



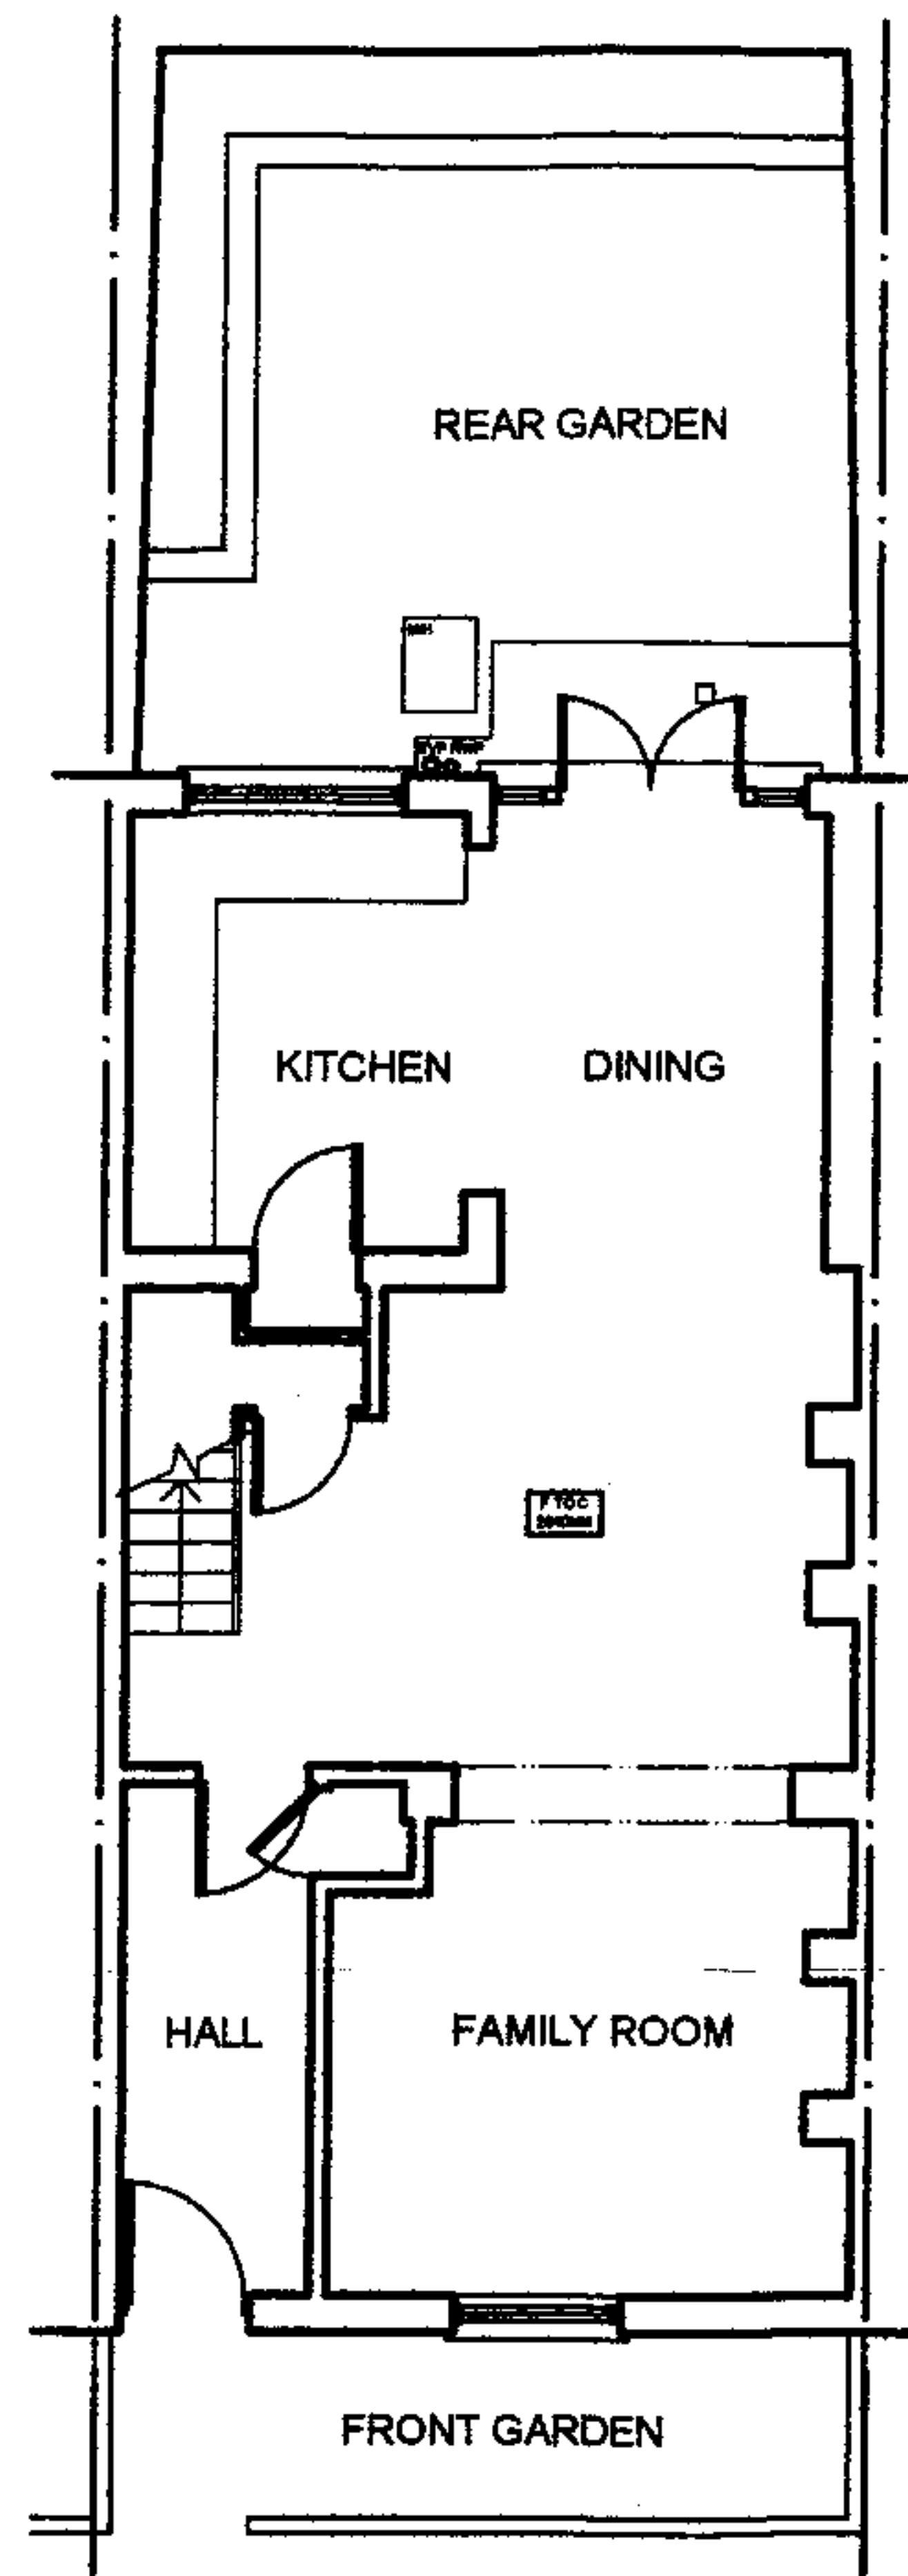


The plan is based upon drawings supplied by client and measured survey taken on 10th March 2006. All dimensions are in millimetres. The client and architect accept no responsibility for any errors or omissions. The drawings are for the information of the client and are not to be used for any other purpose. The client is responsible for the accuracy of the information provided and the architect is not responsible for any errors or omissions. The drawings are for the information of the client and are not to be used for any other purpose.

DNA ARCHITECTURE LTD Unit 6B, First Floor 4, Tannery House Tannery Lane Send, Nr. Woking GU23 7EF Tel: 01483 222 227 Mob: 07900 987 953	
3 FALKLAND PLACE LONDON NW5	
Mr & Mrs S Harris	
EXISTING GROUND FLOOR PLAN	
Scale 1/100 @ A3 Date 06.02.2006 Drawn MJF	Dwg No 065_03_001

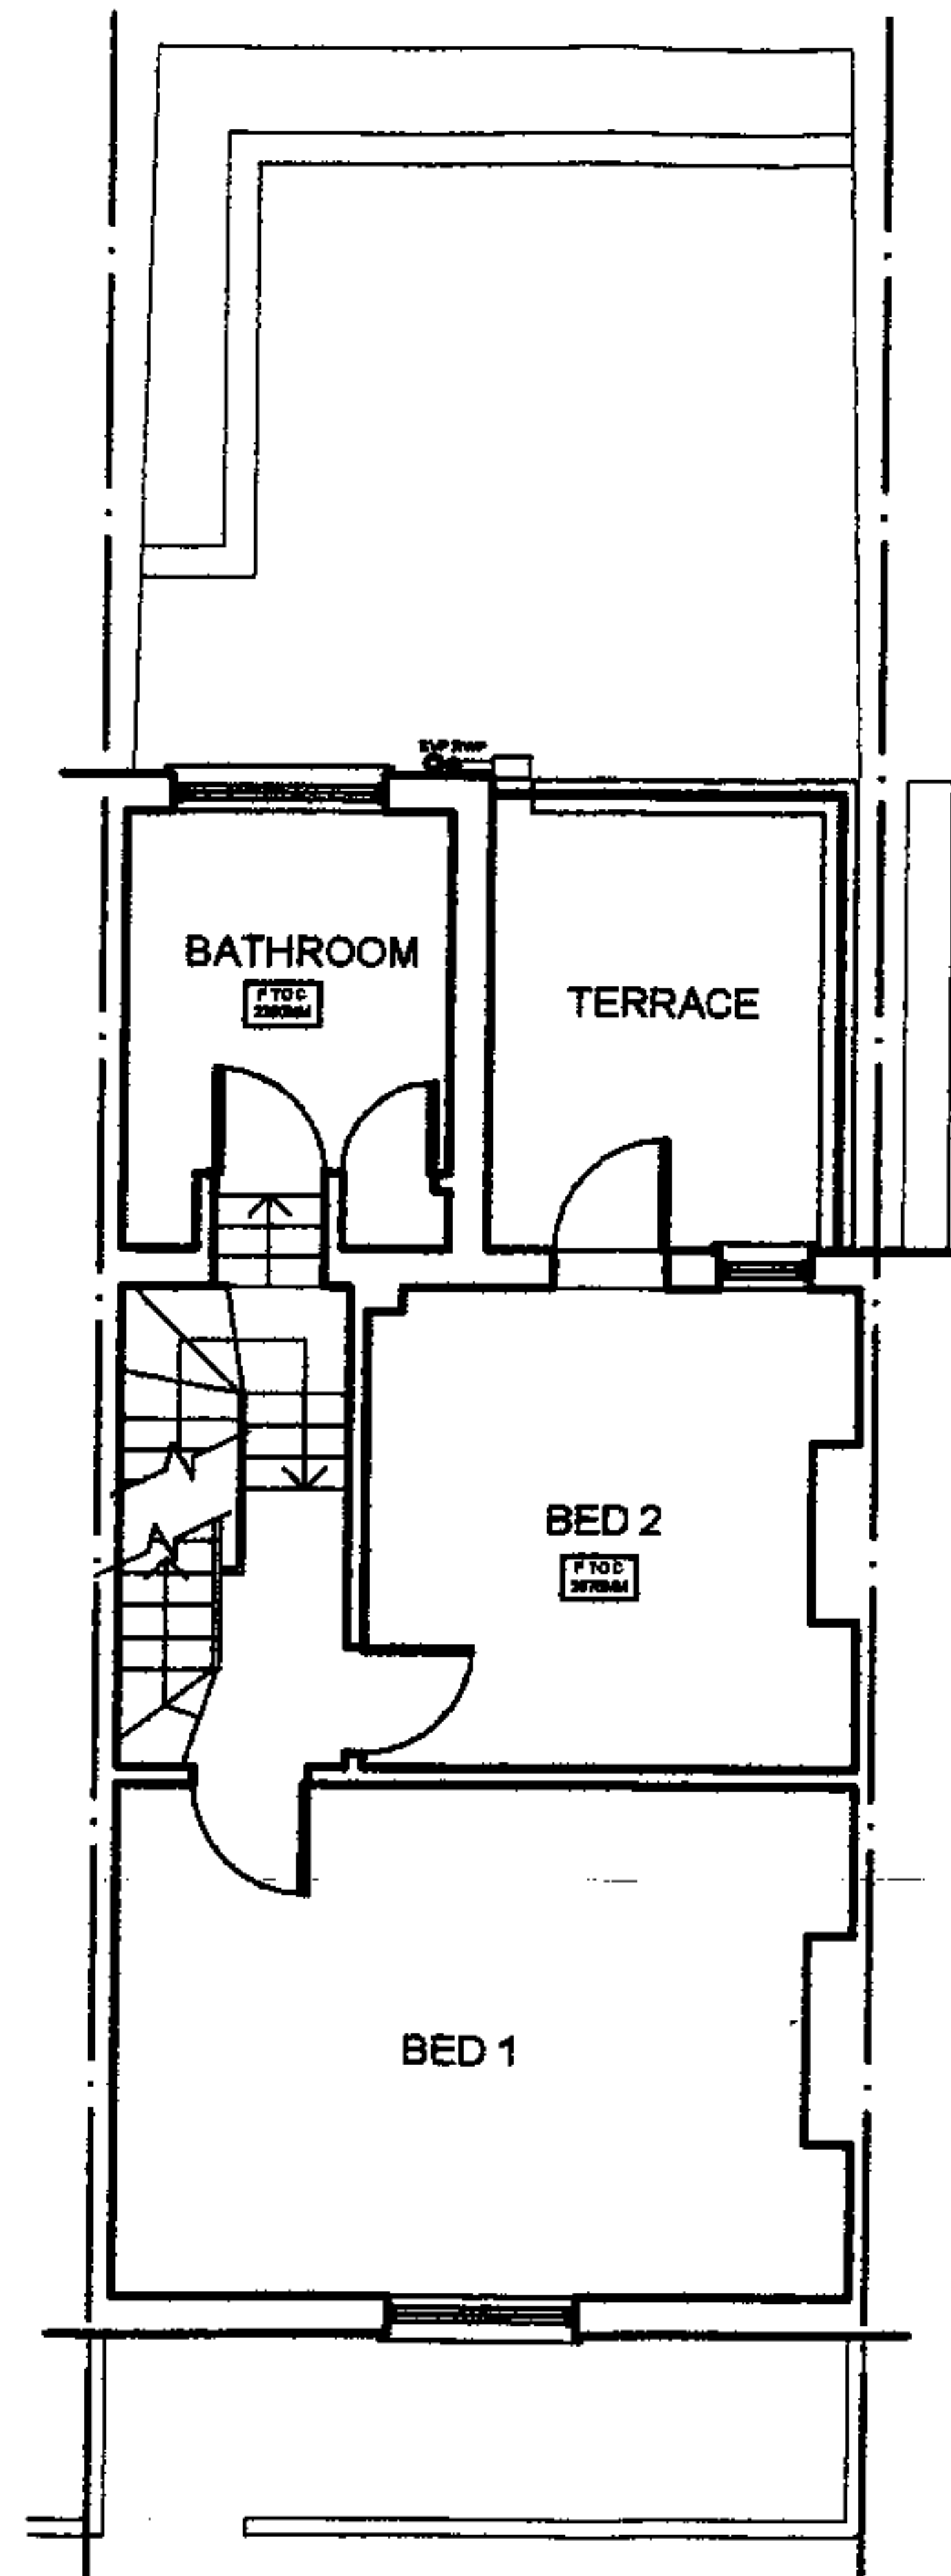


DNA ARCHITECTURE LTD Unit 55, First Floor 4, Tannery House Tannery Lane Send, Nr. Woking GU23 7EF Tel: 01483 222 227 Mob: 07900 987 953		
3 FALKLAND PLACE LONDON NW5		
Mr & Mrs S Harris		
EXISTING FIRST FLOOR PLAN		
Scale 1/100 @ A3 Date 06.02.2006 Drawn MJF	Dwg No 065_03_002	

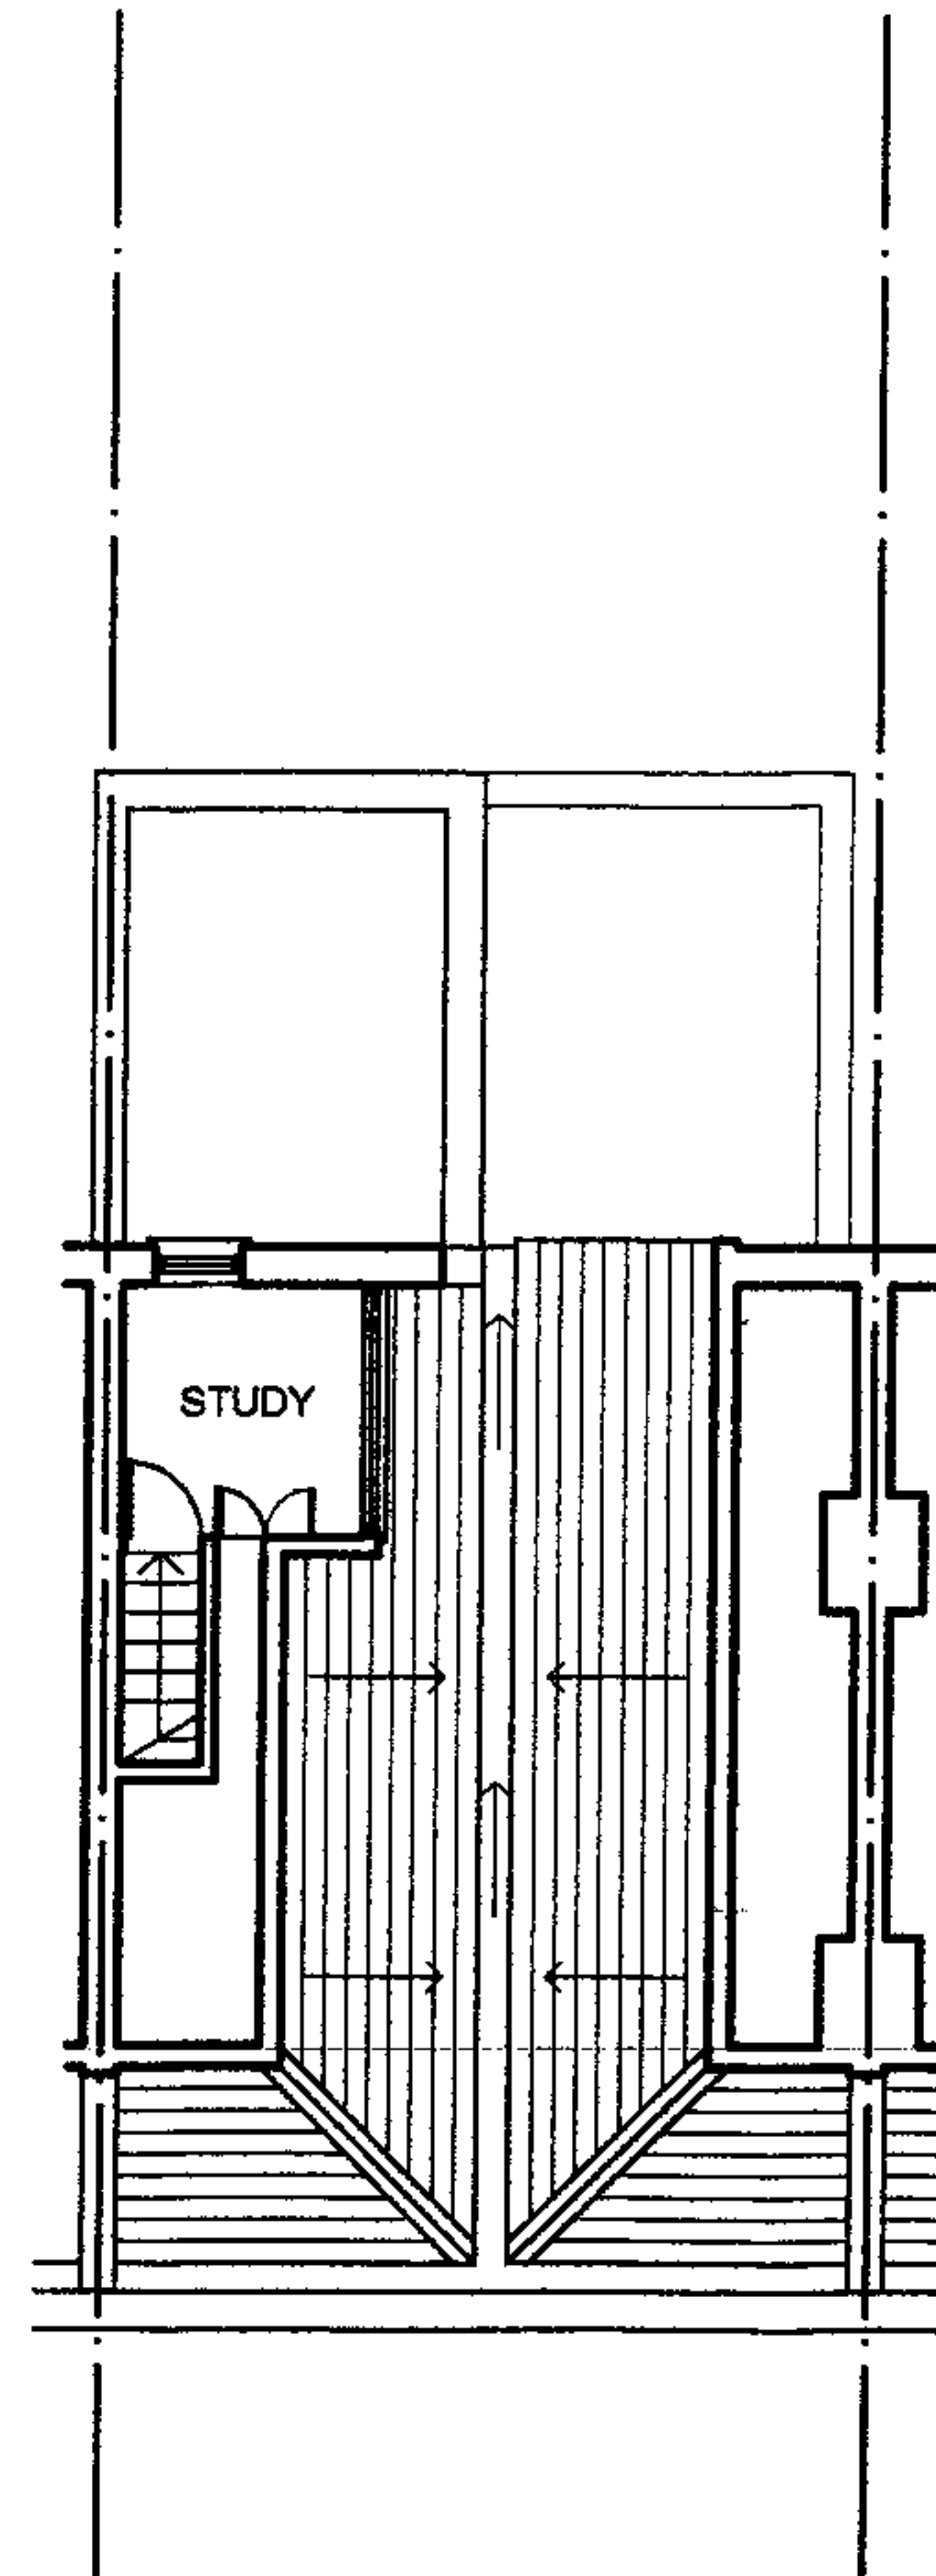


The plan is based upon drawings supplied by client and represents existing conditions. It is not intended to be used for construction purposes. The client and architect accept no liability for any errors or omissions. The plan is for information only and does not constitute an offer of any service. The plan is the property of DNA Architecture Ltd and is not to be used for any other purpose without the written consent of the architect.

DNA ARCHITECTURE LTD Unit 68, First Floor 4, Tannery House Tannery Lane Sand, Nr. Woking GU23 7EF Tel: 01483 222 227 Mob: 07900 987 653	
3 FALKLAND PLACE LONDON NW5	
Mr & Mrs S Harris	
EXISTING SECOND FLOOR PLAN	
Scale 1/100 @ A3 Date 08.02.2008 Drawn MJE	Dwg No 065_03_003

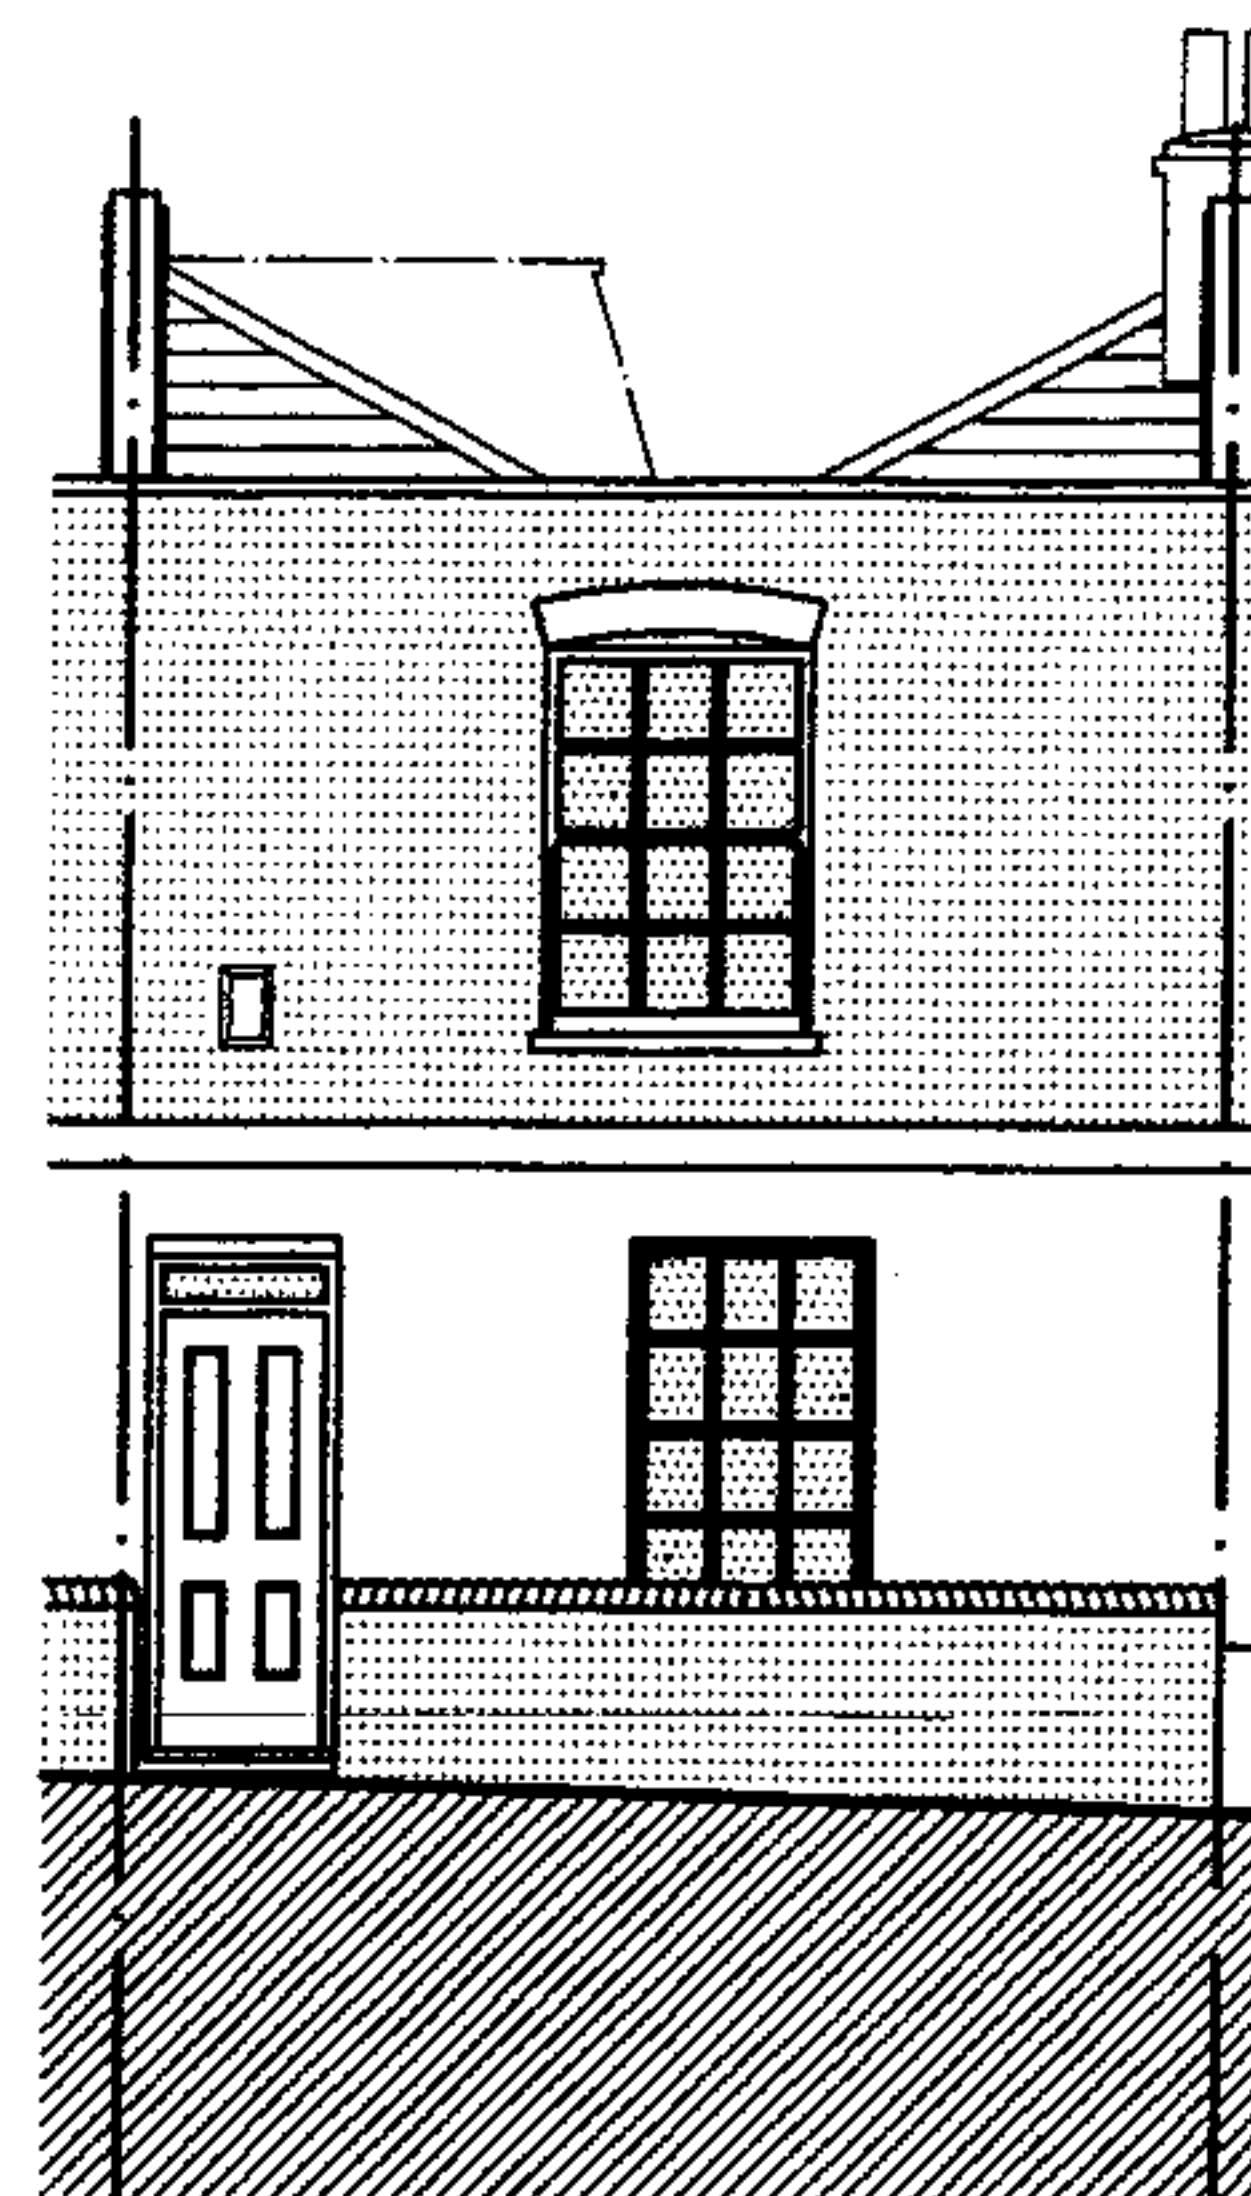

DNA ARCHITECTURE LTD Unit 68, First Floor 4, Tannery House Tannery Lane Send, Nr. Woking GU23 7EF Tel: 01483 222 227 Mob: 07900 987 953	
3 FALKLAND PLACE LONDON NW5	
Mr & Mrs S Harris	
EXISTING FRONT ELEVATION	
Scale 1/100 @ A3 Date 06.02.2006 Drawn MAE	Dwg No 065_05_001

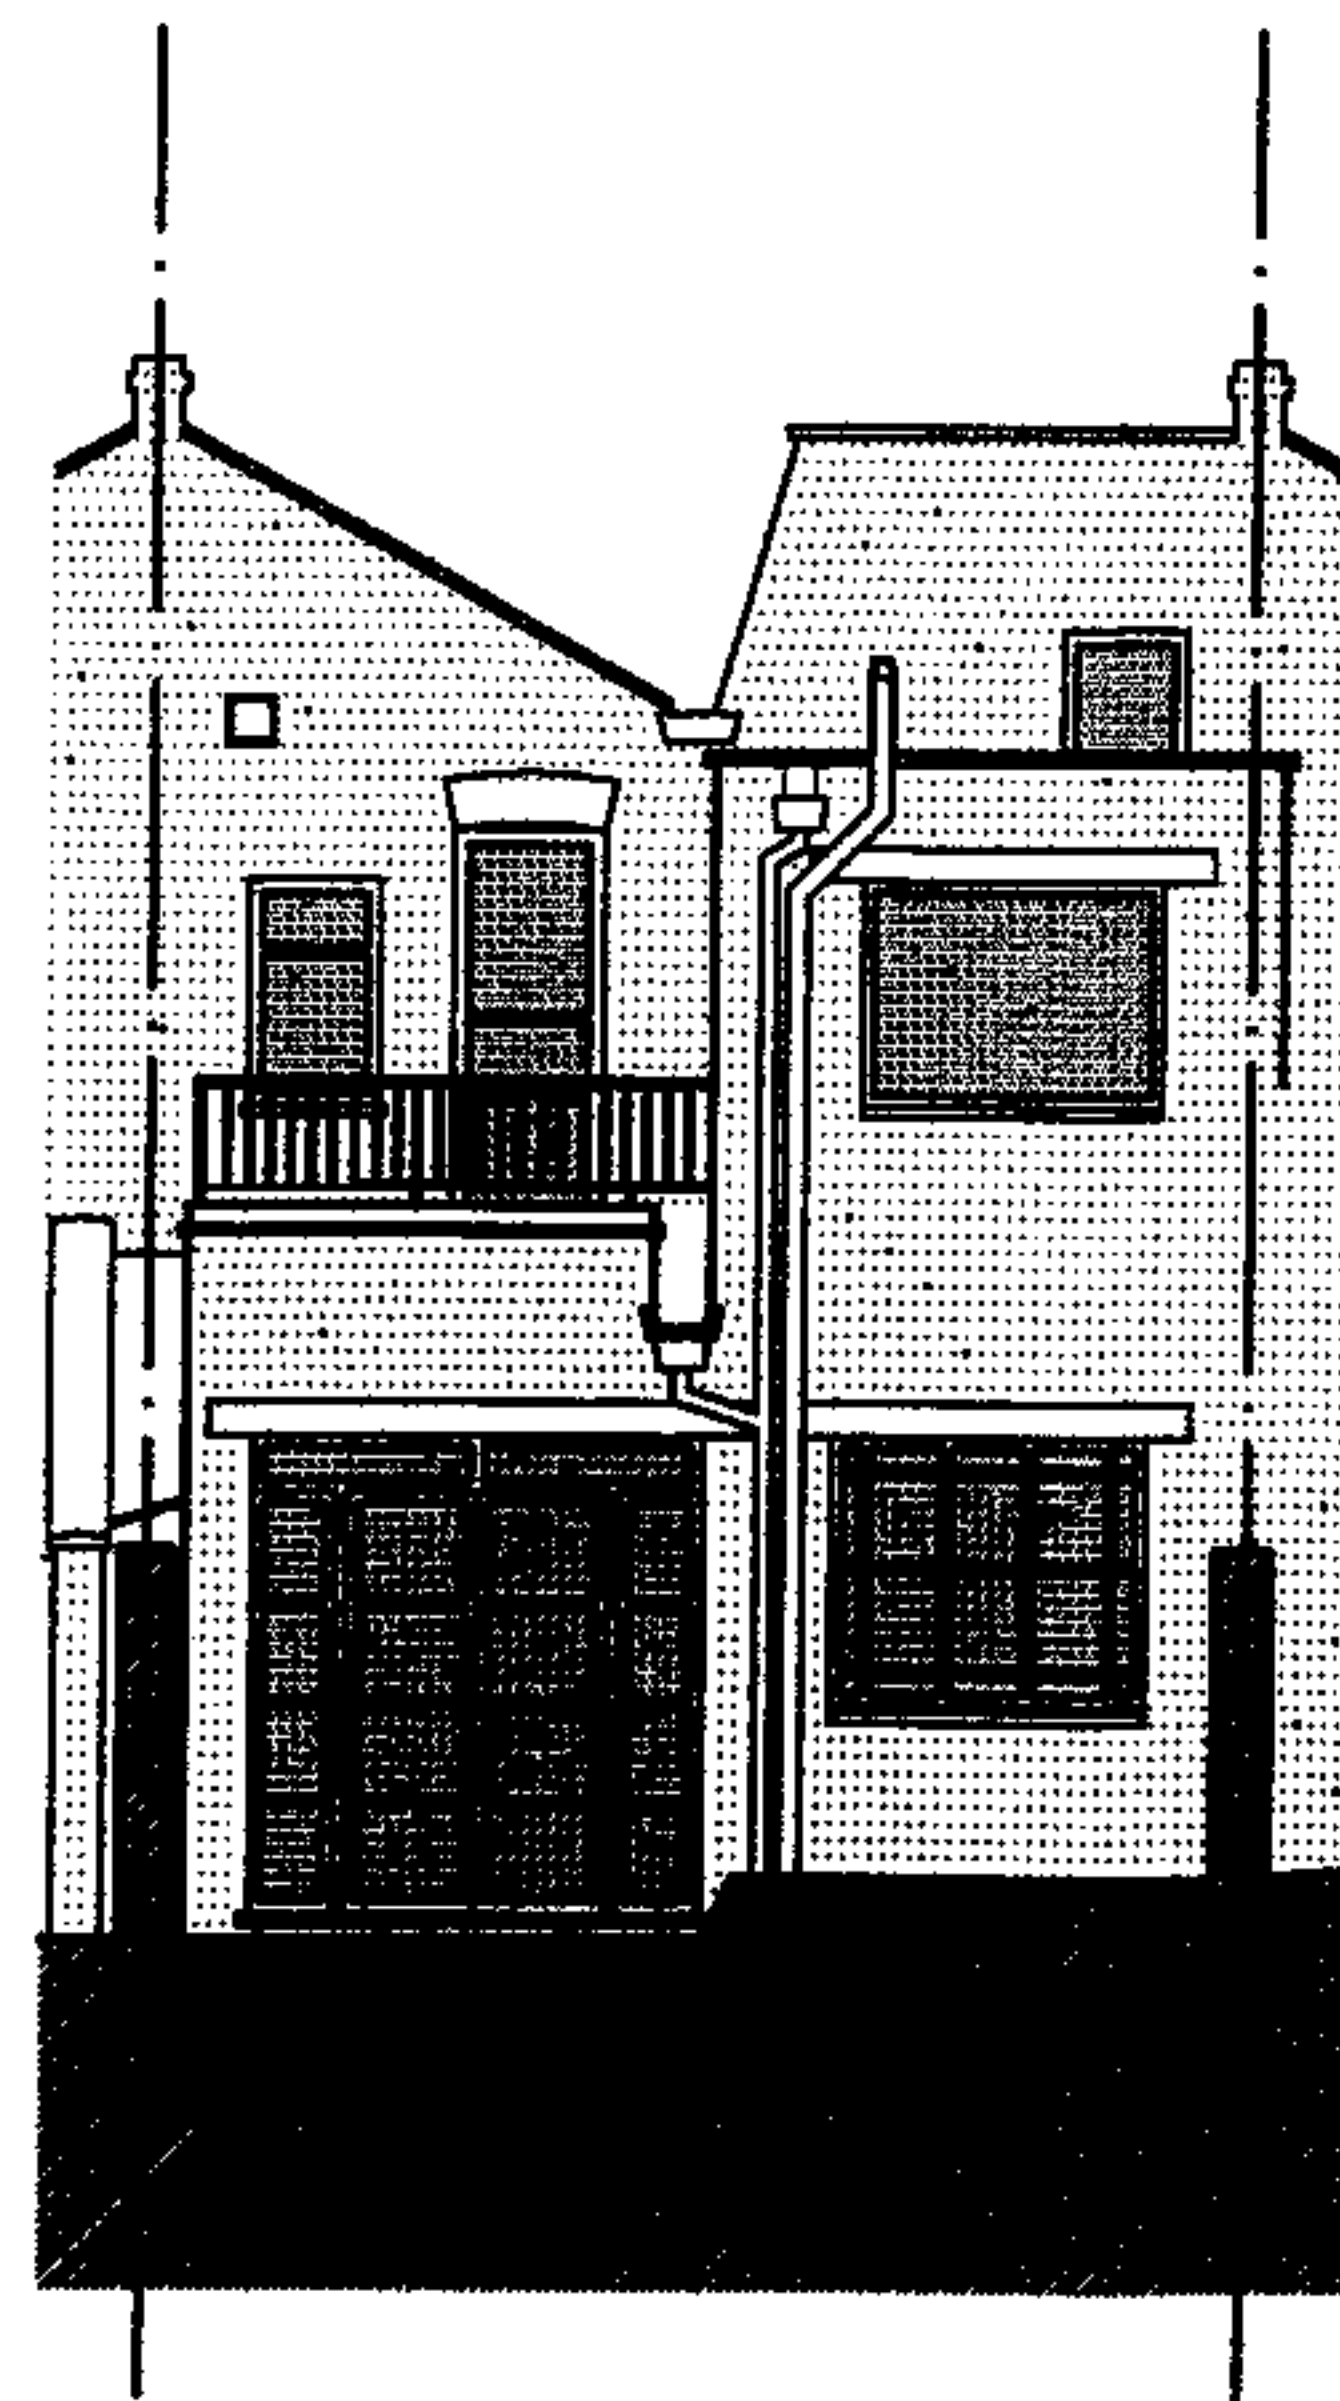

DNA ARCHITECTURE LTD
Unit 6B, First Floor
4, Tannery House
Tannery Lane
Send, Nr. Woking
GU23 7EP
Tel: 01483 222 227
Mob: 07900 987 953

3 FALKLAND PLACE
LONDON
NW5

Mr & Mrs S Harris

EXISTING REAR
ELEVATION

Scale 1/100 @ A3
Date 06.02.2006
Drawn MJE

Dwg No
065_05_002