



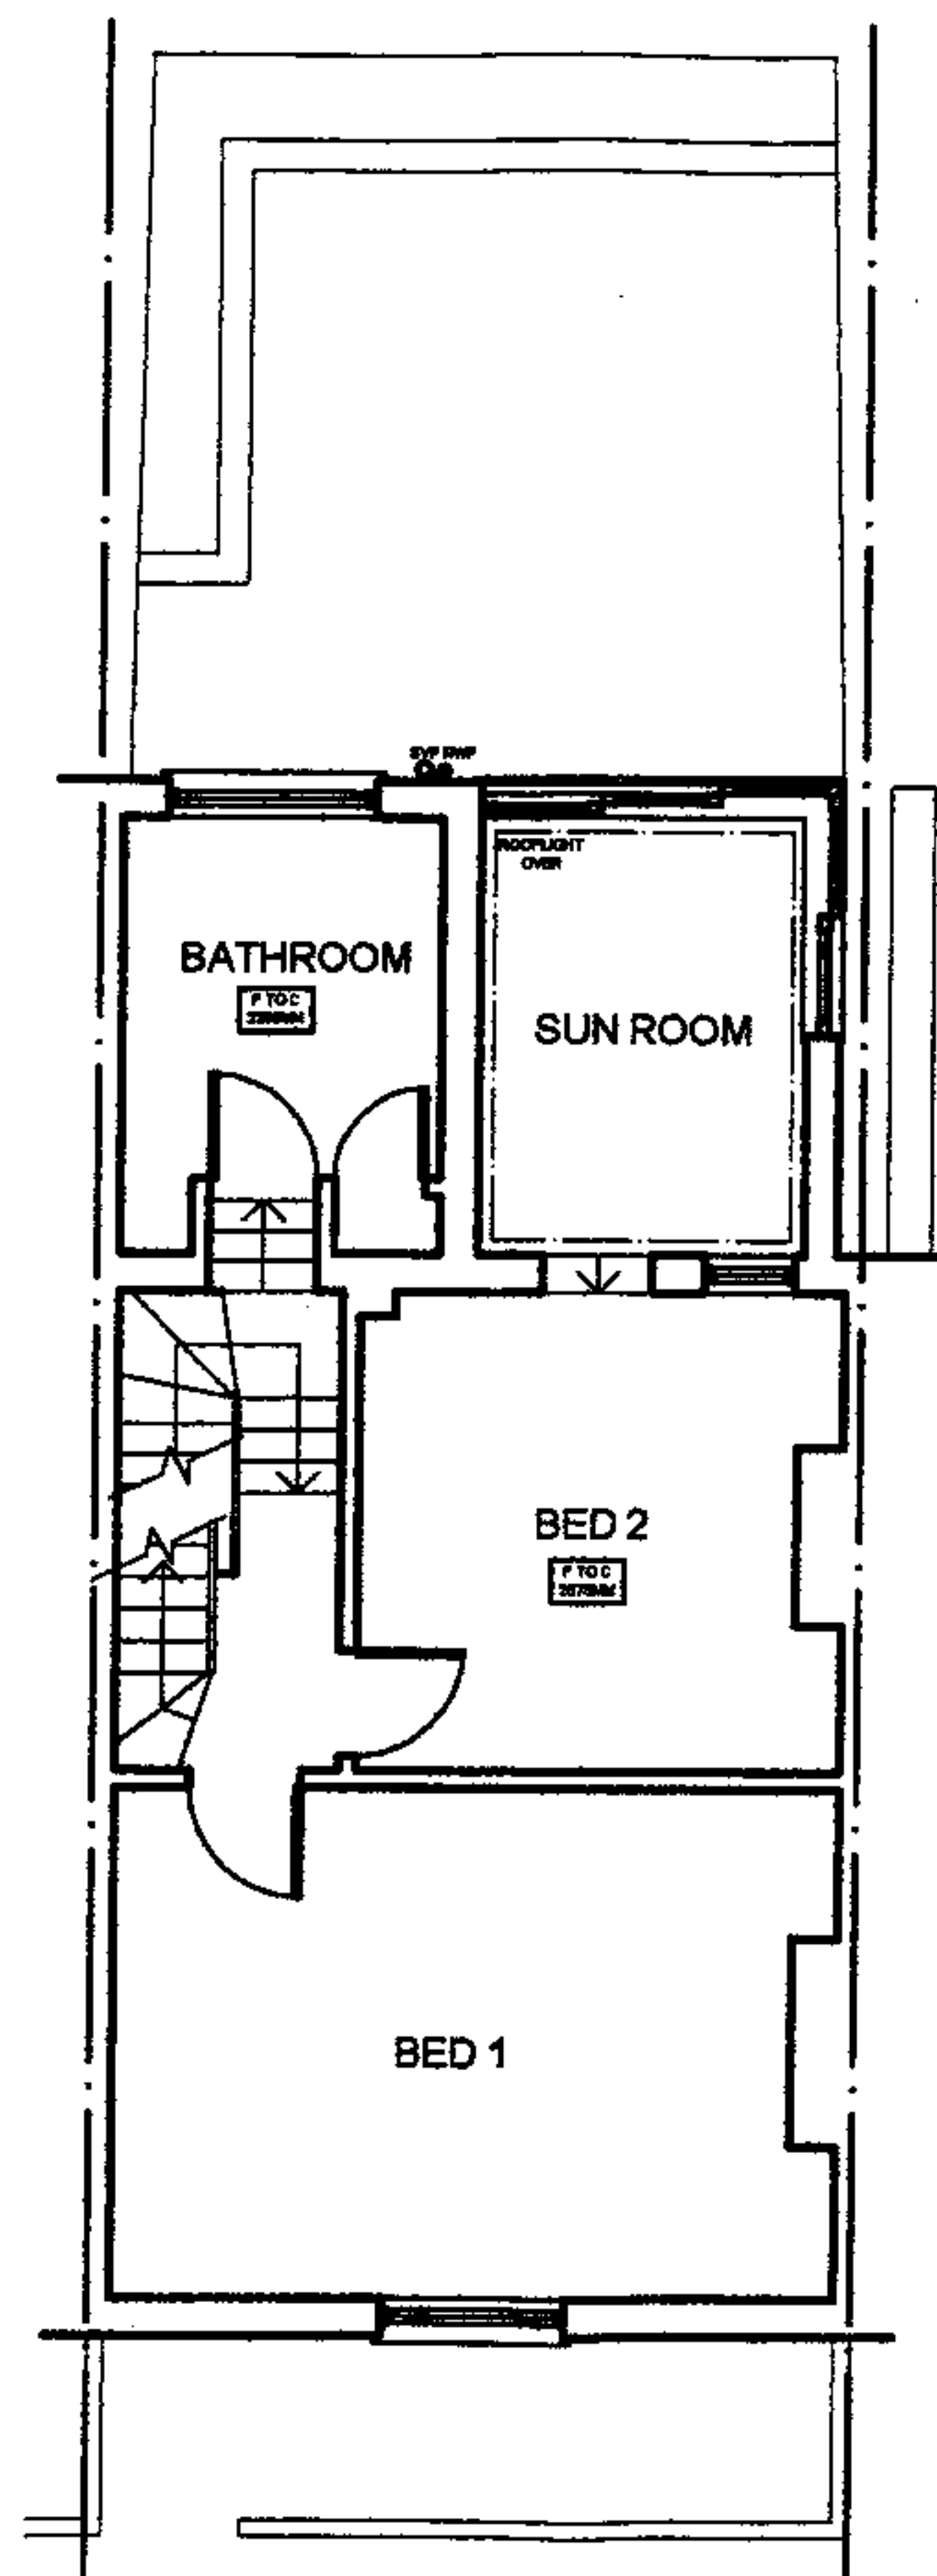


DNA ARCHITECTURE LTD Unit 68, First Floor 4, Tannery House Tannery Lane Send, Nr. Woking GU23 7EP Tel: 01483 222 227 Mob: 07900 987 953	
3 FALKLAND PLACE LONDON NW5	
Mr & Mrs S Harris	
PROPOSED FIRST FLOOR PLAN	
Scale 1/100 @ A3 Date 08.02.2006 Drawn MJC	Dwg No 065_03_102

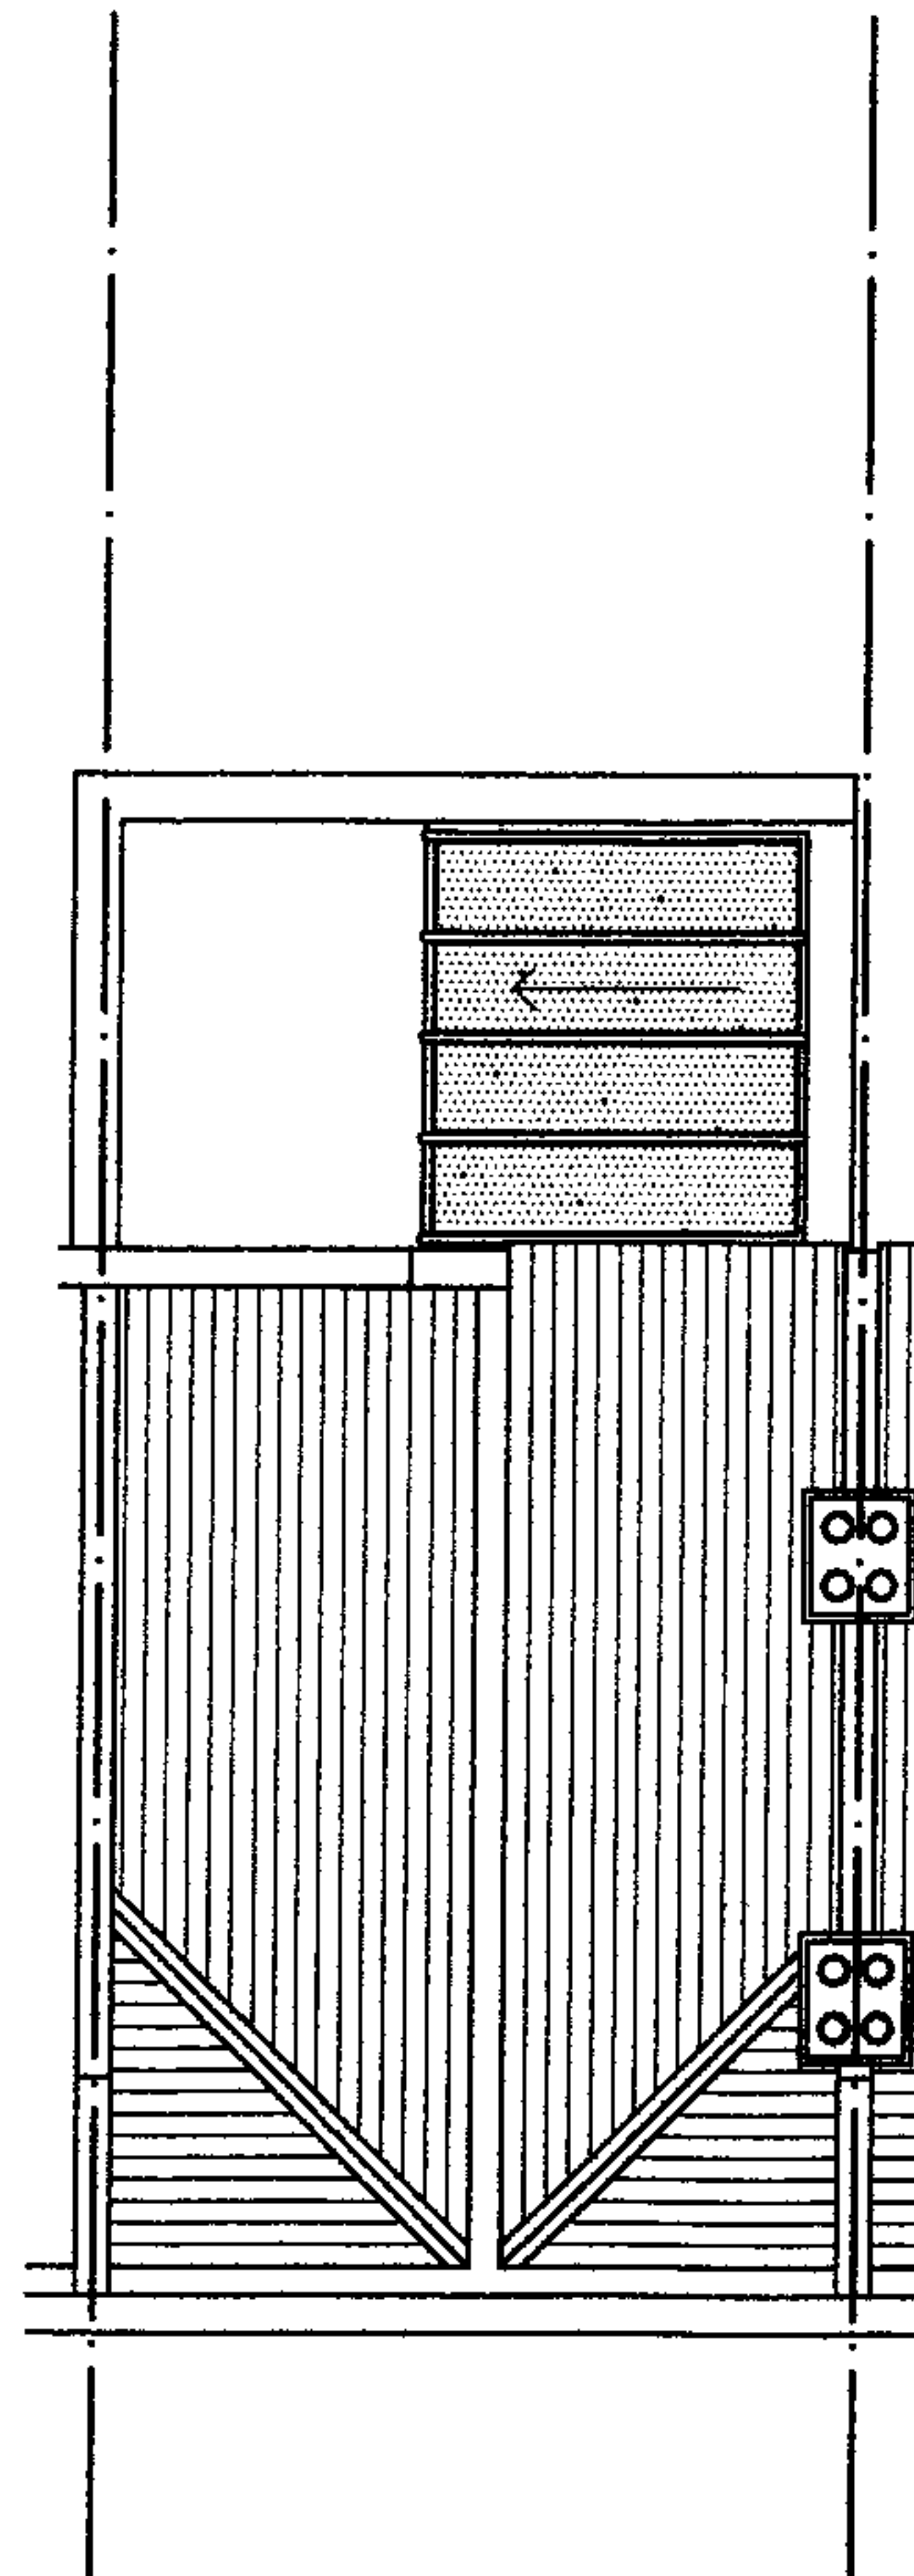


The plan is based upon drawings supplied by client and measured survey taken on 20th March and 20th April 2006. The survey is intended to provide a guide to the building and is not intended to be a definitive statement of the building. The plan is based upon the survey and is not intended to be a definitive statement of the building.

DNA ARCHITECTURE LTD Unit 88, First Floor 4, Tannery House Tannery Lane Sand, Nr. Woking GU23 7EP Tel: 01483 222 227 Mob: 07900 987 933	
3 FALKLAND PLACE LONDON NW5	
Mr & Mrs S Harris	
PROPOSED ROOF PLAN	
Scale 1/100 @ A3 Date 20.04.2006 Drawn MJE	Dwg No 065_03_104

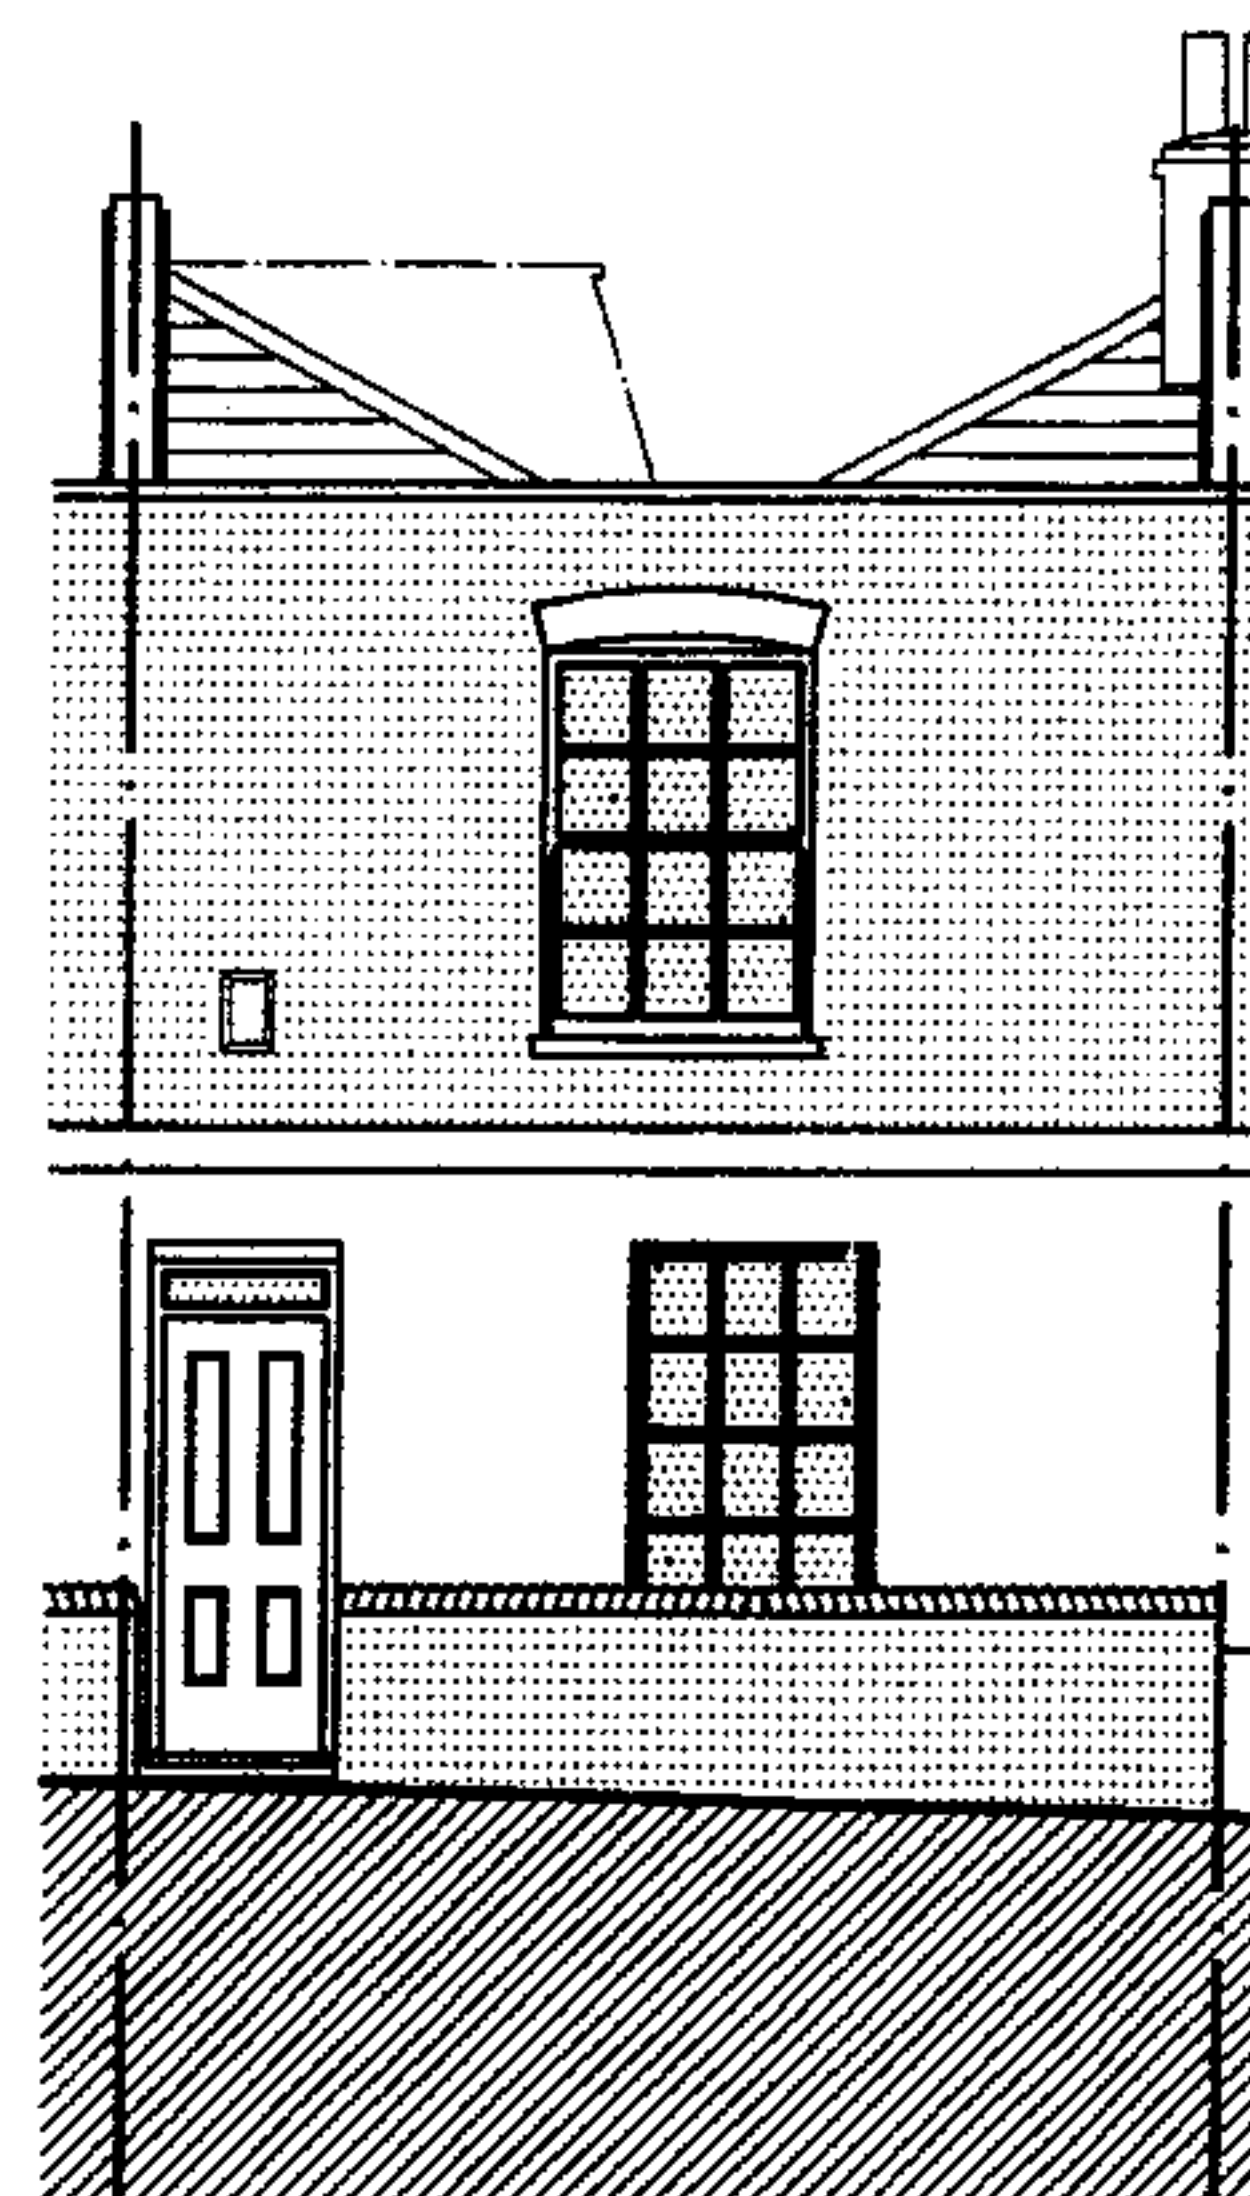

DNA ARCHITECTURE LTD Unit 6B, First Floor 4, Tannery House Tannery Lane Send, Nr. Woking GU23 7EF Tel: 01483 222 227 Mob: 07900 987 953	
3 FALKLAND PLACE LONDON NW5	
Mr & Mrs S Harris	
PROPOSED FRONT ELEVATION	
Scale 1/100 @ A3 Date 06.02.2006 Drawn AJE	Drw No 065_05_101 ^B

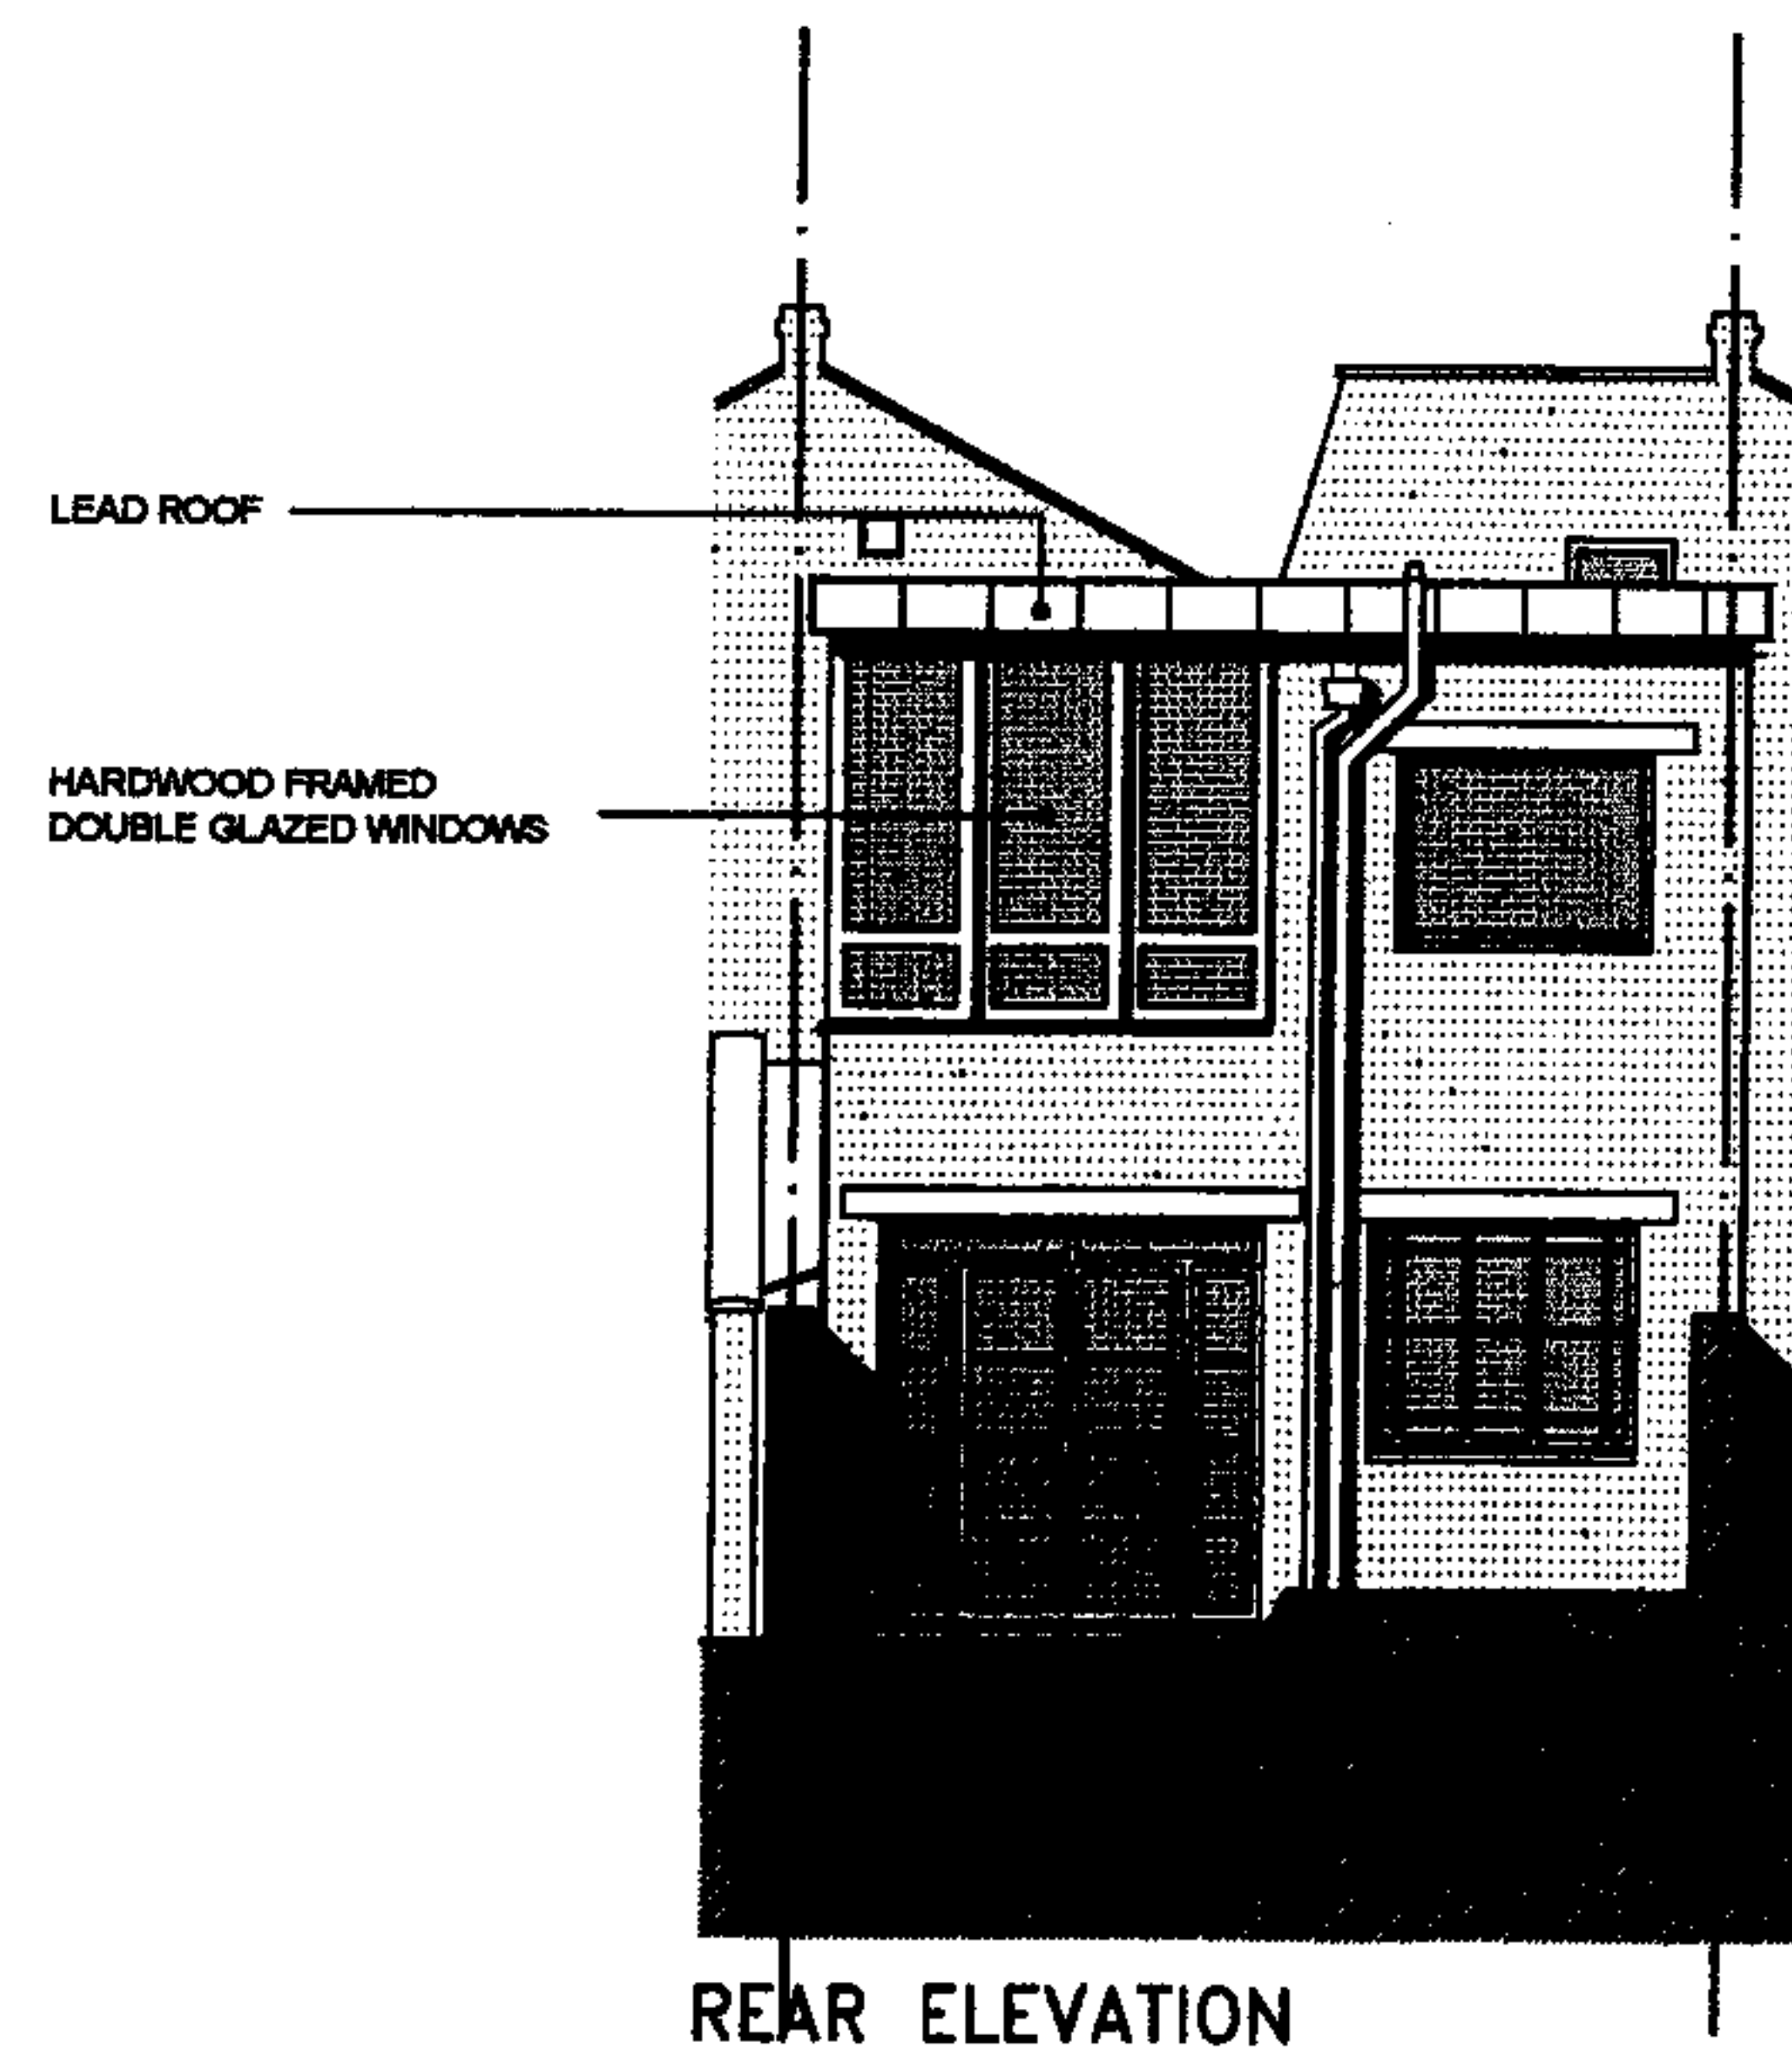

B. ROOF AS EXISTING. 15.08.06
A. NOTES ADDED. 05.08.06


DNA ARCHITECTURE LTD
Unit 68, First Floor
4, Tannery House
Tannery Lane
Sand, Nr. Woking
GU23 7EF
Tel: 01483 222 227
Mob: 07900 987 953

3 FALKLAND PLACE
LONDON
NW5

Mr & Mrs S Harris

PROPOSED REAR
ELEVATION

Scale 1/100 @ A3	Dwg No 065_05_102
Date 20.03.2006	
Drawn MJE	

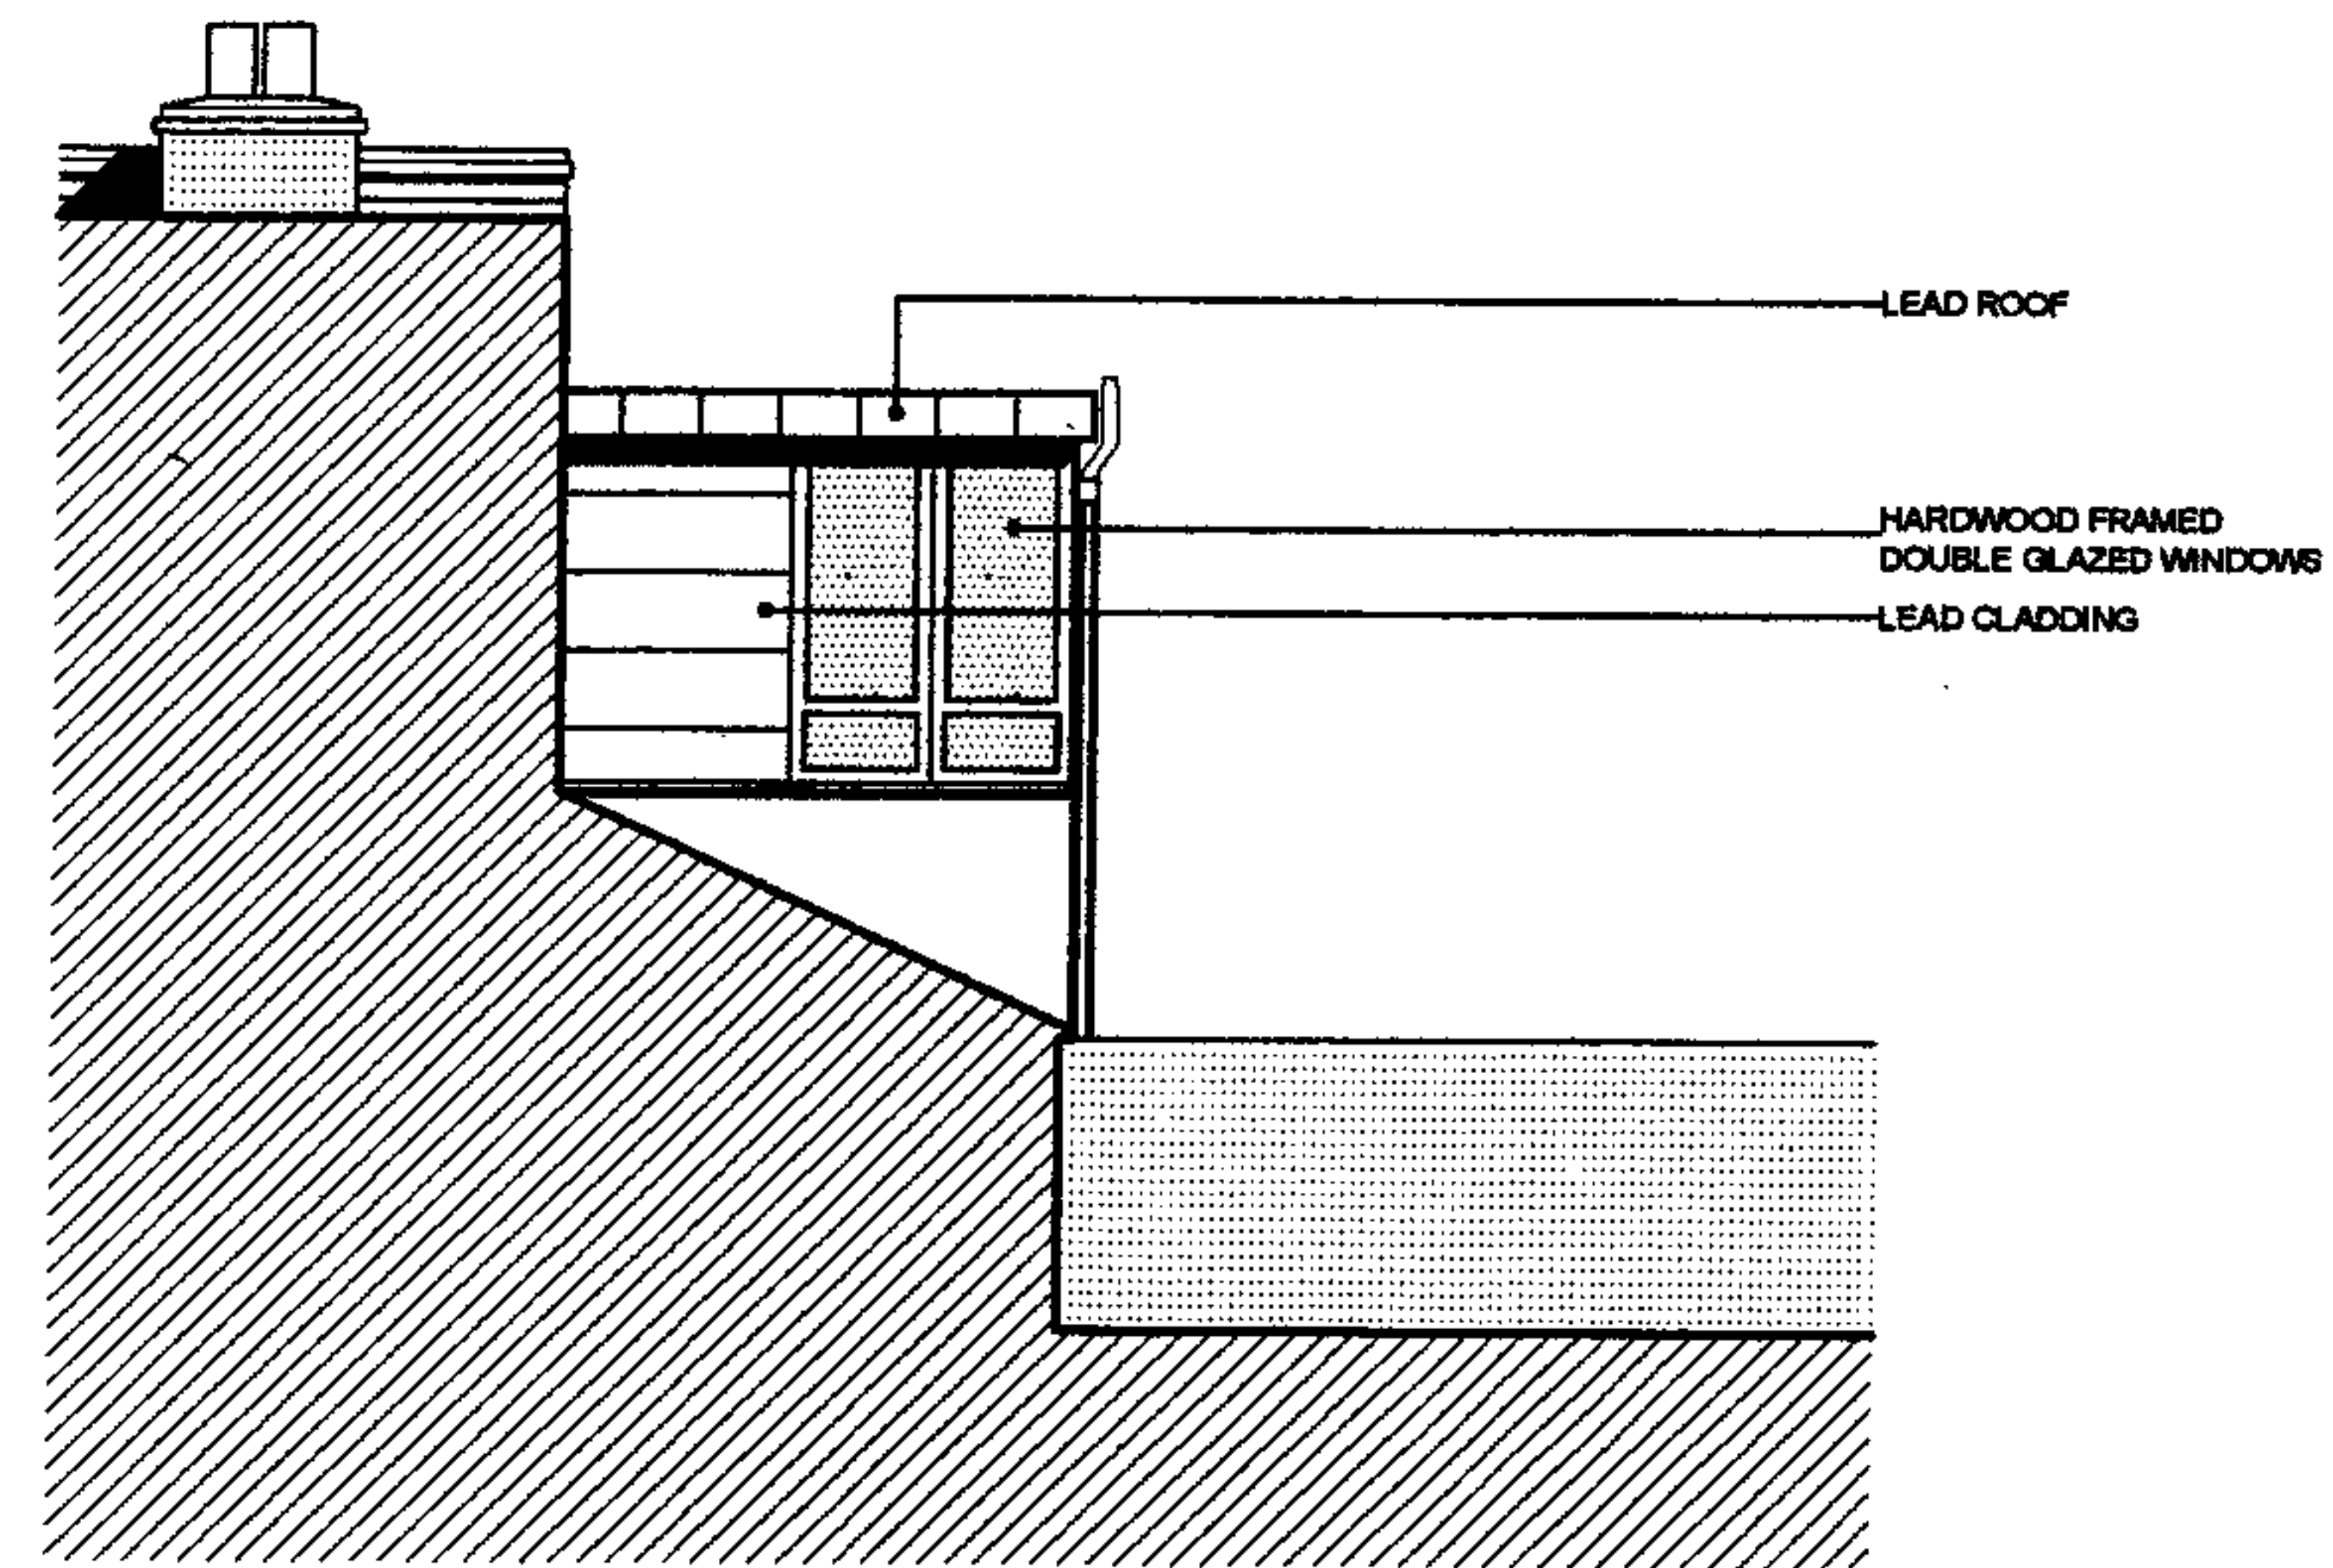

A. NEW WINDOW ADDED.
A. NOTES ADDED.

15.08.06
05.08.06

DNA ARCHITECTURE LTD
Unit 68, First Floor
4, Tannery House
Tannery Lane
Sand, Woking
GU23 7EF
Tel: 01483 222 227
Mob: 07900 987 953

3 FALKLAND PLACE
LONDON
NW5

Mr & Mrs S Harris

PROPOSED REAR SIDE
ELEVATION

Scale 1/100 @ A3
Date 06.02.2006
Drawn MJE

Dwg No 065_05_103