


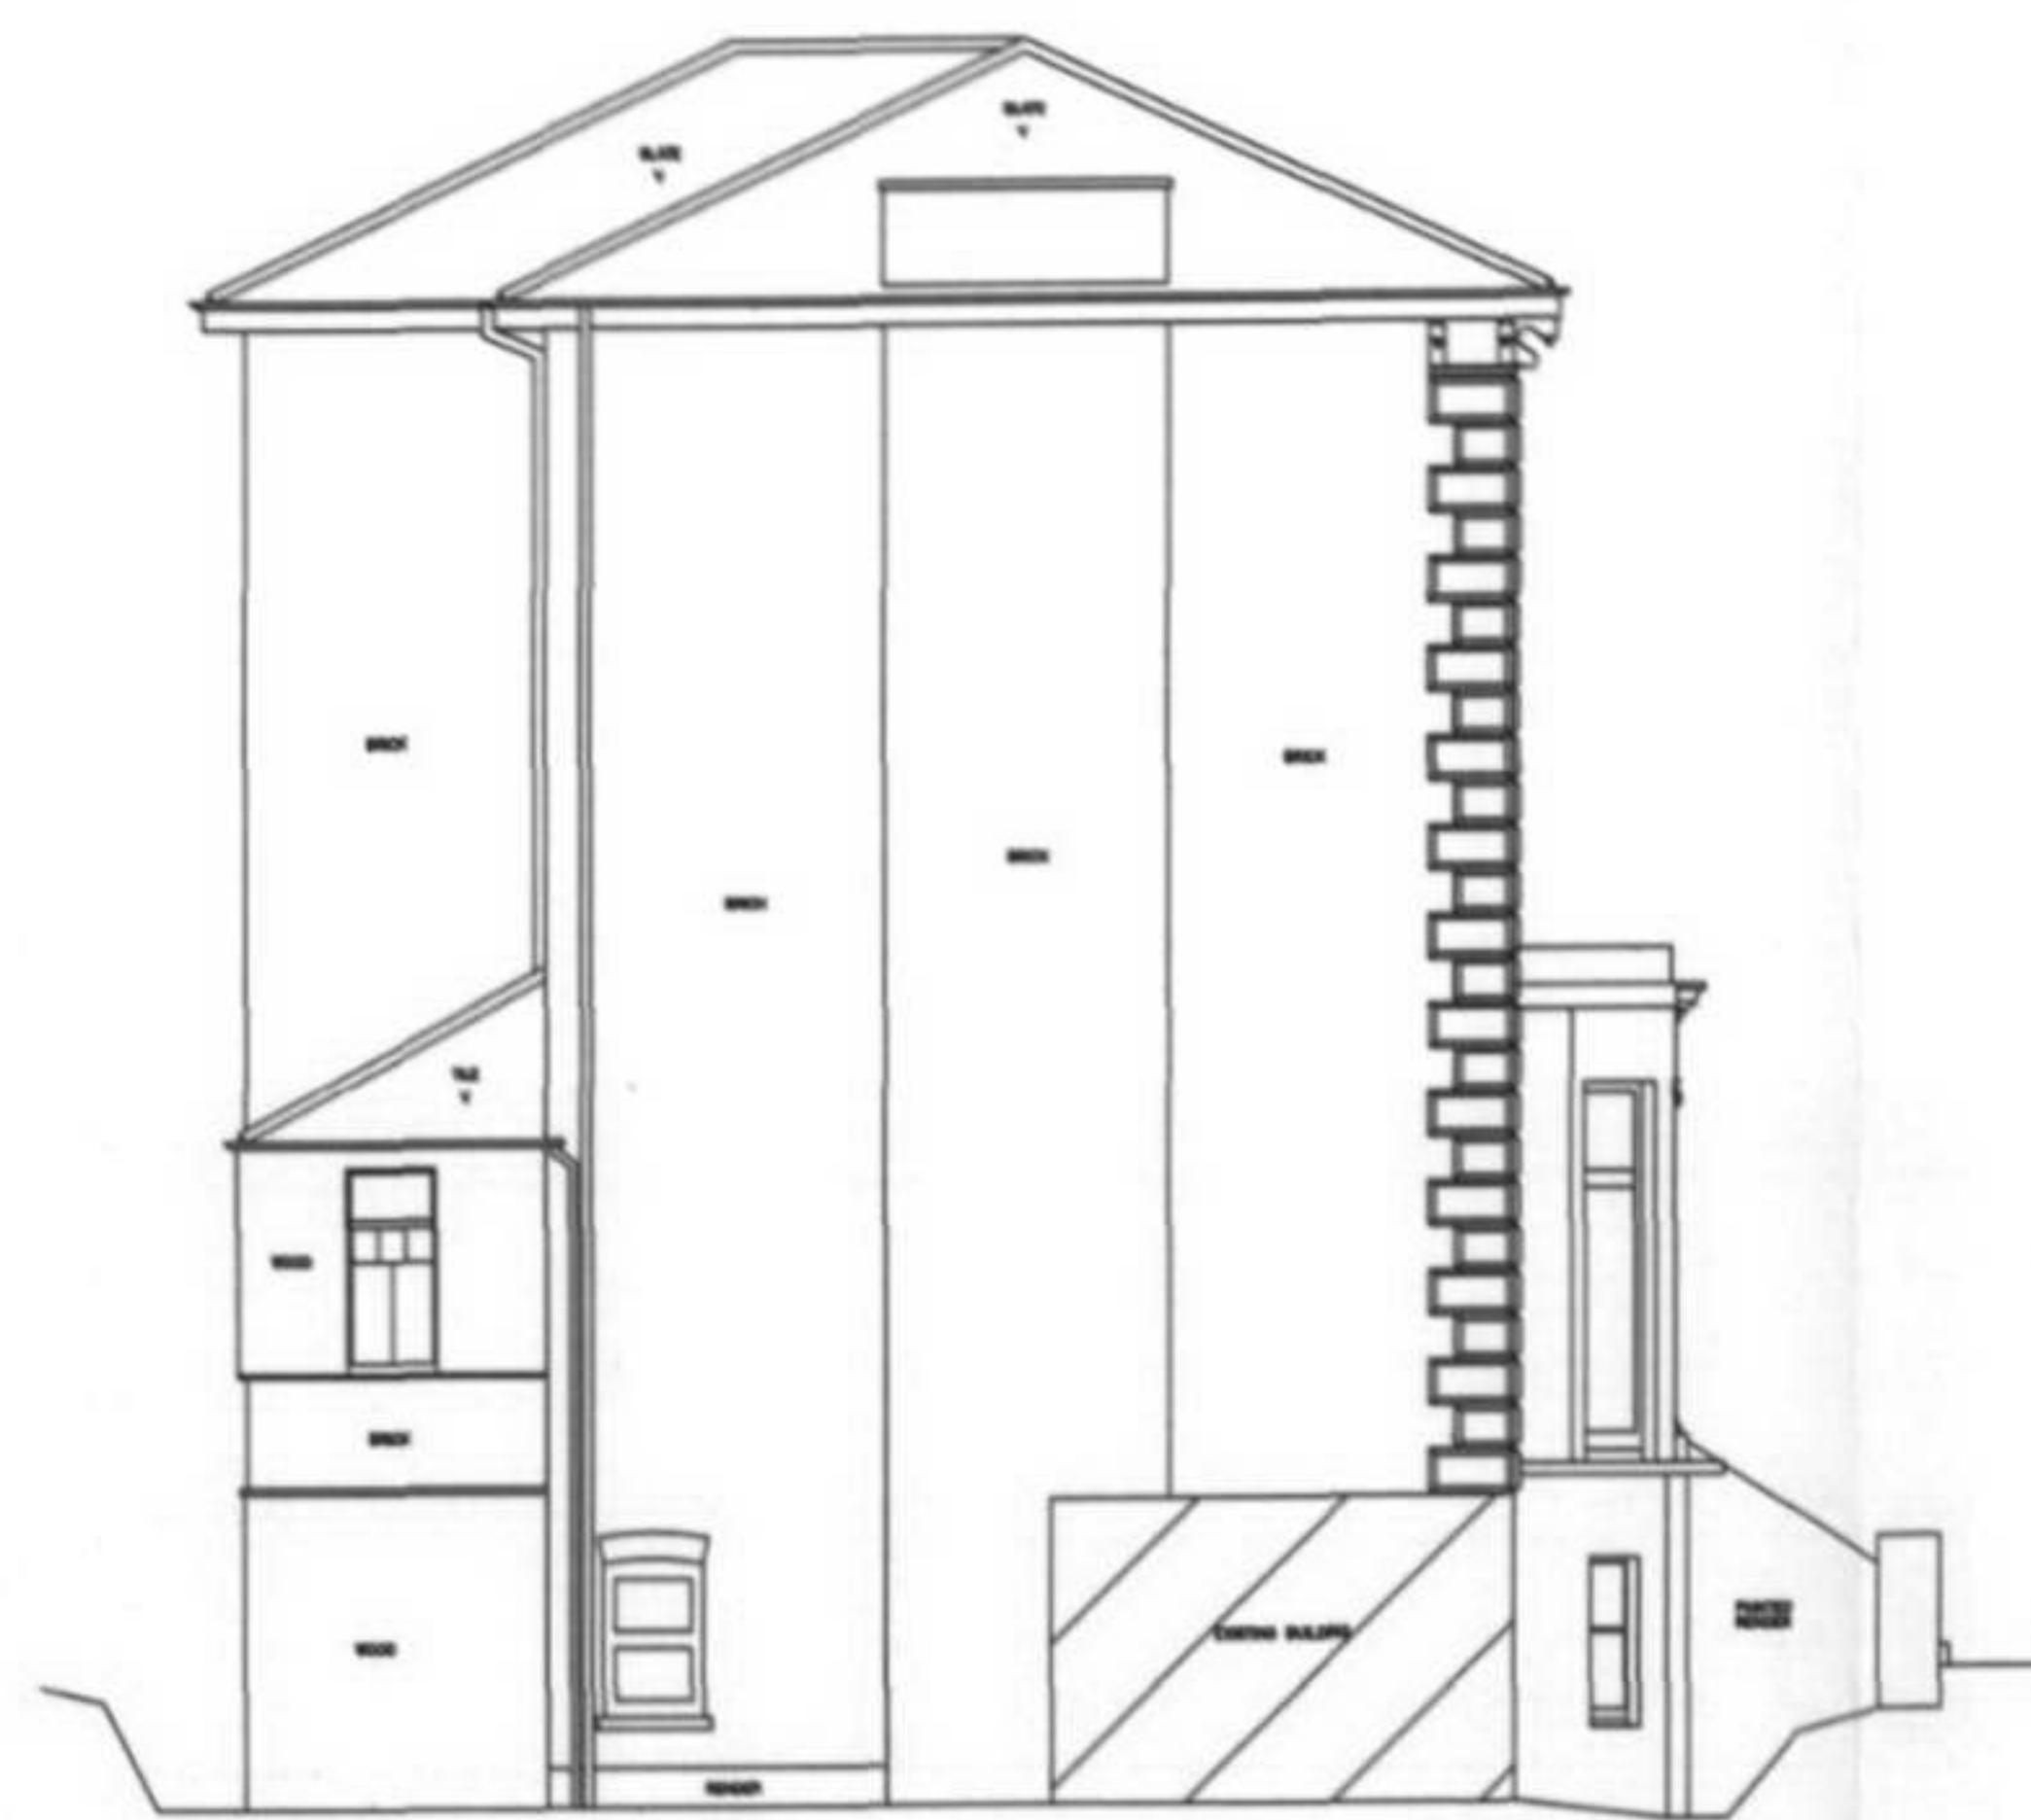


EAST ELEVATION




SOUTH ELEVATION




WEST ELEVATION

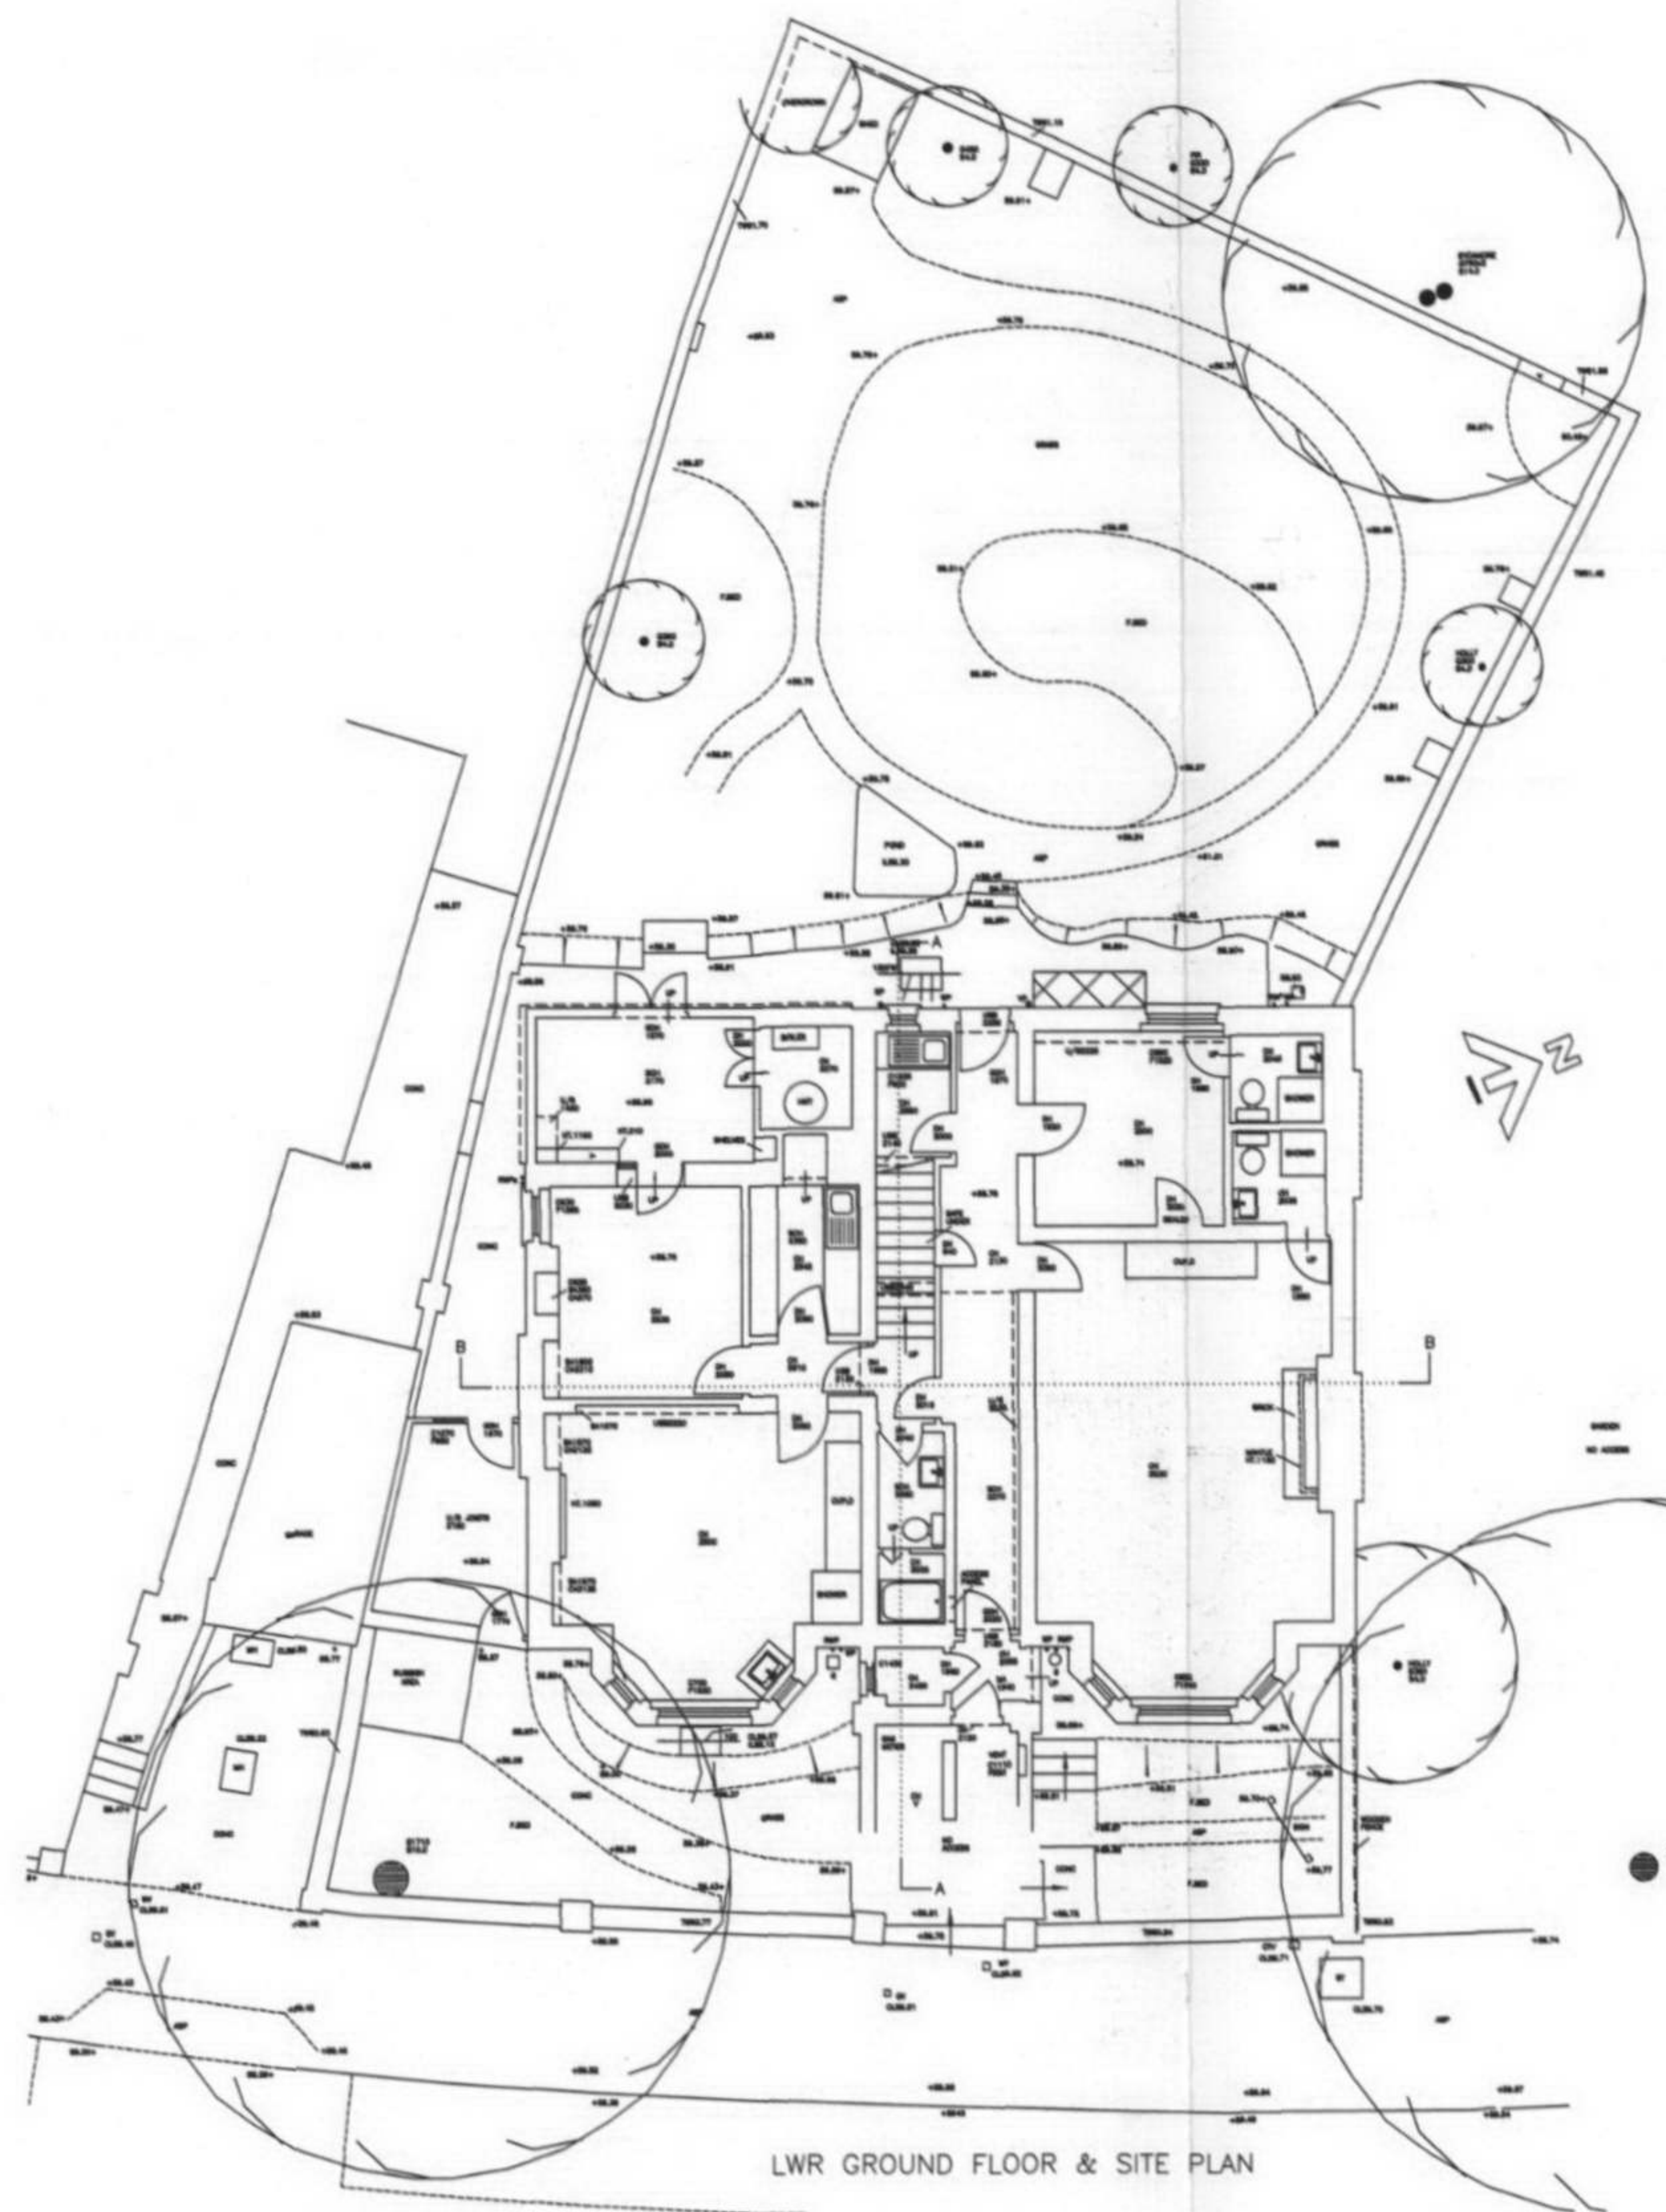


LWR GROUND FLOOR & SITE PLAN

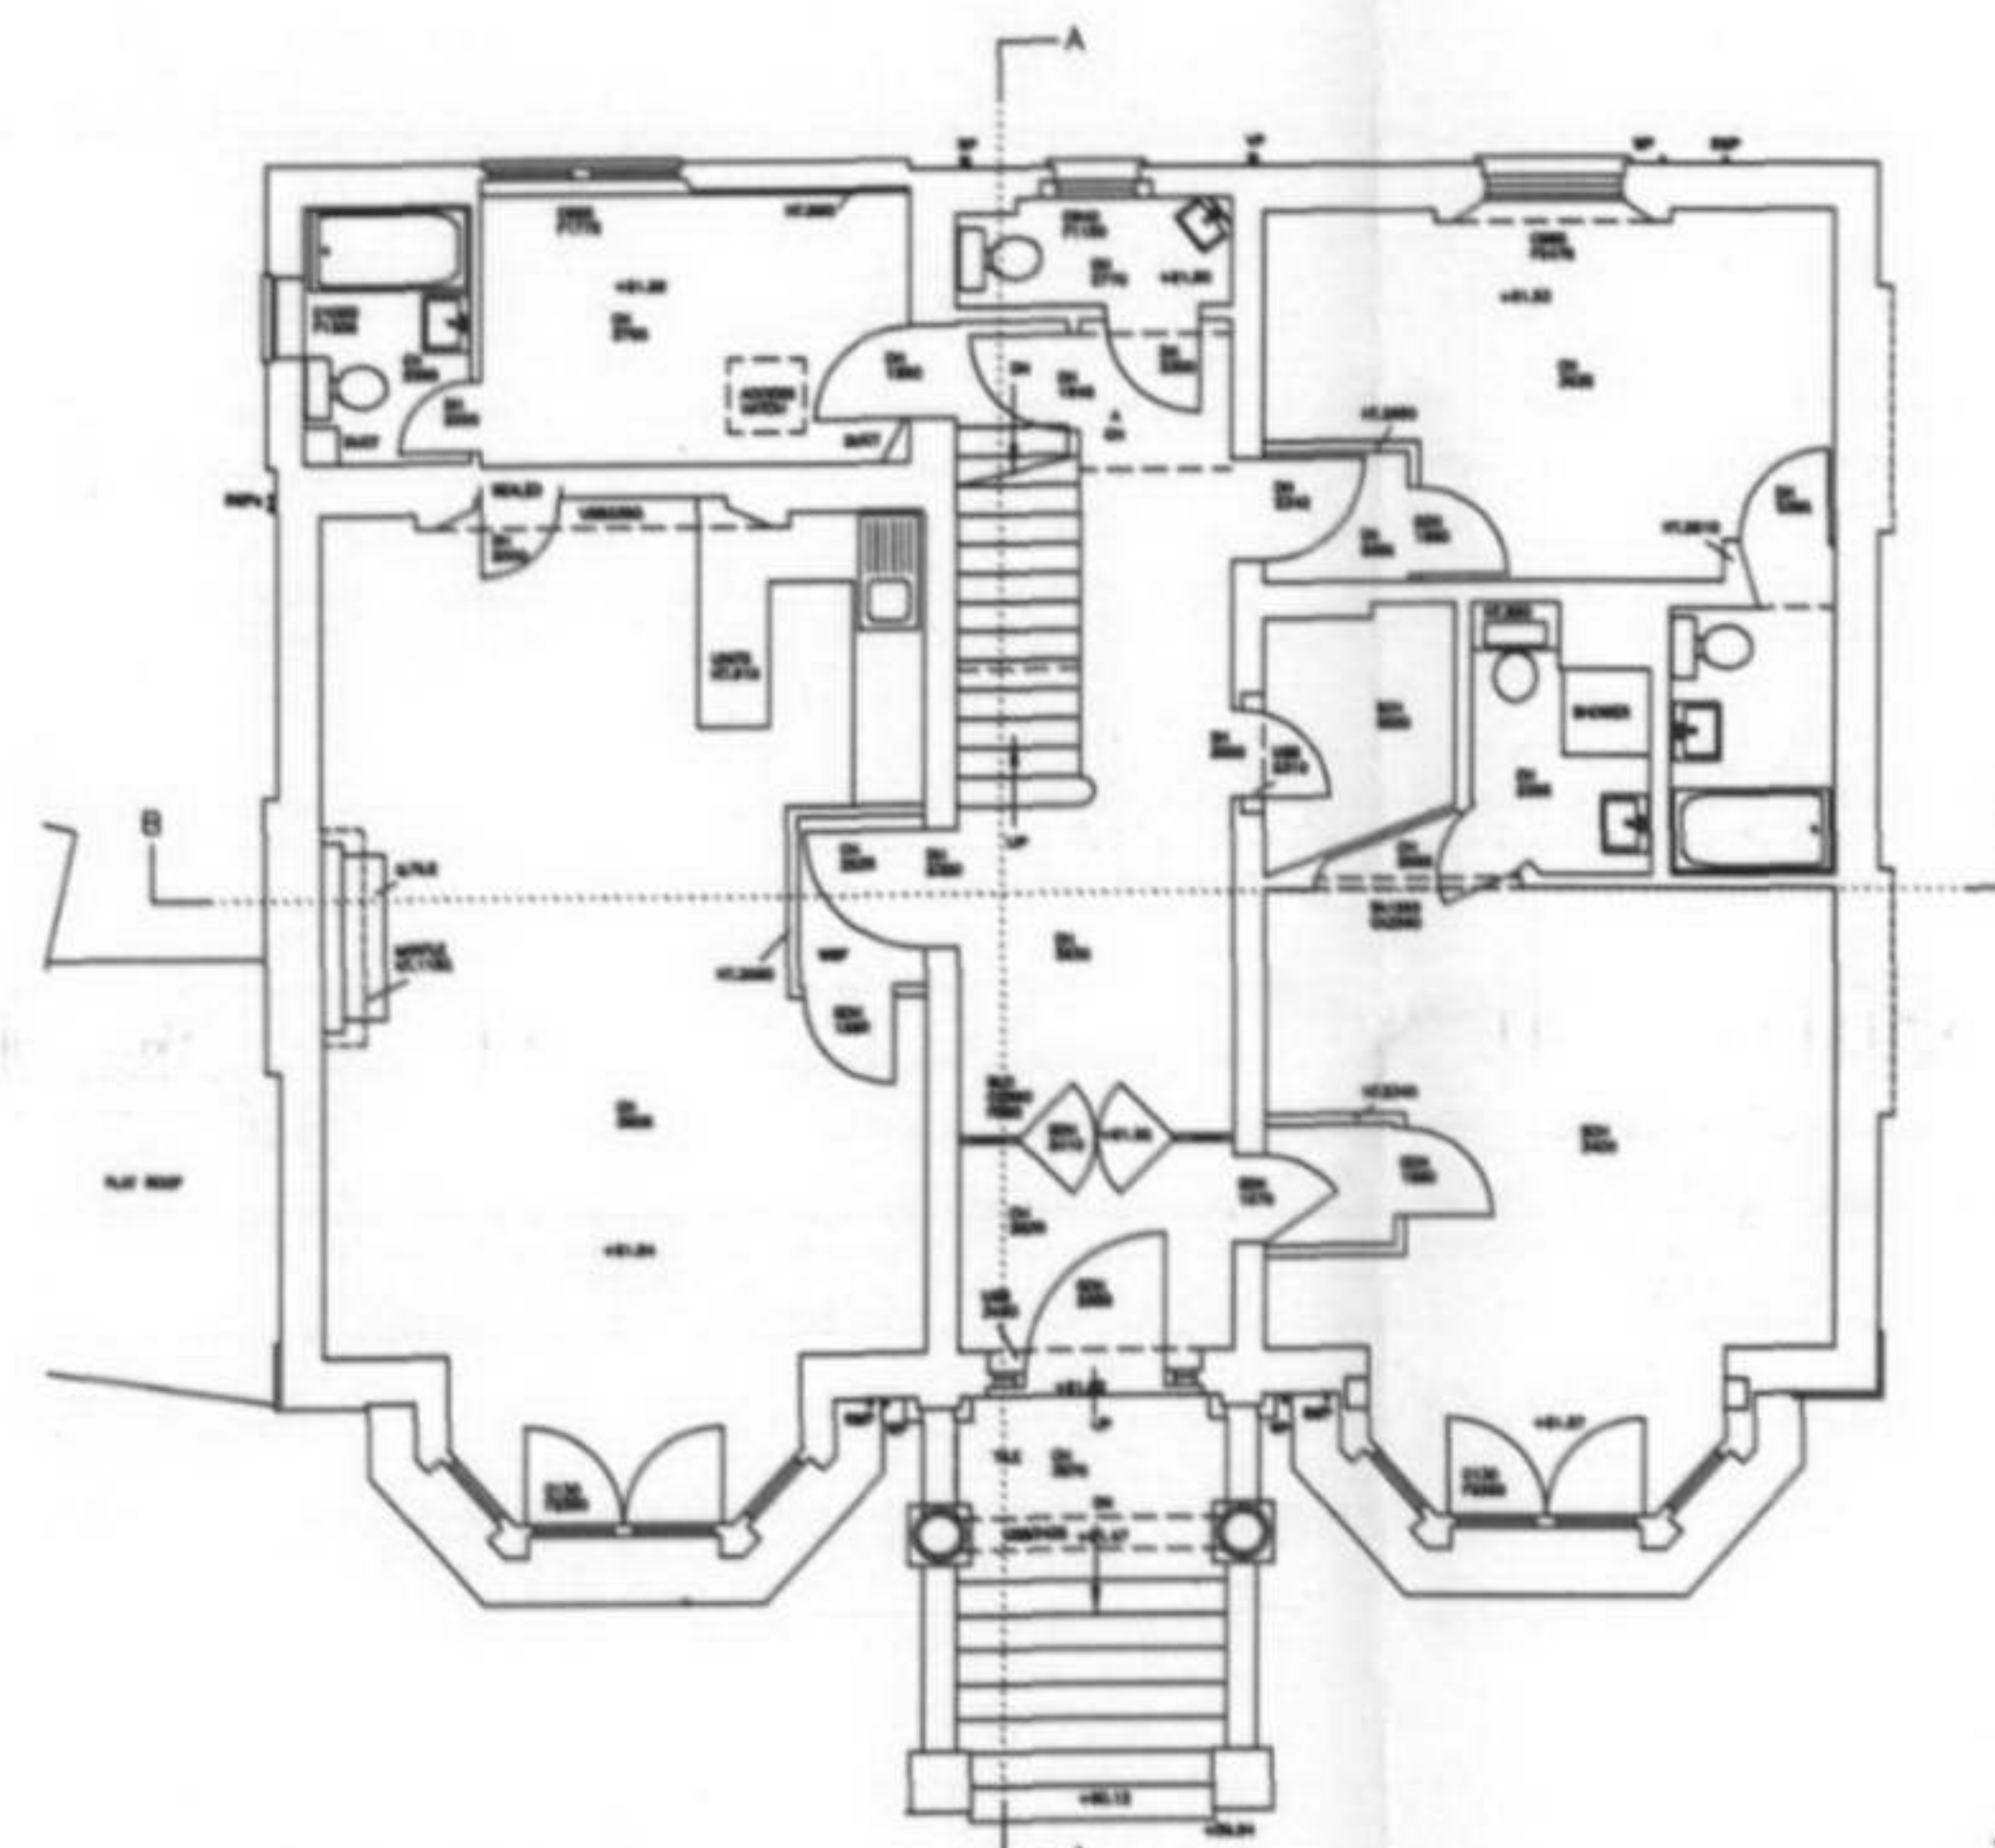


GROUND FLOOR

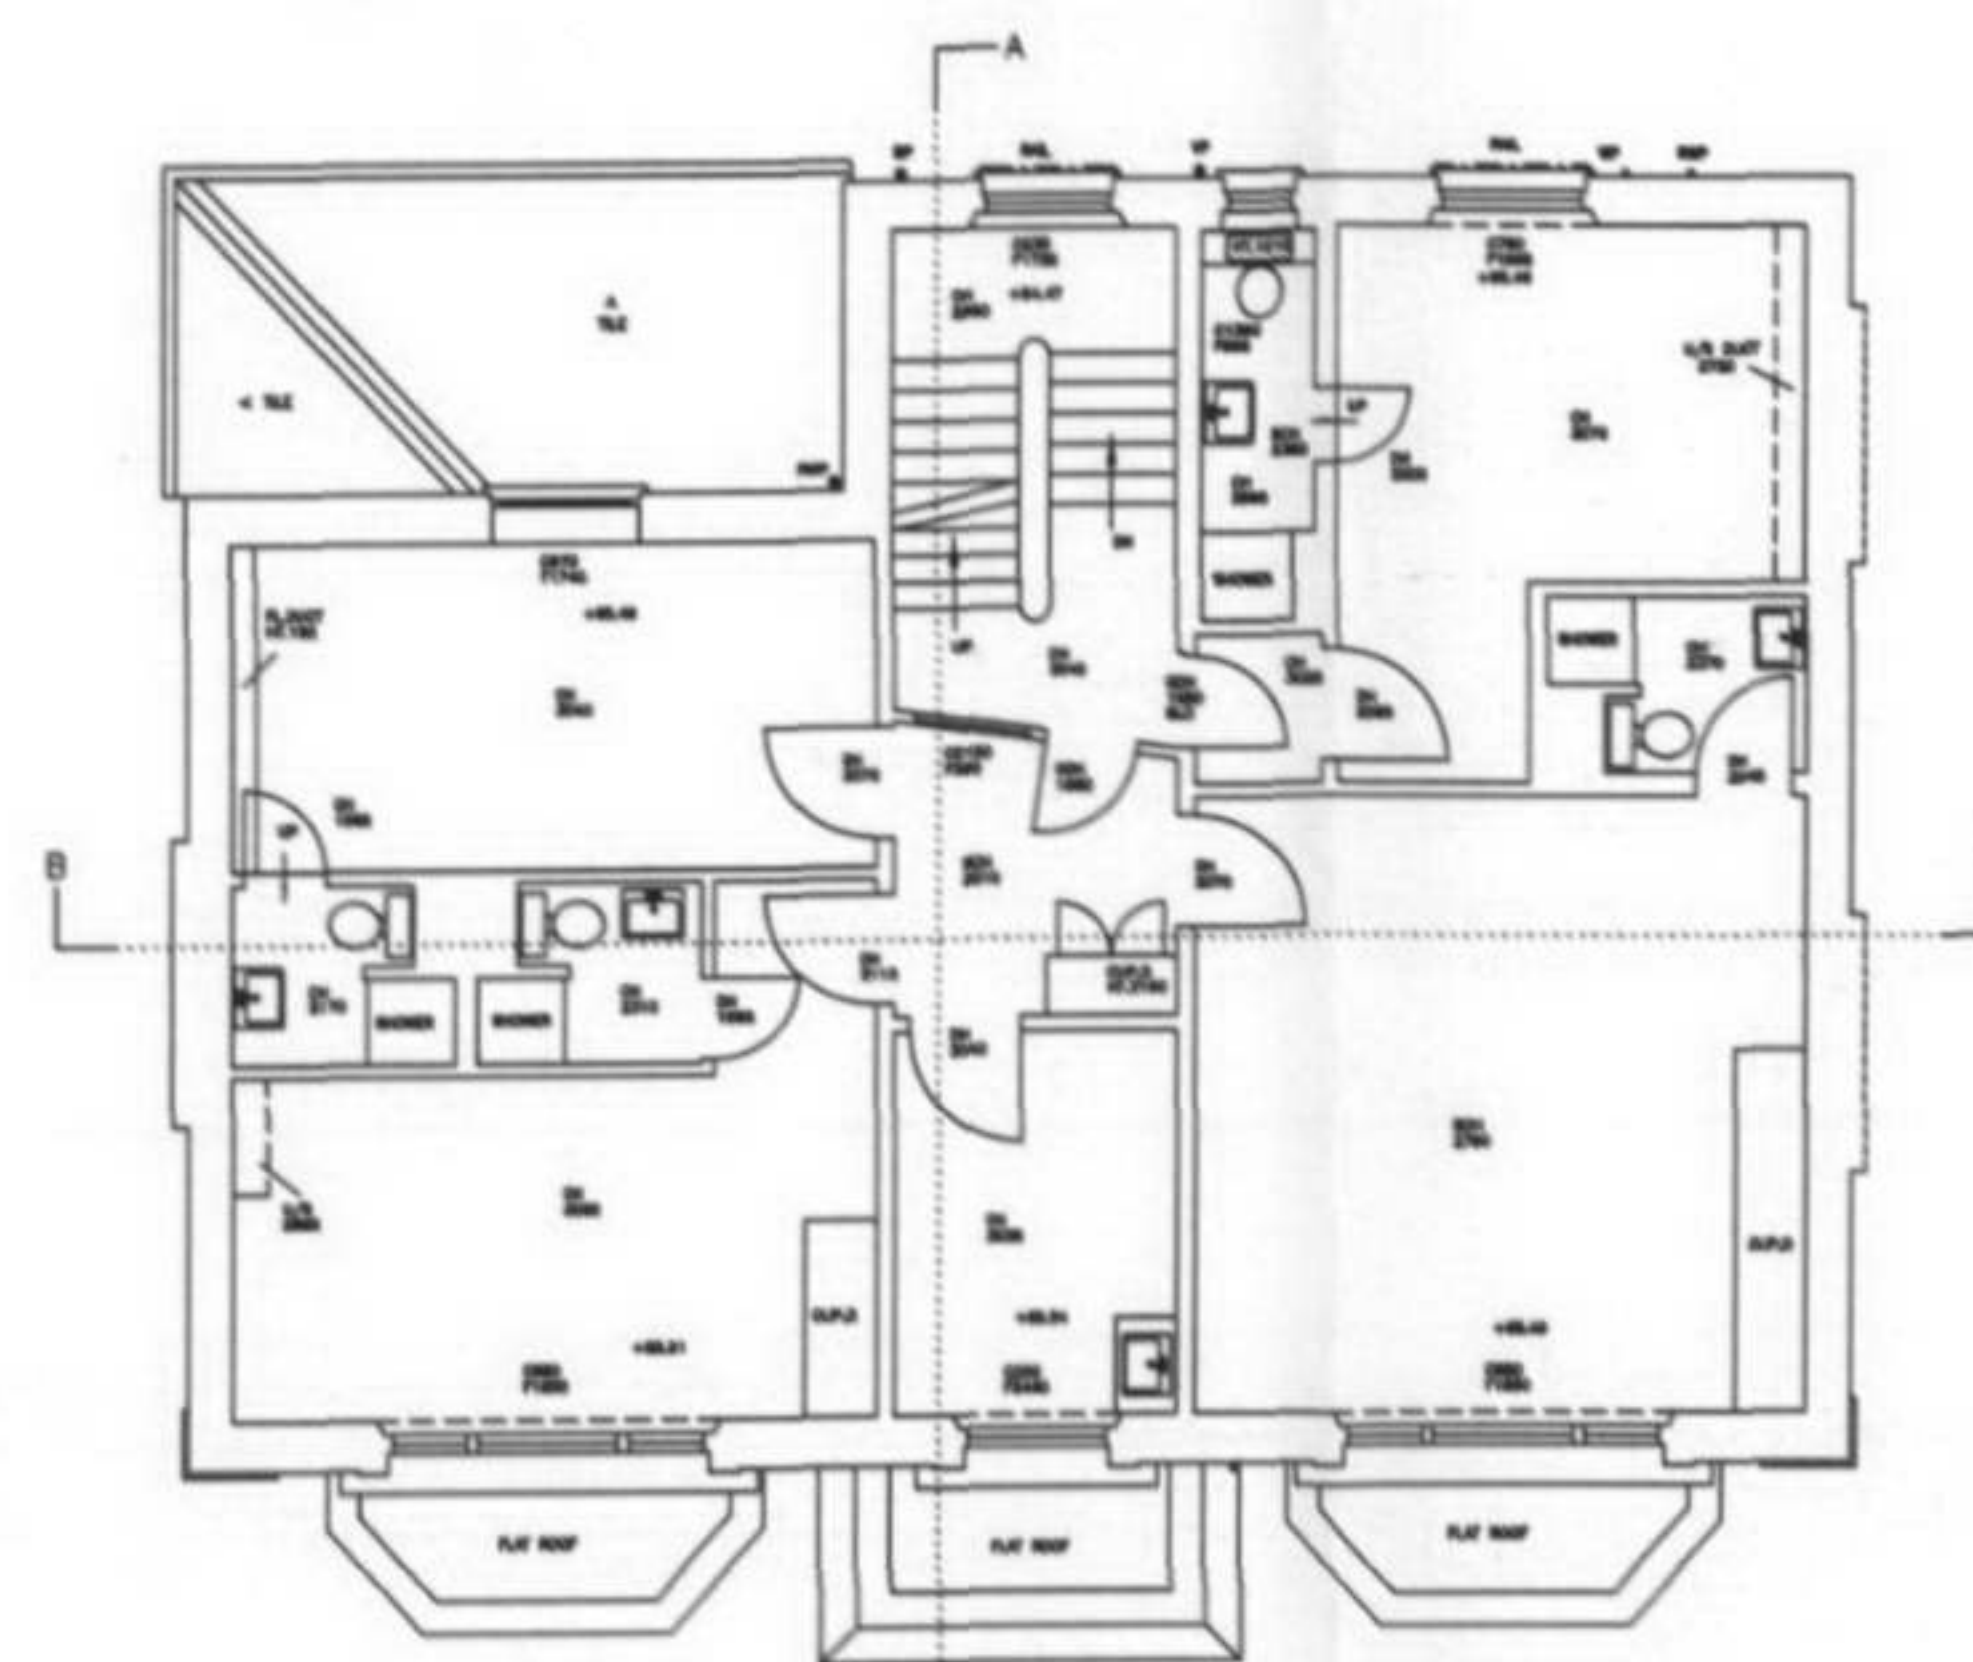


FIRST FLOOR

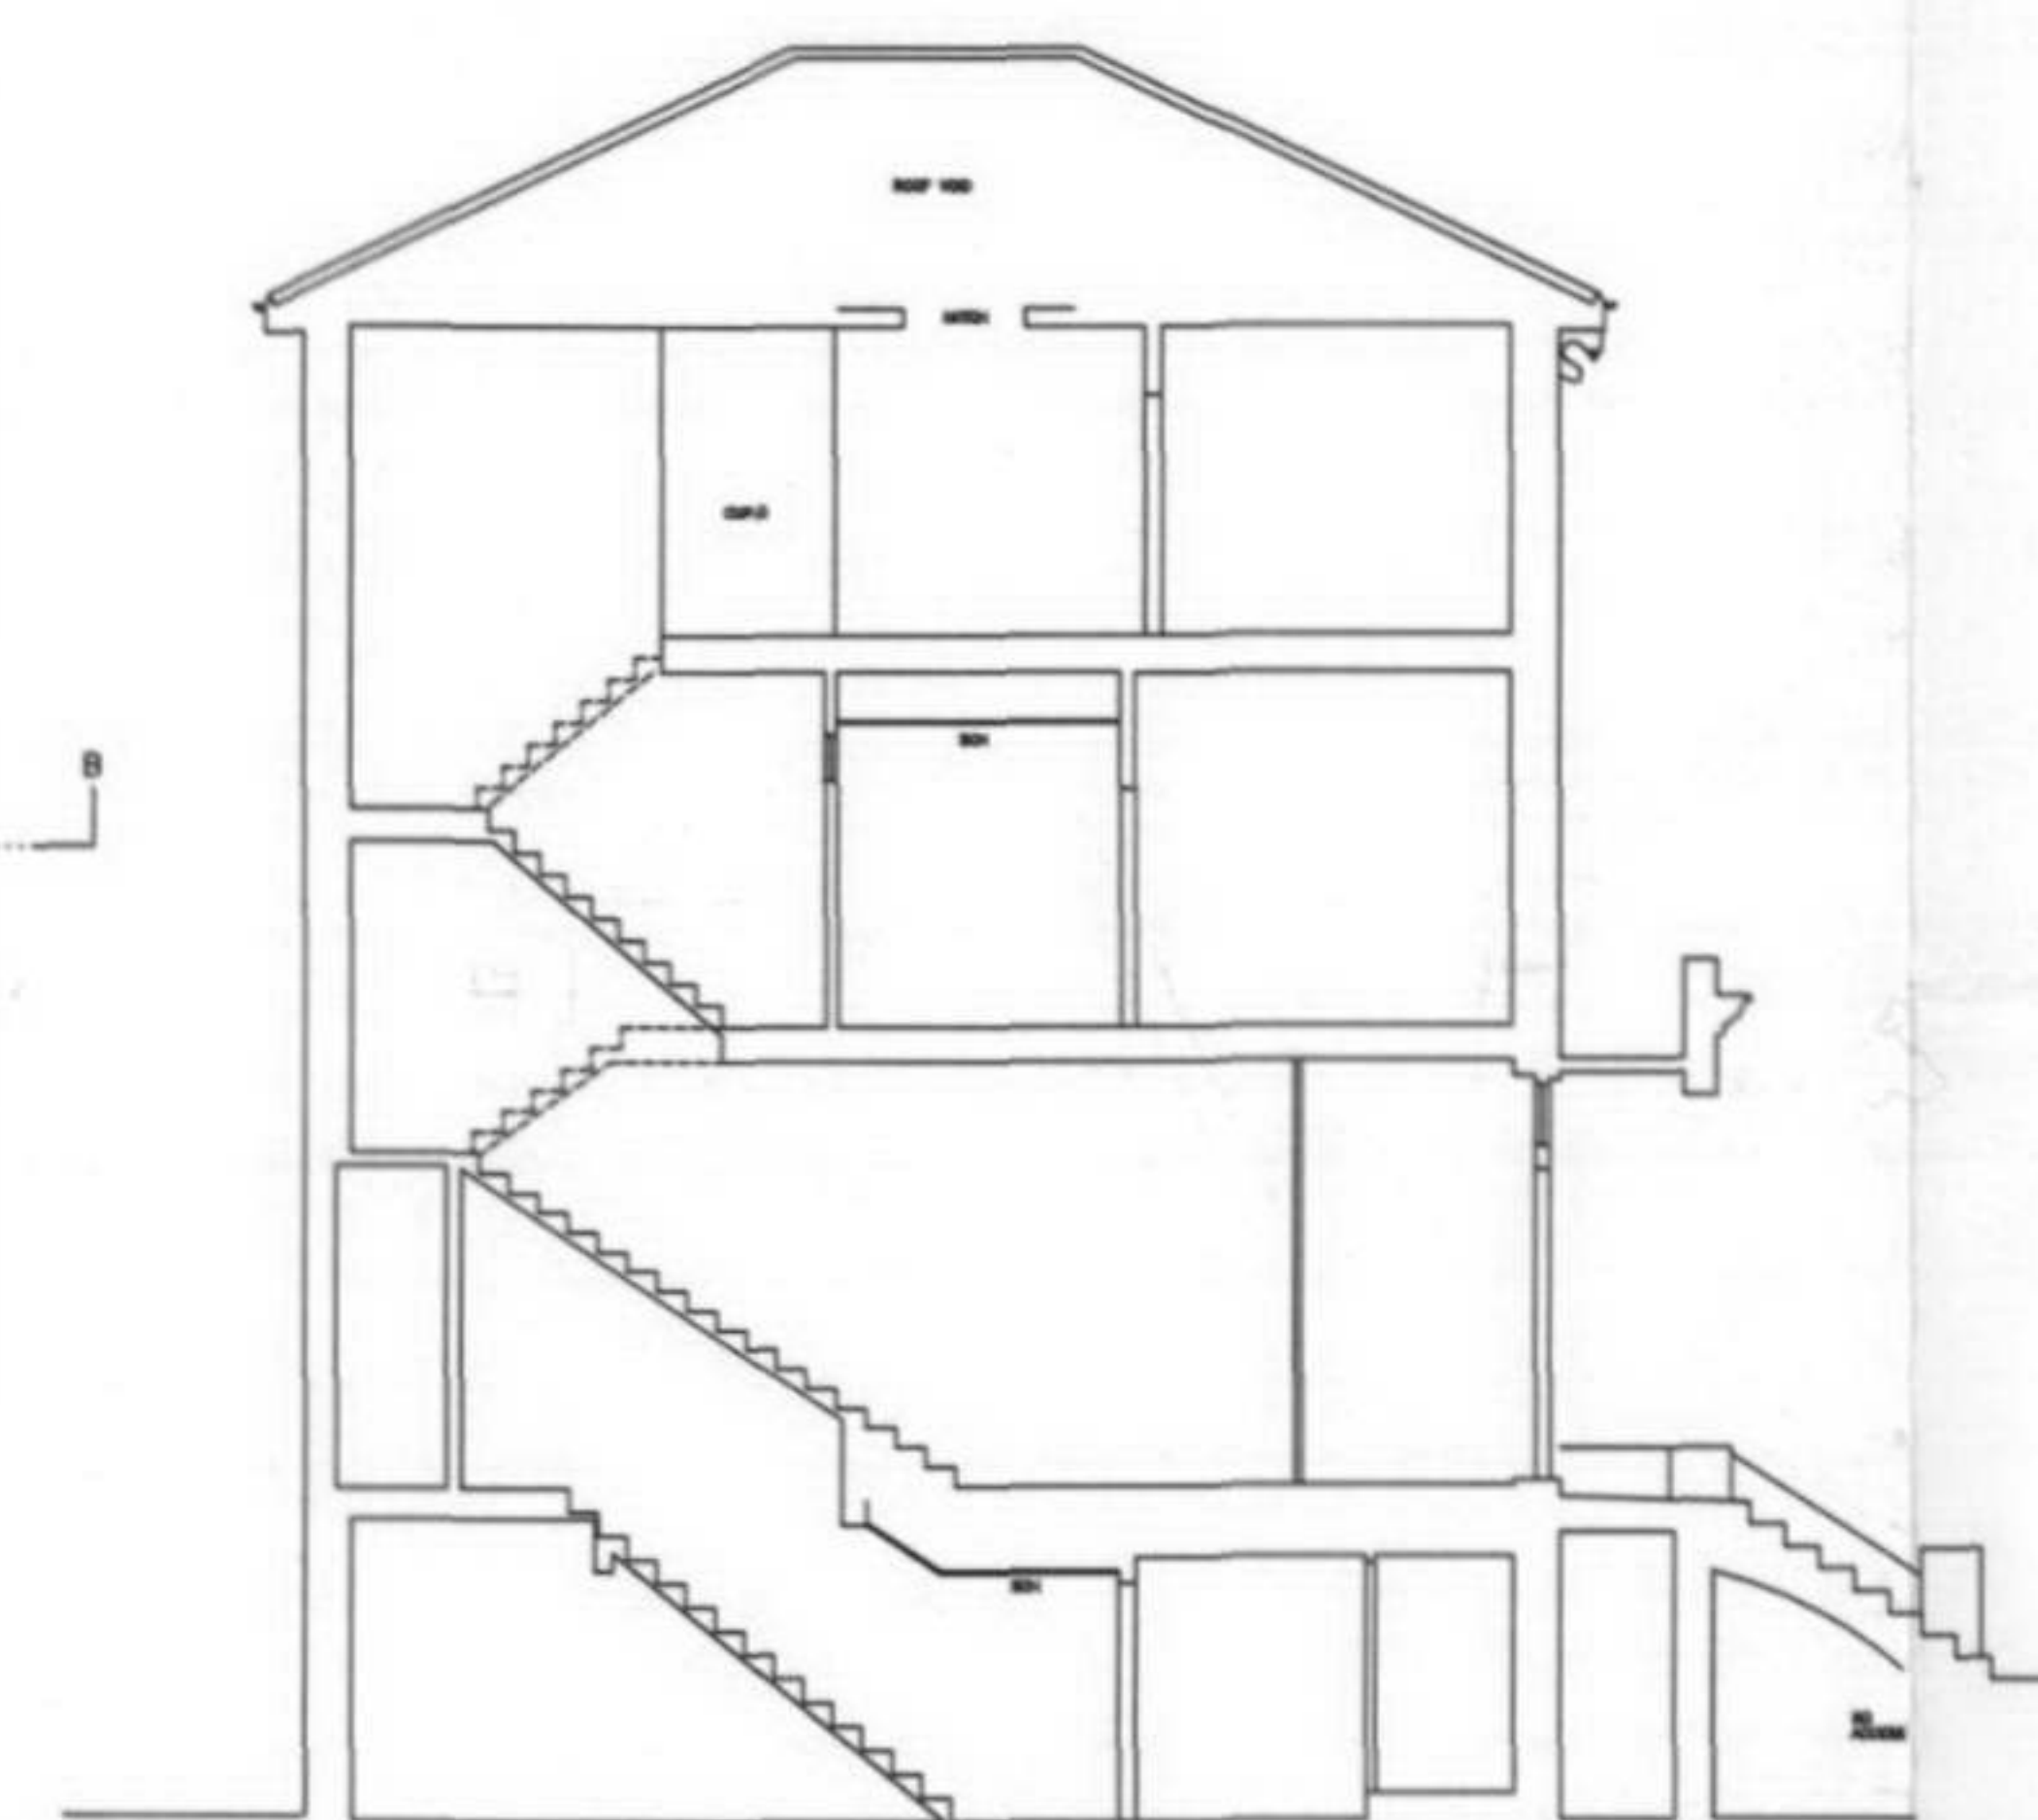

SECTION A-A

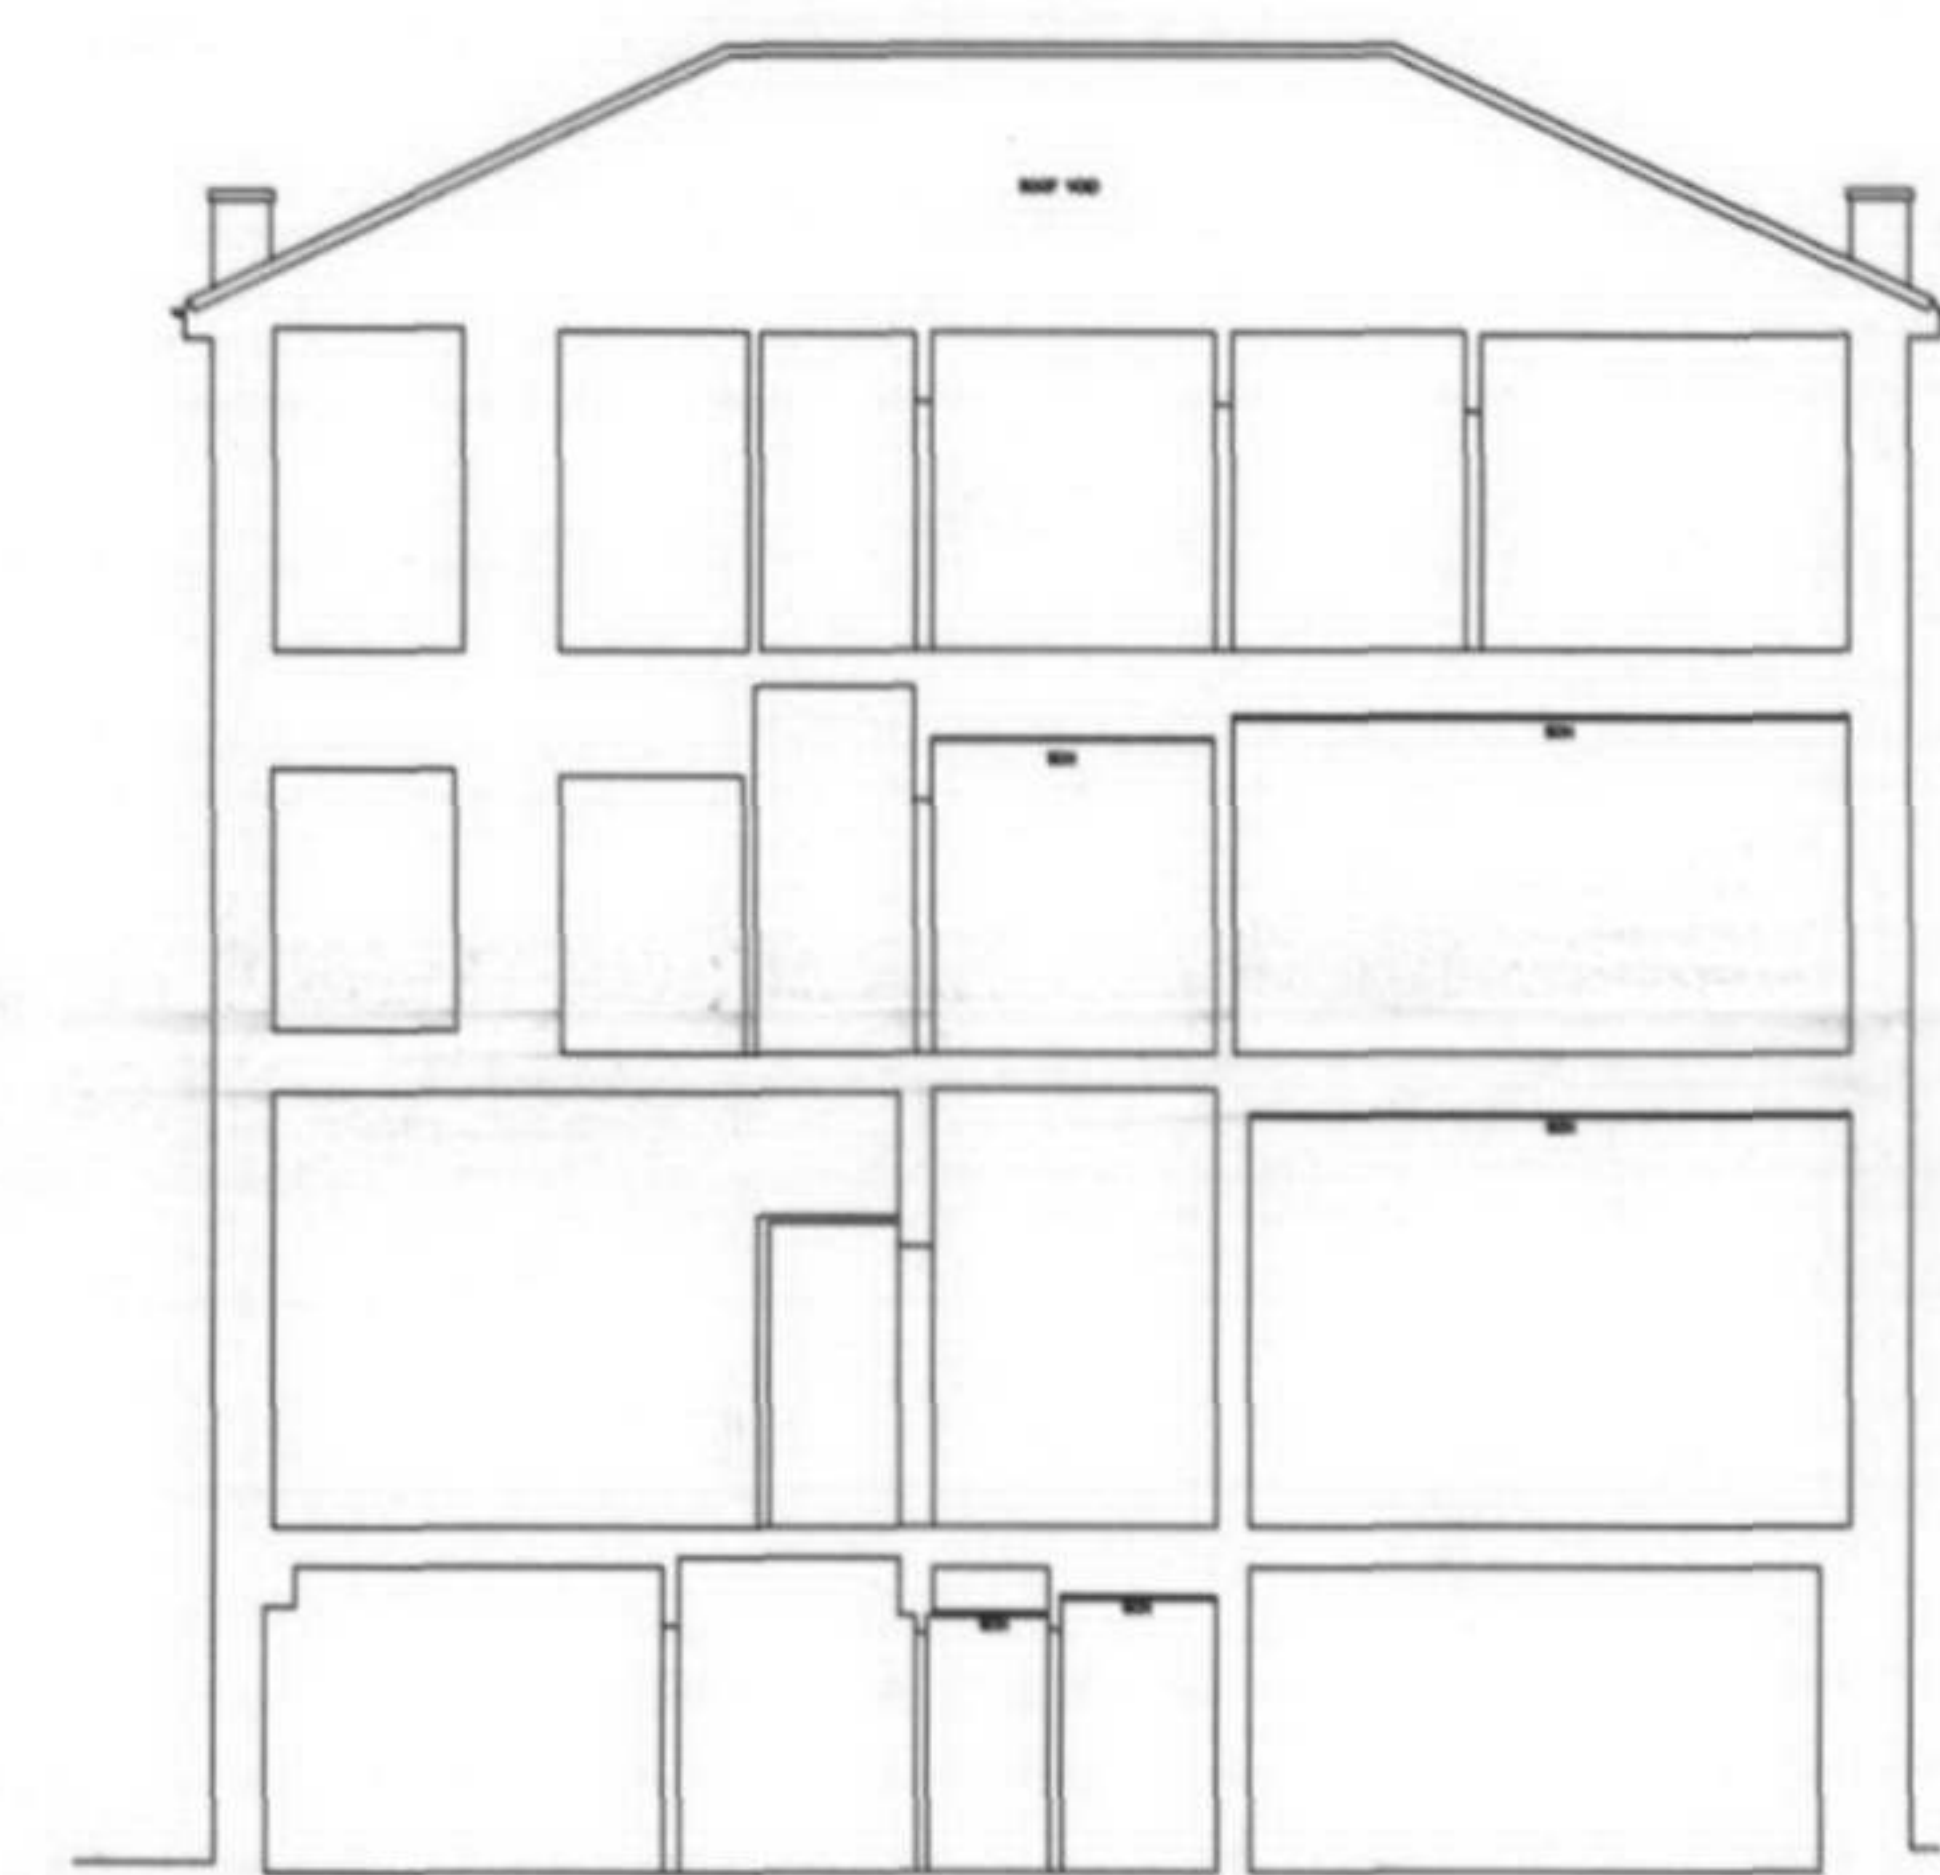

SECTION B-B

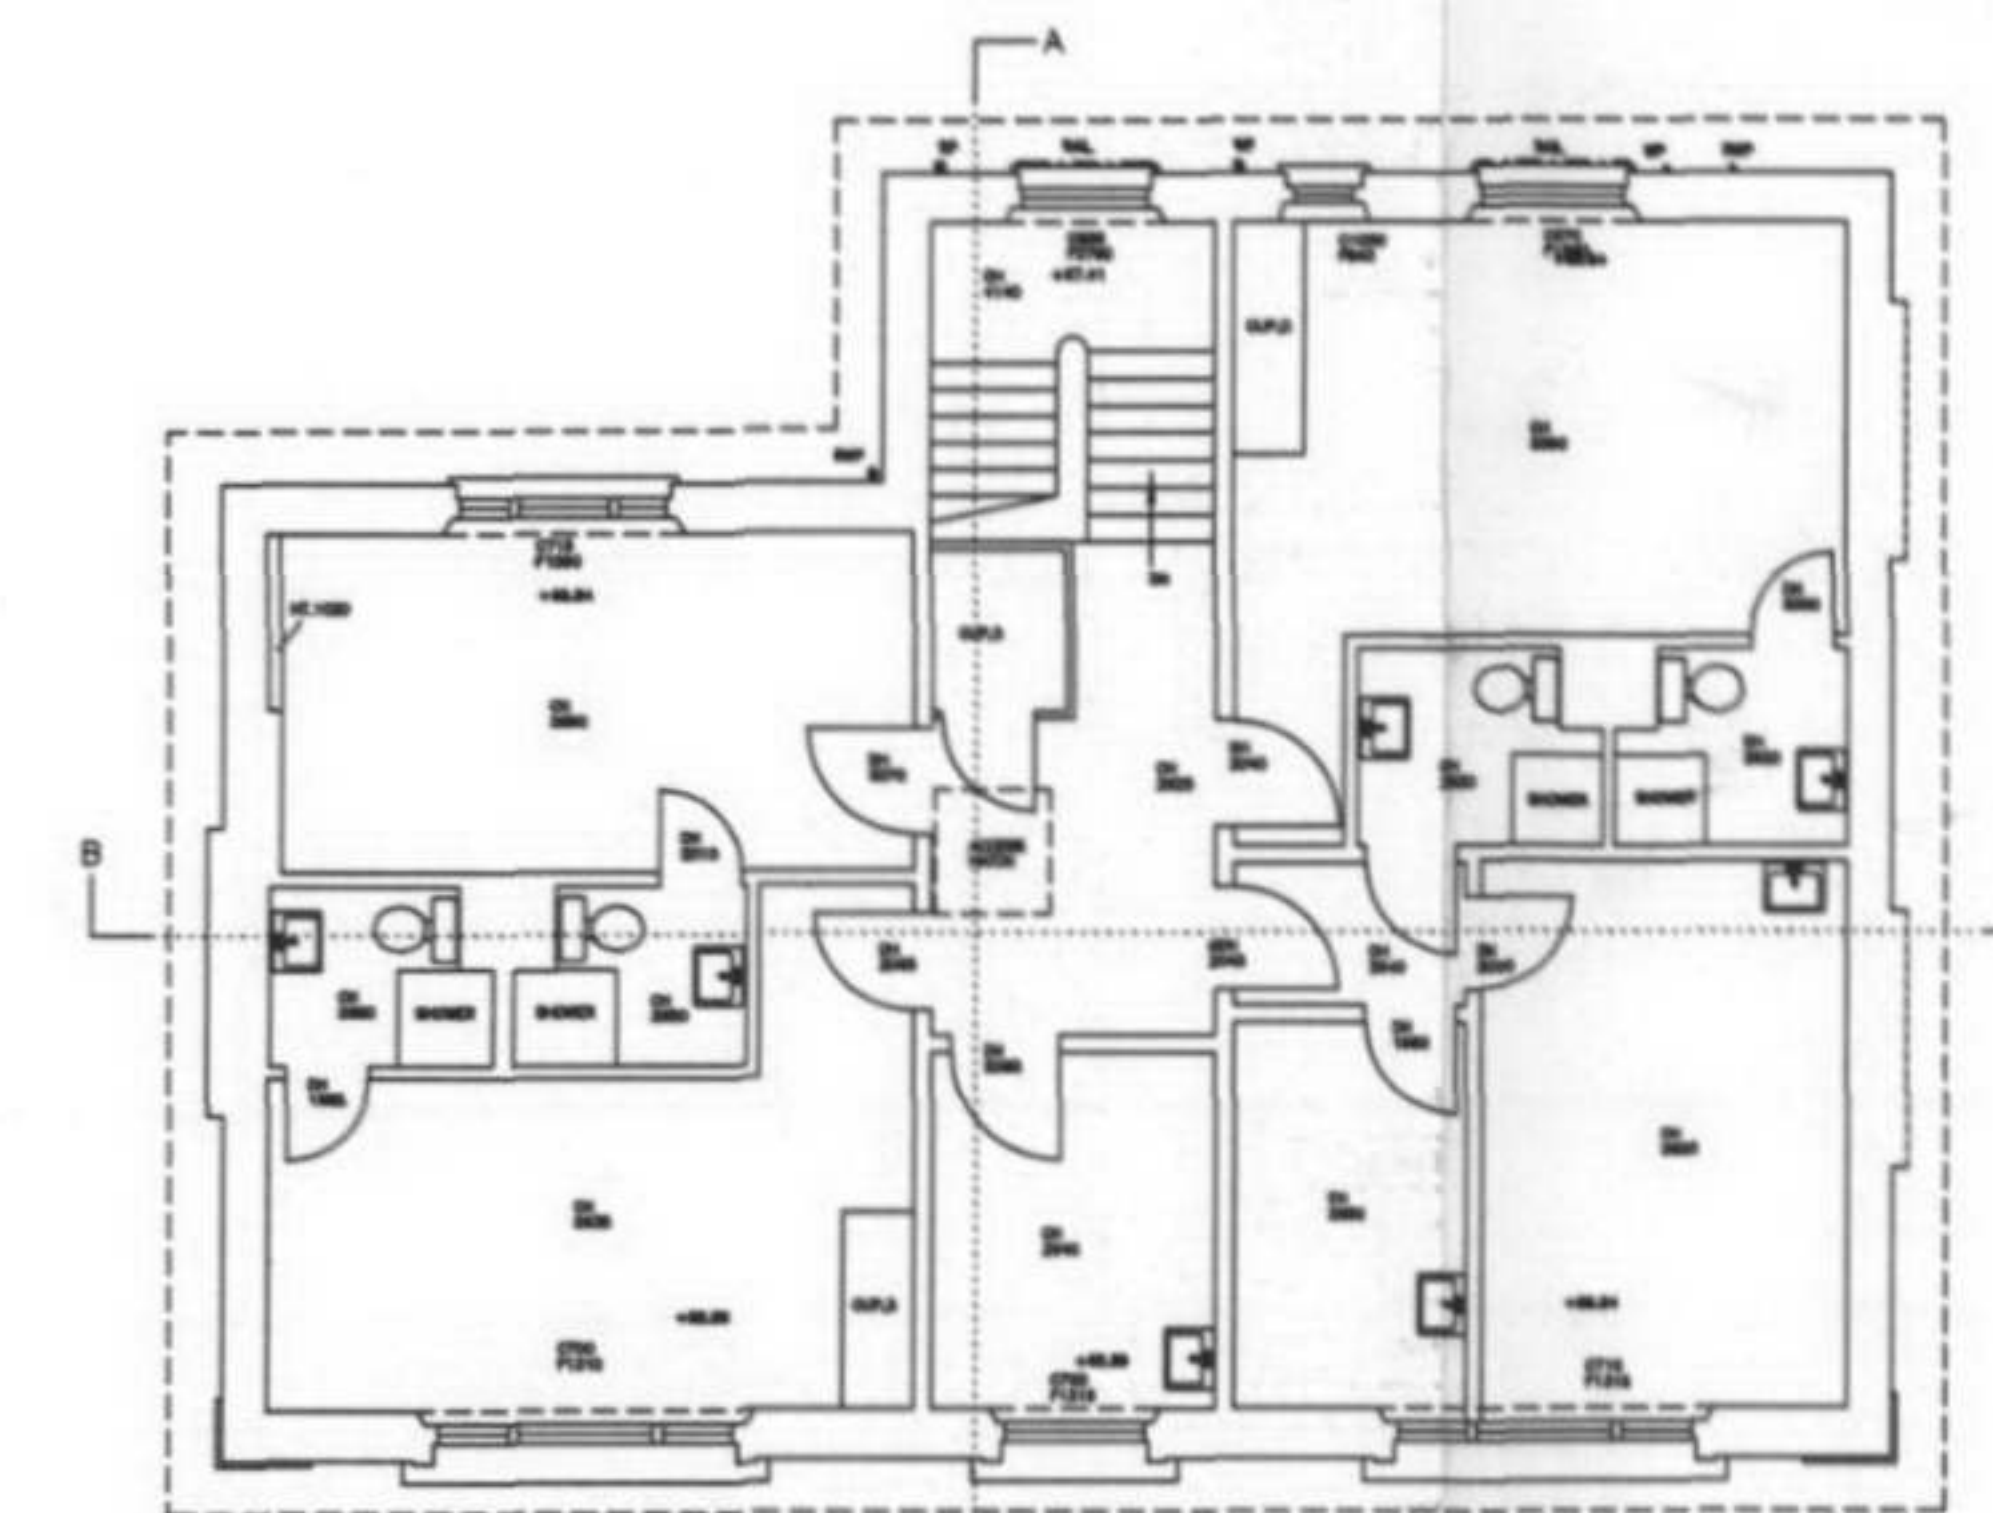

SECOND FLOOR

notes

Any discrepancies in dimensions or detail to be reported to the architect immediately.
This drawing is to be read in conjunction with all relevant architectural, structural and services drawings.

This drawing remains the copyright of Robert Savage Associates and may not be copied or used without their prior consent

revisions

client

JOWELL PROPERTIES LTD

project

6 BUCKLAND CRESCENT
LONDON NW3

title

EXISTING FLOOR PLANS, ELEVATIONS & SECTIONS

scale
1:100

date
APRIL 2006

drg. no.
6444/ES/01

Robert Savage & Associates
architects designers structural engineers

11 Eton Garages, Lancaster Grove, Belsize Park, London NW3 4PE Telephone: 020 7433 3561 Facsimile: 020 7433 3716