


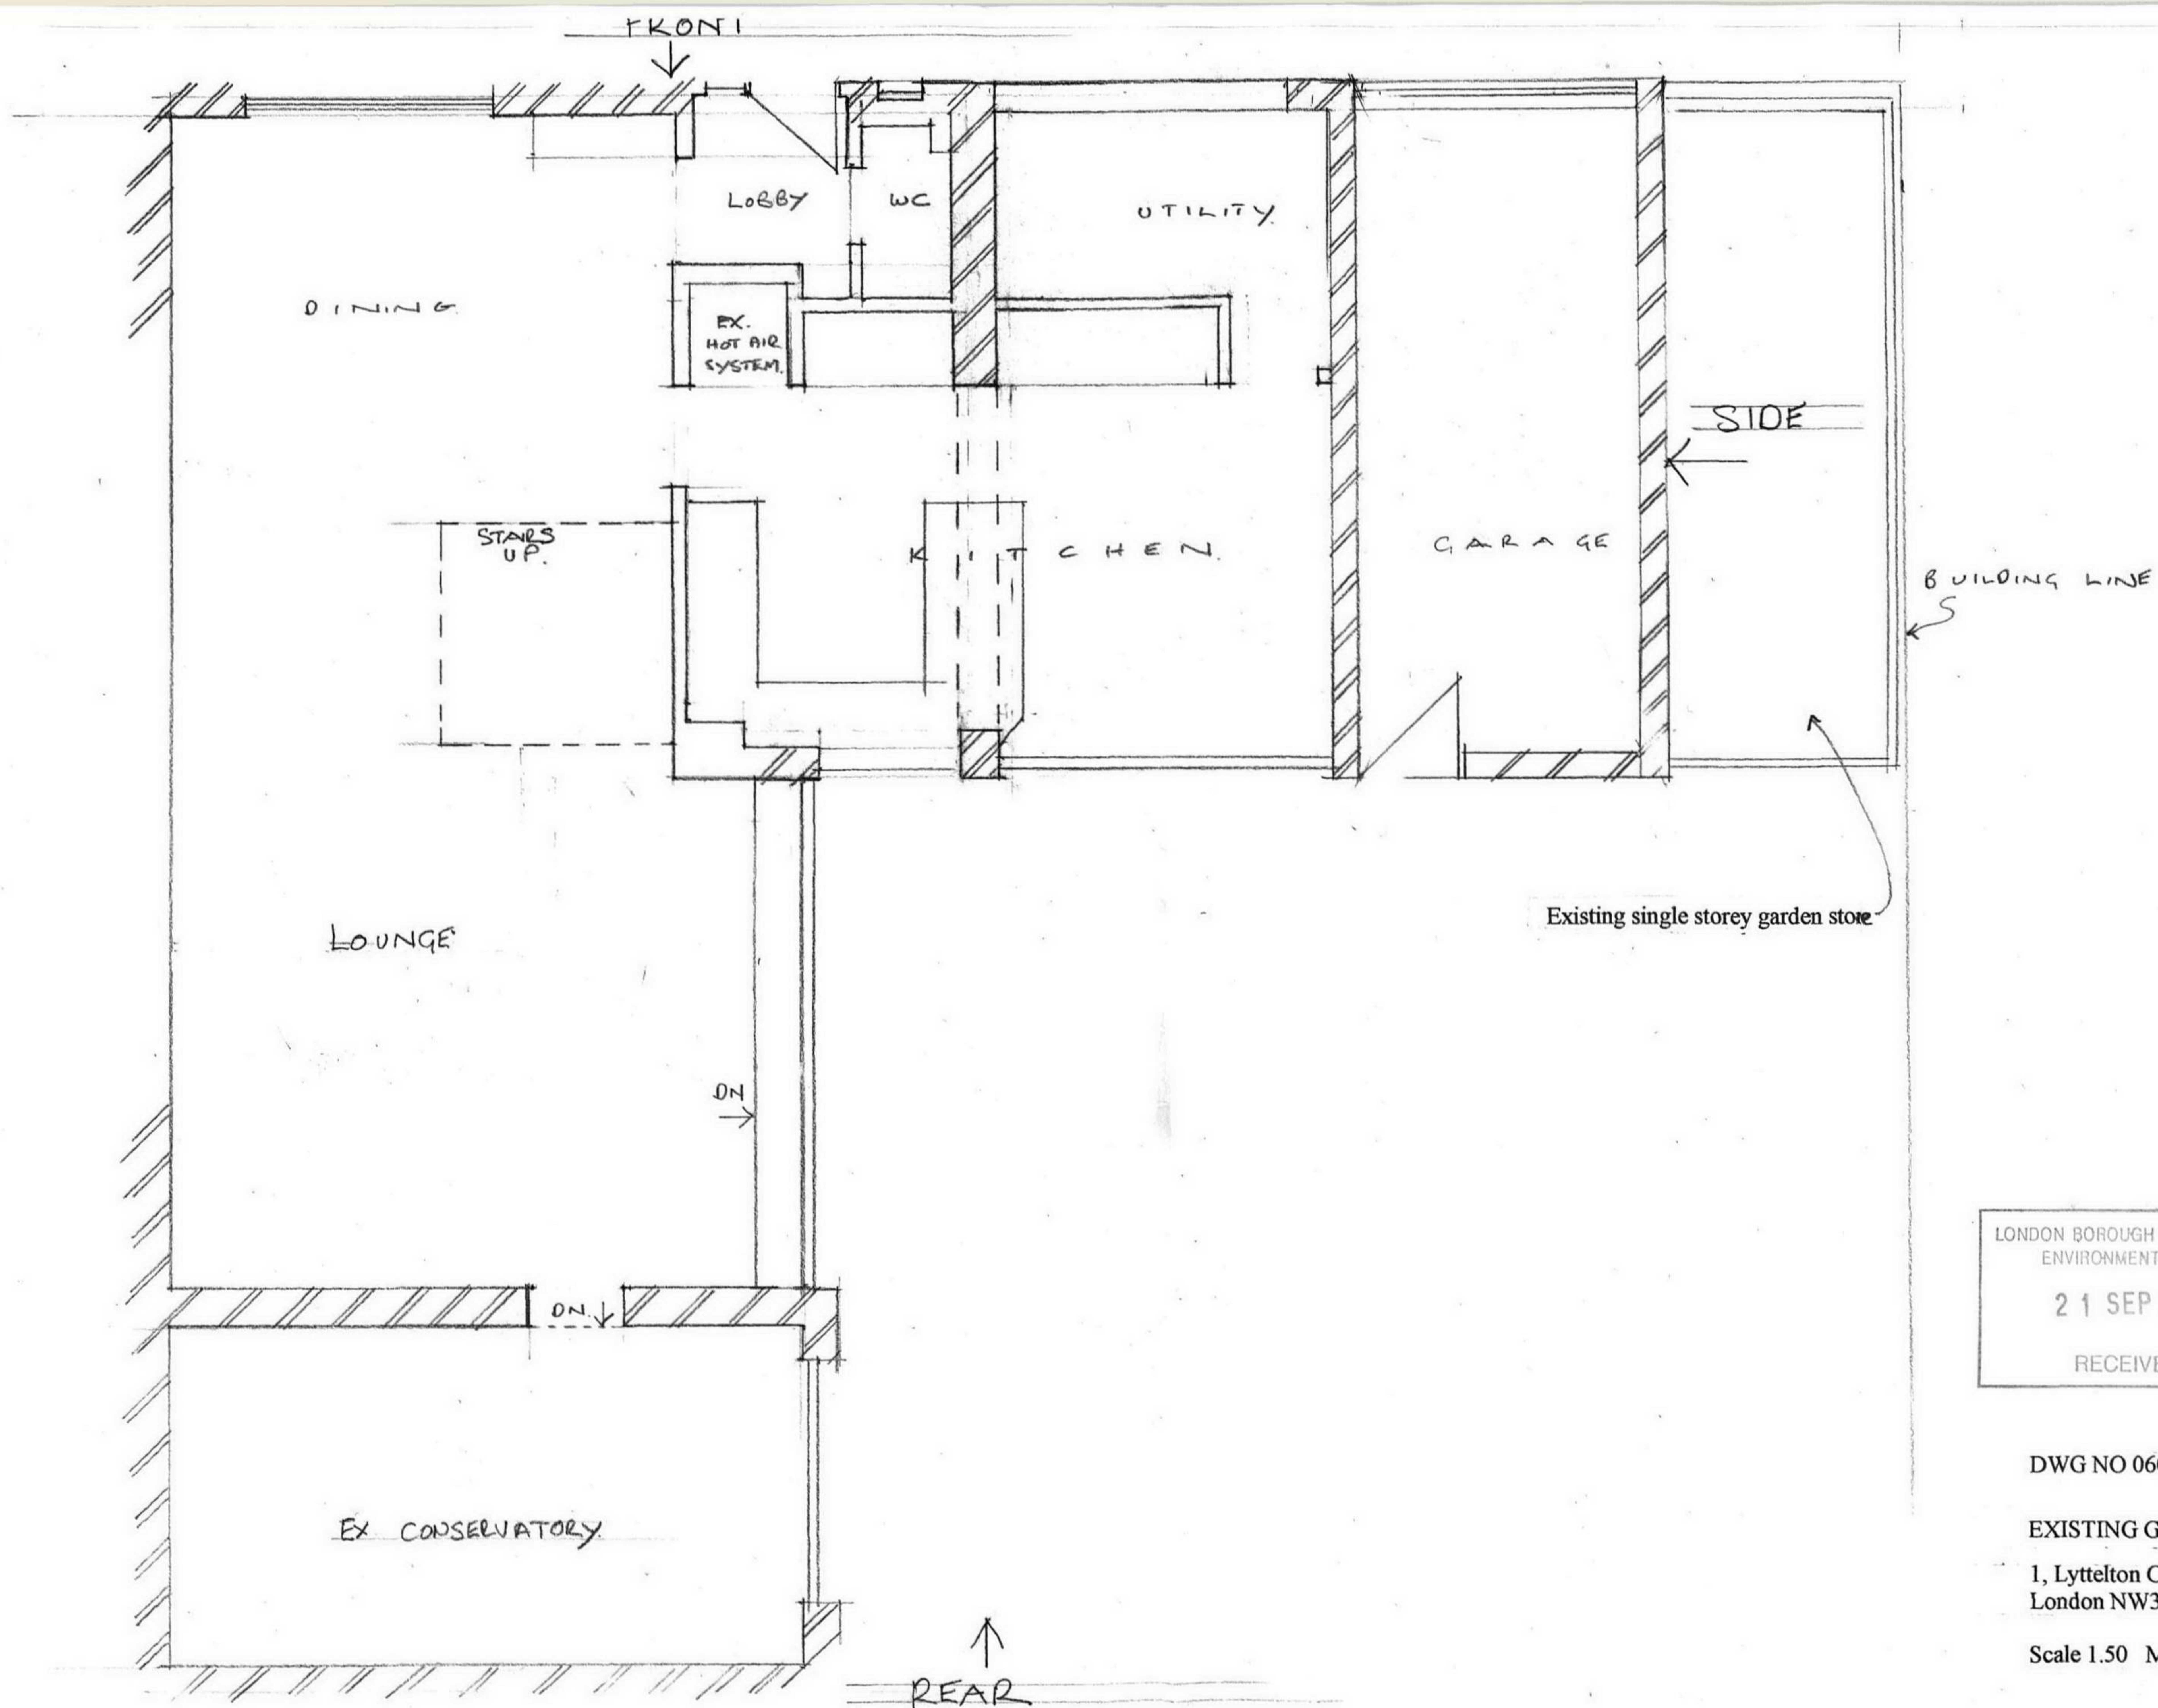



LONDON BOROUGH OF CAMDEN
ENVIRONMENT DEPT.
21 SEP 2006
RECEIVED

DWG NO 0601

EXISTING GRND FLR PLAN

1, Lyttelton Close,
London NW3 3SR

Scale 1:50 May 2006

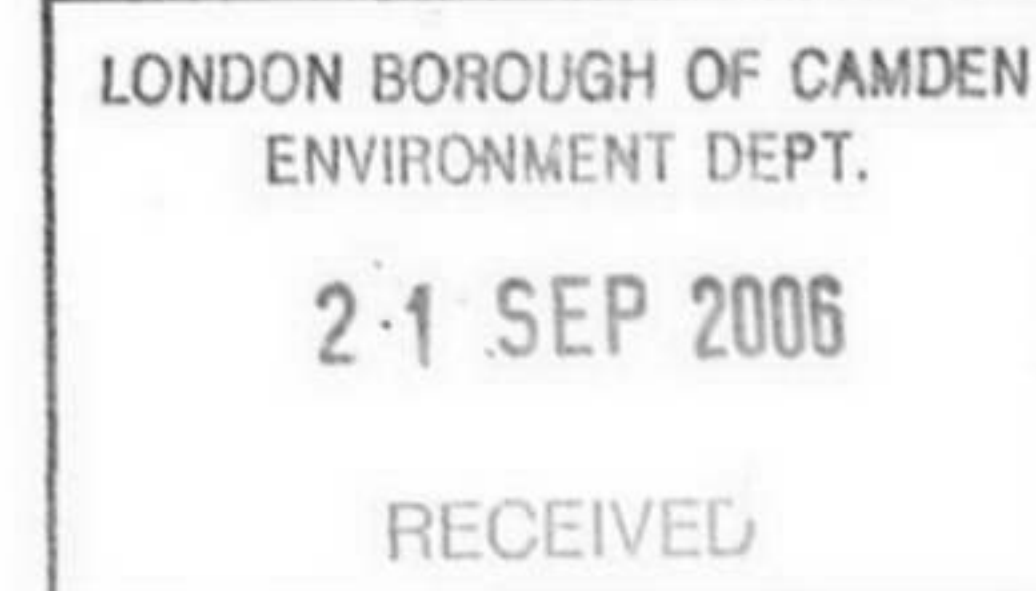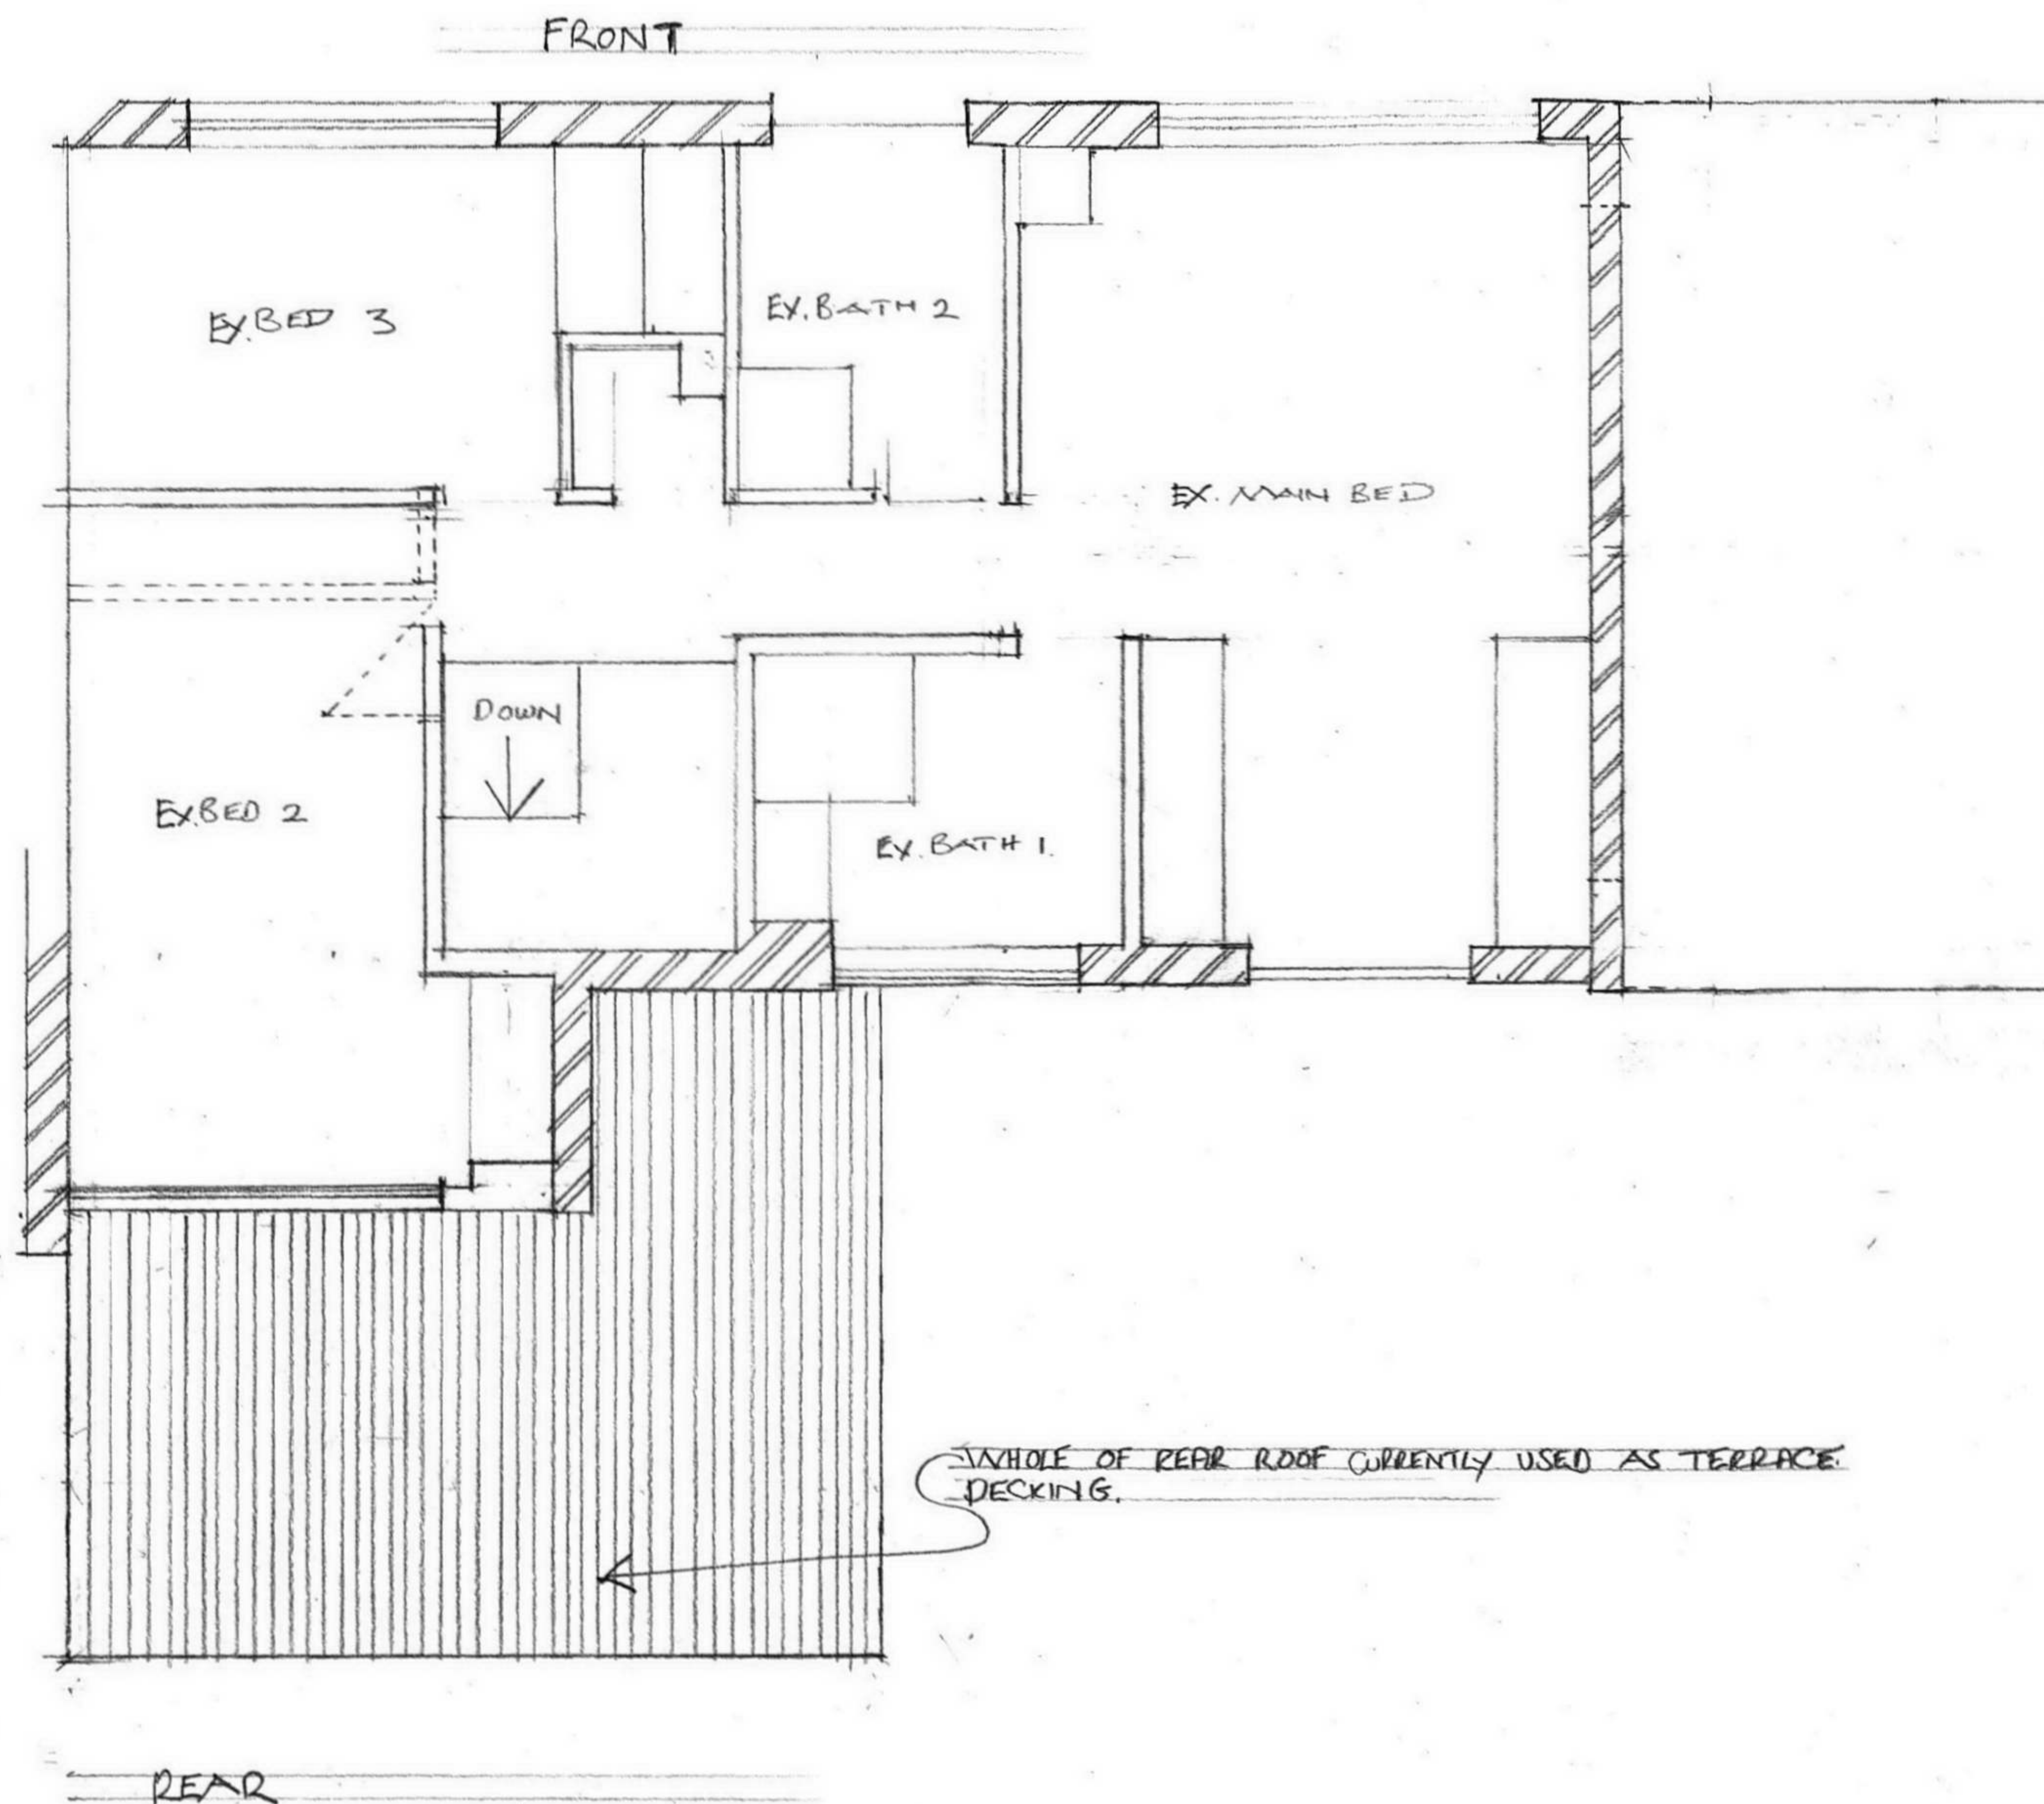

DWG NO 0602

EXISTING 1ST FLOOR PLAN

1, Lyttelton Close,
London NW3 3SR

Scale 1-50 May/June 2006