


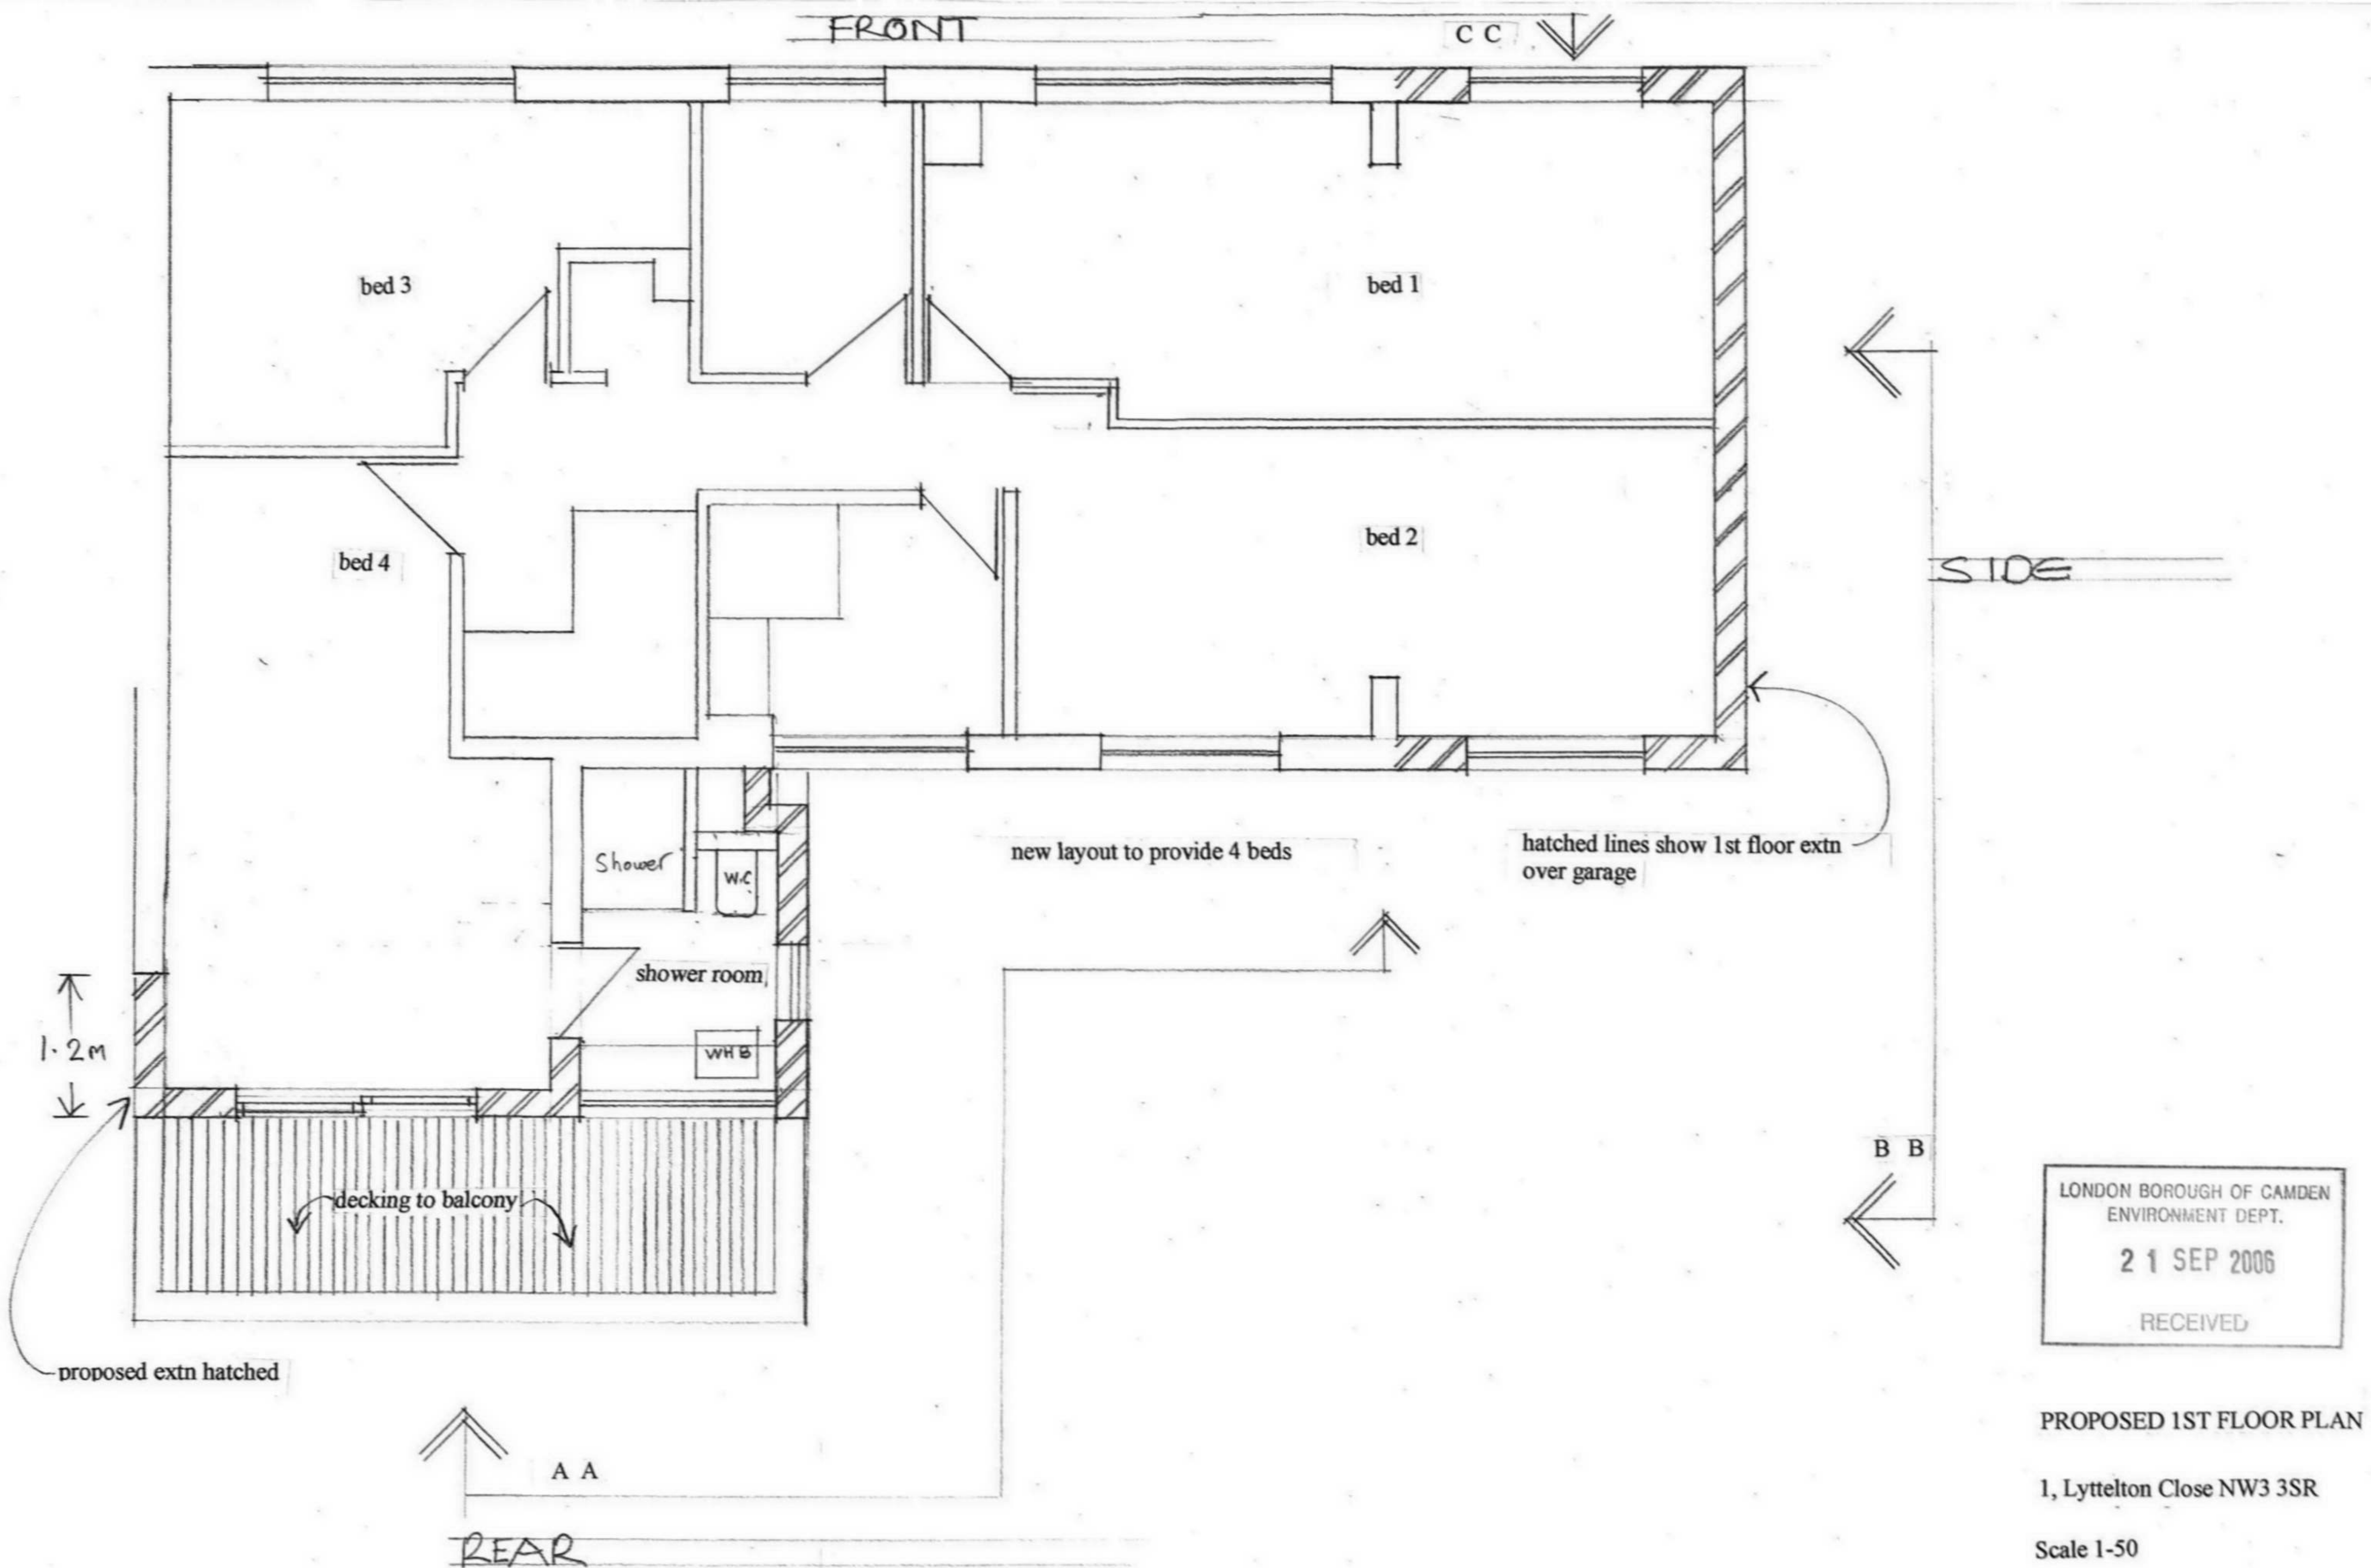
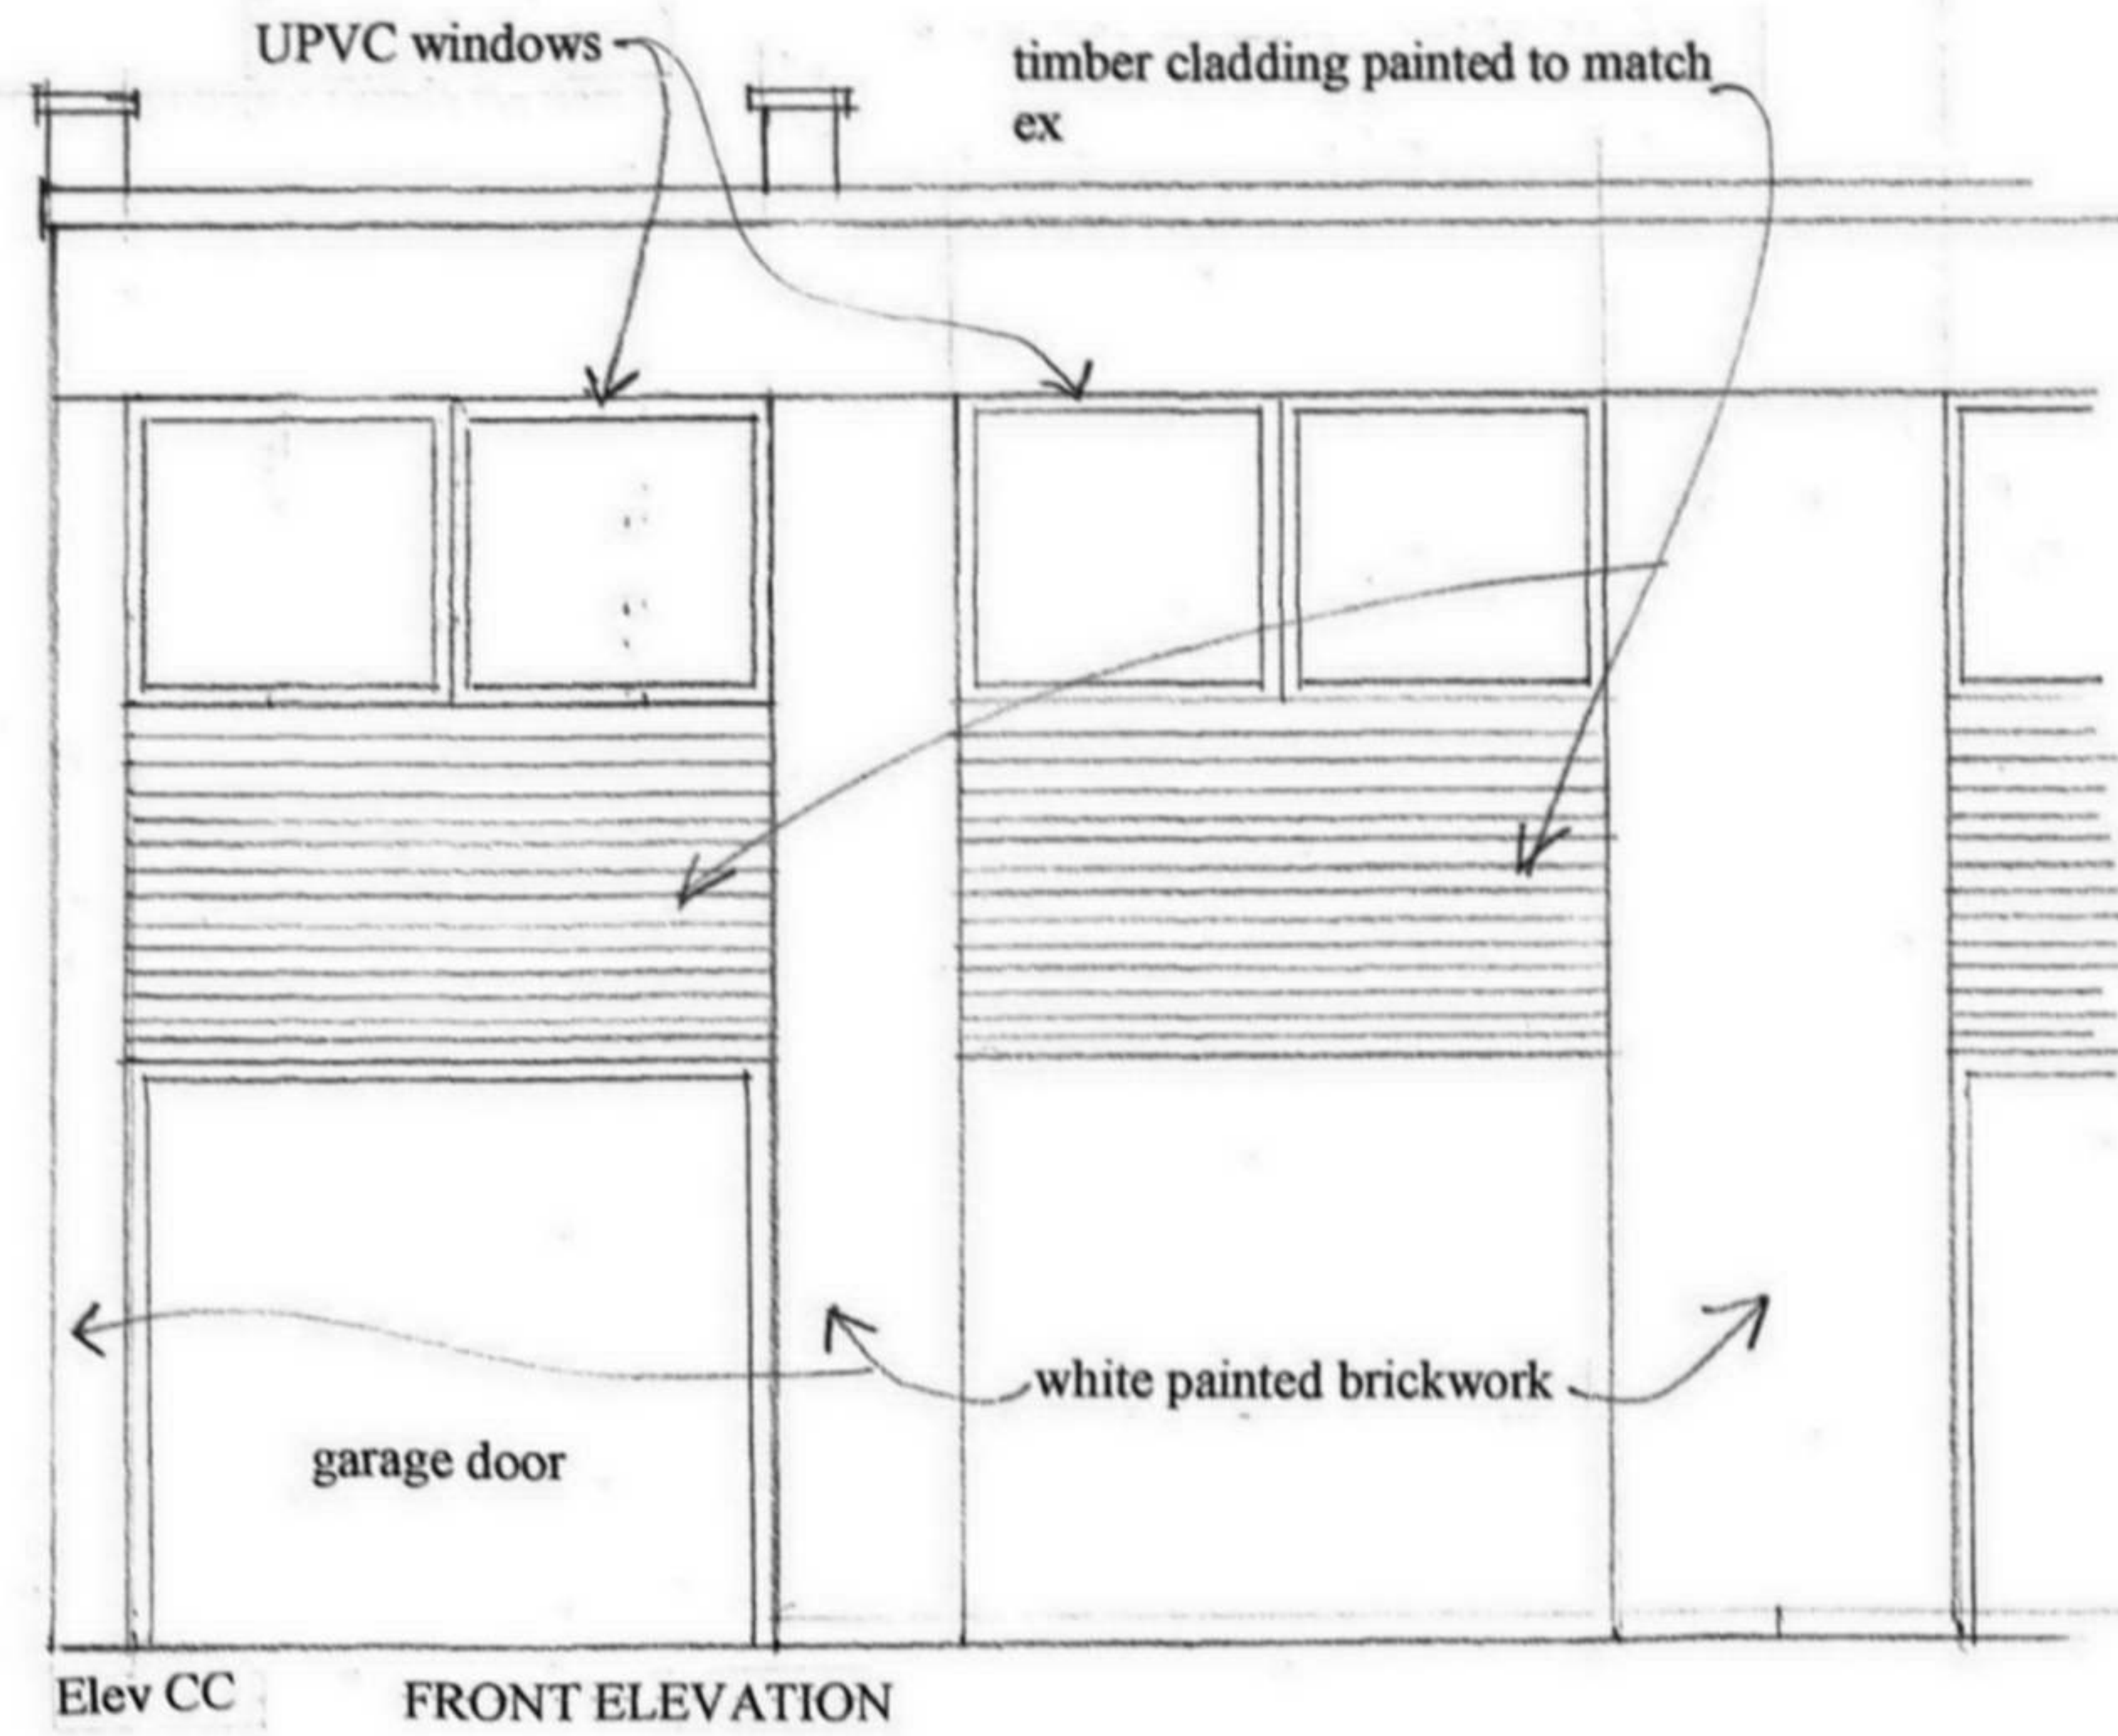


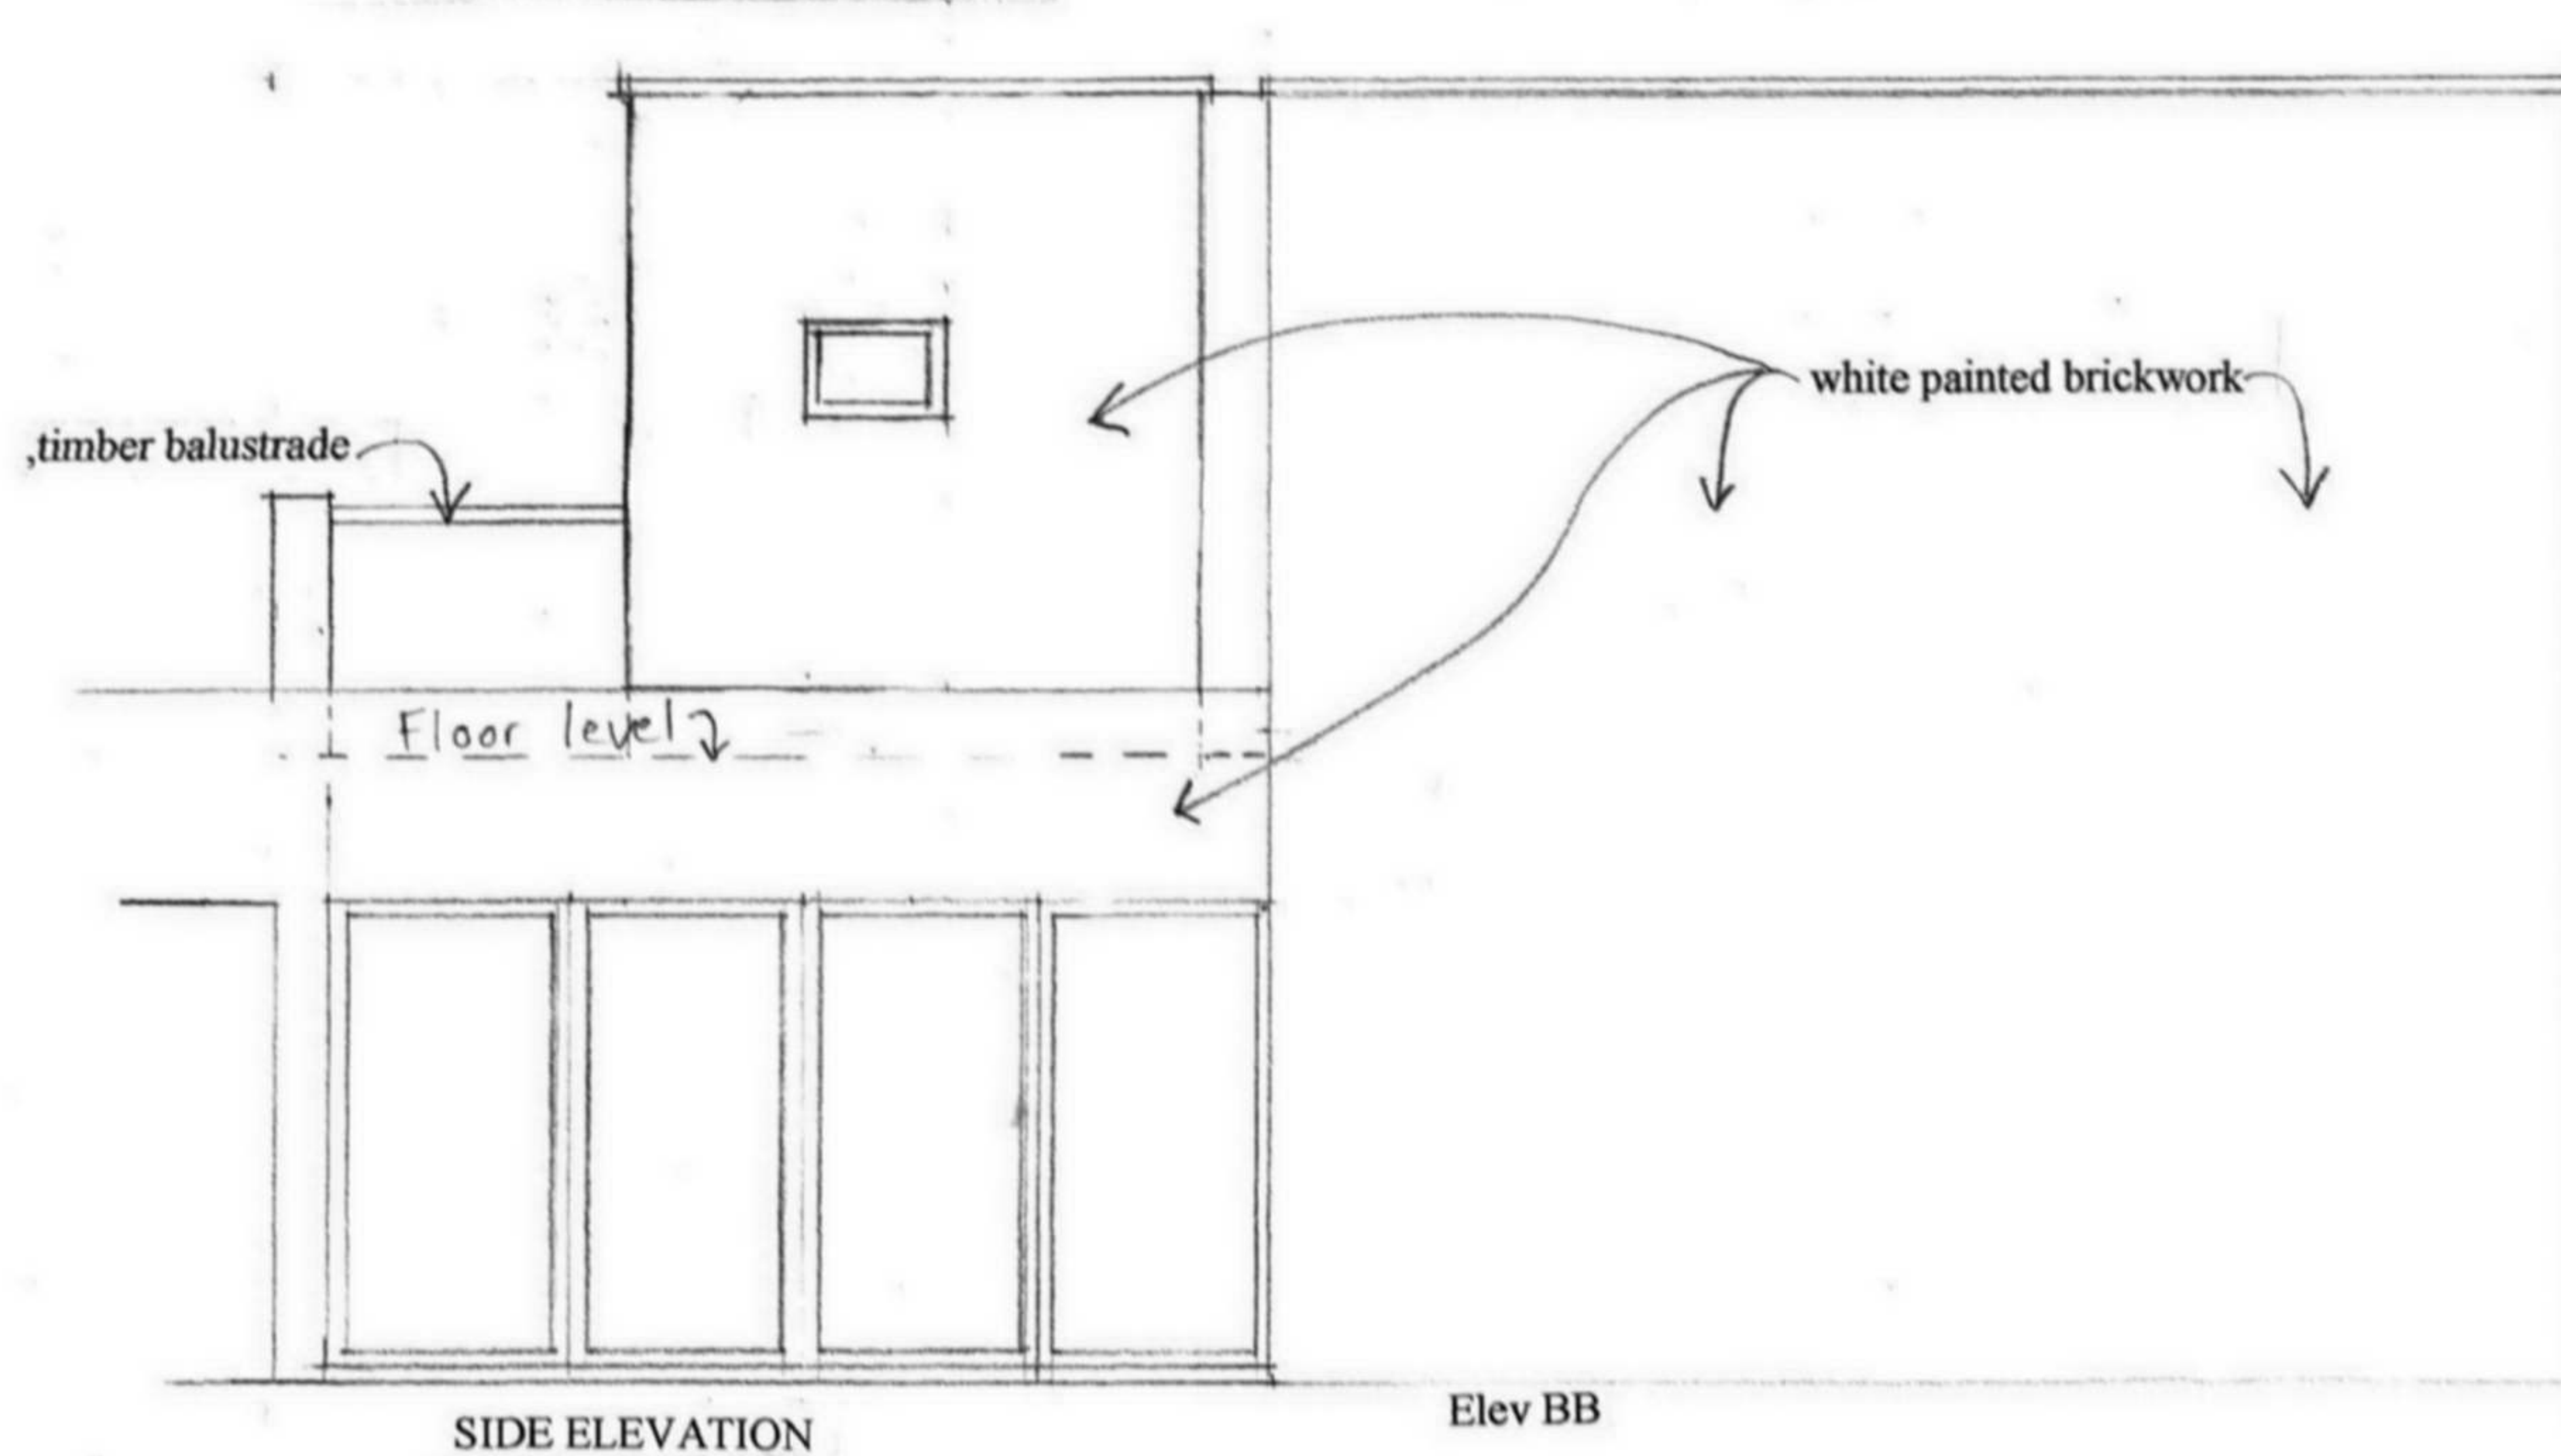


LONDON BOROUGH OF CAMDEN
ENVIRONMENT DEPT.
21 SEP 2006
RECEIVED

PROPOSED 1ST FLOOR PLAN
1, Lyttelton Close NW3 3SR
Scale 1-50
DWG NO 0603

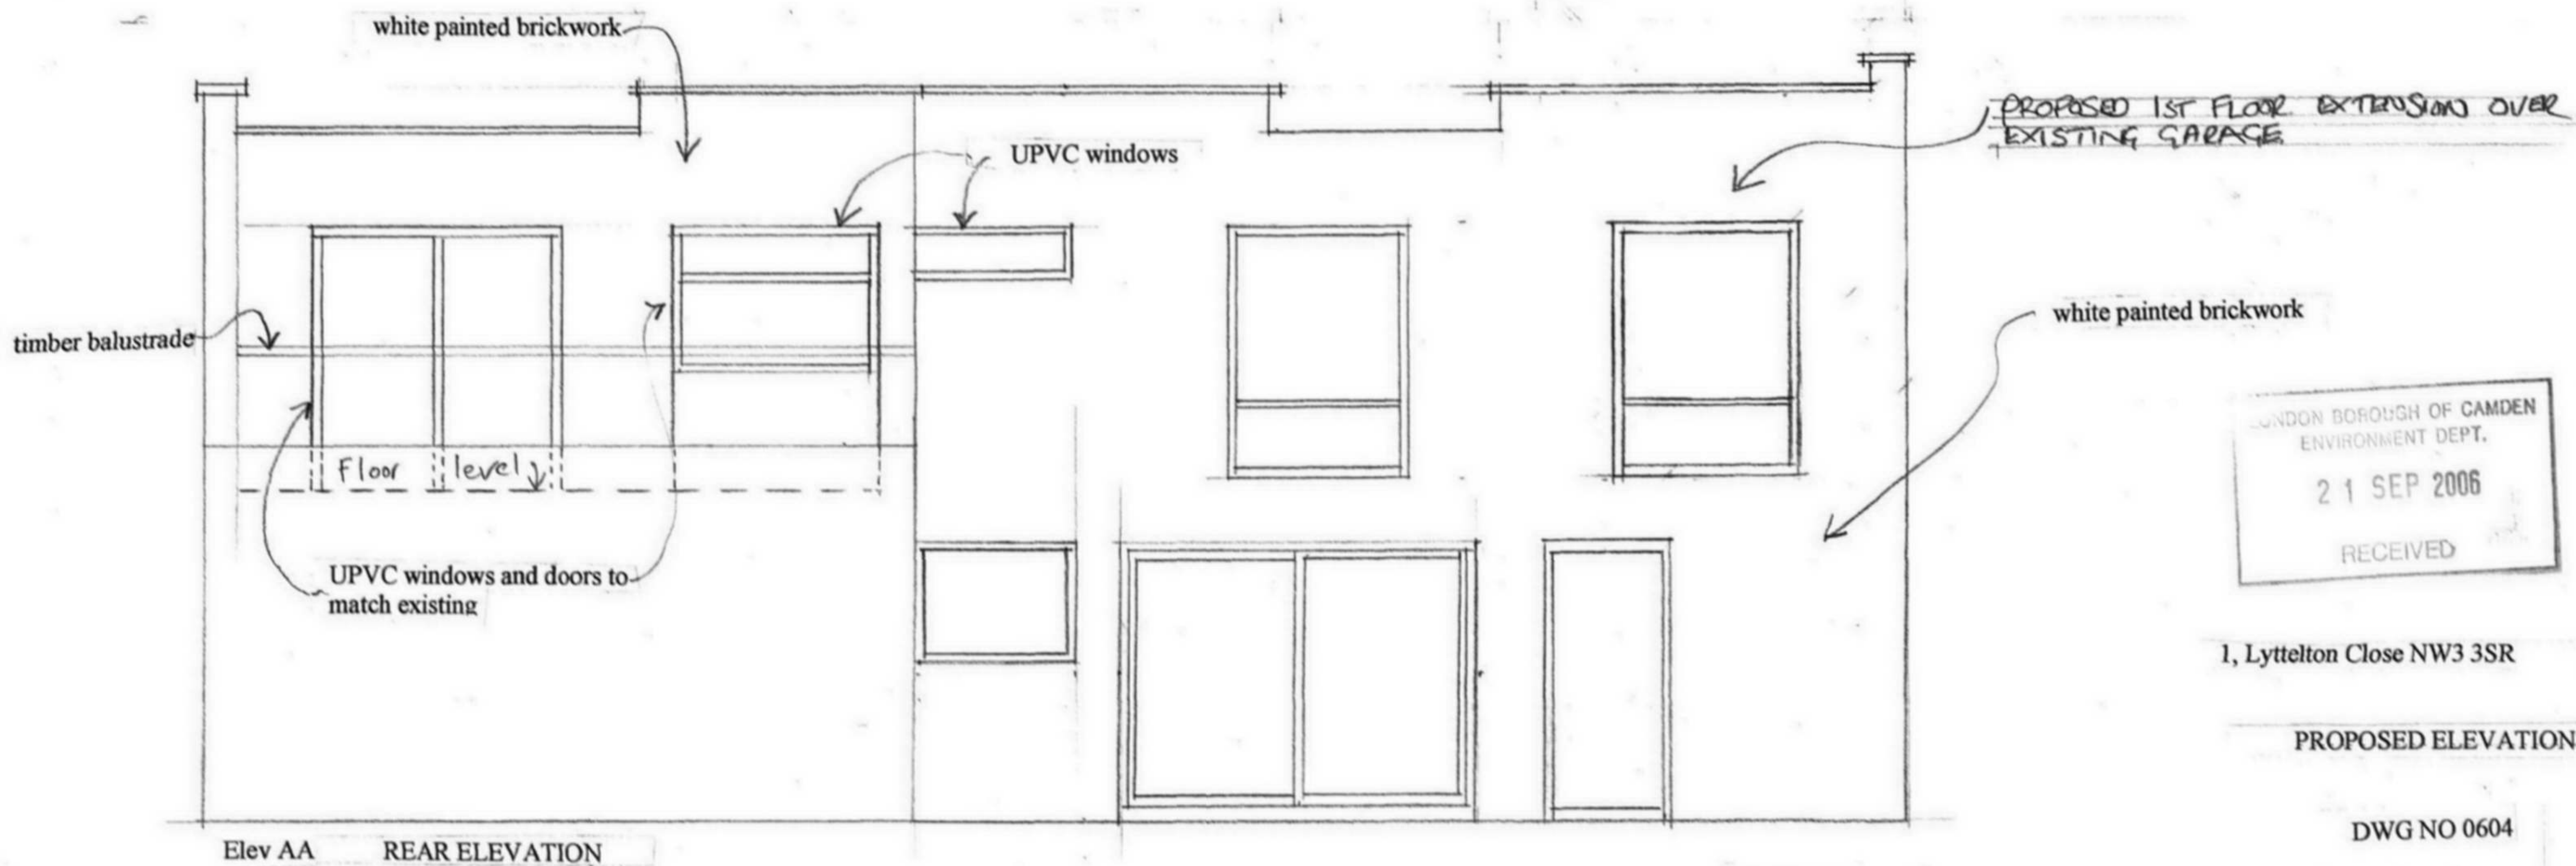


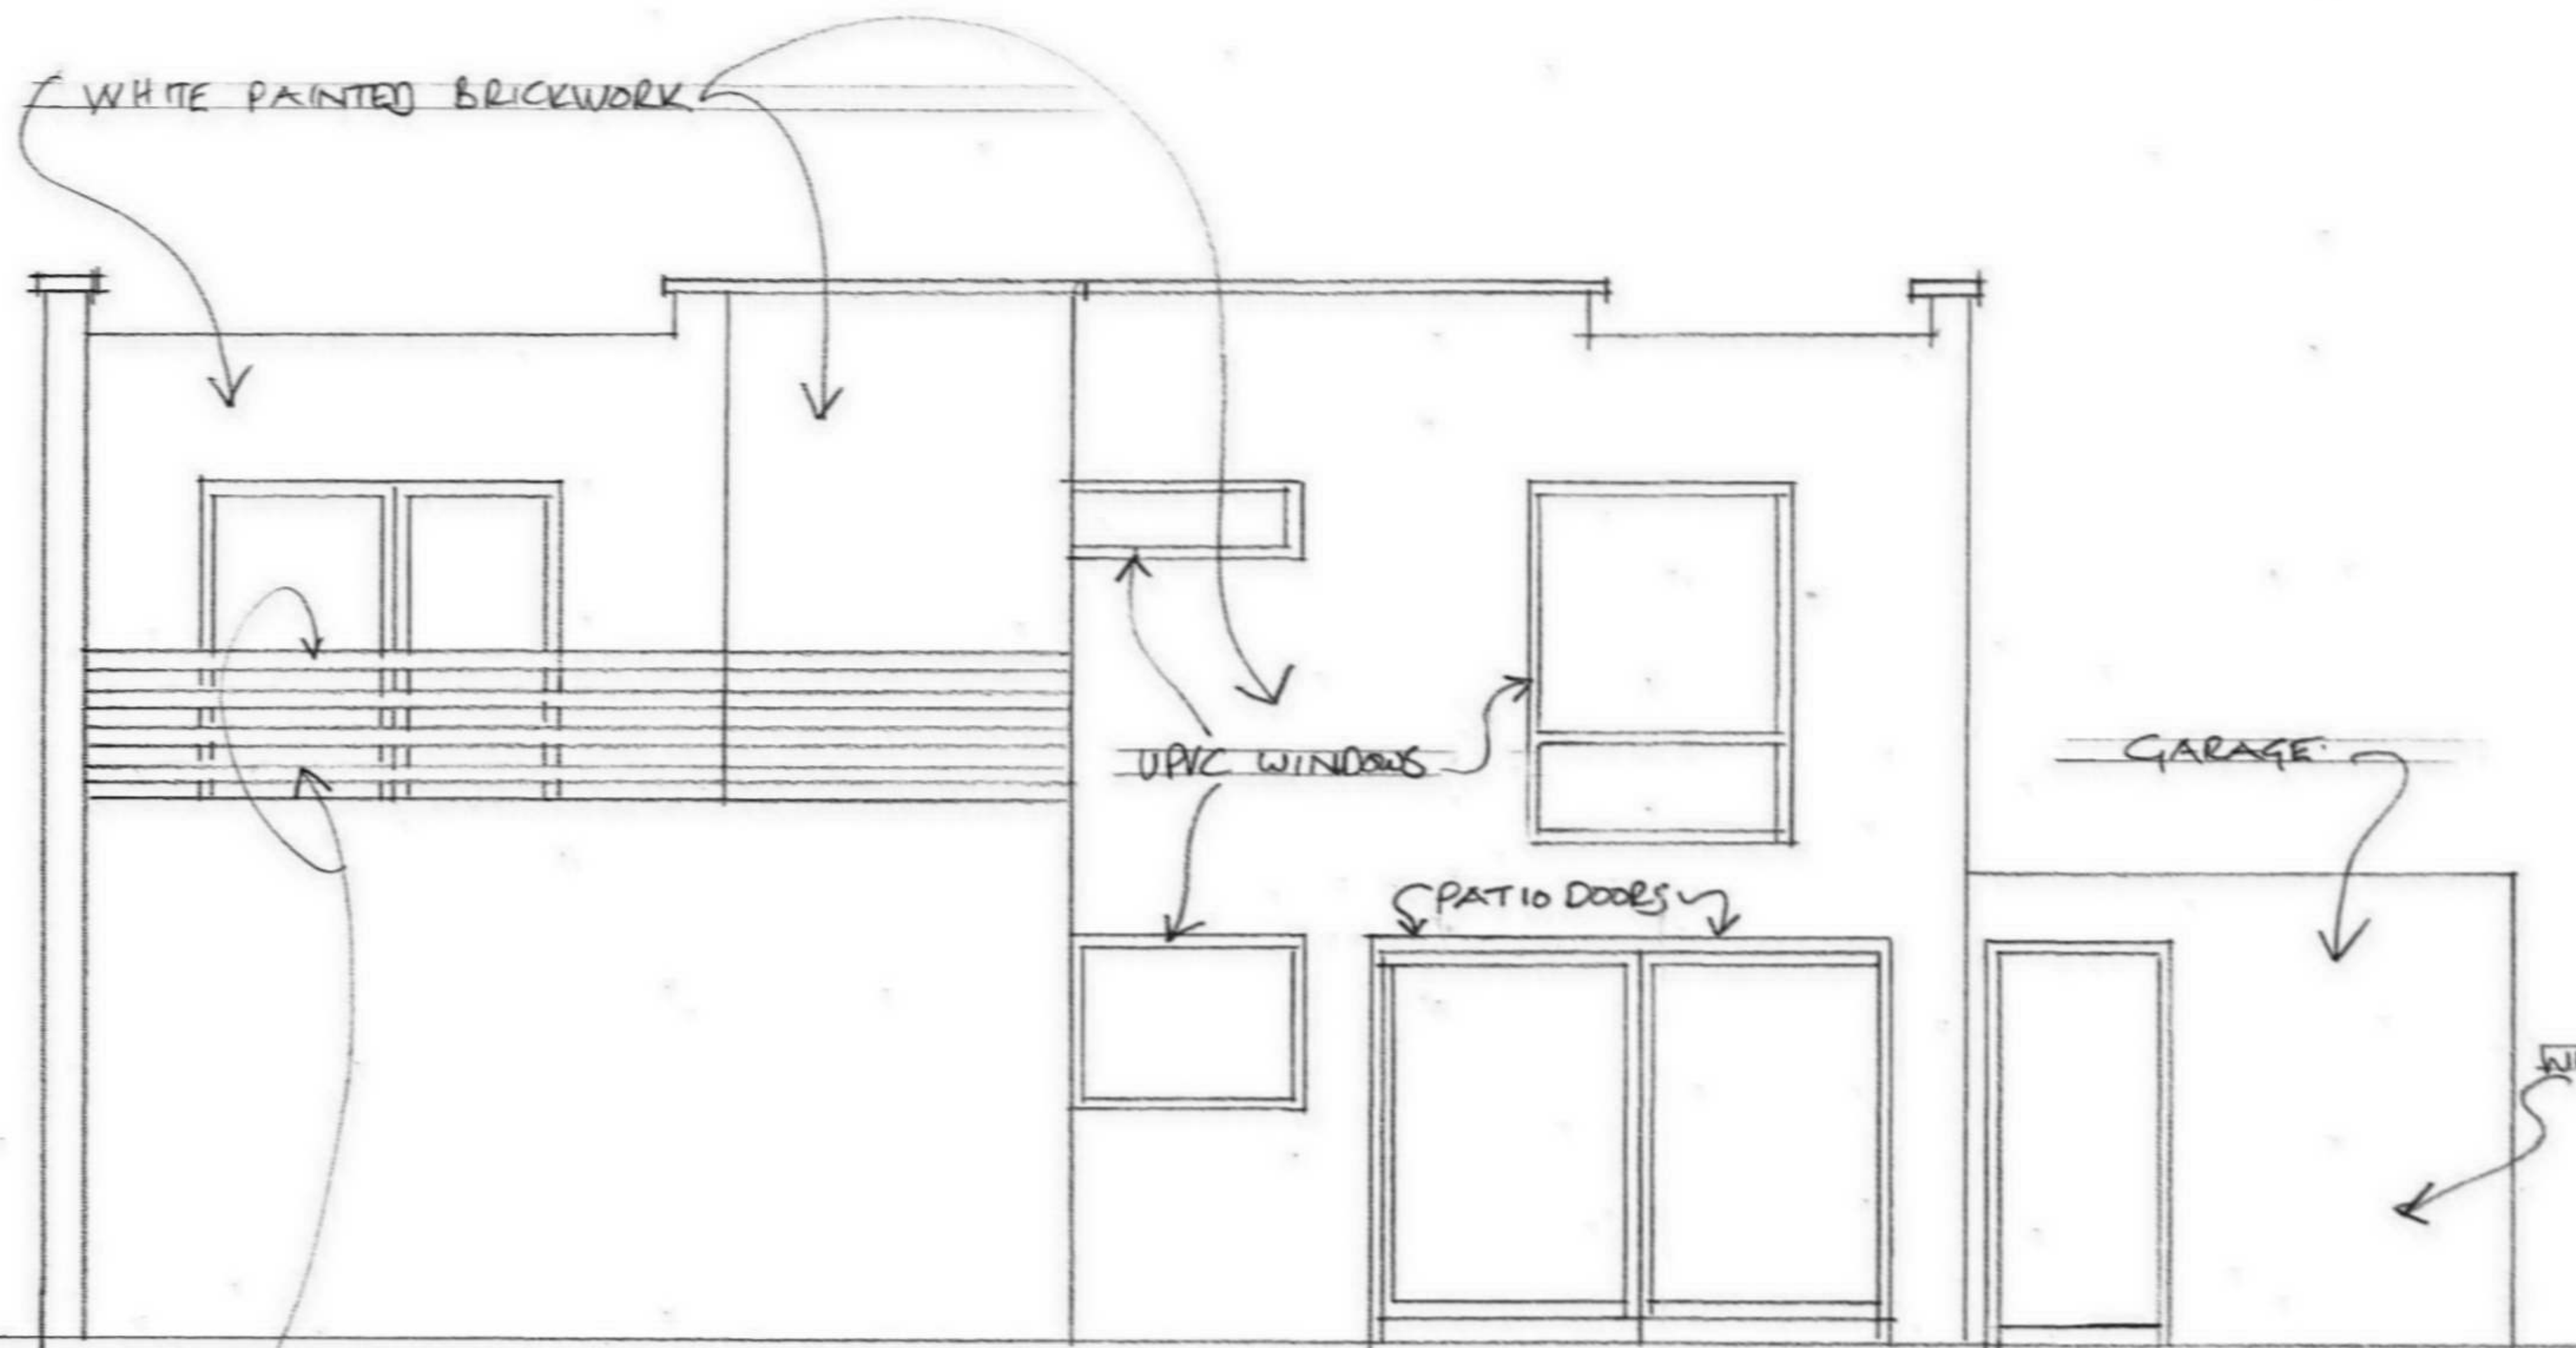

REAR ELEVATION (EXISTING)

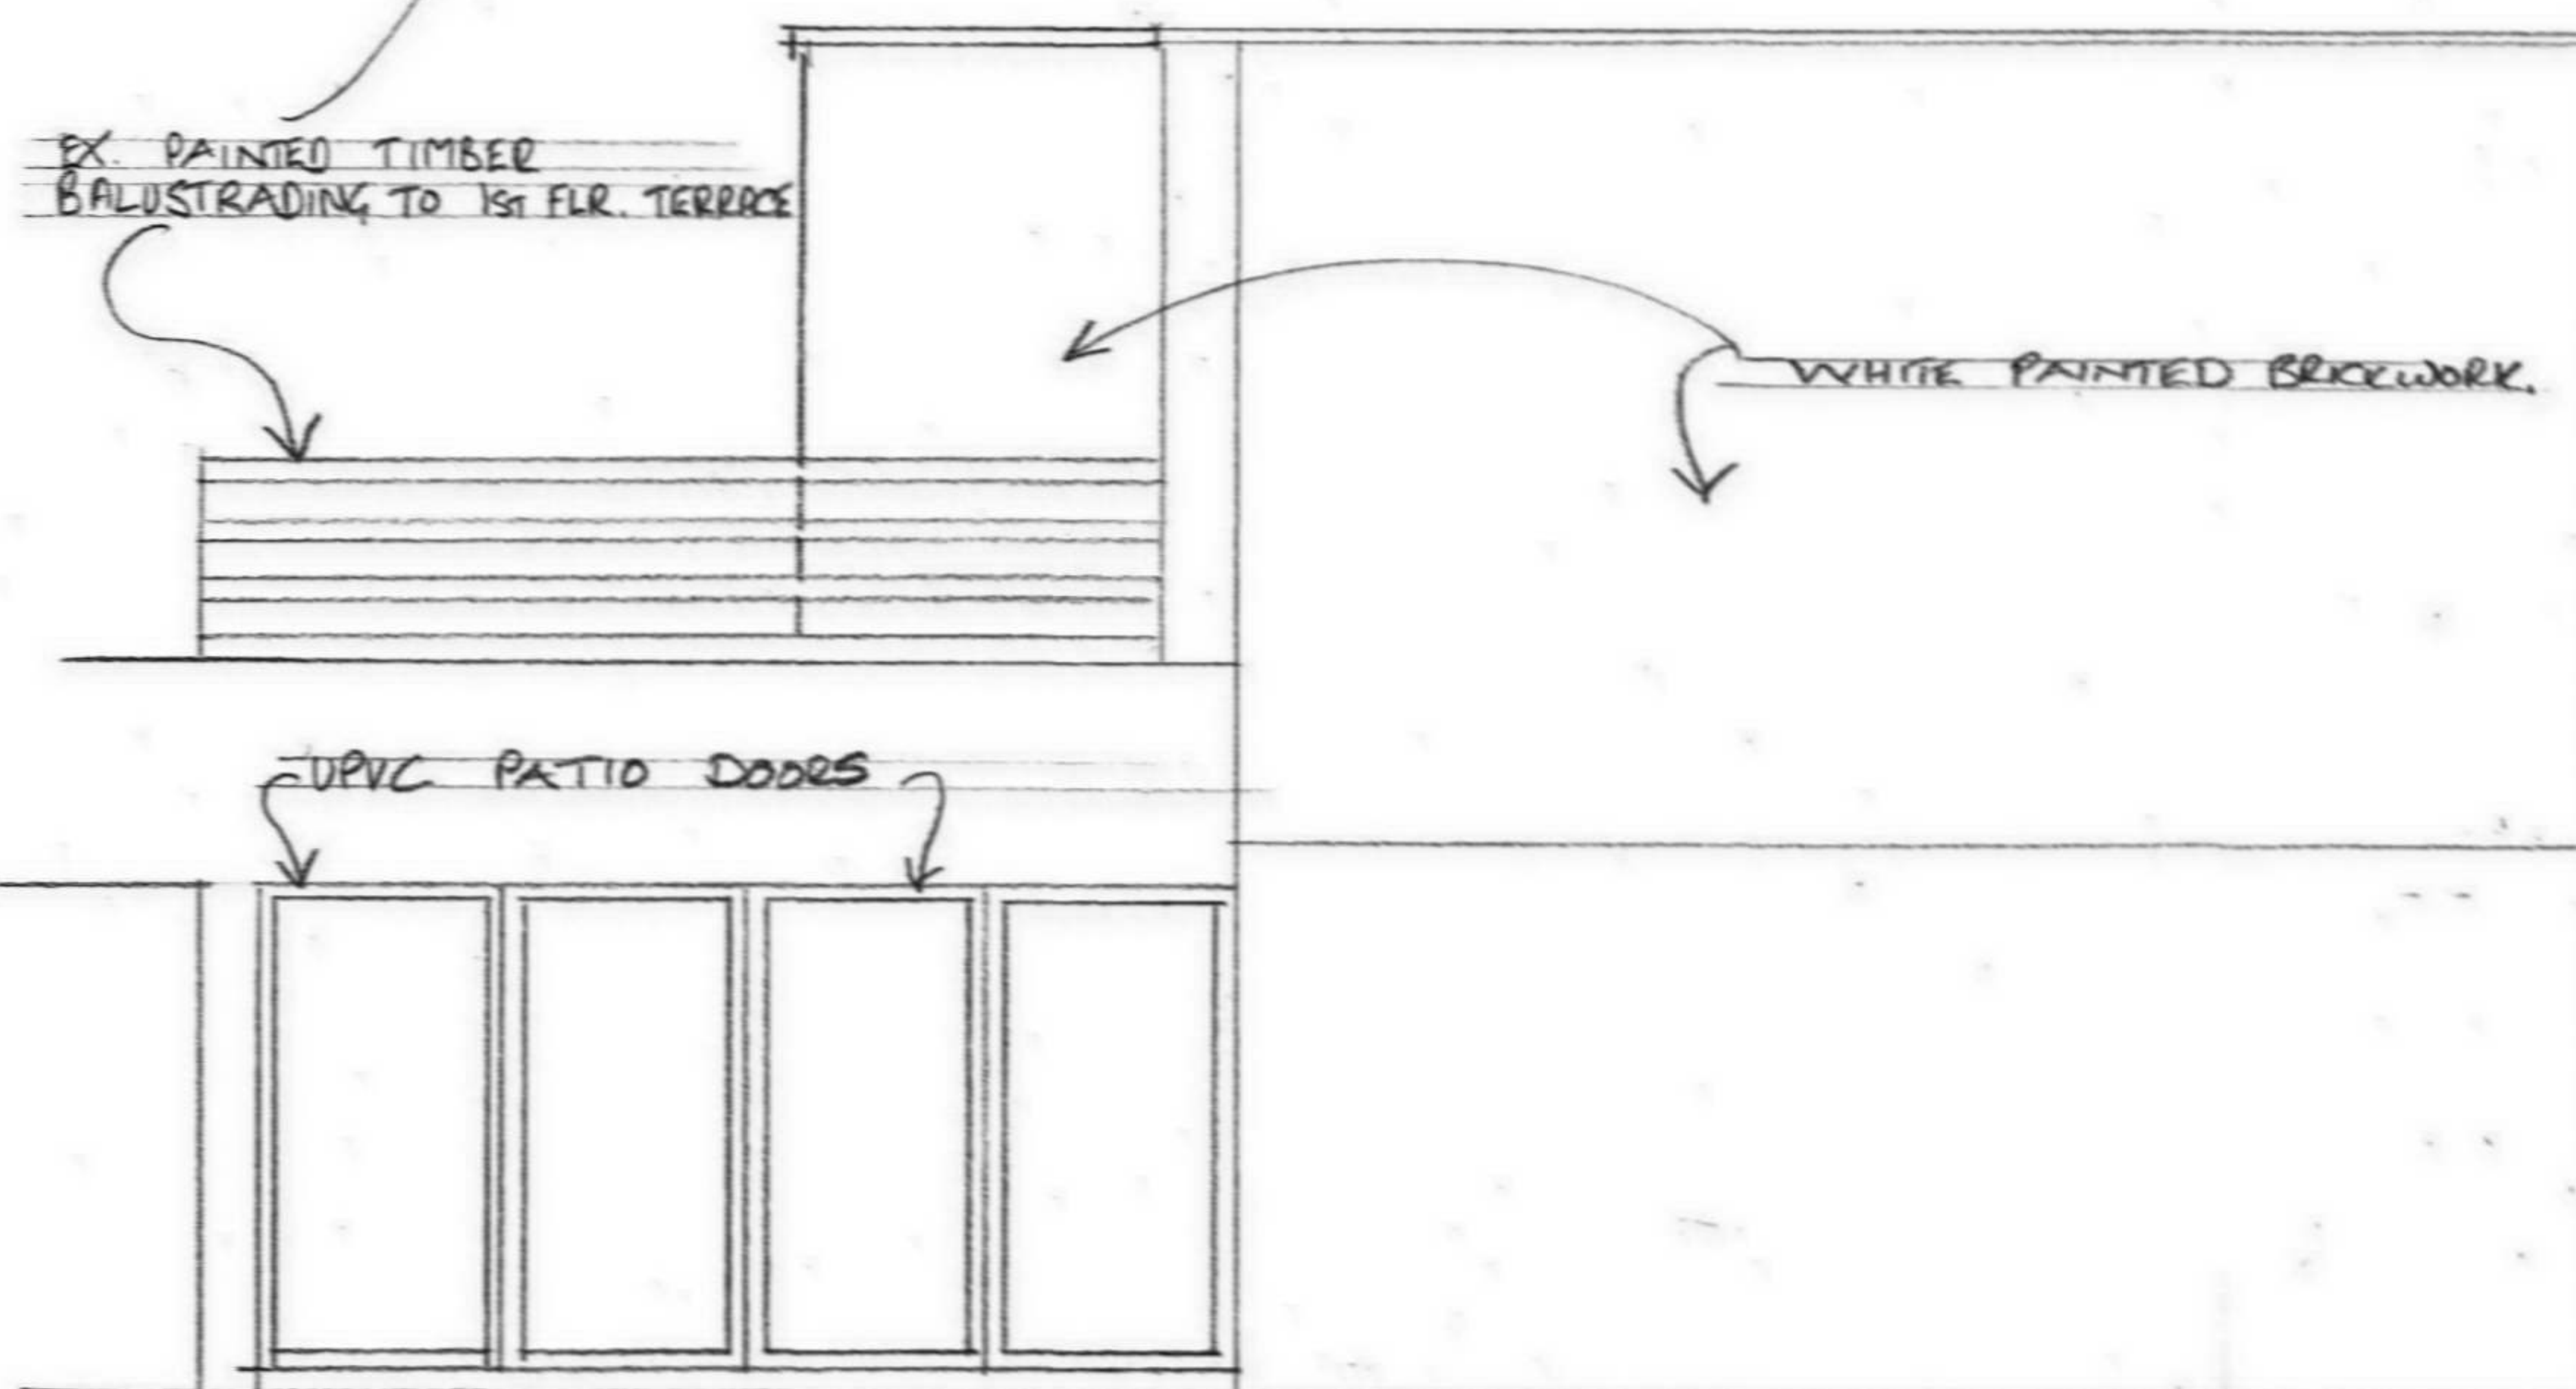

SIDE ELEVATION (EXISTING)

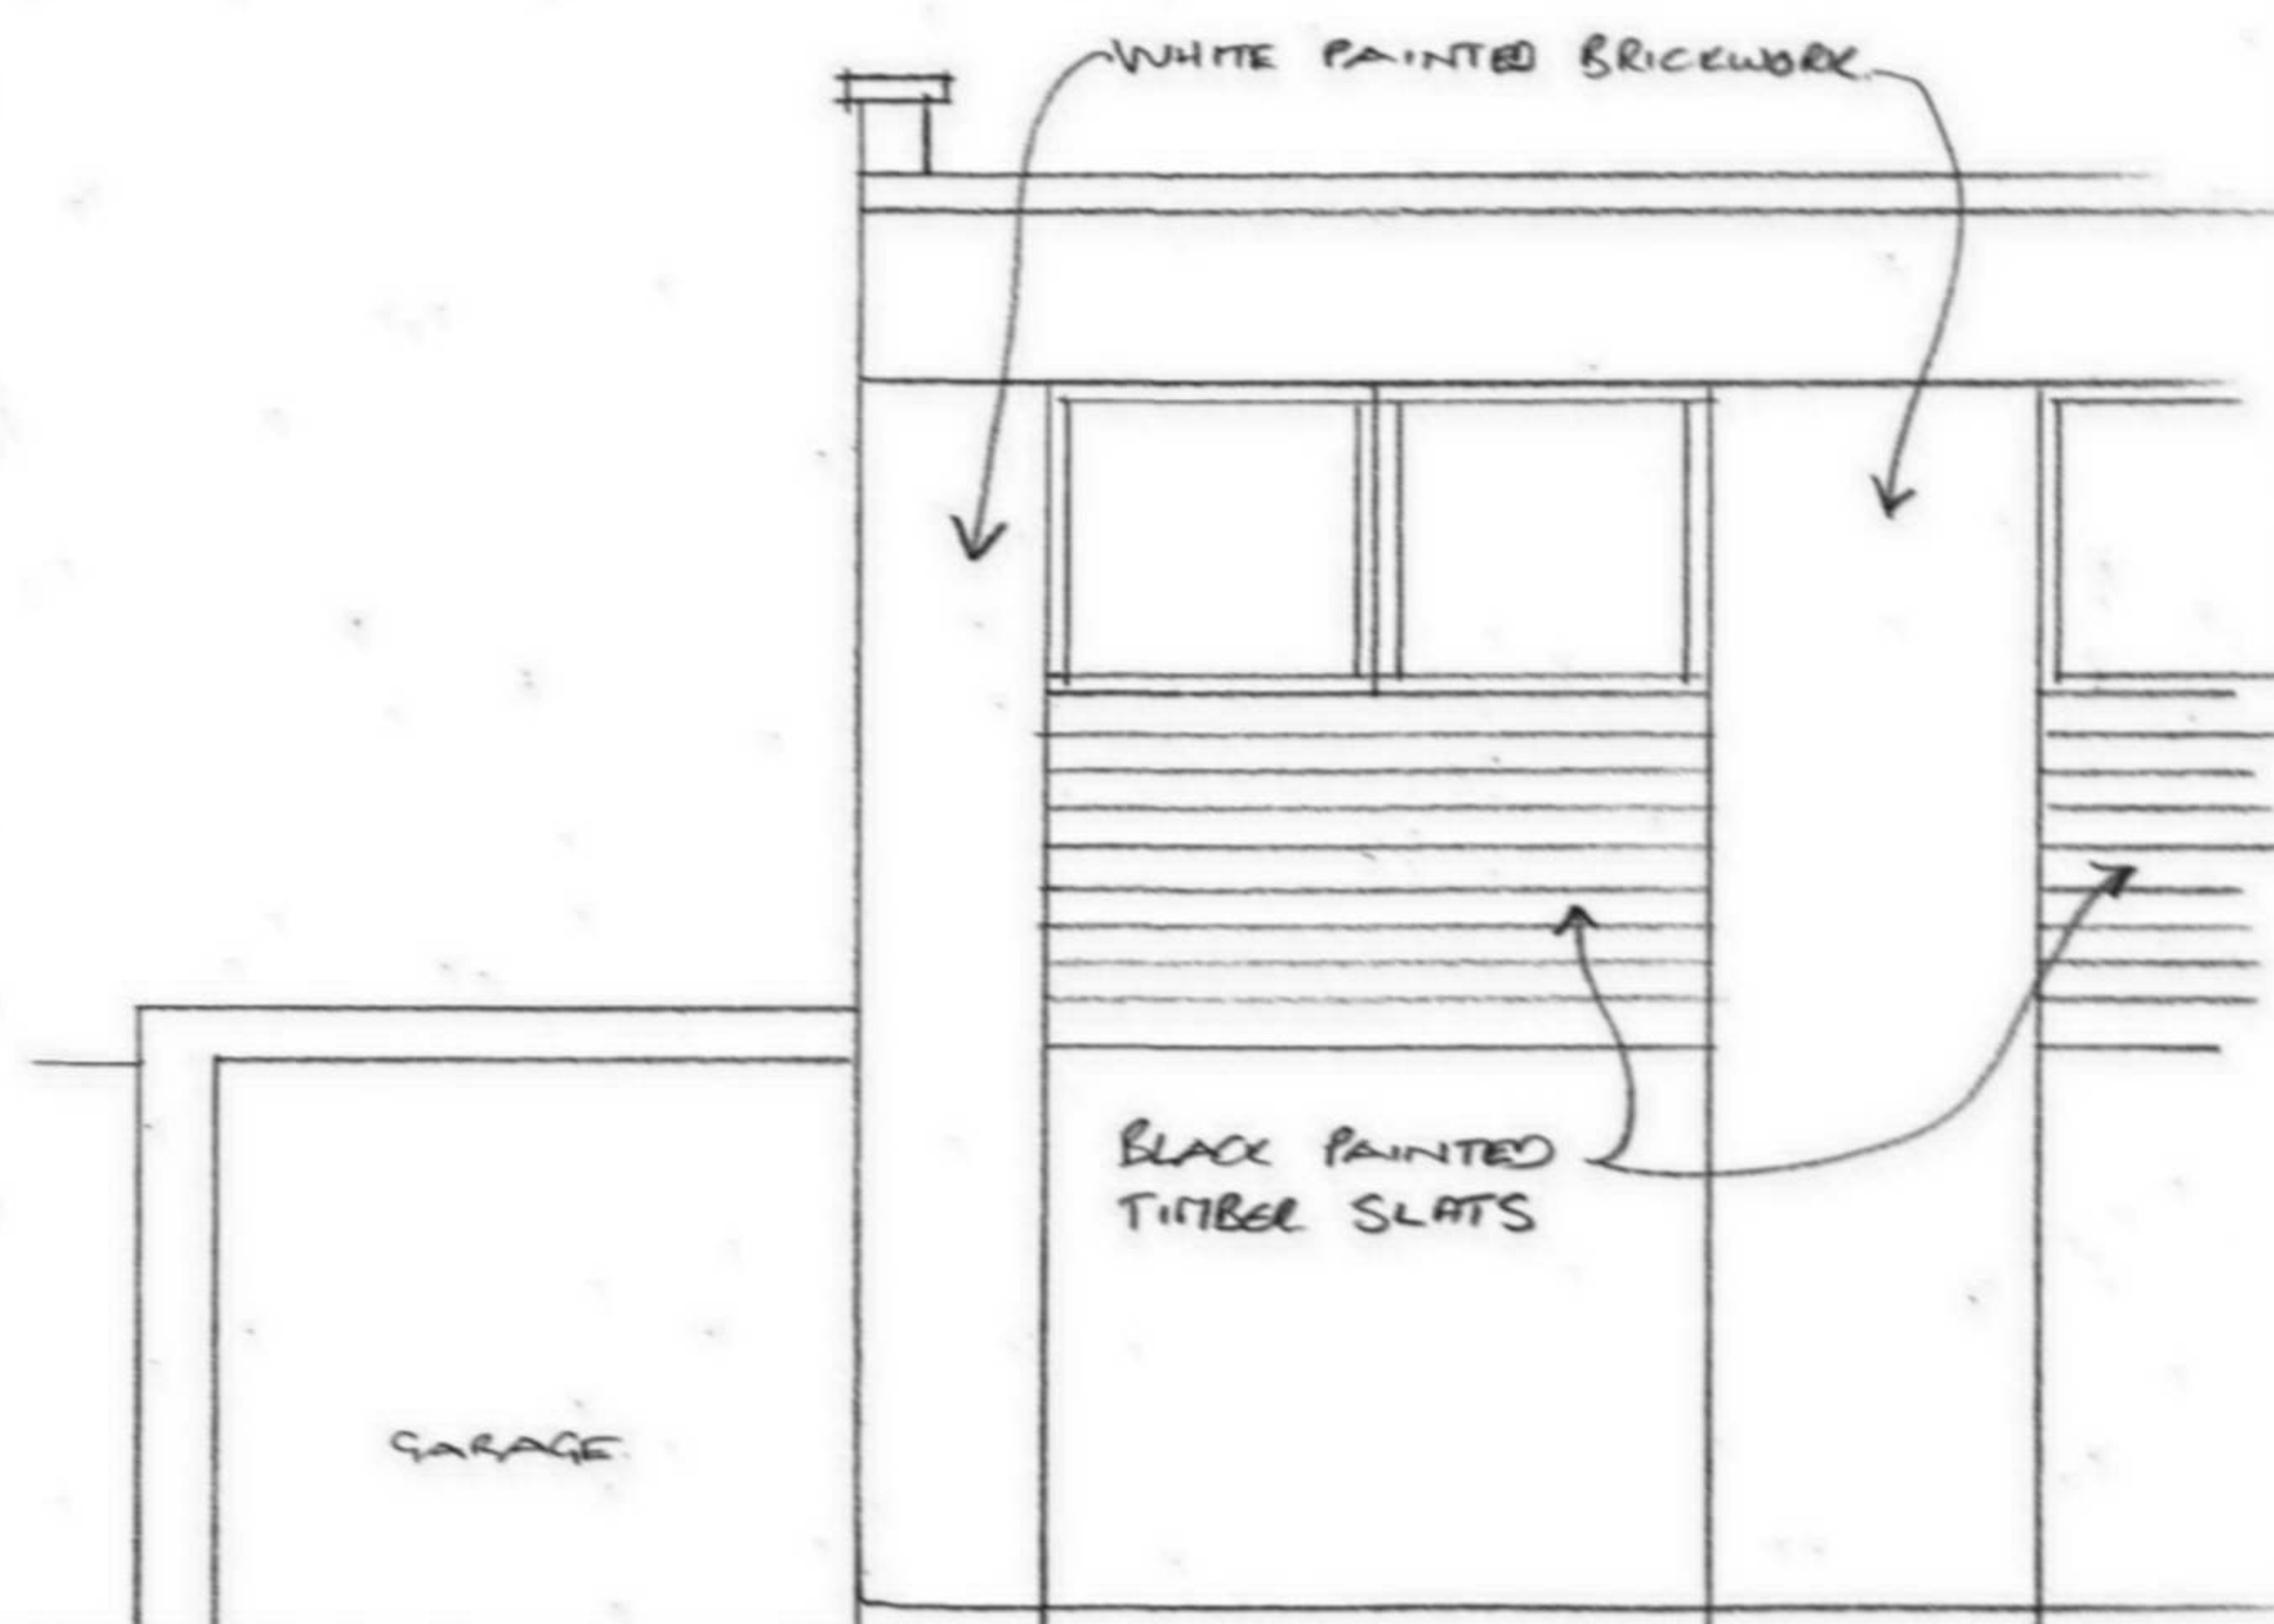

EXISTING FRONT ELEVATION

LONDON BOROUGH OF CAMDEN
ENVIRONMENT DEPT.
21 SEP 2006
RECEIVED

SCALE 1:50

EXISTING ELEVATIONS

1, LYTTLETON CLOSE NW3

DWG No. 0606