


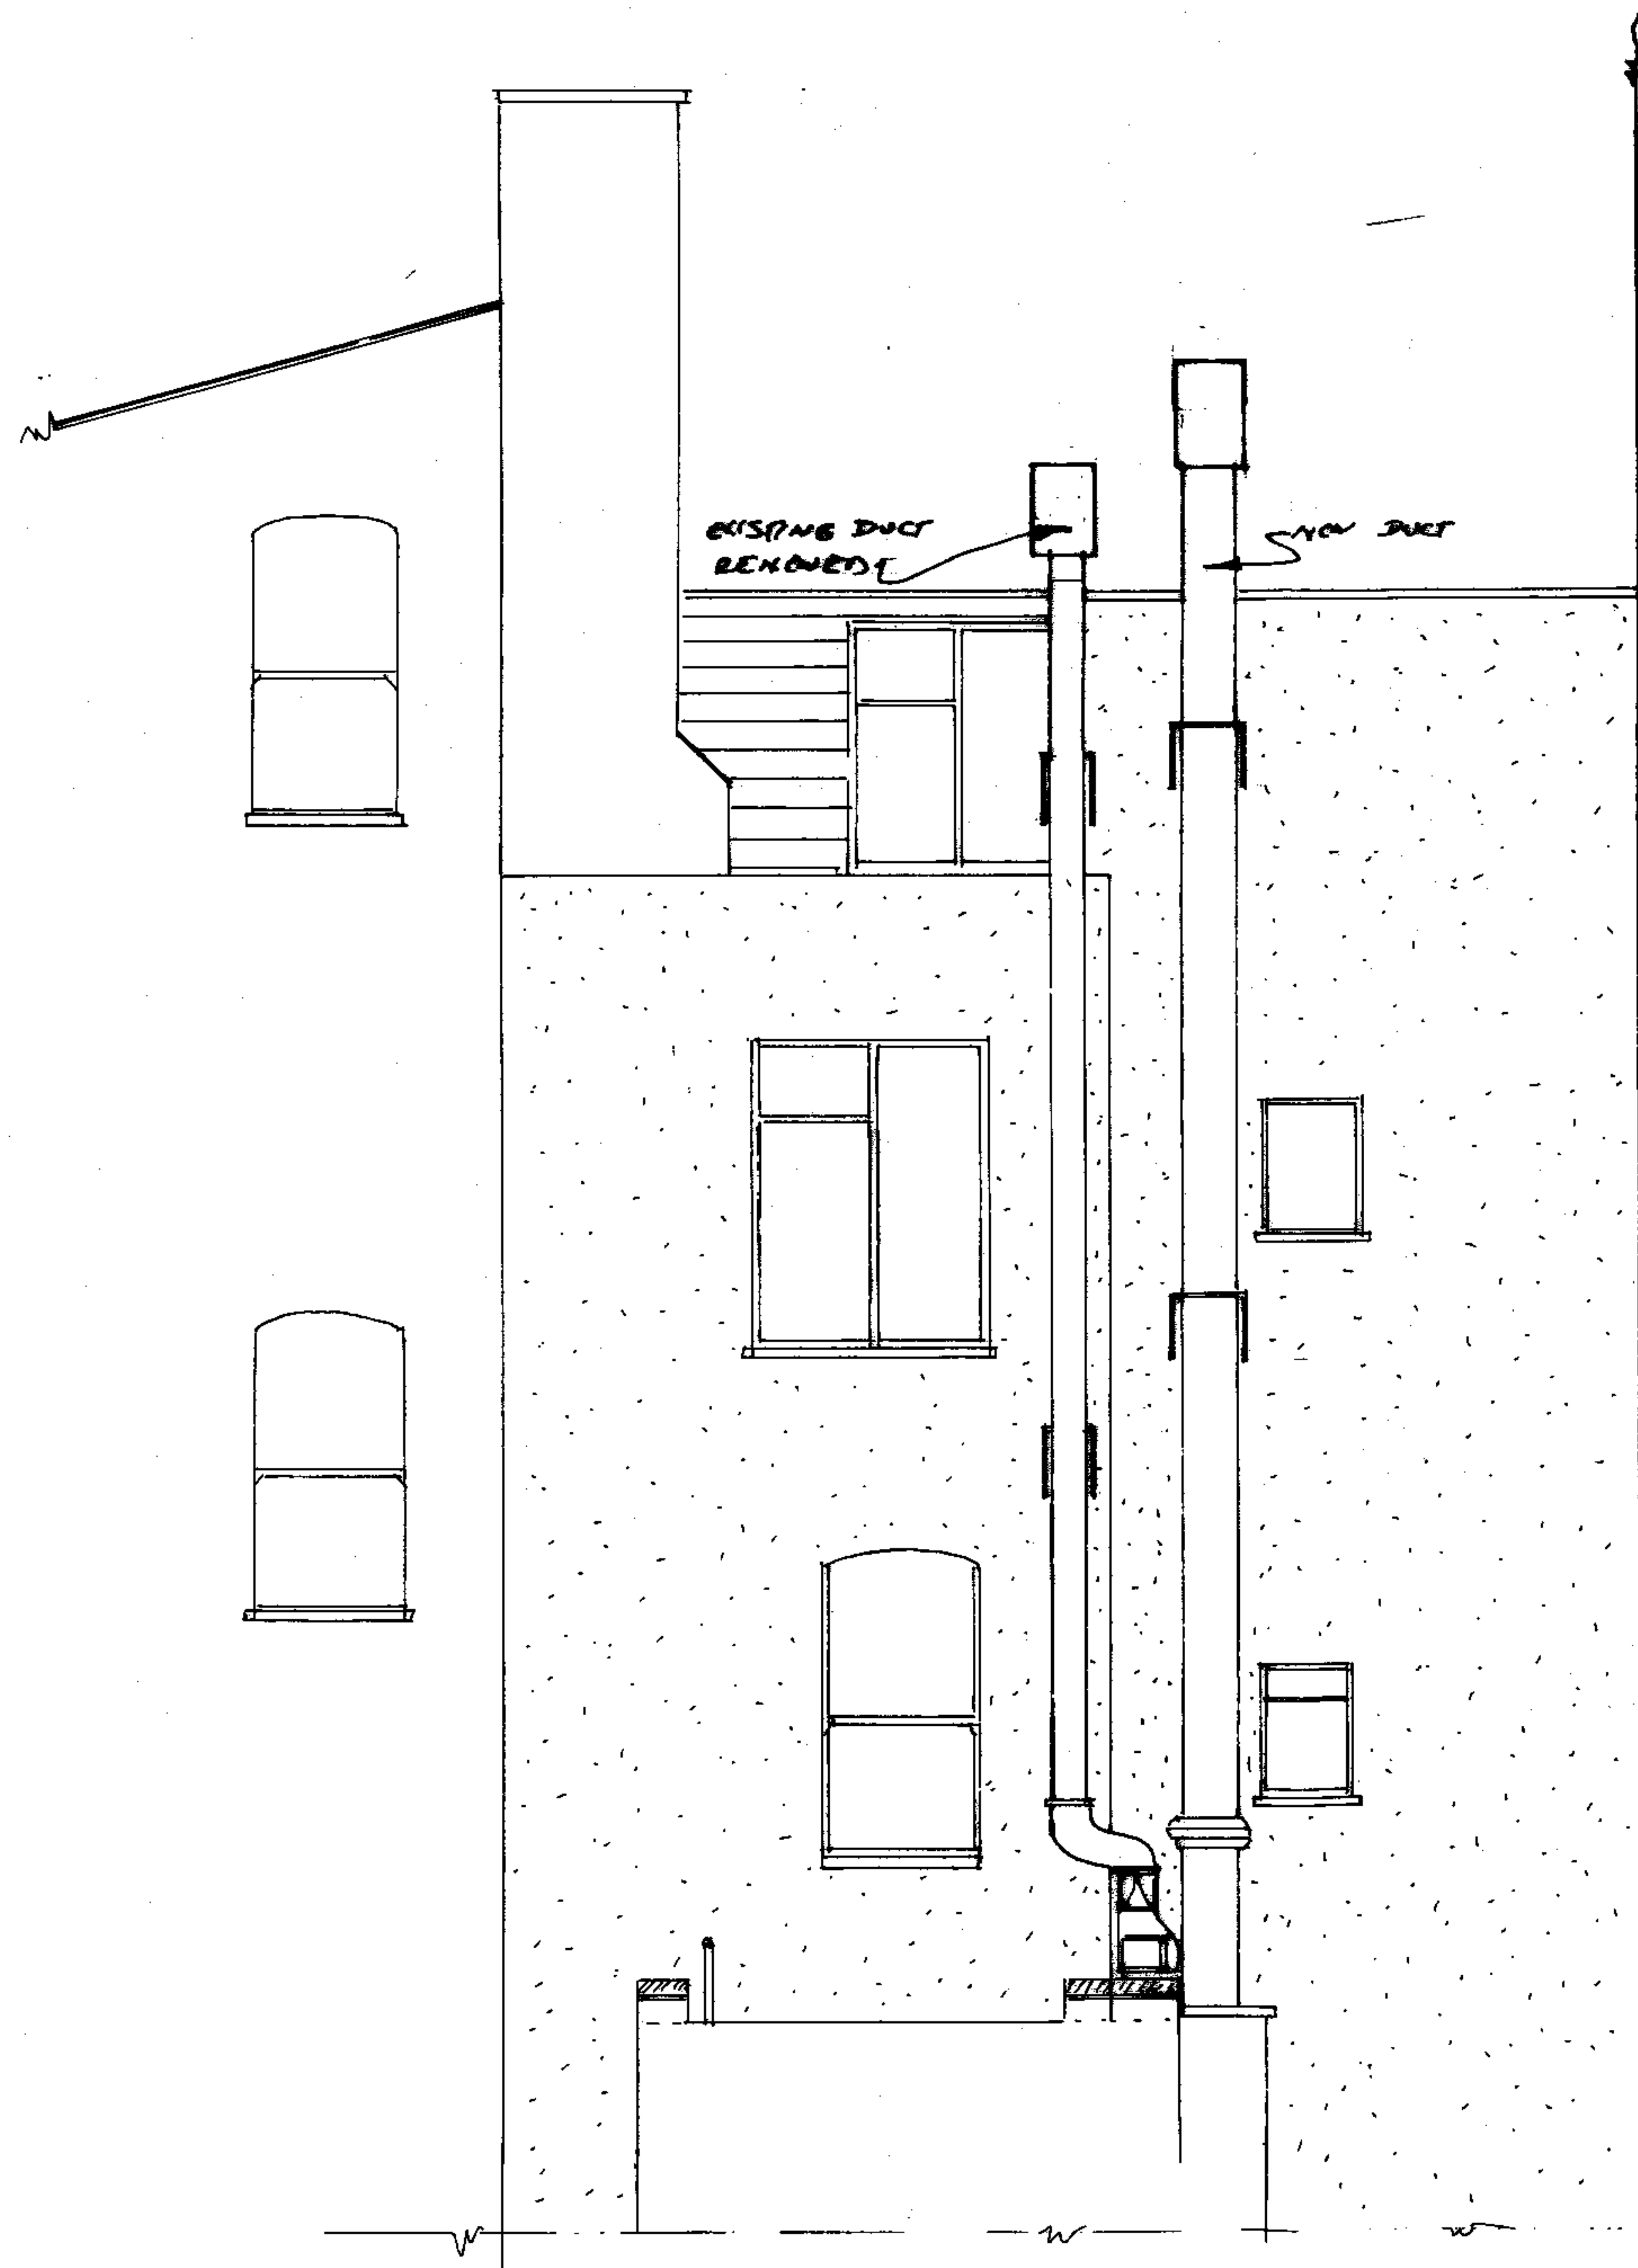

A		MARCH 06		HEIGHT = F.DUCT ADJUSTED	
Date				Revisions	
© copyright					
Client					
FISH BONE					
Job Title					
82 CLEVELAND STREET LONDON W1					
Drawing Title					
EXISTING REAR ELEVATION.					
Scale 1:100					
Date		OCT 05		Drawn by CTA	
Dwg No					
173-2					
Rev.					
A					