



Main Facades: East and North Elevations

STUKELEY STREET RESIDENTIAL



TATE+HINDLE
Architects and Designers



Main Facades: East and North Elevations

STUKELEY STREET RESIDENTIAL



TATE+HINDLE
Architects and Designers



Original Theatre Entrance: Proposed Entrance to B1/ D1 unit 1




Main Entrance: Proposed Entrance into Residential part of the scheme



Side Entrance: Proposed Entrance to B1/ D1 unit 2

STUKELEY STREET RESIDENTIAL

Entrances into the building

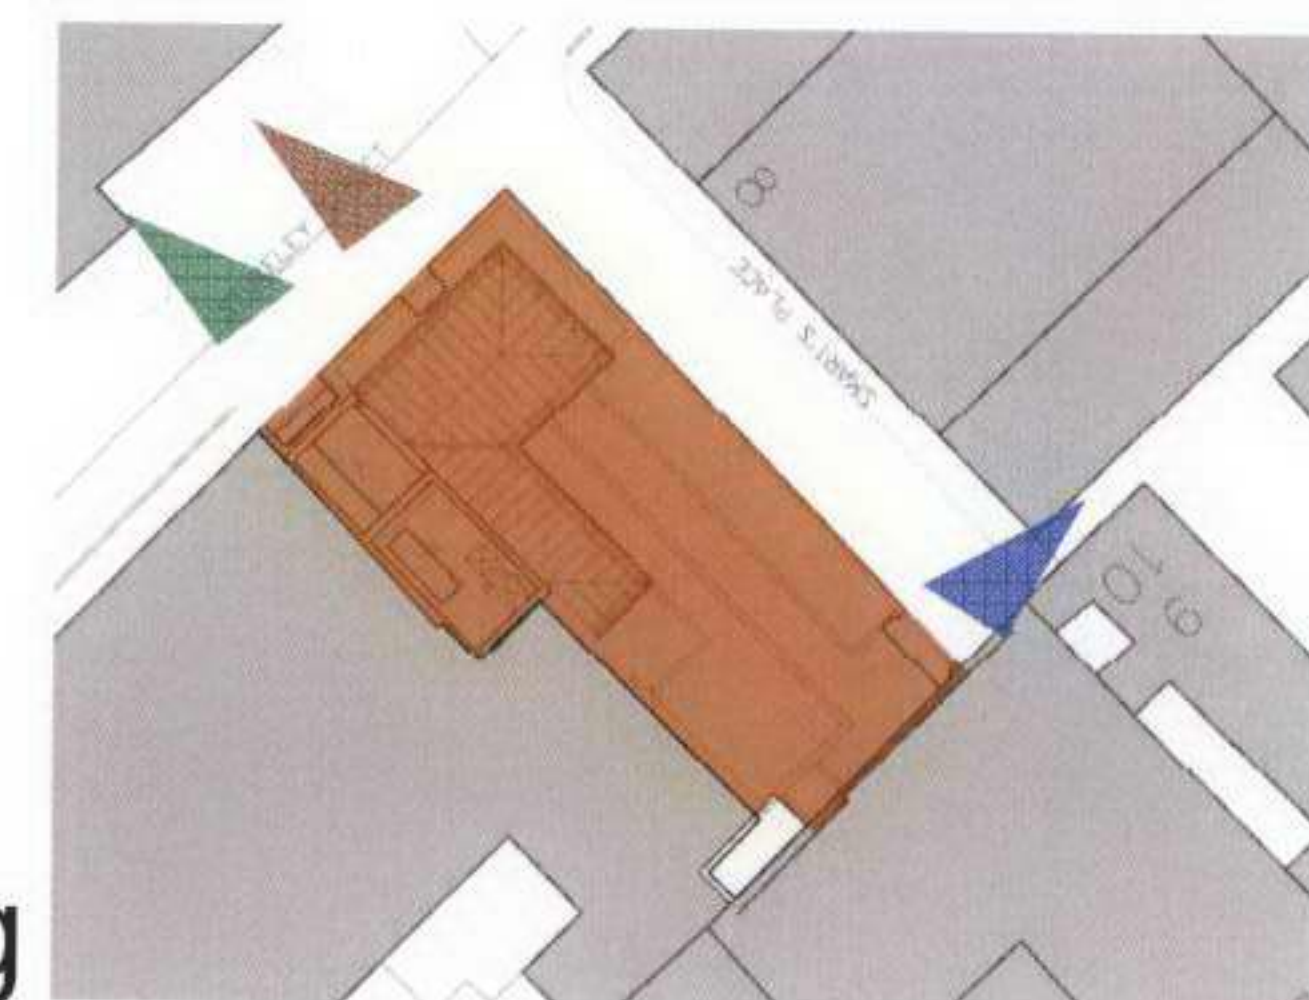


TATE+HINDLE
Architects and Designers



2nd Floor Terrace

STUKELEY STREET RESIDENTIAL

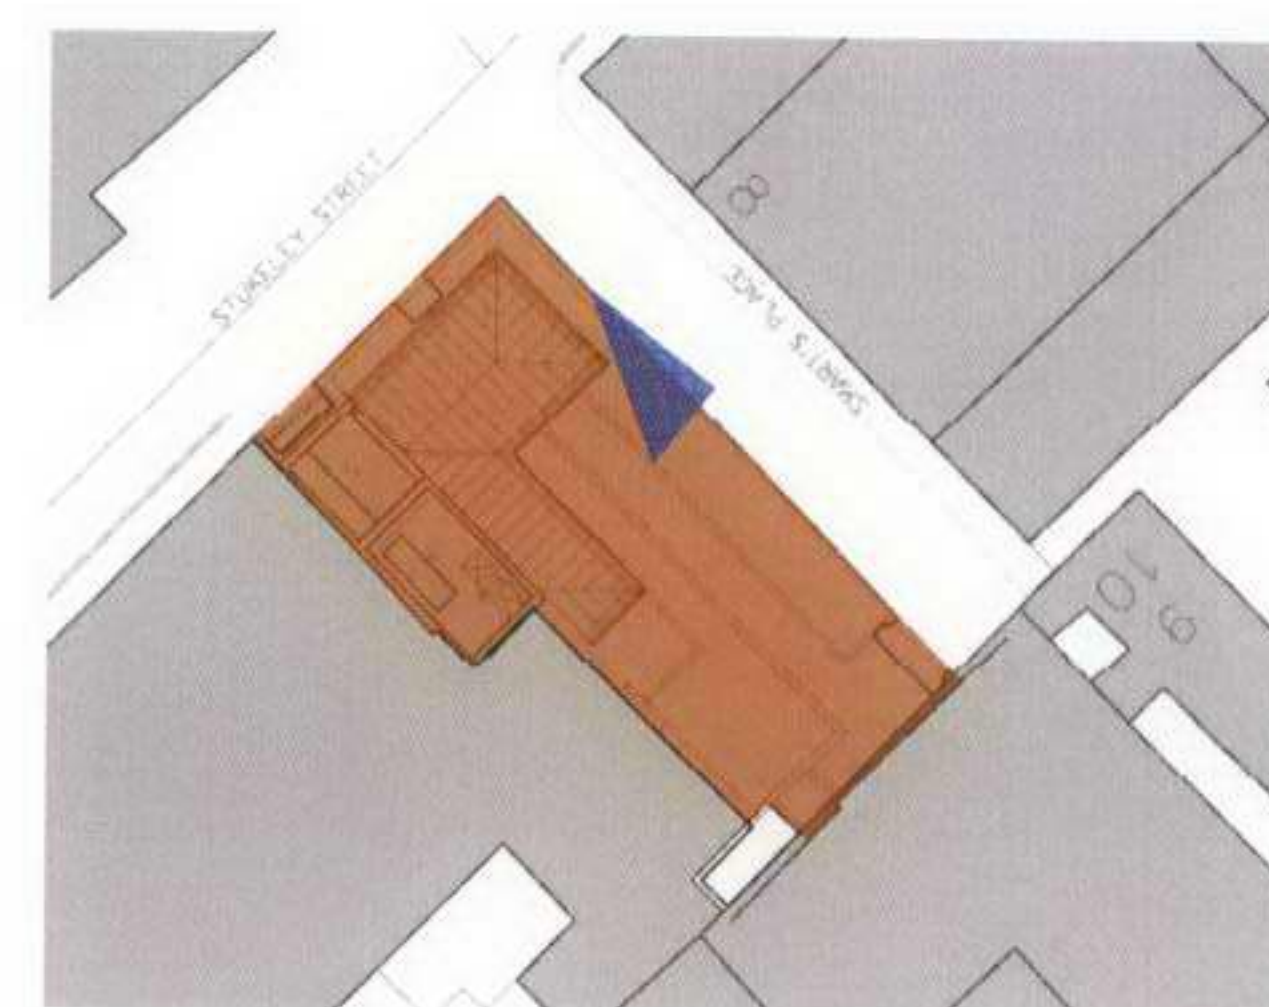

TATE+HINDLE
Architects and Designers



View from 3rd Floor Terrace


STUKELEY STREET RESIDENTIAL

TATE+HINDLE
Architects and Designers



View from 4th Floor Terrace

STUKELEY STREET RESIDENTIAL

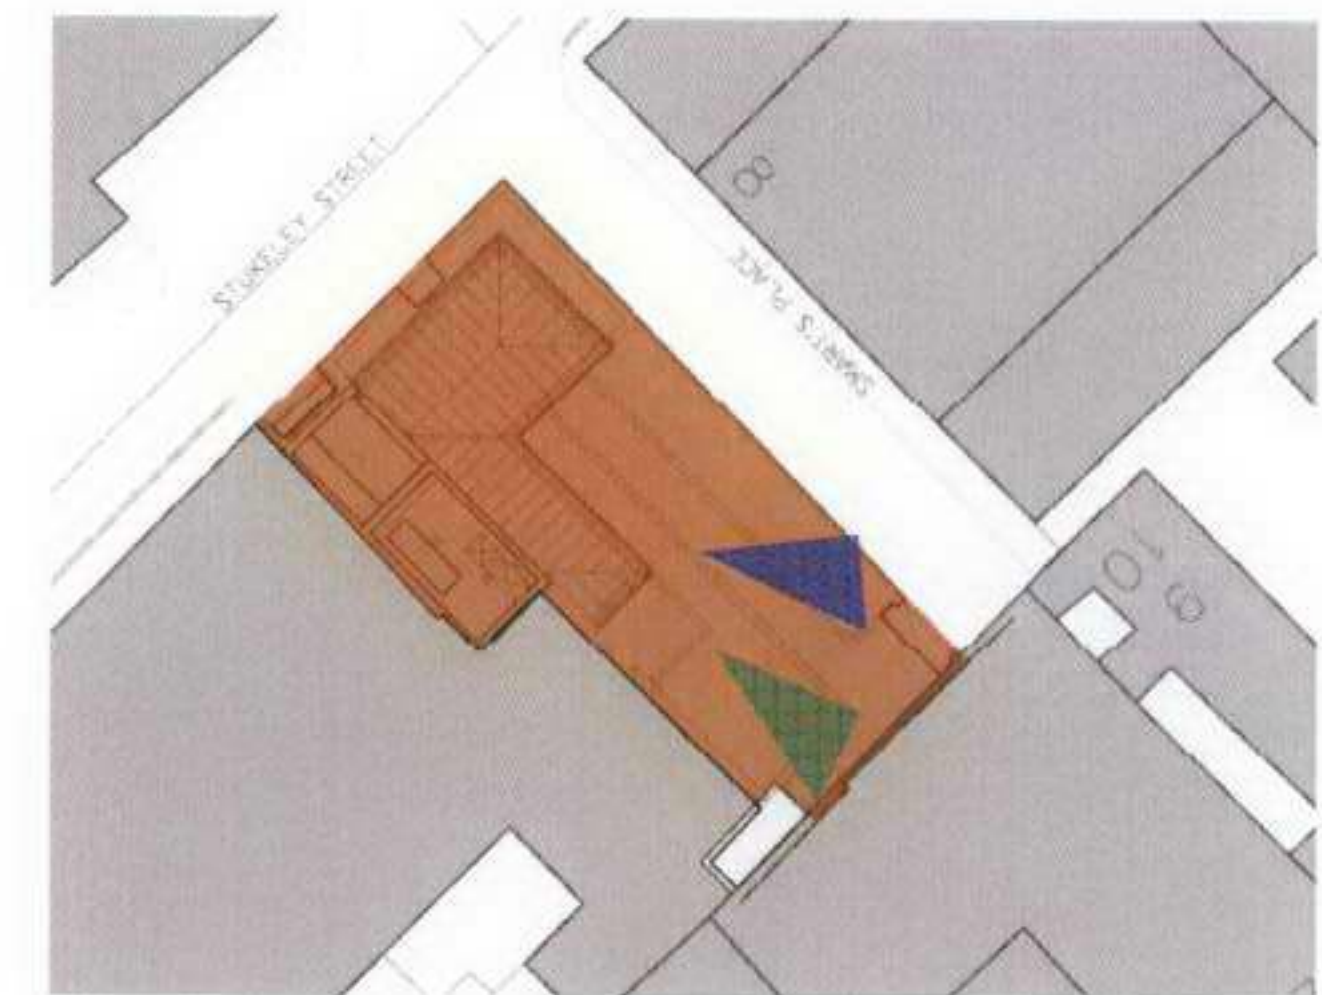


TATE+HINDLE
Architects and Designers



View from 5th Floor Terrace

STUKELEY STREET RESIDENTIAL

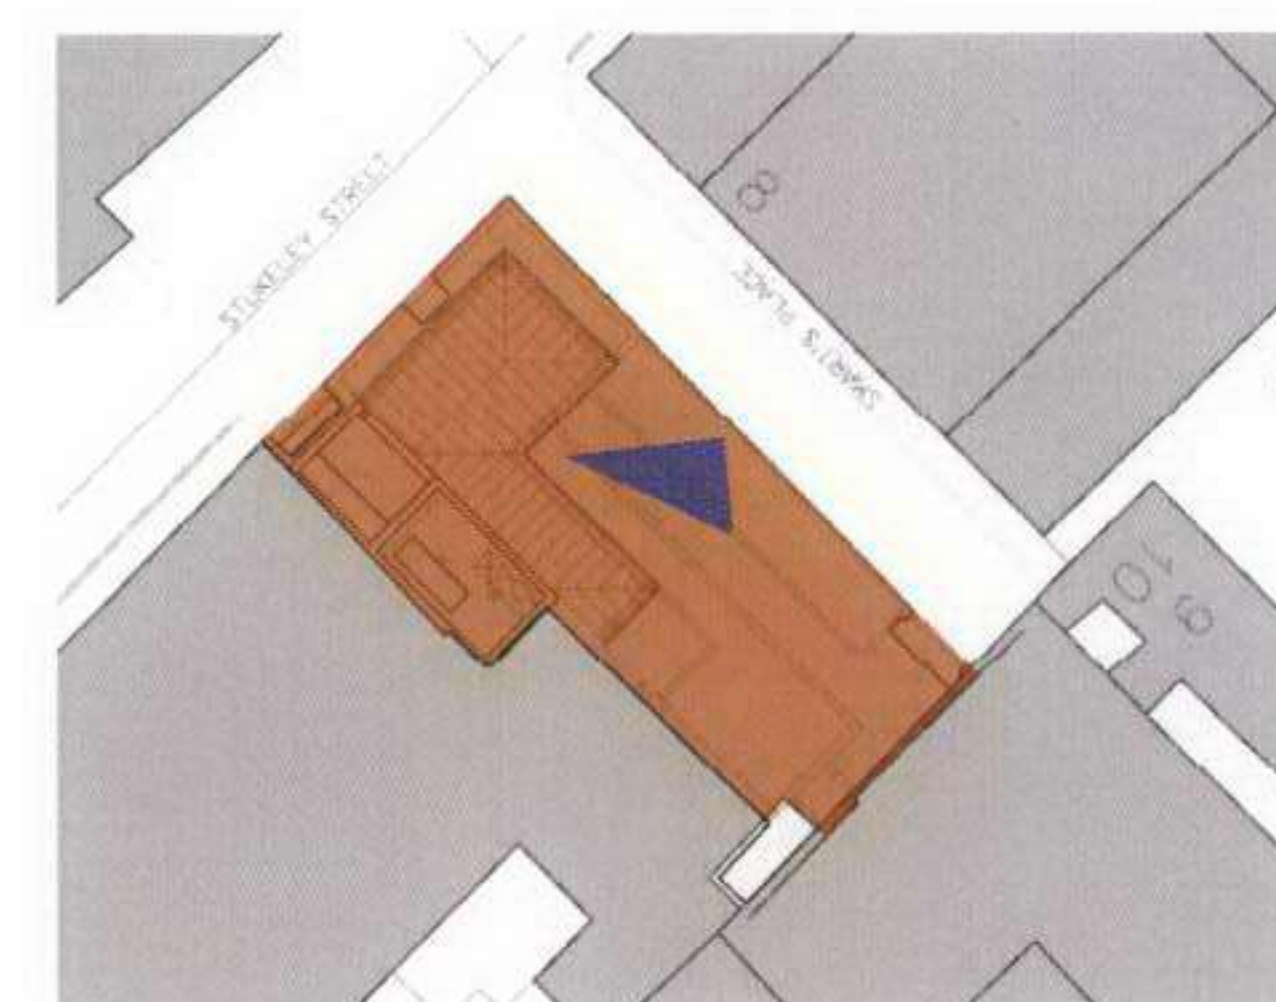


TATE+HINDLE
Architects and Designers



STUKELEY STREET RESIDENTIAL



Stukeley Street at the moment

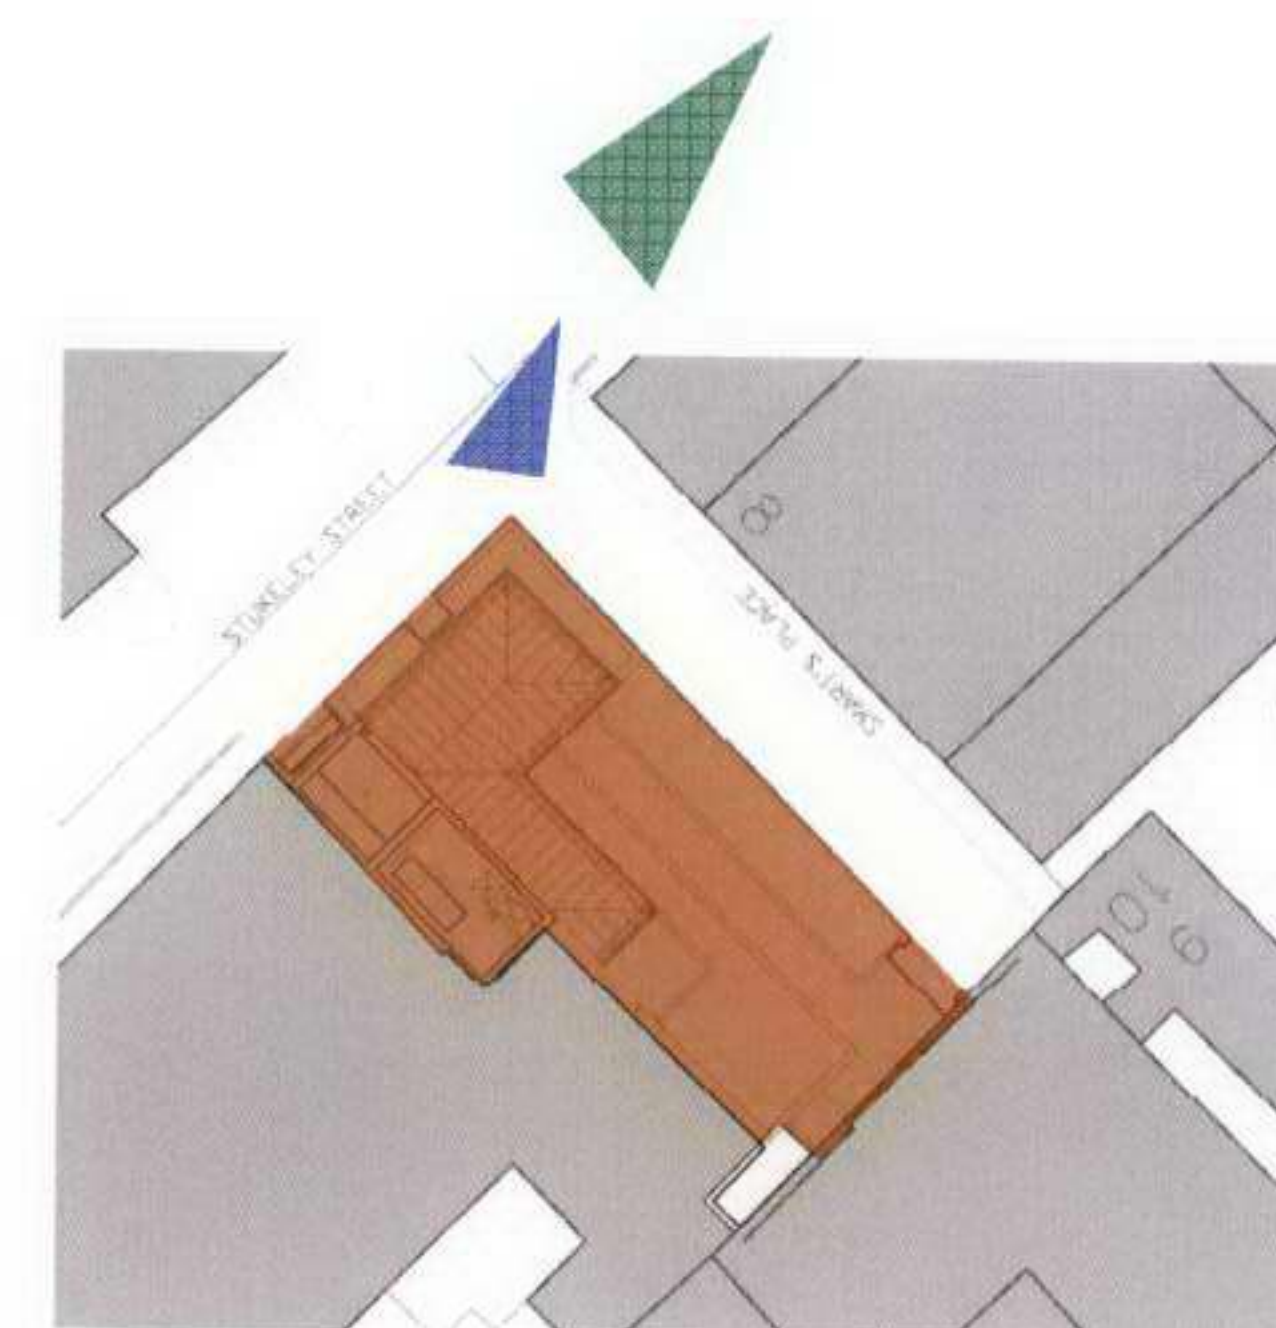


TATE+HINDLE
Architects and Designers



STUKELEY STREET RESIDENTIAL



Smart's Place at the moment


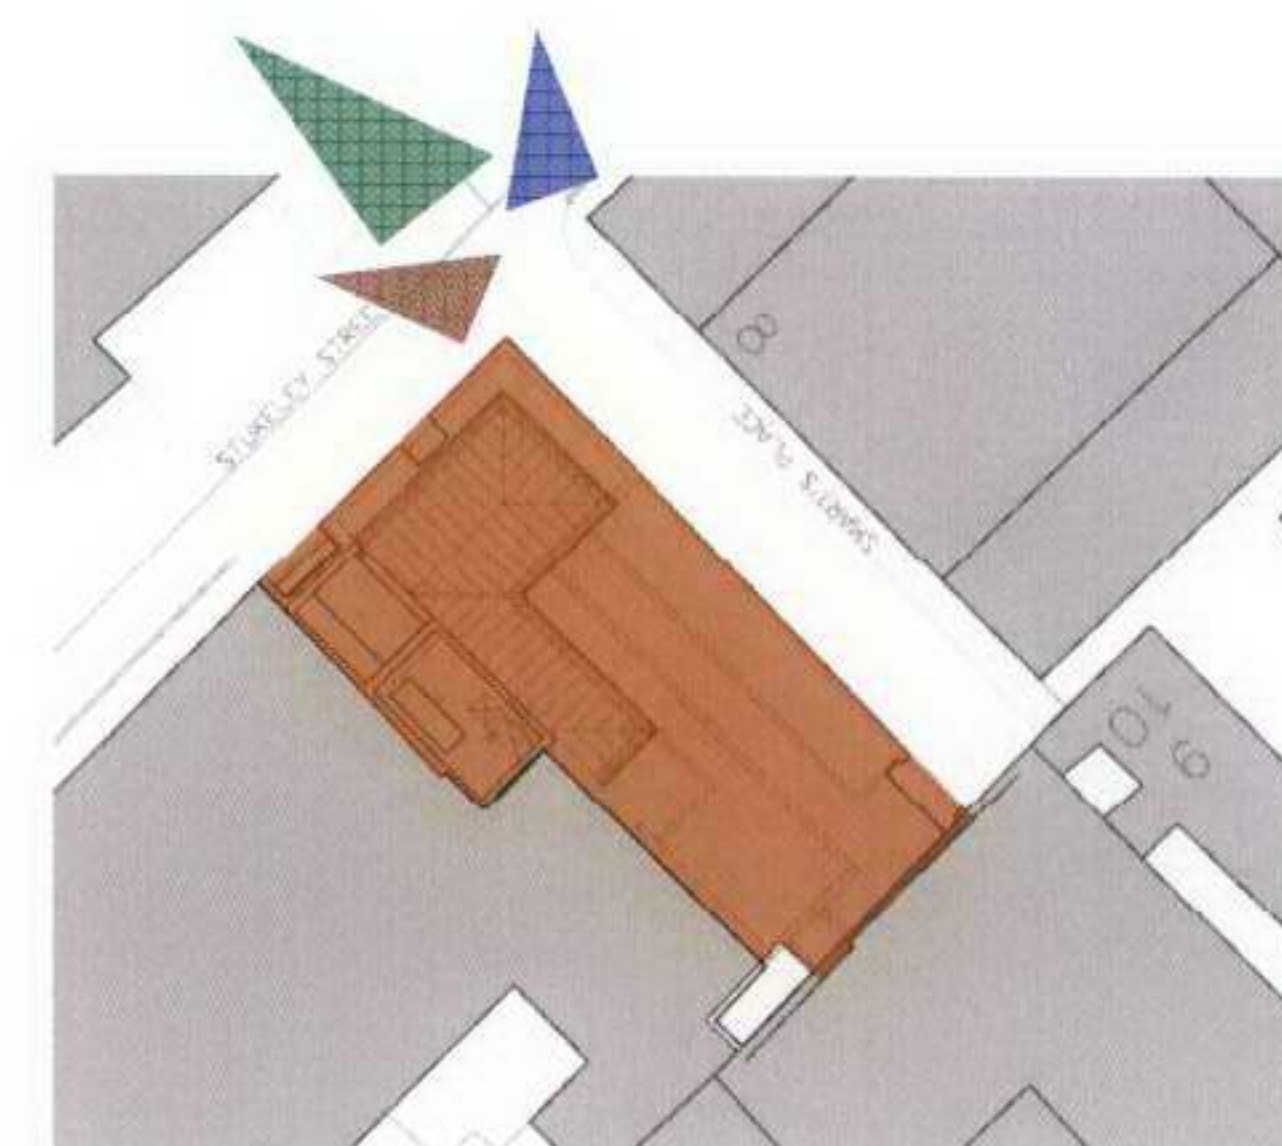


TATE+HINDLE
Architects and Designers

DO NOT SCALE THIS DRAWING

CONTRACTORS ARE TO CHECK ALL DIMENSIONS PRIOR TO COMMENCEMENT ON SITE AND NOTIFY THE ARCHITECT OF ANY ERRORS, OMISSIONS, OR DISCREPANCIES.

TATE & HINDLE DESIGN LIMITED RETAIN COPYRIGHT OF THIS DRAWING. IT MAY NOT BE COPIED, ALTERED OR REPRODUCED IN ANY WAY WITHOUT THEIR WRITTEN AUTHORITY.

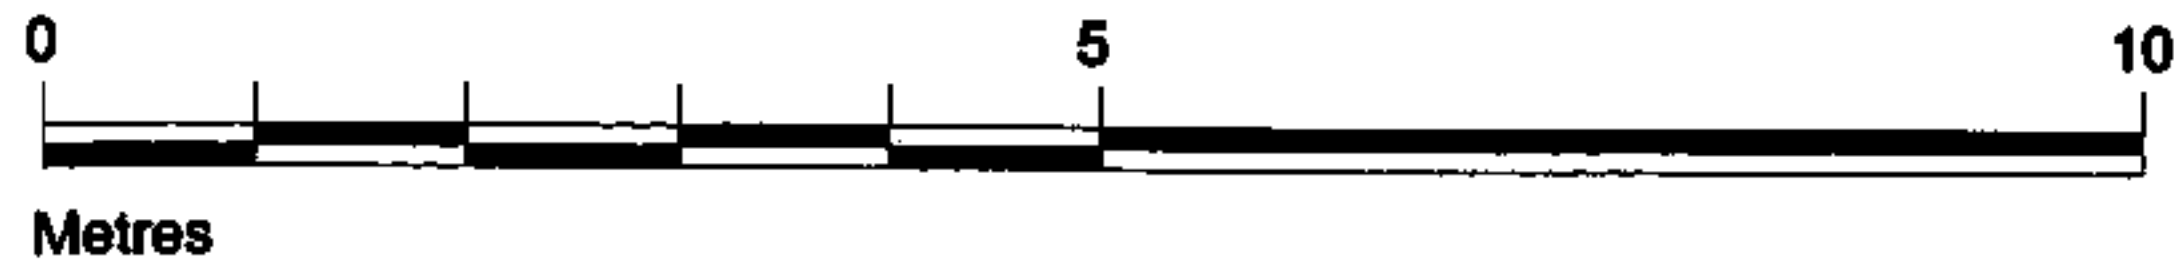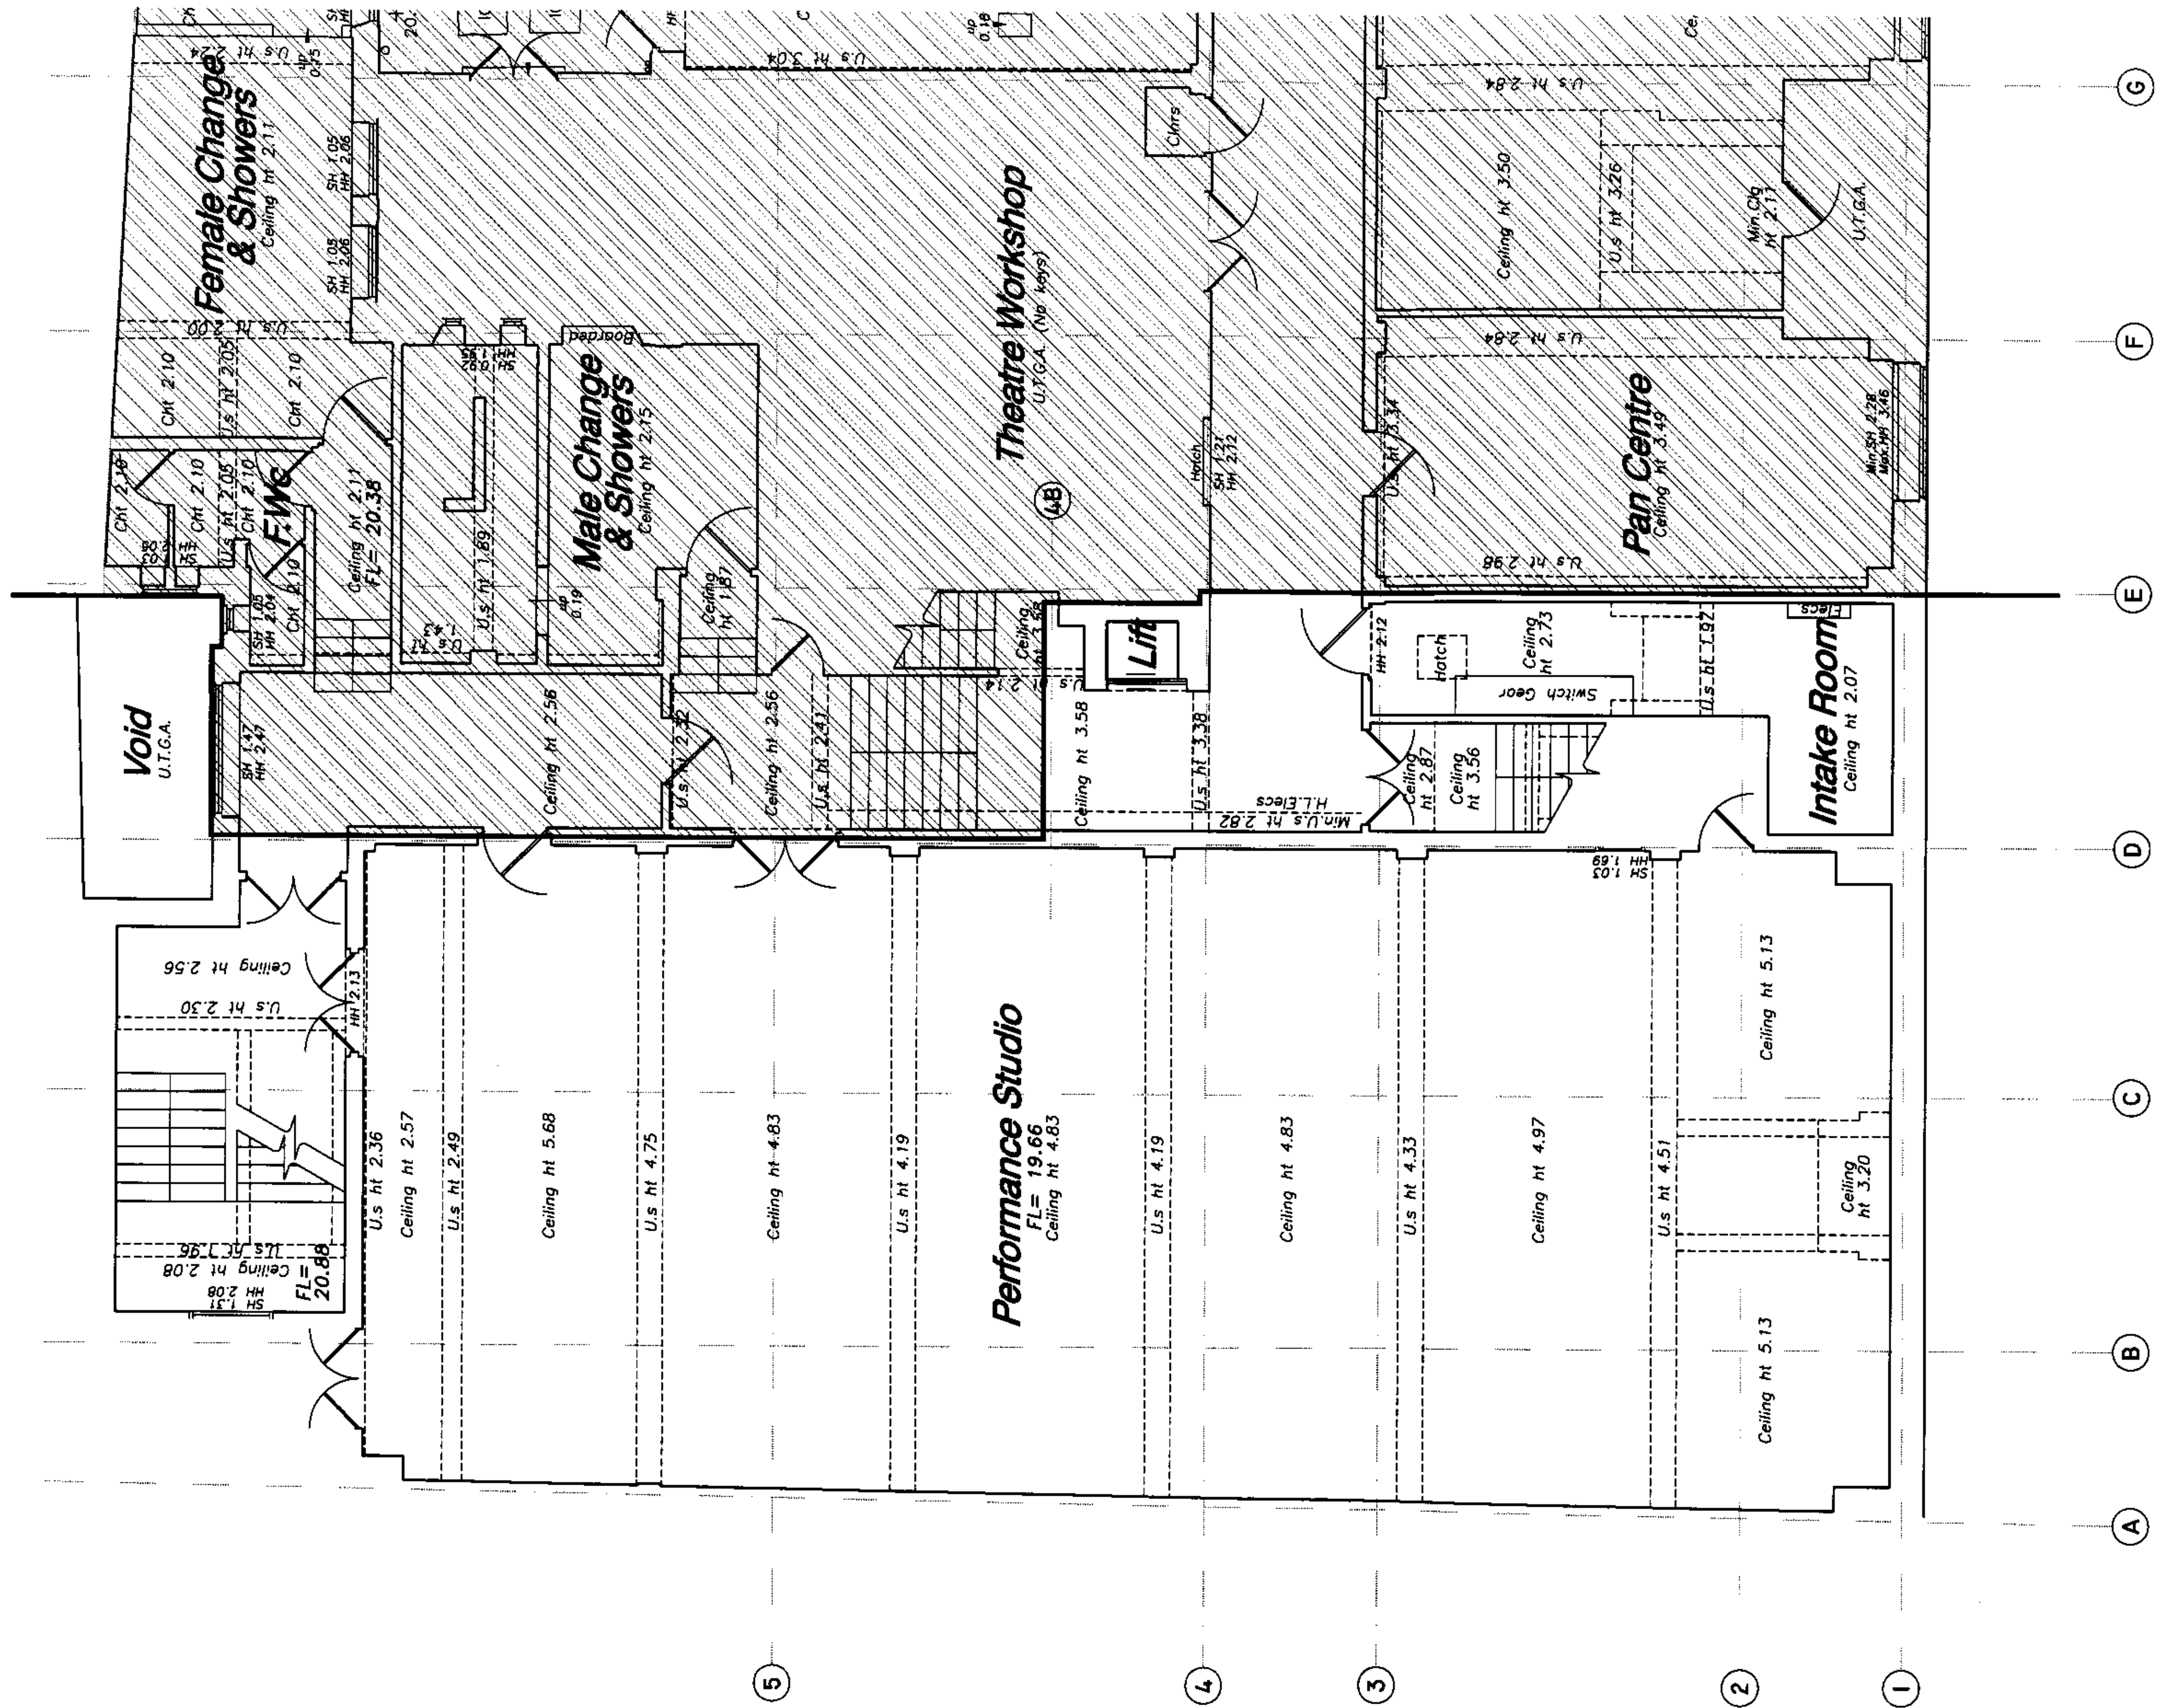

AS EXISTING

01 FOR PLANNING
rev description
01.08.08 JD
data issue checked by

FOR PLANNING

client
PARKES LLI

project
16 STUKELEY STREET: RESIDENTIAL AND B1/ D1

drawing
EXISTING PLAN
LOWER GROUND FLOOR

scale
1:100 @A3
drawn
JD
date
JUNE 2008

cad reference
dwg

job
3102
dwg
(03)901
revision
01

TATE AND HINDLE DESIGN LIMITED
1 Lindsey Street
Smithfield
London EC1A 9HP


telephone 020 7332 4850 facsimile 020 7332 4888
E mail@tatehindle.co.uk W www.tatehindle.co.uk

HINDLE
TATE

DO NOT SCALE THIS DRAWING

CONTRACTORS ARE TO CHECK ALL DIMENSIONS PRIOR TO COMMENCEMENT ON SITE AND NOTIFY THE ARCHITECT OF ANY ERRORS, OMISSIONS, OR DISCREPANCIES.

TATE & HINDLE DESIGN LIMITED RETAIN COPYRIGHT OF THIS DRAWING. IT MAY NOT BE COPIED, ALTERED OR REPRODUCED IN ANY WAY WITHOUT THEIR WRITTEN AUTHORITY.

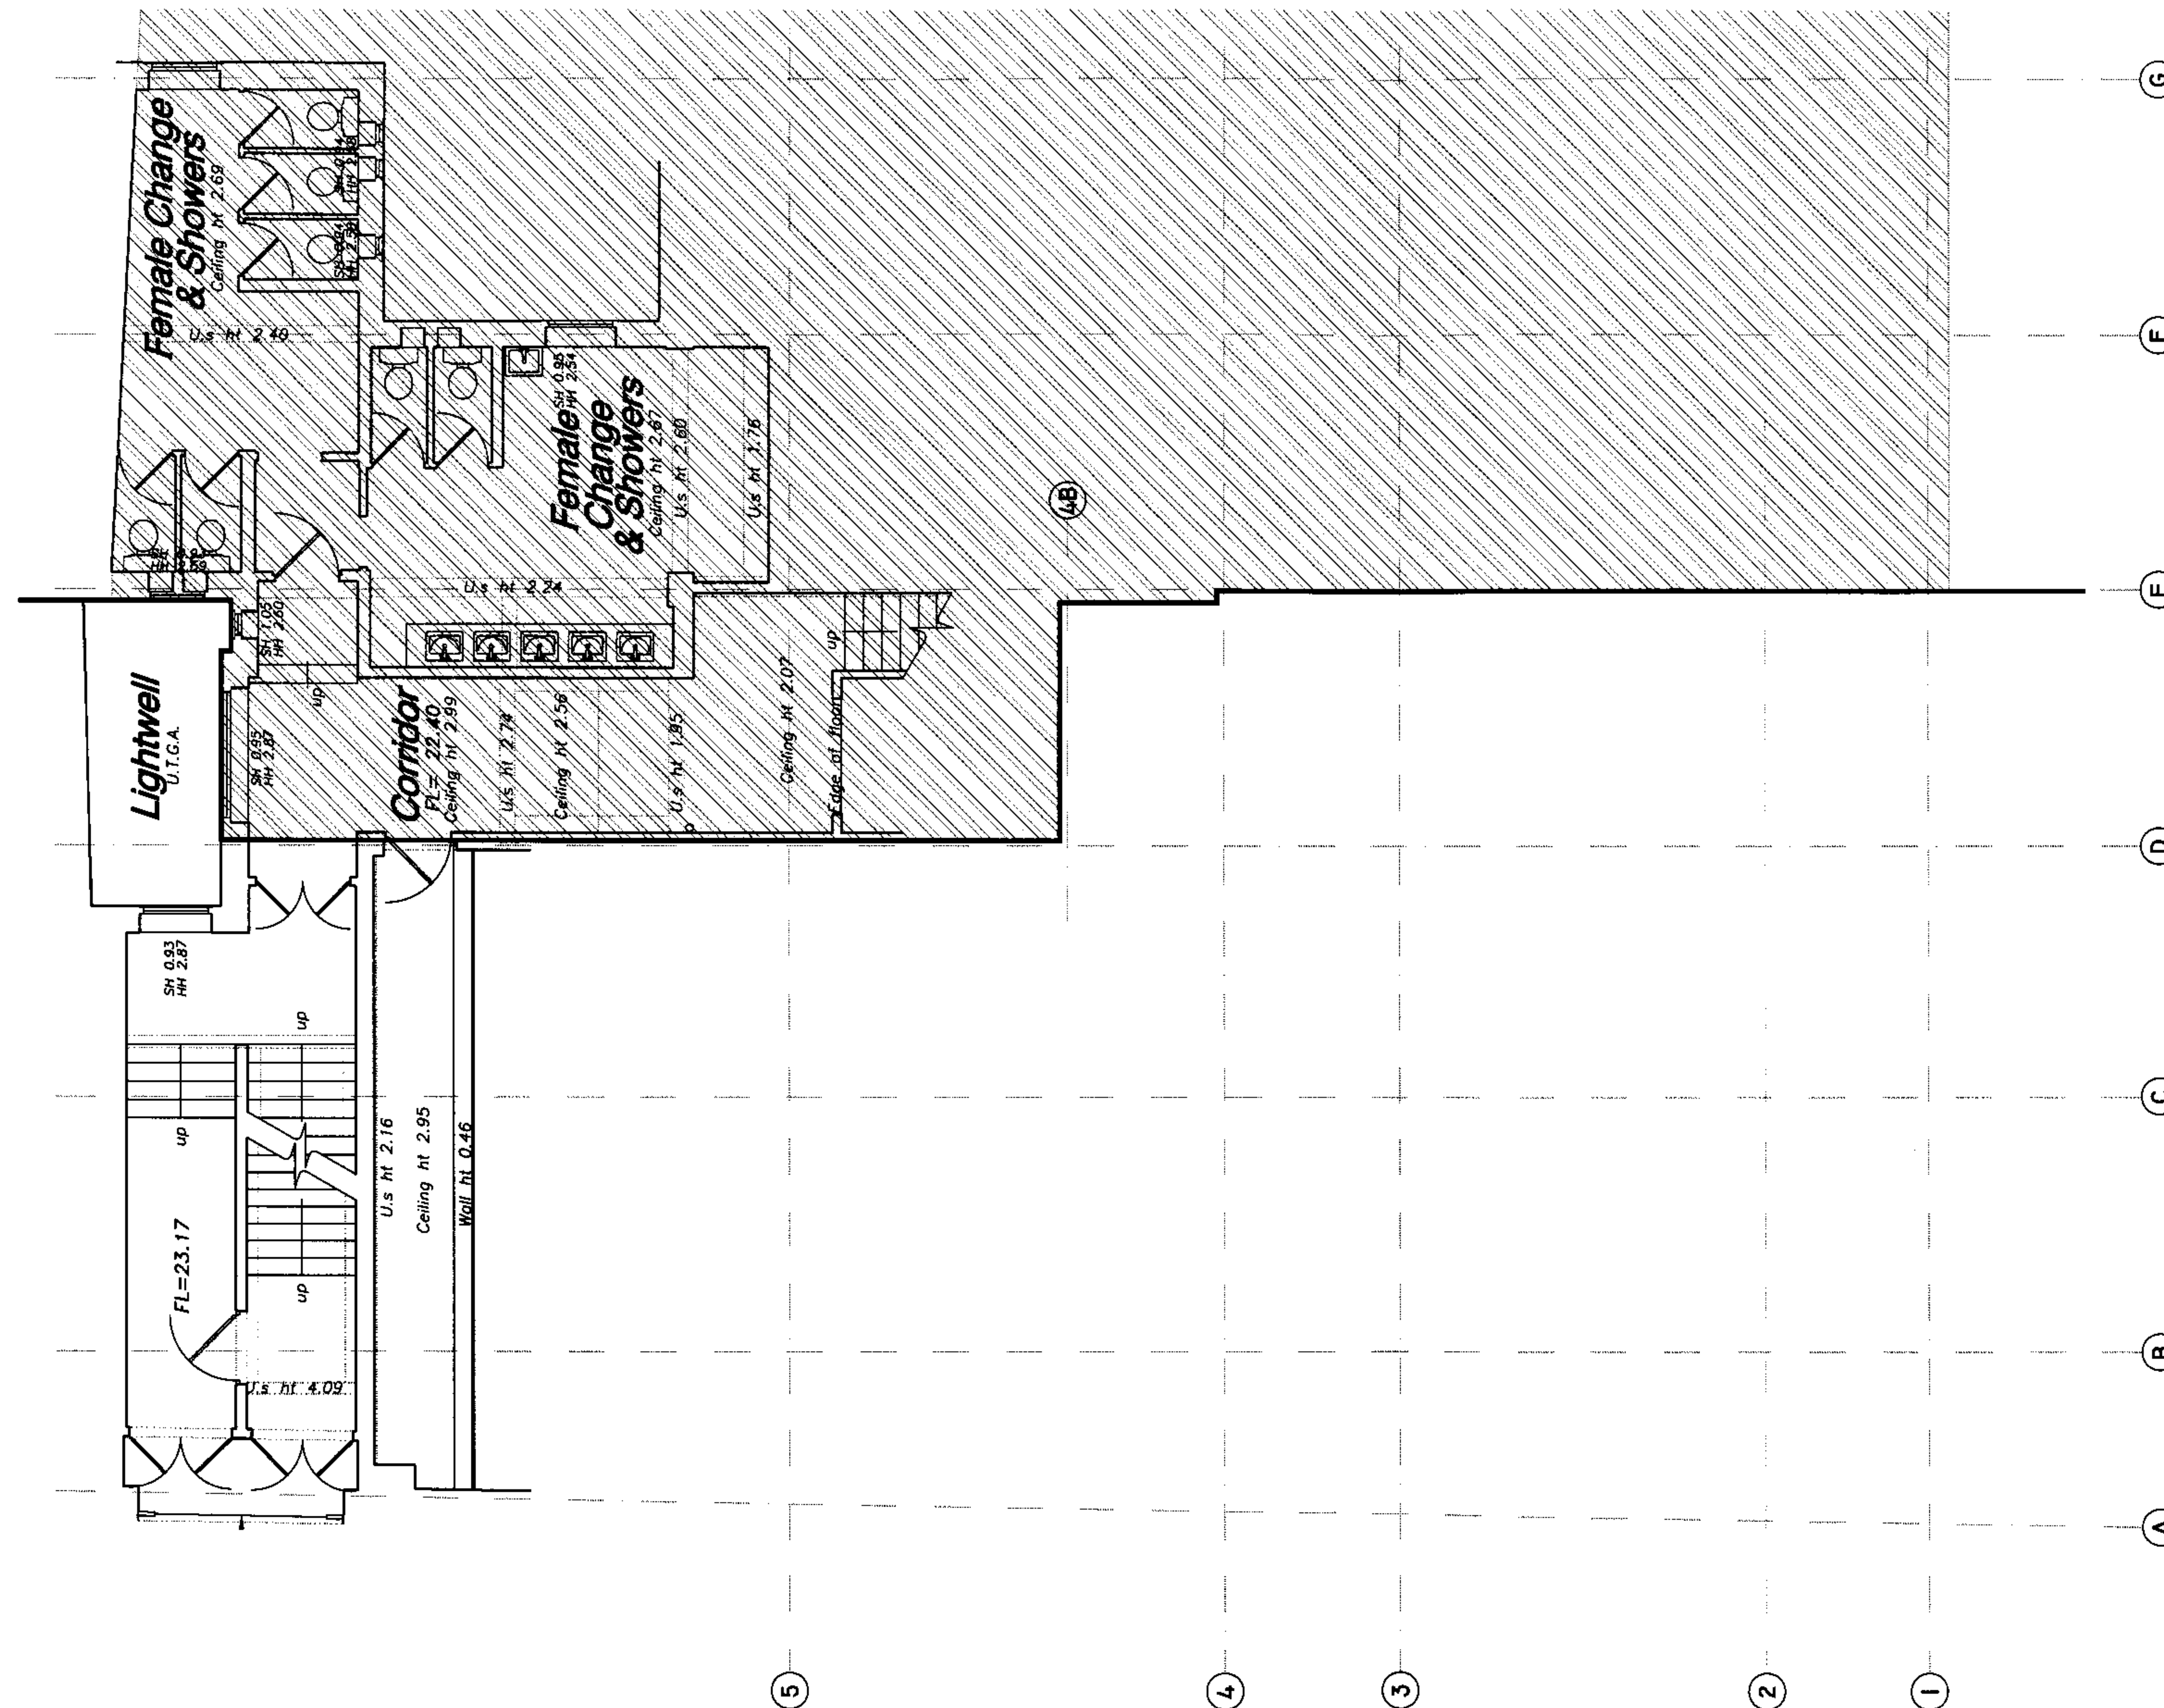

01	FOR PLANNING	01.08.08	JD
rev	description	date	issue checked by
	FOR PLANNING		

client	PARKES LLI
project	16 STUKELEY STREET: RESIDENTIAL AND B1/ D1

drawing	EXISTING PLAN
	GROUND MEZZANINE LEVEL



scale	1:100 @A3	drawn	JD	date	JUNE 2008
cad reference	dwg	job	3102	revision	01

TATE AND HINDLE DESIGN LIMITED		HINDLE
1 Lindsey Street		
Smithfield		
London EC1A 9HP		TATE
telephone 020 7332 4860 facsimile 020 7332 4888		
E mail @tatehindle.co.uk W www.tatehindle.co.uk		

DO NOT SCALE THIS DRAWING

CONTRACTORS ARE TO CHECK ALL DIMENSIONS PRIOR TO COMMENCEMENT ON SITE AND NOTIFY THE ARCHITECT OF ANY ERRORS, OMISSIONS, OR DISCREPANCIES.

TATE & HINDLE DESIGN LIMITED RETAIN COPYRIGHT OF THIS DRAWING. IT MAY NOT BE COPIED, ALTERED OR REPRODUCED IN ANY WAY WITHOUT THEIR WRITTEN AUTHORITY.

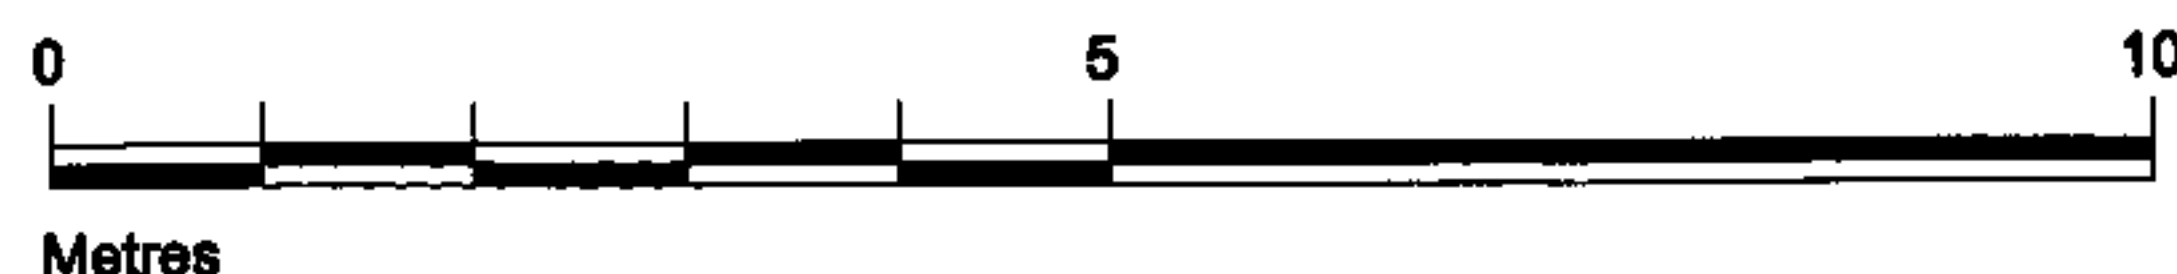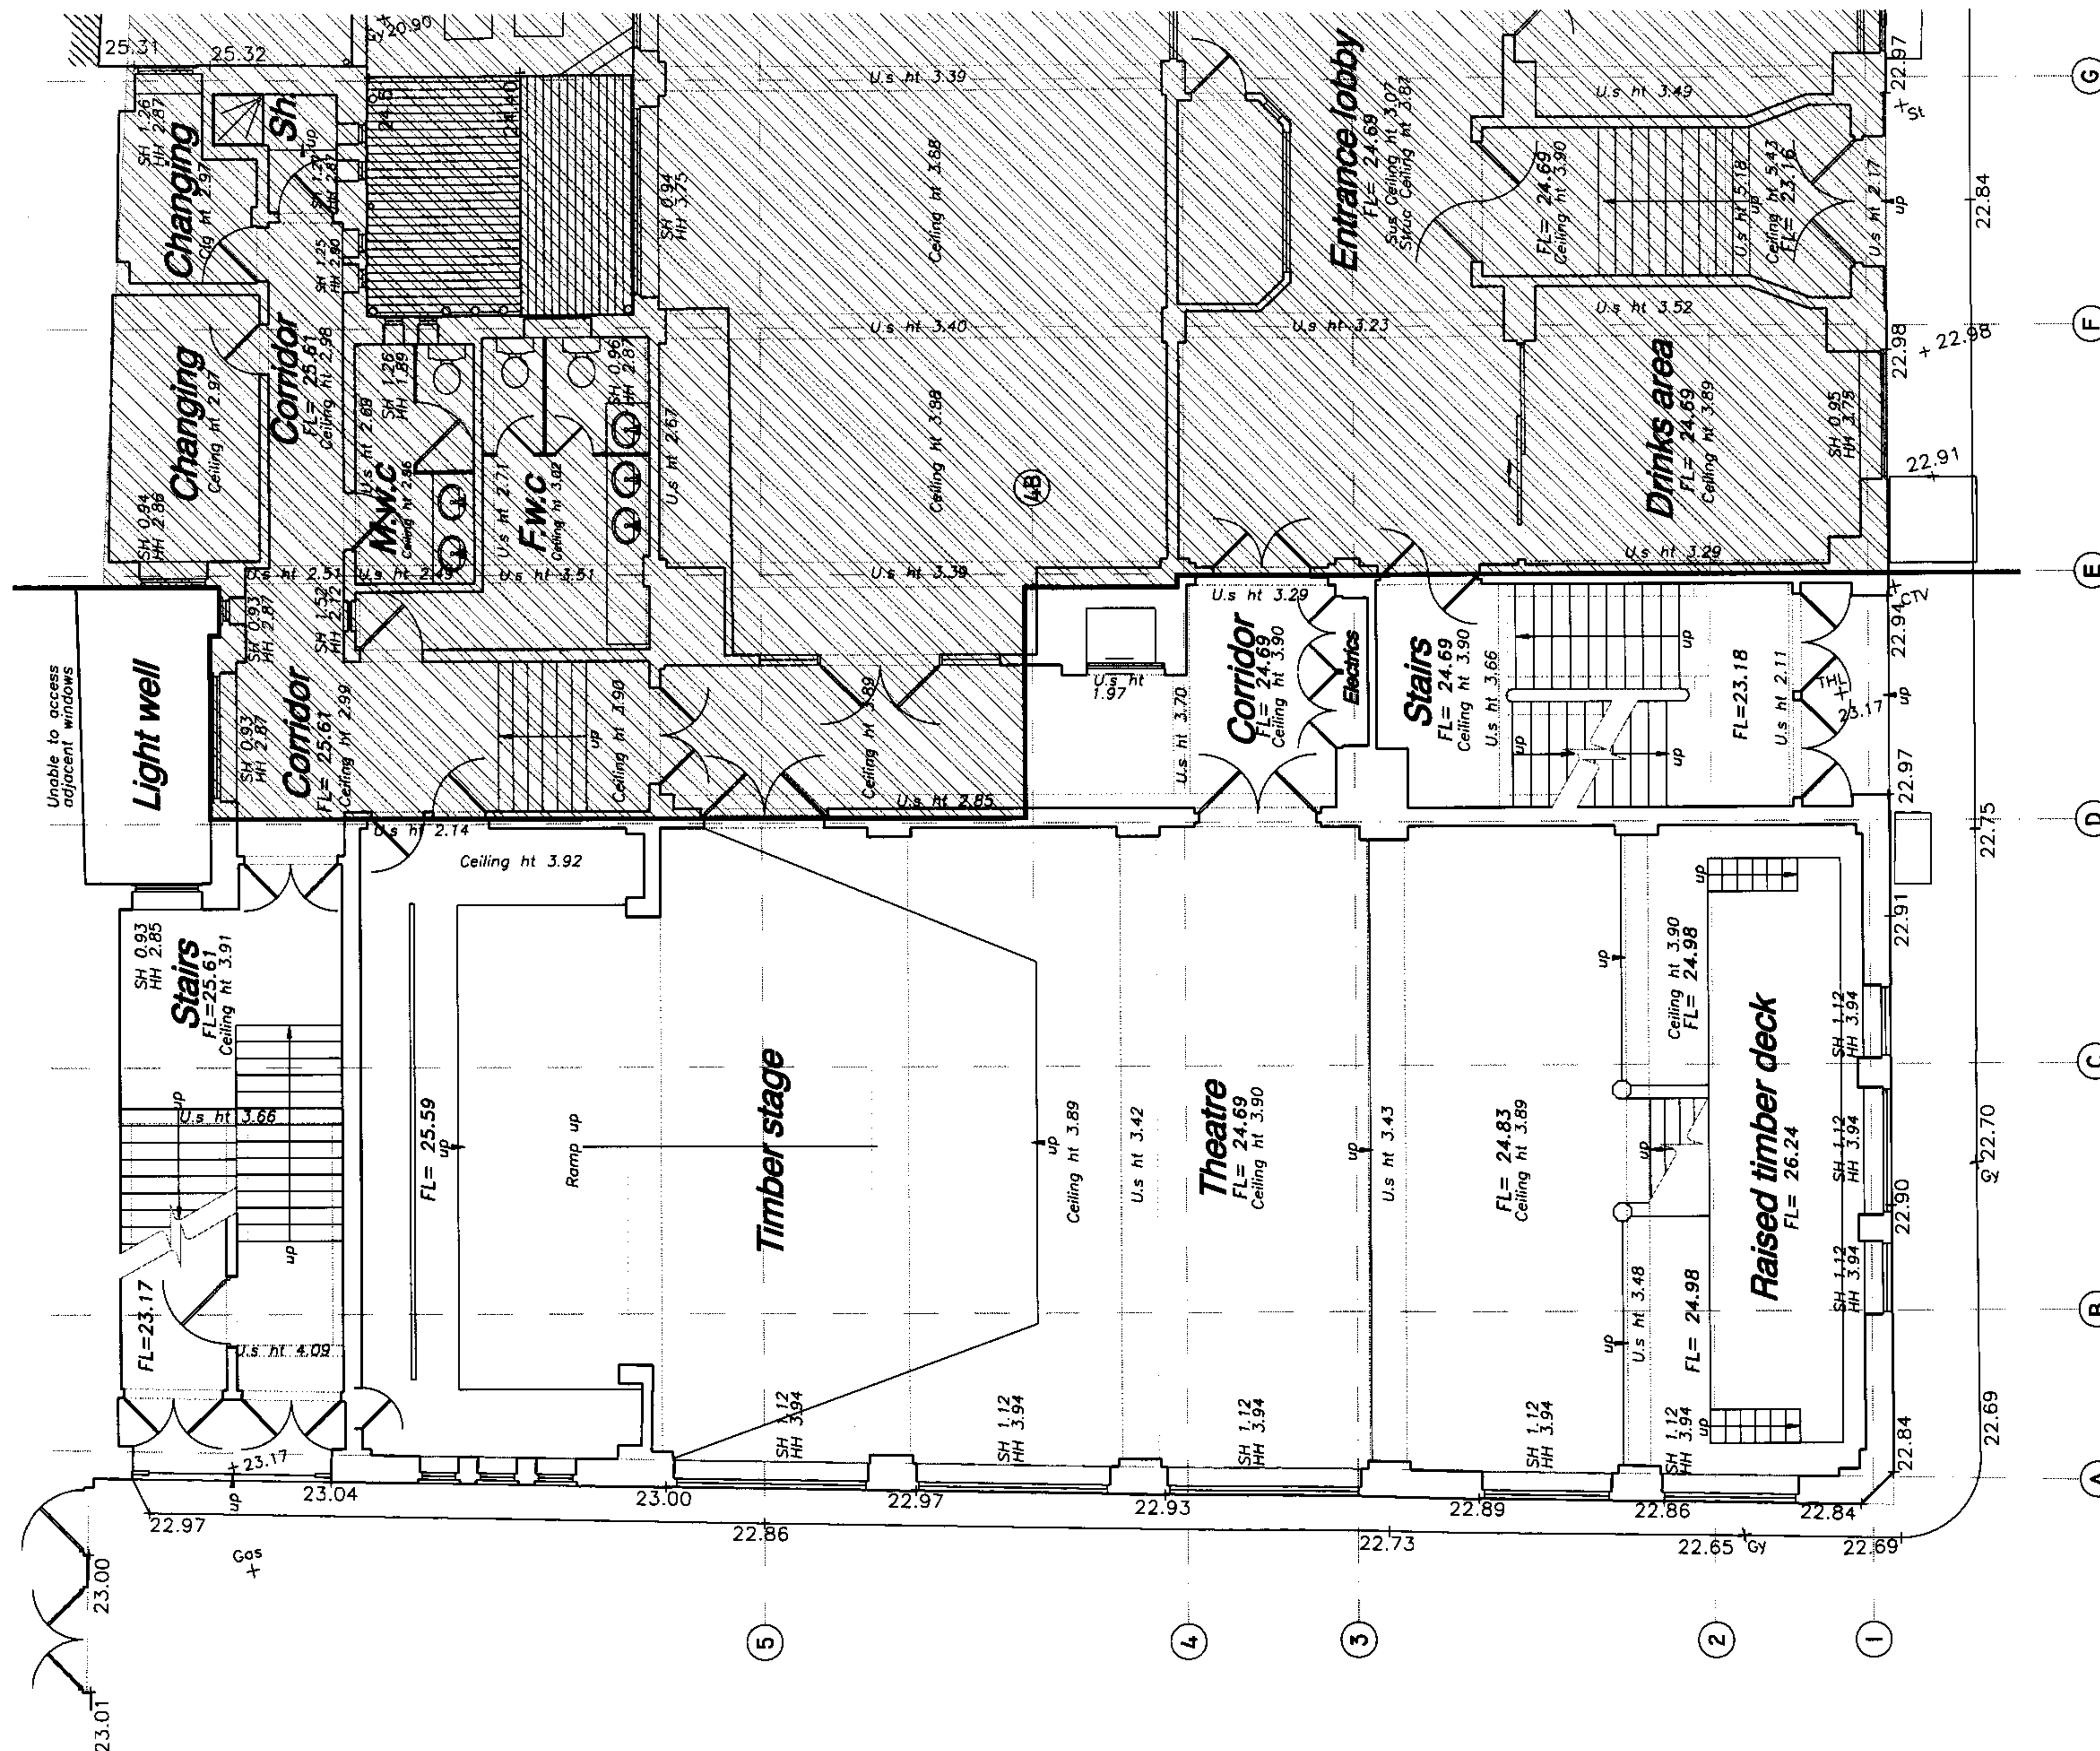

AS EXISTING

01 FOR PLANNING
rev description
01.08.08 date
JD issue checked by

FOR PLANNING

client

PARKES LLI

project

16 STUKELEY STREET: RESIDENTIAL AND B1/ D1

drawing

EXISTING PLAN

UPPER GROUND FLOOR

scale 1:100 @A3
drawn JD
date JUNE 2008


old reference
dwg

job 3102
dwg (03)903
revision 01


TATE AND HINDLE DESIGN LIMITED
1 Lindsey Street
Smithfield
London EC1A 9HP

telephone 020 7332 4850 facsimile 020 7332 4888
E mail tatehindle.co.uk W www.tatehindle.co.uk

HINDLE
TATE

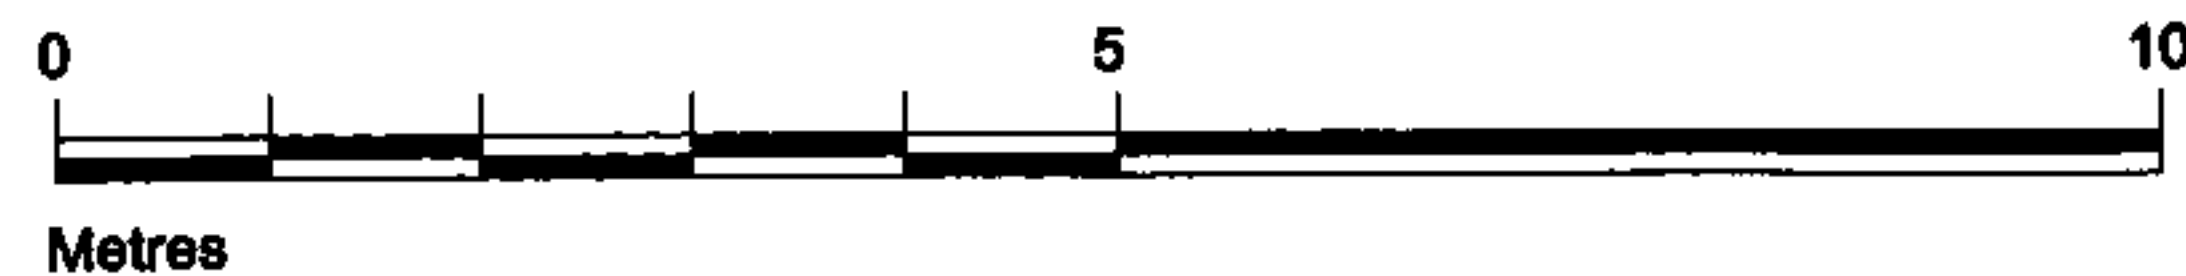

AS EXISTING

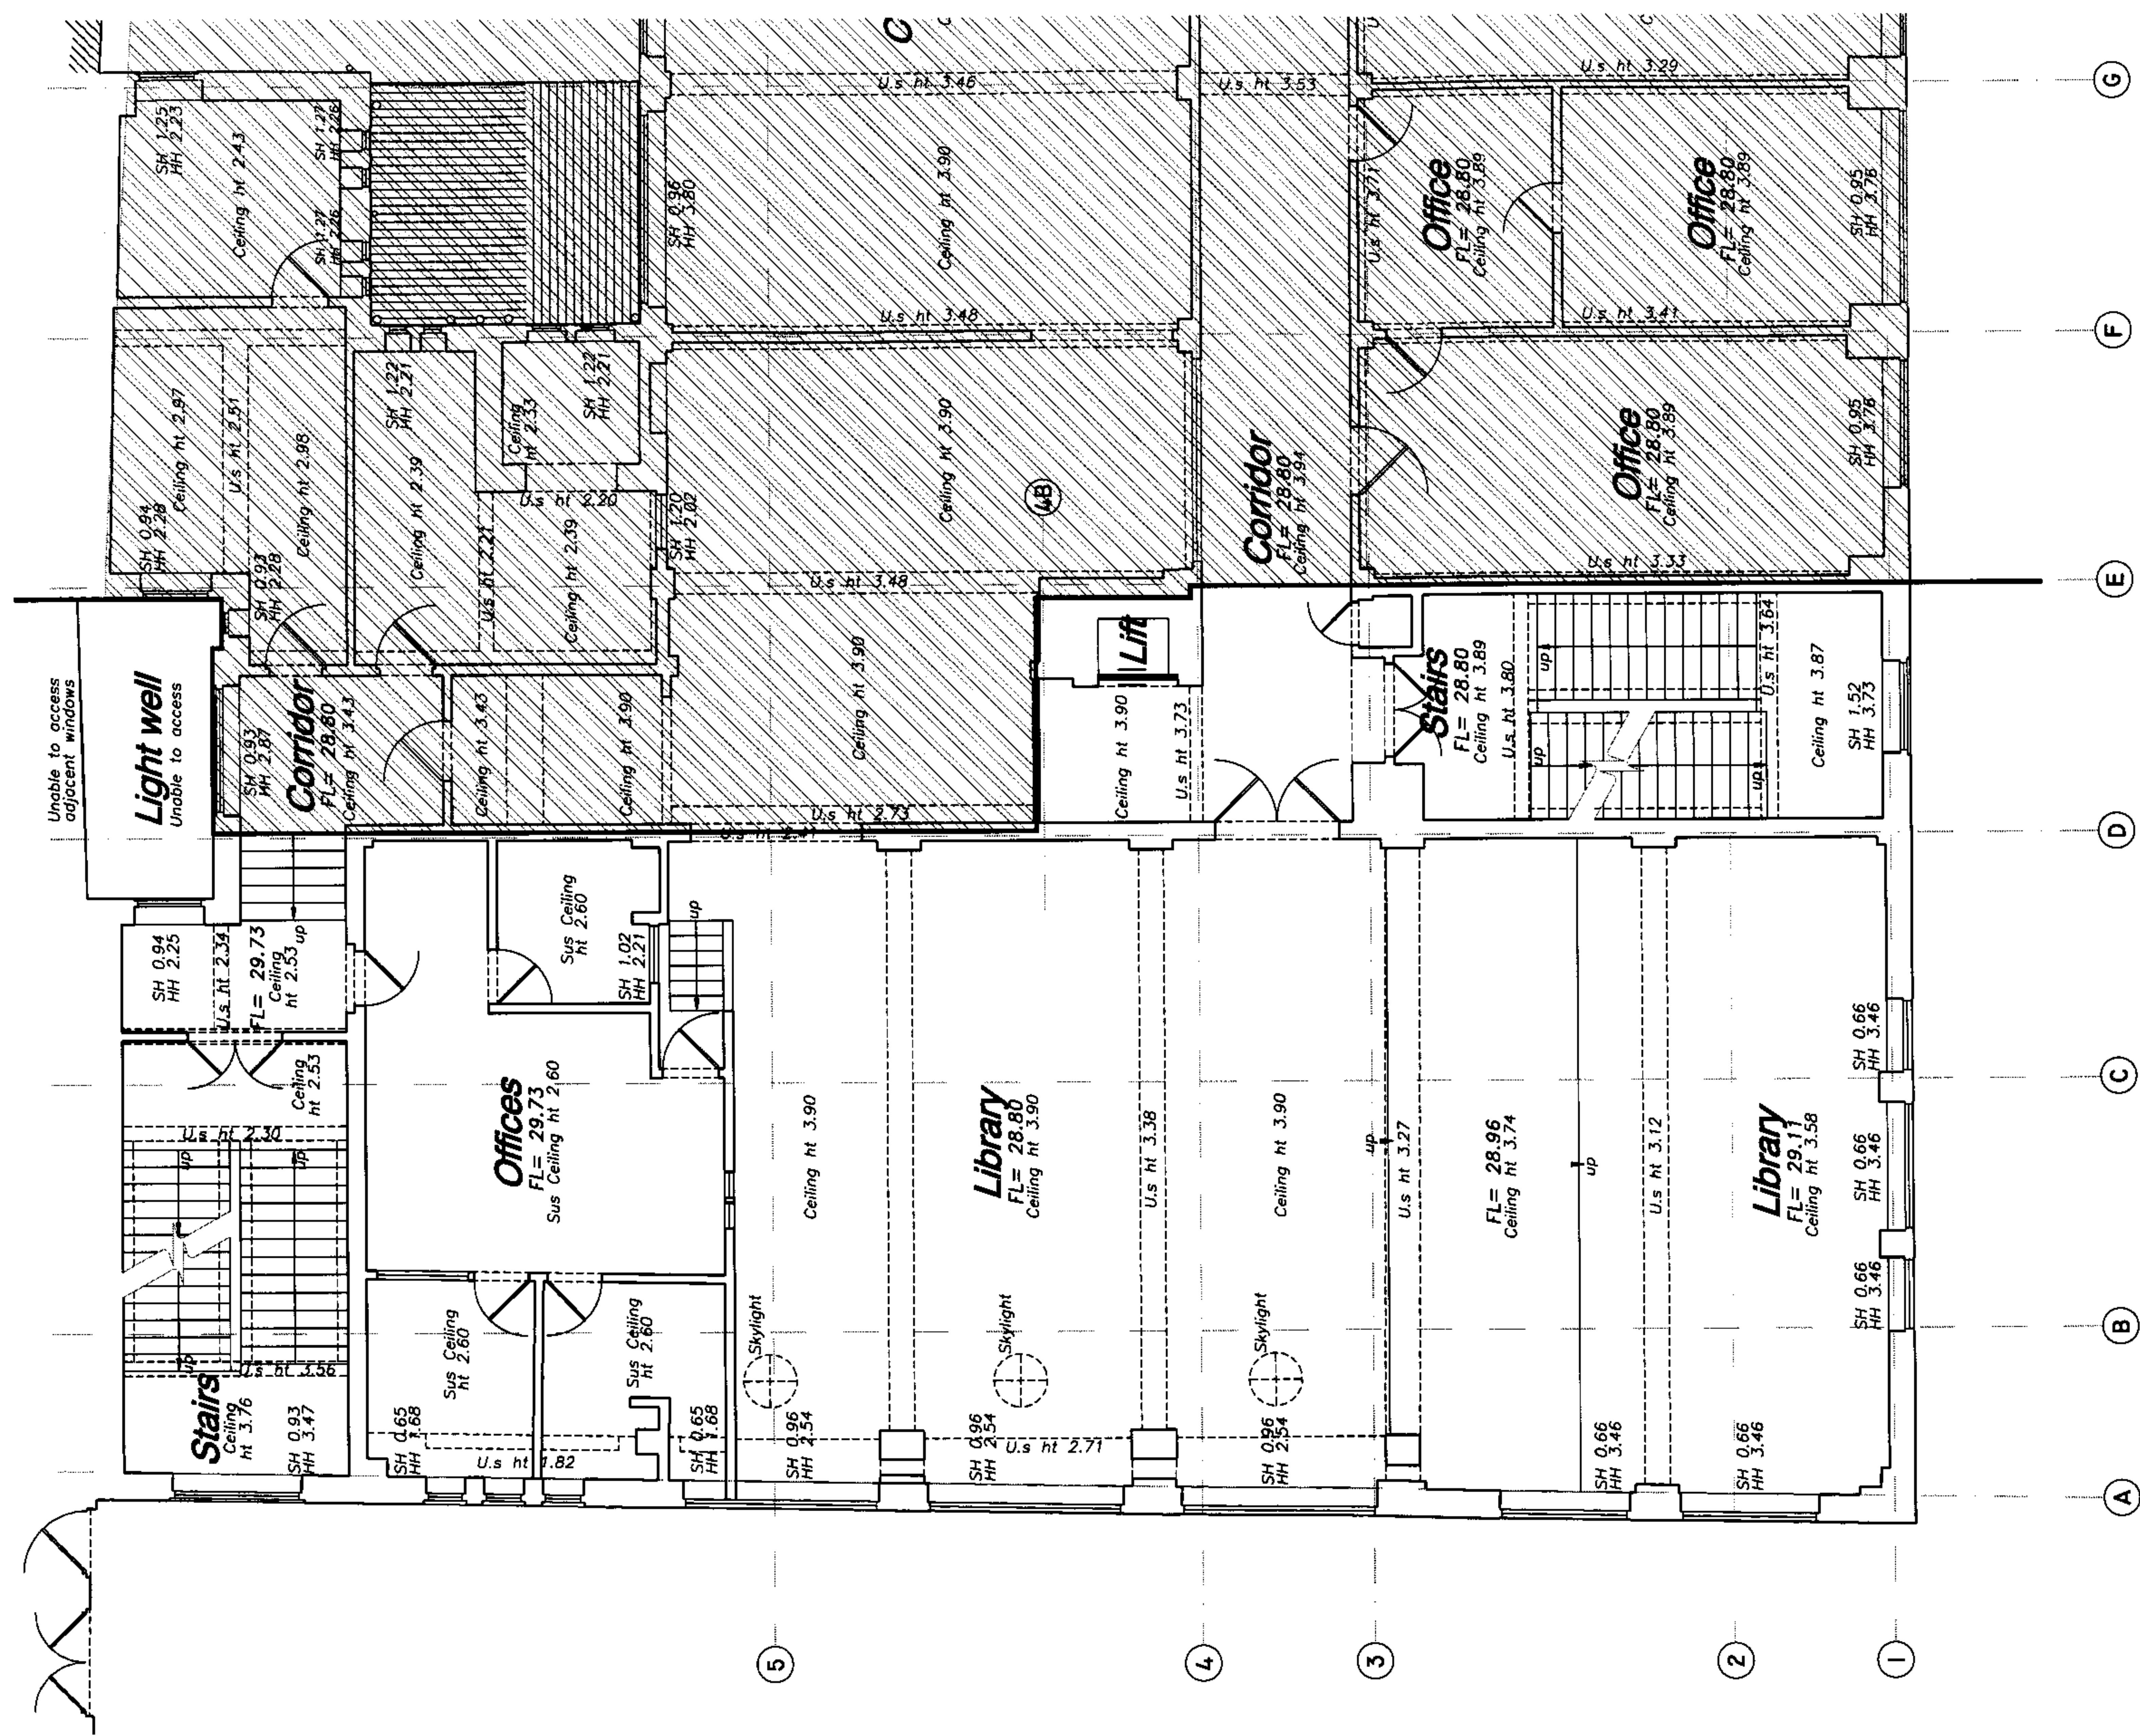


DO NOT SCALE THIS DRAWING
CONTRACTORS ARE TO CHECK ALL DIMENSIONS PRIOR TO COMMENCEMENT ON SITE AND NOTIFY THE ARCHITECT OF ANY ERRORS, OMISSIONS, OR DISCREPANCIES.
TATE & HINDLE DESIGN LIMITED RETAIN COPYRIGHT OF THIS DRAWING. IT MAY NOT BE COPIED, ALTERED OR REPRODUCED IN ANY WAY WITHOUT THEIR WRITTEN AUTHORITY.

01	FOR PLANNING	01.08.08	JD
rev	description	date	issue checked by
FOR PLANNING			
client			
PARKES LLI			
project			
18 STUKELEY STREET: RESIDENTIAL AND B1/ D1			
drawing			
EXISTING PLAN			
FIRST FLOOR			
scale	drawn	date	
1:100 @A3	JD	JUNE 2008	
old reference	revision		
dwg	dwg		
3102	(03)904	01	
TATE AND HINDLE DESIGN LIMITED			
1 Lindsey Street			
Smithfield			
London EC1A 9HP			
telephone 020 7332 4850 facsimile 020 7332 4868			
E mail @tatehindle.co.uk W www.tatehindle.co.uk			
HINDLE			
T A T E			

DO NOT SCALE THIS DRAWING

CONTRACTORS ARE TO CHECK ALL DIMENSIONS PRIOR TO COMMENCEMENT ON SITE AND NOTIFY THE ARCHITECT OF ANY ERRORS, OMISSIONS, OR DISCREPANCIES.

TATE & HINDLE DESIGN LIMITED RETAIN COPYRIGHT OF THIS DRAWING. IT MAY NOT BE COPIED, ALTERED OR REPRODUCED IN ANY WAY WITHOUT THEIR WRITTEN AUTHORITY.

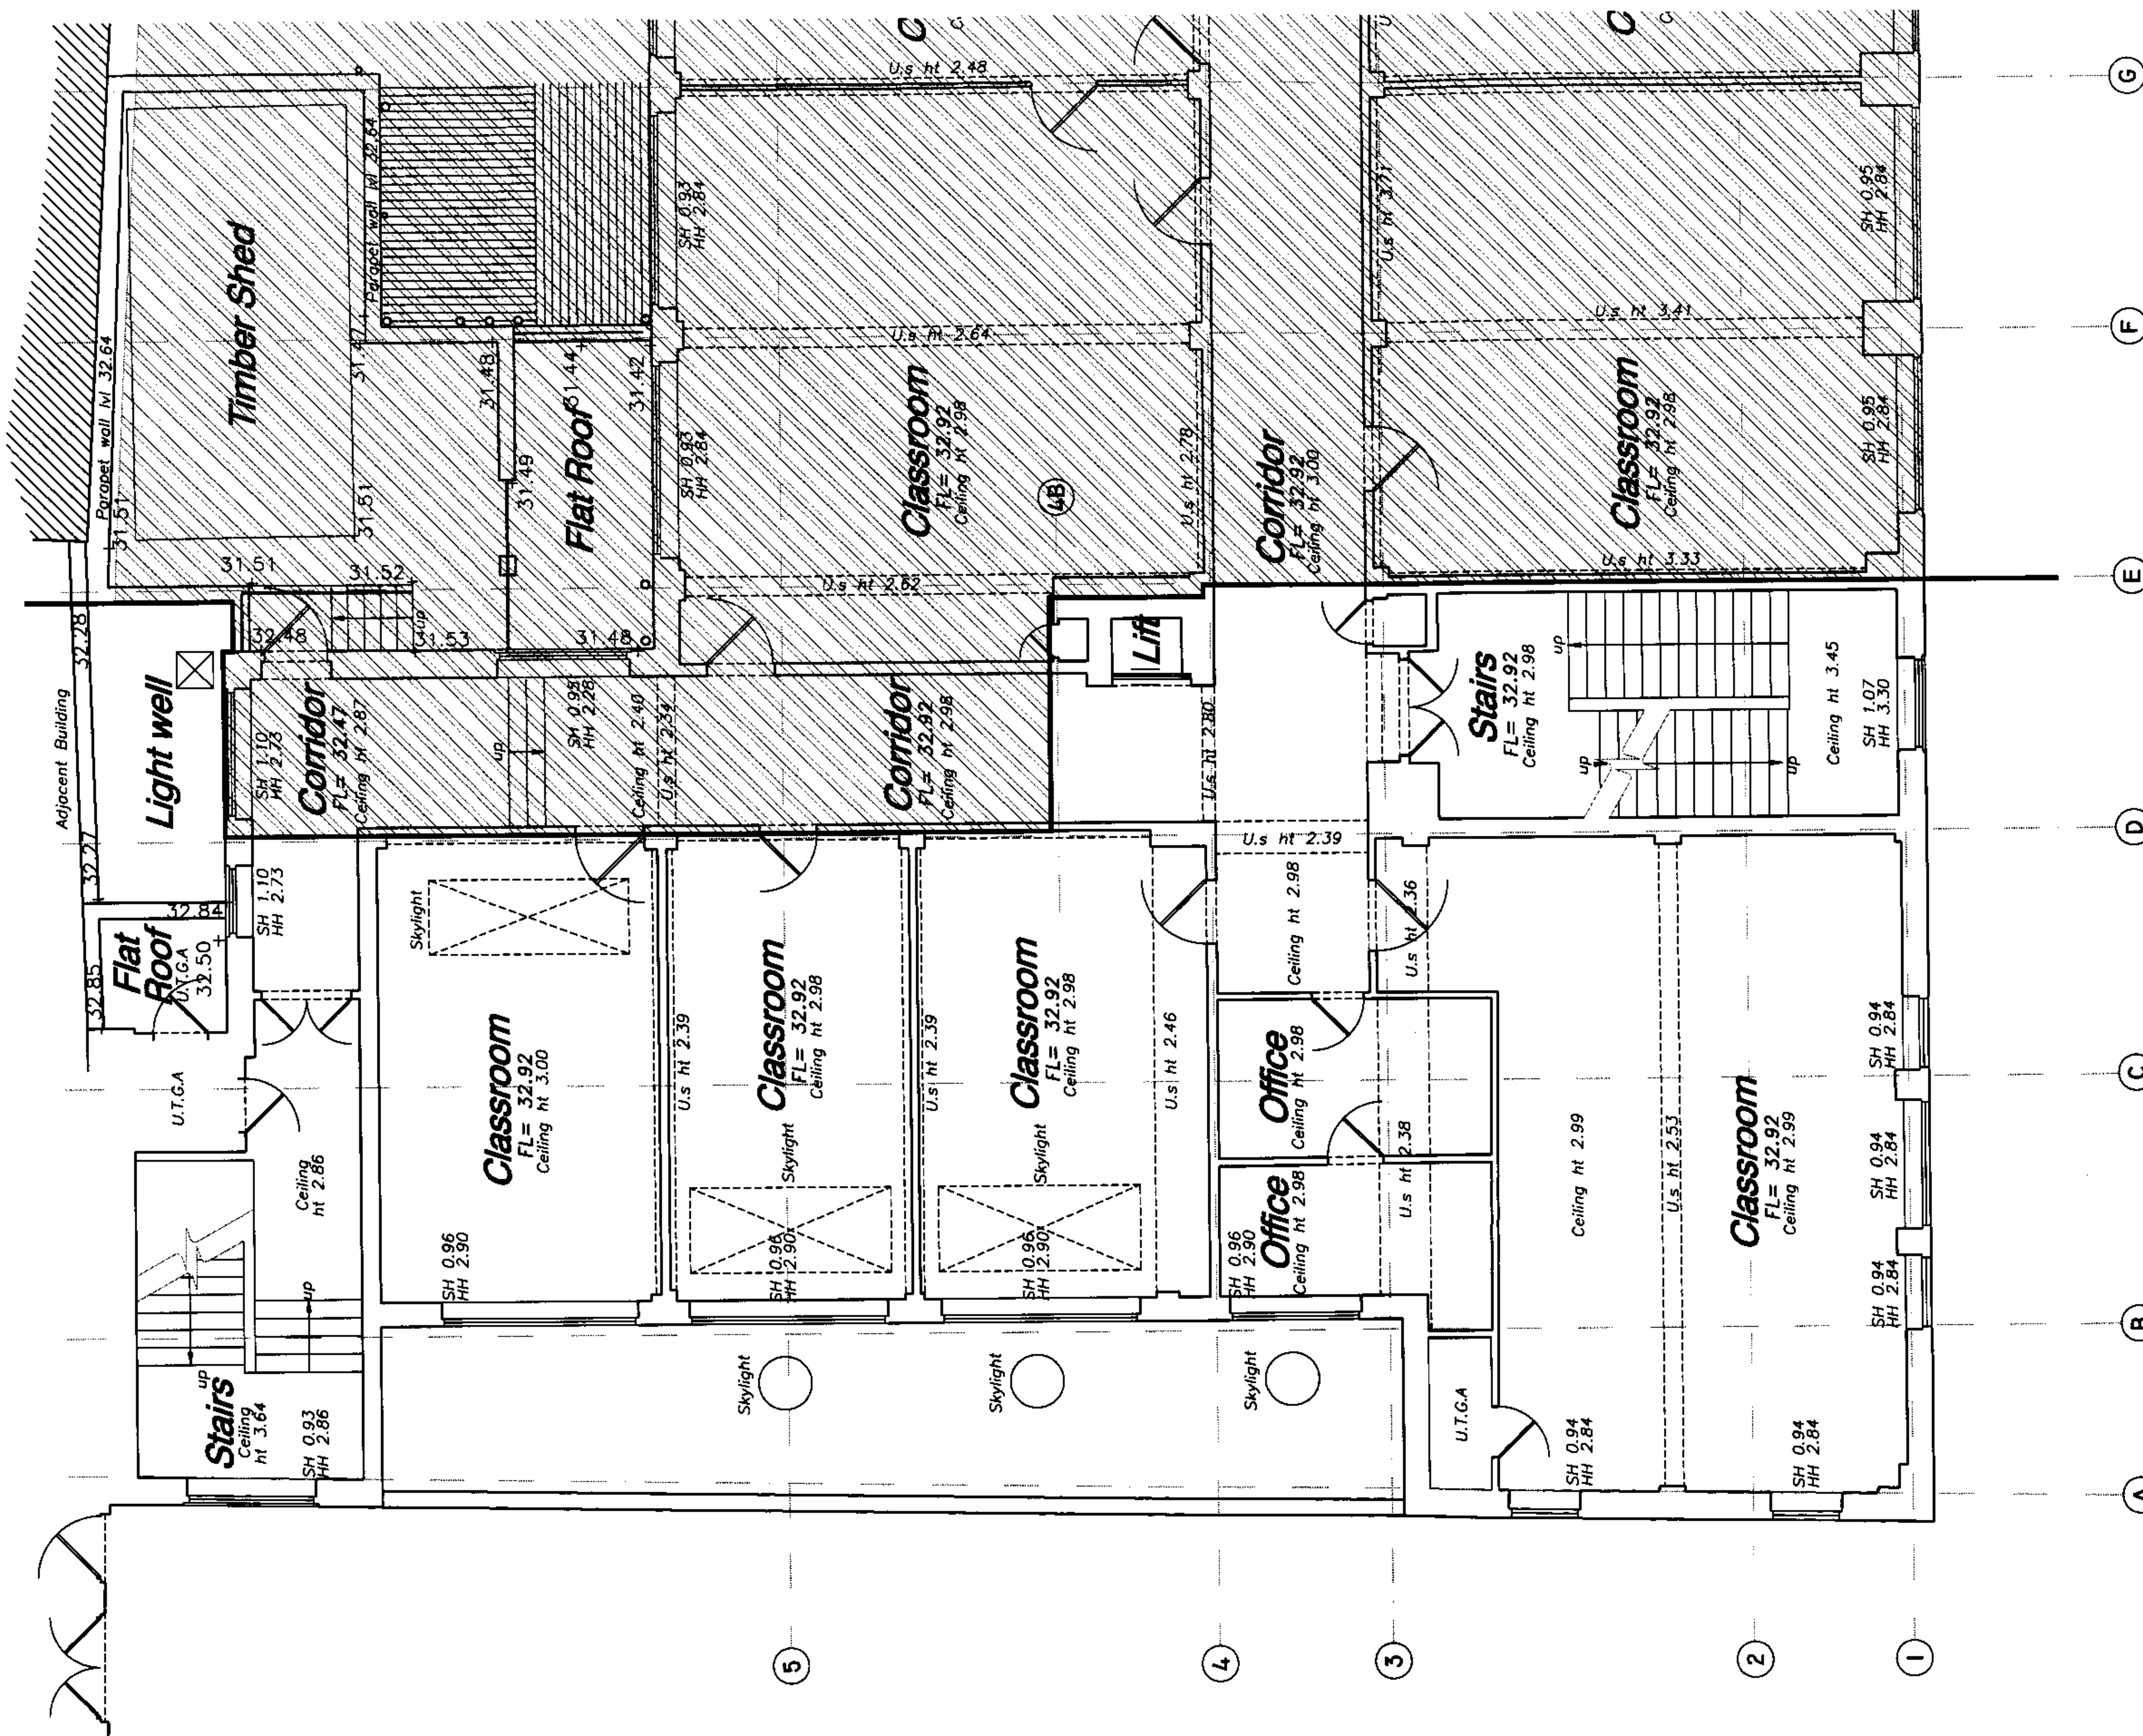

AS EXISTING

01 FOR PLANNING
rev description
01.08.08 date
JD issue checked by

FOR PLANNING

client

PARKES LJ

project

16 STUKELEY STREET: RESIDENTIAL AND B1/ D1

drawing

EXISTING PLAN

SECOND FLOOR

scale 1:100 @A3
drawn JD
date JUNE 2008


cad reference
dwg

job 3102
dwg (03)905
revision 01

TATE AND HINDLE DESIGN LIMITED
1 Lindsey Street
Smithfield
London EC1A 9HP

telephone 020 7332 4850 facsimile 020 7332 4888
E mail@tatehindle.co.uk W www.tatehindle.co.uk


HINDLE
TATE

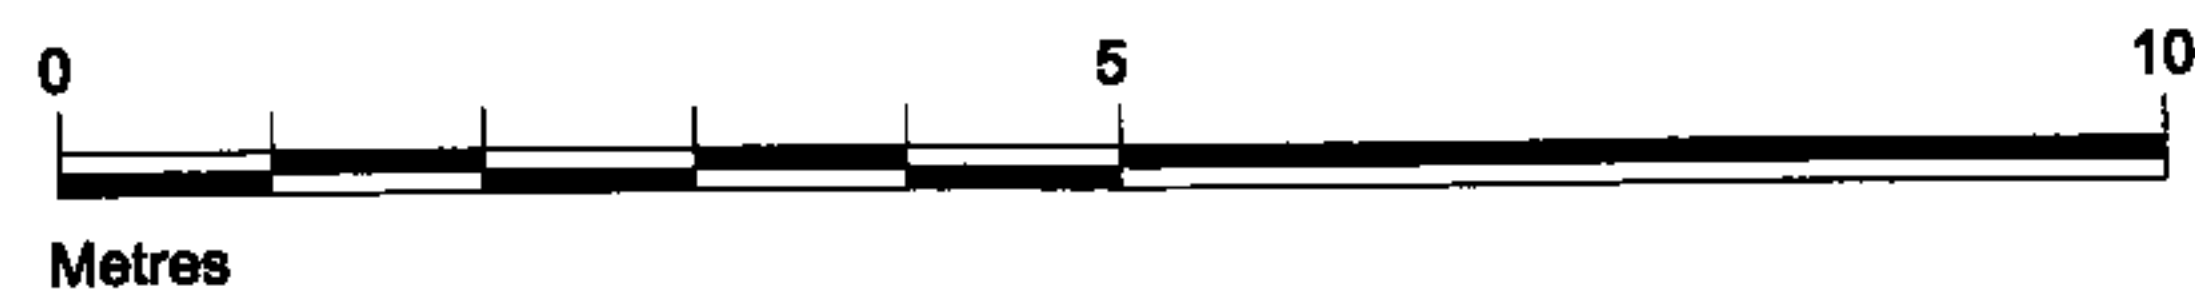

DO NOT SCALE THIS DRAWING

CONTRACTORS ARE TO CHECK ALL DIMENSIONS PRIOR TO COMMENCEMENT ON SITE AND NOTIFY THE ARCHITECT OF ANY ERRORS, OMISSIONS, OR DISCREPANCIES.

TATE & HINDLE DESIGN LIMITED RETAIN COPYRIGHT OF THIS DRAWING. IT MAY NOT BE COPIED, ALTERED OR REPRODUCED IN ANY WAY WITHOUT THEIR WRITTEN AUTHORITY.

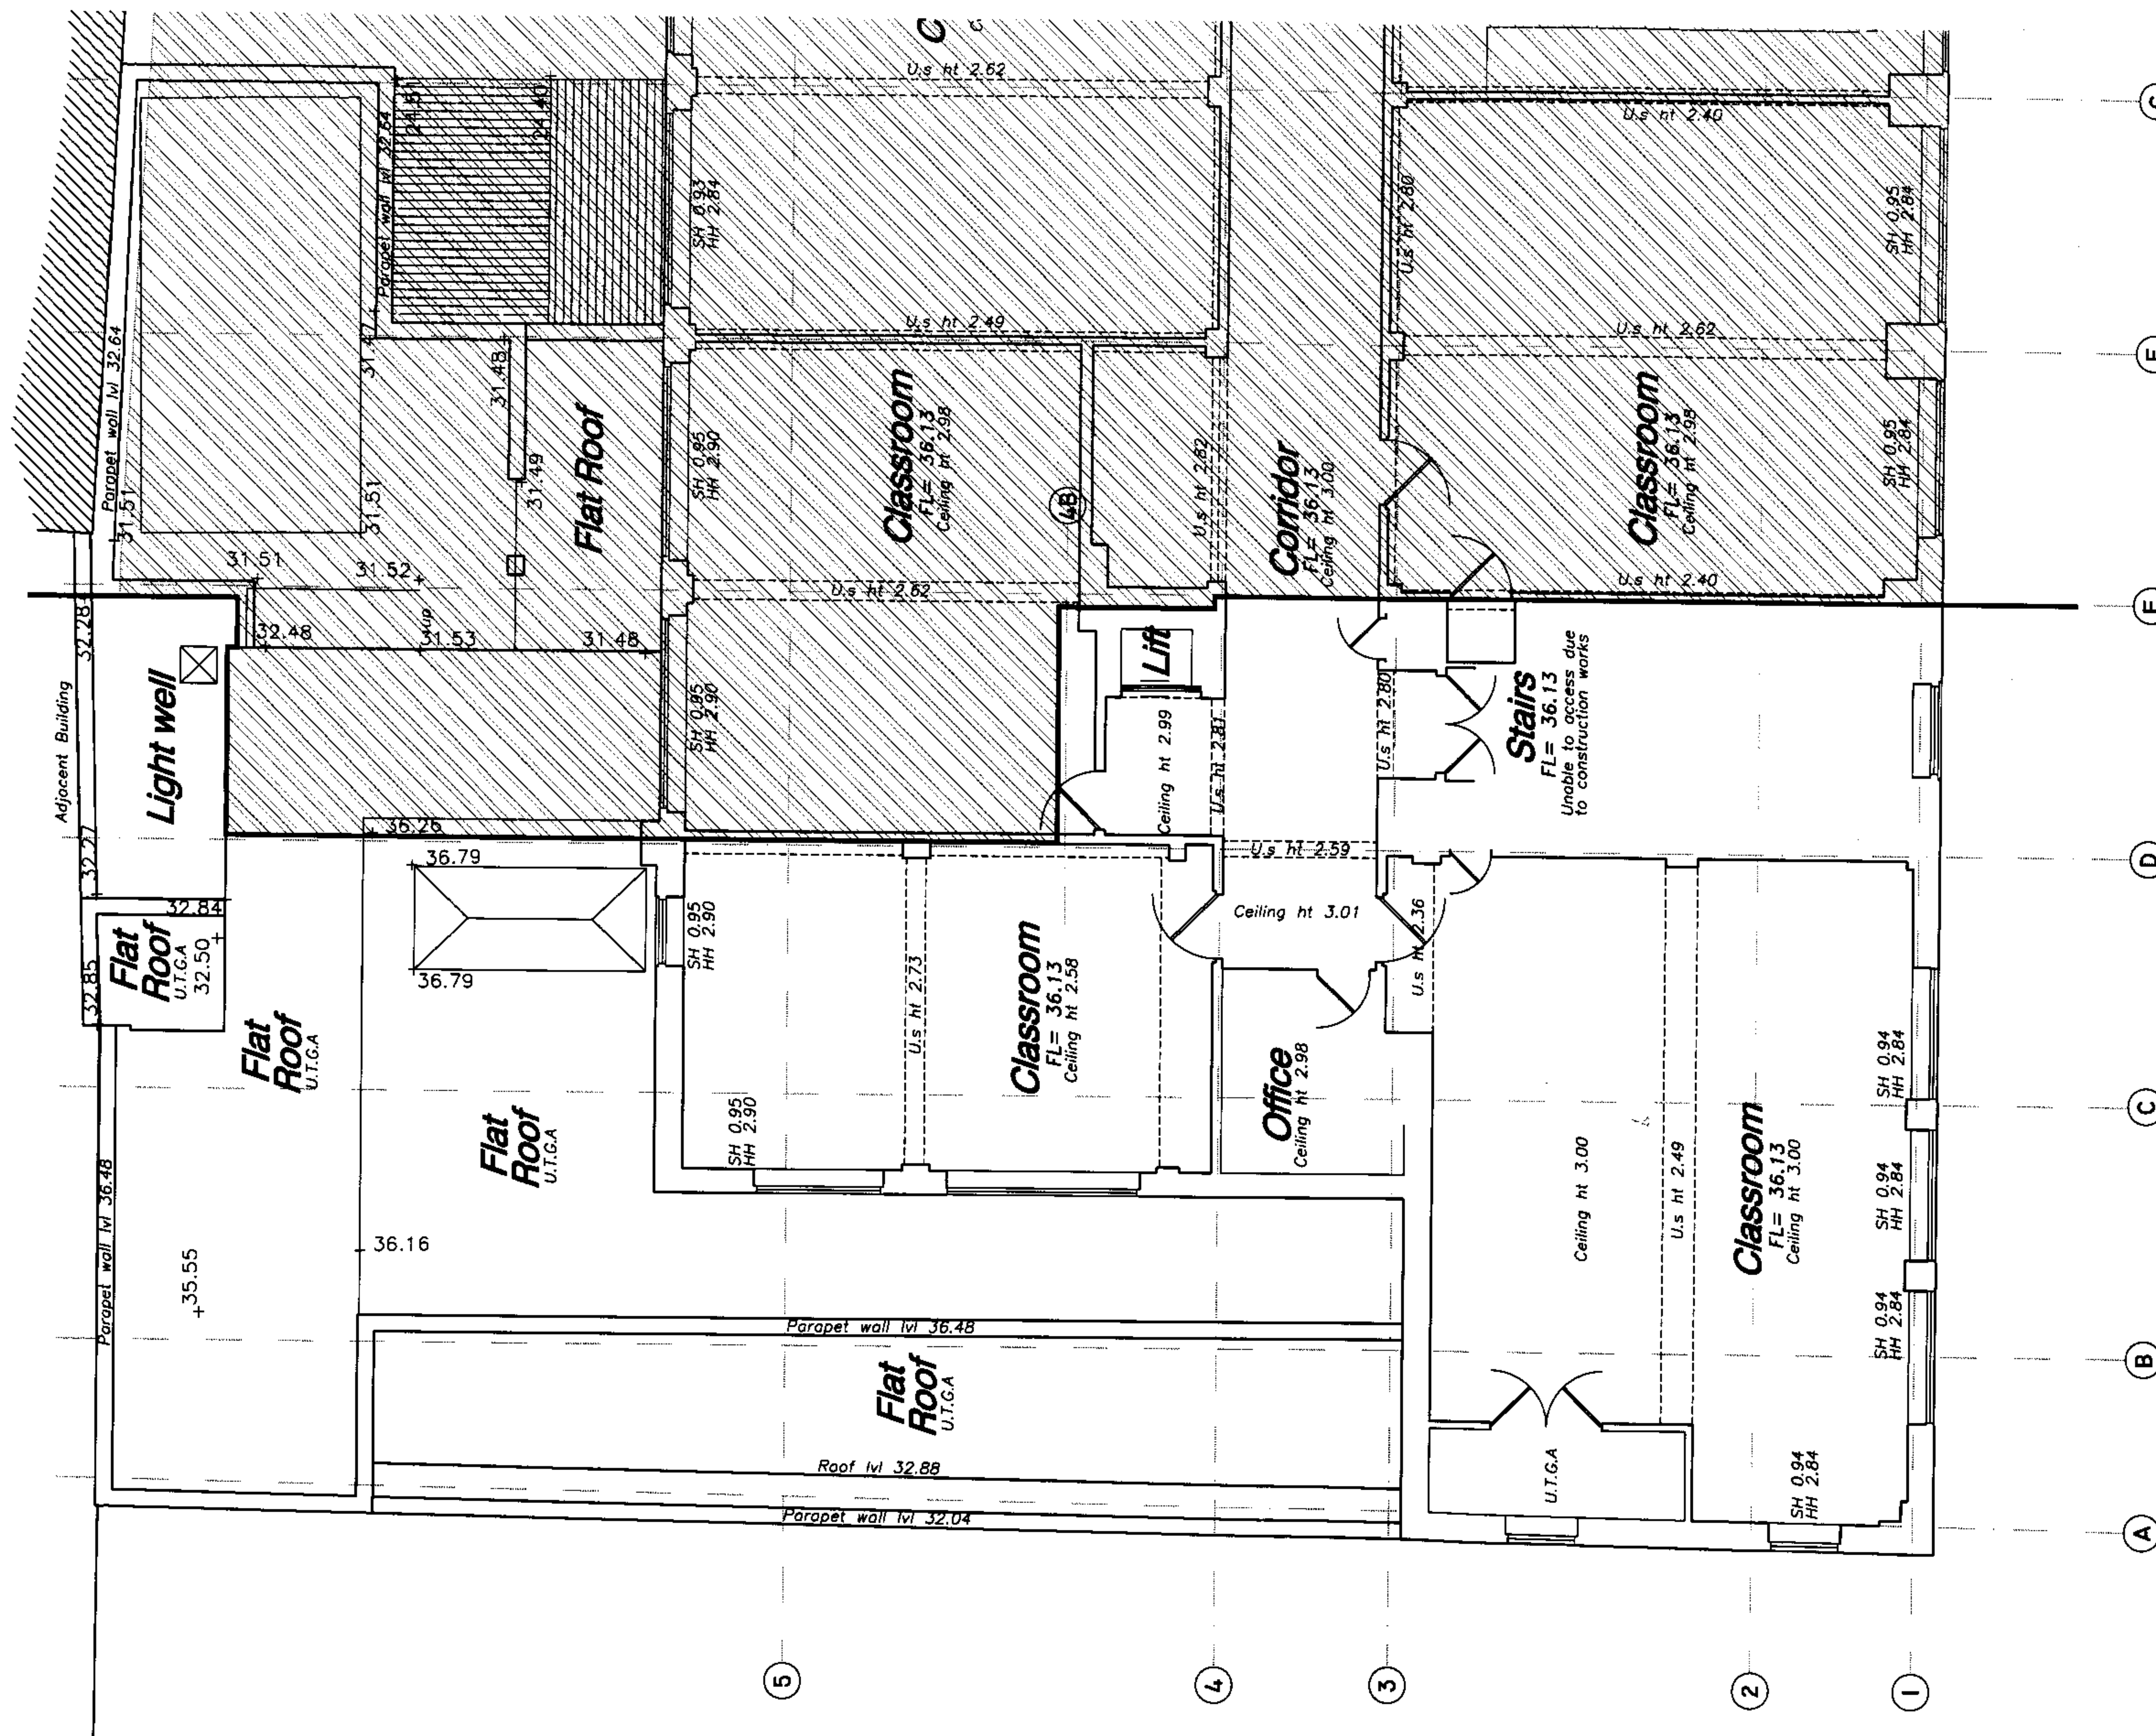

01 FOR PLANNING
rev description
01.06.06 JD
date issue checked by

FOR PLANNING

client

PARKES LLI

project

16 STUKELEY STREET: RESIDENTIAL AND B1/ D1

drawing

EXISTING PLAN

THIRD FLOOR

scale 1:100 @A3
drawn JD
date JUNE 2006

old reference
dwg

job 3102
dwg (03)906
revision 01

TATE AND HINDLE DESIGN LIMITED
1 Lindsey Street
Smithfield
London EC1A 9HP

telephone 020 7332 4850 facsimile 020 7332 4888
E mail@tatehindle.co.uk W www.tatehindle.co.uk




AS EXISTING

DO NOT SCALE THIS DRAWING

CONTRACTORS ARE TO CHECK ALL DIMENSIONS PRIOR TO COMMENCEMENT ON SITE AND NOTIFY THE ARCHITECT OF ANY ERRORS, OMISSIONS, OR DISCREPANCIES.

TATE & HINDLE DESIGN LIMITED RETAIN COPYRIGHT OF THIS DRAWING. IT MAY NOT BE COPIED, ALTERED OR REPRODUCED IN ANY WAY WITHOUT THEIR WRITTEN AUTHORITY.

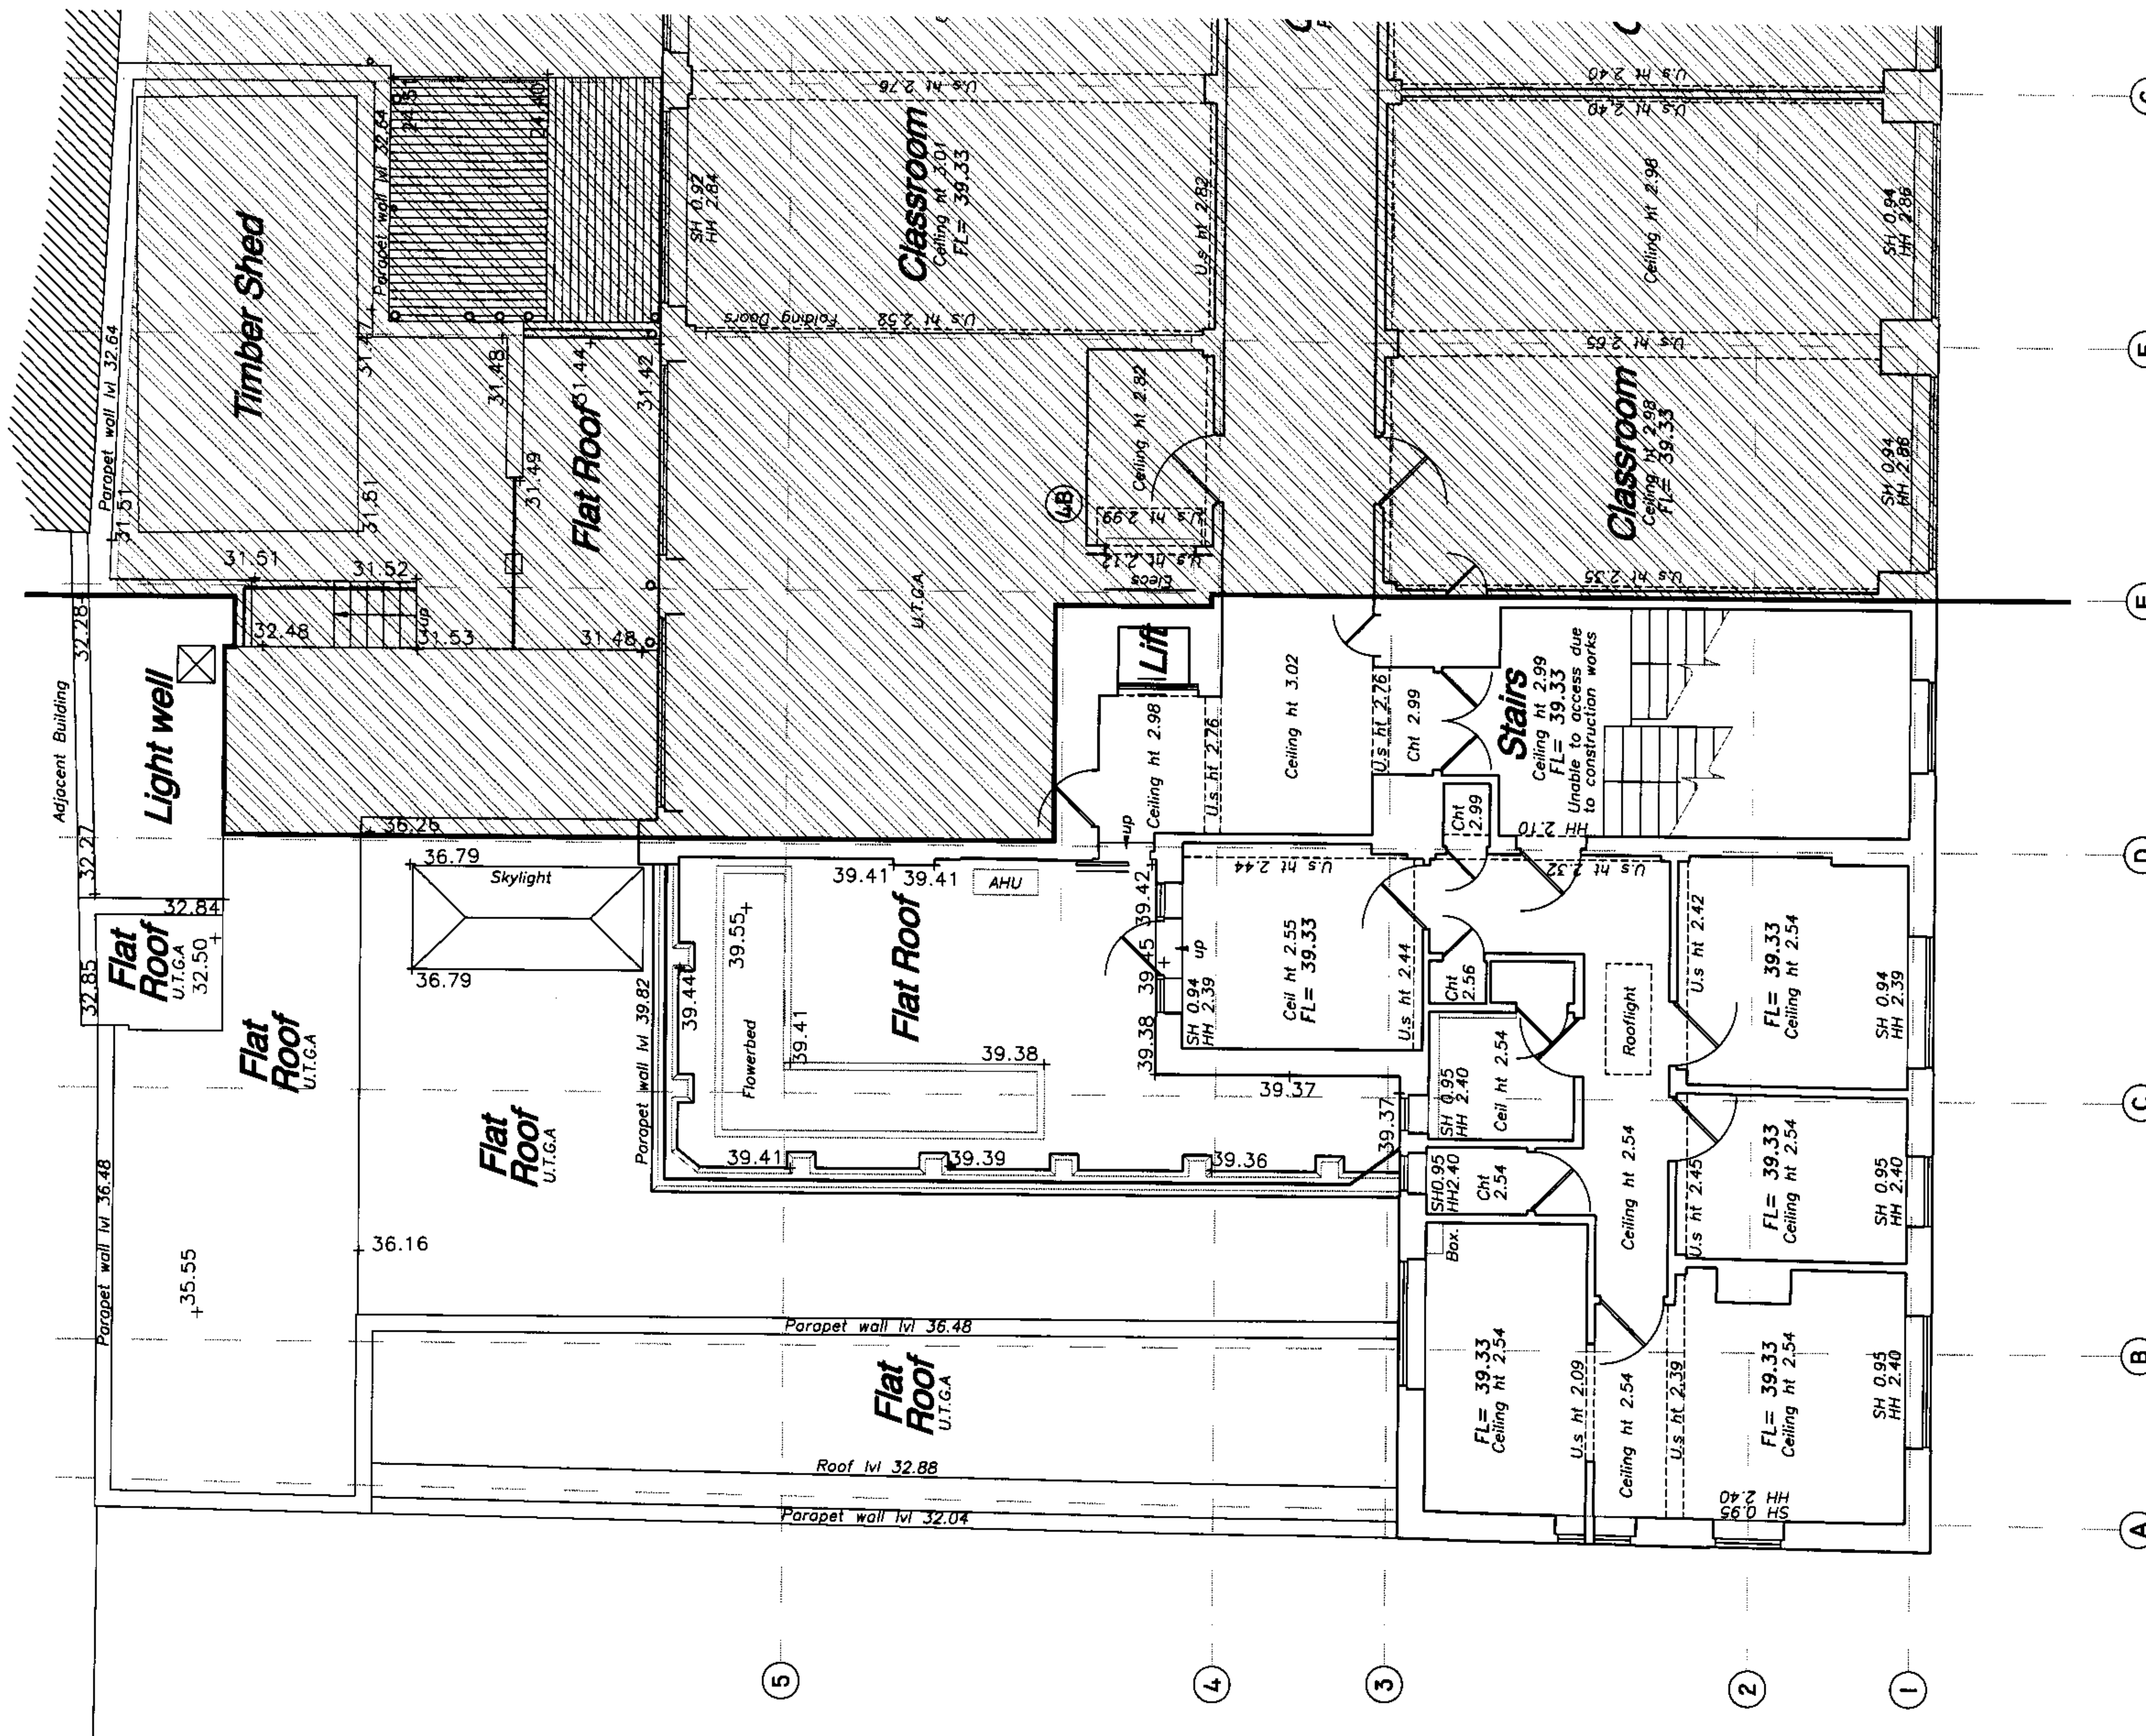

01 FOR PLANNING
rev description
date issue checked by

FOR PLANNING

client

PARKES LLI

project

16 STUKELEY STREET: RESIDENTIAL AND B1/ D1

drawing

EXISTING PLAN

FOURTH FLOOR

scale 1:100 @A3
drawn JD
date JUNE 2008

card reference
dwg


job 3102
dwg (03)907
revision 01

TATE AND HINDLE DESIGN LIMITED
1 Lindsey Street
Smithfield
London EC1A 9HP


telephone 020 7332 4850 facsimile 020 7332 4888
E mail tatehindle.co.uk W www.tatehindle.co.uk

HINDLE
TATE

AS EXISTING

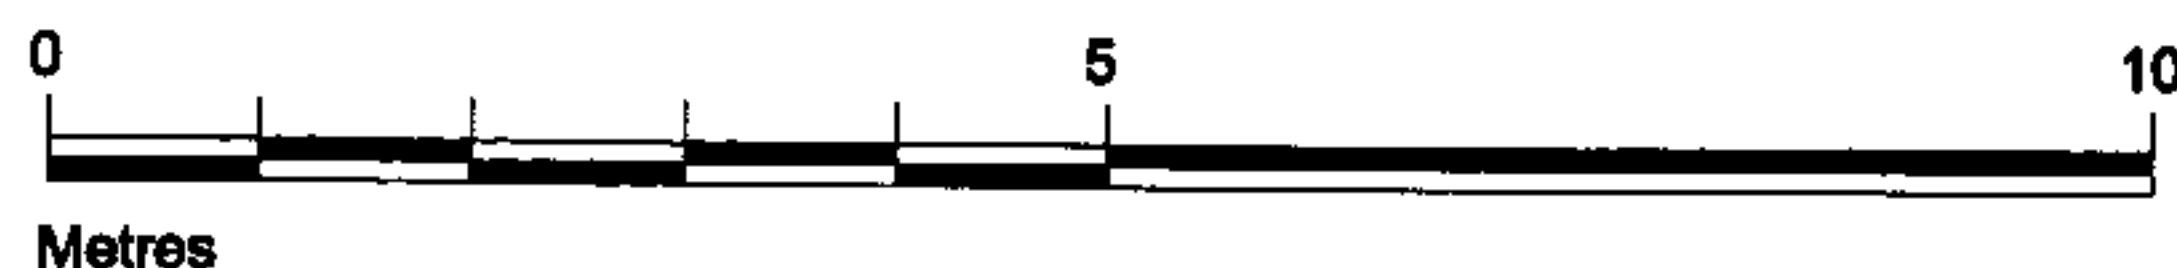

TATE & HINDLE DESIGN LIMITED RETAIN COPYRIGHT OF THIS
DRAWING. IT MAY NOT BE COPIED, ALTERED OR REPRODUCED
IN ANY WAY WITHOUT THEIR WRITTEN AUTHORITY

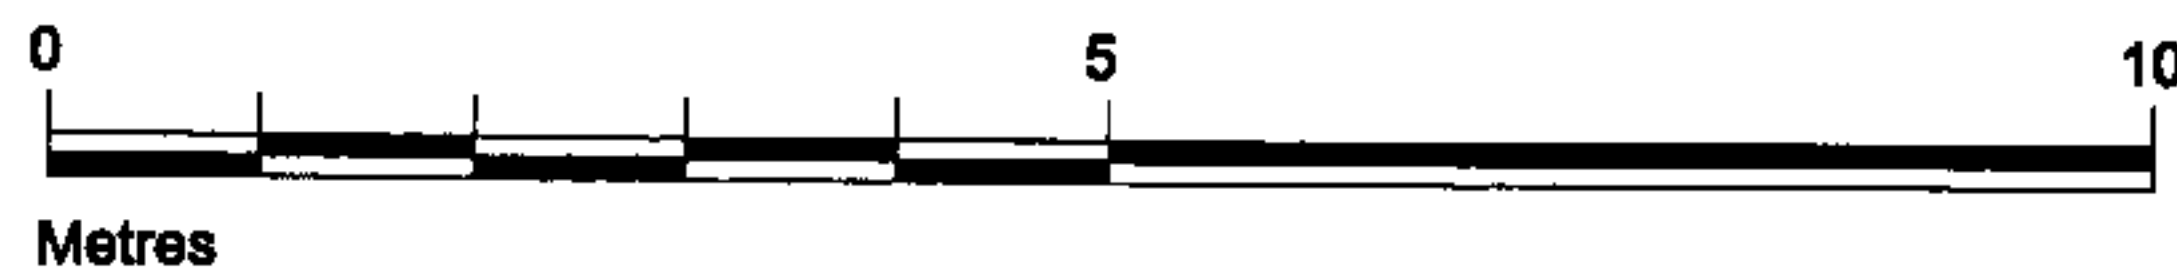

AS EXISTING

client
PARKES LJ

project
16 STUKELEY STREET: RESIDENTIAL AND B1/ D1

drawing

EXISTING PLAN

FIFTH FLOOR

scale 1:100 @A3	drawn JD	date JUNE 2008
old reference dwg		
job 3102	dwg (03)908	revision 01

TATE AND HINDLE DESIGN LIMITED
1 Lindsey Street
Smithfield
London EC1A 9HP

Telephone 020 7332 4850 facsimile 020 7332 4888
E mail tatehindle.co.uk W www.tatehindle.co.uk


T A T E

AS EXISTING

DO NOT SCALE THIS DRAWING

CONTRACTORS ARE TO CHECK ALL DIMENSIONS PRIOR TO COMMENCEMENT ON SITE AND NOTIFY THE ARCHITECT OF ANY ERRORS, OMISSIONS, OR DISCREPANCIES.

TATE & HINDLE DESIGN LIMITED RETAIN COPYRIGHT OF THIS DRAWING. IT MAY NOT BE COPIED, ALTERED OR REPRODUCED IN ANY WAY WITHOUT THEIR WRITTEN AUTHORITY.

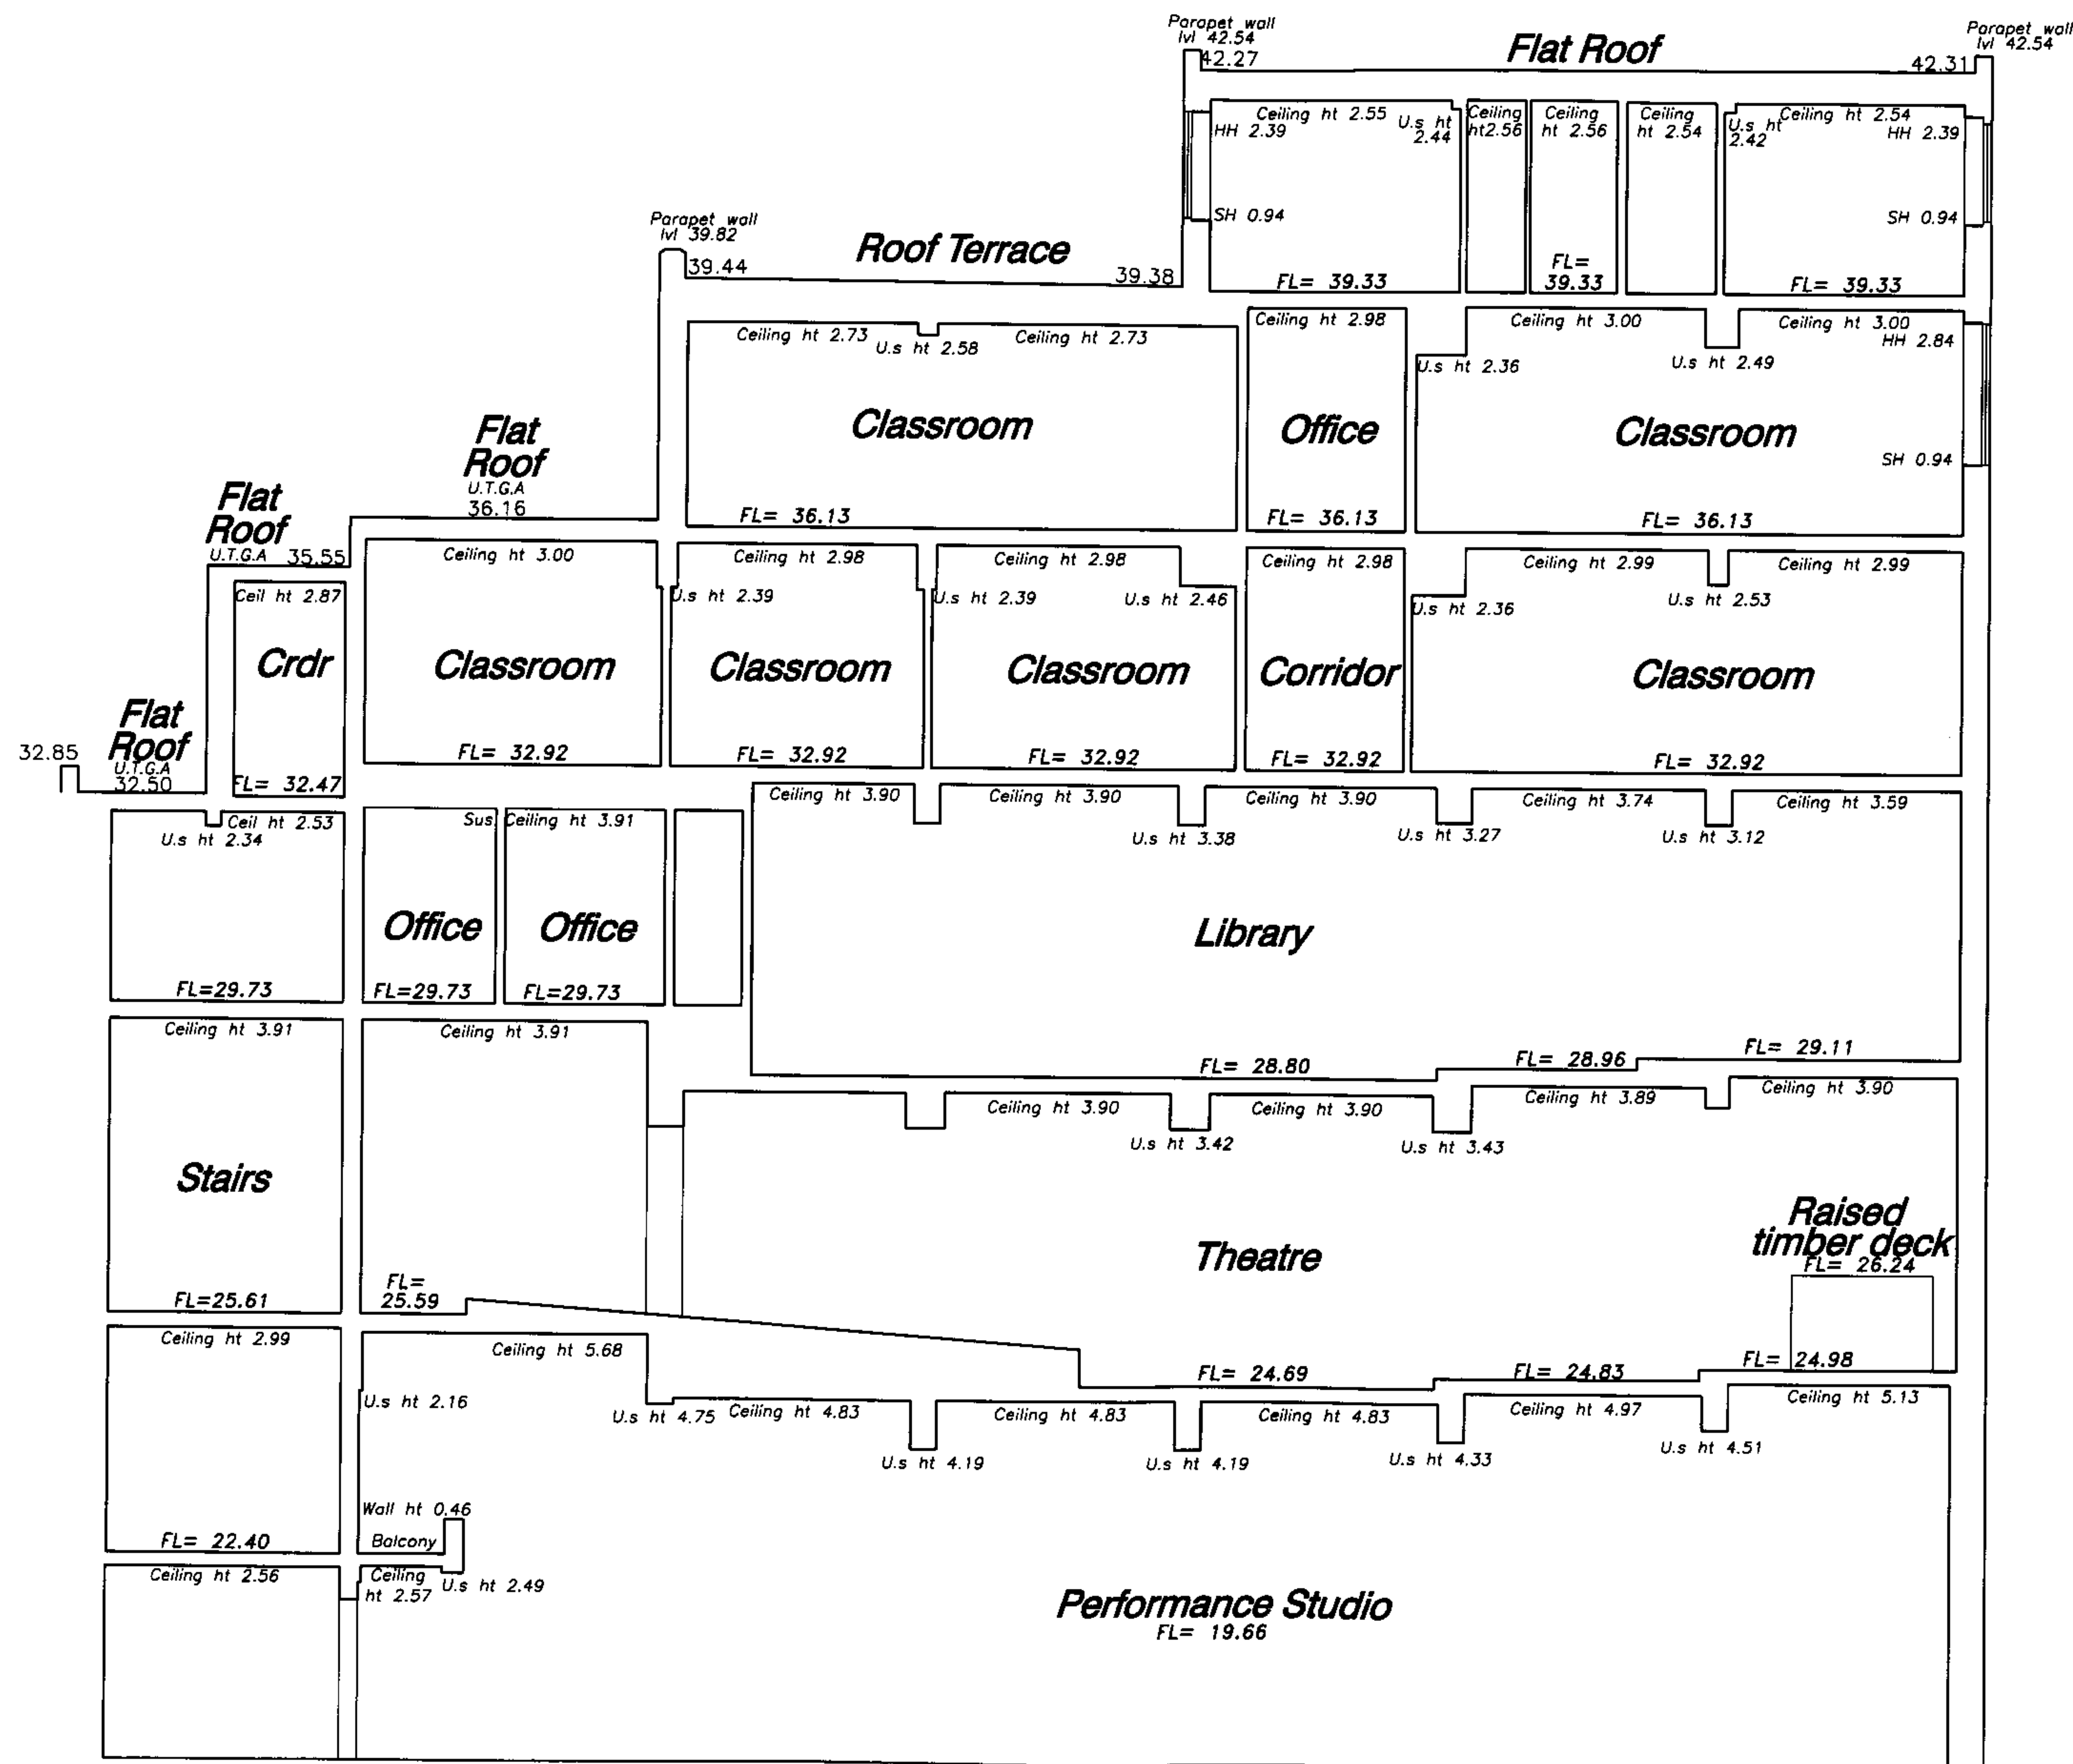

01 FOR PLANNING
rev description
01.08.08 JD
date issue checked by

FOR PLANNING

client

PARKES LU

project

16 STUKELEY STREET: RESIDENTIAL AND B1/ D1

drawing

ORIGINAL SECTION C-C

scale 1:100 @A3 1:50 @A1
drawn JD date JUNE 2006

and reference

dwg

job 3102 dwg (04)008 revision 01

TATE AND HINDLE DESIGN LIMITED
1 Lindsey Street
Smithfield
London EC1A 9HP

telephone 020 7332 4660 facsimile 020 7332 4666
E mail@tatehindle.co.uk W www.tatehindle.co.uk


HINDLE
TATE

AS EXISTING

DO NOT SCALE THIS DRAWING

CONTRACTORS ARE TO CHECK ALL DIMENSIONS PRIOR TO COMMENCEMENT ON SITE AND NOTIFY THE ARCHITECT OF ANY ERRORS, OMISSIONS, OR DISCREPANCIES.

TATE & HINDLE DESIGN LIMITED RETAIN COPYRIGHT OF THIS DRAWING. IT MAY NOT BE COPIED, ALTERED OR REPRODUCED IN ANY WAY WITHOUT THEIR WRITTEN AUTHORITY.

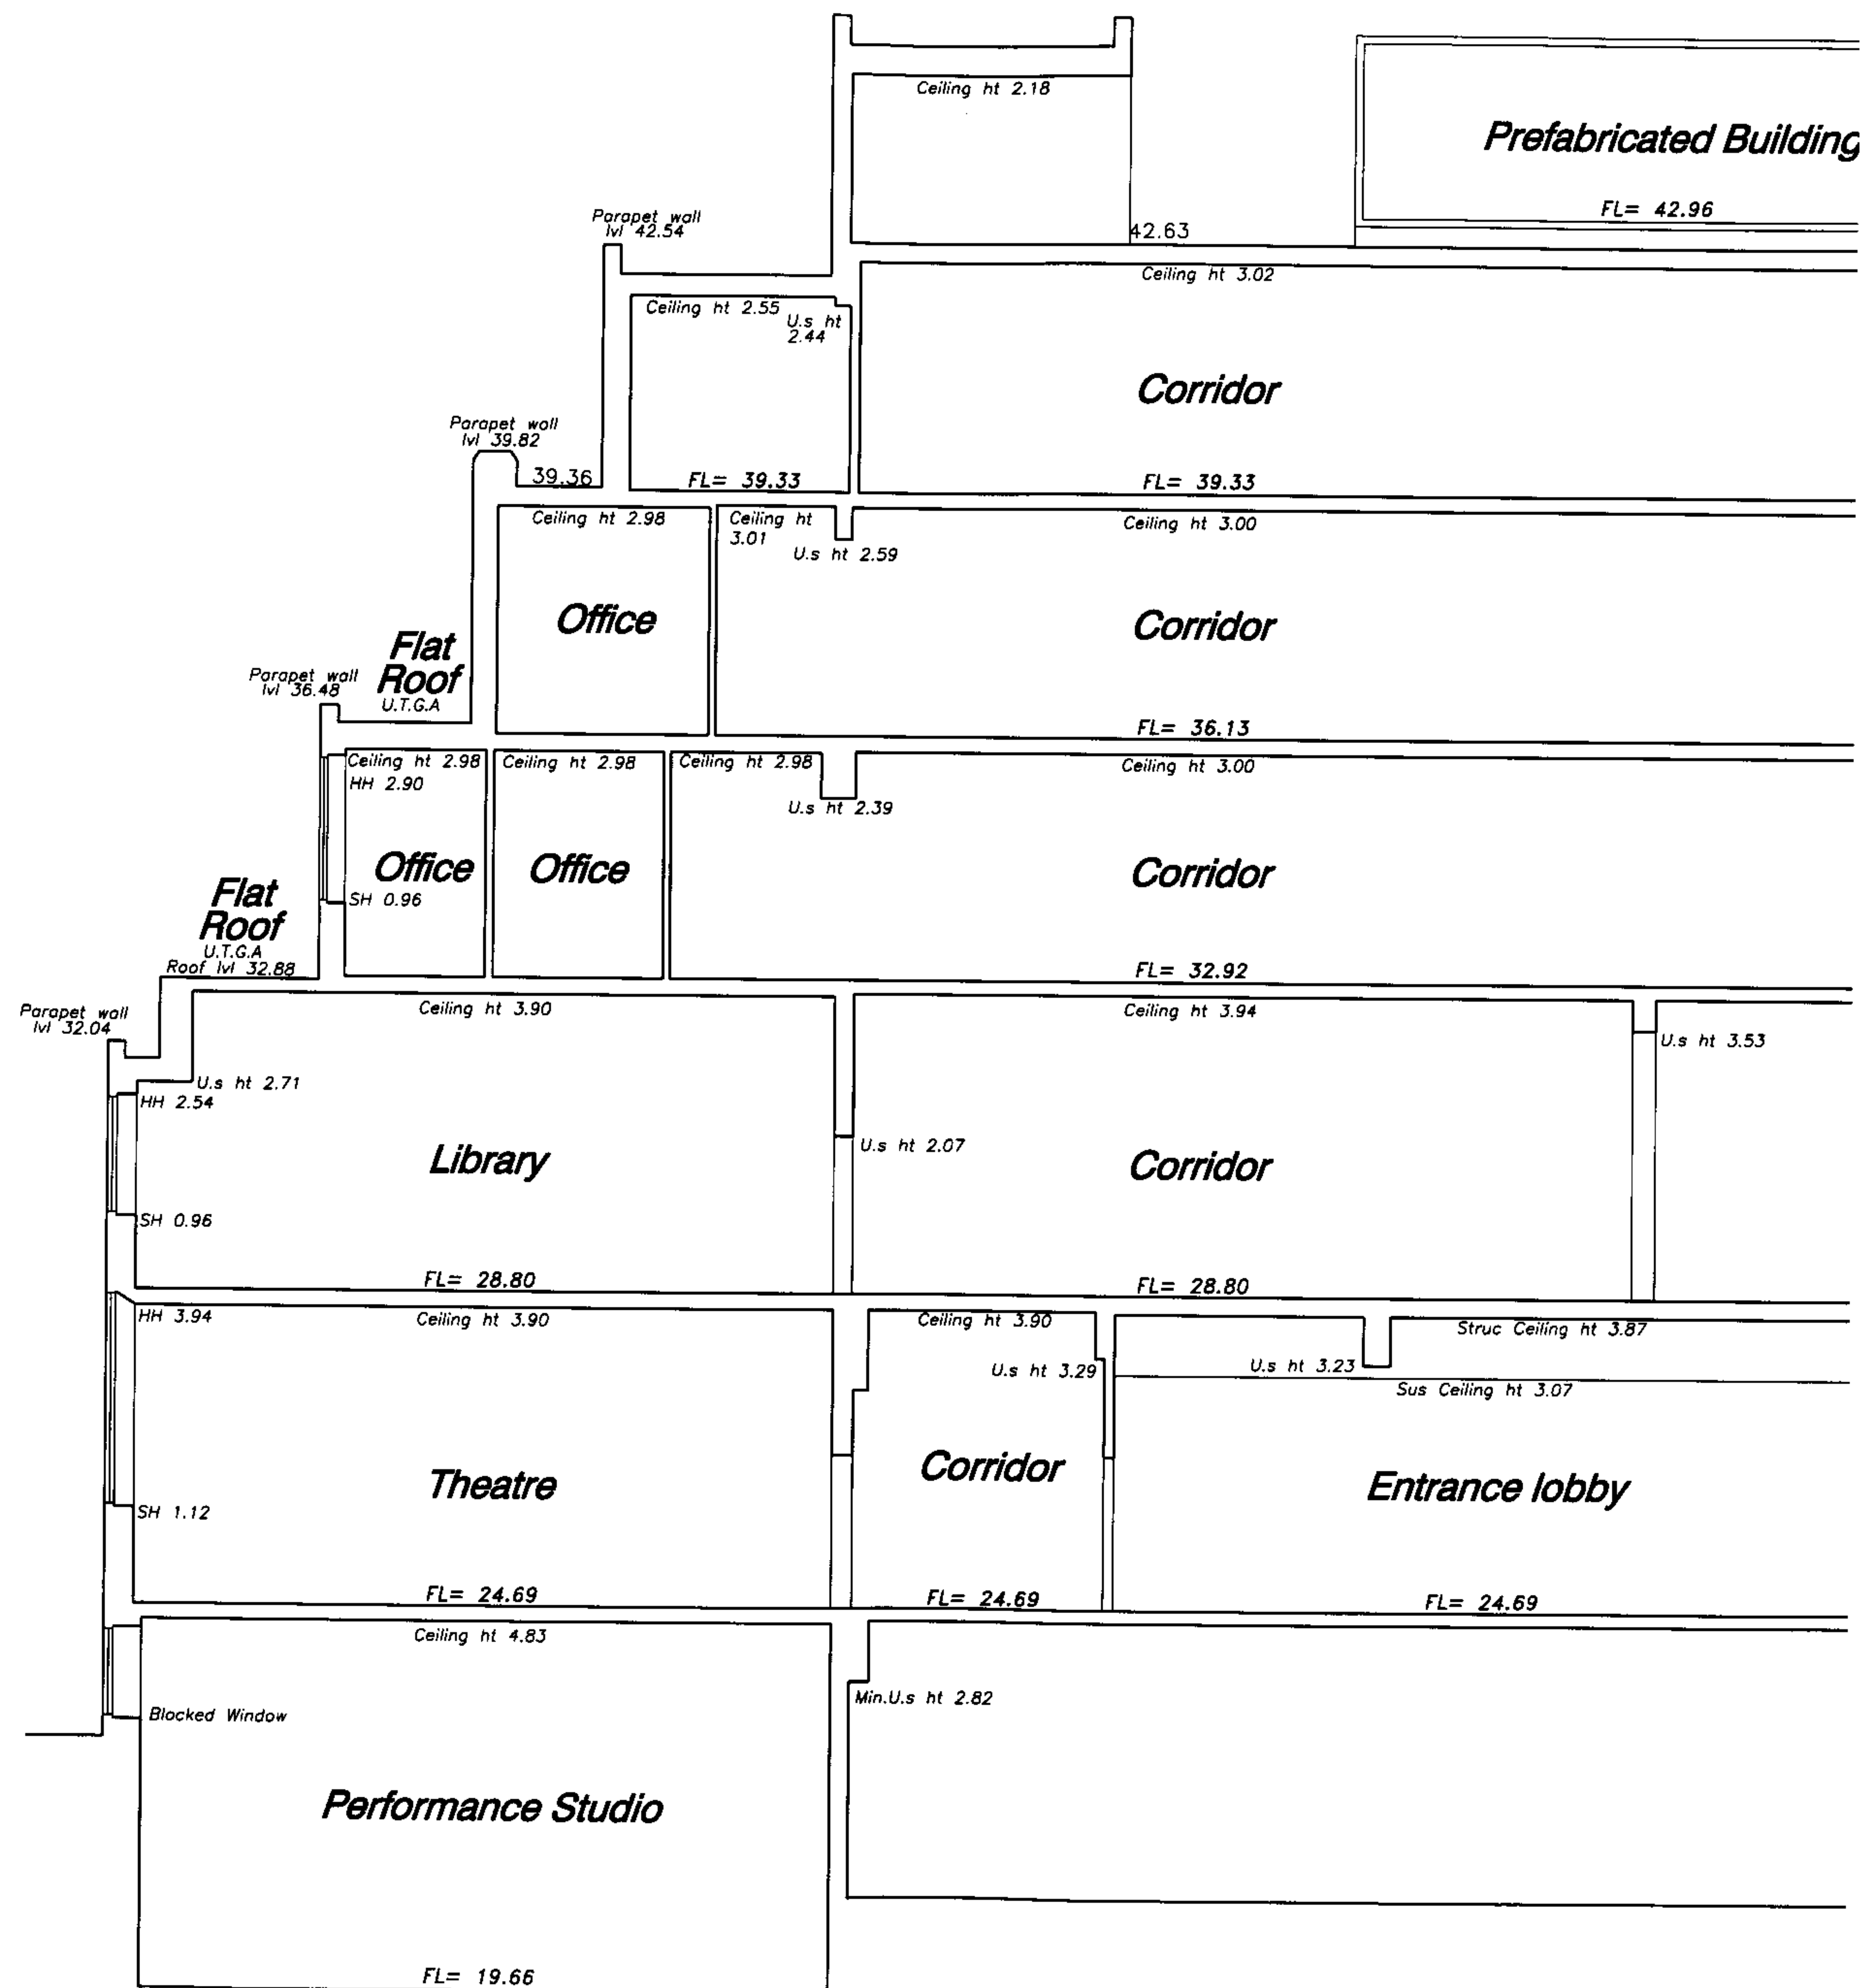

01 FOR PLANNING
rev description
01.08.08 date JD issue checked by

FOR PLANNING

client

PARKES LLI

project

18 STUKELEY STREET: RESIDENTIAL AND B1/ D1

drawing

ORIGINAL SECTION D-D

scale 1:100 @A3 1:50 @A1
drawn JD date JUNE 2008

cad reference
dwg

job 3102 dwg (04)009 revision 01

TATE AND HINDLE DESIGN LIMITED
1 Lindsey Street
Smithfield
London EC1A 9HP

telephone 020 7332 4850 facsimile 020 7332 4888
E mail@tatehindle.co.uk W www.tatehindle.co.uk

HINDLE
TATE

CONTRACTORS ARE TO CHECK ALL DIMENSIONS PRIOR TO COMMENCEMENT ON SITE AND NOTIFY THE ARCHITECT OF ANY ERRORS, OMISSIONS, OR DISCREPANCIES.

TATE & HINDLE DESIGN LIMITED RETAIN COPYRIGHT OF THIS
DRAWING. IT MAY NOT BE COPIED, ALTERED OR REPRODUCED
IN ANY WAY WITHOUT THEIR WRITTEN AUTHORITY



AS EXISTING

rev	description	date	int	ch'kd	rev	description	date	int	ch'kd	client	drawing	T A T E H I N D L E				
					01	FOR PLANNING	01.08.06	JD		PARKES LLI	ELEVATION EAST AND NORTH					
										project 16 STUKELEY STREET: RESIDENTIAL AND B1/ D1	EXISTING ELEVATIONS					
					FOR PLANNING					drawn by JD	date JUNE 2006	scale 1:200 @A3	cadref:	job 3102	dwg (05)003	revision 01
TATE & HINDLE DESIGN LIMITED 1 Lindsey Street, Smithfield, London, EC1A 8HP. T: 020 7332 4860. F: 020 7332 4888. E: mail@tatehindle.co.uk. W: www.tatehindle.co.uk																

CONTRACTORS ARE TO CHECK ALL DIMENSIONS PRIOR TO COMMENCEMENT ON SITE AND NOTIFY THE ARCHITECT OF ANY ERRORS, OMISSIONS, OR DISCREPANCIES.

TATE & HINDLE DESIGN LIMITED RETAIN COPYRIGHT OF THIS
DRAWING. IT MAY NOT BE COPIED, ALTERED OR REPRODUCED
IN ANY WAY WITHOUT THEIR WRITTEN AUTHORITY.



SOUTH ELEVATION



AS EXISTING

rev	description	date	init	ch'kd	rev 01	description FOR PLANNING	date 01.08.06	init JD	ch'kd	client PARKES LLI	drawing ELEVATIONS SOUTH EXISTING ELEVATION	T A T E H I N D L E				
										project 16 STUKELEY STREET: RESIDENTIAL AND B1/ D1						
						FOR PLANNING				drawn by JD	date JUNE 2006		scale 1:200	cadref: @A3	job 3102	dwg (05)004
TATE & HINDLE DESIGN LIMITED 1 Lindey Street, Smithfield, London, EC1A 9HP. T : 020 7332 4850, F : 020 7332 4888, E : mail@tatehindle.co.uk, W : www.tatehindle.co.uk																