




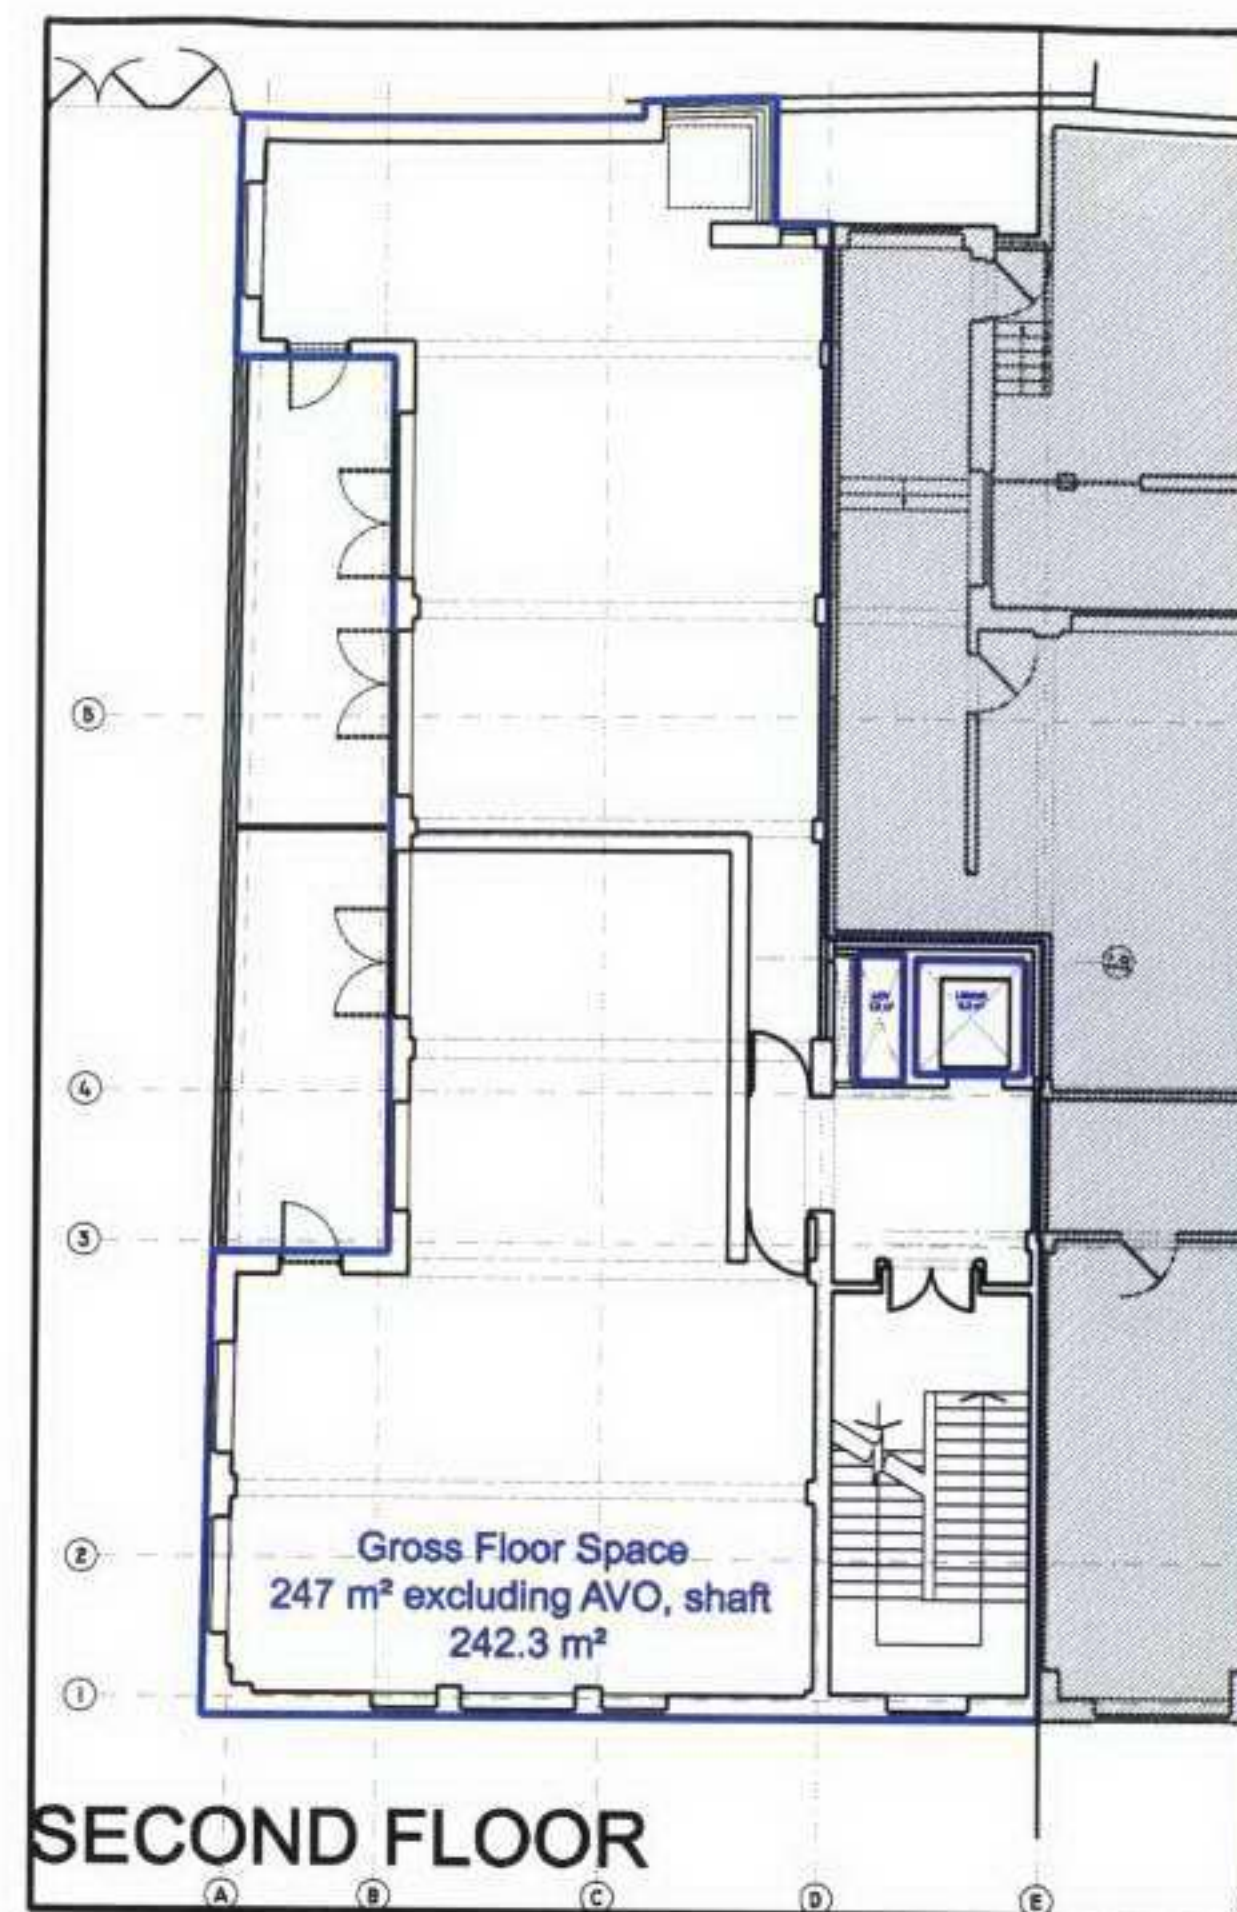

SECOND FLOOR

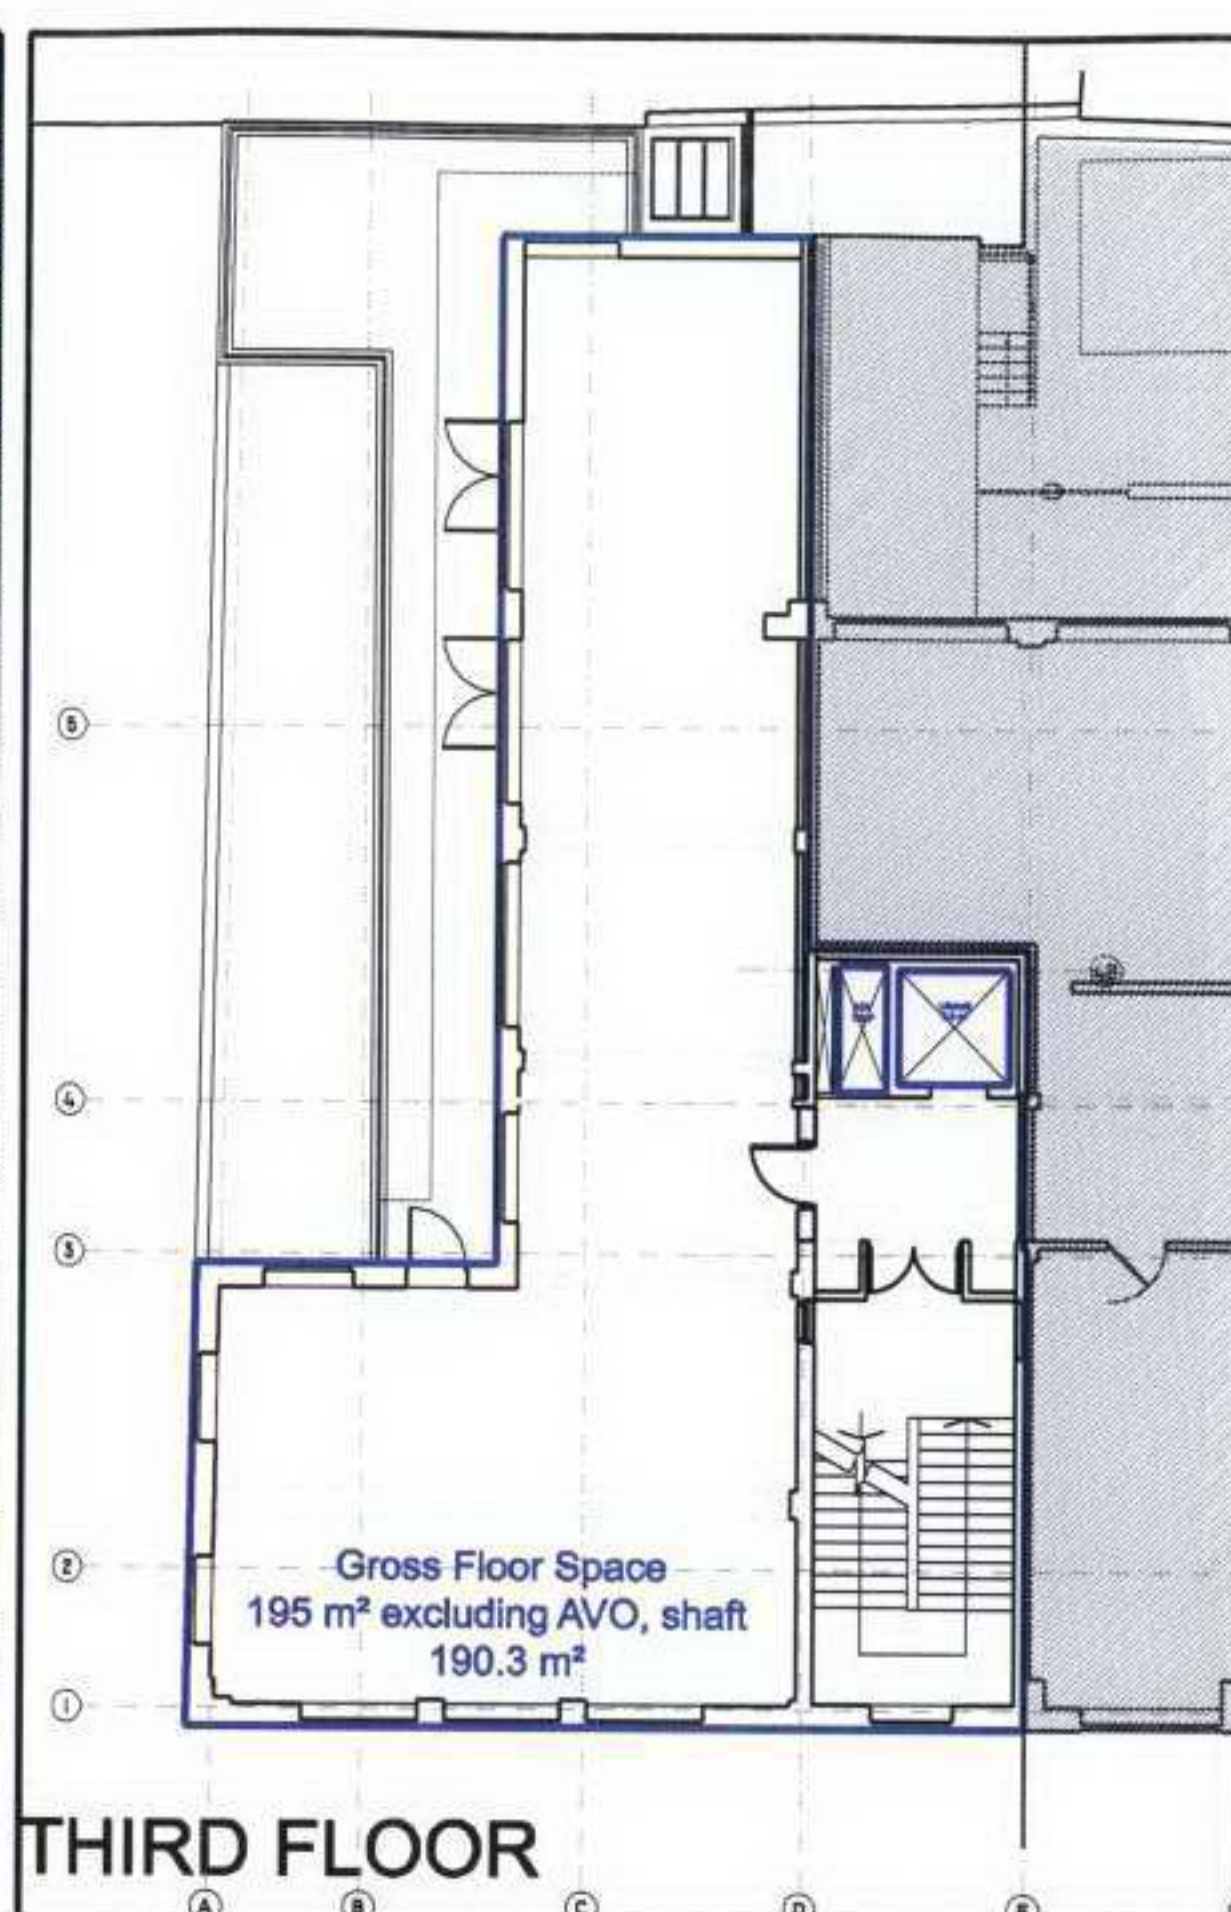


THIRD FLOOR

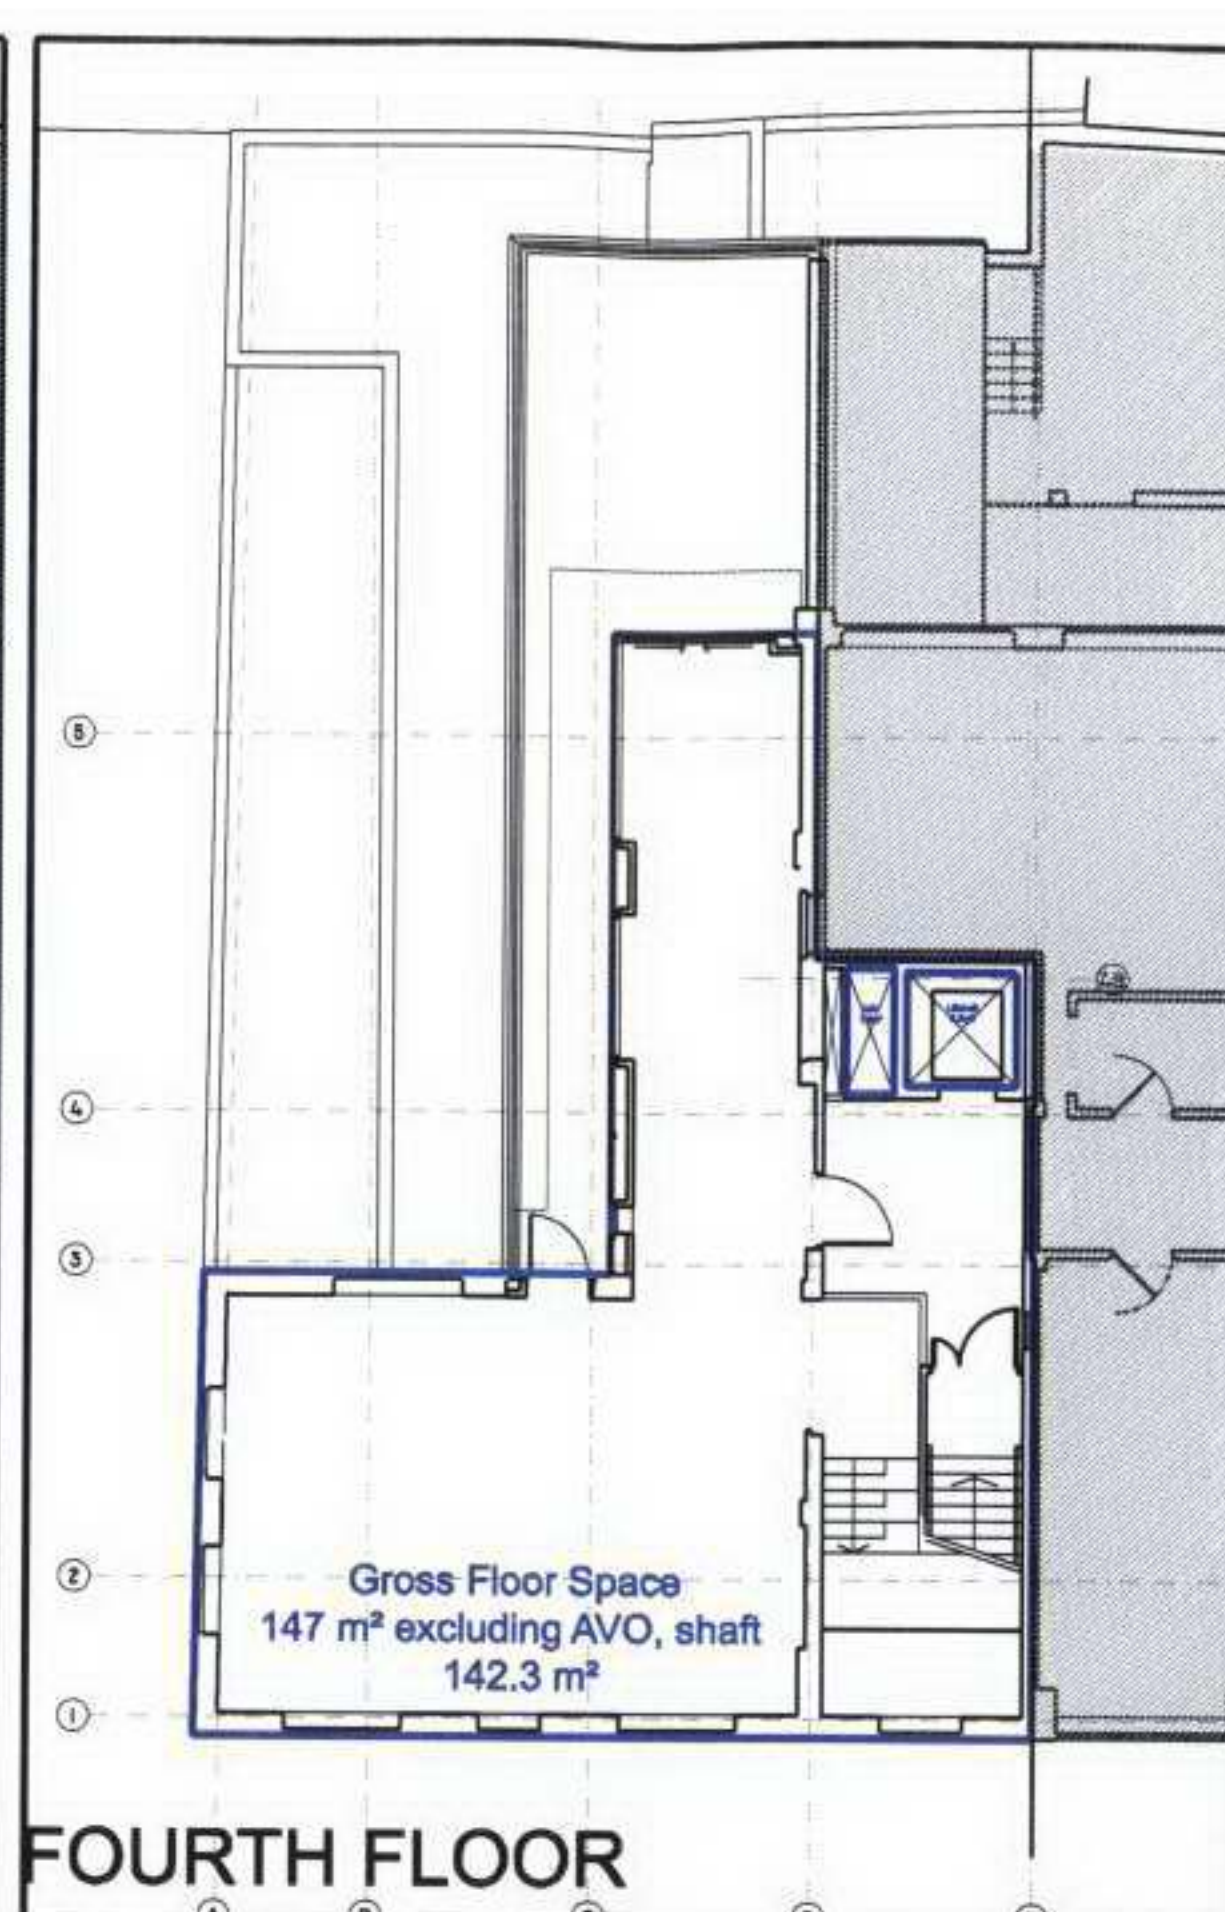


FOURTH FLOOR




FIFTH FLOOR

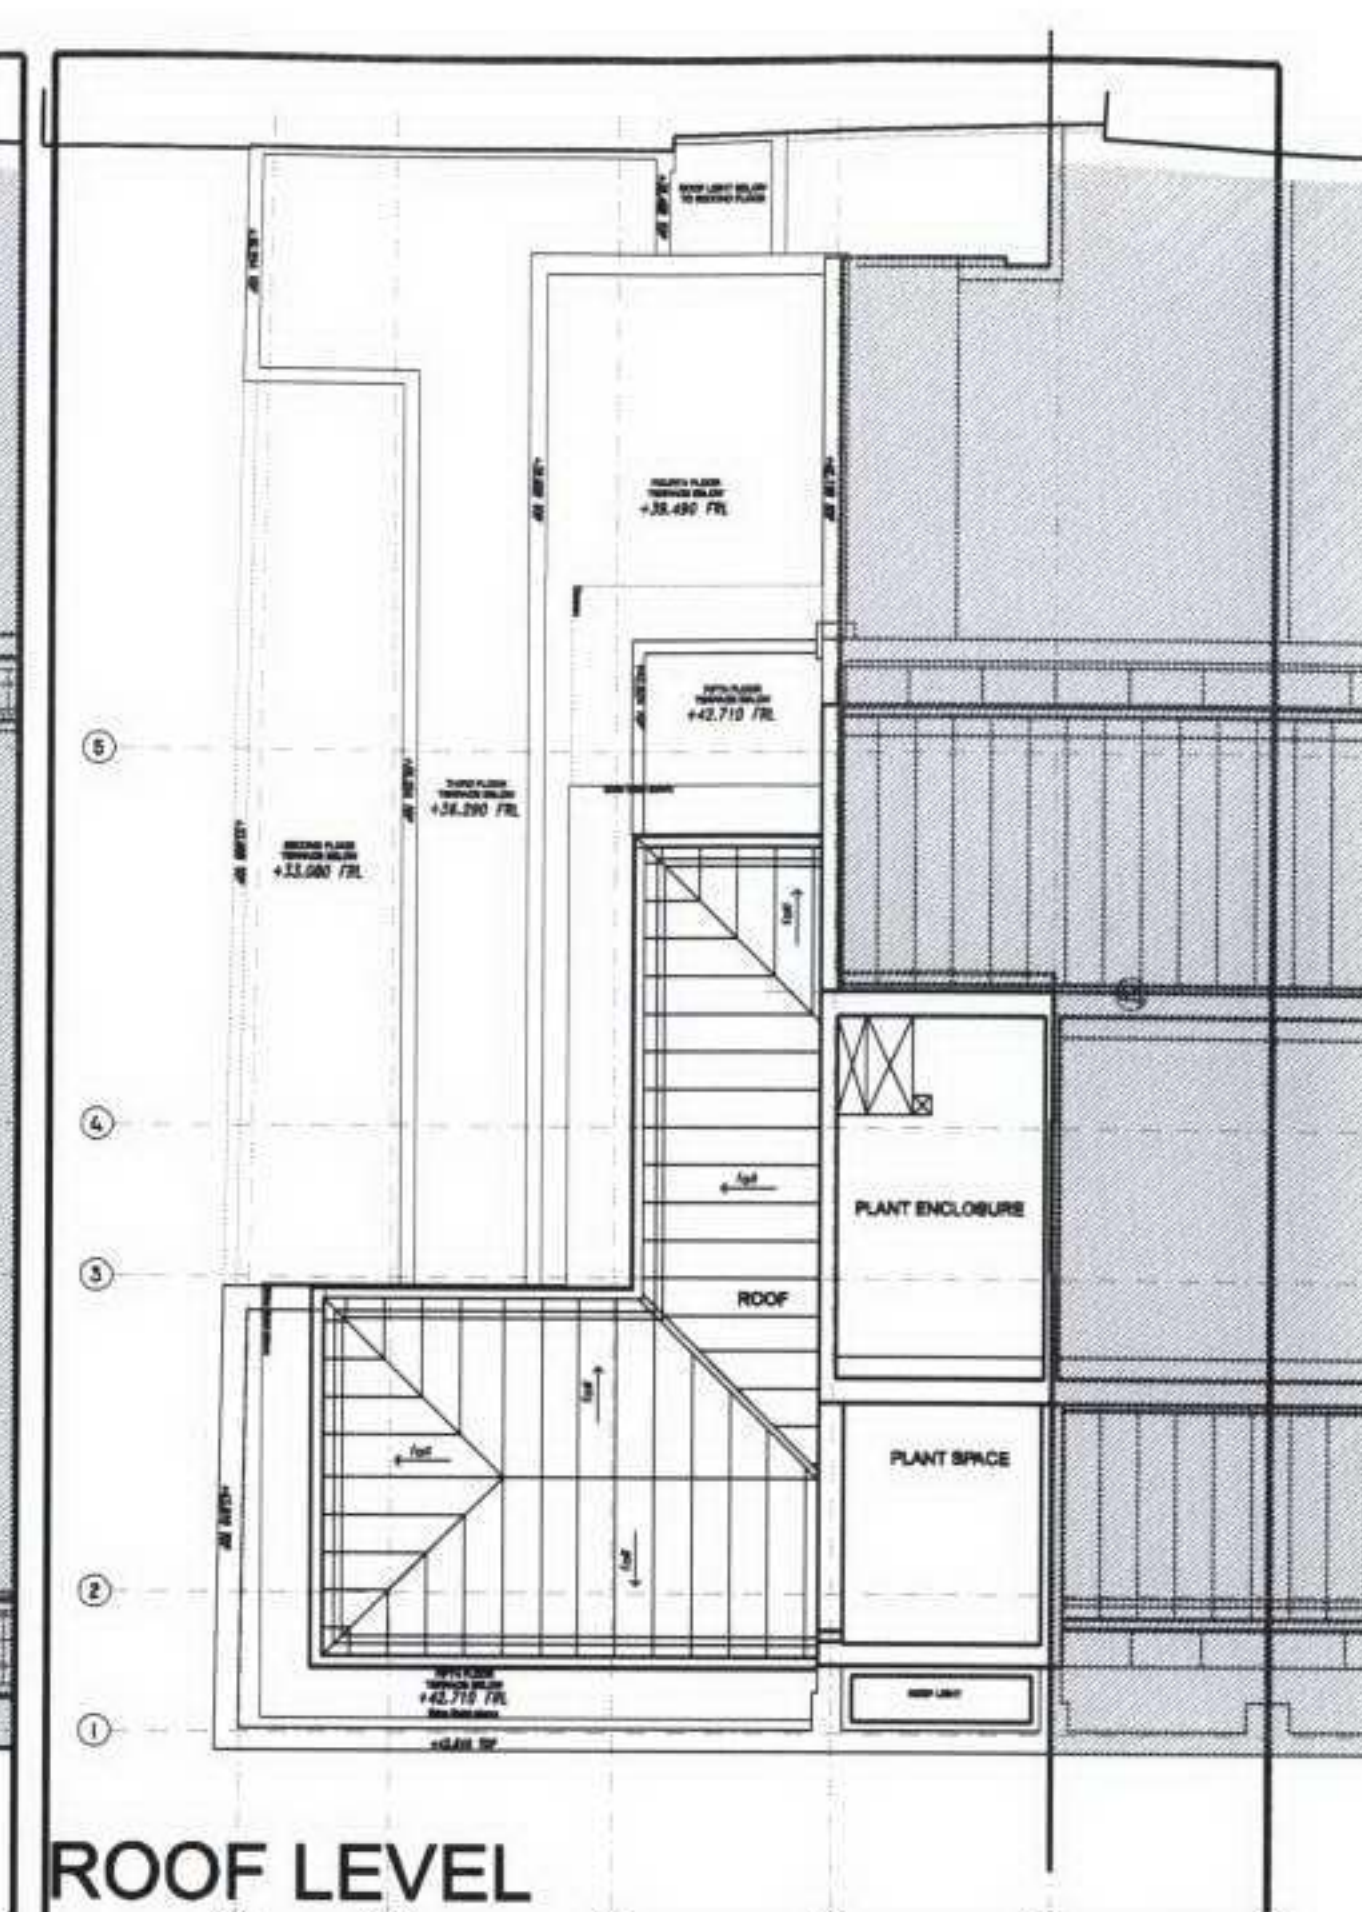


ROOF LEVEL

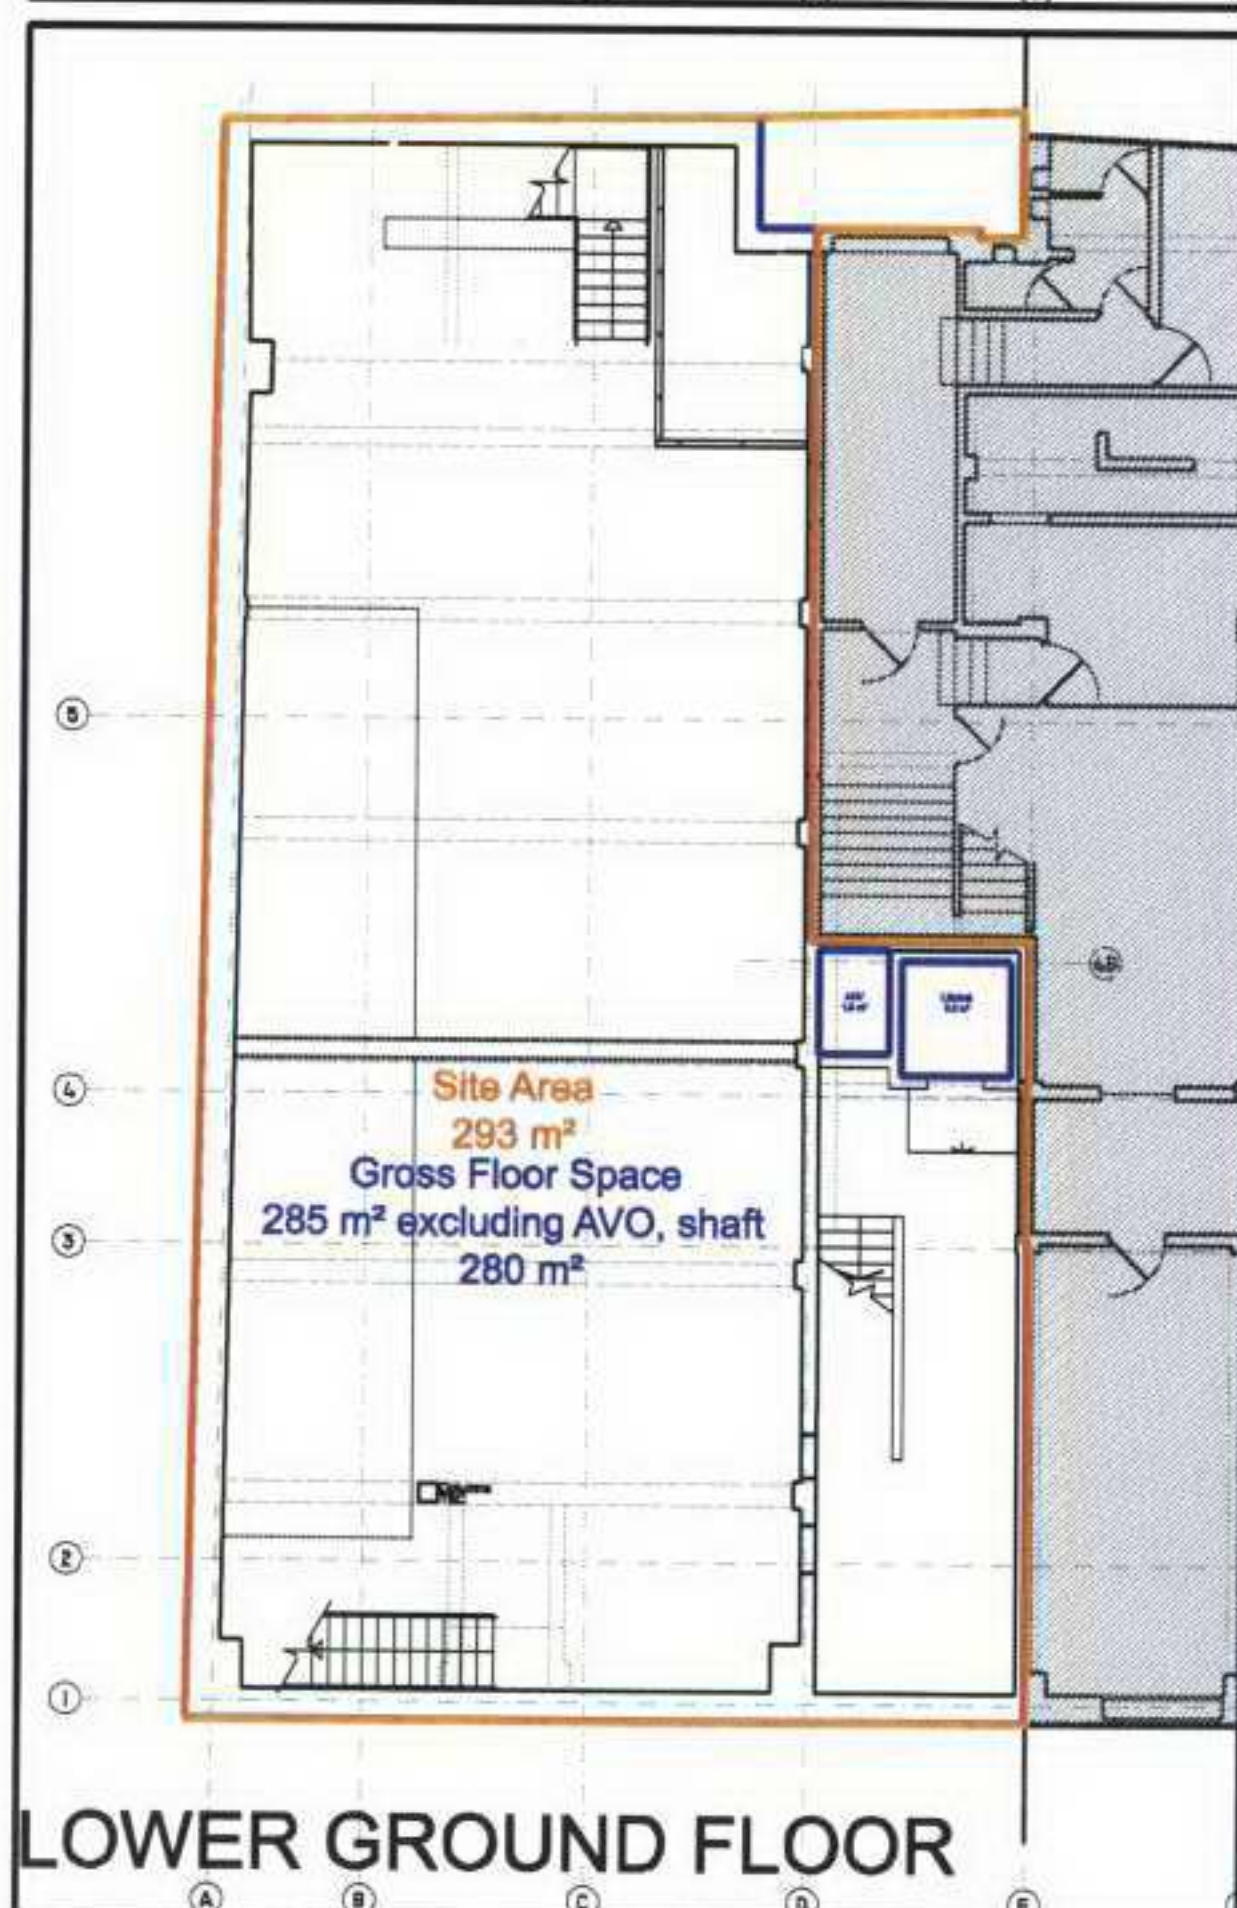


LOWER GROUND FLOOR

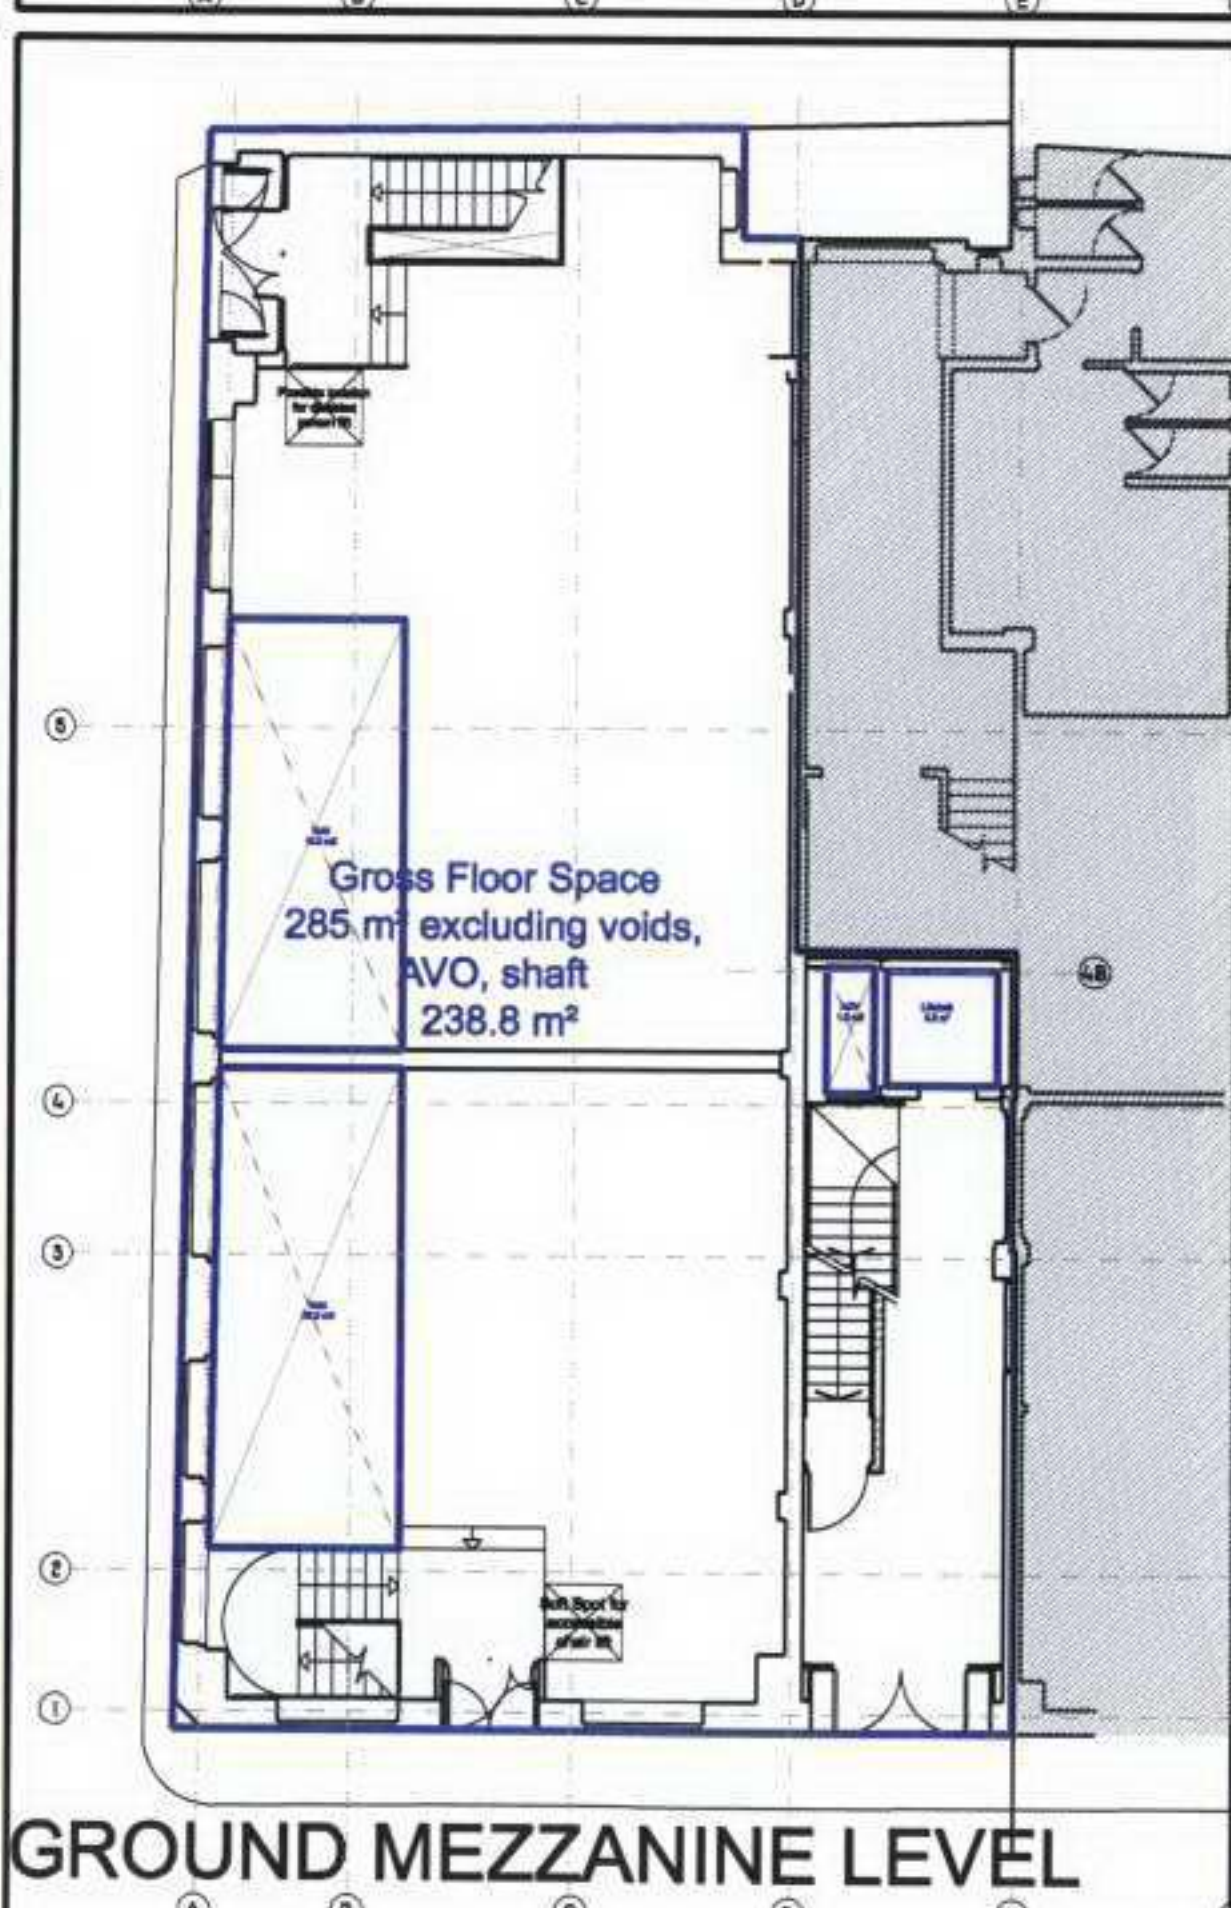

GROUND MEZZANINE LEVEL

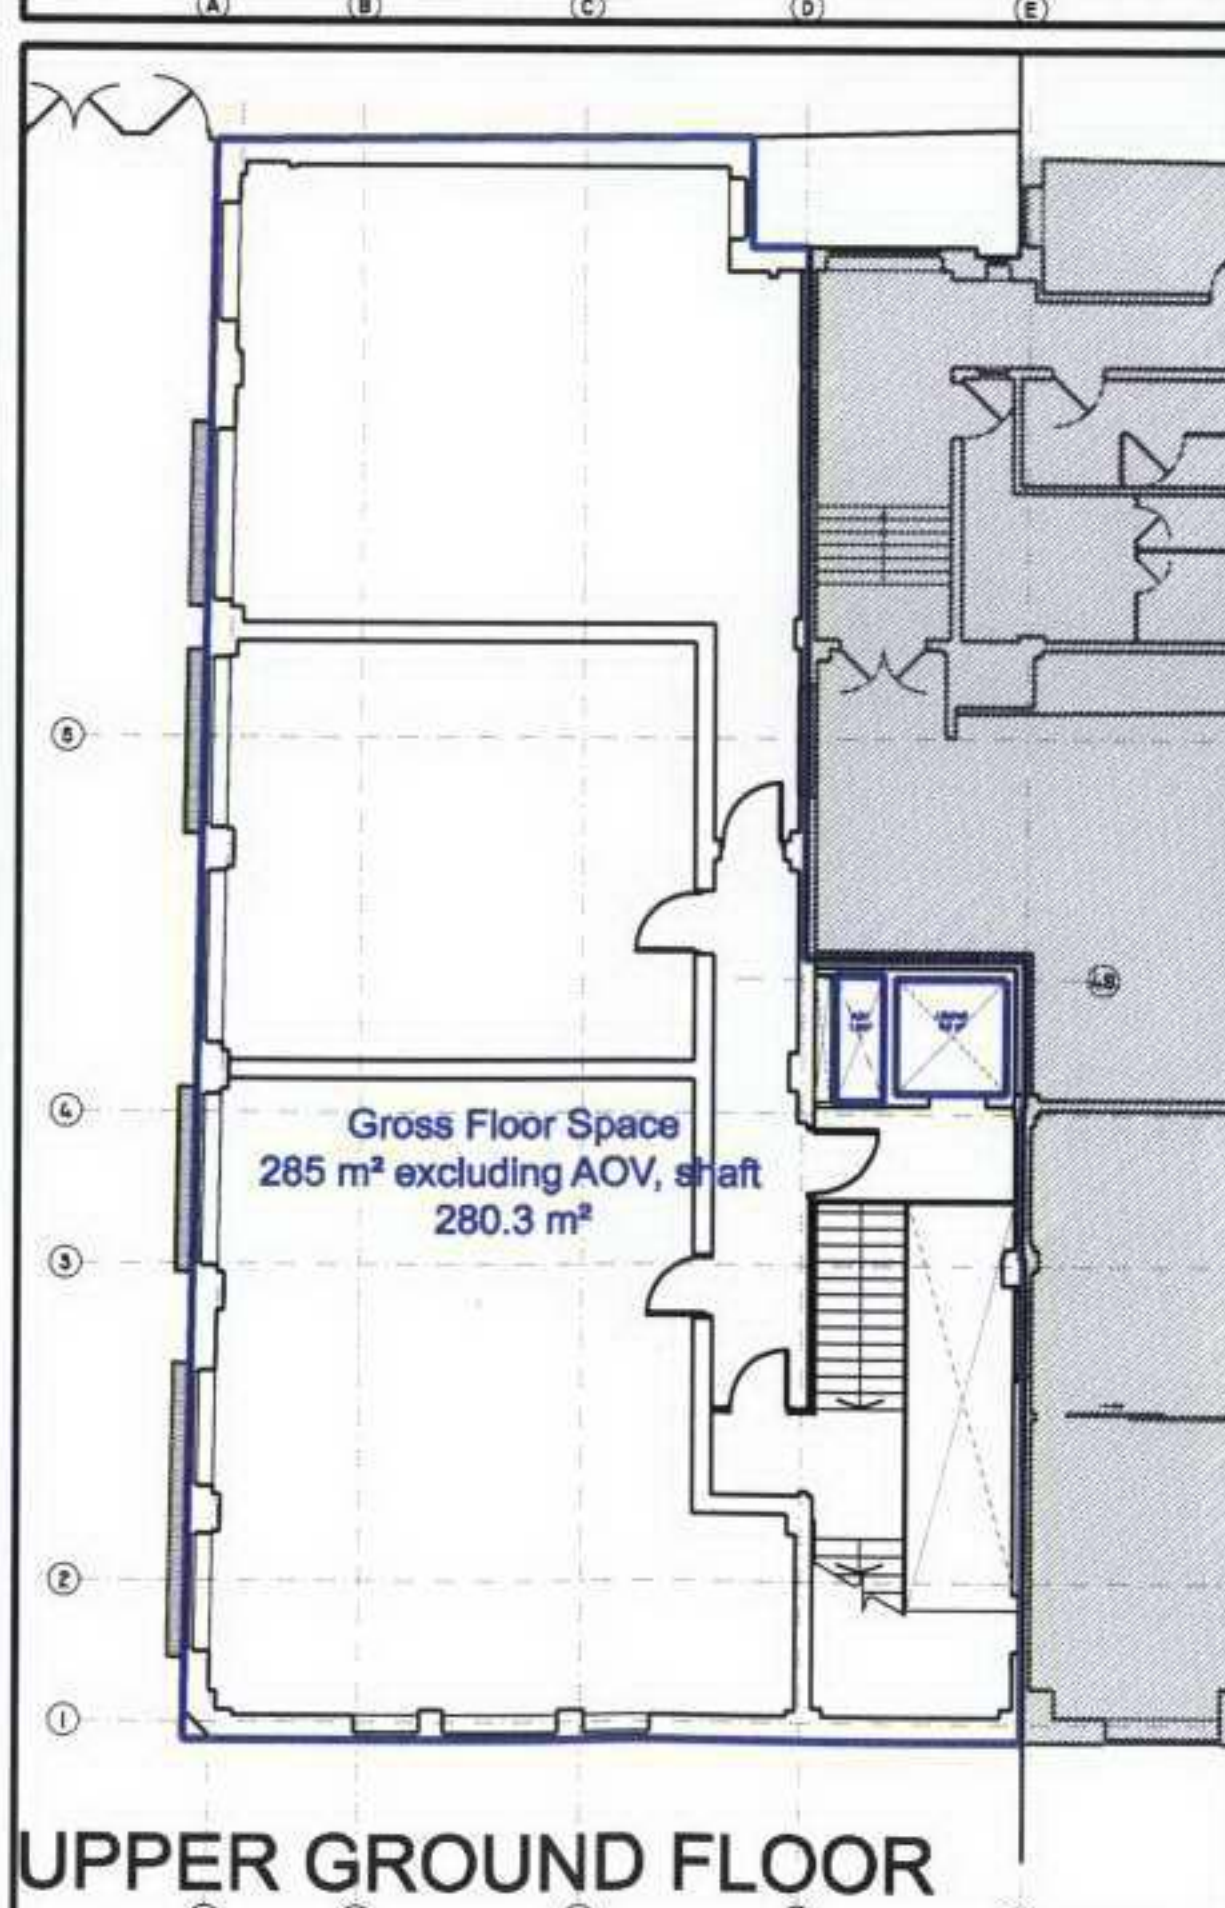

UPPER GROUND FLOOR

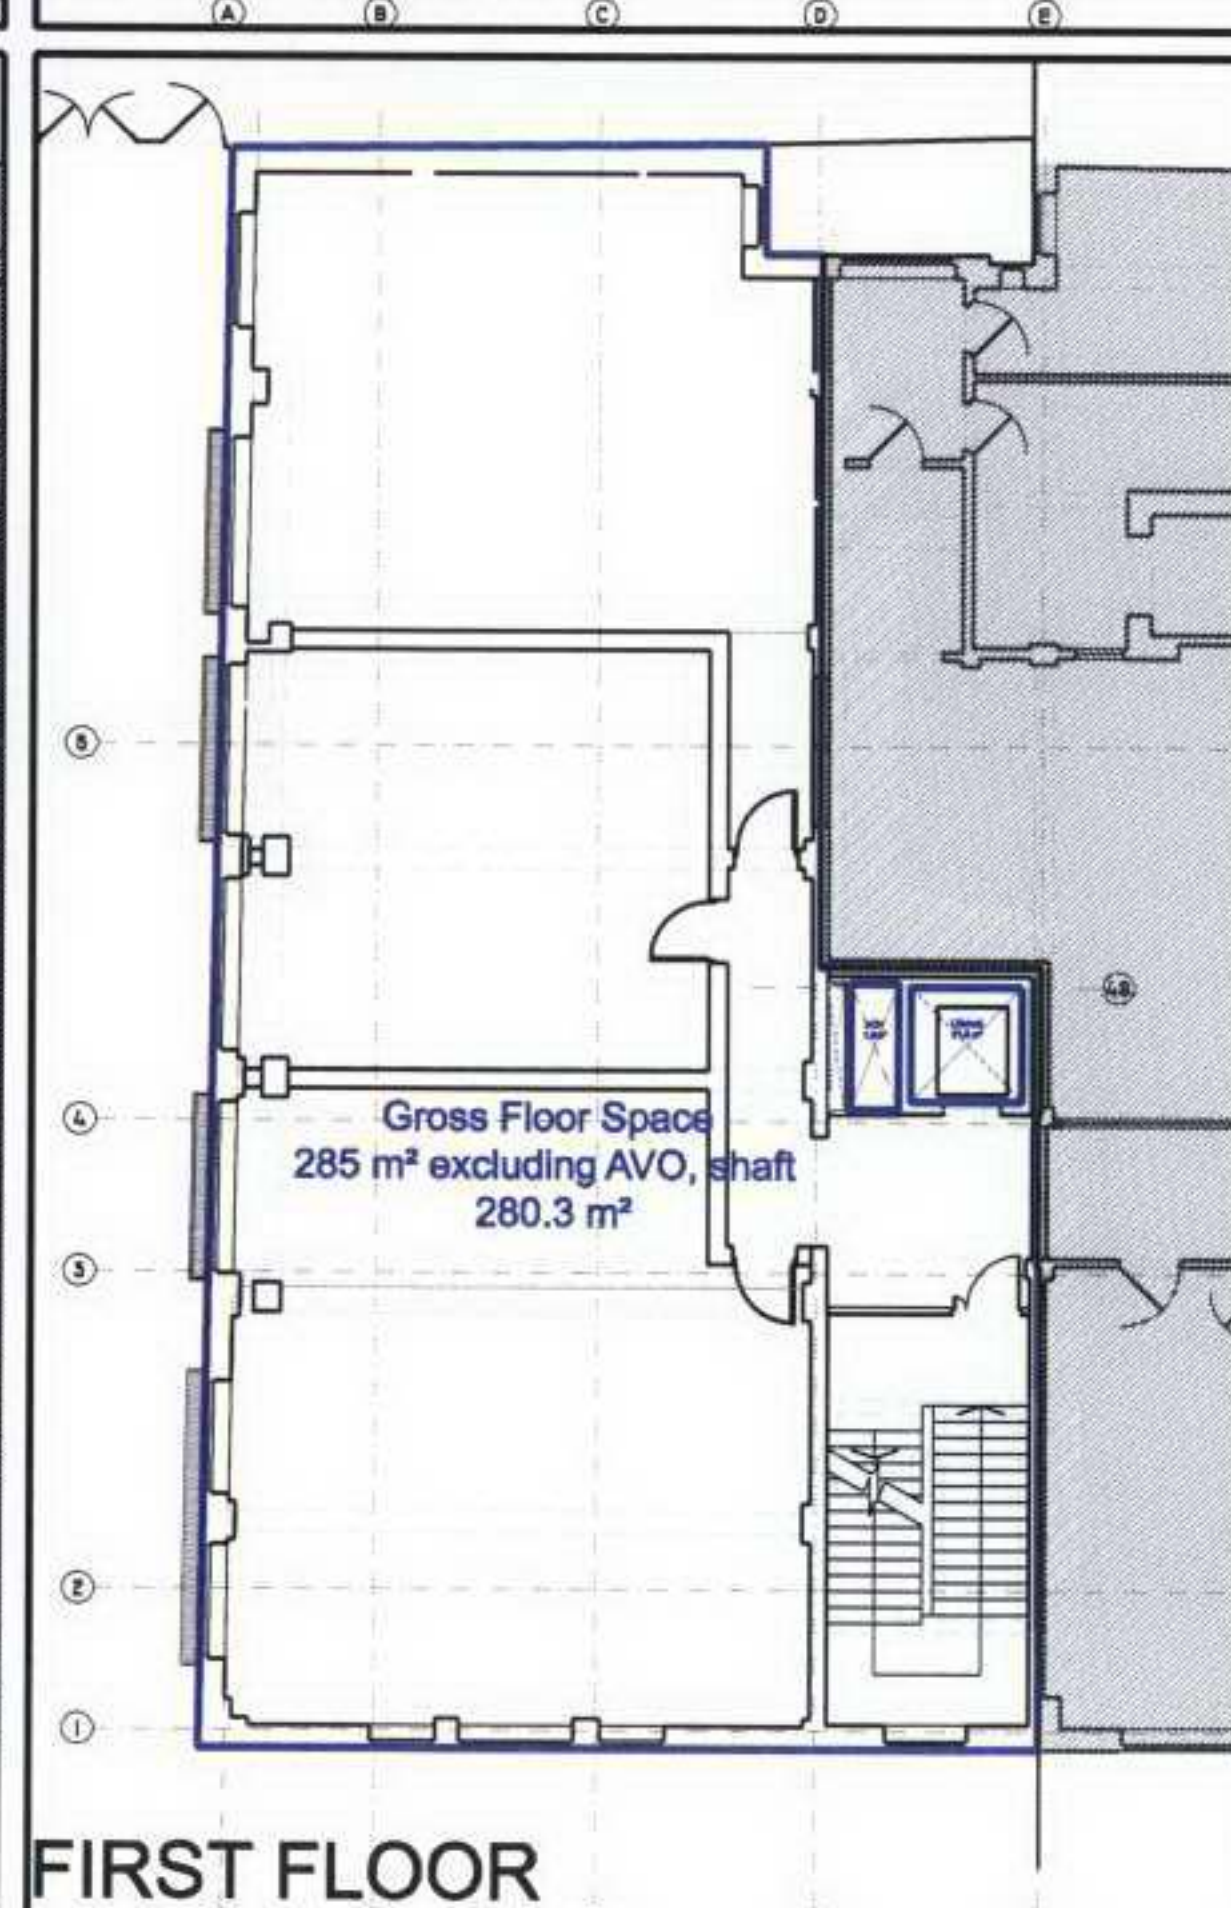

FIRST FLOOR

Gross Floor Space (m²)									
	Existing Gross Floor Space			Proposed Gross Floor Space			Increase in Gross Floor Space		
	Overall	External	Measurements to be excluded	Overall	External	Measurements to be excluded	Gross Floor Space per Floor	Increase in Gross Floor Space	
	L/R	Void		L/R	Void				
Lower Ground Floor	285	-1.4		283.6	-3.2	-1.8	280.4	-3.6	
Ground Mezzanine Level	285	-1.4	-176.6	107	-3.2	-1.8	41.5	214.8	
Upper Ground Floor	285	-1.4		283.6	-3.2	-1.8	280.4	-3.6	
First Floor	285	-1.4		283.6	-3.2	-1.8	280.4	-3.6	
Second Floor	247	-1.4		245.6	-3.2	-1.8	242.4	-3.6	
Third Floor	195	-1.4		193.6	-3.2	-1.8	190.4	-3.6	
Fourth Floor	128	-1.4		126.6	-3.2	-1.8	123.6	-3.6	
Fifth Floor	45	-1.4		43.6	-3.2	-1.8	40.6	-3.6	
Overall Gross Floor Space	1724	-11.2	-176.6	1442	-22.4	-12.3	41.5	1845.2	309

DO NOT SCALE THIS DRAWING

CONTRACTORS ARE TO CHECK ALL DIMENSIONS PRIOR TO COMMENCEMENT ON SITE AND NOTIFY THE ARCHITECT OF ANY ERRORS, OMISSIONS, OR DISCREPANCIES.

TATE & HINDLE DESIGN LIMITED RETAIN COPYRIGHT OF THIS DRAWING. IT MAY NOT BE COPIED, ALTERED OR REPRODUCED IN ANY WAY WITHOUT THEIR WRITTEN AUTHORITY.

rev
01
02

description
FOR INFORMATION
FOR PLANNING

date
28.08.06
11.08.06

rev
JD
JD

description
FOR PLANNING

date

rev

client
PARKES LLI

project
16 STUKELEY STREET: RESIDENTIAL & B1/ D1

drawn by

date
JUNE 2006

scale
1:250 @A3

1:125 @A1

dwg

3102

(03)010

02

revision

TATE & HINDLE DESIGN LIMITED 1 Lindsey Street, Smithfield, London, EC4A 3HP. Tel: 020 7332 4860. Fax: 020 7332 4865. E mail: mail@tatehindle.co.uk Web: www.tatehindle.co.uk


0 5 10
Metres

GROSS FLOOR SPACE
LOWER GROUND FLOOR TO ROOF PLAN

HINDLE

TATE

DO NOT SCALE THIS DRAWING
CONTRACTORS ARE TO CHECK ALL DIMENSIONS PRIOR TO
COMMENCEMENT ON SITE AND NOTIFY THE ARCHITECT OF
ANY ERRORS, OMISSIONS, OR DISCREPANCIES.
TATE & HINDLE DESIGN LIMITED RETAIN COPYRIGHT OF THIS
DRAWING. IT MAY NOT BE COPIED, ALTERED OR REPRODUCED
IN ANY WAY WITHOUT THEIR WRITTEN AUTHORITY.

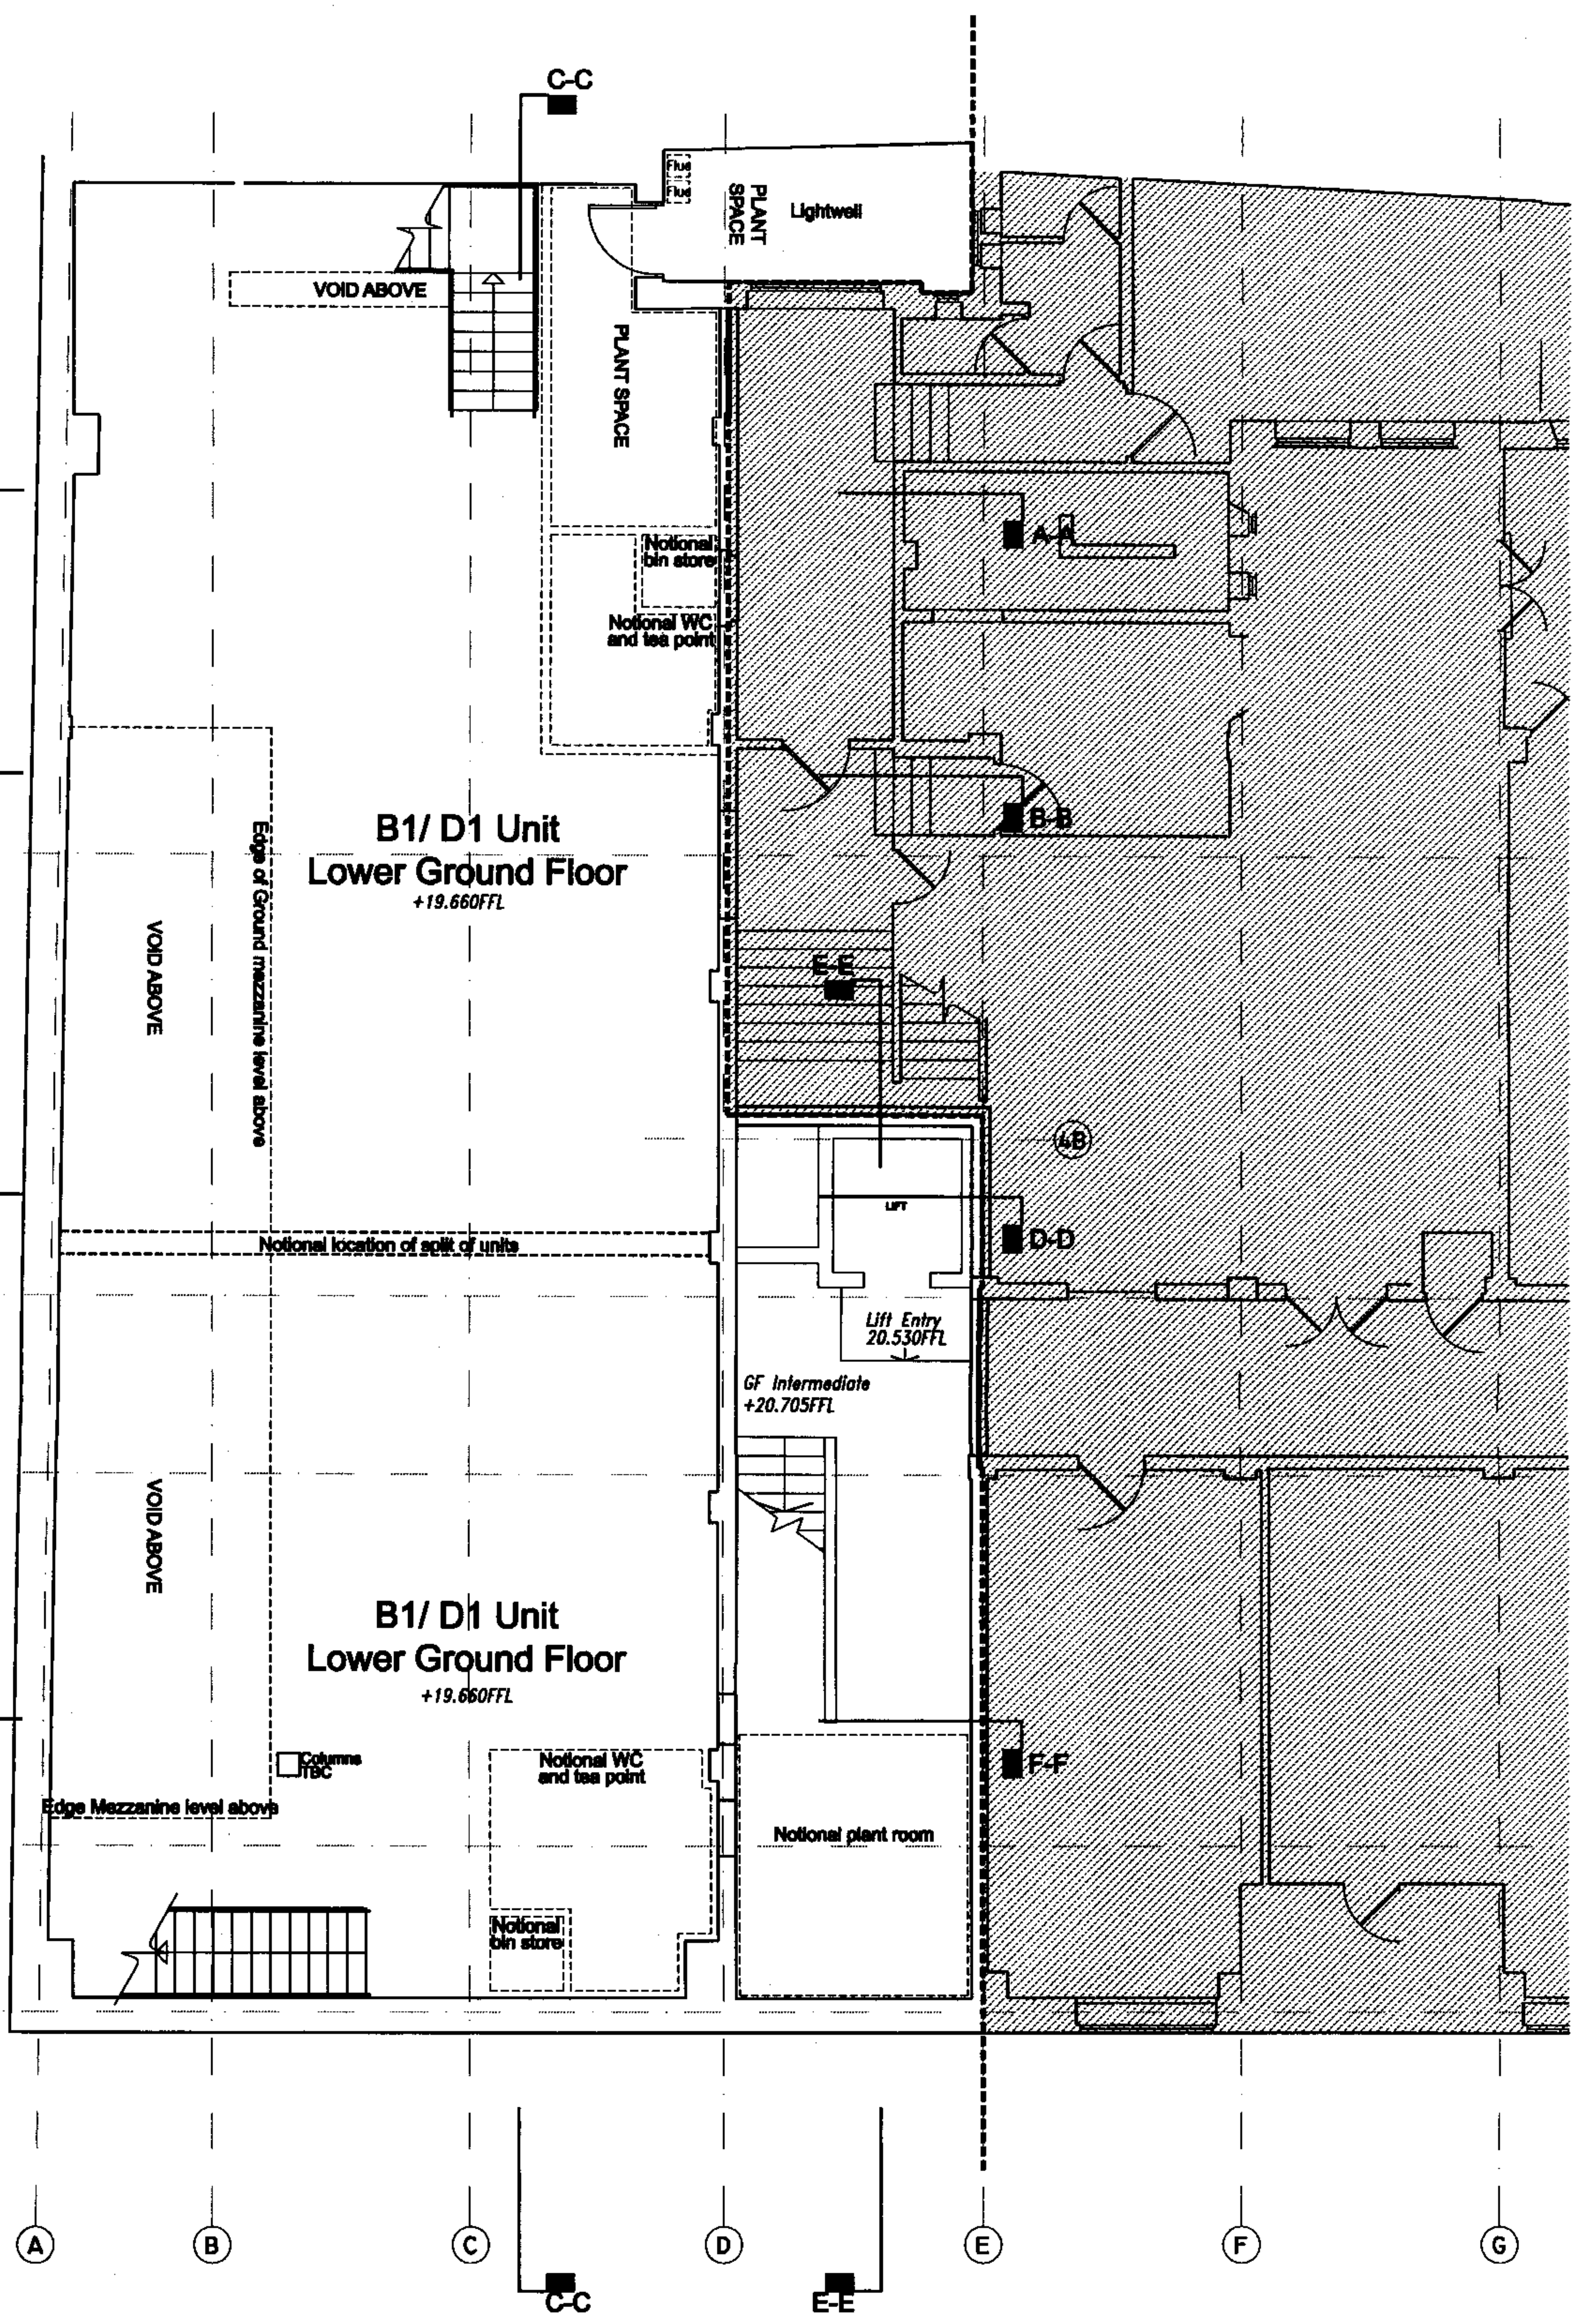

AS PROPOSED

03	FOR PLANNING	10.08.08	JD
02	FOR INFORMATION	18.07.08	JD
01	FOR INFORMATION	05.07.08	JD
00	description		

FOR PLANNING

client
PARKES LU

project
16 STURKELEY STREET:
RESIDENTIAL AND B1/ D1

drawing
PROPOSED PLAN
LOWER GROUND FLOOR

scale	1:100 @A3	drawn	JD	date	JUNE 2008
coord reference					
dwg		sup		revision	
3102		(08/001		03	


TATE AND HINDLE DESIGN LIMITED
1 Lindsey Street
Smithfield
London EC1A 9HP
Telephone: 020 7382 4800 Facsimile: 020 7382 4888
E: TH@tatehindle.co.uk W: www.tatehindle.co.uk

TATE
HINDLE

DO NOT SCALE THIS DRAWING

CONTRACTORS ARE TO CHECK ALL DIMENSIONS PRIOR TO COMMENCEMENT ON SITE AND NOTIFY THE ARCHITECT OF ANY ERRORS, OMISSIONS, OR DISCREPANCIES.

TATE & HINDLE DESIGN LIMITED RETAIN COPYRIGHT OF THIS DRAWING. IT MAY NOT BE COPIED, ALTERED OR REPRODUCED IN ANY WAY WITHOUT THEIR WRITTEN AUTHORITY.

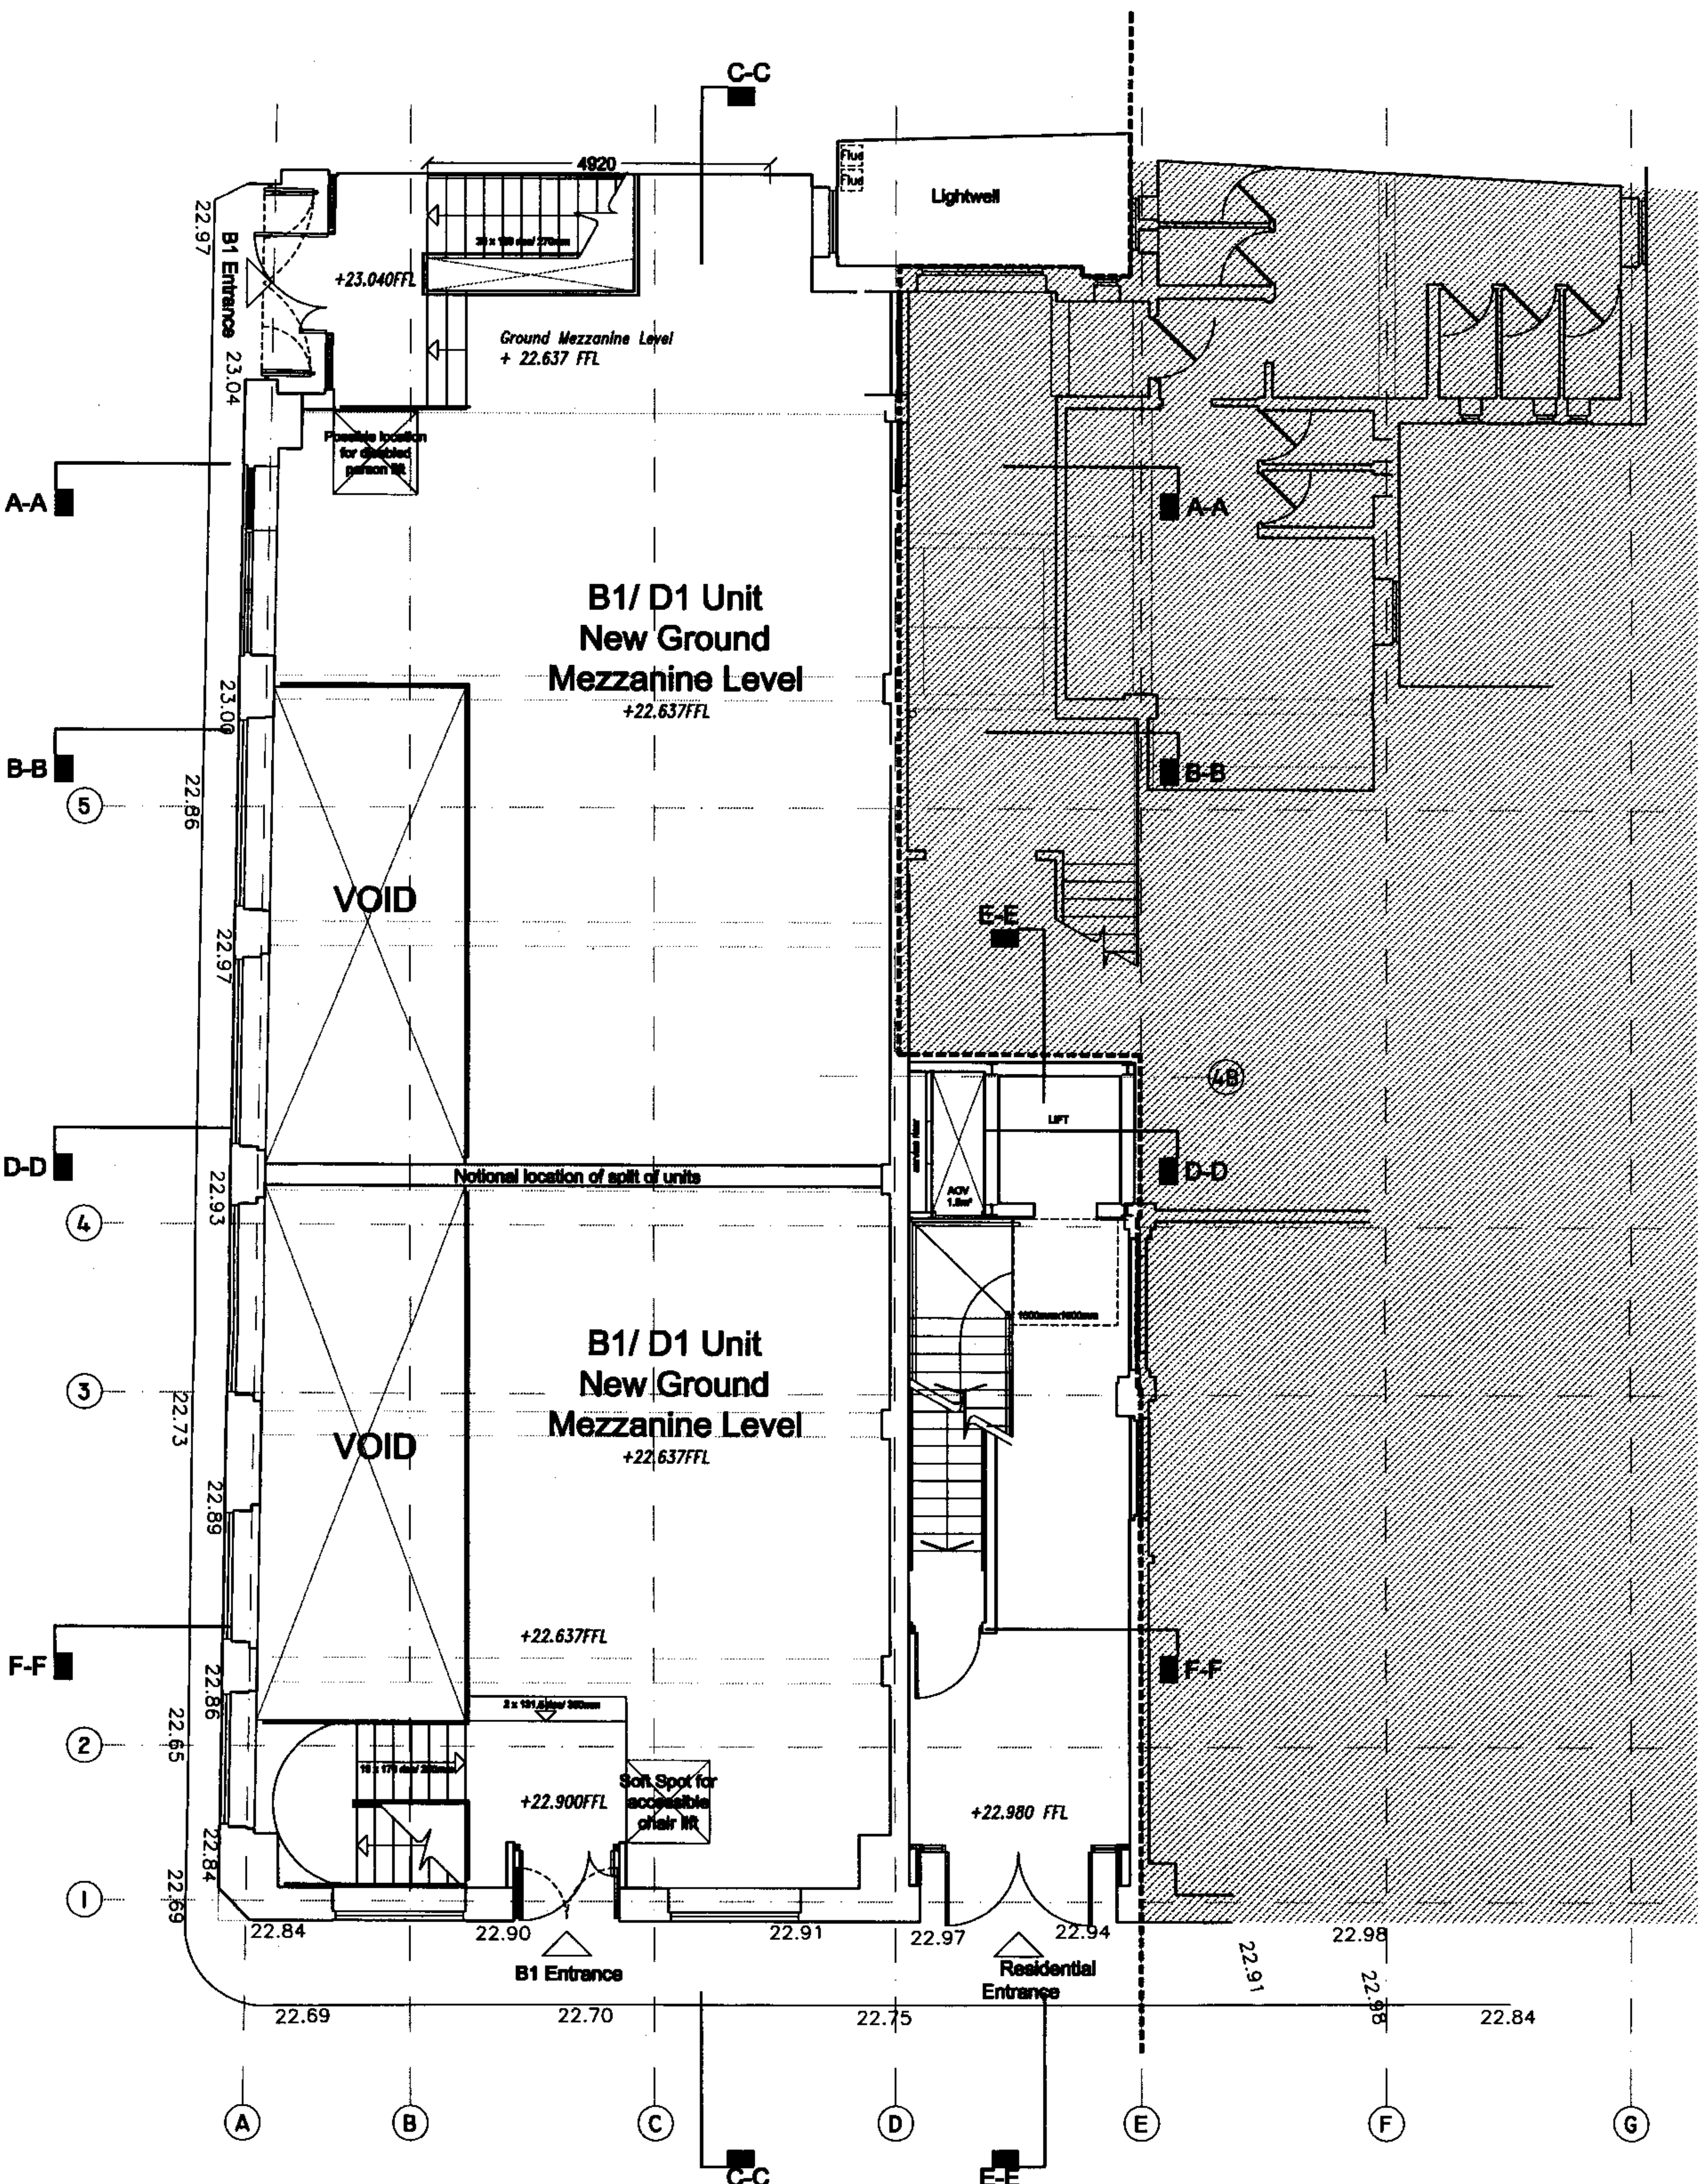

AS PROPOSED

PARKES LU

16 STUKELEY STREET:
RESIDENTIAL AND B1/ D1

PROPOSED PLAN
GROUND MEZZANINE LEVEL

scale	drawn	date
1:100 @A3	JD	JUNE 2006
date	drawn	revision
3102	(03)002	03


TATE AND HINDLE DESIGN LIMITED
1 Lindsey Street
Smithfield
London EC1A 9HP

telephone 020 7382 4800 telex 020 7382 4800
e mail@tatehindle.co.uk w www.tatehindle.co.uk



CONTRACTORS ARE TO CHECK ALL DIMENSIONS PRIOR TO COMMENCEMENT ON SITE AND NOTIFY THE ARCHITECT OF ANY ERRORS, OMISSIONS, OR DISCREPANCIES.

TATE & HINDLE DESIGN LIMITED RETAIN COPYRIGHT OF THIS DRAWING. IT MAY NOT BE COPIED, ALTERED OR REPRODUCED IN ANY WAY WITHOUT THEIR WRITTEN AUTHORITY.

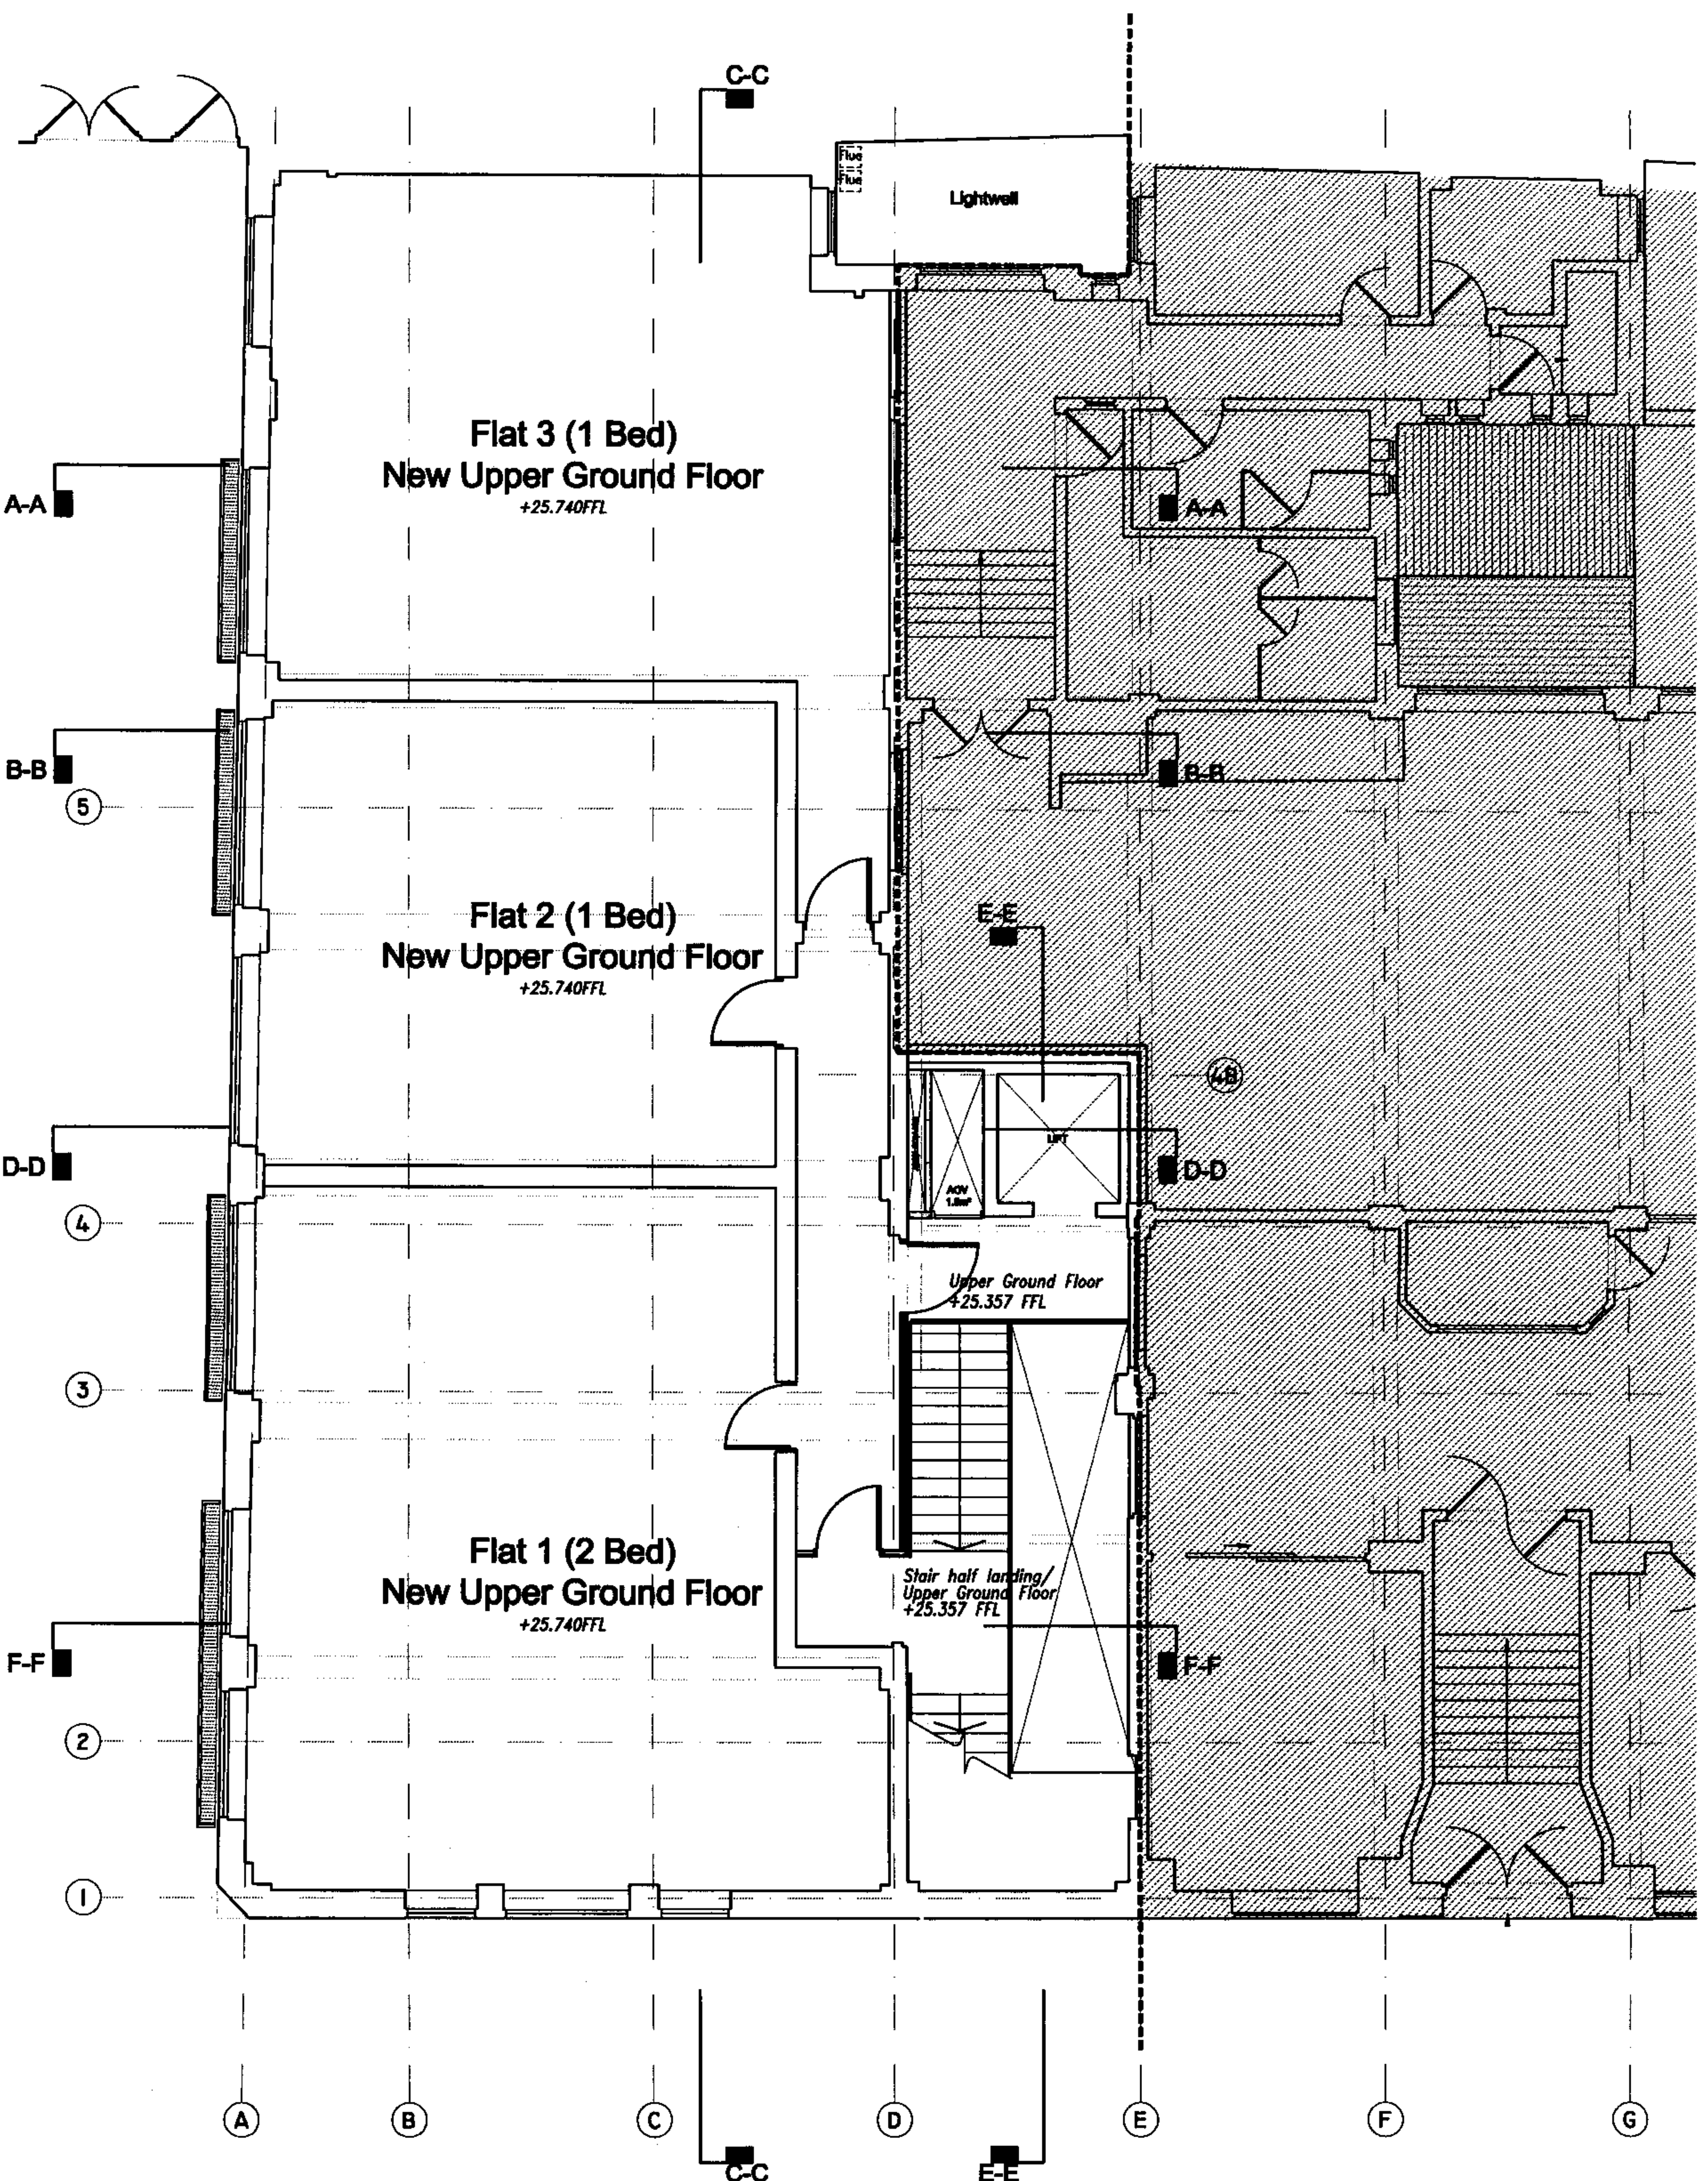


AS PROPOSING

	FOR PLANNING	11.06.08
id	FOR INFORMATION	J.D.
02	FOR INFORMATION	12.07.08
01	FOR INFORMATION	J.D.
rev	description	date
		05.07.08
FOR PLANNING		
client		
PARKES LL		
project		
16 STUKELEY STREET: RESIDENTIAL AND B1 / D1		
drawing		
PROPOSED PLAN UPPER GROUND FLOOR		
scale	client	date
1:100 @A3	J.D.	JUNE 2008
date & reference		
dwg		
j.d.	dwg	revision
3102	(03)003	03

TATE AND HINDLE DESIGN LIMITED
1 Lindsey Street
Smithfield
London EC1A 9HP

Telephones 020 7332 4850 facsimile 020 7332 4888
E marketing@tatehindle.co.uk W www.tatehindle.co.uk

DO NOT SCALE THIS DRAWING
CONTRACTORS ARE TO CHECK ALL DIMENSIONS PRIOR TO
COMMENCEMENT ON SITE AND NOTIFY THE ARCHITECT OF
ANY ERRORS, OMISSIONS, OR DISCREPANCIES.
TATE & HINDLE DESIGN LIMITED RETAIN COPYRIGHT OF THIS
DRAWING. IT MAY NOT BE COPIED, ALTERED OR REPRODUCED
IN ANY WAY WITHOUT THEIR WRITTEN AUTHORITY.

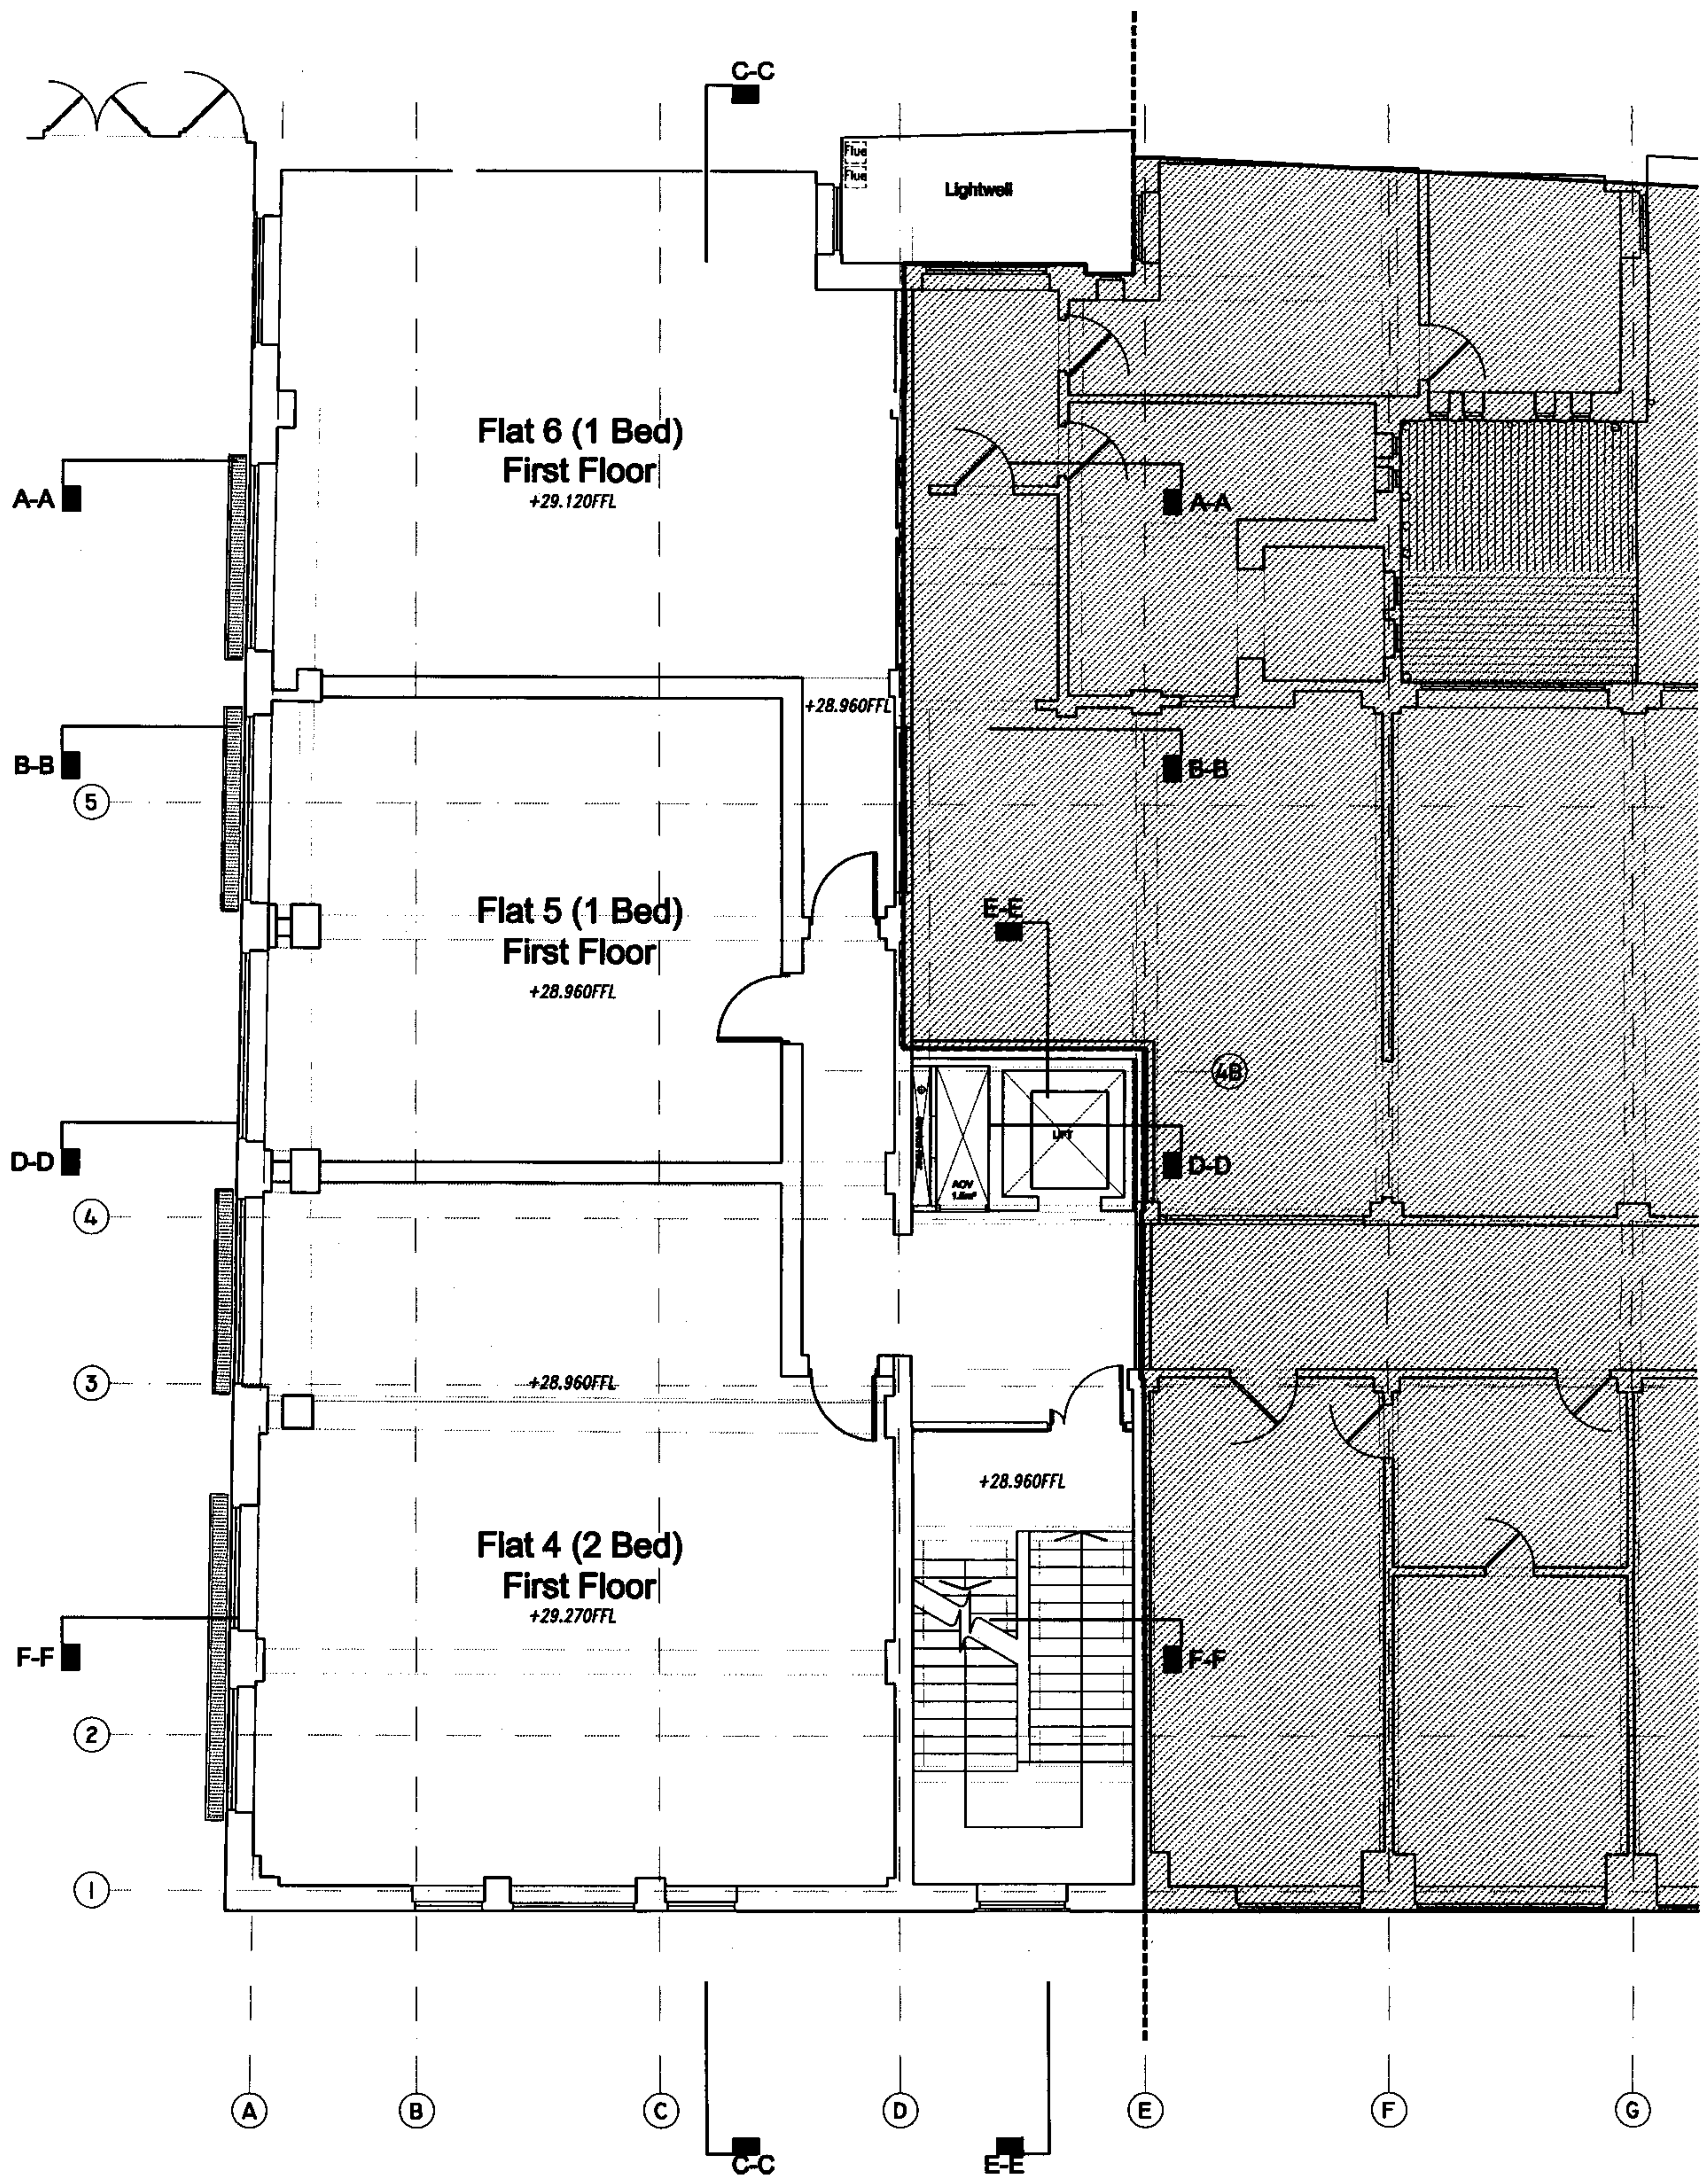

AS PROPOSED

client
PARKES LU

project
**16 STUKELEY STREET:
RESIDENTIAL AND B1/ D1**

no	description	date	by	checked by
01	FOR PLANNING	11.05.08	J.D.	
02	FOR INFORMATION	18.07.08	J.D.	
03	FOR INFORMATION	18.07.08	J.D.	

FOR PLANNING

drawing
**PROPOSED PLAN
FIRST FLOOR**

scale	drawn	date
1:100 @A3	J.D.	JUNE 2008
check information		
check	date	checked
3102	(03/004	03


TATE AND HINDLE DESIGN LIMITED
1 Lindsey Street
Smithfield
London EC1A 9HP

Telephone 020 7332 4880 Facsimile 020 7332 4886
E: info@tateandhindle.co.uk W: www.tateandhindle.co.uk

TATE
HINDLE

CONTRACTORS ARE TO CHECK ALL DIMENSIONS PRIOR TO COMMENCEMENT ON SITE AND NOTIFY THE ARCHITECT OF ANY ERRORS, OMISSIONS, OR DISCREPANCIES.

TATE & HINDLE DESIGN LIMITED RETAIN COPYRIGHT OF THIS DRAWING. IT MAY NOT BE COPIED, ALTERED OR REPRODUCED IN ANY WAY WITHOUT THEIR WRITTEN AUTHORITY.

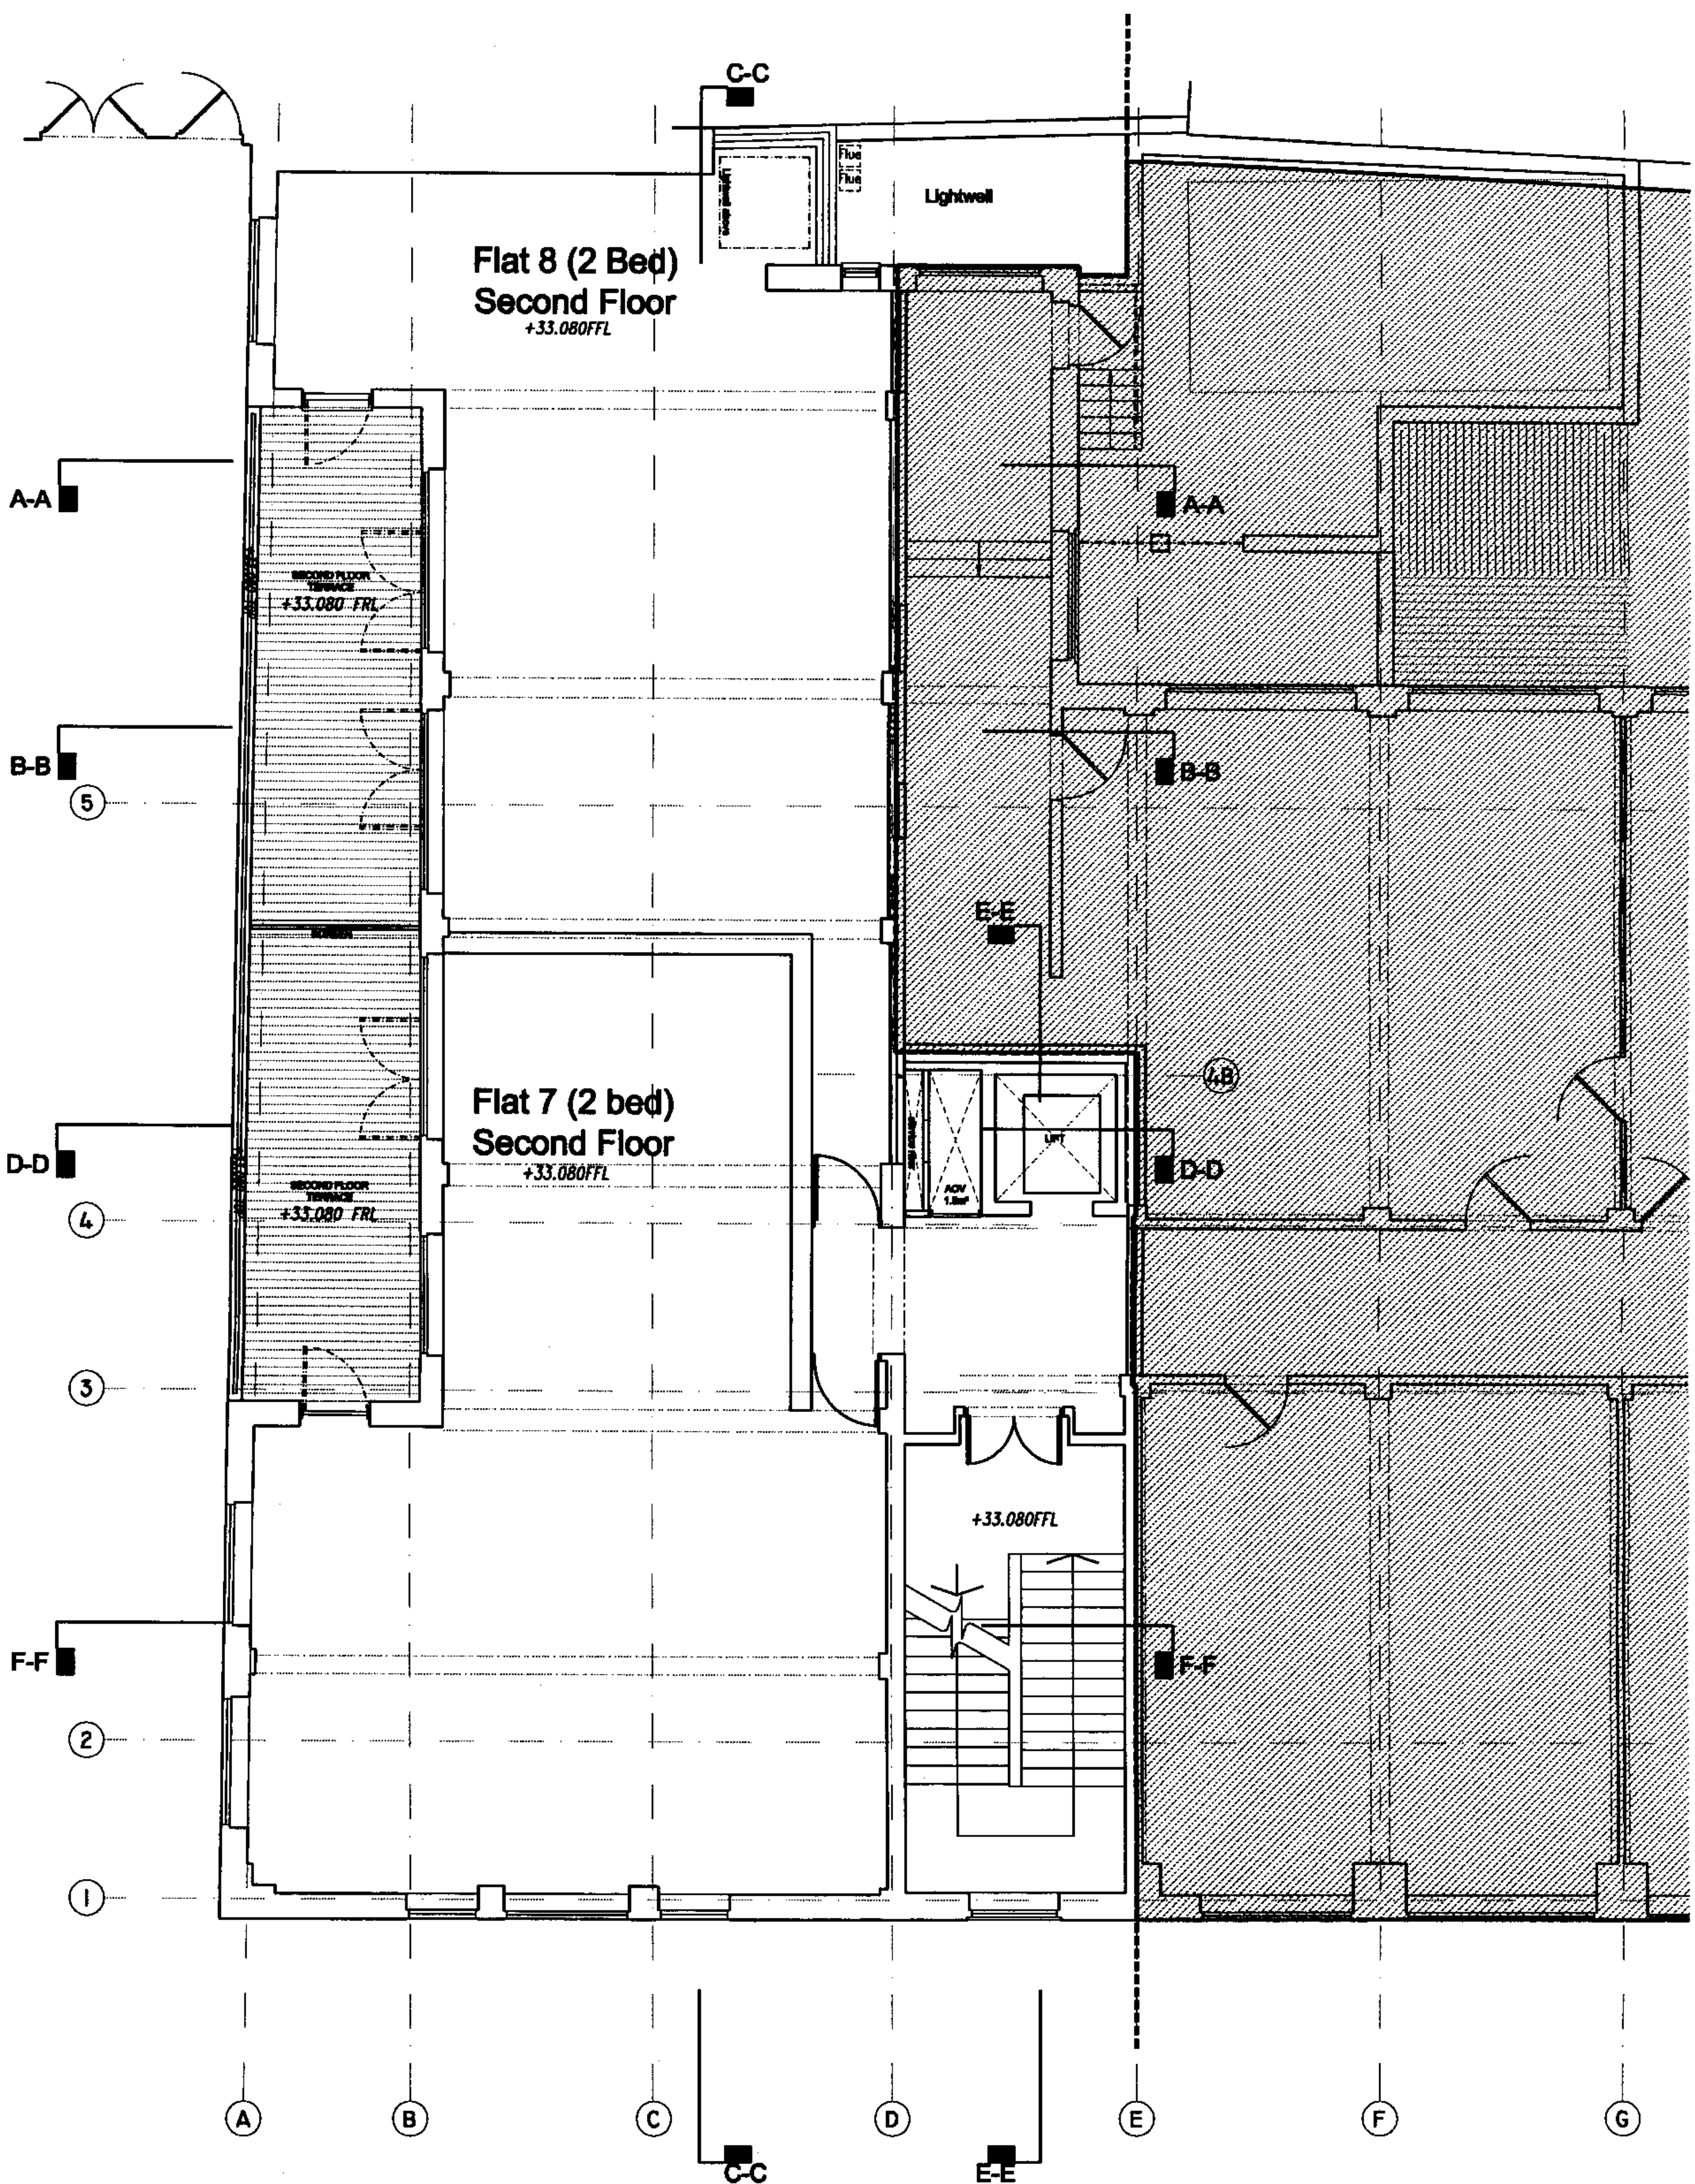

AS PROPOSED

no	FOR PLANNING	11.20.00	J.D	has changed
no	FOR INFORMATION	10.07.00	J.D	by
no	FOR INFORMATION	06.07.00	J.D	
no	description	date		
FOR PLANNING				

CHART
PARKES III

**16 STUKELEY STREET:
RESIDENTIAL AND B1/ D1**

density
PROPOSED PLAN
SECOND FLOOR


job	start	end	duration
1:100 @AS	JD	JUNE 2008	
and references			
diag			
3:102	(09)/005	03	

TATE AND HINDLE DESIGN LIMITED
1 Lindsey Street
Smithfield
London EC1A 9HP

telephone 020 7332 4880 facsimile 020 7332 4888
E mail@tatehindle.co.uk W www.tatehindle.co.uk

TATE
HINDLE

DO NOT SCALE THIS DRAWING

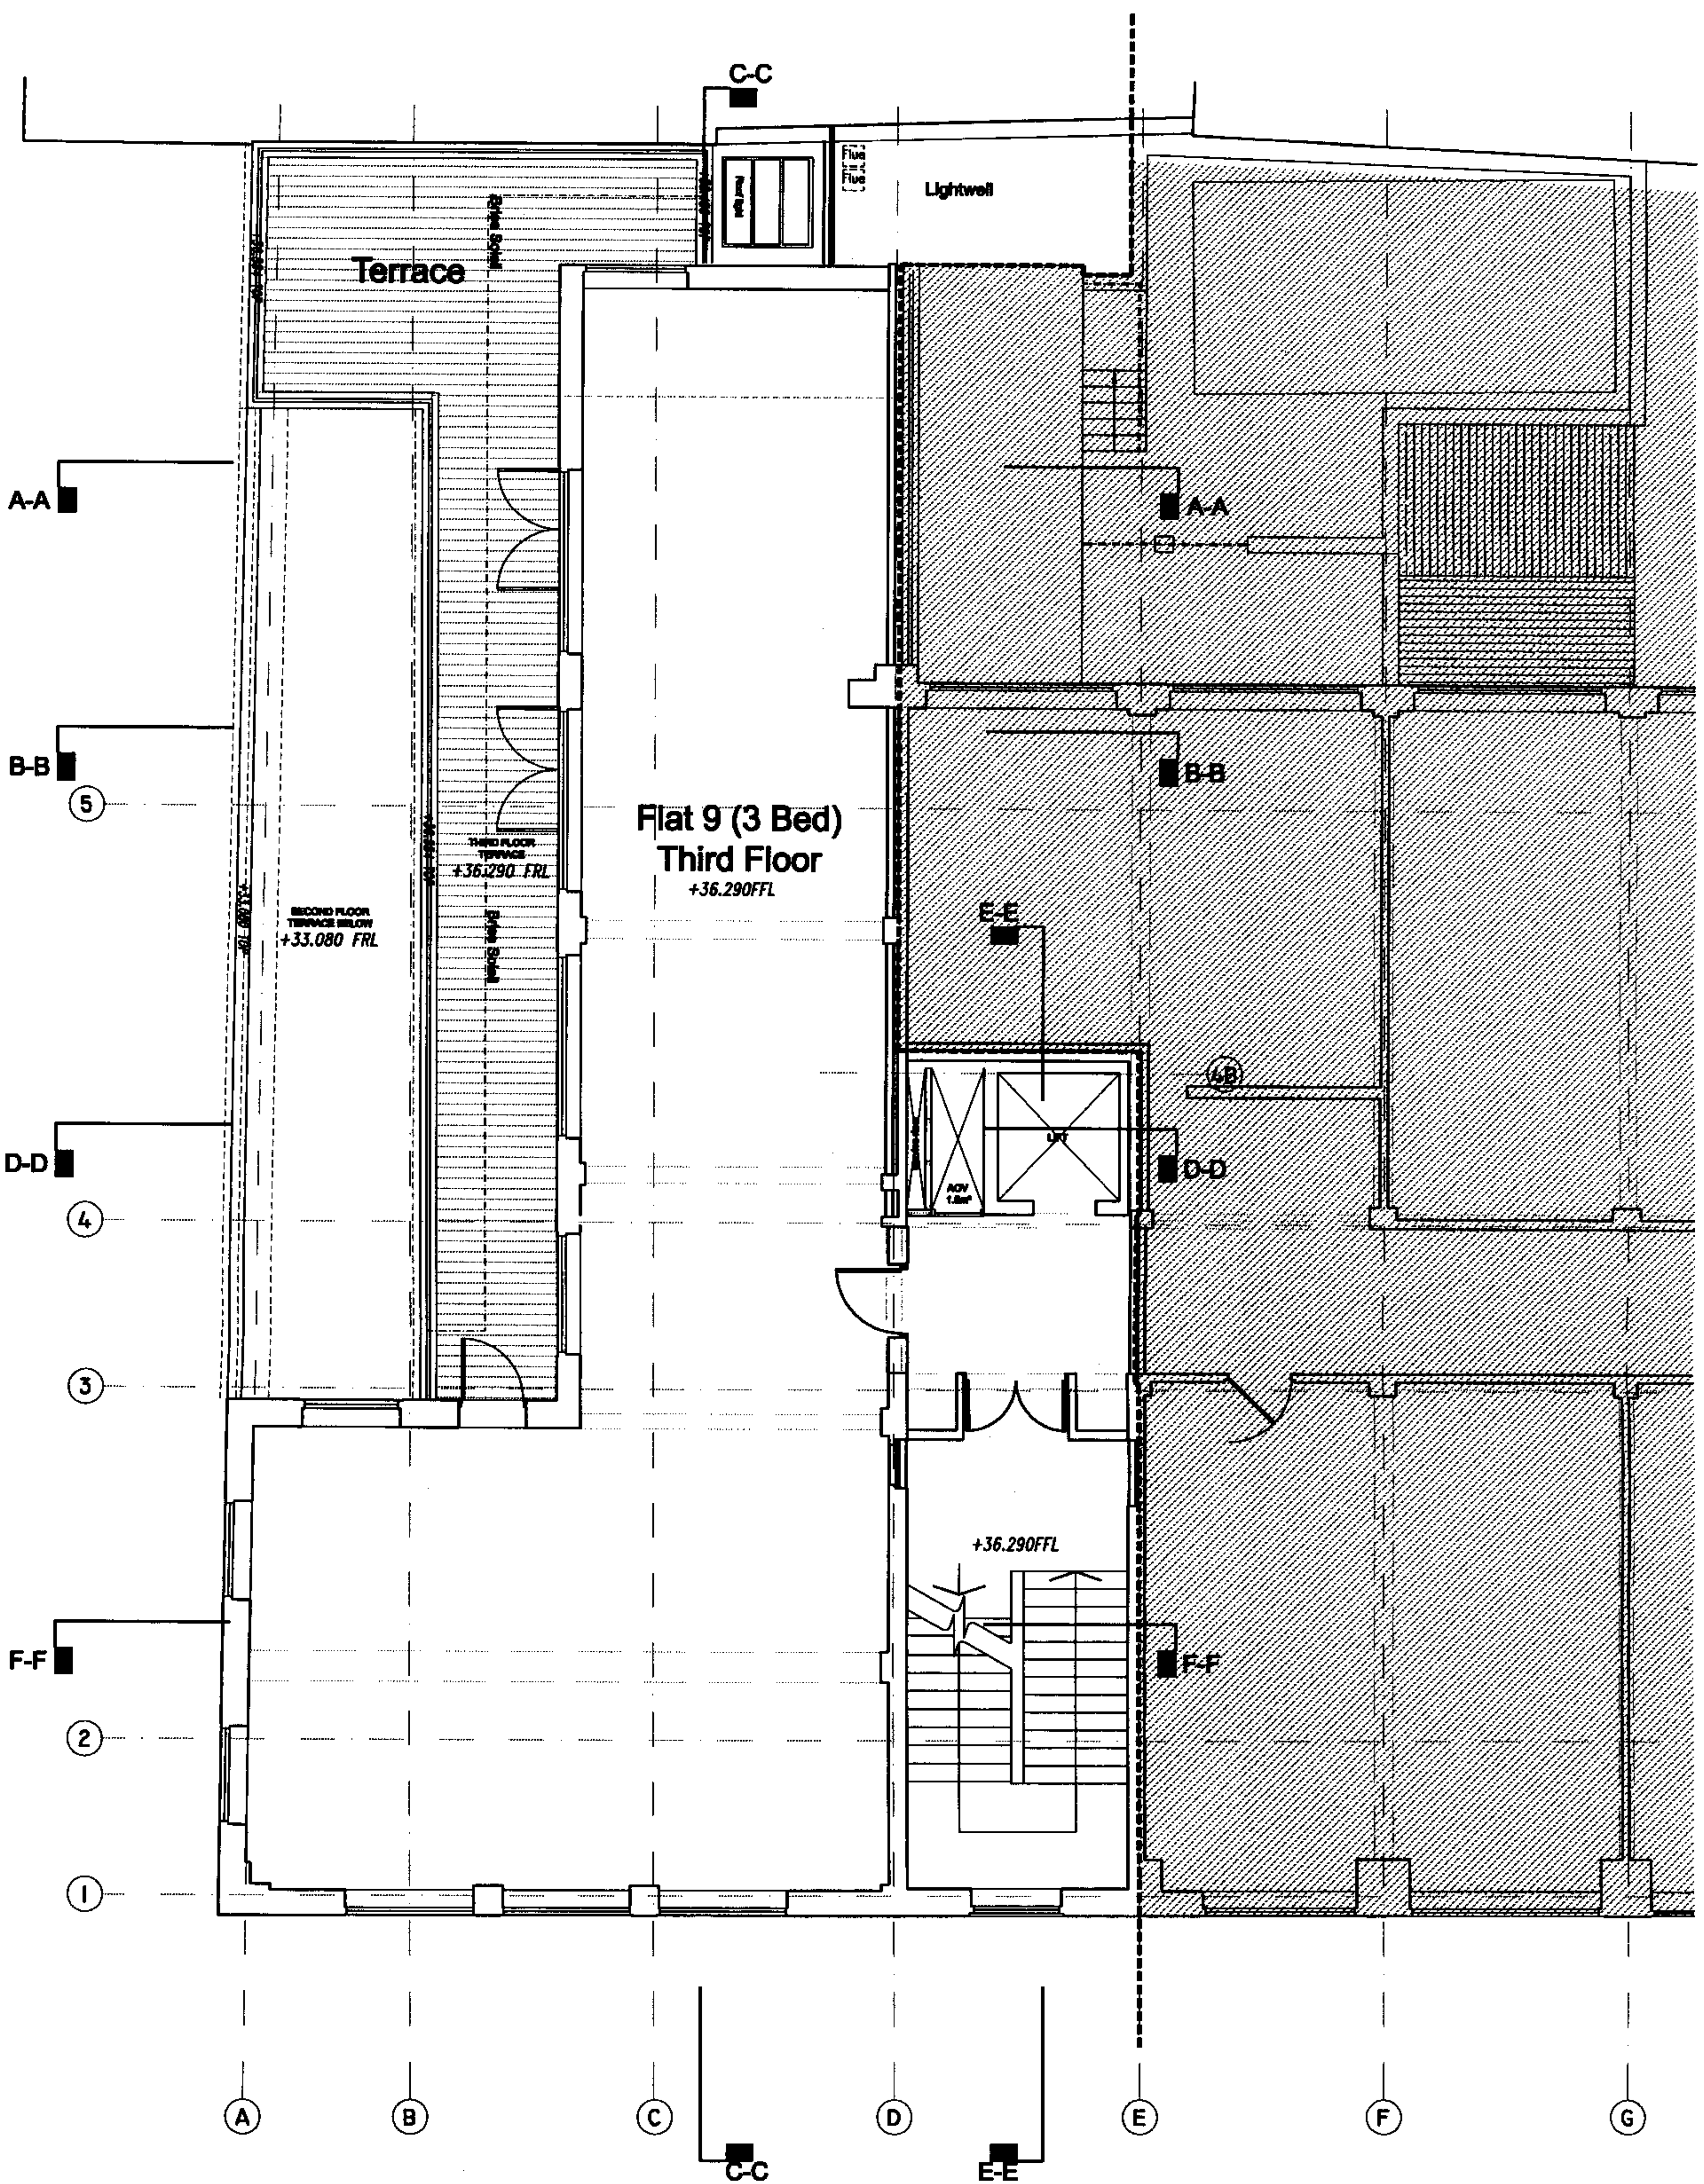

AS PROPOSED

id	FOR PLANNING	id
00	FOR INFORMATION	11.00.00
01	FOR INFORMATION	12.00.00
02	FOR INFORMATION	13.00.00
107	FOR INFORMATION	118.00.00
108	FOR INFORMATION	119.

PARKES LU

**16 STUKELEY STREET:
RESIDENTIAL AND B1/ D1**

1

THIRD FLOOR

score	exam	date
1:100 @A3	JD	JUNE 2008

cost reference
dwg


3102 (03)008

TATE AND HINDLE DESIGN LIMITED
1 Lindsey Street
Smithfield
London EC1A 9HP

telephone 020 7332 4860 facsimile 020 7332 4868
E mail info@tatehindle.co.uk W www.tatehindle.co.uk

T A T E	
------------------	--

DO NOT SCALE THIS DRAWING
CONTRACTORS ARE TO CHECK ALL DIMENSIONS PRIOR TO
COMMENCEMENT ON SITE AND NOTIFY THE ARCHITECT OF
ANY ERRORS, OMISSIONS, OR DISCREPANCIES.
TATE & HINDLE DESIGN LIMITED RETAIN COPYRIGHT OF THIS
DRAWING. IT MAY NOT BE COPIED, ALTERED OR REPRODUCED
IN ANY WAY WITHOUT THEIR WRITTEN AUTHORITY.

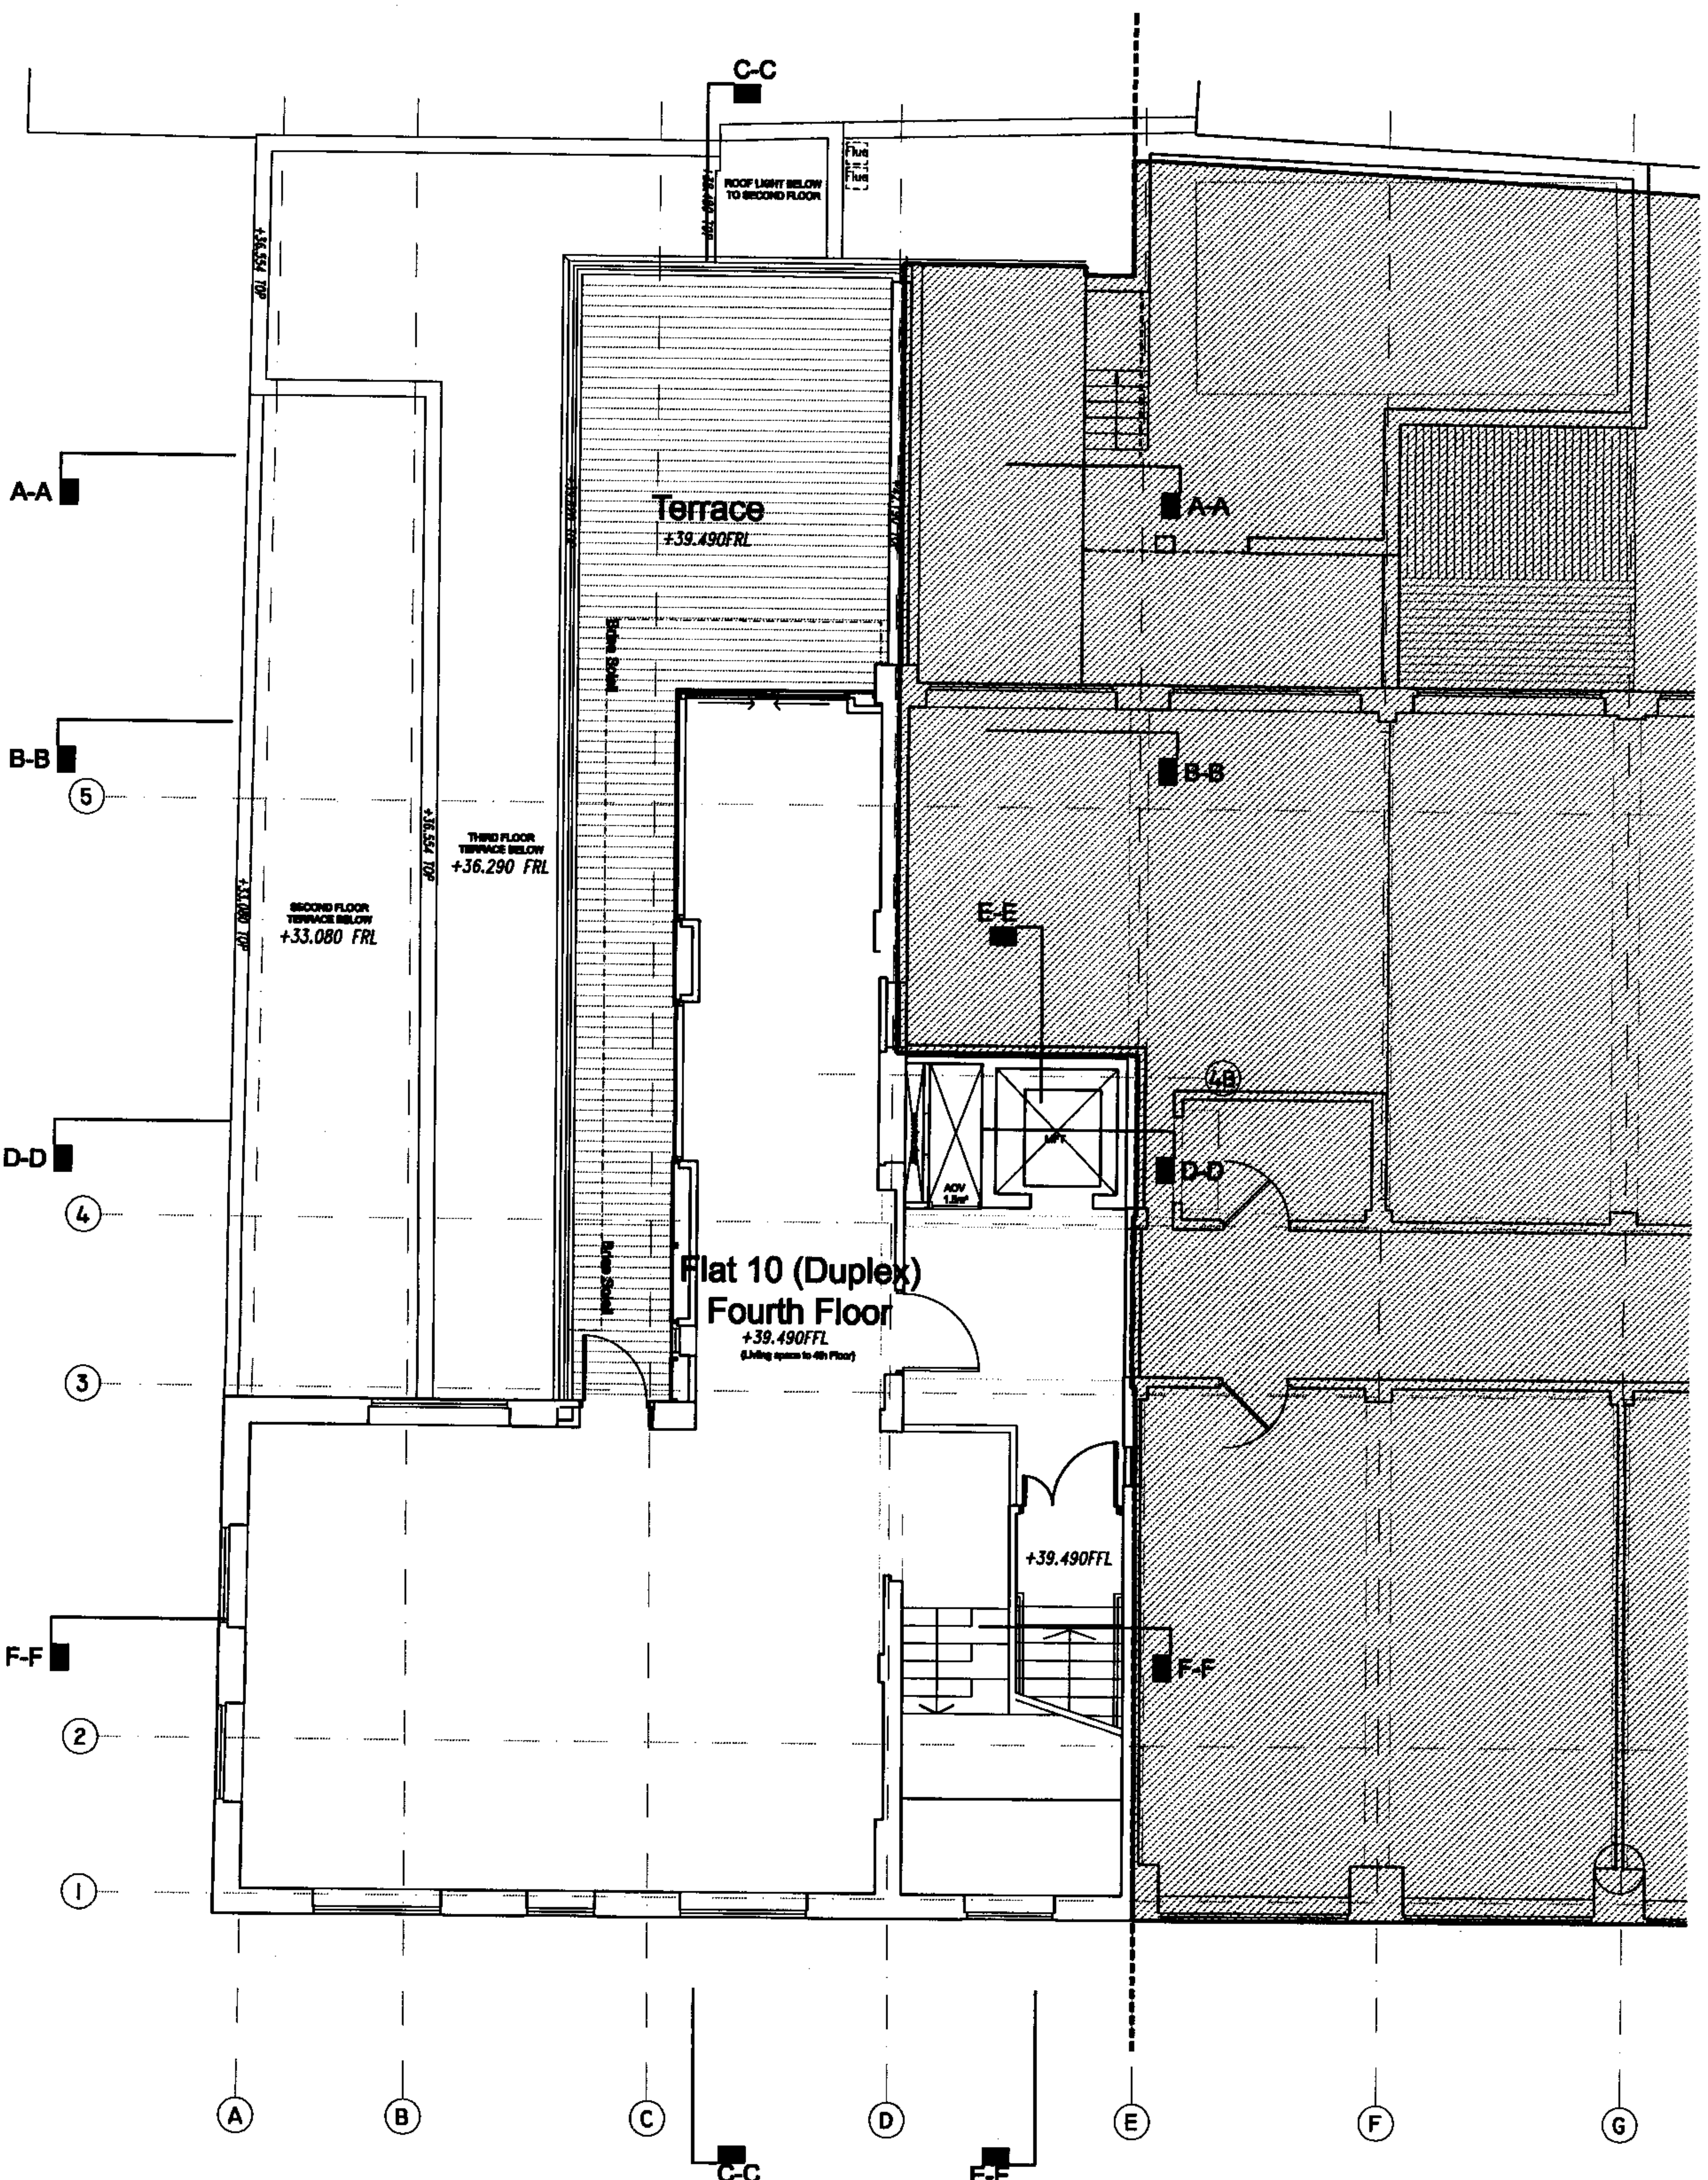

AS PROPOSED

FOR PLANNING
DATE: 11.09.08
BY: J.D.
DESCRIPTION: FOR INFORMATION
DATE: 08.07.08
BY: J.D.

DATE: 11.09.08
BY: J.D.
DESCRIPTION: FOR INFORMATION
DATE: 08.07.08
BY: J.D.

PROJECT:
16 STUKELY STREET:
RESIDENTIAL AND B1/D1



PROPOSED PLAN
FOURTH FLOOR

author	1:100 @AS	drawn	JD	date	JUNE 2008
checked					
date					
no	3102	date	(03)007	revision	03

TATE AND HINDLE DESIGN LIMITED
1 Lindsey Street
Smithfield
London EC1A 9HP
Telephone 020 7332 4800 Facsimile 020 7332 4899
E: tate@tatehindle.co.uk V: www.tatehindle.co.uk

TATE
HINDLE

DO NOT SCALE THIS DRAWING
CONTRACTORS ARE TO CHECK ALL DIMENSIONS PRIOR TO
COMMENCEMENT ON SITE AND NOTIFY THE ARCHITECT OF
ANY ERRORS, OMISSIONS, OR DISCREPANCIES.
TATE & HINDLE DESIGN LIMITED RETAIN COPYRIGHT OF THIS
DRAWING. IT MAY NOT BE COPIED, ALTERED OR REPRODUCED
IN ANY WAY WITHOUT THEIR WRITTEN AUTHORITY.

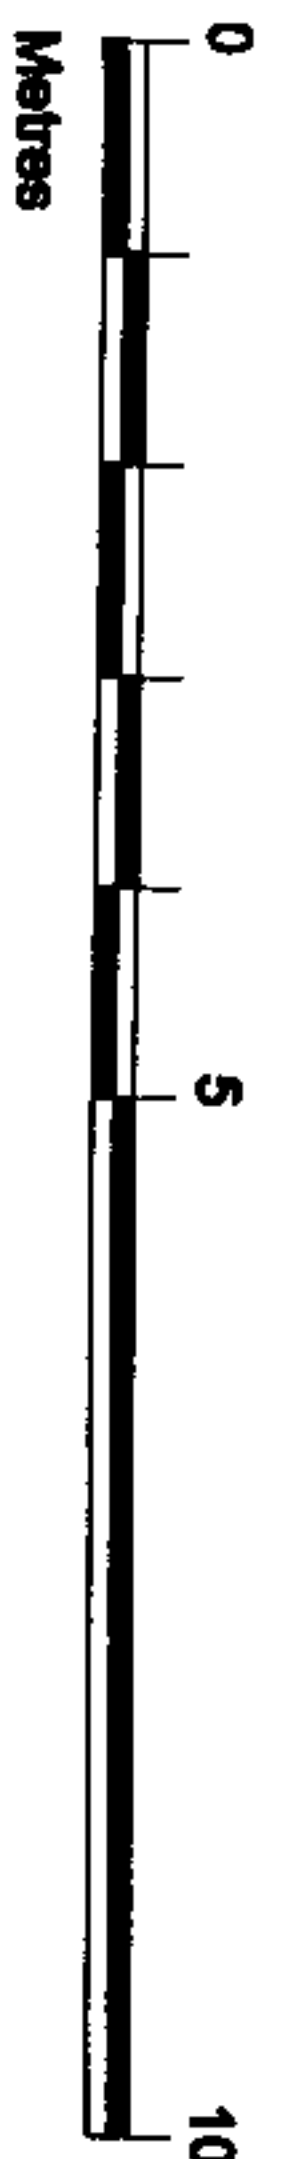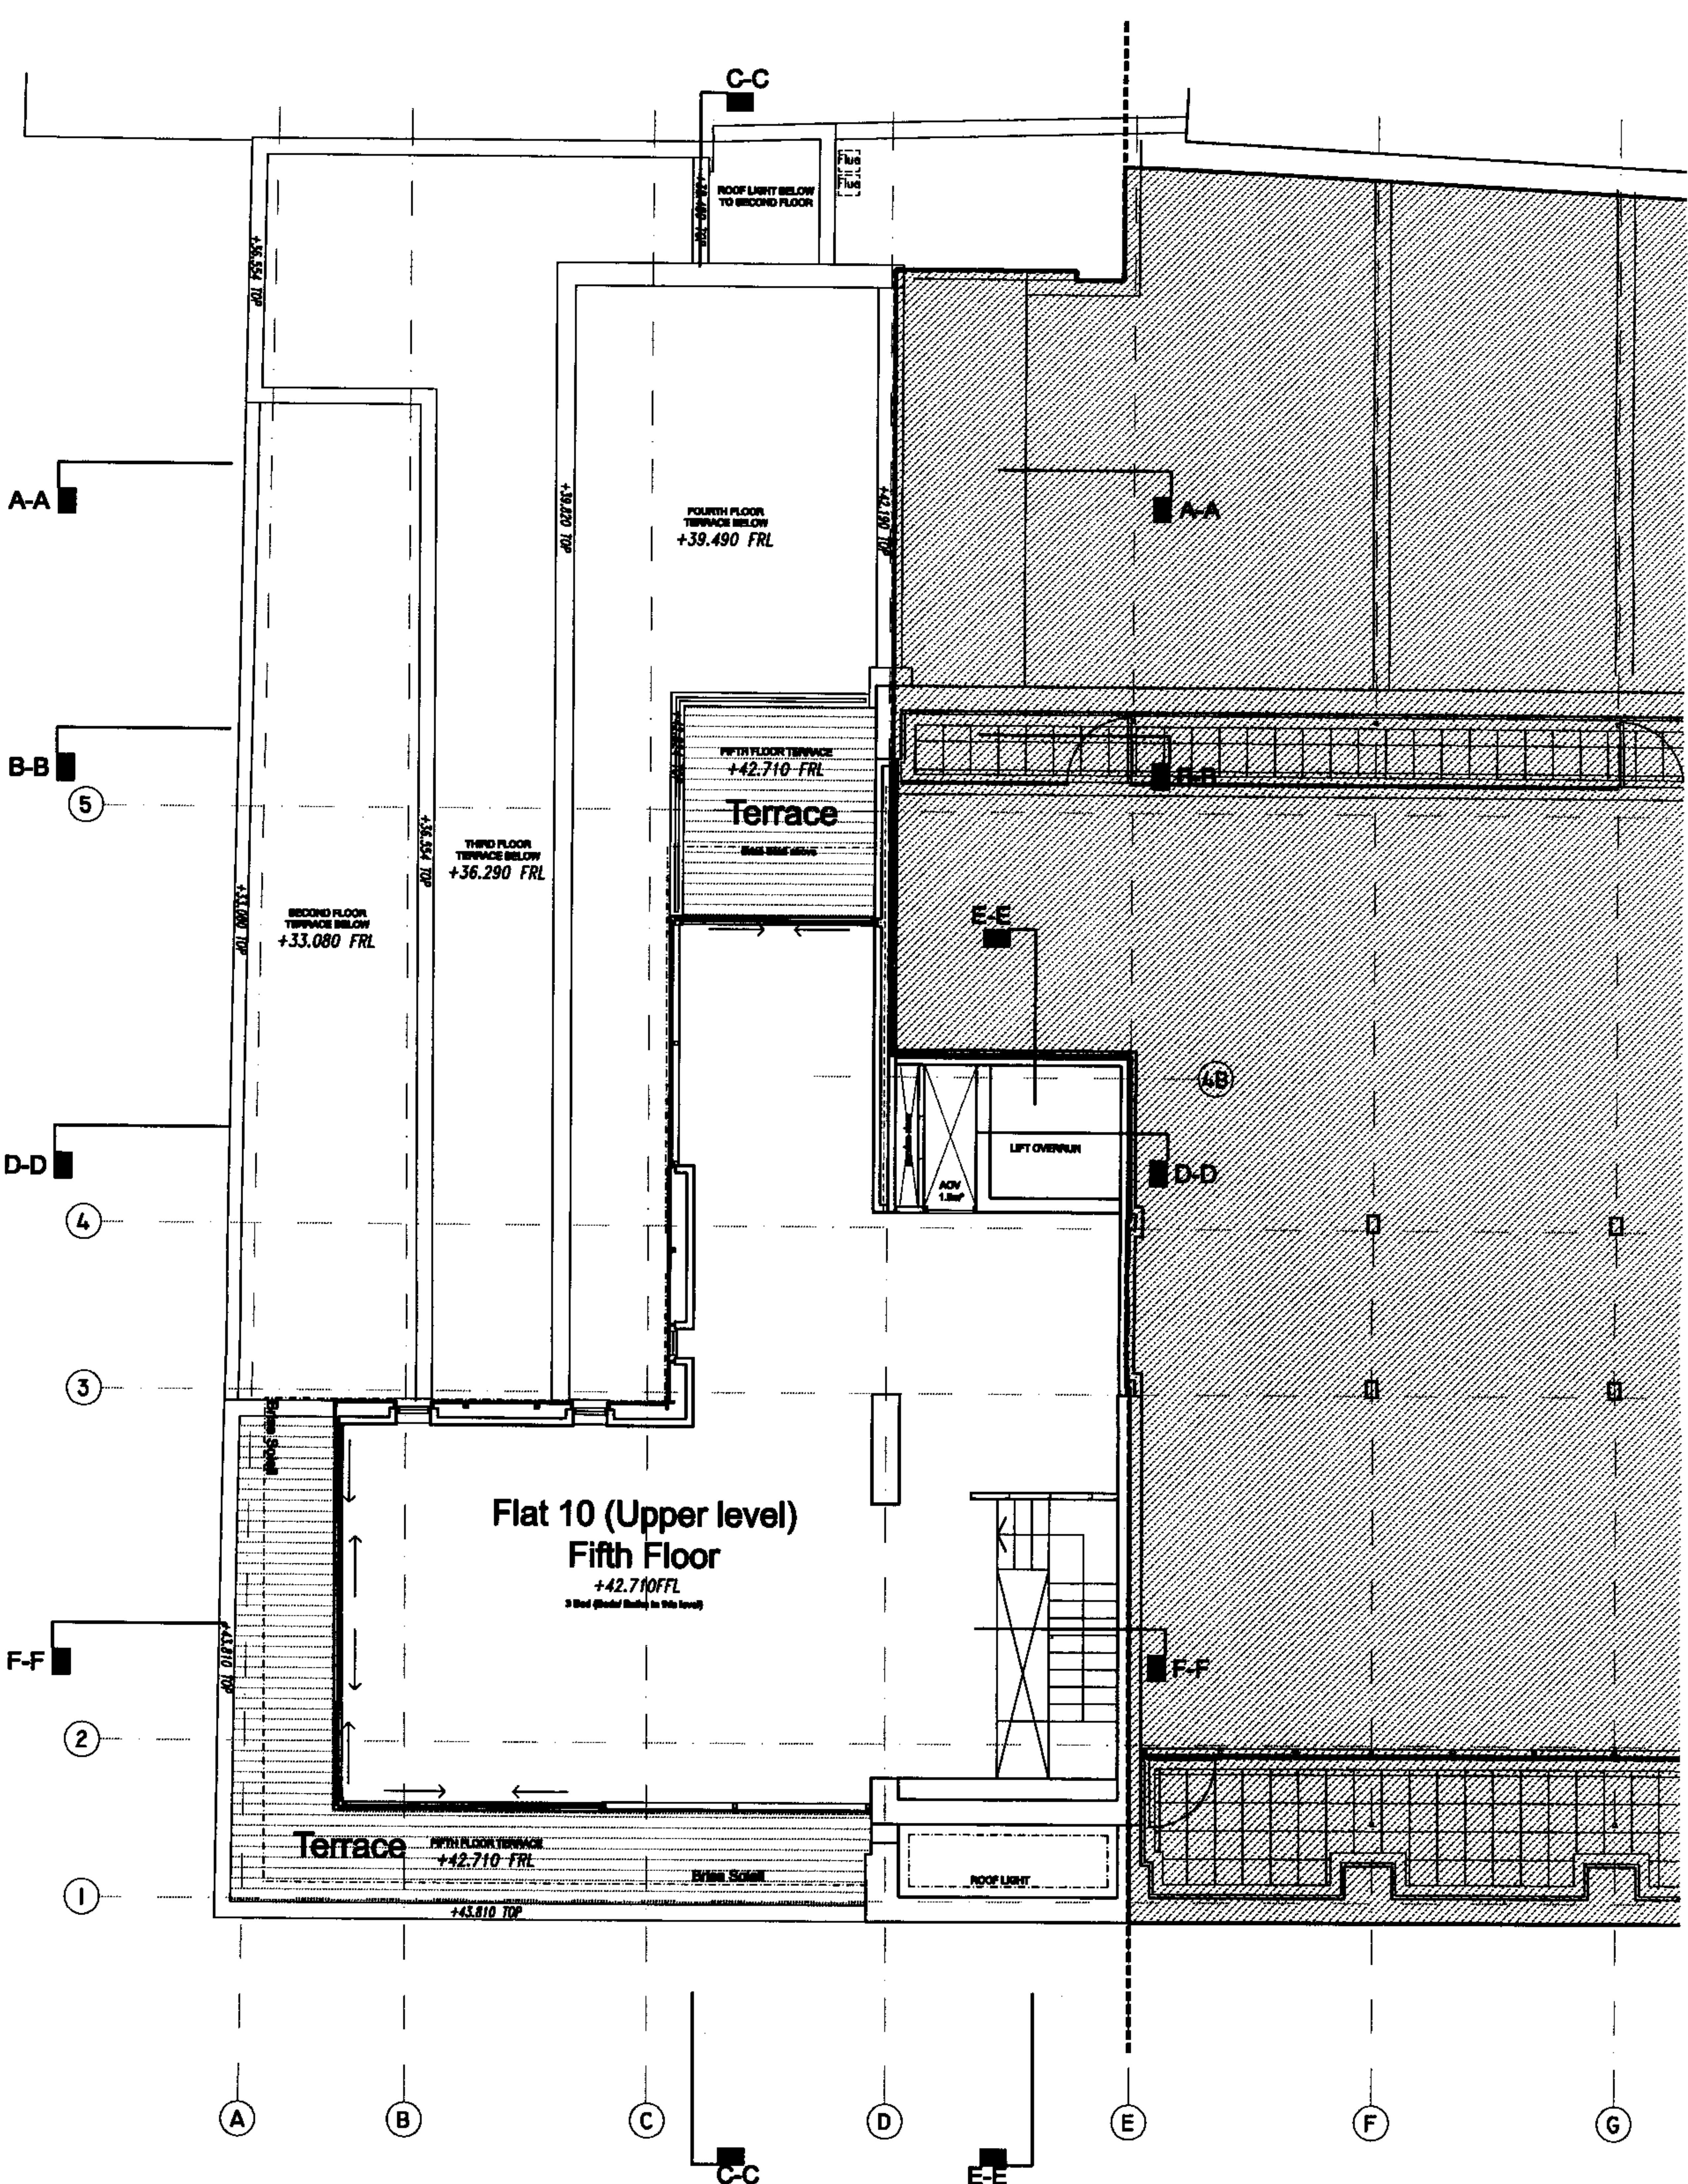

AS PROPOSED

TATE AND HINDLE DESIGN LIMITED
1 Lindsey Street
Smithfield
London EC1A 8HP
Telephone 020 7382 4800 Facsimile 020 7382 4806
E: mail@tatehindle.co.uk W: www.tatehindle.co.uk

3102 (03)008 03

scale 1:100 @A3
date JUNE 2008
drawn JD
checked
date 11.06.08
12.07.08
15.07.08
by
checked by

PROPOSED PLAN
FIFTH FLOOR

PROJECT
PARKES LU
16 STUKELEY STREET:
RESIDENTIAL AND B1/D1


FOR PLANNING
DATE 11.06.08
12.07.08
15.07.08
BY
CHECKED BY

DO NOT SCALE THIS DRAWING

CONTRACTORS ARE TO CHECK ALL DIMENSIONS PRIOR TO COMMENCEMENT ON SITE AND NOTIFY THE ARCHITECT OF ANY ERRORS, OMISSIONS, OR DISCREPANCIES.

TATE & HINDLE DESIGN LIMITED RETAIN COPYRIGHT OF THIS DRAWING. IT MAY NOT BE COPIED, ALTERED OR REPRODUCED IN ANY WAY WITHOUT THEIR WRITTEN AUTHORITY.

NOTE:
FALLS TO ROOF ARE NOTIONAL AND WILL NEED TO BE DESIGNED TO SUIT SOLAR PANELS

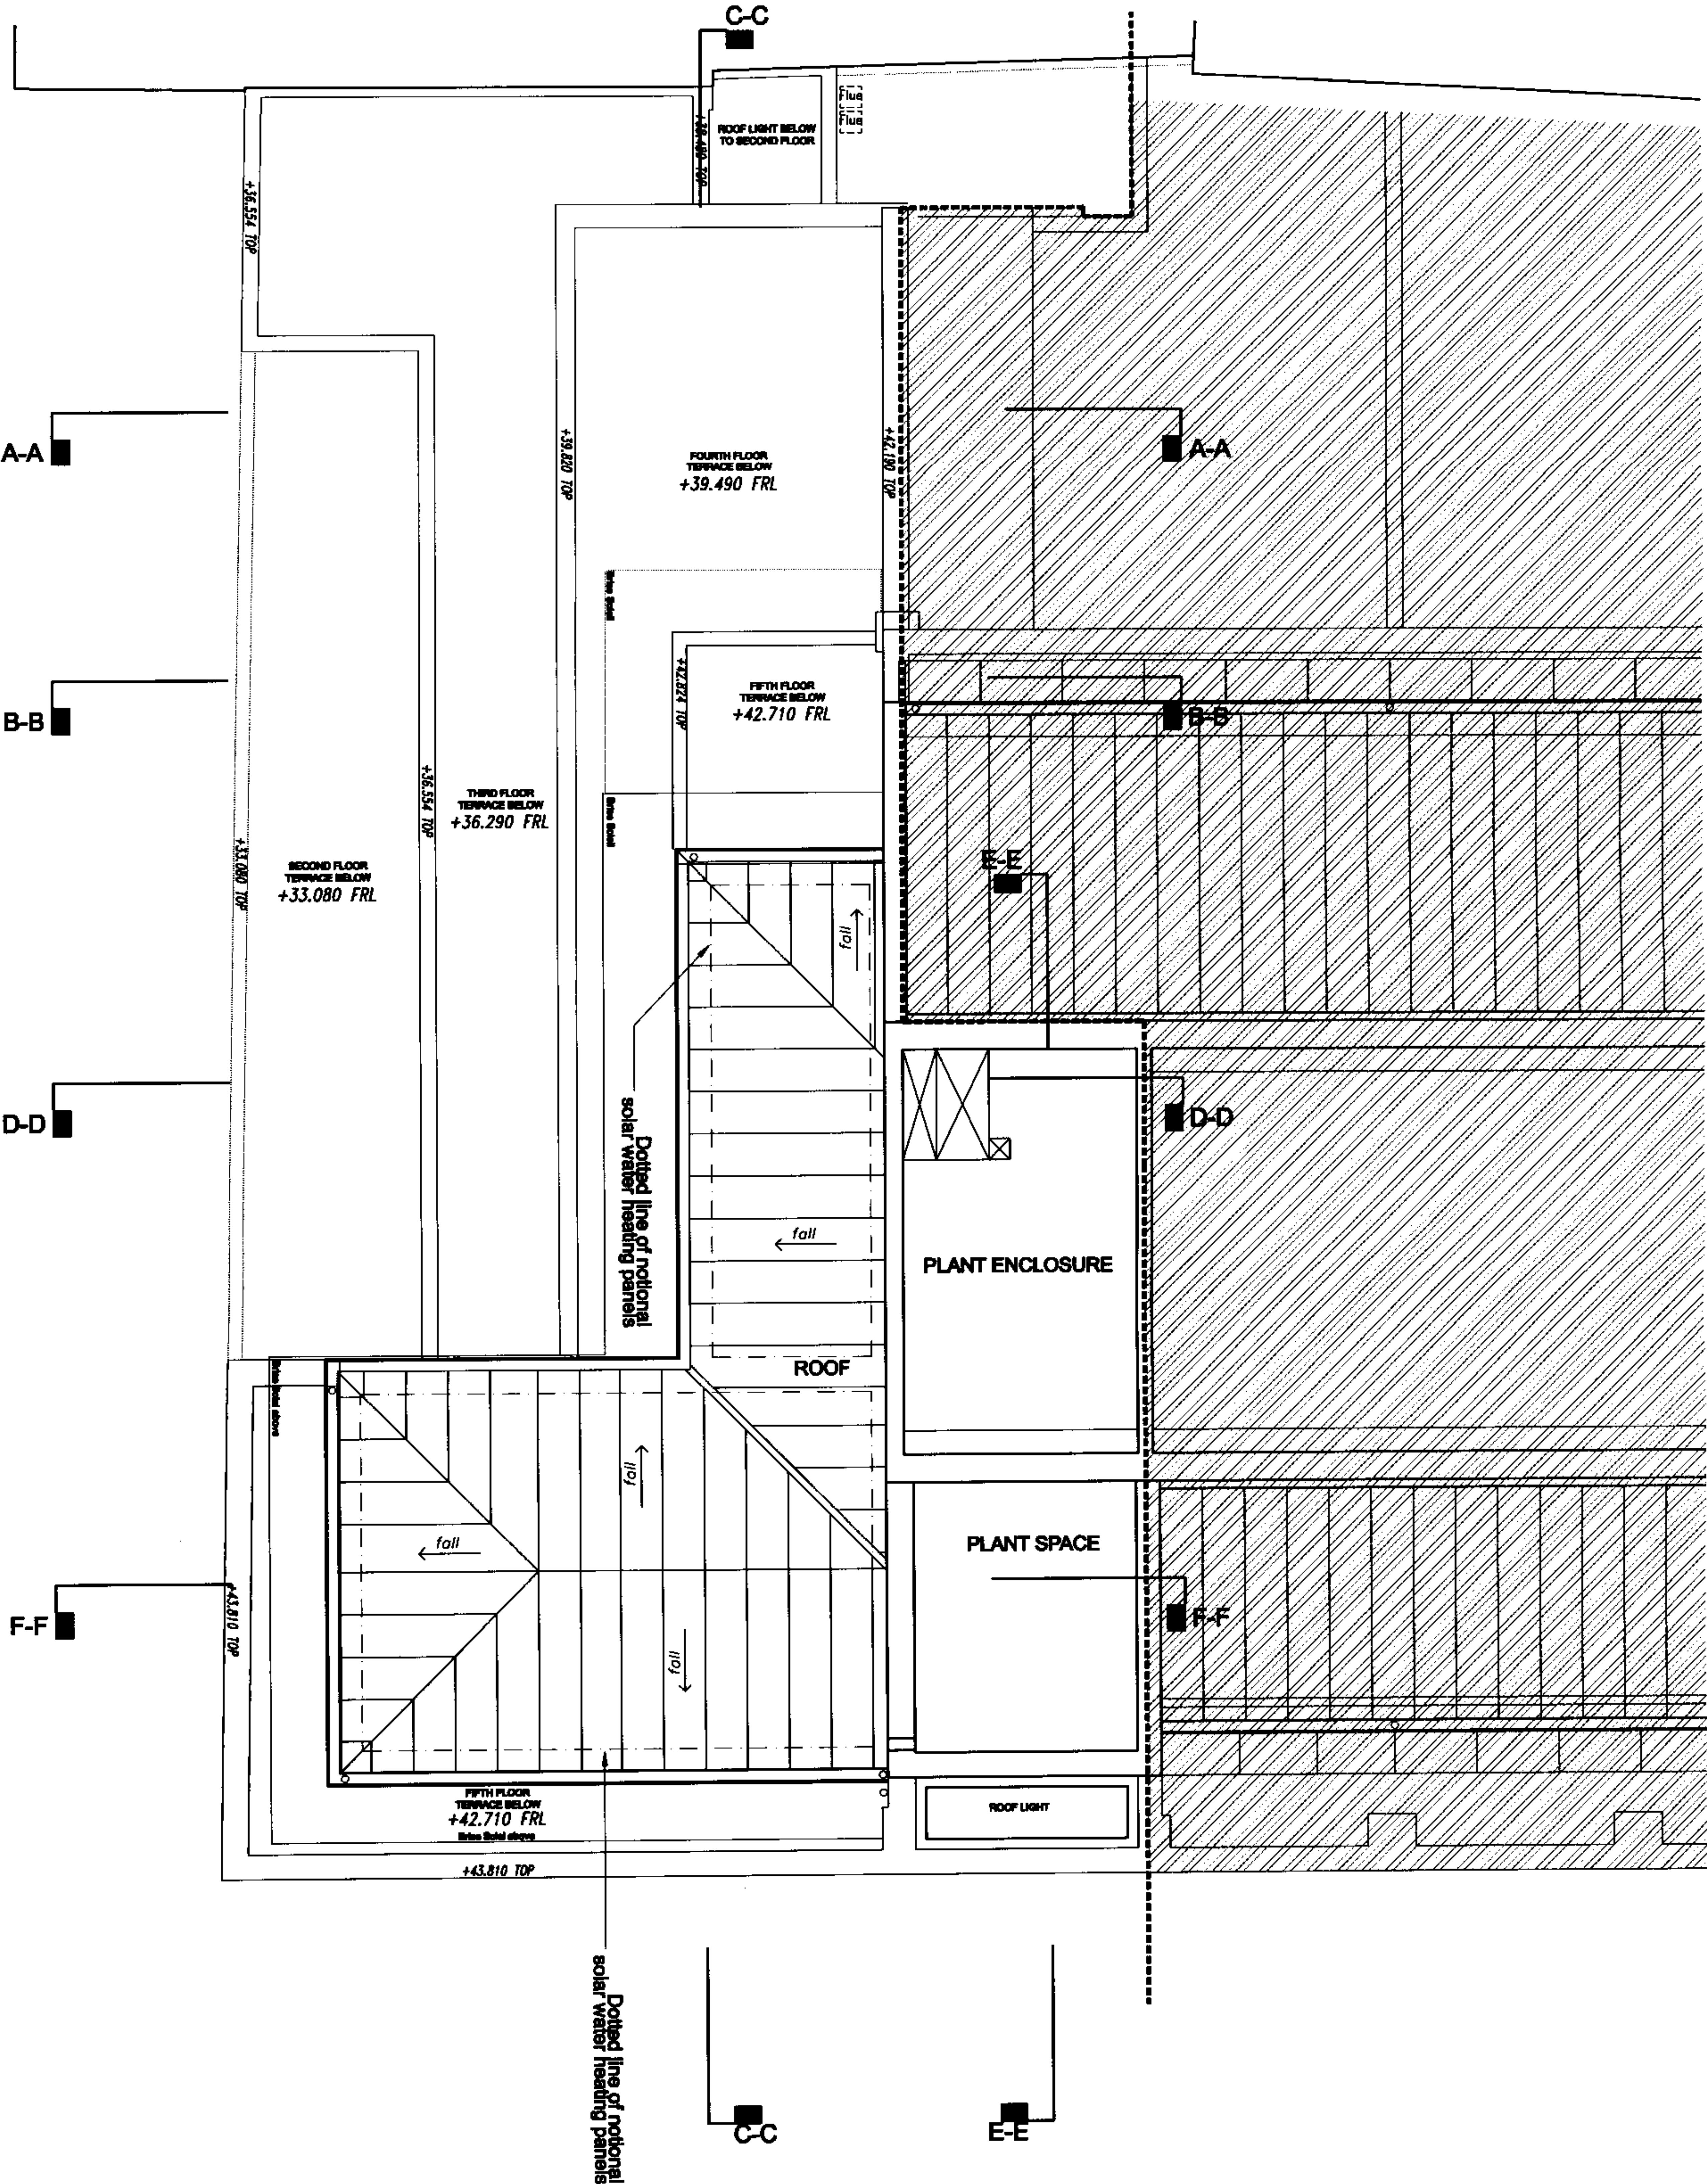

AS PROPOSED

TATE & HINDLE
1 Lindsey Street
Salford
Greater Manchester M6 6PU
Tel: 0161 275 1234
Fax: 0161 275 1235
Email: info@tatehindle.co.uk
www.tatehindle.co.uk

PROPOSED PLAN
ROOF LEVEL


scale	1:100 @A3	drawn	JD	date	JUNE 2008
checked		checked			
date		date			
job	3102	date	03/009	revision	01

PROJECT
16 STURGELEY STREET:
RESIDENTIAL AND B1/D1

client
PARKES LLP

01 FOR PLANNING
description
FOR PLANNING

11.08.08
date
JD
drawn by

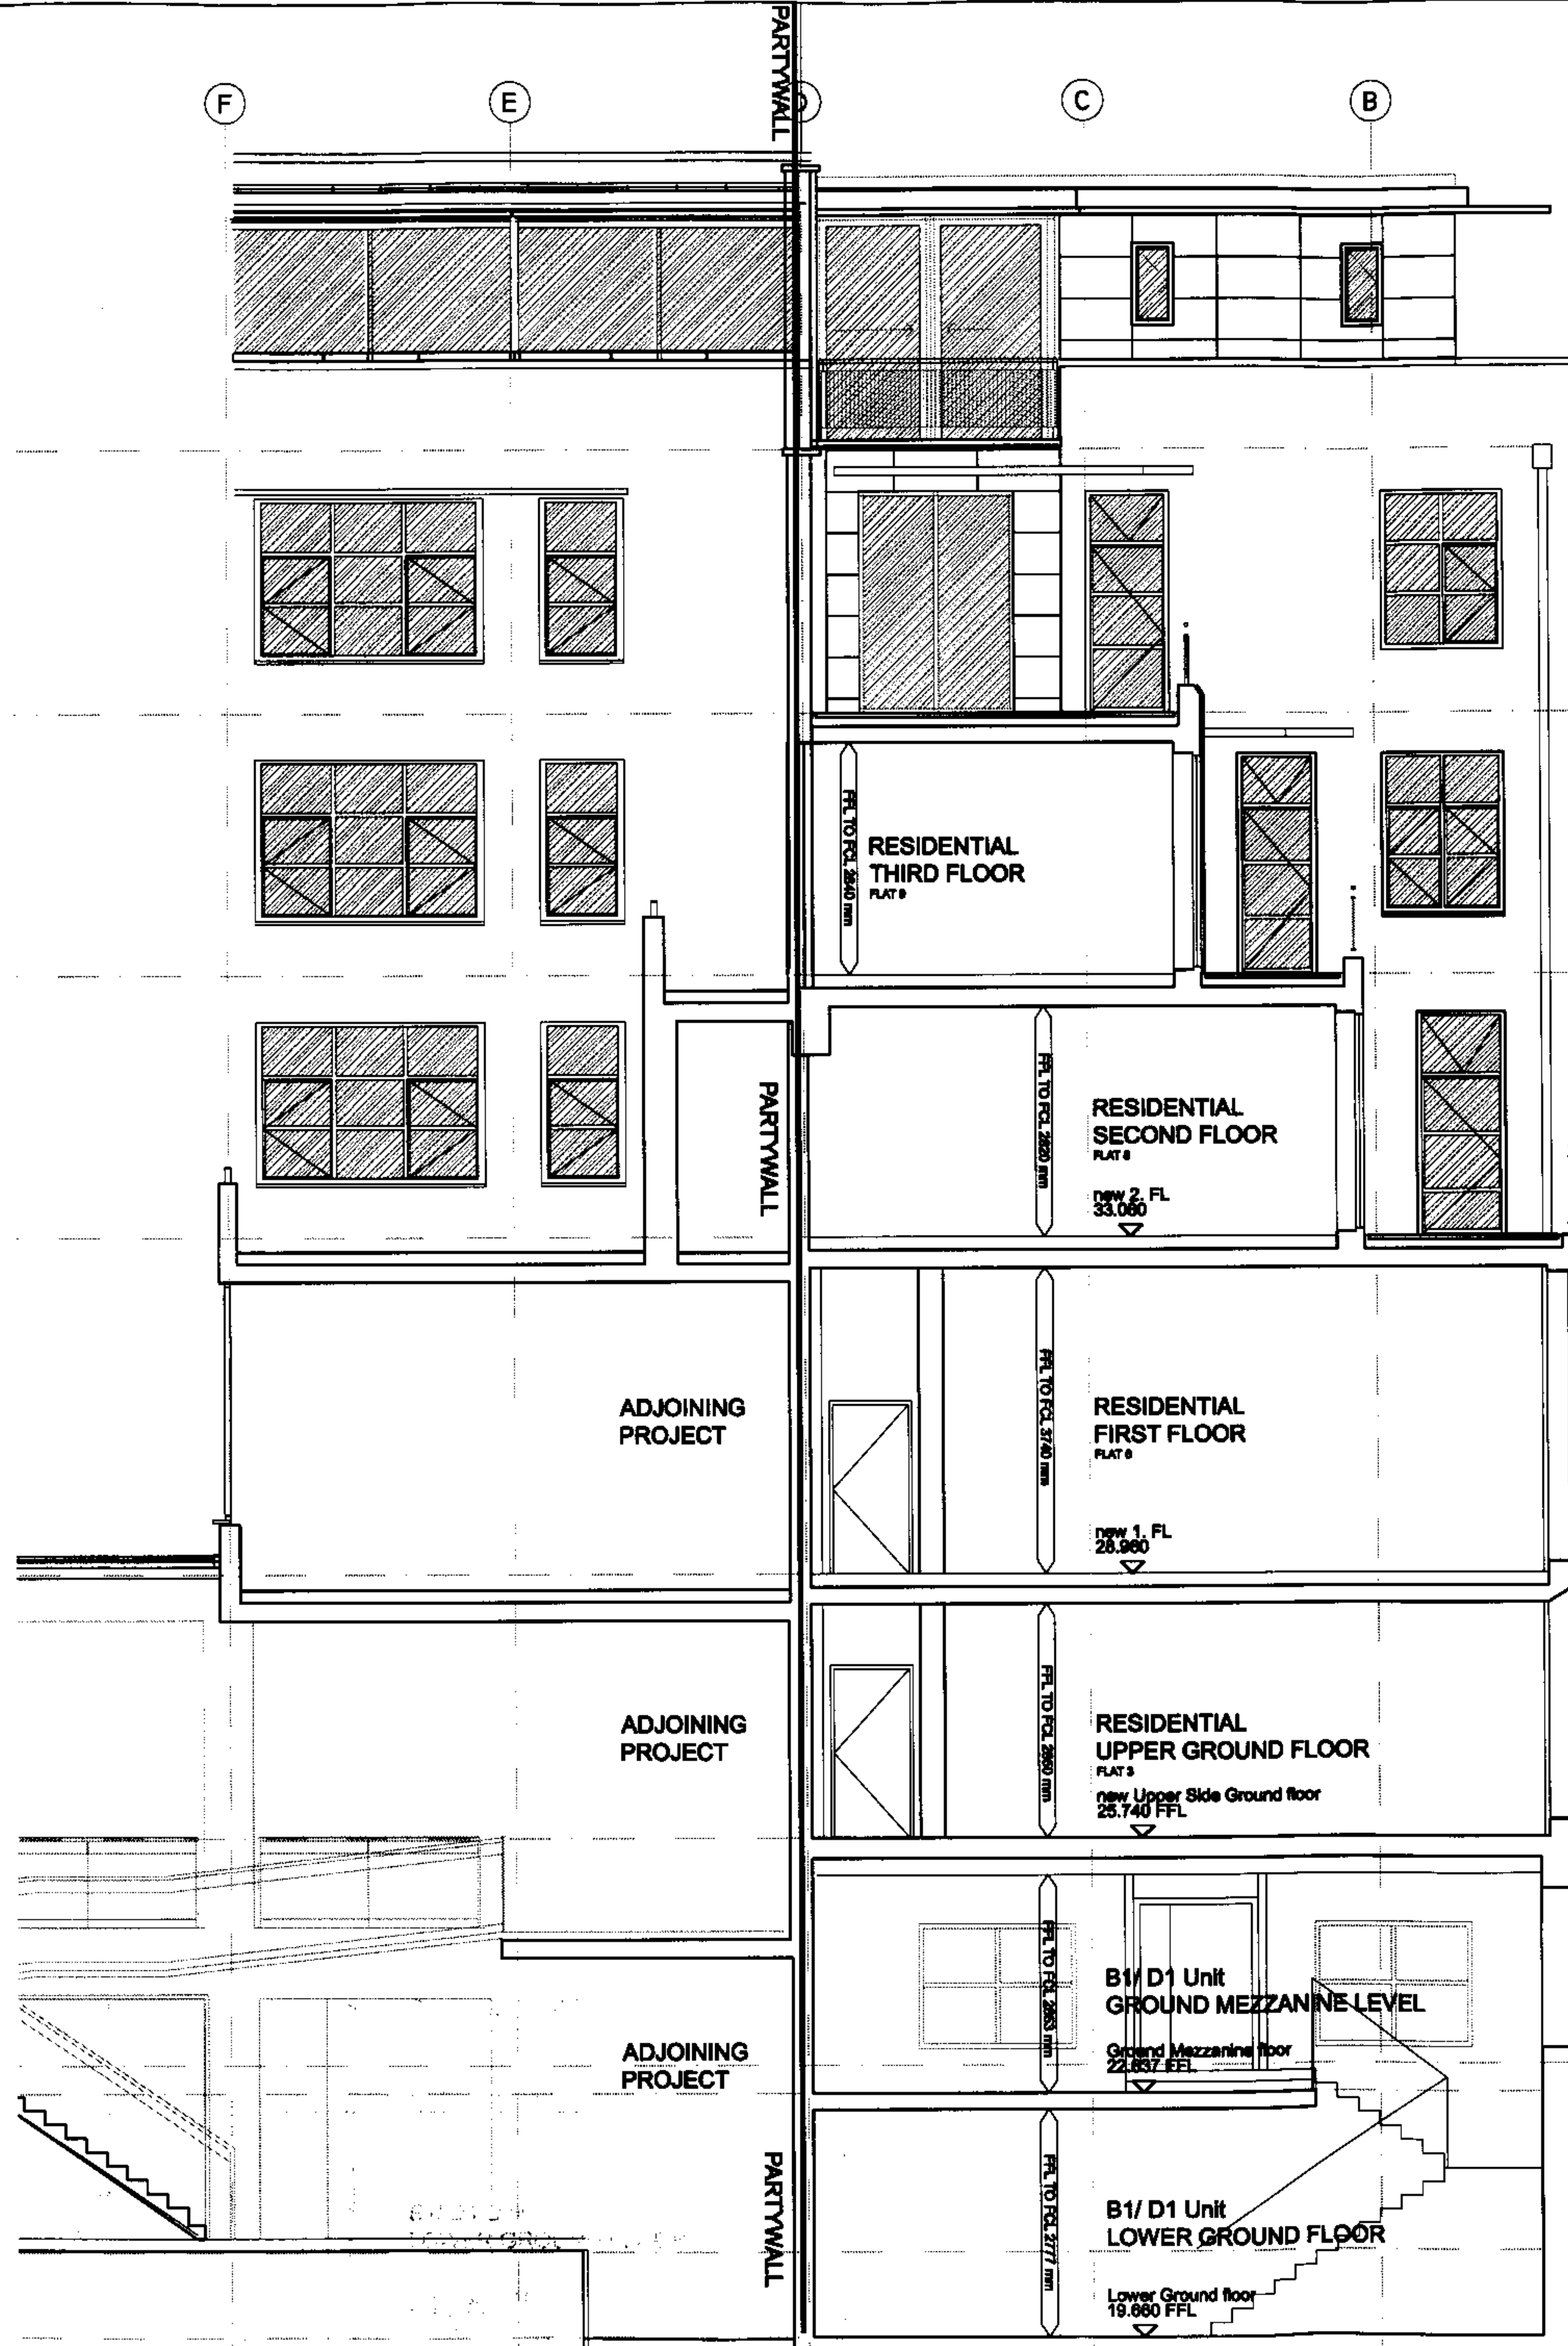

DO NOT SCALE THIS DRAWING

CONTRACTORS ARE TO CHECK ALL DIMENSIONS PRIOR TO COMMENCEMENT ON SITE AND NOTIFY THE ARCHITECT OF ANY ERRORS, OMISSIONS, OR DISCREPANCIES.

TATE & HINDLE DESIGN LIMITED RETAIN COPYRIGHT OF THIS DRAWING. IT MAY NOT BE COPIED, ALTERED OR REPRODUCED IN ANY WAY WITHOUT THEIR WRITTEN AUTHORITY.

AS PROPOSED

01 FOR PLANNING
rev description
11.08.08 JD
date issue checked by

FOR PLANNING

client

PARKES LLI

project

16 STUKELEY STREET:
RESIDENTIAL AND B1/ D1

drawing

SECTION A-A
CUTTING THROUGH SMART'S PLACE

scale 1:100 @A3 1:50 @A1
date JUNE 2008
drawn JD

old reference
dwg

job 3102
dwg (04)001
revision 01

TATE AND HINDLE DESIGN LIMITED
1 Lindsey Street
Smithfield
London EC1A 9HP

telephone 020 7332 4850 facsimile 020 7332 4888
E mail:tatehindle.co.uk W www.tatehindle.co.uk


HINDLE
TATE

DO NOT SCALE THIS DRAWING

CONTRACTORS ARE TO CHECK ALL DIMENSIONS PRIOR TO COMMENCEMENT ON SITE AND NOTIFY THE ARCHITECT OF ANY ERRORS, OMISSIONS, OR DISCREPANCIES.

TATE & HINDLE DESIGN LIMITED RETAIN COPYRIGHT OF THIS DRAWING. IT MAY NOT BE COPIED, ALTERED OR REPRODUCED IN ANY WAY WITHOUT THEIR WRITTEN AUTHORITY.

AS PROPOSED

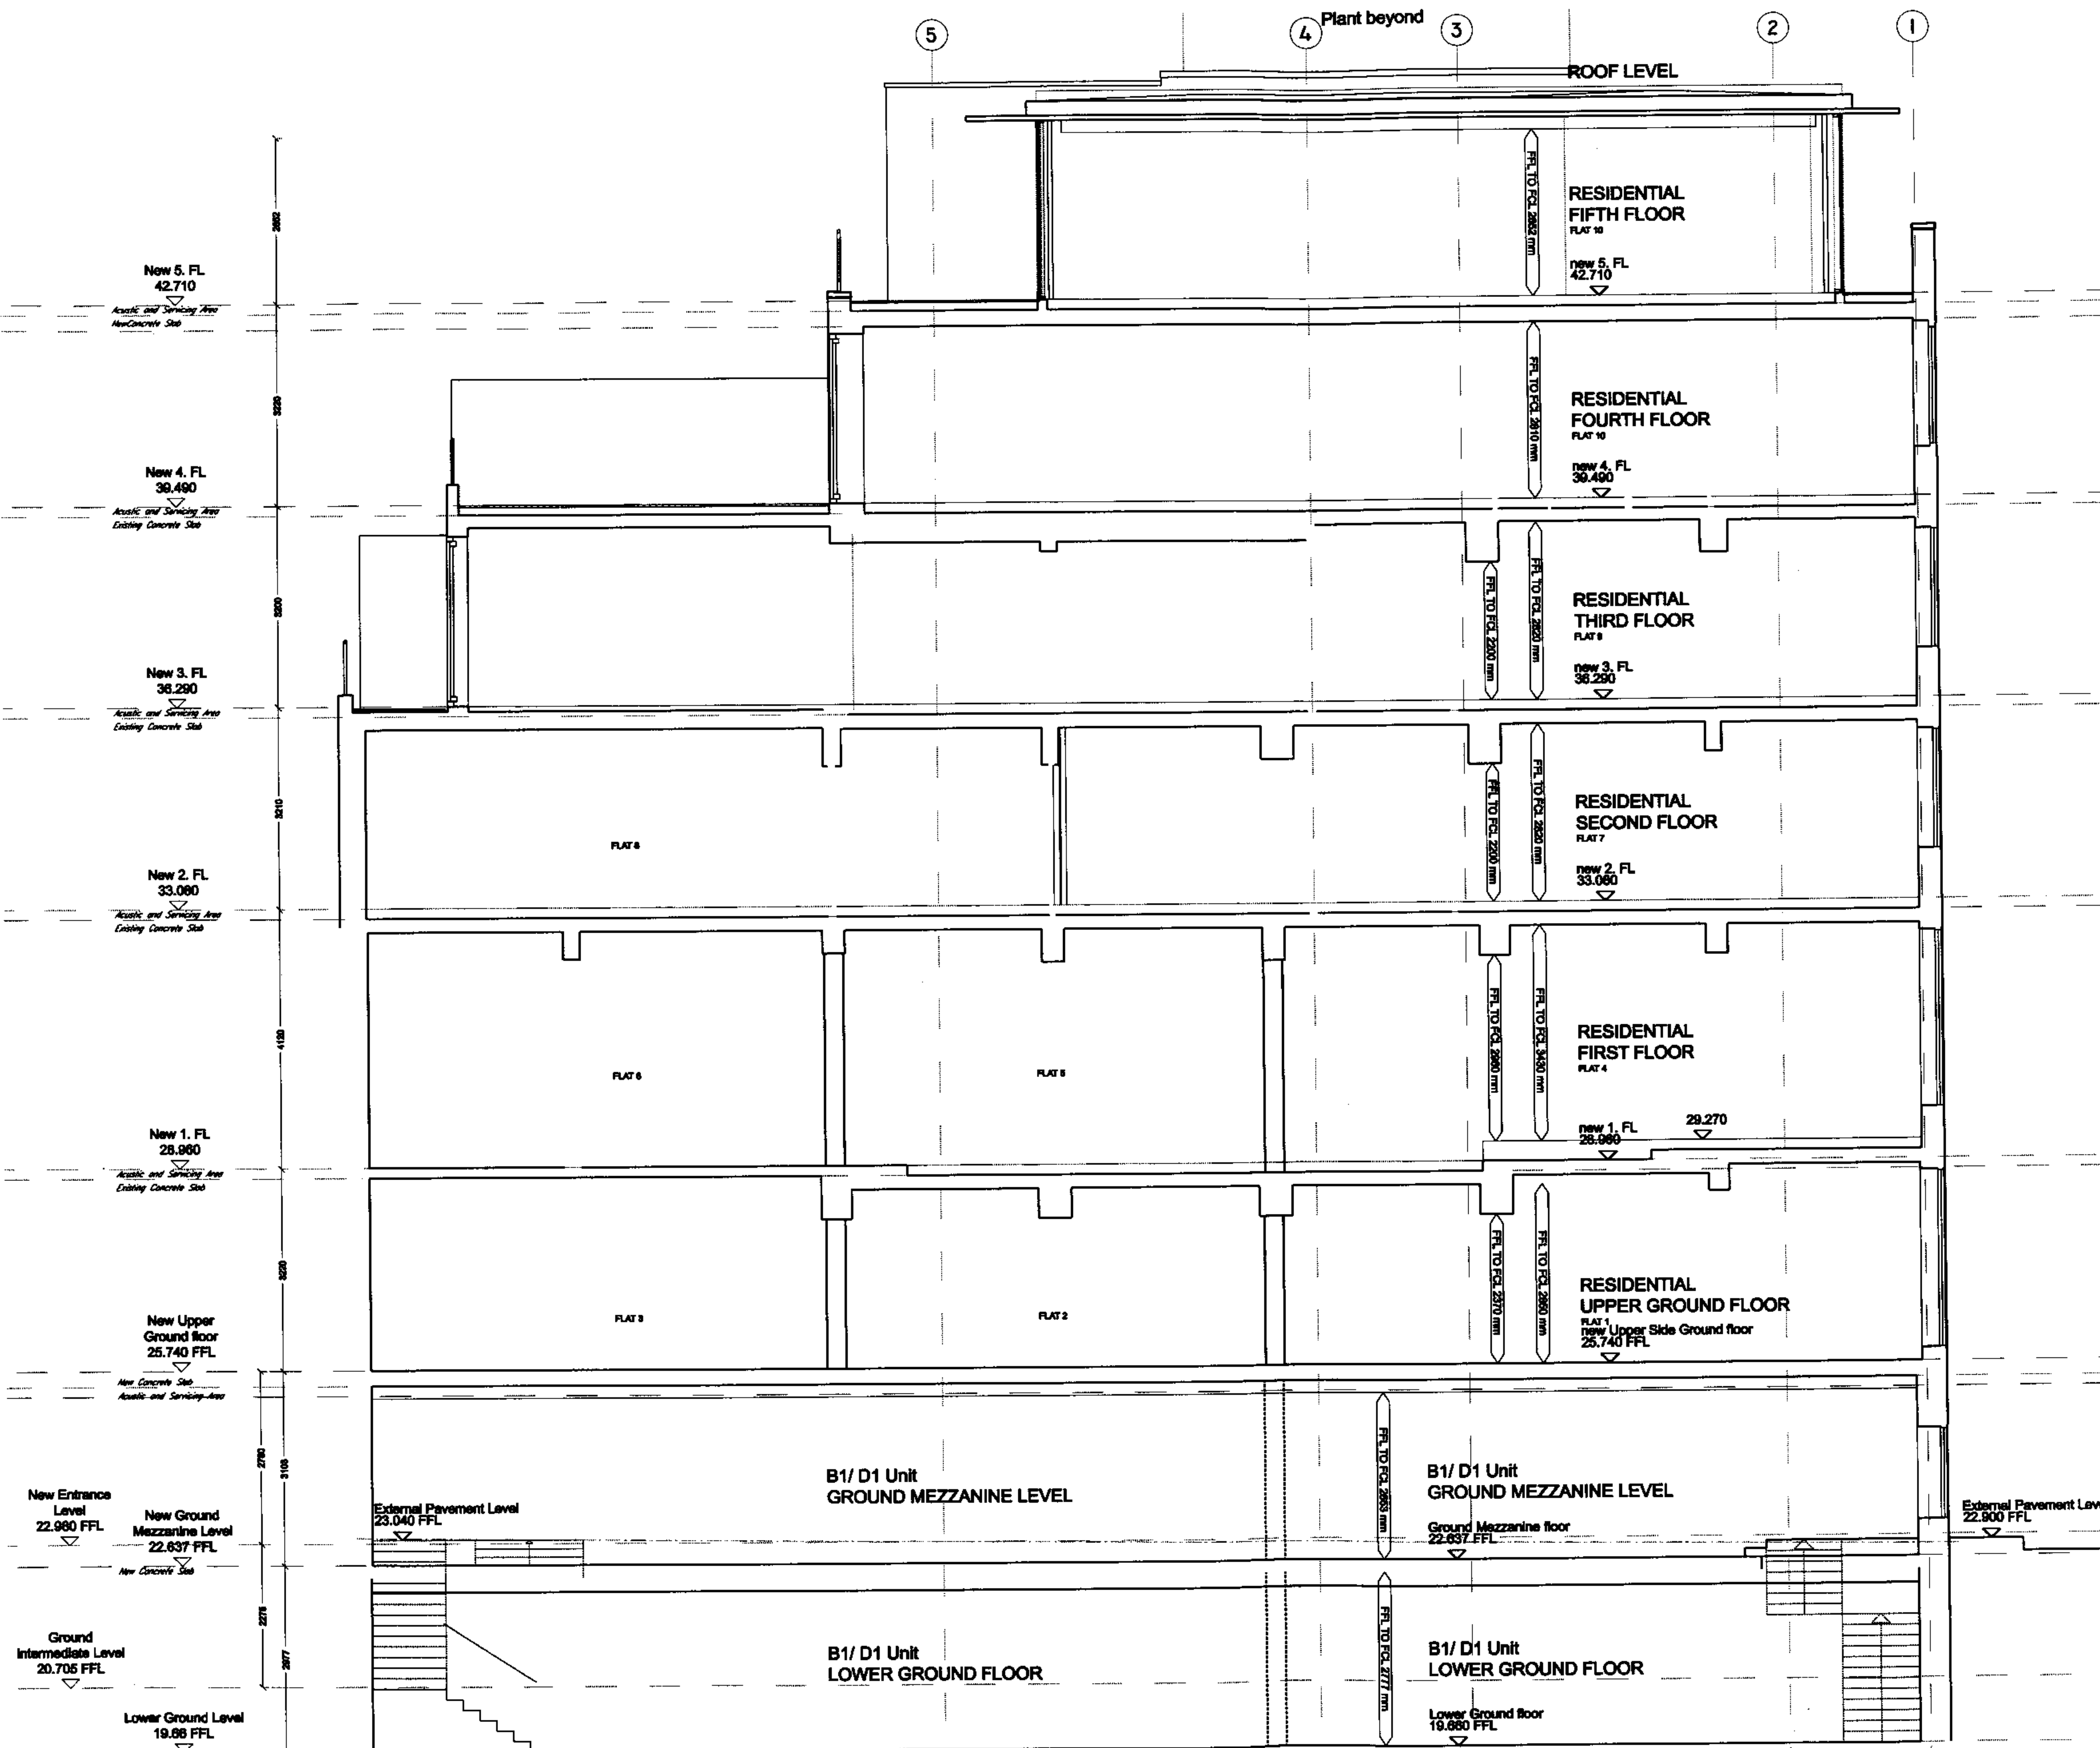

02	FOR PLANNING	11.08.08	JD
01	Upper Ground Floor slab revised	10.07.08	JD
rev	description	date	issue checked by

FOR PLANNING

client
PARKES LL

project
16 STUKELEY STREET: RESIDENTIAL AND B1/ D1

drawing
SECTION C-C

scale	drawn	date
1:100 @A3 1:50 @A1	JD	JUNE 2008
used reference		
dwg		

job	dwg	revision
3102	(04)003	02

TATE AND HINDLE DESIGN LIMITED
1 Lindsey Street
Smithfield
London EC1A 9HP


telephone 020 7332 4850 facsimile 020 7332 4888
E mail@tatehindle.co.uk W www.tatehindle.co.uk

HINDLE
TATE

DO NOT SCALE THIS DRAWING

CONTRACTORS ARE TO CHECK ALL DIMENSIONS PRIOR TO COMMENCEMENT ON SITE AND NOTIFY THE ARCHITECT OF ANY ERRORS, OMISSIONS, OR DISCREPANCIES.

TATE & HINDLE DESIGN LIMITED RETAIN COPYRIGHT OF THIS DRAWING. IT MAY NOT BE COPIED, ALTERED OR REPRODUCED IN ANY WAY WITHOUT THEIR WRITTEN AUTHORITY.

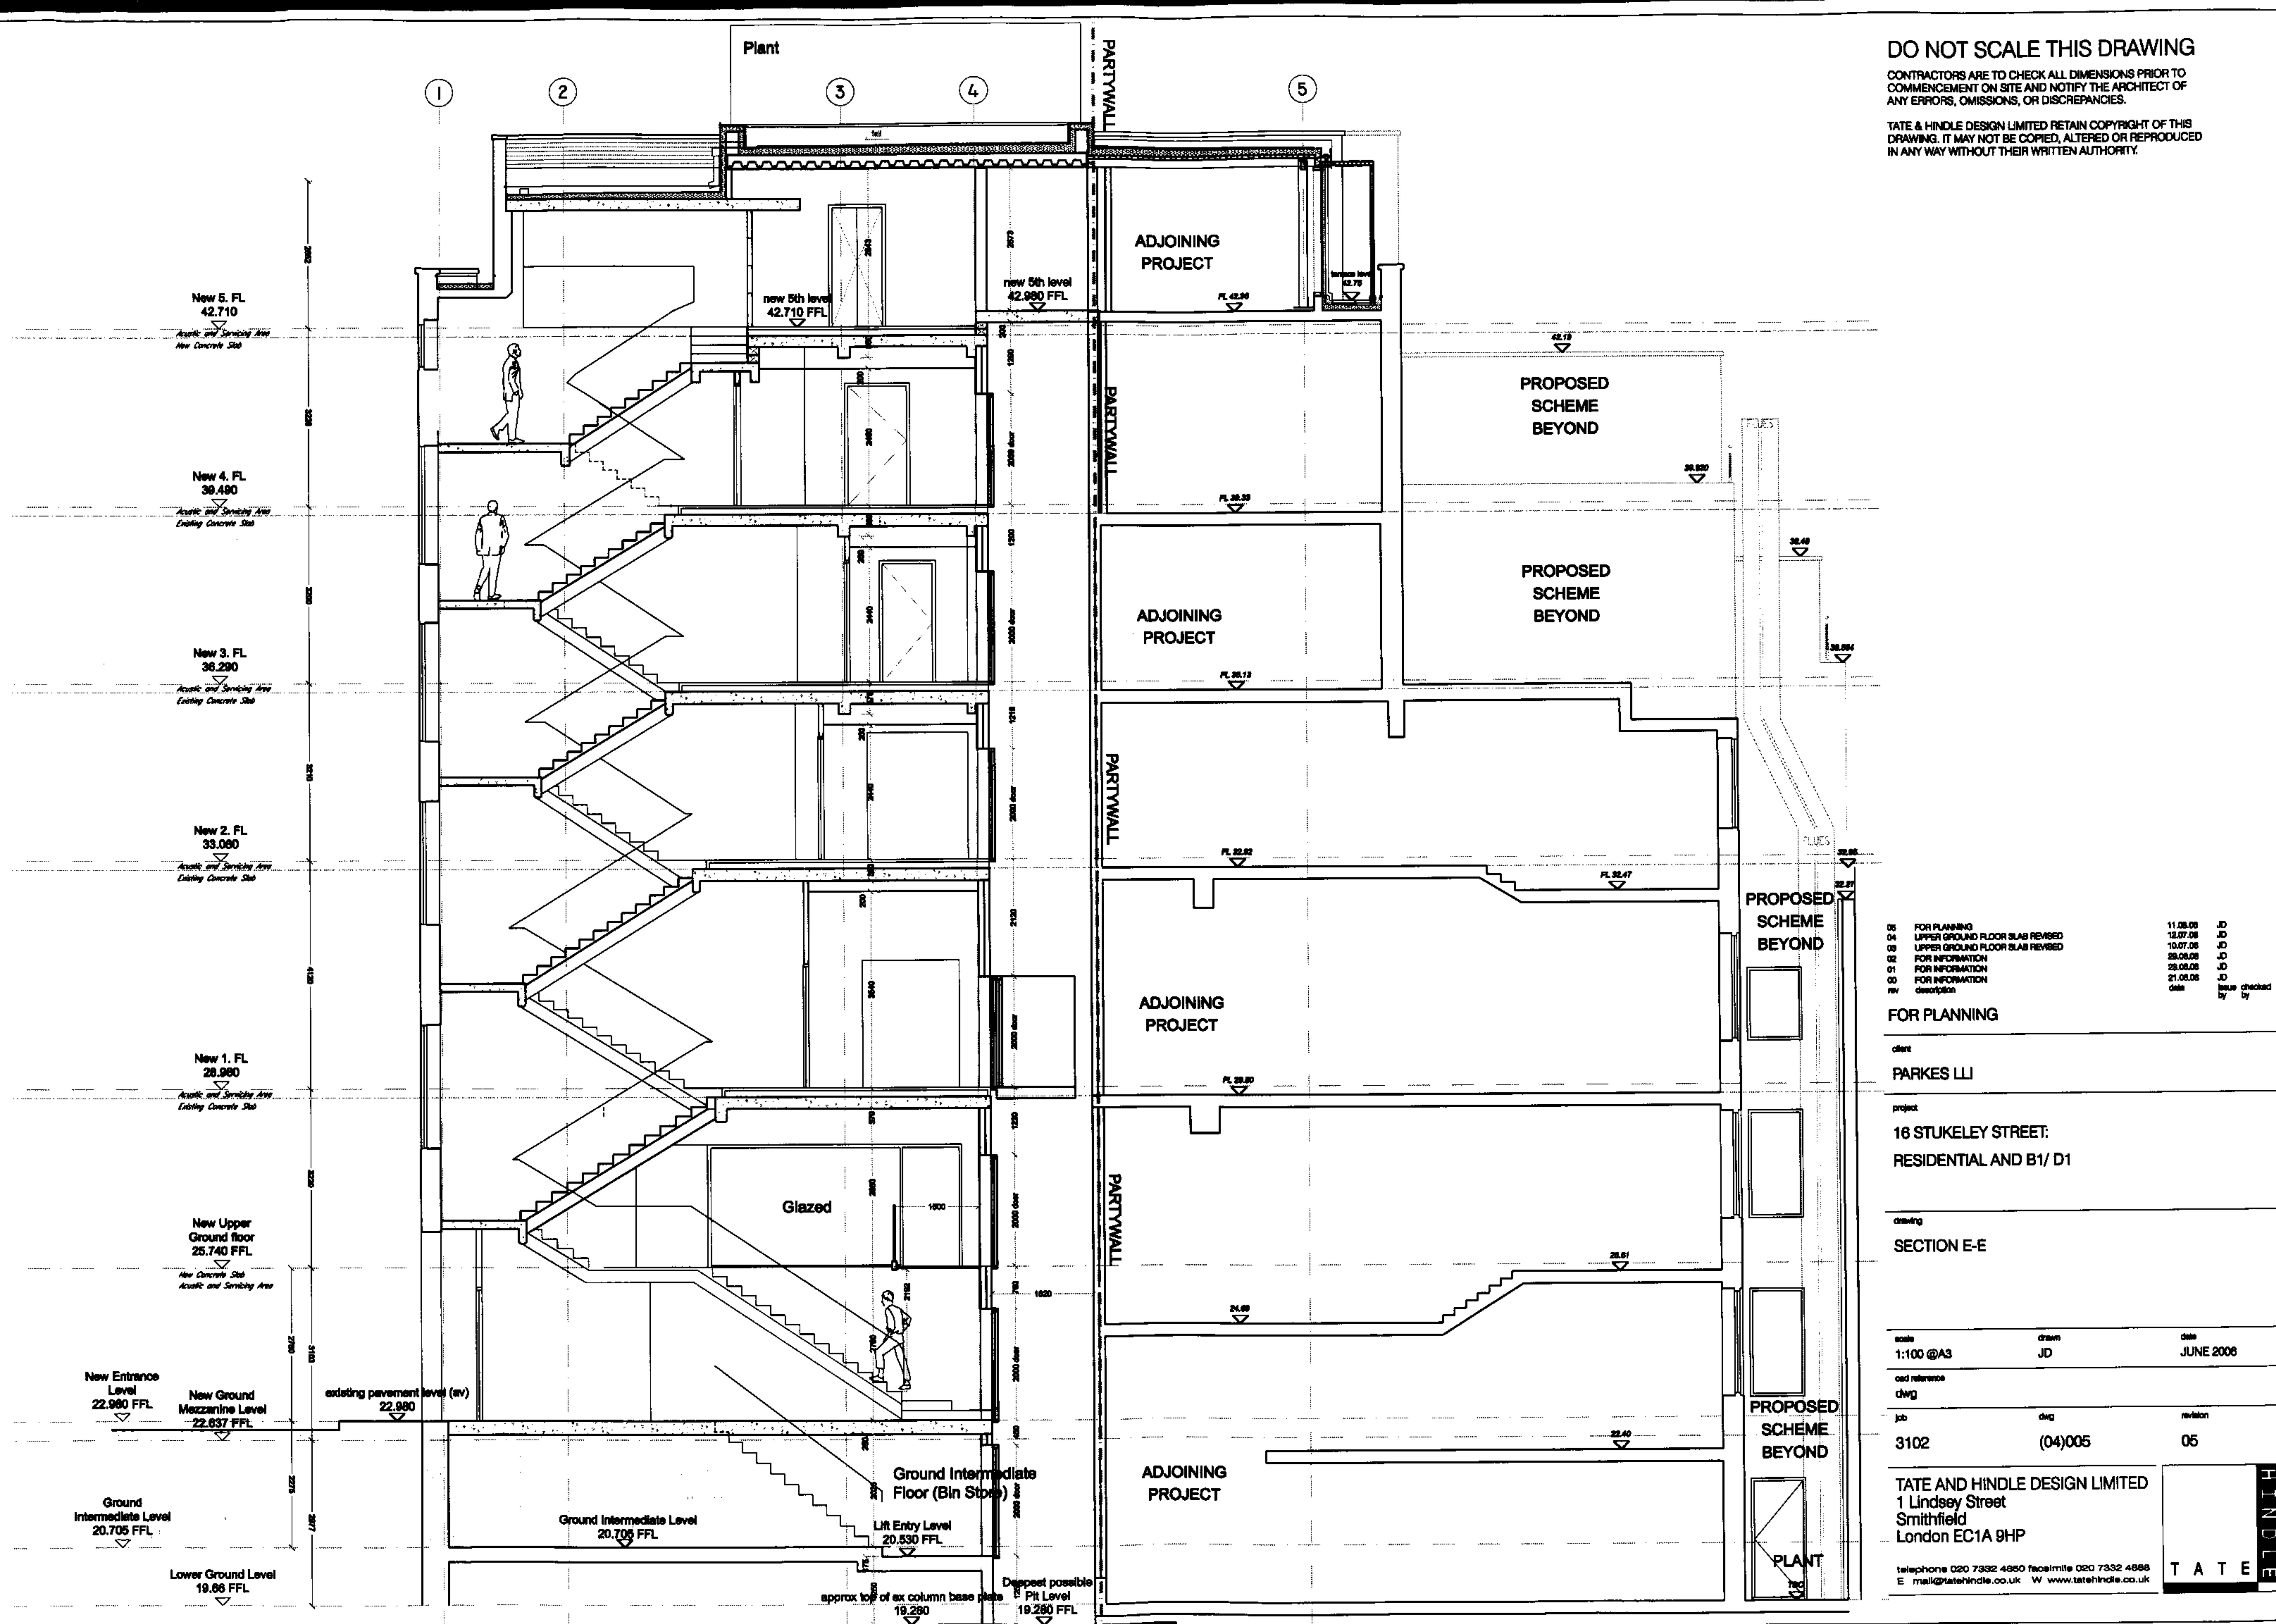

rev	description	date	by	checked by
05	FOR PLANNING	11.08.06	JD	
04	UPPER GROUND FLOOR SLAB REVISED	12.07.06	JD	
03	UPPER GROUND FLOOR SLAB REVISED	10.07.06	JD	
02	FOR INFORMATION	28.06.06	JD	
01	FOR INFORMATION	28.06.06	JD	
00	FOR INFORMATION	21.06.06	JD	

FOR PLANNING

client

PARKES LLI

project

16 STUKELEY STREET:
RESIDENTIAL AND B1/ D1

drawing

SECTION E-E

scale

1:100 @A3

drawn

JD

date

JUNE 2006

cad reference

dwg

job

3102

dwg

(04)005

revision

05

TATE AND HINDLE DESIGN LIMITED
1 Lindsey Street
Smithfield
London EC1A 9HP

telephone 020 7332 4850 facsimile 020 7332 4886
E mail tatehindle.co.uk W www.tatehindle.co.uk

HINDLE
TATE