



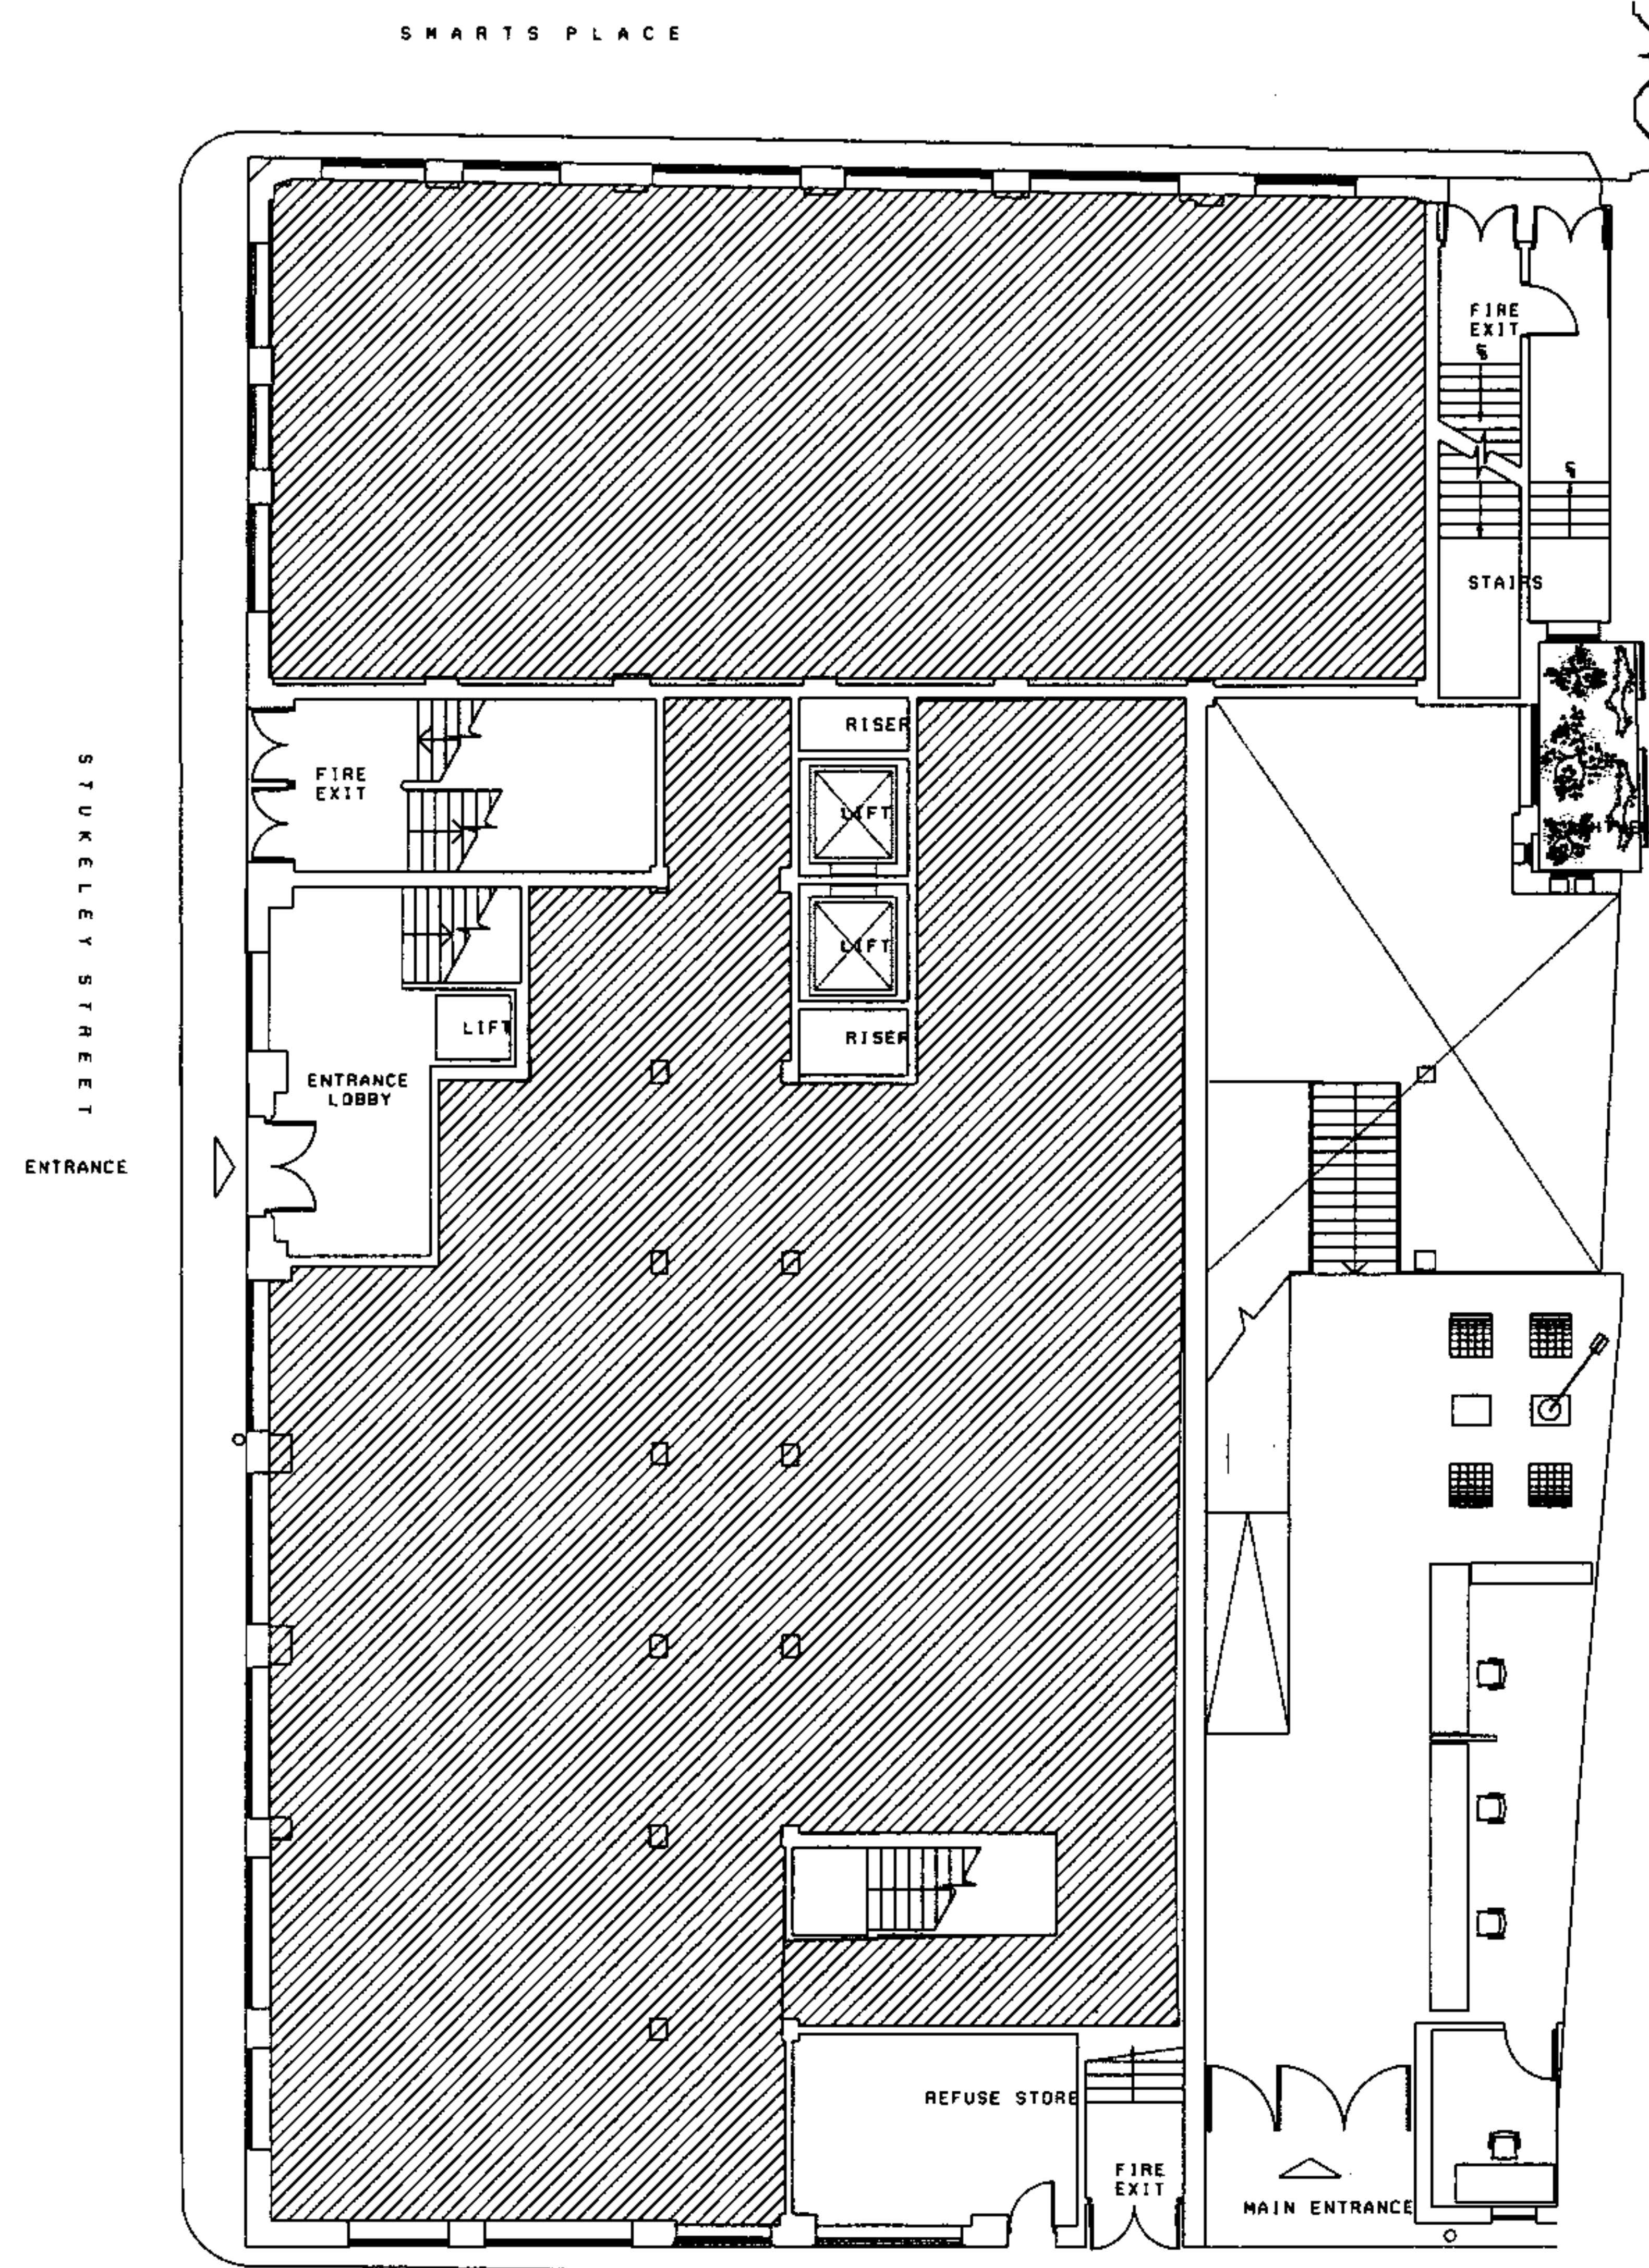

PROPOSED LOWER GROUND FLOOR PLAN

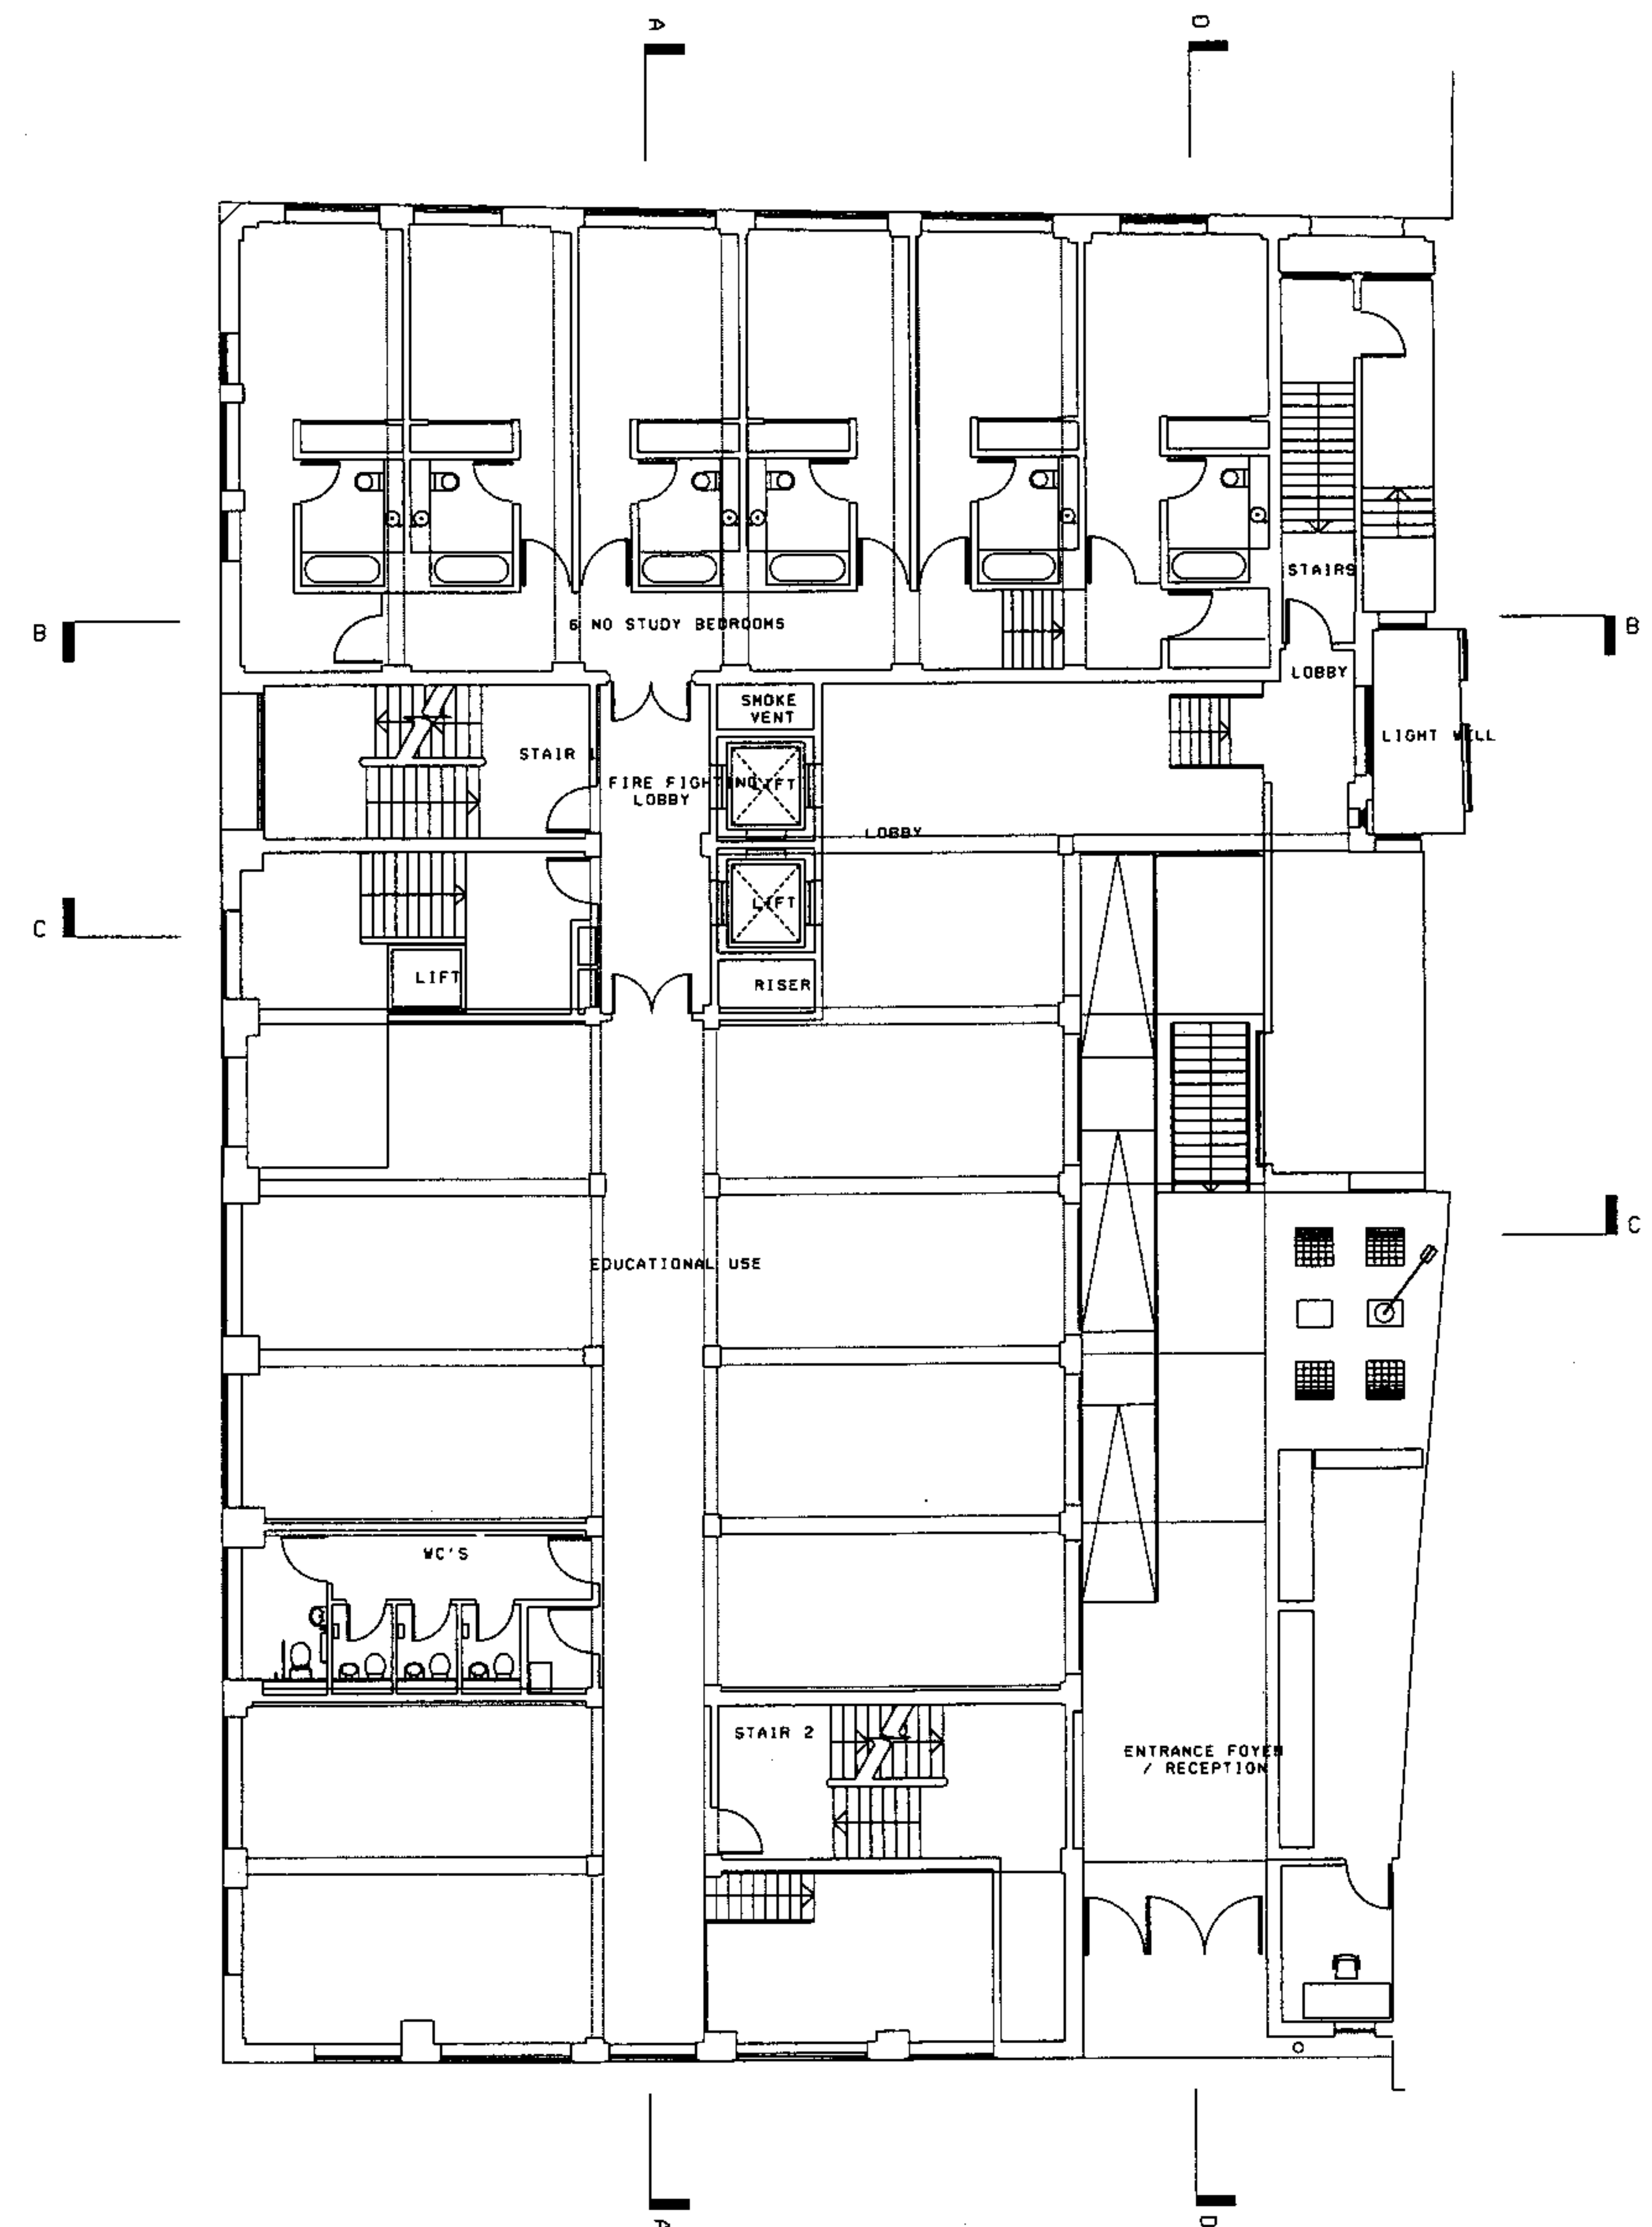

PROPOSED UPPER GROUND FLOOR PLAN

AS APPROVED



A 18.02.06 PLANNING ISSUE
B 08.06.06 PLANNING RE-ISSUE

Allies and Morrison
Architects
86 Southmark Street
London SE1 0HX
telephone 020 7921 0100
facsimile 020 7921 0101
email info@alliesandmorrison.co.uk

Proposed Alterations and Extensions
16 Stukeley Street, London WC2

PROPOSED FLOOR PLANS 2 OF 5

JOB NO: 364 DATE: 02/12/03
DRAWING: 364 SS-P 102 SCALE: 1:100 AT A1 REV: 0

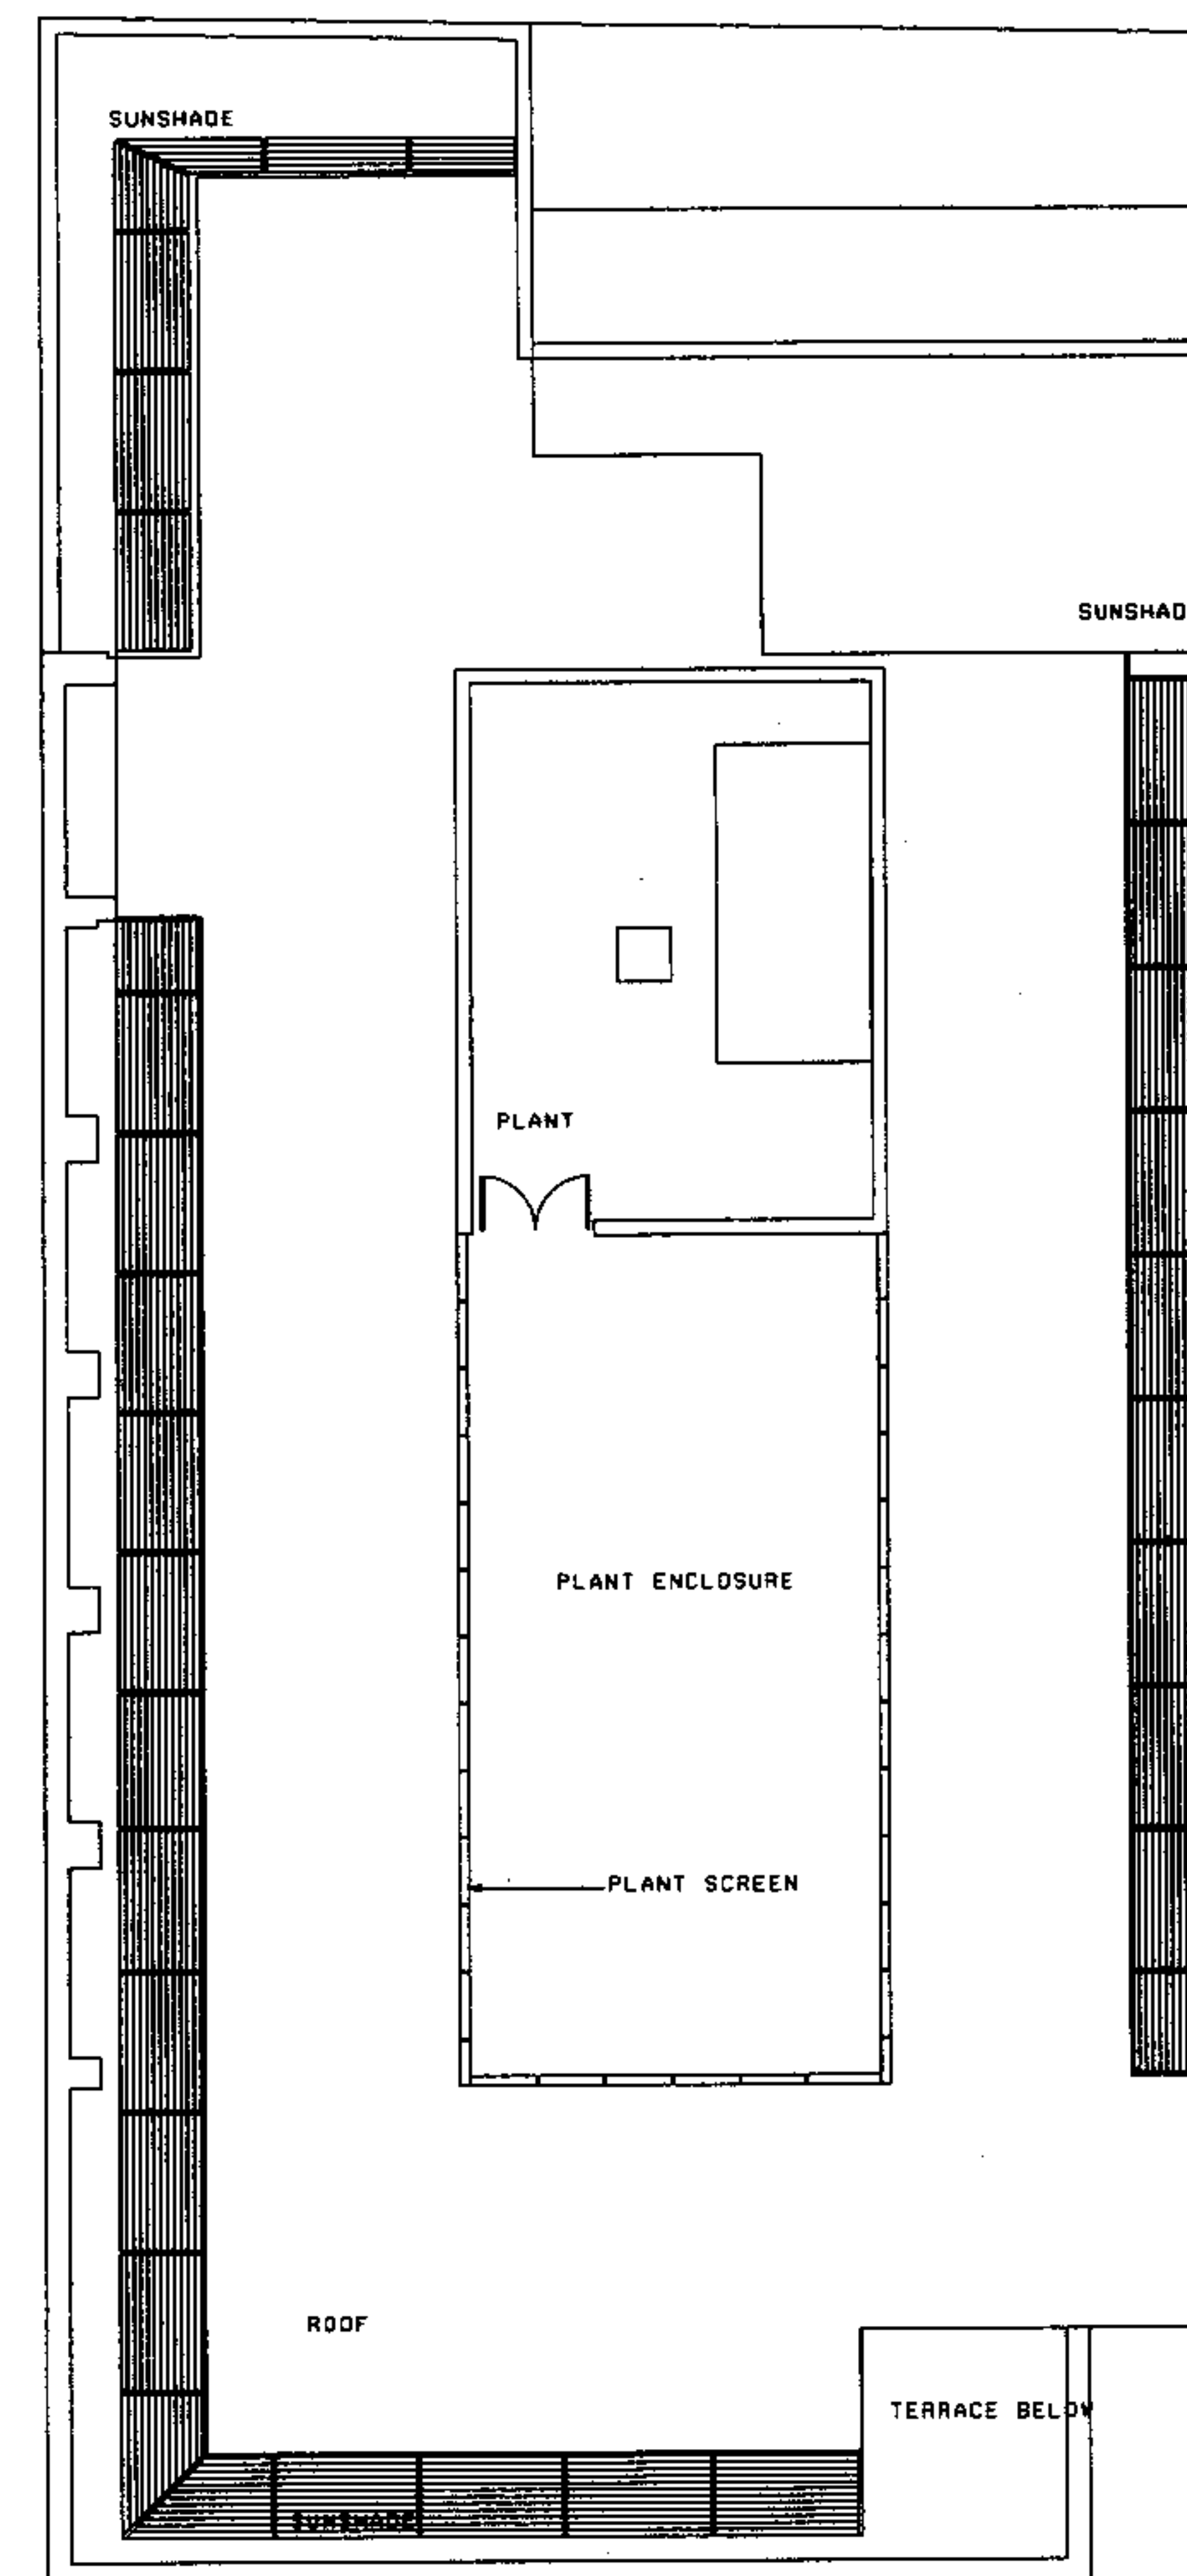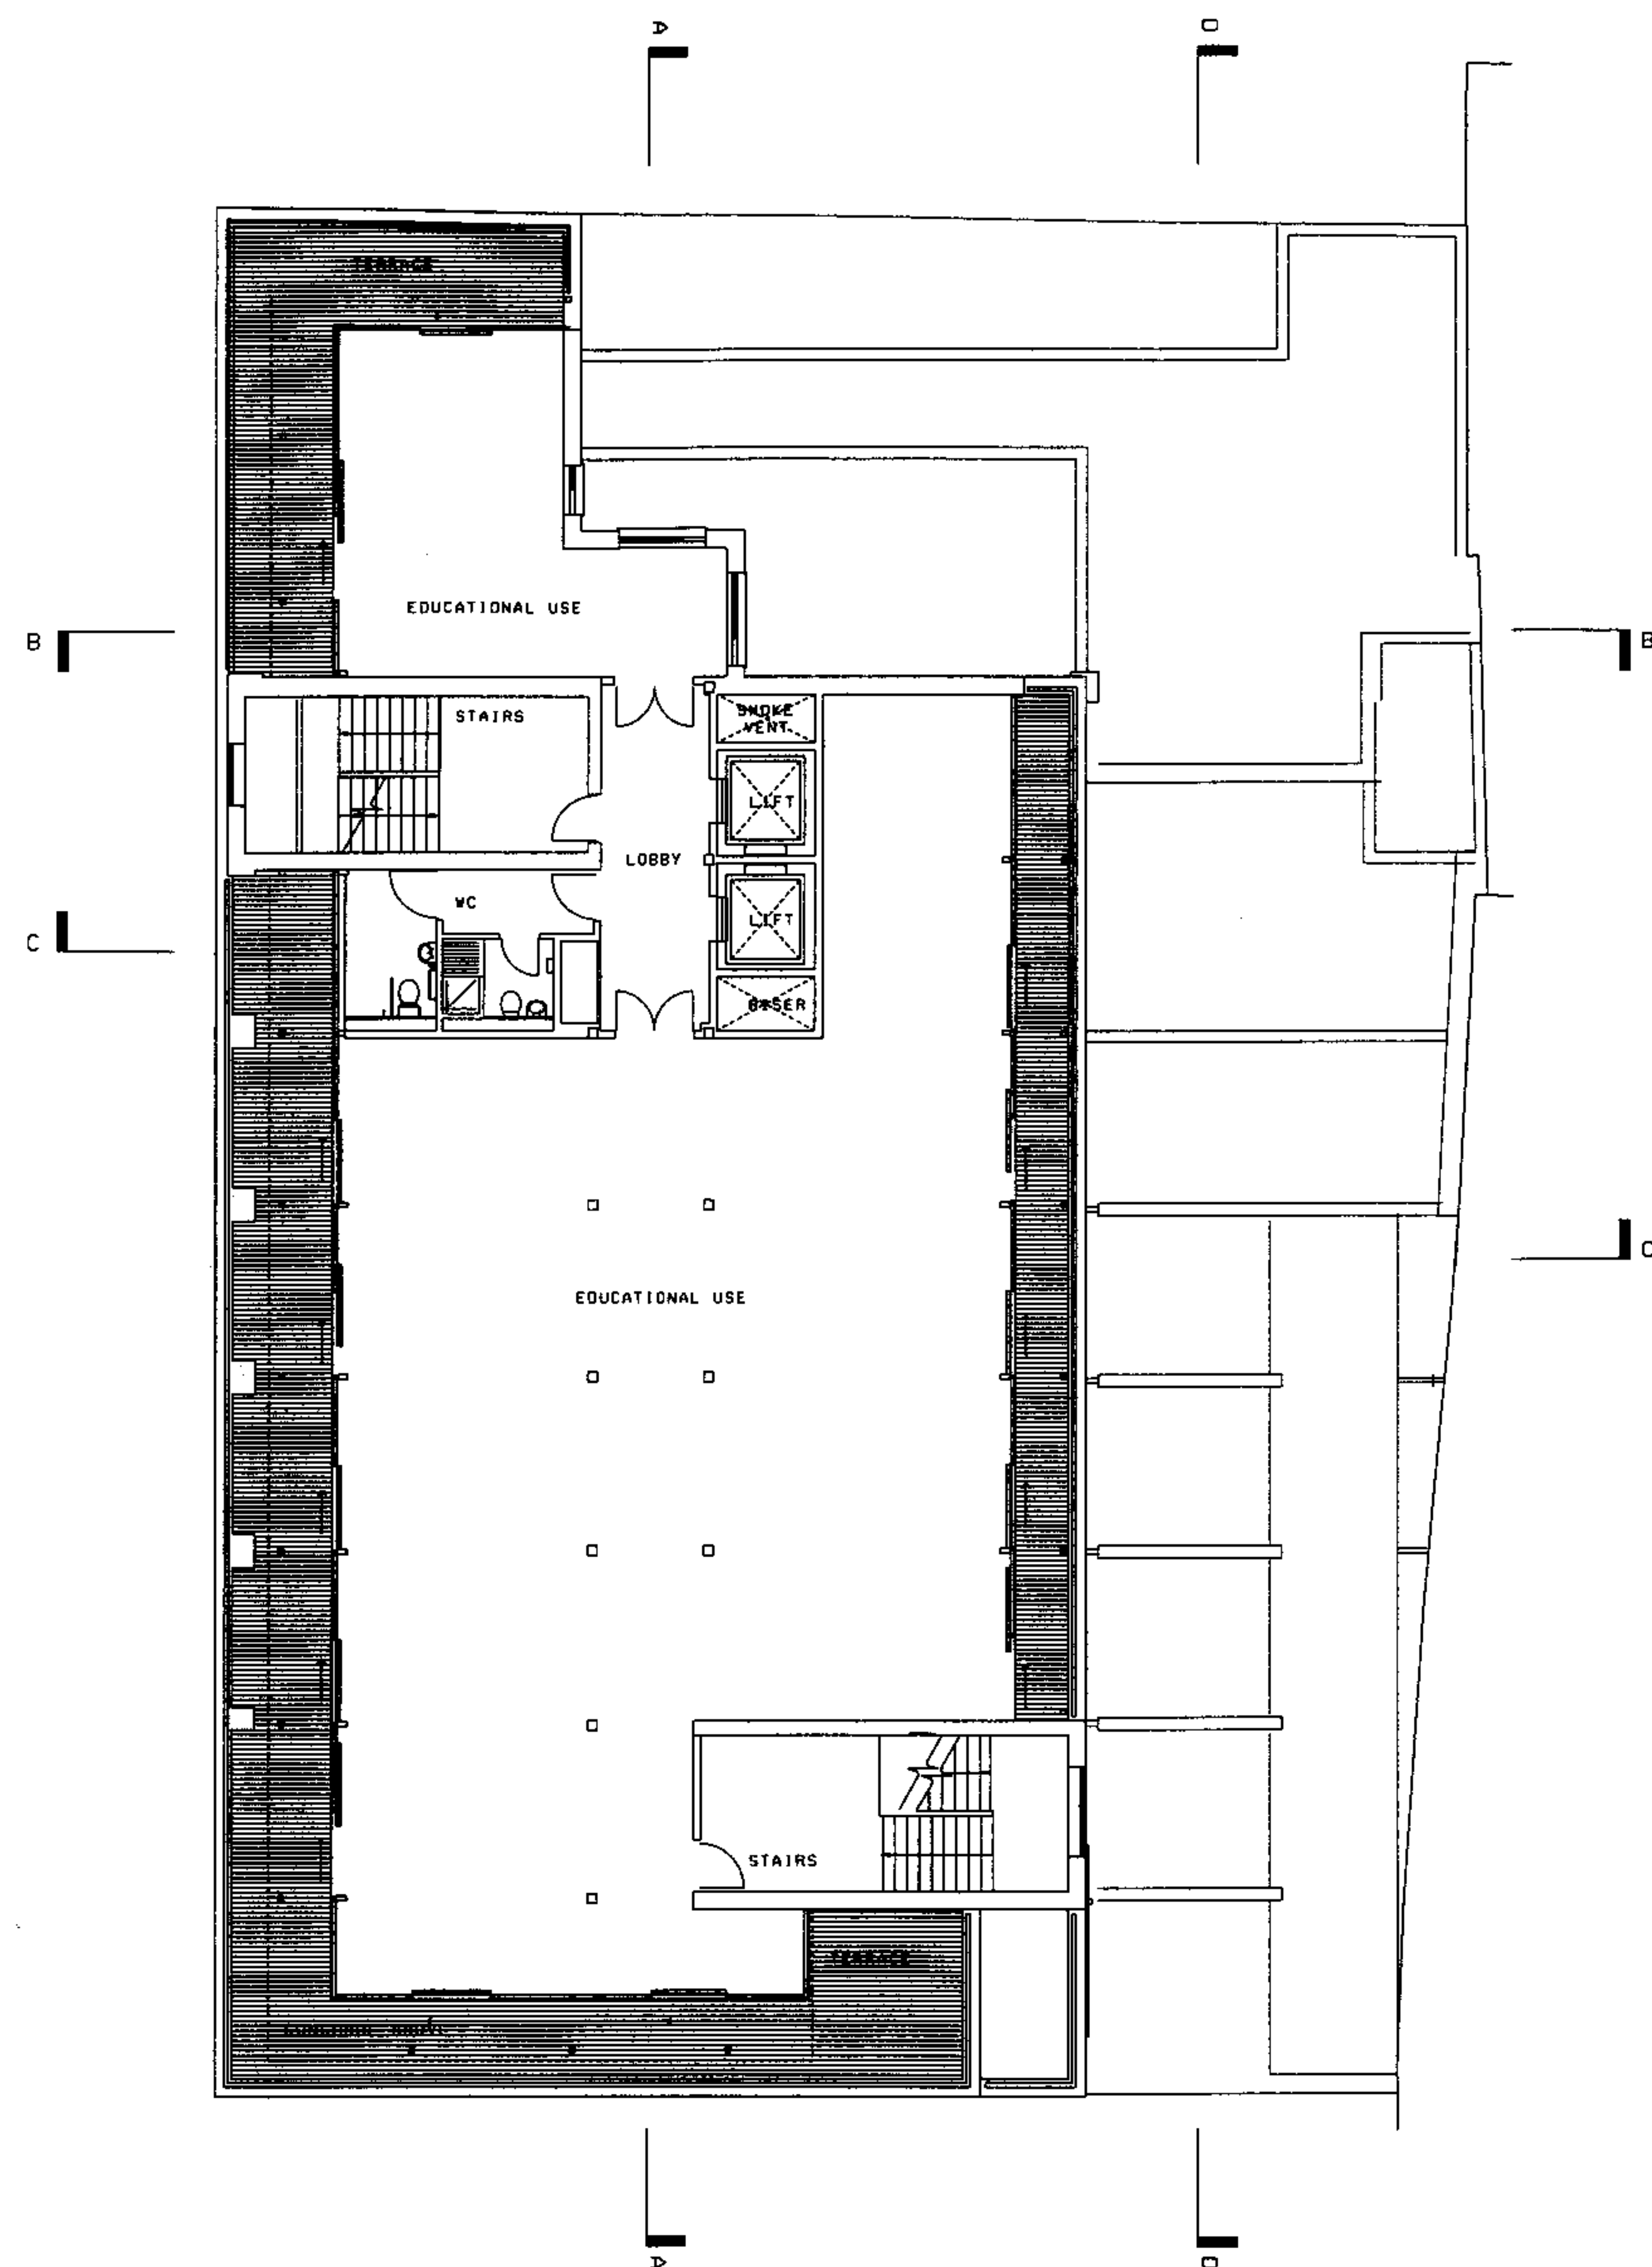

AS APPROVED


[illegible]

Allies and Morrison Architects
86 Southmark Street
London SE1 0HX
telephone 020 7921 0100
facsimile 020 7921 0101
email info@alliesandmorrison.co.uk


Proposed Alterations and Extensions
16 Stukeley Street, London WC2

PROPOSED FLOOR PLANS 5 OF 5

JOB NO: 364 DATE: 02/12/03
uk DRAWING: 364SS-P 105 SCALE: 100 AT A1 REV: 5

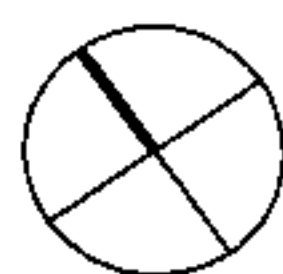

EXISTING PARAPET WALL


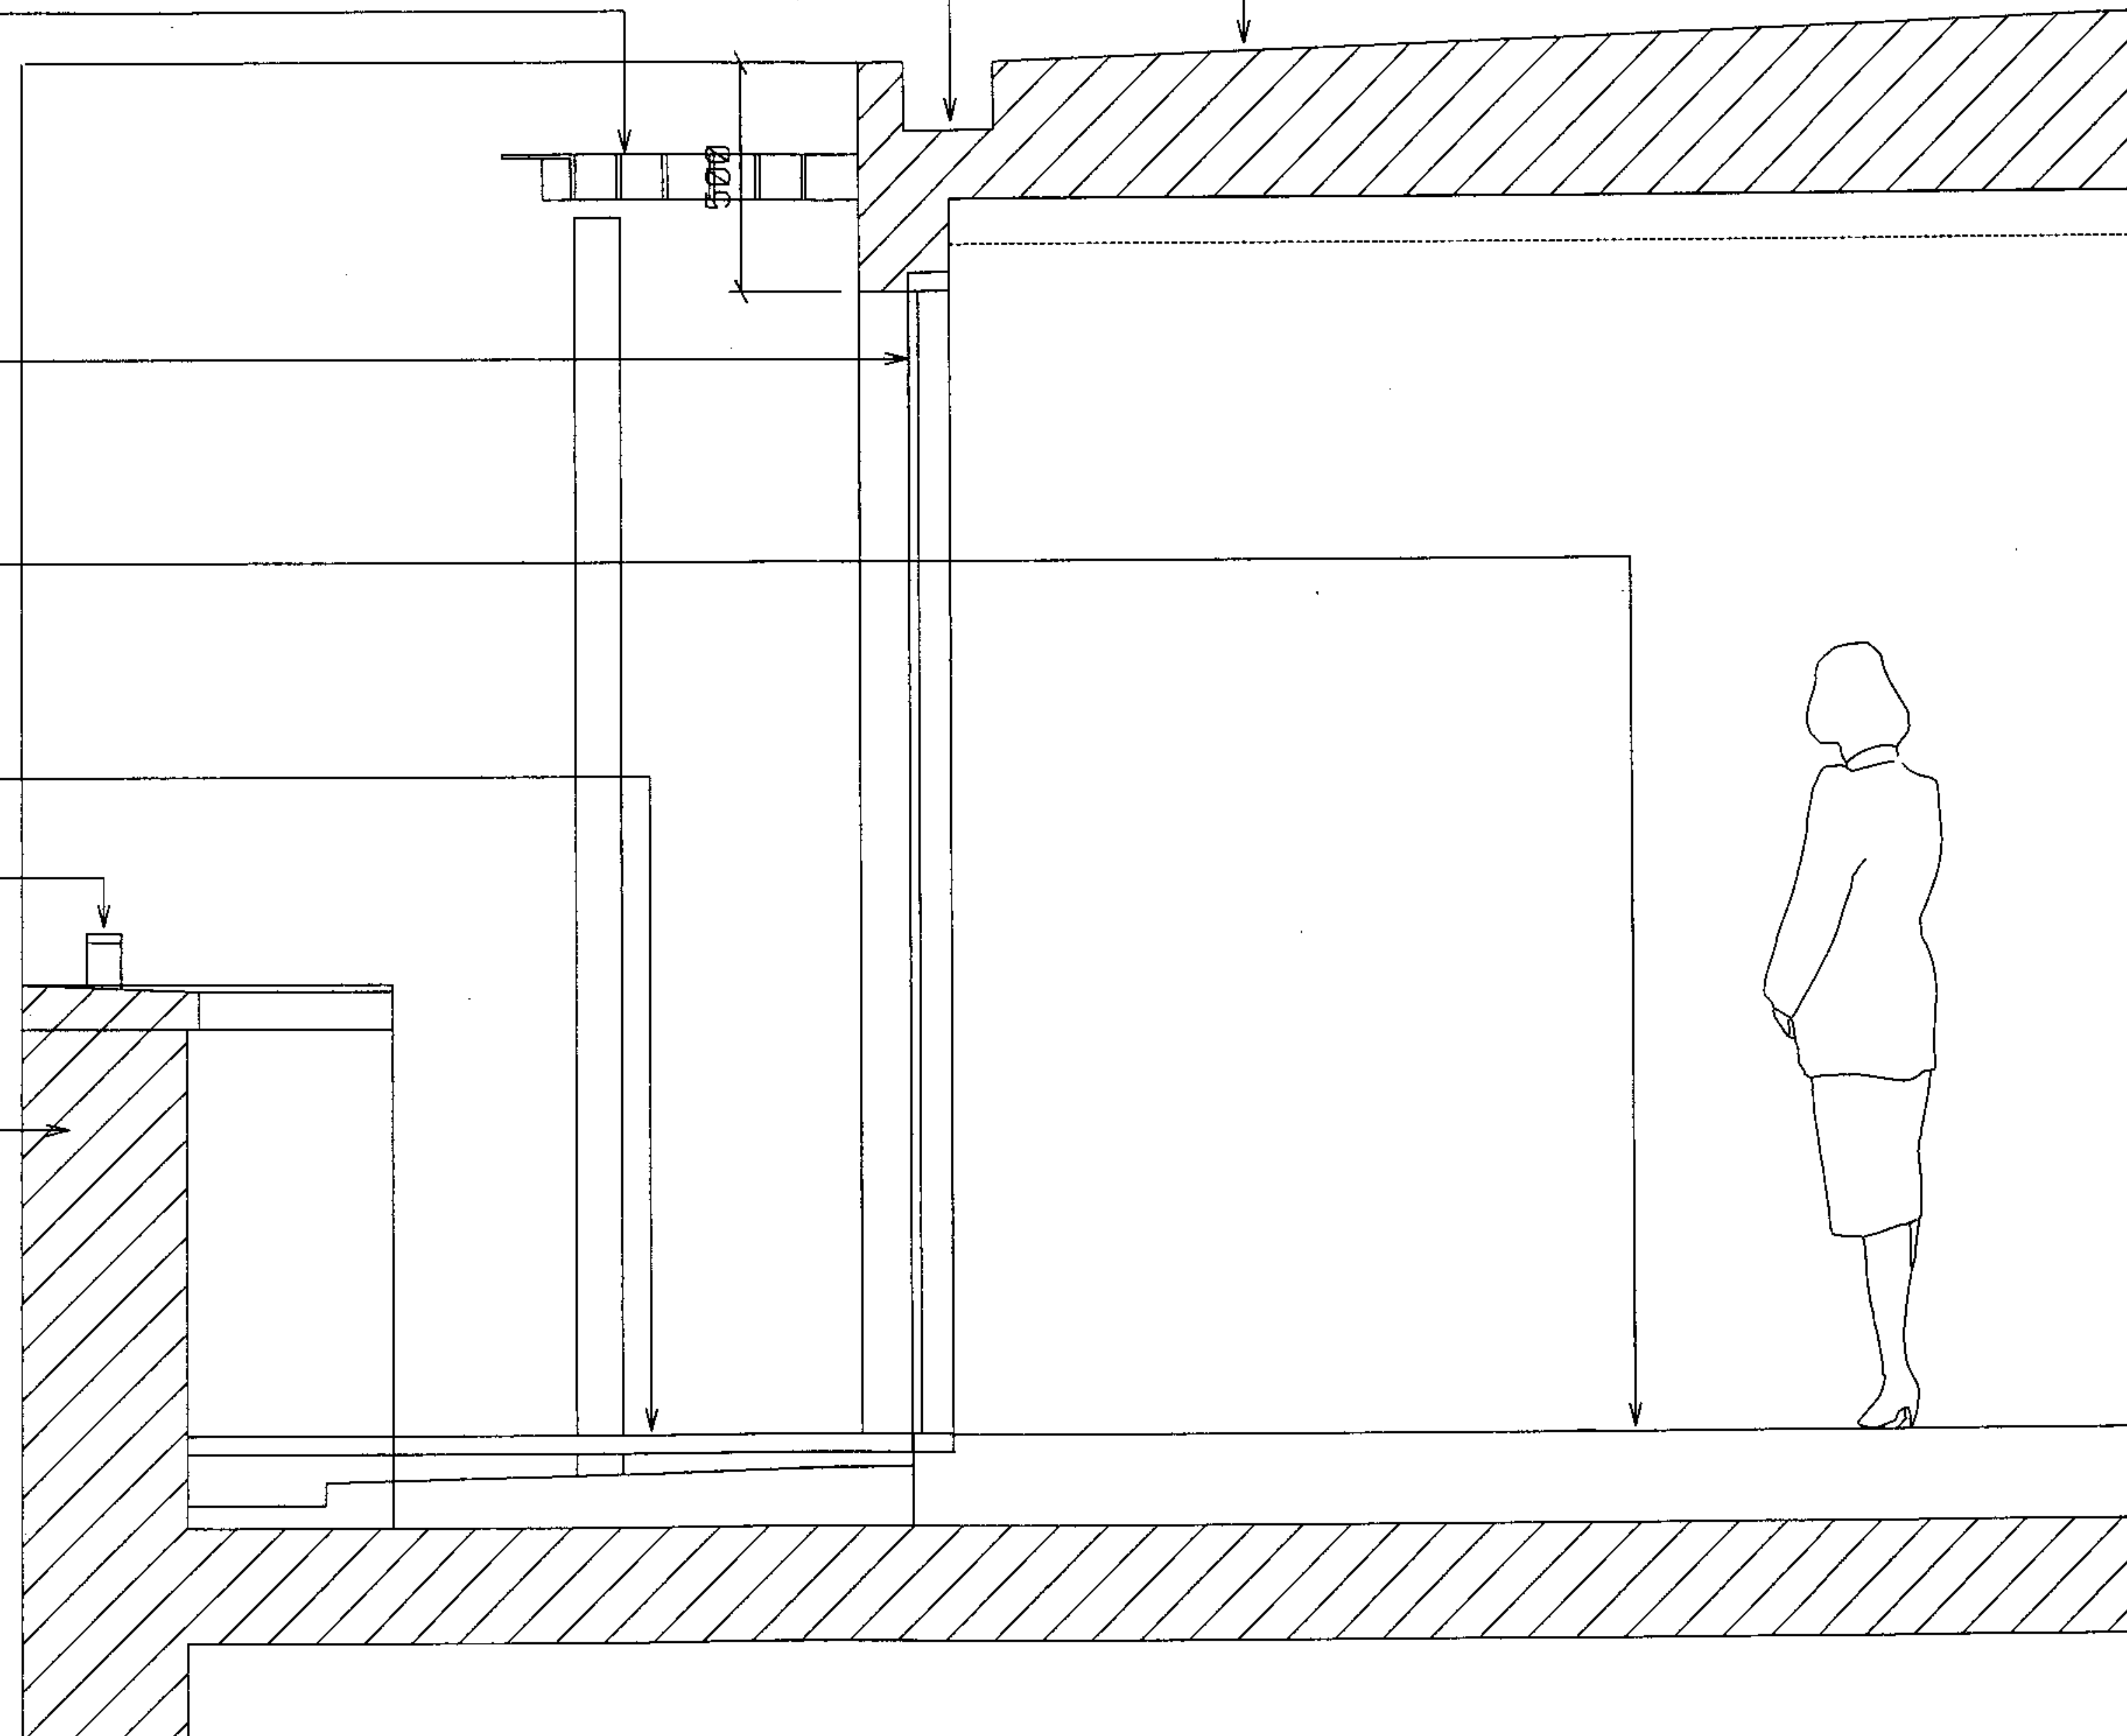


REFER ALSO TO GA ELEVATION SS-P-120 & 121

AS APPROVED

[illegible]

JOB NO: 364 DATE: 19.02.04
DRAWING: 364-SS-P 111 SCALE: 20A3 REV: B

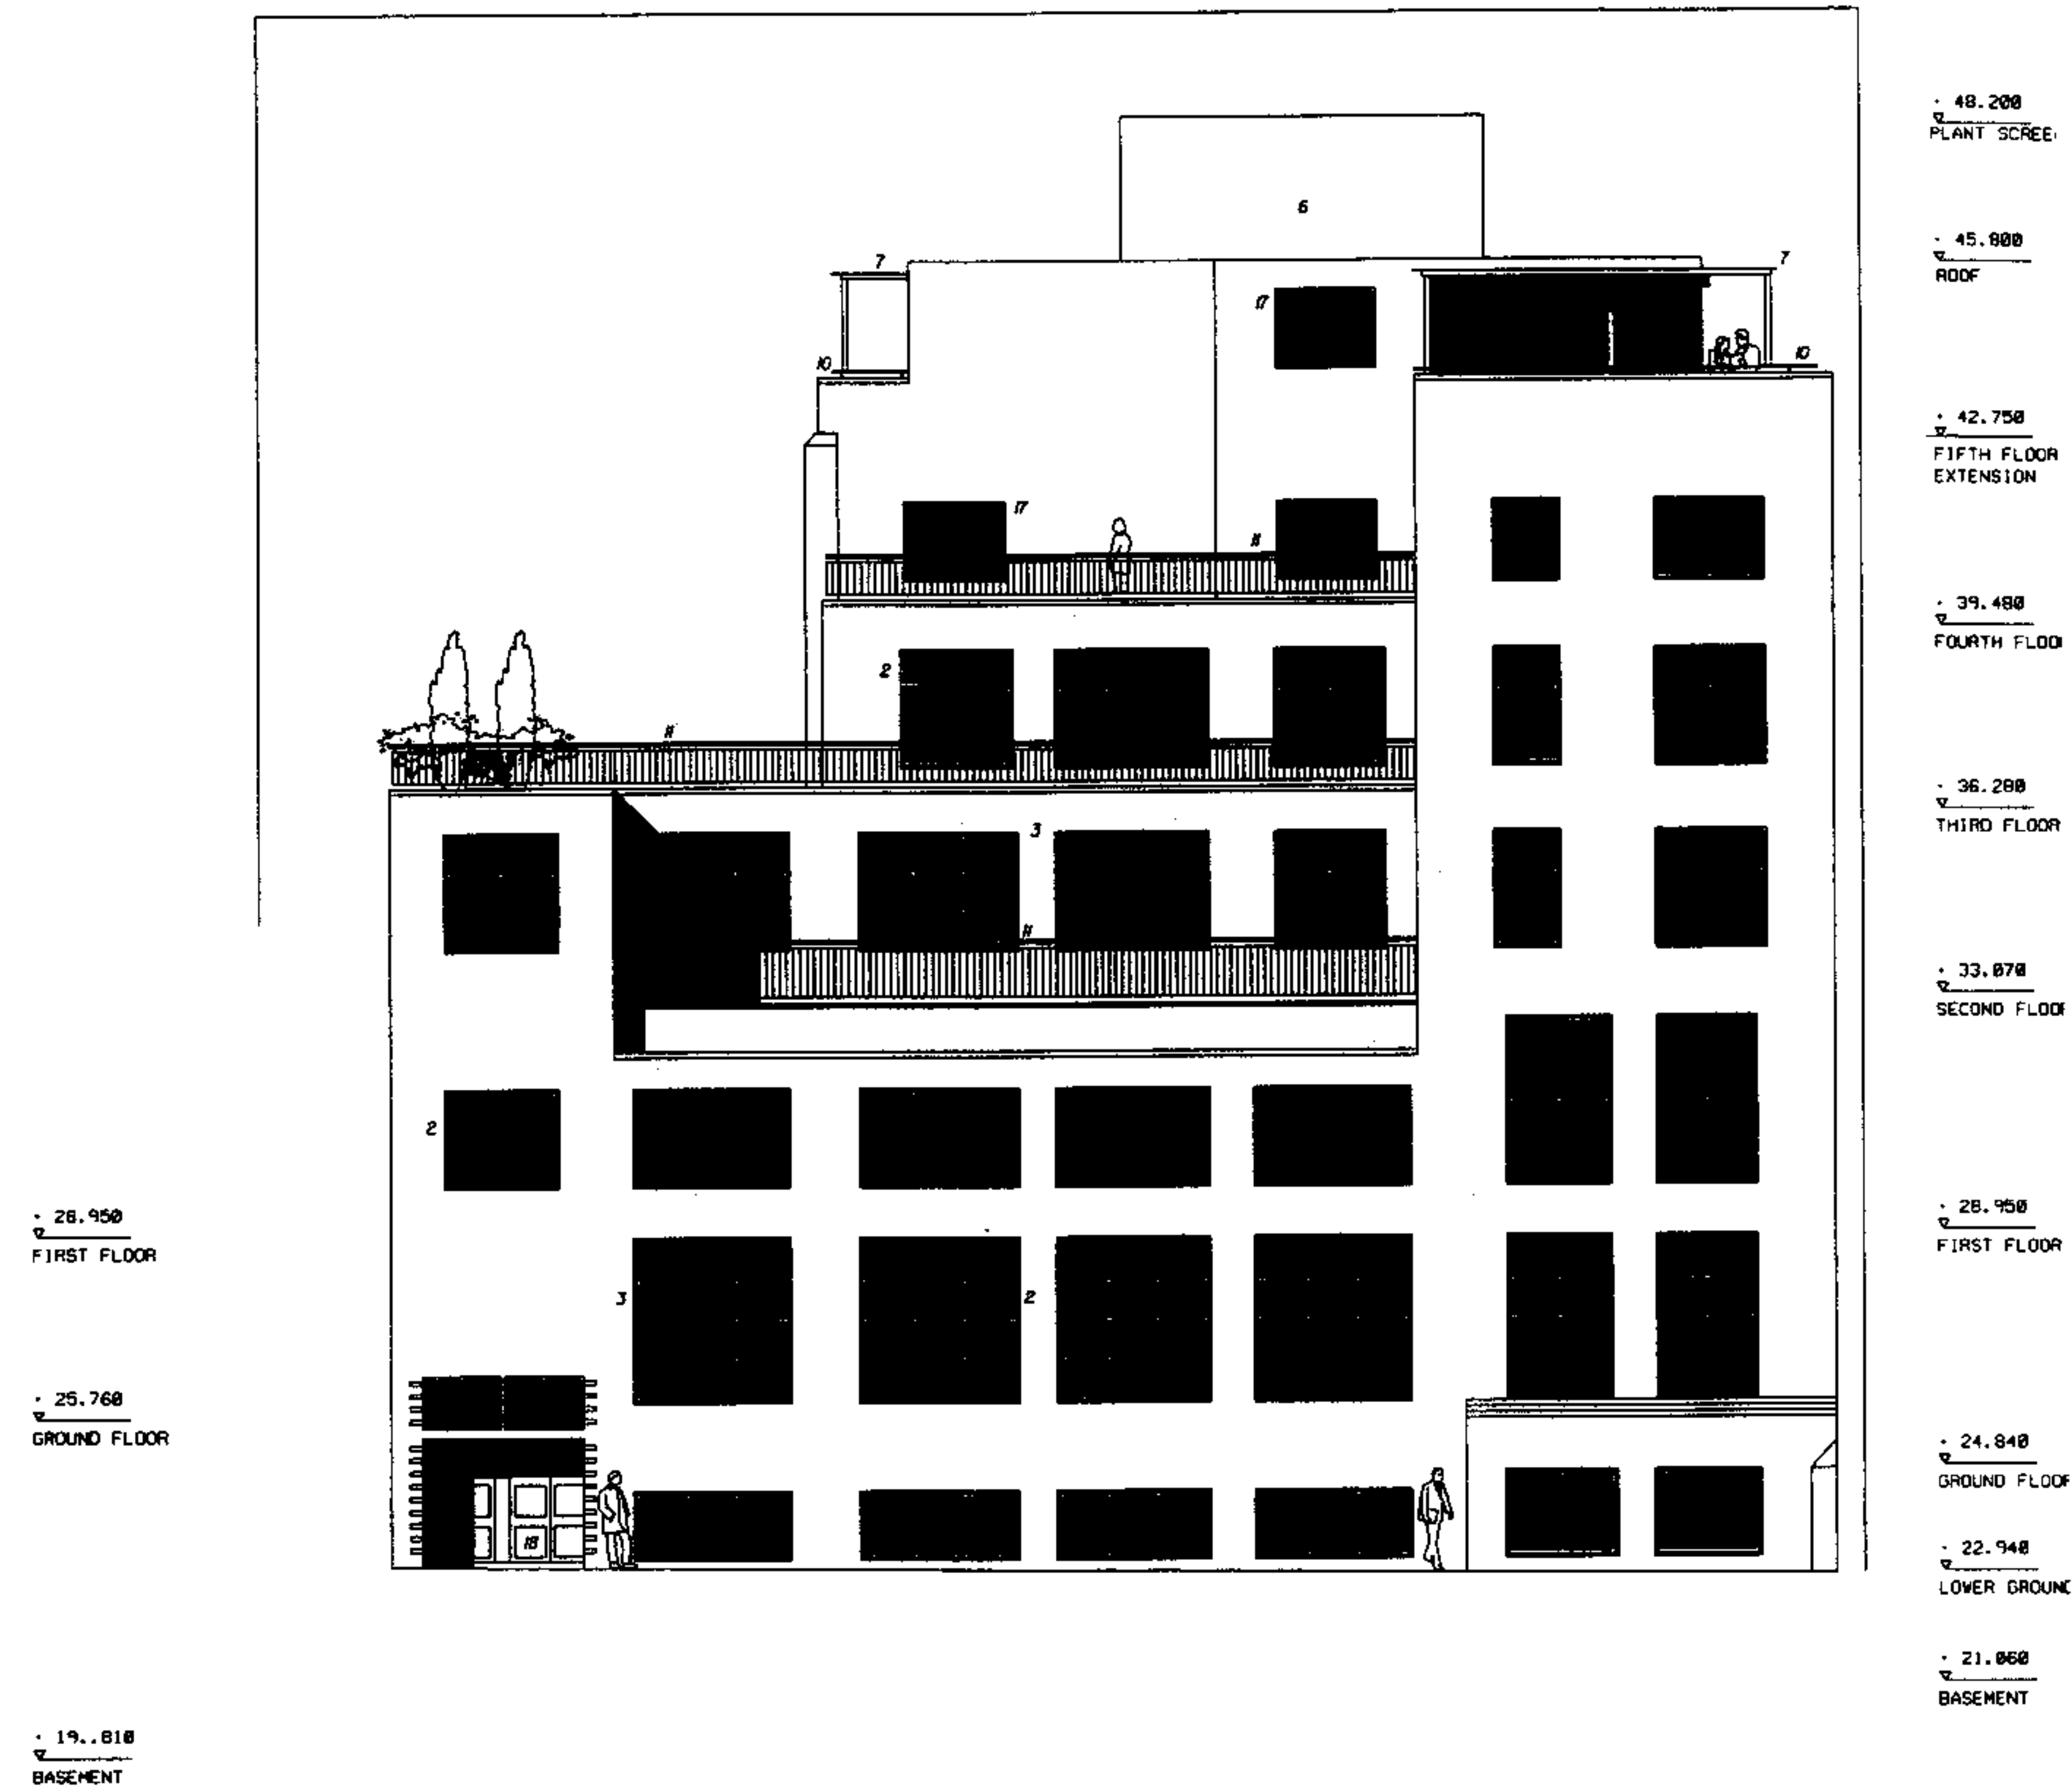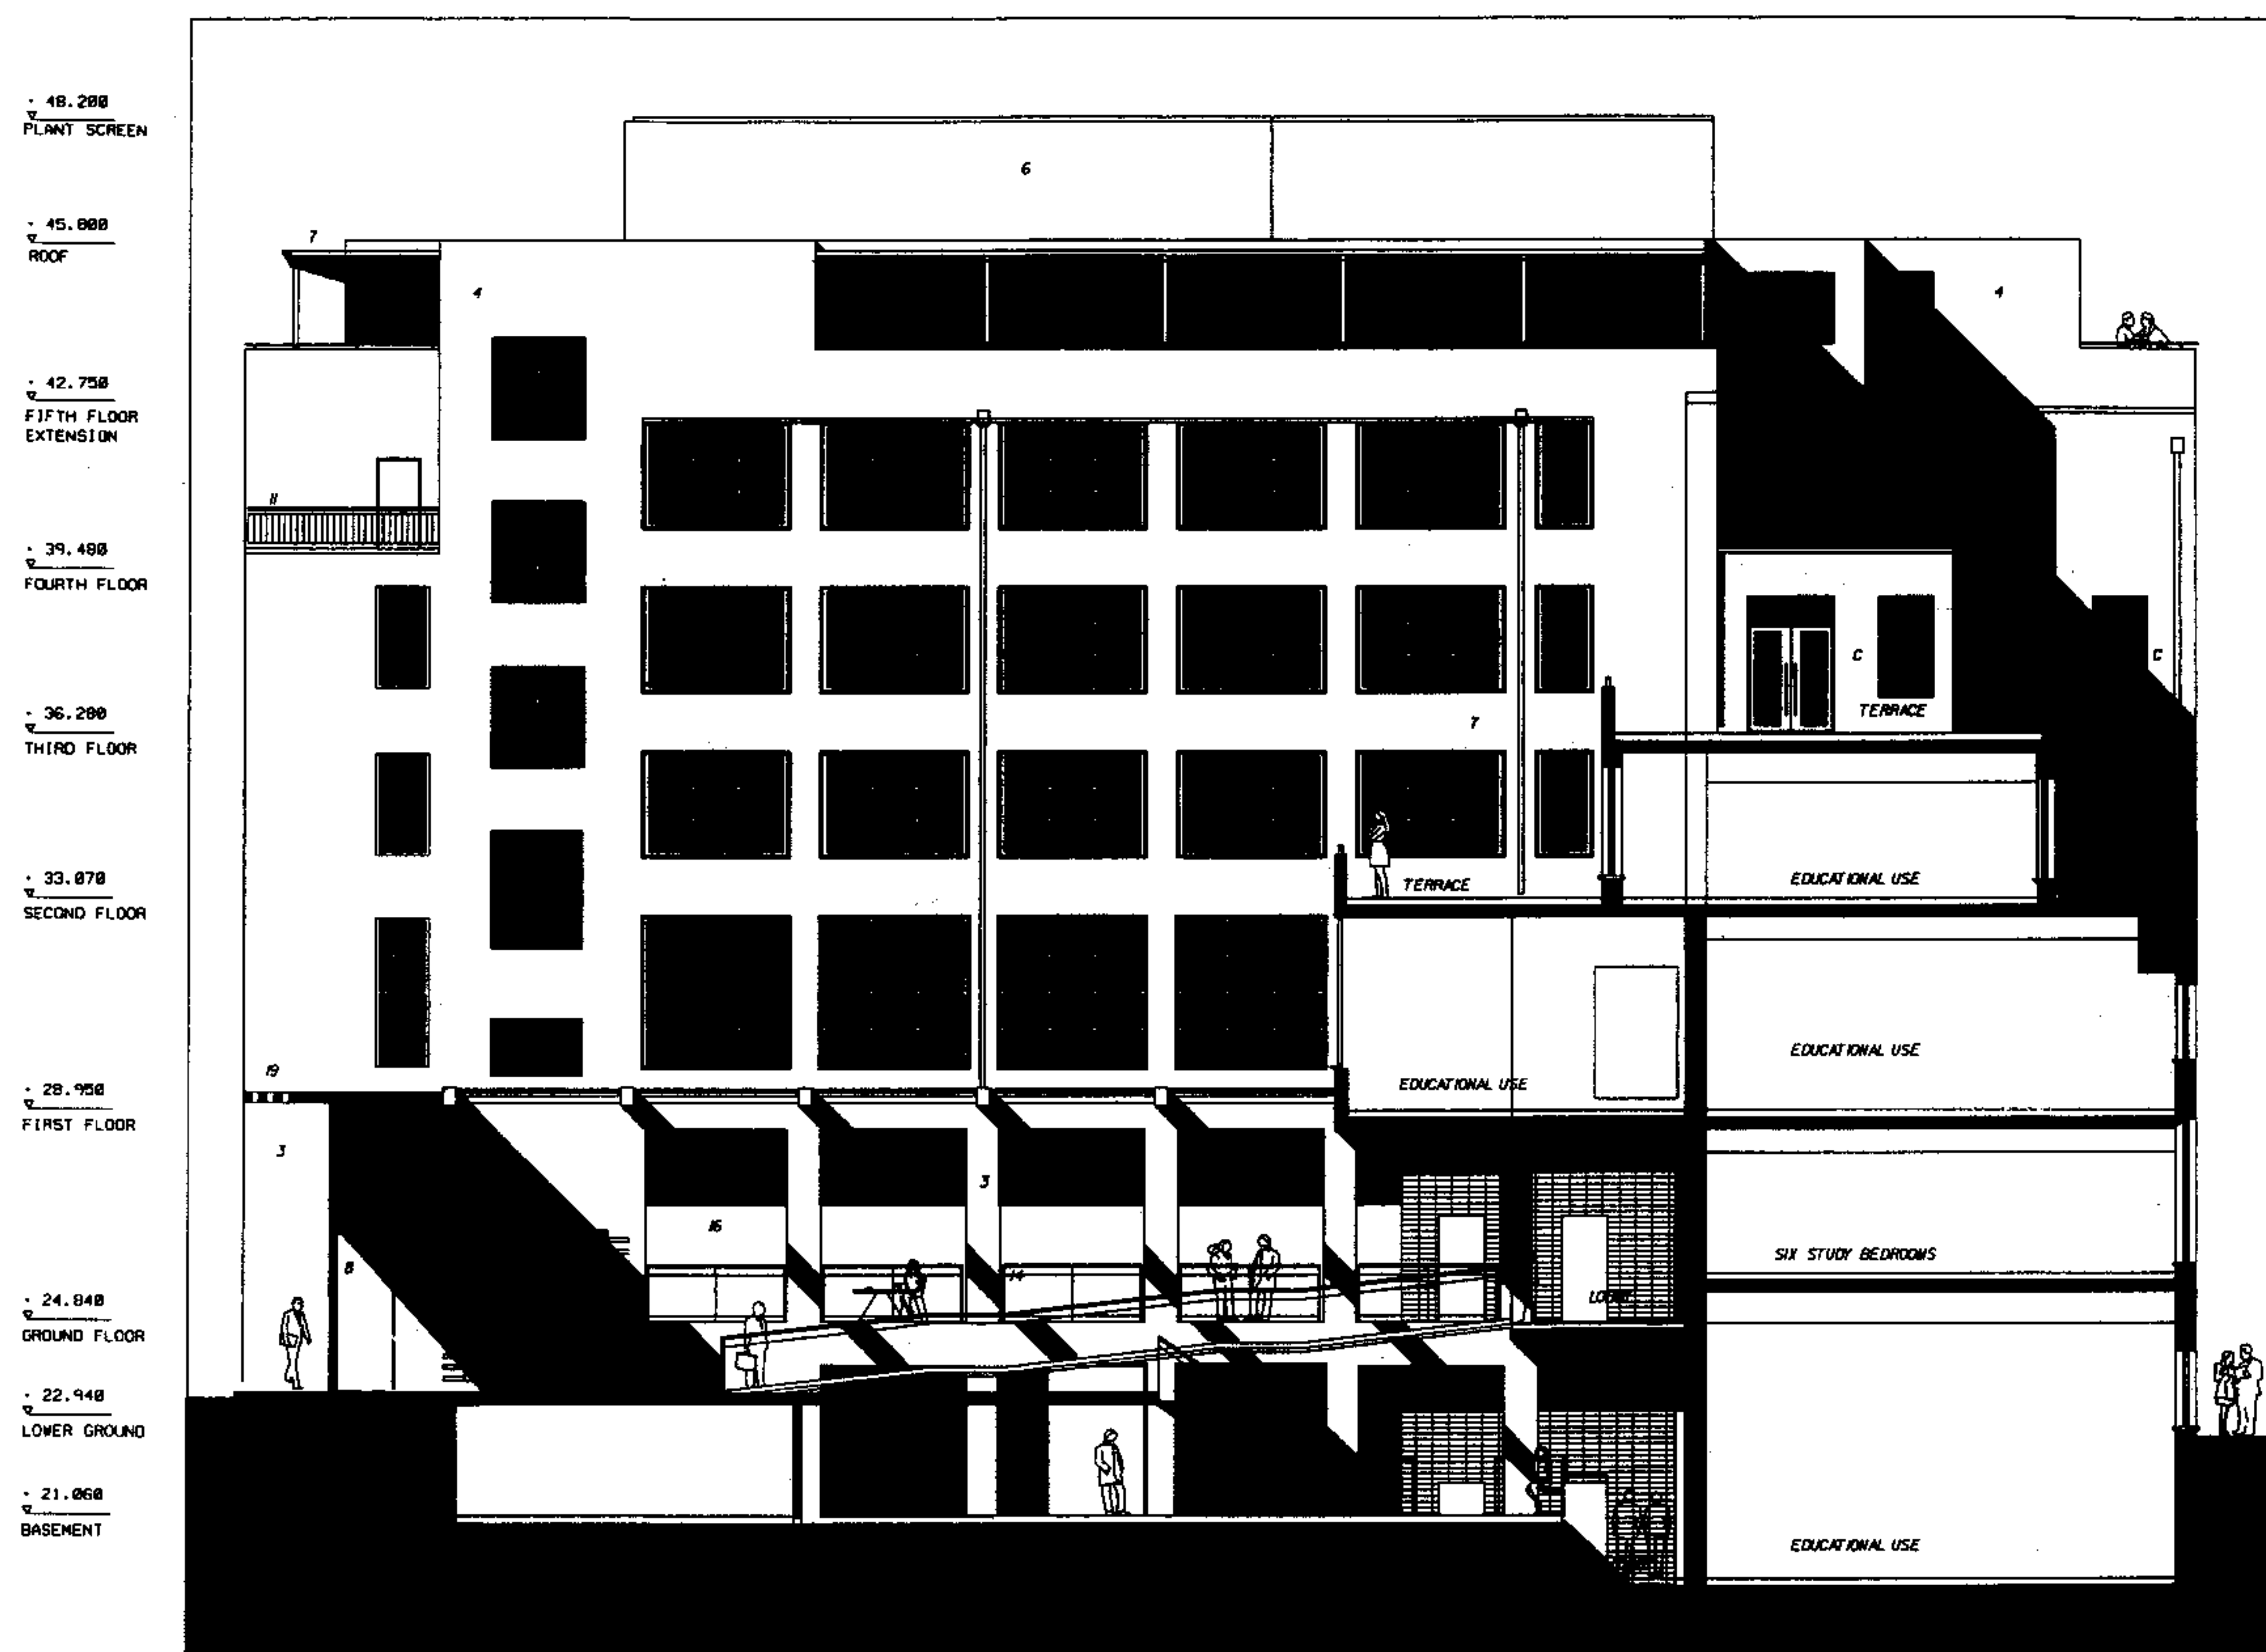

PROPOSED SOUTH ELEVATION

PROPOSED EAST ELEVATION

AS APPROVED

KEY TO MATERIALS

- 1) metal framed double glazing
- 2) new replacement metal framed windows
- 3) existing face brickwork
- 4) new brickwork to match existing
- 5) existing stonework
- 6) horizontal metal Louvre
- 7) metal Louvre sunshade
- 8) glazed entrance door
- 9) metal door
- 10) metal balustrade rail
- 11) metal balustrade

- 12) roof slits
- 13) new rendered facade
- 14) glass balustrade
- 15) lowered sun shade
- 16) windows removed and full height opening to entrance foyer extension formed
- 17) metal framed windows with metal Louvre ventilation panel
- 18) new timber door
- 19) new metal clad entrance canopy
- 20) area allocated for signage

- Notes:**
- a) New metal framed windows double glazed to replace existing
 - b) existing brickwork and stonework to be cleaned and repointed as necessary
 - c) new brickwork and brickwork repairs to match existing
 - d) stone dressings around main entrance to be retained and refurbished

| A | 18.02.2018 | PLANNING ISSUE |

**Allan and Morrison
Architects**

85 Southwark Street
London SE1 0HX

telephone 020 7921 0100
facsimile 020 7921 0101
email info@jillseandmorrison.co.uk

Proposed Alterations and Extensions
16 Stukeley Street, London WC2
PROPOSED ELEVATIONS Sheet 2 of 2

JOB NO: 364 DATE: 02/12/03
DRAWING: 364-SS-P 121 SCALE: 100 AT A1 REV:








AS APPROVED

Allies and Morrison
Architects
85 Southwark Street
London SE1 0HX
telephone 020 7921 0100
facsimile 020 7921 0101
email info@alliesandmorrison.co.uk

Proposed Alterations and Extensions
16 Stukeley Street, London WC2

MAIN ENTRANCE STUDY
JOB NO: 364
DRAWING: 364-SS-P 122
DATE: 18/02/04
SCALE: 1:20 AT A1 REV: 1

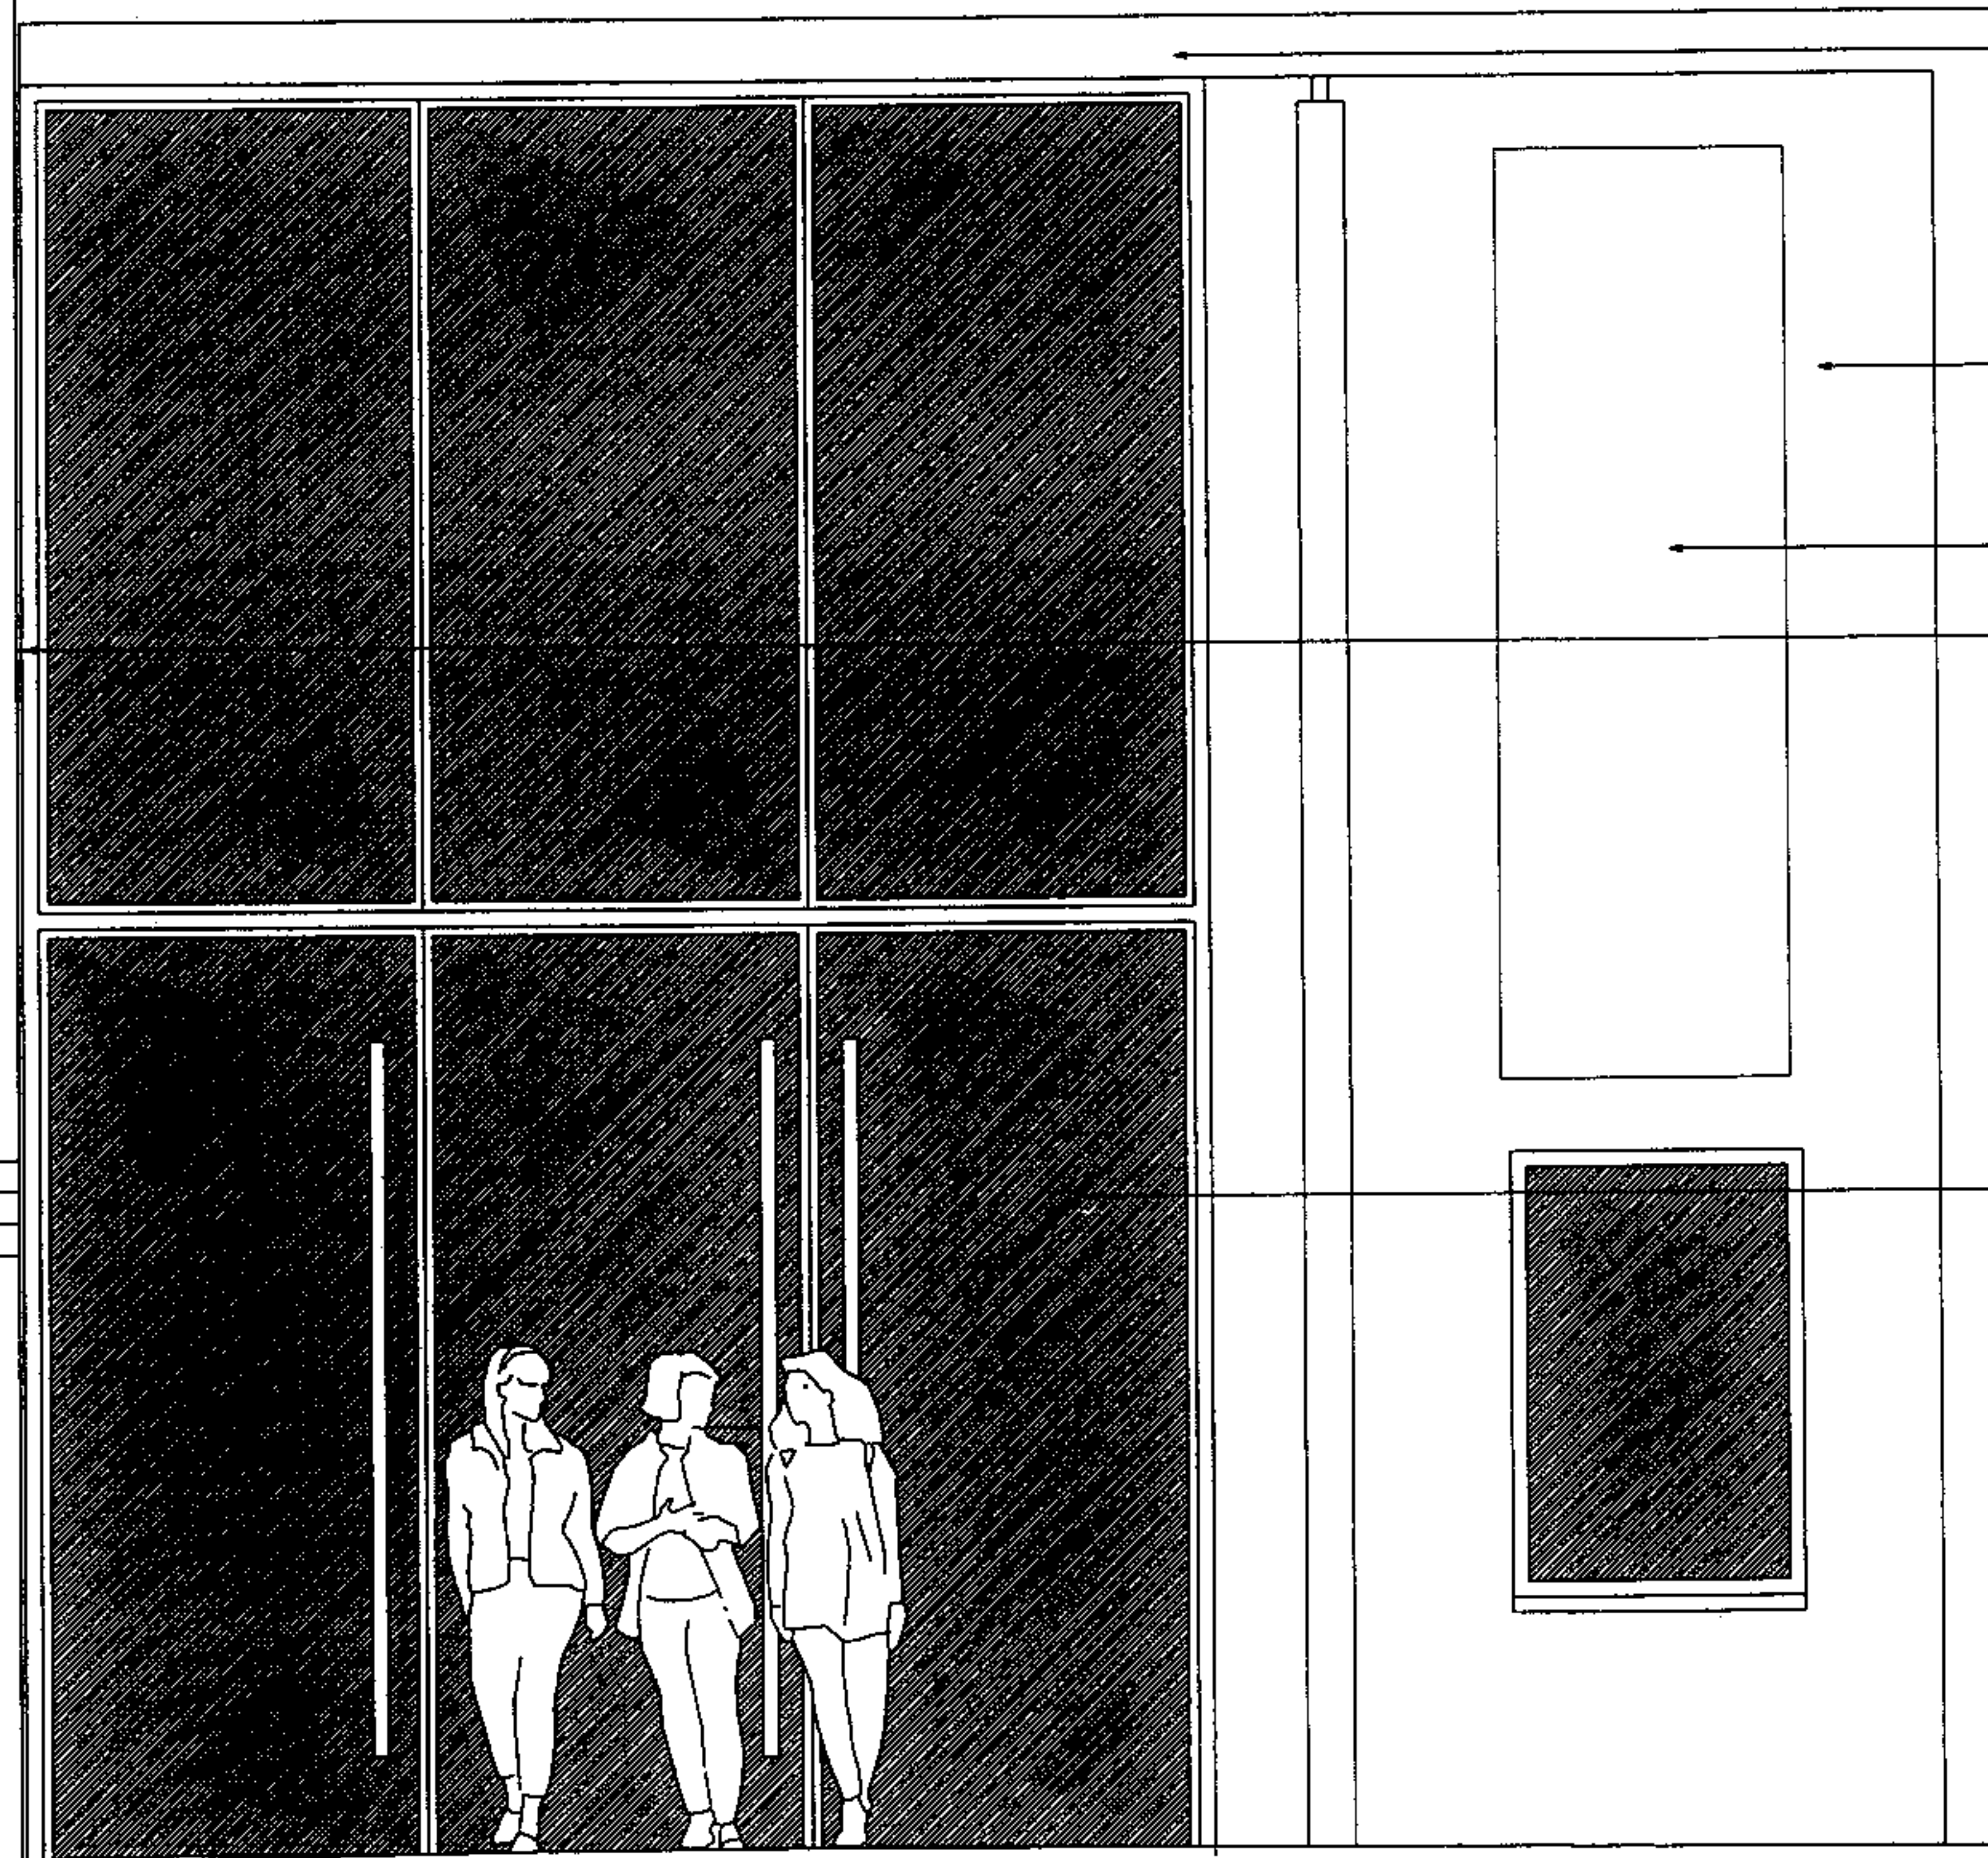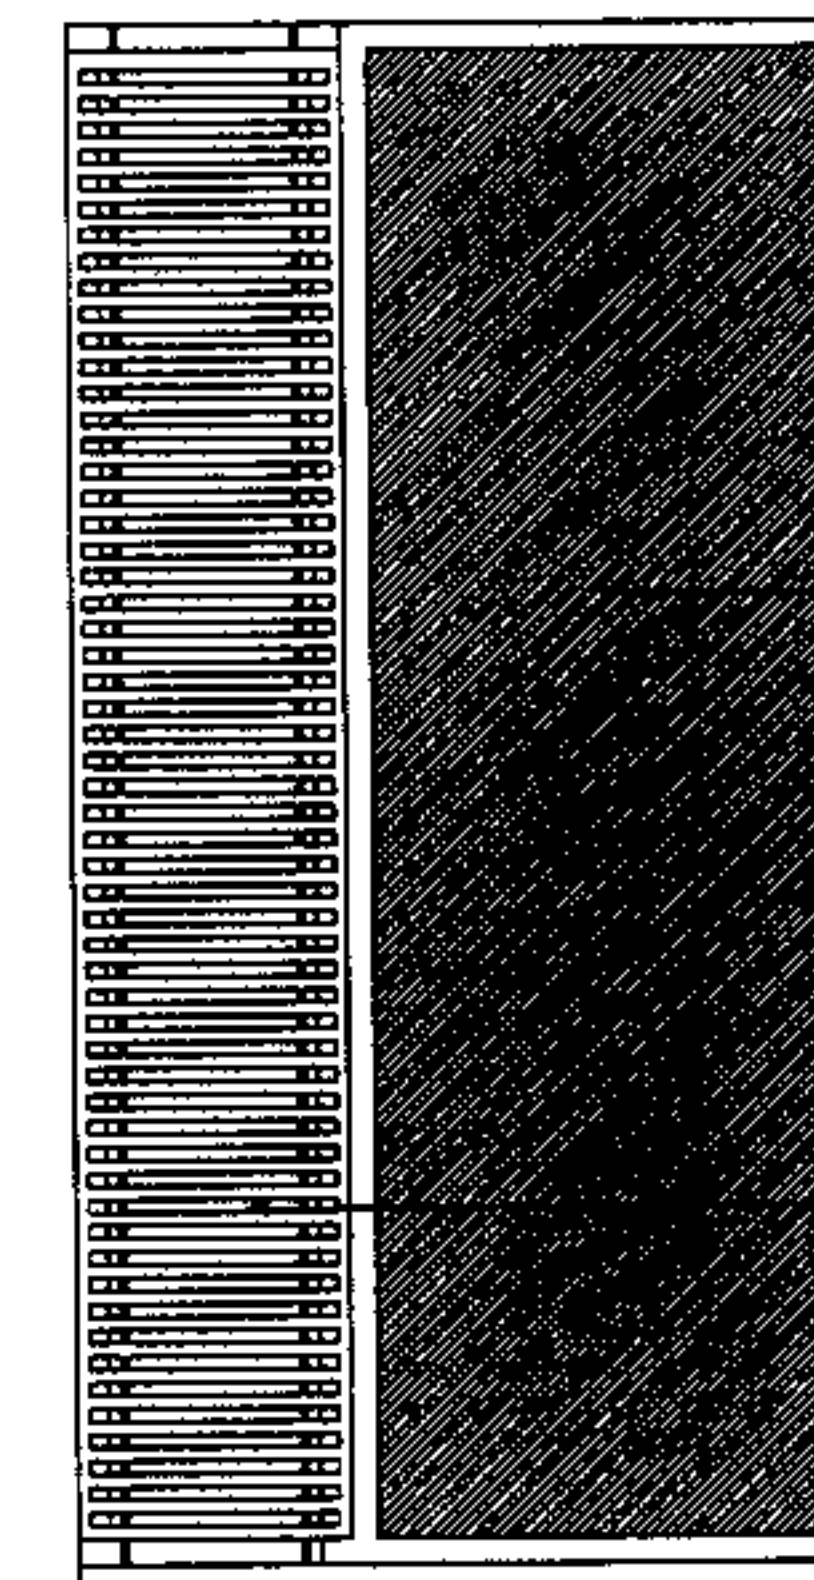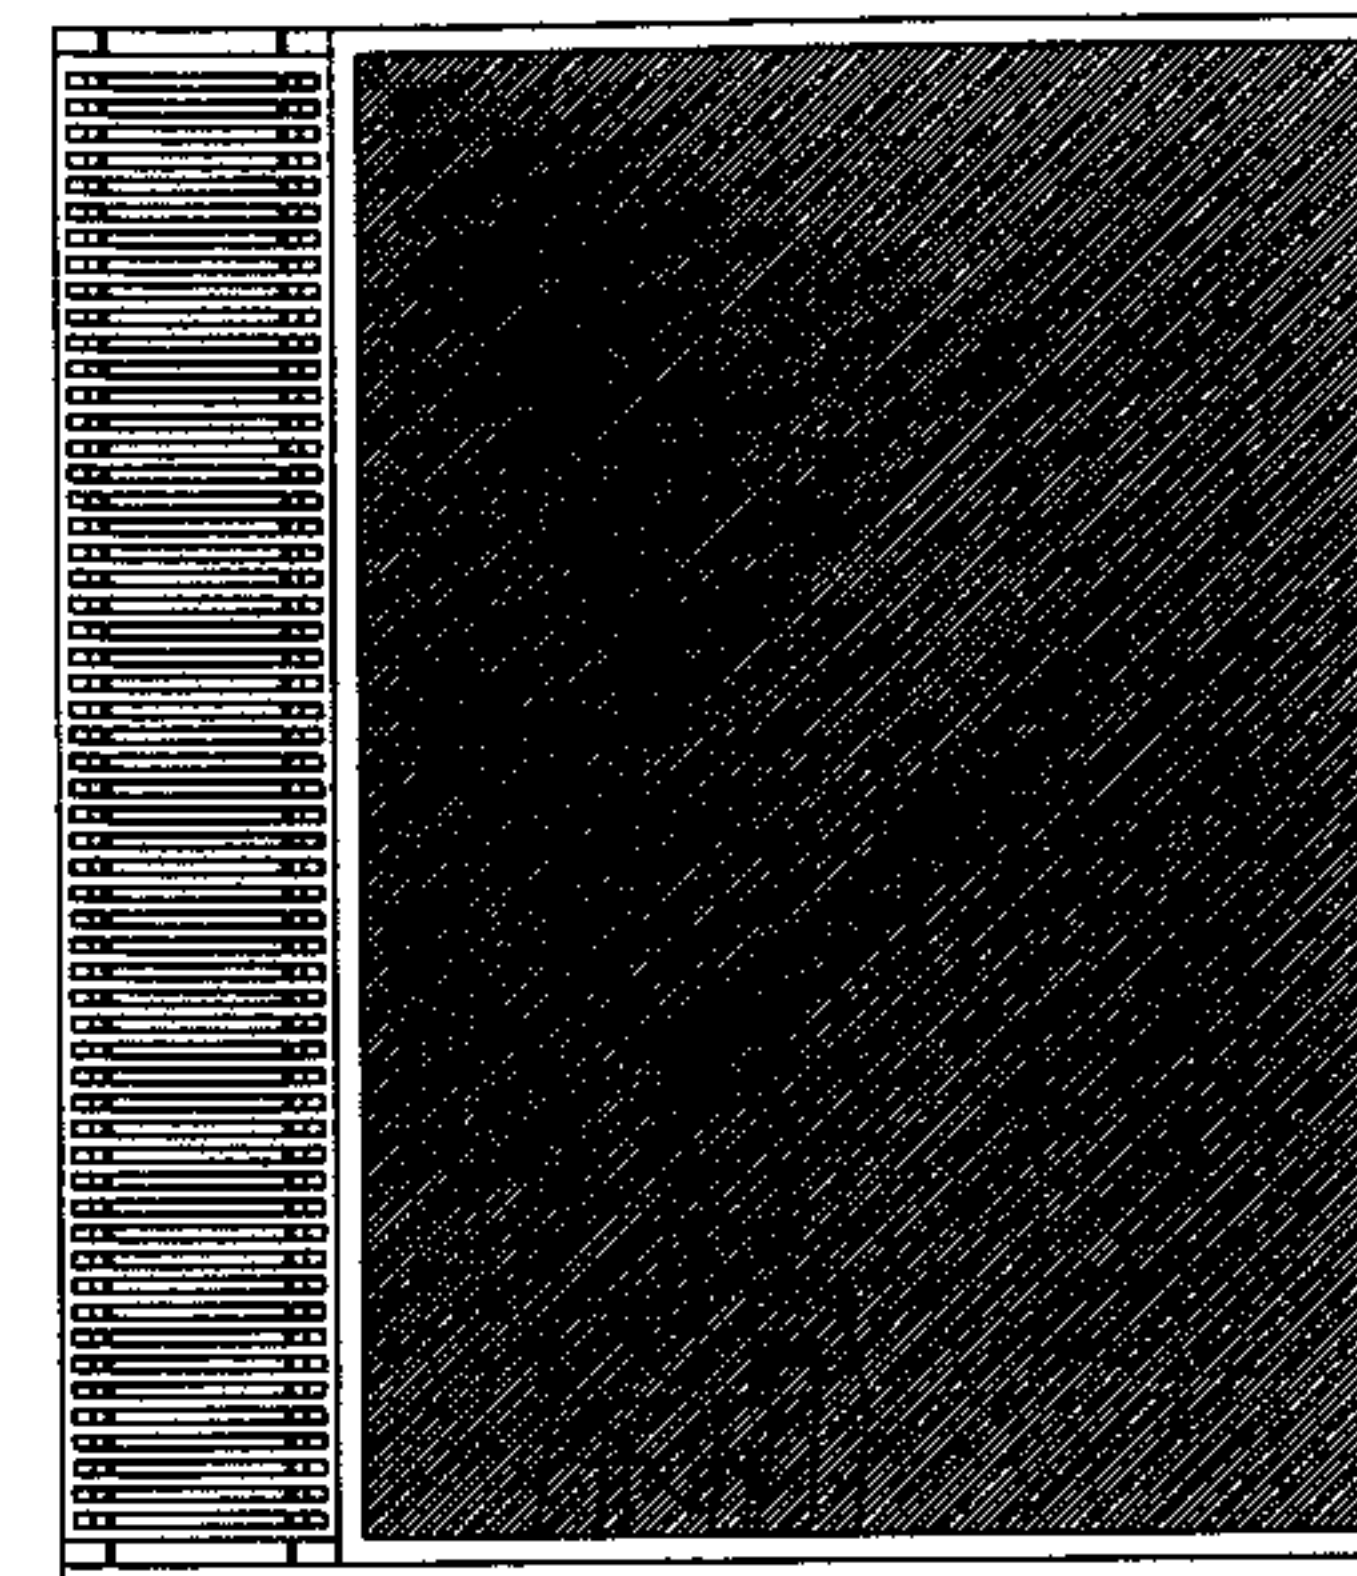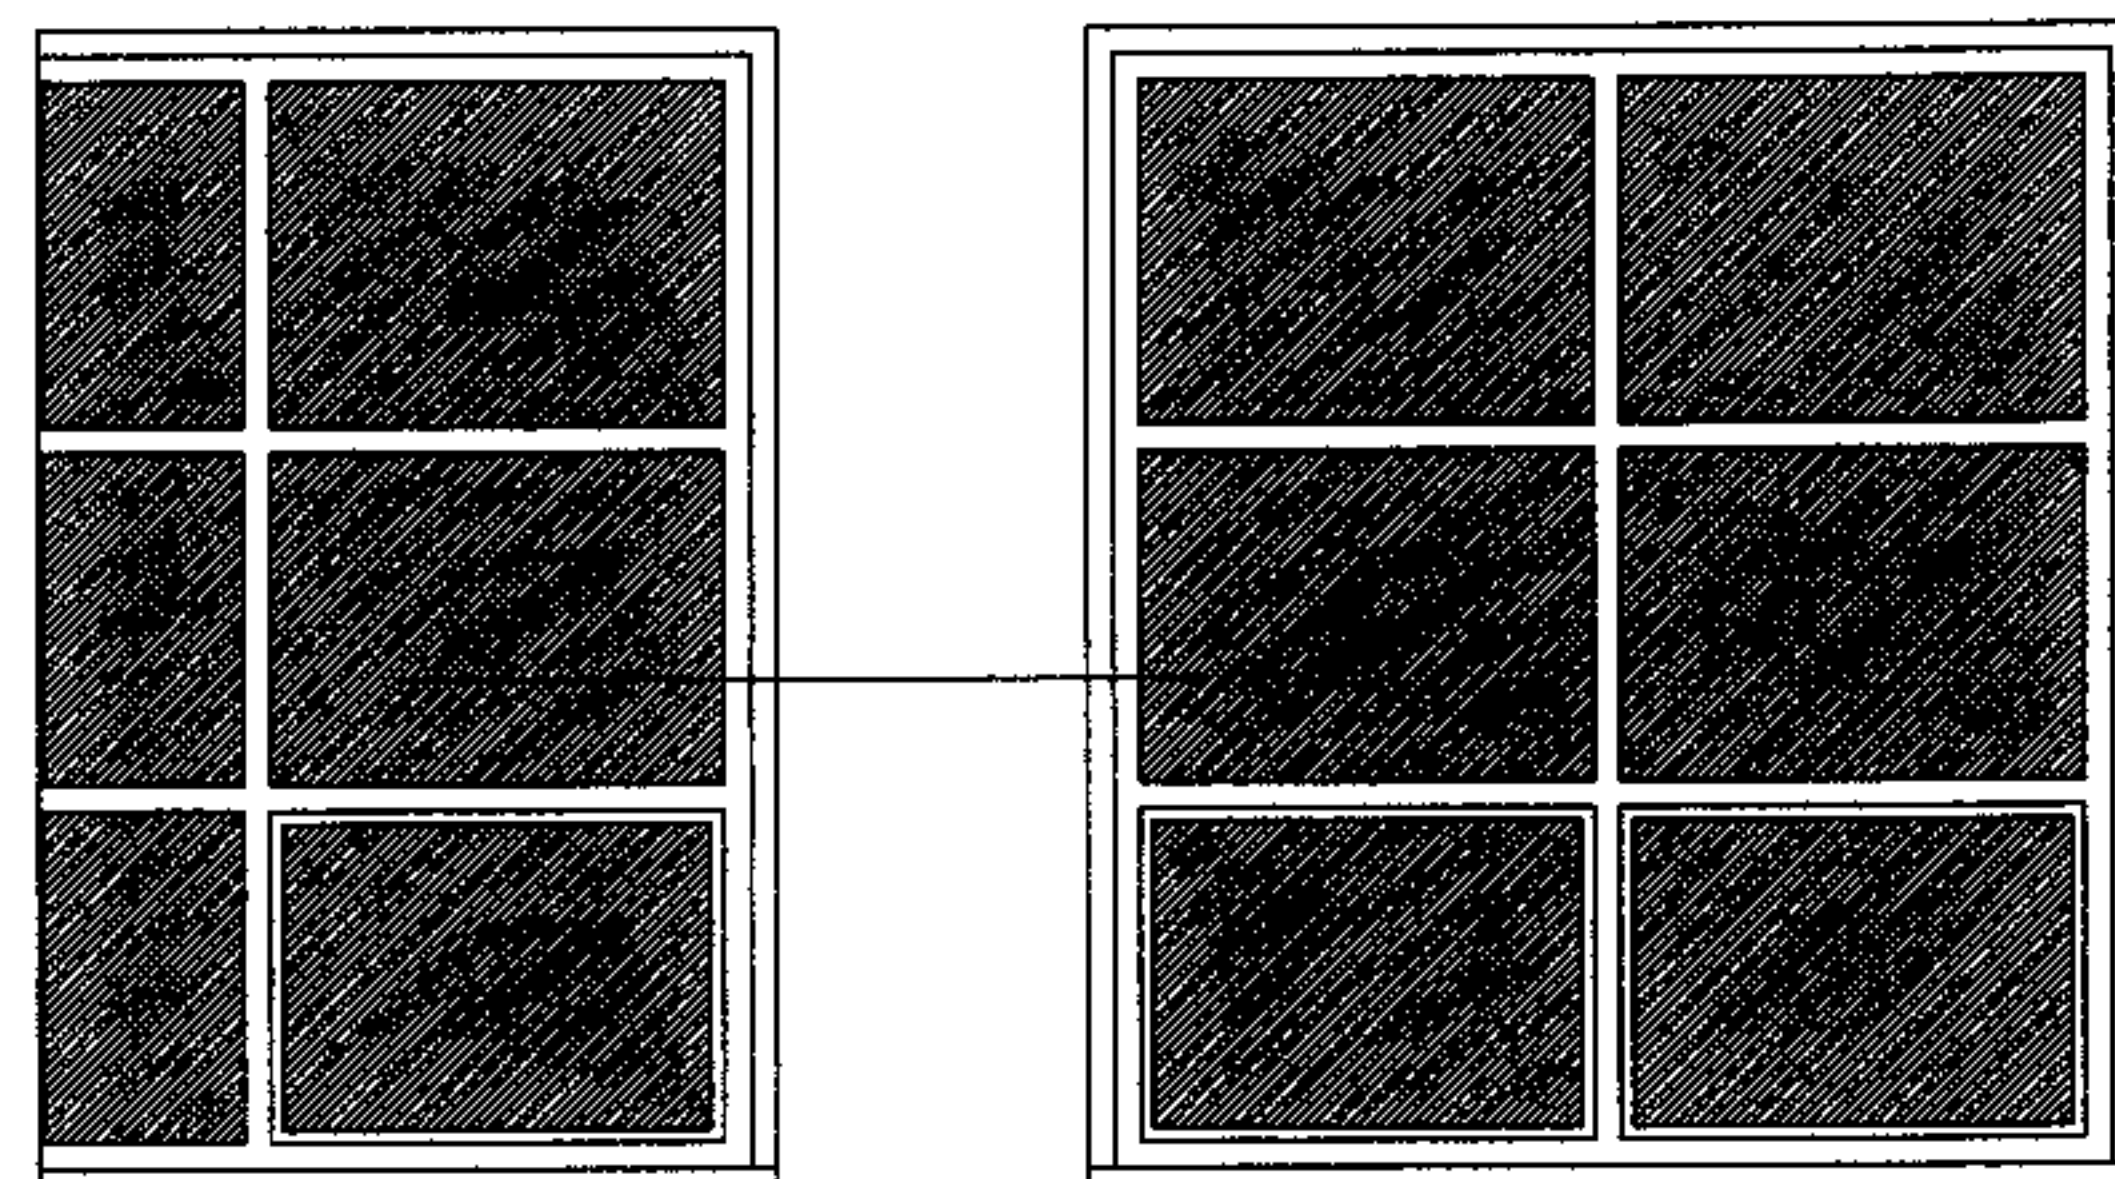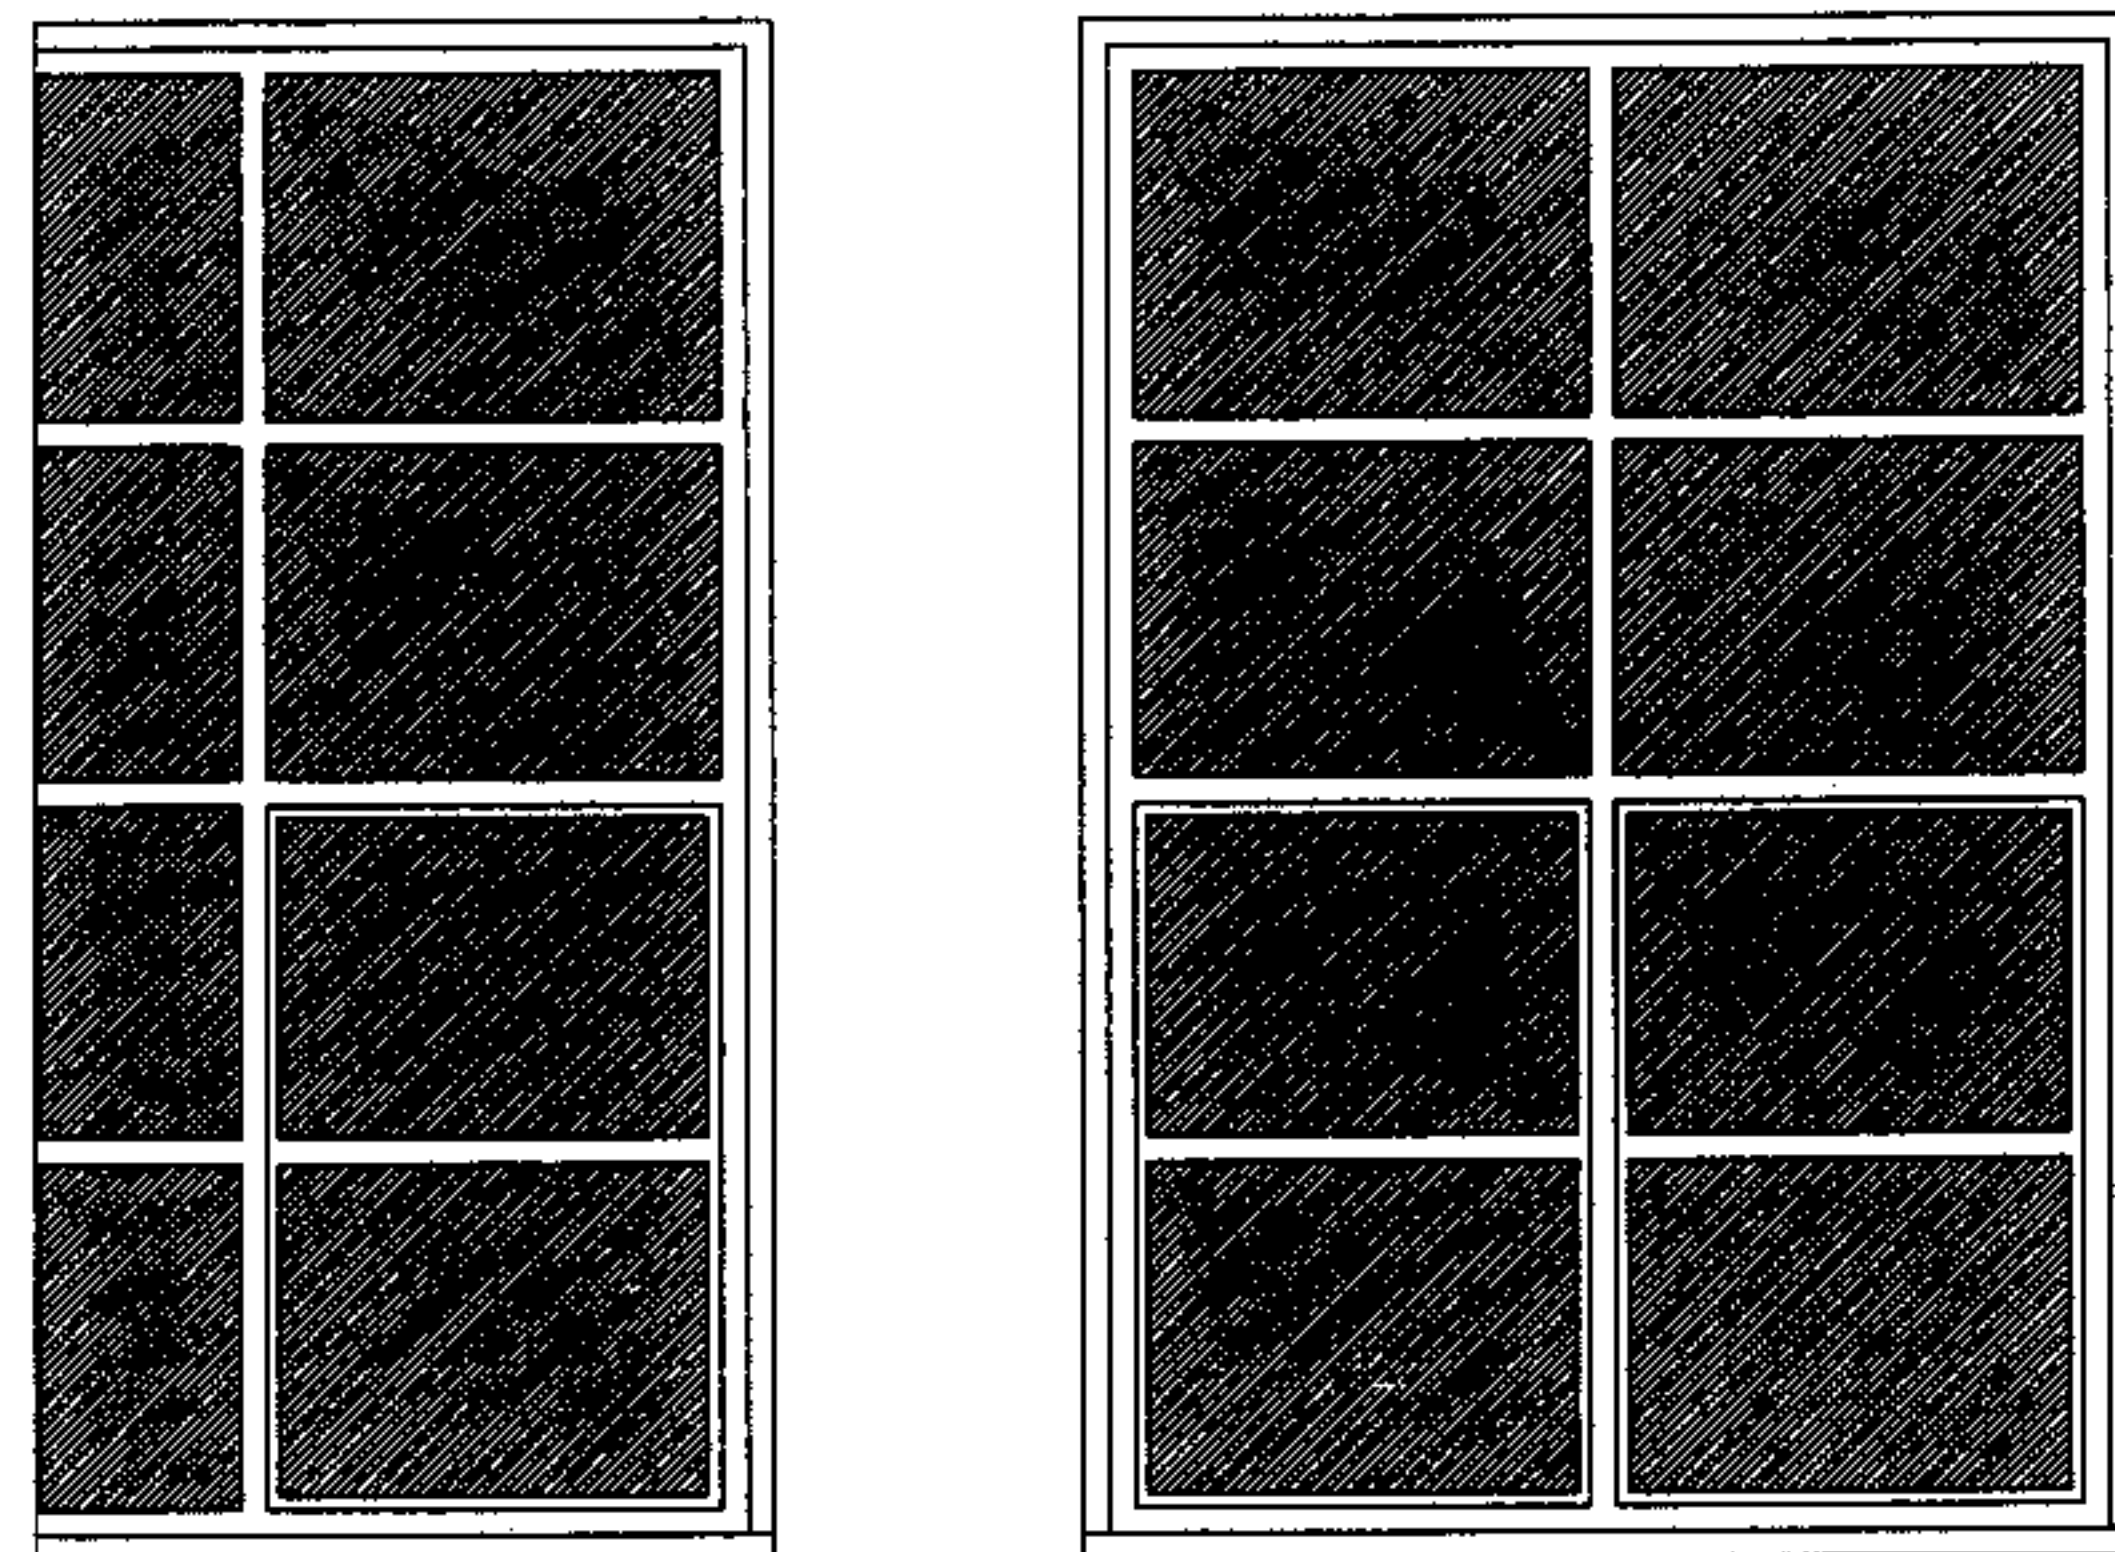

rendered facade to new extension

new metal framed windows with fixed glazing.
window frame profile to match replacement
windows

metal louvered ventilation panel with operable window
layered behind operable inwards

metal clad panels to entrance and canopy

rendered facade to new extension

area allocated for signage

existing brickwork to be cleaned
and repaired/repointed as necessary.
New and altered brickwork areas to match existing


metal framed glazed entrance doors to
new main entrance foyer.

AS APPROVED


Alles and Morrison
Architects
86 Southwark Street
London SE1 0HX
020 7821 0100
020 7821 0101
info@allesandmorrison.co.uk

Proposed Alterations and Extensions
16 Stukeley Street, London WC2
MAIN ENTRANCE STUDY


JOB NO: 364
DRAWING: 364-SS-P-124
DATE: 04/05/04
SCALE: 1:20 AT A1 REV:

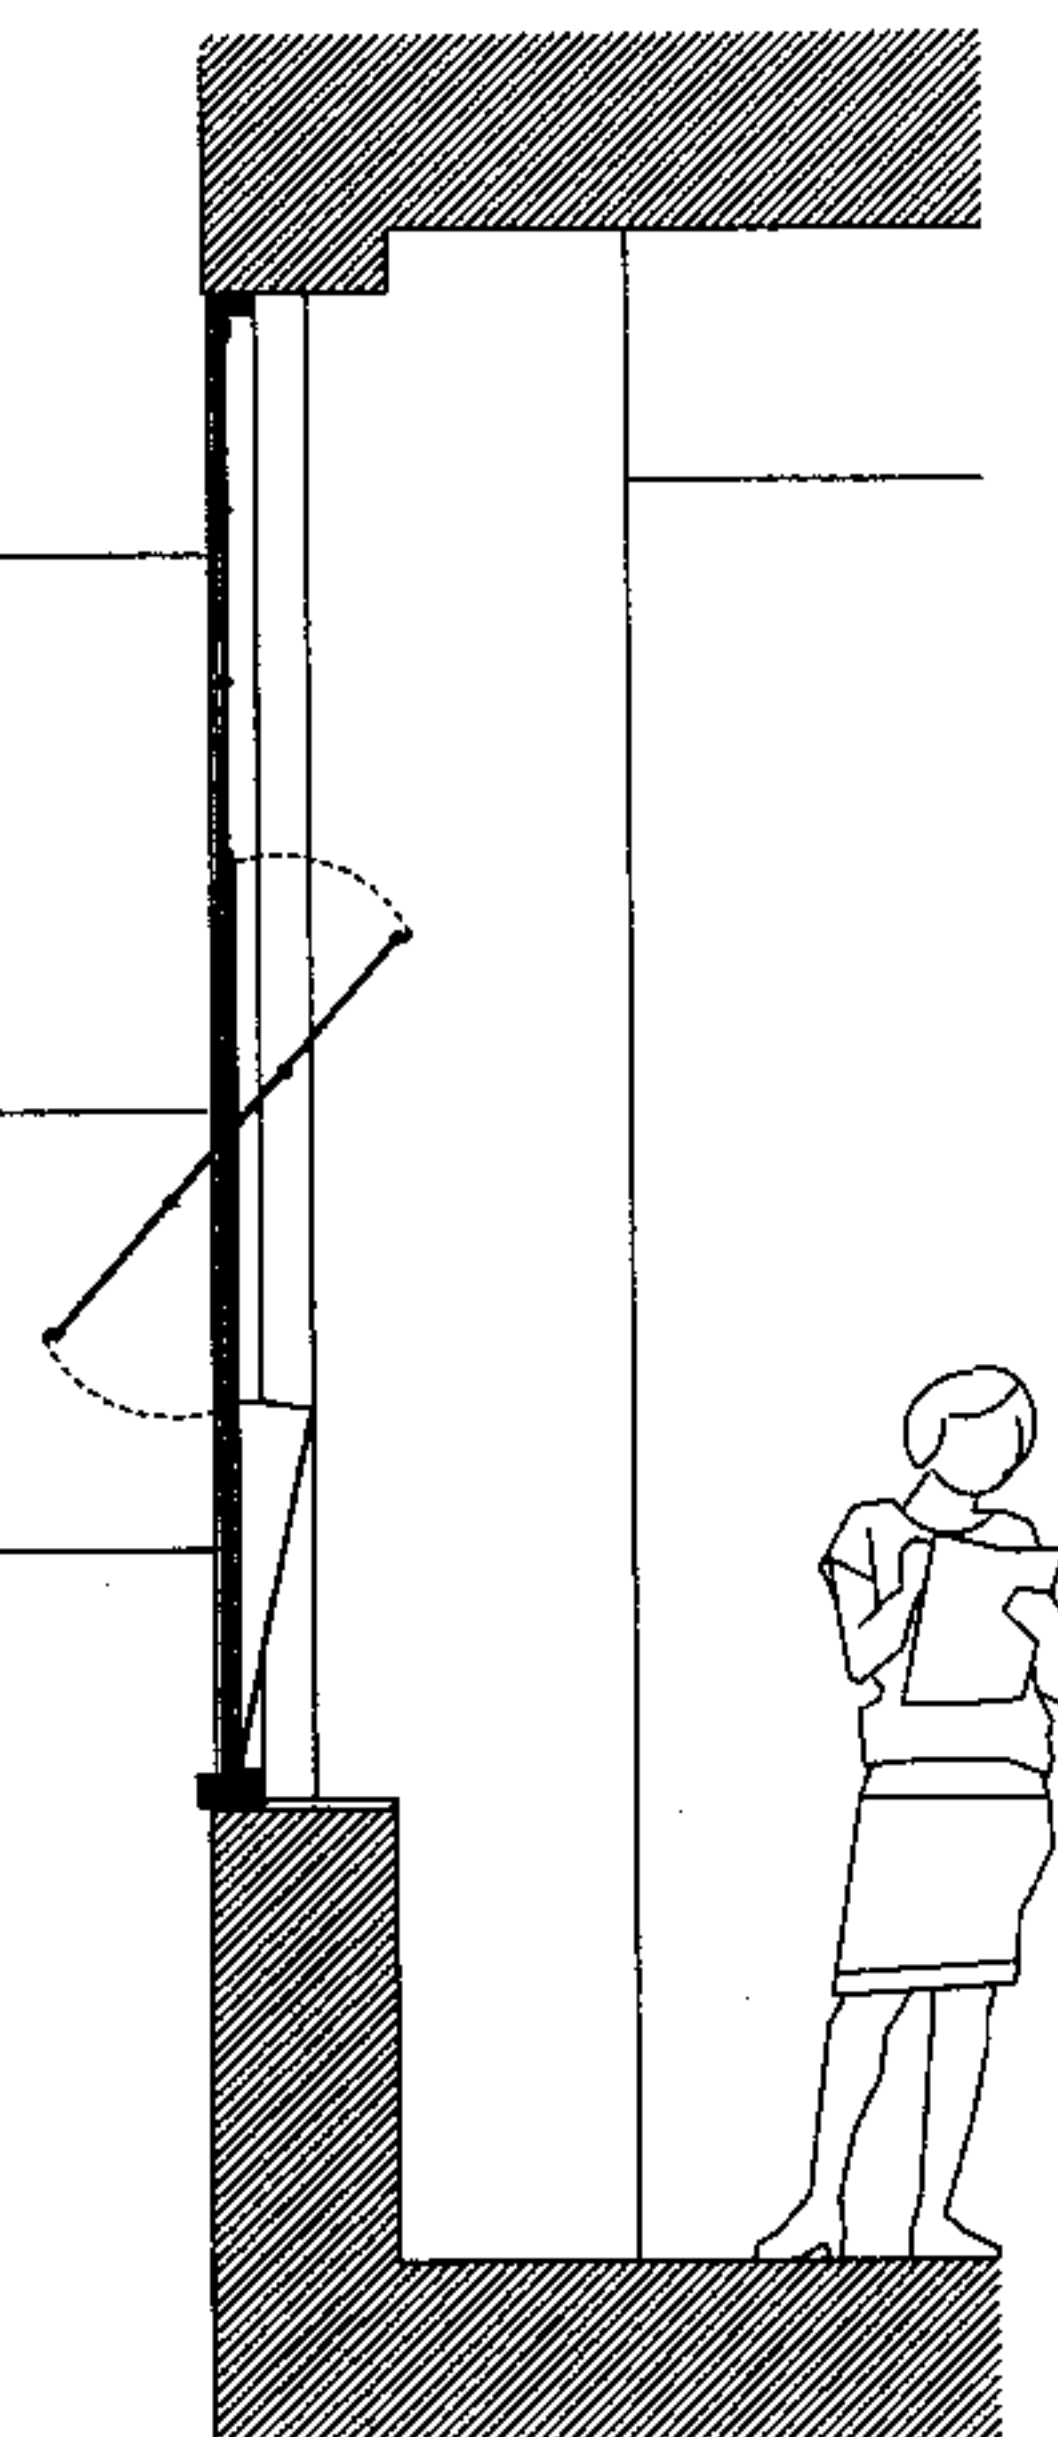


EXISTING SECTION 1 - 1

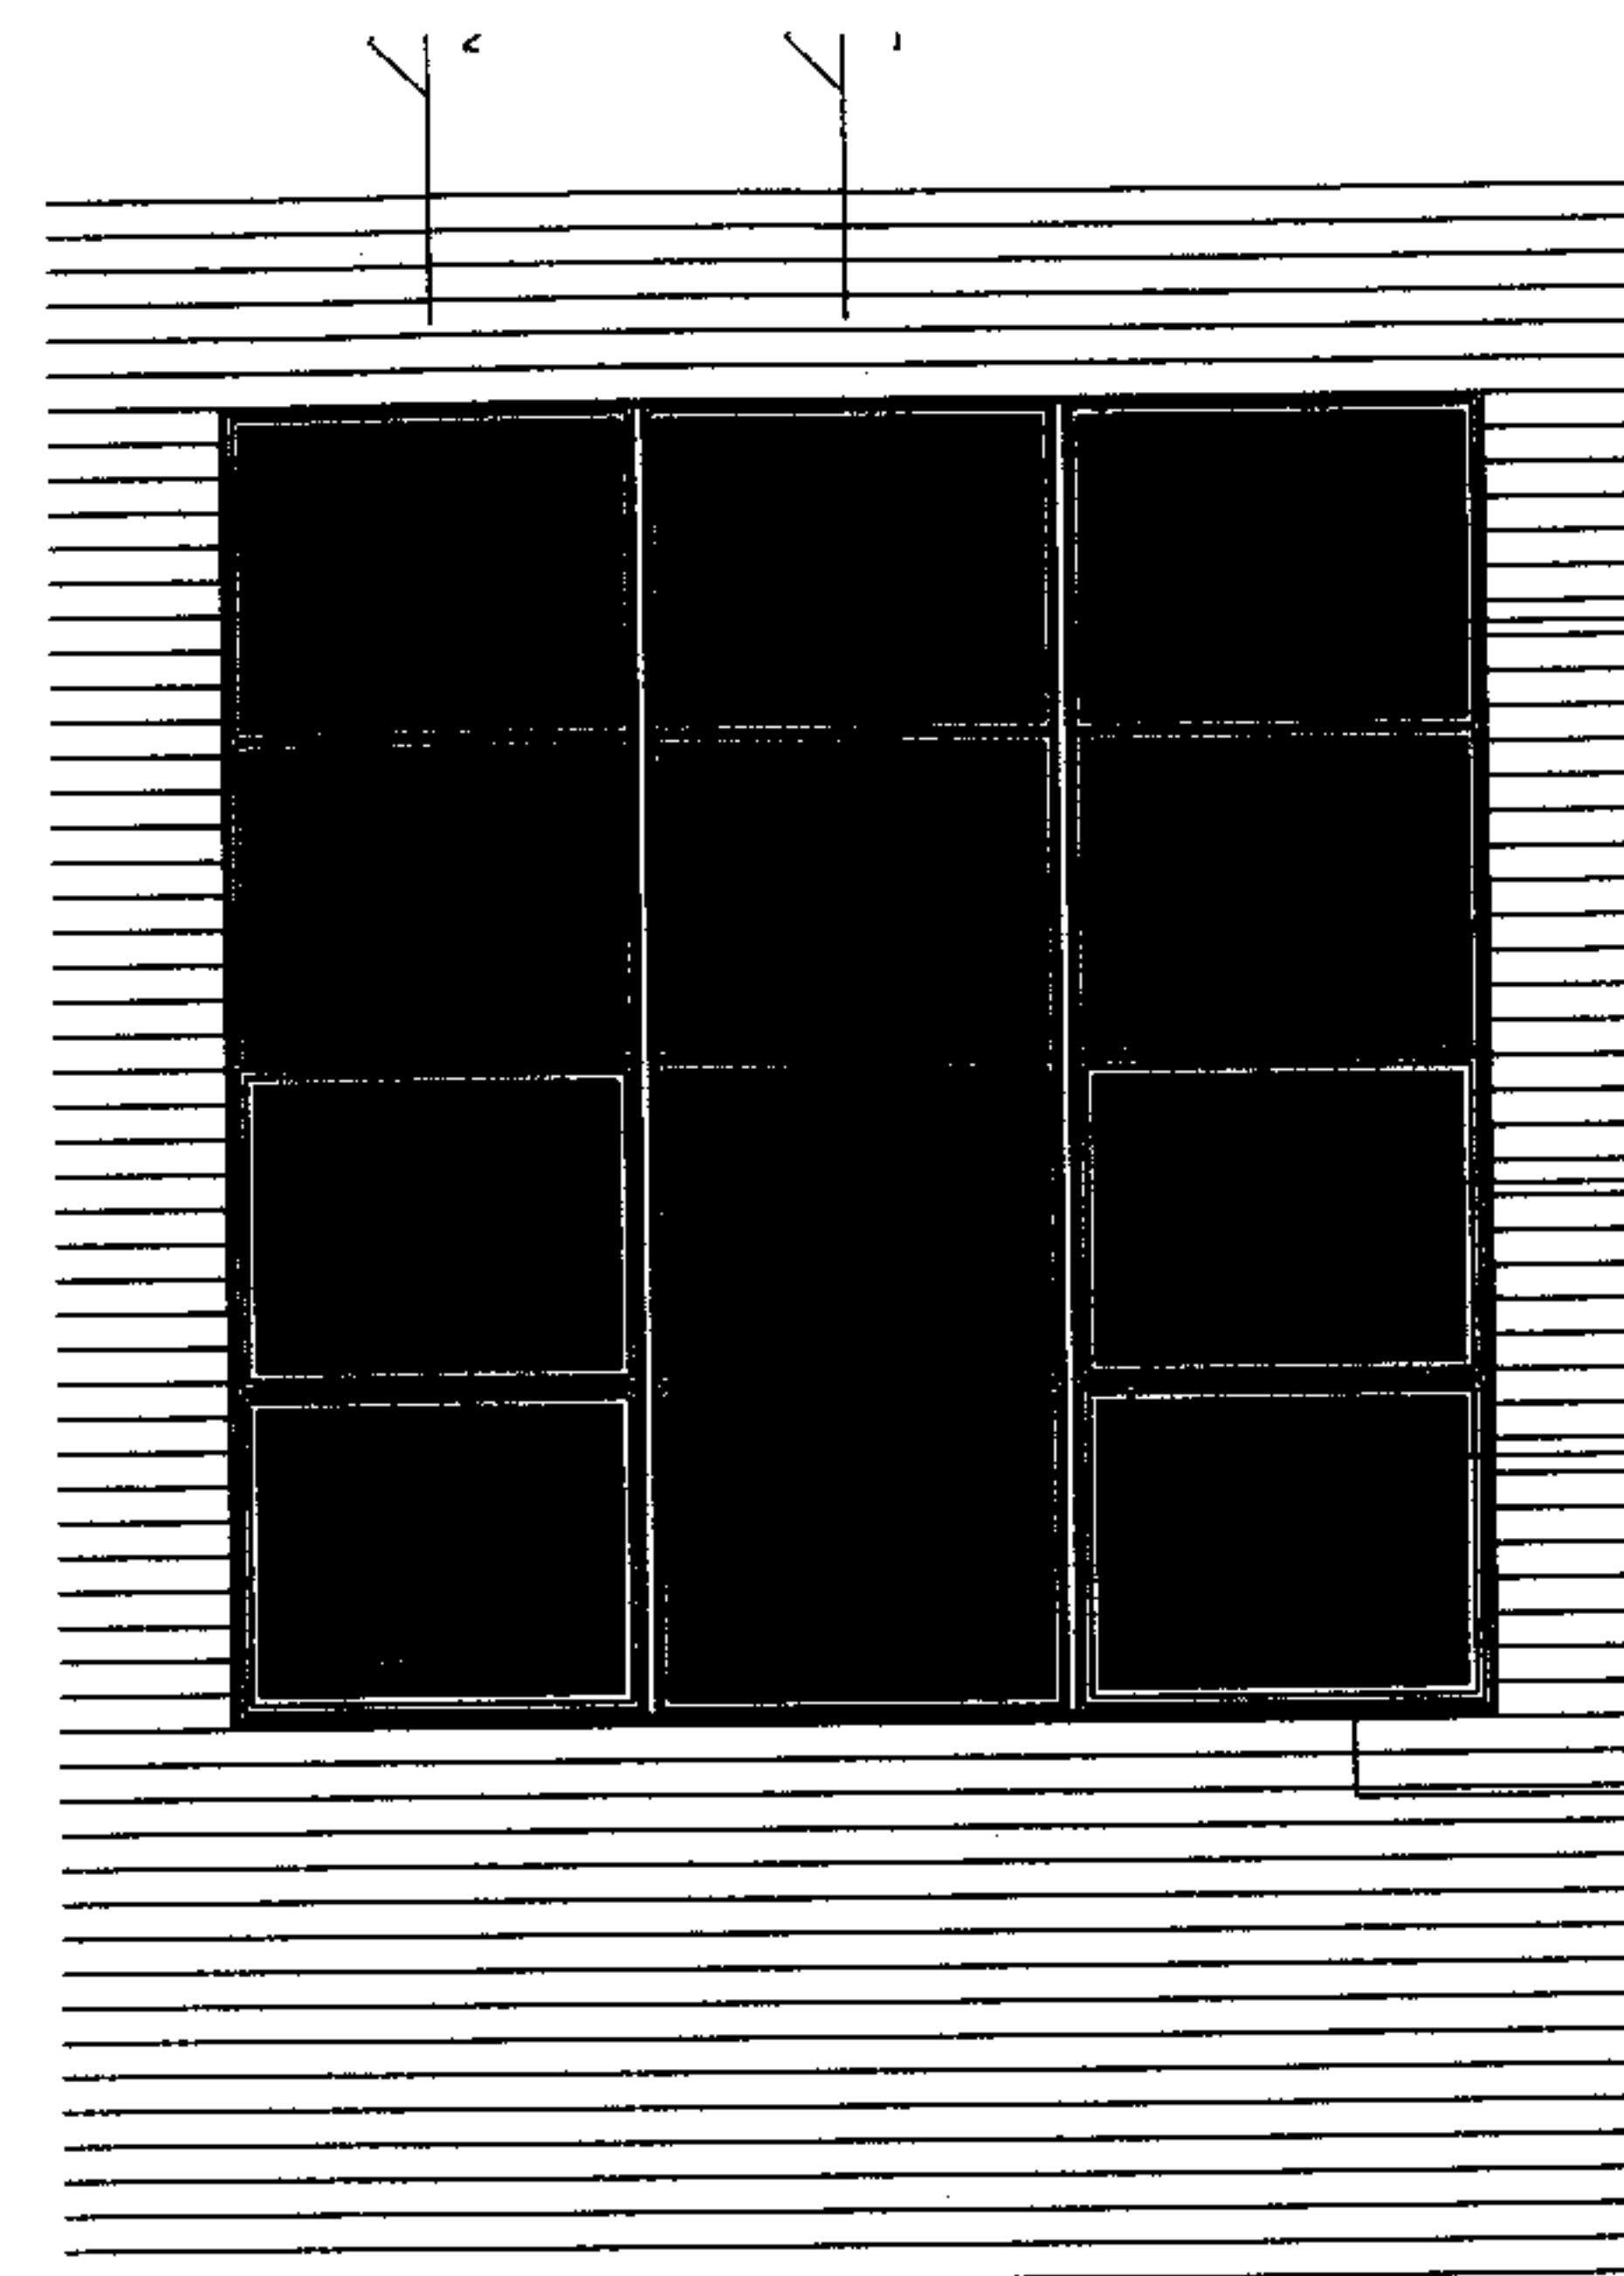

PROPOSED WINDOW

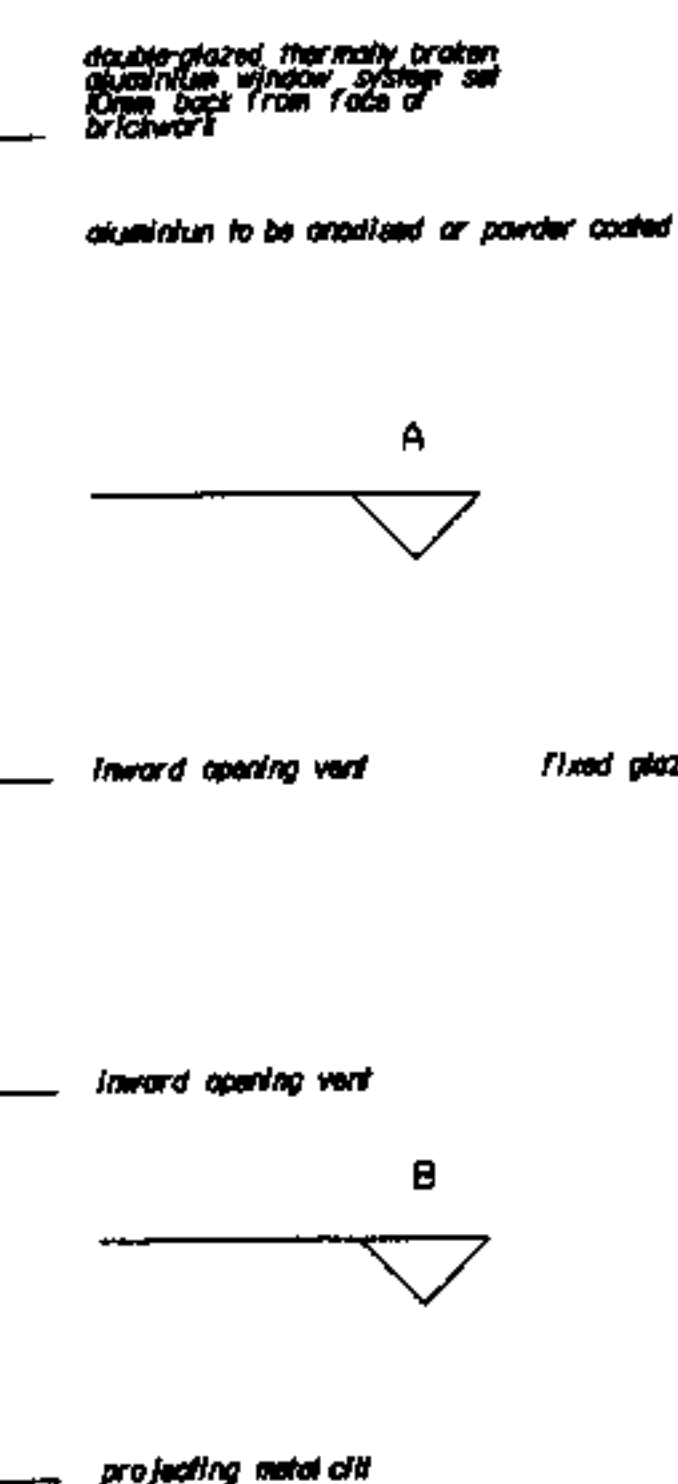

SECTION 1 - 1

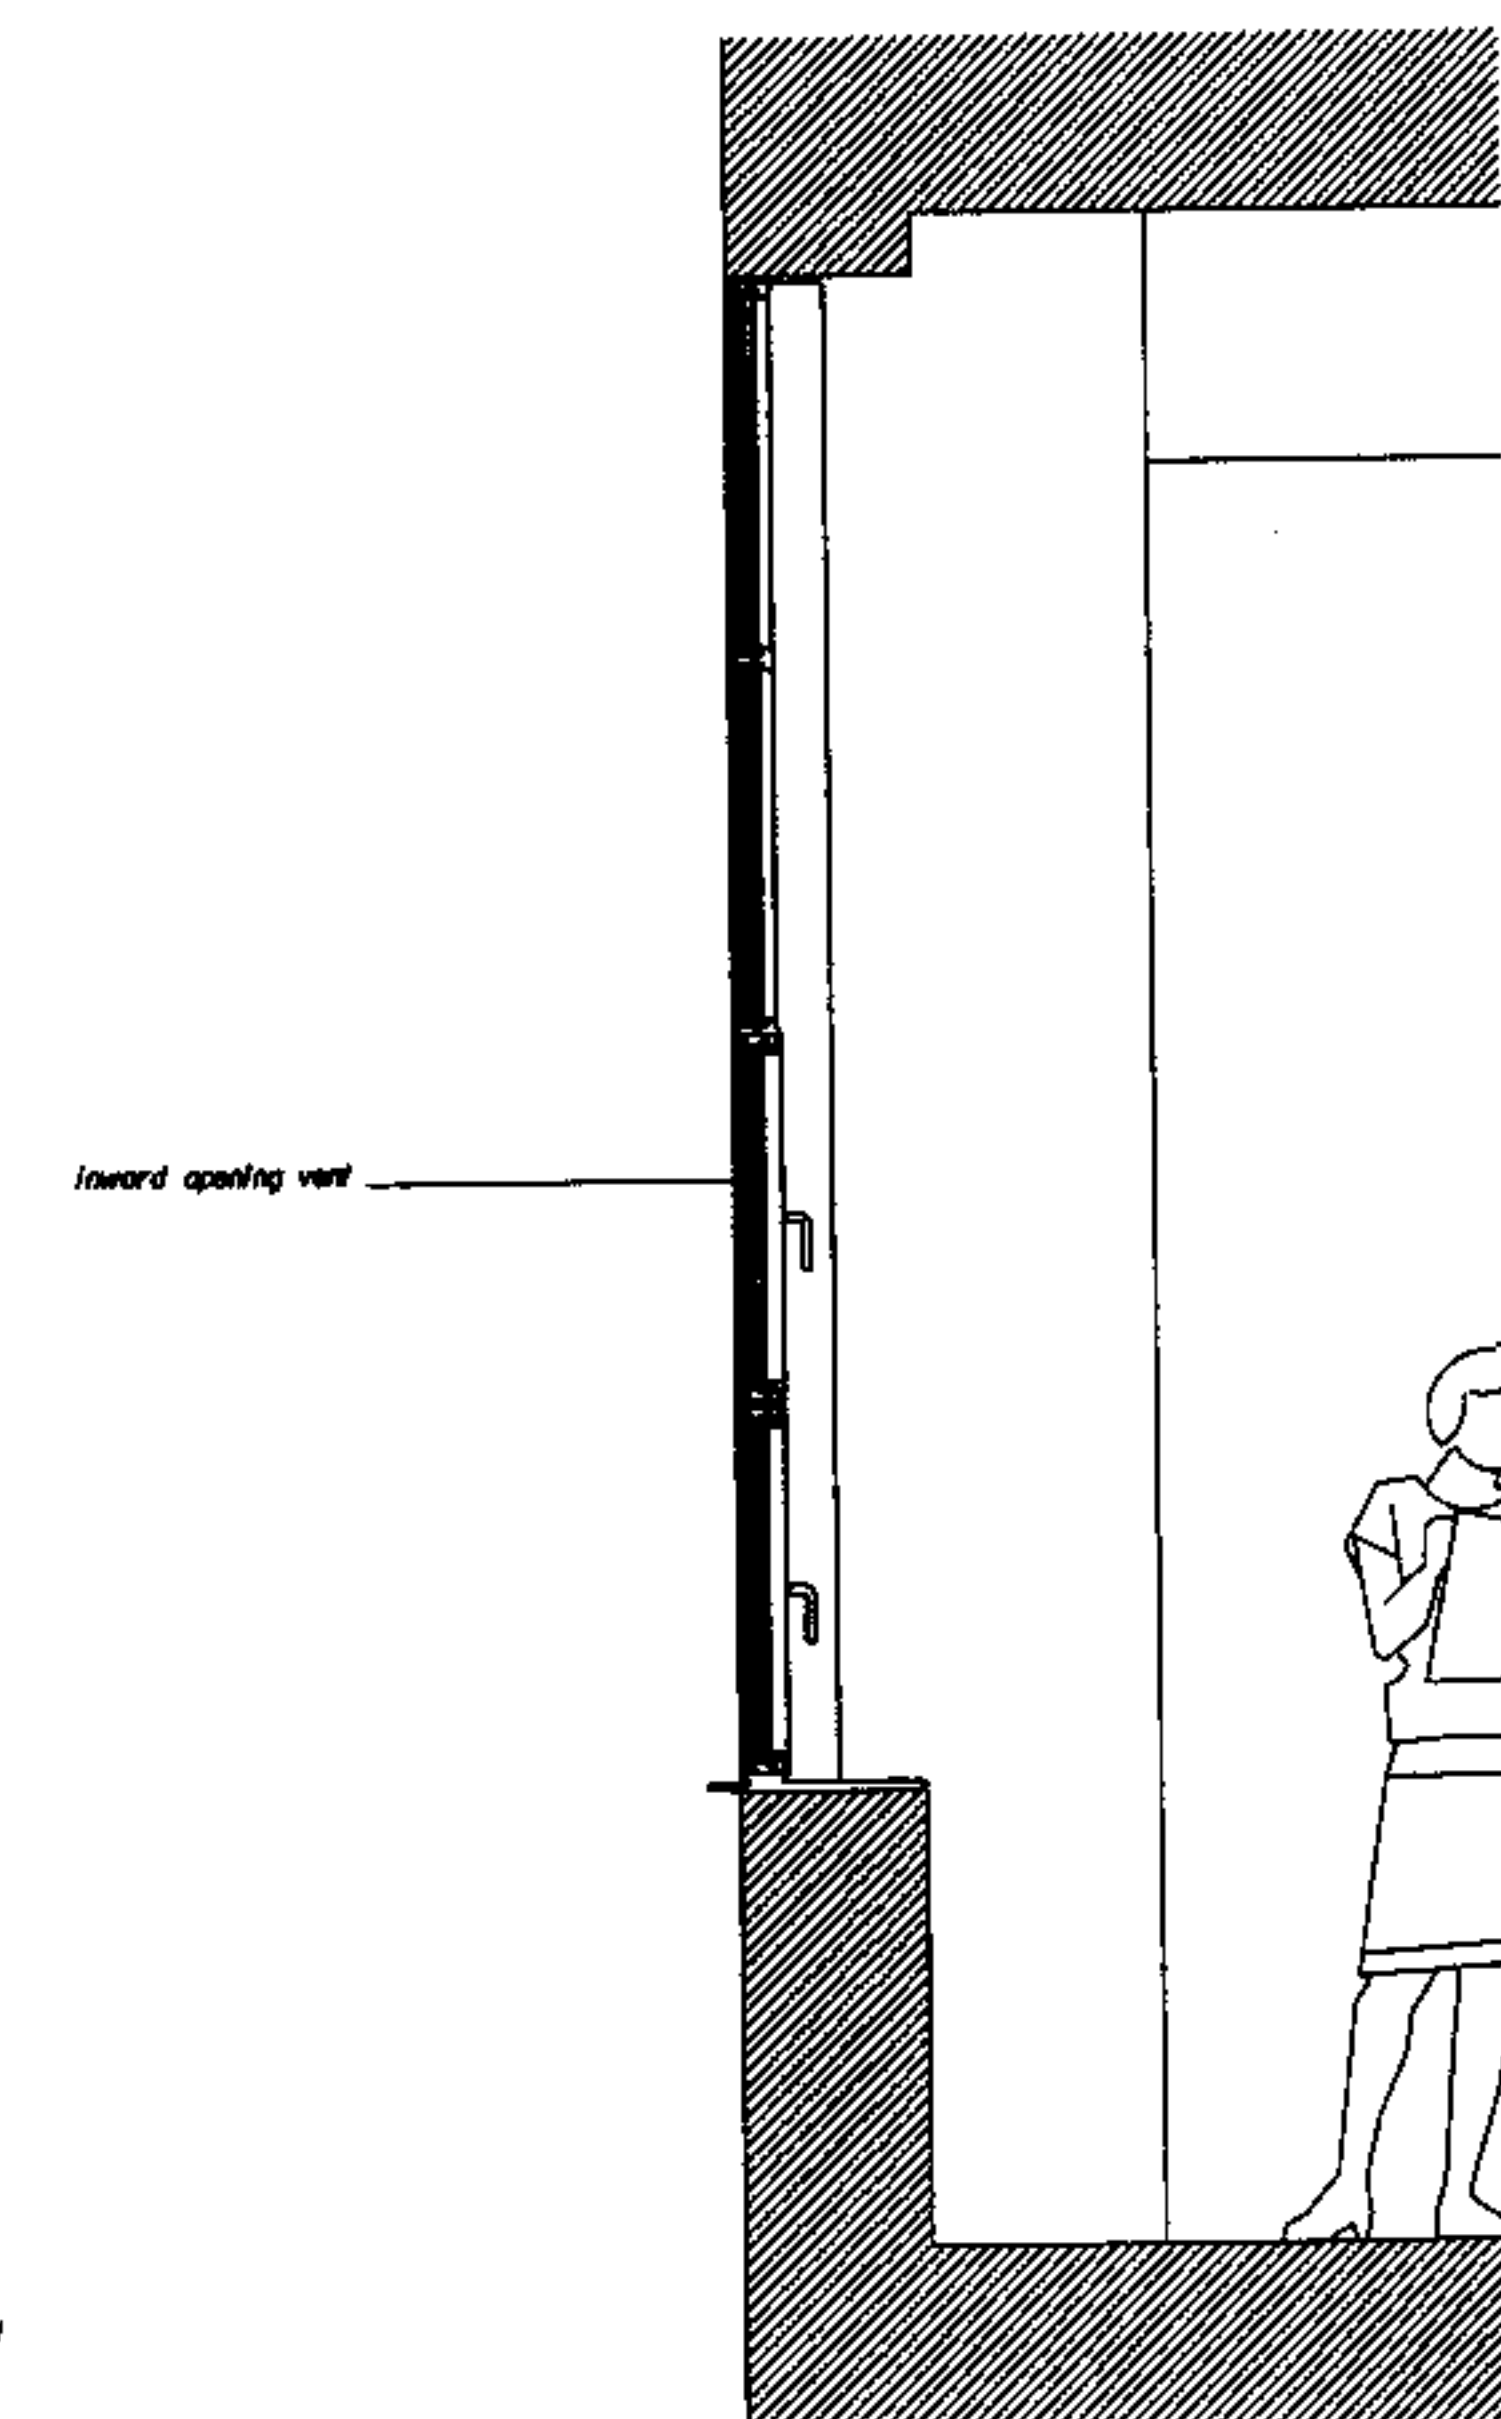

SECTION 2 - 2

**Allies and Morrison
Architects**

85 Southwark Street
London SE1 0HX


telephone 020 7921 0100
facsimile 020 7921 0101
email info@alliesandmorrison.co.uk

Proposed Alterations and Extensions
16 Stukeley Street, London WC2

DETAILS OF EXISTING AND PROPOSED WINDOWS

JOB NO: 364 DATE: 10/08/04
DRAWING: 364-SS-P 125 SCALE: 1/20 @ A1 REV: B

[illegible]

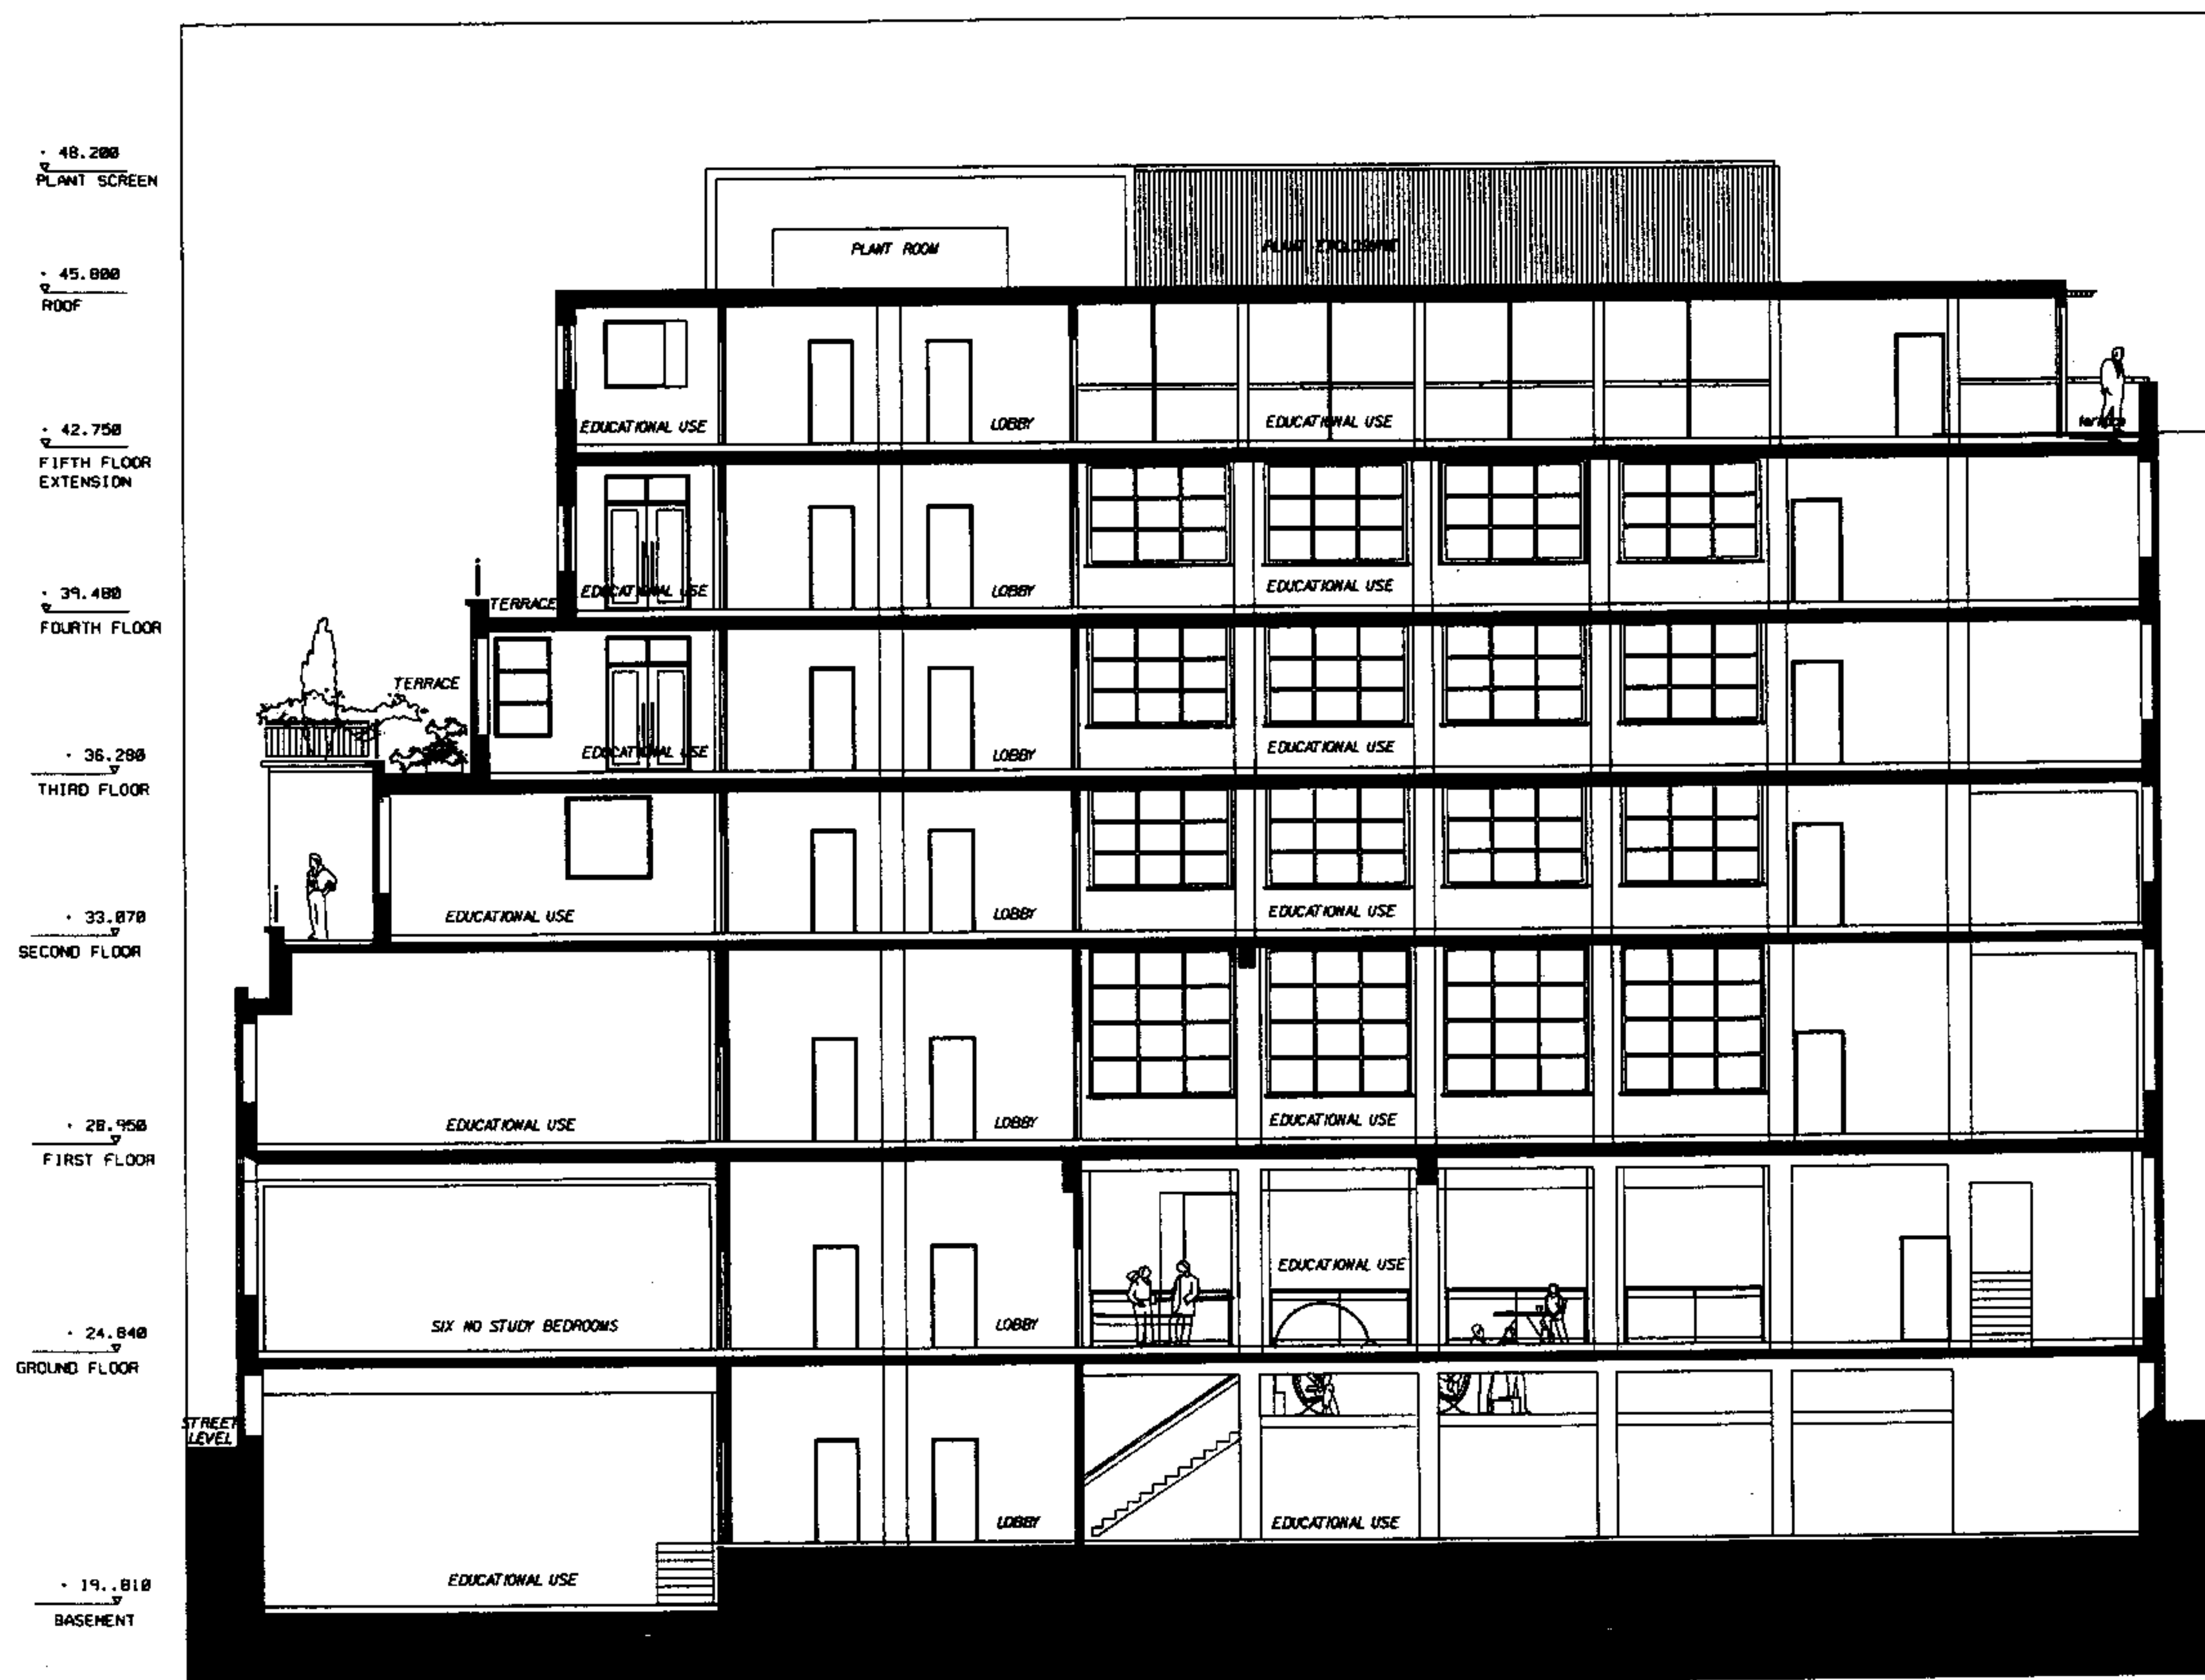

PROPOSED SECTION A

SCALE 1:200 @ A4



PROPOSED SECTION B



SCALE 1:200 @ A4

AS APPROVED

Allies and Morrison
Architects
65 Southwark Street
London SE1 0HX
020 7821 0100
020 7821 0101
info@alliesandmorrison.co.uk

Proposed Alterations and Extensions
16 Stukeley Street, London WC2

PROPOSED SECTIONS Sheet 1 of 2
JOB NO: 364
DRAWING: 364-SS-P 130
DATE: 02/12/03
SCALE: 1:100 AT A1
REV:

  [illegible]

Alles and Morrison Architects
85 Southwark Street
London SE1 0HK
020 7621 0100
020 7621 0101
info@allesandmorrison.co.uk

Proposed Alterations and Extensions
16 Stukeley Street, London WC2

PROPOSED SECTIONS Sheet 2 of 2

JOB NO: 364
DRAWING: 364-SS-P 131
DATE: 02/12/03
SCALE: 100 AT A1
REV'S