


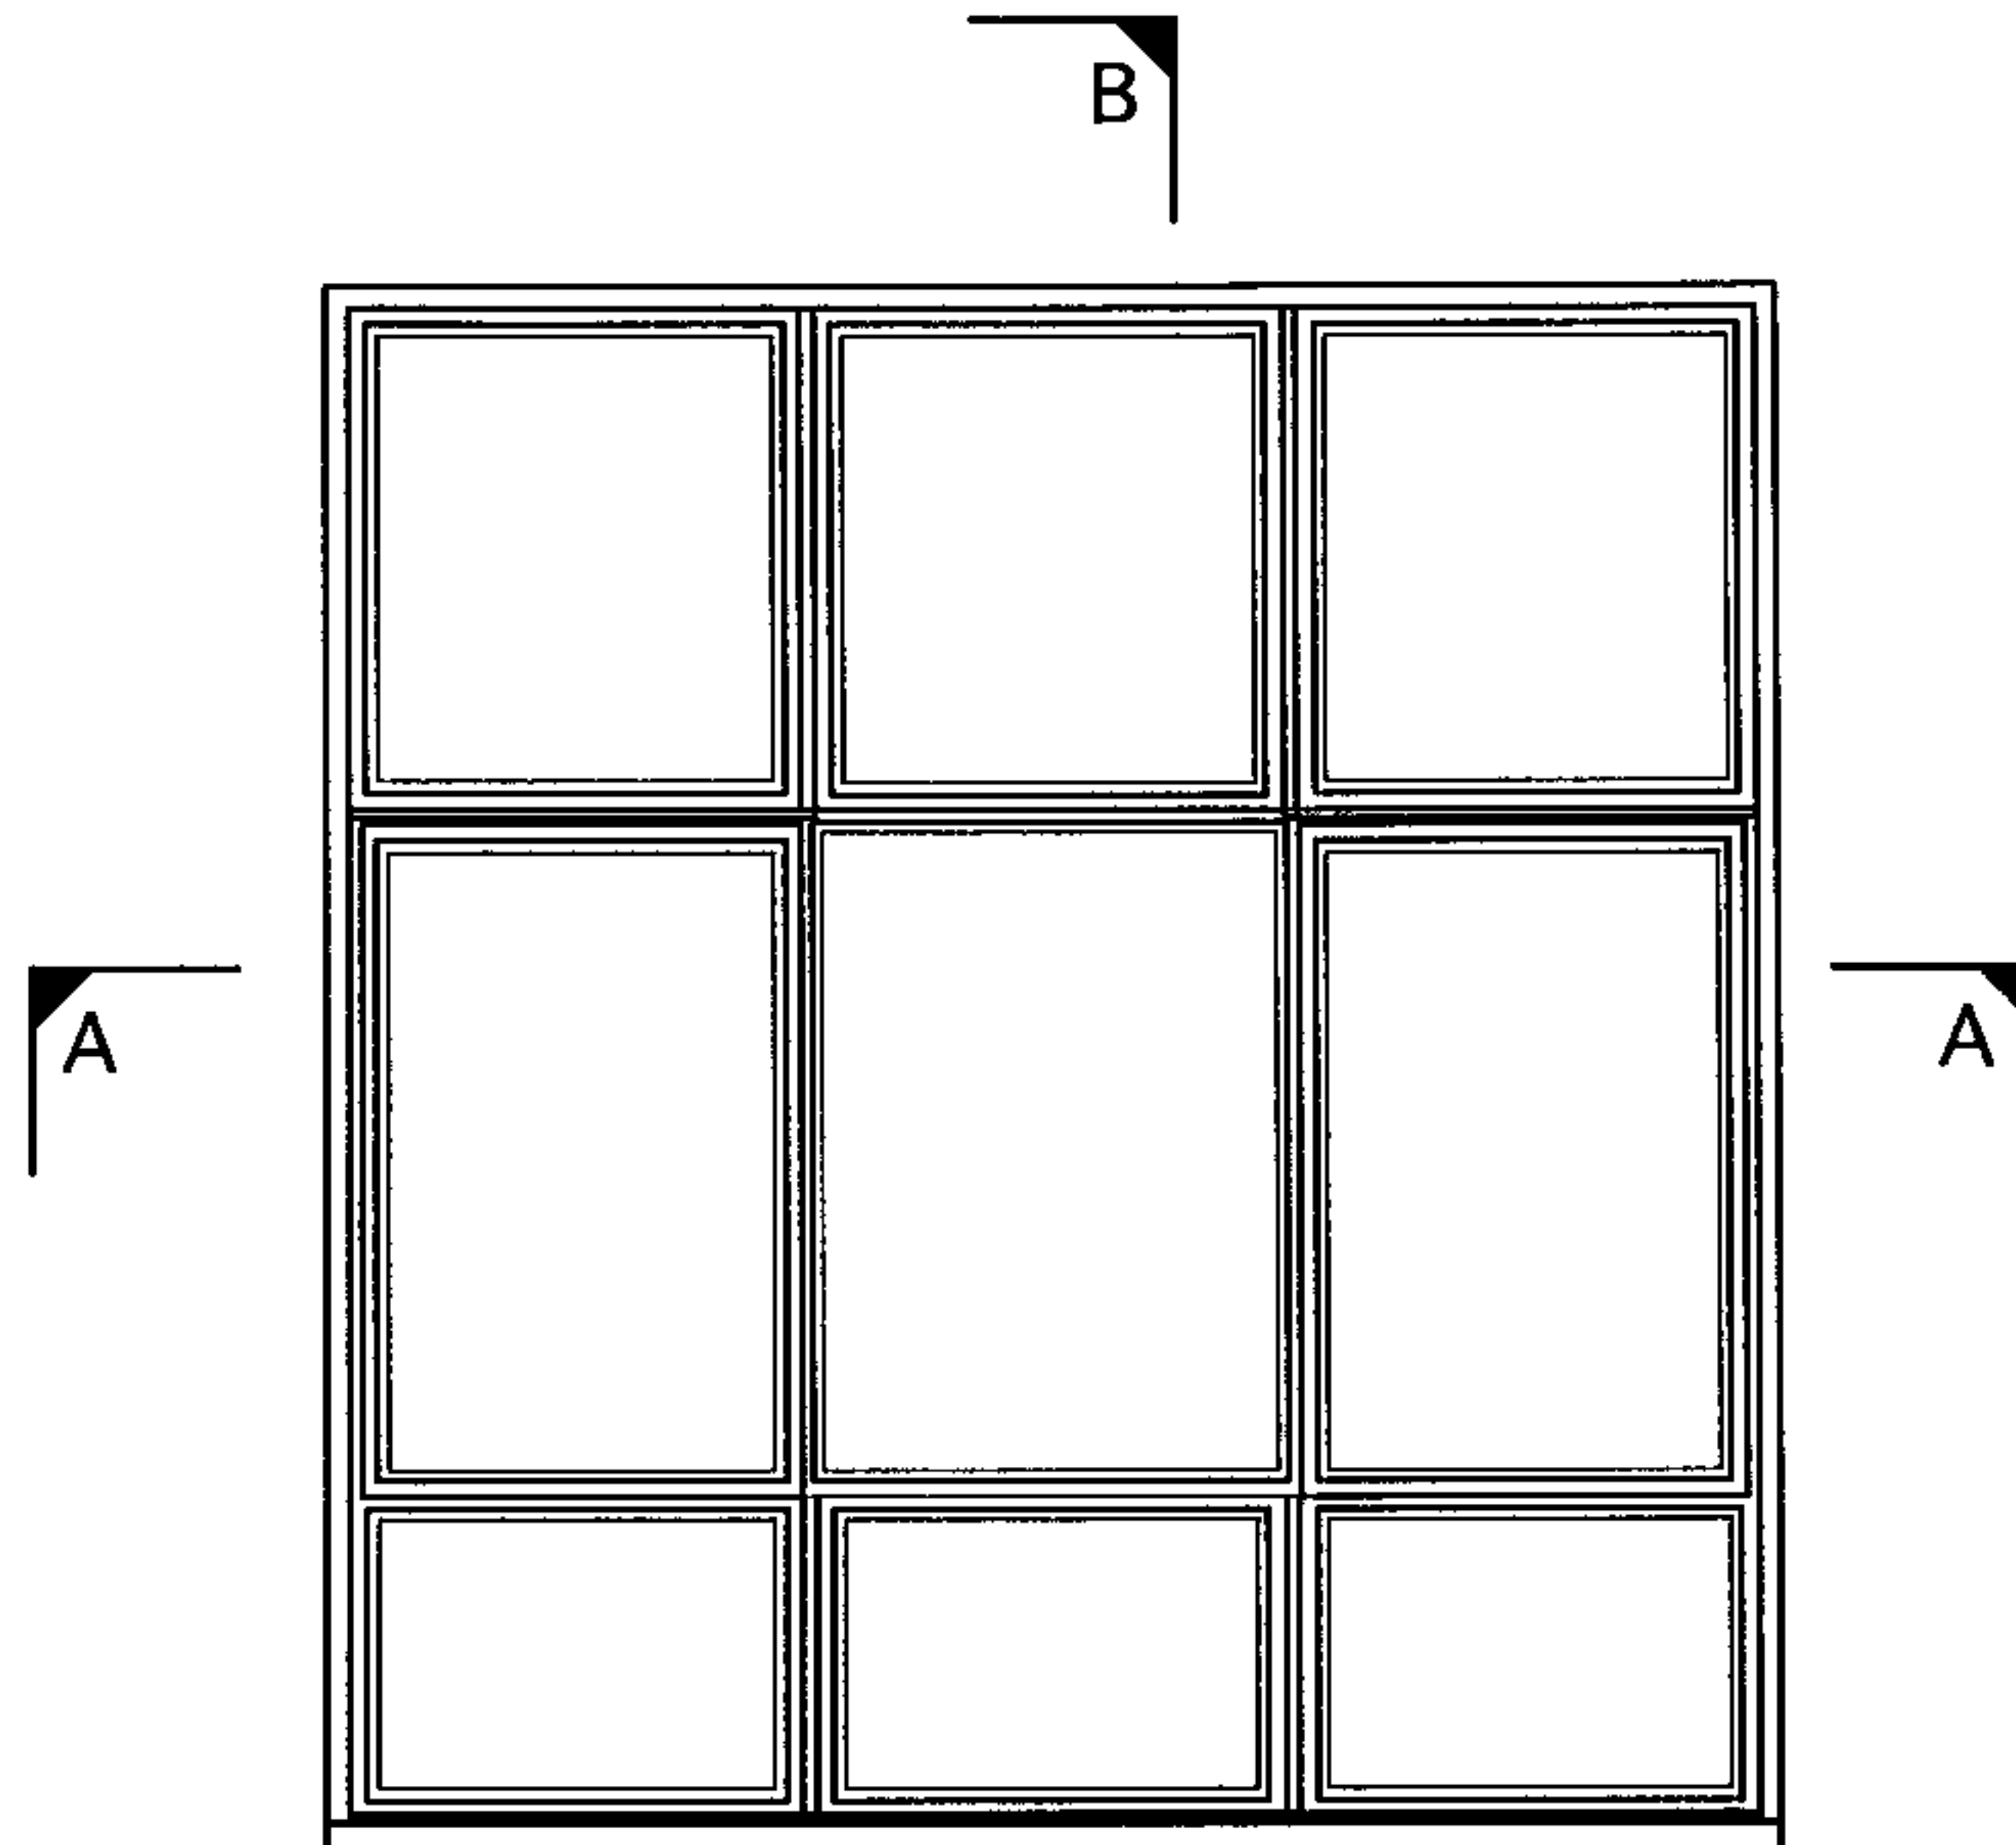

Do not scale from this drawing.
All dimensions to be checked on site before
work commences.
Copyright reserved.



SECTION A-A



SECTION B-B

LONDON BOROUGH OF CAMDEN
ENVIRONMENT DEPT.

13 SEP 2006

RECEIVED

LIPINSKI PATES
CHARTERED ARCHITECTS

68a, Keimscott Road, London SW11 6PT.
Tel: 020 7738 9127.
Fax: 020 7738 9128
e-mail: lpa@lipinskypates.co.uk

89 - 91 WEST END LANE,
LONDON NW6.

EXISTING FRONT
ELEVATION STEEL
WINDOW


Scale: 1:20

Date: SEPTEMBER 2006

574/424



FRONT ELEVATION

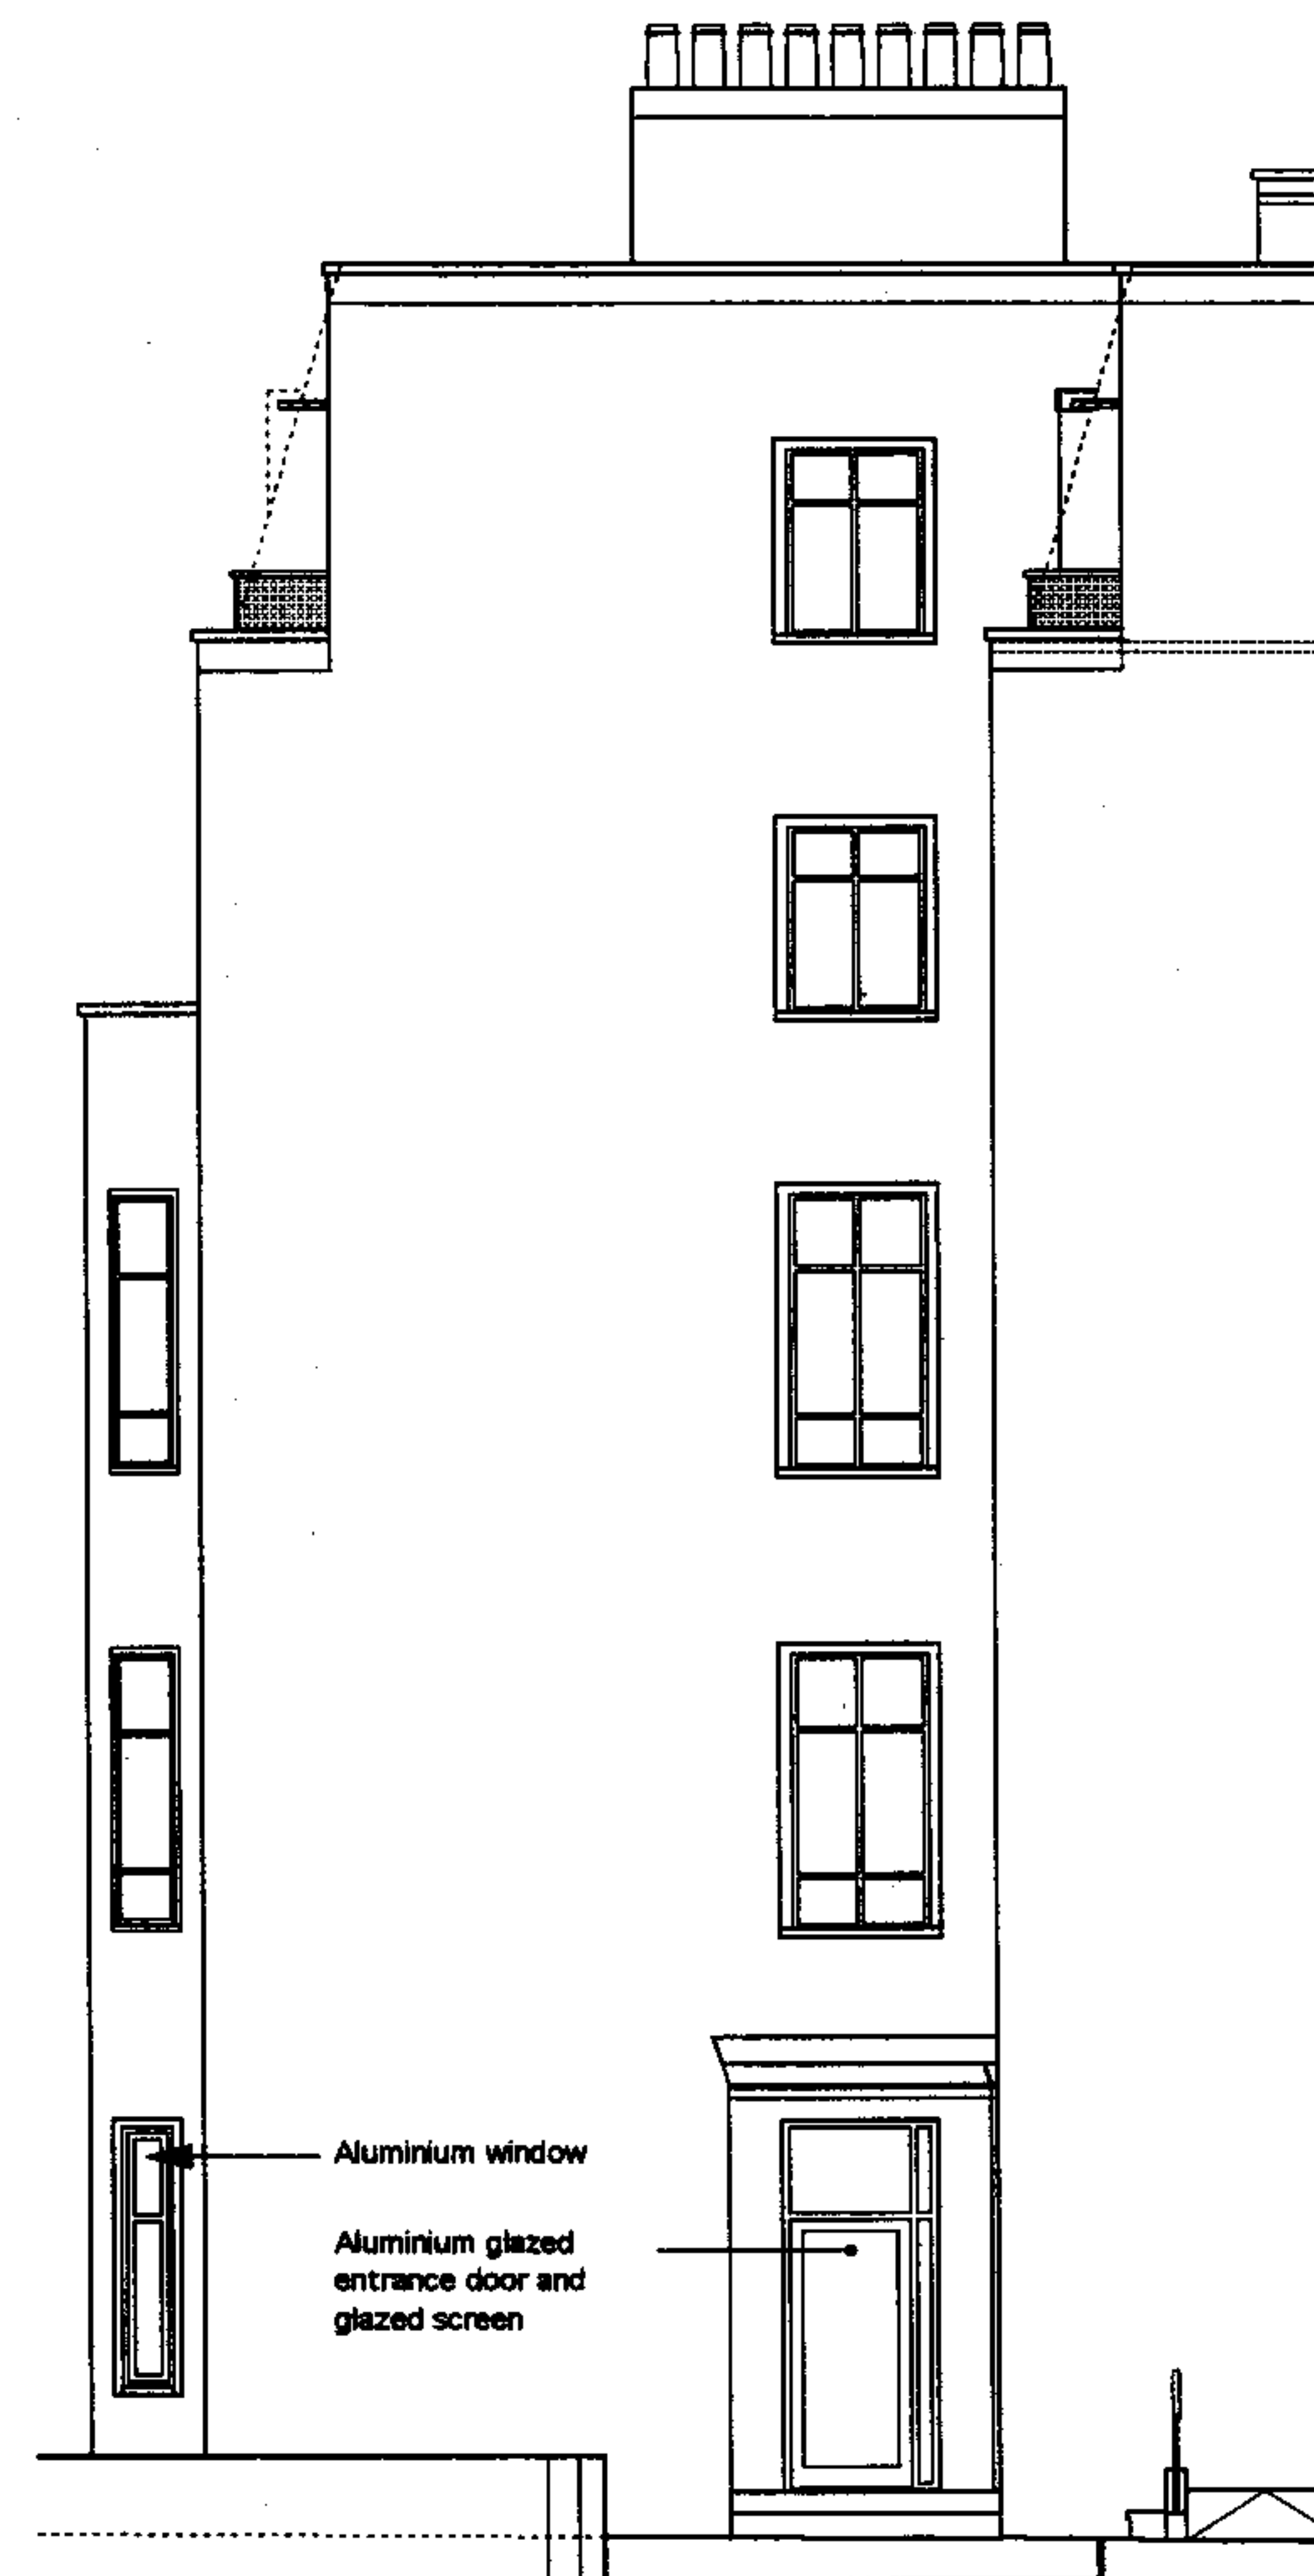

PART NORTH ELEVATION

REV B
11.09.2006

Notes revised and added.

REV A
14.08.2006

Minor revisions.

LIPINSKI PATES

CHARTERED ARCHITECTS

68a, Kelmiscott Road, London SW11 6PT

Tel: 020 7738 9127

Fax: 020 7738 9128


e-mail: lps@lipinskypates.co.uk

89 - 91 WEST END LANE,
LONDON NW6.


EXISTING
FRONT ELEVATIONS

Scale: 1:100 @A3
Date: January 2006

574/417B

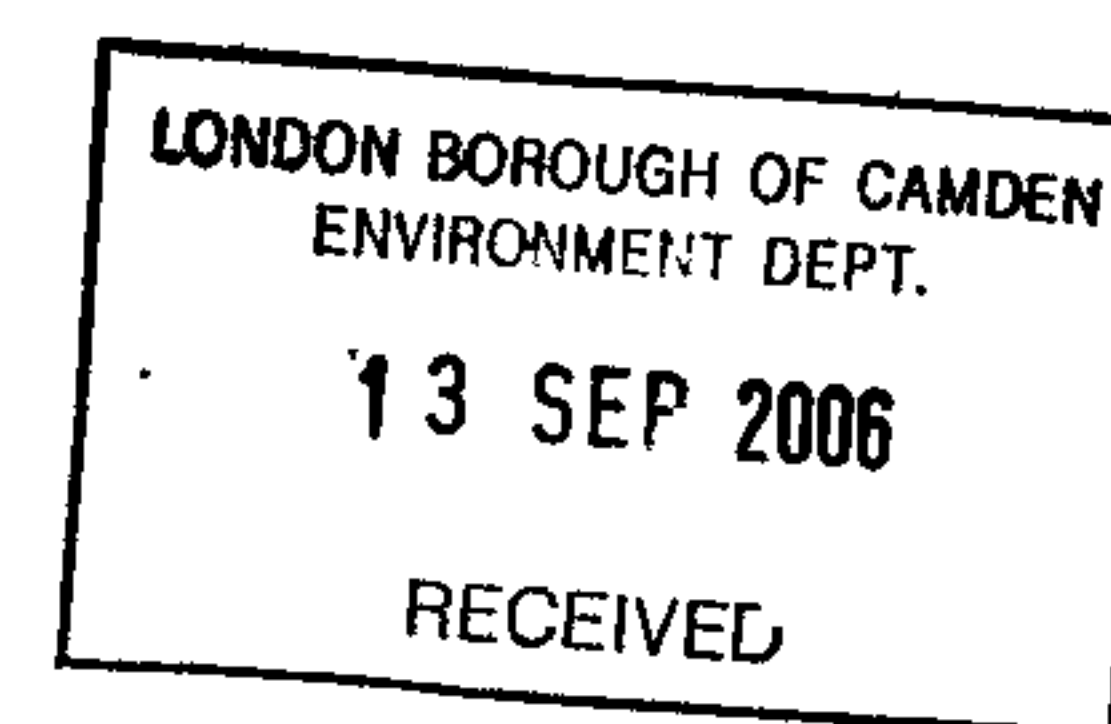

Do not scale from this drawing.
All dimensions to be checked on site before
work commences.
Copyright reserved.

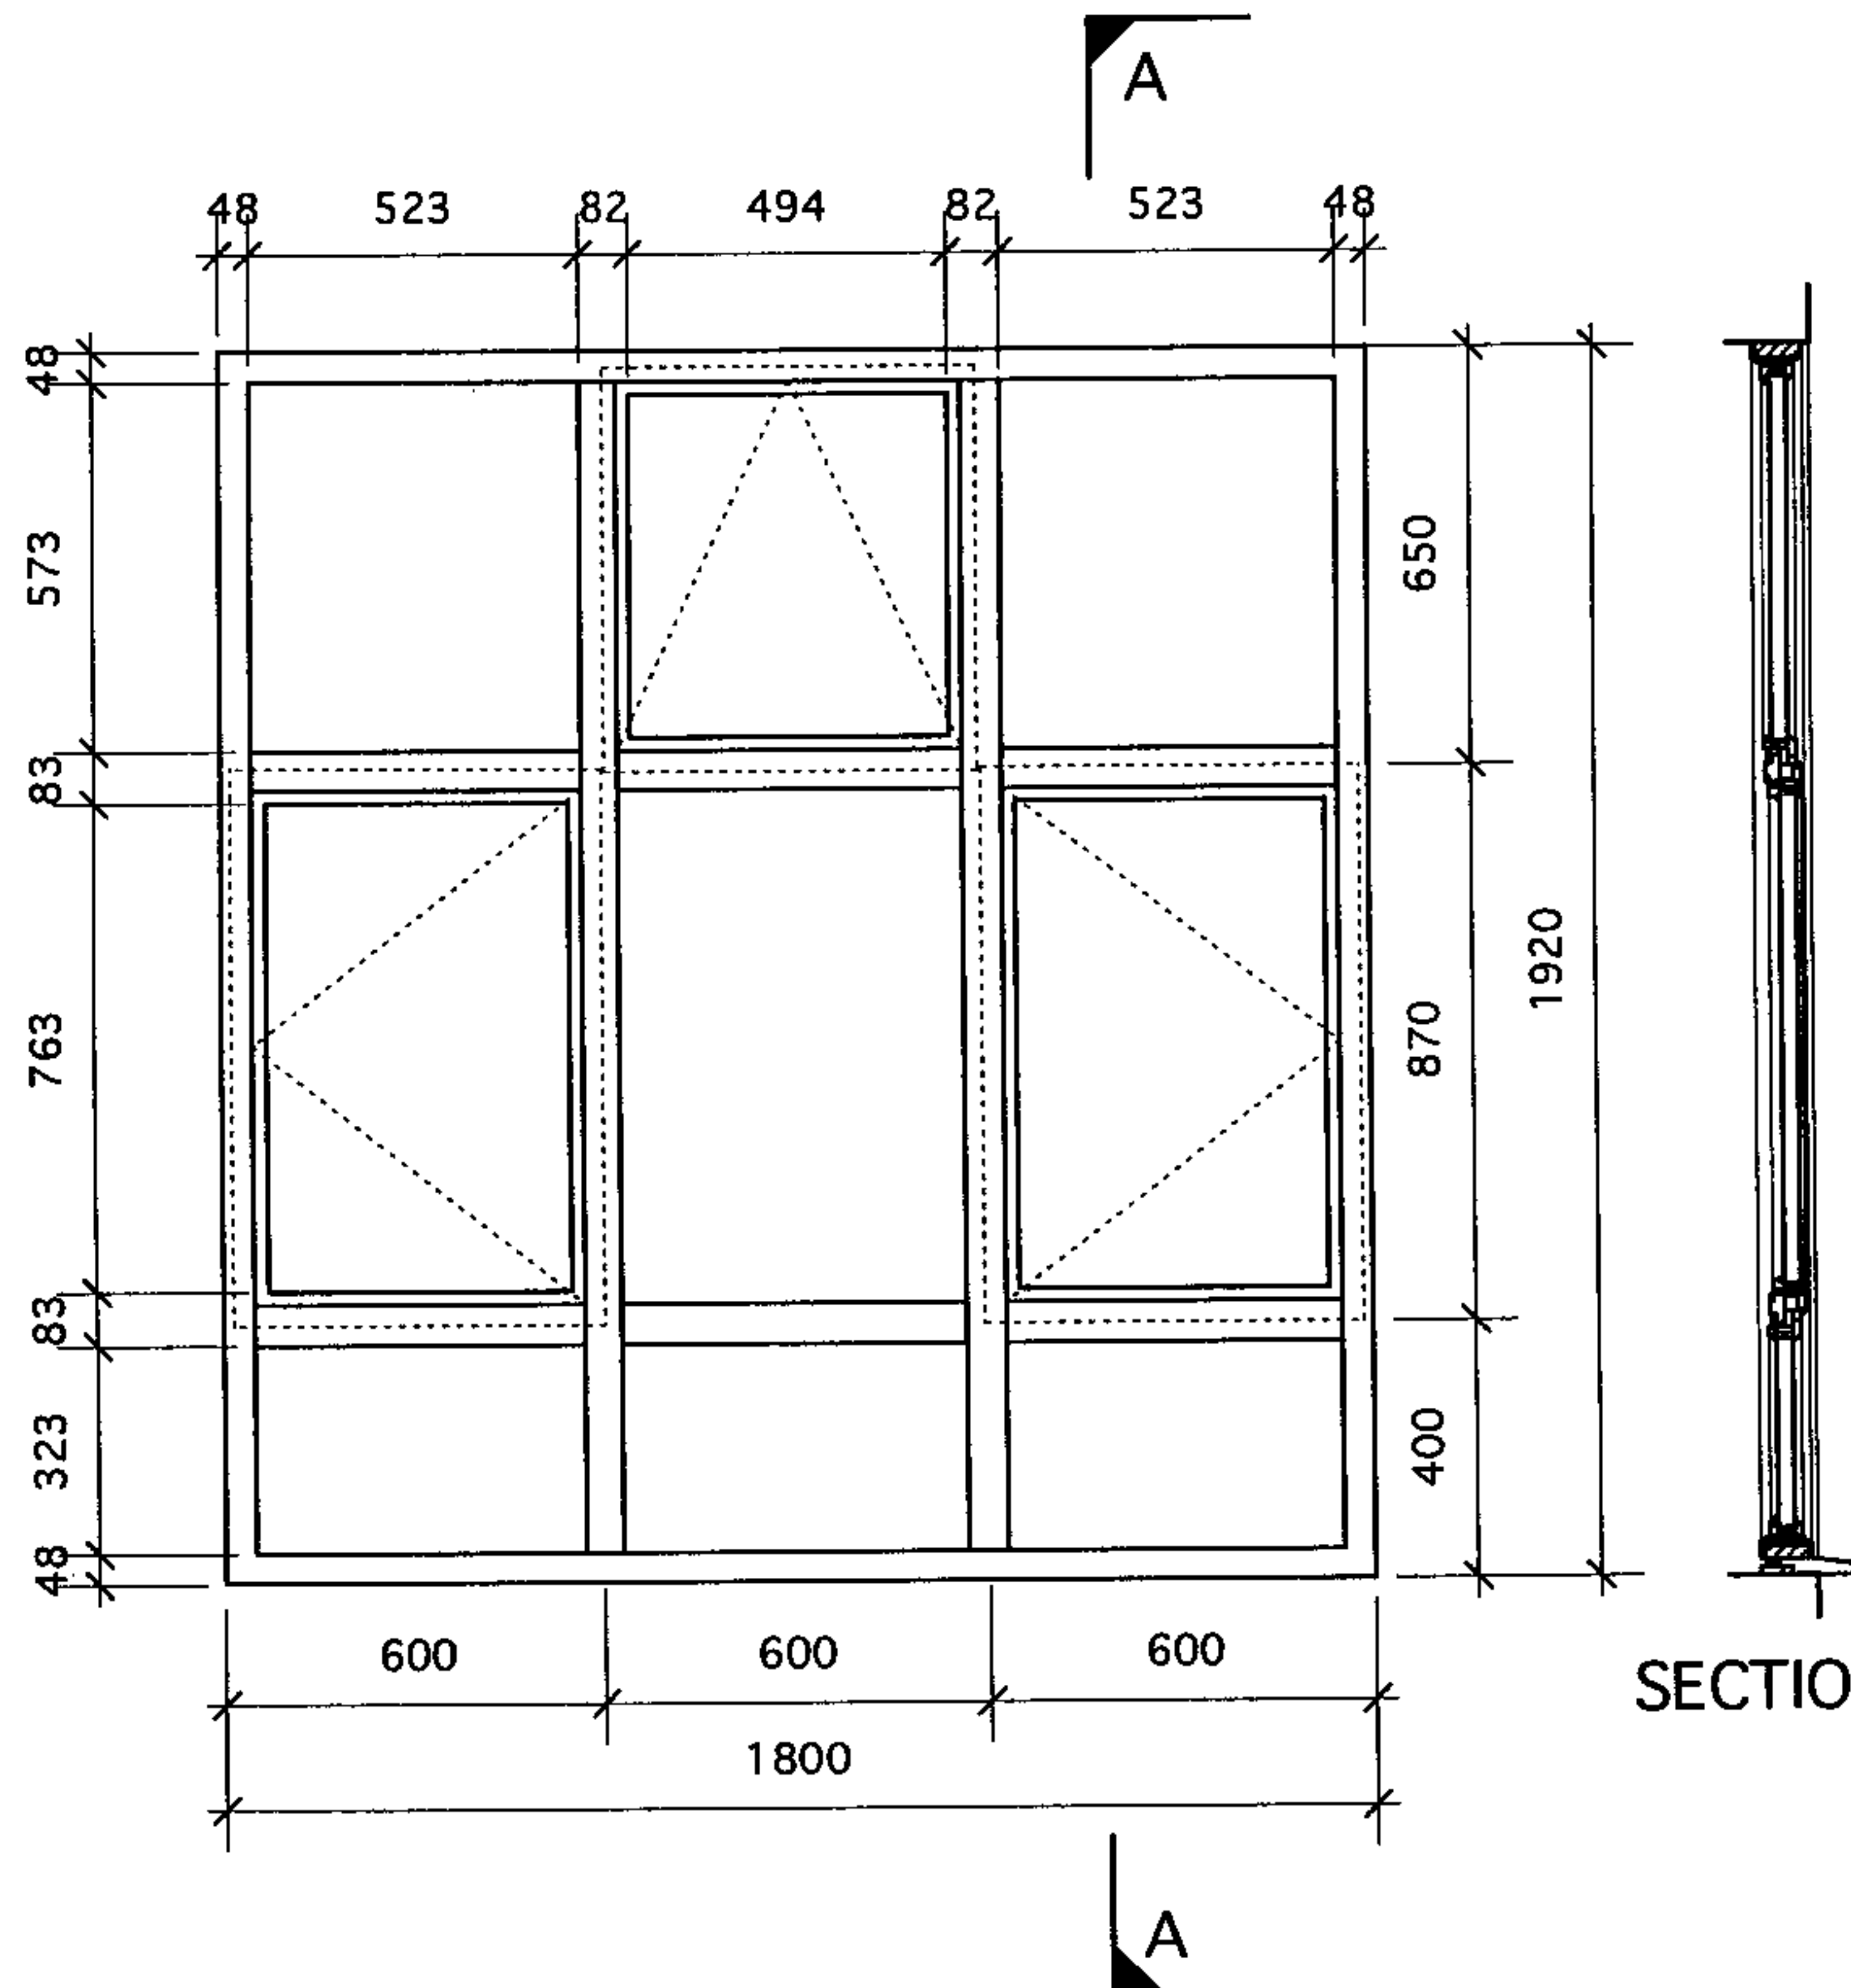

LONDON BOROUGH OF CAMDEN
ENVIRONMENT DEPT.
13 SEP 2006
RECEIVED

REV A
12.09.06
Section added.

LIPINSKI PATES
CHARTERED ARCHITECTS

68a, Kelmiscott Road, London SW11 6PT.
Tel: 020 7738 9127.
Fax: 020 7738 9128
e-mail: lpa@lipinskypates.co.uk.

89 - 91 WEST END LANE,
LONDON NW6.


PROPOSED TYPICAL
ALUMINIUM WINDOW

Scale: 1:20
Date: AUGUST 2006


574/422A



FRONT ELEVATION

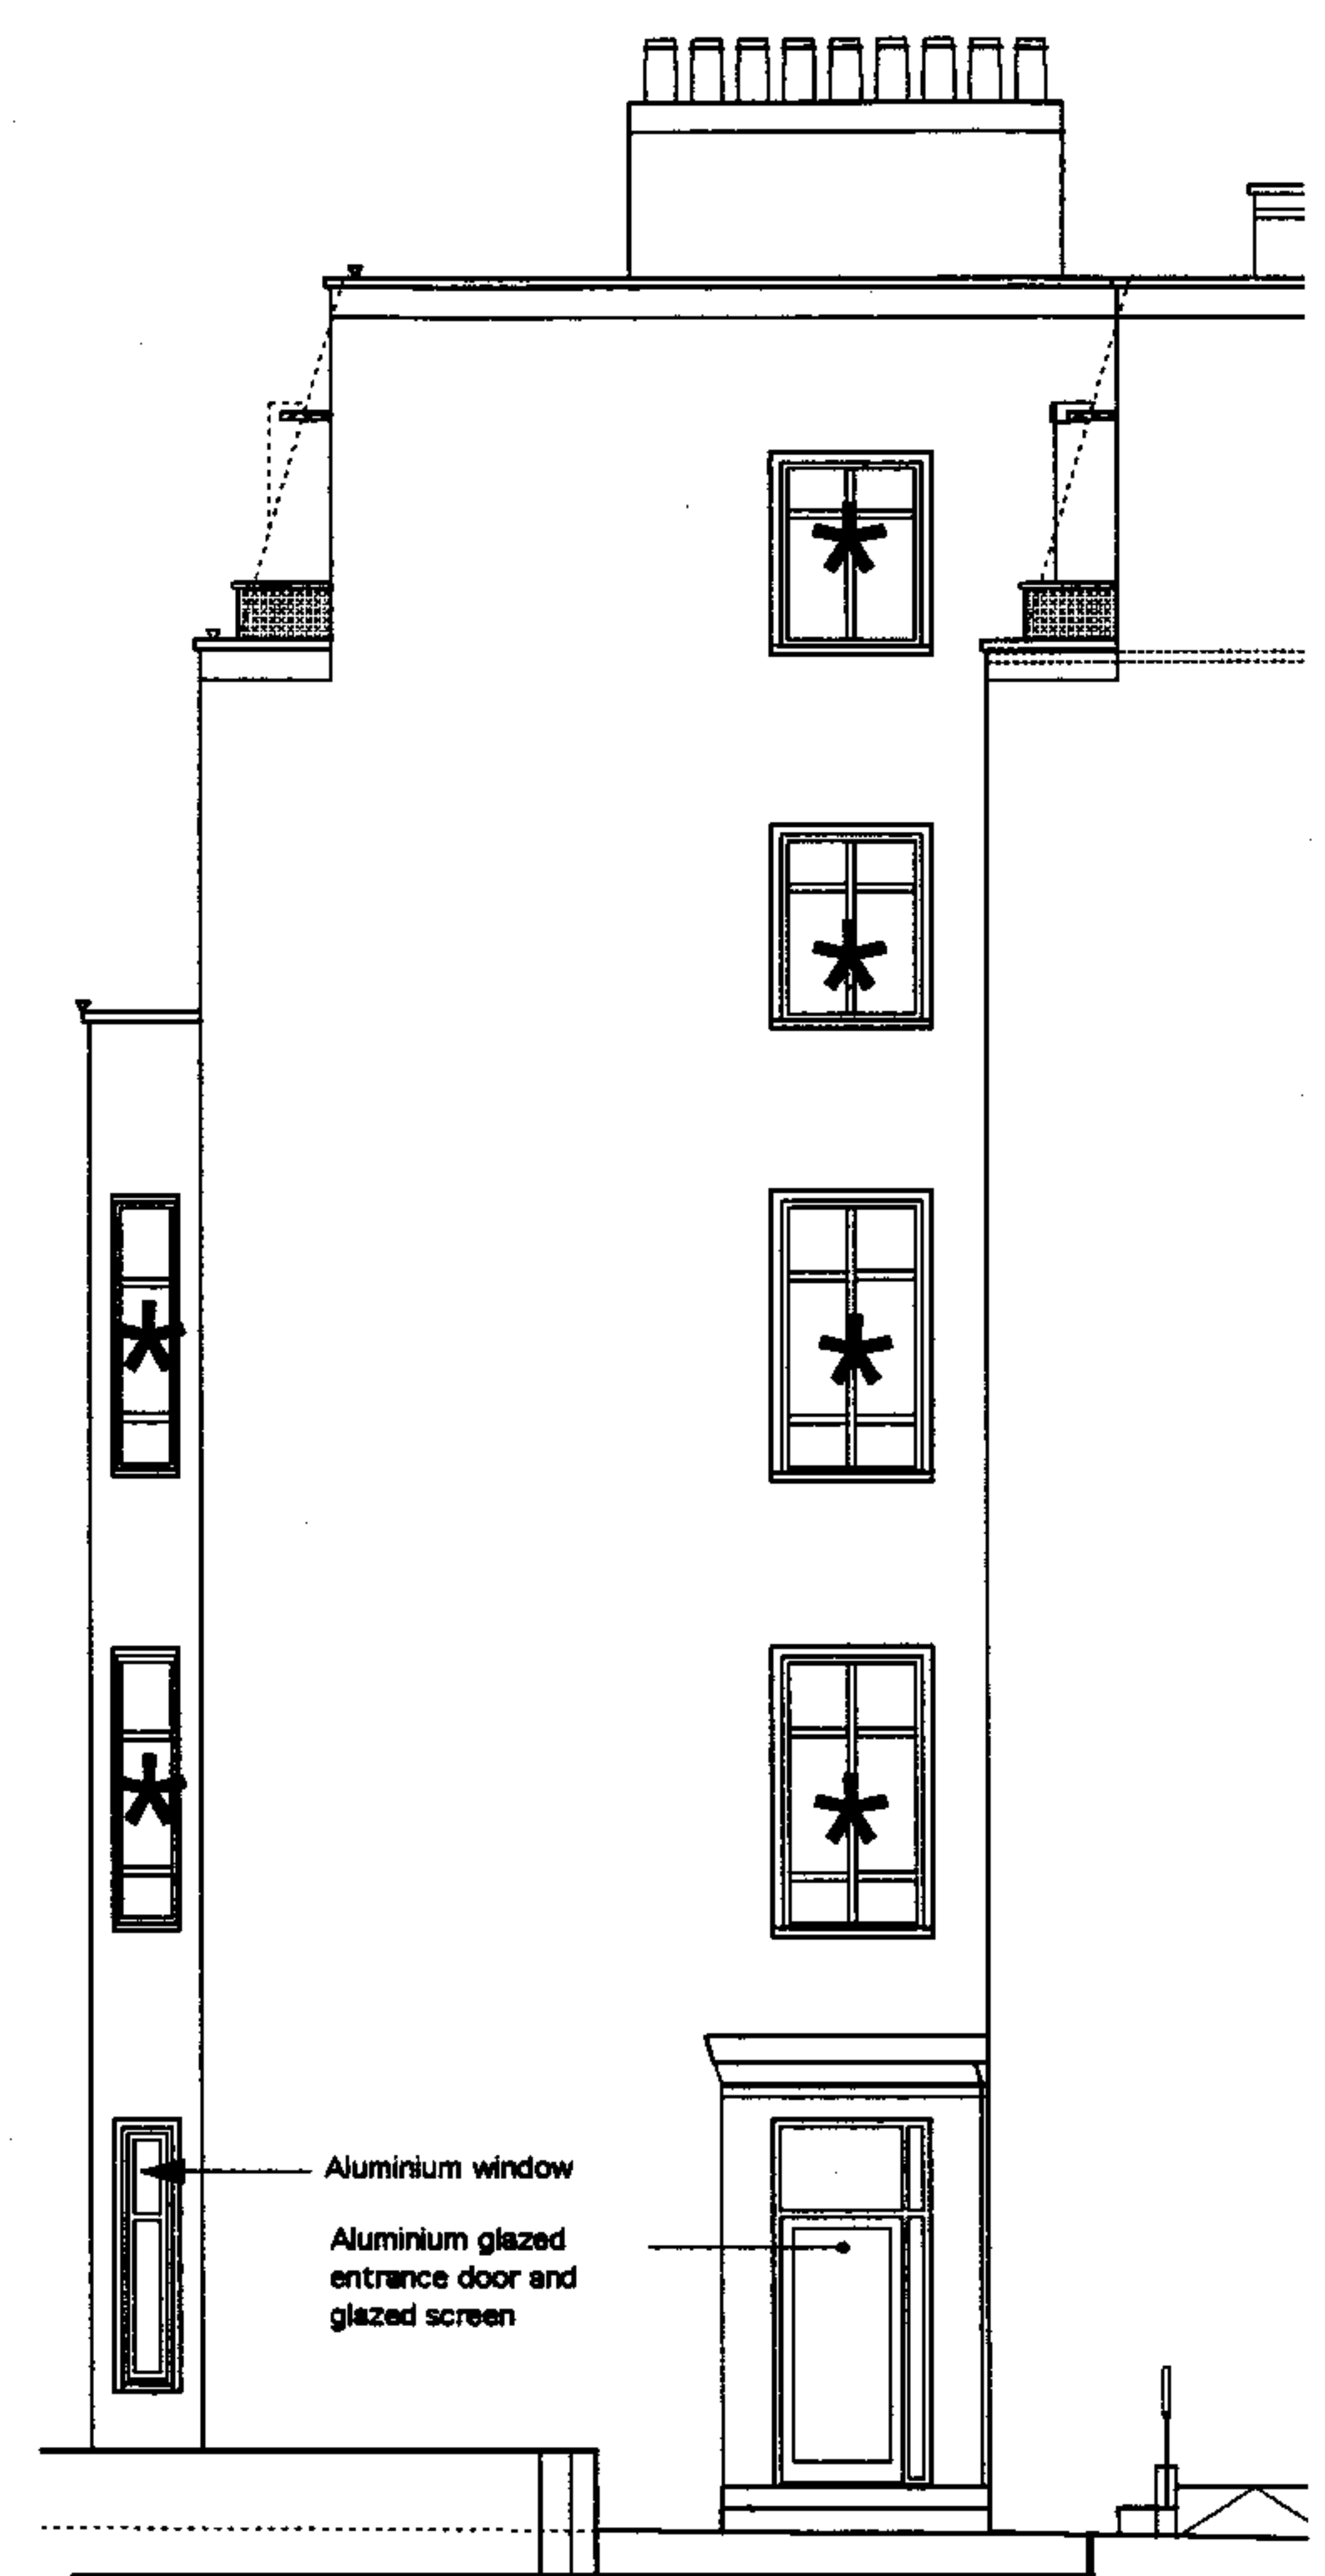

PART NORTH ELEVATION

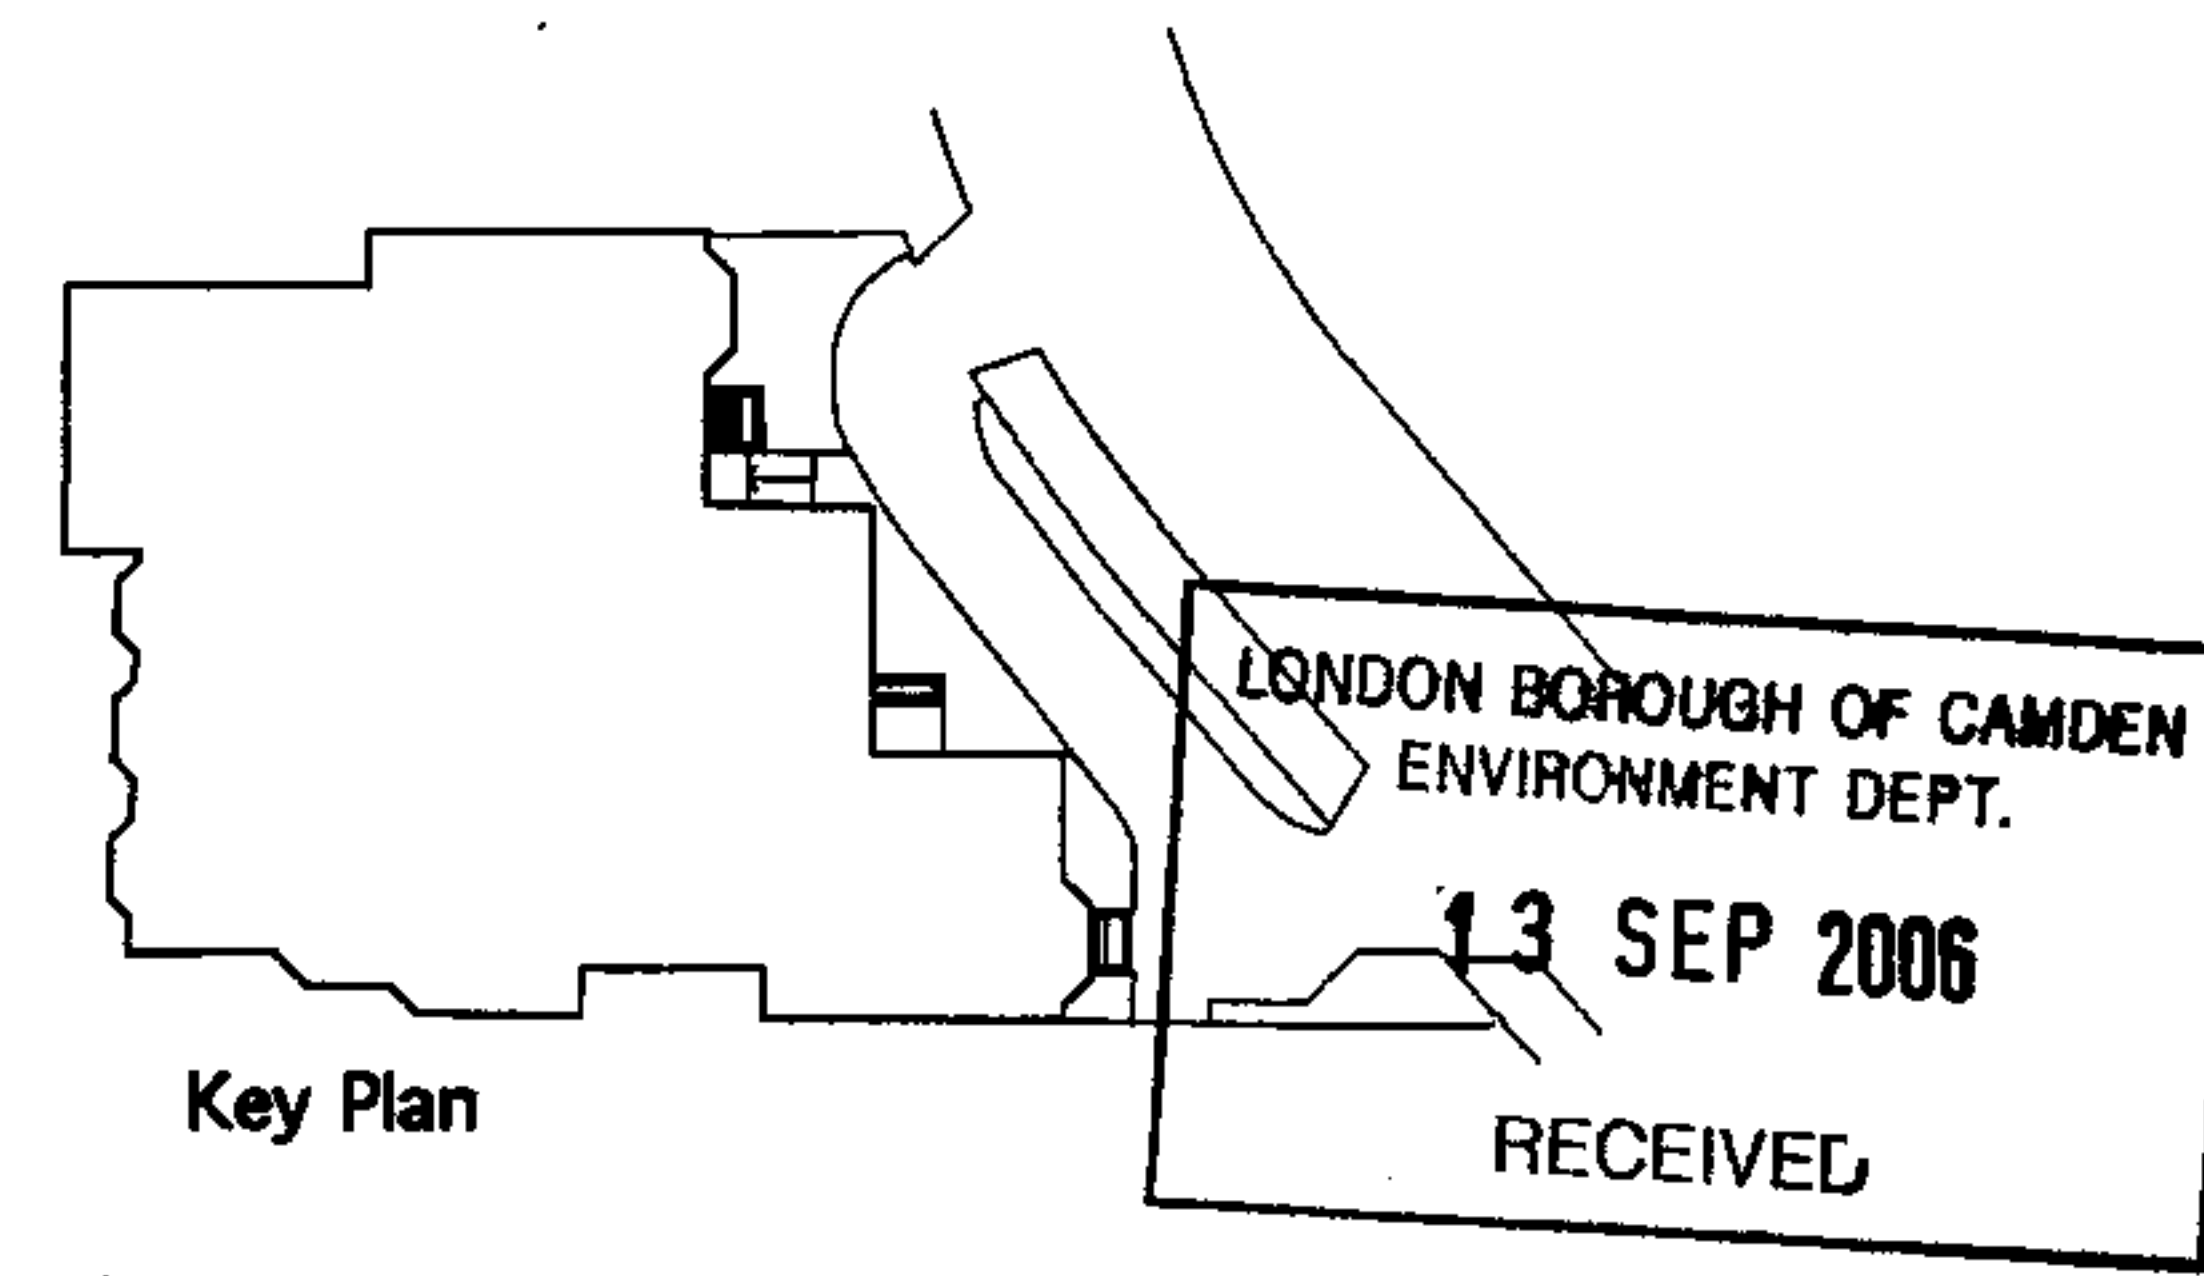

REV B 11.09.2006	Notes revised and added.
LIPINSKI PATES CHARTERED ARCHITECTS 68a, Kelmascott Road, London SW11 6PT Tel: 020 7738 9127 Fax: 020 7738 9128 e-mail: lps@lipinskিপates.co.uk	
89 - 91 WEST END LANE, LONDON NW6.	
PROPOSED FRONT ELEVATIONS	
Scale: 1:100 @ A3 Date: August 2006	
574/421A	