


NOTES:

NOTE

1. Do not scale from this drawing.
2. All alterations to be checked on site by the contractor and each dimension to be his responsibility.
3. Repeat all drawing errors, omissions and discrepancies to the architect.

LOCATION

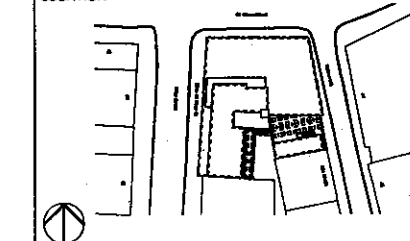


ALLFORD HALL MONAGHAN MORRIS

ARCHITECTS LLP
2ND FLOOR, BLOCK C, 5-25 OLD STREET LONDON EC4V 9HL
TEL 020 7251 5261 FAX 020 7251 5123 WEB WWW.AHM.CO.UK

20 - 24 KIRBY STREET

drawing title / location
GROUND FLOOR PLAN
EXISTING

drawn by XX	checked XX	scale 1:50@A1; 1:100@A3	status PLANNING	
project A609	zone -	type AP [0200]	CISB element 001	drawing no P0

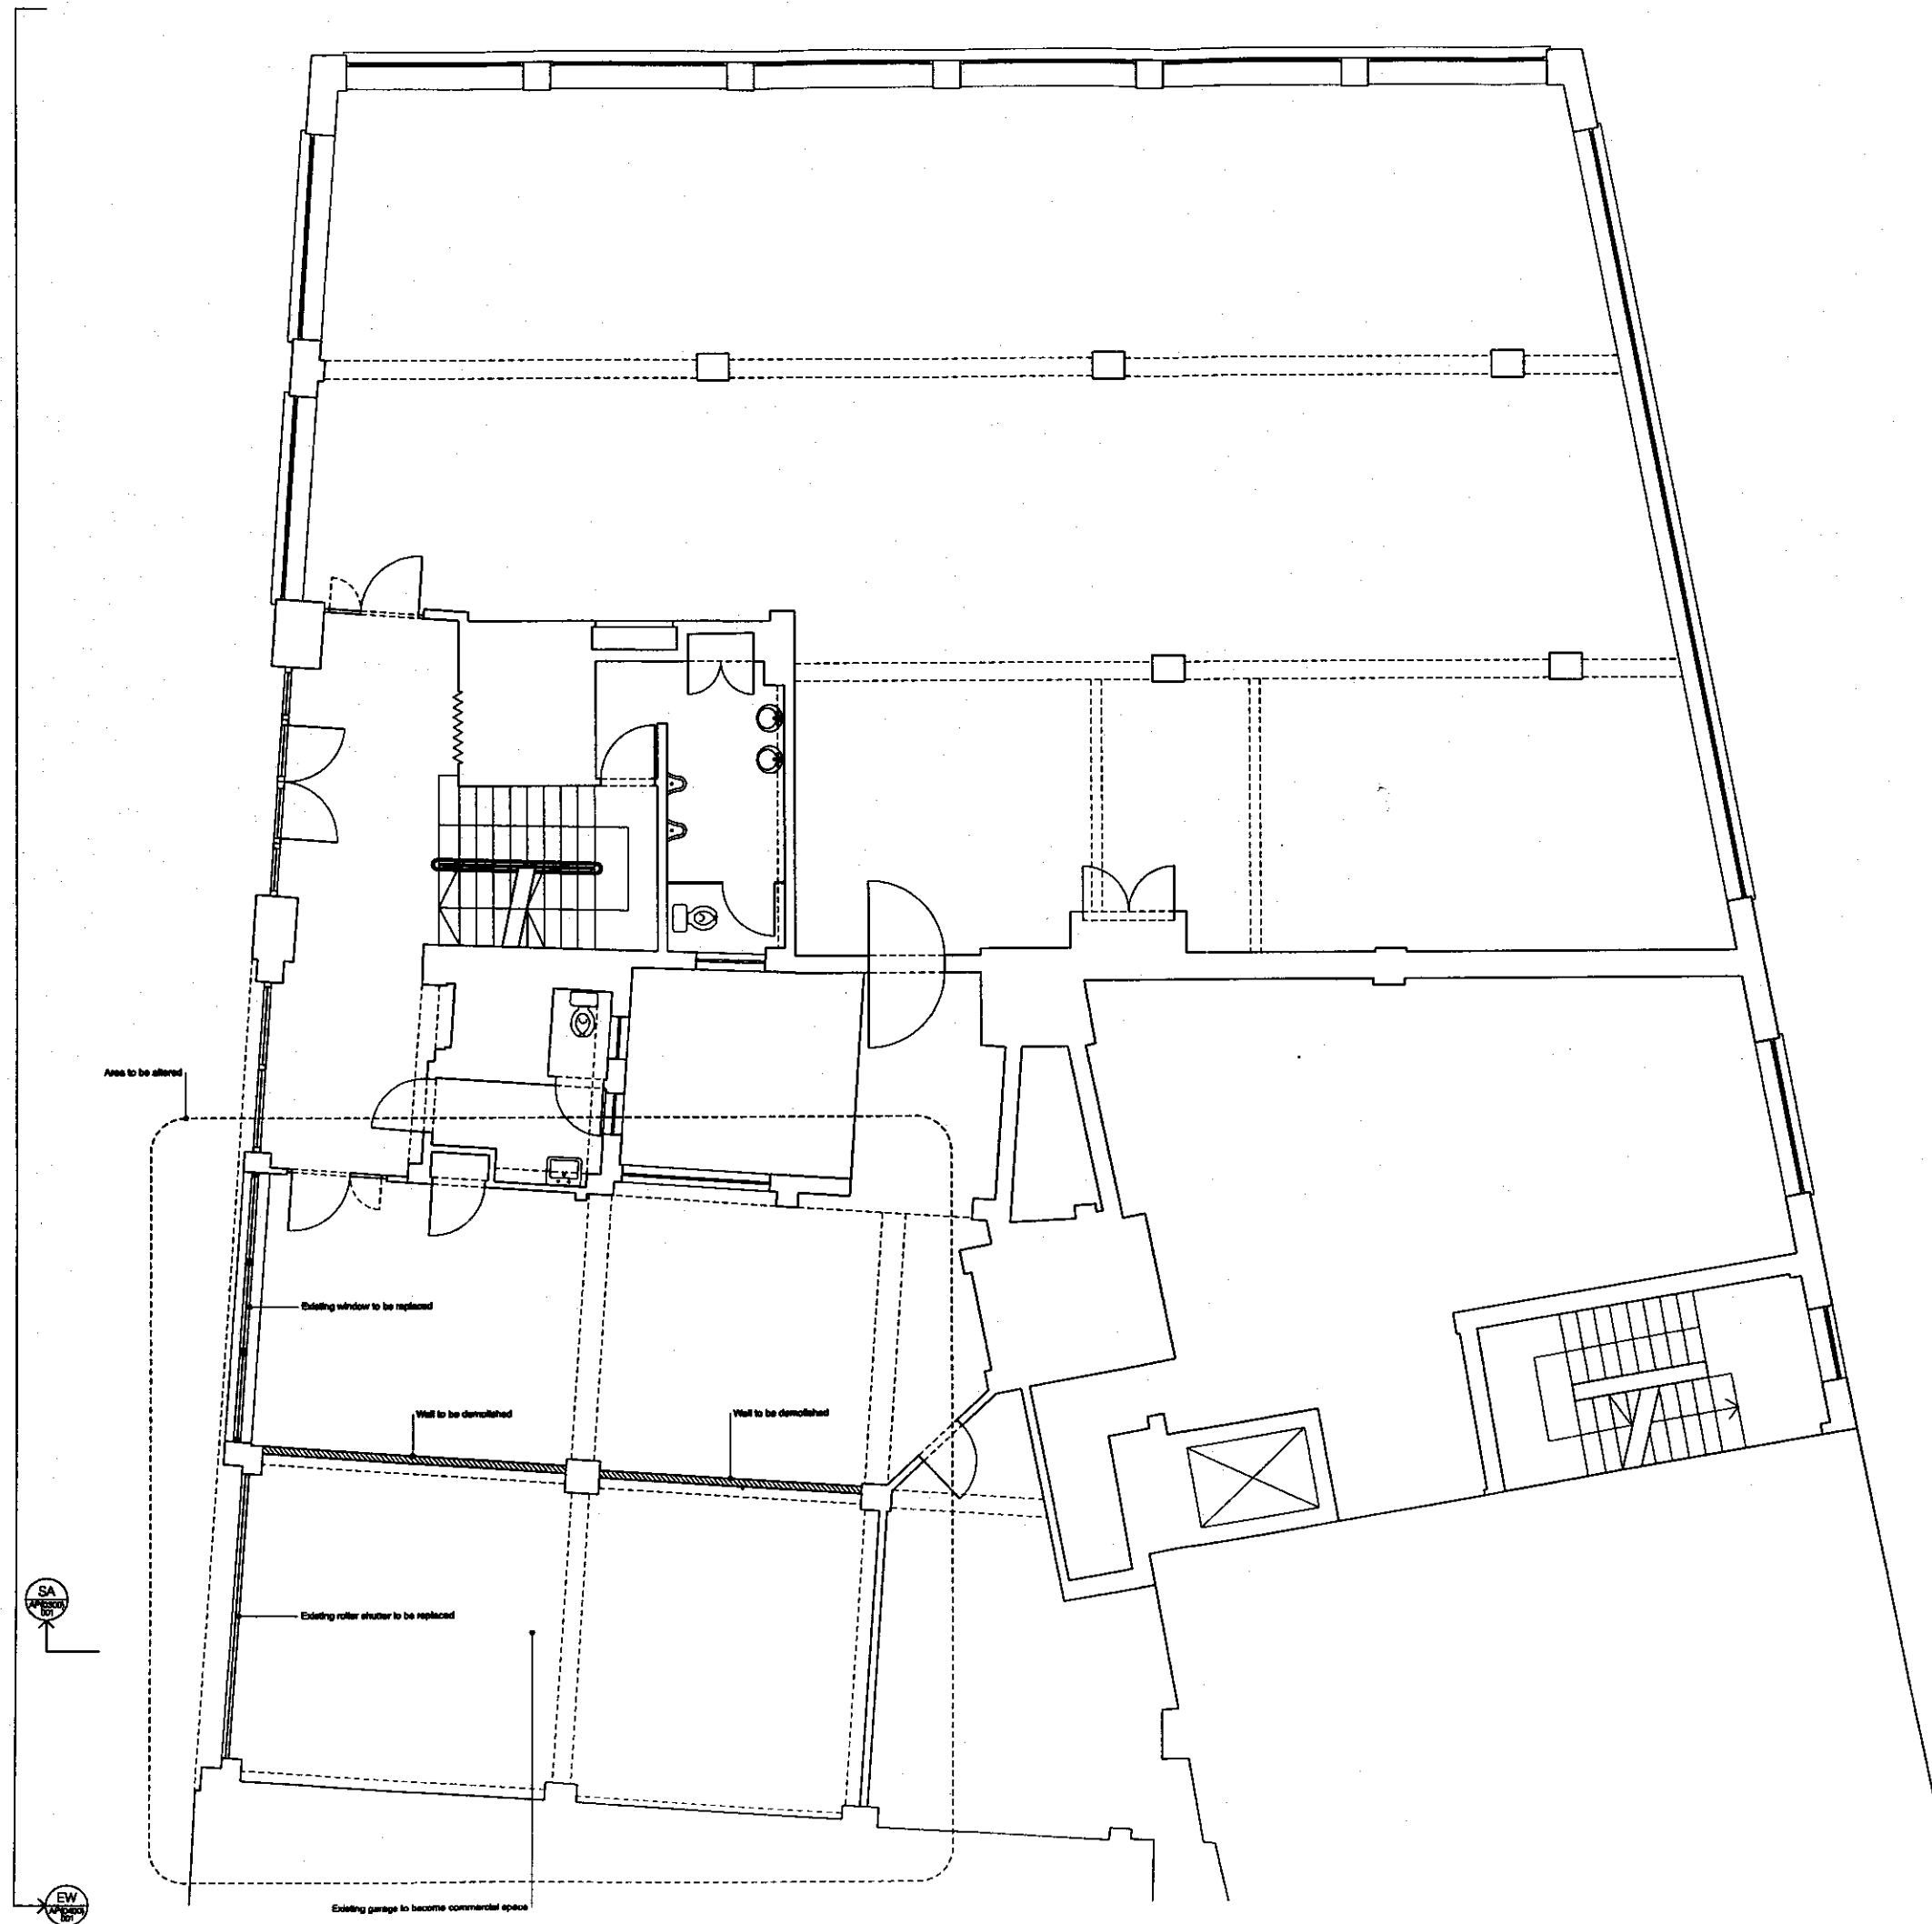


KEY

NOTES:

NOTE

1. Do not scale from this drawing.
2. All dimensions to be checked on site by the contractor and such dimensions to be his responsibility.
3. Report all drawing errors, omissions and discrepancies to the architect.

LOCATION

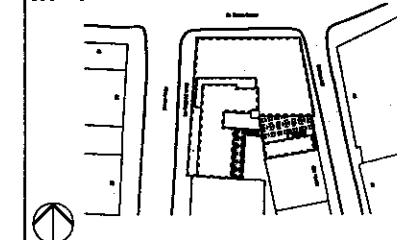
**ALLFORD HALL MONAGHAN MORRIS**

ARCHITECTS LLP
2ND FLOOR, BLOCK C, 6-25 OLD STREET LONDON EC4V 9PL
TEL 020 7251 5281 FAX 020 7251 5123 WEB WWW.AHM.CO.UK

job title
20 - 24 KIRBY STREET

drawing title / location
**GROUND FLOOR PLAN
PROPOSED**

drawn by XX	checked XX	scale 1:50@A1; 1:100@A3	status PLANNING		
project A609	zone -	type AP [0200]	CISB element	drawing no 002	revision P0

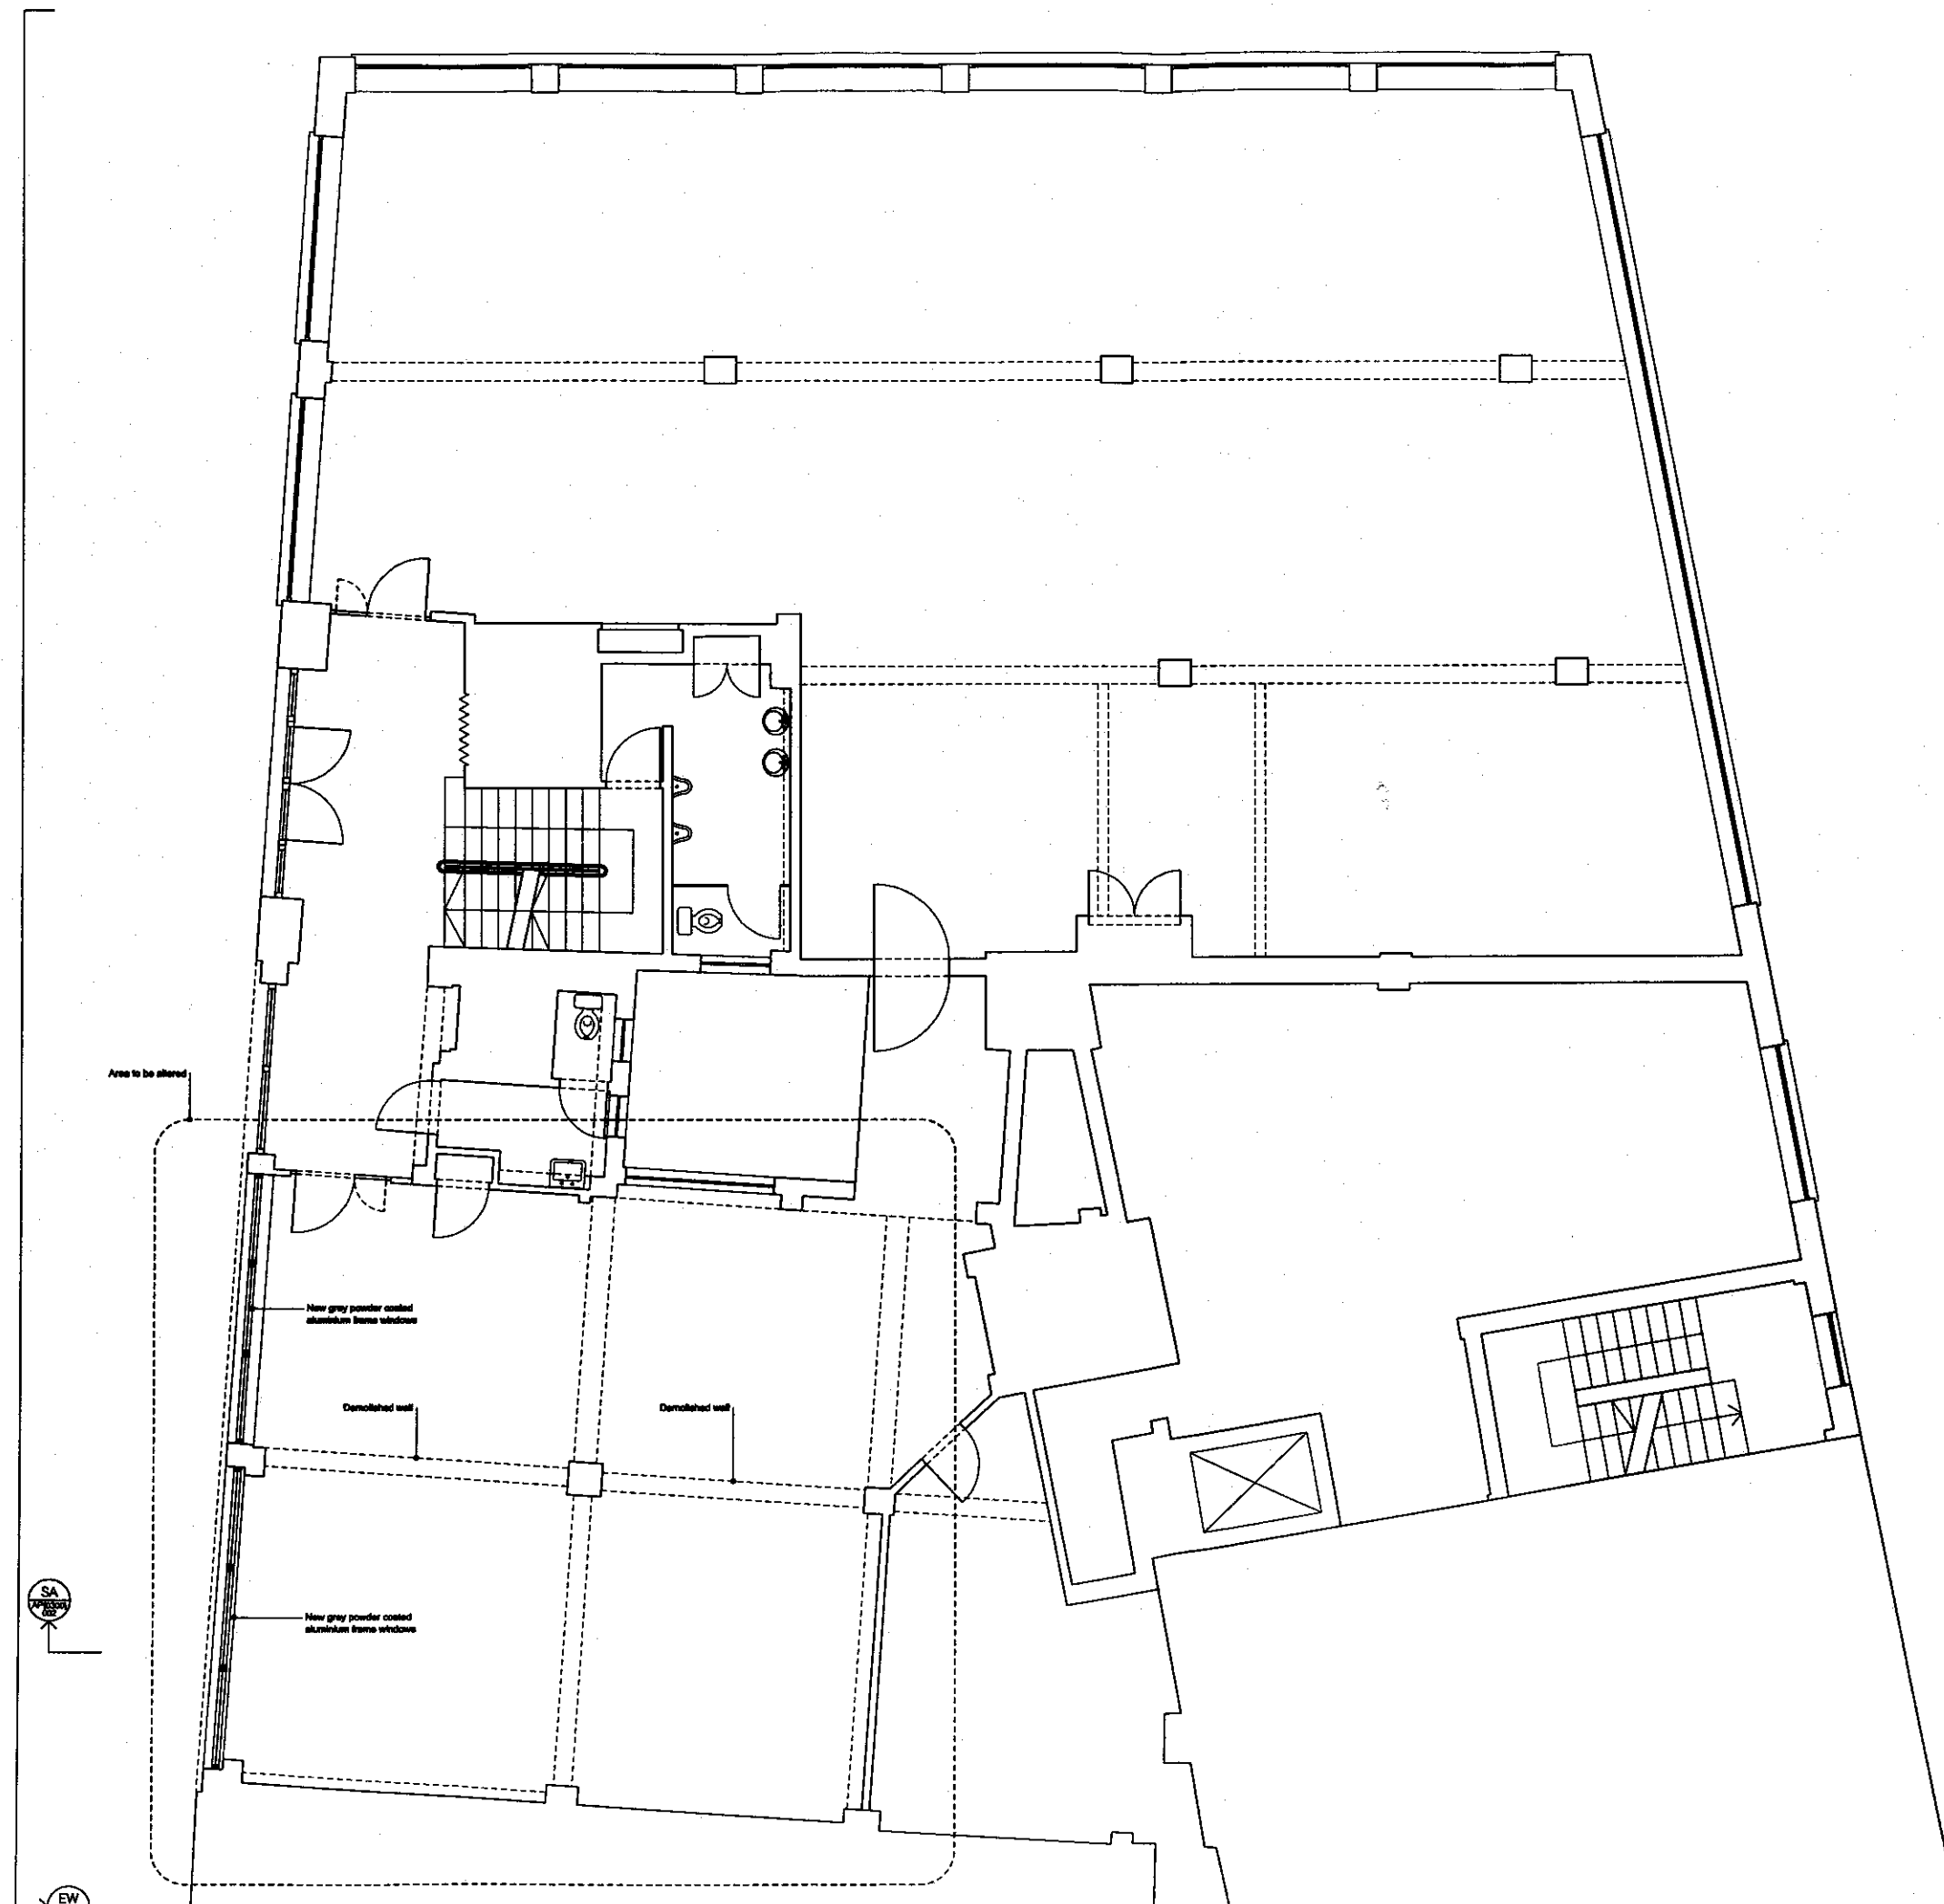



KEY


NOTES:

1. Drawn to suit existing datum
2. South arrow, ground floor 10.00m

NOTE

1. Do not scale from this drawing.
2. All dimensions to be checked on site by the contractor and such dimensions to be his responsibility.
3. Report all drawing errors, omissions and discrepancies to the architect.

LOCATION

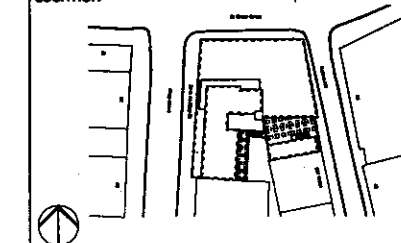

ALLFORD HALL MONAGHAN MORRIS

ARCHITECTS LLP
2ND FLOOR, BLOCK C, 5-65 OLD STREET LONDON EC1V 9L
TEL 020 7251 5251 FAX 020 7251 5152 WEB WWW.AHM.CO.UK

Job title
20 - 24 KIRBY STREET

Drawing title / location
**SECTION A
EXISTING**

drawn by XX	checked XX	scale 1:50@A1; 1:100@A3	status PLANNING		
project A609	zone -	type AP [0300]	CISB element 001	drawing no P0	revision

KEY


NOTES:

1. Datum used: arbitrary datum
2. Bench mark: ground floor 10.00m

NOTE

1. Do not scale from this drawing.
2. All dimensions to be checked on site by the contractor and such dimensions to be his responsibility.
3. Report all drawing errors, omissions and discrepancies to the architect.

LOCATION

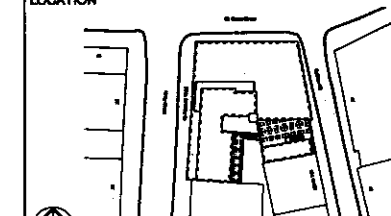

ALLFORD HALL MONAGHAN MORRIS

ARCHITECTS LLP
2ND FLOOR, BLOCK C, 5-23 OLD STREET LONDON EC4V 9HL
TEL 020 7251 5281 FAX 020 7251 5128 WEB WWW.AHMAL.CO.UK

job title
20 - 24 KIRBY STREET

drawing title / location
SECTION A
PROPOSED

drawn by XX	checked XX	scale 1:50@A1; 1:100@A3	status PLANNING		
project A609	zone -	type AP [0300]	CISB element 002	drawing no P01	revision




KEY

NOTES:

NOTE

1. Do not scale from this drawing.
2. All dimensions to be checked on site by the contractor and such dimensions to be his responsibility.
3. Repeat of drawing errors, omissions and discrepancies to the architect.

LOCATION

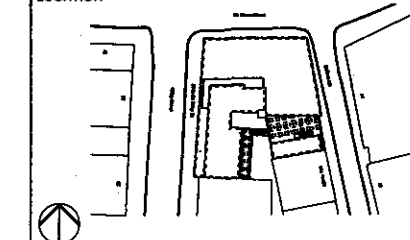

ALLFORD HALL MONAGHAN MORRIS

ARCHITECTS LLP
2ND FLOOR, BLOCK C, 5-23 OLD STREET LONDON EC1V 9HL
TEL 020 7251 5291 FAX 020 7251 5123 WEB WWW.AJMM.CO.UK

Job title
20 - 24 KIRBY STREET

Drawing title / location
**ELEVATION - WEST
EXISTING**

drawn by XX	checked XX	scale 1:50@A1; 1:100@A3		status PLANNING	
project A609	zone -	type AP [0400]	CRS element 001	drawing no P01	revision


NOTES:



NOTE

1. Do not make from this drawing.
2. All dimensions to be checked on site by the contractor and each dimension to be the responsibility of the contractor.
3. Report all drawing errors, omissions and discrepancies to the architect.

LOCATION

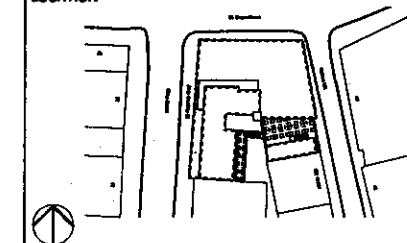

ALLFORD HALL MONAGHAN MORRIS

ARCHITECTS LLP
2ND FLOOR, BUILDING C, 5-25 OLD STREET LONDON EC1V 9RL
TEL 020 7251 5251 FAX 020 7251 5123 WEB WWW.AMML.CO.UK

job title
20 - 24 KIRBY STREET

drawing title / location
ELEVATION - WEST
PROPOSED

drawn by XX	checked by XX	scale 1:50@A1; 1:100@A3	status PLANNING		
project A609	zone -	type AP [0400]	CIBS element 002	drawing no P01	revision