

12 Smyrna Road, London NW6



DRAWINGS LIST
SM /020806

Drawing No.	Rev	Included in this Issue	Title	Scale
PROPOSED SET				
Drawing No.				
SM/E A0/01			Location Plan 1:1250	1:1250@A3
SM/E A0/02			Location Plan	1:200@A3
SM/P A0/03	E	*	Proposed Context Lower Ground Floor Plan	1:200@A3
SM/P A0/04	E	*	Proposed Context Ground Floor Plan	1:200@A3
SM/P A0/05	E	*	Proposed Context 1st Floor Plan	1:200@A3
SM/P A0/06	E	*	Proposed Context 2nd Floor Plan	1:200@A3
SM/P A0/07	E	*	Proposed Context Roof Plan	1:200@A3
SM/P A0/09	F	*	Proposed Context Front Elevation BB	1:200@A3
SM/P A0/10	E	*	Proposed Context Sections FF-HH	1:200@A3
SM/P A0/11	E	*	Proposed Context Section PP	1:200@A3
SM/P A0/12	E	*	Proposed Context Sections OO-QQ	1:200@A3
SM/P A0/13	F	*	Proposed Context Section ZZ	1:200@A3
SM/P A0/14	E	*	Proposed Context Rear Elevation DD	1:200@A3
SM/P A0/15	E	*	Proposed Context Section RR	1:200@A3
SM/P A1/01	E	*	Proposed Lower Ground Floor Plan	1:100@A3
SM/P A1/02	E	*	Proposed Ground Floor Plan	1:100@A3
SM/P A1/03	E	*	Proposed 1st Floor Plan	1:100@A3
SM/P A1/04	E	*	Proposed 2nd Floor Plan	1:100@A3
SM/P A1/05	E	*	Proposed Roof Plan	1:100@A3
SM/P A2/01	F	*	Proposed Front Elevation BB	1:100@A3
SM/P A2/02	E	*	Proposed Section FF	1:100@A3
SM/P A2/03	E	*	Proposed Section HH	1:100@A3
SM/P A2/04	E	*	Proposed Section PP	1:100@A3
SM/P A2/05	E	*	Proposed Section QQ	1:100@A3
SM/P A2/06	E	*	Proposed Section OO	1:100@A3
SM/P A2/07	E	*	Proposed Section RR	1:100@A3
SM/P A2/08	E	*	Proposed Rear Elevation DD	1:100@A3
SM/P A2/09	F	*	Proposed Section ZZ	1:100@A3

2006 / 0748 / PR1



12 SMYRNA ROAD
LONDON NW6

Residential Development
New Planning Application

Scheme Drawings:
Proposed Set
Revision E

July 2006




2006 / 0748 / PR1

CHASSAY
+ LAST ARCHITECTS

MATERIALS

1. WHITE INSULATED RENDER
2. GREY POWDER COATED ALUMINIUM WINDOWS
3. GREY POWDER COATED METAL RAILINGS
4. TECU OXID COPPER PANELS
5. OAK ENTRANCE DOORS

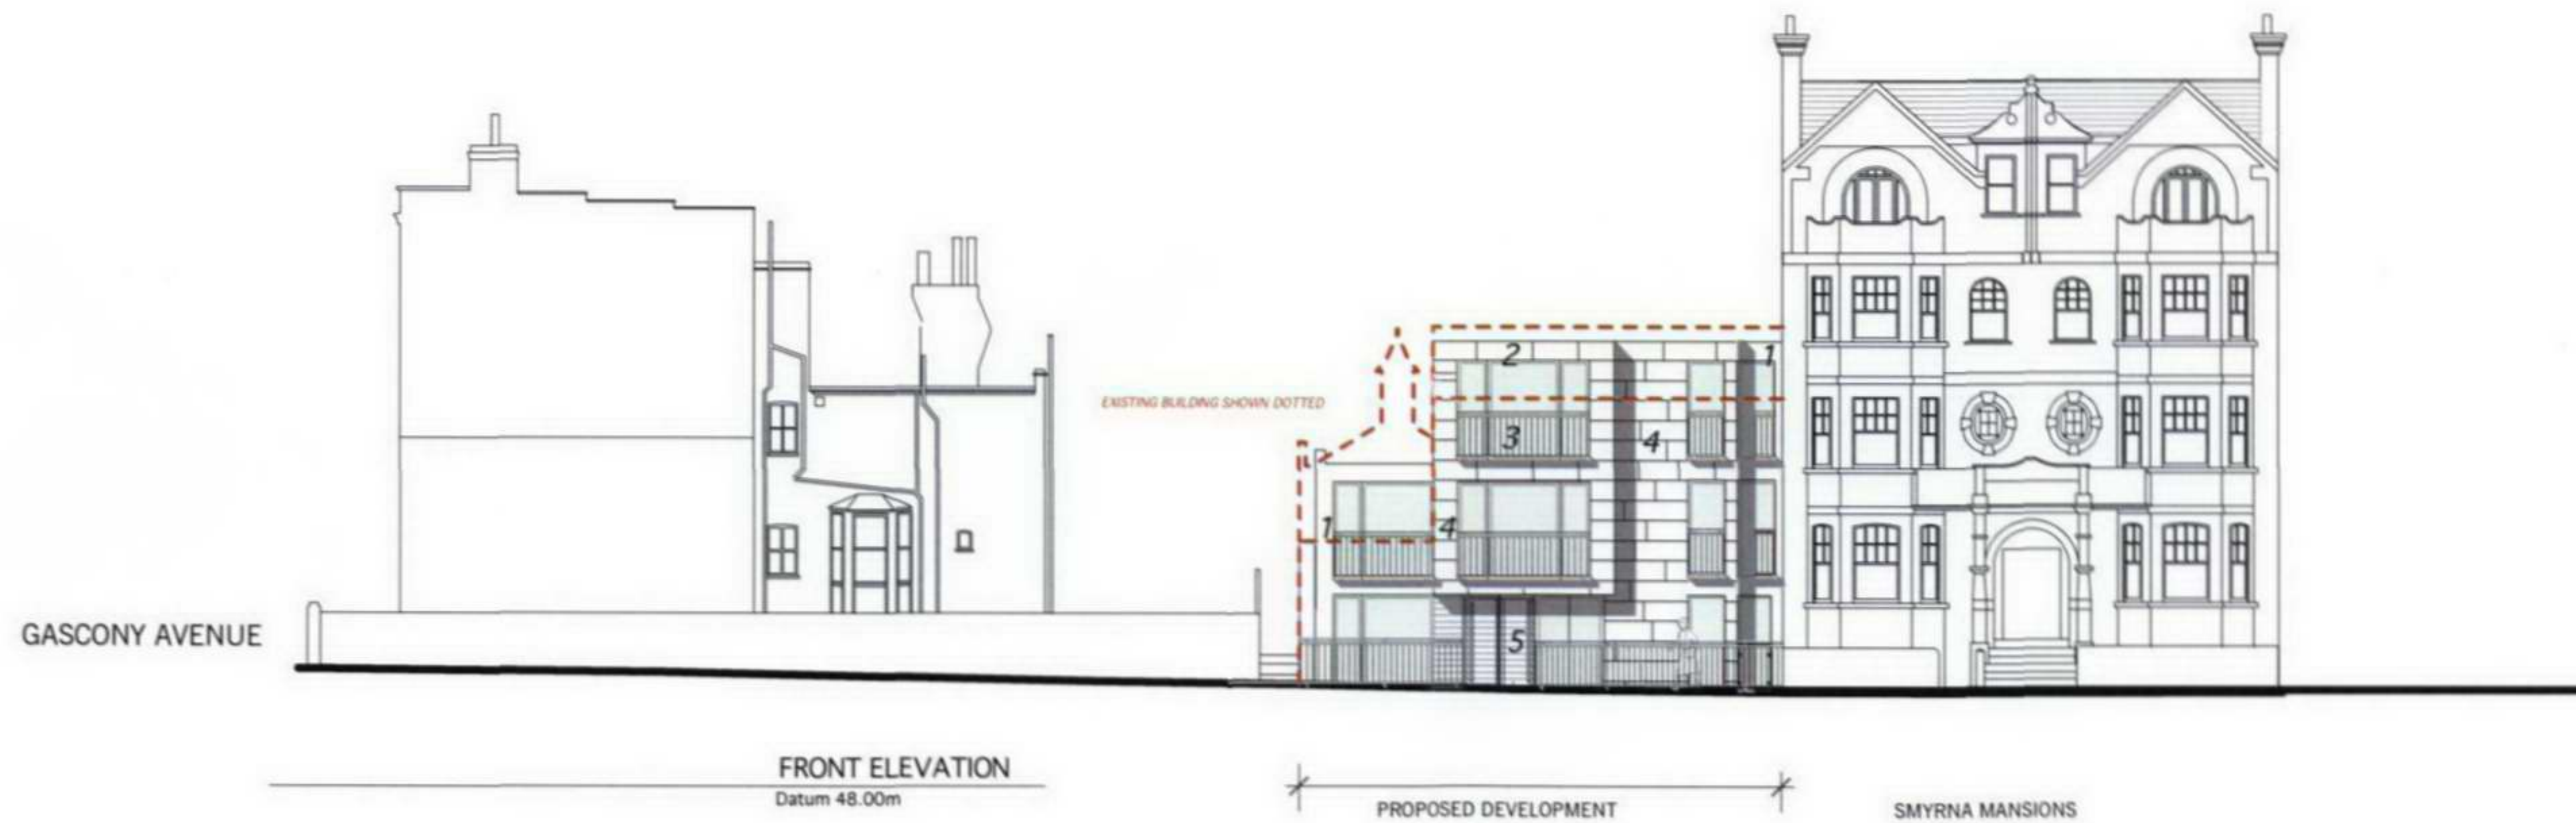

2006/0748/PR1

status		BERKELEY WORKS BERKLEY GROVE LONDON NW3 8RY T. 0207 483 7700 F. 0207 483 7733 ISDN. 0207 483 7734 e-mail. @chassaylast.co.uk			
12 SMYRNA ROAD LONDON NW6		title PROPOSED CONTEXT FRONT ELEVATION BB			
drawn by	checked by	date	scale	number	rev
LM	ML	03.02.06	1:200	SM/P A0/09	F


CHASSAY
+LAST
ARCHITECTS

MATERIALS

- 1.WHYTE INSULATED RENDER
- 2.GREY POWDER COATED ALUMINIUM WINDOWS
- 3.GREY POWDER COATED METAL RAILINGS
- 4.TECU OXID COPPER PANELS
- 5.OAK ENTRANCE DOORS



2006/0748/PR1

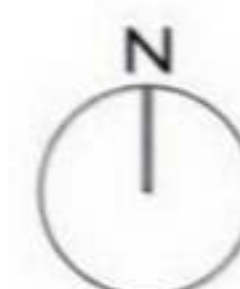


status		BERKELEY WORKS BERKELEY GROVE LONDON NW1 8NY T: 0207 483 7700 F: 0207 483 7733 ISDN: 0207 483 7734 e-mail: @chassaylast.co.uk	
12 SMYRNA ROAD LONDON NW6		title SECTION ZZ	
drawn by LM	checked by ML	date 29.06.06	scale 1:200
number SM/P A0/13		rev F	

CHASSAY
+LAST
ARCHITECTS

MATERIALS

- 1. WHITE INSULATED RENDER
- 2. GREY POWDER COATED ALUMINIUM WINDOWS
- 3. GREY POWDER COATED METAL RAILINGS
- 4. TECU OXID COPPER PANELS
- 5. OAK ENTRANCE DOORS

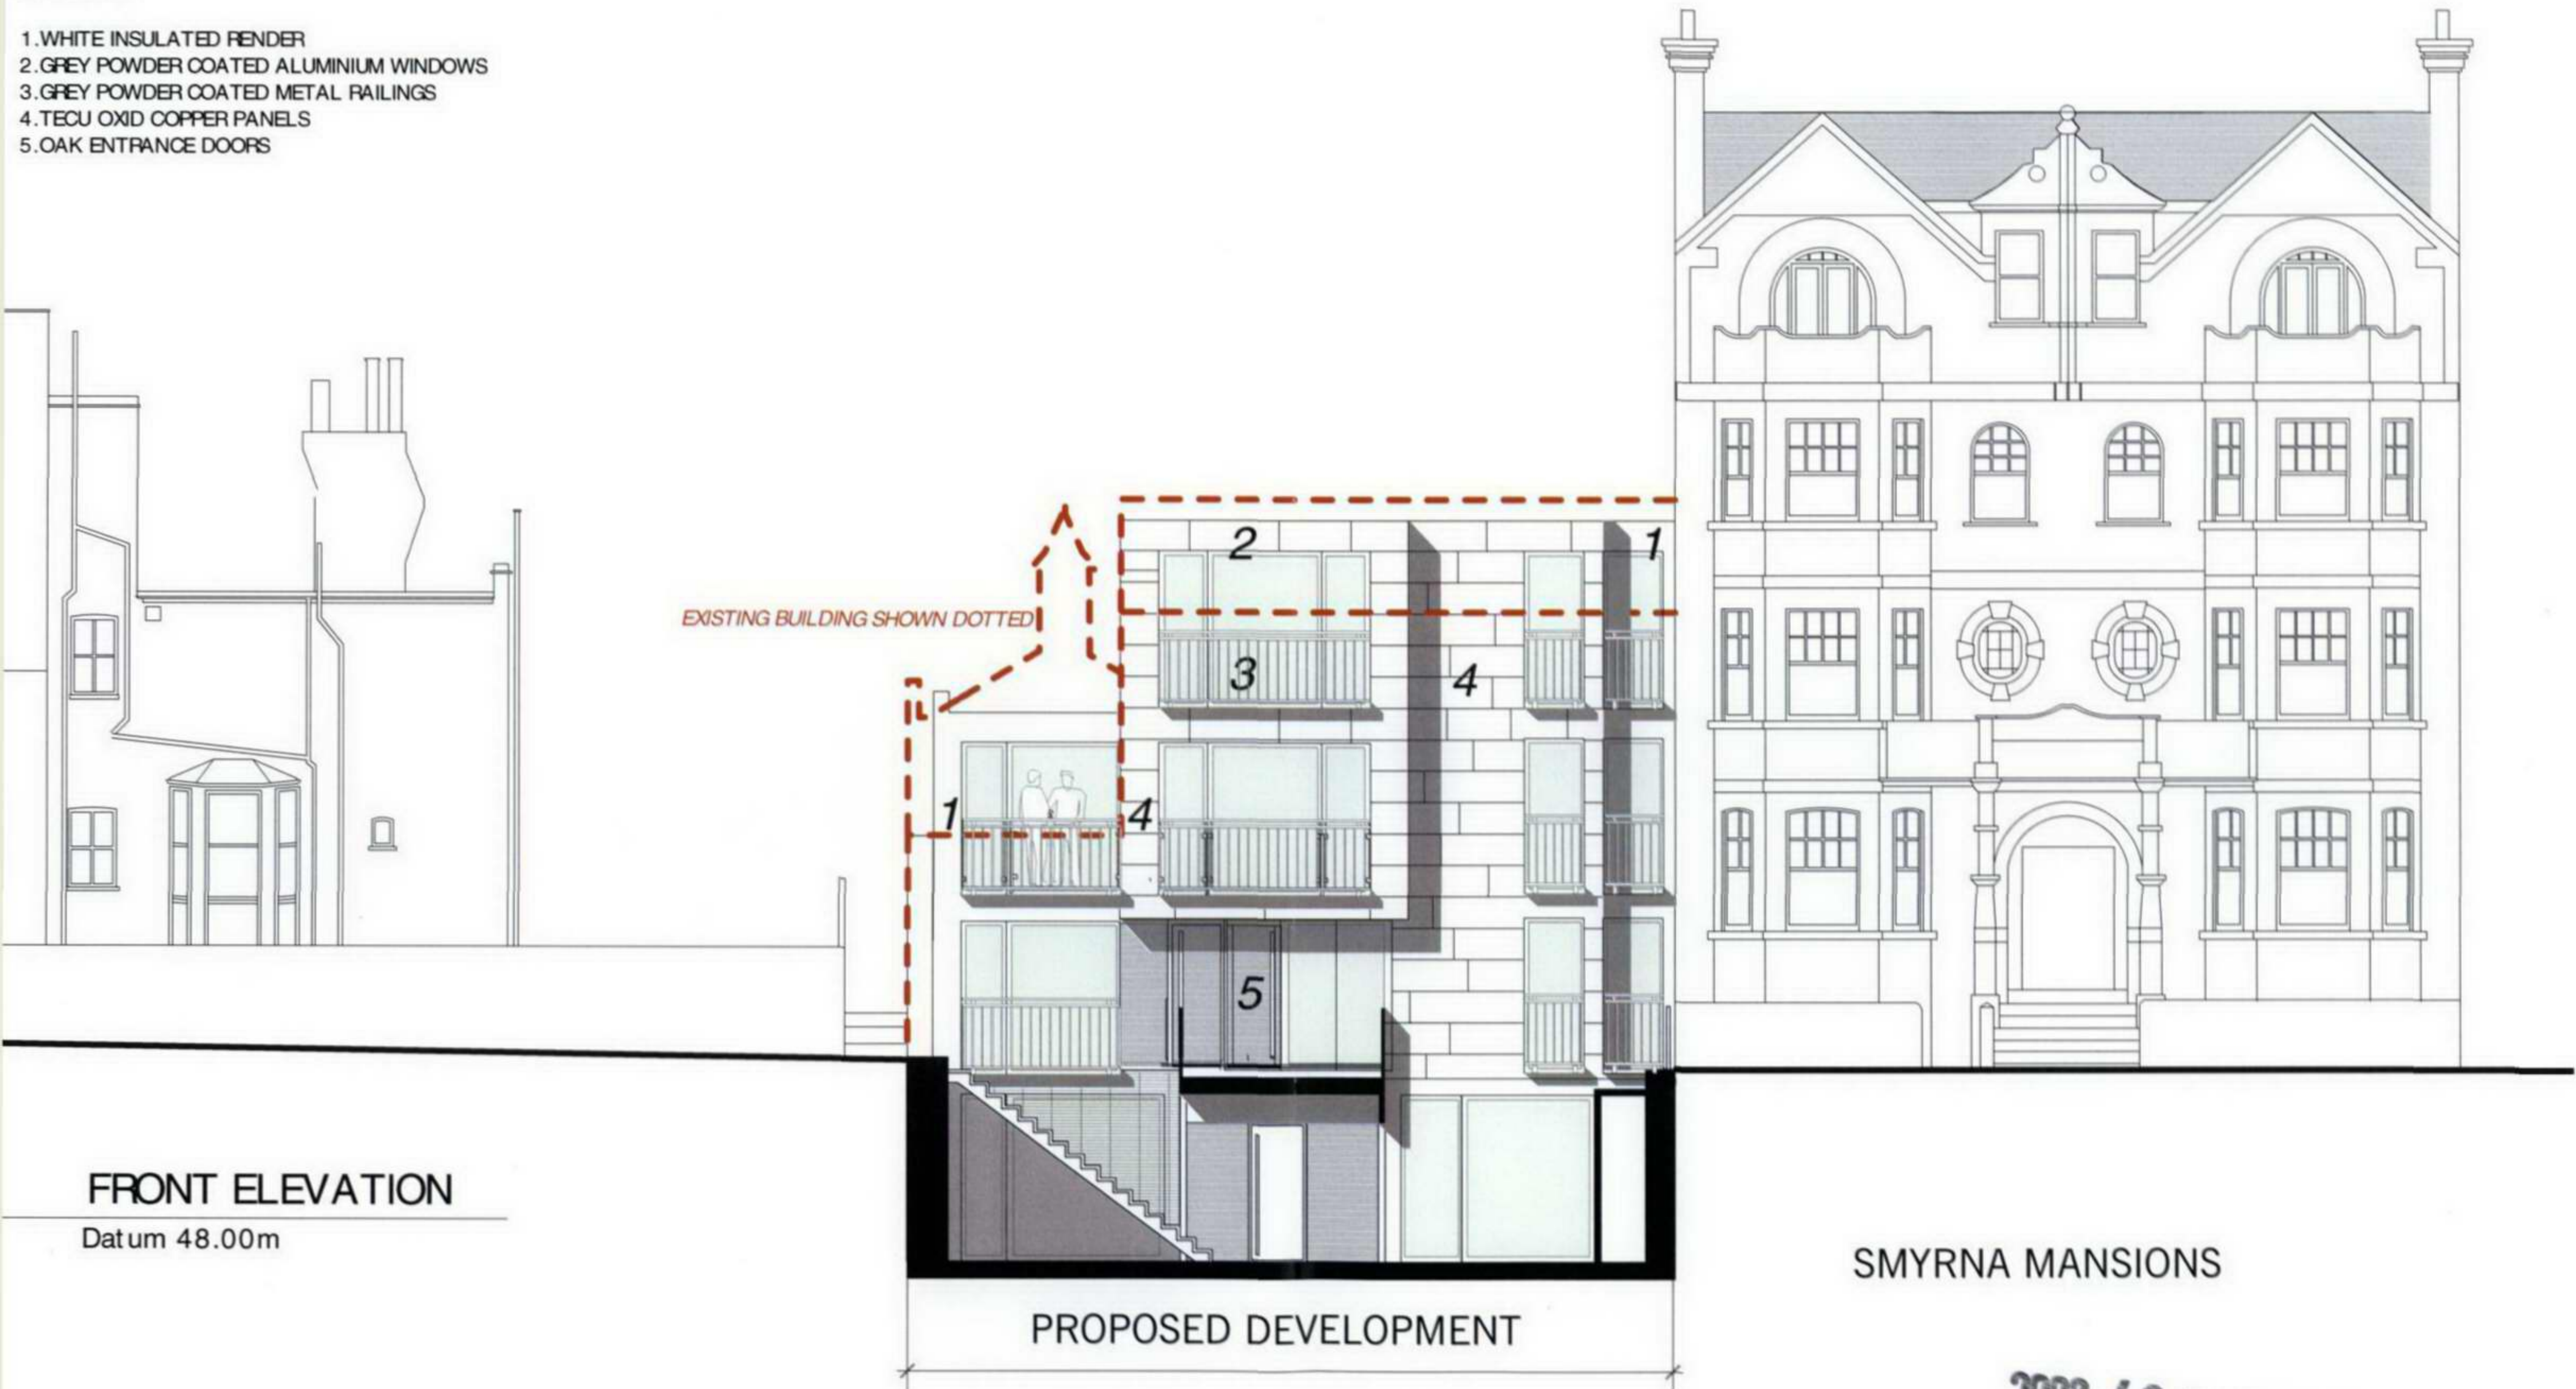

FRONT ELEVATION

Datum 48.00m

SMYRNA MANSIONS

2006/0748/PR1

status		BERKELEY WORKS BERKELEY GROVE LONDON NW18RY T: 0207 483 7700 F: 0207 483 7733 ISDN: 0207 483 7734 e-mail: @chassaylast.co.uk				CHASSAY +LAST ARCHITECTS	
12 SMYRNA ROAD LONDON NW6		title SECTION ZZ		drawn by LM	checked by ML	date	scale 1:100
				number SM/PA2/09	rev F		