




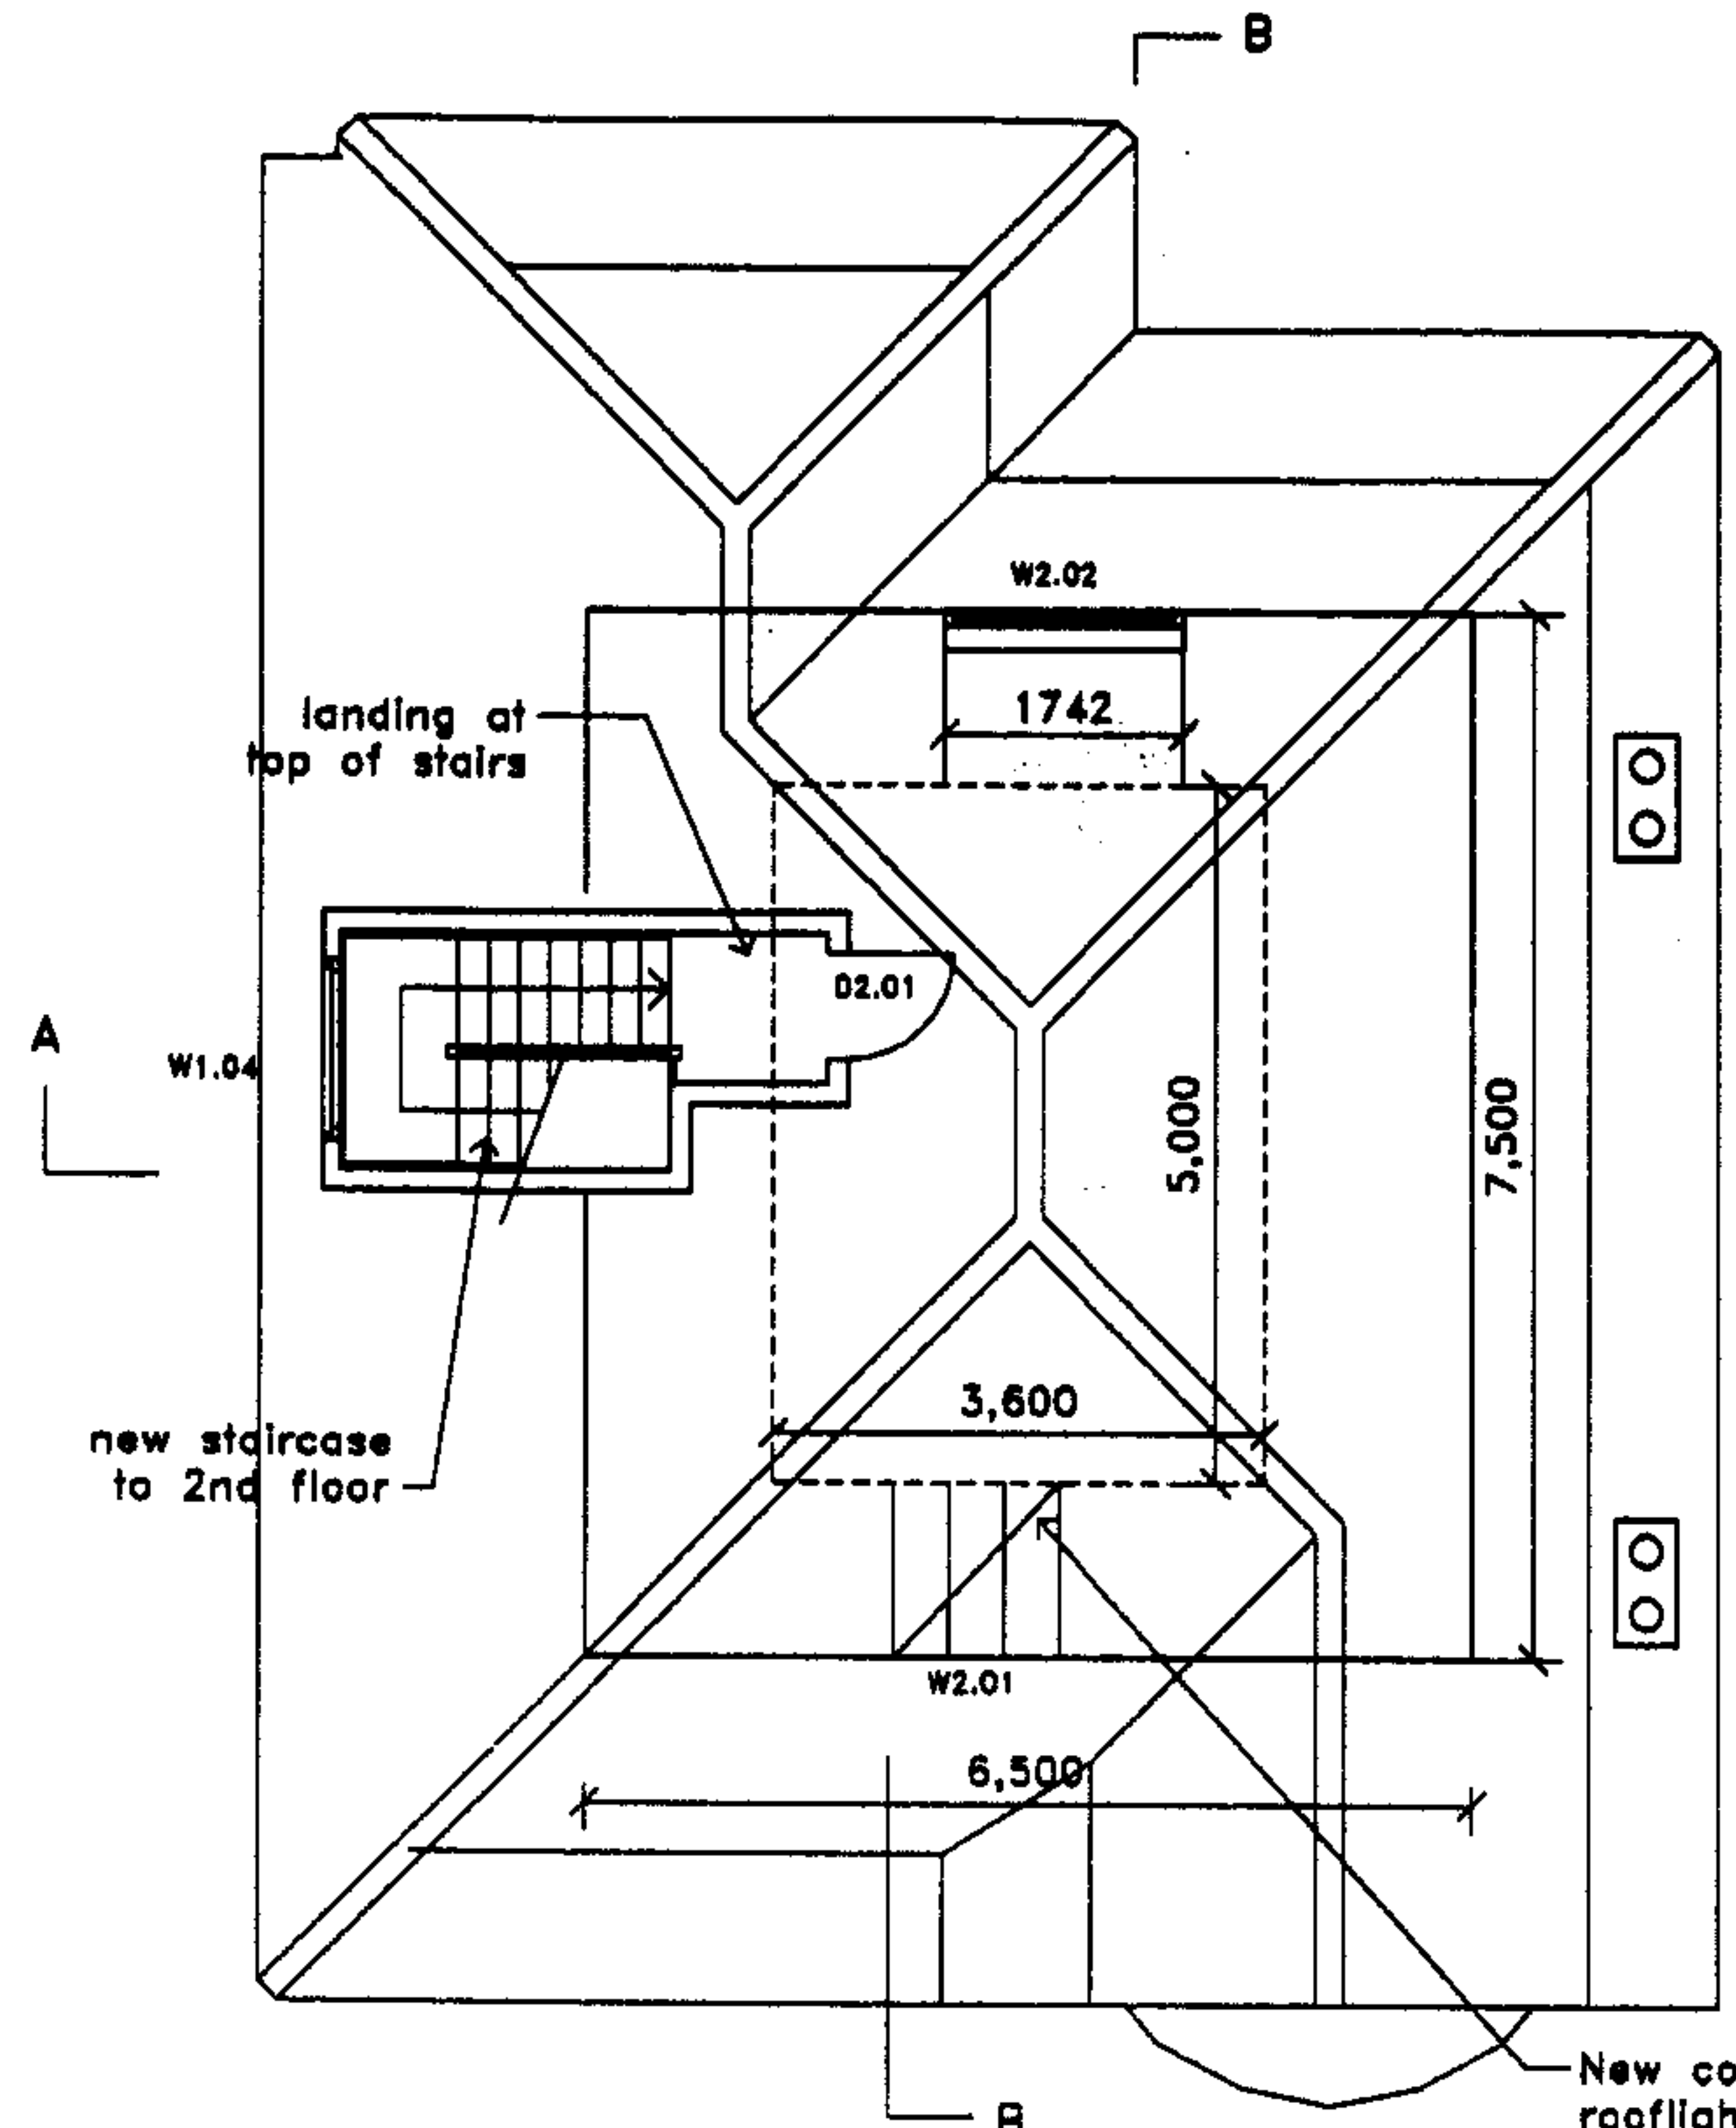


ROOF PLAN

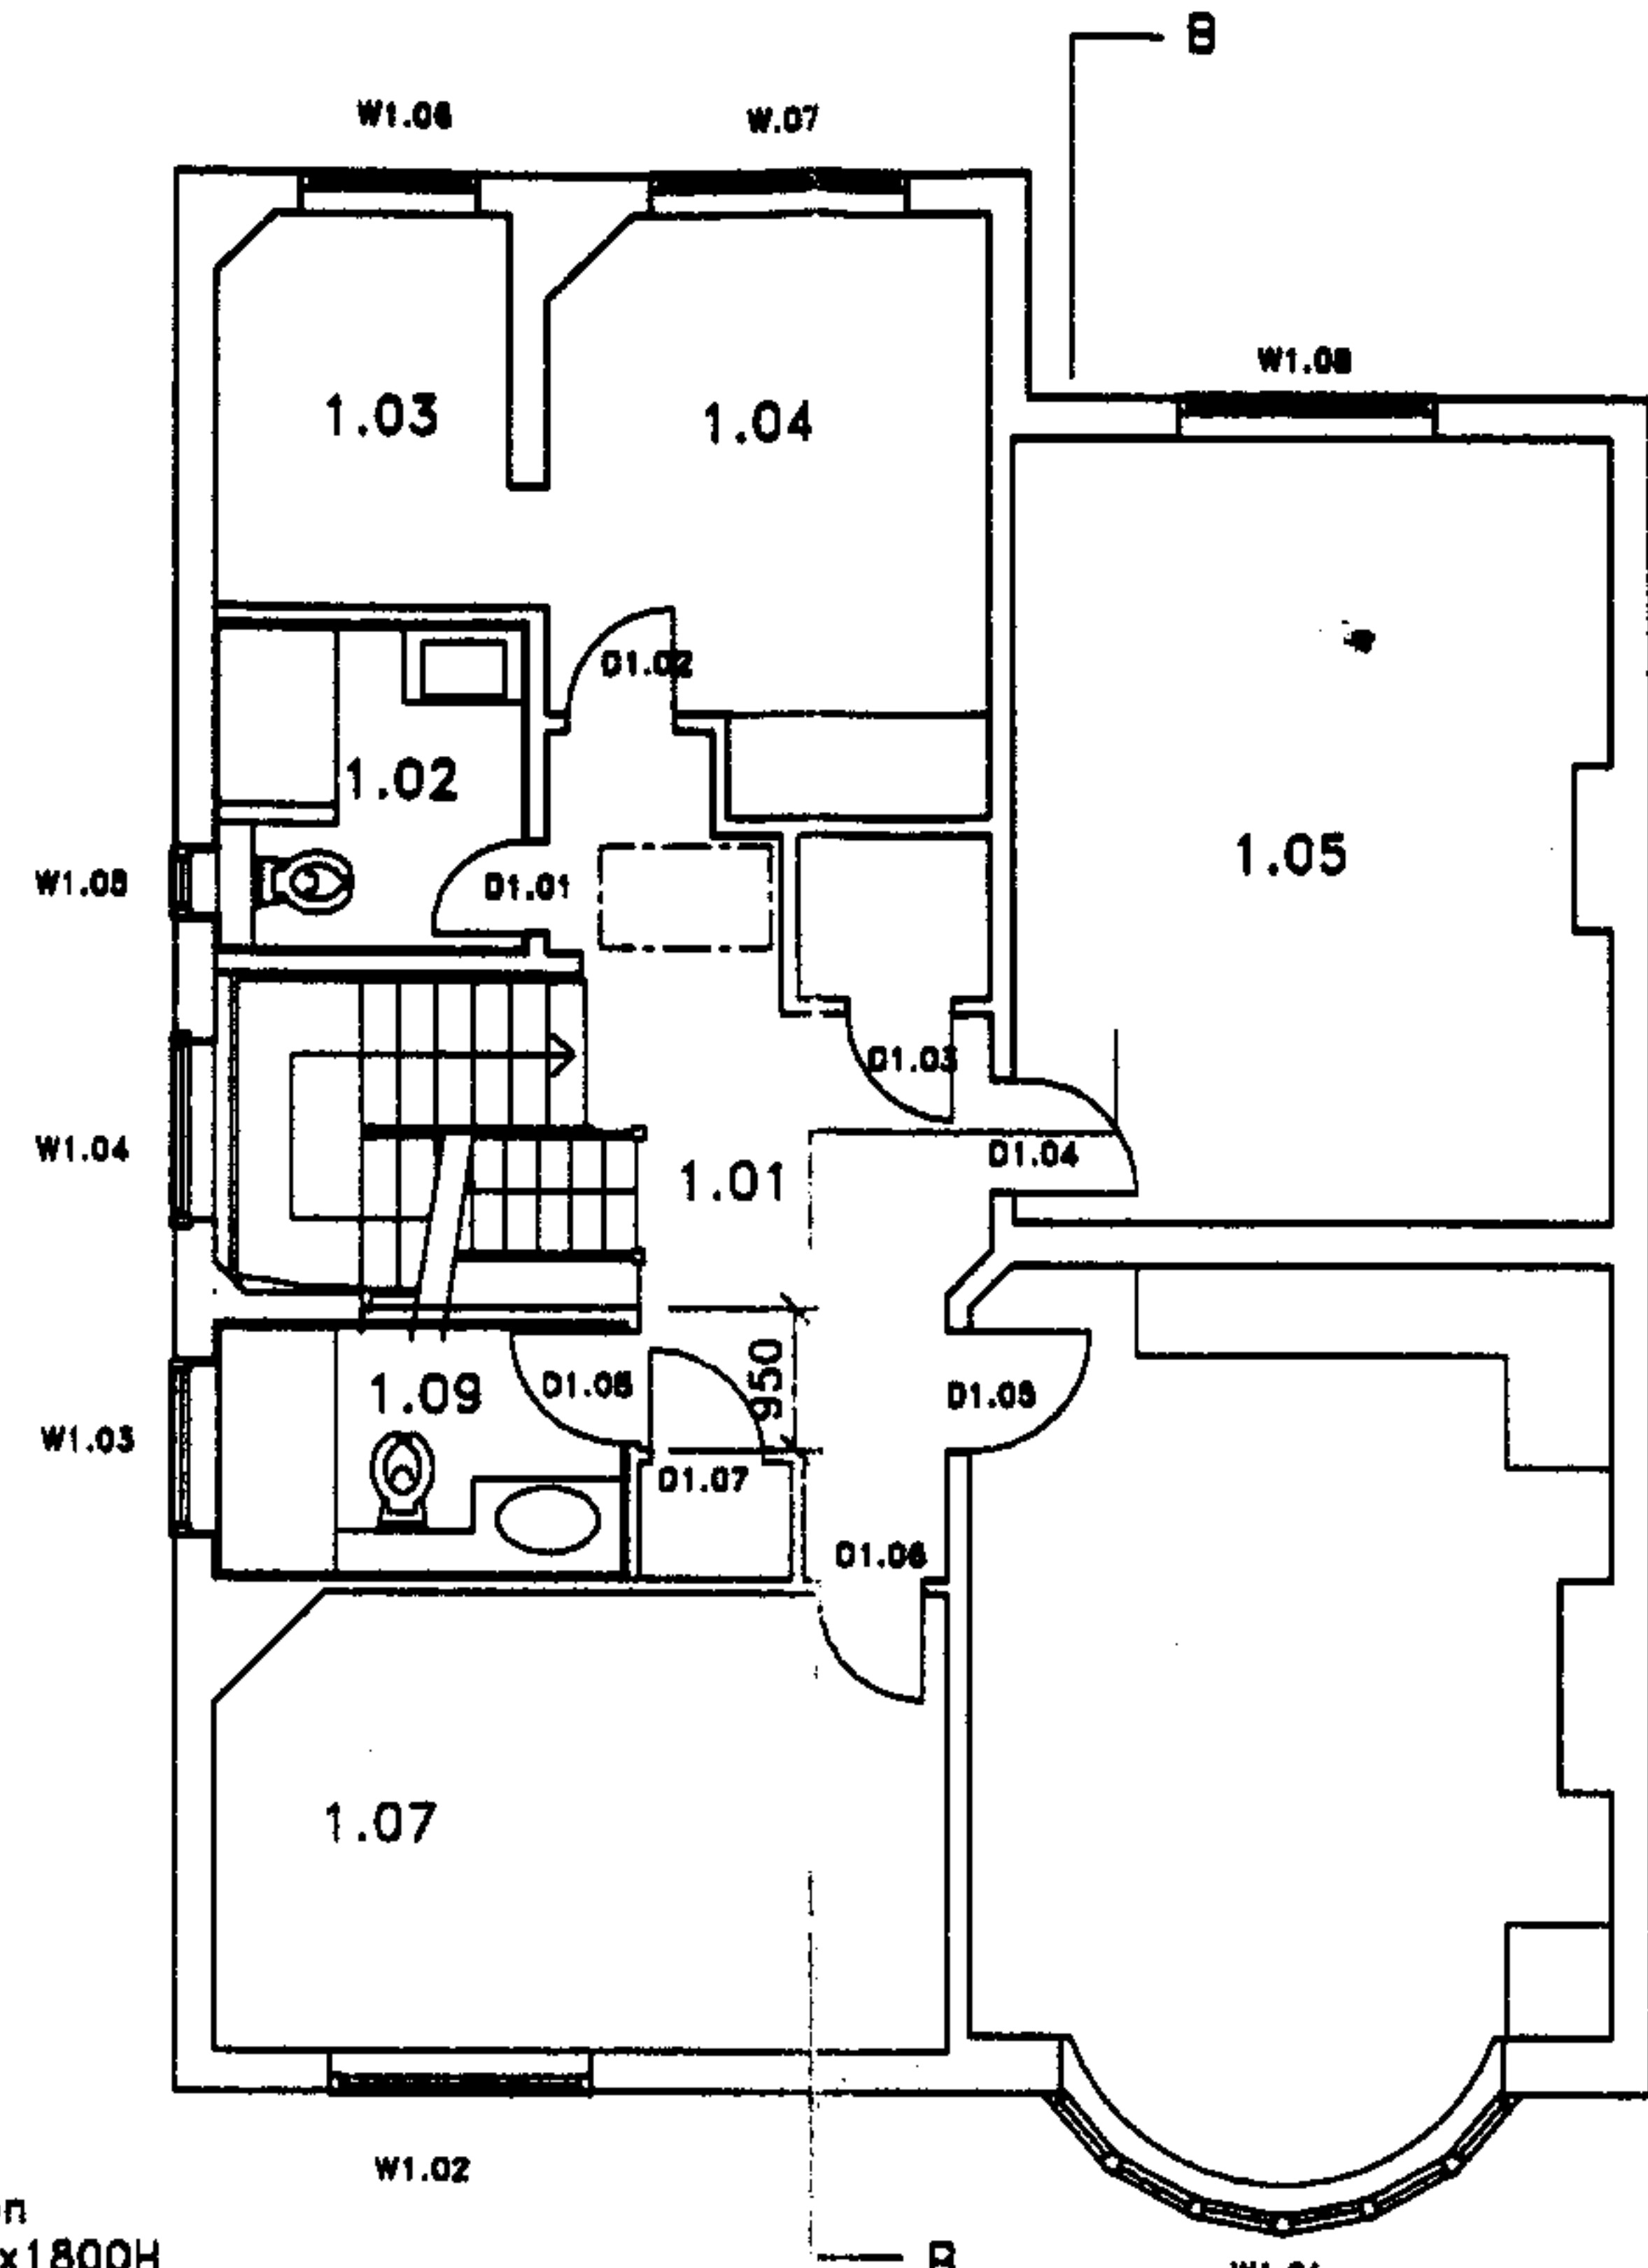


FIRST FLOOR PLAN

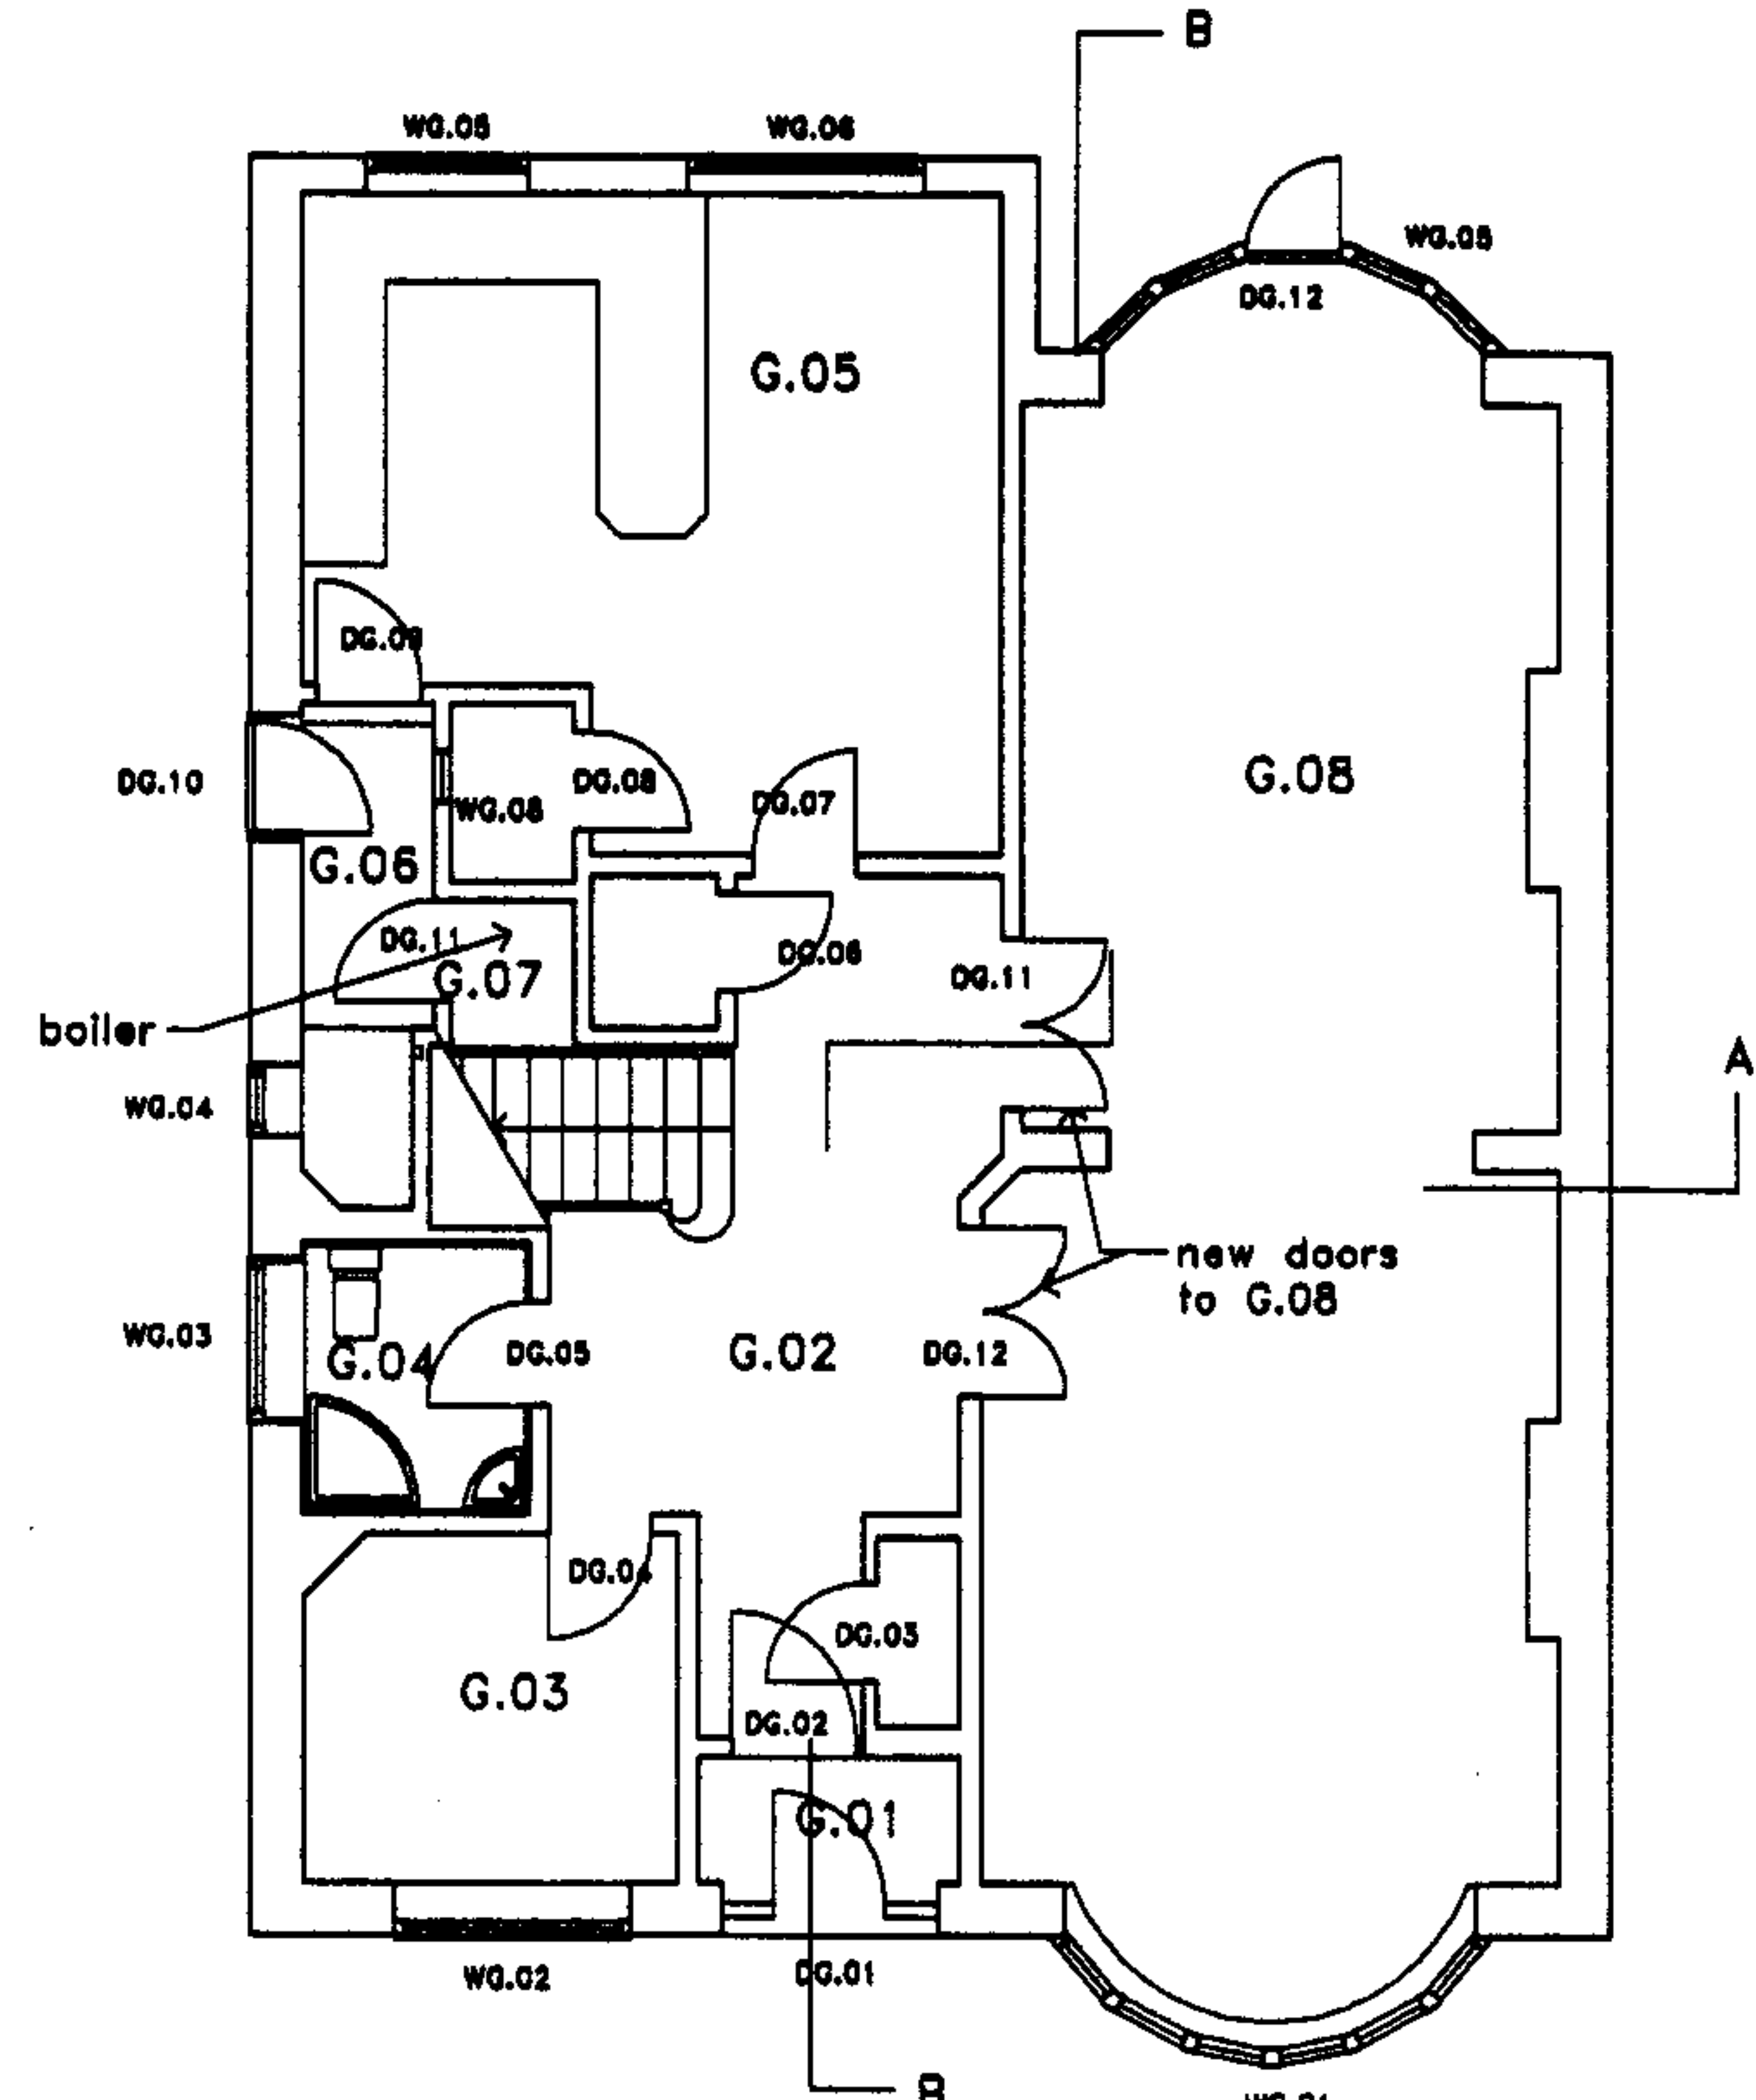

GROUND FLOOR PLAN

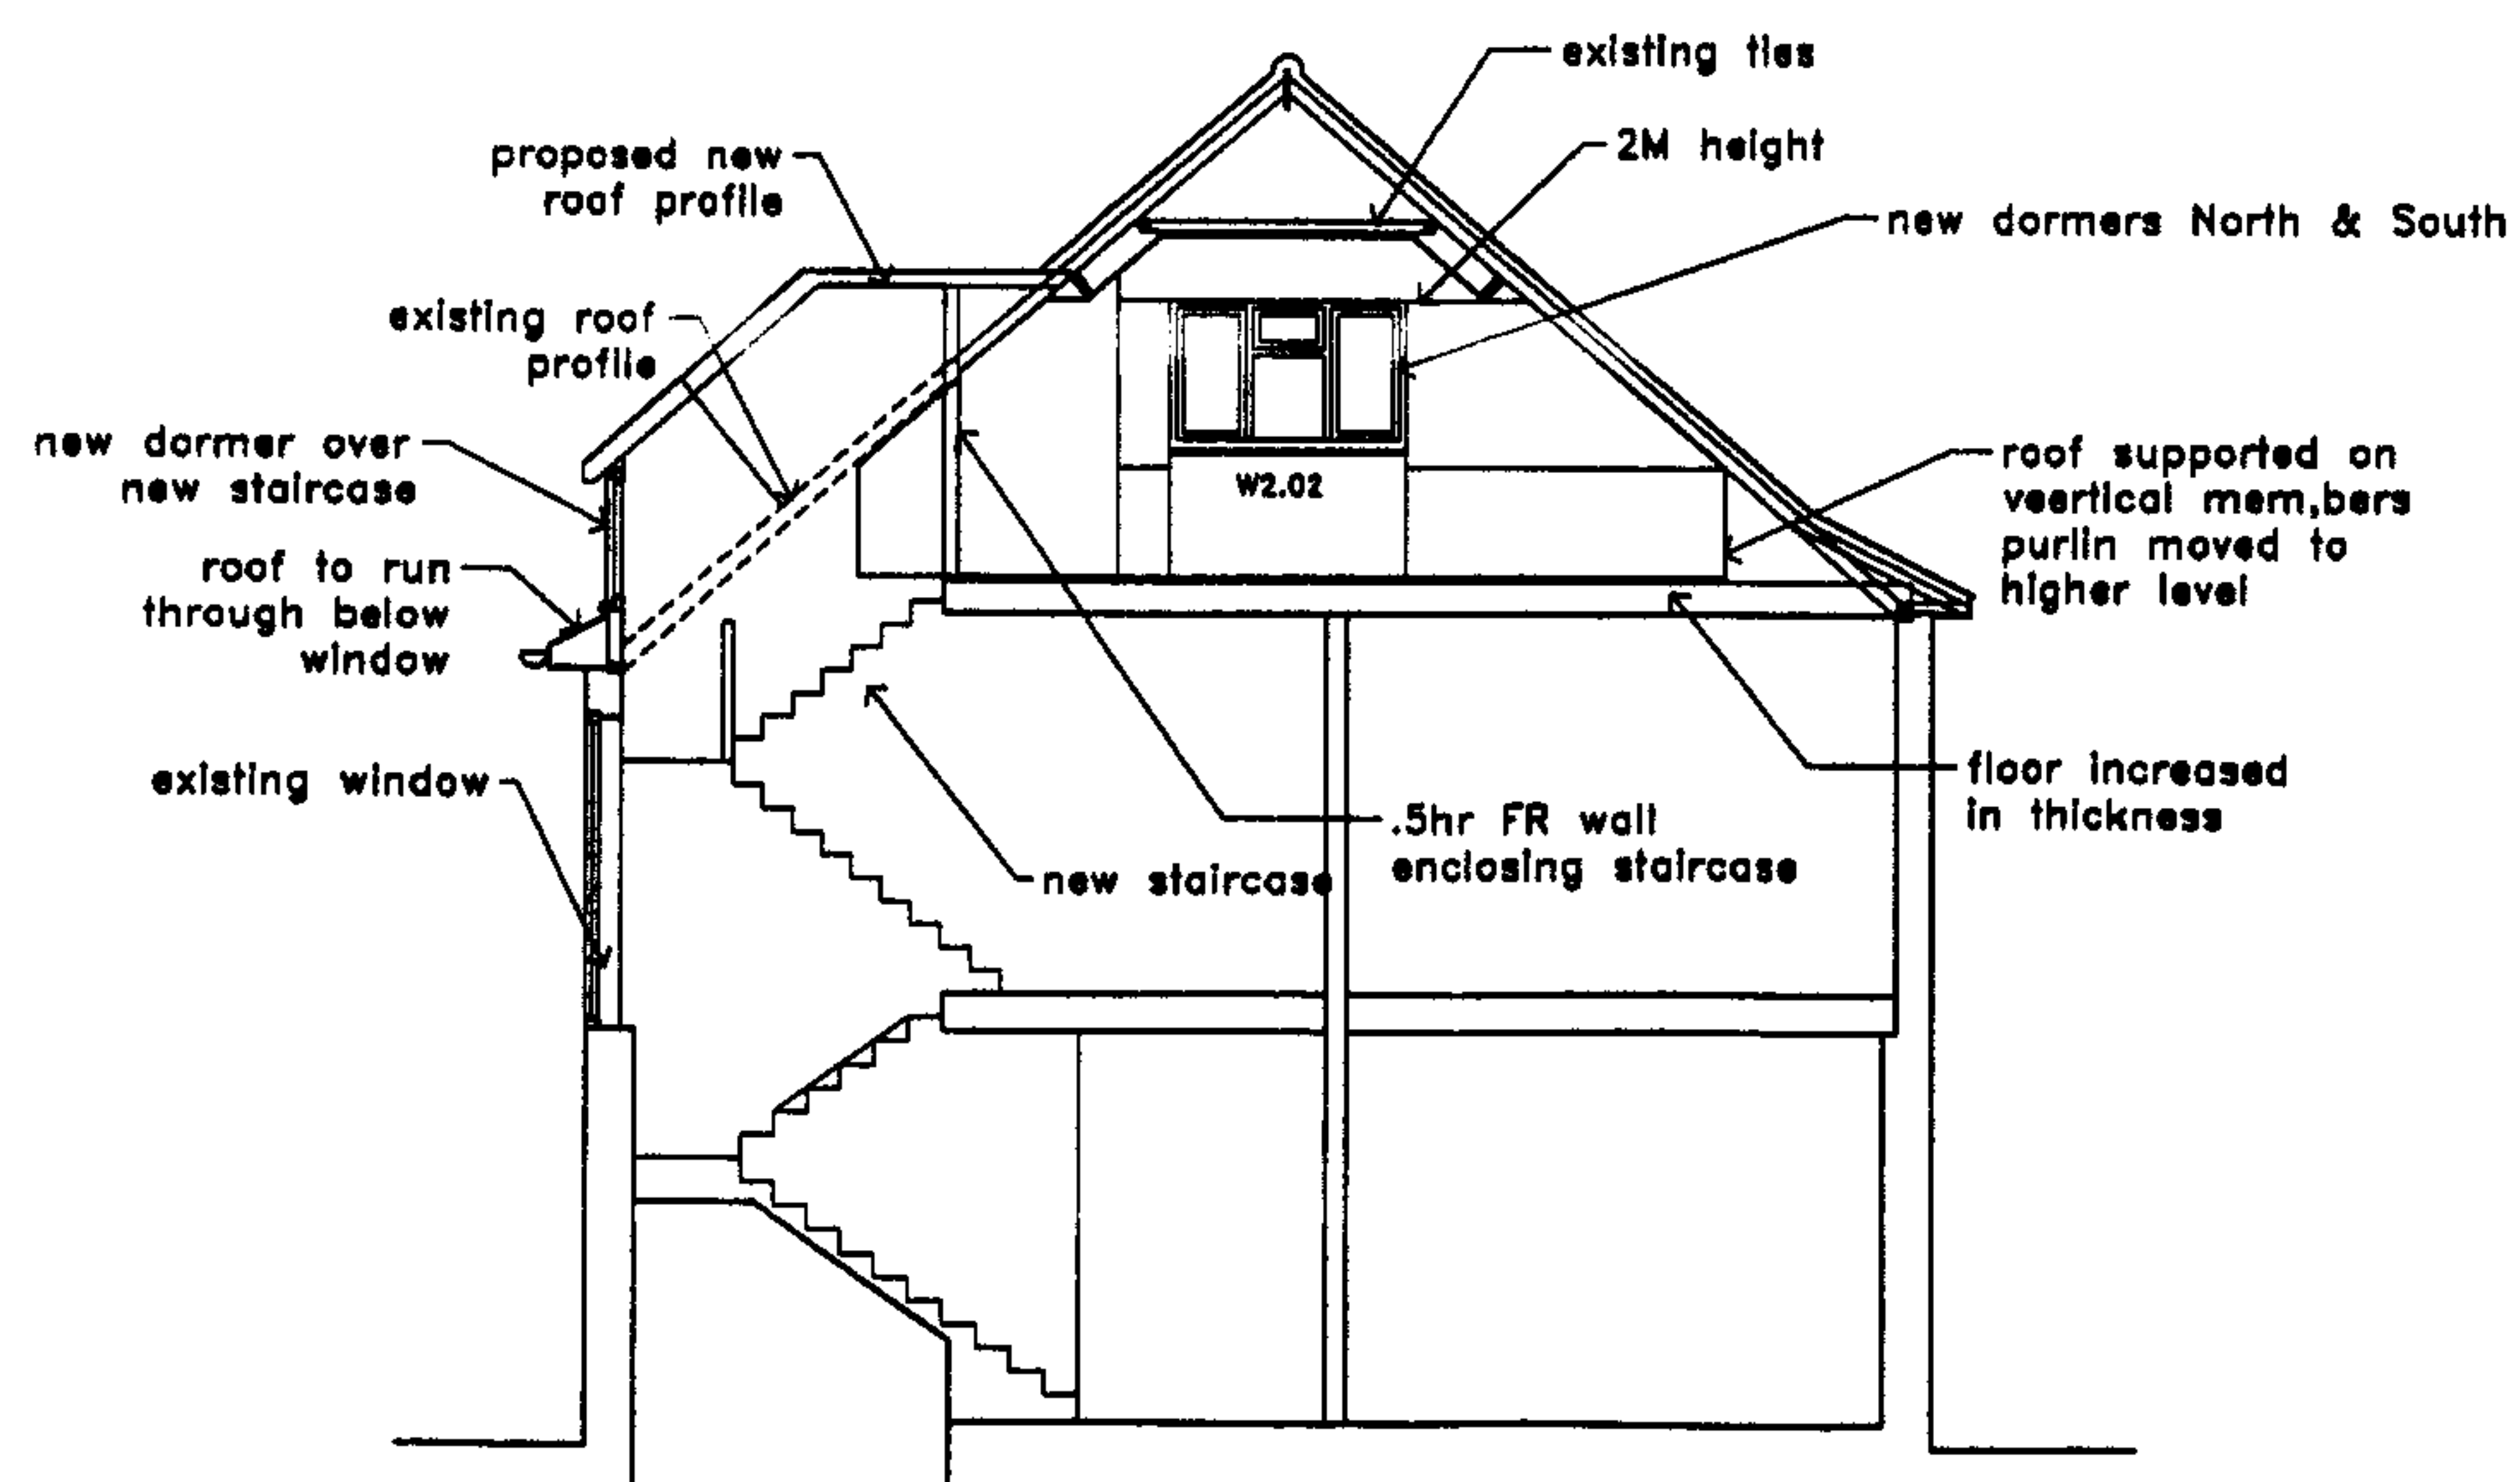

SECTION AA

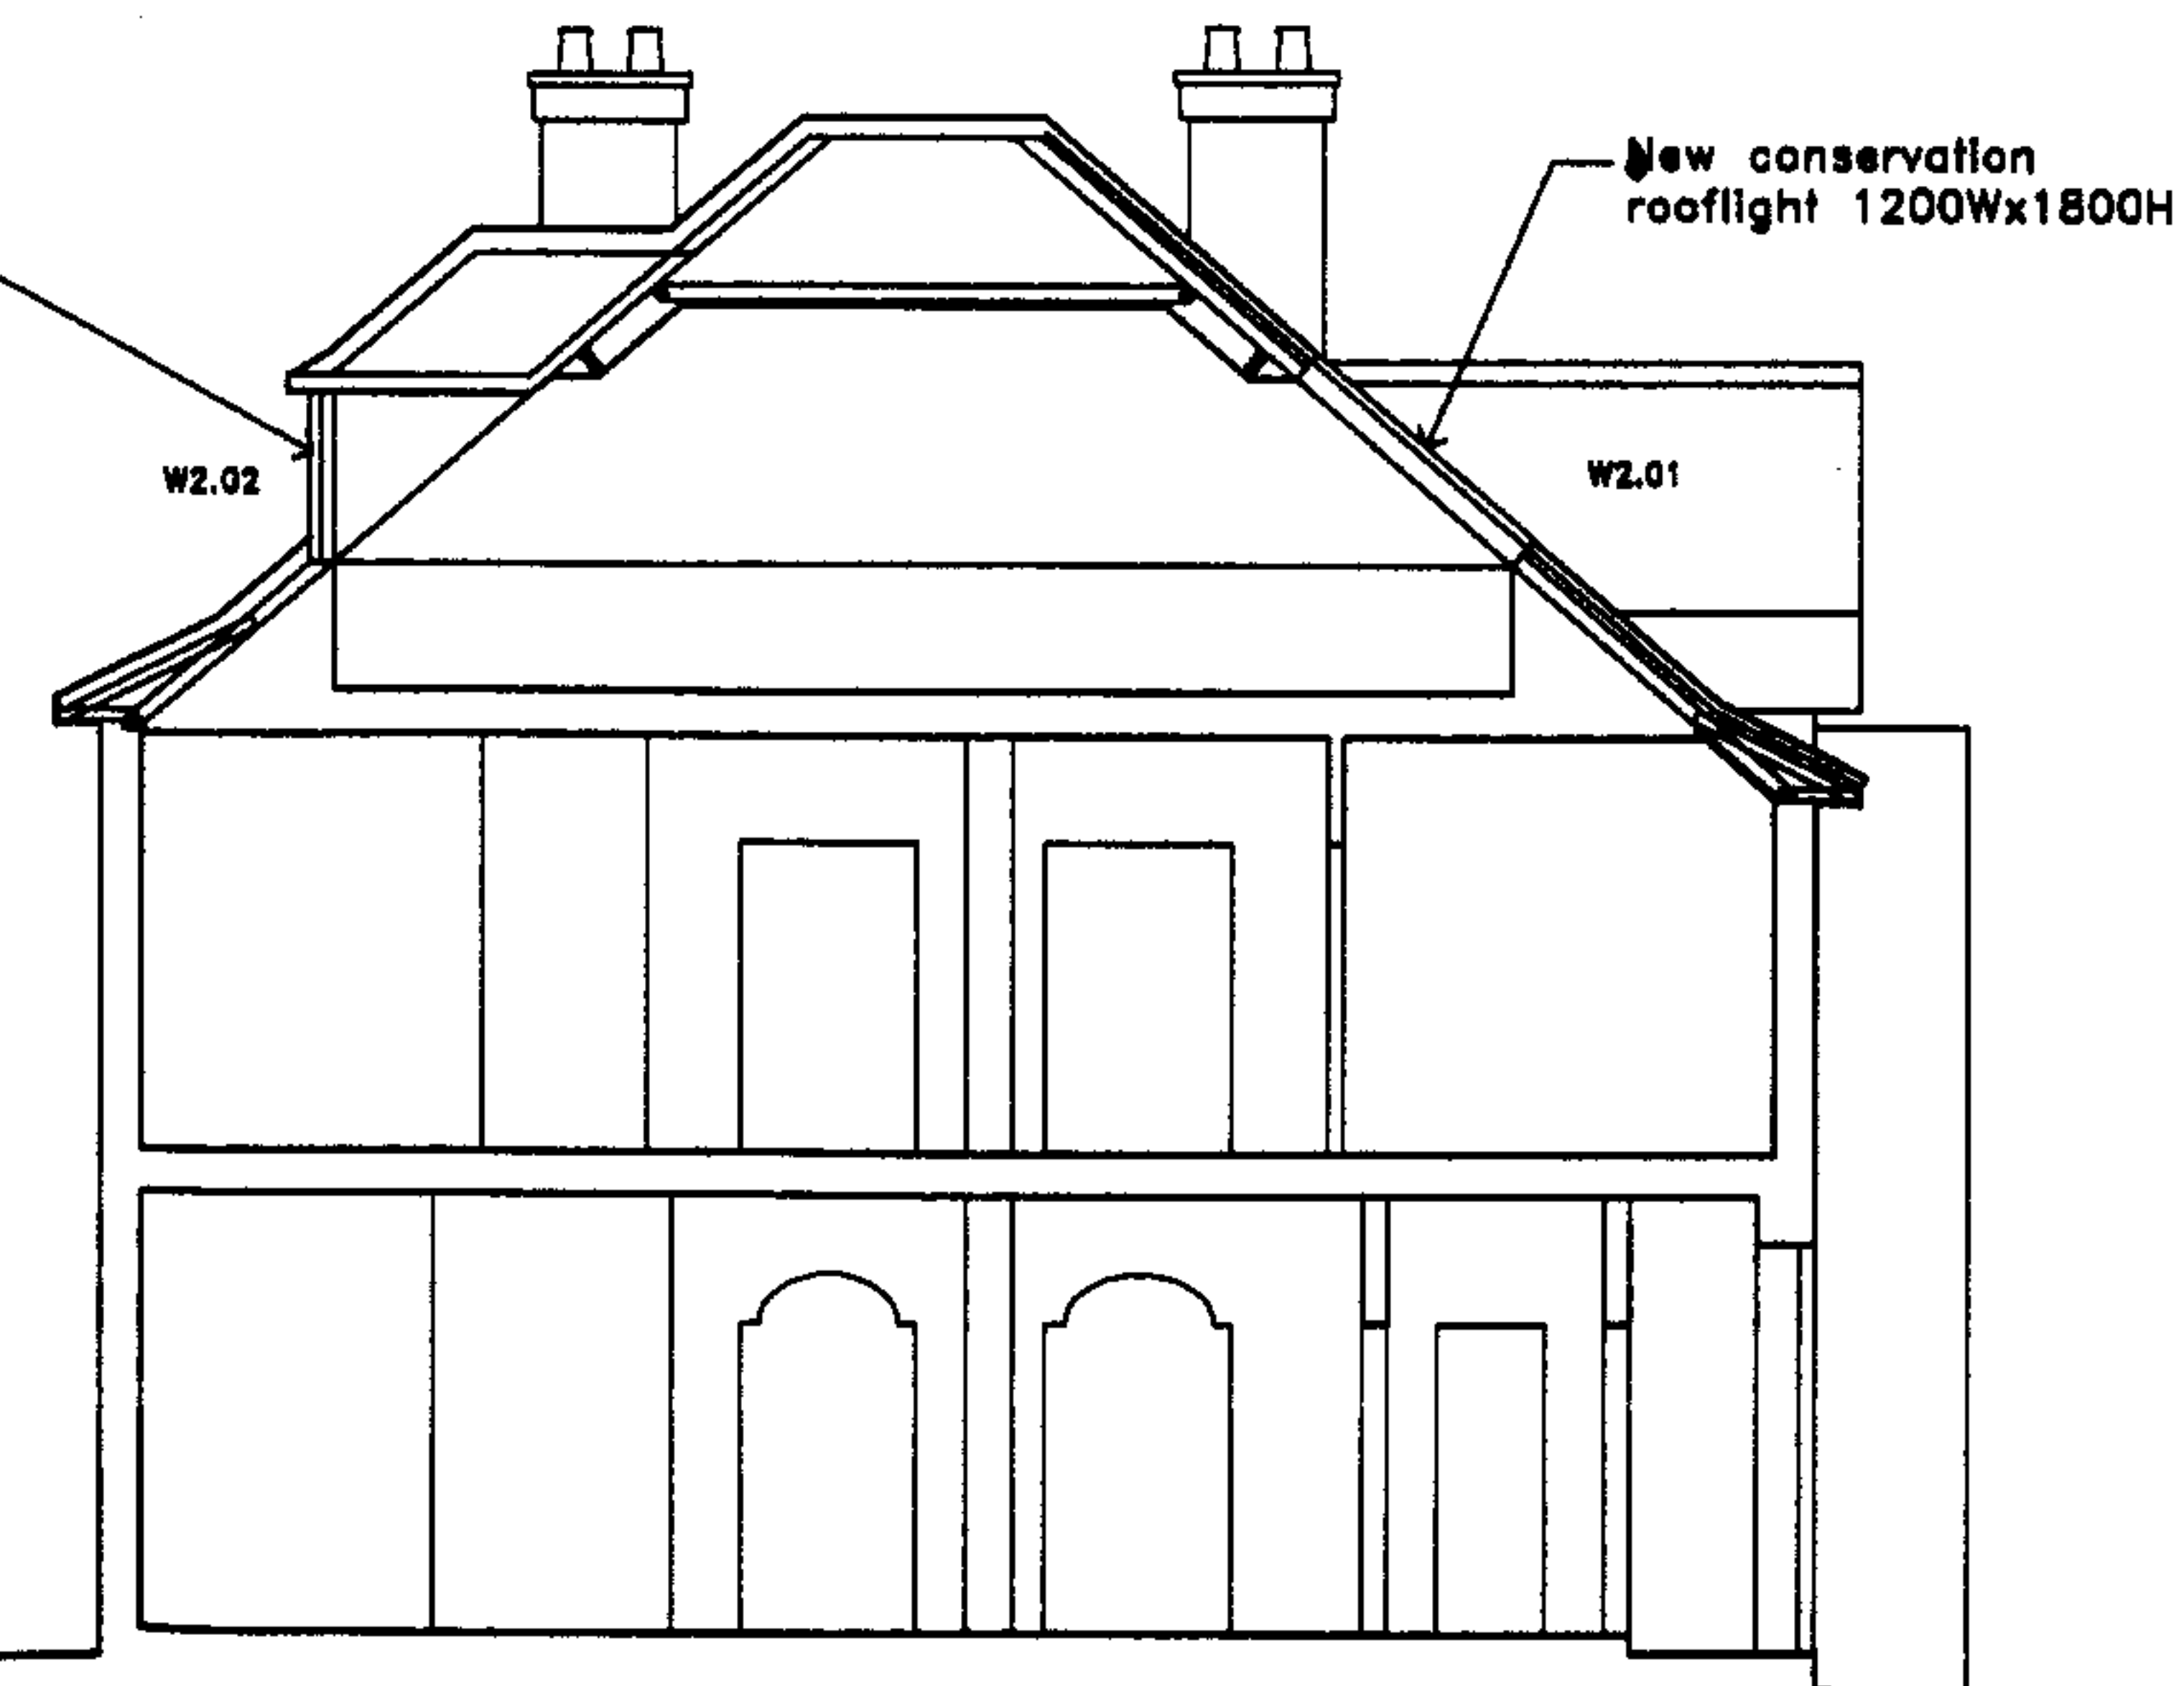

SECTION BB

NORTH



Rev.	Description	Date
C	New staircase between 1&2 1 & 2 Floors narrowed Section AA amended Front dormer removed replaced conservation rooflight New doors to G.08	18.08.06
B	General Alterations	14.05.06
A	Dormers repositioned	11.05.06

Project
Museum Narodny Bank Limited
Proposed work at
2 Holly Lodge Gardens London N6 8AA

Drawing Title
Proposed plans/sections


Drawn	Date	Scale
Checked	Date	1:100

Ivor Hall Limited
Architect, Interior & Exhibition Designer
28 Erskine Hill London NW11 6EY
Tel: 020 8731 7511
Fax: 020 8731 7512

Drawing No.	Rev.
1042-03	C




NORTH ELEVATION

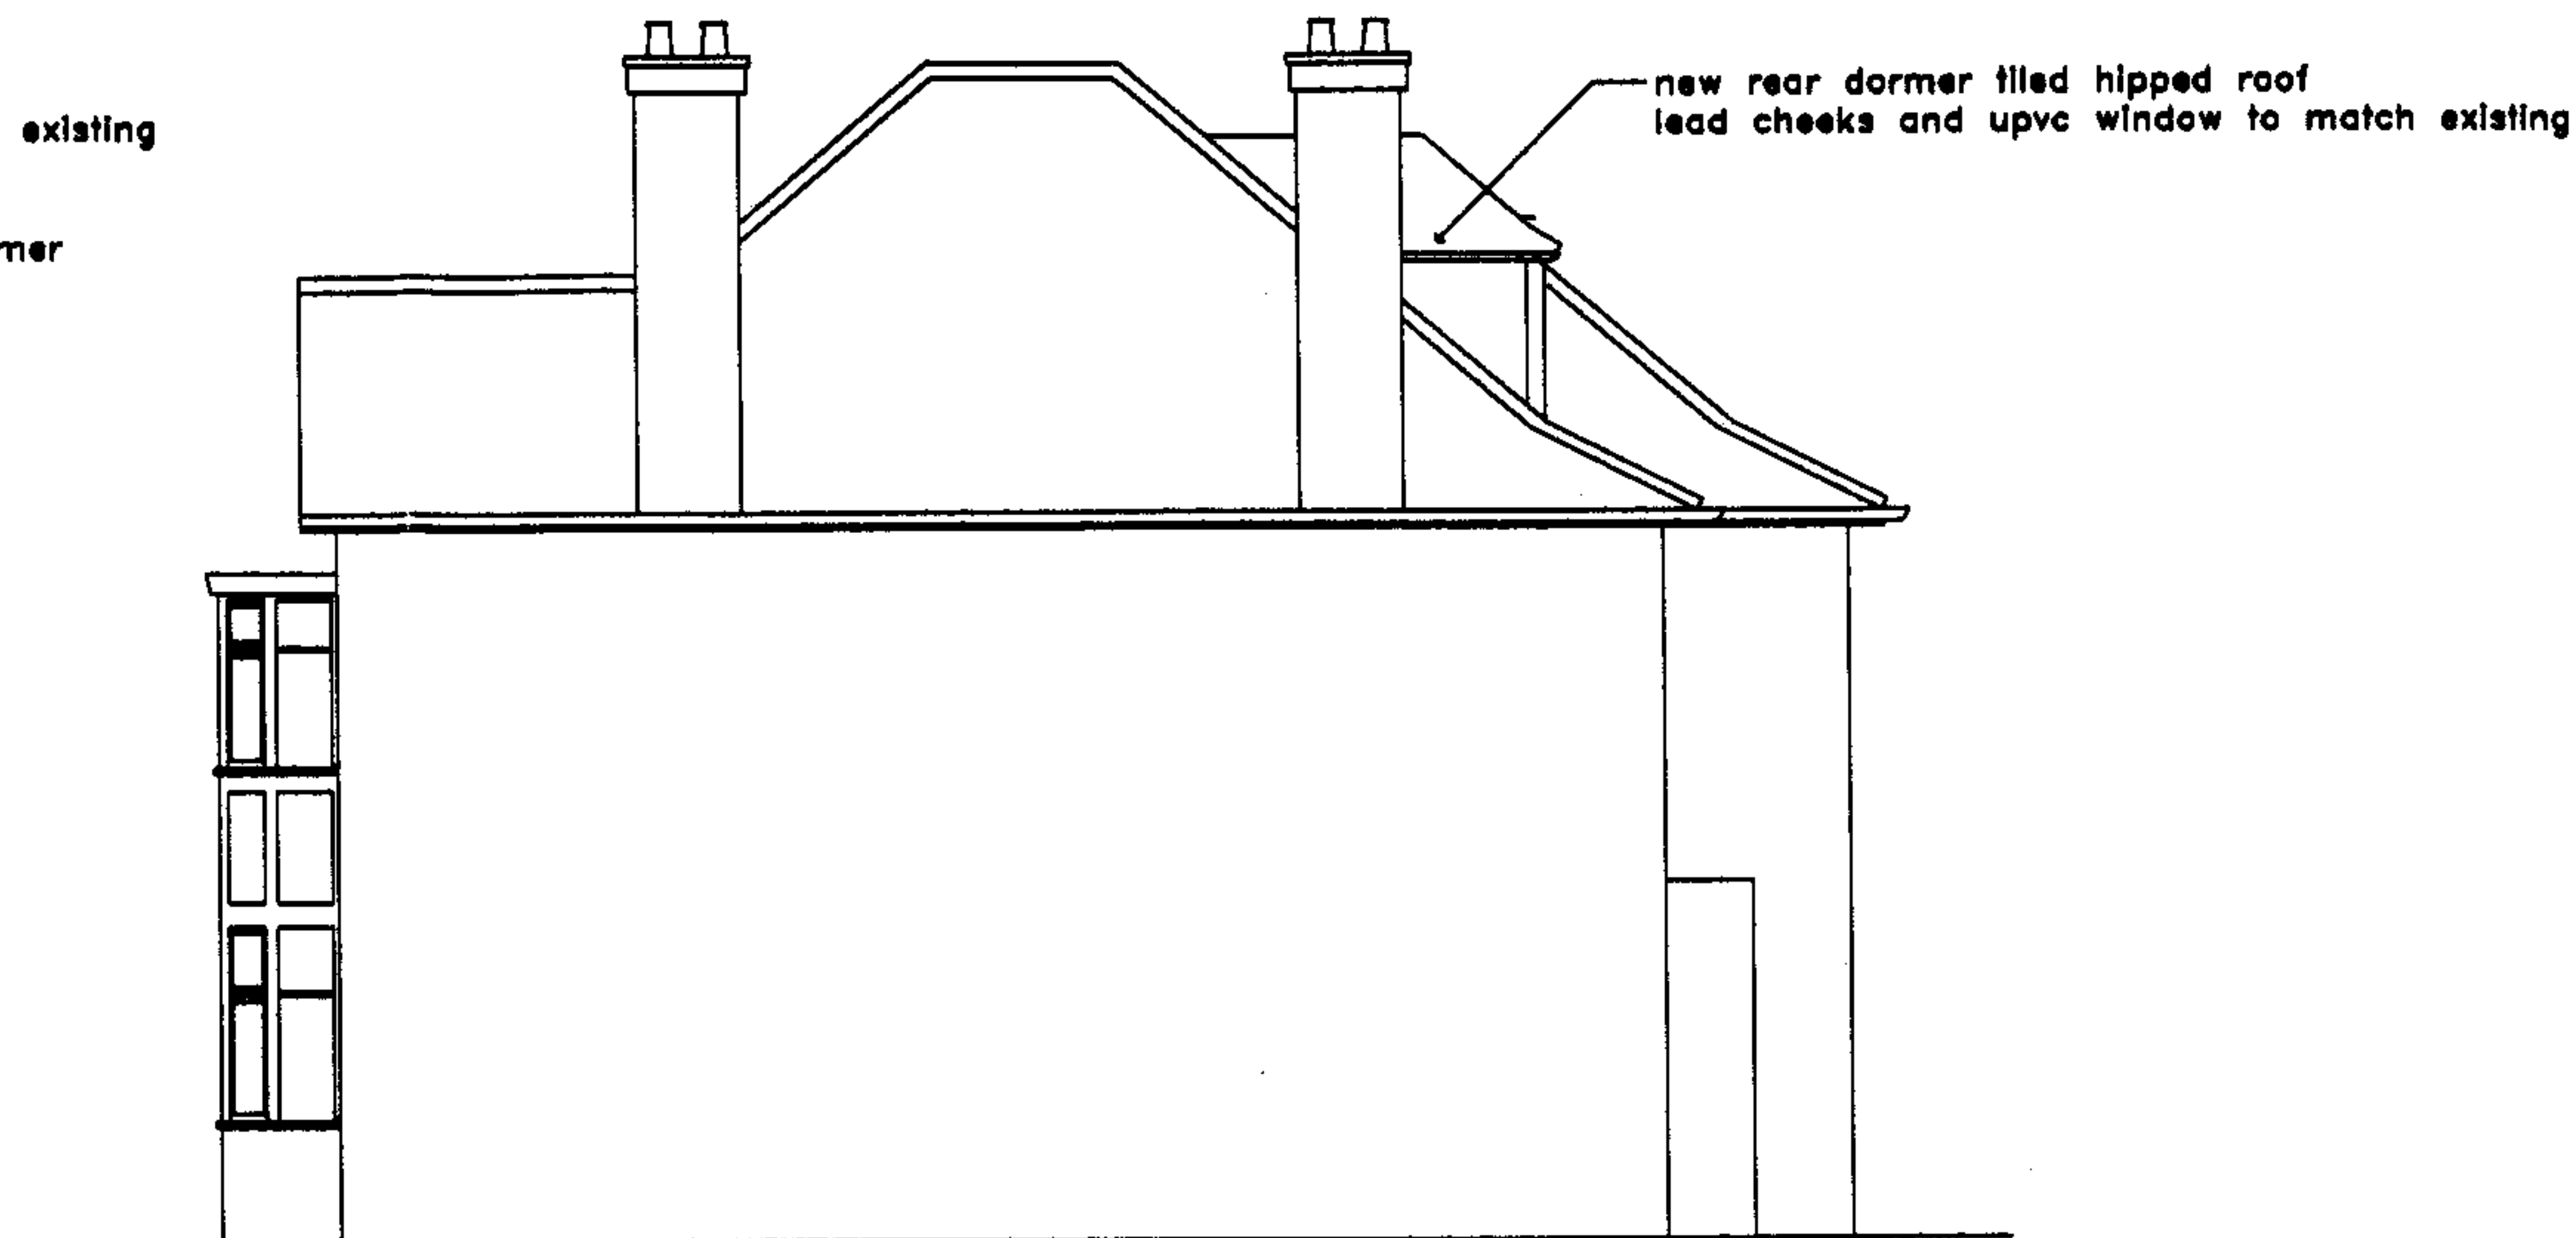

EAST ELEVATION



SOUTH ELEVATION

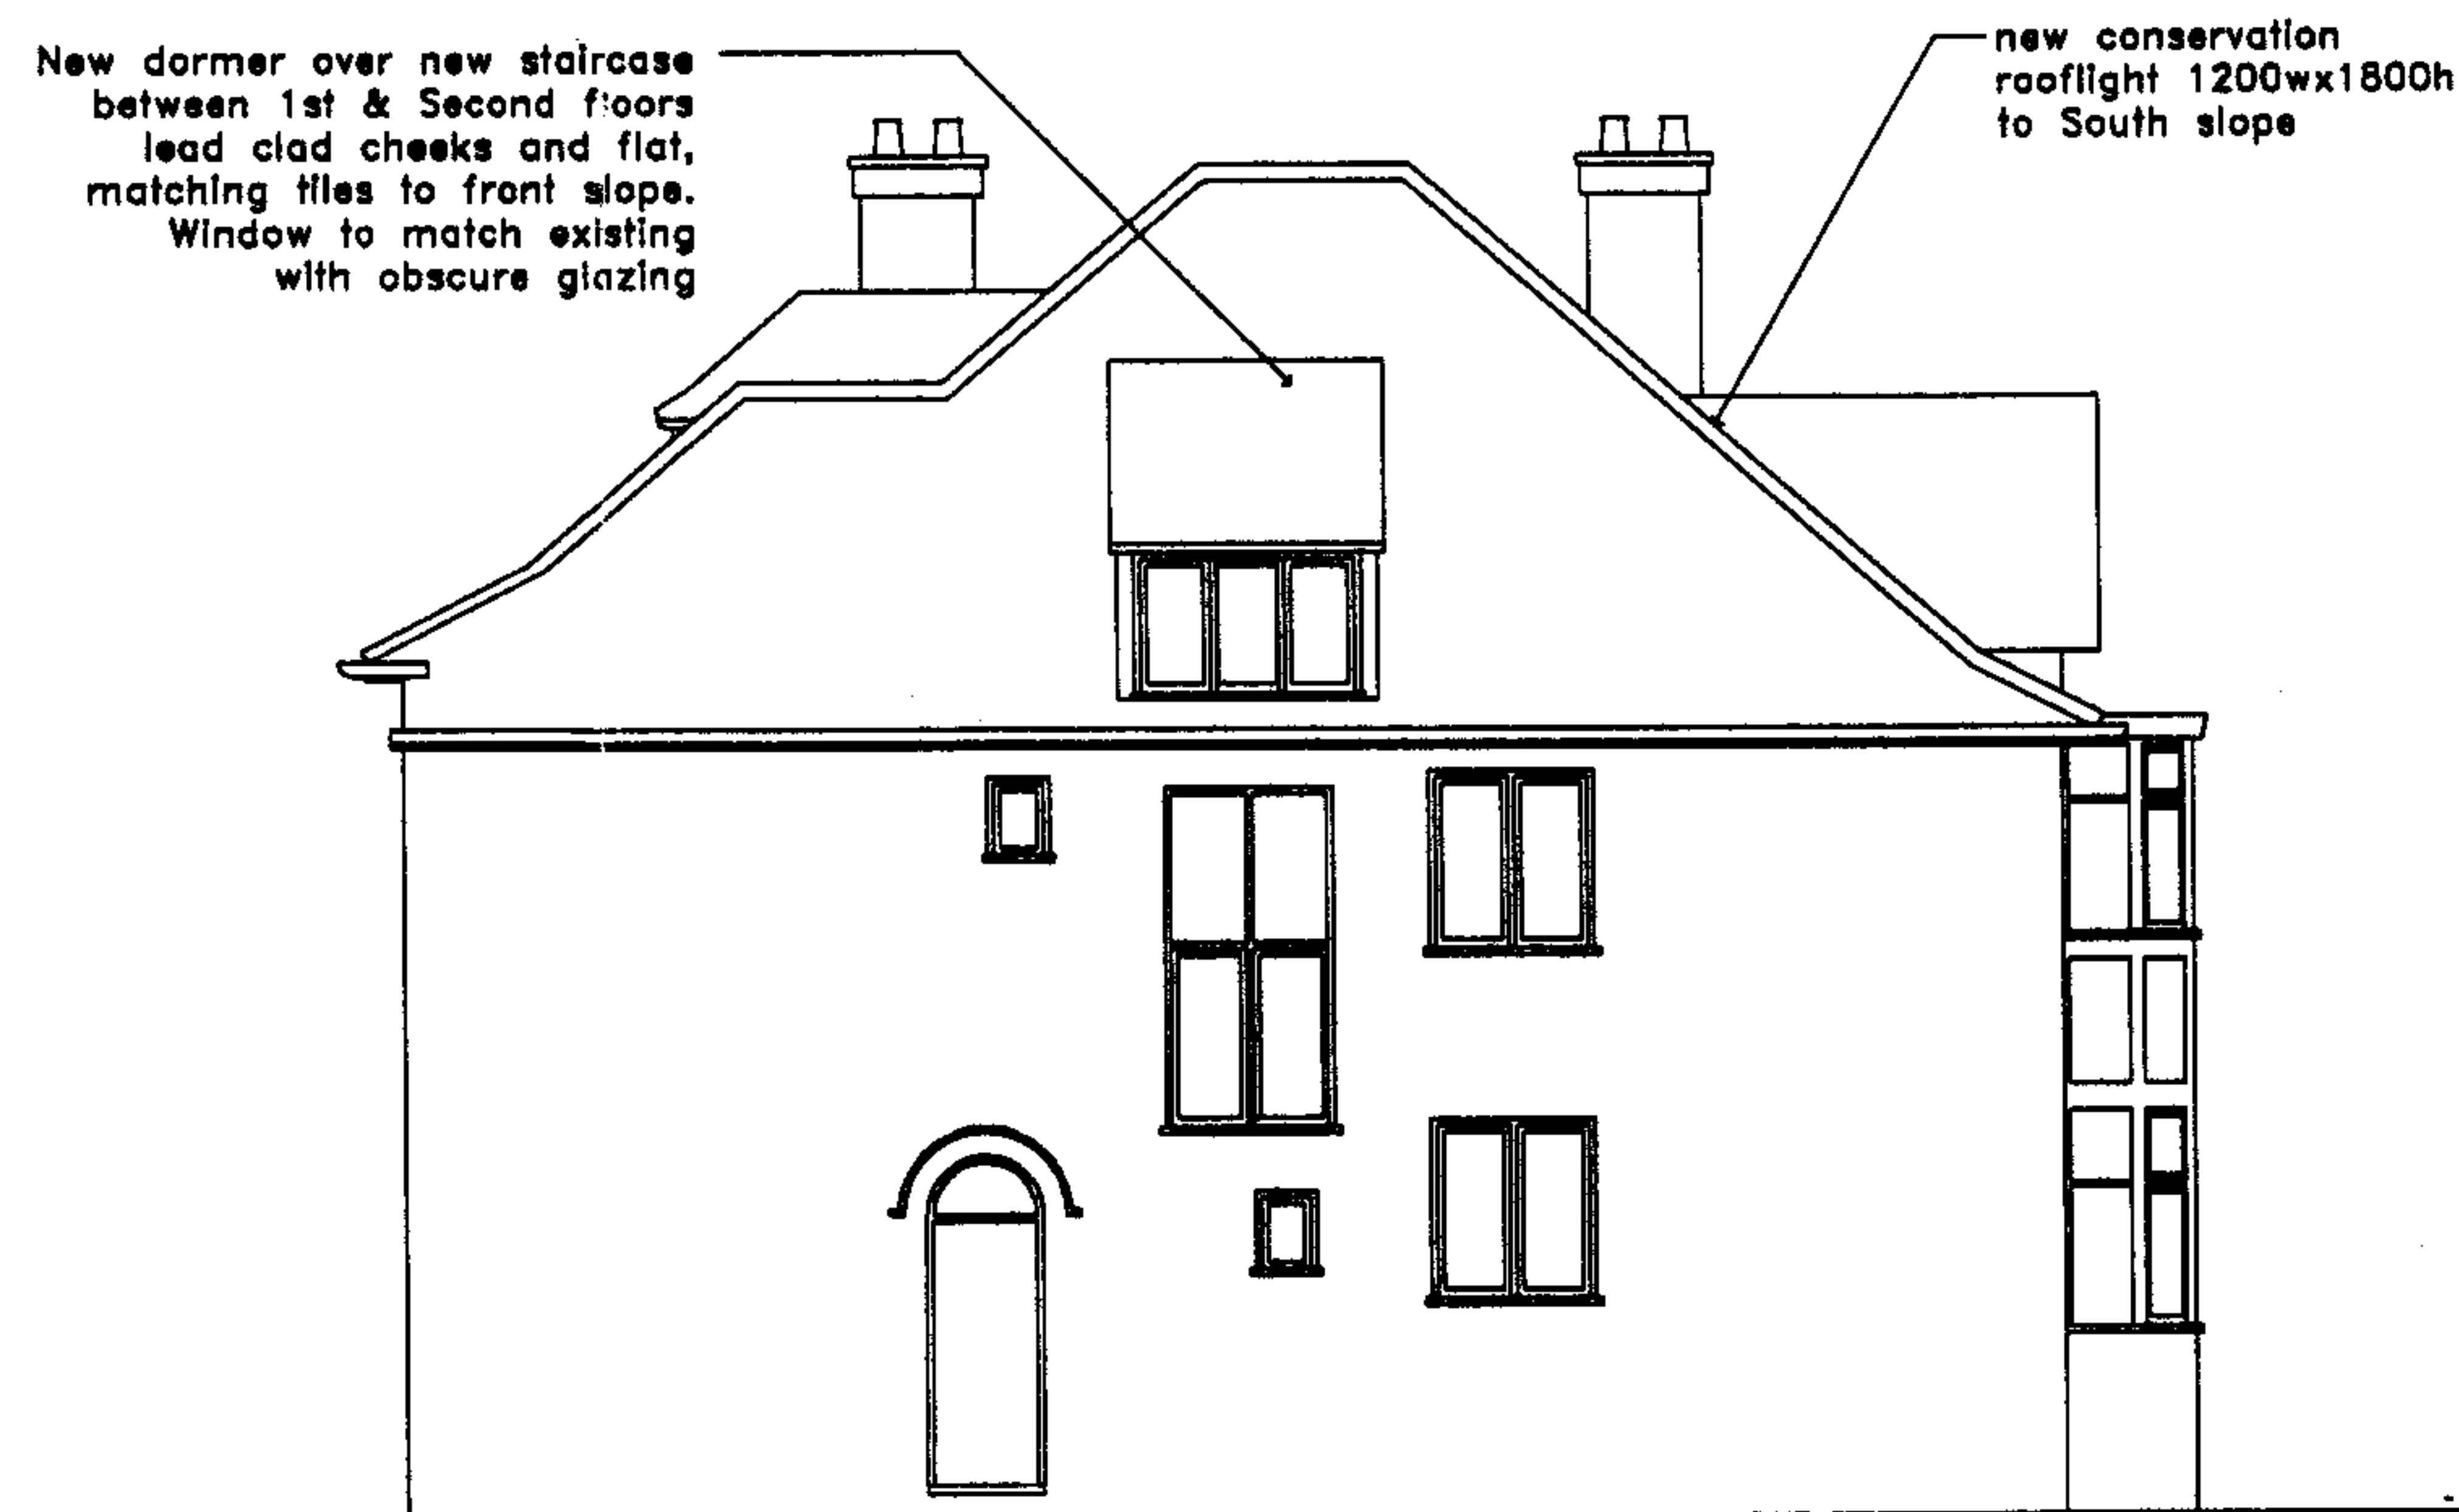

WEST ELEVATION

A	South dormer removed, conservation rooflight added existing staircase window to remain as is and new side dormer reduced	25.08.06
Rev.	Description	Date
Project	Moscow Narodny Bank Limited Proposed work at 2 Holly Lodge Gardens London N6 6AA	
Drawing Title	Proposed Elevations	
Drawn	Date	Scale
Checked	Date	1:100
Ivor Hall Limited	Architect, Interior & Exhibition Designer 29 Erskine Hill London NW11 6EY Tel: 020 8731 7511 Fax: 020 8731 7512	
Drawing No.	1042-04	Rev. A