



Based on information supplied by others
All dimensions are approximate
Subject to survey
Do not scale from this drawing

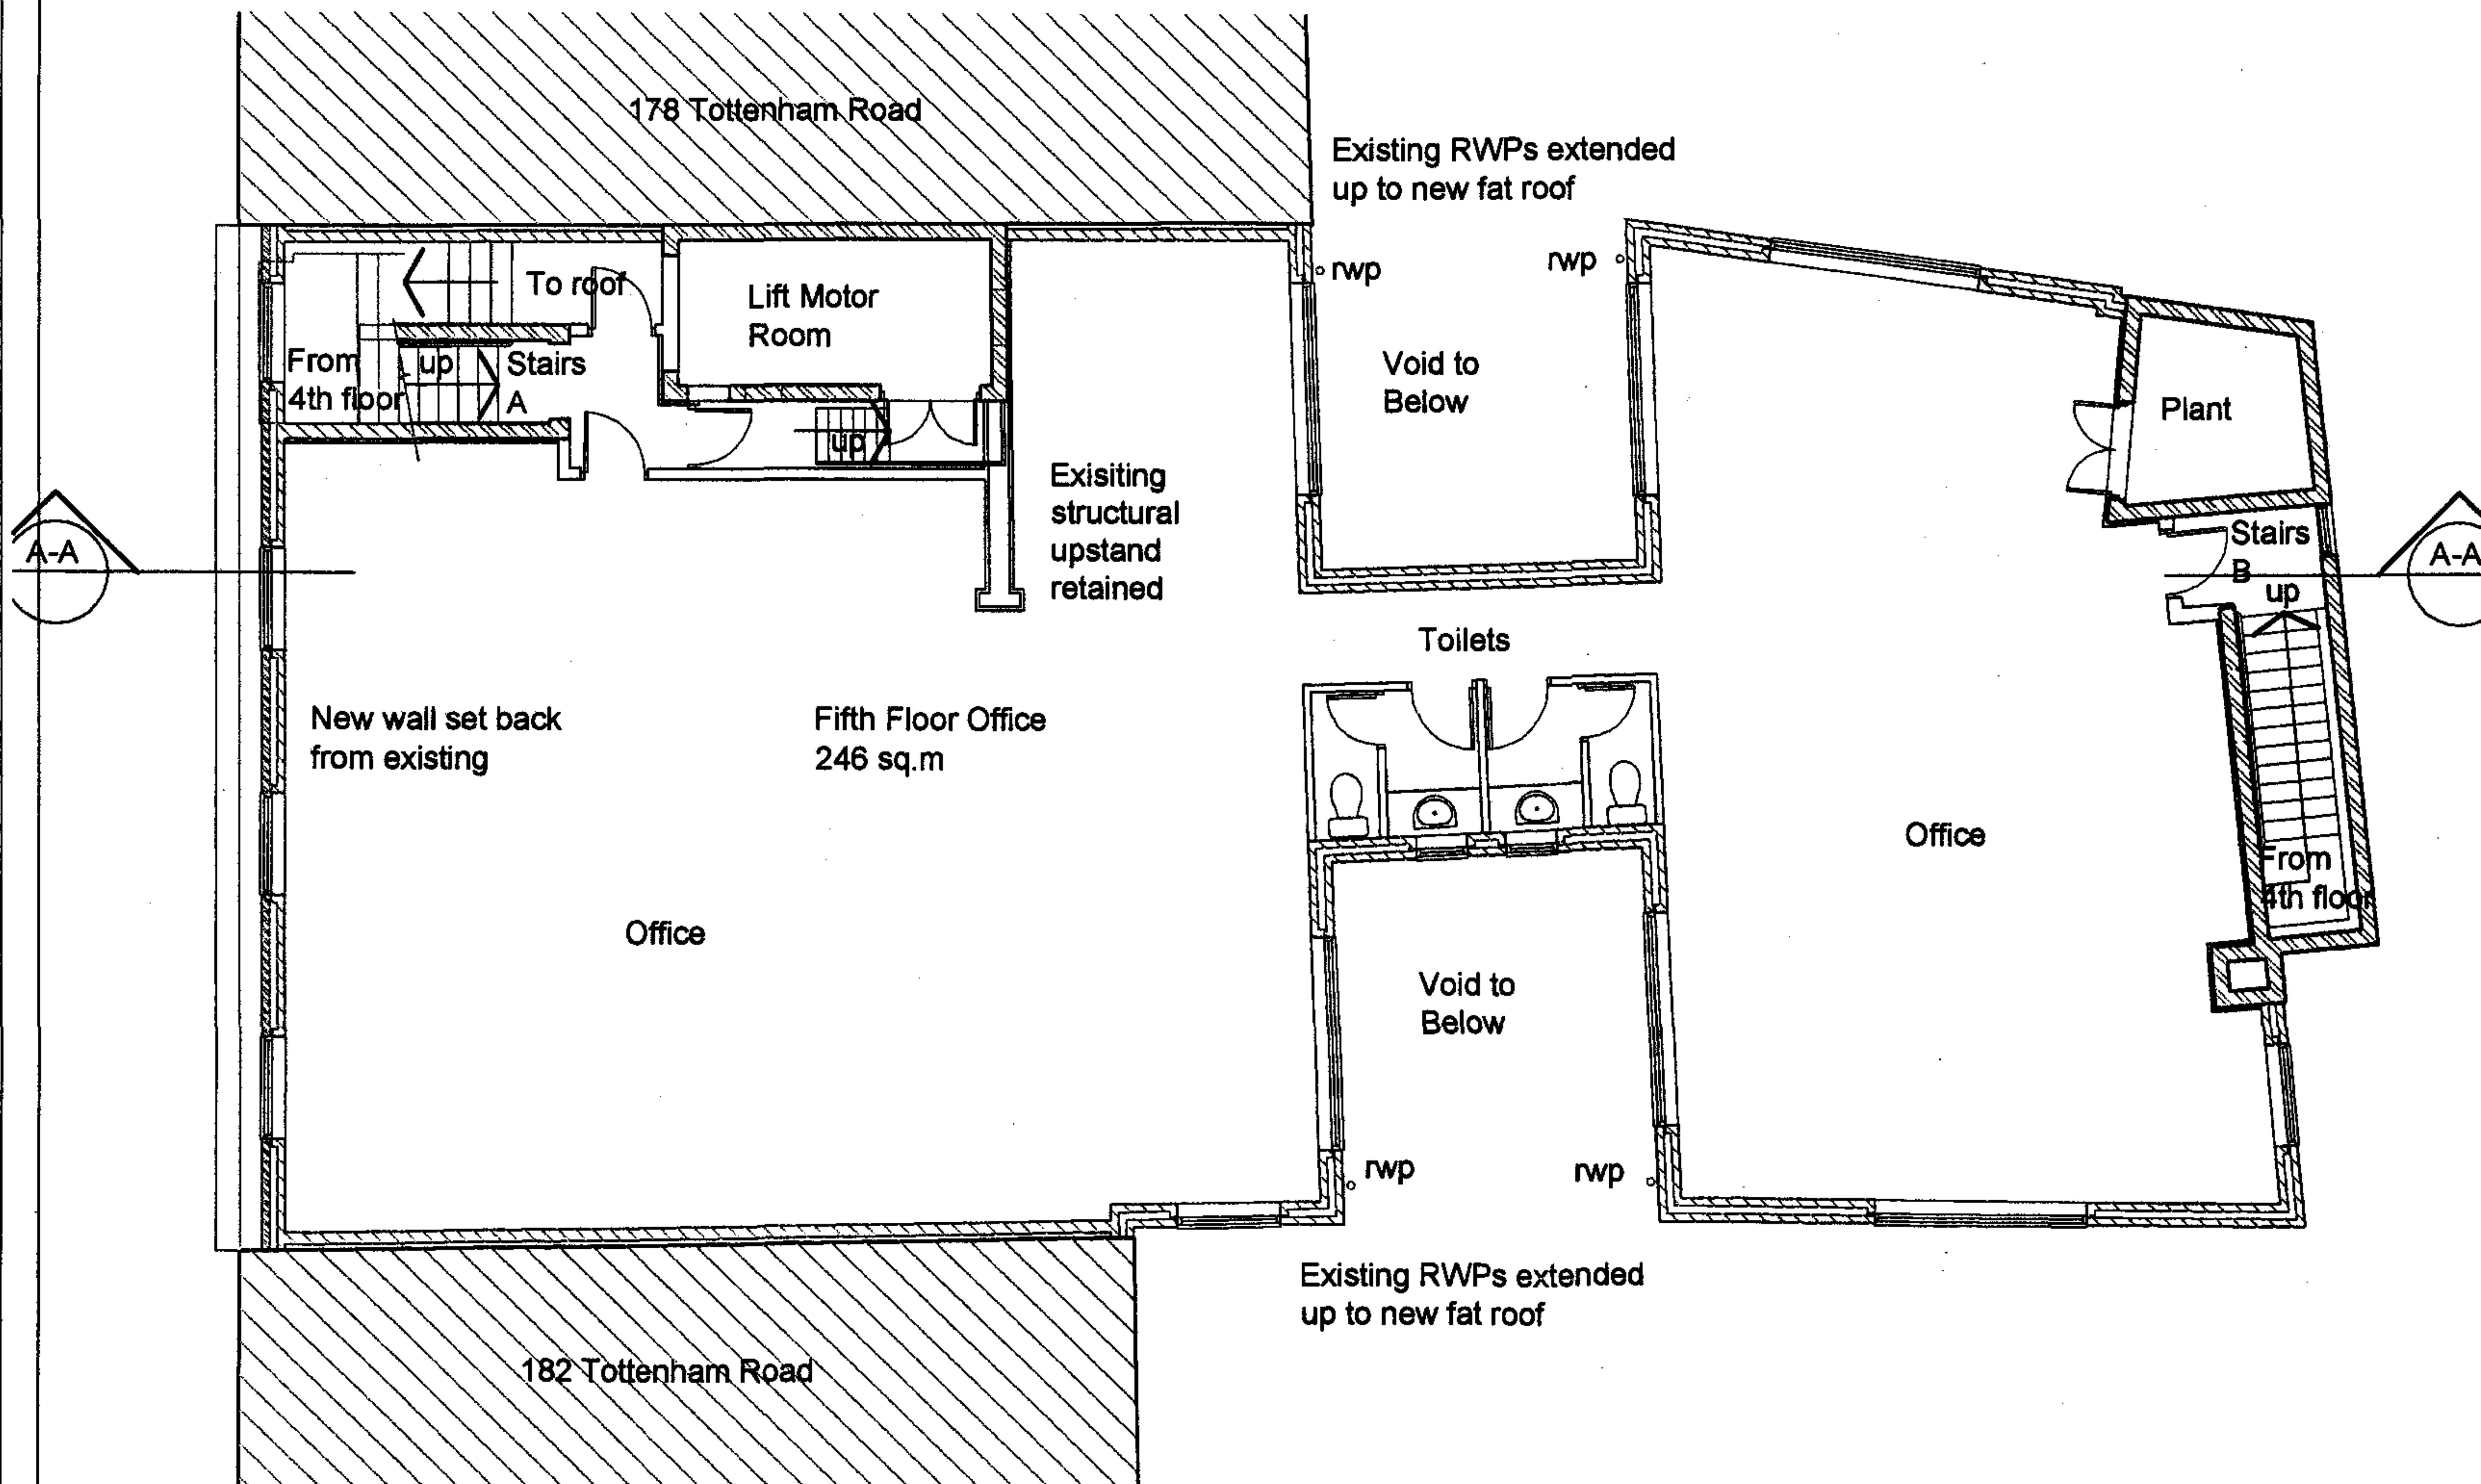

Rev	Drawn	Date	Description
Plan			
Contract			
Queens House 180 Tottenham Court Road Camden			
Drawing Title			
PROPOSED FIFTH FLOOR PLAN			
PROPOSED idp			
INTERIOR DESIGN PARTNERSHIP Exchange Tower 2 Harbour Exchange Square London E14 9GE T 020 7306 0189 F 020 7306 0860 M 07802 441750 Email IDP@the-octagon.co.uk			
Scale 1/100 @A3		Date APRIL 2006	
Drawn TK		Checked	
Contract No	Drawing No	Revision	
06/007/LI	G/100/15	A	

Plan

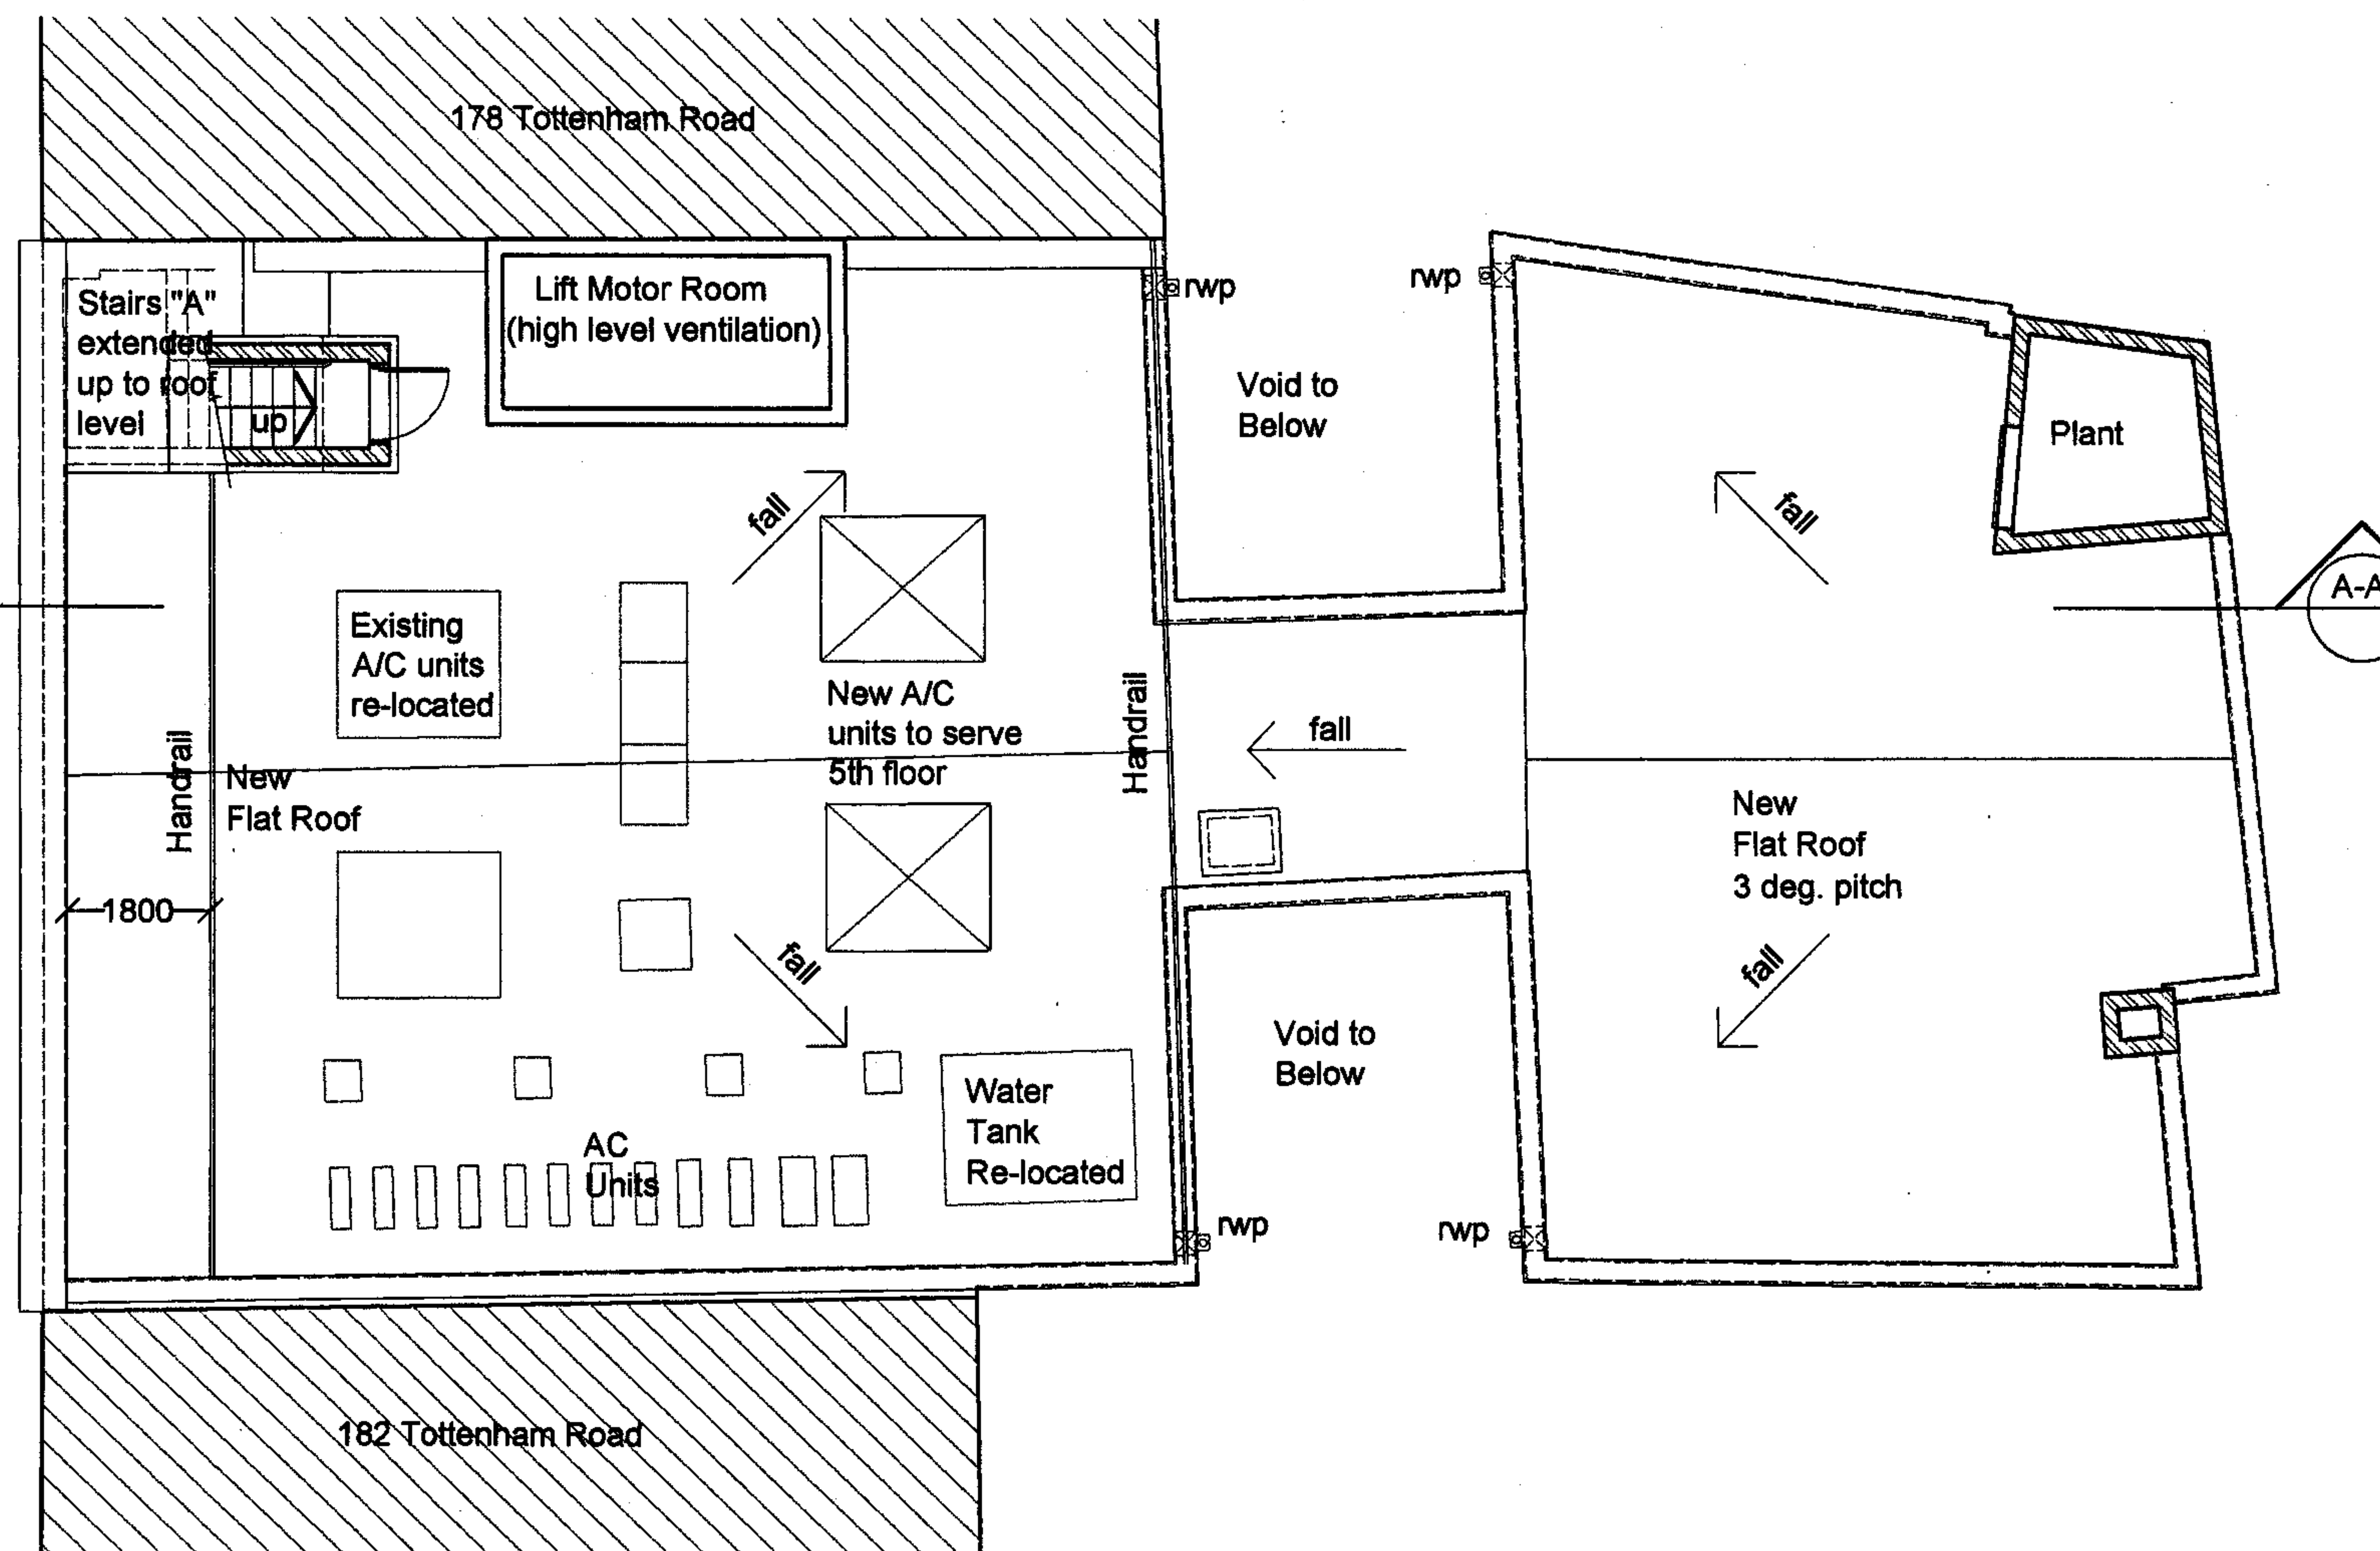

Based on information supplied by others
All dimensions are approximate
Subject to survey
Do not scale from this drawing

Rev Drawn Date Description

Plan

Contract

Queens House
180 Tottenham Court Road
Camden

Drawing Title

PROPOSED ROOF PLAN

PROPOSED



INTERIOR DESIGN PARTNERSHIP
Exchange Tower 2 Harbour Exchange Square London E14 9QE
T 020 7306 0189 F 020 7306 0850 M 07802 441780
Email IDP@the-octagon.co.uk

Scale 1/100 @A3

Date APRIL 2006

Drawn TK

Checked

Contract No


Drawing No

Revision

06/007/LI

G/100/14

A

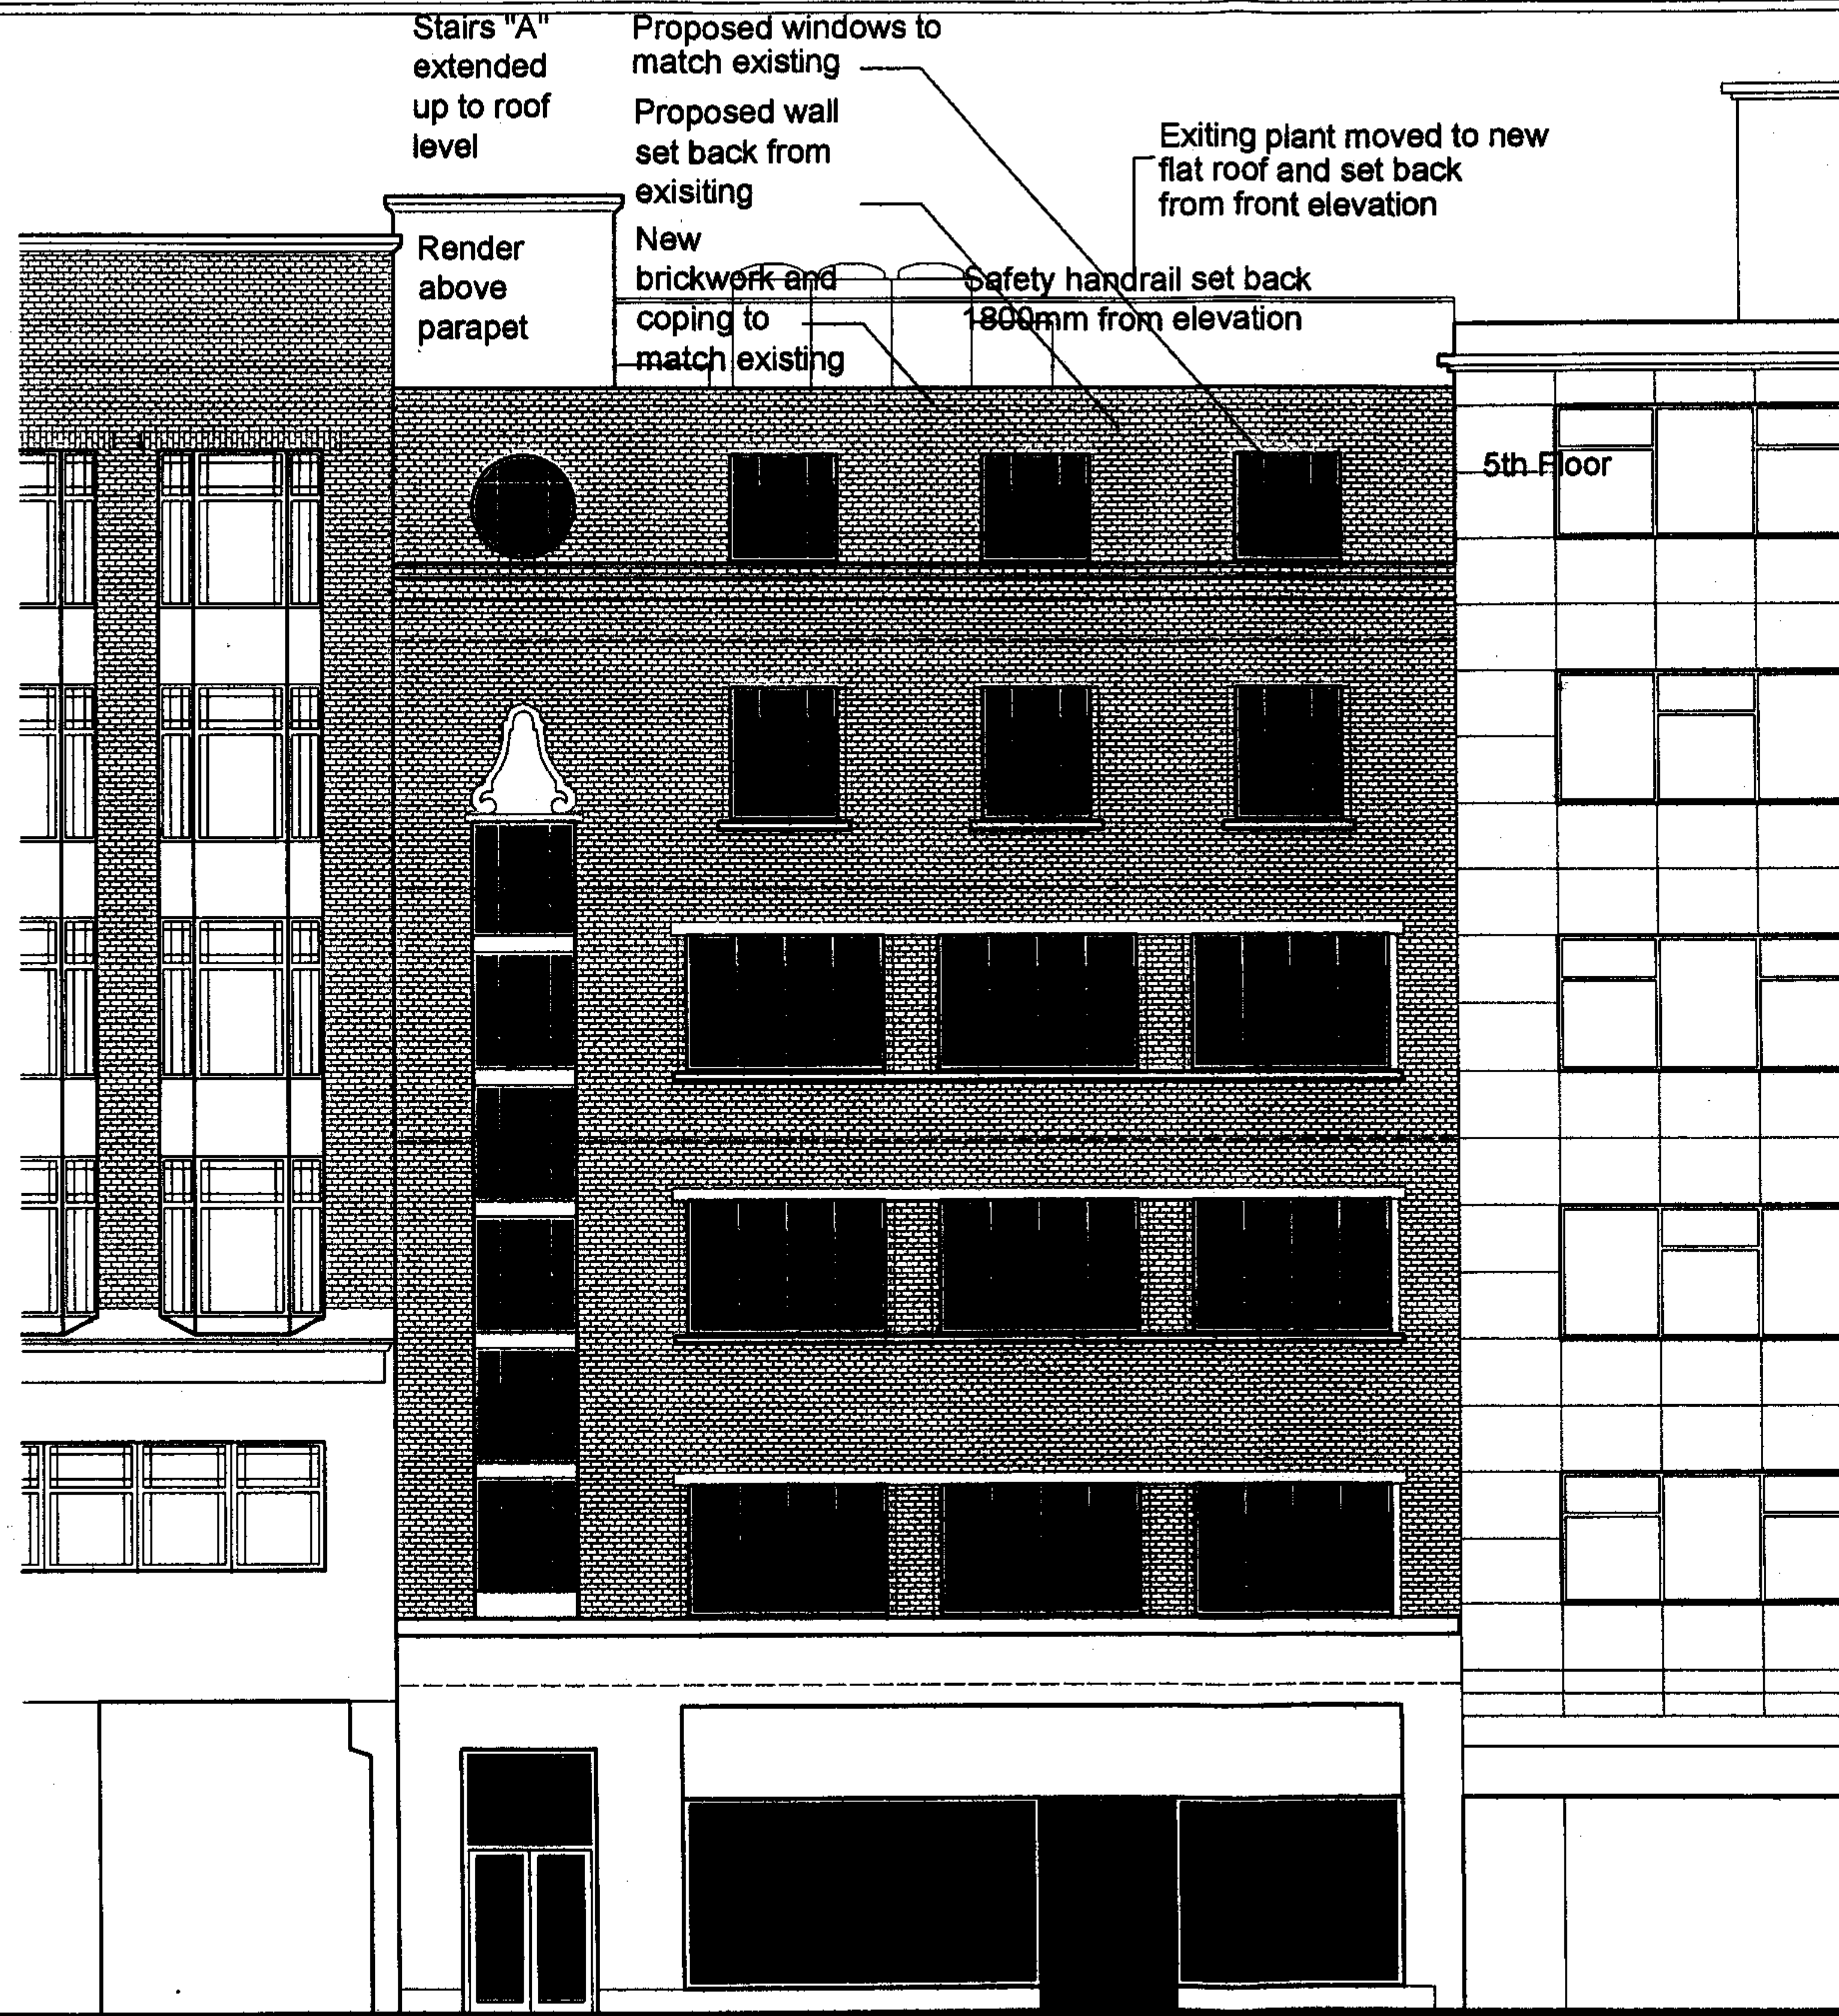

Based on information supplied by others
All dimensions are approximate
Subject to survey
Do not scale from this drawing

A AA 18/05/06 Round window at staircase head.

Rev Drawn Date Description

Elev


Contract

Queens House
180 Tottenham Court Road
Camden

Drawing Title

PROPOSED FRONT ELEVATION
WEST

PROPOSED

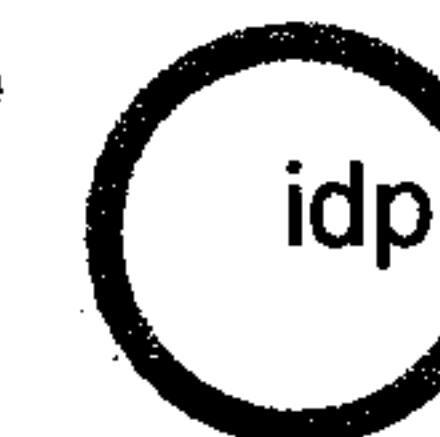

INTERIOR DESIGN PARTNERSHIP
Exchange Tower 2 Harbour Exchange Square London E14 9GE
T 020 7308 0169 F 020 7308 0850 M 07802 441750
Email IDP@the-octagon.co.uk

Scale 1/100 @A3 Date APRIL 2006

Drawn TK

Checked

Contract No

Drawing No

Revision

06/007/LI


G/100/12

A

178 Tottenham Court Road

Queens House 180 Tottenham Court Road

182 Tottenham Court Road

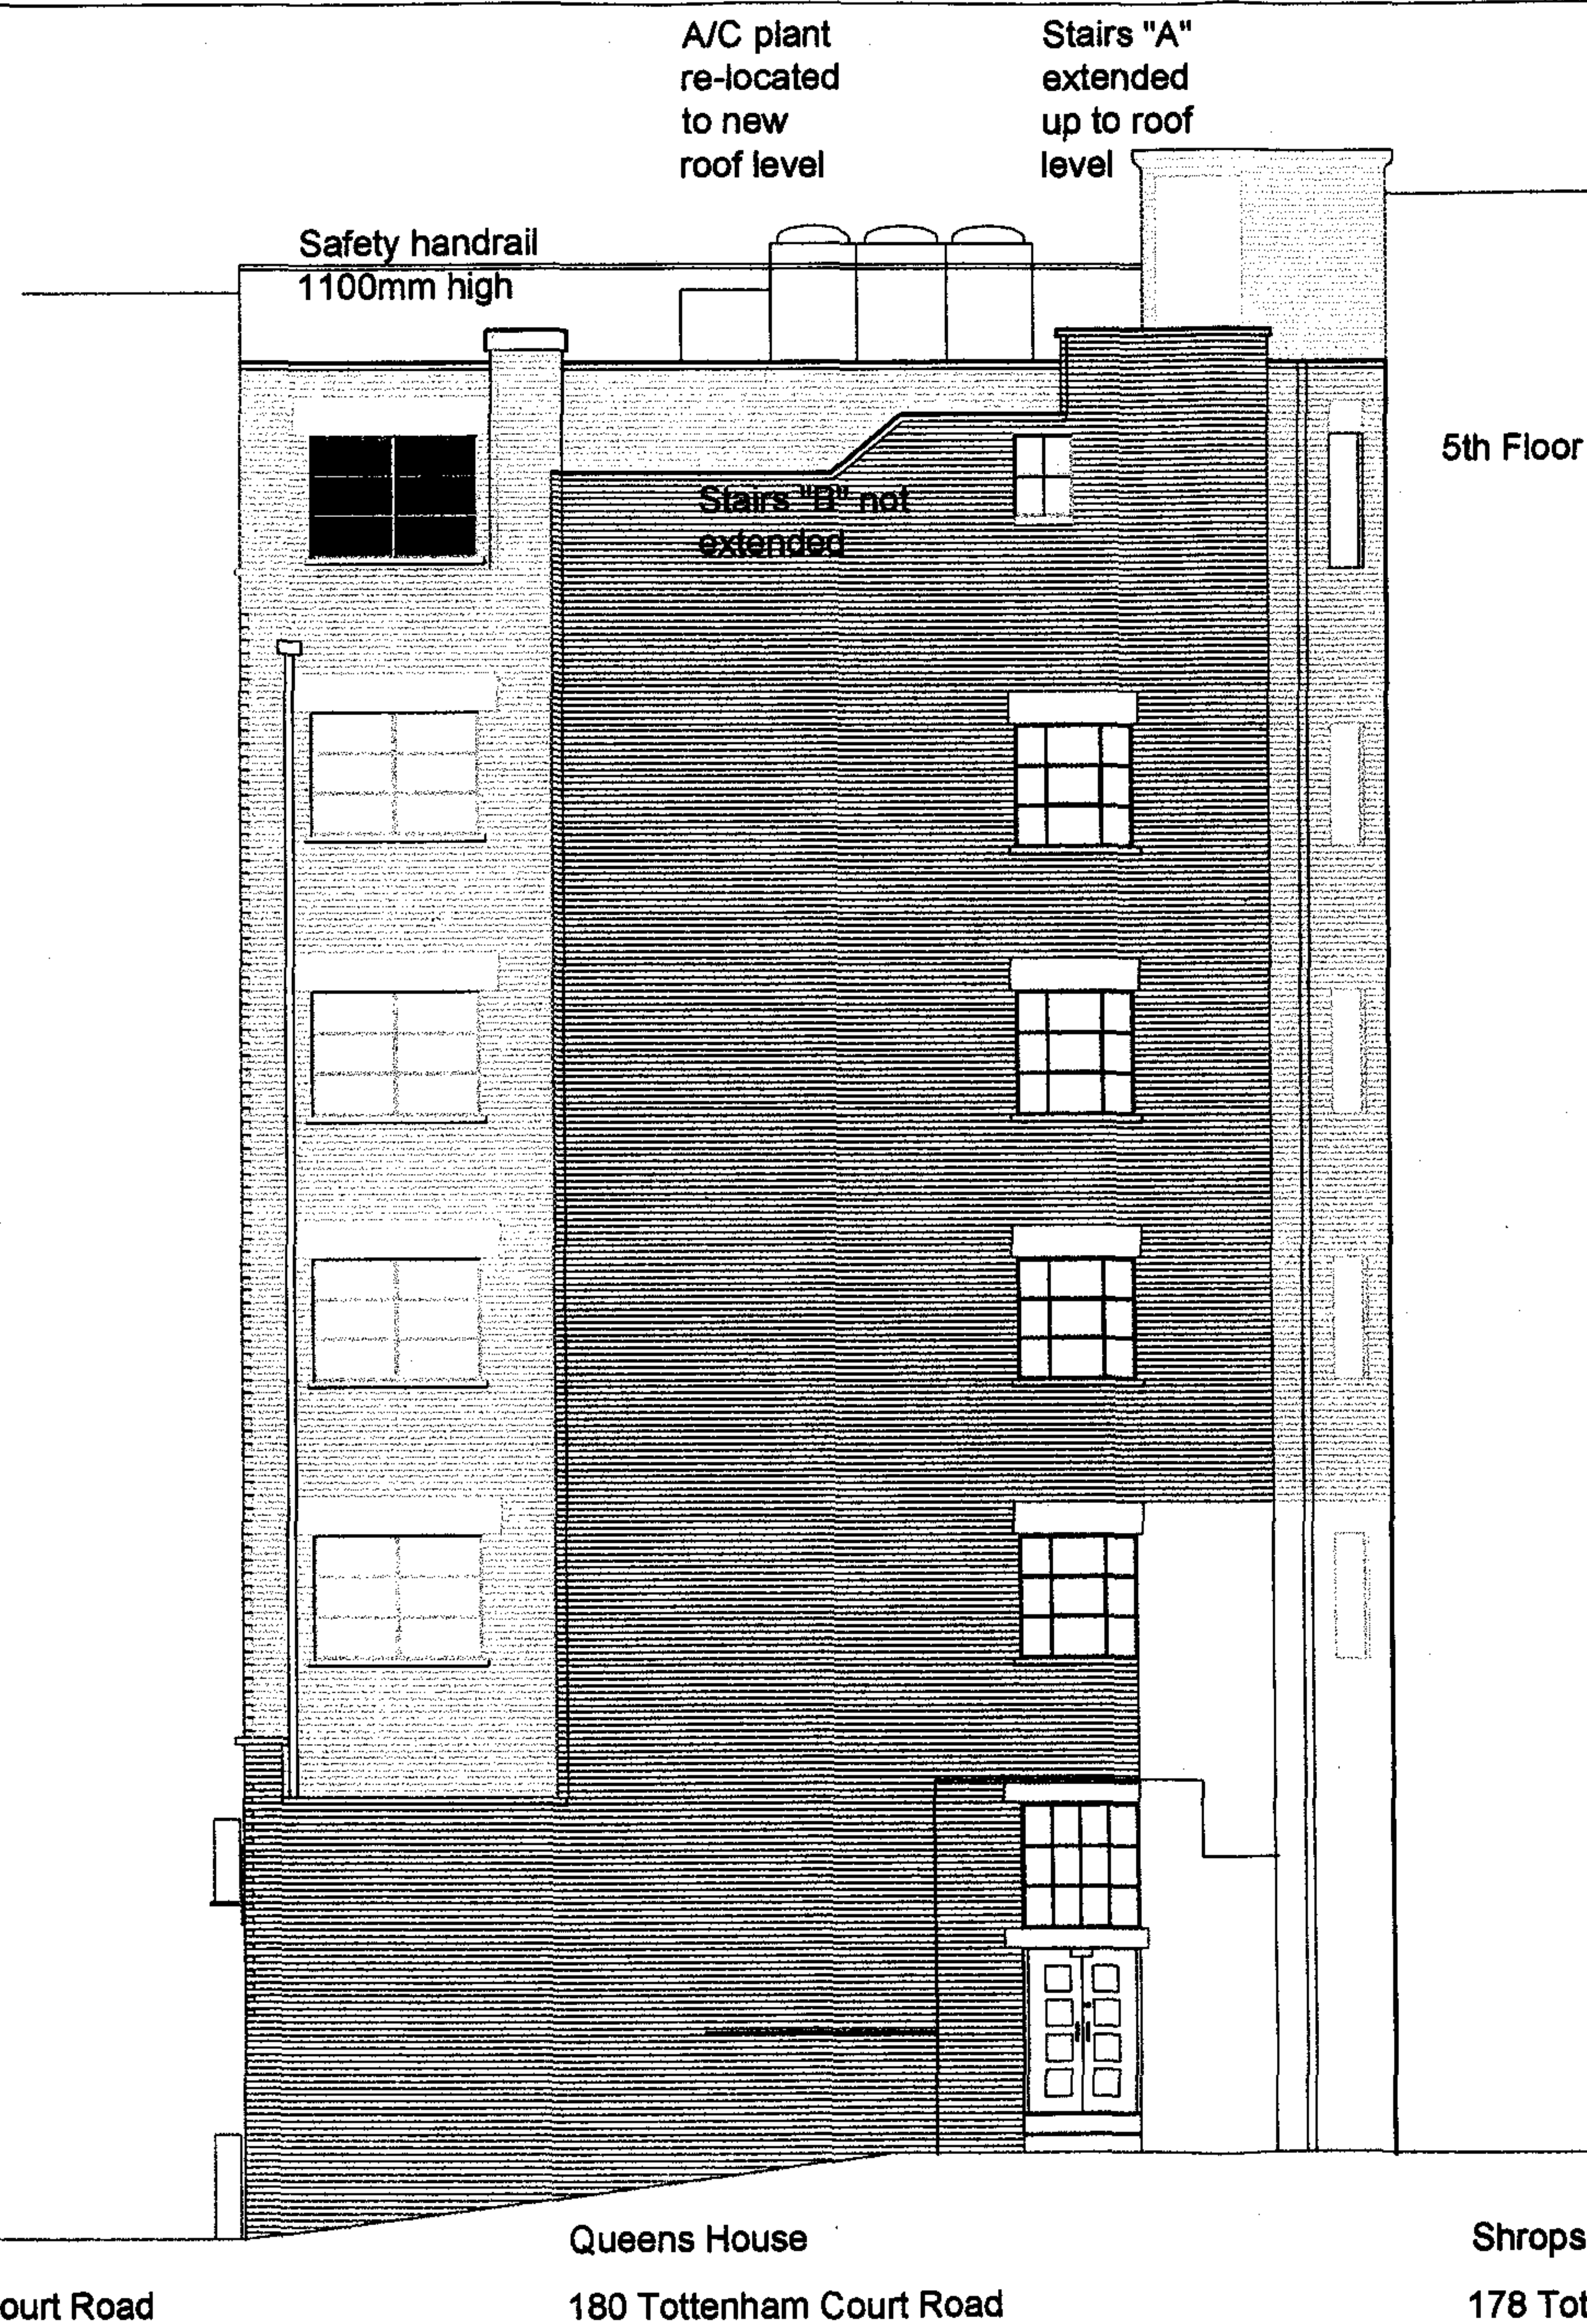

Based on information supplied by others
All dimensions are approximate
Subject to survey
Do not scale from this drawing

Rev Drawn Date Description

Elev

Contract

Queens House
180 Tottenham Court Road
Camden

Drawing Title


PROPOSED ELEVATION
EAST

PROPOSED

idp

INTERIOR DESIGN PARTNERSHIP
Exchange Tower 2 Harbour Exchange Square London E14 9GE
T 020 7308 0188 F 020 7308 0850 M 07802 441780
Email IDP@the-idp.co.uk

Scale	1/100 @A3	Date	JUNE 2006
Drawn	AA	Checked	
Contract No	06/007/LI	Drawing No	G/100/1.3
		Revision	-

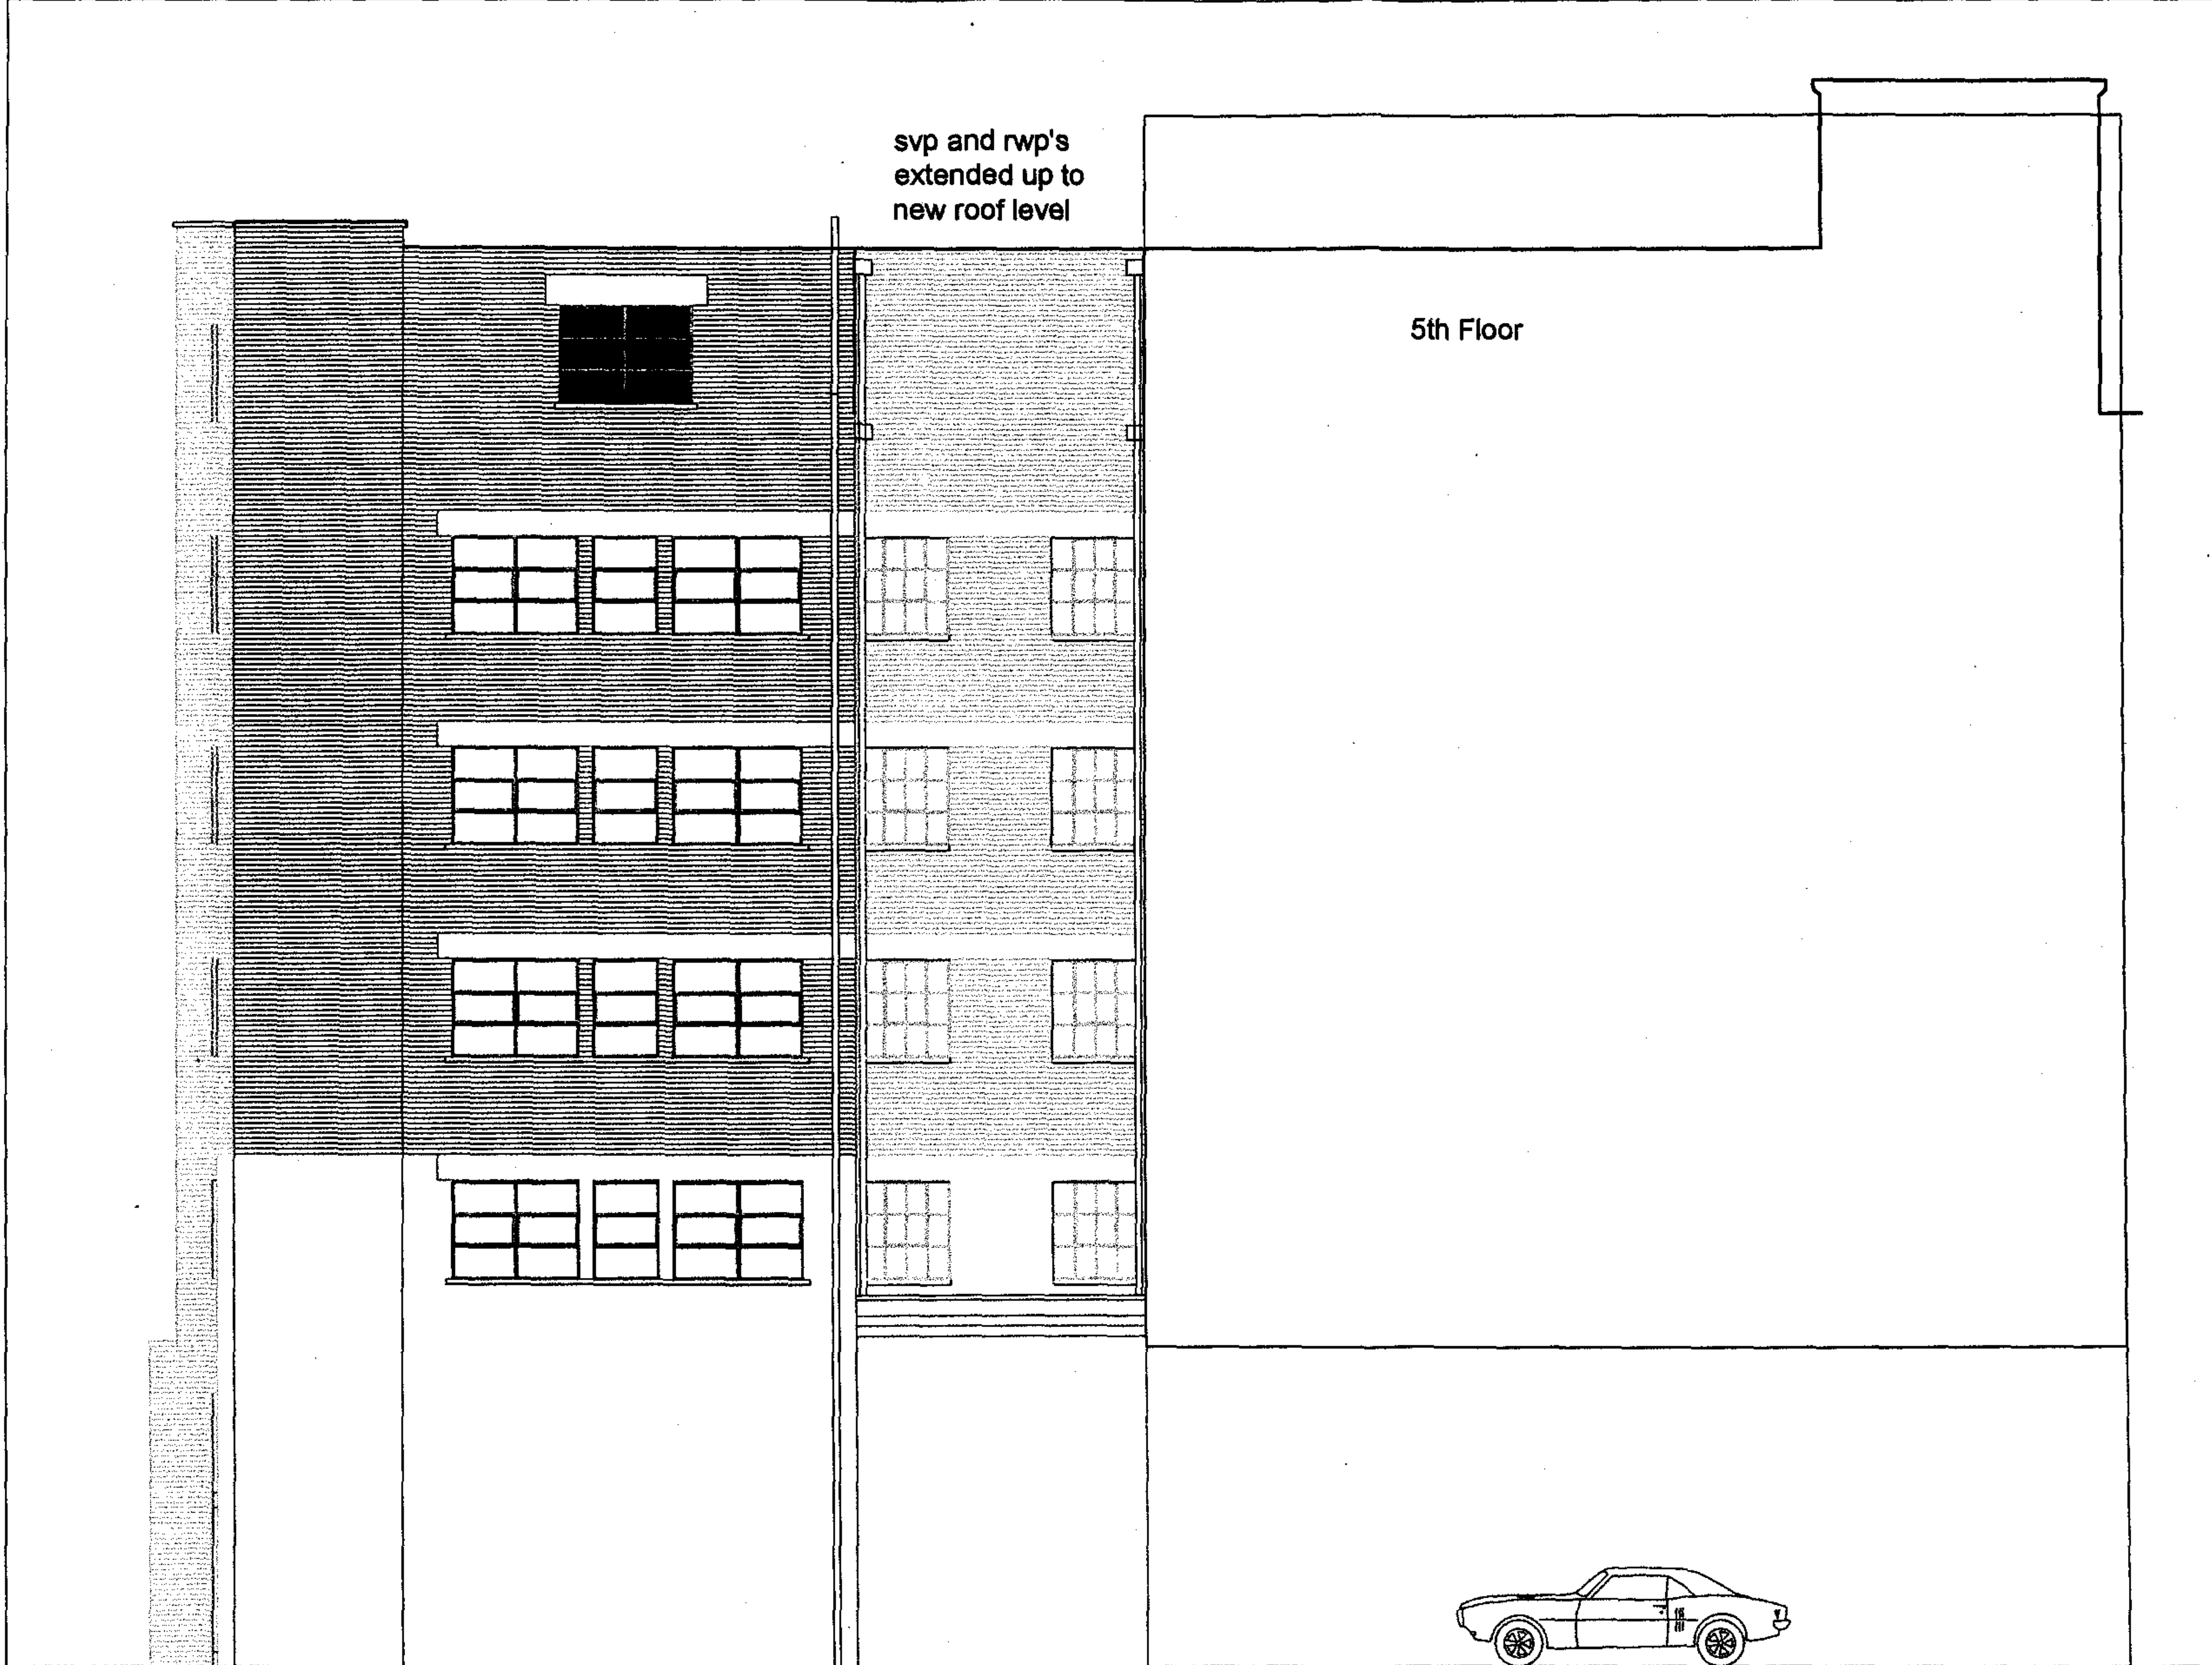

svp and rwp's
extended up to
new roof level

5th Floor

Queens House
180 Tottenham Court Road

Shropshire House
178 Tottenham Court Road

Based on information supplied by others
All dimensions are approximate
Subject to survey
Do not scale from this drawing

Rev	Drawn	Date	Description
-----	-------	------	-------------

Elev

Contract

Queens House
180 Tottenham Court Road
Camden

Drawing Title

PROPOSED ELEVATION
NORTH

PROPOSED



INTERIOR DESIGN PARTNERSHIP
Exchange Tower 2 Harbour Exchange Square London E14 9GE
T 020 7308 0188 F 020 7308 0850 M 07802 441750
Email IDP@the-idp.co.uk

Scale	1/100 @A3	Date	JUNE 2006
Drawn	AA	Checked	
Contract No	06/007/LI	Drawing No	G/100/16
		Revision	-

Safety handrail
1100mm high

svp and rwp's
extended up to
new roof level

Existing
rendered
wall to
180 TCR

5th Floor

Based on information supplied by others
All dimensions are approximate
Subject to survey
Do not scale from this drawing

Rev	Drawn	Date	Description
-----	-------	------	-------------

Elev

Contract
Queens House
180 Tottenham Court Road
Camden

Drawing Title
PROPOSED ELEVATION
SOUTH


PROPOSED

idp

INTERIOR DESIGN PARTNERSHIP
Exchange Tower 2 Harbour Exchange Square London E14 9QE
T 020 7308 0180 F 020 7308 0850 M 07802 441750
Email IDP@the-octagon.co.uk

Scale	1/100 @A3	Date	JUNE 2006
Drawn	AA	Checked	
Contract No	06/007/LI	Drawing No	G/100/17
		Revision	-

Based on information supplied by others
All dimensions are approximate
Subject to survey
Do not scale from this drawing

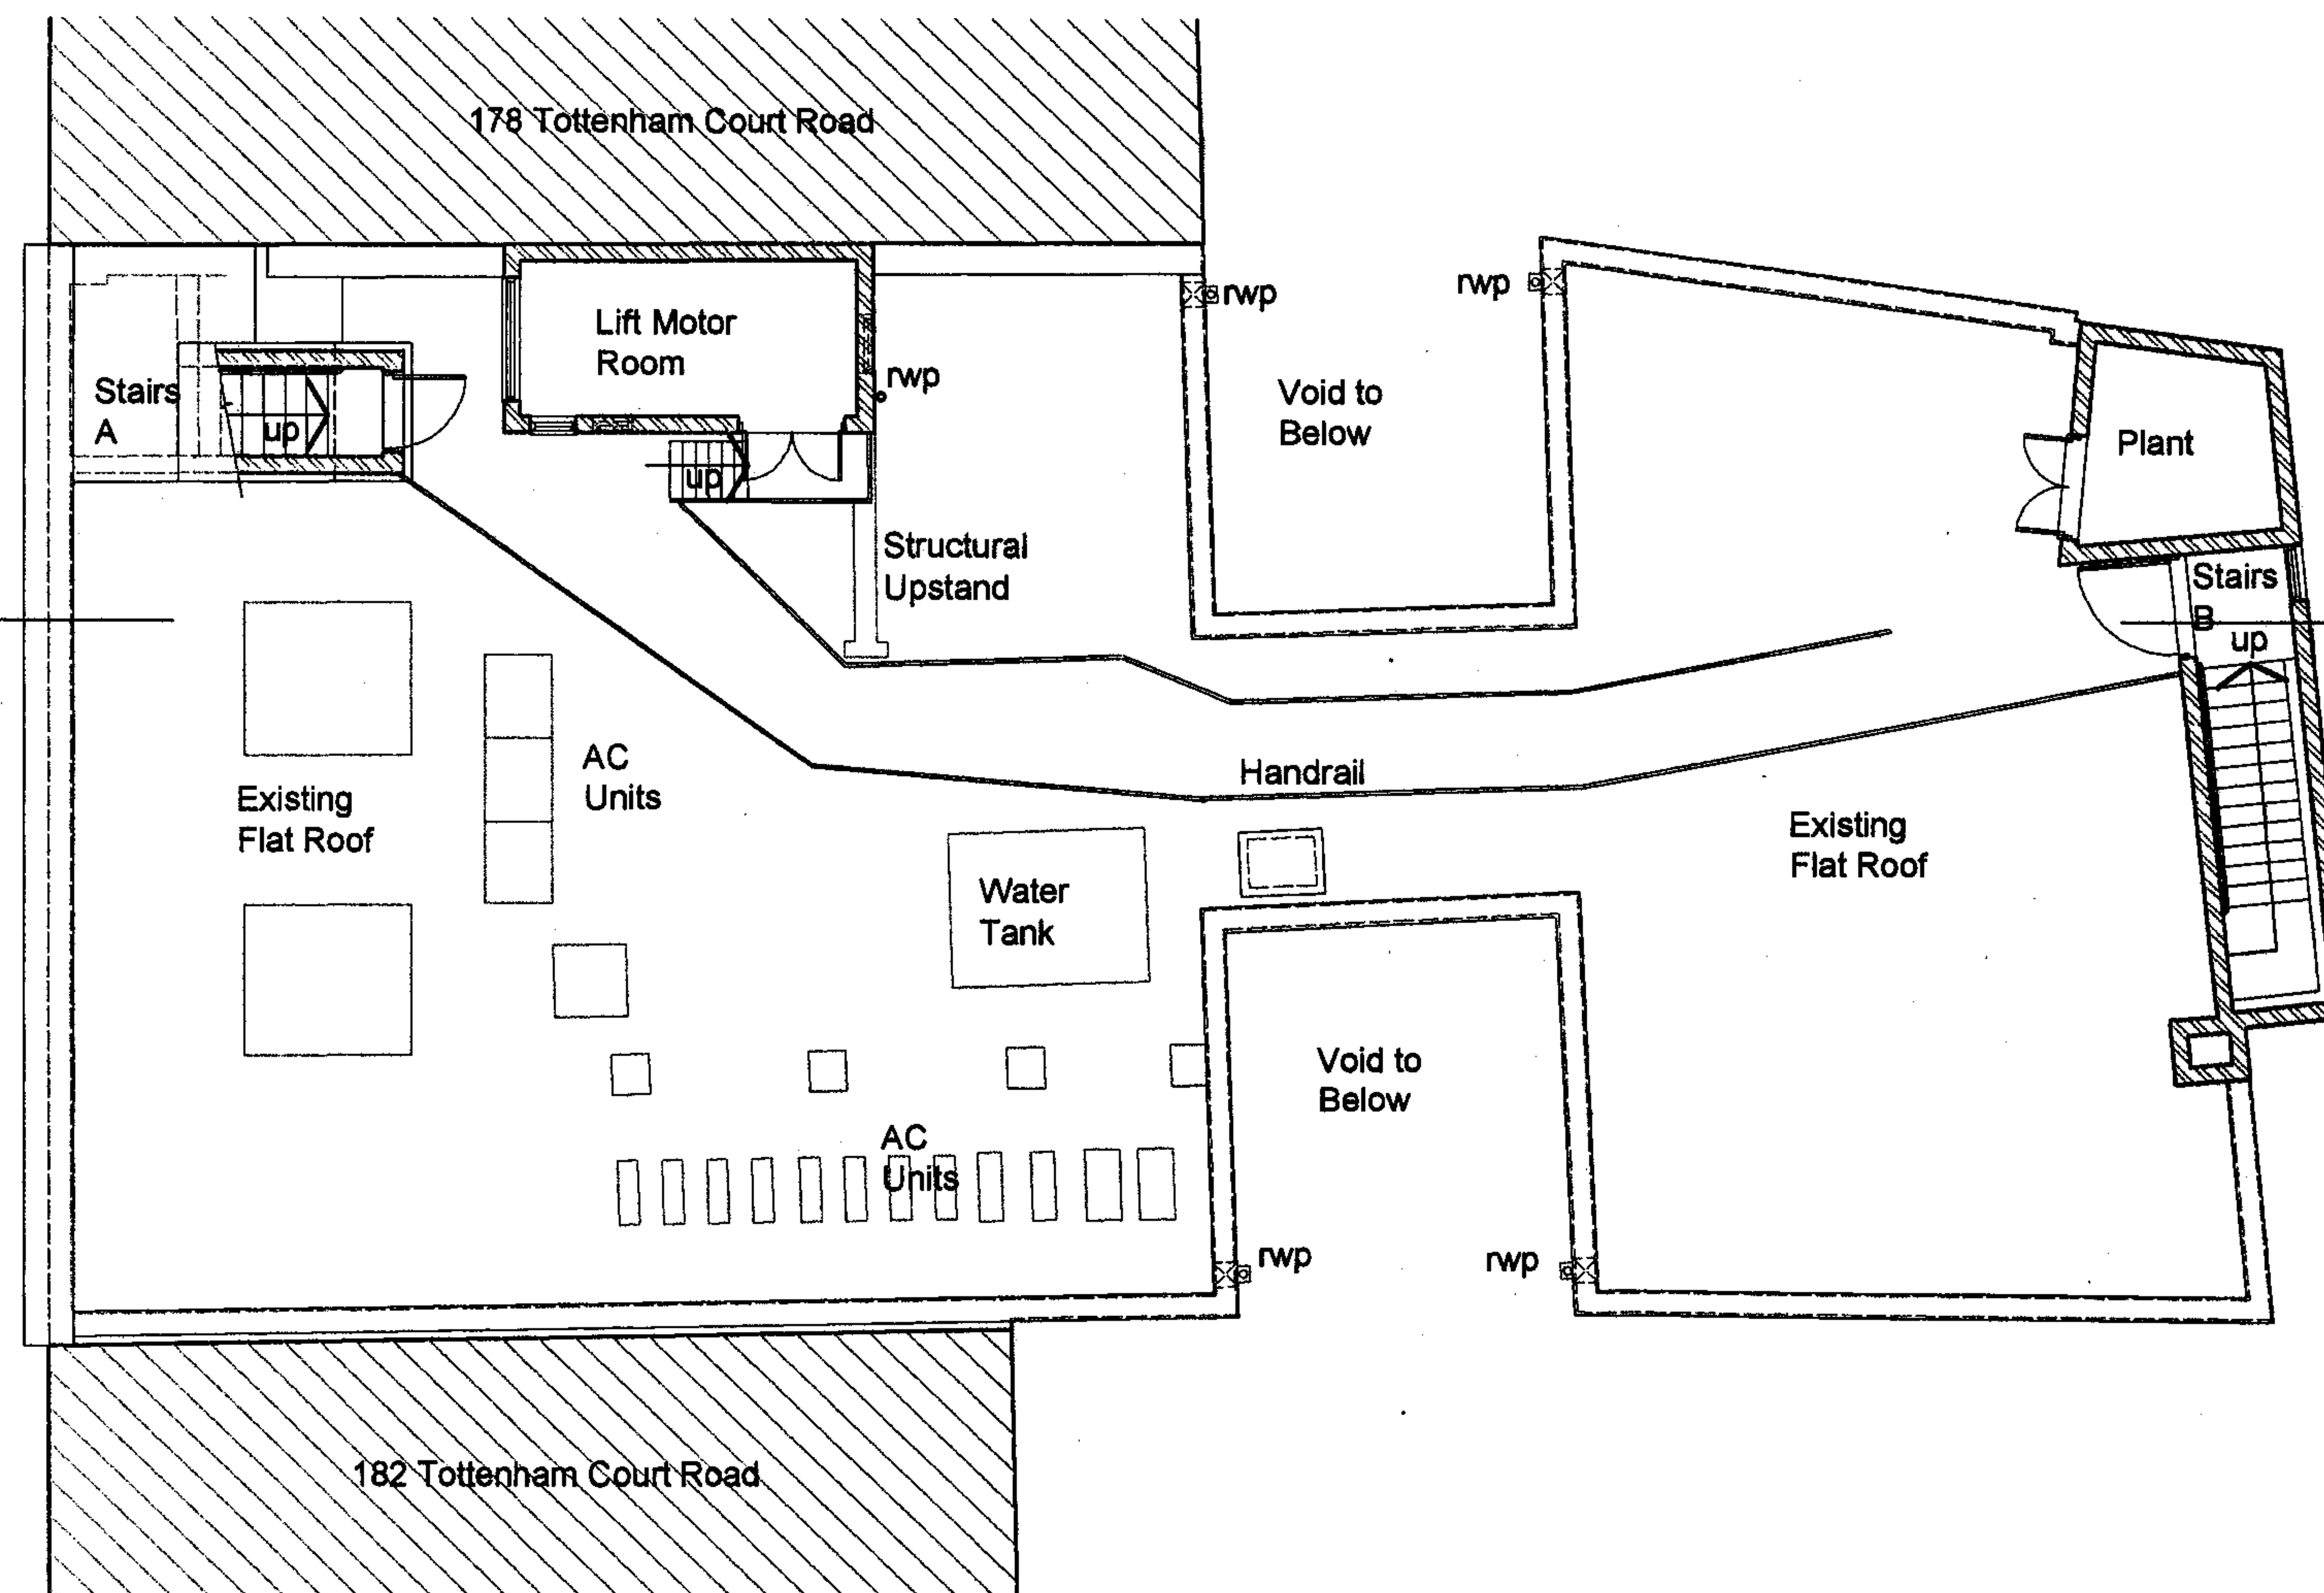

Rev	Drawn	Date	Description
Plan			
Contract			
Queens House 180 Tottenham Court Road Camden			
Drawing Title			
EXISTING ROOF PLAN			
EXISTING idp			
INTERIOR DESIGN PARTNERSHIP Exchange Tower 2 Harbour Exchange Square London E14 9GE T 020 7306 0180 F 020 7306 0850 M 07802 441750 Email IDP@the-odragon.co.uk			
Scale 1/100 @A3		Date APRIL 2006	
Drawn TK		Checked	
Contract No	Drawing No	Revision	
06/007/LI	G/100/04	-	

Plan



178 Tottenham Court Road

Queens House 180 Tottenham Court Road

182 Tottenham Court Road

Based on information supplied by others
All dimensions are approximate
Subject to survey
Do not scale from this drawing

Rev Drawn Date Description

Elev

Contract

Queens House
180 Tottenham Court Road
Camden

Drawing Title

EXISTING ELEVATION
WEST

EXISTING



INTERIOR DESIGN PARTNERSHIP
Exchange Tower 2 Harbour Exchange Square London E14 9GE
T 020 7308 0100 F 020 7308 0850 M 07802 441750
Email IDP@the-idp.co.uk

Scale 1/100 @A3	Date APRIL 2006	
Drawn TK	Checked	
Contract No 06/007/LJ	Drawing No G/100/02	Revision -



182 Tottenham Court Road

Queens House
180 Tottenham Court Road

Shropshire House
178 Tottenham Court Road

Based on information supplied by others
All dimensions are approximate
Subject to survey
Do not scale from this drawing

Rev Drawn Date Description

Elev

Contract

Queens House
180 Tottenham Court Road
Camden

Drawing Title

EXISTING ELEVATION
EAST

EXISTING

idp

INTERIOR DESIGN PARTNERSHIP
Exchange Tower 2 Harbour Exchange Square London E14 9GE
T 020 7308 0188 F 020 7308 0650 M 07802 441780
Email IDP@the-collagen.co.uk

Scale 1/100 @A3	Date JUNE 2006	
Drawn TK	Checked	
Contract No 06/007/LI	Drawing No G/100/05	Revision -

Based on information supplied by others
All dimensions are approximate
Subject to survey
Do not scale from this drawing

Rev Drawn Date Description

Elev

Contract

Queens House
180 Tottenham Court Road
Camden

Drawing Title

EXISTING ELEVATION
NORTH


EXISTING




INTERIOR DESIGN PARTNERSHIP
Exchange Tower 2 Harbour Exchange Square London E14 9QE
T 020 7306 0188 F 020 7306 0850 M 07802 441780
Email IDP@the-octagon.co.uk

Scale 1/100 @A3	Date JUNE 2006	
Drawn TK	Checked	
Contract No 06/007/LJ	Drawing No G/100/06	Revision -

Queens House
180 Tottenham Court Road

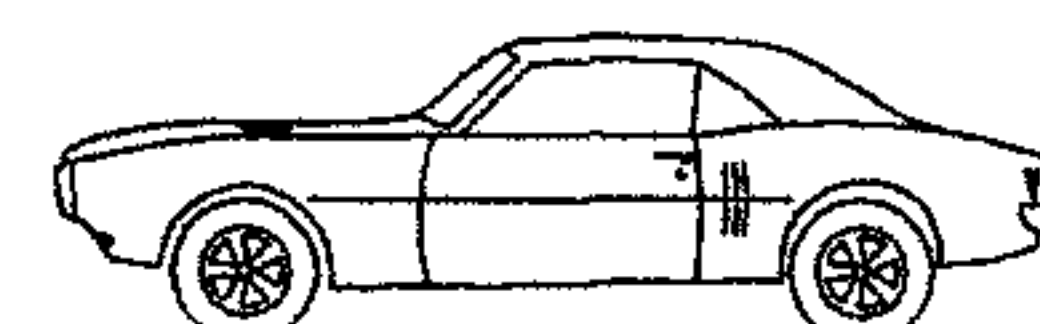

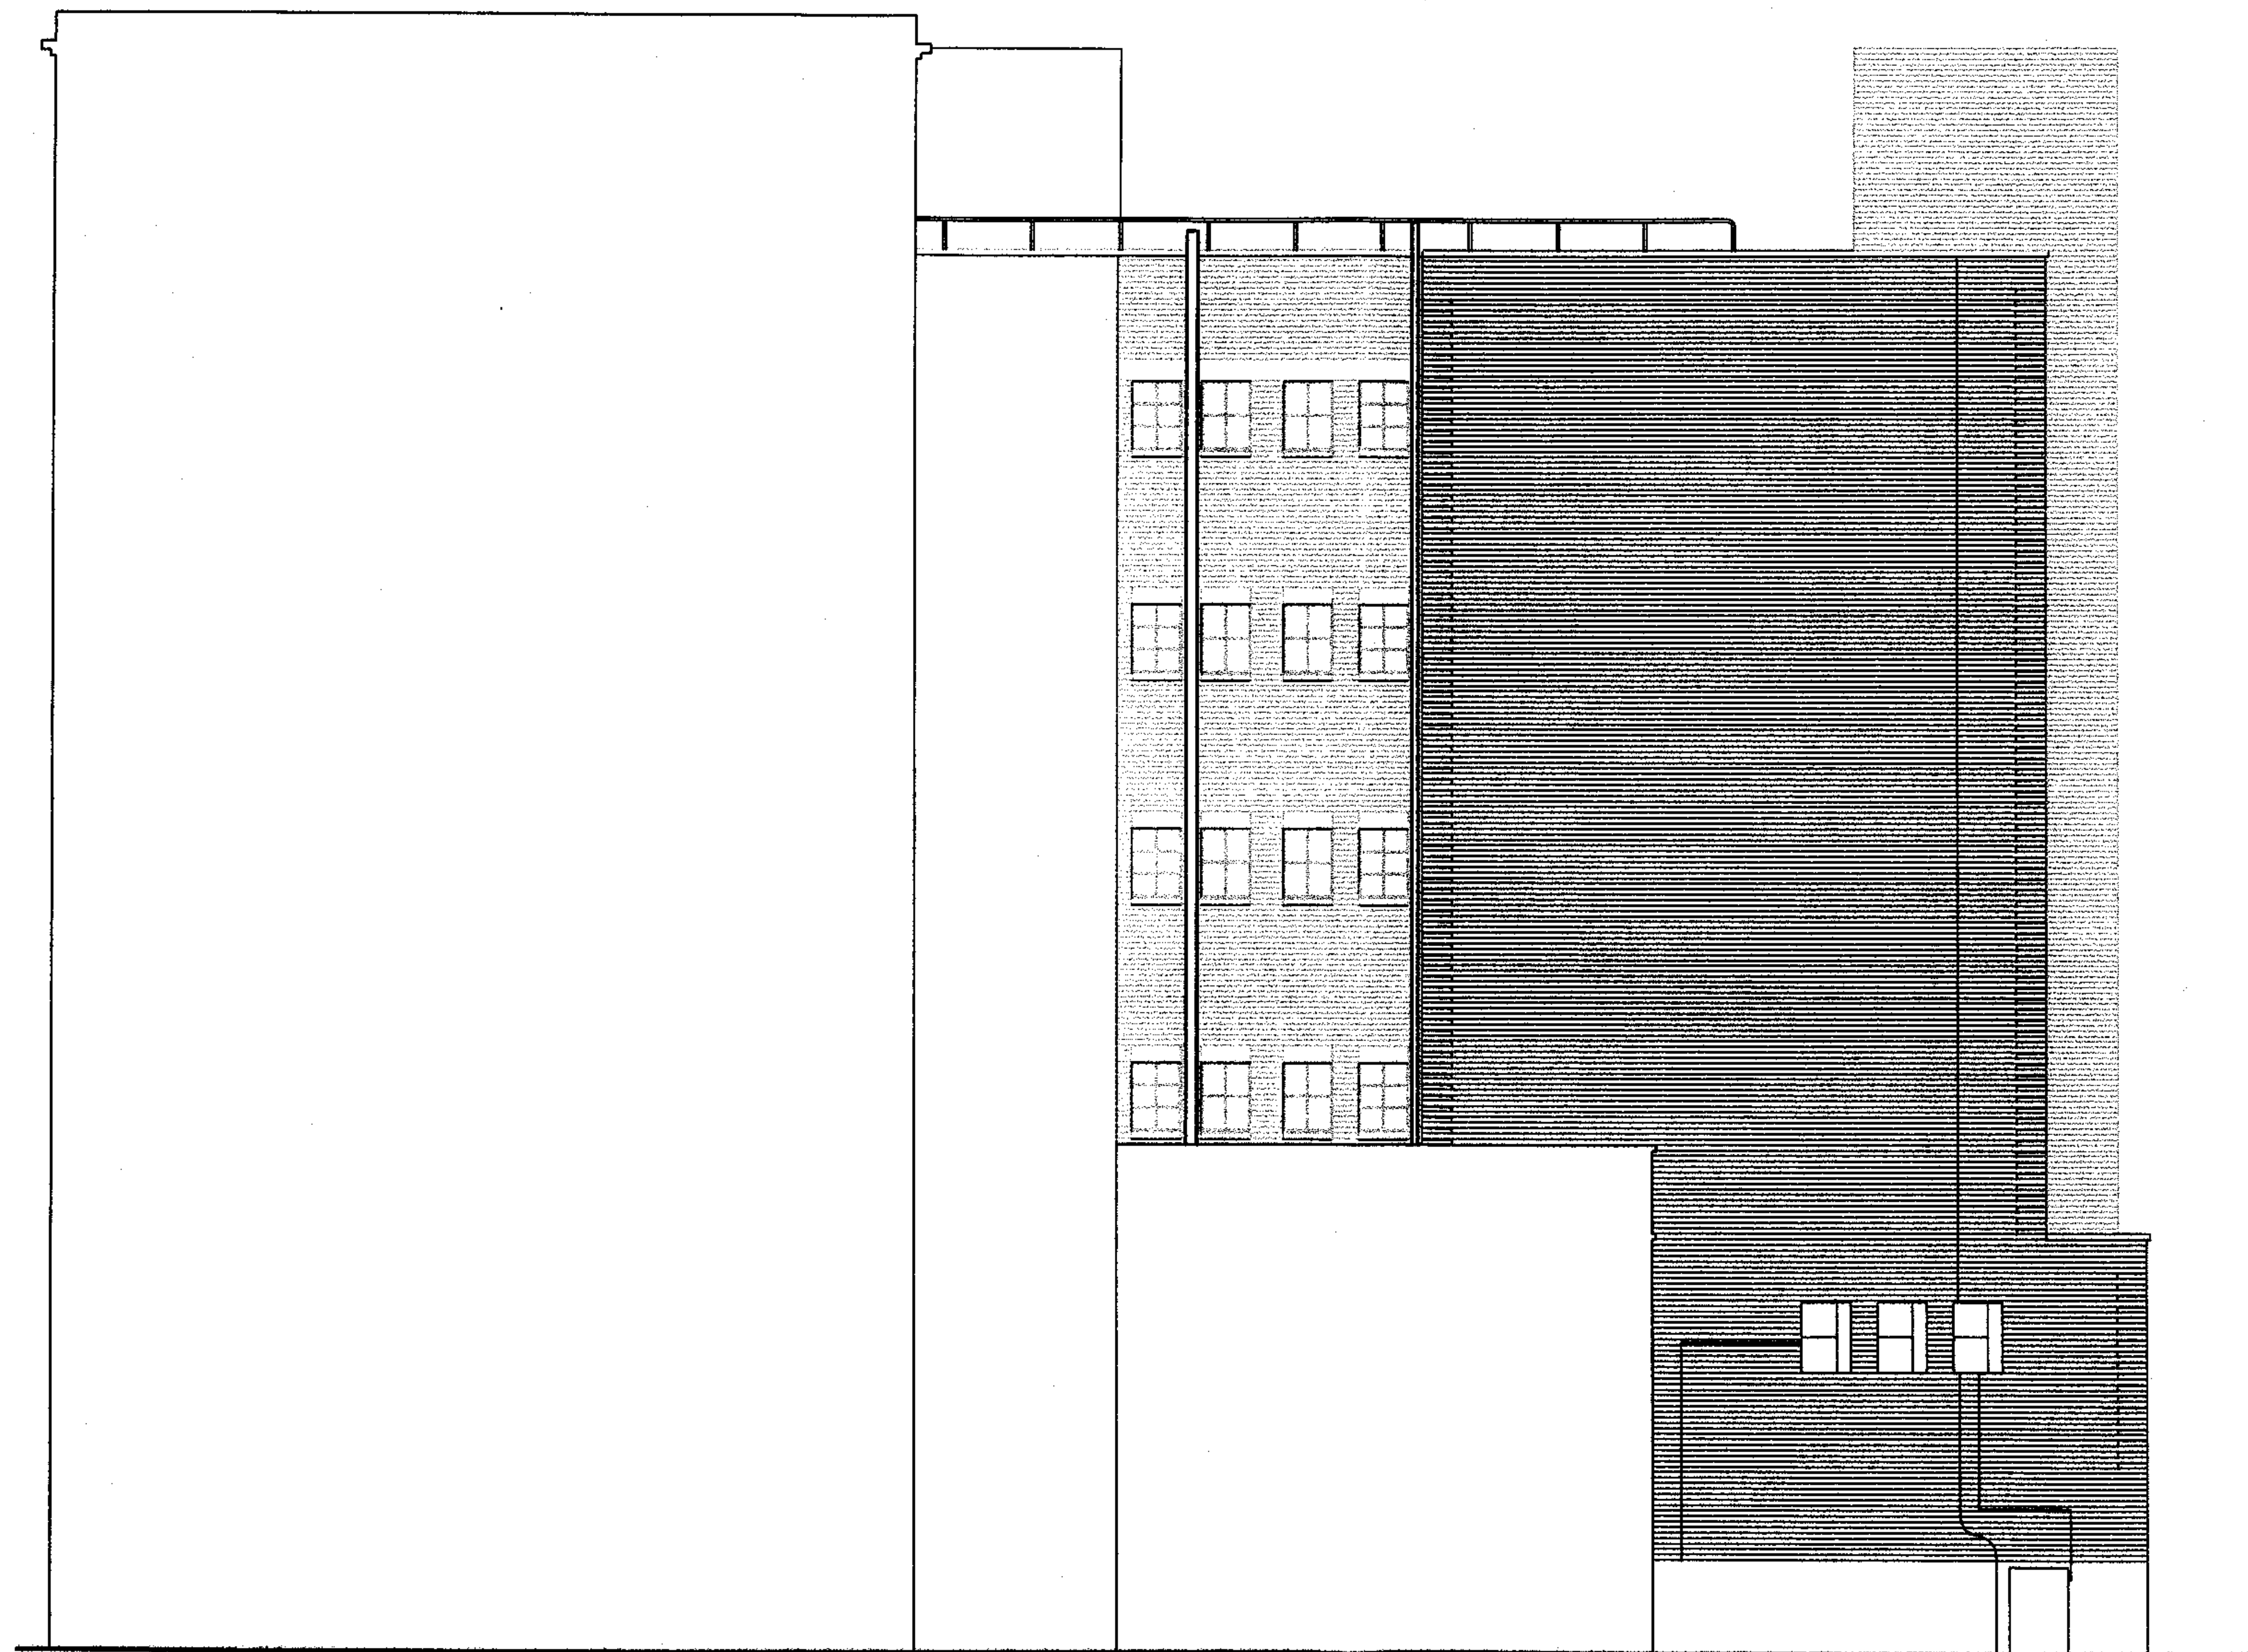

182 Tottenham Road

Queens House
180 Tottenham Court Road

Based on information supplied by others
All dimensions are approximate
Subject to survey
Do not scale from this drawing

Rev	Drawn	Date	Description
Elev			

Contract

Queens House
180 Tottenham Court Road
Camden

Drawing Title

EXISTING ELEVATION
SOUTH

EXISTING



INTERIOR DESIGN PARTNERSHIP
Exchange Tower 2 Harbour Exchange Square London E14 9GE
T 020 7308 0188 F 020 7308 0860 M 07802 441780
Email IDP@the-odgpn.co.uk

Scale	1/100 @A3	Date	JUNE 2006
-------	-----------	------	-----------

Drawn	TK	Checked	
-------	----	---------	--

Contract No	Drawing No	Revision
06/007/LI	G/100/07	-