


- NOTES
- 1 The Contractor must check and confirm dimensions.
 - 2 All dimensions must be reported and checked by the architect before work commences.
 - 3 This drawing is not to be scaled.
 - 4 All work and materials to be in accordance with current applicable statutory legislation and to comply with all relevant Codes of Practice and British Standards.

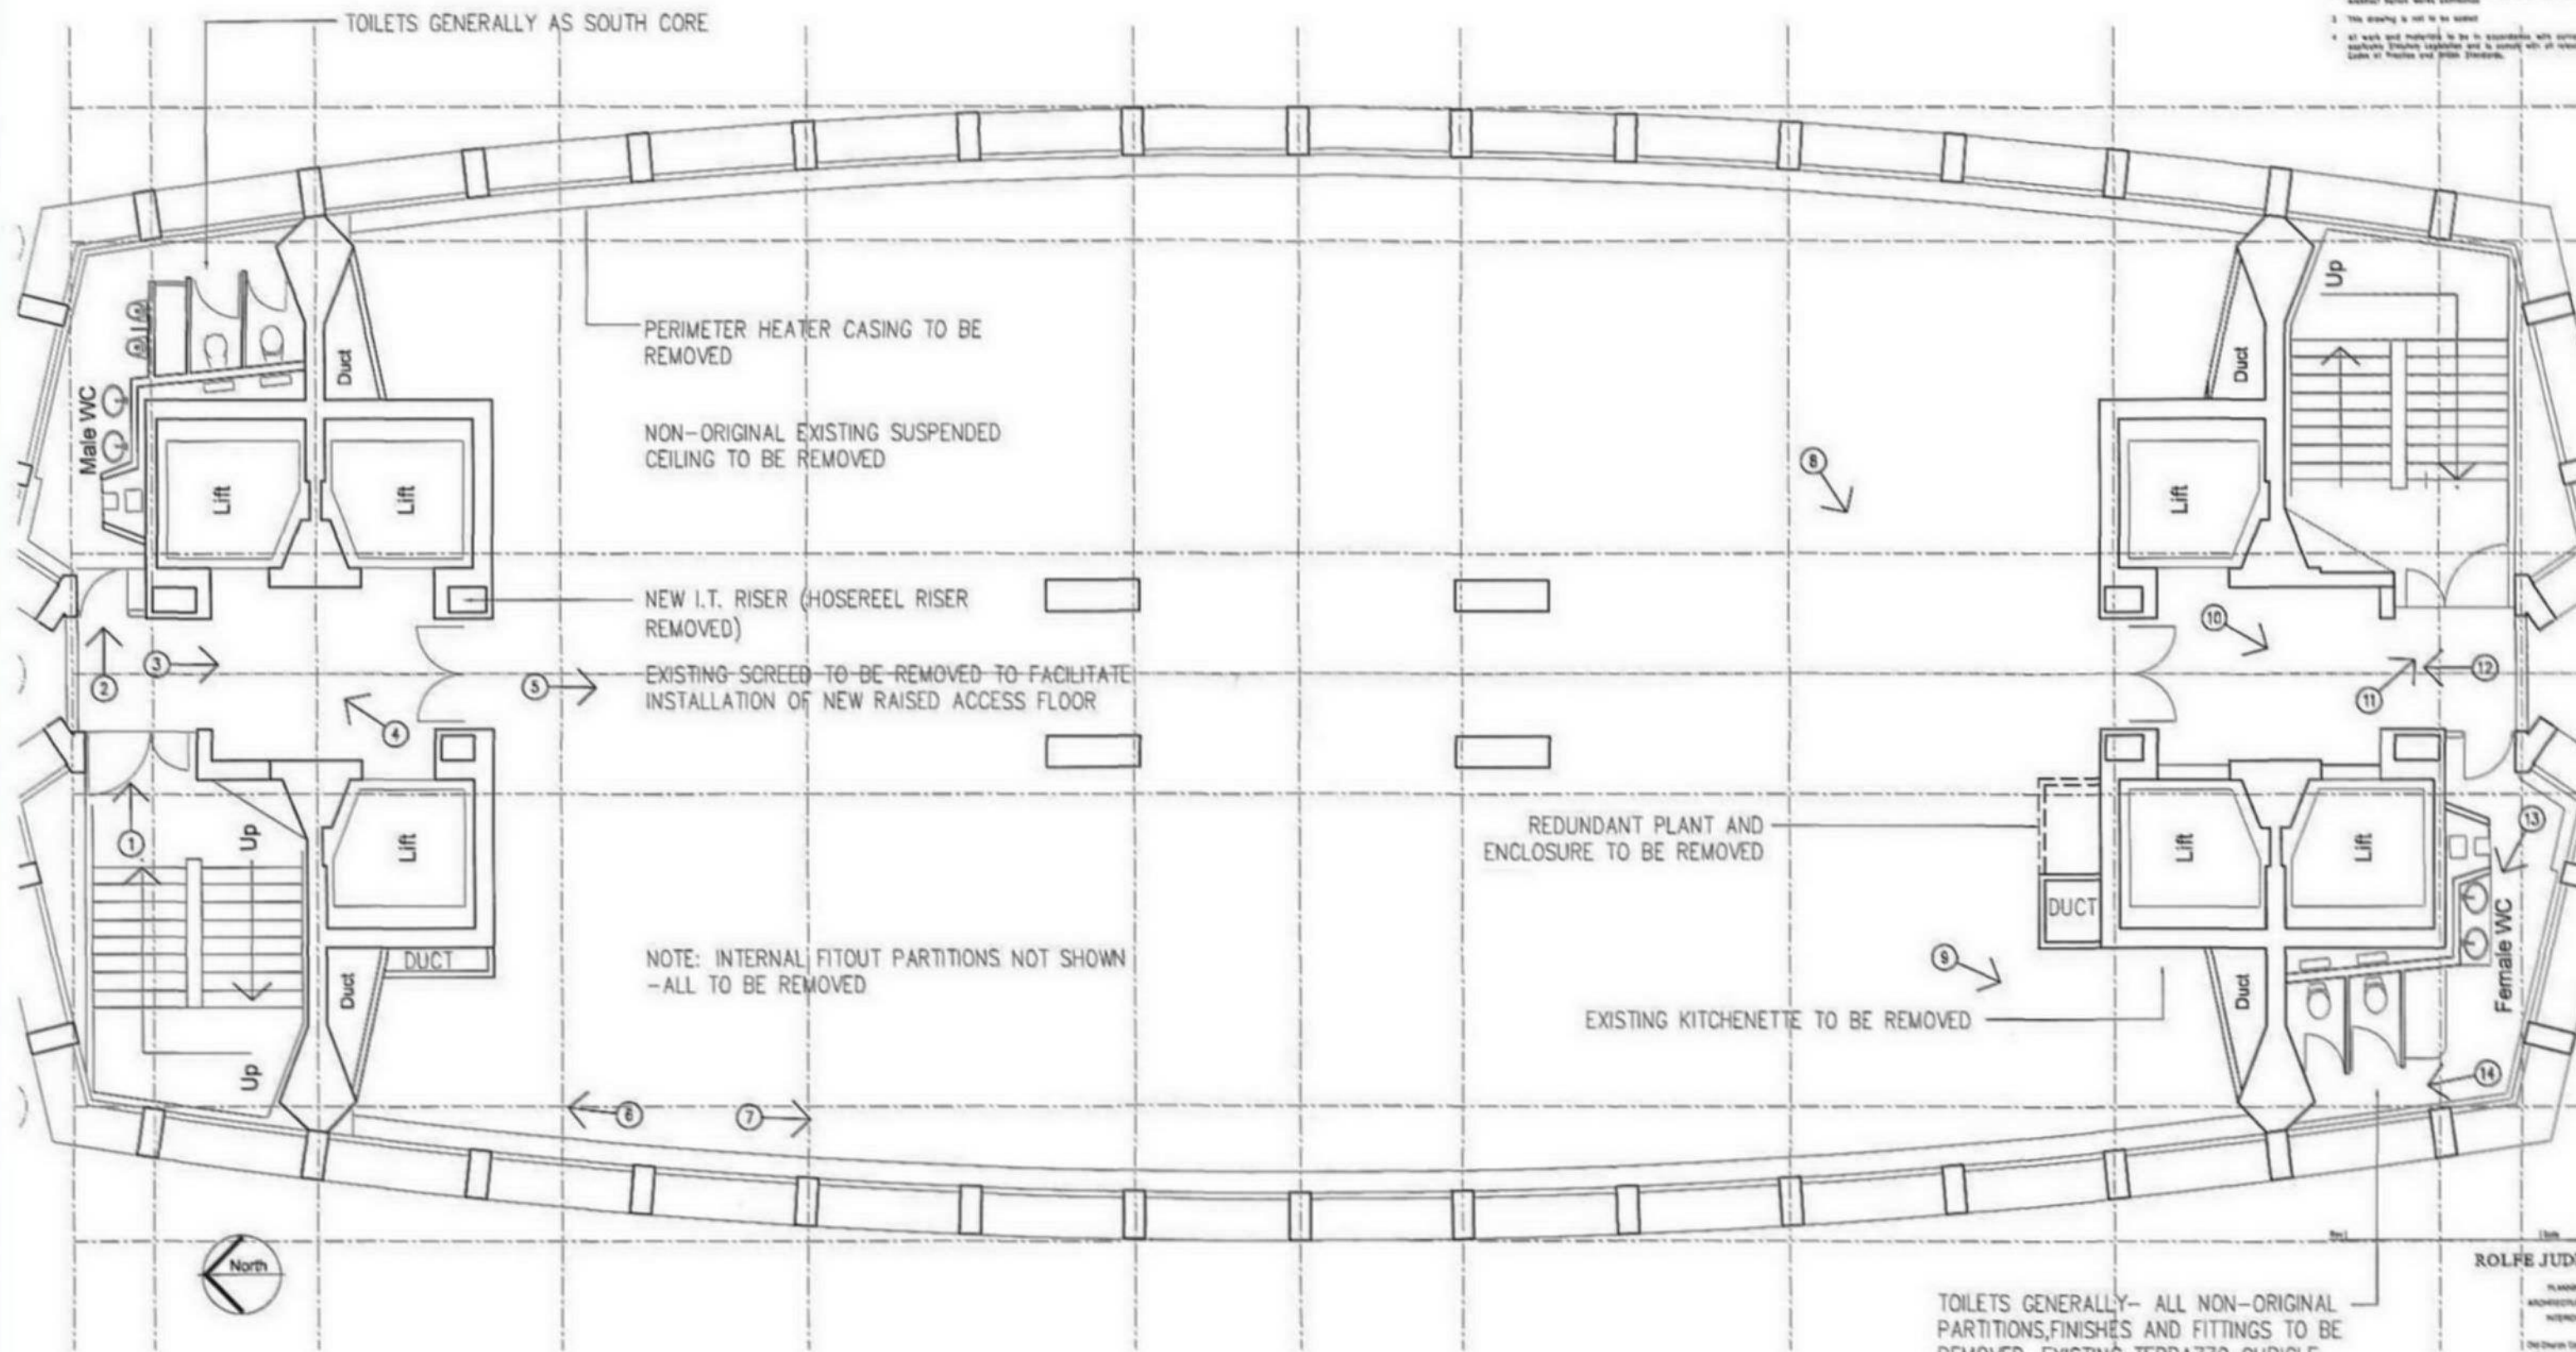

TOILETS GENERALLY- ALL NON-ORIGINAL PARTITIONS, FINISHES AND FITTINGS TO BE REMOVED. EXISTING TERRAZZO CUBICLE PARTITIONS TO BE RESTORED

← ⊙ = PHOTO REFERENCE


DIAGRAMATIC EXISTING FLOOR PLAN
20TH FLOOR

This scale is 100mm in length when printed at the size indicated in the title block.

ROLFE JUDD
PLANNING
ARCHITECTURE
INTERIORS
One Church Lane
Chislehurst
Kent
London SE26 5AG
Telephone: 020 7066 1500
Fax: 020 7066 1501
www.rjf.co.uk

Client	TARGET FOLLOW		
Project	CENTRE POINT		
Drawing	EXISTING 20TH FLOOR PLAN		
Scale	1:100 (A3)	Date	JULY 06
Drawn by	4393 / T(20) P20	Drawn	KC
Check by	D\4393\T\T(20)\P20	Check	
© Copyright Rolfe Judd Ltd			

- NOTES
- 1 The Contractor must check and confirm dimensions
 - 2 All discrepancies must be reported and resolved by the architect before work commences
 - 3 This drawing is not to be altered
 - 4 All work and materials to be in accordance with current applicable Building Regulations and to comply with all relevant Codes of Practice and British Standards

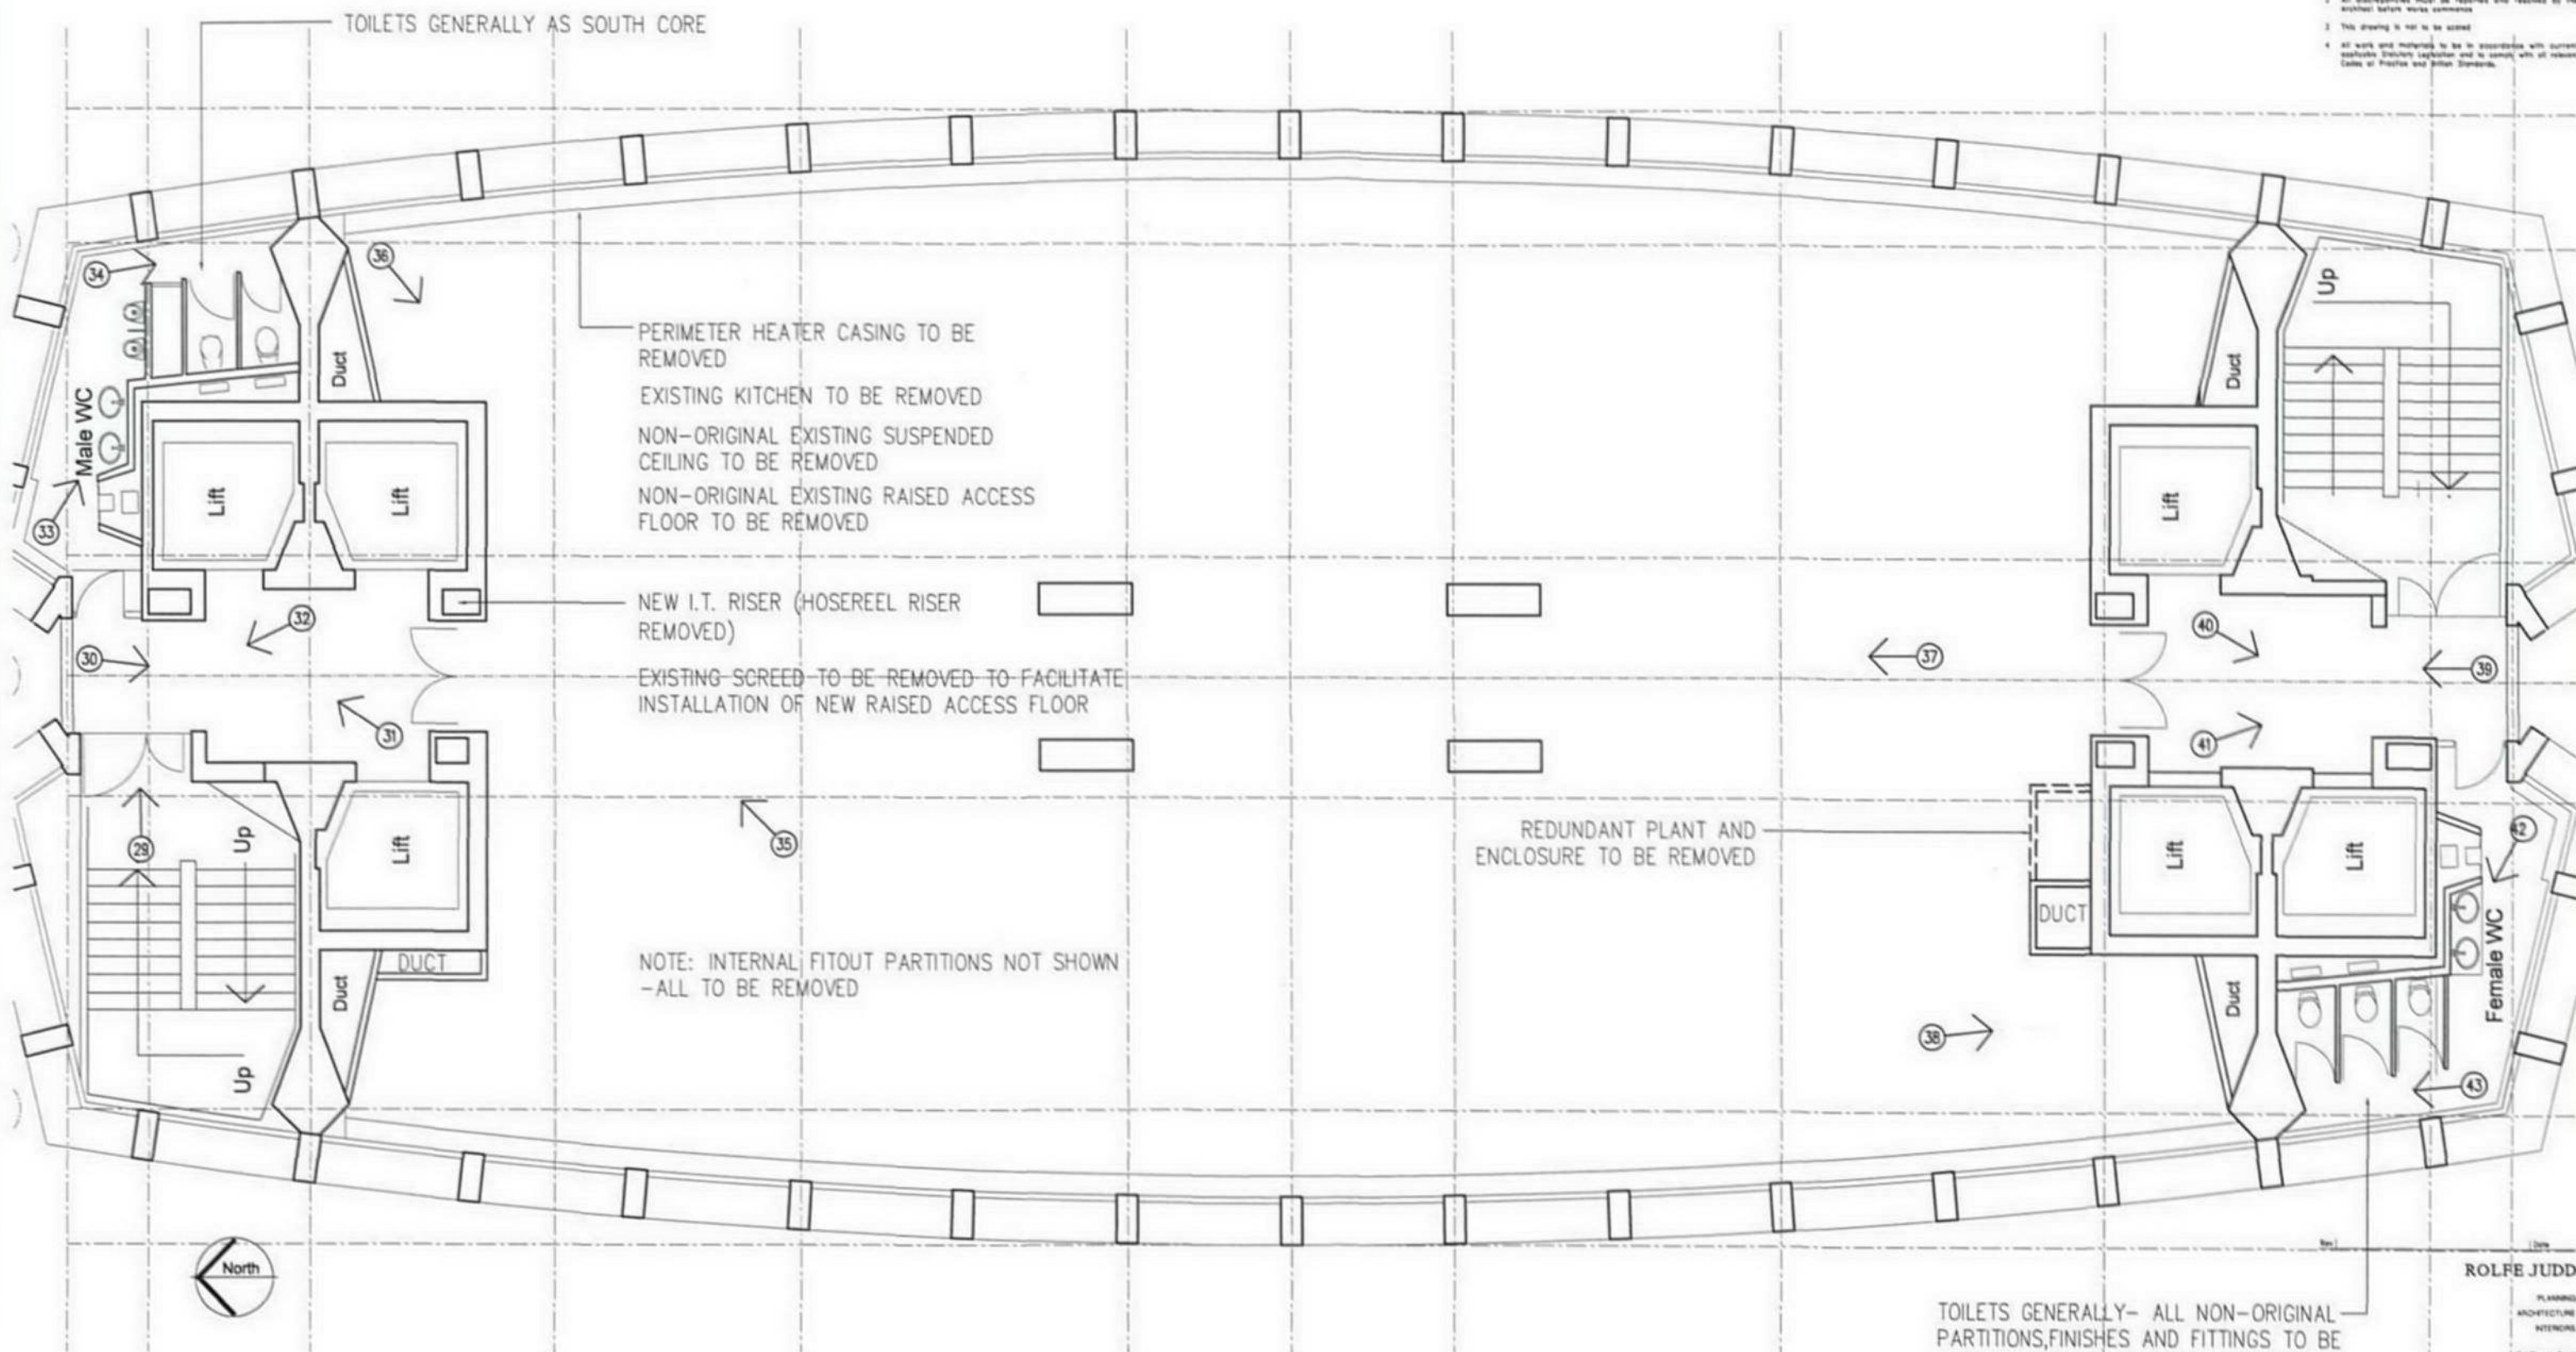

TOILETS GENERALLY- ALL NON-ORIGINAL PARTITIONS, FINISHES AND FITTINGS TO BE REMOVED. EXISTING TERRAZZO CUBICLE PARTITIONS TO BE RESTORED

← ⊖ = PHOTO REFERENCE

DIAGRAMATIC EXISTING FLOOR PLAN
17TH FLOOR

This scale is 100mm in length when printed at the size indicated in the title block.

ROLFE JUDD

PLANNING
ARCHITECTURE
INTERIORS

Old Church Court
Clarendon Road
The Dorset
London SE18 6JZ
Telephone 020 7586 1500
Fax 020 7586 1501
www.rolfe-judd.co.uk


Client
TARGETFOLLOW

Project
CENTRE POINT

Drawing
EXISTING 17TH FLOOR PLAN

Scale 1:100 (A3)	Date JULY 06	Drawn KC
Drawing No. 4393 / T(20) P17		
DAD Ref No. G:\4393\T_Series\T(20)\T20P17		
© Copyright Rolfe Judd Ltd		

- NOTES
- 1 The Contractor must check and confirm dimensions
 - 2 All discrepancies must be reported and resolved by the architect before work commences
 - 3 This drawing is not to be used
 - 4 All work and materials to be in accordance with current applicable Building Regulations and to comply with all relevant Codes of Practice and British Standards.

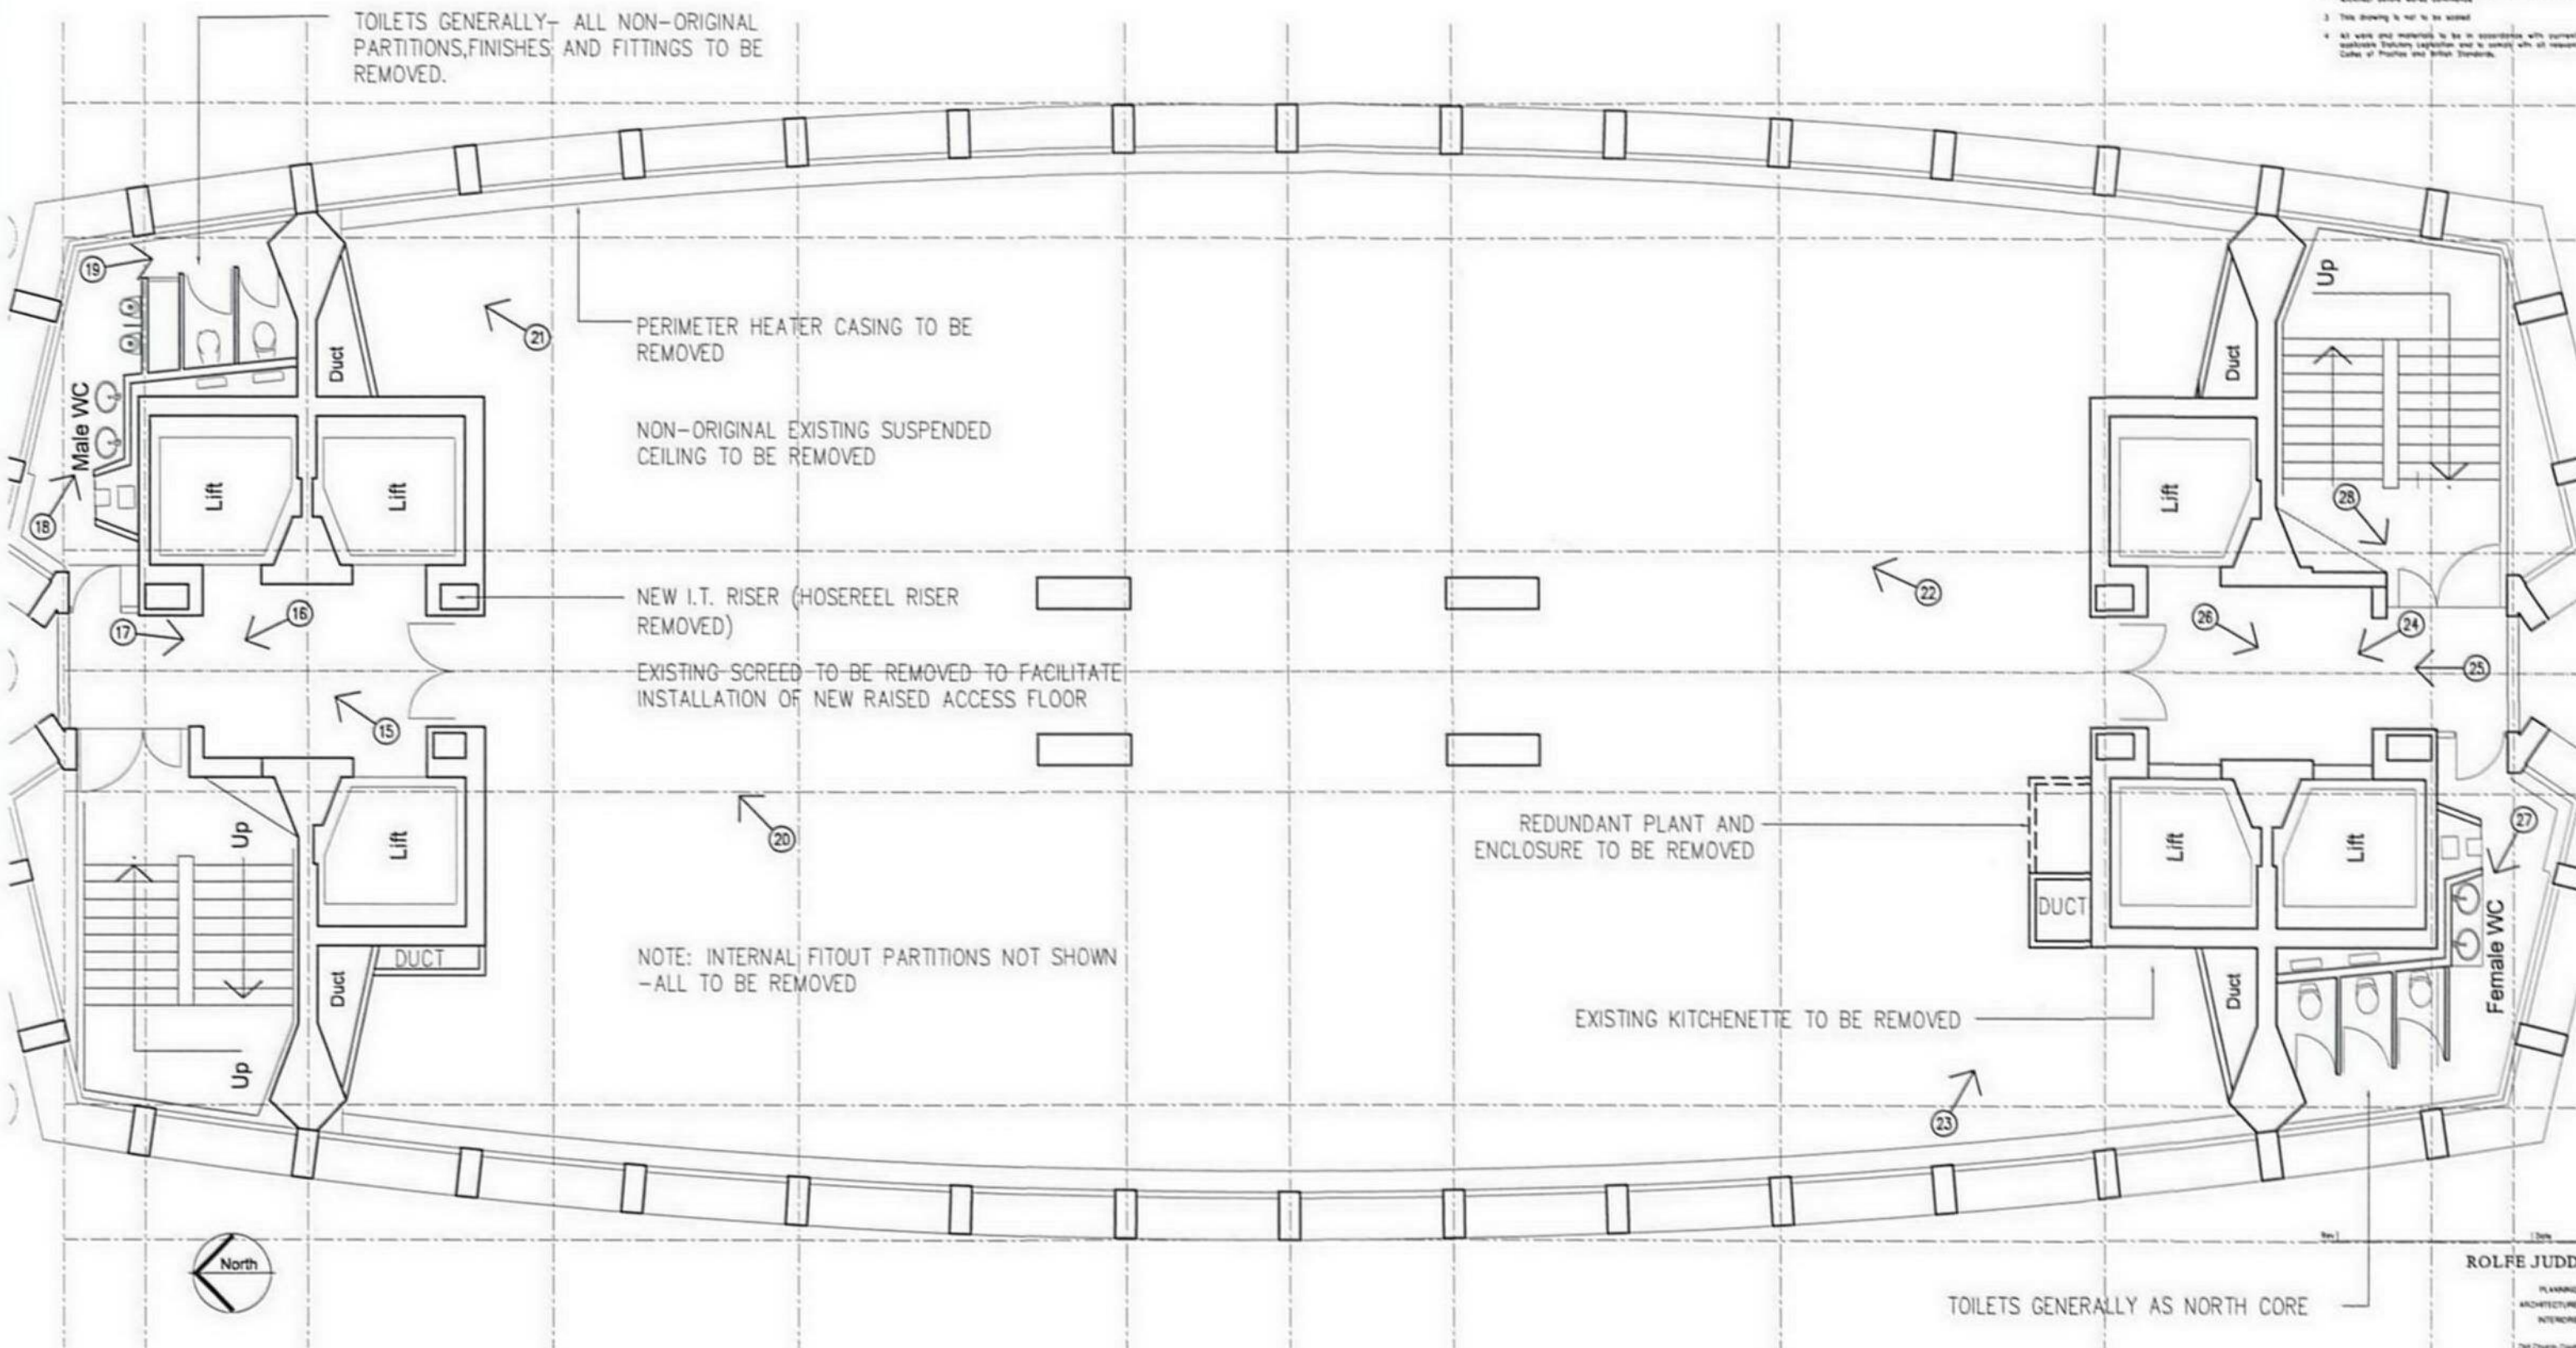

TOILETS GENERALLY AS NORTH CORE

← ⊙ = PHOTO REFERENCE

DIAGRAMATIC EXISTING FLOOR PLAN
19TH FLOOR

This scale is 100mm in length when printed at the size indicated in the title block.

ROLFE JUDD
PLANNING
ARCHITECTURE
INTERIORS
The Church Court
Chapel Road
The Oval
London SW8 1ND
Telephone: 020 7586 1570
Fax: 020 7586 1571
www.rolfe-judd.co.uk

Client	www.rolfe-judd.co.uk		
TARGETFOLLOW			
Project			
CENTRE POINT			
Drawing			
EXISTING 19TH FLOOR PLAN			
Scale	Date	Drawn	
1:100 (A3)	JULY 06	KC	
Drawing No	Revision		
4393 / T(20) P19	---		
TAD Ref No			
0 / 4393 / T / Series / 120 / 120P19			
© Copyright Rolfe Judd Ltd			