

Notes

1. Do not scale from drawing.
  2. All dims in millimeters unless noted otherwise.
  3. No deviation may be made from the details shown on this drawing without the prior permission of the architects.
- Any discrepancy between this and any other documents shall be referred immediately to the architects. IF IN DOUBT ASK.

Revisions

/ 09.08.06 Drawing issued for planning  
A 30.08.06 Drawing issued for planning



FOR PLANNING

Client **ORIGIN GROUP**

Project **HEMSTAL ROAD**

Drawing Title **SITE PLAN EXISTING-PROPOSED**

Scale **1:100 @ A1** Date **MAY 06** Drawn **EOK**


Job no. **0612** Dwg no. **PL.01** Rev no. **A**

**BARBARA WEISS ARCHITECTS LTD**

16A CRANE GROVE LONDON N7 8LE TEL: 020 76091887 FAX: 020 77002952



SECTION C-C

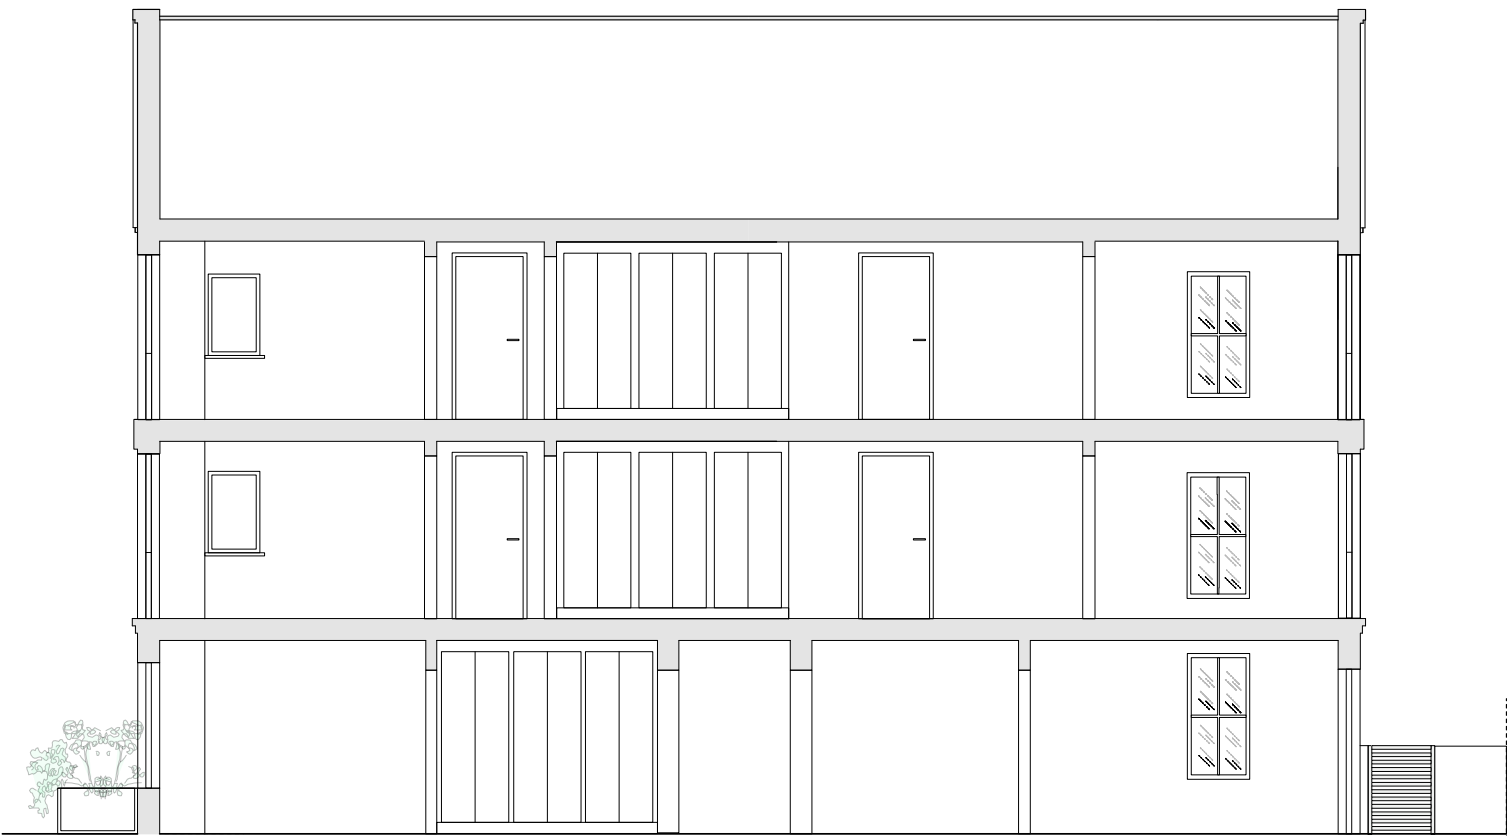

SECTION D-D

Notes

1. Do not scale from drawing.
  2. All dims in millimeters unless noted otherwise.
  3. No deviation may be made from the details shown on this drawing without the prior permission of the architects.
- Any discrepancy between this and any other documents shall be referred immediately to the architects. IF IN DOUBT ASK.

Revisions

/ 09.08.06 First Issue For Planning  
A 30.08.06 Issue For Planning

FOR PLANNING

Client	ORIGIN GROUP		
Project	HEMSTAL ROAD		
Drawing Title	SECTIONS CC, DD		
Scale	1:50 @ A1	Date	JULY 06
Job no.	0612	Dwg no.	PL.16
		Drawn	EOK
		Rev no.	A
BARBARA WEISS ARCHITECTS LTD			
16A CRANE GROVE LONDON N7 8LE TEL 020 76091867 FAX 020 77002952			



SECTION B-B

Notes

1. Do not scale from drawing.
  2. All dims in millimeters unless noted otherwise.
  3. No deviation may be made from the details shown on this drawing without the prior permission of the architect.
- Any discrepancy between this and any other documents shall be referred immediately to the architects. IF IN DOUBT ASK.

Revisions

/ 09.08.06 First Issue For Planning  
A.30.08.06 Issue For Planning

FOR PLANNING

Client	ORIGIN GROUP		
Project	HEMSTAL ROAD		
Drawing Title	SECTION BB		
Scale	1:50 @ A1	Date	JULY 06
Job no.	0612	Dwg no.	PL.15
		Rev no.	A

BARBARA WEISS ARCHITECTS LTD  
16A CRANE GROVE LONDON N7 8LE TEL 020 76091967 FAX 020 77002952



SECTION A-A

Notes

1. Do not scale from drawing.  
2. All dims in millimeters unless noted otherwise.  
3. No deviation may be made from the details shown on this drawing without the prior permission of the architects.  
Any discrepancy between this and any other documents shall be referred immediately to the architects. IF IN DOUBT ASK.

Revisions


- / 09.08.06 First Issue For Planning  
A 30.08.06 First Issue For Planning

FOR PLANNING

Client	ORIGIN GROUP		
Project	HEMSTAL ROAD		
Drawing Title	SECTION AA		
Scale 1:50 @ A1	Date	JULY 06	Drawn EOK
Job no. 0612	Dwg no. PL-14	Rev no. A	

BARBARA WEISS ARCHITECTS LTD

16A CRANE GROVE LONDON N7 8LE TEL 020 76091867 FAX 020 77002952

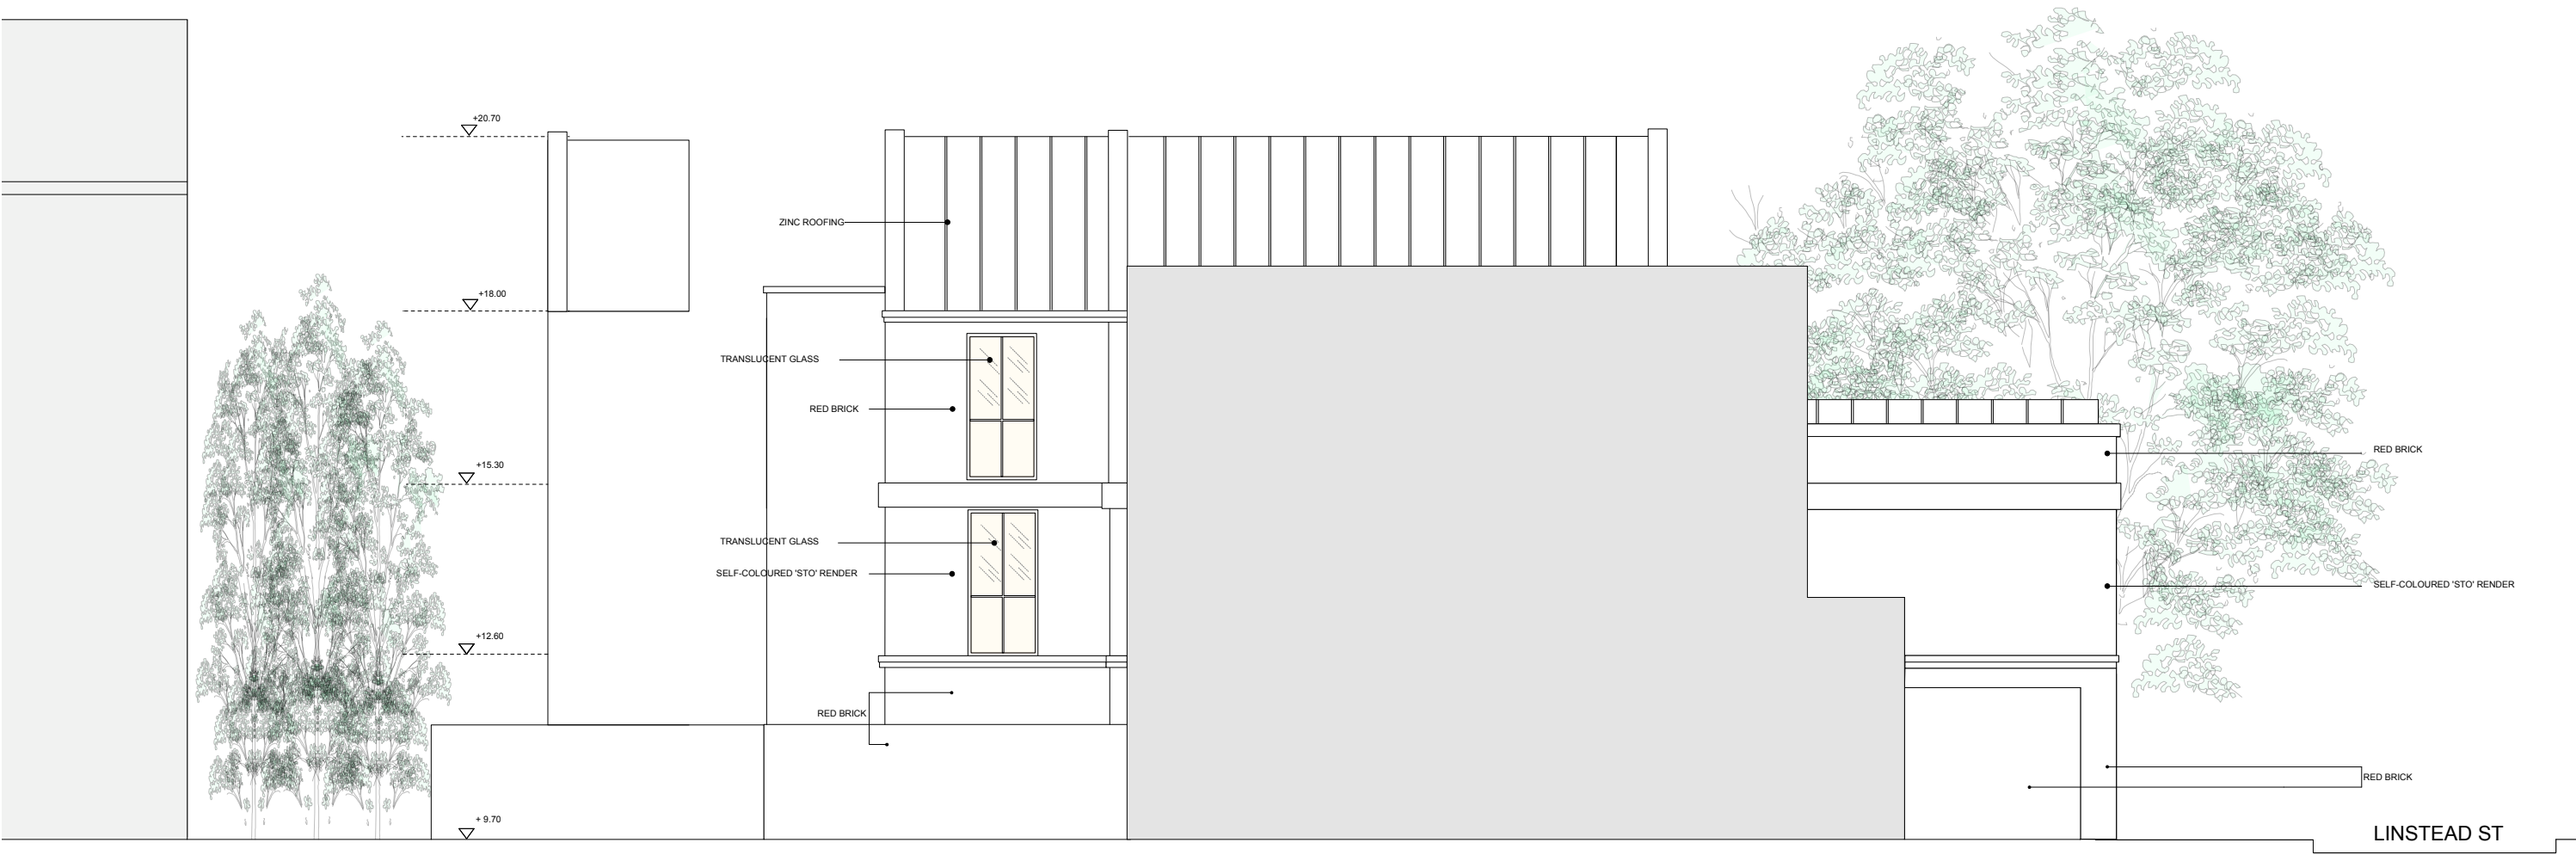

ELEVATION J

Notes


1. Do not scale from drawing.  
2. All dims in millimeters unless noted otherwise.  
3. No deviation may be made from the details shown on this drawing without the prior permission of the architects.  
Any discrepancy between this and any other documents shall be referred immediately to the architects. IF IN DOUBT ASK.

Revisions


/ 09.08.06 First Issue For Planning  
A 30.08.06 Issue For Planning

FOR PLANNING

Client	ORIGIN GROUP		
Project	HEMSTAL ROAD		
Drawing Title	ELEVATION J		
Scale	1:50	Date	AUGUST 2006
Job no.	0612	Dwg no.	PL.13
		Rev no.	A
BARBARA WEISS ARCHITECTS LTD			
16A CRANE GROVE LONDON N7 8LE TEL: 020 76091867 FAX: 020 77002952			

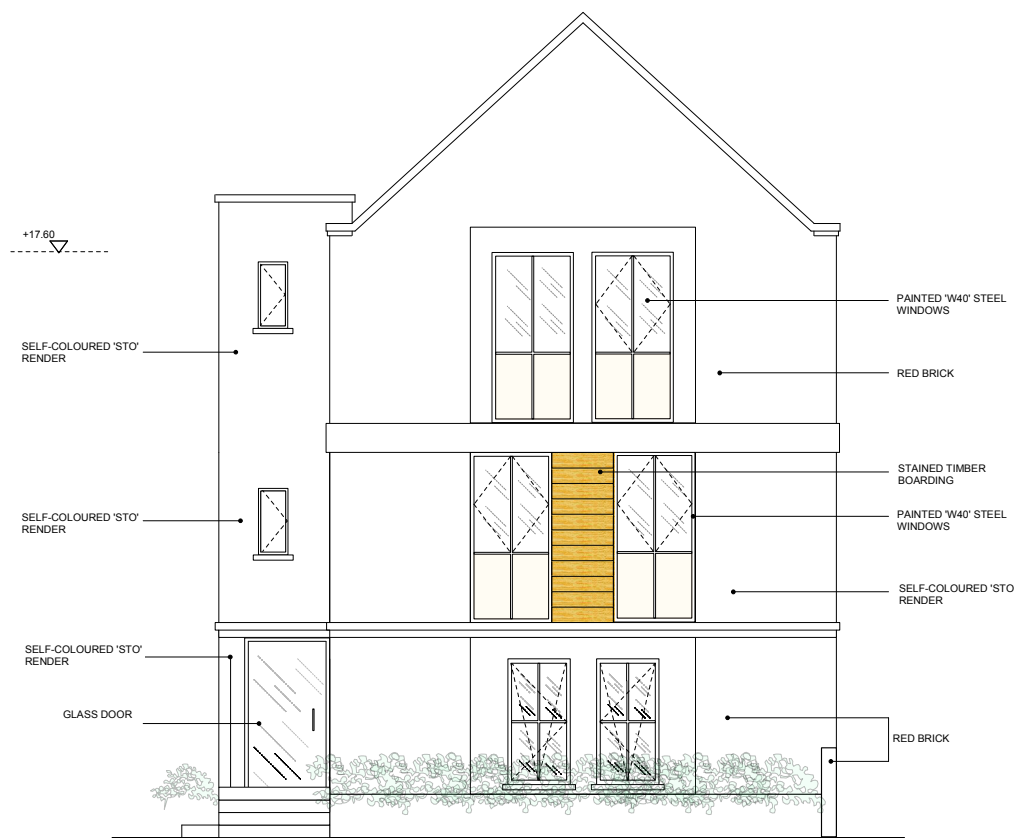

ELEVATION H

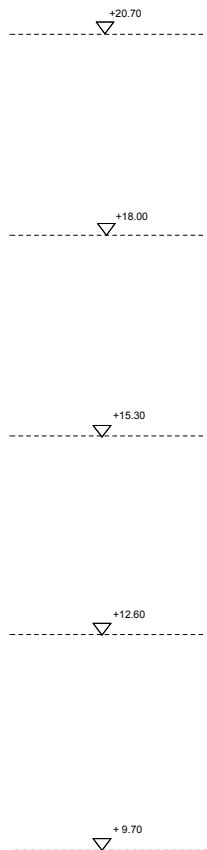

ELEVATION I

Notes

1. Do not scale from drawing.
  2. All dims in millimeters unless noted otherwise.
  3. No deviation may be made from the details shown on this drawing without the prior permission of the architects.
- Any discrepancy between this and any other documents shall be referred immediately to the architects. IF IN DOUBT ASK.

Revisions

/ 07.08.06 First Issue For Planning  
A 30.08.06 Issue For Planning

FOR PLANNING

Client	ORIGIN GROUP
Project	HEMSTAL ROAD
Drawing Title	ELEVATIONS H AND I
Scale	1:50 @ A1
Date	JULY 06
Drawn	BS
Job no.	0612
Dwg no.	PL.12
Rev no.	A
BARBARA WEISS ARCHITECTS LTD	
16A CRANE GROVE LONDON N7 6LE TEL: 020 76091967 FAX: 020 77002952	



ELEVATION G

Notes

1. Do not scale from drawing.
  2. All dims in millimeters unless noted otherwise.
  3. No deviation may be made from the details shown on this drawing without the prior permission of the architects.
- Any discrepancy between this and any other documents shall be referred immediately to the architects. IF IN DOUBT ASK.

Revisions

- / 09.08.06 First Issue Planning  
A 30.08.06 Issue Planning

FOR PLANNING

Client	ORIGIN GROUP		
Project	HEMSTAL ROAD		
Drawing Title	ELEVATION G		
Scale	1:50	Date	JULY 2006
Job no.	0612	Dwg no.	PL.11
		Rev no.	A
BARBARA WEISS ARCHITECTS LTD			



ELEVATION F

Revisions

/ 09.08.06 First Issue For Planning  
A 30.08.06 Issue For Planning

FOR PLANNING

Client **ORIGIN GROUP**  
Project **HEMSTAL ROAD**  
Drawing Title **ELEVATION F**  
Scale **1:50 @ A1** Date **JULY 06** Drawn **BS**  
Job no. **0612** Dwg no. **PL.10** Rev no. **A**  
**BARBARA WEISS ARCHITECTS LTD**

16A CRANE GROVE LONDON N7 8LE TEL 020 76091867 FAX 020 77002952





ELEVATION D




ELEVATION E

Revisions

/ 09.08.06 First Issue For Planning  
A 30.08.06 Issue For Planning

FOR PLANNING

Client **ORIGIN GROUP**  
Project **HEMSTAL ROAD**  
Drawing Title **ELEVATIONS D AND E**  
Scale **1:50 @ A1** Date **JULY 06** Drawn **EOK**  
Job no. **0612** Dwg no. **PL-09** Rev no. **A**  
**BARBARA WEISS ARCHITECTS LTD**  
16A CRANE GROVE LONDON N7 8LE TEL: 020 76091867 FAX: 020 77022852

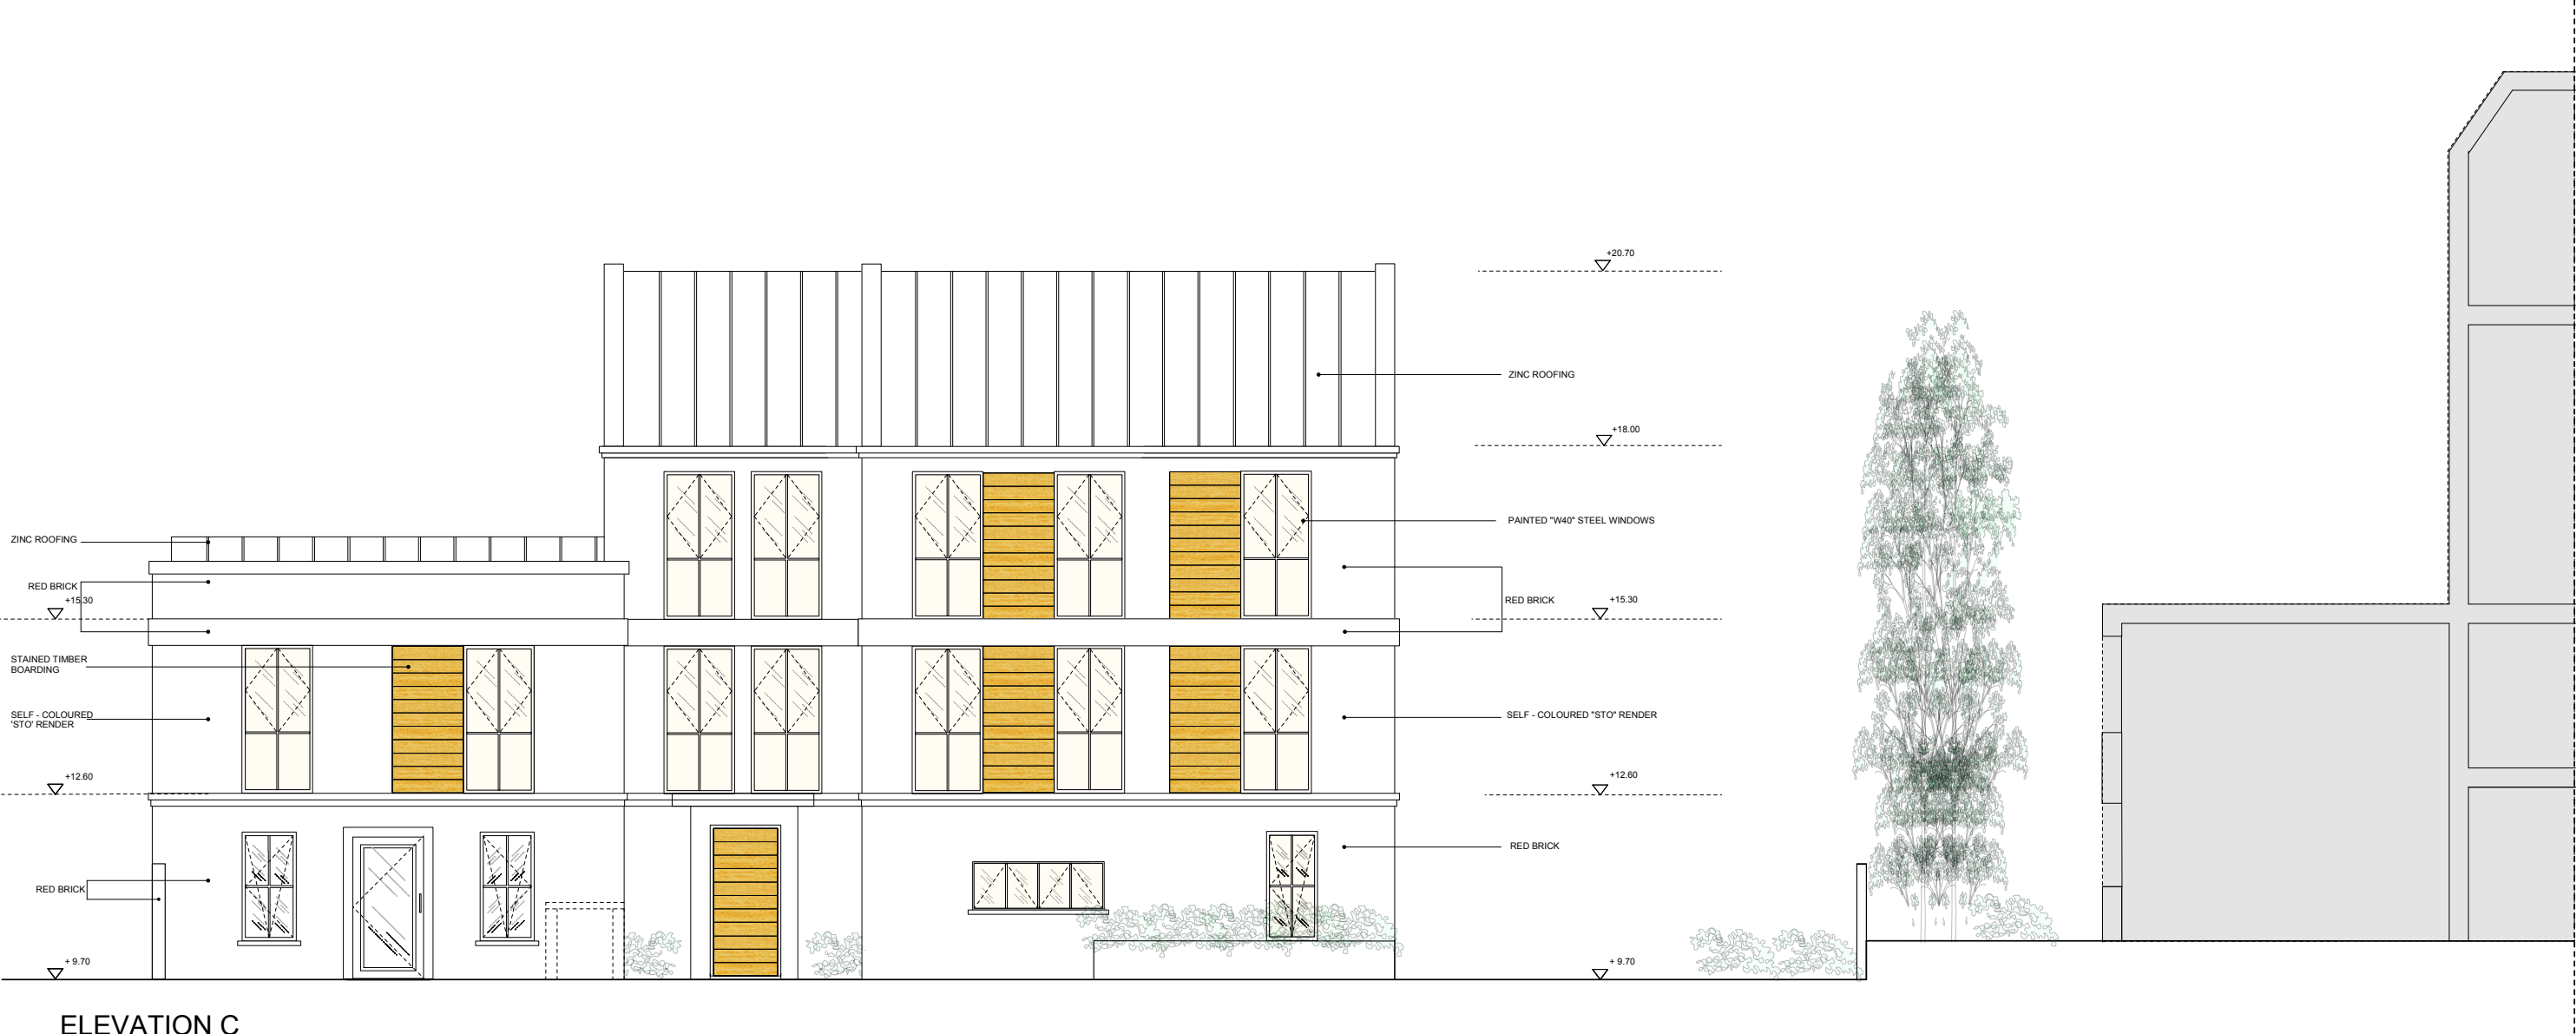

ELEVATION C

Notes

1. Do not scale from drawing.
  2. All dims in millimeters unless noted otherwise.
  3. No deviation may be made from the details shown on this drawing without the prior permission of the architects.
- Any discrepancy between this and any other documents shall be referred immediately to the architects. IF IN DOUBT ASK.

Revisions

- |   |          |                          |
|---|----------|--------------------------|
| / | 09.08.06 | First Issue For Planning |
| / | 30.08.06 | First Issue For Planning |

FOR PLANNING

Client	ORIGIN GROUP		
Project	HEMSTAL ROAD		
Drawing Title	ELEVATION C		
Scale	1:50	Date	JULY 2006
Job no.	0612	Dwg no.	PL.08
		Rev no.	A

BARBARA WEISS ARCHITECTS LTD

16A CRANE GROVE LONDON N7 8LE TEL 020 76091867 FAX 020 77002952



Notes

1. Do not scale from drawing.
  2. All dims in millimeters unless noted otherwise.
  3. No deviation may be made from the details shown on this drawing without the prior permission of the architects.
- Any discrepancy between this and any other documents shall be referred immediately to the architects. IF IN DOUBT ASK.

Revisions

- / 09.08.06 Issued For Planning  
A 30.08.06 Issued For Planning

FOR PLANNING

Client	ORIGIN GROUP		
Project	HEMSTAL ROAD		
Drawing Title	ELEVATION B AS PROPOSED		
Scale	1:50	Date	JULY 2006
Job no.	0612	Dwg no.	PL. 07
		Rev no.	A

BARBARA WEISS ARCHITECTS LTD  
16A CRANE GROVE LONDON N7 8LE TEL: 020 76091867 FAX: 020 77002952



ELEVATION A

Notes

1. Do not scale from drawing.
  2. All dims in millimeters unless noted otherwise.
  3. No deviation may be made from the details shown on this drawing without the prior permission of the architects.
- Any discrepancy between this and any other documents shall be referred immediately to the architects. IF IN DOUBT ASK.

Revisions


- / 09.08.06 First Issue For Planning  
A 30.08.06 Issue For Planning

FOR PLANNING

Client	ORIGIN GROUP		
Project	HEMSTAL ROAD		
Drawing Title	ELEVATION A AS PROPOSED		
Scale	1:50	Date	JULY 2006
Job no.	0612	Dwg no.	PL. 06
		Rev no.	A

BARBARA WEISS ARCHITECTS LTD  
16A CRANE GROVE LONDON N7 8LE TEL. 020 76091867 FAX. 020 77002952



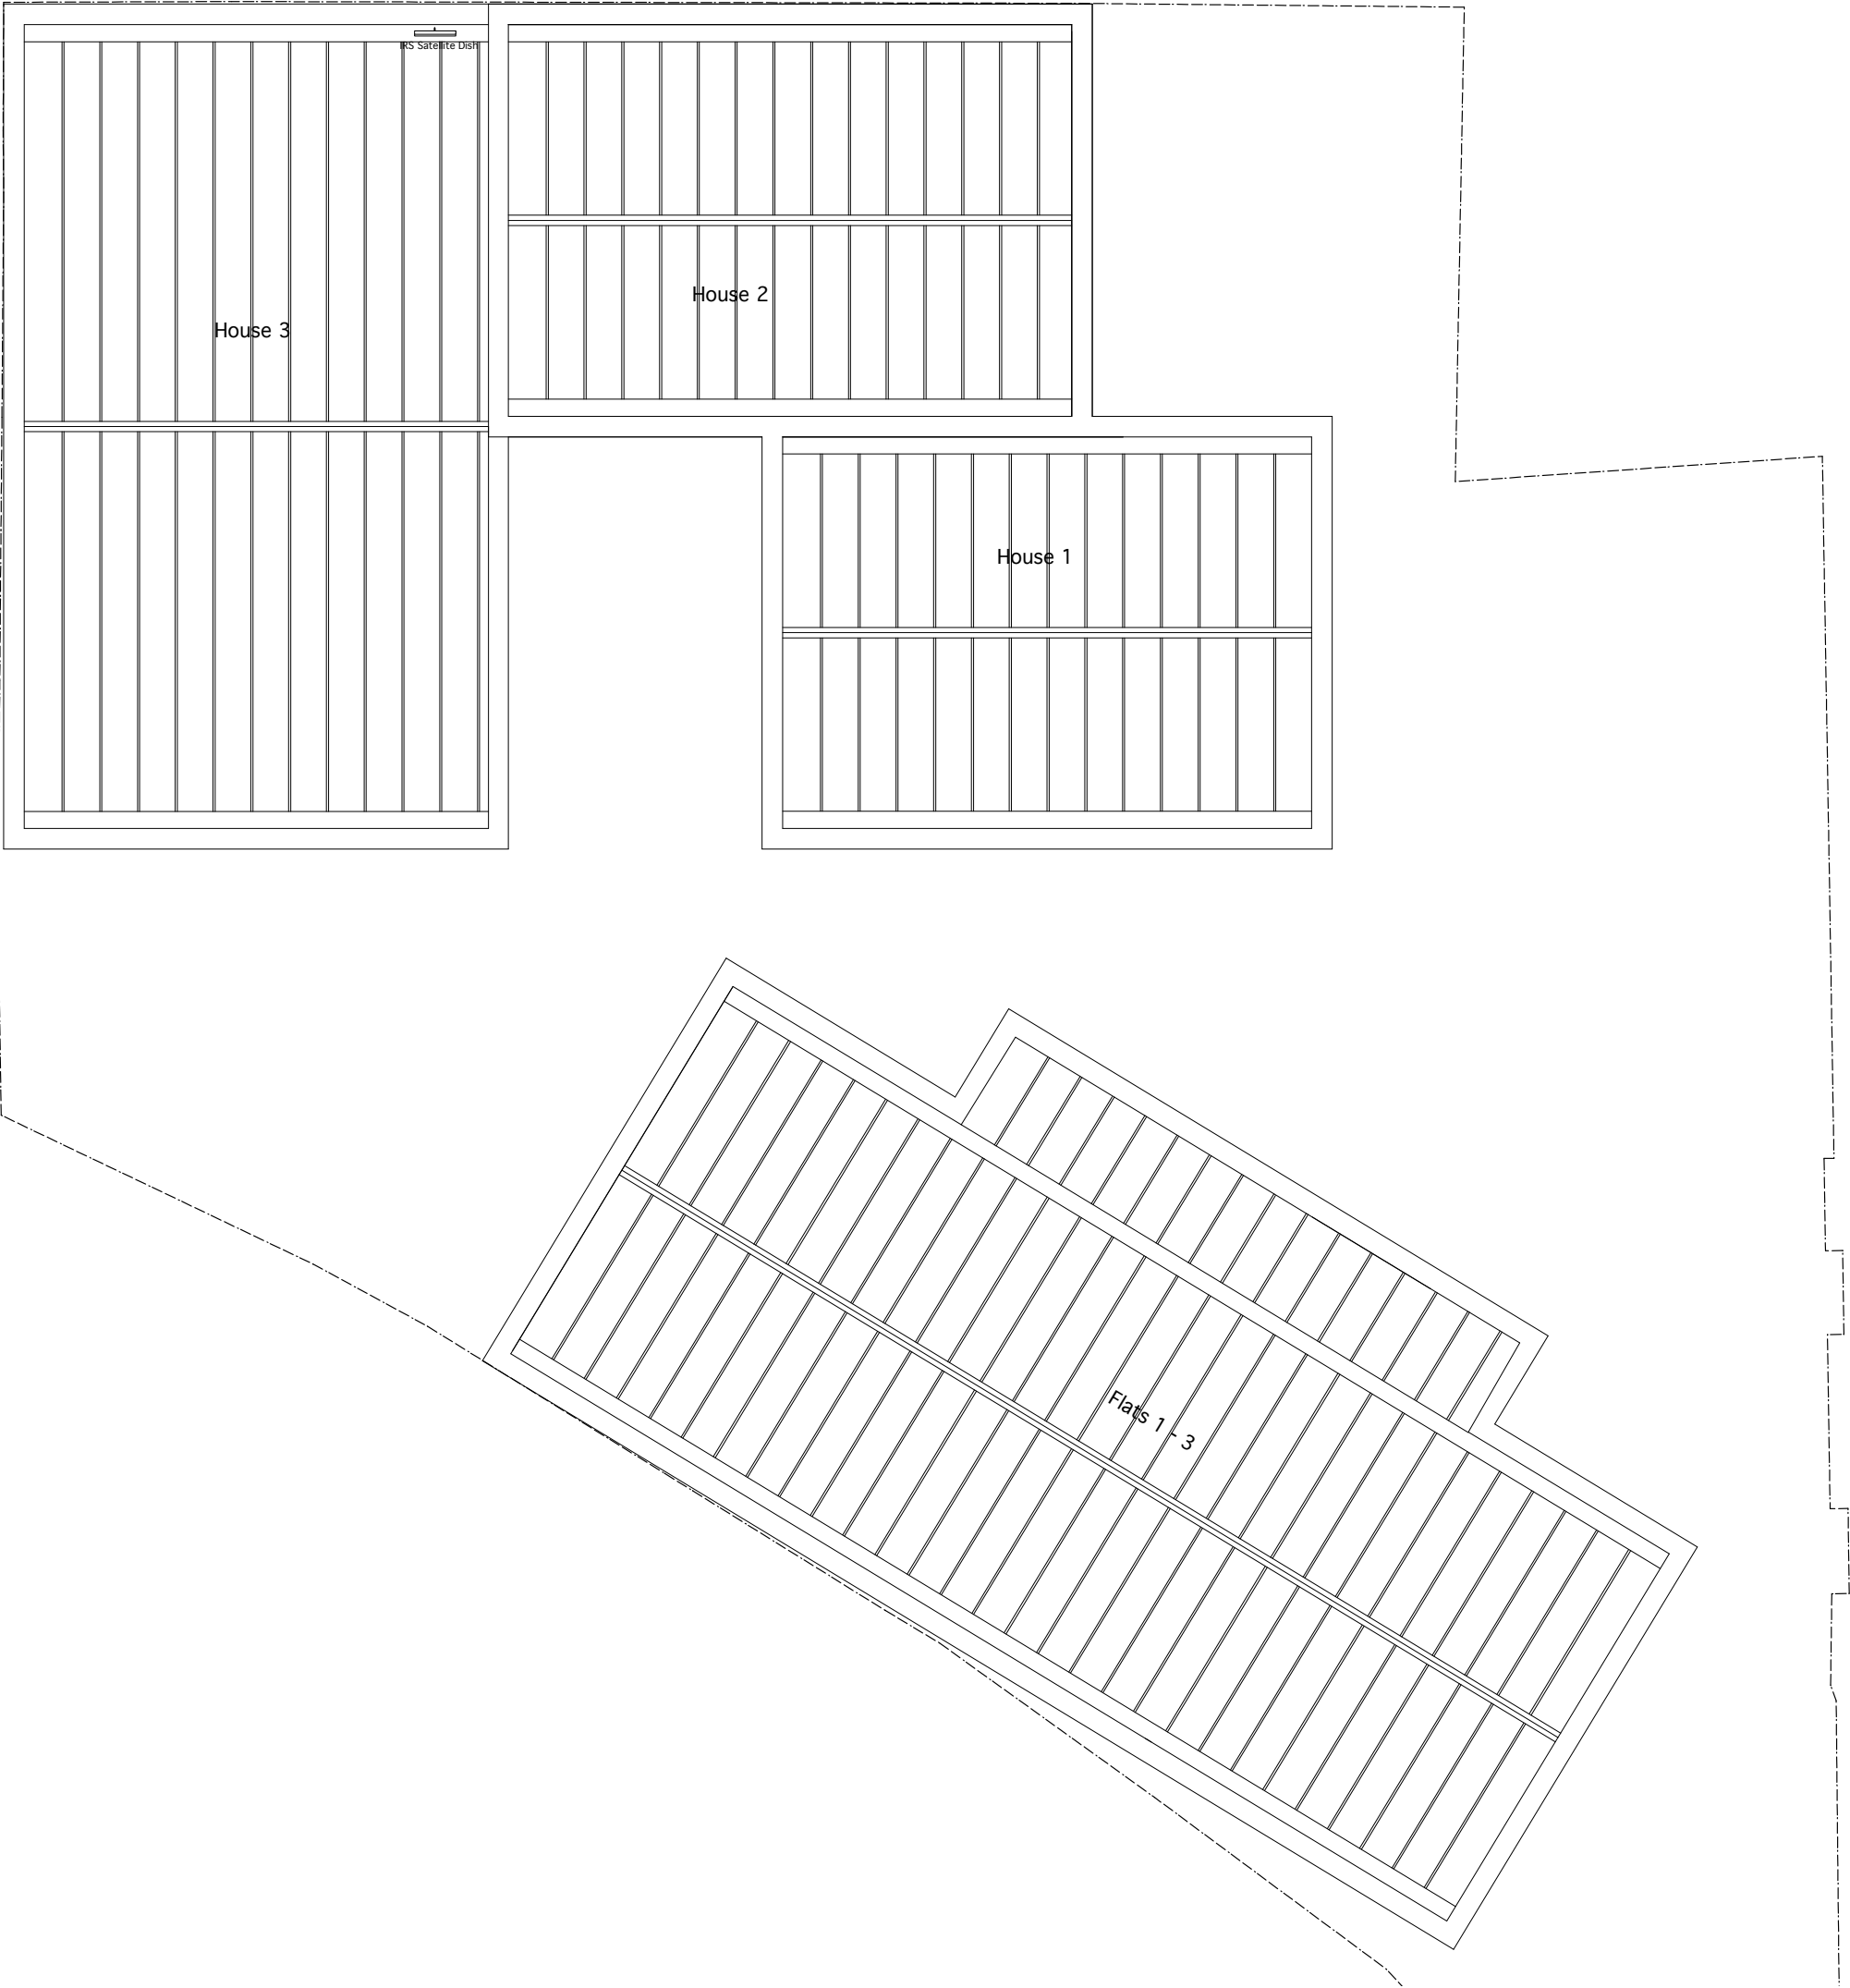

Notes

1. Do not scale from drawing.  
2. All dims in millimeters unless noted otherwise.  
3. No deviation may be made from the details shown on this drawing without the prior permission of the architects.  
Any discrepancy between this and any other documents shall be referred immediately to the architects. IF IN DOUBT ASK.

Revisions


/ 09.08.06 Issued for planning  
A.30.06 Issued for planning



FOR PLANNING

Client	ORIGIN GROUP		
Project	HEMSTAL ROAD		
Drawing Title	ROOF PLAN AS PROPOSED		
Scale 1:50 @ A1	Date MAY 06	Drawn EOK	
Job no. 0612	Dwg no. PL.05	Rev no. A	

BARBARA WEISS ARCHITECTS LTD  
16A CRANE GROVE LONDON N7 8LE TEL 020 76091967 FAX 020 77002952

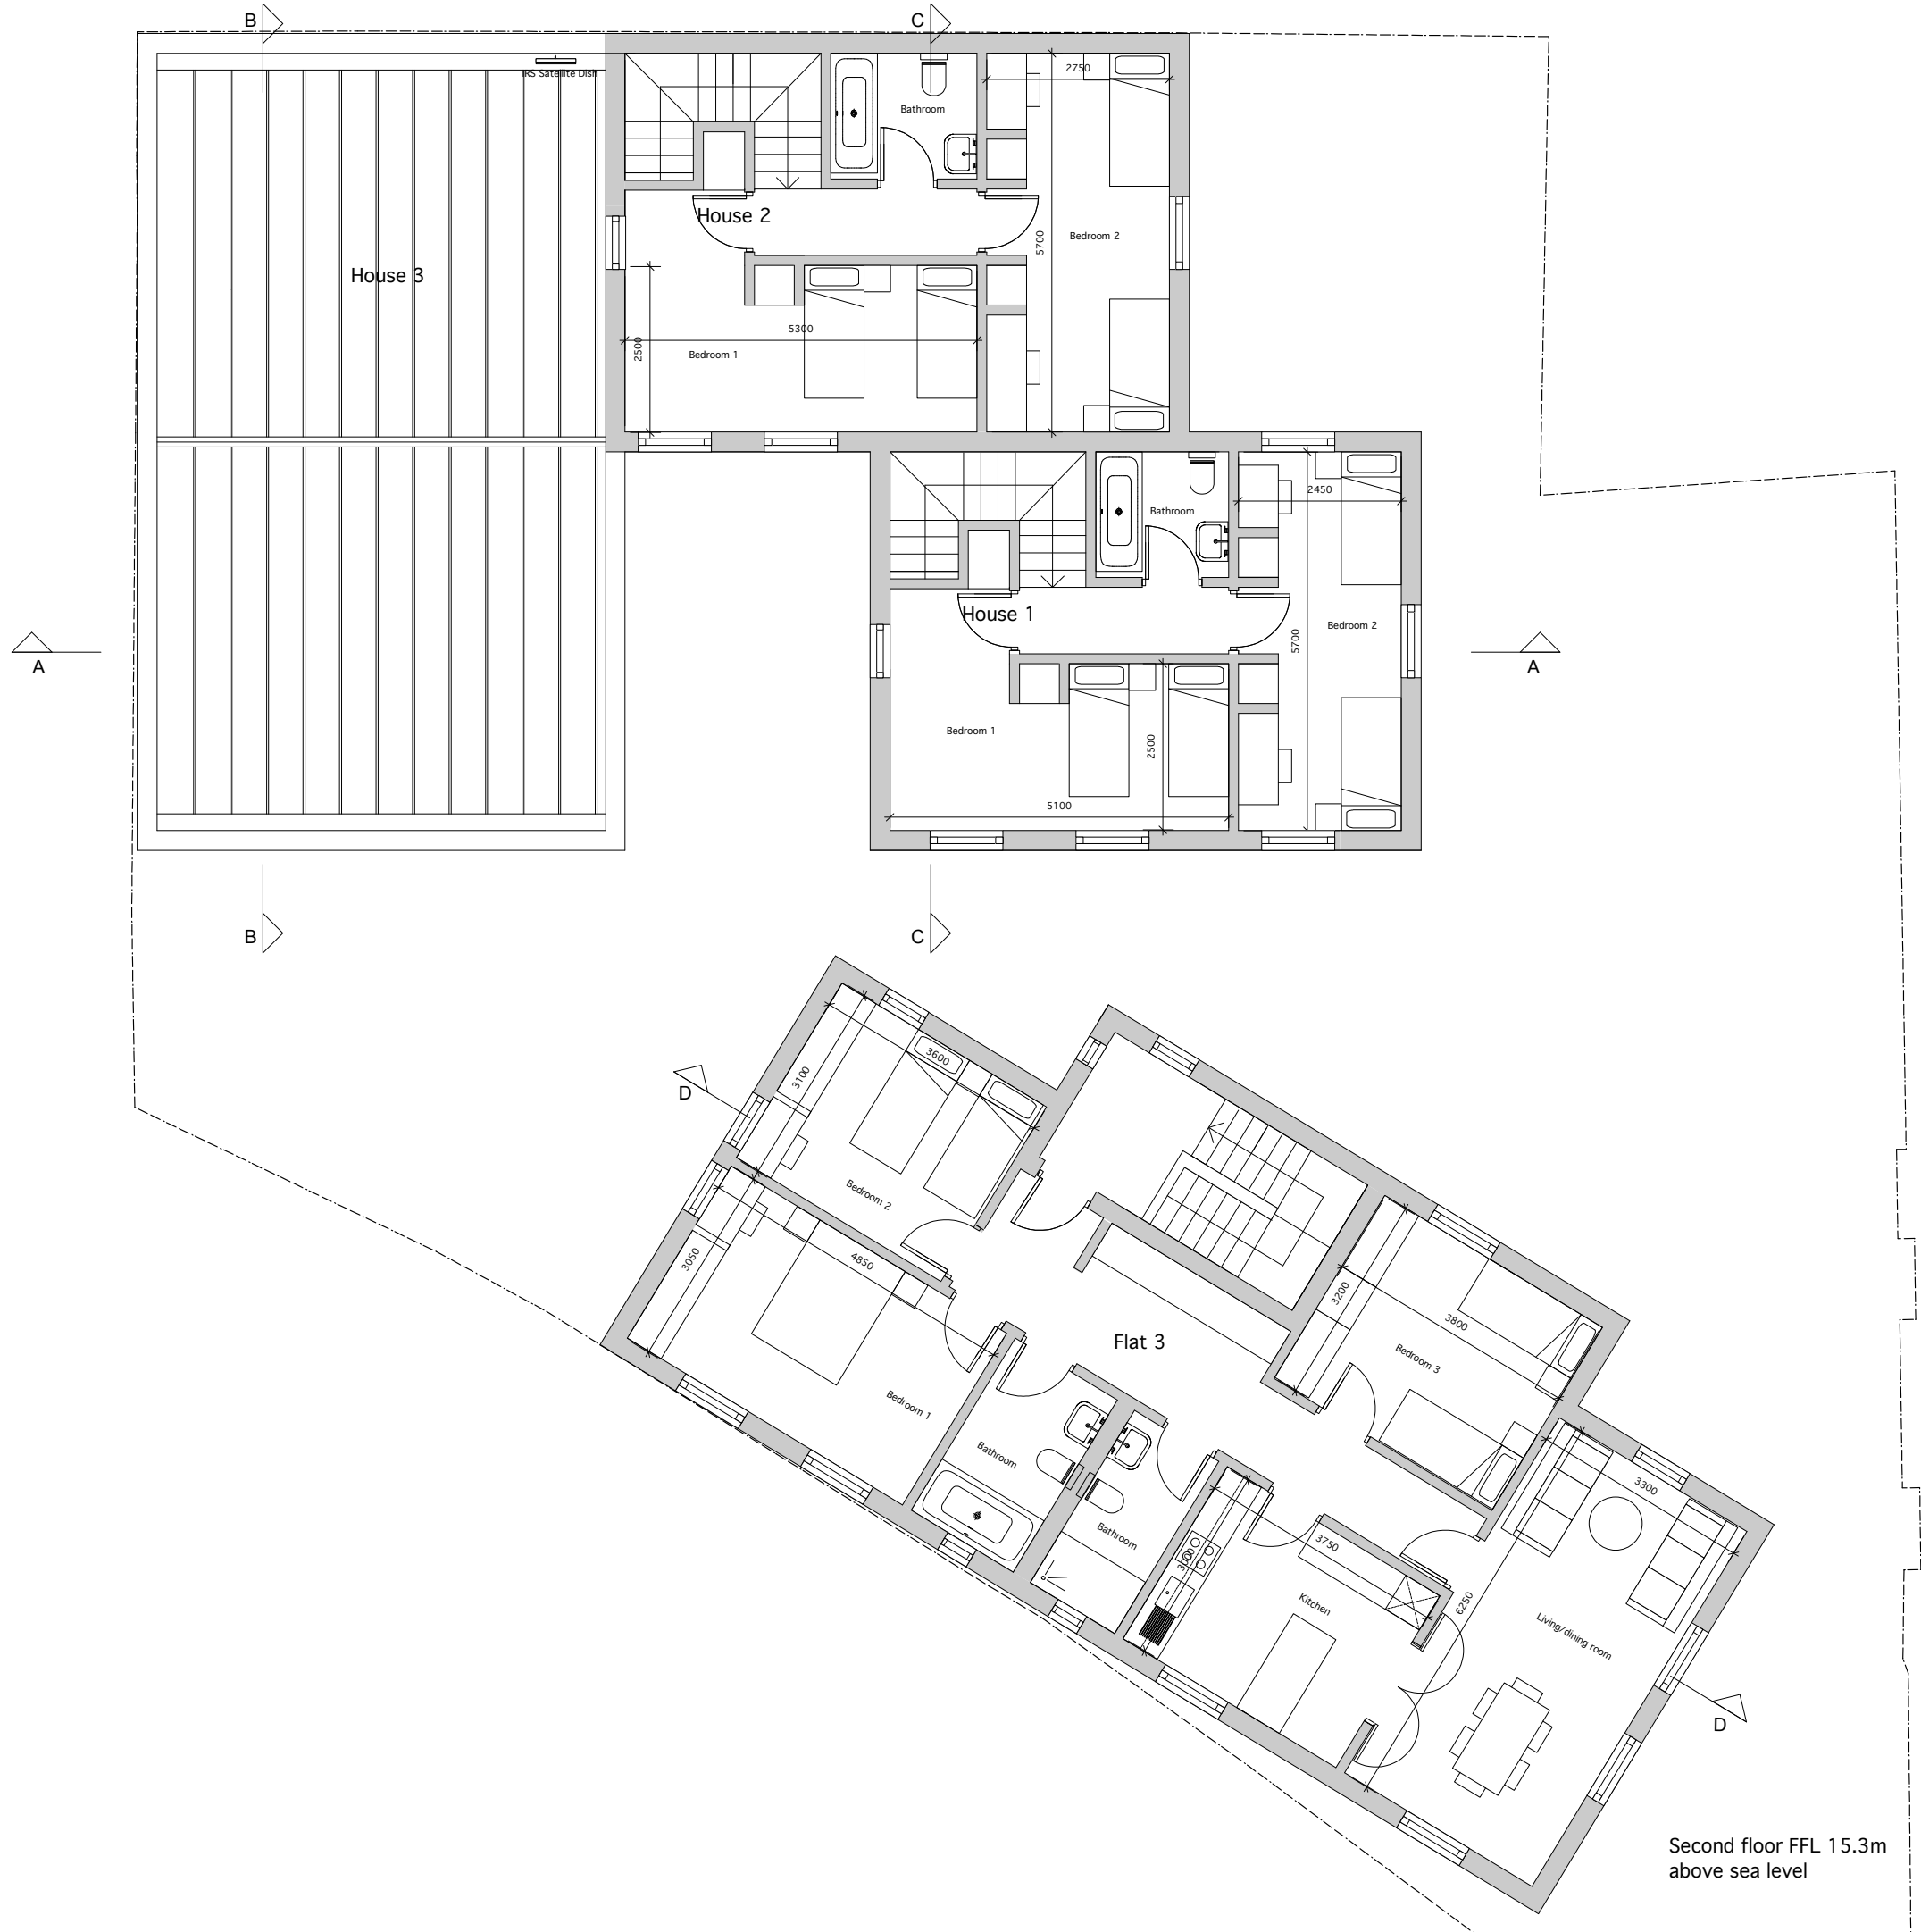

Notes

1. Do not scale from drawing.
2. All dims in millimeters unless noted otherwise.
3. No deviation may be made from the details shown on this drawing without the prior permission of the architects.

Any discrepancy between this and any other documents shall be referred immediately to the architects. IF IN DOUBT ASK.

Revisions

/ 09.08.06 Issued for planning

A 30.08.06 Issued for planning




FOR PLANNING

Client	ORIGIN GROUP				
Project	HEMSTAL ROAD				
Drawing Title	SECOND FLOOR AS PROPOSED				
Scale 1:50 @ A1	Date	MAY 06	Drawn	EOK	
Job no.	0612	Dwg no.	PL.04	Rev no.	A

BARBARA WEISS ARCHITECTS LTD

16A CRANE GROVE LONDON N7 8LE TEL: 020 76091867 FAX: 020 77002962

Second floor FFL 15.3m  
above sea level

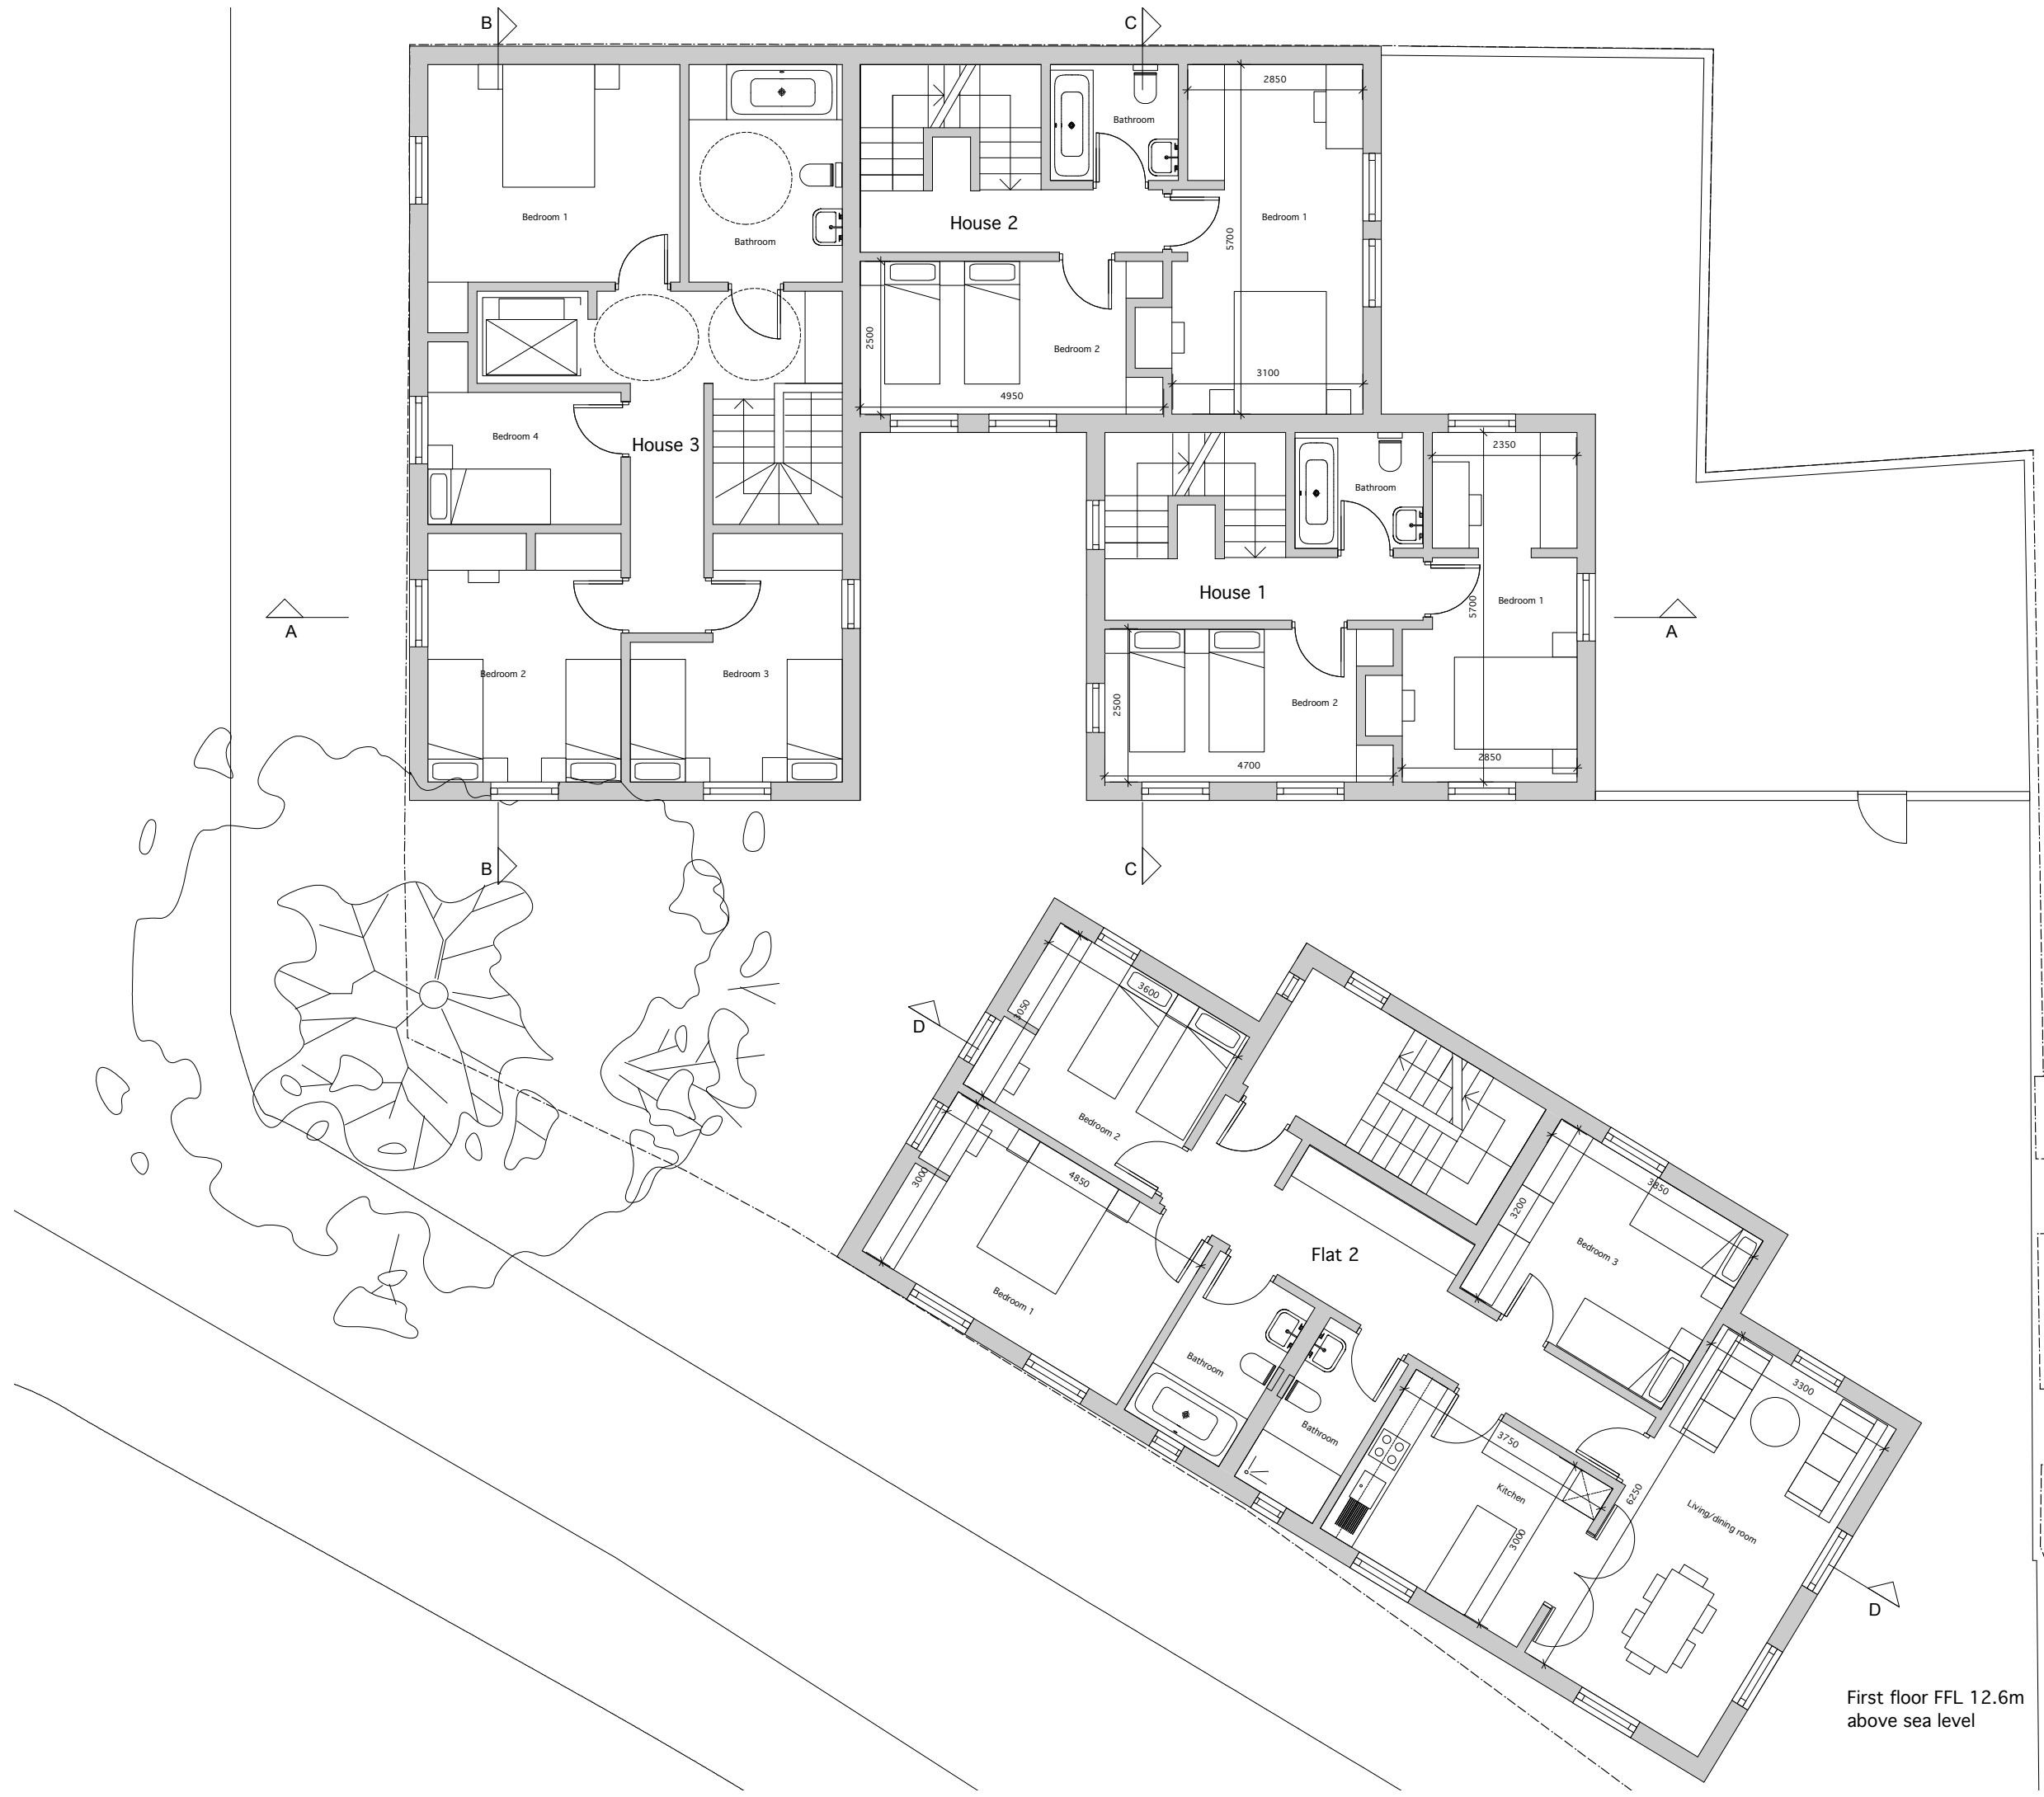

**Notes**

1. Do not scale from drawing.
2. All dims in millimeters unless noted otherwise.
3. No deviation may be made from the details shown on this drawing without the prior permission of the architects.

Any discrepancy between this and any other documents shall be referred immediately to the architects. IF IN DOUBT ASK.

**Revisions**

/ 09.08.06 issued for planning  
A 30.08.06 issued for planning

**FOR PLANNING**

Client	ORIGIN GROUP		
Project	HEMSTAL ROAD		
Drawing Title	FIRST FLOOR AS PROPOSED		
Scale	1:50 @ A1	Date	MAY 06
Job no.	0612	Dwg no.	PL.03
		Rev no.	A

BARBARA WEISS ARCHITECTS LTD

16A CRANE GROVE LONDON N7 8LE TEL. 020 76091967 FAX. 020 77002952



Notes

1. Do not scale from drawing.  
2. All dims in millimeters unless noted otherwise.  
3. No deviation may be made from the details shown on this drawing without the prior permission of the architects.  
Any discrepancy between this and any other documents shall be referred immediately to the architects. IF IN DOUBT ASK.

Schedule of House/Flat Areas	
House 1 - 131 Sqm	
House 2 - 140 Sqm	
House 3 - Total 152 Sqm	
House	136 Sqm
Garage	16 Sqm
Flat 1 - 102 Sqm	
Flat 2 - 100 Sqm	
Flat 3 - 100 Sqm	

Revisions

/ 09.08.06 Drawing issued for planning  
A 30.08.06 Drawing issued for planning

Ground Floor FFL 9.7m  
above sea level



FOR PLANNING

Client **ORIGIN GROUP**  
Project **HEMSTAL ROAD**  
Drawing Title **GROUND FLOOR AS PROPOSED**  
Scale **1:50 @ A1** Date **MAY 06** Drawn **EOK**  
Job no. **0612** Dwg no. **PL.02** Rev no. **A**  
**BARBARA WEISS ARCHITECTS LTD**  
16A CRANE GROVE LONDON N7 8LE TEL: 020 76091887 FAX: 020 77002952