

Figure 1: Cross-section of a green roof assembly. The diagram illustrates the various layers of a green roof, including the maximum soil depth, intensive green roof planting, minimum soil/growth zone, drainage & water retention layers, protection & water retention layer, root resistant waterproofing, and 100 mm rigid insulation, all supported by the roof structure. A vertical dimension line on the left indicates a total height of 500 and a section cut line labeled 'A-A'.

extensive green roof planting

10 mm soil/growth zone

drainage layer

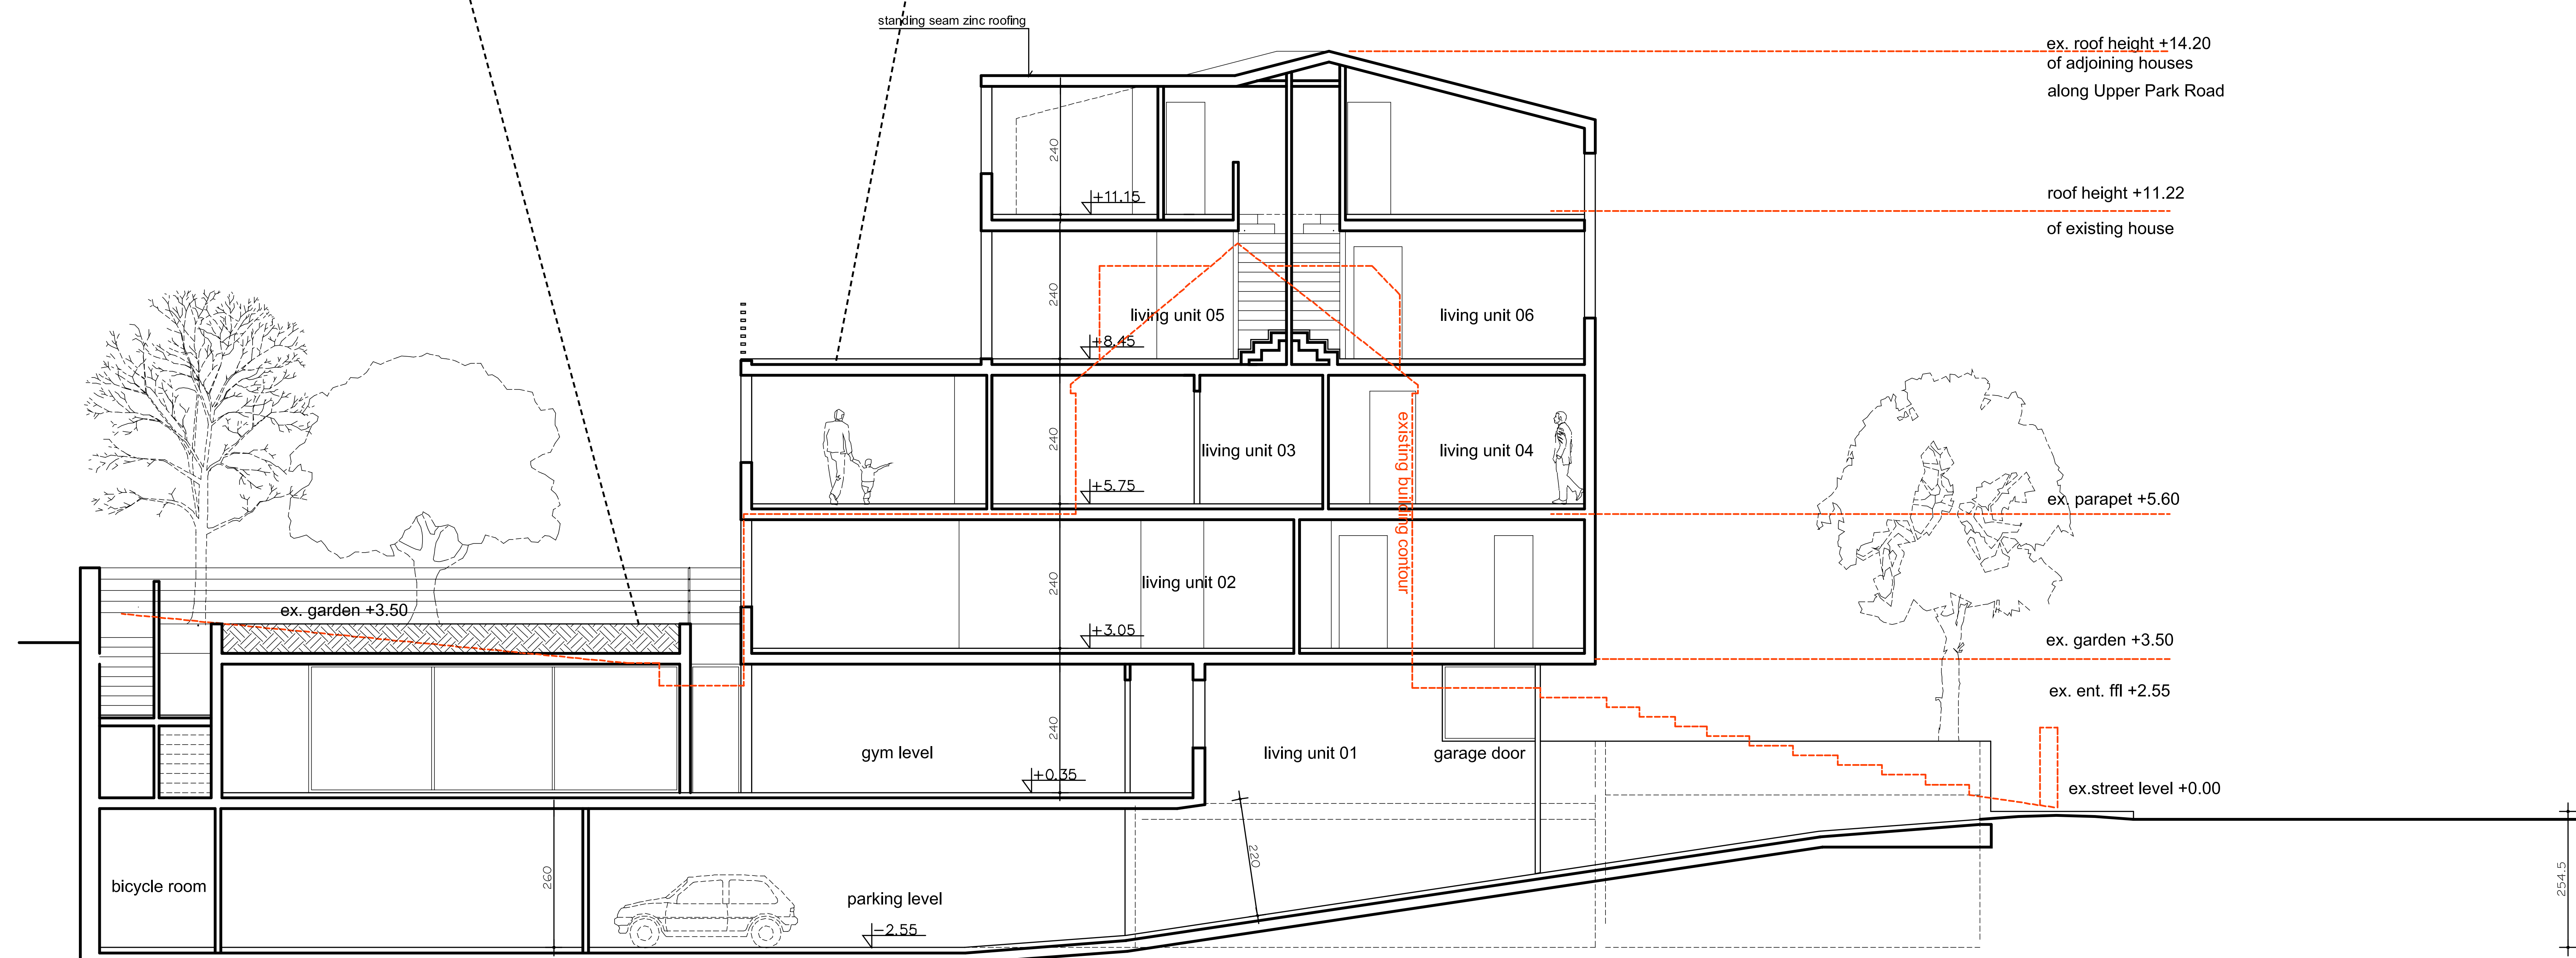
water retention layer

root resistant waterproofing

30 mm rigid insulation

roof structure

100 mm

[illegible][illegible]

FILE NAME: ...\\sba\\upplupp-sketch\\lupp-sk11.dwg

CONTRACTOR TO CHECK
ALL DIMENSIONS ON SITE
DO NOT SCALE

35 UPPER PARK ROAD
LONDON NW3

SCALE	1:50
--------------	------

DRAWING NO. 15

PROPOSED
SECTION B-B

30.04.06			REV
APPR	TENDER	CONST.	00

date: 20-07-2006

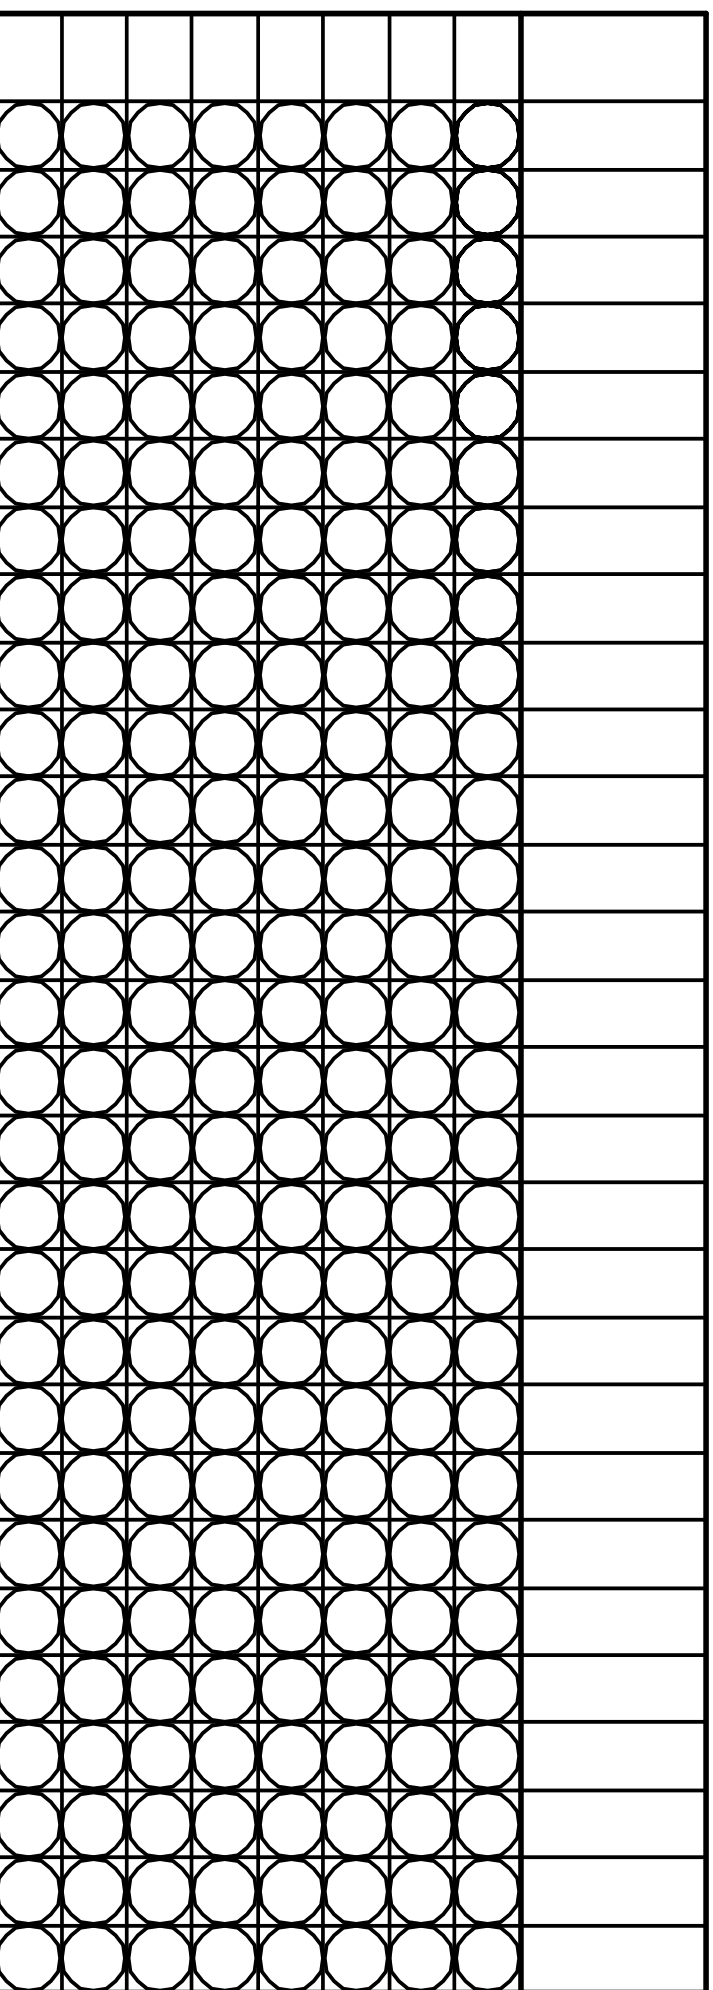
architect:

the heder partnership
11 gottlieb street tel aviv 64392
T +972-3-5222402 F +972-3-5222403
mail@theheder.com www.theheder.com

in association with:

**kevin fellingham
architecture LLP**

wharf studios baldwin terrace
T +0207-354 0677 M +0790-160 4437
kevin@kfallingham.com www.kfallingham.com







--

--

CONTRACTOR TO CHECK
ALL DIMENSIONS ON SITE
DO NOT SCALE

SCALE	1:50
--------------	------

DRAWING NO. 16

30.04.06			REV
			

architect:

in association with:

kevin fellingham
architecture LLP

wharf studios baldwin terrace
T +0207-354 0677 M +0790-160 4437
kevin@kfellingham.com www.kfellingham.com

[illegible]

--

CONTRACTOR TO CHECK
ALL DIMENSIONS ON SITE
DO NOT SCALE

SCALE	1:50
-------	------

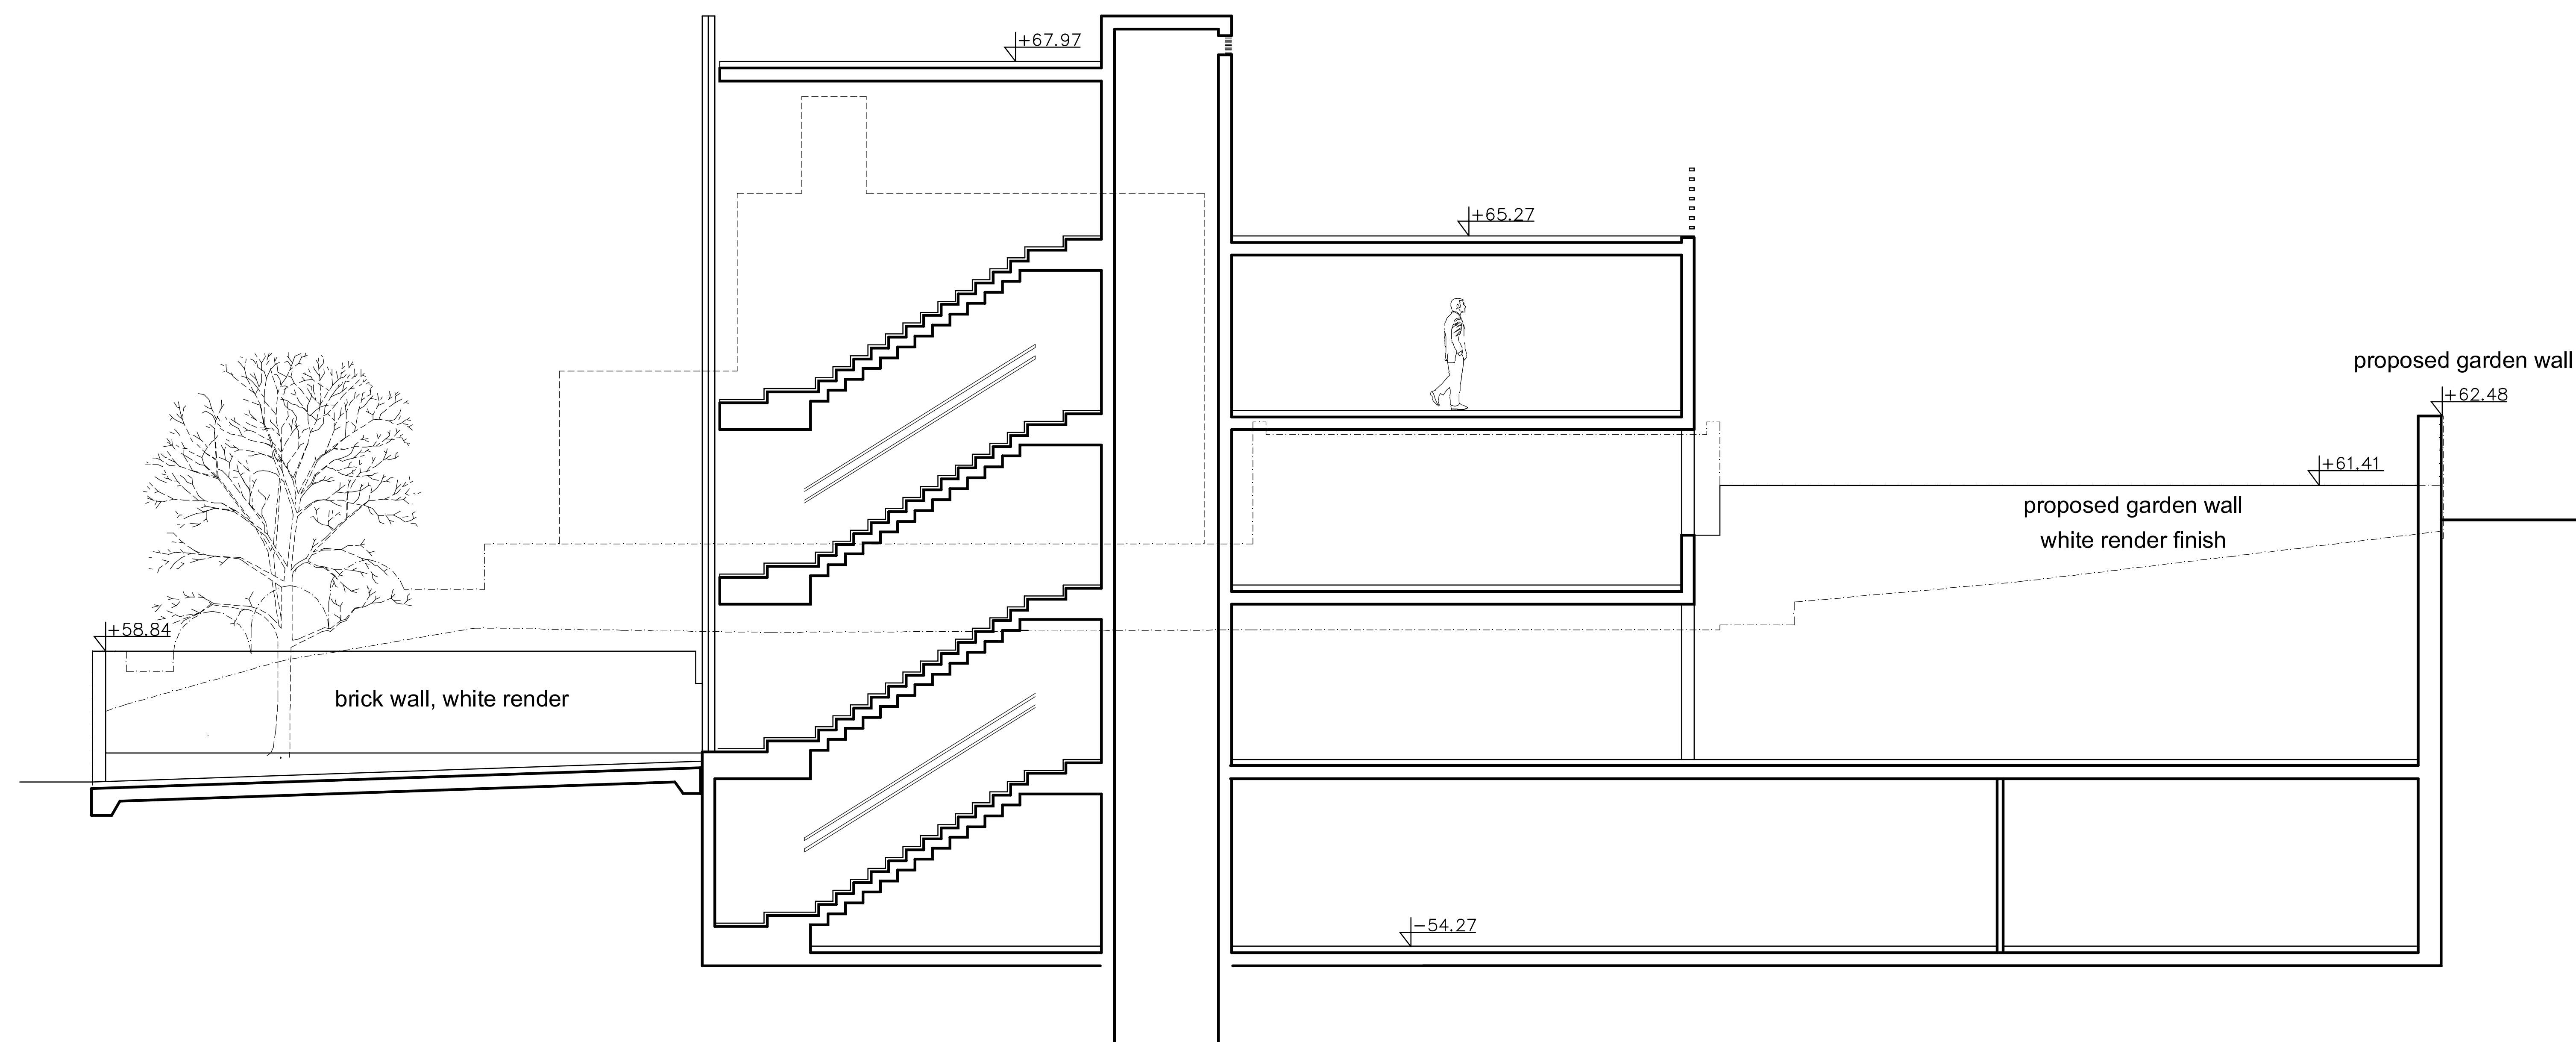
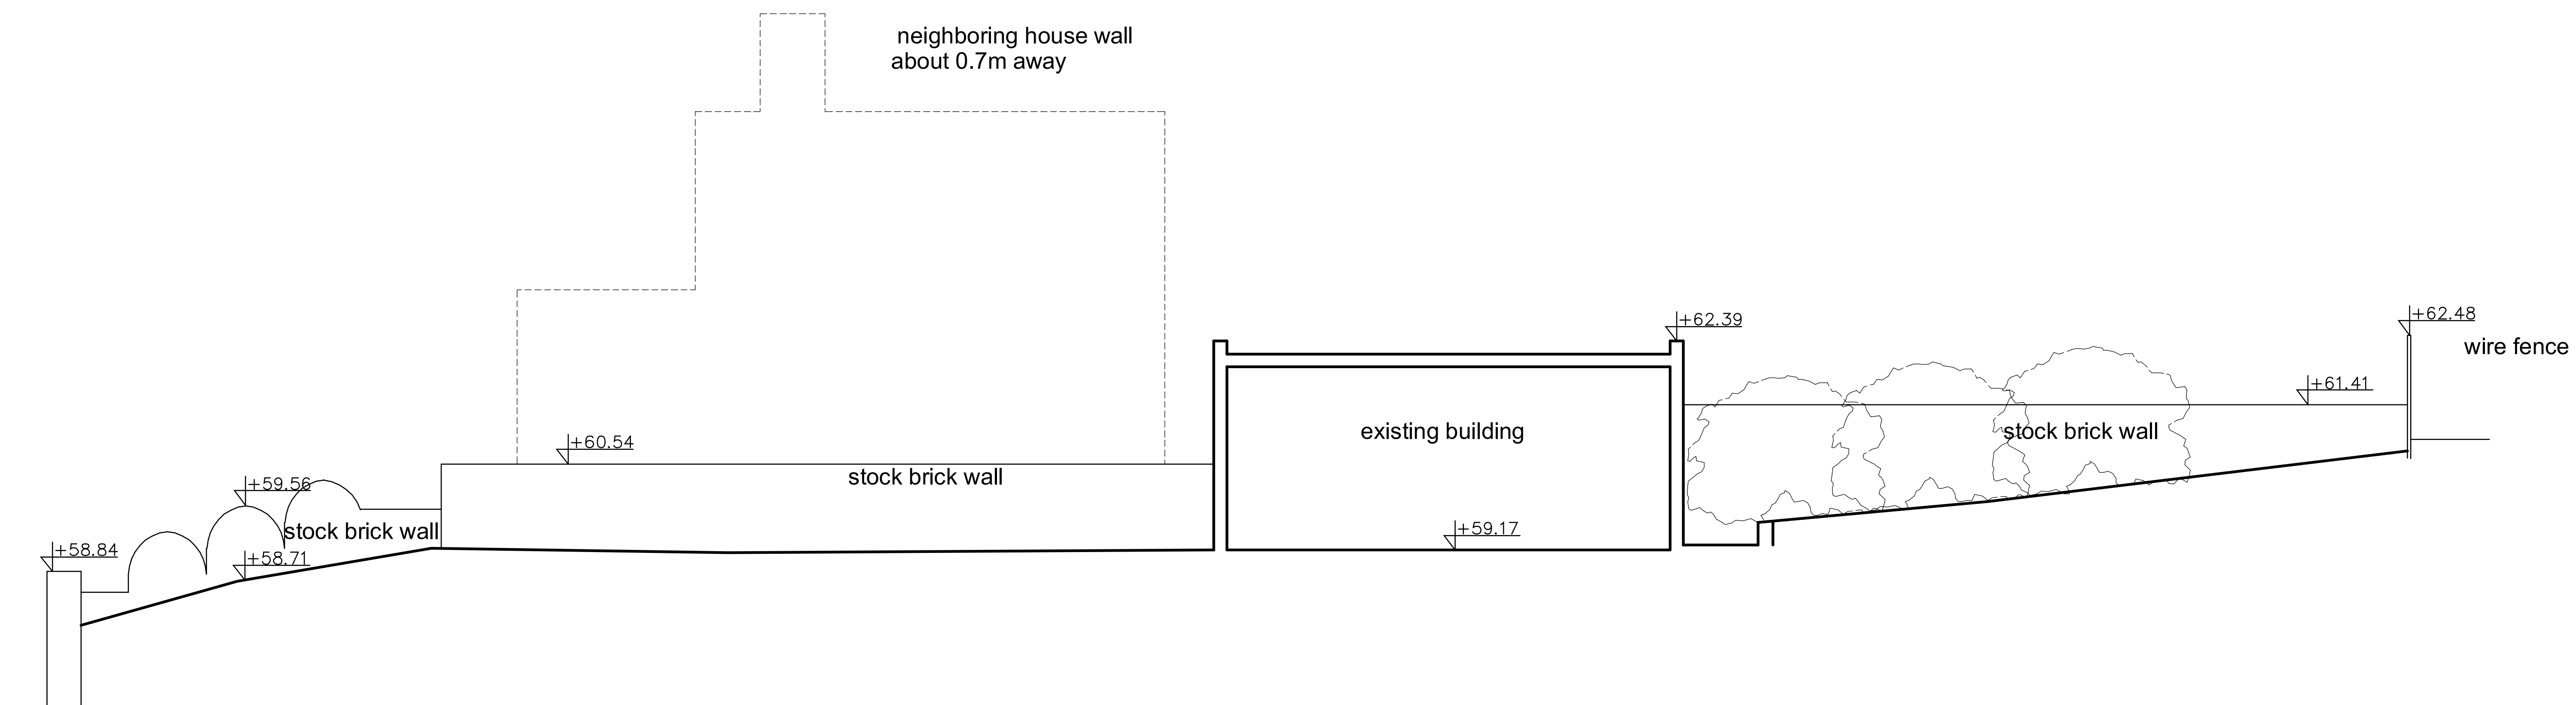
SITE
BOUNDARIES

date: **20-07-2006**

in association with:

**kevin fellingham
architecture LLP**

wharf studios baldwin terrace
T +0207-354 0677 M +0790-160 4437
kevin@kfellingham.com www.kfellingham.com

[illegible][illegible]

FILE NAME: ...\\sba\\uppl\\upp-sketch\\upp-sk11.dwg

CONTRACTOR TO CHECK
ALL DIMENSIONS ON SITE
DO NOT SCALE

**35 UPPER PARK ROAD
LONDON NW3**

SCALE	1:50
--------------	------

DRAWING NO. 20

SITE
BOUNDARIES

30.04.06			REV
APPR	TENDER	CONST.	00

date: 20-07-2006

architect

the heder partnership

11 gottlieb street tel aviv 64392
T +972-3-5222402 F +972-3-5222403
mail@theheder.com www.theheder.com

in association with:

**kevin fellingham
architecture LLP**

wharf studios baldwin terrace
T +0207-354 0677 M +0790-160 4437
kevin@kfellingham.com www.kfellingham.com

