


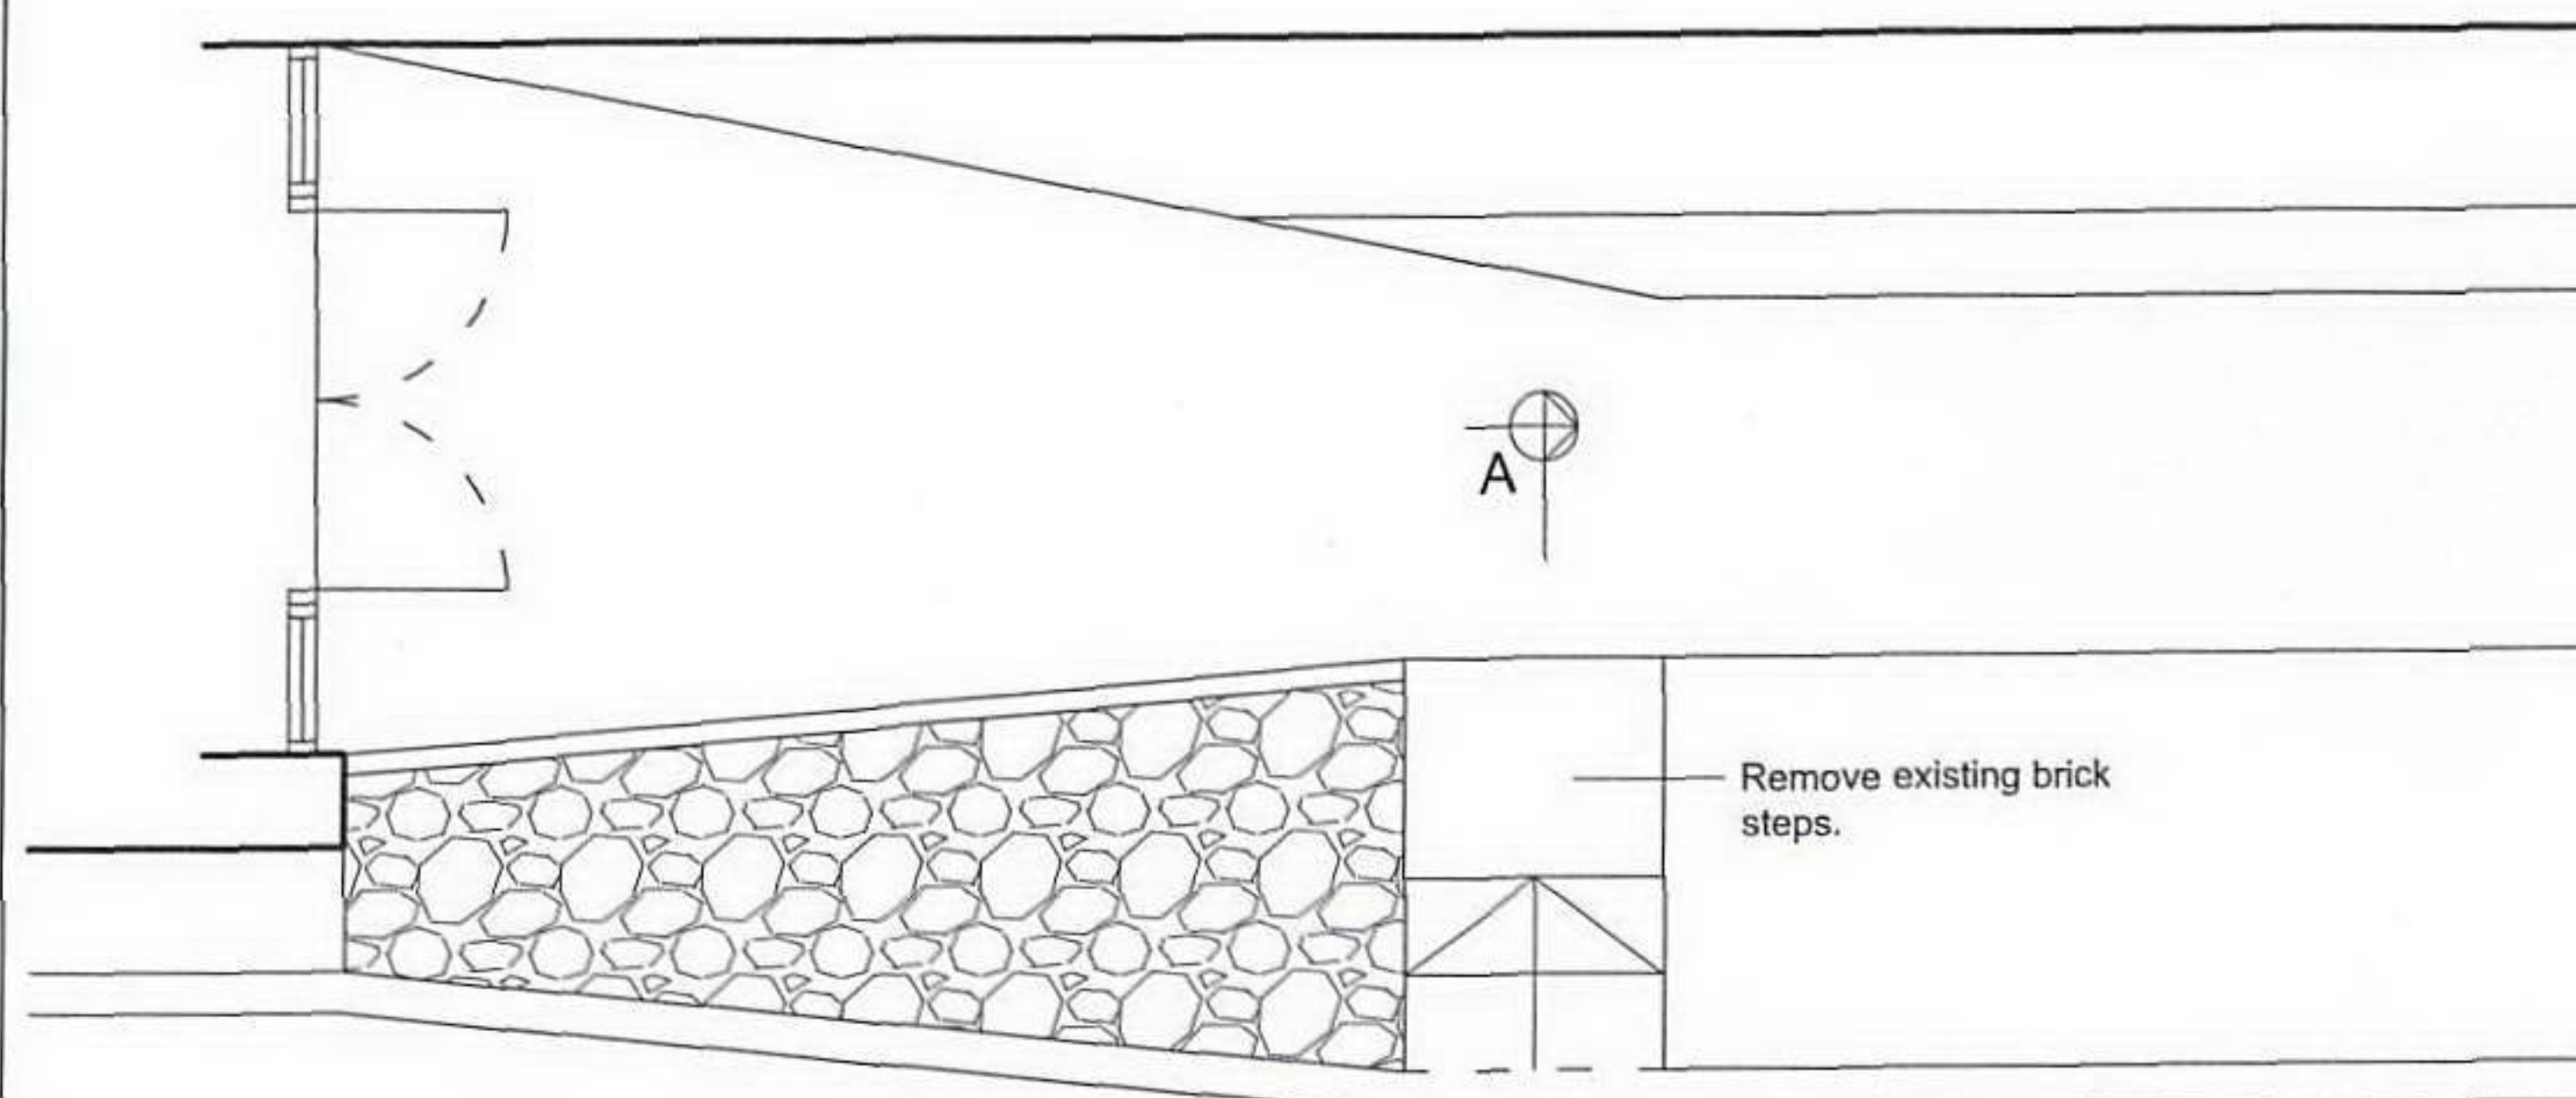
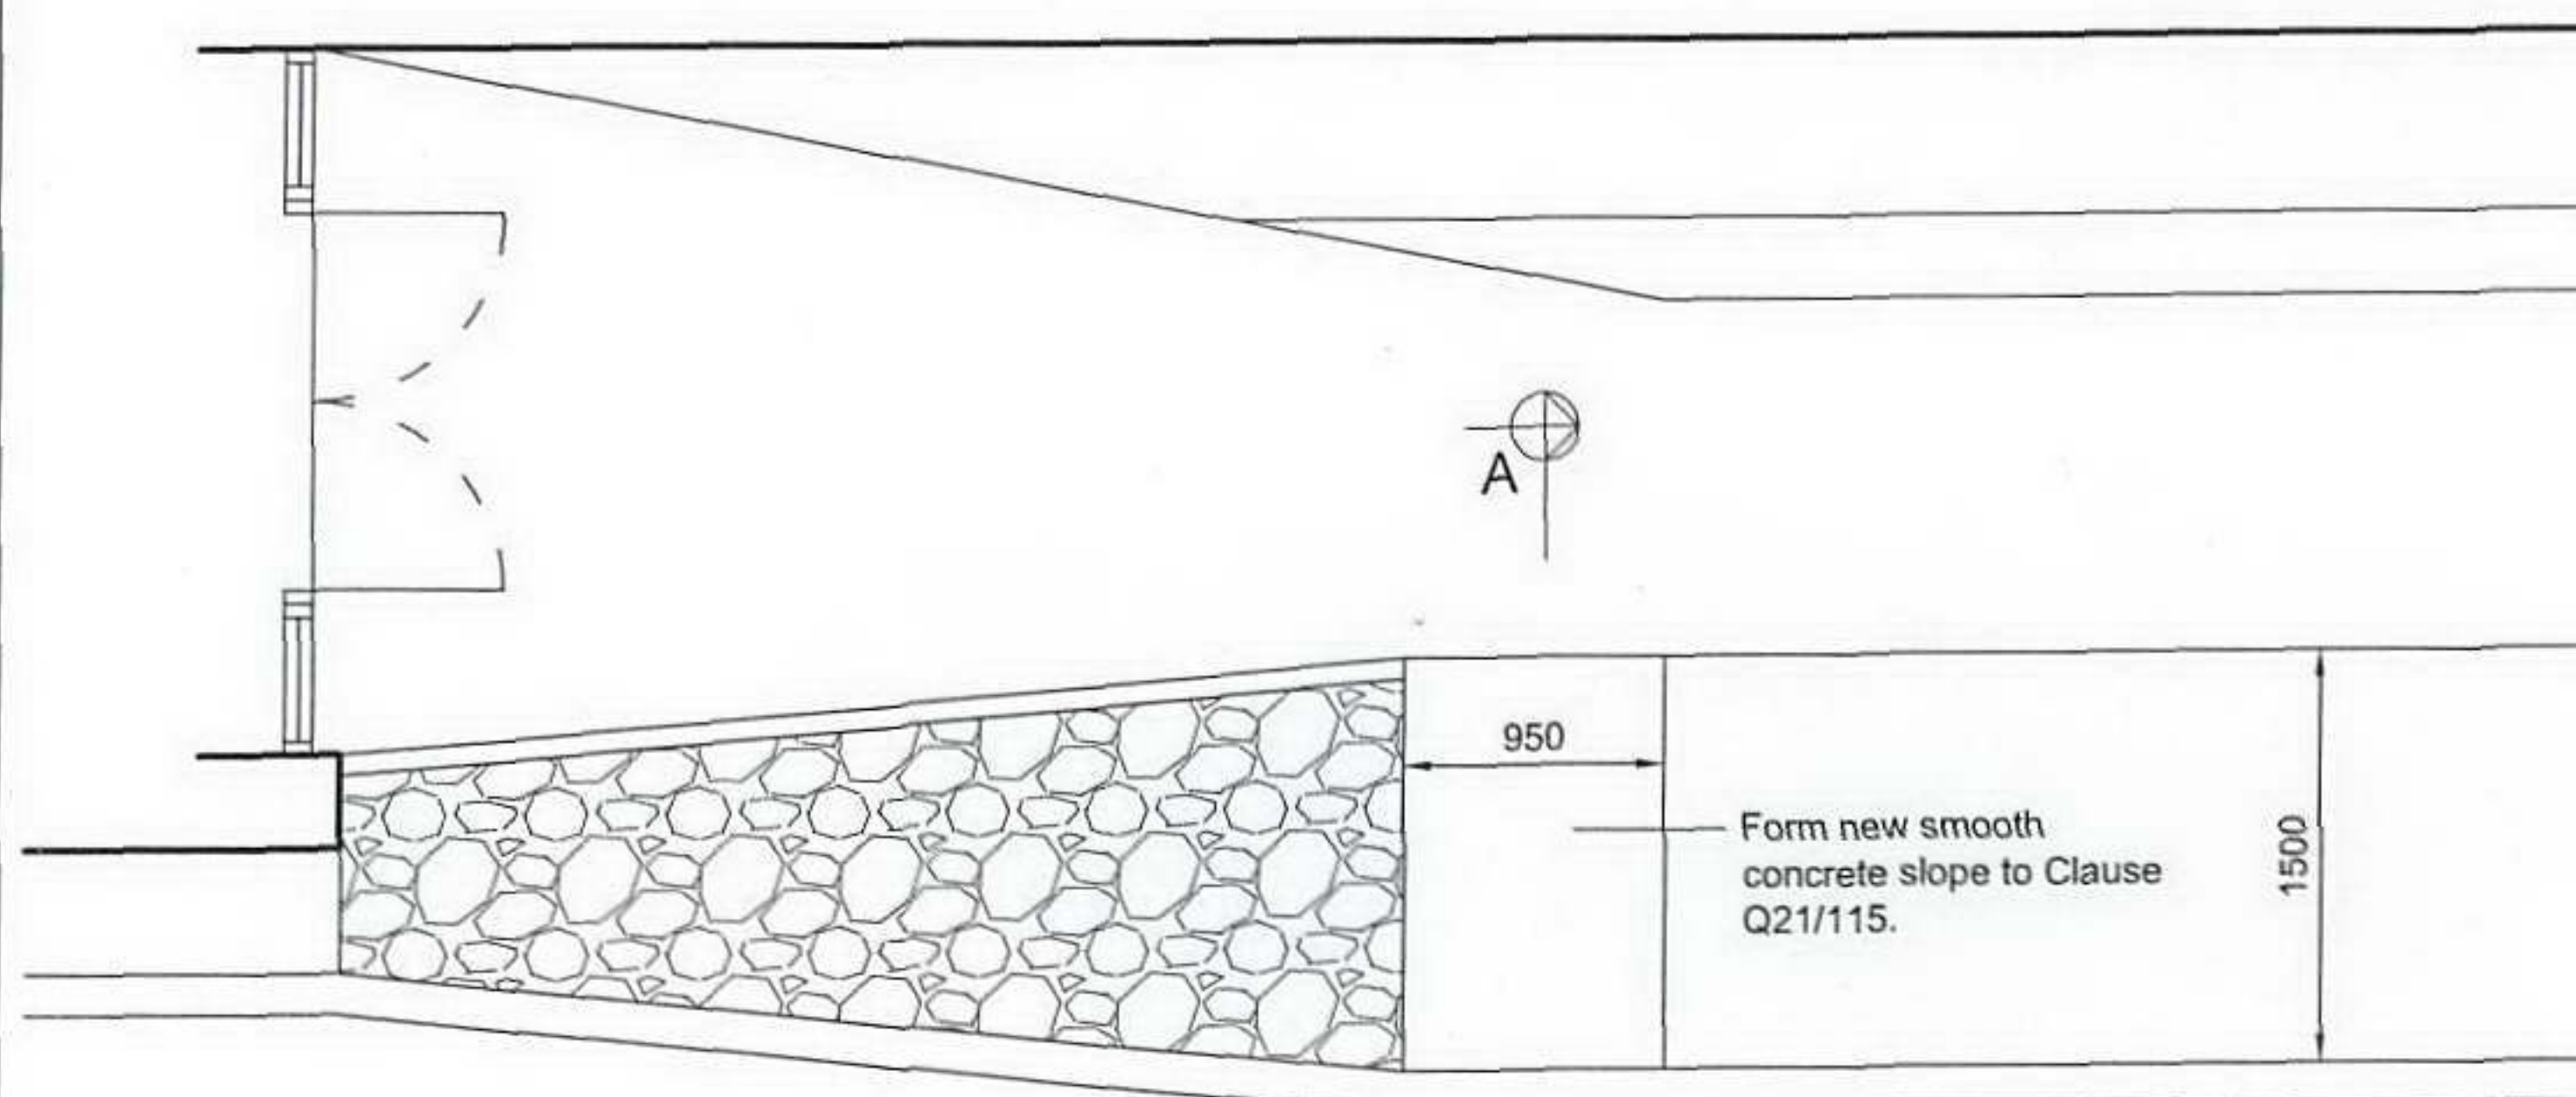


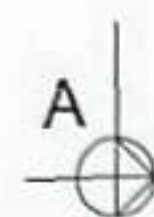


Existing Plan

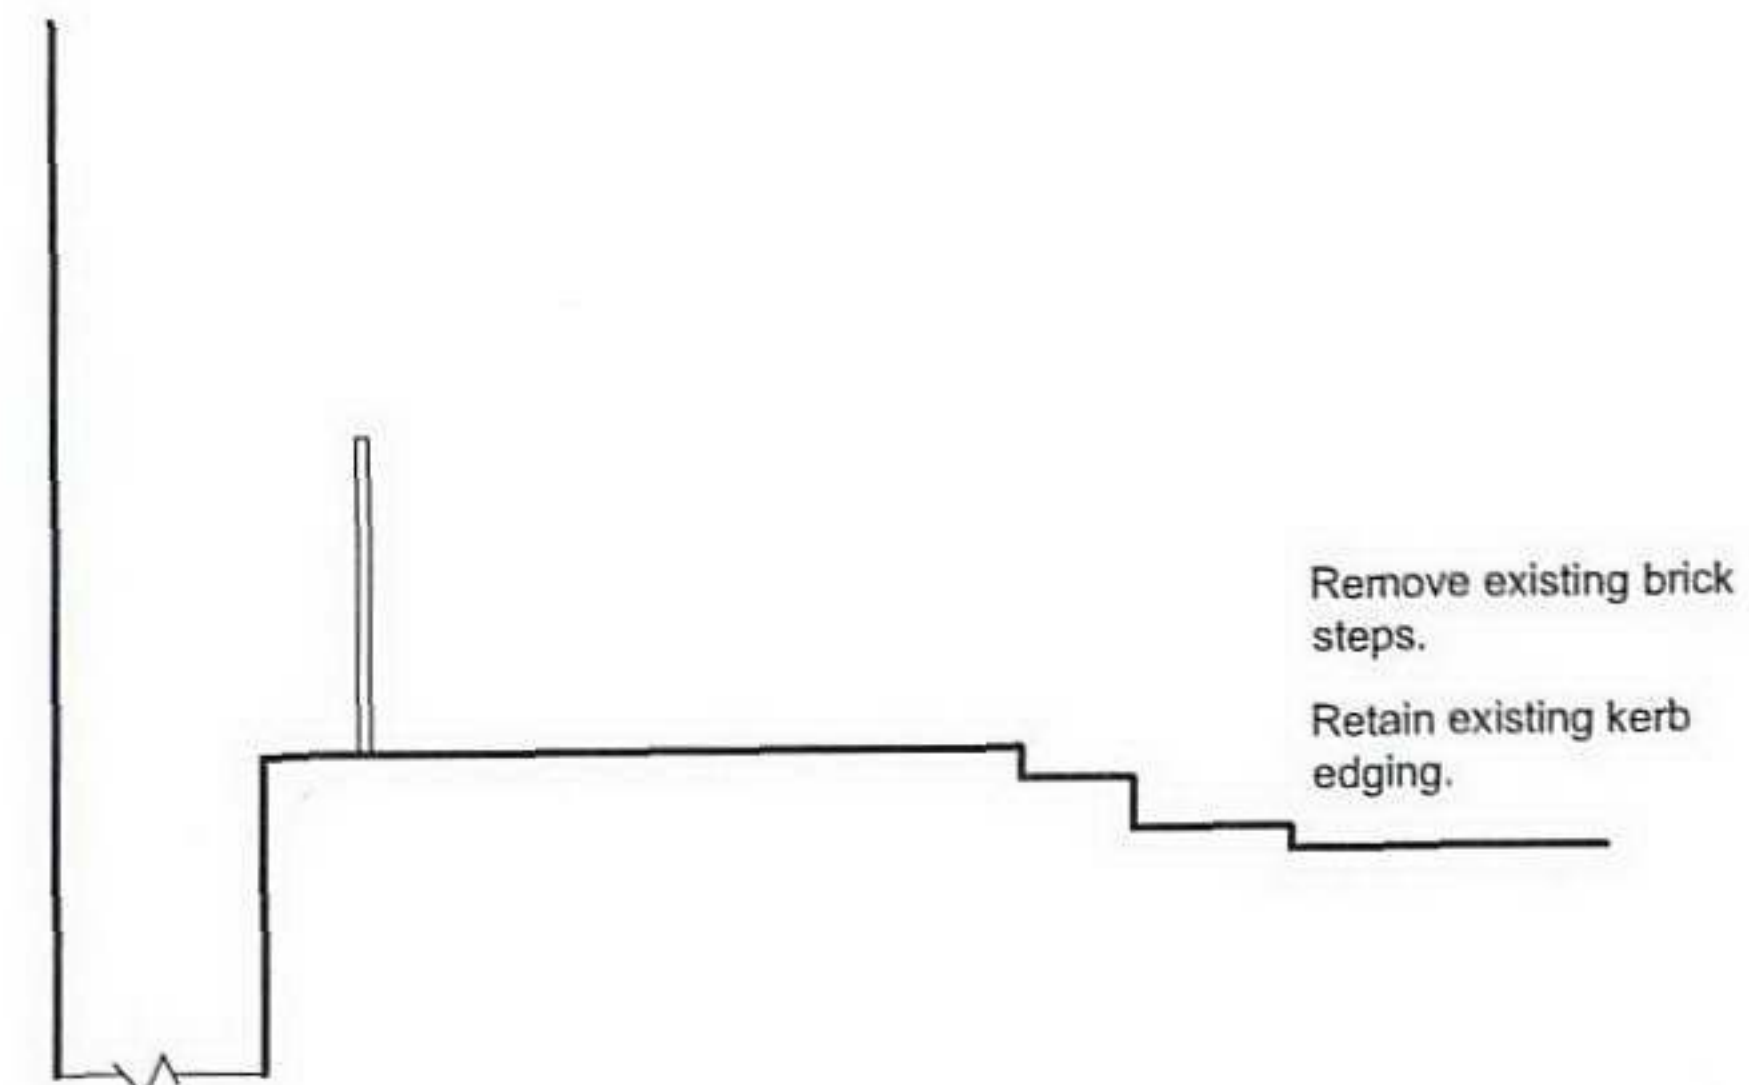

Proposed Plan

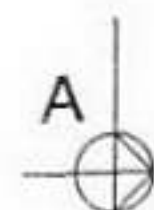

Existing Section A-A

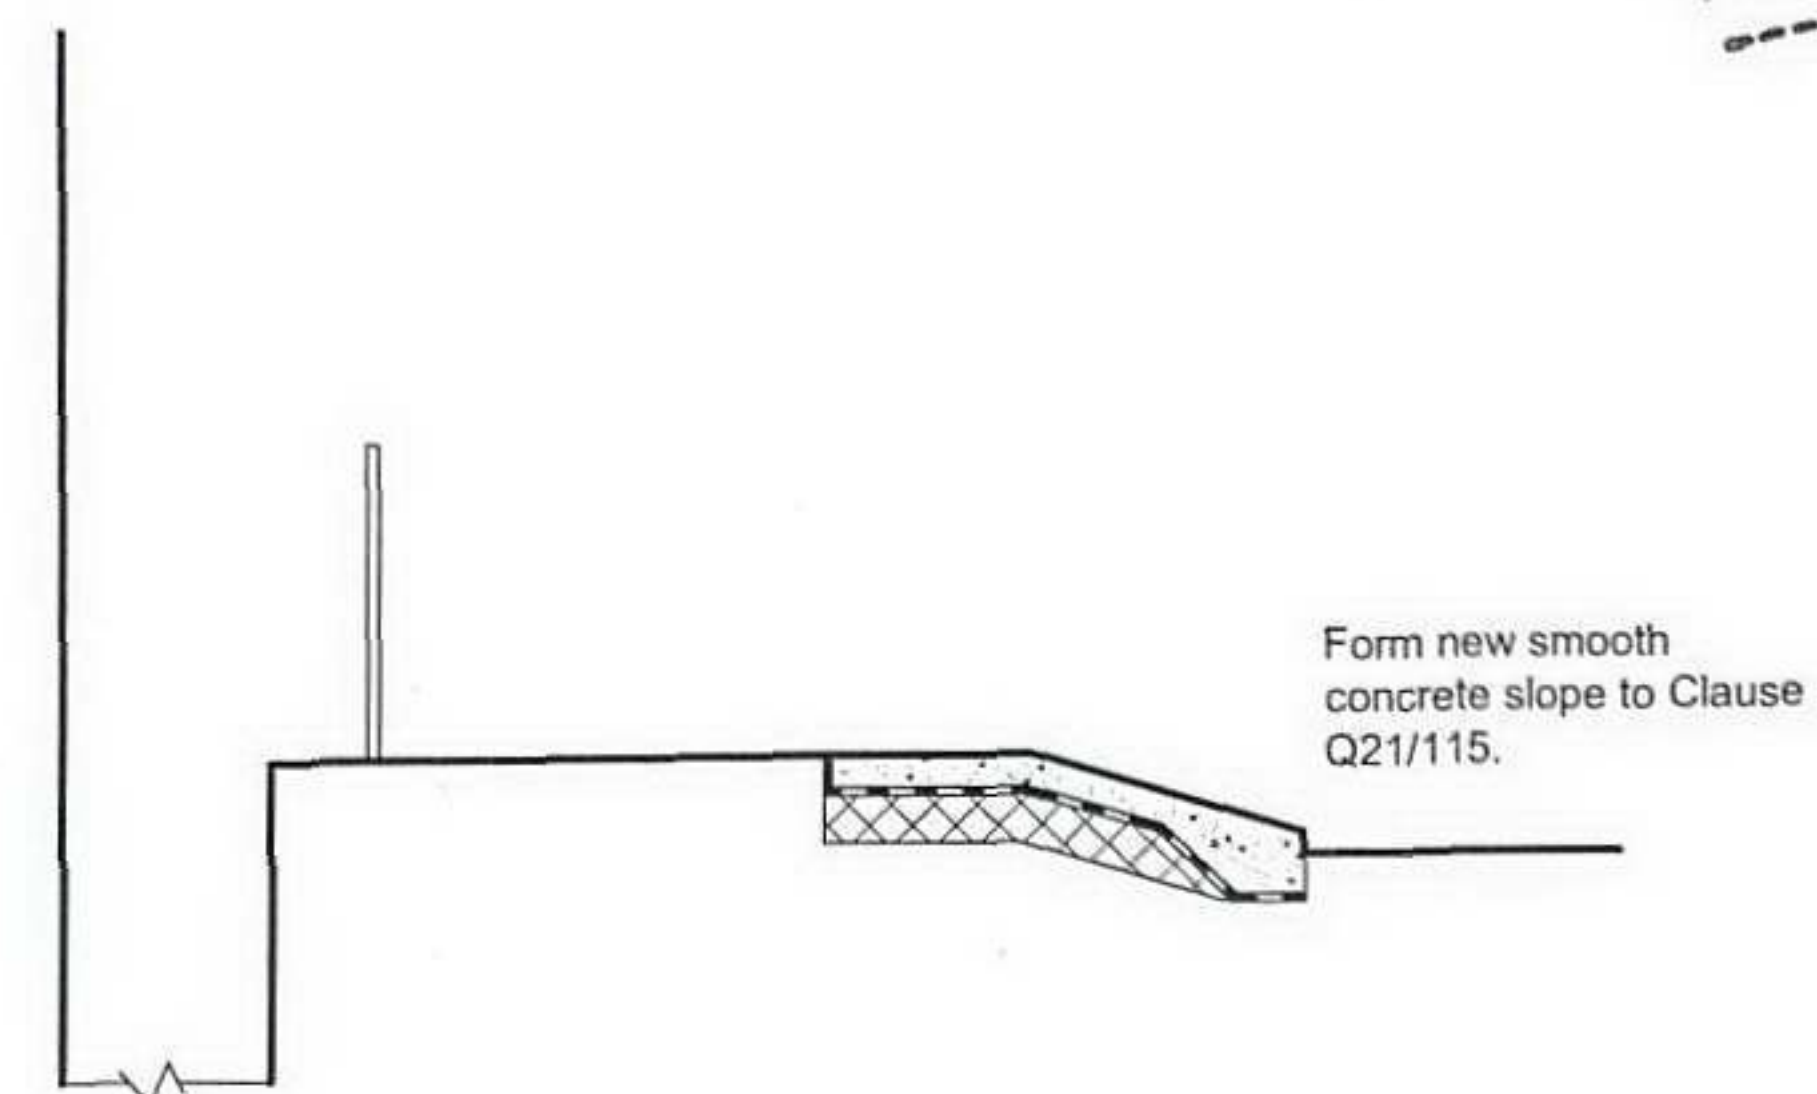

Proposed Section A-A


Do not scale !
Verify all dimensions on site before commencing any work or preparing shop drawings !
Report any error or omission to the Contract Administrator before proceeding !




Rev.	Revision Description	Date
THE FULKER CONSULTANCY LIMITED  CHARTERED SURVEYORS CHARTERED PROJECT MANAGERS & MONITORING DESIGN SERVICES 57 Windmill Street Gravesend Kent DA12 1BB Tel: 01474 369175 Fax: 01474 360115 email: info@fulkers.co.uk www.fulkers.co.uk		
Client Name Kings College London		
Project Hampstead Halls of Residence External Stair DDA Improvement Works		
Drawing Title Step 3		
Scales 1:50@A3	Date June 2006	
Drawn by ACW	Checked RDF	
Project no. 06/235		
Drawing no. 016	Rev no.	

Do not scale !
 Verify all dimensions on site before
 commencing any work or preparing
 shop drawings !
 Report any error or omission to
 the Contract Administrator before
 proceeding !

Existing Section A-A

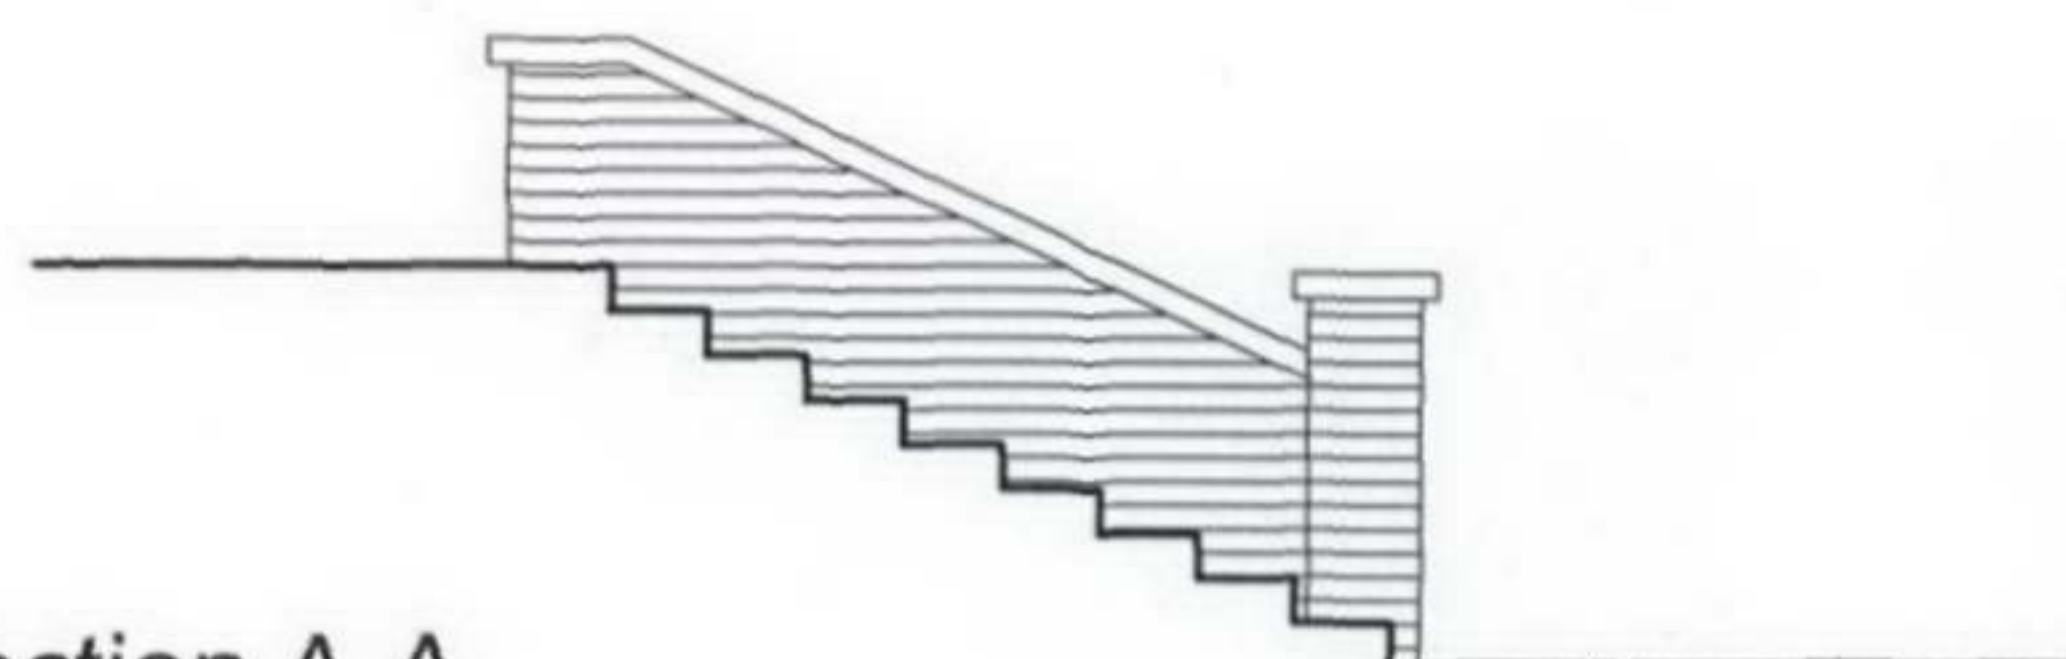

Remove paving and
 sub-base etc to work
 area.

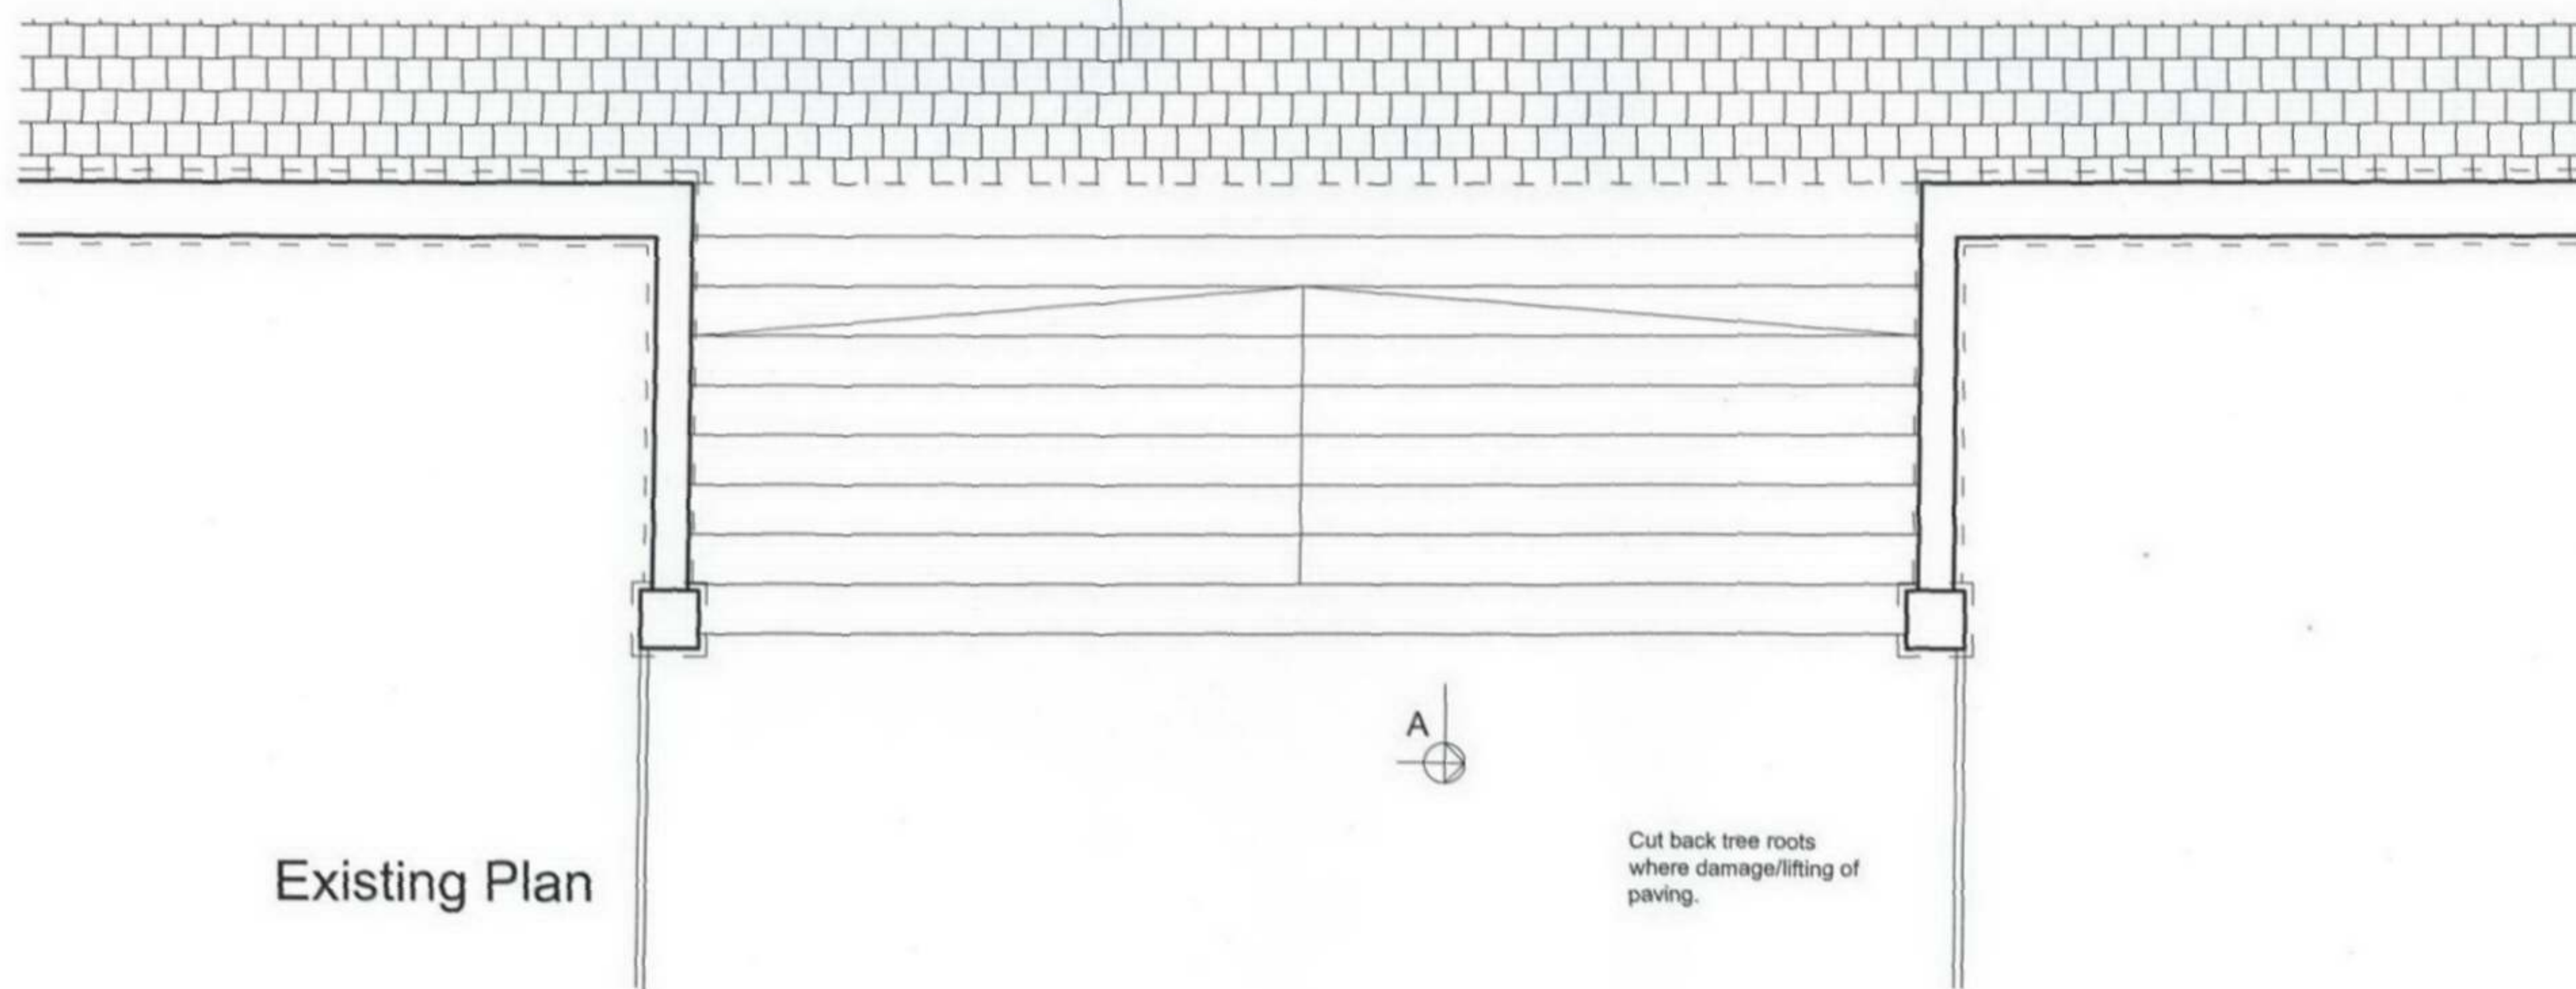

Existing Plan

Cut back tree roots
 where damage/lifting of
 paving.




RECEIVED
 - 1 SEP 2006

Rev.	Revision Description	Date
 THE FULKERS CONSULTANCY LIMITED CHARTERED SURVEYORS ENGINEERING PROJECT MANAGERS & ARCHITECTURAL TECHNICAL SERVICES 57 Windmill Street Gravesend Kent DA12 1BB Tel: 01474 369175 Fax: 01474 360115 email: info@fulkers.co.uk www.fulkers.co.uk		
Client Name		
Kings College London		
Project		
Hampstead Halls of Residence External Stair DD Improvement Works		
Drawing Title		
Step 5 Existing Plan & Section		
Scale	Date	
1:50@A3	June 2006	
Drawn by	Checked	
ACW	RDF	
Project no.		
06/235		
Drawing no.		Rev
017		

Do not scale !
 Verify all dimensions on site before
 commencing any work or preparing
 shop drawings !
 Report any error or omission to
 the Contract Administrator before
 proceeding !




Proposed Section A-A

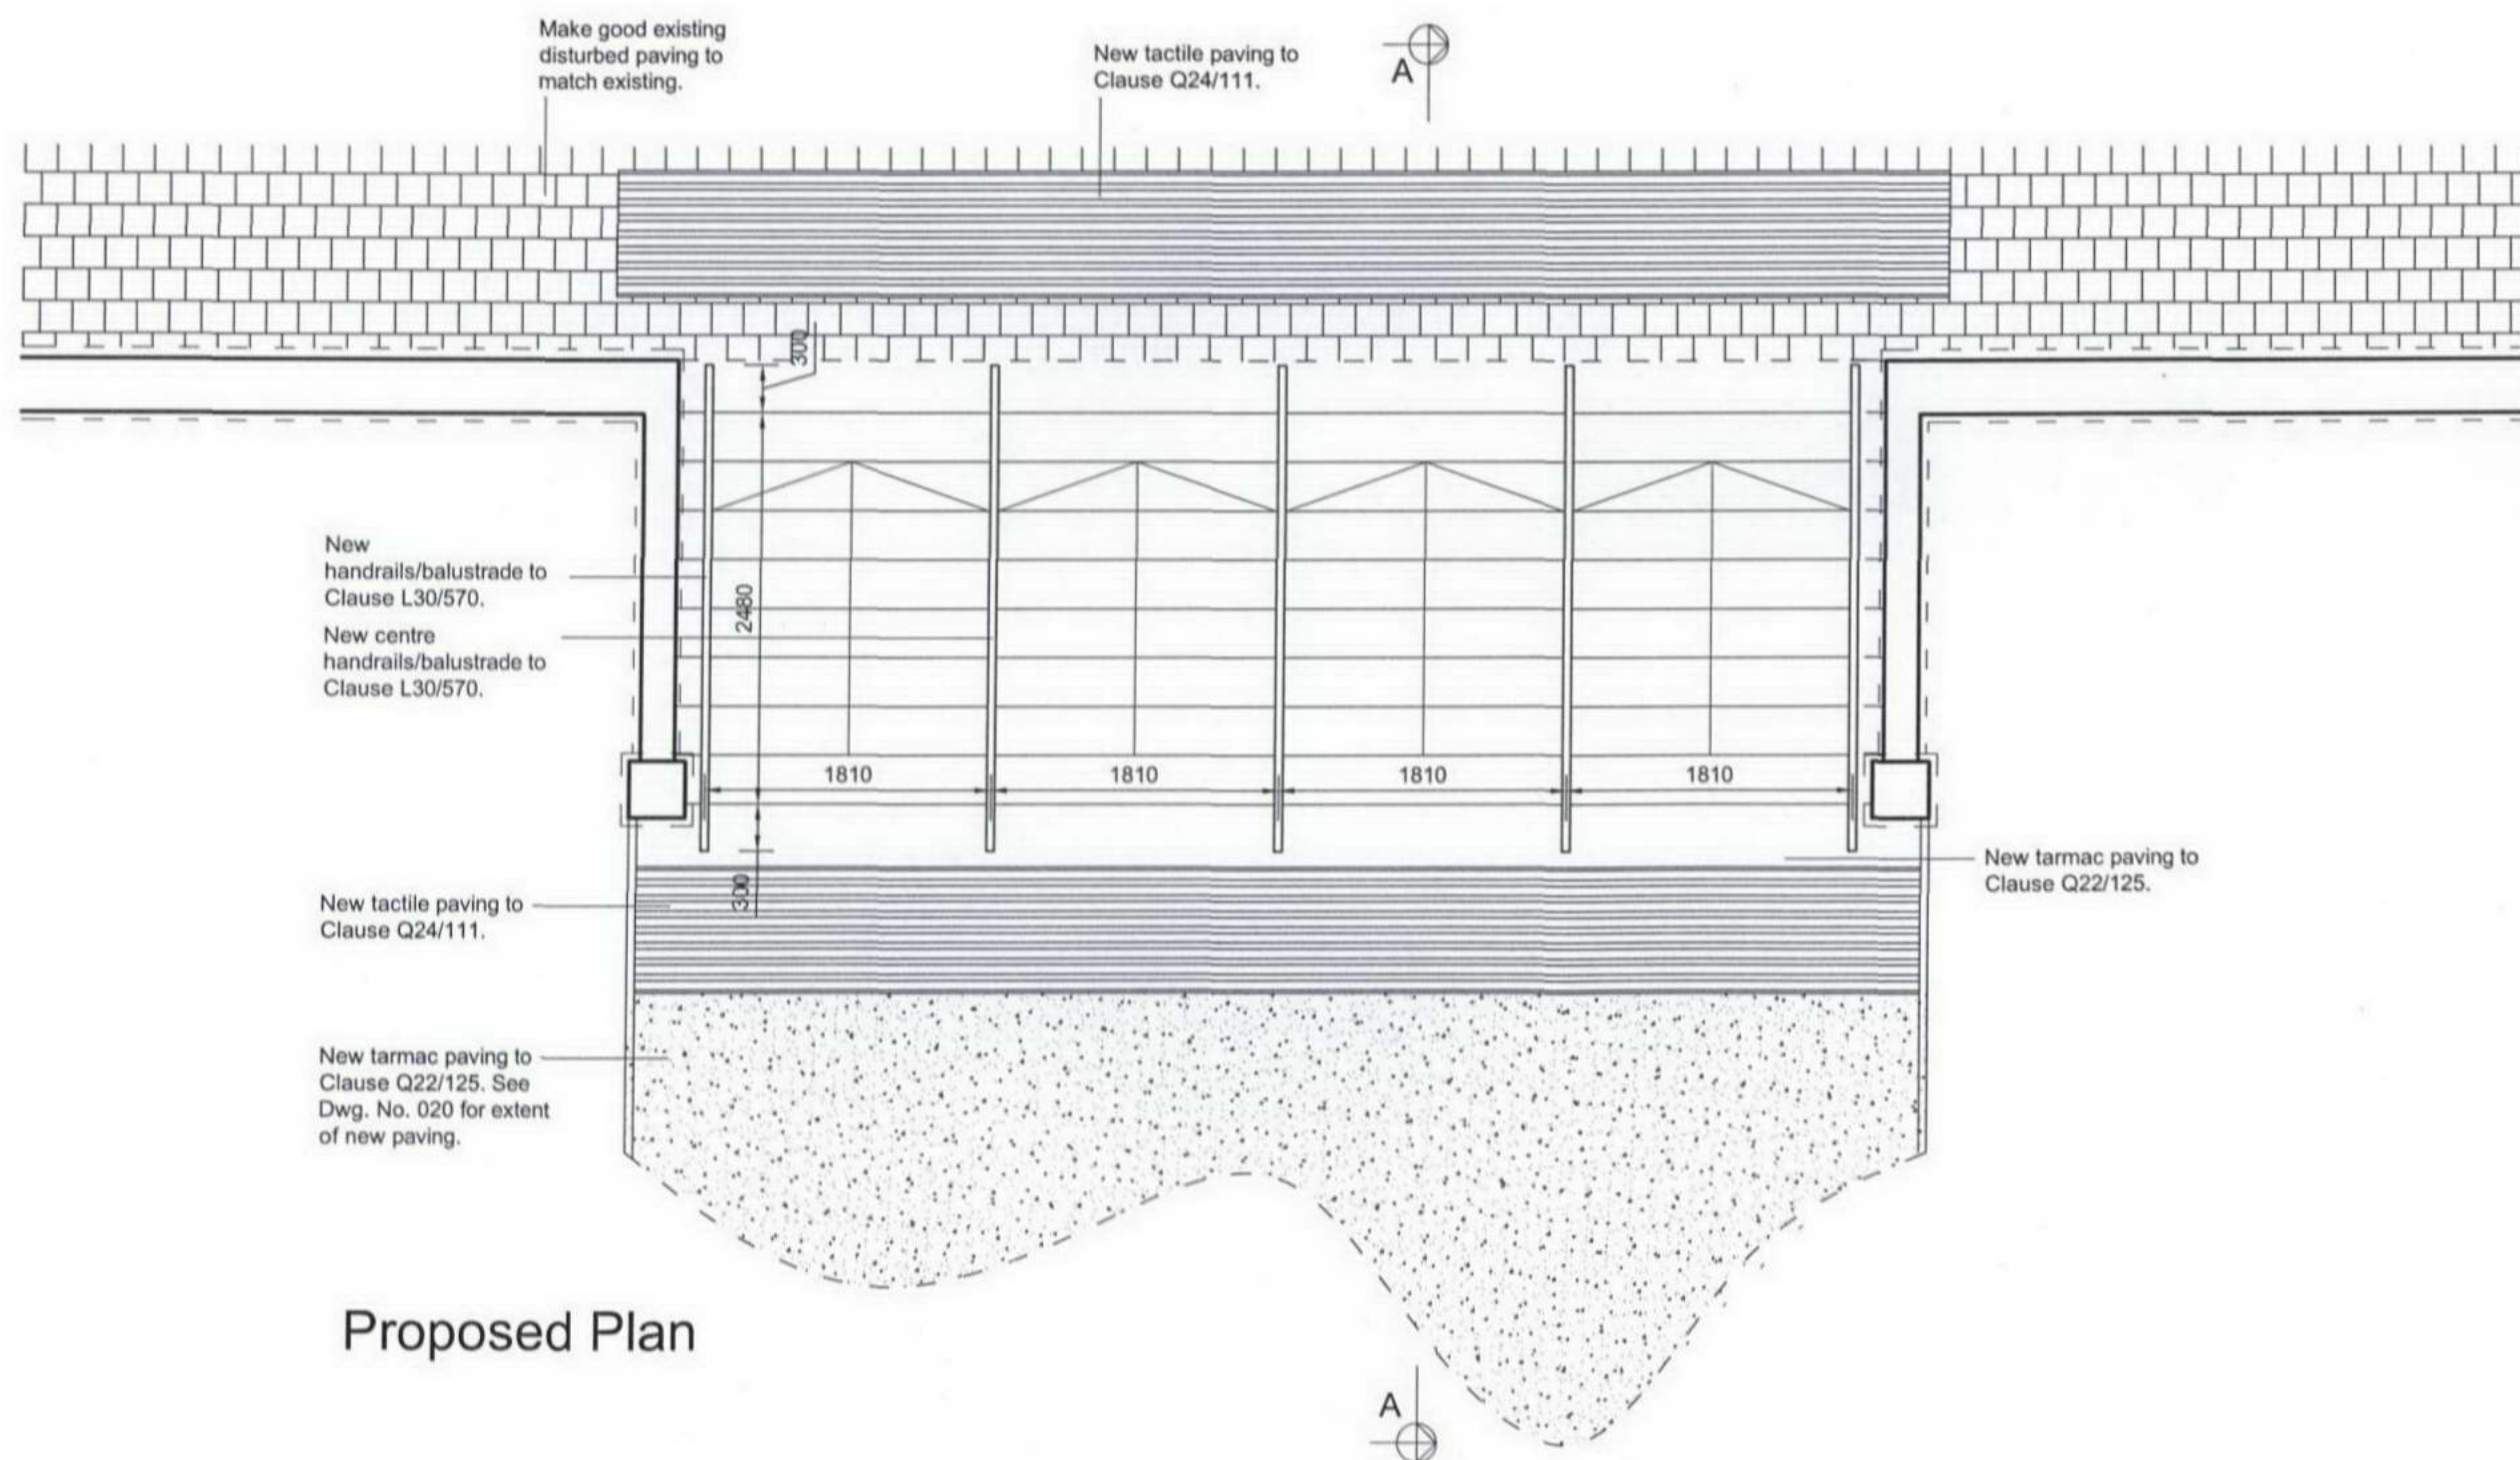


Proposed Plan

RECEIVED
 - 1 SEP 2006


Rev.	Revision Description	Date
THE FULKER CONSULTANCY LIMITED  CHARTERED SURVEYORS CHARTERED PROJECT MANAGERS & ARCHITECTURAL DESIGN SERVICES 57 Windmill Street Grovesend Kent DA12 1BB Tel: 01474 369175 Fax: 01474 360115 email: info@fulkers.co.uk www.fulkers.co.uk		
Client Name Kings College London		
Project Hampstead Halls of Residence External Stair DDA Improvement Works		
Drawing Title Step 5 Proposed Plan & Section		
Scale 1:50@A3	Date June 2006	
Drawn by ACW	Checked RDF	
Project no. 06/235		
Drawing no. 018		Rev no.

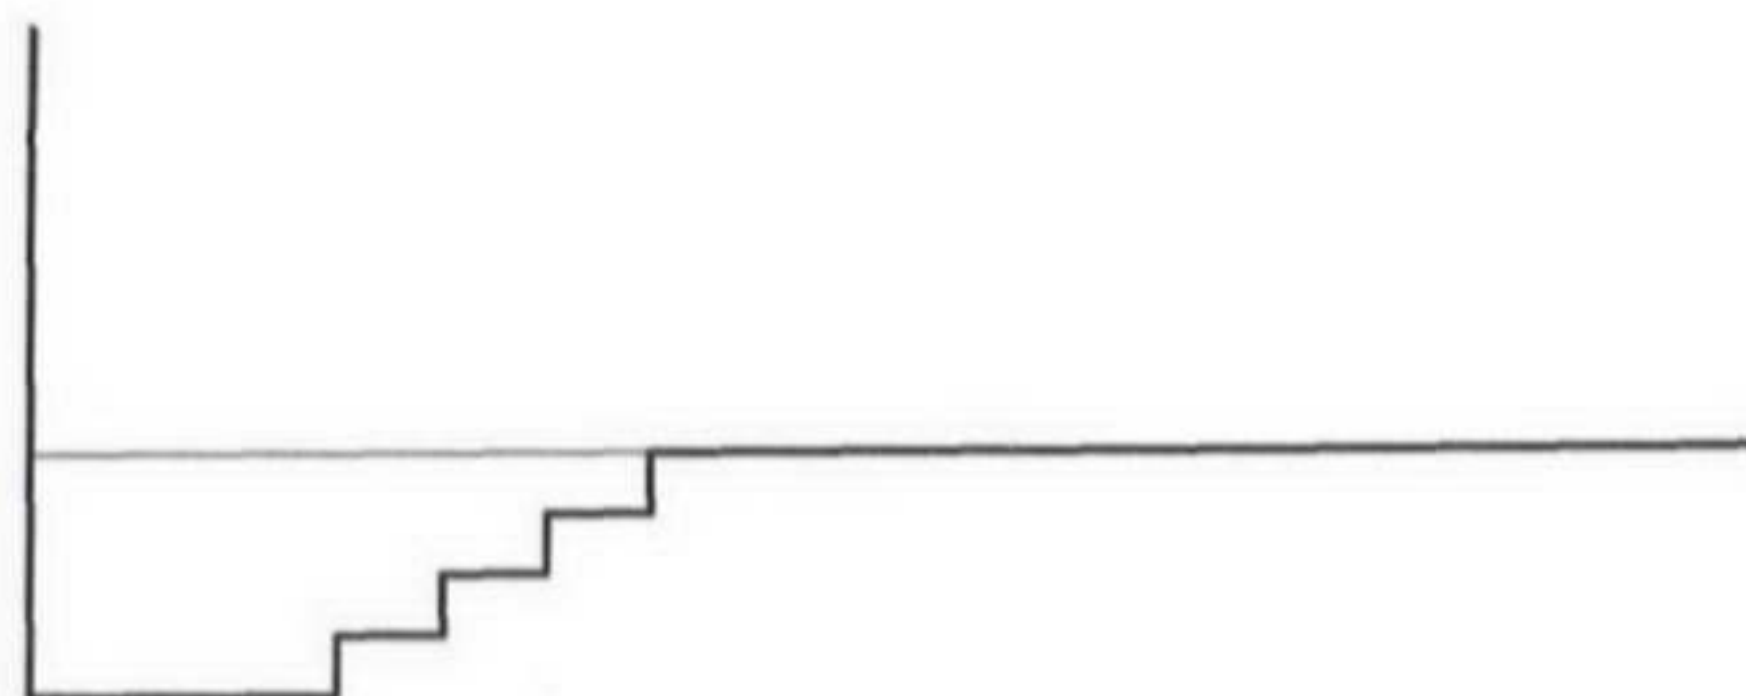


Existing Section A-A

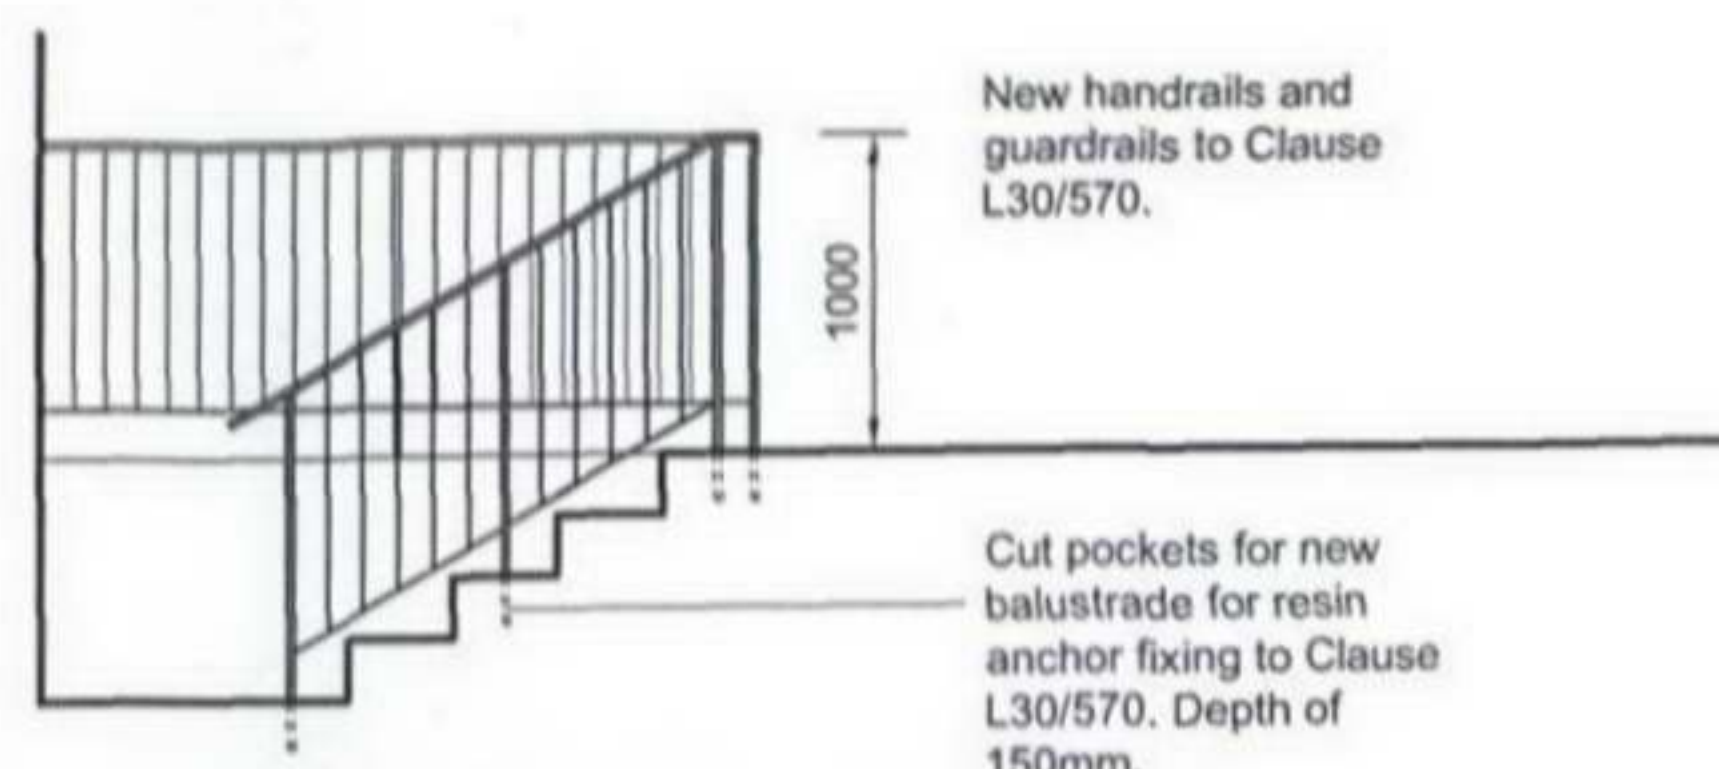


Proposed Section A-A

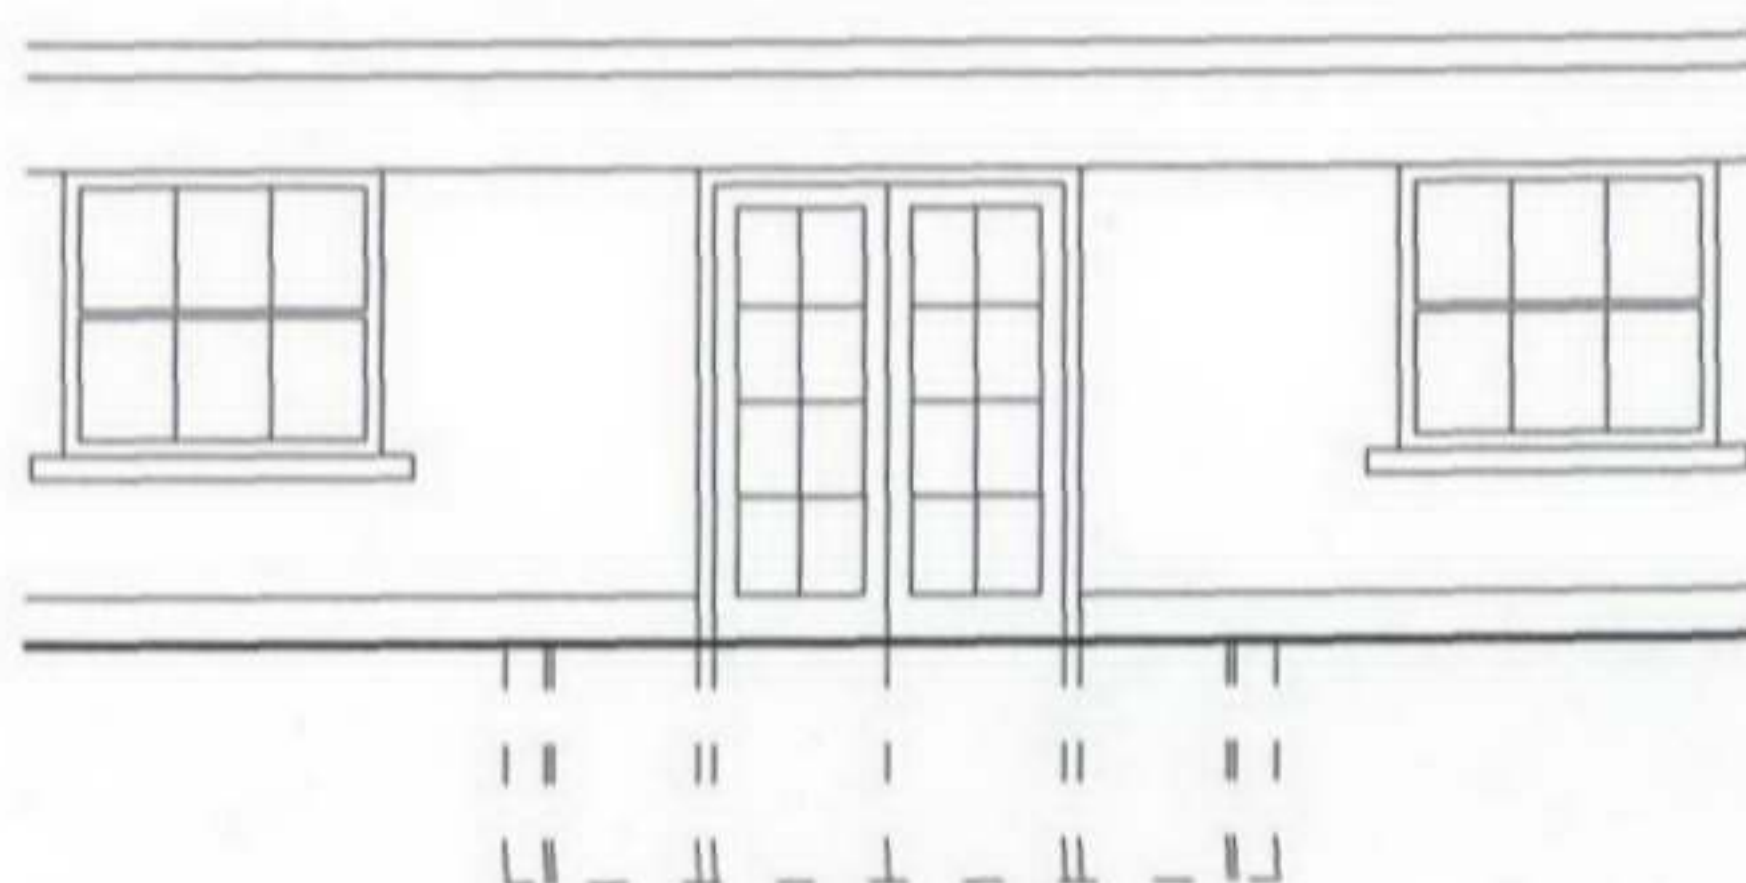

Existing Elevation A

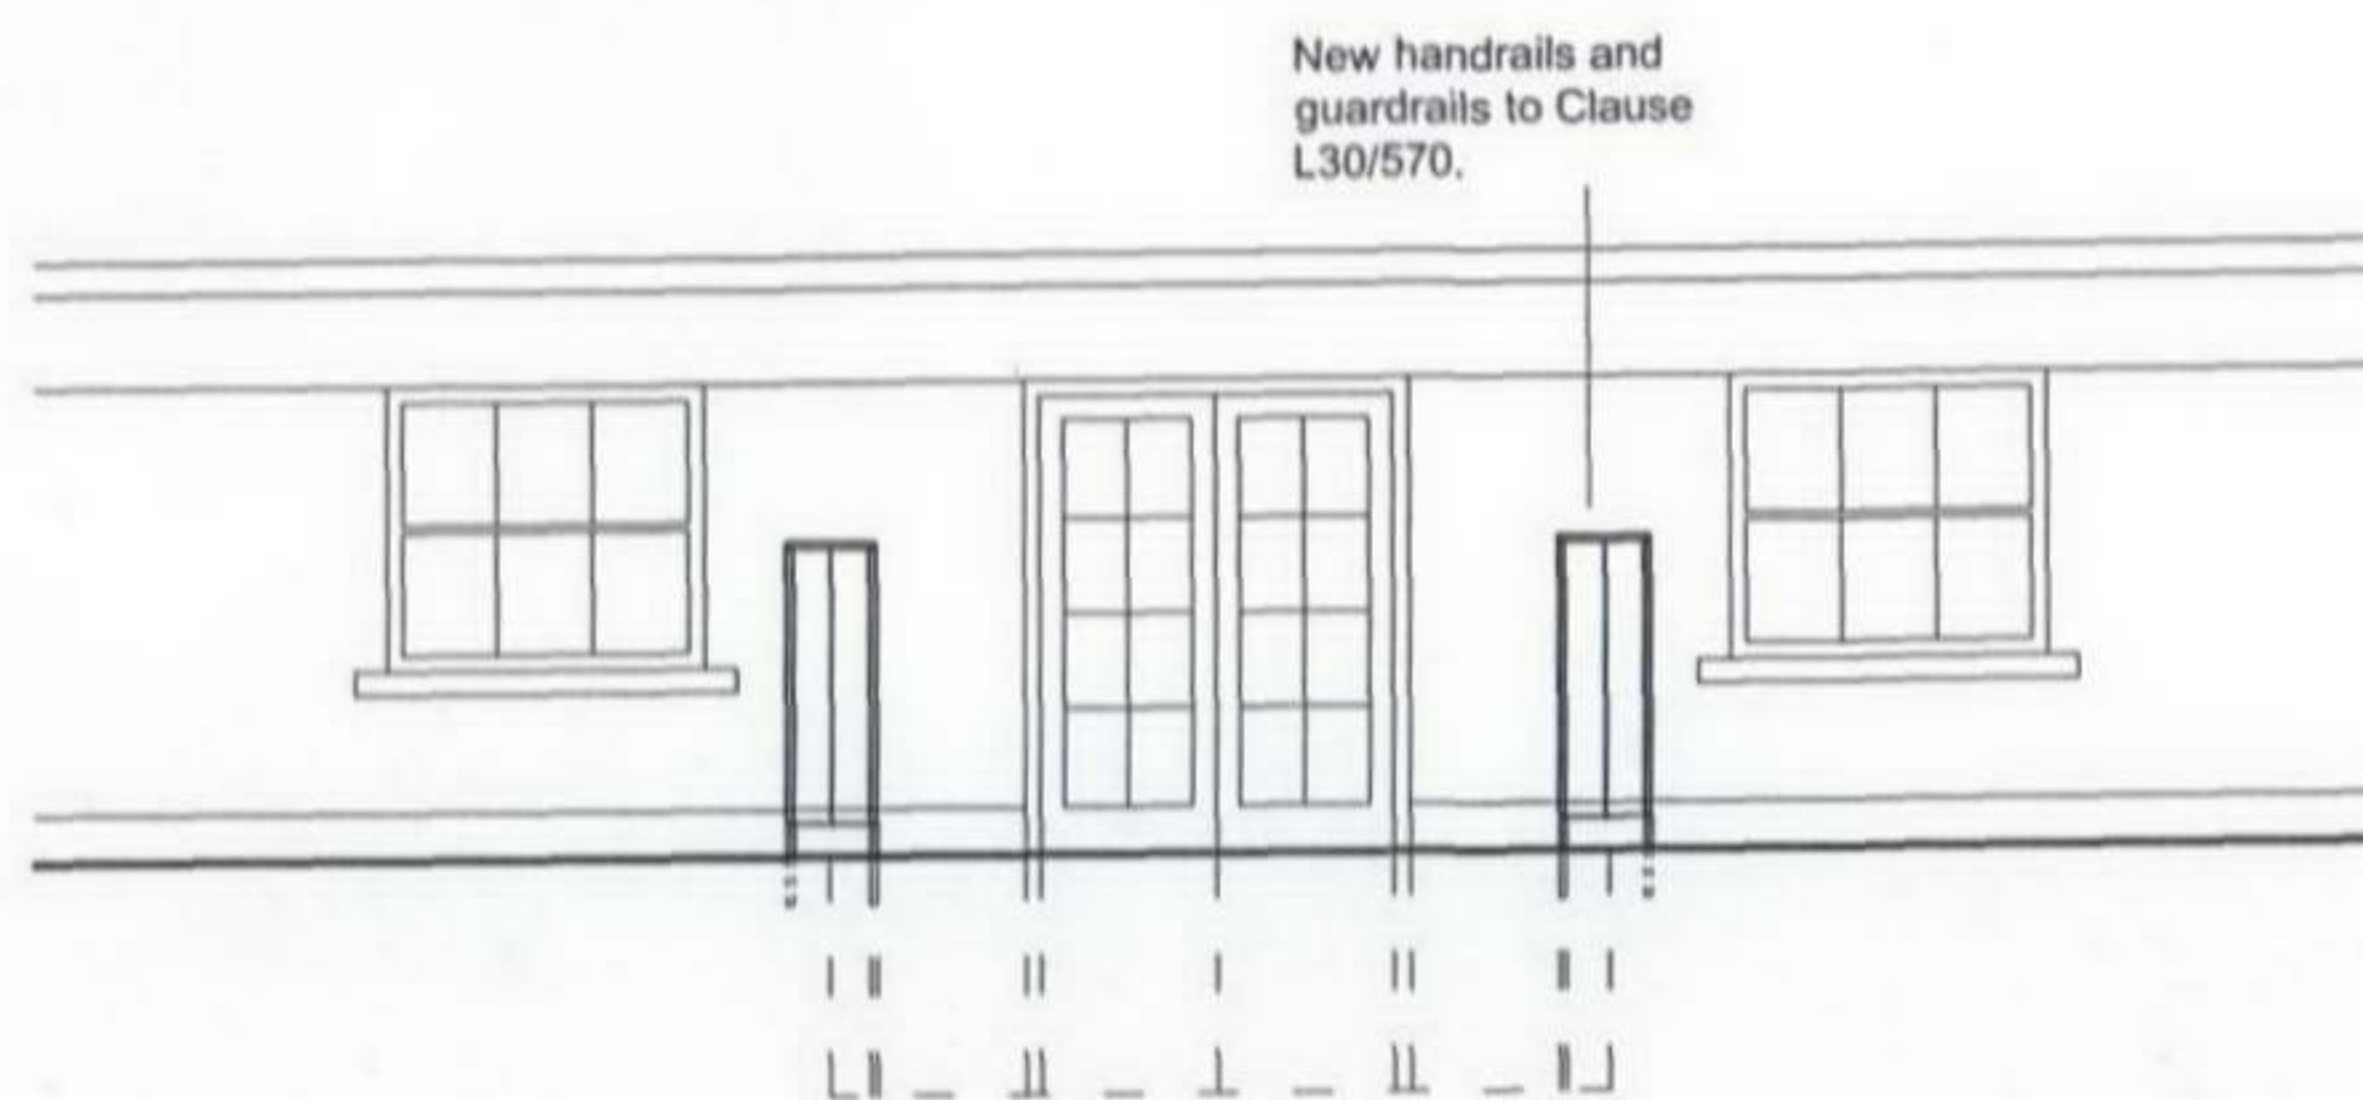


Proposed Elevation A

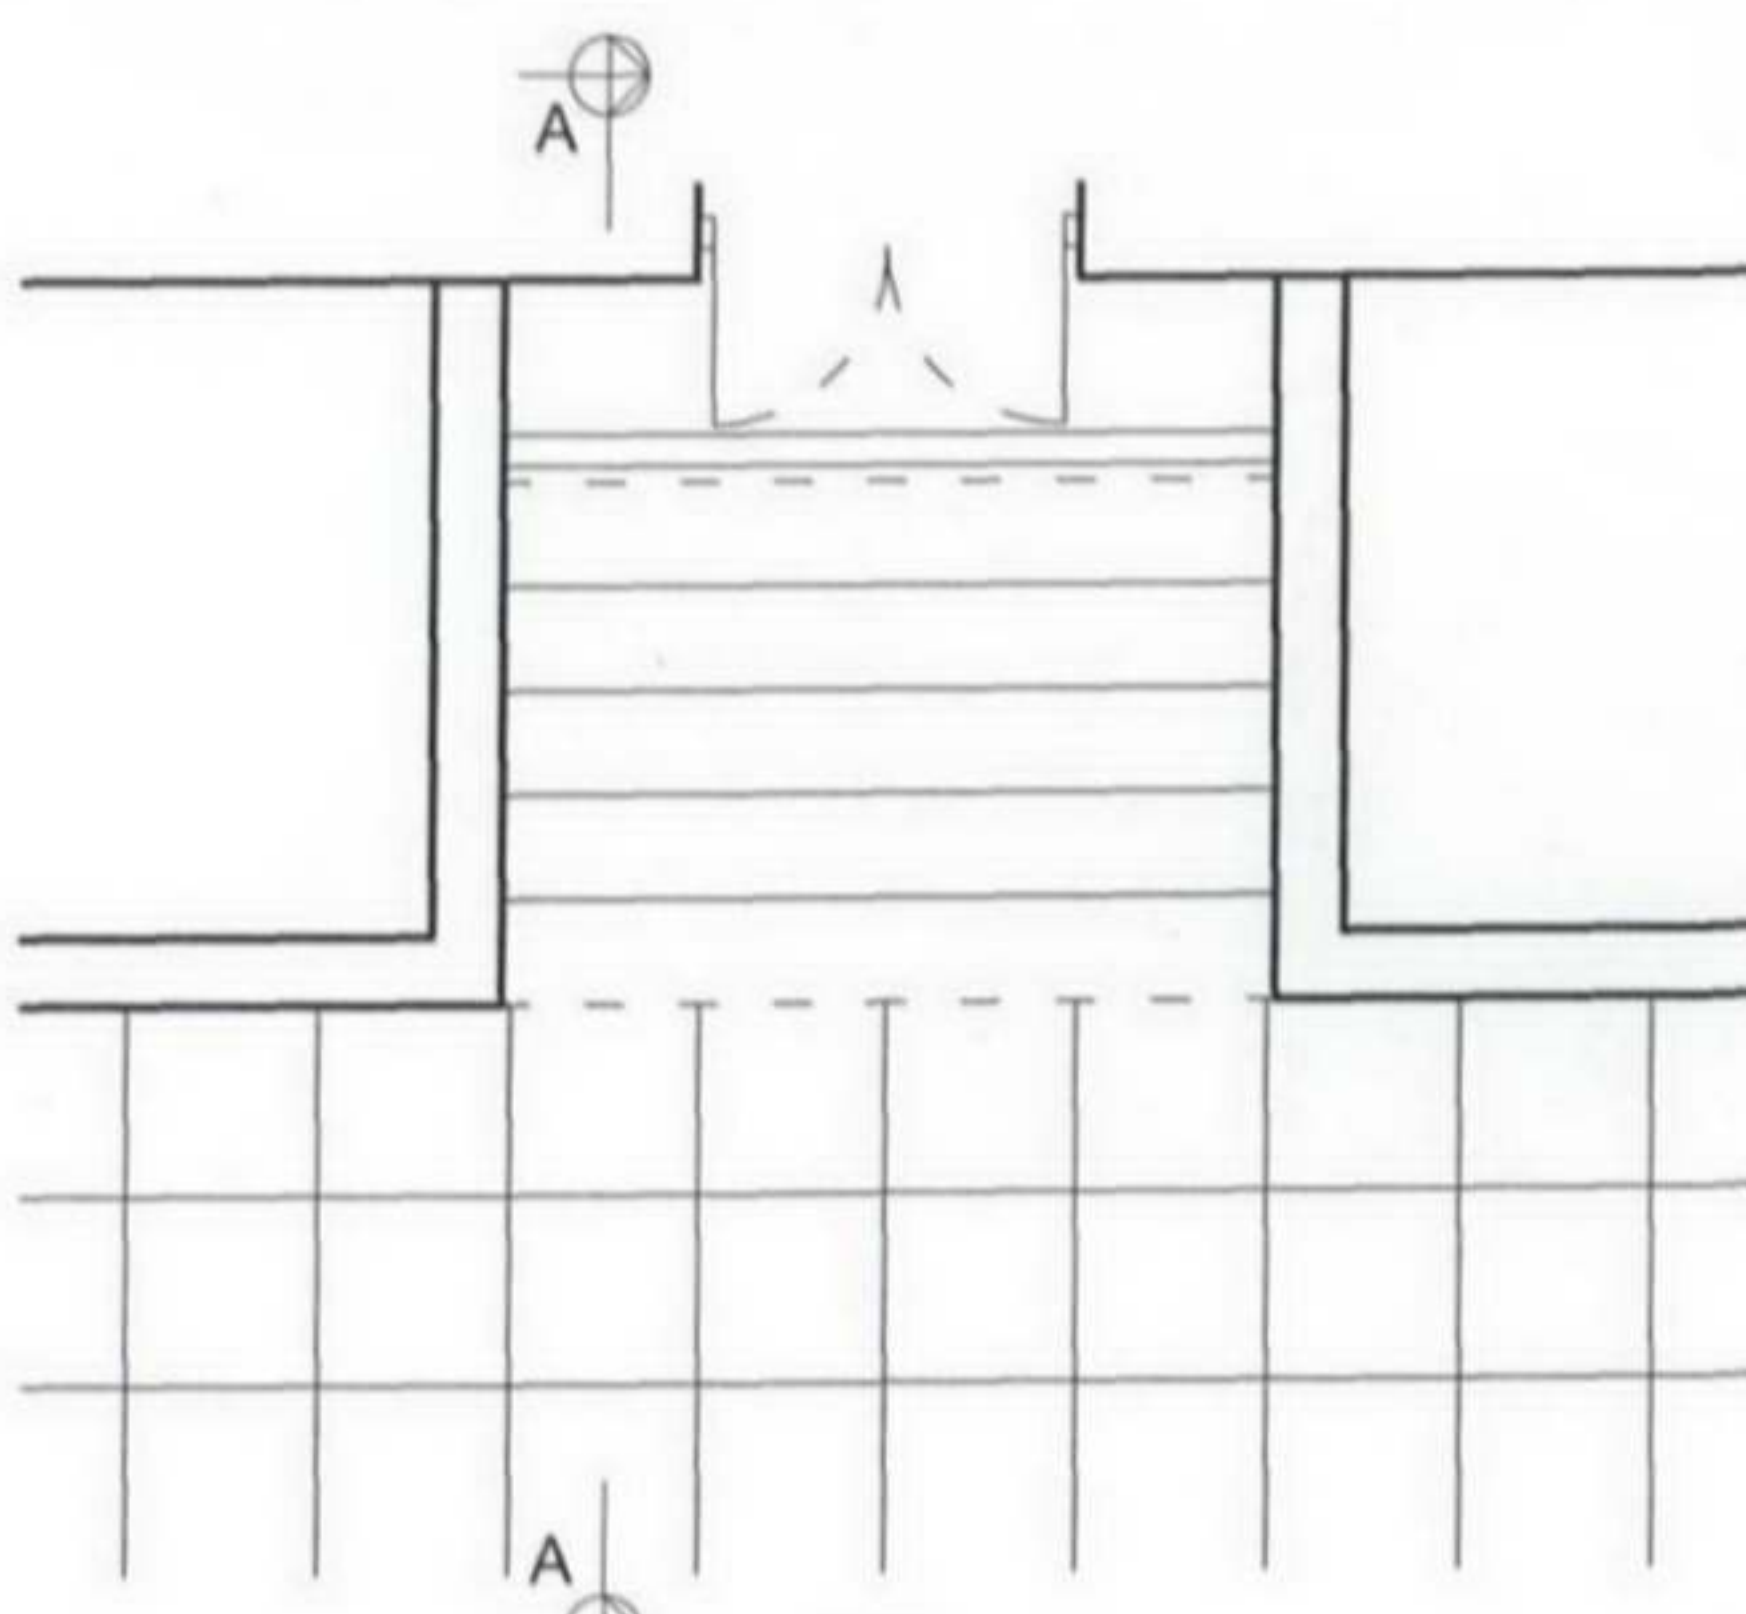

Existing Plan



Elevation A

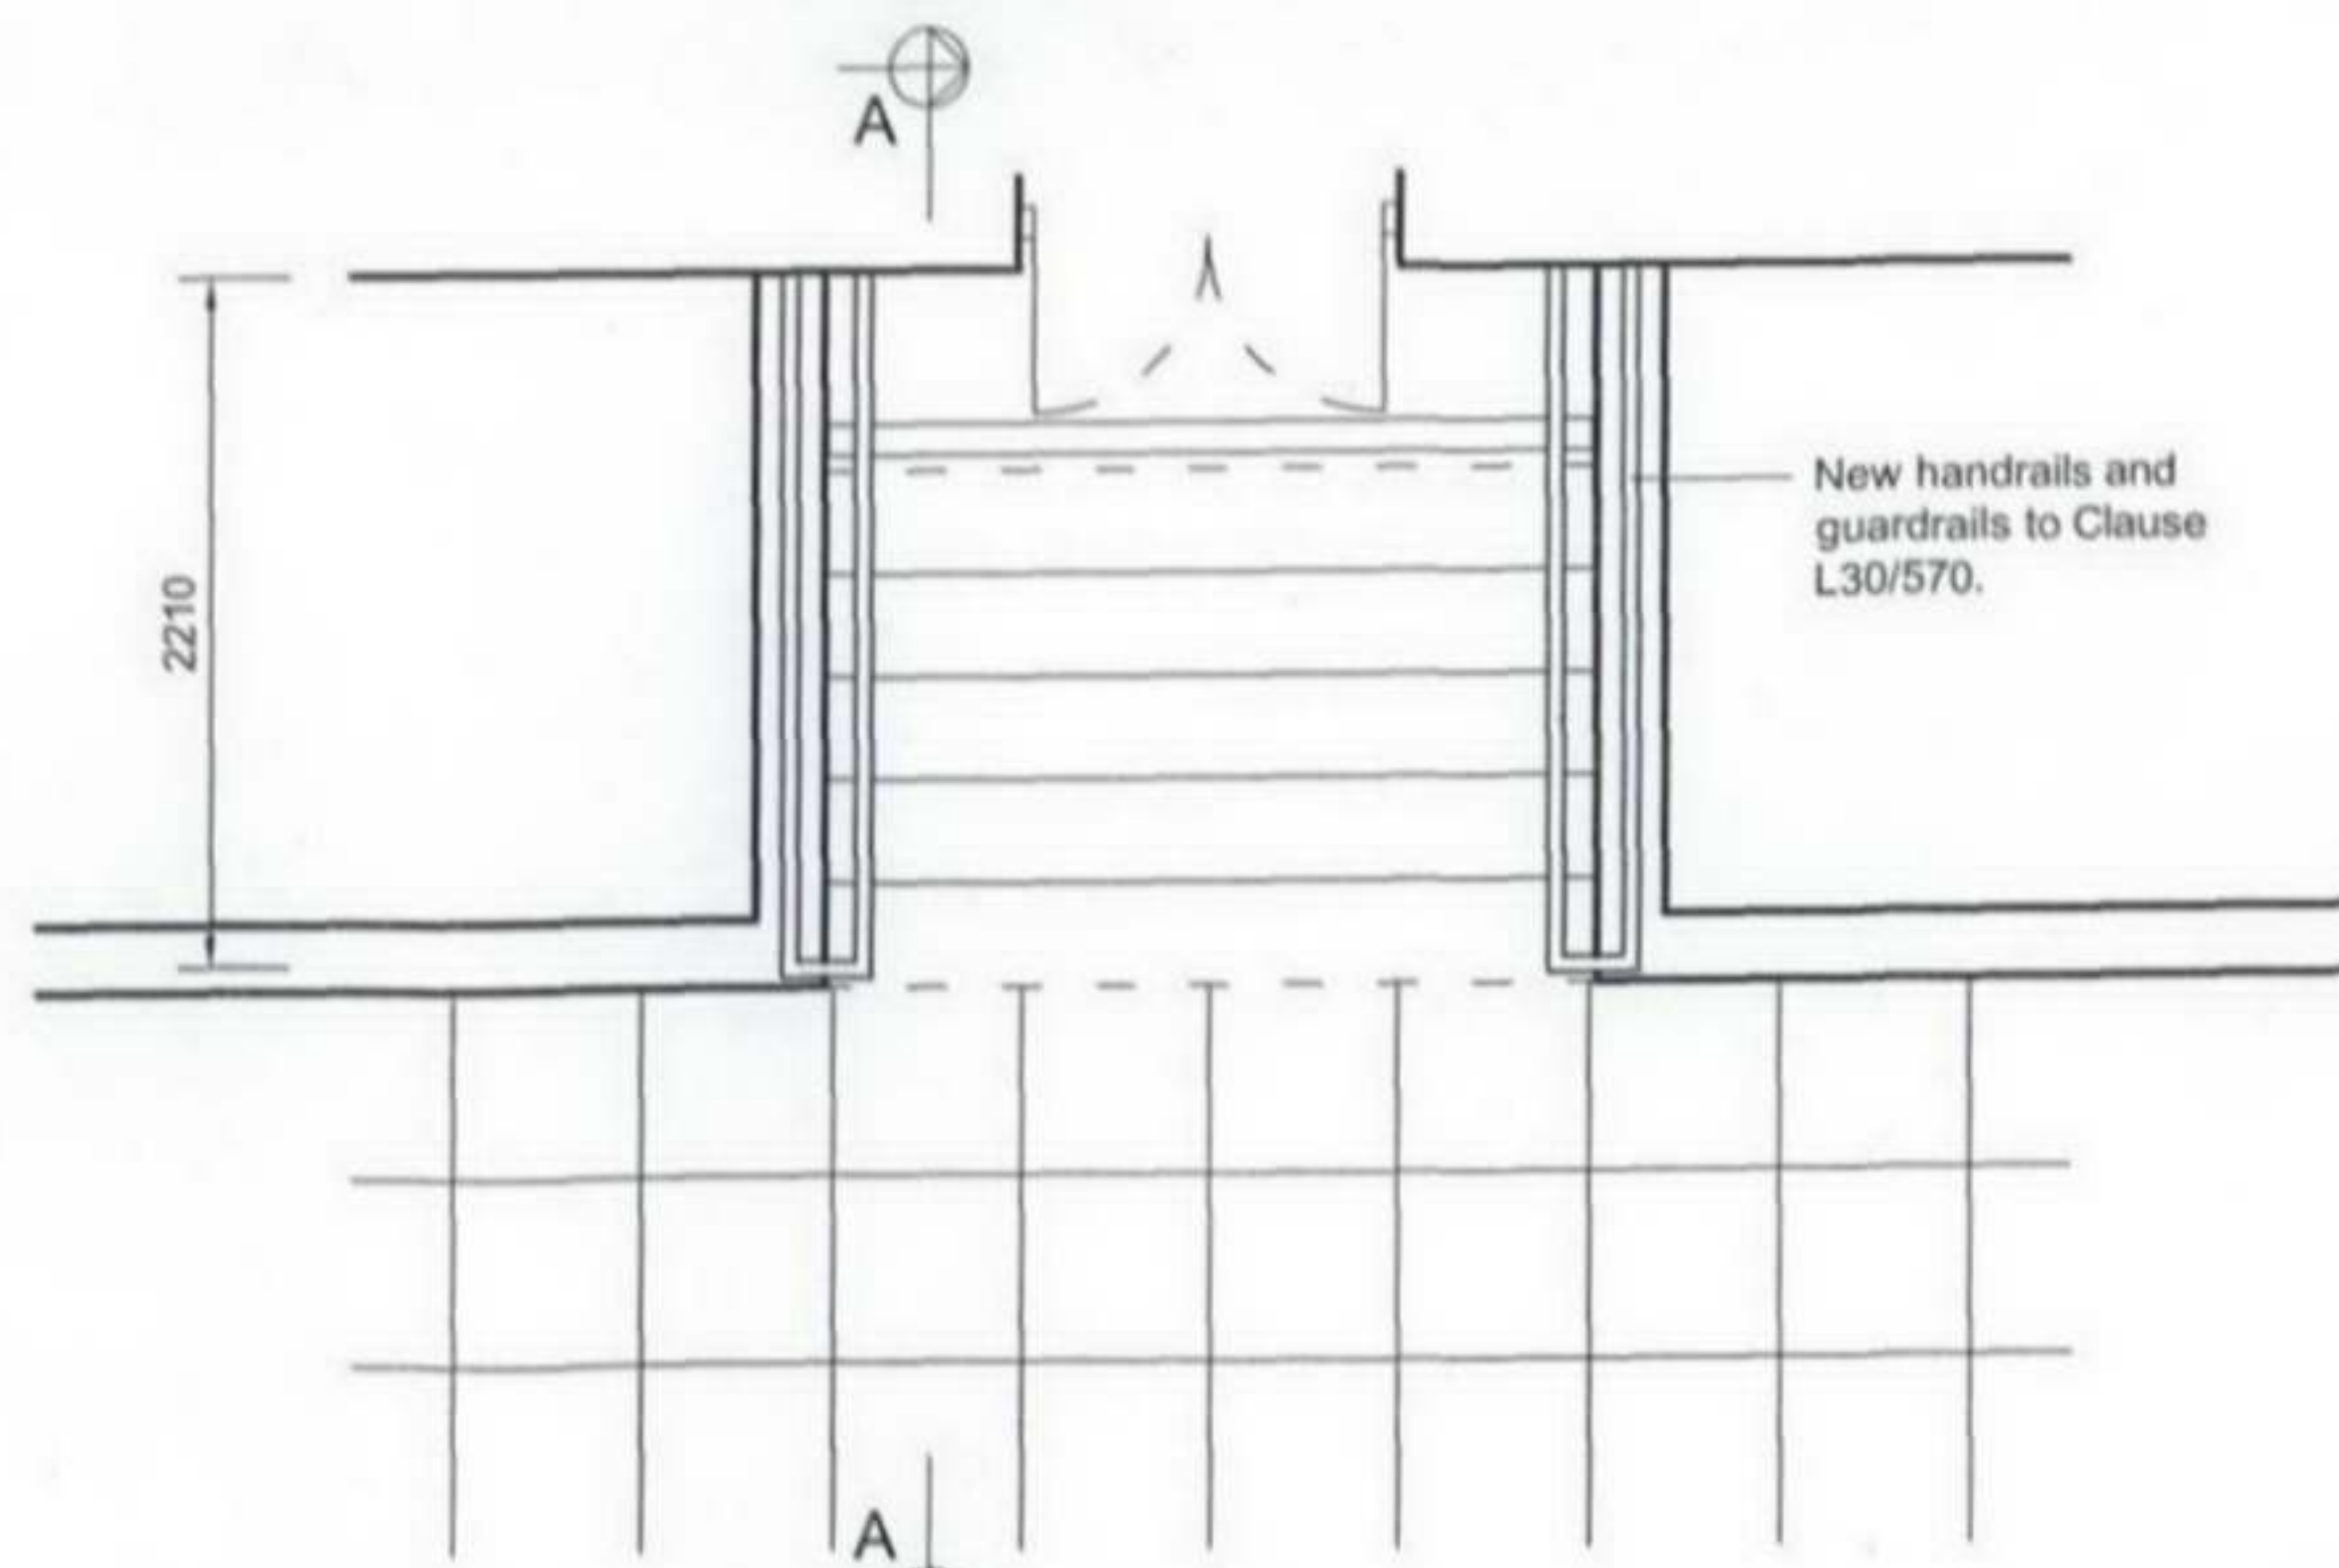

Proposed Plan



Elevation A

Do not scale !
Verify all dimensions on site before commencing any work or preparing shop drawings !
Report any error or omission to the Contract Administrator before proceeding !

RECEIVED
- 1 SEP 2006

Rev.	Revision Description	Date
THE FULKER CONSULTANCY LIMITED  CHARTERED SURVEYORS QUALITY ASSURED PROJECT MANAGEMENT & ARCHITECTURAL DESIGN SERVICES 57 Windmill Street Gravesend Kent DA12 1BB Tel: 01474 369175 Fax: 01474 360115 email: info@fulkers.co.uk www.fulkers.co.uk		
Client Name Kings College London		
Project Hampstead Halls of Residence External Stair DDA Improvement Works		
Drawing Title Step 6 Existing & Proposed Plan Section & Elevation		
Scale 1:50@A3		Date June 2006
Drawn by ACW		Checked RDF
Project no. 06/235		
Drawing no. 019		Rev no.

King's College London (Hampstead Campus)

LOCATION OF TREE
WHERE ROOTS HAVE
DAMAGED PAVING.

Provide temporary
paved access to
temporary access
to building for
duration of works.

Tenn

Do not scale !
Verify all dimensions on site before
commencing any work or preparing
shop drawings !
Report any error or omission to
the Contract Administrator before
proceeding !

 New tarmac paving
to Clause Q22/125
shown hatched.

Old
se

Maynard House

Lady
Chapman
Hall

5

New tarmac paving
to Clause Q22/125
shown hatched.

1

Bay
House

Rosalind
Franklin Hall

car park

RECEIVED
- 1 SEP 2006

KIDDERPORE
AVENUE

Skeel
House

Contractor's
compound area.

Dudin
Brown

2

4


3

Cameron
Hall

Contractor's
access.

Rev.	Revision Description	Date
 THE FULKER CONSULTANCY LIMITED CHARTERED SURVEYORS CHARTERED PROJECT MANAGERS & ARCHITECTURAL DESIGN SERVICES 57 Windmill Street Gravesend Kent DA12 1BB Tel: 01474 369175 Fax: 01474 360115 email: info@fulkers.co.uk www.fulkers.co.uk		
Client Name Kings College London		
Project Hampstead Halls of Residence External Stair DDA Improvement Works		
Drawing Title Site Plan		
Scale NTS	Date June 2006	
Drawn by ACW	Checked RDF	
Project no. 06/235		
Drawing no. 020	Rev no.	


Approx 100

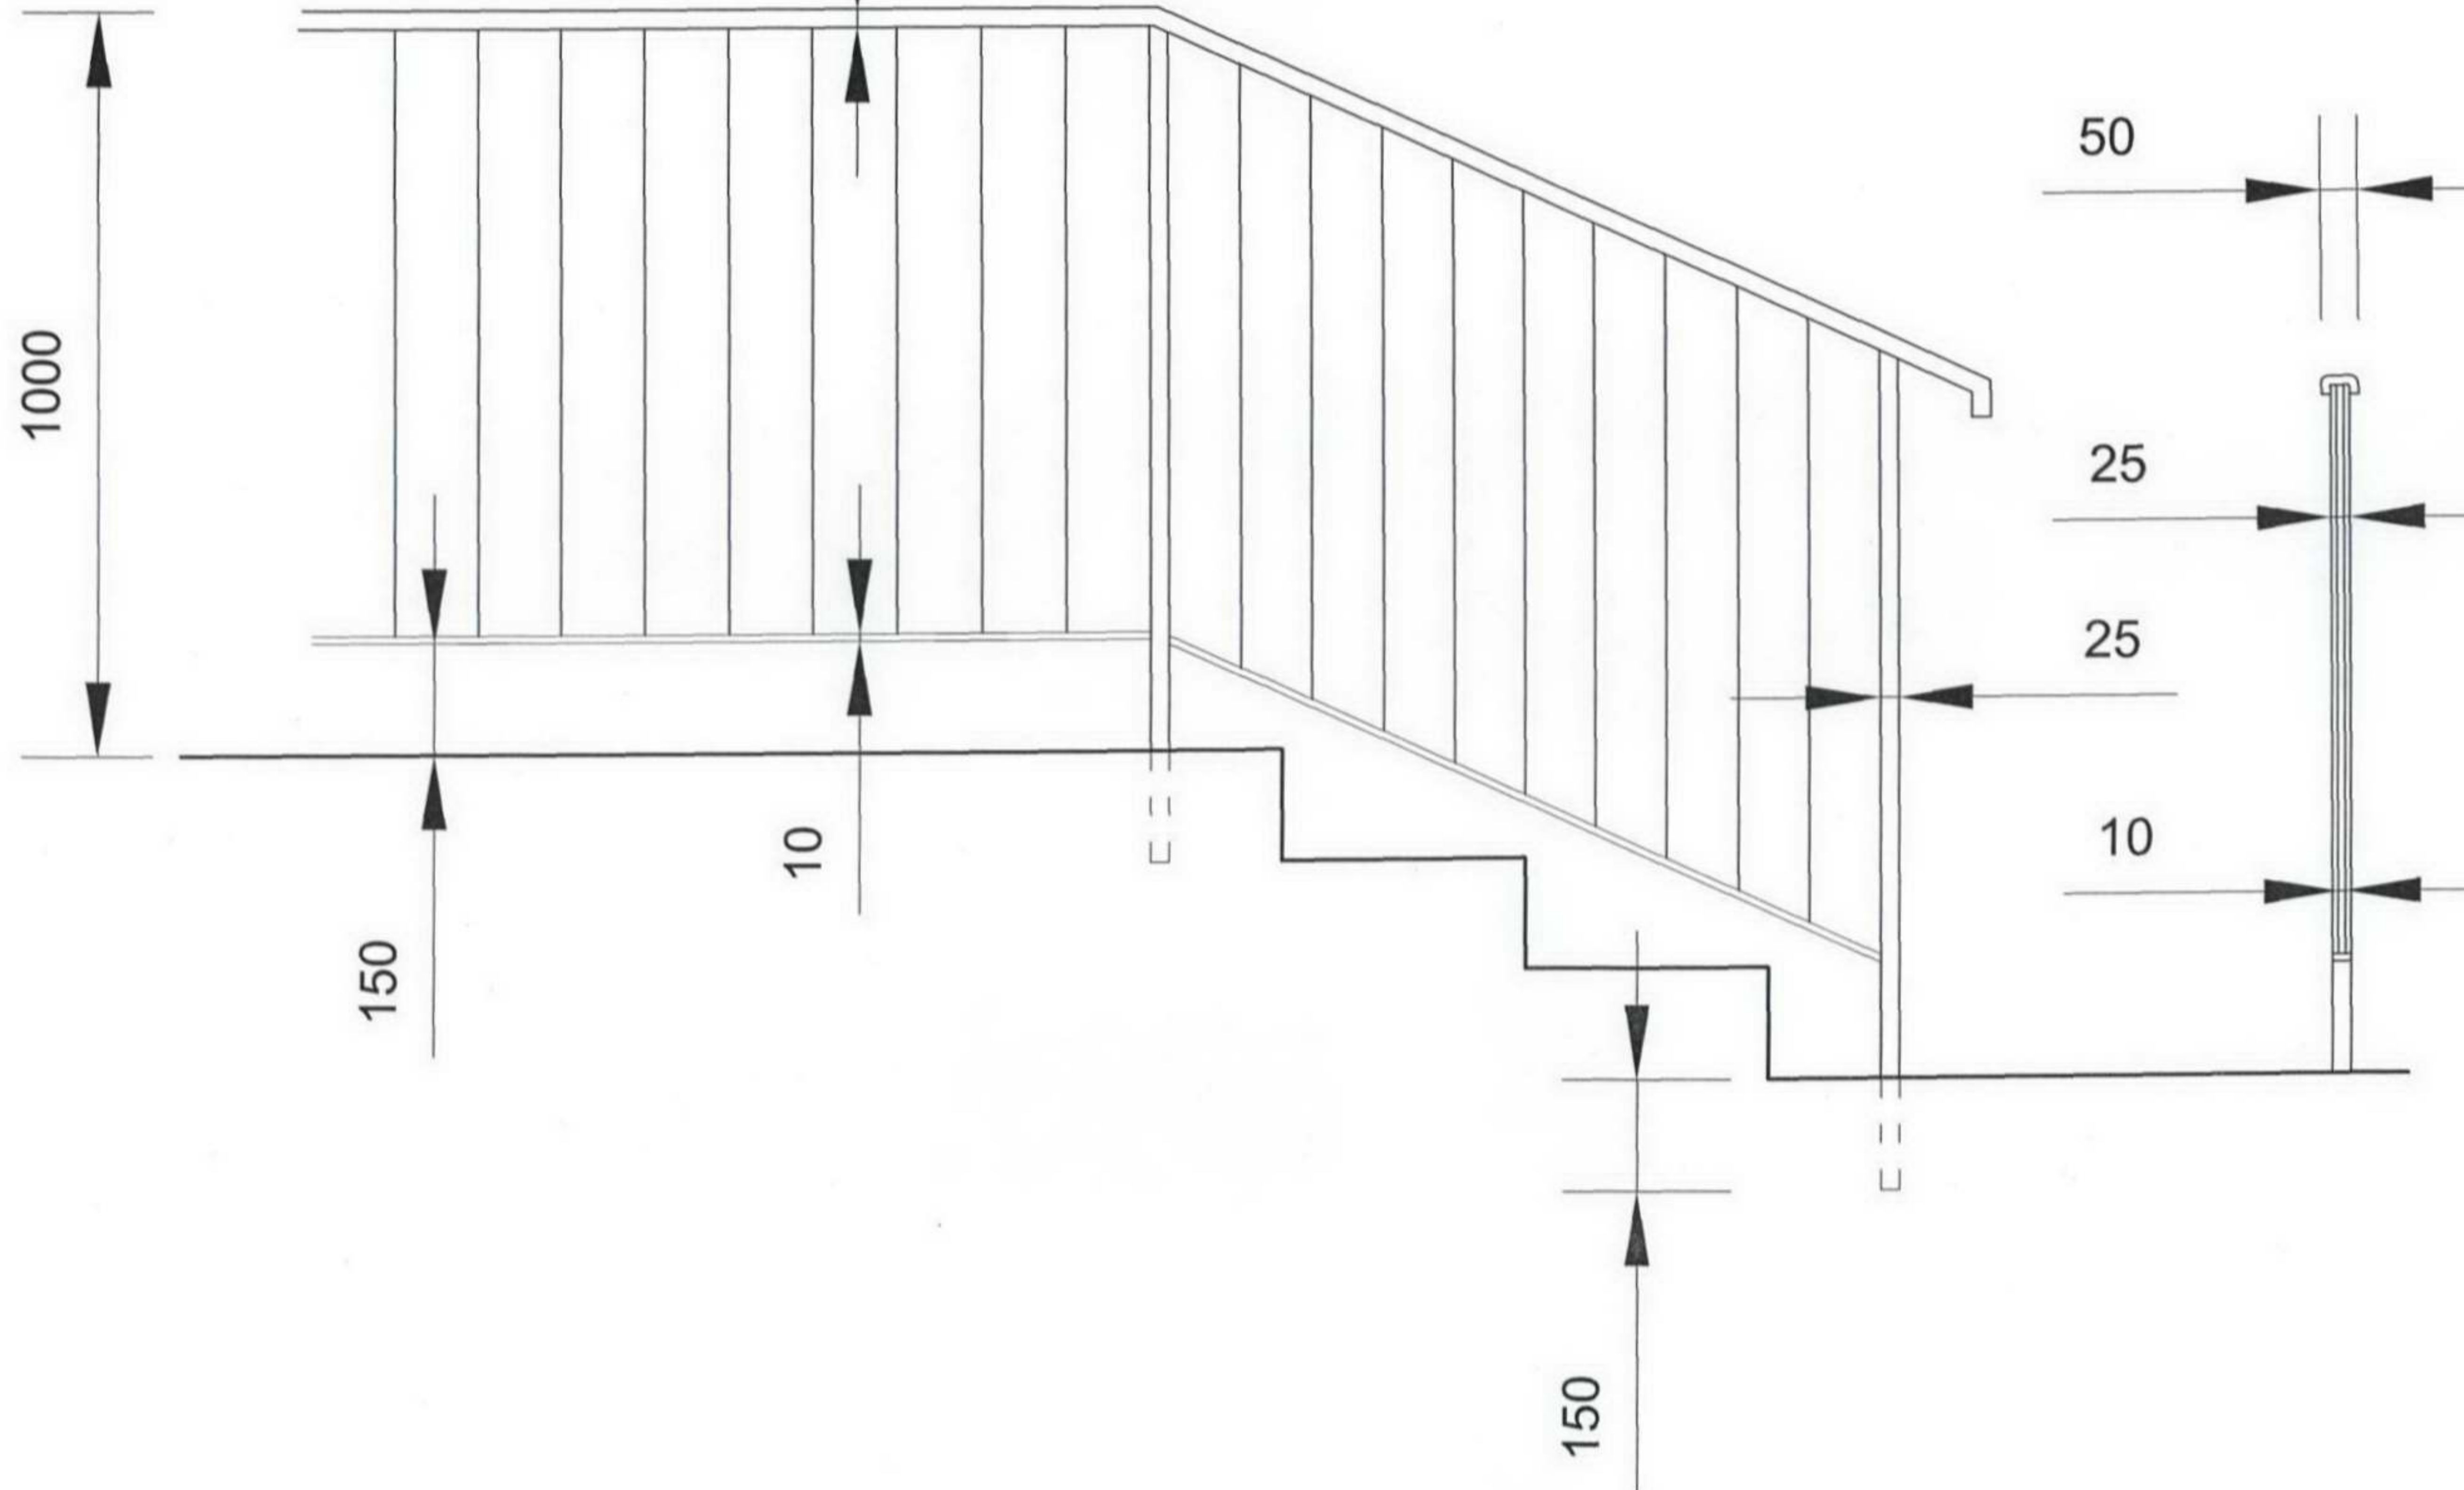

Do not scale !
Verify all dimensions on site before commencing any work or preparing shop drawings !
Report any error or omission to the Contract Administrator before proceeding !

RECEIVED
- 1 SEP 2006

Rev.	Revision Description	Date
THE FULKER CONSULTANCY LIMITED  CHARTERED SURVEYORS CHARTERED PROJECT MANAGERS & INSPECTORS DESIGN SERVICES 57 Windmill Street Gravesend Kent DA12 1BB Tel: 01474 369175 Fax: 01474 360115 email: info@fulkers.co.uk www.fulkers.co.uk		
Client Name		
Kings College London		
Project		
Hampstead Halls of Residence External Stair DDA Improvement Works		
Drawing Title		
Typical Handrail Detail		
Scale	Date	
1:10@A3	June 2006	
Drawn by	Checked	
ACW	RDF	
Project no.		
06/235		
Drawing no.	Rev no.	
022		

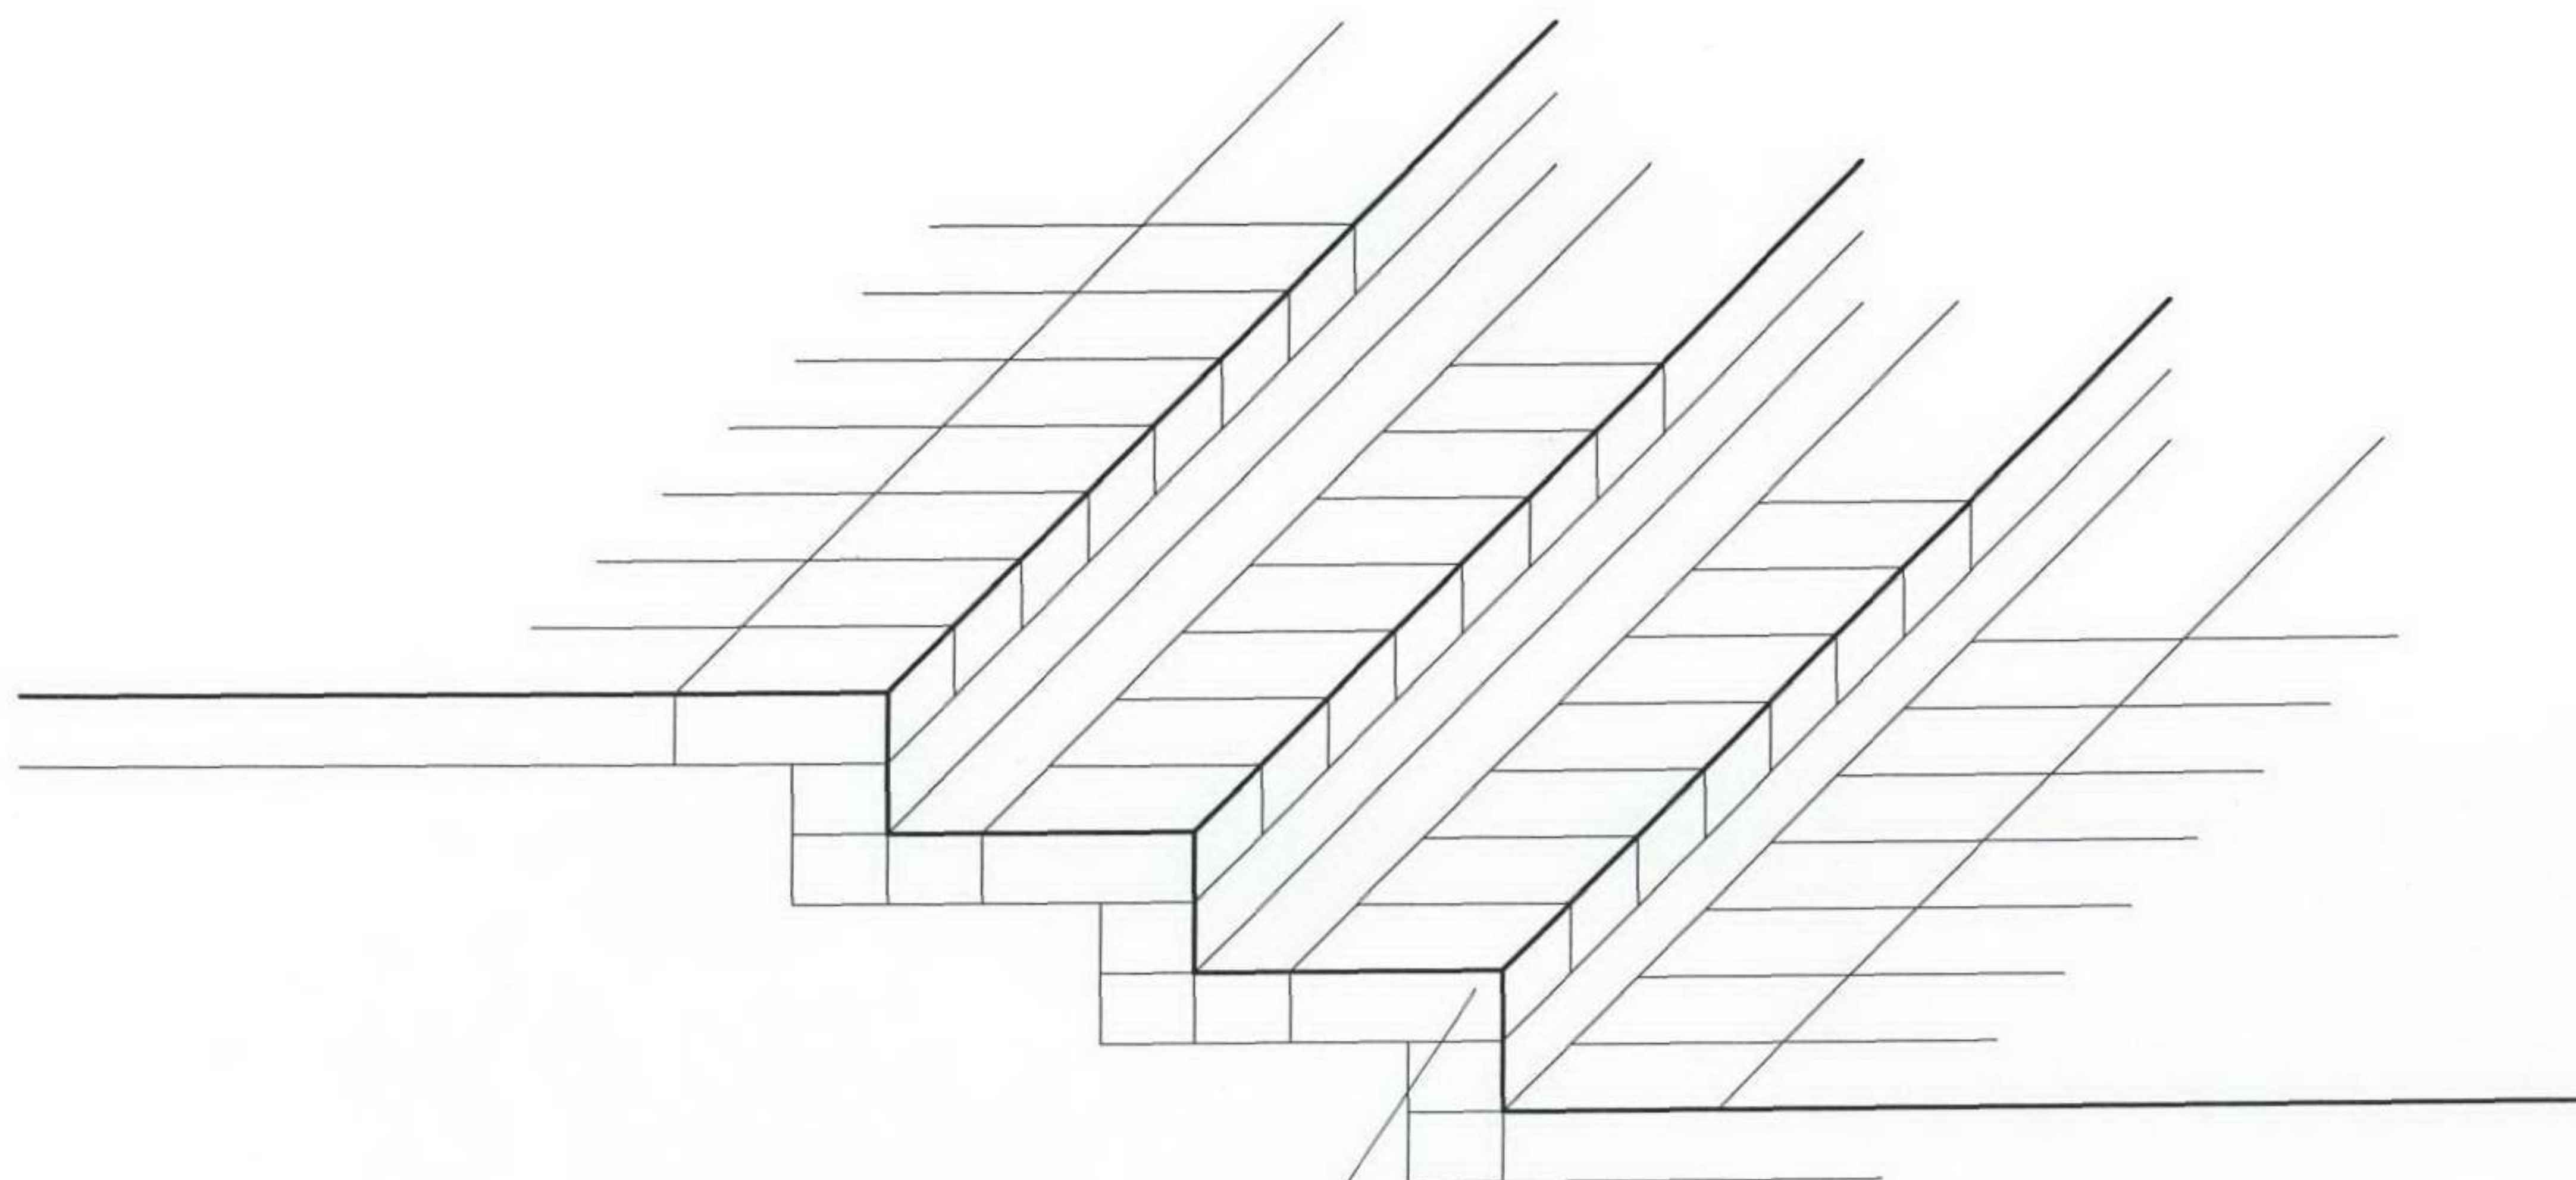

Facing brick steps to Clause F10/110.




Allow to provide contrasting colour brick to nosing.

SUBJECT TO APPROVAL OF SAMPLES
BY LOCAL AUTHORITY.

Do not scale !
Verify all dimensions on site before commencing any work or preparing shop drawings !
Report any error or omission to the Contract Administrator before proceeding !



Rev.	Revision Description	Date
THE FULKER CONSULTANCY LIMITED CHARTERED SURVEYORS CHARTERED PROJECT MANAGERS & ARCHITECTURAL DESIGN SERVICES 57 Windmill Street Gravesend Kent DA12 1BB Tel: 01474 369175 Fax: 01474 360115 email: info@fulkers.co.uk www.fulkers.co.uk		
Client Name		
Kings College London		
Project		
Hampstead Halls of Residence External Stair DDA Improvement Works		
Drawing Title		
Typical Step Detail		
Scale		Date
1:10@A3		June 2006
Drawn by	Checked	
ACW	RDF	
Project no.		
06/235		
Drawing no.	Rev no.	
023		

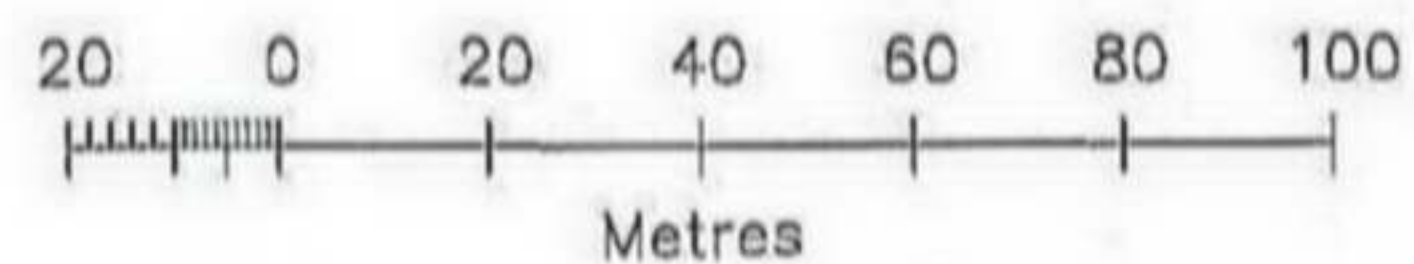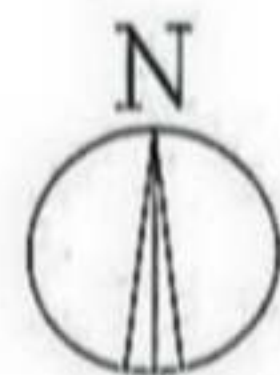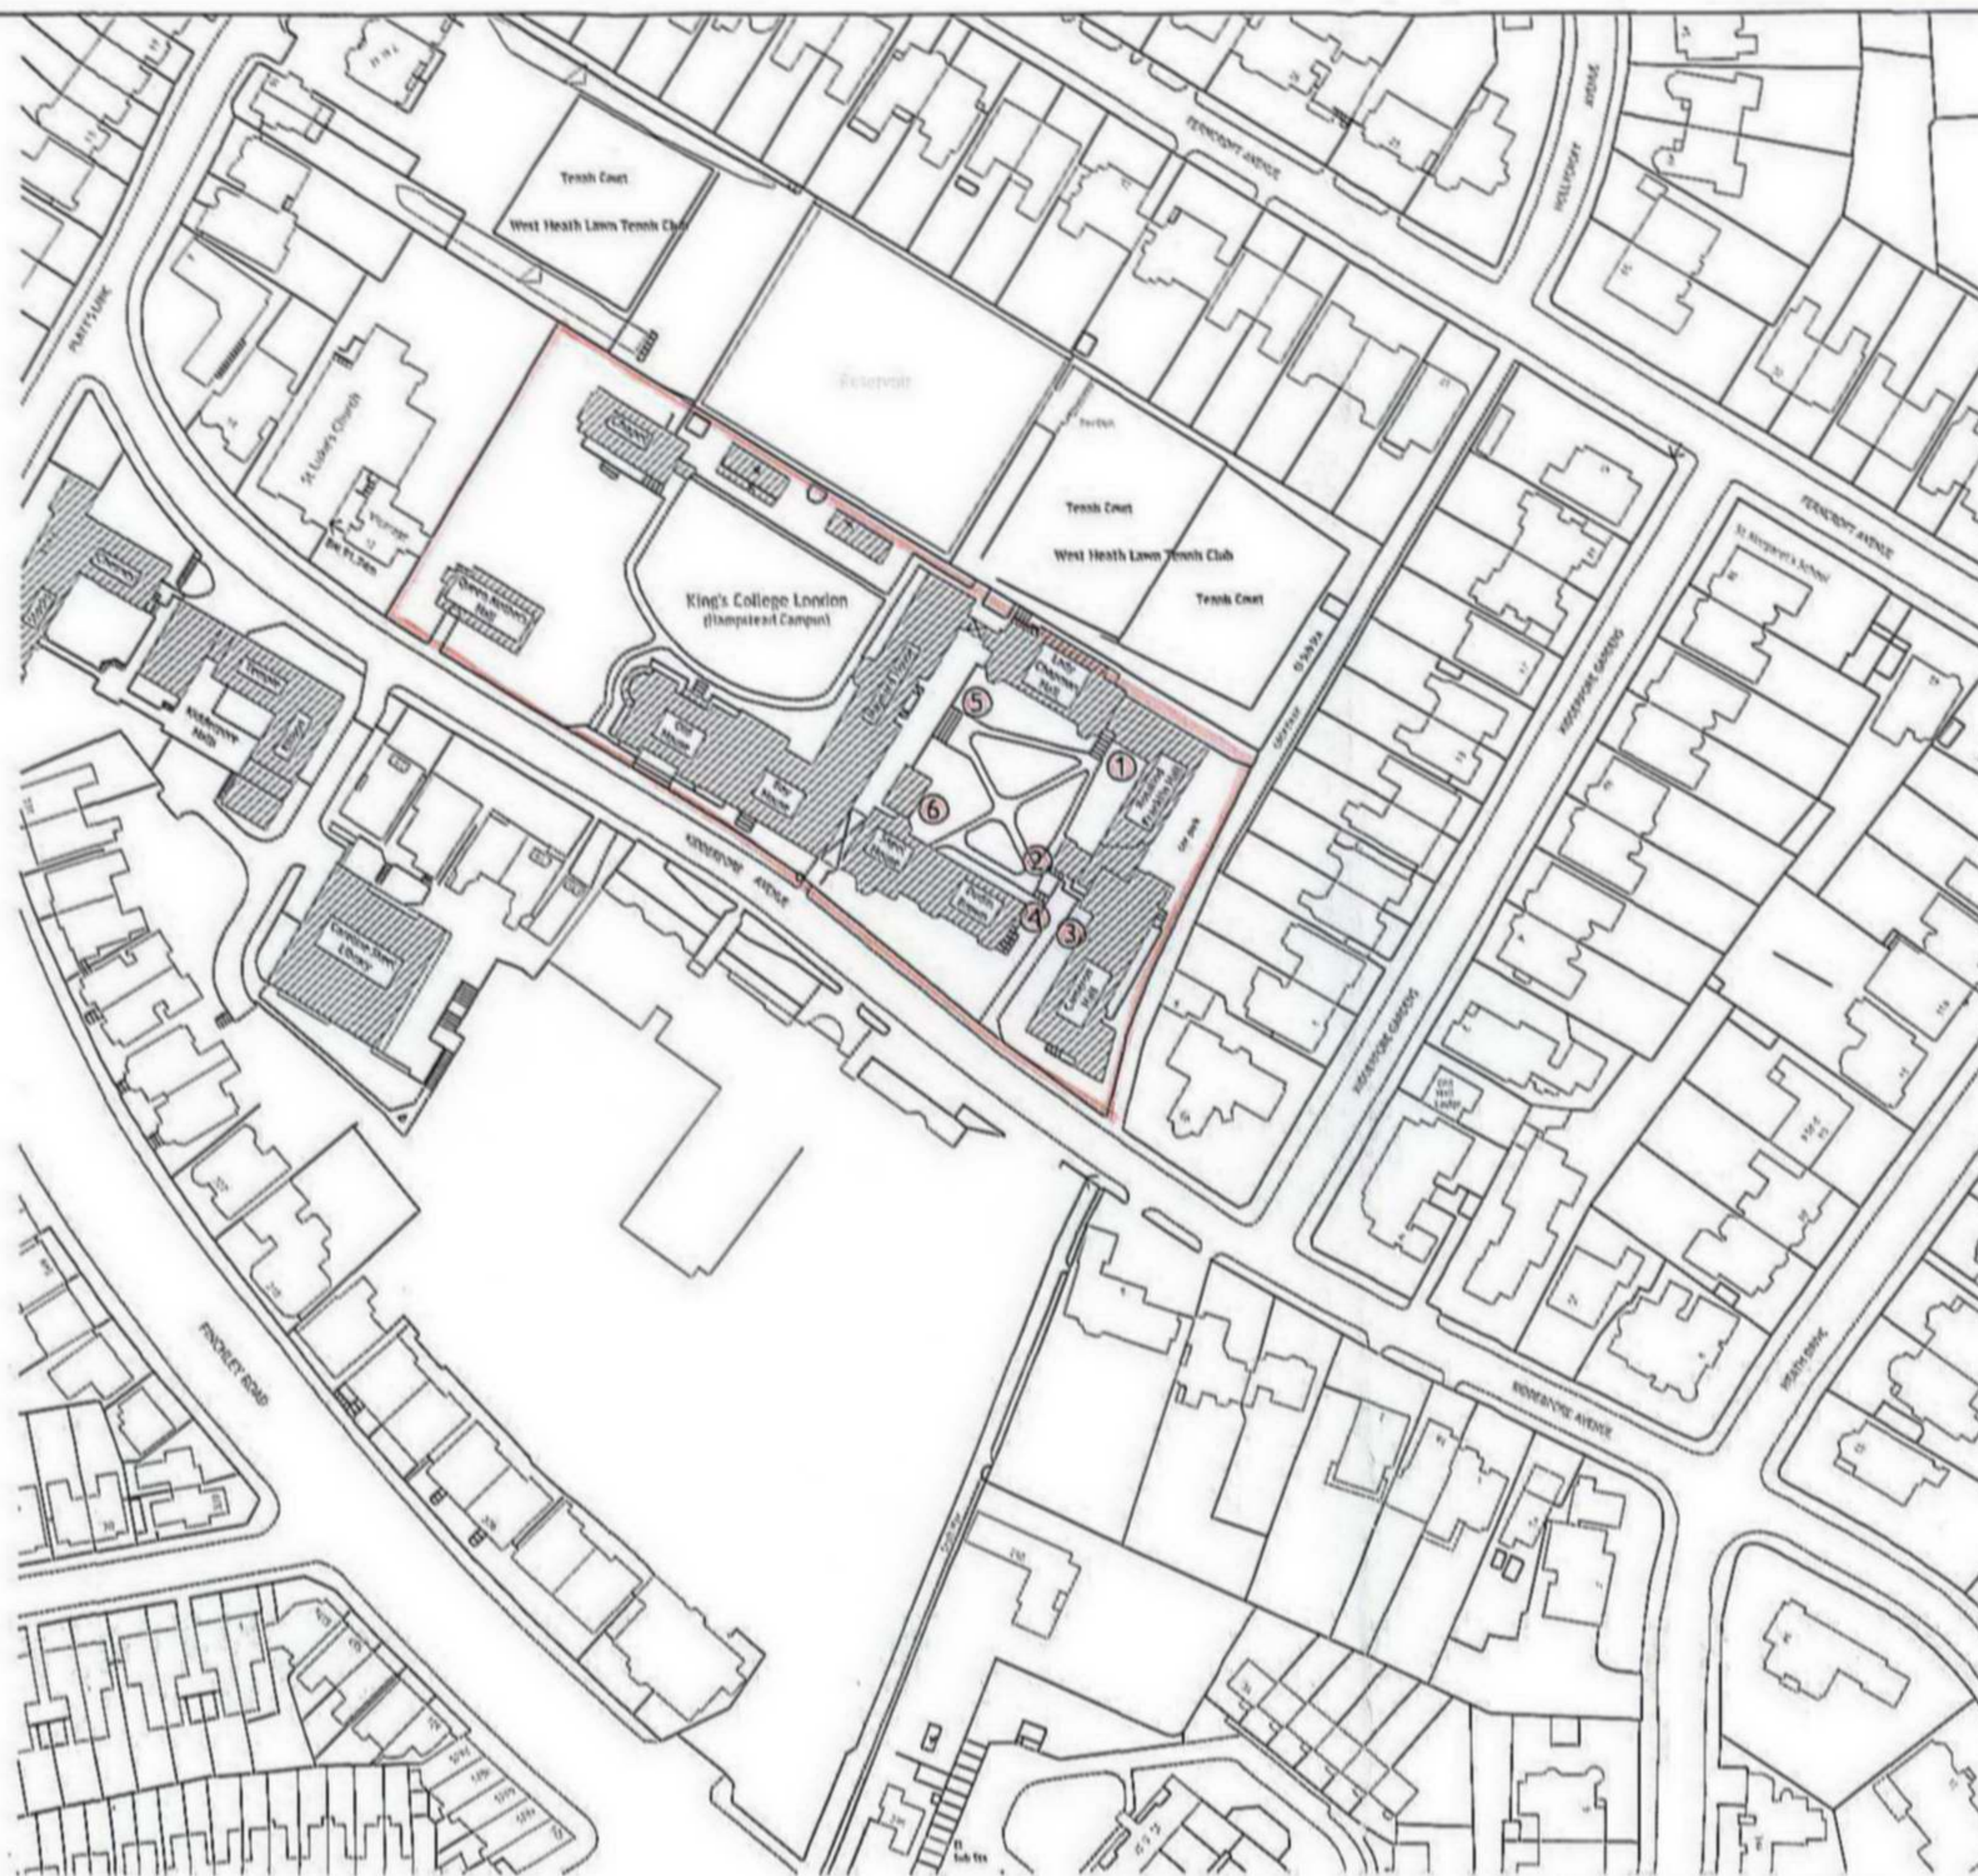

King's College London

HAMPSTEAD CAMPUS

Campus Plan



Drawn by
M. Freeman

File name
I:\PR Site Plans Oct 2005\Hampstead.dwg

Date
OCT 2005


Scale
1:1500

Do not scale !
 Verify all dimensions on site before
 commencing any work or preparing
 shop drawings !
 Report any error or omission to
 the Contract Administrator before
 proceeding !

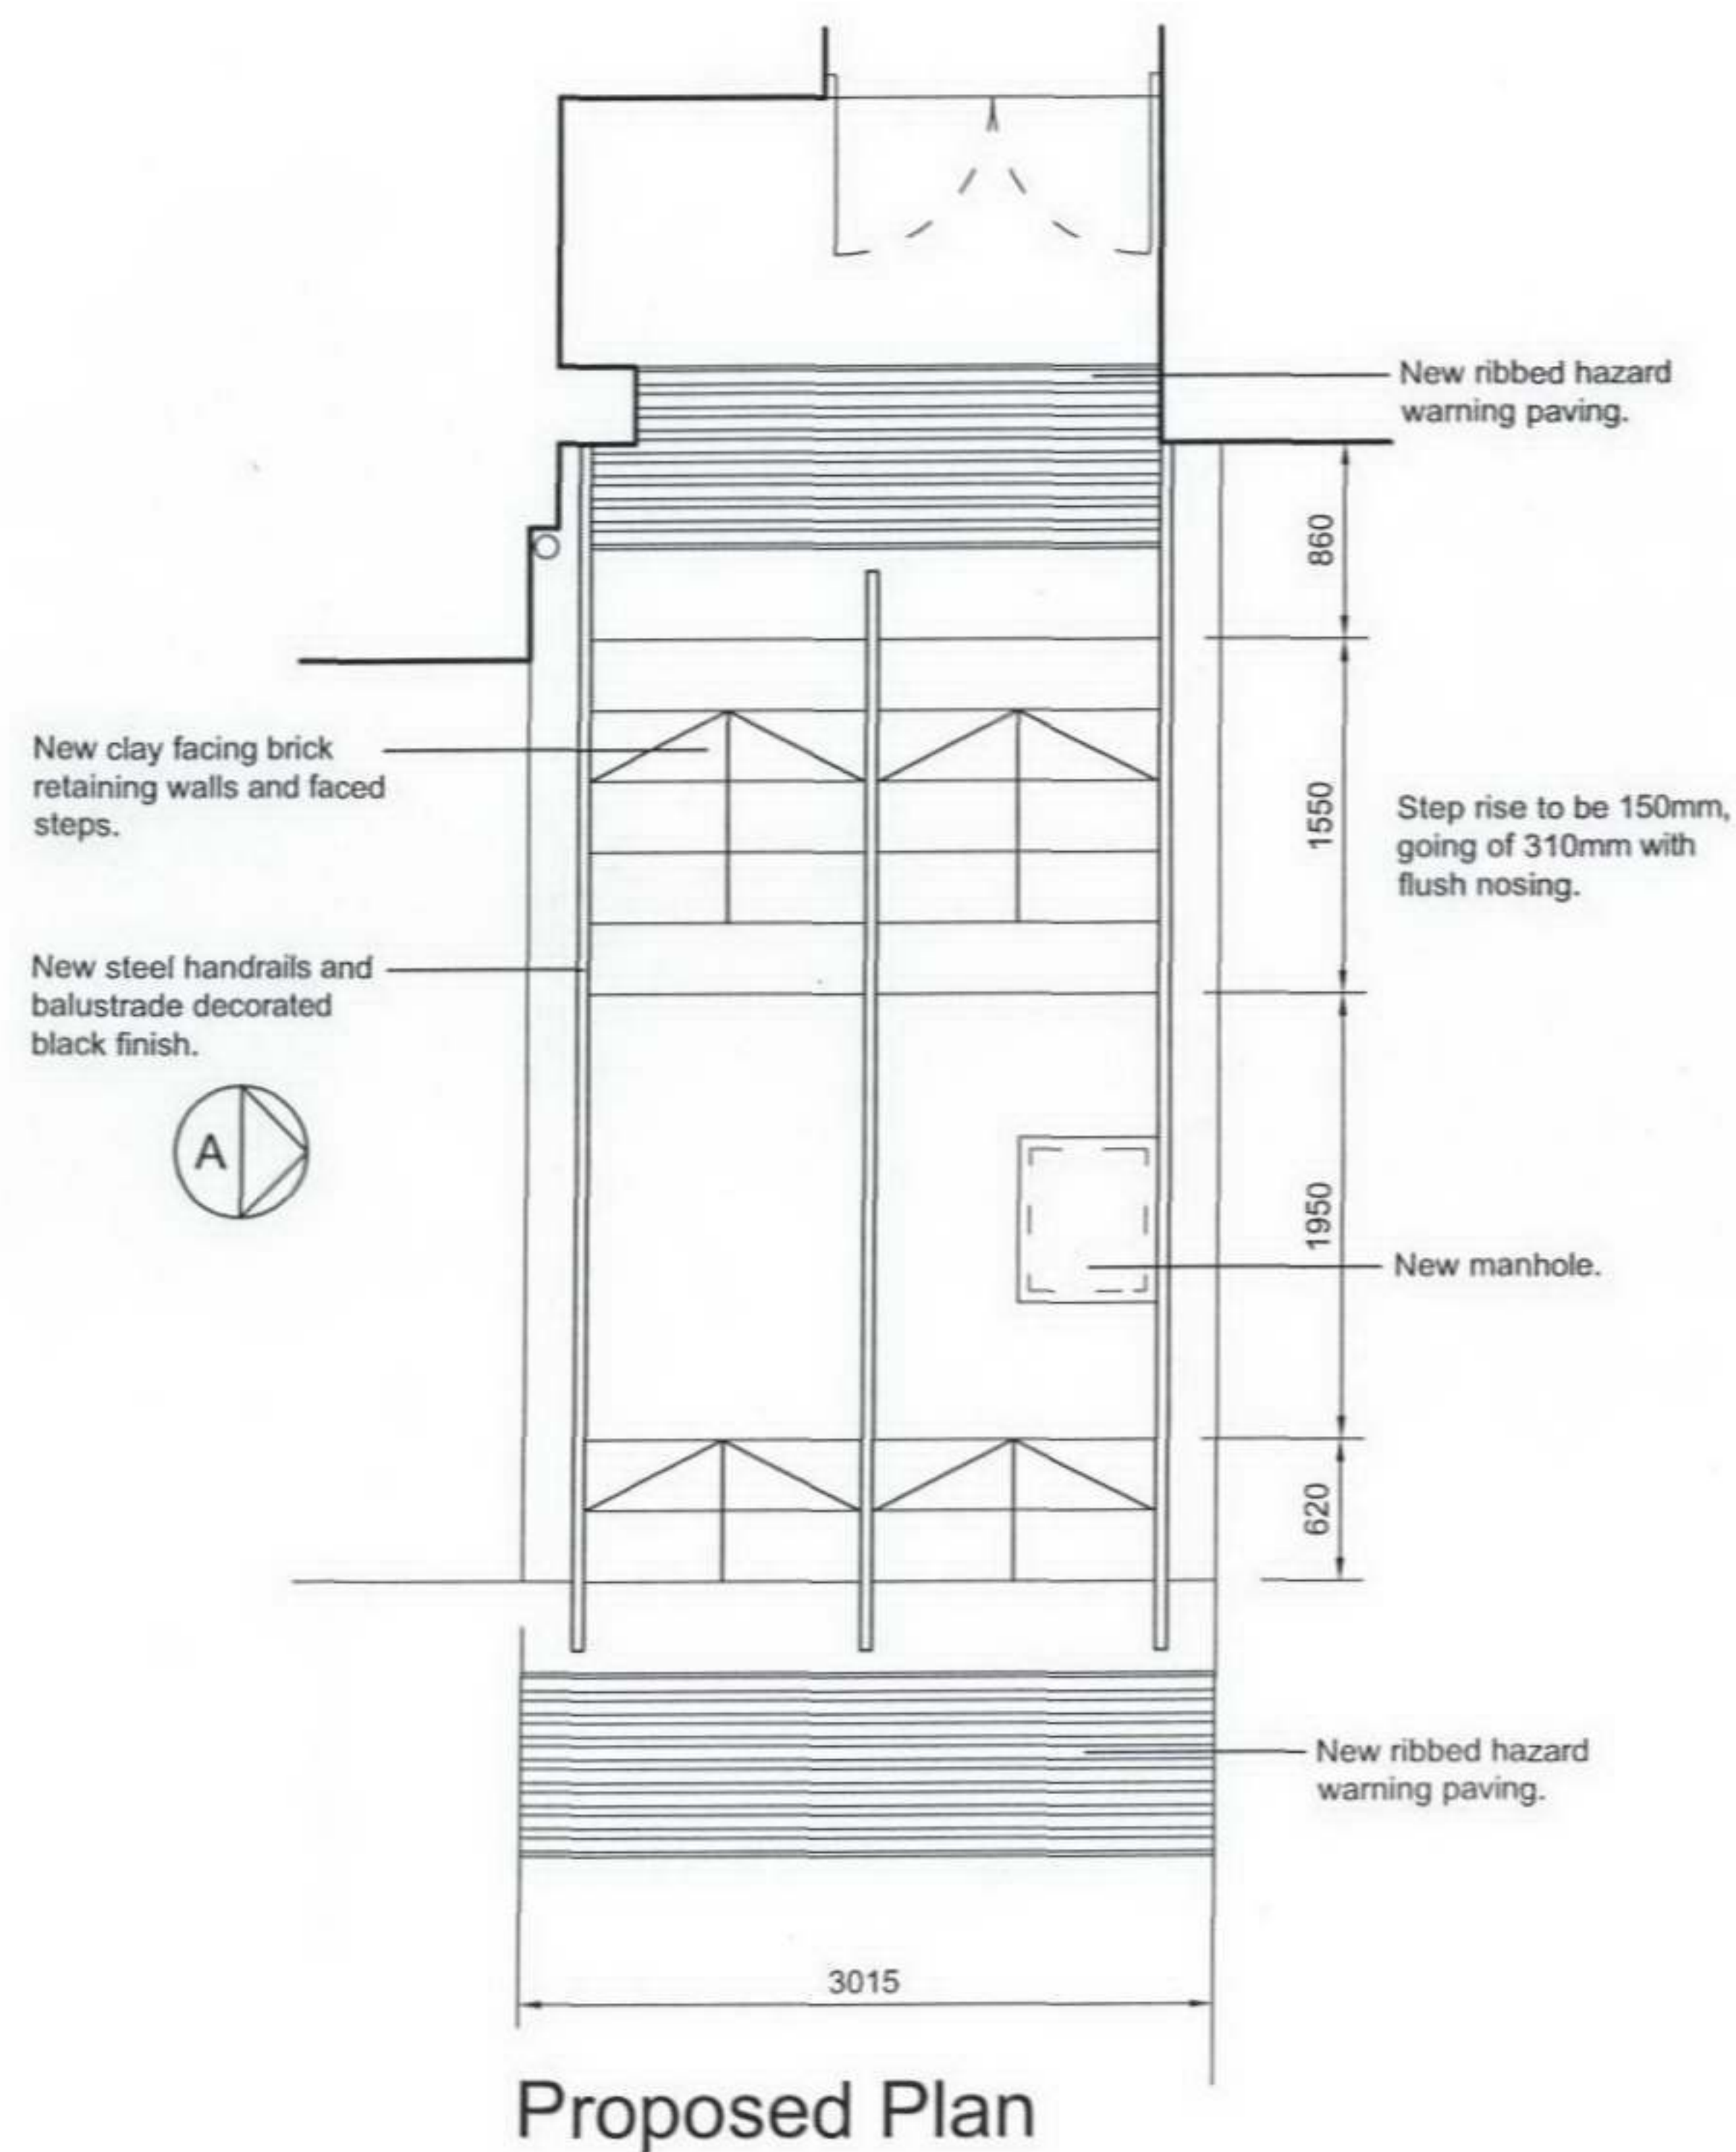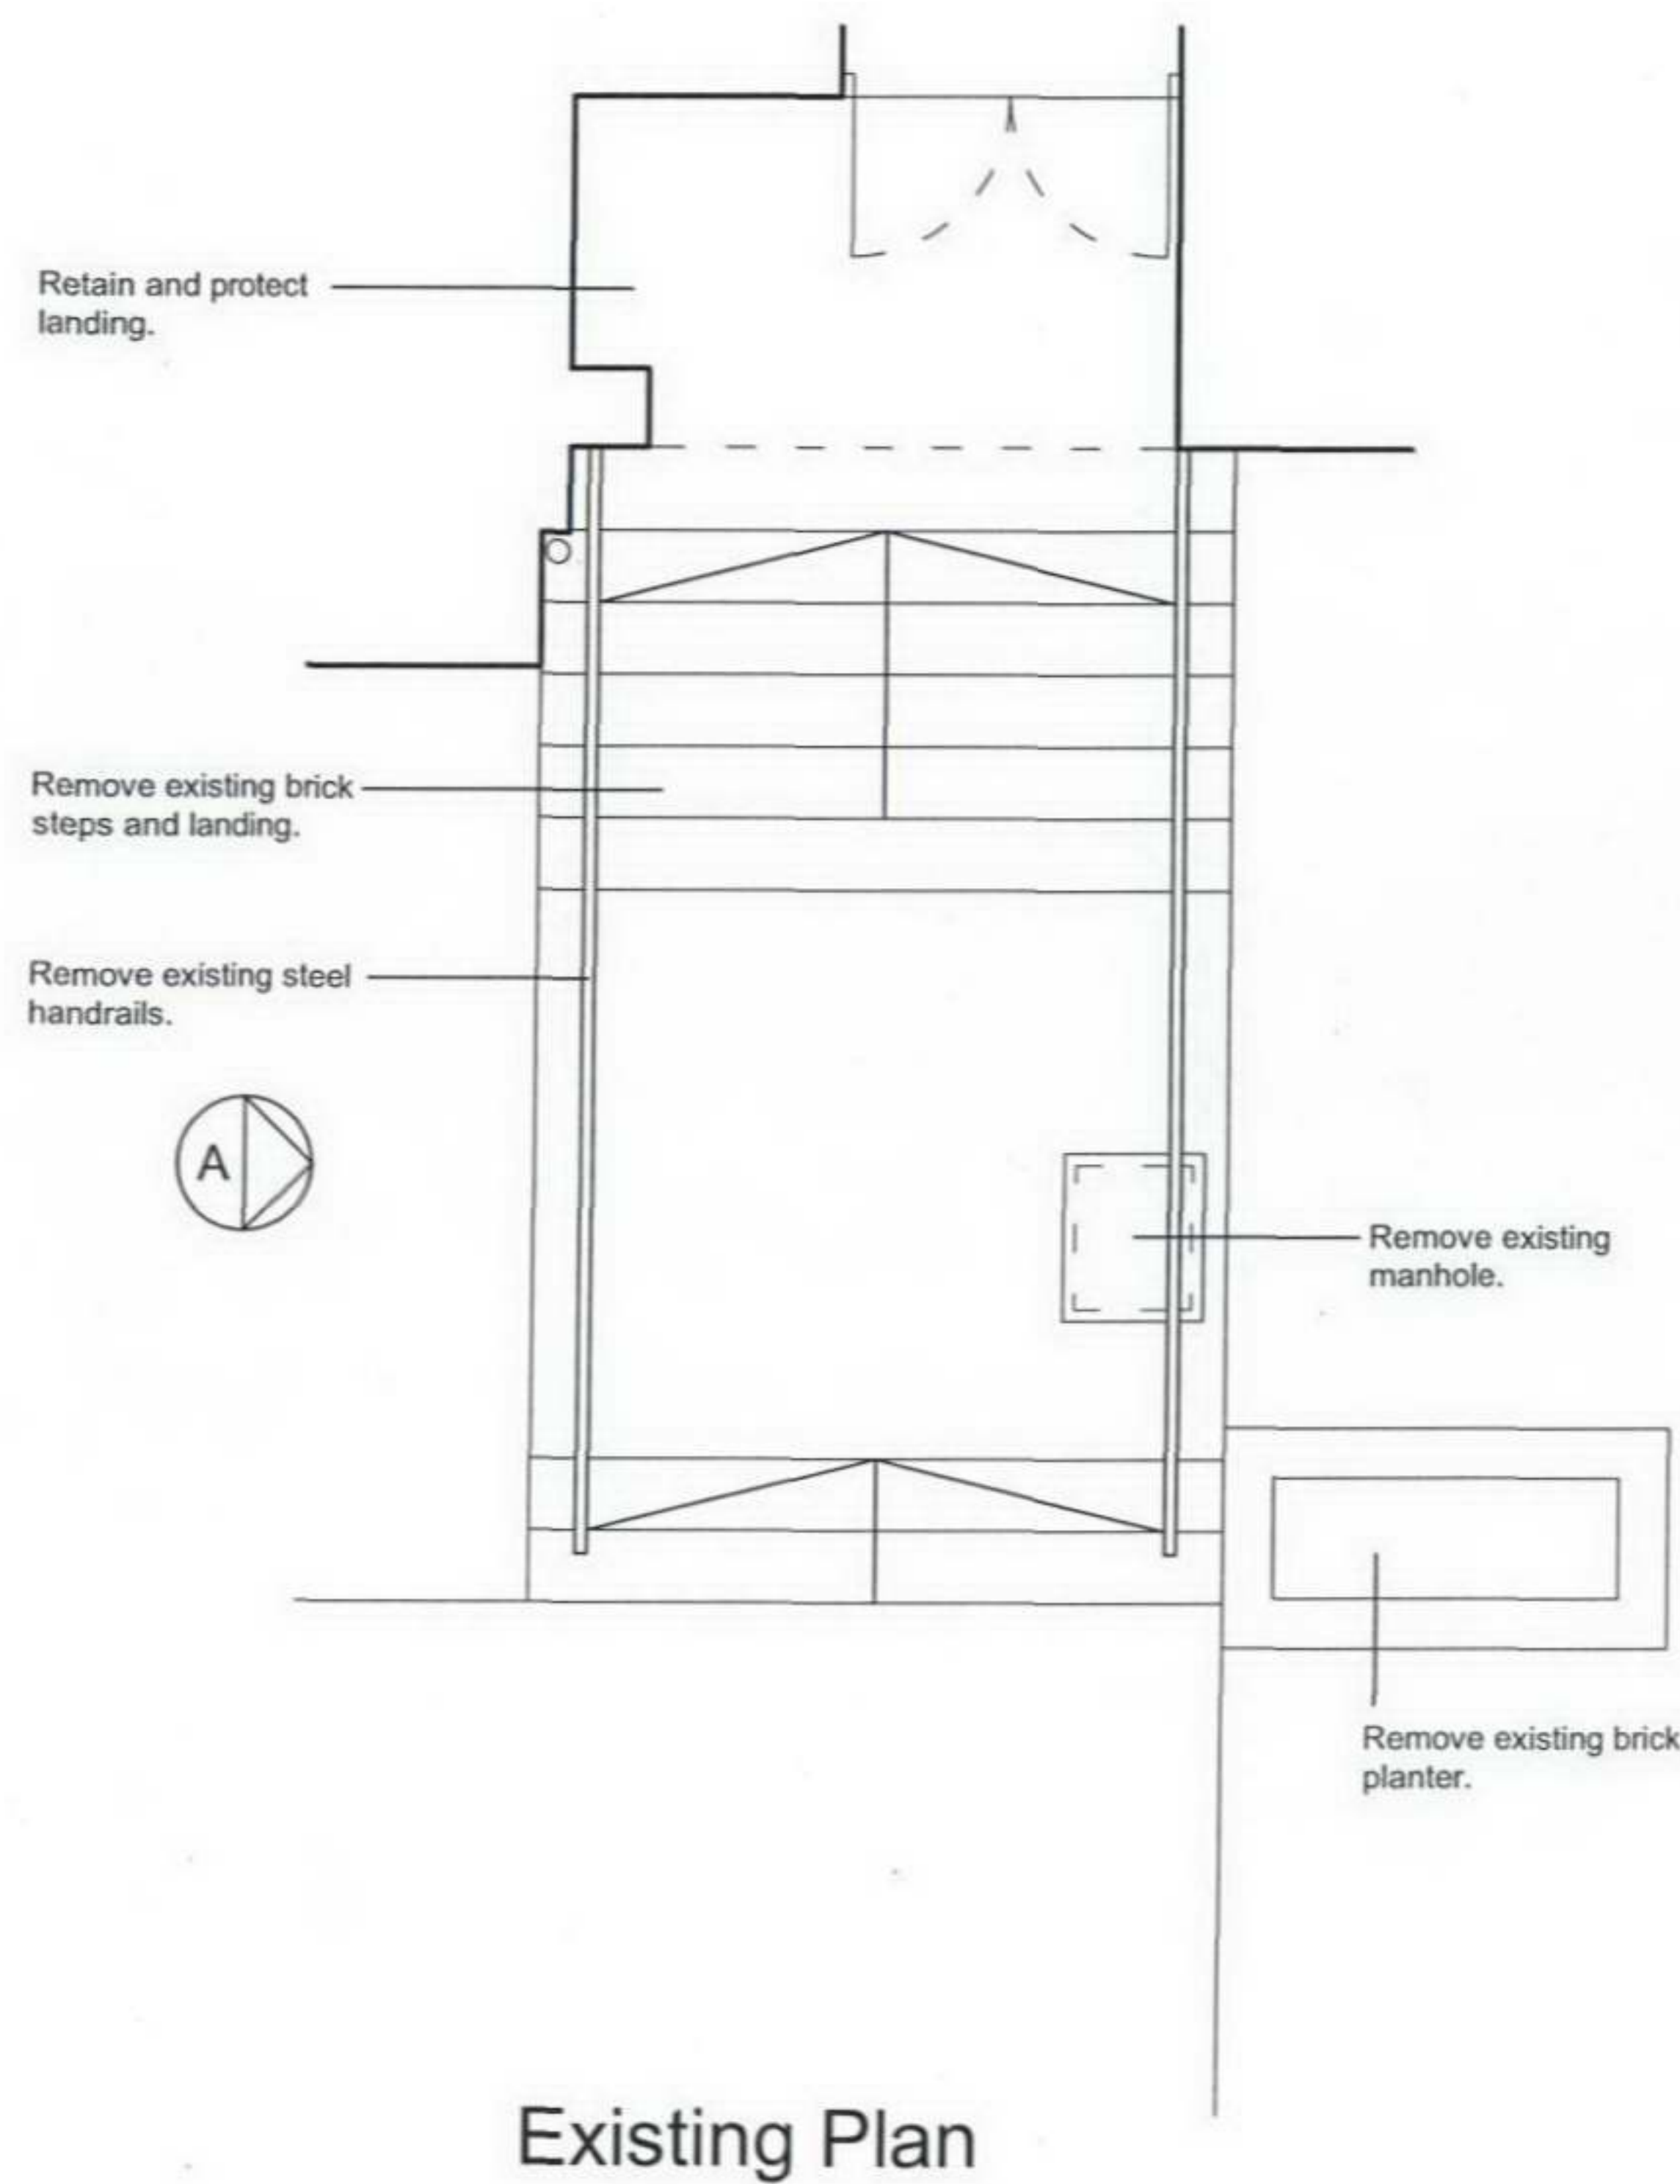


Rev.	Revision Description	Date
THE FULKER CONSULTANCY LIMITED  CHARTERED SURVEYORS CHARTERED PROJECT MANAGING & ARCHITECTURAL DESIGN SERVICES 57 Windmill Street Gravesend Kent DA12 1BB Tel: 01474 369175 Fax: 01474 360115 email: info@fulkers.co.uk www.fulkers.co.uk		
Client Name		
Kings College London		
Project		
Hampstead Halls of Residence External Stair DDA Improvement Works		
Drawing Title		
Stair 1 Plans		
Scale	Date	
1:50@A3	June 2006	
Drawn by	Checked	
ACW	RDF	
Project no.		
06/235		
Drawing no.		Rev no.
002		

Do not scale !
 Verify all dimensions on site before
 commencing any work or preparing
 shop drawings !
 Report any error or omission to
 the Contract Administrator before
 proceeding !

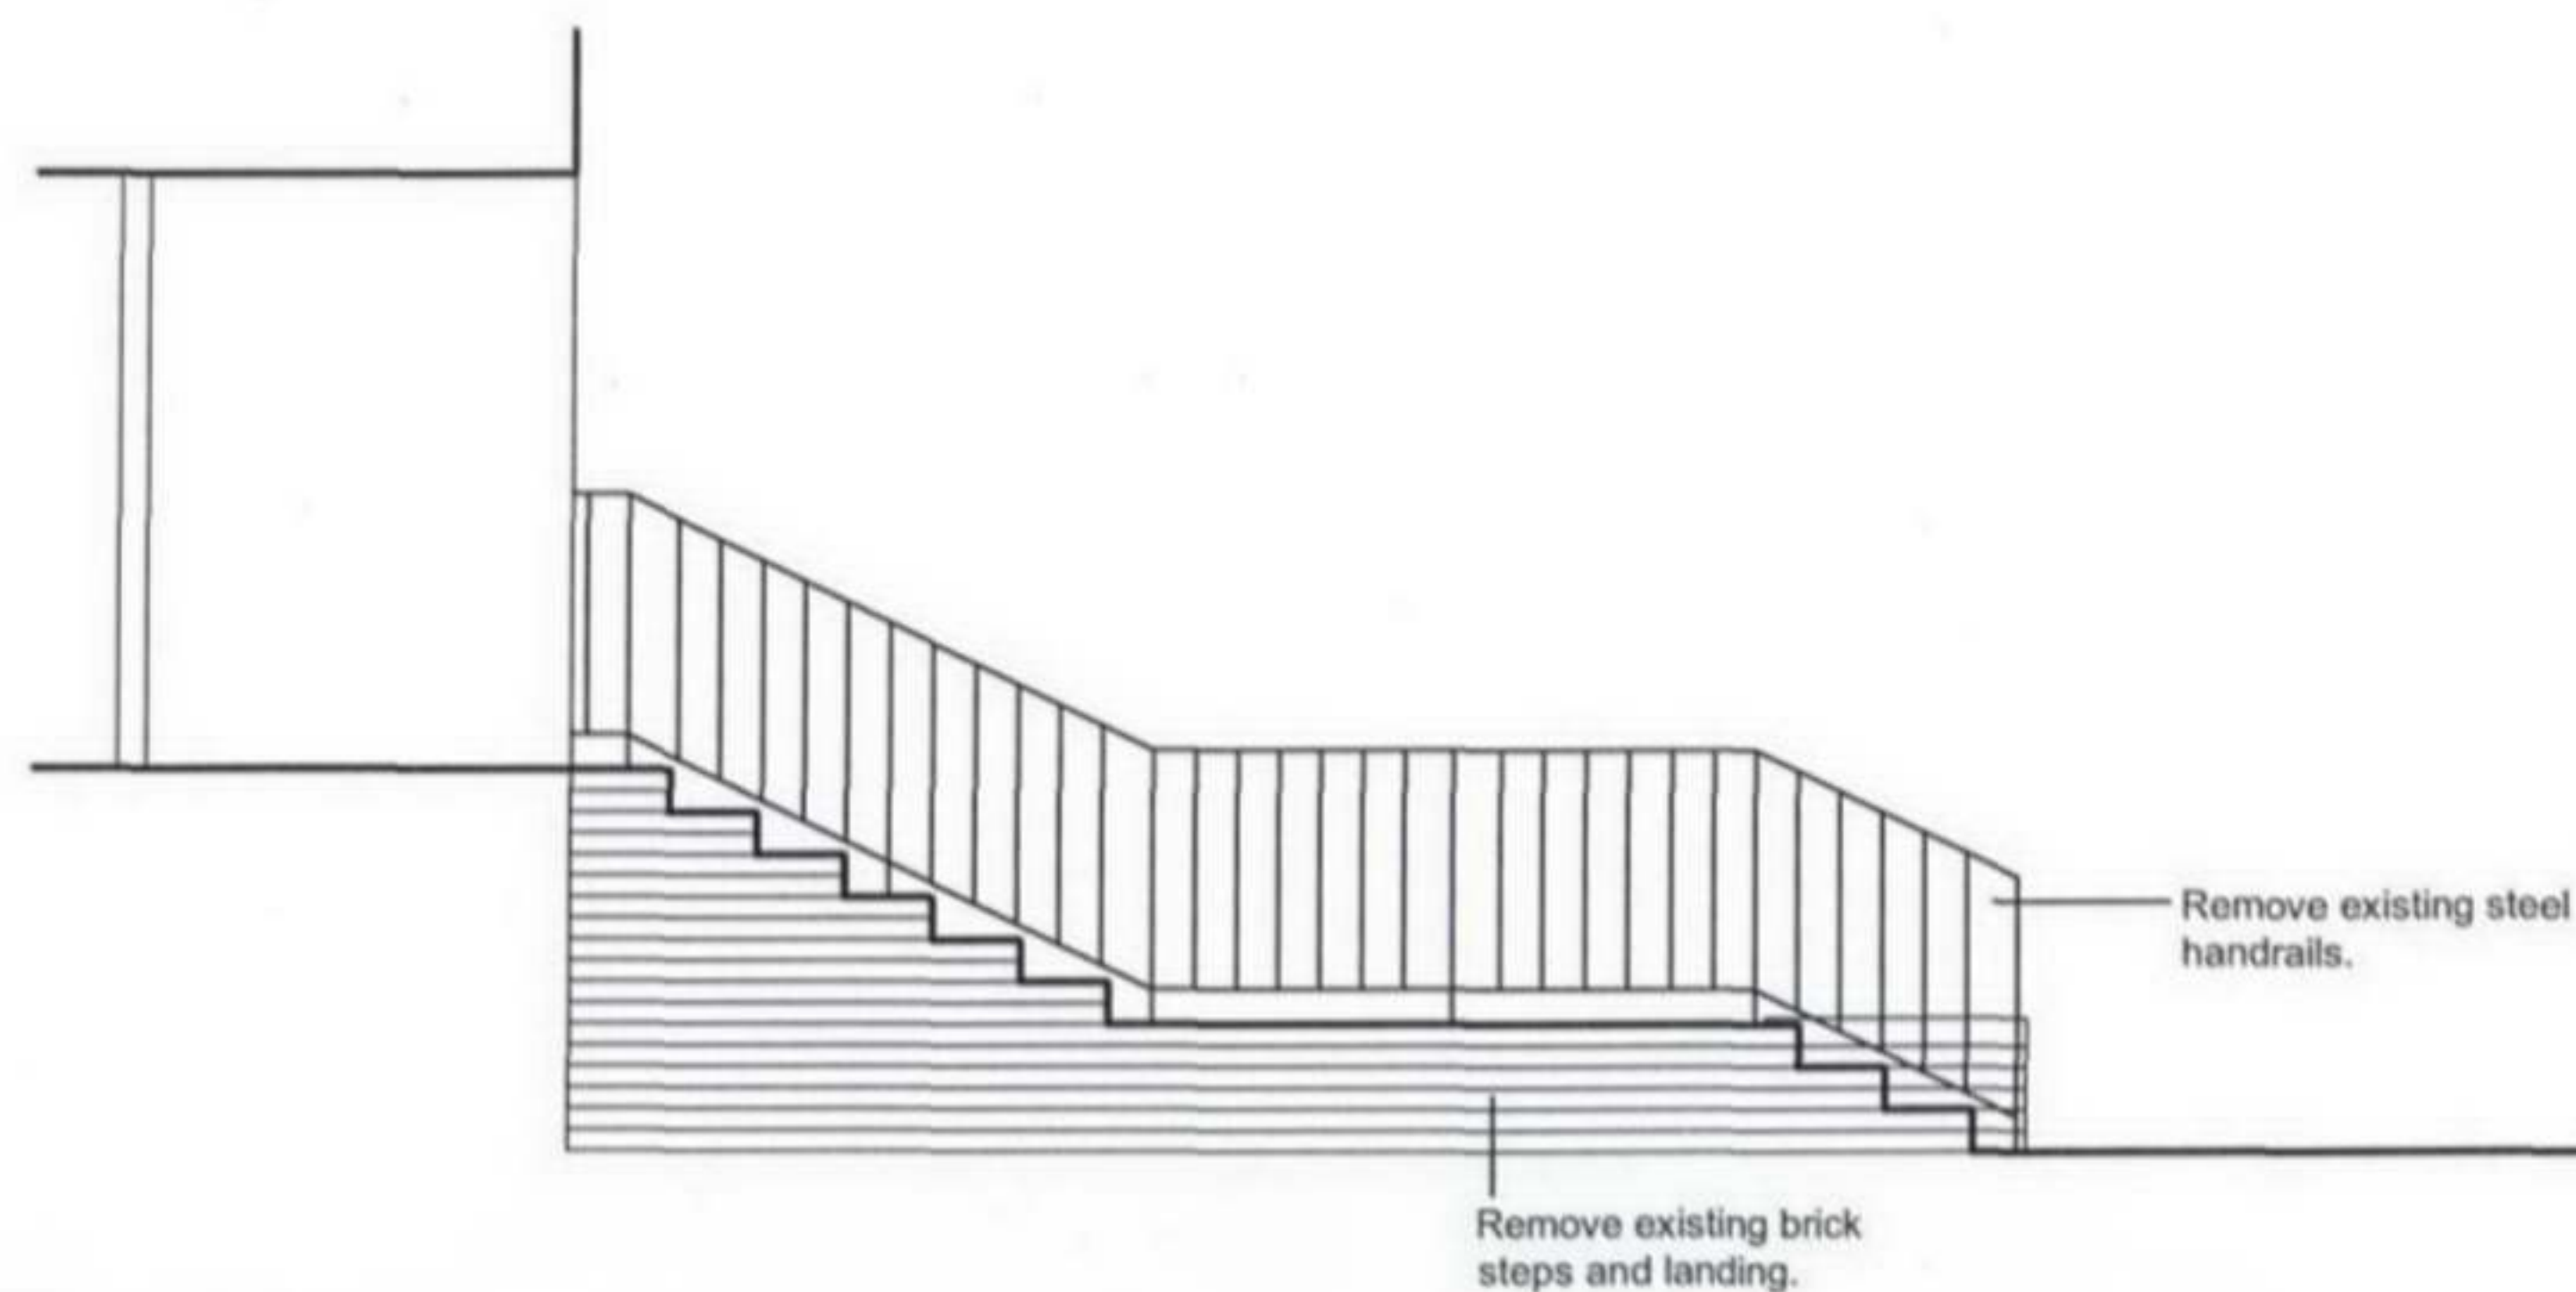


Existing Elevation A

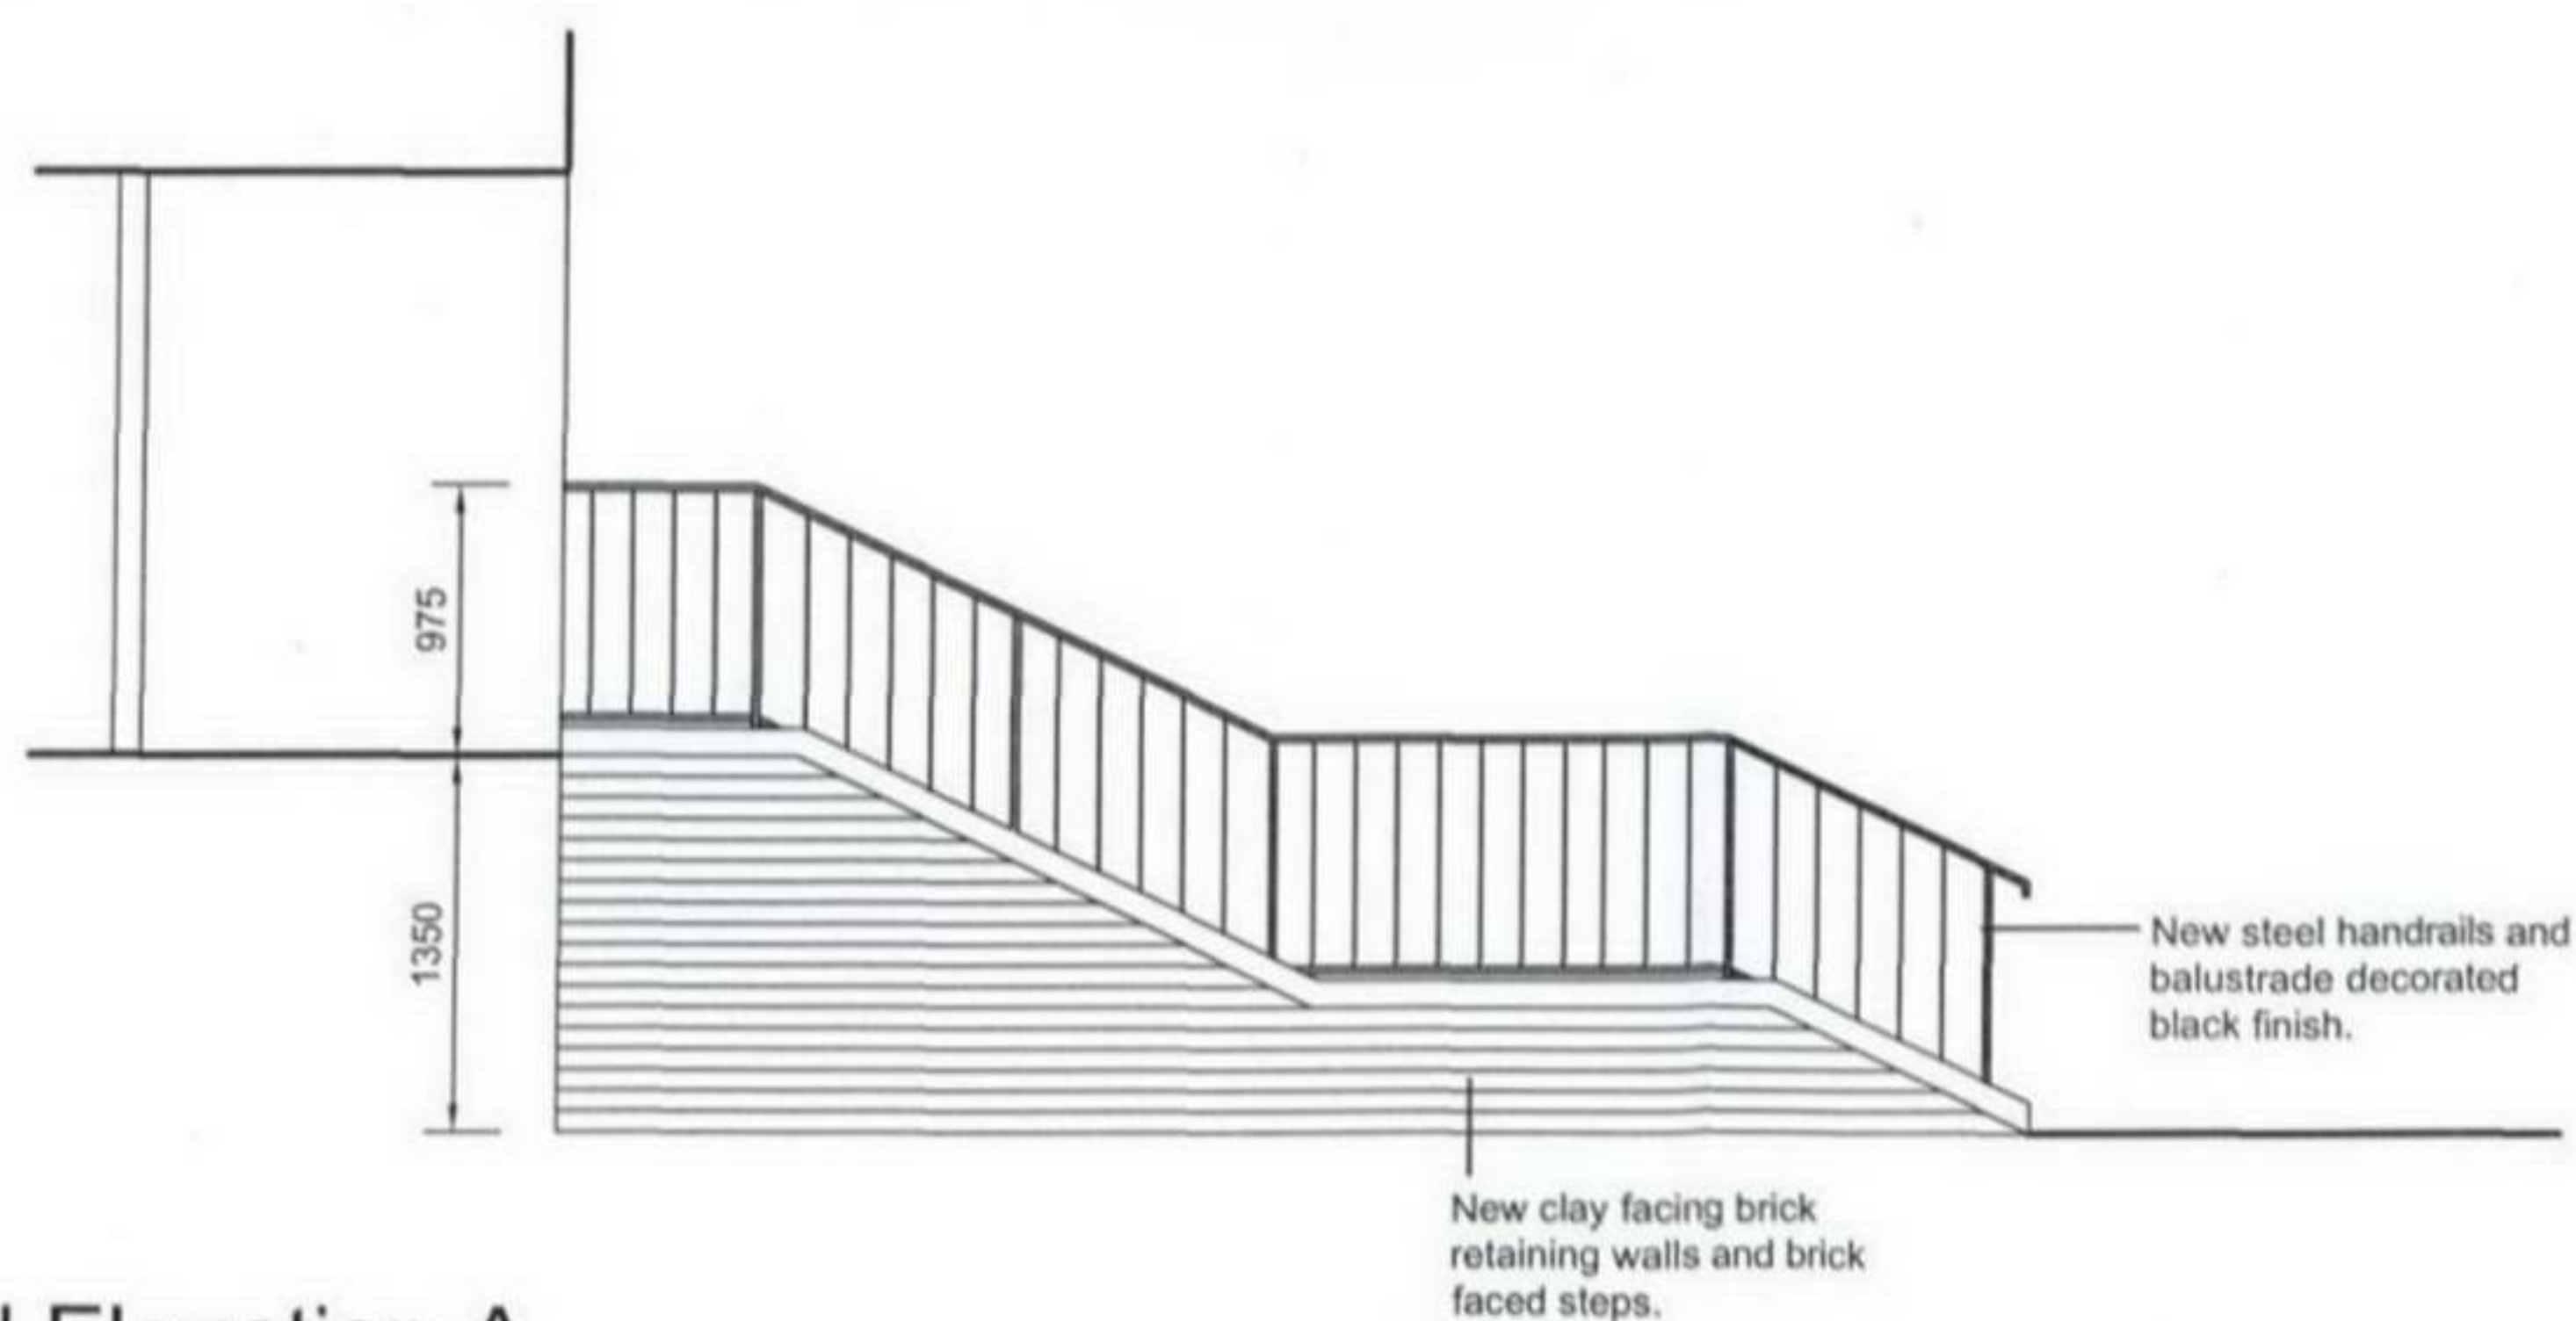


Proposed Elevation A


Rev.	Revision Description	Date
THE FULKER CONSULTANCY LIMITED CHARTERED SURVEYORS CHARTERED PROJECT MANAGERS & ARCHITECTURAL DESIGN SERVICES 57 Windmill Street Gravesend Kent DA12 1BB Tel: 01474 369175 Fax: 01474 360115 email: info@fulkers.co.uk www.fulkers.co.uk		
Client Name Kings College London		
Project Hampstead Halls of Residence External Stair DDA Improvement Works		
Drawing Title Stair 1 Elevations		
Scales 1:50@A3		Date June 2006
Drawn by ACW		Checked RDF
Project no. 06/235		
Drawing no. 003		Rev no.

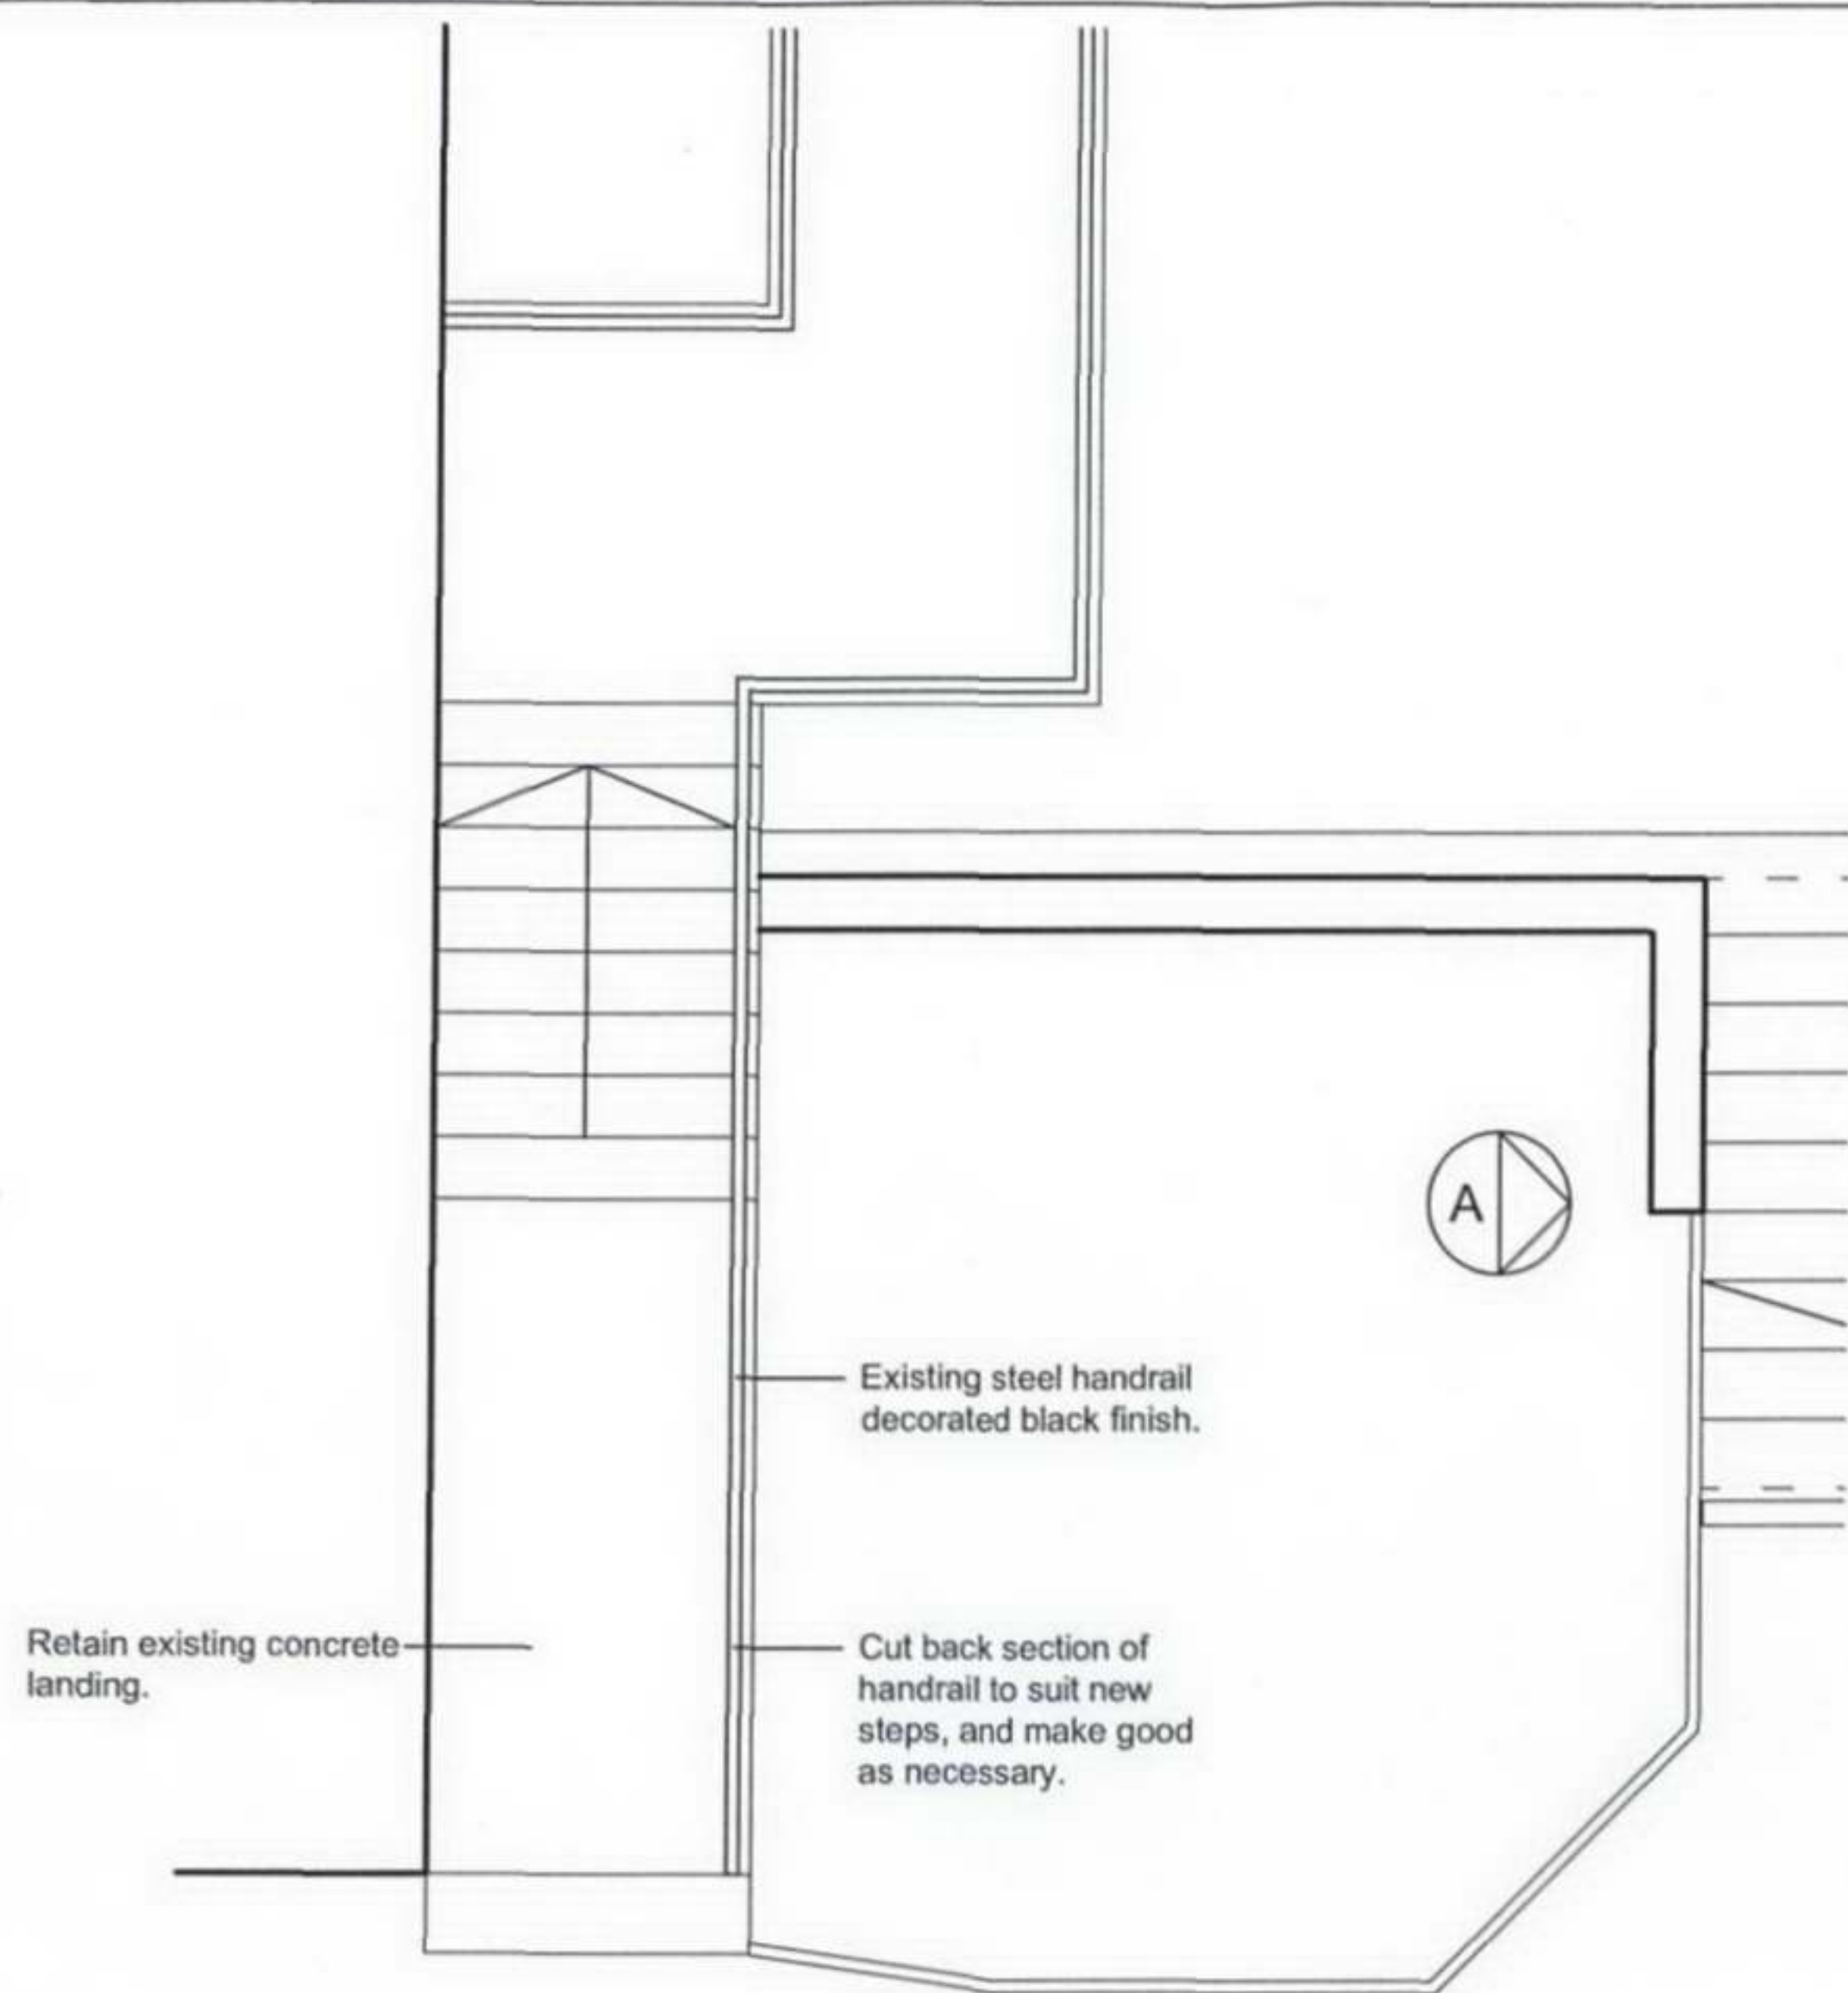


Existing Plan

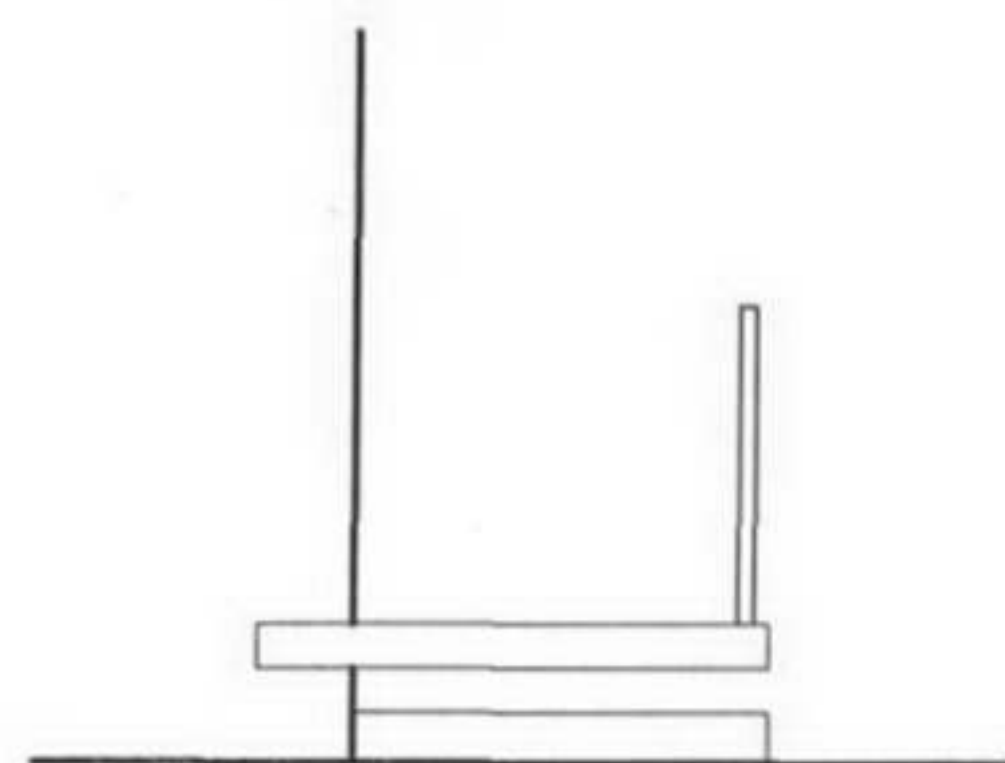

Existing Elevation A

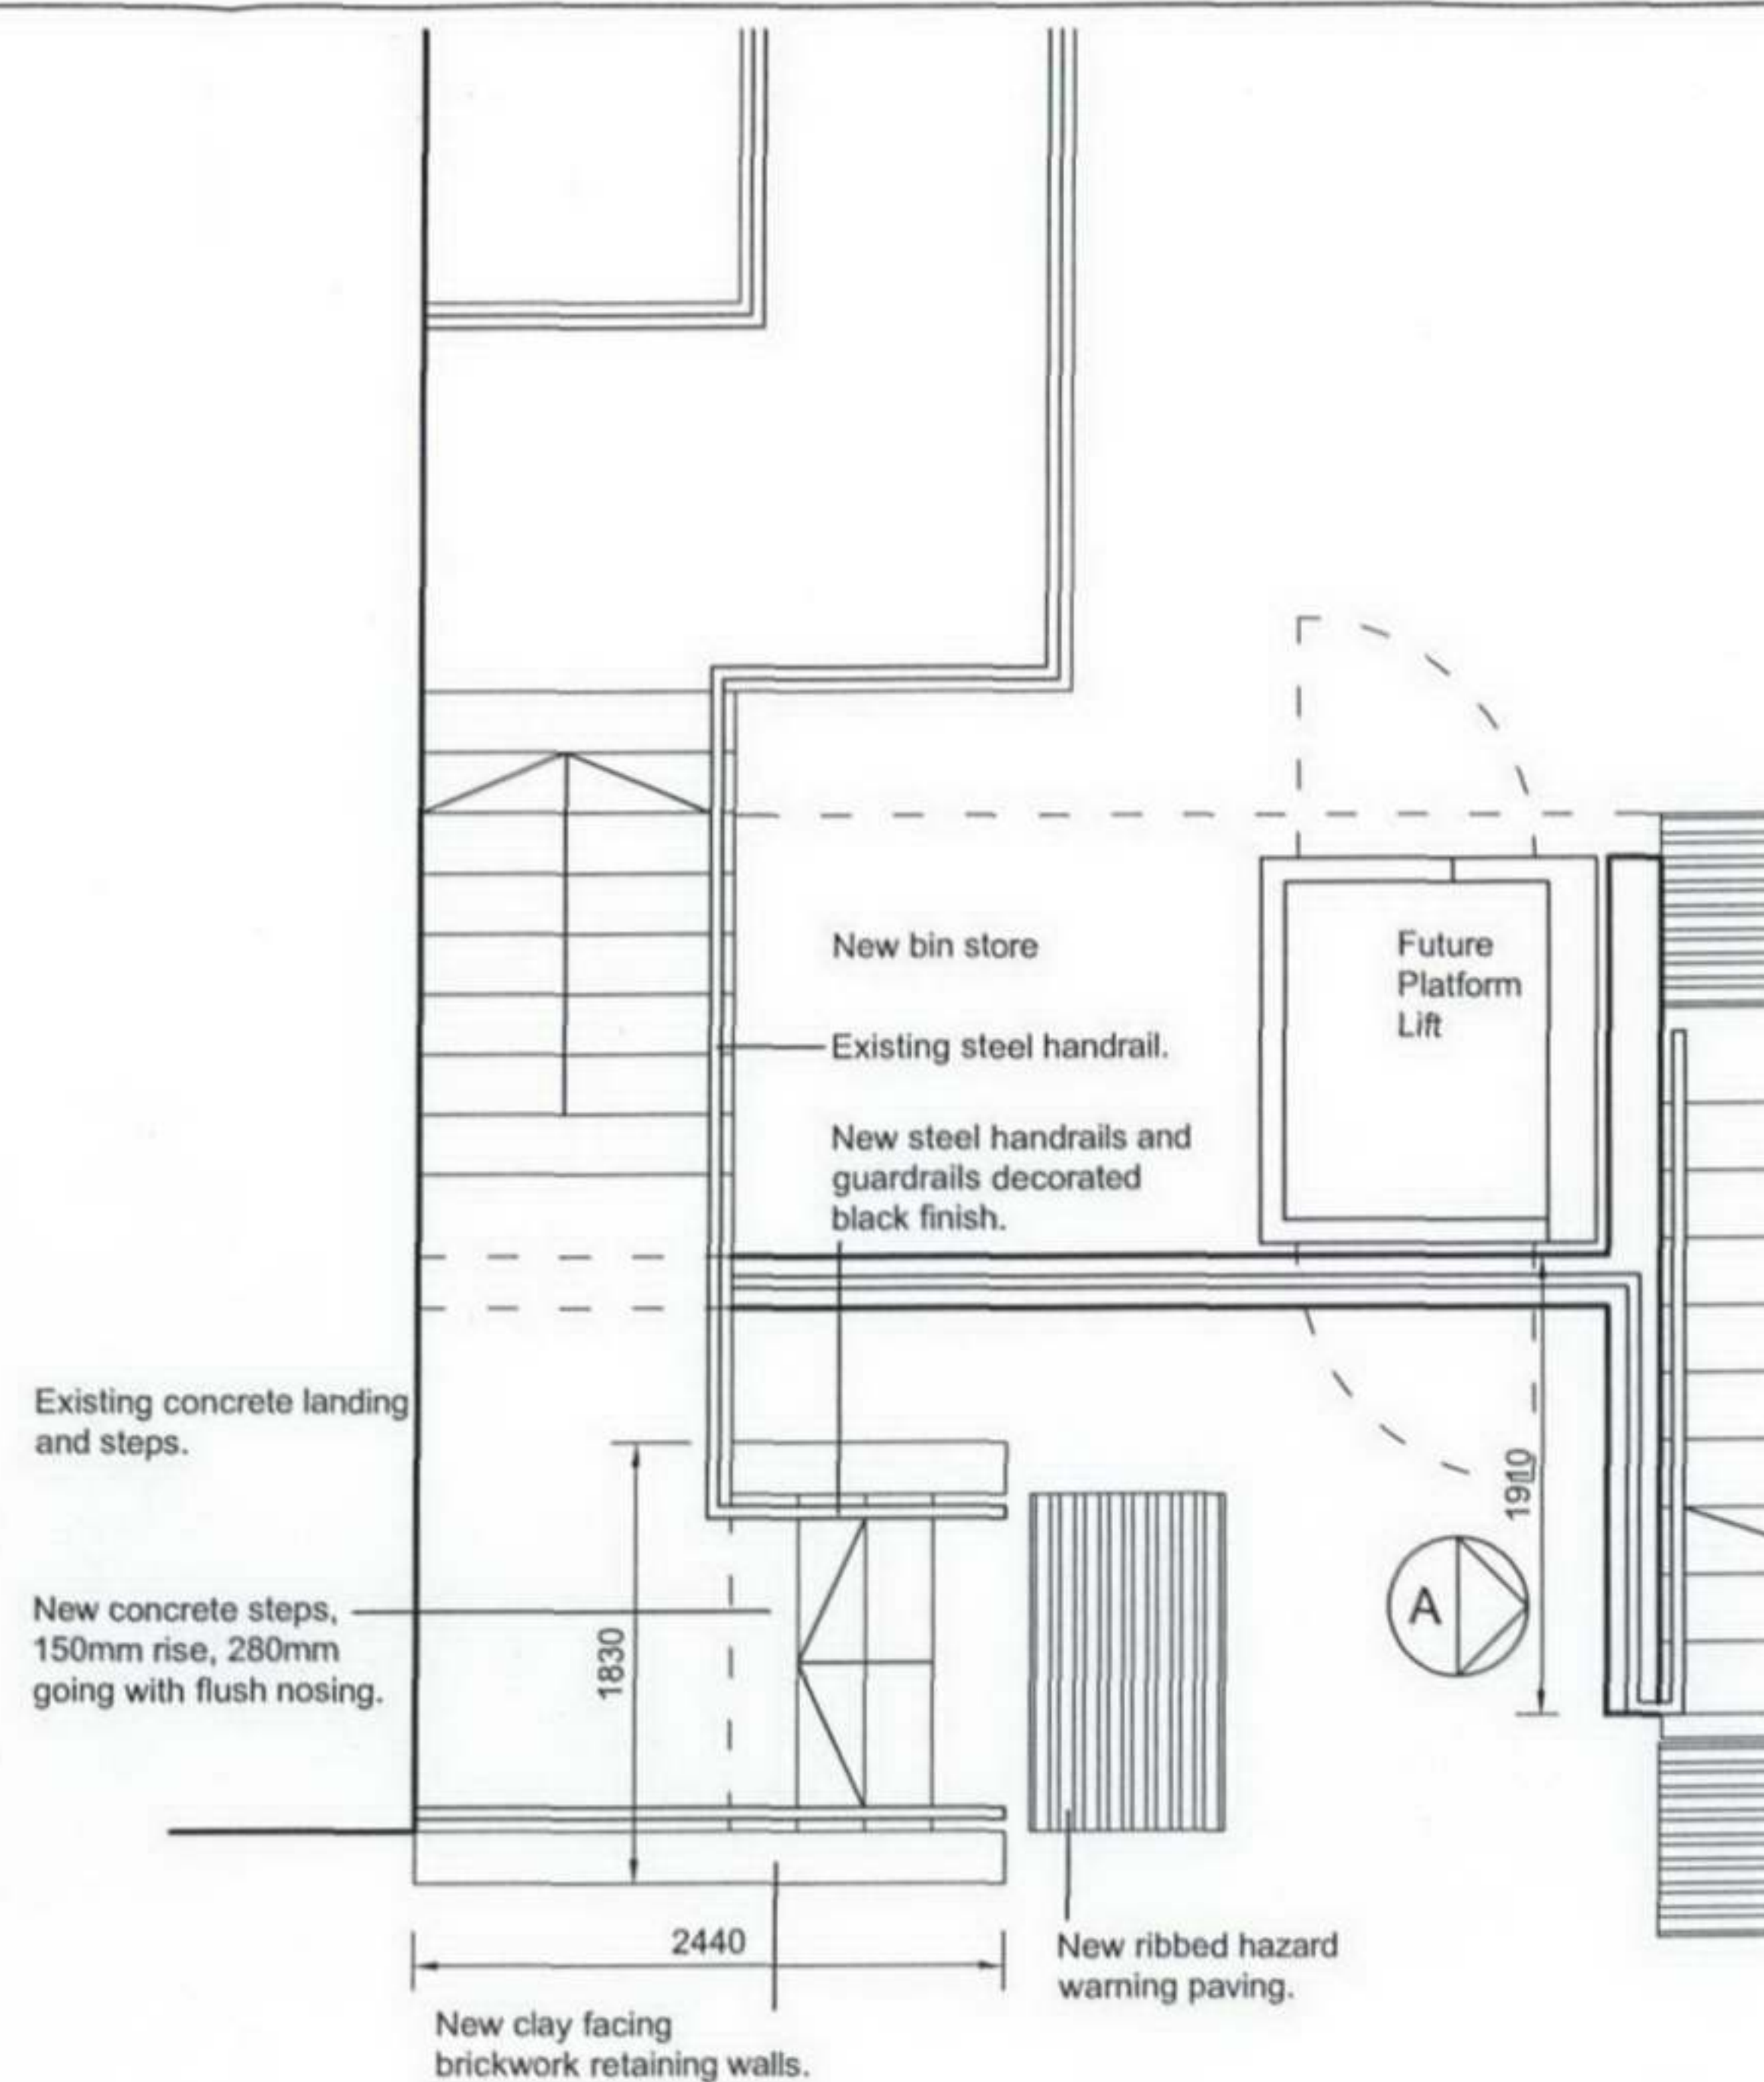

Proposed Plan

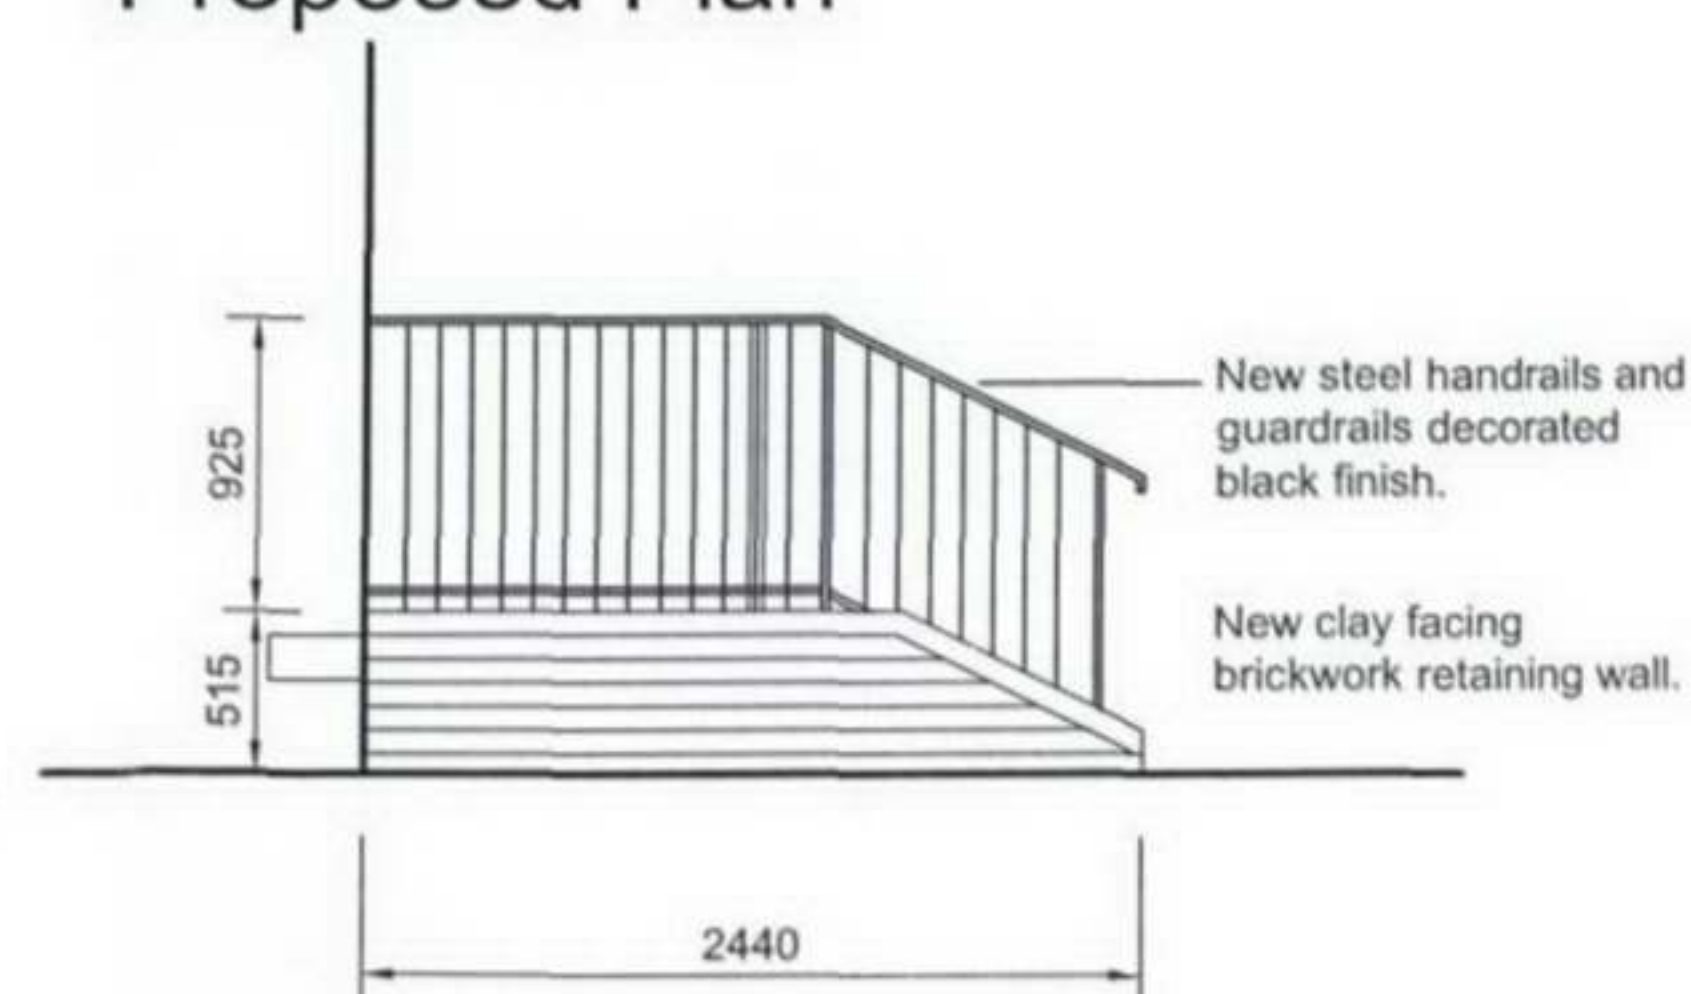


Proposed Elevation A


Do not scale !
Verify all dimensions on site before commencing any work or preparing shop drawings !
Report any error or omission to the Contract Administrator before proceeding !

Rev.	Revision Description	Date			
<table><tr><td> THE FULKER CONSULTANCY LIMITED  CHARTERED SURVEYORS CHARTERED PROJECT MANAGERS & ARCHITECTURAL DESIGN SERVICES </td><td colspan="2"> 57 Windmill Street Gravesend Kent DA12 1BB Tel: 01474 369175 Fax: 01474 360115 email: info@fulkers.co.uk www.fulkers.co.uk </td></tr></table>			THE FULKER CONSULTANCY LIMITED  CHARTERED SURVEYORS CHARTERED PROJECT MANAGERS & ARCHITECTURAL DESIGN SERVICES	57 Windmill Street Gravesend Kent DA12 1BB Tel: 01474 369175 Fax: 01474 360115 email: info@fulkers.co.uk www.fulkers.co.uk	
THE FULKER CONSULTANCY LIMITED  CHARTERED SURVEYORS CHARTERED PROJECT MANAGERS & ARCHITECTURAL DESIGN SERVICES	57 Windmill Street Gravesend Kent DA12 1BB Tel: 01474 369175 Fax: 01474 360115 email: info@fulkers.co.uk www.fulkers.co.uk				
Client Name Kings College London					
Project Hampstead Halls of Residence External Stair DDA Improvement Works					
Drawing Title Stair 2 Plans & Elevations					
Scale 1:50@A3	Date June 2006				
Drawn by ACW	Checked RDF				
Project no. 06/235					
Drawing no. 004		Rev no.			


Do not scale !
Verify all dimensions on site before
commencing any work or preparing
shop drawings !
Report any error or omission to
the Contract Administrator before
proceeding !

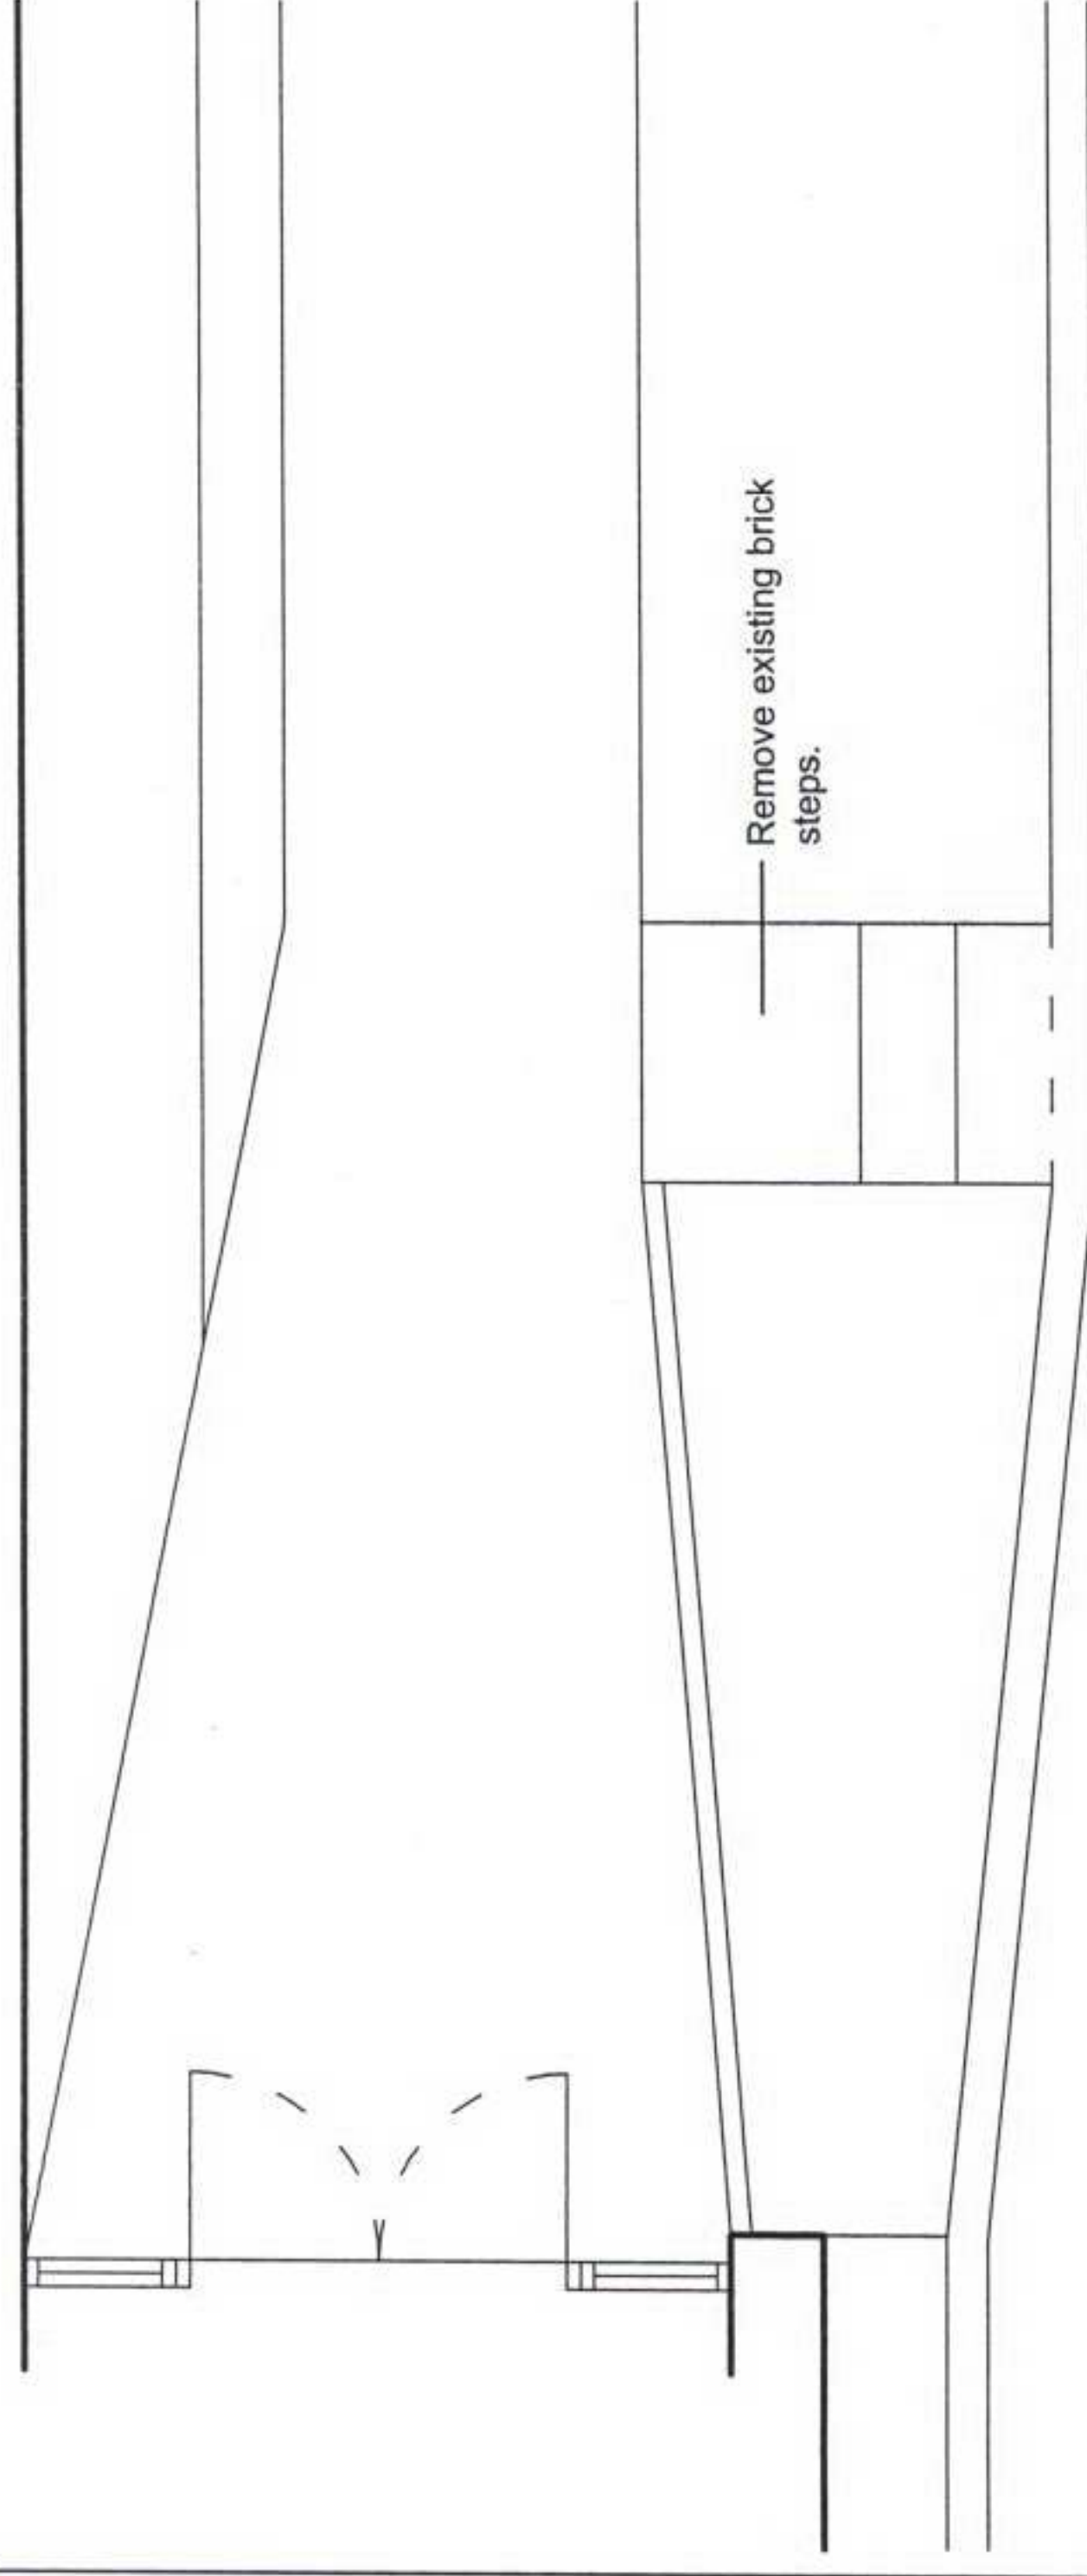


Existing Plan

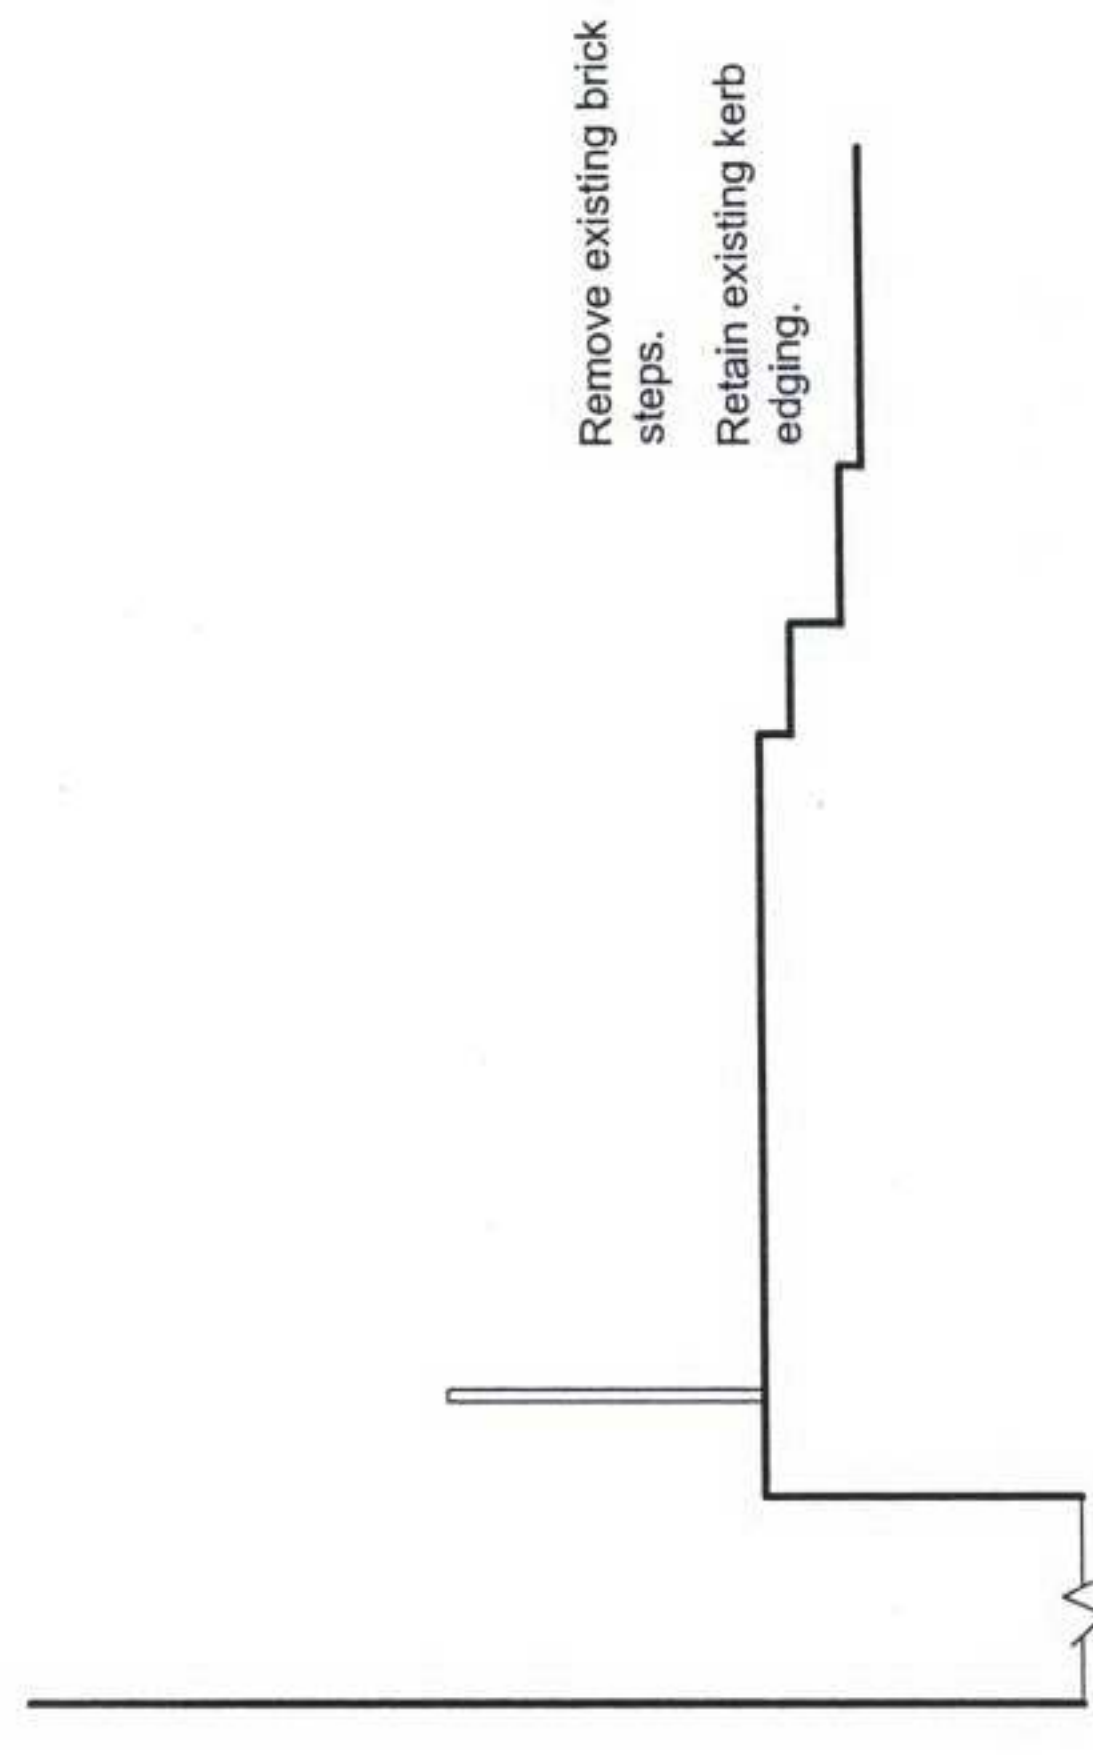

Existing Section

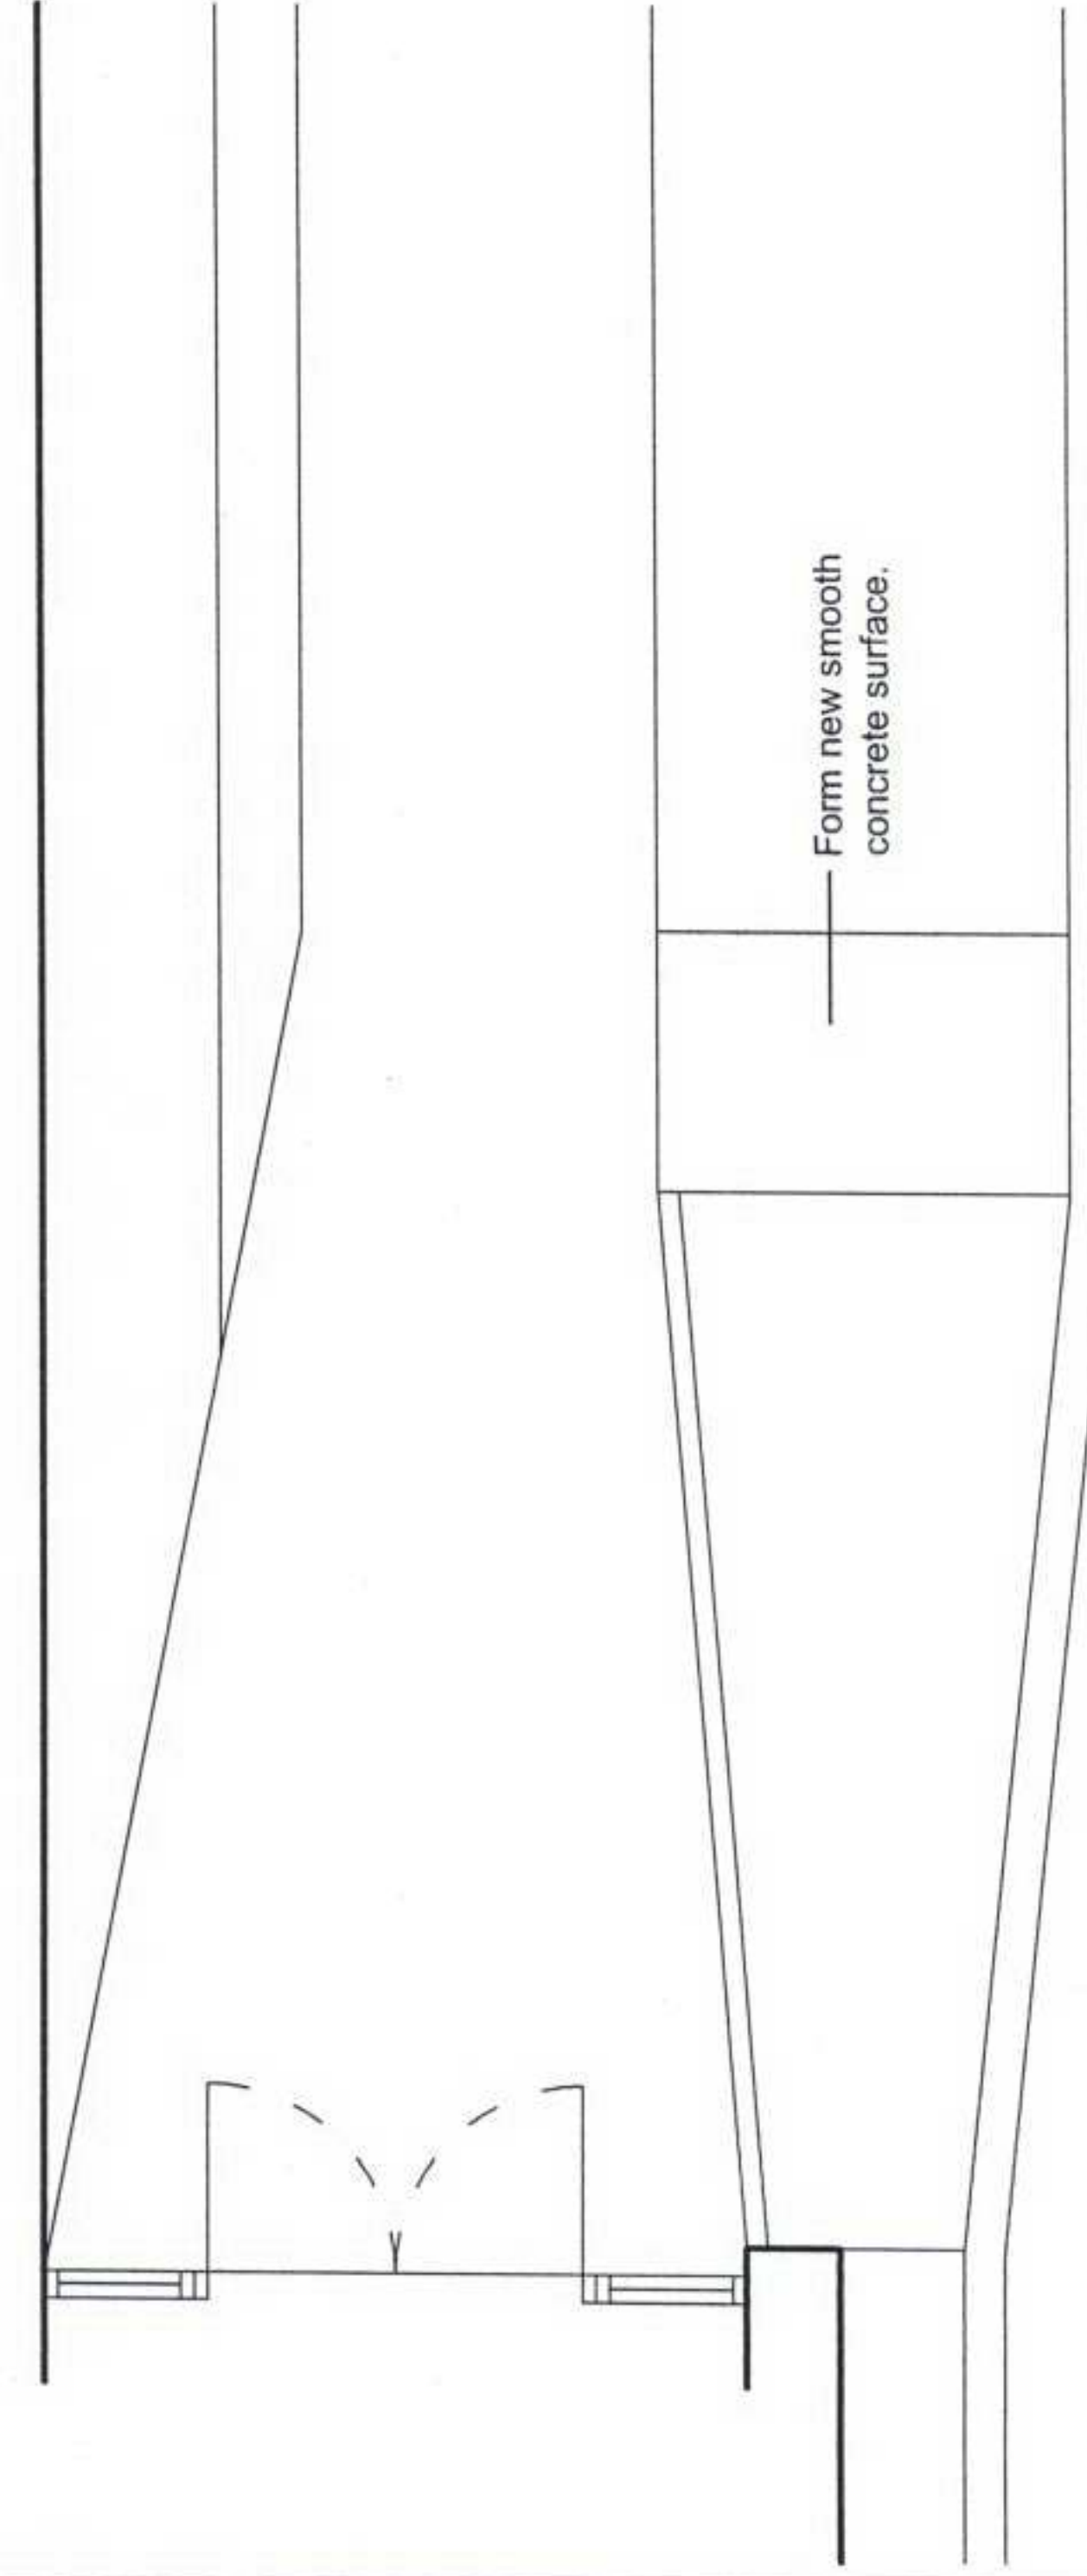

Proposed Plan

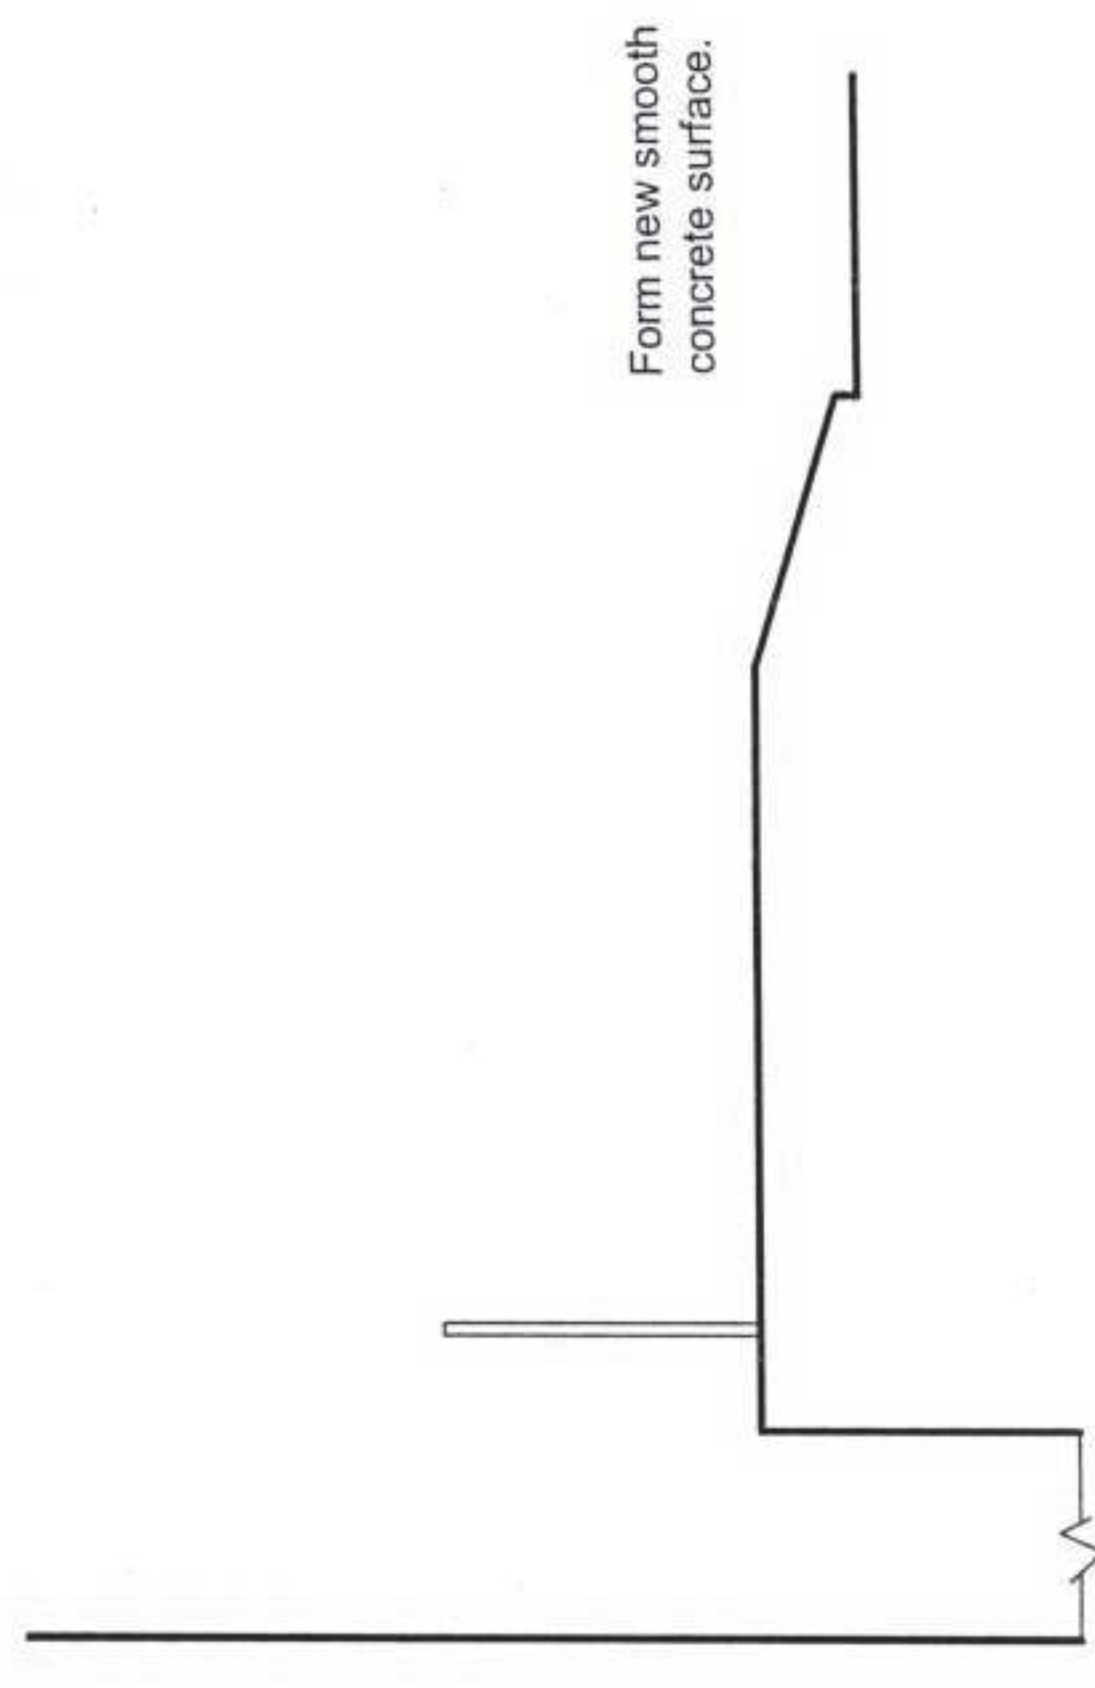


Proposed Section


Rev.	Revision Description	Date
THE FULKER CONSULTANCY LIMITED  CHARTERED SURVEYORS MANAGERS & ARCHITECTURAL DESIGN SERVICES		57 Windmill Street Grovesend Kent DA12 1BB Tel: 01474 369175 Fax: 01474 360115 email: info@fulkers.co.uk www.fulkers.co.uk
Client Name		
Kings College London		
Project		
Hampstead Halls of Residence External Stair DDA Improvement Works		
Drawing Title		
Stair 3 Plans & Sections		
Scale	Date	
1:50@A3	June 2006	
Drawn by ACW	Checked RDF	
Project no. 06/235		
Drawing no. 005		Rev. no.

Verify all dimensions on site before commencing any work or preparing shop drawings !


Report any error or omission to the Contract Administrator before proceeding !

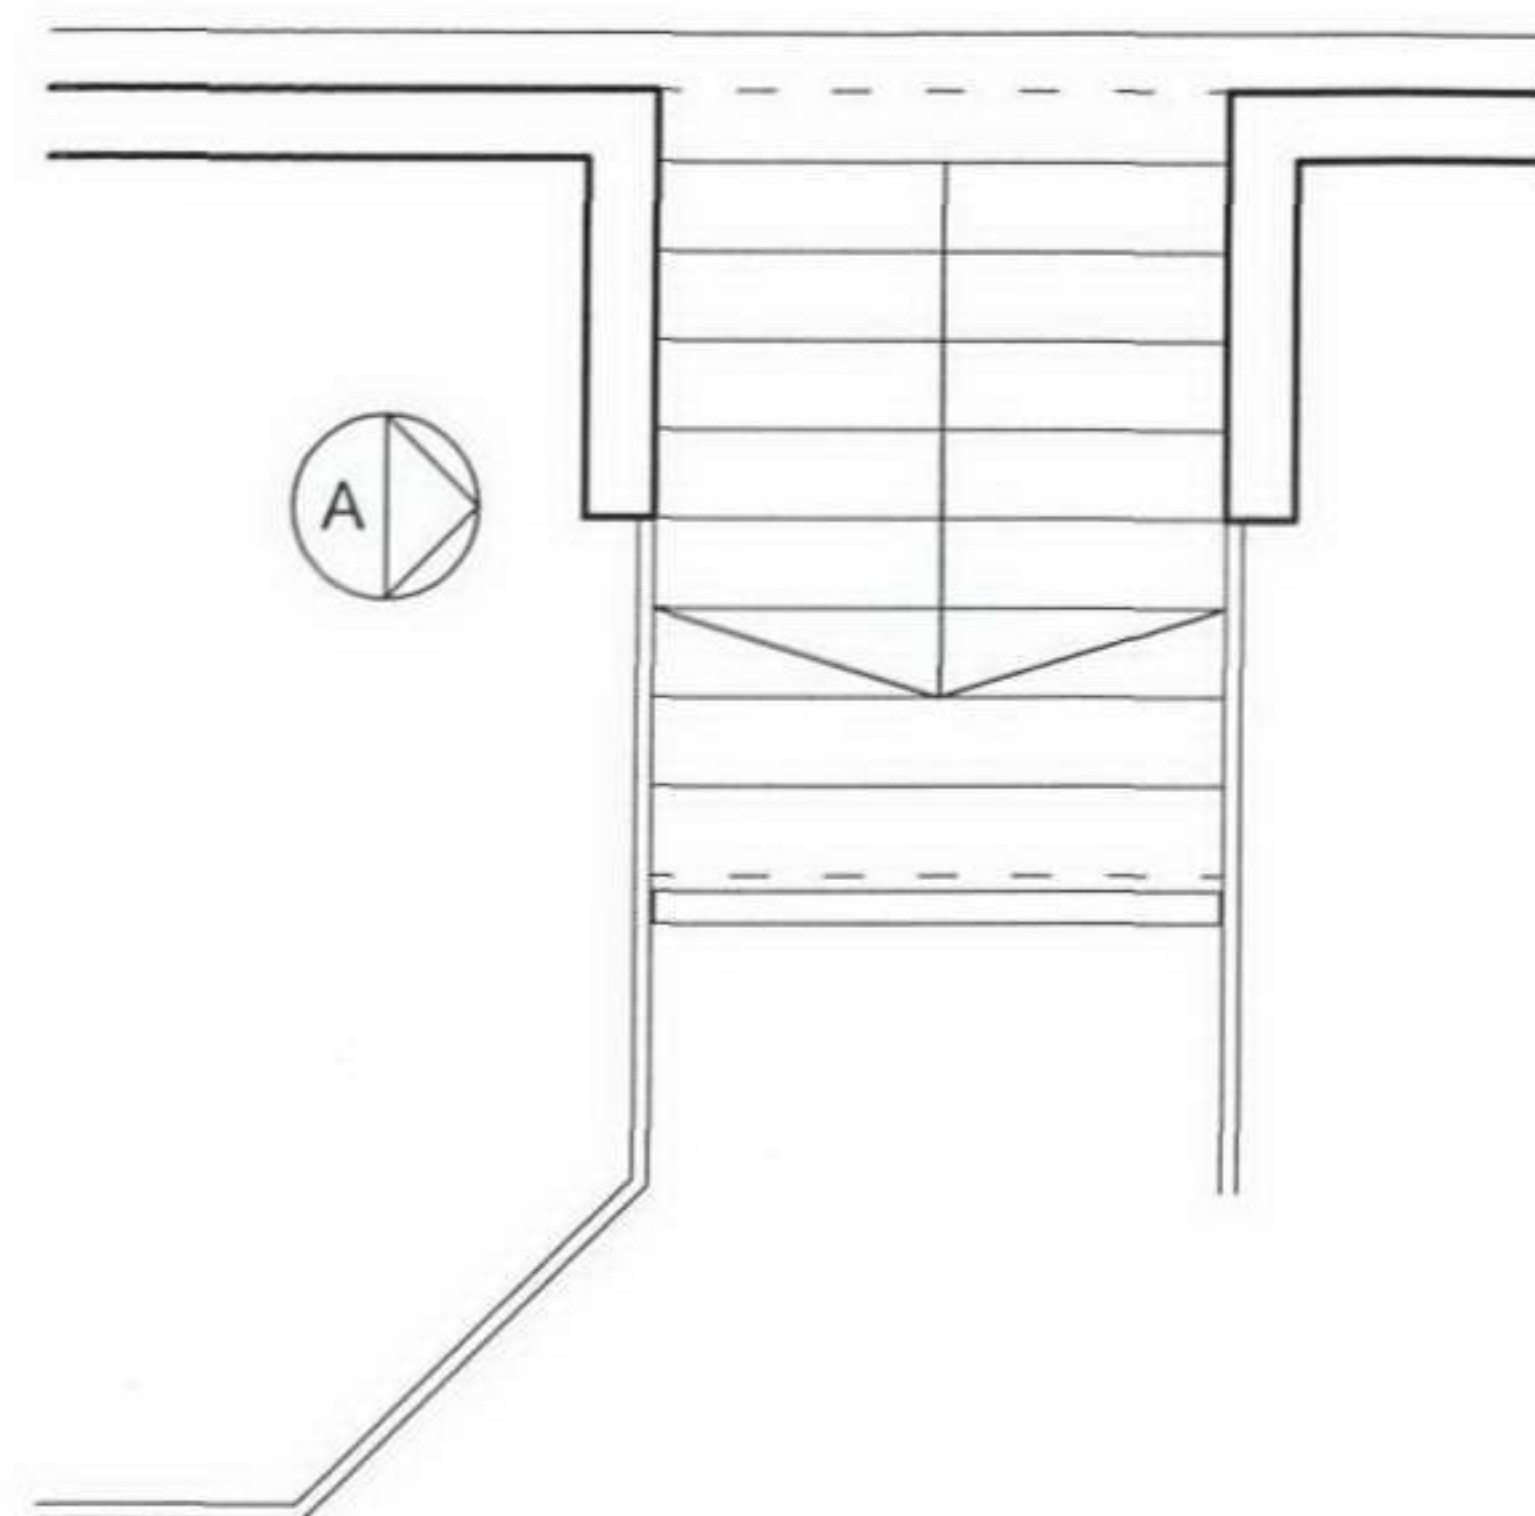


Existing Plan

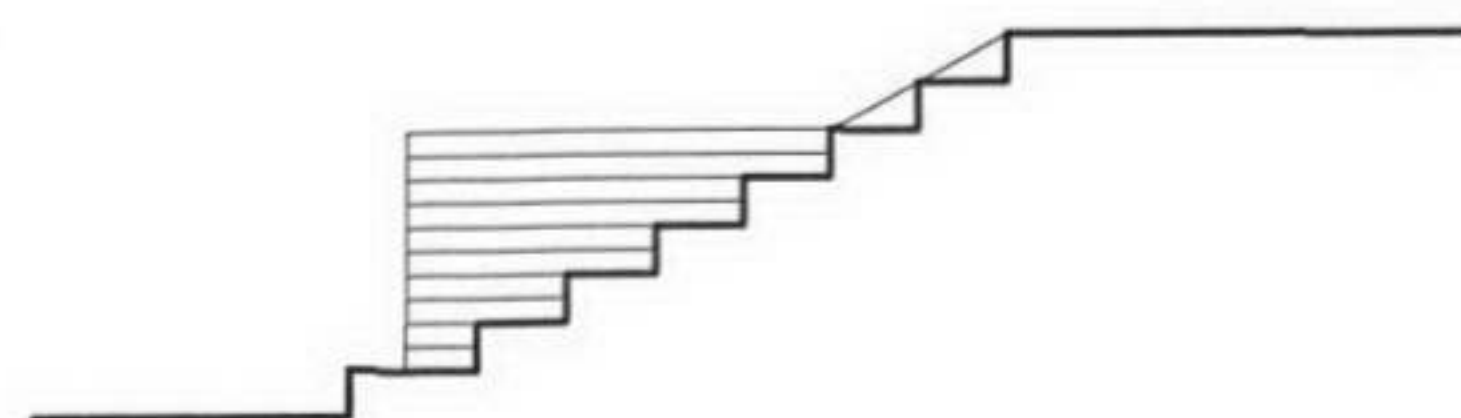


Existing Elevation A

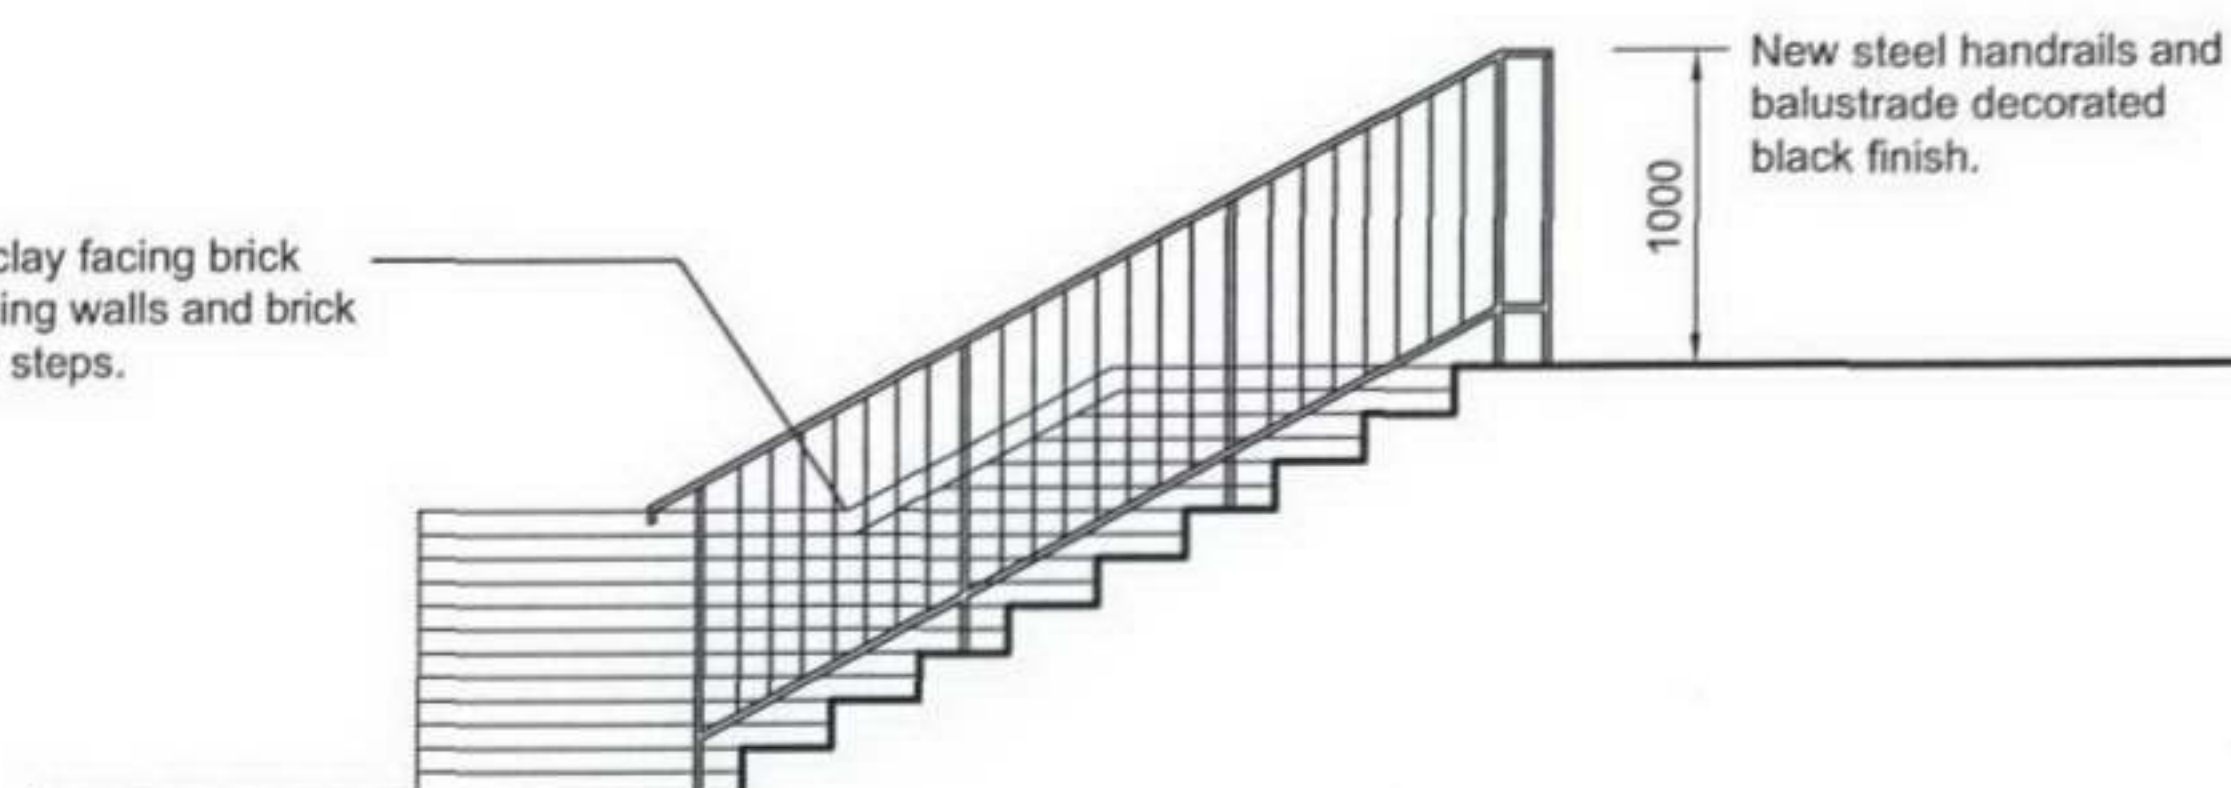

Proposed Elevation A

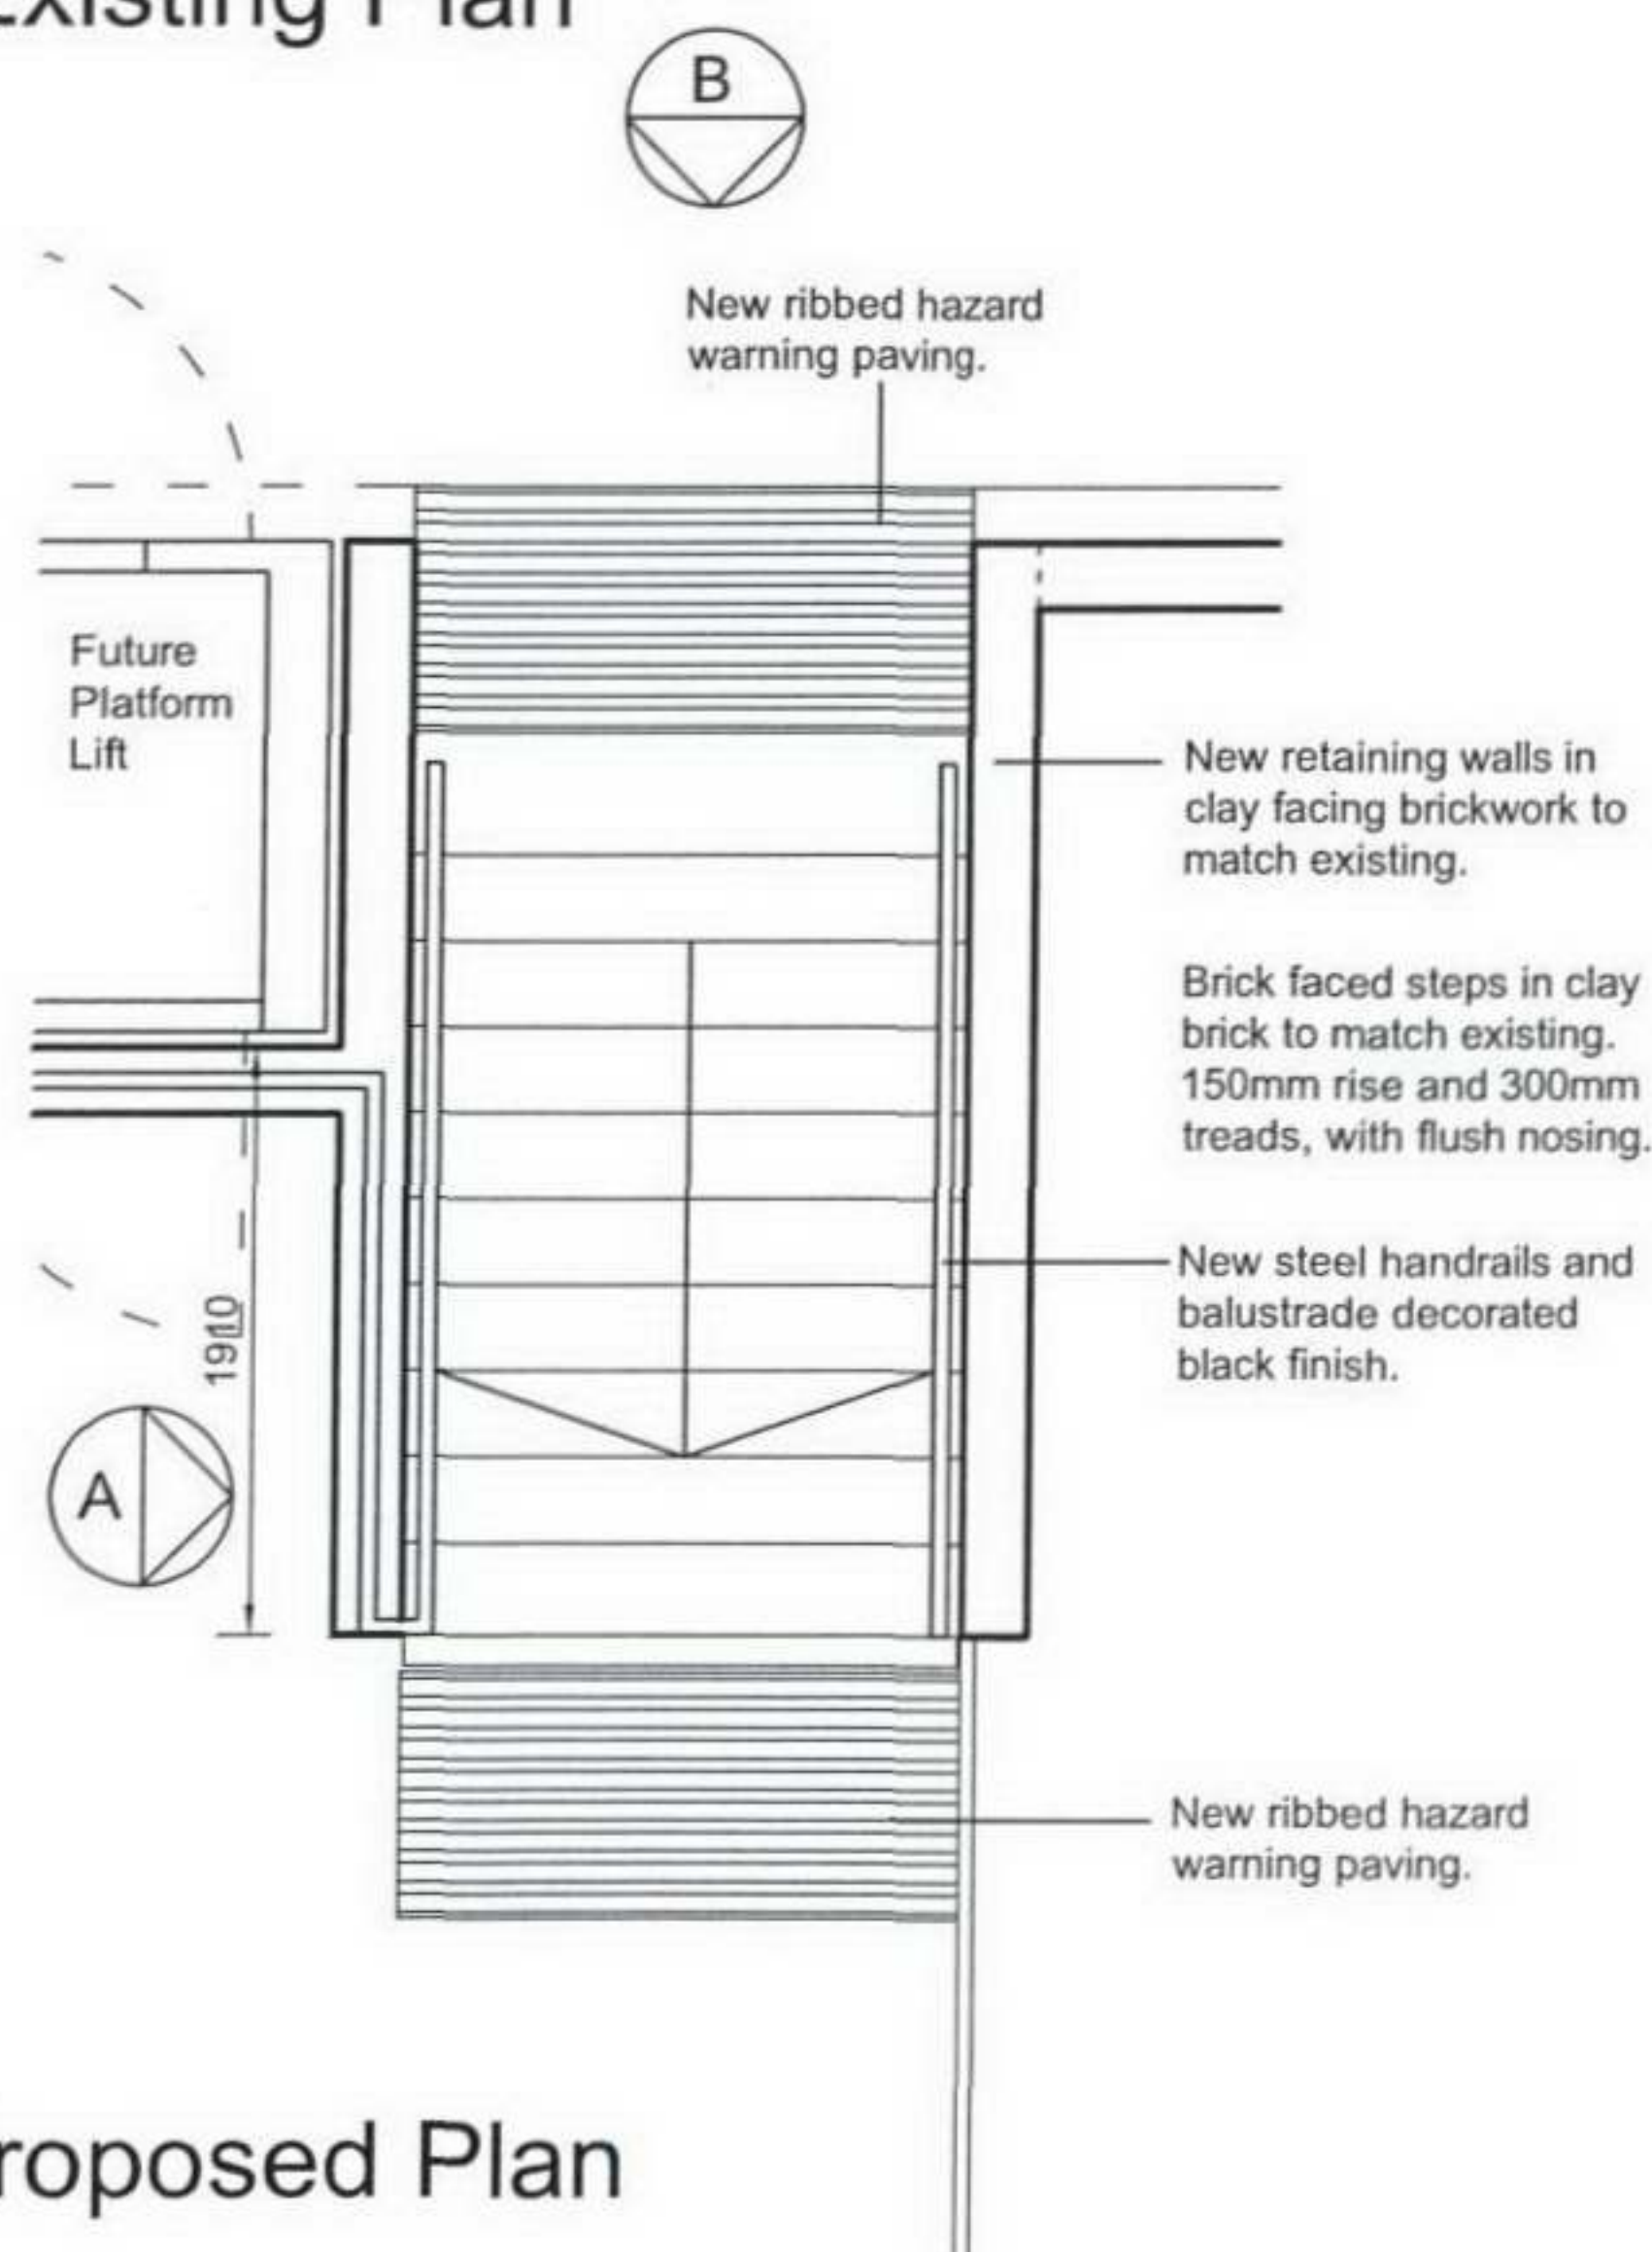

Proposed Plan

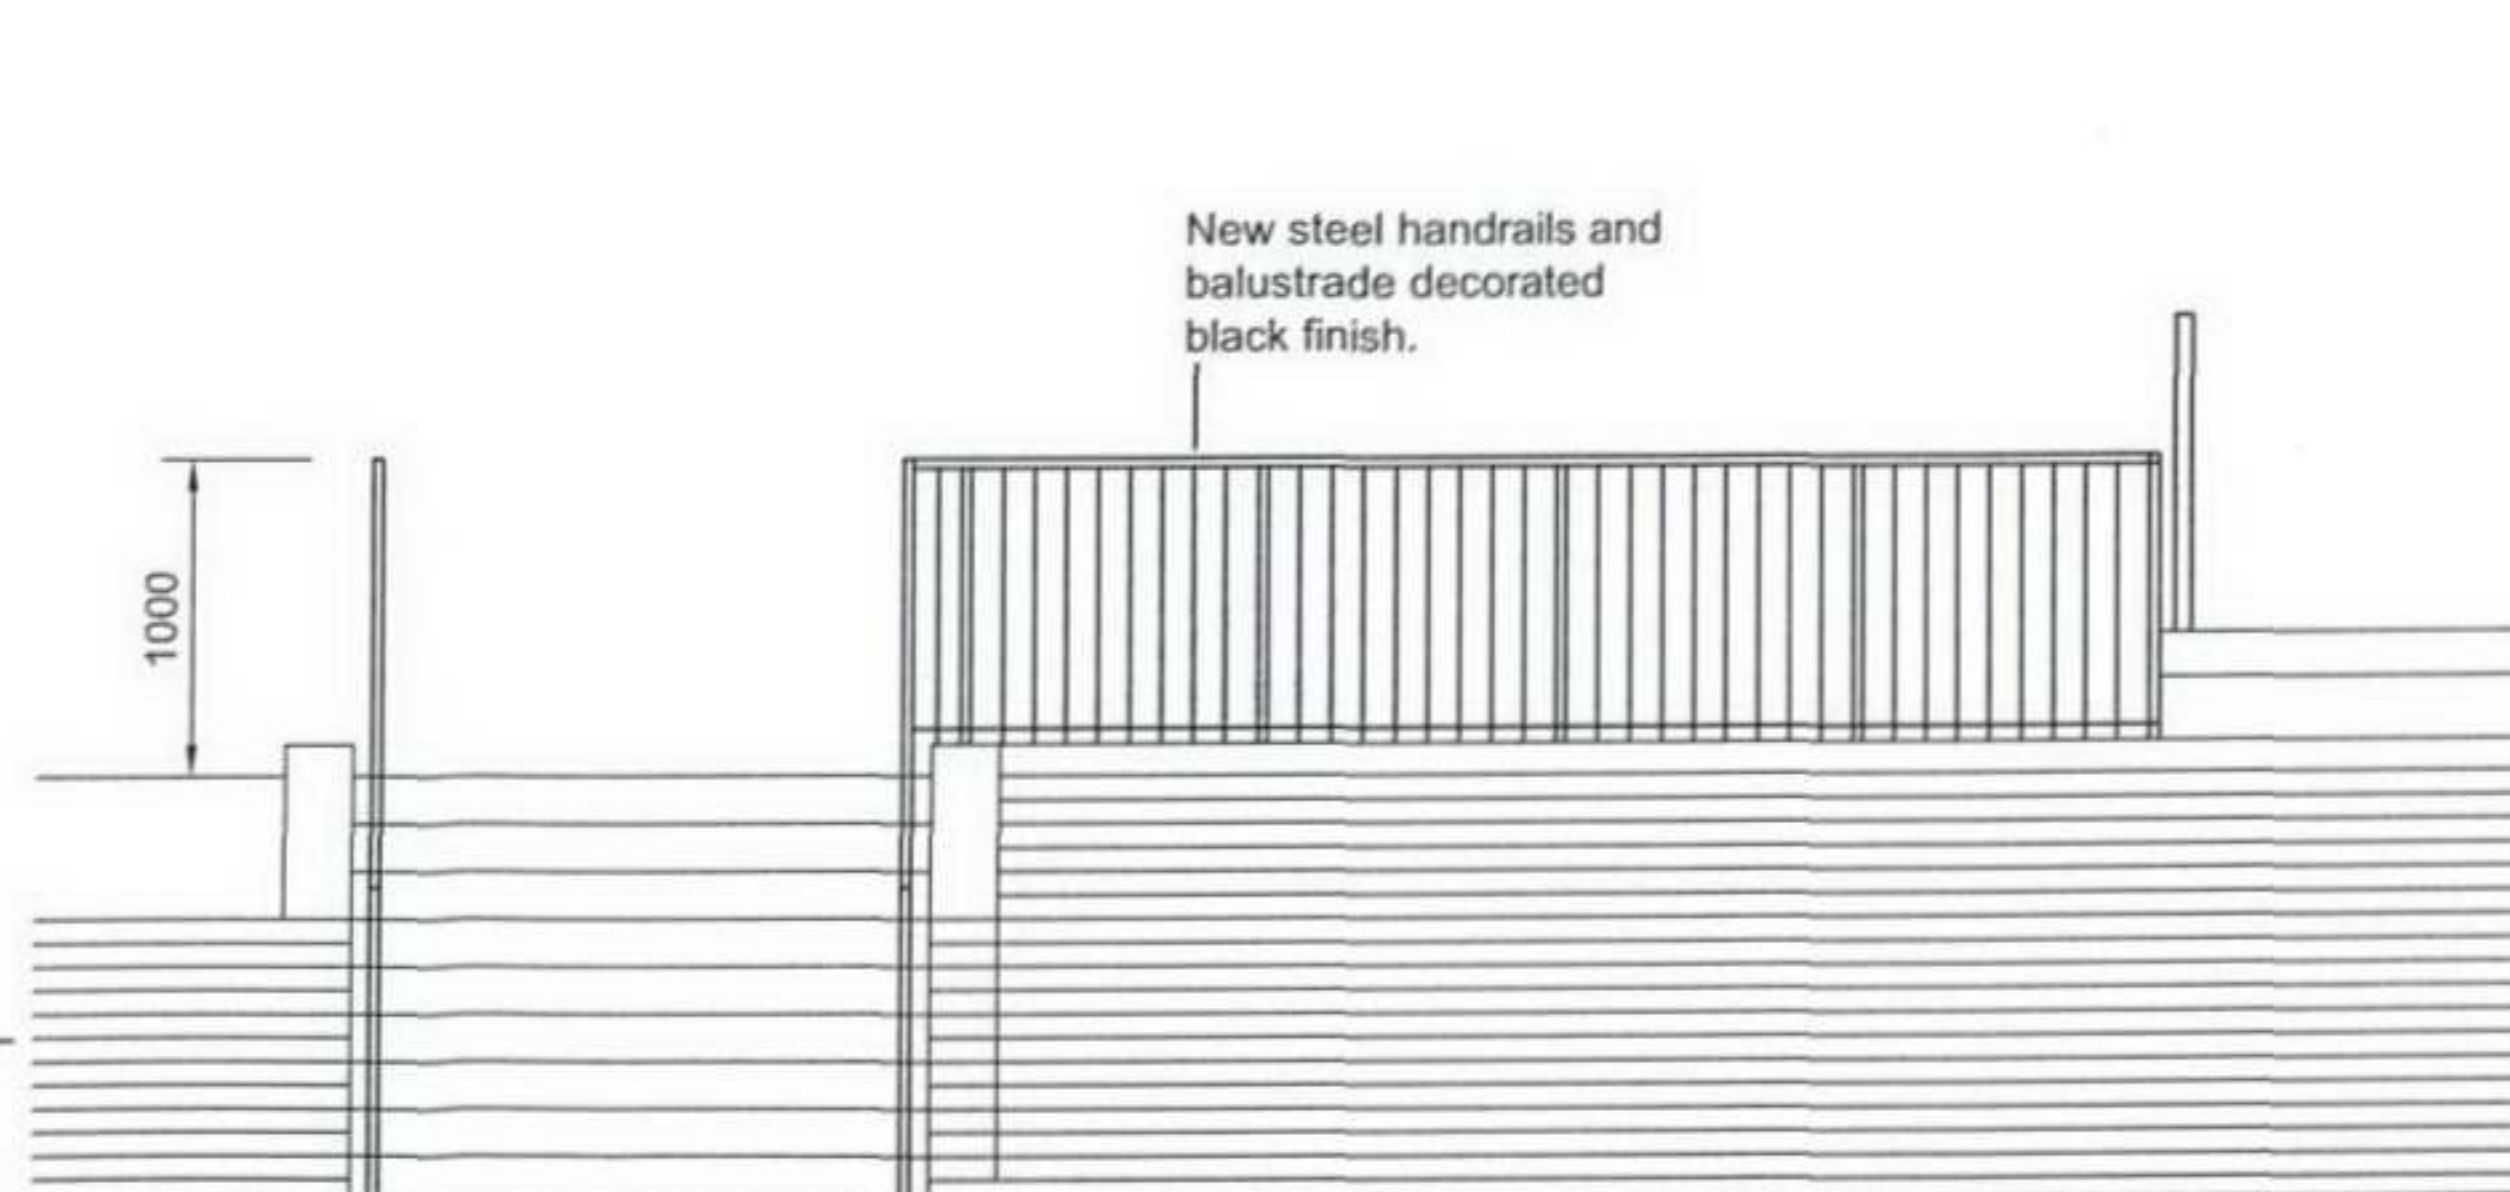

Proposed Elevation B

Rev.	Revision Description	Date
THE FULKER CONSULTANCY LIMITED  CHARTERED SURVEYORS CHARTERED PROJECT MANAGERS & ARCHITECTURAL DESIGN SERVICES 57 Windmill Street Gravesend Kent DA12 1BB Tel: 01474 369175 Fax: 01474 360115 email: info@fulkers.co.uk www.fulkers.co.uk		
Client Name Kings College London		
Project Hampstead Halls of Residence External Stair DDA Improvement Works		
Drawing Title Stair 4 Plans & Elevations		
Scales 1:50@A3		Date June 2006
Drawn by ACW		Checked RDF
Project no. 06/235		
Drawing no. 006		Rev no.

Do not scale !
Verify all dimensions on site before commencing any work or preparing shop drawings !
Report any error or omission to the Contract Administrator before proceeding !

Rev.	Revision Description	Date
	 THE FULKER CONSULTANCY LIMITED	57 Windmill Street Gravesend Kent DA12 1BB Tel: 01474 369175 Fax: 01474 360115 email: info@fulkers.co.uk www.fulkers.co.uk

Client Name
Kings College London


Project Hampstead Halls of
Residence External Stair DDA
Improvement Works

Drawing Title
Stair 5 Existing Plan & Elevation


Scales 1:50@A3	Date June 2006
Drawn by ACW	Checked RDE

Project no.	06/235
-------------	--------

Drawing no. 007	Rev no.
--------------------	---------

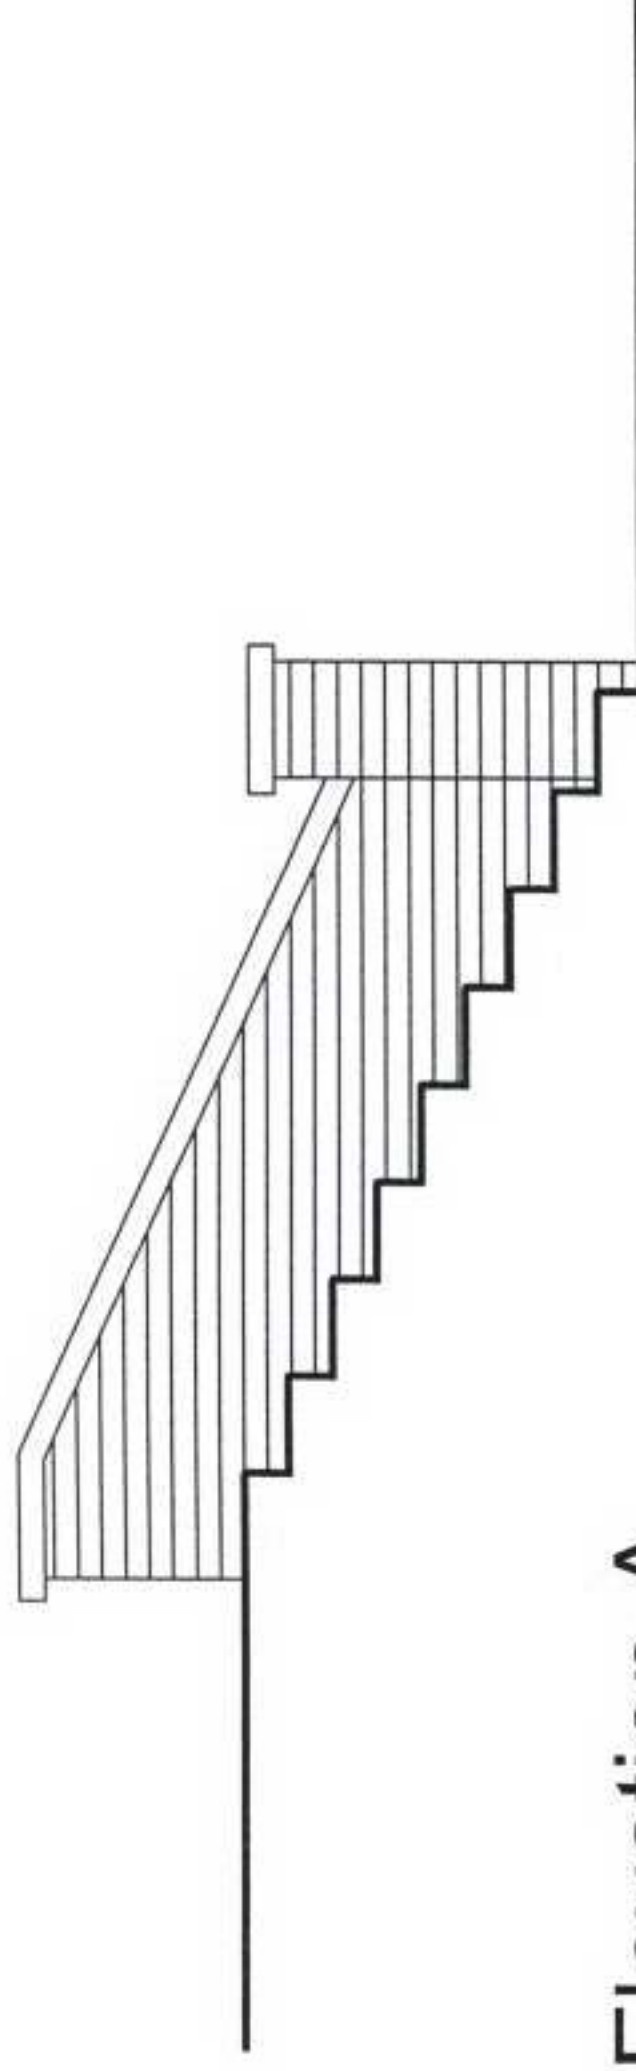


Existing Elevation A

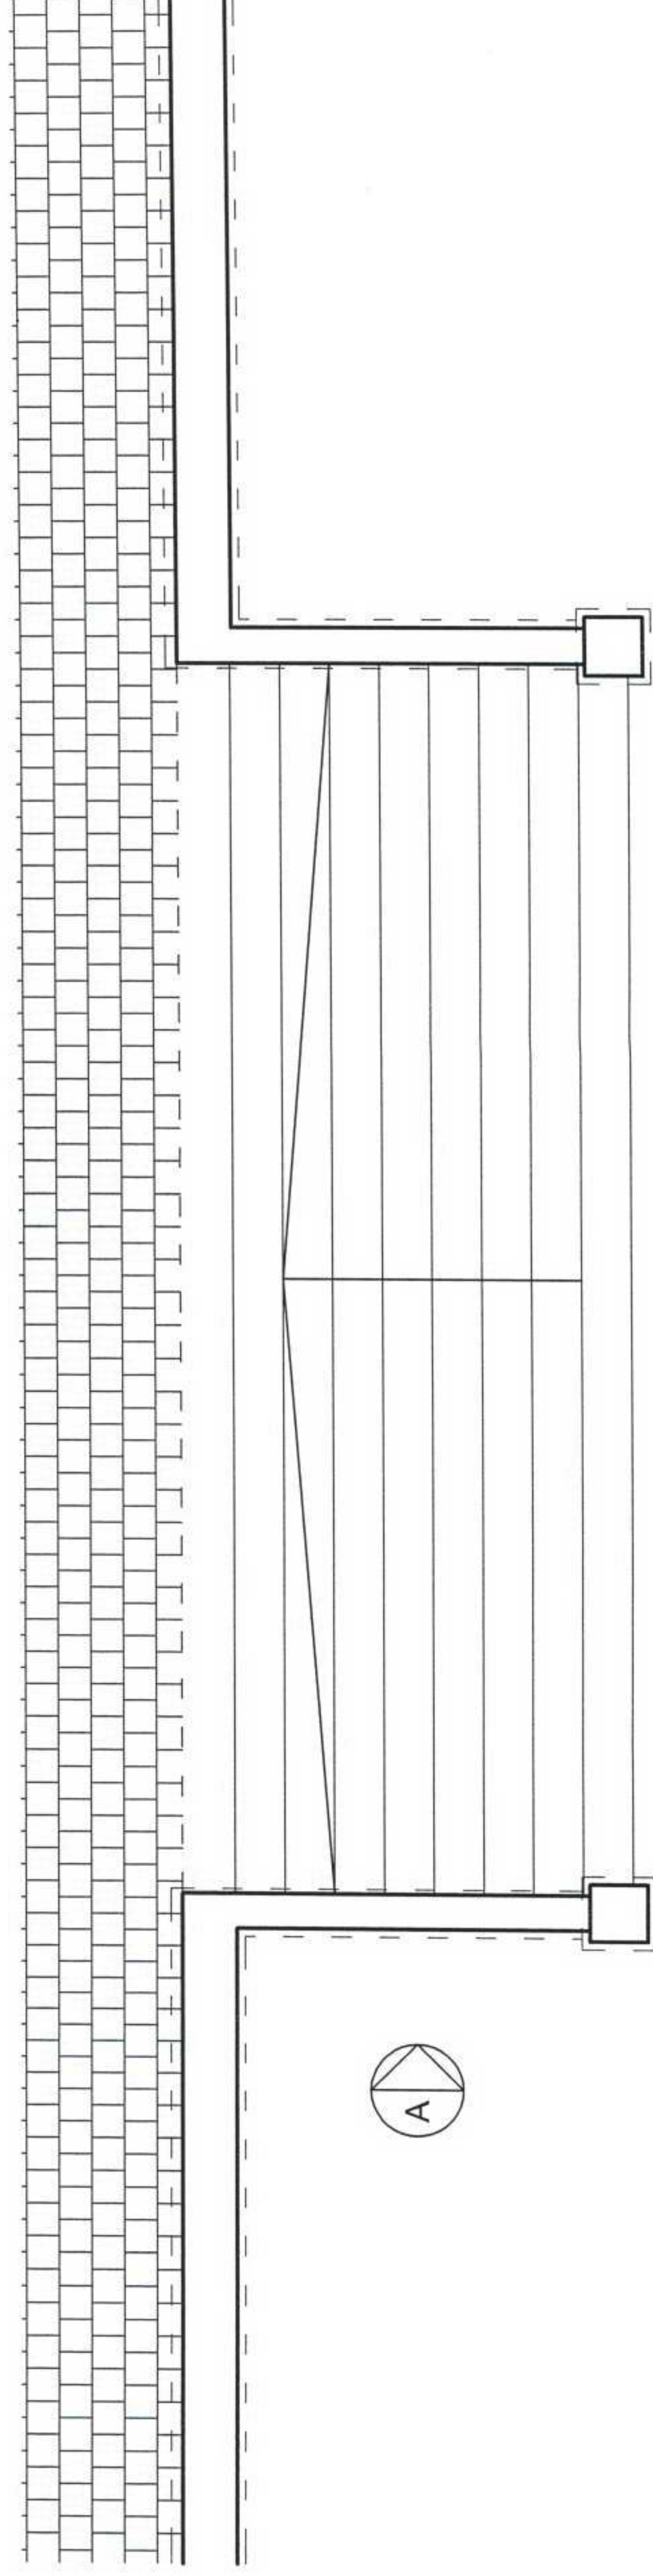


Existing Plan

Do not scale !
Verify all dimensions on site before
commencing any work or preparing
shop drawings !
Report any error or omission to
the Contract Administrator before
proceeding !

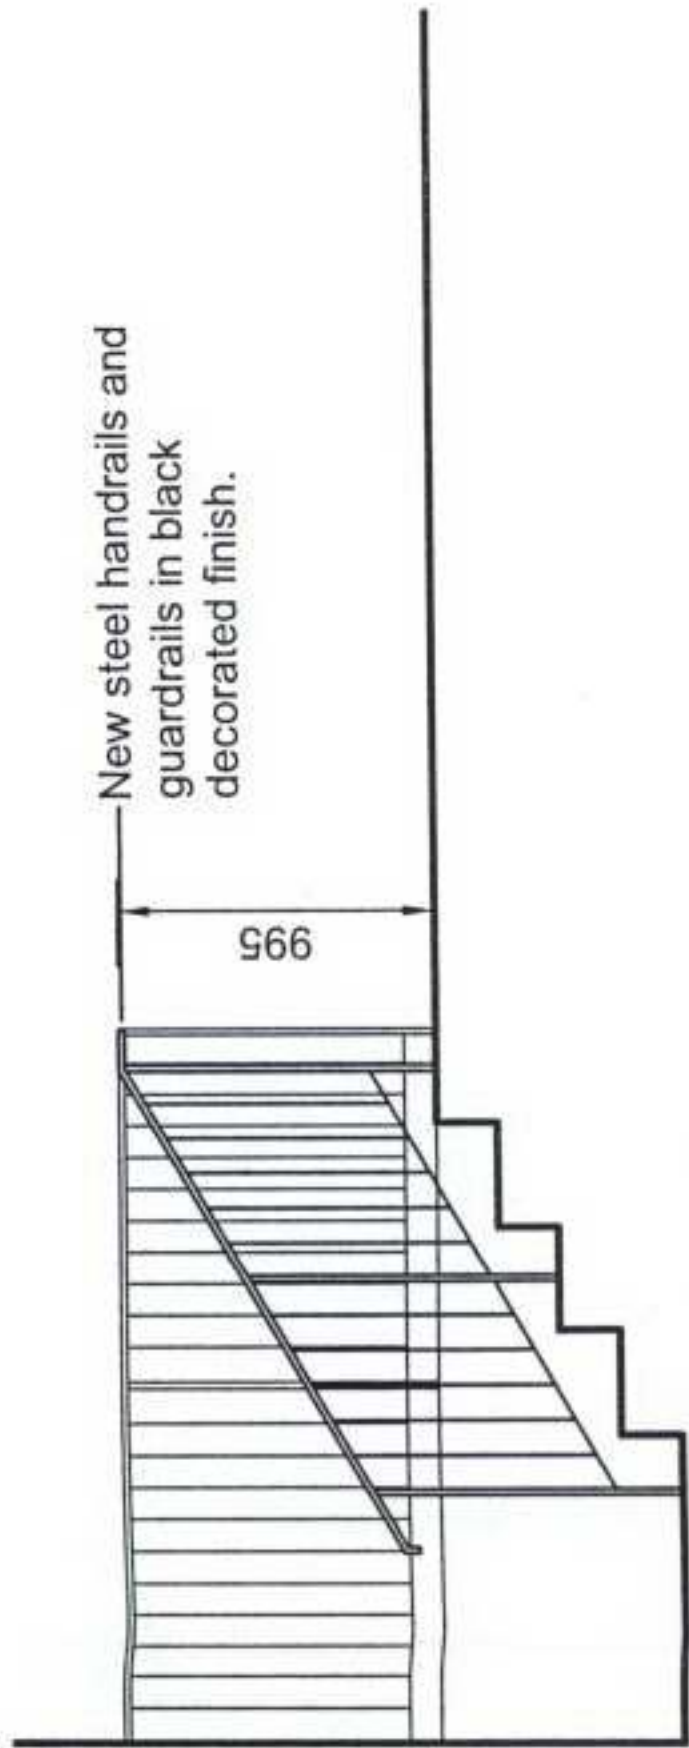


Existing Elevation A

Proposed Elevation A

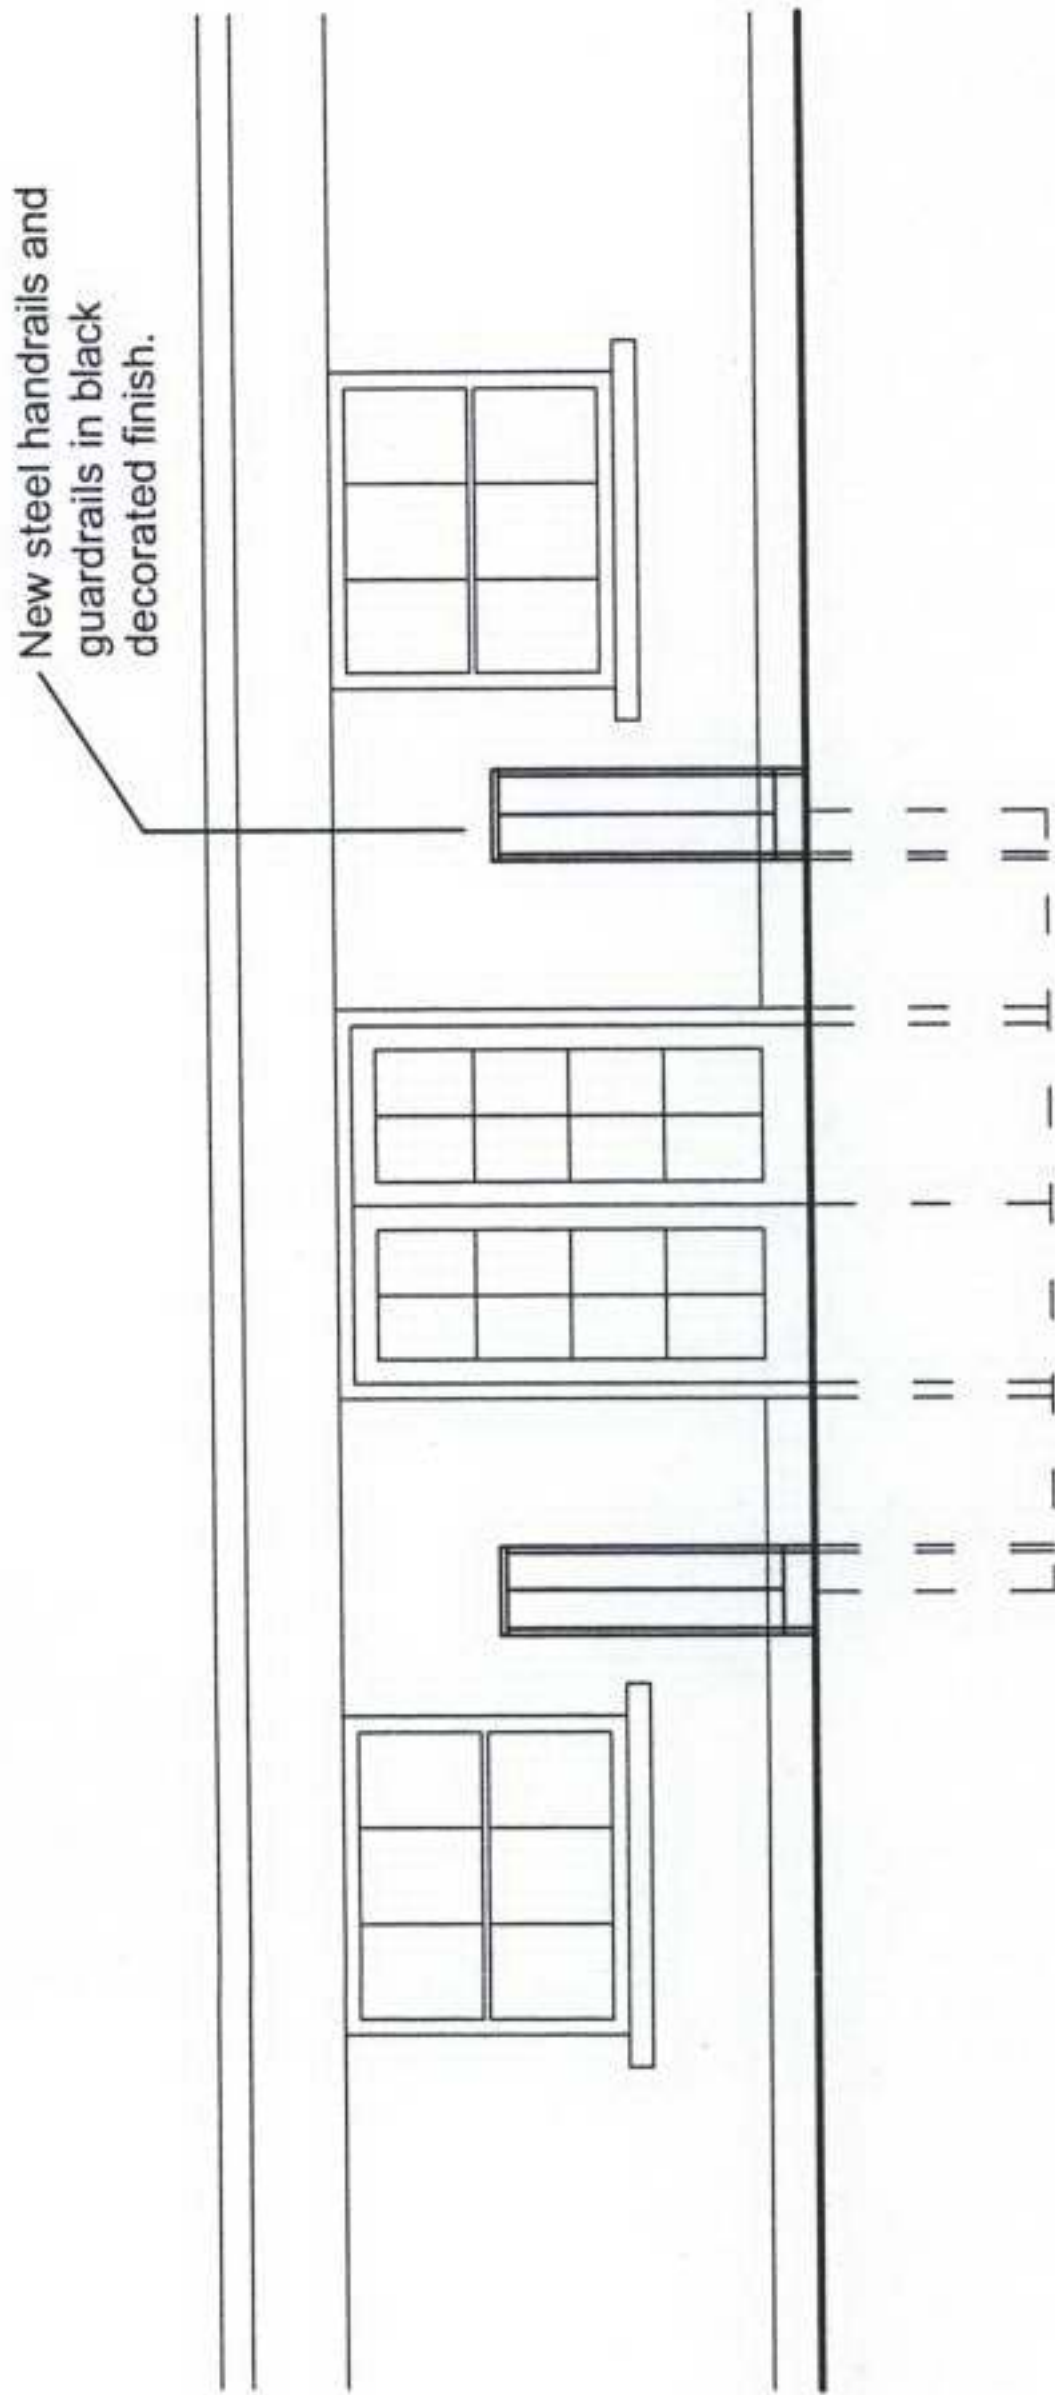


Existing Elevation B

Proposed Elevation B

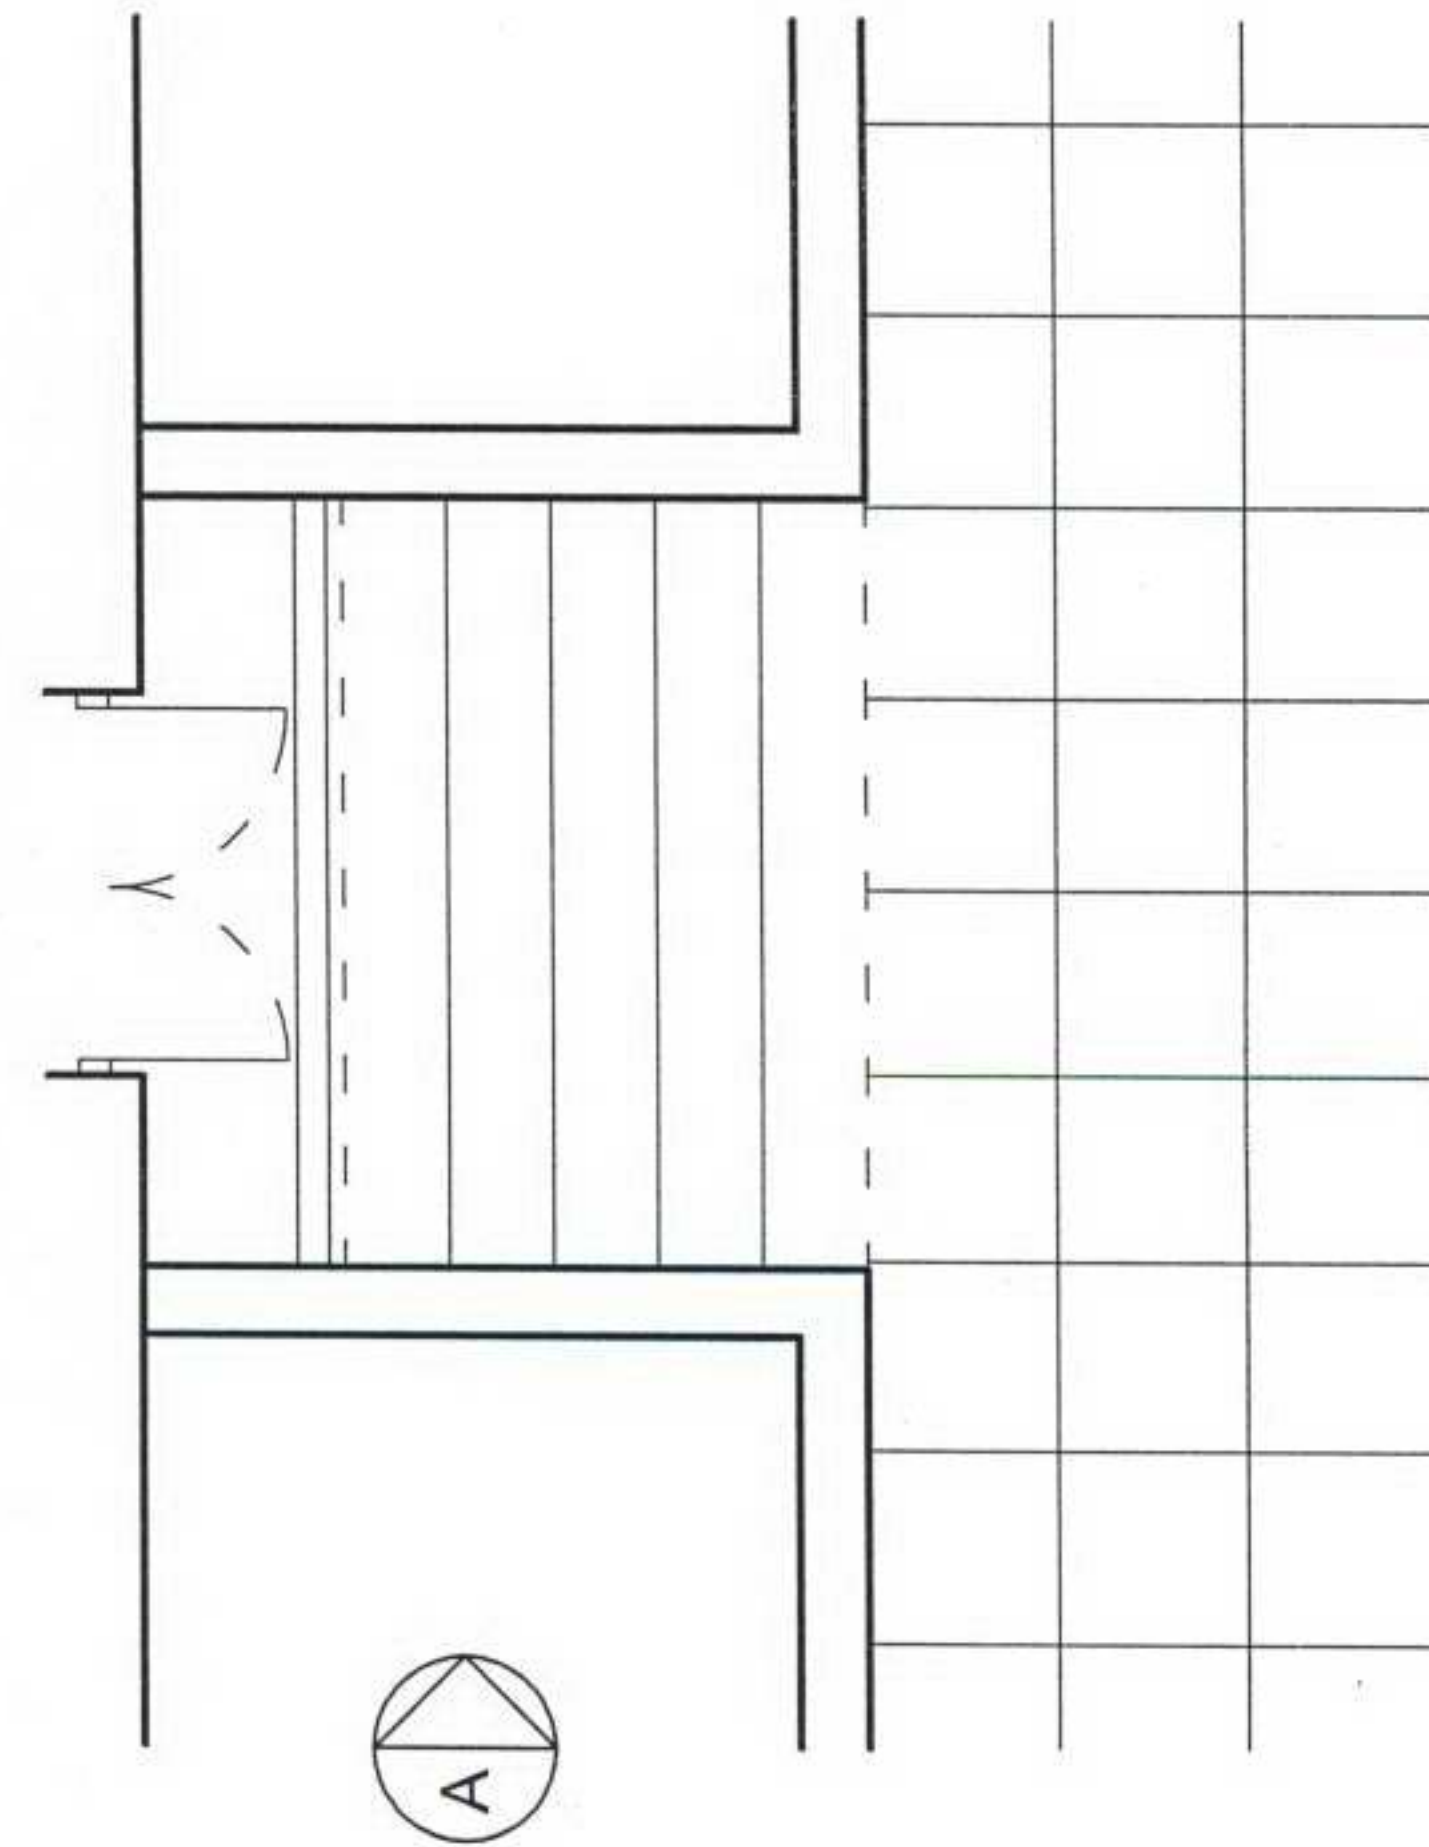

Existing Plan

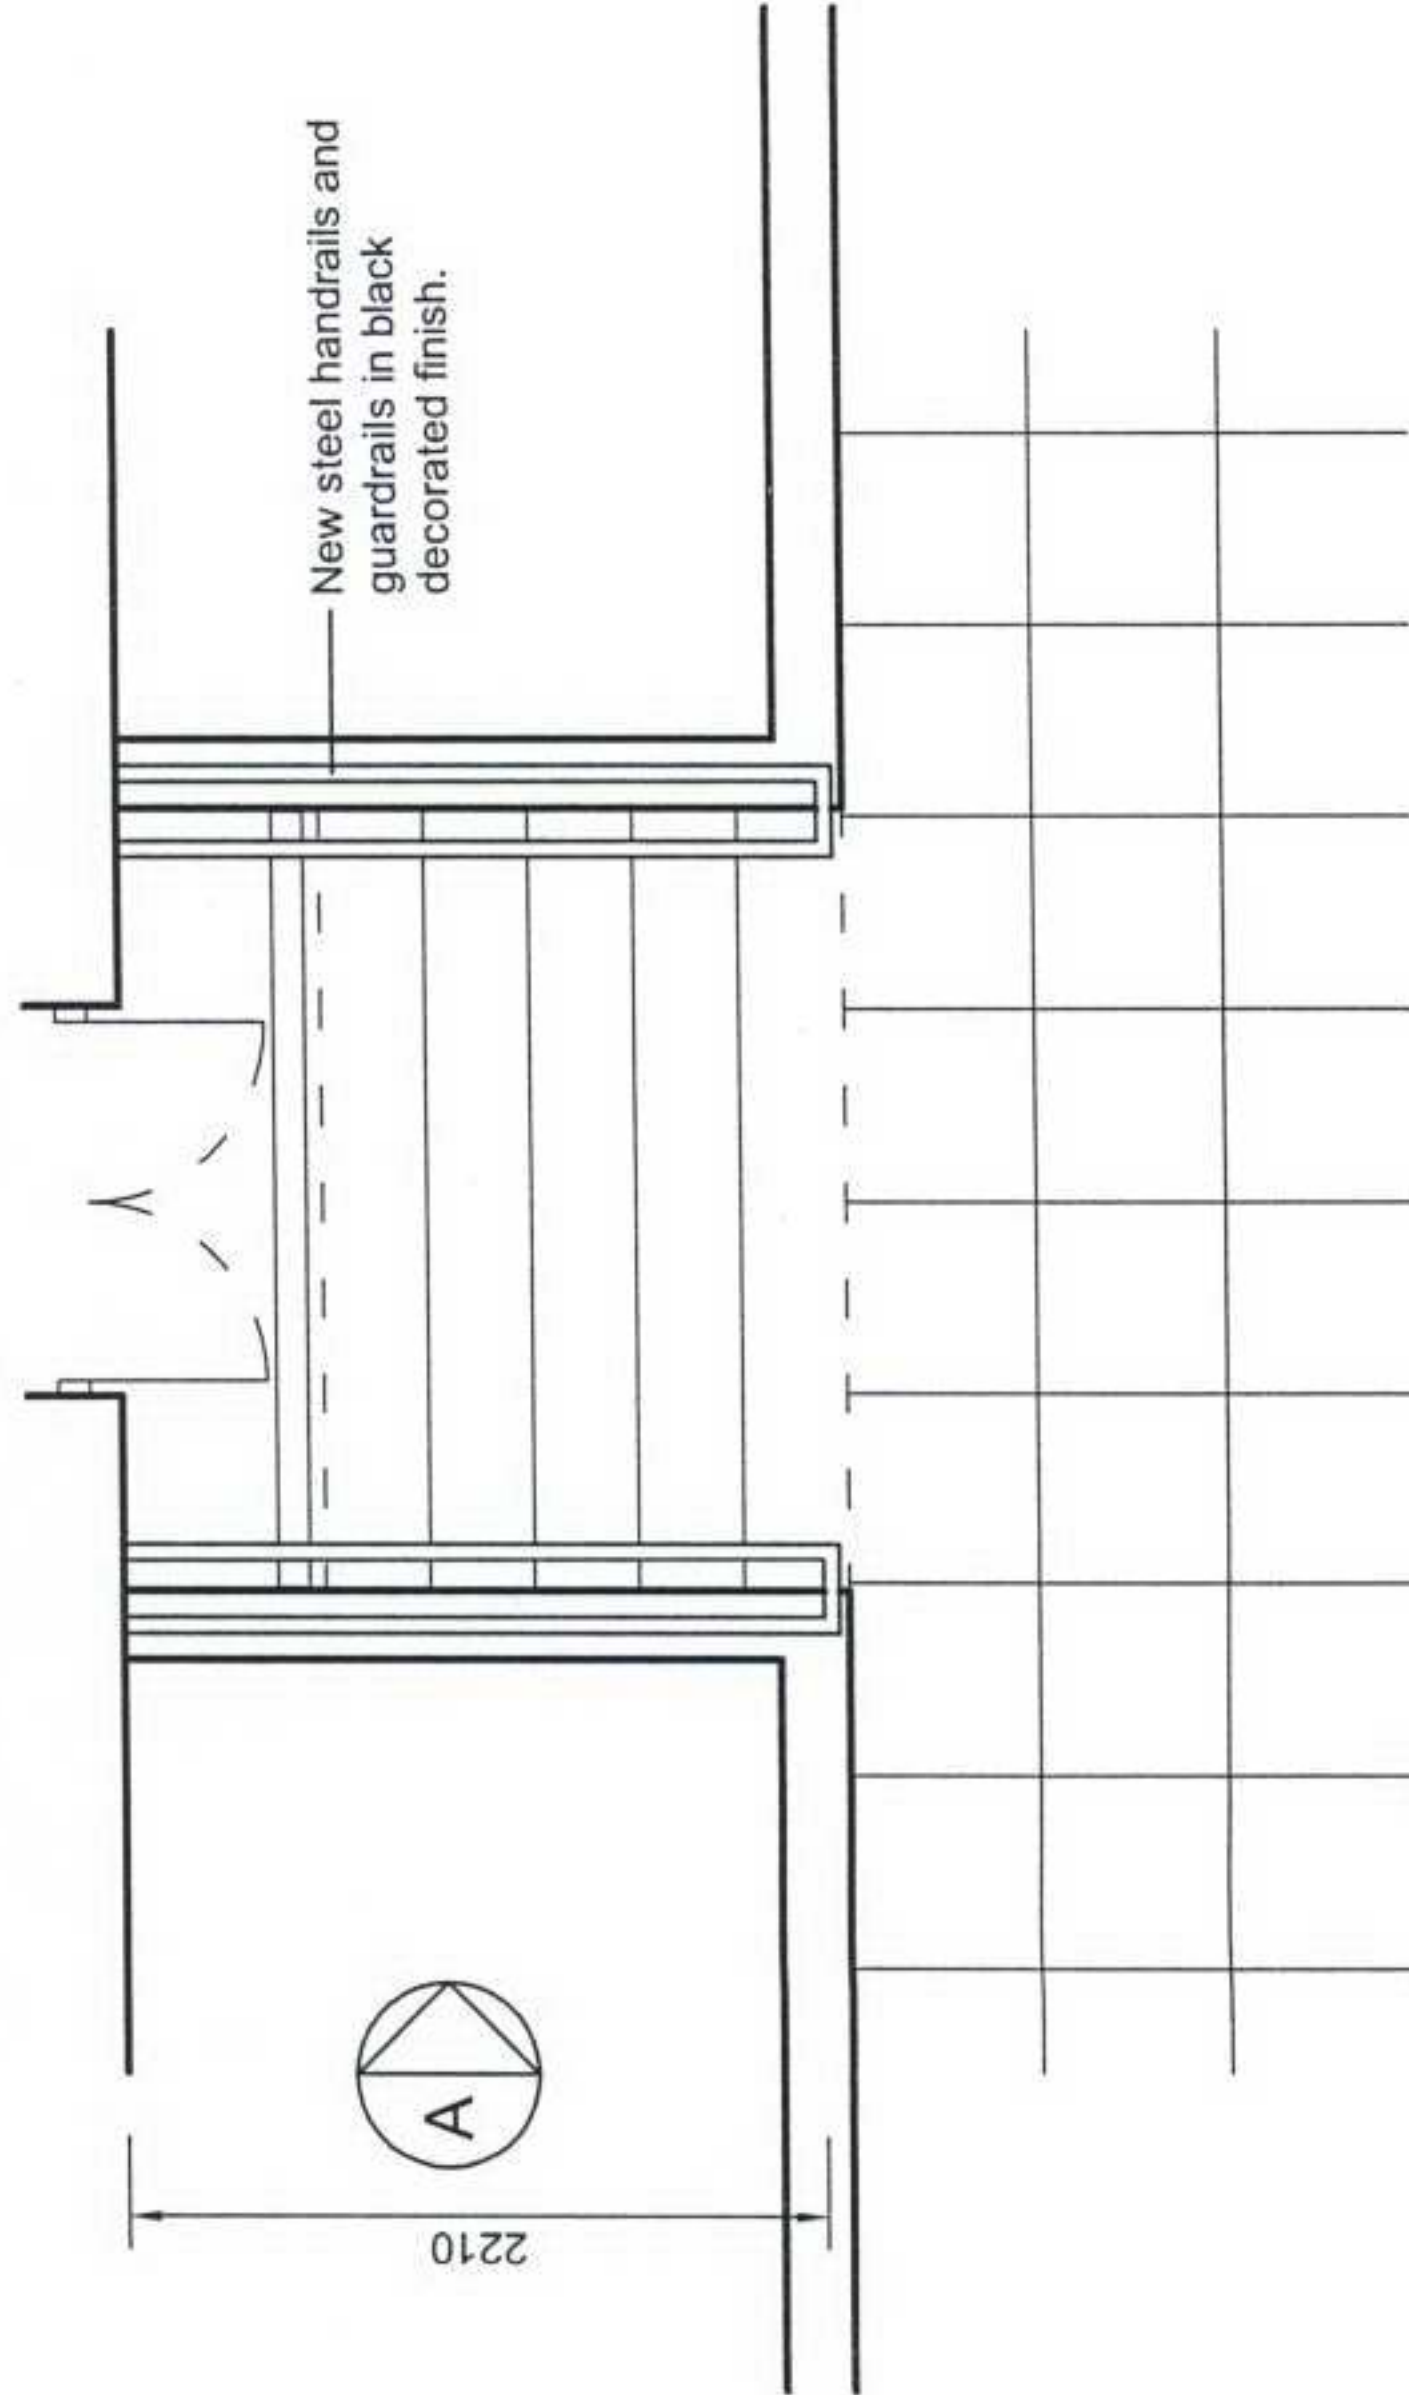

Proposed Plan

Rev.	Revision Description	Date
1	57 Windmill Street Grovesend Kent DA12 1BB Tel: 01474 369175 Fax: 01474 360115 email: info@fulkers.co.uk www.fulkers.co.uk	
THE FULKER CONSULTANCY LIMITED		
CHARTERED SURVEYORS REGISTERED PROJECT MANAGERS AND BUILDING SURVEYORS		
Client Name Kings College London		
Project Hampstead Halls of Residence External Stair DDA Improvement Works		
Drawing Title Stair 6 Plans & Elevations		
Scale 1:50@A3	Date June 2006	
Drawn by ACW	Checked RDF	
Project no. 06/235		
Drawing no. 009	Rev no.	