



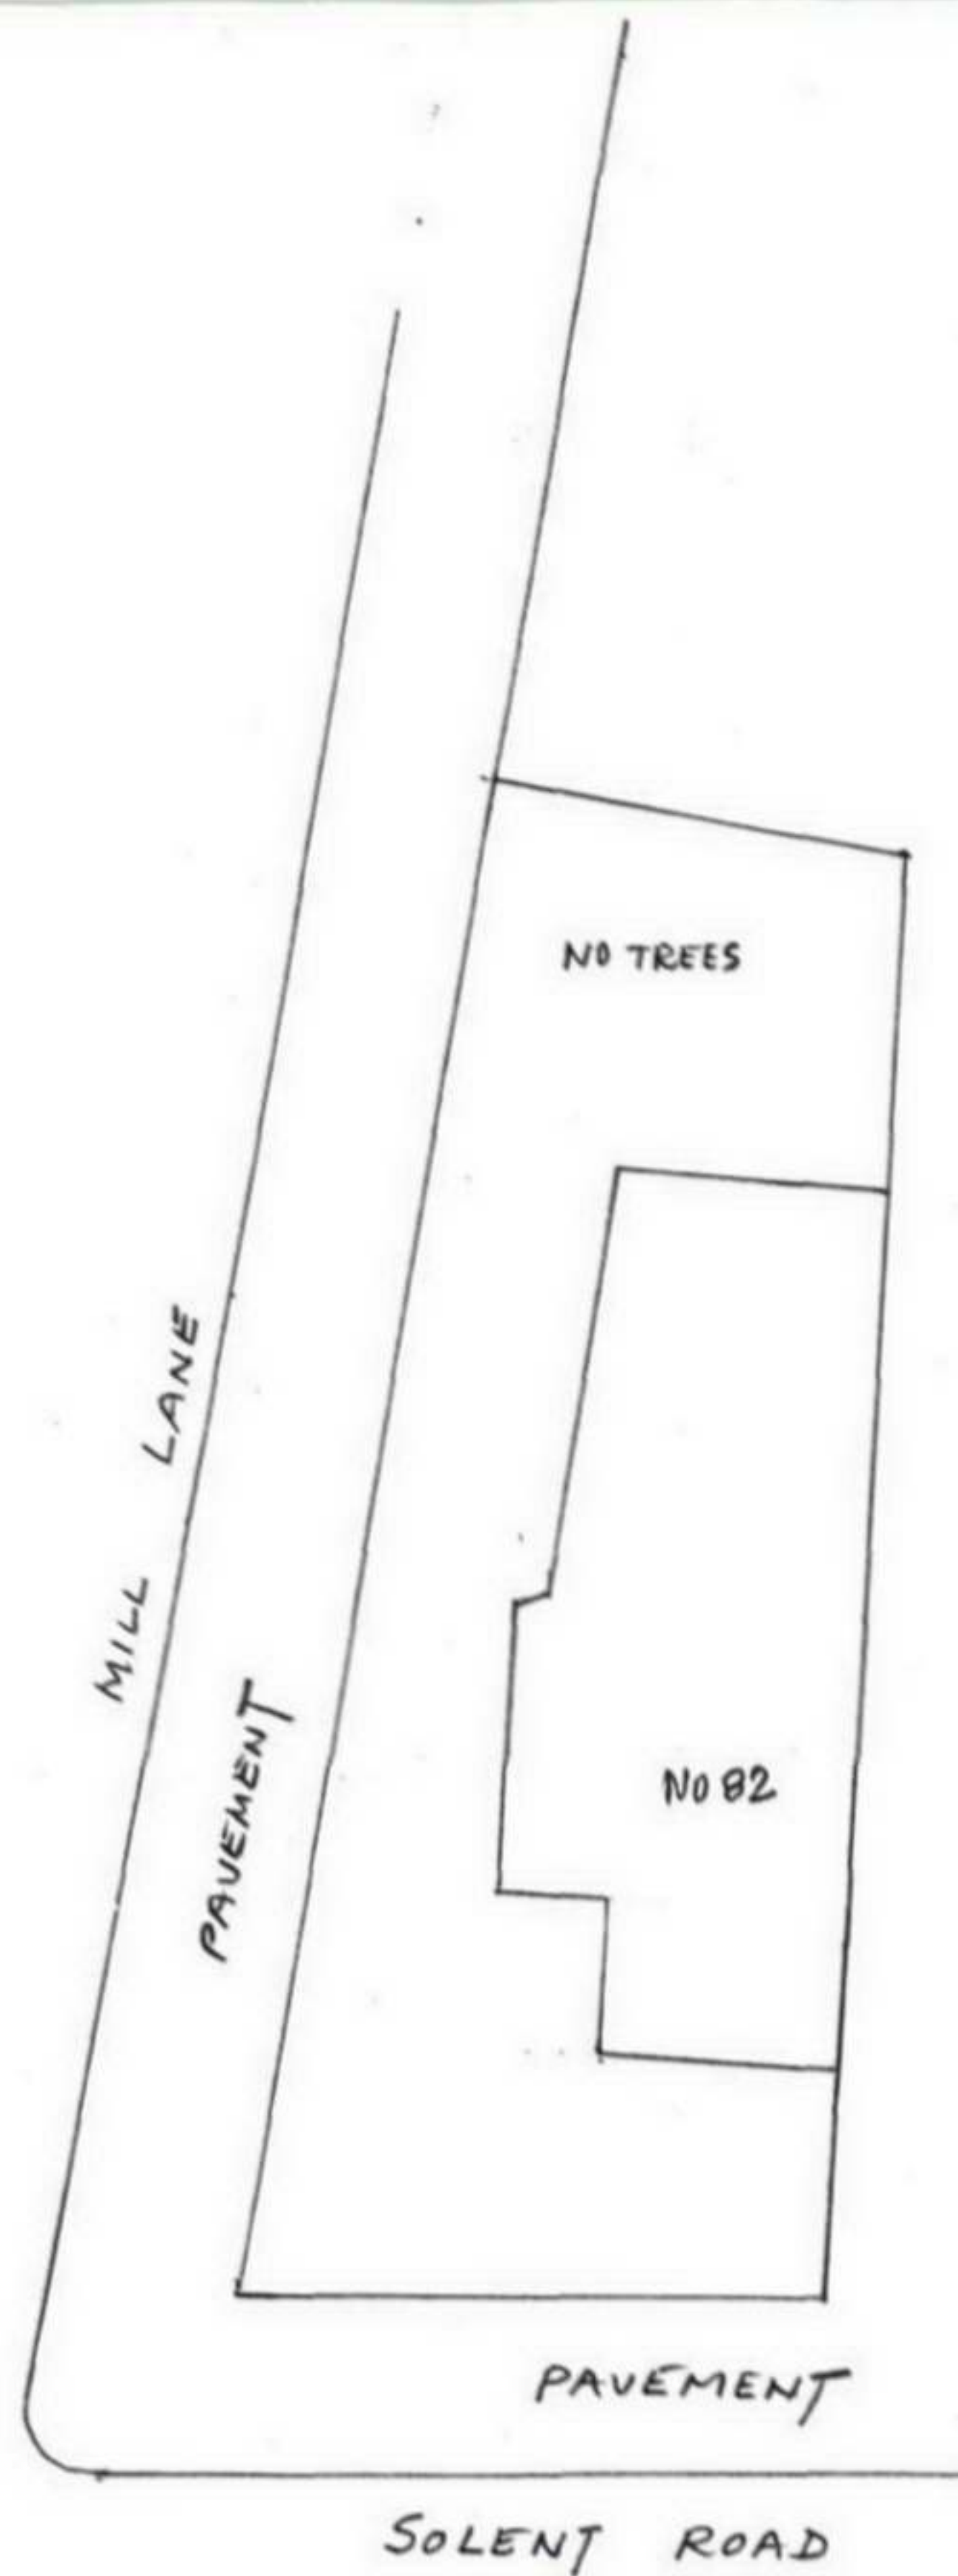

PLOT PLAN

Scale 1:200

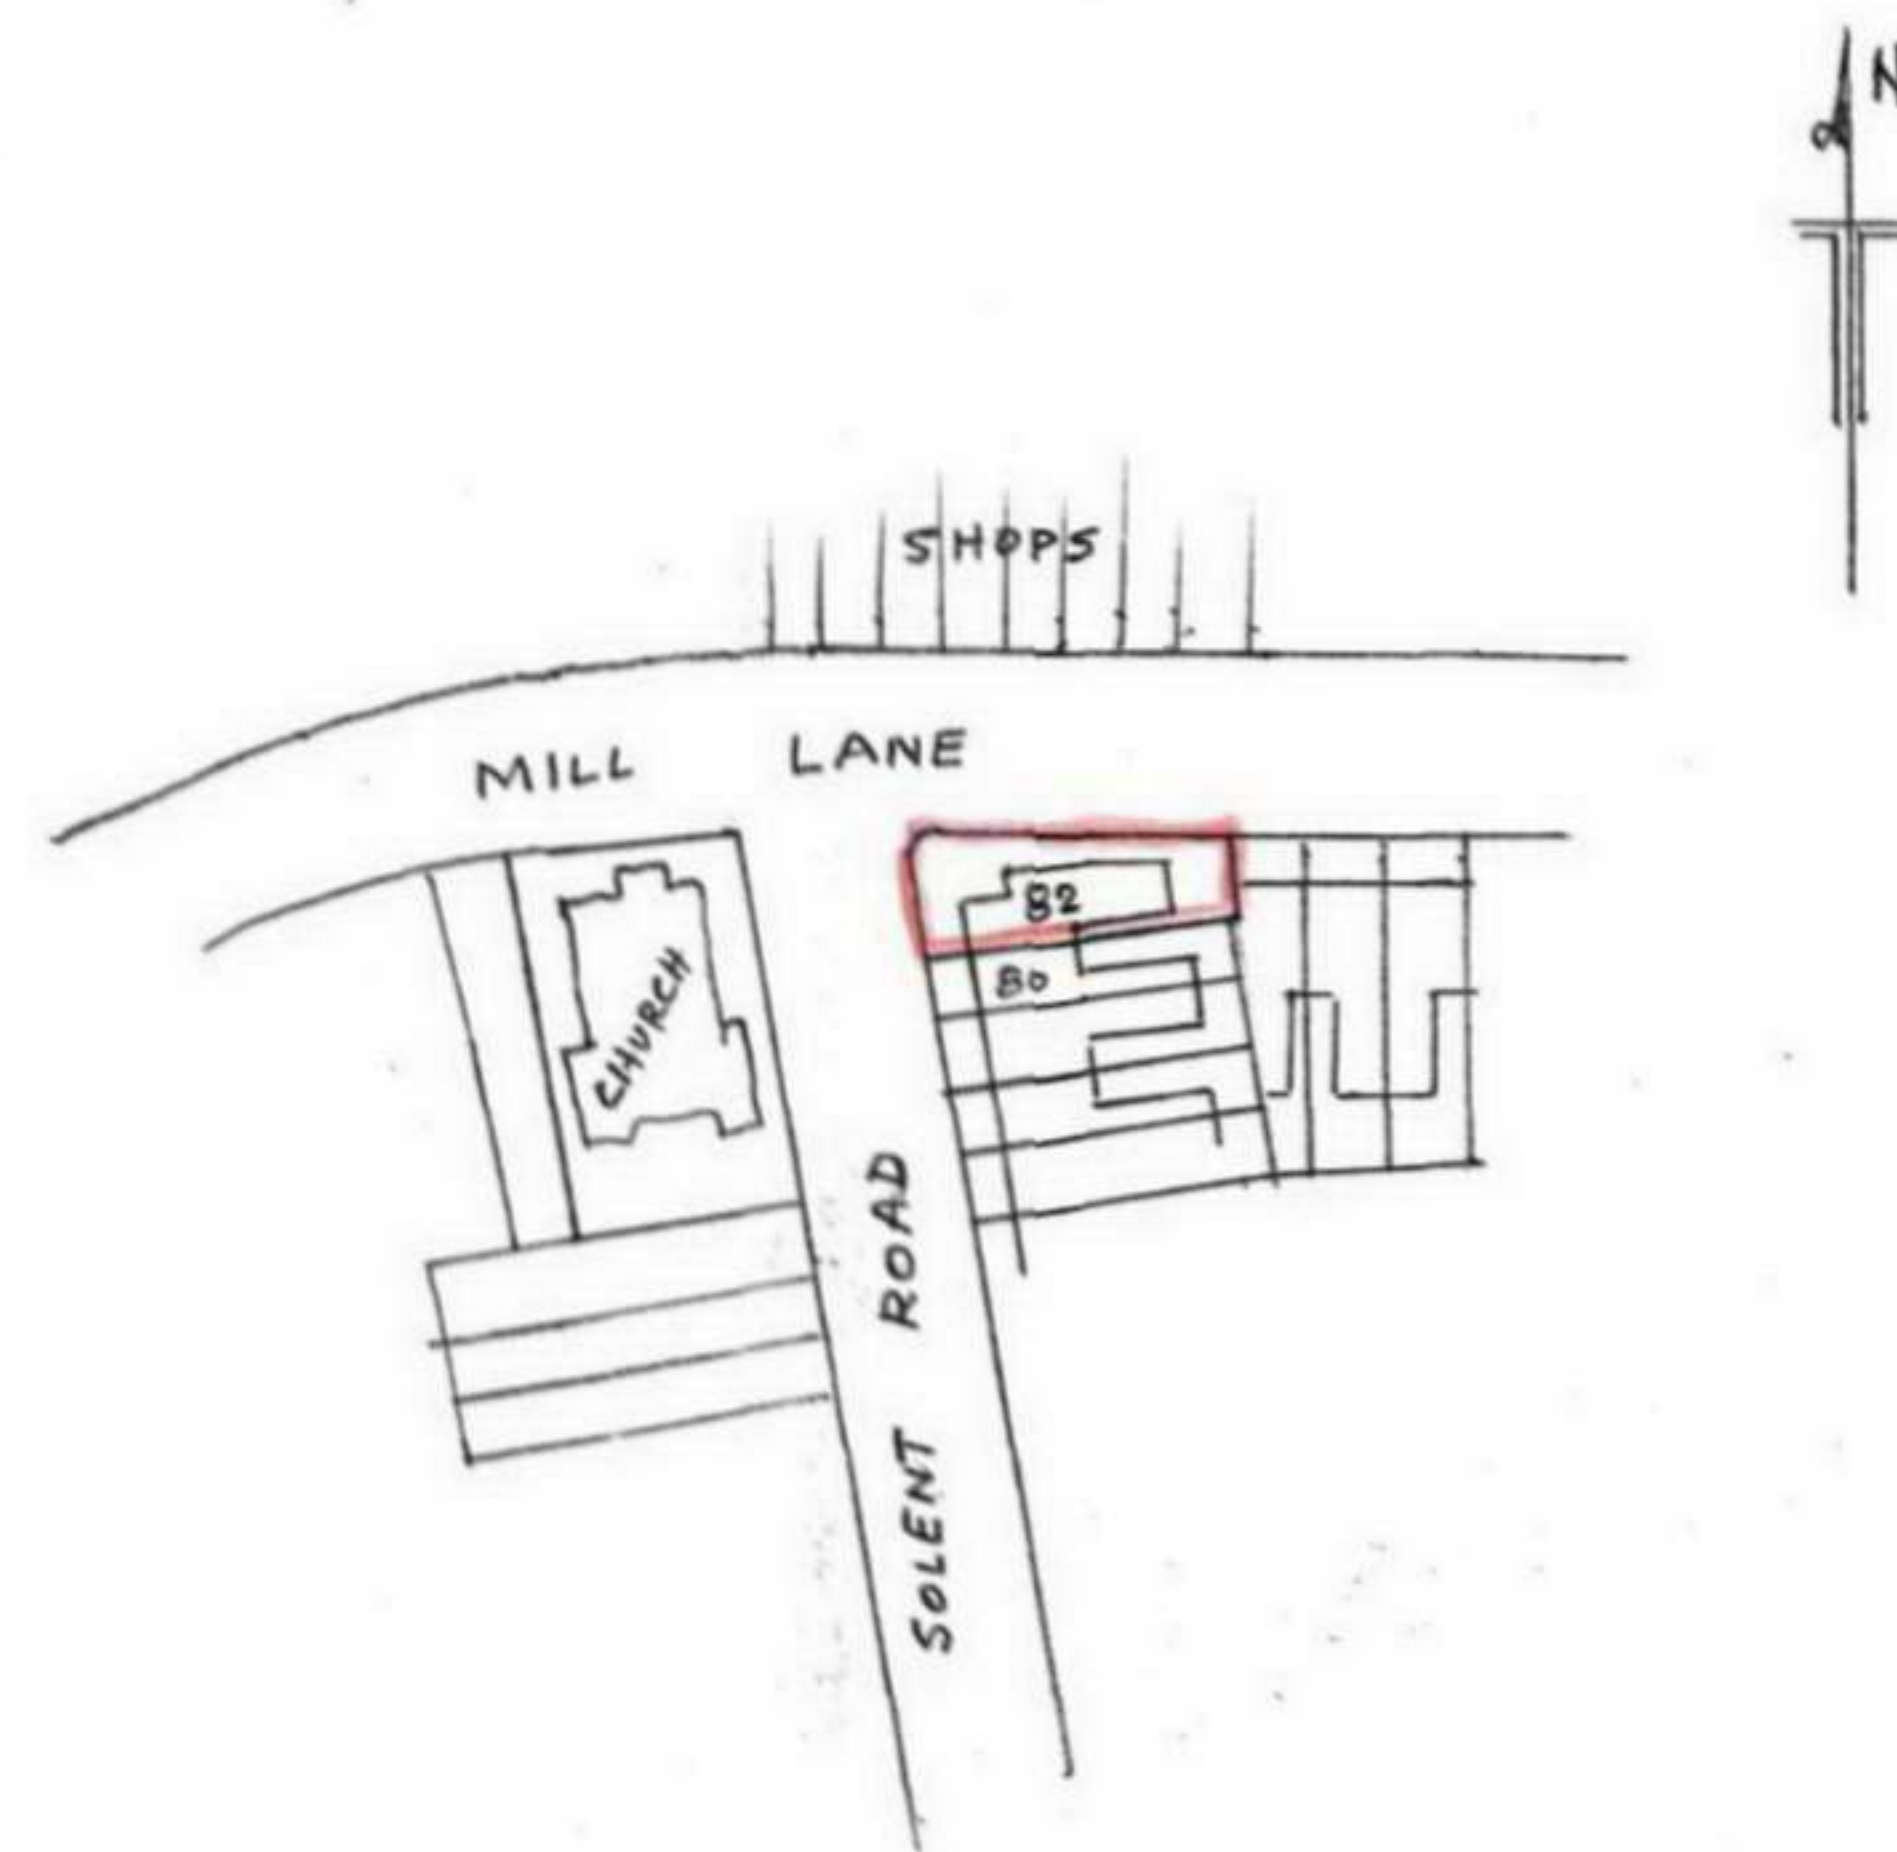

LOCATION PLAN

scale 1:1250

READ THIS DRAWING WITH DRG. NOS. 06821/1 to 7

J DRIVER ASSOCIATES LTD

Surveyors, Architectural Consultants &
Chartered Structural Engineers


24 Gerard Rd, Harrow
Middlesex HA1 2NE
Tel: 020 8907 3969
Fax: 020 8907 1547
Mobile 07980 692 064
E-mail: johndriver@yahoo.co.uk

JOB - 82 SOLENT ROAD, LONDON NW6 1TX

PROPOSED LOFT CONVERSION

PLOT & LOCATION PLANS Scale 1:50 Date 21.8.06


DRG NO 06821/1

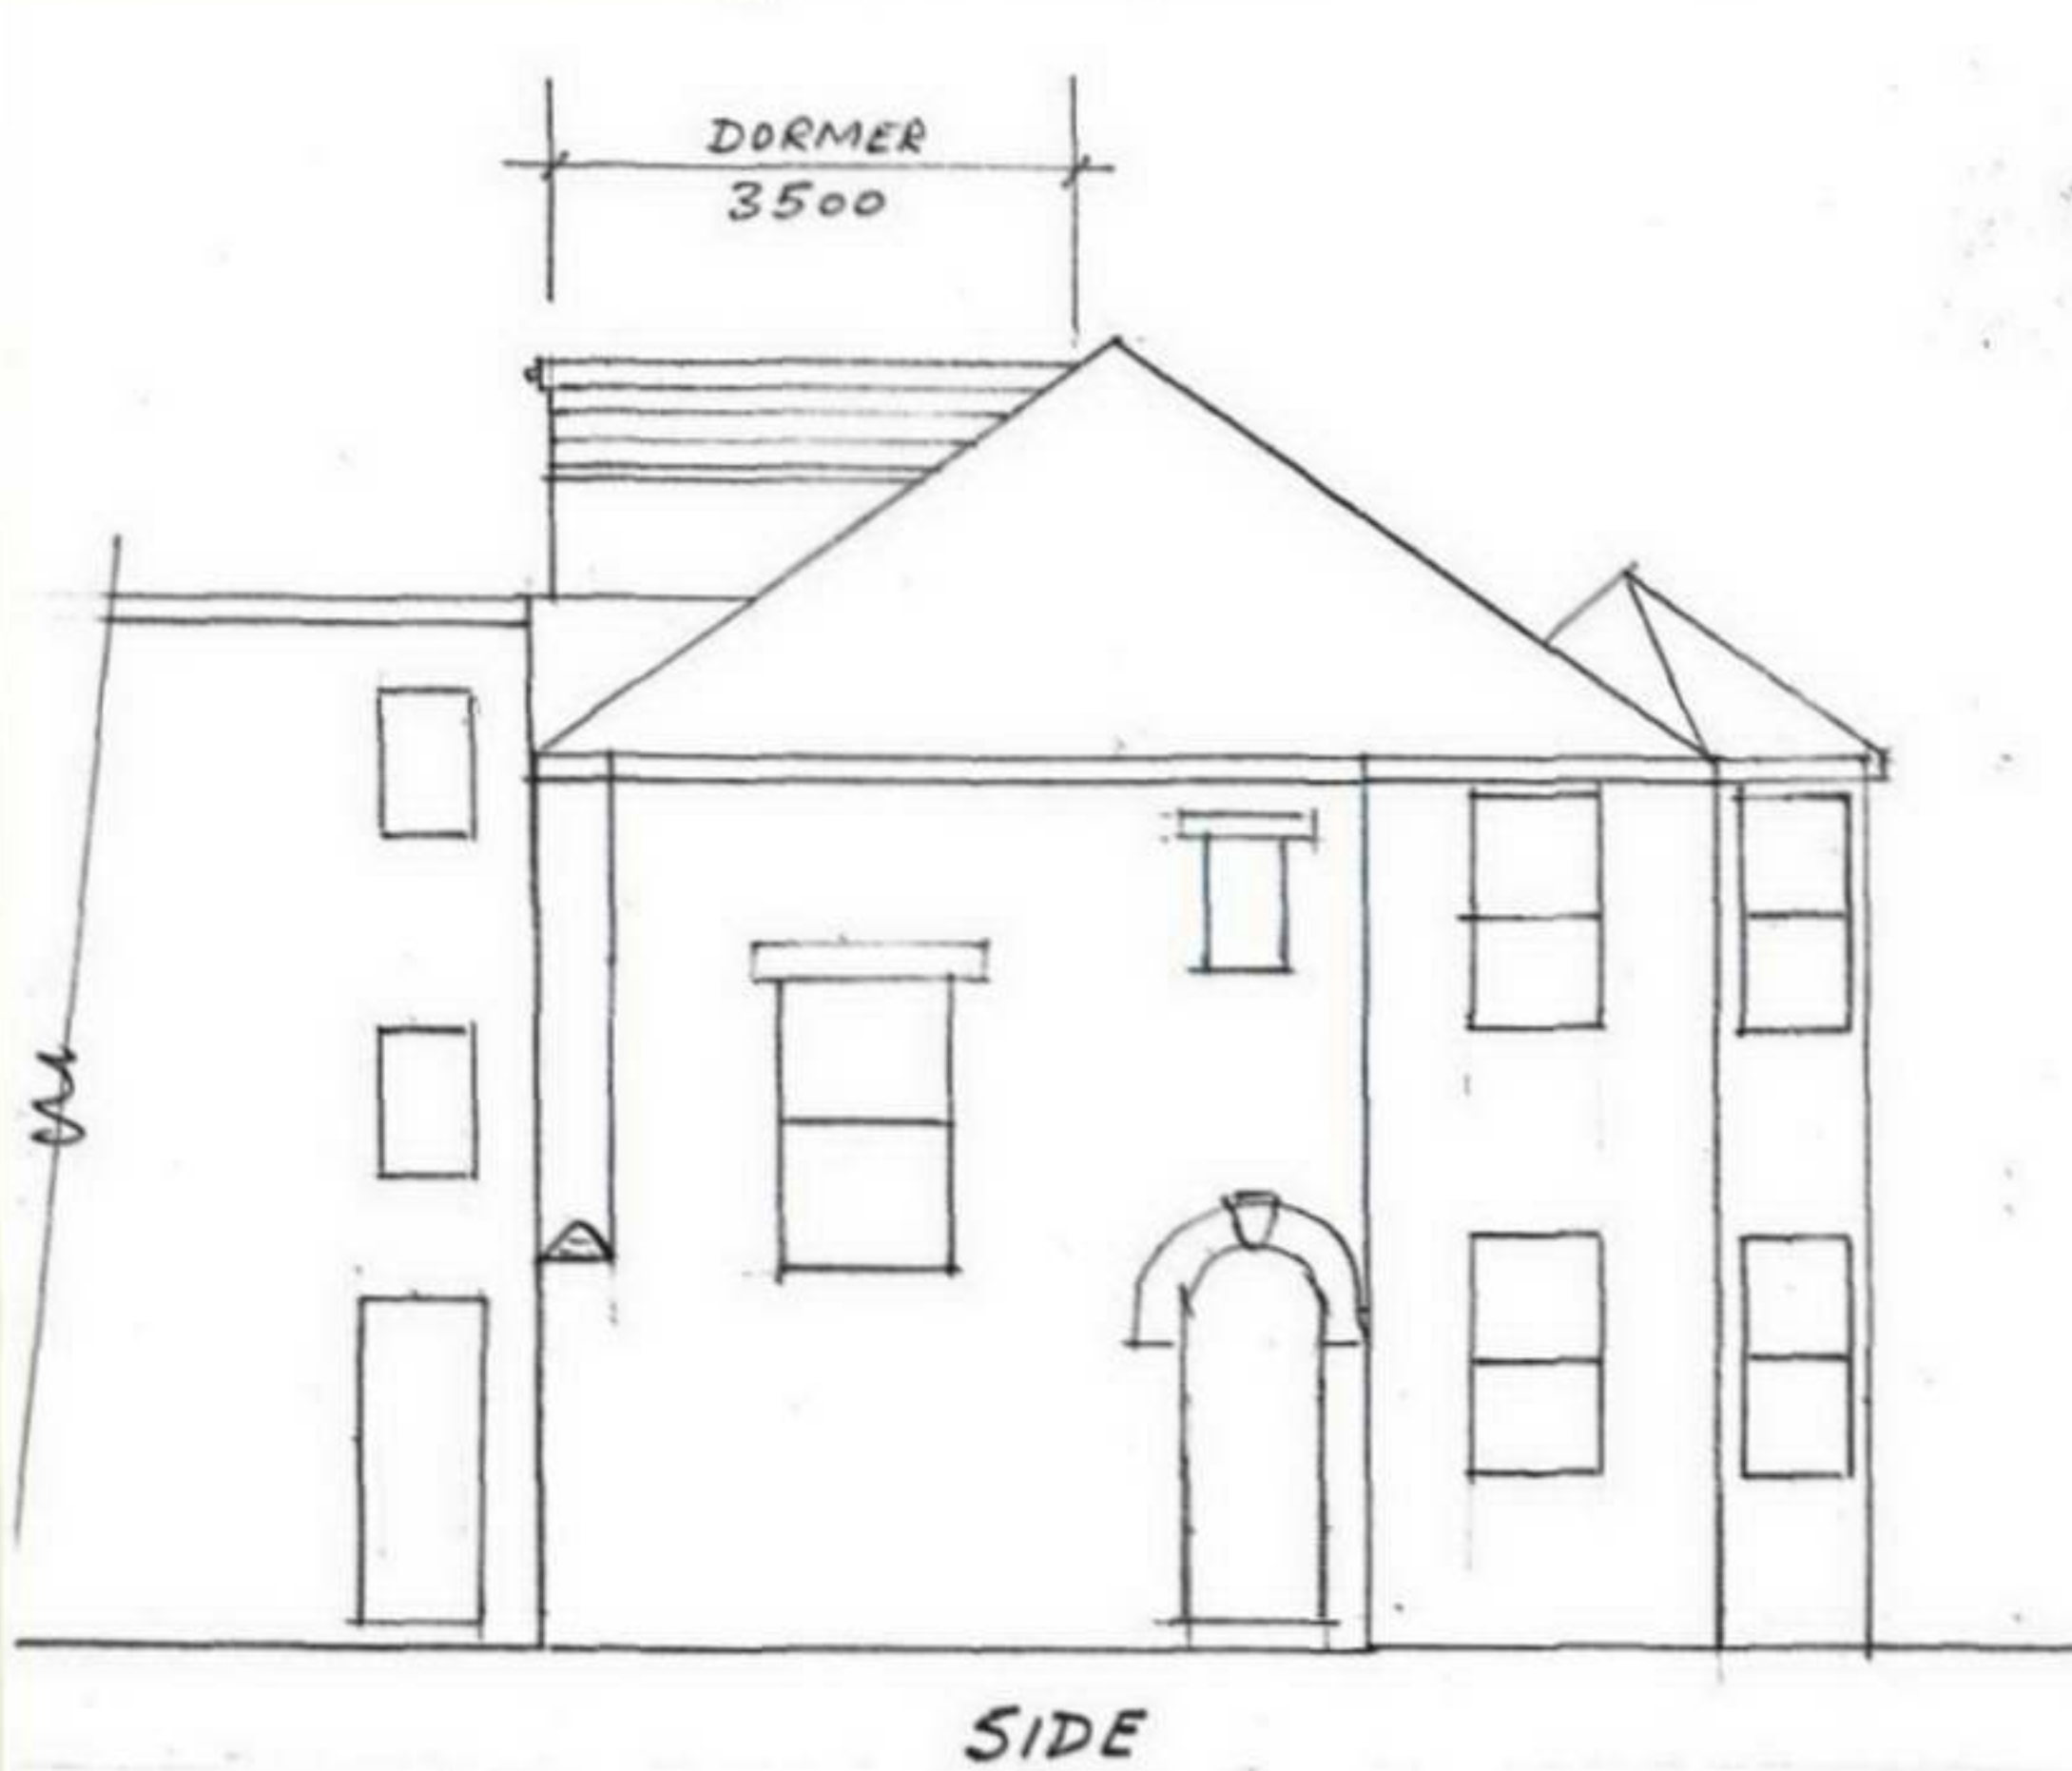


SIDE



FRONT

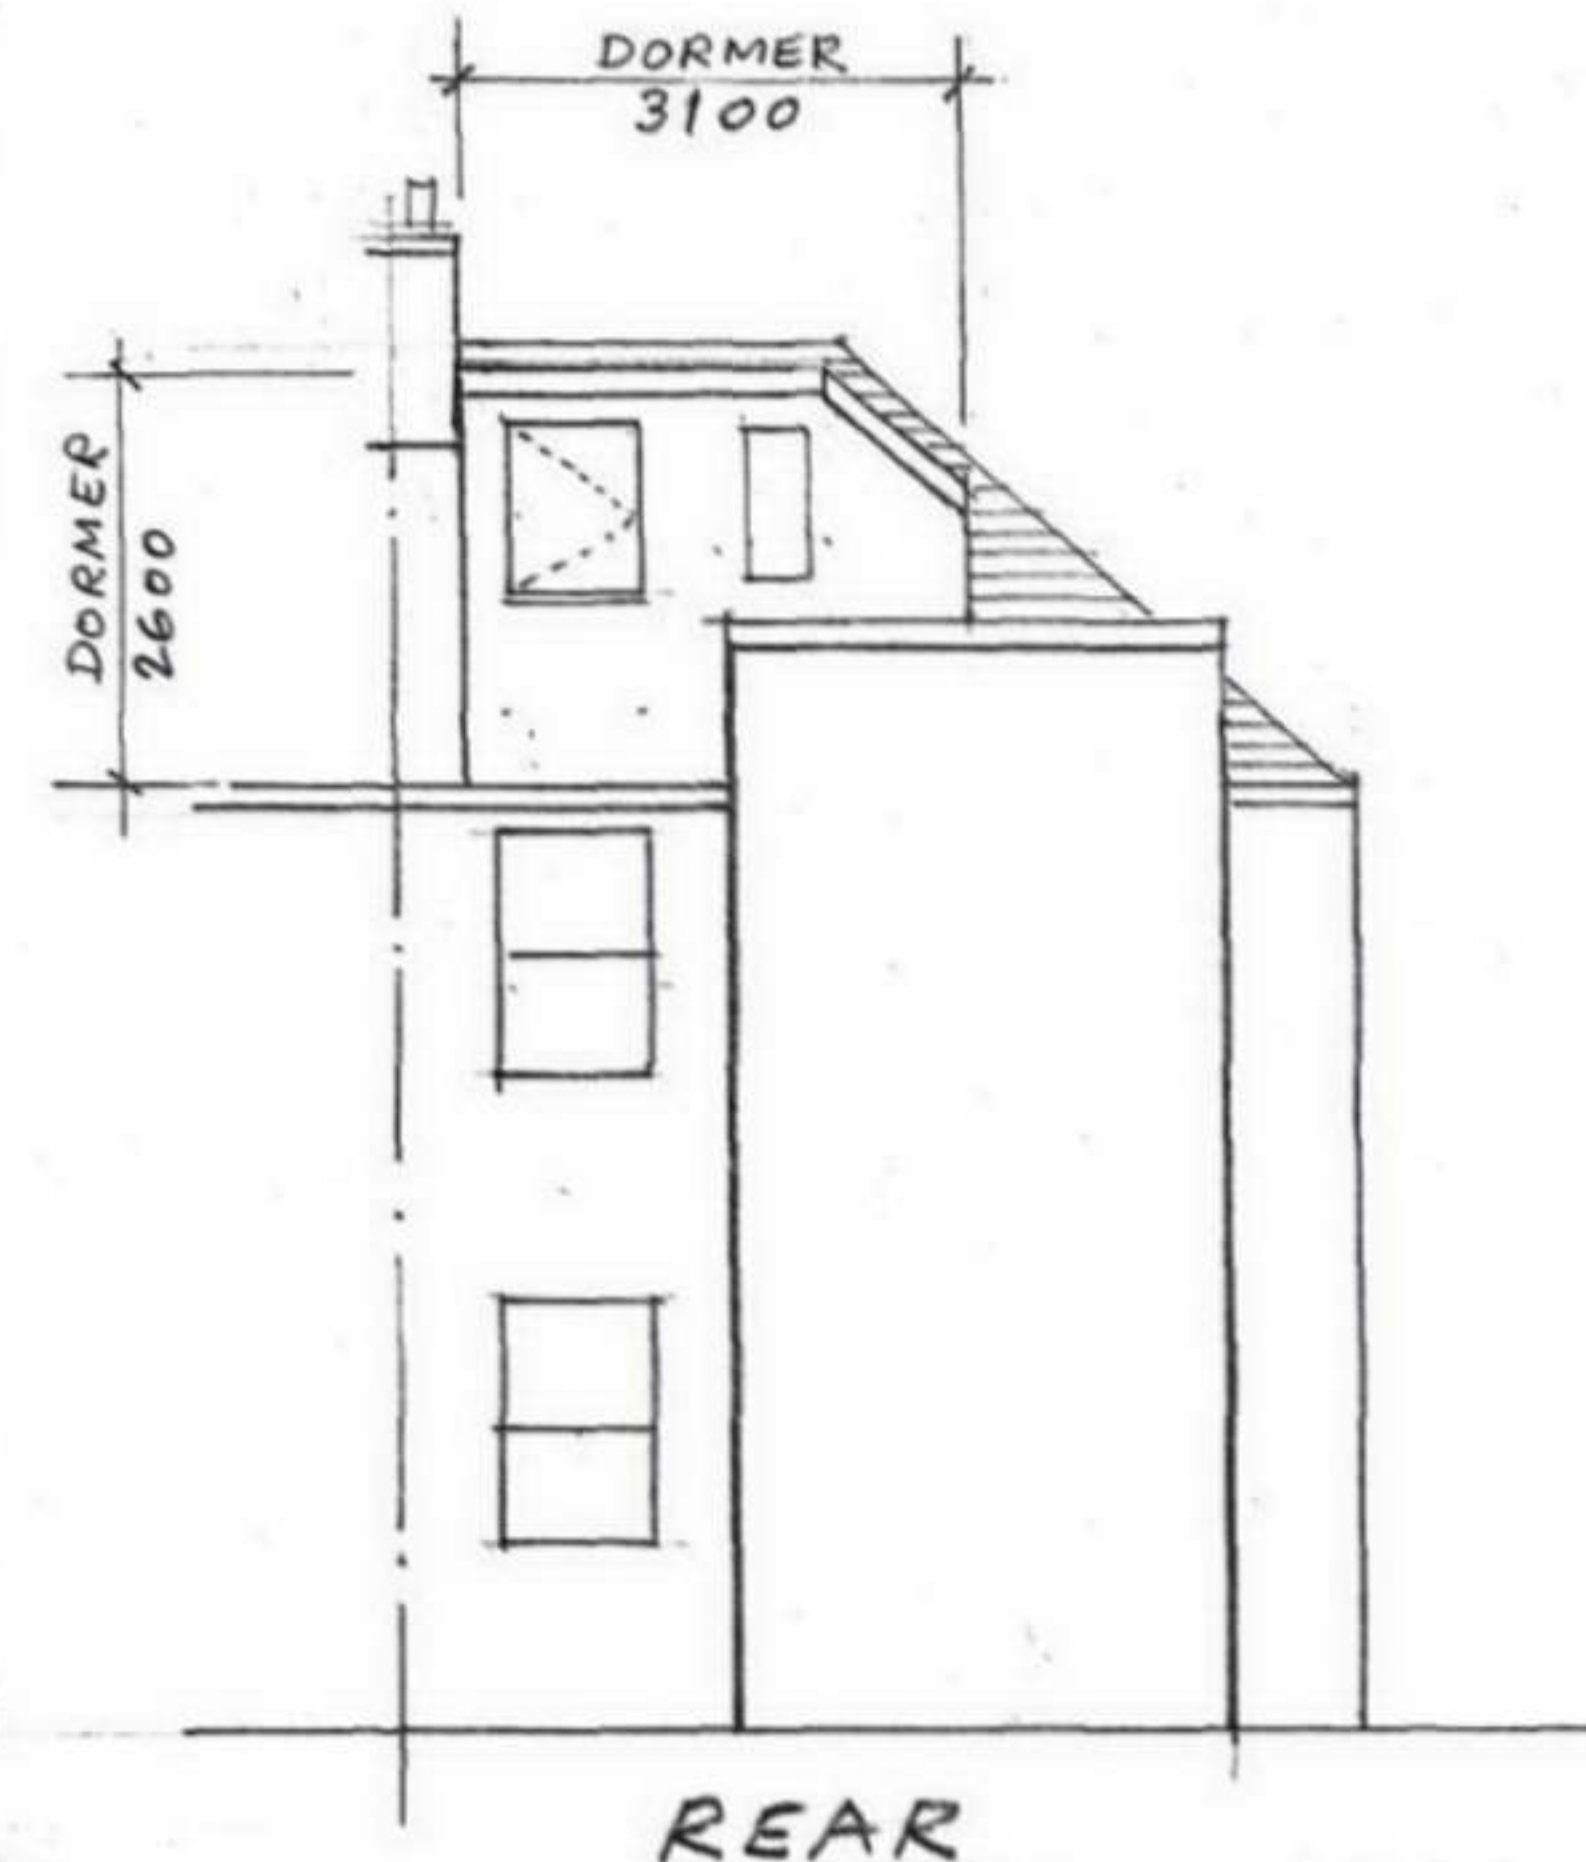

REAR

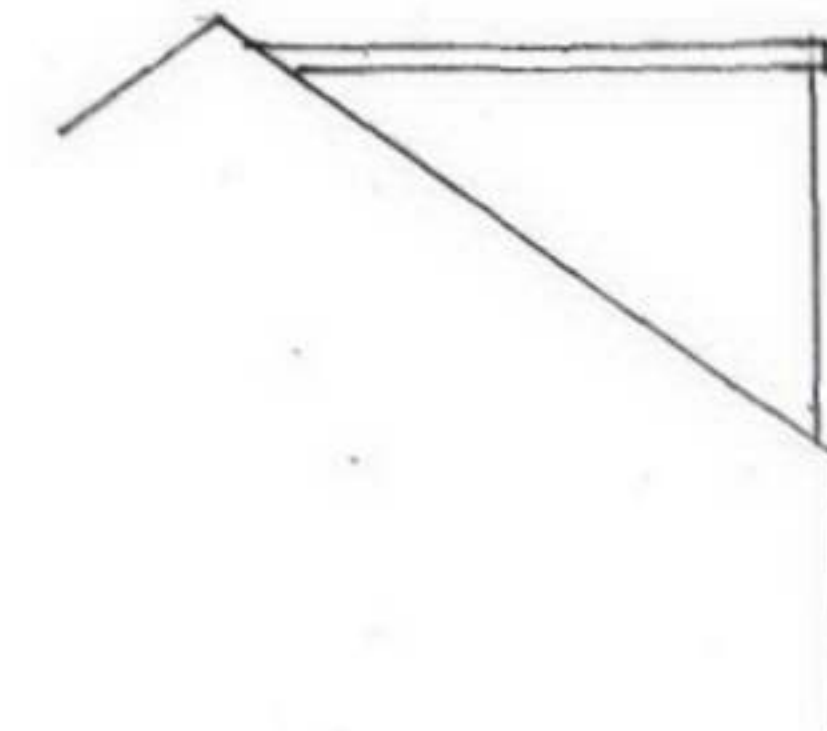

VOLUME OF ROOF DORMER
 $3.1 \times 3.5 \times 2.6/2 = 14.2 \text{ m}^3$

SIDE


PROPOSED ELEVATIONS



SIDE



FRONT

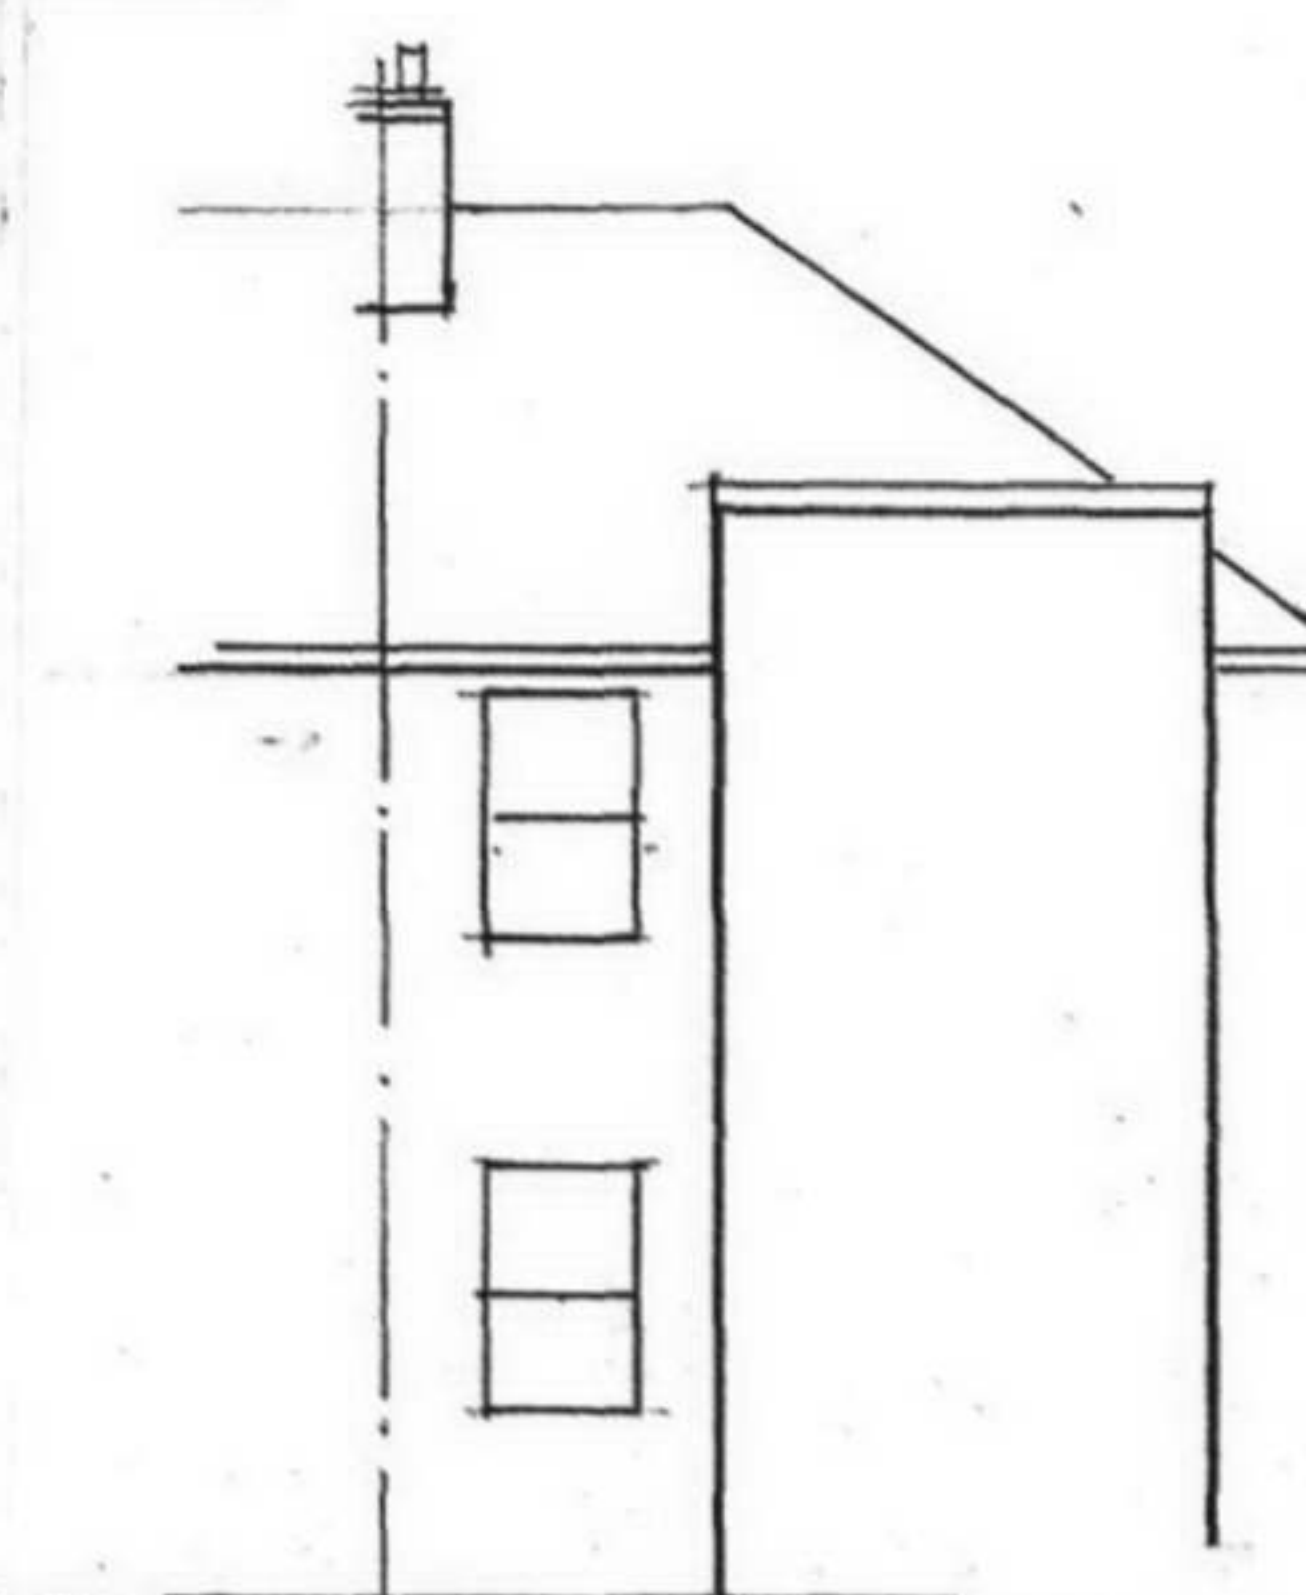

REAR

EXISTING ELEVATIONS



Rev 'A' 31/8/06 Roof Windows added to proposed front Elevation & Scale amended.

READ THIS DRAWING WITH DRG. NOS. 06821/1 to 7

J DRIVER ASSOCIATES LTD


Surveyors, Architectural Consultants &
Chartered Structural Engineers

24 Gerard Rd, Harrow
Middlesex HA1 2NE
Tel: 020 8907 3969
Fax: 020 8907 1547
Mobile 07980 692 064
E-mail: johndriver@yahoo.co.uk


JOB - 82 SOLENT ROAD, LONDON NW6 1TX

PROPOSED LOFT CONVERSION

EXISTING & PROPOSED ELEVATIONS Scale 1:100 Date 21.8.06 DRG NO 06821/2 A

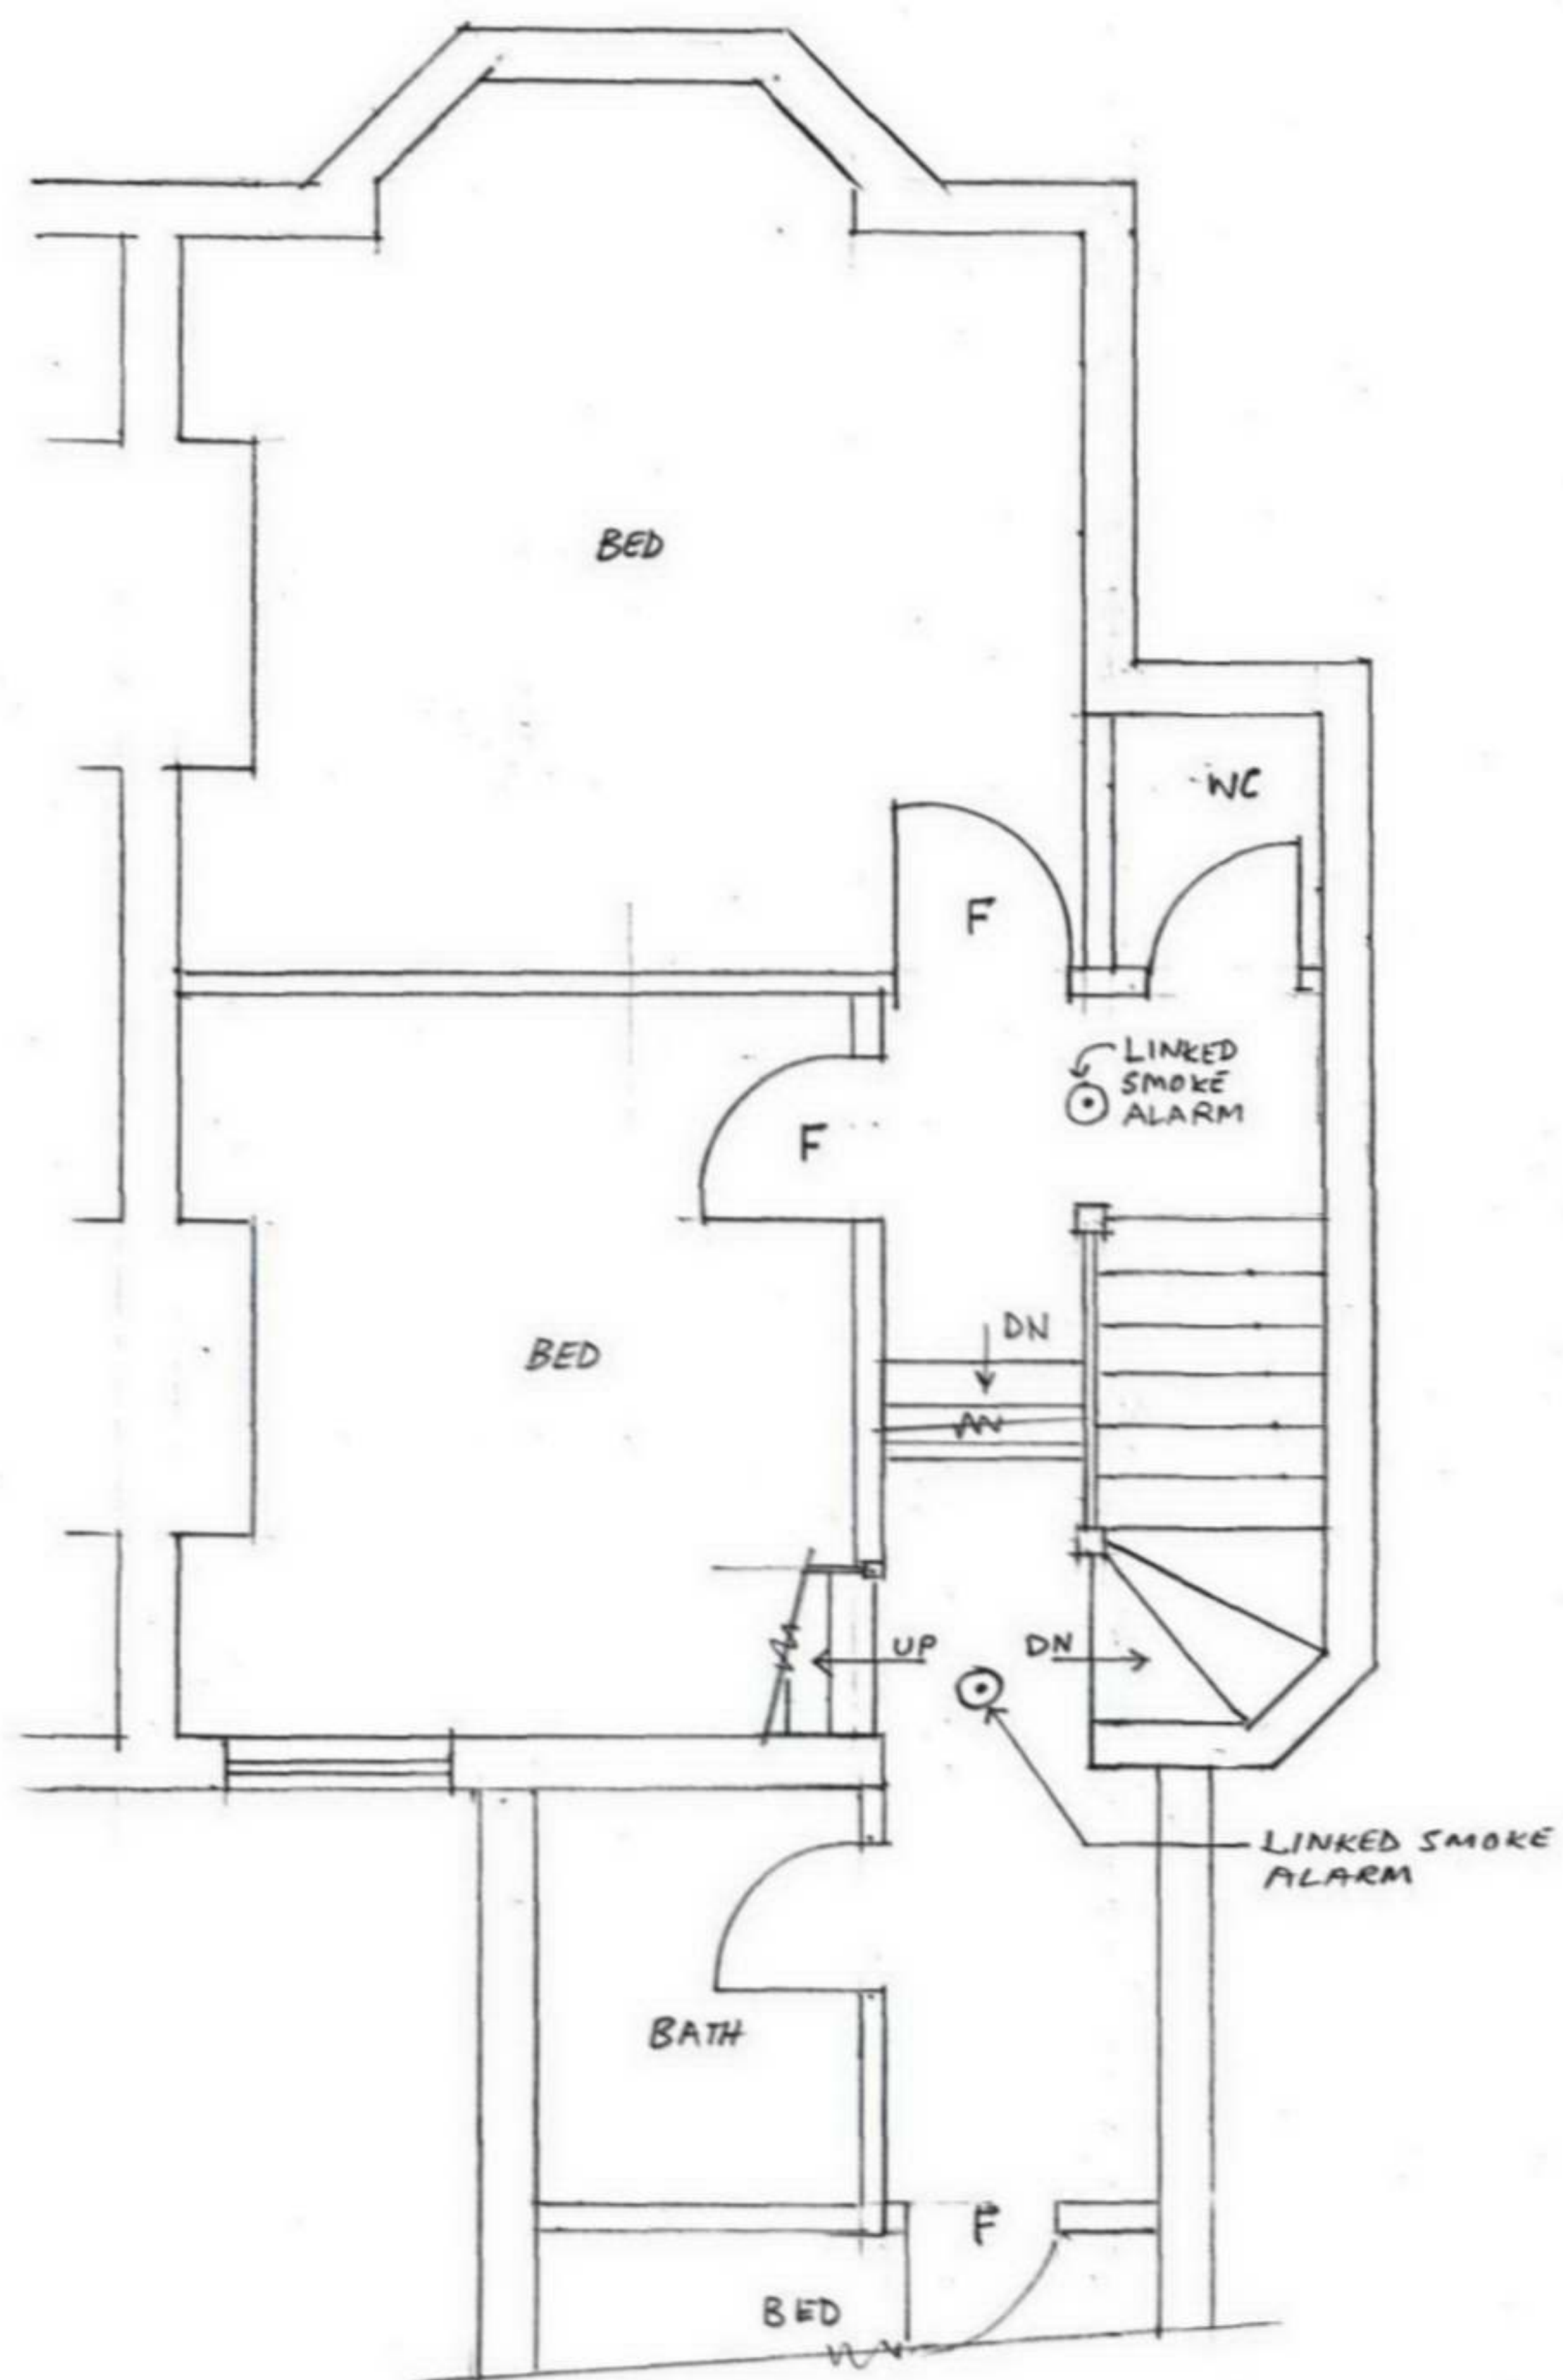

FIRST FLOOR

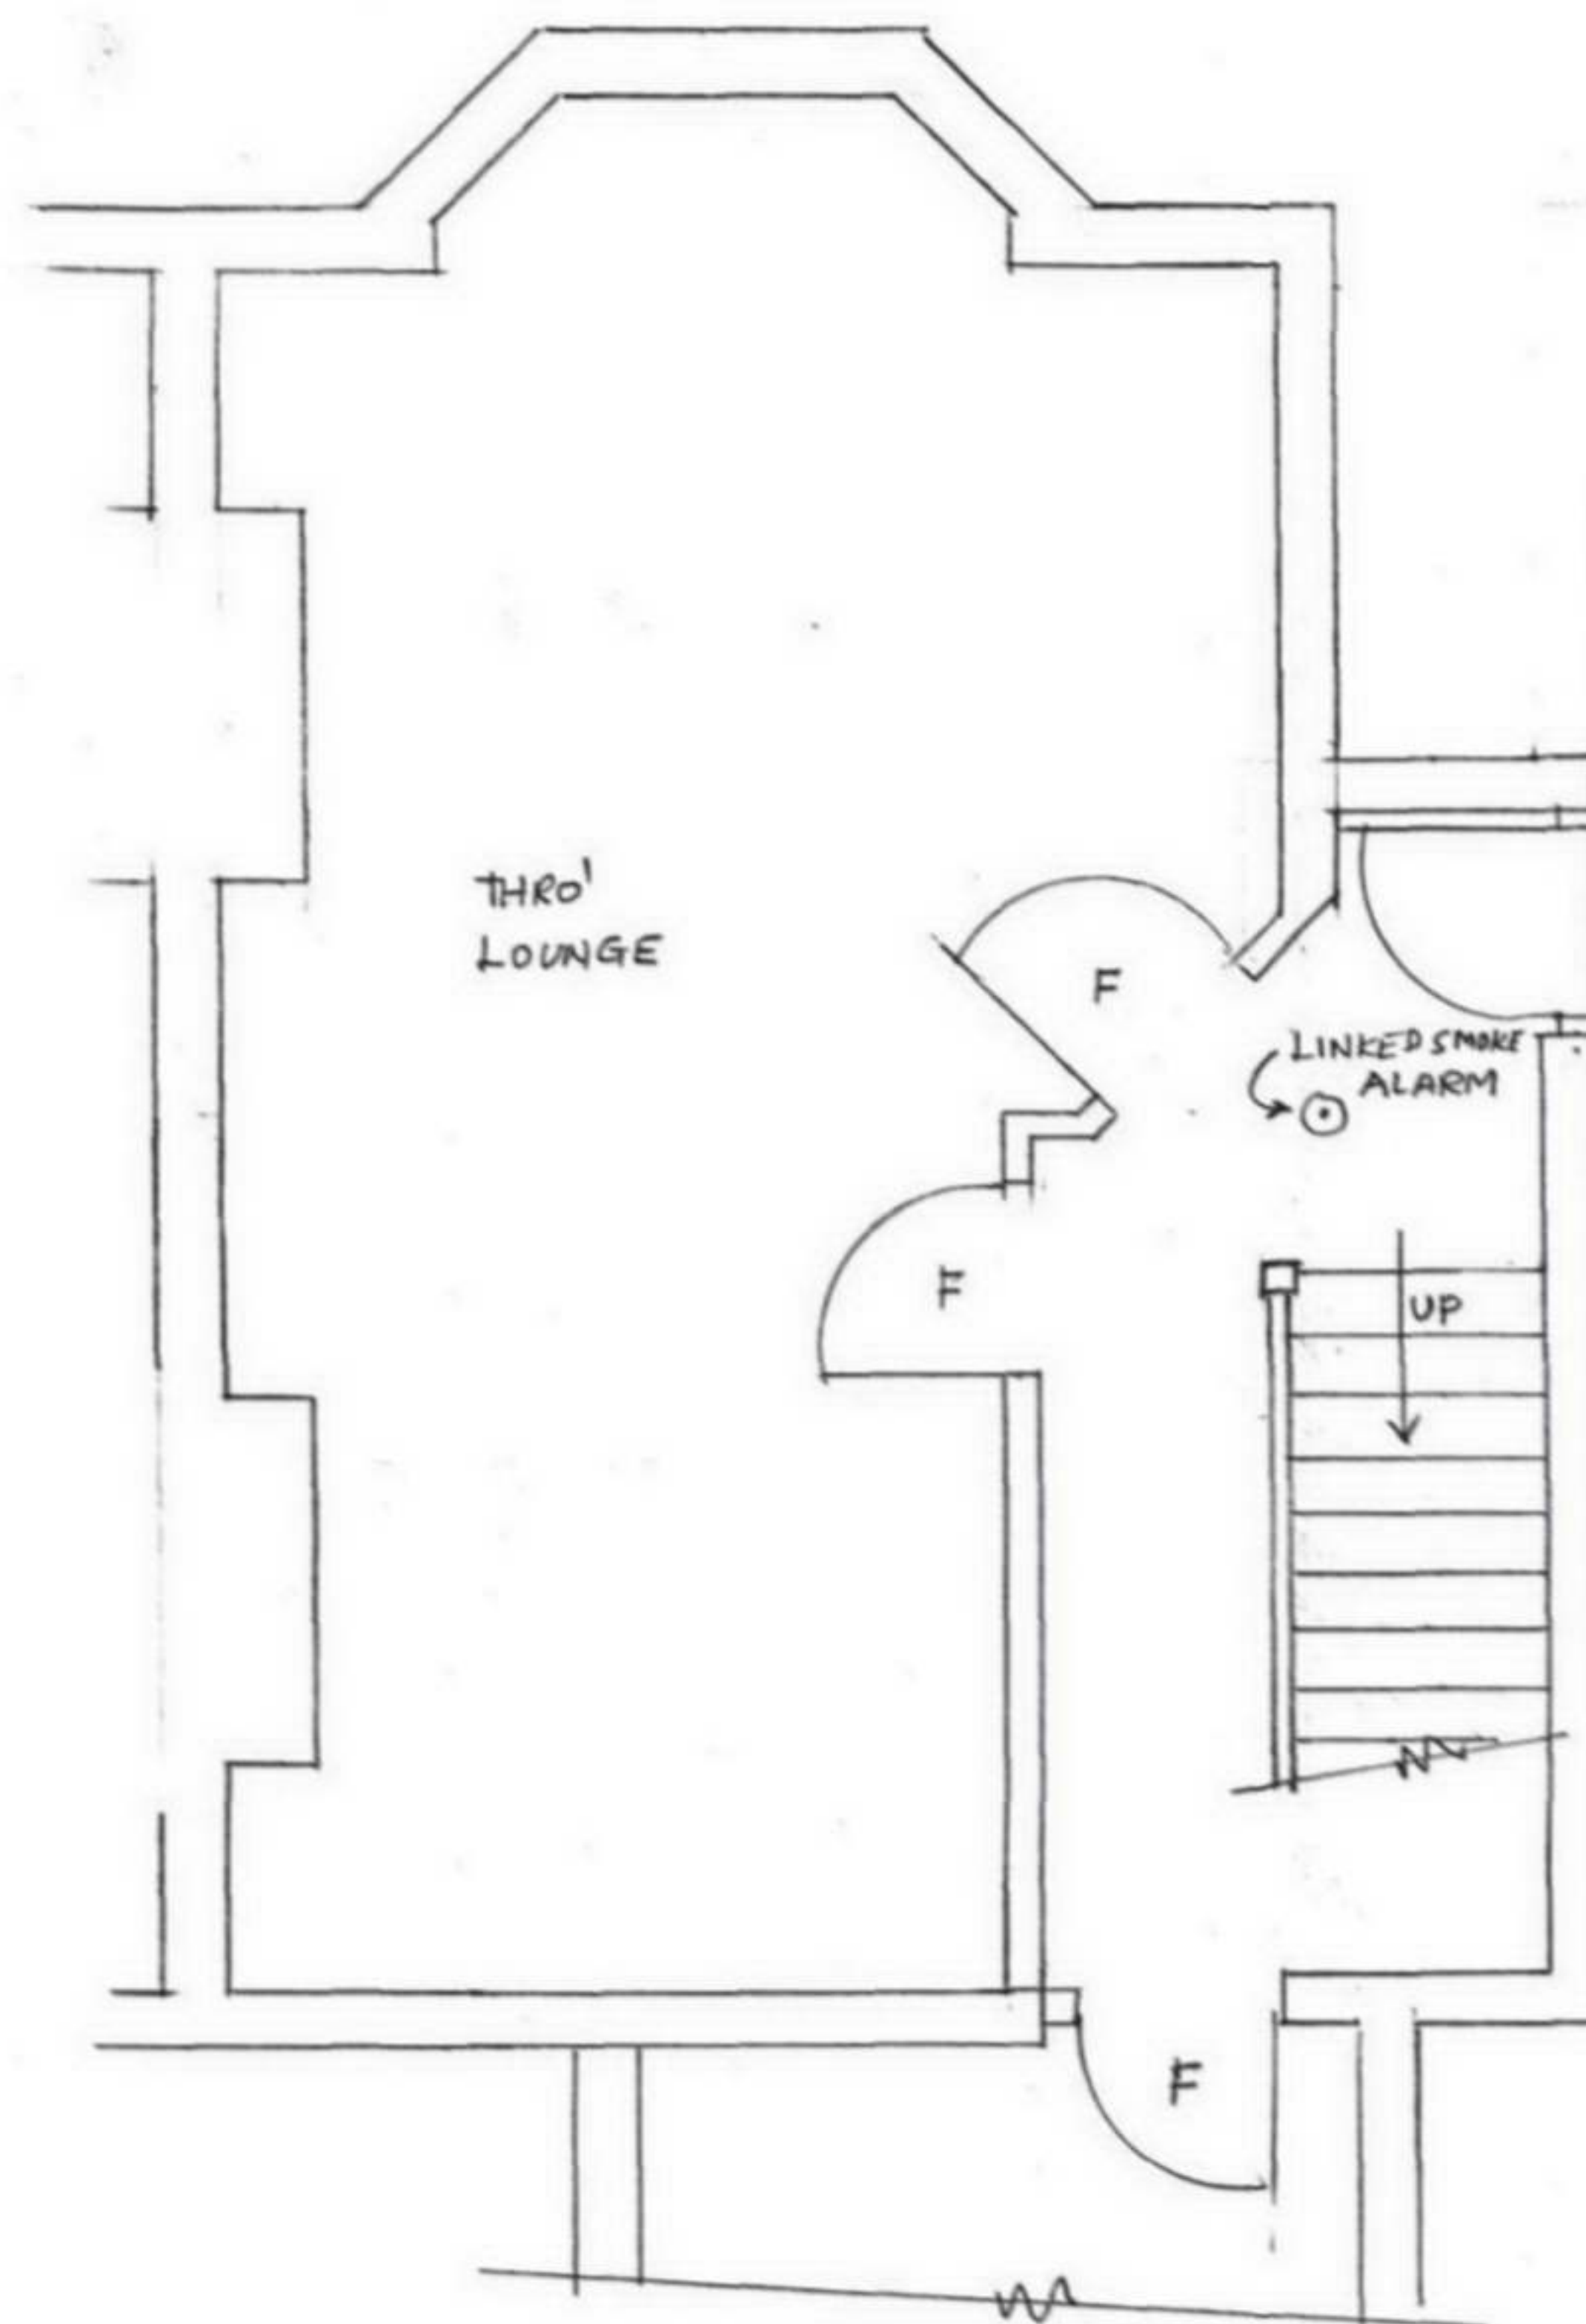

GROUND FLOOR

READ THIS DRAWING WITH DRG. NOS. 06821/1 to 7

J DRIVER ASSOCIATES LTD

Surveyors, Architectural Consultants &
Chartered Structural Engineers


24 Gerard Rd, Harrow
Middlesex HA1 2NE
Tel: 020 8907 3969
Fax: 020 8907 1547
Mobile 07980 692 064
E-mail: johndriver@yahoo.co.uk

JOB - 82 SOLENT ROAD, LONDON NW6 1TX

PROPOSED LOFT CONVERSION


GROUND & FIRST FLOOR PLANS Scale 1: 50 Date 21.8.06

DRG NO 06821/3

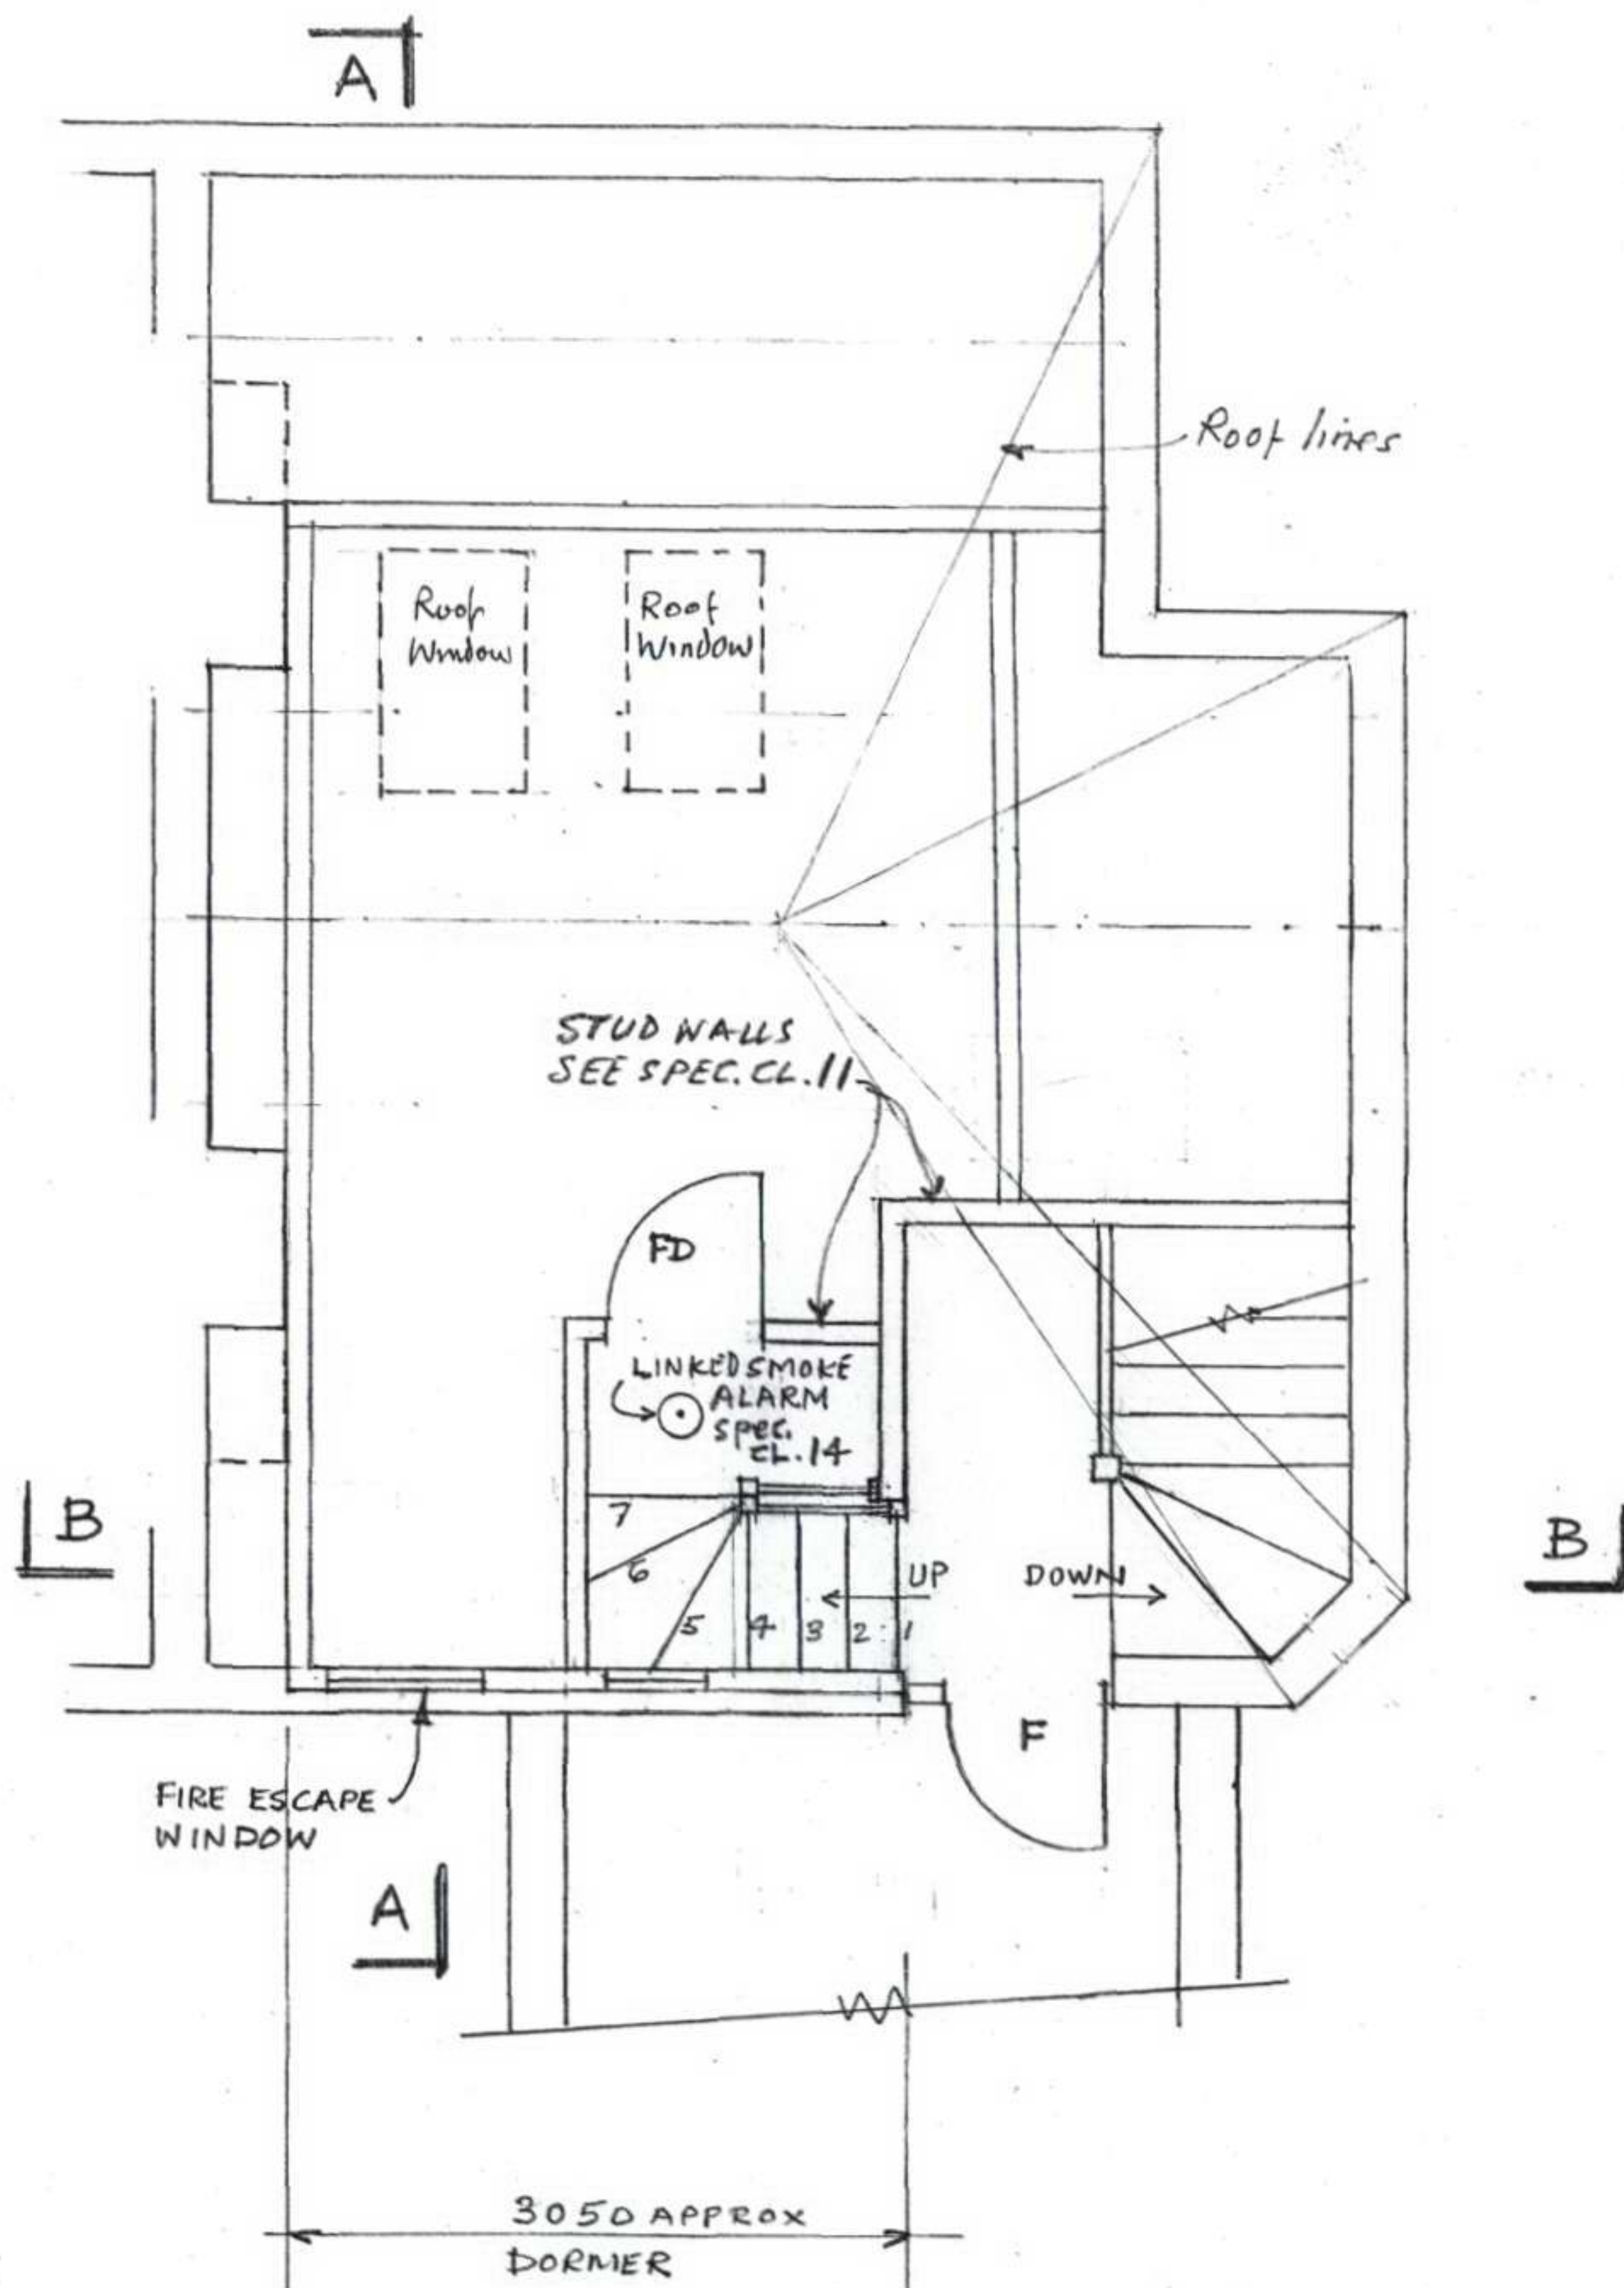

PROPOSED LOFT PLAN

NO ORDERING OF STEEL OR CONSTRUCTION IS TO COMMENCE UNTIL LOCAL
AUTHORITY BUILDING CONTROL APPROVAL IS RECEIVED.

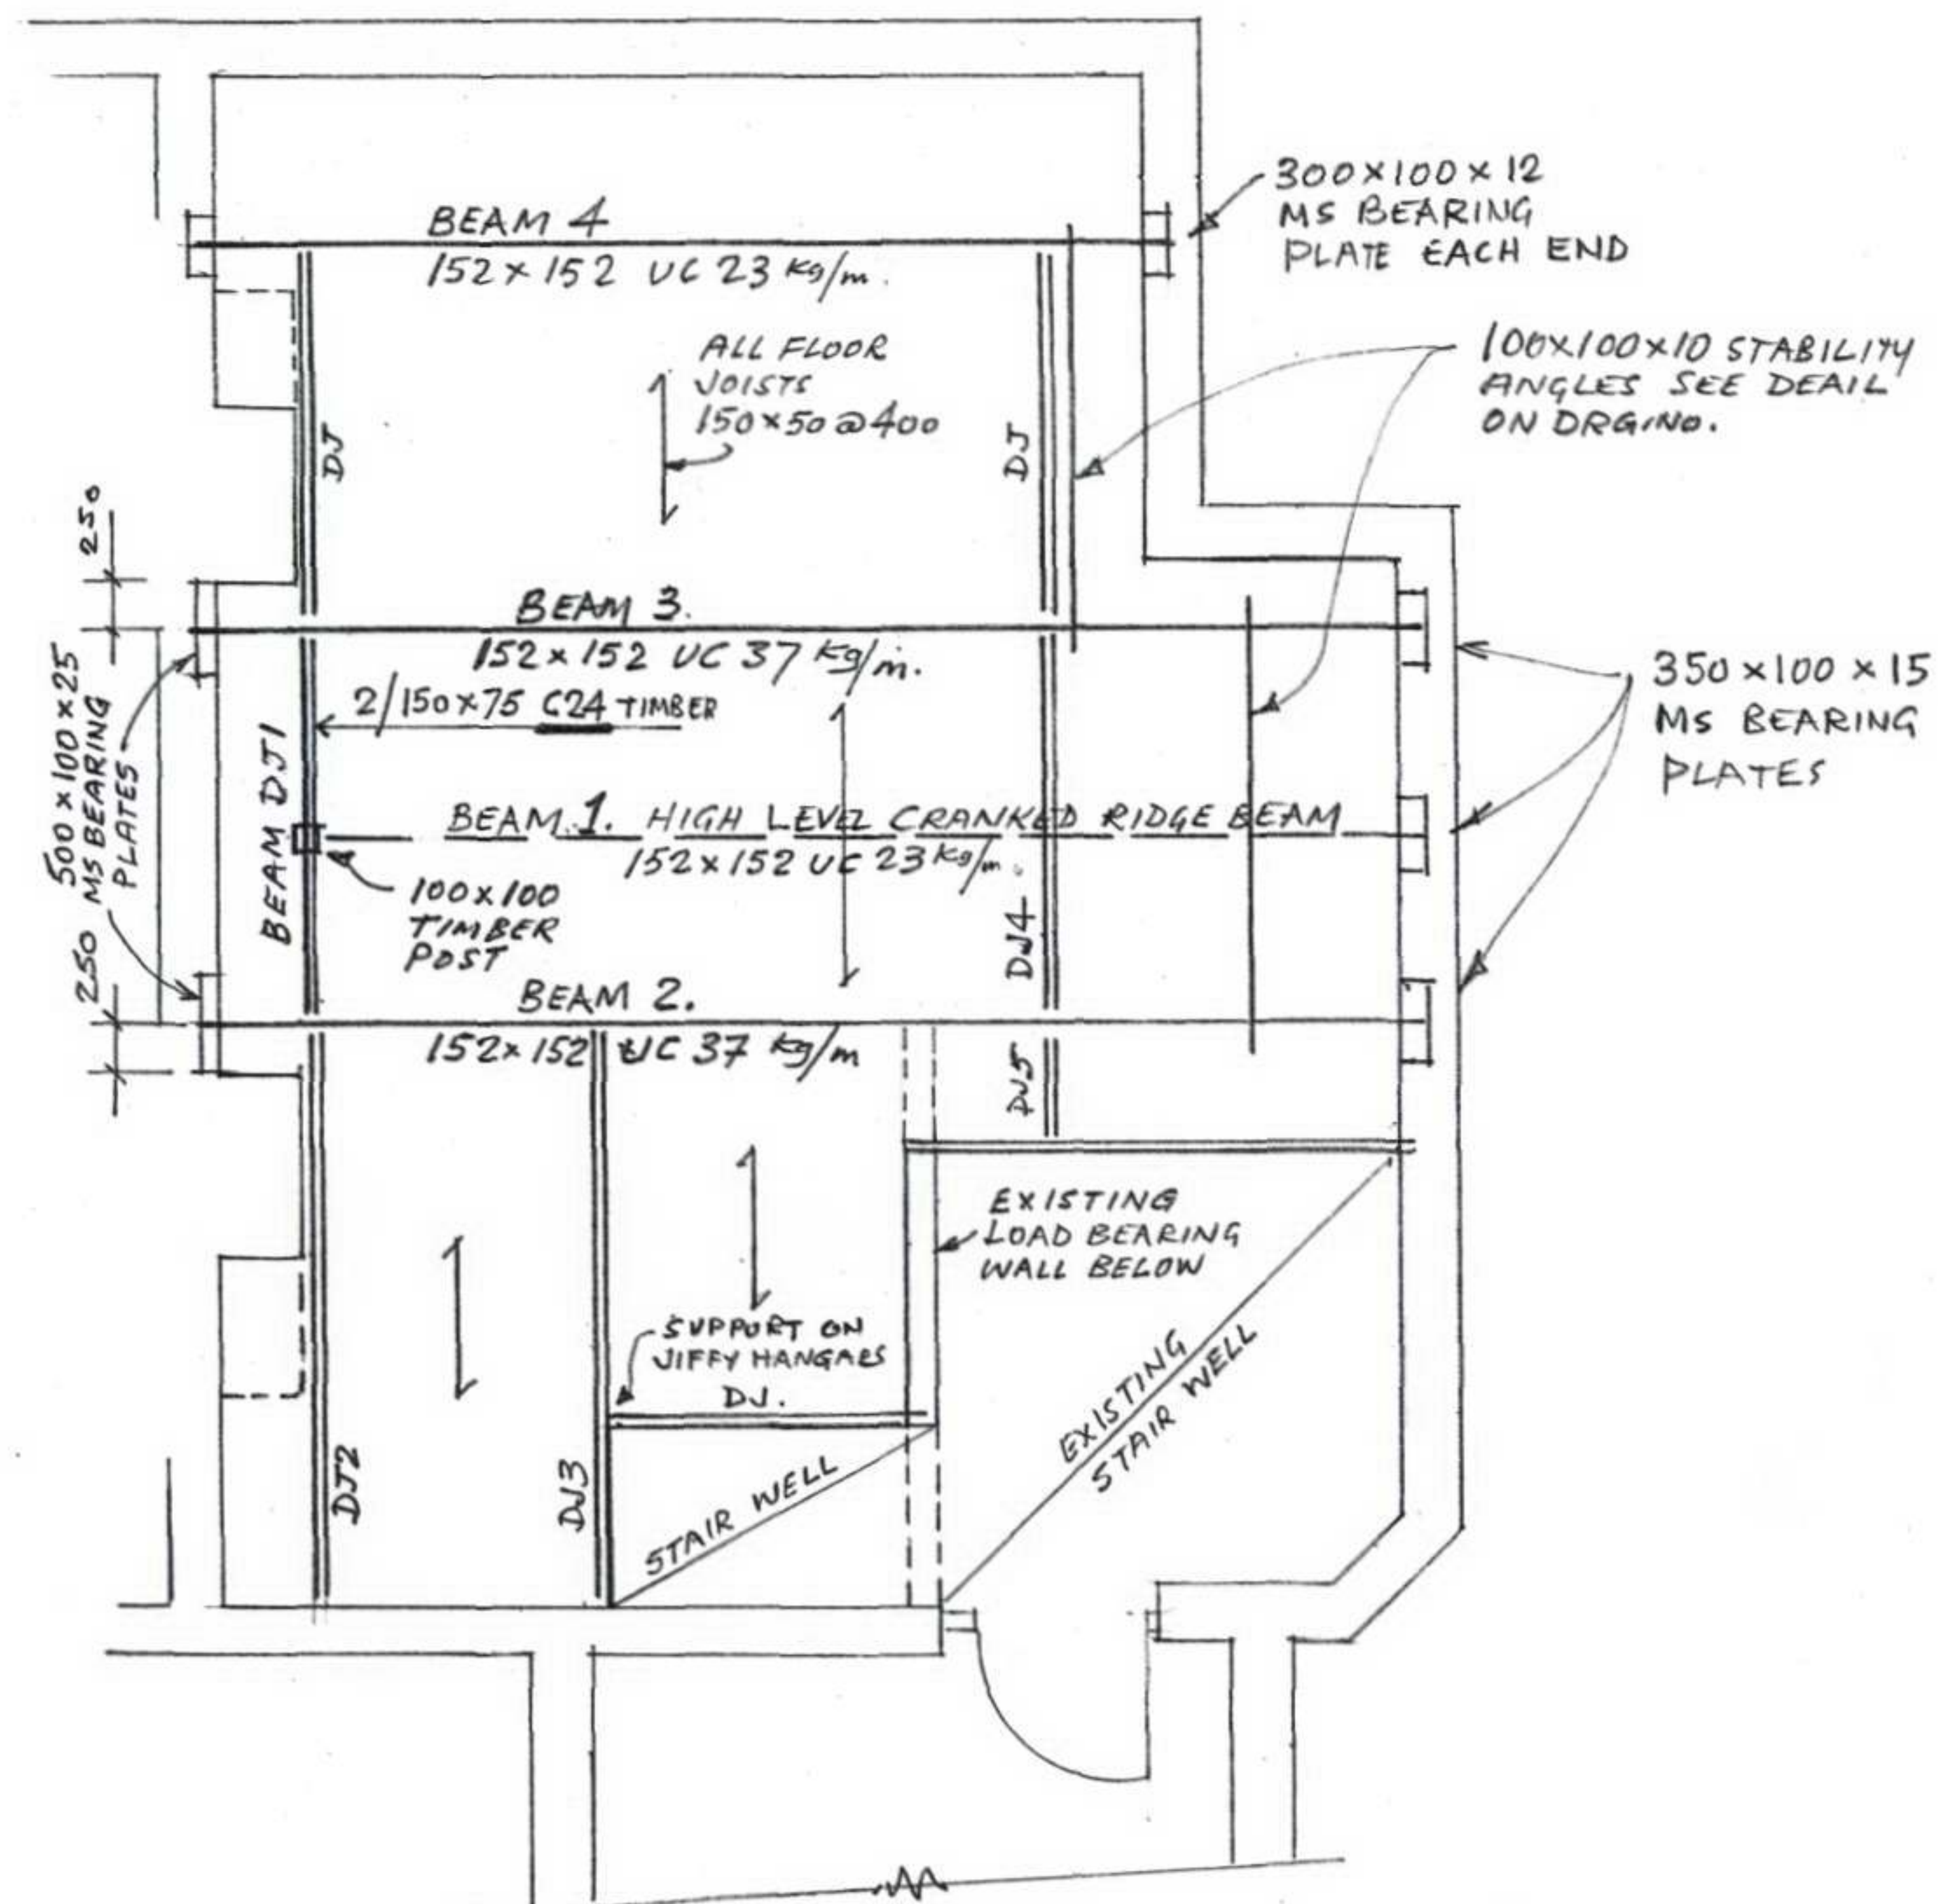

STRUCTURAL LOFT PLAN

READ THIS DRAWING WITH DRG. NOS. 06821/1 to 7

J DRIVER ASSOCIATES LTD

Surveyors, Architectural Consultants &
Chartered Structural Engineers

24 Gerard Rd, Harrow
Middlesex HA1 2NE
Tel: 020 8907 3969
Fax: 020 8907 1547
Mobile 07980 692 064
E-mail: johndriver@yahoo.co.uk

JOB - 82 SOLENT ROAD, LONDON NW6 1TX

PROPOSED LOFT CONVERSION

LOFT FLOOR PLANS

Scale: 1:50

Date 21.8.06

DRG NO 06821/4