




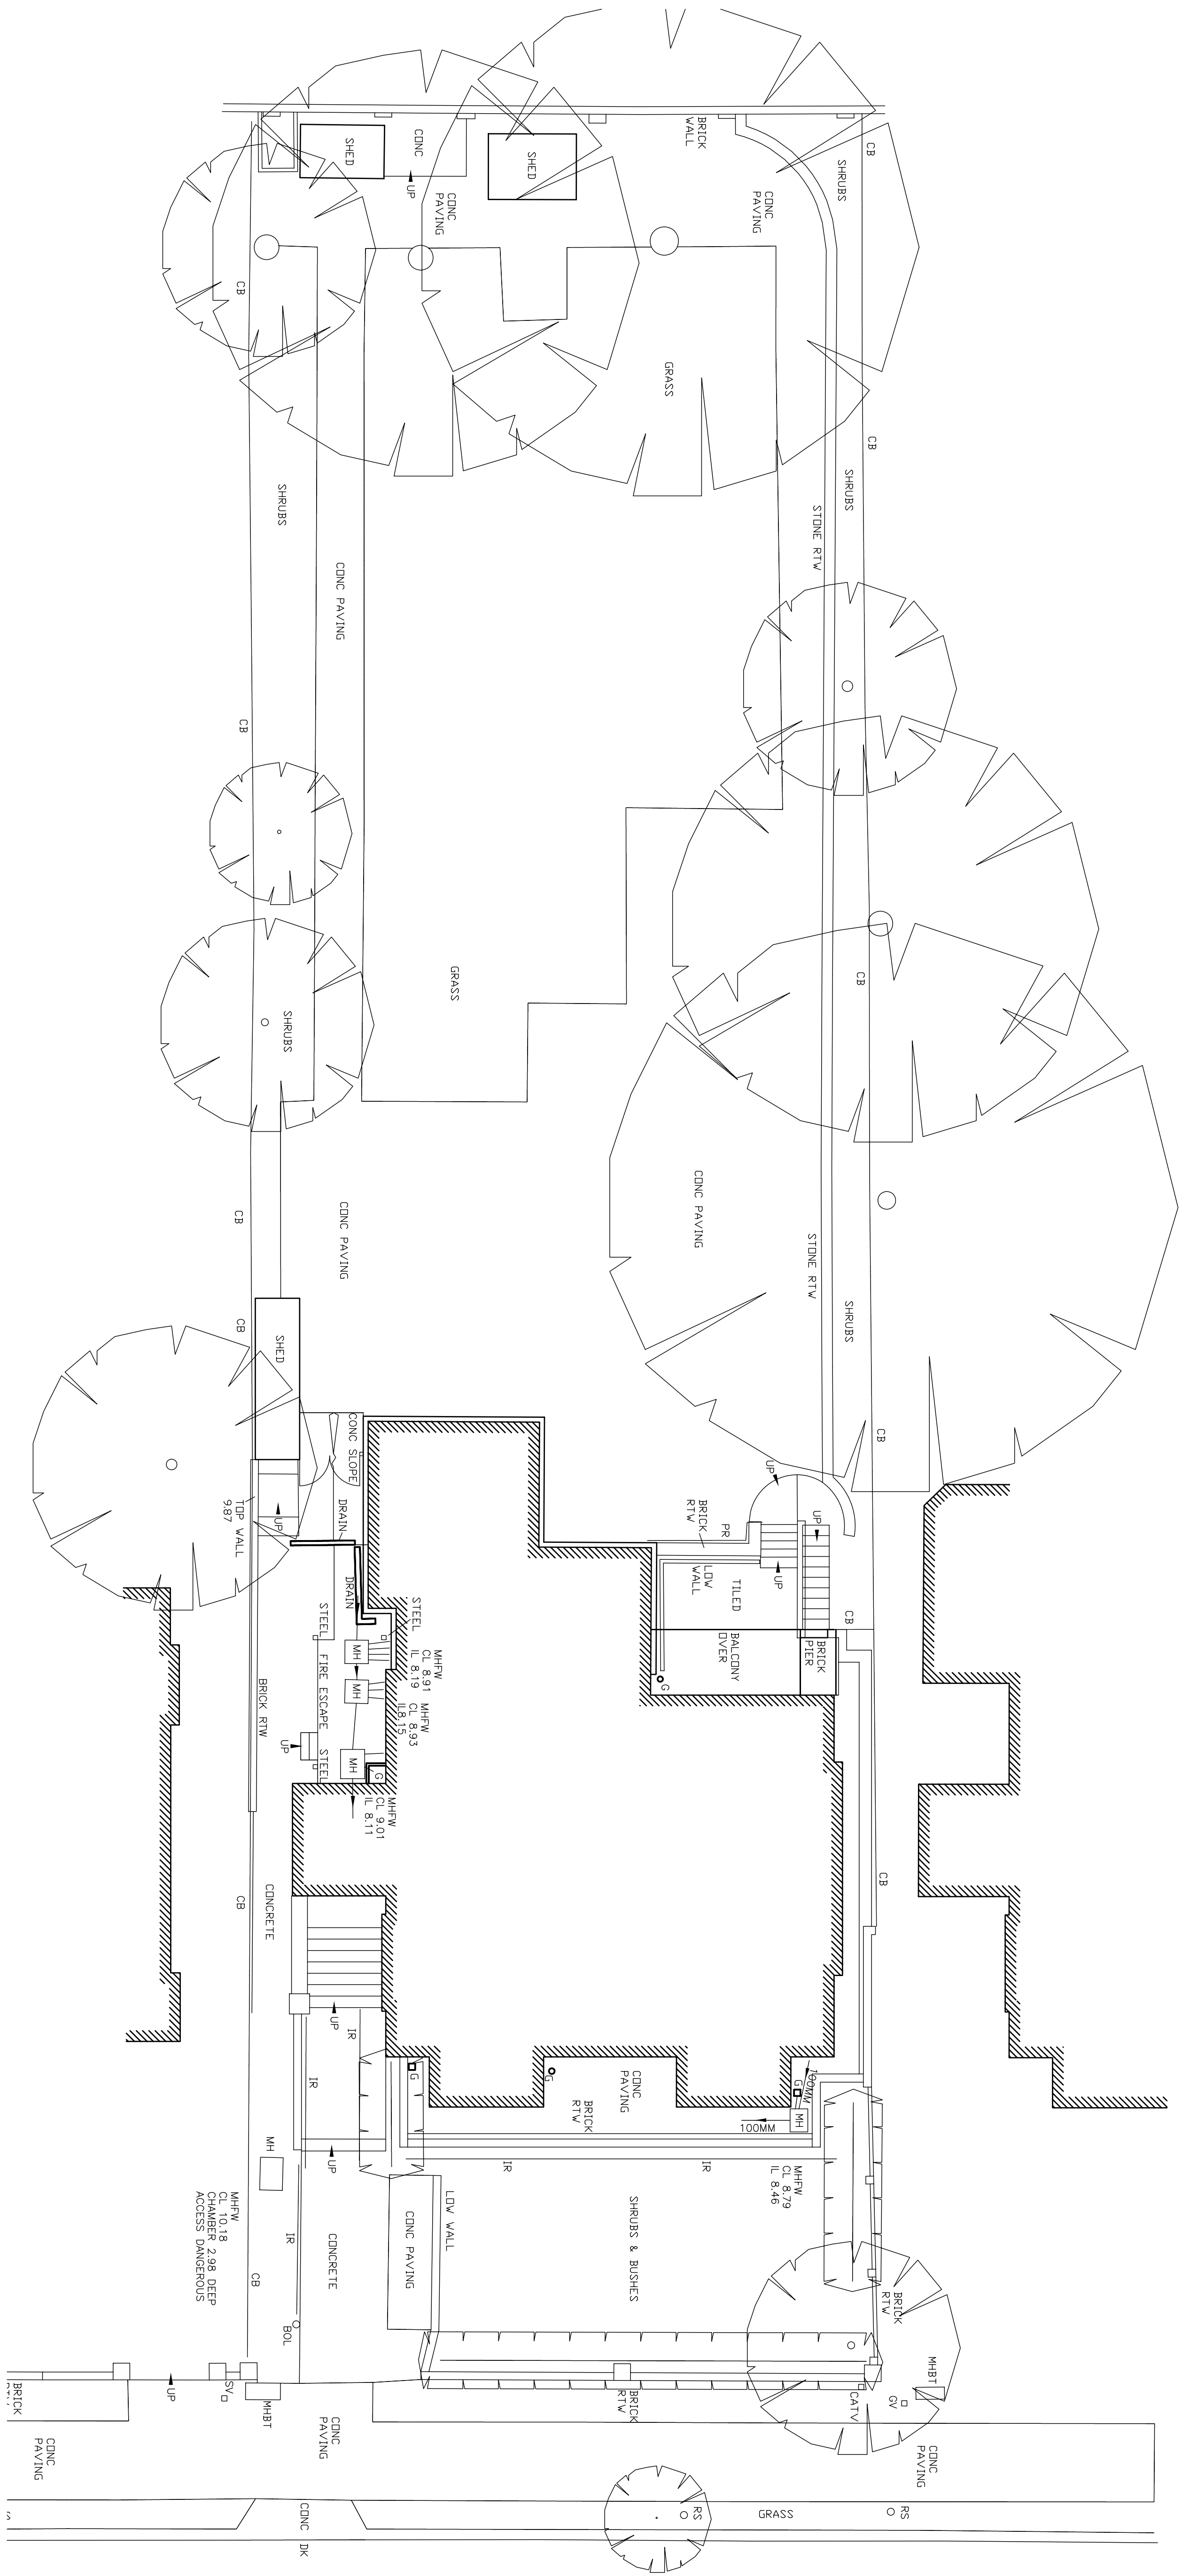

SITE PLAN AS EXISTING 1:100

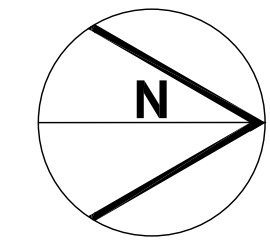

LOCATION PLAN 1:1250

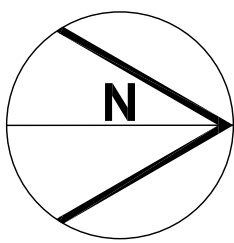

DRAWINGS PREPARED FROM SURVEY  
DRAWINGS PRODUCED BY M.LIZARA  
ASSOCIATES



GEORGE KOUNNOU CHARTERED ARCHITECT

Project: 27 FITZJOHNS AVENUE  
LONDON NW3

Project No.:

6 FIELD WAY  
CAMBRIDGE  
CB1 8RW

Title: EXISTING SITE PLAN

Dwg  
Type Exam No.

TEL 01223 411631  
MOBILE 07860 660239  
FAX 01223 517078

Scale 1:100@A1 Date JAN 2003

78(PL) 01