


HILL HOUSE
87 REDINGTON ROAD
LONDON NW3

New Planning Application

Scheme Drawings:
Proposed Set
Existing Set

August 2006

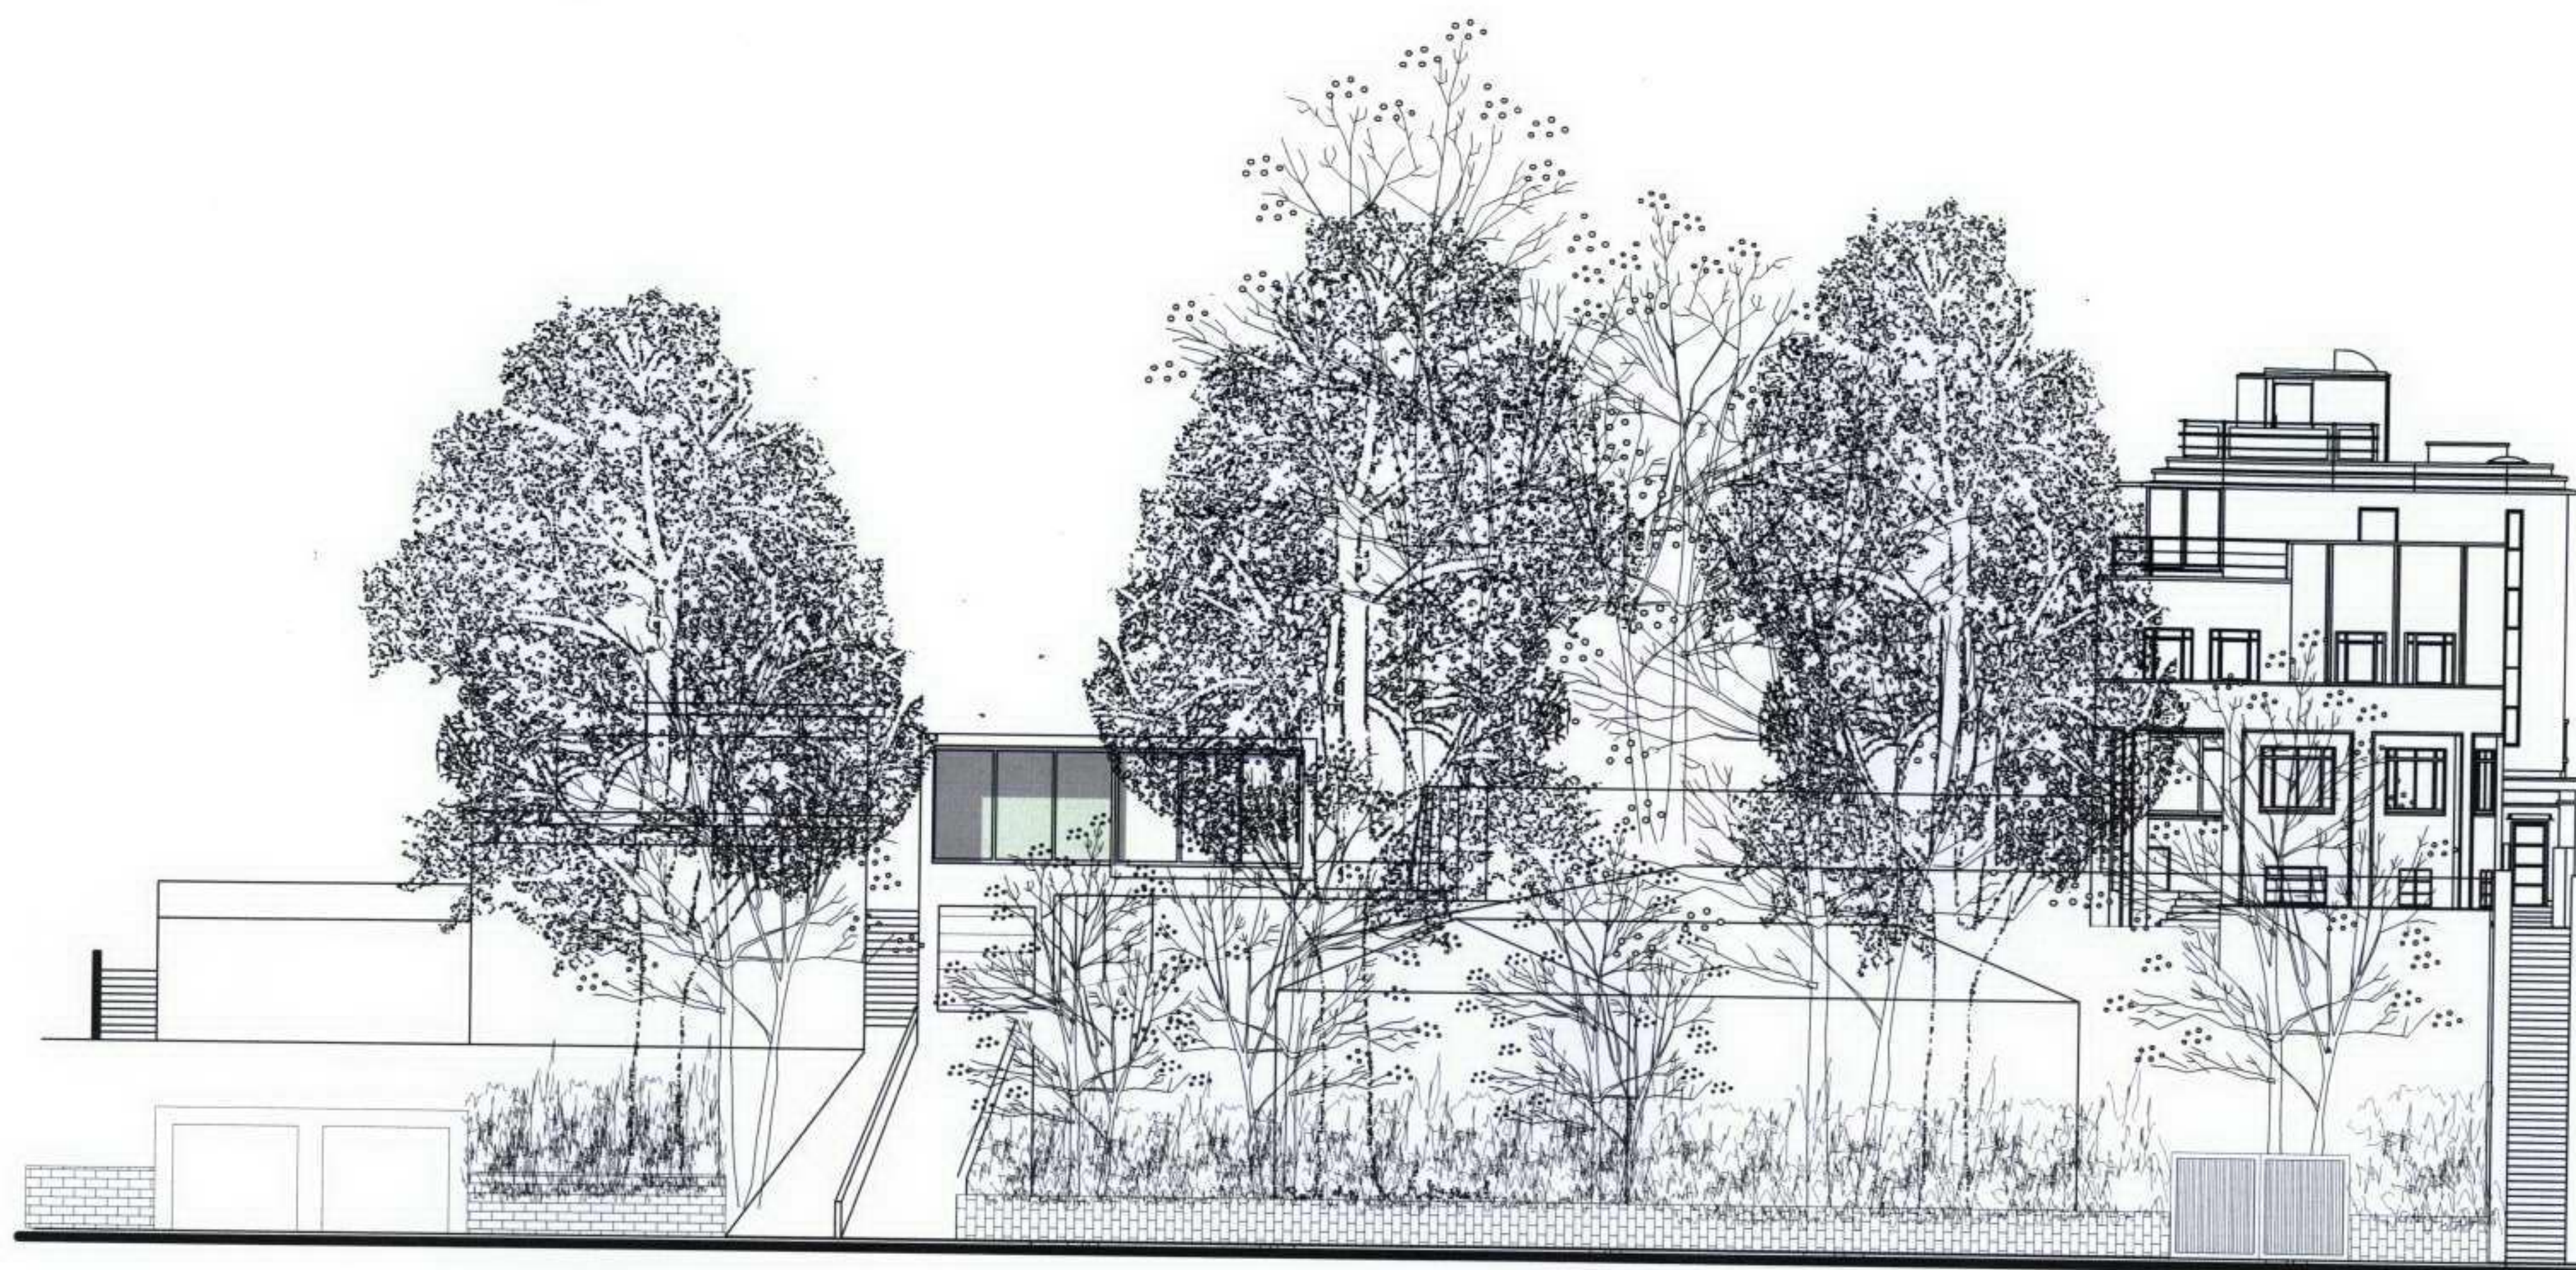

DRAWINGS LIST
HHH 150806

	Rev	Included in this Issue	Title	Scale
EXISTING SET				
Drawing No.				
HHH/E A1/01	-	*	Existing Basement Plan	1:250@A3
HHH/E A1/02	-	*	Existing Ground Floor Plan	1:250@A3
PROPOSED SET				
Drawing No.				
HHH/E A0/01		*	Location Plan 1:1000	1:1000@A3
HHH/P A1/01	-	*	Proposed Basement Plan	1:250@A3
HHH/P A1/02	-	*	Proposed Ground Floor Plan	1:250@A3
HHH/P A1/03	-	*	Proposed Roof Plan	1:250@A3
HHH/P A2/01	-	*	Proposed Section/Elevation AA - DD	1:250@A3
HHH/P A2/02	-	*	Proposed Section FF	1:250@A3
HHH/P A2/03	-	*	Proposed Section/Elevation SS	1:250@A3
SUPPLEMENTARY INFORMATION				
Drawing No.				
HHH/P A3/01	-	*	Comparative study Proposed Basement	1:250@A3
HHH/P A3/02	-	*	Comparative study Proposed Ground Floor Plan	1:250@A3
HHH/P A3/03	-	*	Comparative study Proposed Roof Plan	1:250@A3
HHH/PS A4/01	-	*	Permitted Planning Scheme Basement	1:250@A3
HHH/PS A4/02	-	*	Permitted Planning Scheme Ground floor	1:250@A3
HHH/PS A4/03	-	*	Permitted Planning Scheme Roof Plan	1:250@A3
HHH/PS A4/04	-	*	Permitted Planning Scheme Section AA - DD	1:250@A3
HHH/PS A4/05	-	*	Permitted Planning Scheme Sections EE - FF	1:250@A3
HHH/P P1/01	-	*	Photos 1	
HHH/P P1/02	-	*	Photos 2	
HHH/P P1/03	-	*	Photos 3	
HHH/P P1/04	-	*	Photos 4	
HHH/M M1/01	-	*	Model View 1	
HHH/M M1/02	-	*	Model View 2	
HHH/M M1/03	-	*	Model View 3	