



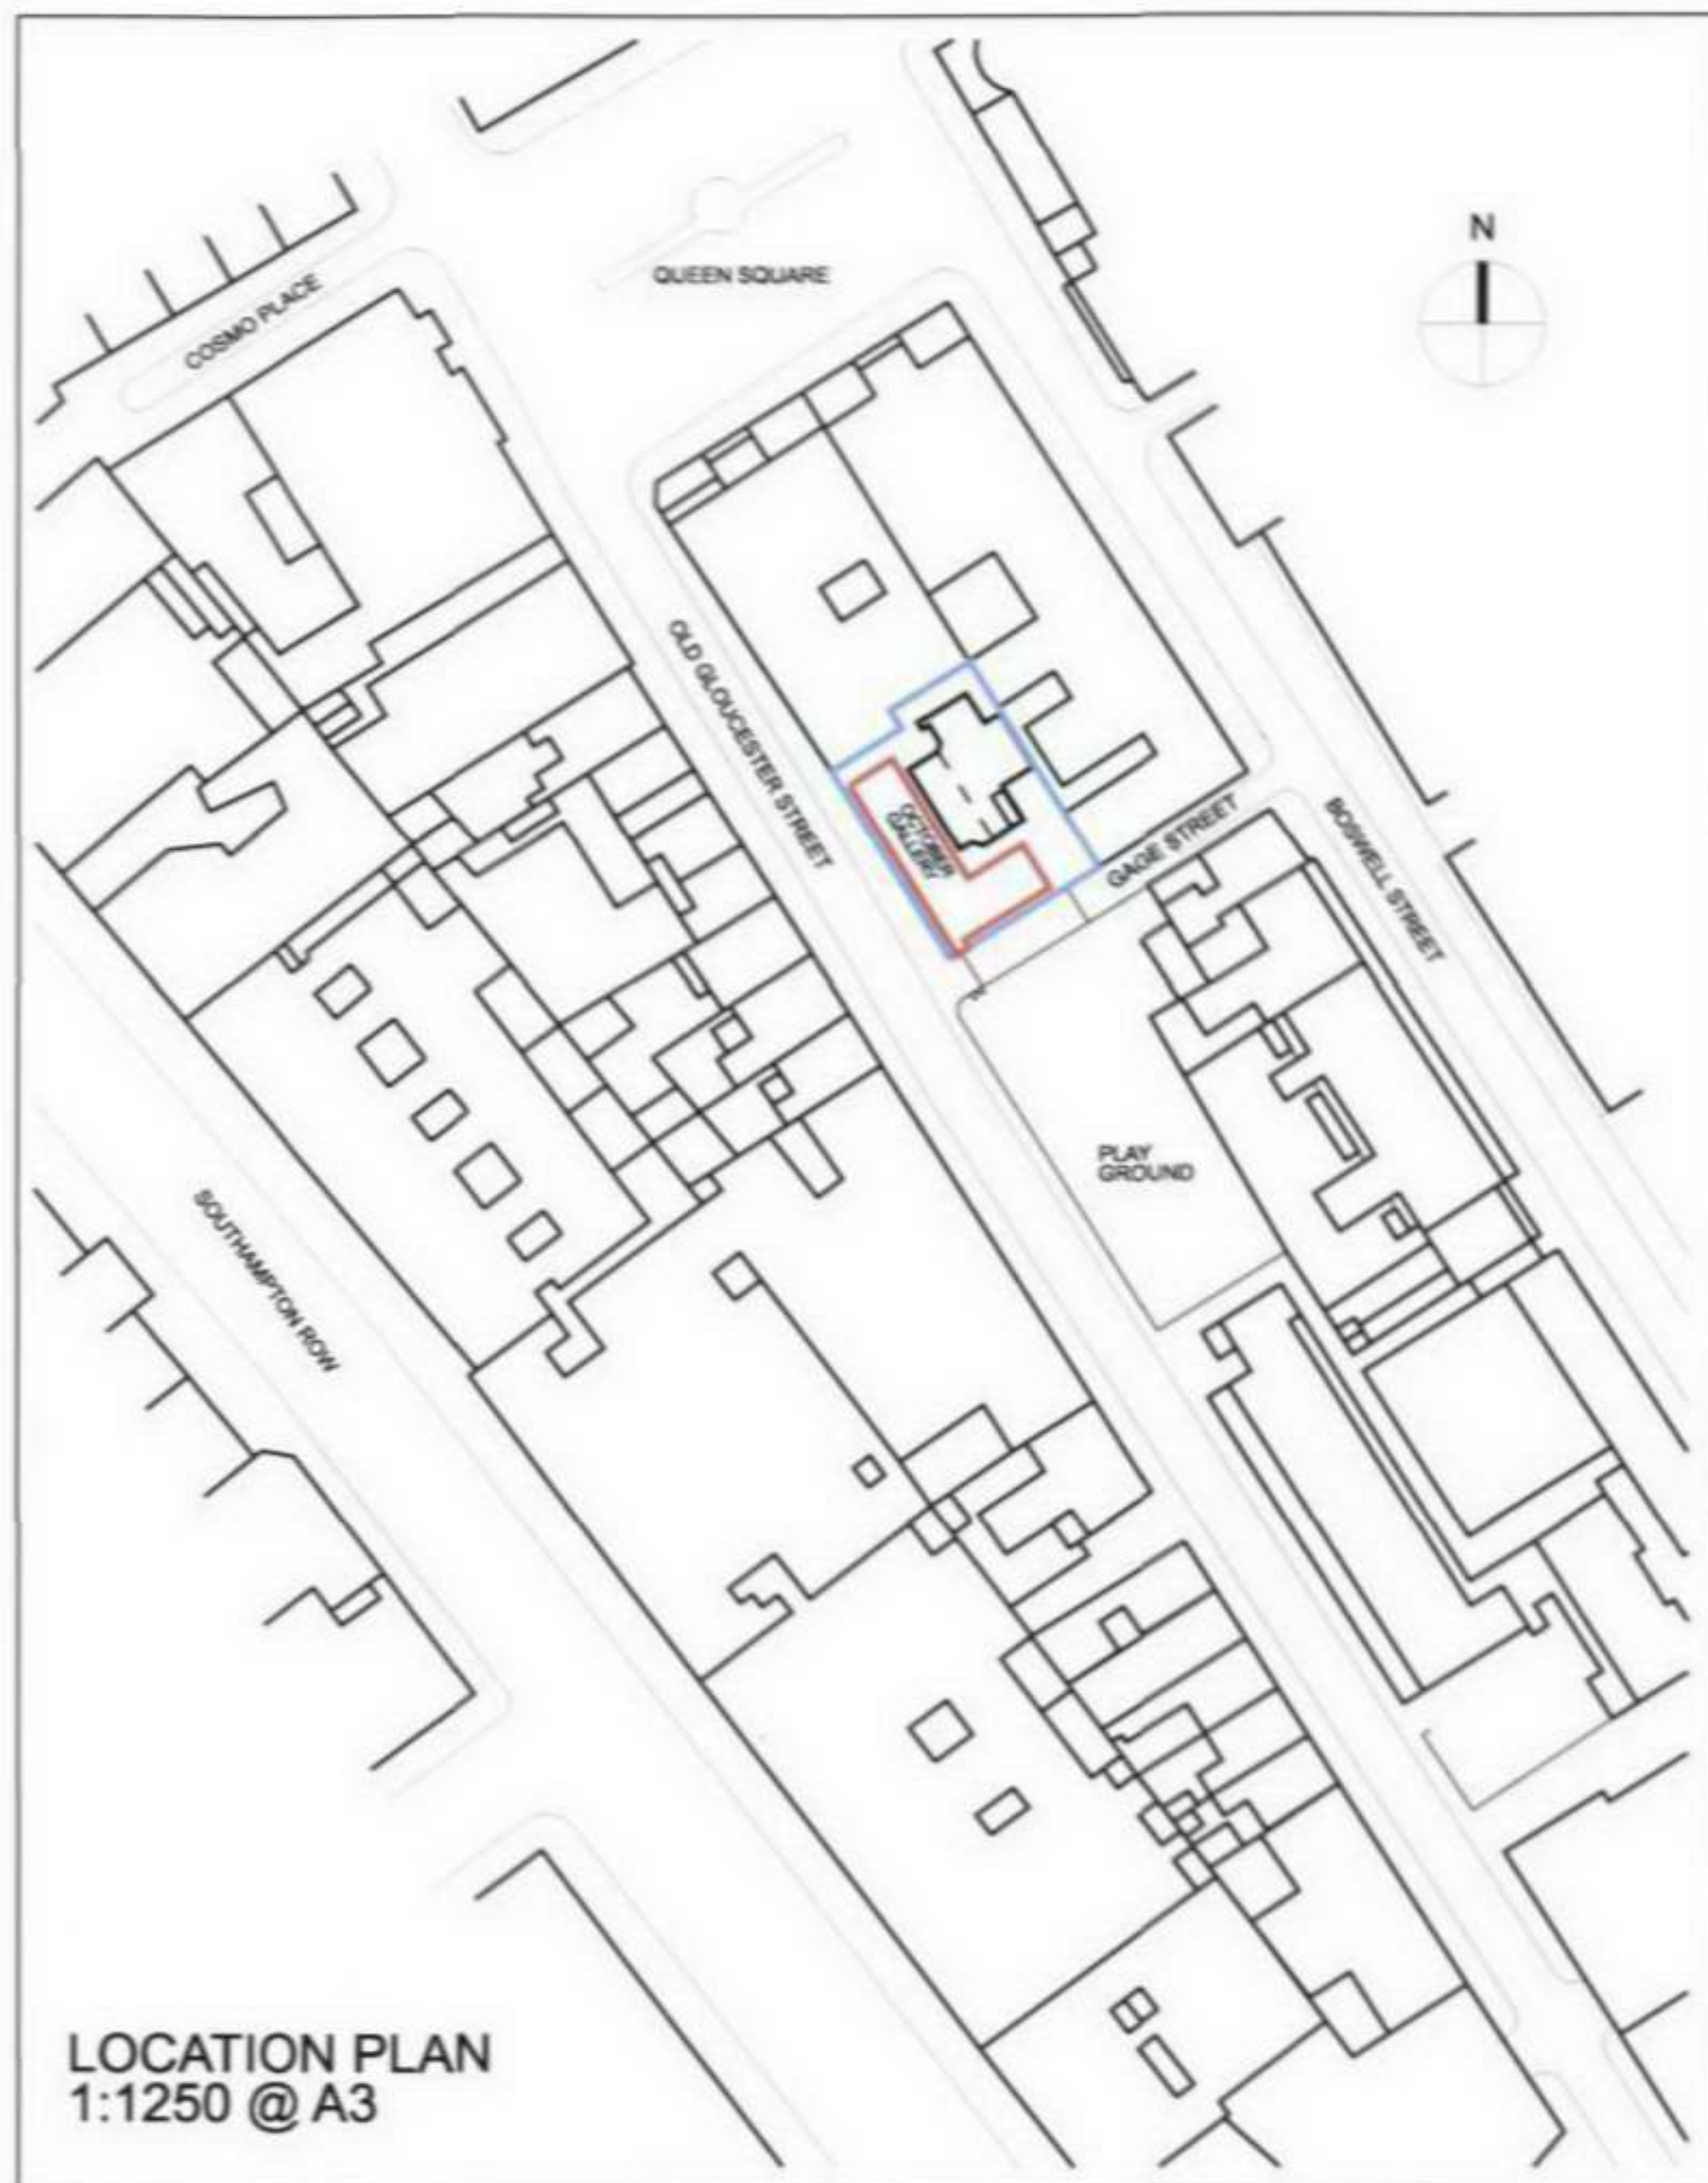

LOCATION PLAN
1:1250 @ A3

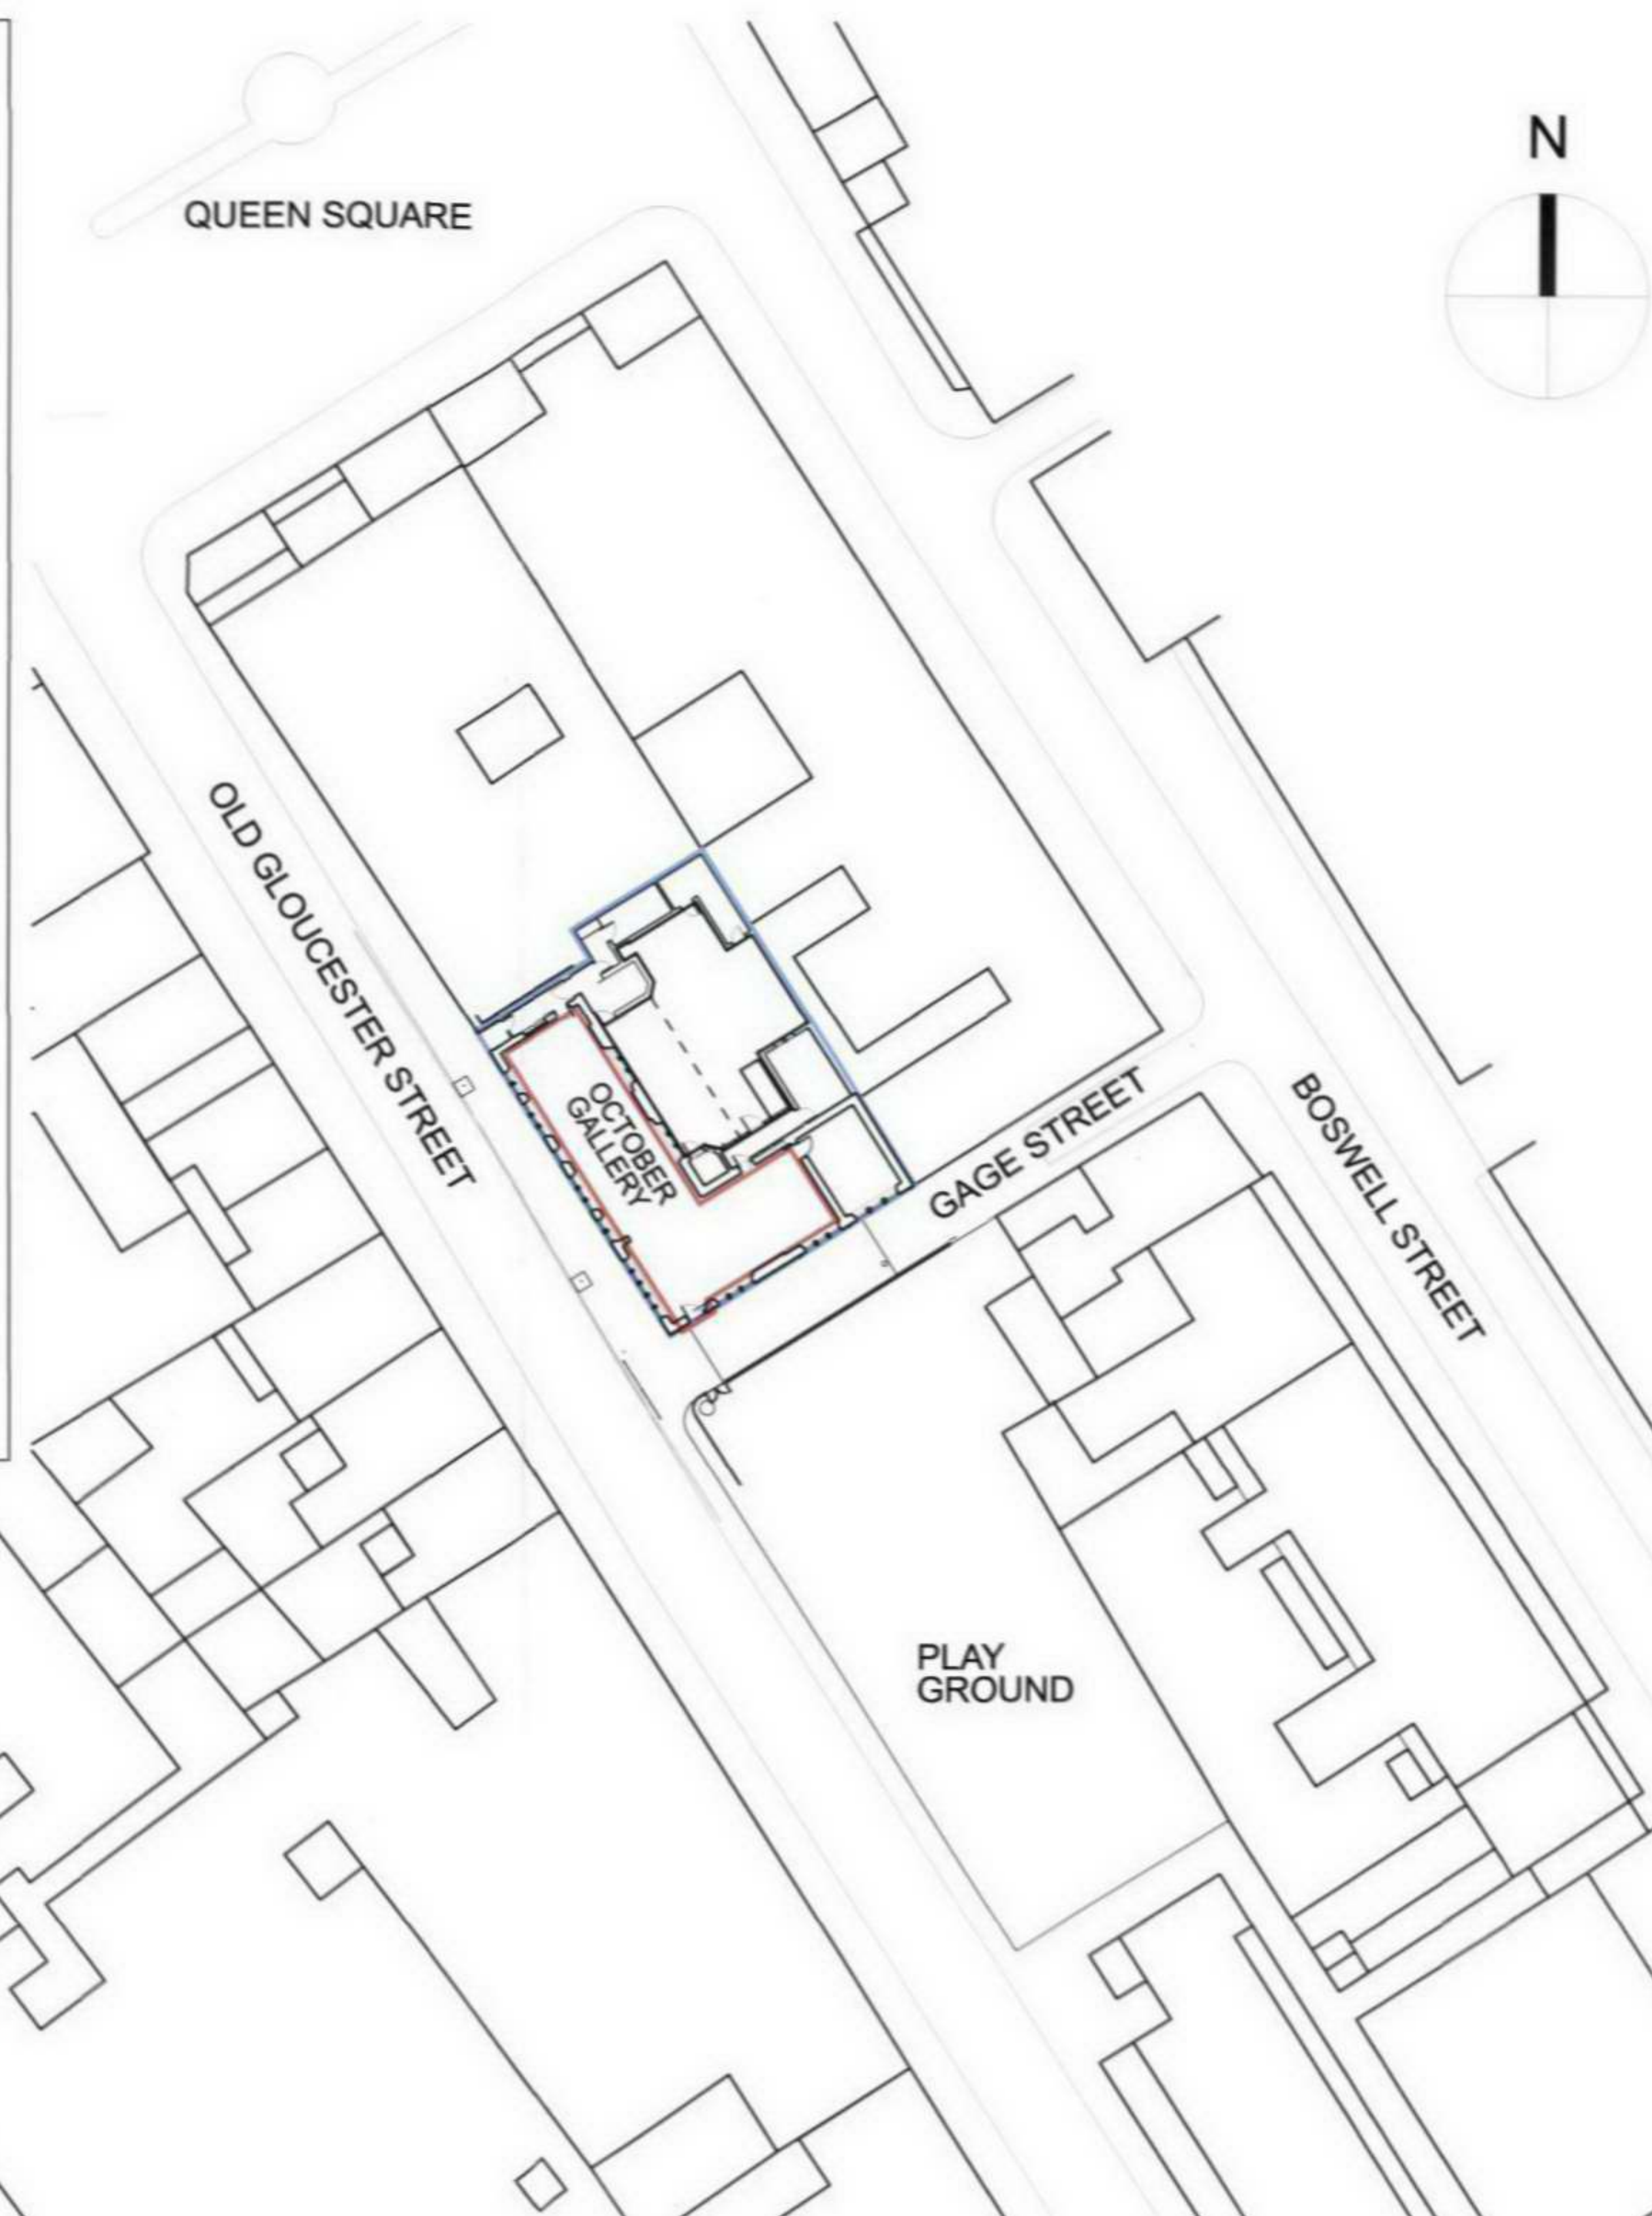

SITE PLAN
1:500 @ A3

NOTE

1. THIS DRAWING IS COPYRIGHT STUDIO E ARCHITECTS LTD.
2. THE CONTRACTOR MUST NOT SCALE FROM THE DRAWING ALL DIMENSIONS TO BE TAKEN FROM DIMENSION STRINGS.
3. WHERE ANY DISCREPANCIES ARE FOUND BETWEEN DIMENSIONS THESE MUST BE BROUGHT TO THE ATTENTION OF THE ARCHITECTS FOR RESOLUTION.
4. WHERE DISCREPANCIES EXIST BETWEEN REFERENCE OR ASSEMBLY DRAWINGS & DETAIL DRAWINGS, THE LATTER TAKE PREFERENCE.

B	09.08.06	Proposed location of disabled access amended Issued for Planning
A	09.06.06	Issued for Planning

FOR PLANNING

STUDIO E ARCHITECTS LTD

Palace Wharf, Rainville Road,
London, W16 9HN,
Tel. 020 7385 7126
Fax. 020 7381 4995

OCTOBER GALLERY

PROJECT

LOCATION PLAN

DRAWING

1:1250@A3
1:500@A3
SCALE DATE
APRIL 2006

1151 PL001	B	XX
DWG. NO.	REVISION	CHECKED