

NOTE

1. THIS DRAWING IS COPYRIGHT STUDIO E ARCHITECTS LTD.
2. THE CONTRACTOR MUST NOT SCALE FROM THE DRAWING ALL DIMENSIONS TO BE TAKEN FROM DIMENSION STRINGS.
3. WHERE ANY DISCREPANCIES ARE FOUND BETWEEN DIMENSIONS THESE MUST BE BROUGHT TO THE ATTENTION OF THE ARCHITECTS FOR RESOLUTION.
4. WHERE DISCREPANCIES EXIST BETWEEN REFERENCE OR ASSEMBLY DRAWINGS & DETAIL DRAWINGS, THE LATTER TAKE PREFERENCE.

A 09.06.06 Issued for Planning

FOR PLANNING

STUDIO E ARCHITECTS LTD

Palace Wharf, Rainville Road,
London, W6 9HN
Tel. 020 7385 7126
Fax. 020 7381 4995

OCTOBER GALLERY

PROJECT

GROUND FLOOR PLAN EXISTING


DRAWING


1:100 @A3 APRIL 2006

SCALE DATE

1151 PL002 A XX

DWG. NO. REVISION CHECKED

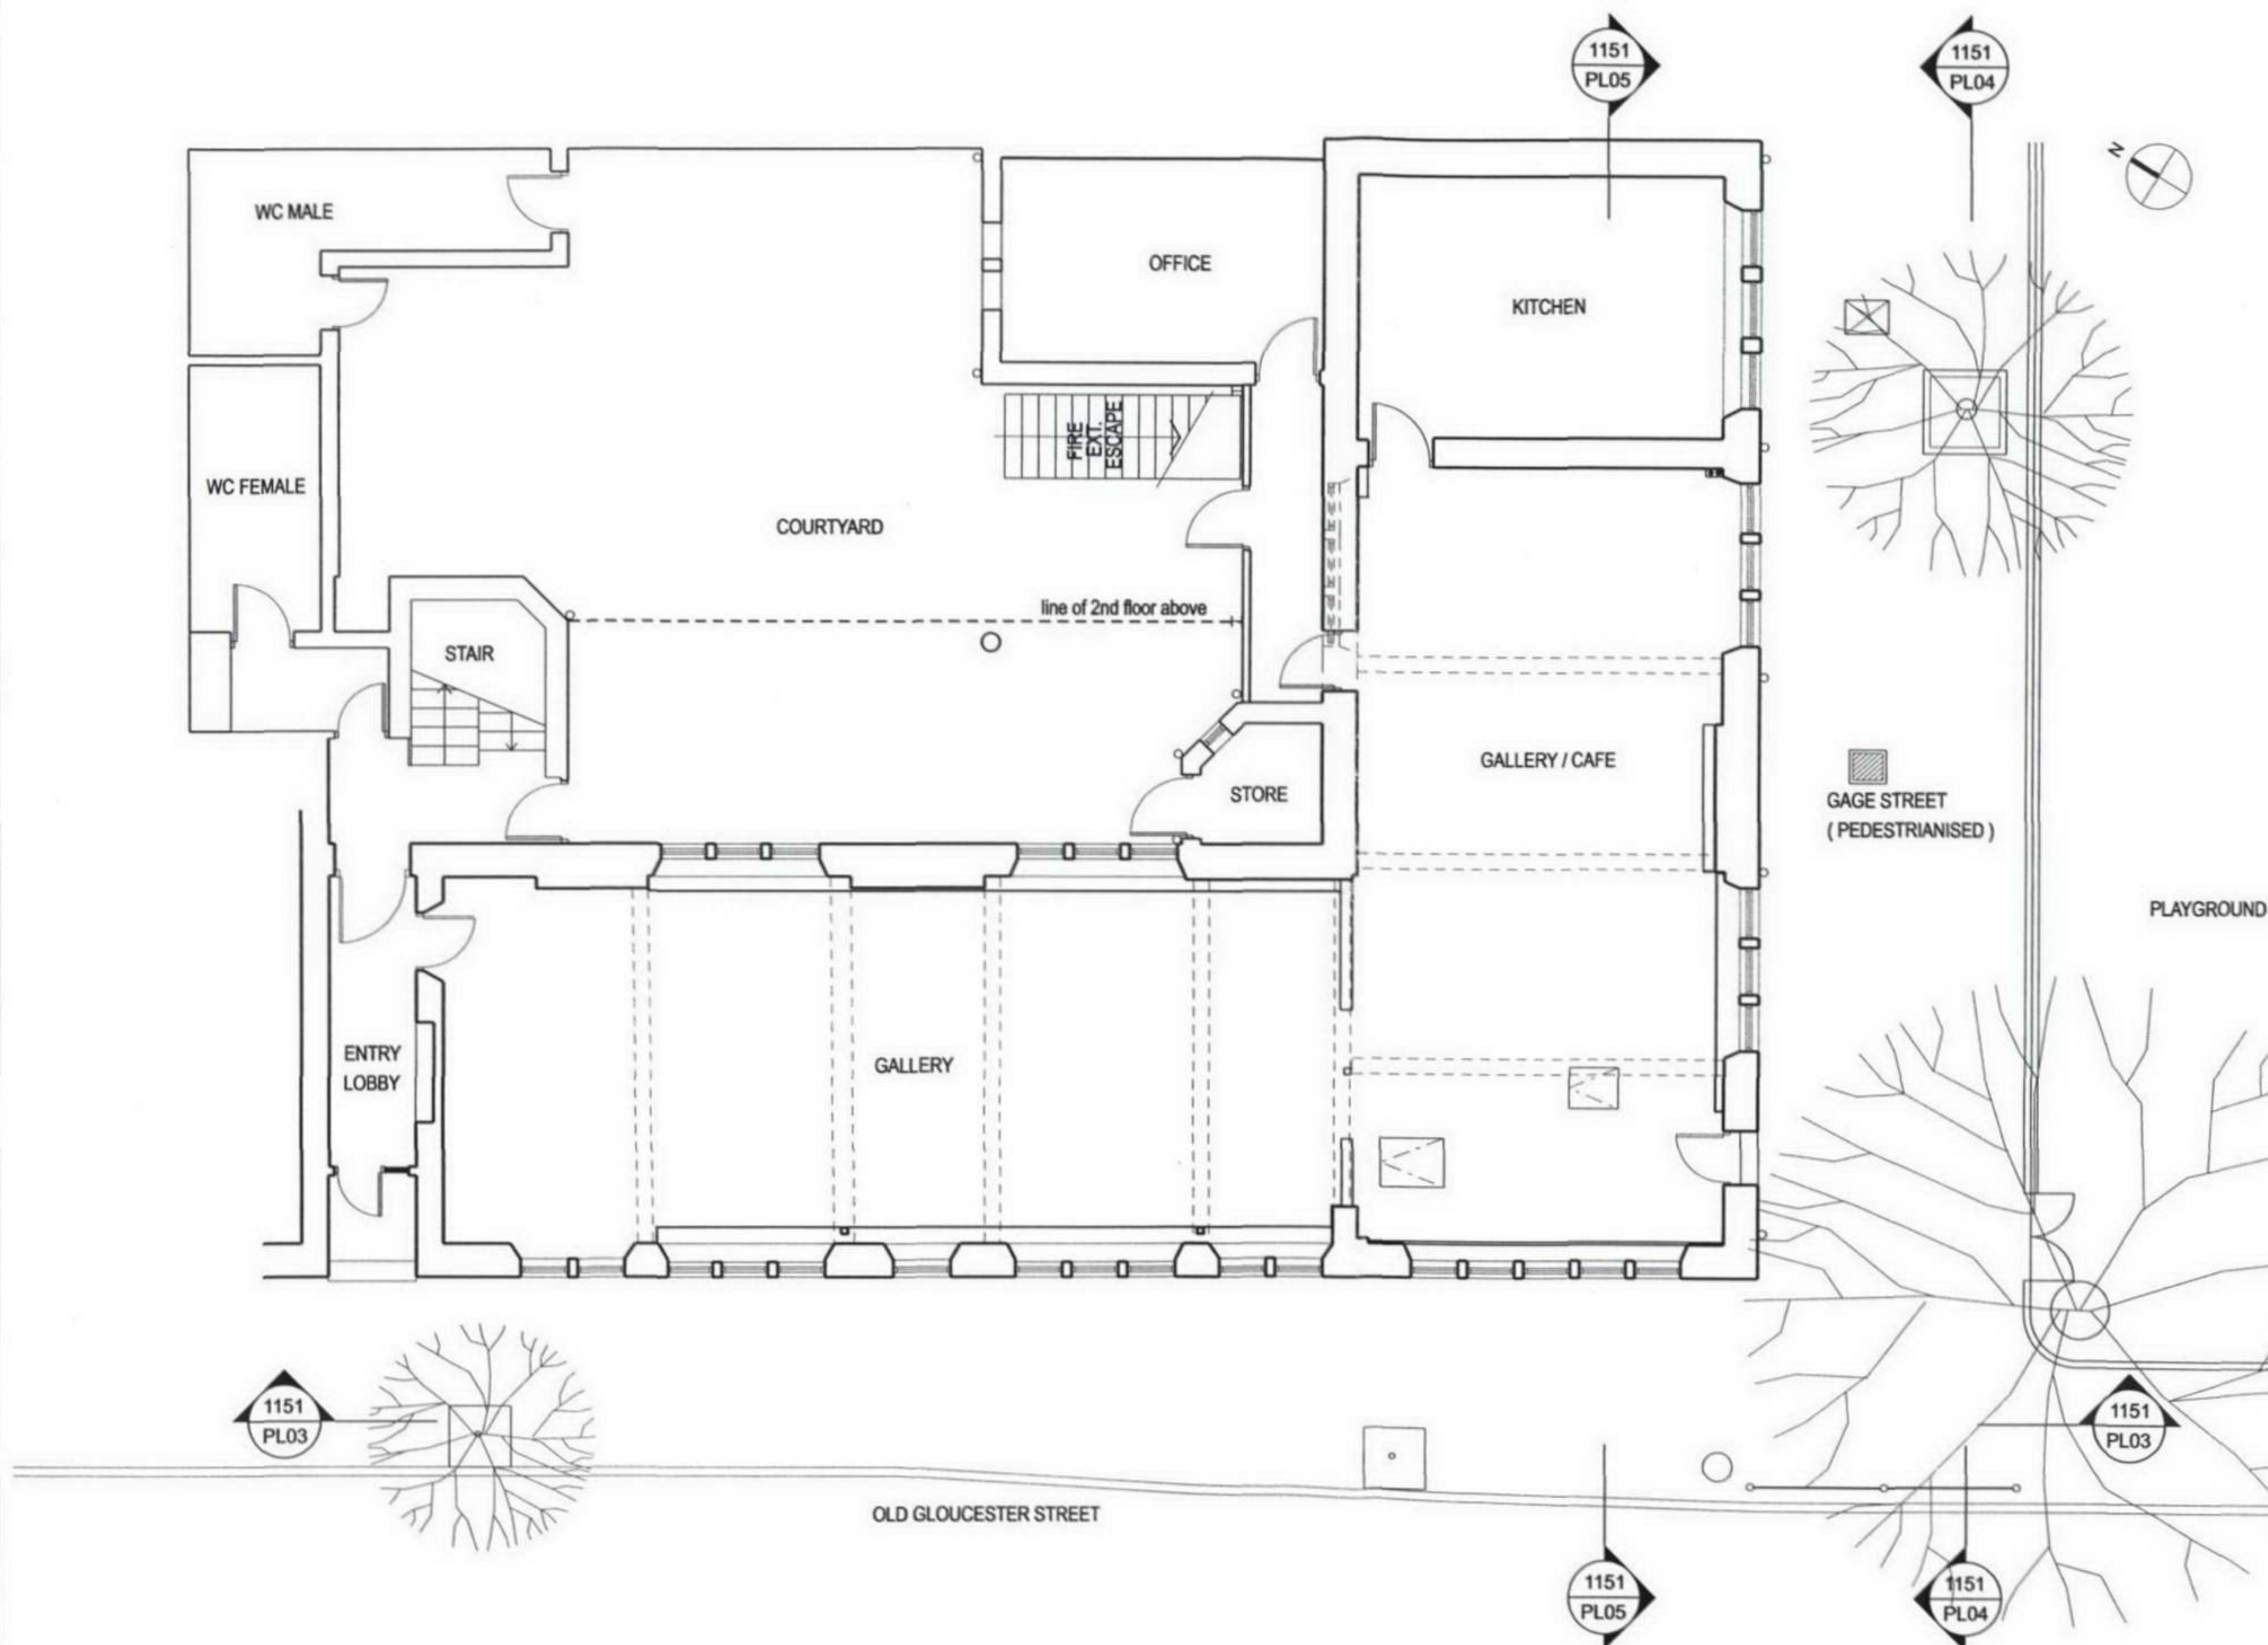

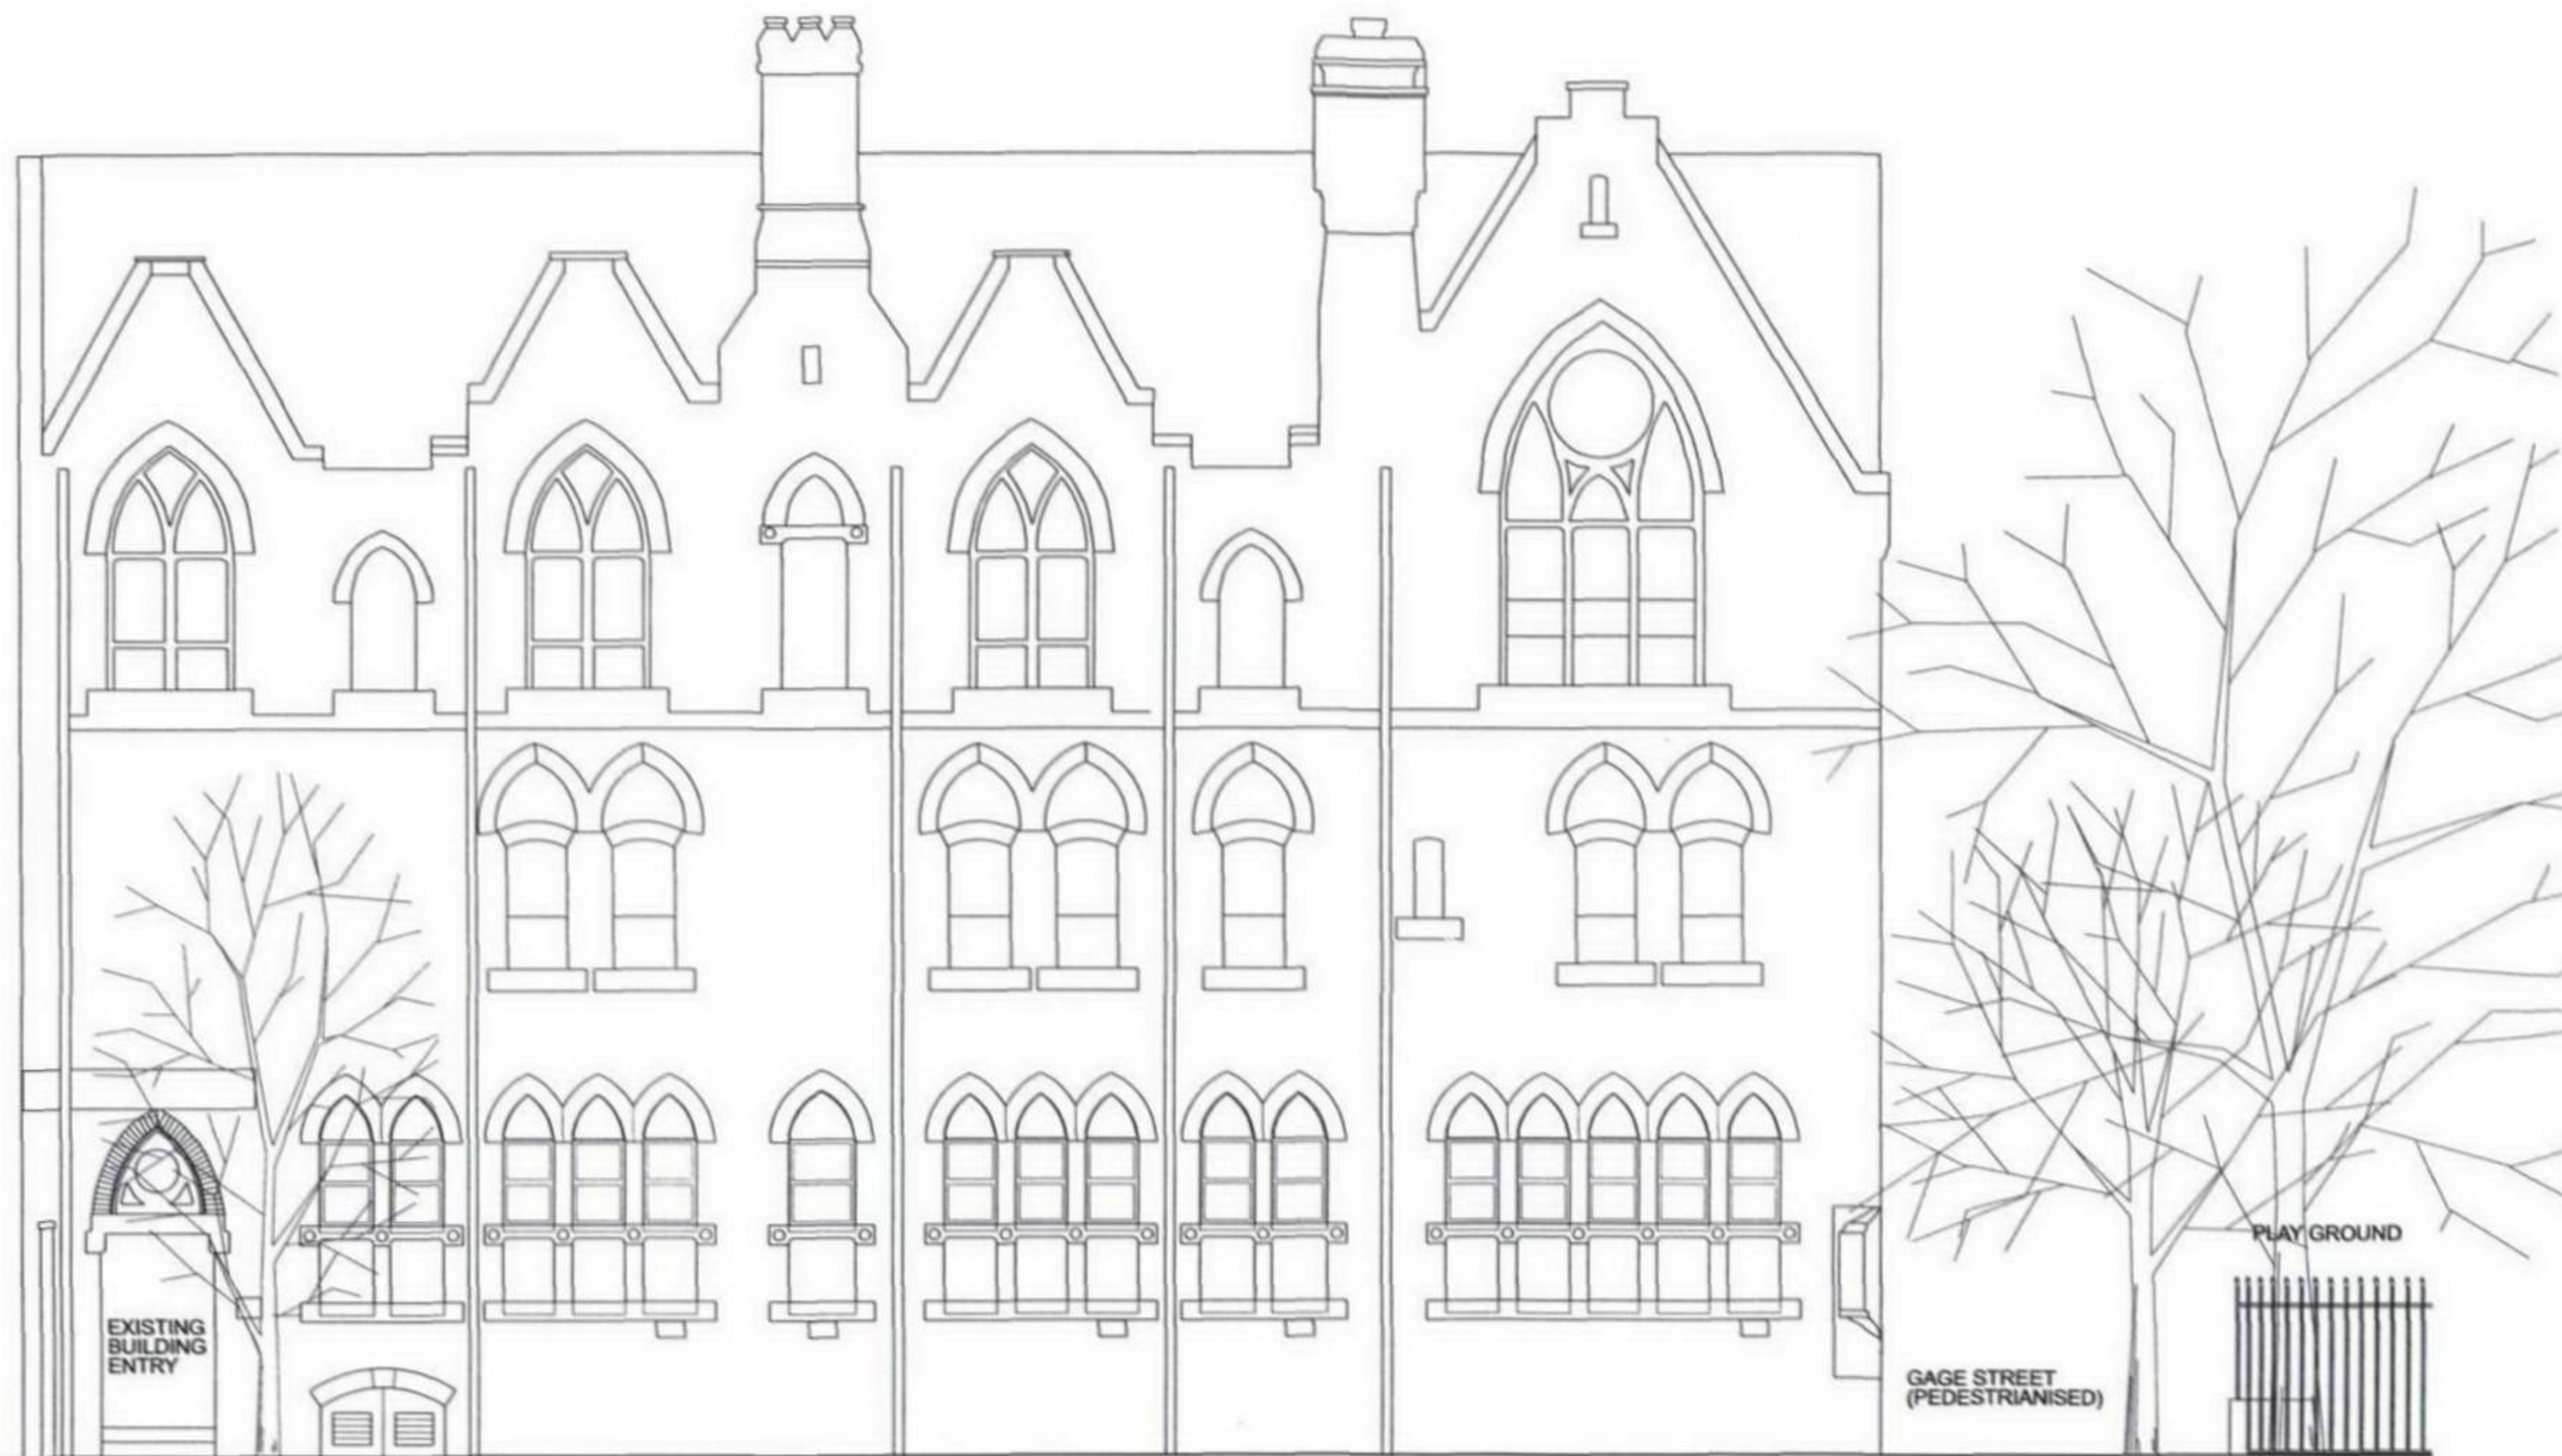

ELEVATION FROM OLD GLOUCESTER STREET

NOTE

1. THIS DRAWING IS COPYRIGHT STUDIO E ARCHITECTS LTD.
2. THE CONTRACTOR MUST NOT SCALE FROM THE DRAWING ALL DIMENSIONS TO BE TAKEN FROM DIMENSION STRINGS.
3. WHERE ANY DISCREPANCIES ARE FOUND BETWEEN DIMENSIONS THESE MUST BE BROUGHT TO THE ATTENTION OF THE ARCHITECTS FOR RESOLUTION.
4. WHERE DISCREPANCIES EXIST BETWEEN REFERENCE OR ASSEMBLY DRAWINGS & DETAIL DRAWINGS, THE LATTER TAKE PREFERENCE.

A 09.06.06 Issued For Planning

FOR PLANNING

STUDIO E ARCHITECTS LTD

Palace Wharf, Rainville Road,
London, W6 9HN
Tel. 020 7385 7126
Fax. 020 7381 4995

OCTOBER GALLERY

PROJECT

OLD GLOUCESTER ST ELEVATION AS EXISTING

DRAWING

1:100 @A3 APRIL 2006

SCALE

DATE

1151 PL003

A

XX

DWG. NO.

REVISION

CHECKED



NOTE

1. THIS DRAWING IS COPYRIGHT STUDIO E ARCHITECTS LTD.
2. THE CONTRACTOR MUST NOT SCALE FROM THE DRAWING ALL DIMENSIONS TO BE TAKEN FROM DIMENSION STRINGS.
3. WHERE ANY DISCREPANCIES ARE FOUND BETWEEN DIMENSIONS THESE MUST BE BROUGHT TO THE ATTENTION OF THE ARCHITECTS FOR RESOLUTION.
4. WHERE DISCREPANCIES EXIST BETWEEN REFERENCE OR ASSEMBLY DRAWINGS & DETAIL DRAWINGS, THE LATTER TAKE PREFERENCE.

A 09.06.06 Issued For Planning

FOR PLANNING

STUDIO E ARCHITECTS LTD

Palace Wharf, Romaine Road,
London, W6 0HN.
Tel. 020 7385 7126
Fax. 020 7381 4995

OCTOBER GALLERY

PROJECT

GAGE STREET
ELEVATION AS EXISTING
DRAWING

1:100 @A3 APRIL 2006

SCALE DATE

1151 PL004 A XX

DWG. NO. REVISION CHECKED



VIEW FROM OLD GLOUCESTER STREET



GAGE STREET



VIEW FROM PLAYGROUND



COMPOSITE ELEVATION PHOTOGRAPH

NOTE

1. THIS DRAWING IS COPYRIGHT STUDIO E ARCHITECTS LTD.
2. THE CONTRACTOR MUST NOT SCALE FROM THE DRAWING ALL DIMENSIONS TO BE TAKEN FROM DIMENSION STRINGS.
3. WHERE ANY DISCREPANCIES ARE FOUND BETWEEN DIMENSIONS THESE MUST BE BROUGHT TO THE ATTENTION OF THE ARCHITECTS FOR RESOLUTION.
4. WHERE DISCREPANCIES EXIST BETWEEN REFERENCE OR ASSEMBLY DRAWINGS & DETAIL DRAWINGS, THE LATTER TAKE PREFERENCE.

- 09.06.06 Issued For Planning

FOR PLANNING

STUDIO E ARCHITECTS LTD

Palace Wharf, Rainville Road,
London, W6 9HN.
Tel. 020 7385 7126
Fax. 020 7381 4995

OCTOBER GALLERY

PROJECT

SITE PHOTOGRAPHS

DRAWING

NTS

SCALE

MAY 2006

DATE

1151 PL011

DWG. NO.

-

REVISION

XX

CHECKED

NOTE

1. THIS DRAWING IS COPYRIGHT STUDIO E ARCHITECTS LTD.
2. THE CONTRACTOR MUST NOT SCALE FROM THE DRAWING ALL DIMENSIONS TO BE TAKEN FROM DIMENSION STRINGS.
3. WHERE ANY DISCREPANCIES ARE FOUND BETWEEN DIMENSIONS THESE MUST BE BROUGHT TO THE ATTENTION OF THE ARCHITECTS FOR RESOLUTION.
4. WHERE DISCREPANCIES EXIST BETWEEN REFERENCE OR ASSEMBLY DRAWINGS & DETAIL DRAWINGS, THE LATTER TAKE PREFERENCE.



VIEW OF FIRE PLACE PRIOR TO COVERING IN c1979

EXISTING INTERIOR VIEW TOWARD CHIMNEY BREAST

FOR PLANNING

STUDIO E ARCHITECTS LTD

Palace Wharf, Rainville Road,
London, W6 9HN
Tel. 020 7385 7126
Fax. 020 7381 4995

OCTOBER GALLERY

PROJECT

INTERNAL PHOTOGRAPHS

DRAWING

NTS

SCALE

MAY 2006

DATE

1151 PL012


DWG. NO.

-

REVISION

XX

CHECKED

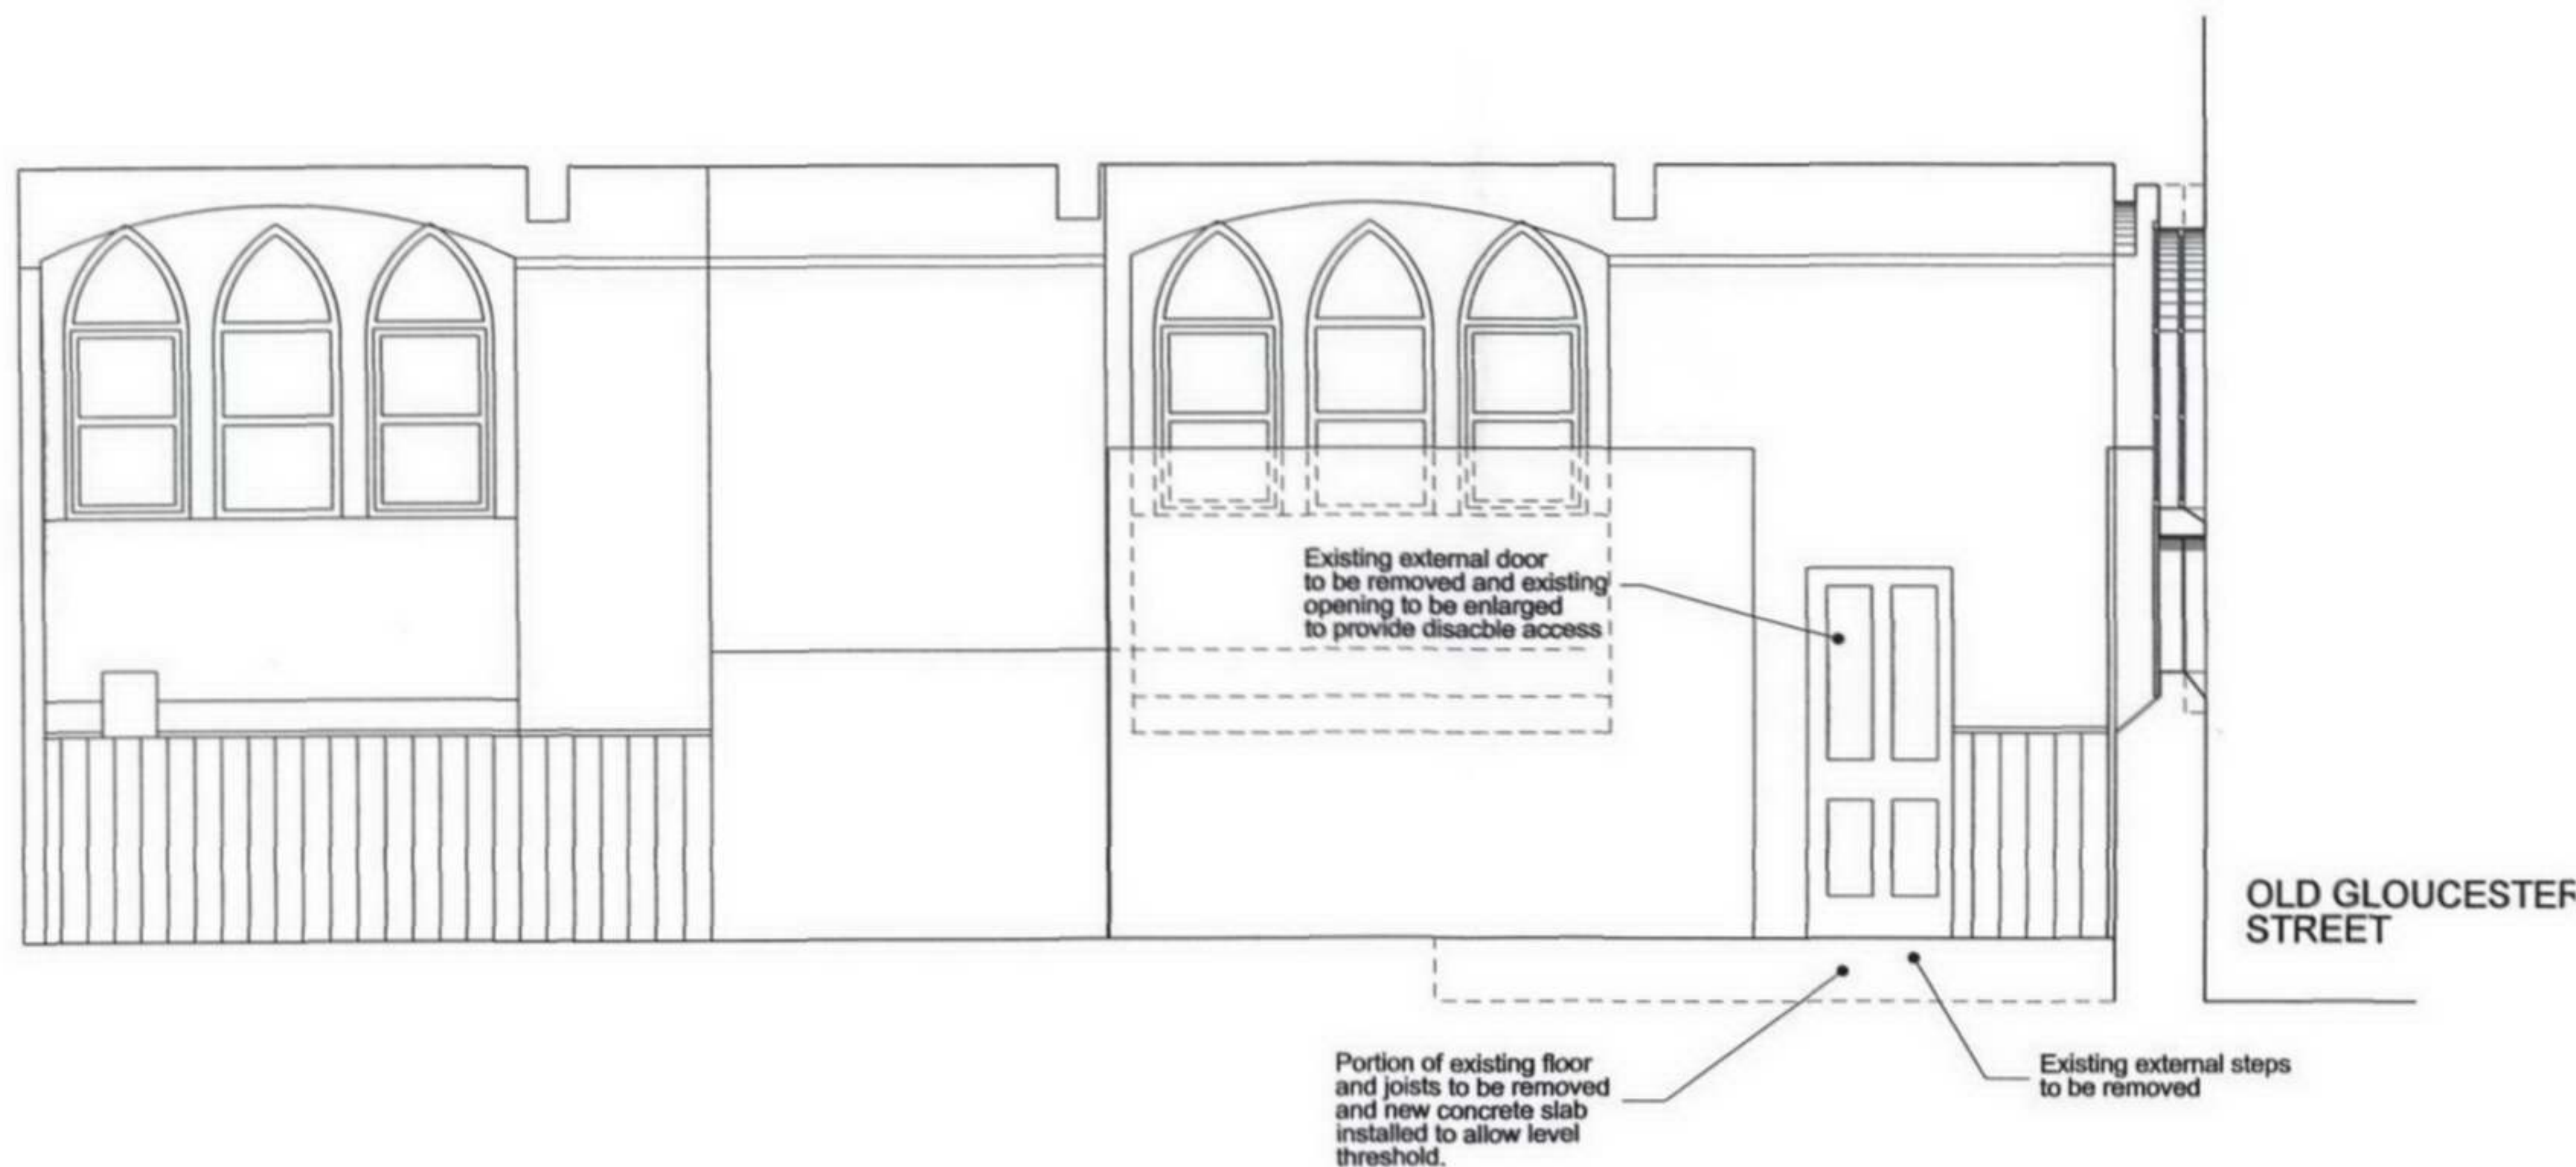

NOTE

1. THIS DRAWING IS COPYRIGHT STUDIO E ARCHITECTS LTD.
2. THE CONTRACTOR MUST NOT SCALE FROM THE DRAWING ALL DIMENSIONS TO BE TAKEN FROM DIMENSION STRINGS.
3. WHERE ANY DISCREPANCIES ARE FOUND BETWEEN DIMENSIONS THESE MUST BE BROUGHT TO THE ATTENTION OF THE ARCHITECTS FOR RESOLUTION.
4. WHERE DISCREPANCIES EXIST BETWEEN REFERENCE OR ASSEMBLY DRAWINGS & DETAIL DRAWINGS, THE LATTER TAKE PREFERENCE.

A	09.08.06	Annotation amended for changed access Issued for Planning
-	09.06.06	Issued for Planning

FOR PLANNING

STUDIO E ARCHITECTS LTD

Palace Wharf, Rainville Road,
London, W6 9HN.
Tel. 020 7385 7126
Fax. 020 7381 4995

OCTOBER GALLERY


PROJECT

INTERNAL ELEVATION 01 EXISTING

DRAWING

1:50@A3 MAY 2006
SCALE DATE

1151 PL005	A	XX
DWG. NO.	REVISION	CHECKED

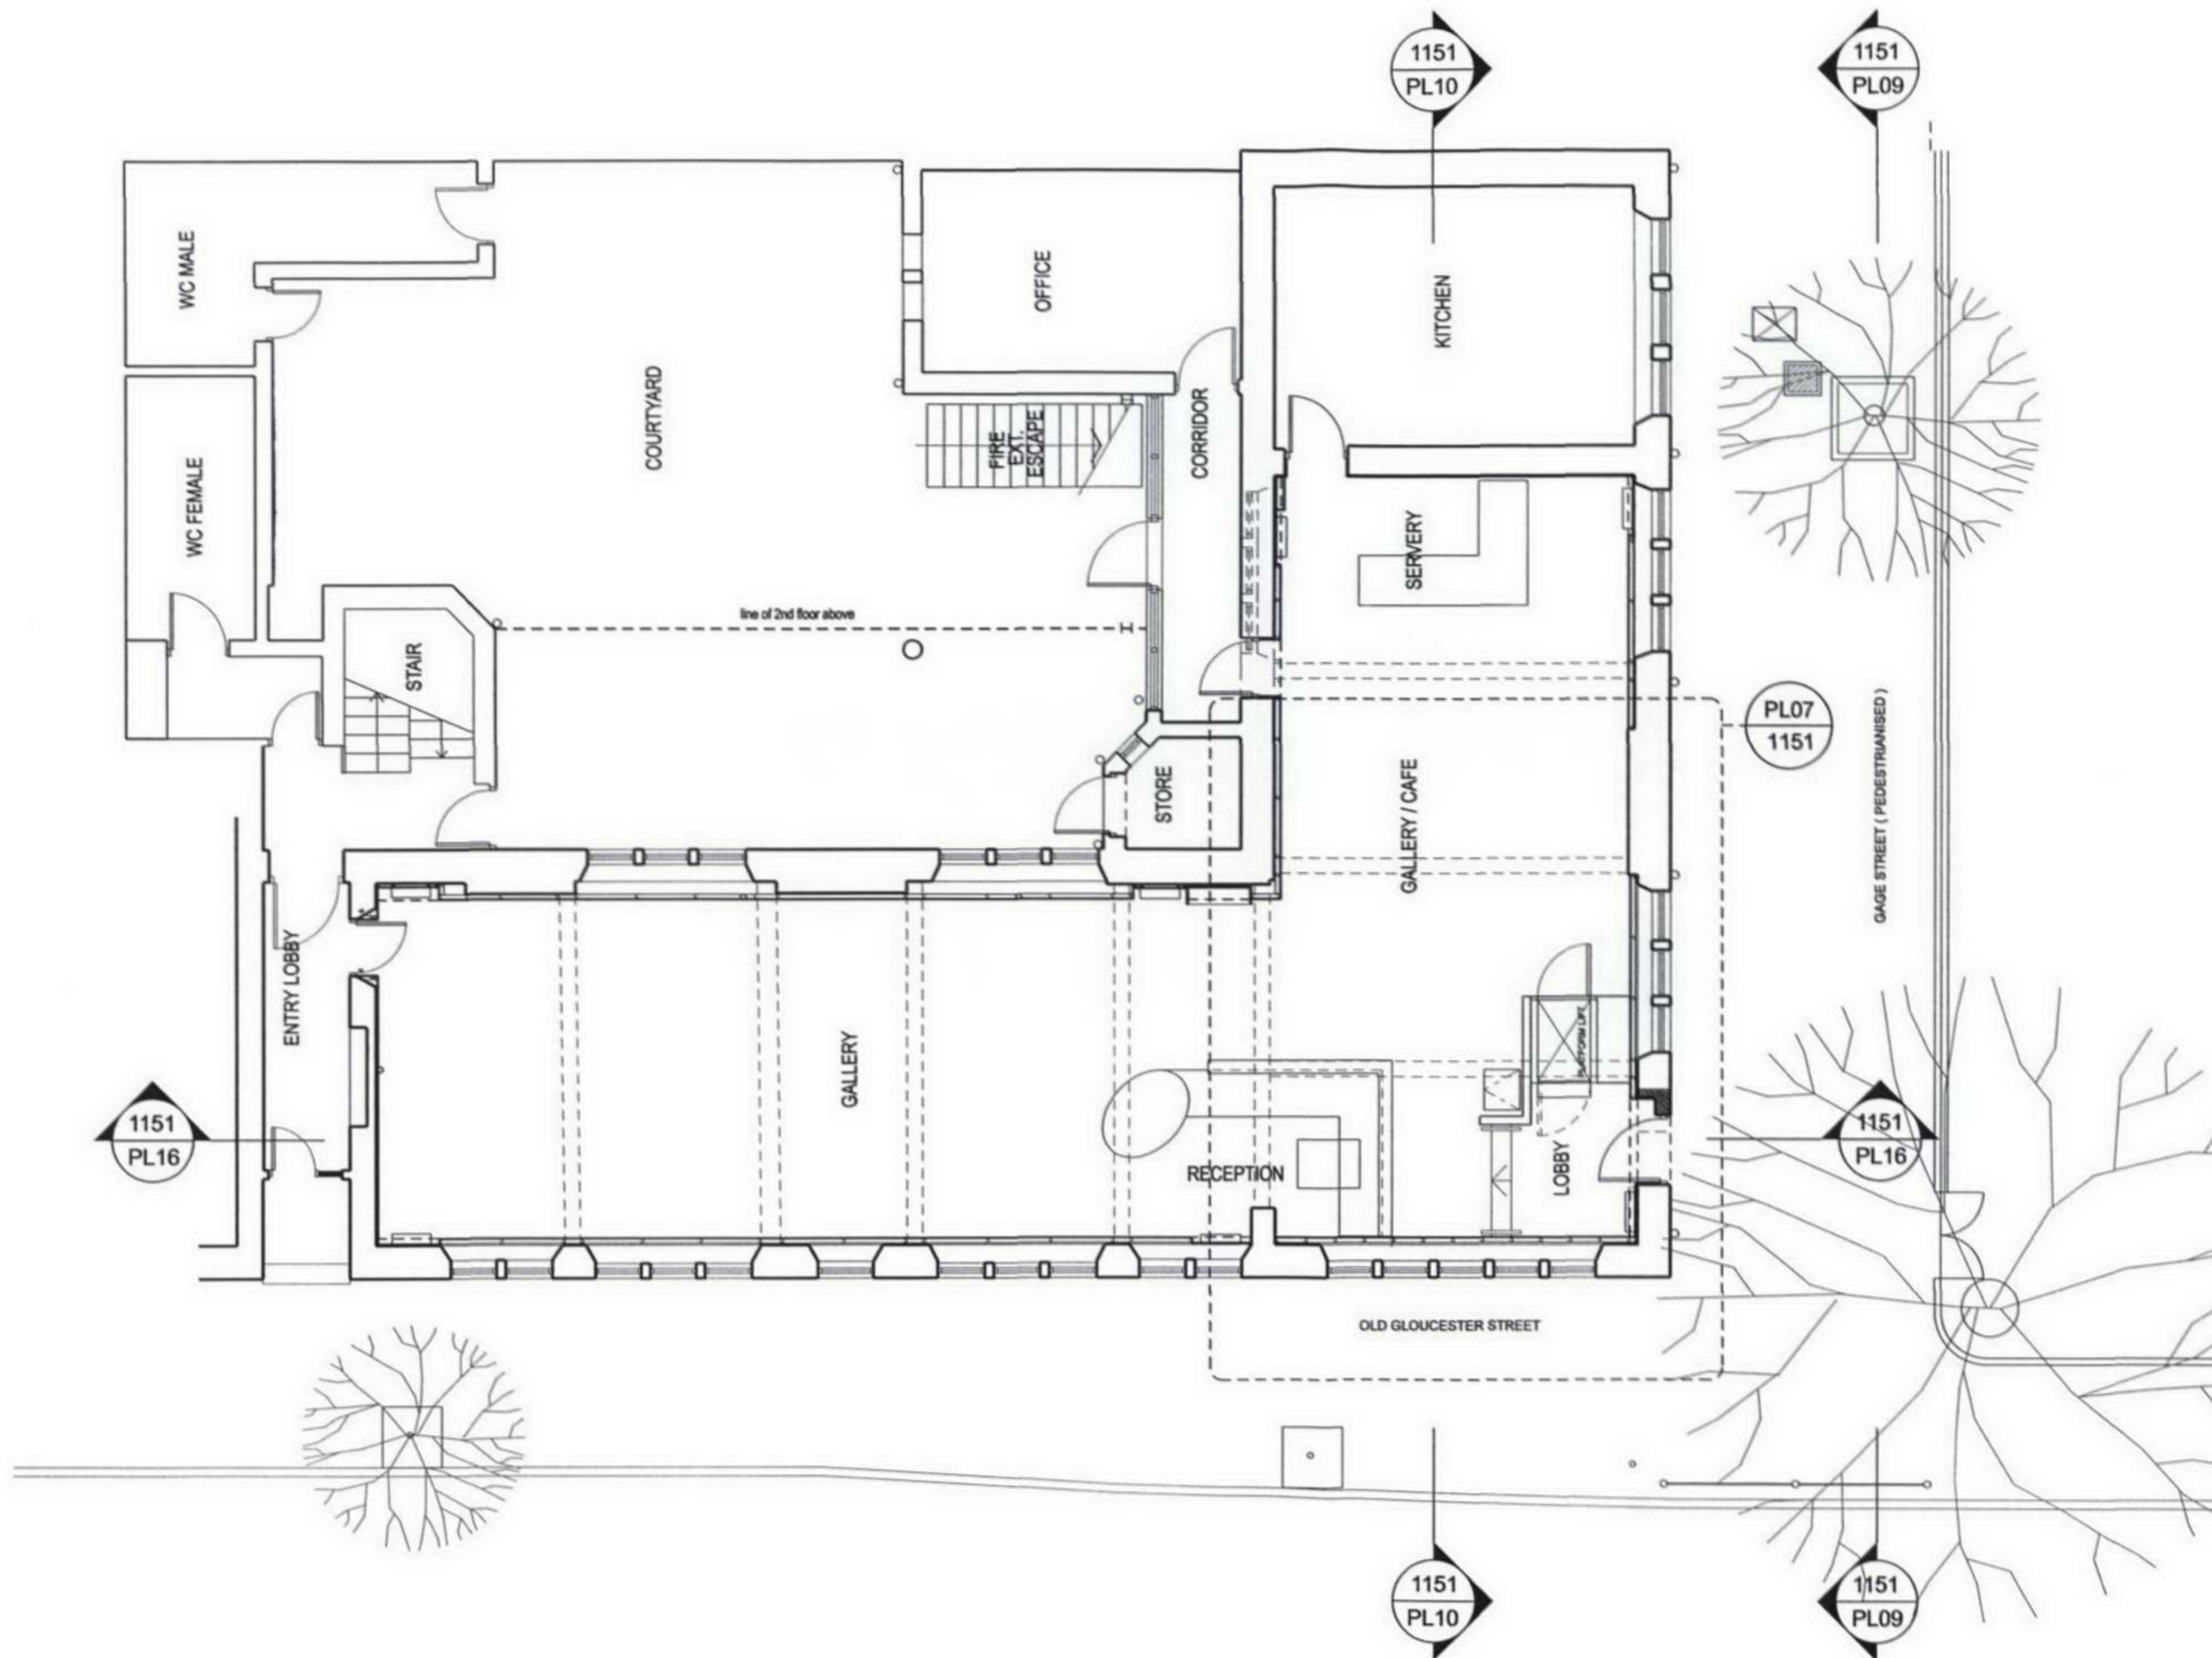

NOTE

1. THIS DRAWING IS COPYRIGHT STUDIO E ARCHITECTS LTD.
2. THE CONTRACTOR MUST NOT SCALE FROM THE DRAWING ALL DIMENSIONS TO BE TAKEN FROM DIMENSION STRINGS.
3. WHERE ANY DISCREPANCIES ARE FOUND BETWEEN DIMENSIONS THESE MUST BE BROUGHT TO THE ATTENTION OF THE ARCHITECTS FOR RESOLUTION.
4. WHERE DISCREPANCIES EXIST BETWEEN REFERENCE OR ASSEMBLY DRAWINGS & DETAIL DRAWINGS, THE LATTER TAKE PREFERENCE.

C	09.08.06	Window to existing door opening omitted. resubmitted for Planning
B	19.06.06	Window to existing door opening omitted. resubmitted for Planning
A	09.06.06	Issued for Planning

FOR PLANNING

STUDIO E ARCHITECTS LTD

Palace Wharf, Rainville Road,
London, W6 9HN,
Tel. 020 7385 7126
Fax. 020 7381 4995

OCTOBER GALLERY

PROJECT


GROUND FLOOR PLAN

DRAWING

1:100 MAY 2006

SCALE DATE

1151 PL006	B	XX
DWG. NO.	REVISION	CHECKED

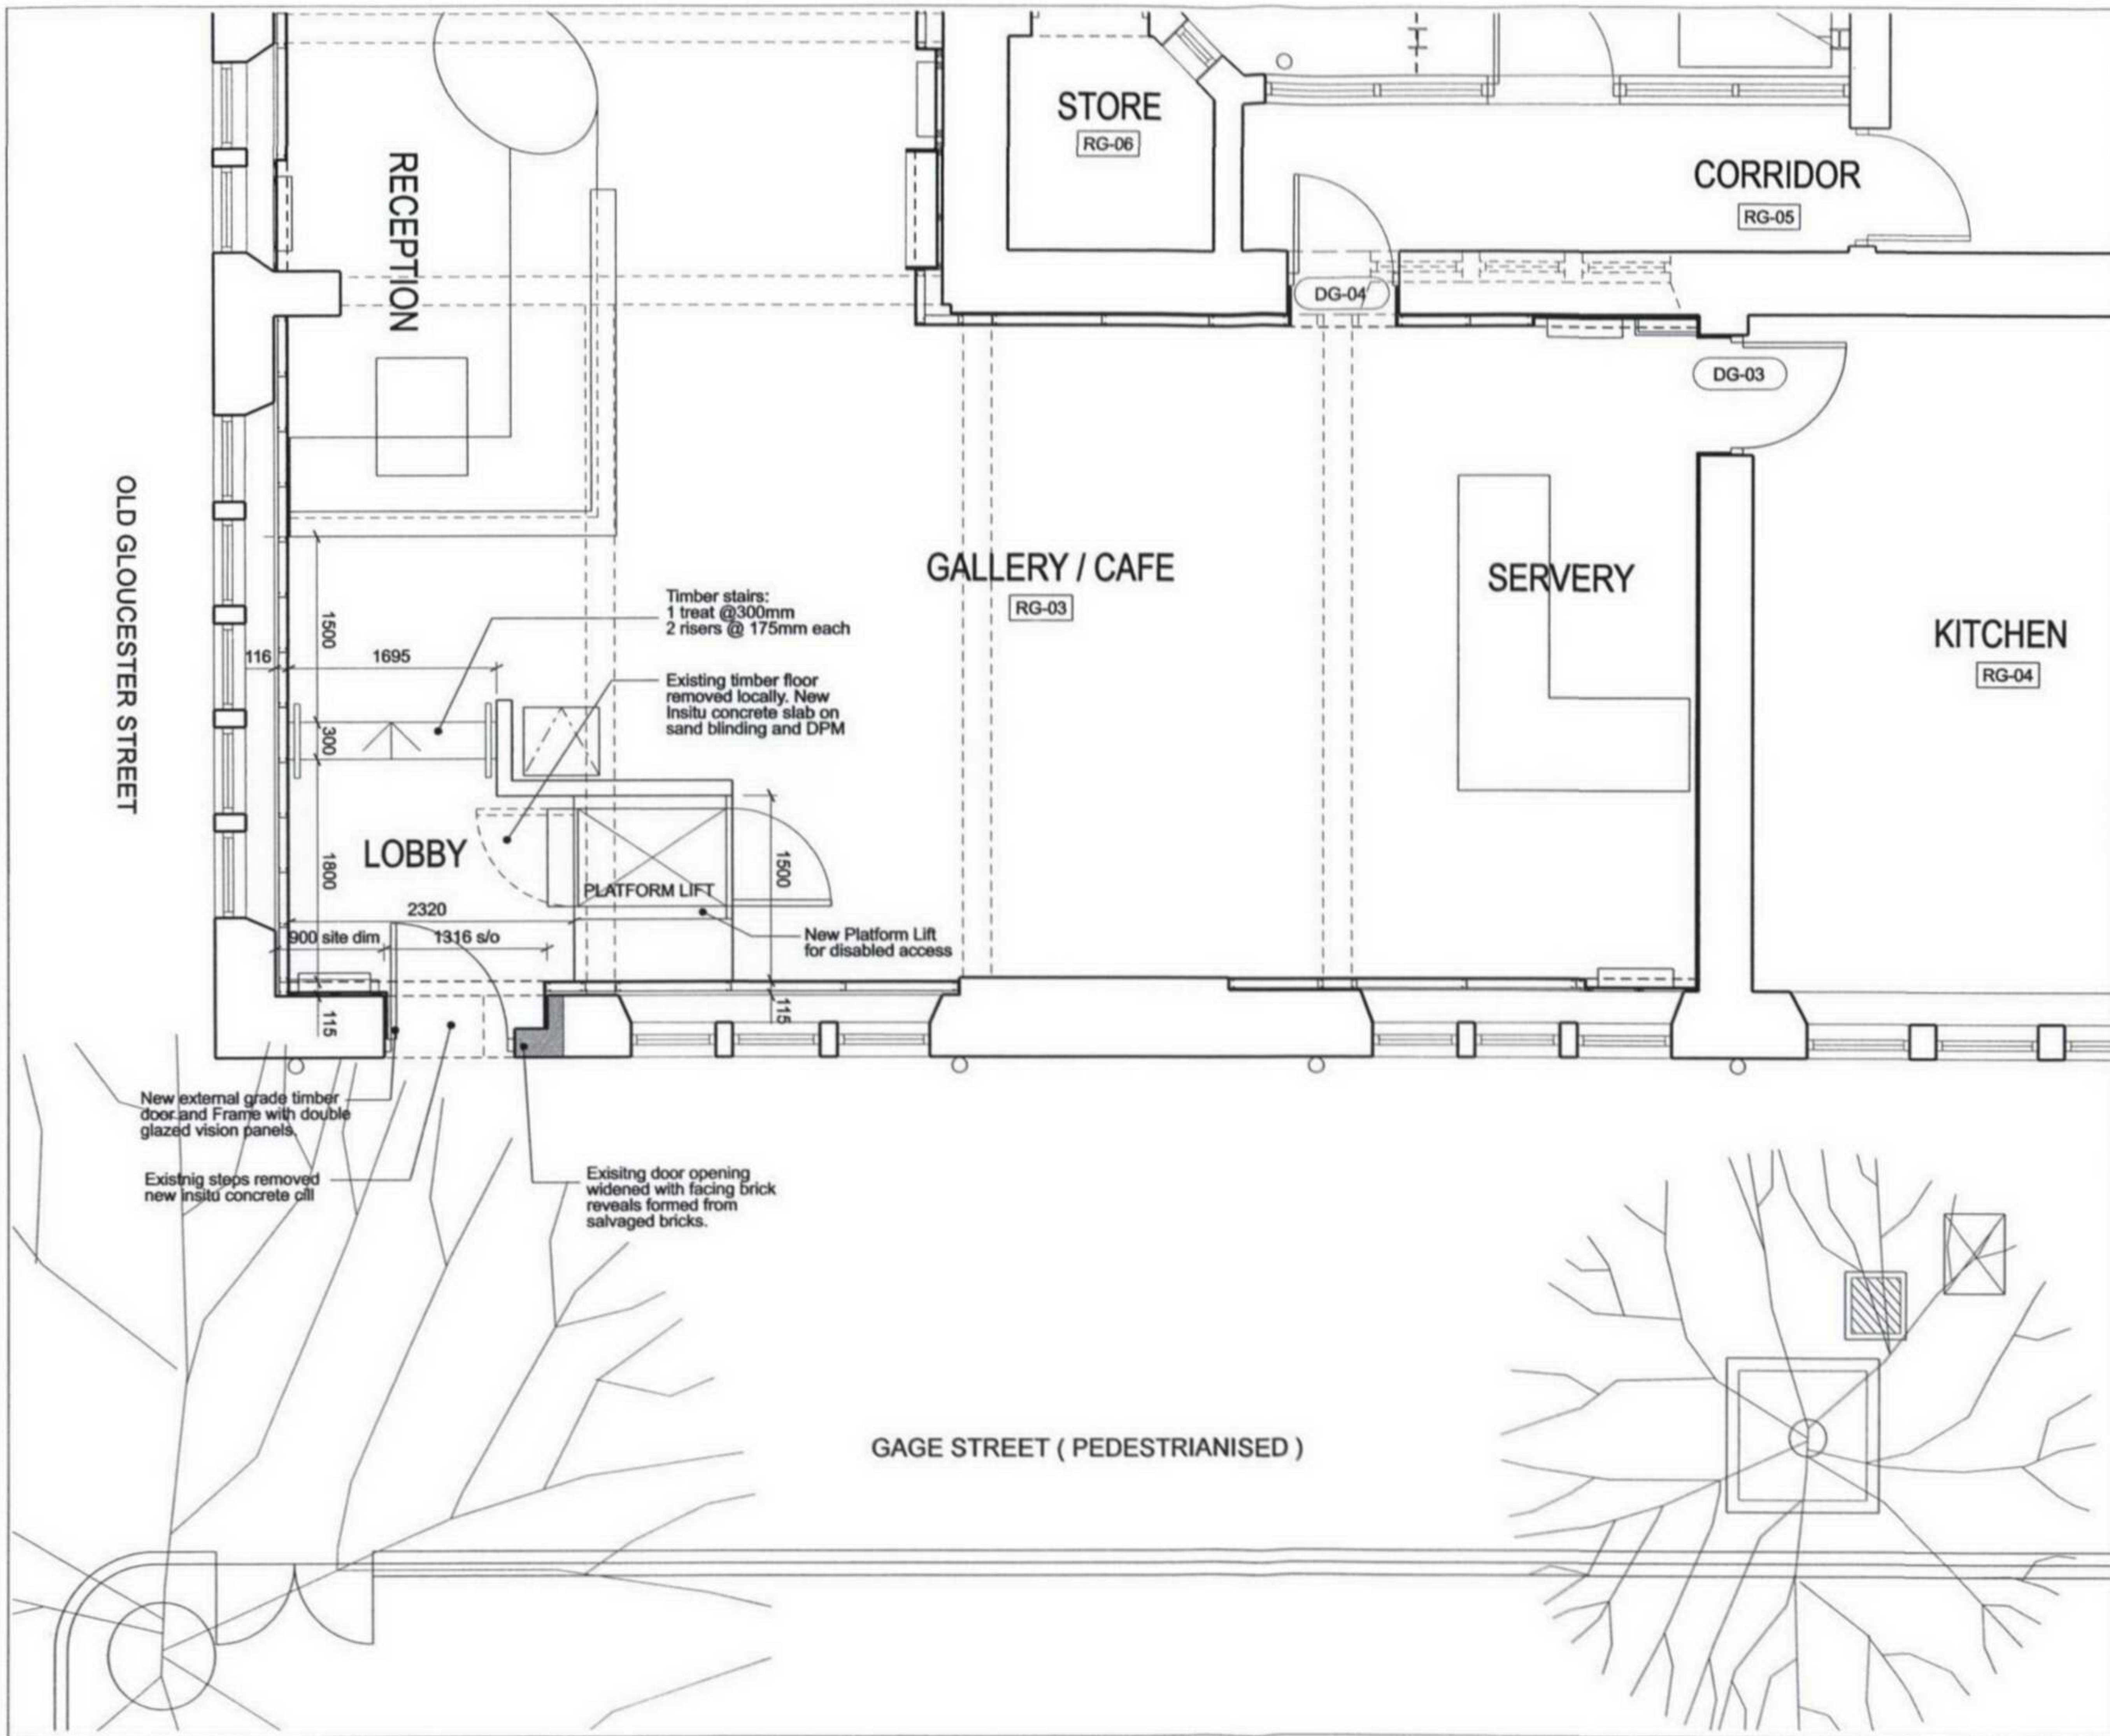

NOTE

1. THIS DRAWING IS COPYRIGHT STUDIO E ARCHITECTS LTD.
2. THE CONTRACTOR MUST NOT SCALE FROM THE DRAWING ALL DIMENSIONS TO BE TAKEN FROM DIMENSION STRINGS.
3. WHERE ANY DISCREPANCIES ARE FOUND BETWEEN DIMENSIONS THESE MUST BE BROUGHT TO THE ATTENTION OF THE ARCHITECTS FOR RESOLUTION.
4. WHERE DISCREPANCIES EXIST BETWEEN REFERENCE OR ASSEMBLY DRAWINGS & DETAIL DRAWINGS, THE LATTER TAKE PREFERENCE.

C	06.08.06	Disabled access door opening relocated. Platform Lift added.
B	19.06.06	Window to existing door opening omitted. Resubmitted for Planning
A	09.06.06	Issued for Planning

FOR PLANNING

STUDIO E ARCHITECTS LTD

Palace Wharf, Rainville Road,
London, W6 9HN.
Tel. 020 7385 7126
Fax. 020 7381 4995

OCTOBER GALLERY

PROJECT

Disabled Acces Detail Plan

DRAWING

1:50@A3 April 2006
SCALE DATE

1151 PL007 C XX
DWG. NO. REVISION CHECKED



NOTE

1. THIS DRAWING IS COPYRIGHT STUDIO E ARCHITECTS LTD.
2. THE CONTRACTOR MUST NOT SCALE FROM THE DRAWING ALL DIMENSIONS TO BE TAKEN FROM DIMENSION STRINGS.
3. WHERE ANY DISCREPANCIES ARE FOUND BETWEEN DIMENSIONS THESE MUST BE BROUGHT TO THE ATTENTION OF THE ARCHITECTS FOR RESOLUTION.
4. WHERE DISCREPANCIES EXIST BETWEEN REFERENCE OR ASSEMBLY DRAWINGS & DETAIL DRAWINGS, THE LATTER TAKE PREFERENCE.

B	10.08.06	Ramp and handrails omitted issued for Planning
A	09.06.06	Issued for Planning

FOR PLANNING

STUDIO E ARCHITECTS LTD

Palace Wharf, Rainville Road,
London, W6 9HN,
Tel. 020 7385 7126
Fax. 020 7381 4995

OCTOBER GALLERY


PROJECT

OLD GLOUCESTER STREET ELEVATION

DRAWING

1:50@A3 APRIL 2006
SCALE DATE

1151 PL008	B	XX
DWG. NO.	REVISION	CHECKED

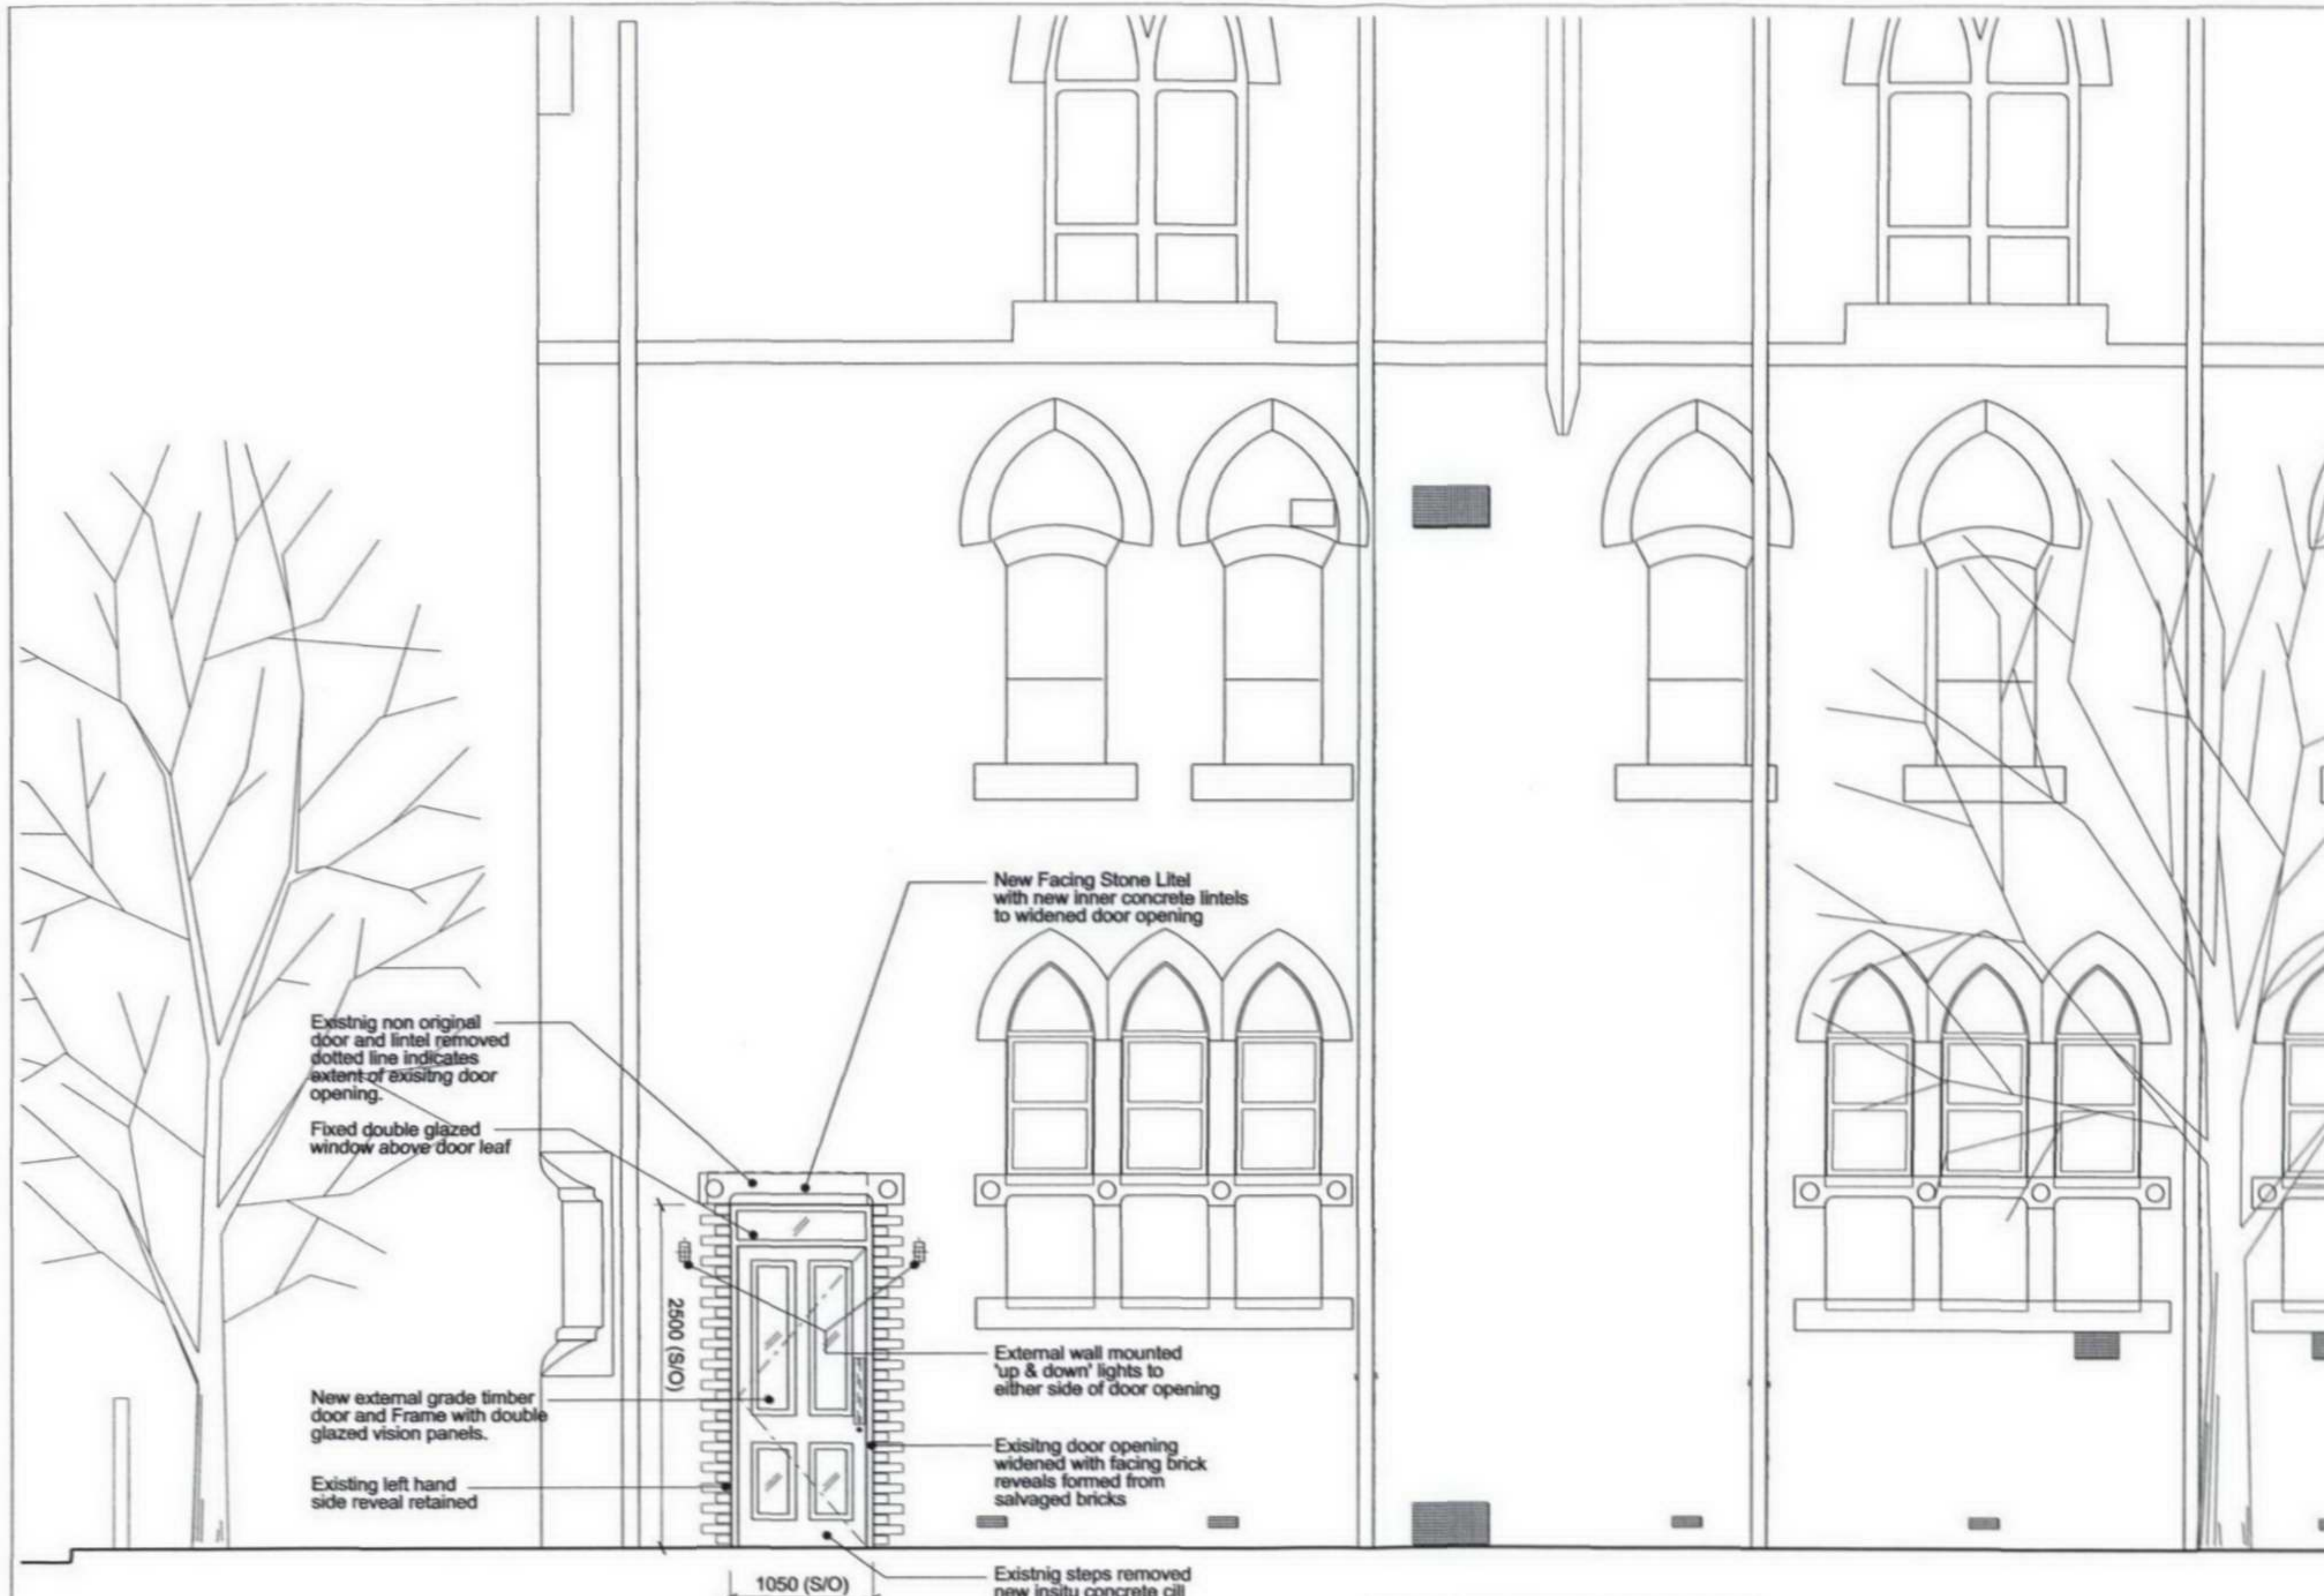

Existing non original door and lintel removed dotted line indicates extent of existing door opening.

Fixed double glazed window above door leaf

New external grade timber door and frame with double glazed vision panels.

Existing left hand side reveal retained

New Facing Stone Lintel with new inner concrete lintels to widened door opening

External wall mounted 'up & down' lights to either side of door opening

Existing door opening widened with facing brick reveals formed from salvaged bricks

Existing steps removed new insitu concrete cill with weather bar

PROPOSED DISABLED ACCESS WORKS

GAGE STREET ELEVATION

NOTE

1. THIS DRAWING IS COPYRIGHT STUDIO E ARCHITECTS LTD.
2. THE CONTRACTOR MUST NOT SCALE FROM THE DRAWING ALL DIMENSIONS TO BE TAKEN FROM DIMENSION STRINGS.
3. WHERE ANY DISCREPANCIES ARE FOUND BETWEEN DIMENSIONS THESE MUST BE BROUGHT TO THE ATTENTION OF THE ARCHITECTS FOR RESOLUTION.
4. WHERE DISCREPANCIES EXIST BETWEEN REFERENCE OR ASSEMBLY DRAWINGS & DETAIL DRAWINGS, THE LATTER TAKE PREFERENCE.

C	05.08.06	Disabled access door relocated. Changes in Gage Street Levels omitted
B	19.06.06	Window to existing door opening omitted. Submitted for planning
A	09.06.06	Issued for Planning

FOR PLANNING

STUDIO E ARCHITECTS LTD

Palace Wharf, Roinville Road,
London W6 9TH
Tel. 020 7385 7126
Fax. 020 7381 4995

OCTOBER GALLERY

PROJECT

GAGE STREET ELEVATION


DRAWING

1:50@A3 April 2006

SCALE DATE

1151 PL009 C XX

DWG. NO. REVISION CHECKED

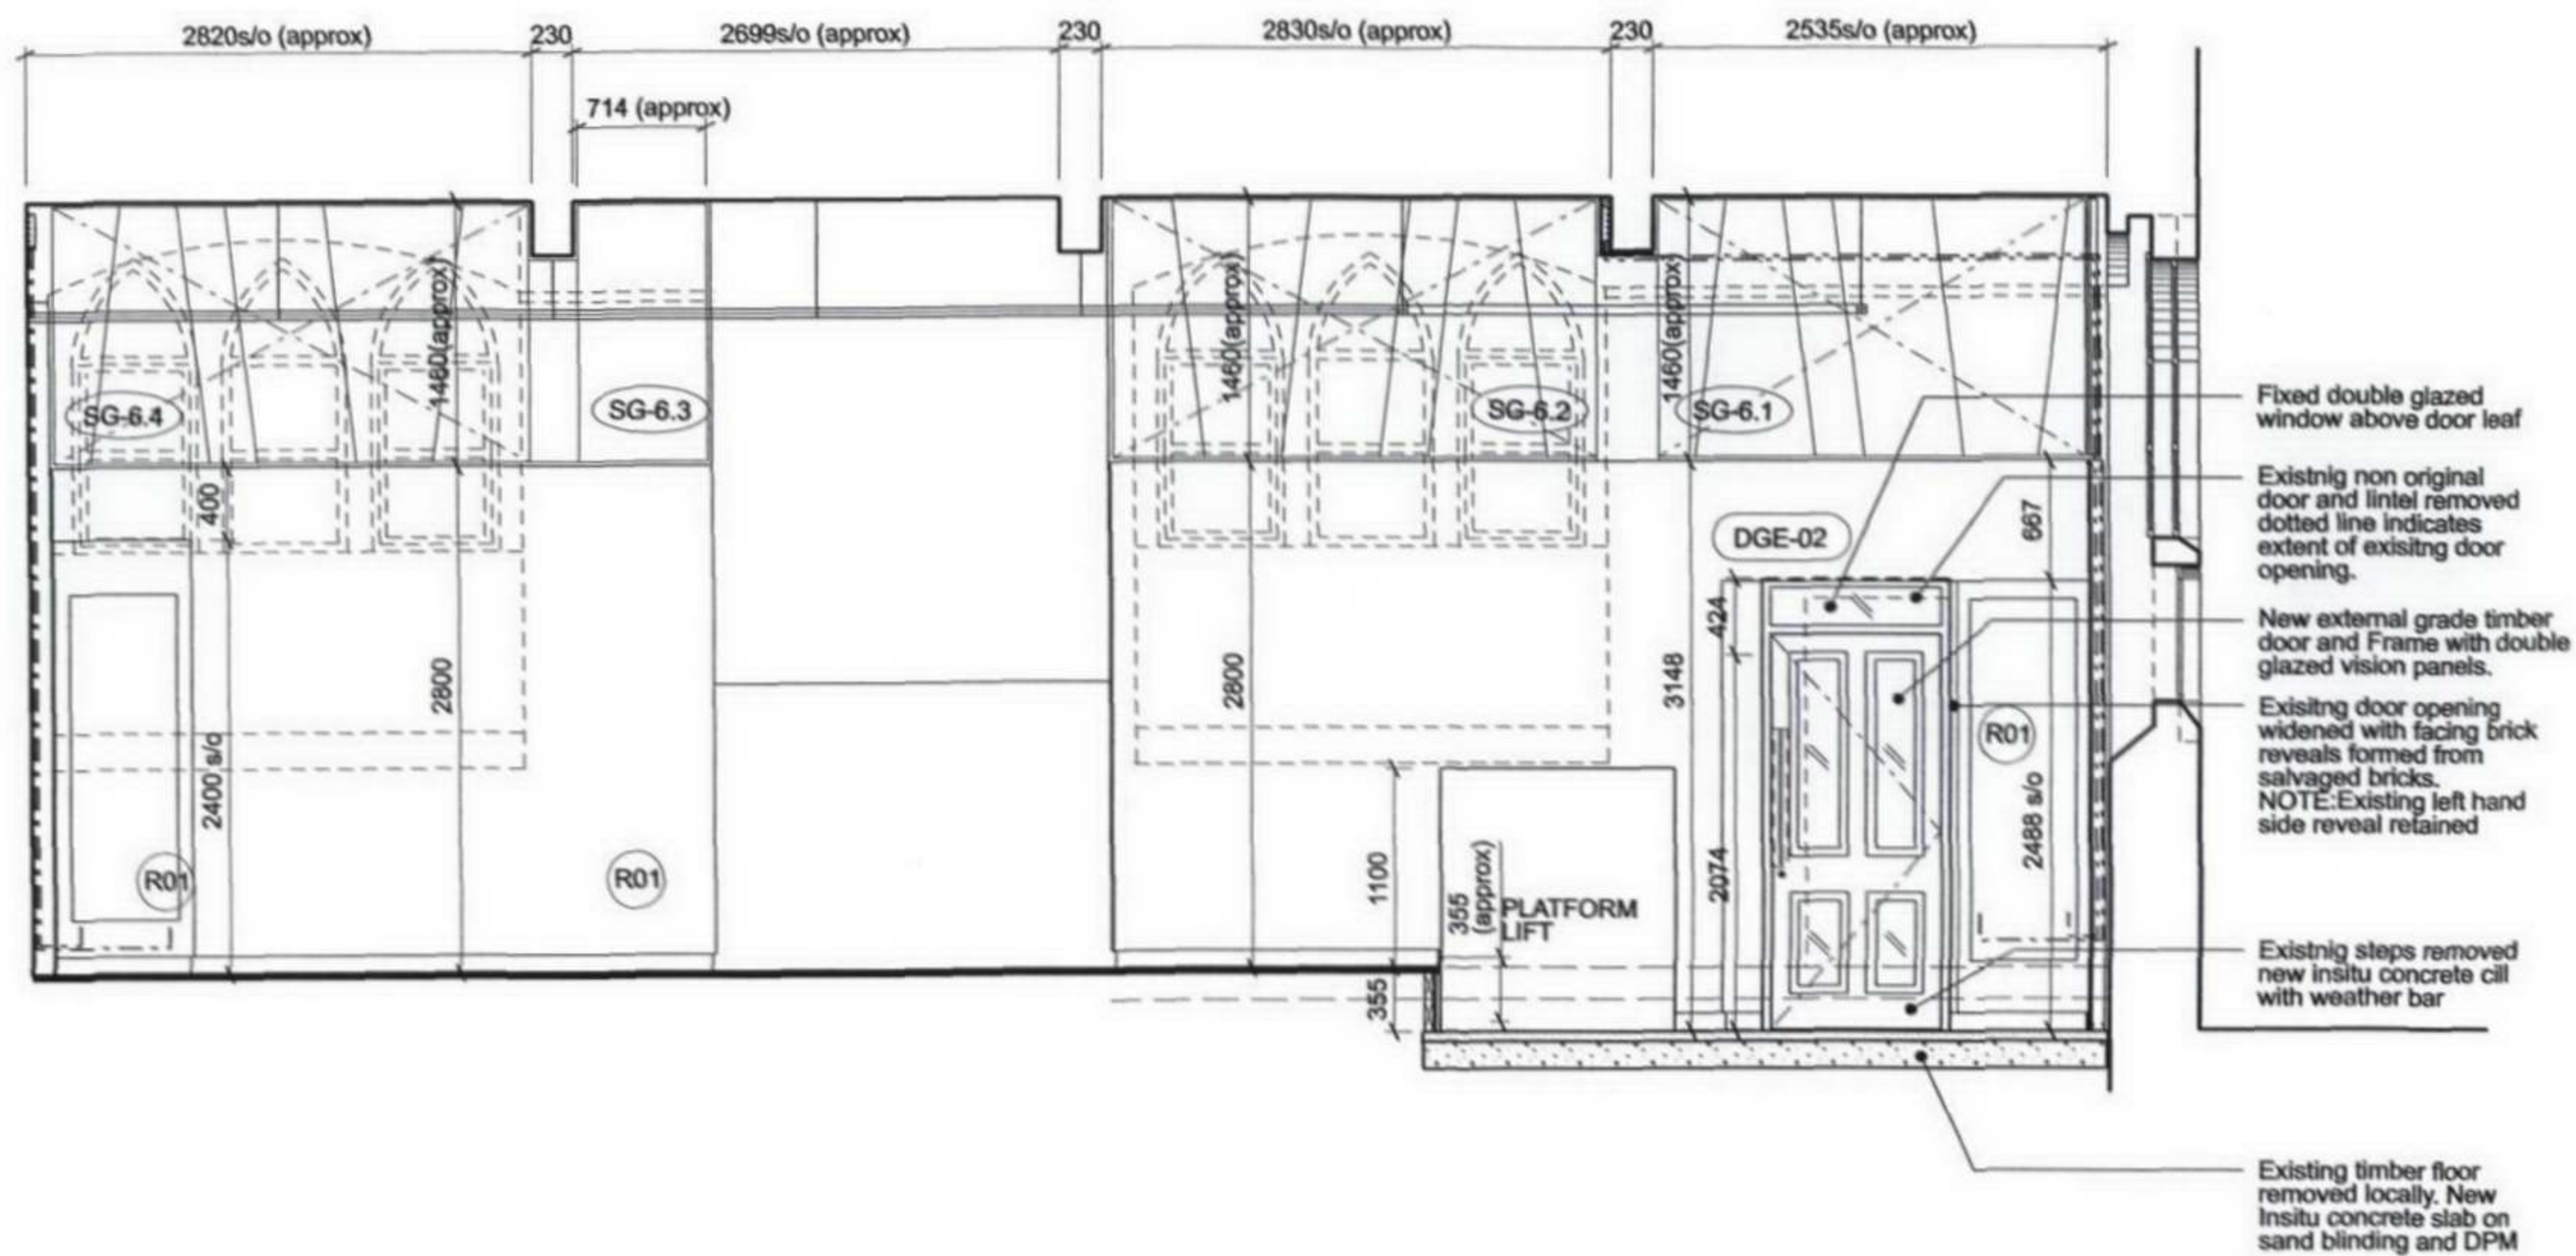

NOTE

1. THIS DRAWING IS COPYRIGHT STUDIO E ARCHITECTS LTD.
2. THE CONTRACTOR MUST NOT SCALE FROM THE DRAWING ALL DIMENSIONS TO BE TAKEN FROM DIMENSION STRINGS.
3. WHERE ANY DISCREPANCIES ARE FOUND BETWEEN DIMENSIONS THESE MUST BE BROUGHT TO THE ATTENTION OF THE ARCHITECTS FOR RESOLUTION.
4. WHERE DISCREPANCIES EXIST BETWEEN REFERENCE OR ASSEMBLY DRAWINGS & DETAIL DRAWINGS, THE LATTER TAKE PREFERENCE.

B	05.08.06	Disabled access door relocated. Portion of floor lowered. Disabled access lift indicated
A	19.06.06	Window to door opening omitted. Resubmitted for Planning
-	08.06.06	Issued for Planning

FOR PLANNING

STUDIO E ARCHITECTS LTD

Palace Wharf, Rainville Road,
London, W6 9HN.
Tel. 020 7385 7126
Fax. 020 7381 4995

OCTOBER GALLERY

PROJECT

INTERNAL ELEVATION 01

DRAWING

1:50@A3 MAY 2006

SCALE DATE

1151 PL010	B	XX
DWG. NO.	REVISION	CHECKED

NOTE

1. THIS DRAWING IS COPYRIGHT STUDIO E ARCHITECTS LTD.
2. THE CONTRACTOR MUST NOT SCALE FROM THE DRAWING ALL DIMENSIONS TO BE TAKEN FROM DIMENSION STRINGS.
3. WHERE ANY DISCREPANCIES ARE FOUND BETWEEN DIMENSIONS THESE MUST BE BROUGHT TO THE ATTENTION OF THE ARCHITECTS FOR RESOLUTION.
4. WHERE DISCREPANCIES EXIST BETWEEN REFERENCE OR ASSEMBLY DRAWINGS & DETAIL DRAWINGS, THE LATTER TAKE PREFERENCE.

Existng non original door and lintel removed. 2 new concrete lintels installed with Bah stone lintel to exterior.

Fixed double glazed window above door leaf

Existng door opening widened with facing brick reveals formed from salvaged bricks.

New external grade timber door and frame with double glazed vision panels.

Flush threshold with weather bar / strip

Existng steps removed new insitu concrete cill

Dotted line indicates location of balustrade behind

1032
355 (approx)

Timber stairs:
1 treat @300mm
2 risers @ 175mm each

Existing timber floor removed locally. New insitu concrete slab on sand blinding and DPM

FOR PLANNING

STUDIO E ARCHITECTS LTD

Palace Wharf, Rainville Road,
London, W6 9HN.
Tel. 020 7385 7126
Fax. 020 7381 4995

OCTOBER GALLERY

PROJECT

INTERNAL ELEVATION 02

DRAWING

1:50@A3 MAY 2006

SCALE DATE

1151 PL017 - XX
DWG. NO. REVISION CHECKED



NOTE

1. THIS DRAWING IS COPYRIGHT STUDIO E ARCHITECTS LTD.
2. THE CONTRACTOR MUST NOT SCALE FROM THE DRAWING ALL DIMENSIONS TO BE TAKEN FROM DIMENSION STRINGS.
3. WHERE ANY DISCREPANCIES ARE FOUND BETWEEN DIMENSIONS THESE MUST BE BROUGHT TO THE ATTENTION OF THE ARCHITECTS FOR RESOLUTION.
4. WHERE DISCREPANCIES EXIST BETWEEN REFERENCE OR ASSEMBLY DRAWINGS & DETAIL DRAWINGS, THE LATTER TAKE PREFERENCE.

B	10.08.06	New entry through chimneybreast & proposed levels changes to Gage Street omitted. Extg door widened.
A	19.06.06	Window to door opening omitted resubmitted for planning
-	09.06.06	Issued for Planning

FOR PLANNING

STUDIO E ARCHITECTS LTD

Palace Wharf, Rainville Road,
London, W6 9HN.
Tel. 020 7385 7126
Fax. 020 7381 4995

OCTOBER GALLERY

PROJECT


GAGE STREET RAMP PROPOSED VIEW

DRAWING


NTS APRIL 2006
SCALE DATE

1151-PL 013	B	XX
DWG. NO.	REVISION	CHECKED

01

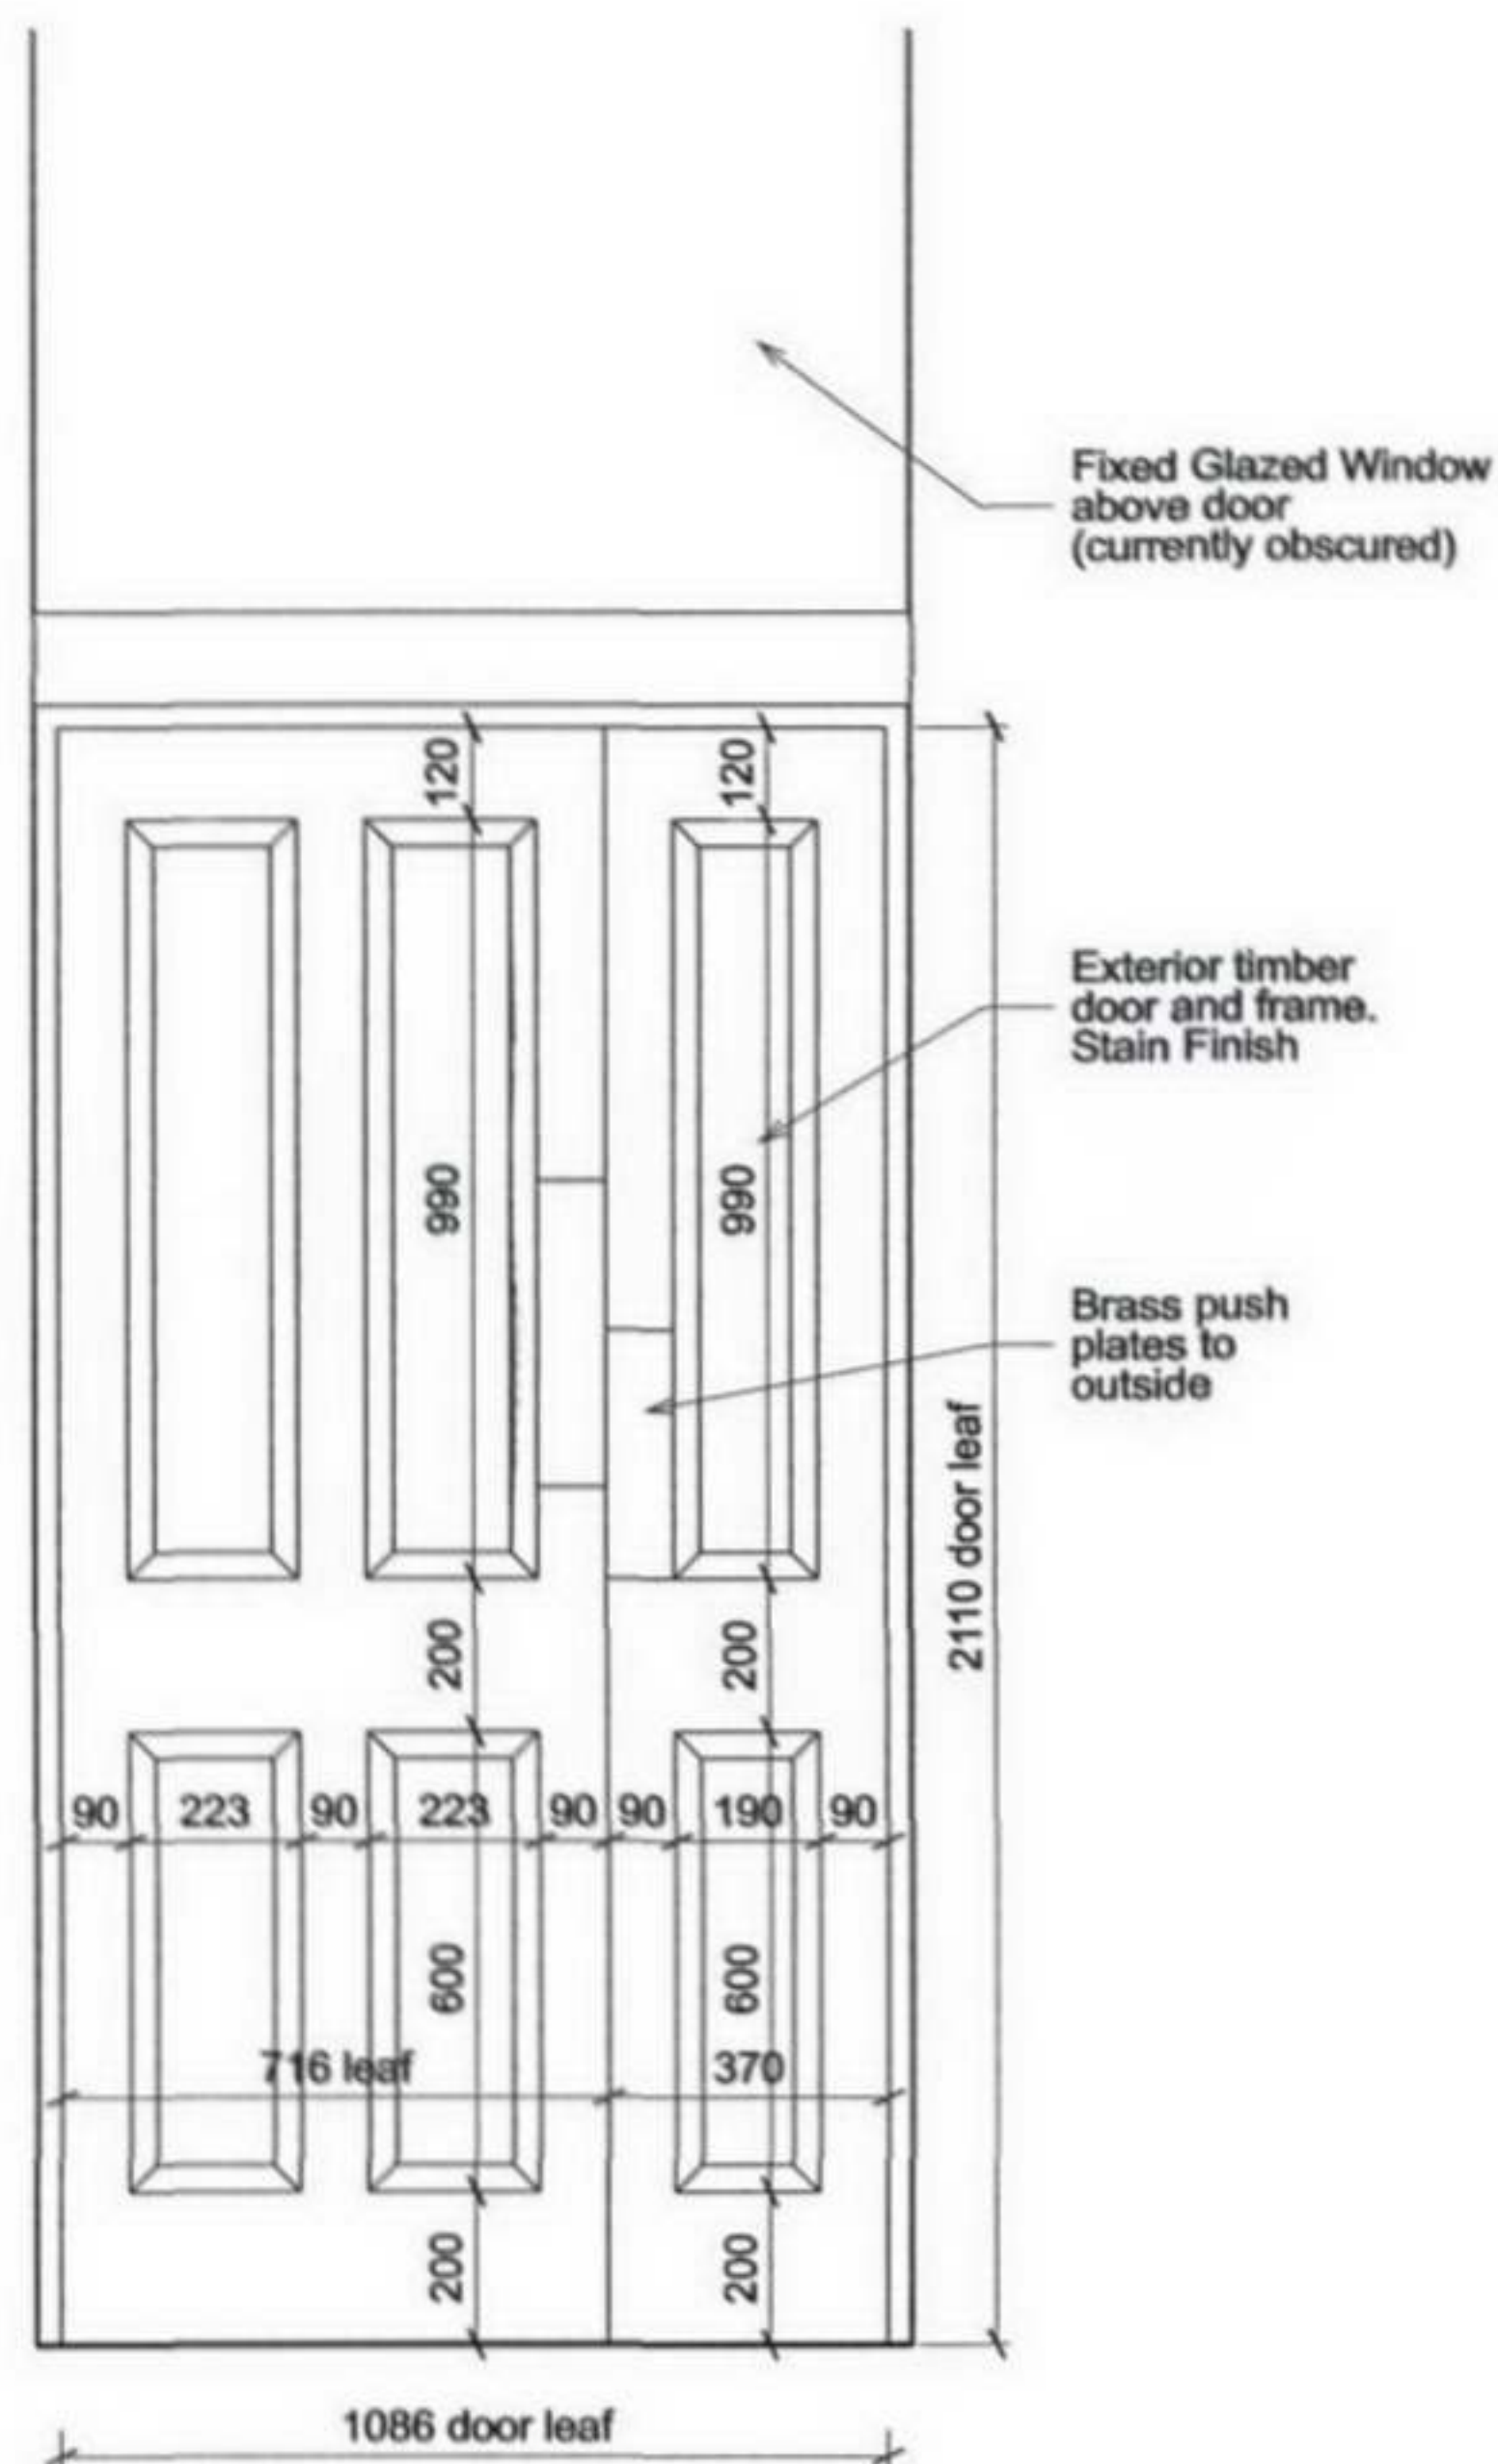EXISTING DOOR ELEVATION
OLD GLOUCESTER STREET

02

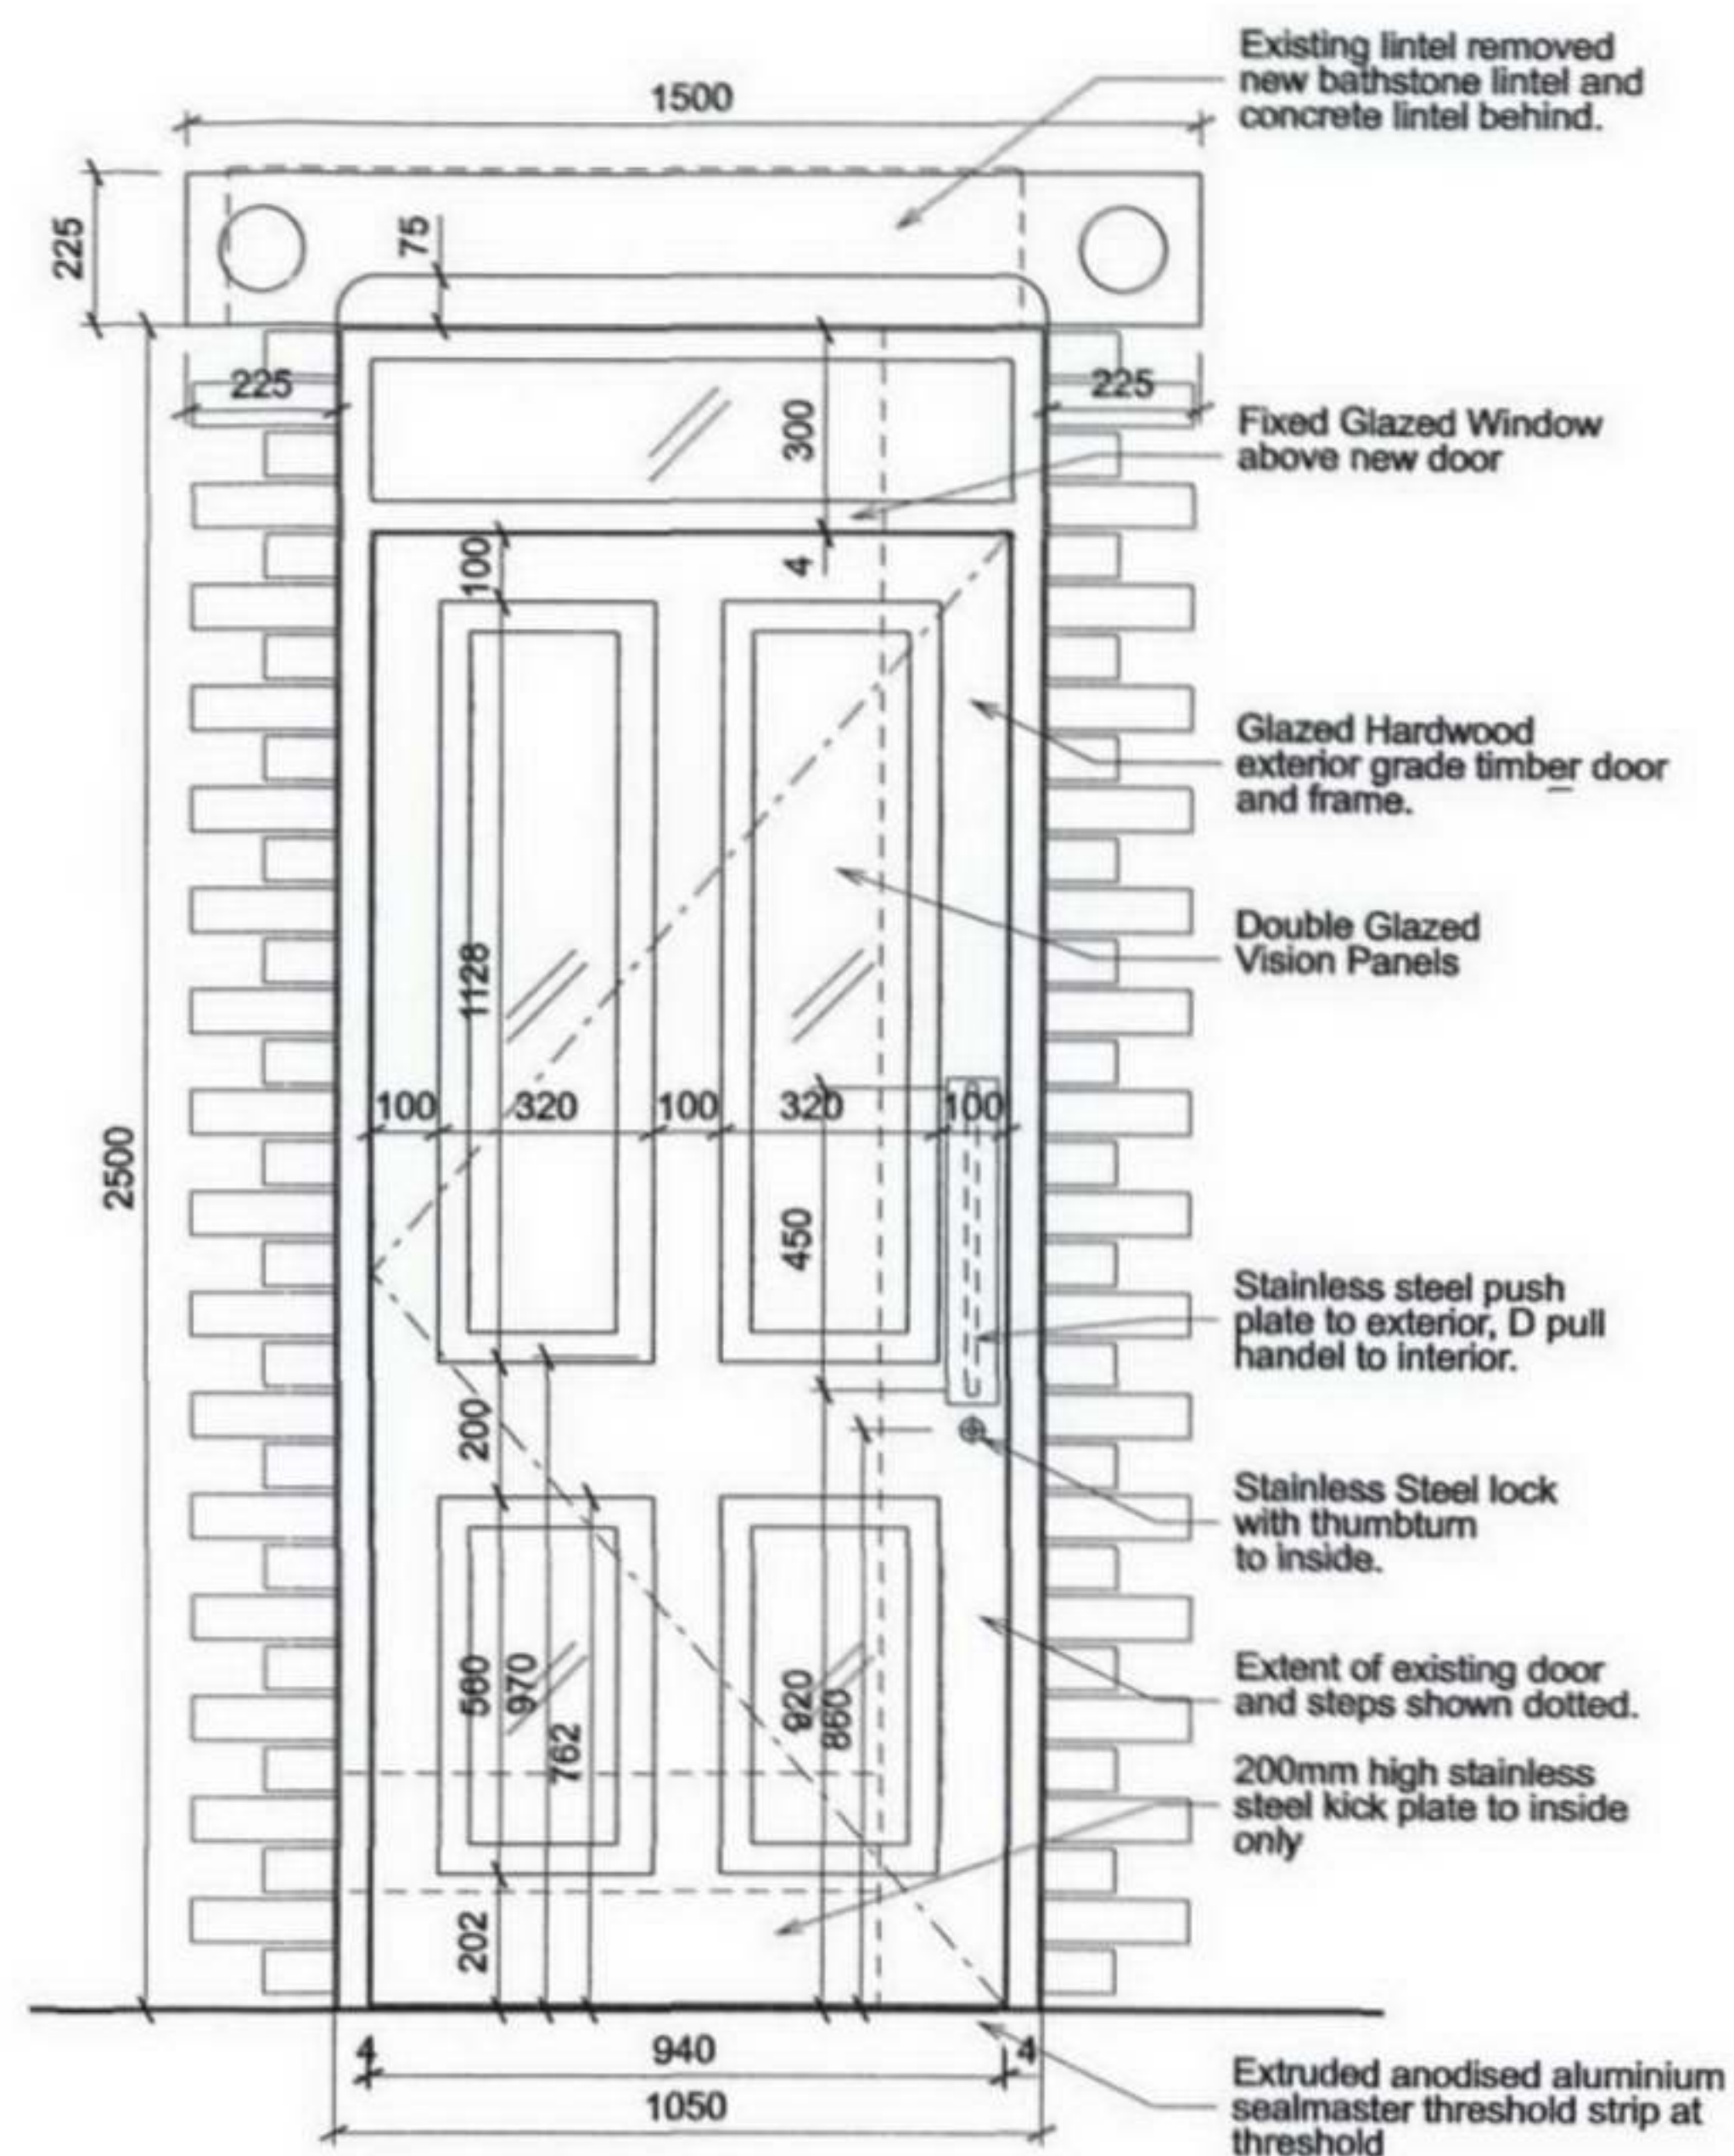PROPOSED DOOR ELEVATION
GAGE STREET

NOTE

1. THIS DRAWING IS COPYRIGHT STUDIO E ARCHITECTS LTD.
2. THE CONTRACTOR MUST NOT SCALE FROM THE DRAWING ALL DIMENSIONS TO BE TAKEN FROM DIMENSION STRINGS.
3. WHERE ANY DISCREPANCIES ARE FOUND BETWEEN DIMENSIONS THESE MUST BE BROUGHT TO THE ATTENTION OF THE ARCHITECTS FOR RESOLUTION.
4. WHERE DISCREPANCIES EXIST BETWEEN REFERENCE OR ASSEMBLY DRAWINGS & DETAIL DRAWINGS, THE LATTER TAKE PREFERENCE.

- 09.08.06 Issued for Planning

FOR PLANNING

STUDIO E ARCHITECTS LTD

Palace Wharf, Rainville Road,
London, W6 9HN.
Tel. 020 7385 7126
Fax. 020 7381 4995

OCTOBER GALLERY

PROJECT

DETAIL EXTERNAL DOOR
ELEVATION

DRAWING

1:20@ A3 AUGUST 2006

SCALE

DATE

1151 PL-016 X XX

DWG. NO.

REVISION

CHECKED

NOTE

1. THIS DRAWING IS COPYRIGHT STUDIO E ARCHITECTS LTD.
2. THE CONTRACTOR MUST NOT SCALE FROM THE DRAWING ALL DIMENSIONS TO BE TAKEN FROM DIMENSION STRINGS.
3. WHERE ANY DISCREPANCIES ARE FOUND BETWEEN DIMENSIONS THESE MUST BE BROUGHT TO THE ATTENTION OF THE ARCHITECTS FOR RESOLUTION.
4. WHERE DISCREPANCIES EXIST BETWEEN REFERENCE OR ASSEMBLY DRAWINGS & DETAIL DRAWINGS, THE LATTER TAKE PREFERENCE.

2006/2750/P

A 09.06.06 Issued for Planning

FOR PLANNING

STUDIO E ARCHITECTS LTD

Palace Wharf, Rainville Road,
London, W6 9HN,
Tel. 020 7385 7126
Fax. 020 7381 4995

OCTOBER GALLERY

PROJECT

GROUND FLOOR PLAN EXISTING


DRAWING

1:100 @A3 APRIL 2006

SCALE DATE

1151 PL002 A XX

DWG. NO. REVISION CHECKED

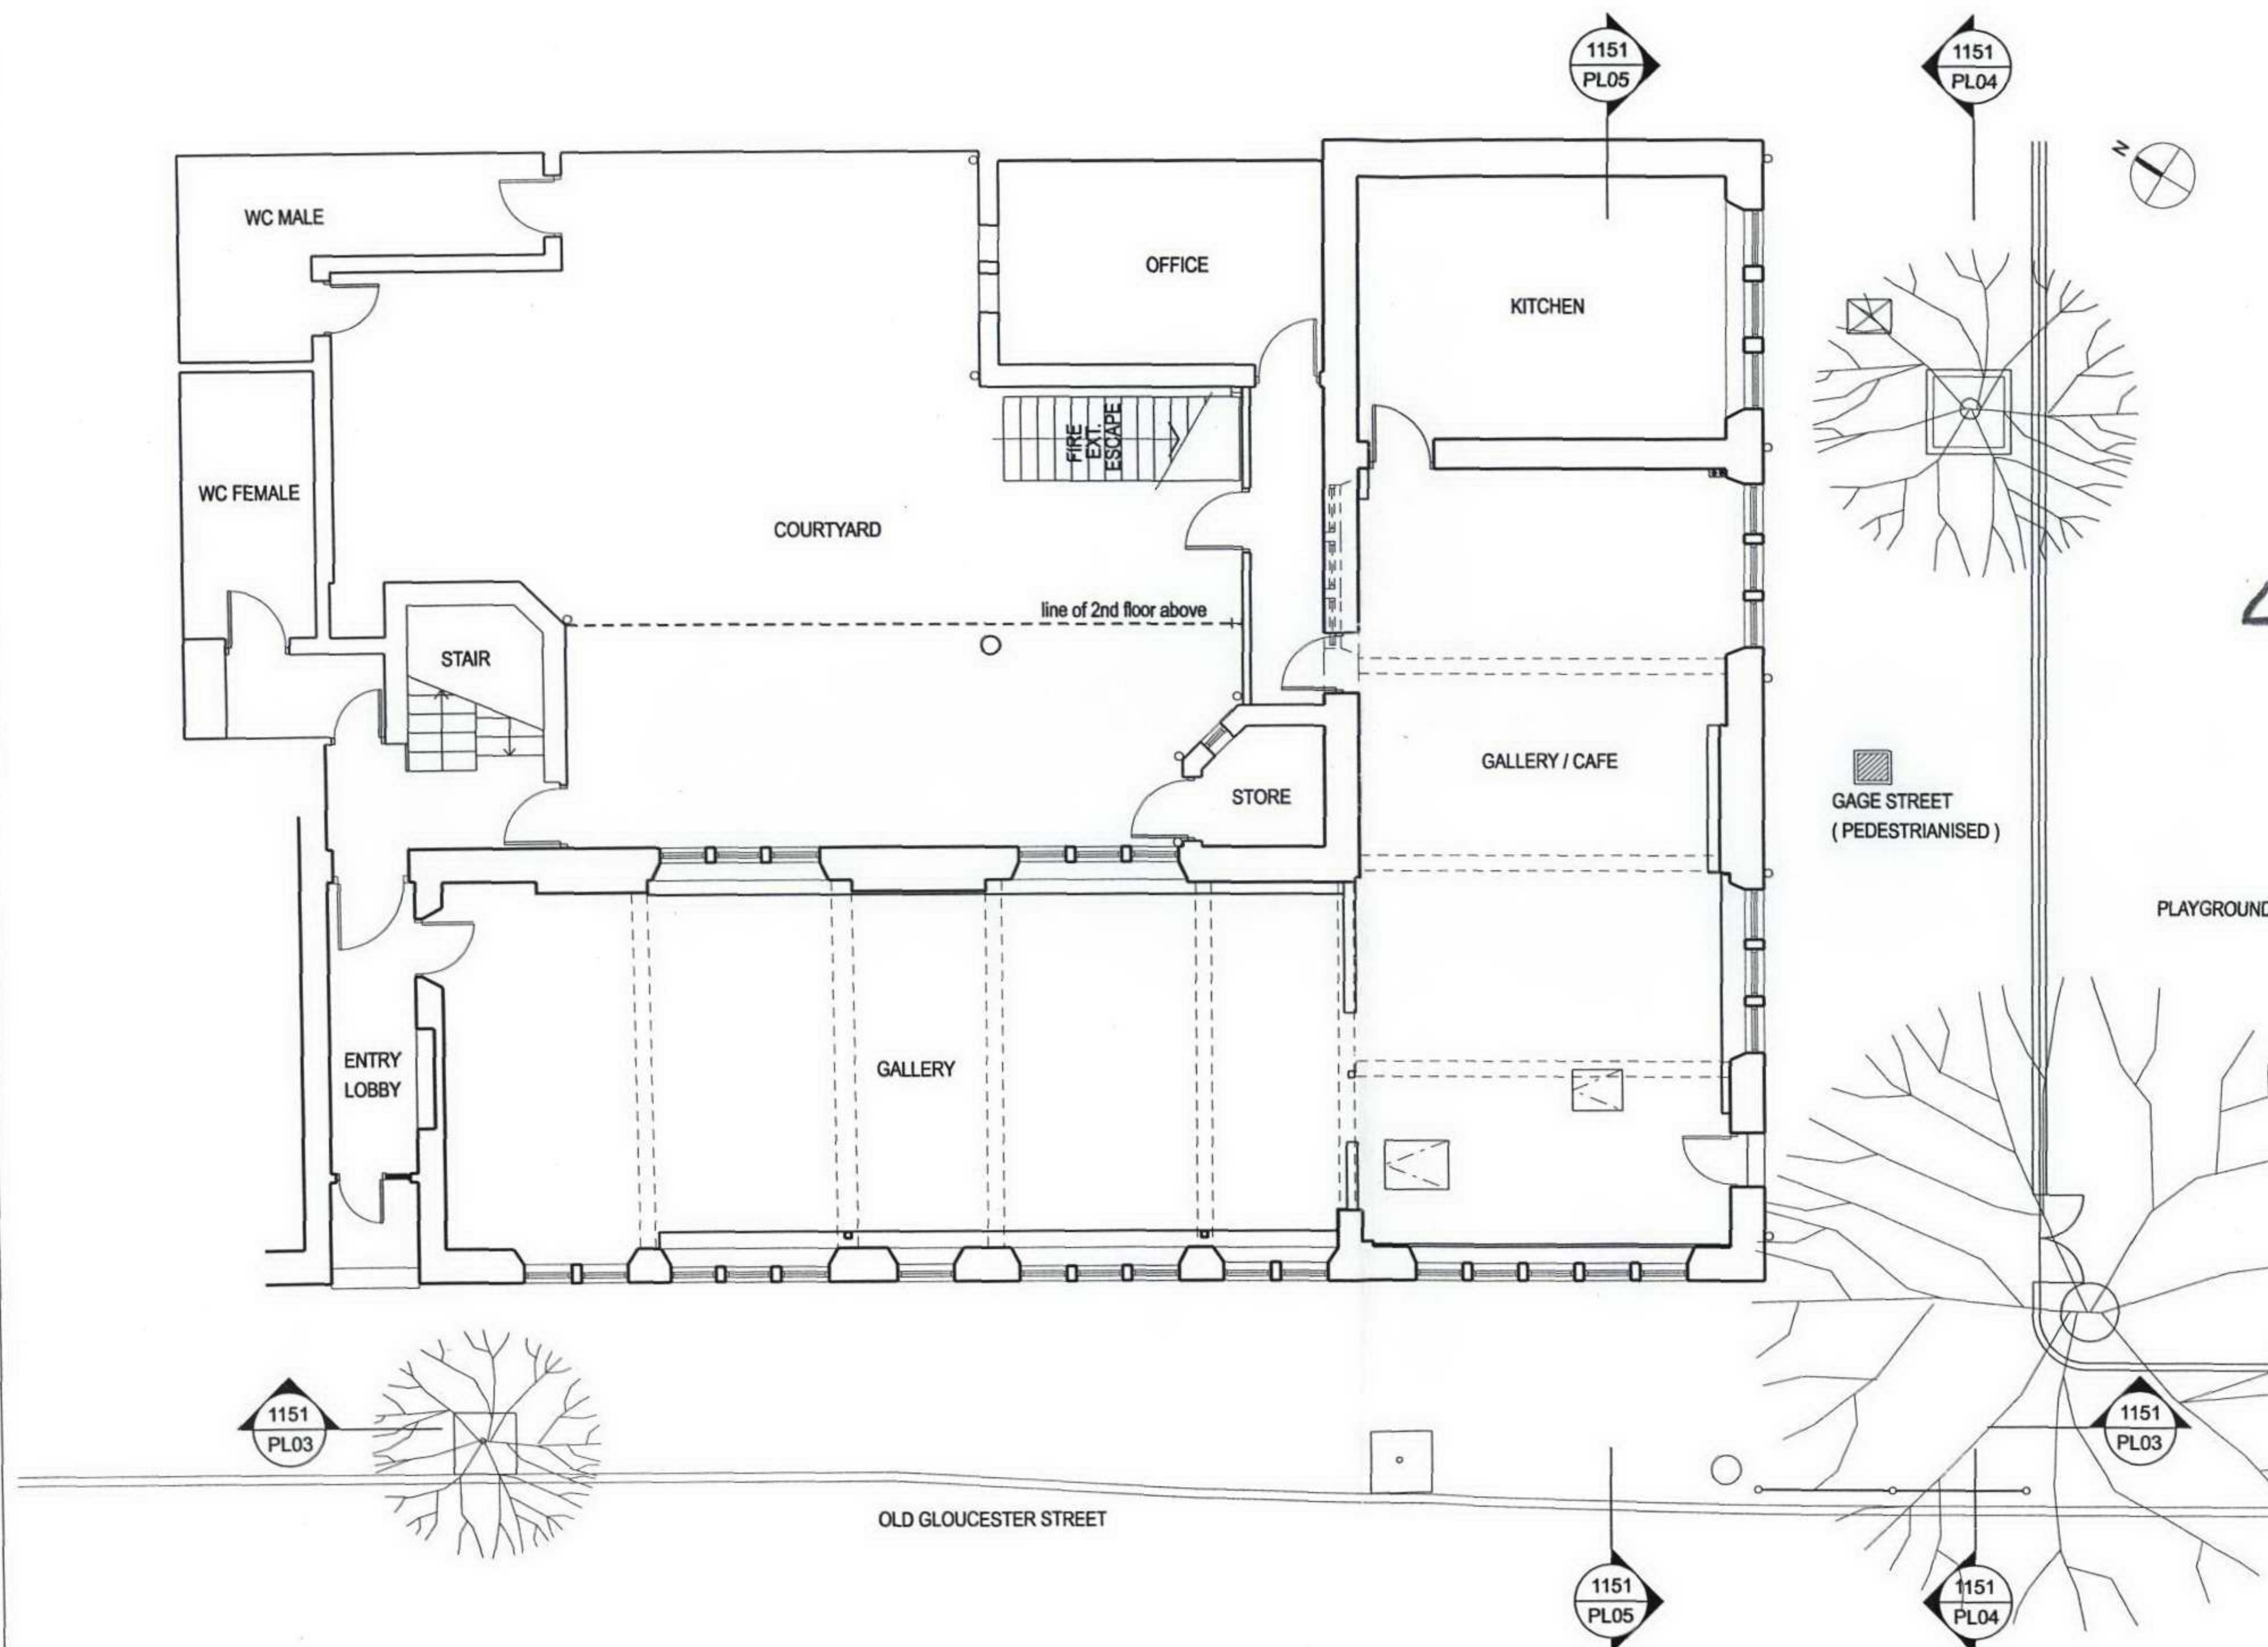



ELEVATION FROM OLD GLOUCESTER STREET

NOTE

1. THIS DRAWING IS COPYRIGHT STUDIO E ARCHITECTS LTD.
2. THE CONTRACTOR MUST NOT SCALE FROM THE DRAWING ALL DIMENSIONS TO BE TAKEN FROM DIMENSION STRINGS.
3. WHERE ANY DISCREPANCIES ARE FOUND BETWEEN DIMENSIONS THESE MUST BE BROUGHT TO THE ATTENTION OF THE ARCHITECTS FOR RESOLUTION.
4. WHERE DISCREPANCIES EXIST BETWEEN REFERENCE OR ASSEMBLY DRAWINGS & DETAIL DRAWINGS, THE LATTER TAKE PREFERENCE.

2006/2750/P

A 09.06.06 Issued For Planning

FOR PLANNING

STUDIO E ARCHITECTS LTD

Palace Wharf, Rainville Road,
London, W6 9HN,
Tel. 020 7385 7126
Fax. 020 7381 4995

OCTOBER GALLERY

PROJECT

OLD GLOUCESTER ST
ELEVATION AS EXISTING


DRAWING

1:100 @A3 APRIL 2006

SCALE DATE

1151 PL003 A XX

DWG. NO. REVISION CHECKED

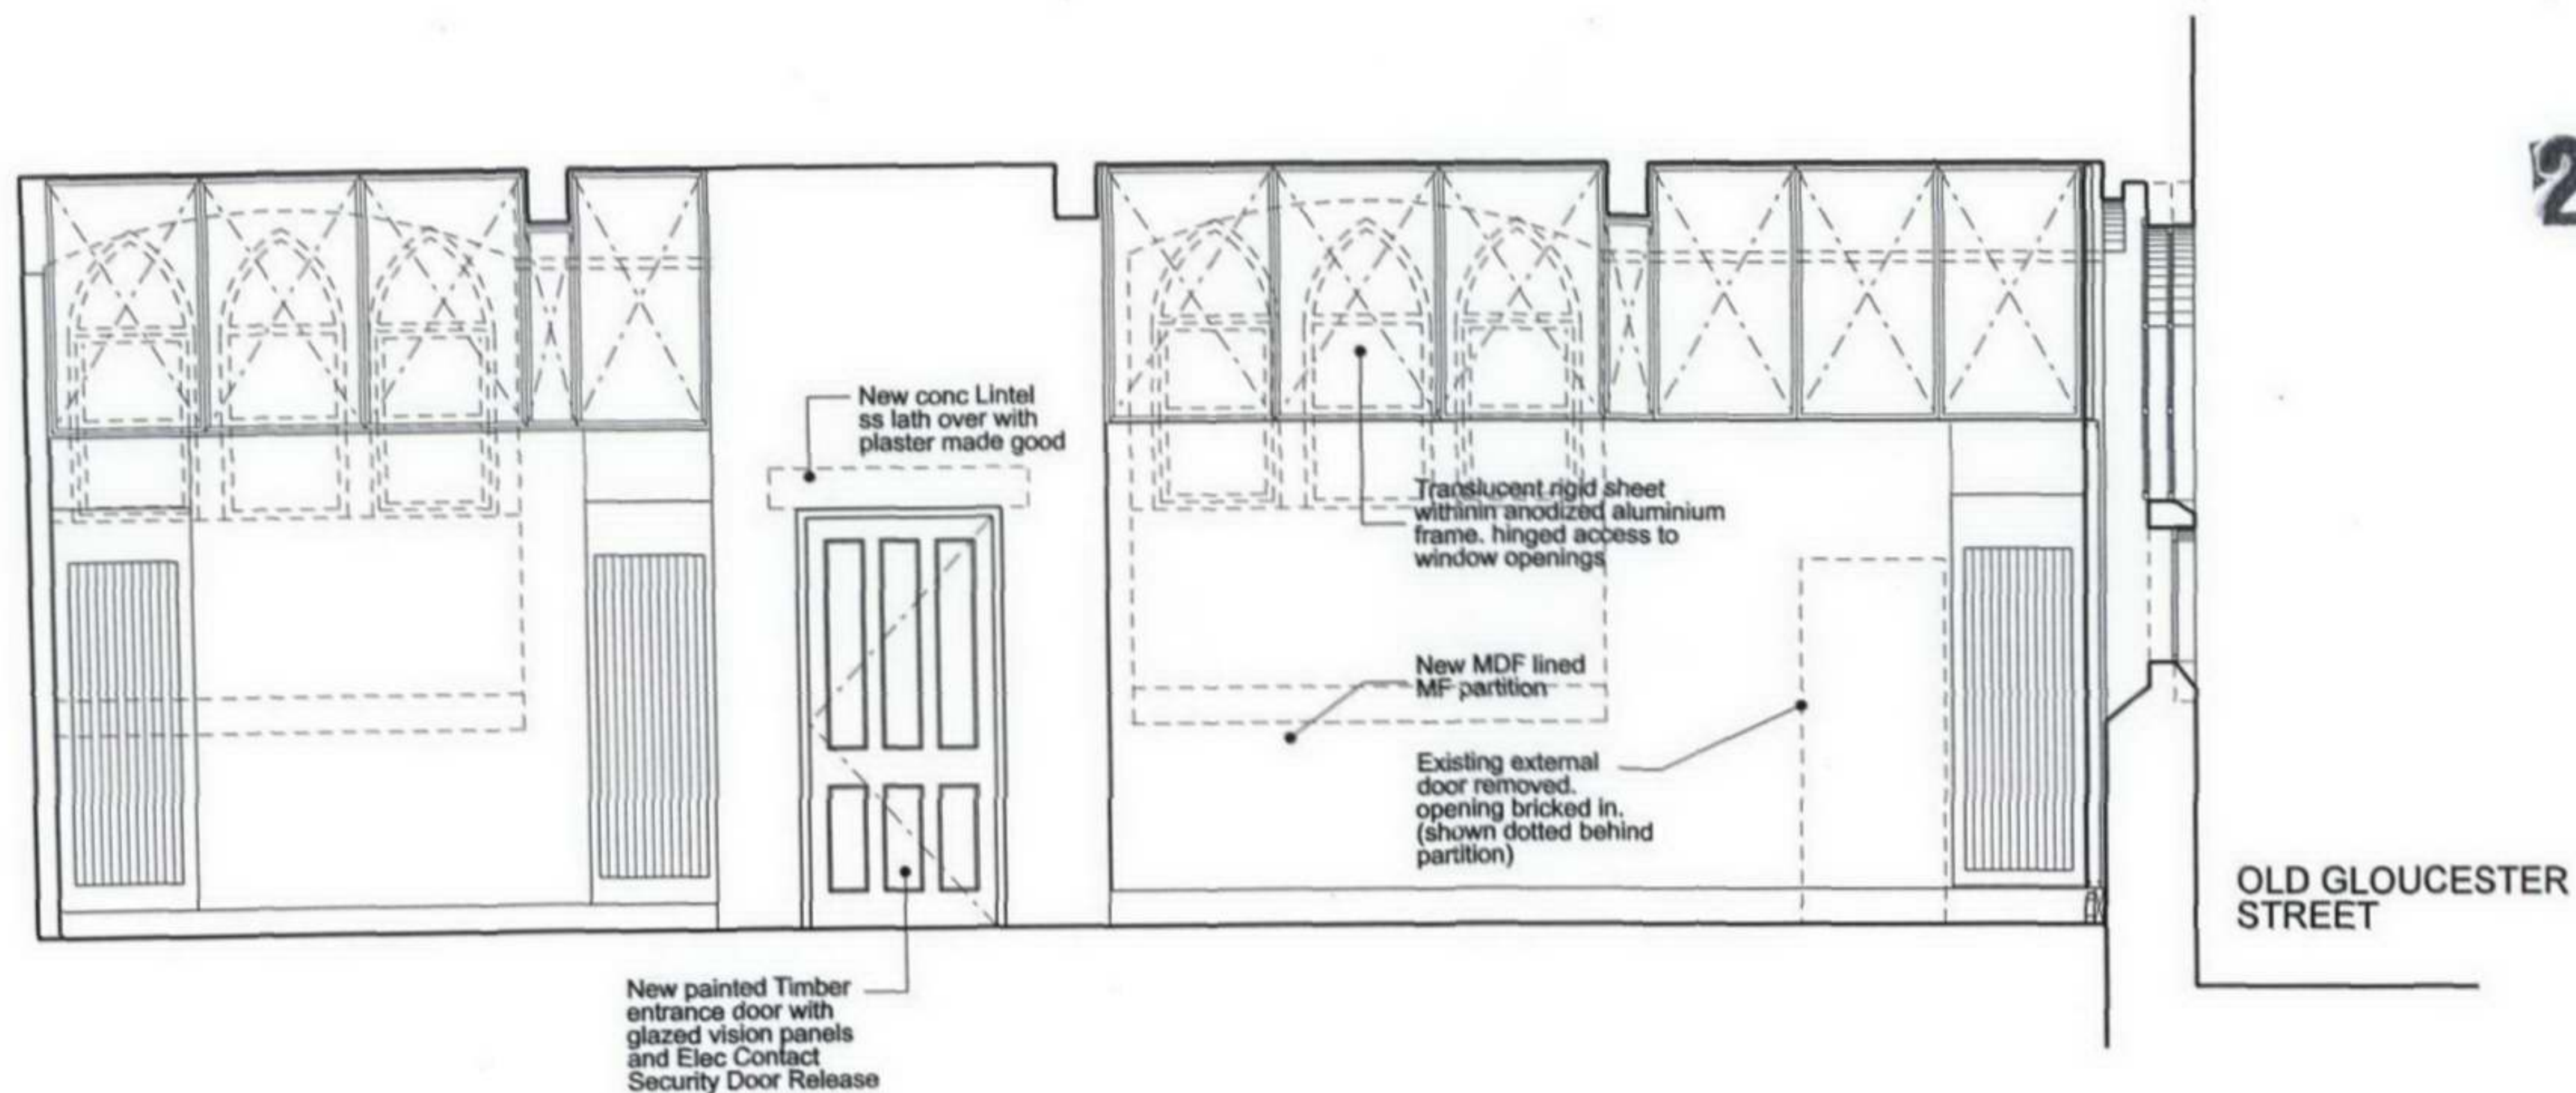

NOTE

1. THIS DRAWING IS COPYRIGHT STUDIO E ARCHITECTS LTD.
2. THE CONTRACTOR MUST NOT SCALE FROM THE DRAWING ALL DIMENSIONS TO BE TAKEN FROM DIMENSION STRINGS.
3. WHERE ANY DISCREPANCIES ARE FOUND BETWEEN DIMENSIONS THESE MUST BE BROUGHT TO THE ATTENTION OF THE ARCHITECTS FOR RESOLUTION.
4. WHERE DISCREPANCIES EXIST BETWEEN REFERENCE OR ASSEMBLY DRAWINGS & DETAIL DRAWINGS, THE LATTER TAKE PREFERENCE.

A	19.06.06	Window to door opening omitted. Resubmitted for Planning
-	08.06.06	Issued for Planning

FOR PLANNING

STUDIO E ARCHITECTS LTD

Palace Wharf, Rainville Road,
London, W6 0HN,
Tel. 020 7385 7126
Fax. 020 7381 4995

OCTOBER GALLERY

PROJECT

INTERNAL ELEVATION 01

DRAWING

1:50@A3 MAY 2006

SCALE DATE

1151 PL010 A XX

DWG. NO. REVISION CHECKED



NOTE

1. THIS DRAWING IS COPYRIGHT STUDIO E ARCHITECTS LTD.
2. THE CONTRACTOR MUST NOT SCALE FROM THE DRAWING ALL DIMENSIONS TO BE TAKEN FROM DIMENSION STRINGS.
3. WHERE ANY DISCREPANCIES ARE FOUND BETWEEN DIMENSIONS THESE MUST BE BROUGHT TO THE ATTENTION OF THE ARCHITECTS FOR RESOLUTION.
4. WHERE DISCREPANCIES EXIST BETWEEN REFERENCE OR ASSEMBLY DRAWINGS & DETAIL DRAWINGS, THE LATTER TAKE PREFERENCE.

2006/2750/P

A 09.06.06 Issued For Planning

FOR PLANNING

STUDIO E ARCHITECTS LTD

Palace Wharf, Rainville Road,
London, W6 9HN.
Tel. 020 7385 7126
Fax. 020 7381 4995

OCTOBER GALLERY

PROJECT

GAGE STREET
ELEVATION AS EXISTING
DRAWING

1:100 @A3 APRIL 2006

SCALE DATE

1151 PL004 A XX

DWG. NO. REVISION CHECKED



VIEW FROM OLD GLOUCESTER STREET



GAGE STREET



VIEW FROM PLAYGROUND



COMPOSITE ELEVATION PHOTOGRAPH

NOTE

1. THIS DRAWING IS COPYRIGHT STUDIO E ARCHITECTS LTD.
2. THE CONTRACTOR MUST NOT SCALE FROM THE DRAWING ALL DIMENSIONS TO BE TAKEN FROM DIMENSION STRINGS.
3. WHERE ANY DISCREPANCIES ARE FOUND BETWEEN DIMENSIONS THESE MUST BE BROUGHT TO THE ATTENTION OF THE ARCHITECTS FOR RESOLUTION.
4. WHERE DISCREPANCIES EXIST BETWEEN REFERENCE OR ASSEMBLY DRAWINGS & DETAIL DRAWINGS, THE LATTER TAKE PREFERENCE.

2006/ 27 50/P

- 09.06.06 Issued For Planning

FOR PLANNING

STUDIO E ARCHITECTS LTD

Palace Wharf, Rainville Road,
London, W6 9HN.
Tel. 020 7385 7126
Fax. 020 7381 4995

OCTOBER GALLERY

PROJECT

SITE PHOTOGRAPHS

DRAWING

NTS

SCALE

MAY 2006

DATE

1151 PL011

DWG. NO.

-

REVISION

XX

CHECKED

NOTE

1. THIS DRAWING IS COPYRIGHT STUDIO E ARCHITECTS LTD.
2. THE CONTRACTOR MUST NOT SCALE FROM THE DRAWING ALL DIMENSIONS TO BE TAKEN FROM DIMENSION STRINGS.
3. WHERE ANY DISCREPANCIES ARE FOUND BETWEEN DIMENSIONS THESE MUST BE BROUGHT TO THE ATTENTION OF THE ARCHITECTS FOR RESOLUTION.
4. WHERE DISCREPANCIES EXIST BETWEEN REFERENCE OR ASSEMBLY DRAWINGS & DETAIL DRAWINGS, THE LATTER TAKE PREFERENCE.



EXISTING INTERIOR VIEW TOWARD CHIMNEY BREAST



VIEW OF FIRE PLACE PRIOR TO COVERING IN c1979

2006/ 27 50/P

- 09.06.06 Issued For Planning

FOR PLANNING

STUDIO E ARCHITECTS LTD

Palace Wharf, Rainville Road,
London, W6 9HN
Tel. 020 7385 7126
Fax. 020 7381 4995

OCTOBER GALLERY

PROJECT

INTERNAL PHOTOGRAPHS

DRAWING

NTS

MAY 2006

SCALE

DATE

1151 PL012

-

XX

DWG. NO.

REVISION

CHECKED