



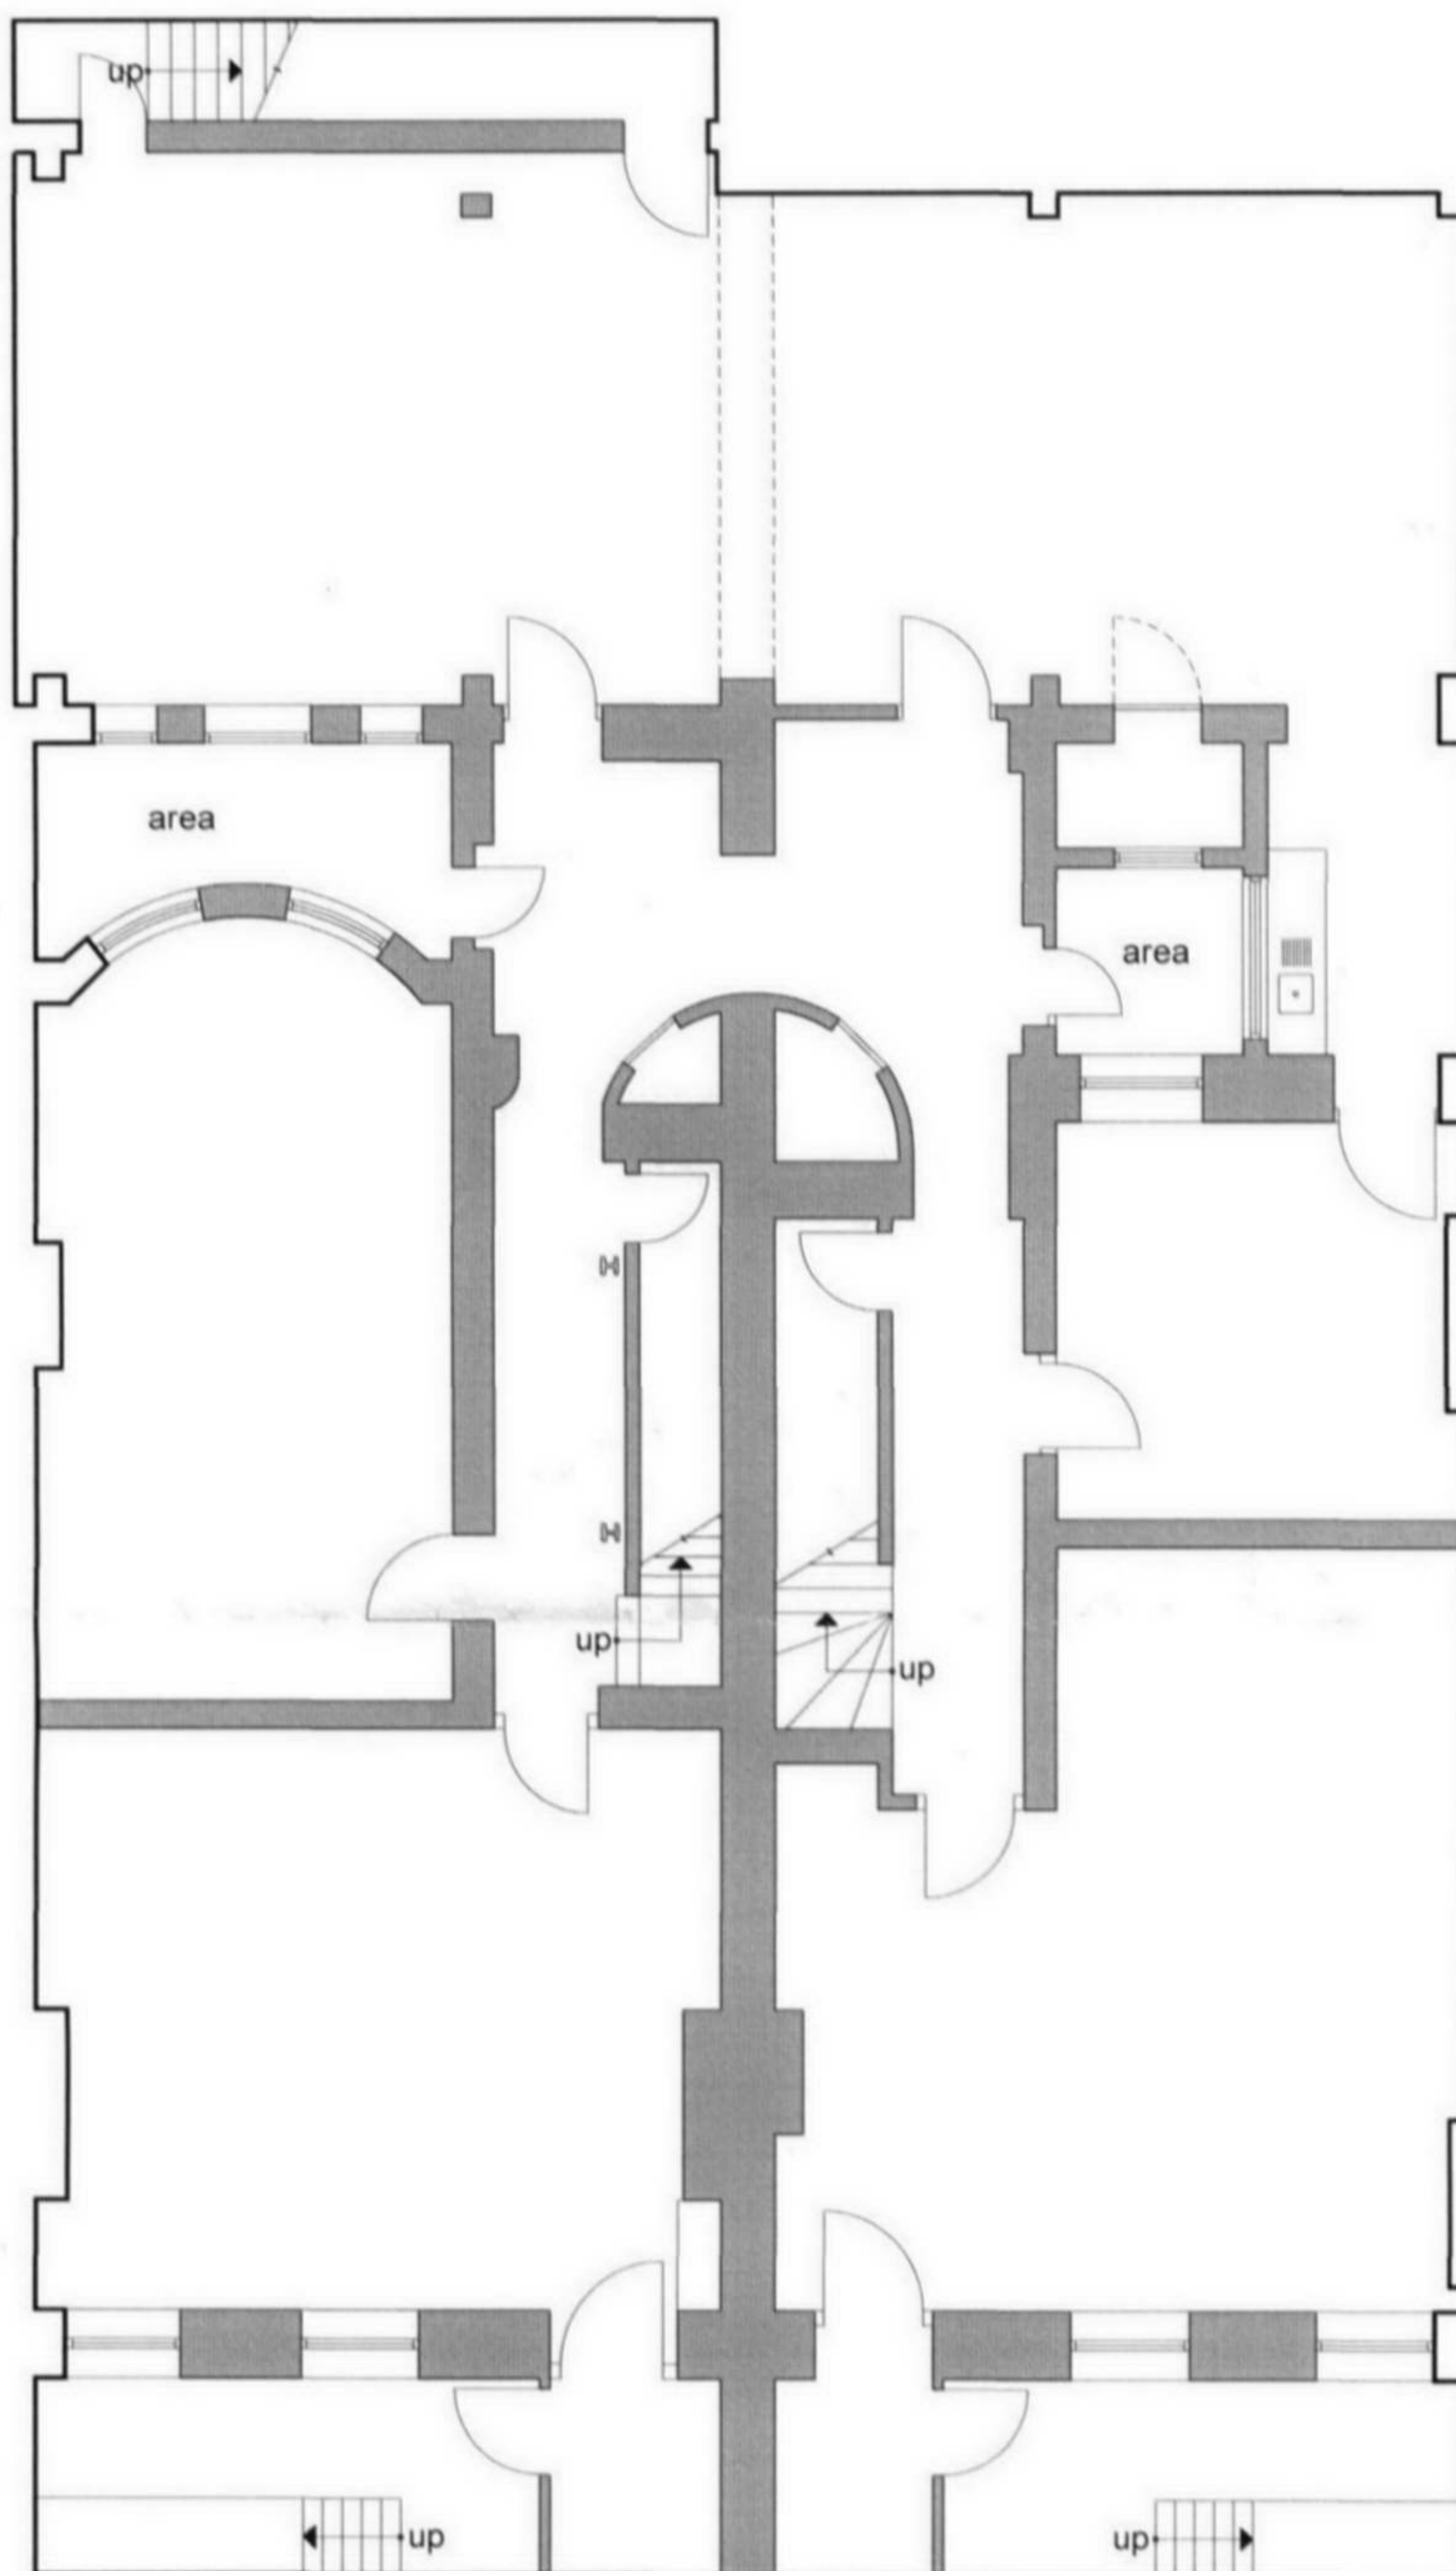


BASEMENT FLOOR

Revision Notes	Client Project Project Address	Pearl & Coutts Fitzroy Square 34 - 35 Fitzroy Square W1T 6BP	Date: 19.08.06	 AccentBDA Suite A - Grove Mews Forty Two - The Grove LONDON W5 5LH UK Tel: +44 (0)20 8840 7564 Fax: +44 (0)20 8840 7563 email: accentbda@accentbda.co.uk web: www.accentbda.co.uk		
			Scale: 1:100			
			Drawing Name Drawing Location		Basement Floor Plan O:\Clients\Pearl & Coutts\Drawings\01 - Existing\EX_02	Dwg No: Ex_02
				ARCHITECTURE INTERIOR DESIGN		

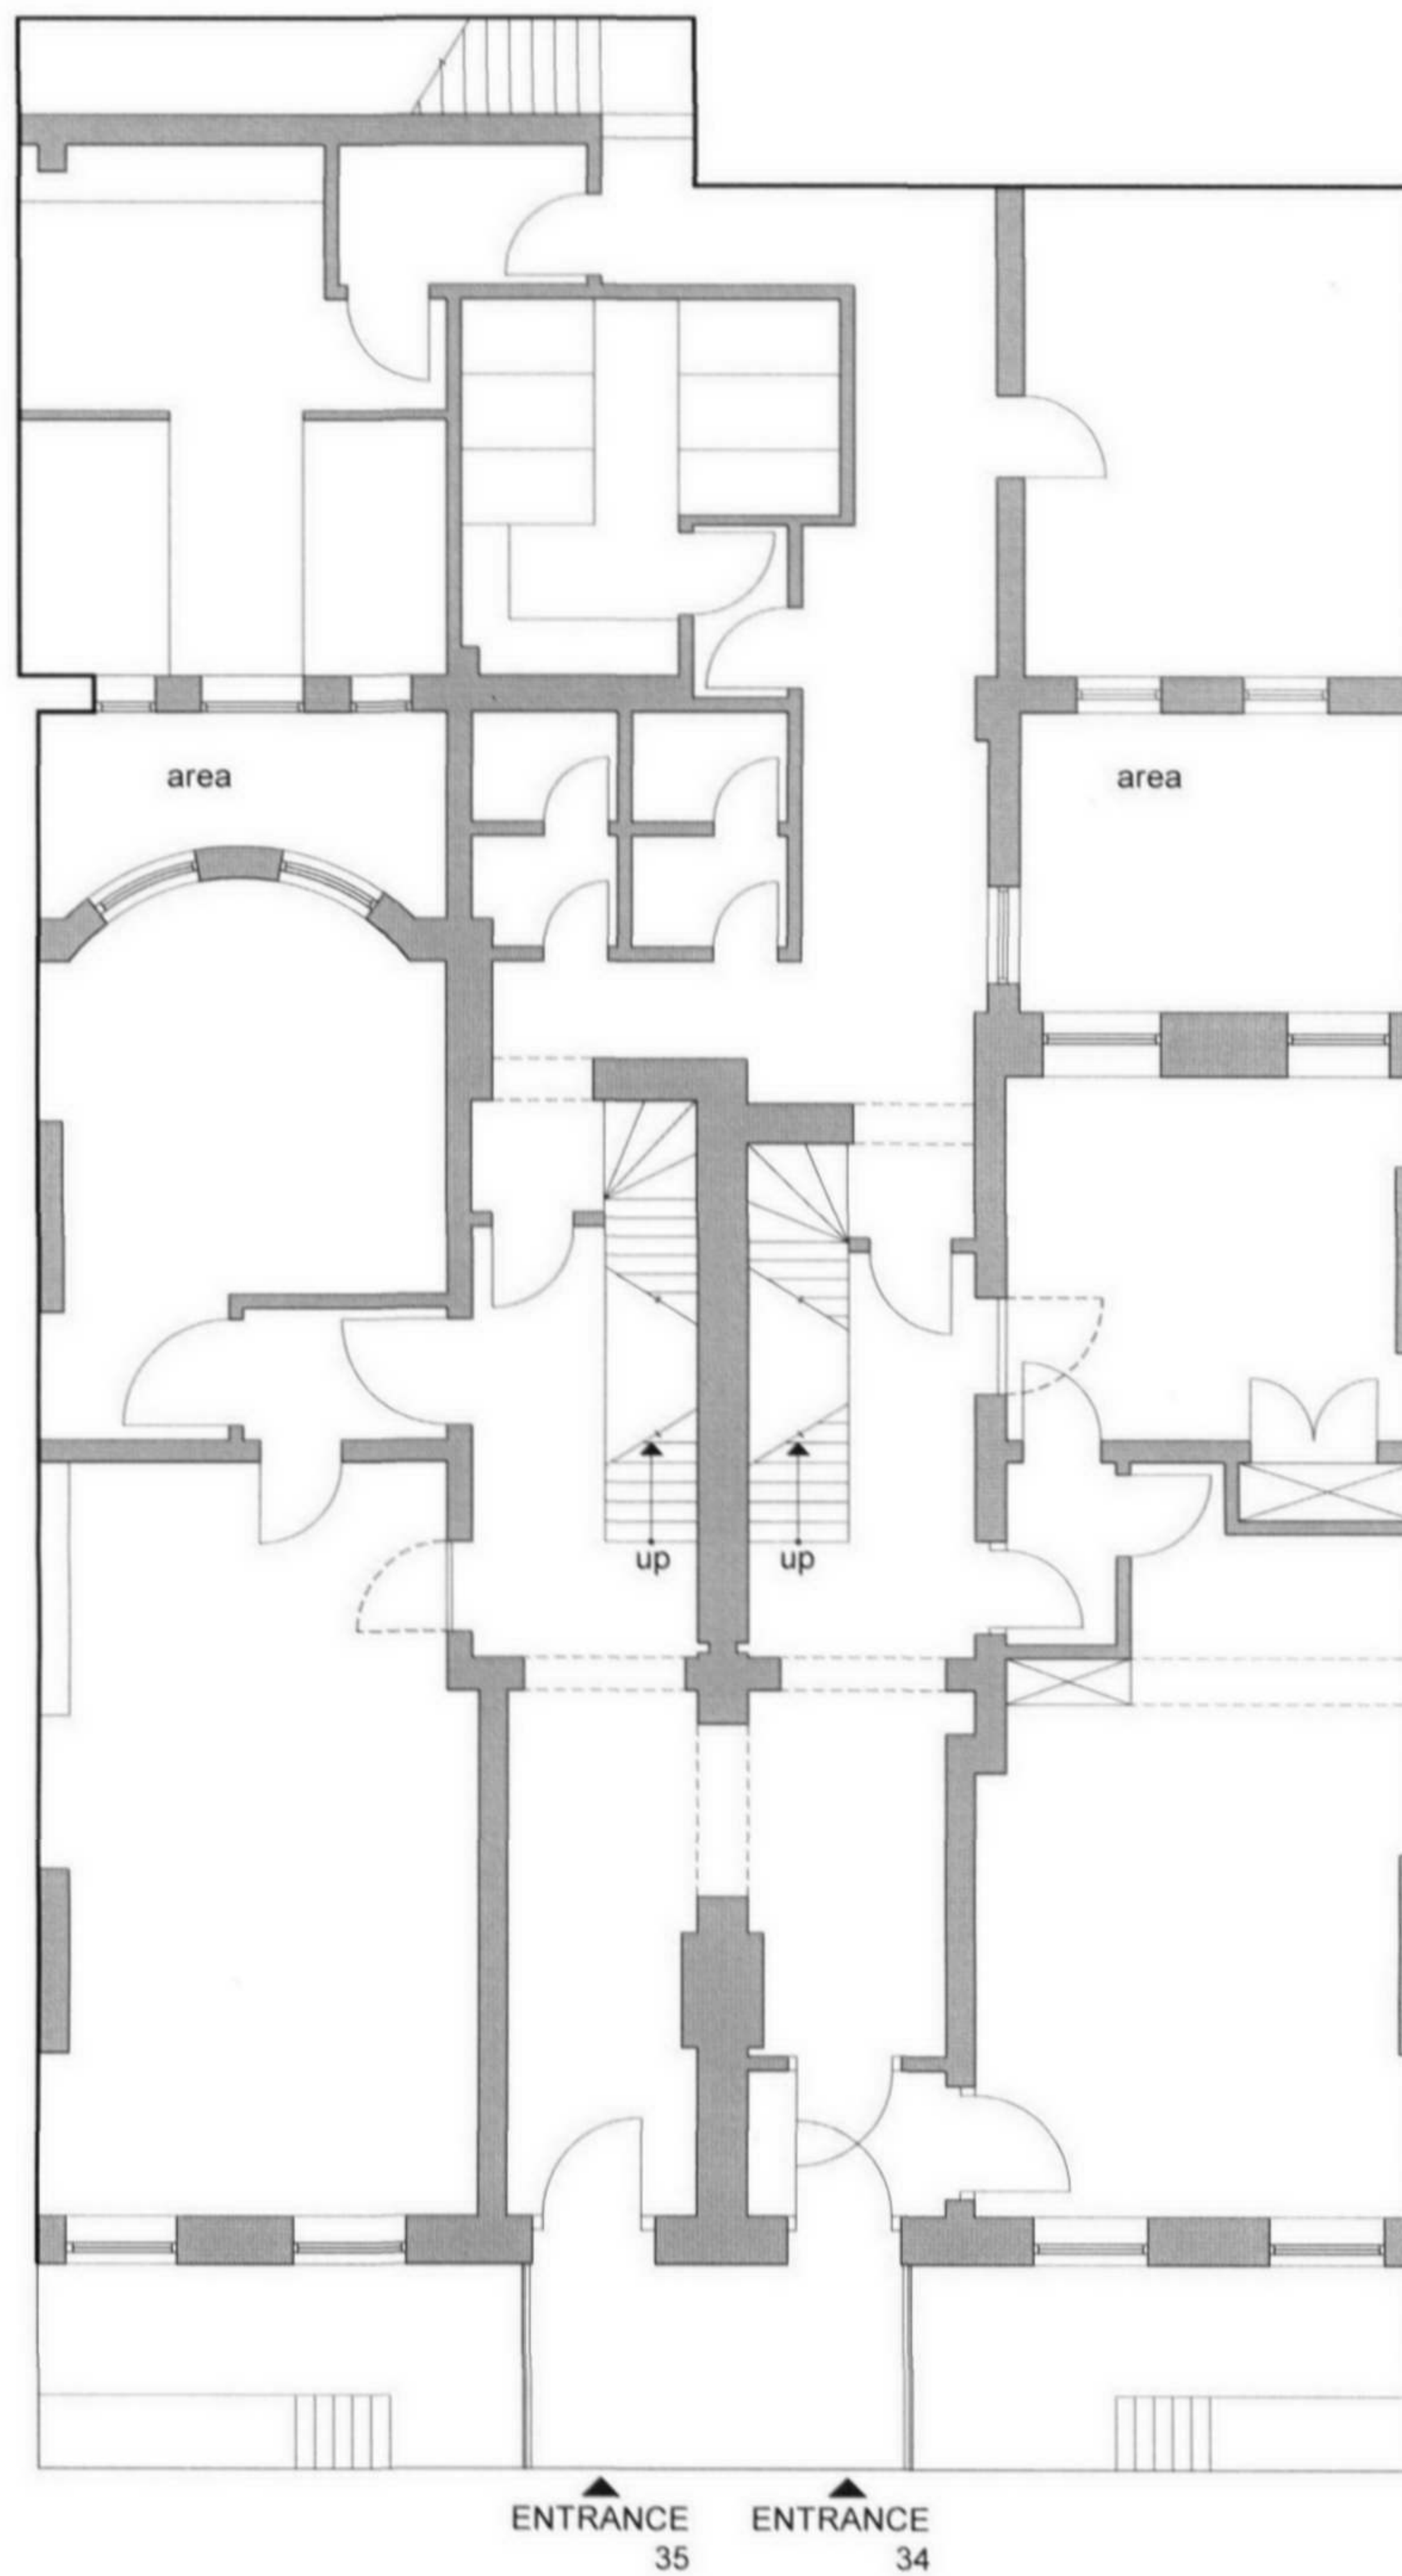



GROUND FLOOR

Revision Notes	Client Project Project Address	Pearl & Coutts Fitzroy Square 34 - 35 Fitzroy Square W1T 6BP	Date: 19.08.06	 AccentBDA Suite A Grove Mews Forty Two The Grove LONDON W5 5LH UK Tel: +44 (0)20 8840 0584 Fax: +44 (0)20 8840 7161 email: accentbda@accentbda.co.uk web: www.accentbda.co.uk
			Scale: 1:100	
	Drawing Name Drawing Location	Ground Floor Plan O:\Clients\Pearl & Coutts\Drawings\01 - Existing\EX_03	Dwg No: Ex_03	
			ARCHITECTURE INTERIOR DESIGN	

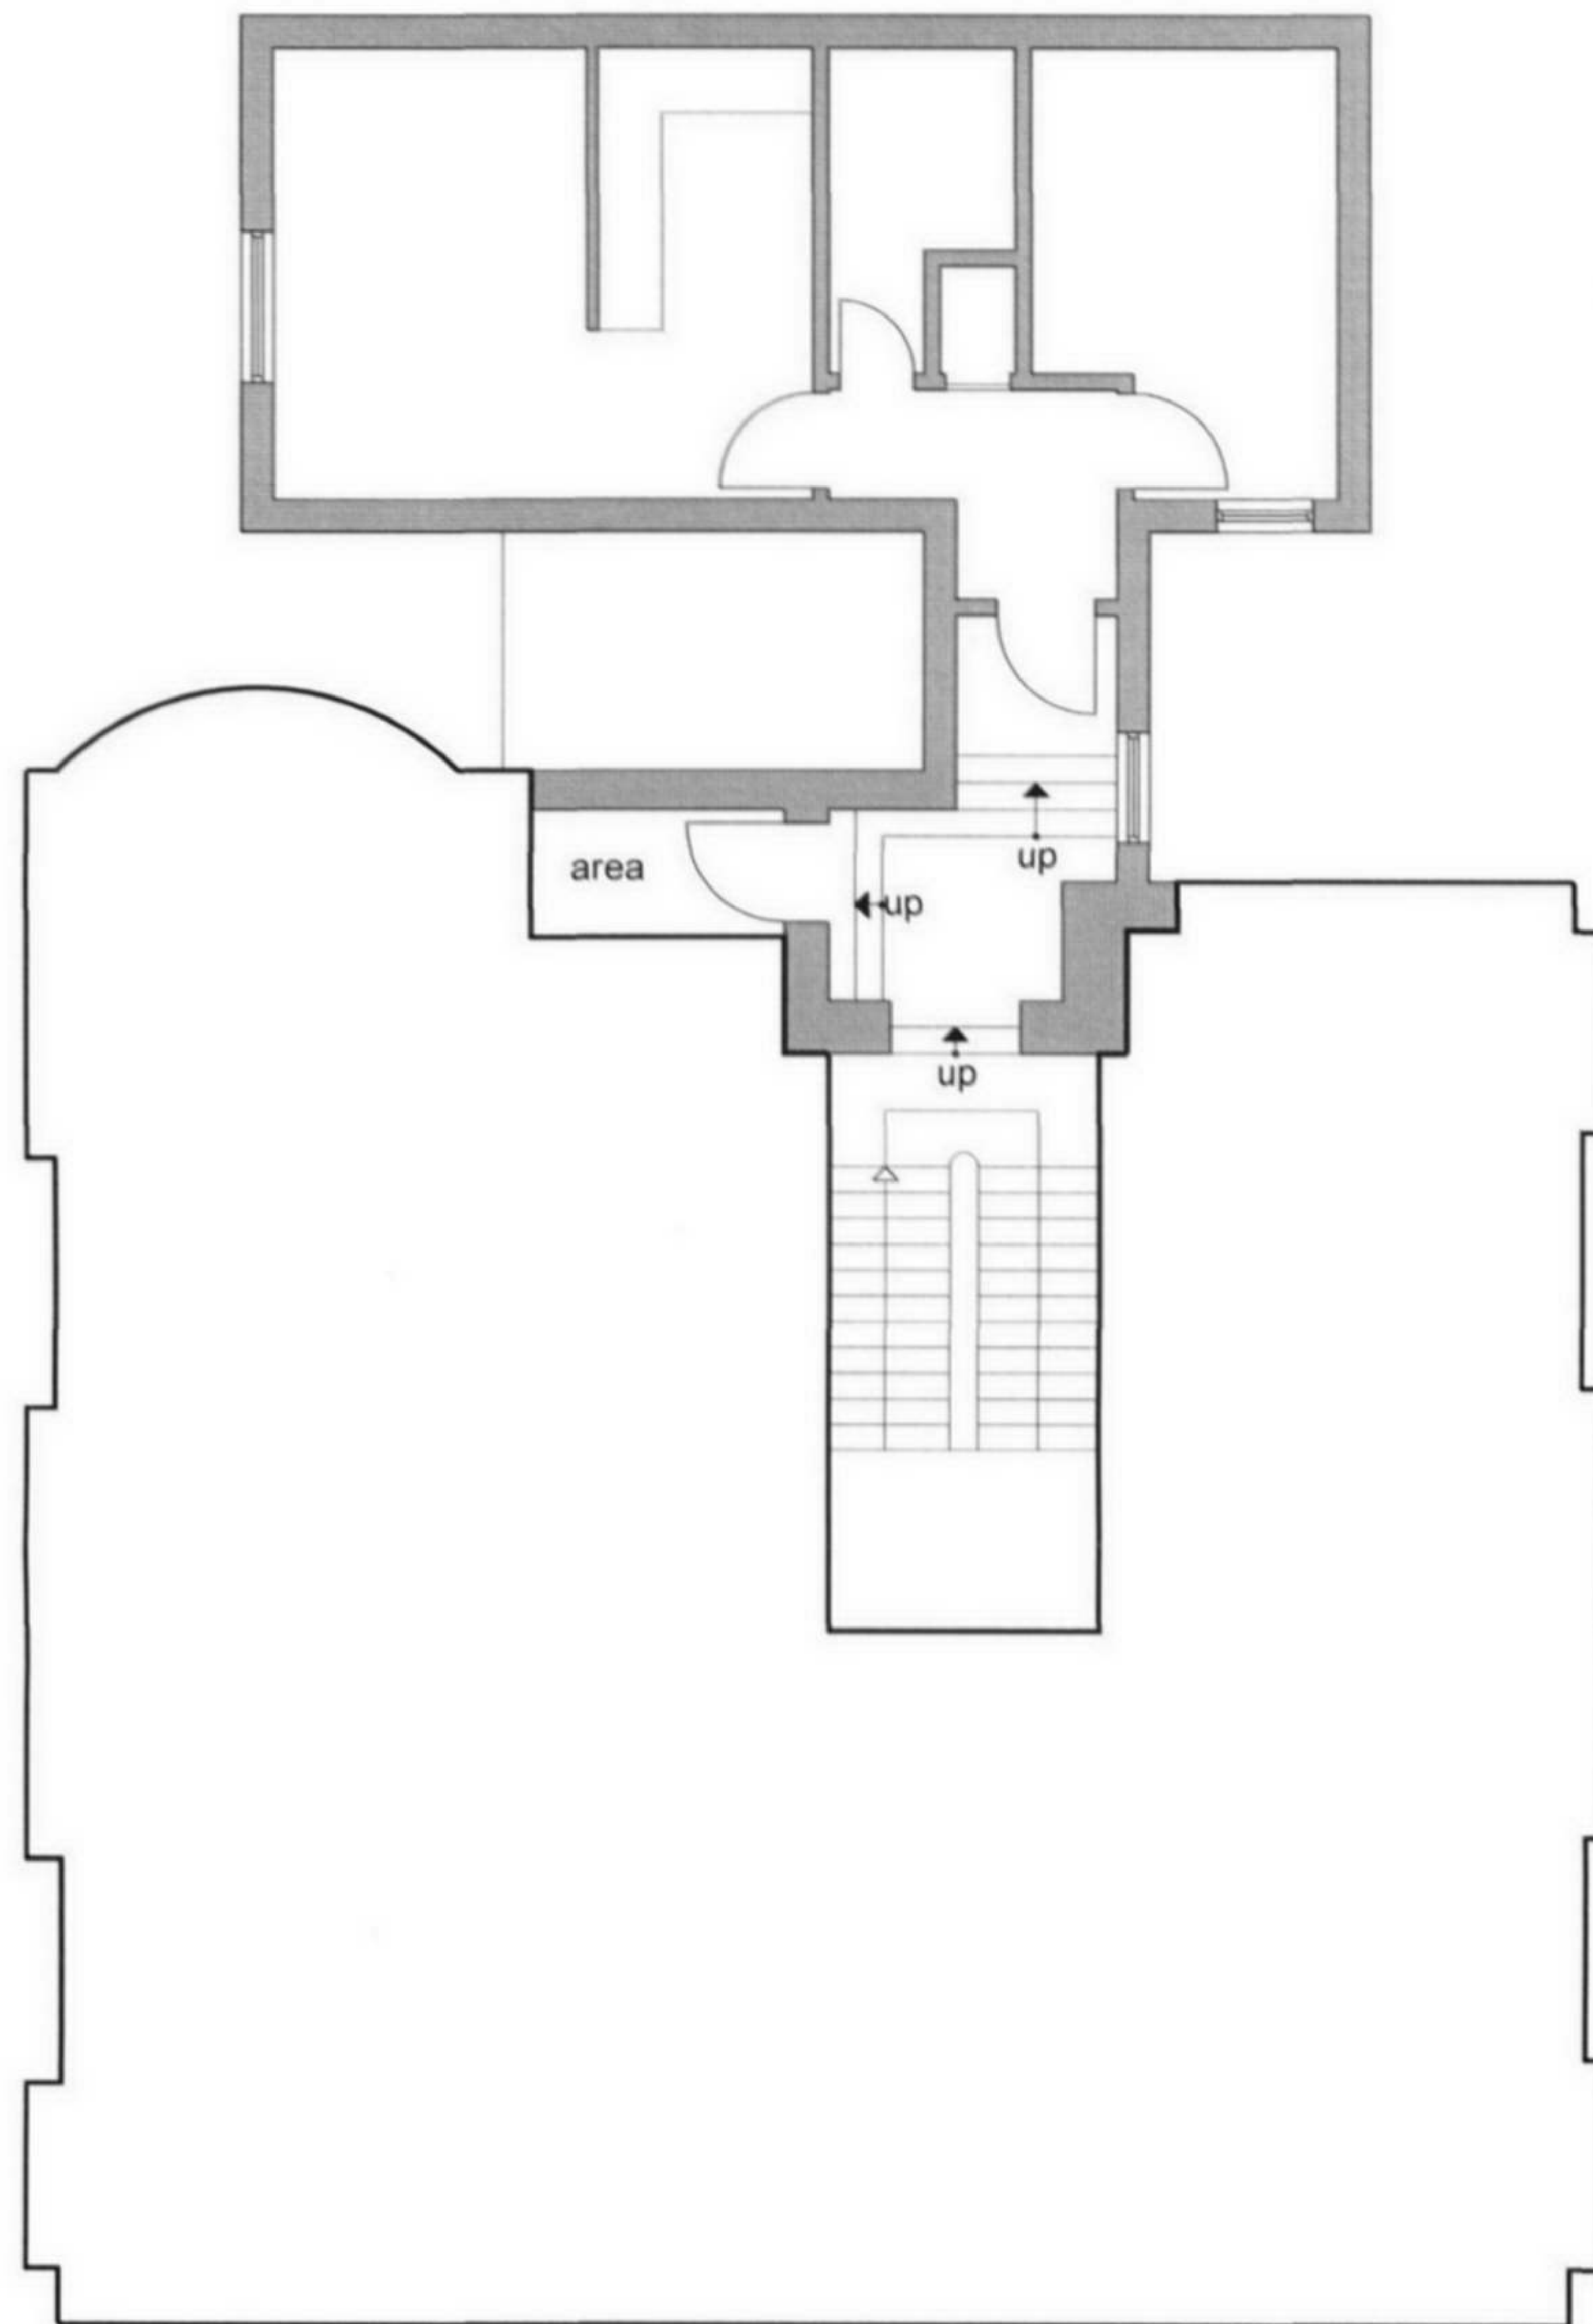


MEZZANINE FLOOR

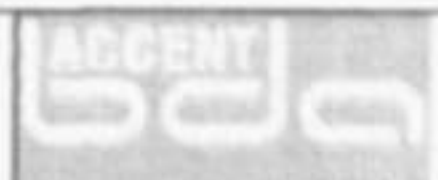Revision Notes	Client Project Project Address	Pearl & Coutts Fitzroy Square 34 - 35 Fitzroy Square W1T 6BP	Date: 19.08.06	 AccentBDA Suite A - Grove Mews Forty Two The Grove LONDON W5 5LH UK Tel: +44 (0)20 8840 0584 Fax: +44 (0)20 8840 7363 email: info@accentbda.co.uk web: www.accentbda.co.uk
			Scale: 1:100	
	Drawing Name Drawing Location	Mezzanine Plan O:\Clients\Pearl & Coutts\Drawings\01 - Existing\EX_04	Dwg No: Ex_04	
			ARCHITECTURE INTERIOR DESIGN	

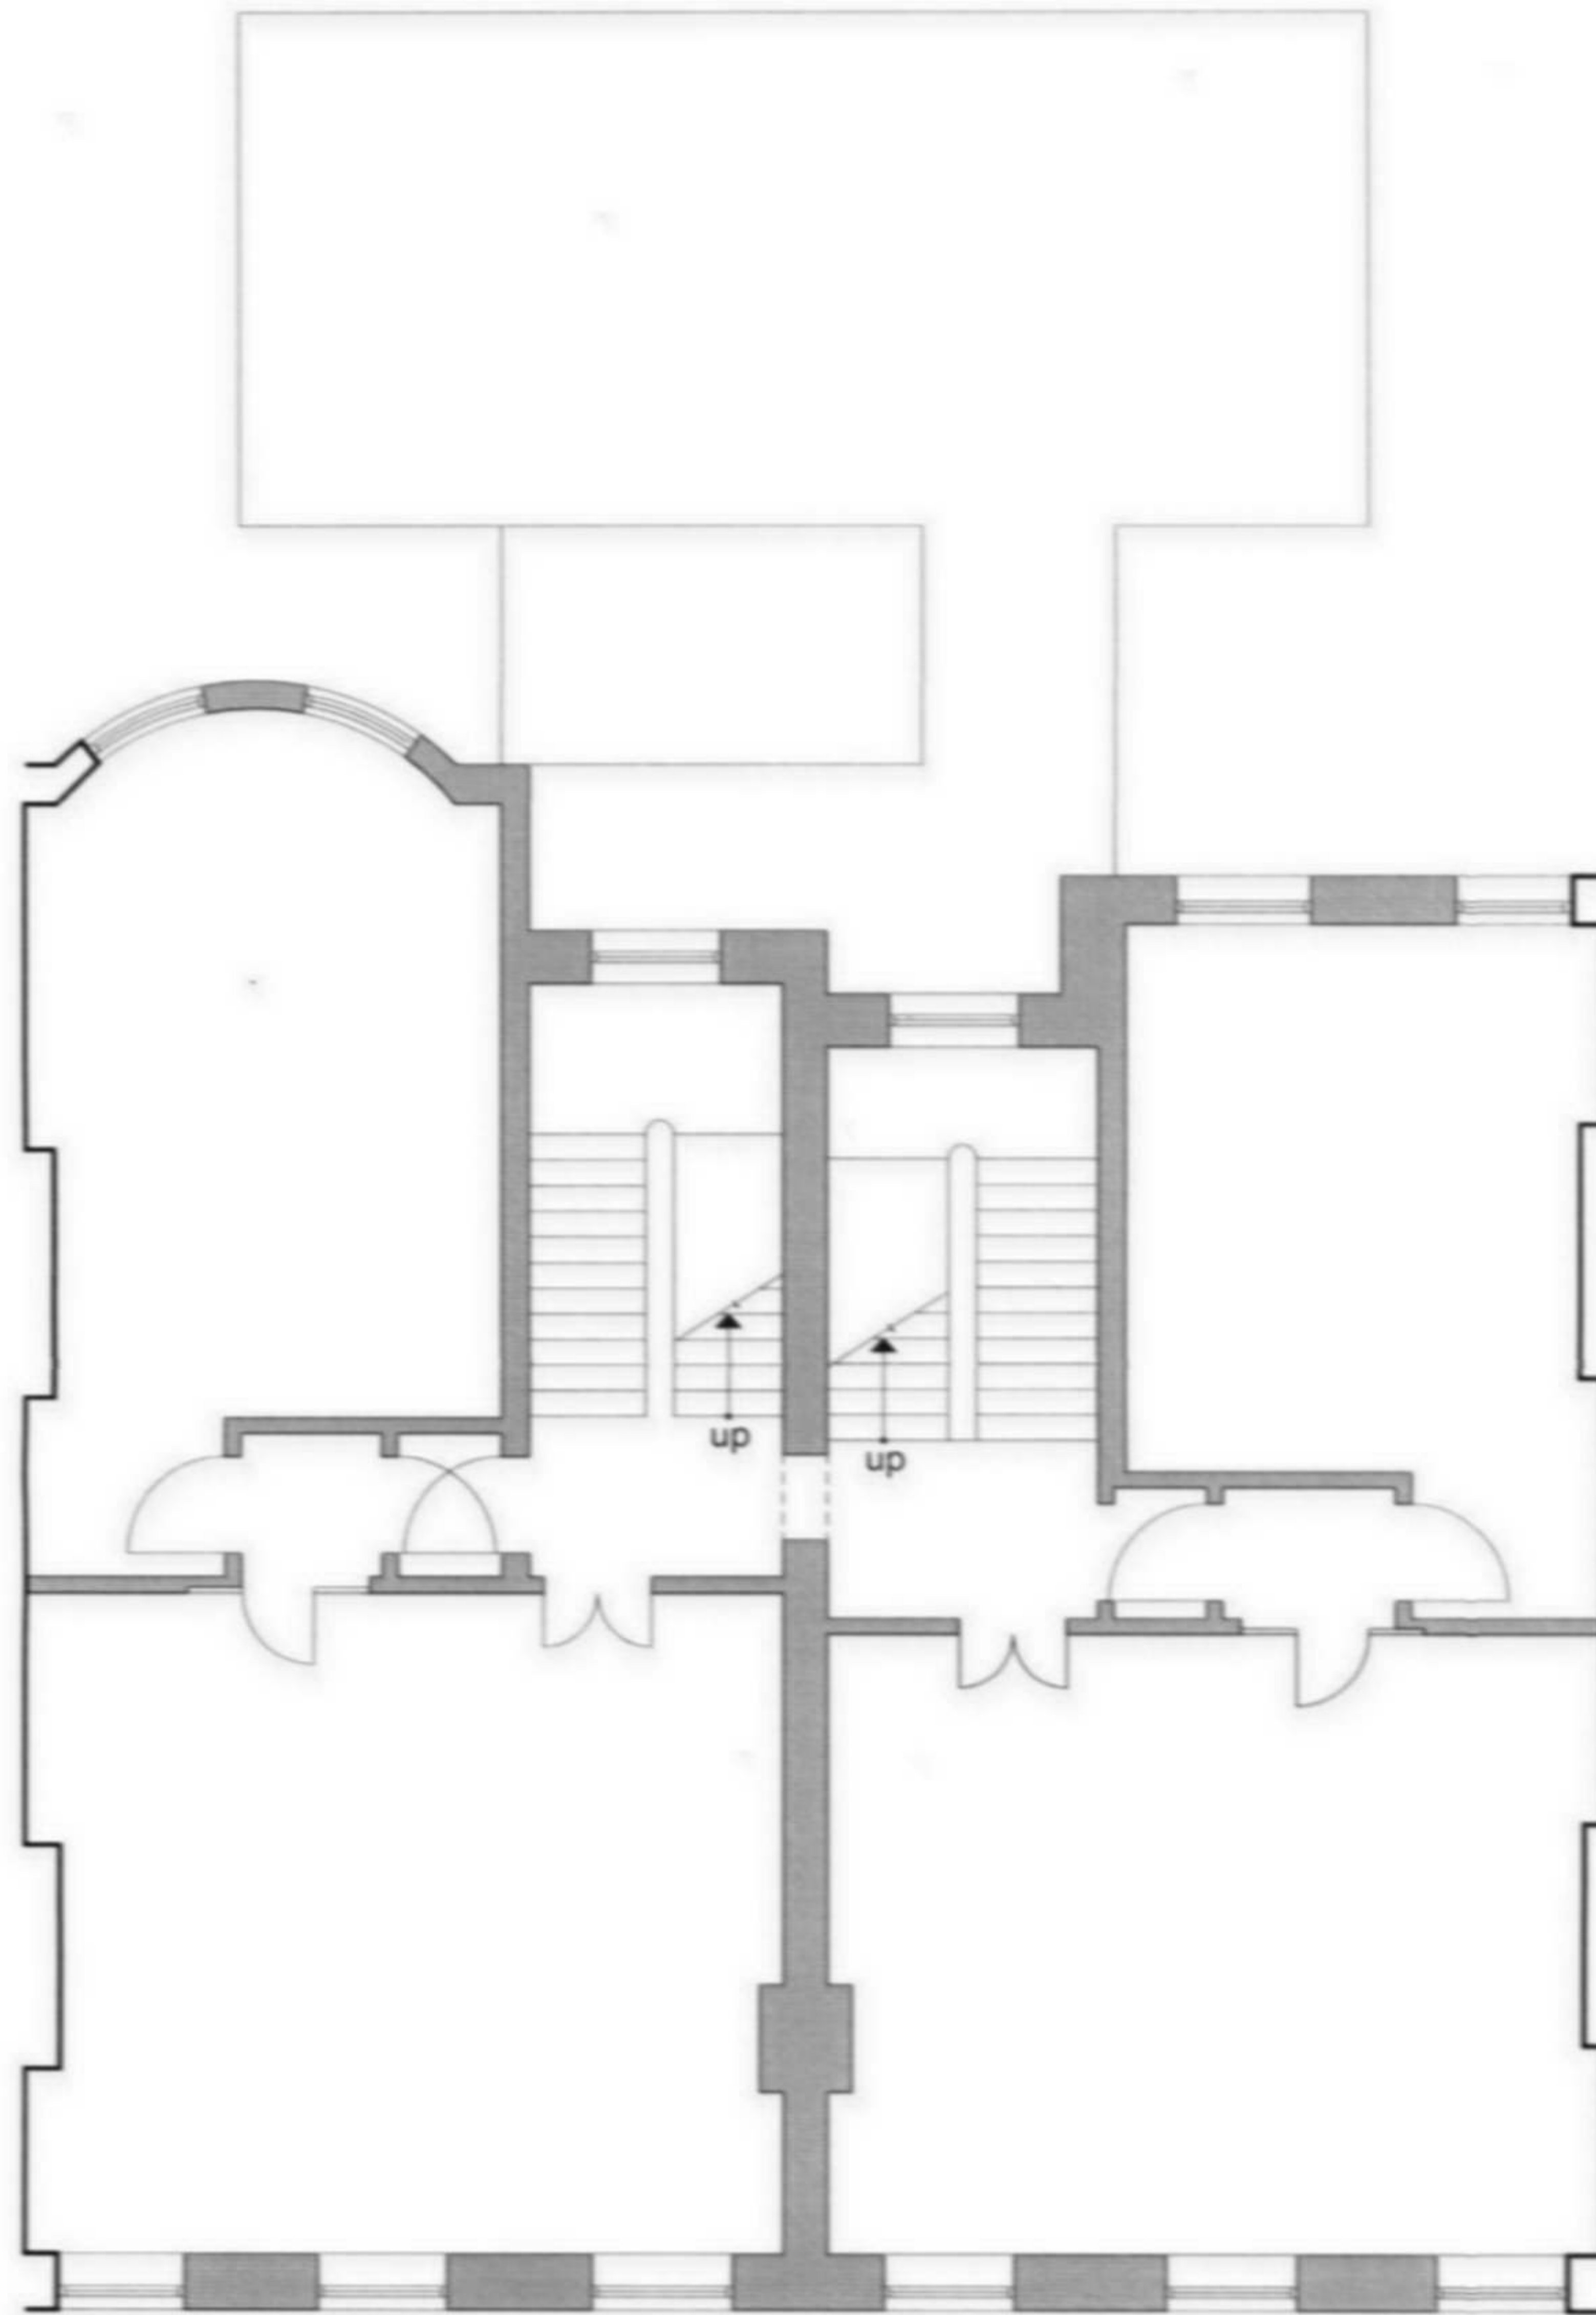


FIRST FLOOR

Revision Notes	Client Project Project Address	Pearl & Coutts Fitzroy Square 34 - 35 Fitzroy Square W1T 6BP	Date: 19.08.06	 AccentBDA Suite A Grove Mews Forty Two The Grove LONDON W5 5LH UK Tel: +44 (0)20 8842 0544 Fax: +44 (0)20 8842 7543 email: accentbda@accentbda.co.uk web: www.accentbda.co.uk
			Scale: 1:100	
	Drawing Name Drawing Location	First Floor Plan D:\Clients\Pearl & Coutts\Drawings\01 - Existing\EX_05	Dwg No: Ex_05	ARCHITECTURE INTERIOR DESIGN

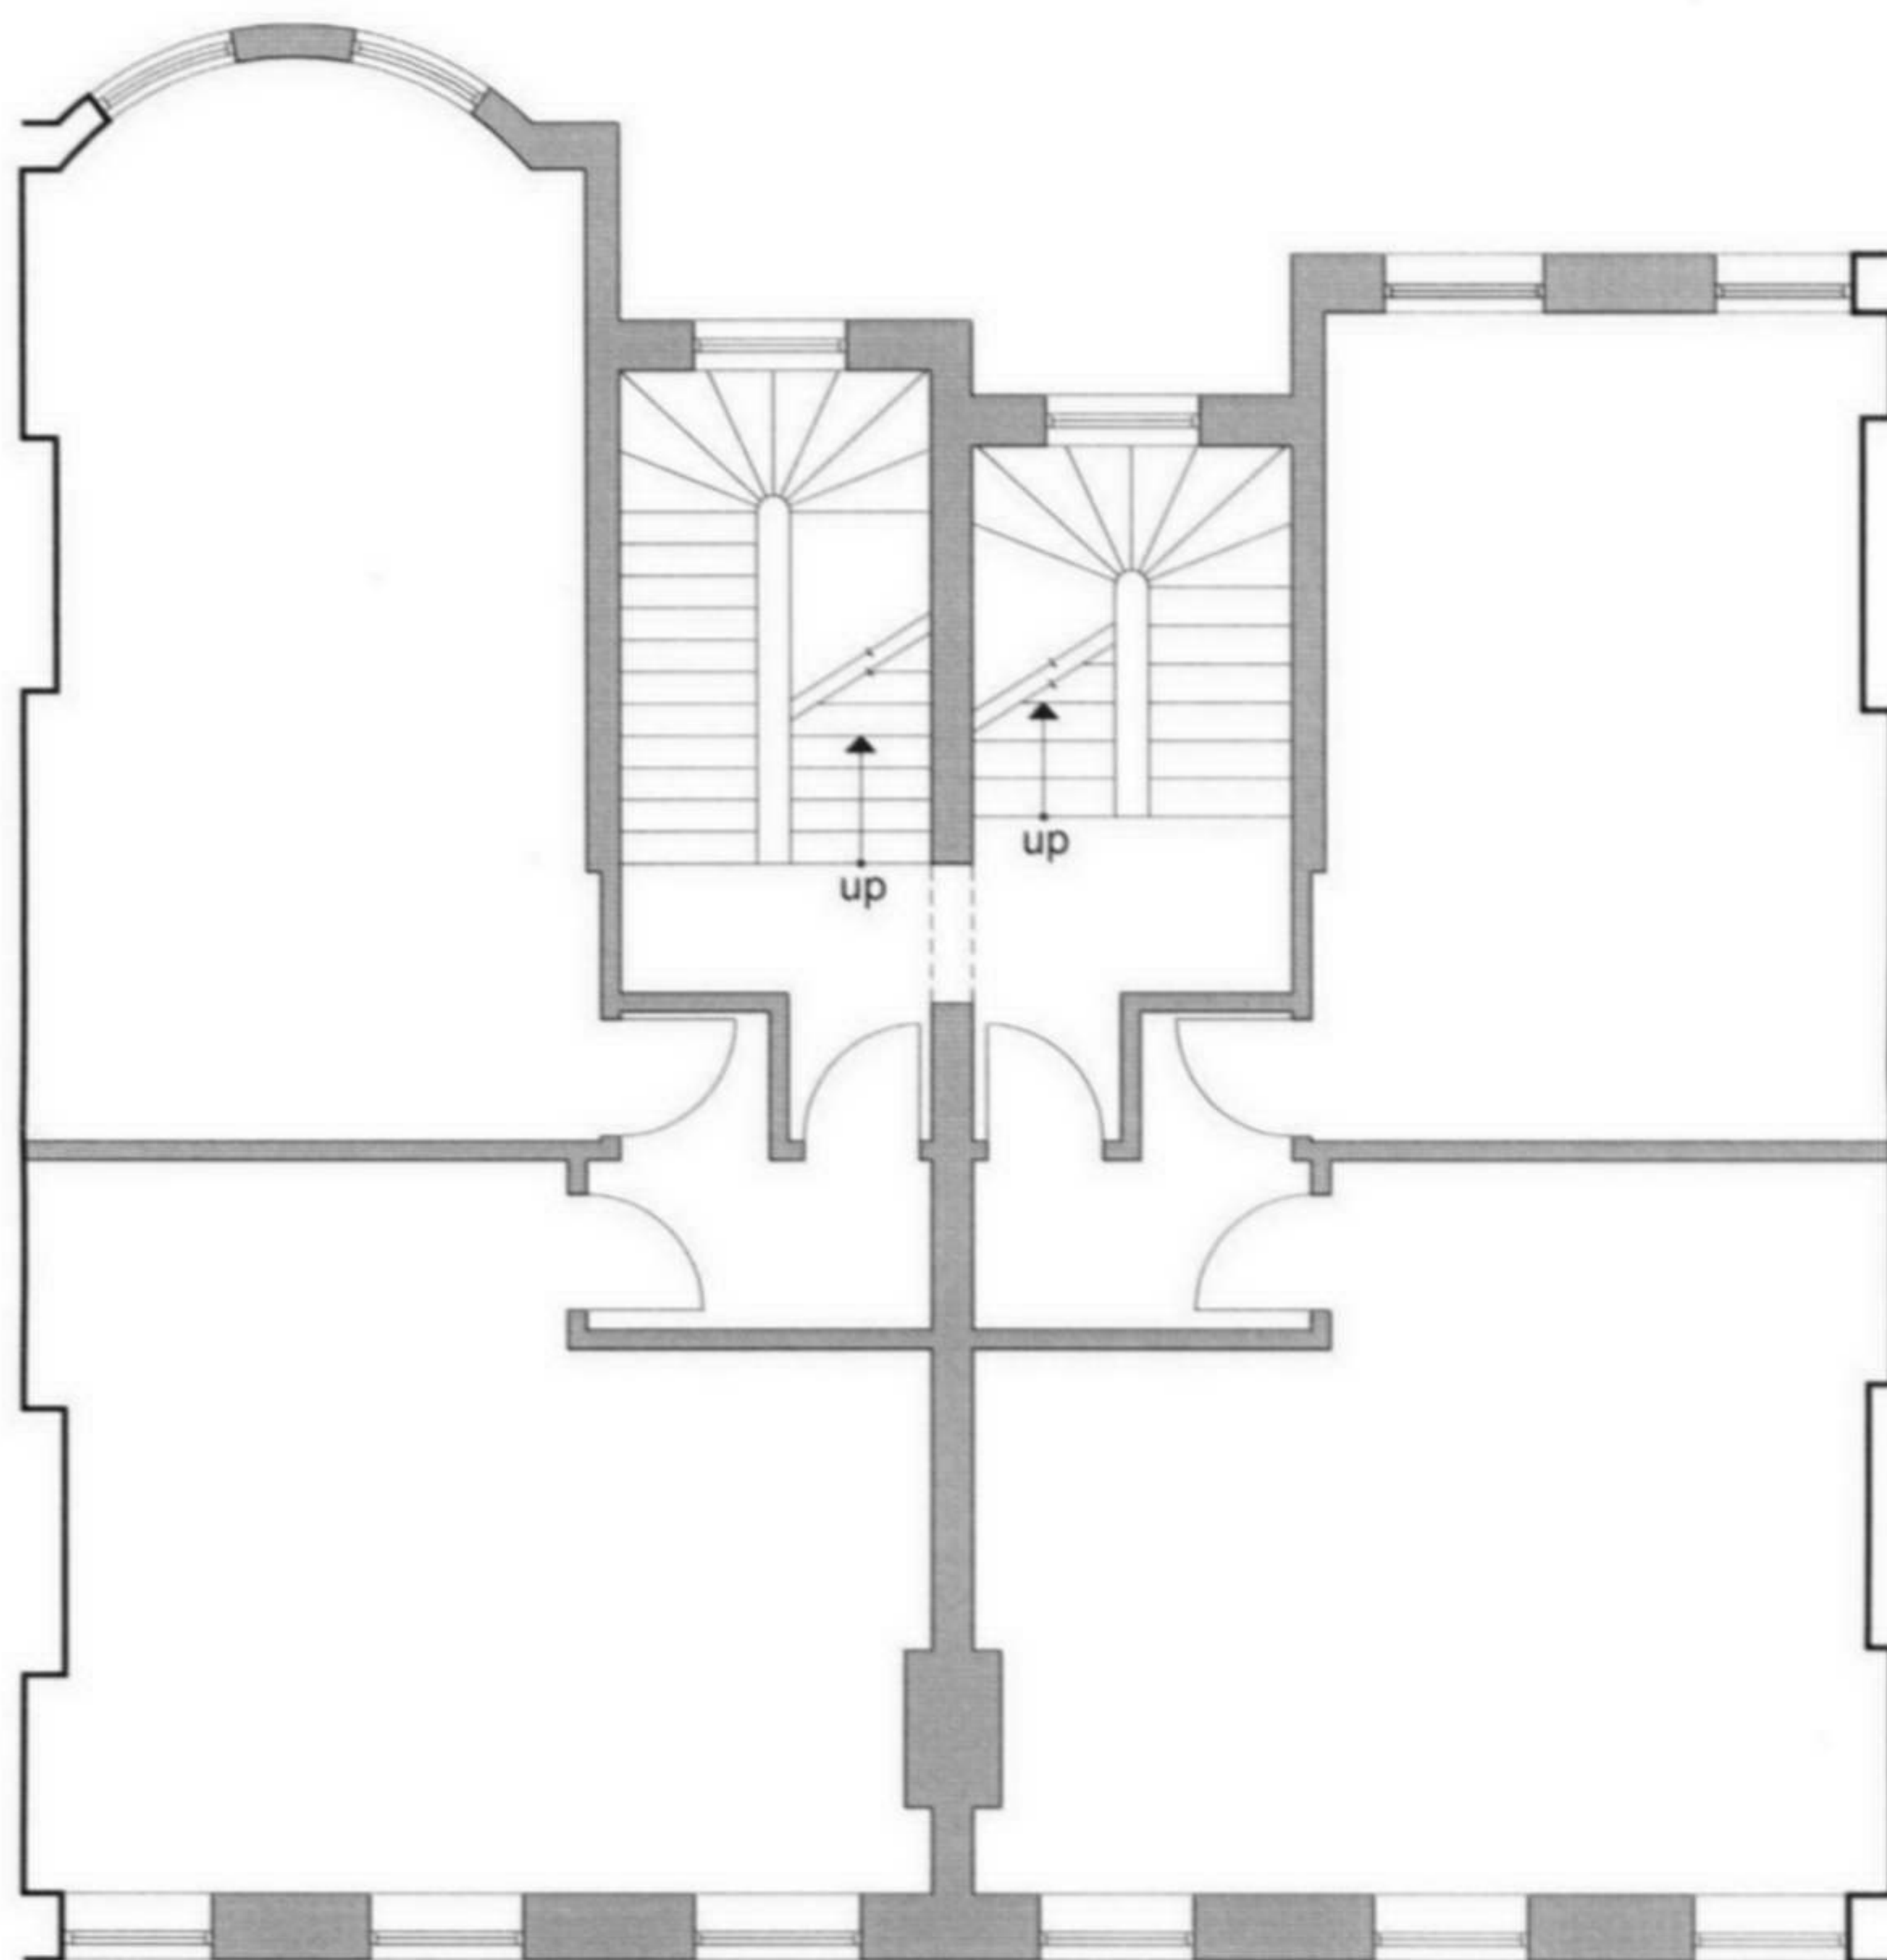

SECOND FLOOR

Revision Notes	Client Project	Pearl & Coutts Fitzroy Square	Date: 19.08.06	 AccentBDA
	Project Address	34 - 35 Fitzroy Square W1T 6BP	Scale: 1:100	Suite A Grove Mews Forty Two The Grove LONDON W5 5LH UK Tel: +44 (0)20 8240 0544 Fax: +44 (0)20 8840 7563 email: accounts@accentbda.co.uk web: www.accentbda.co.uk
	Drawing Name	Second Floor Plan	Dwg No:	ARCHITECTURE INTERIOR DESIGN
	Drawing Location	O:\Clients\Pearl & Coutts\Drawing\01 - Existing\EX_06	Ex_06	

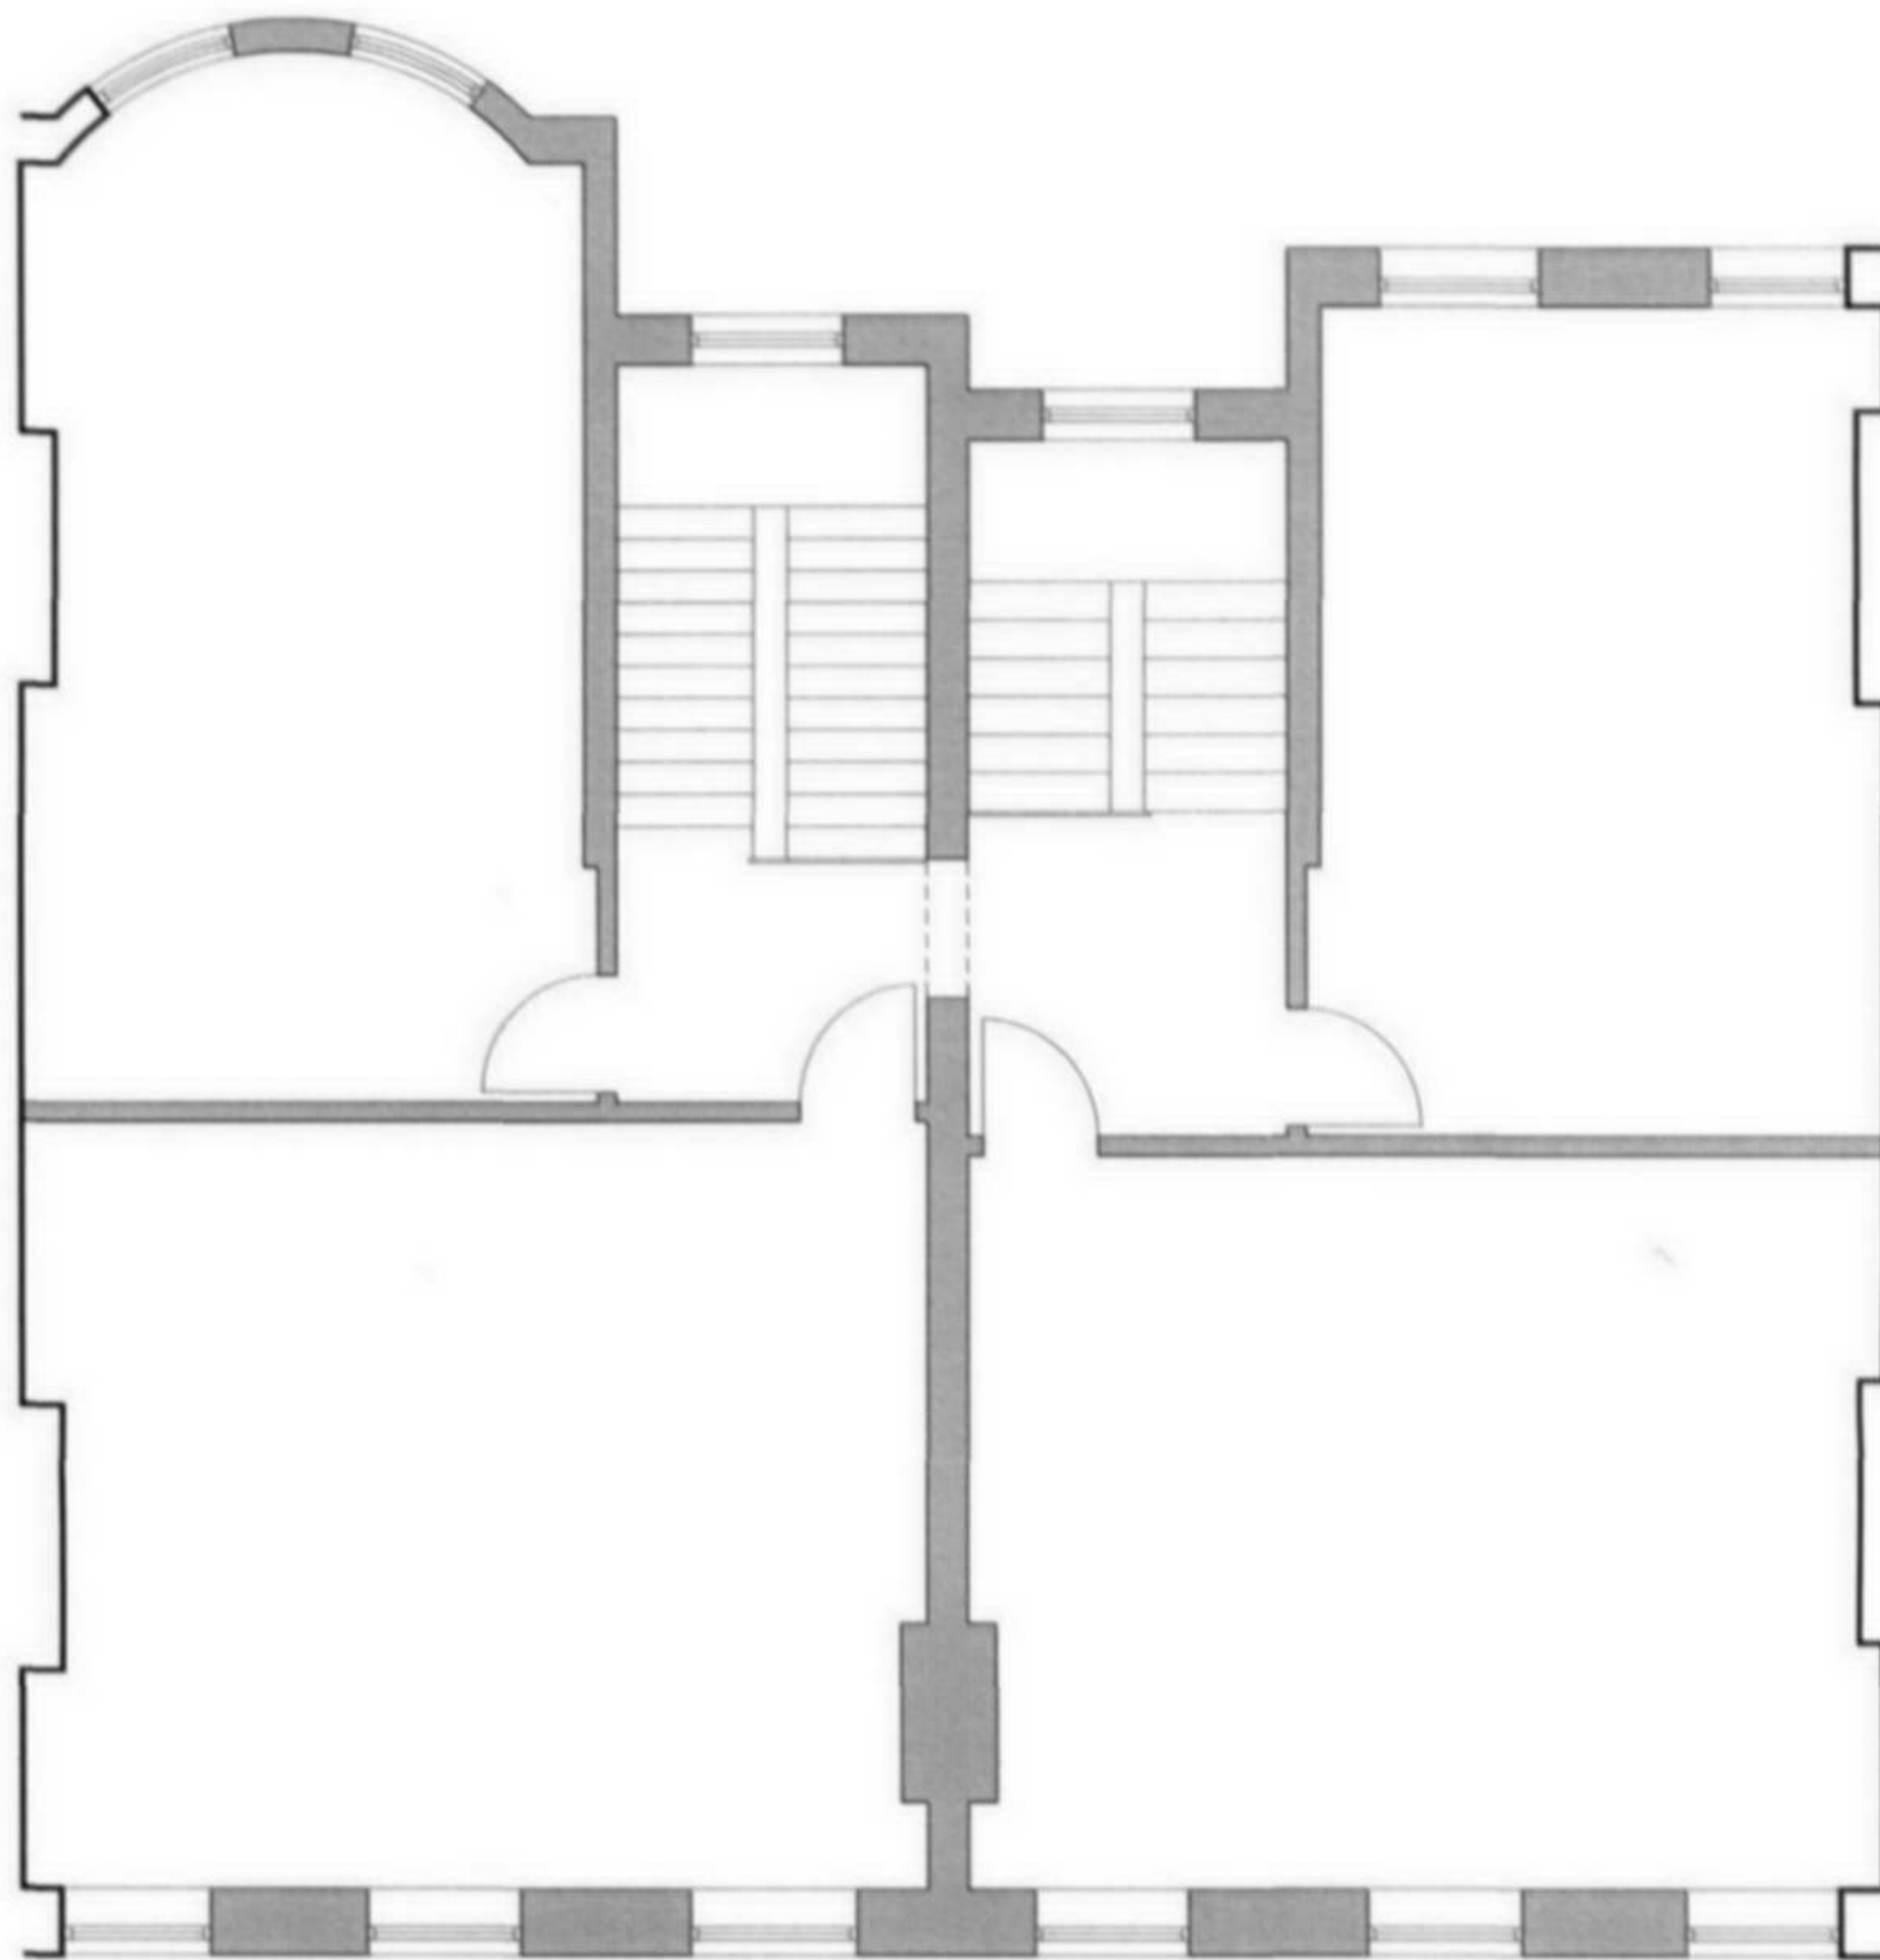

THIRD FLOOR

Revision Notes	Client Project Project Address	Pearl & Coutts Fitzroy Square 34 - 35 Fitzroy Square W1T 6BP	Date: 19.08.06	 AccentBDA Suite A Grove Mews Forty Two The Grove LONDON W5 5LH UK Tel: +44 (0)20 8840 0564 Fax: +44 (0)20 8840 7163 email: accentbda@accentbda.co.uk web: www.accentbda.co.uk
			Scale: 1:100	
	Drawing Name	Third Floor Plan	Dwg No: Ex_07	
	Drawing Location	O:\Clients\Pearl & Coutts\Drawings\01 - Existing\EX_07	ARCHITECTURE INTERIOR DESIGN	