




LOCATION PLAN SCALE 1 1250

[illegible]

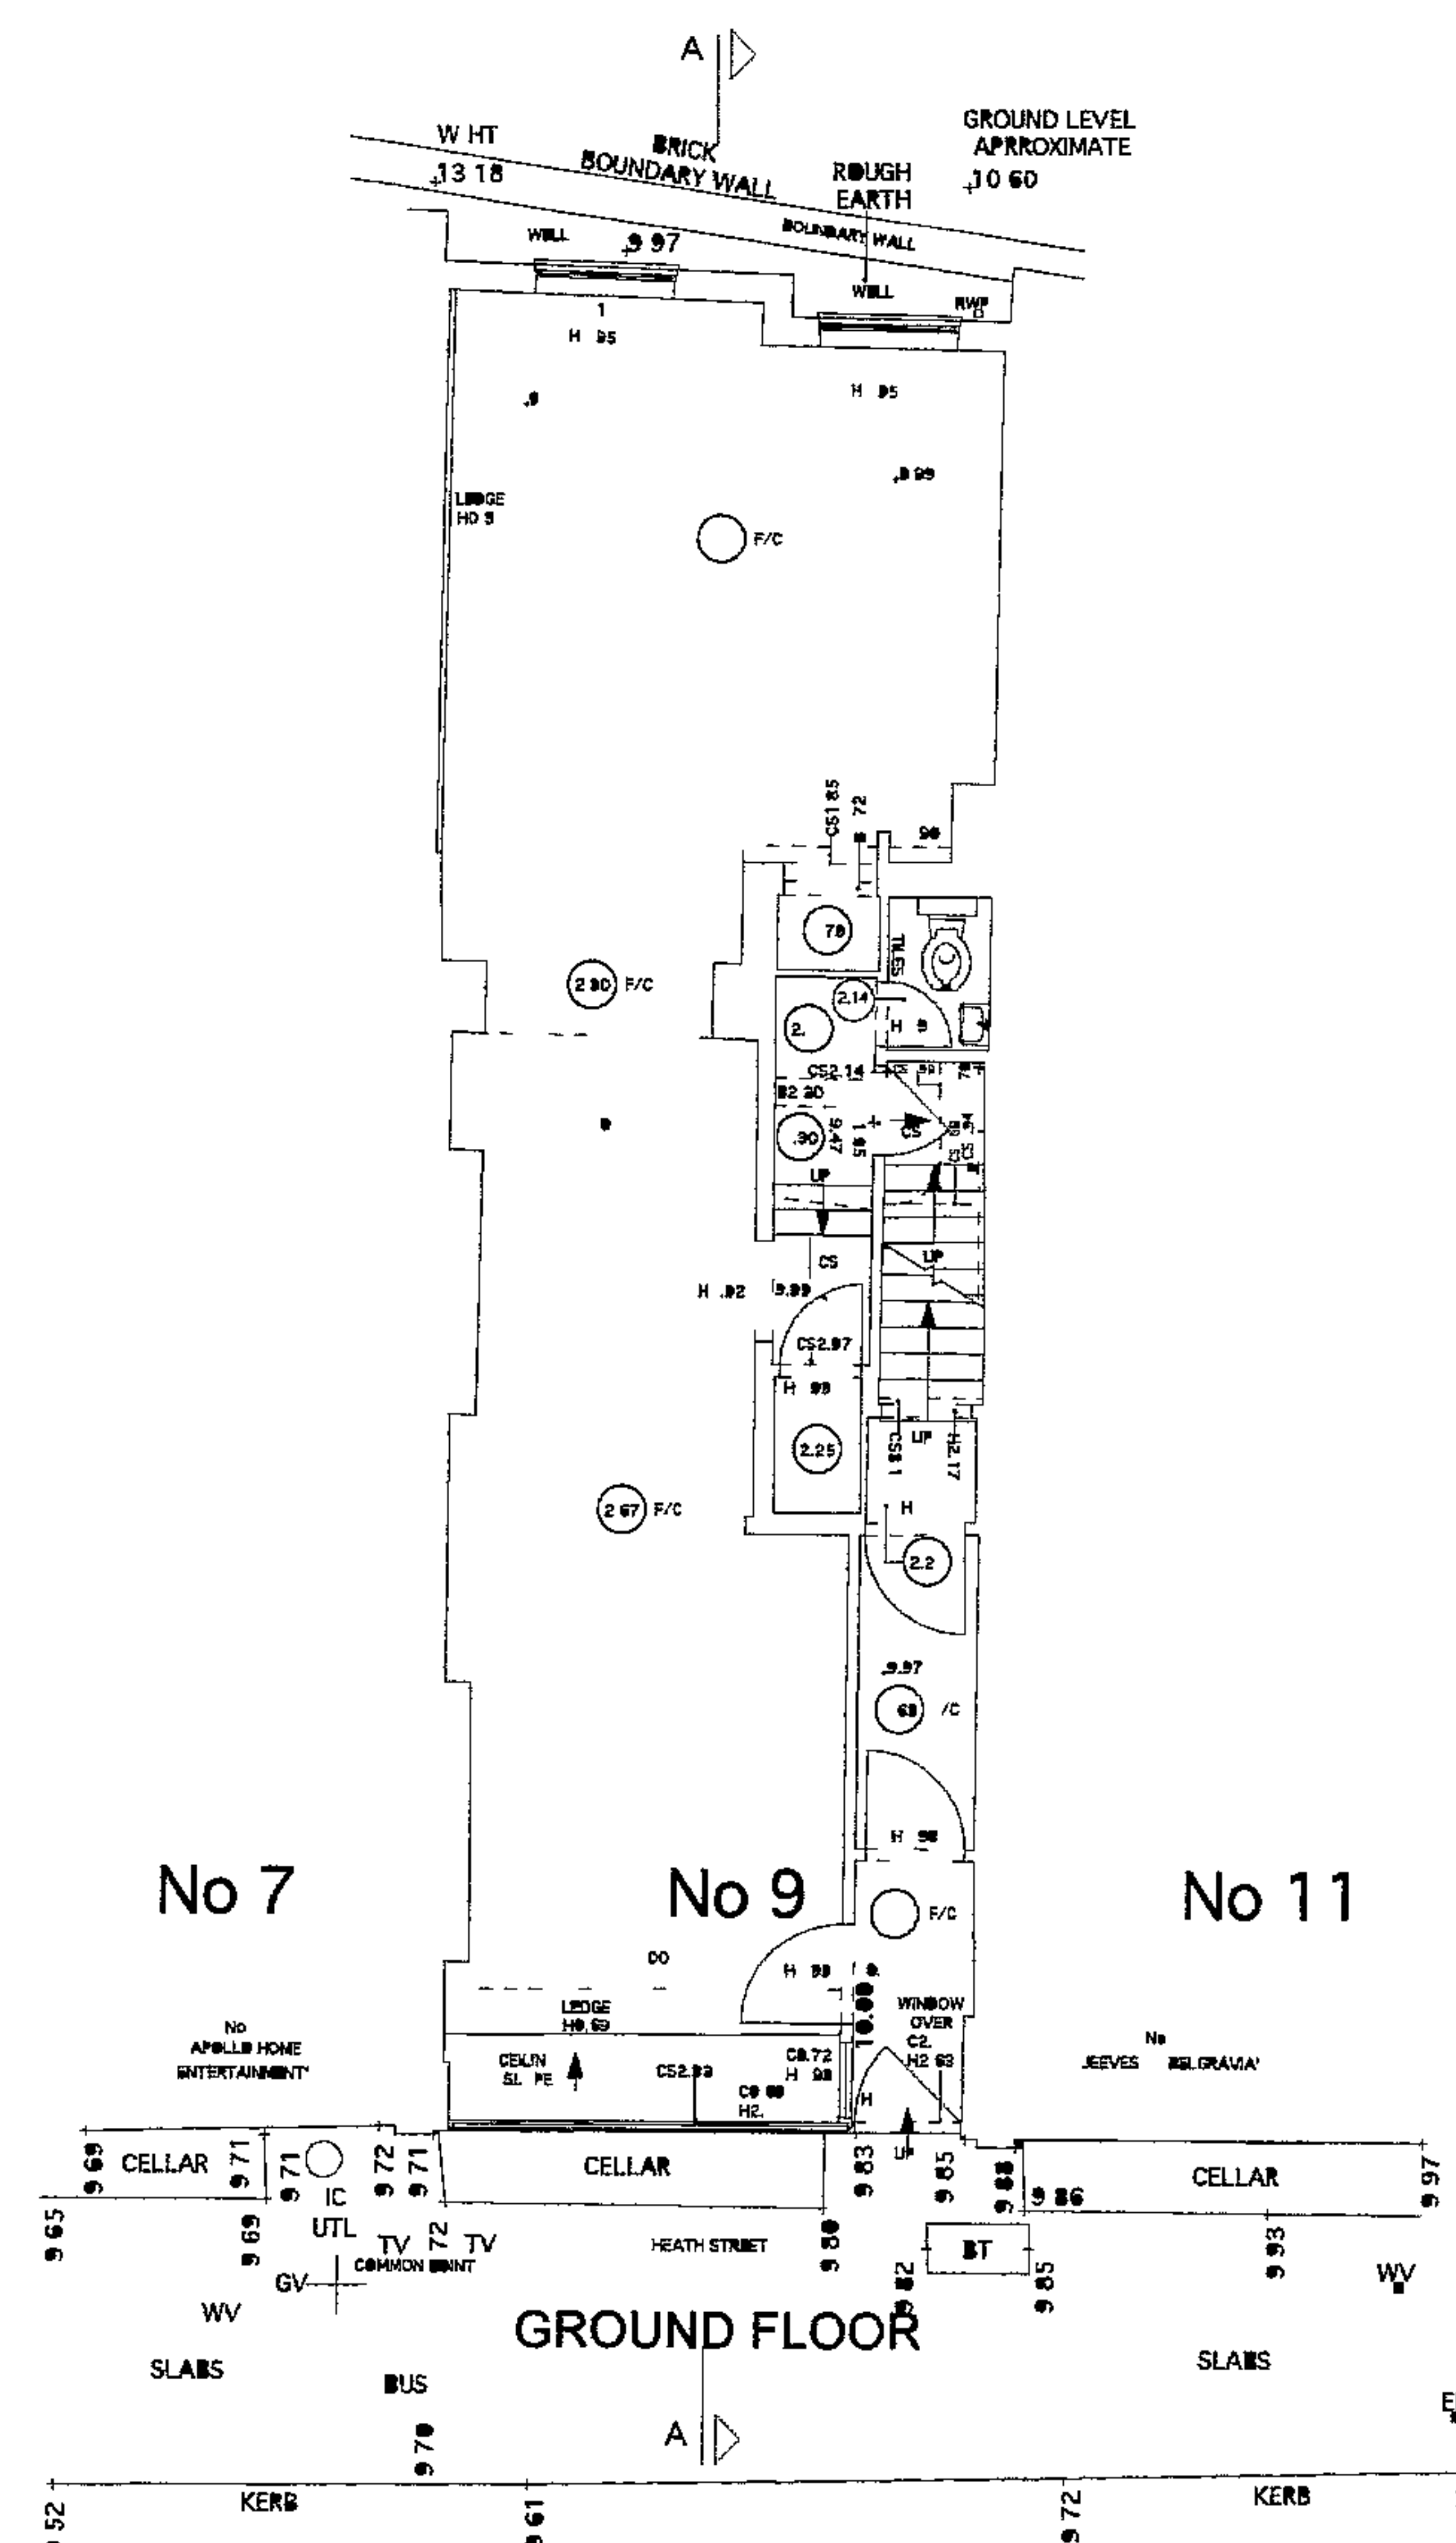

Front of 9 Heath Street



View of back of 9 Heath street




View of Flat roof




View towards the back of 7 Heath street




View towards the back of 11 Heath street

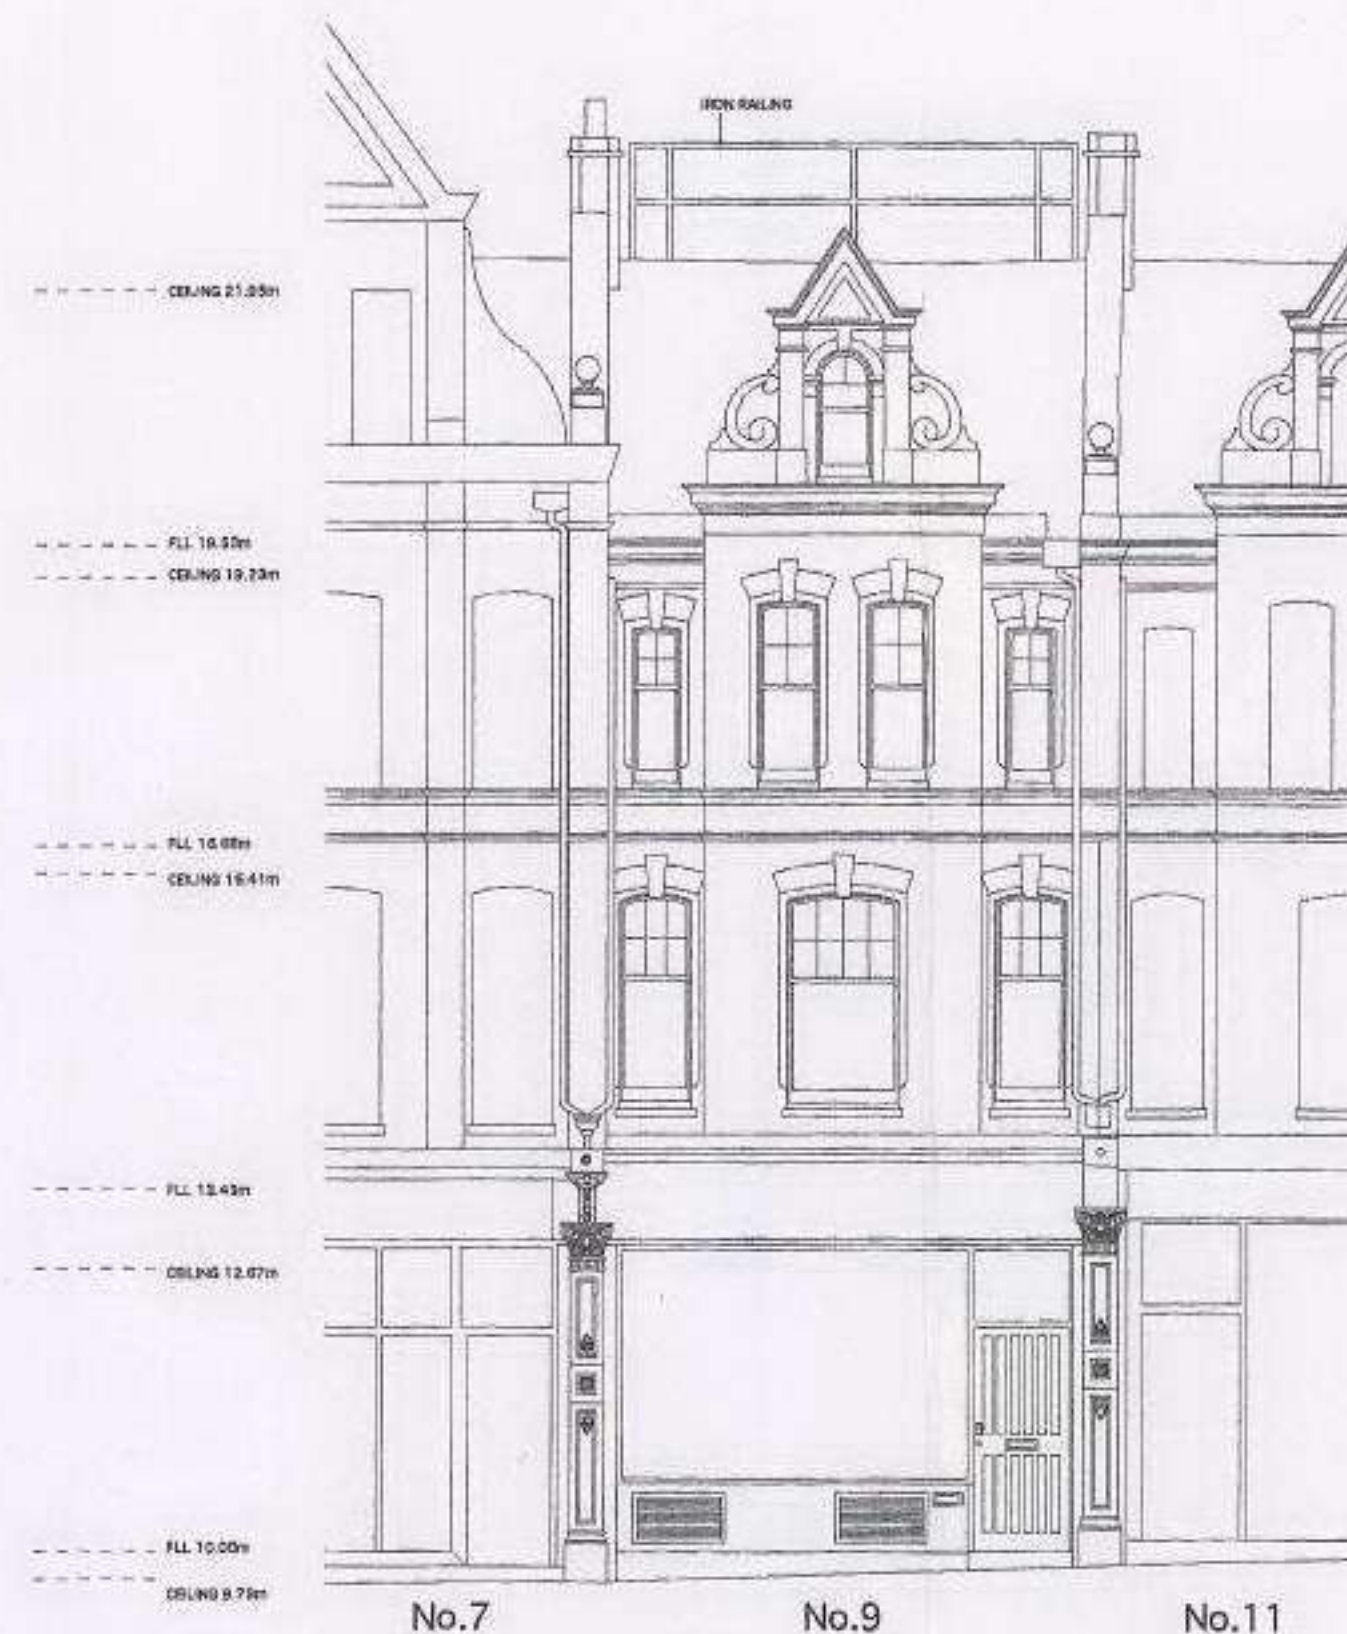


EAST ELEVATION

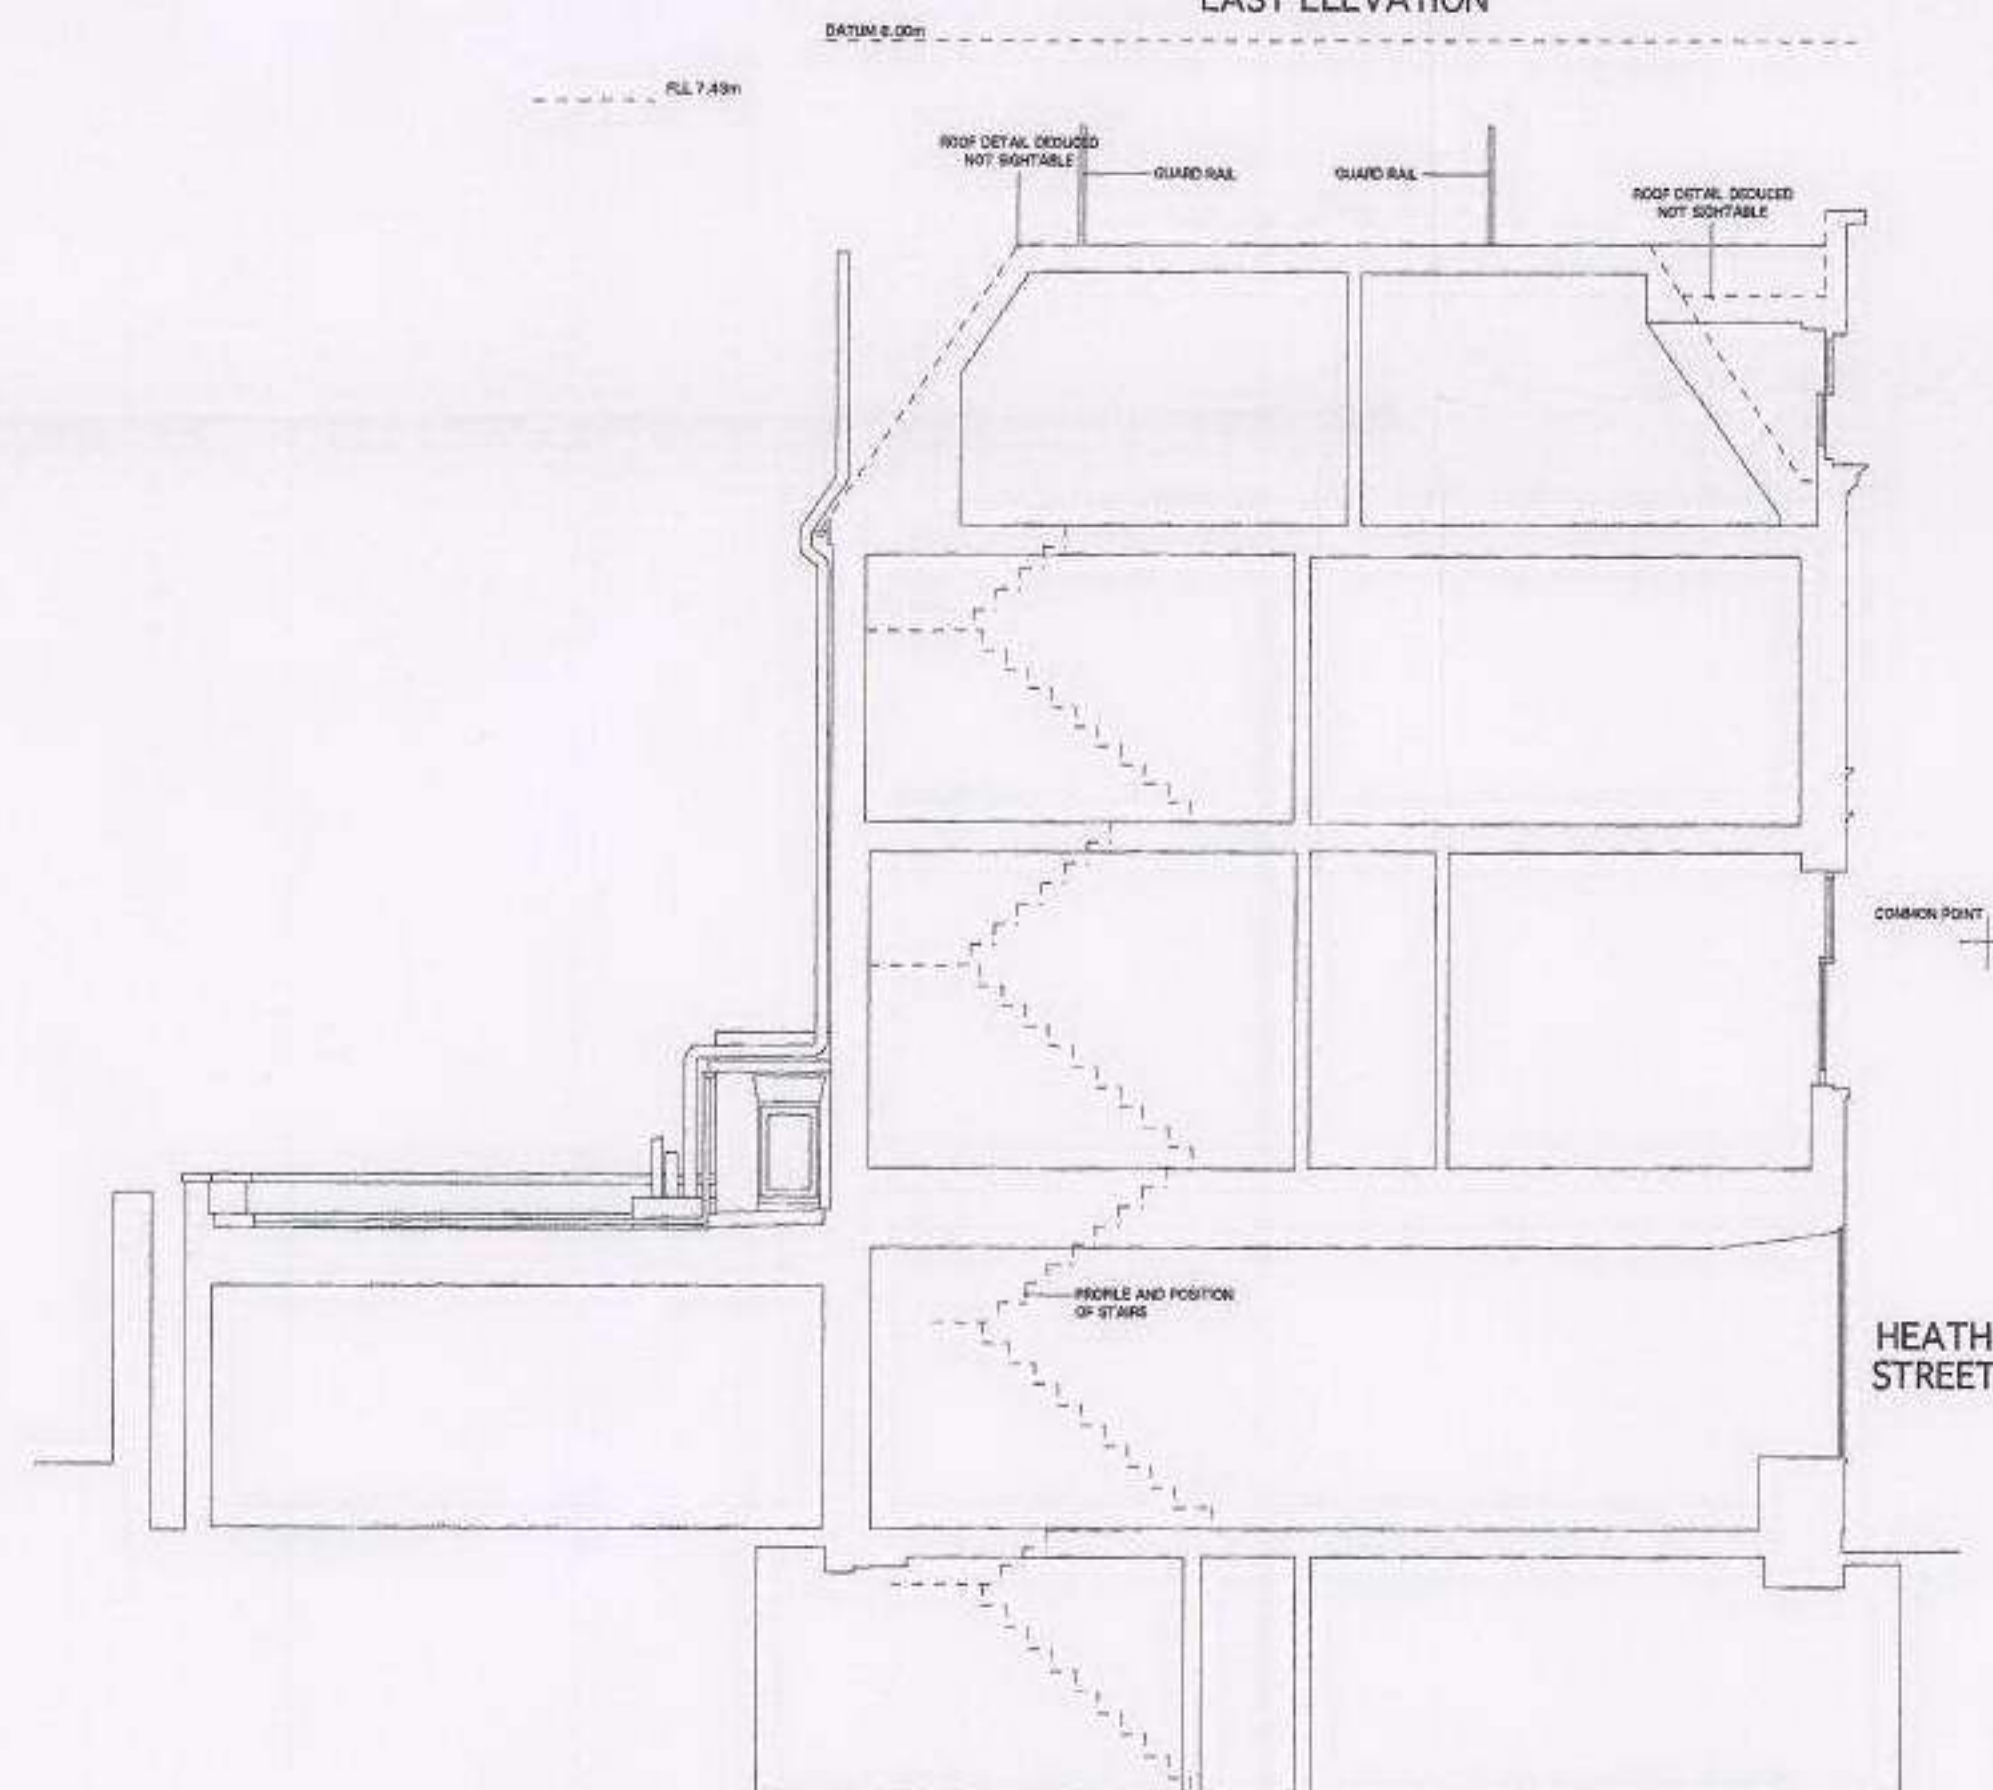

SECTION A-A

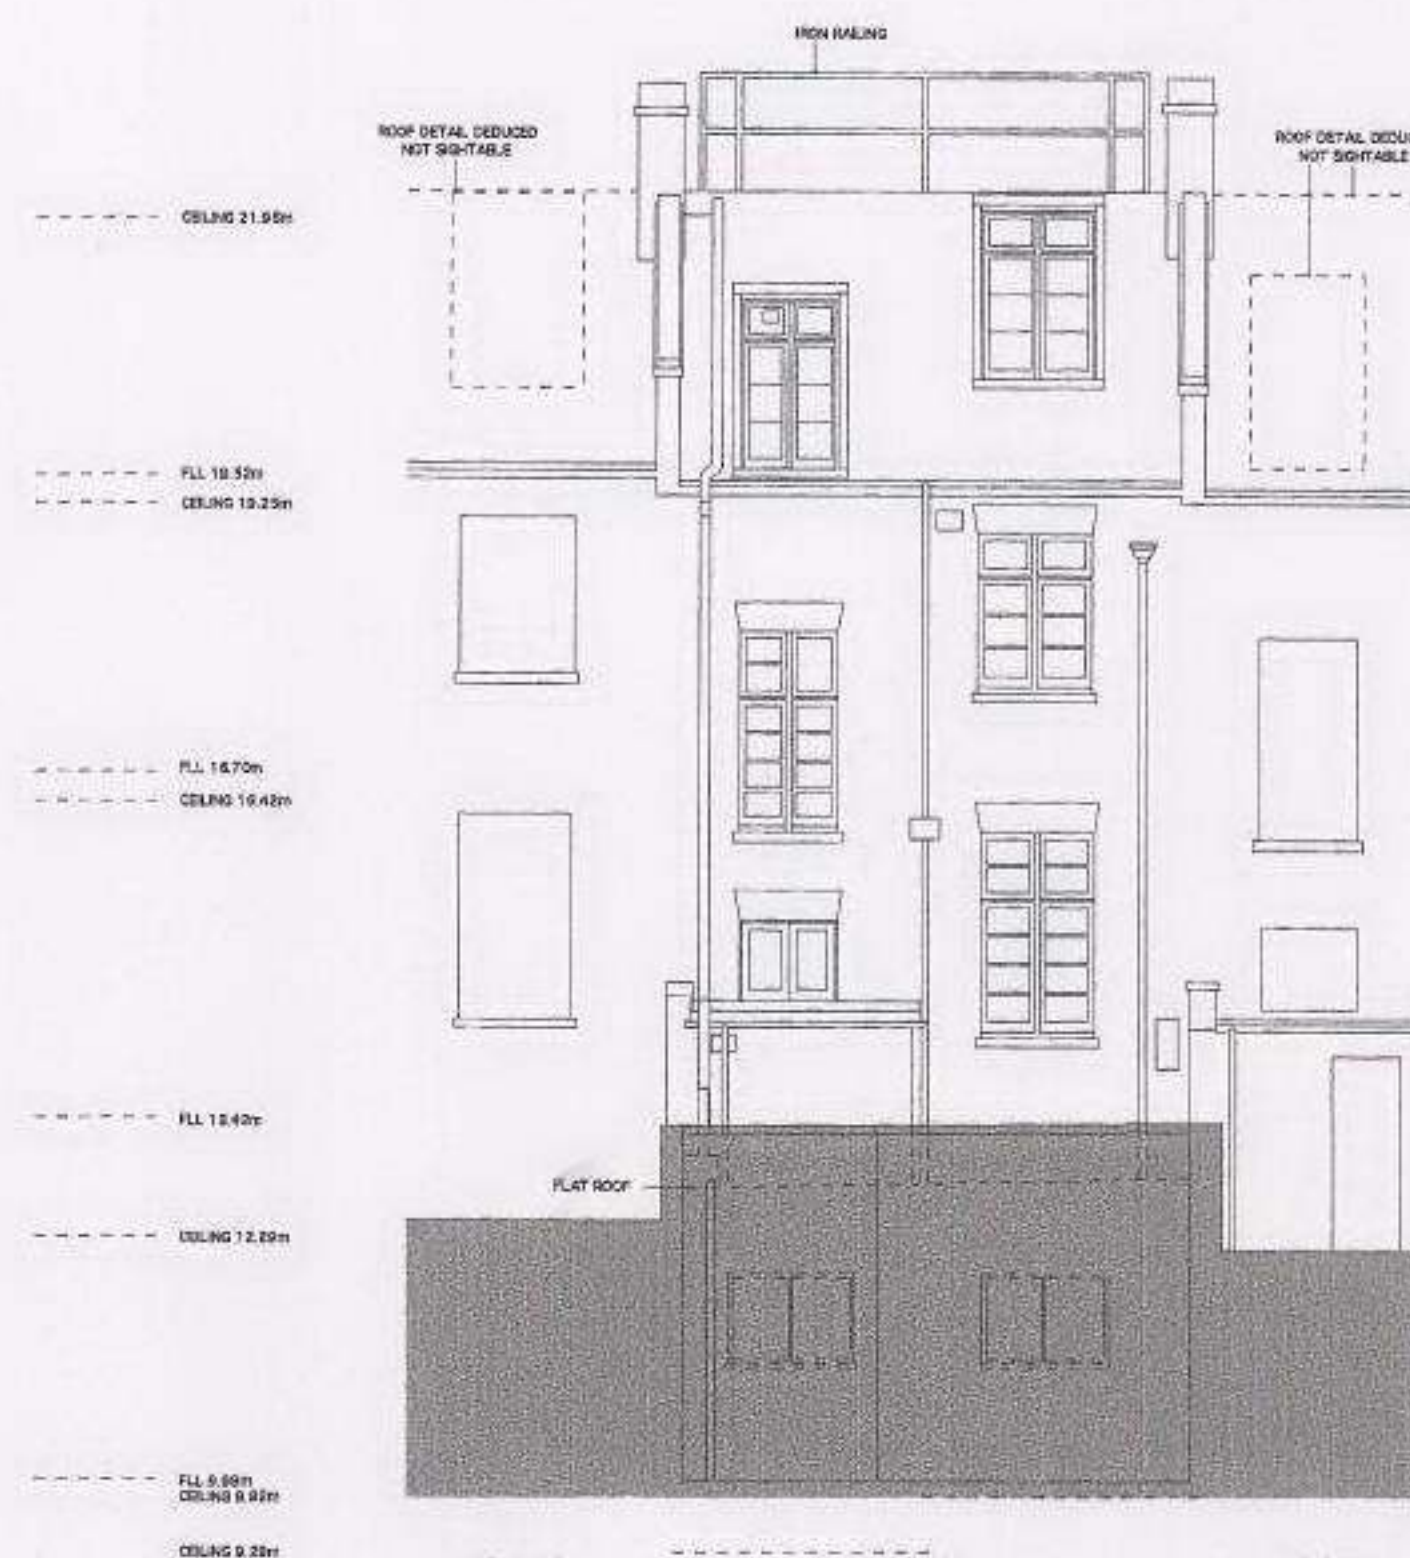

WEST ELEVATION

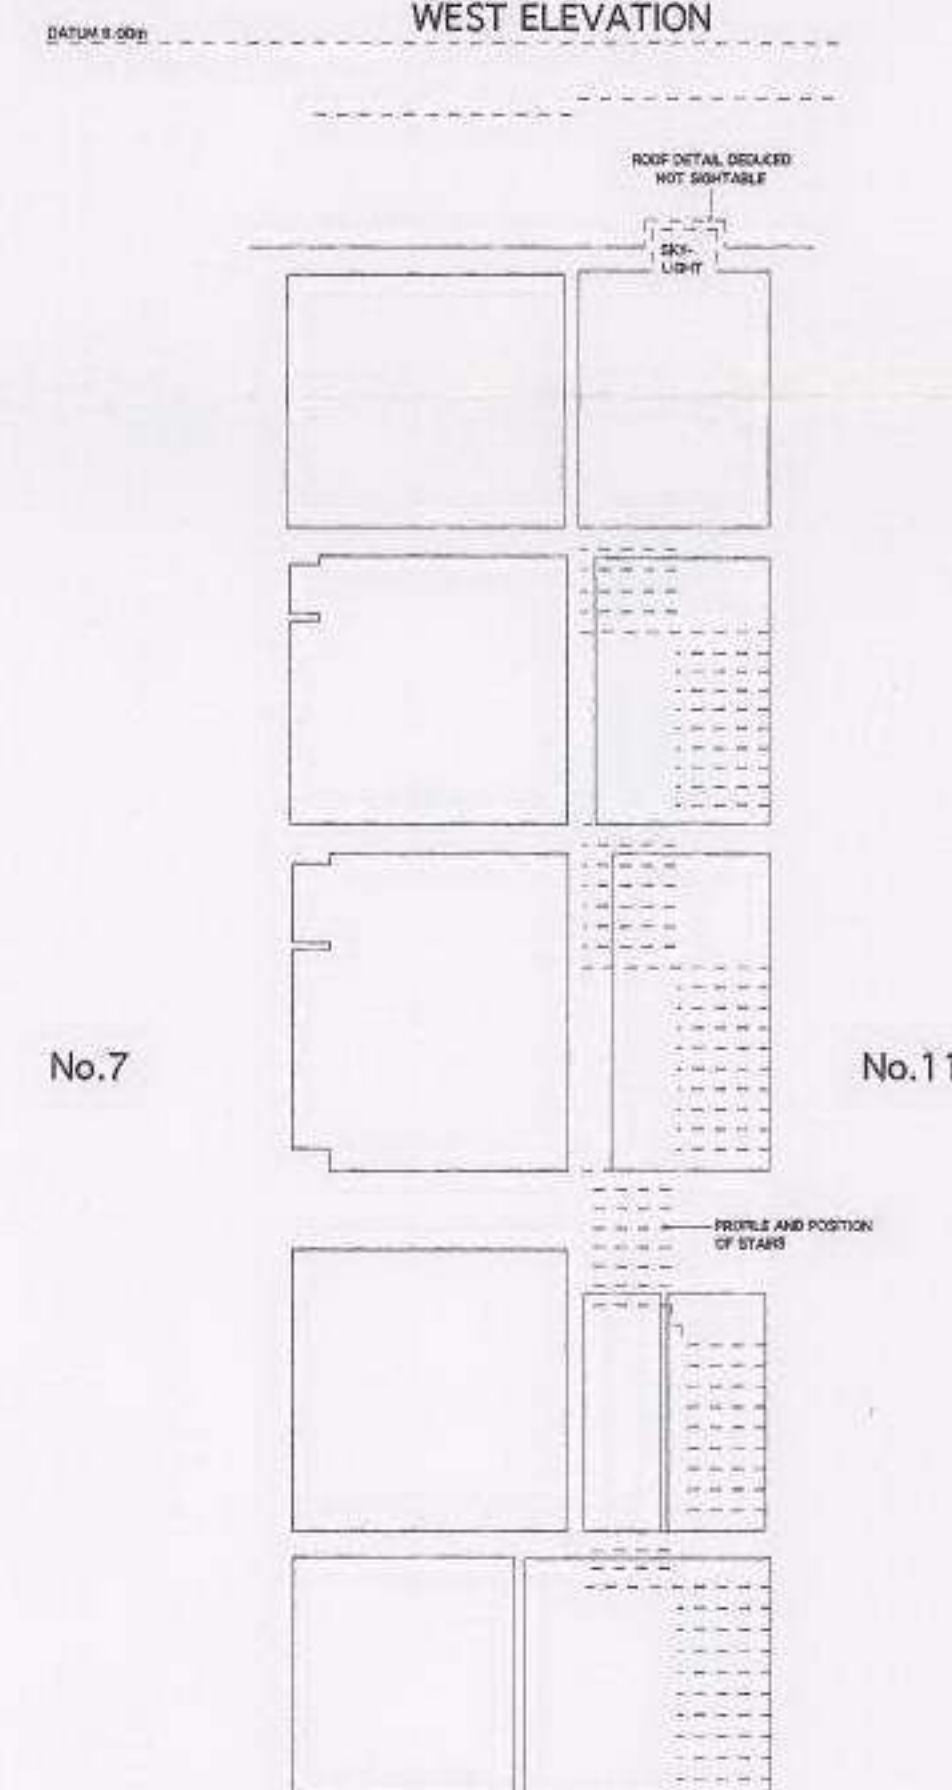

SECTION B-B

Title No. 9 Heath Street, Hampstead, London NW3 - Survey Client Clamford Developments LTD Date April 2006 Scale 1 : 100		Surveyed BPF / ADH Checked ADH	Notes : - Datum : Arbitrary Datum on Entrance of Ground floor - Level : 10.00m - Critical dimensions to be checked prior to site works - All floor coverings carpet unless otherwise stated Legend of Abbreviations BPF Building Plot Footprint C/F Ceiling F/F Floor P/F Part S/F Staircase T/F Terrace W/F Wall Y/F Yard Z/F Zone
Scale 1 : 100 Surveyed BPF / ADH Checked ADH		Legend of Abbreviations BPF Building Plot Footprint C/F Ceiling F/F Floor P/F Part S/F Staircase T/F Terrace W/F Wall Y/F Yard Z/F Zone	
Scale 1 : 100 Surveyed BPF / ADH Checked ADH		Scale 1 : 100 Surveyed BPF / ADH Checked ADH	Legend of Abbreviations BPF Building Plot Footprint C/F Ceiling F/F Floor P/F Part S/F Staircase T/F Terrace W/F Wall Y/F Yard Z/F Zone

Approximate Ordnance Survey Grid North

A.D.Horner Limited 2006

SURVEY

Drawing No.

977/S-02

Notes :

- Datum : Arbitrary Datum on Entrance of Ground floor

- Level : 10.00m

- Critical dimensions to be checked prior to site works

- All floor coverings carpet unless otherwise stated

Legend of Abbreviations

BPF Building Plot Footprint

C/F Ceiling

F/F Floor

P/F Part

S/F Staircase

T/F Terrace

W/F Wall











Y/F Yard

Z/F Zone

A.D.Horner Limited
 Land and Measured Building Surveyors

51 Bridge Street
 Pershore
 Worcestershire
 WR10 1AL

Telephone: 01386-555486
 Fax: 01386-555247
 E-mail: enquiries@adhorner.co.uk

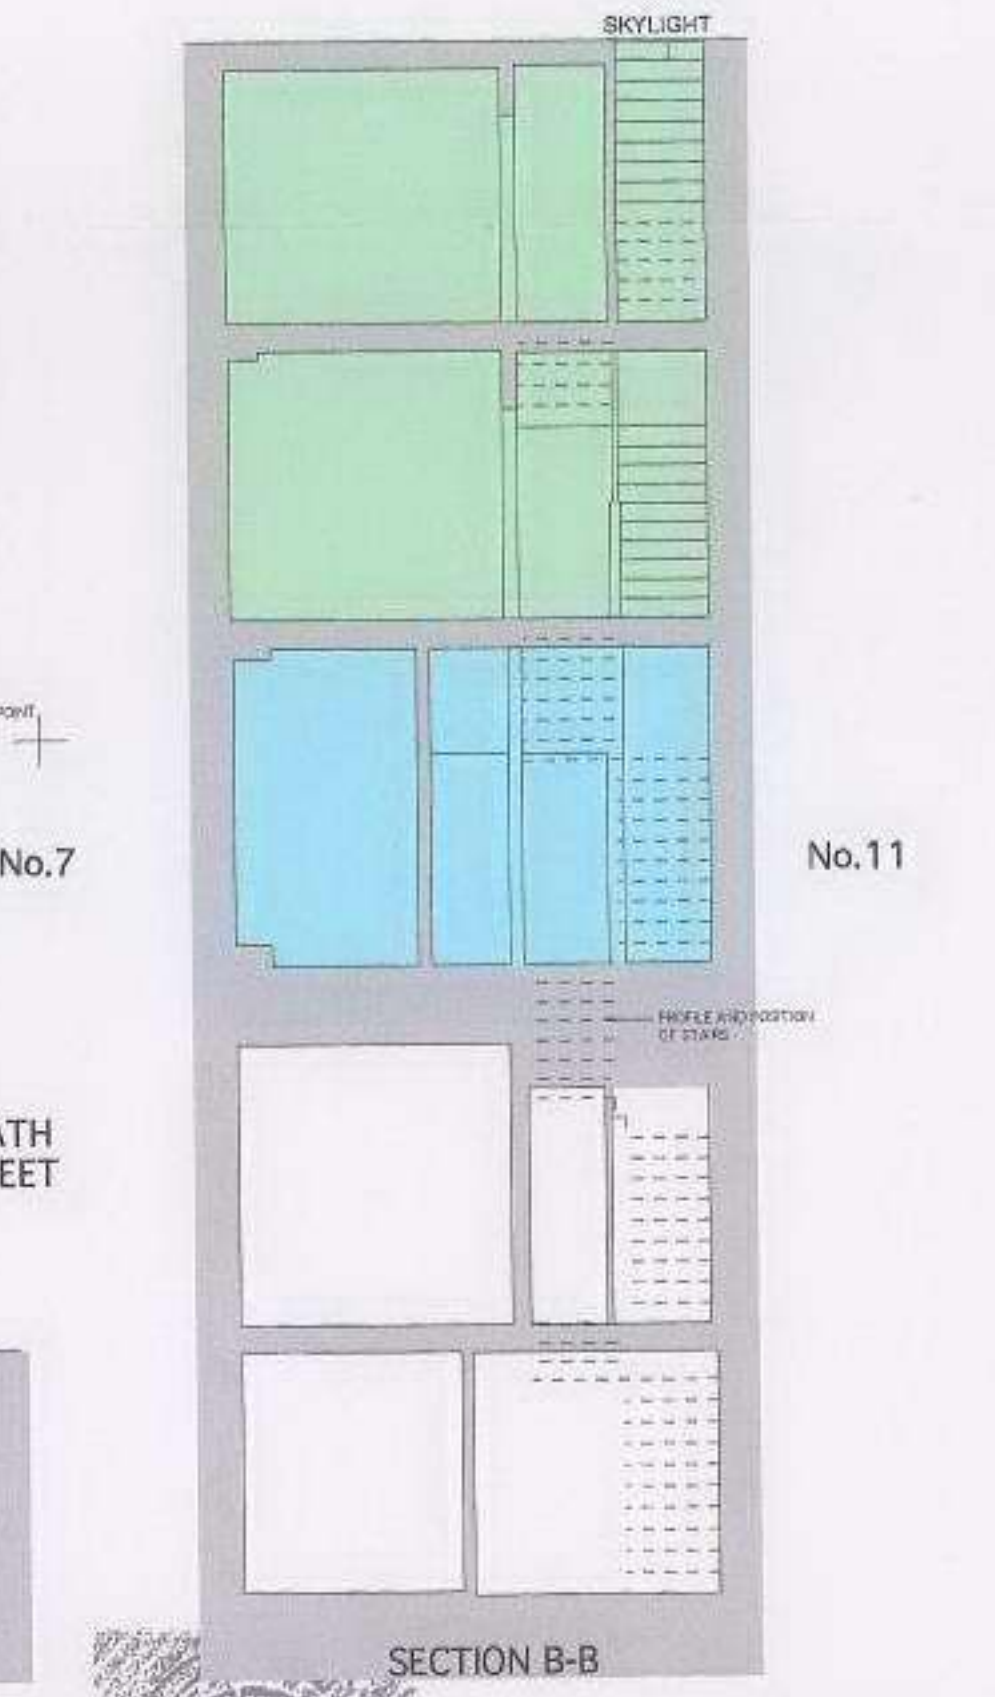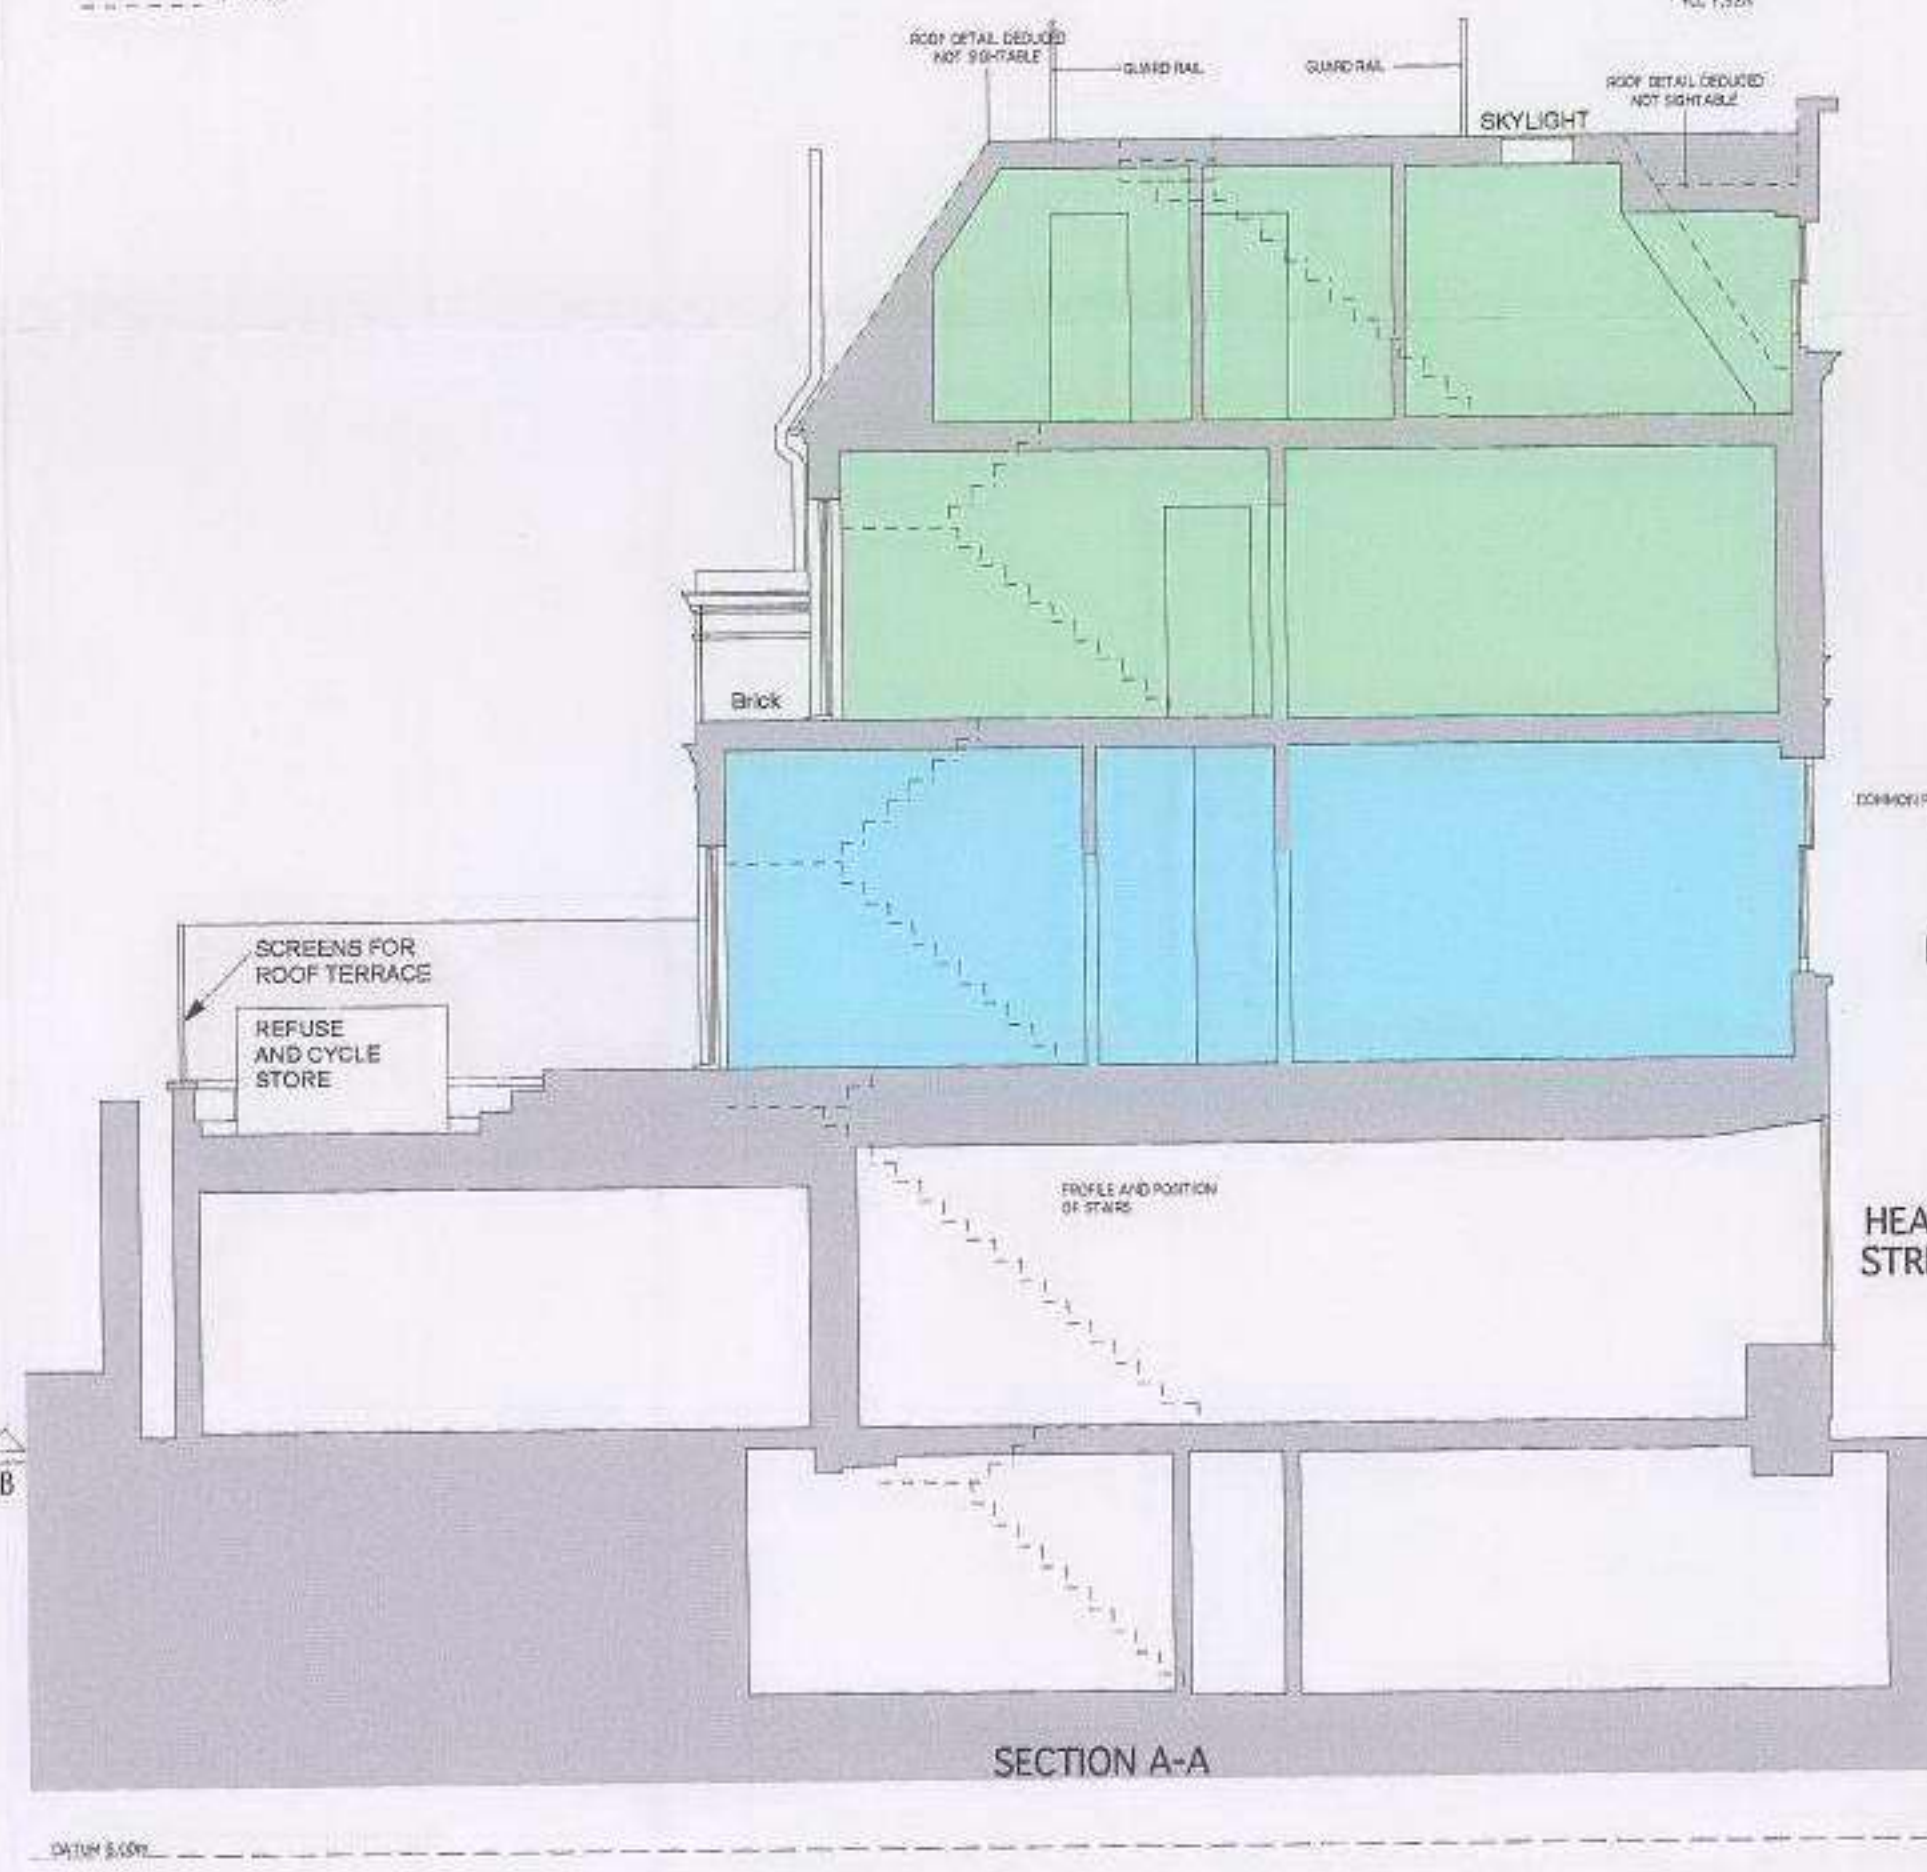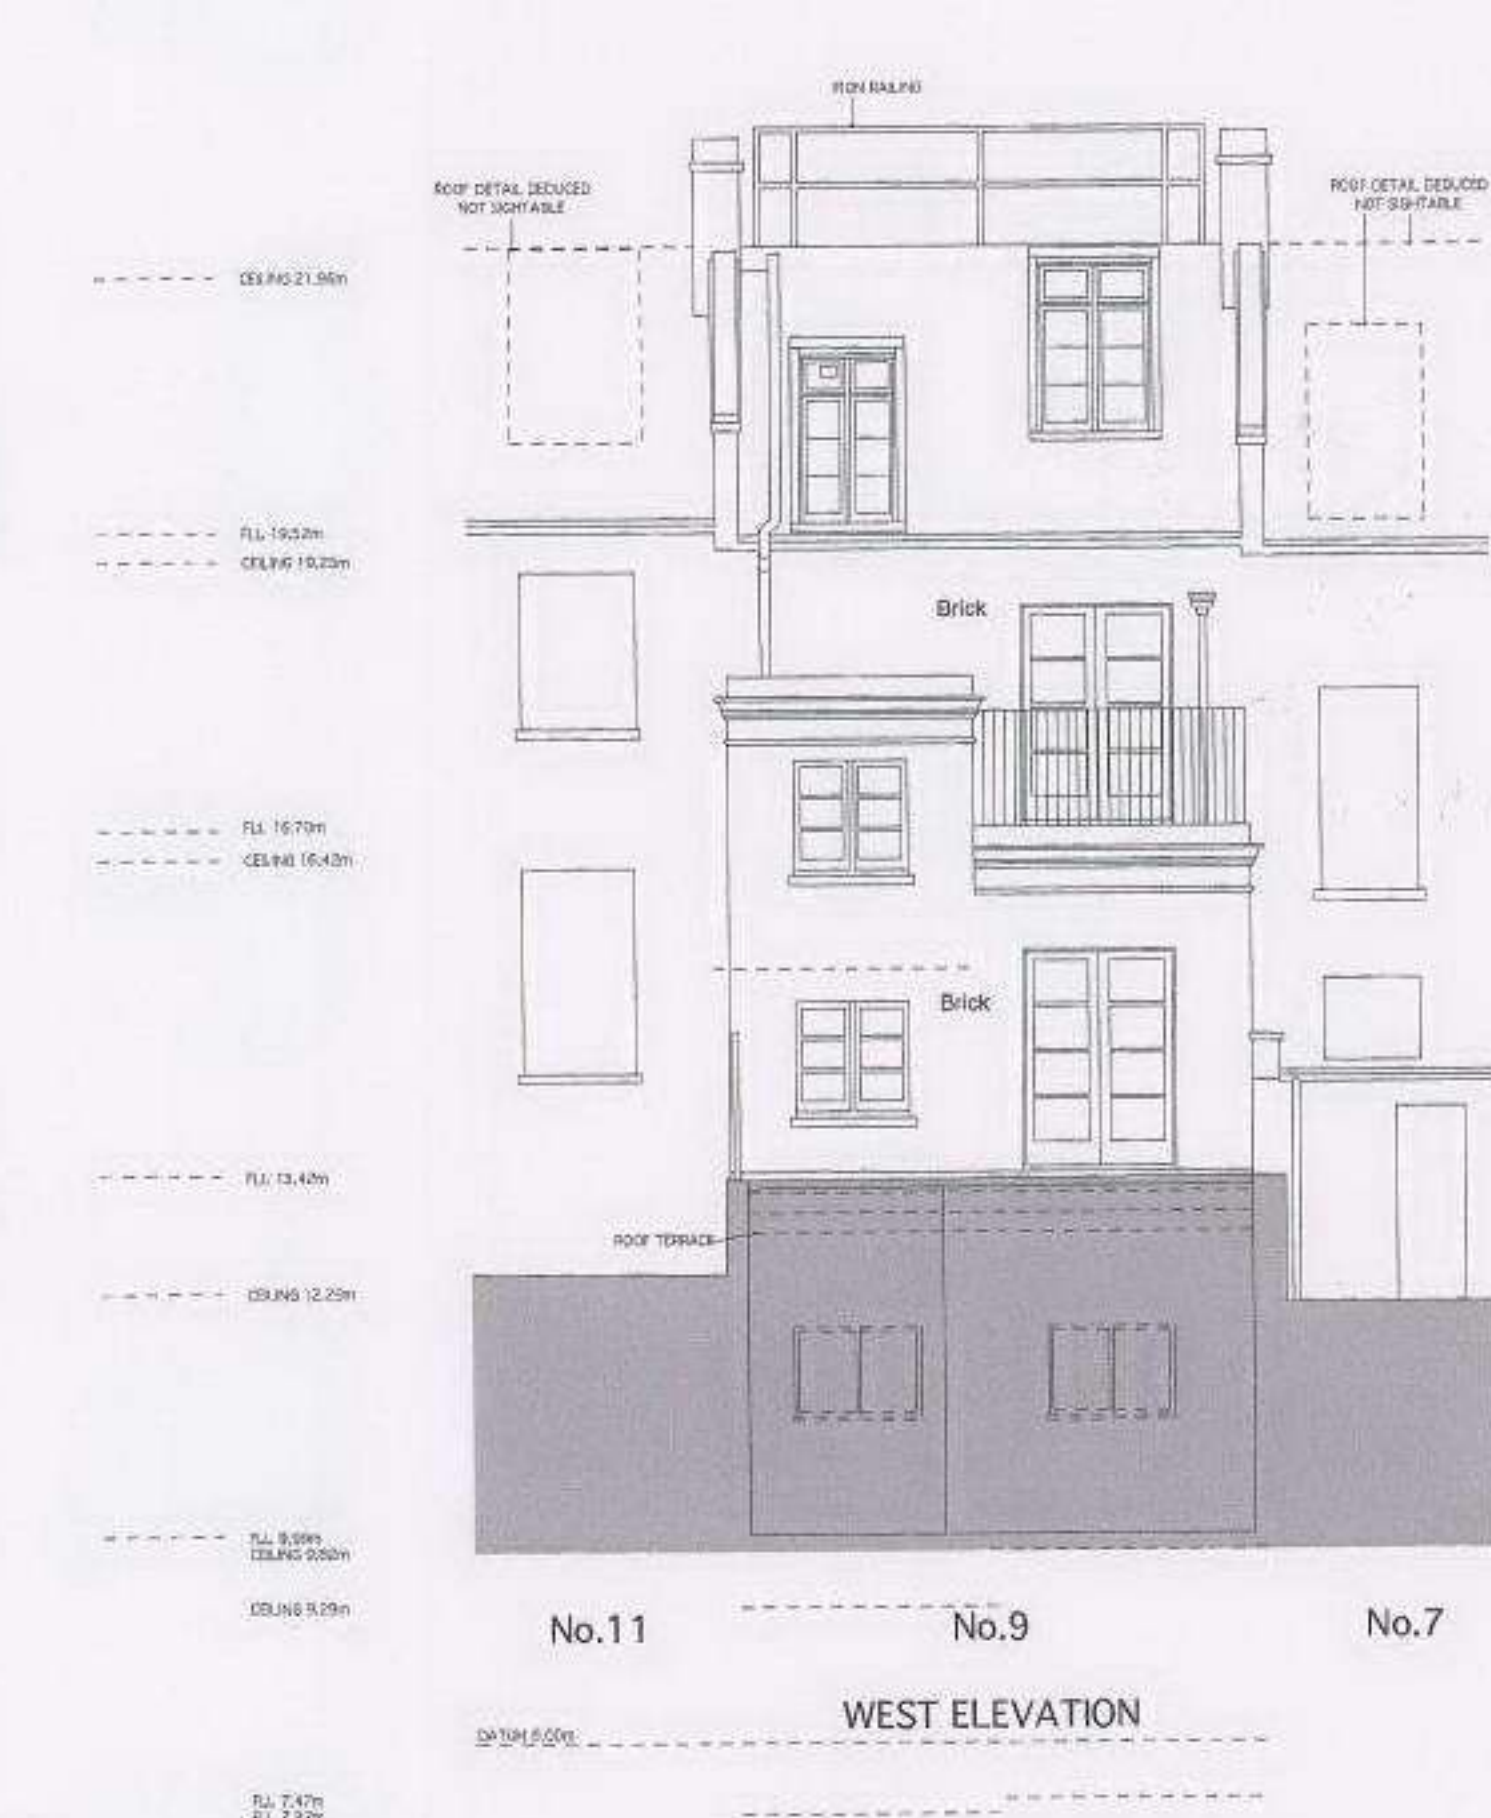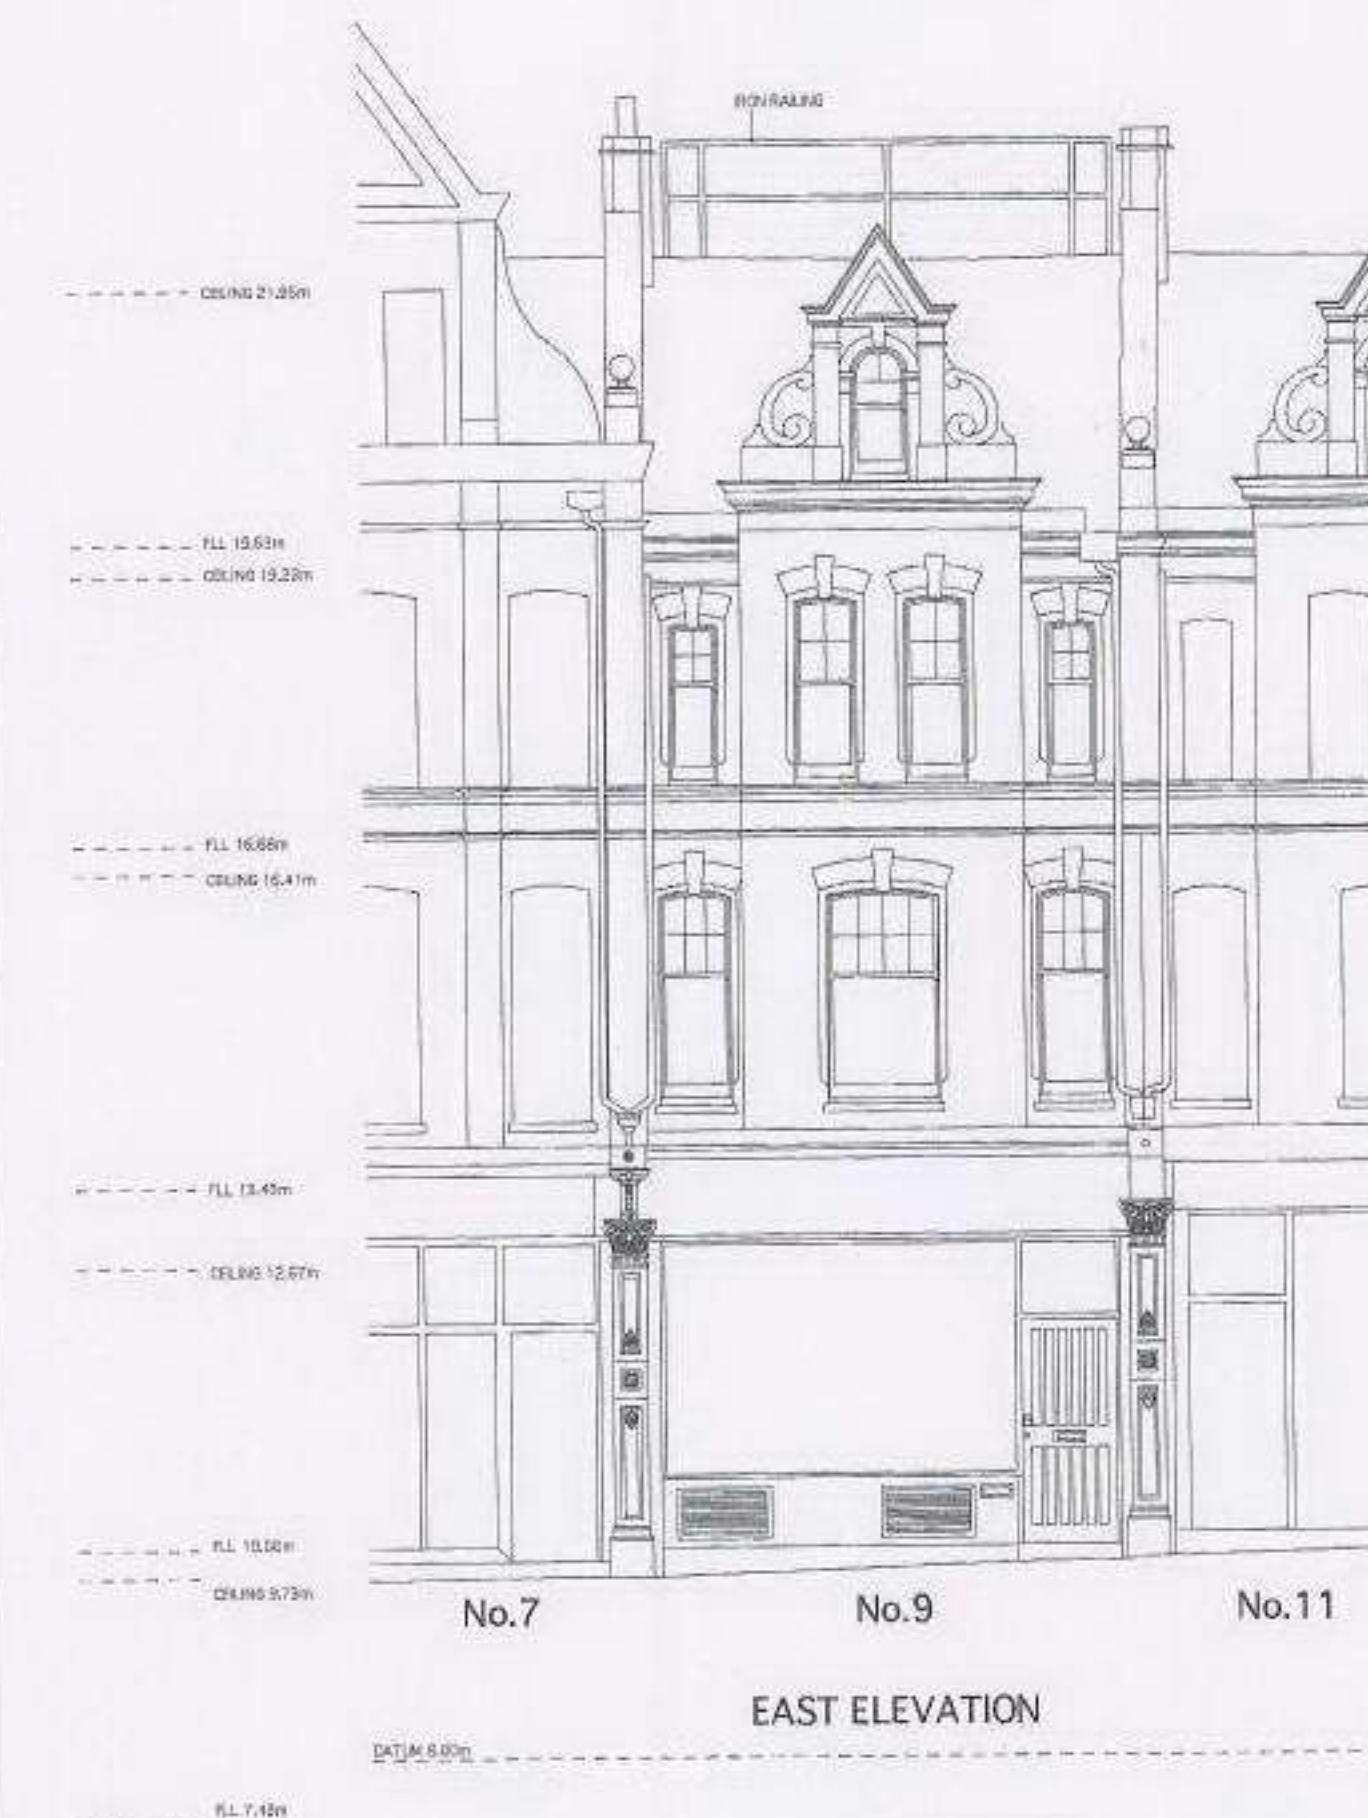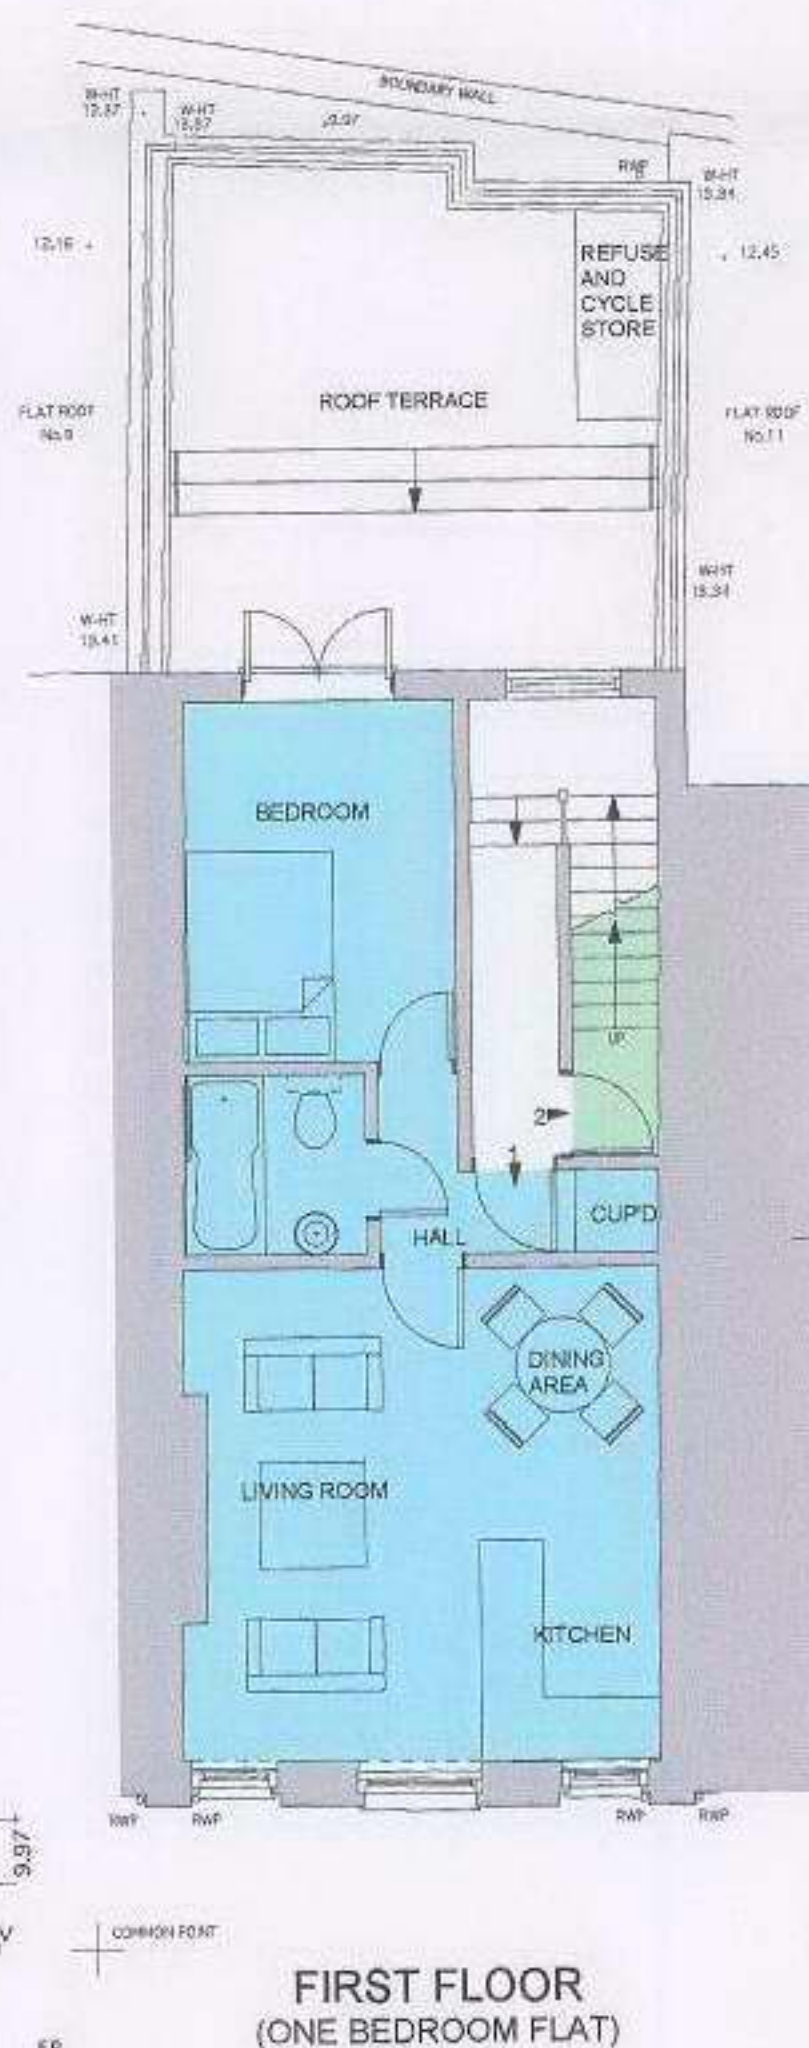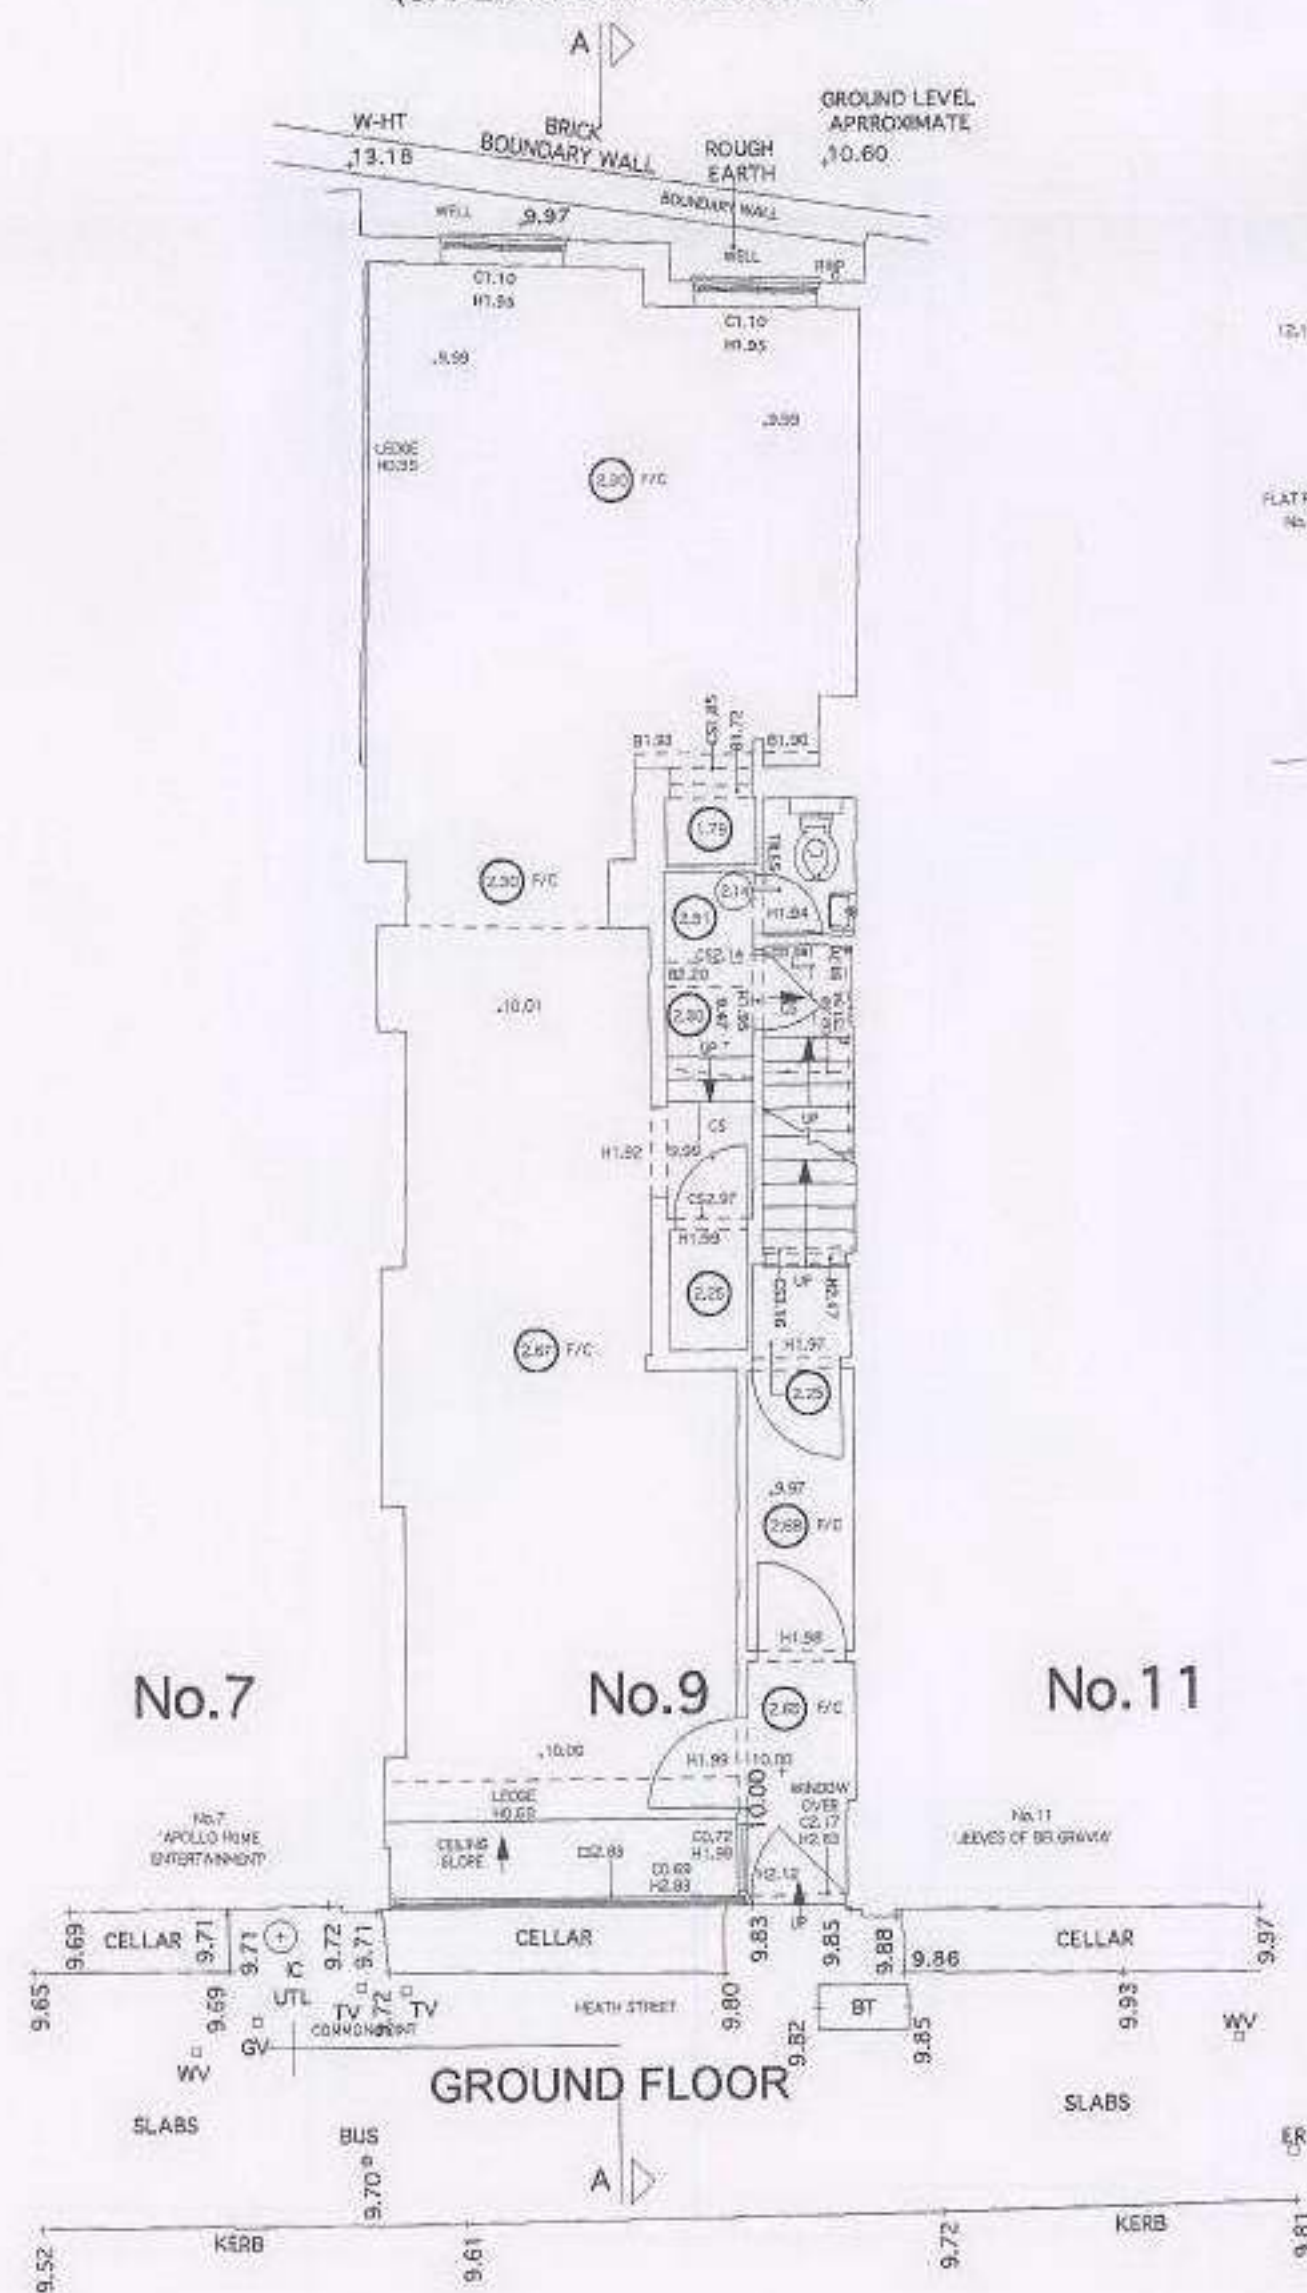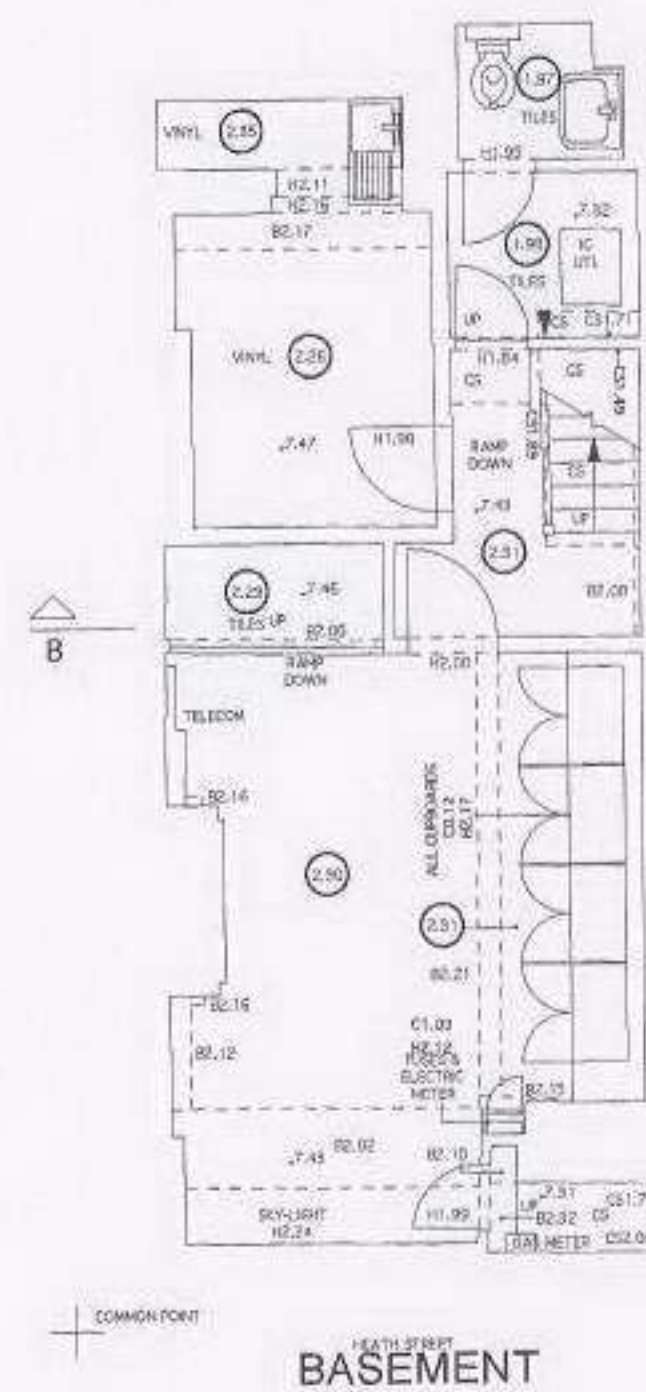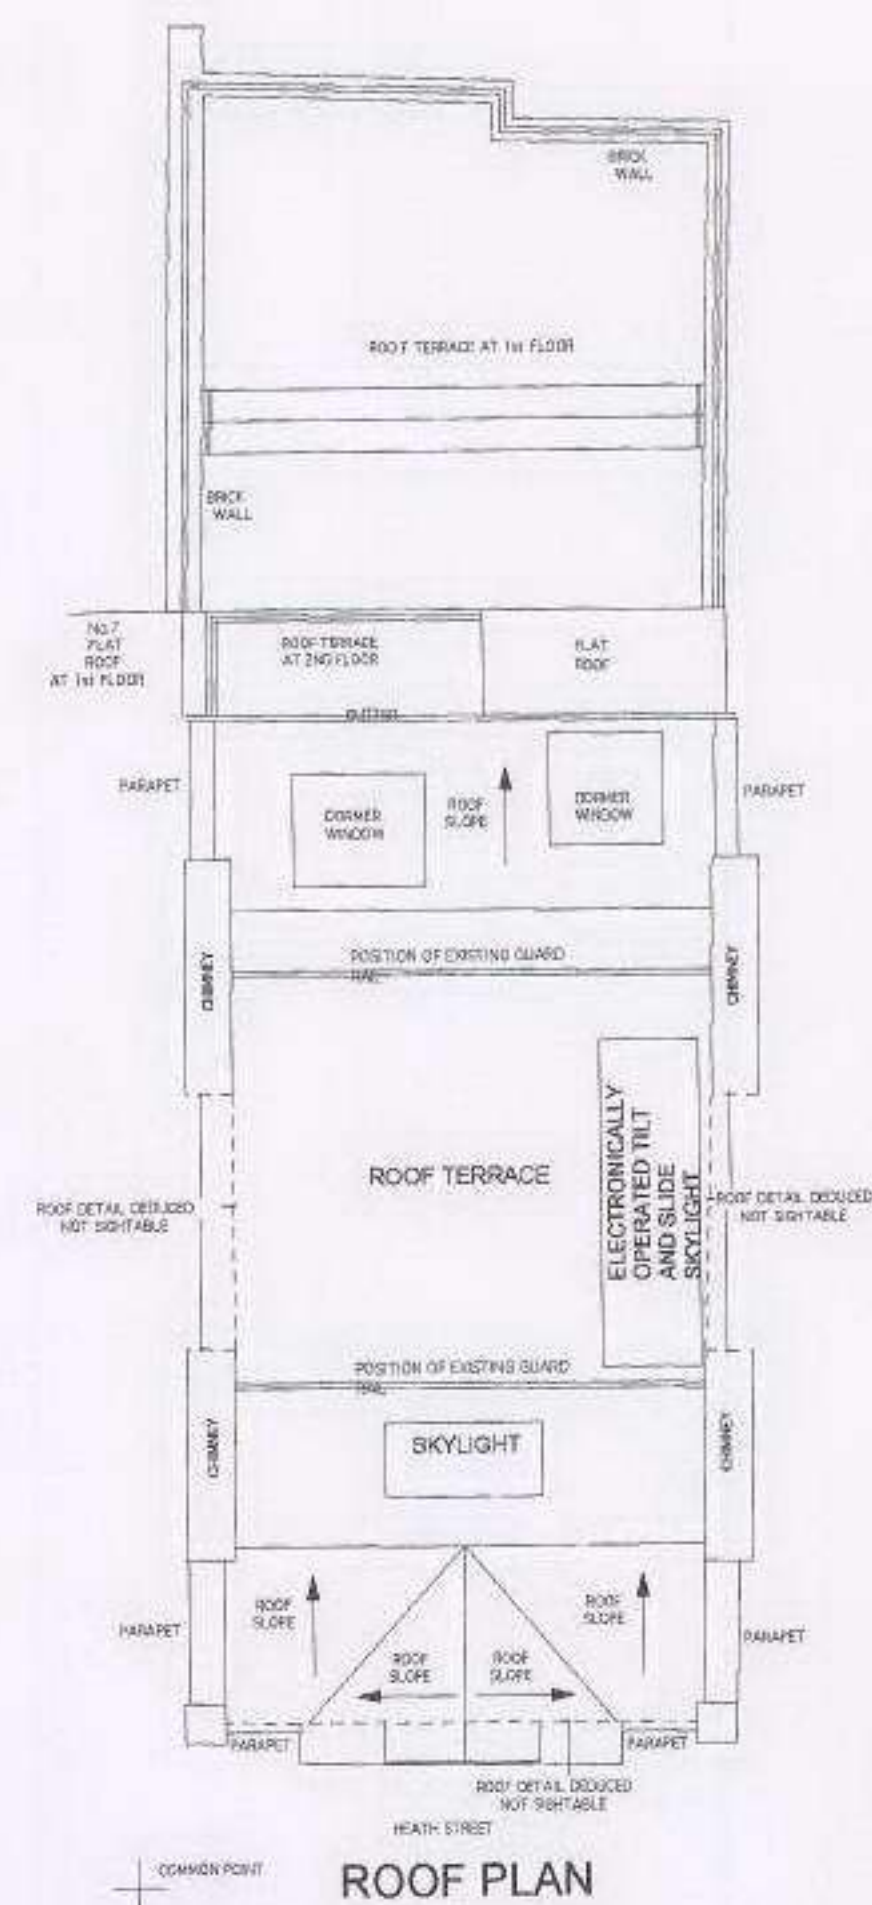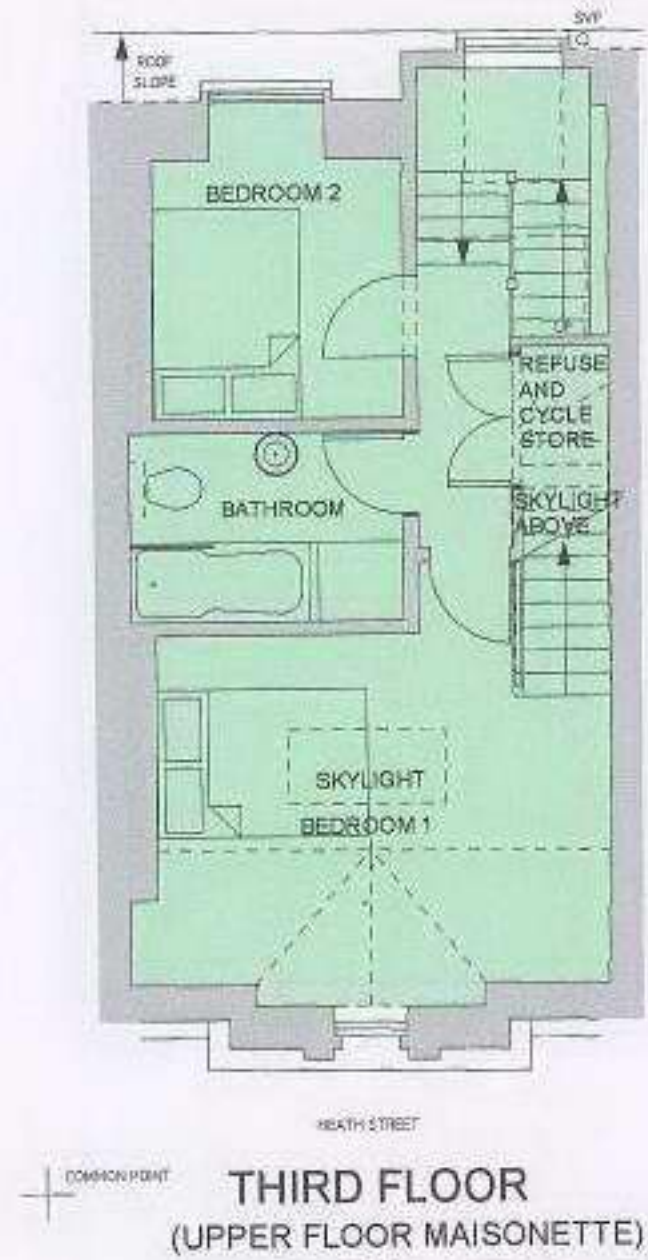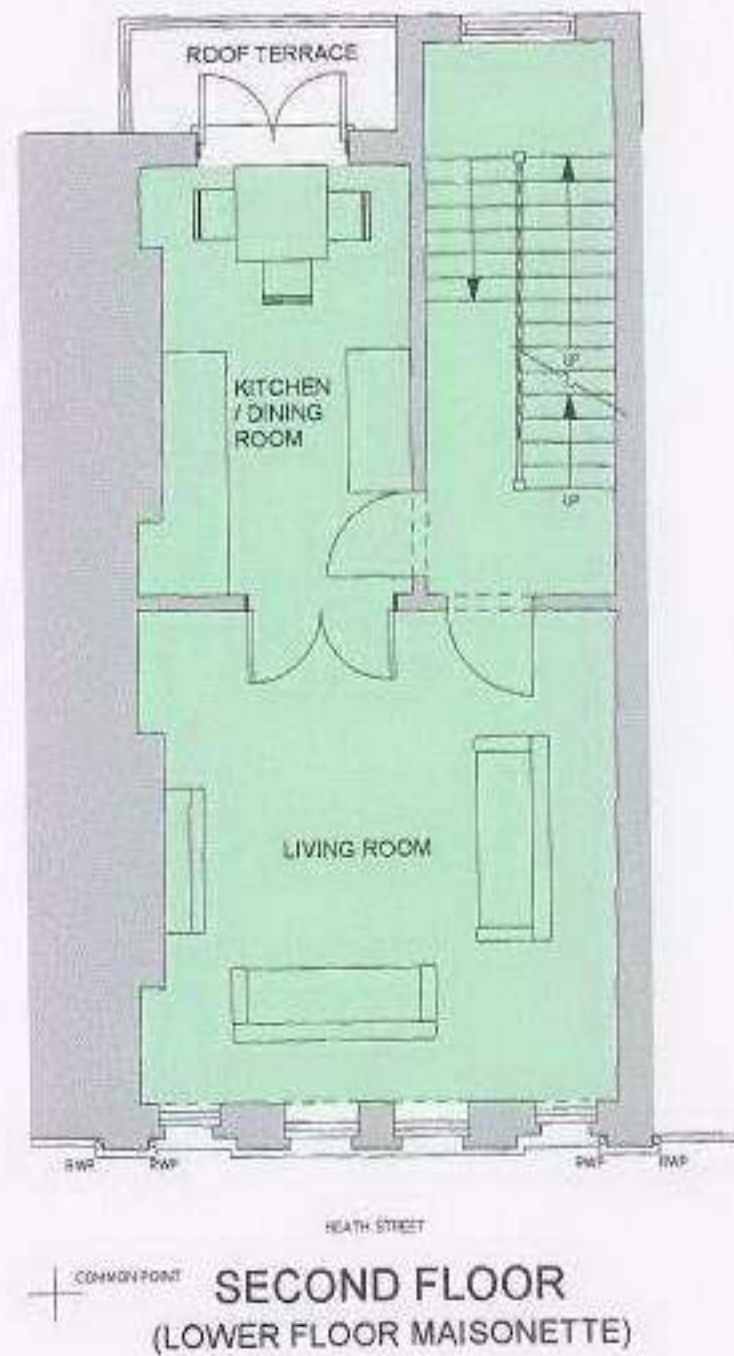

Flat approx. 36 sq m
Maisonette approx. 80 sqm

RECEIVED
21 AUG 2006