

DO NOT SCALE THIS DRAWING

CONTRACTORS ARE TO CHECK ALL DIMENSIONS PRIOR TO COMMENCEMENT ON SITE AND NOTIFY THE ARCHITECT OF ANY ERRORS, OMISSIONS, OR DISCREPANCIES.

TATE & HINDLE DESIGN LIMITED RETAIN COPYRIGHT OF THIS DRAWING. IT MAY NOT BE COPIED, ALTERED OR REPRODUCED IN ANY WAY WITHOUT THEIR WRITTEN AUTHORITY.



KEY PLAN

rev	description	date	int'l	ch'kd	client	drawing				
					MORLEY POOLED PENSIONS LTD	EXISTING BUILDING				
					project	BASEMENT FLOOR PLAN				
					31-37 WHITFIELD STREET, LONDON W1					
					drawn by	date	scale	cadref:	job	dwg
					DO'N	Jan 2006	1:100 @ A1 1:200 @ A3	.dgn	3700	PL B(03) 109 00
					TATE & HINDLE DESIGN LIMITED 1 Lindsey Street Smithfield London EC1A 9HP T 020 7332 4850 F 020 7332 4888 E mail@tatehindle.co.uk W www.tatehindle.co.uk					


PLANNING

TATE
HINDLE

DO NOT SCALE THIS DRAWING

CONTRACTORS ARE TO CHECK ALL DIMENSIONS PRIOR TO COMMENCEMENT ON SITE AND NOTIFY THE ARCHITECT OF ANY ERRORS, OMISSIONS, OR DISCREPANCIES.

TATE & HINDLE DESIGN LIMITED RETAIN COPYRIGHT OF THIS DRAWING. IT MAY NOT BE COPIED, ALTERED OR REPRODUCED IN ANY WAY WITHOUT THEIR WRITTEN AUTHORITY.

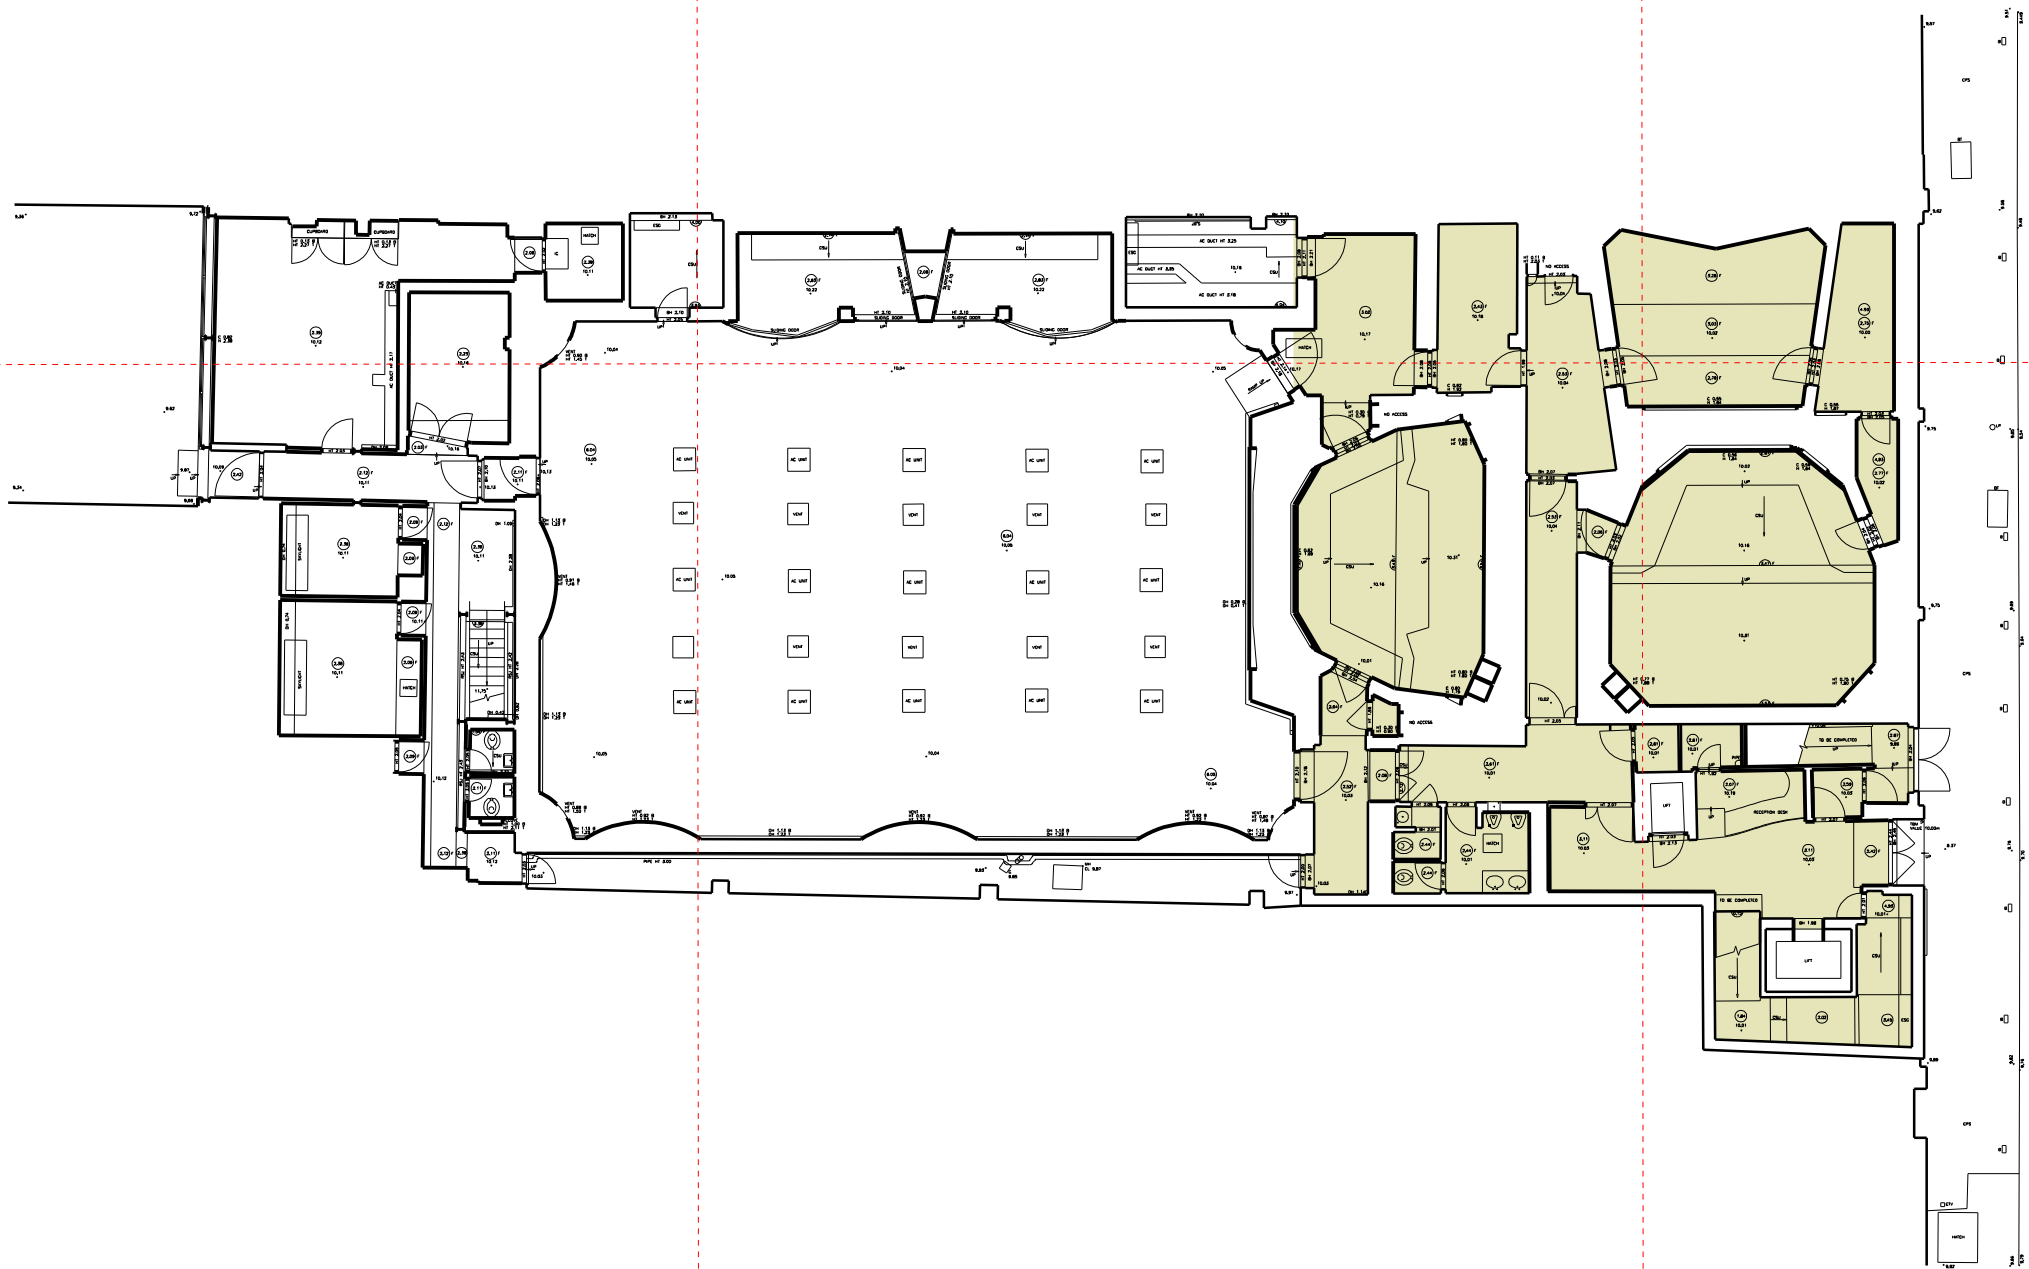


rev	description	date	int'l	ch'kd	client	drawing				
					MORLEY POOLED PENSIONS LTD	EXISTING BUILDING				
					project	GROUND FLOOR PLAN				
					31-37 WHITFIELD STREET, LONDON W1					
					drawn by	date	scale	cadref:	job	dwg
					DO'N	Jan 2006	1:100 @ A1 1:200 @ A3	.dgn	3700	PL B(03) 110 00
					TATE & HINDLE DESIGN LIMITED 1 Lindsey Street Smithfield London EC1A 9HP T 020 7332 4850 F 020 7332 4888 E mail@tatehindle.co.uk W www.tatehindle.co.uk					
PLANNING										

DO NOT SCALE THIS DRAWING

CONTRACTORS ARE TO CHECK ALL DIMENSIONS PRIOR TO COMMENCEMENT ON SITE AND NOTIFY THE ARCHITECT OF ANY ERRORS, OMISSIONS, OR DISCREPANCIES.

TATE & HINDLE DESIGN LIMITED RETAIN COPYRIGHT OF THIS DRAWING. IT MAY NOT BE COPIED, ALTERED OR REPRODUCED IN ANY WAY WITHOUT THEIR WRITTEN AUTHORITY.

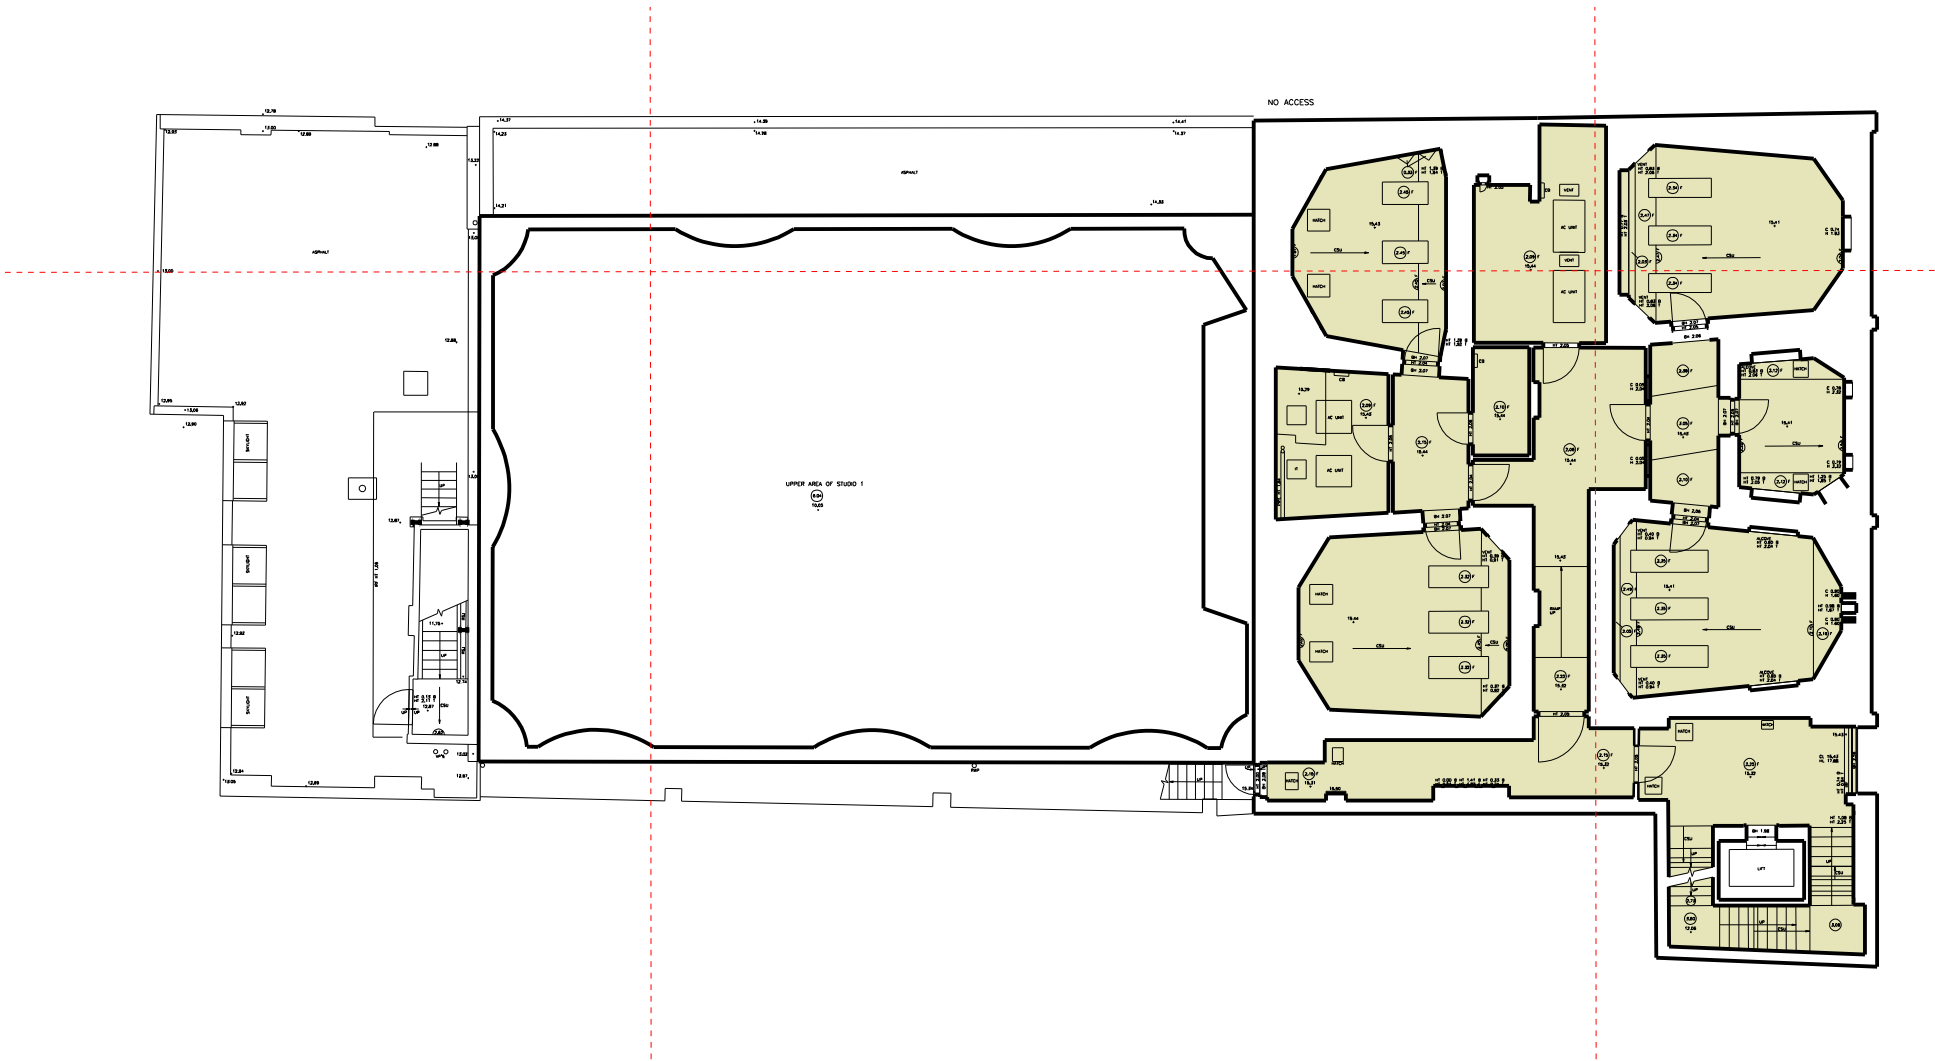

	rev	description	date	int'l	ch'kd	client	drawing							T	A	T	E					
	MORLEY POOLED PENSIONS LTD							EXISTING BUILDING														
	project							FIRST FLOOR PLAN														
	31-37 WHITFIELD STREET, LONDON W1																					
	drawn by					date	scale	cadref:	job	dwg	revision											
DO'N		Jan 2006	1:100 @ A1 1:200 @ A3	.dgn	3700	PL B(03) 111	00															
PLANNING																						
TATE & HINDLE DESIGN LIMITED 1 Lindsey Street Smithfield London EC1A 9HP T 020 7332 4850 F 020 7332 4888 E mail@tatehindle.co.uk W www.tatehindle.co.uk																						


PLANNING

HINDLE
T A T E

DO NOT SCALE THIS DRAWING

CONTRACTORS ARE TO CHECK ALL DIMENSIONS PRIOR TO COMMENCEMENT ON SITE AND NOTIFY THE ARCHITECT OF ANY ERRORS, OMISSIONS, OR DISCREPANCIES.

TATE & HINDLE DESIGN LIMITED RETAIN COPYRIGHT OF THIS DRAWING. IT MAY NOT BE COPIED, ALTERED OR REPRODUCED IN ANY WAY WITHOUT THEIR WRITTEN AUTHORITY.

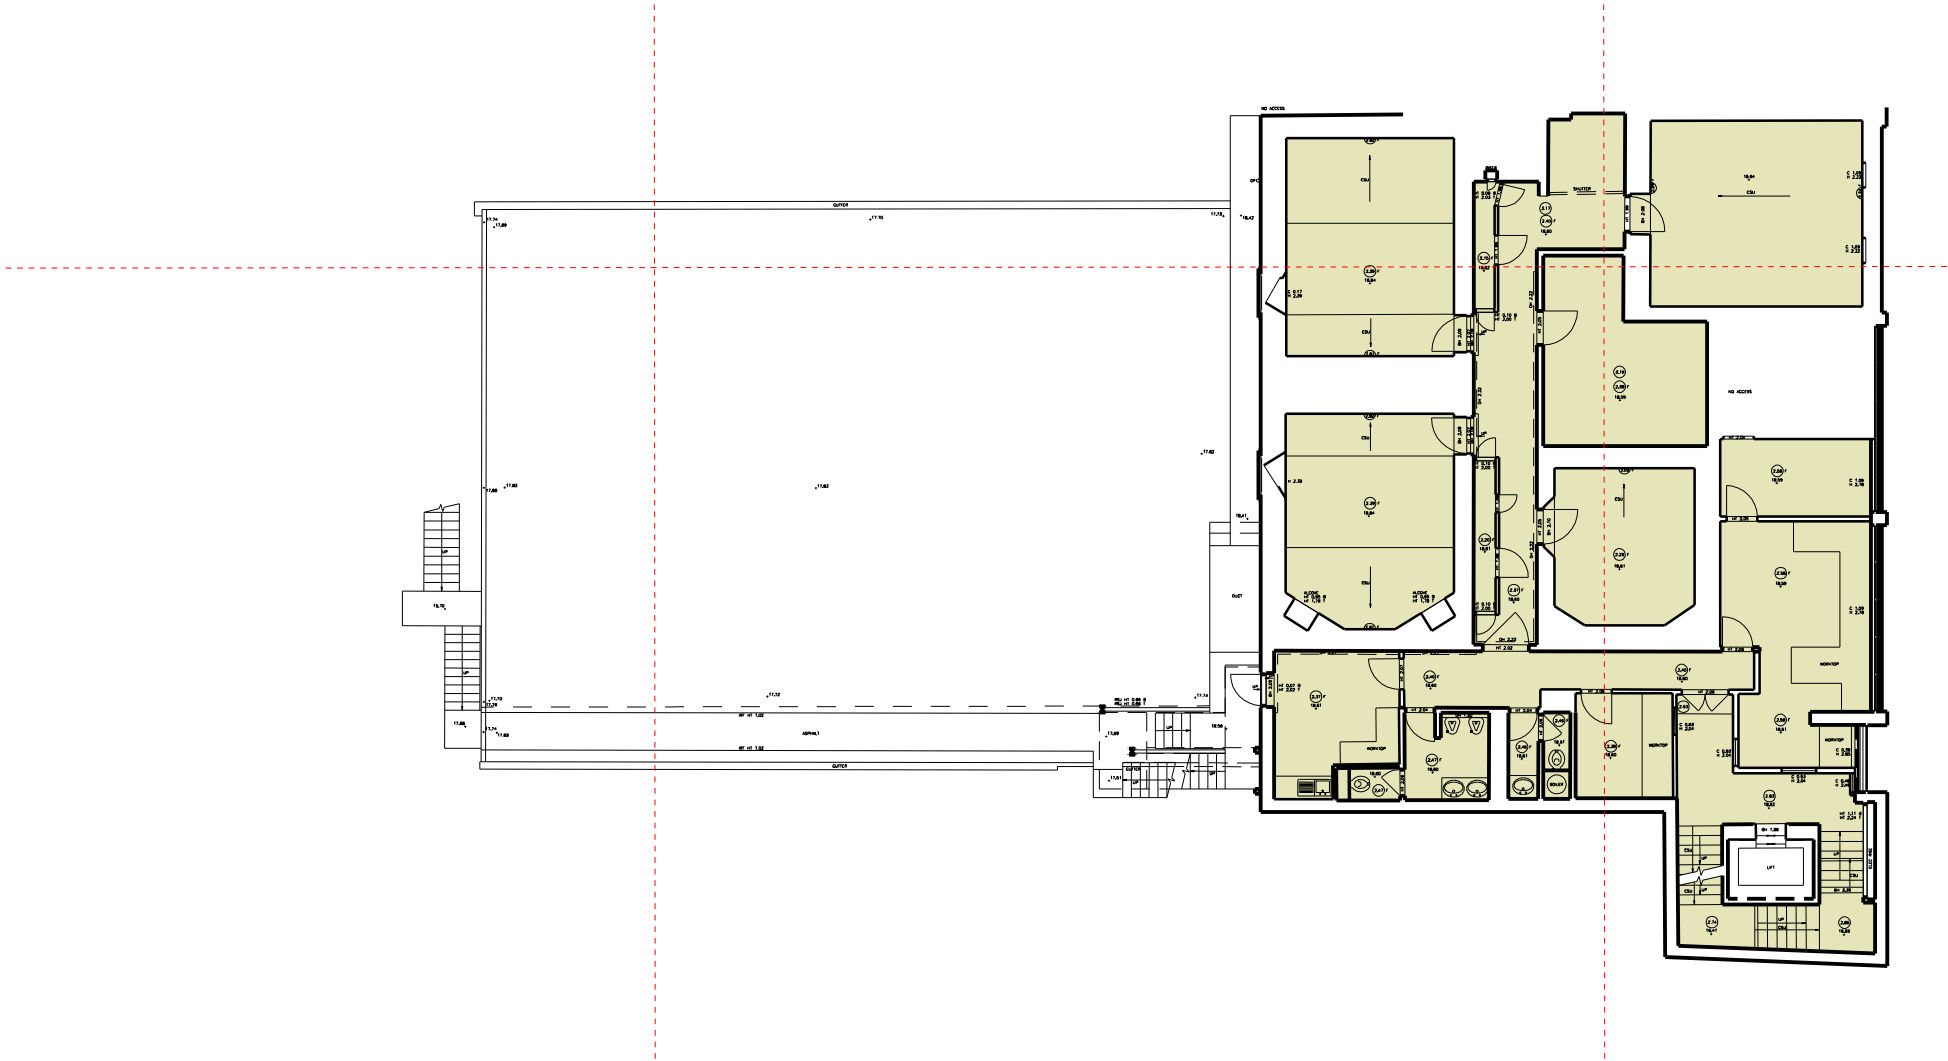

	rev	description	date	int'l	ch'kd	client	drawing					T A T E	HINDLE	
						MORLEY POOLED PENSIONS LTD	EXISTING BUILDING							
						project	SECOND FLOOR PLAN							
		31-37 WHITFIELD STREET, LONDON W1												
		drawn by	date	scale	cadref:		job	dwg	revision					
	DO'N	Jan 2006	1:100 @ A1 1:200 @ A3	.dgn		3700	PL B(03) 112	00						
	TATE & HINDLE DESIGN LIMITED 1 Lindsey Street Smithfield London EC1A 9HP T 020 7332 4850 F 020 7332 4888 E mail@tatehindle.co.uk W www.tatehindle.co.uk													
	PLANNING													