




	rev	description	date	int'l	ch'kd	client	drawing					T	A	T	E	H	I	N	D	L	E	
							MORLEY POOLED PENSIONS LTD	EXISTING NORTH ELEVATION														
							project															
							31-37 WHITFIELD STREET, LONDON W1															
						drawn by	date	scale	cadref:	job	dwg											revision
		PLANNING				DO'N	Jan 2006	1:100 @ A1 1:200 @ A3	.dgn	3700	PL B(05) 120	00										
TATE & HINDLE DESIGN LIMITED 1 Lindsey Street Smithfield London EC1A 9HP T 020 7332 4850 F 020 7332 4888 E mail@tatehindle.co.uk W www.tatehindle.co.uk																						


CONTRACTORS ARE TO CHECK ALL DIMENSIONS PRIOR TO COMMENCEMENT ON SITE AND NOTIFY THE ARCHITECT OF ANY ERRORS, OMISSIONS, OR DISCREPANCIES.

TATE & HINDLE DESIGN LIMITED RETAIN COPYRIGHT OF THIS DRAWING. IT MAY NOT BE COPIED, ALTERED OR REPRODUCED IN ANY WAY WITHOUT THEIR WRITTEN AUTHORITY.

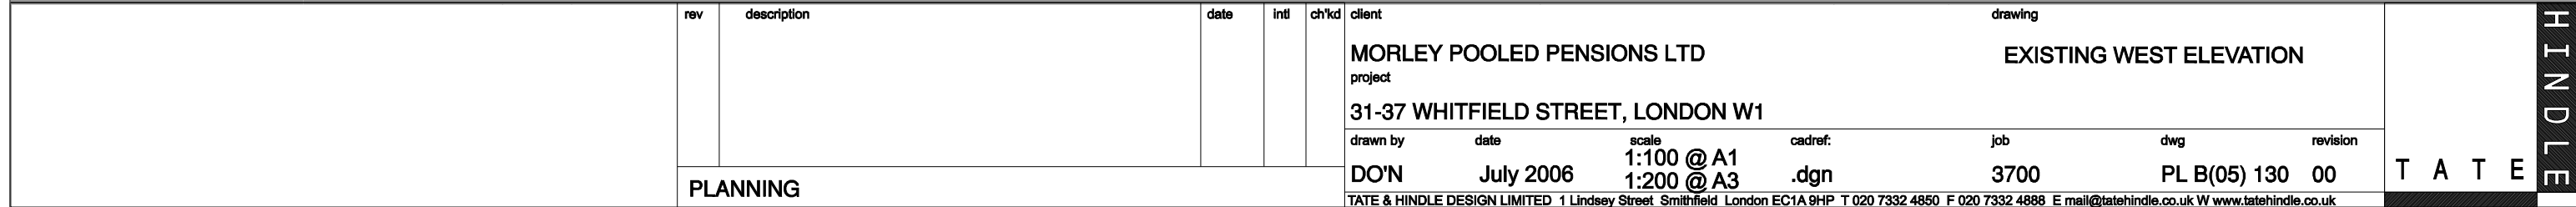

CONTRACTORS ARE TO CHECK ALL DIMENSIONS PRIOR TO COMMENCEMENT ON SITE AND NOTIFY THE ARCHITECT OF ANY ERRORS, OMISSIONS, OR DISCREPANCIES.

TATE & HINDLE DESIGN LIMITED RETAIN COPYRIGHT OF THIS DRAWING. IT MAY NOT BE COPIED, ALTERED OR REPRODUCED IN ANY WAY WITHOUT THEIR WRITTEN AUTHORITY.

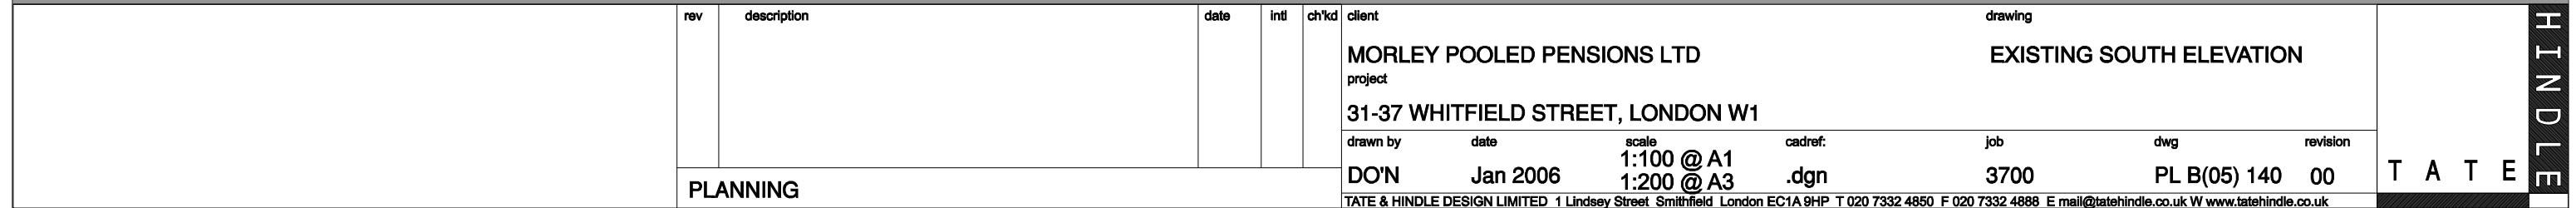


SCALA STREET

DO NOT SCALE THIS DRAWING

CONTRACTORS ARE TO CHECK ALL DIMENSIONS PRIOR TO COMMENCEMENT ON SITE AND NOTIFY THE ARCHITECT OF ANY ERRORS, OMISSIONS, OR DISCREPANCIES.

TATE & HINDLE DESIGN LIMITED RETAIN COPYRIGHT OF THIS DRAWING. IT MAY NOT BE COPIED, ALTERED OR REPRODUCED IN ANY WAY WITHOUT THEIR WRITTEN AUTHORITY.

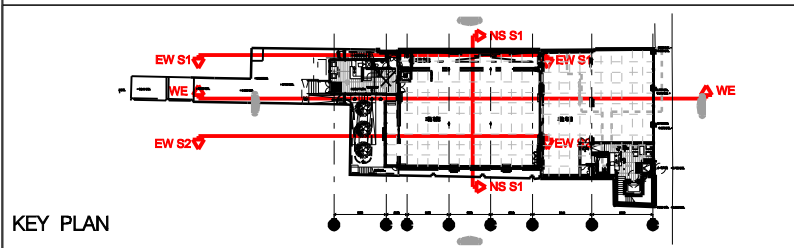

KEY PLAN

rev	description	date	int	ch'kd	client	drawing	revision
					MORLEY POOLED PENSIONS LTD	GA PLAN	
					project	BASEMENT FLOOR LEVEL	
					31-37 WHITFIELD STREET, LONDON W1		
					drawn by	date	scale
					DO'N	June 2006	1:100 @ A1
							1:200 @ A3
					cadref:	job	dwg
					.dgn	3700	PL B(03) 009 00
					TATE & HINDLE DESIGN LIMITED 1 Lindsey Street Smithfield London EC1A 9HP T 020 7332 4850 F 020 7332 4888 E mail@tatehindle.co.uk W www.tatehindle.co.uk		

PLANNING