

Do not scale from this drawing
All dimensions to be checked on site

Notes:

- Existing Building

Amendments:

Drawing type:

Daylight & Sunlight Analysis

Client:

Morley Pooled Pensions Ltd

Project:

31-37 Whitfield Street
London W1

Title:

3d View
Existing Buildings

Scale: NTS

Date: 24.07.06

Drawn: JG / TDRL

Checked:

Dwg.no: 100366/Whitfield/02

Rev:

Watts


Watts and Partners
1 Great Tower Street
London EC3R 5AA

T: +44 (0)20 7280 8000
F: +44 (0)20 7280 8001

W: WattsandPartners.com

3D VIEW, EXISTING BUILDINGS

NOT TO SCALE

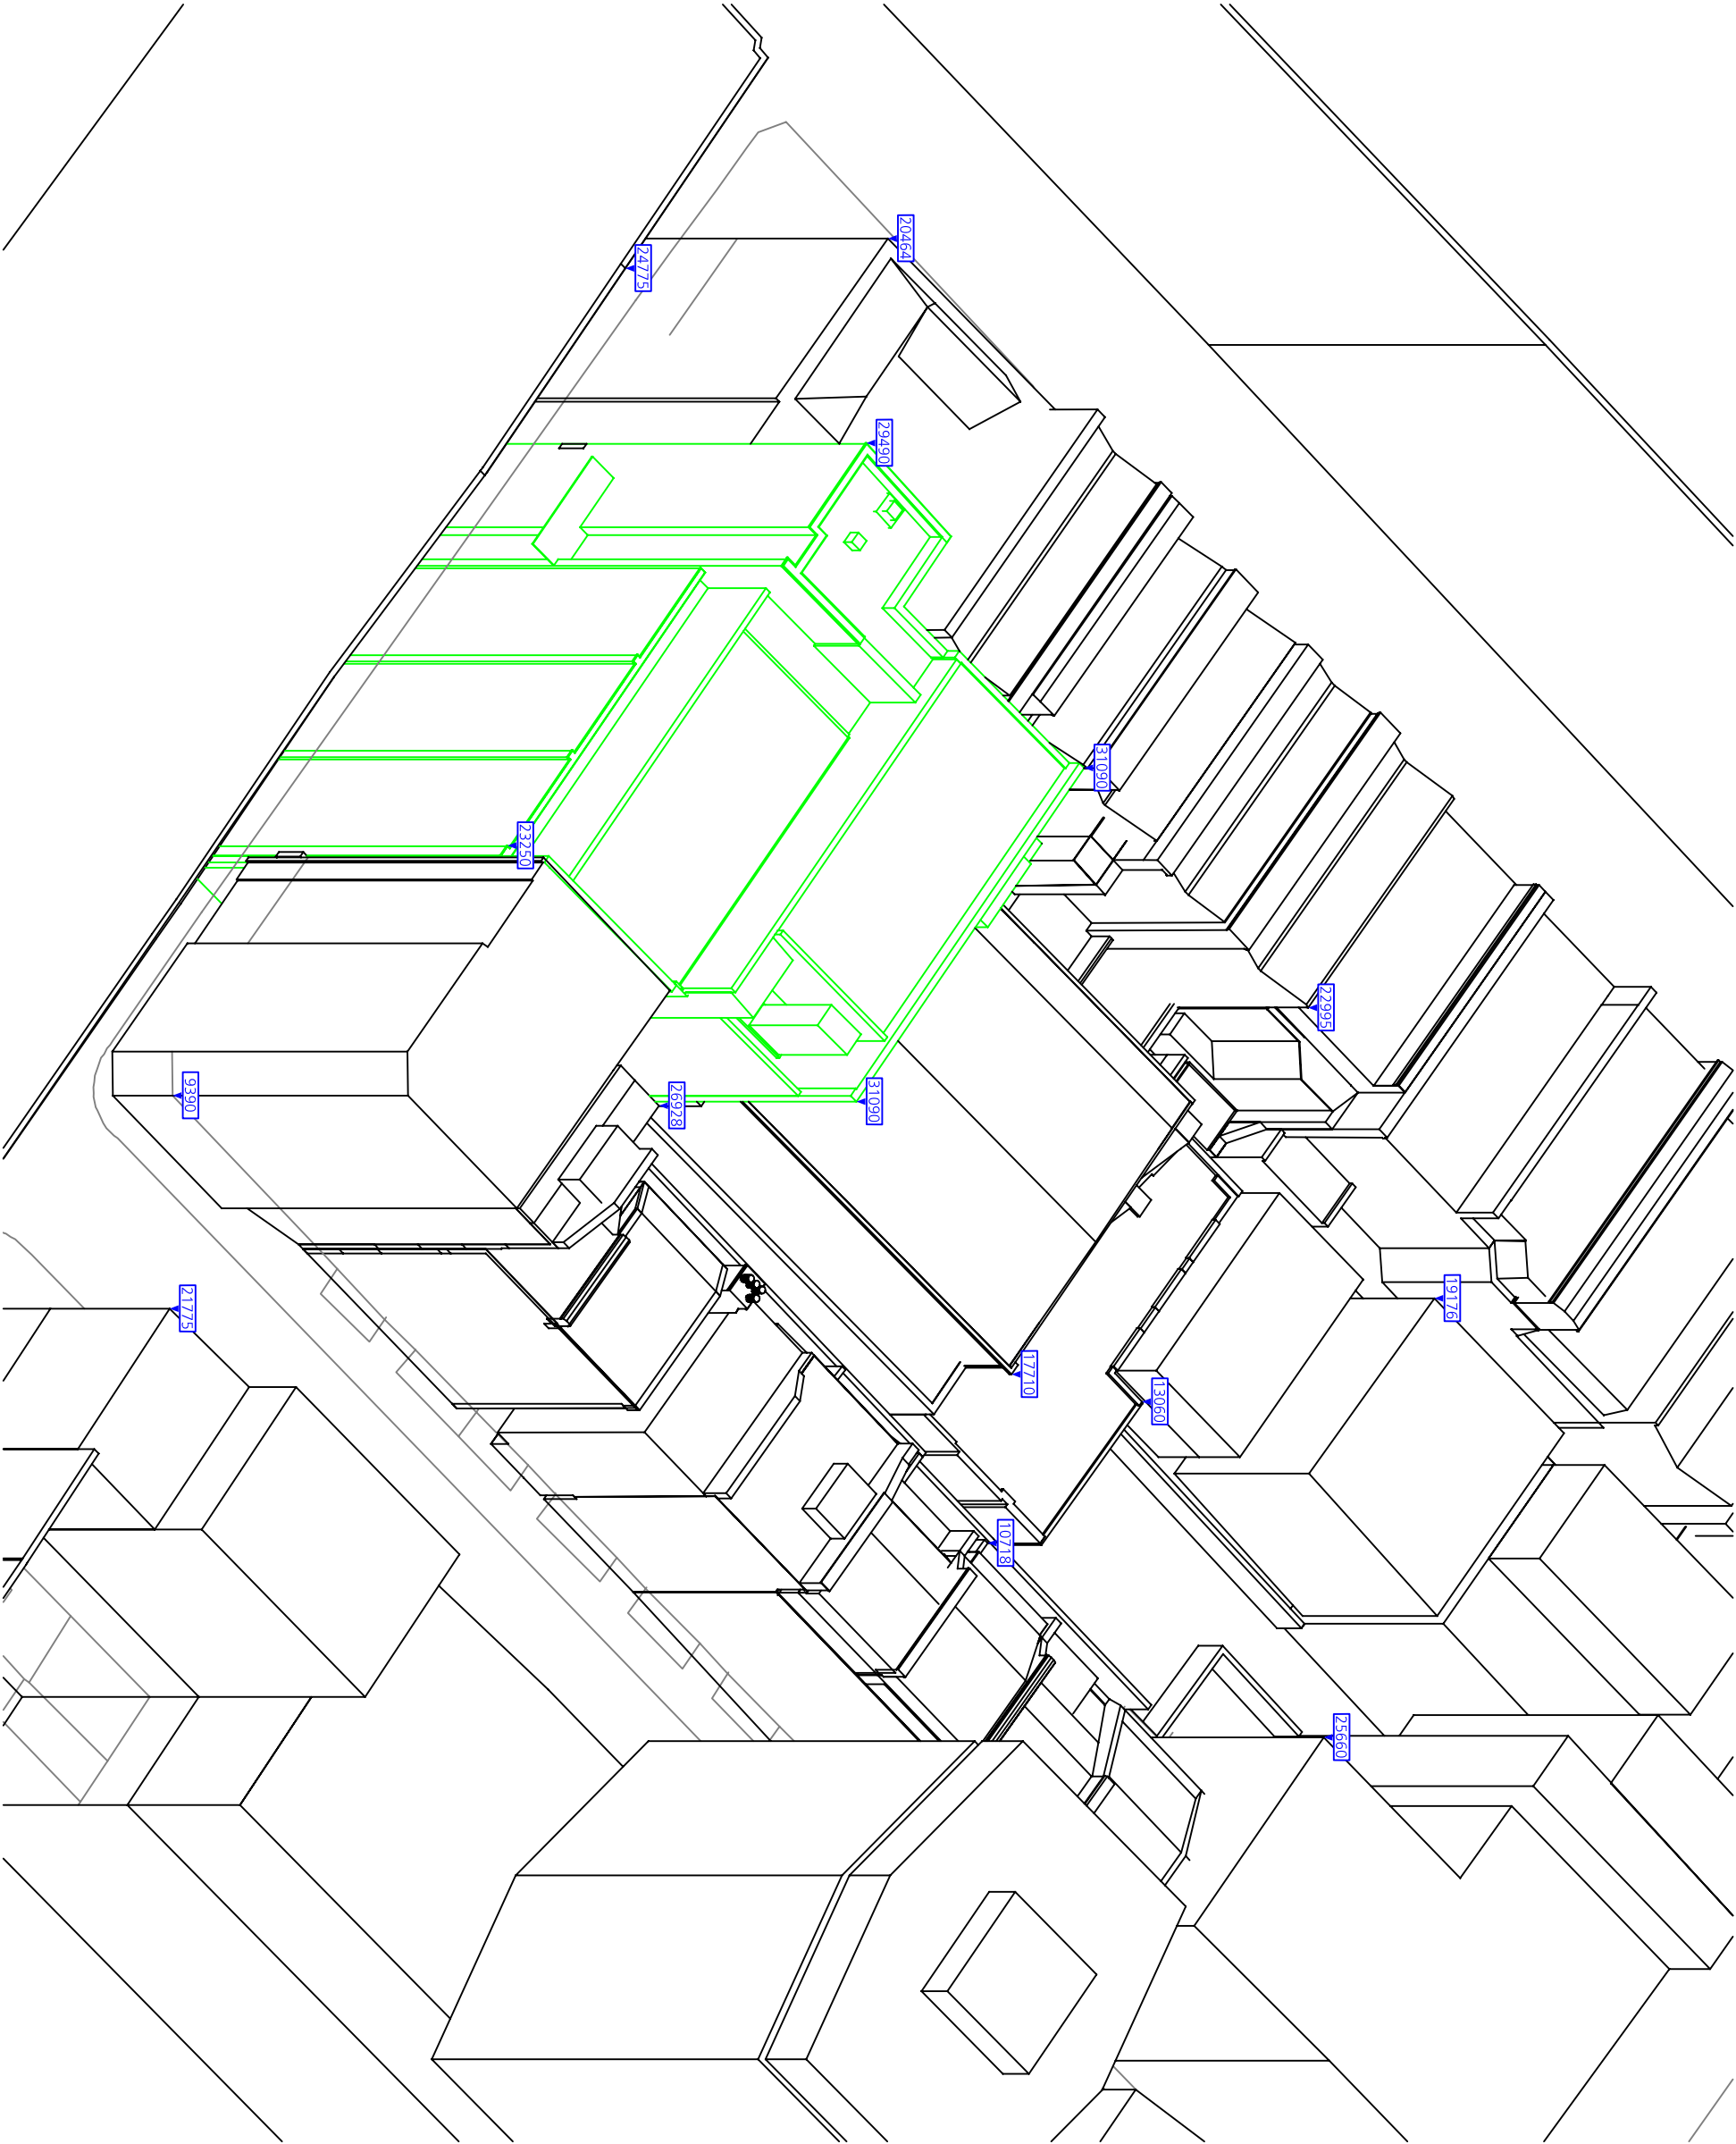

Do not scale from this drawing
All dimensions to be checked on site

Notes:

- Existing Building

Amendments:

Drawing type:

Sunlight & Sunlight Analysis

Client:

Morley Pooled Pensions Ltd

Project:

31-37 Whitfield Street
London W1

Title:

3d View
Existing Buildings

Scale: NTS

Date: 24.07.06

Drawn: JG / TDRL

Checked:

Dwg.no: 100366/Whitfield/03


Rev:

Watts

Watts and Partners
1 Great Tower Street
London EC3R 5AA

T: +44 (0)20 7280 8000
F: +44 (0)20 7280 8001

W: WattsandPartners.com

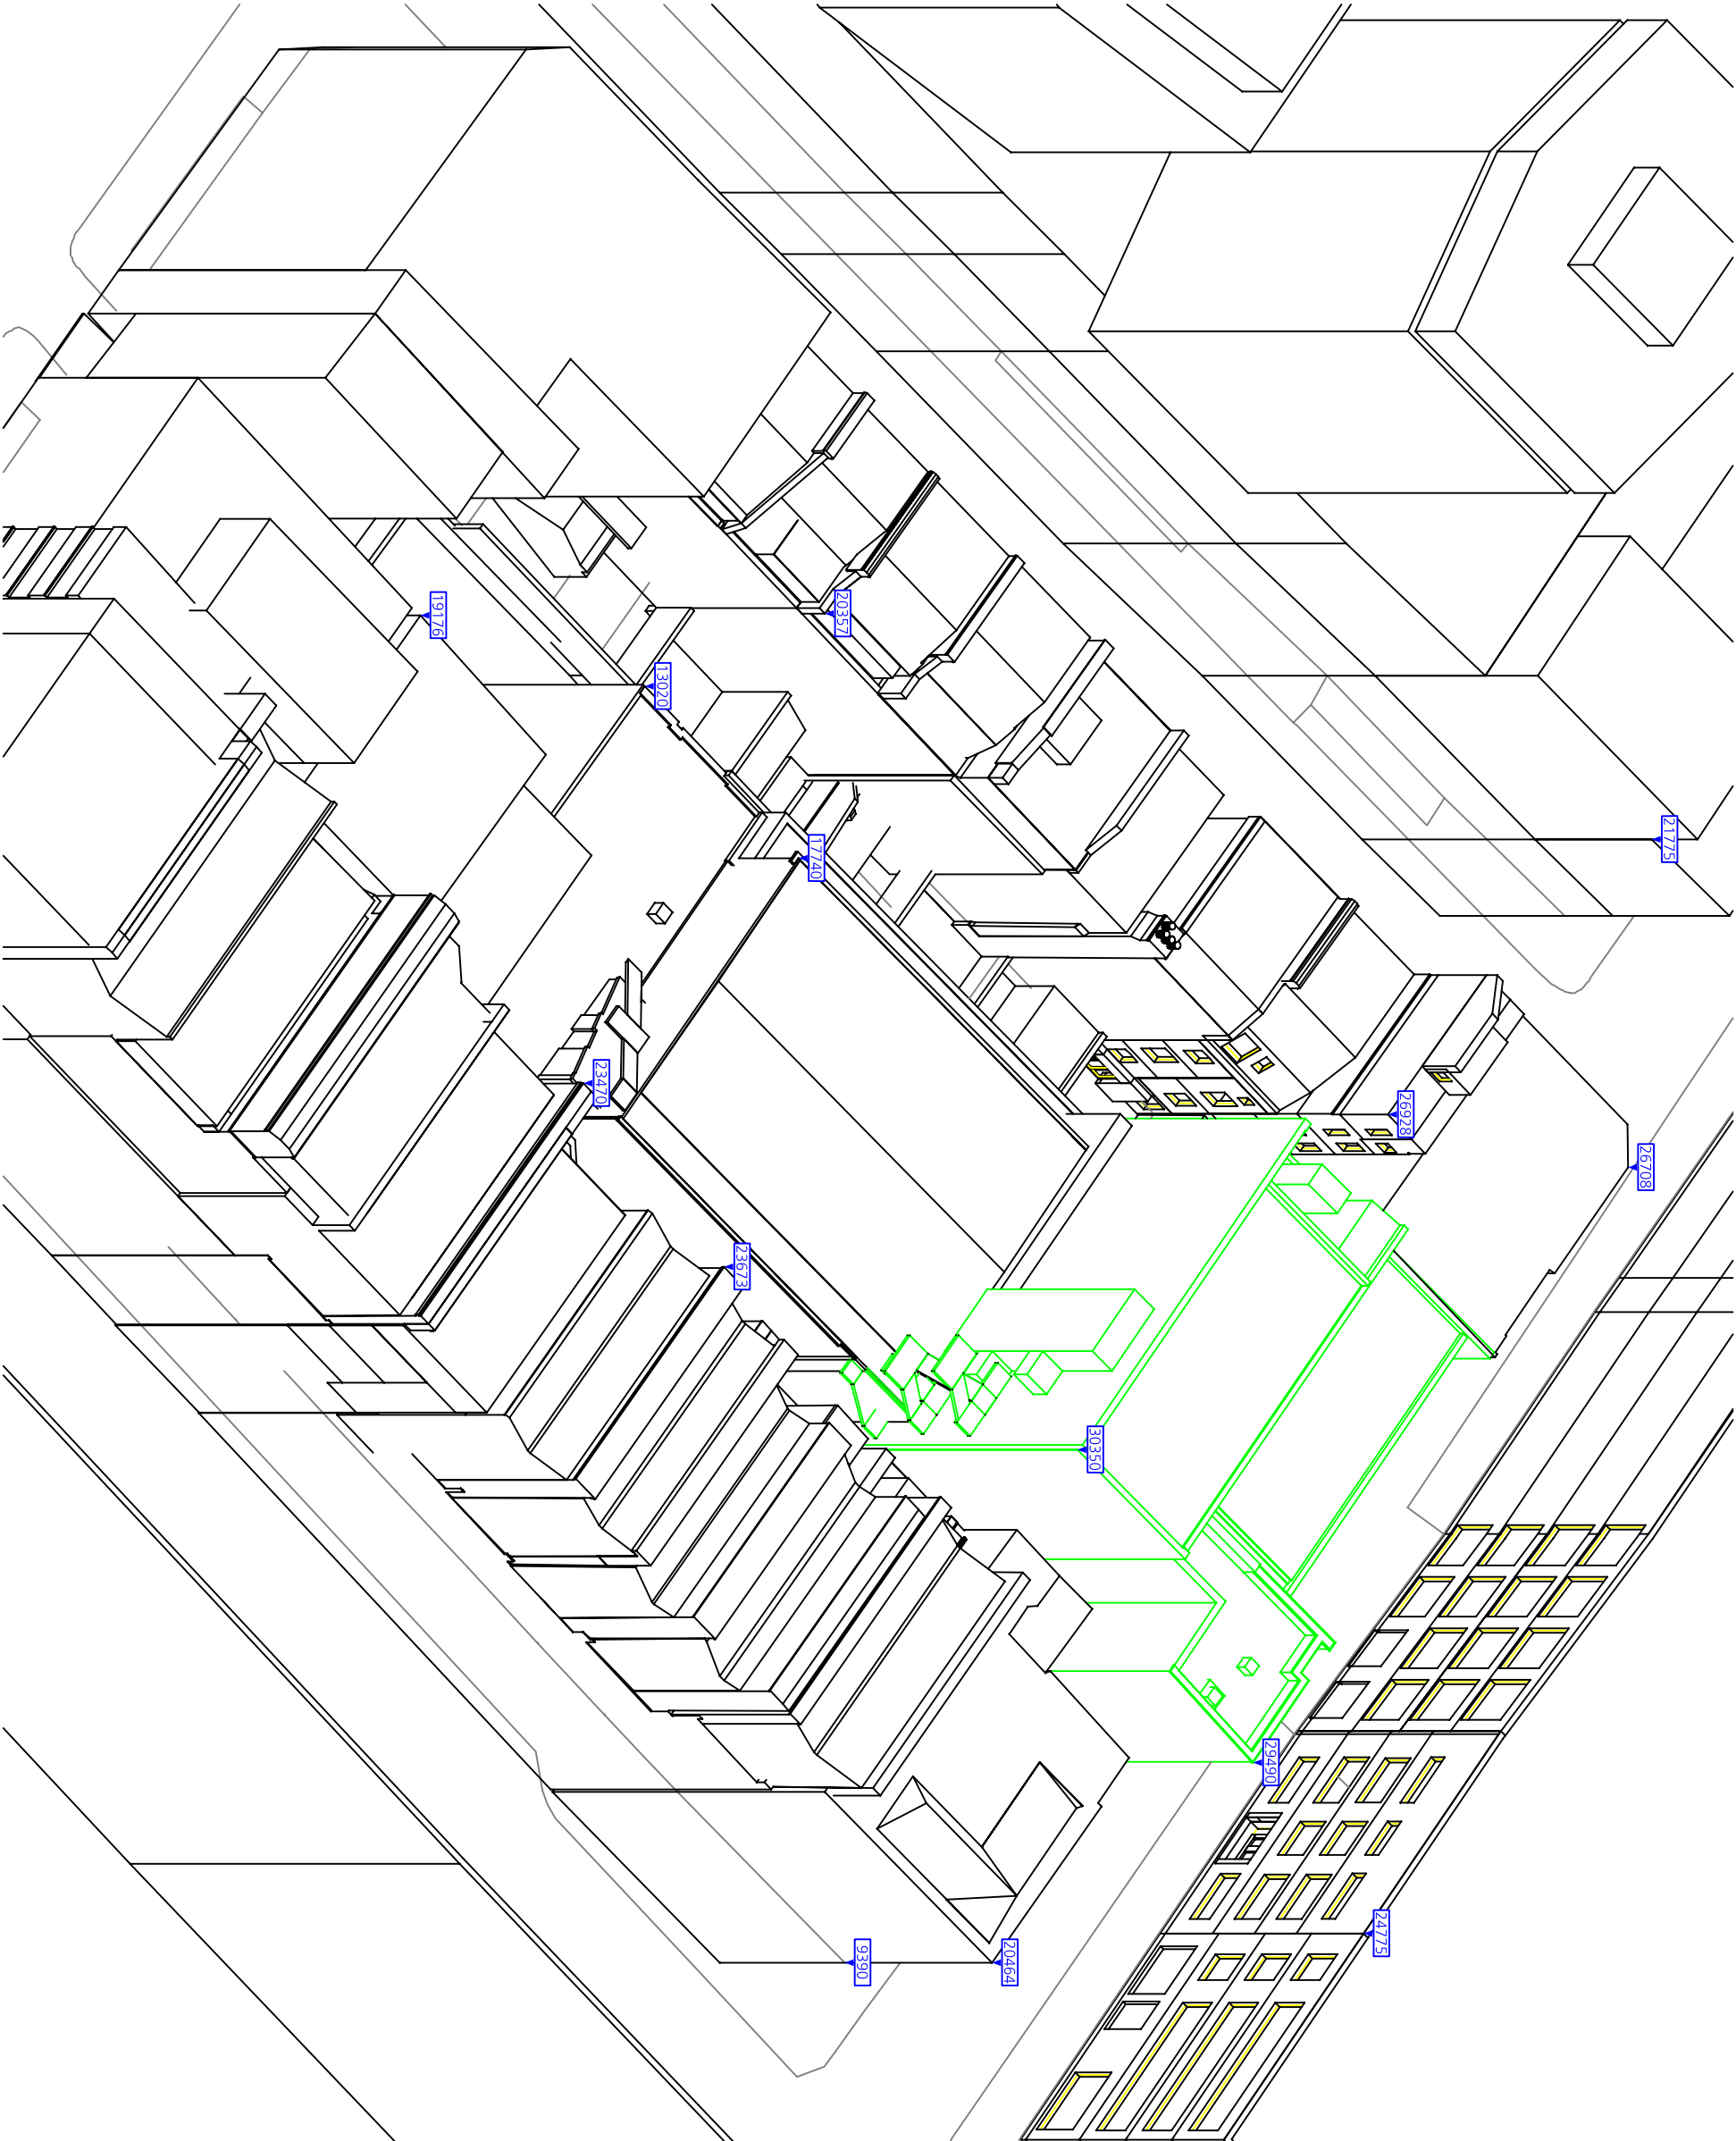


3D VIEW, EXISTING BUILDINGS

NOT TO SCALE

Do not scale from this drawing
All dimensions to be checked on site

Notes:

- Proposed Building

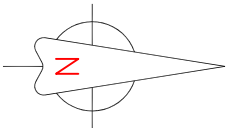

Drawing type:

Daylight & Sunlight Analysis

Client:

Morley Pooled Pensions Ltd

Project:

31-37 Whitfield Street
London W1

Title:

Site Plan
Proposed Scheme

Scale: 1:500

Date: 24.07.06

Drawn: JG / TDRL

Checked:

Dwg.no: 100366/Whitfield/04

Rev:

Watts.

Watts and Partners
1 Great Tower Street
London EC3R 5AA

T: +44 (0)20 7280 8000
F: +44 (0)20 7280 8001

W: WattsandPartners.com

SITE PLAN, PROPOSED SCHEME

SCALE 1 : 500

Do not scale from this drawing
All dimensions to be checked on site

Notes:

- Proposed Building



Amendments:

Drawing type:

Daylight & Sunlight Analysis

Client: **Morley Pooled Pensions Ltd**

Project: 31-37 Whitfield Street
London W1

Title: 3d View
Proposed Buildings

Scale:	NTS	Date:	24.07.06
--------	-----	-------	----------

Drawn: JG / TDRL Checked:

Drg.no: 100366/Whitfield/05	Rev:
-----------------------------	------

Rev:


Watts.

Watts and Partners
1 Great Tower Street
London EC3R 5AA

T: +44 (0)20 7280 8000
F: +44 (0)20 7280 8001

W: WattsandPartners.com

W: WattsandPartners.com

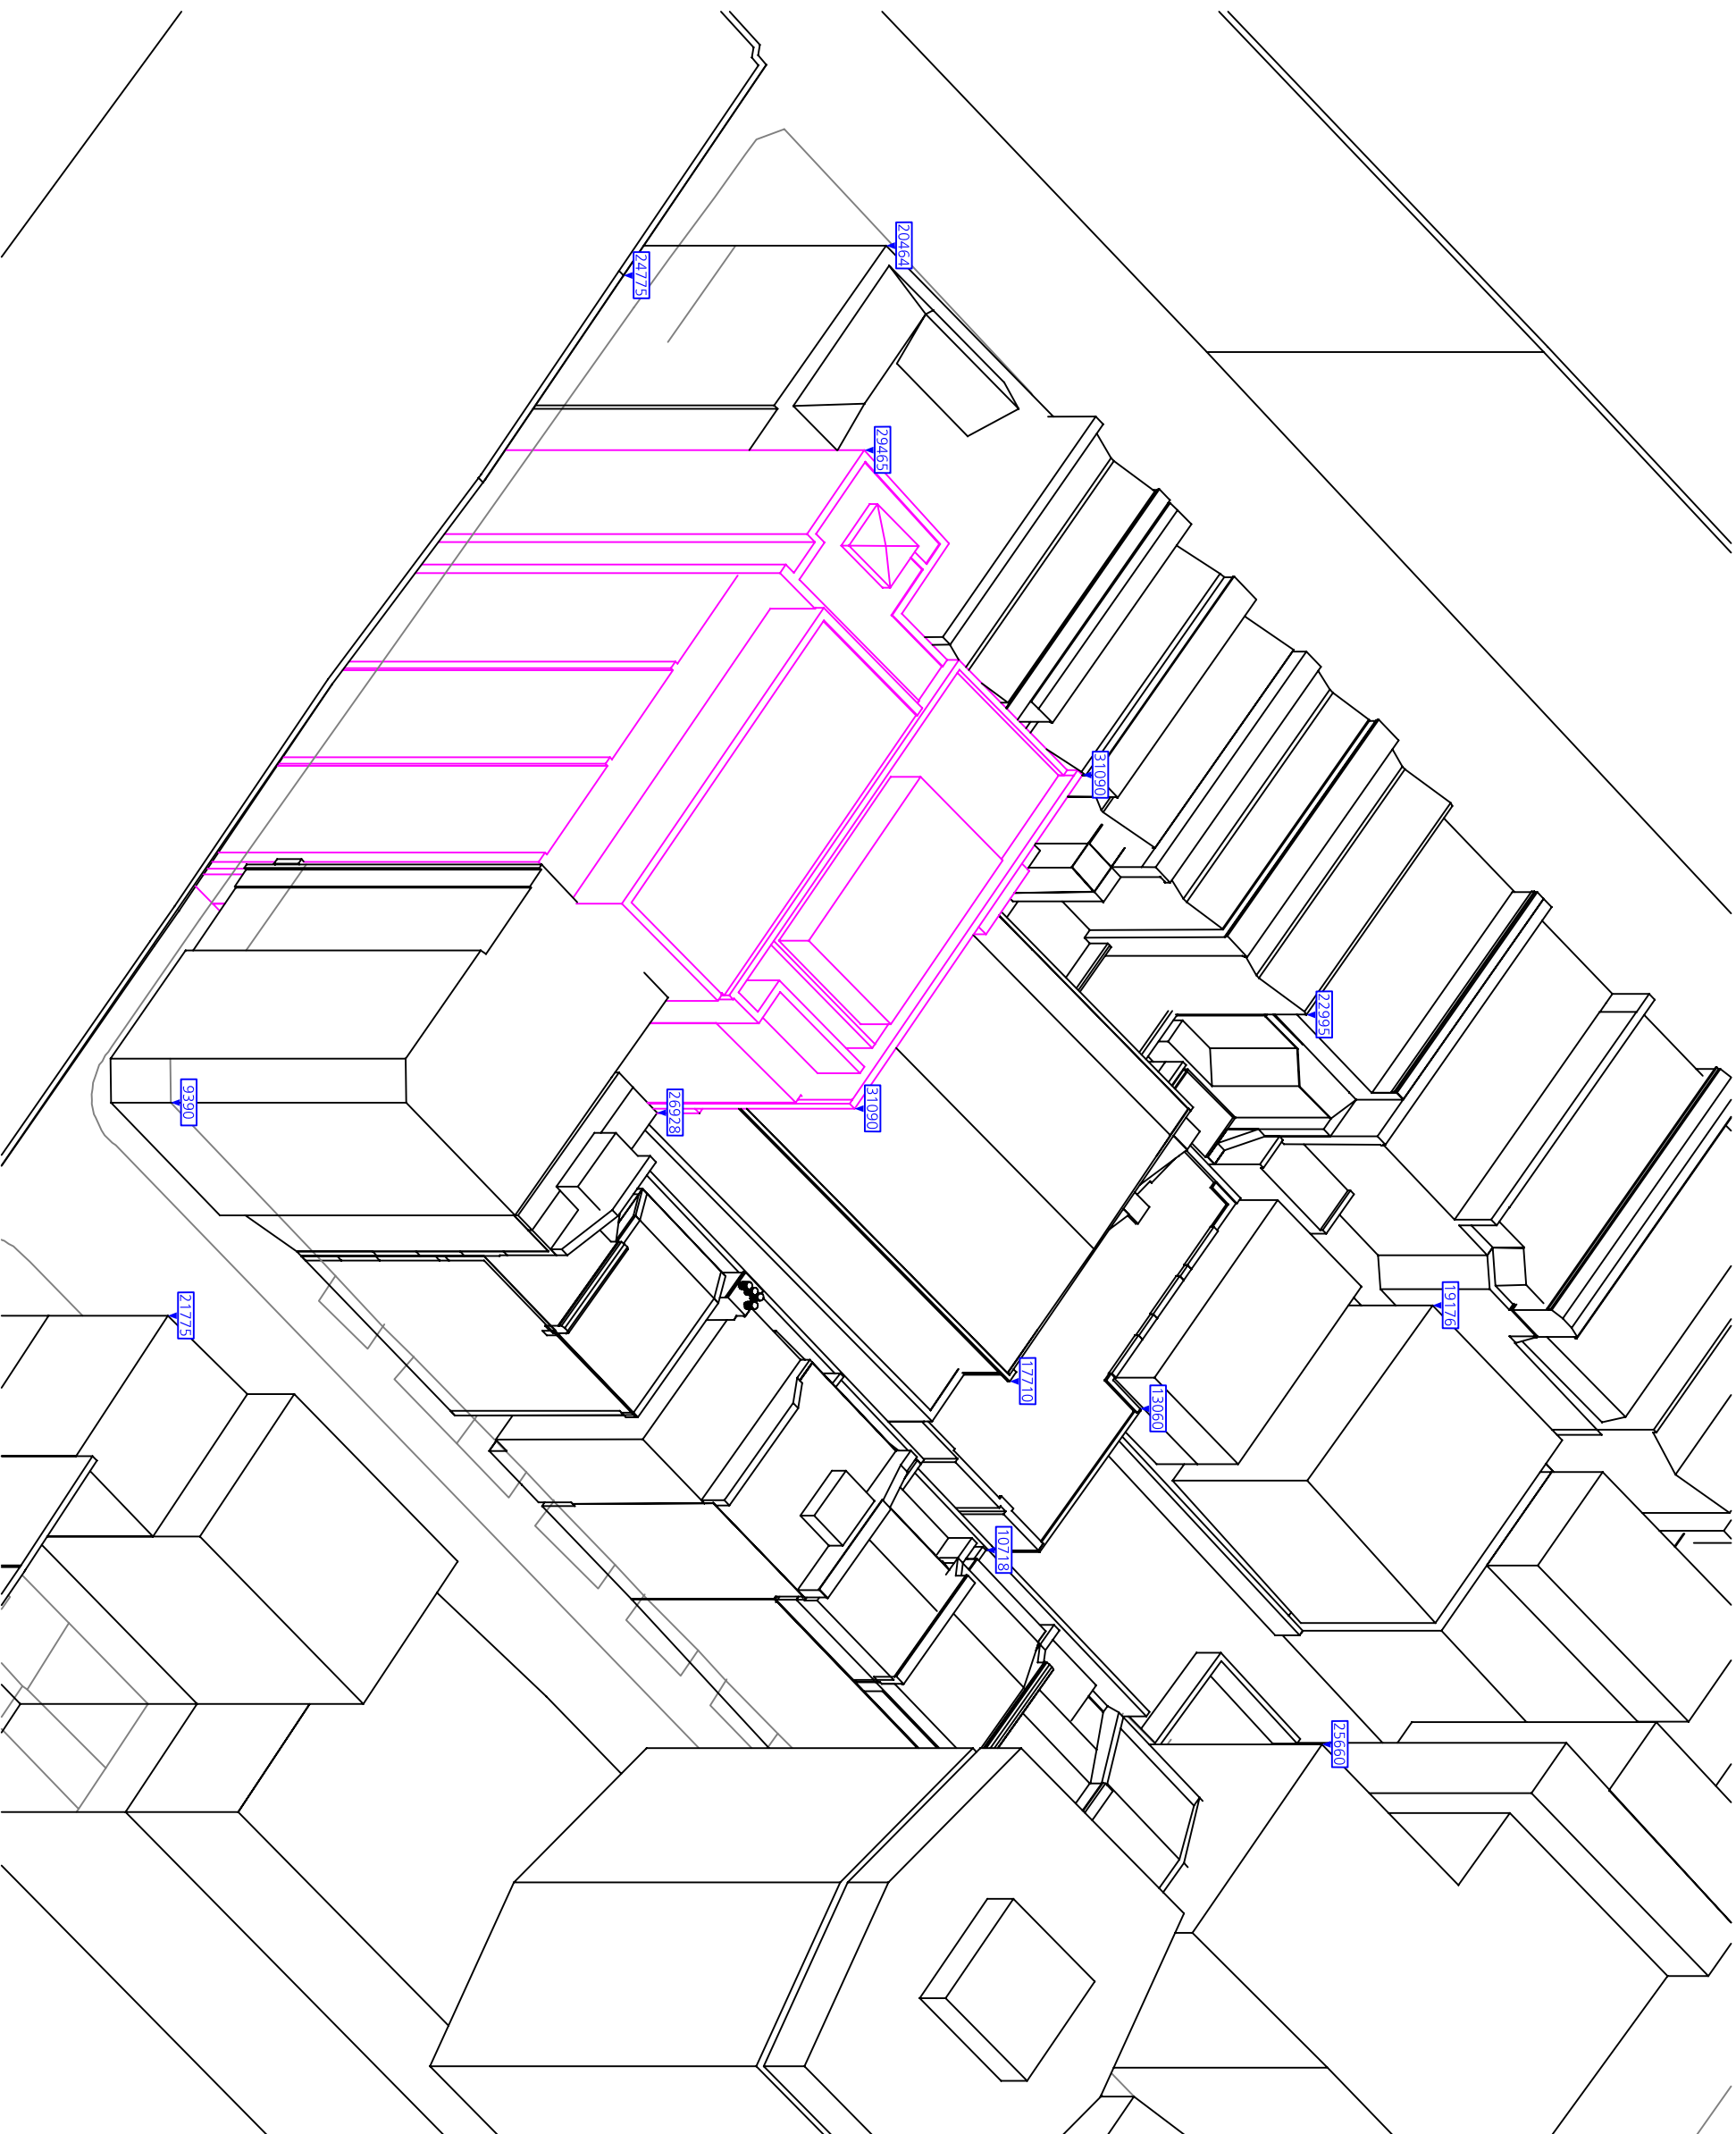

3D VIEW, PROPOSED SCHEME

3D VIEW, PROPOSED SCHEME