

FOR ILLUSTRATIVE PURPOSES ONLY

King's Cross Station Enhancement
 Location of Landscape Sections, Elevations, Detail
 scale: 1:200 at A0 plot no: 11163
 date: 19.12.2005 drawing by: JMP
 drawing status: Planning Listed Building Application checked by: AB
 drawing no: LD-50-100 revision: 02

John McAslan + Partners
 40 Princes Street
 London W11 4GA
 Telephone: 020 7737 2800
 Fax: 020 7221 8800
 mail@mcaslan.co.uk
 www.mcaslan.co.uk

Rev.	Date	Description	Drawn	Checked
00	19.12.2005	Stage D proposal	JMP	AB
01	13.03.2006	Stage D proposal, cycle stand detail removed, canopies amended	JMP	HA
02	14.07.2006	Issued for Planning / Listed Building Application	JMP	HA

Do not scale from this drawing.
 All dimensions are to be checked on site and any discrepancies noted in writing to JMP.
 All dimensions are in millimetres unless noted otherwise.
 If in doubt ask the Contract Administrator.

Proposed Argent St. George Development

German Gymnasium

Northern Square
Outside Scope of these Applications.
Responsibility of King's Cross Central

Western Train Shed

York Way

FOR ILLUSTRATIVE PURPOSES ONLY

King's Cross Station Enhancement PA
Landscape Plan - Northern Area

scale	1:200	at A0	job no.	1163
date	19.12.2005	drawn by	JMP	
drawing status	Planning Listed Building Application	checked by	HAL	
drawing no.	LD-006-N	revision	02	

John McAslan + Partners


40 Prince Street
London W1T 4GA
Telephone: 020 7721 2885
Facsimile: 020 7721 8895
mailto:info@mcaslan.co.uk
www.mcaslan.co.uk

Do not scale from this drawing.
All dimensions are to be checked on site and any discrepancies noted in writing to JMP.
All dimensions are in millimetres unless noted otherwise.
If in doubt ask the Contract Administrator.

Rev.	Date	Description	Drawn	Checked	Rev.	Date	Description	Drawn	Checked
00	19.12.2005	Stage D proposal	JMP	AB					
01		Stage D proposal, retail unit CG01 & CG02 omitted	JMP						
02	14.07.2006	Issued for Planning / Listed Building Application	JMP						




- Legend**
- 1 FLRN-1 Seating
 - 2 FLRN-2 Cycle Parking
 - 3 FLRN-3 Tree Grille - Stainless Steel Frame for Paving
 - 4 LIGH-1 High Level Lighting Mast
 - 5 LIGH-2 Facade Up-Lights
 - 6 LIGH-3 Feature Lighting in Paving
 - 7 LIGH-4 Integral Light Fittings to Ramp
 - 8 LIGH-5 Uplighters to Trees
 - 9 PAV-1 Granite Paving - Flame Texture
 - 10 PAV-1 Granite Paving - Rough Cropped Irregular Pavers
 - 11 PAV-1 Granite Paving - Sawm Finish Setts
 - 12 PAV-1 Granite Paving - Steps
 - 13 PAV-4 Granite Paving - Mixed Cobbles
 - 14 PAV-1 Granite Paving - Sawm Finish Paving
 - 15 PAV-1 Granite Paving - Drag Faced
 - 16 PAV-5 Resin Bonded Cycle Way
 - 17 SIG-2 Integrated Street Signage - Totem System
 - 18 STR-1 Bus Shelter (FFL)
 - 19 AM-2 Trolley Stands
 - 20 AM-3 Glass Balustrade to Access Ramp
 - 21 AM-4 Stainless Steel Taxi Queuing System

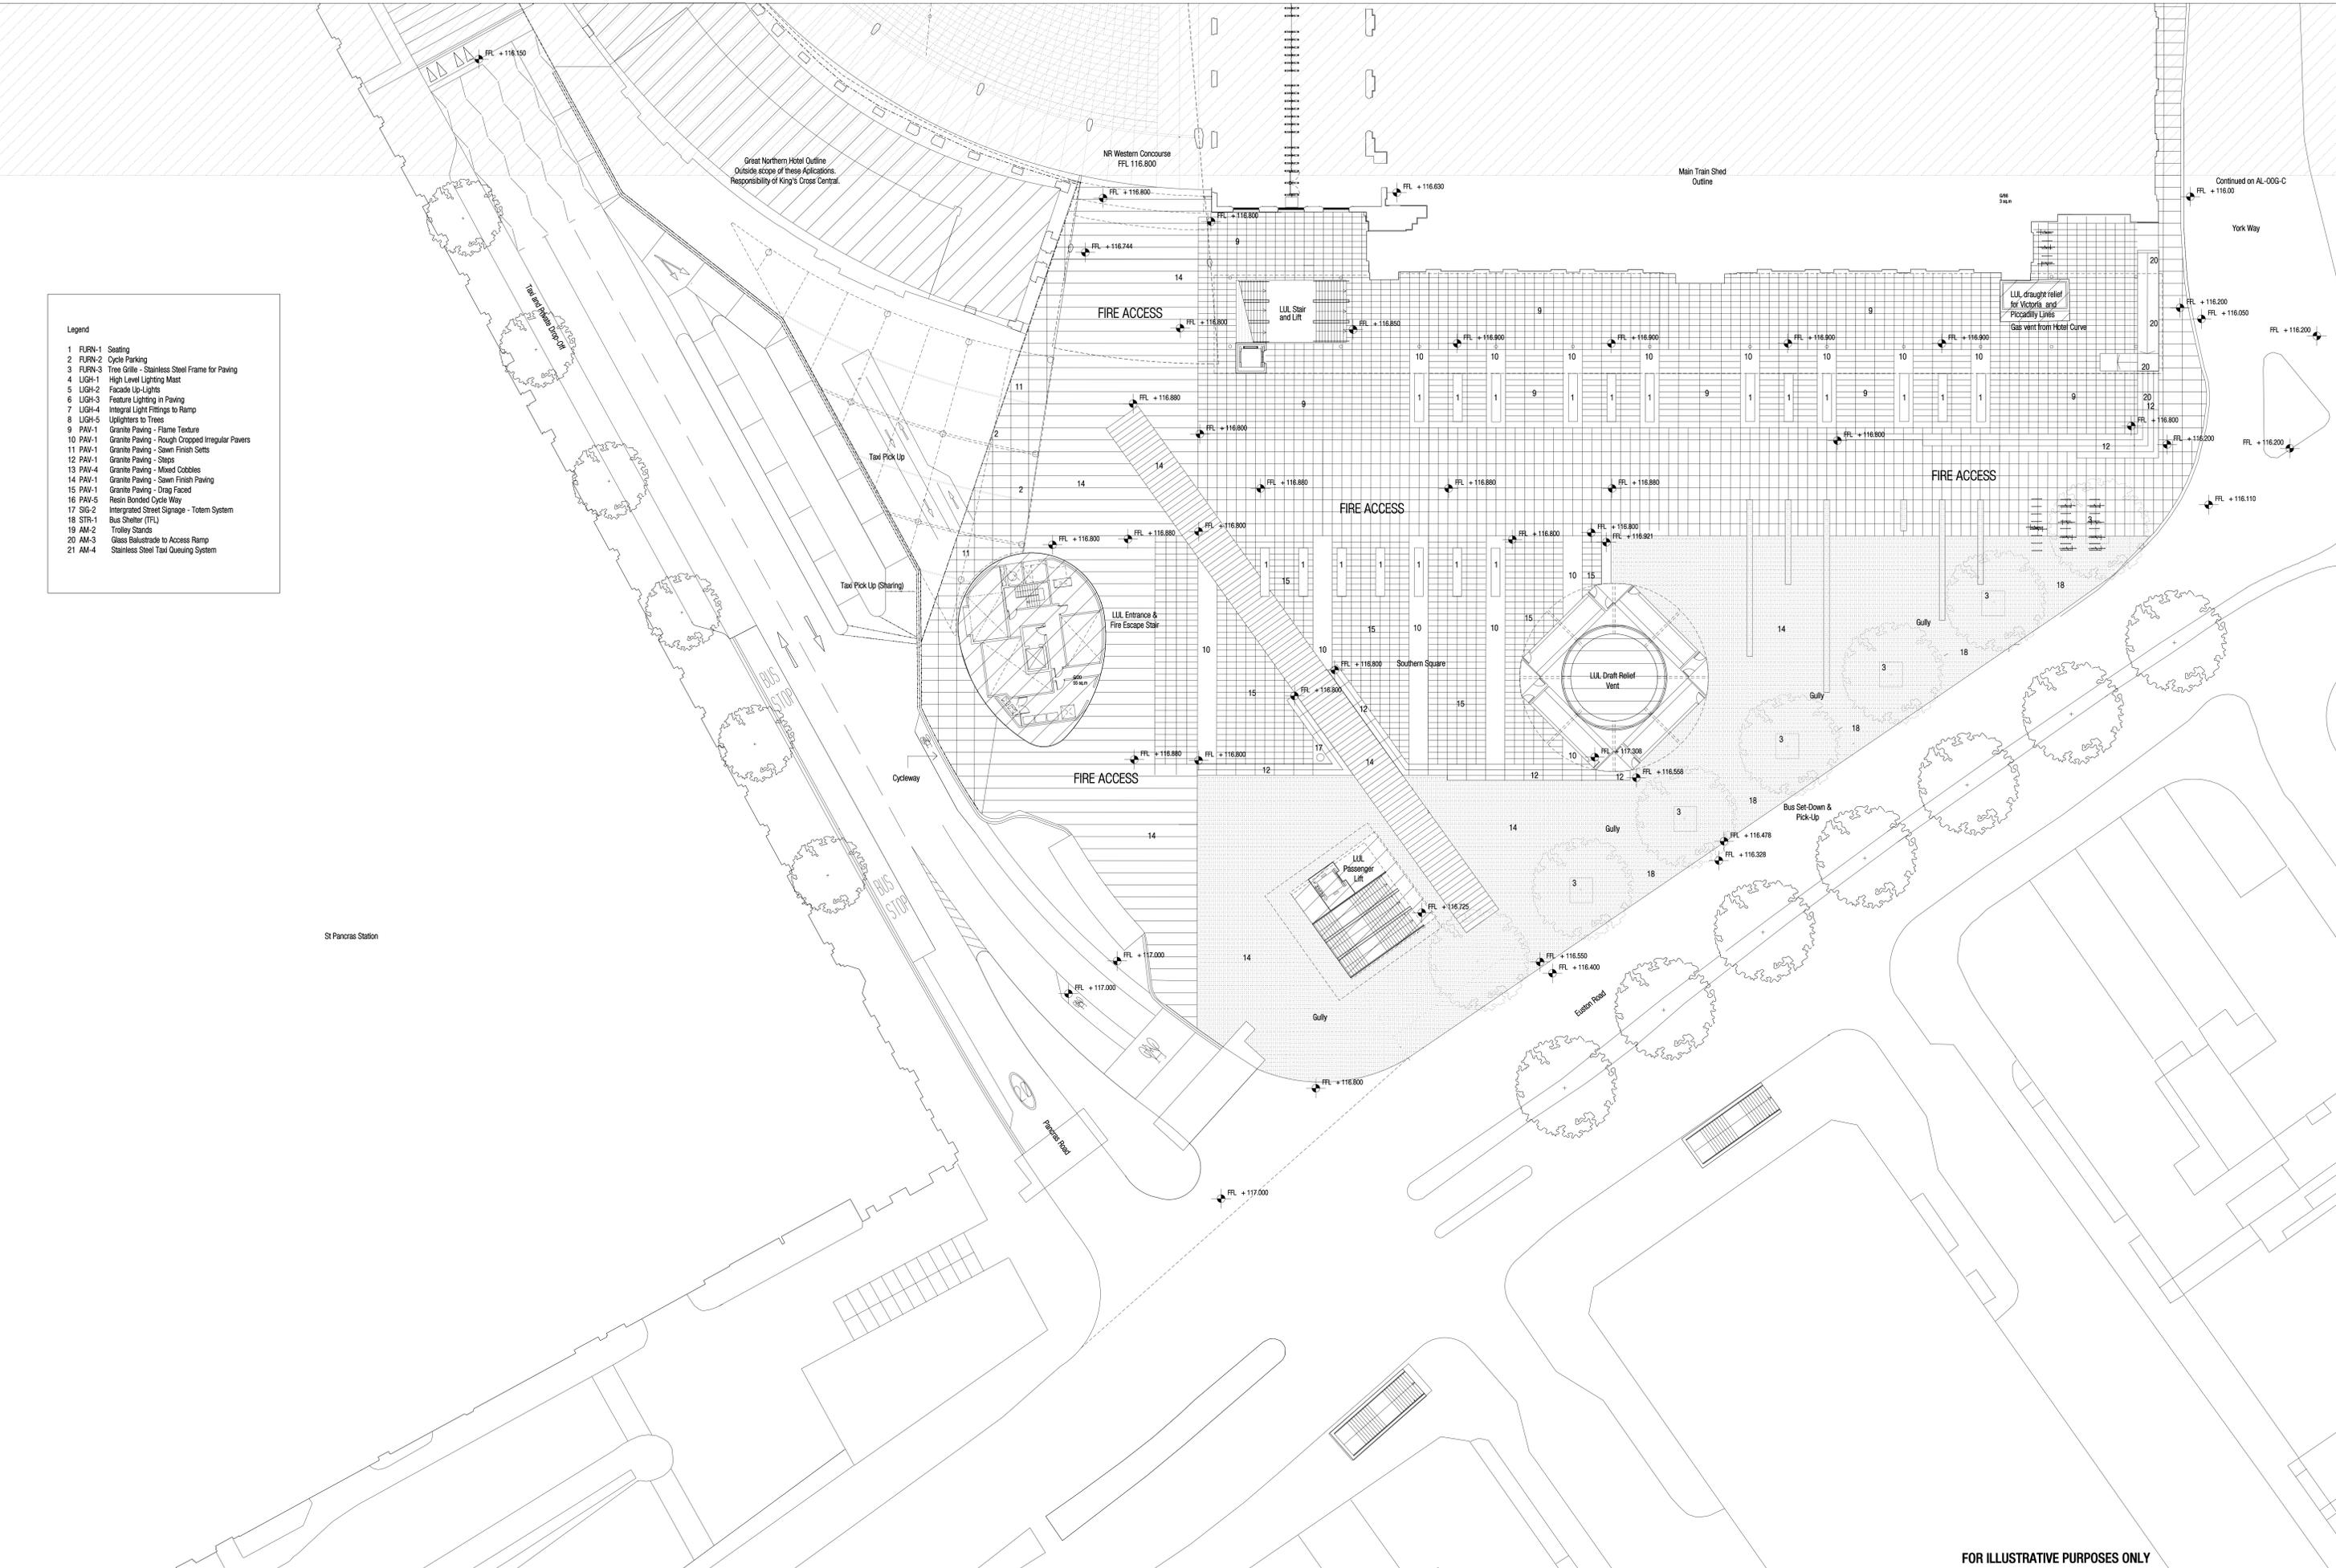

Rev.	Date	Description	Drawn	Checked
00	19.12.2005	Stage D proposal	JMP	AB
01	13.03.2006	canopies, annotation amended	JMP	HA
02	14.07.2006	Issued for Planning / Listed Building Application	JMP	HA

Rev.	Date	Description	Drawn	Checked

Outside scope of these applications

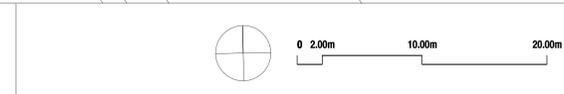


FOR ILLUSTRATIVE PURPOSES ONLY

**King's Cross Station Enhancement PA
Landscape Plan - Southern Area**


scale	1:200	at A0	job no.	1163
date	18.12.2005	drawn by	JMP	
drawing status	Planning Listed Building Application	checked by	HA	
drawing no.	LD-006-S	revision	02	

John McAslan + Partners


40 Princes Place
London W1T 4GA
Telephone: 020 7721 2883
Facsimile: 020 7721 8895
mailto:info@mcaslan.co.uk
www.mcaslan.co.uk

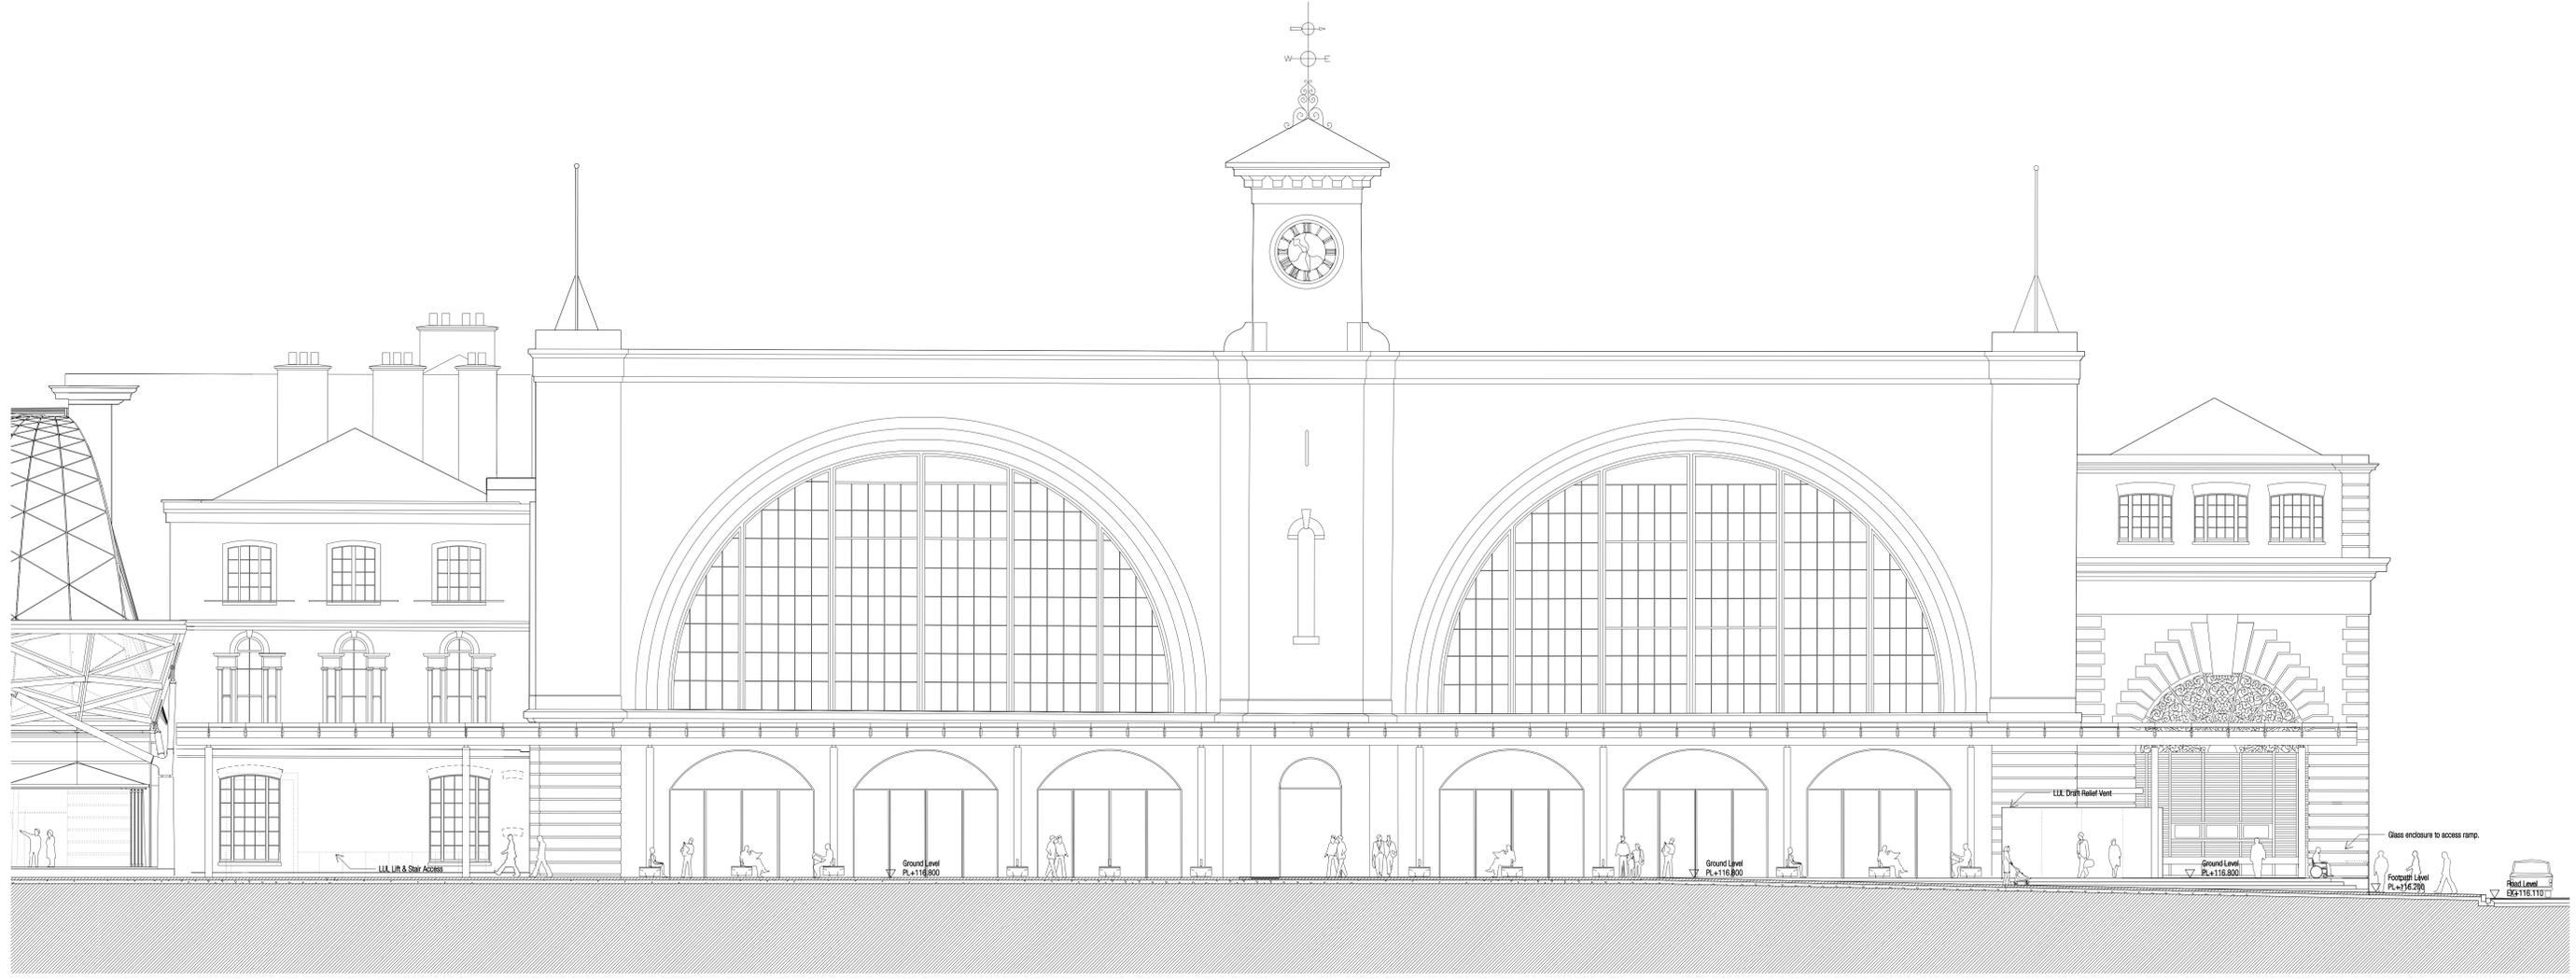

1 SECTION AA

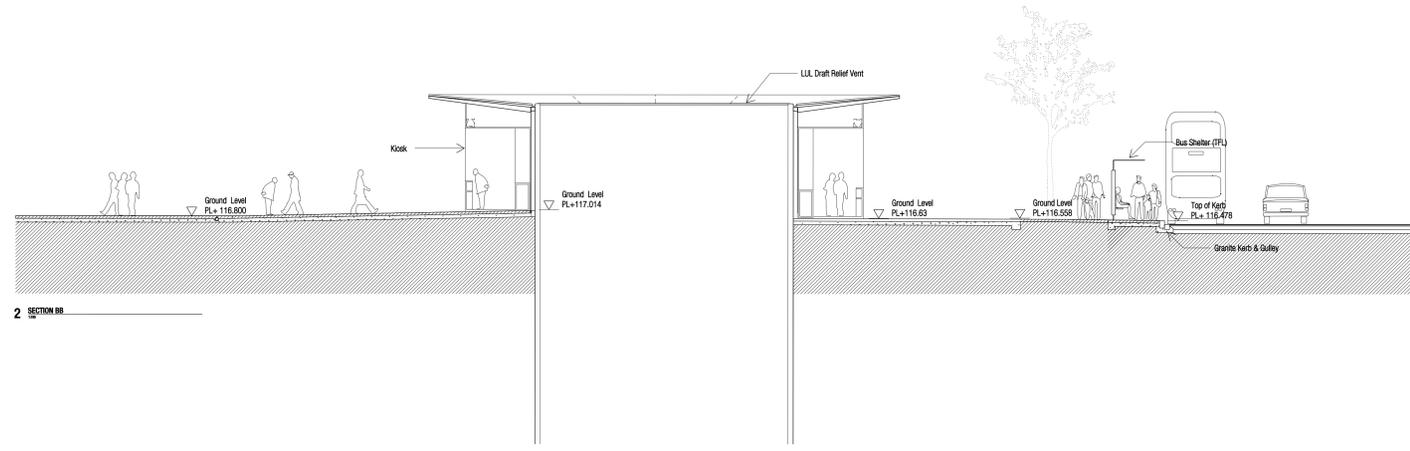

2 SECTION BB

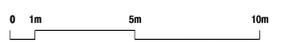


FOR ILLUSTRATIVE PURPOSES ONLY

King's Cross Station Enhancement PA Landscape Sections AA and BB			
scale	1:100	at A0	JOB NO. 11193
date	18.12.2005	drawing by	JMP
drawing status	Pre-planning Building Application	checked by	HA
drawing no.	LD-003	revision	02

John McAslan + Partners
40 Princes Place
London W1T 4GA
Telephone: 020 7737 2883
Facsimile: 020 7221 8895
mailto:info@mcaslan.co.uk
www.mcaslan.co.uk

Do not scale from this drawing. All dimensions are to be checked on site and any discrepancies noted in writing to JMP. All dimensions are in millimetres unless noted otherwise. If in doubt ask the Contract Administrator.	<table border="1"> <tr> <th>Revisions</th> <th>Rev.</th> <th>Date</th> <th>Description</th> <th>Drawn</th> <th>Checked</th> </tr> <tr> <td></td> <td>00</td> <td>19.12.2005</td> <td>Stage D proposal</td> <td>JMP</td> <td>AB</td> </tr> <tr> <td></td> <td>01</td> <td>13.03.2006</td> <td>Stage D proposal, canopy amended</td> <td>JMP</td> <td>HA</td> </tr> <tr> <td></td> <td>02</td> <td>14.07.2006</td> <td>Issued for Planning / Listed Building Application</td> <td>JMP</td> <td>HA</td> </tr> </table>	Revisions	Rev.	Date	Description	Drawn	Checked		00	19.12.2005	Stage D proposal	JMP	AB		01	13.03.2006	Stage D proposal, canopy amended	JMP	HA		02	14.07.2006	Issued for Planning / Listed Building Application	JMP	HA
Revisions	Rev.	Date	Description	Drawn	Checked																				
	00	19.12.2005	Stage D proposal	JMP	AB																				
	01	13.03.2006	Stage D proposal, canopy amended	JMP	HA																				
	02	14.07.2006	Issued for Planning / Listed Building Application	JMP	HA																				

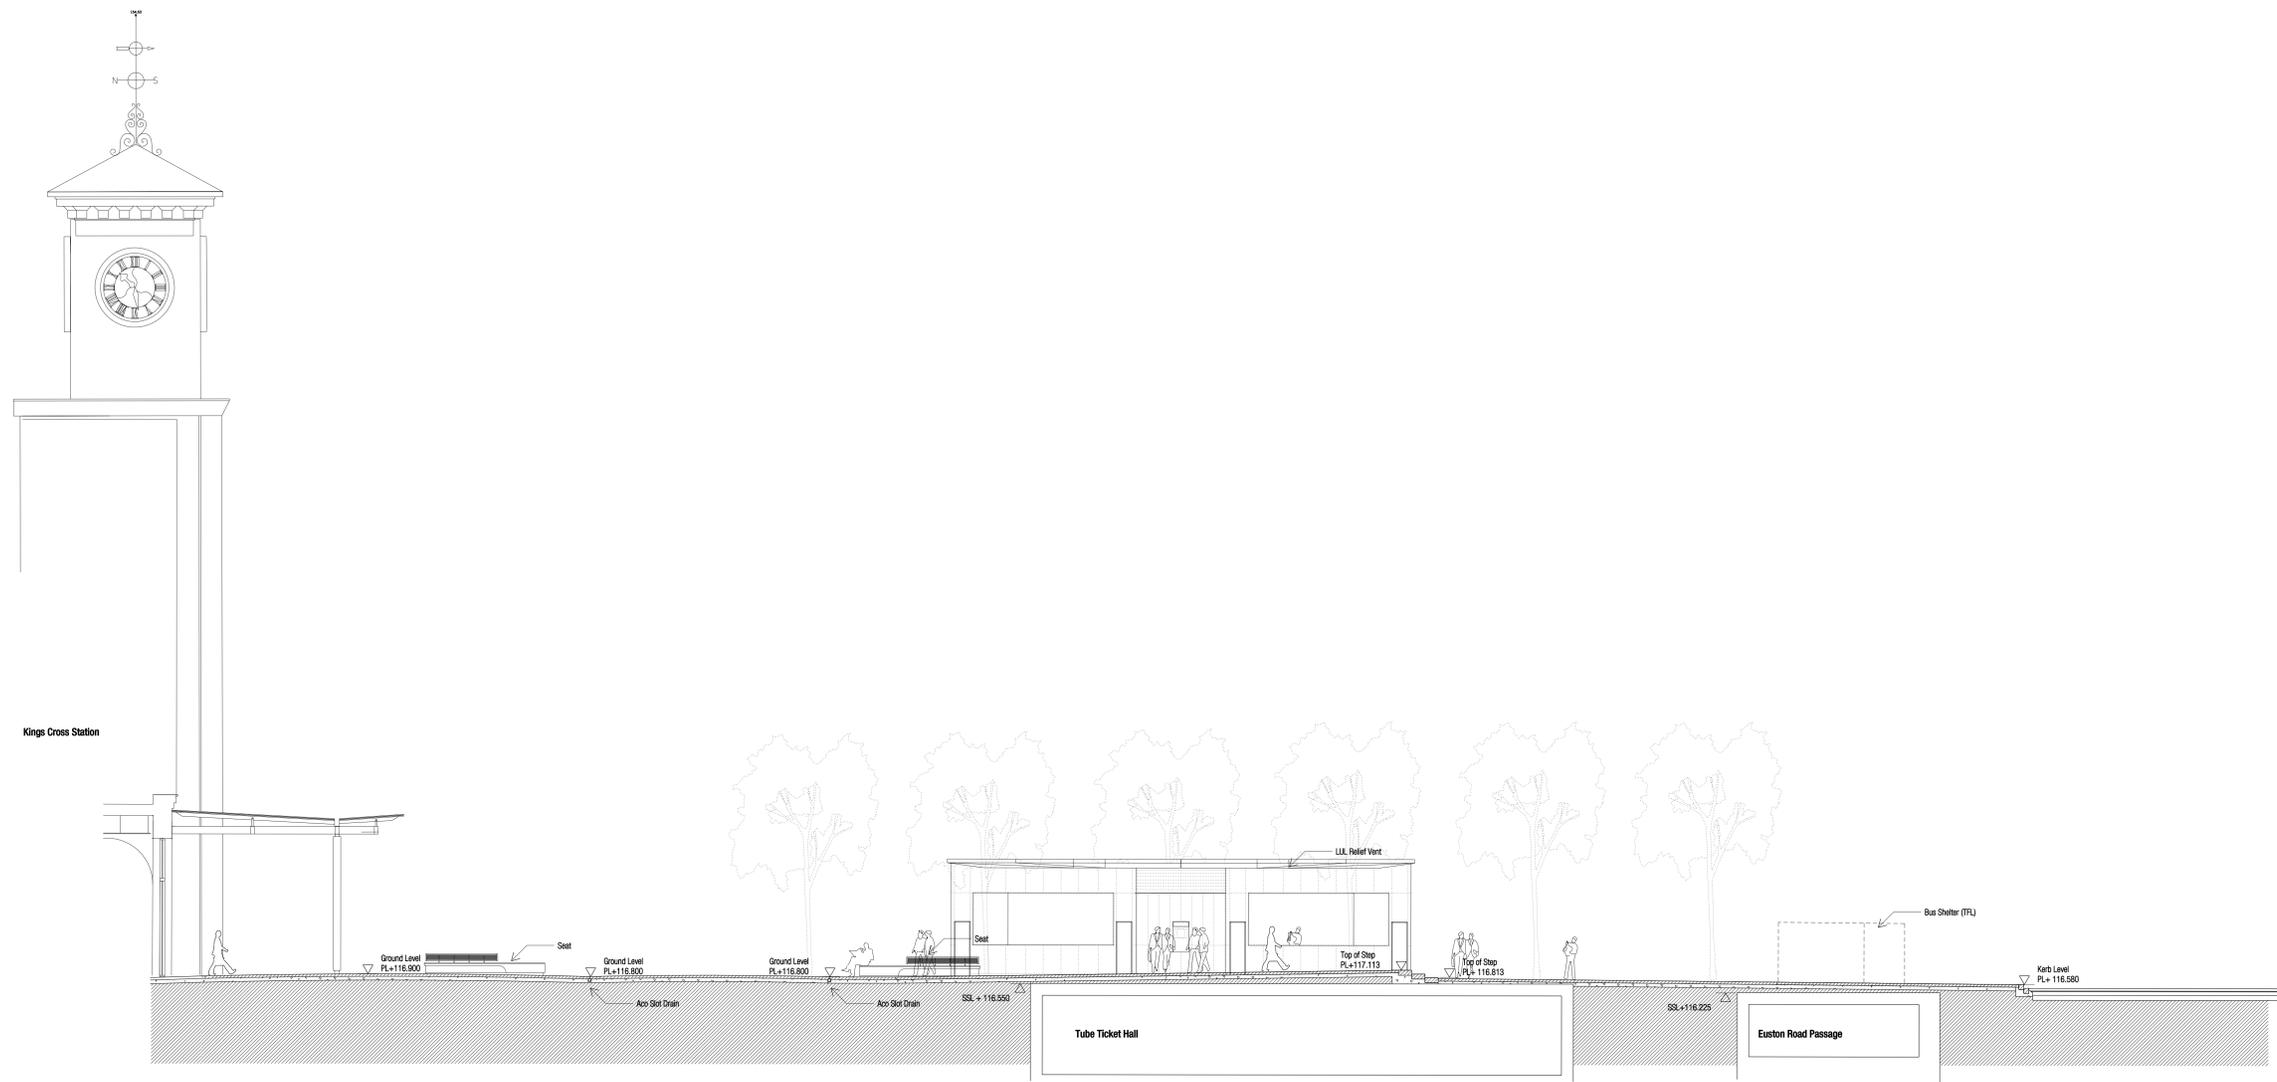

1 SECTION CC



FOR ILLUSTRATIVE PURPOSES ONLY


King's Cross Station Enhancement PA	
Landscape Section CC	
scale: 1:100	at A0
date: 19.12.2005	drawing by: JMP
drawing status: Planning Listed Building Application	checked by: HA
drawing no.: LD-004	revision: 01

John McAslan + Partners
 40 Prince Street
 London W1P 4GA
 Telephone: 020 7737 2883
 Fax: 020 7251 8895
 email: info@mcaslan.co.uk
 www.mcaslan.co.uk

Do not scale from this drawing. All dimensions are to be checked on site and any discrepancies noted in writing to JMP. All dimensions are in millimetres unless noted otherwise. If in doubt ask the Contract Administrator.	<table border="1"> <tr> <th>Revisions</th> <th>Drawn</th> <th>Checked</th> </tr> <tr> <td>Rev. Date</td> <td>JMP</td> <td>AB</td> </tr> <tr> <td>00 19.12.2005</td> <td>JMP</td> <td>HA</td> </tr> <tr> <td>01 14.07.2006</td> <td></td> <td></td> </tr> </table>	Revisions	Drawn	Checked	Rev. Date	JMP	AB	00 19.12.2005	JMP	HA	01 14.07.2006			<table border="1"> <tr> <th>Description</th> </tr> <tr> <td>Stage D proposal</td> </tr> <tr> <td>Issued for Planning / Listed Building Application</td> </tr> </table>	Description	Stage D proposal	Issued for Planning / Listed Building Application
Revisions	Drawn	Checked															
Rev. Date	JMP	AB															
00 19.12.2005	JMP	HA															
01 14.07.2006																	
Description																	
Stage D proposal																	
Issued for Planning / Listed Building Application																	

St Pancras Station

Great Northern Hotel

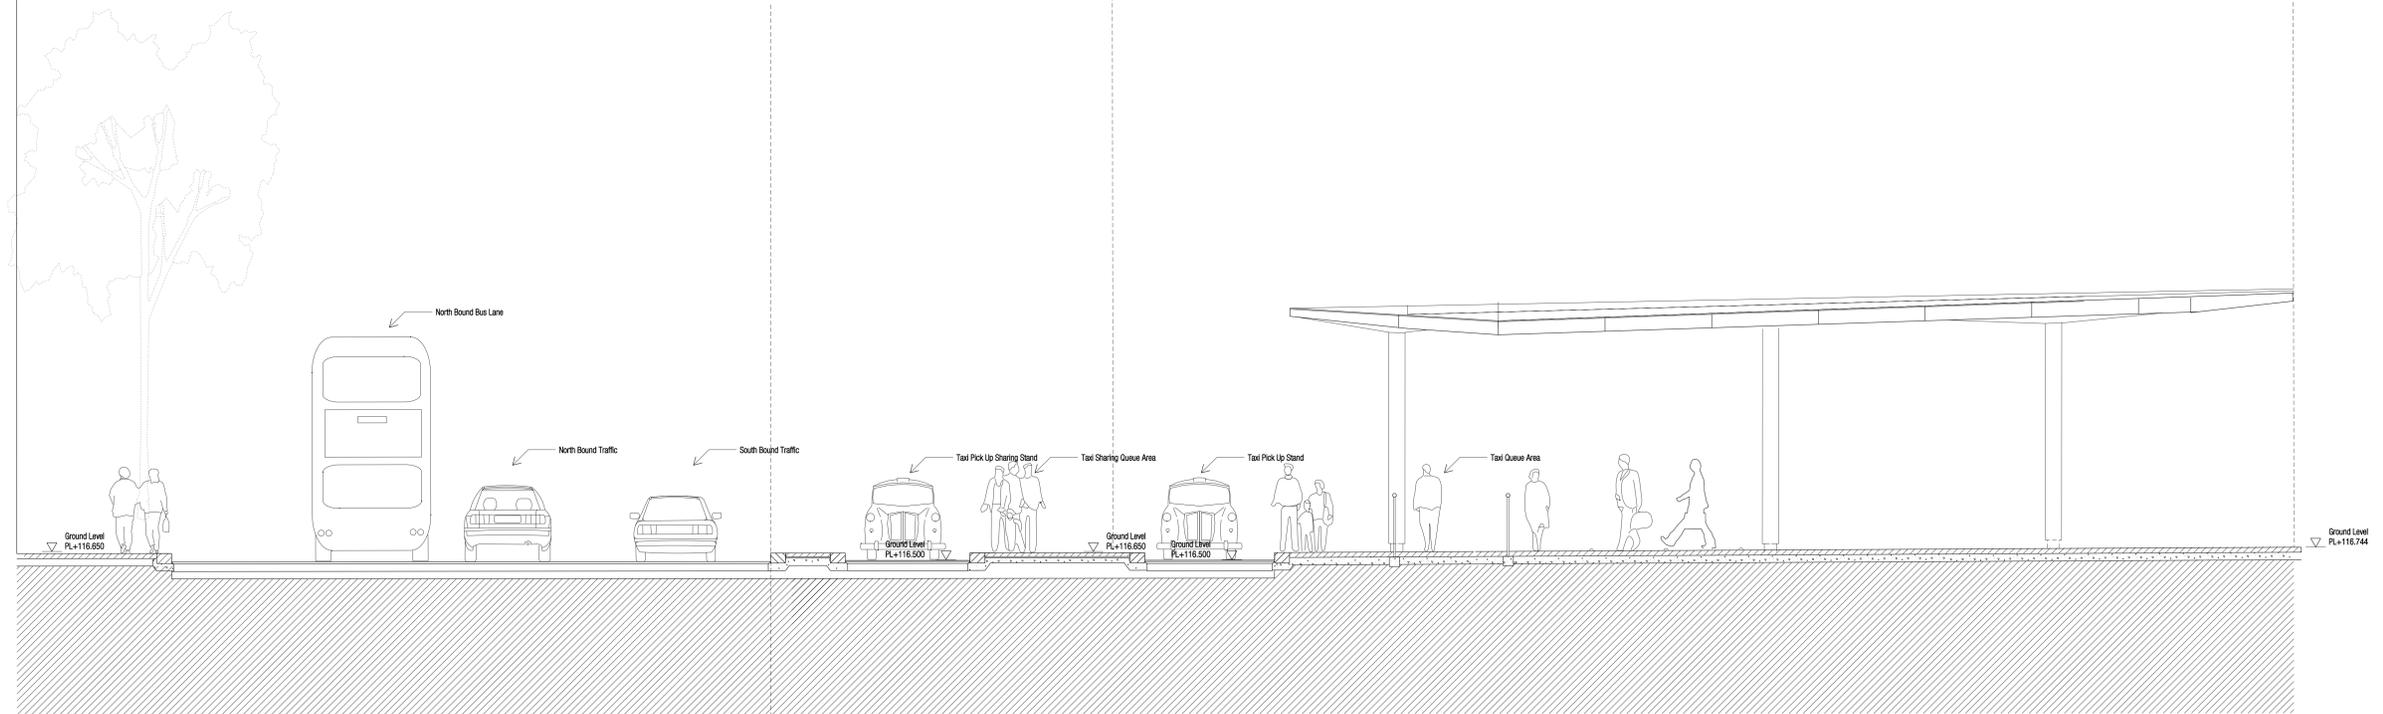

1 SECTION EE

0 1m 5m 10m

FOR ILLUSTRATIVE PURPOSES ONLY

King's Cross Station Enhancement PA

Landscape Section DD

scale 1:50 at A0 job no. 11163

date 18.12.2005 drawing by JMP

drawing title Planning Listed Building Application checked by HA

drawing no. LD-005 revision 02

John McAslan + Partners

40 Princes Street

London W11 4GA


Telephone: 020 7737 2883

Fax: 020 7251 8895

www.mcaslan.co.uk

Do not scale from this drawing. All dimensions are to be checked on site and any discrepancies noted in writing to JMP. All dimensions are in millimetres unless noted otherwise. If in doubt ask the Contract Administrator.

Rev.	Date	Description	Drawn	Checked
00	19.12.2005	Stage D proposal	JMP	AB
01	13.13.2006	Stage D proposal, canopy, annotation amended	JMP	HA
02	14.07.2006	Issued for Planning / Listed Building Application	JMP	HA

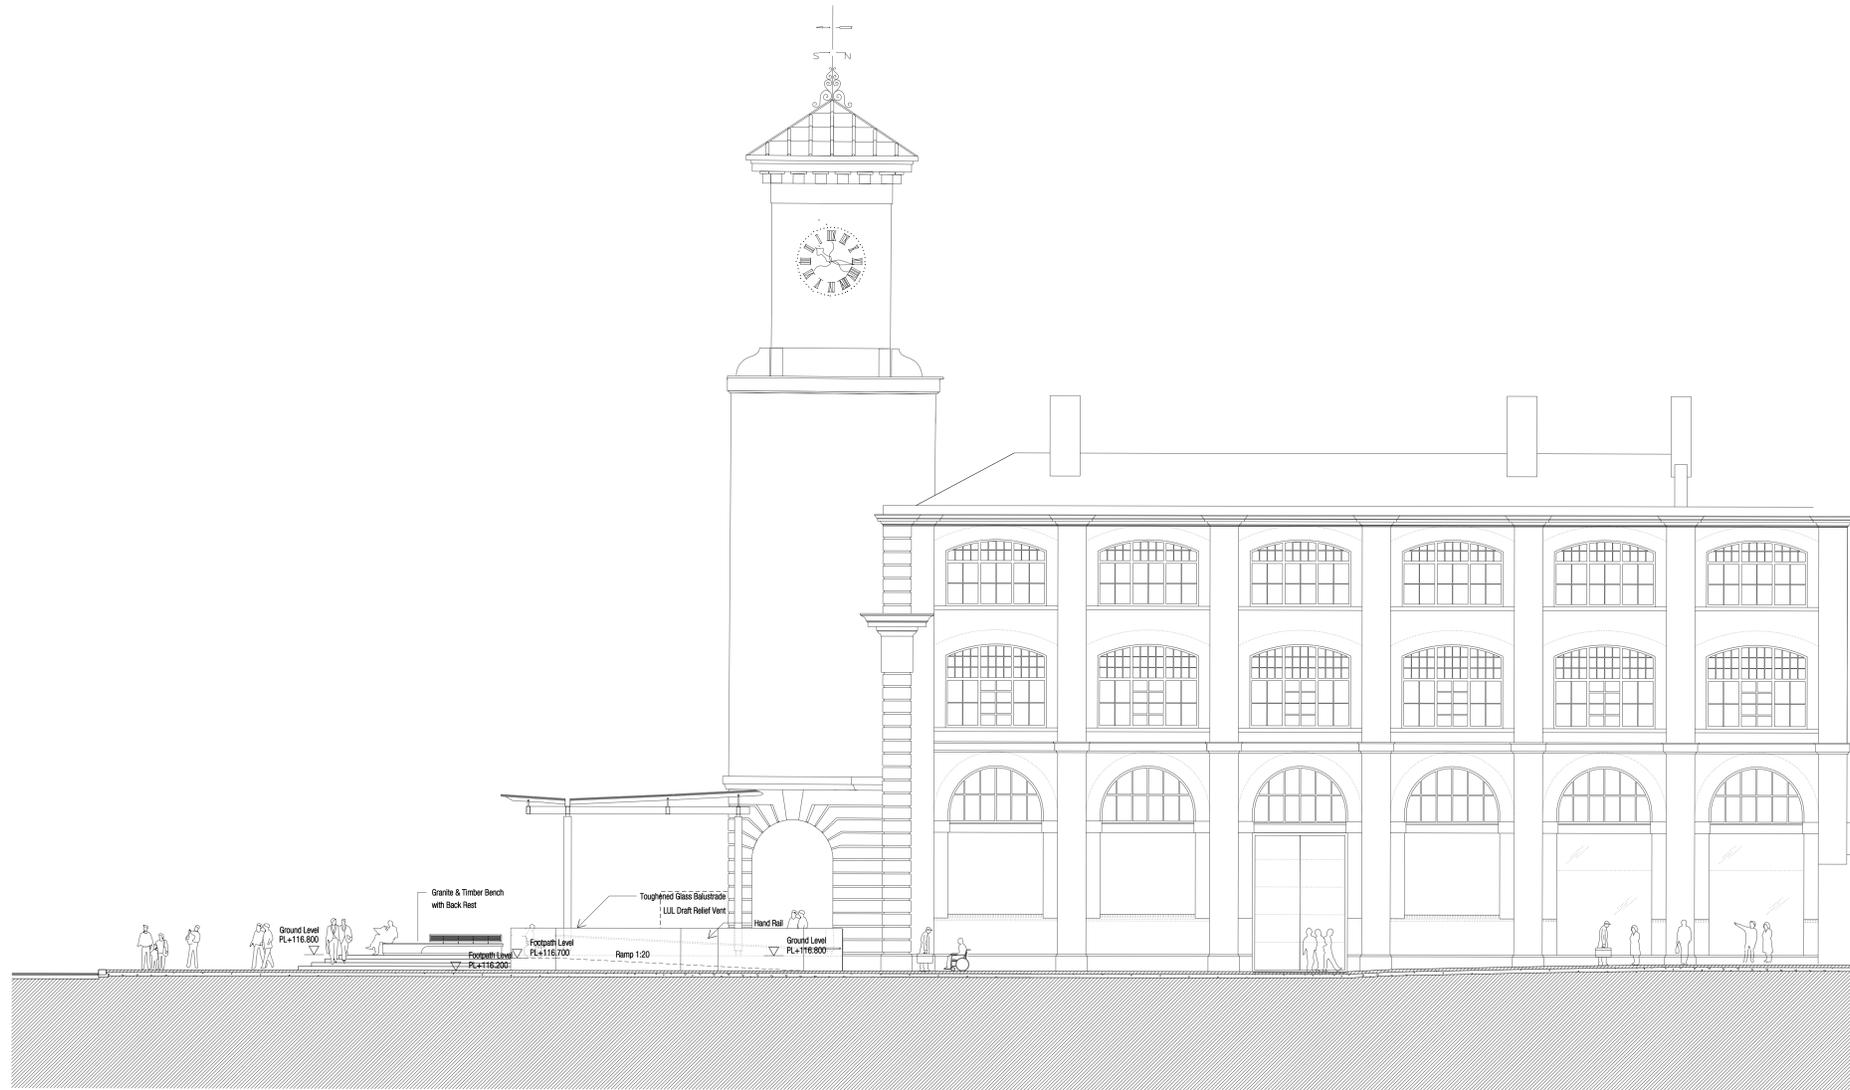

1 SECTION EE -

0 2m 10m 20m

FOR ILLUSTRATIVE PURPOSES ONLY

King's Cross Station Enhancement PA

Landscape Section EE

scale 1:100 at A0 job no. 1163

date 18.12.2005 drawing by JMP

drawing status Planning/ Listed Building Application checked by HA

drawing no. LD-006 revision 02

John McAslan + Partners

40 Prince Street

London W11 4GA


Telephone: 020 7737 2883

Facsimile: 020 7251 8835


www.mcaslan.co.uk

Rev.	Date	Description	Drawn	Checked
00	19.12.2005	Stage D proposal	JMP	AB
01	13.03.2006	Stage D proposal, canopy, annotation amended	JMP	HA
02	14.07.2006	Issued for Planning / Listed Building Application	JMP	HA


Do not scale from this drawing.
All dimensions are to be checked on site and any discrepancies noted in writing to JMP.
All dimensions are in millimetres unless noted otherwise.
If in doubt ask the Contract Administrator.

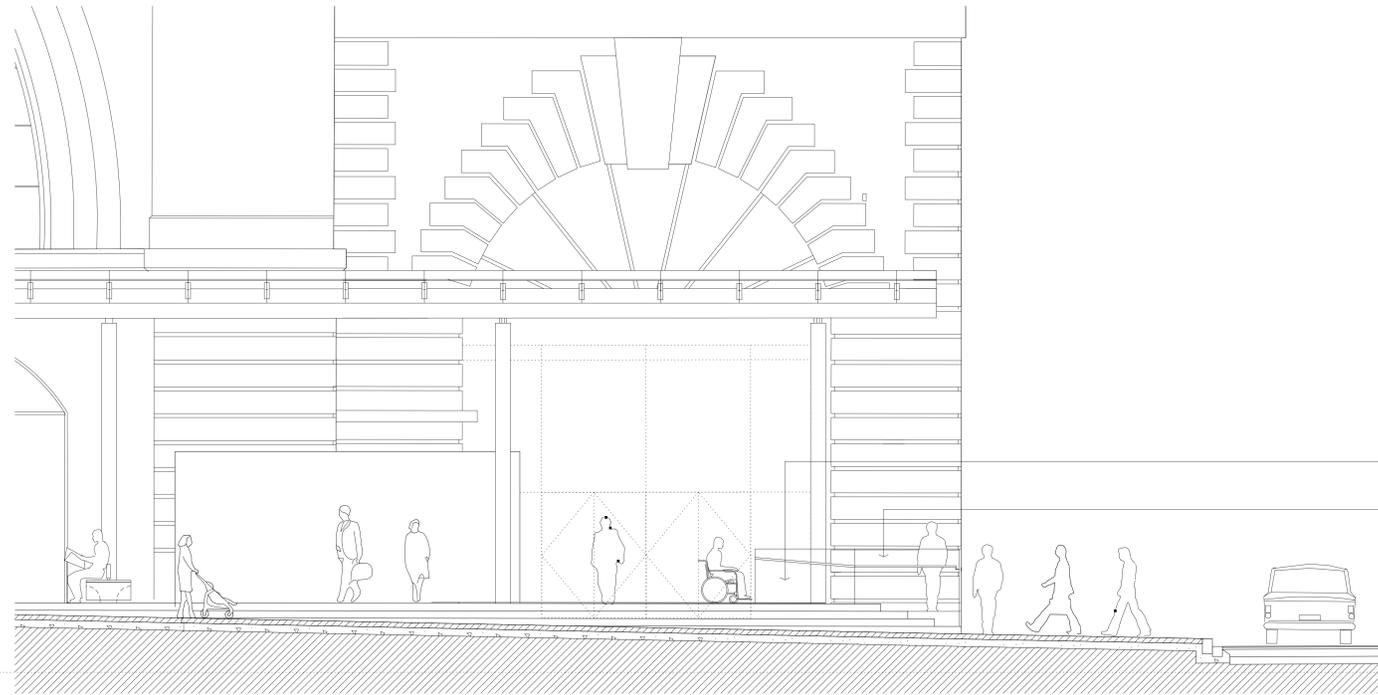


1 PART SOUTH ELEVATION - ACCESS RAMP
150

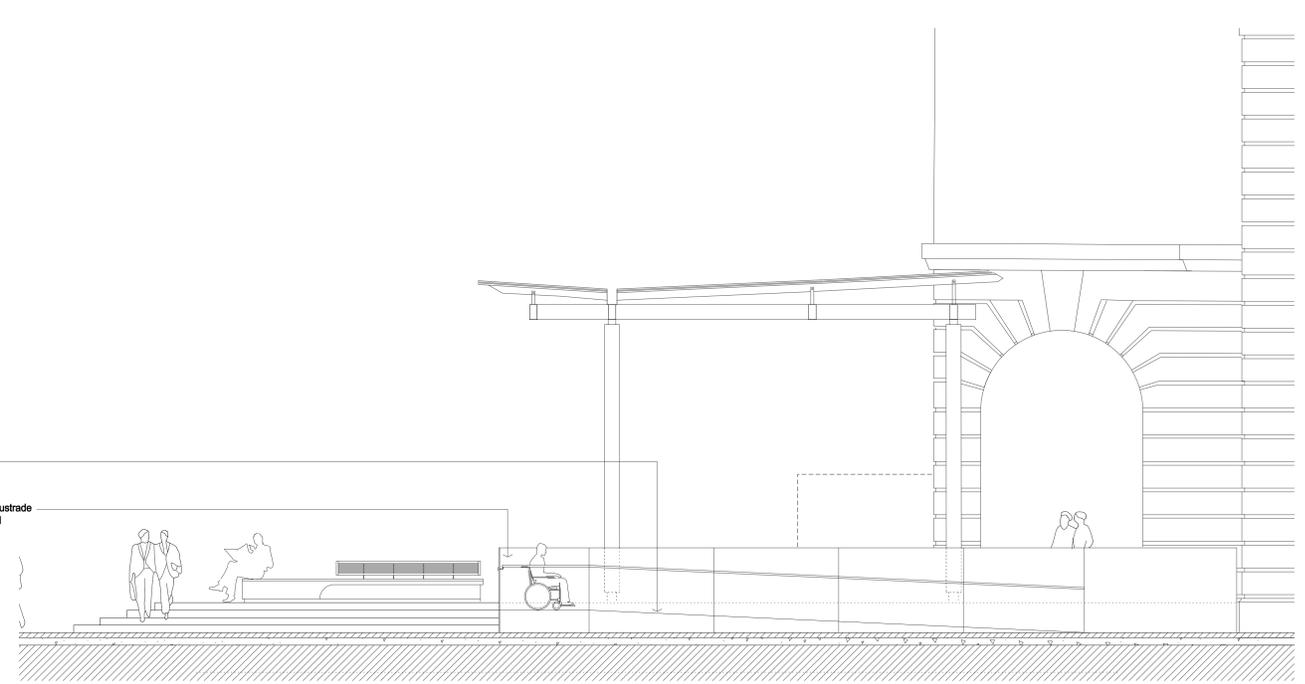

2 PART EAST ELEVATION - ACCESS RAMP
150

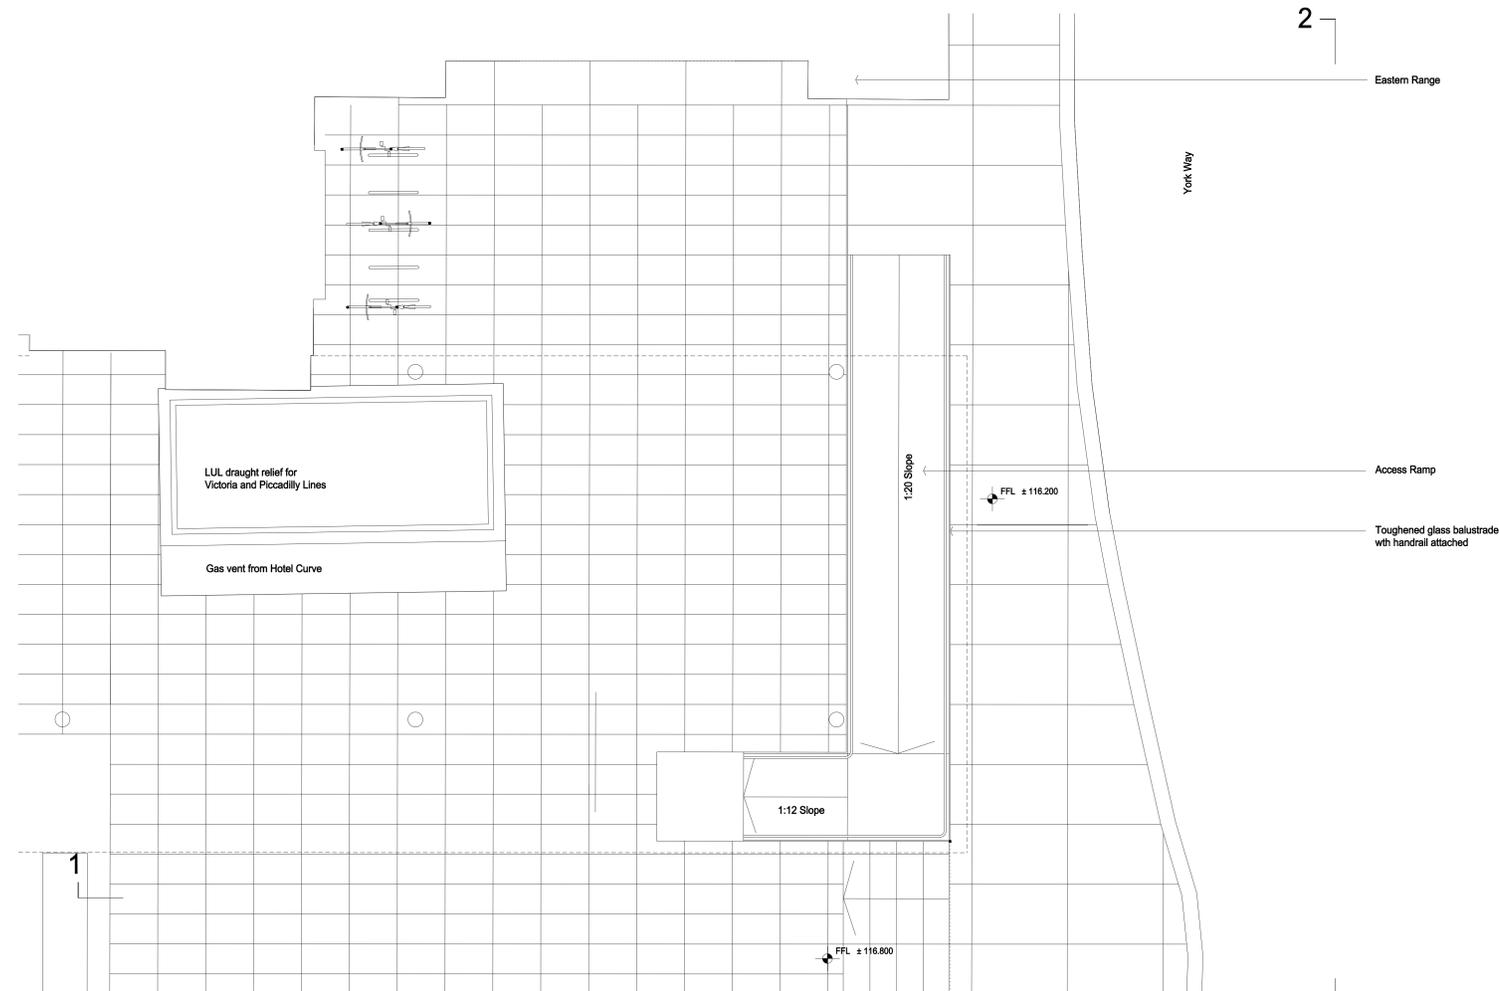

3 DETAIL PLAN - ACCESS RAMP
150

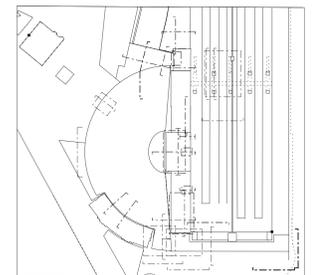

0 0.50m 2.50m 5m




Do not scale from this drawing.
All dimensions are to be checked on site and any discrepancies noted in writing to JMP.
All dimensions are in millimetres unless noted otherwise.
If in doubt ask the Contract Administrator.

Revisions	Drawn	Checked
Rev. Date Description	JMP	KM
00 11.08.2006 Issued for Planning / Listed Building Application		

King's Cross Station Enhancement PA
Detail Plan and Elevations - S/E Access Ramp


Scale	1:50	at	A0	Job no.	1163
Date	11.08.2006	Drawn by	JMP		
Drawing Status	Planning/ Listed Building Application/ Issued by	HA			
Drawing No.	AL-50-033	Revision	00		

John McAslan + Partners
40 Princes Street
London W1H 4GA
Telephone: 020 7721 2885
Facsimile: 020 7721 8835
mailto:info@mcaslan.co.uk
www.mcaslan.co.uk

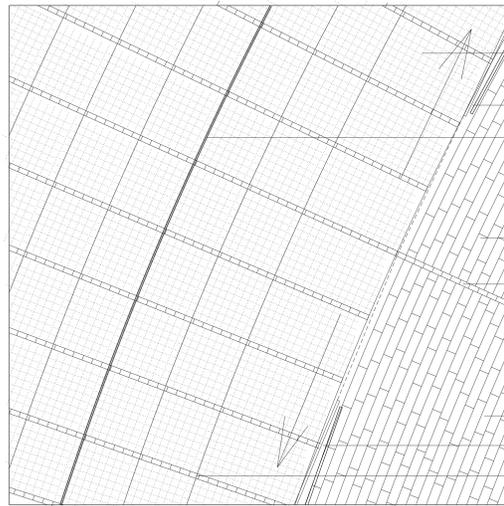


- 150x150mm Granite Setts - Sawn 4 Sides and Top
- Sliding Doors to Concourse
- Aco Slot Drain
- 200x75mm Granite Paving Sawn Finish - Staggered Bond
- 100x200mm Granite Paving Cropped Finish
- 200x75mm Granite Paving Sawn Finish - Staggered Bond
- Sliding Doors to Concourse
- 100x200mm Granite Paving Cropped Finish

01 Paving Detail
1:50 p-b-0807-LD-50-001

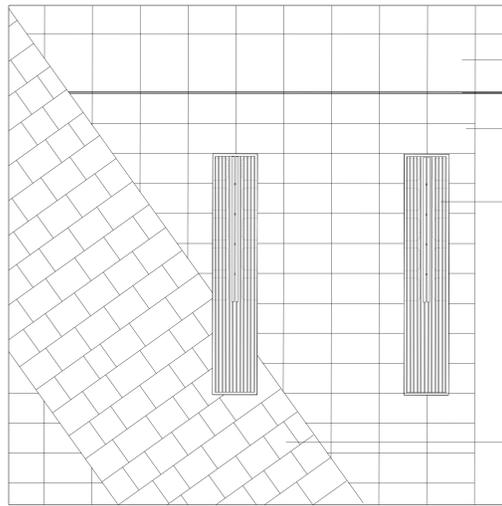


- 1200x95mm Granite Paving - Flame Finish
- Aco Slot Drain
- 600x95mm Granite Paving - Flame Finish
- Granite and Timber Bench
- 600mm x Random Length Granite Paving

02 Paving Detail
1:50 p-b-0807-LD-50-001

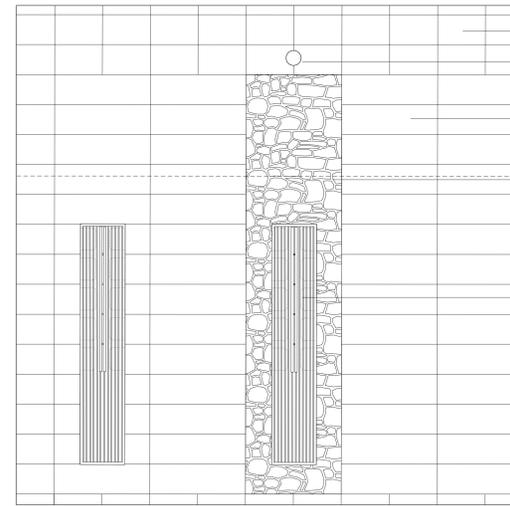


- 600x95mm Granite Paving - Flame Finish
- Southern Canopy - Support Post
- 600x1918mm Granite Paving - Flame Finish
- Granite Paving - Irregular Sized Cropped Finish
- Granite and Timber Bench

03 Paving Detail
1:50 p-b-0807-LD-50-001

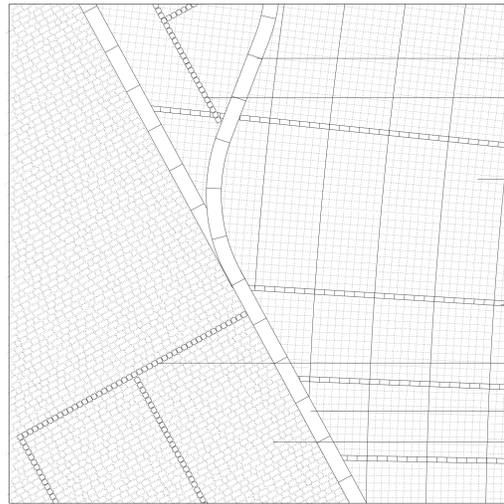


- 300x200 Flush Granite Kerb to Match Paving
- 100x100mm Granite Setts - Cropped Finish
- 150x150mm Granite Setts - Sawn Finish 4 Sides and Top
- 100x200mm Granite Paving - Sawn Finish 4 Sides and Cropped Top
- 100x100mm Granite Setts - Cropped Finish
- 300x200 Granite Kerb to Match Paving
- 100mm Random Length Cobbles- Mixed Colour

04 Paving Detail
1:50 p-b-0807-LD-50-001

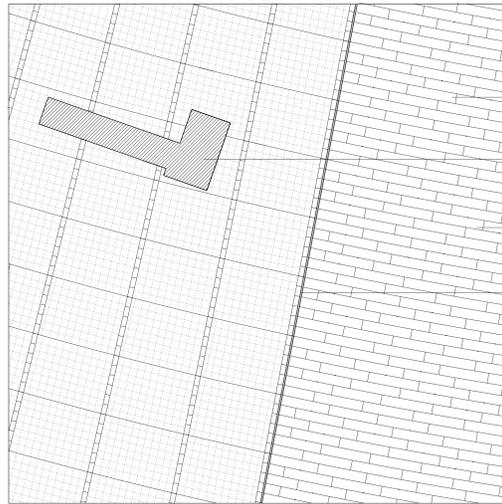


- 150x150mm Granite Setts - Sawn Finish 4 Sides and Top
- Great Northern Hotel
- 100x200mm Granite Paving - Sawn Finish 4 Sides and Cropped Top
- Aco Slot Drain

05 Paving Detail
1:50 p-b-0807-LD-50-001

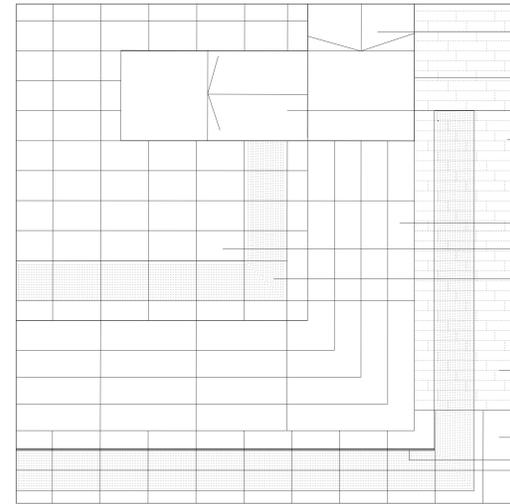


- Ramp 2140mm wide
- 15mm Thick Toughened Glass Balustrade to Access Ramp
- Ramp 1740mm wide
- 200x75mm Granite Paving Staggered Bond
- Granite Steps 600mm Tread, Max 150mm Riser
- 600x95mm Granite Paving - Flame Finish
- 800mm Wide Tactile Paving - Granite. Offset 400mm from Steps to DDA Regulations
- 800mm Wide Tactile Paving - Granite. Offset 400mm from Steps to DDA Regulations
- 1200x95mm Granite Paving Sawn Finish
- Aco Slot Drain

06 Paving Detail
1:50 p-b-0807-LD-50-001

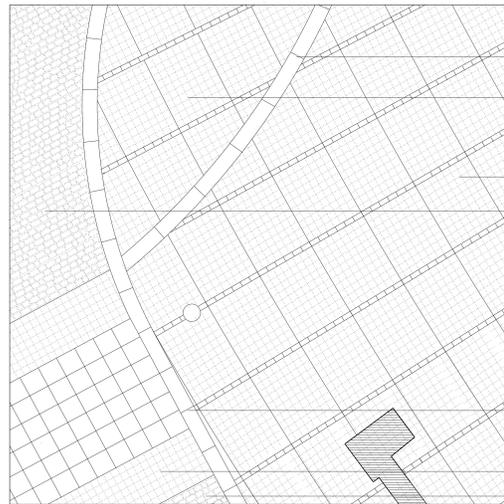


- 300x200 Flush Granite Kerb to Match Paving
- 150x150mm Granite Setts - Sawn Finish 4 Sides and Top
- 150x150mm Granite Setts - Sawn Finish 4 Sides and Top
- 100mm Random Length Cobbles- Mixed Colour
- 300x200 Granite Kerb to Match Paving
- 150x150mm Granite Setts - Sawn Finish 4 Sides and Top
- 100mm Random Length Cobbles- Mixed Colour

07 Paving Detail
1:50 p-b-0807-LD-50-001

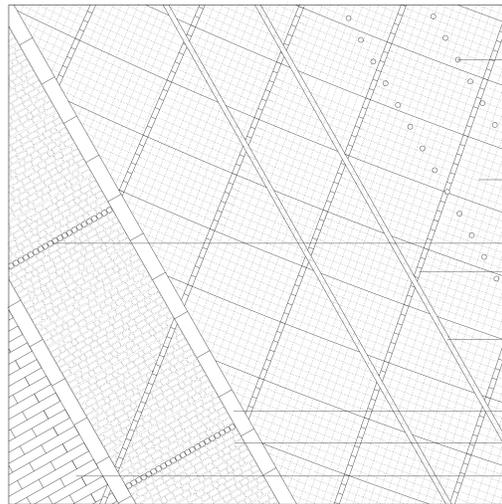

- Stainless Steel Insets - Queue Control
- 150x150mm Granite Setts - Sawn Finish 4 Sides and Top
- 100x100mm Granite Setts - Cropped Finish
- 100x200mm Granite Paving - Sawn Finish 4 Sides and Cropped Top
- Stainless Steel Balustrade - Queue Control
- 300x200 Granite Kerb to Match Paving
- 100mm Random Length Cobbles- Mixed Colour
- 200x75mm Granite Paving Staggered Bond

08 Paving Detail
1:50 p-b-0807-LD-50-001

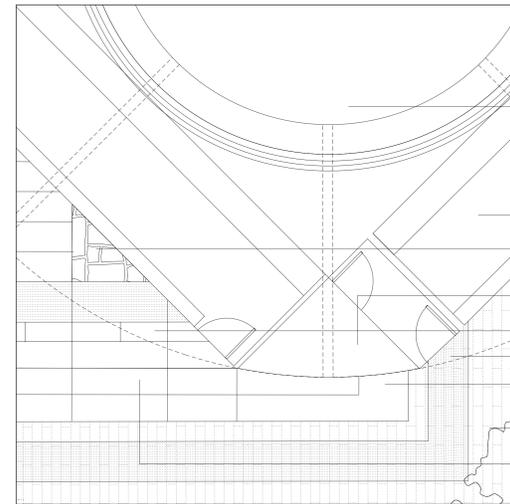

- LUL Draft Relief Vent
- Kiosk
- Granite Paving - Irregular Sized Cropped Finish
- Cash Machine
- 600x95mm Granite Paving - Flame Finish
- 800mm Wide Tactile Paving - Granite. Offset 400mm from Steps to DDA Regulations
- Granite Steps 956mm Tread, Max 150mm Riser
- 200x75mm Granite Paving Staggered Bond
- Granite Steps 600mm Tread, Max 150mm Riser

09 Paving Detail
1:50 p-b-0807-LD-50-001

0 500mm 2500mm 5000mm

FOR ILLUSTRATIVE PURPOSES ONLY

King's Cross Station Enhancement PA
Paving Layout


scale 1:50 at A0 job no. 11163
date 19.12.2005 drawing by JMP
drawing status Planning/ Listed Building Application checked by HA
drawing no. LD-50-001 revision 01

John McAslan + Partners
40 Princes Street
London W11 4GA
Telephone: 020 7721 2883
Facsimile: 020 7721 8895
mail@mcaslan.co.uk
www.mcaslan.co.uk

Do not scale from this drawing. All dimensions are to be checked on site and any discrepancies noted in writing to JMP. All dimensions are in millimetres unless noted otherwise. If in doubt ask the Contract Administrator.	Revisions	Description	Drawn	Checked
	Rev. Date	Stage D proposal	JMP	AB
	00 19.12.2005	Issued for Planning / Listed Building Application	JMP	HA
	01 14.07.2006			


Note: All paving to conform to BS 7533-7:2002
 Vehicular access & weight restrictions apply to areas above Tube
 Ticket Hall and structural slabs. Refer to Arup Fire access plan.

Note: Paving construction to provide full access to emergency vehicles. Max load 25t

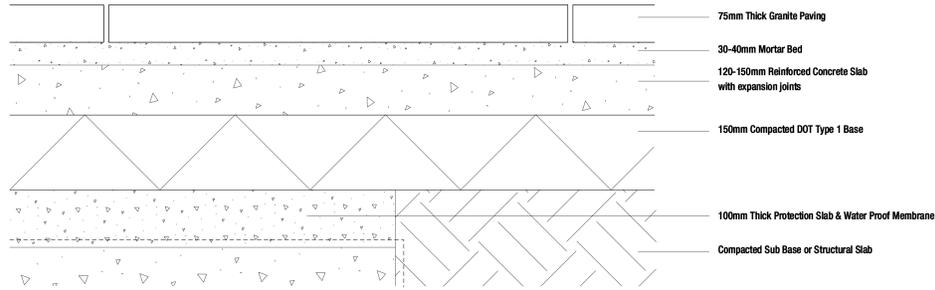


01 External Paving Detail
 15 P:\03607\LD-50-002

Note: Paving construction to provide full access to emergency vehicles. Max load 25t

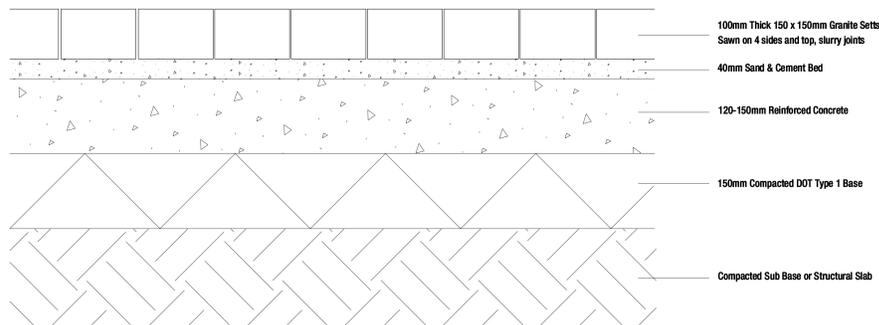


02 External Setts Paving Detail
 15 P:\03607\LD-50-002

Note: Paving construction to provide limited vehicular access. Max load 3t

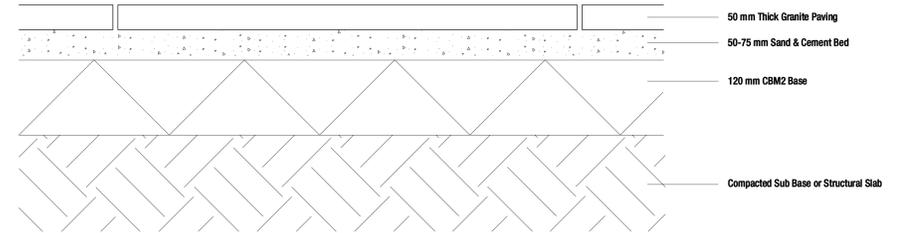

03 Platform Paving Detail
 15 P:\03607\LD-50-002

Note: Paving construction to provide for limited vehicular access. Max load 8t

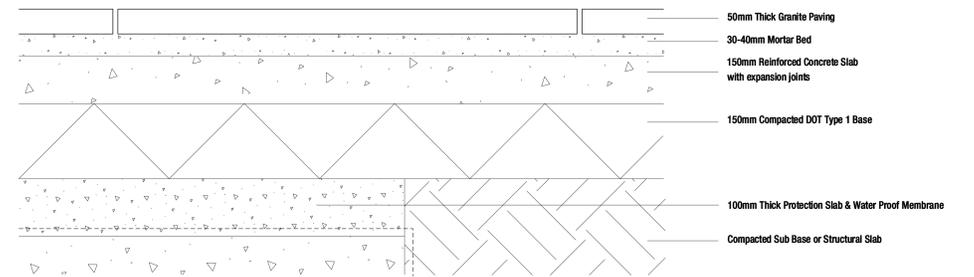

04 Internal Paving Detail
 15 P:\03607\LD-50-002

0 50mm 250mm 500mm

FOR ILLUSTRATIVE PURPOSES ONLY

King's Cross Station Enhancement PA
 Typical Paving Construction Details
 Scale: 1:5 at A0 Job No: 11163
 Date: 19.12.2005 Drawing by: JMP
 Drawing Status: Planning/ Listed Building Application checked by: HA
 Drawing No: LD-50-002 revision: 01

John McAslan + Partners
 40 Prince Street
 London W1H 4CA
 Telephone: 020 7721 2885
 Facsimile: 020 7251 8855
 mail@mcaslan.co.uk
 www.mcaslan.co.uk

Do not scale from this drawing. All dimensions are to be checked on site and any discrepancies noted in writing to JMP. All dimensions are in millimetres unless noted otherwise. If in doubt ask the Contract Administrator.	Revisions	Description	Drawn	Checked
	Rev. Date			
	00 19.12.2005	Stage D proposal	JMP	AB
	01 14.07.2006	Issued for Planning / Listed Building Application	JMP	HA