


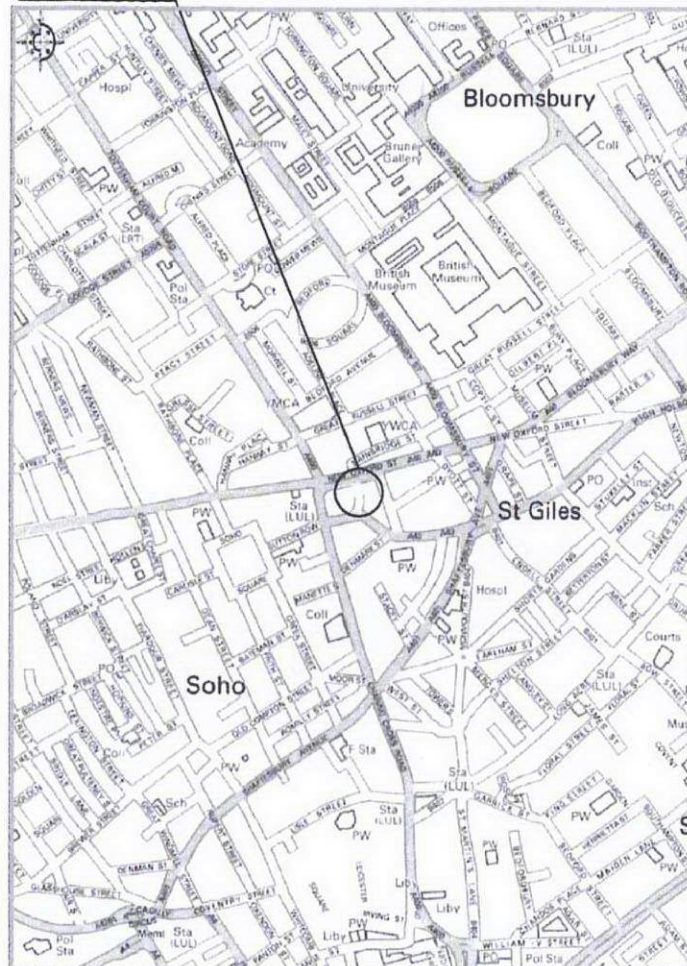


# SITE LOCATION




SCALE 1:20,000

## WEST ELEVATION ENTRANCE

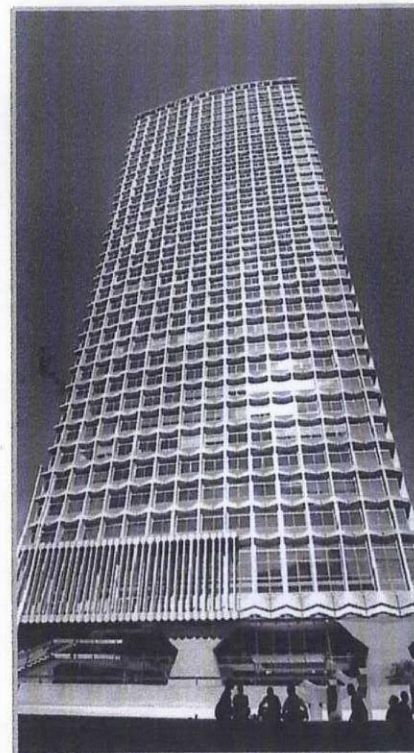

# SITE LOCATION

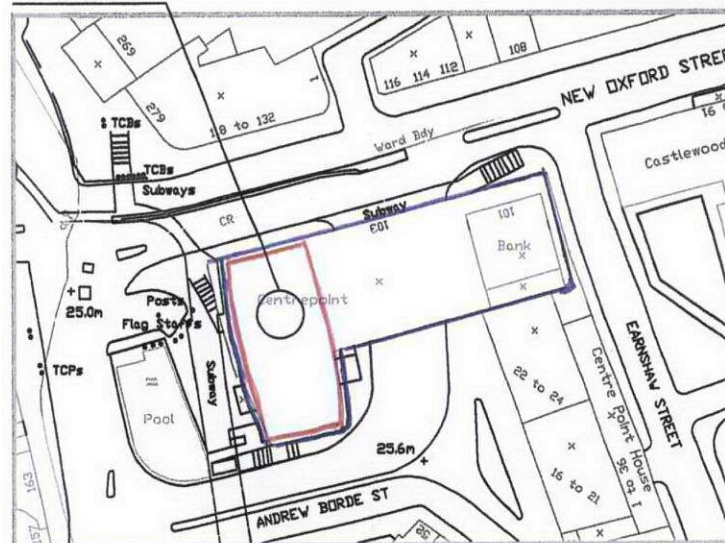

SCALE 1:1,250

## LOCATION PLAN

NOTE: ORIGINAL DRAWING SIZE A3

### NOTES


### NOTES

OS Grid Reference  
TQ 30070 81429

|                        |              |   |          |
|------------------------|--------------|---|----------|
| A 21.06.06 FIRST ISSUE |              | MM   | SM       |
| Rev                    | Date         | Amendments   | Drawn By |
| Consultant             |              | Trucomm Ltd<br>Units 1 / 2<br>Inchcross Business Pk<br>Bathgate<br>EH48 2HR<br>PH. 01506 676688<br>FAX. 01506 676699 |          |
| Client                 |              | 12 Burleigh Street<br>Covent Garden<br>London<br>WC2E 7PX                                                            |          |
| Job Title              |              | Centre Point Tower<br>101 New Oxford Street<br>London<br>WC1A 1DR                                                    |          |
| Drawing Title          |              | LOCATION PLAN   |          |
| Scale                  |              | As Shown   |          |
| Drawn by               | Checked by   | Approved by   |          |
| MM                     | SM           | SM   |          |
| Date Drawn             | Date Checked | Date Approved   |          |
| 21.06.06               | 21.06.06     | 21.06.06   |          |
| Ref                    | Site Code    | Drawing No.   | Rev.     |
| WM-03                  | 03           | 01   | PIP(A)   |




## SITE LOCATION

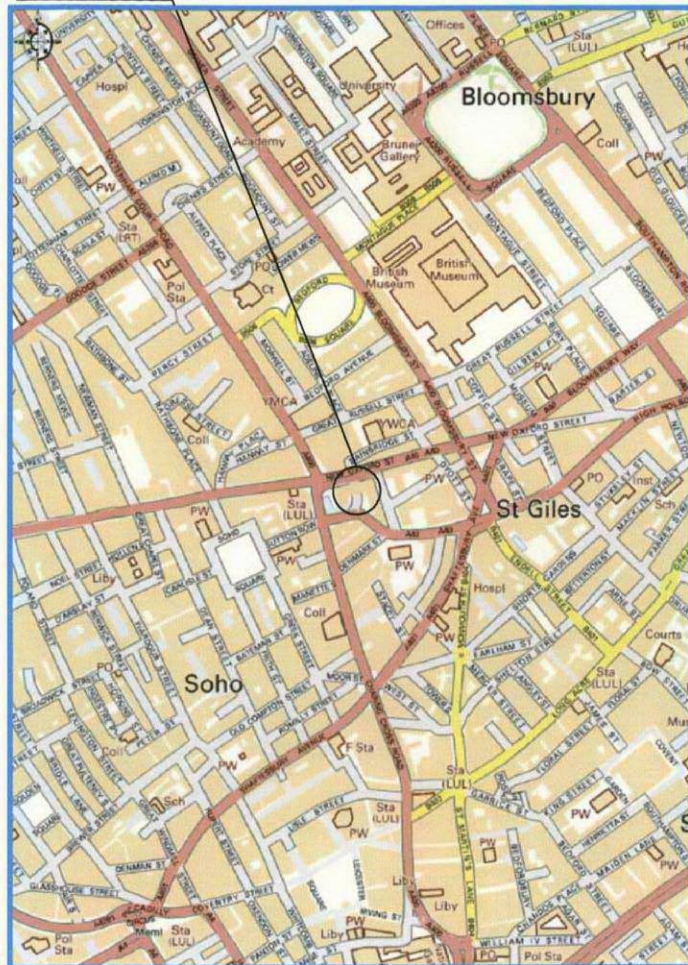


SCALE 1:20,000

## WEST ELEVATION ENTRANCE

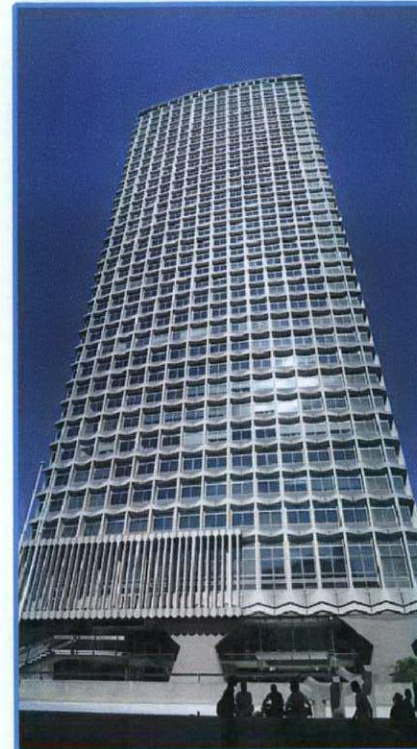

## SITE LOCATION

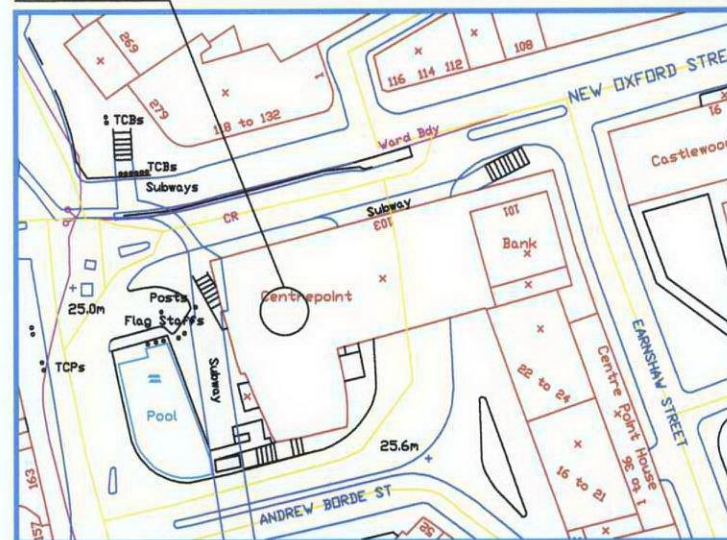

SCALE 1:1,250

## LOCATION PLAN

NOTE: ORIGINAL DRAWING SIZE A3

## NOTES

## NOTES

OS Grid Reference  
TQ 30070 81429

|   |                          |                           |                         |
|---|--------------------------|---------------------------|-------------------------|
| A 21.06.06 FIRST ISSUE                                                                                               |                          | MM                        | SM                      |
| Rev   | Date                     | Amendments                | Drawn By<br>Approved By |
| Consultant   |                          |                           |                         |
| Trucomm Ltd<br>Units 1 / 2<br>Inchcross Business Pk<br>Bathgate<br>EH48 2HR<br>PH. 01506 676688<br>FAX. 01506 676699 |                          |                           |                         |
| Client   |                          |                           |                         |
| URBAN WIMAX<br>12 Burleigh Street<br>Covent Garden<br>London<br>WC2E 7PX                                             |                          |                           |                         |
| Job Title   |                          |                           |                         |
| CENTRE POINT<br>Centre Point Tower<br>101 New Oxford Street<br>London<br>WC1A 1DR                                    |                          |                           |                         |
| Drawing Title   |                          |                           |                         |
| LOCATION PLAN   |                          |                           |                         |
| Scale As Shown   |                          | DO NOT SCALE THIS DRAWING |                         |
| Drawn by<br>MM   | Checked by<br>SM         | Approved by<br>SM         |                         |
| Date Drawn<br>21.06.06                                                                                               | Date Checked<br>21.06.06 | Date Approved<br>21.06.06 |                         |
| Ref   | Site Code                | Drawing No.               | Rev.                    |
| WM-03   | 03                       | 01                        | PIP(A)                  |