


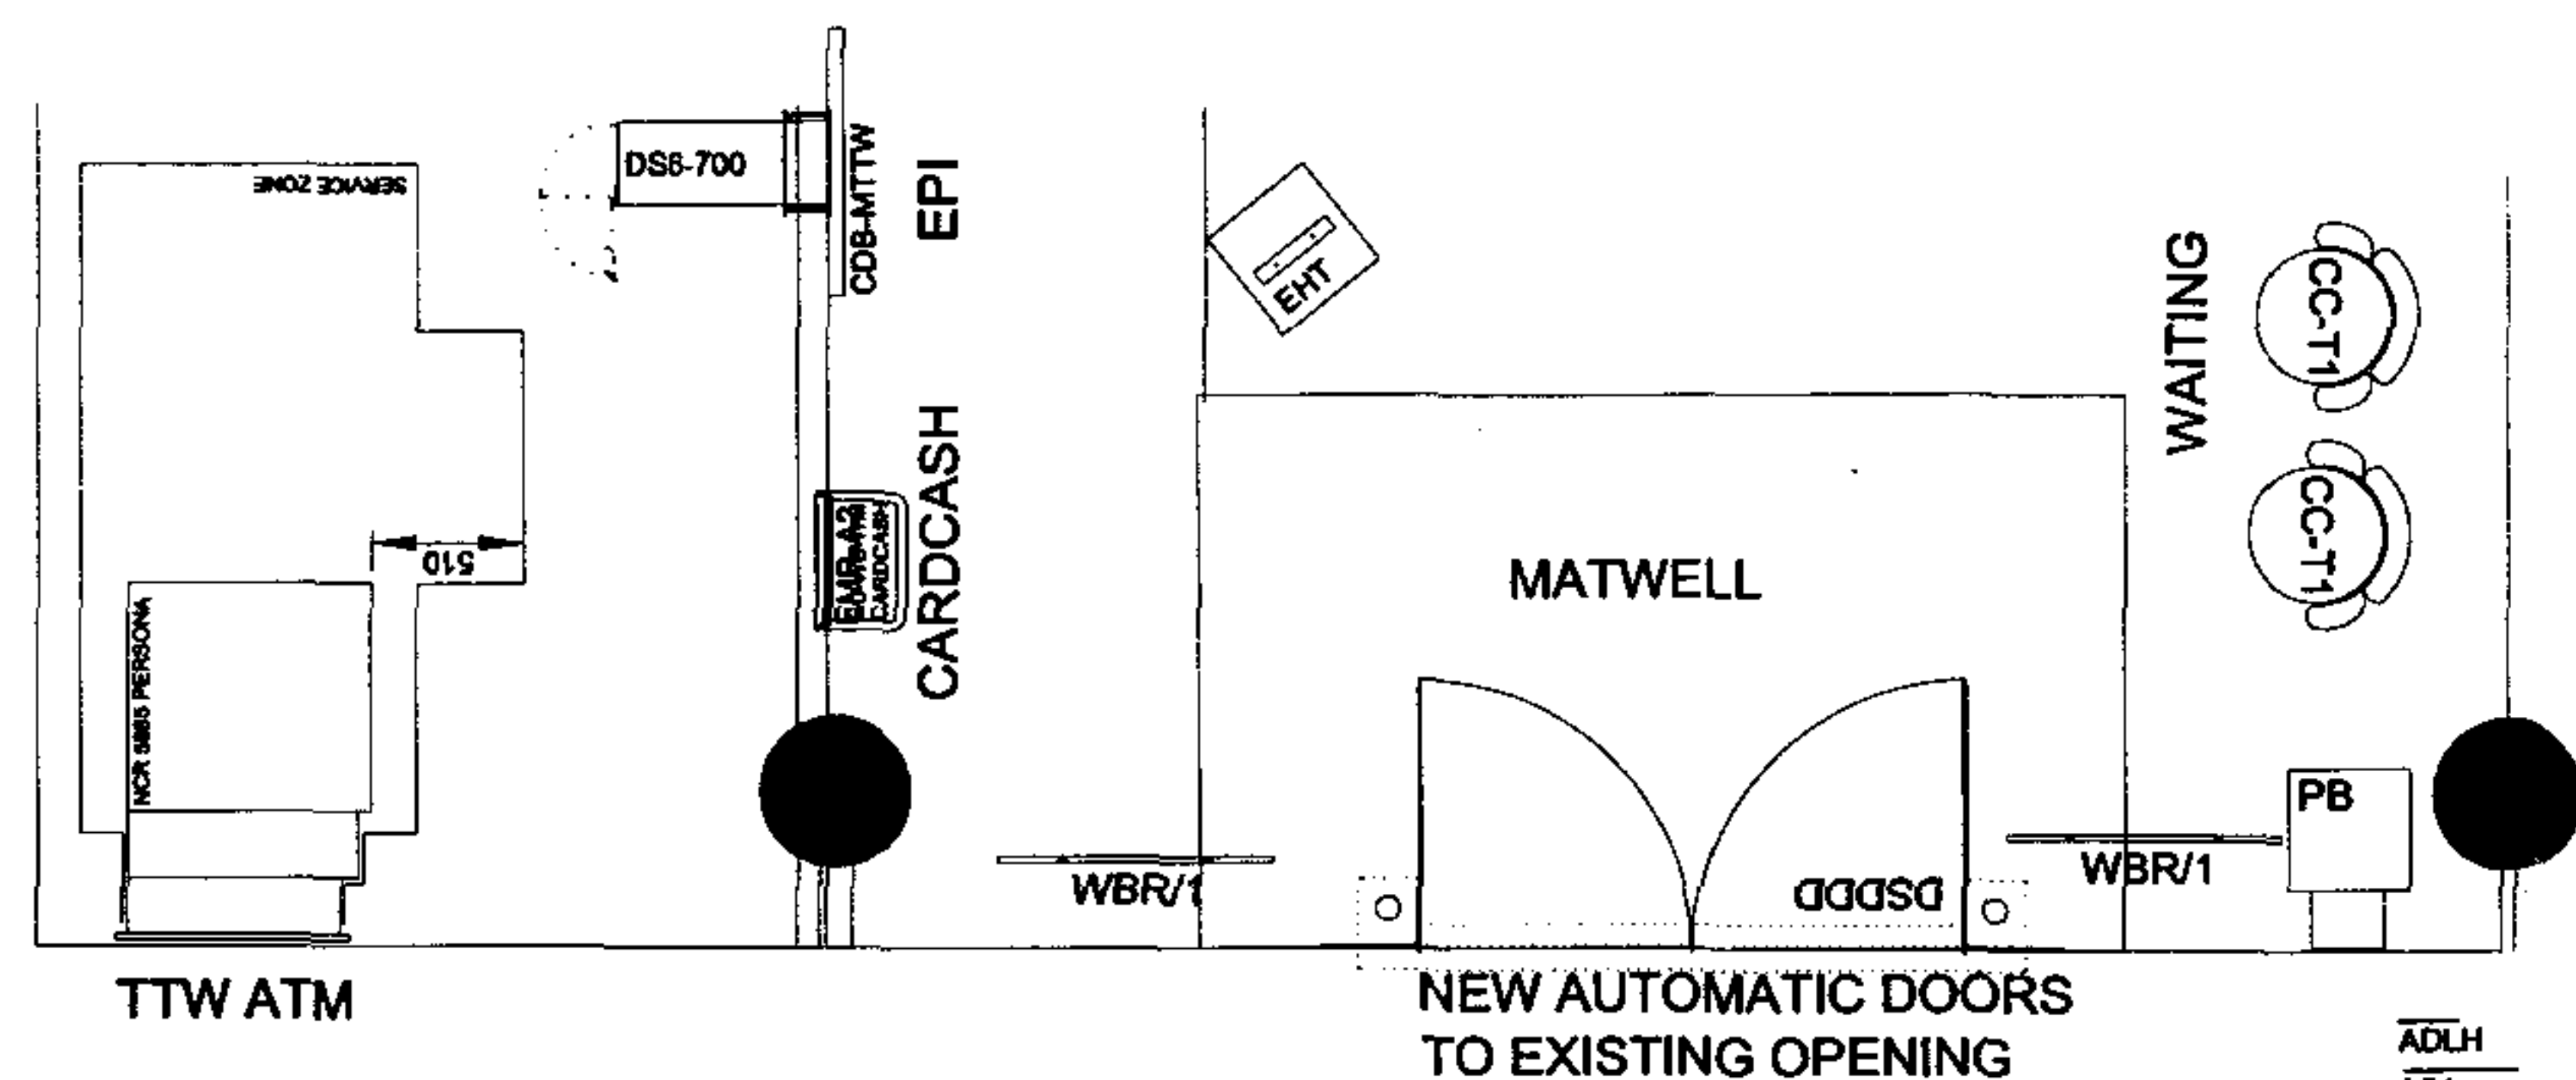

proposed part plan


WORDMARK SIGN CONSTRUCTION:-

14mm ALUMINUM BELT AND BUCKLE FASCIA
SIGNCASE FABRICATED FROM 14 GAUGE ALUMINUM FITTED WITH A CURVED 149 ALUMINUM FACE PANEL ALL STOVE ENAMELLED WHITE INSIDE, BLUE TO MATCH 7181 SILK ACRYLIC OUTSIDE.
PANEL LASER CUT AND FITTED WITH PUSH THROUGH LETTERS AND LOGO CUT FROM 3mm OPAL DSD ACRYLIC BACKED IN 3mm DSD OPAL ACRYLIC.
SIGNCASE TO HAVE SHAPED SIDE APERTURES FITTED FLUSH WITH 5mm OPAL ACRYLIC.
INTERNAL FLUORESCENT LAMPS TO ILLUMINATE TEXT ONLY AND TO THROW LIGHT ONTO FACE OF SIDE PANELS THROUGH APERTURES.


380mm HIGH BELT AND BUCKLE FASCIA

14mm ALUMINUM BACK PANEL STOVE ENAMELLED PEBBLE GREY RAL 7032 PANELS FROM 149 ALUMINUM WITH EXTRUDED ALUMINUM FIXING RAILS ALL STOVE ENAMELLED WHITE RAL 9010 60X GLOSS
PANELS APPLIED WITH LETTERS AND NUMERALS CUT FROM BLUE 3M 3630-87 VINYL.


OVERHEAD ILLUMINATION FROM EXTRUDED ALUMINUM LIGHT UNITS FINISHED WHITE AS PANELS AND FITTED WITH 3mm OPAL ACRYLIC DIFFUSER PANELS ILLUMINATION BY MEANS OF BLUE FLUORESCENT LAMPS UNITS TO RUN FULL LENGTH OF EACH PANEL.

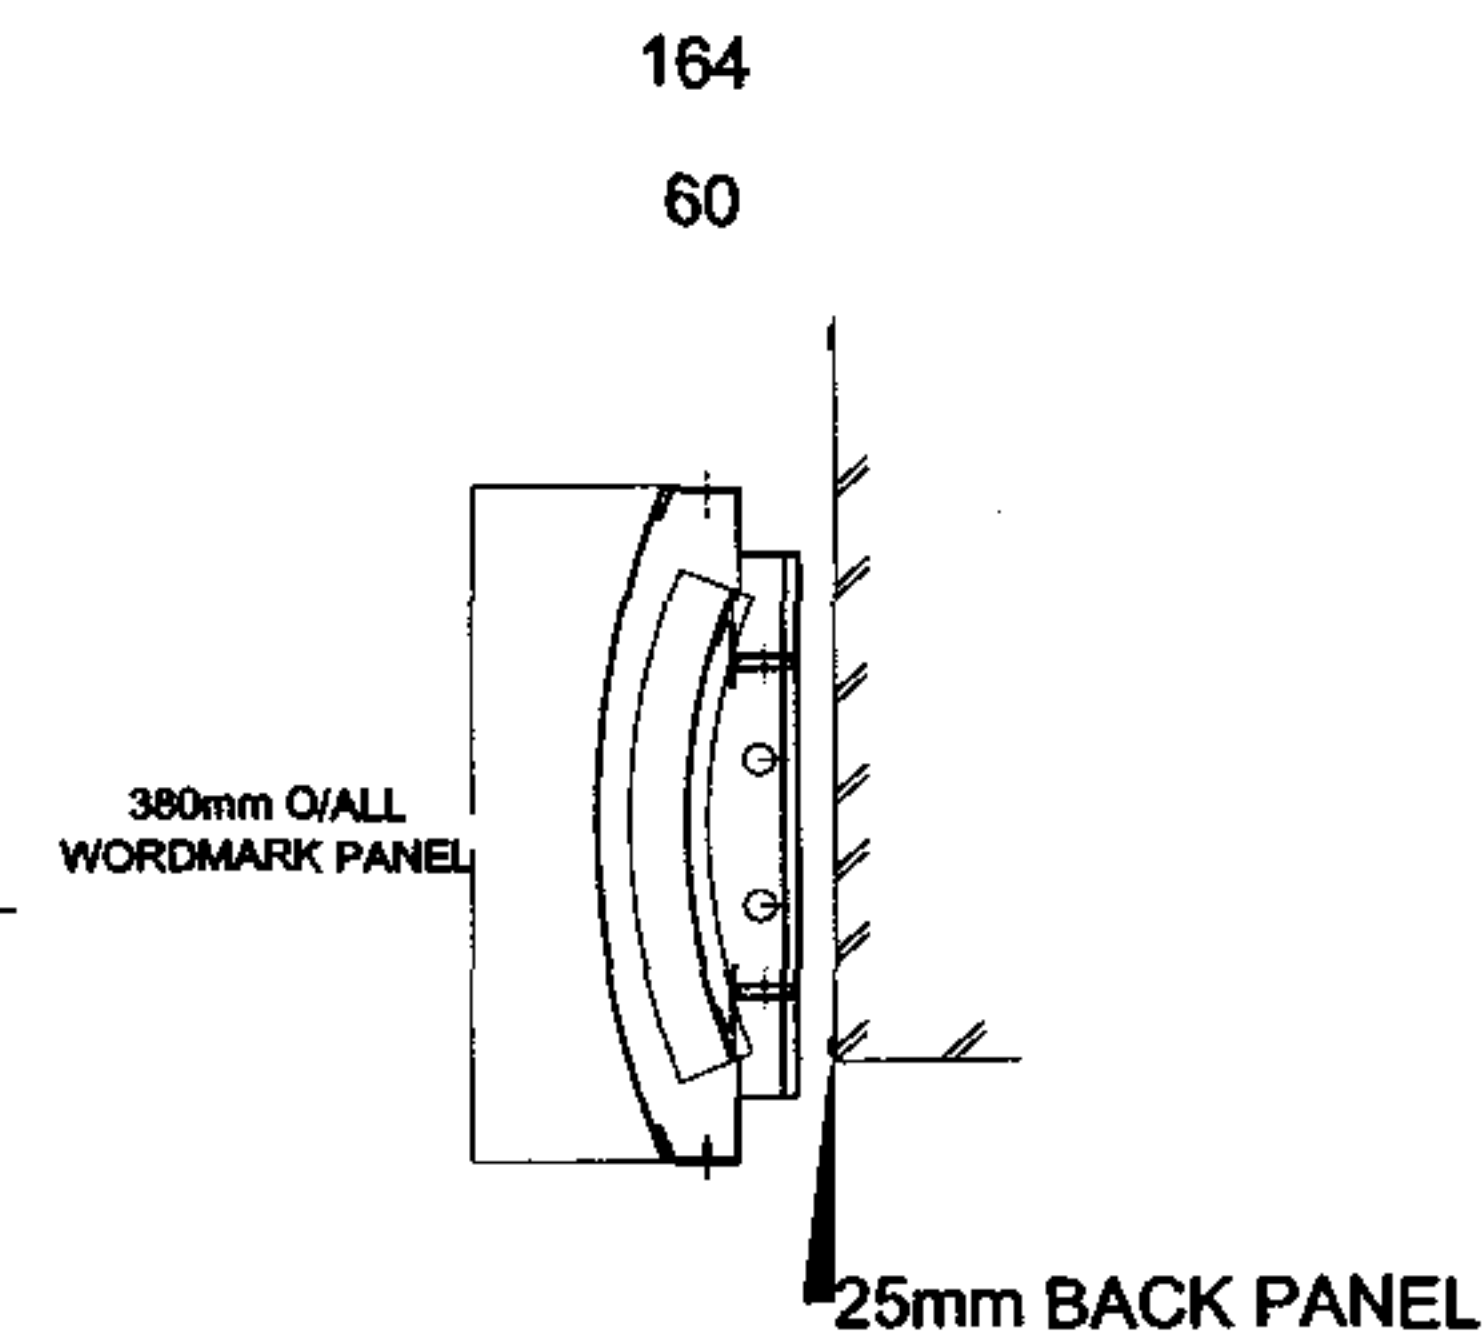

SECTION THROUGH AT 'A-A' 1:10

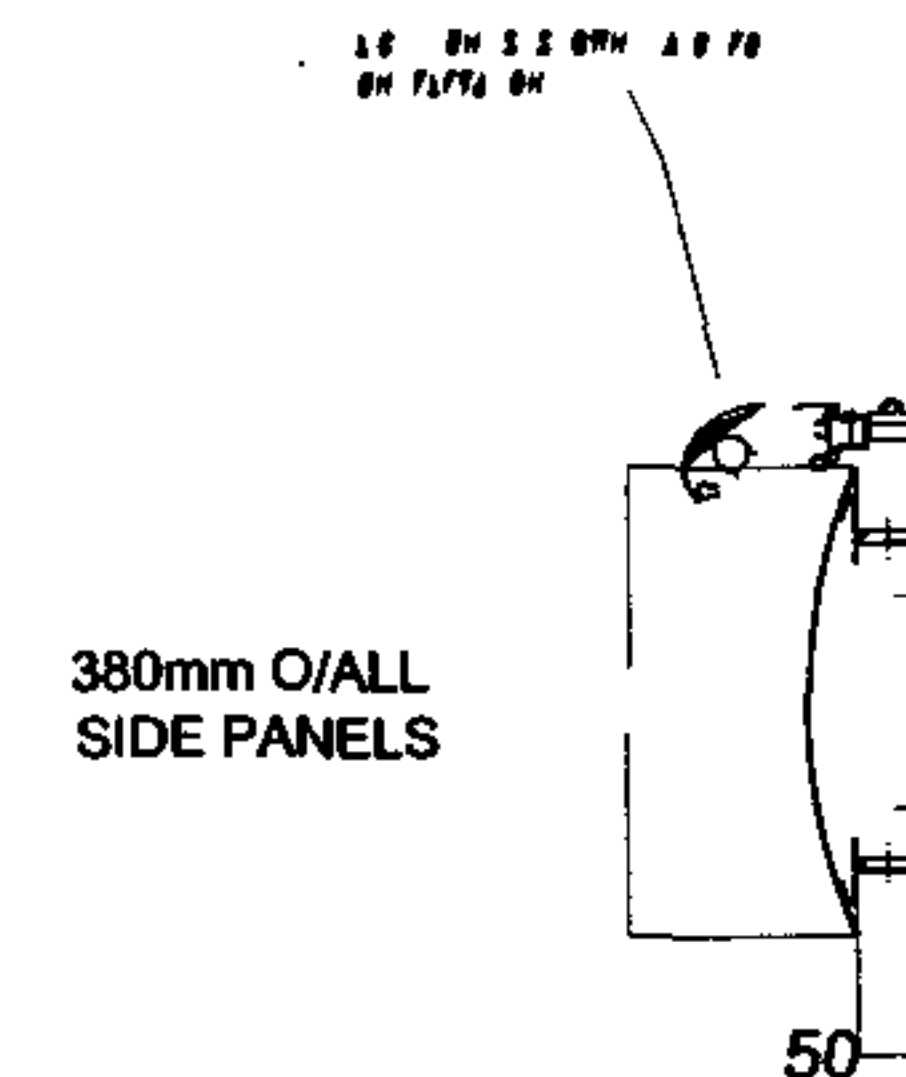

SECTION THROUGH AT 'B-B' 1:10

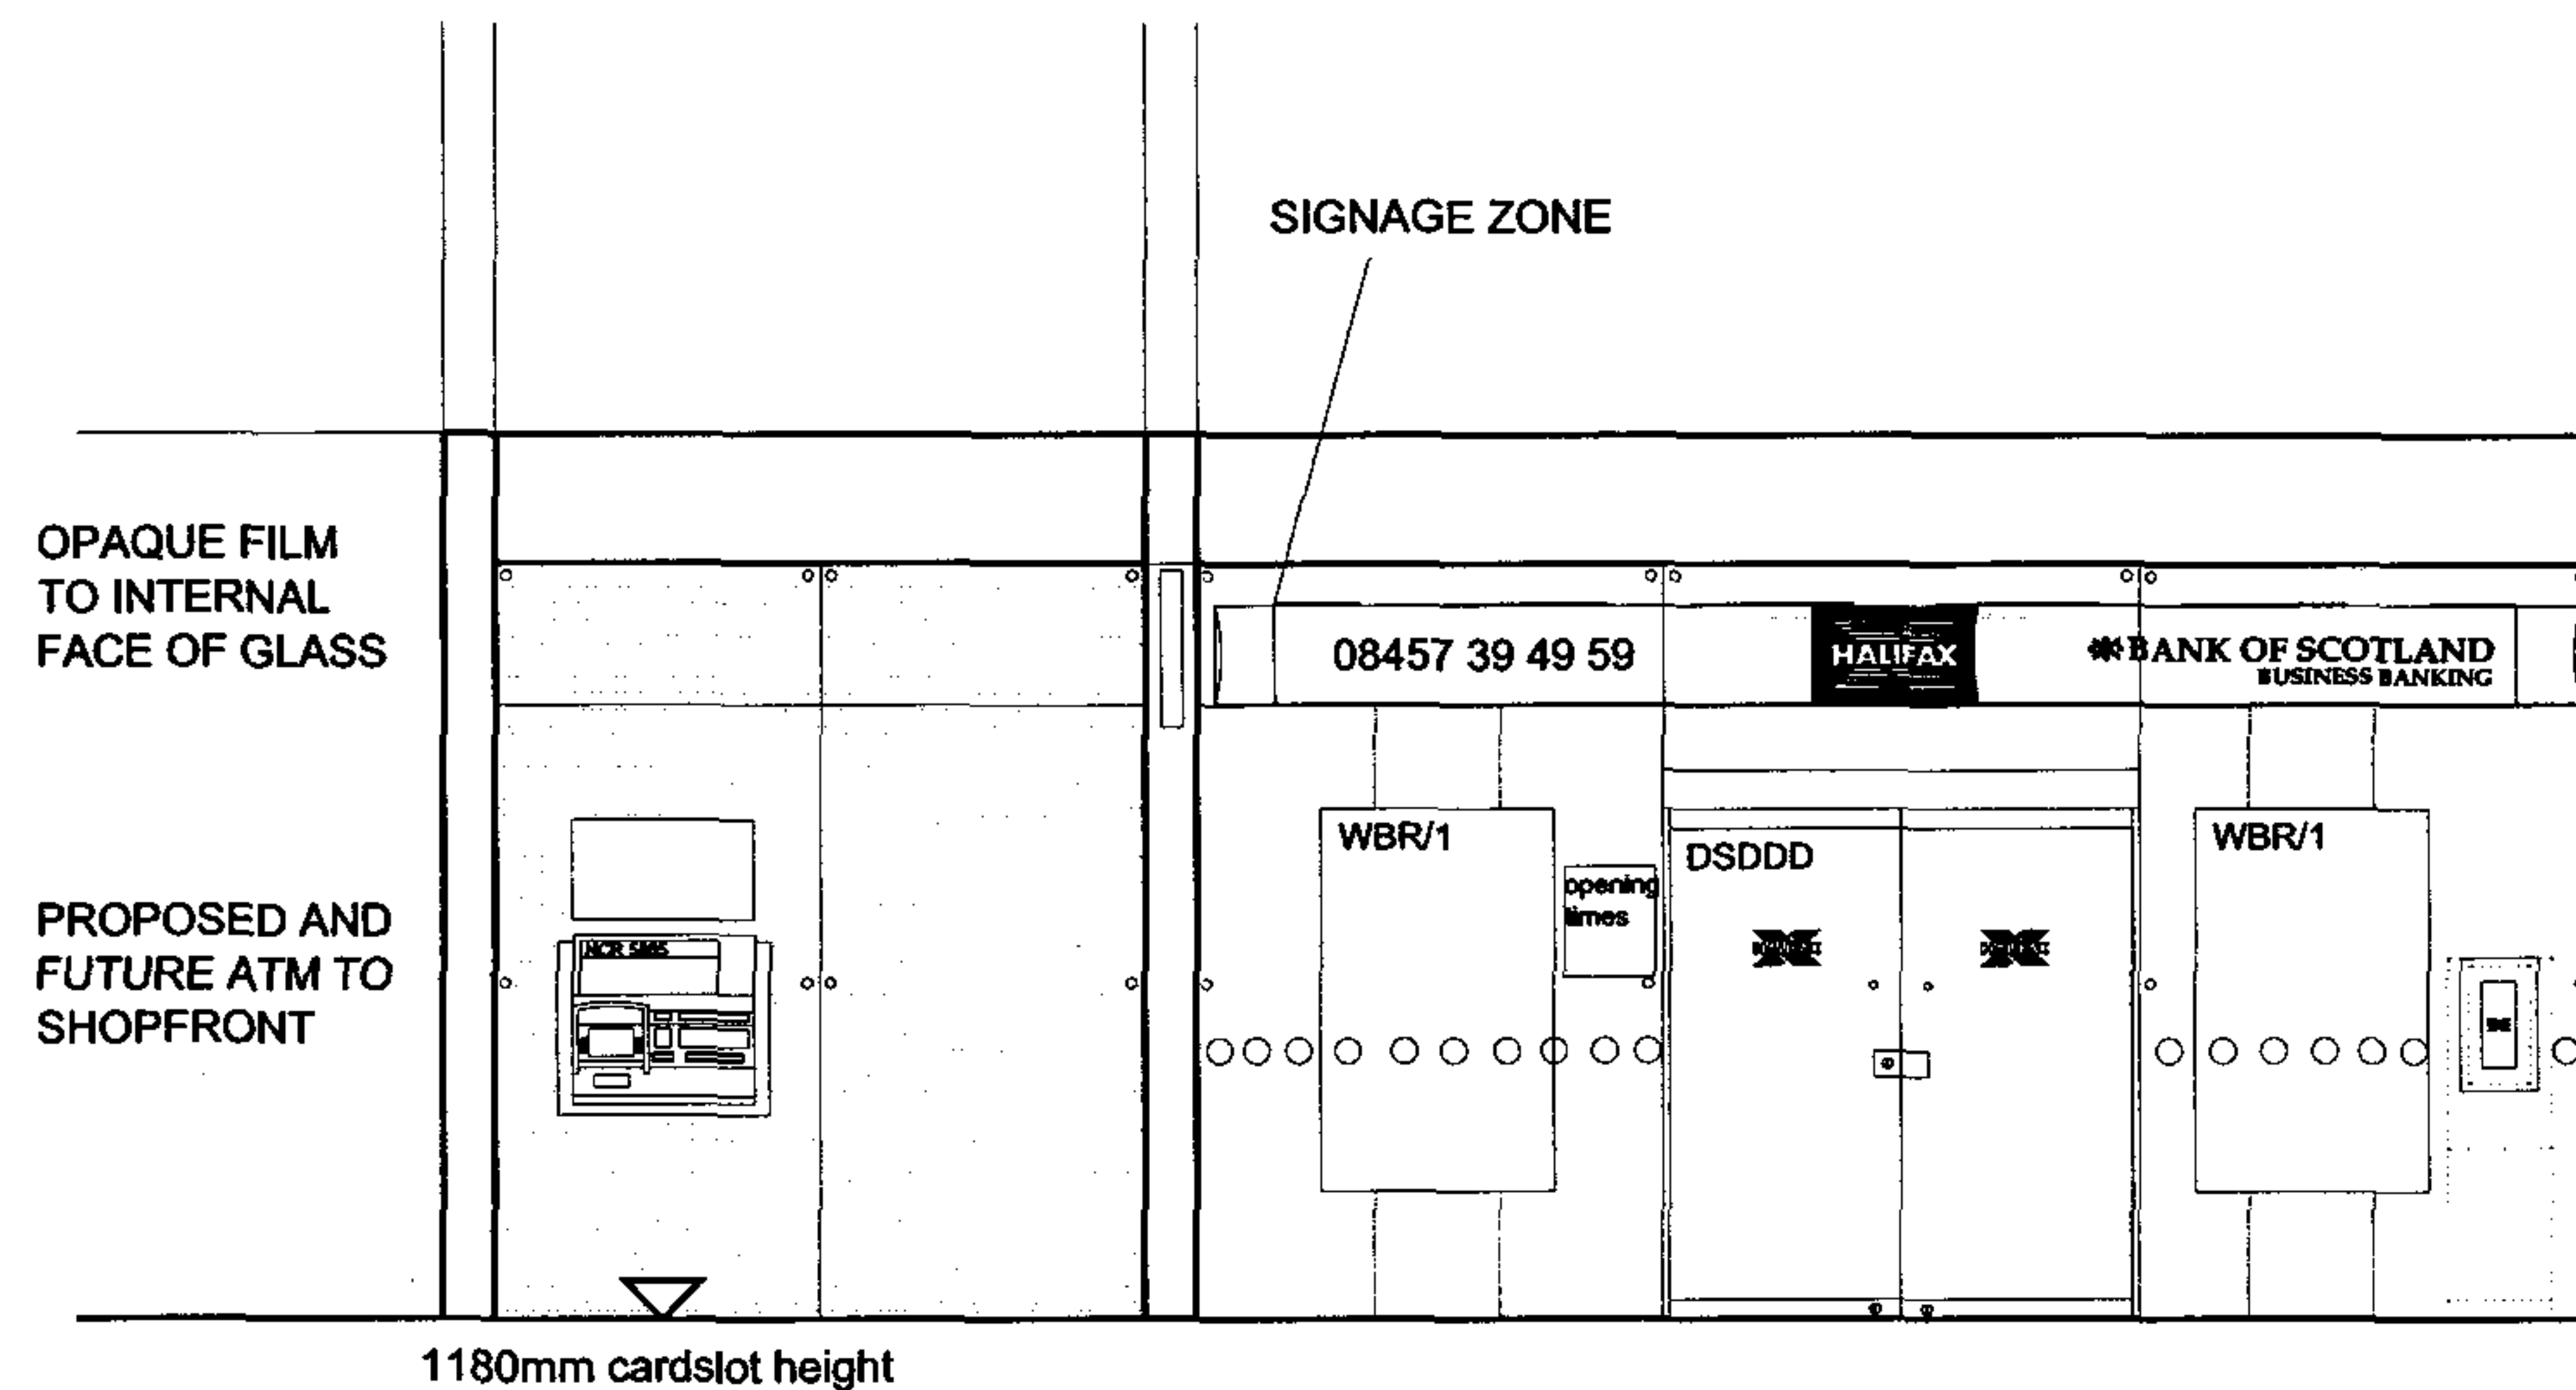


proposed front elevation

NON ILLUMINATED TENANTS PROJECTING SIGN IN ACCORDANCE WITH DESIGN GUIDE

380MM HIGH BELT AND BUCKLE FASCIA SIGN INTERNALLY ILLUMINATED TO INTERNAL BULKHEAD BEHIND SHOPFRONT GLASS

GLAZING MANIFESTATIONS TO LOWER SIGNAGE ZONE

NEW AUTOMATED GLAZED DOORS TO EXISTING OPENING OVER PANEL AMENDED TO SUIT

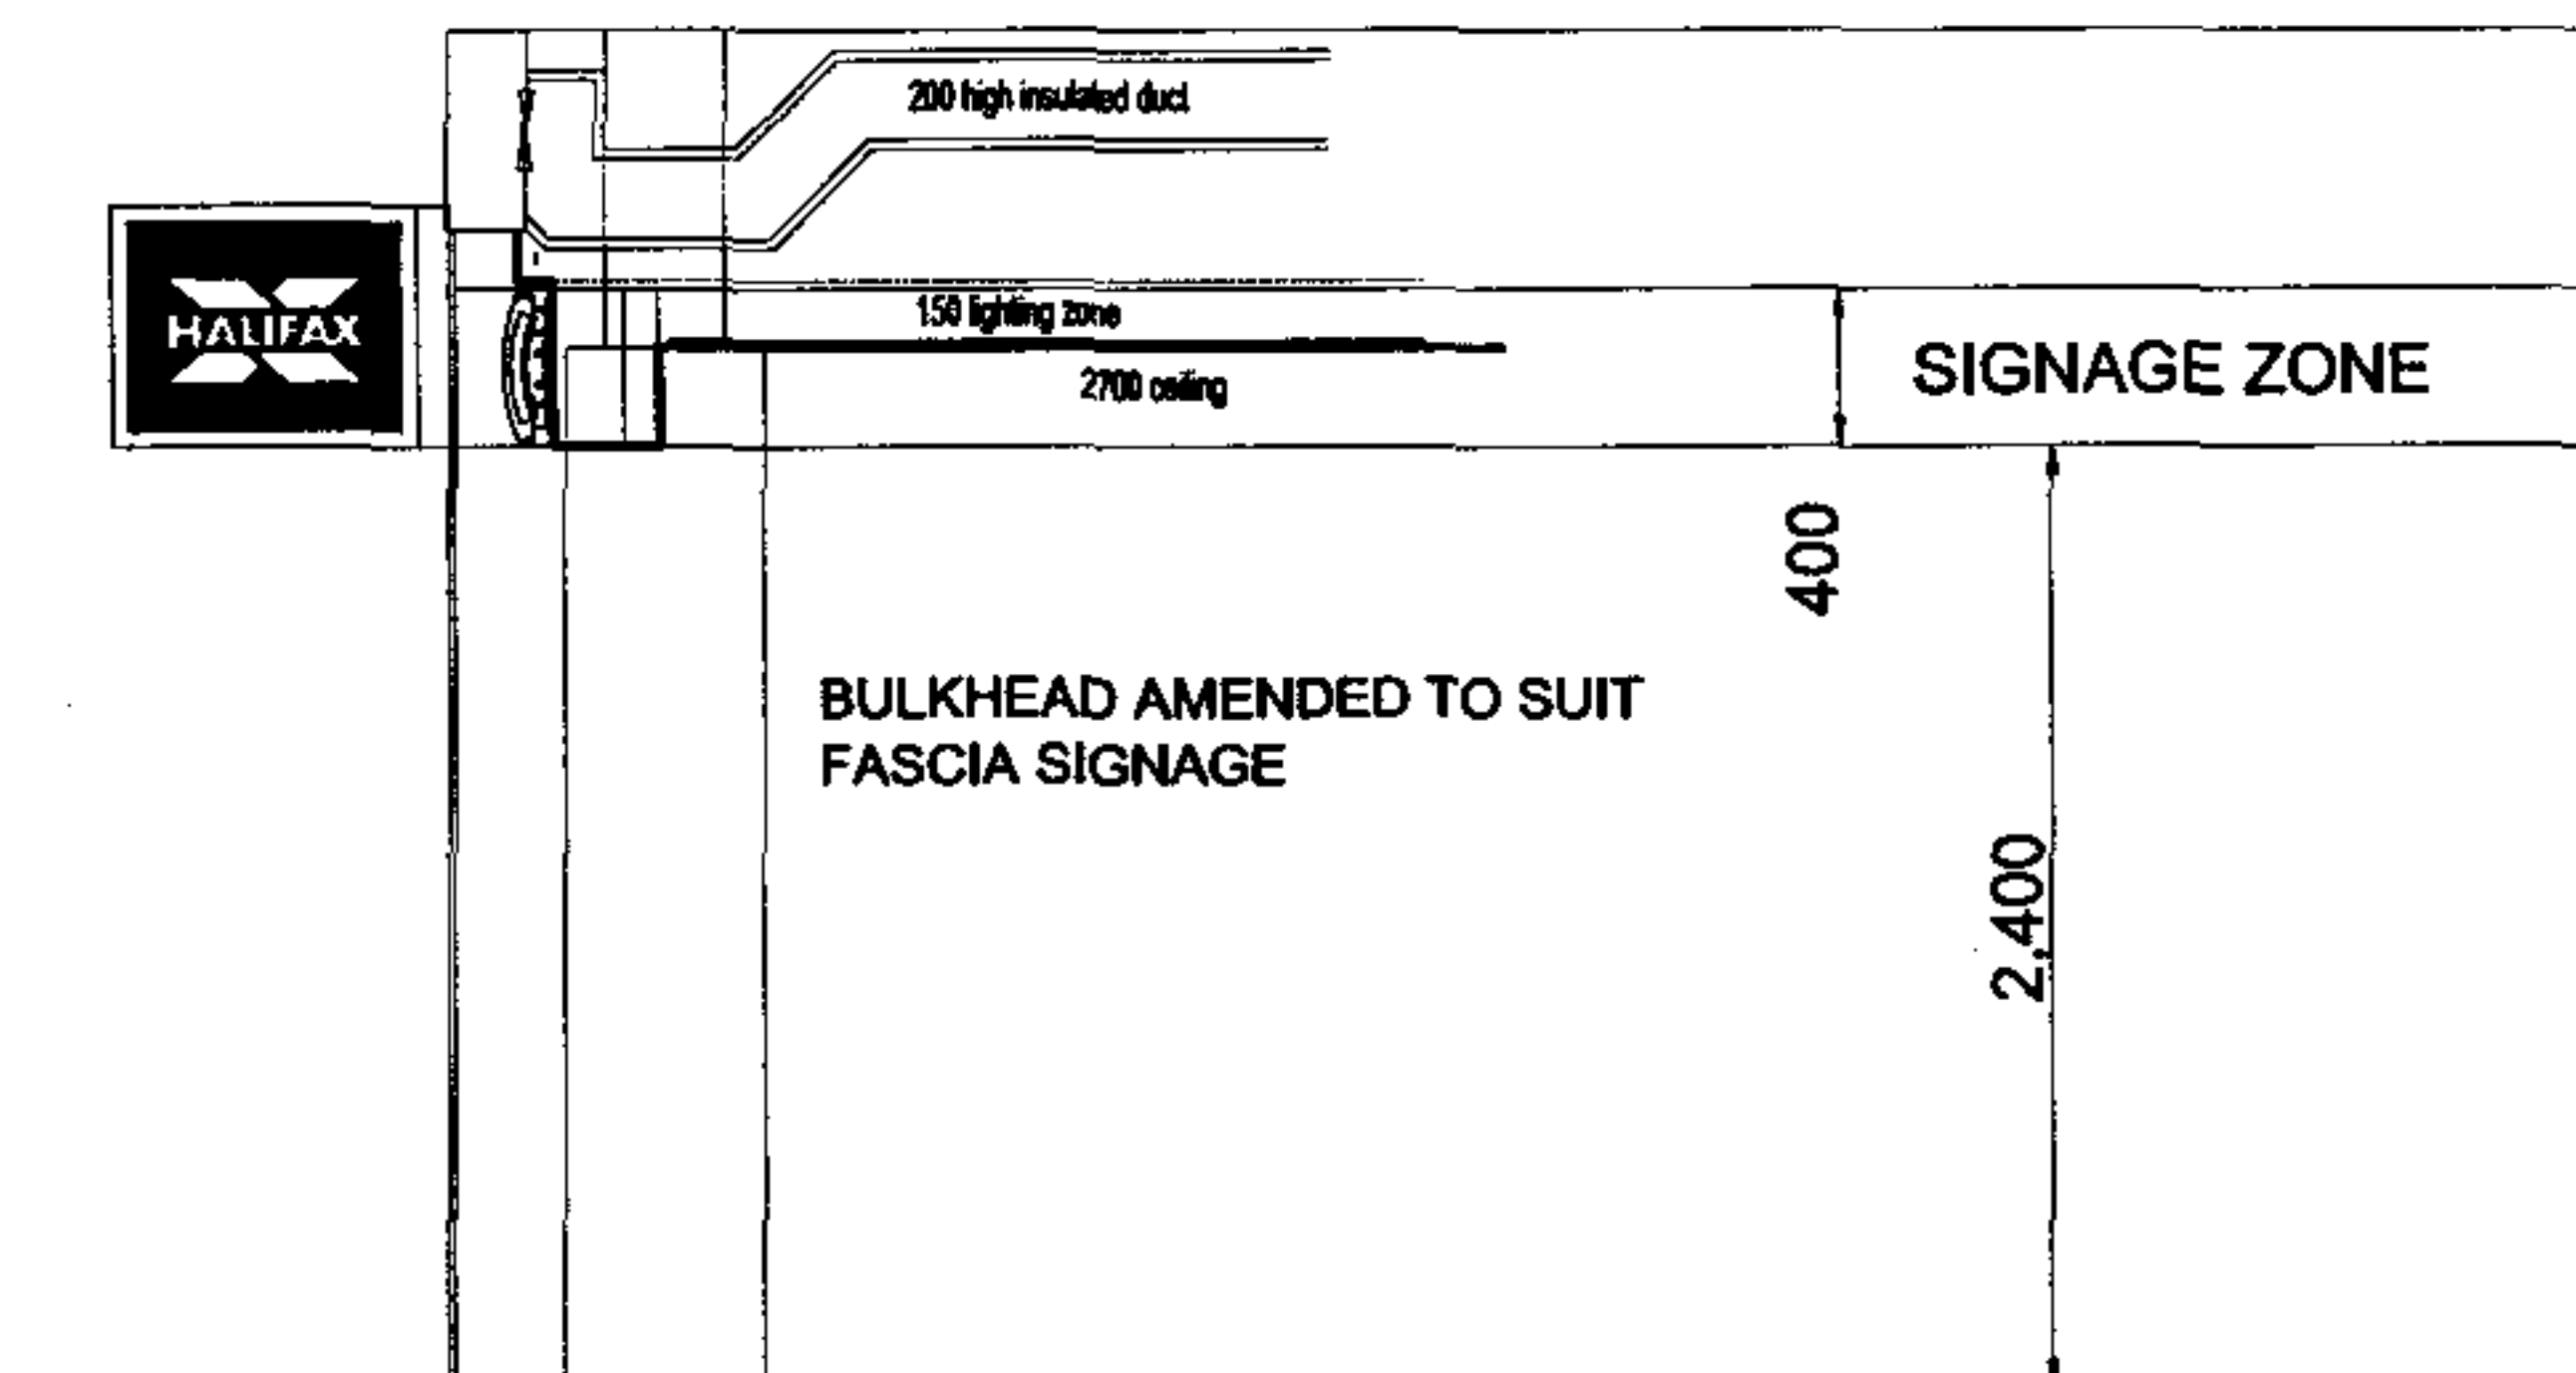

proposed section

REV	DATE	REVISION	INITIALS	REV	DATE	REVISION	INITIALS
D	07/08/2006	BLUE FILM AMENDED TO OPAQUE, SIGNAGE AND BULKHEAD AMENDED, NEW AUTO DOORS ADDED.	SMW				

THIS DRAWING IS THE PROPERTY OF HBOS plc AND COPYRIGHT IS RESERVED BY THEM. THE DRAWING IS ISSUED ON CONDITION THAT IT IS NOT COPIED OR DISCLOSED BY OR TO ANY UNAUTHORISED PERSONS WITHOUT PRIOR CONSENT IN WRITING TO HBOS plc.



Group Property
Twenty Road
HALIFAX
West Yorkshire HX1 2RG
Telephone No. 0870 800 5000
Fax No. 01422 234821

This drawing is for illustration purposes only. Exact dimensions to be confirmed on site by Main Contractor.

PROJECT	UNIT 52 THE BRUNSWICK BLOOMSBURY	SCALE	A1 - 1:50 A3 - 1:100
DRAWING TITLE	PROPOSED FRONT ELEVATION	DATE	25/07/2006
DRAWING NUMBER	271000/A06	REVISION	D
CHECKED BY			