





4.0 Drawings

Location Plan	440_02_07_010 P1	Existing Basement Plan	440_02_05_100 P1
Site Plan	440_02_07_011 P1	Existing Ground Floor Plan	440_02_05_101 P1
		Existing First Floor Plan	440_02_05_102 P1
Proposed Basement Plan	440_02_07_100 P1	Existing Second Floor Plan	440_02_05_103 P1
Proposed Ground Floor Plan	440_02_07_101 P1	Existing Third Floor Plan	440_02_05_104 P1
Proposed First Floor Plan	440_02_07_102 P1	Existing Roof Plan	440_02_05_105 P1
Proposed Second Floor Plan	440_02_07_103 P1		
Proposed Third Floor Plan	440_02_07_104 P1	Existing Elevation:	
Proposed Fourth Floor Plan	440_02_07_105 P1	Goodge Street	440_02_05_200 P1
Proposed Roof Plan	440_02_07_106 P1	Existing Rear Elevation:	
		Goodge Street	440_02_05_201 P1
Proposed Elevation:			
Goodge Street	440_02_07_200 P1		
Proposed Rear Elevation:			
Goodge Street	440_02_07_201 P1		
Proposed Section	440_02_07_300 P1		
Proposed Bay Study	440_02_07_400 P1		

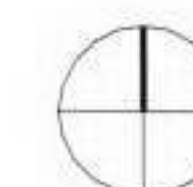

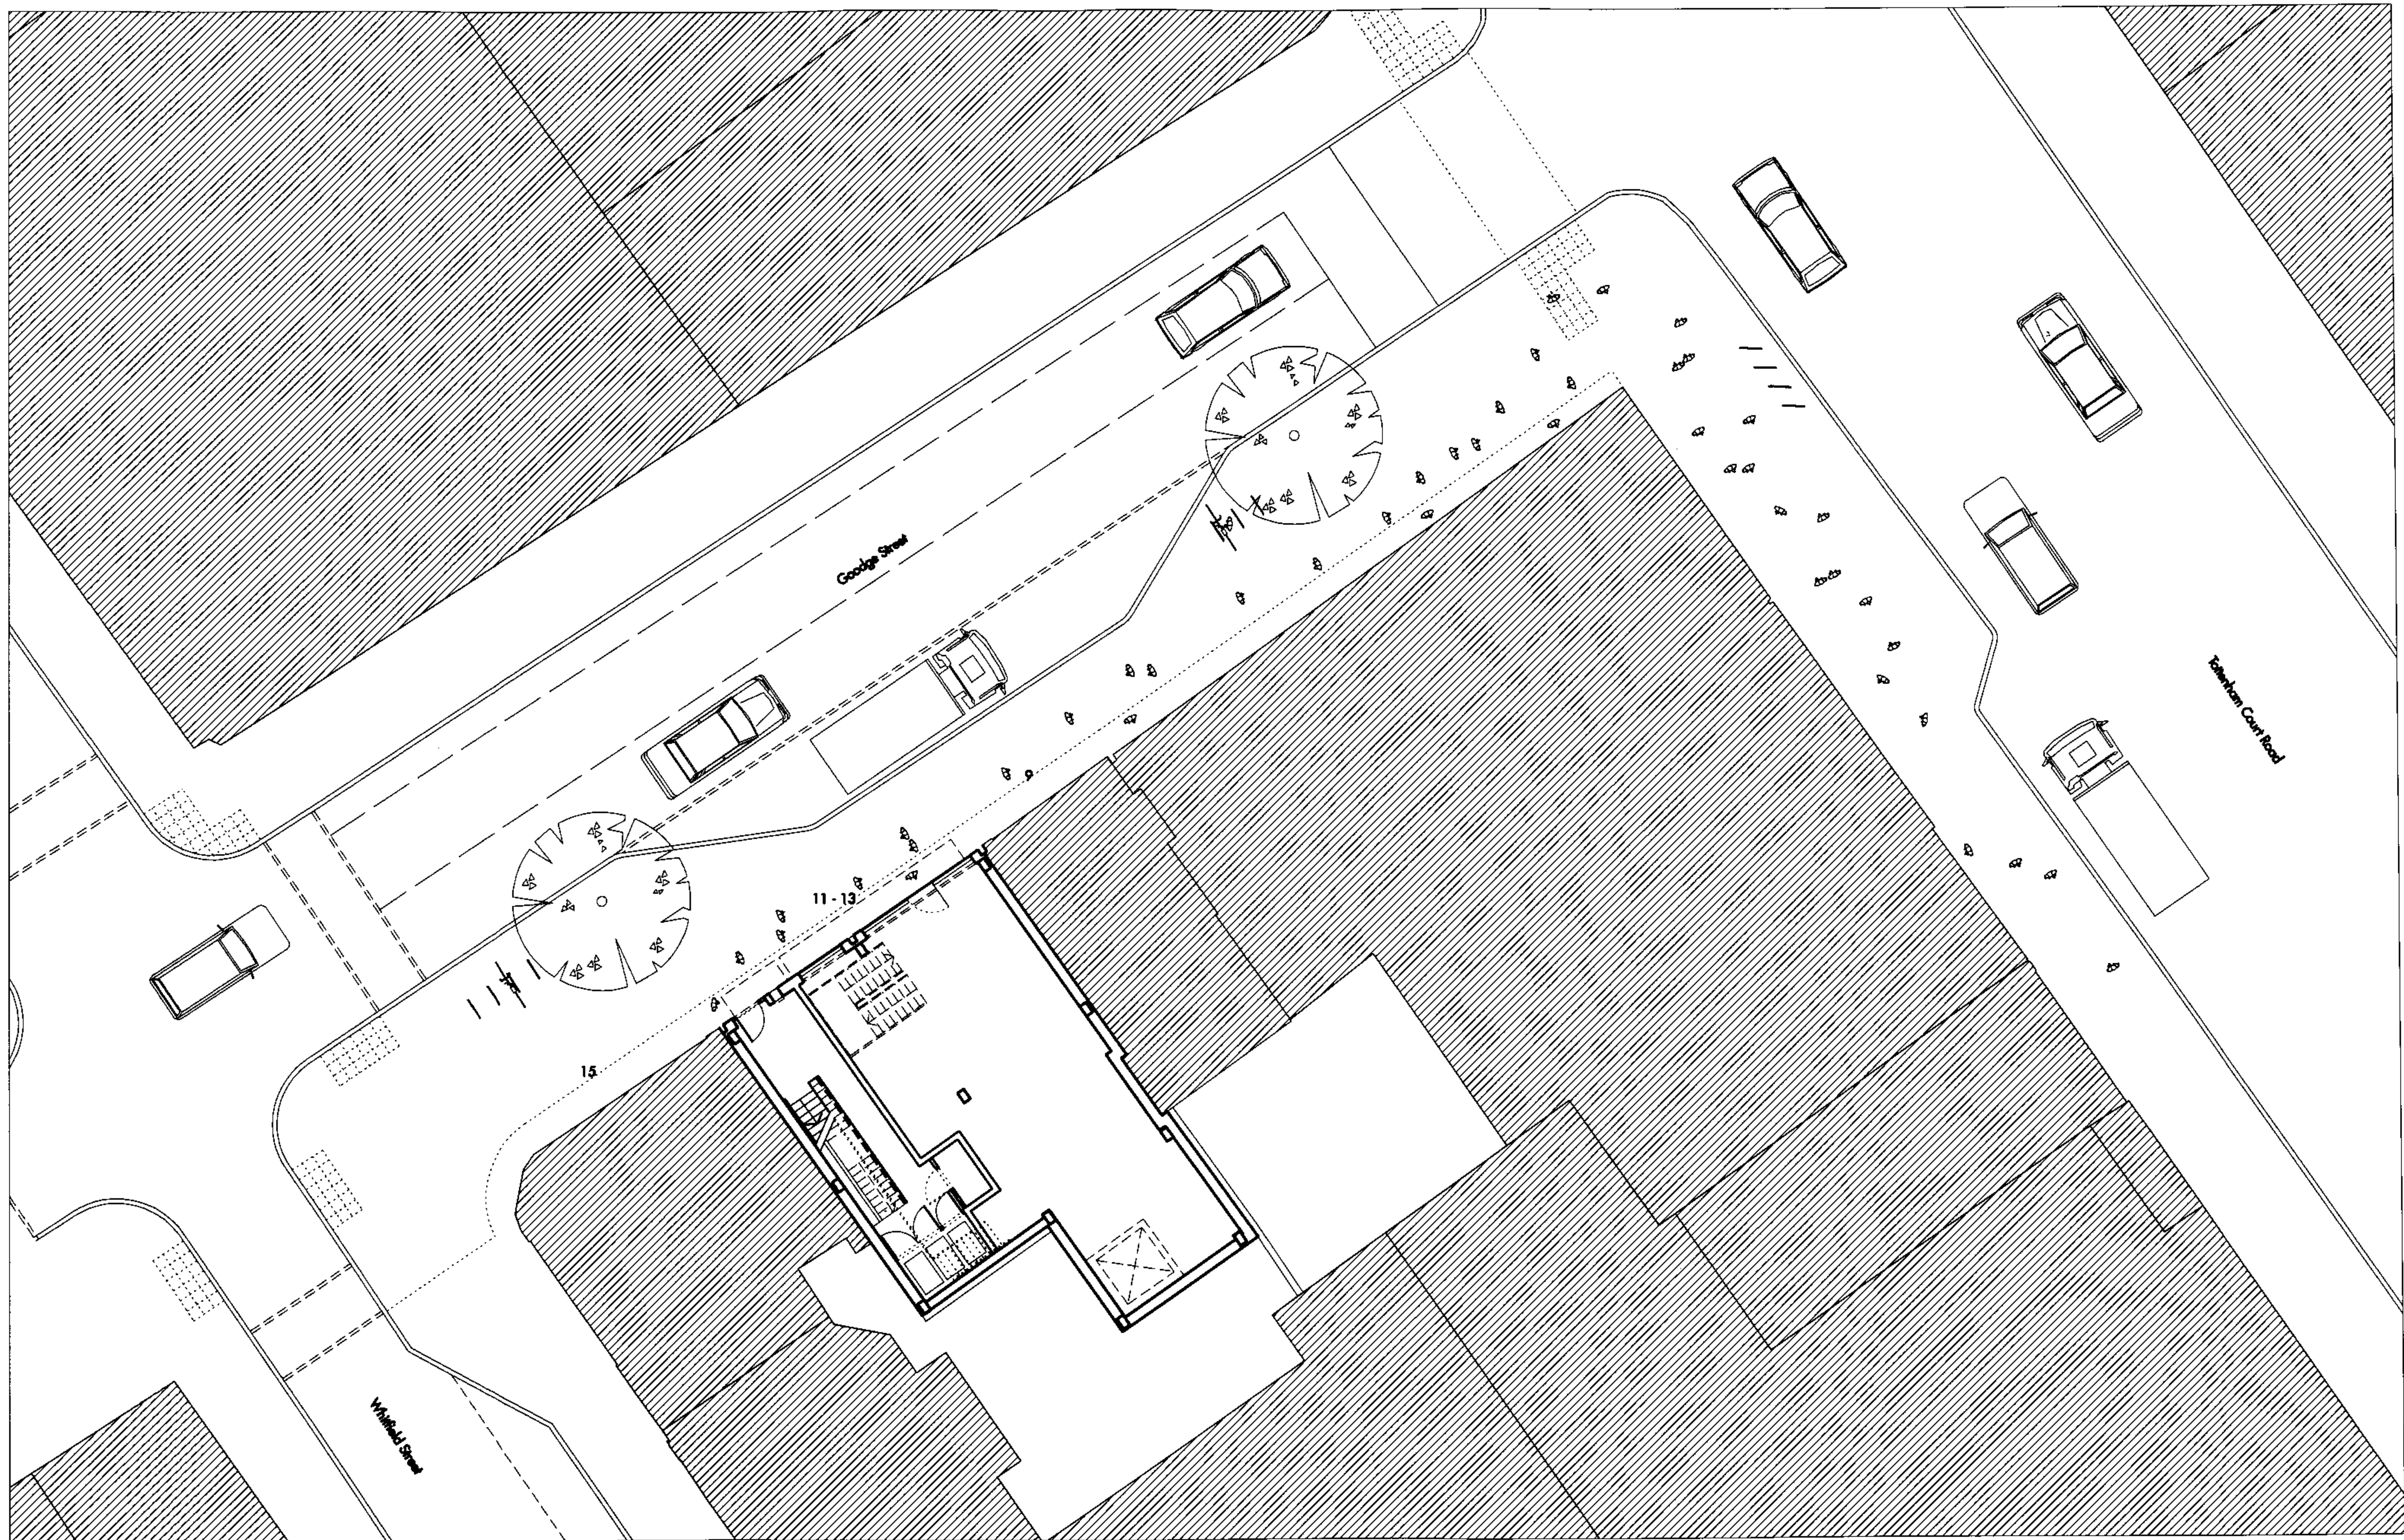

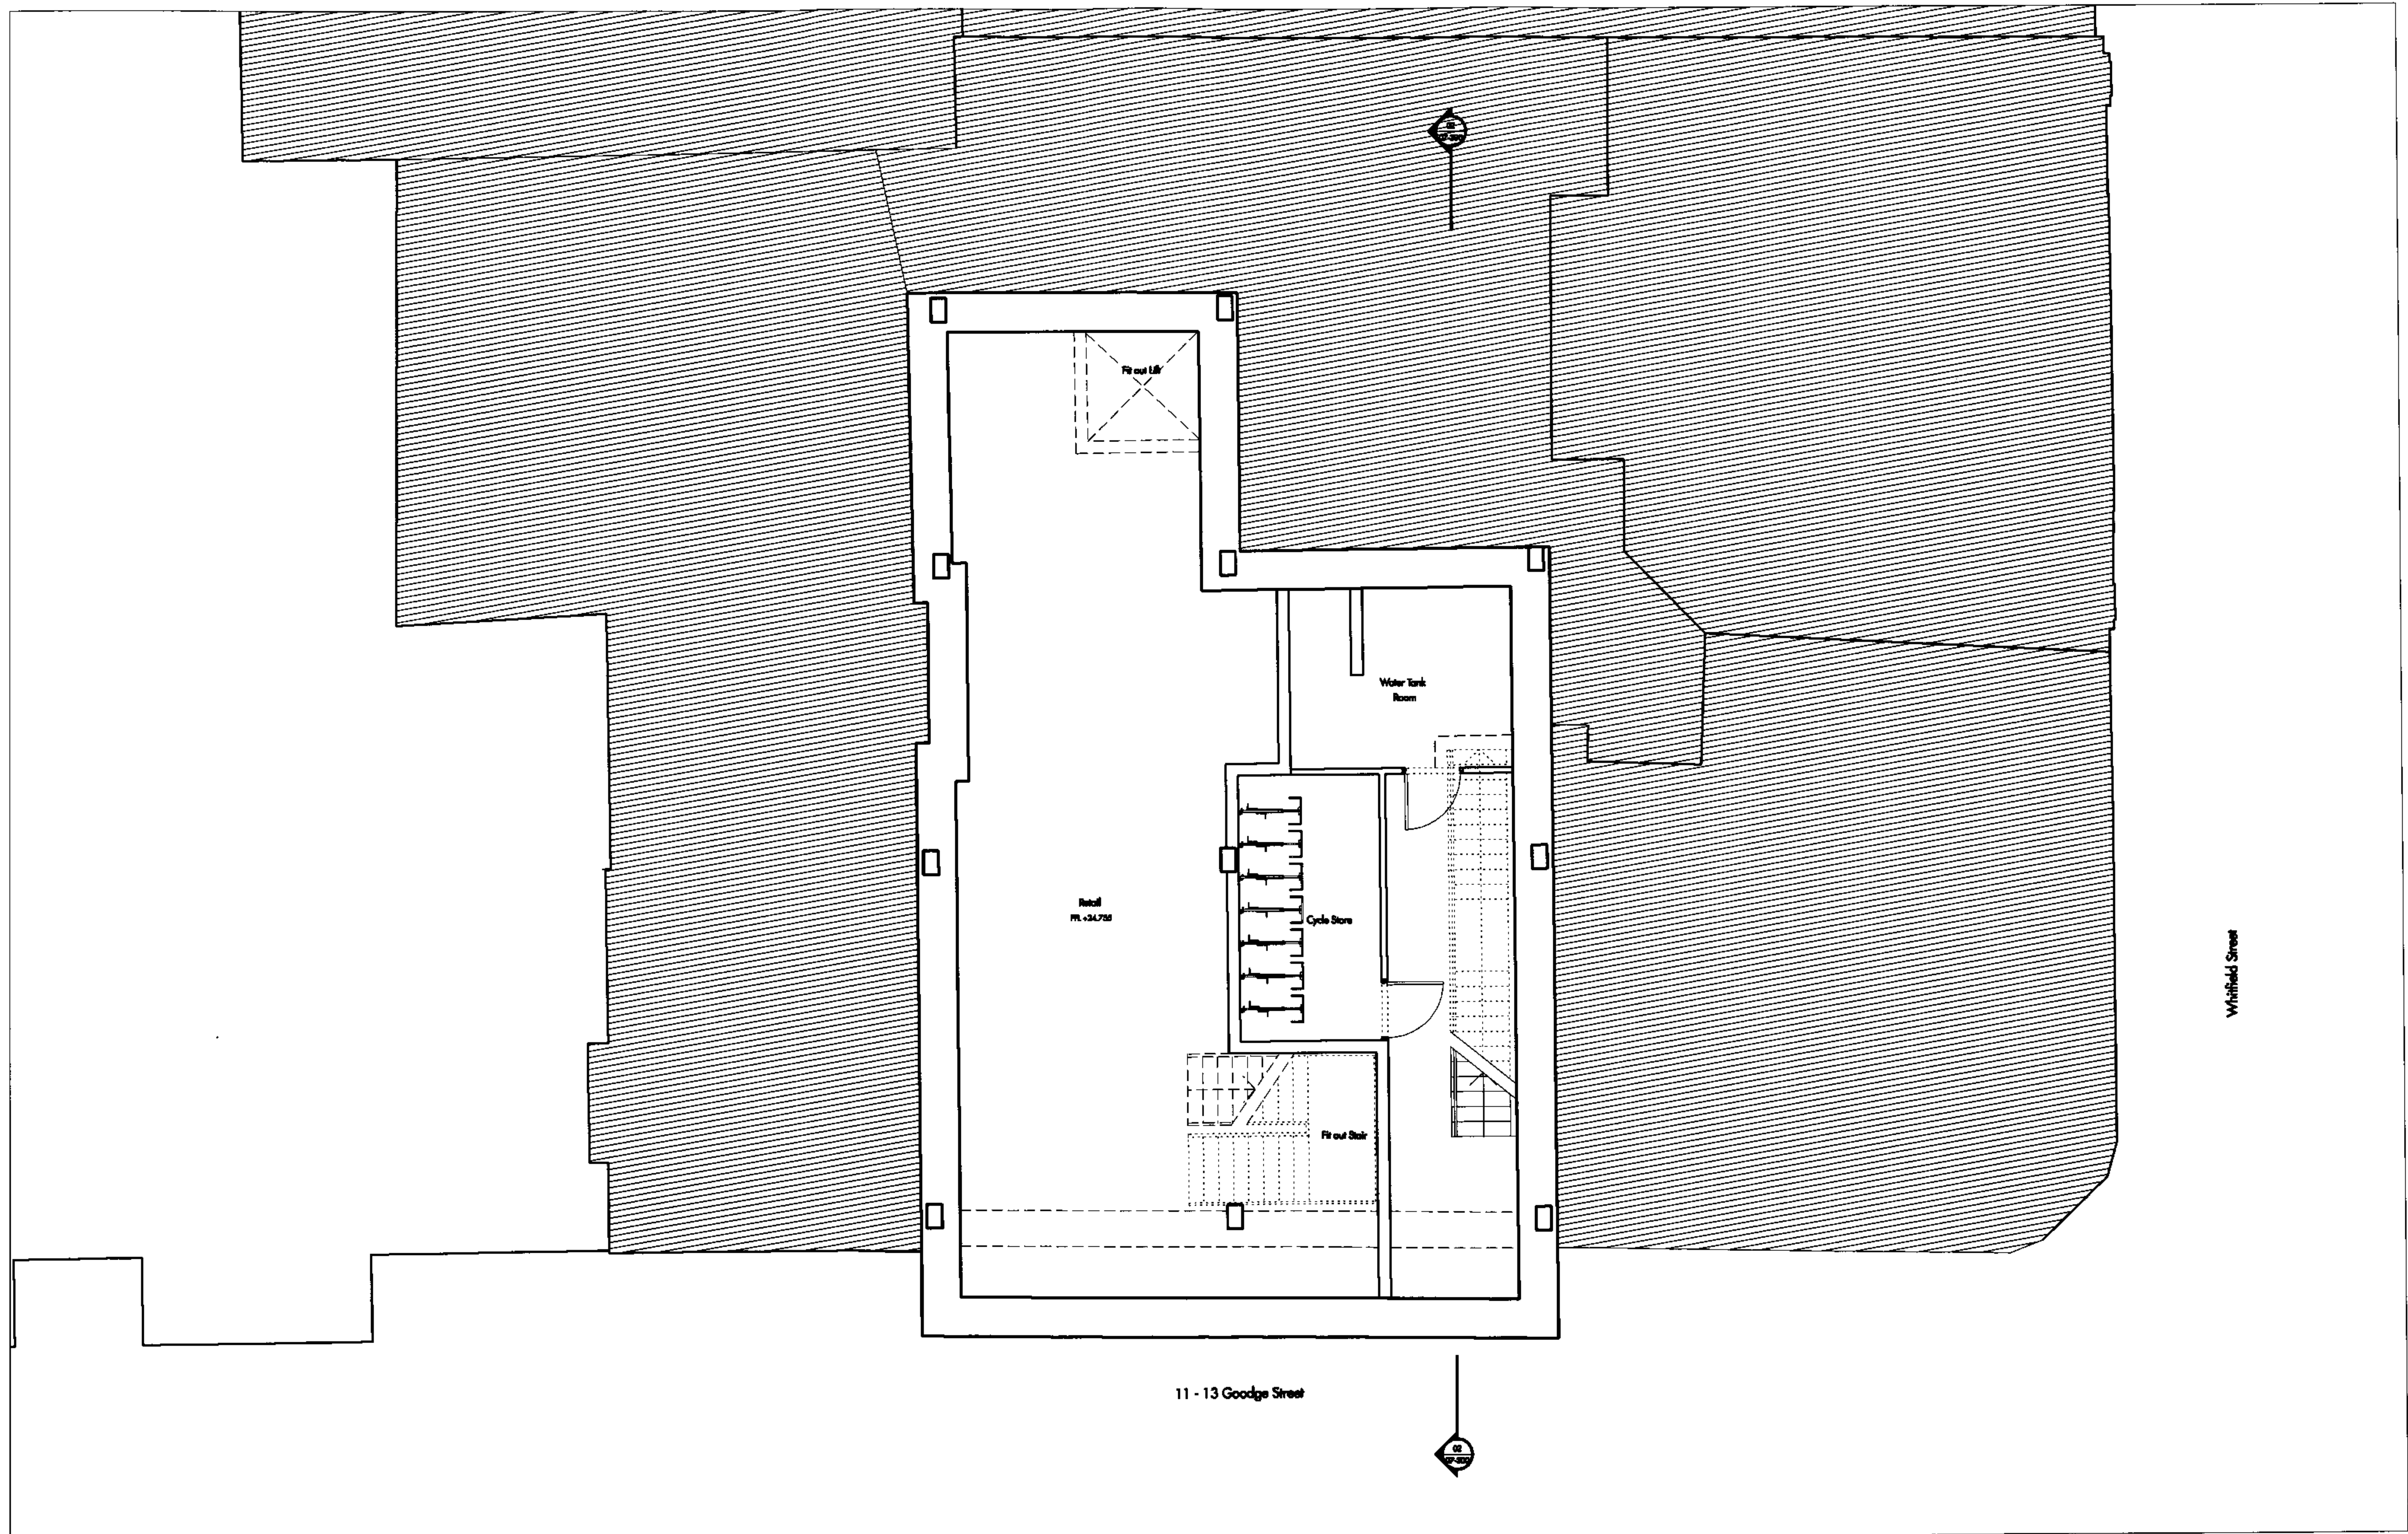



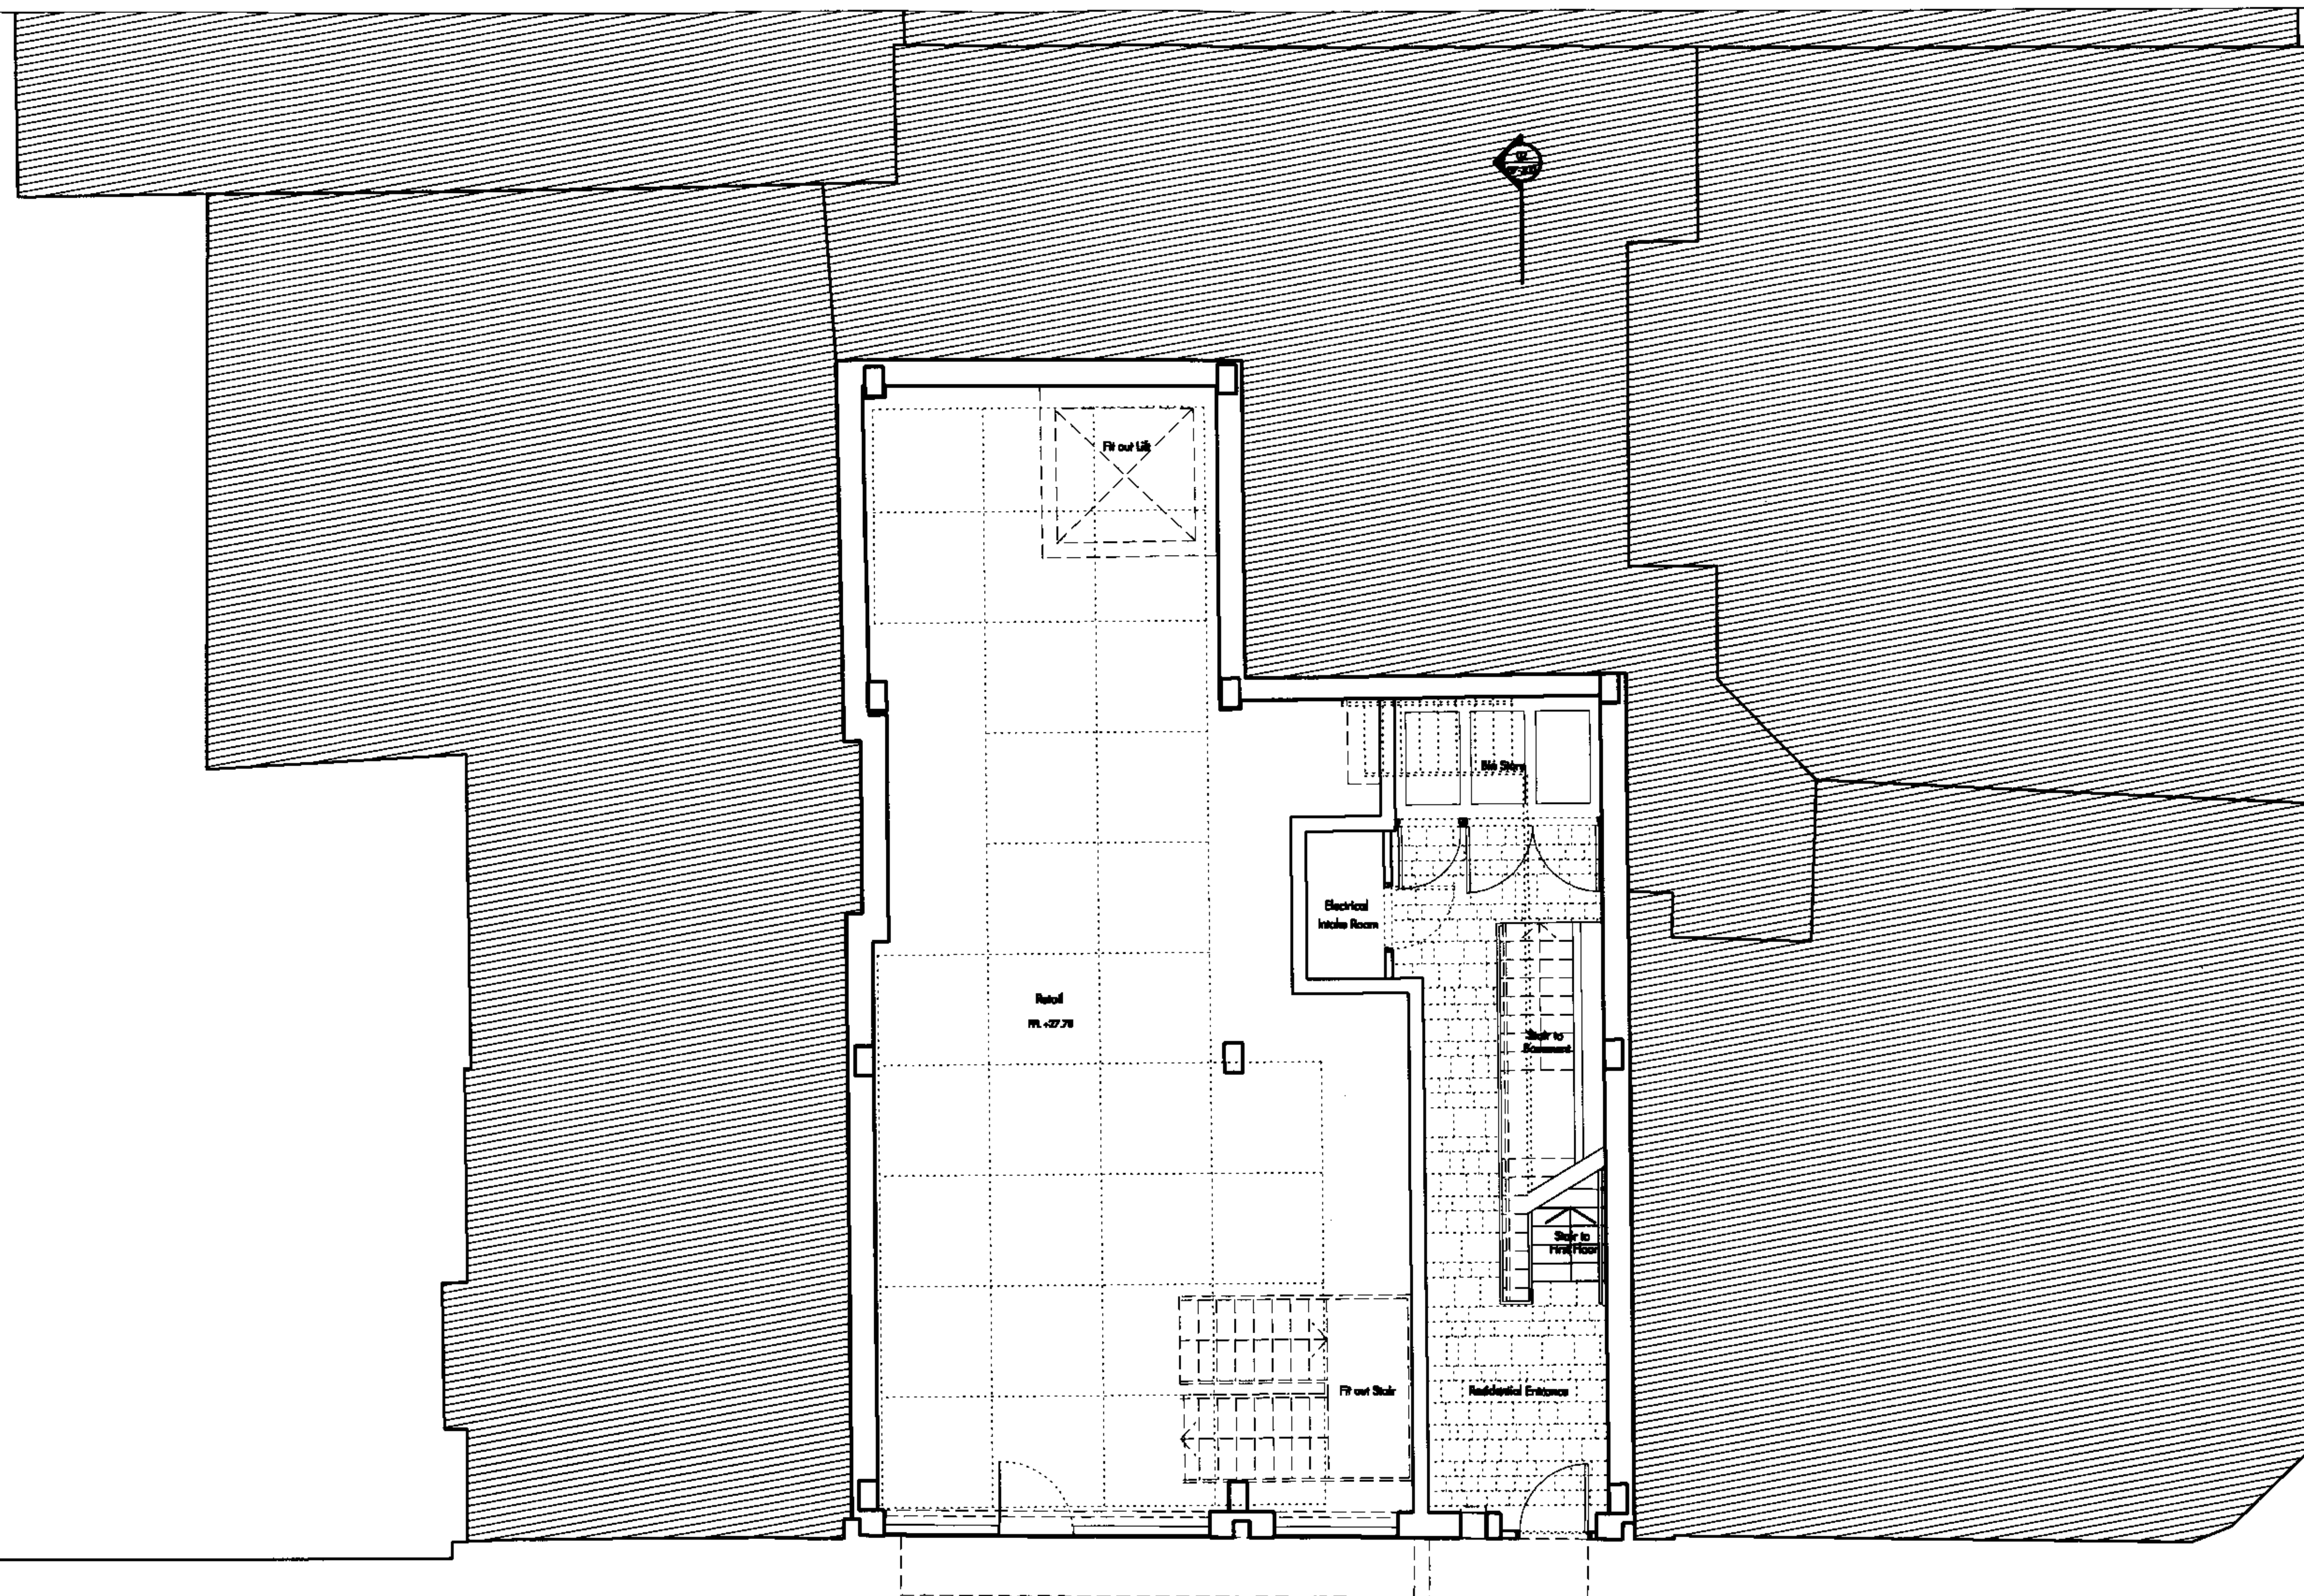



11 - 13 Goadge Street


Whitfield Street




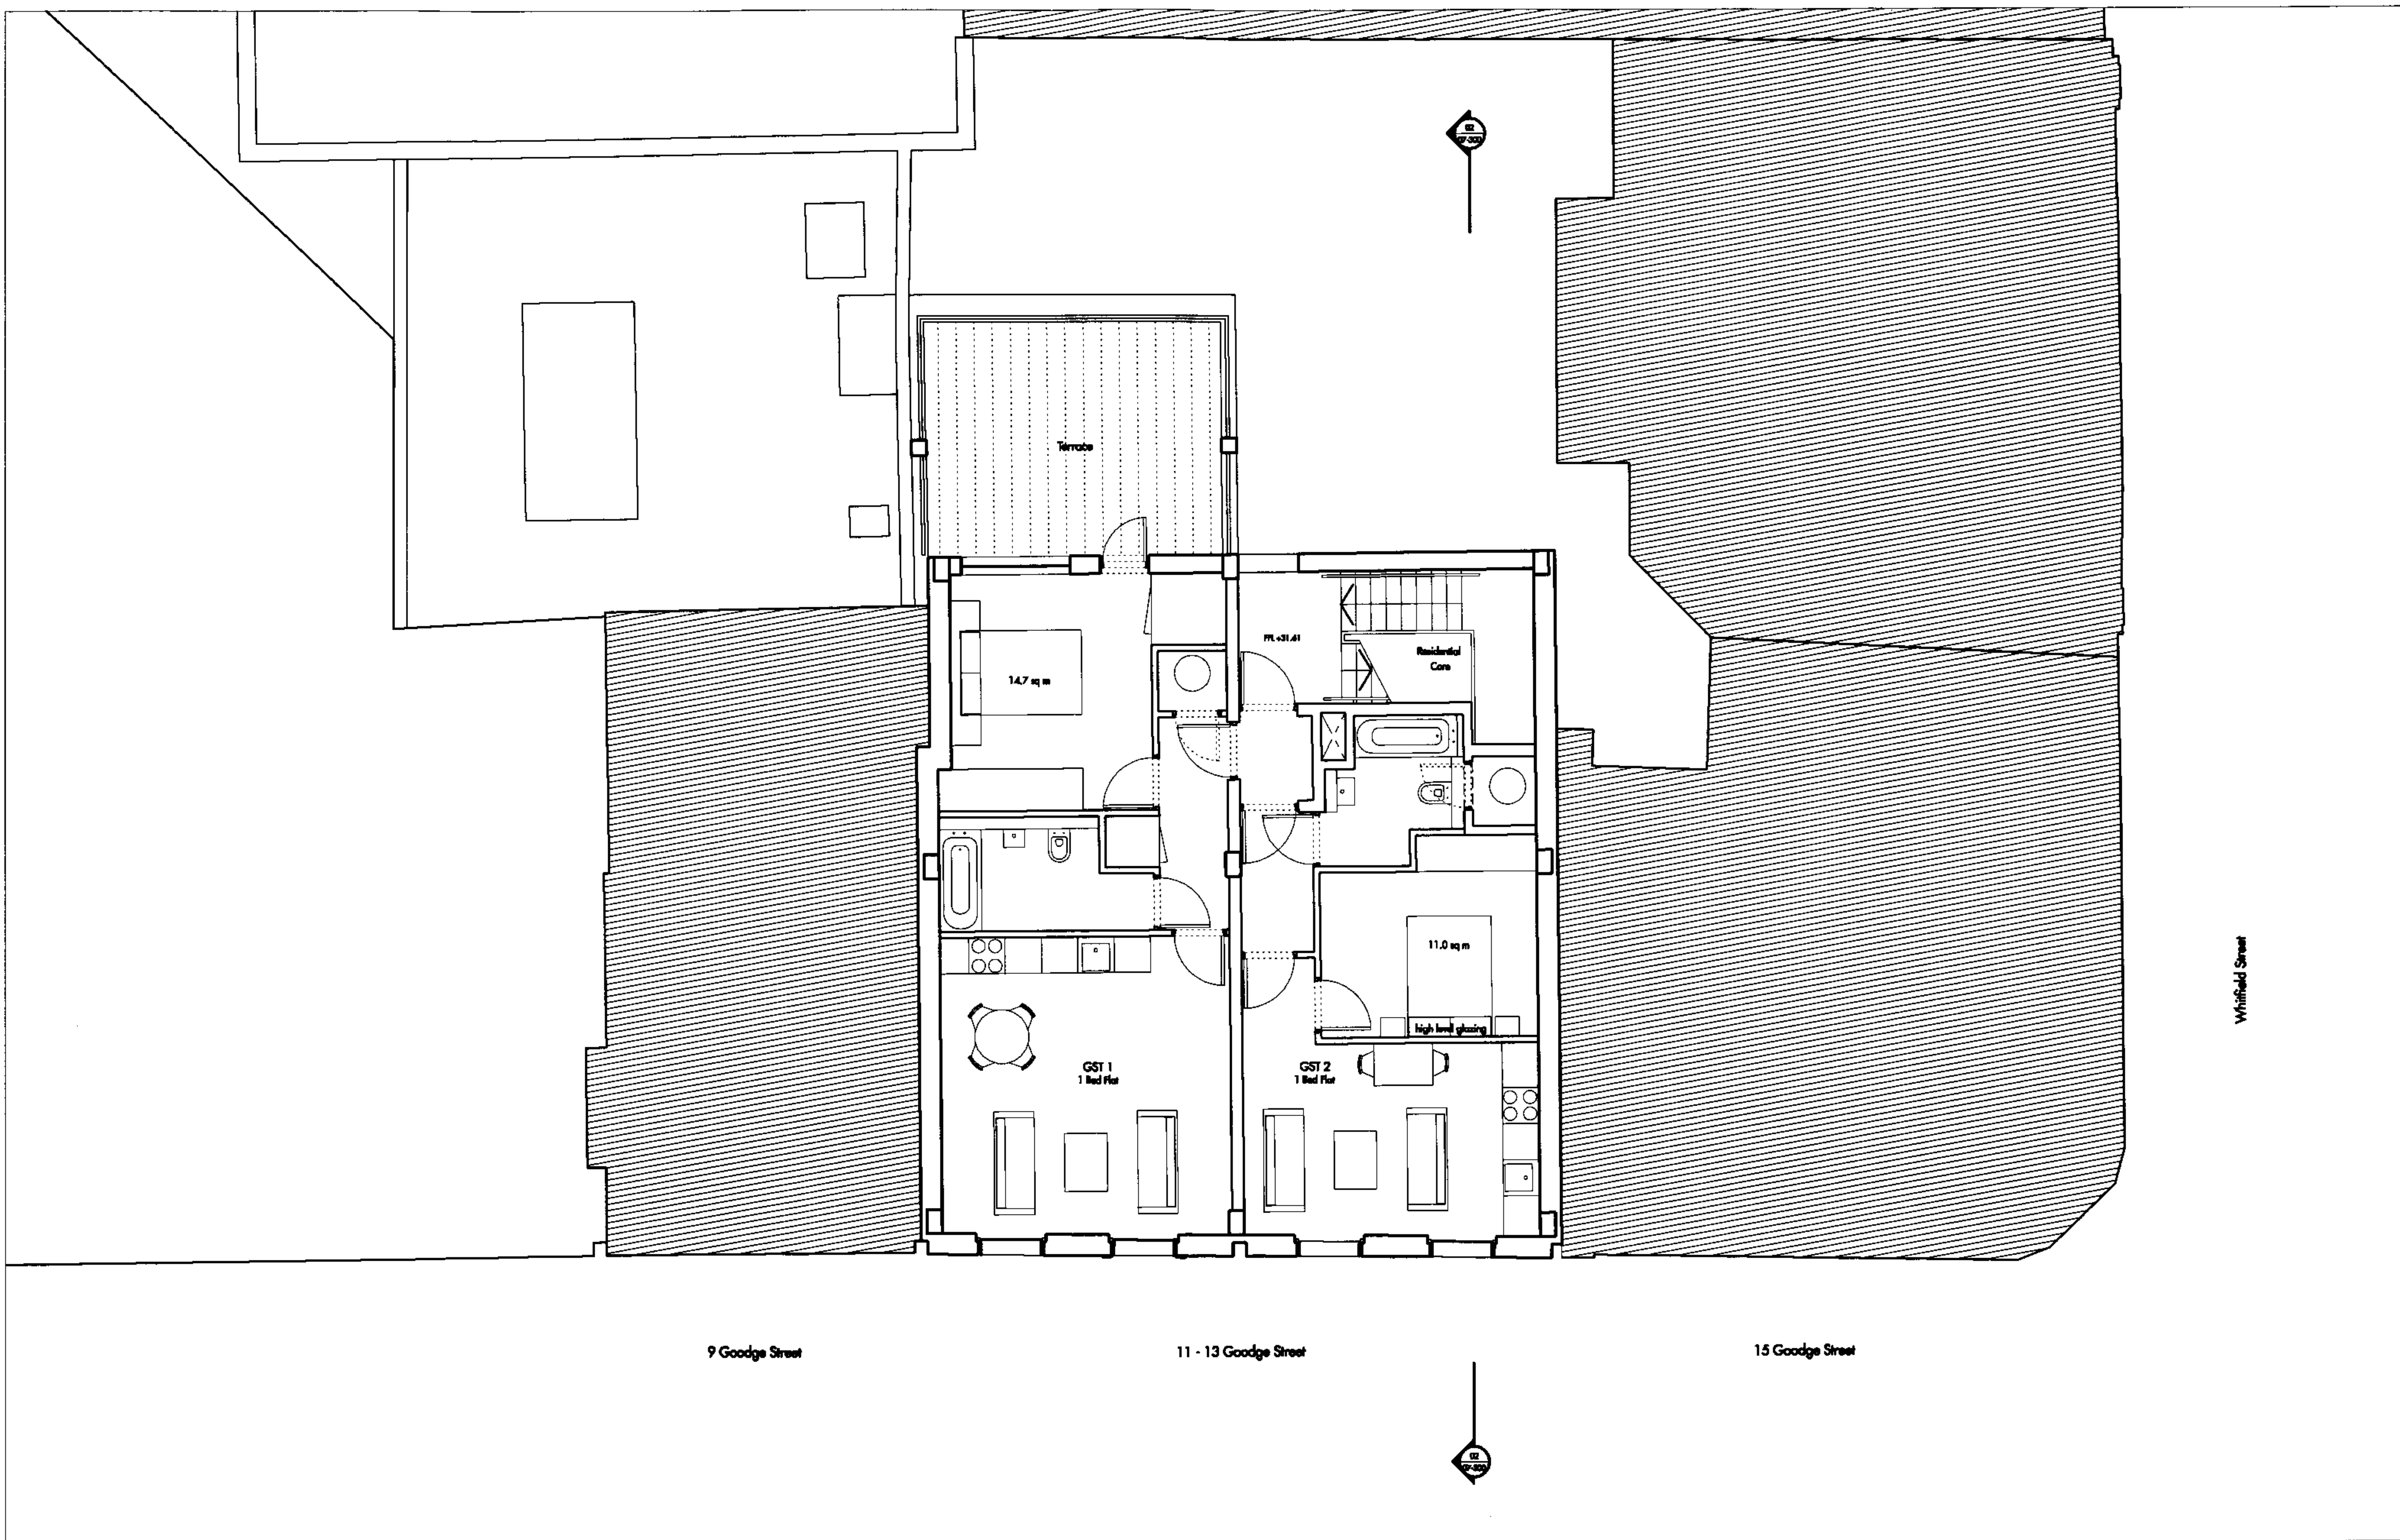

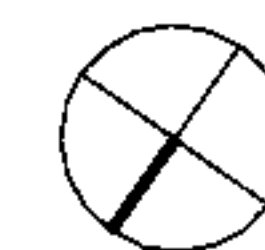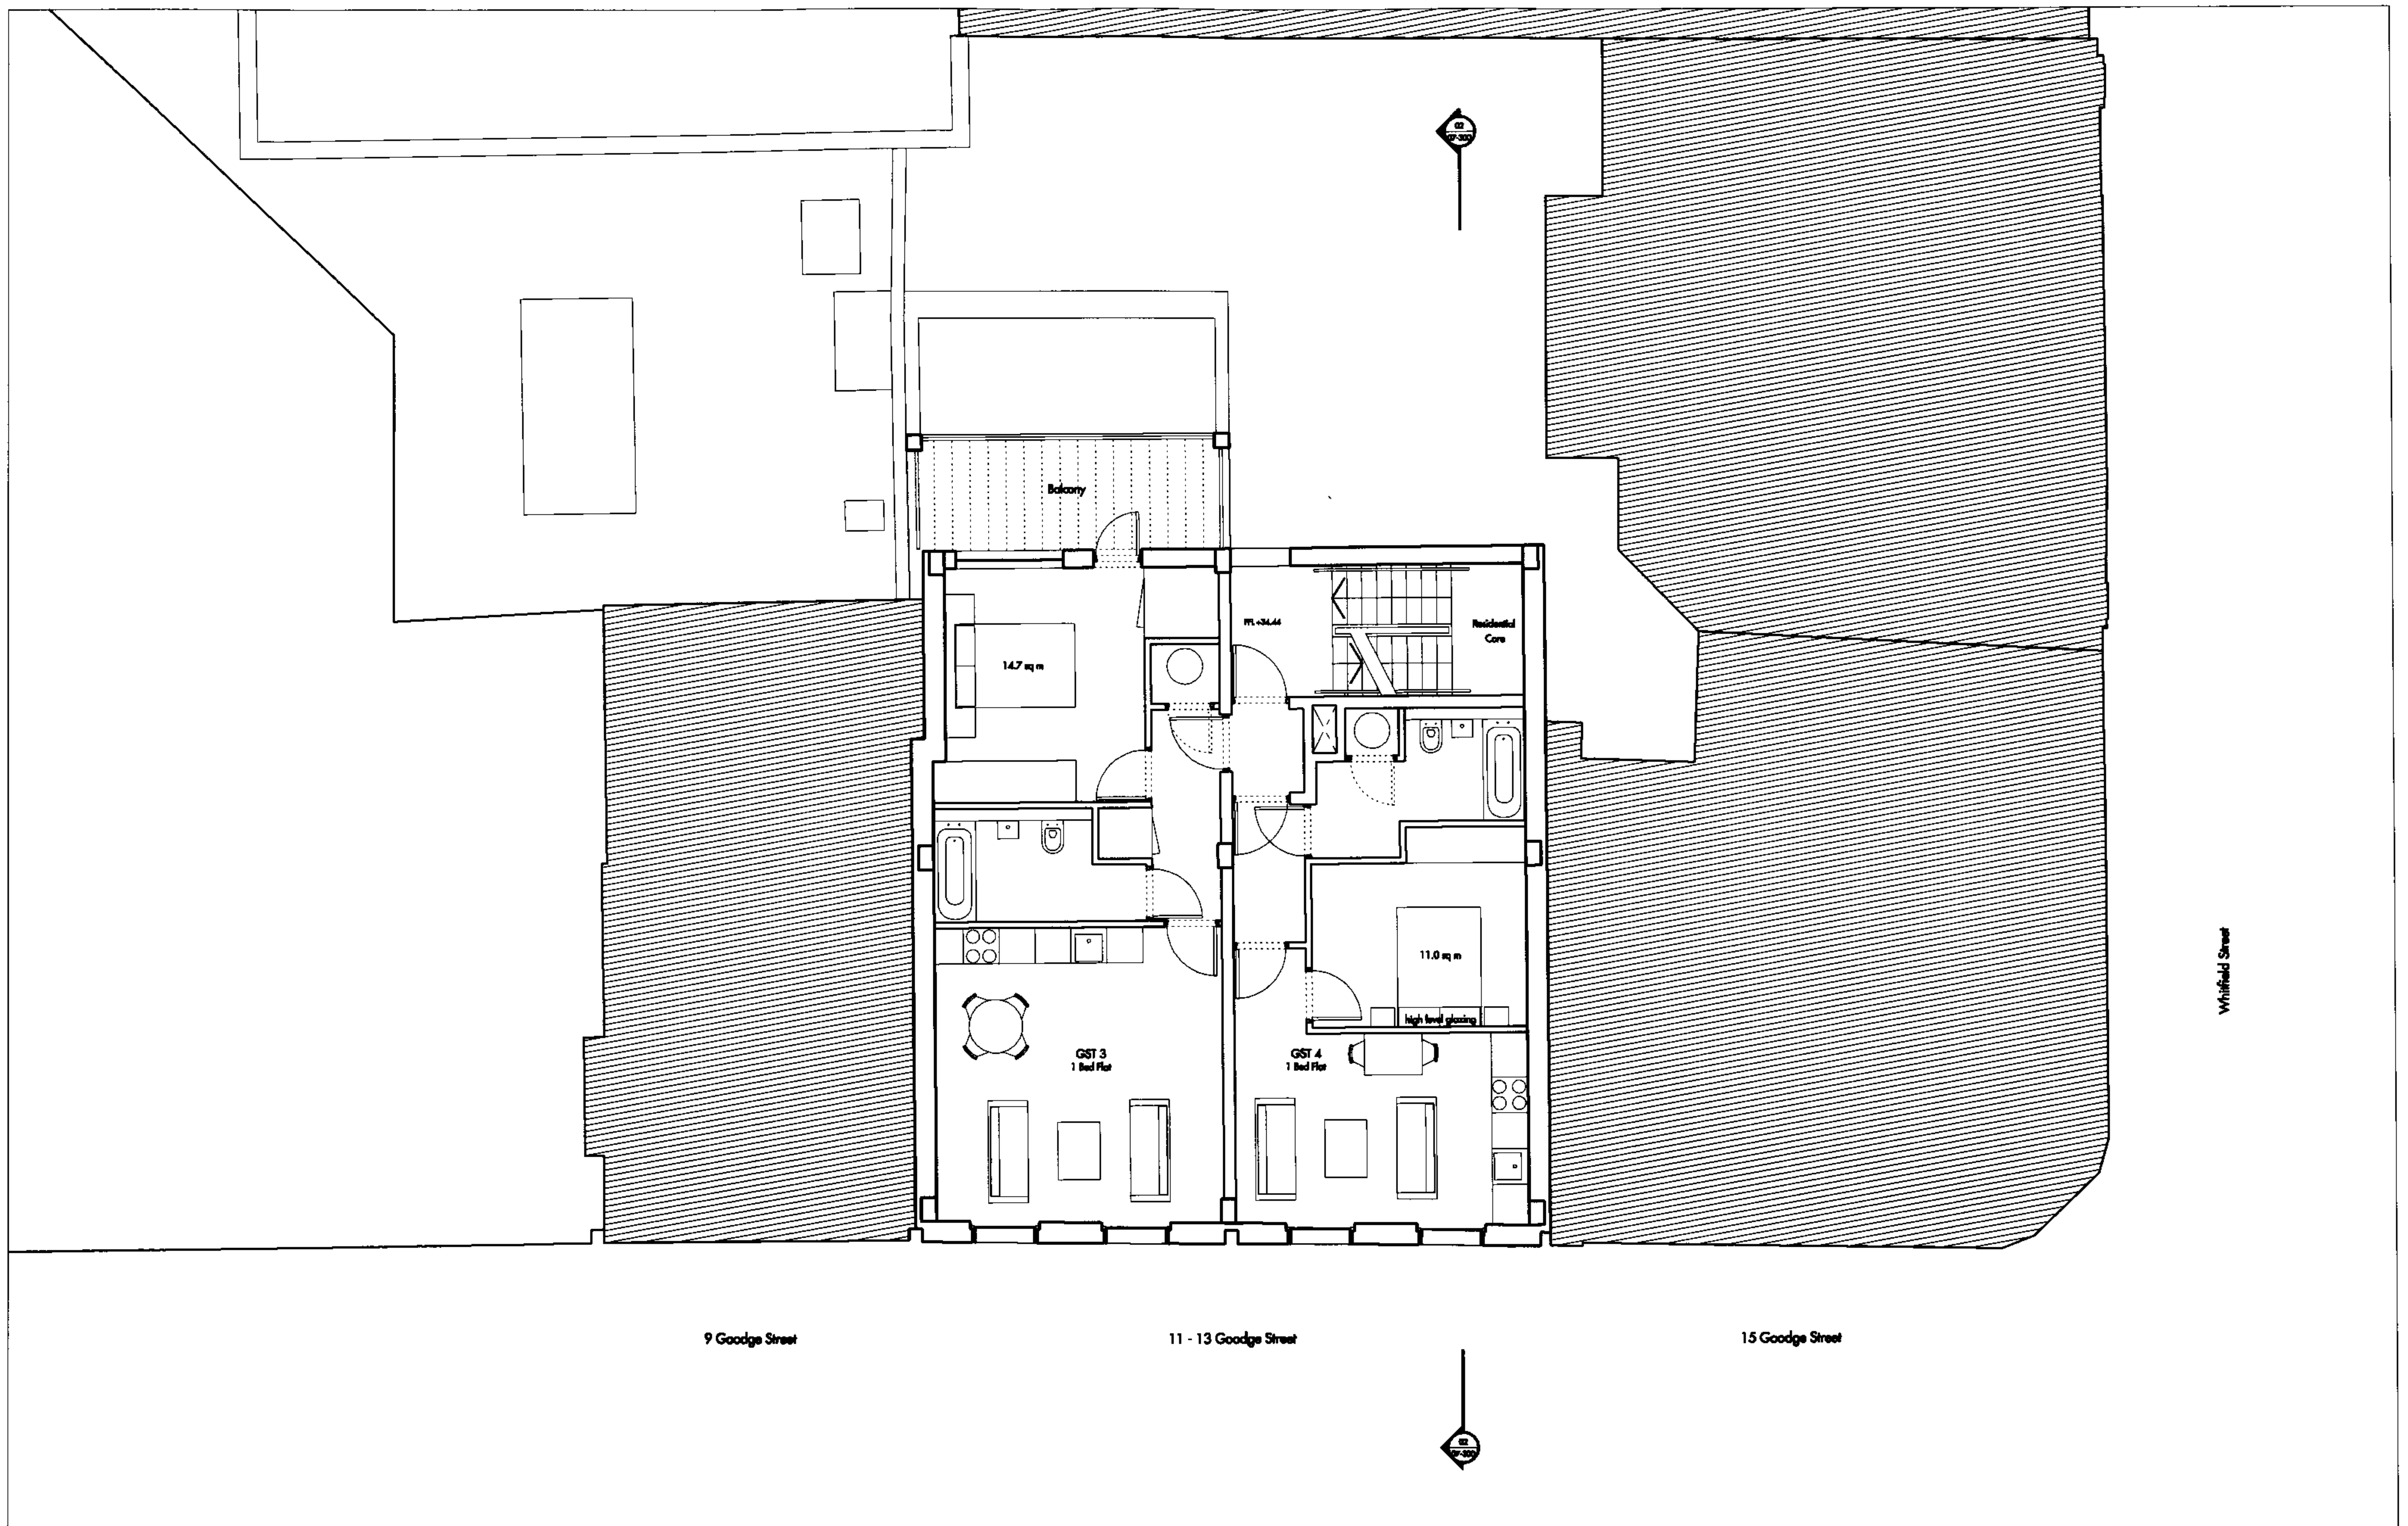

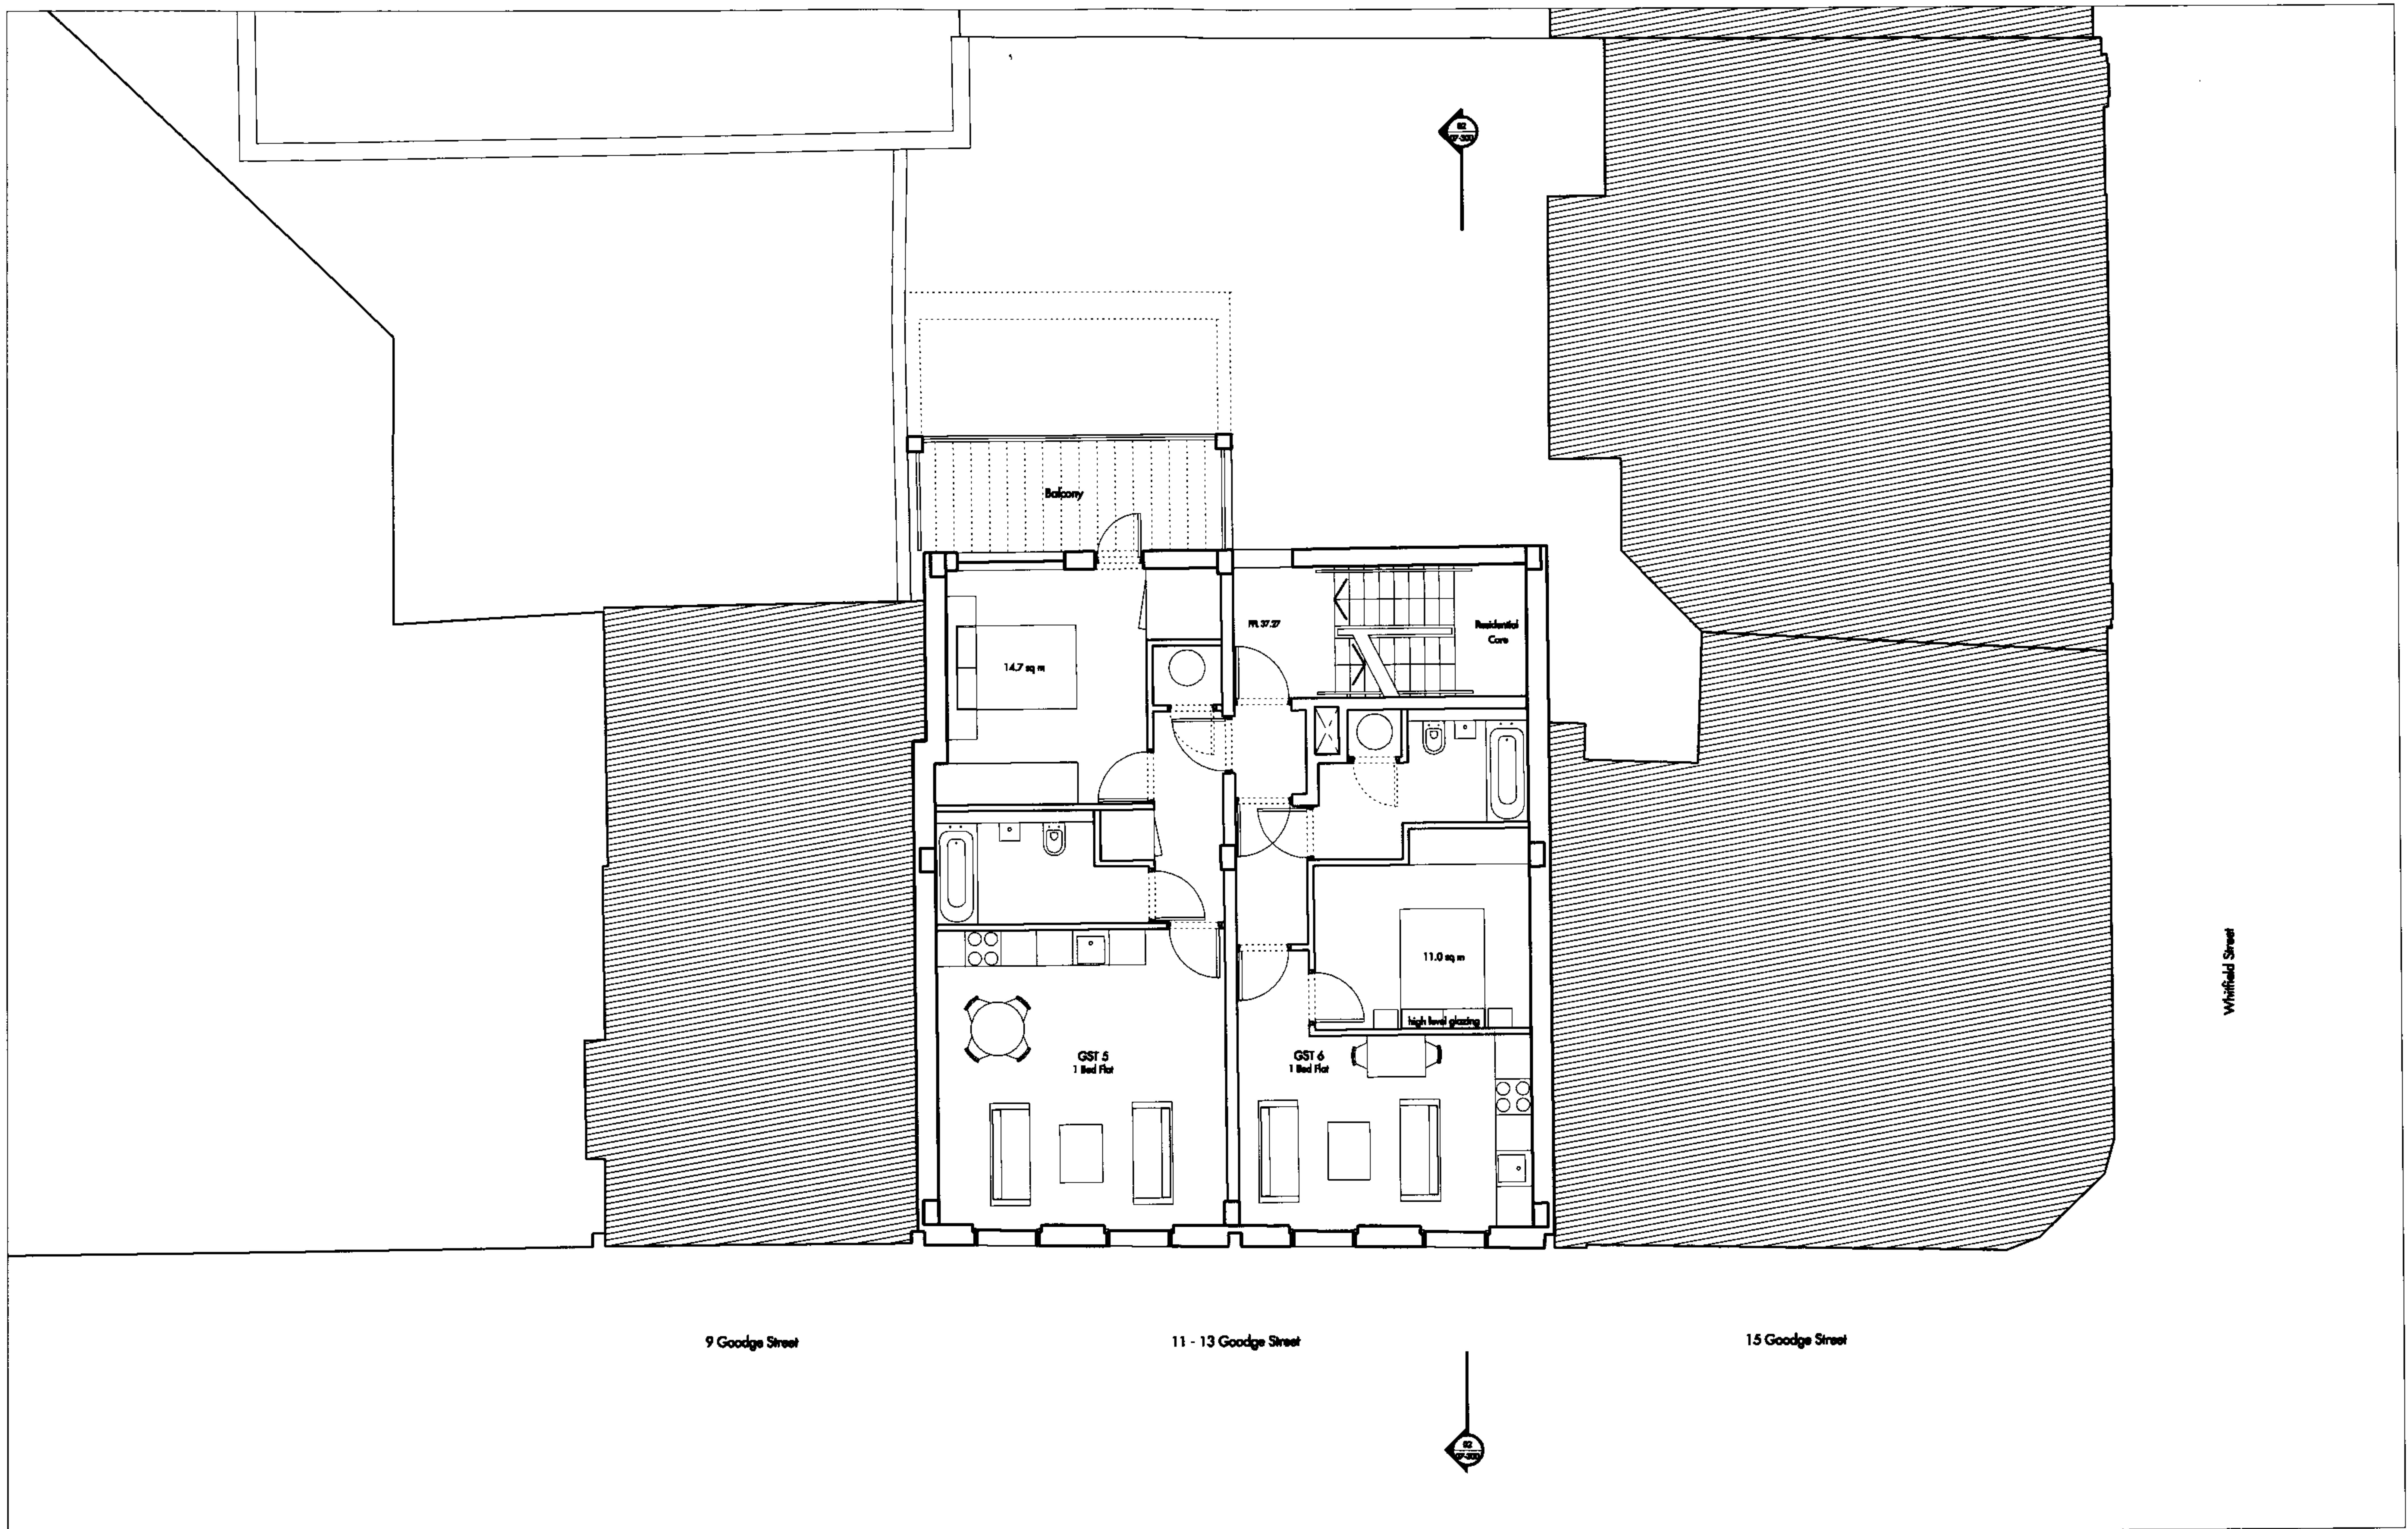

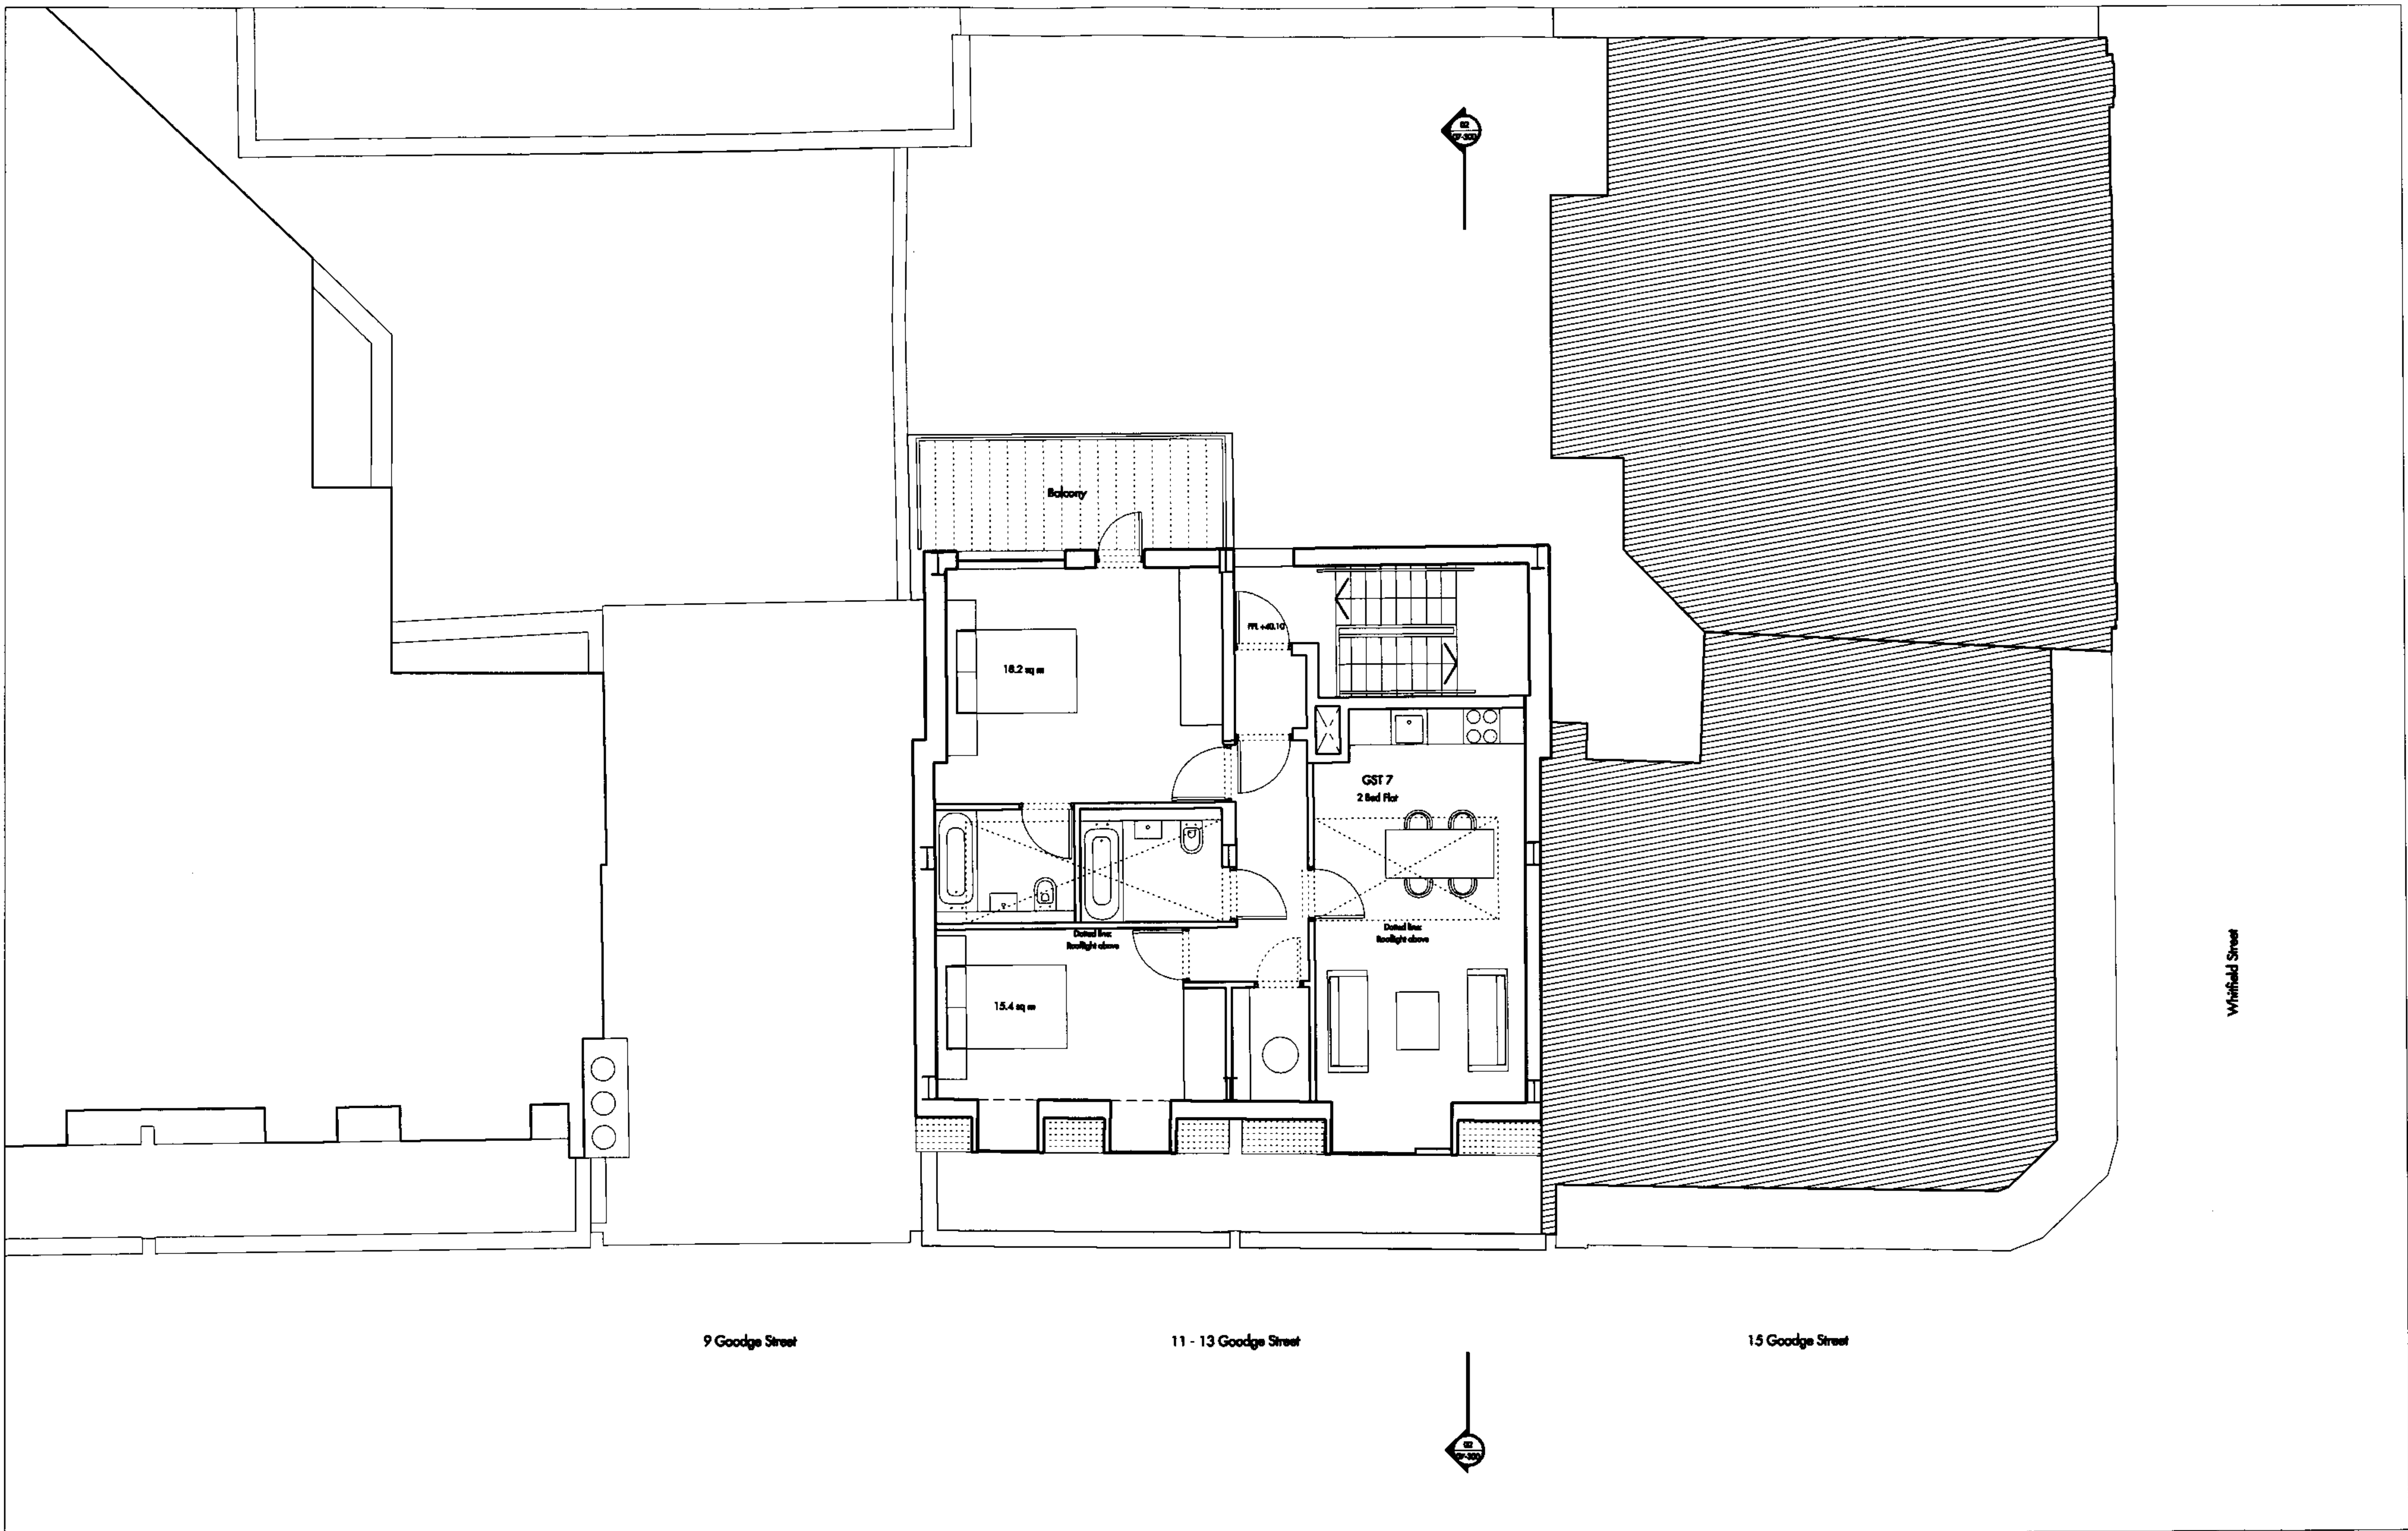

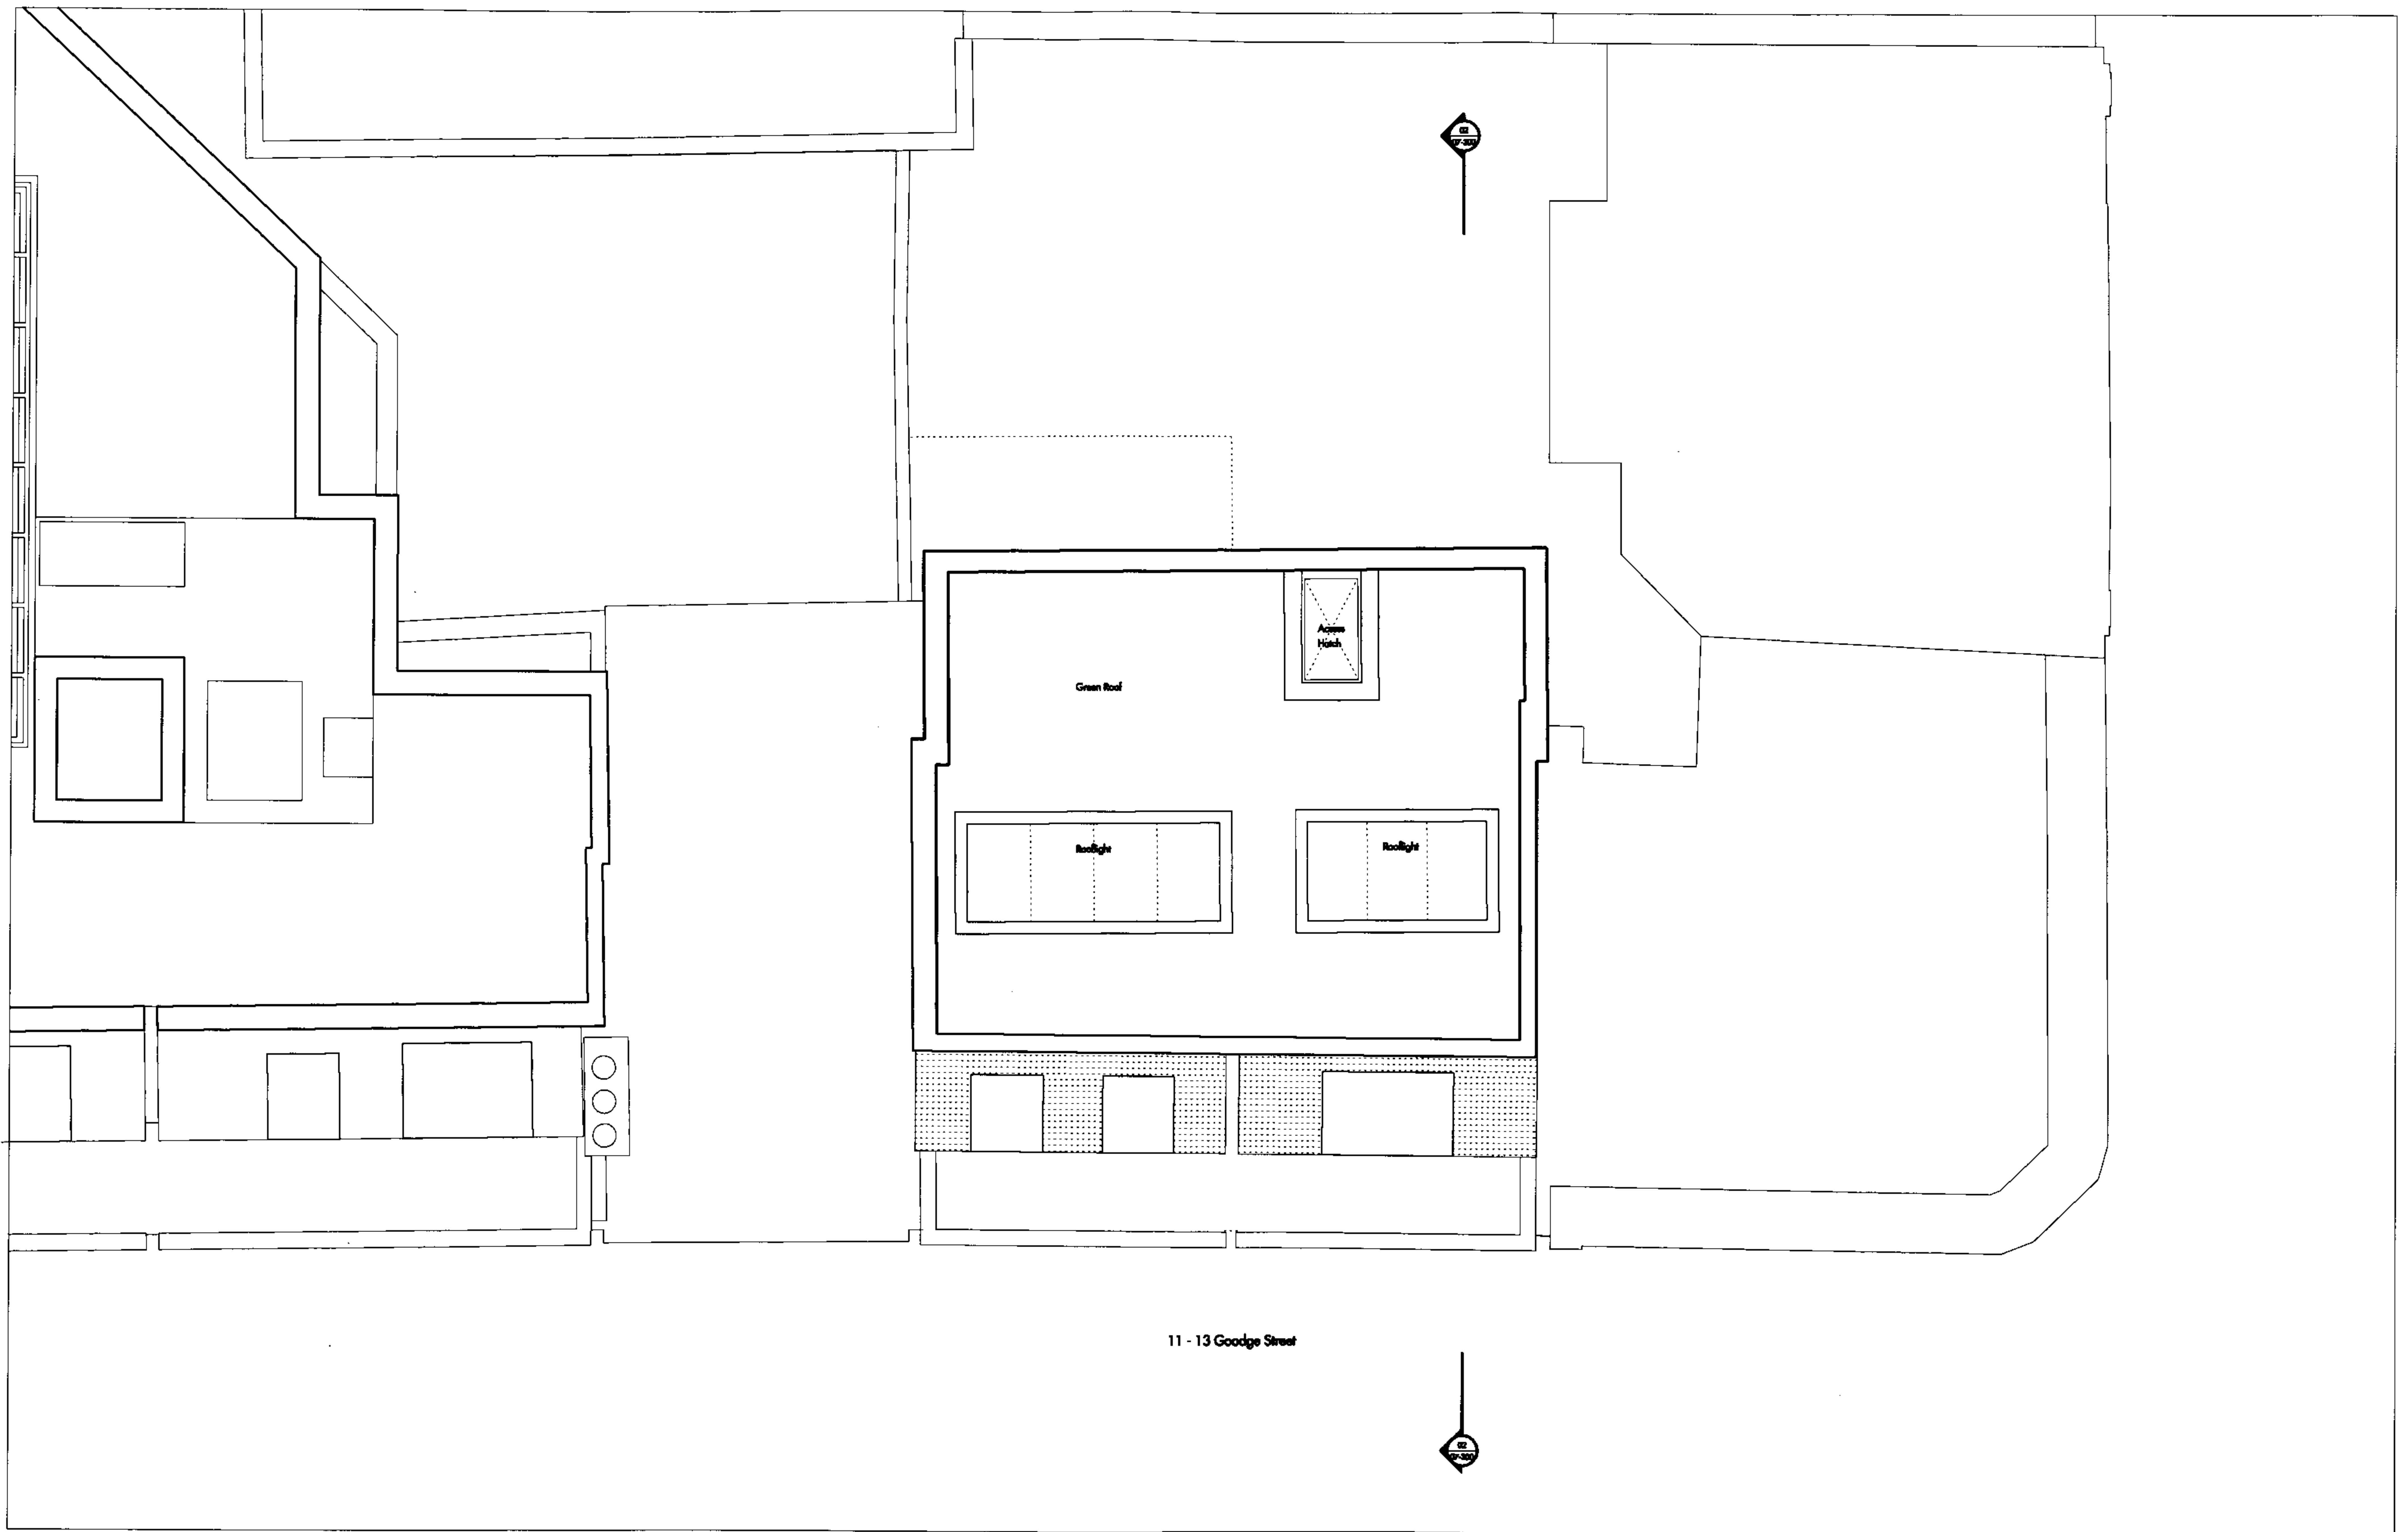




Tottenham Court Road



9 Goodge Street


11 - 13 Goodge Street


15 Goodge Street

Whitfield Street

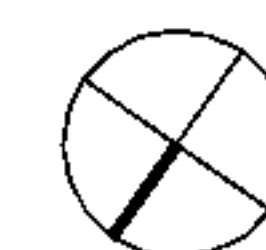

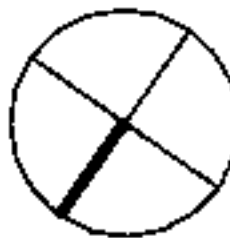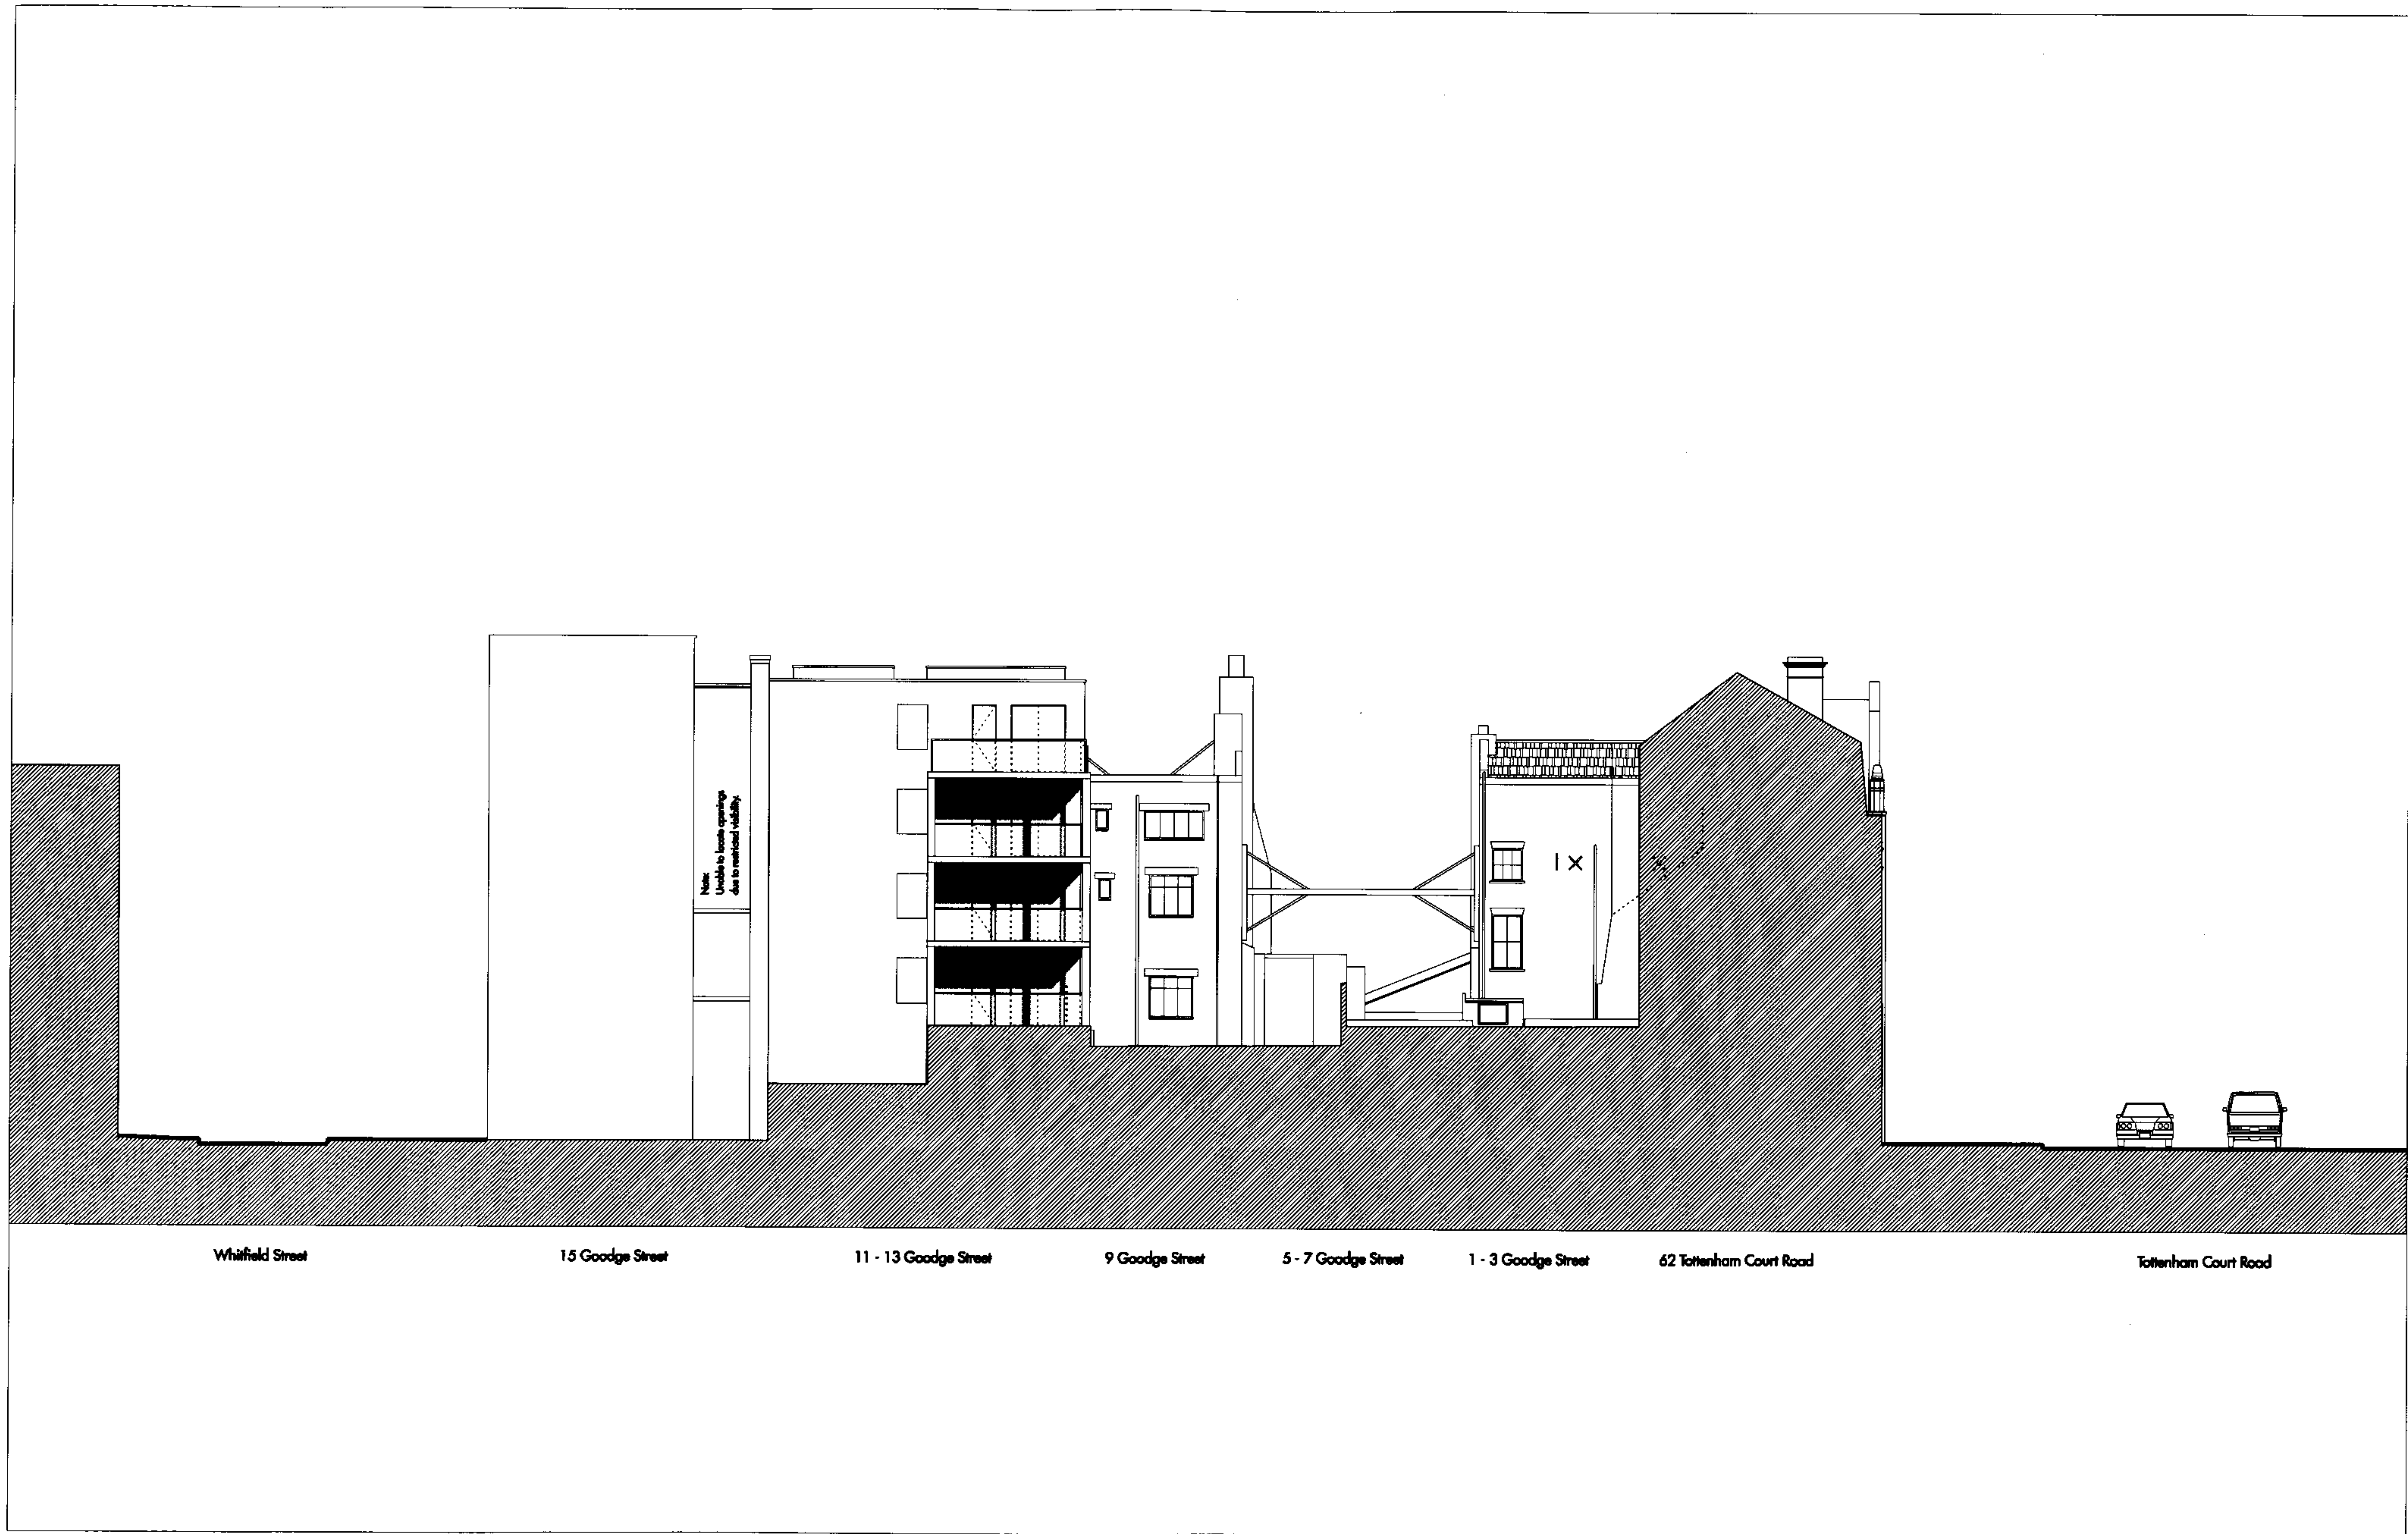

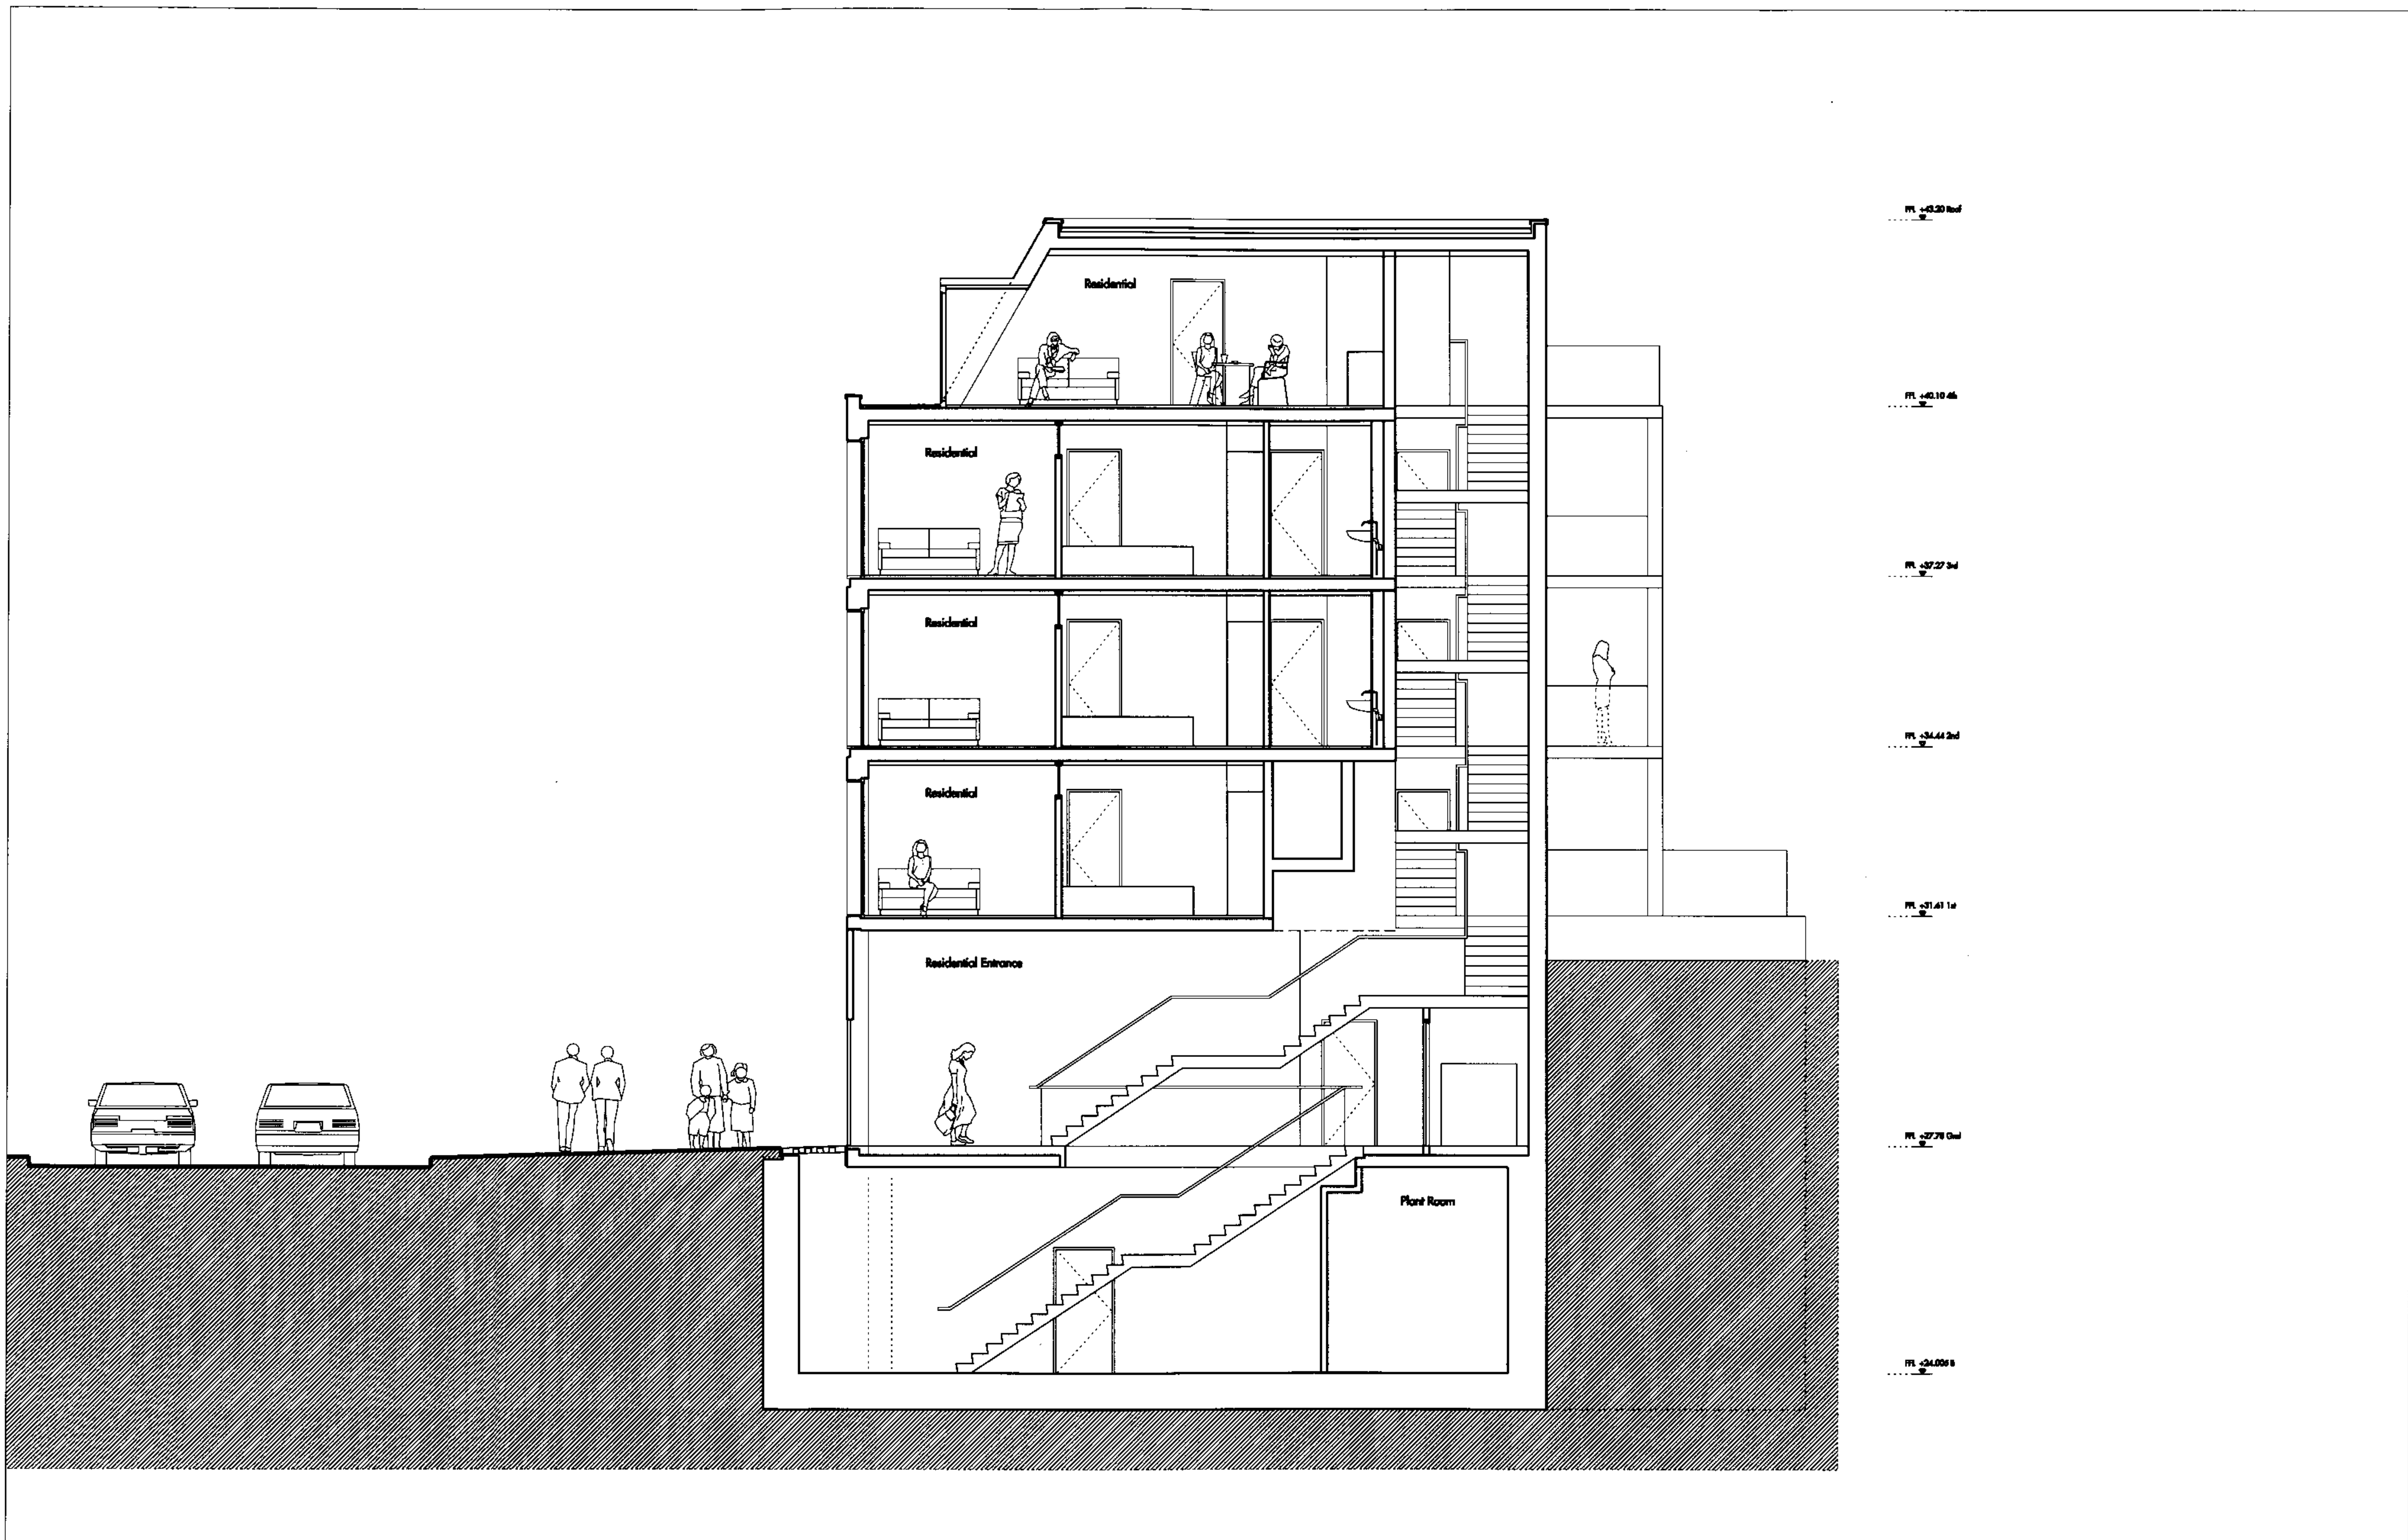

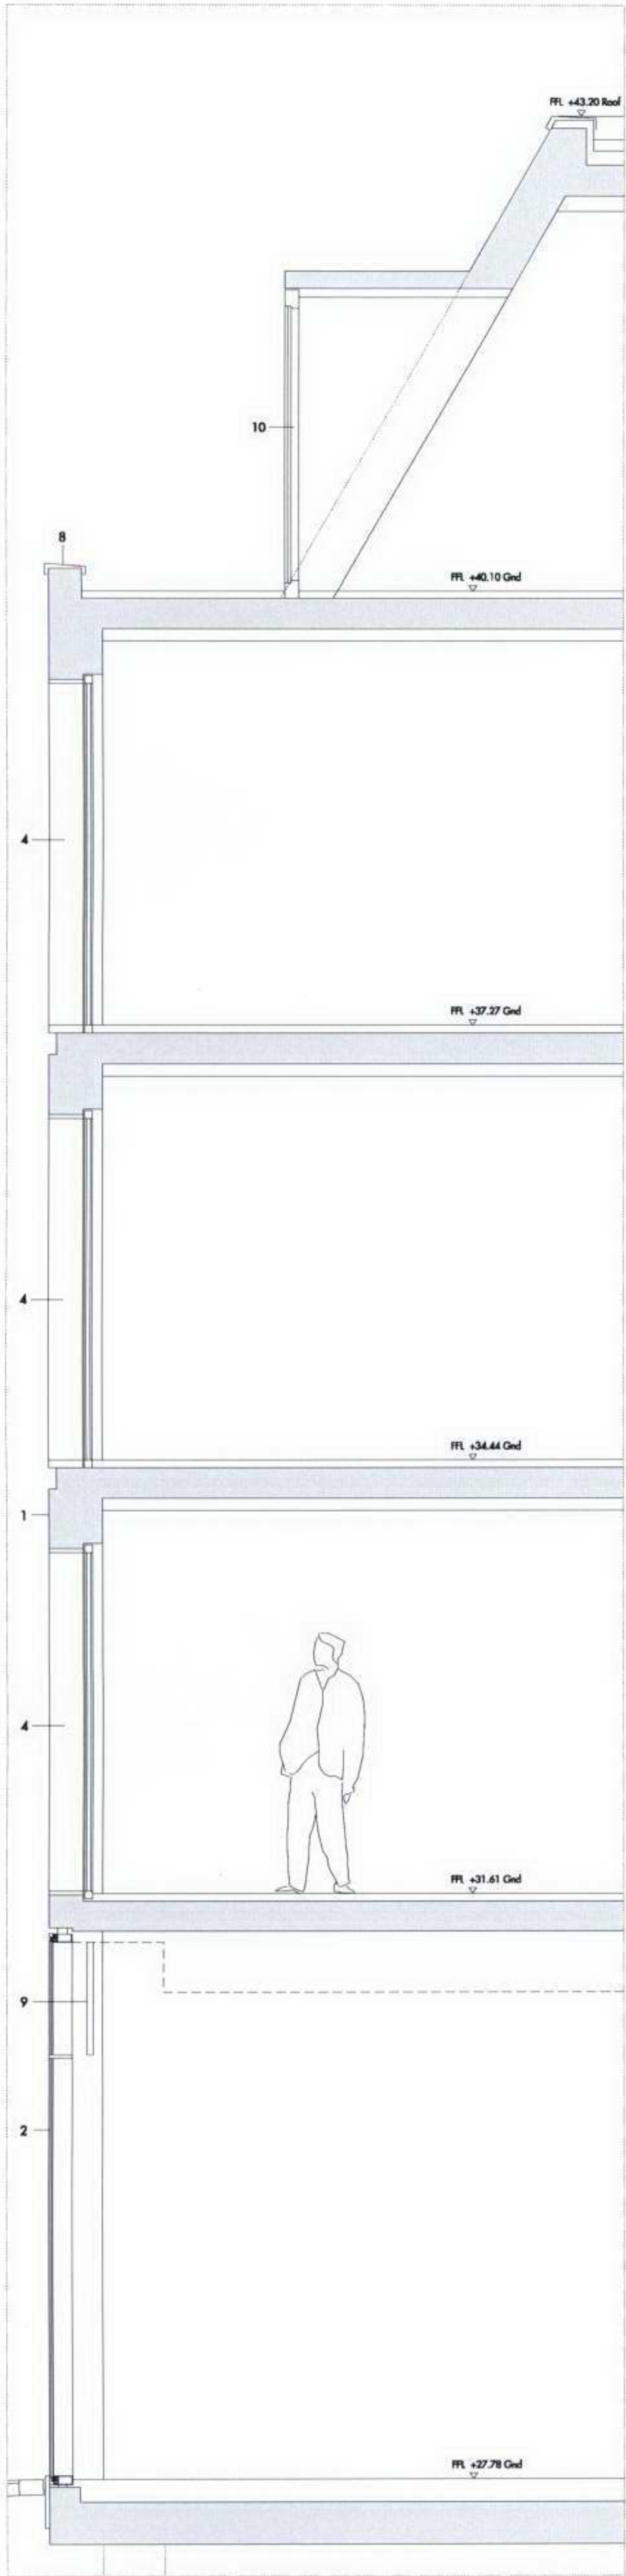

03 Bay Section


Key

- 1. Brickwork
- 2. Structural Silicone Glazing
- 3. Clear Glazing
- 4. Metal Panel with white render to window reveal
- 5. Rooflight

- 7. Stone Panel
- 8. Coping
- 9. Signage
- 10. Dormer
- 11. White Render



01 Bay Elevation Goodge Street

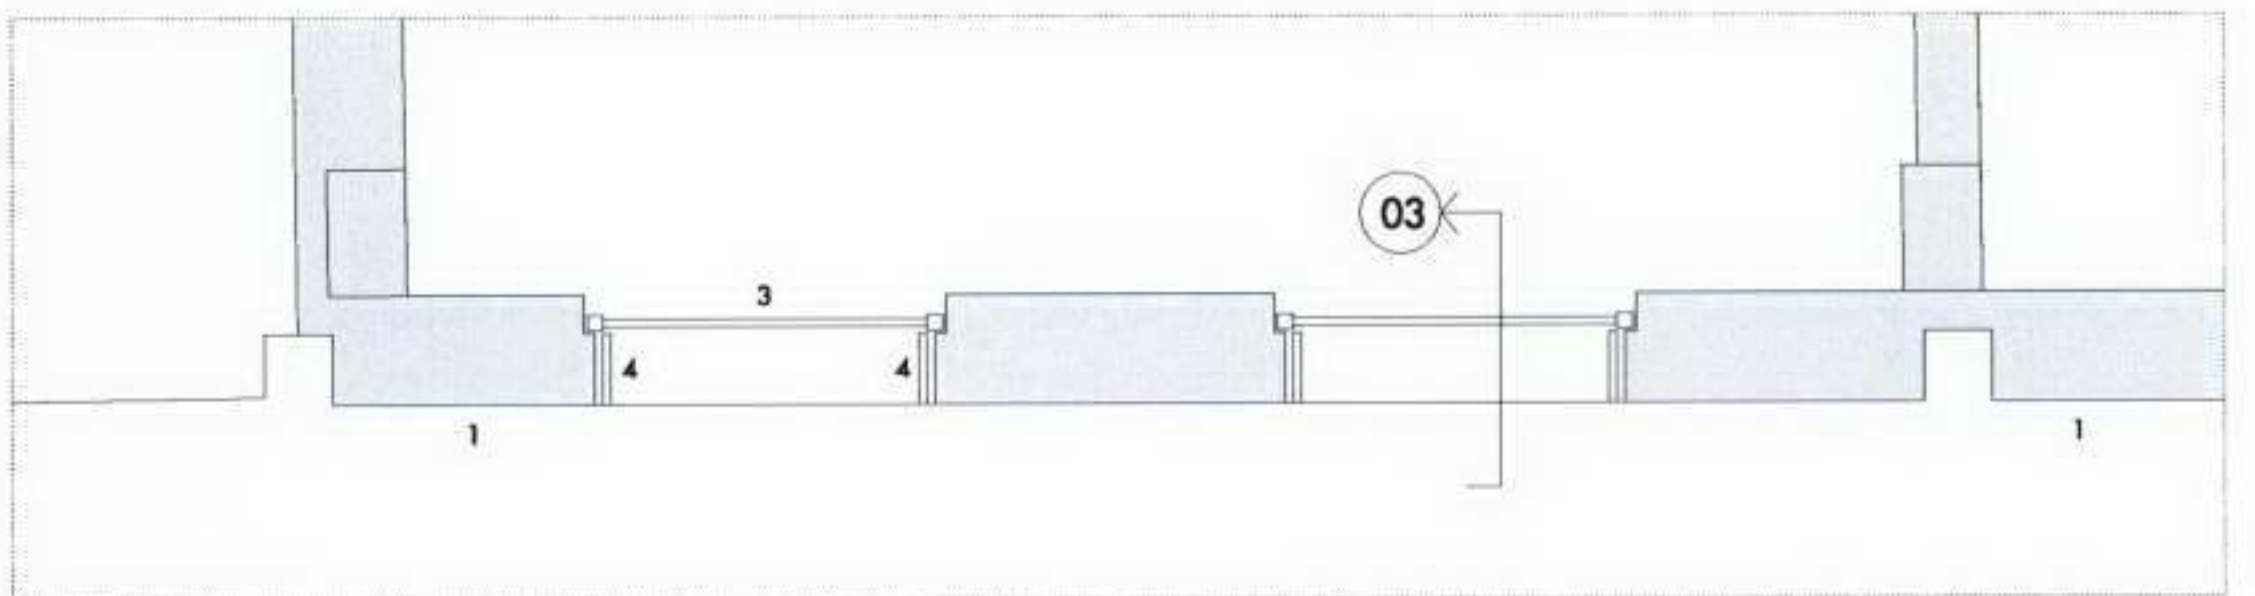


02 Bay Plan



Allies and Morrison
85 Southwark Street
London SE1 0XX
Telephone 020 7921 0100
Facsimile 020 7921 0101
email info@alliesandmorrison.co.uk
AS&M JOB NO: 440


61 - 63 TOTTENHAM COURT ROAD / 1 - 7 GOODGE STREET
PROPOSED BAY STUDY - GOODGE STREET
PLANNING
440_02_07_400
SCALE 1:25 @A1 1:50 @A3
P1
Revision

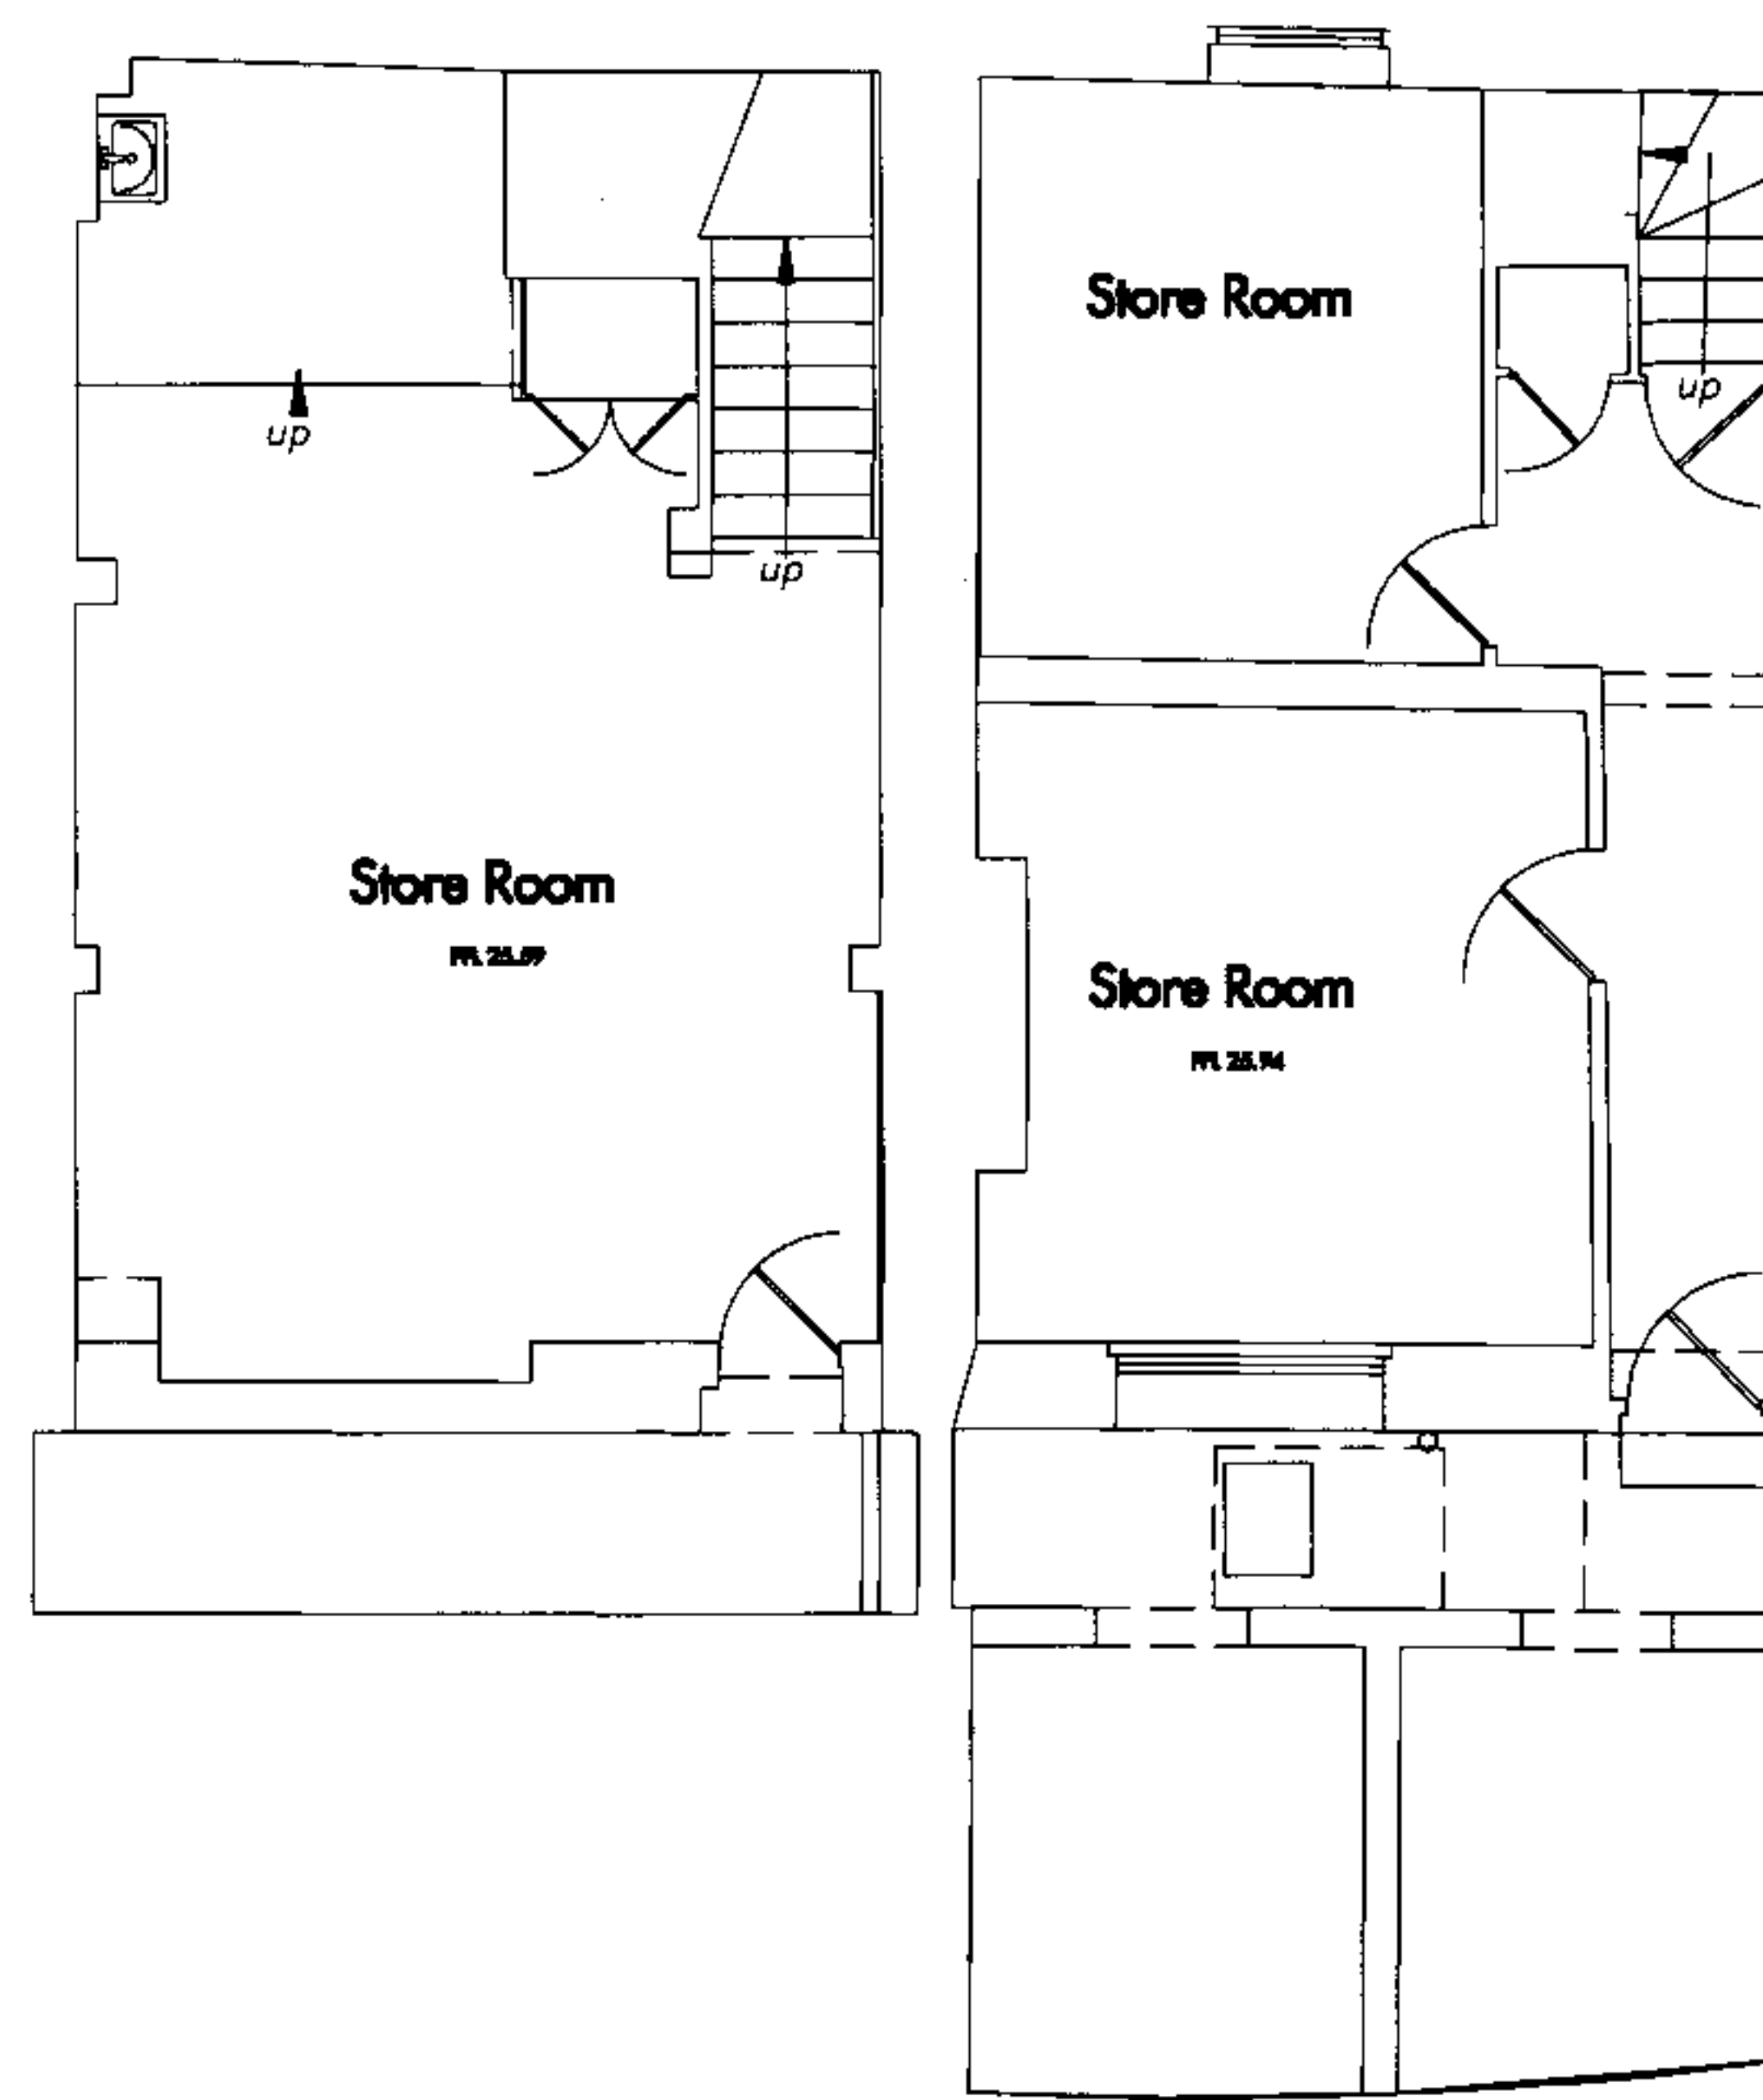




11 Goodge St

13 Goodge St


Whitefield Street

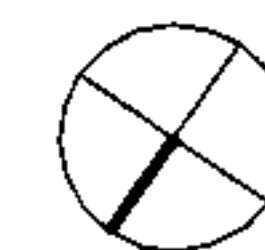

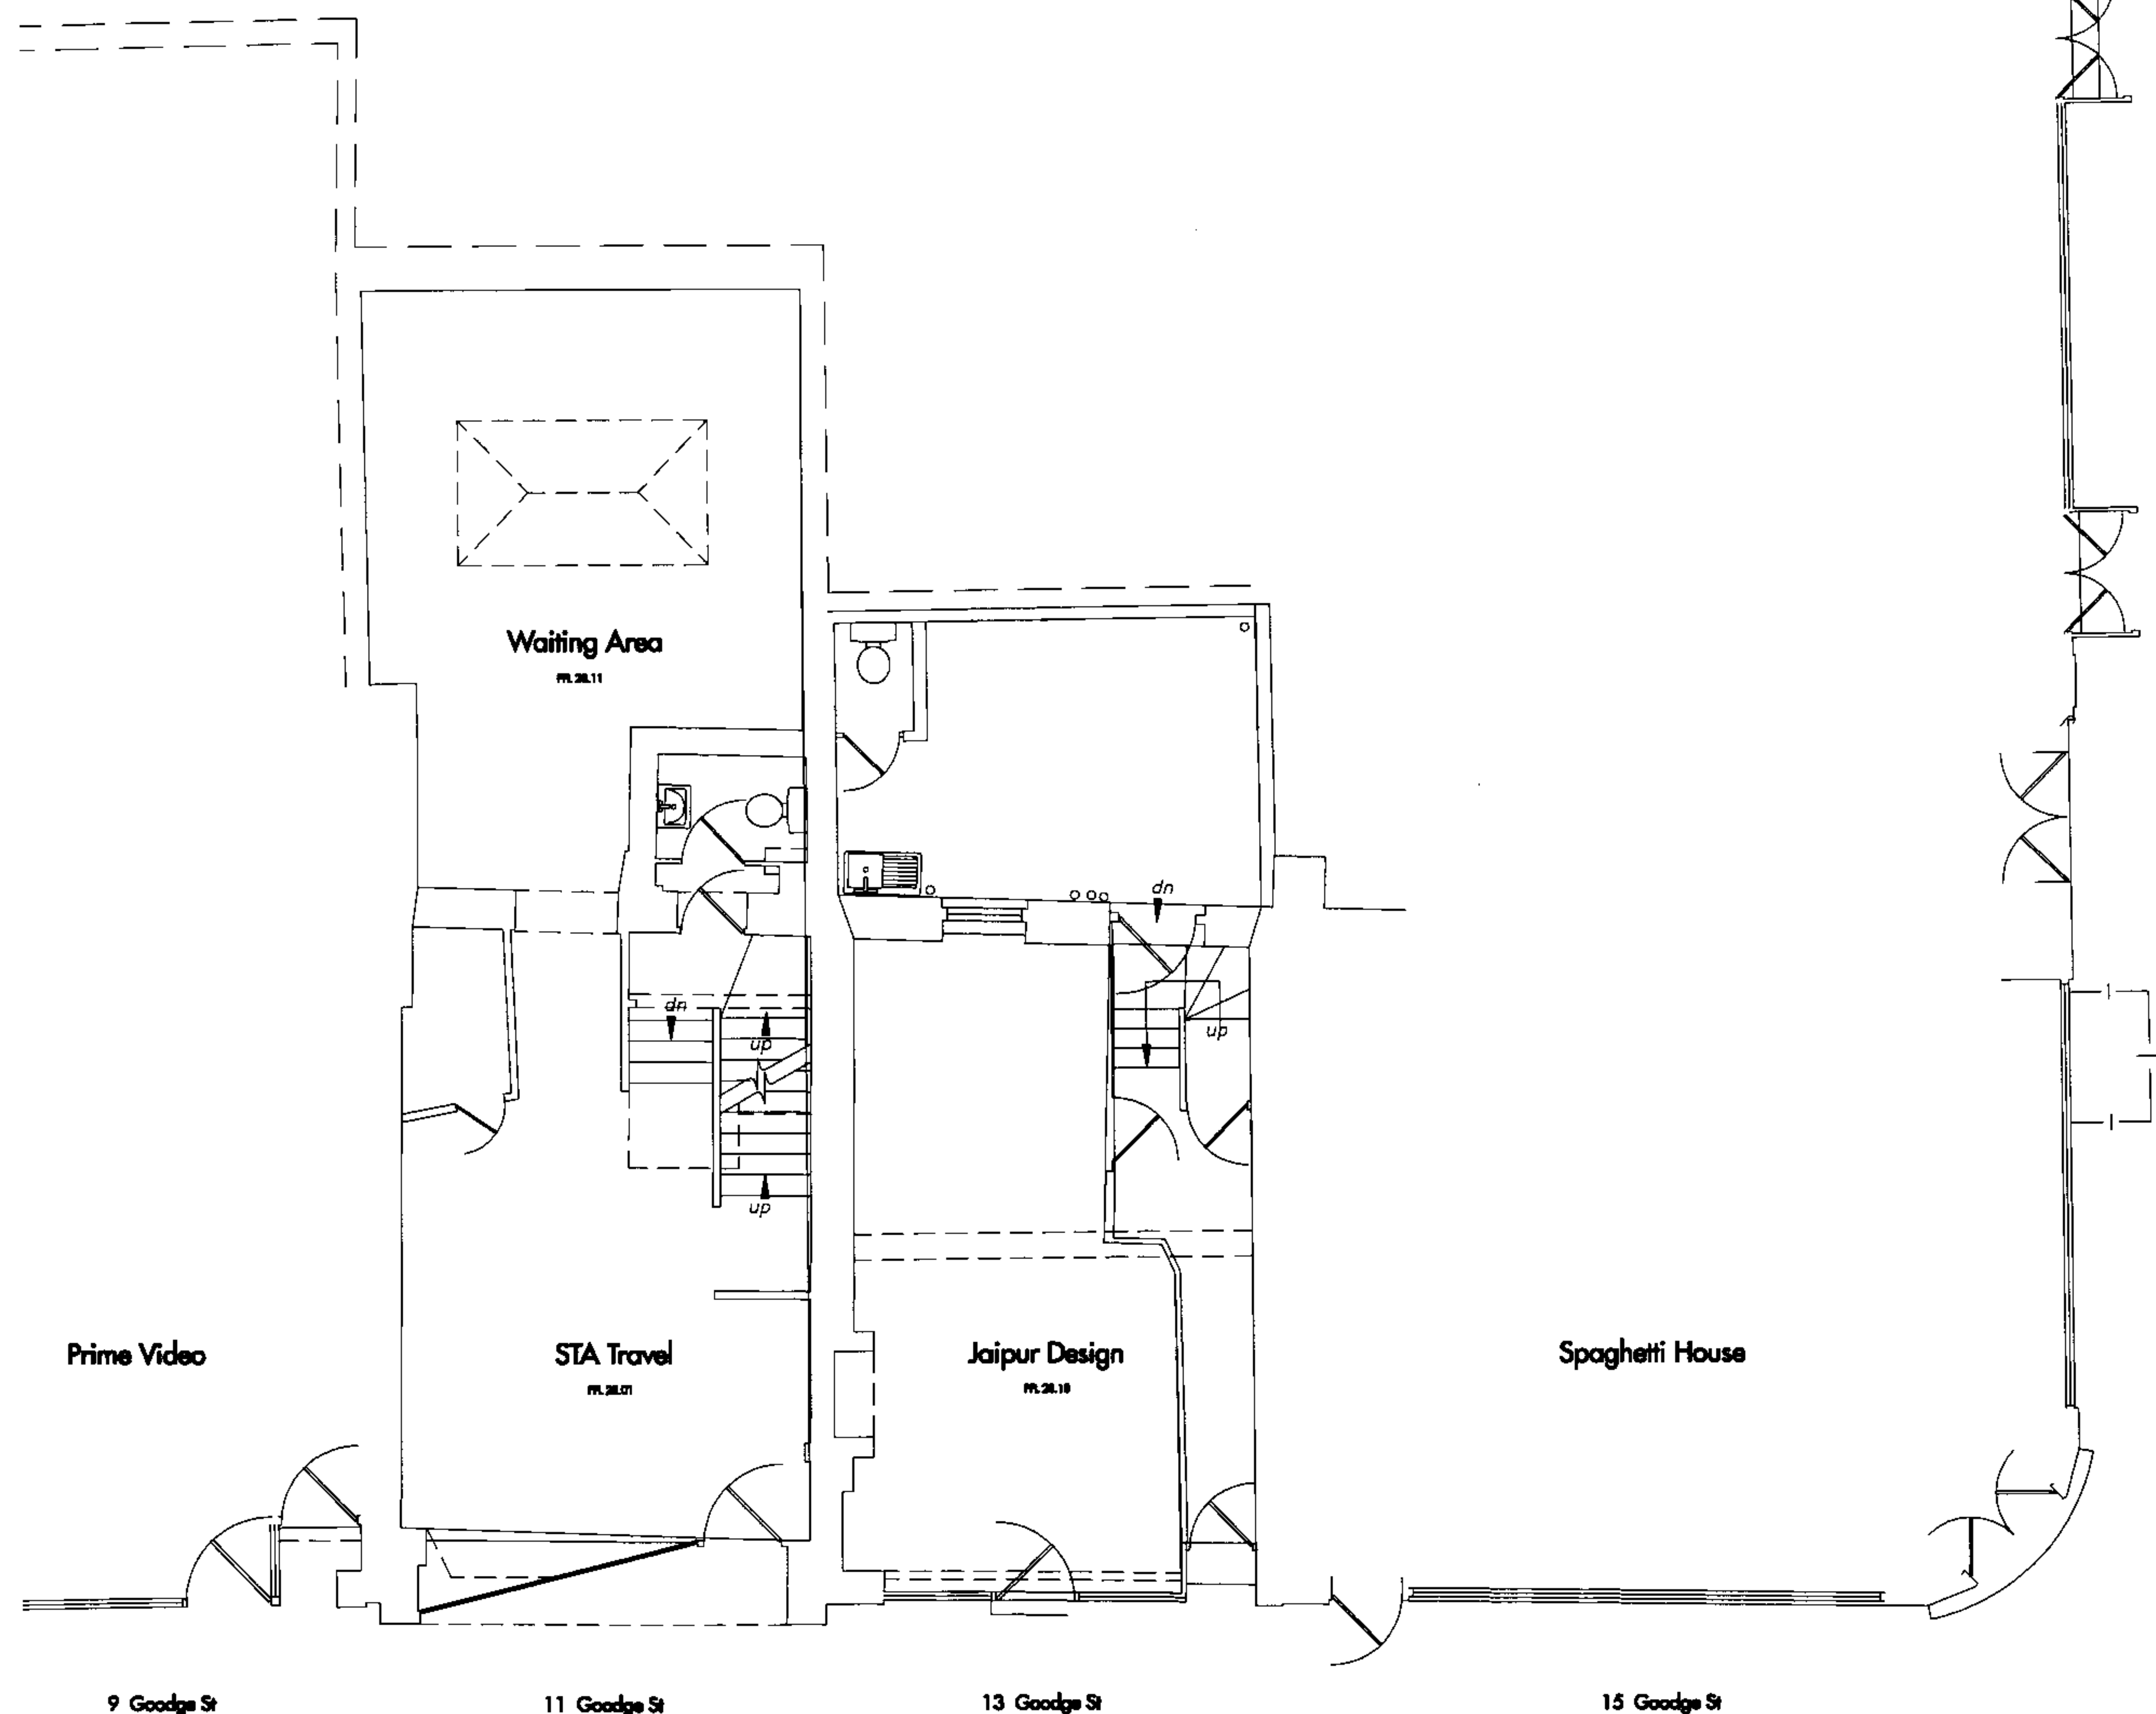

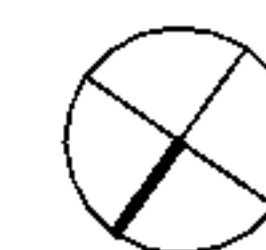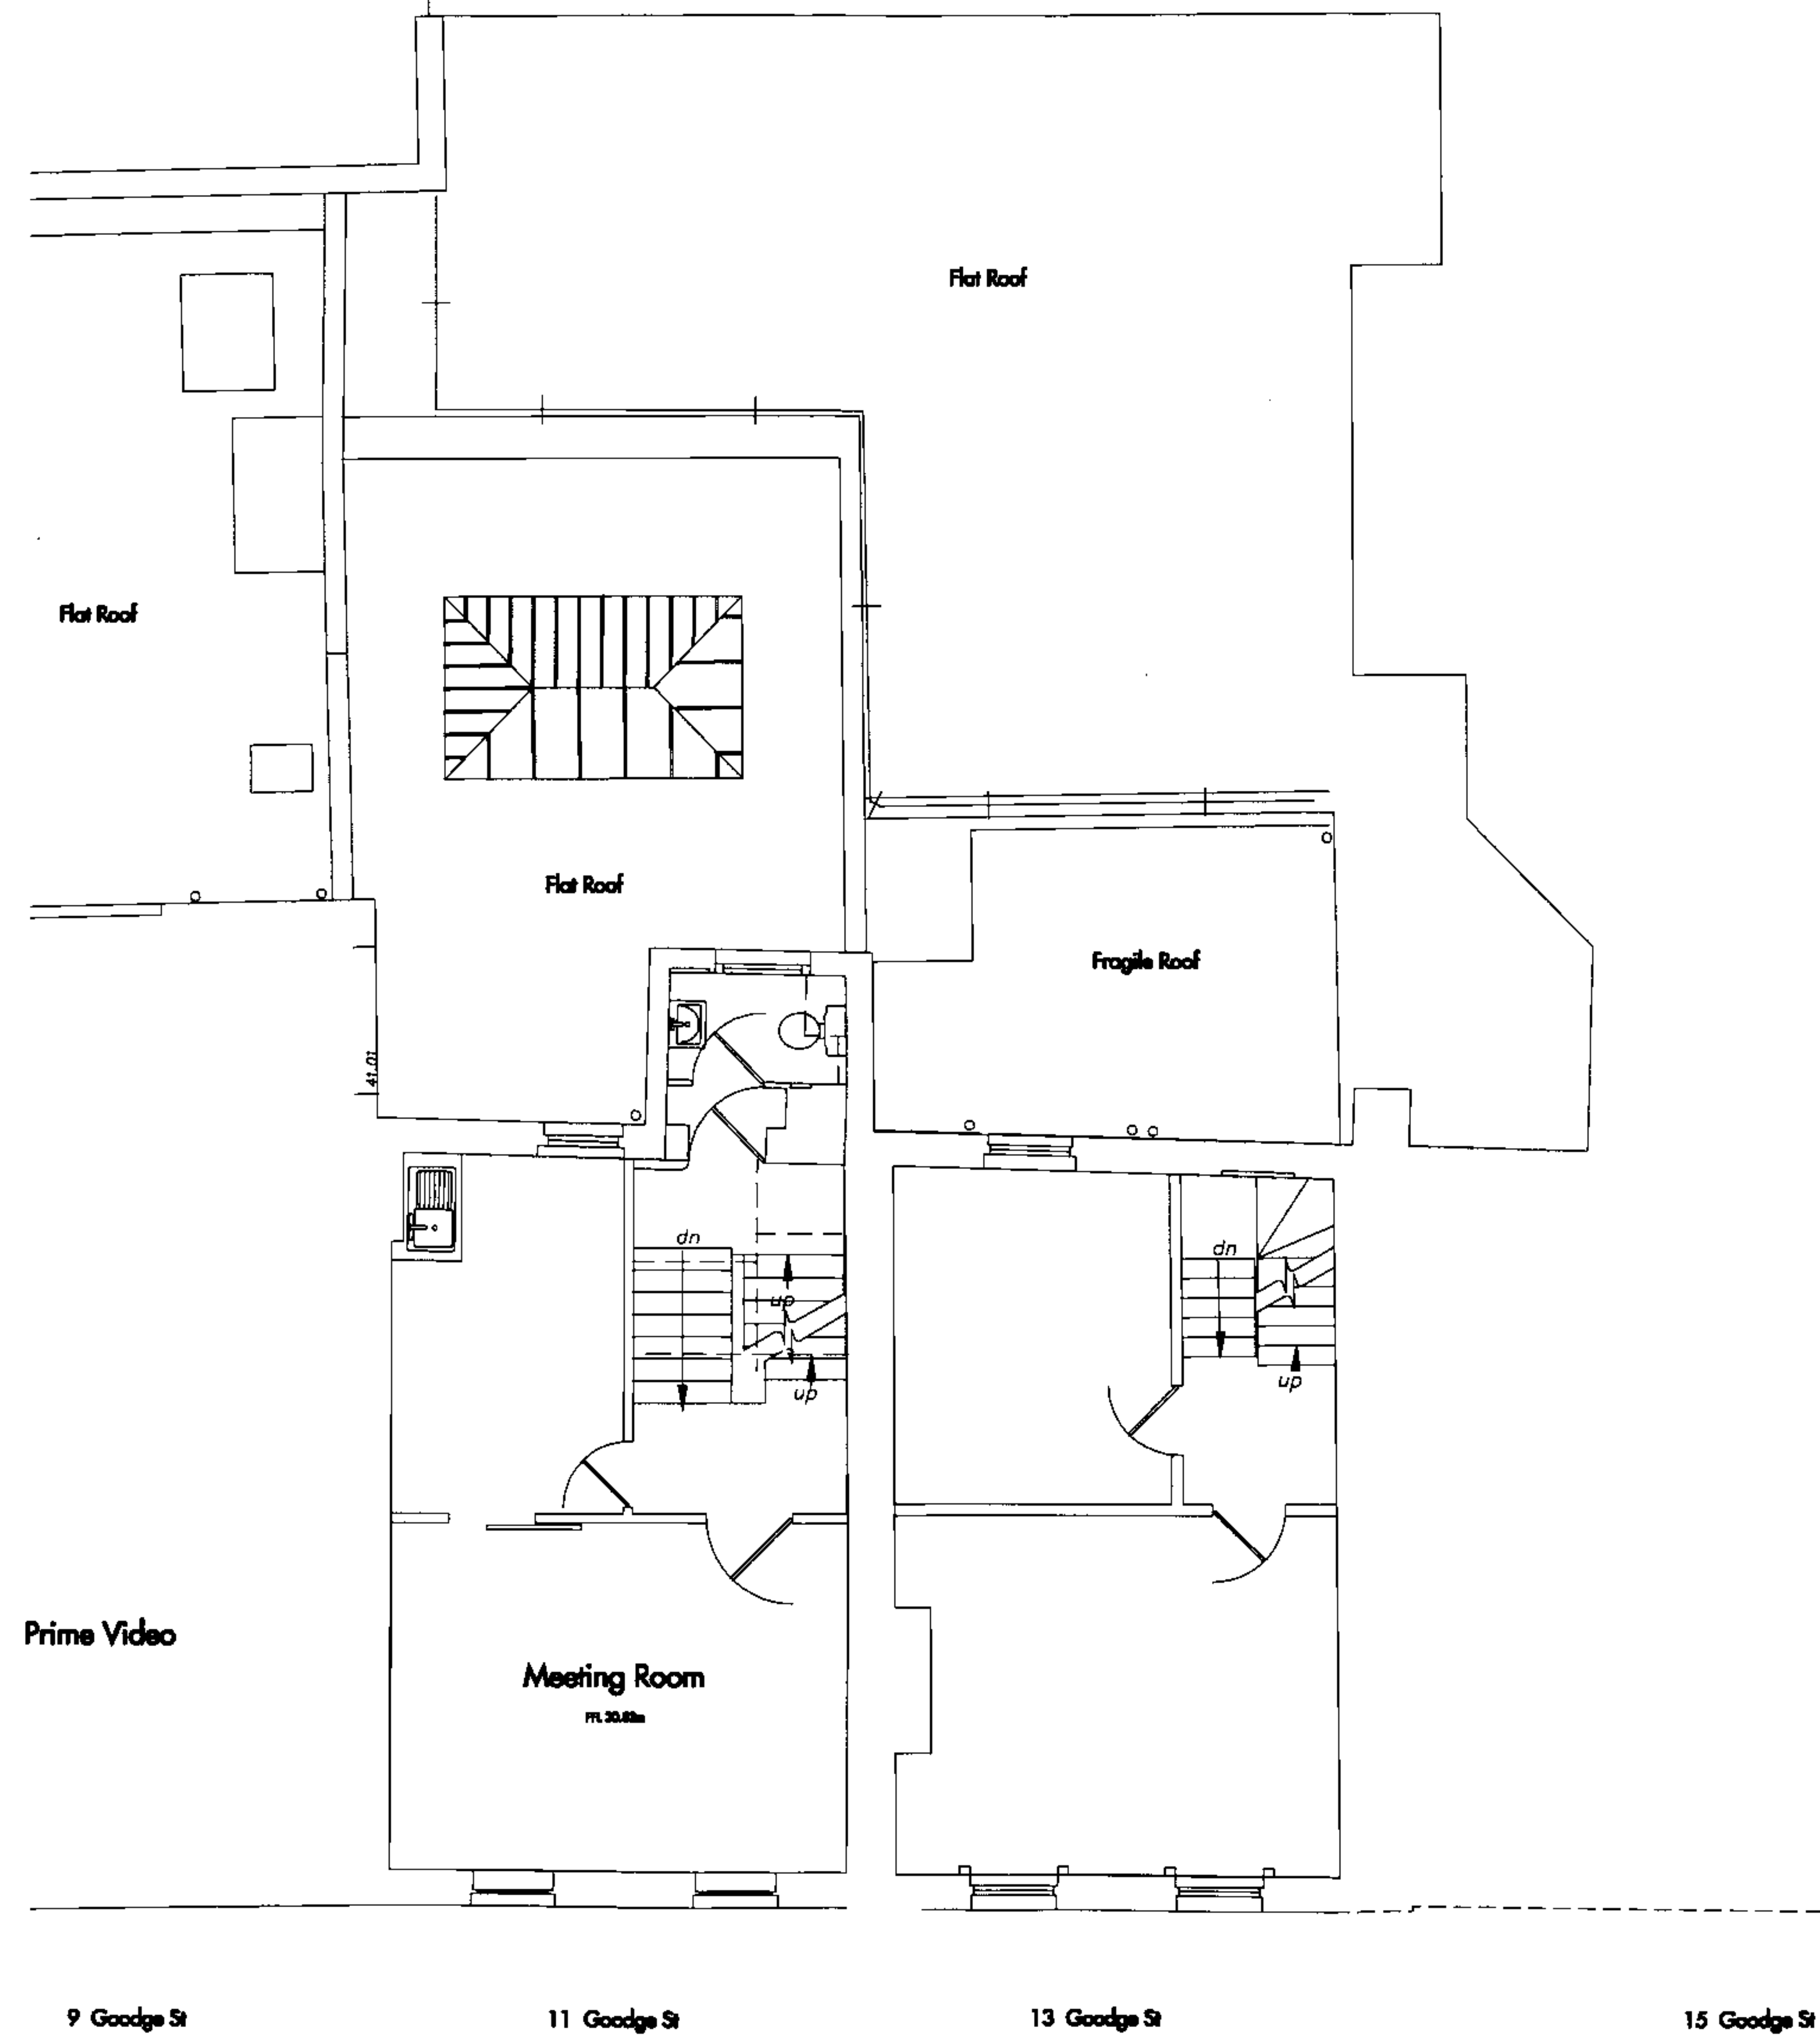



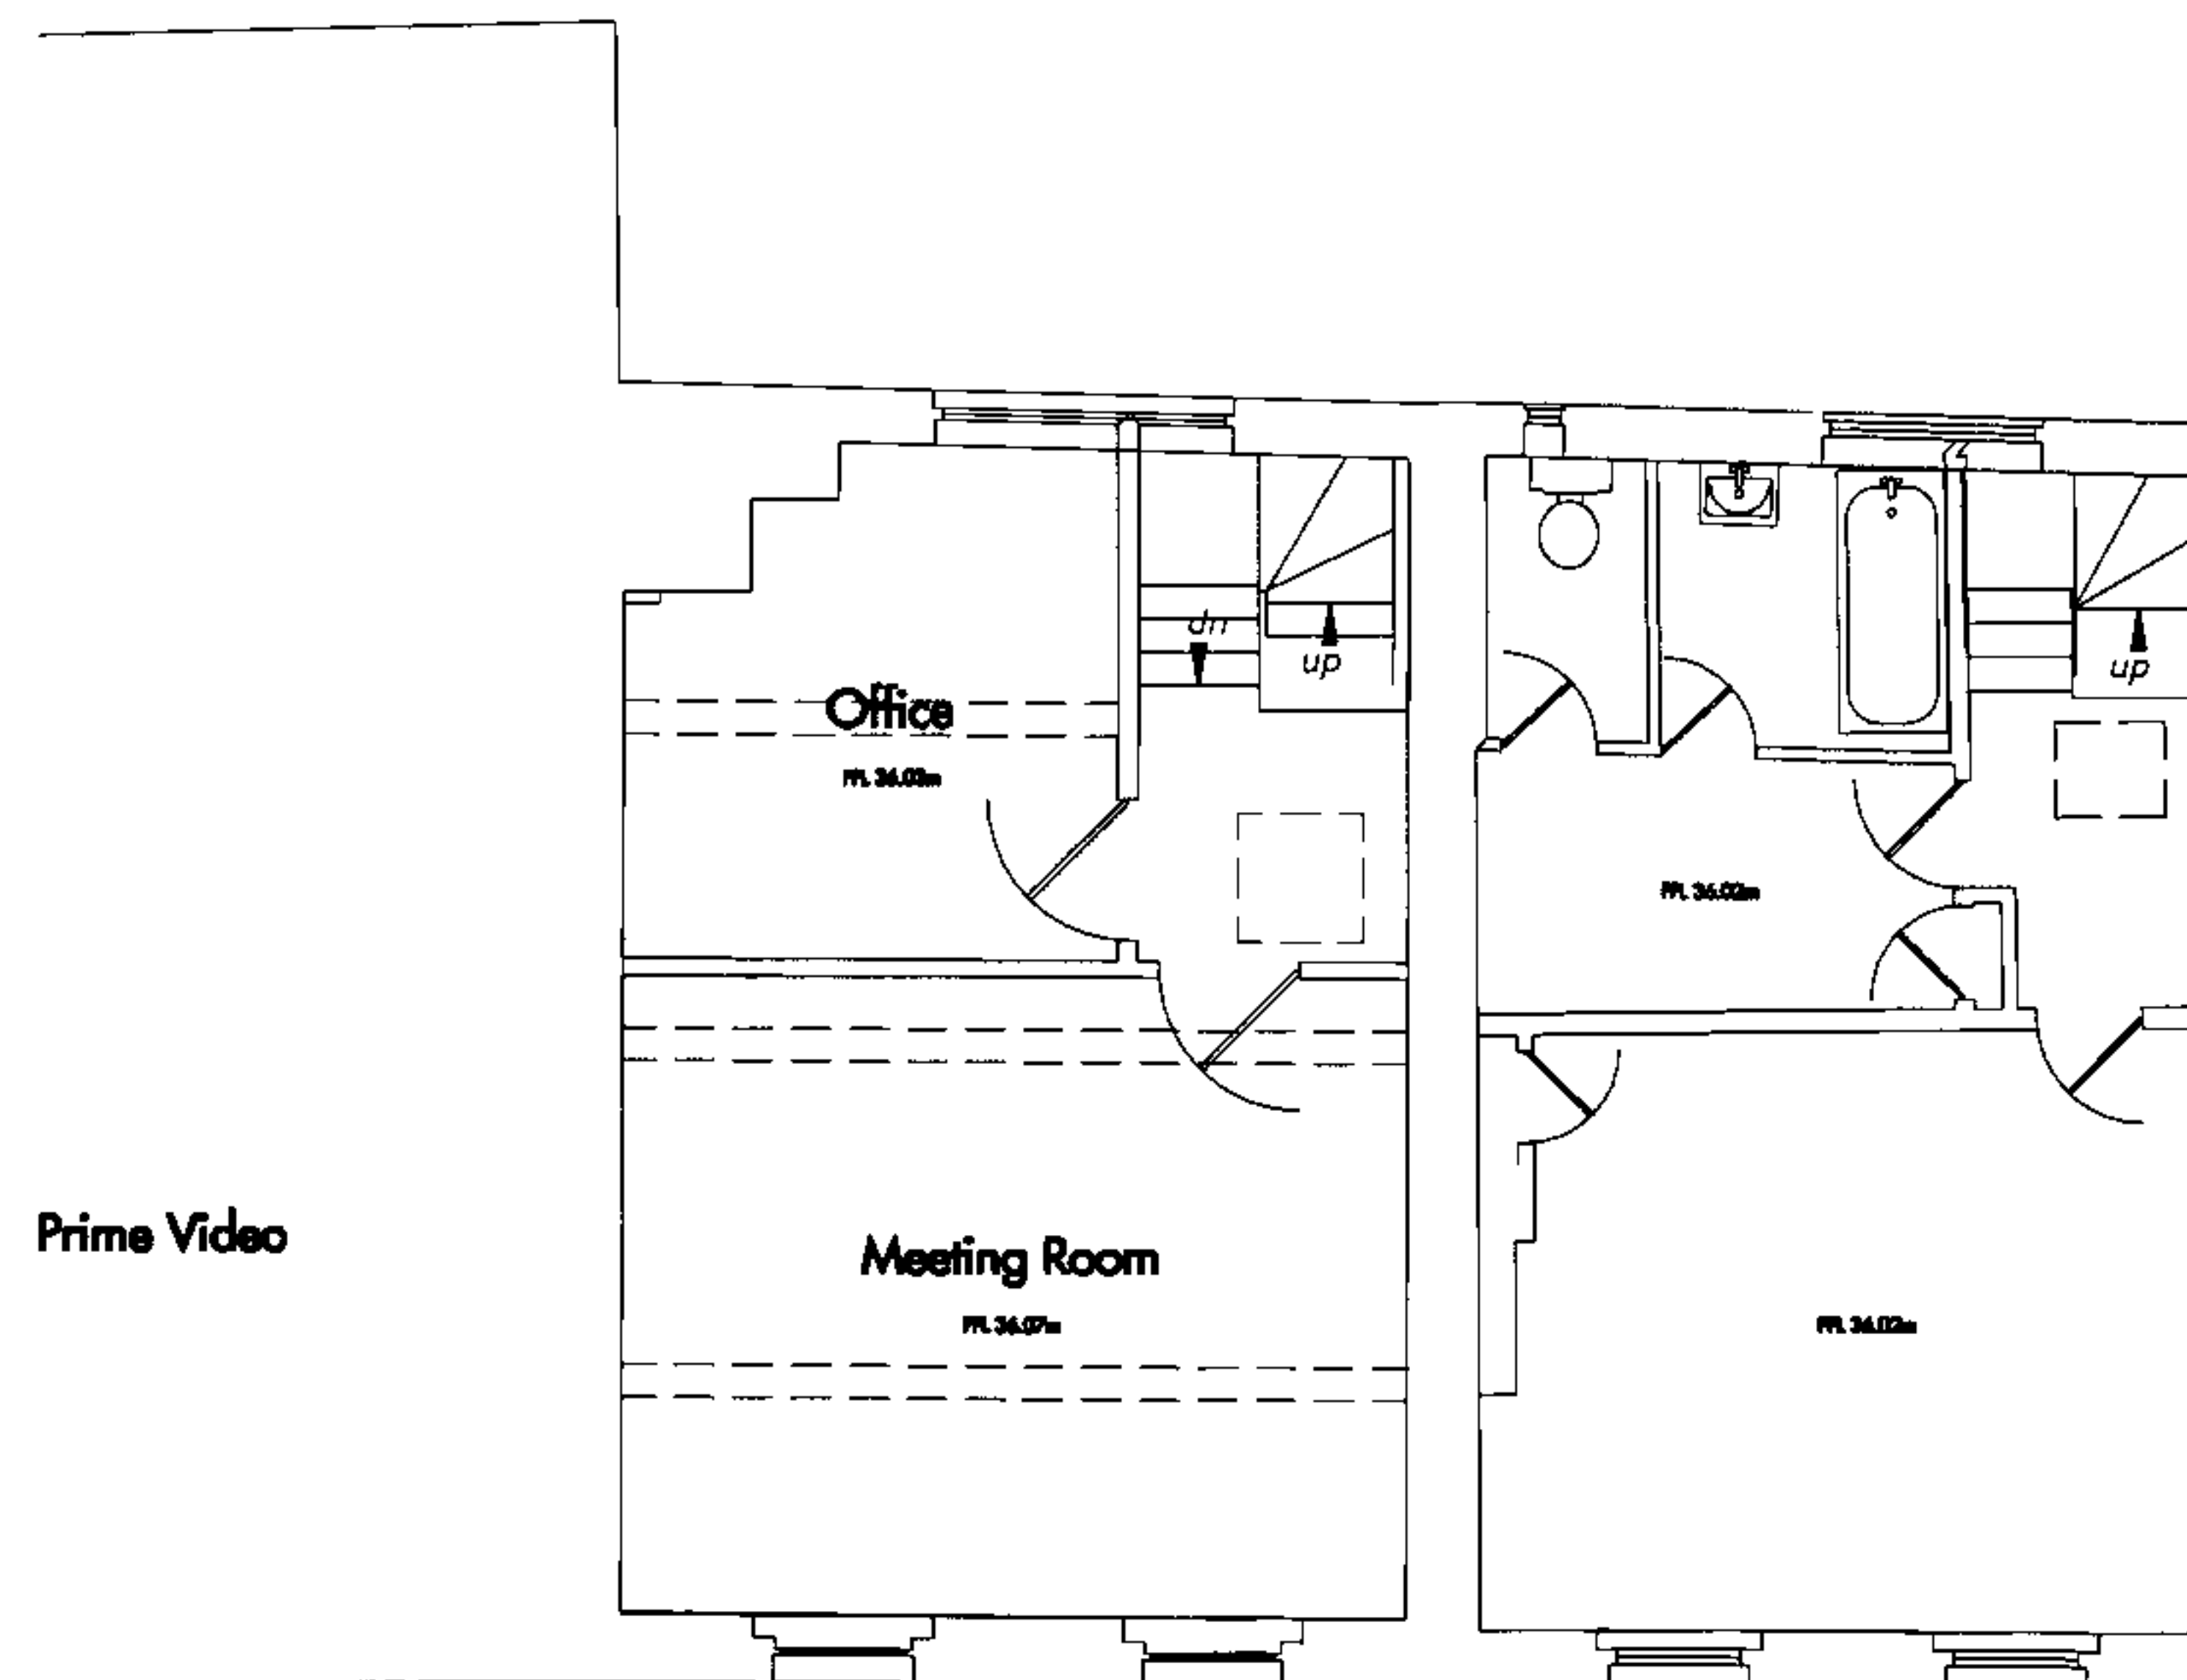

Prime Video

9 Goodge St


11 Goodge St

13 Goodge St


15 Goodge St

Whitfield Street



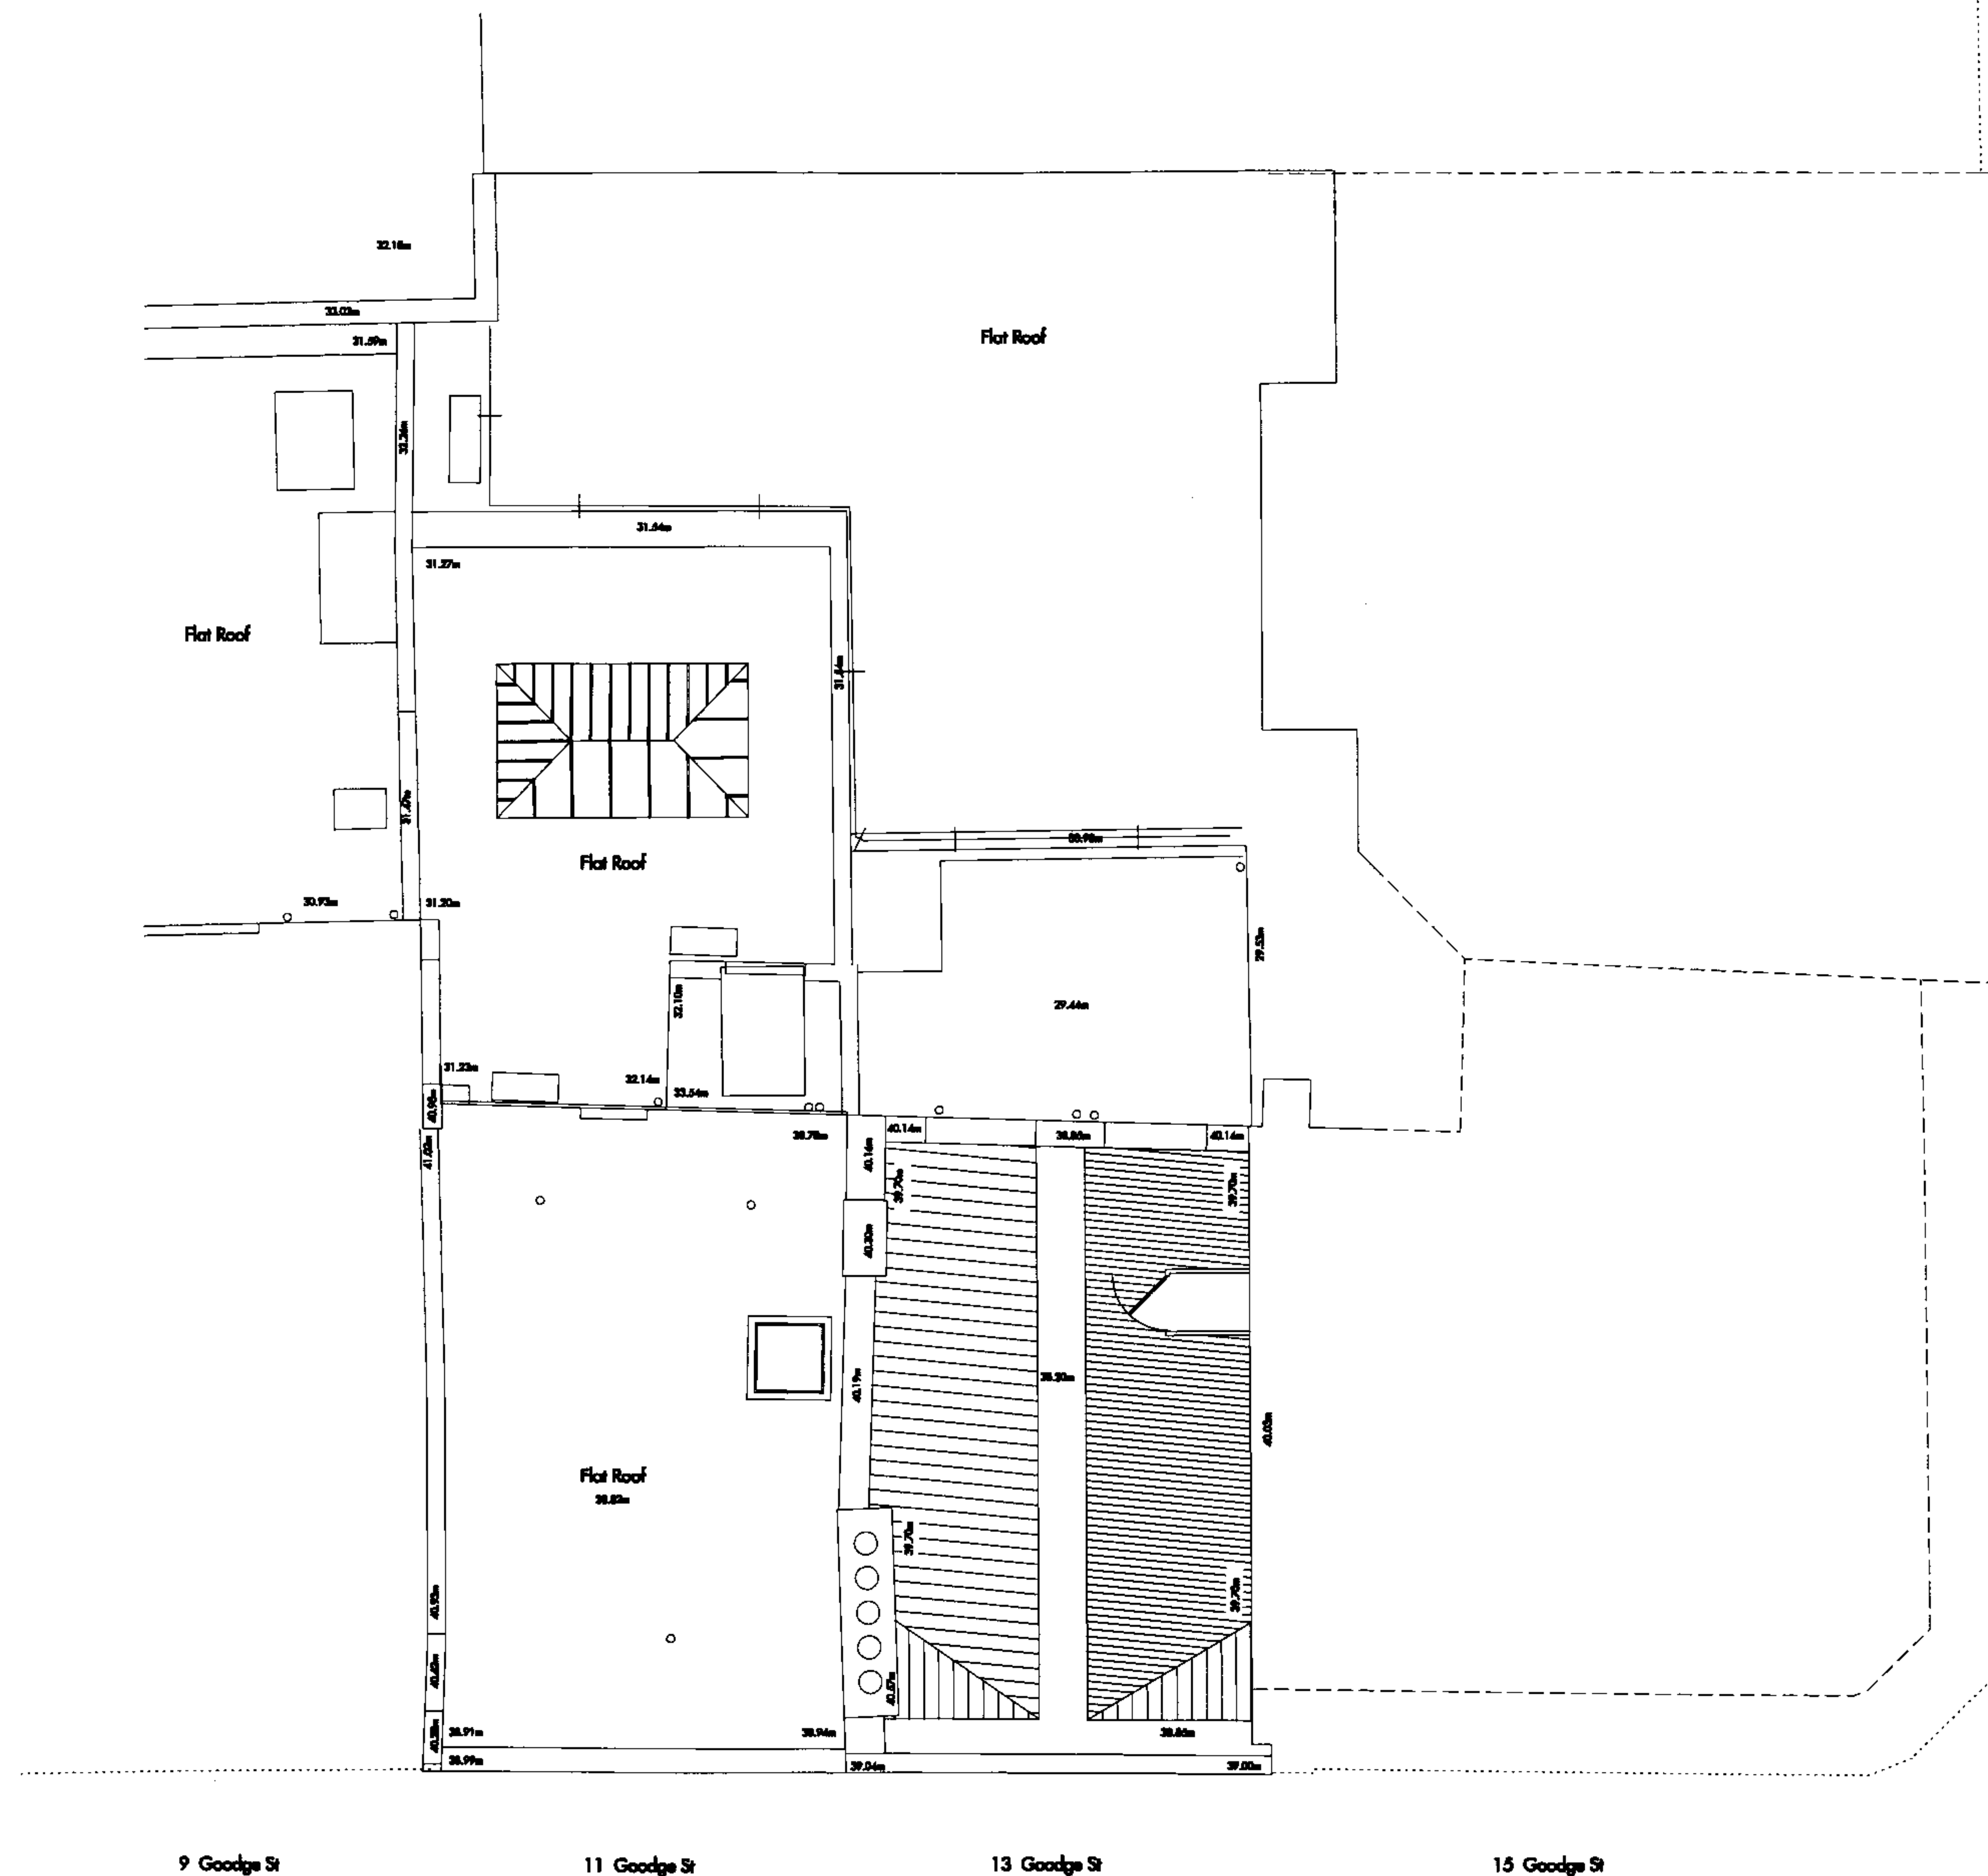



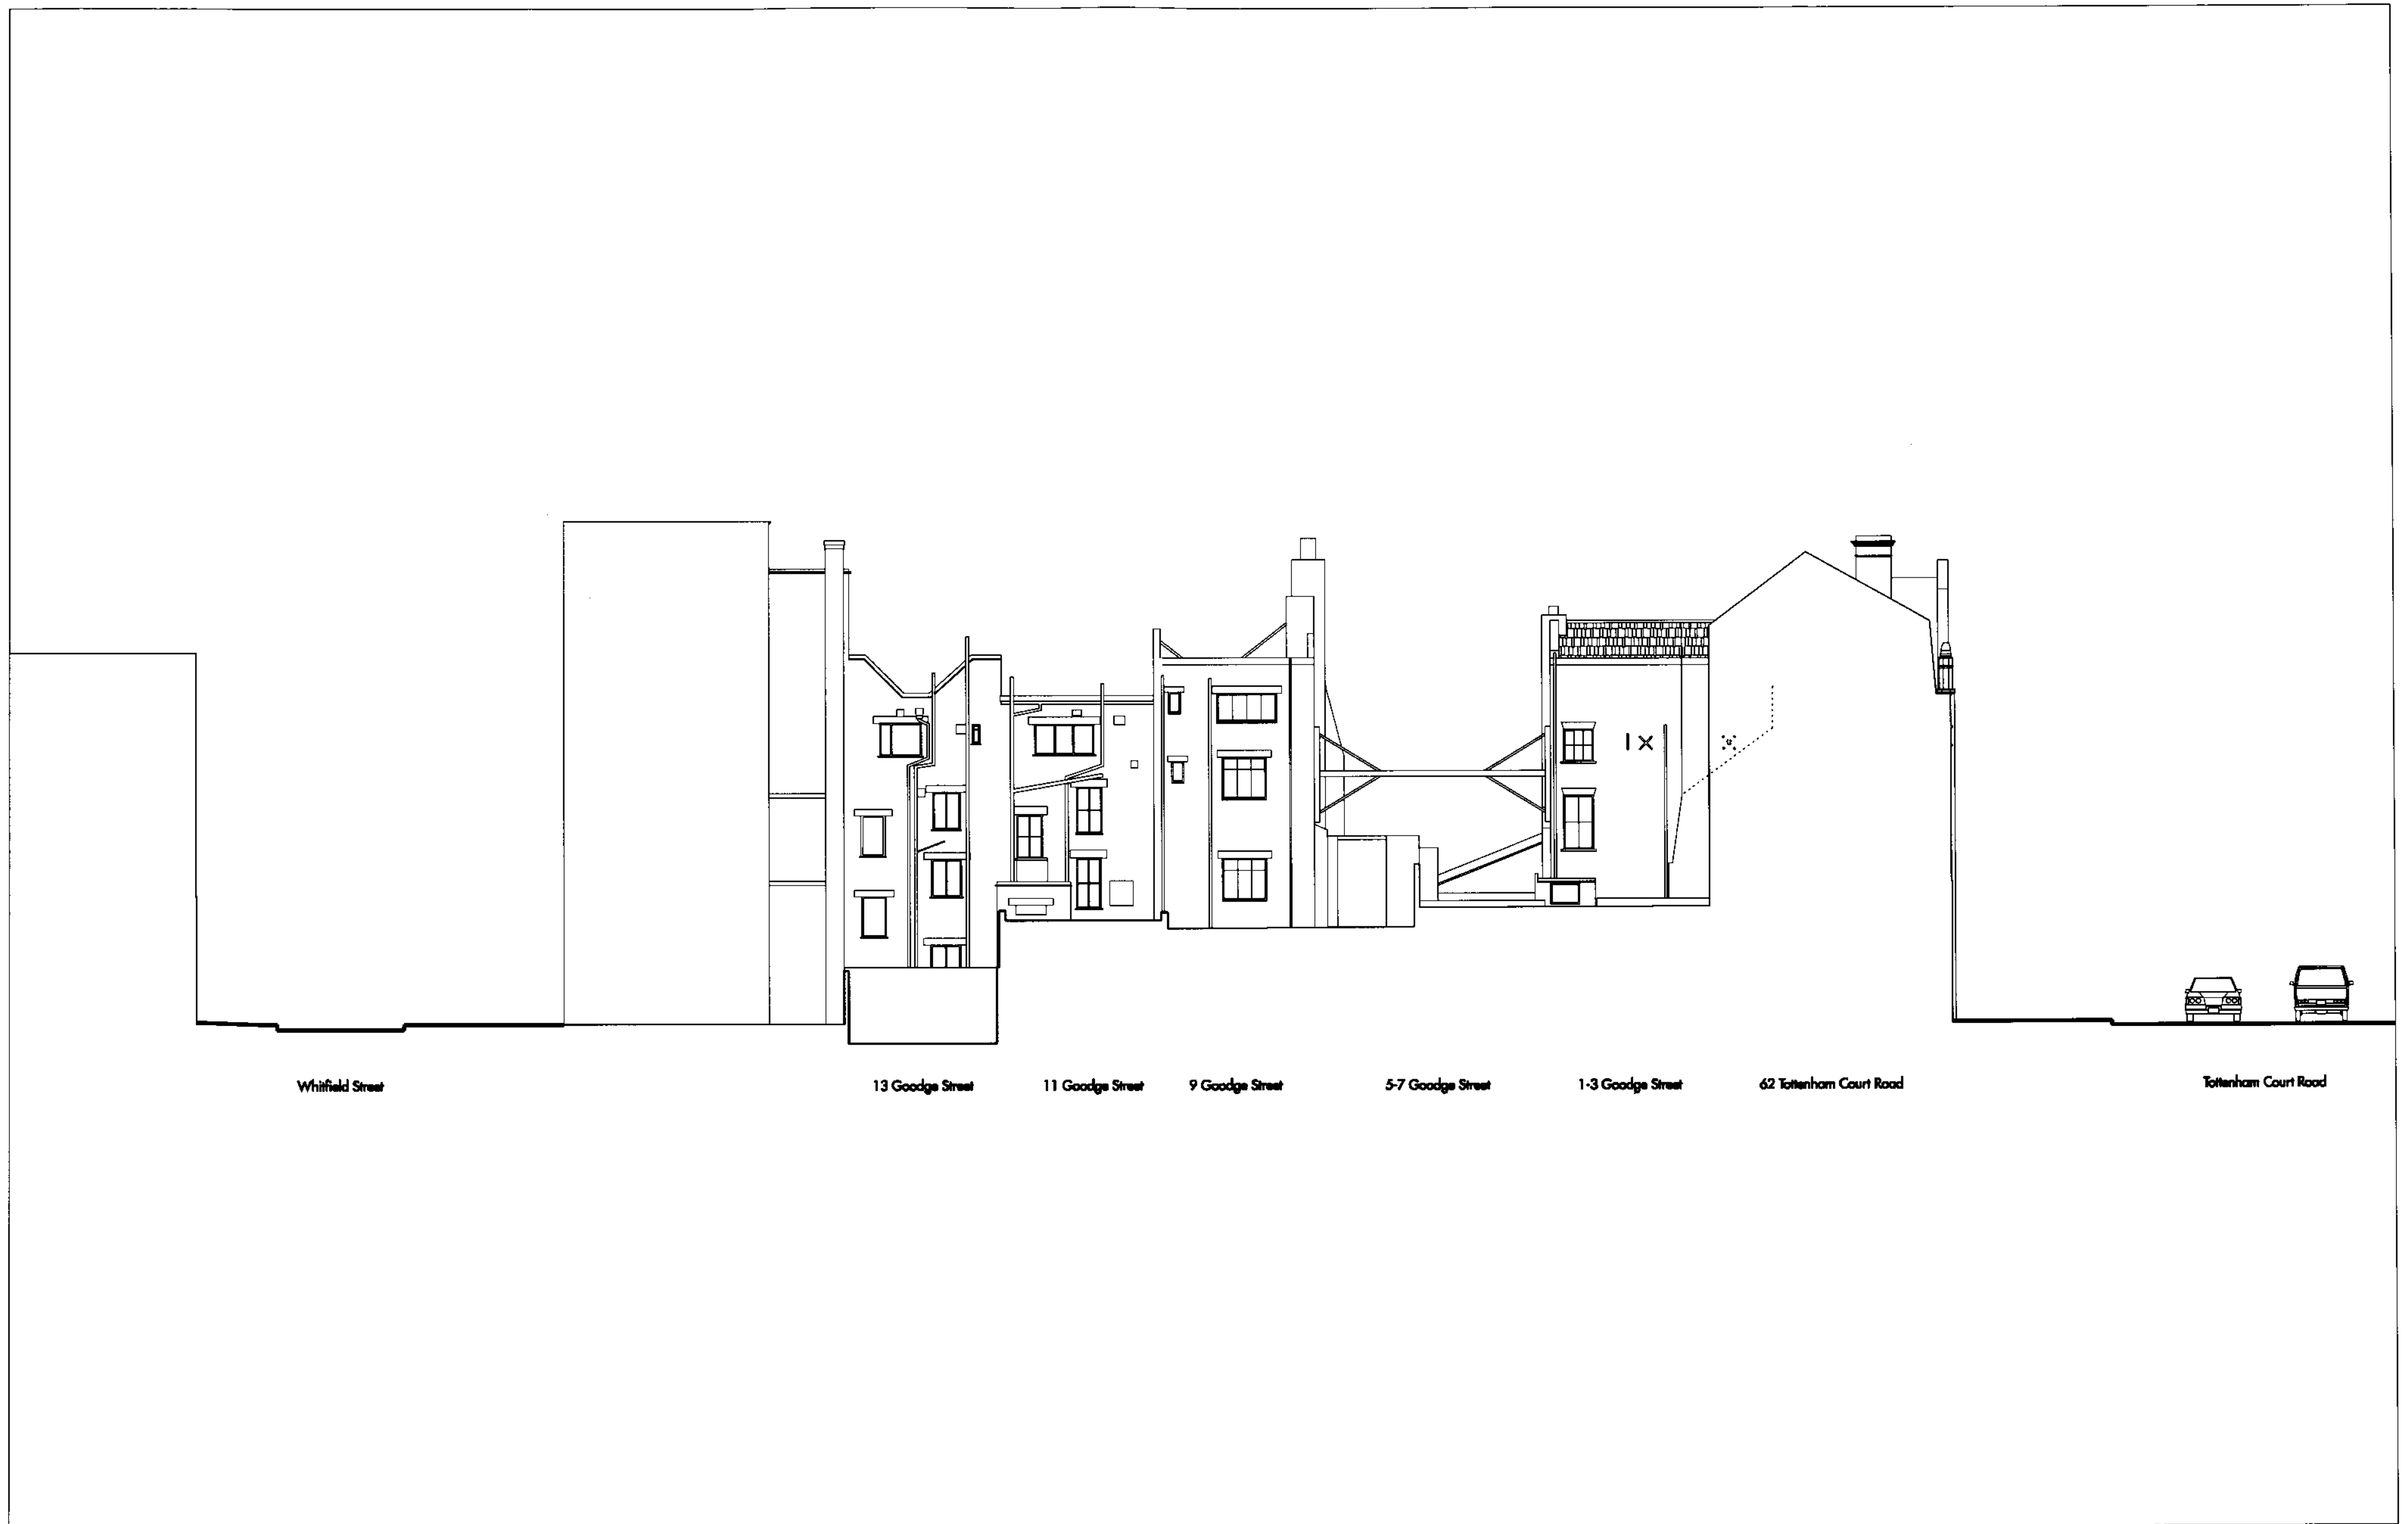

Rev. P1 31.07.06 Issued for Planning



Allas and Morrison
 85 Southwark Street
 London SE1 0HX
 020 7921 0100
 020 7921 0101
 info@allasandmorrison.co.uk
 A&M JOB NO: 440

11 - 13 GOODGE STREET
 EXISTING REAR ELEVATION GOODGE STREET
 EXISTING
 440_02_05_201
 SCALE: 1:100 @A1 1:200 @A3

P1
 Revision