



Project 2 Denning Road London NW31SU	Drawing Title AS PROPOSED UPPER GROUND without planting	Scales 1:50				
		Date	By			
				2005	14	N

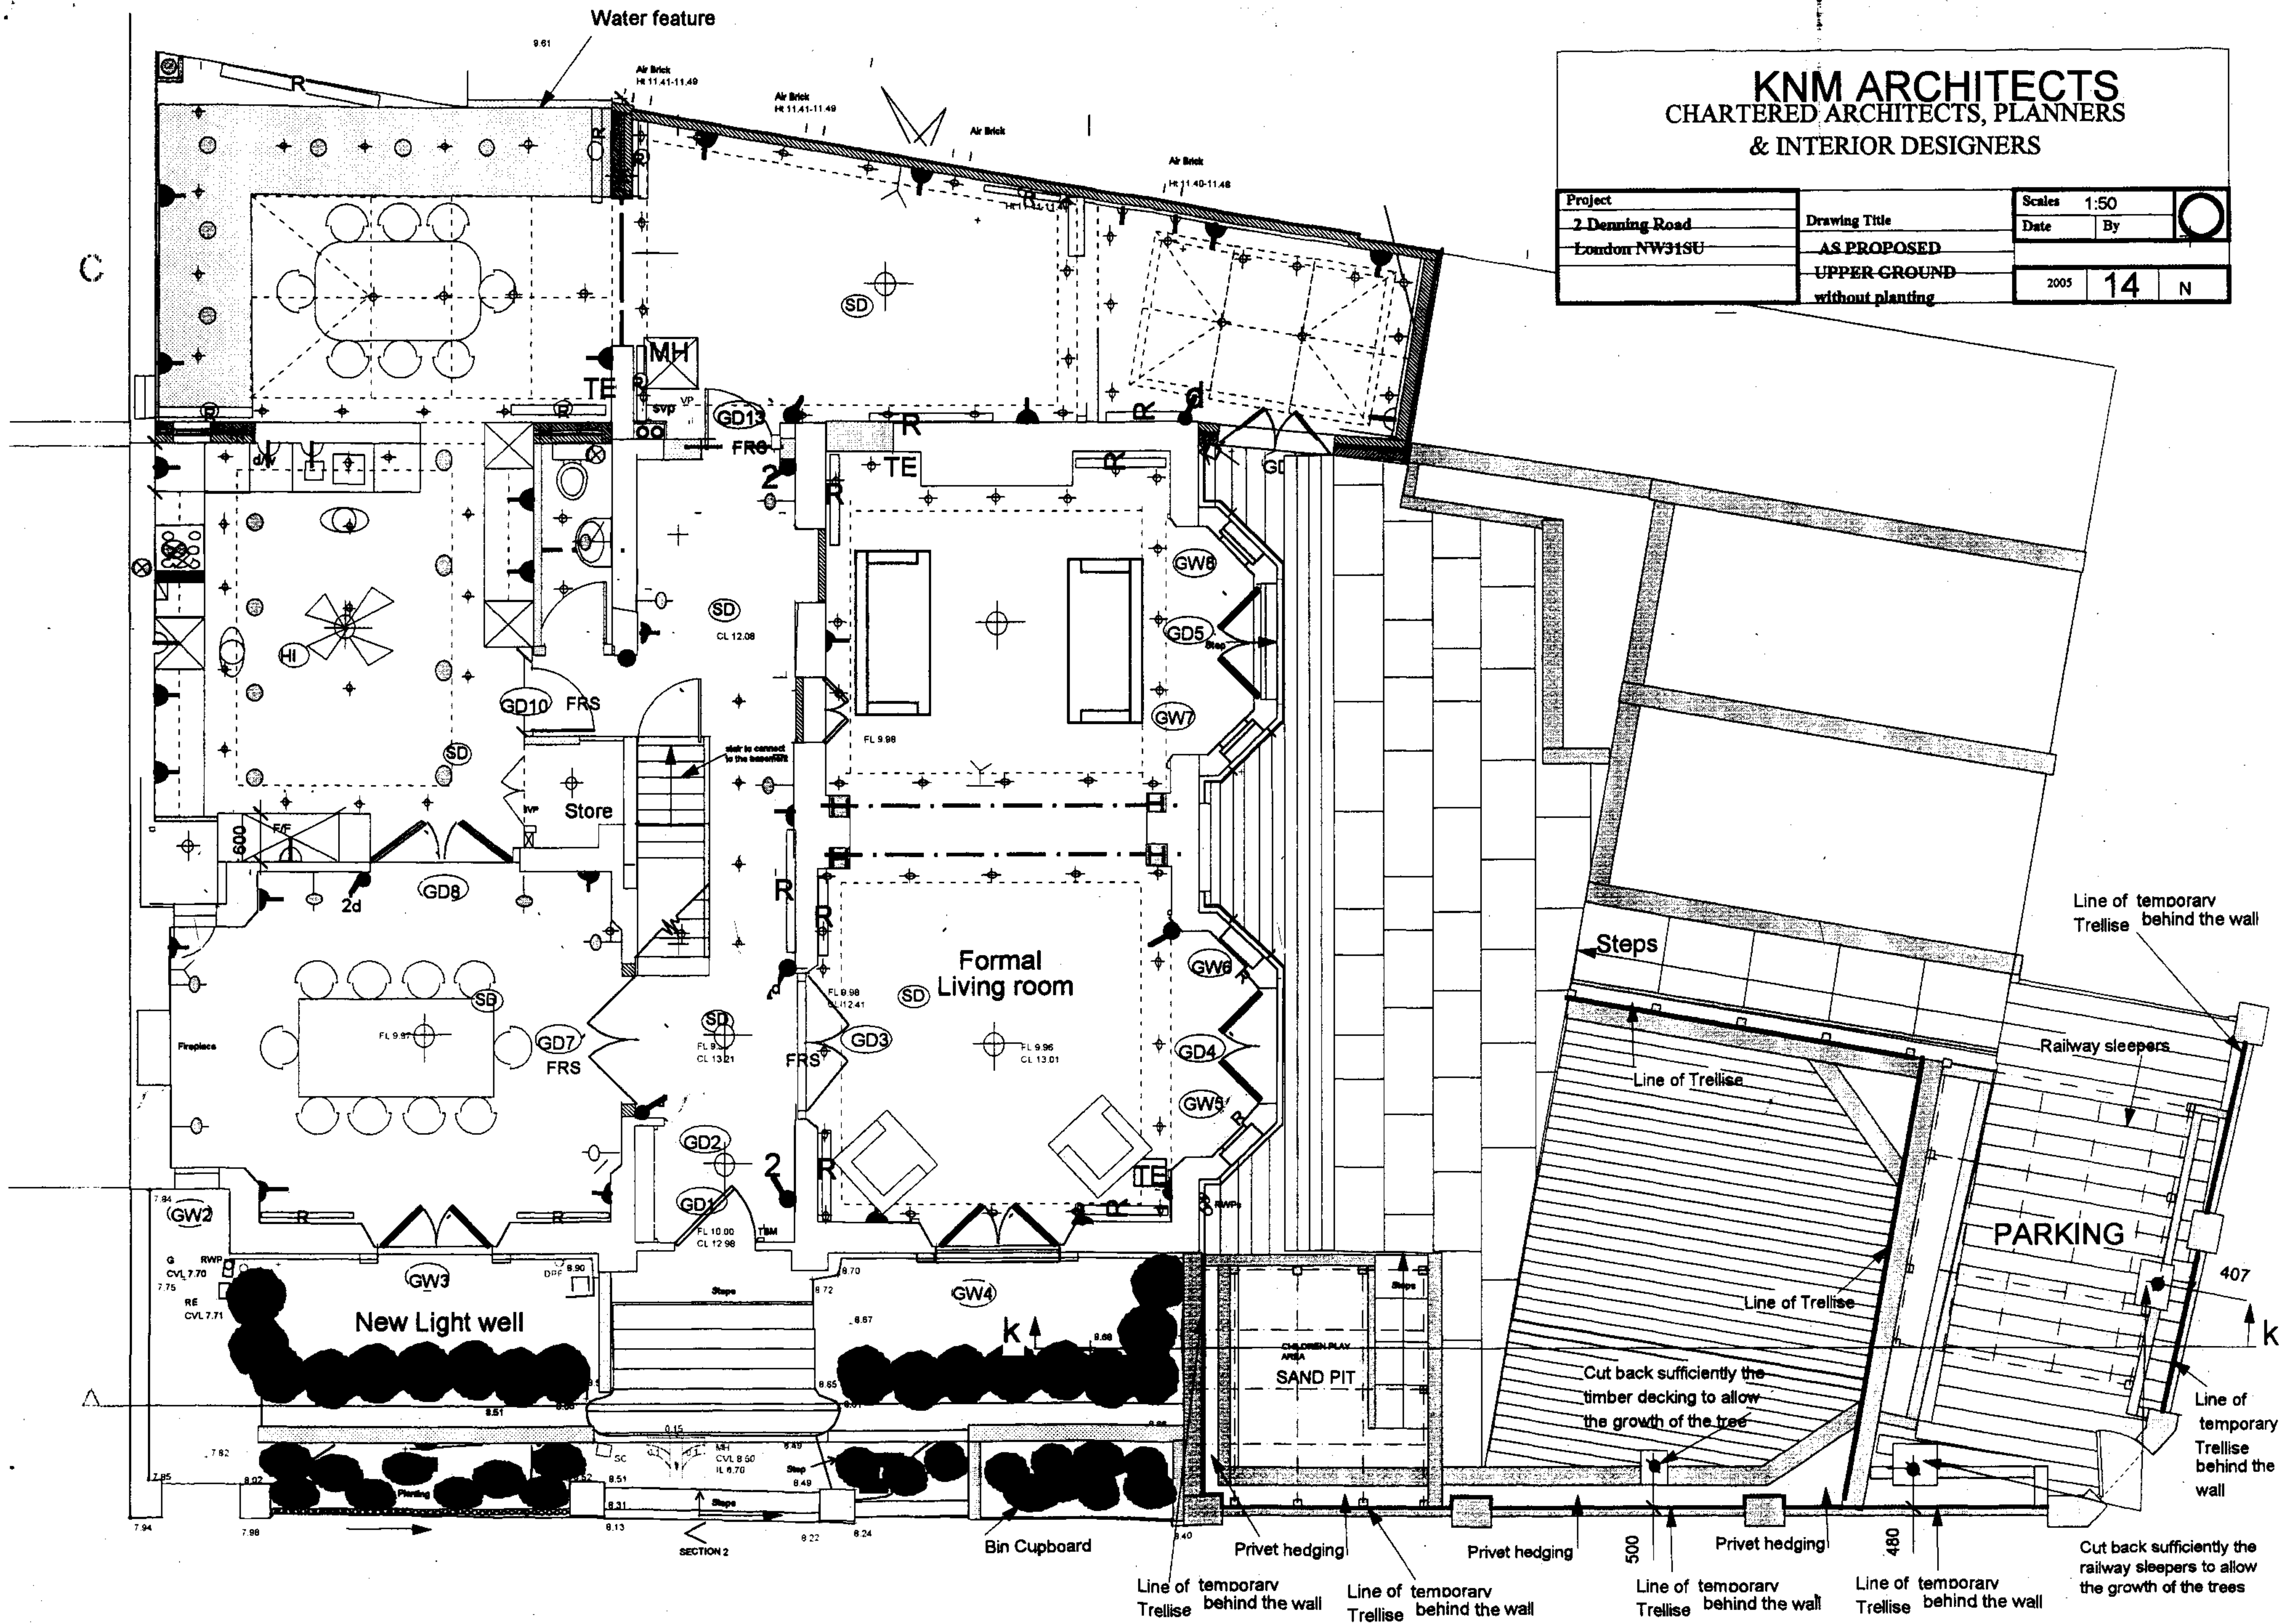

KNM ARCHITECTS

CHARTERED ARCHITECTS, PLANNERS
& INTERIOR DESIGNERS

Project	Drawing Title	Scales	1:50	N
2 Denning Road	AS PROPOSED	Date	By	
London NW31SU	UPPER GROUND without planting	2005	14	

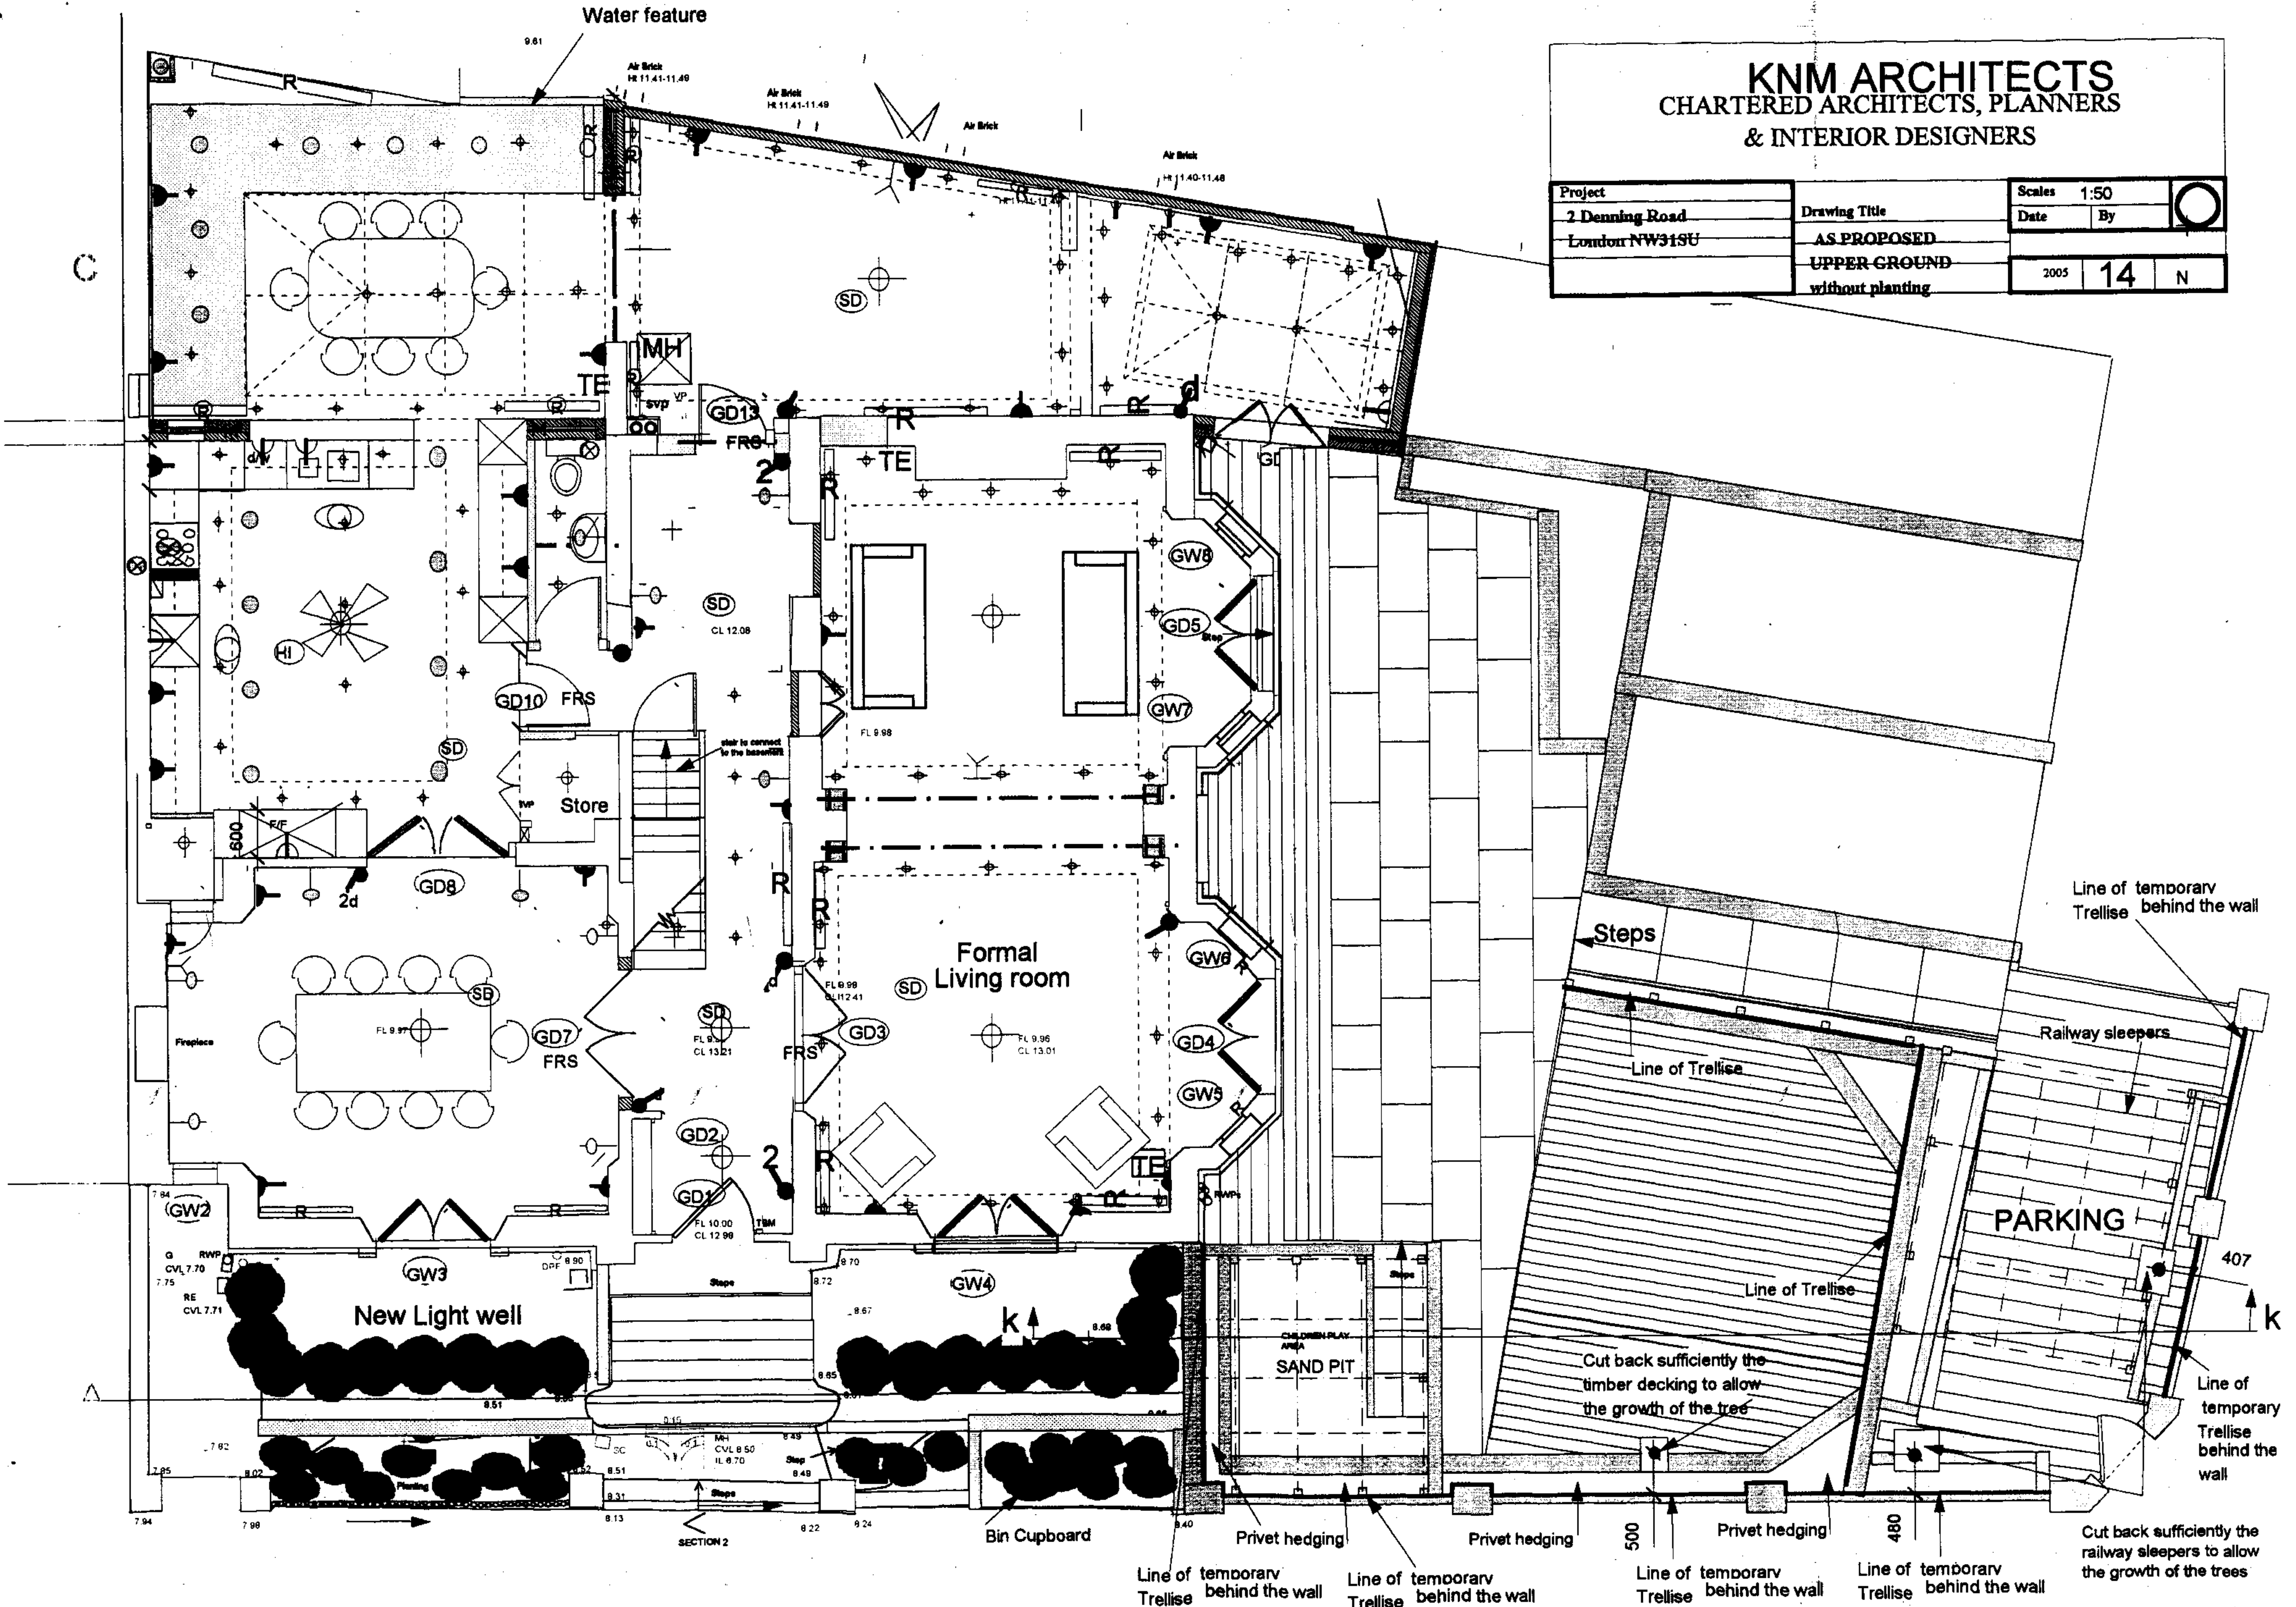


This drawing is the copyright of the architects and may not be reproduced in whole or in part without express permission. All dimensions must be checked on site.



All works must be carried out in accordance with statutory requirements, all relevant British Standards and codes of practice.

KNM ARCHITECTS

Project	Drawing Title	Scale	1:50
2 Denning Road London NW31SU	proposed First Floor Plan	Date	By
		2005	15 A

First FLOOR

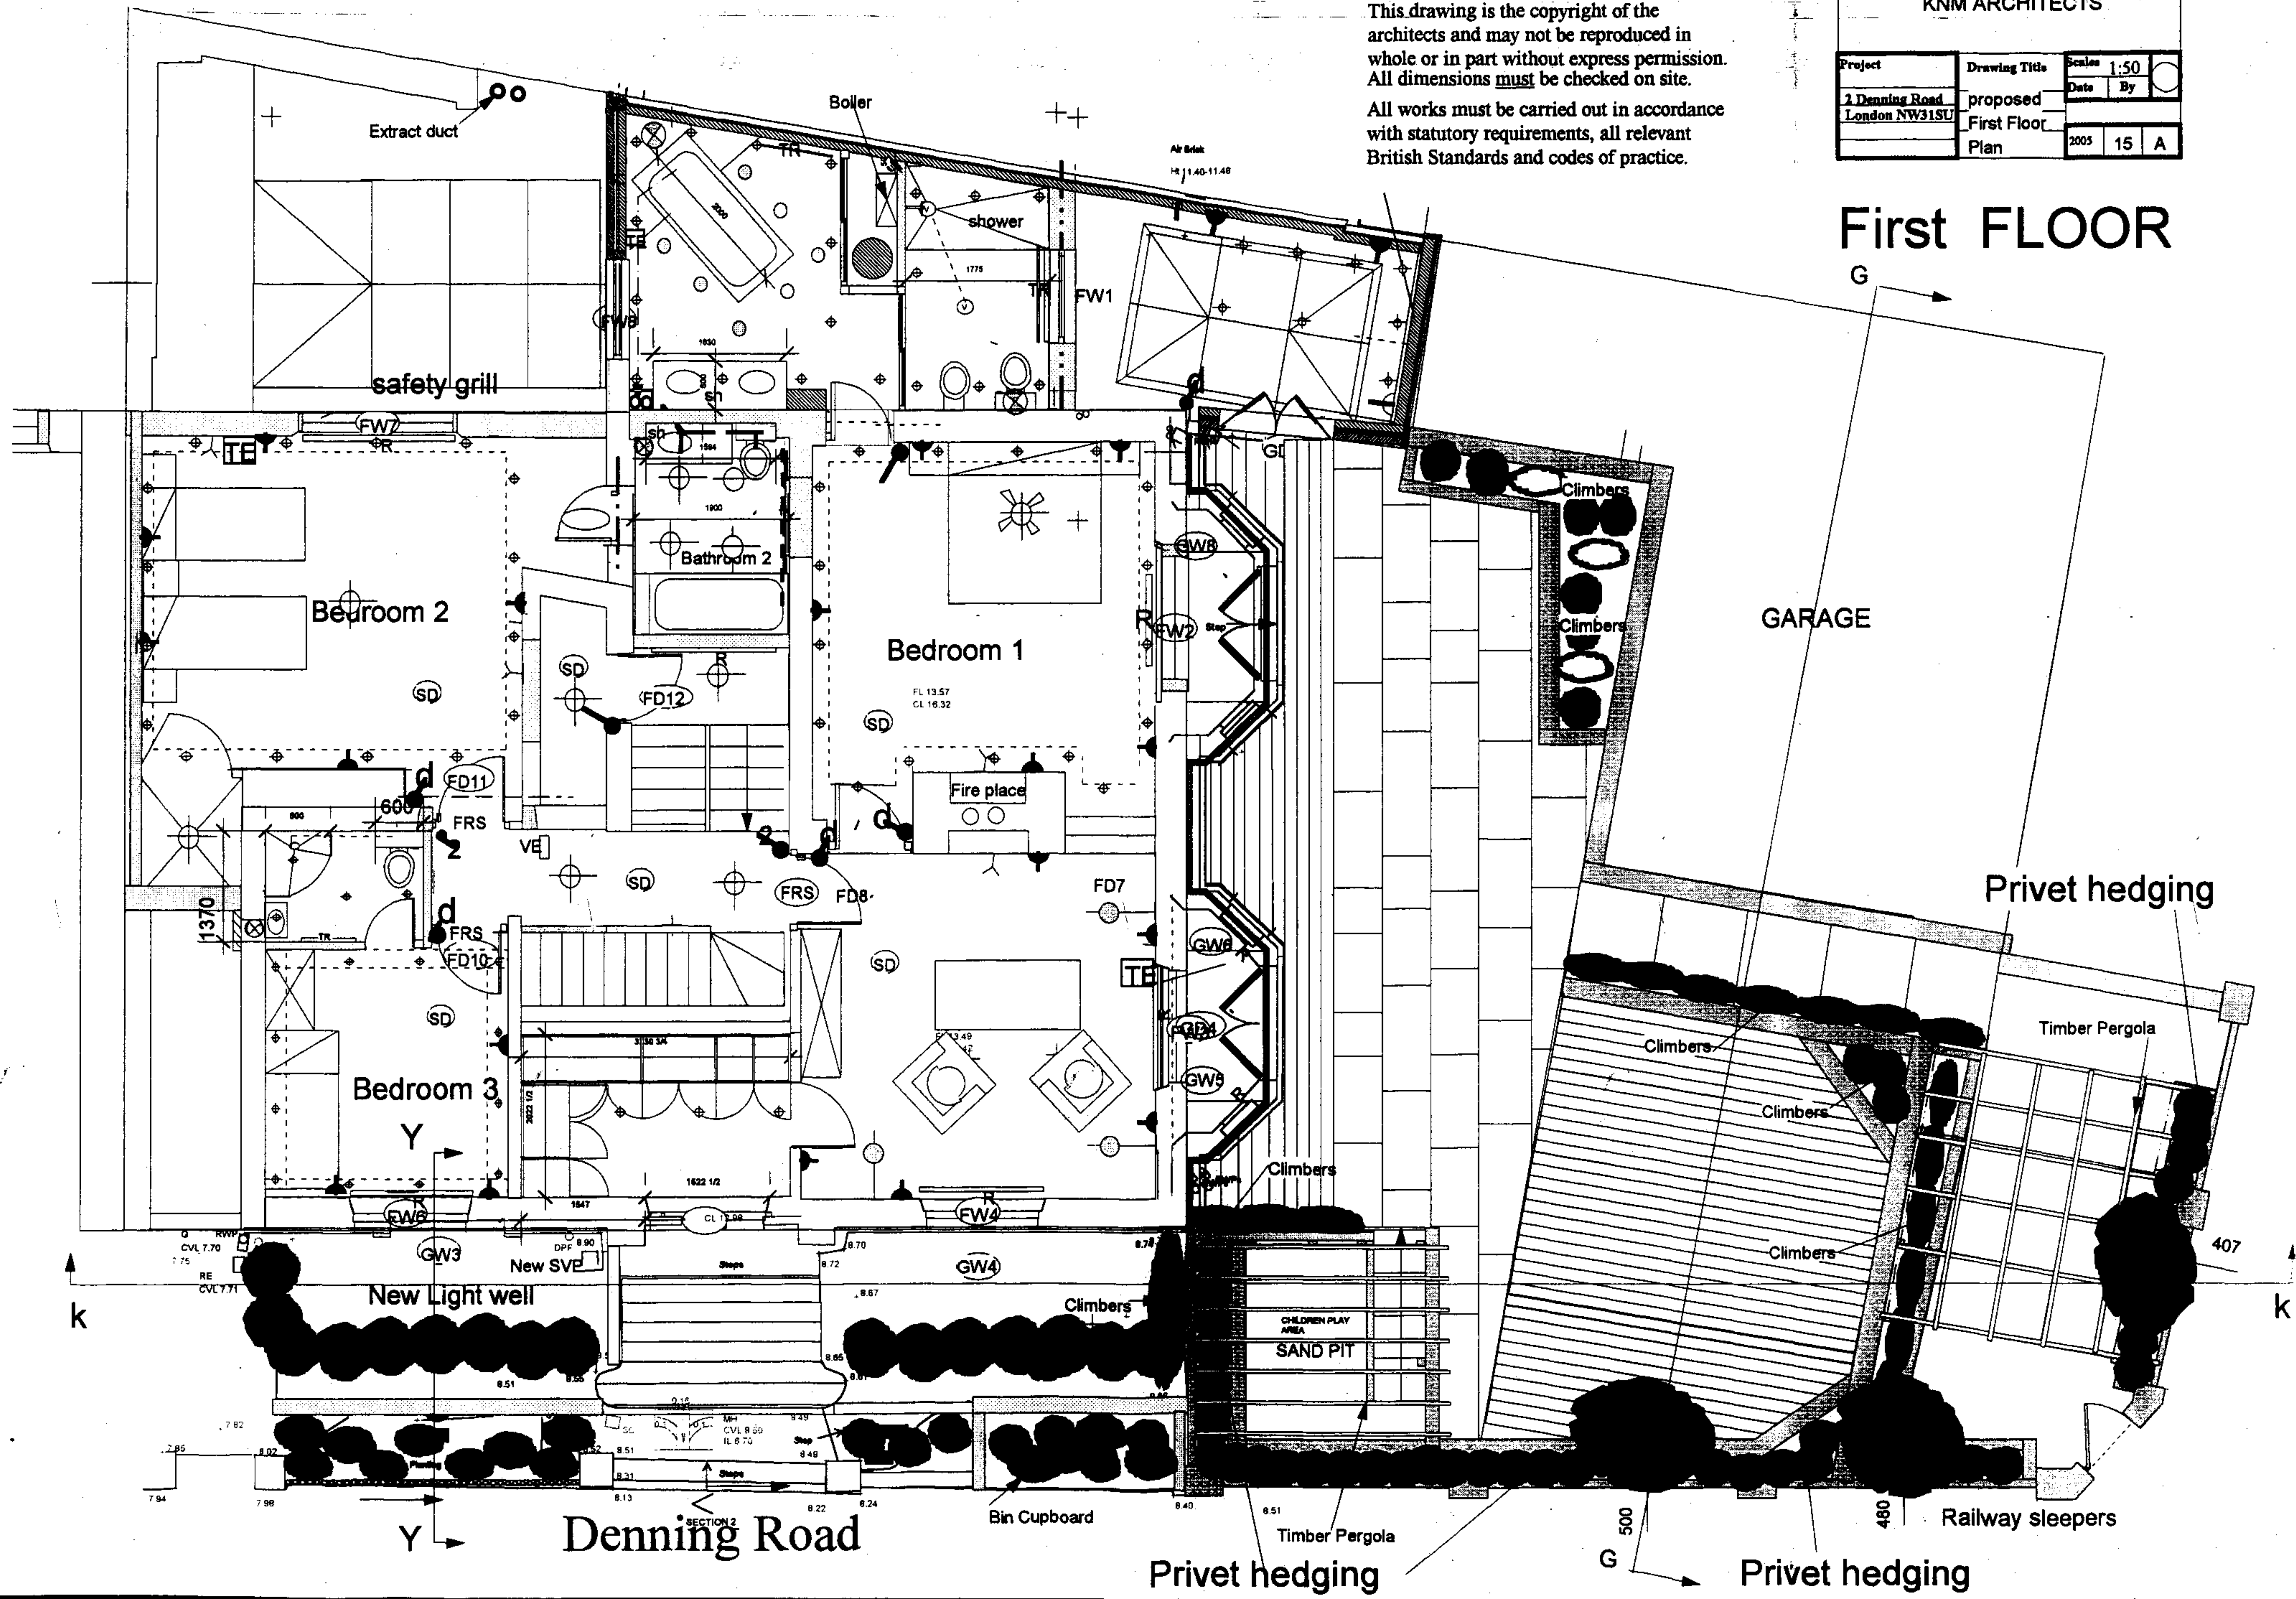

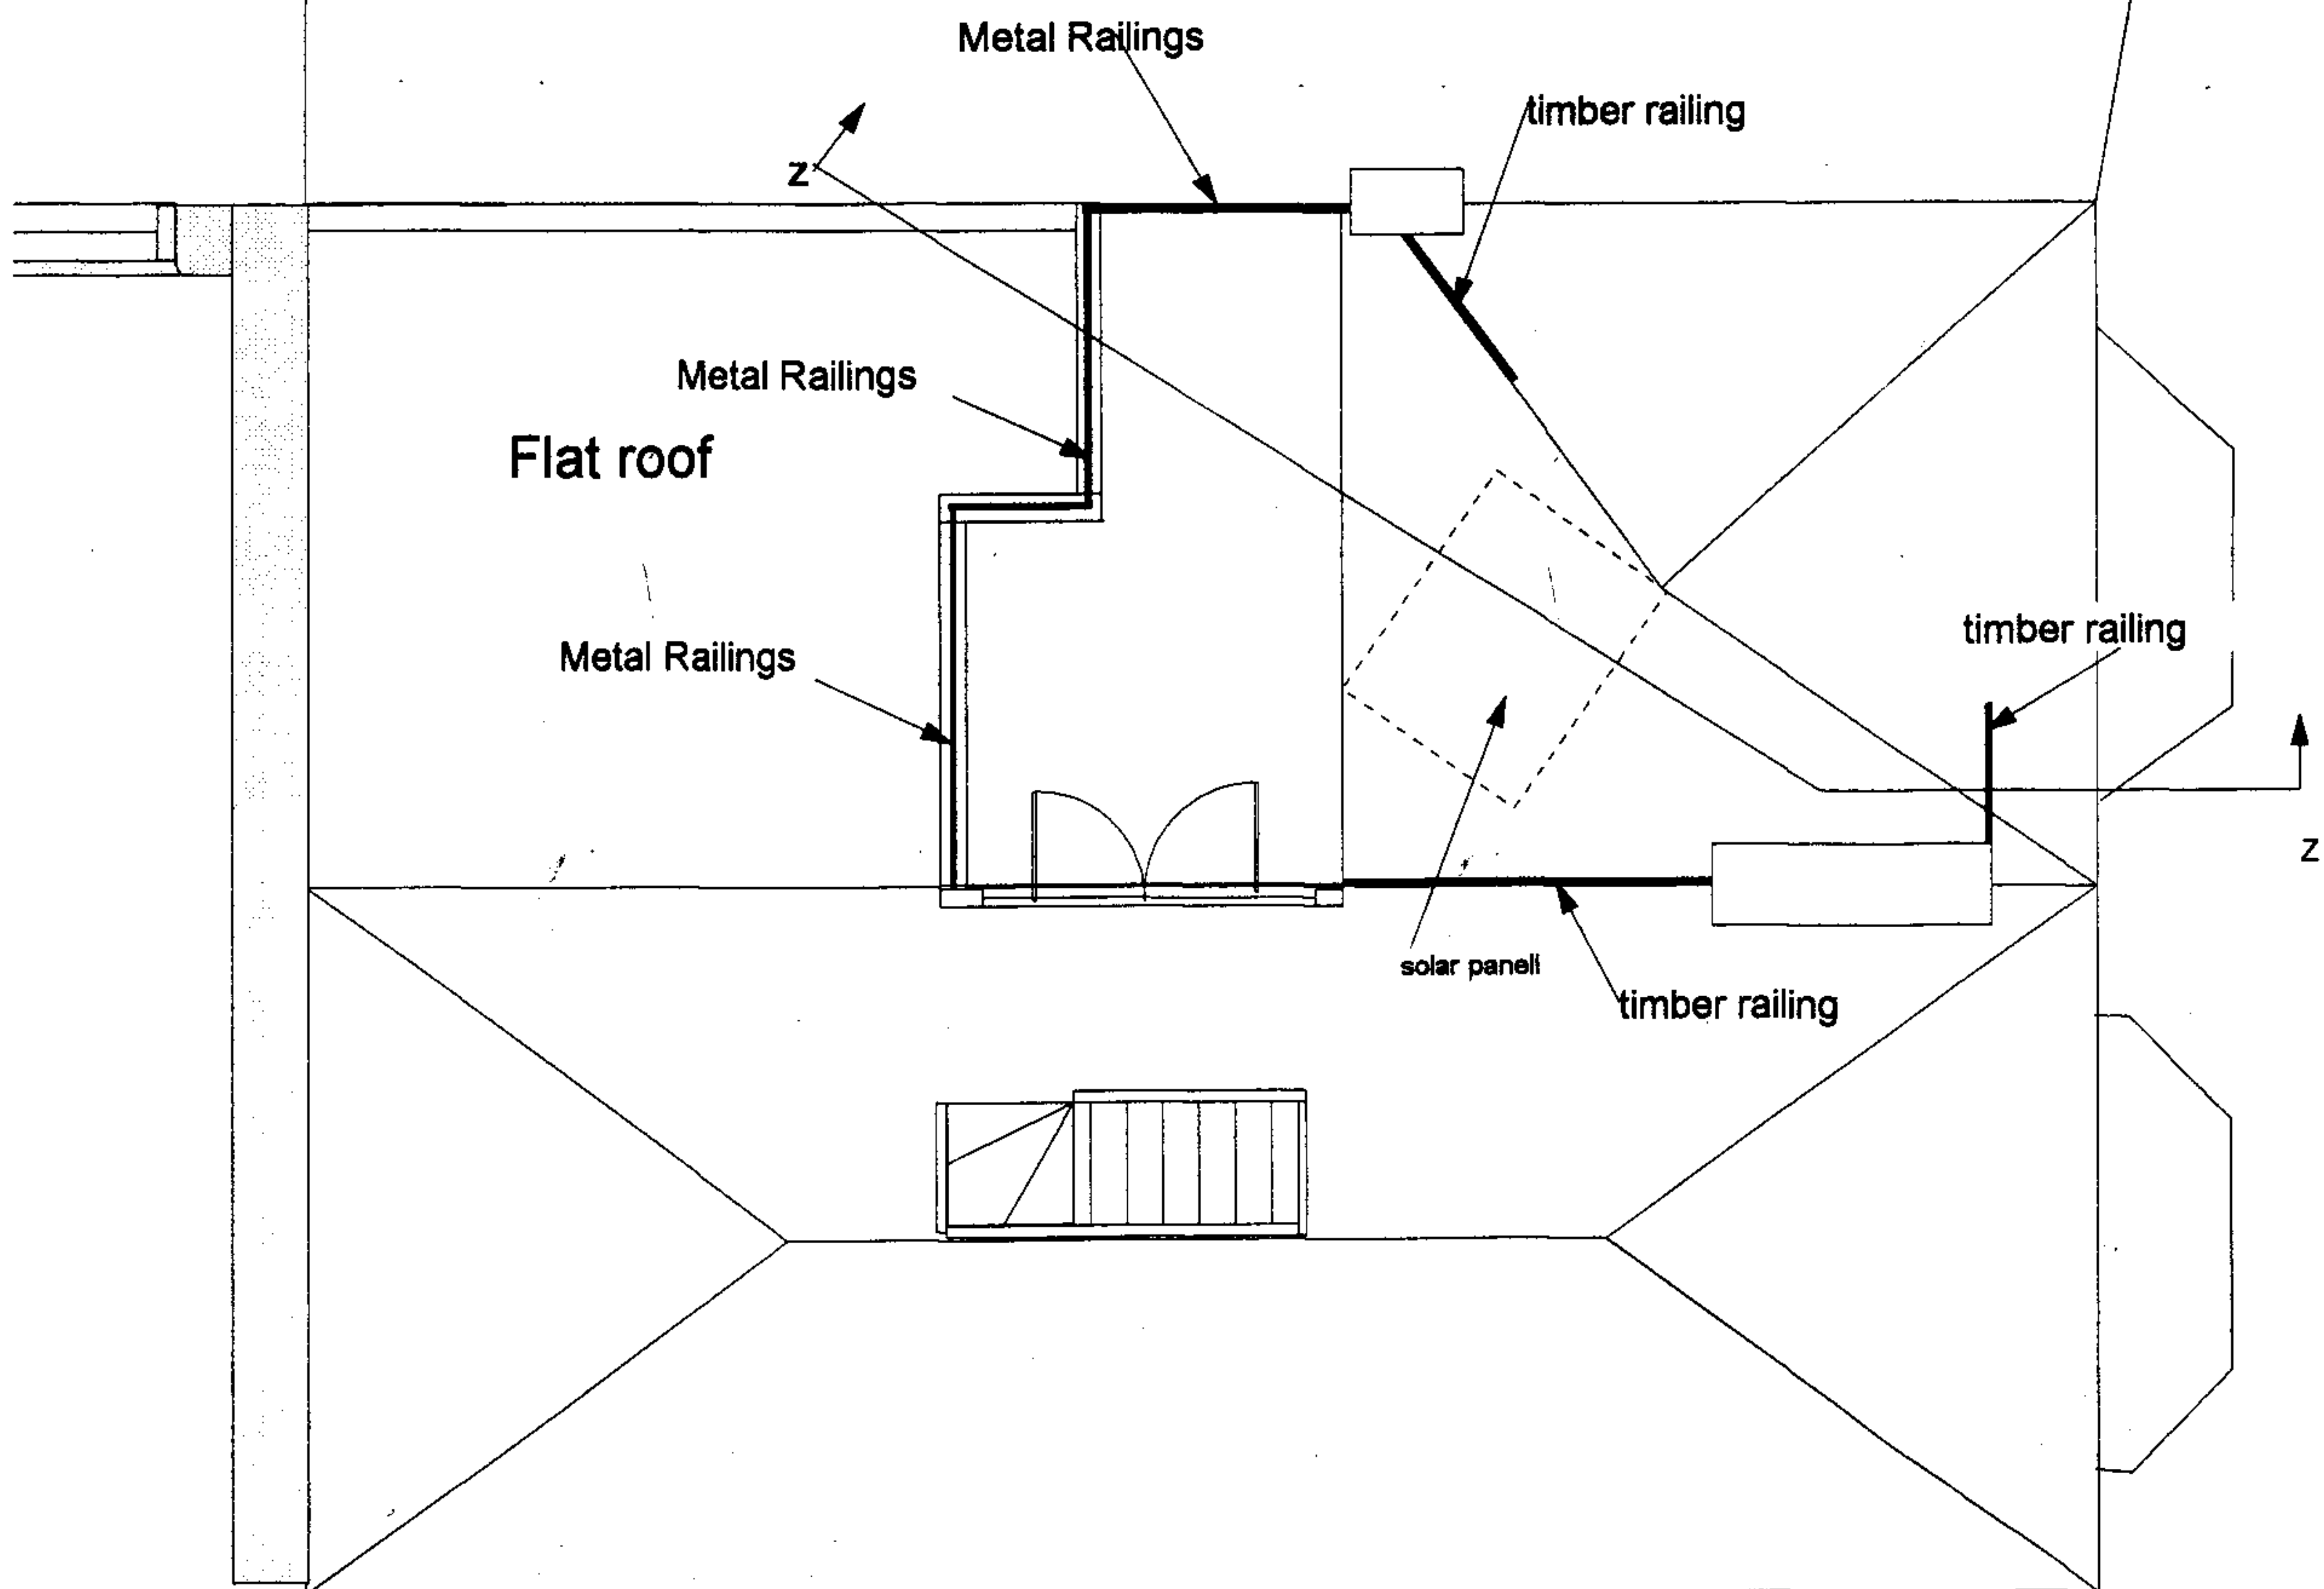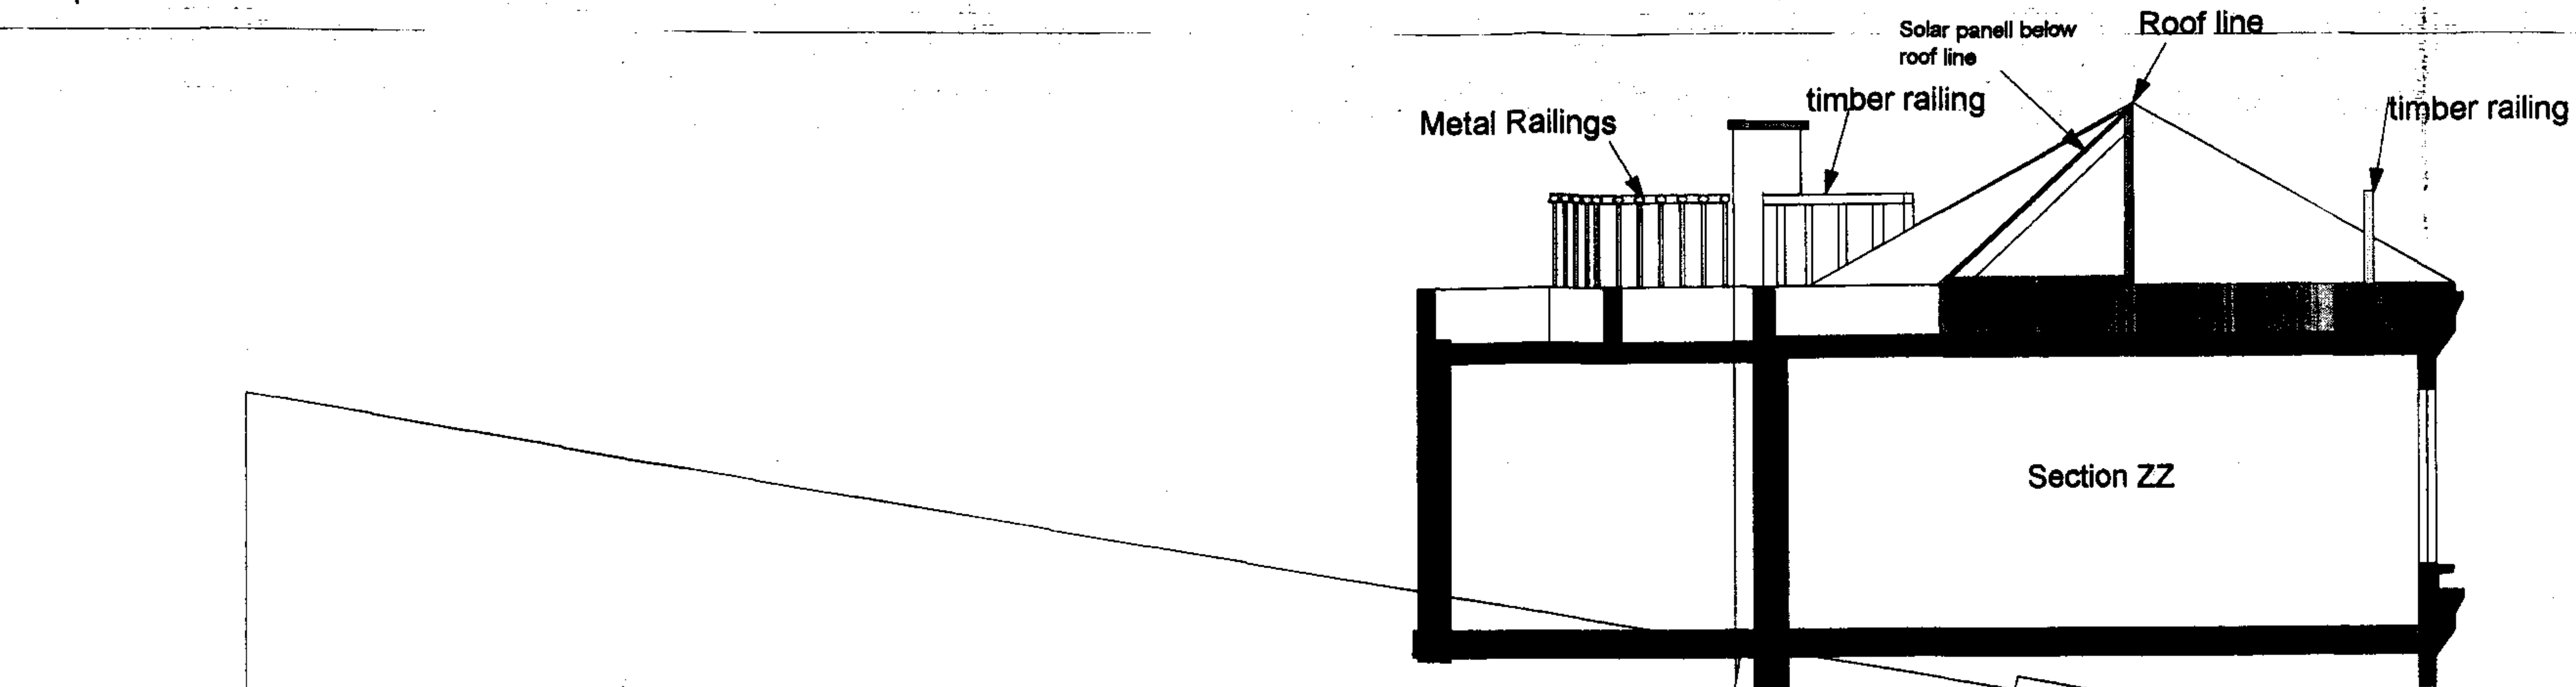

KNM ARCHITECTS CHARTERED ARCHITECTS, PLANNERS & INTERIOR DESIGNERS			
Project	2 Denning Road	Drawing Title	AS PROPOSED
Date	2005	By	17
Scale	1:50	Section	ZZ
			B