



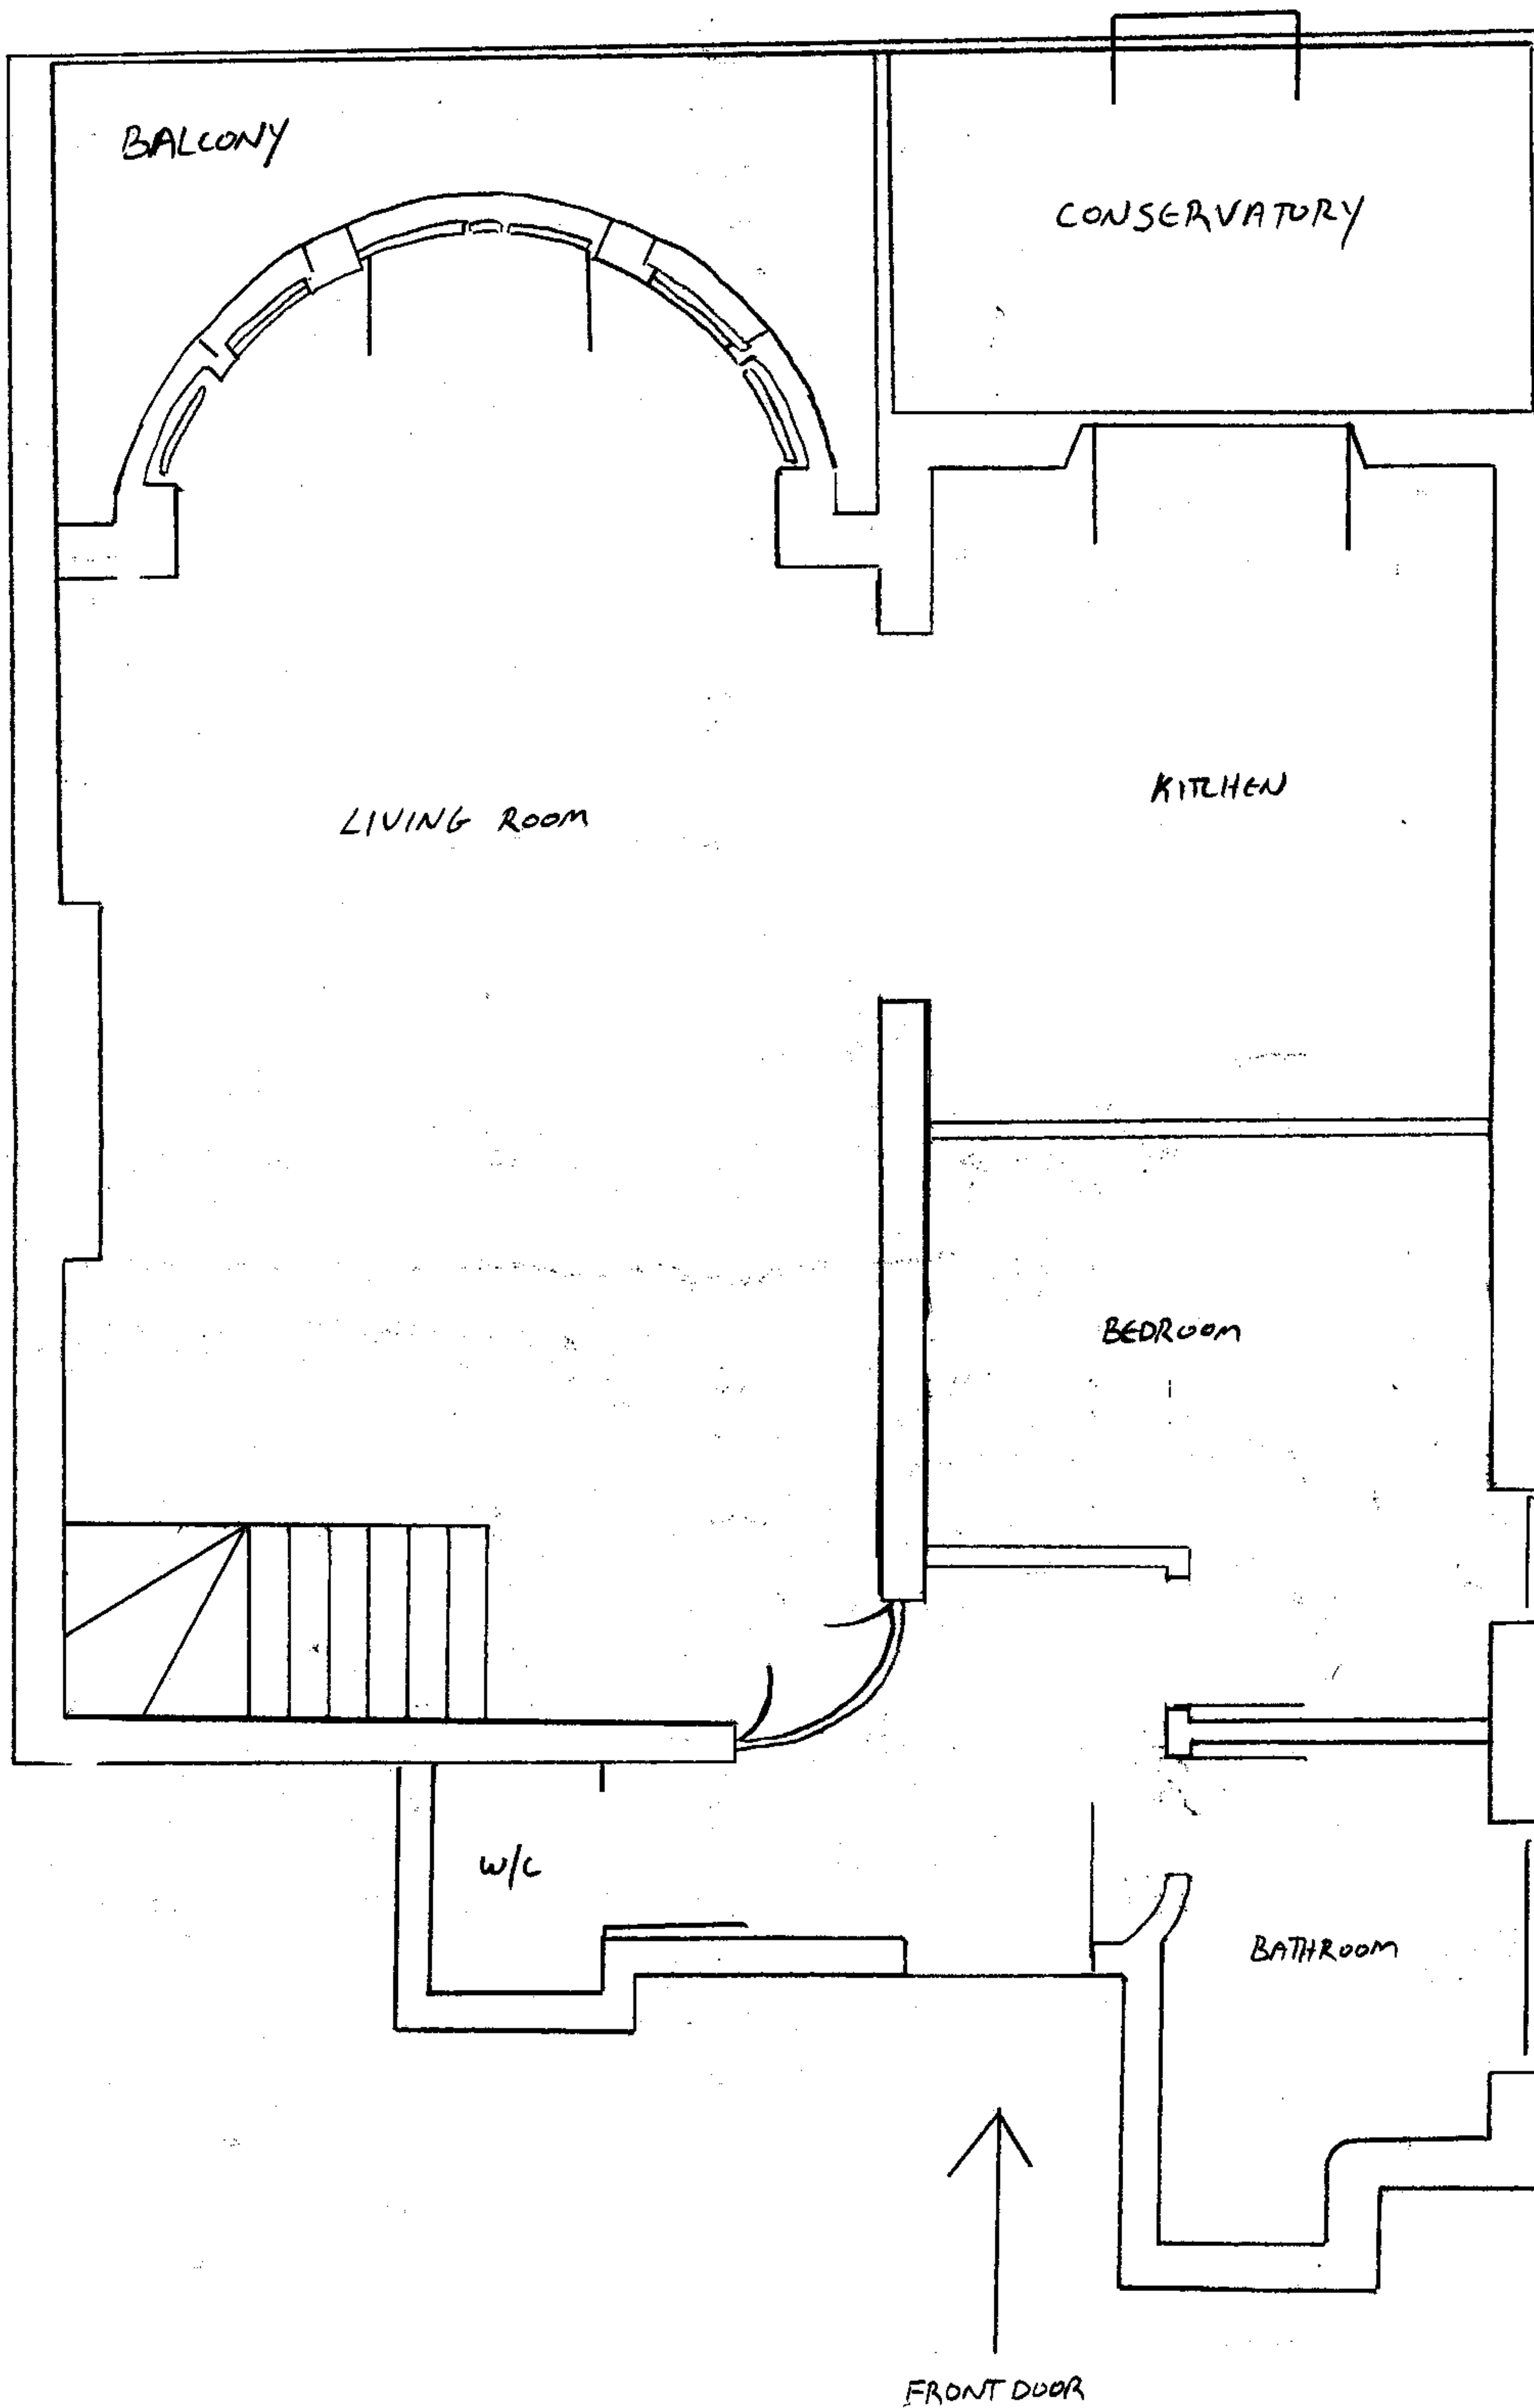

PROPOSED FLOOR PLAN LEVEL 1

RAISED GROUND FLOOR

SCALE 1:50

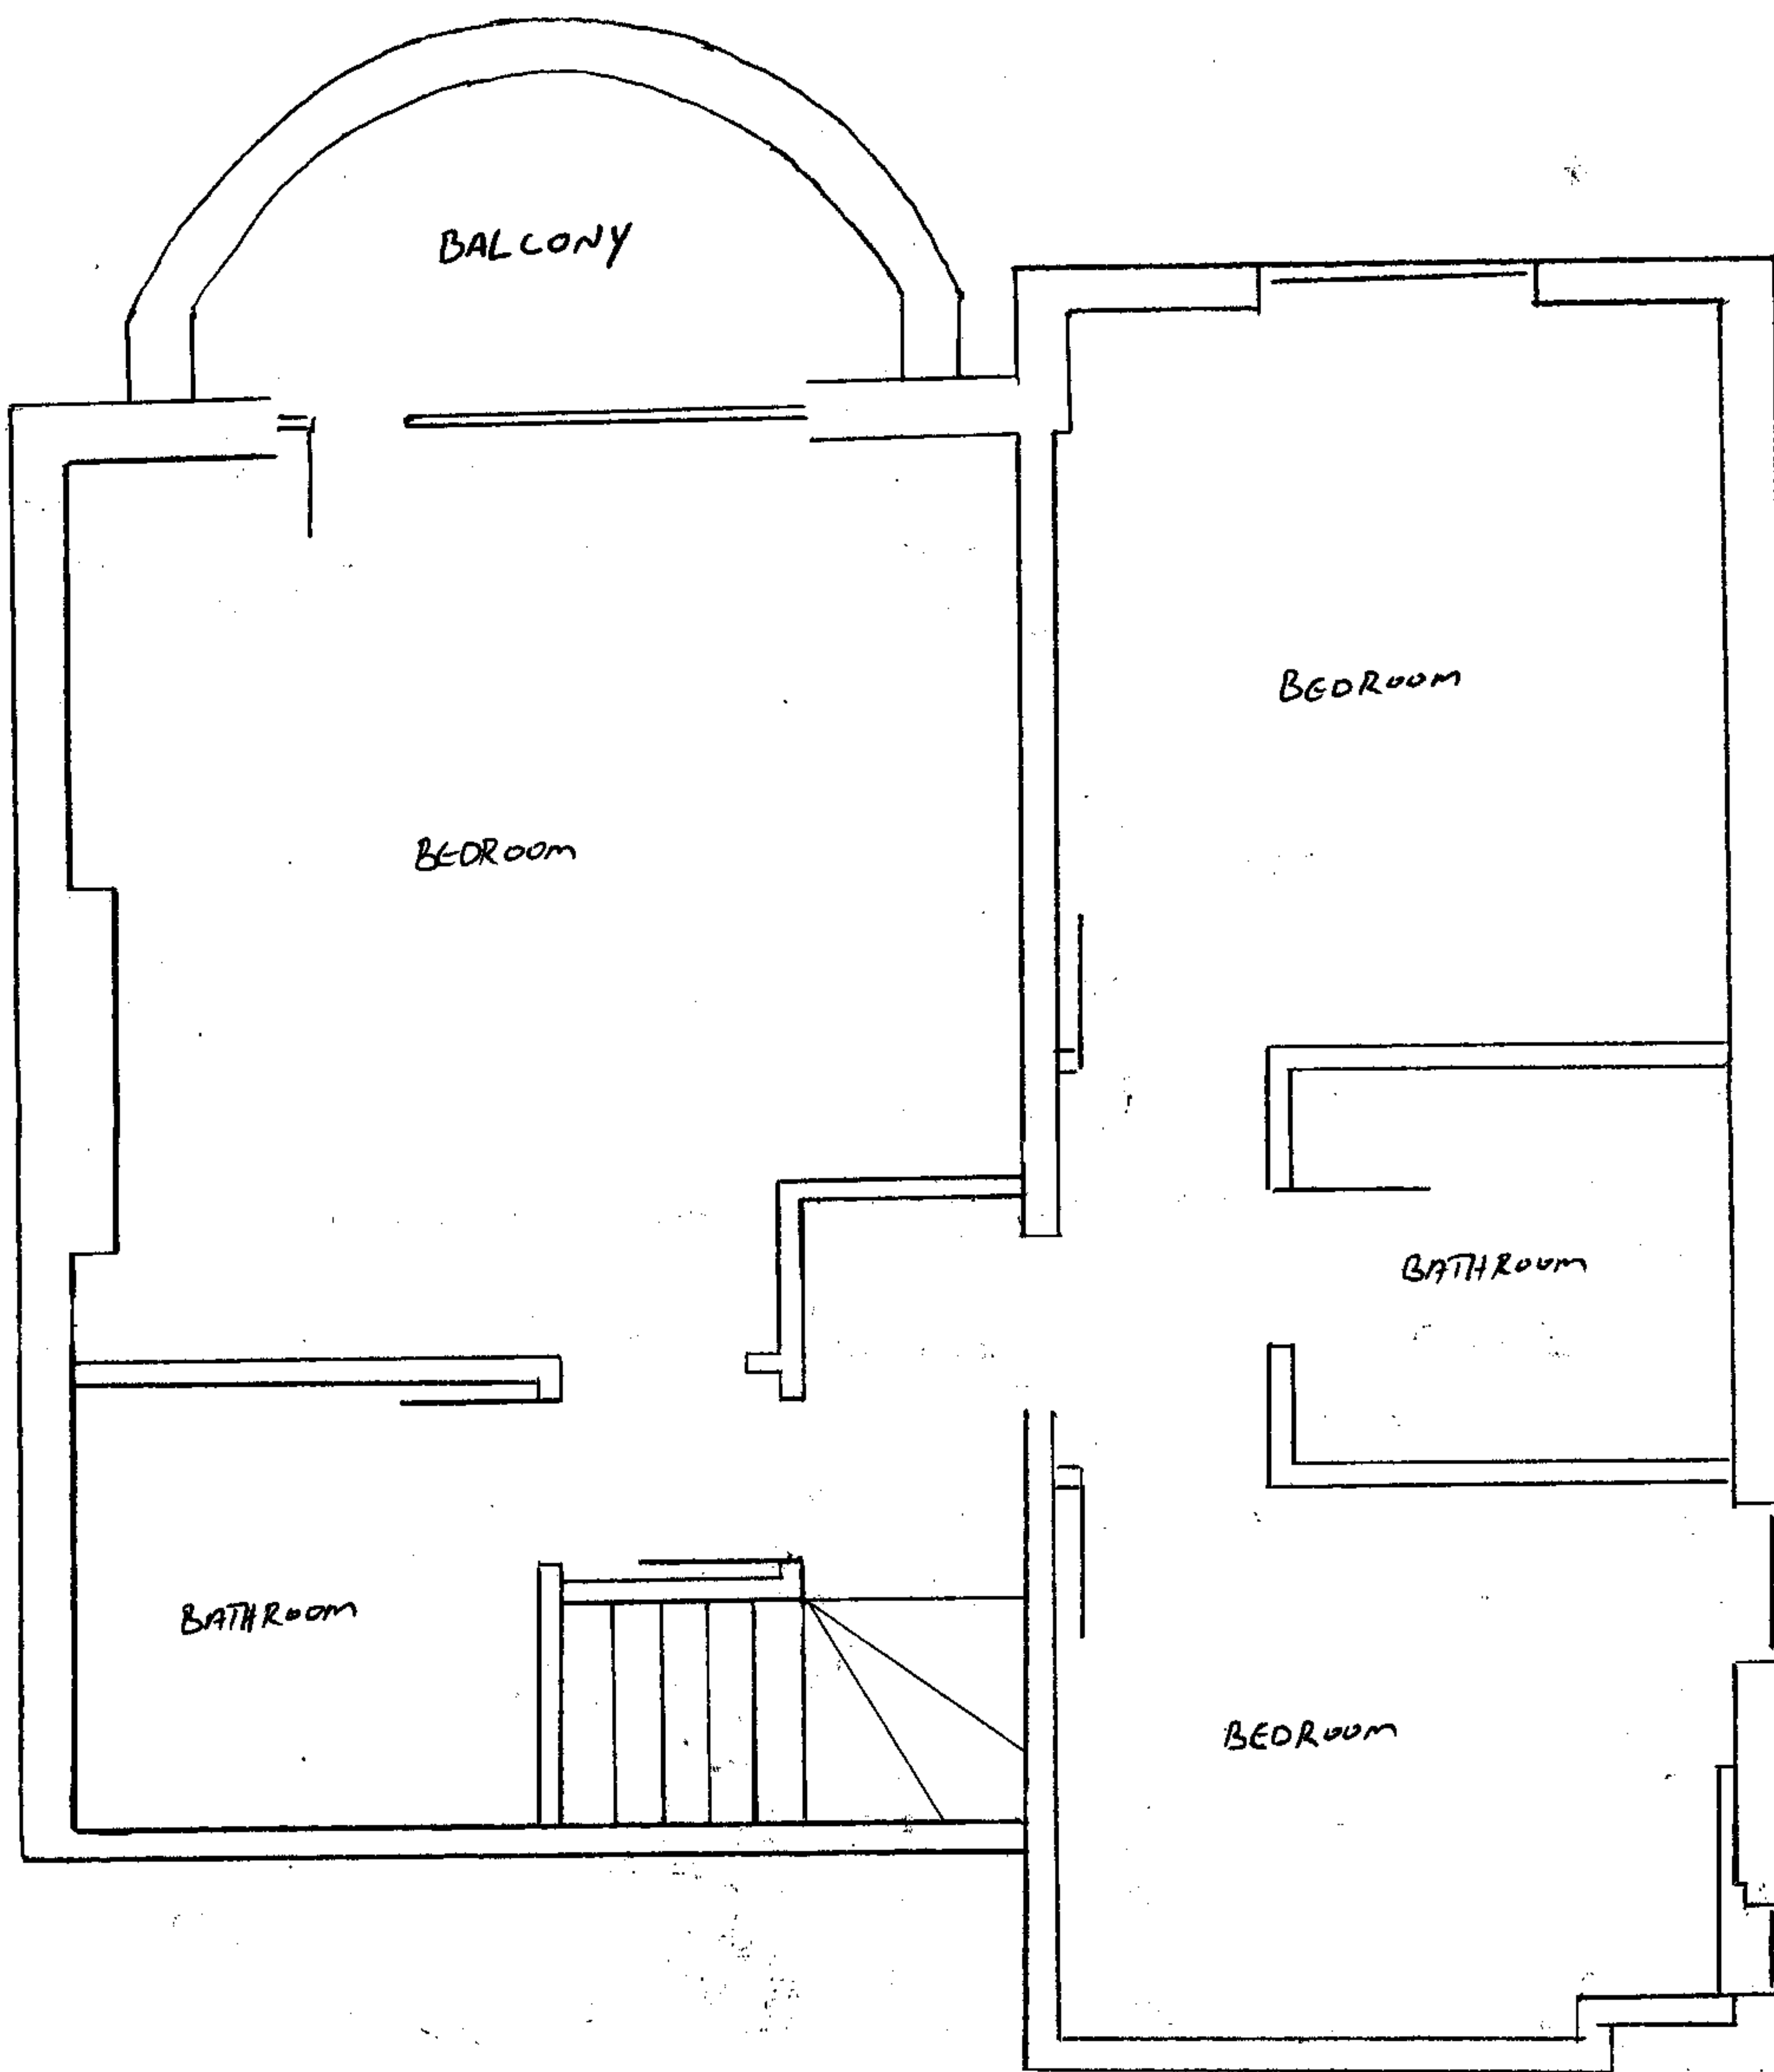

PROPOSED FLOORPLAN LEVEL 2

FIRST FLOOR

N

SCALE 1:50