



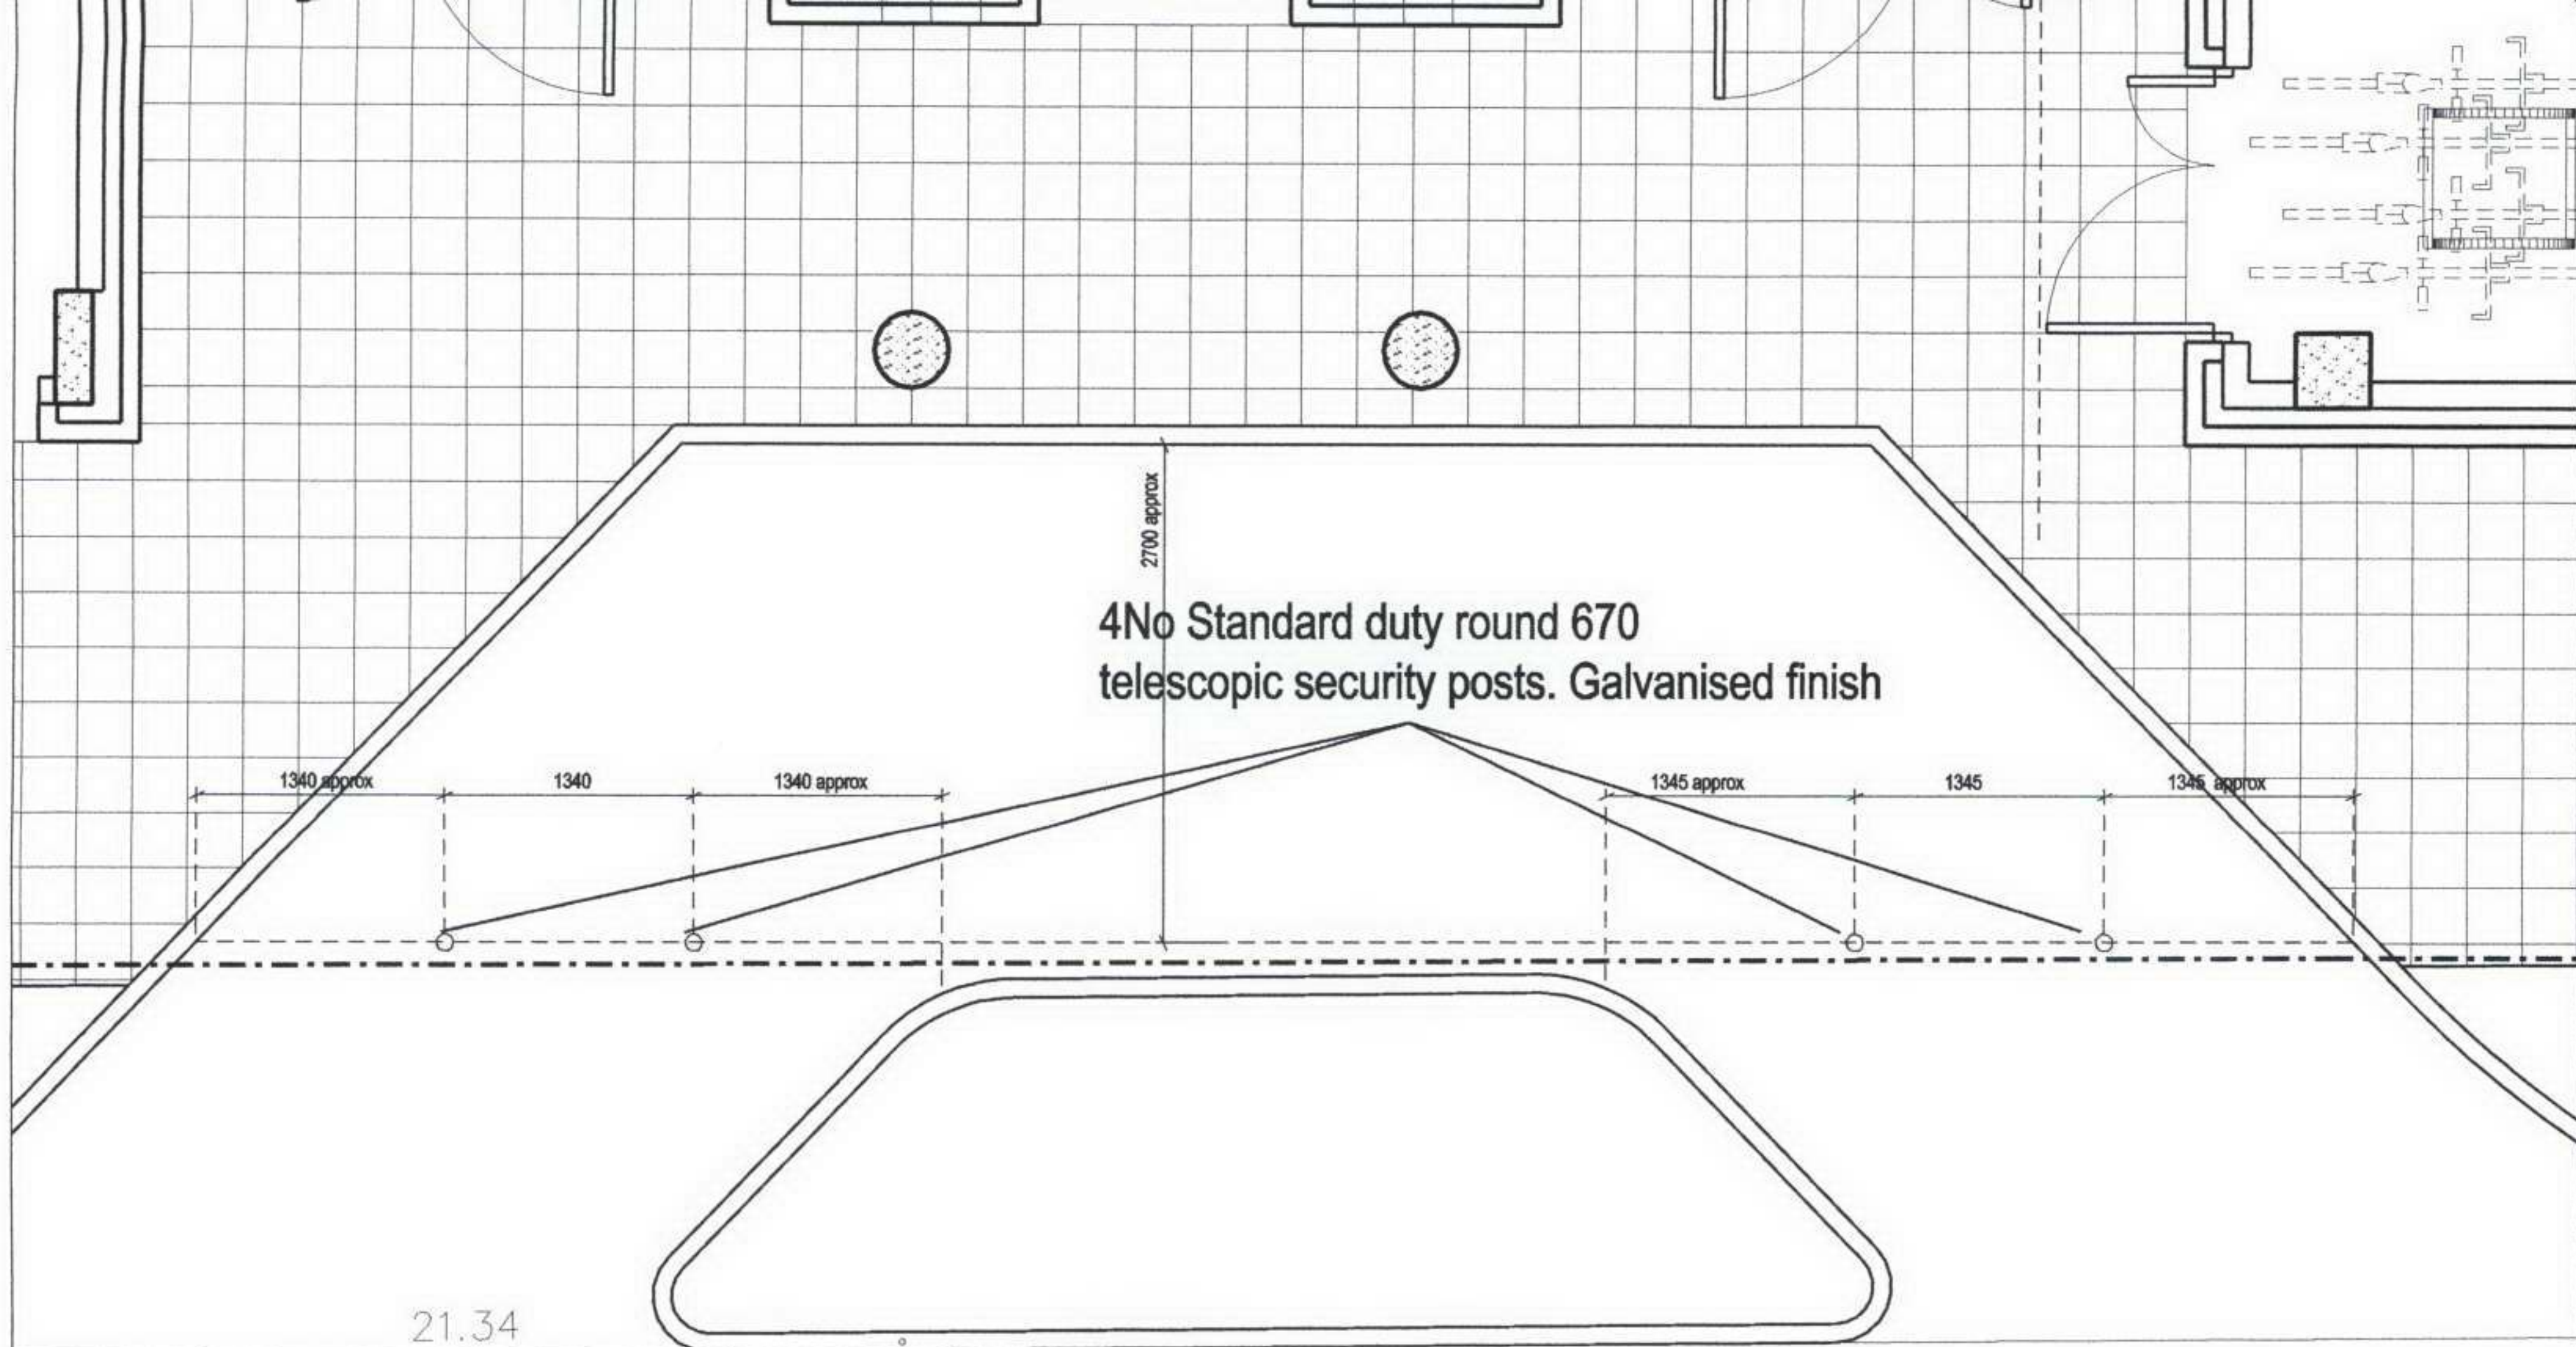


Extract of 457/100F Ground Floor Plan
Scale 1:50

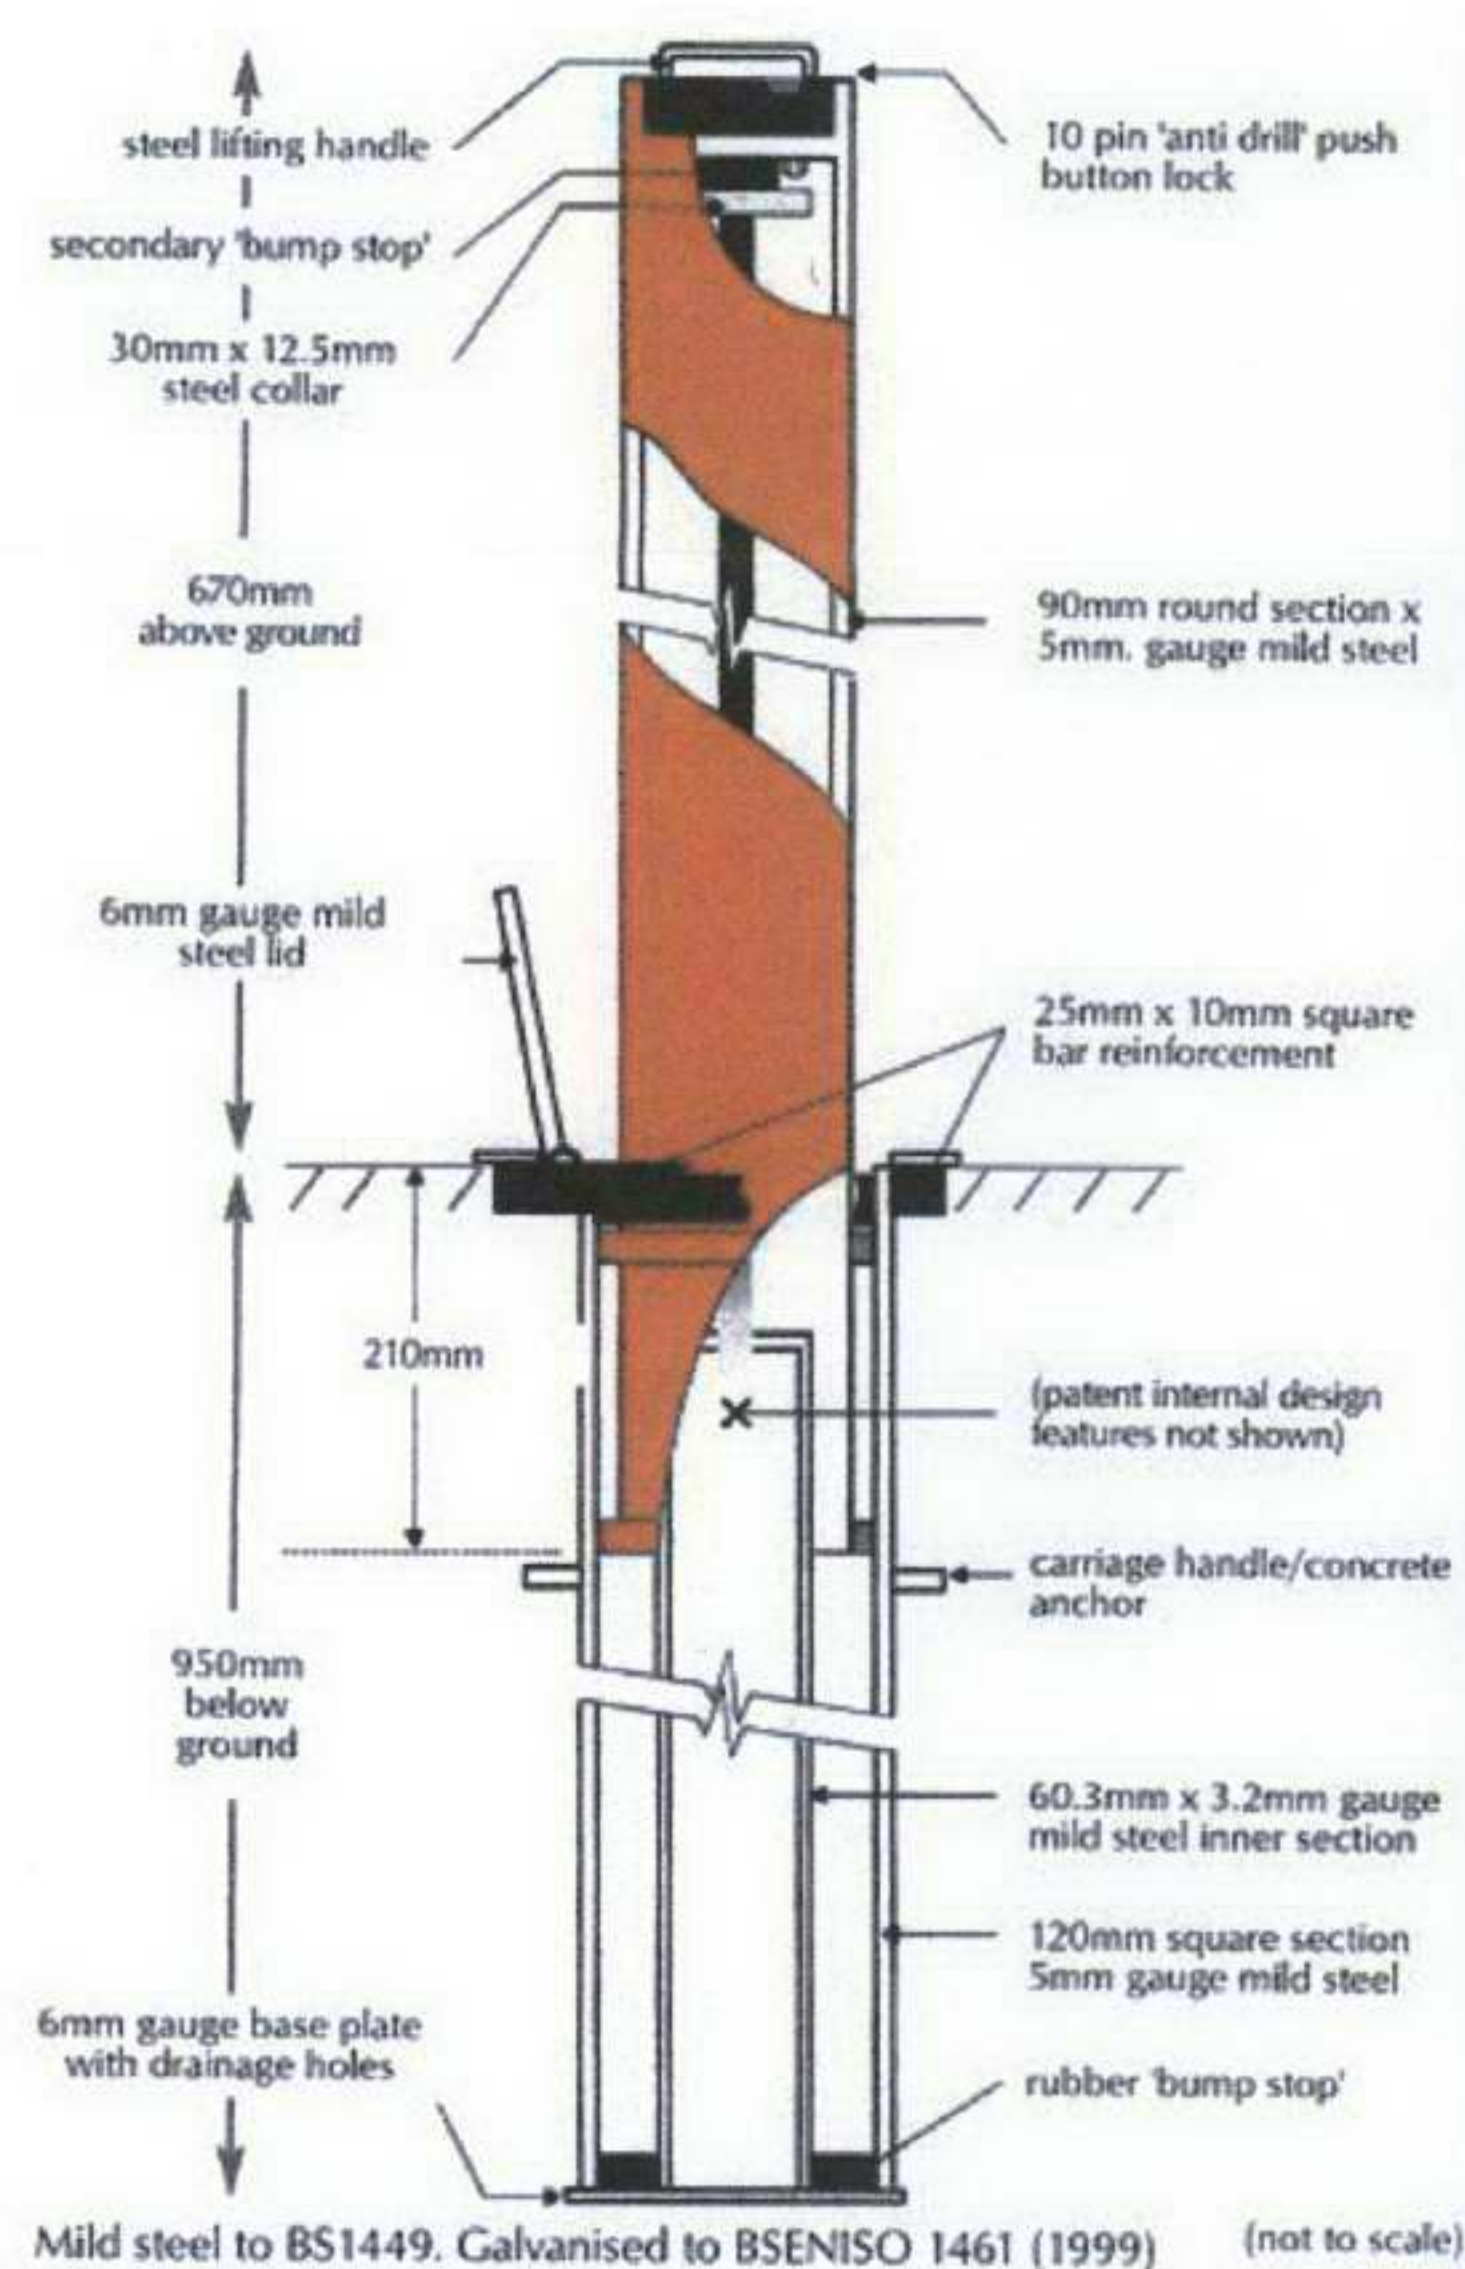

Detail of standard duty round 670
telescopic security posts with galvanised finish

KEY

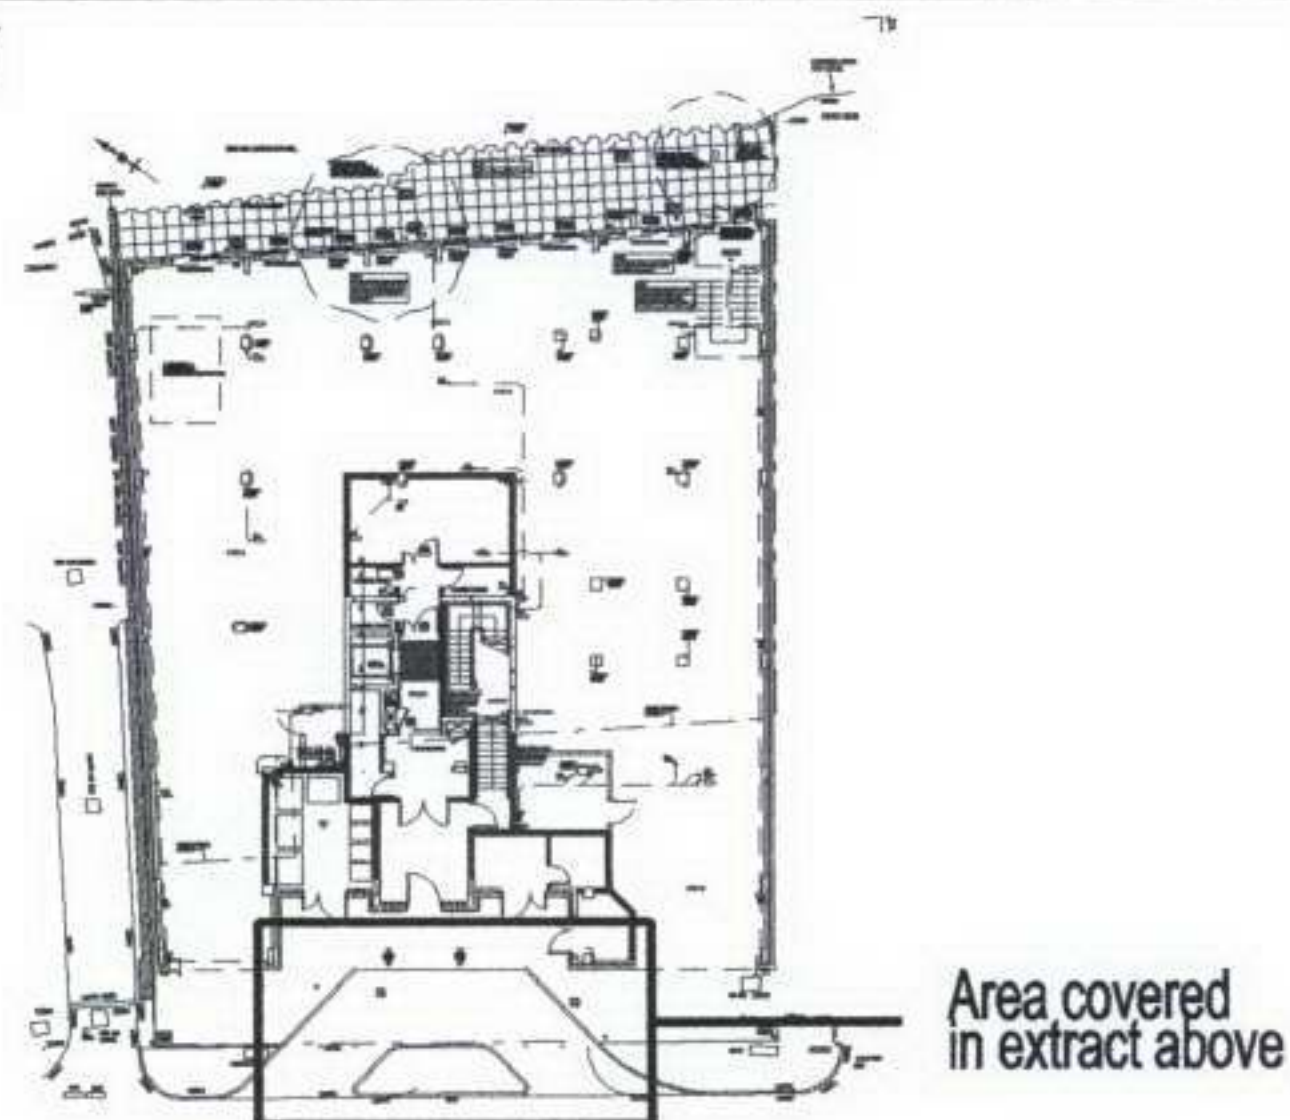

PROJECT
16 ST PANCRAS WAY
CAMDEN, NW1

DRAWING
SECURITY POSTS

David Wood
architects

1 MARCONI PLACE, LONDON N11 1PE
Tel: 020 8368 1100 Fax: 020 8368 1177
E-Mail: dwa@davidwoodarchitects.co.uk
Internet: www.davidwoodarchitects.co.uk

DRAWING NUMBER
457/Sk01 -

SCALE DATE DRAWN BY
NTS Aug 06 DH

DURKAN