

New Velux GGL C04 Roof window:
to slate roof slope



EXISTING ELEVATION TO WILLOW ROAD
SHOWING PROPOSED ROOF WINDOW

ANGUS McLEISH ARCHITECT

SCALE 1:75

DATE JUL '06

TITLE
50 WILLOW ROAD, LONDON NW3
ALTERATIONS TO SECOND FLOOR

THE CONTRACTOR MUST
CHECK ALL DIMENSIONS
ON SITE. ONLY FIGURED
DIMENSIONS ARE TO BE
WORKED FROM.


DISCREPANCIES MUST
BE REPORTED TO THE
ARCHITECT BEFORE
PROCEEDING

THIS DRAWING IS
COPYRIGHT


DETAIL
FRONT ELEVATION

DRAWING NO 01646/05


ANGUS McLEISH RIBA
8 RICHARD FOX HOUSE
QUEENS DRIVE
LONDON N4 2TA
TEL/FAX 020 8800 7156

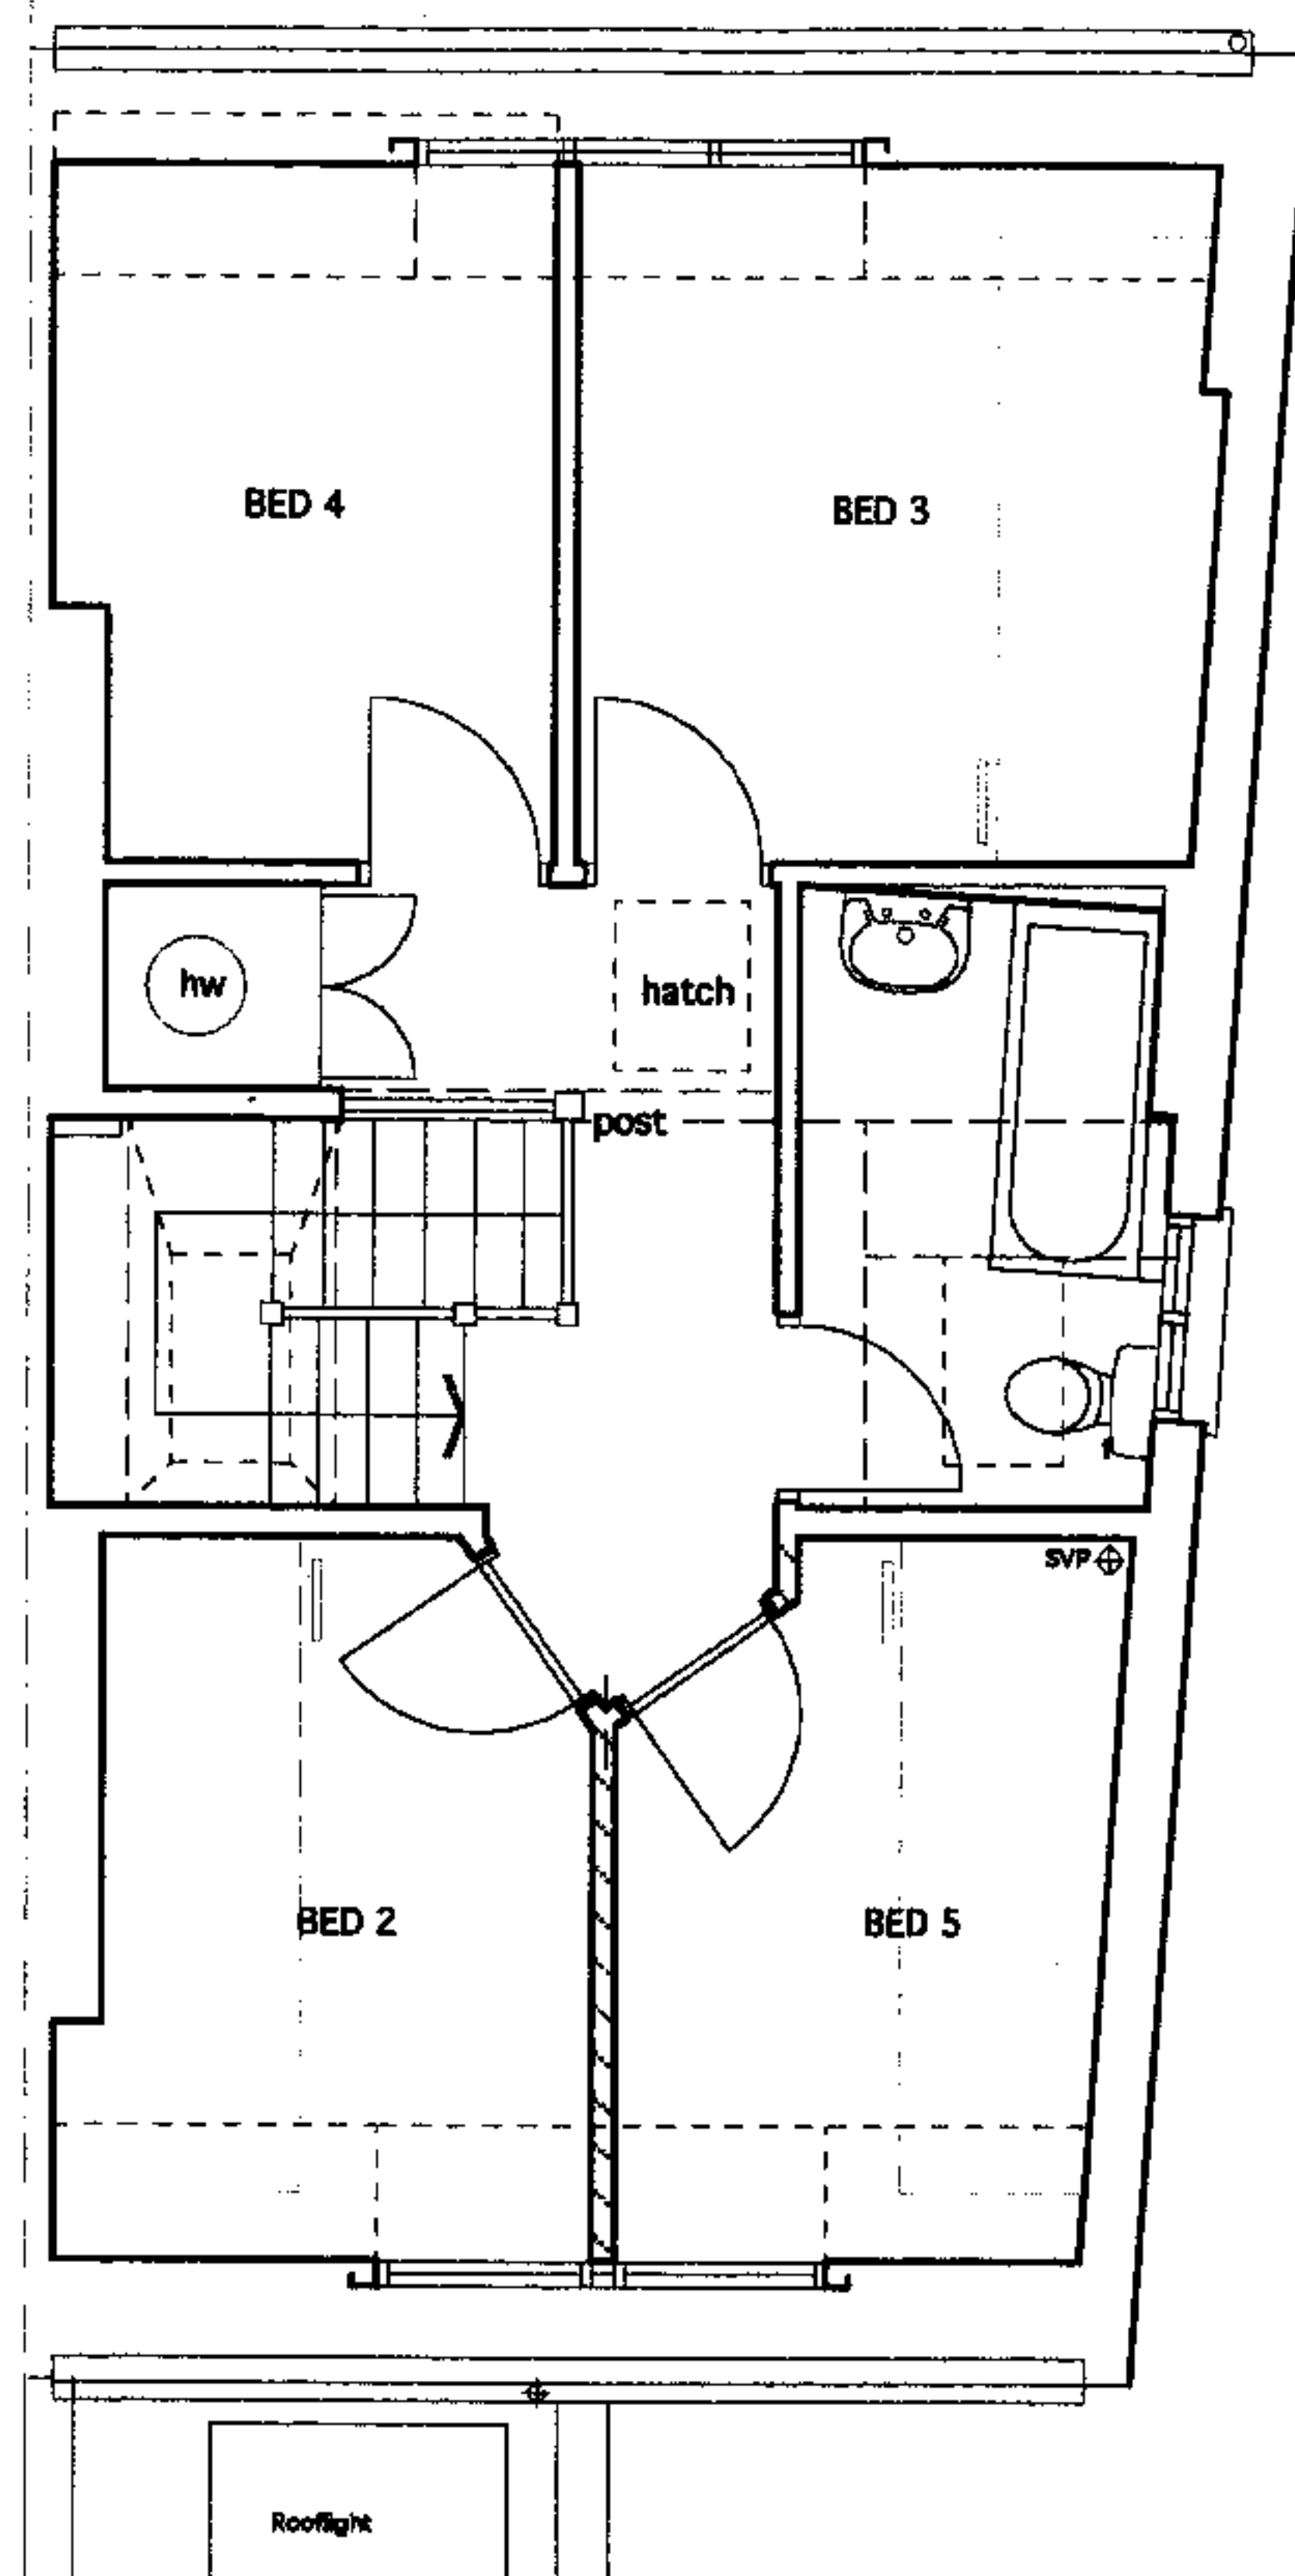


SECOND FLOOR PLAN

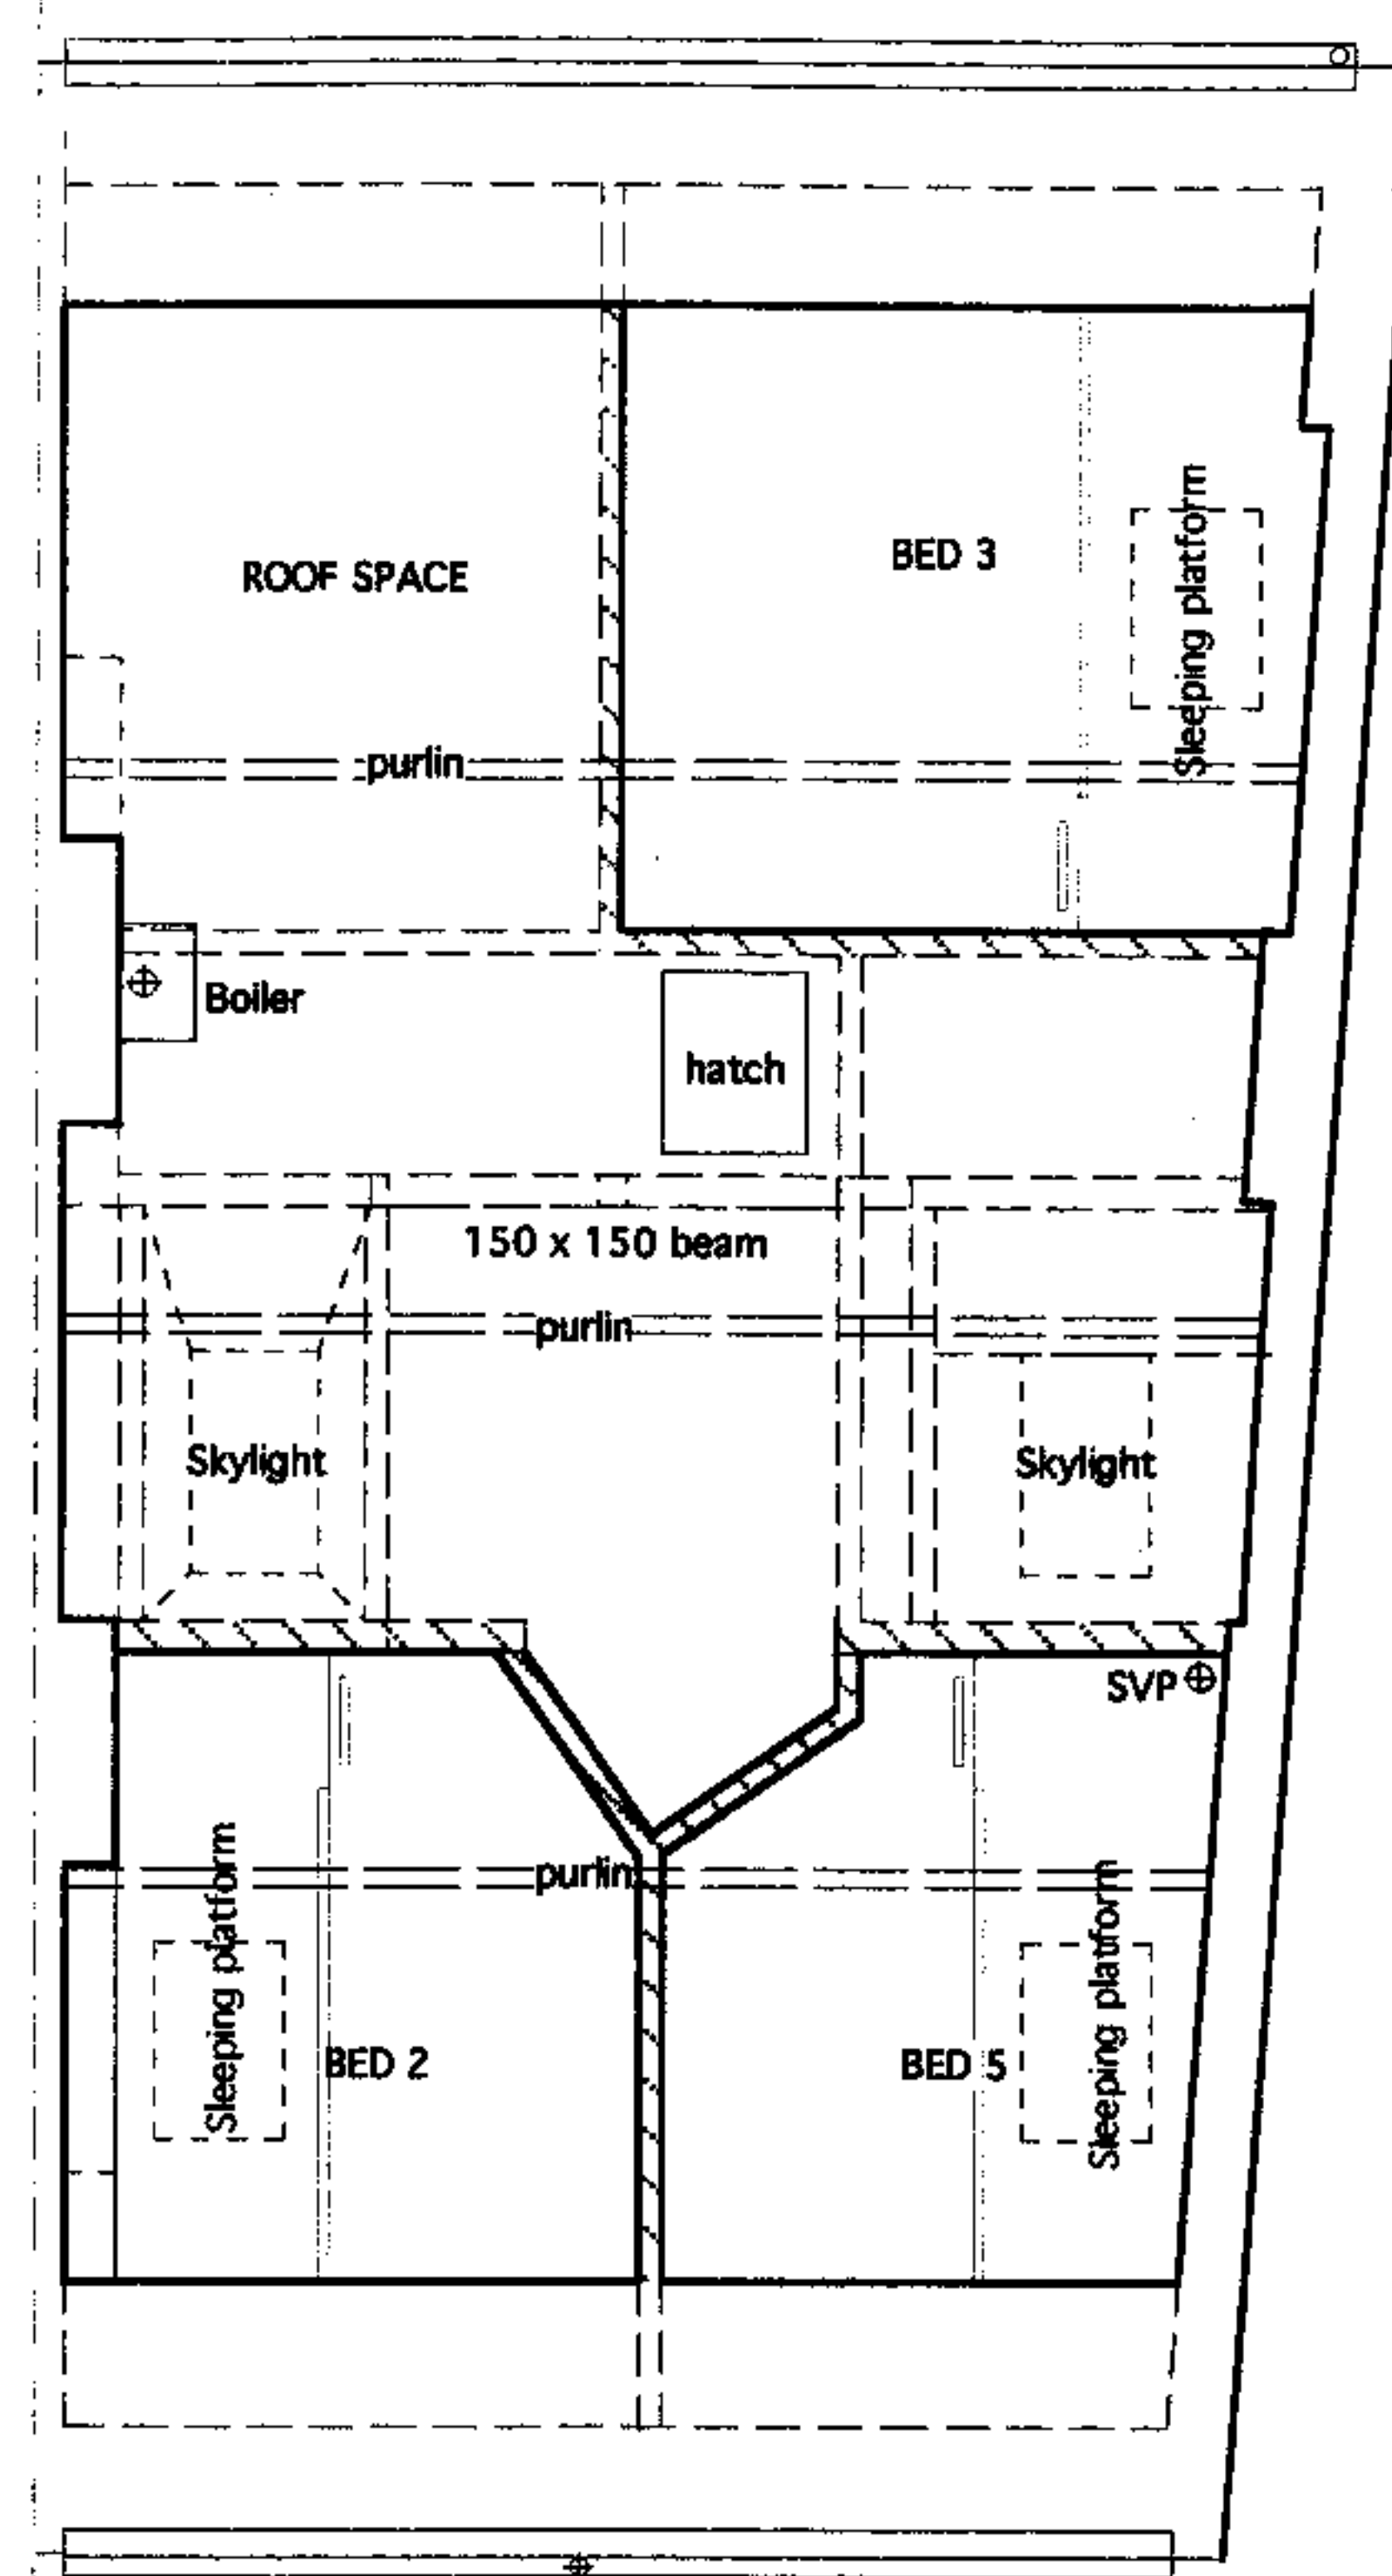

ROOF SPACE PLAN

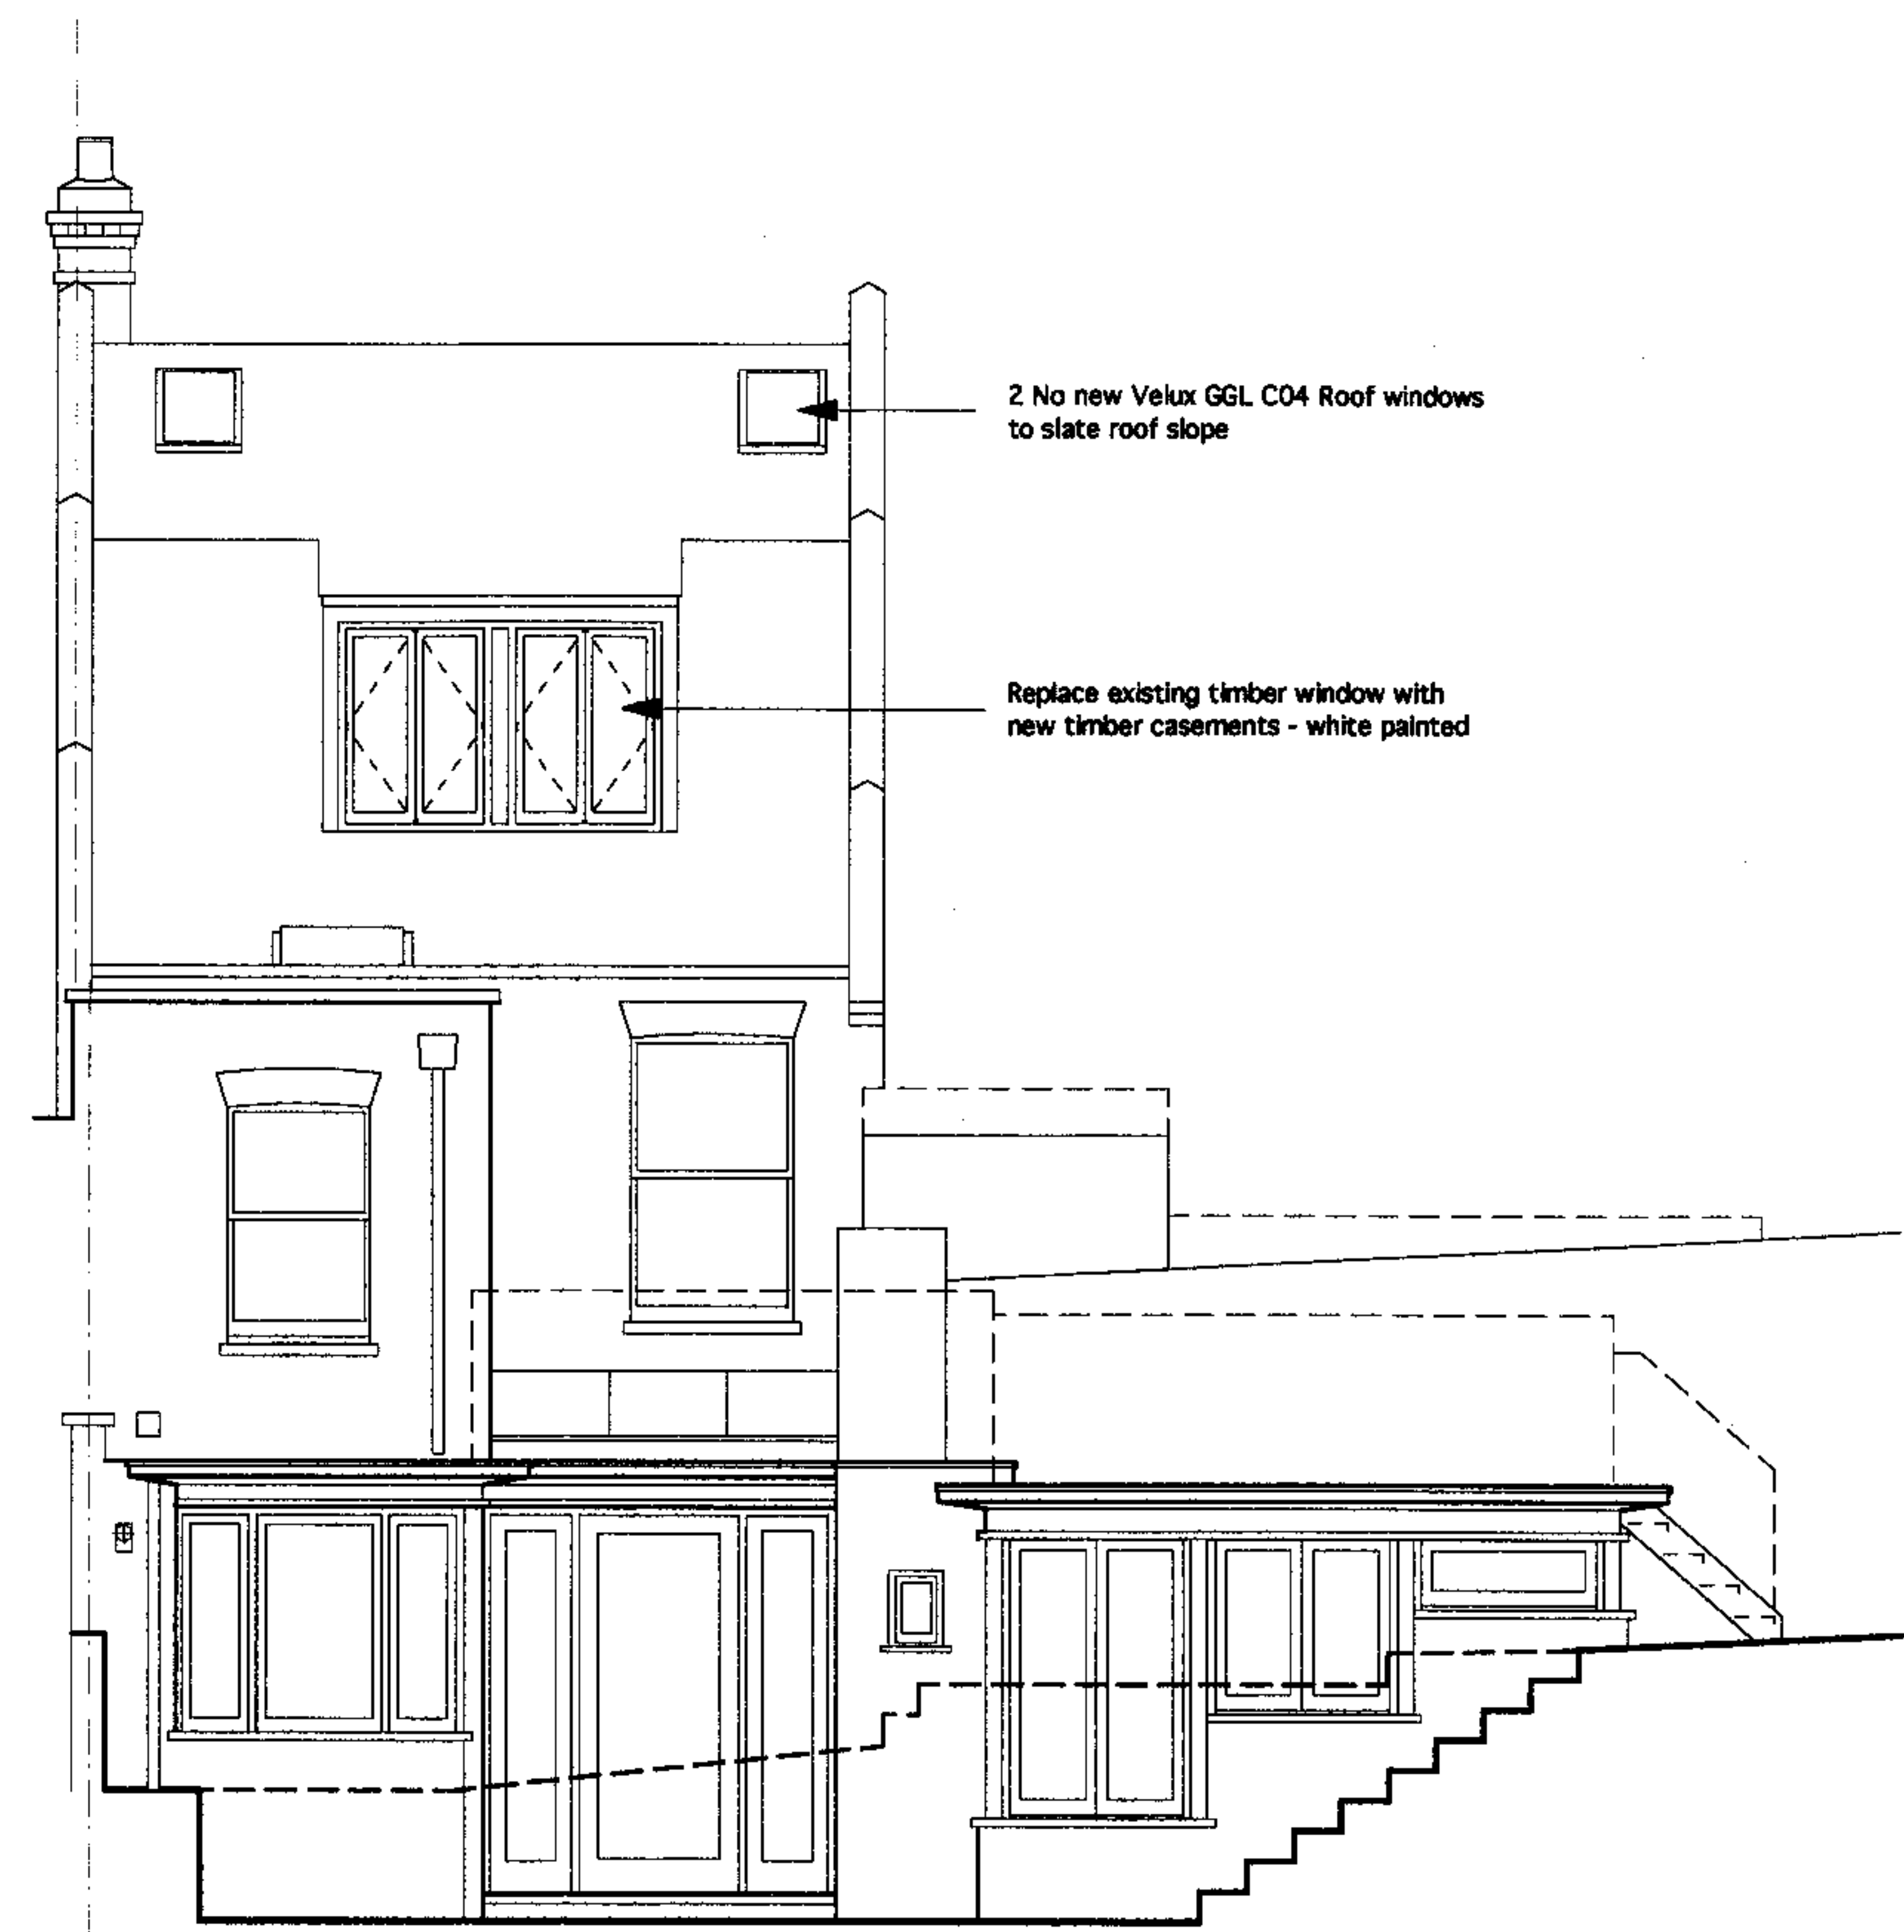


REAR ELEVATION

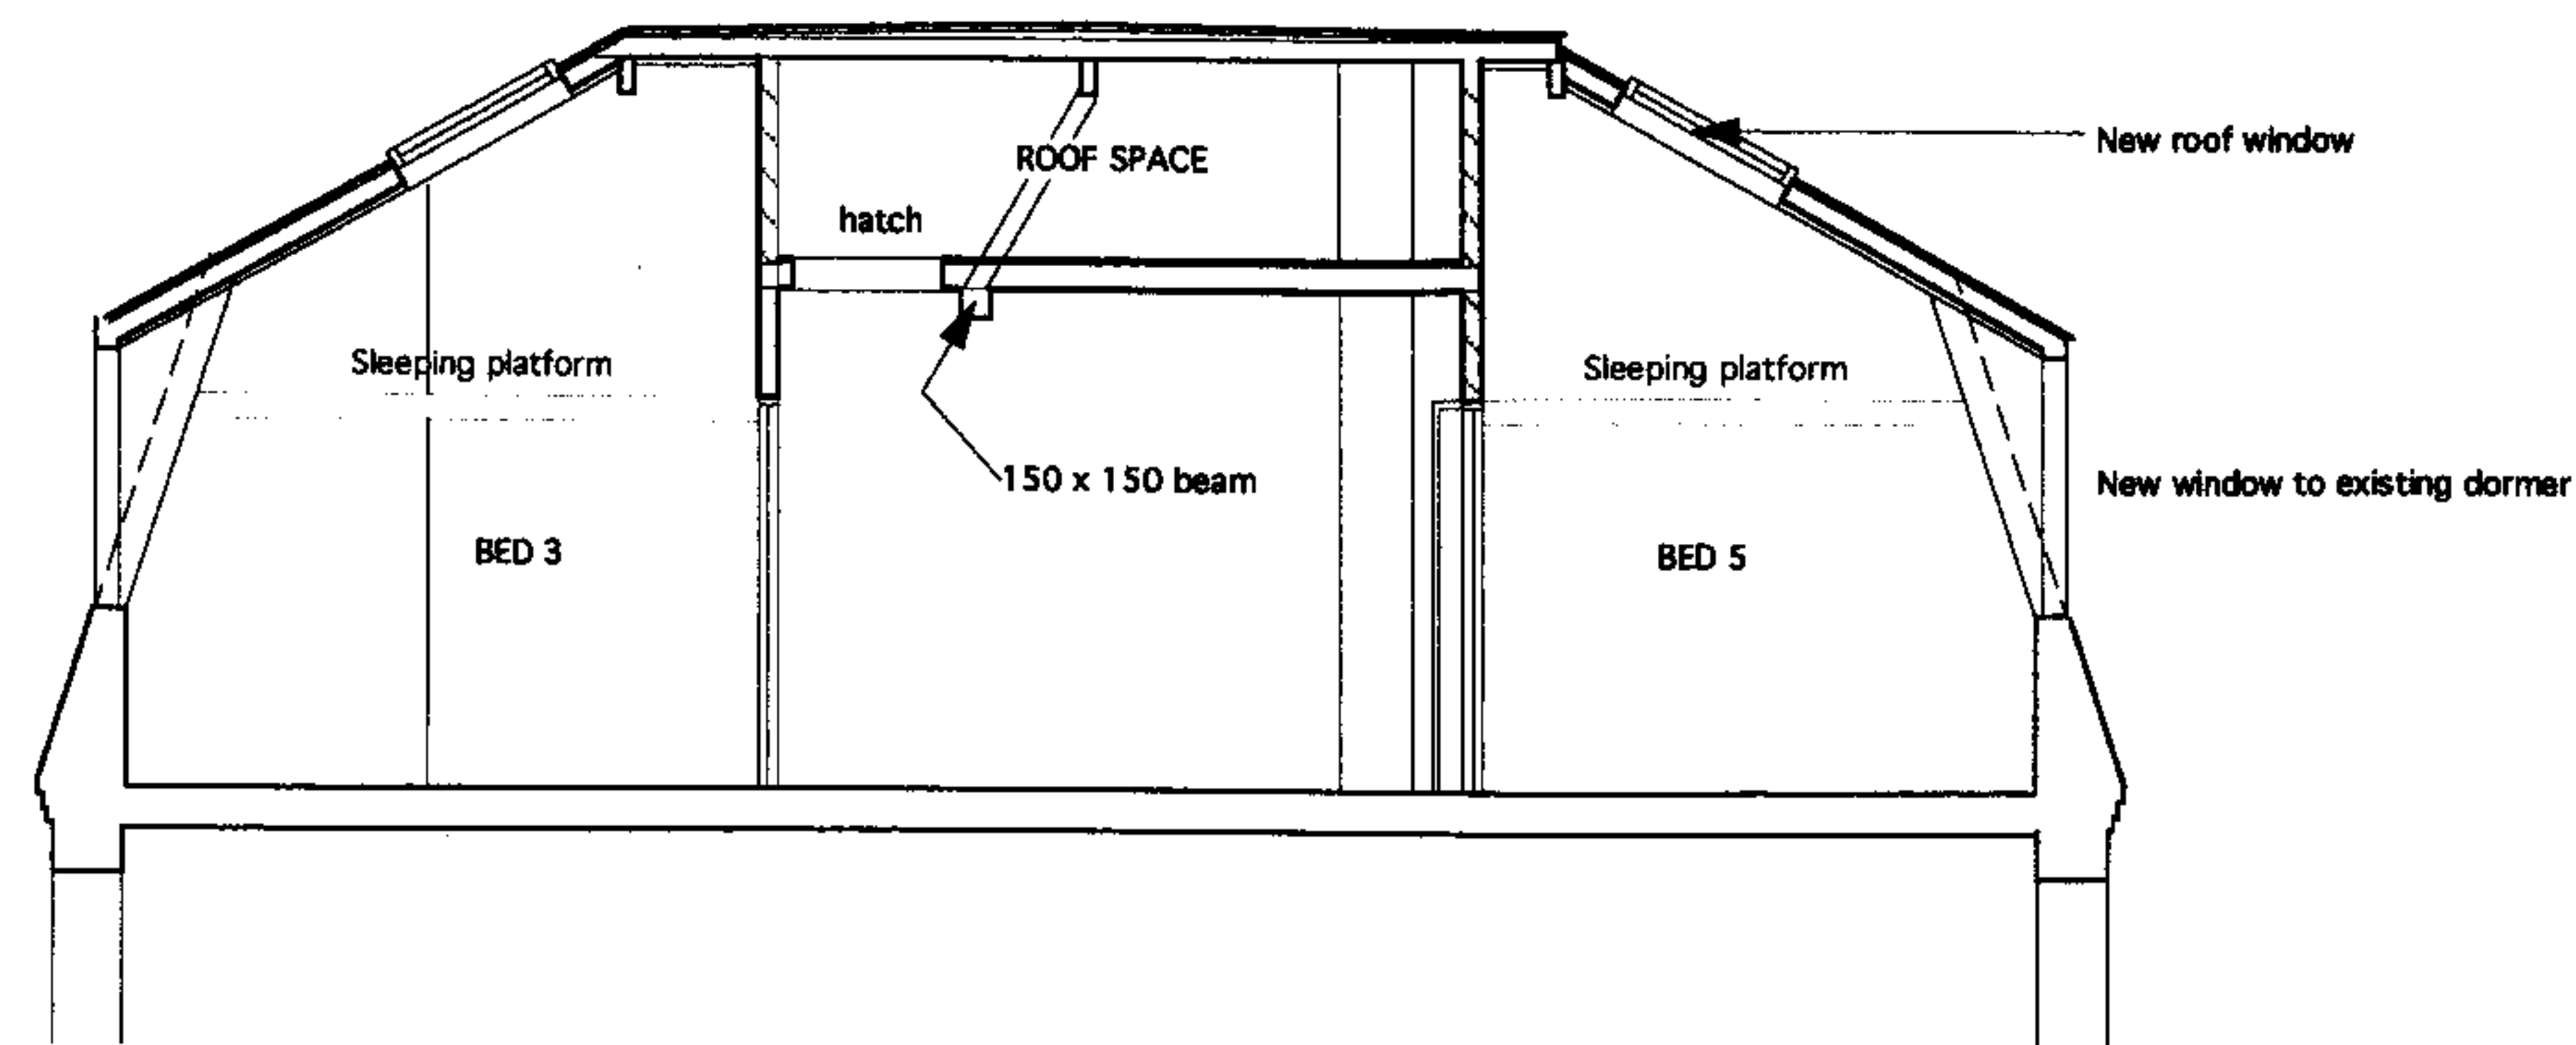


SECTION

ANGUS McLEISH ARCHITECT	
SCALE 1:75	TITLE 50 WILLOW ROAD, LONDON NW3 ALTERATIONS TO SECOND FLOOR
DATE JUL '06	DETAIL PROPOSED PLANS, REAR ELEVATION AND SECTION
THE CONTRACTOR MUST CHECK ALL DIMENSIONS ON SITE. ONLY FIGURED DIMENSIONS ARE TO BE WORKED FROM.	
DISCREPANCIES MUST BE REPORTED TO THE ARCHITECT BEFORE PROCEEDING	
THIS DRAWING IS COPYRIGHT	
DRAWING NO 01646/02A	ANGUS McLEISH RIBA 8 RICHARD FOX HOUSE QUEENS DRIVE LONDON N4 2TA TEL/FAX 020 8800 7156

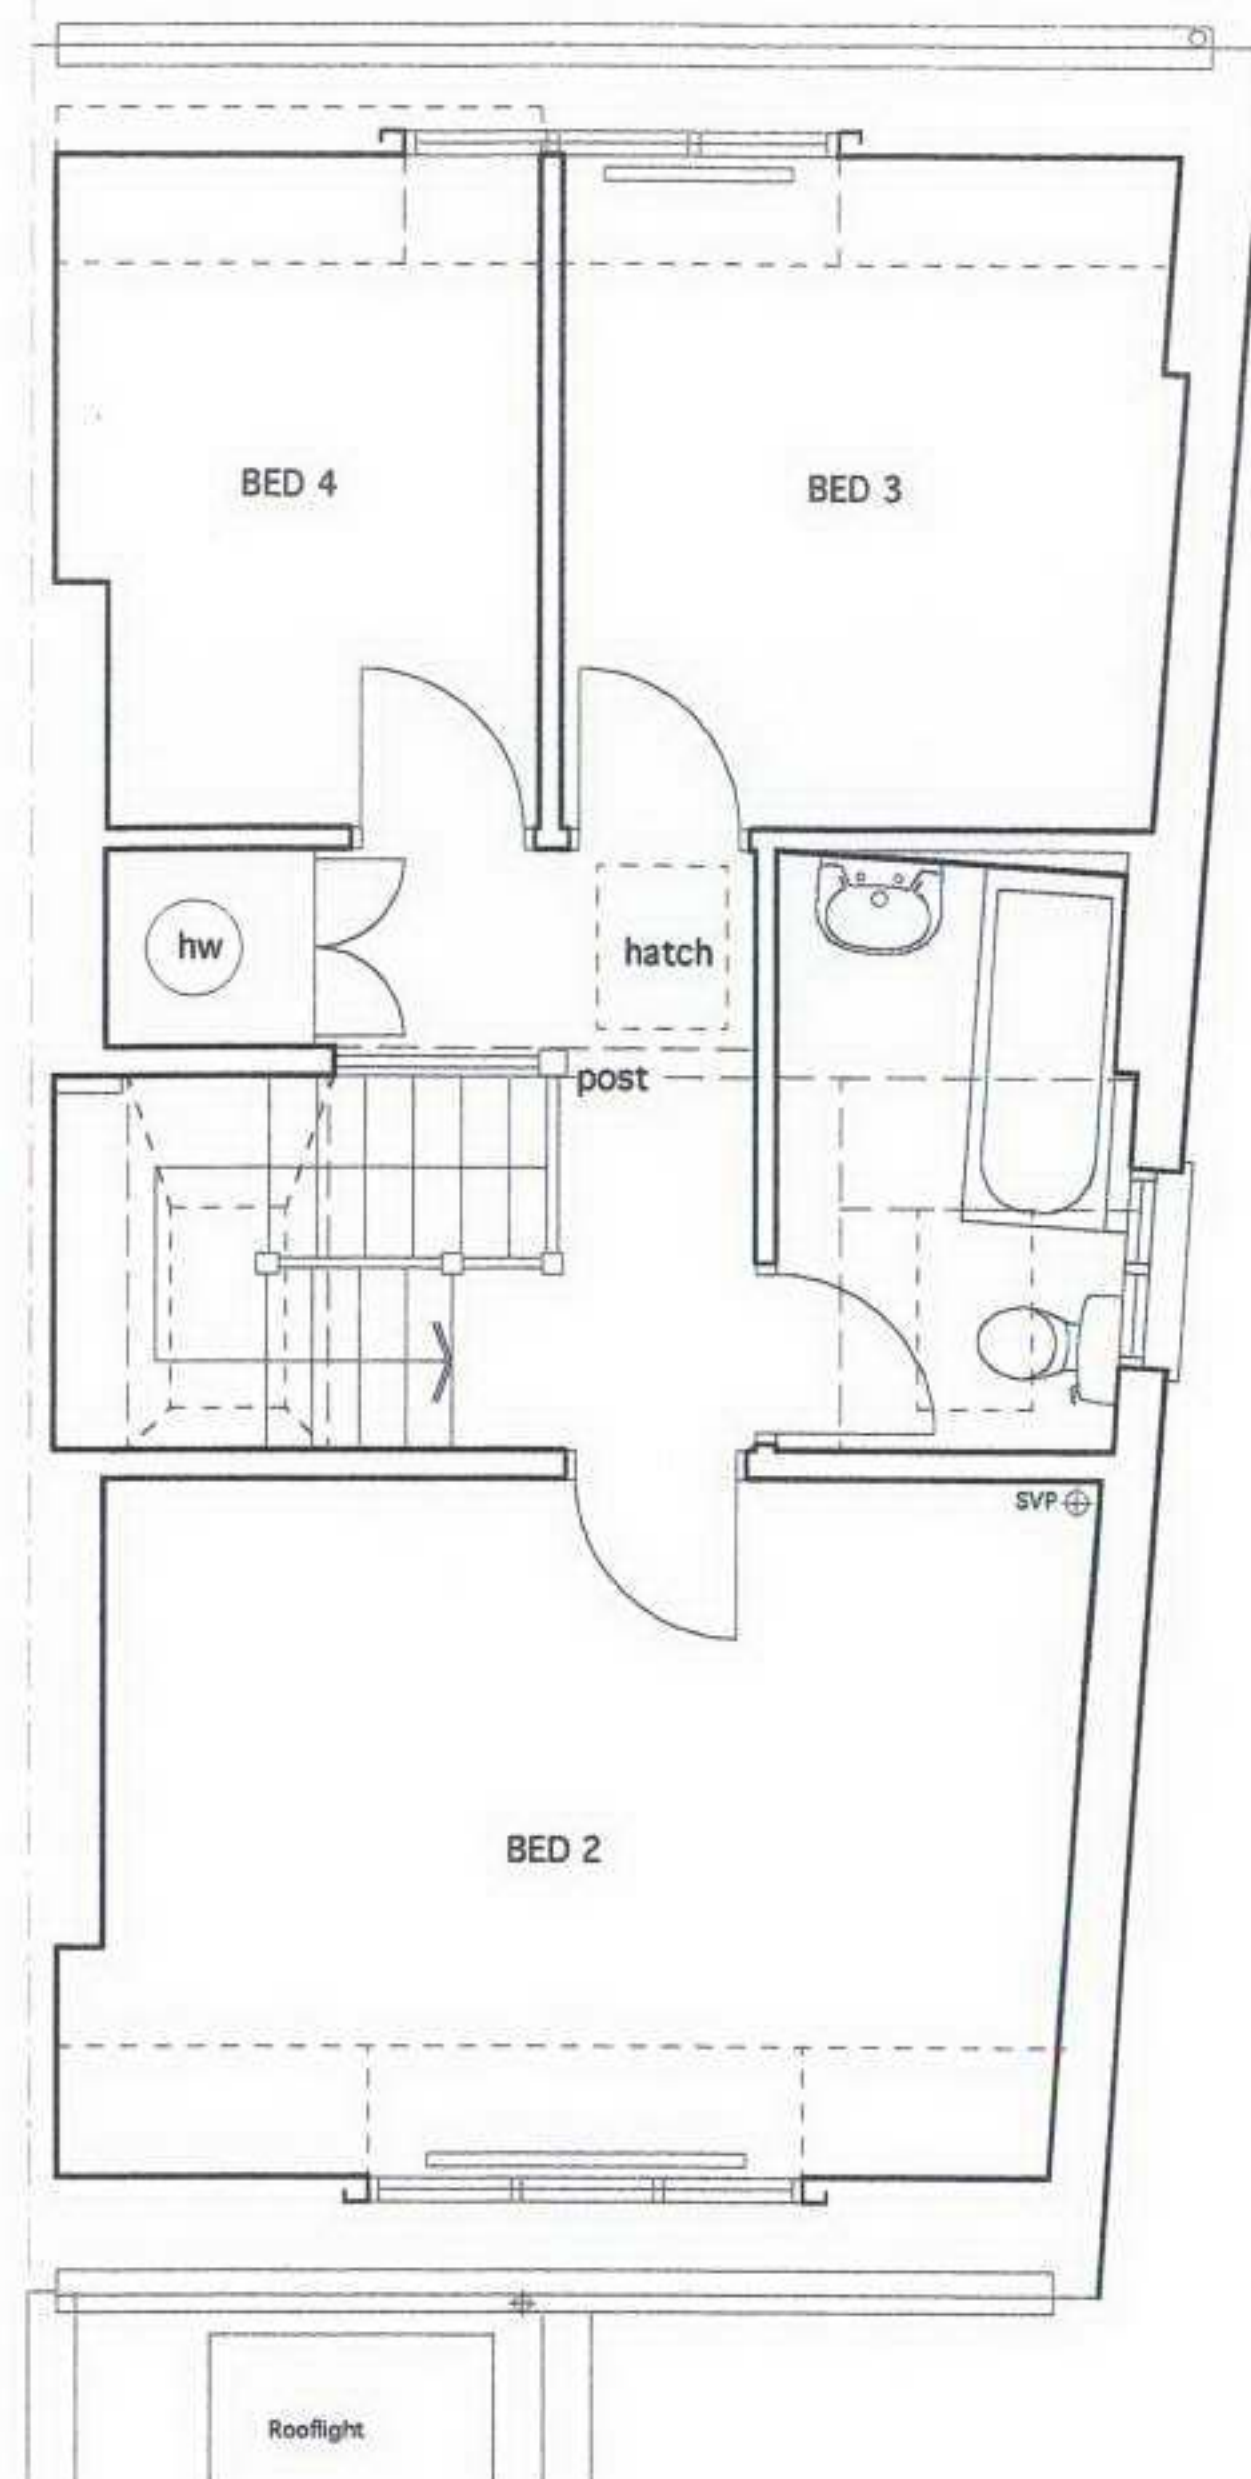



SECOND FLOOR PLAN

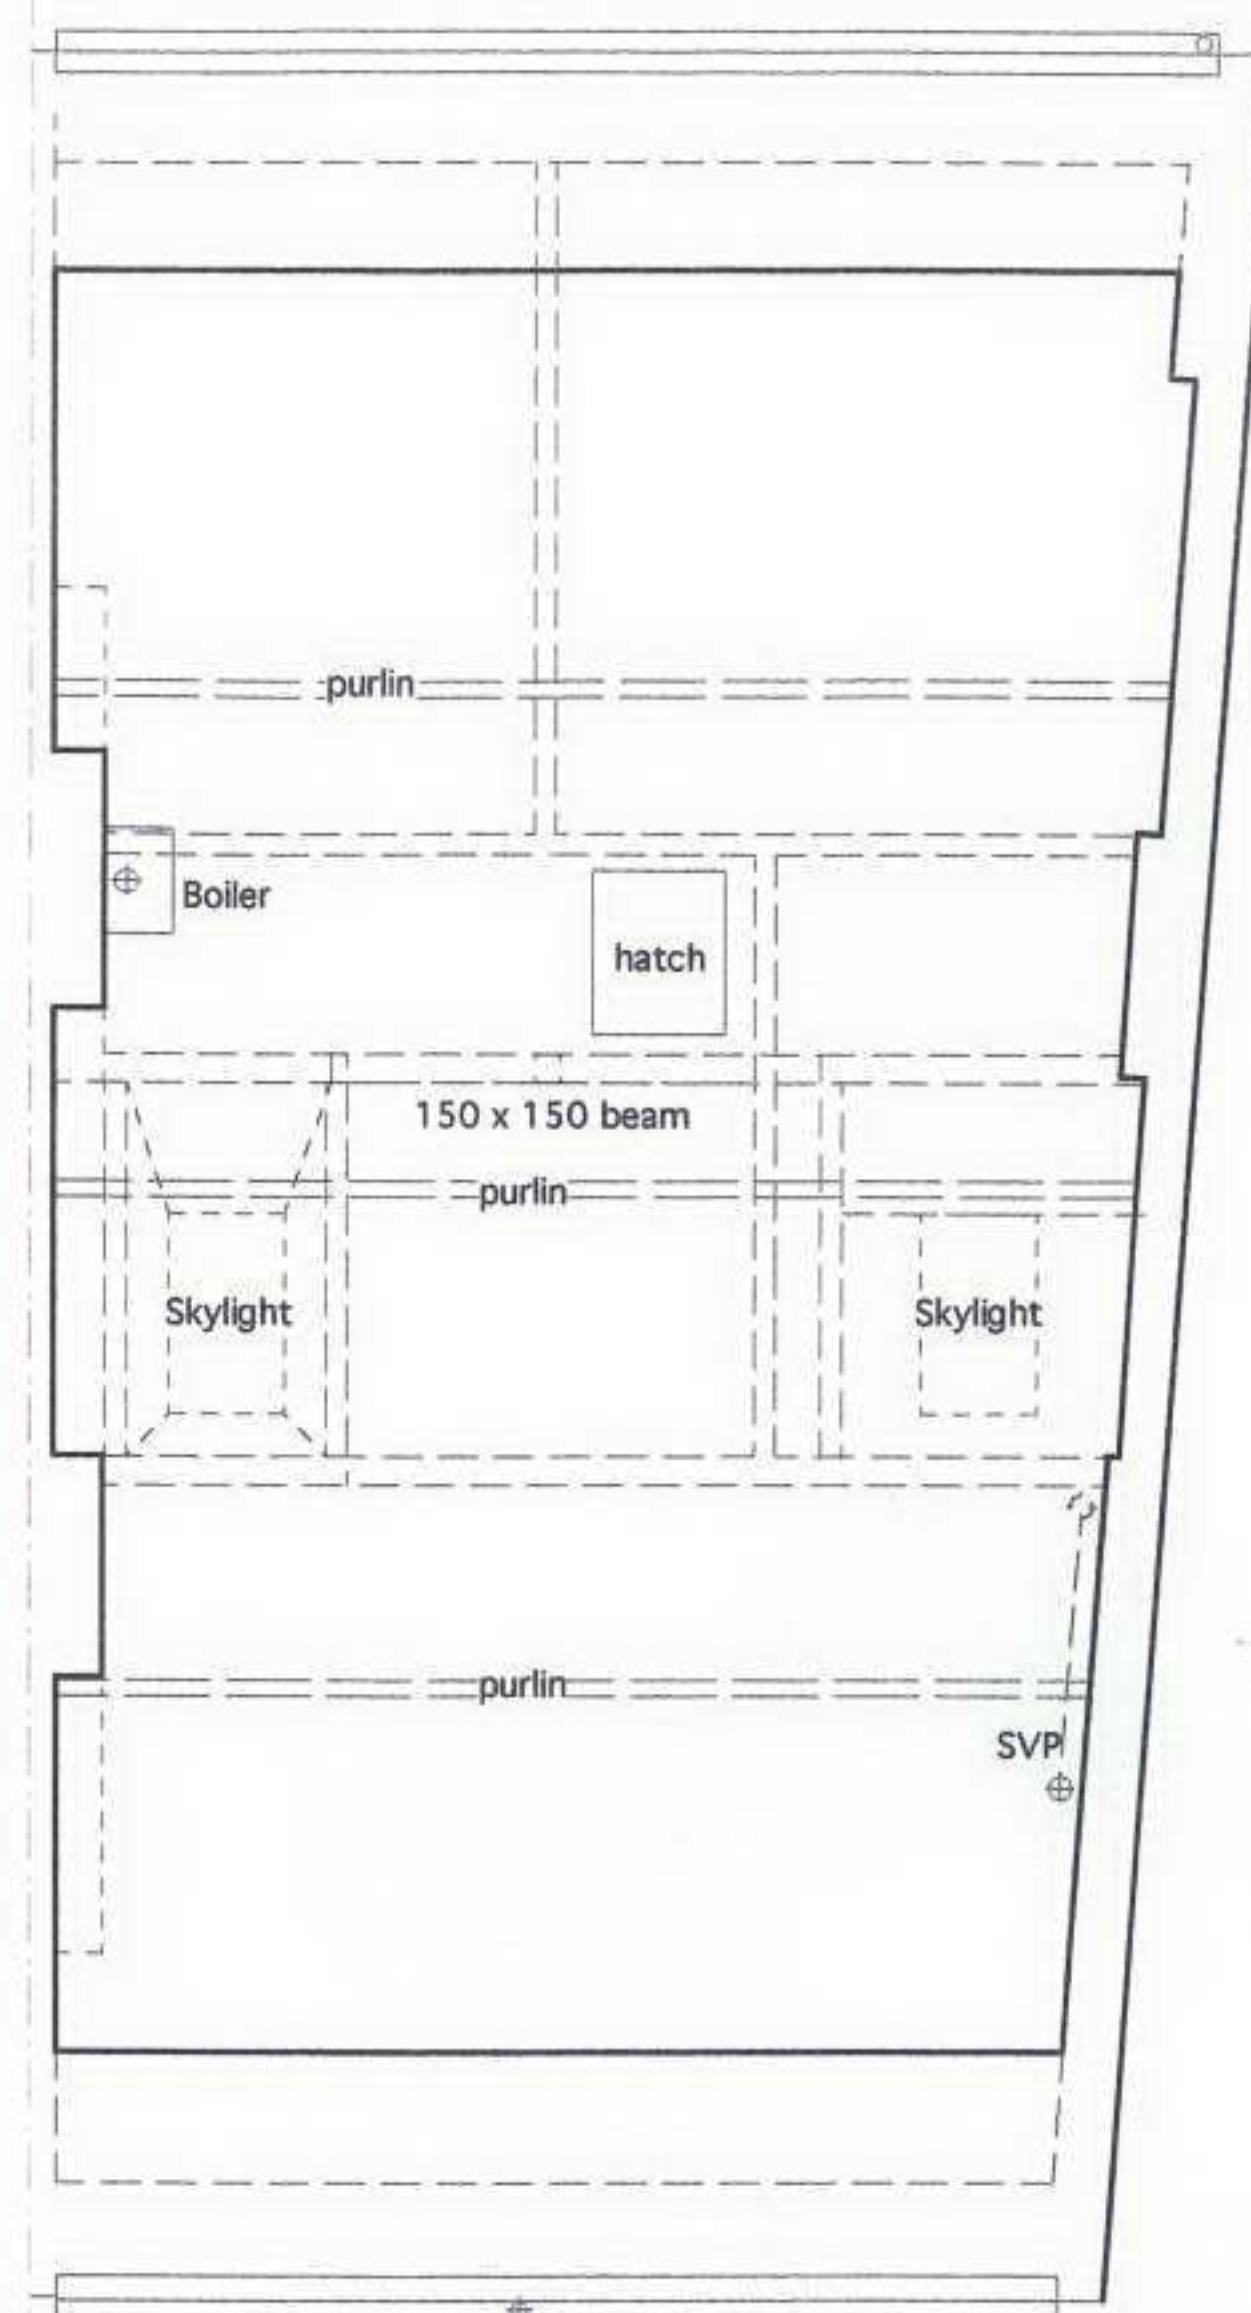

ROOF SPACE PLAN



REAR ELEVATION

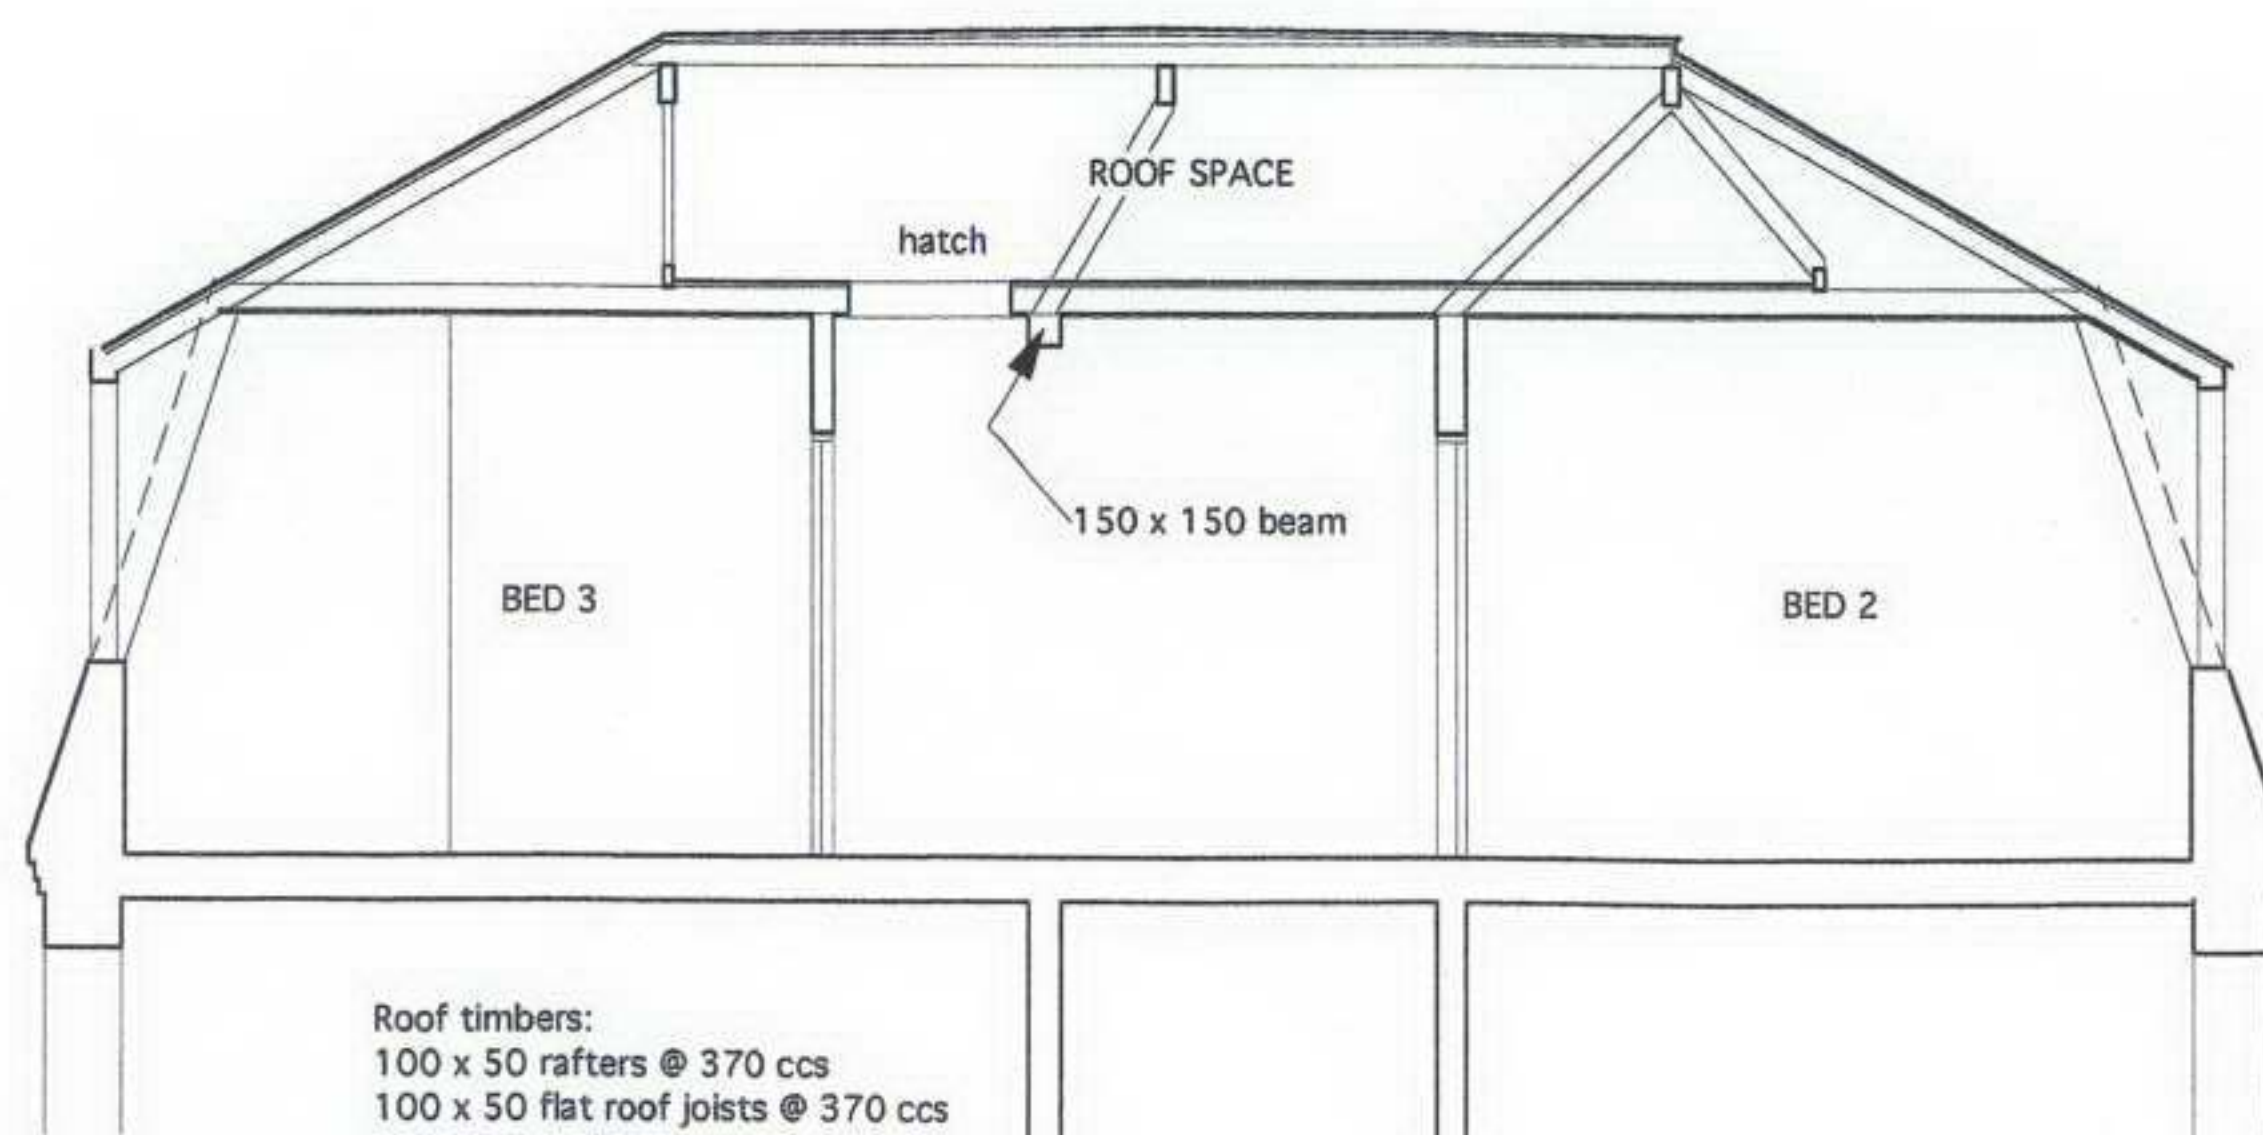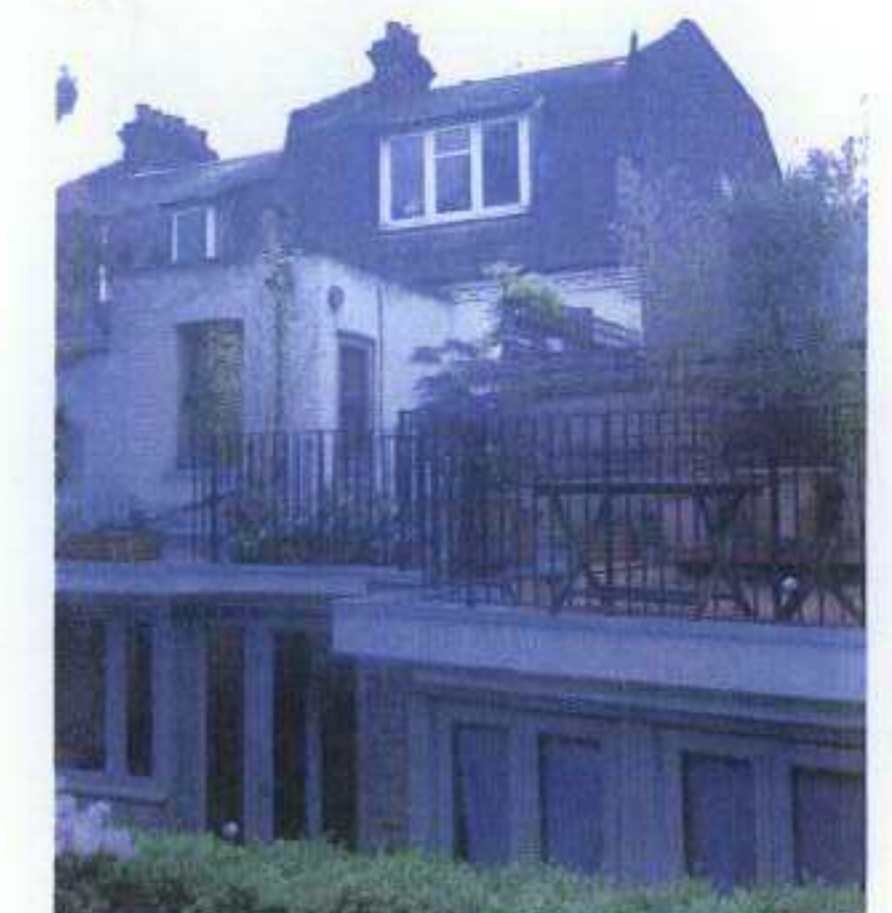

SECTION

Roof timbers:
 100 x 50 rafters @ 370 ccs
 100 x 50 flat roof joists @ 370 ccs
 180 x 75 purlins
 100 x 50 binders
 100 x 50 ceiling joists @ 360 ccs

ANGUS McLEISH ARCHITECT

SCALE 1:75

TITLE

50 WILLOW ROAD, LONDON NW3
 ALTERATIONS TO SECOND FLOOR

DATE JUL '06

DETAIL

EXISTING PLANS, REAR ELEVATION
 AND SECTION

THE CONTRACTOR MUST
 CHECK ALL DIMENSIONS
 ON SITE. ONLY FIGURED
 DIMENSIONS ARE TO BE
 WORKED FROM.

DISCREPANCIES MUST
 BE REPORTED TO THE
 ARCHITECT BEFORE
 PROCEEDING

THIS DRAWING IS
 COPYRIGHT

DRAWING NO

01646/01

ANGUS McLEISH RIBA
 8 RICHARD FOX HOUSE
 QUEENS DRIVE
 LONDON W4 2TA
 TEL/FAX 020 8800 7156