


Great Northern Hotel Arcade

Planning and Listed Building Consent Applications
Illustrative Drawings

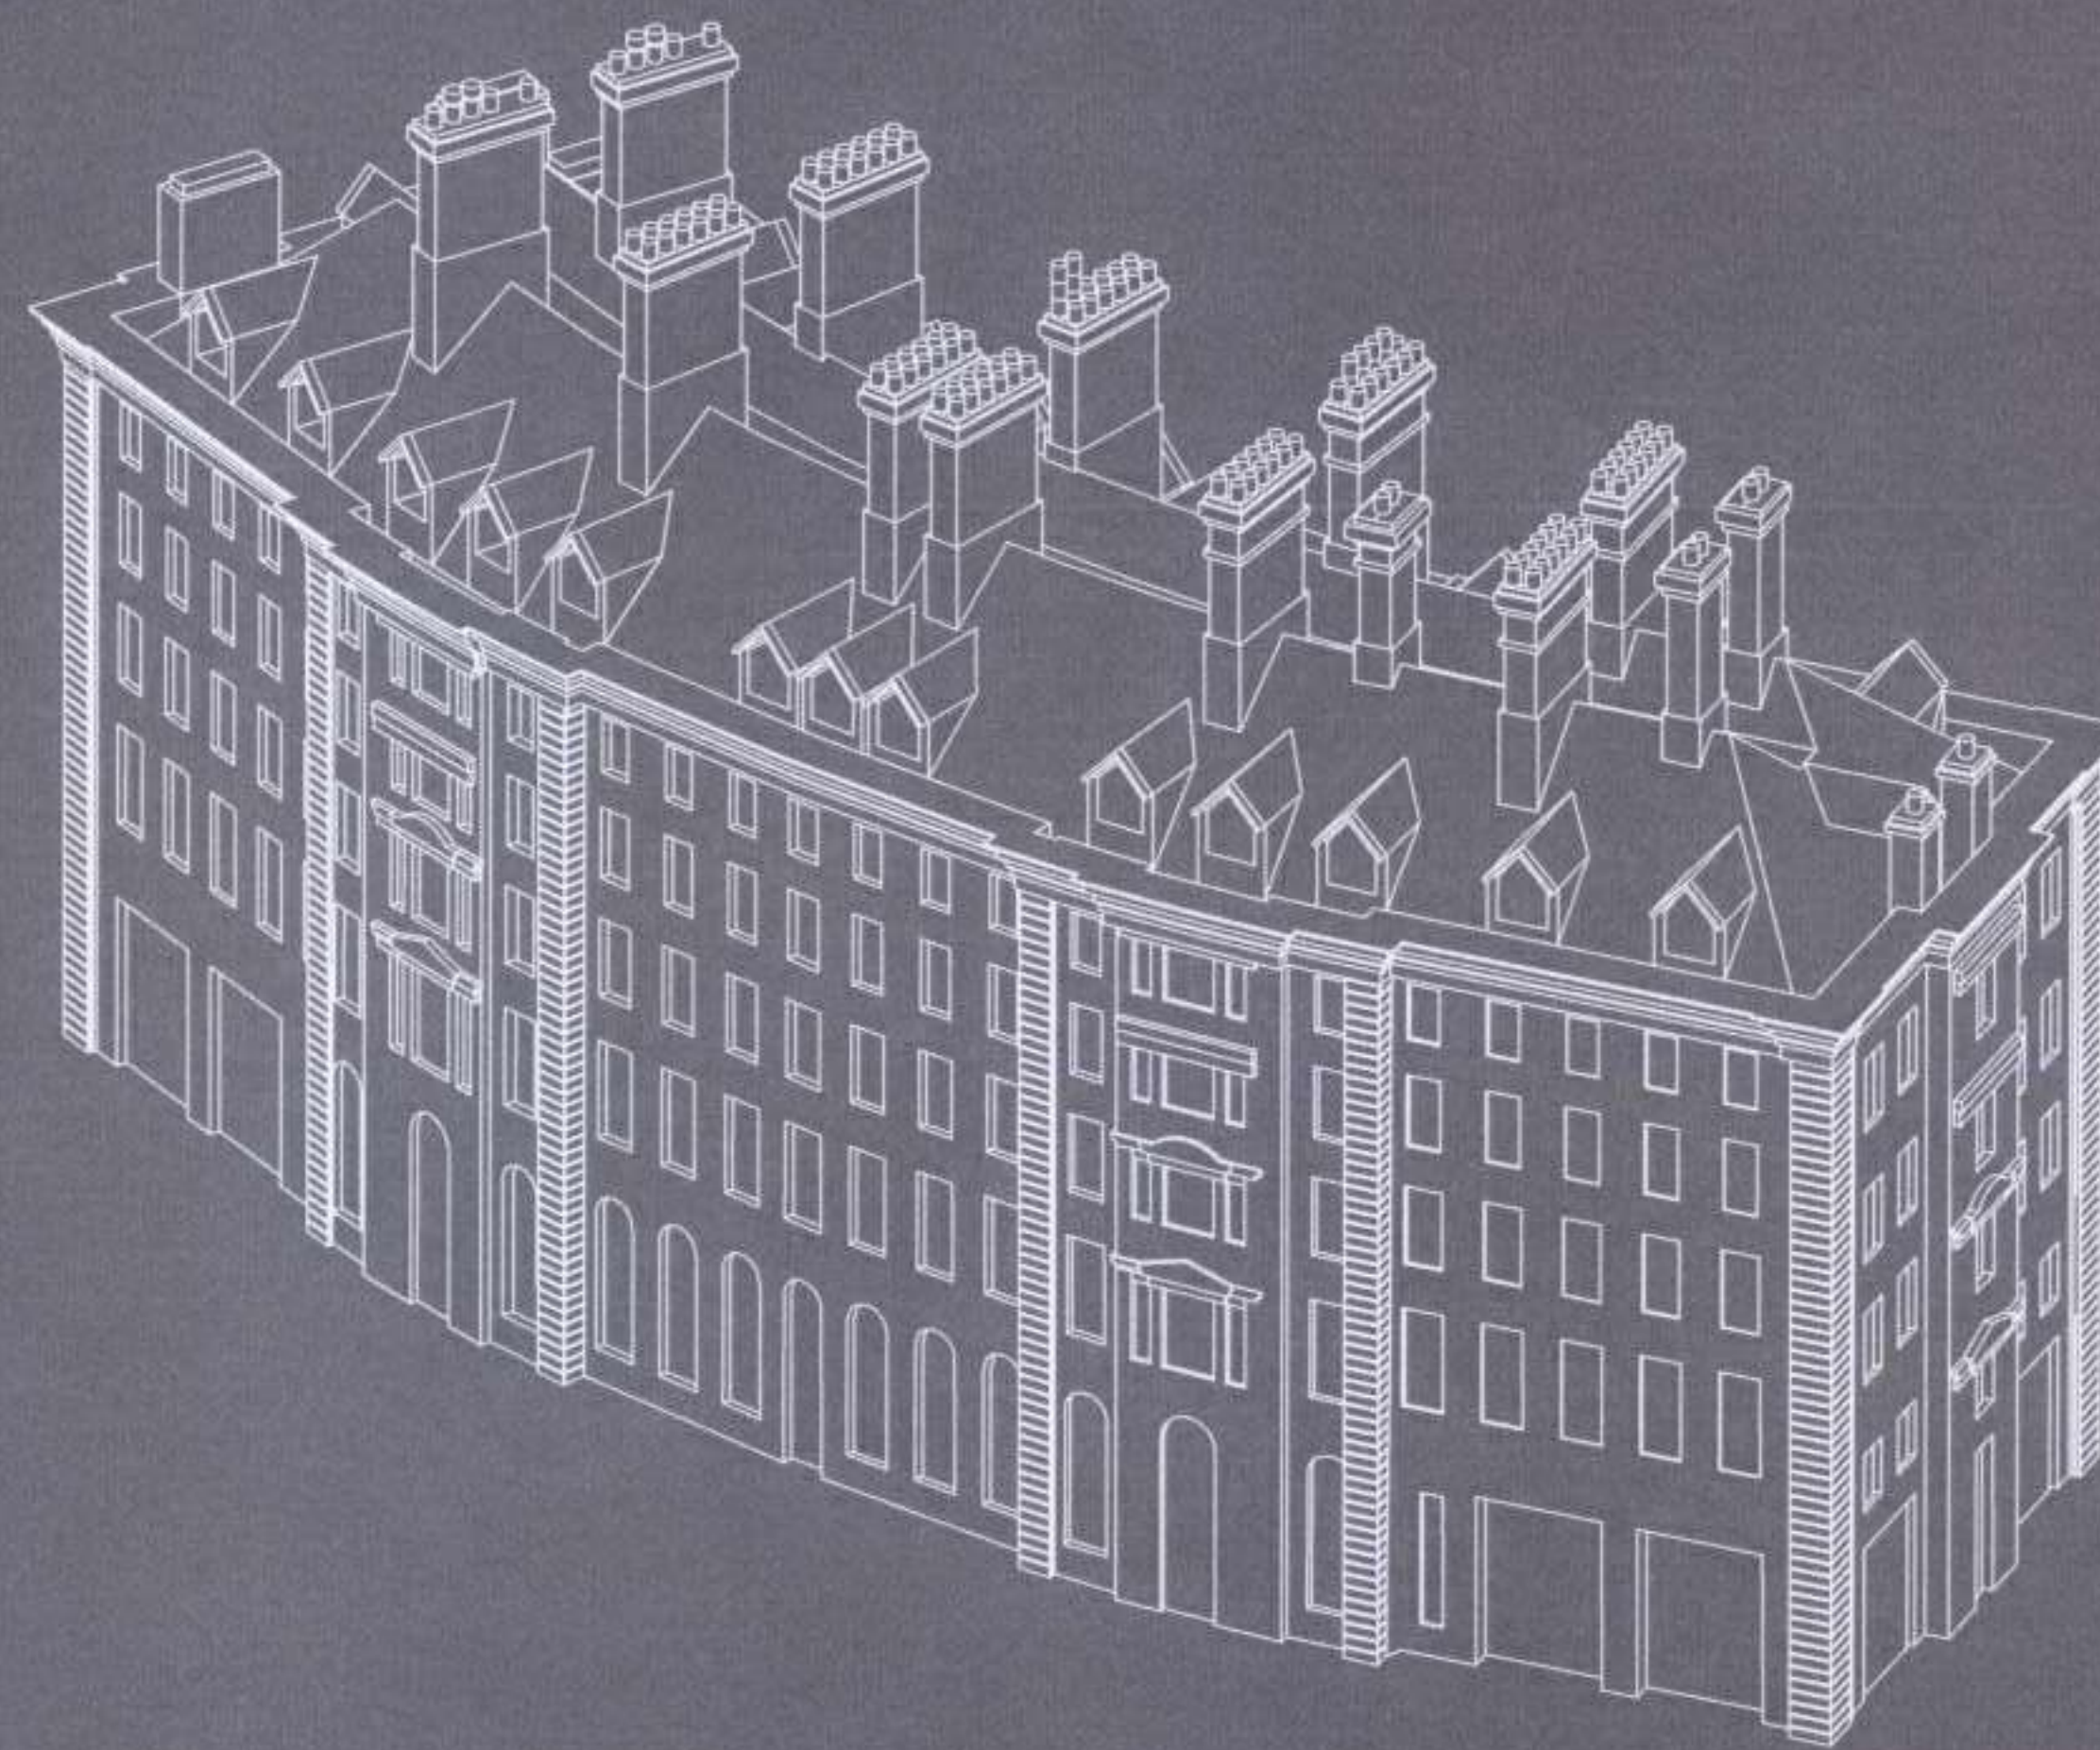

**Argent (King's Cross),
London and Continental Railways
and Exel**

July 2006

Contents

08 Illustrative

Plans


452_08_002	Site/Context Plan	1:625 @ A1
452_08_100	Ground Floor Plan	1:100 @ A1
452_08_110	Basement Plan	1:100 @ A1

Sections

452_08_200	Section aa'	1:100 @ A1
452_08_201	Section bb'	1:100 @ A1
452_08_202	Section cc'	1:100 @ A1
452_08_203	Section dd'	1:100 @ A1
452_08_204	Section ee'	1:100 @ A1

Elevations

452_08_300	North East elevation	1:100 @ A1
452_08_301	North West elevation	1:100 @ A1
452_08_302	South East elevation	1:100 @ A1
452_08_303	South West elevation	1:100 @ A1

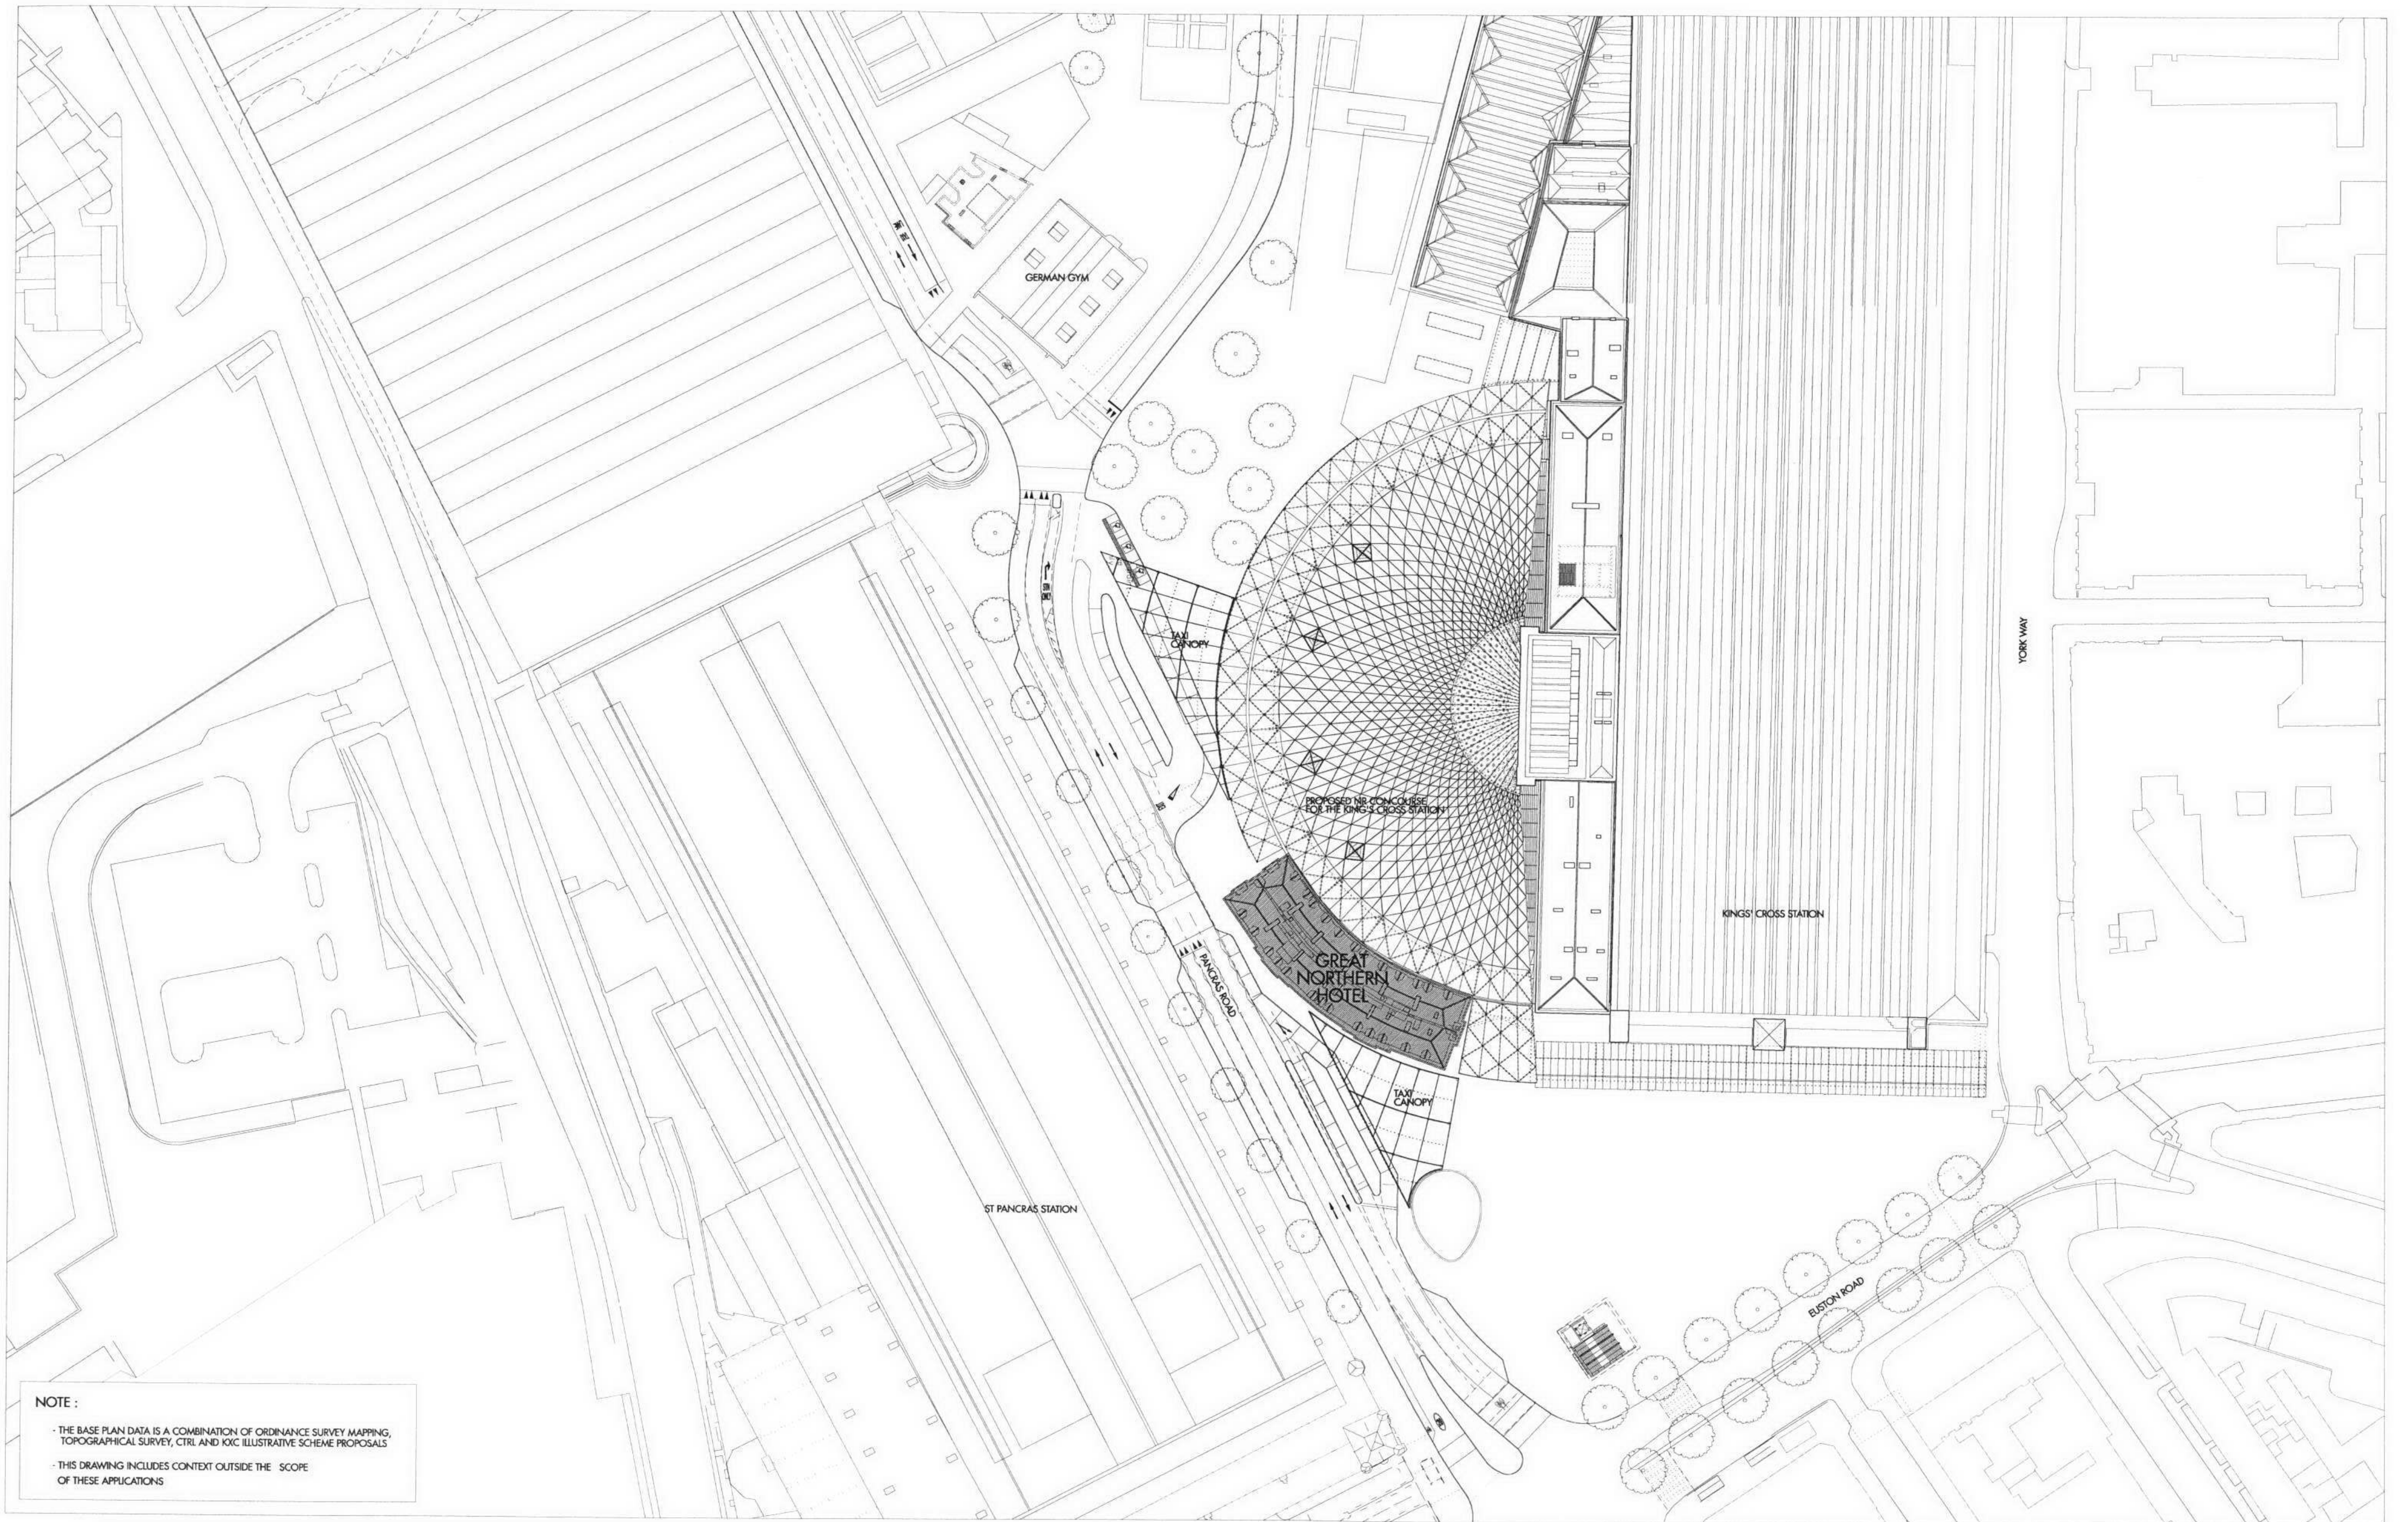

NOTE :

- THE BASE PLAN DATA IS A COMBINATION OF ORDINANCE SURVEY MAPPING, TOPOGRAPHICAL SURVEY, CTRL AND KYC ILLUSTRATIVE SCHEME PROPOSALS
- THIS DRAWING INCLUDES CONTEXT OUTSIDE THE SCOPE OF THESE APPLICATIONS

Do not scale from this drawing. Use figured dimensions only. Figured dimensions are in millimetres. All levels are in millimetres. All dimensions and levels shall be verified on site before proceeding with works. Detailed site survey to be carried out to verify positions and level relationships with site features and ordnance survey. The architect must be notified of any discrepancy. Where building components are described in the specification as contractor designed, "construction" information relating to those components on this drawing represents design intent only.

REV	DATE	DESCRIPTION
P1	08-02-06	ISSUED FOR PLANNING
P2	13-02-06	ISSUED FOR PLANNING
P3	24-03-06	ISSUED FOR PLANNING
P4	13-04-06	ISSUED FOR PLANNING
P5	05-07-06	ISSUED FOR PLANNING
P6	13-07-06	ISSUED FOR PLANNING

REV	DATE	DESCRIPTION
VT		
VT		
VT		
VT		
VT		
VT		

REV	DATE	DESCRIPTION

REV	DATE	DESCRIPTION


REV	DATE	DESCRIPTION

REV	DATE	DESCRIPTION


Allies and Morrison
85 Southwark Street
London SE1 0HX
telephone 020 7921 0100
facsimile 020 7921 0101
email info@alliesandmorrison.co.uk
A&M JOB NO: 452

GREAT NORTHERN HOTEL ARCADE
SITE / CONTEXT PLAN
ILLUSTRATIVE
452_08_002
SCALE: 1:625 @A1 1:1250 @A3

P5
Revision

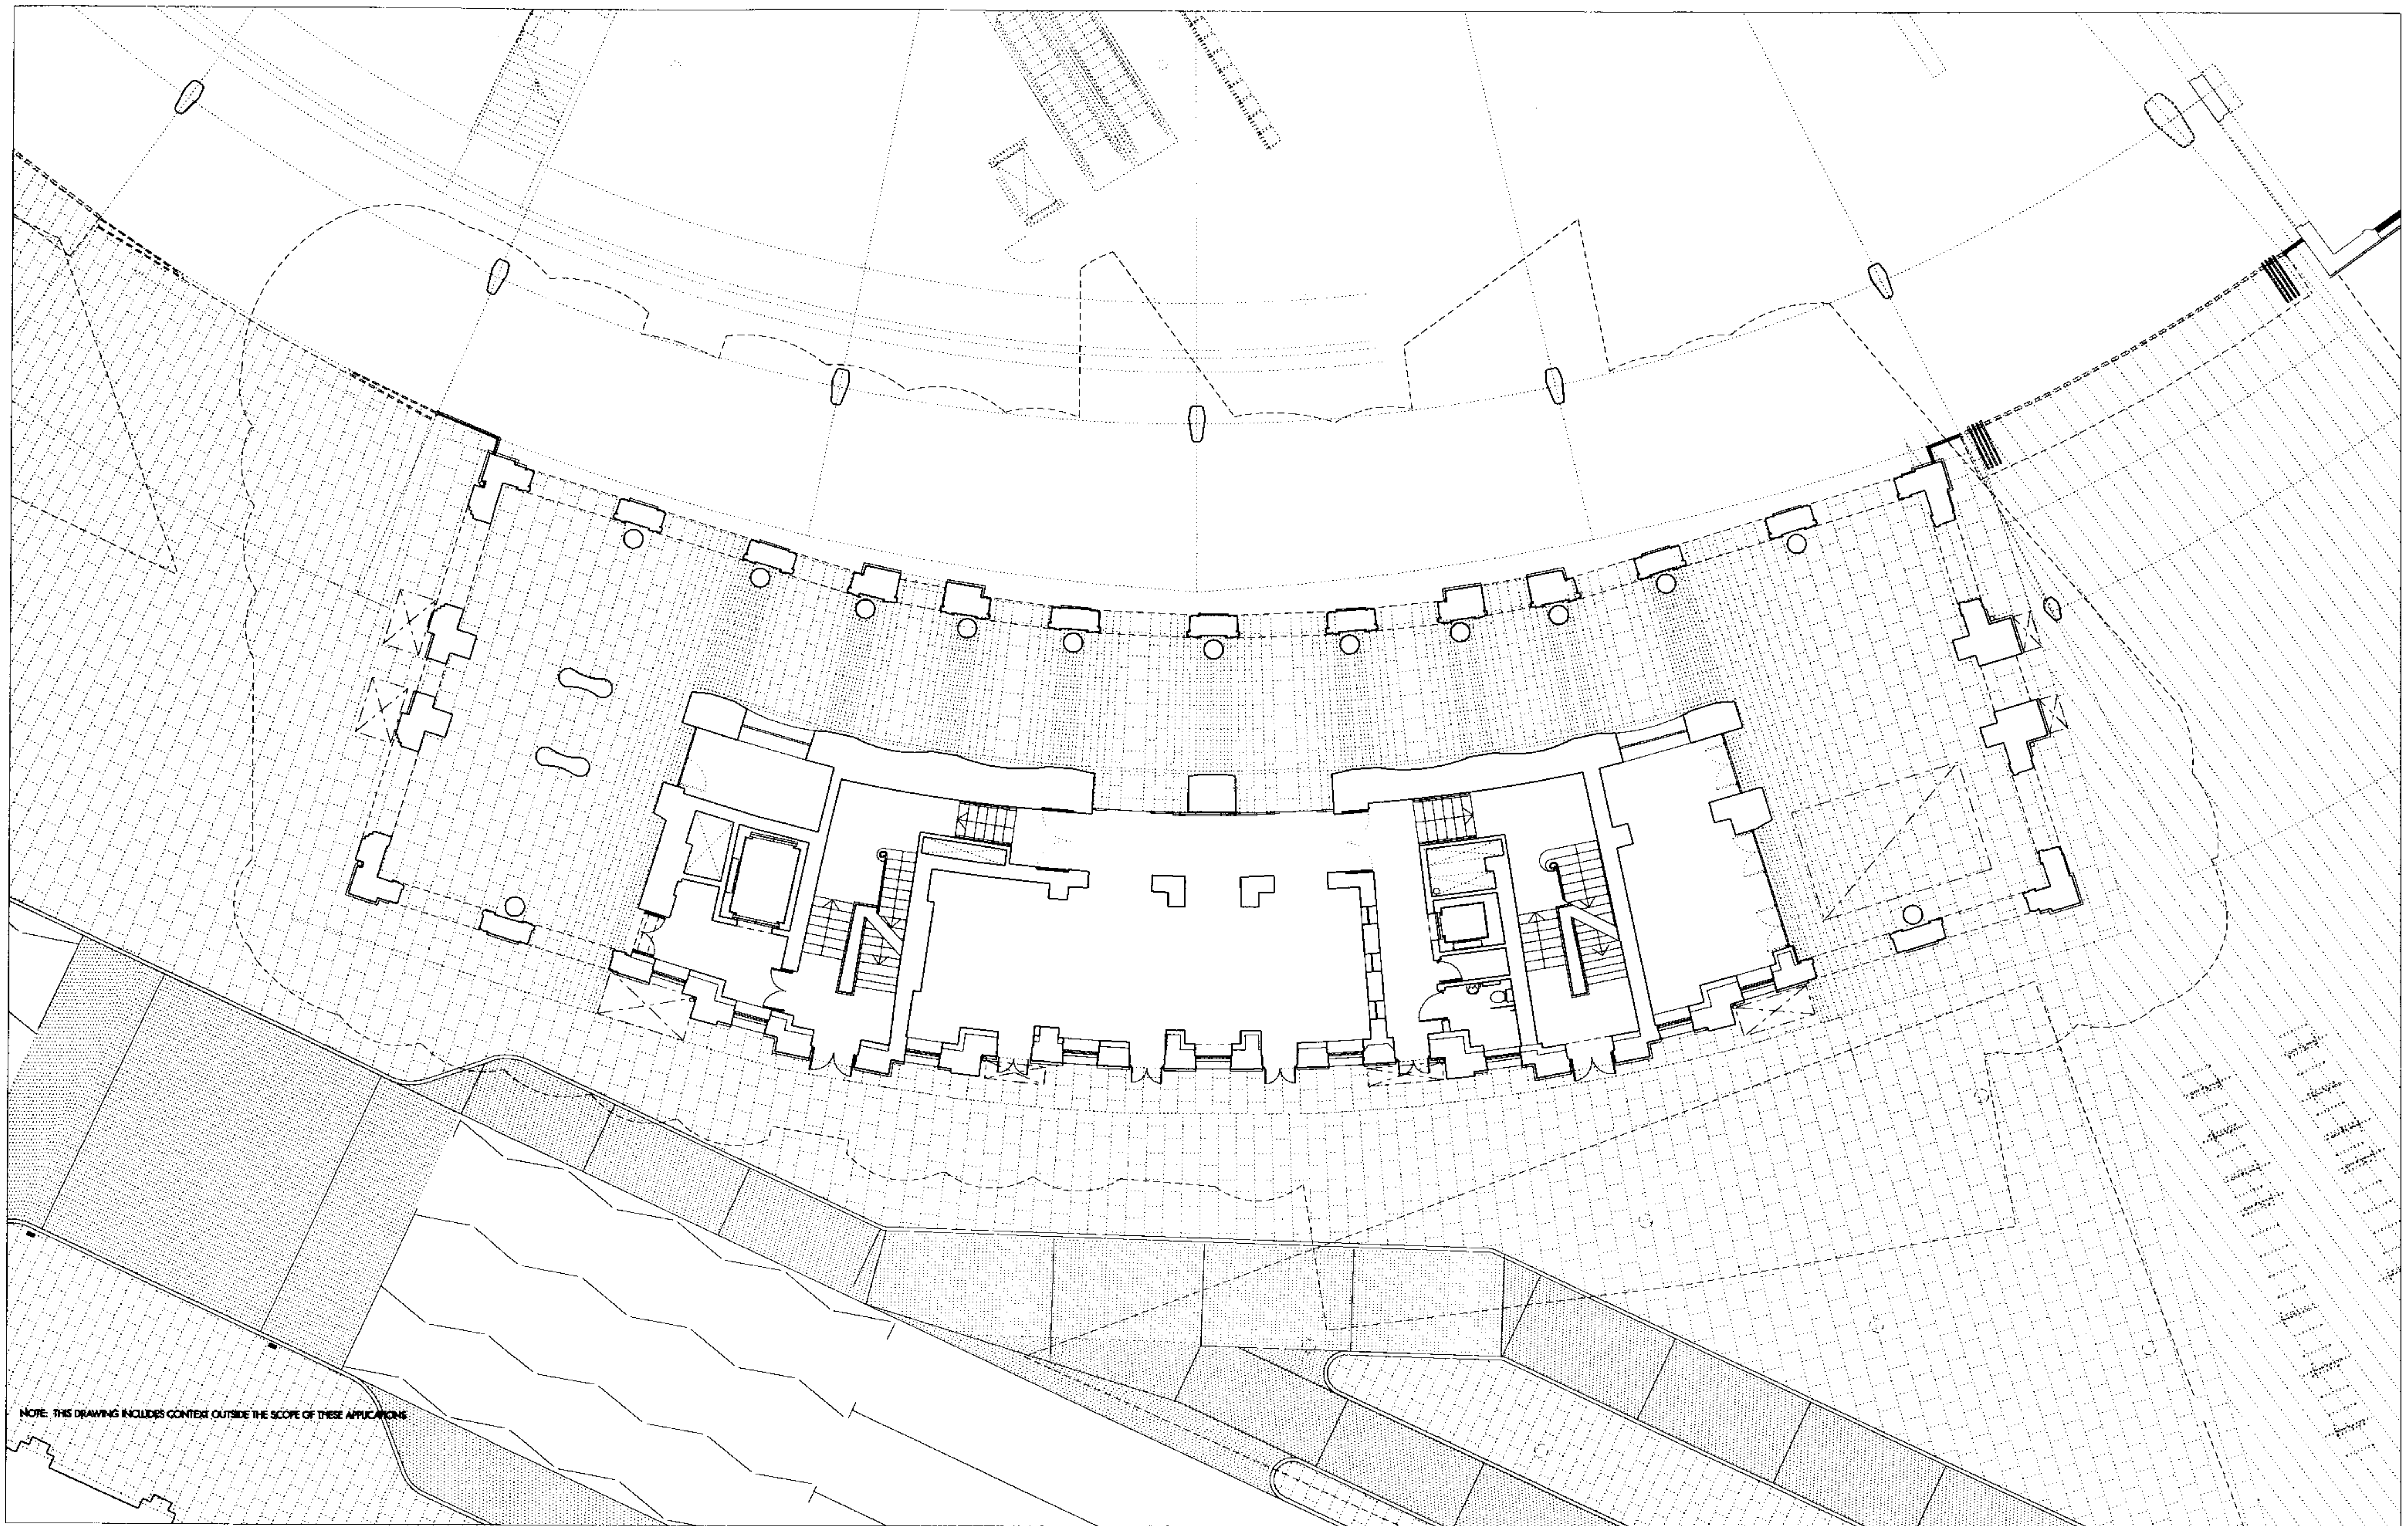

NOTE: THIS DRAWING INCLUDES CONTEXT OUTSIDE THE SCOPE OF THESE APPLICATIONS

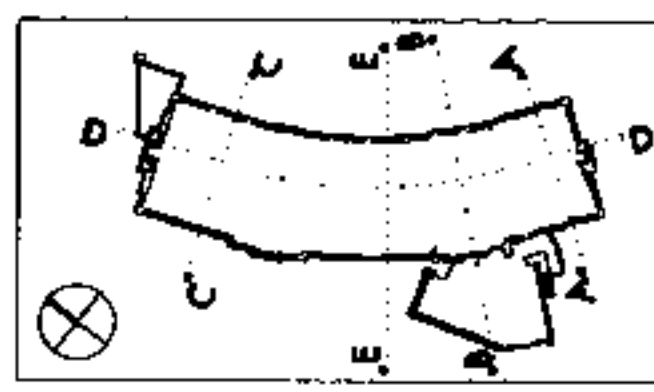

Do not scale from this drawing. Use figured dimensions only. Figured dimensions are in millimetres. All levels are in millimetres. All dimensions and levels shall be verified on site before proceeding with works. Detailed site survey to be carried out to verify positions and level relationships with site features and Ordnance Survey. The architect must be notified of any discrepancy. Where building components are described in the specification as contractor designed, "construction" information relating to these components on this drawing represents design intent only.

REV	DATE	DESCRIPTION
01	08-02-04	ISSUED FOR PLANNING
02	13-02-04	ISSUED FOR PLANNING
03	24-02-04	ISSUED FOR PLANNING
04	13-04-04	ISSUED FOR PLANNING
05	21-04-04	ISSUED FOR PLANNING
06	05-07-04	ISSUED FOR PLANNING
07	13-07-04	ISSUED FOR PLANNING

REV	DATE	DESCRIPTION
01		
02		
03		
04		
05		
06		
07		


REV	DATE	DESCRIPTION
01		
02		
03		
04		
05		
06		
07		

Alles and Morrison
85 Southwark Street
London SE1 0HX
020 7921 0100
020 7921 0101
info@allesandmorrison.co.uk
A&M JOB NO: 452

telephone
facsimile
email

GREAT NORTHERN HOTEL ARCADE
GROUND FLOOR PLAN
ILLUSTRATIVE
452_08_100
SCALE: 1:100 @A1 1:200 @A3

P6
Revision

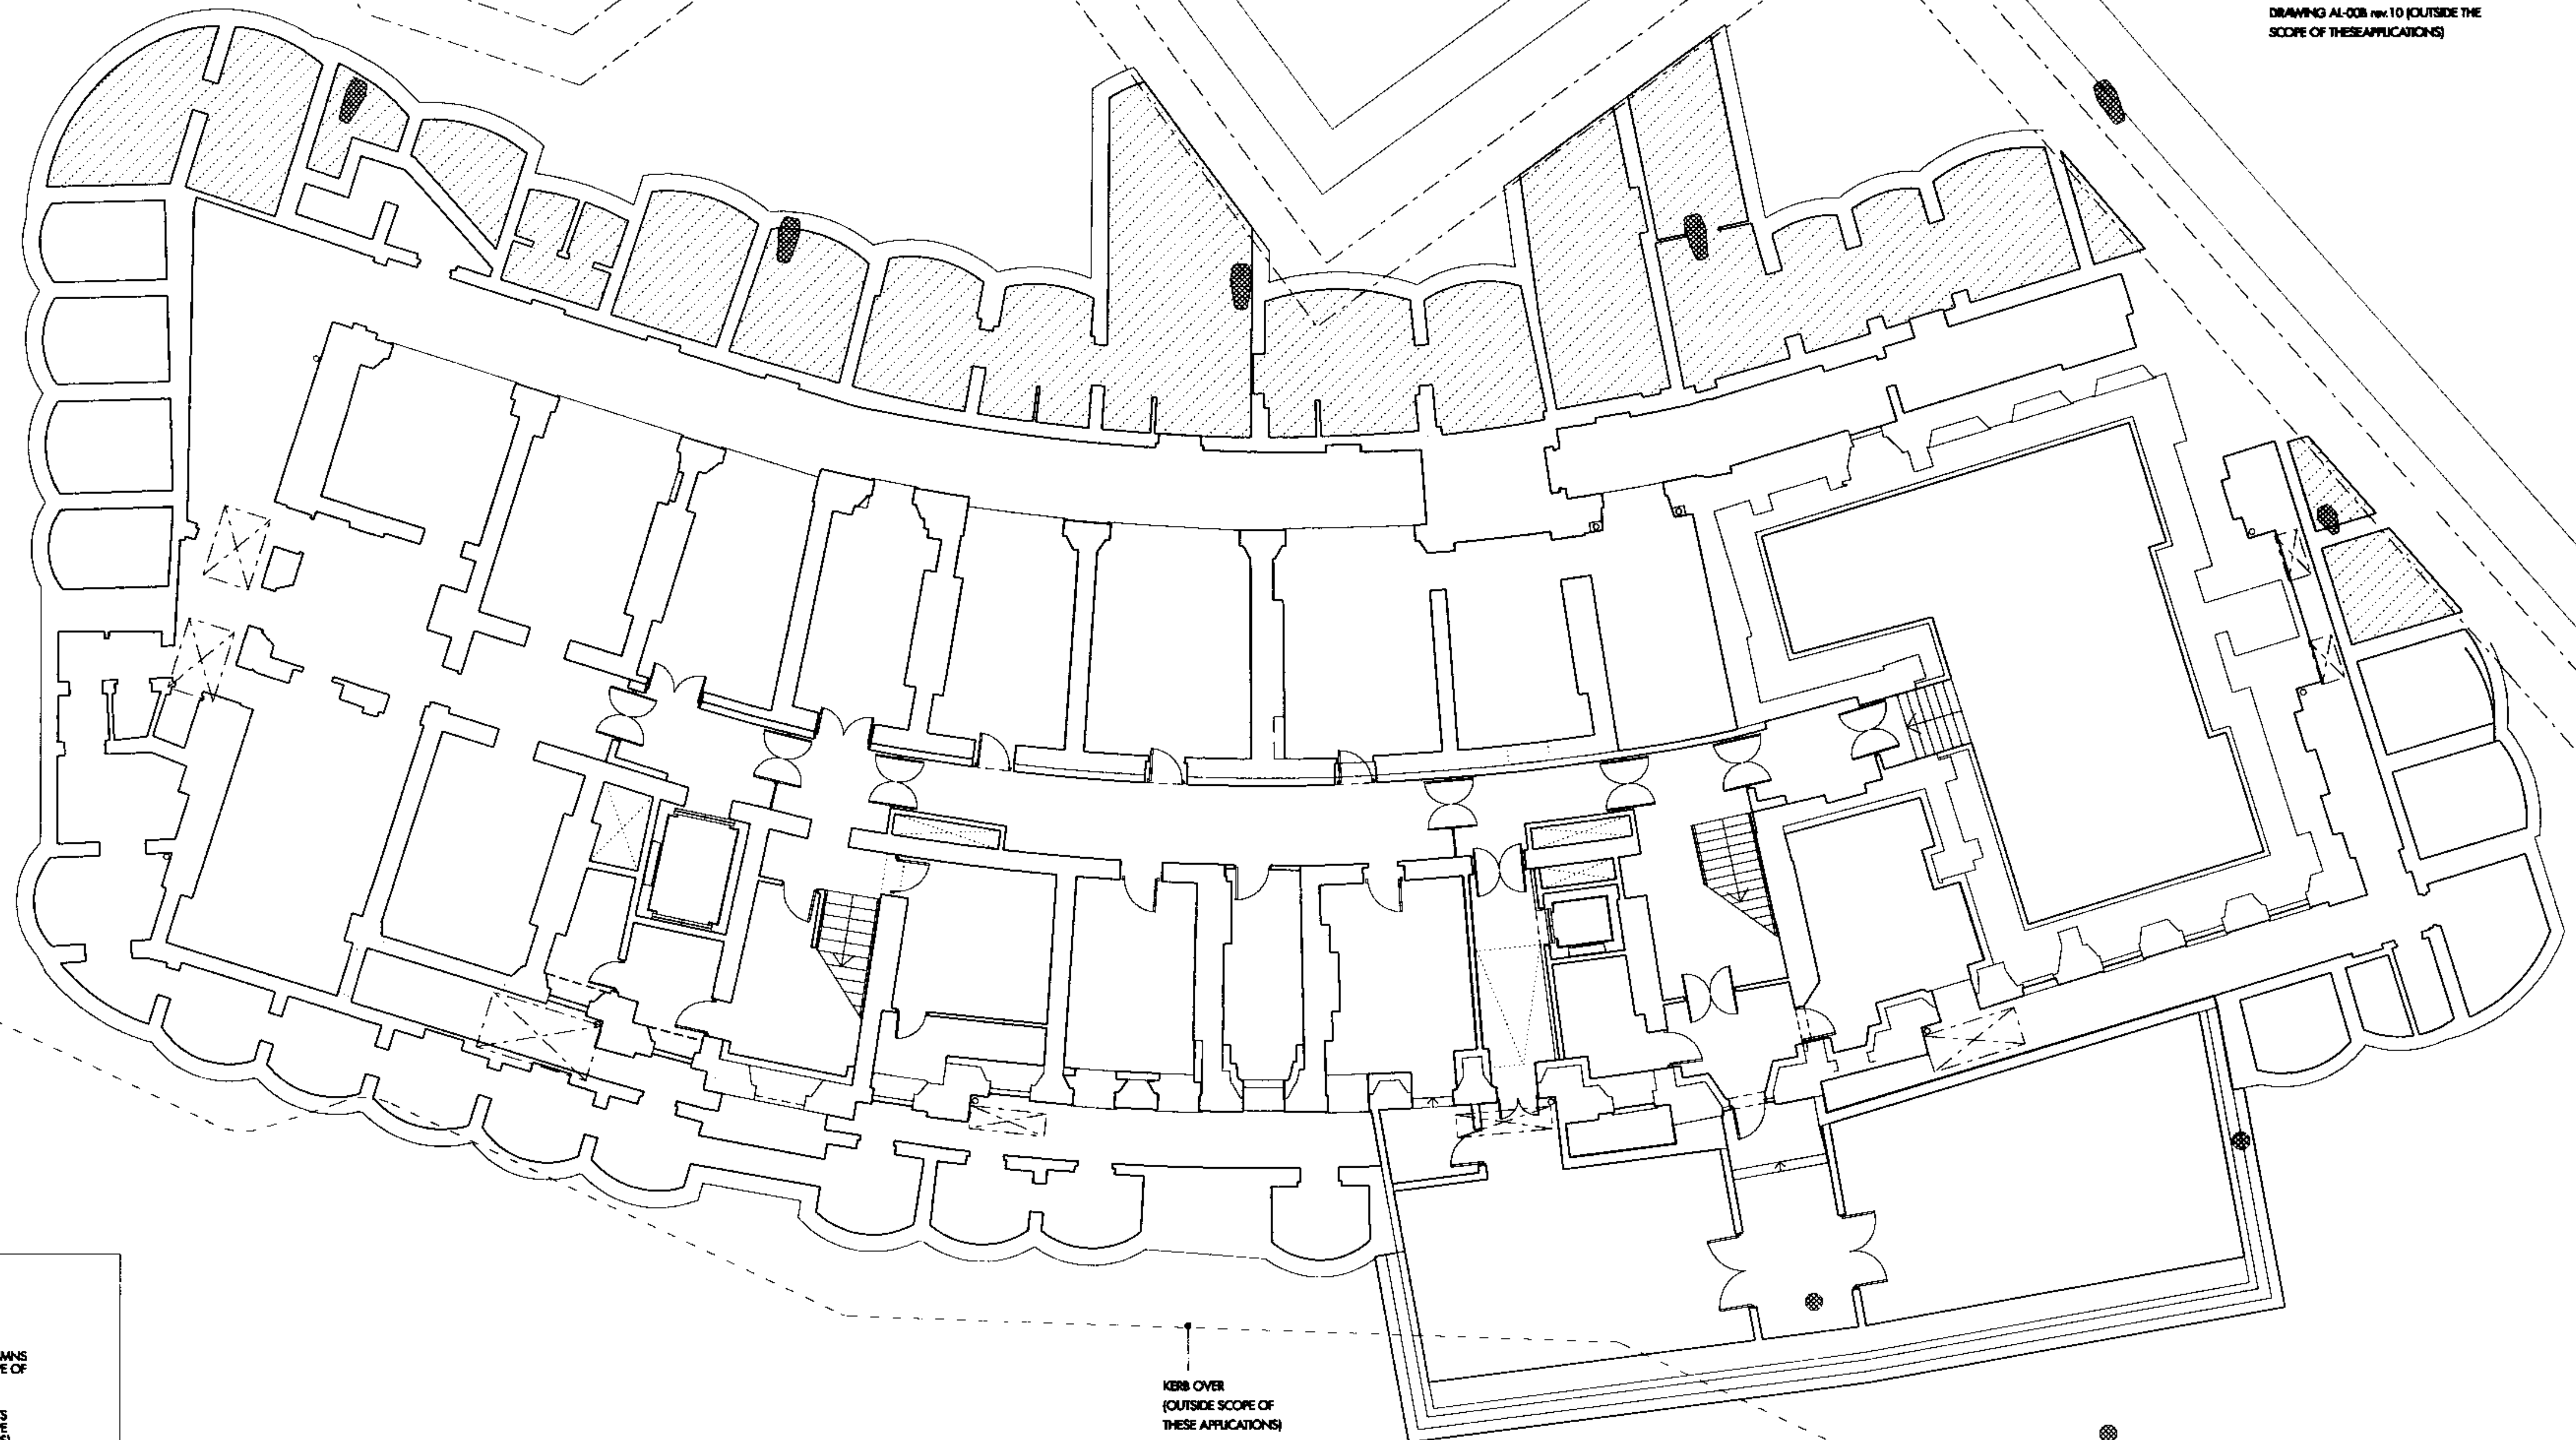


U/L NORTHERN TICKET HALL AS
SHOWN IN MCASLAN AND PARTNERS
DRAWING AL-008 rev.10 (OUTSIDE THE
SCOPE OF THESE APPLICATIONS)

KEY :

- INR CONCOURSE COLUMNS
ABOVE (OUTSIDE SCOPE OF
THESE APPLICATIONS)
- TAXI CANOPY SUPPORTS
ABOVE (OUTSIDE SCOPE
OF THESE APPLICATIONS)
- EXISTING FILLED
COAL VAULTS

NOTE:

- POSITION OF EXISTING CLOSED COAL VAULTS
IS INDICATIVE ONLY

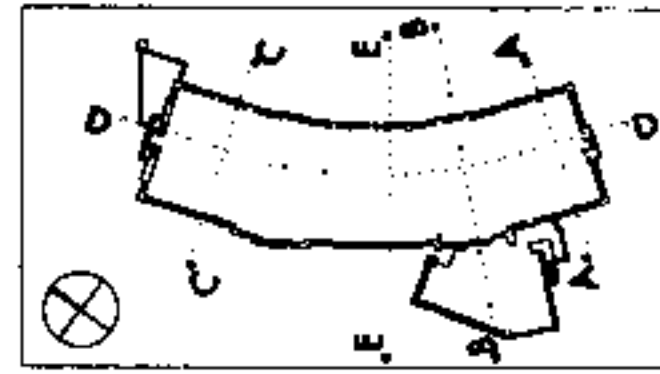


Do not scale from this drawing. Use figured dimensions only. Figured dimensions are in millimetres. All levels are in millimetres. All dimensions and levels shall be verified on site before proceeding with works. Detailed site survey to be carried out to verify positions and level relationships with site features and entrance survey. The architect must be notified of any discrepancy. Where building components are described in the specification as contractor designed, "construction" information relating to those components on this drawing represents design intent only.

REV	DATE	DESCRIPTION	CD	REV	DATE	DESCRIPTION	CD	REV	DATE	DESCRIPTION	CD	REV	DATE	DESCRIPTION	CD
P1	08-02-04	ISSUED FOR PLANNING	VF												
P2	12-02-04	ISSUED FOR PLANNING	VF												
P3	24-02-04	ISSUED FOR PLANNING	VF												
P4	13-04-04	ISSUED FOR PLANNING	MD												
P5	19-04-04	ISSUED FOR PLANNING	VF												
P6	13-07-04	ISSUED FOR PLANNING	VF												

Allies and Morrison
85 Southwark Street
London SE1 0HX
telephone 020 7921 0100
facsimile 020 7921 0101
email info@alliesandmorrison.co.uk
A&M JOB NO: 452

GREAT NORTHERN HOTEL ARCADE
BASEMENT PLAN
ILLUSTRATIVE
452_08_110
SCALE: 1:100 @A1 1:200 @A3

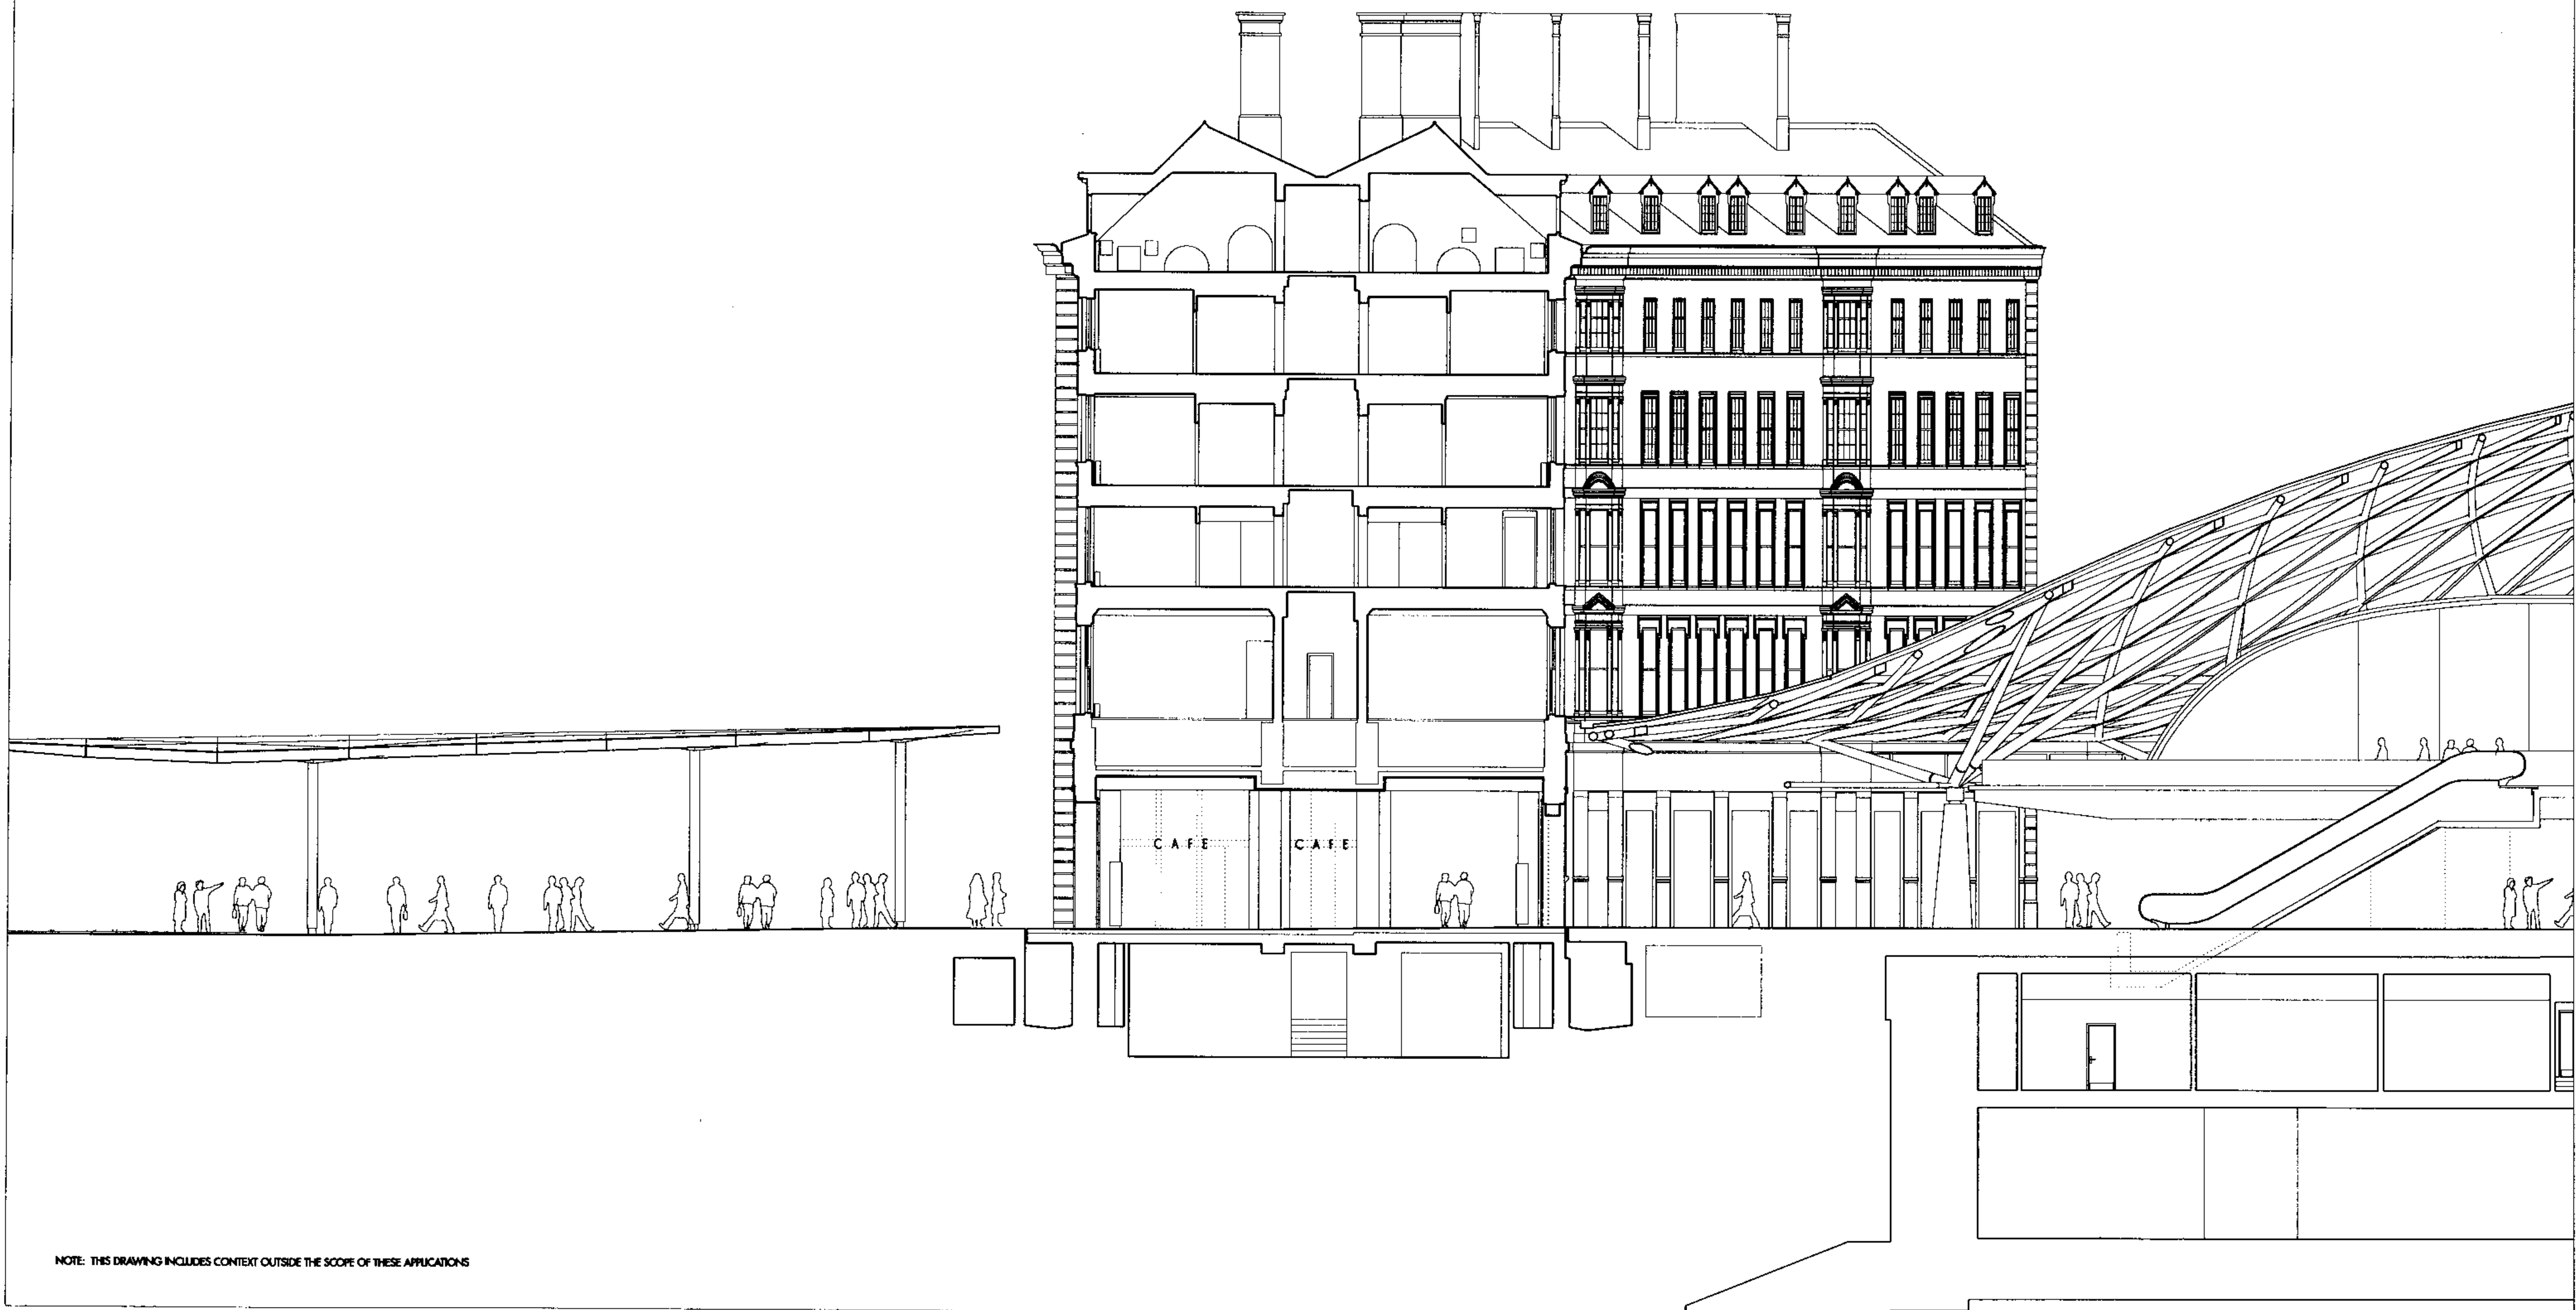

NOTE: THIS DRAWING INCLUDES CONTEXT OUTSIDE THE SCOPE OF THESE APPLICATIONS



REV	DATE	DESCRIPTION	CD	REV	DATE	DESCRIPTION	CD	REV	DATE	DESCRIPTION	CD	REV	DATE	DESCRIPTION	CD
P1	08-02-04	ISSUED FOR PLANNING	VF												
P2	13-02-04	ISSUED FOR PLANNING	VF												
P3	13-04-04	ISSUED FOR PLANNING	MD												
P5	13-07-04	ISSUED FOR PLANNING	VF												

Do not scale from this drawing. Use figured dimensions only. Figured dimensions are in millimetres. All levels are in millimetres. All dimensions and levels shall be verified on site before proceeding with work. Detailed site survey to be carried out to verify positions and level relationships with site features and Ordnance Survey. The architect must be notified of any discrepancy. Where building components are described in the specification as contractor designed, "construction" information relating to those components on this drawing represents design intent only.

Allies and Morrison
85 Southwark Street
London SE1 0HX
telephone 020 7921 0100
facsimile 020 7921 0101
email info@alliesandmorrison.co.uk
A&M JOB NO: 452

GREAT NORTHERN HOTEL ARCADE
SECTION AA
ILLUSTRATIVE
452_08_200
SCALE: 1:100 @A1 1:200 @A3

P3
Revision

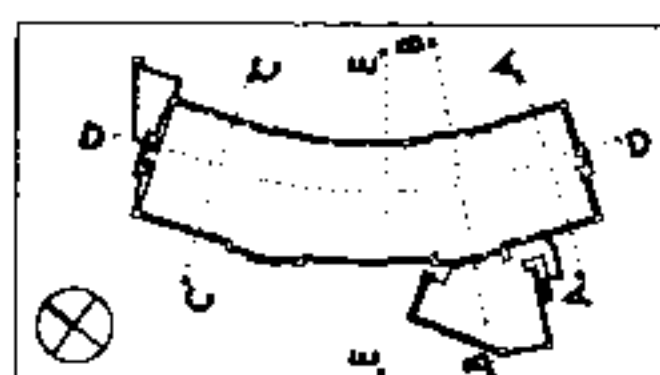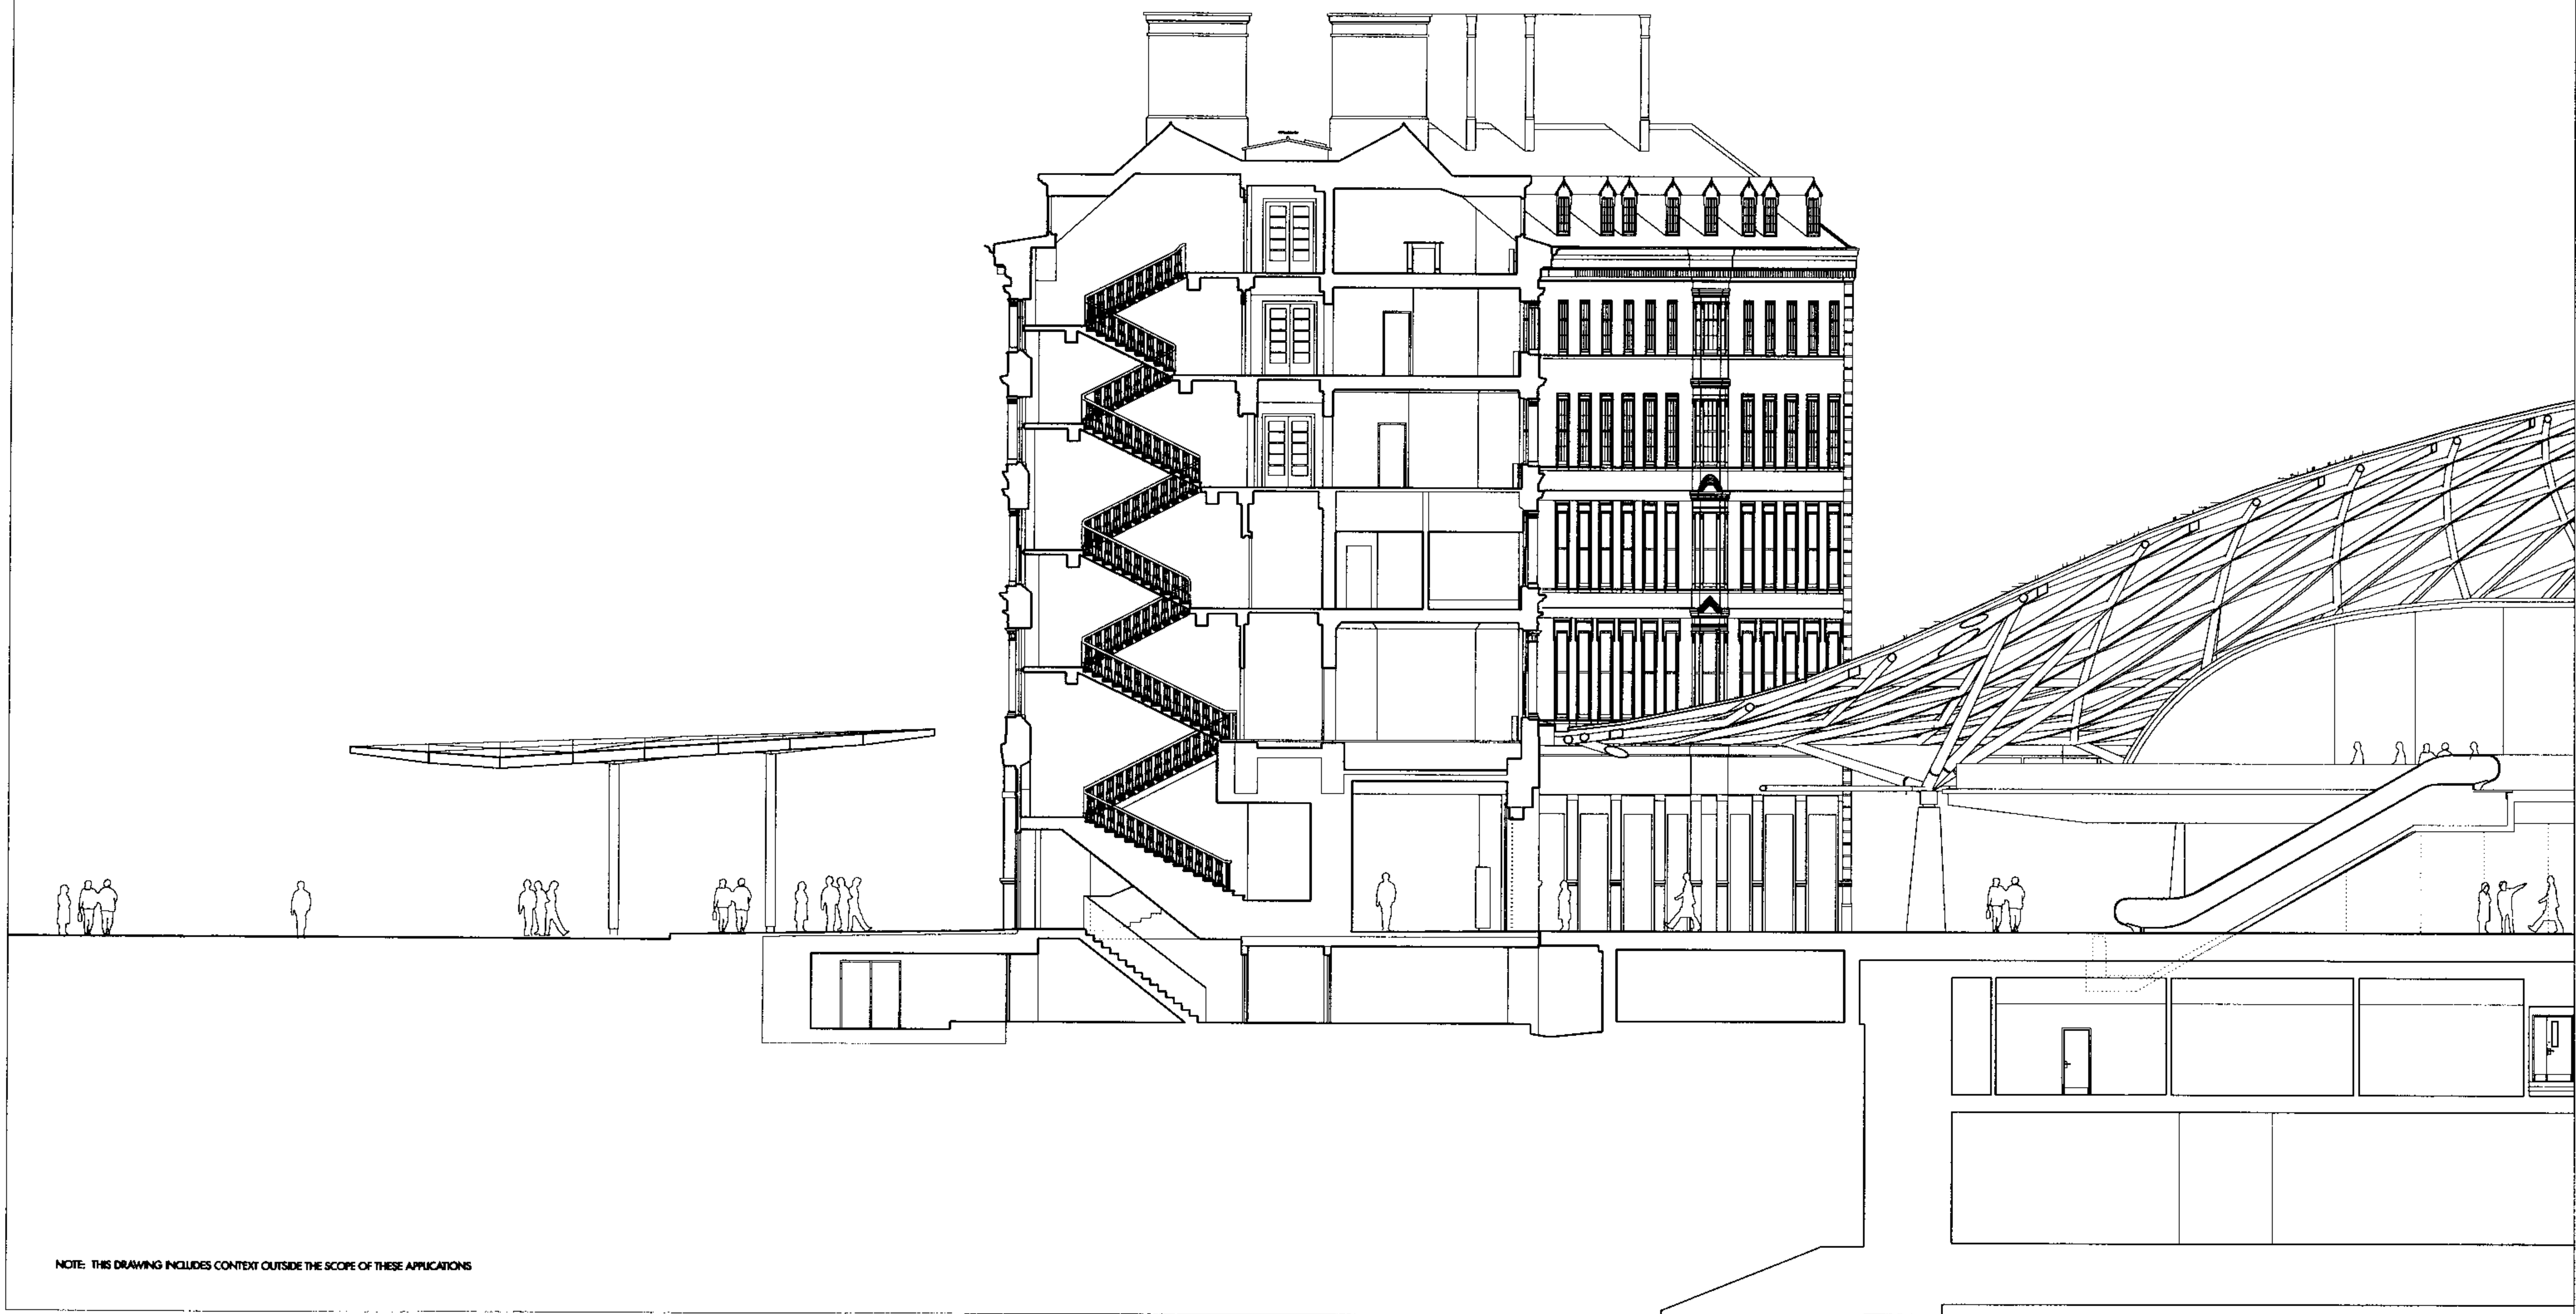

Do not scale from this drawing. Use figured dimensions only. Figured dimensions are in millimetres. All levels are in millimetres. All dimensions and levels shall be verified on site before proceeding with works. Detailed site survey to be carried out to verify positions and level relationships with site features and Ordnance Survey. The architect must be notified of any discrepancy. Where building components are described in the specification or contractor designed, "construction" information relating to those components on this drawing represents design intent only.

REV	DATE	DESCRIPTION	CDD	REV	DATE	DESCRIPTION	CDD	REV	DATE	DESCRIPTION	CDD	REV	DATE	DESCRIPTION	CDD
P1	08-02-06	ISSUED FOR PLANNING	VT												
P2	15-02-06	ISSUED FOR PLANNING	VT												
P3	15-04-06	ISSUED FOR PLANNING	AD												
P4	21-04-06	ISSUED FOR PLANNING	VT												
P4	12-07-06	ISSUED FOR PLANNING	VT												

Allies and Morrison
85 Southwark Street
London SE1 0HX
telephone 020 7921 0100
facsimile 020 7921 0101
email info@alliesandmorrison.co.uk
A&M JOB NO: 452

GREAT NORTHERN HOTEL ARCADE
SECTION BB
ILLUSTRATIVE
452_08_201
SCALE: 1:100 @A1 1:200 @A3



NOTE: THIS DRAWING INCLUDES CONTEXT OUTSIDE THE SCOPE OF THESE APPLICATIONS




Do not scale from this drawing. Use figured dimensions only. Figured dimensions are in millimetres. All levels are in millimetres. All dimensions and levels shall be verified on site before proceeding with works. Detailed site survey to be carried out to verify positions and level relationships with site features and reference survey. The architect must be notified of any discrepancy. Where building components are described in the specification as contractor designed, "construction" information relating to those components on this drawing represents design intent only.


REV	DATE	DESCRIPTION	CD	REV	DATE	DESCRIPTION	CD	REV	DATE	DESCRIPTION	CD	REV	DATE	DESCRIPTION	CD
P1	09-02-06	ISSUED FOR PLANNING	VF												
P2	13-02-06	ISSUED FOR PLANNING	VF												
P3	15-04-06	ISSUED FOR PLANNING	AD												
P4	21-06-06	ISSUED FOR PLANNING	VF												
P5	08-07-06	ISSUED FOR PLANNING	VF												
P6	13-07-06	ISSUED FOR PLANNING	VF												

Allies and Morrison
85 Southwark Street
London SE1 0HX
telephone 020 7921 0100
facsimile 020 7921 0101
email info@alliesandmorrison.co.uk
A&M JOB NO: 452

GREAT NORTHERN HOTEL ARCADE
SECTION CC
ILLUSTRATIVE
452_08_202
SCALE: 1:100 @A1 1:200 @A3

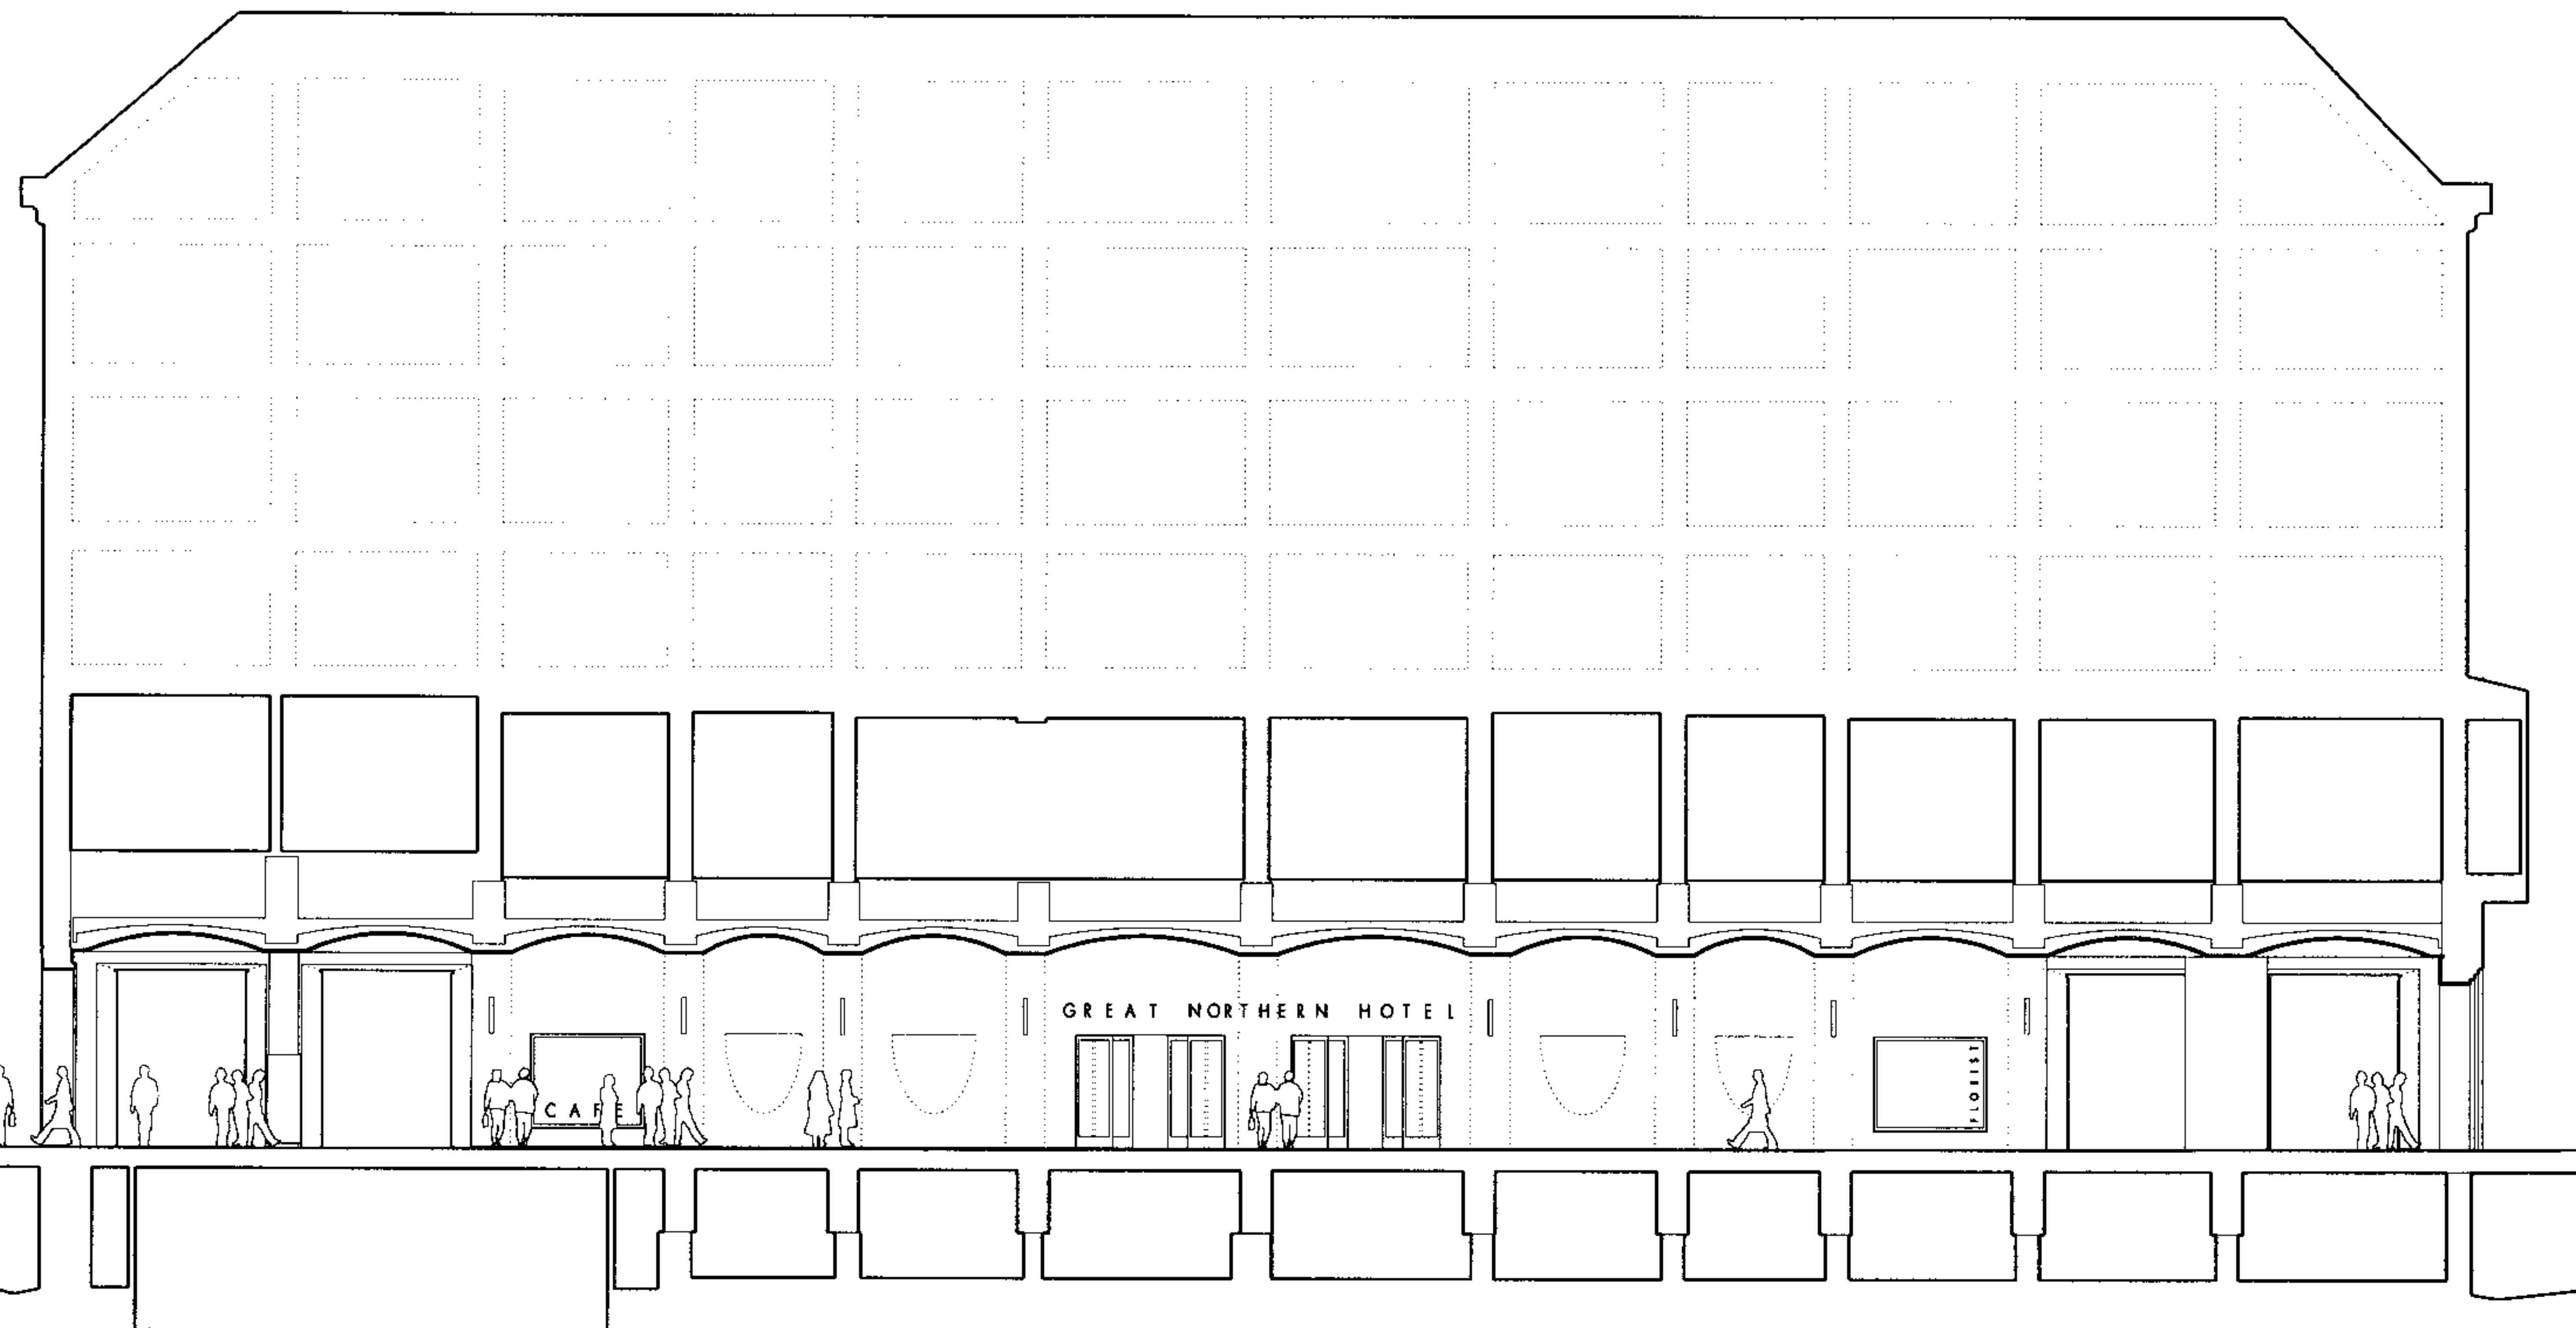

NOTE: THIS DRAWING INCLUDES CONTEXT OUTSIDE THE SCOPE OF THESE APPLICATIONS

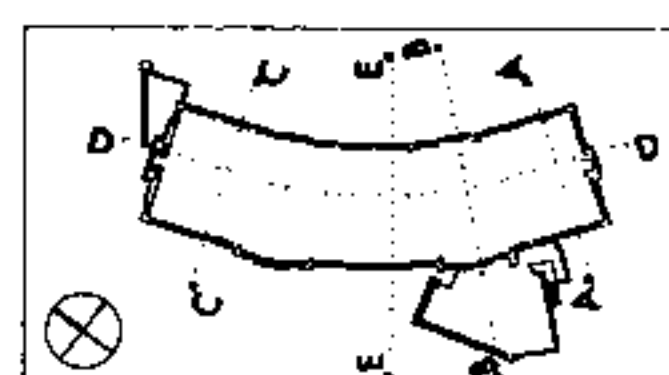


Do not scale from this drawing. Use figured dimensions only. Figured dimensions are in millimetres. All levels are in millimetres. All dimensions and levels shall be verified on site before proceeding with work. Detailed site survey to be carried out to verify positions and level relationships with site features and ordnance survey. The architect must be notified of any discrepancy. Where building components are described in the specification as contractor designed, "construction" information relating to these components on this drawing represents design intent only.

REV	DATE	DESCRIPTION	CD	REV	DATE	DESCRIPTION	CD	REV	DATE	DESCRIPTION	CD	REV	DATE	DESCRIPTION	CD
P1	08-02-04	ISSUED FOR PLANNING	VT												
P2	13-02-06	ISSUED FOR PLANNING	VI												
P3	12-04-06	ISSUED FOR PLANNING	AD												
P4	05-07-06	ISSUED FOR PLANNING	VT												
P4	13-07-06	ISSUED FOR PLANNING	VT												


Allies and Morrison
85 Southwark Street
London SE1 0HK
telephone 020 7921 0100
facsimile 020 7921 0101
email info@alliesandmorrison.co.uk
A&M JOB NO: 452

GREAT NORTHERN HOTEL ARCADE
SECTION DD
ILLUSTRATIVE
452_08_203
SCALE: 1:100 @A1 1:200 @A3

P4
Revision

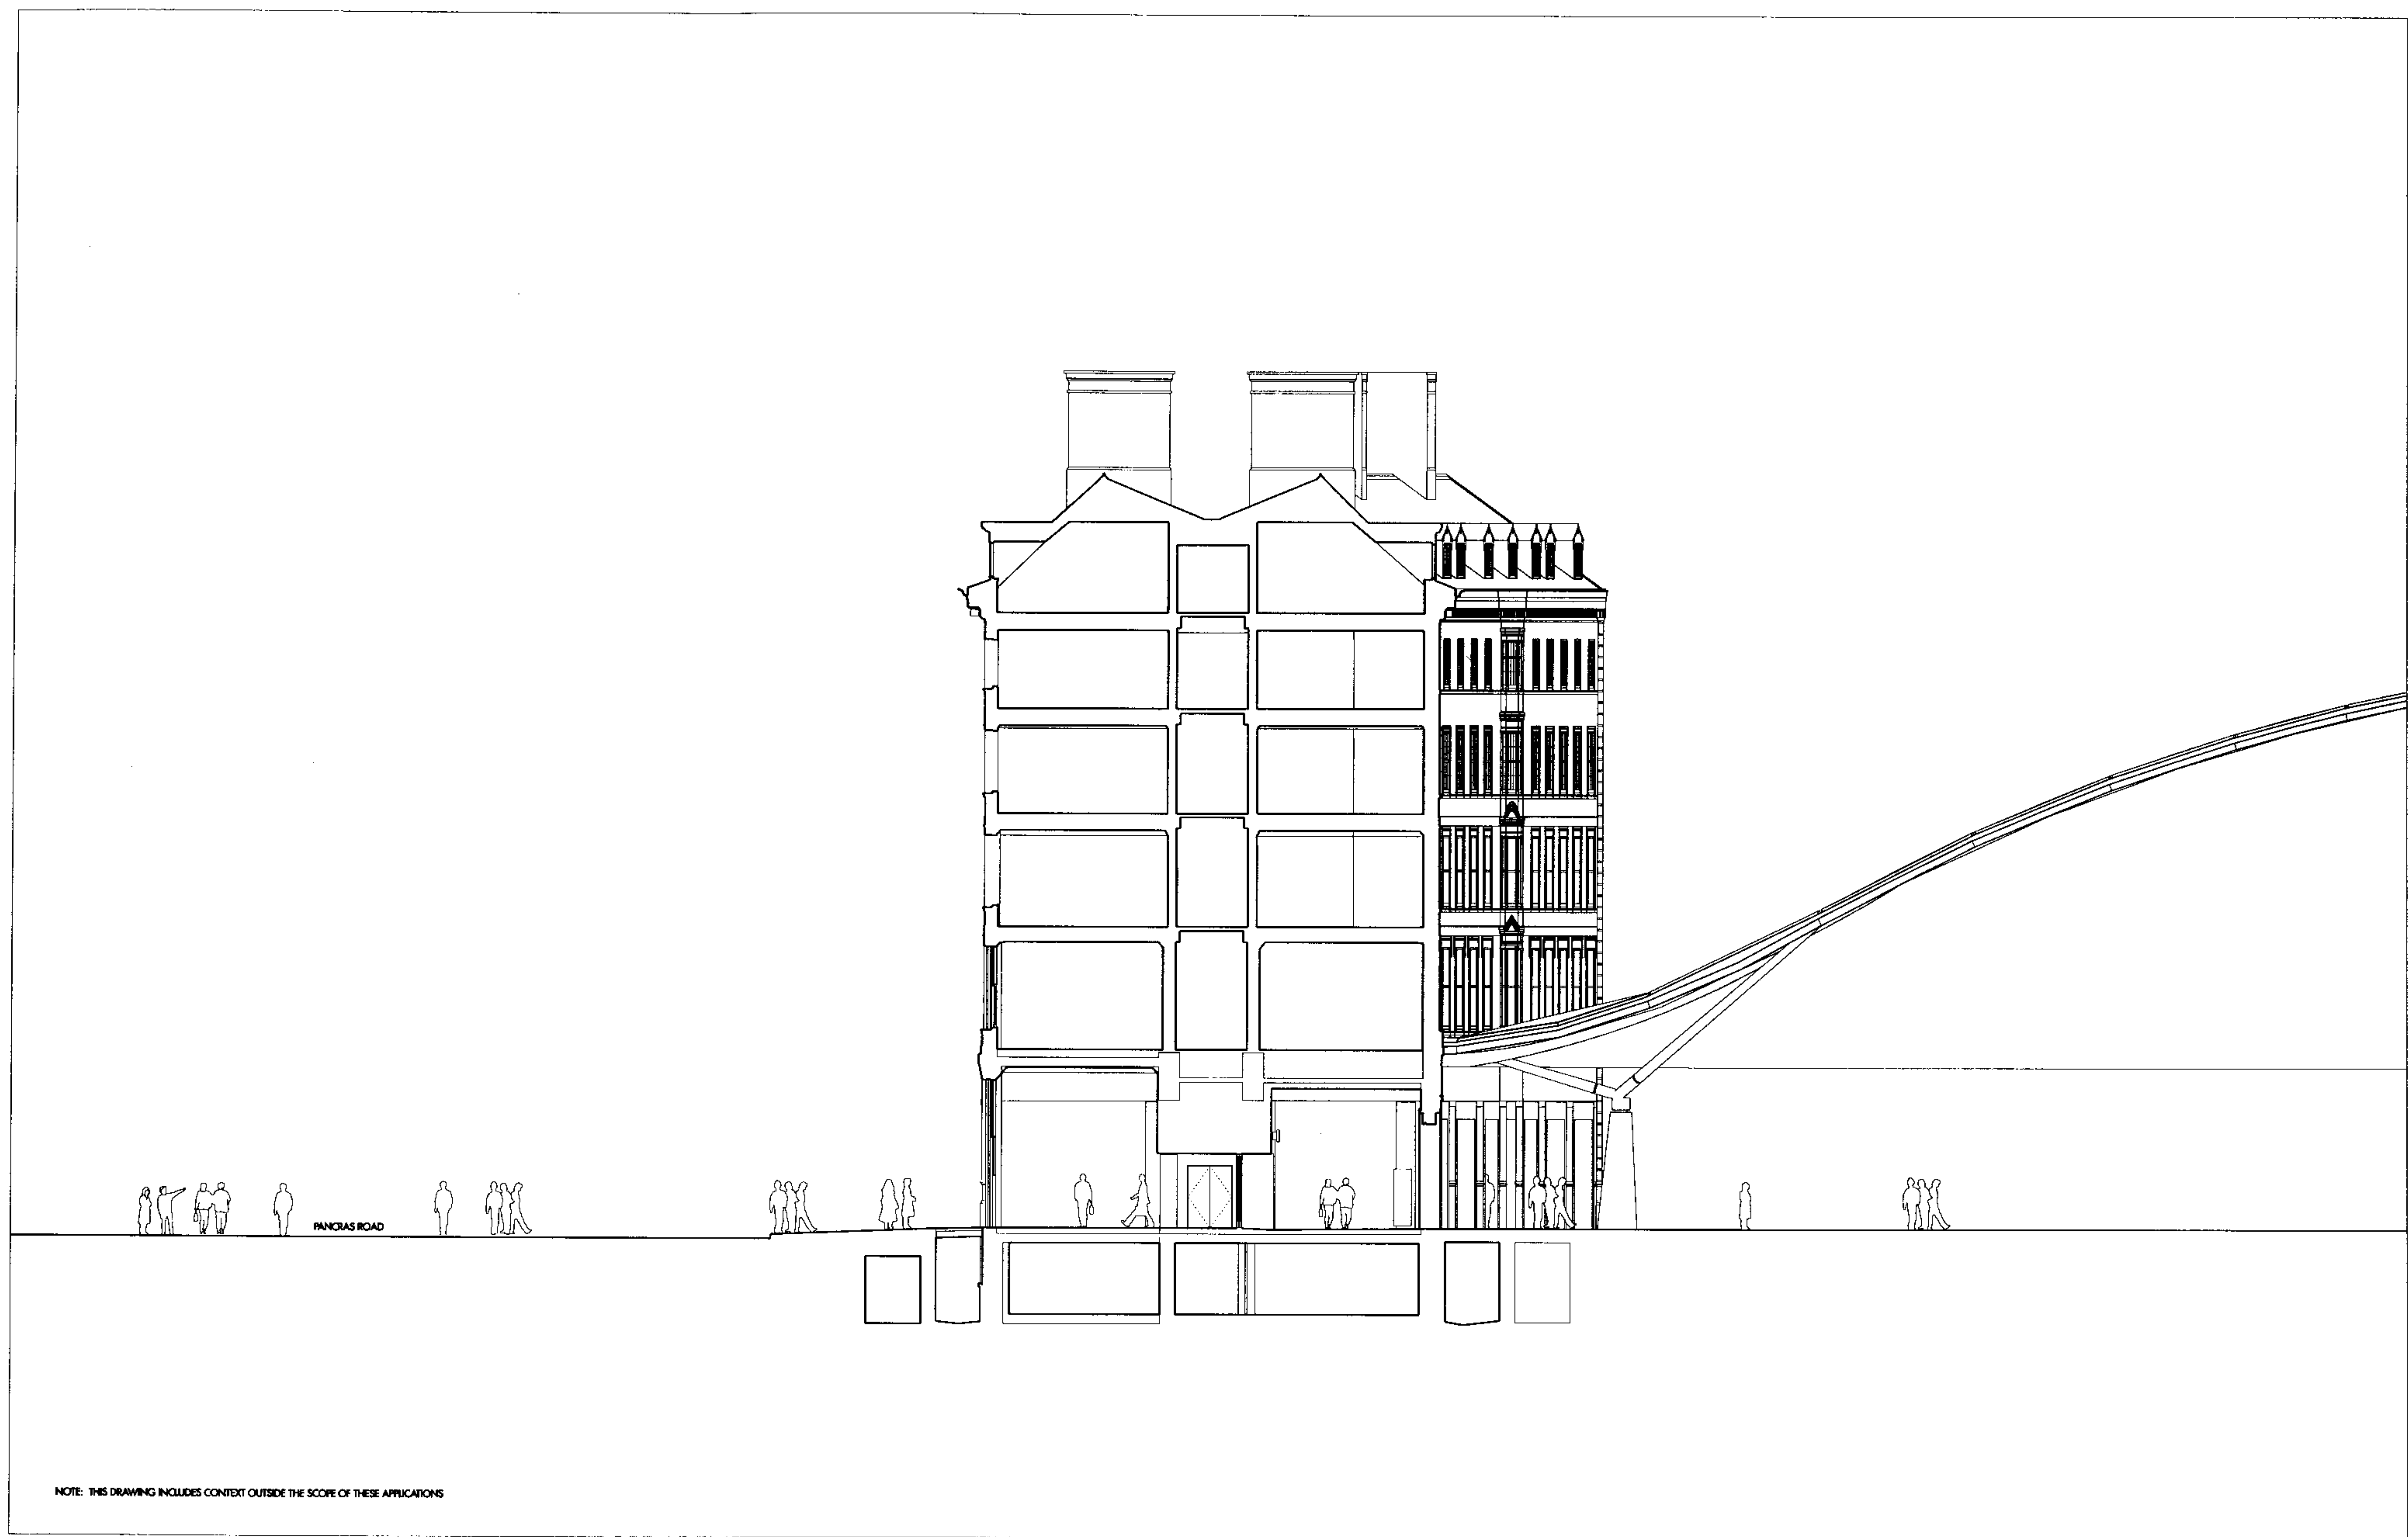

NOTE: THIS DRAWING INCLUDES CONTEXT OUTSIDE THE SCOPE OF THESE APPLICATIONS

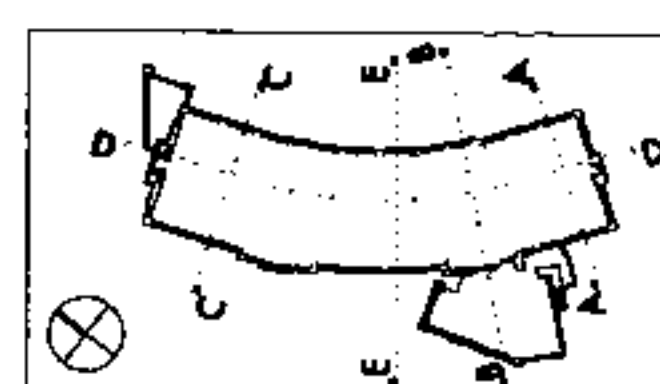

Do not scale from this drawing. Use figured dimensions only. Figured dimensions are in millimetres. All levels are in millimetres. All dimensions and levels shall be verified on site before proceeding with works. Detailed site survey to be carried out to verify positions and level relationships with the features and ordinance survey. The architect must be notified of any discrepancy. Where building components are described in the specification as contractor designed, "contractor" information relating to these components on this drawing represents design intent only.

REV	DATE	DESCRIPTION	CD	REV	DATE	DESCRIPTION	CD	REV	DATE	DESCRIPTION	CD	REV	DATE	DESCRIPTION	CD
P1	08-02-04	ISSUED FOR PLANNING	VT												
P2	13-03-04	ISSUED FOR PLANNING	VT												
P3	12-04-06	ISSUED FOR PLANNING	MD												
P4	19-06-06	ISSUED FOR PLANNING	VT												
P5	13-07-06	ISSUED FOR PLANNING	VT												

Allies and Morrison
 85 Southwark Street
 London SE1 0HX
 telephone 020 7921 0100
 facsimile 020 7921 0101
 email info@alliesandmorrison.co.uk
 A&M JOB NO: 452

GREAT NORTHERN HOTEL ARCADE
 SECTION EE
 ILLUSTRATIVE
 452_08_204
 SCALE: 1:100 @A1 1:200 @A3

P4
 Revision



NOTE:

- ELEVATIONS ARE DRAWN FLATTENED
- THIS DRAWING INCLUDES CONTEXT OUTSIDE THE SCOPE OF THESE APPLICATIONS

Do not scale from this drawing. Use figured dimensions only. Figured dimensions are in millimetres. All levels are in millimetres. All dimensions and levels shall be verified on site before proceeding with works. Detailed site survey to be carried out to verify positions and level relationships with site features and Ordnance Survey. The architect must be notified of any discrepancy. Where building components are described in the specification as contractor designed, 'construction' information relating to those components on this drawing represents design intent only.

REV	DATE	DESCRIPTION	CD	REV	DATE	DESCRIPTION	CD	REV	DATE	DESCRIPTION	CD	REV	DATE	DESCRIPTION	CD
P1	05-02-04	ISSUED FOR PLANNING	VI												
P2	13-03-06	ISSUED FOR PLANNING	VI												
P3	13-04-06	ISSUED FOR PLANNING	MD												
P4	05-07-06	ISSUED FOR PLANNING	VI												
P4	13-07-06	ISSUED FOR PLANNING	VI												


Allies and Morrison
85 Southwark Street
London SE1 0HX
telephone 020 7921 0100
facsimile 020 7921 0101
email info@alliesandmorrison.co.uk
A&M JOB NO: 452

GREAT NORTHERN HOTEL ARCADE
NORTH EAST ELEVATION
ILLUSTRATIVE
452_08_300
SCALE 1:100 @A1 1:200 @A3



NOTE :

- ELEVATIONS ARE DRAWN FLATTENED
- THIS DRAWING INCLUDES CONTEXT OUTSIDE THE SCOPE OF THESE APPLICATIONS

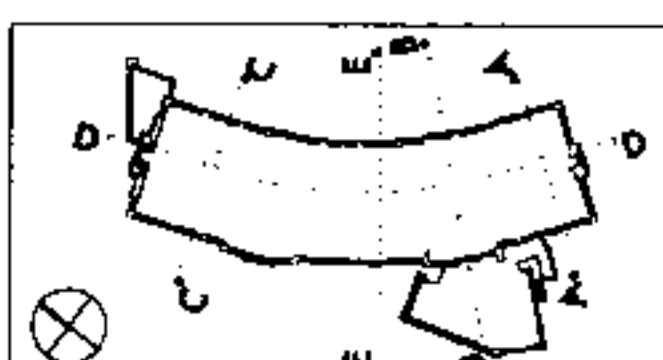

Do not scale from this drawing. Use figured dimensions only. Figured dimensions are in millimetres. All levels are in millimetres. All dimensions and levels shall be verified on site before proceeding with works. Detailed site survey to be carried out to verify positions and level relationships with site features and Ordnance Survey. The architect must be notified of any discrepancy. Where building components are described in the specification as contractor designed, 'contractor' information relating to those components on this drawing represents design intent only.

REV	DATE	DESCRIPTION	CD	REV	DATE	DESCRIPTION	CD	REV	DATE	DESCRIPTION	CD	REV	DATE	DESCRIPTION	CD
P1	08-02-04	ISSUED FOR PLANNING	VT												
P2	13-03-04	ISSUED FOR PLANNING	VT												
P3	13-04-06	ISSUED FOR PLANNING	AMD												
P4	05-07-04	ISSUED FOR PLANNING	VT												
P5	13-07-04	ISSUED FOR PLANNING	VT												

Allies and Morrison
85 Southwark Street
London SE1 0HK
telephone 020 7921 0100
facsimile 020 7921 0101
email info@alliesandmorrison.co.uk
A&M JOB NO: 452

GREAT NORTHERN HOTEL ARCADE
SOUTH EAST ELEVATION
ILLUSTRATIVE
452_08_302
SCALE: 1:100 @A1 1:200 @A3

P4

Revision



NOTE :

- ELEVATIONS ARE DRAWN FLATTENED
- THIS DRAWING INCLUDES CONTEXT OUTSIDE THE SCOPE OF THESE APPLICATIONS



Do not scale from this drawing. Use figured dimensions only. Figured dimensions are in millimetres. All levels are in millimetres. All dimensions and levels shall be verified on site before proceeding with works. Detailed site survey to be carried out to verify position and level relationships with site features and Ordnance Survey. The architect must be notified of any discrepancy. Where building components are described in the specification as contractor designed, "construction" information relating to these components on this drawing represents design intent only.

REV	DATE	DESCRIPTION	CD	REV	DATE	DESCRIPTION	CD	REV	DATE	DESCRIPTION	CD
P1	08-02-04	ISSUED FOR PLANNING	VT								
P2	13-02-04	ISSUED FOR PLANNING	VT								
P3	13-04-04	ISSUED FOR PLANNING	AD								
P4	19-04-04	ISSUED FOR PLANNING	VT								
P5	04-07-04	ISSUED FOR PLANNING	VT								
P6	13-07-04	ISSUED FOR PLANNING	VT								

Allies and Morrison
85 Southwark Street
London SE1 0HK
telephone 020 7921 0100
facsimile 020 7921 0101
email info@alliesandmorrison.co.uk
A&M JOB NO: 452

GREAT NORTHERN HOTEL ARCADE
SOUTH WEST ELEVATION
ILLUSTRATIVE
452_08_303
SCALE: 1:100 @A1 1:200 @A3