

From Ordnance Survey digital
 Centre coordinates 527558 185774
 National Grid sheet reference at centre of this site plan TQ2785NE
 Supplied by: National Map Centre
 Serial Number: 06075200



designed by
gartenART

Natural Swimming Ponds

Caspari House
 1 Noel Road
 London N1 8HQ

Tel: 020 7183 3333
 Mob: 0781 140 7051
 Fax: 0709 201 8852
 email: ralf@gartenart.co.uk
 web: www.gartenart.co.uk

designed for

Lucy Scott-Moncrieff
 The Garden Flat
 25 Nassington Road
 London NW3 2TX


Location plan

Drawing: plan
 Drawn by: Frank Drewes
 Date: July 10th, 2006
 Scale: 1:1250


From Ordnance Survey digital
 Centre coordinates 527558 185774
 National Grid sheet reference at centre of this site plan TQ2785NE
 Supplied by: National Map Centre
 Serial Number: 06075200



The Old Orchard

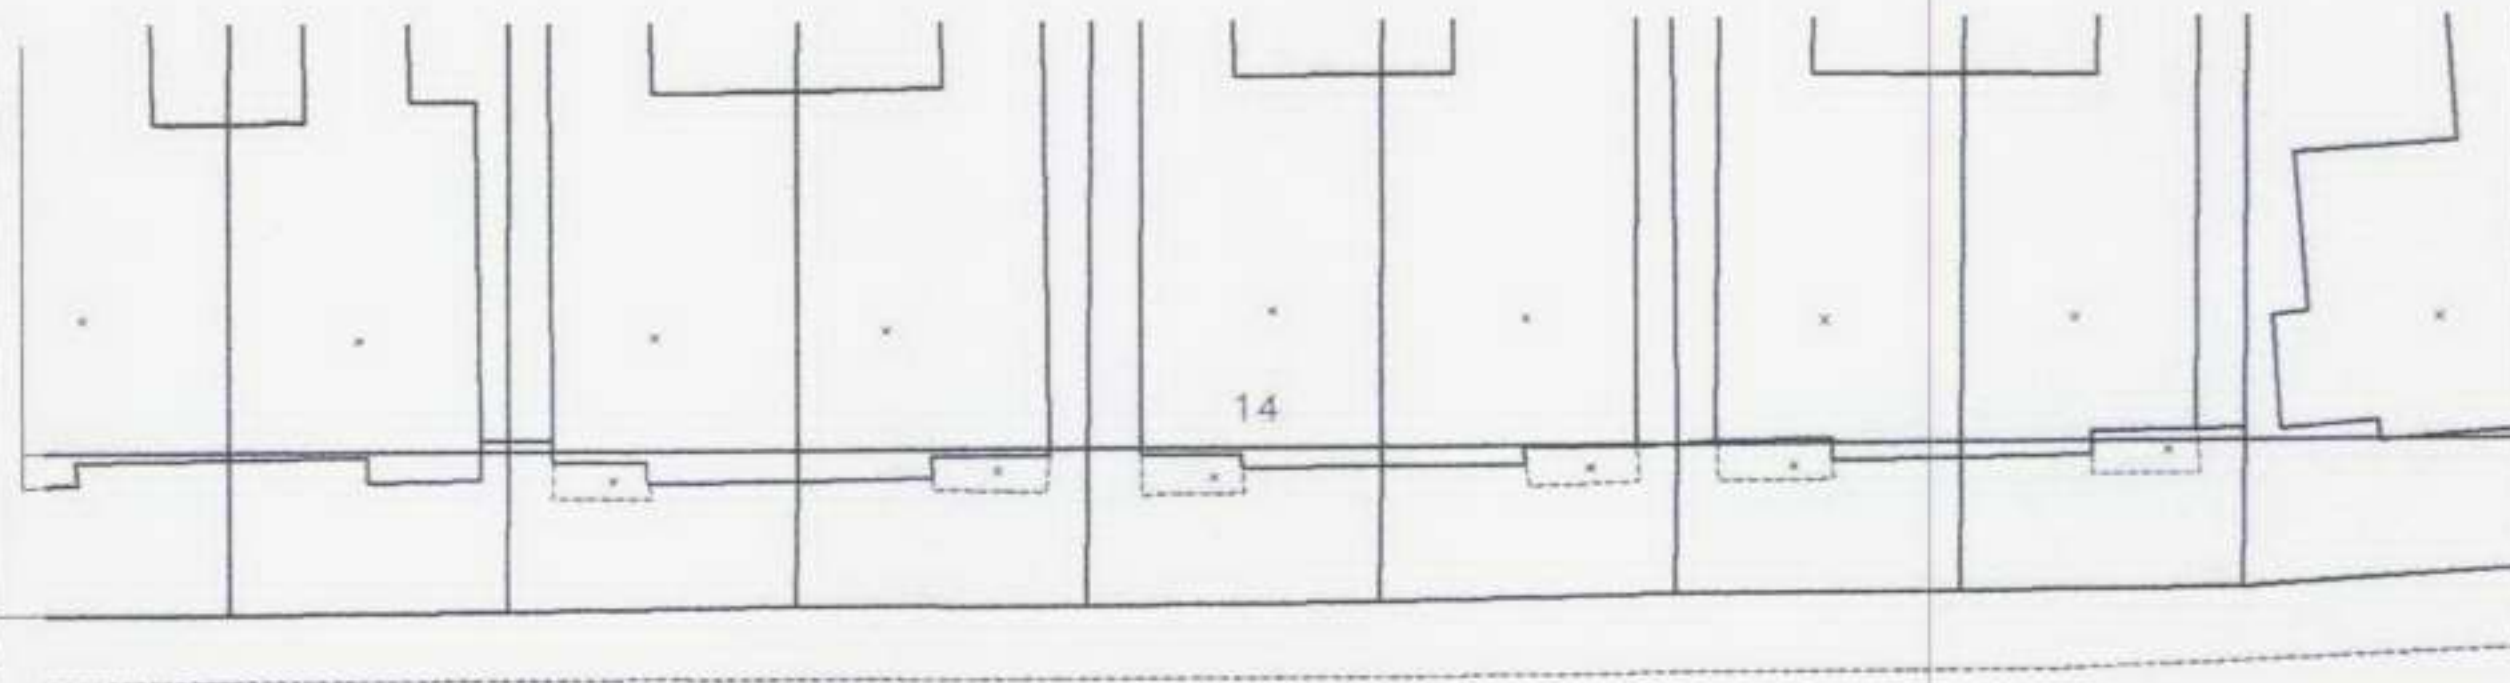

Nassington Road

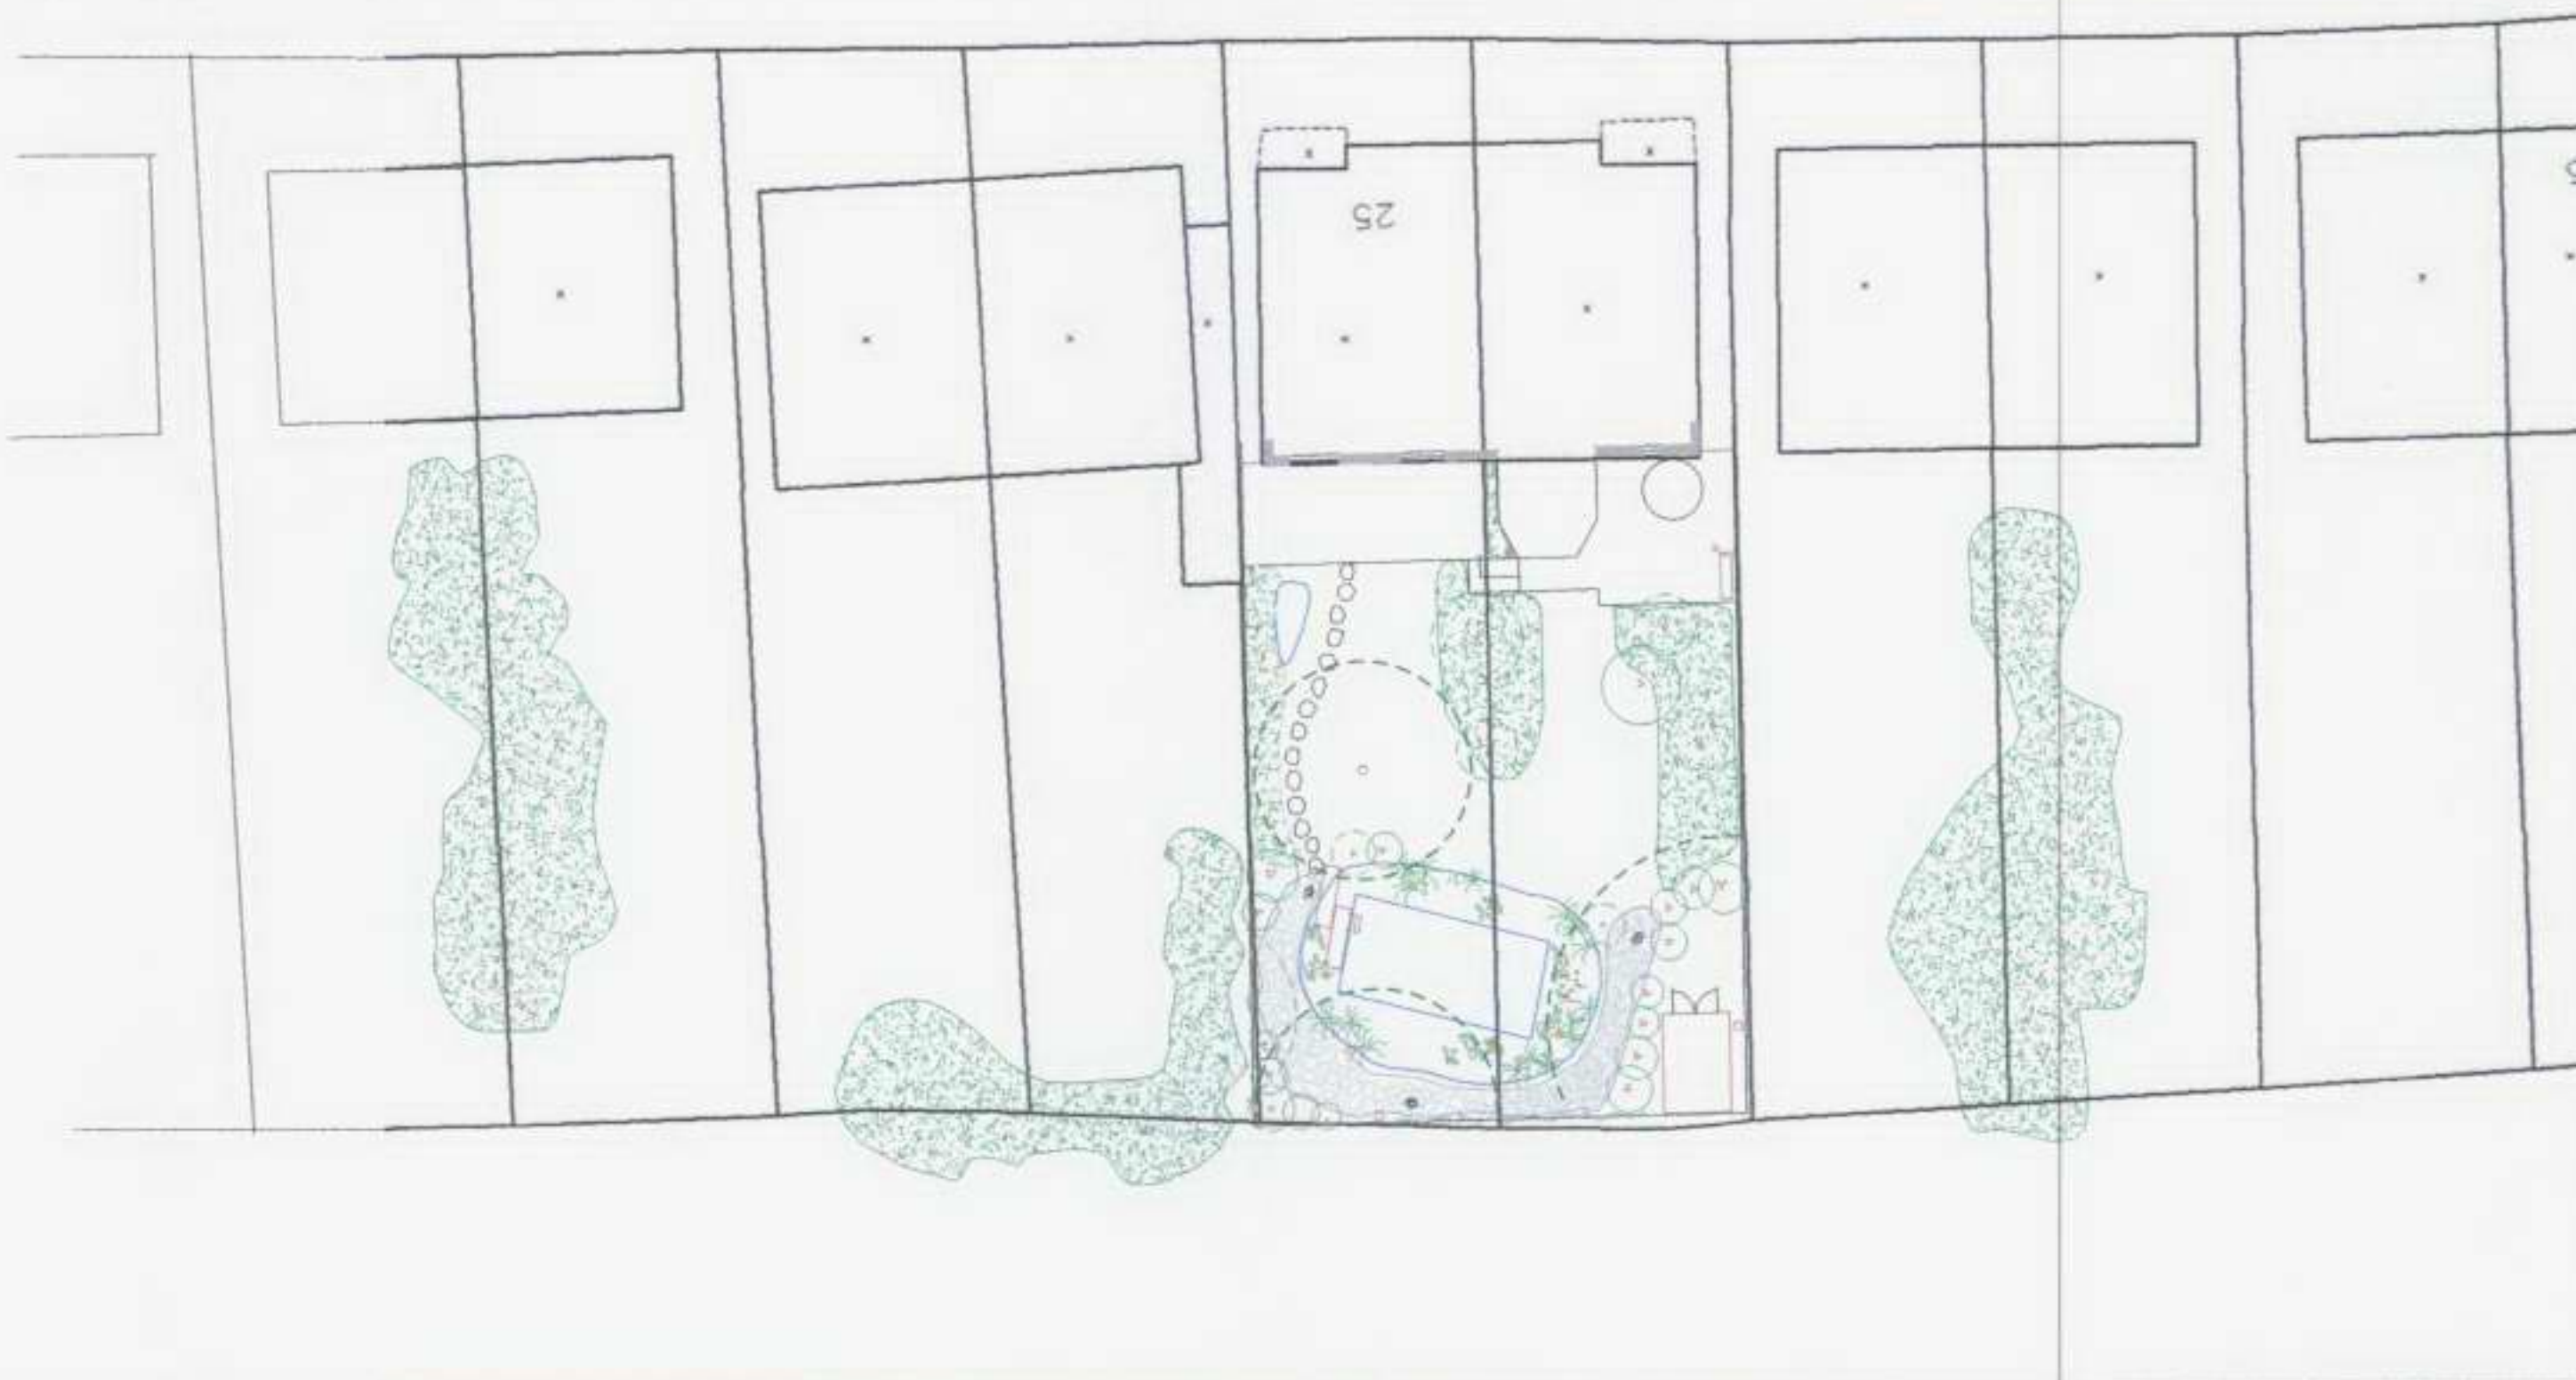

designed by
gartenART

Natural Swimming Ponds

Caspari House
 1 Noel Road
 London N1 8HQ

Tel: 020 7183 3333
 Mob: 0781 140 7051
 Fax: 0709 201 8852
 email: ralf@gartenart.co.uk
 web: www.gartenart.co.uk

designed for

Lucy Scott-Moncrieff
 The Garden Flat
 25 Nassington Road
 London NW3 2TX

Site layout plan

Drawing: plan
 Drawn by: Frank Drewes
 Date: July 10th, 2006
 Scale: 1:500