






PROPOSED ELEVATION

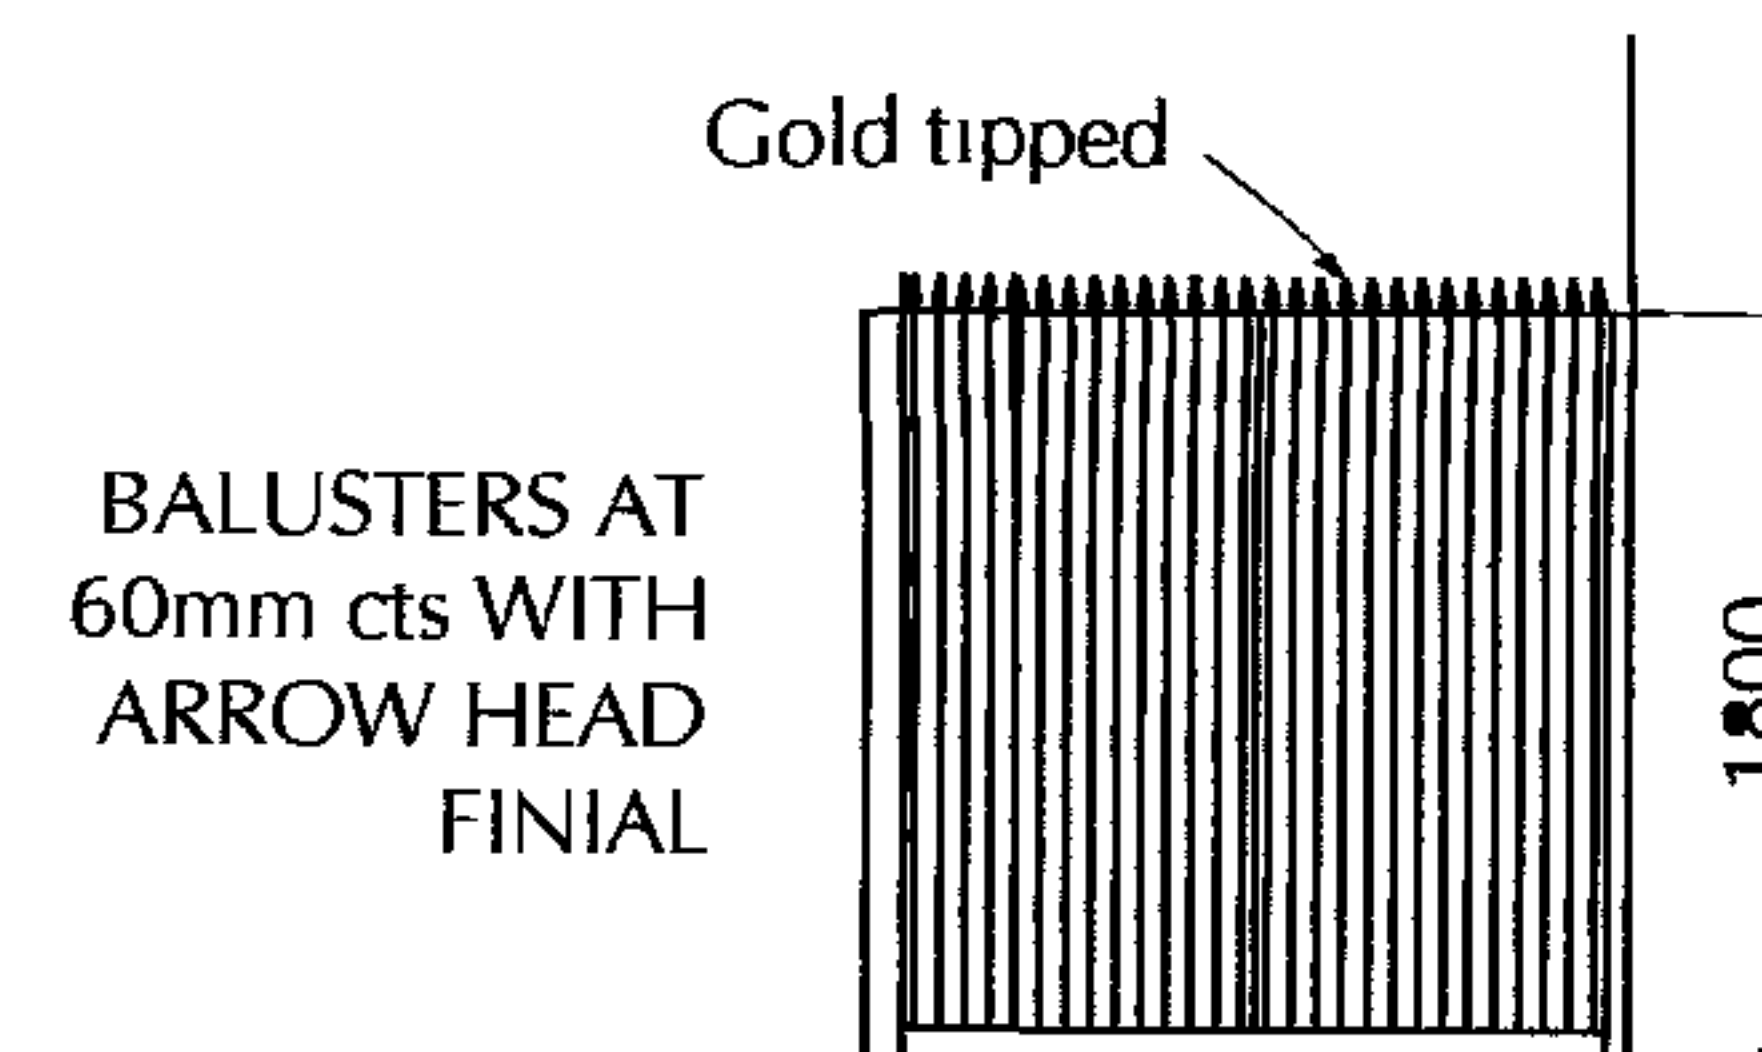

Detail 1 50

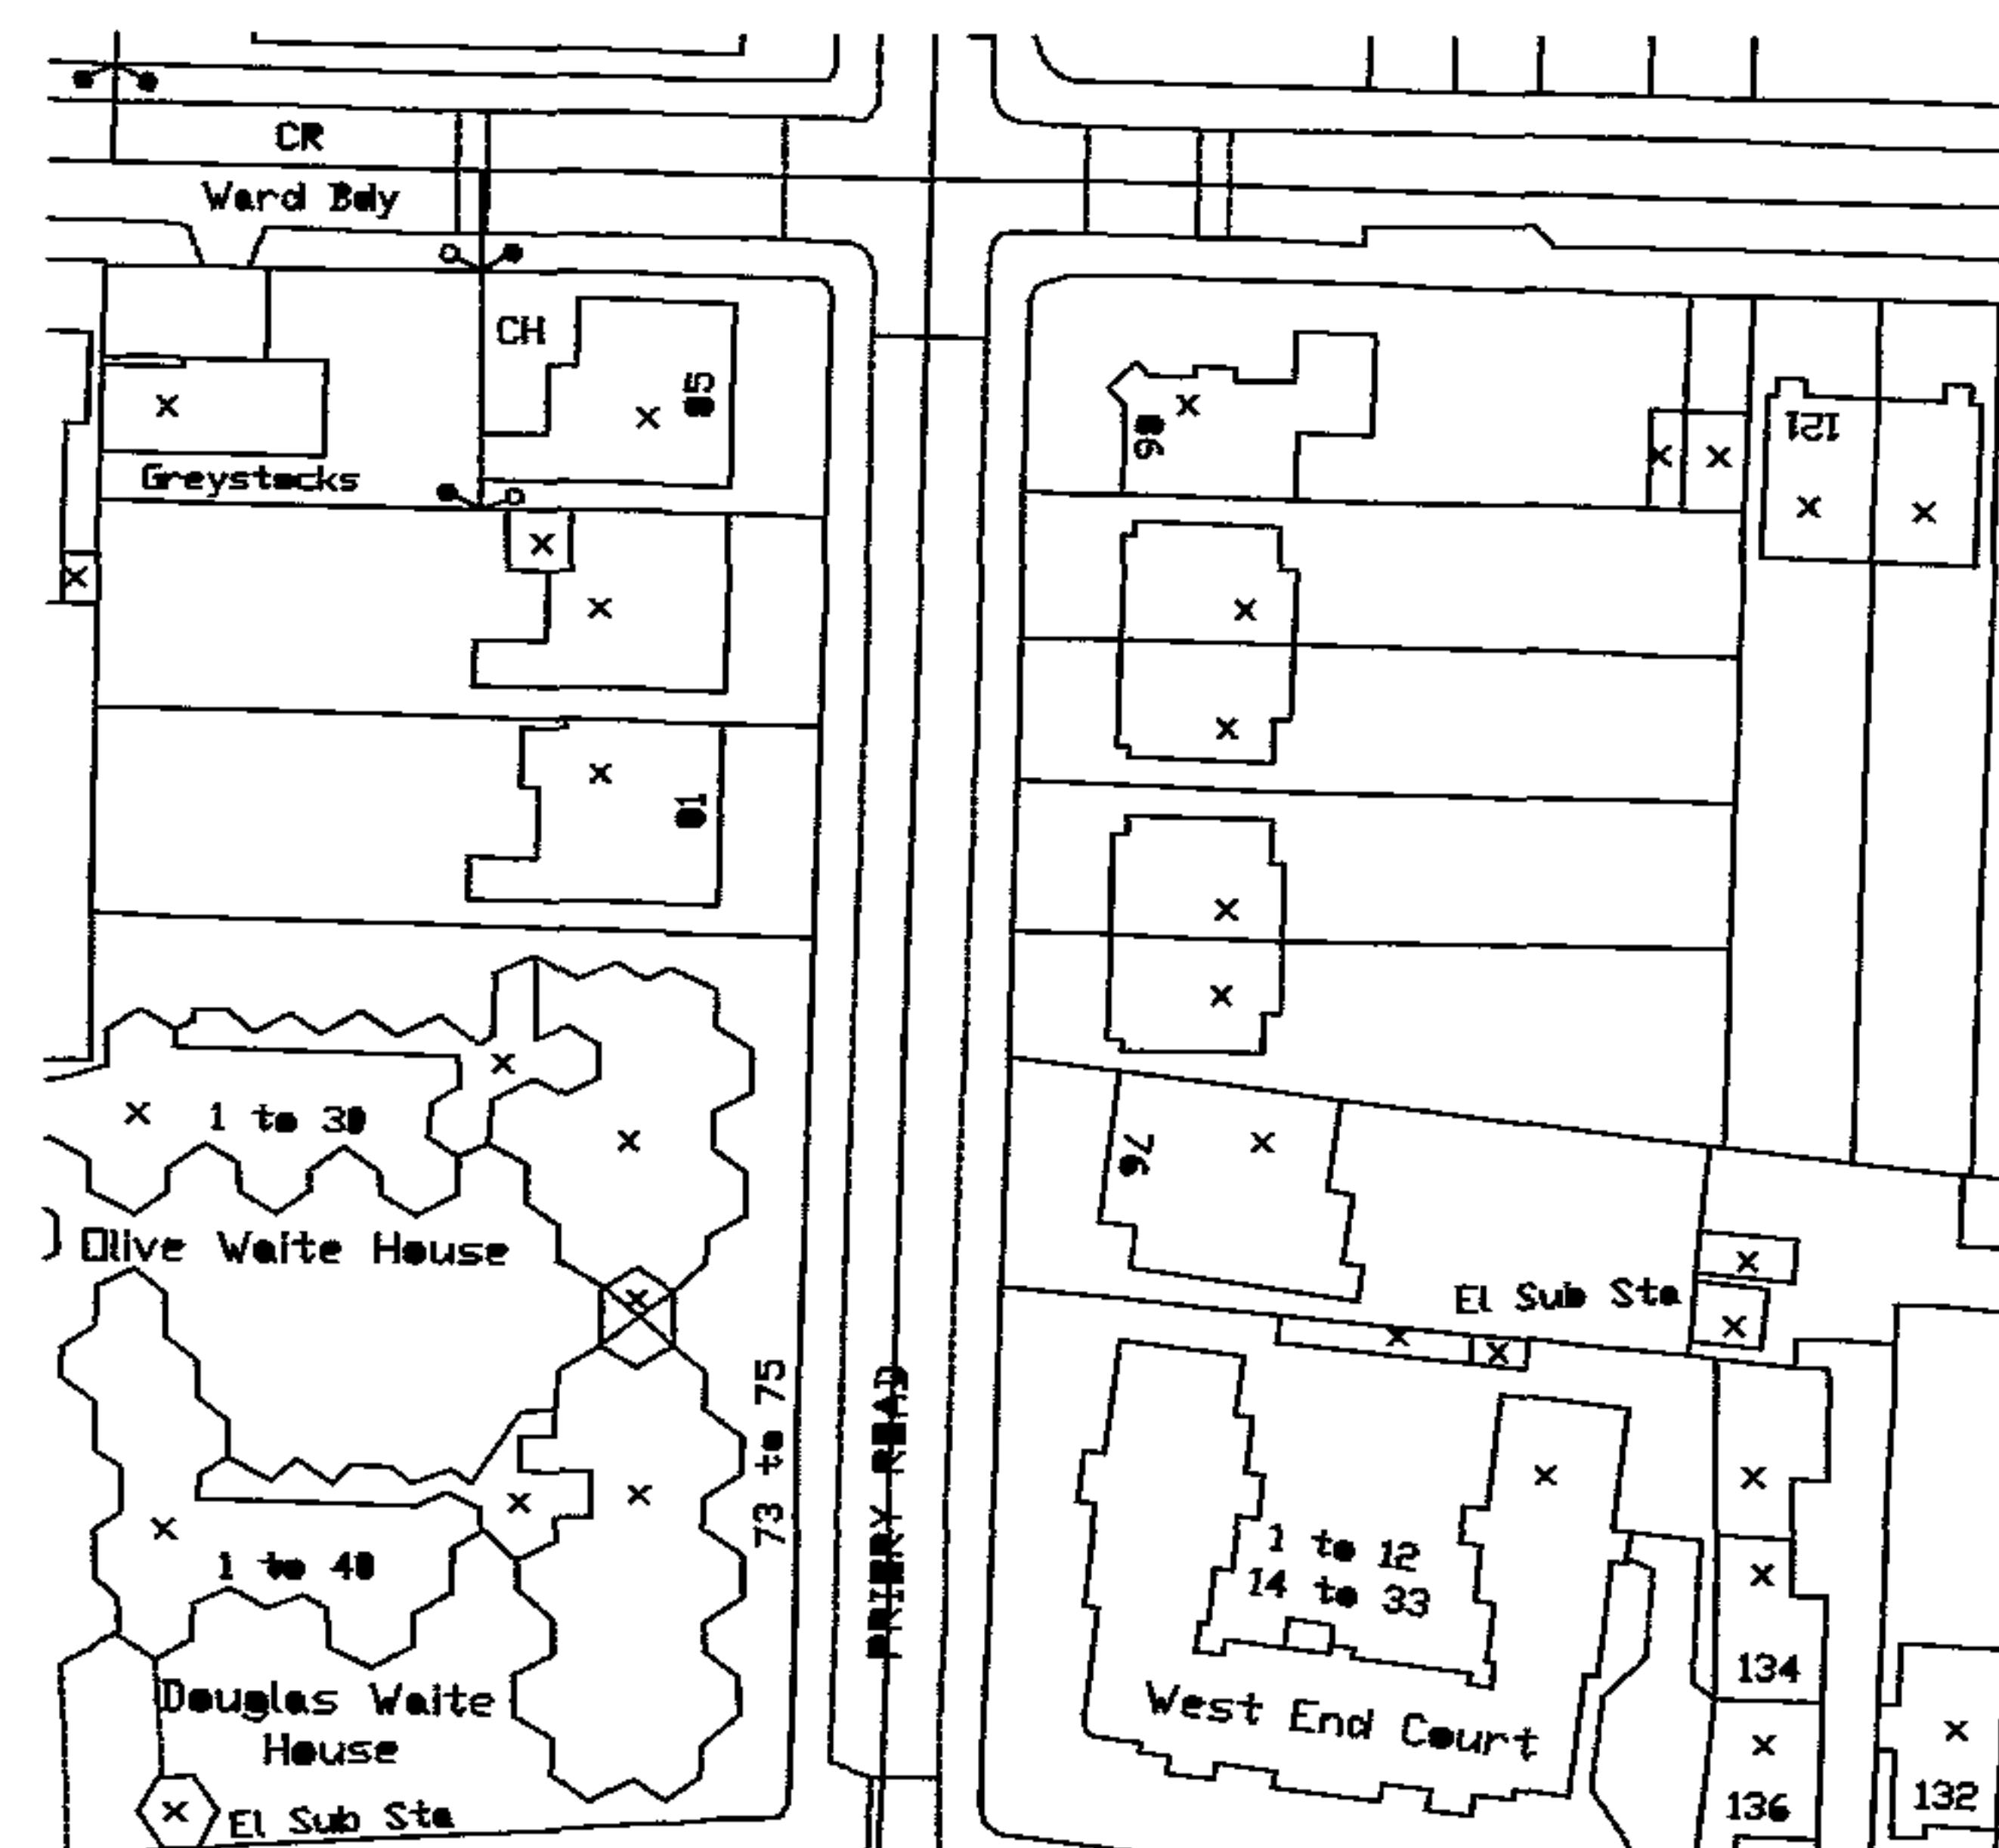

Site Plan 1 1250

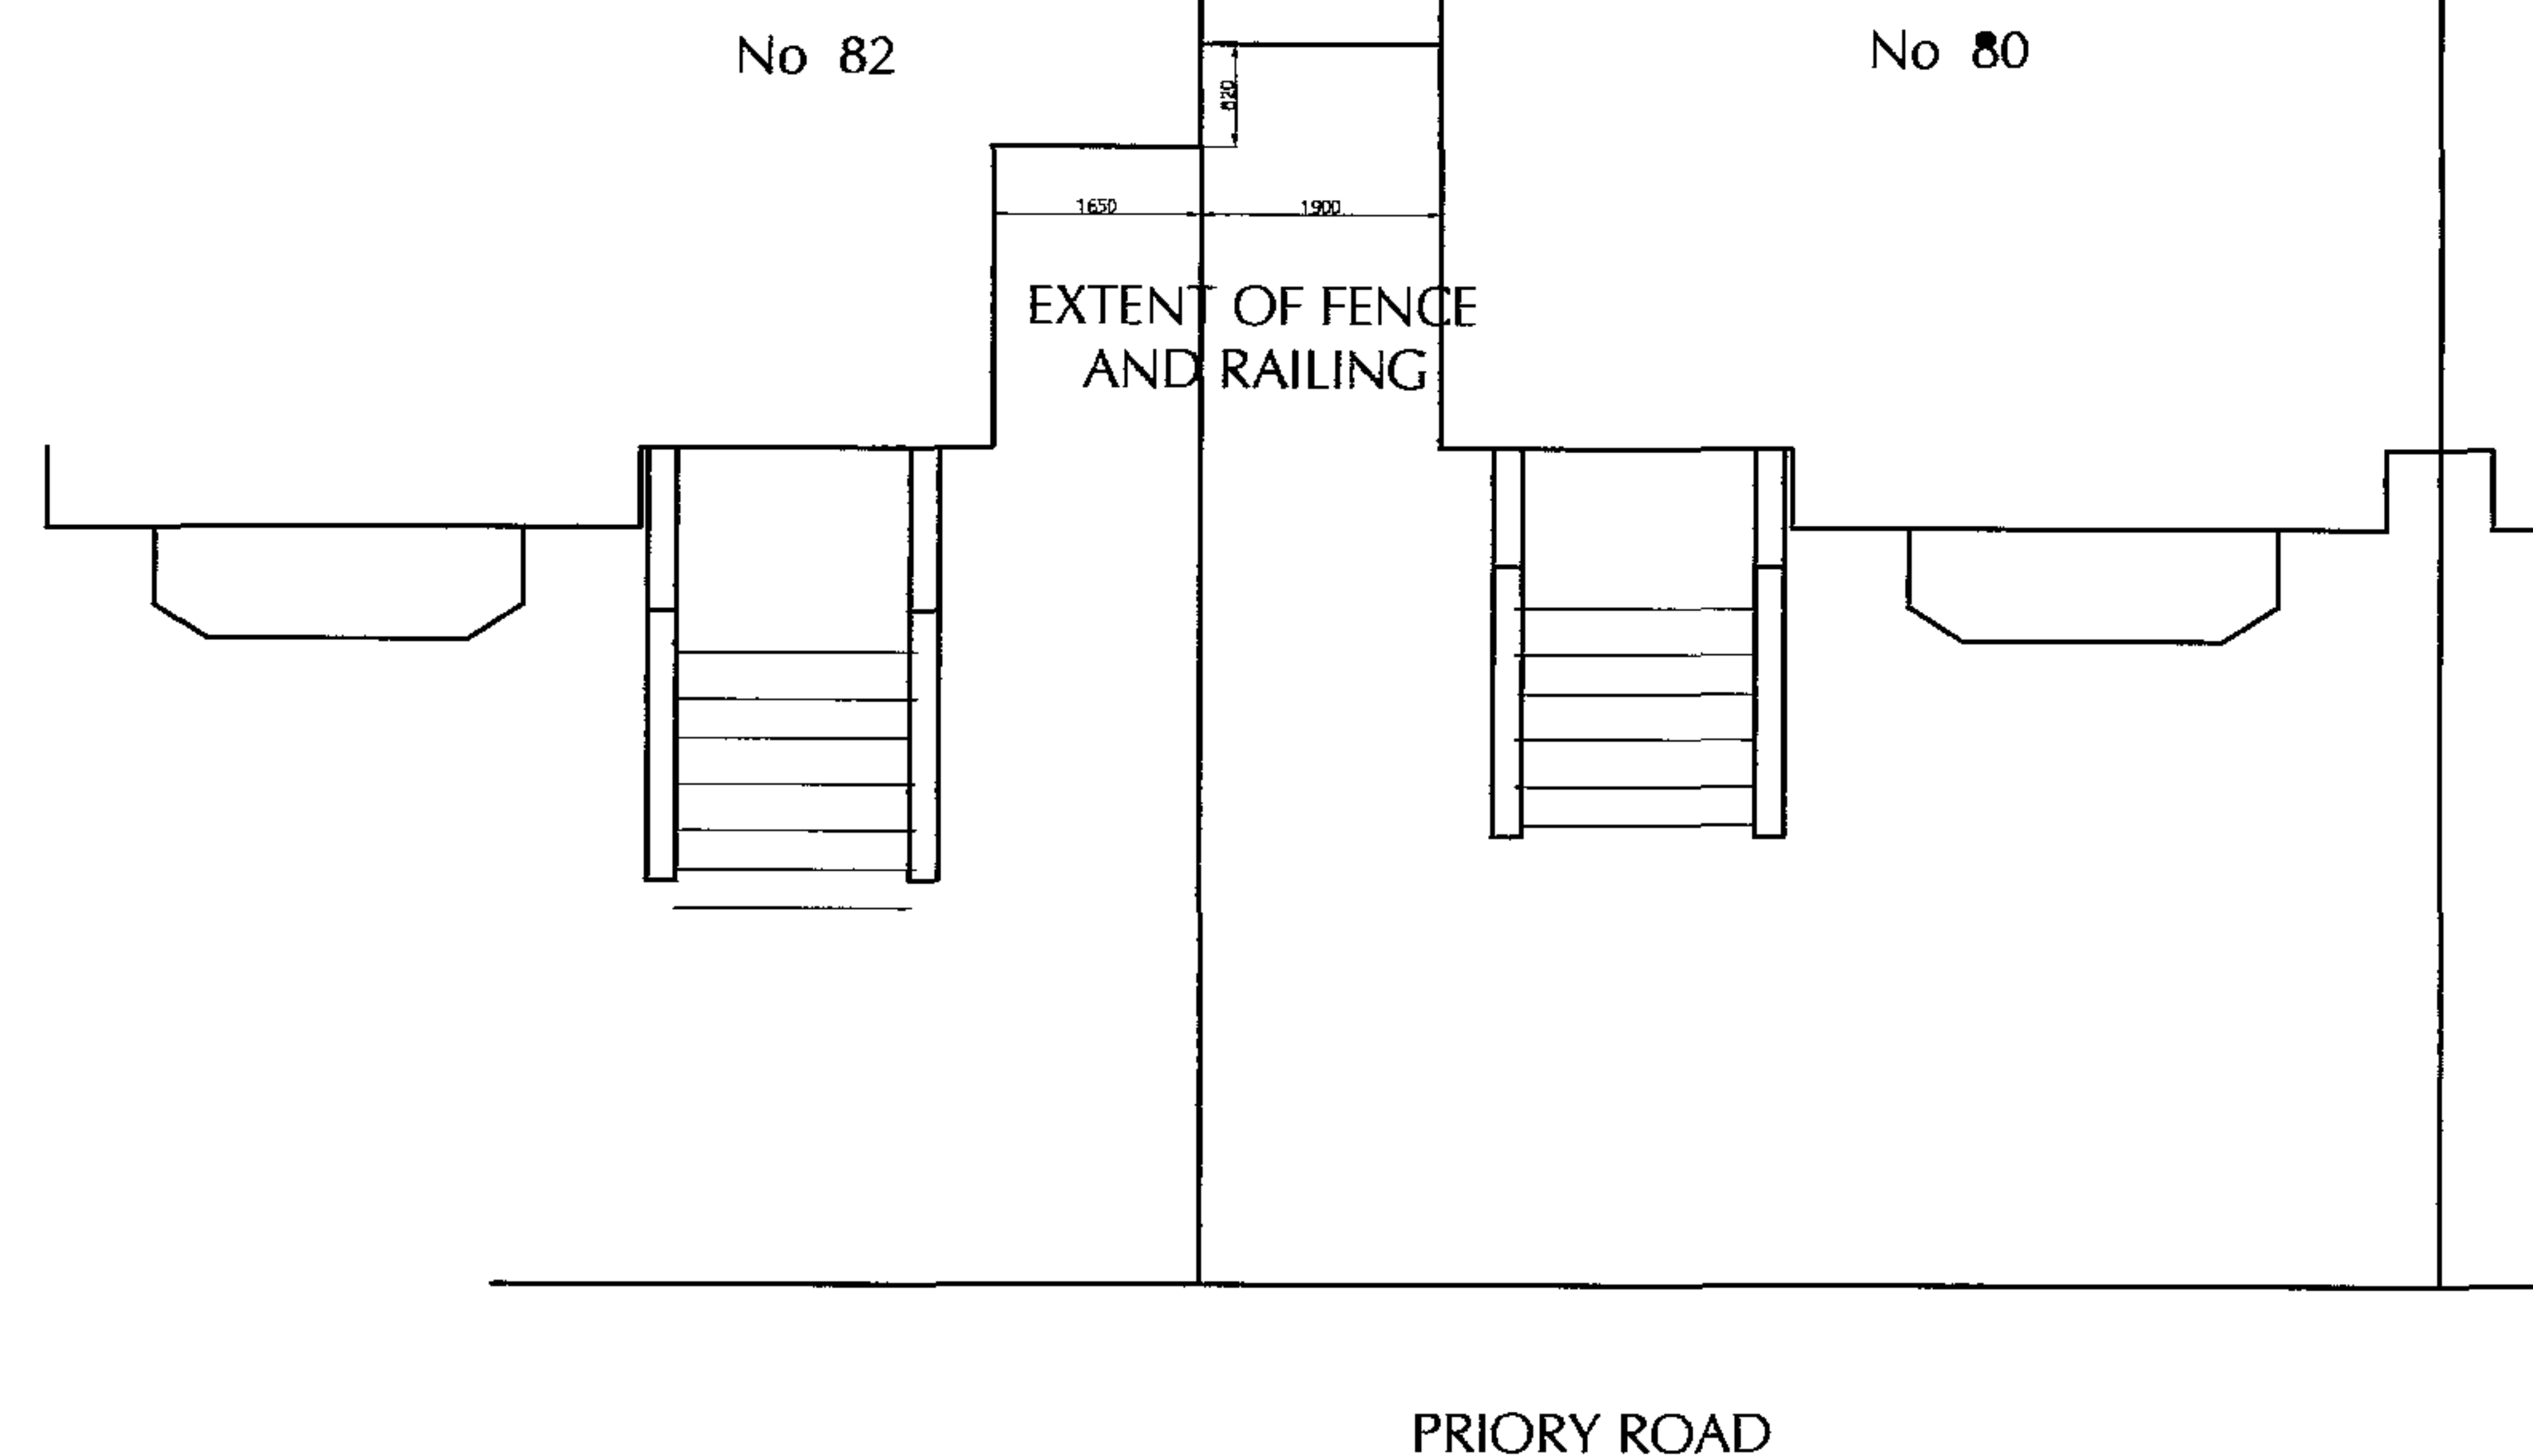

NOTES
ALL DIMENSIONS TO BE CHECKED ON SITE

REVISION DRAWN DATE

LAWRENCE-VACHER PARTNERSHIP
CHARTERED SURVEYORS & STRUCTURAL ENGINEERS
RAEBARN HOUSE NORTHOLT ROAD HARROW HA2 0YJ
Tel 020 8864 7522 Fax 020 8869 7998
enquiries@lvpsurveyors.co.uk

CLIENT
M Wilkner

ADDRESS
80 Priory Road
NW 6

DESCRIPTION
Metal railings to
front of property

SCALE 1 100	DRAWN tv	DATE 07 06
PROJECT L087	DRAWING NUMBER	REVISION 01