



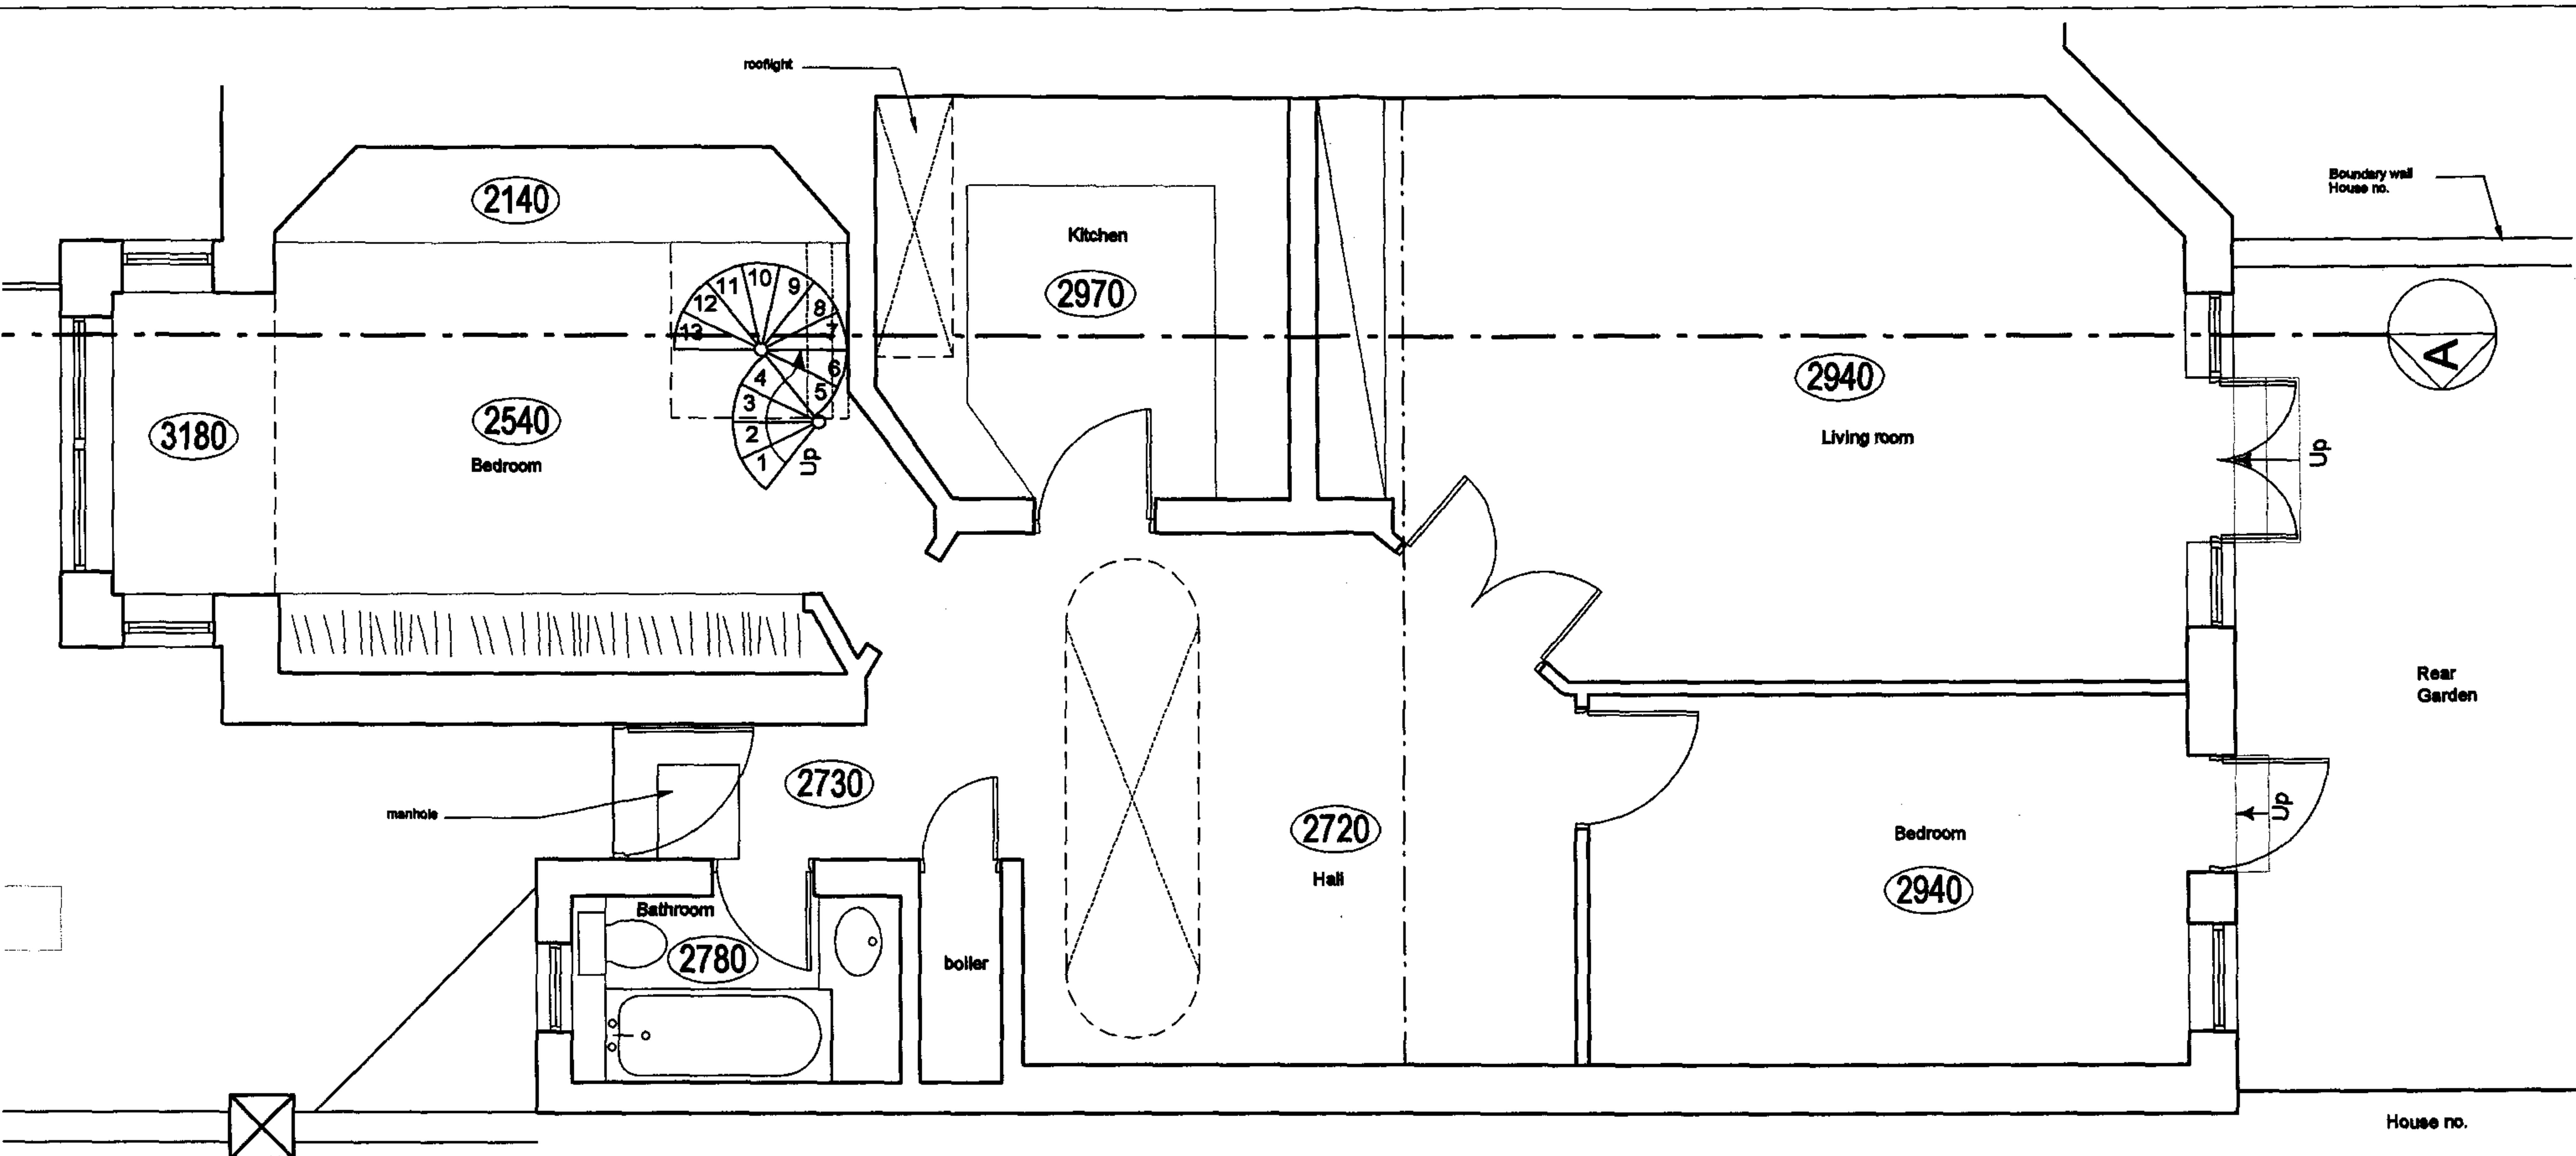

GROUND FLOOR PLAN
1:50

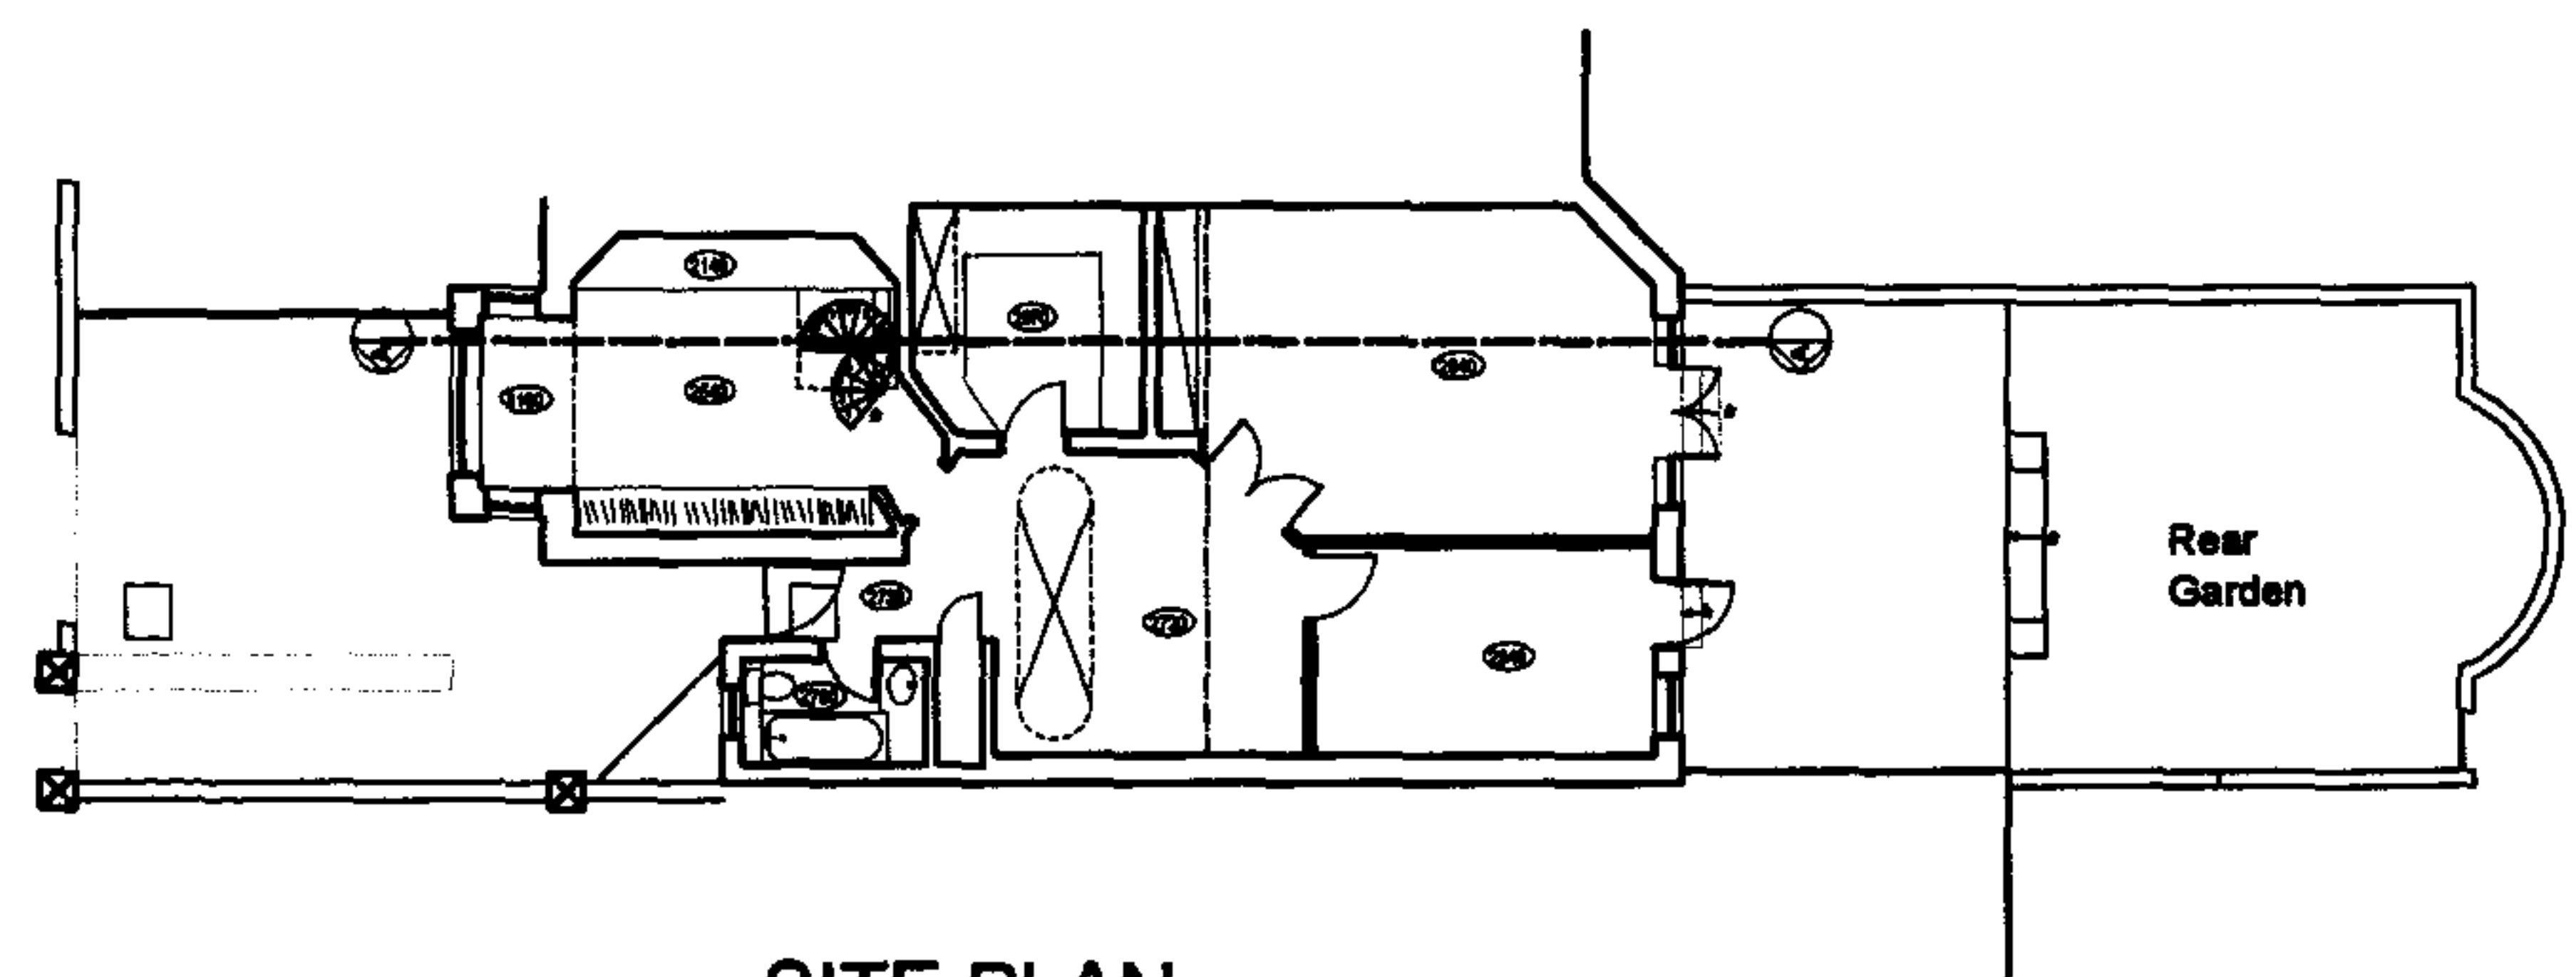


SITE PLAN
1:200


ANDREW CATTO ARCHITECTS
 architecture@andrewcatto.co.uk
 204 Upper Richmond Road London SW15 6TD
 tel: 020 8785 0077 fax: 020 8785 0088

71 Eton Avenue, NW3
 Survey - Ground Floor Plan


Date: April 2006 Scale: 1/50 Dwg No: 150/ 01

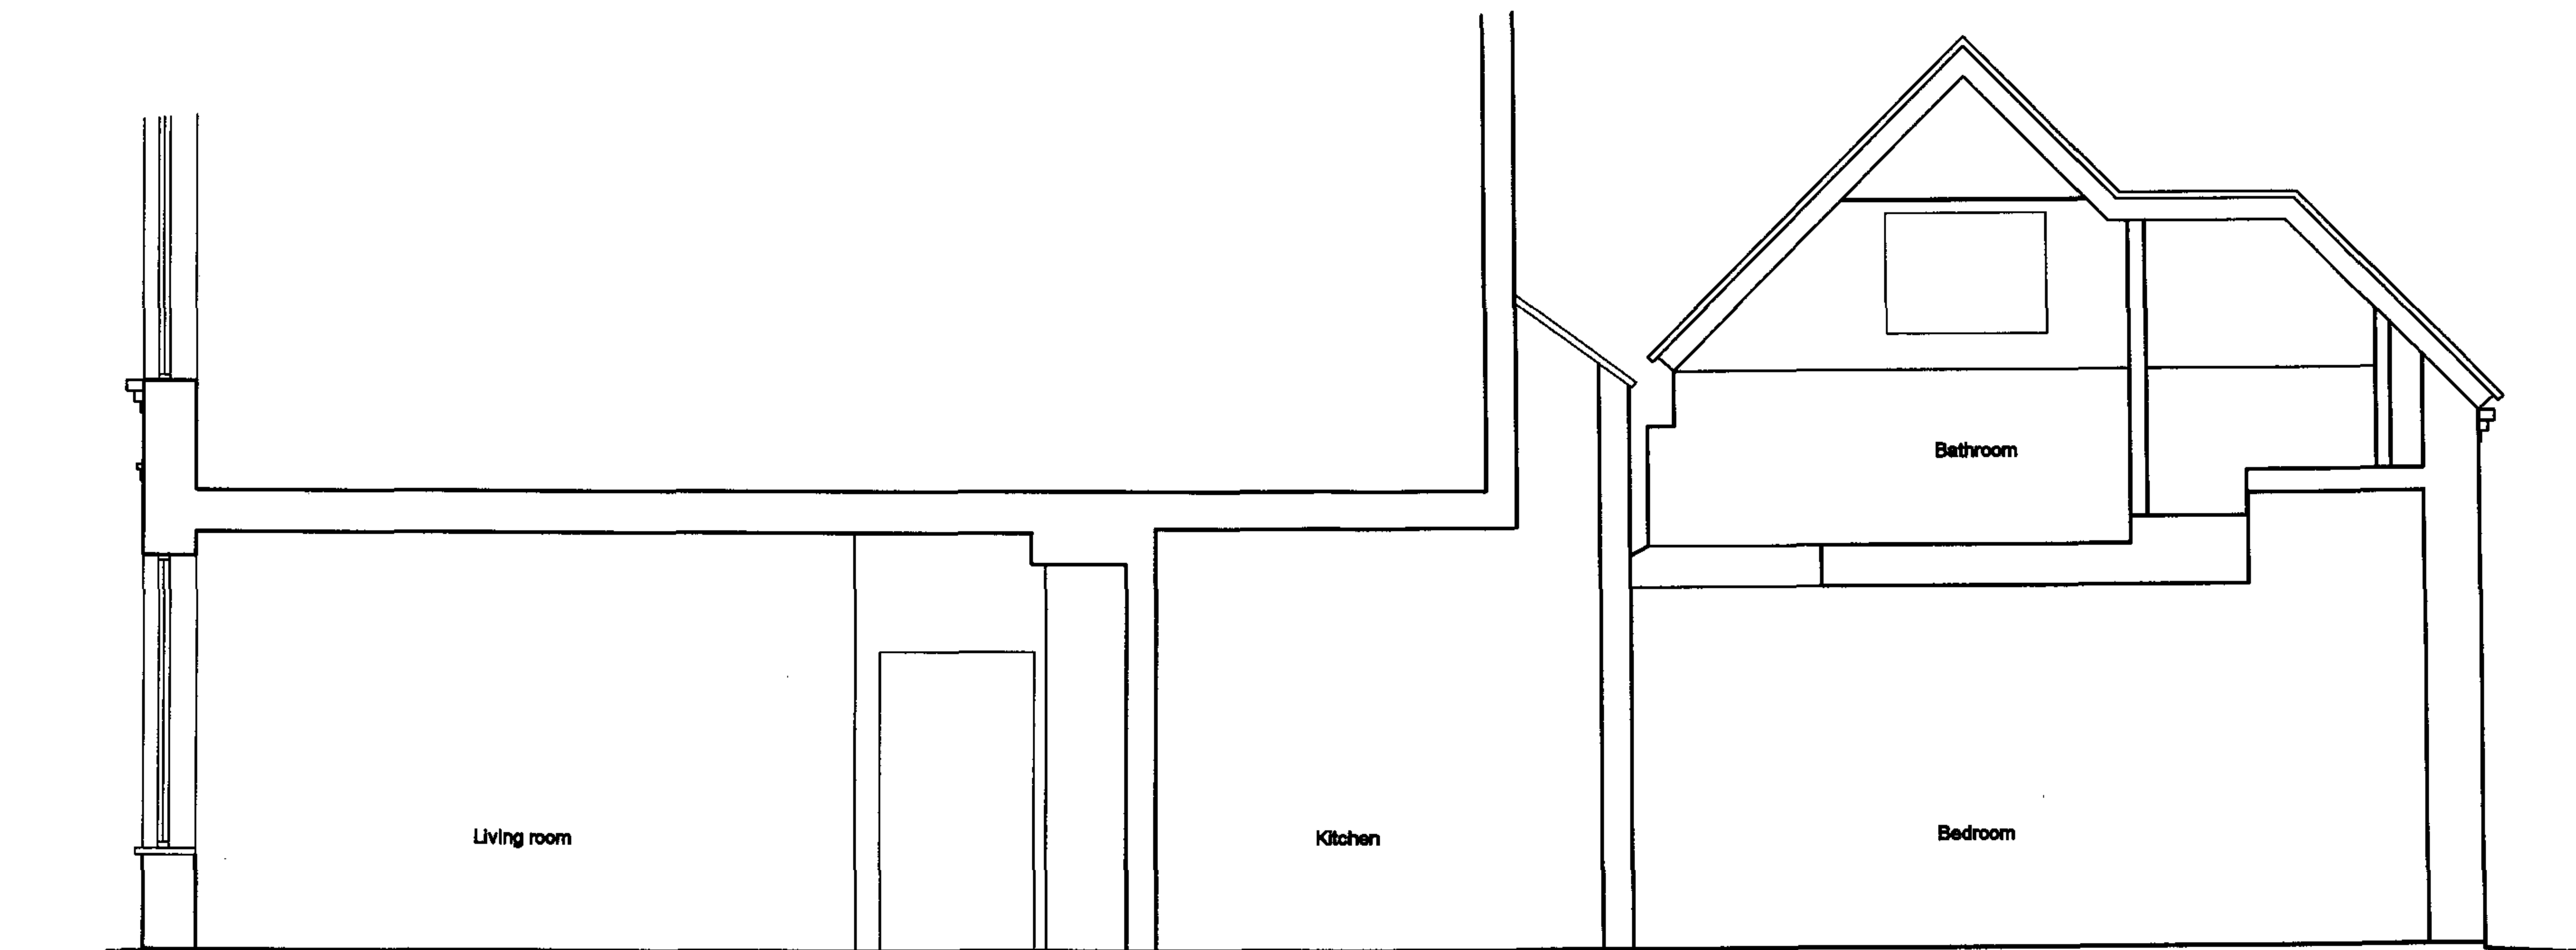

SECTION
1:50

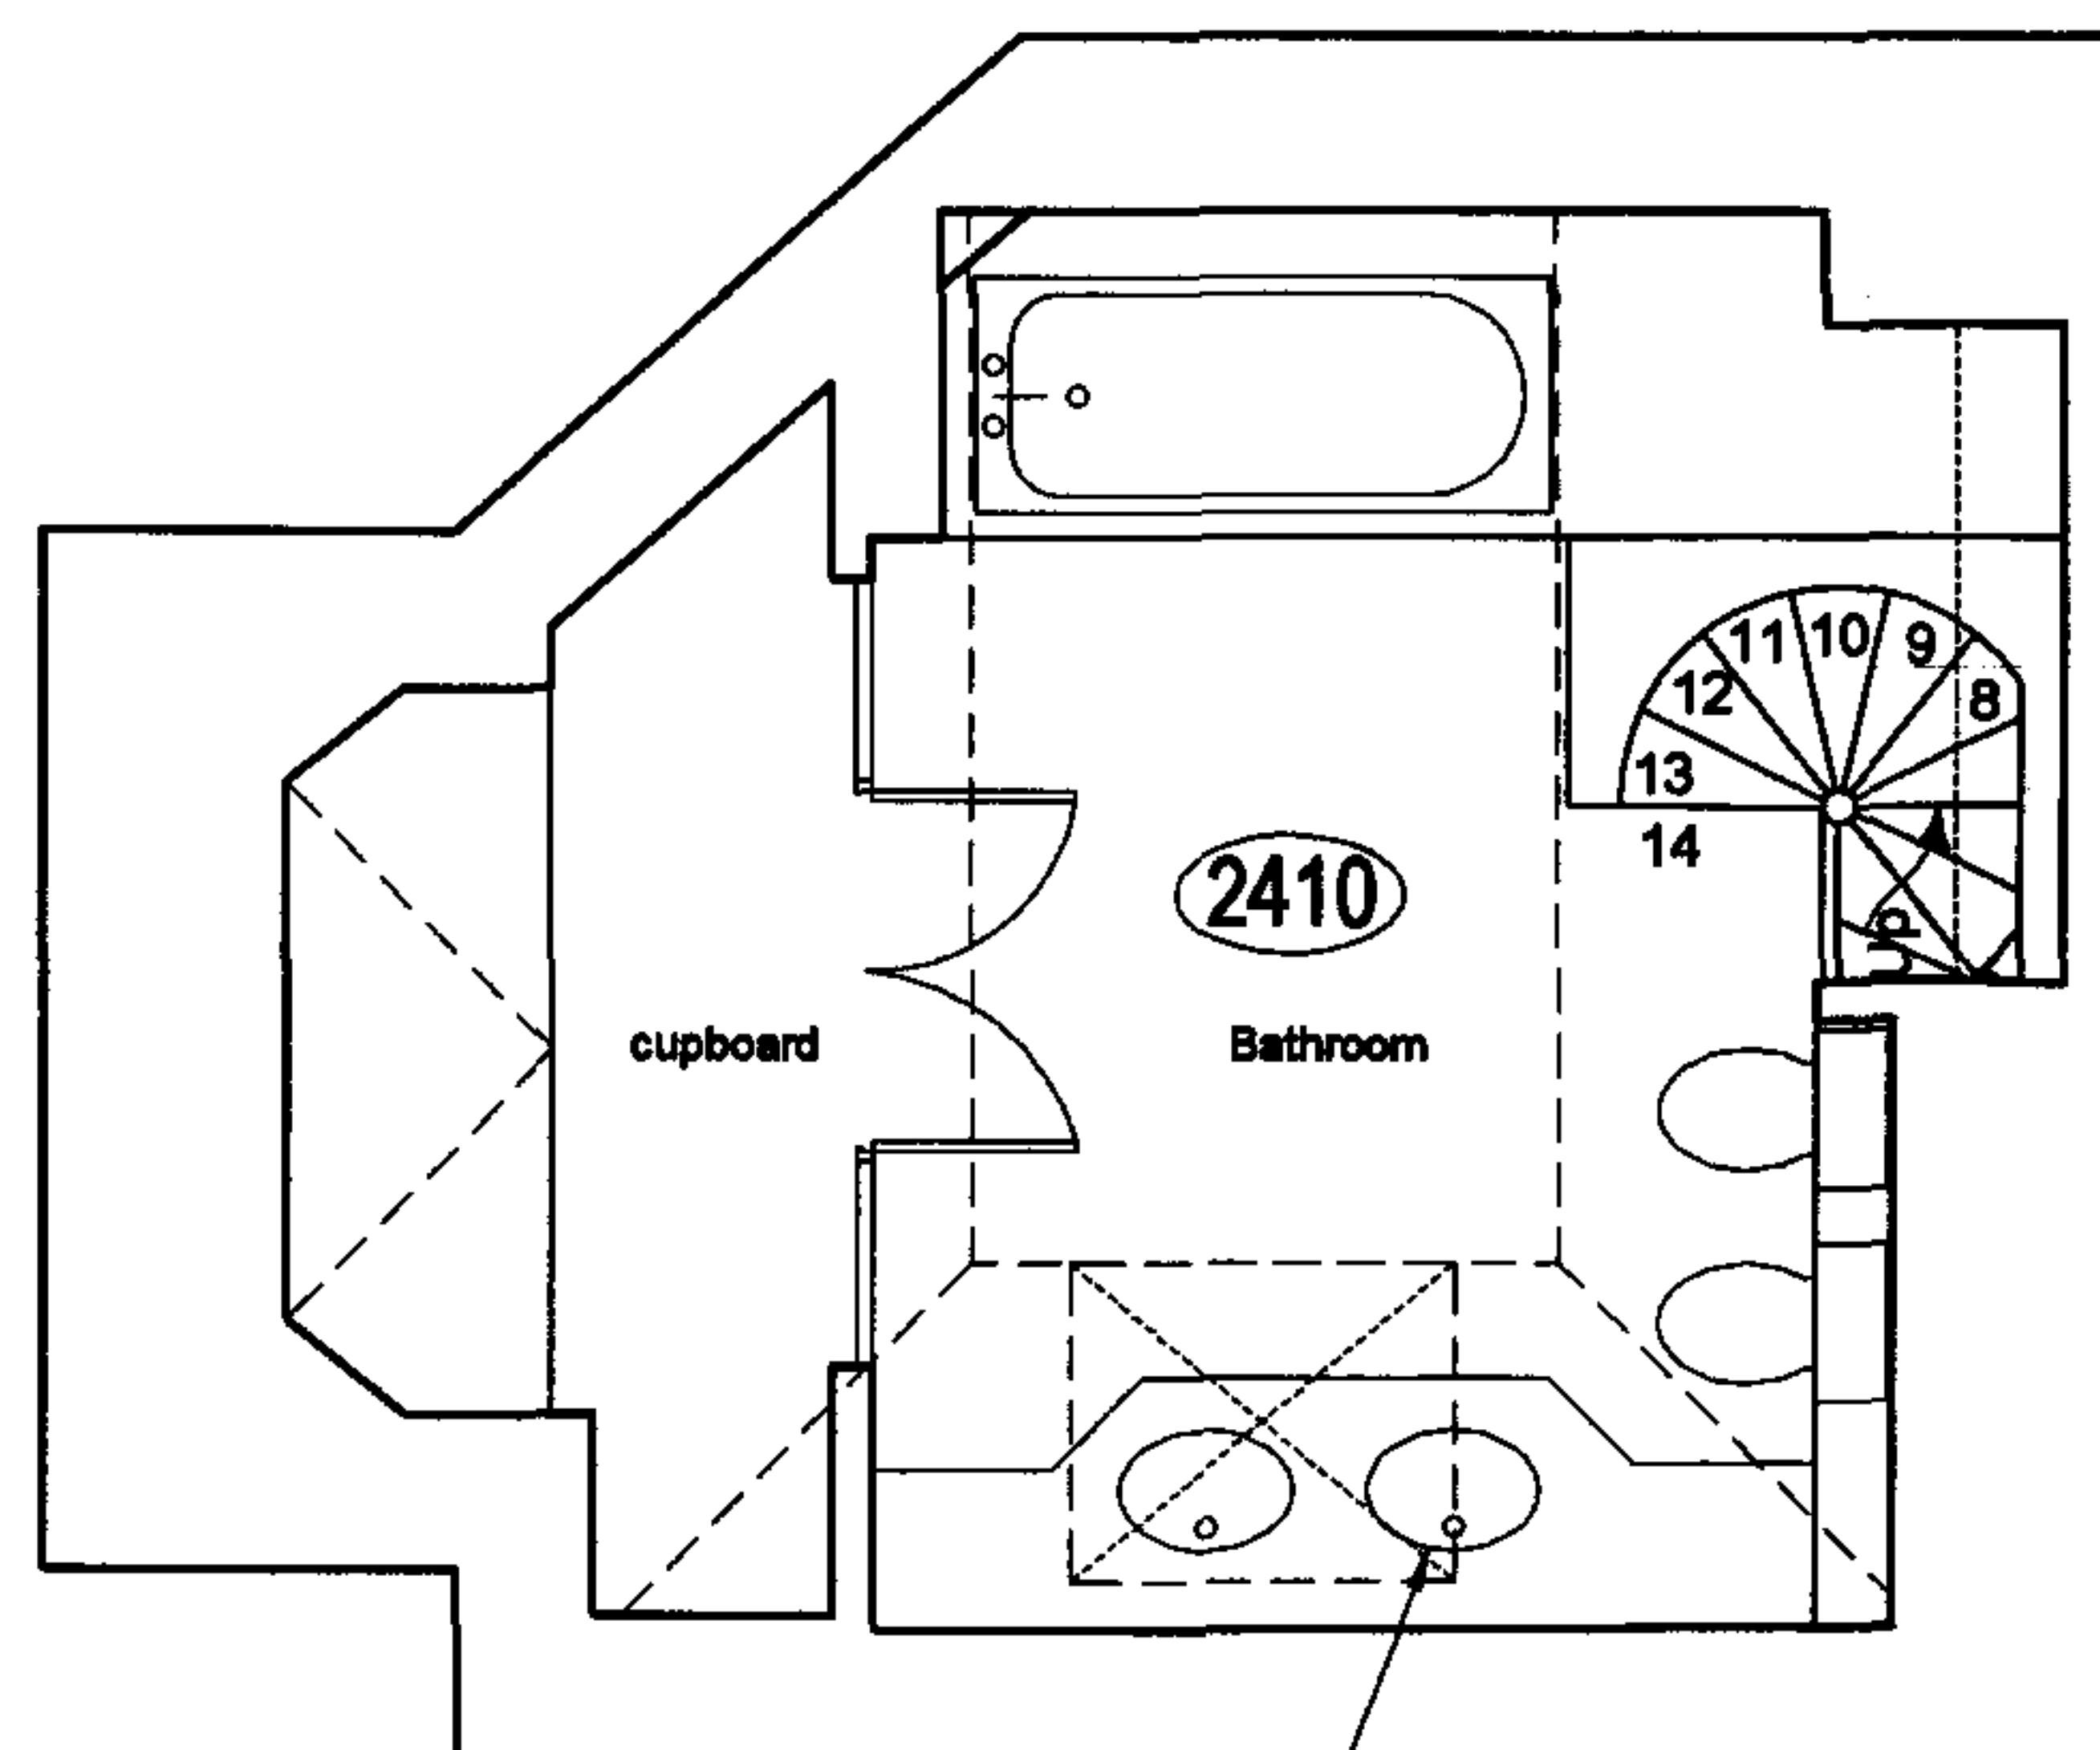

FIRST FLOOR PLAN
1:50

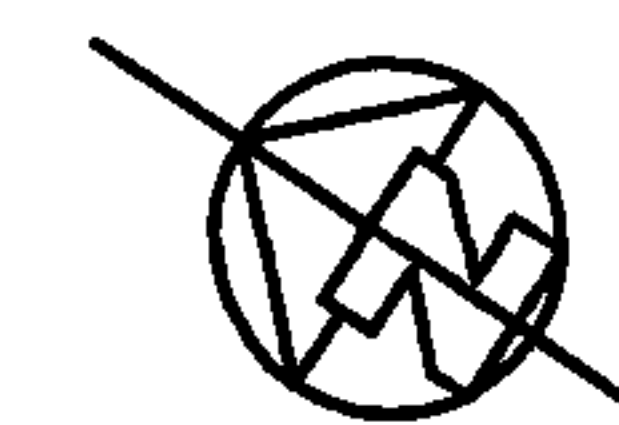

ANDREW CATTO ARCHITECTS
 architecture@andrewcatto.co.uk
 204 Upper Richmond Road London SW15 6TD
 tel: 020 8785 0077 fax: 020 8785 0088

71 Eton Avenue, NW3
 Survey - First Floor Plan / Section

Date: April 2006 Scale: 1/50 Dwg No: 150/ 02



REAR ELEVATION
1:50



FRONT ELEVATION
1:50

ANDREW CATTO ARCHITECTS

architecture@andrewcatto.co.uk
204 Upper Richmond Road London SW15 6TD
tel: 020 8785 0077 fax: 020 8785 0088



71 Eton Avenue, NW3
Survey - Front/ Rear Elevation

Date: April 2006 Scale: 1/50 Dwg No: 150/ 03



FRONT ELEVATION
1:50

GROUND FLOOR PLAN
1:50

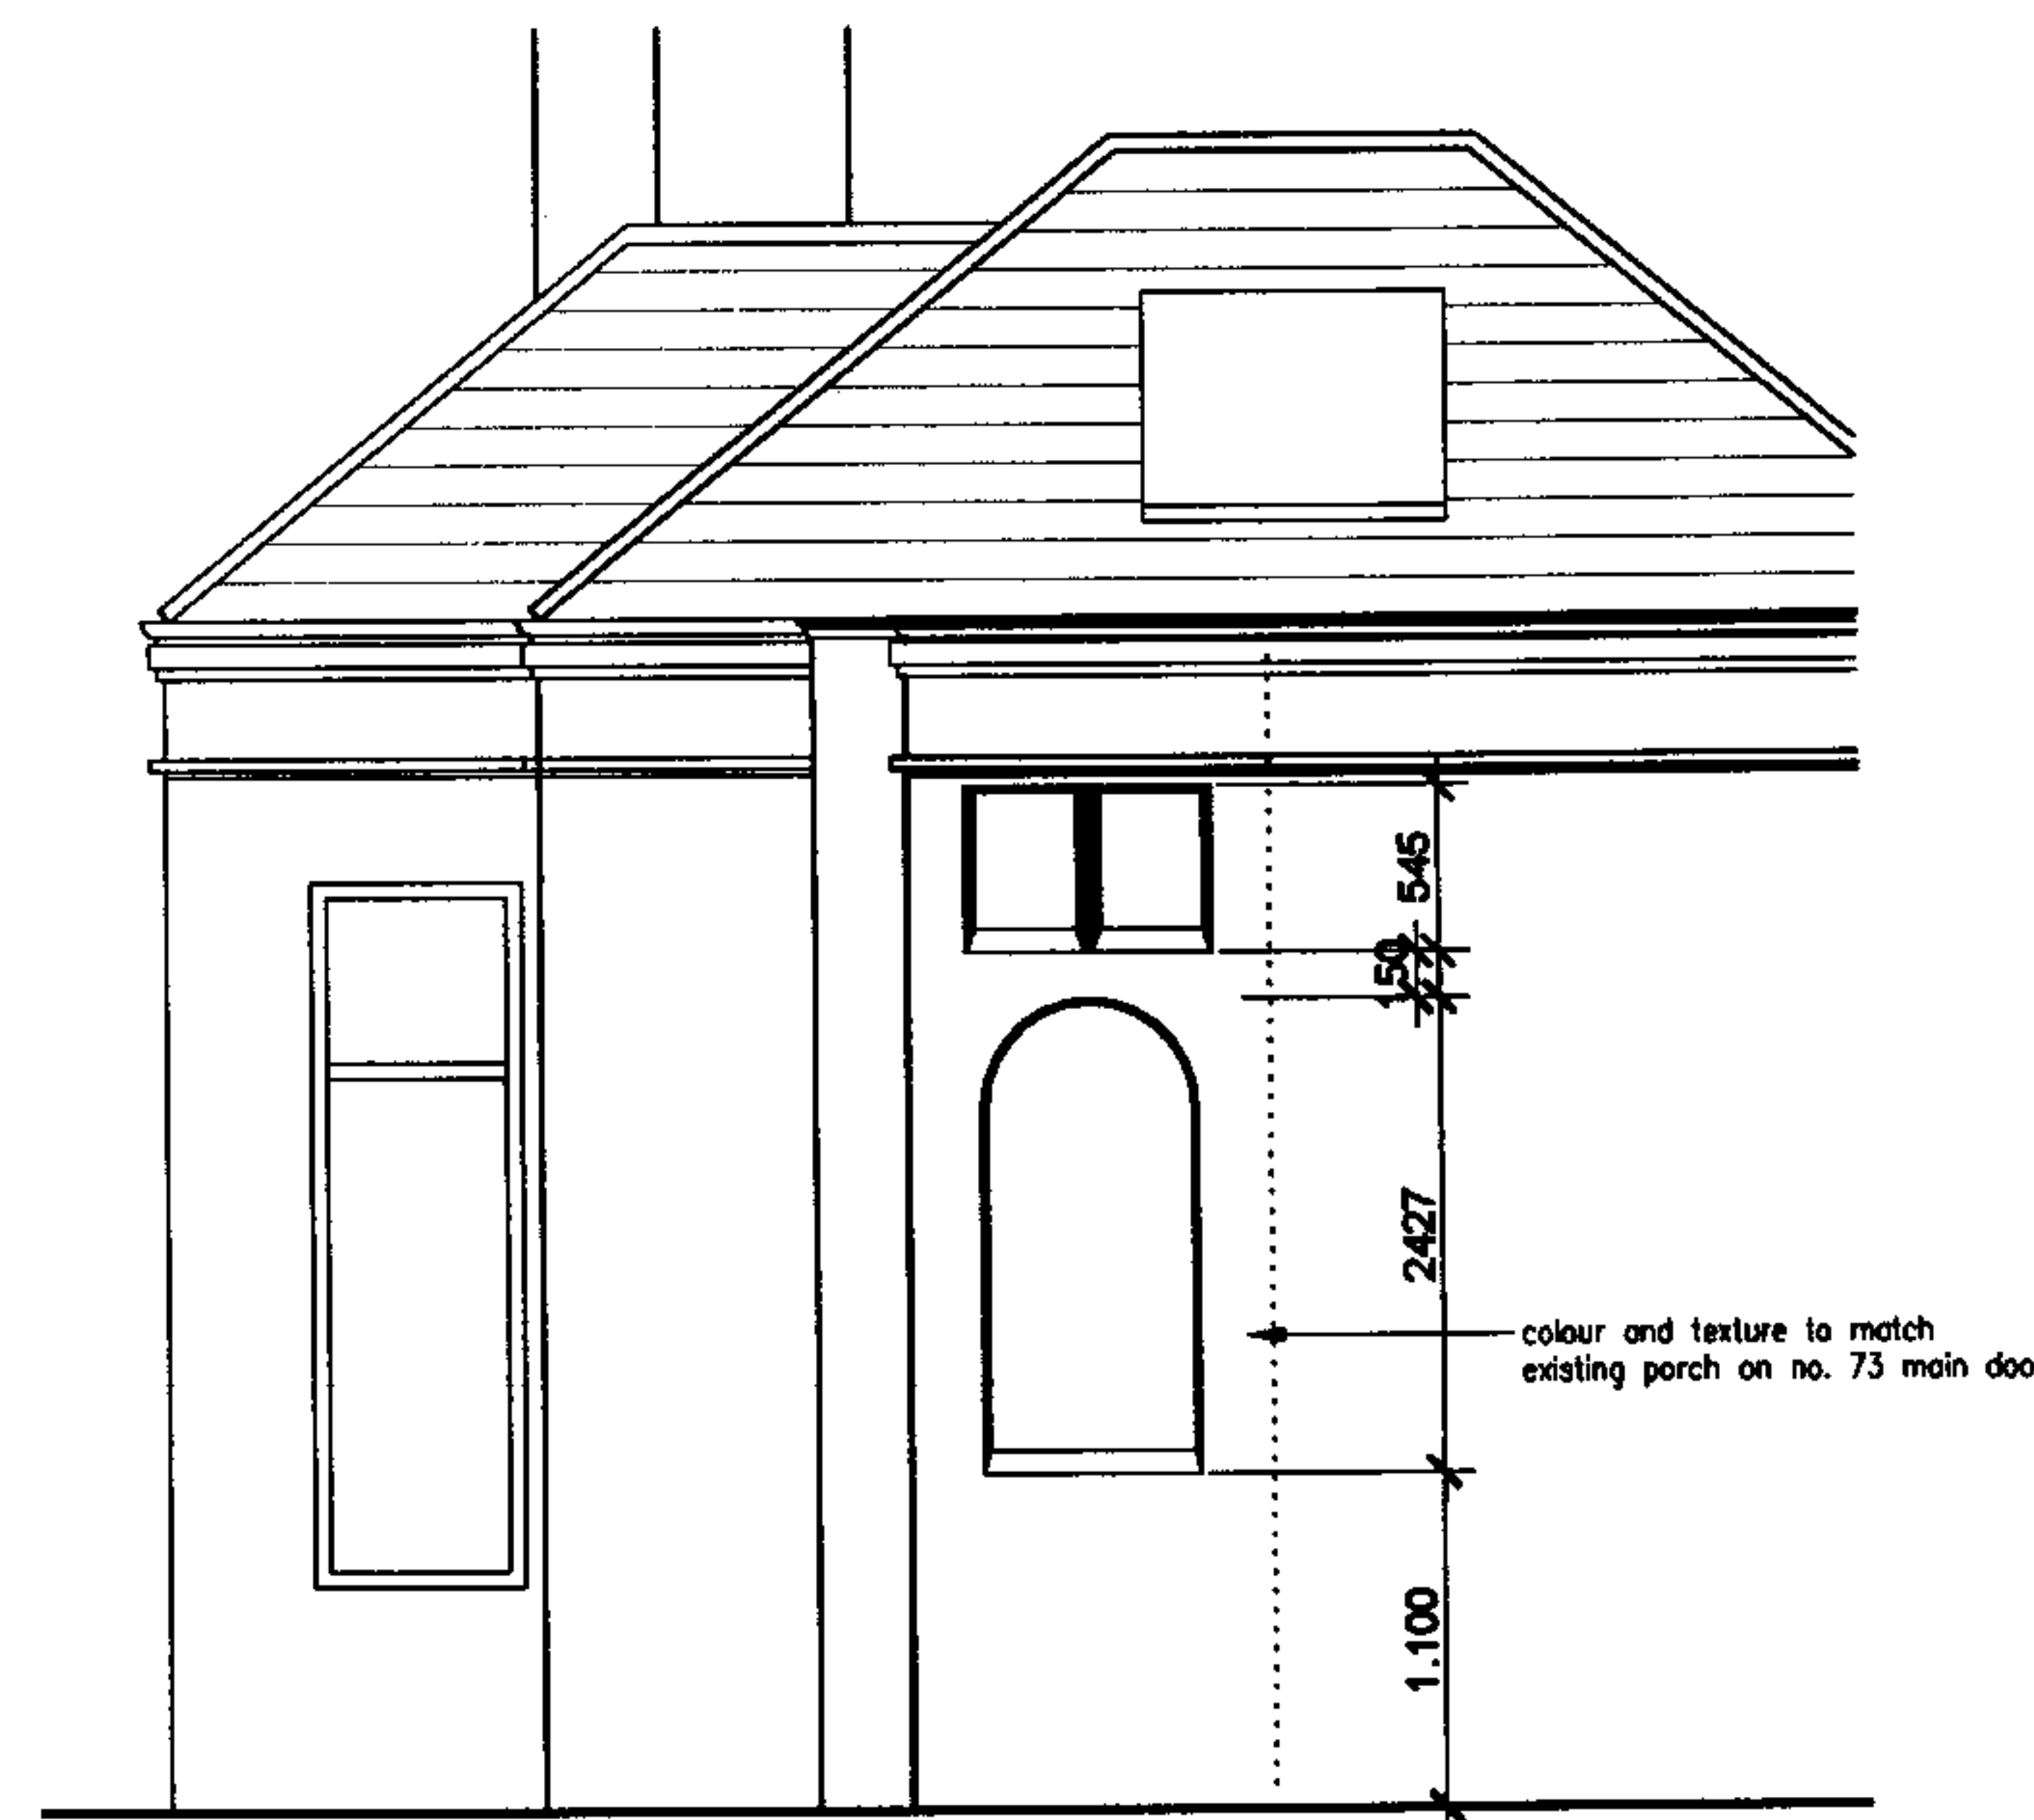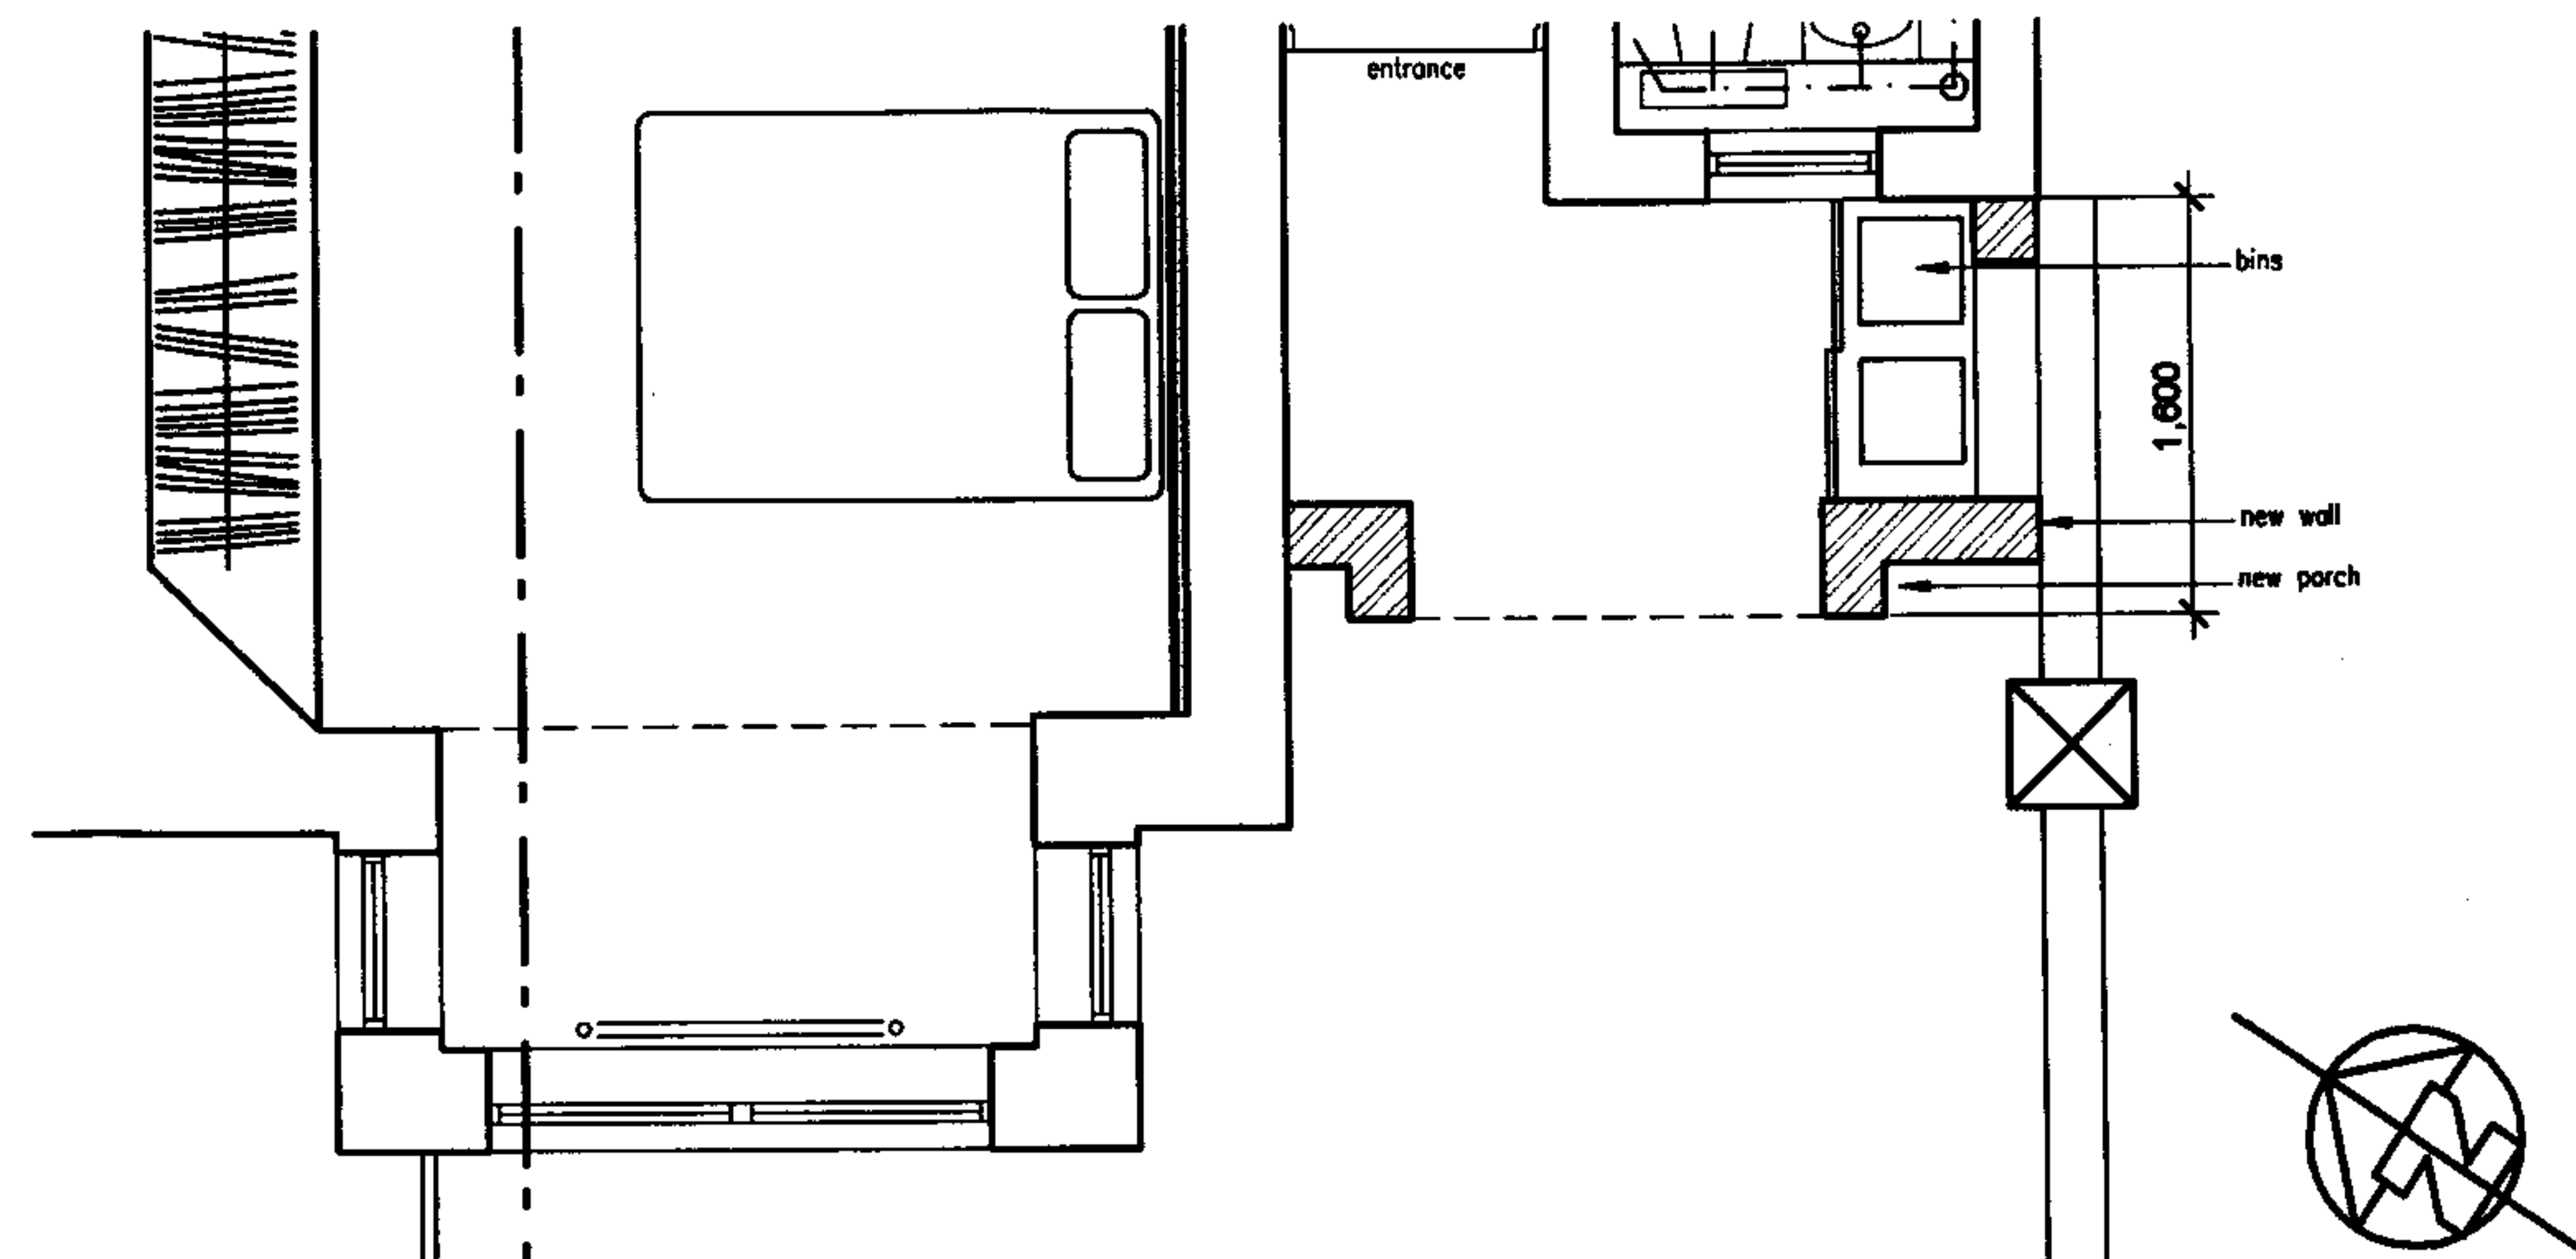

SIDE ELEVATION
1:50

ANDREW CATTO ARCHITECTS

www.andrewcatto.co.uk

204 Upper Richmond Road London SW15 6TD

tel: 020 8785 0077 fax: 020 8785 0088


71 Eton Avenue, NW3

Porch details


Date: August 2006

Scale: 1/50


Dwg No: 150/51C

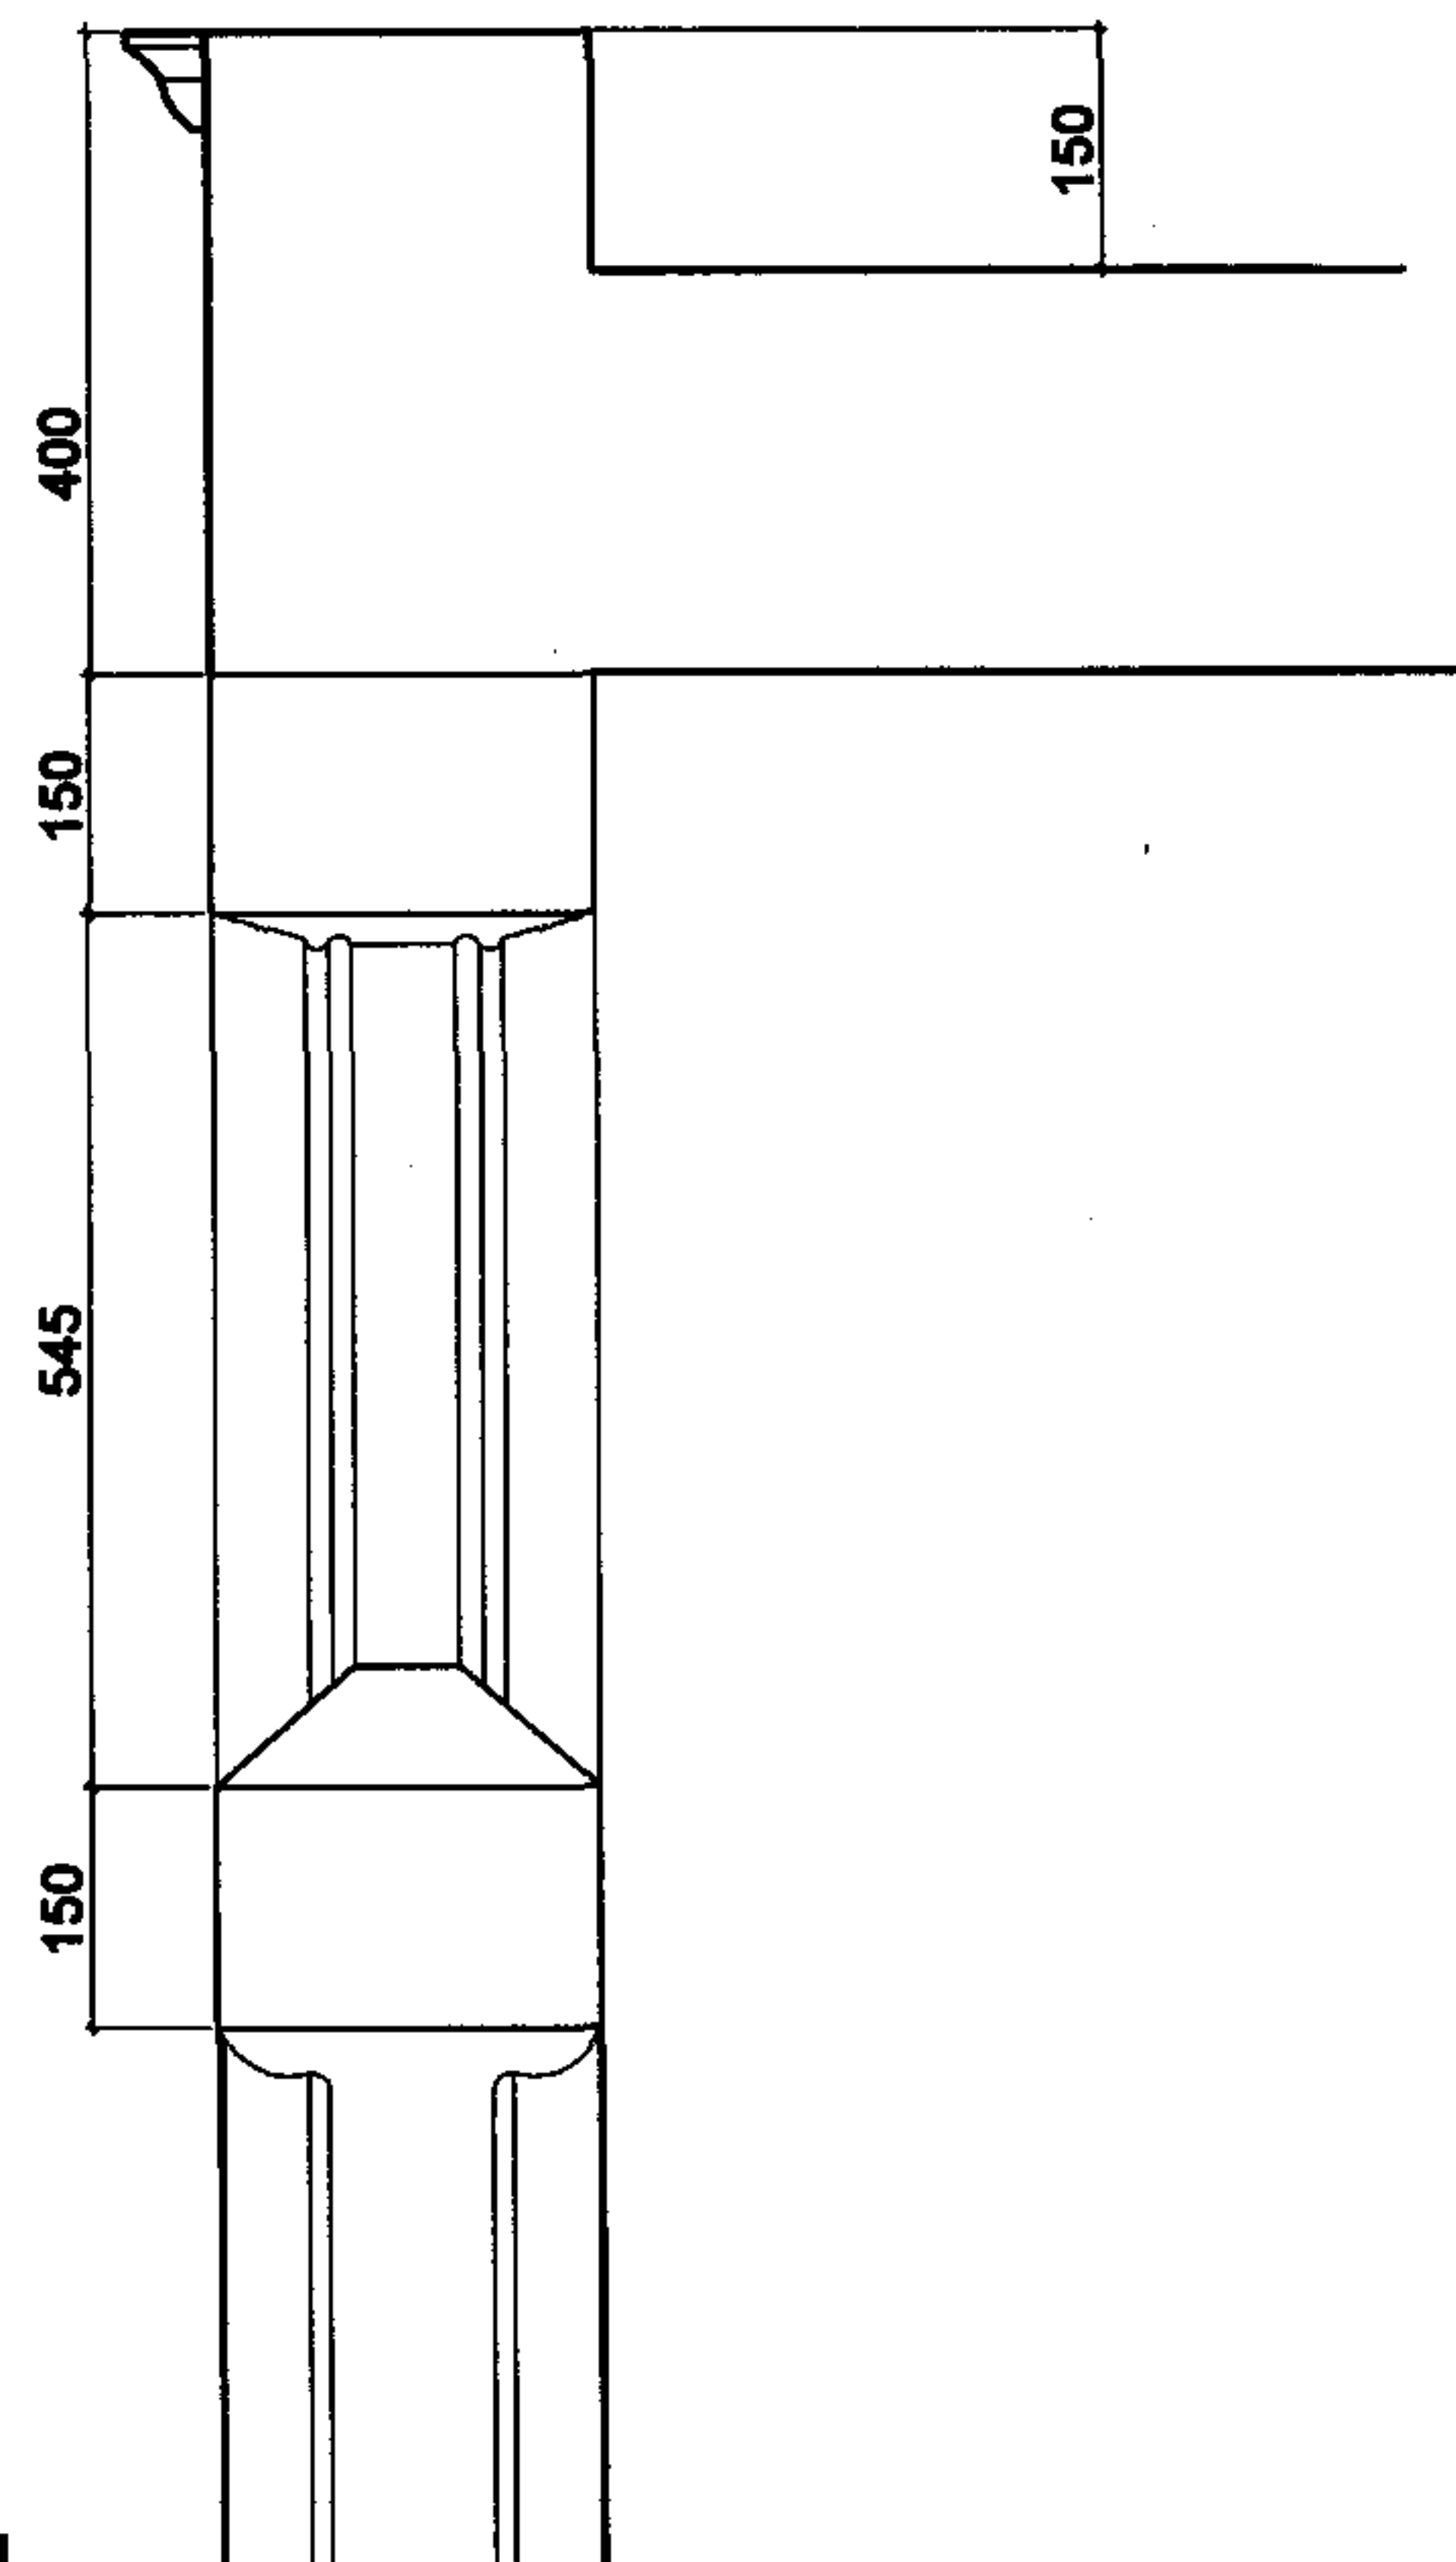

SECTION
1:5

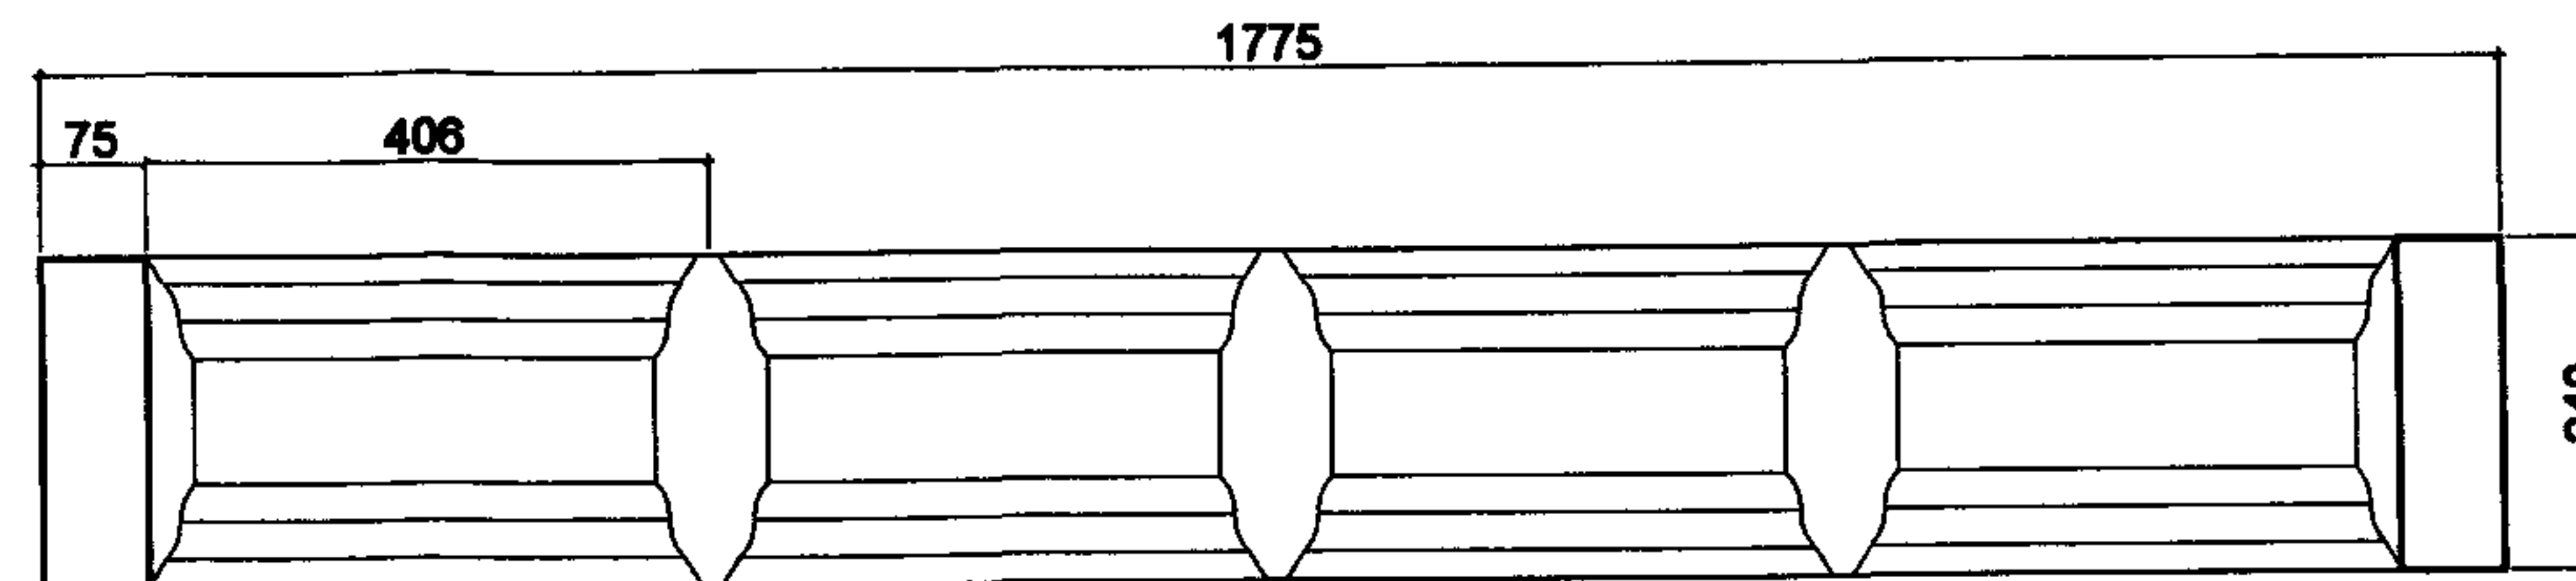

PLAN
1:5

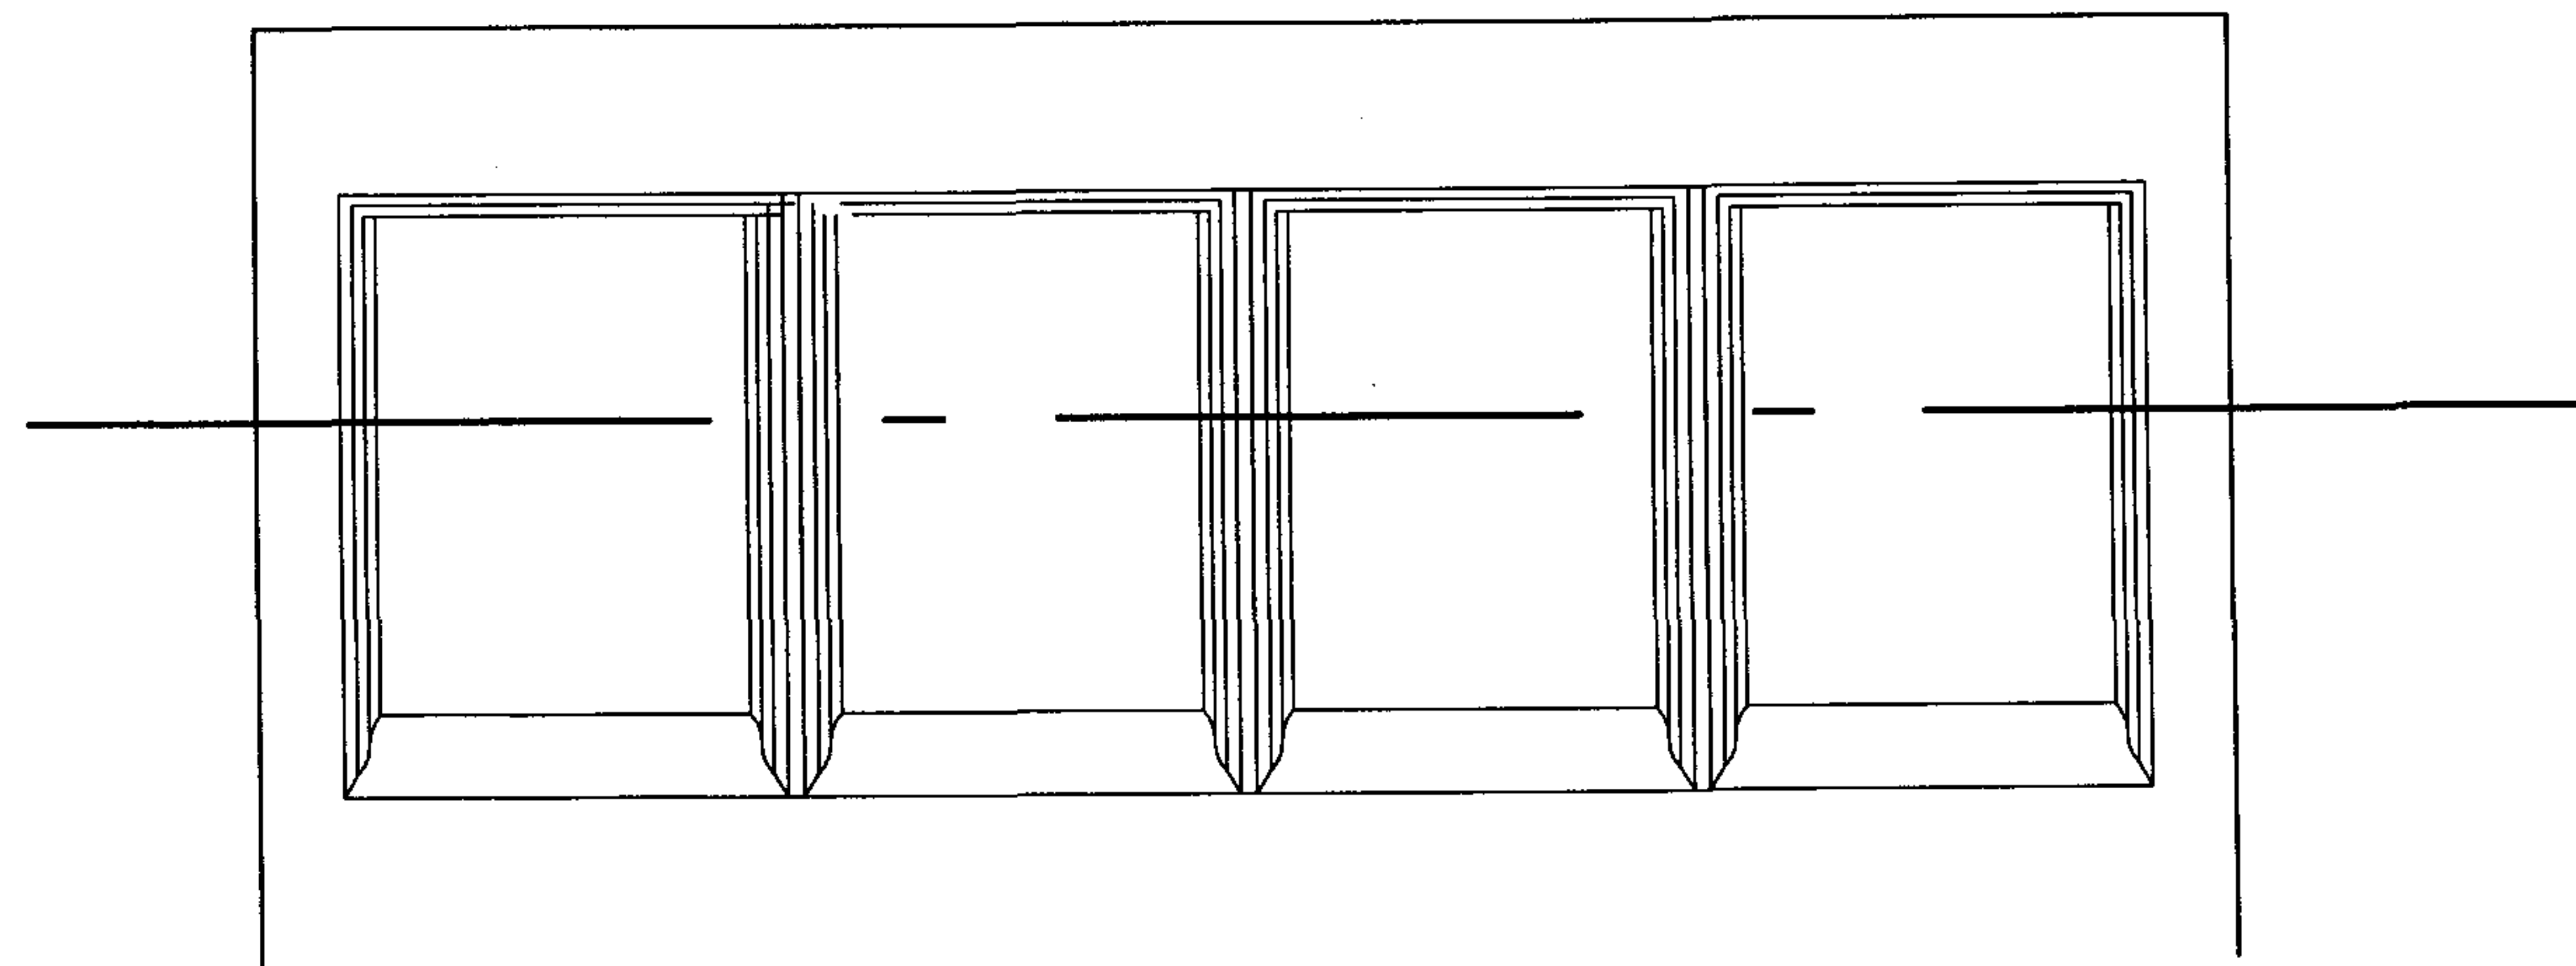

ELEVATION
1:5

N.B DETAILS TO MATCH NO. 73

ANDREW CATTO ARCHITECTS
www.andrewcatto.co.uk
 204 Upper Richmond Road London SW15 6TD
 tel: 020 8785 0077 fax: 020 8785 0088
71 Eton Avenue, NW3
 Porch details

Date: August 2006 Scale: 1/5 Dwg No: 150/52