


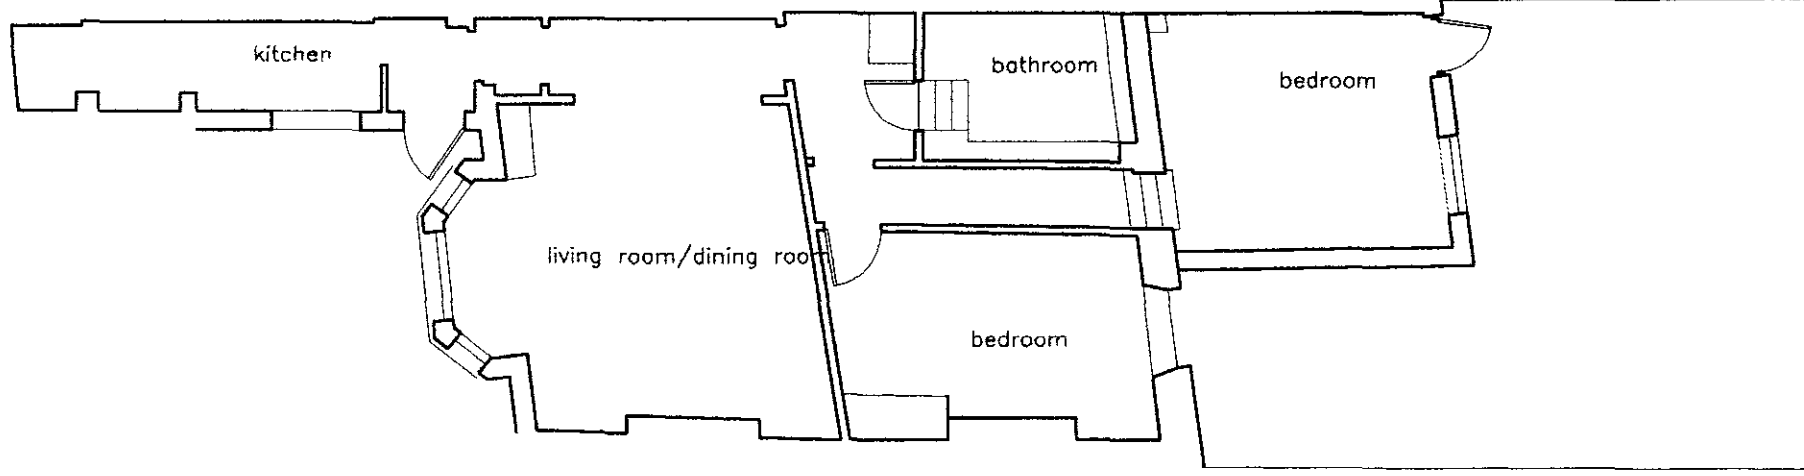

Yiannis Pareas Chartered Architects
82 Mill Lane
London NW6 1NL
Tel 020 7431 5022 fax 020 7435 6571


84 A HILLFIELD ROAD
LONDON NW6 1QA
SCALE 1:100

GROUND FLOOR PLAN
AS EXISTING

DRAWING NO 295/1



REAR ELEVATION

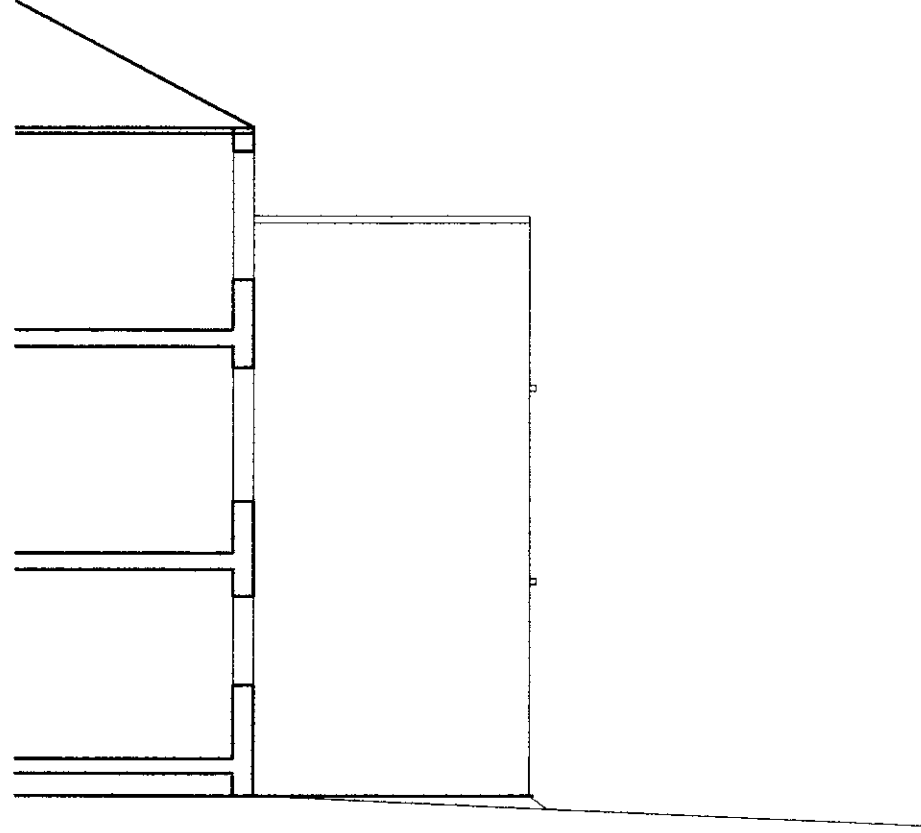


SIDE ELEVATION

Yiannis Pareas Chartered Architects
82 Mill Lane
London NW6 1NL
Tel 020 7431 5022

84 A HILLFIELD ROAD REAR AND SIDE ELEVATIONS
LONODN NW6 1QA AS EXISTING


SCALE 1:100 DRAWING NO 295/2

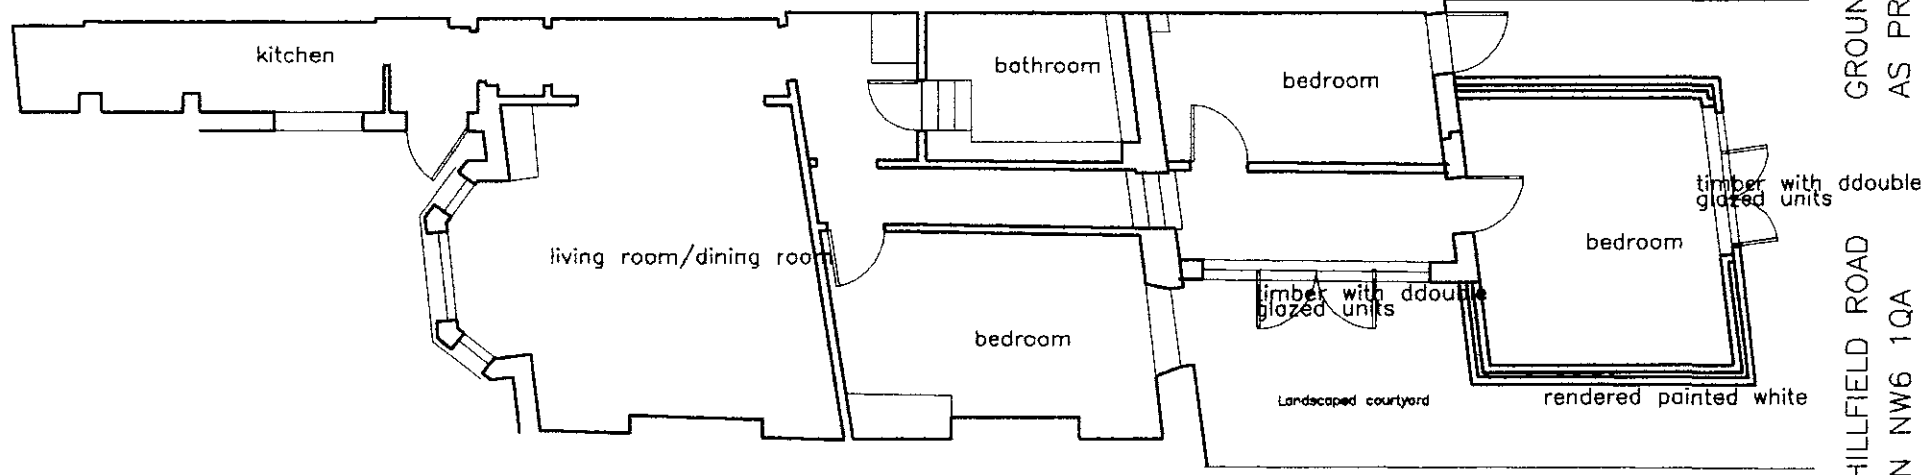


GROUND FLOOR PLAN
AS PROPOSED
DRAWING NO 295/3

84 A HILLFIELD ROAD
LONDON NW6 1QA
SCALE 1:100

Yiannis Pareas Chartered Architects
82 Mill Lane
London NW6 1NL
Tel 020 7431 5022 fax 020 7435 6571

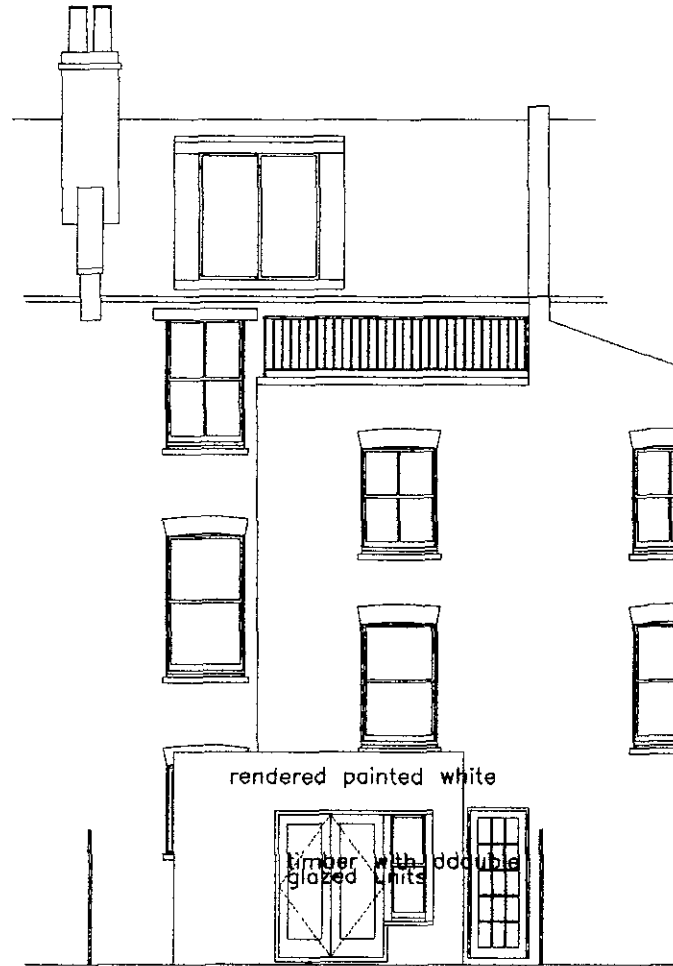

REAR ELEVATION

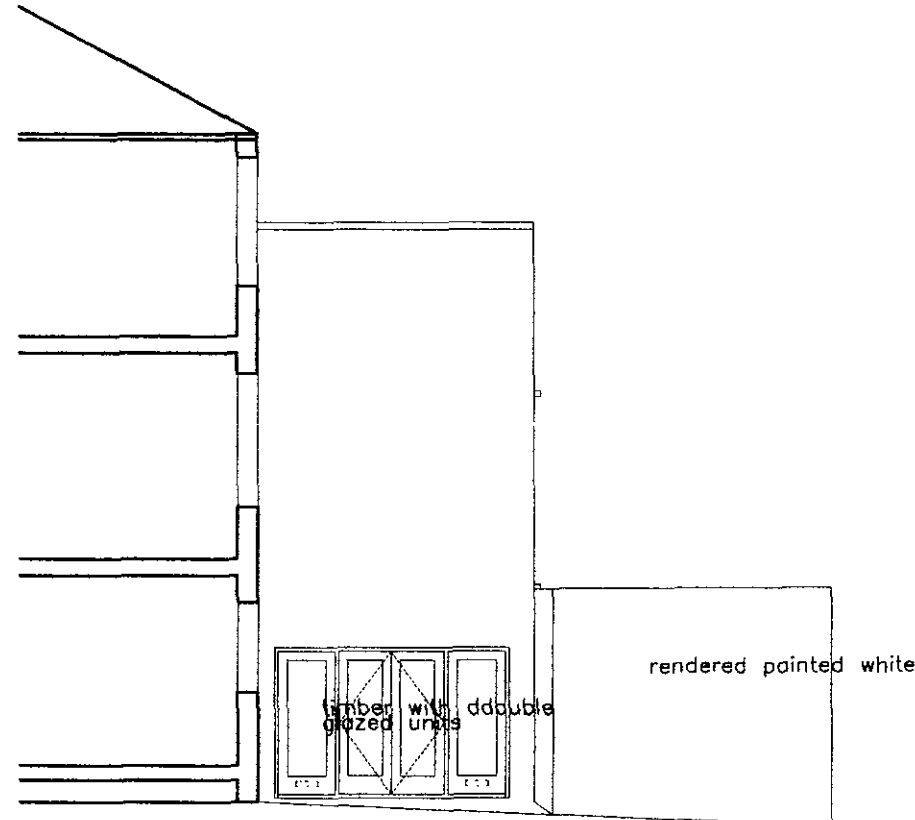




SIDE ELEVATION

84 A HILLFIELD ROAD
LONDON NW6 1QA

Yiannis Pareas Chartered Architects
82 Mill Lane
London NW6 1NL

REAR AND SIDE ELEVATIONS
AS PROPOSED
DRAWING NO 295/4

SCALE 1:100
Tel 020 7431 5022 fax 020 7435 6571

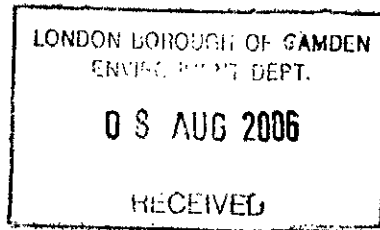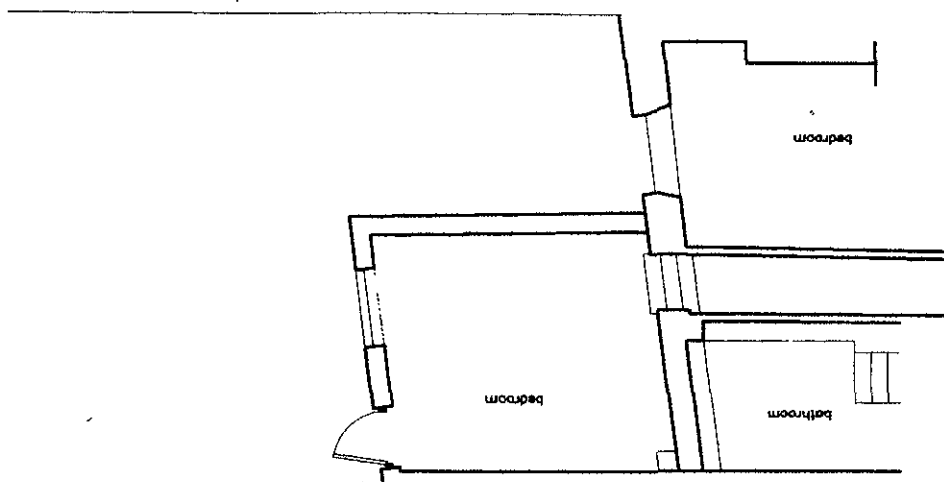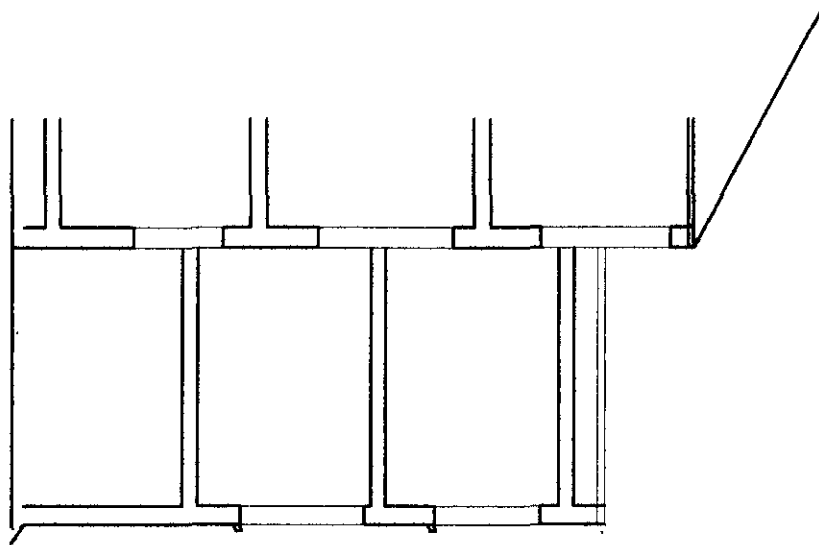



Yiannis Pareas Chartered Architects
 82 Mill Lane
 London NW6 1NL
 Tel 020 7431 5022 fax 020 7435 6571

84 A HILLFIELD ROAD
 LONDON NW6 1QA

SECTION AND ROOF PLAN
 AS EXISTING

SCALE 1:100

DRAWING NO 295/5

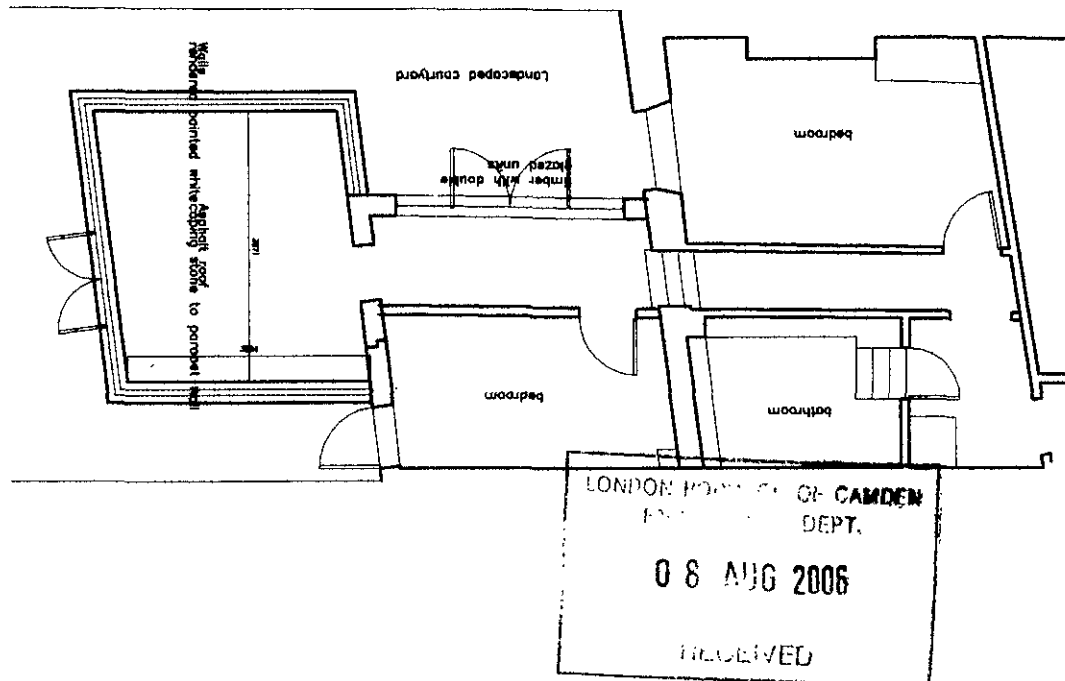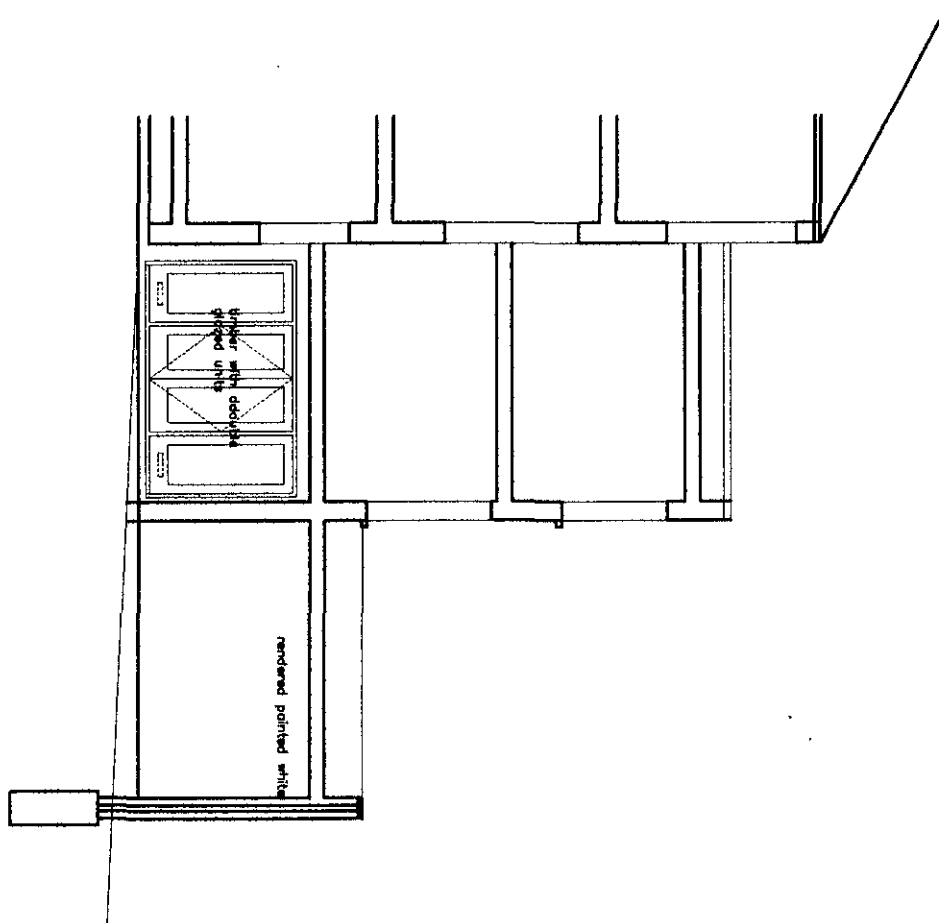

Yiannis Pareas Chartered Architects
82 Mill Lane
London NW6 1NL
Tel 020 7431 5022 fax 020 7435 6571

84 A HILLFIELD ROAD
LONDON NW6 1QA

SECTION AND ROOF PLAN
AS PROPOSED

SCALE 1:100

DRAWING NO 295/6