




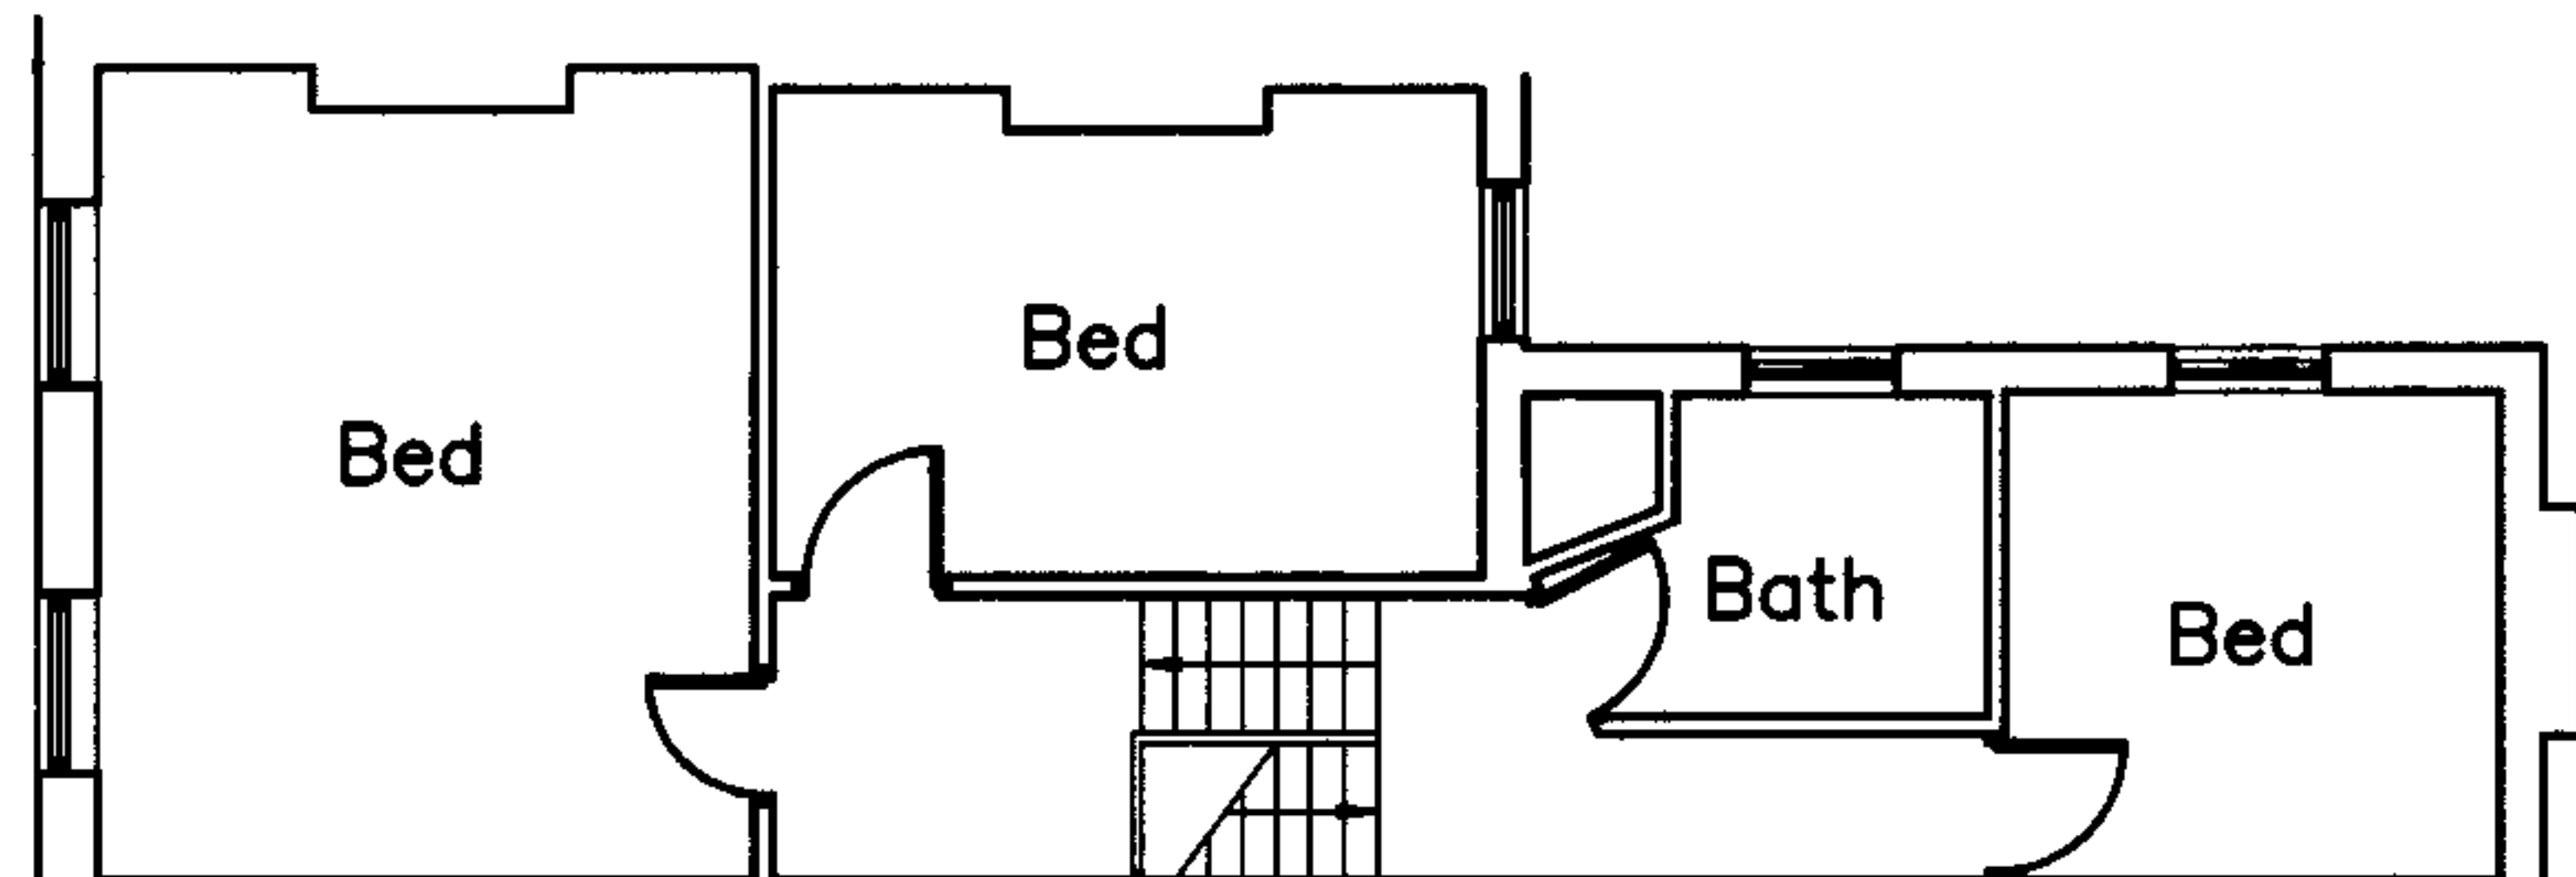


SECOND FLOOR PLAN

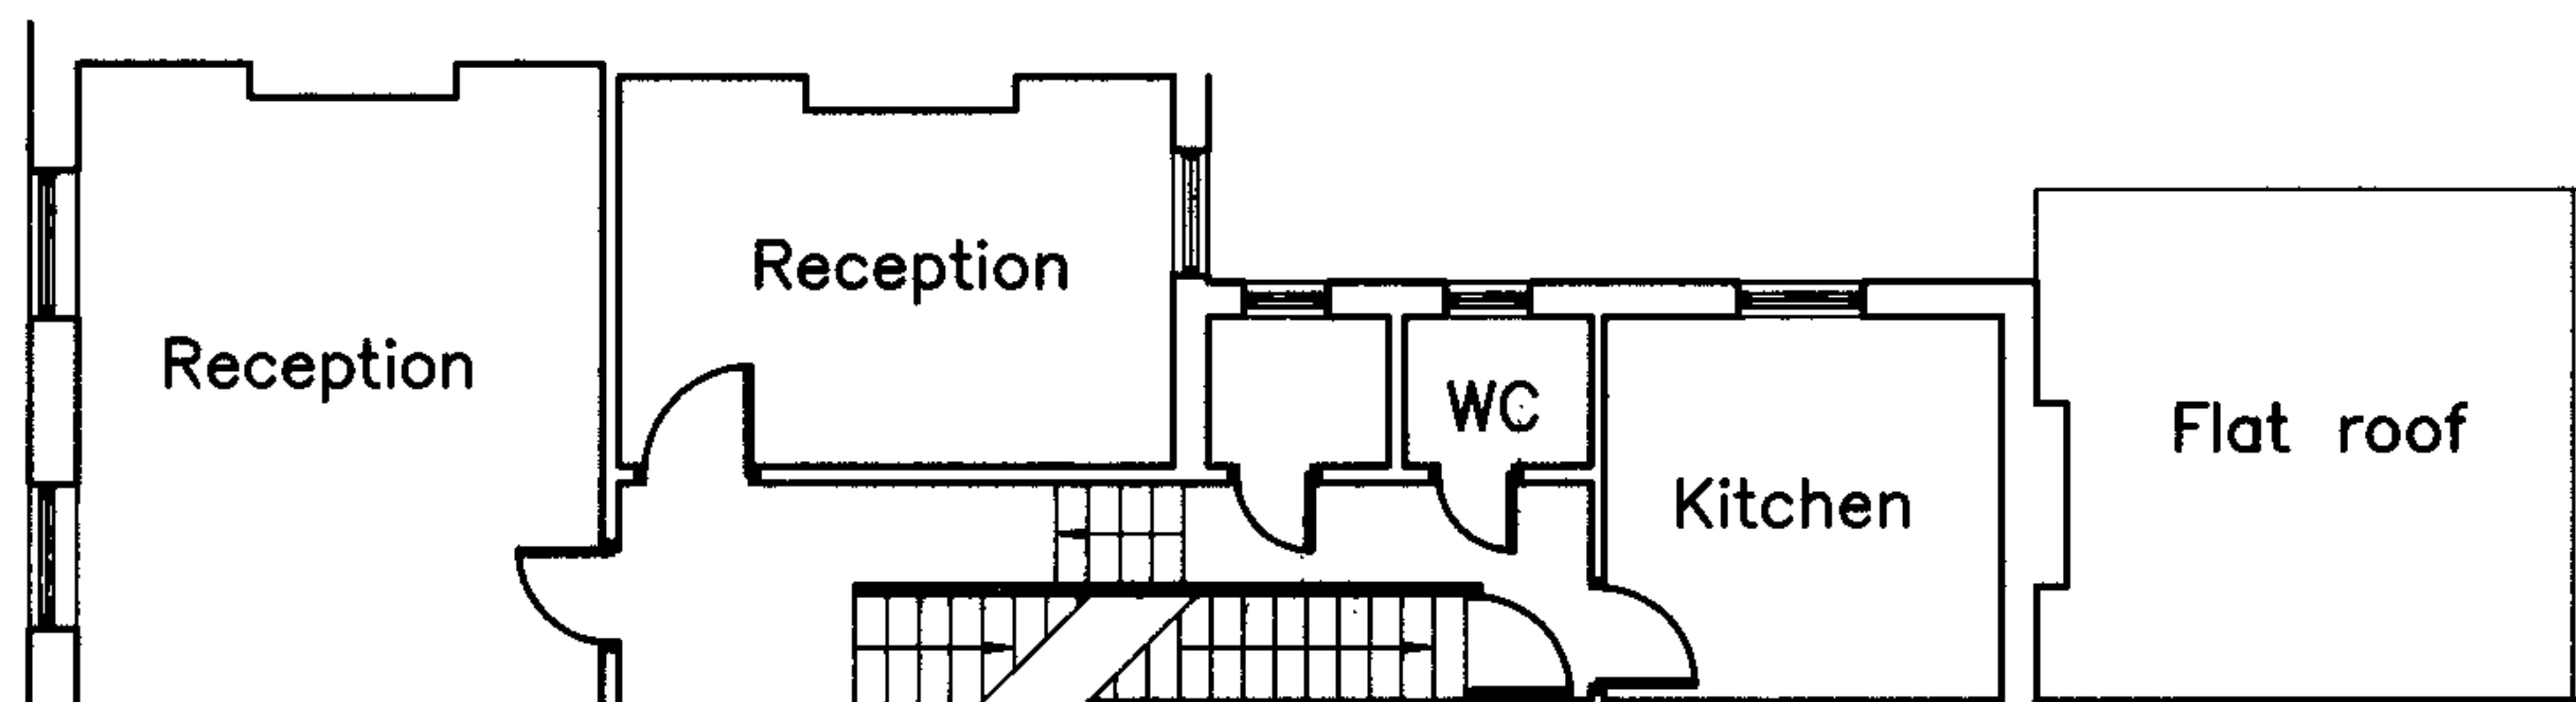


FIRST FLOOR PLAN

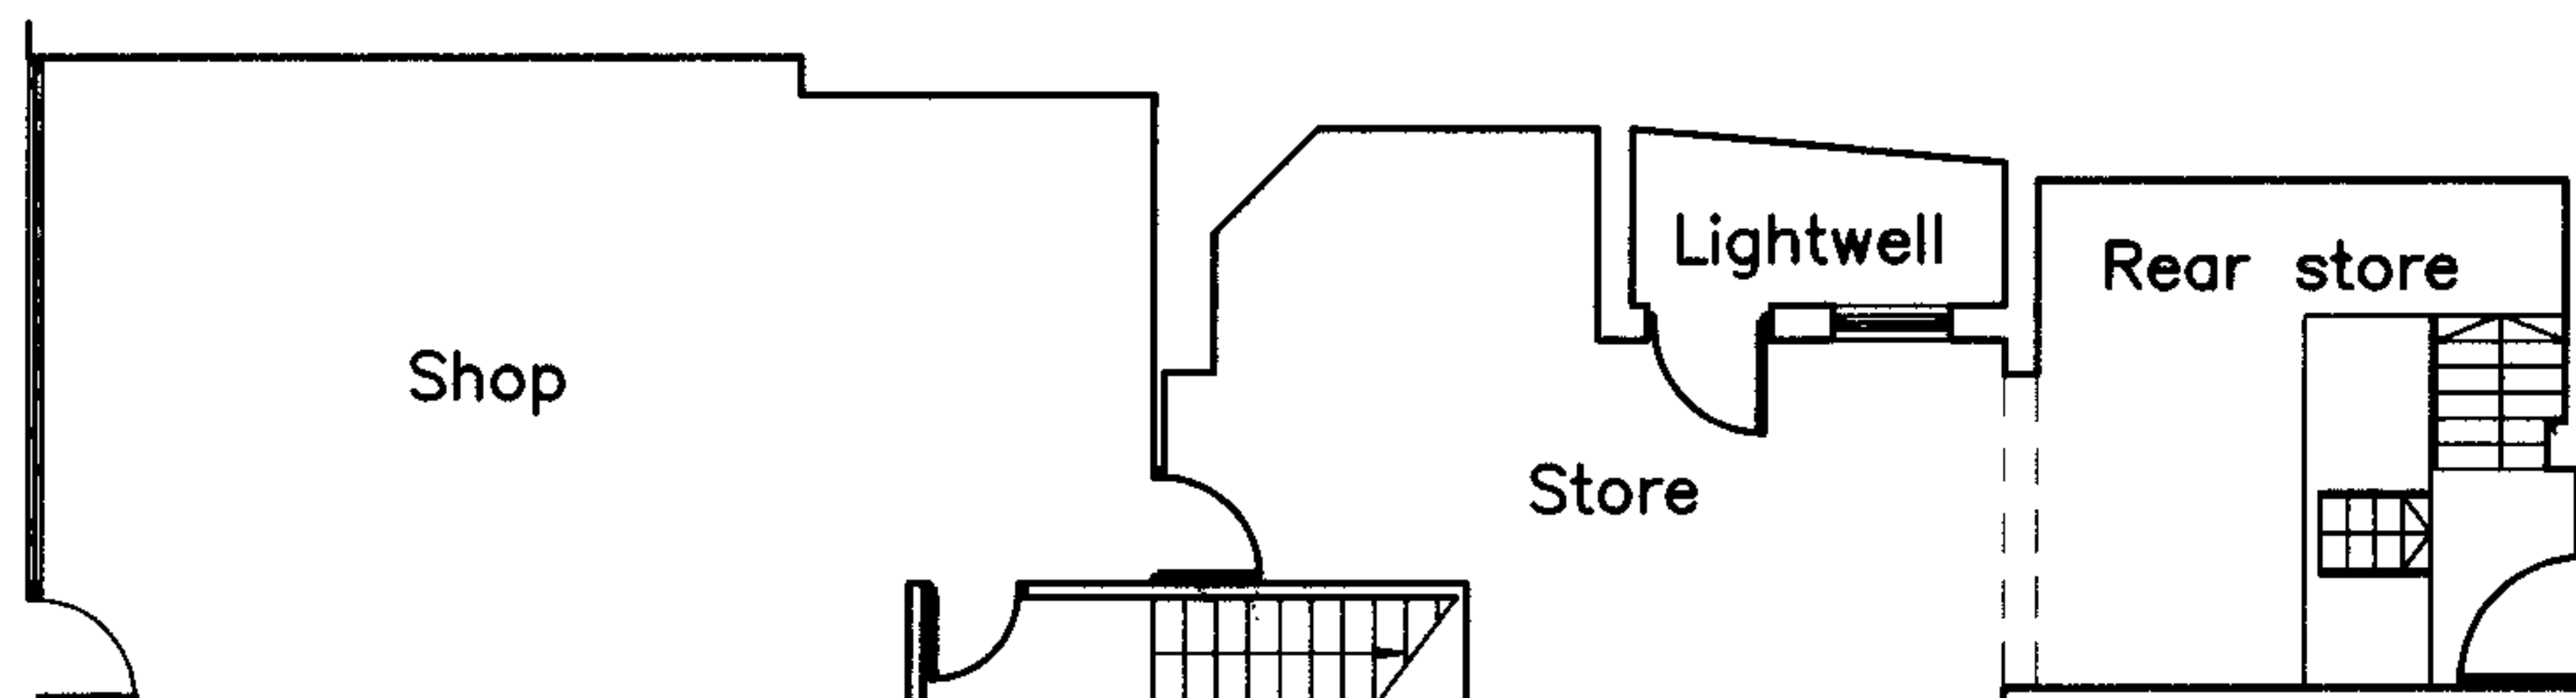


GROUND FLOOR PLAN

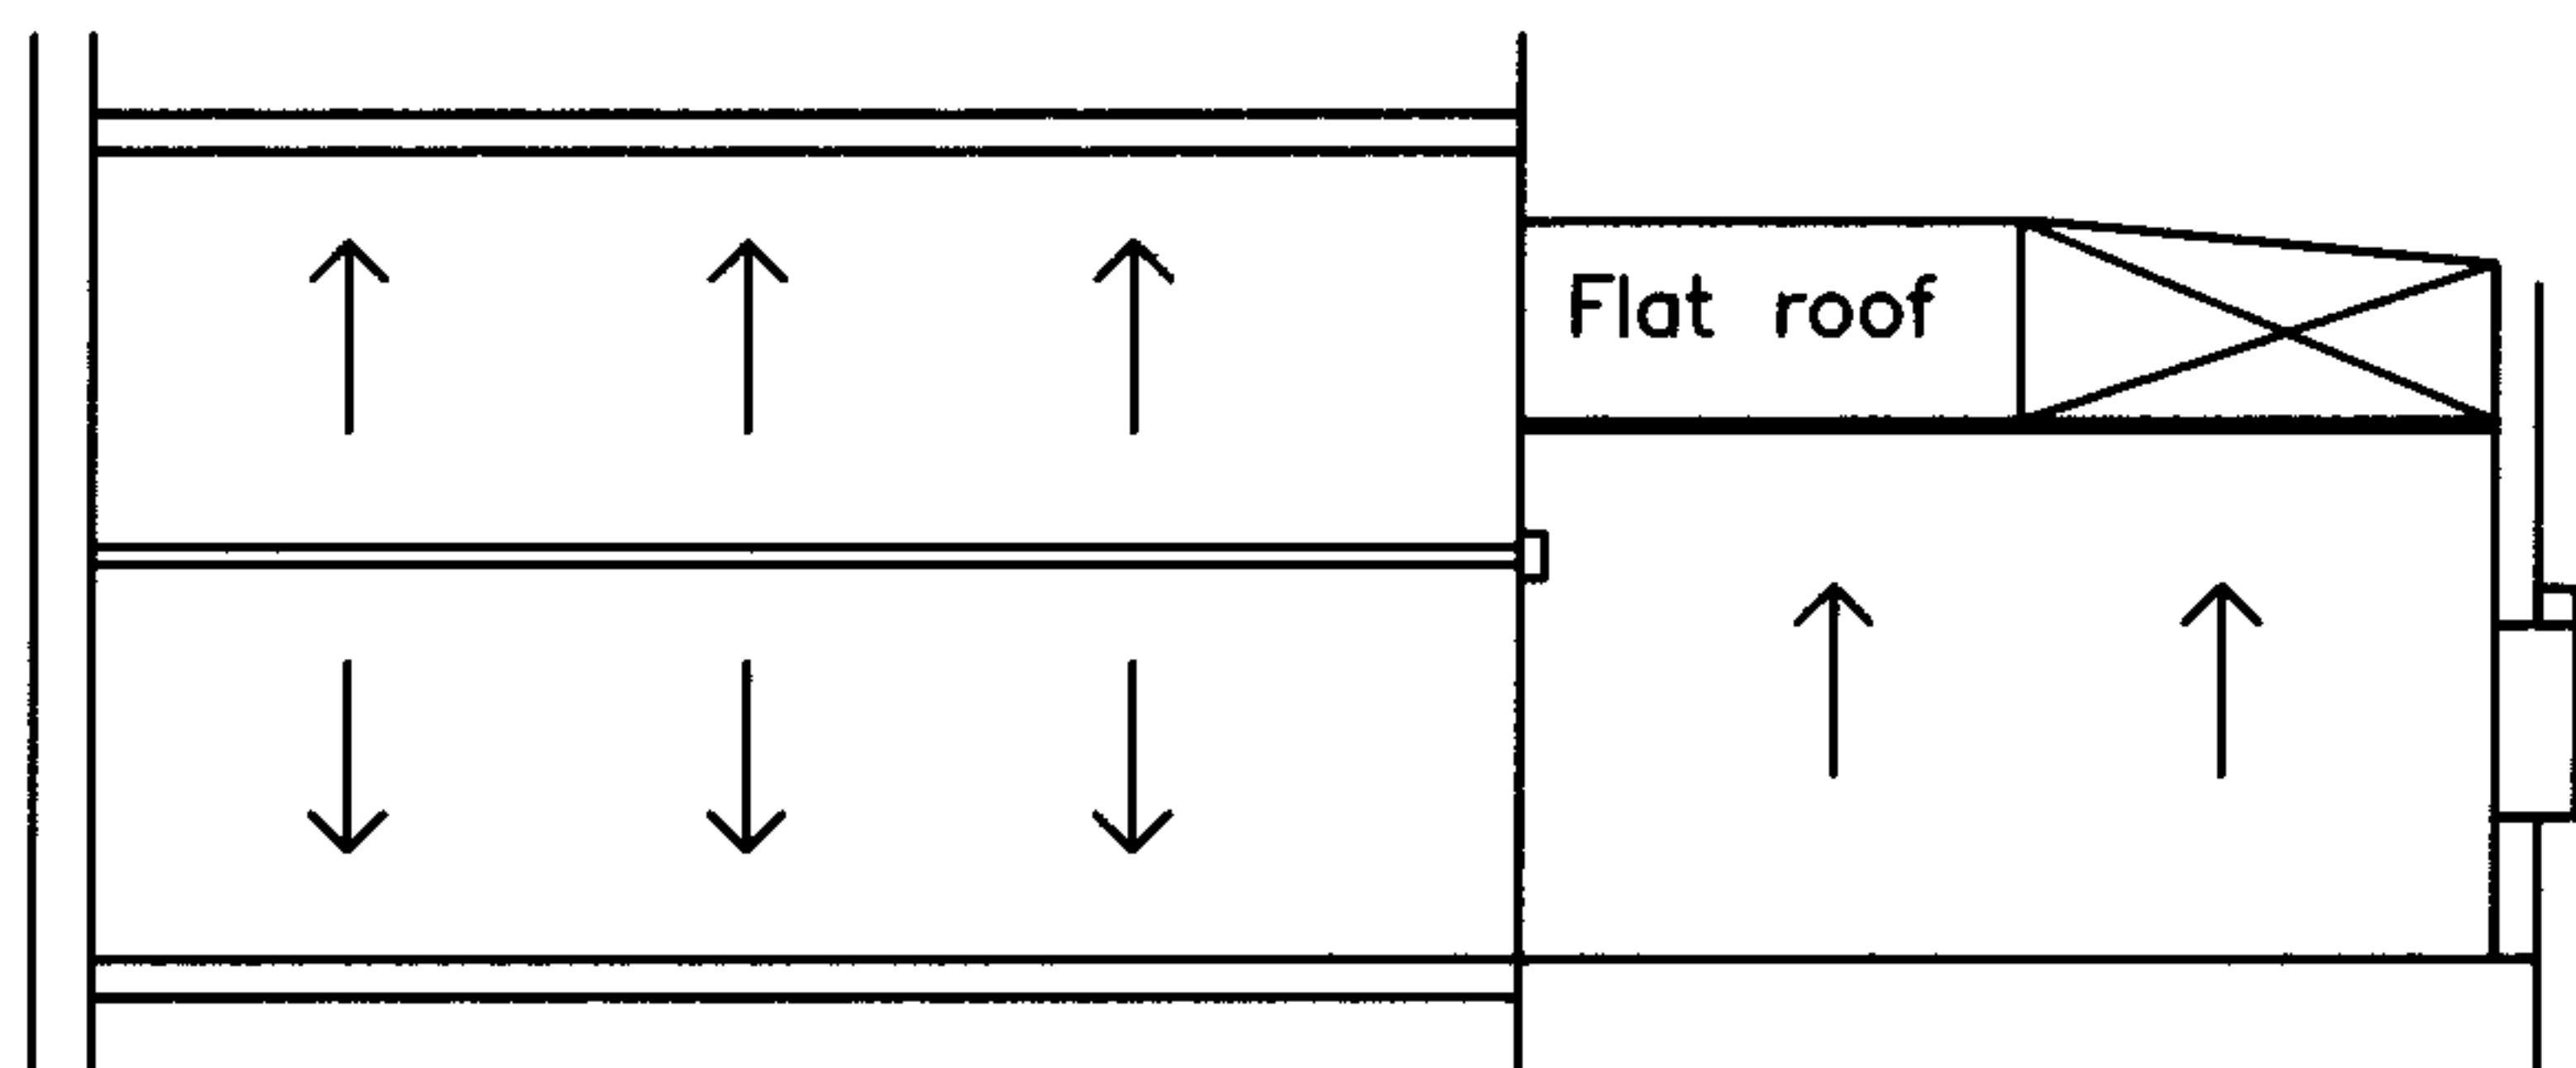

ROOF PLAN

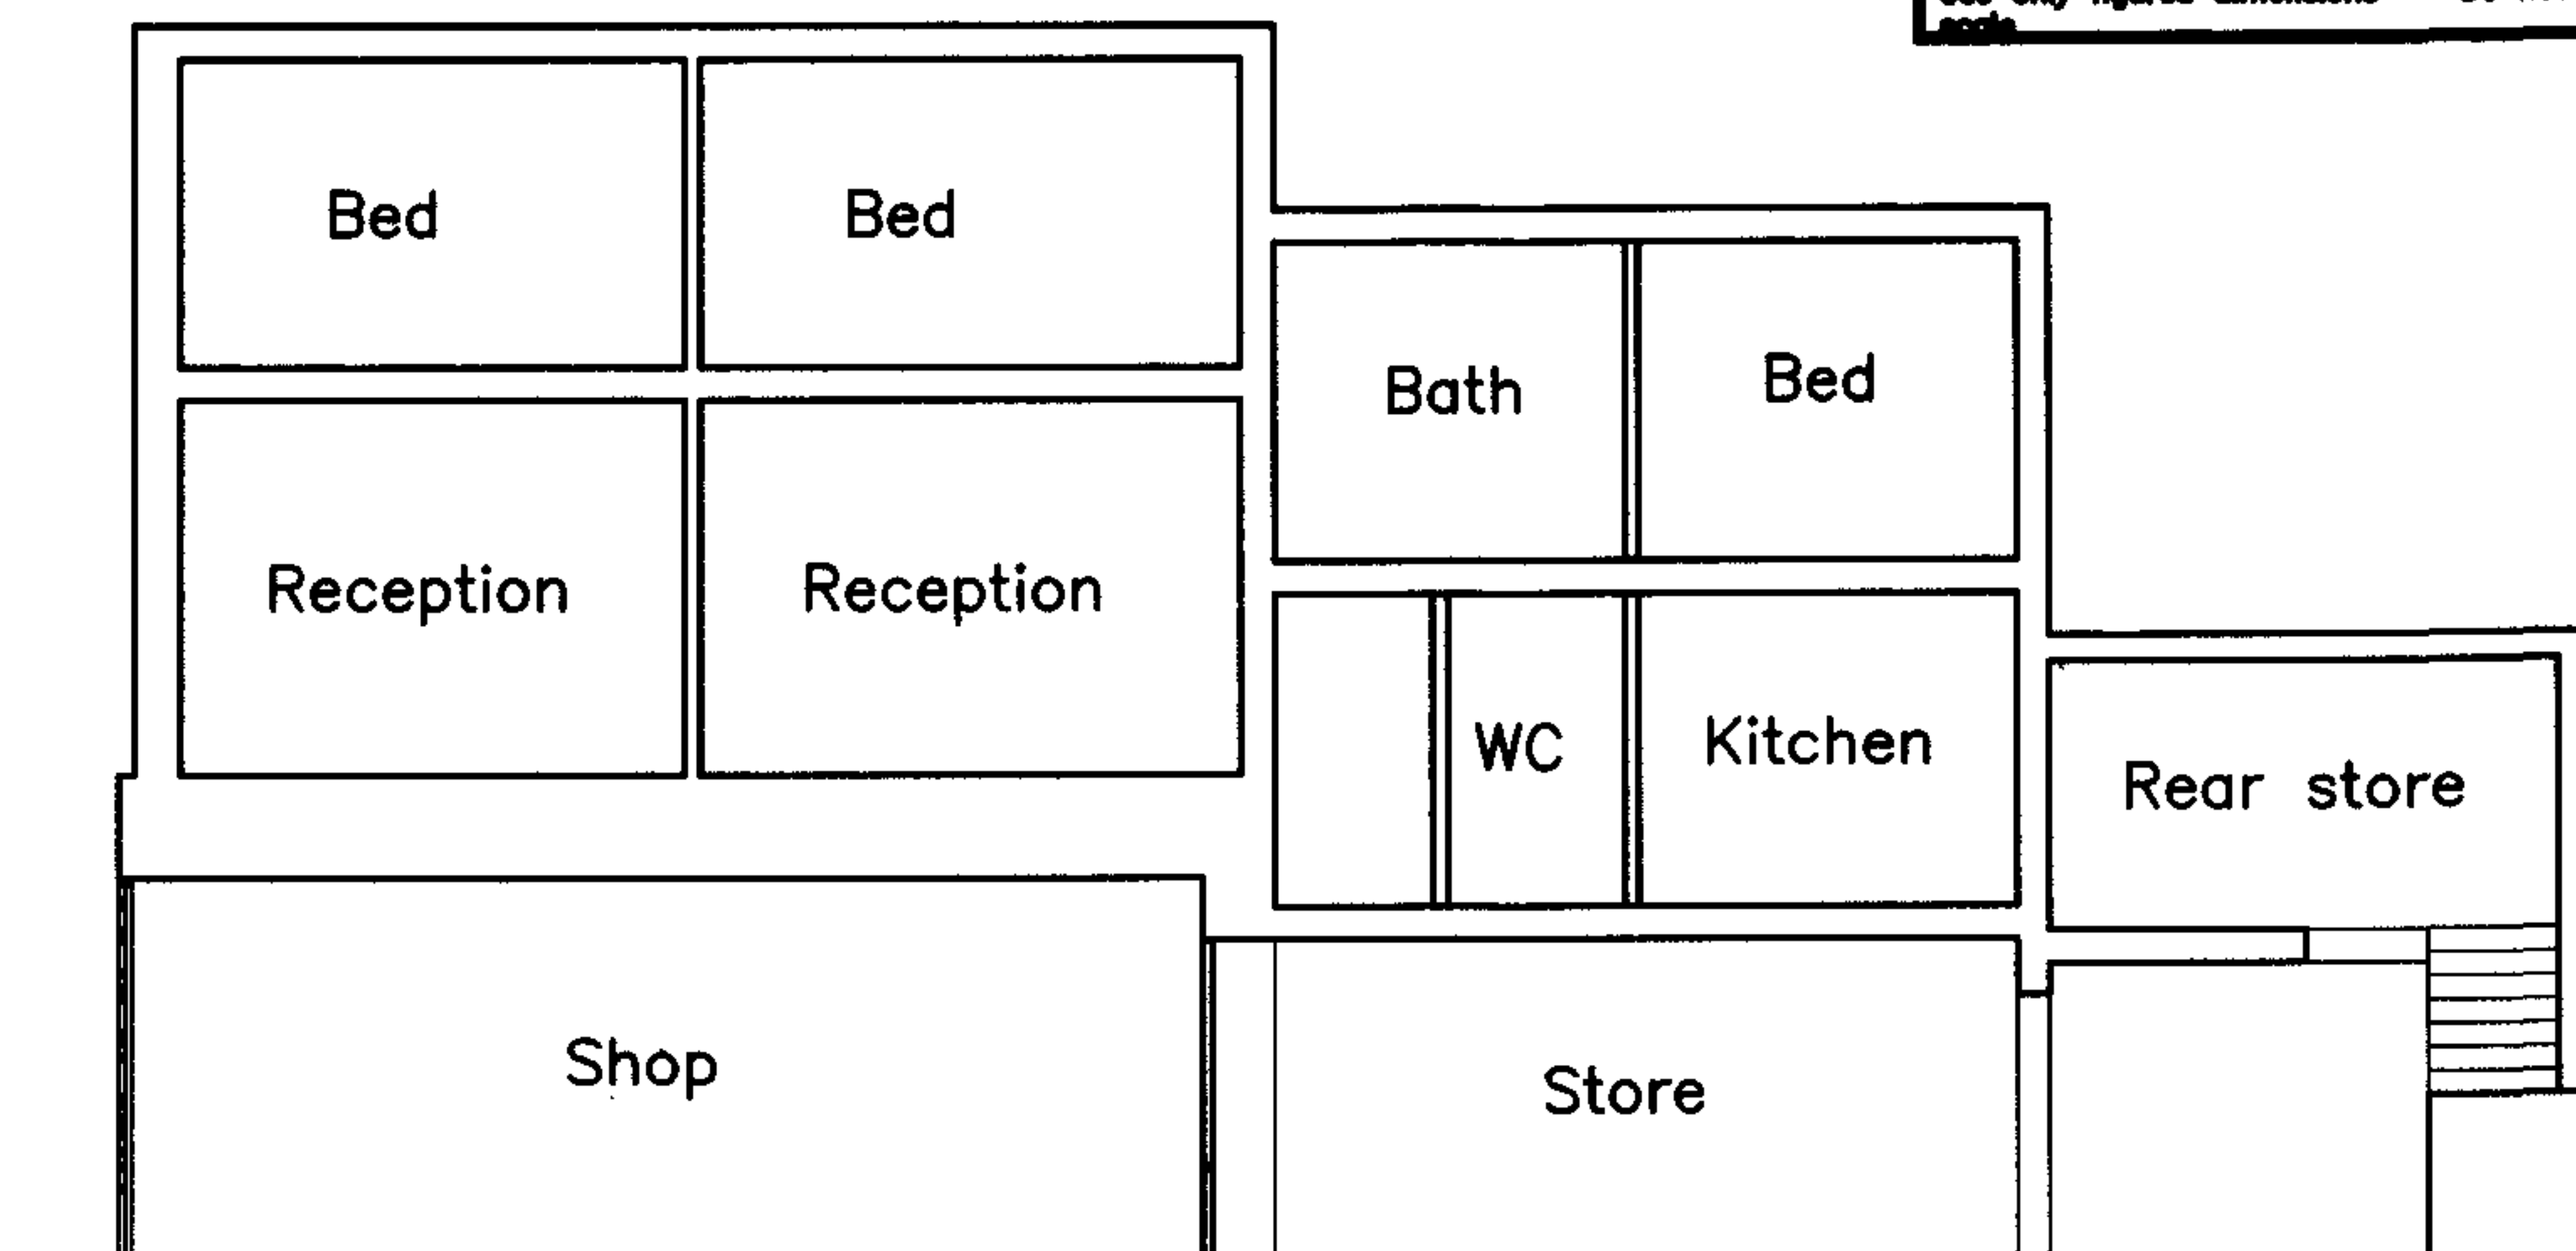

LONGITUDINAL SECTION

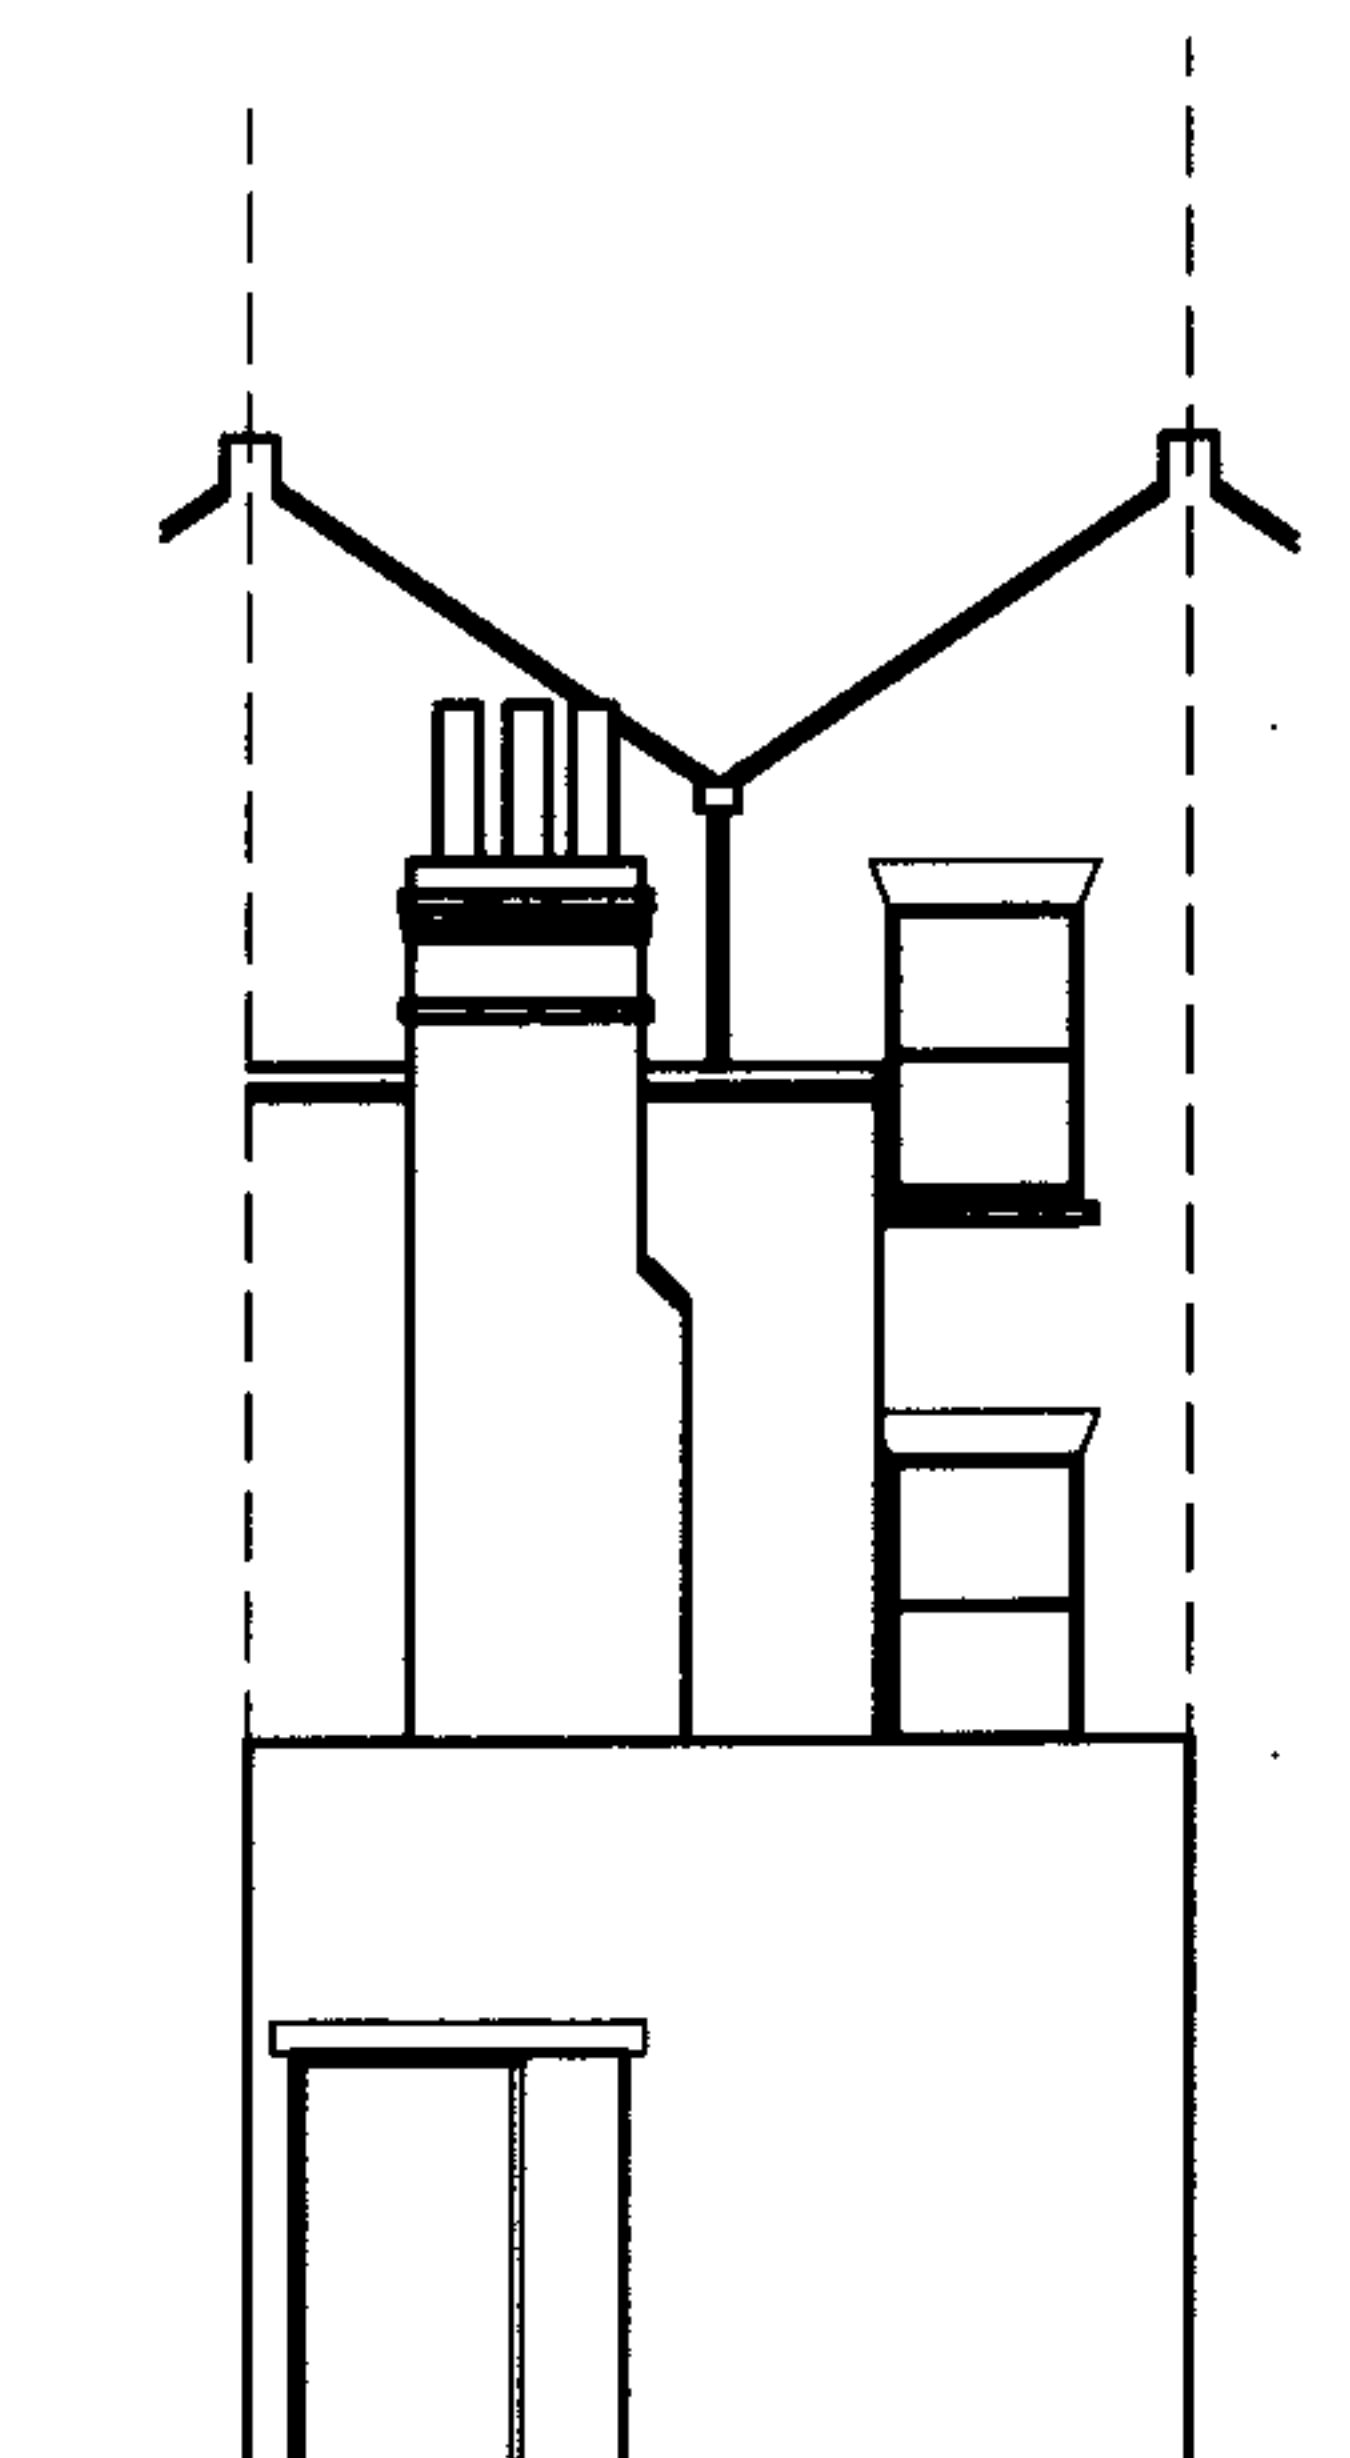


REAR ELEVATION

Note:
The contractor is to verify all buildings or site dimensions prior to commencement of works or preparation of shop drawings. This drawing and the building works depicted are COPYRIGHT of ATIS EAU LTD and may not be reproduced except by written permission. Use only figured dimensions Do not scale.


Rev	Date	Description	By
01	27/05/08	Issue for construction	MR
Project: 27 SOUTHEND ROAD HAMPSTEAD LONDON			
Title: PLANS ELEVATION AND SECTION AS EXISTING			
27SR	TP	1:100/043	
01	MAY 08	MR	

Notes:
 The contractor is to verify all buildings and site dimensions prior to commencement of works or preparation of shop drawings.
 This drawing and the building works depicted are COPYRIGHT of ATIS EAU LTD and may not be reproduced except by written permission.
 Use only figured dimensions Do not scale


Built-up felt membrane roofing system
 to match the existing flat roof surfaces
 Plywood decking
 Roof joists
 Insulation
 Plasterboard ceiling

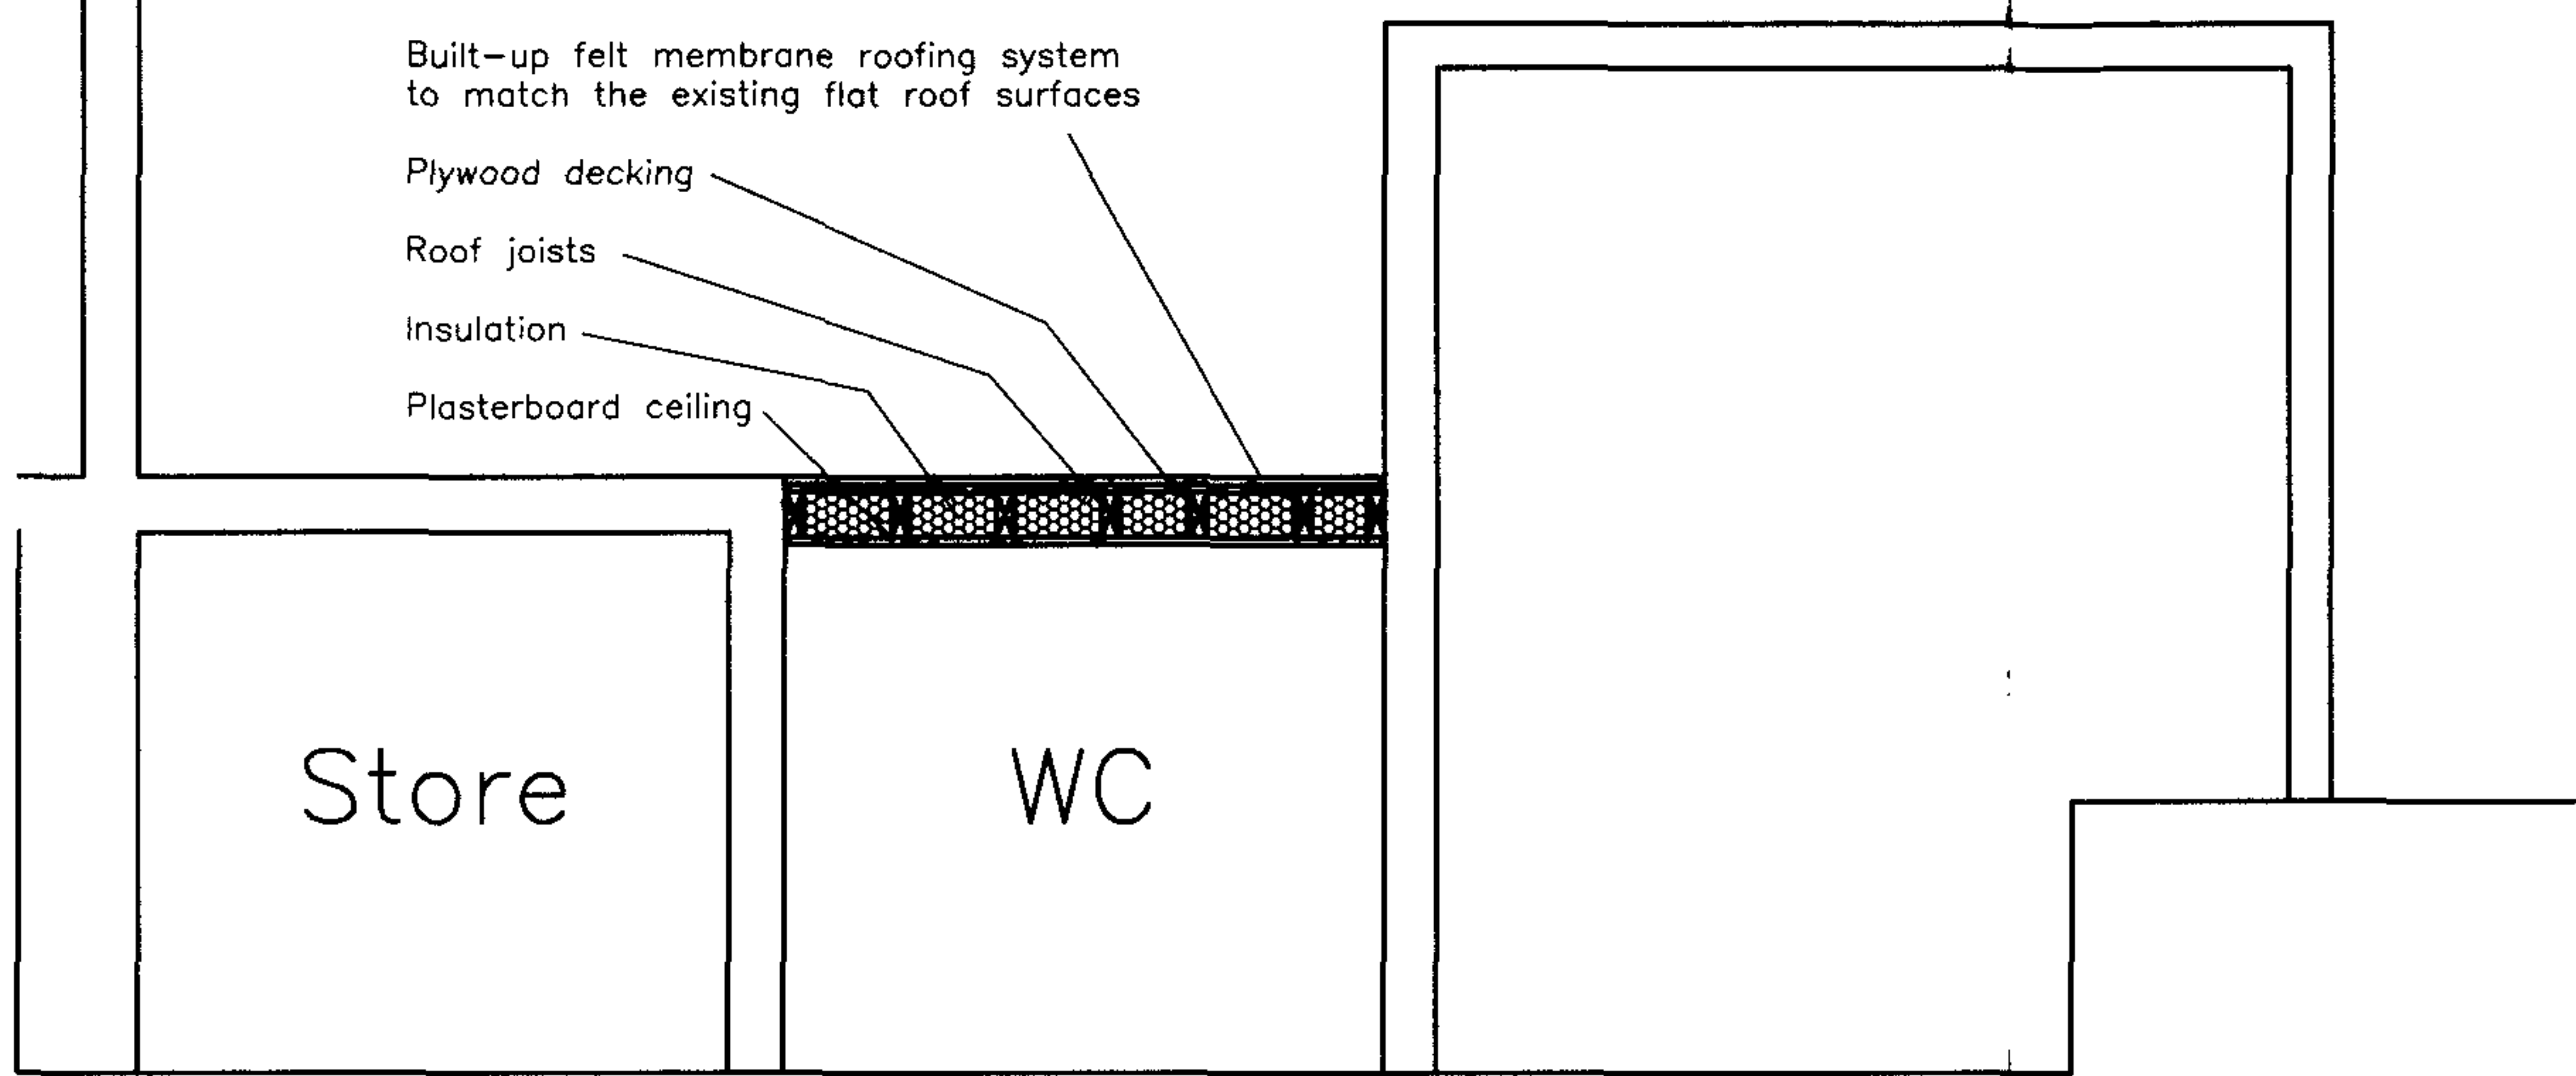

SECTION A-A

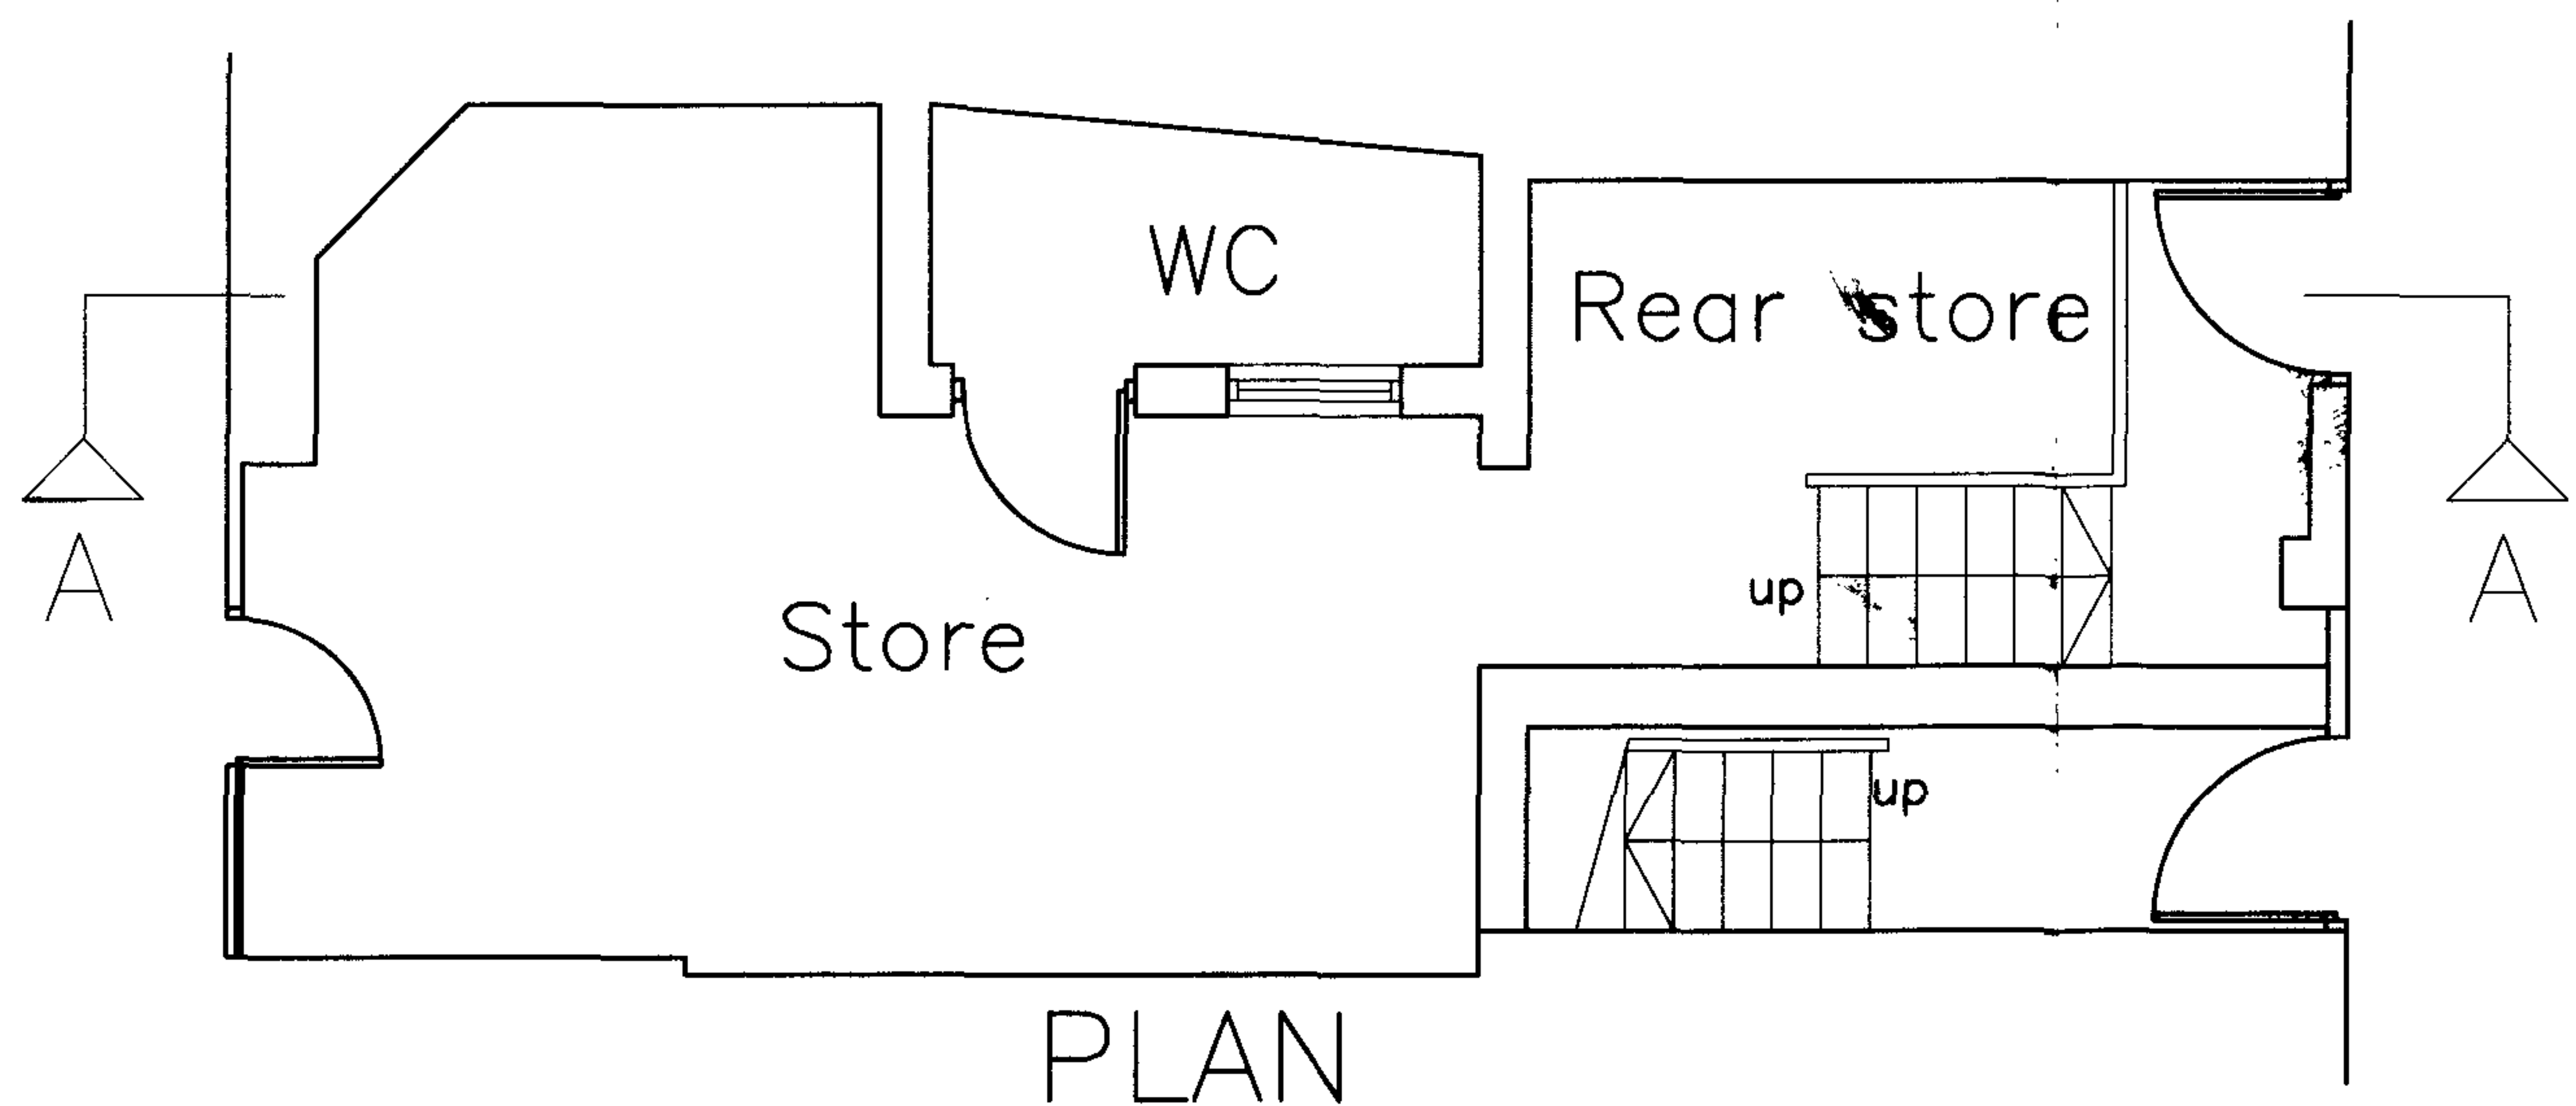

PLAN

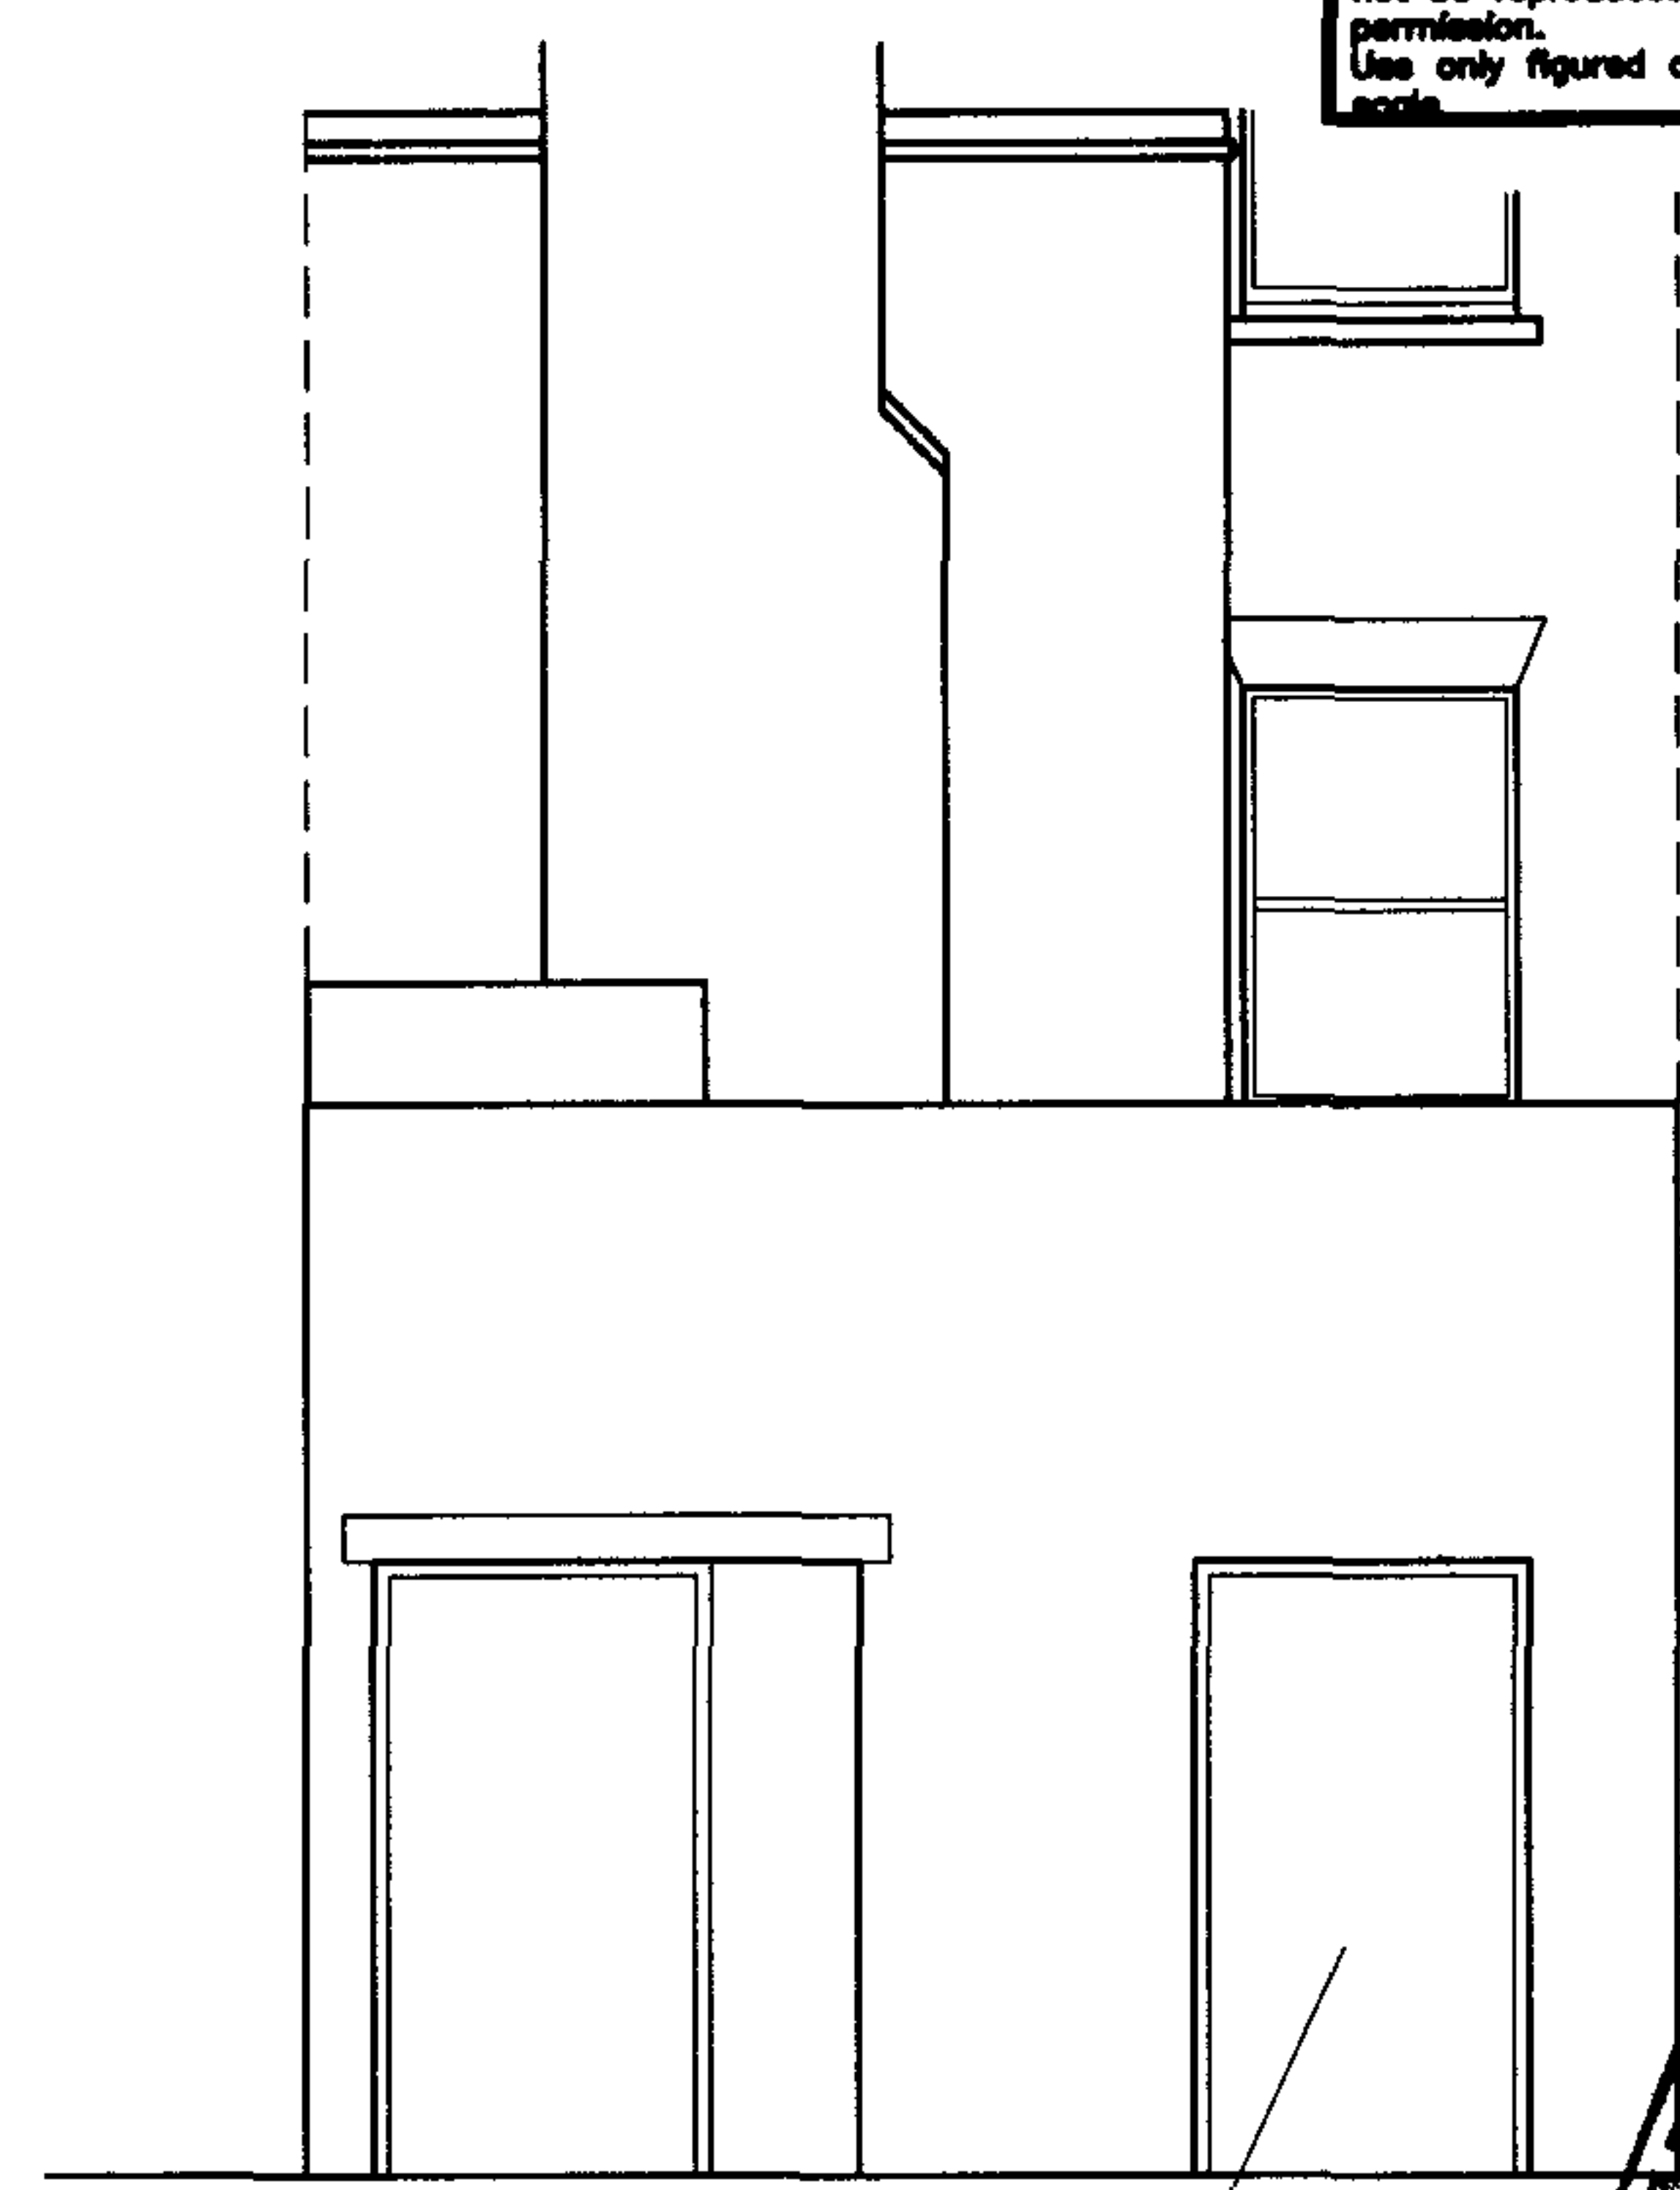

REAR ELEVATION

Steel faced security door painted green
 to match the existing door

RECEIVED
 - 8 AUG 2006

Drawn	By	Drawn/checked	Date
Client	-		
Project	27 SOUTHEND ROAD HAMPSTEAD LONDON		
PLANS ELEVATION AND SECTION AS PROPOSED			
Job No	Drawn by	Scale	
27SR	TP	1:500A3	
Rev	Date	Checked	
05	JULY 06	MR	
Atis EAU Limited 125-127 Epsom Road London SW20 4PT			