


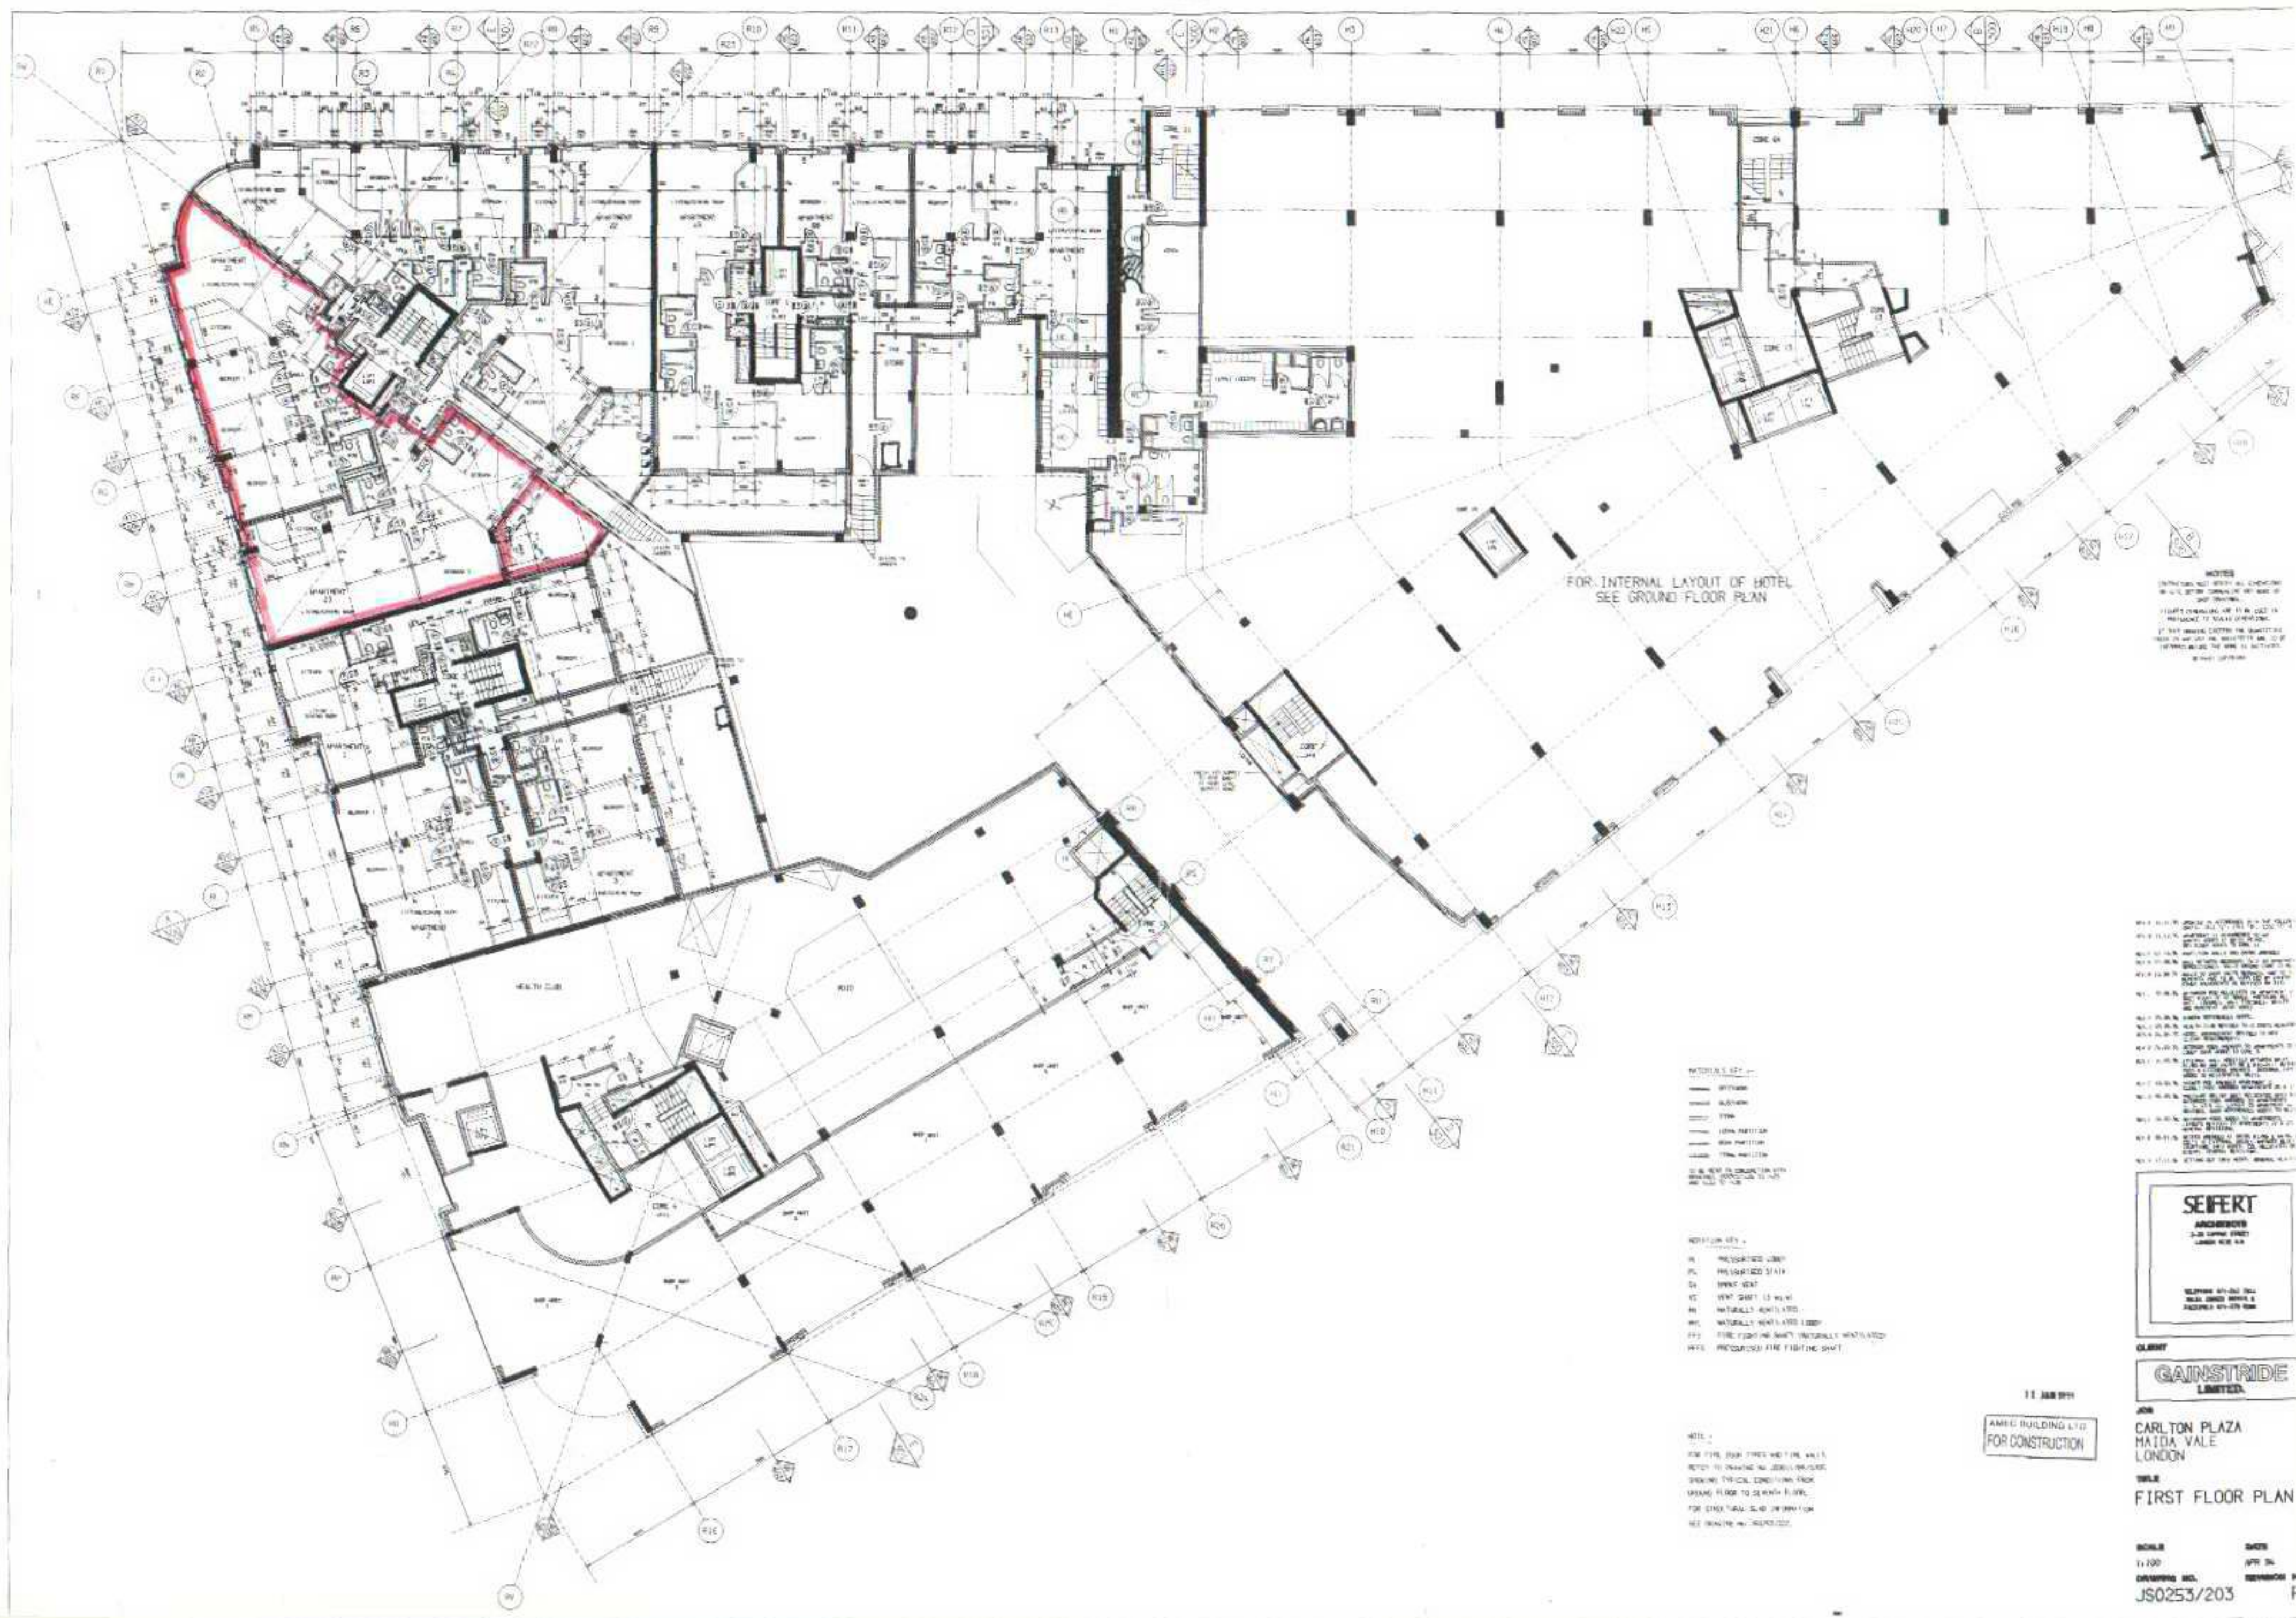

NOTES
 1. CONTRACTOR SHALL CHECK ALL DIMENSIONS ON SITE BEFORE COMMENCING WORK.
 2. CONTRACTOR SHALL BE RESPONSIBLE FOR OBTAINING ALL NECESSARY PERMITS.
 3. CONTRACTOR SHALL BE RESPONSIBLE FOR OBTAINING ALL NECESSARY INSURANCE.
 4. CONTRACTOR SHALL BE RESPONSIBLE FOR OBTAINING ALL NECESSARY NOTICES.
 5. CONTRACTOR SHALL BE RESPONSIBLE FOR OBTAINING ALL NECESSARY APPROVALS.
 6. CONTRACTOR SHALL BE RESPONSIBLE FOR OBTAINING ALL NECESSARY CONSENTS.
 7. CONTRACTOR SHALL BE RESPONSIBLE FOR OBTAINING ALL NECESSARY AGREEMENTS.
 8. CONTRACTOR SHALL BE RESPONSIBLE FOR OBTAINING ALL NECESSARY PERMISSIONS.
 9. CONTRACTOR SHALL BE RESPONSIBLE FOR OBTAINING ALL NECESSARY AUTHORISATIONS.
 10. CONTRACTOR SHALL BE RESPONSIBLE FOR OBTAINING ALL NECESSARY LICENCES.

LEGEND
 --- WALL
 --- DOOR
 --- WINDOW
 --- STAIR
 --- LIFT
 --- CORE
 --- SERVICE
 --- UTILITY
 --- STORE
 --- OFFICE
 --- BED
 --- BATH
 --- KITCHEN
 --- LIVING
 --- DINING
 --- BREAKFAST
 --- TEA
 --- COFFEE
 --- CIGARETTE
 --- SMOKE
 --- ALCOHOL
 --- DRUGS
 --- GAMING
 --- LOTTERY
 --- RACING
 --- CASINO
 --- NIGHT CLUB
 --- DISCO
 --- THEATRE
 --- CONCERT
 --- EXHIBITION
 --- MUSEUM
 --- GALLERY
 --- LIBRARY
 --- ARCHIVE
 --- MUSEUM
 --- GALLERY
 --- LIBRARY
 --- ARCHIVE

NOTES
 1. CONTRACTOR SHALL CHECK ALL DIMENSIONS ON SITE BEFORE COMMENCING WORK.
 2. CONTRACTOR SHALL BE RESPONSIBLE FOR OBTAINING ALL NECESSARY PERMITS.
 3. CONTRACTOR SHALL BE RESPONSIBLE FOR OBTAINING ALL NECESSARY INSURANCE.
 4. CONTRACTOR SHALL BE RESPONSIBLE FOR OBTAINING ALL NECESSARY NOTICES.
 5. CONTRACTOR SHALL BE RESPONSIBLE FOR OBTAINING ALL NECESSARY APPROVALS.
 6. CONTRACTOR SHALL BE RESPONSIBLE FOR OBTAINING ALL NECESSARY CONSENTS.
 7. CONTRACTOR SHALL BE RESPONSIBLE FOR OBTAINING ALL NECESSARY AGREEMENTS.
 8. CONTRACTOR SHALL BE RESPONSIBLE FOR OBTAINING ALL NECESSARY PERMISSIONS.
 9. CONTRACTOR SHALL BE RESPONSIBLE FOR OBTAINING ALL NECESSARY AUTHORISATIONS.
 10. CONTRACTOR SHALL BE RESPONSIBLE FOR OBTAINING ALL NECESSARY LICENCES.

NOTE
 1. CONTRACTOR SHALL CHECK ALL DIMENSIONS ON SITE BEFORE COMMENCING WORK.
 2. CONTRACTOR SHALL BE RESPONSIBLE FOR OBTAINING ALL NECESSARY PERMITS.
 3. CONTRACTOR SHALL BE RESPONSIBLE FOR OBTAINING ALL NECESSARY INSURANCE.
 4. CONTRACTOR SHALL BE RESPONSIBLE FOR OBTAINING ALL NECESSARY NOTICES.
 5. CONTRACTOR SHALL BE RESPONSIBLE FOR OBTAINING ALL NECESSARY APPROVALS.
 6. CONTRACTOR SHALL BE RESPONSIBLE FOR OBTAINING ALL NECESSARY CONSENTS.
 7. CONTRACTOR SHALL BE RESPONSIBLE FOR OBTAINING ALL NECESSARY AGREEMENTS.
 8. CONTRACTOR SHALL BE RESPONSIBLE FOR OBTAINING ALL NECESSARY PERMISSIONS.
 9. CONTRACTOR SHALL BE RESPONSIBLE FOR OBTAINING ALL NECESSARY AUTHORISATIONS.
 10. CONTRACTOR SHALL BE RESPONSIBLE FOR OBTAINING ALL NECESSARY LICENCES.

11 JAN 1991
 AMEC BUILDING LTD
 FOR CONSTRUCTION


SEFERT
 ARCHITECTS
 2-22 CANNON STREET
 LONDON EC4A 3DF

GAINSTRIDE
 LIMITED

CARLTON PLAZA
 MAIDA VALE
 LONDON

FIRST FLOOR PLAN

SCALE
 1:100
DATE
 11 JAN 1991
DESIGNED BY
 JS0253/203
REVISION BY
 R

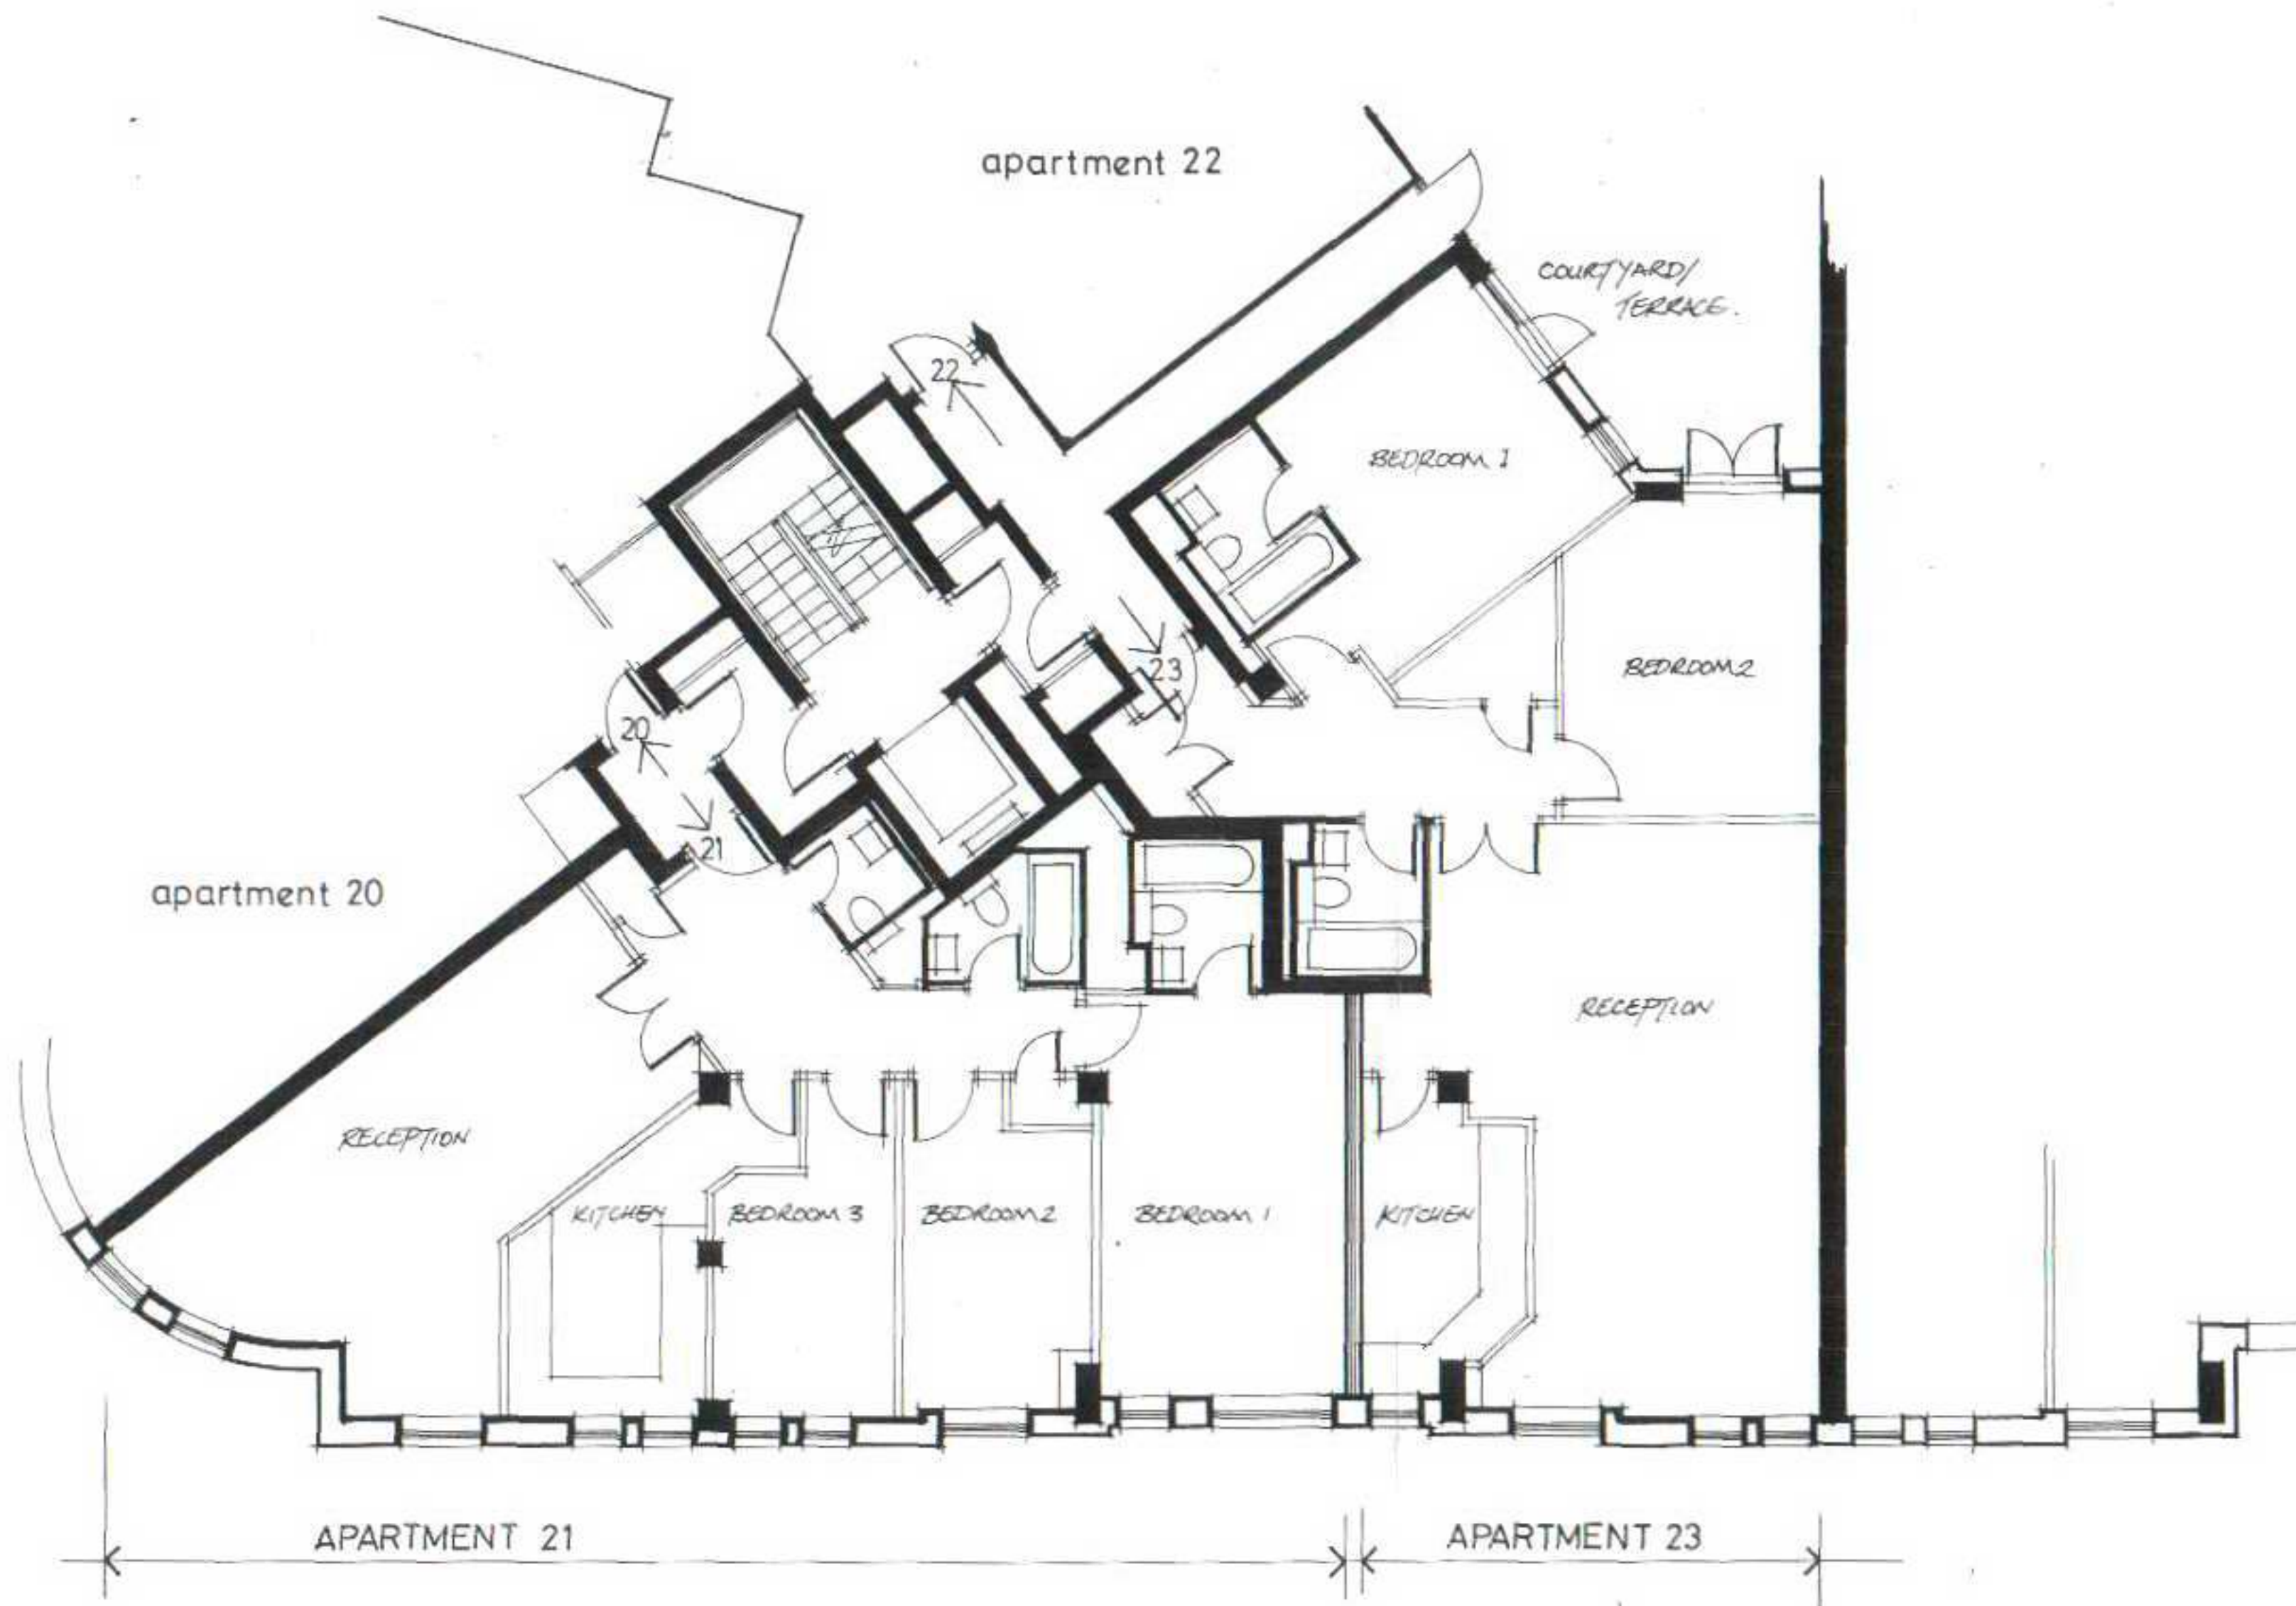

Notes:

Do not scale off of these drawings except for Planning purposes.
Work from figured dimensions only.
All dimensions to be checked on site prior to commencement of work.

Client:

Mr. T. Spiro
23 Regent's Plaza Apartments,
8 Greville Road, London NW6 5HU

Project:

The Proposed Amalgamation of Two
Apartments Within Regent's Plaza
Apartments (apartments 21 and 23)
to Form One Large Apartment.

Title: Existing Floor Plan.

Scale: 1:100 Date: July 2006


jh projects.

30 Mountbatten Drive,
Biggleswade, Bedfordshire SG18 0JJ

Tel/Fax: 01767 318006
e-mail: john@jhprojects.co.uk

Drawing Number:

465/01

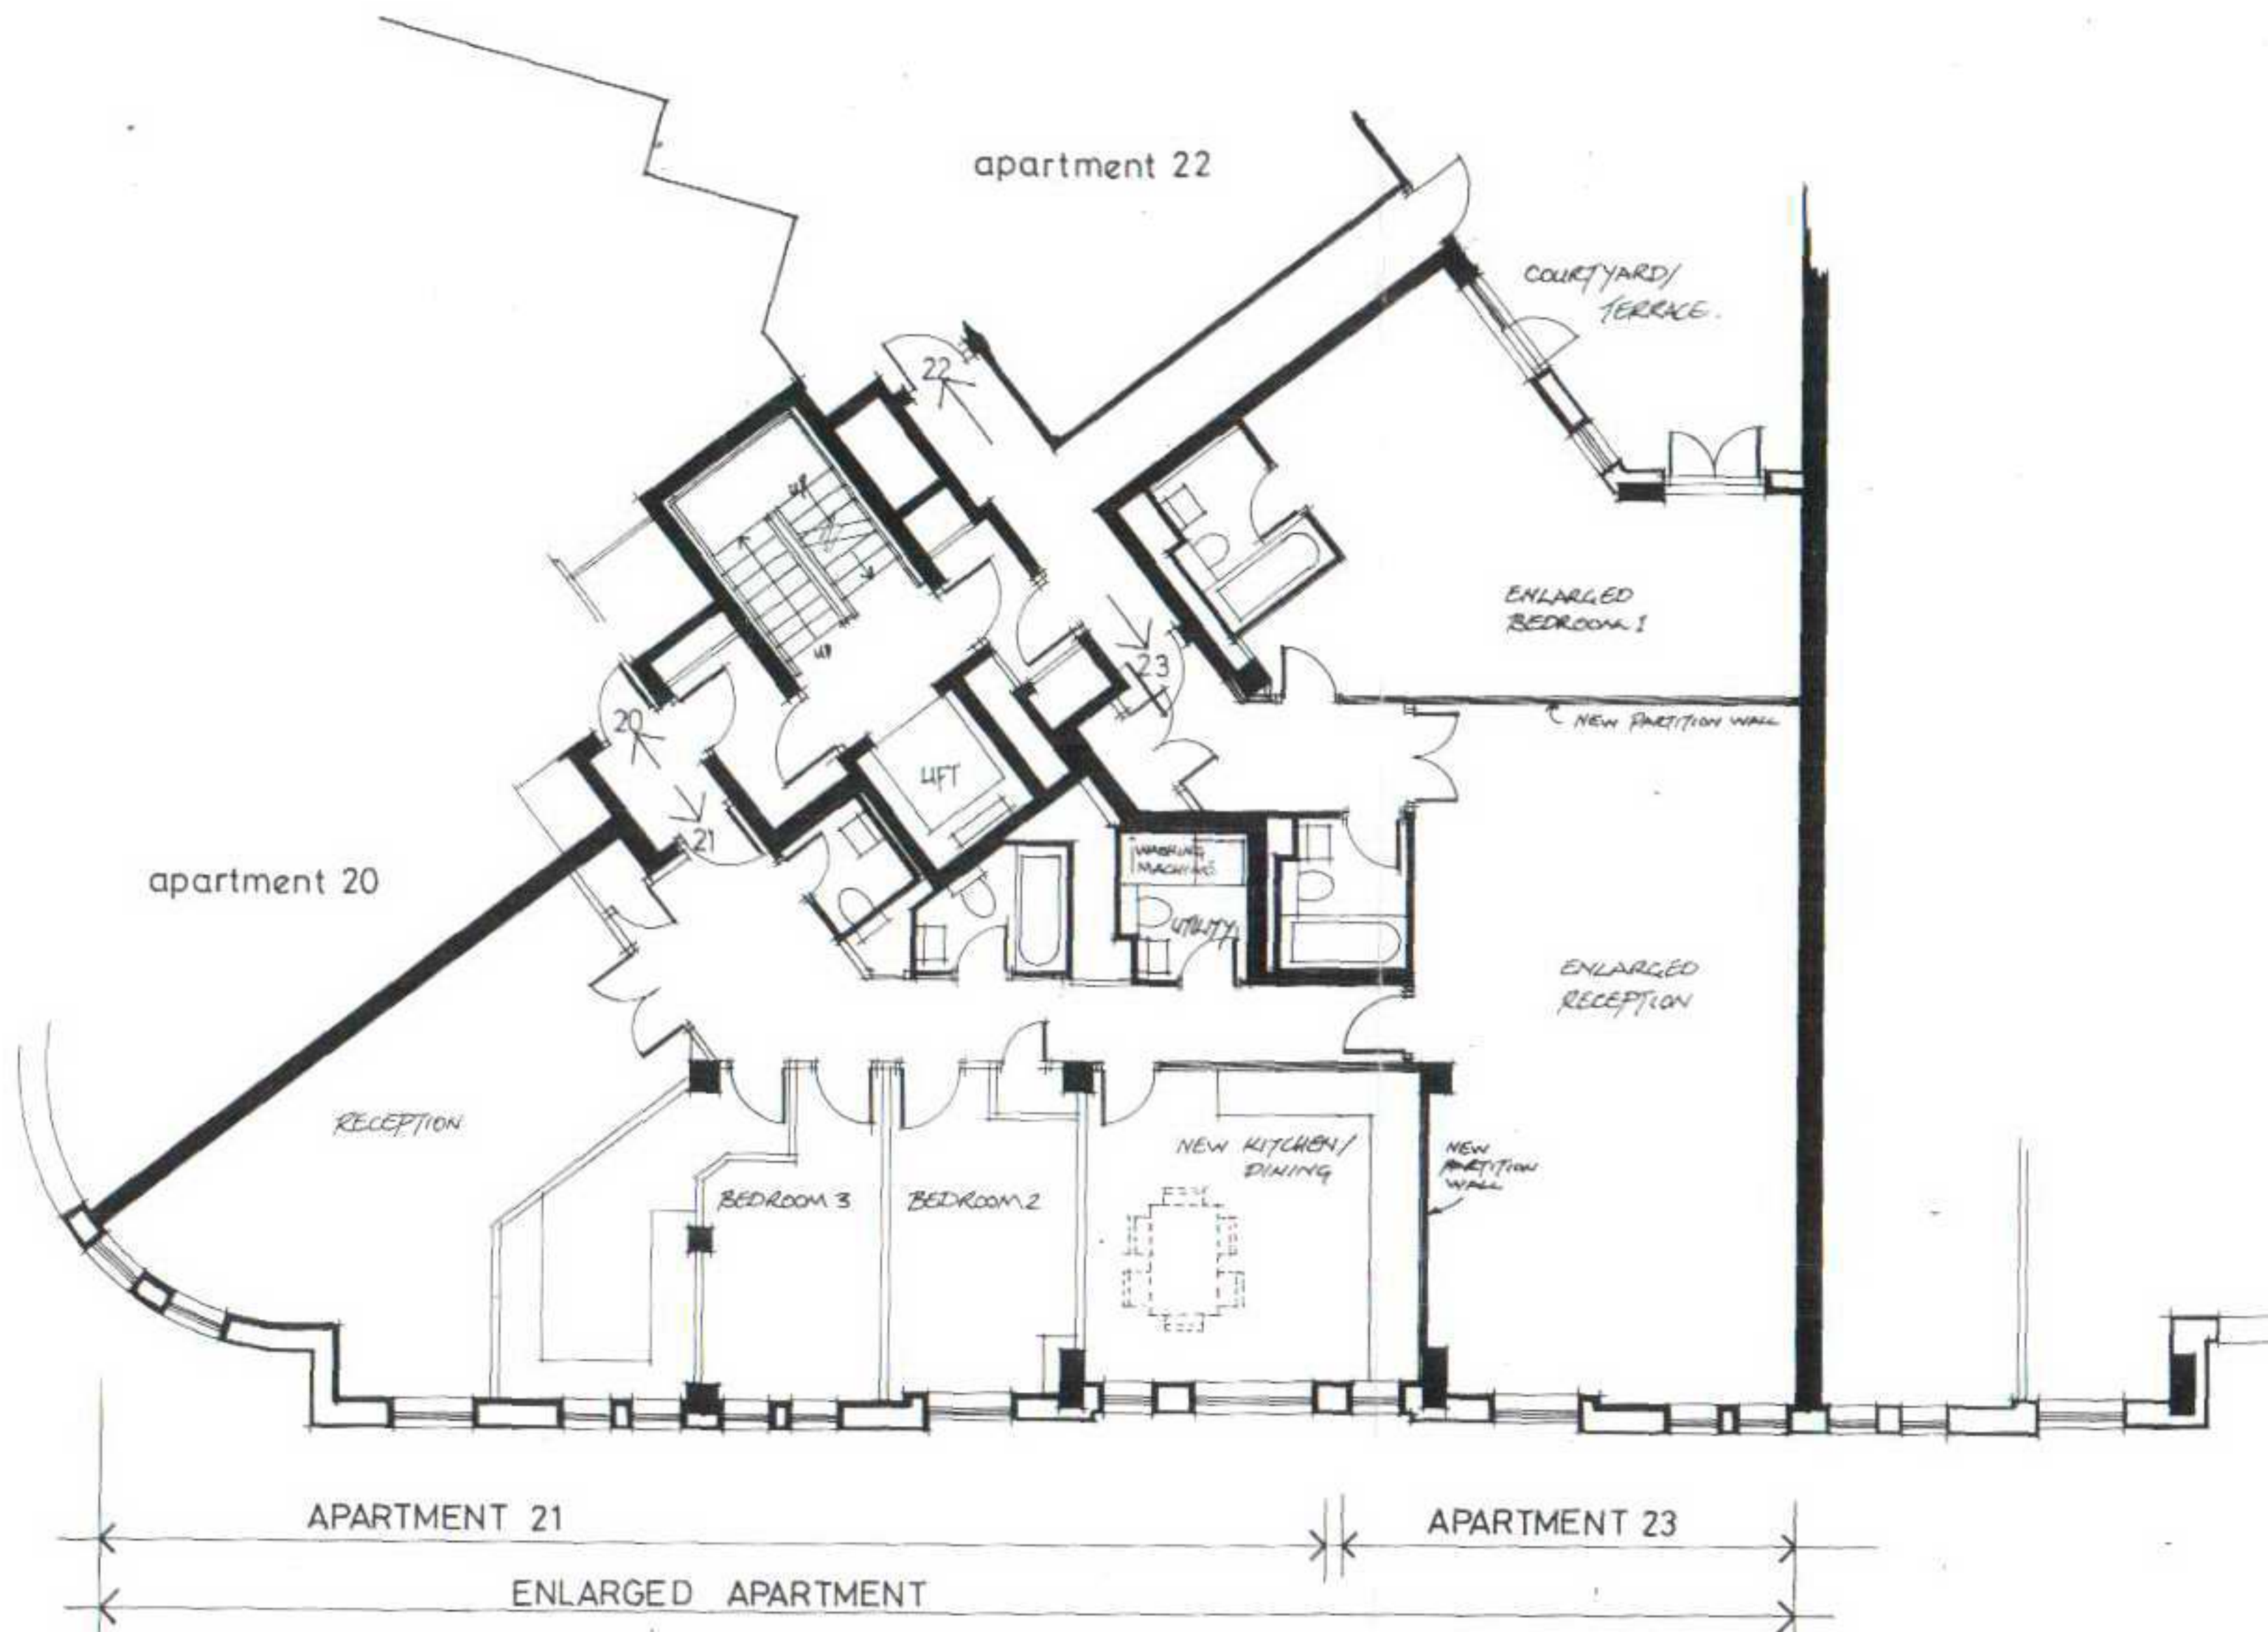

Notes:

Do not scale off of these drawings accept for Planning purposes.
Work from figured dimensions only.
All dimensions to be checked on site prior to commencement of work.

Client:

Mr. T. Spiro
23 Regent's Plaza Apartments,
8 Greville Road, London NW6 5HU

Project:

The Proposed Amalgamation of Two
Apartments Within Regent's Plaza
Apartments (apartments 21 and 23)
to Form One Large Apartment.

Title:

Proposed Floor Plan.

Scale:

NTS

Date:

July 2006

jh projects.

30 Mountbatten Drive,
Biggleswade, Bedfordshire SG18 0JJ

Tel/Fax: 01767 318006

e-mail: john@jhprojects.co.uk

Drawing Number:

465/02