


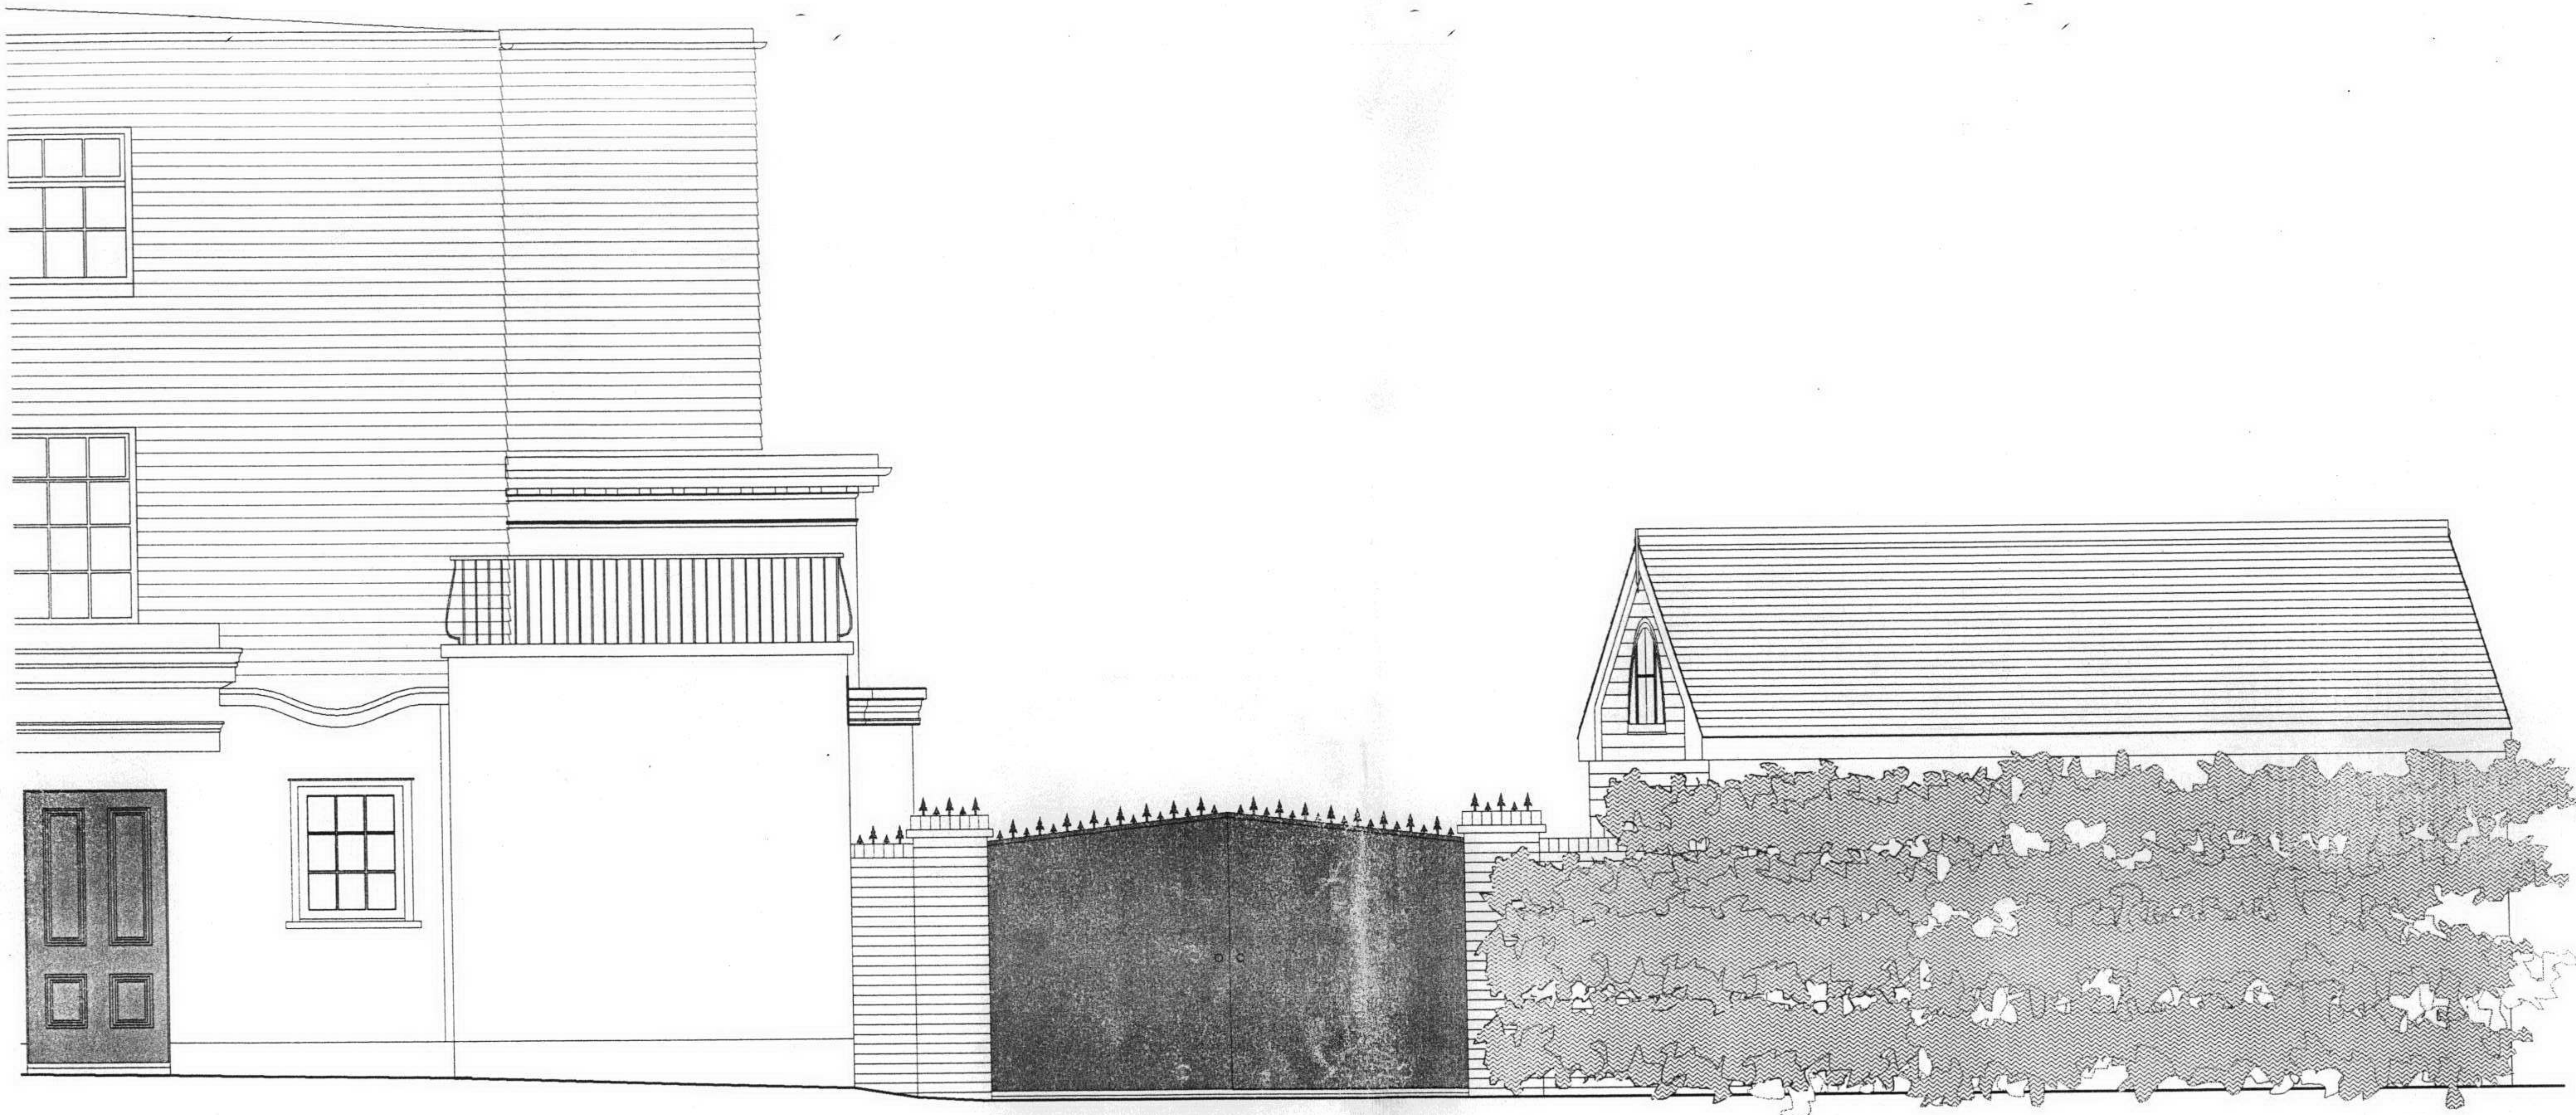


1930's side entrance and rear elevation

1930's court yard wall to street

Studio

ELEVATION FROM NORTH END ROAD EXISTING


THIS DRAWING IS COPYRIGHT AND SHOULD NOT BE COPIED OR REPRODUCED IN ANY WAY WITHOUT THE CONSENT OF ARCHITECT D.A.S.	A		03.06	Notes added Scale revised
	REVISION	DATE		
ARCHITECT: D.A.S. DESIGN AND ARCHITECTURAL SERVICES LIMITED				
1006 HARROW ROAD LONDON NW10 5NS t. 020 8964 3260 f. 020 8964 3210 e. architect@architectdas.co.uk				
PROJECT Lesserwildwood 15 North End London NW3 3HR				
DRAWING Elevation Existing				
DATE	02.06	SCALE	1:50	DRAWN BY AK
STATUS	Planning			
PROJECT NO.	425	REVISION	A	DRAWING NO. EX01

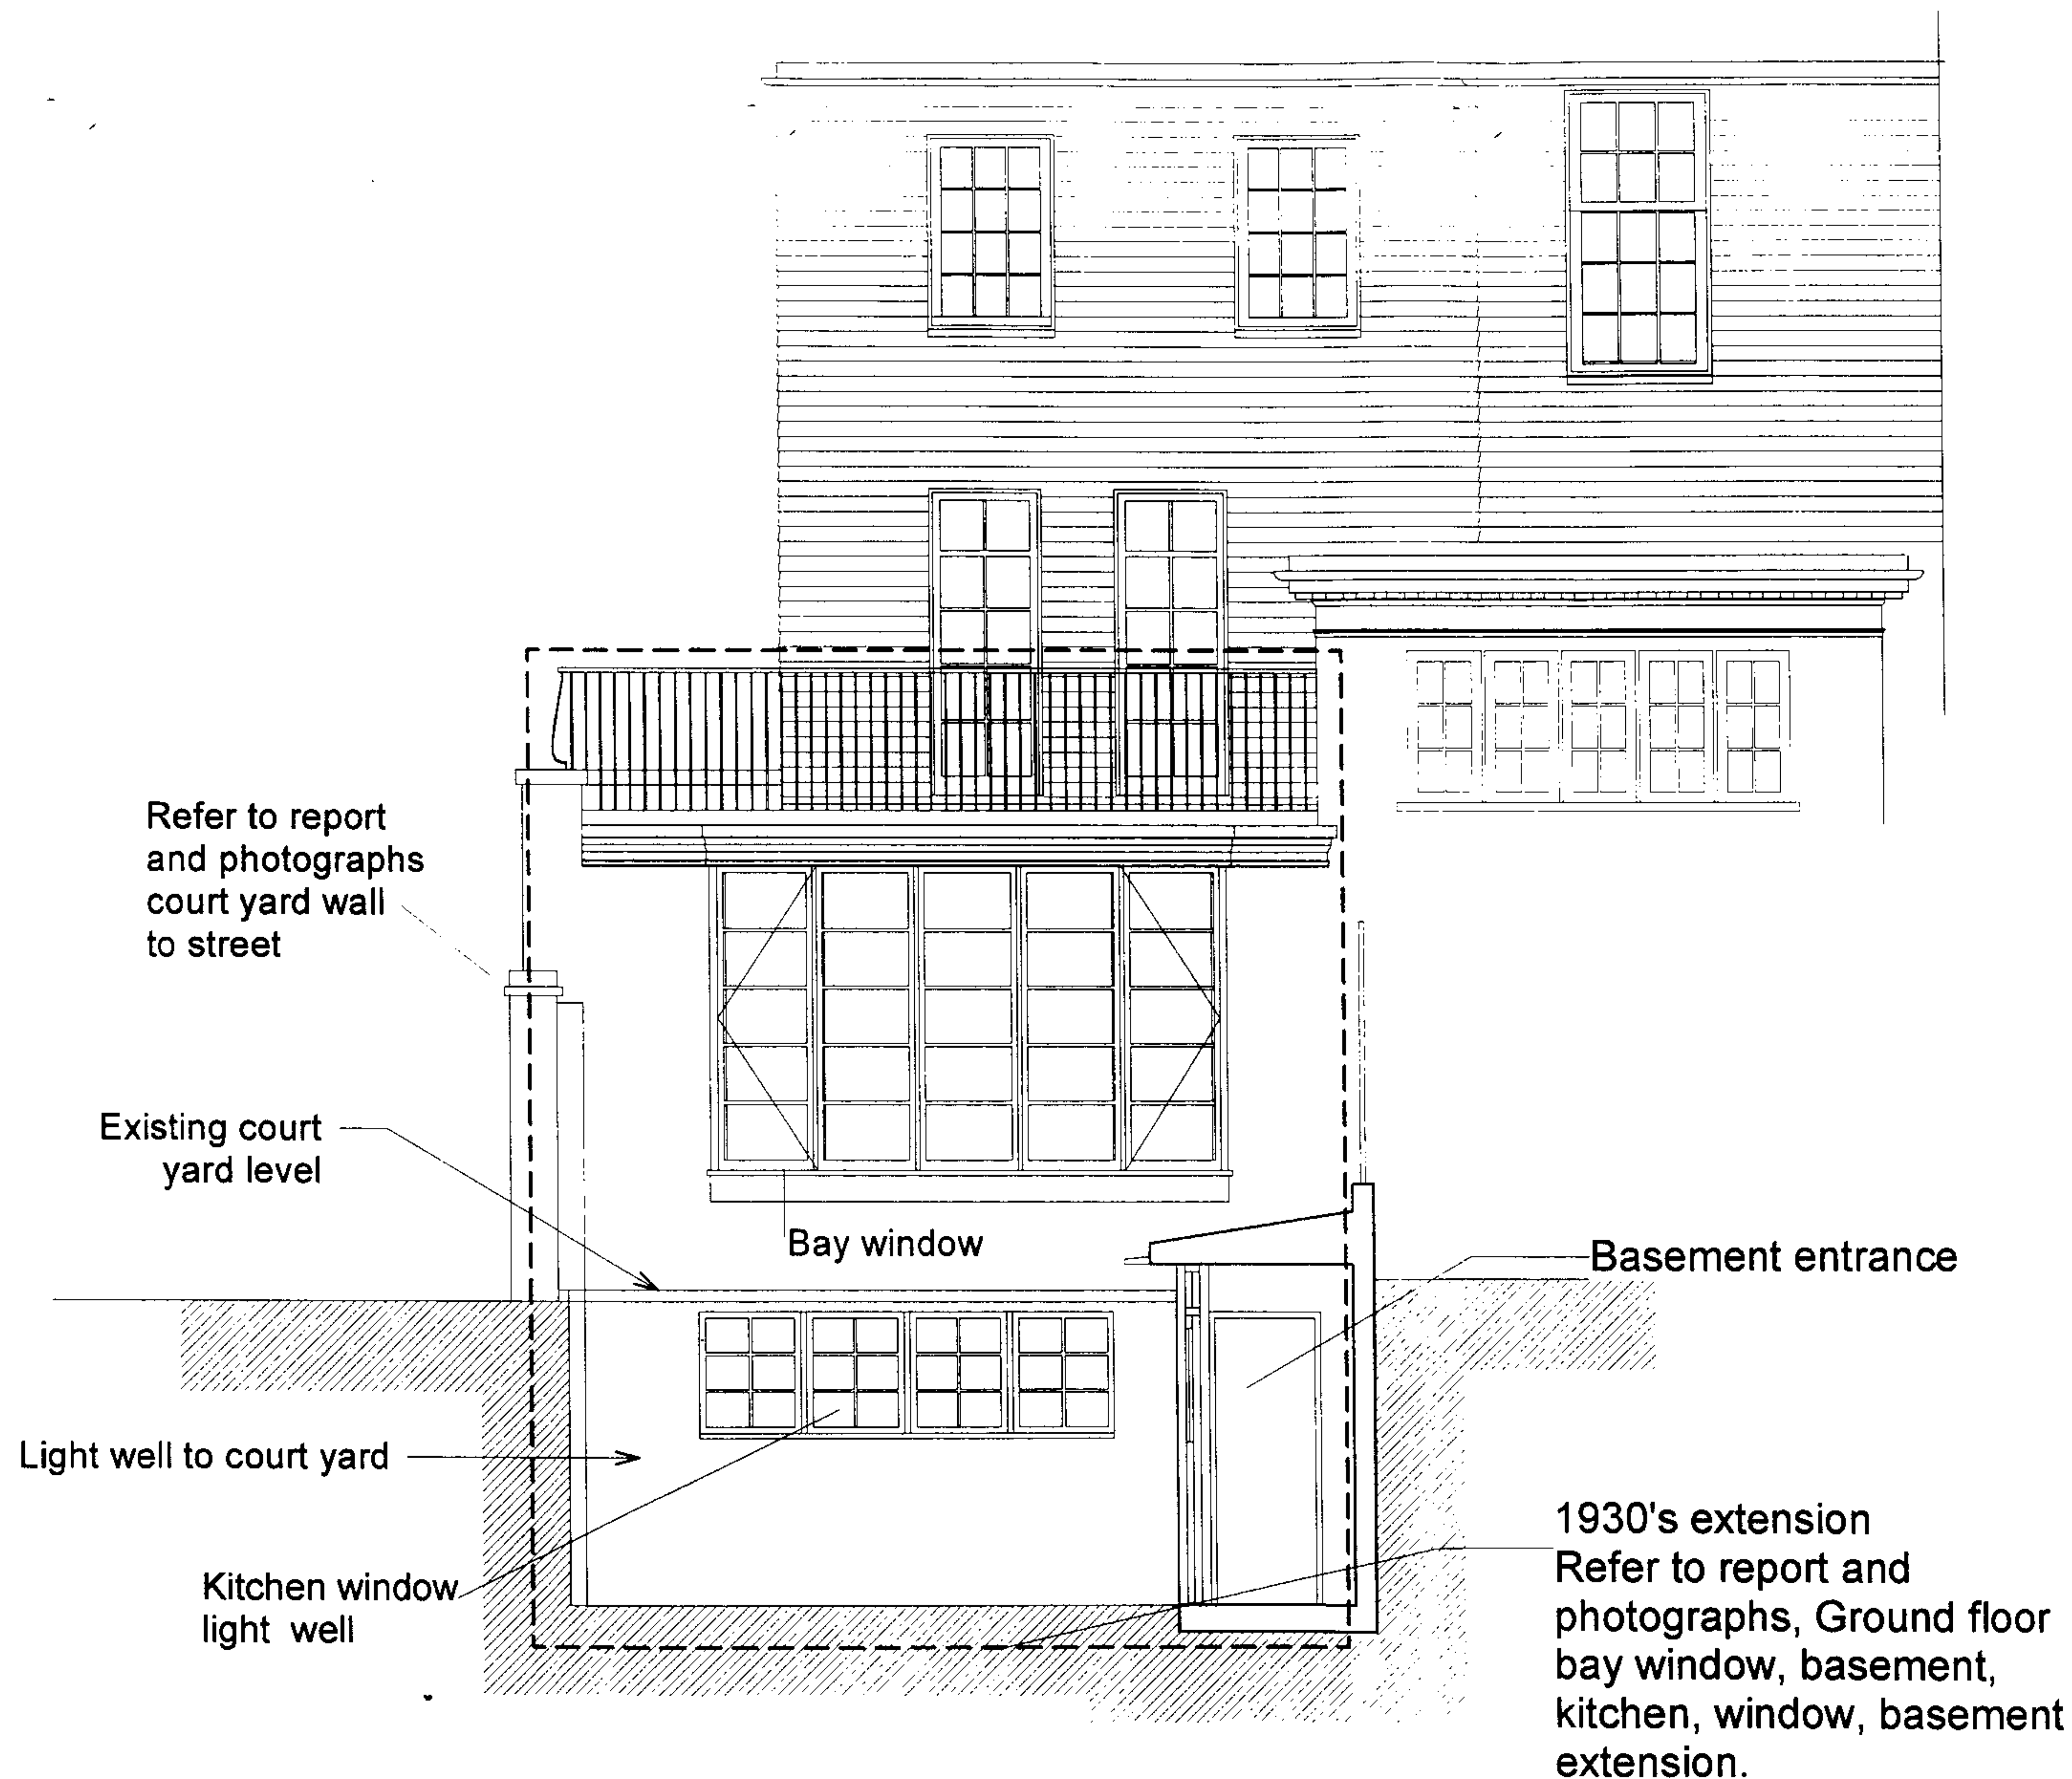

**ELEVATION FROM COURTYARD
EXISTING
SECTION B-B**

dinning room


THIS DRAWING IS COPYRIGHT AND SHOULD NOT BE COPIED OR DUPLICATED IN ANYWAY WITHOUT THE CONSENT OF ARCHITECT D.A.S			
A		03.06	Notes added Scale revised
REVISION	DATE		
ARCHITECT: D. A. S DESIGN AND ARCHITECTURAL SERVICES LIMITED			
1006 HARROW ROAD LONDON NW10 5NS		t. 020 8964 3260 f. 020 8964 3210 e. architect@architectdas.co.uk	
PROJECT			
Lesserwildwood 15 North End London NW3 3HR			
DRAWING			
Elevation Existing			
DATE 02.06	SCALE 1:50	DRAWN BY AK	
STATUS Planning			
PROJECT NO 425	REVISION A	DRAWING NO. EX'02	

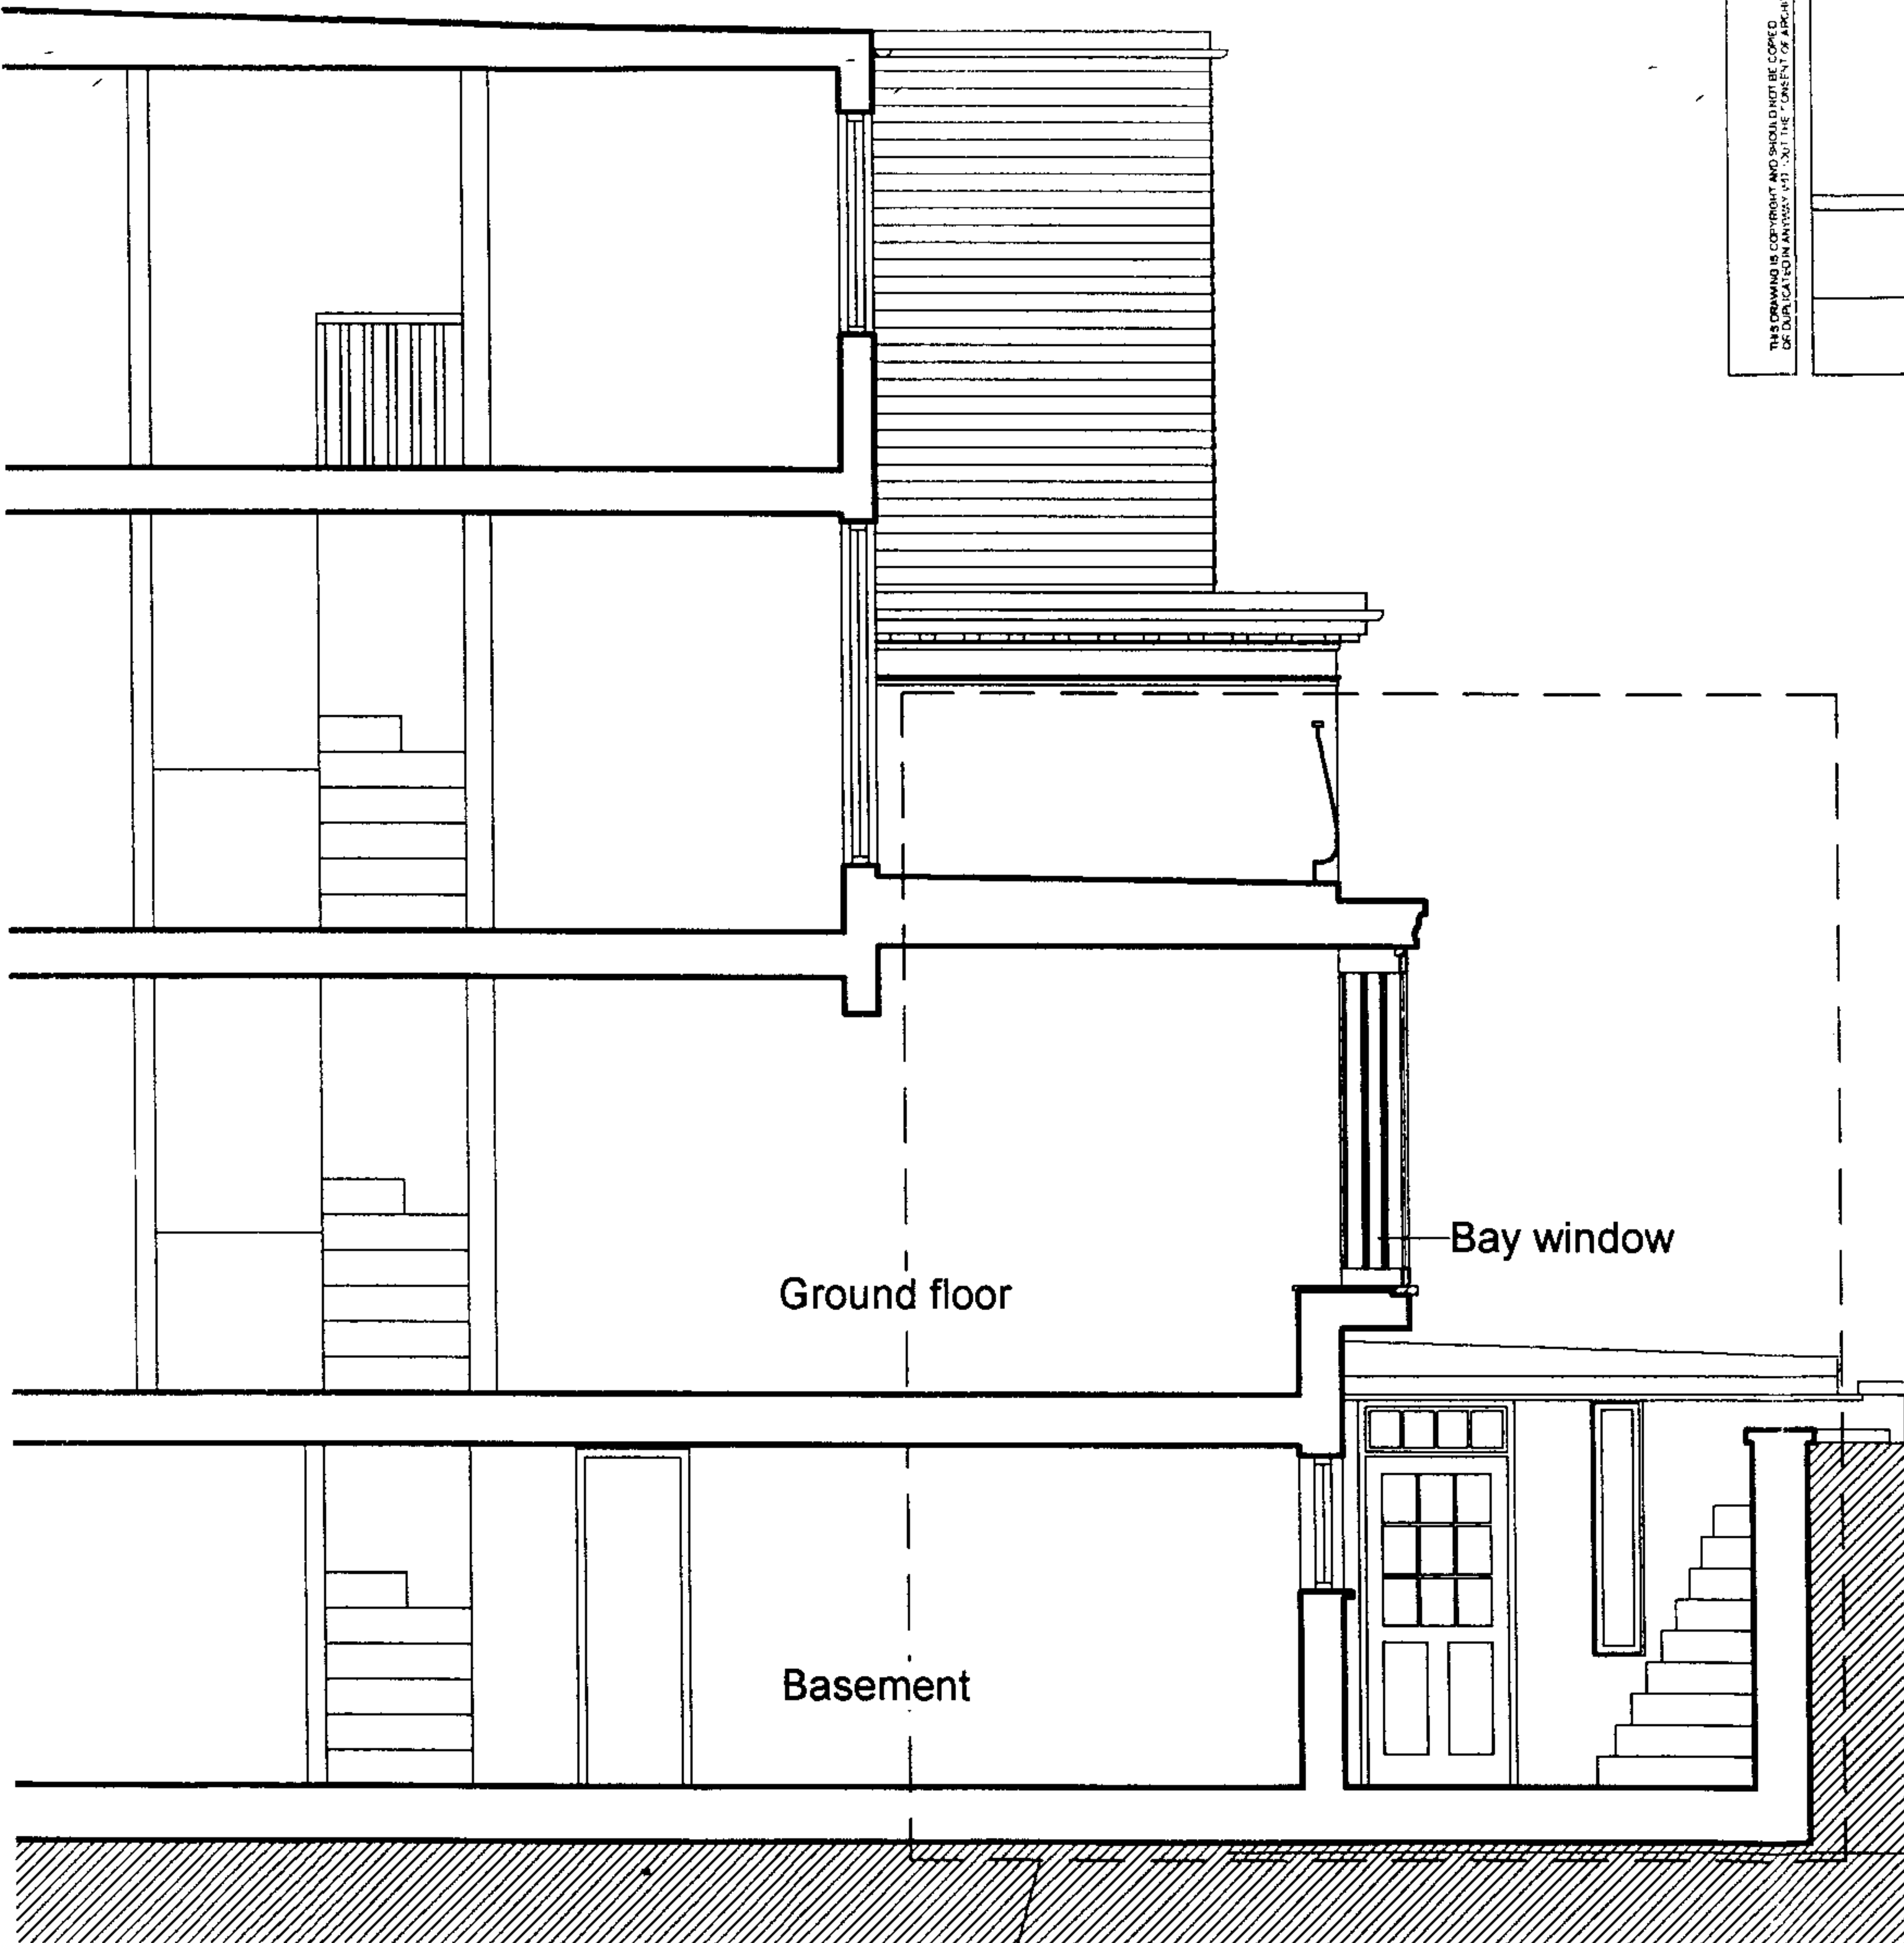

Refer to report
for photographs of
this area


action line bend point

Studio doors

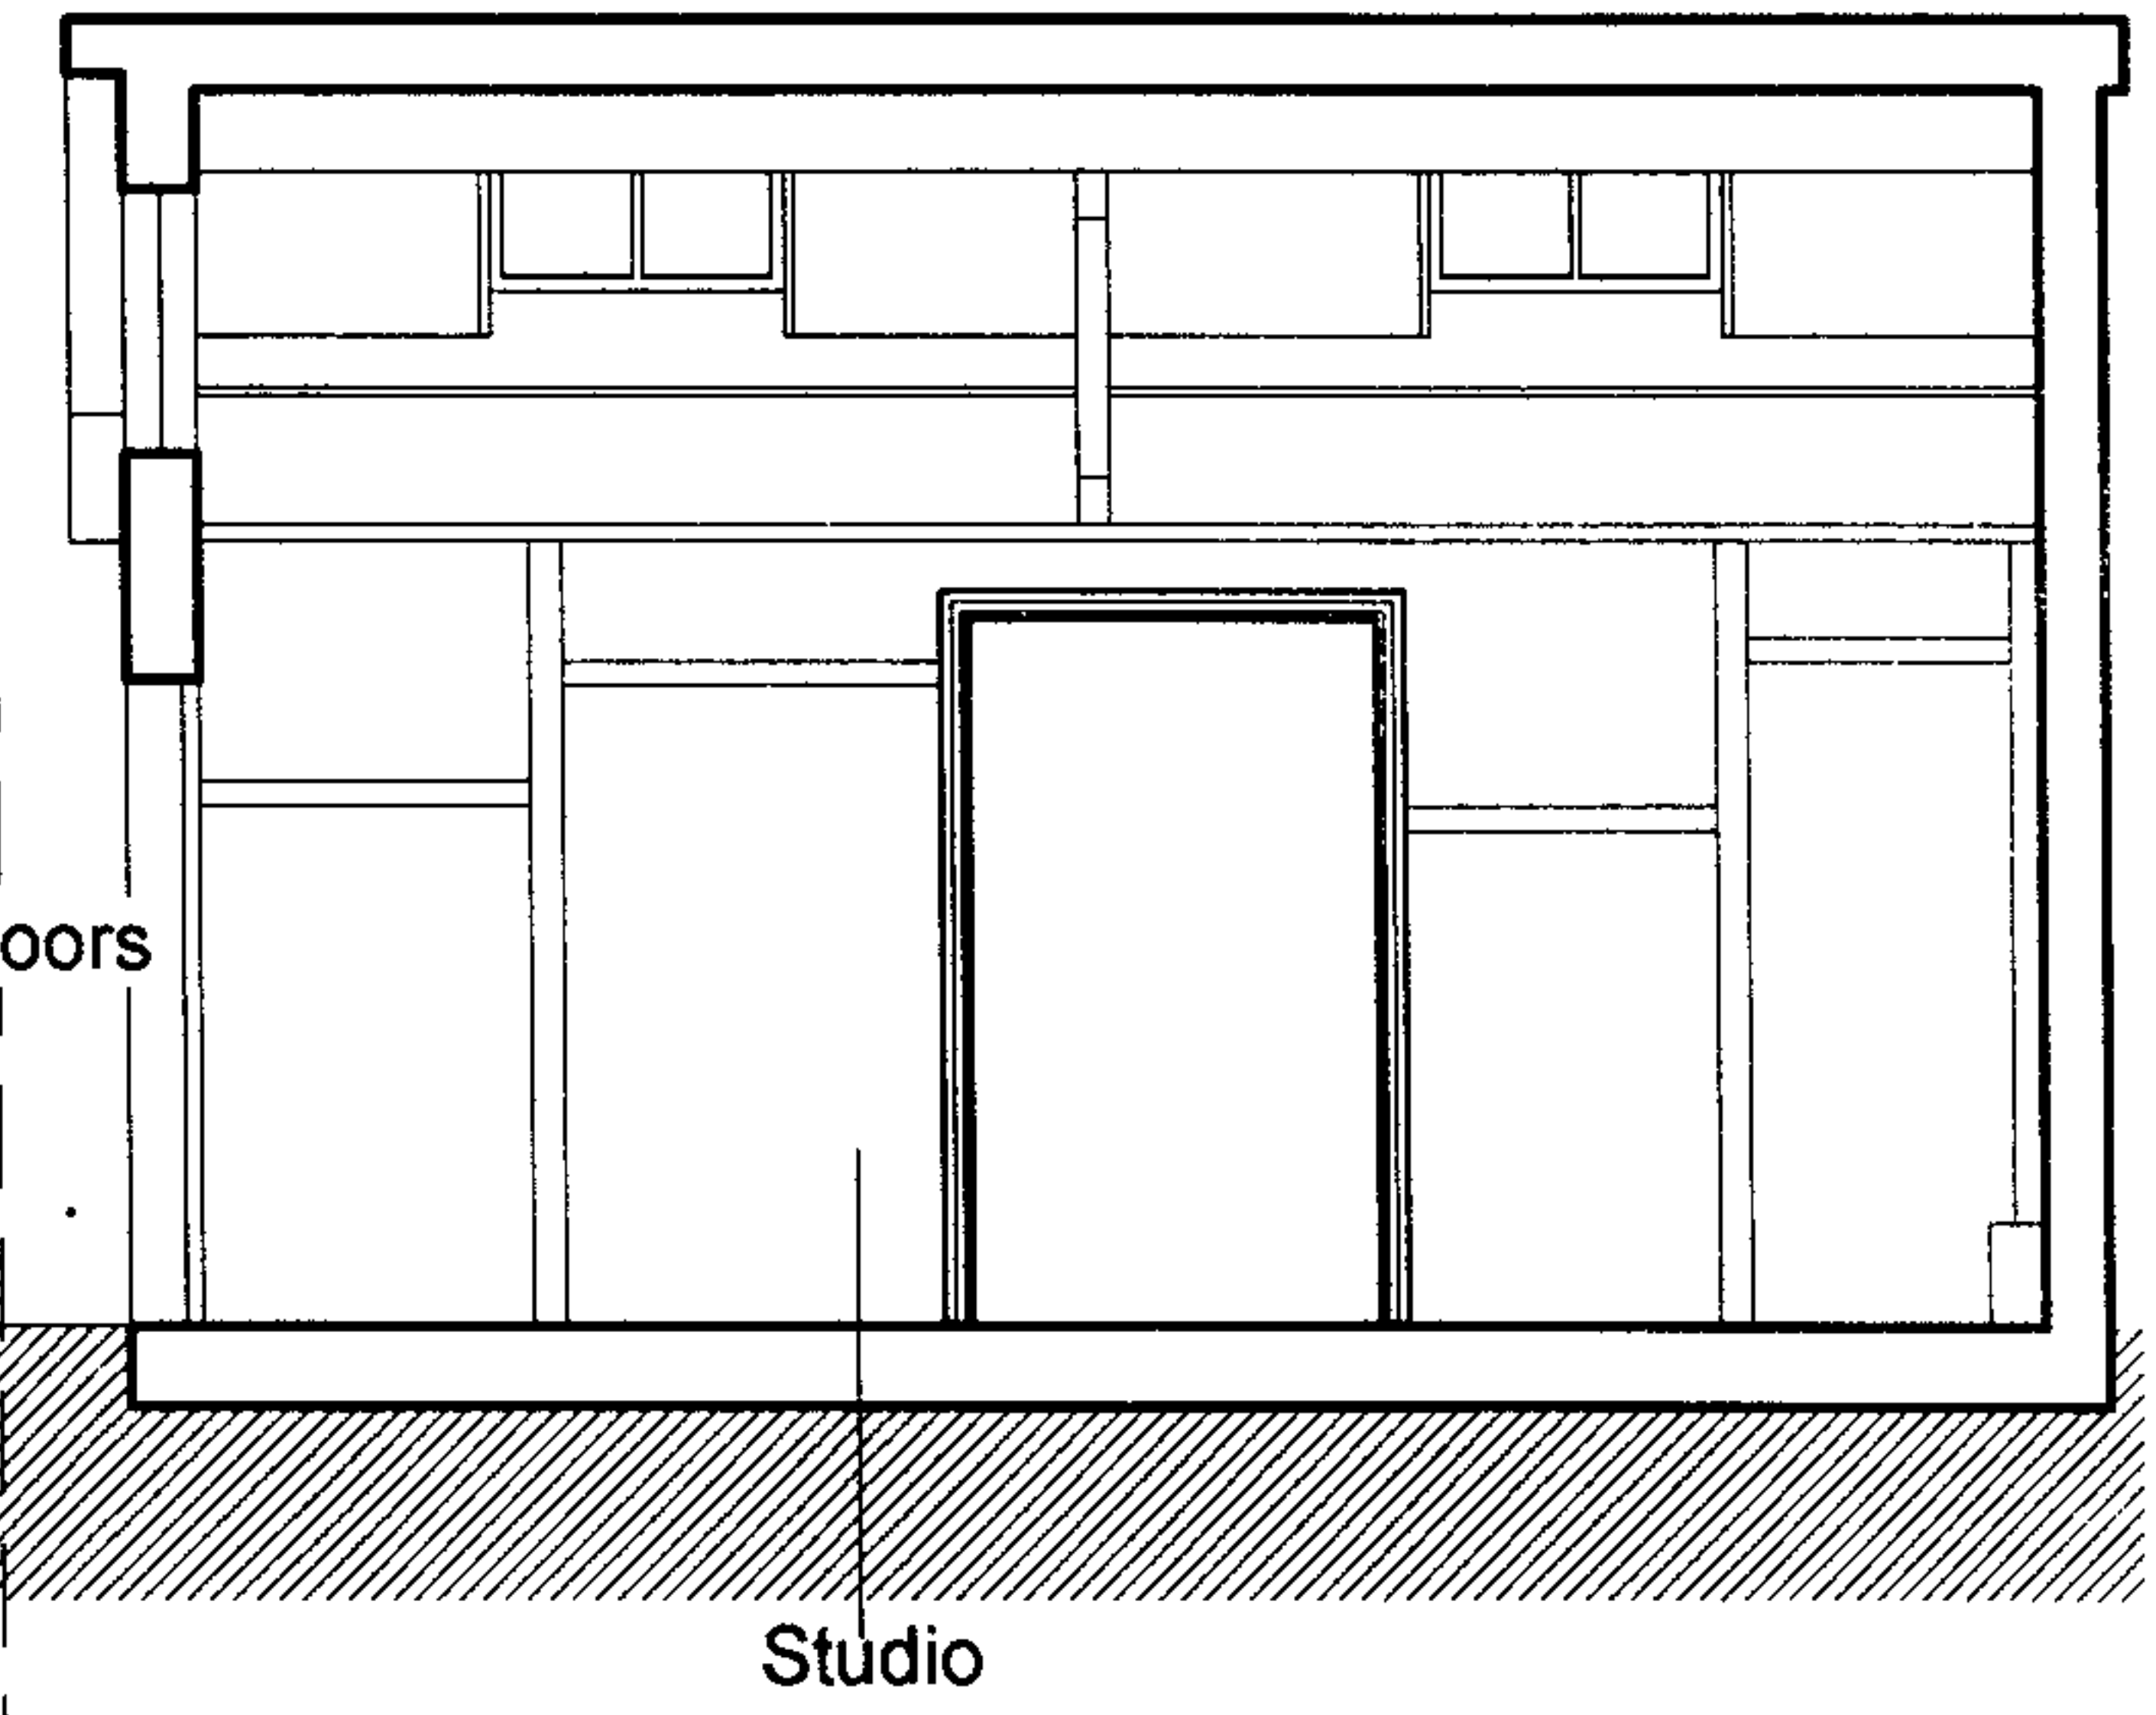


THIS DRAWING IS COPYRIGHT AND SHOULD NOT BE COPIED OR REPRODUCED WITHOUT THE WRITTEN CONSENT OF ARCHITECT D.A.S.			
B	07.06	Bay window revised	
A	03.06	Notes added Scale revised	
REVISION	DATE		
ARCHITECT: D. A. S. DESIGN AND ARCHITECTURAL SERVICES LIMITED			
1006 HARROW ROAD LONDON NW10 5NS		t. 020 8964 3260 f. 020 8964 3210 e. architect@architectdas.co.uk	
PROJECT Lesserwildwood 15 North End London NW3 3HR			
DRAWING NO: 425			
DATE 02.06			
SCALE 1:50			
DRAWN BY AK			
SECTION Existing			
SERIES Planning			
PROJECT NO. 425		REVISION B	
DRAWING NO. SX01			

SECTION A-A
EXISTING

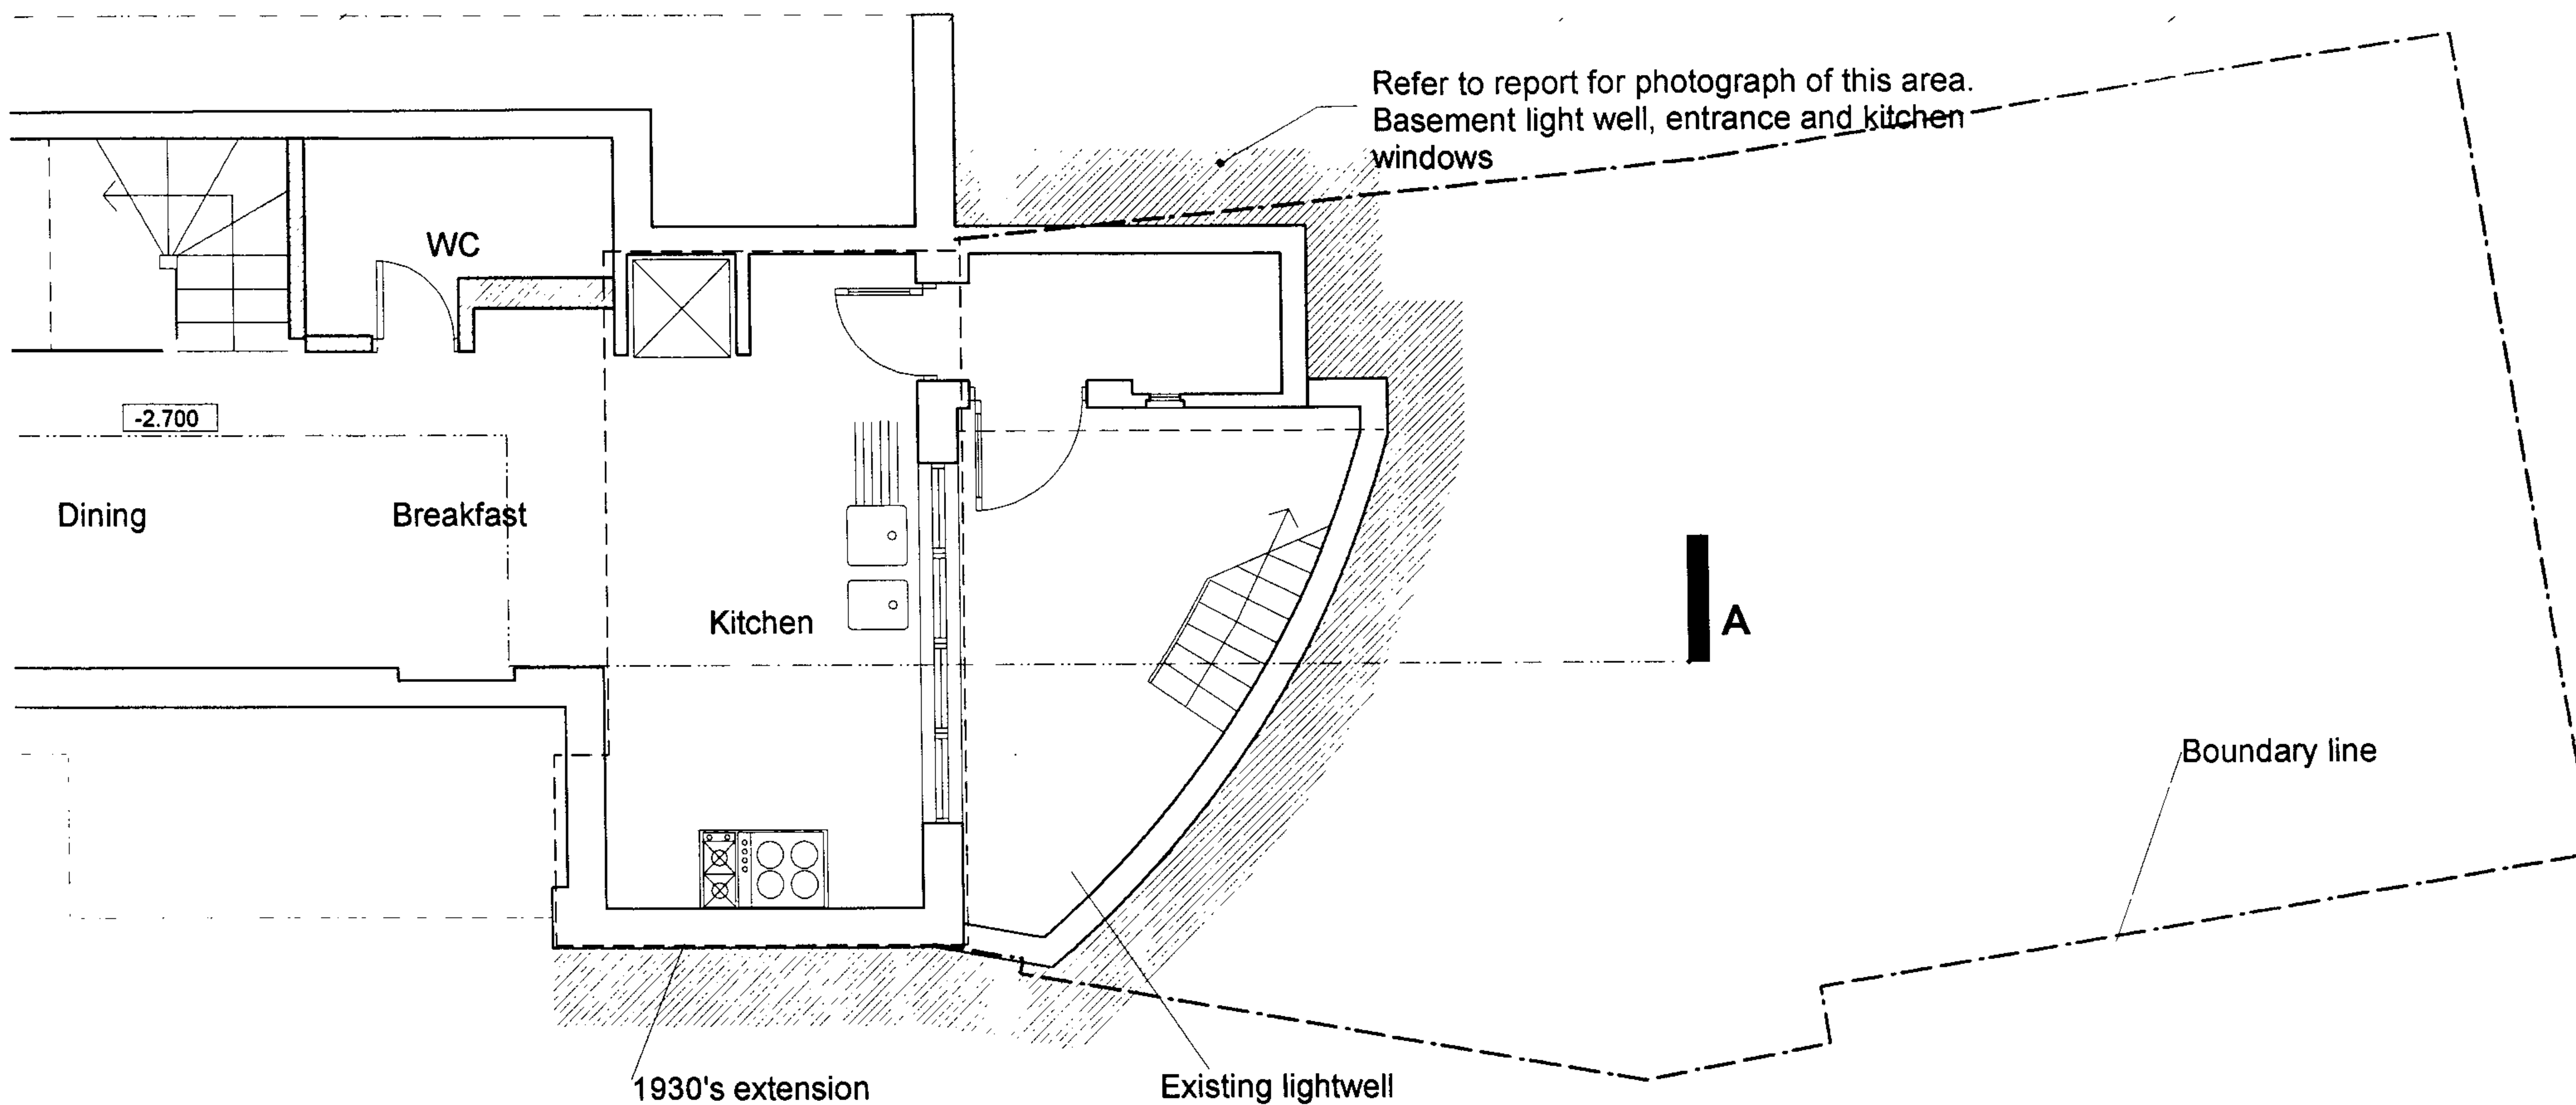


LOWER GROUND FLOOR PLAN EXISTING

THIS DRAWING IS COPYRIGHT AND SHOULD NOT BE COPIED OR DISTRIBUTED IN ANY WAY WITHOUT THE CONSENT OF ARCHITECT D.A.S.			
		Notes added Scale revised	
A	03.06	DATE	
ARCHITECT: D.A.S. DESIGN AND ARCHITECTURAL SERVICES LIMITED			
1006 HARROW ROAD LONDON NW10 5NS		t. 020 8964 3260 f. 020 8964 3210 e. architect@architectdas.co.uk	
PROJECT Lesserwildwood 15 North End London NW3 3HR			
DRAWING LOWER GROUND FLOOR PLAN Existing			
DATE 02.06	SCALE 1:50	DRAWN BY AK	
DRAWING Planning			
PROJECT NO. 425	REVISION A	DRAWING NO. Px'01	

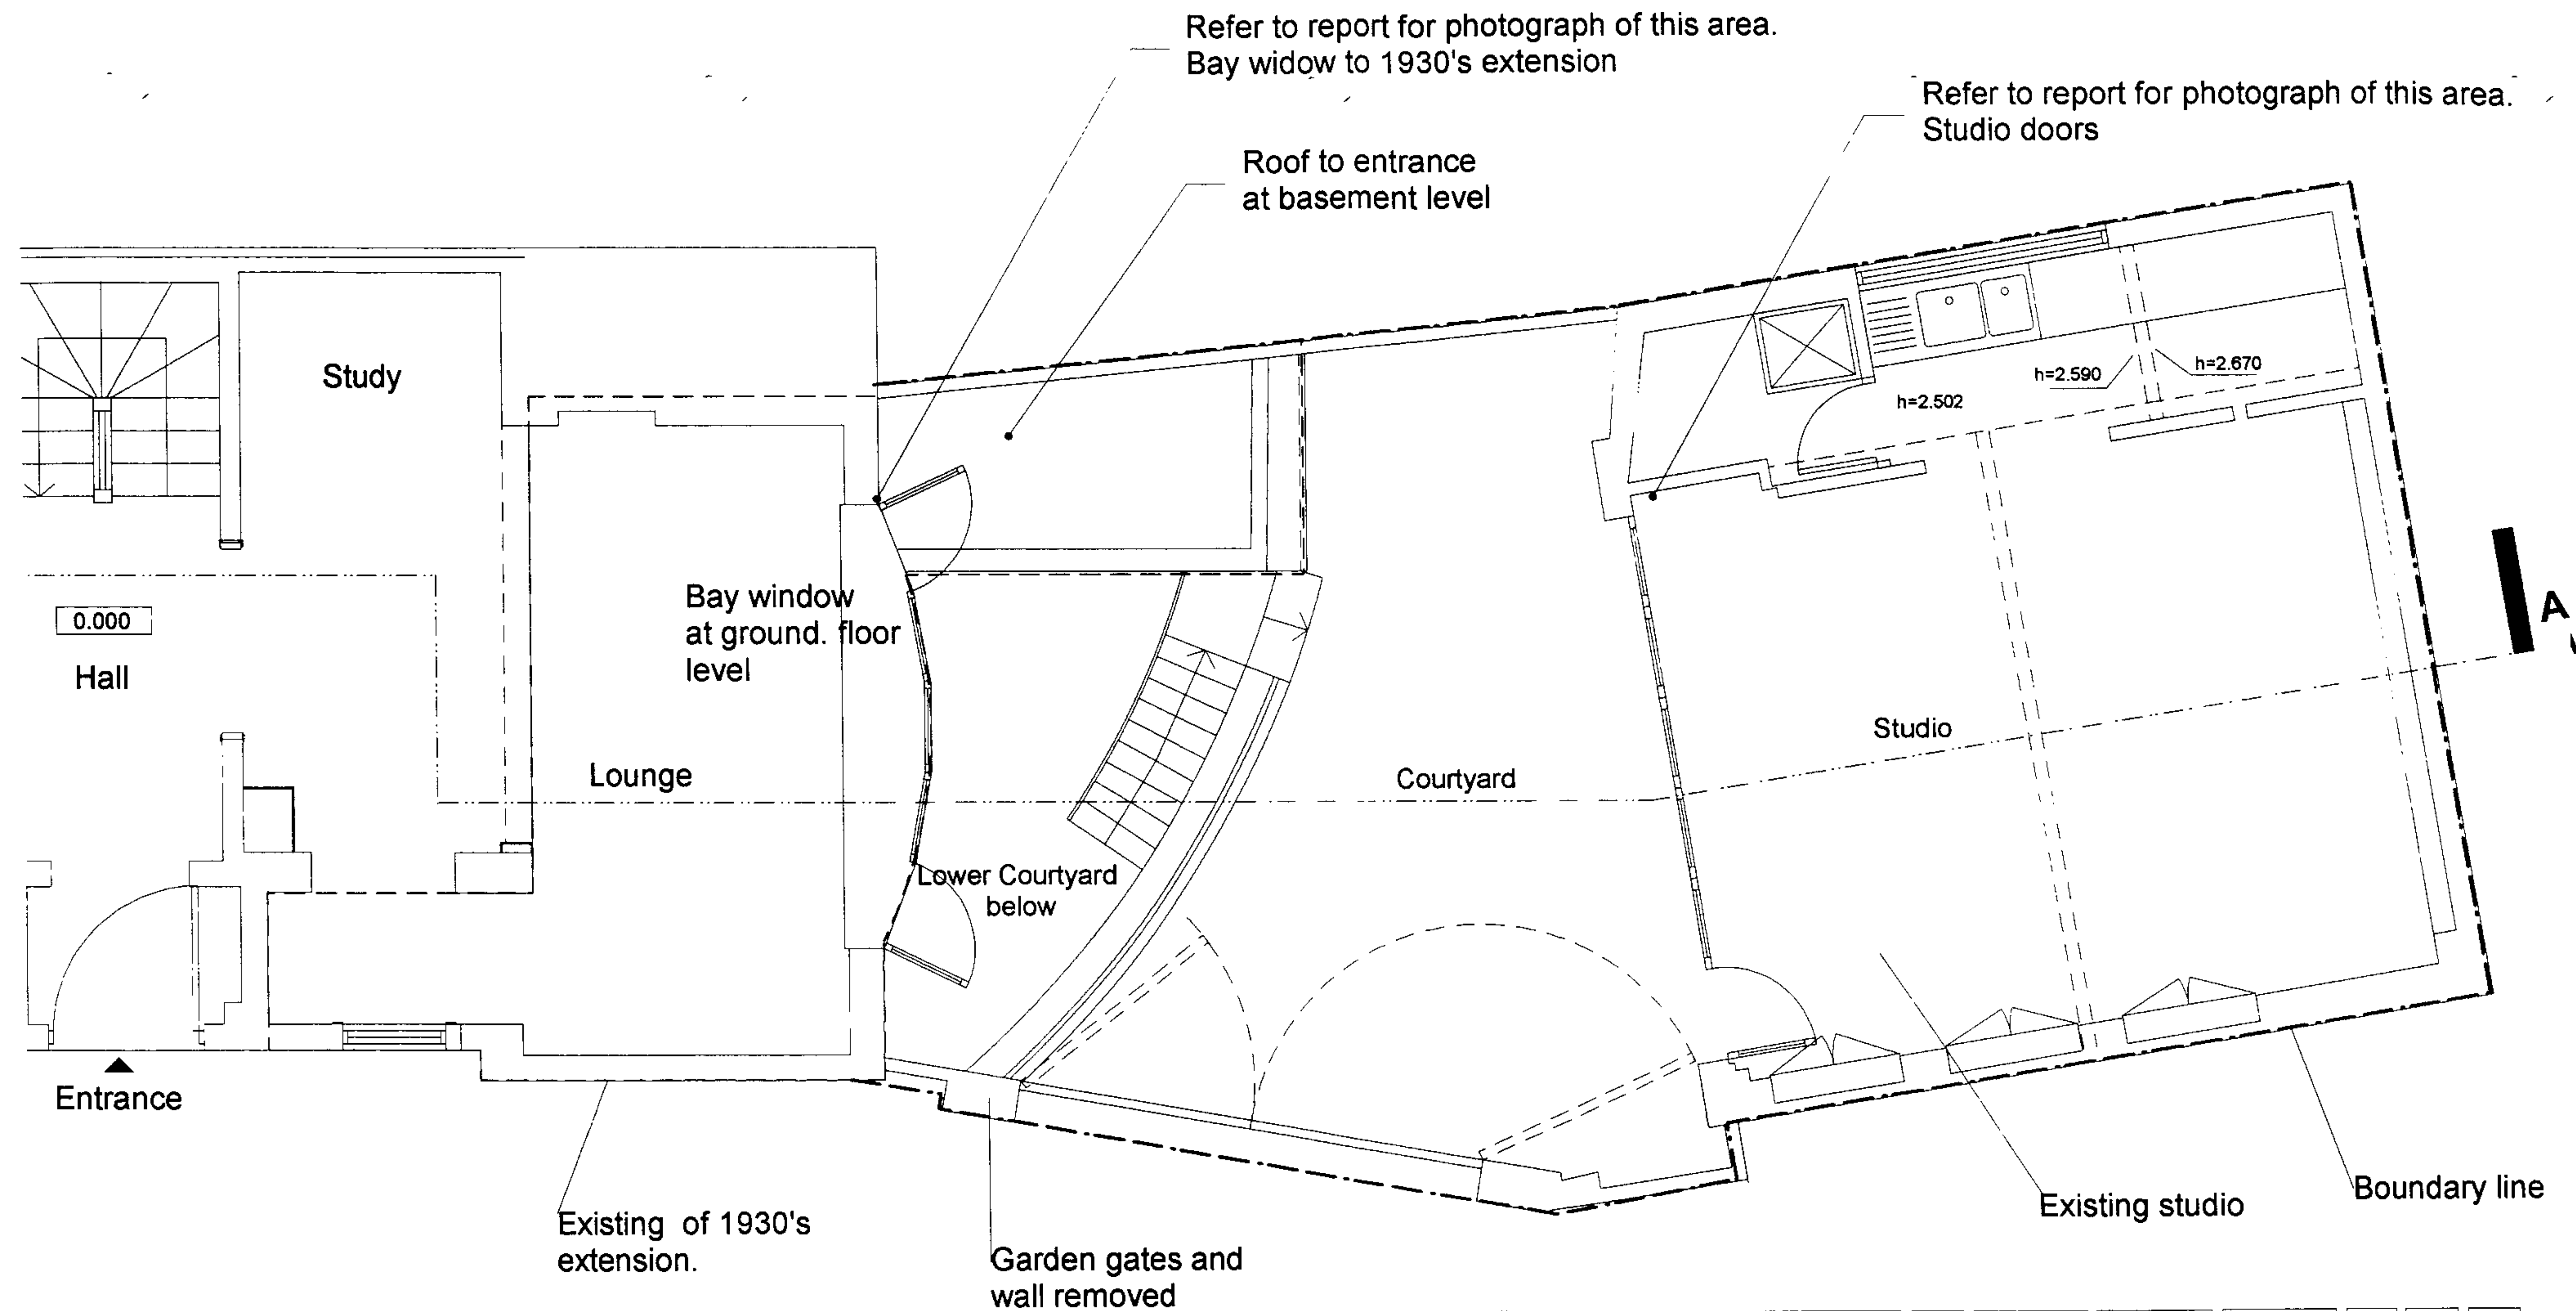

GROUND FLOOR PLAN EXISTING

THIS DRAWING IS COPYRIGHT AND SHOULD NOT BE COPIED, OR DISTRIBUTED WITHOUT THE CONSENT OF ARCHITECT D.A.S.				
A		03.06	Notes added Scale revised	
REVISION	DATE			
ARCHITECT: D.A.S. DESIGN AND ARCHITECTURAL SERVICES LIMITED				
1006 HARROW ROAD LONDON NW10 5NS e. architect@architectdas.co.uk t. 020 8964 3260 f. 020 8964 3210				
PROJECT Lesserwildwood 15 North End London NW3 3HR				
DRAWING				
Ground floor plan Existing				
DATE	02.06	SCALE	1:50	DRAWN BY AK
STATUS Planning				
PROJECT NO.	425	IN WORKS	A	DRAWING NO. PX02

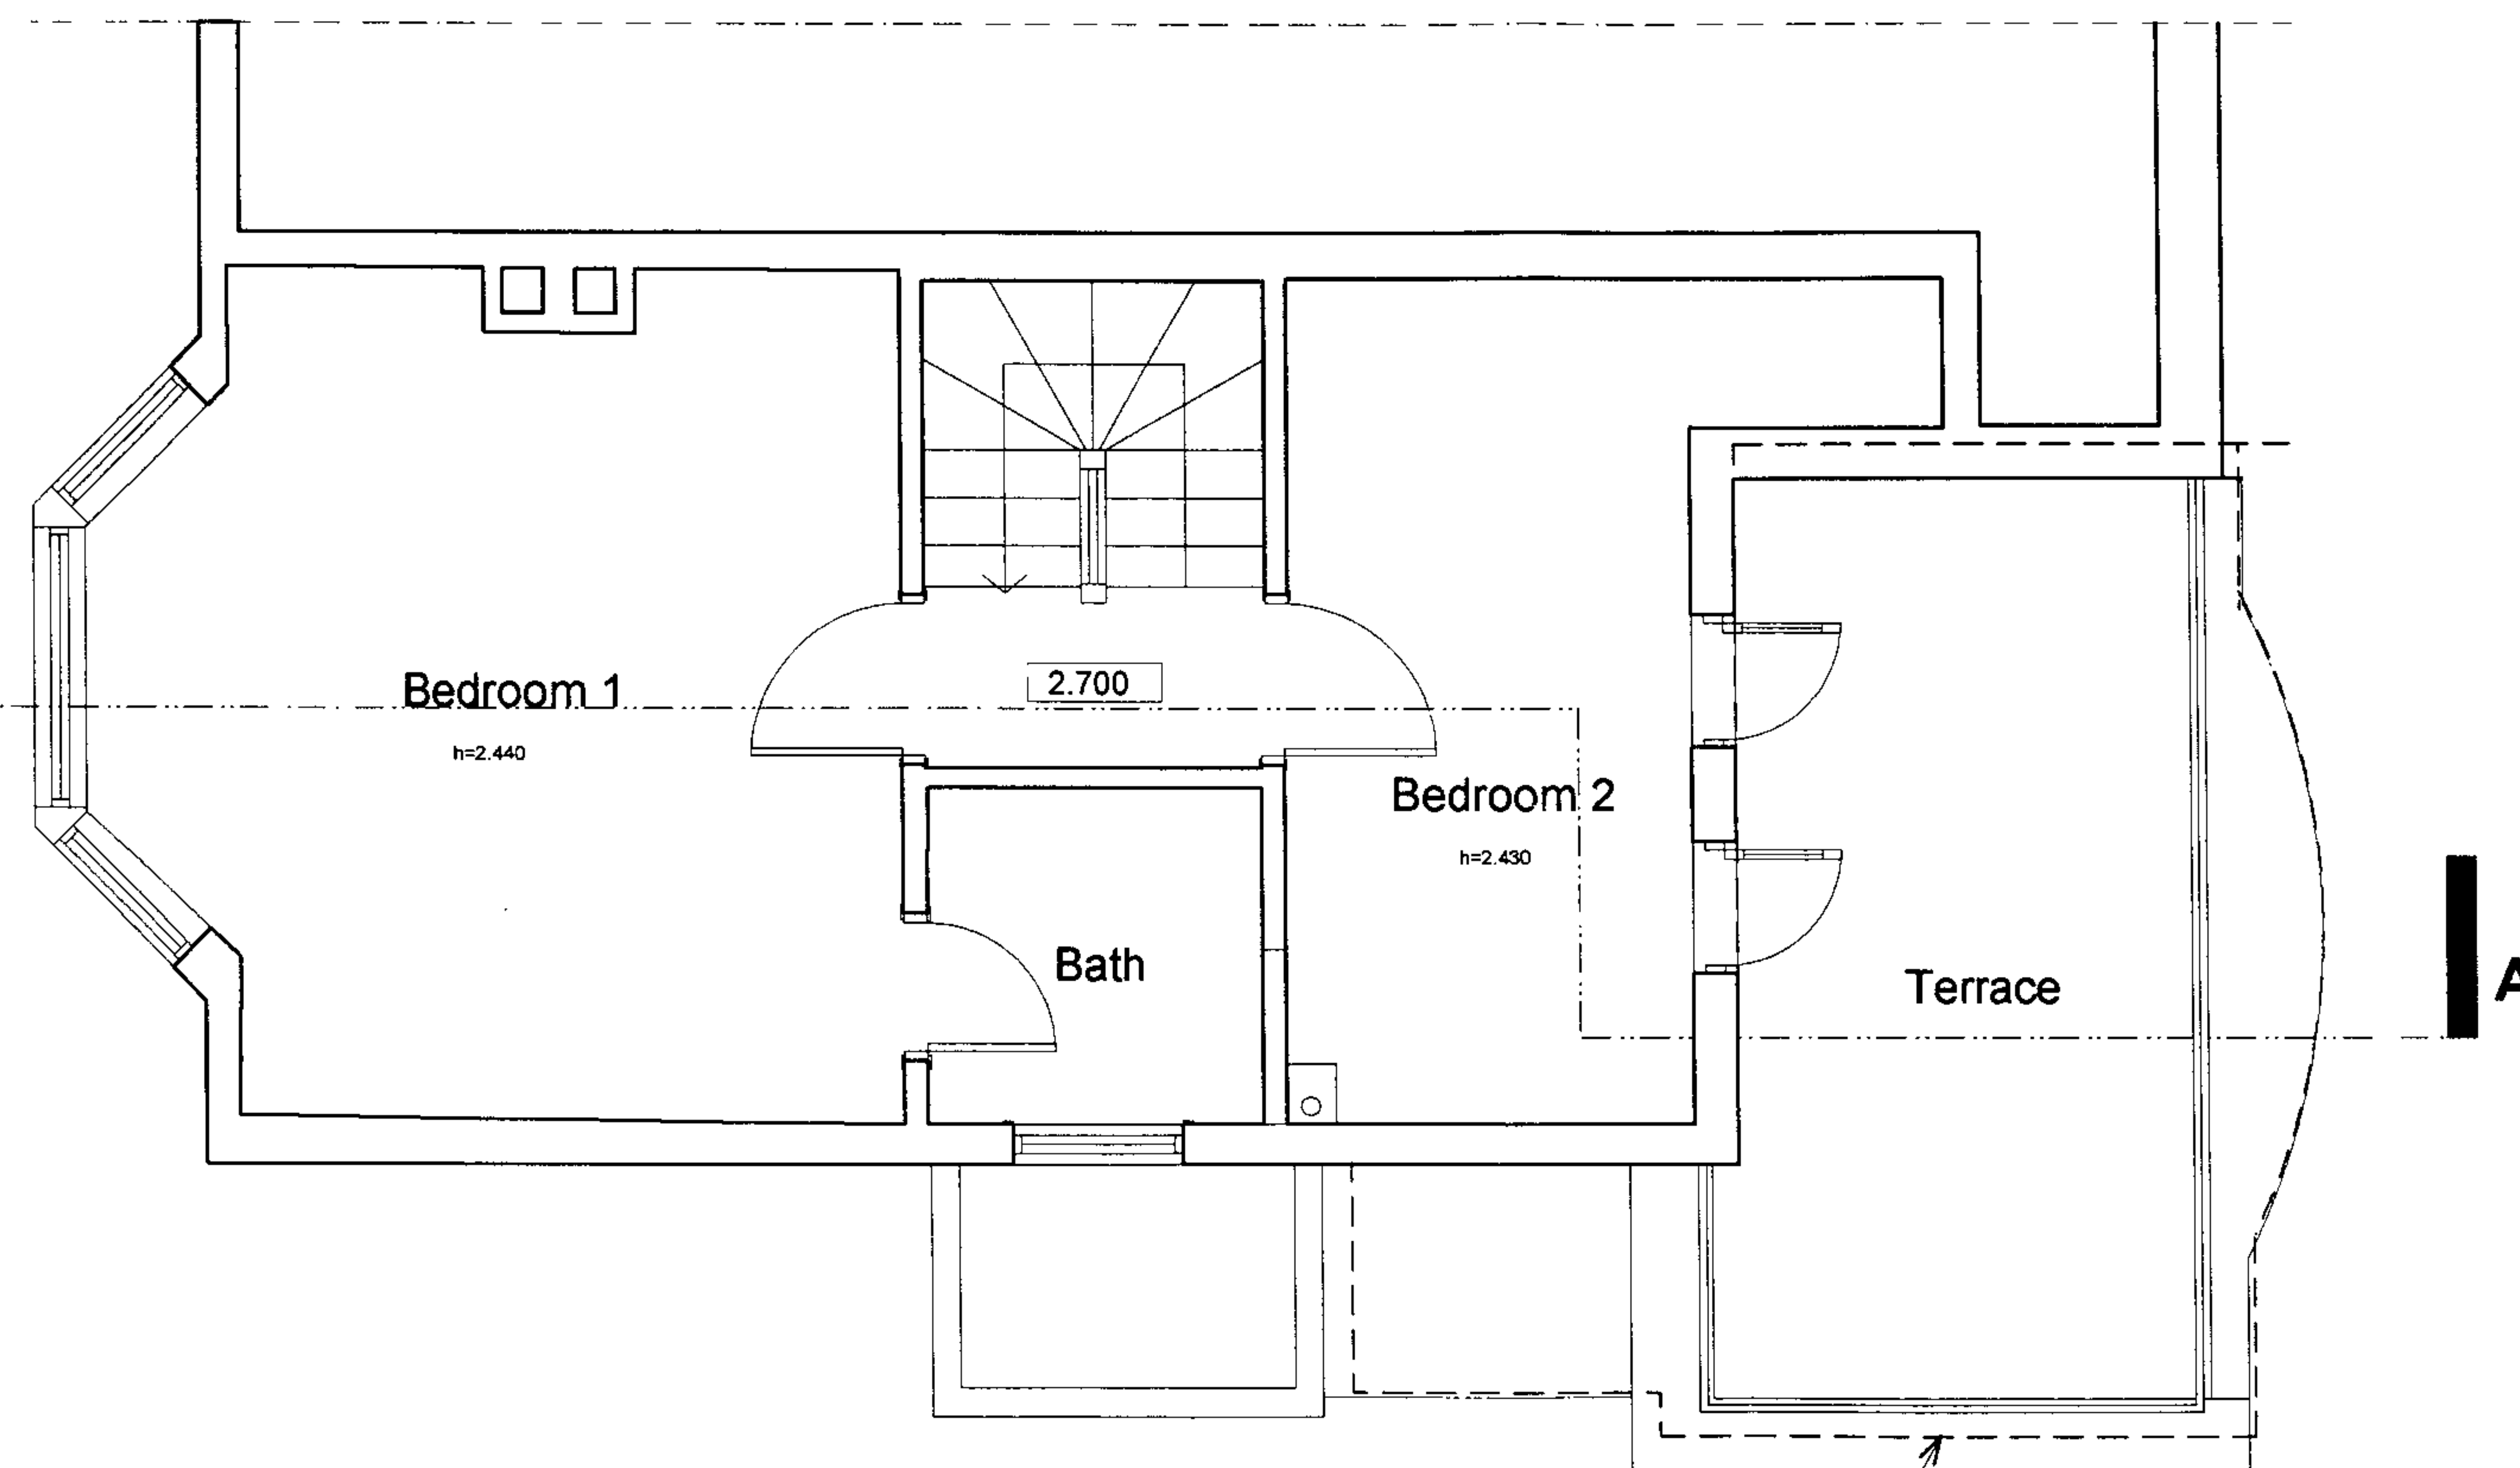

Extent of 1930's extension

FIRST FLOOR PLAN EXISTING

THIS DRAWING IS COPYRIGHT AND SHOULD NOT BE COPIED
OR DUPLICATED IN ANYWAY WITHOUT THE CONSENT OF ARCHITECT D.A.S.

A 03.06 Scale revised

REVISION	DATE
----------	------

ARCHITECT: D. A. S.
DESIGN AND ARCHITECTURAL SERVICES LIMITED

1006 t. 020 8964 3260
HARROW ROAD f. 020 8964 3210
LONDON
NW10 5NS e. architect@architectdas.co.uk

PROJECT

Lesserwildwood 15 North End
London NW3 3HR

DRAWING

FIRST FLOOR PLAN
Existing

DATE
02.06

SCALE
1:50

DRAWN BY
AK


STATES

Planning

PROJECT NO.
425


REVISION
A

DRAWING NO
P'X'03

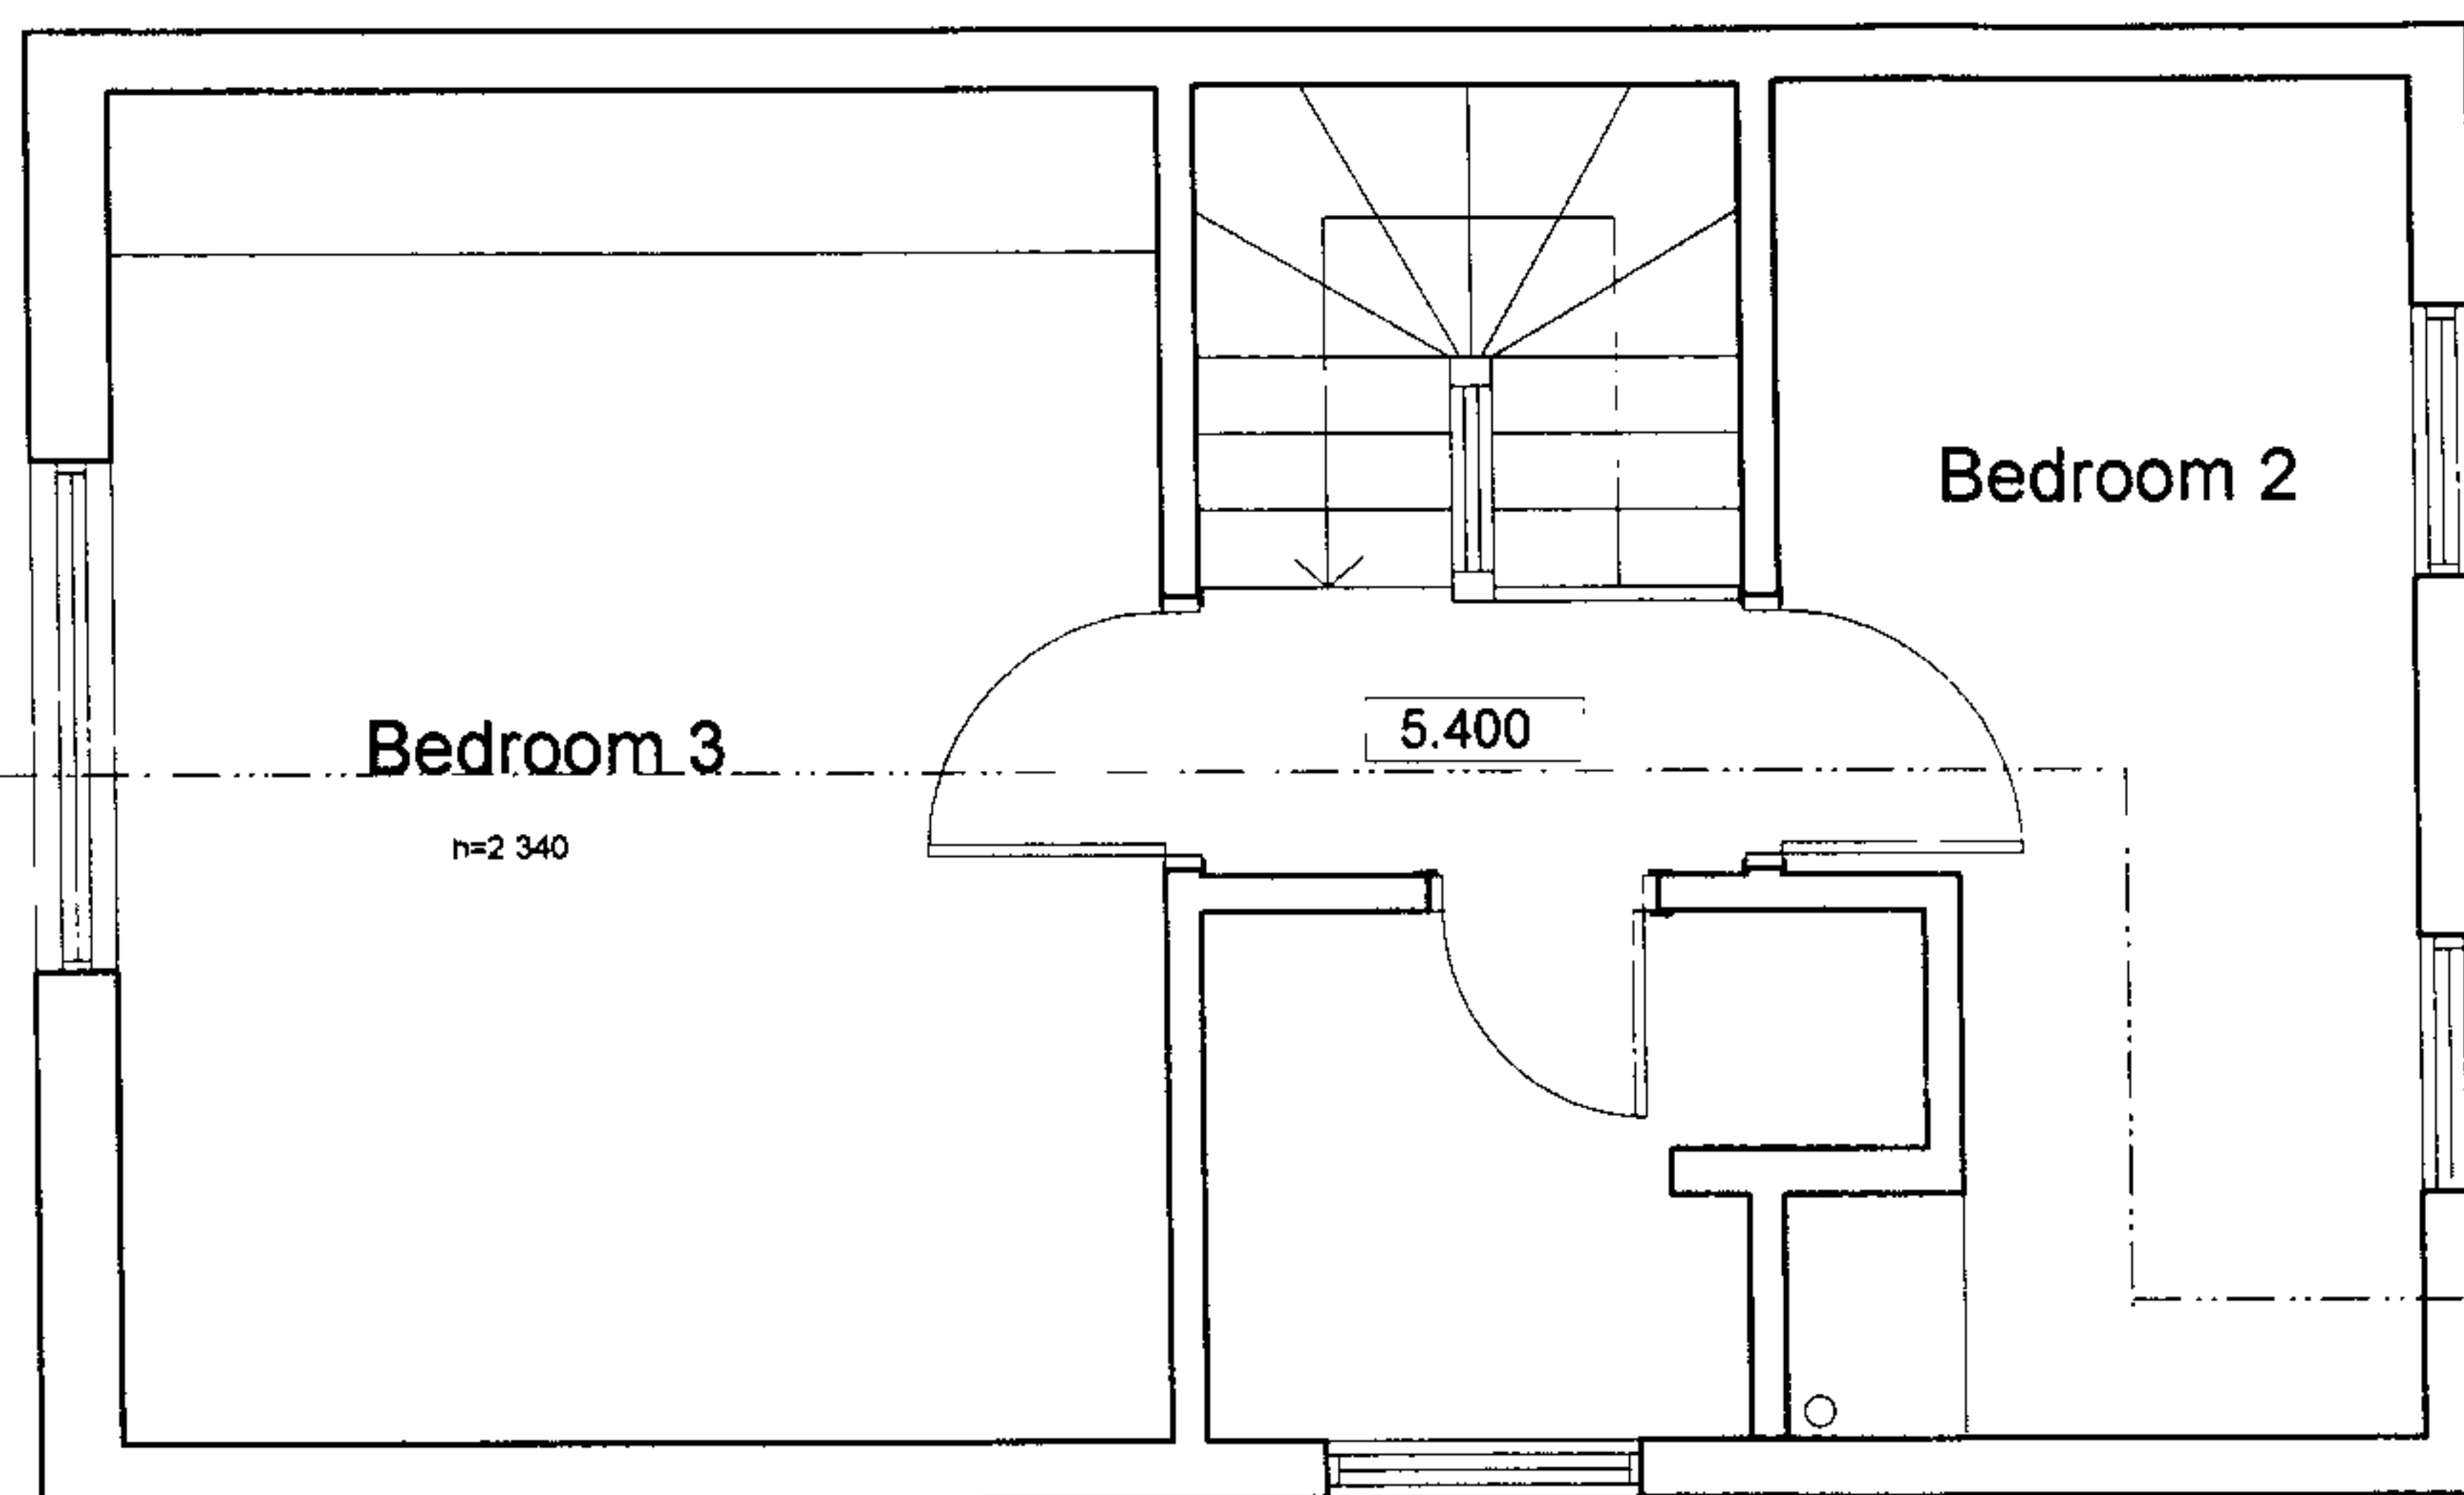


SECOND FLOOR PLAN
EXISTING

THIS DRAWING IS COPYRIGHT AND SHOULD NOT BE COPIED OR DUPLICATED IN ANYWAY WITHOUT THE CONSENT OF ARCHITECT D.A.S		
A	03.06	Scale revised
REVISION	DATE	
ARCHITECT: D. A. S DESIGN AND ARCHITECTURAL SERVICES LIMITED		
1006 HARROW ROAD LONDON NW10 5NS e. architect@architectdas.co.uk		
t. 020 8964 3260 f. 020 8964 3210		
PROJECT		
Lesserwildwood 15 North End London NW3 3HR		
DRAWING		
SECOND FLOOR PLAN Existing		
DATE 11'05	SCALE 1:50	DRAWN BY AK
STATUS Planning		
PROJECT NO 425	REVISION A	DRAWING NO. Px'04

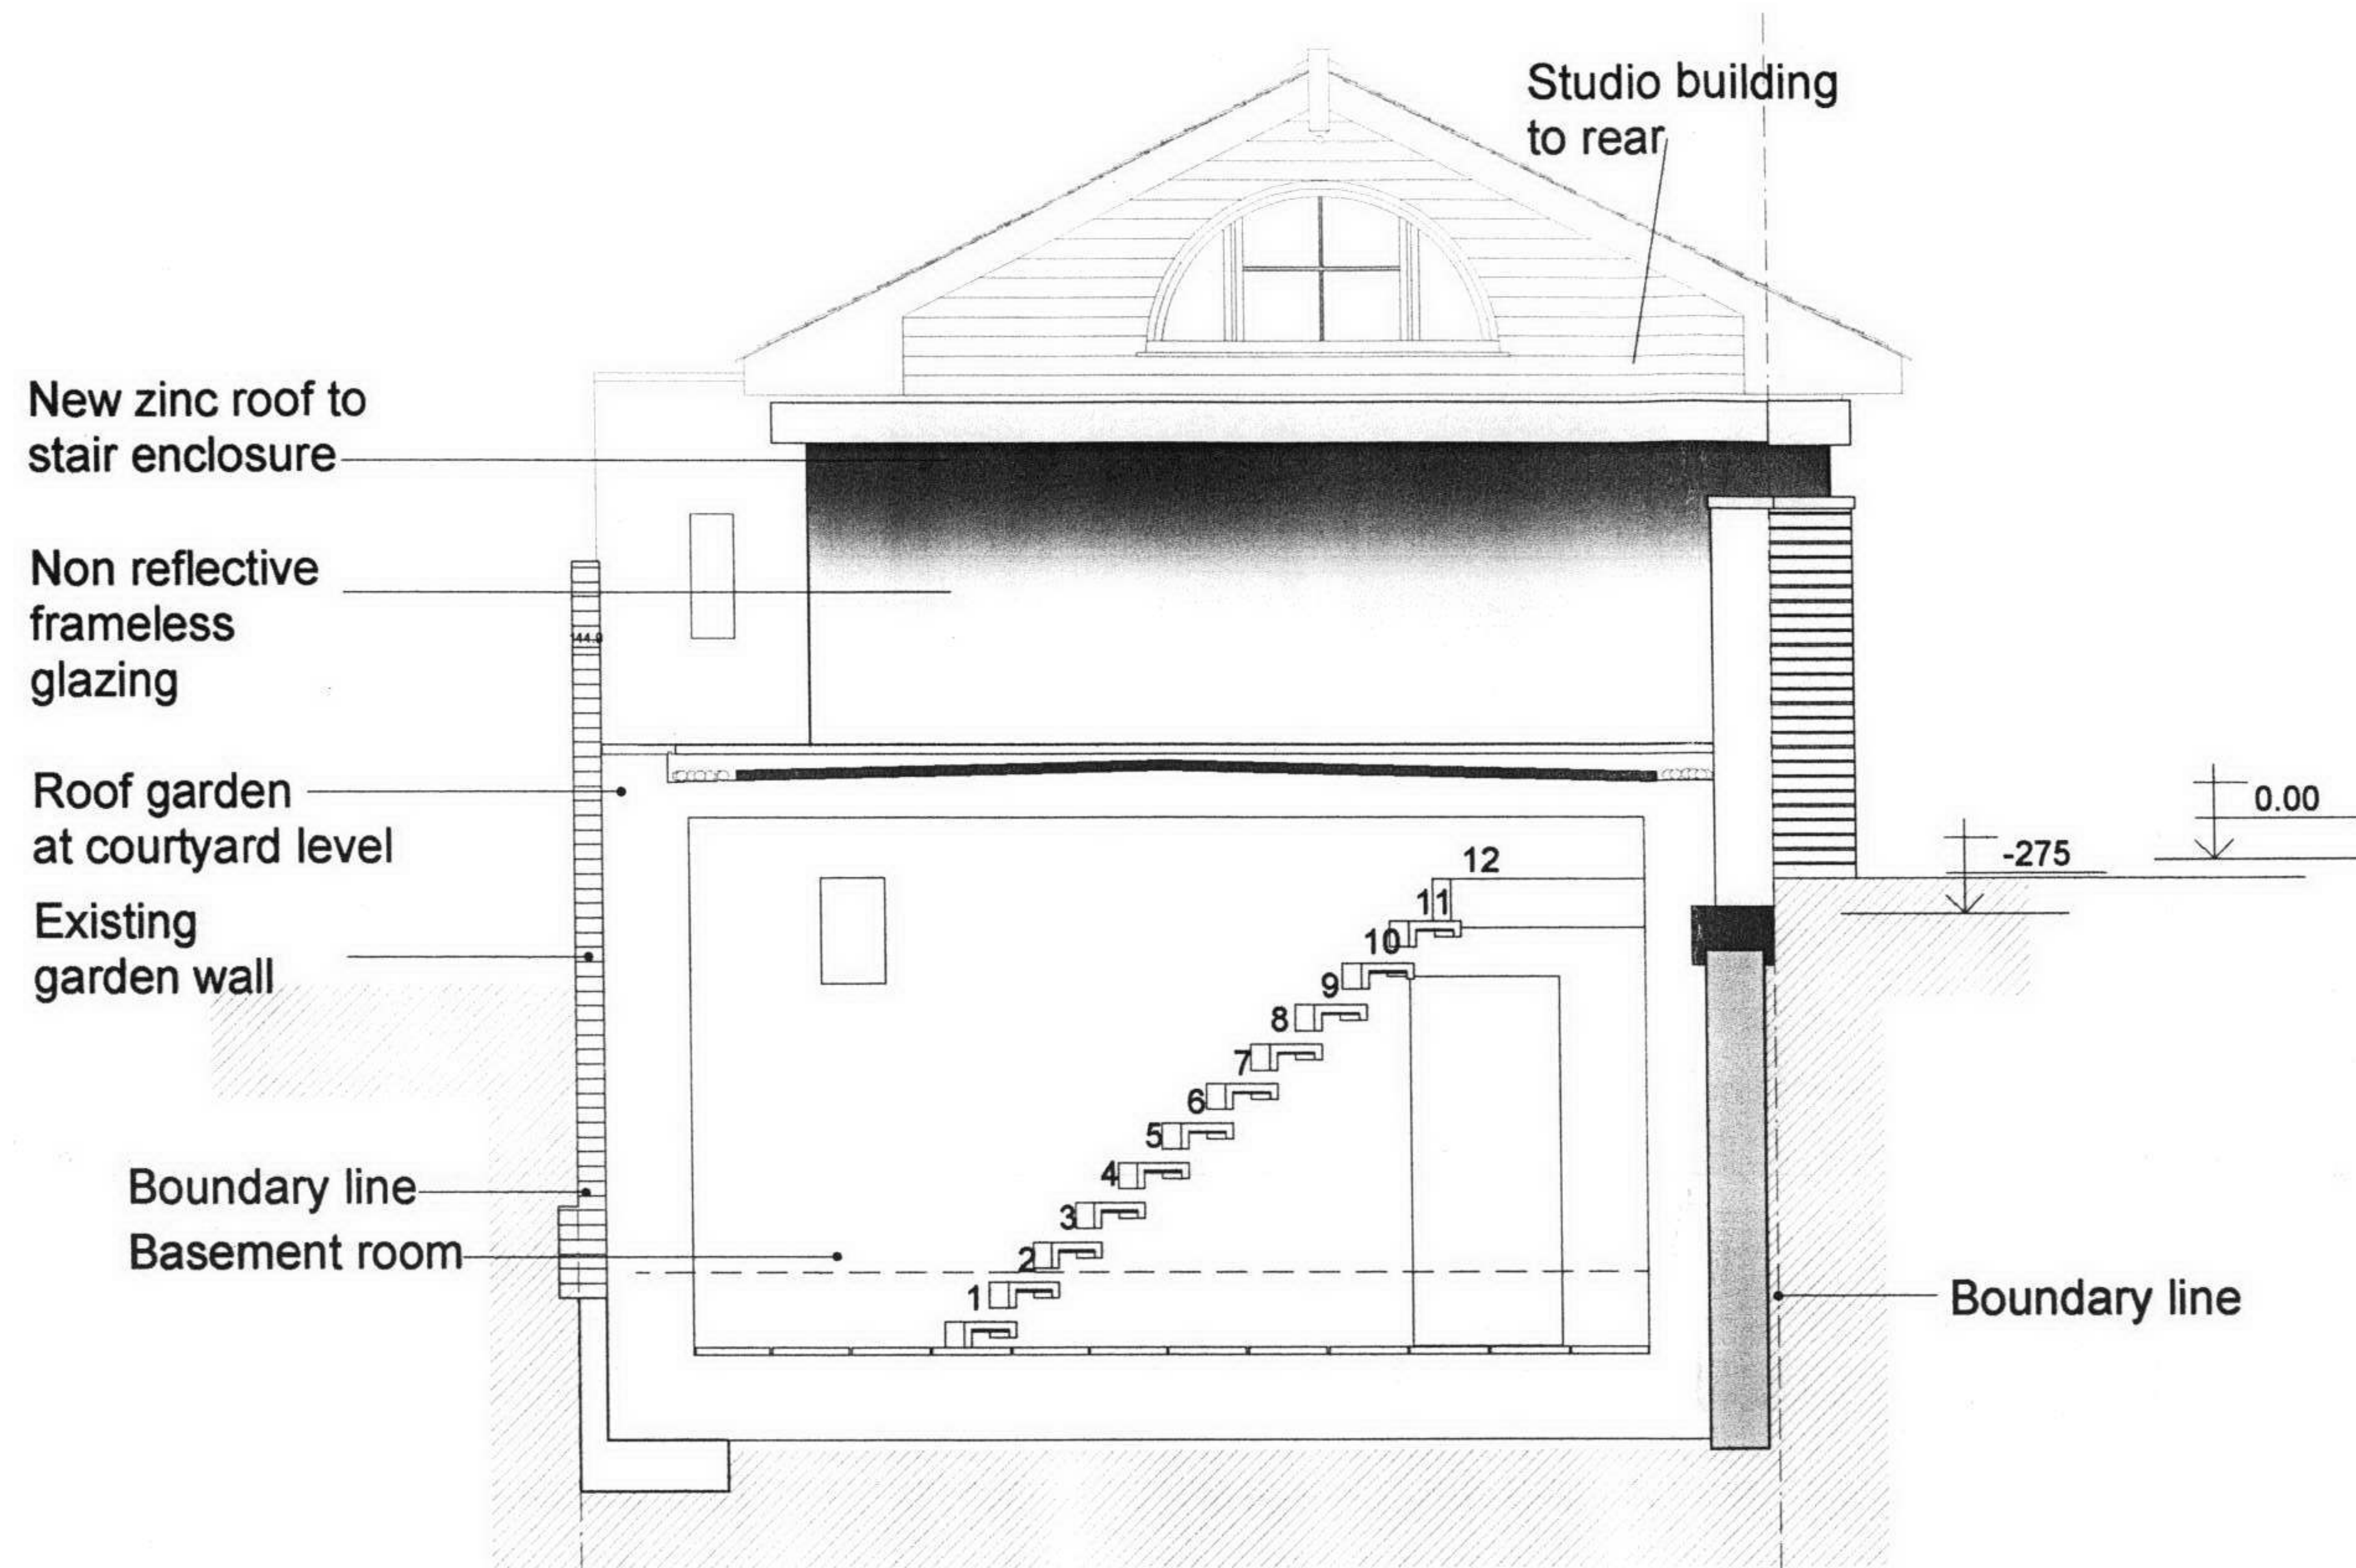


SECTION OF PROPOSED NEW BASEMENT WITH
STUDIO BUILDING ELEVATION BEHIND
SECTION B-B

THIS DRAWING IS COPYRIGHT AND SHOULD NOT BE COPIED OR DUPLICATED IN ANYWAY WITHOUT THE CONSENT OF ARCHITECT D.A.S											
<table border="1"> <tr> <td>B</td> <td>07.06</td> <td>Extension removed</td> </tr> <tr> <td>A</td> <td>03.06</td> <td>Notes added Scale revised</td> </tr> <tr> <td>REVISION</td> <td>DATE</td> <td></td> </tr> </table>			B	07.06	Extension removed	A	03.06	Notes added Scale revised	REVISION	DATE	
B	07.06	Extension removed									
A	03.06	Notes added Scale revised									
REVISION	DATE										
ARCHITECT: D. A. S DESIGN AND ARCHITECTURAL SERVICES LIMITED											
1006 HARROW ROAD LONDON NW10 5NS t. 020 8964 3260 f. 020 8964 3210 e. architect@architectdas.co.uk											
PROJECT Lesserwidwood 15 North End London NW3 3HR											
DRAWING Section Proposed											
DATE 11'05	SCALE 1:50	DRAWN BY AK									
STATUS Planning											
PROJECT NO. 425	REVISION B	DRAWING NO. S'02									

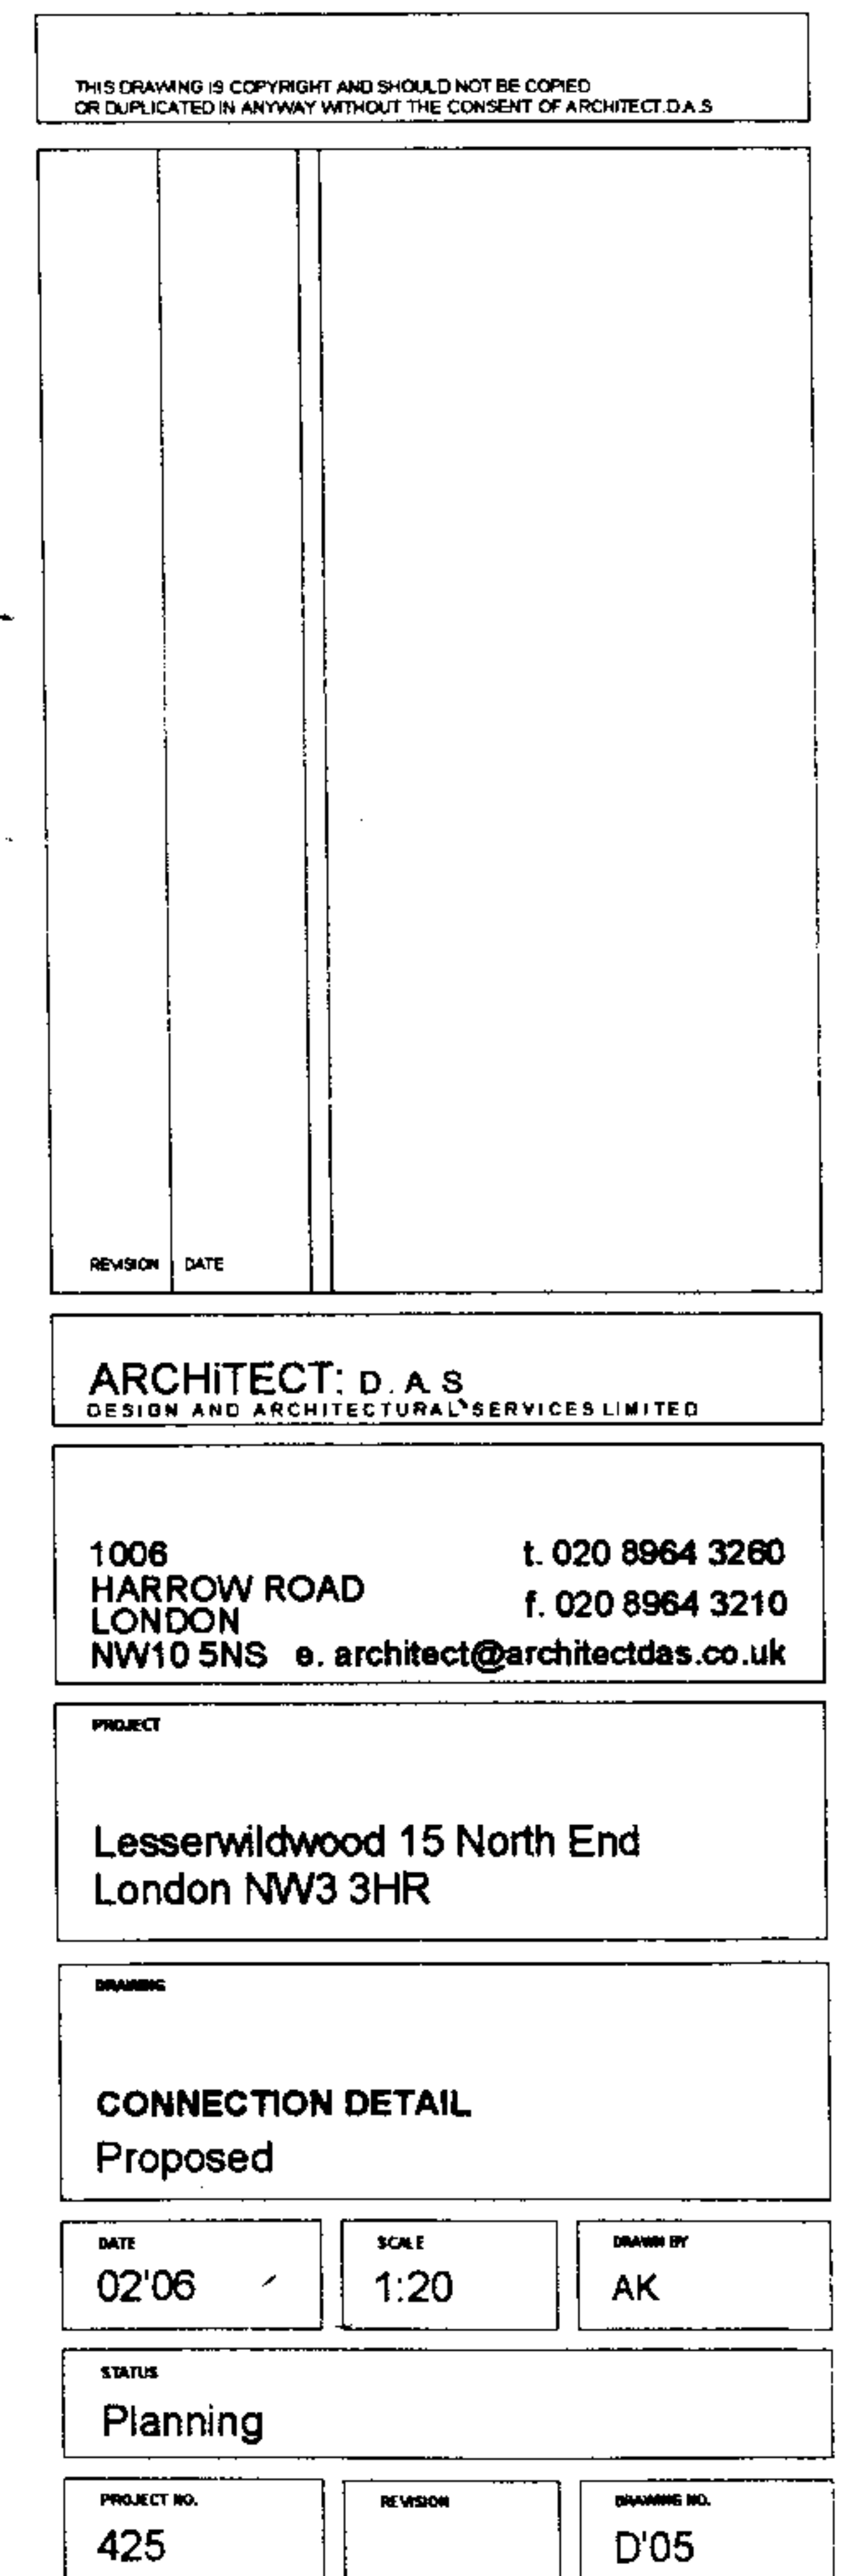

THIS DRAWING IS COPYRIGHT AND SHOULD NOT BE COPIED
OR DUPLICATED IN ANYWAY WITHOUT THE CONSENT OF ARCHITECT D.A.S.

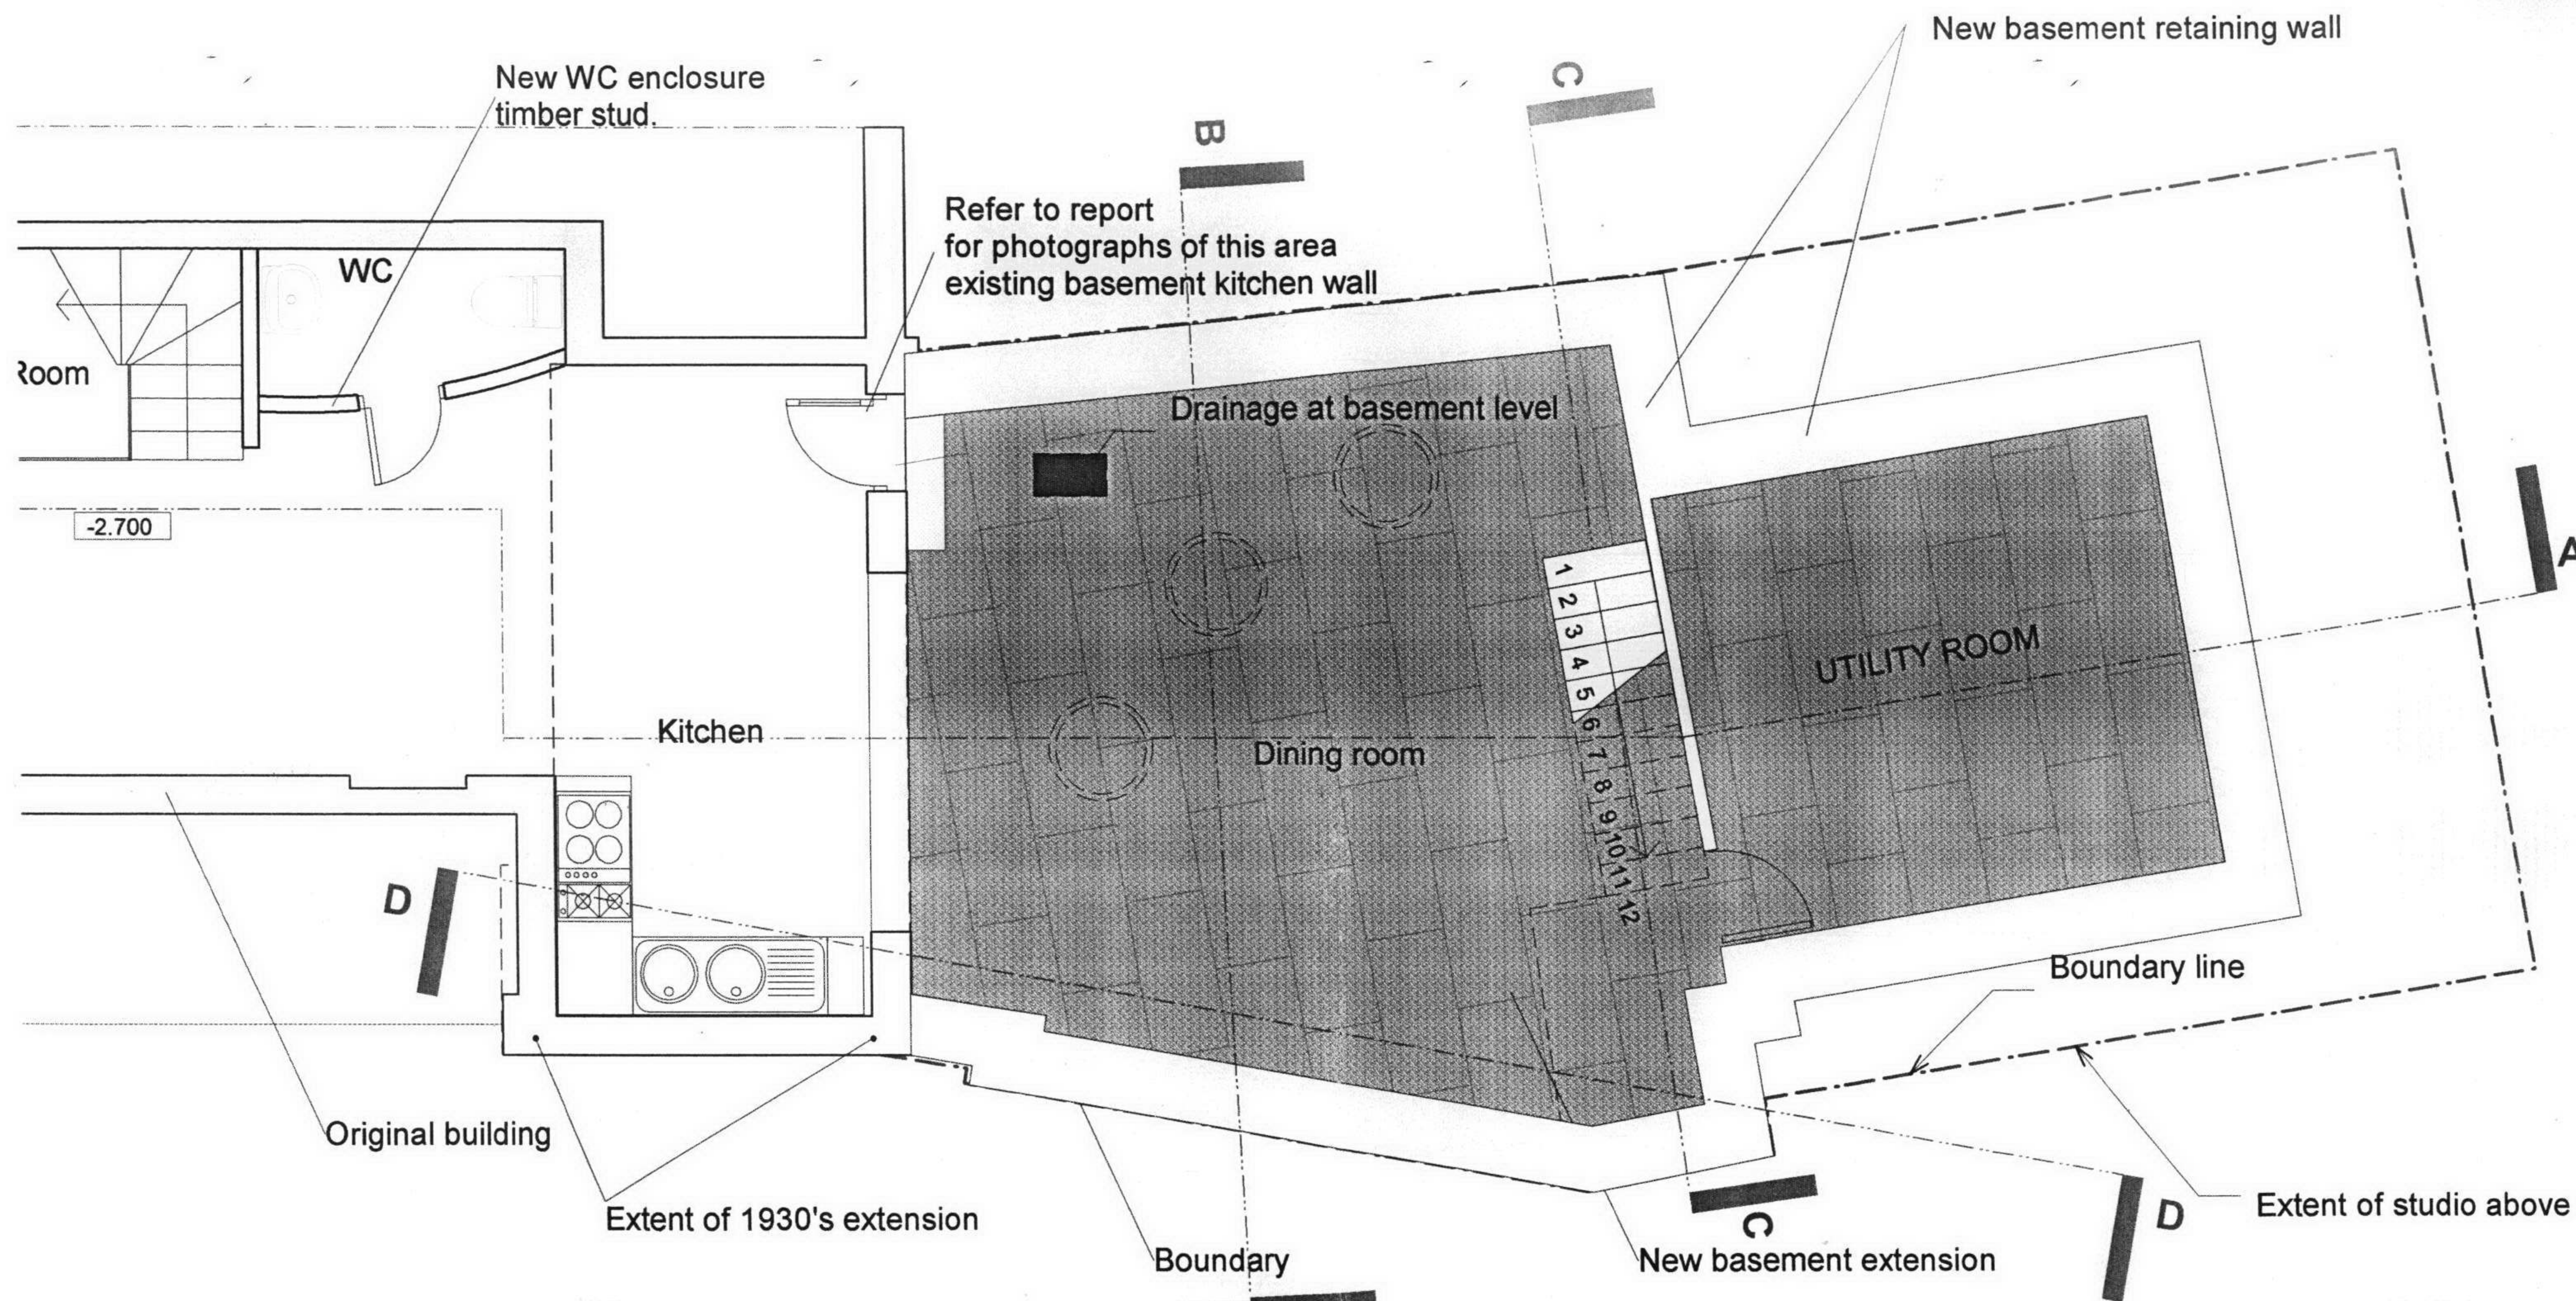

LOWER GROUND FLOOR PLAN PROPOSED

THIS DRAWING IS COPYRIGHT AND SHOULD NOT BE COPIED OR REPRODUCED IN ANY MANNER WITHOUT THE CONSENT OF ARCHITECT D A S

REVISION	DATE	NOTES
B	07.06	Stair relocated. 1930's kitchen wall retained
A	03.06	Notes added Scale changed

ARCHITECT: D A S
DESIGN AND ARCHITECTURAL SERVICES LIMITED

1006 HARROW ROAD
LONDON NW10 5NS
t. 020 8964 3260
f. 020 8964 3210
e. architect@architectdas.co.uk

PROJECT

Lesserwildwood 15 North End
London NW3 3HR

DRAWING

Lower ground floor plan
Proposed

DATE

02/06

SCALE

1:50

DRAWN BY

AK

SERVICE

Planning

PROJECT NO.


425

REVISION

B

DRAWING NO.

P'01

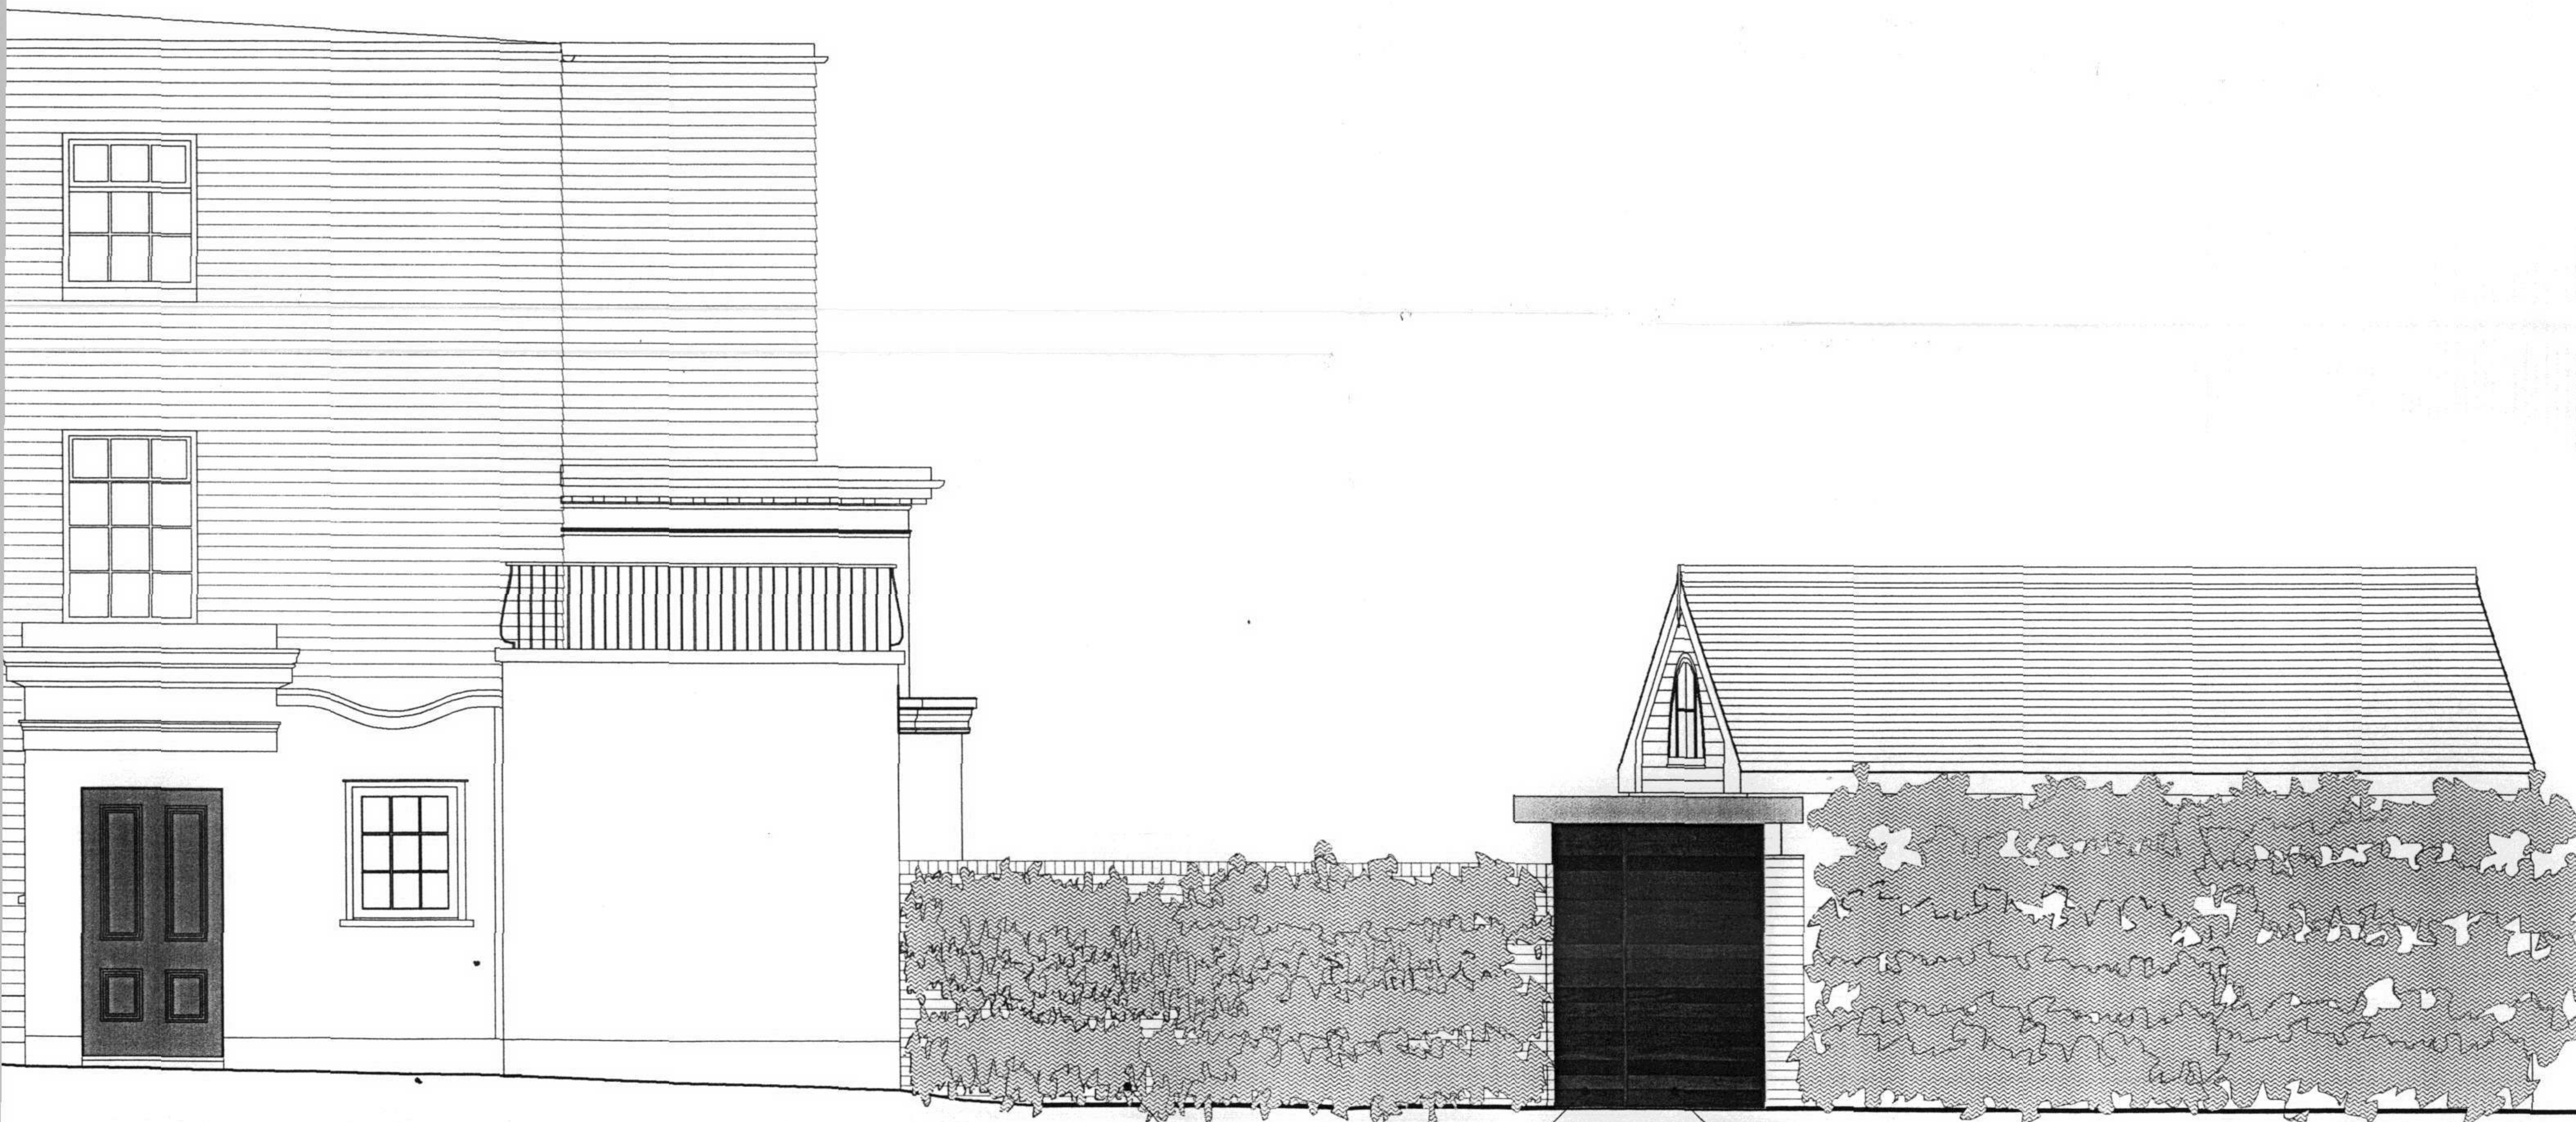

ELEVATION FROM NORTH END ROAD
PROPOSED

Side panel

New wall to garden
London stock brick

New door

THIS DRAWING IS COPYRIGHT AND SHOULD NOT BE COPIED
OR DUPLICATED IN ANYWAY WITHOUT THE CONSENT OF ARCHITECT D.A.S

		Boundary wall extension removed
B	07.06	
A	03.06	Notes added Scale revised
REVISION	DATE	

ARCHITECT: D. A. S.
DESIGN AND ARCHITECTURAL SERVICES LIMITED

1006
HARROW ROAD
LONDON
NW10 5NS
t. 020 8964 3260
f. 020 8964 3210
e. architect@architectdas.co.uk

PROJECT

Lesserwildwood 15 North End
London NW3 3HR

DRAWING

Elevation
Proposed

DATE
11'05

SCALE
1:50

DRAWN BY
AK



STATUS

Planning

PROJECT NO.
425

REVISION
B

DRAWING NO.
E01

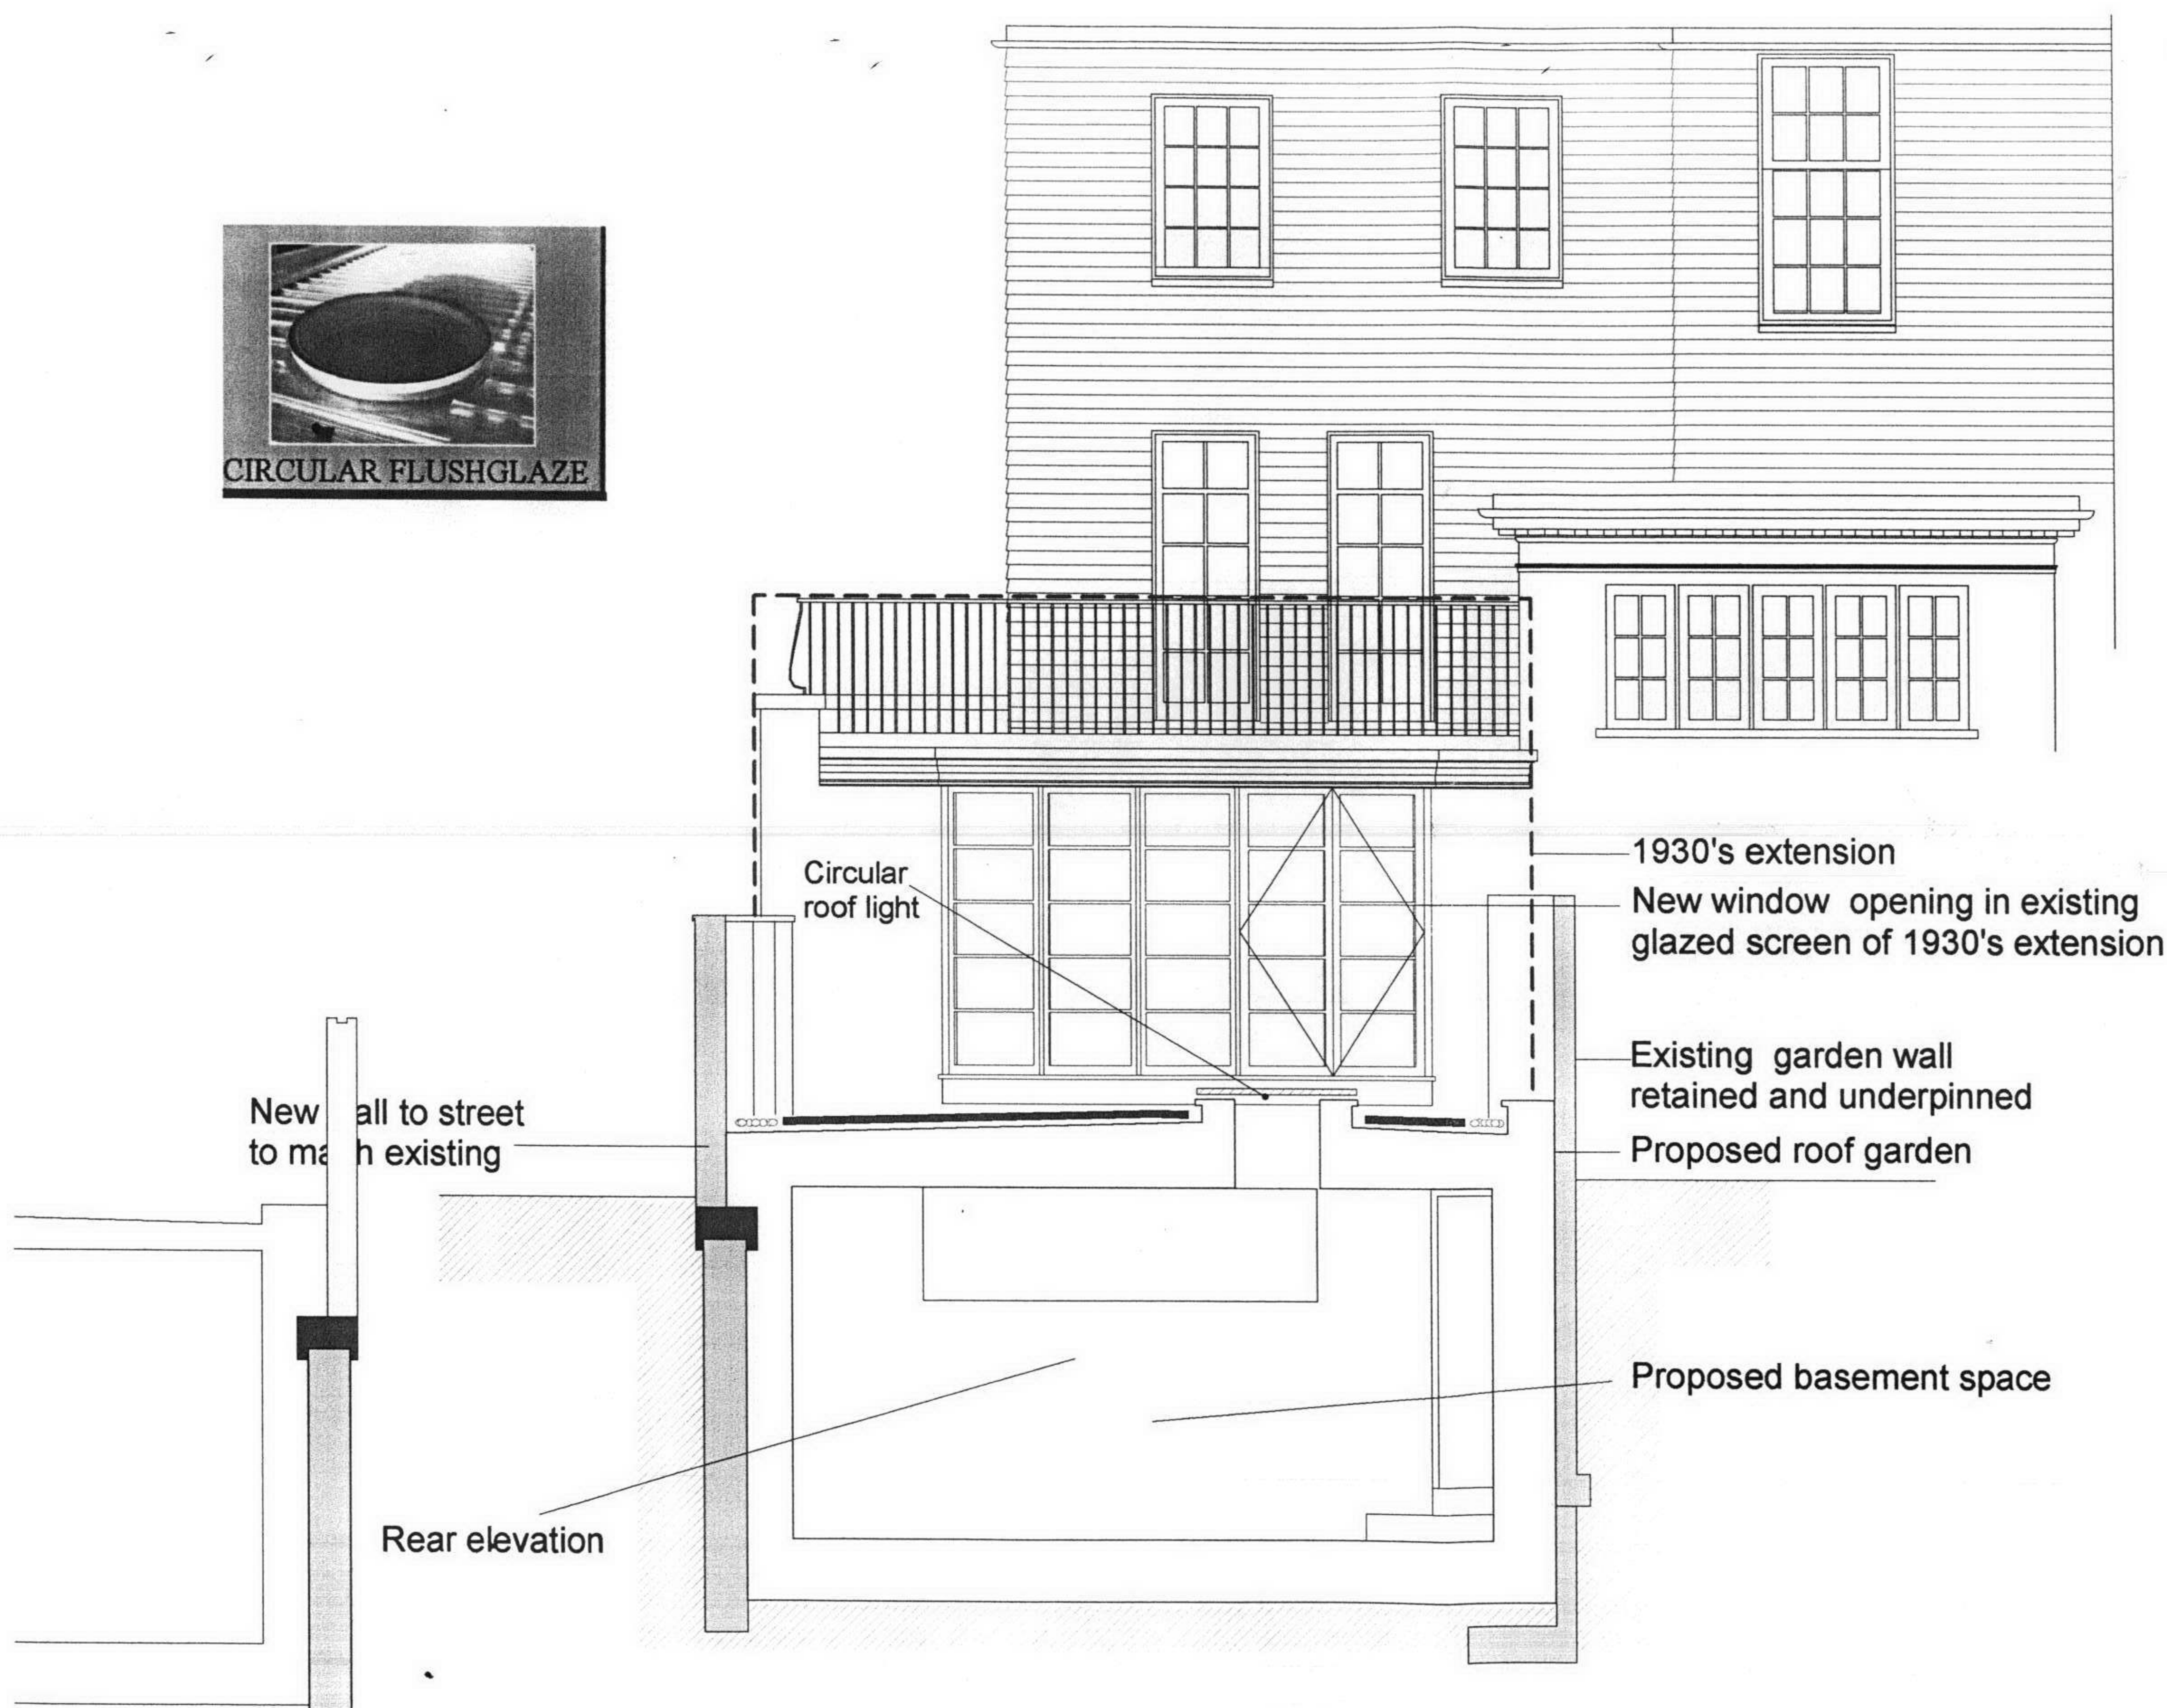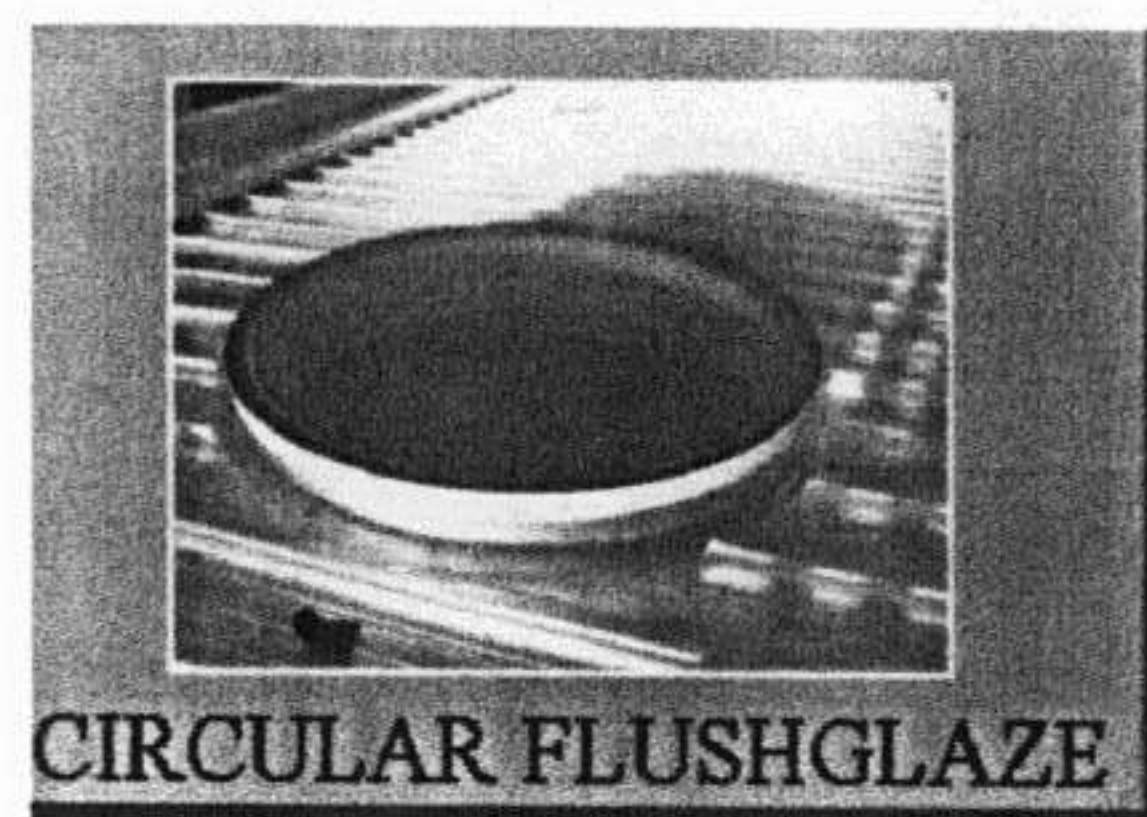

ELEVATION OF MAIN BUILDING WITH
SECTION B-B

THIS DRAWING IS COPYRIGHT AND SHOULD NOT BE COPIED
OR DUPLICATED IN ANYWAY WITHOUT THE CONSENT OF ARCHITECT D.A.S

REVISION	DATE	DESCRIPTION
B	07.06	Extension removed floor revised
A	03.06	Glazing amended Notes added Scale revised

ARCHITECT: D. A. S
DESIGN AND ARCHITECTURAL SERVICES LIMITED

1006 HARROW ROAD LONDON NW10 5NS
t. 020 8964 3260 f. 020 8964 3210
e. architect@architectdas.co.uk


PROJECT
Lesserwildwood 15 North End
London NW3 3HR

DRAWING
Elevation
Proposed

DATE 02'06	SCALE 1:50	DRAWN BY AK
---------------	---------------	----------------

STATUS
Planning


PROJECT NO. 425	REVISION B	DRAWING NO. E'02
--------------------	---------------	---------------------

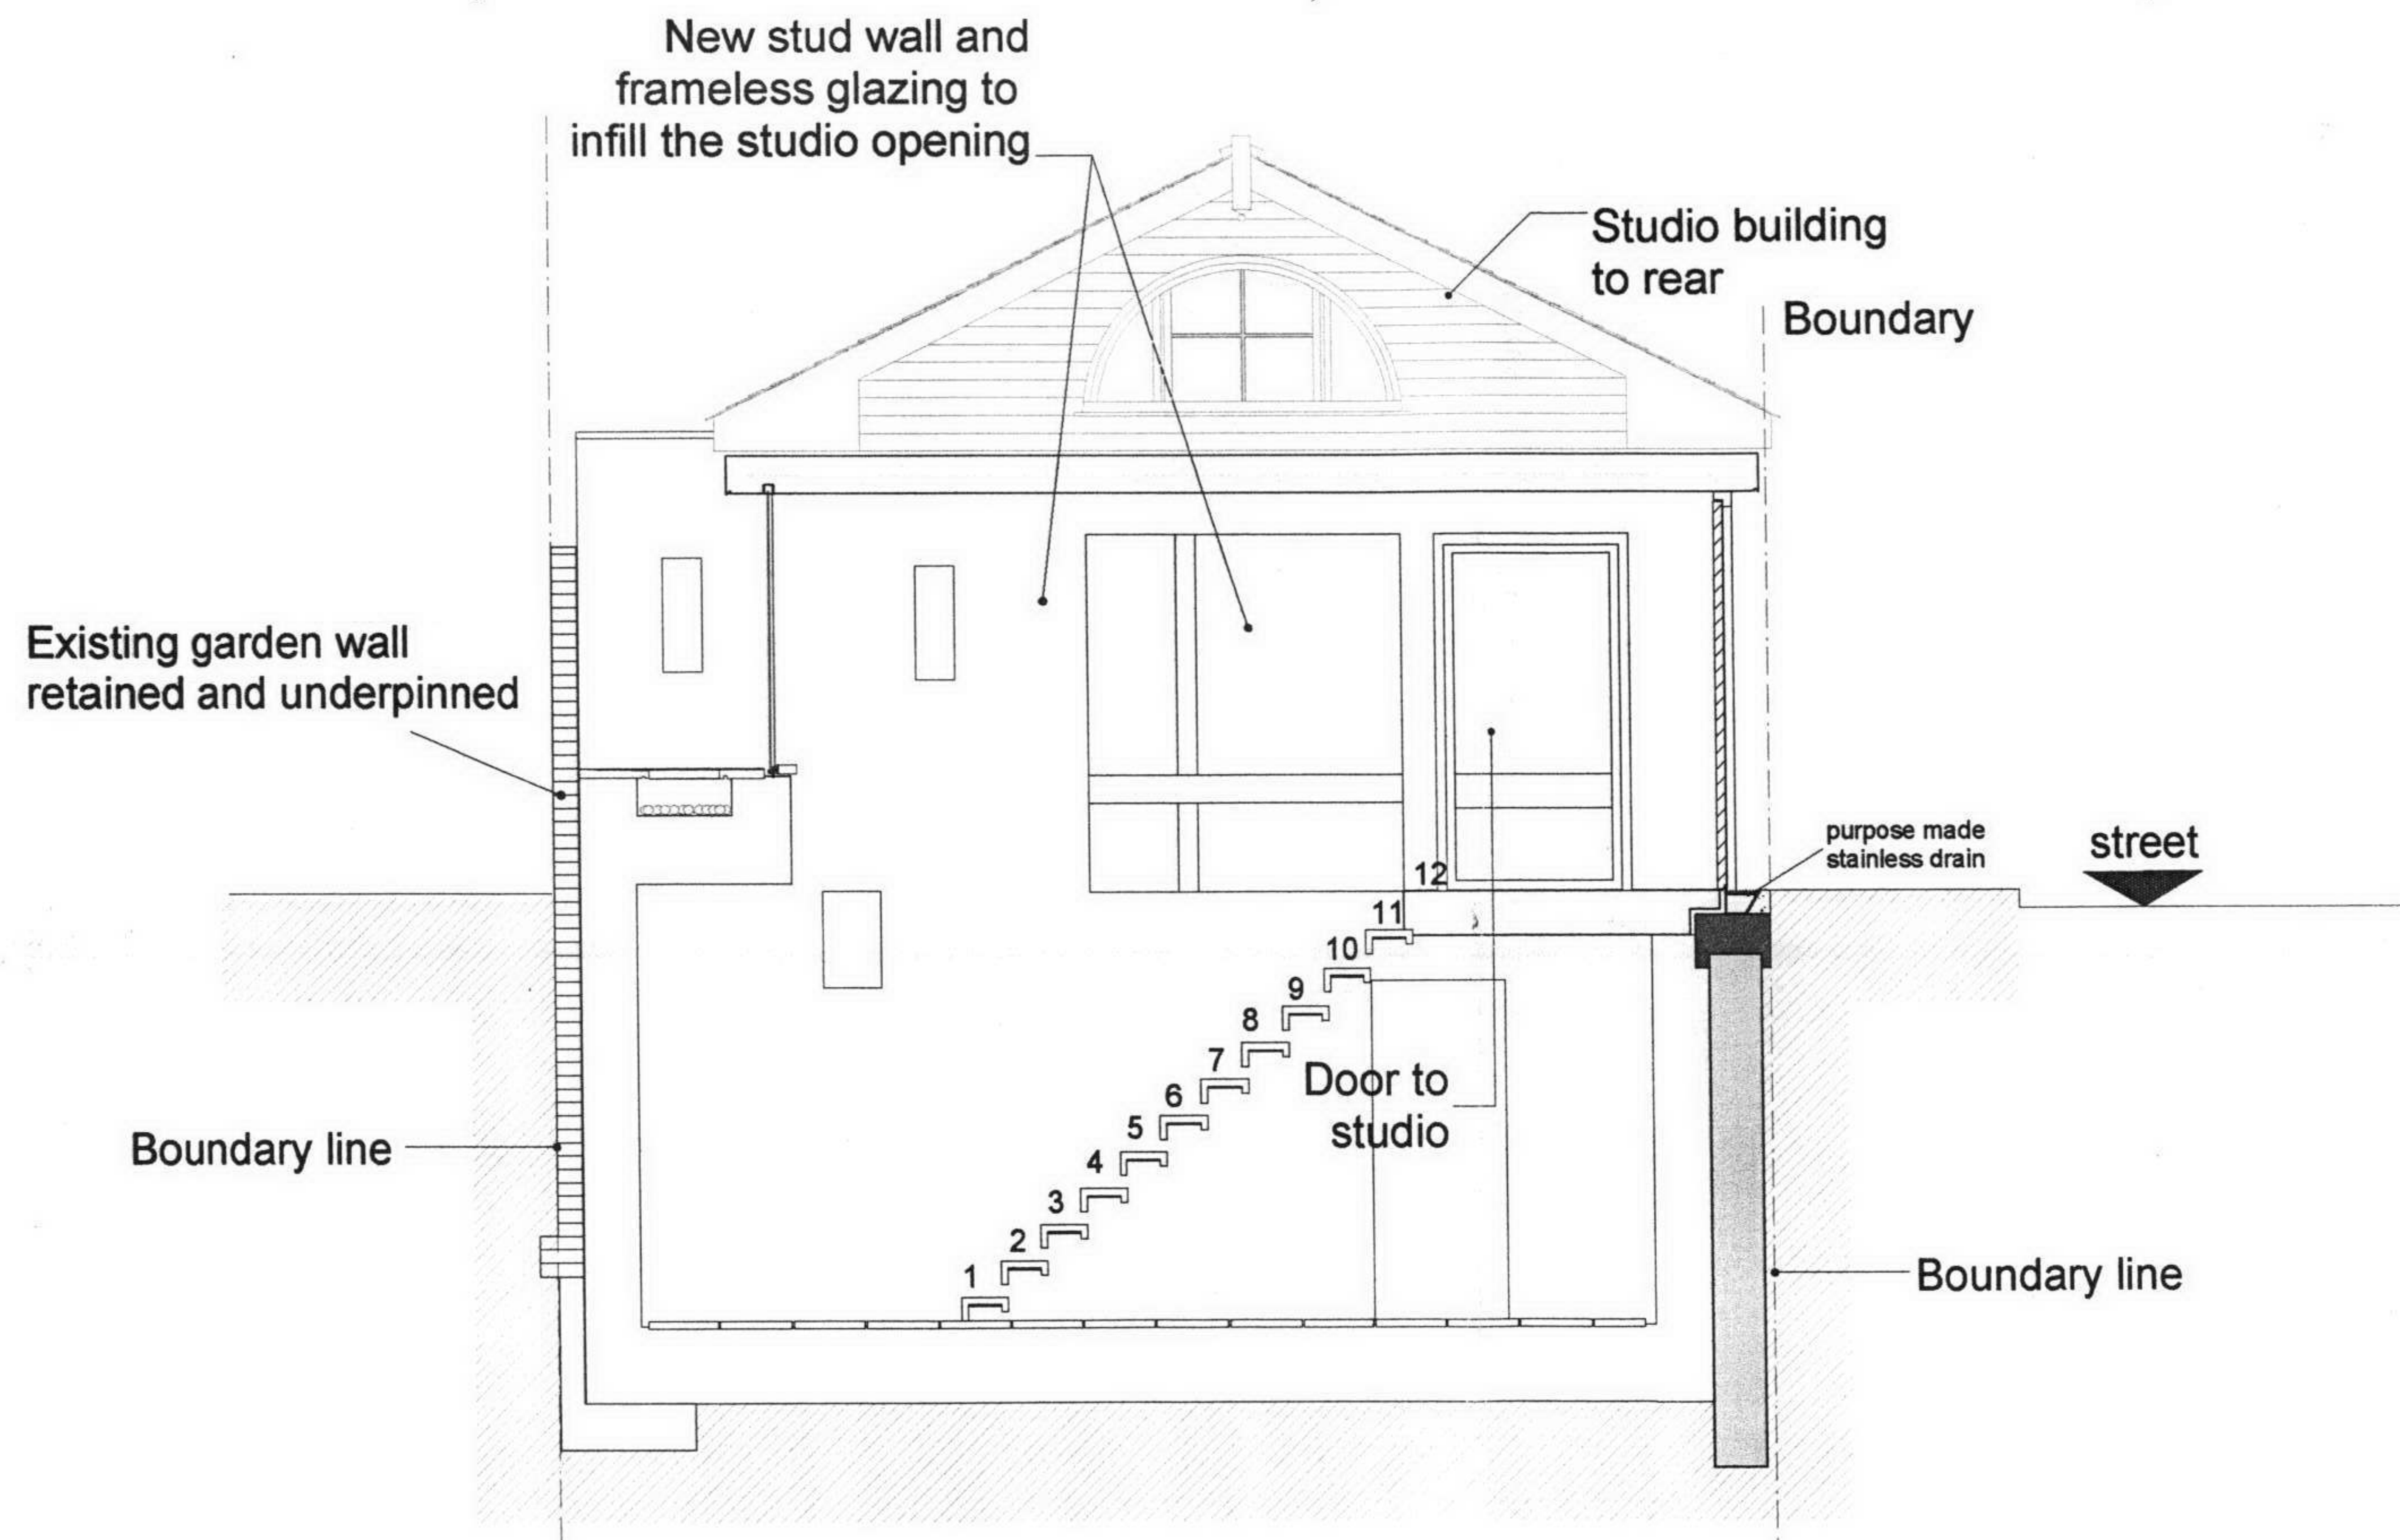


SECTION OF STAIR ENCLOSURE SHOWING PROPOSED
STUDIO BUILDING
SECTION C-C

THIS DRAWING IS COPYRIGHT AND SHOULD NOT BE COPIED OR DUPLICATED IN ANYWAY WITHOUT THE CONSENT OF ARCHITECT D.A.S		
B	07.06	Notes and details revised
A	03.06	Notes added Scale revised
REVISION	DATE	
ARCHITECT: D. A. S DESIGN AND ARCHITECTURAL SERVICES LIMITED		
PROJECT		
Lesserwildwood 15 North End London NW3 3HR		
DRAWING		
Section Proposed		
DATE	SCALE	DRAWN BY
02'06	1:50	AK
STATUS		
Planning		
PROJECT NO.	REVISION	DRAWING NO.
425	B	S'03

OAK

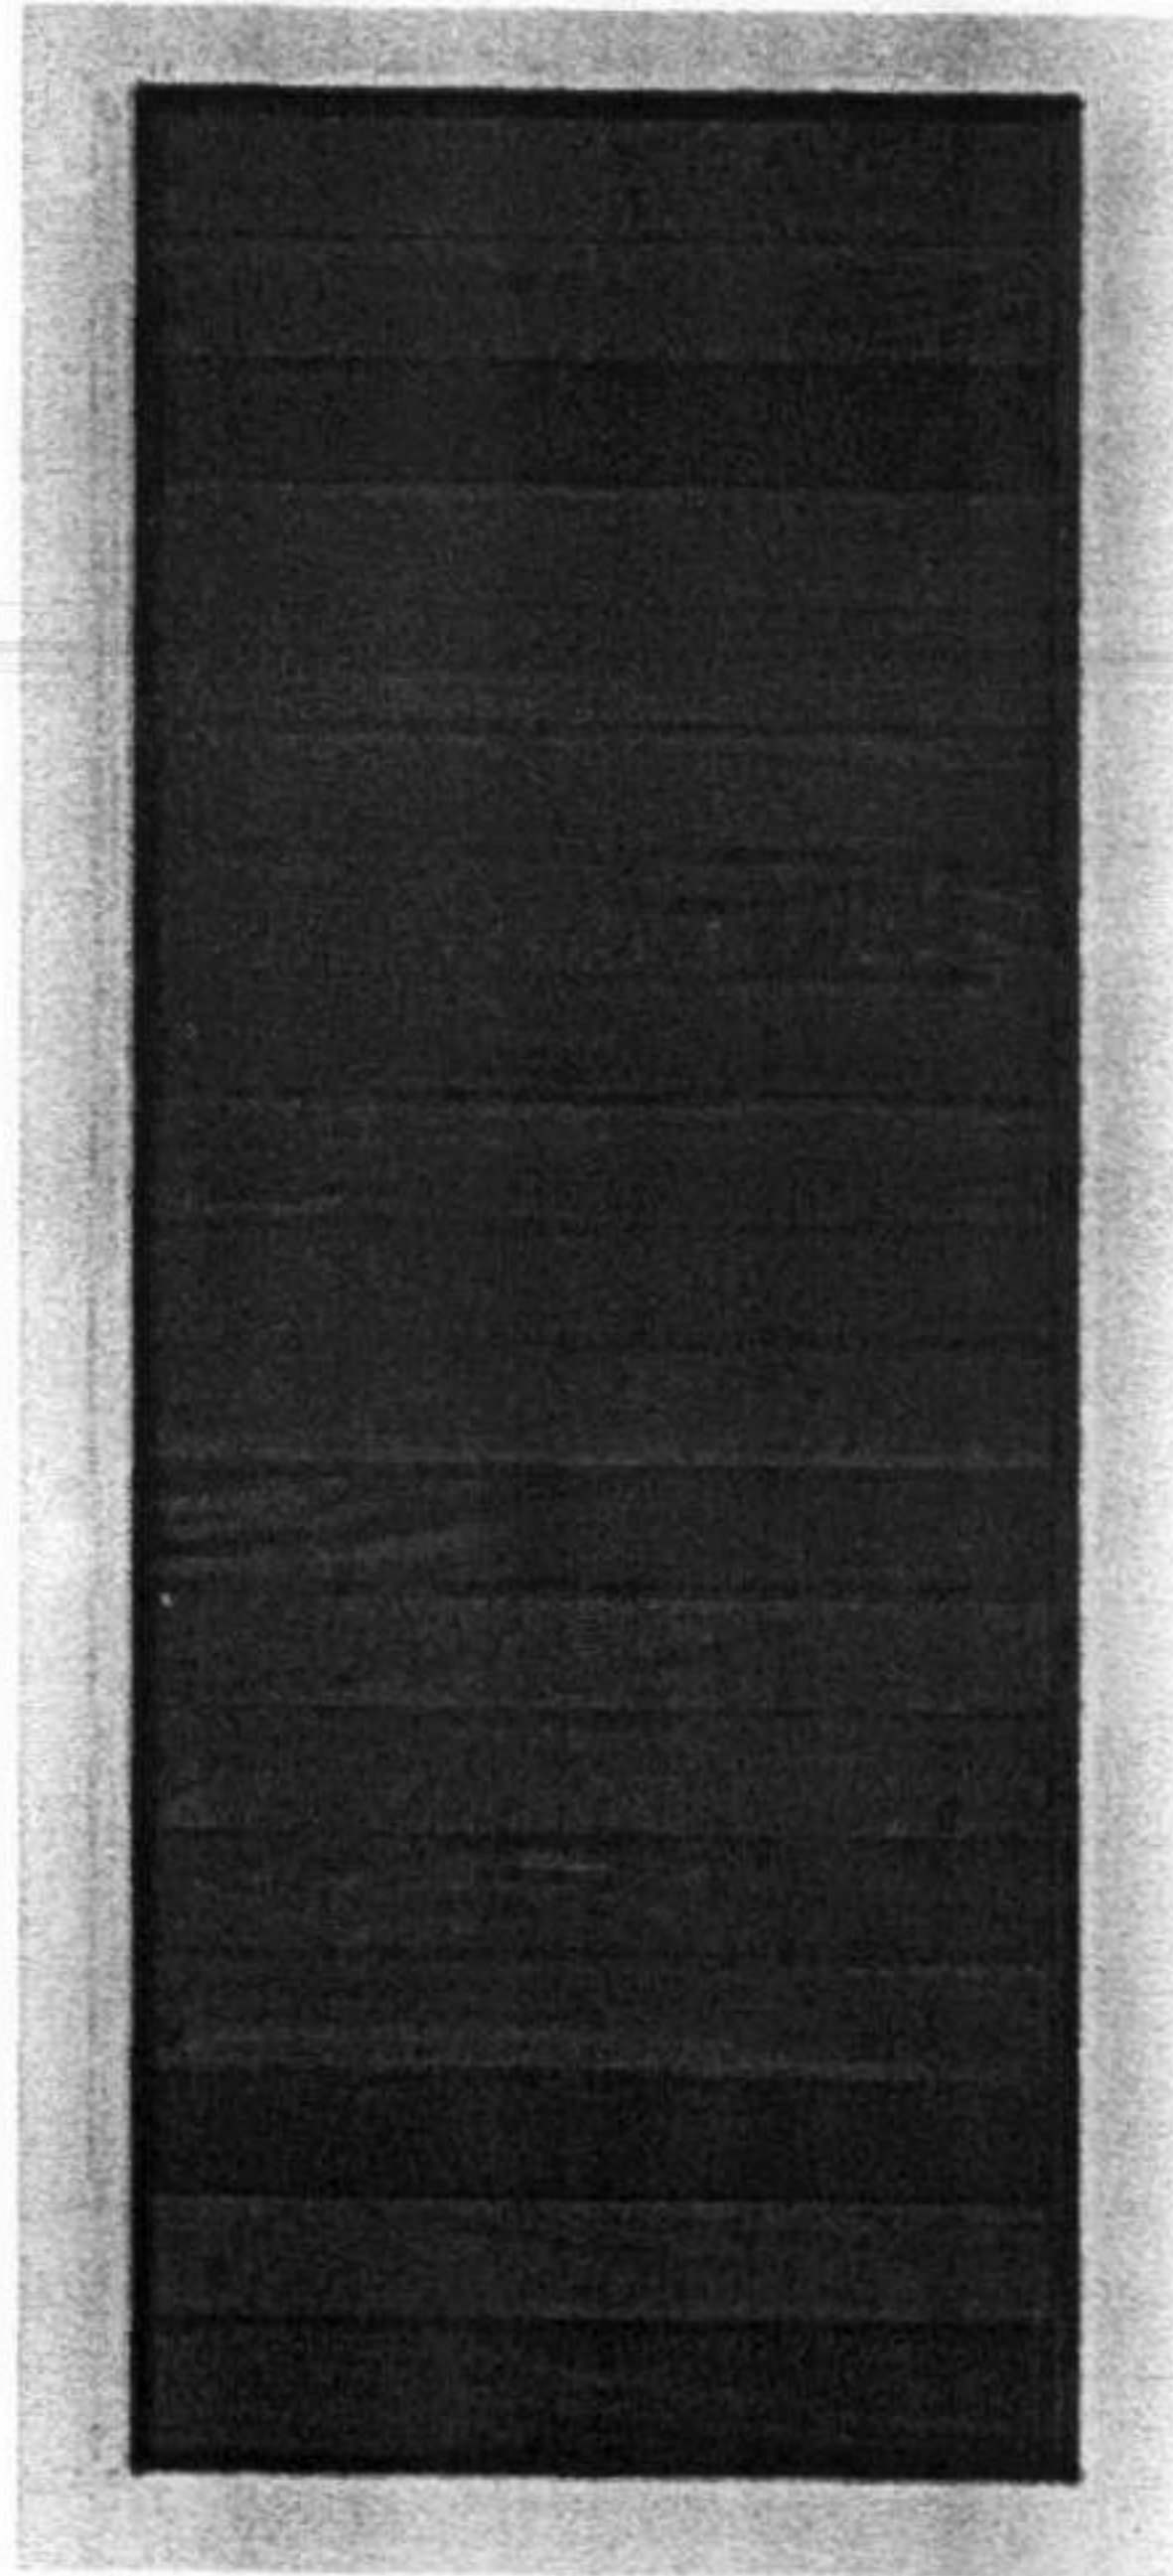

1:20 detail elevation of new door

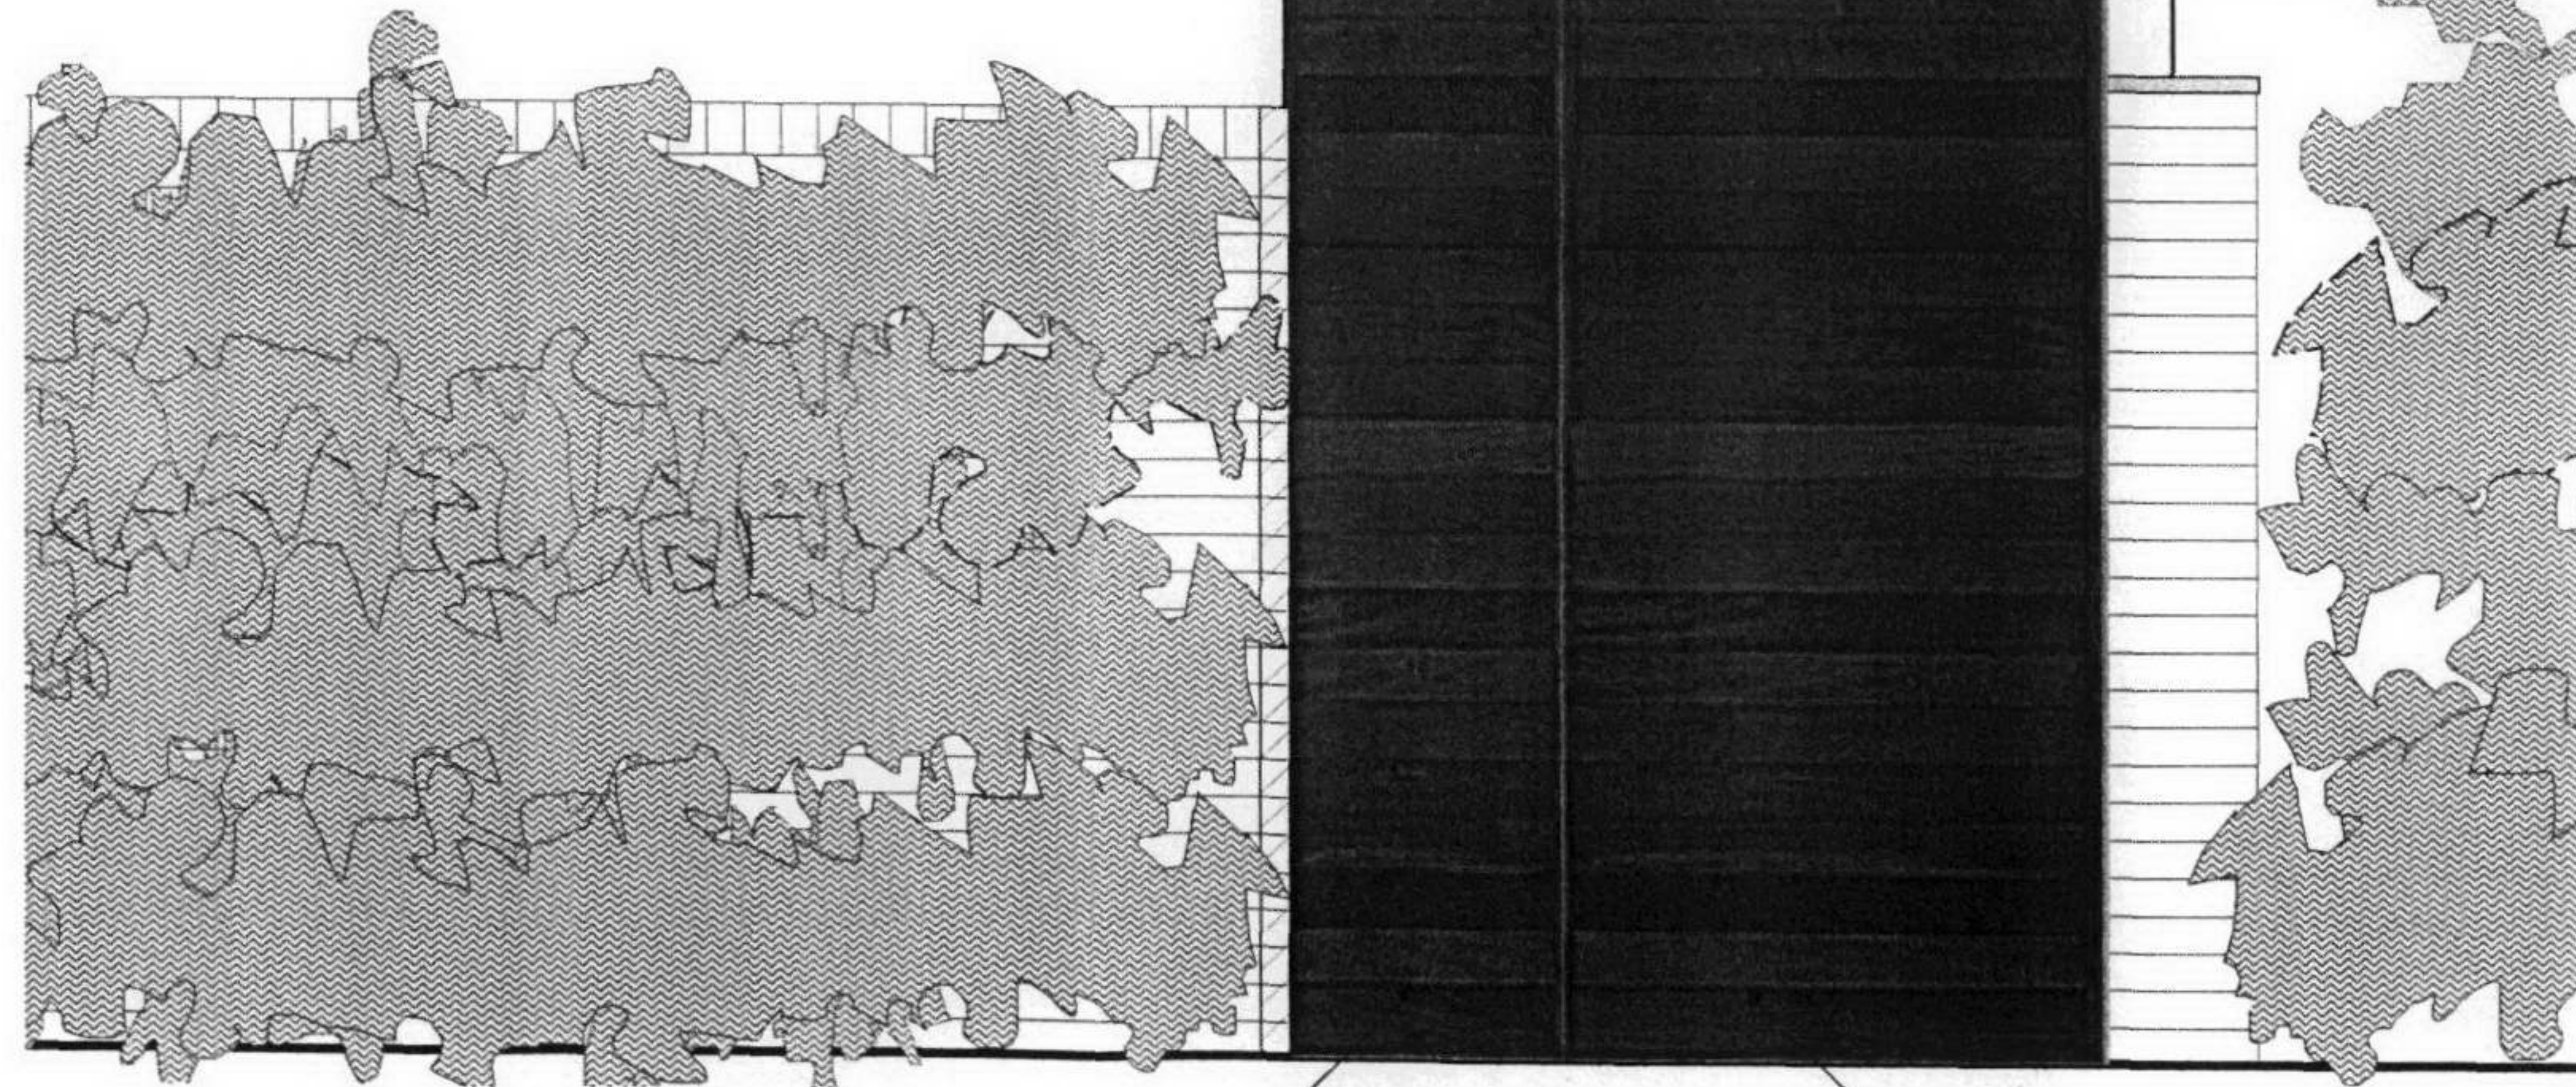

Side panel

Studio building

THIS DRAWING IS COPYRIGHT AND SHOULD NOT BE COPIED
OR REPRODUCED IN ANY MANNER WITHOUT THE CONSENT OF ARCHITECT D.A.S

A 07.06 Extension reduced

REVISION DATE

ARCHITECT: D.A.S

DESIGN AND ARCHITECTURAL SERVICES LIMITED

1006
HARROW ROAD
LONDON
NW10 5NS e. architect@architectdas.co.uk

t. 020 8964 3260

f. 020 8964 3210

PROJECT

Lesserwildwood 15 North End
London NW3 3HR

DRAWING

Elevation
Proposed

DATE

04.06

SCALE

1:20

DRAWN BY

AK

STATUS

Planning

PROJECT NO.


425

REVISION

A

DRAWING NO.

D01

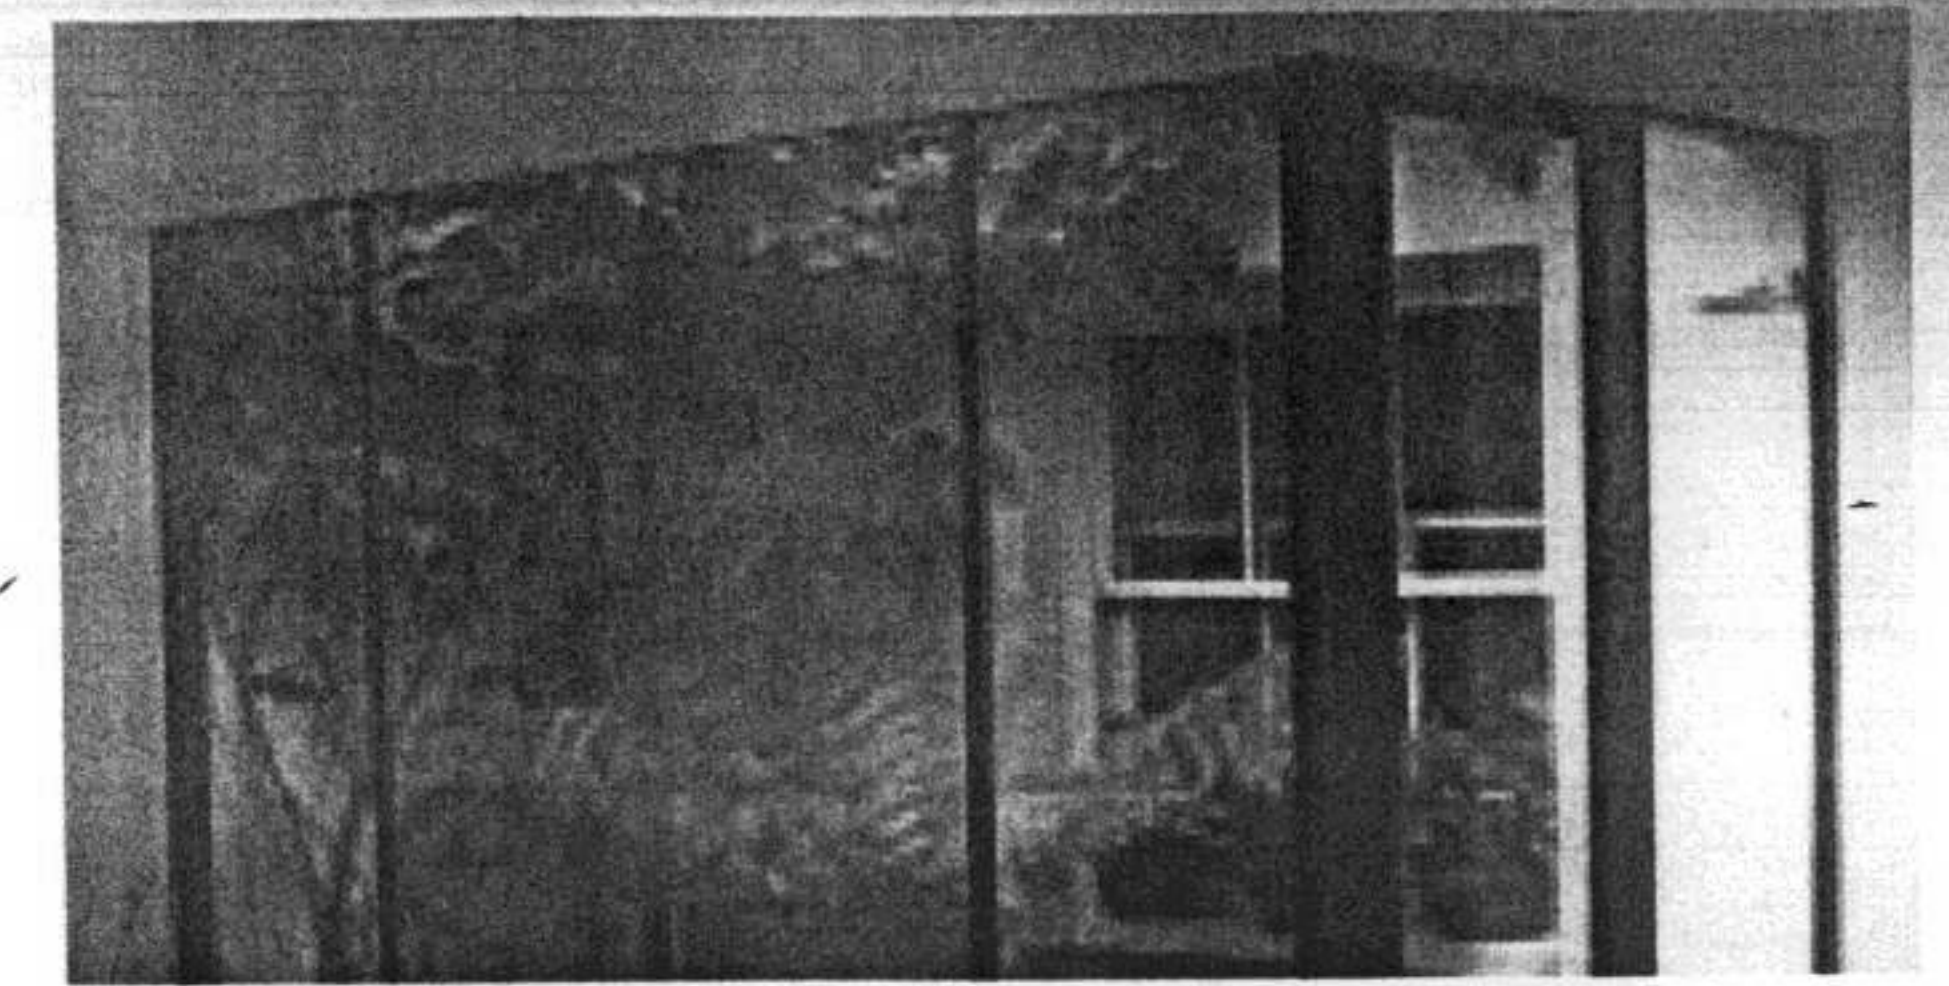

Studio building
to rear

CANTIFIX

Non reflective glazing

Glazing to
stair enclosure

Roof garden

10 11 12

THIS DRAWING IS COPYRIGHT AND SHOULD NOT BE COPIED
OR DUPLICATED IN ANYWAY WITHOUT THE CONSENT OF ARCHITECT.D.A.S

A 07.06 Details changed

ARCHITECT: D. A. S
DESIGN AND ARCHITECTURAL SERVICES LIMITED

1006 HARROW ROAD LONDON NW10 5NS
t. 020 8964 3260 f. 020 8964 3210
e. architect@architectdas.co.uk

PROJECT
Lesserwildwood 15 North End
London NW3 3HR

DRAWING
Section
Proposed

DATE 04.06 SCALE 1:20 DRAWN BY AK

STATUS
Planning

PROJECT NO. 425 REVISION A DRAWING NO. D'02

in existing bay window

Circular roof light

in existing bay window

Circular roof light

A	07.06	DRAWING AMENDED
REVISION	DATE	

1006 t. 020 8964 3260
HARROW ROAD f. 020 8964 3210
LONDON
NW10 5NS e. architect@architectdas.co.uk

PROJECT

Lesserwildwood 15 North End
London NW3 3HR

DRAWING

Elevation
Proposed

DATE 04'06	SCALE 1:20	DRAWN BY AK
---------------	---------------	----------------

STATUS	Planning
--------	----------

PROJECT NO. 425	REVISION A	DRAWING NO. D'04
--------------------	---------------	---------------------

THIS DRAWING IS COPYRIGHT AND SHOULD NOT BE COPIED
OR REPRODUCED IN ANY MANNER WITHOUT THE CONSENT OF ARCHITECT D.A.S.

C	07.06	Roof garden connection detail to building	Notes added Scale revised
B	07.06	Extension removed	
A	03.06		
REVISION	DATE		

ARCHITECT: D.A.S.
DESIGN AND ARCHITECTURAL SERVICES LIMITED

1006
HARROW ROAD
LONDON
NW10 5NS
t. 020 8964 3260
f. 020 8964 3210
e. architect@architectdas.co.uk

PROJECT

Lesserwildwood 15 North End
London NW3 3HR

DRAWING

CONNECTION DETAIL
Proposed

DATE

02/06

SCALE

1:20

DRAWN BY

AK

STATUS

Planning

PROJECT NO.


425

REVISION

C

DRAWING NO.

S'01

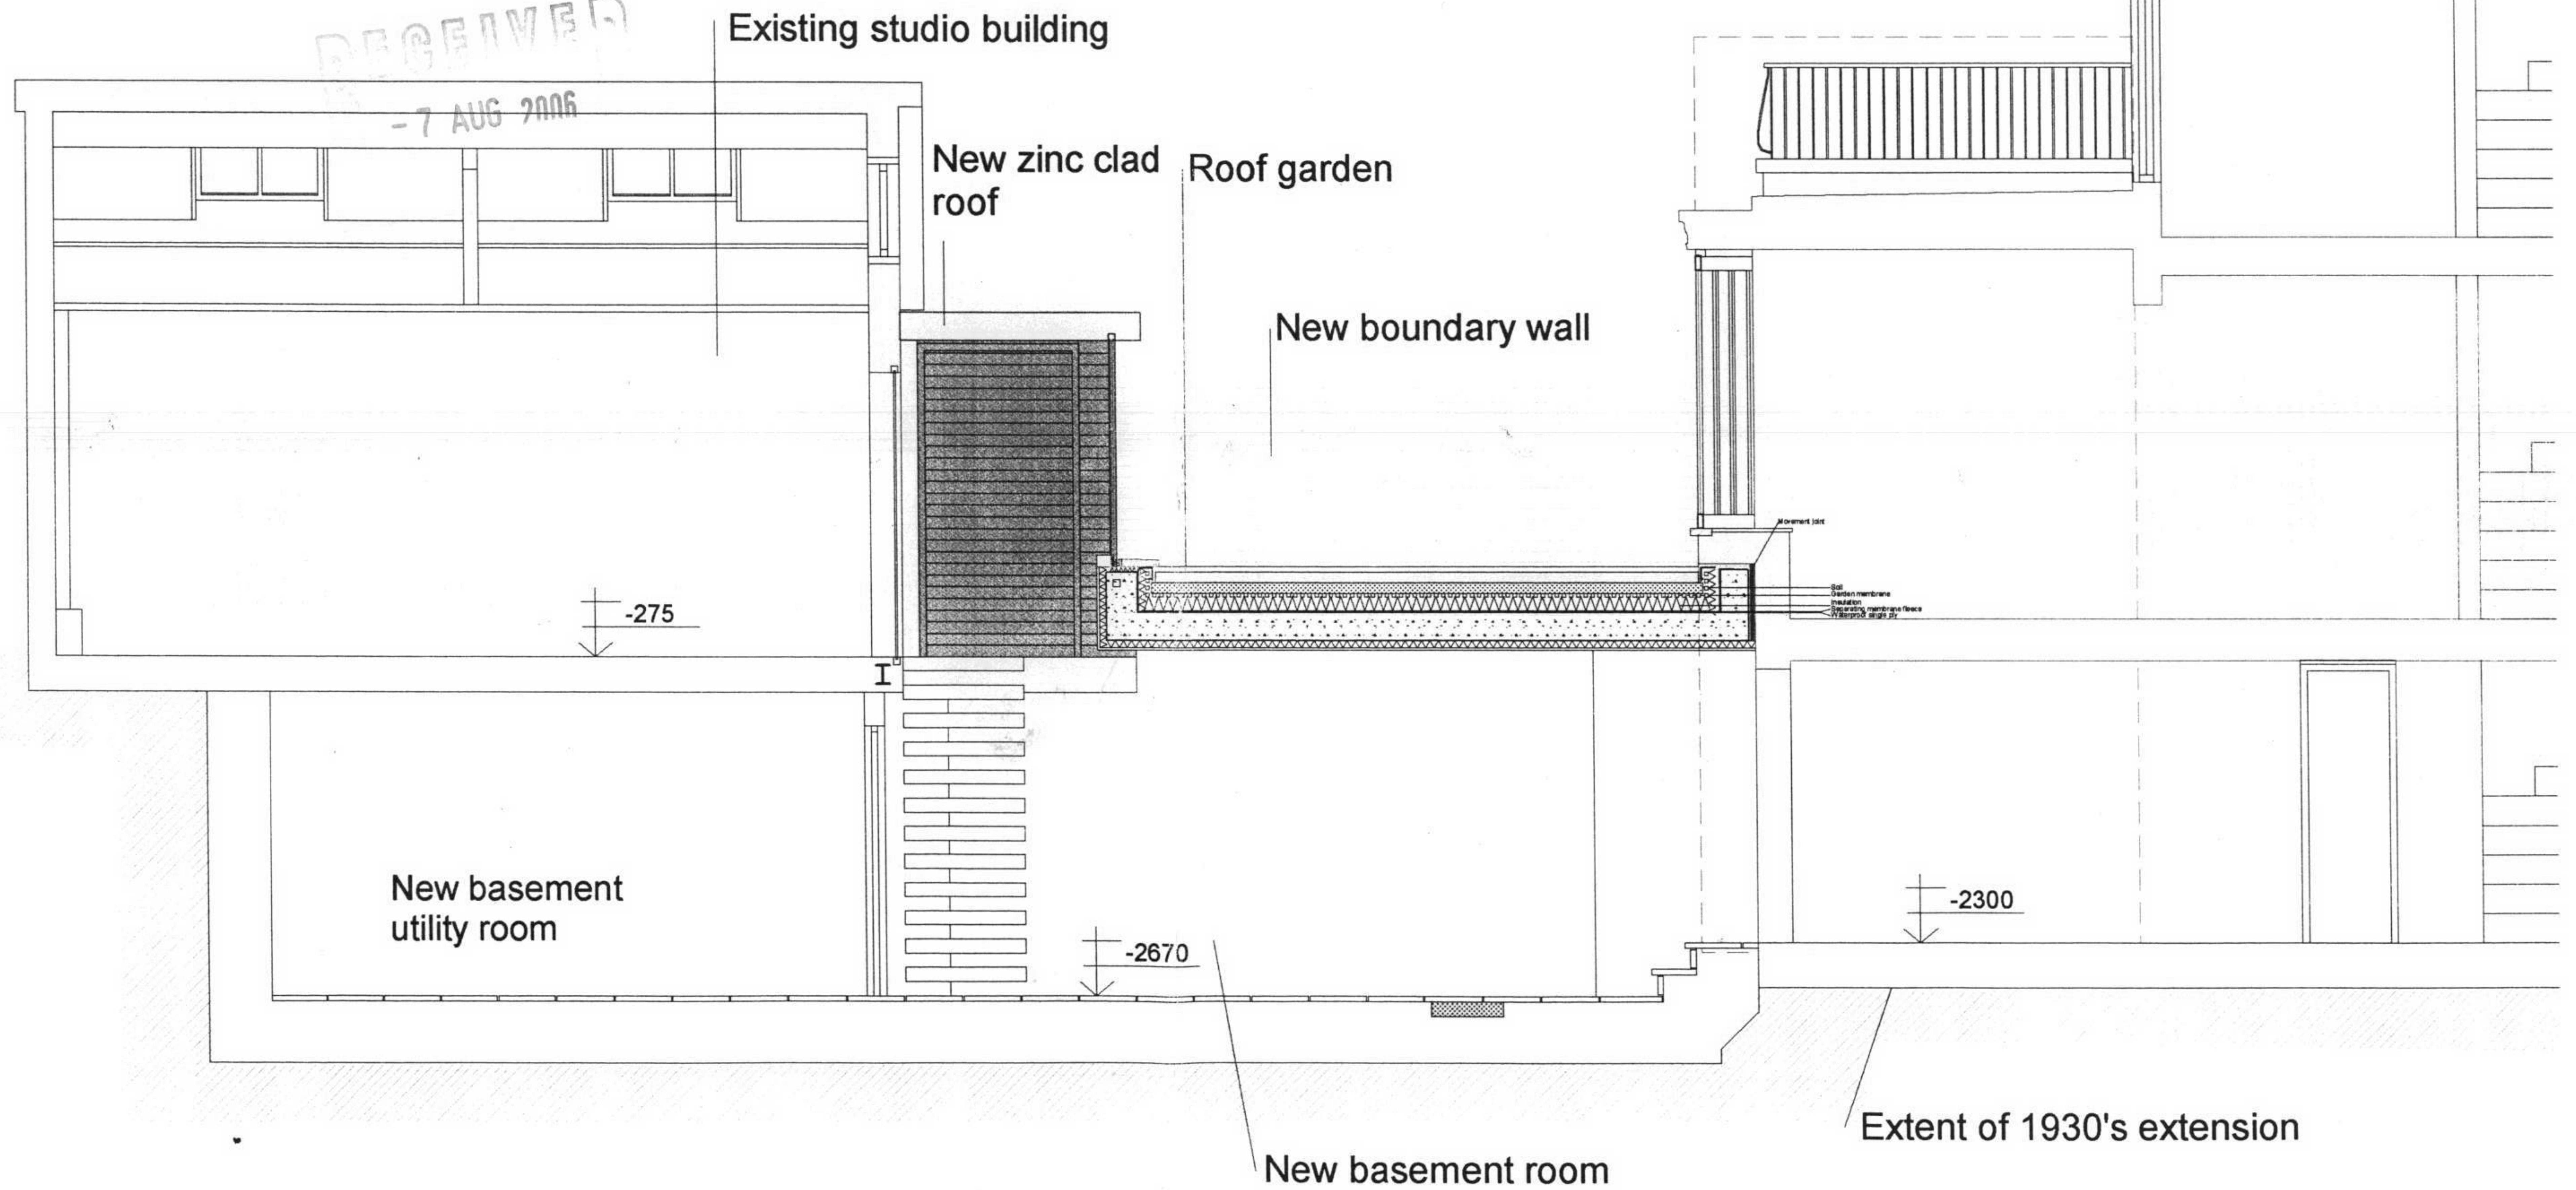

SECTION THROUGH STUDIO AND MAIN BUILDING
SHOWING NEW BASEMENT ROOM
SECTION A-A