



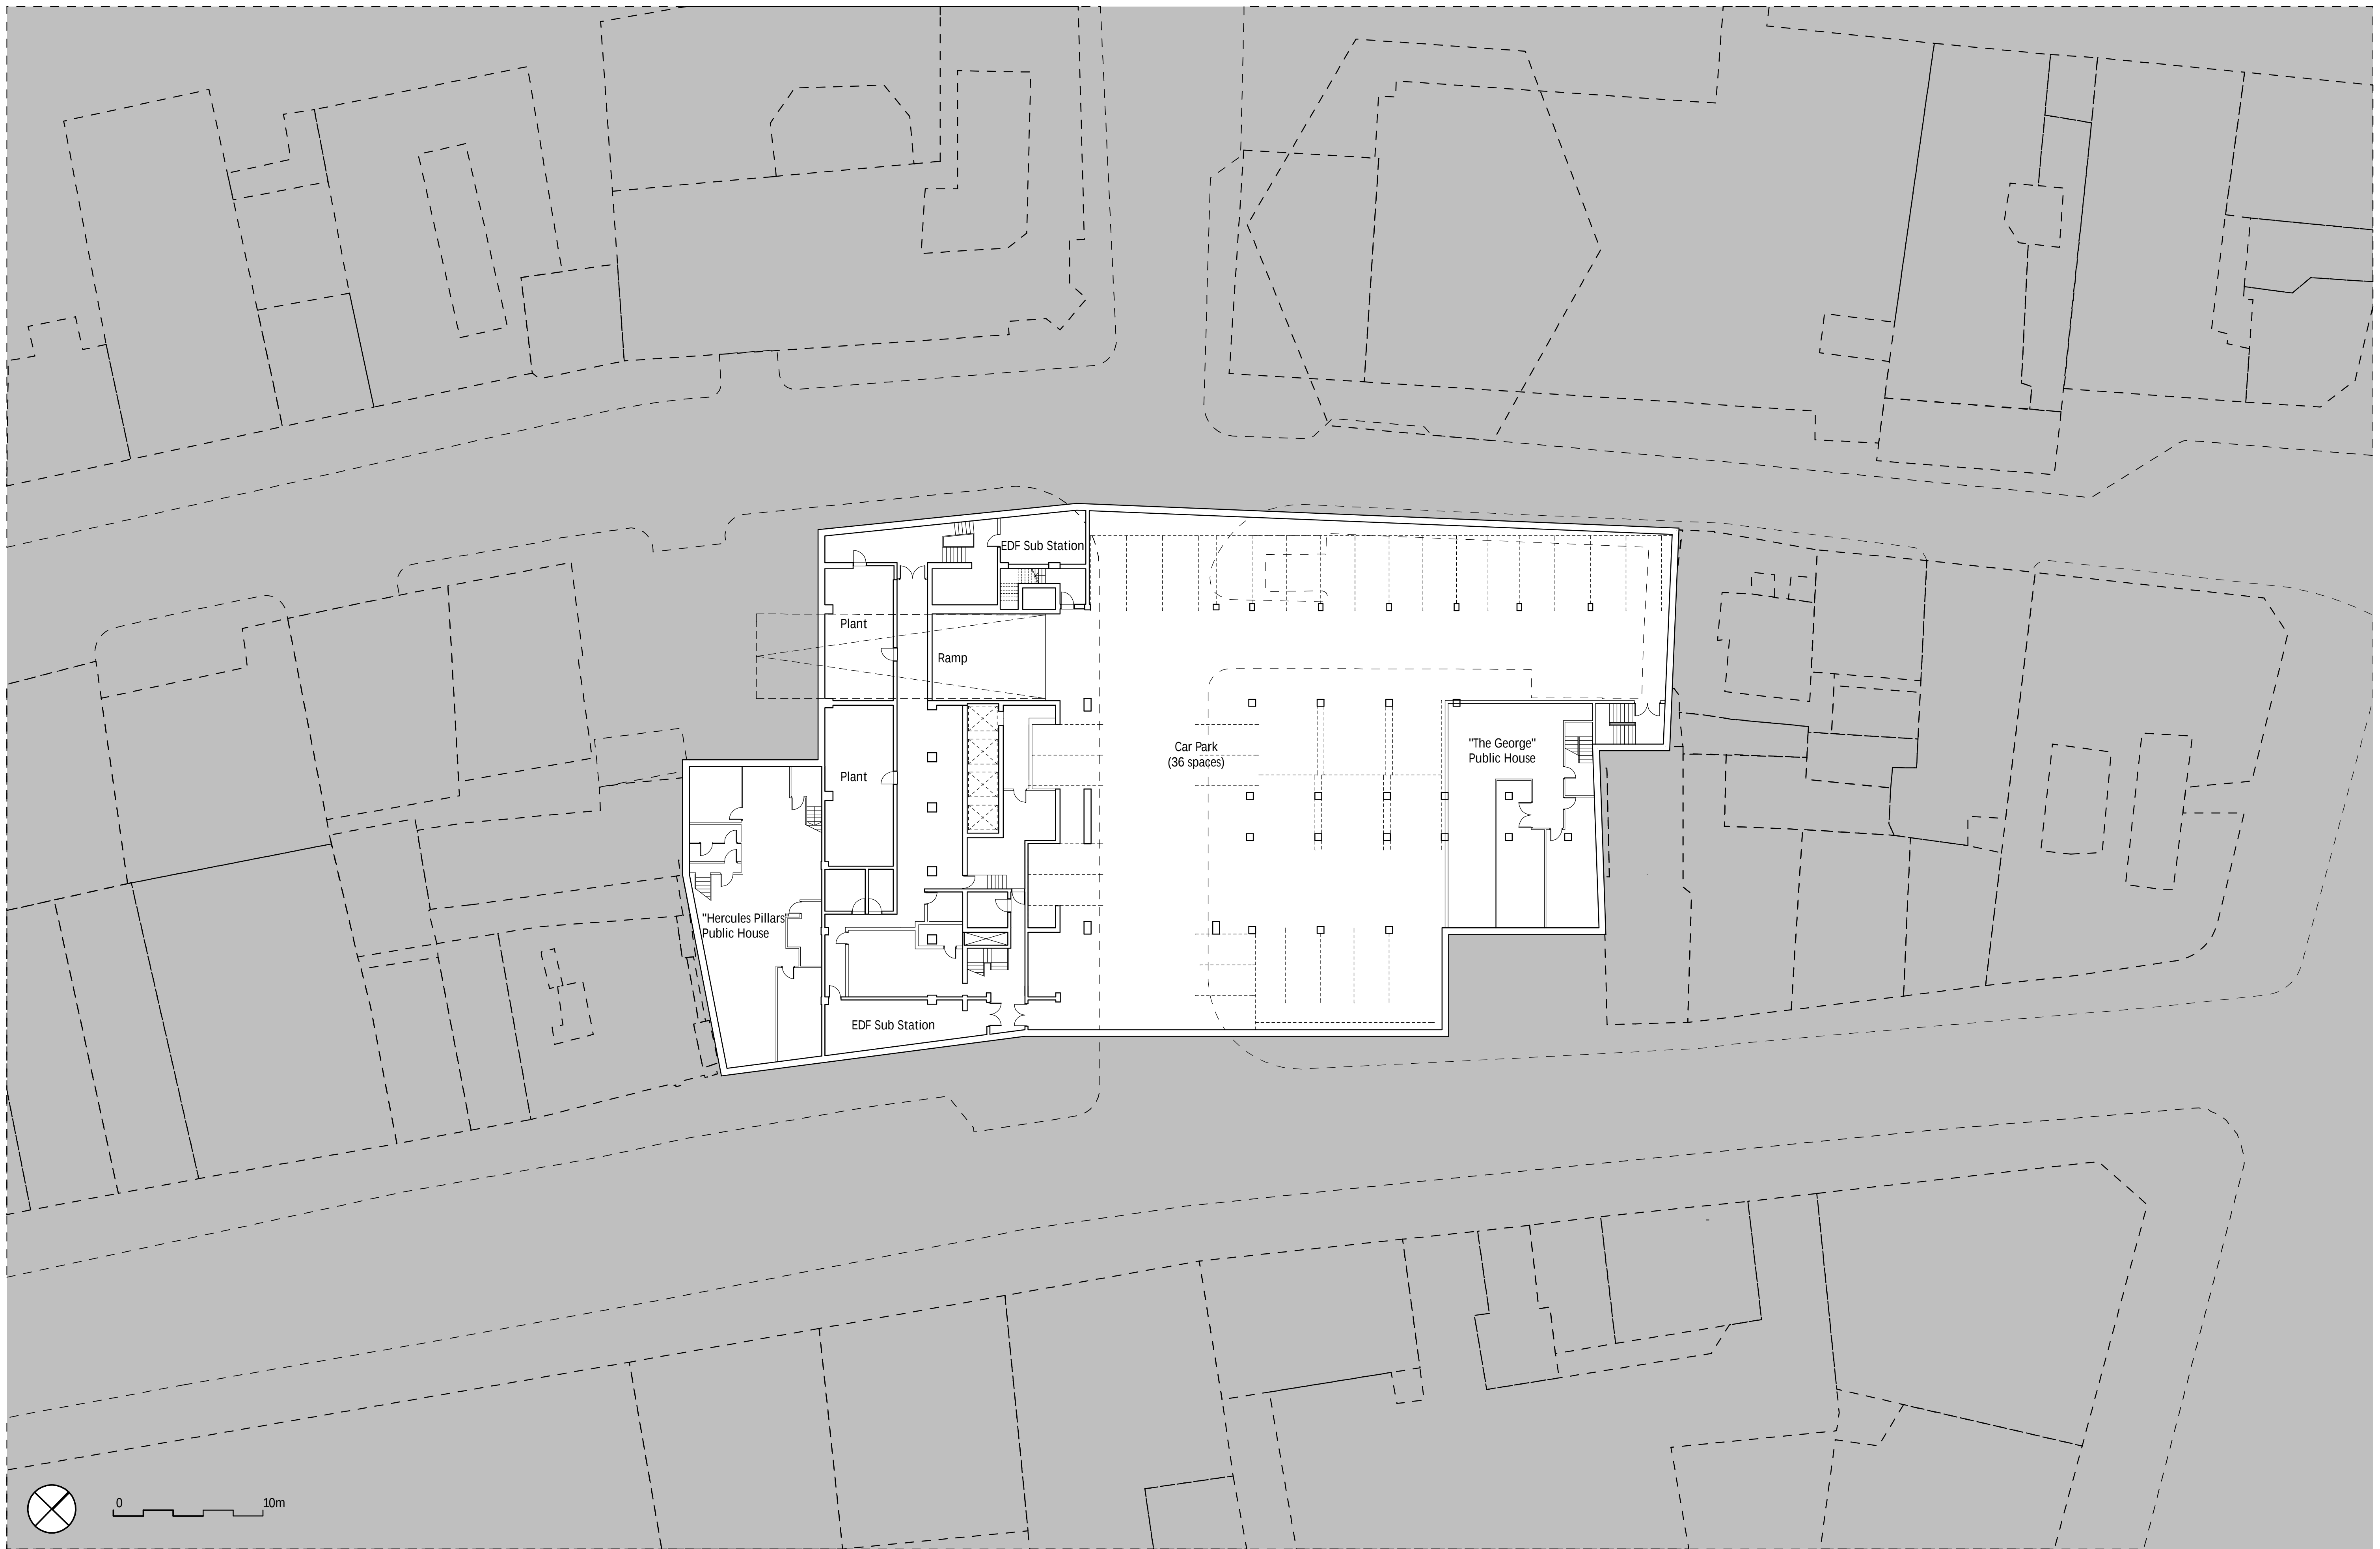


Holbrook House
Great Queen Street
London, WC2

Existing Basement Floor Plan

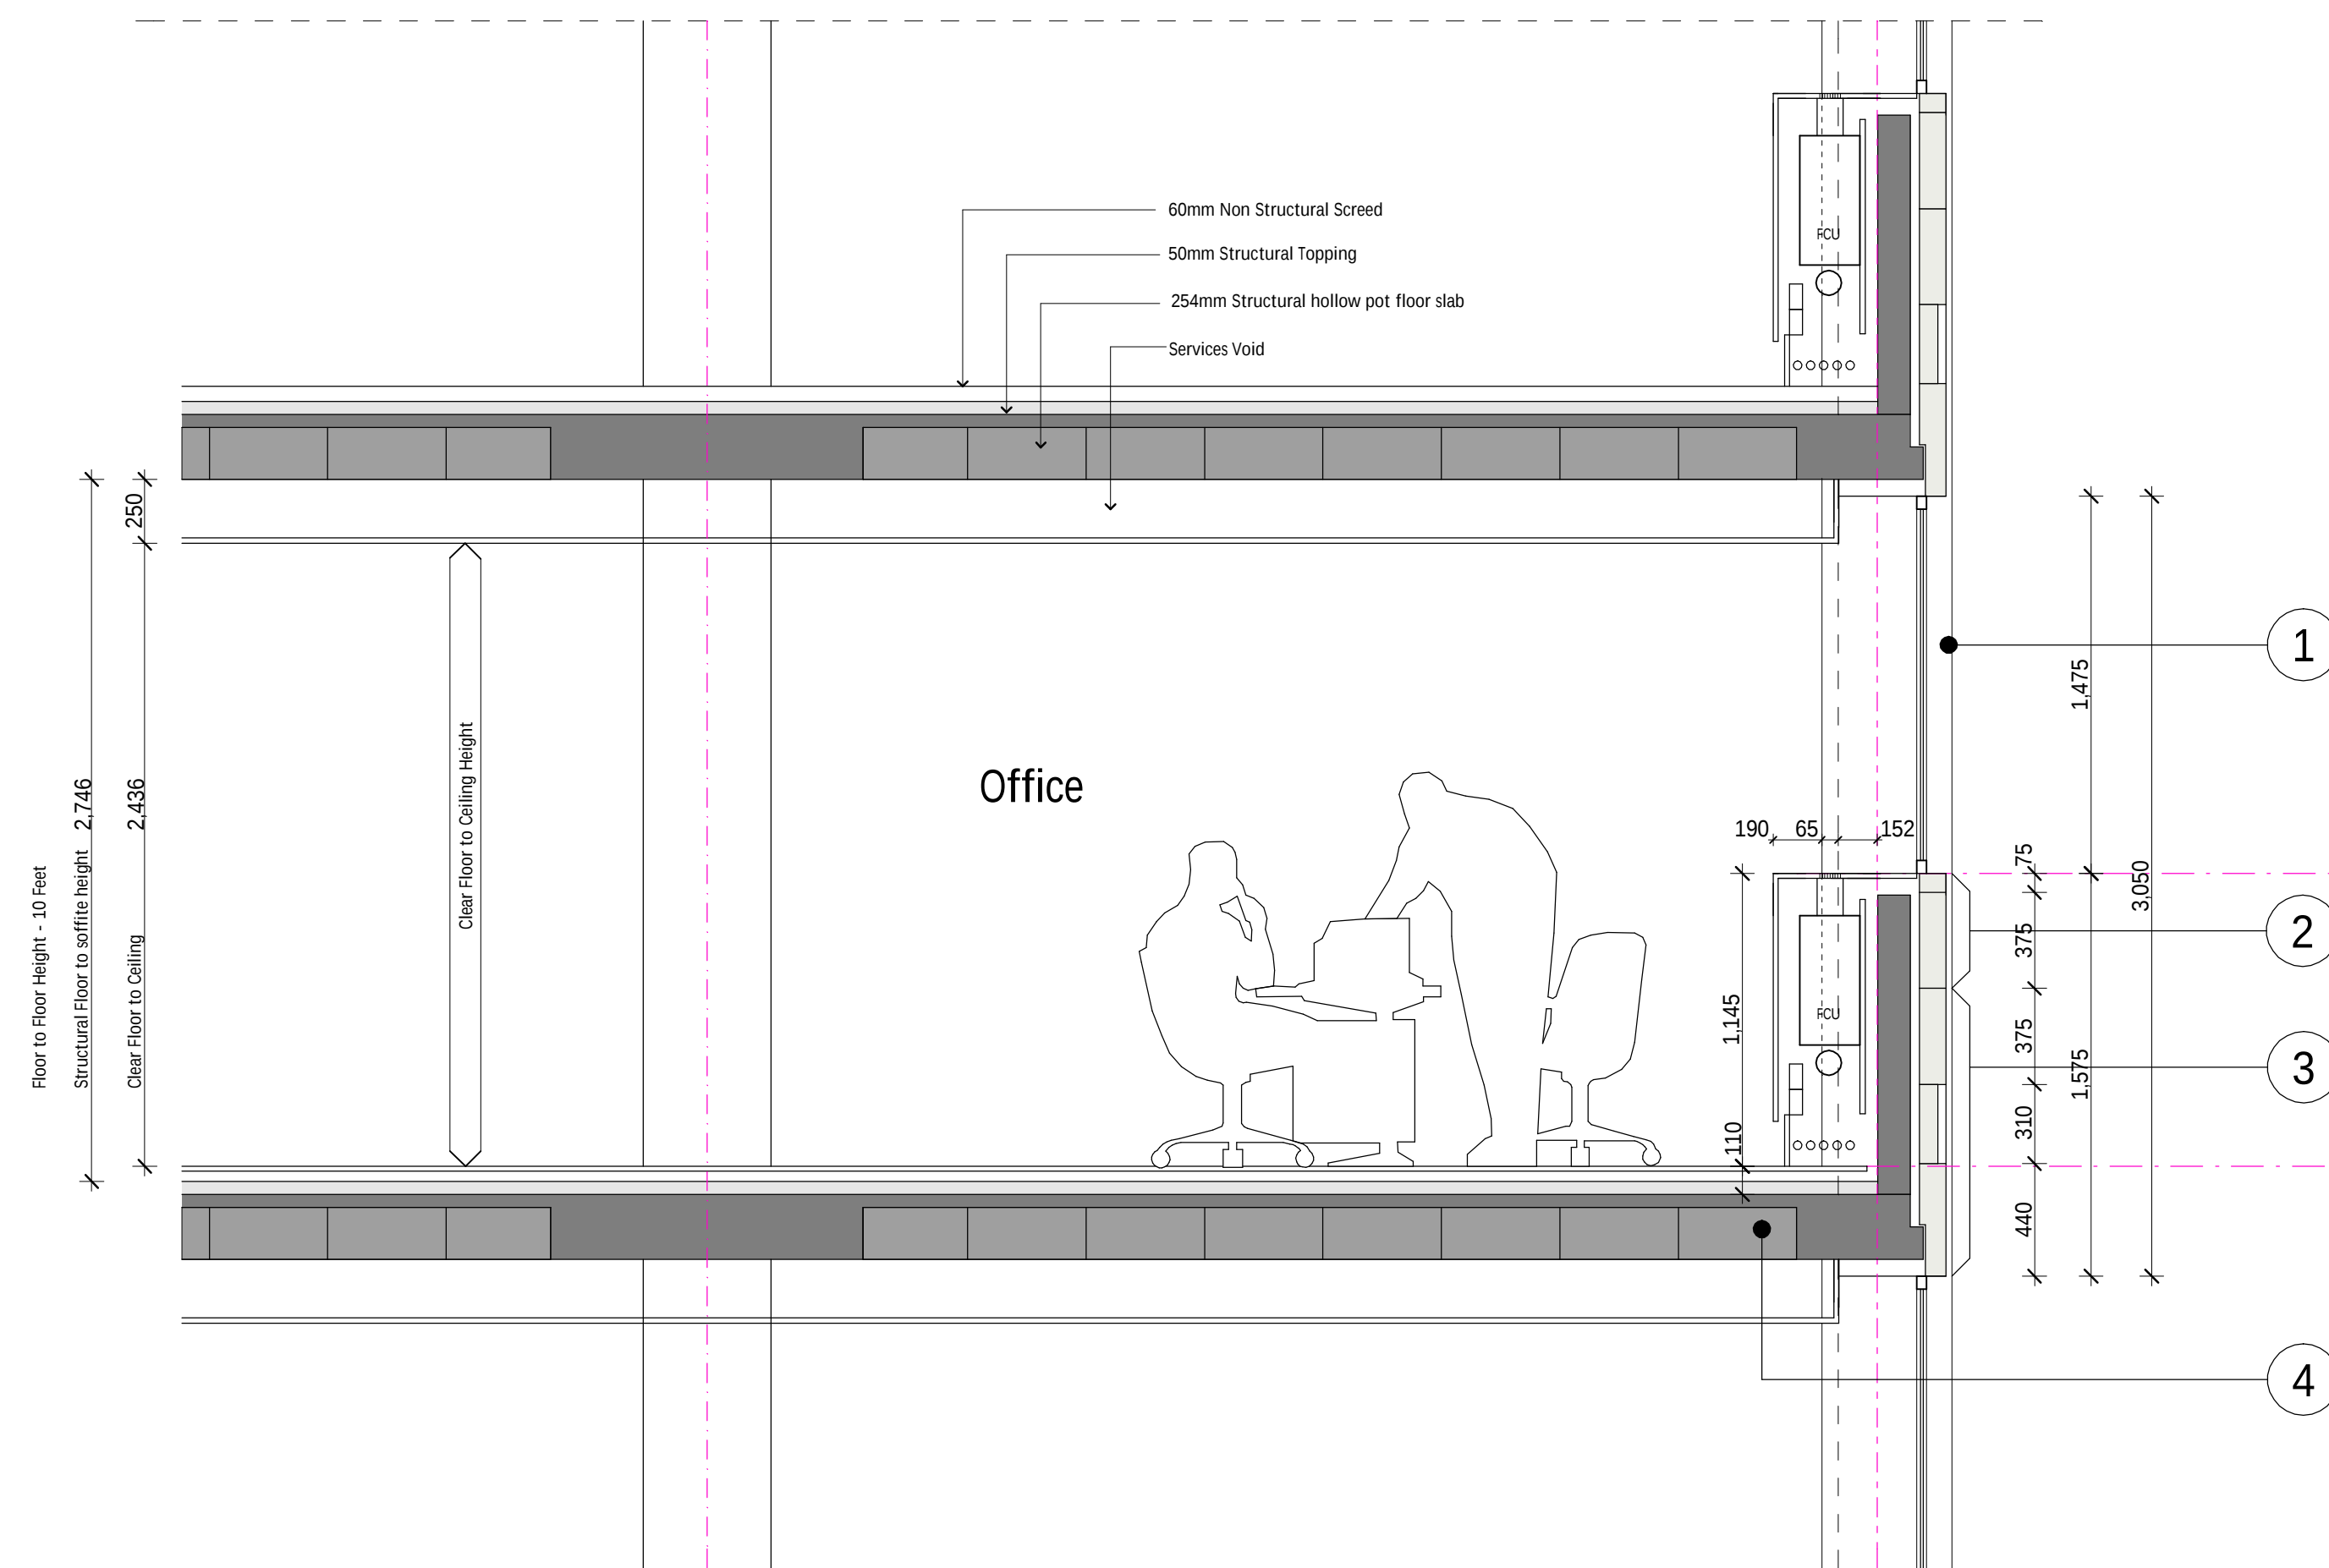


1 Section
Scale 1:25

- Key:
1. Single glazed windows in metal frames (will be removed)
 2. Part of Portland Stone cladding (will be removed and cill level reduced)
 3. Portland Stone cladding (will be cleaned and restored)
 4. Existing structure to be retained - concrete columns and 254mm structural concrete and hollow pot slab

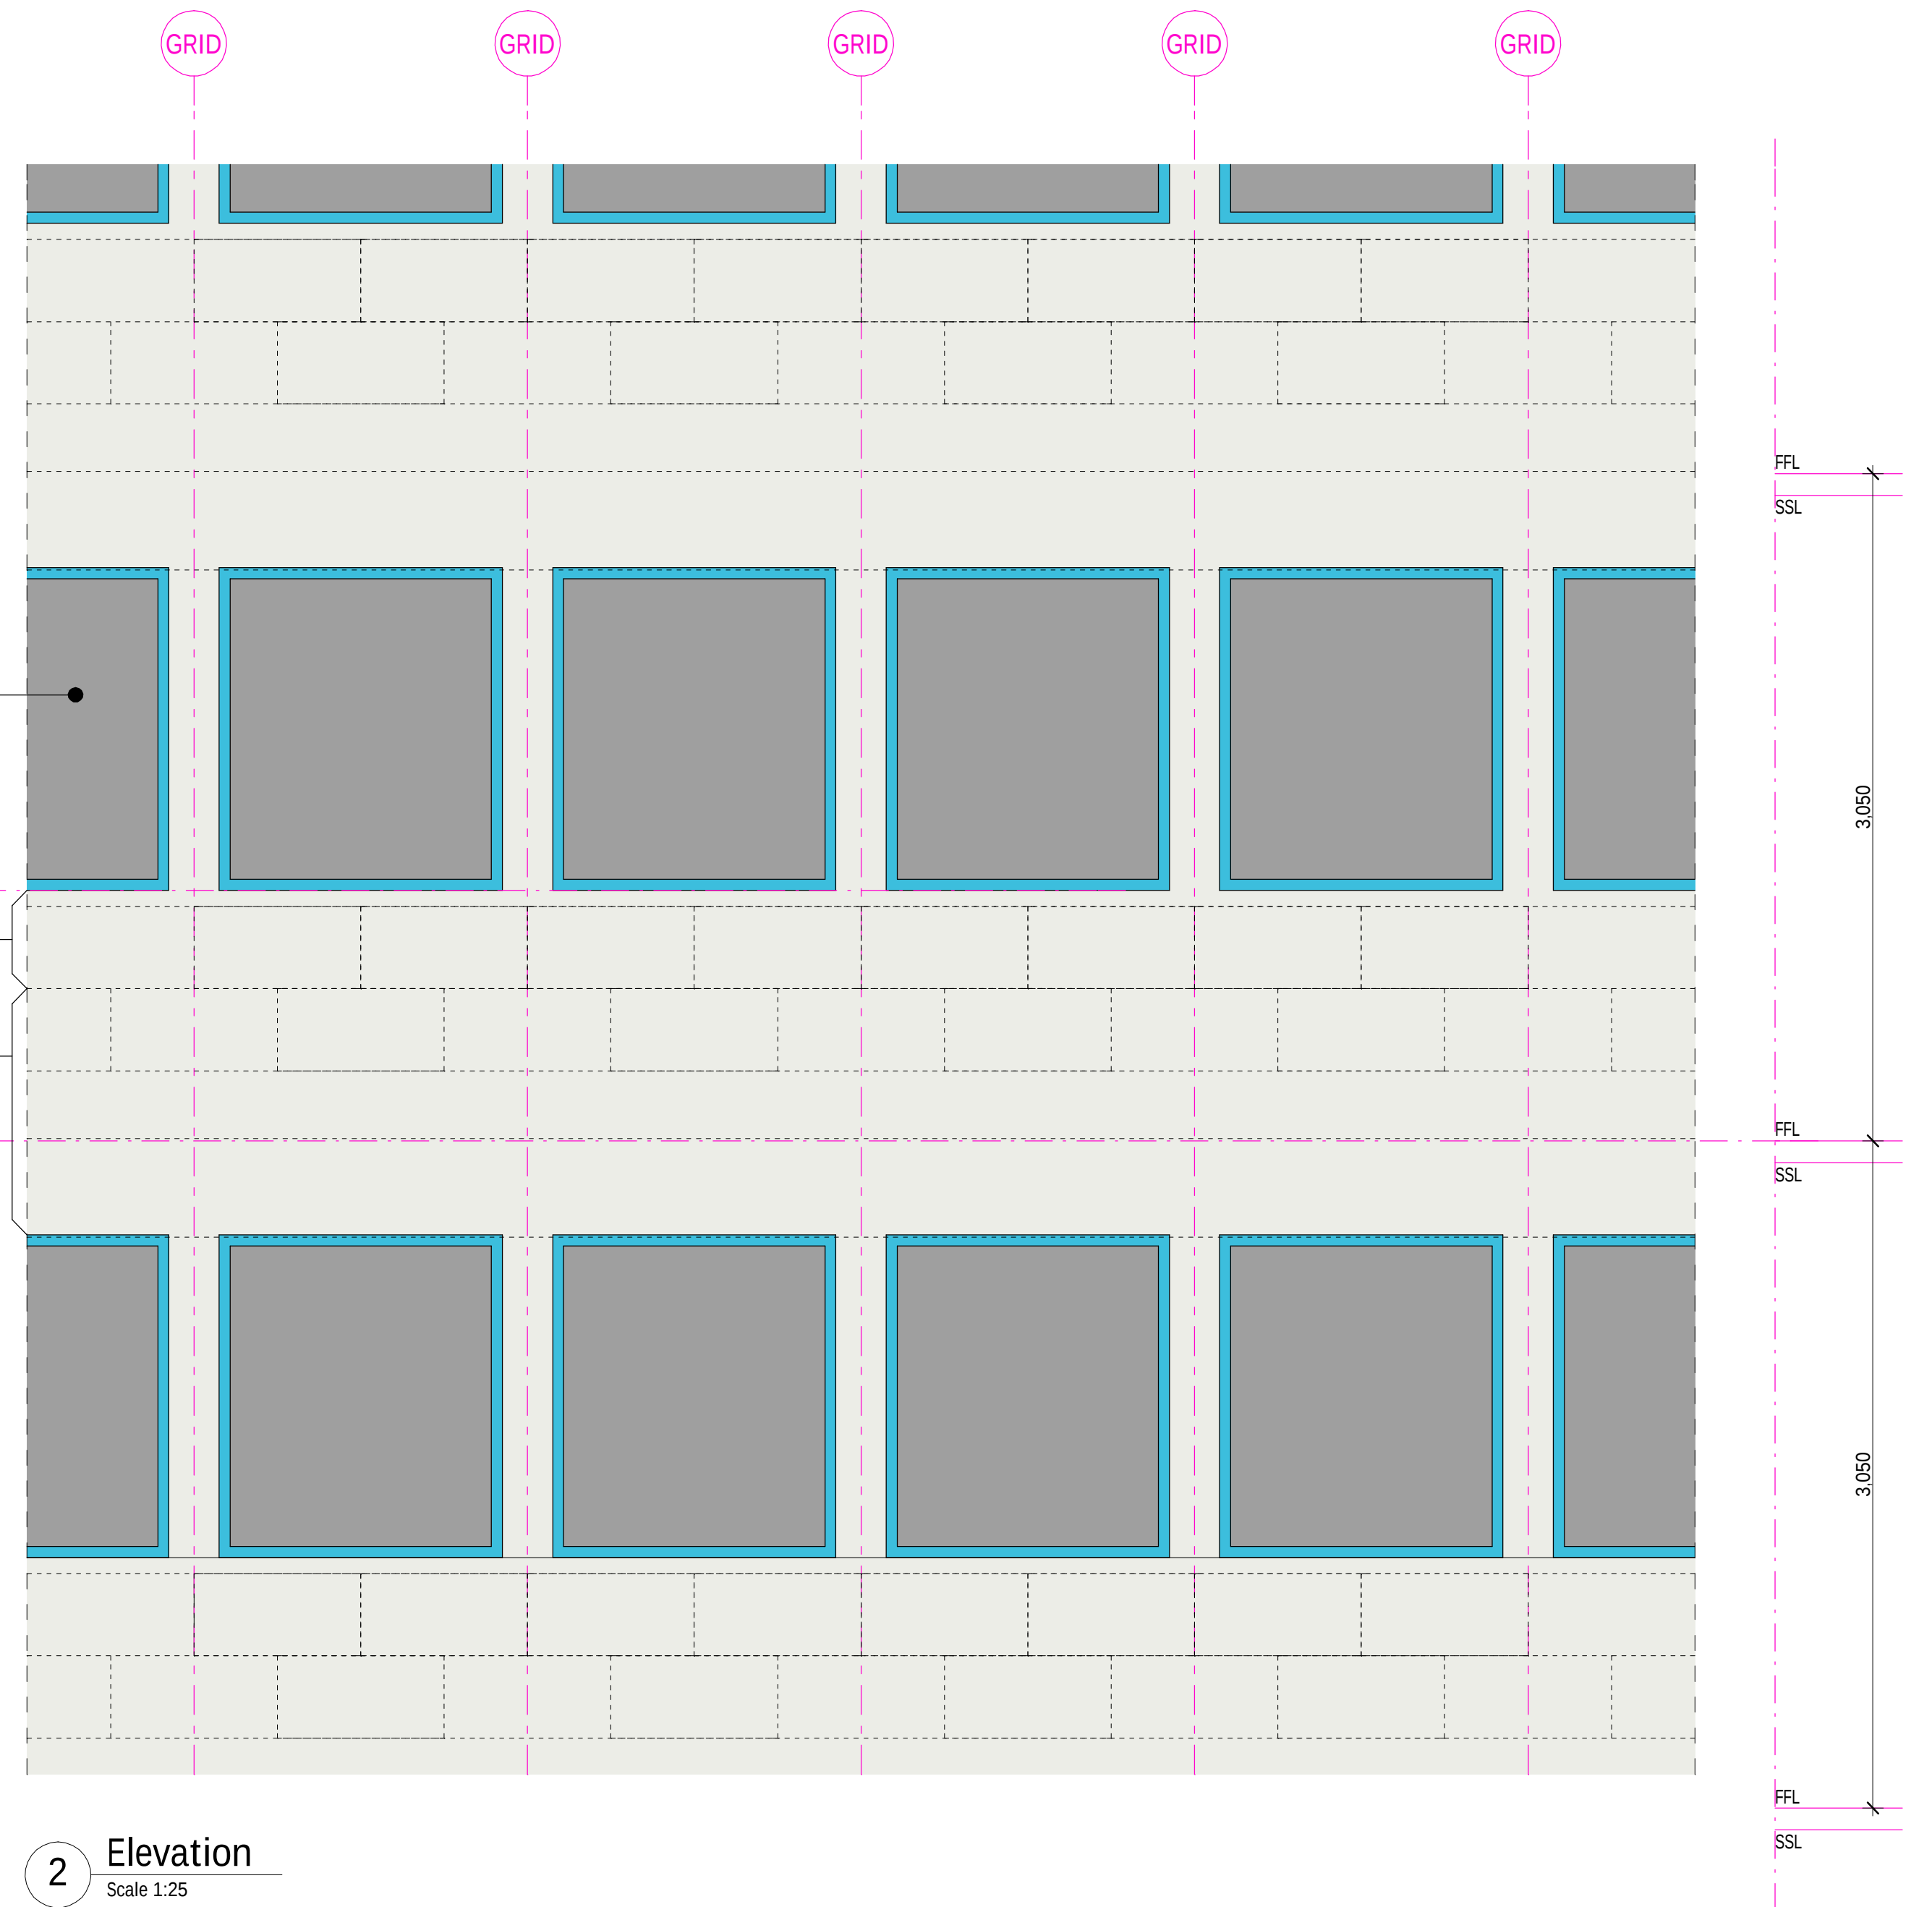


2 Elevation
Scale 1:25

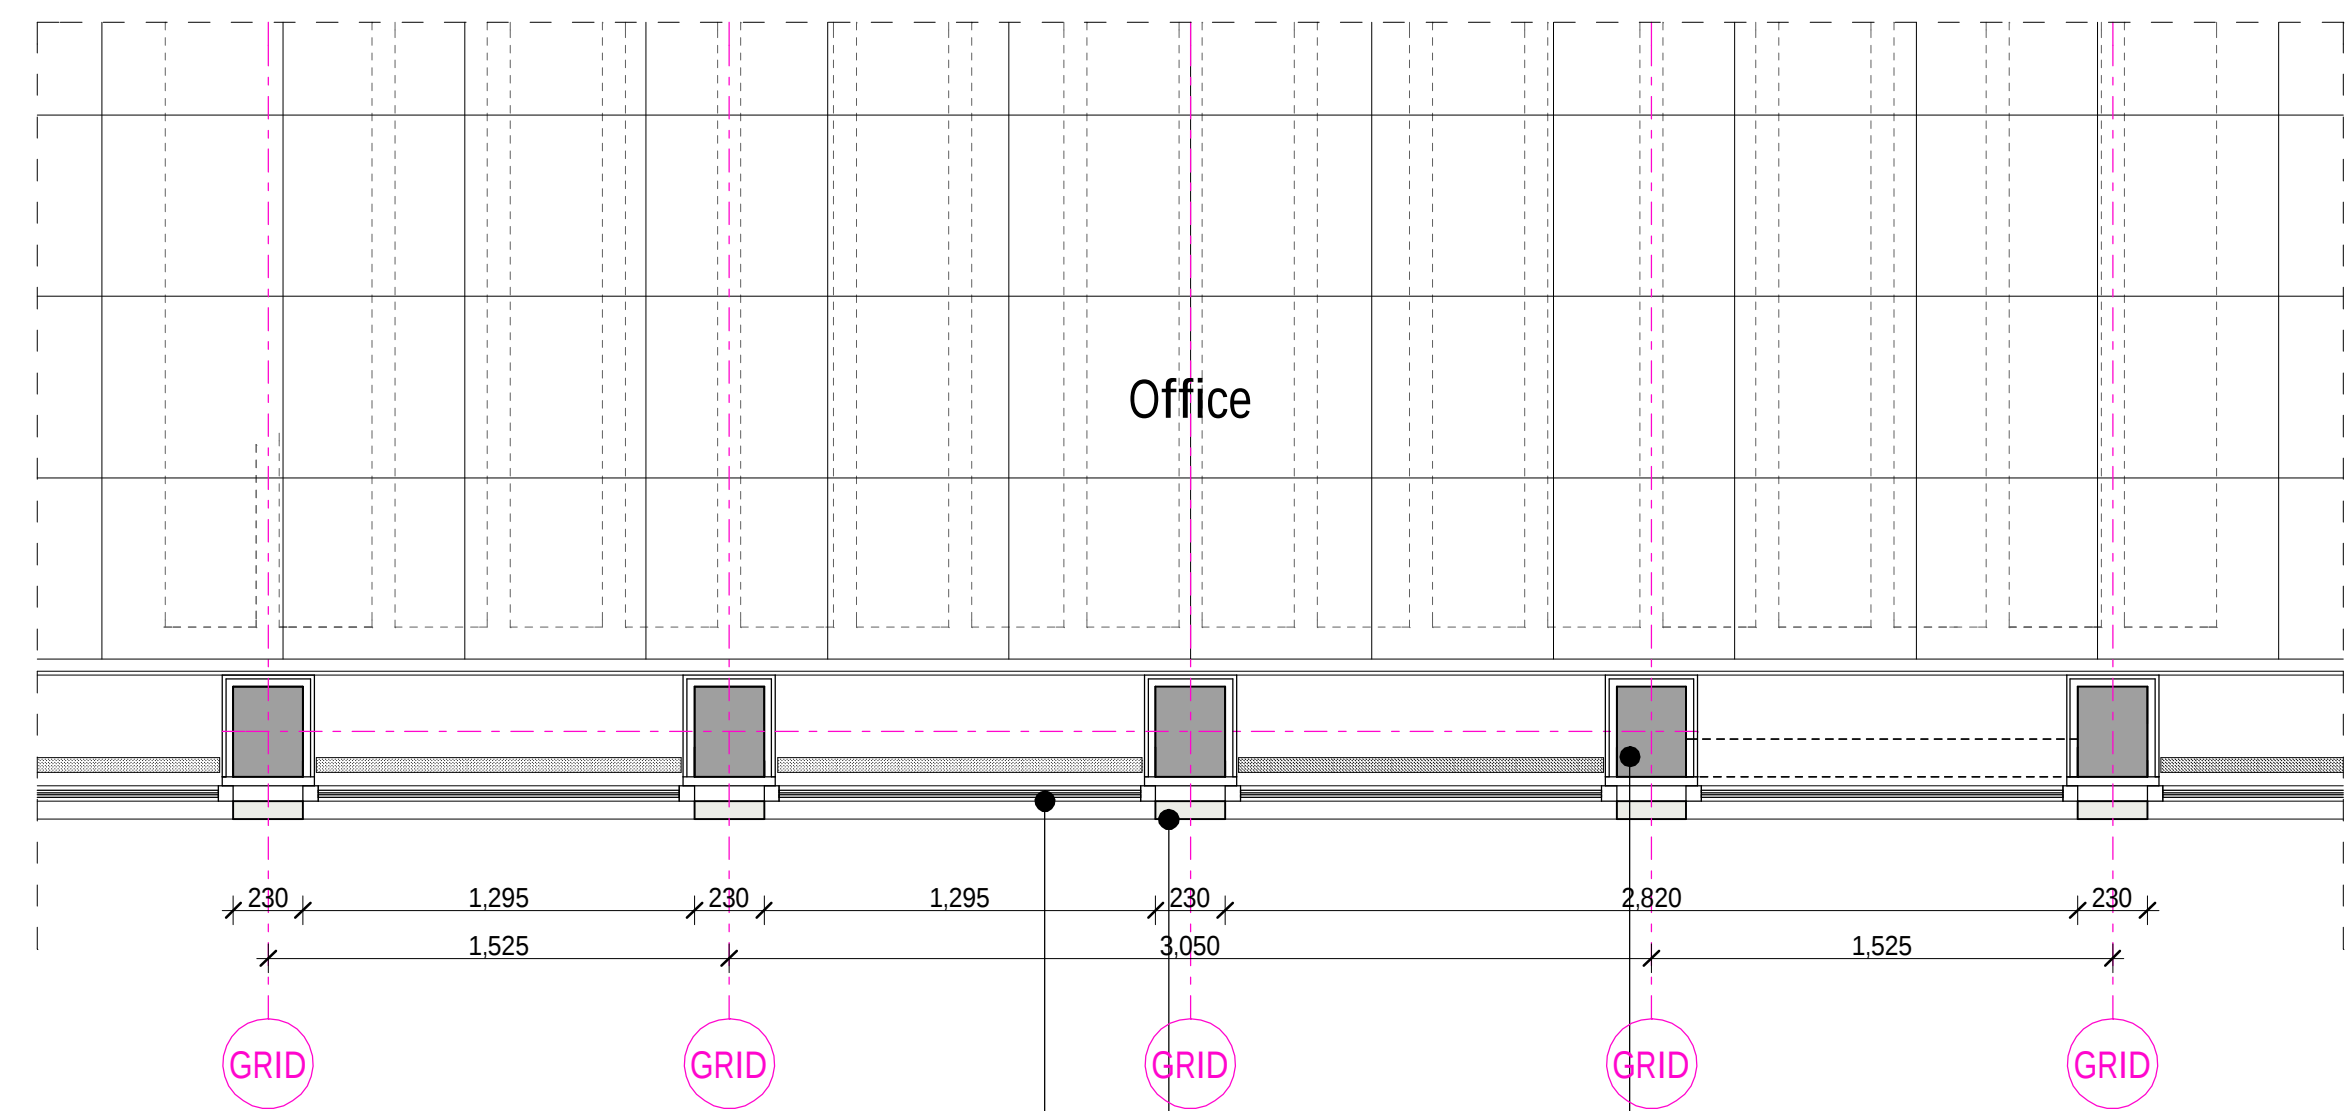


3 Plan / Reflected Ceiling Plan
Scale 1:25

Cladding Type 3 - - Existing Details West Wings - Floors 1 to 3

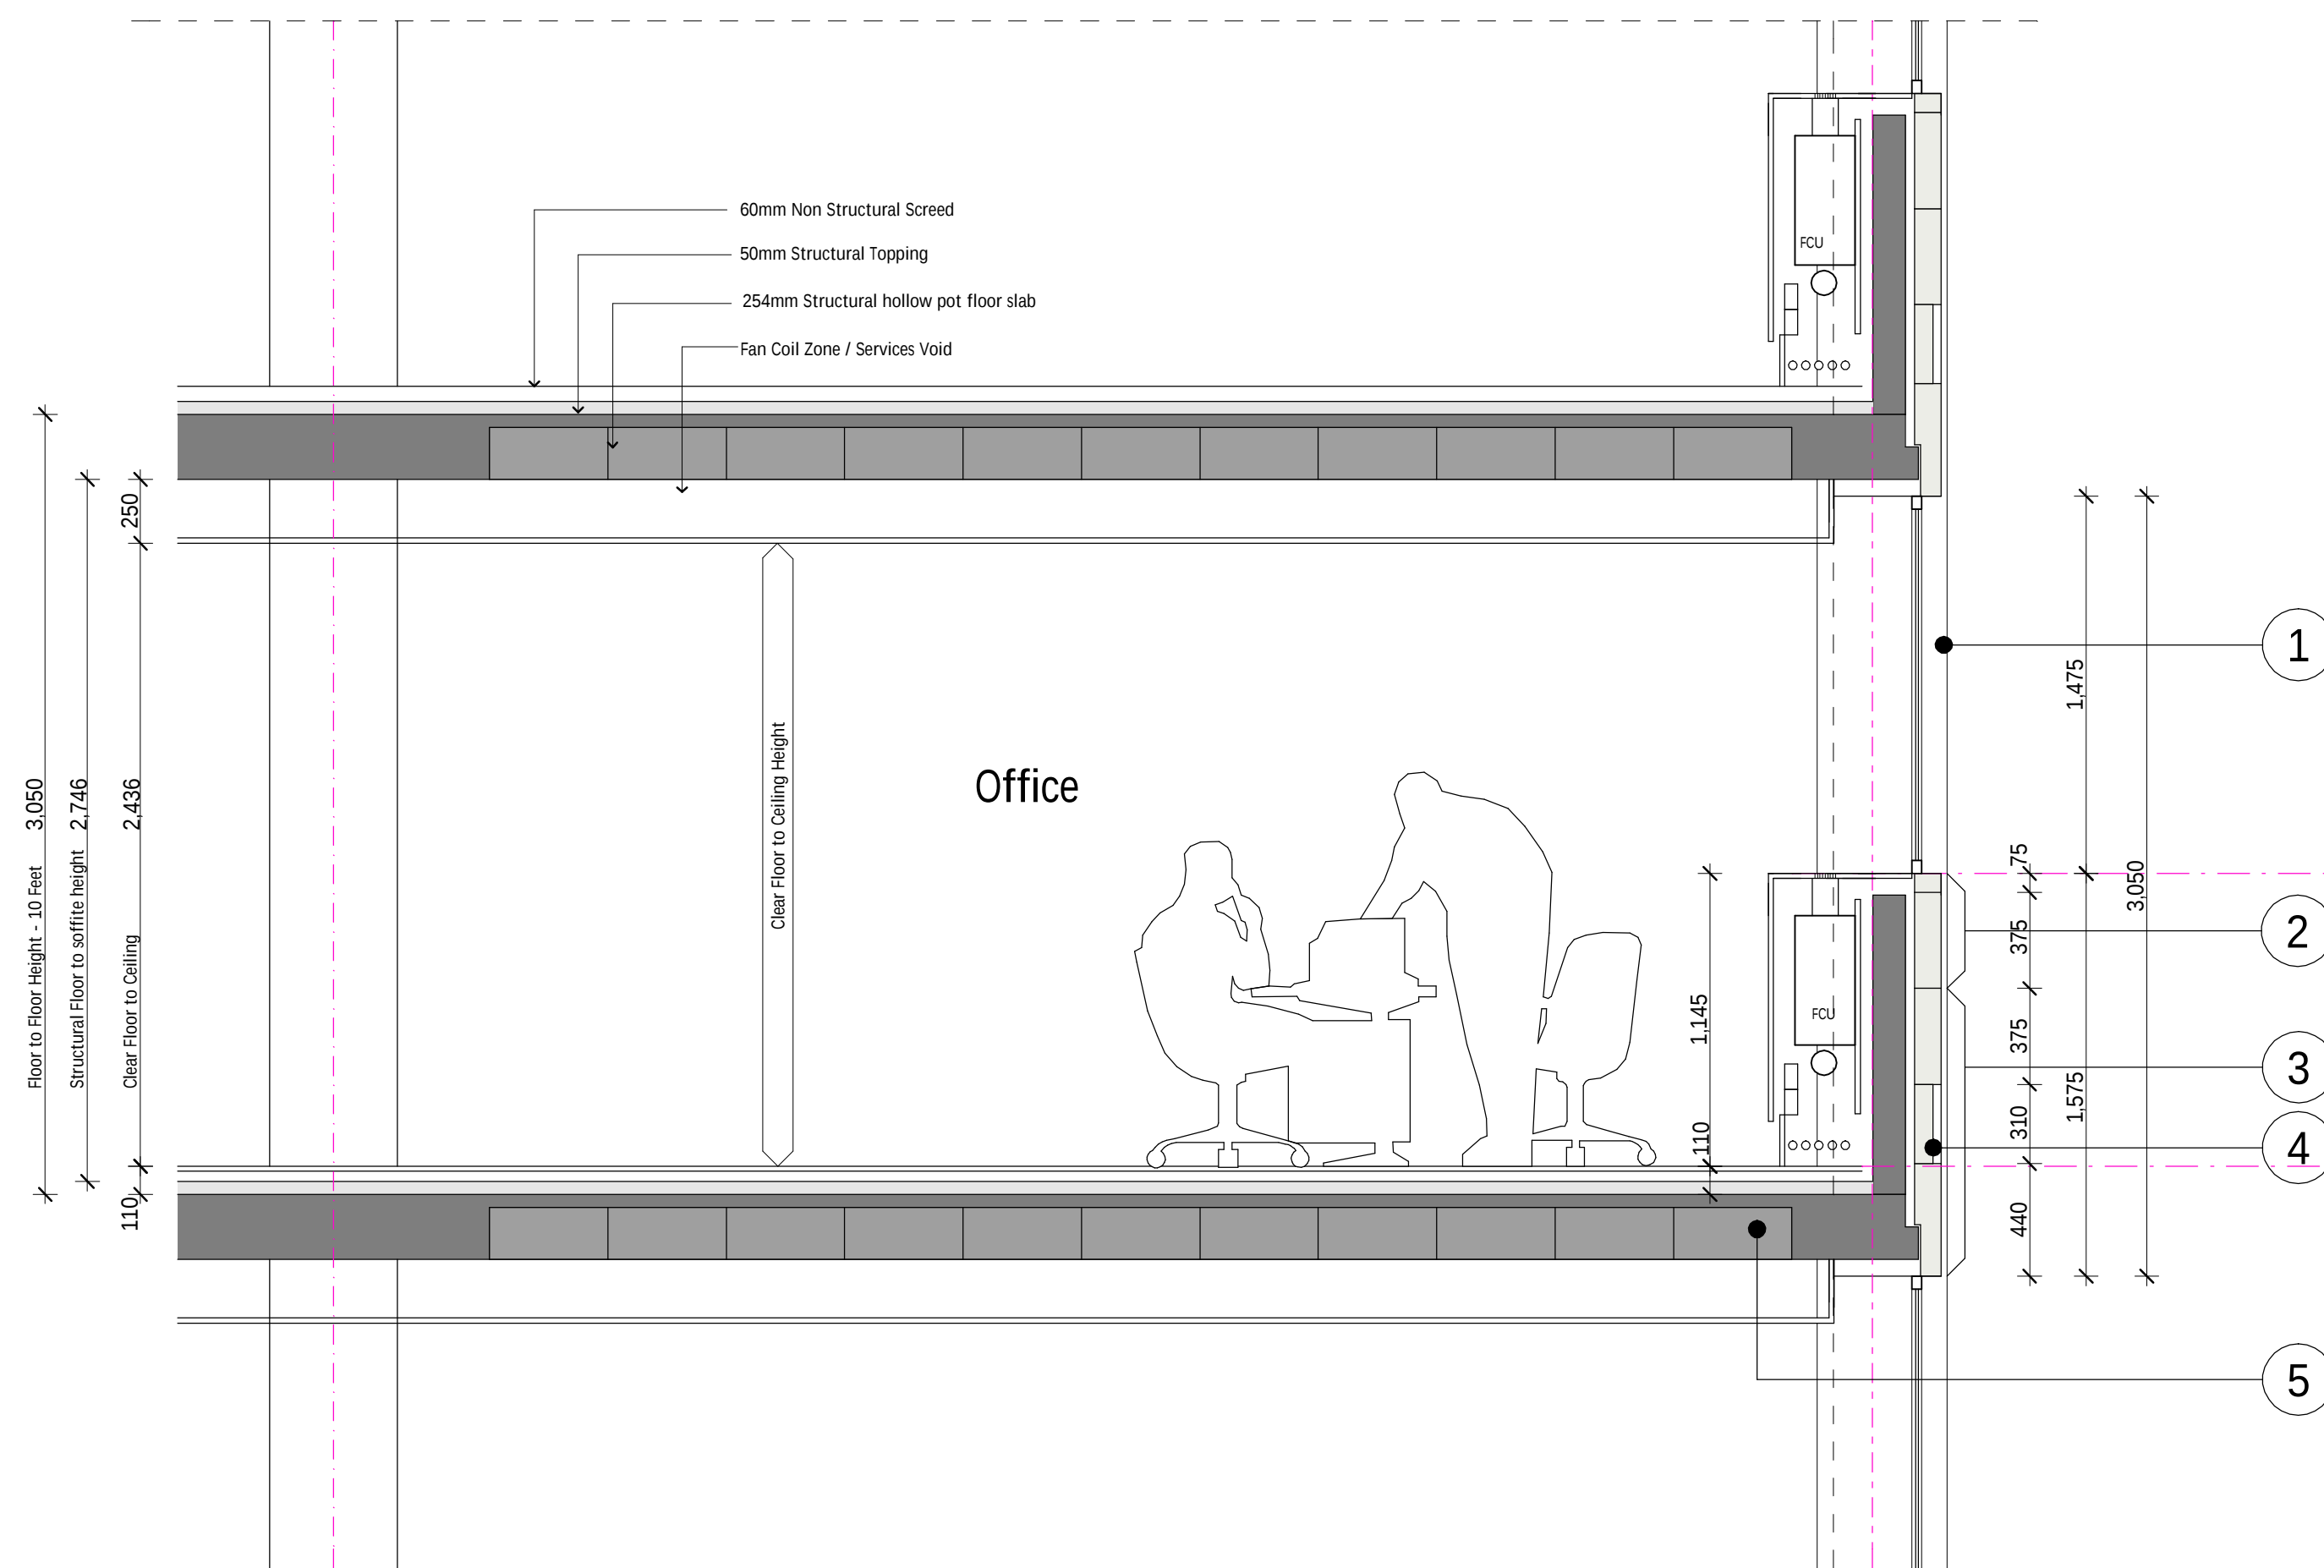


1 Section
Scale 1:25

- Key:
1. Single glazed windows in metal frames (will be removed)
 2. Part of Portland Stone cladding (will be removed and cill level reduced)
 3. Portland Stone cladding (will be cleaned and restored)
 4. Recess will be cleaned and painted or rendered
 5. Existing structure to be retained - concrete columns and 254mm structural concrete and hollow pot slab

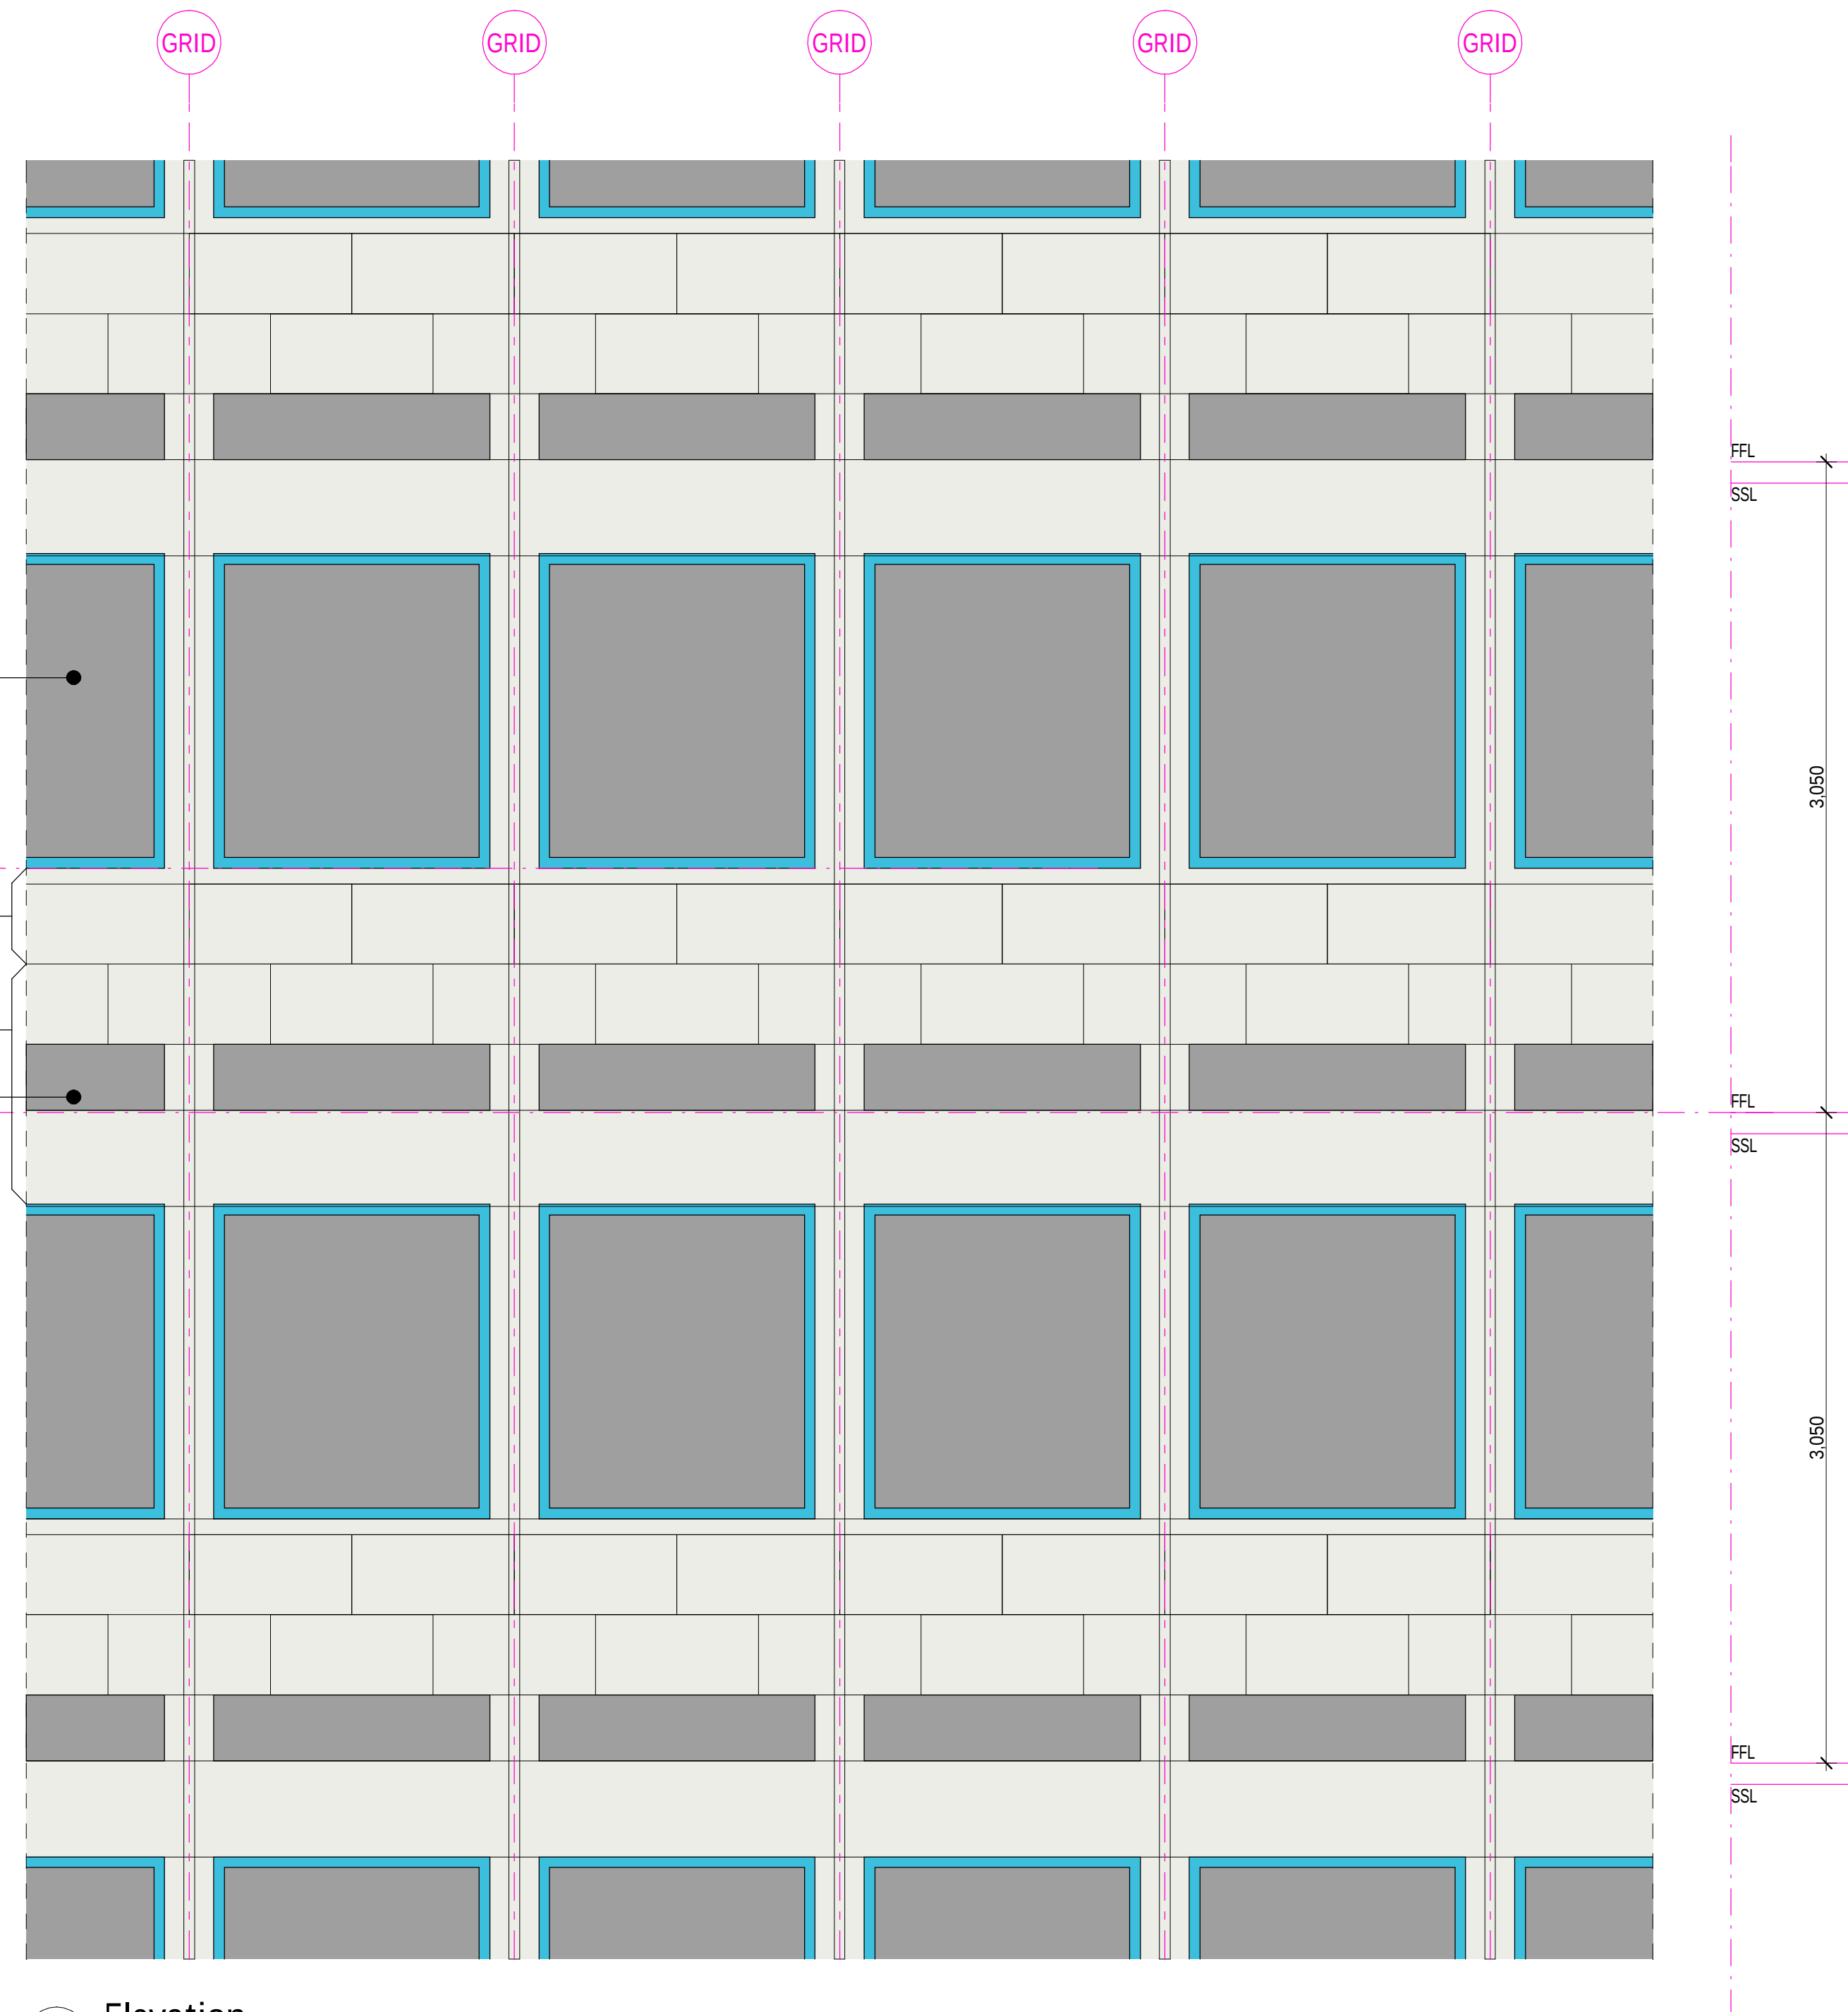


2 Elevation
Scale 1:25

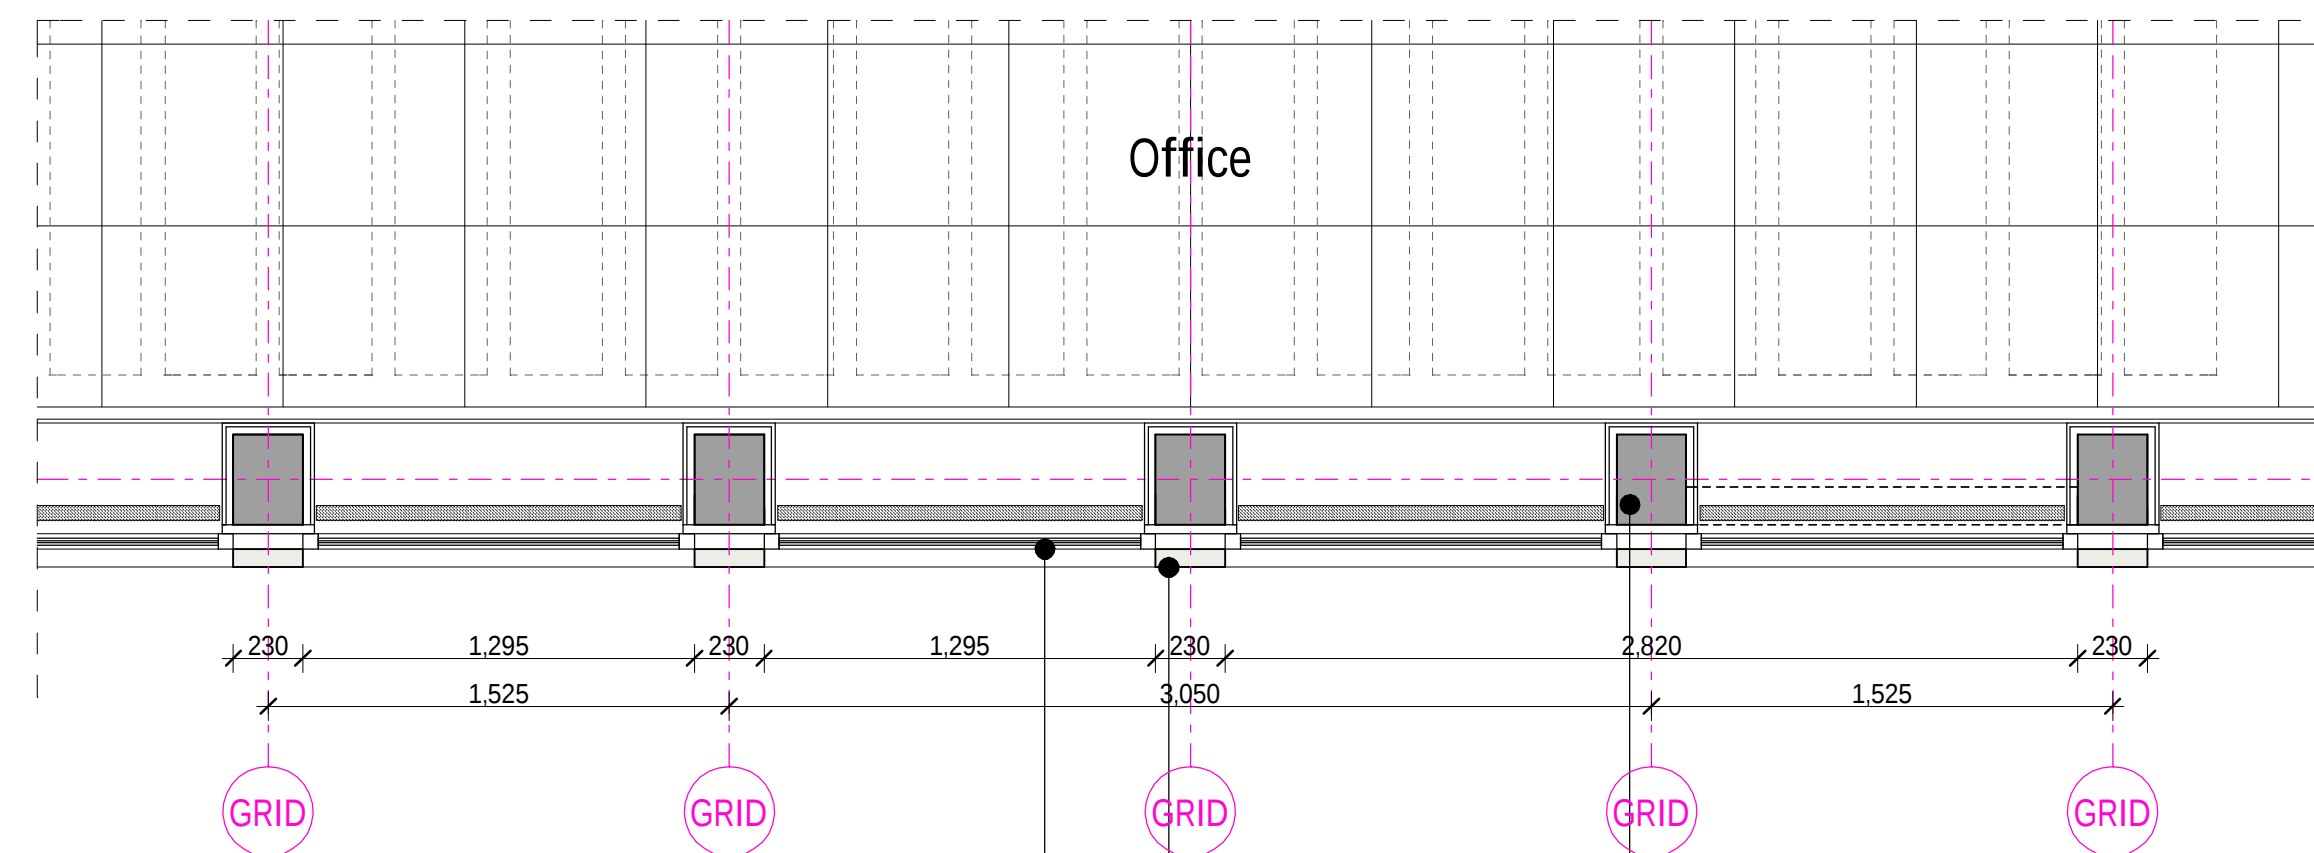


3 Plan / Reflected Ceiling Plan
Scale 1:25


Cladding Type 2 - Existing Details Podium - Floors 2 to 7

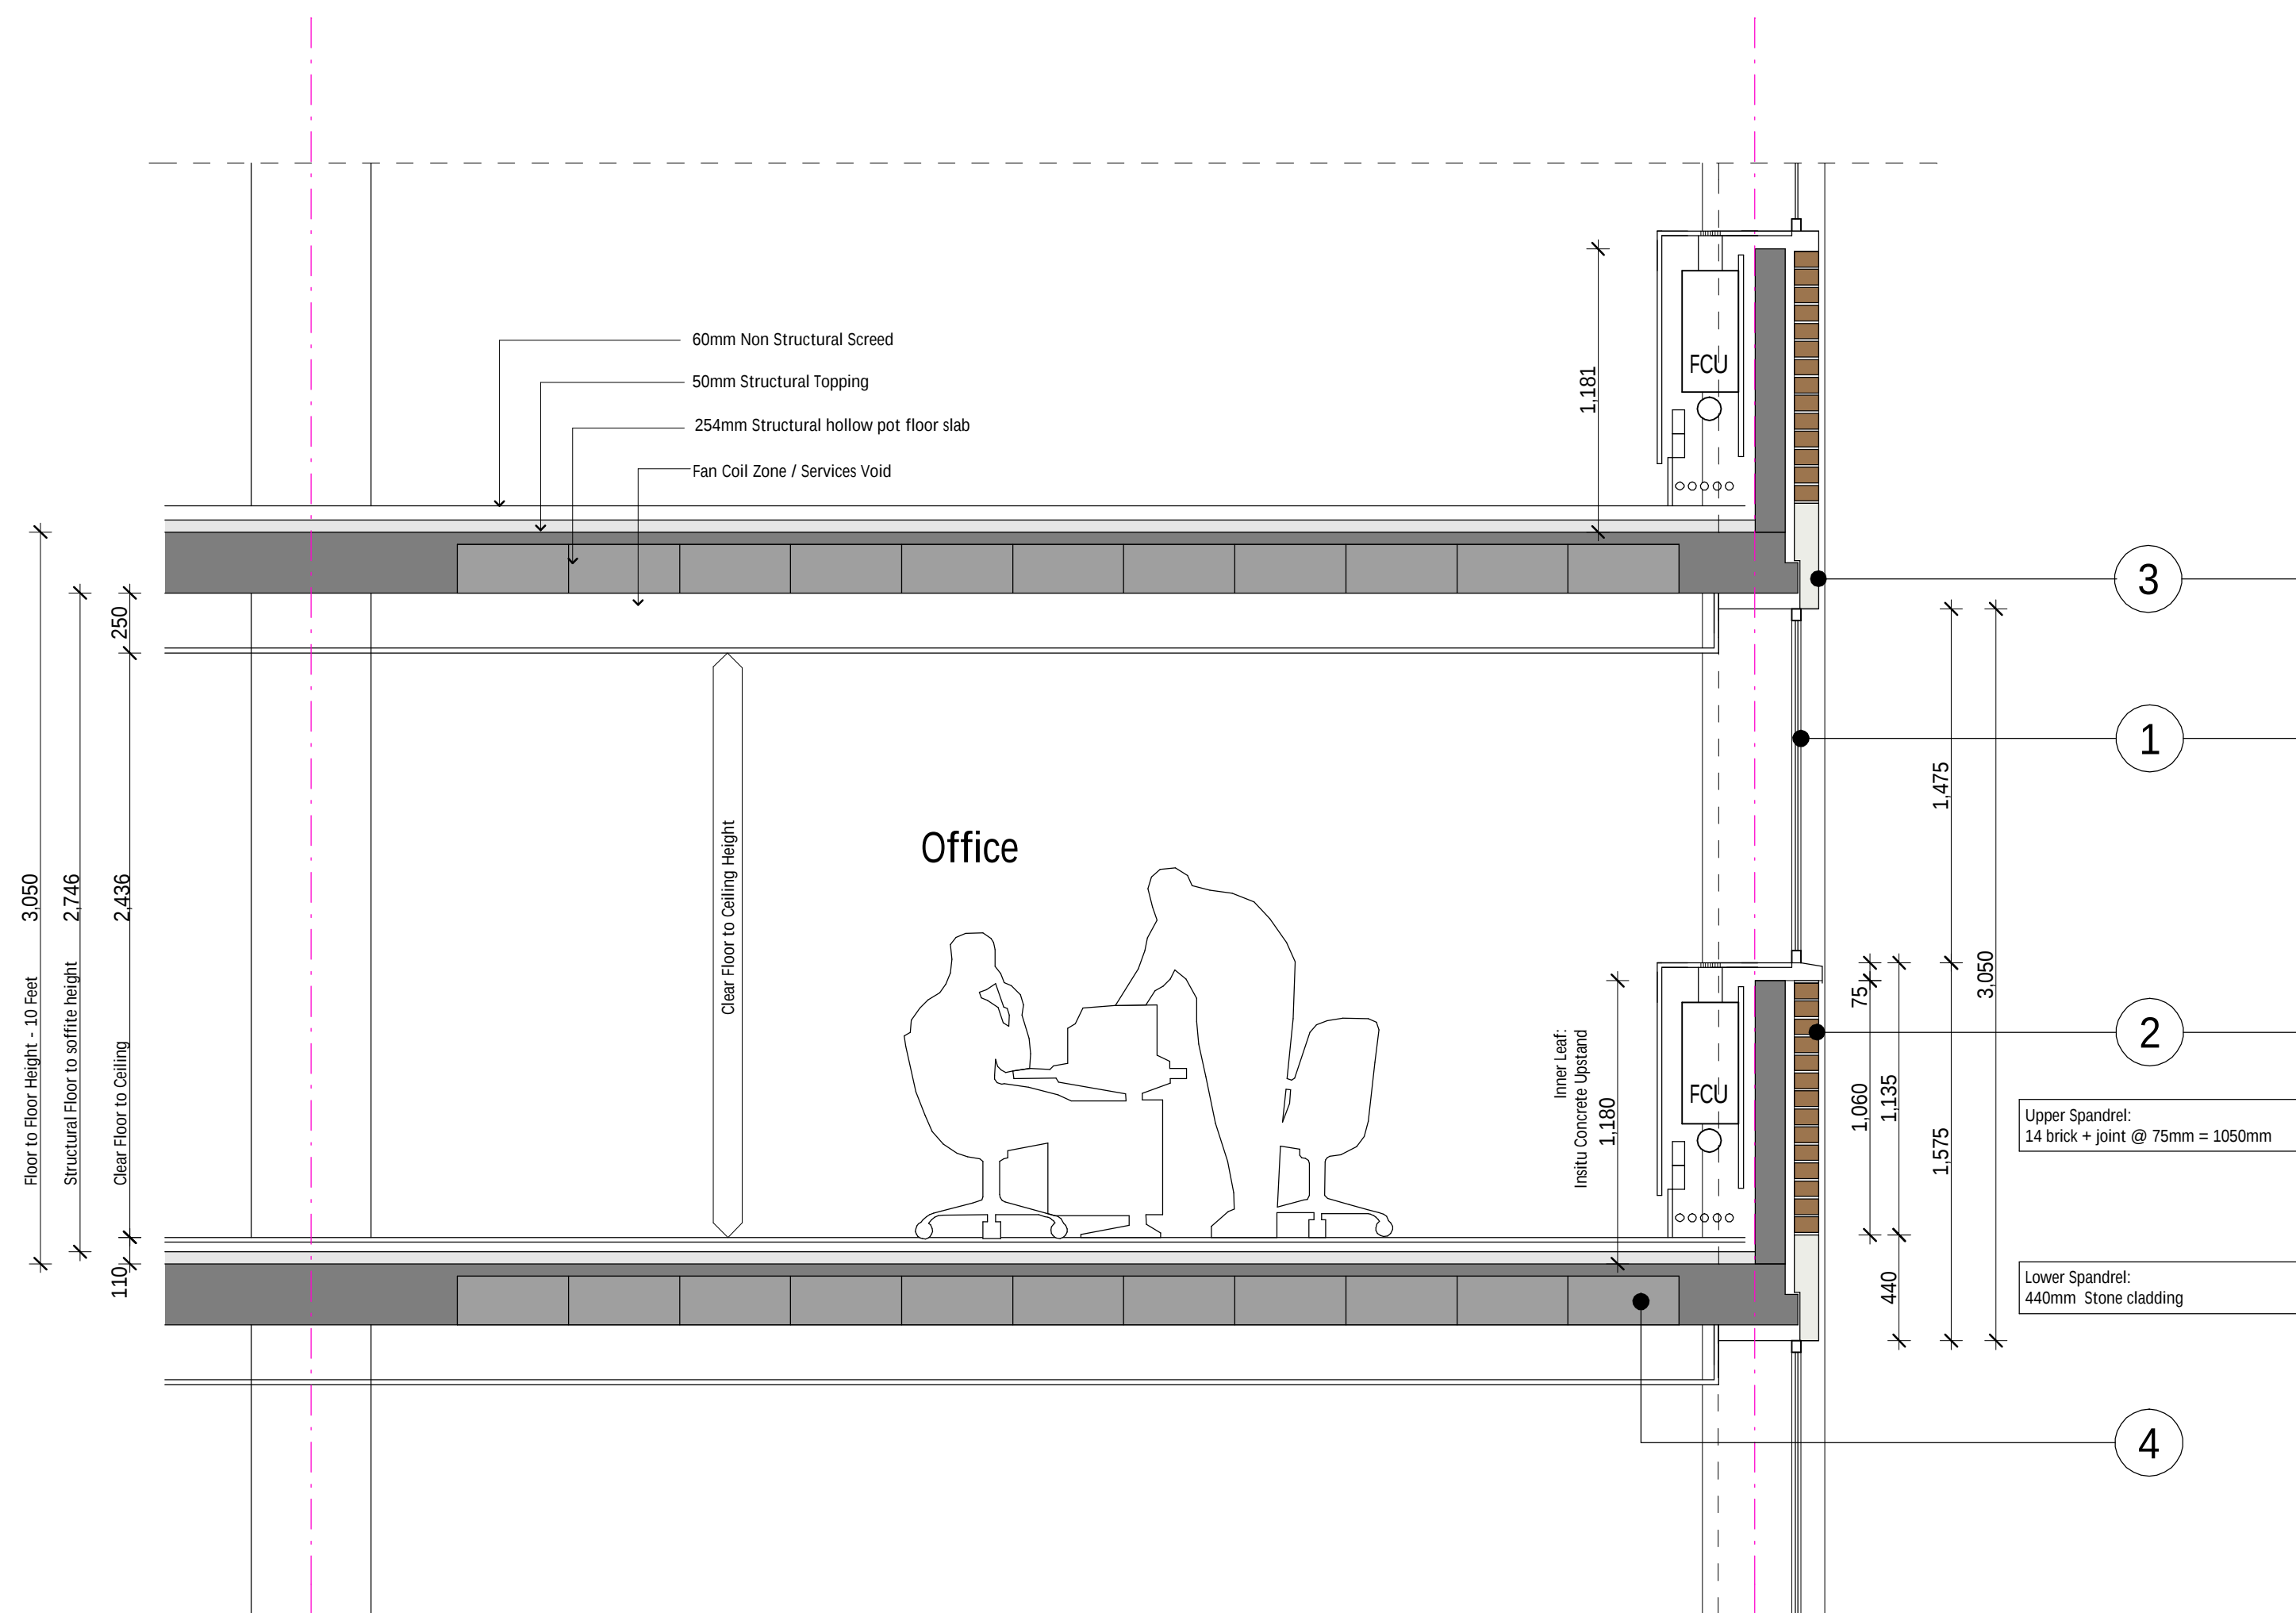

1 Section
Scale 1:25

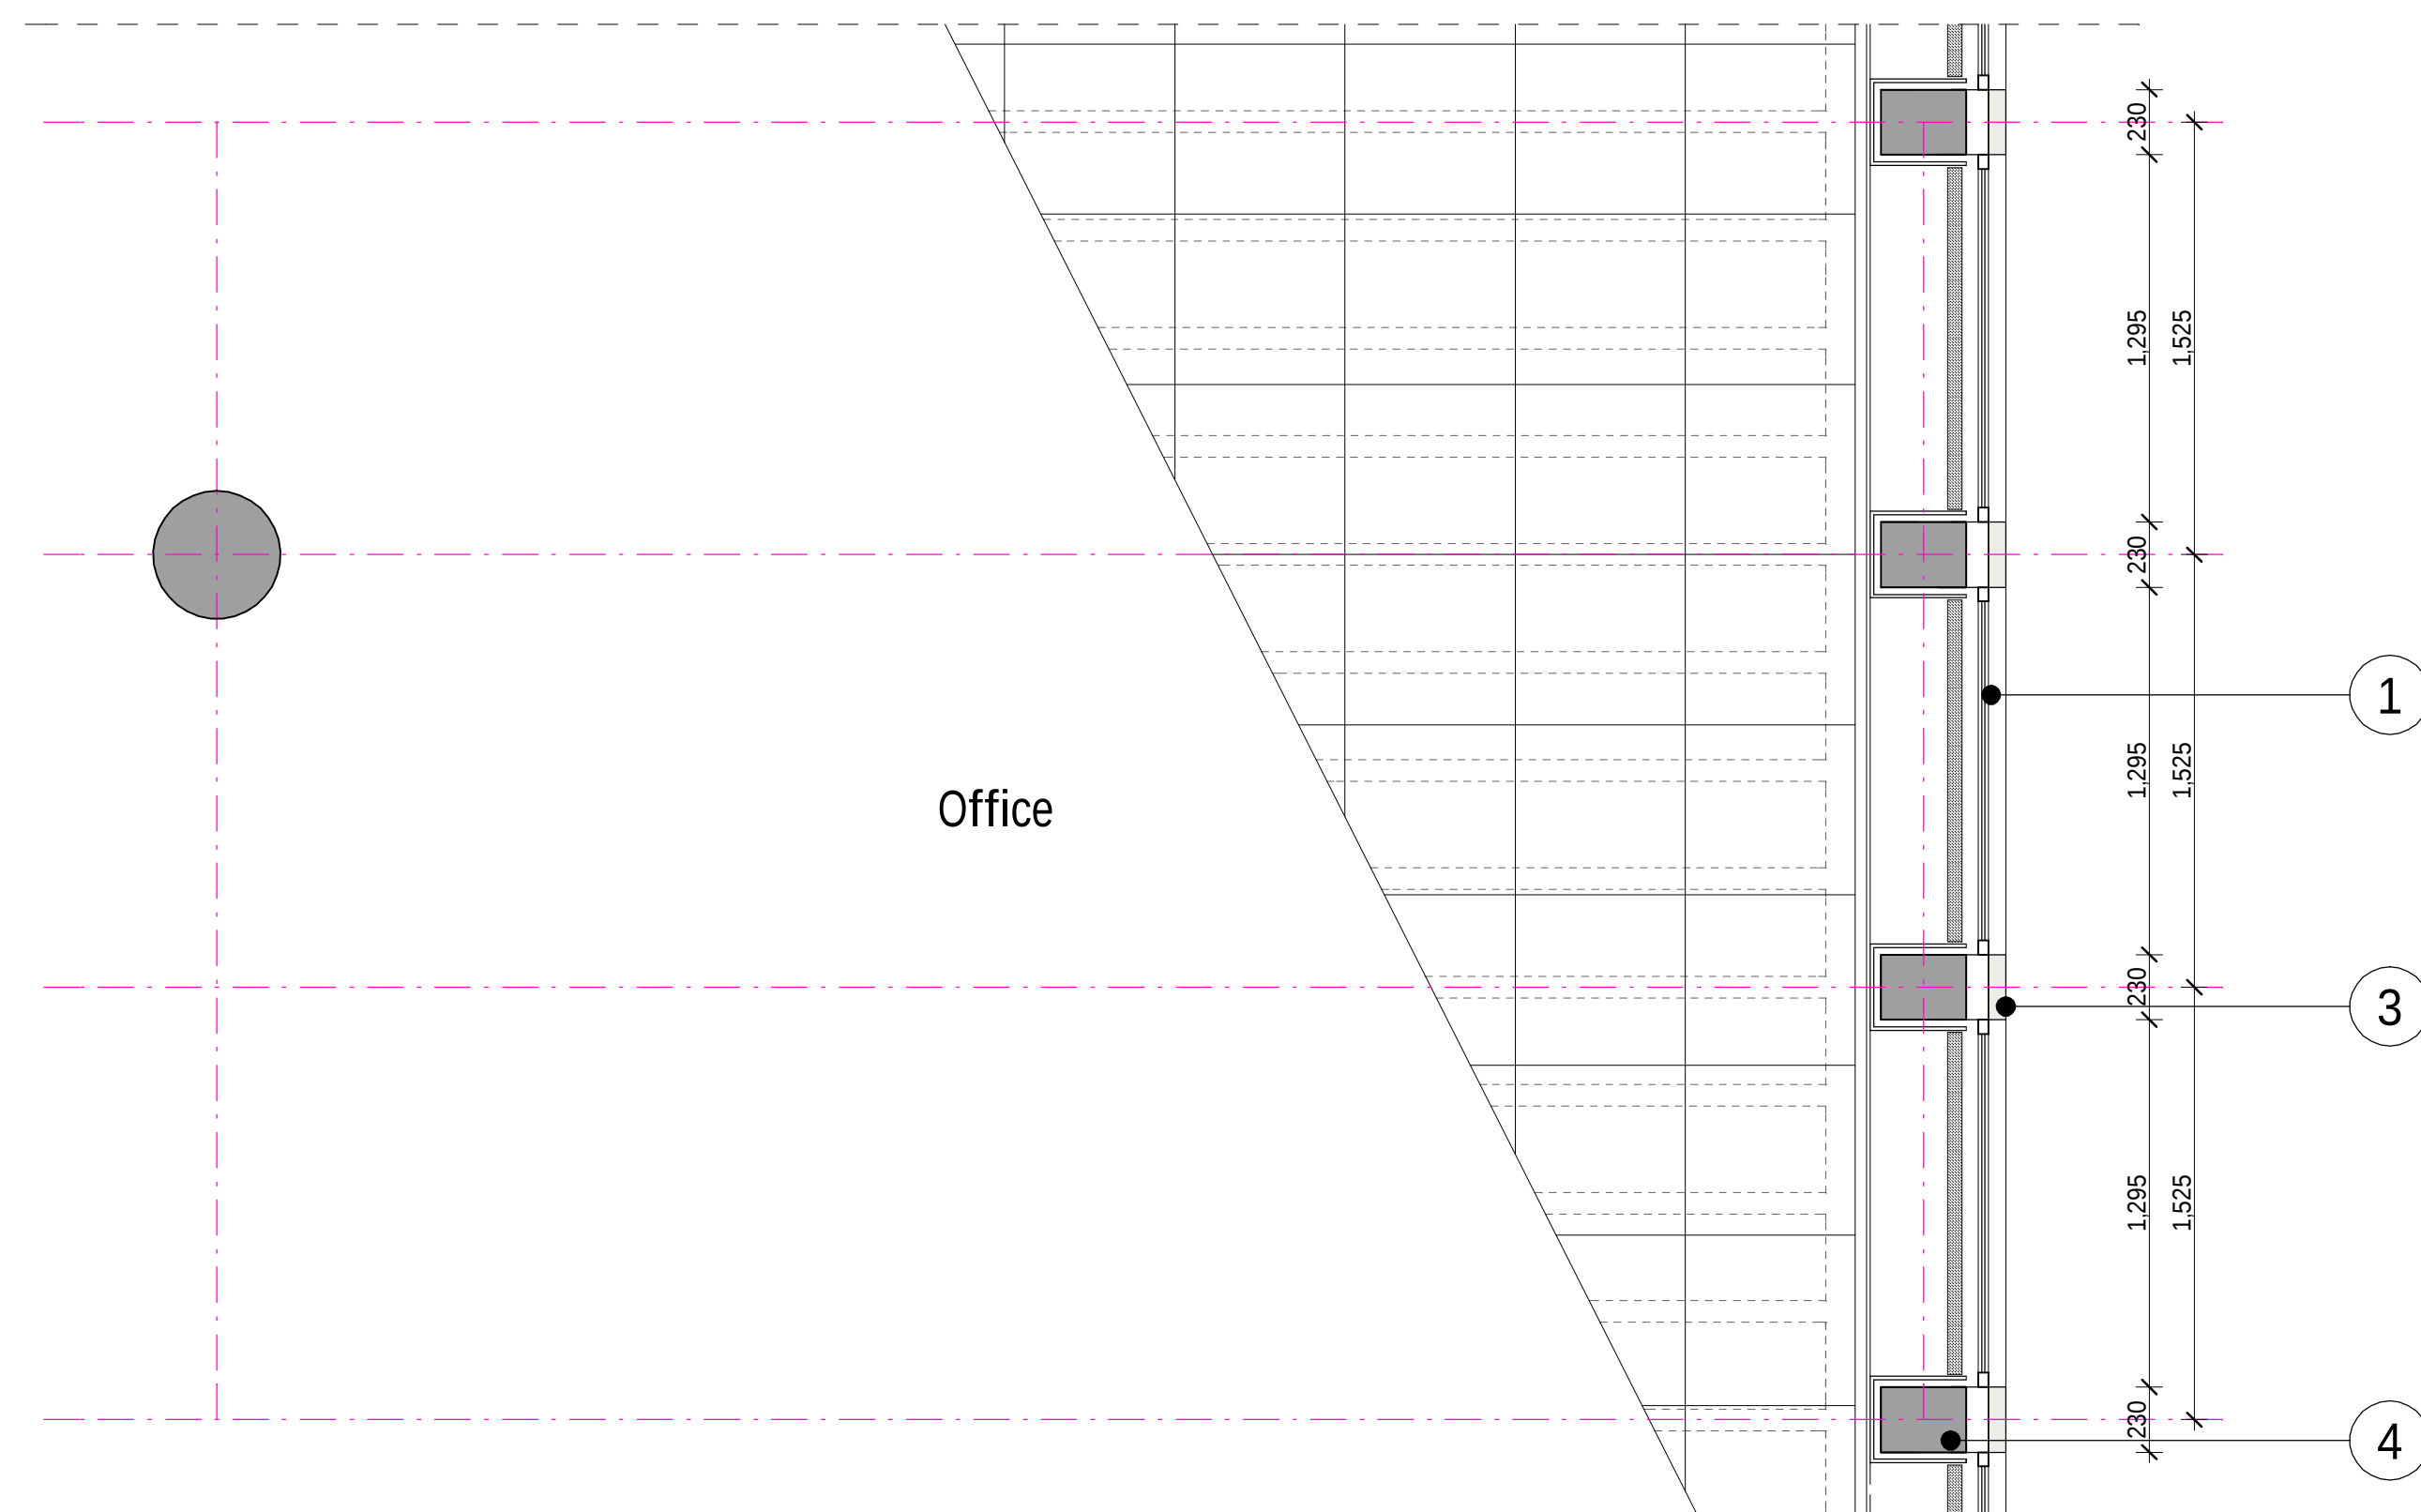


3 Plan / Reflected Ceiling Plan
Scale 1:25

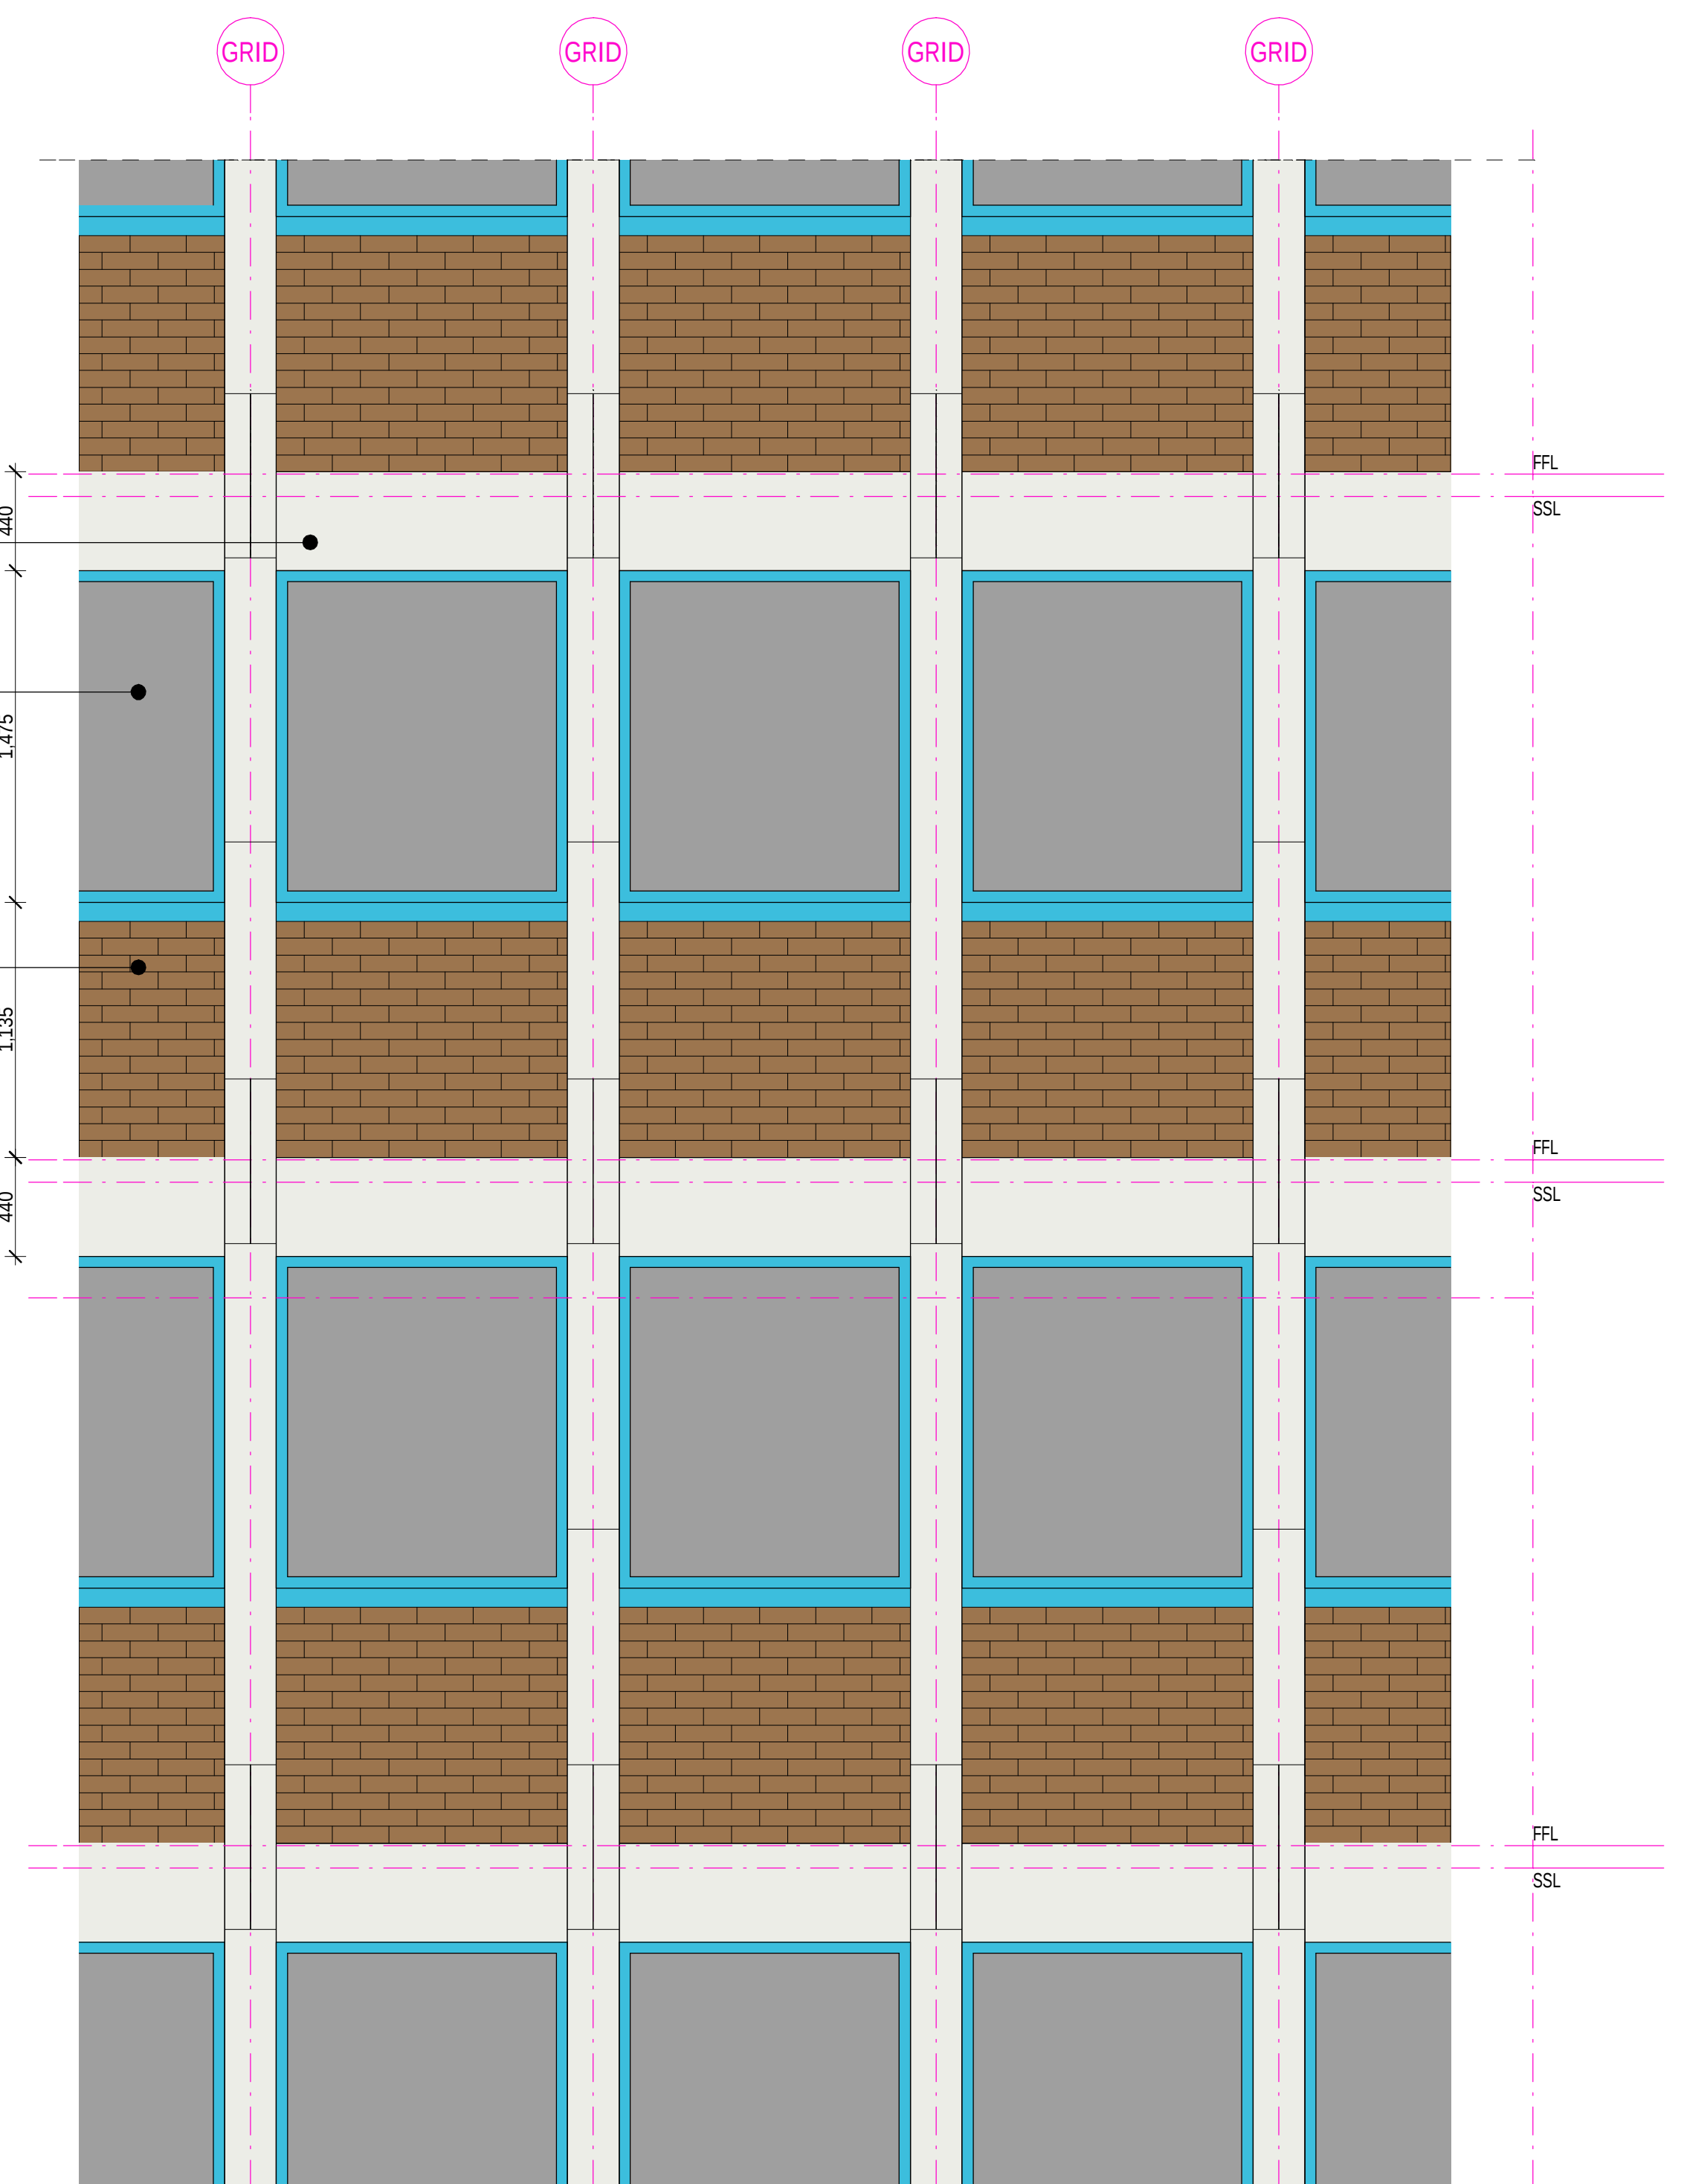

2 Elevation
Scale 1:25

- Key:
1. Single glazed windows in metal frames (will be removed)
 2. Brick infill panels and concrete wall (will be removed)
 3. Portland Stone cladding (will be cleaned and restored)
 4. Existing structure to be retained - concrete columns and 254mm structural concrete and hollow pot slab

Cladding Type 1 - Existing Details Tower - Floors 1 to 11

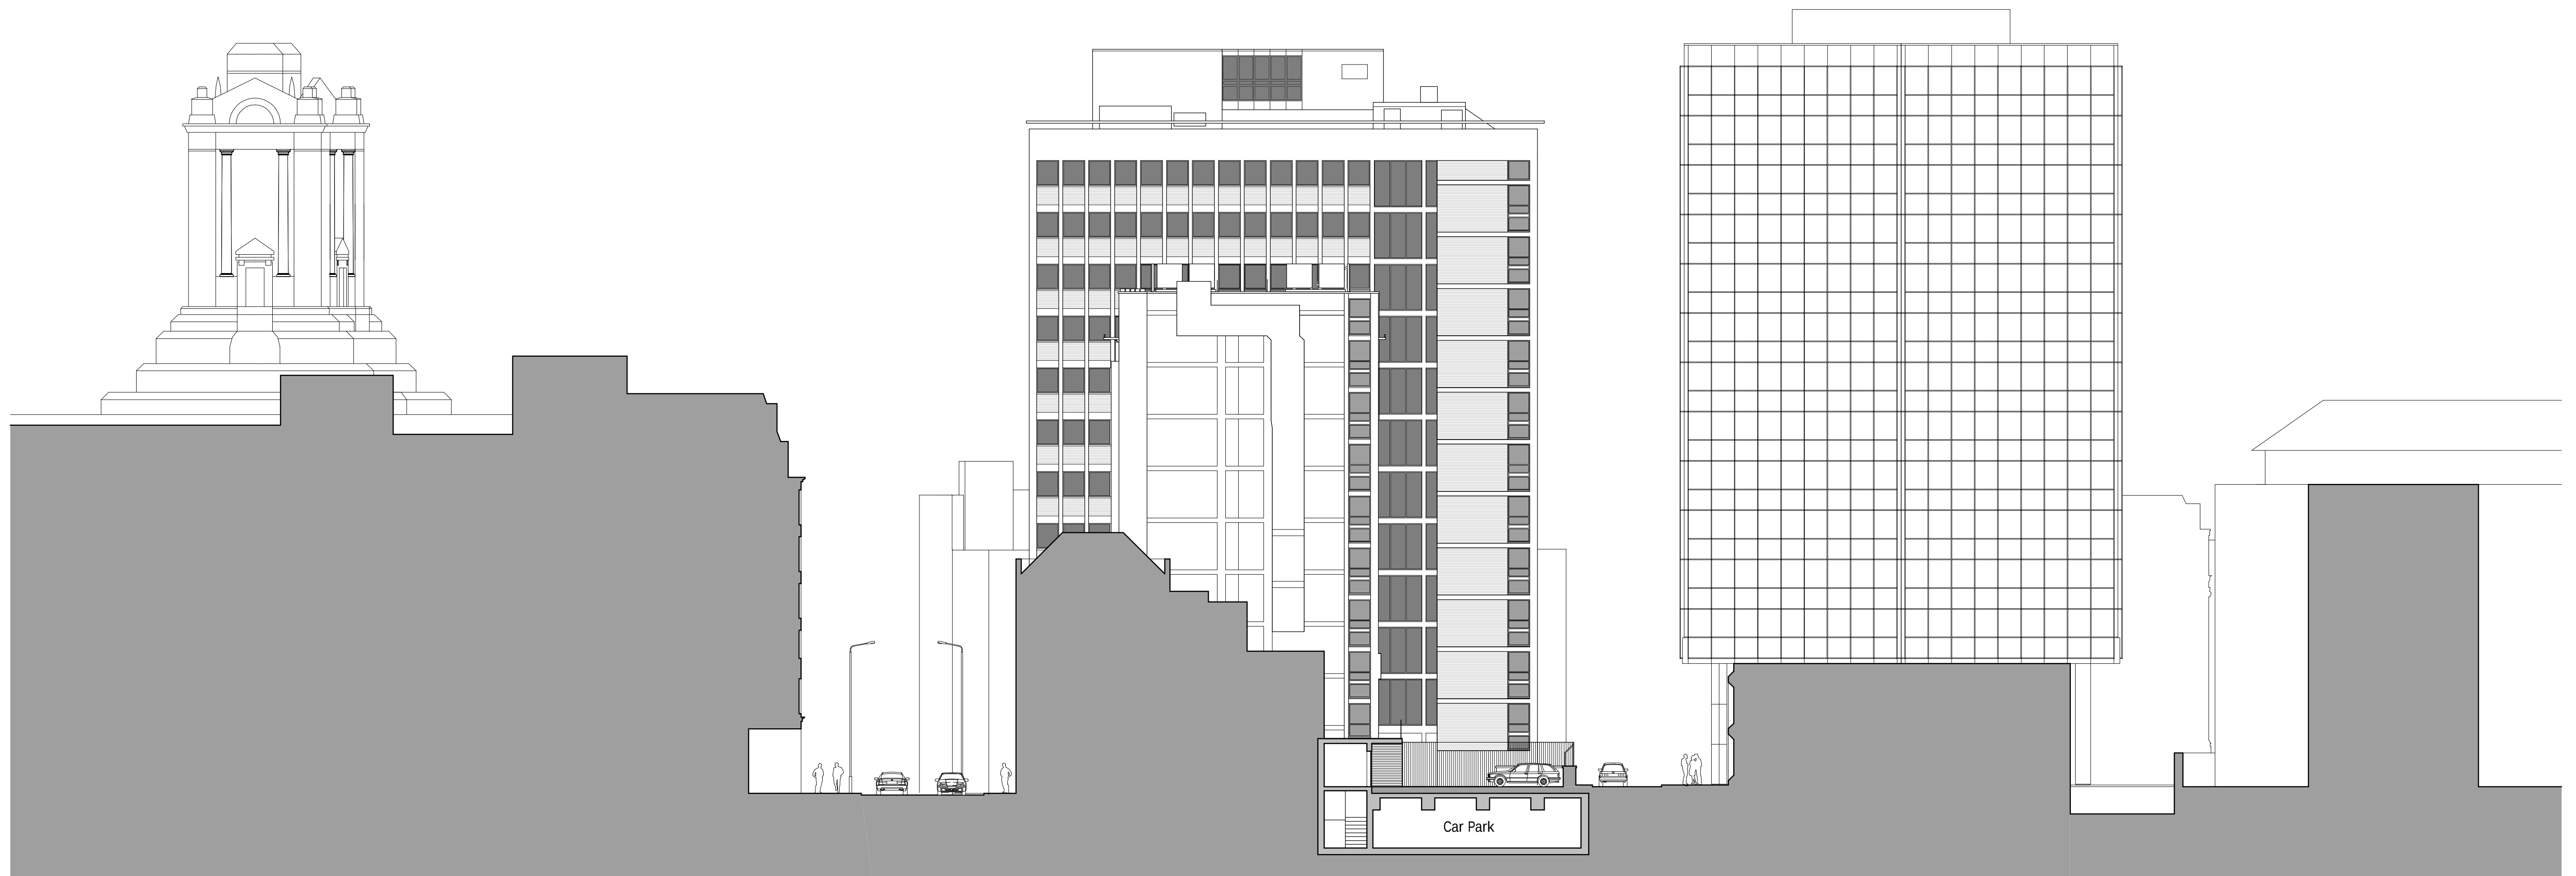

Grand Lodge Memorial Tower

Great Queen St

Holbrook House

Parker Street


Parker Tower

0 10m

Holbrook House
Great Queen Street
London, WC2

Existing Eastern Elevation

John Robertson Architects
111 Southwark Street, London, SE1 0JF
Tel: 020 7633 5100 Fax: 020 7620 0091
1:200@A1
19/04/2006
1590/P00/025
Rev P1

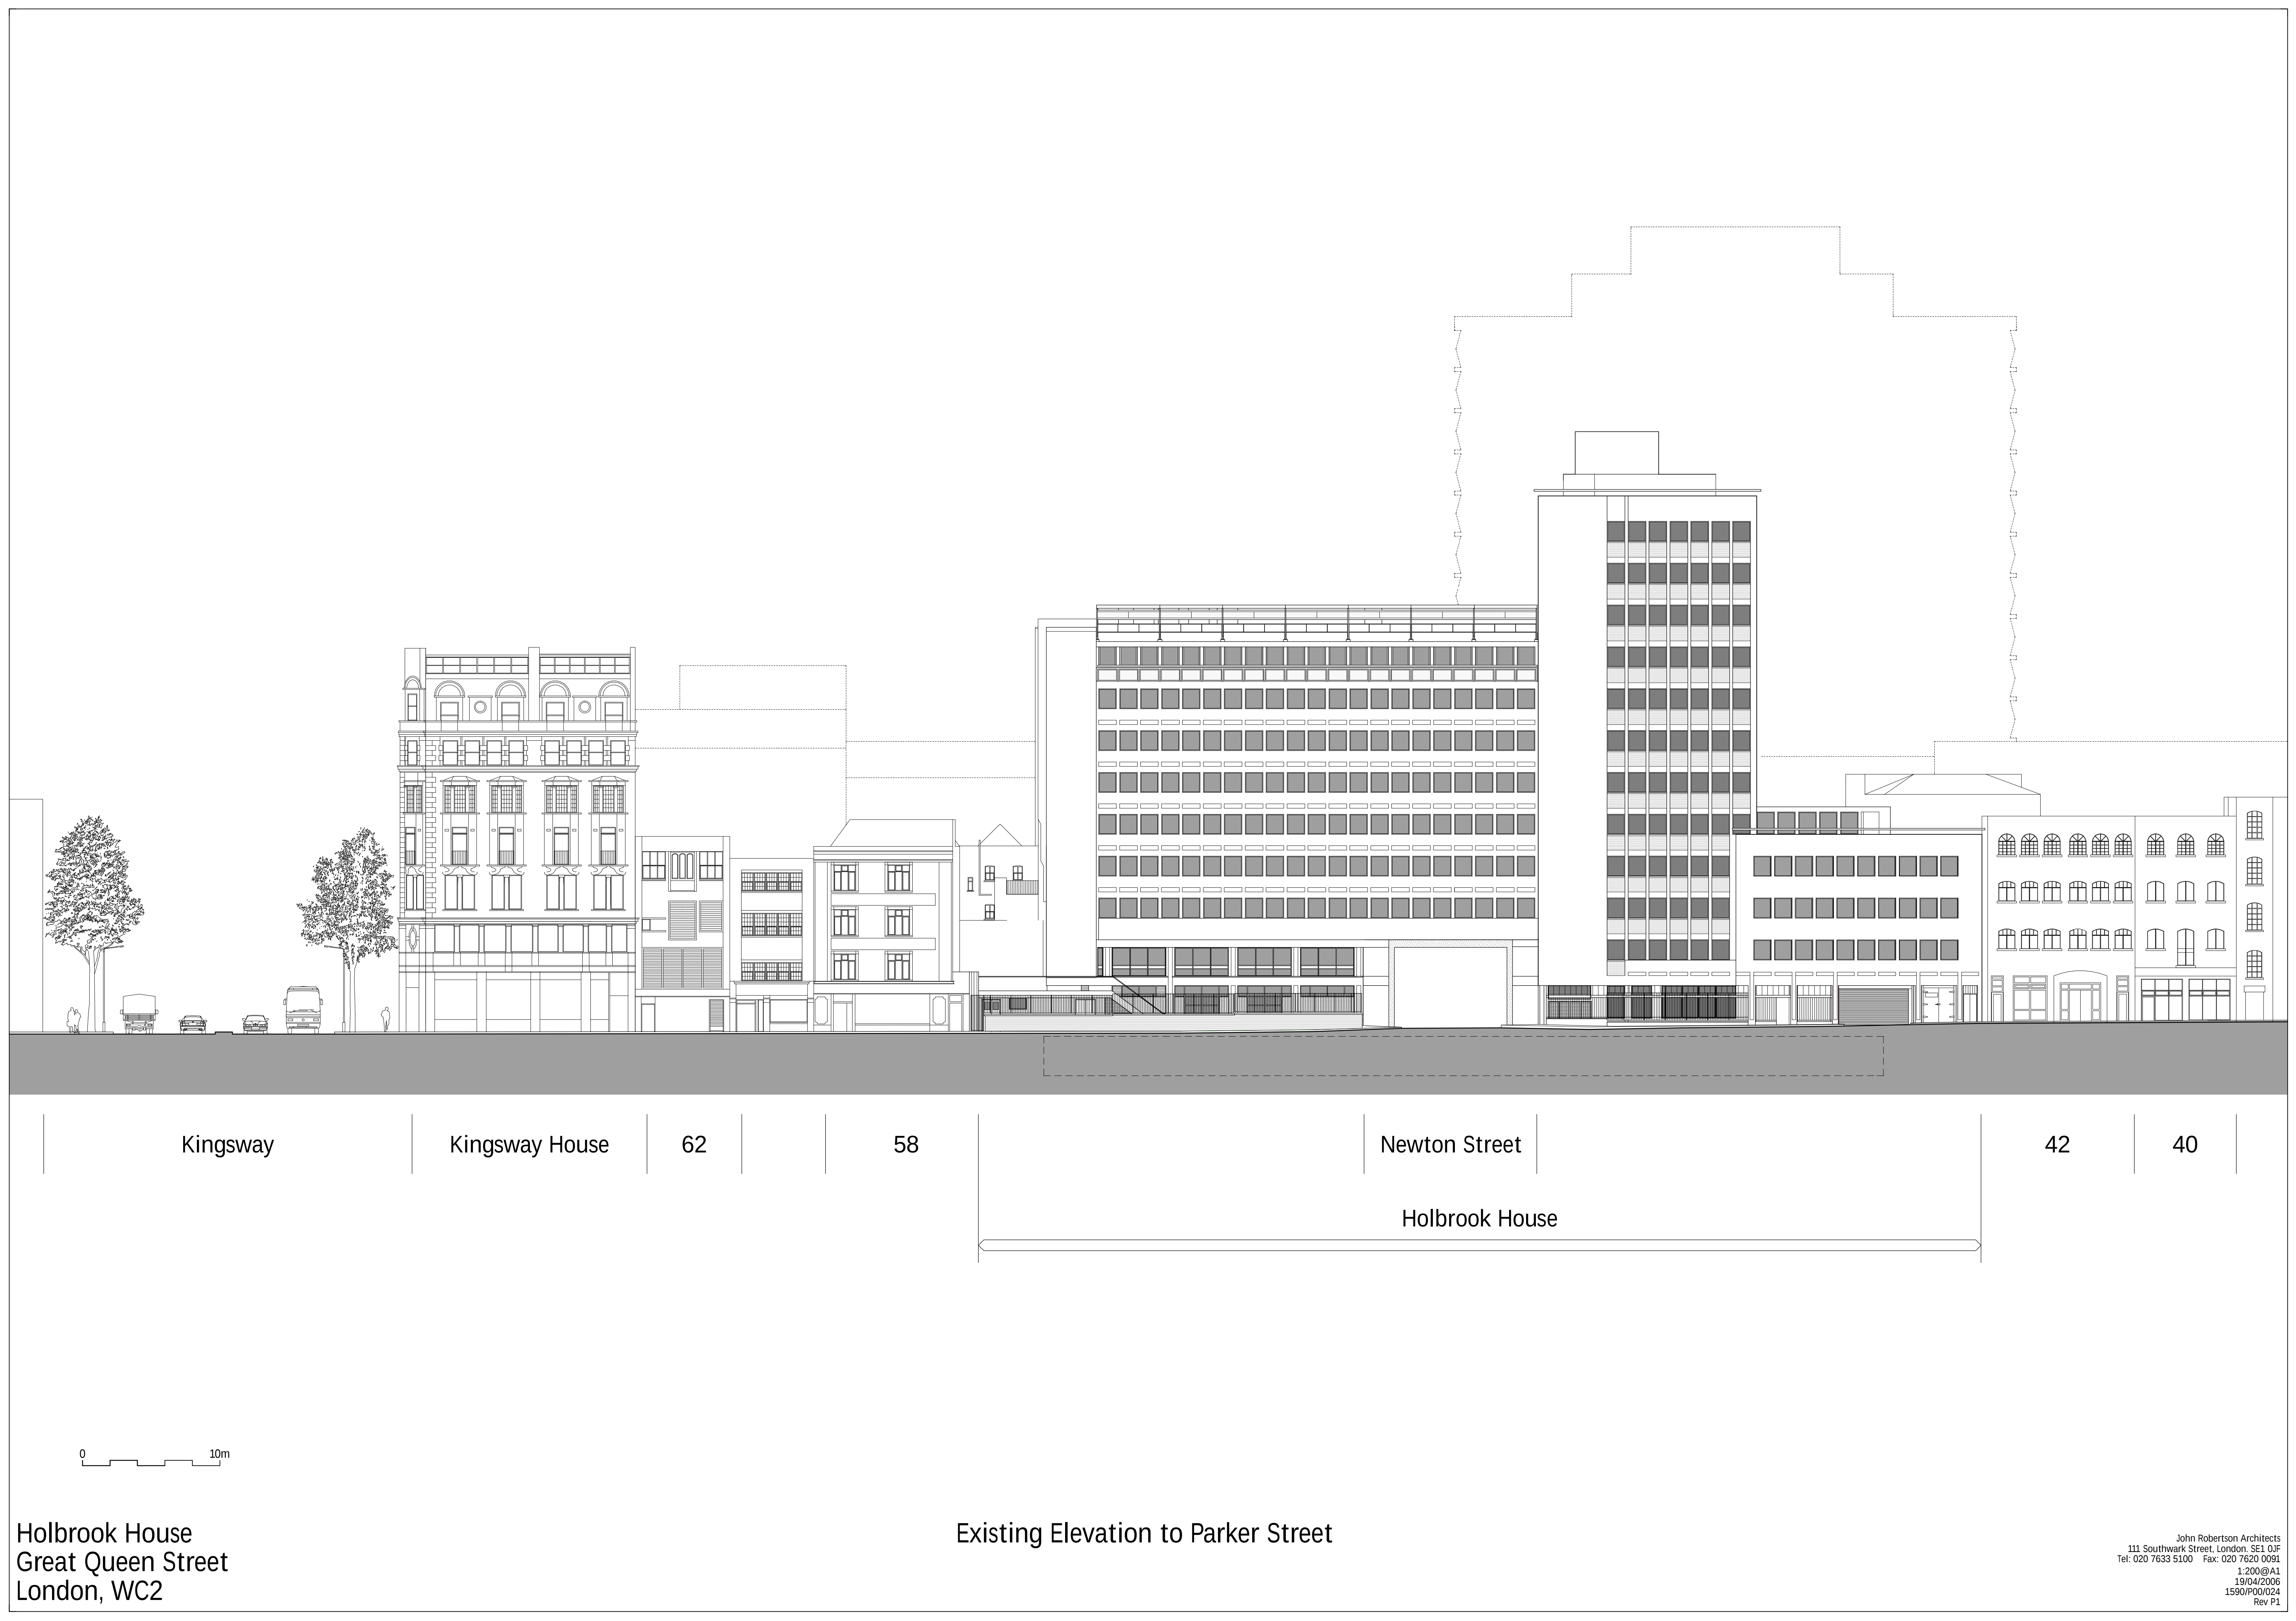


Kingsway	Kingsway House	62		58	Newton Street		42	40
					Holbrook House			

Holbrook House
Great Queen Street
London, WC2

Existing Elevation to Parker Street

John Robertson Architects
111 Southwark Street, London, SE1 0JF
Tel: 020 7633 5100 Fax: 020 7620 0091
1:200@A1
19/04/2006
1590/P00/024
Rev P1

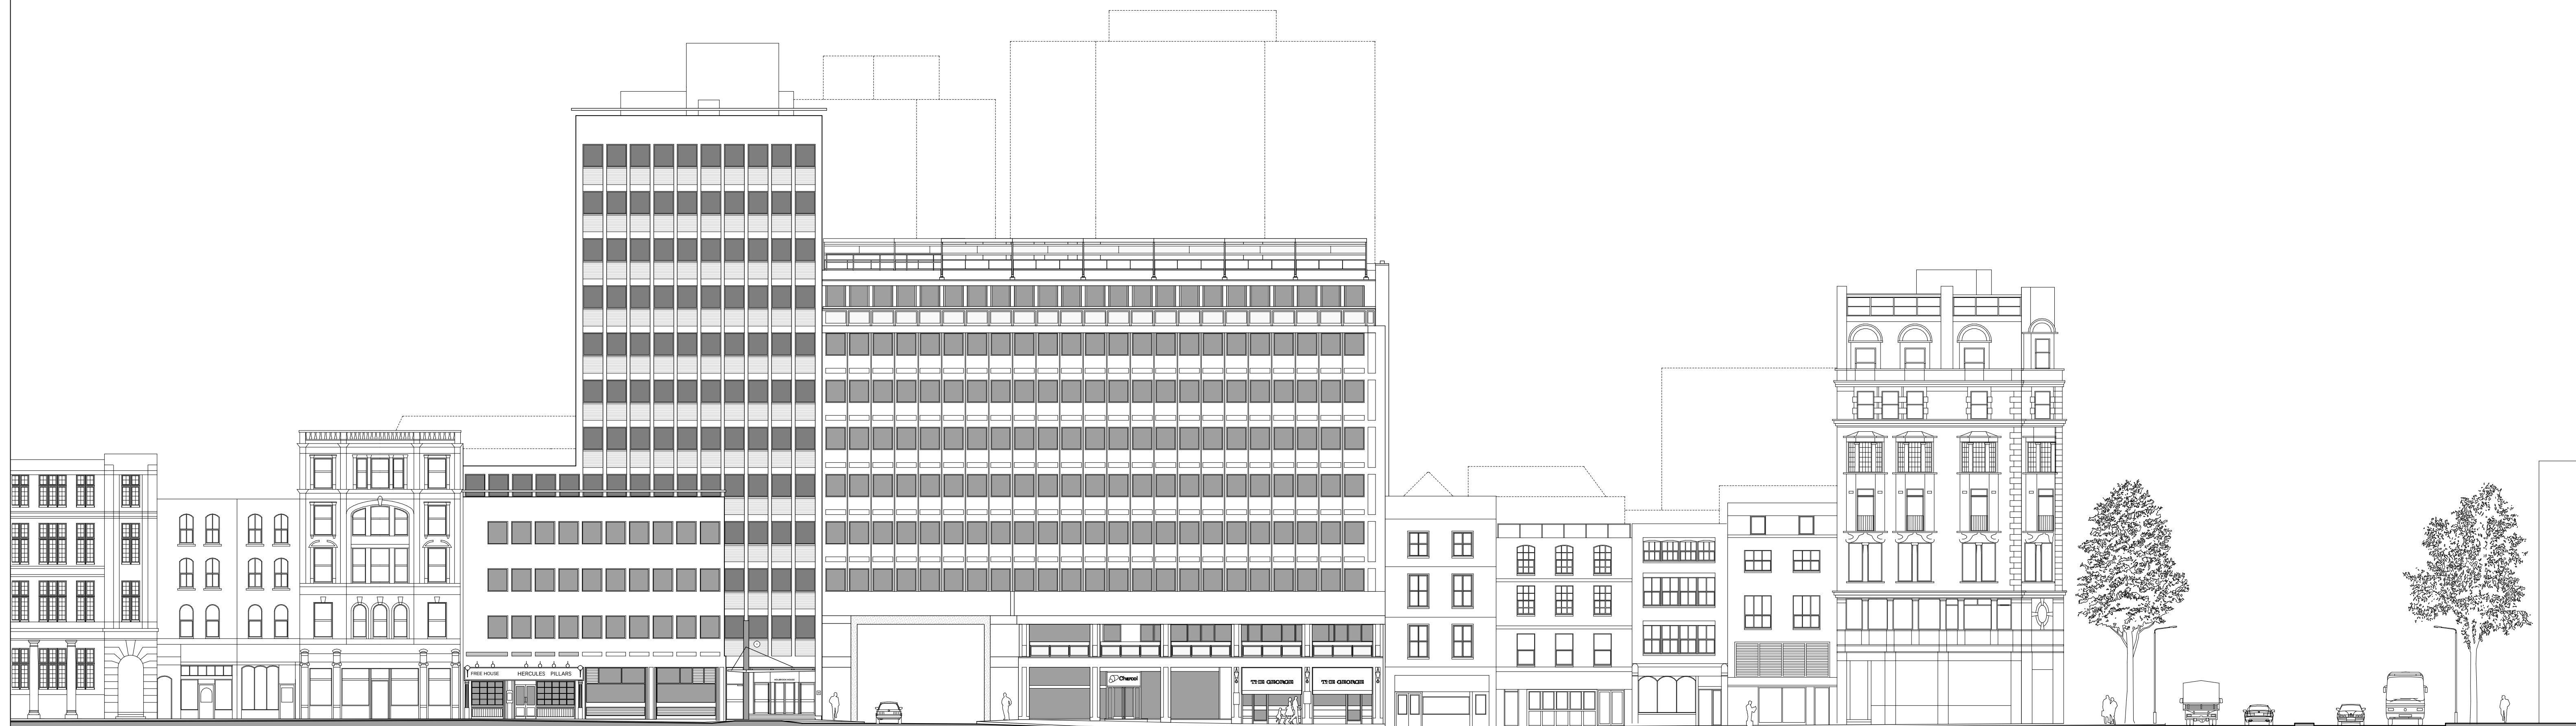

24-26

23

22

19-21

Newton Street

7

6

5

4

Kingsway House

Kingsway


Holbrook House

0 10m

Holbrook House
Great Queen Street
London, WC2

Existing Elevation to Great Queen Street

John Robertson Architects
111 Southwark Street, London, SE1 0JF
Tel: 020 7633 5100 Fax: 020 7620 0091
1:200@A1
19/04/2006
1590/P00/023
Rev P1

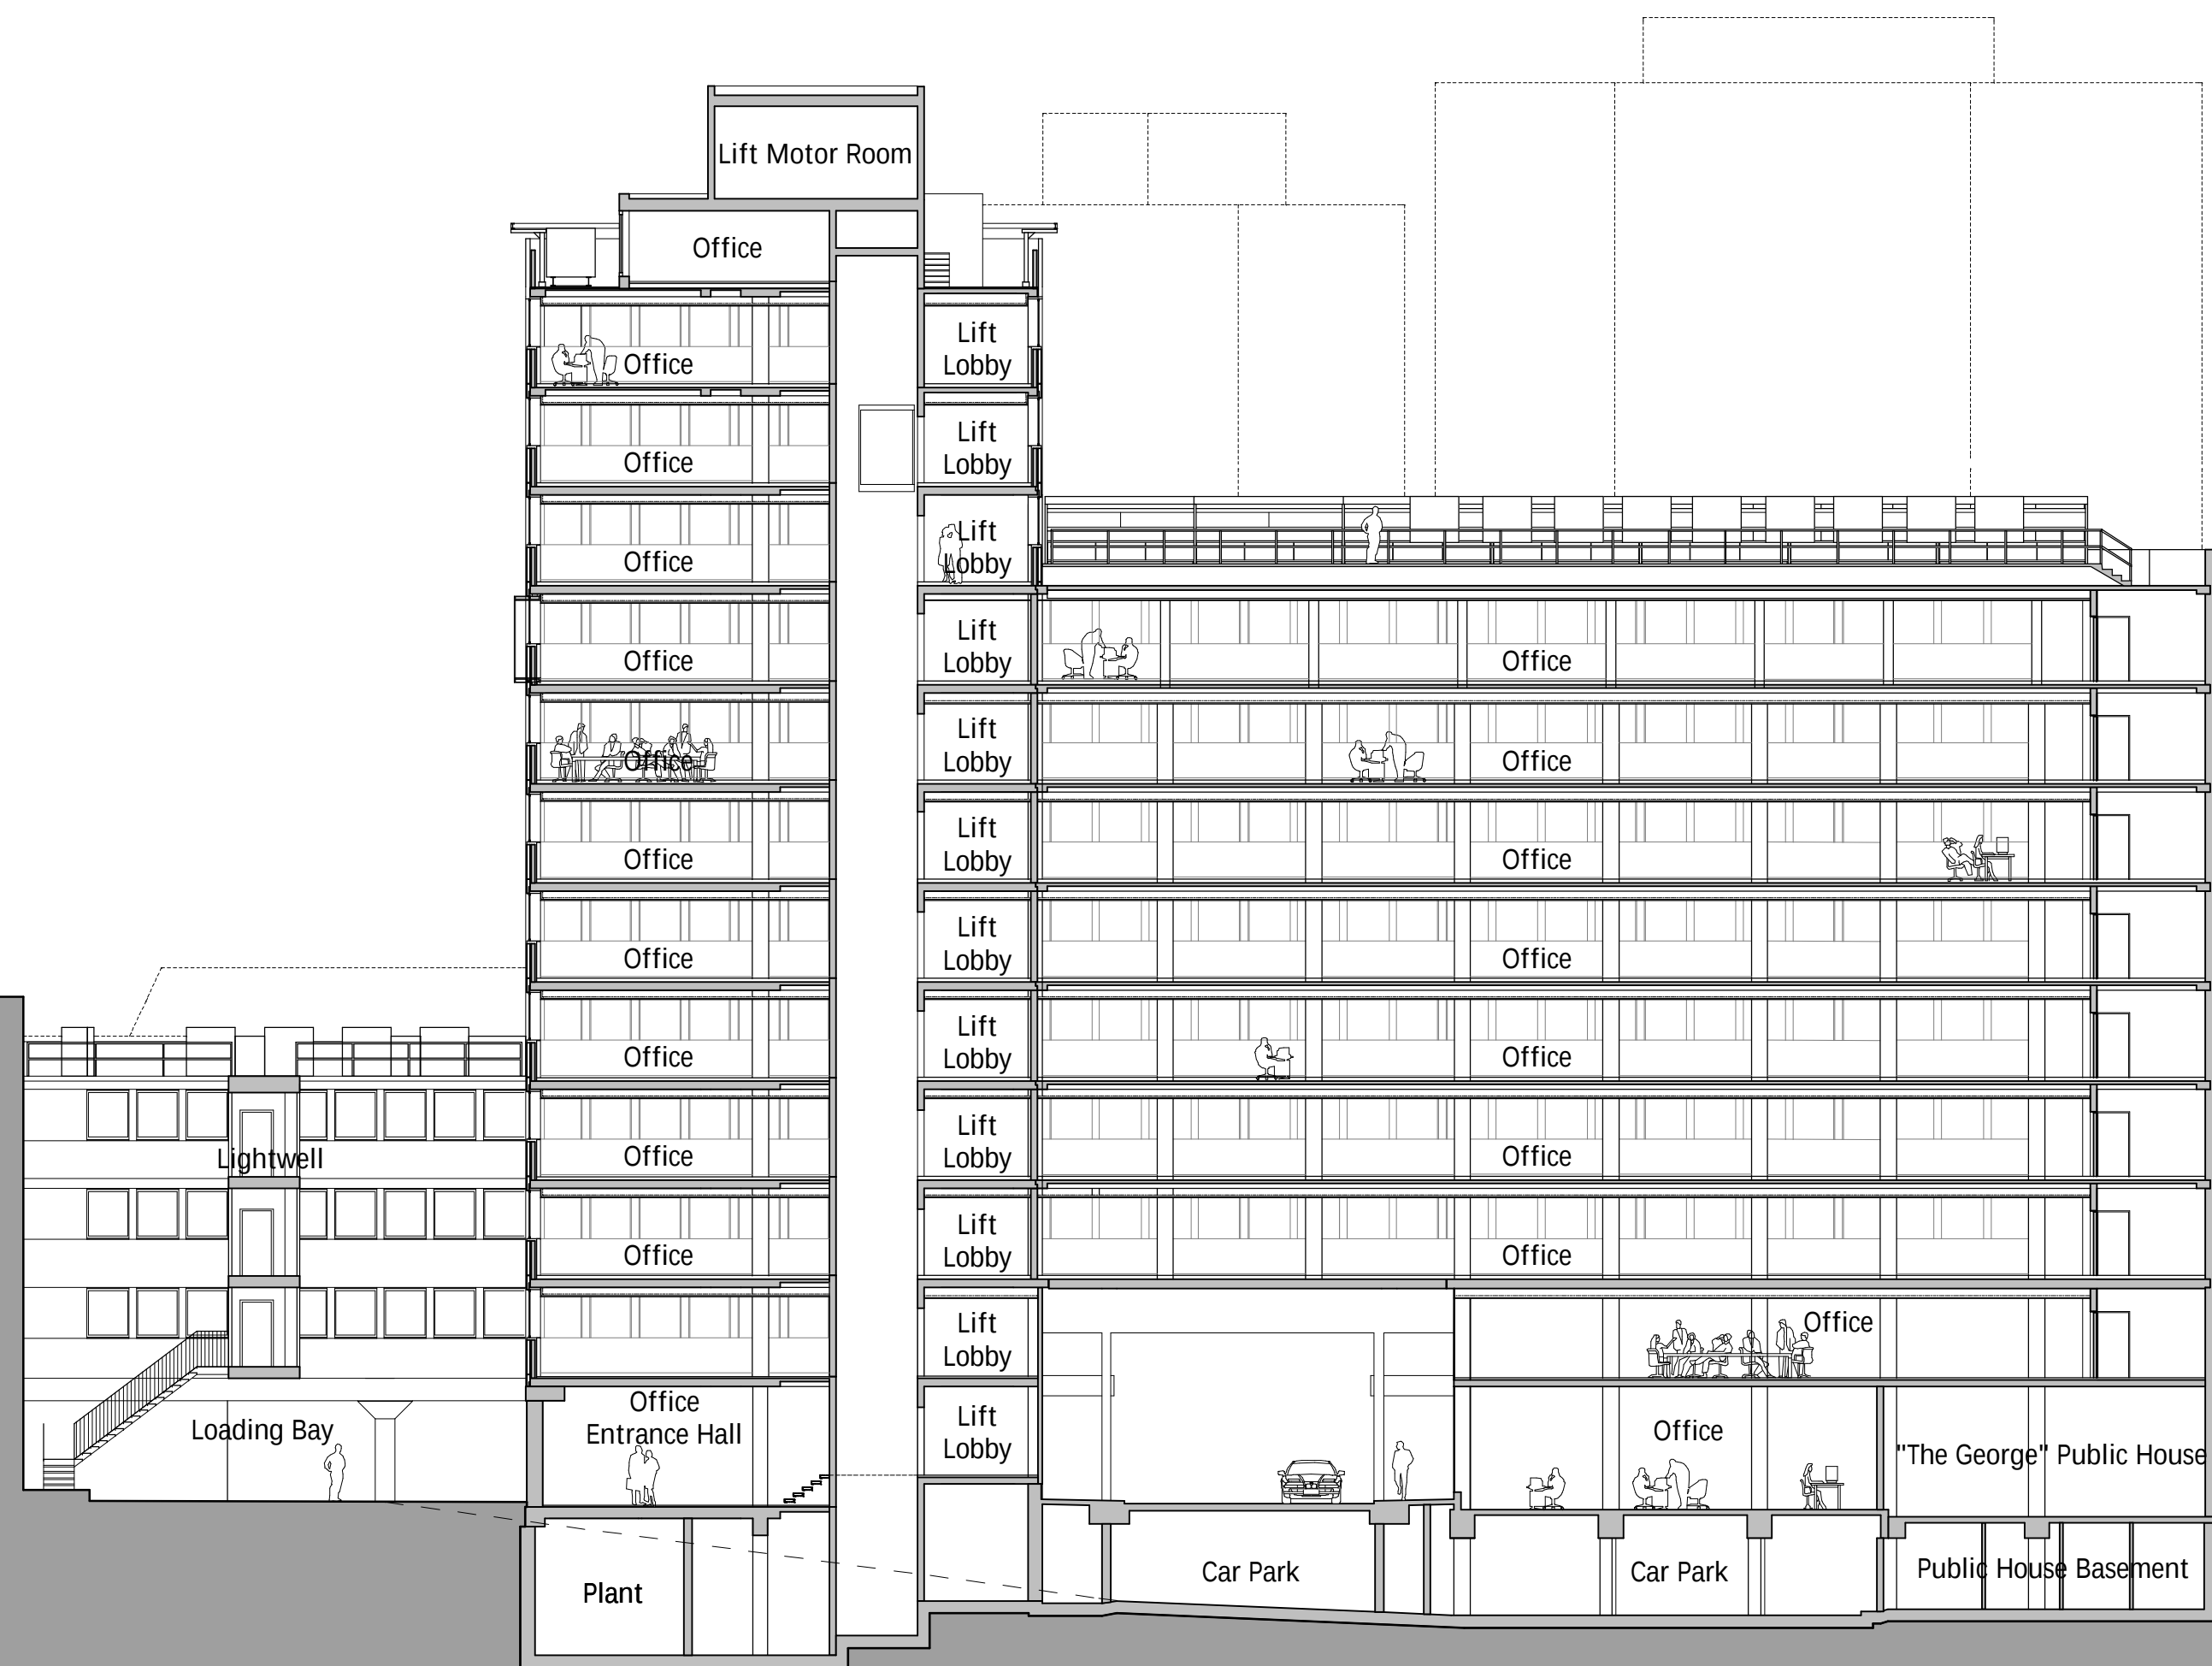

Newton Street

Kingsway House

Kingsway


Holbrook House

0 10m

Holbrook House
Great Queen Street
London, WC2

Existing Section E-E (Longitudinal Section Looking North)

John Robertson Architects
111 Southwark Street, London, SE1 0JF
Tel: 020 7633 5100 Fax: 020 7620 0091
1:200@A1
19/04/2006
1590/P00/022
Rev P1

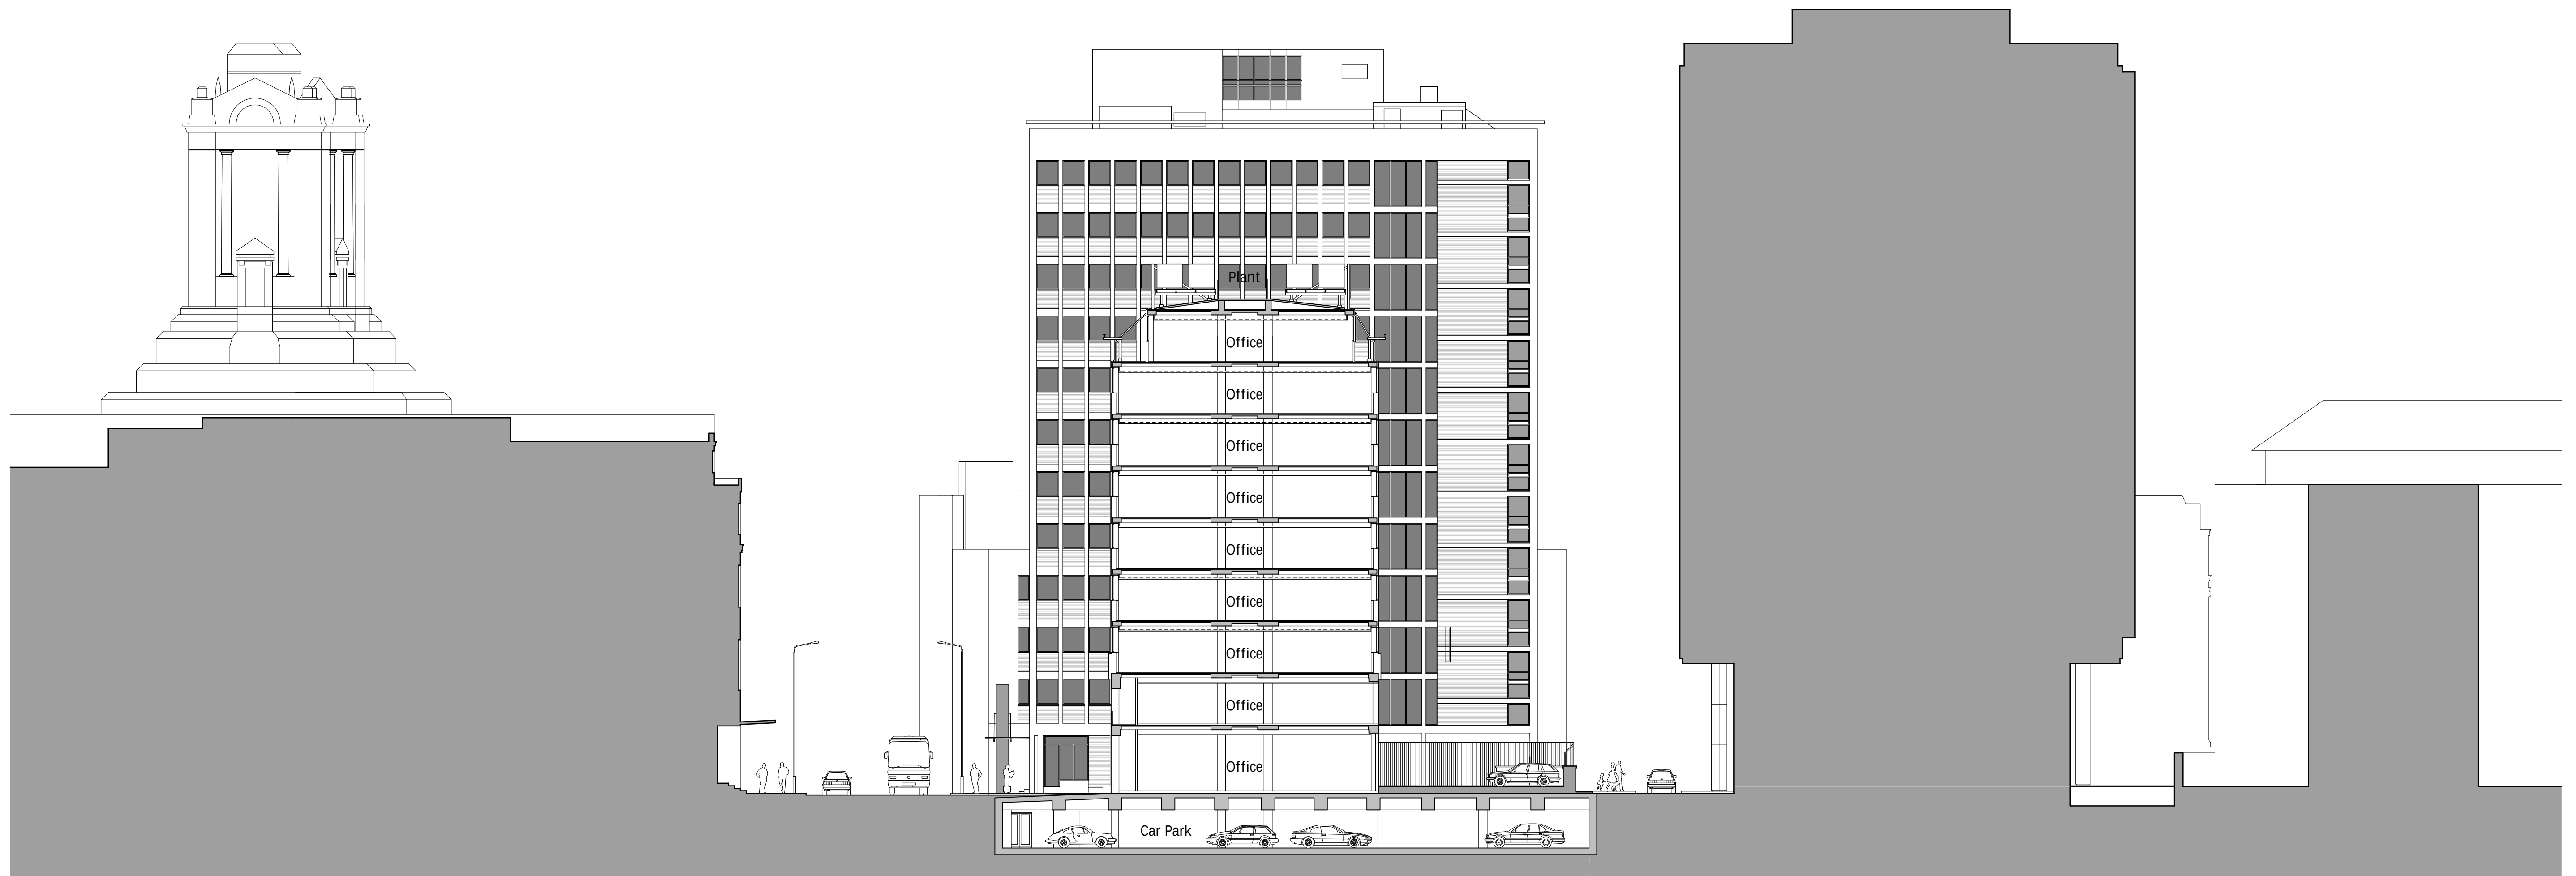

Grand Lodge Memorial Tower

Great Queen St

Parker Street


Holbrook House

0 10m

Holbrook House
Great Queen Street
London, WC2

Existing Section D-D (Through Car Park)

John Robertson Architects
111 Southwark Street, London, SE1 0JF
Tel: 020 7633 5100 Fax: 020 7620 0091
1:200@A1
19/04/2006
1590/P00/021
Rev P1

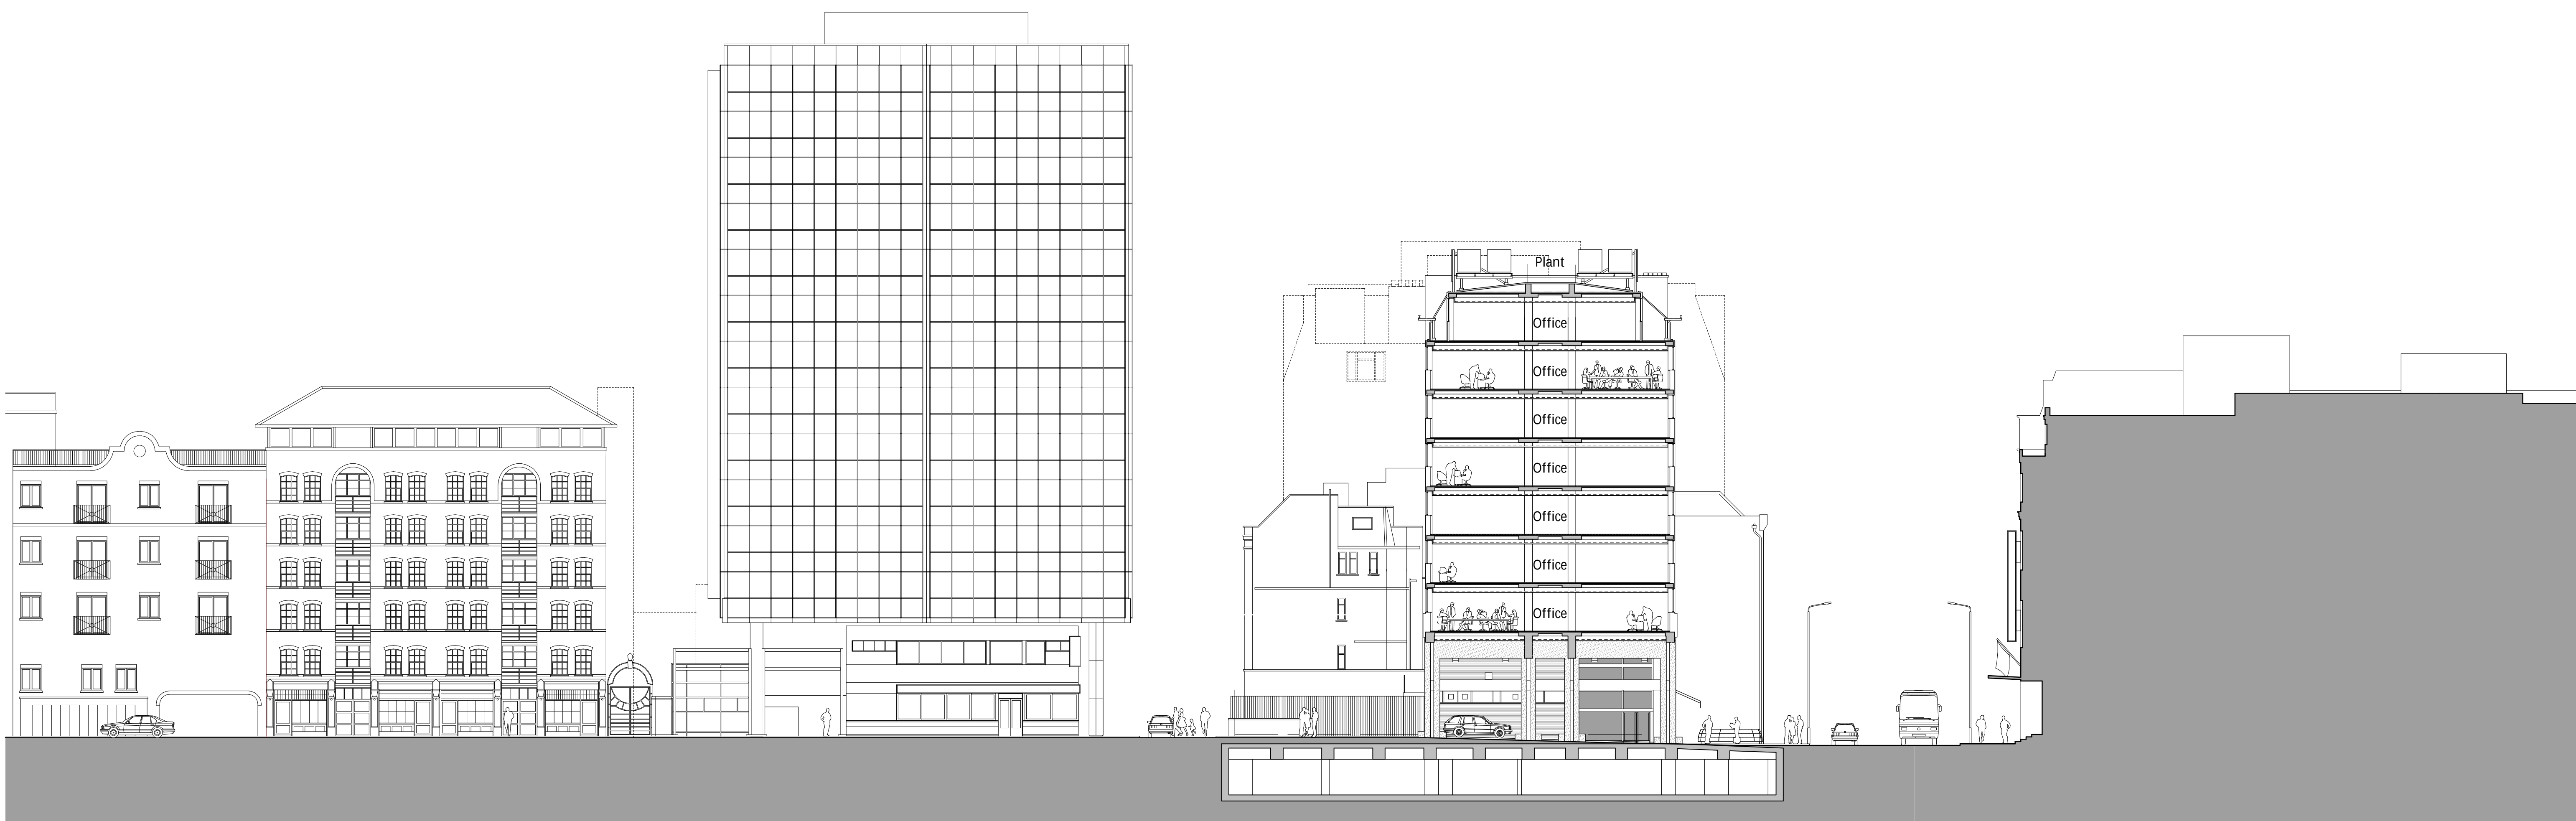

Parker Tower


Parker Street

Great Queen Street

Holbrook House

Existing Section C-C (Through Newton Street Looking East)

Holbrook House
Great Queen Street
London, WC2

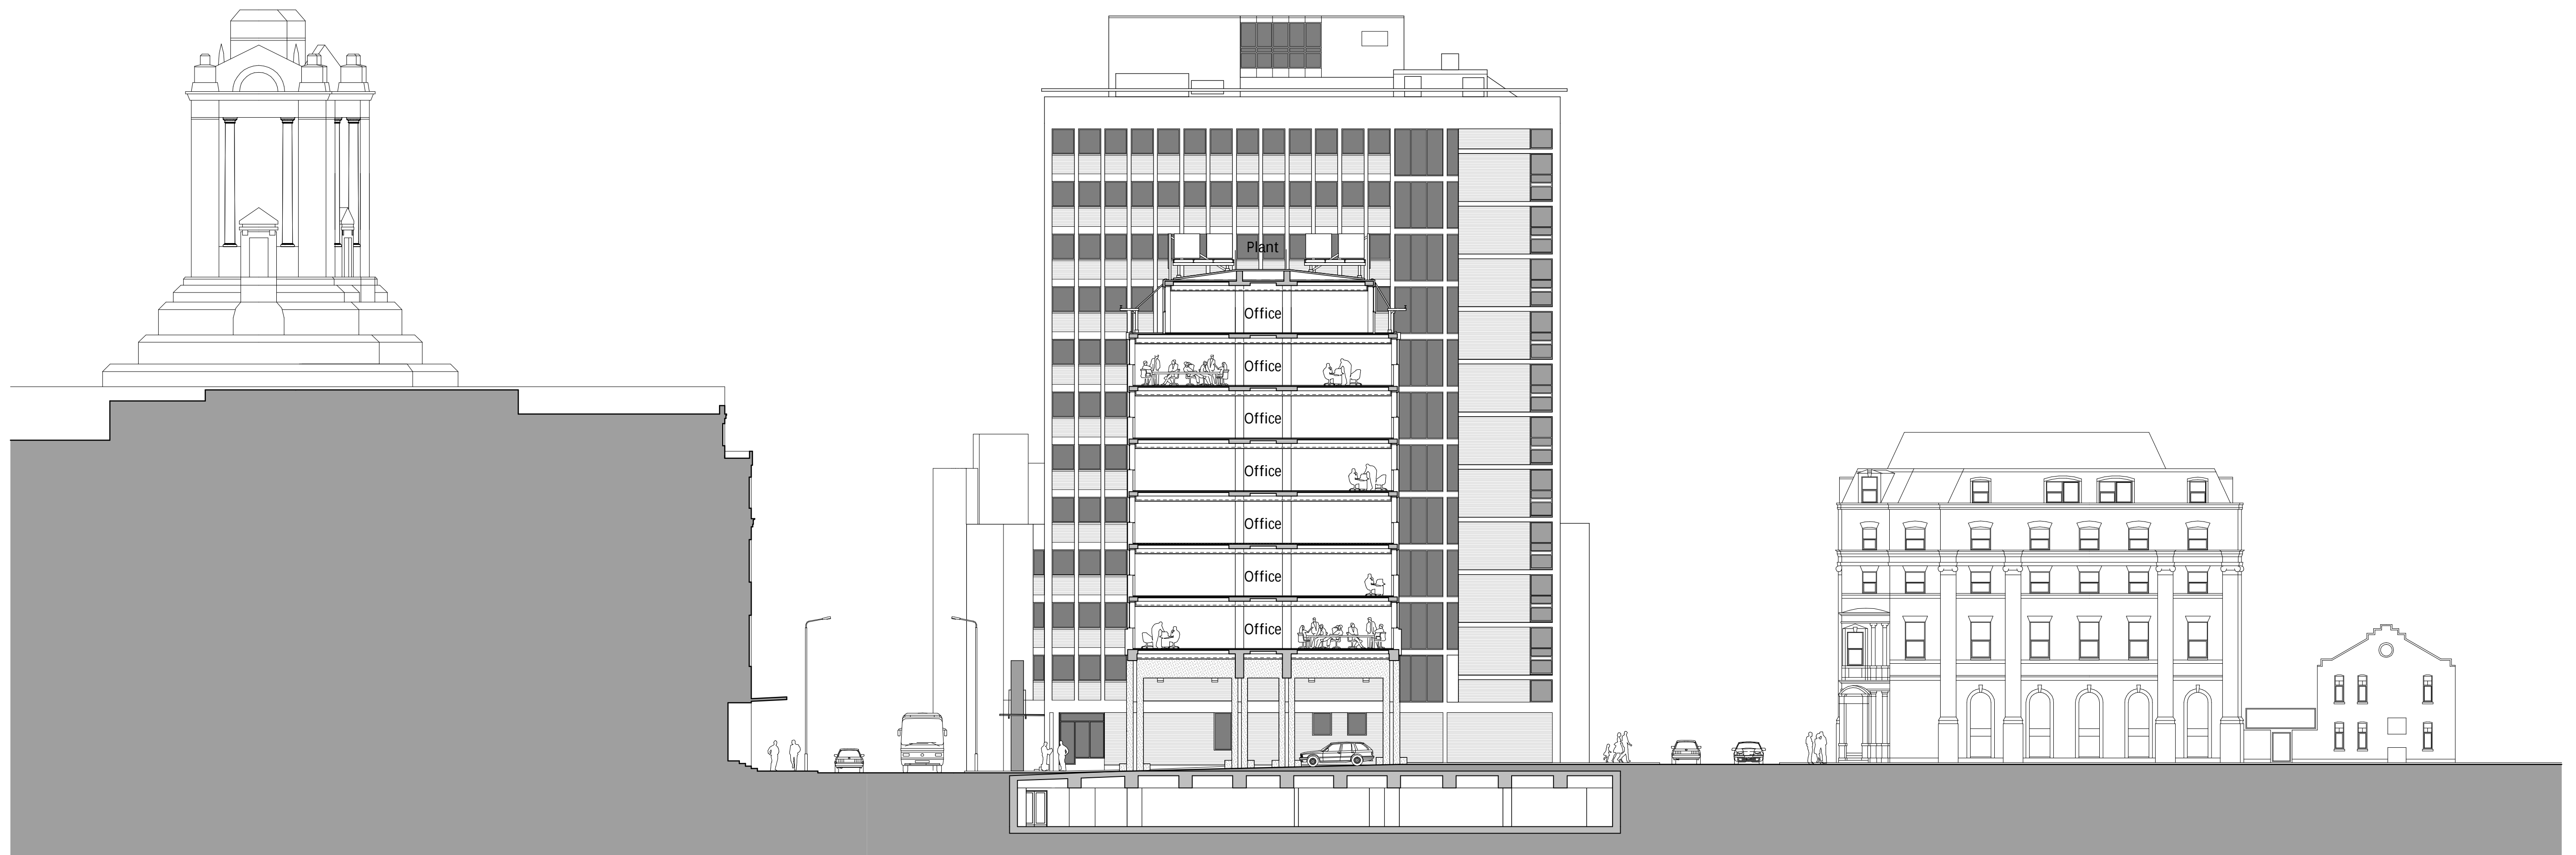

Grand Lodge Memorial Tower

Great Queen St

Parker Street

Holbrook House

0 10m

Holbrook House
Great Queen Street
London, WC2

Existing Section B-B (Through Newton Street Looking West)

John Robertson Architects
111 Southwark Street, London, SE1 0JF
Tel: 020 7633 5100 Fax: 020 7620 0091
1:200@A1
19/04/2006
1590/P00/019
Rev P1



Holbrook House
Great Queen Street
London, WC2


Existing Section A-A (Through Western Lightwell Looking East)



Holbrook House
Great Queen Street
London, WC2


Existing Roof Plan



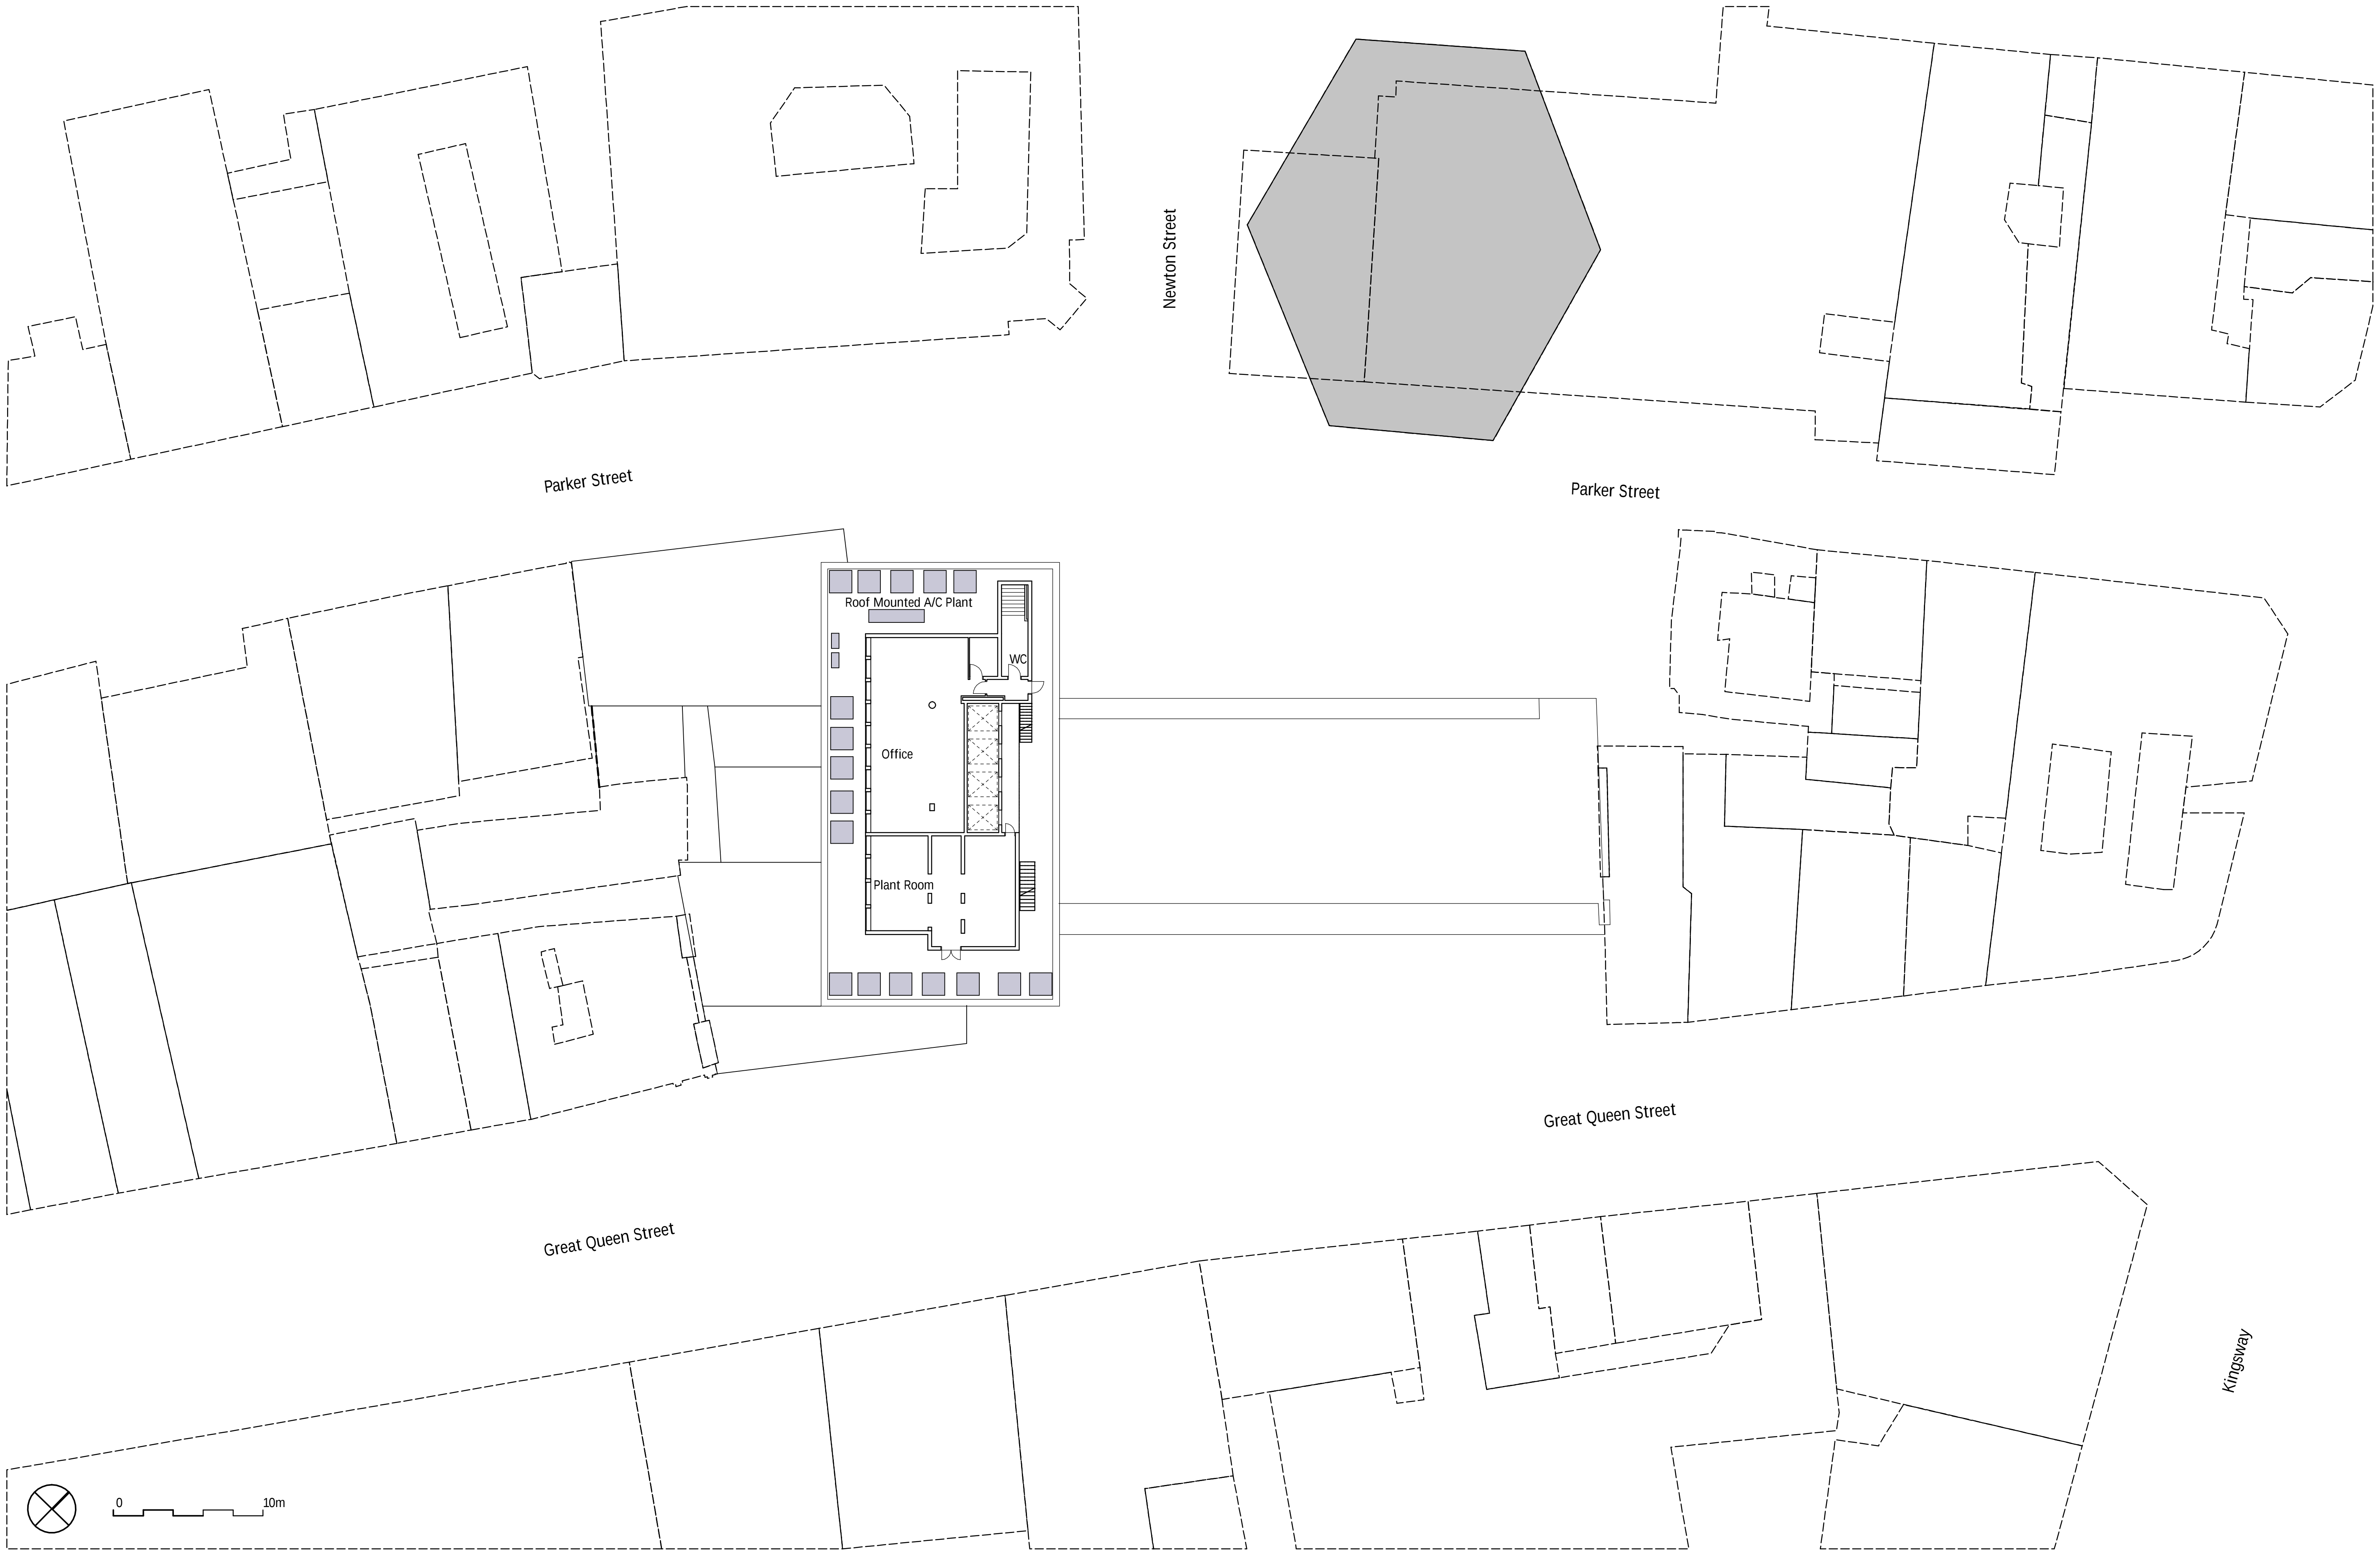


Holbrook House
Great Queen Street
London, WC2


Existing Twelfth Floor Plan

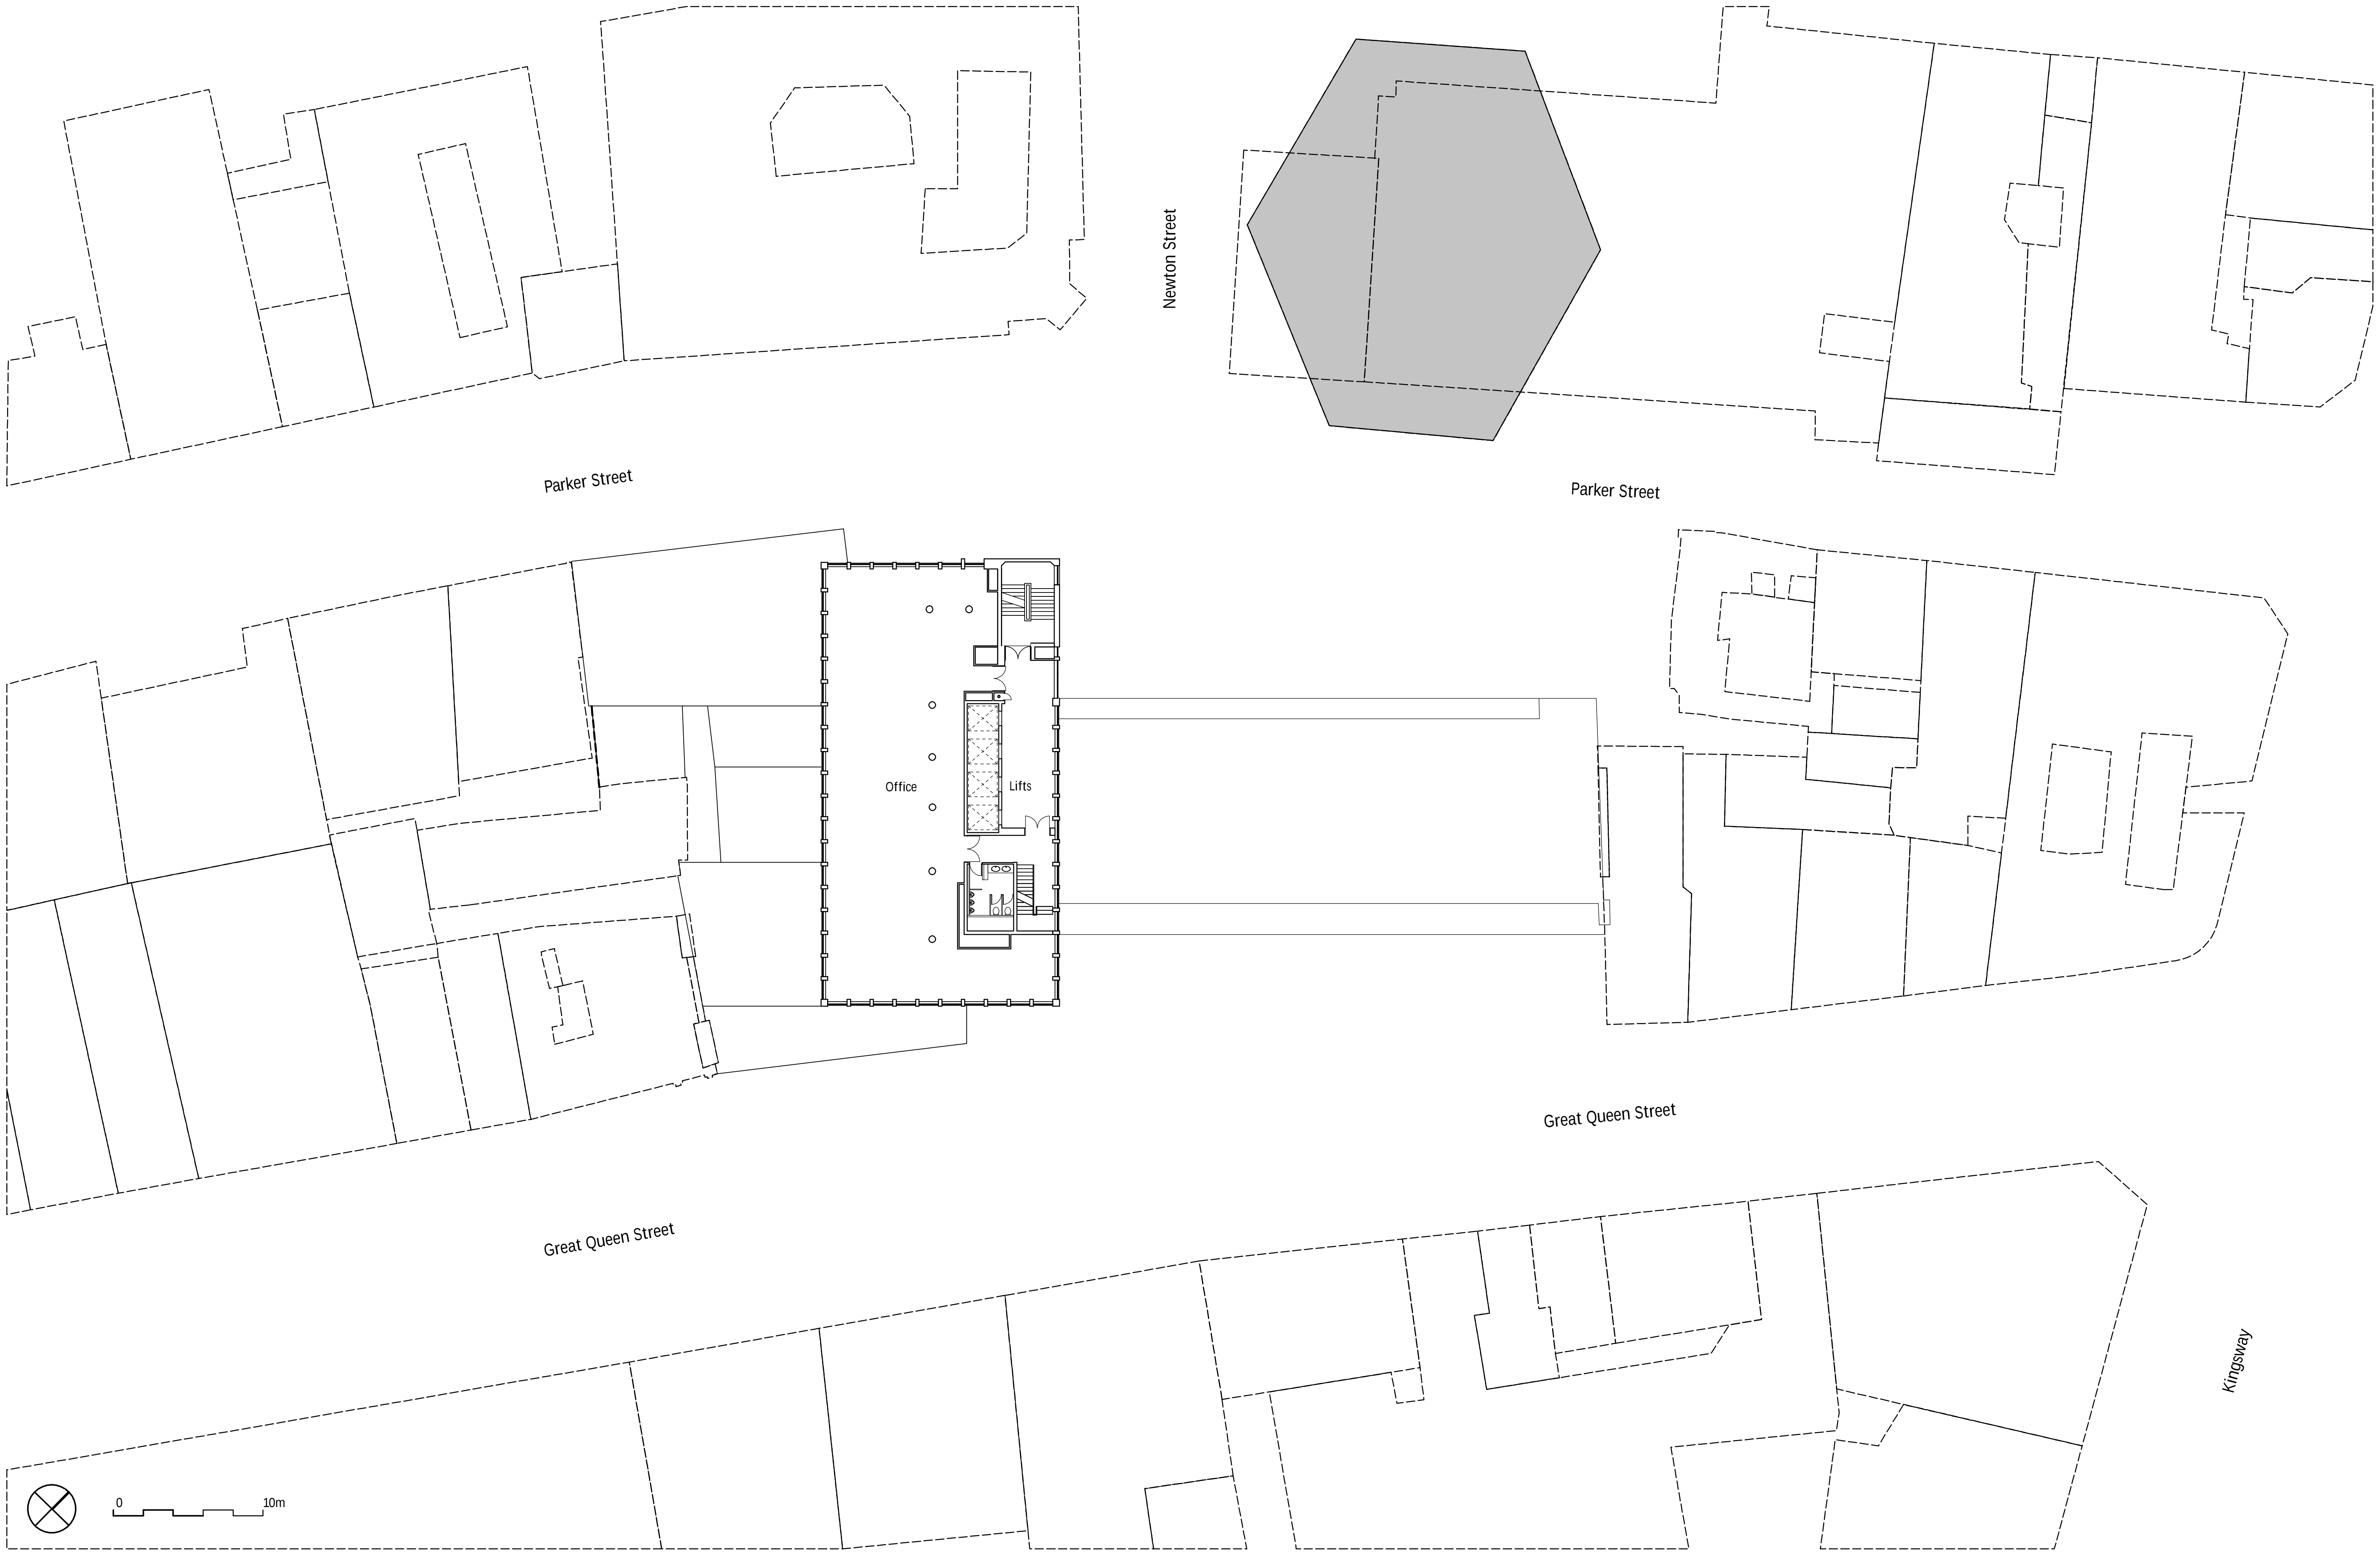



Holbrook House
Great Queen Street
London, WC2

Existing Eleventh Floor Plan

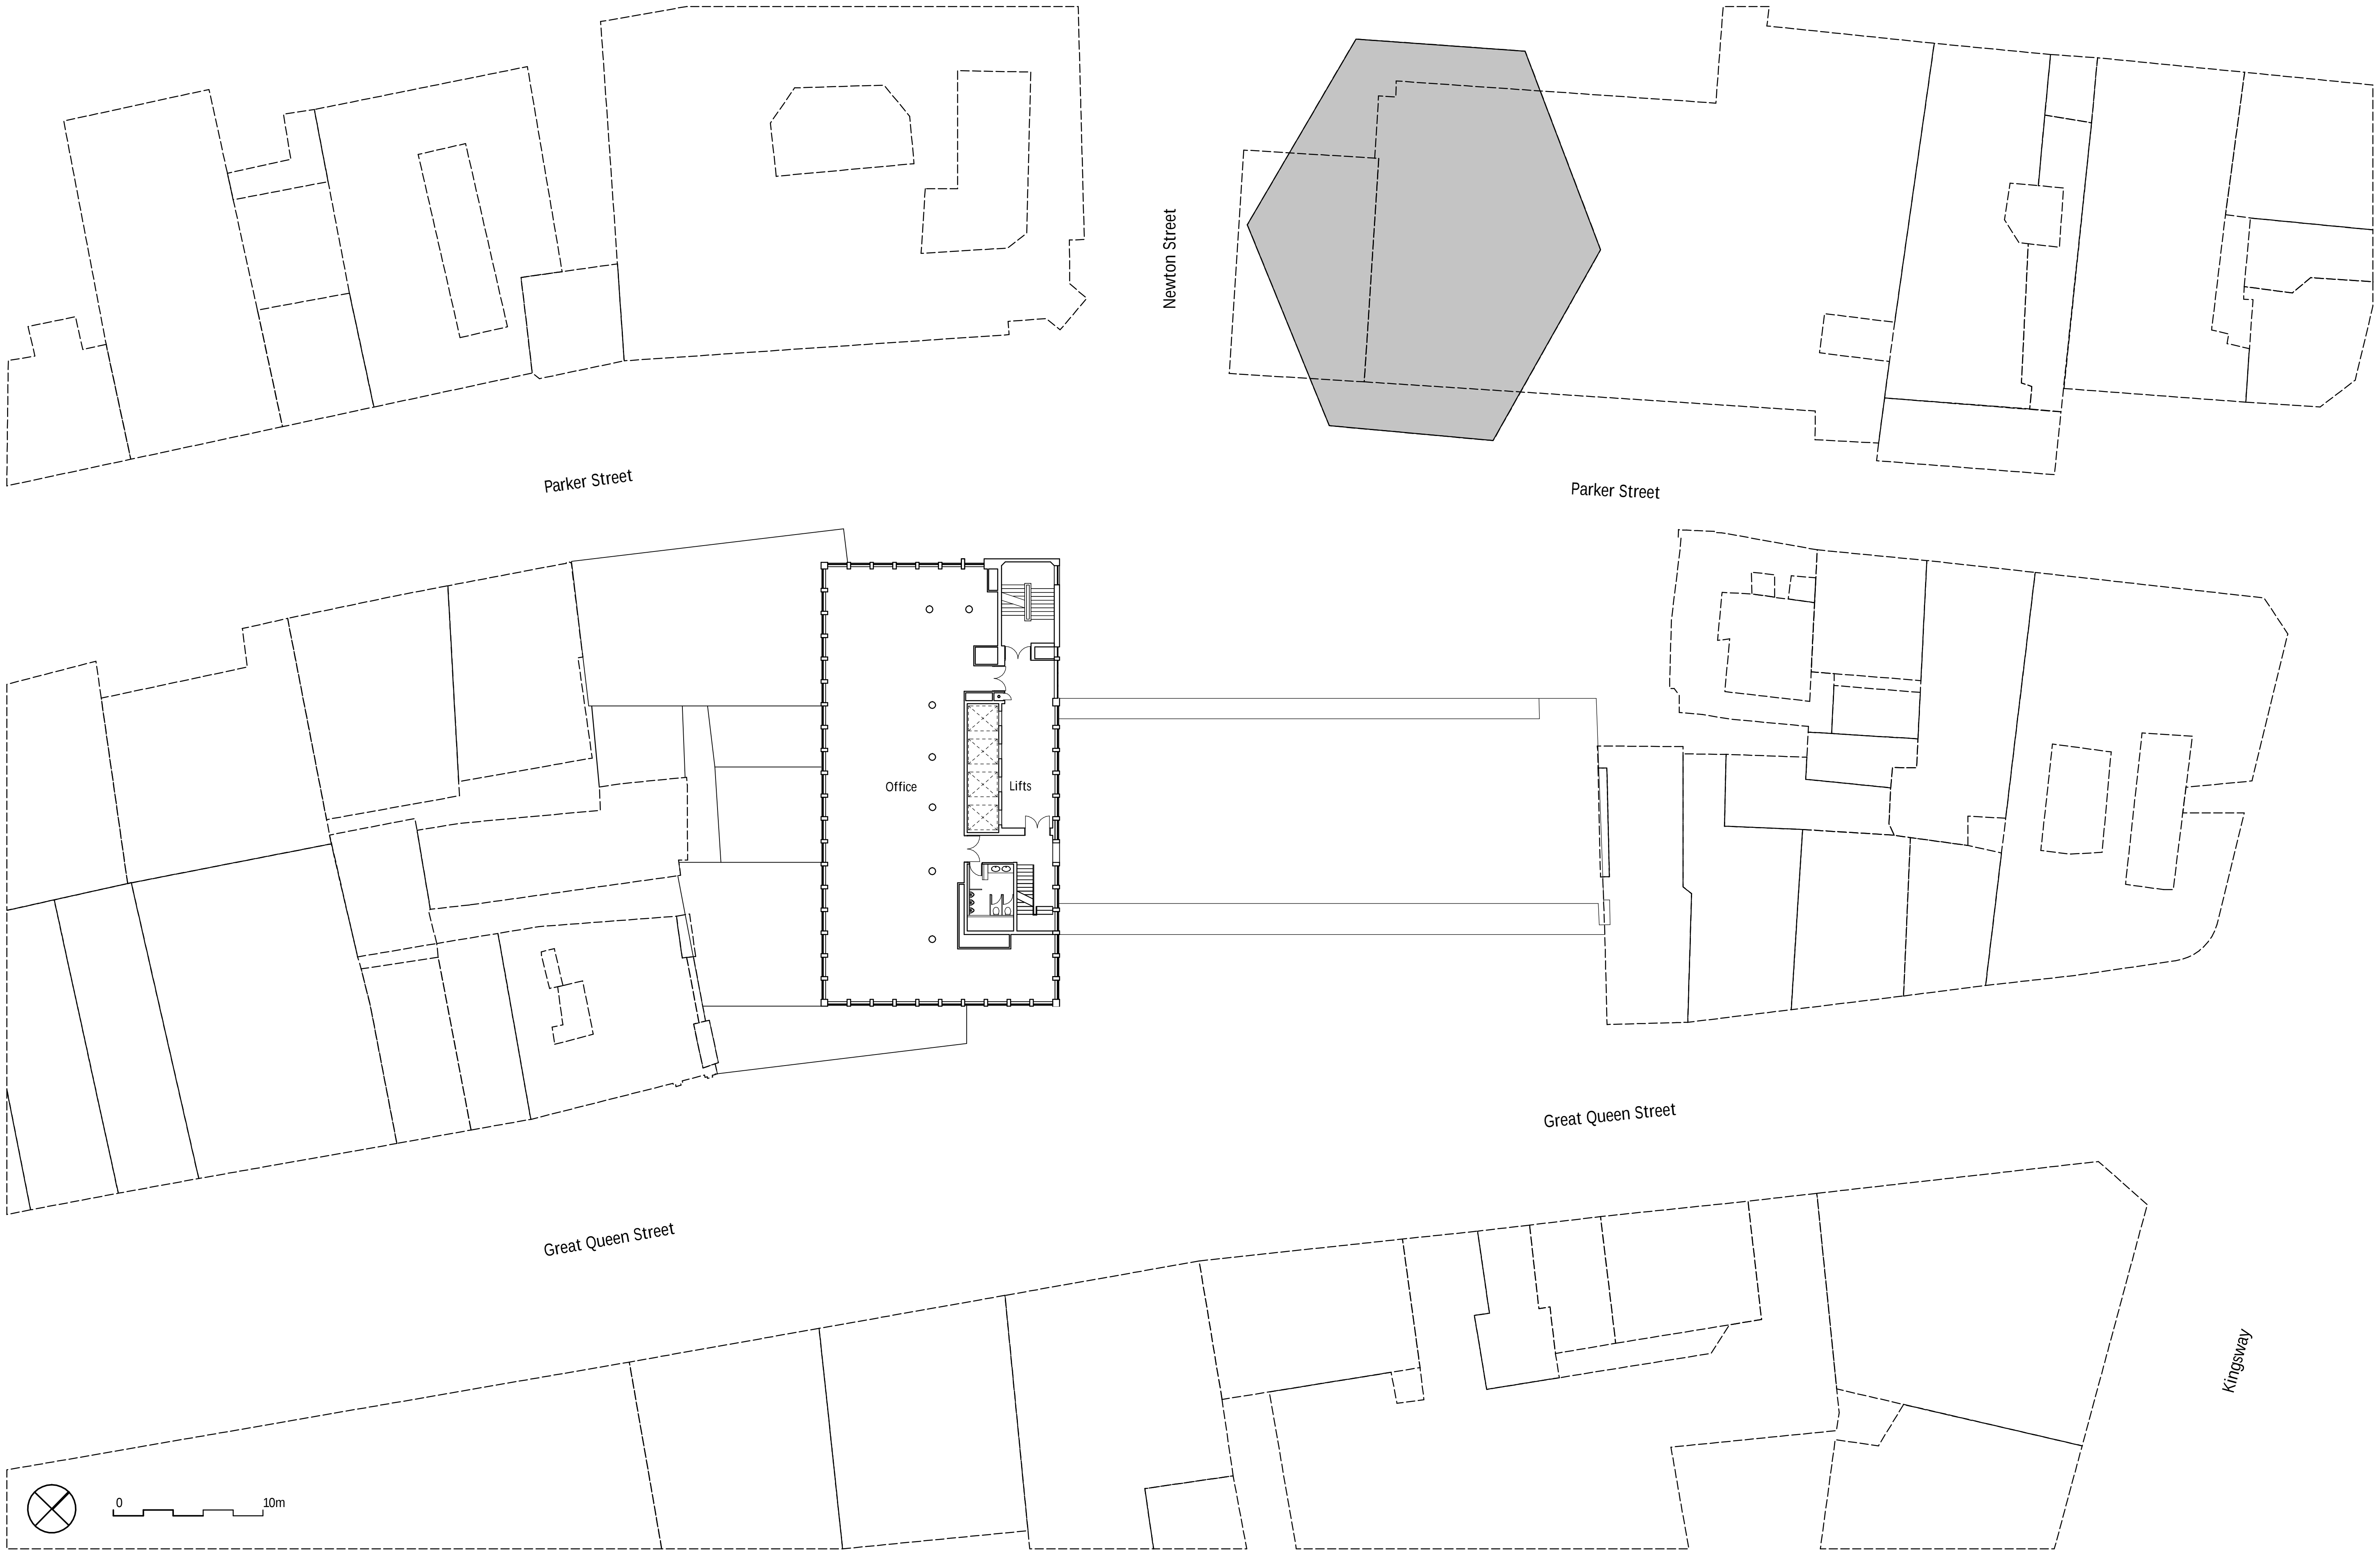

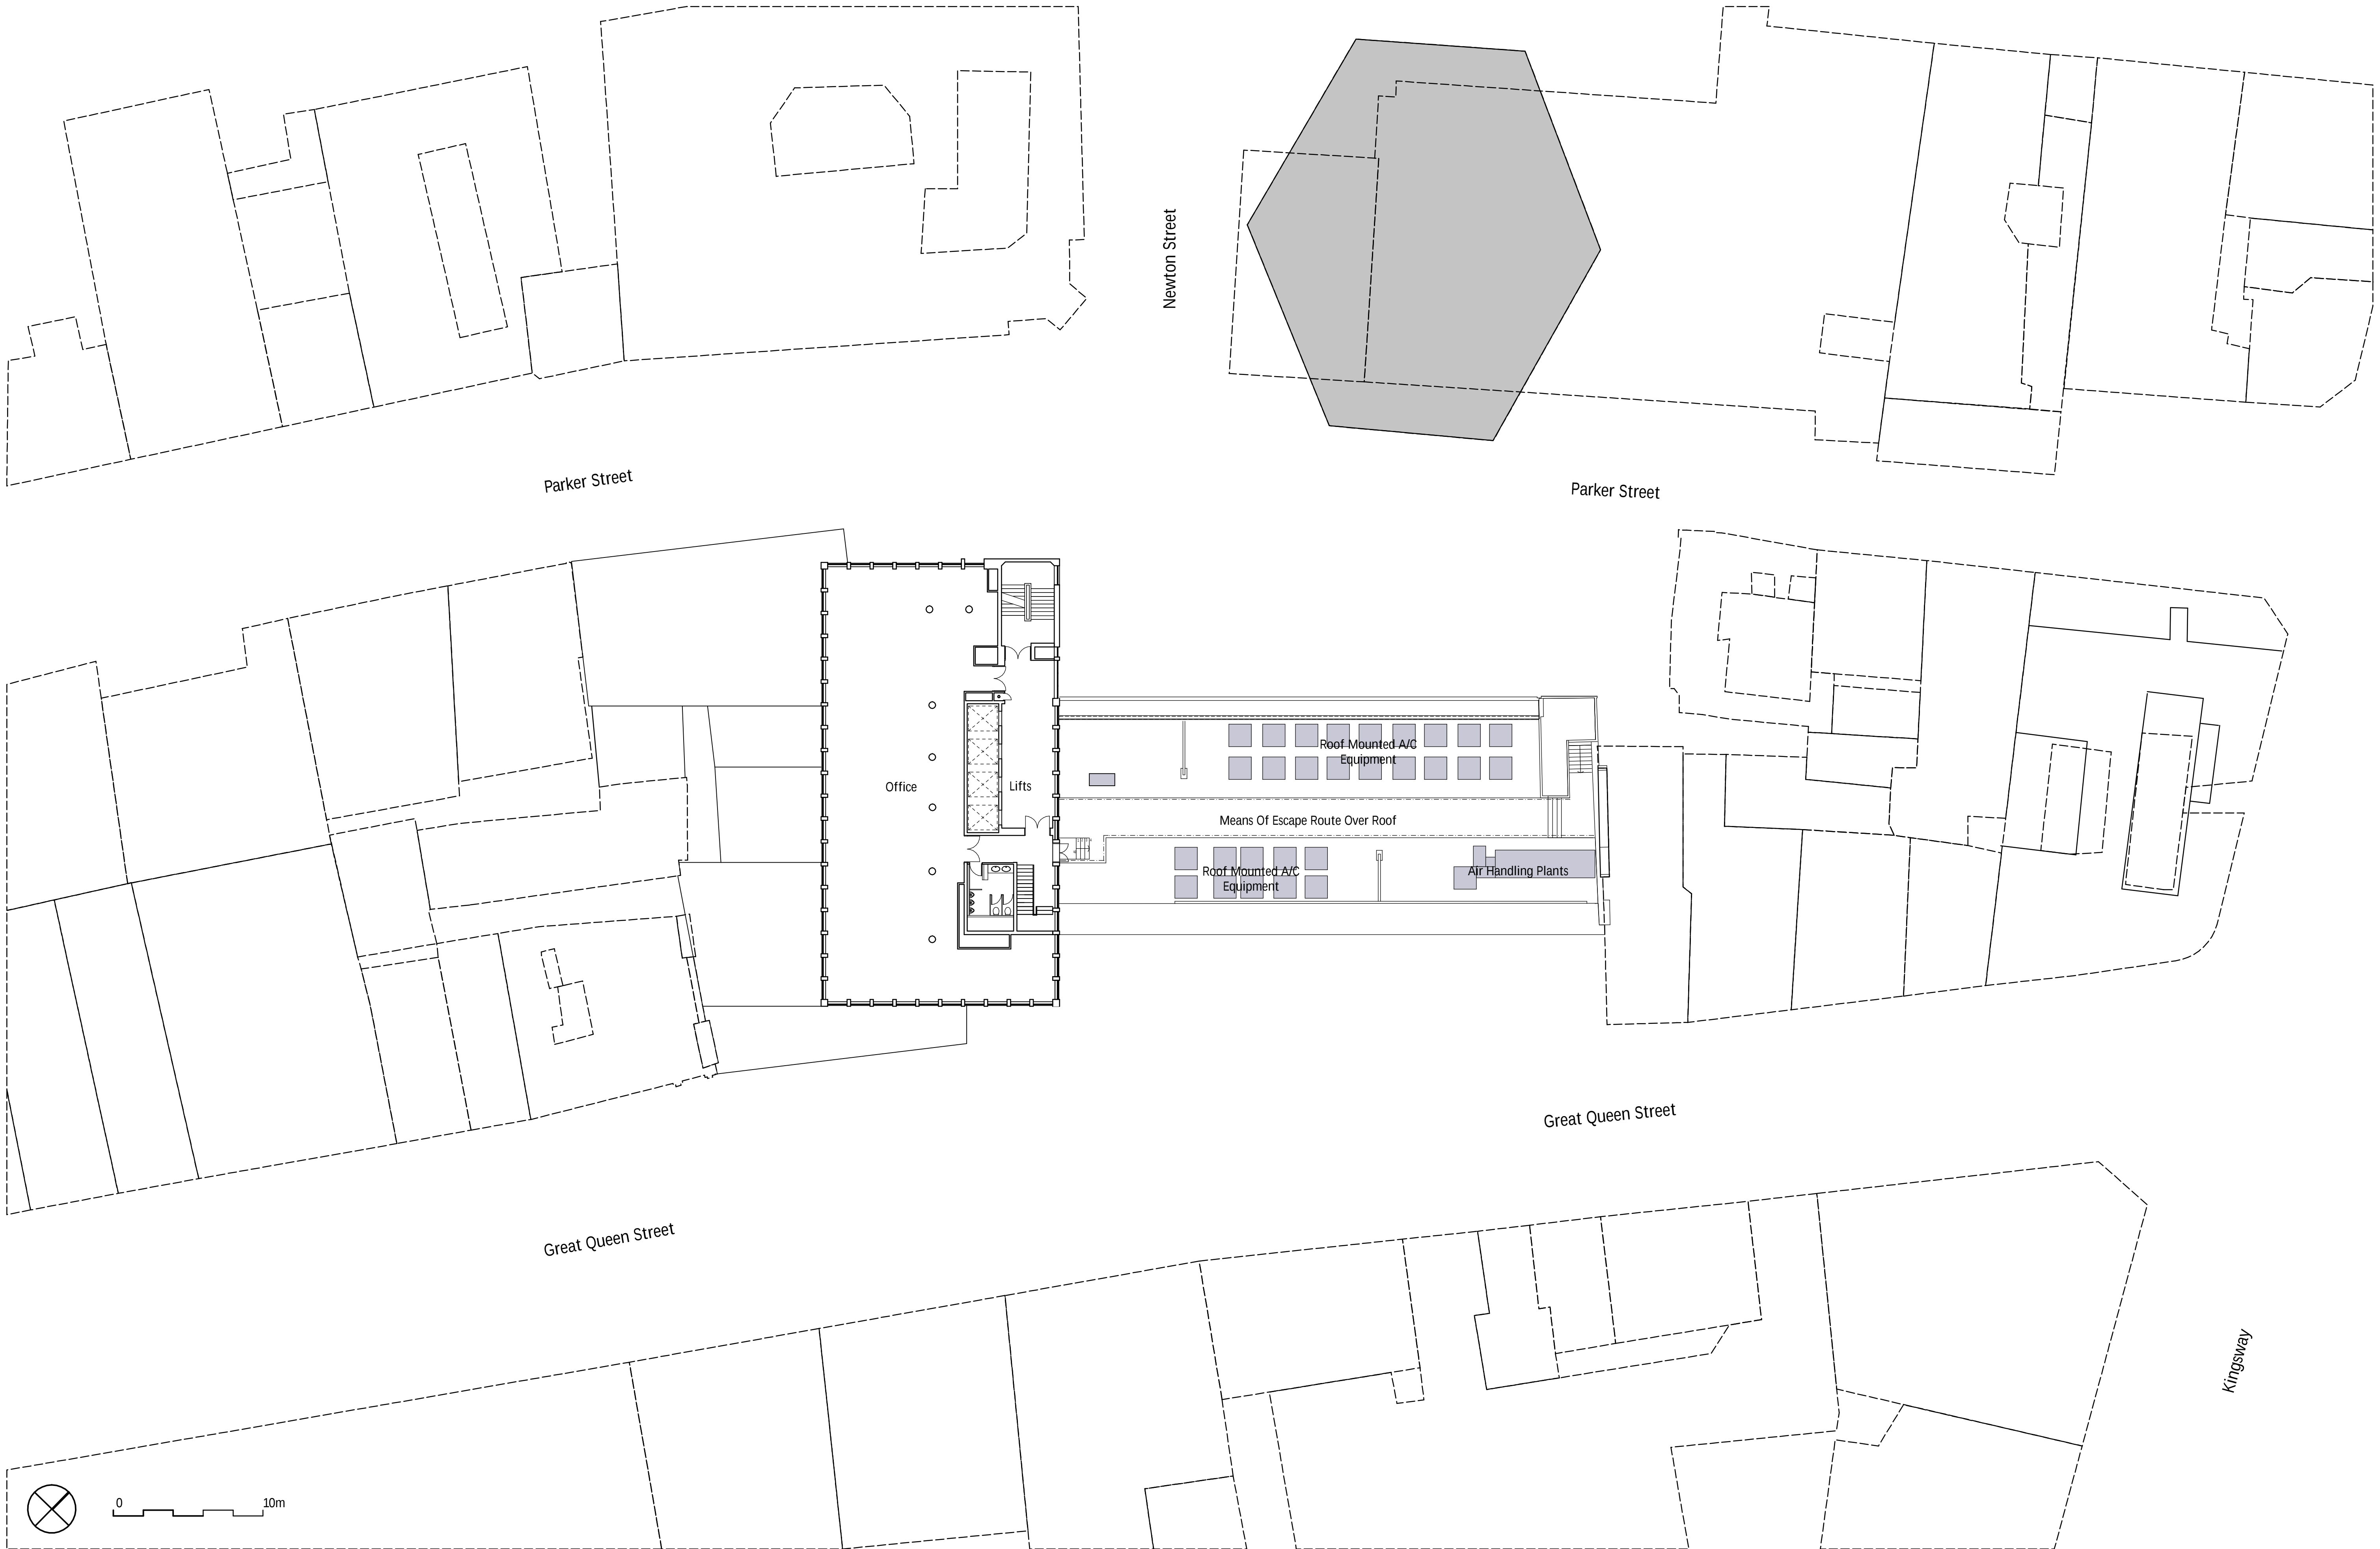


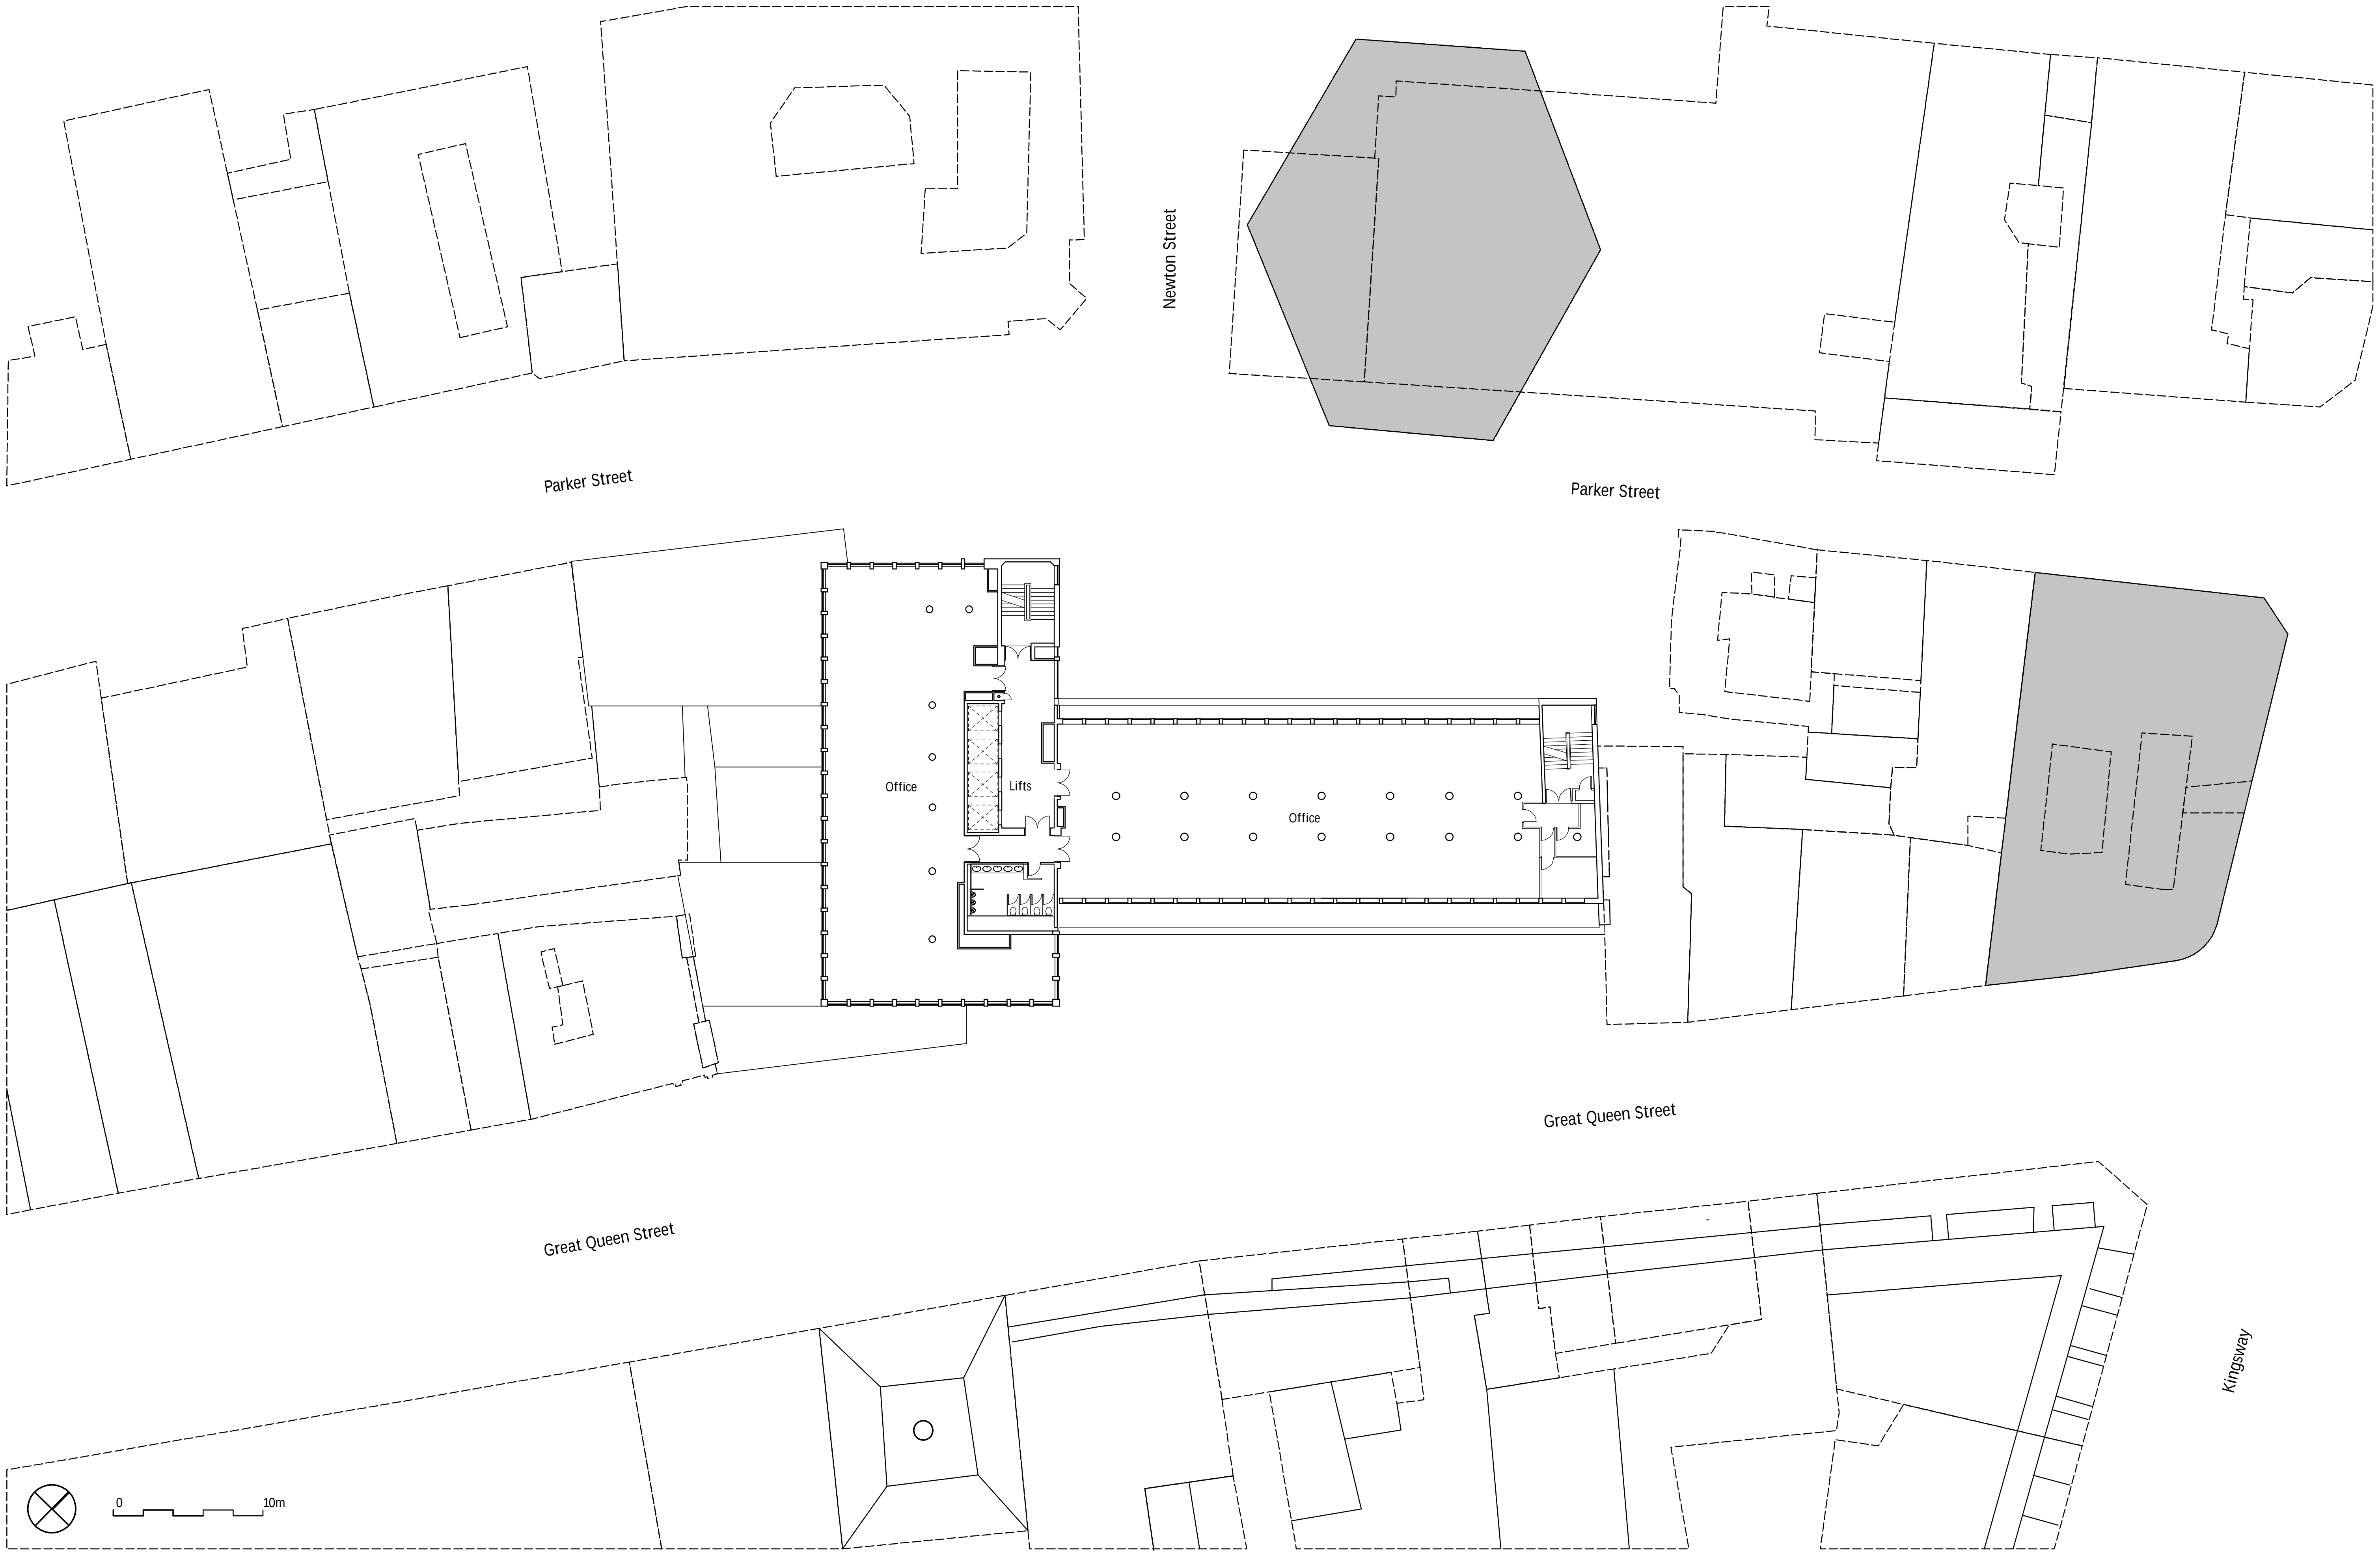


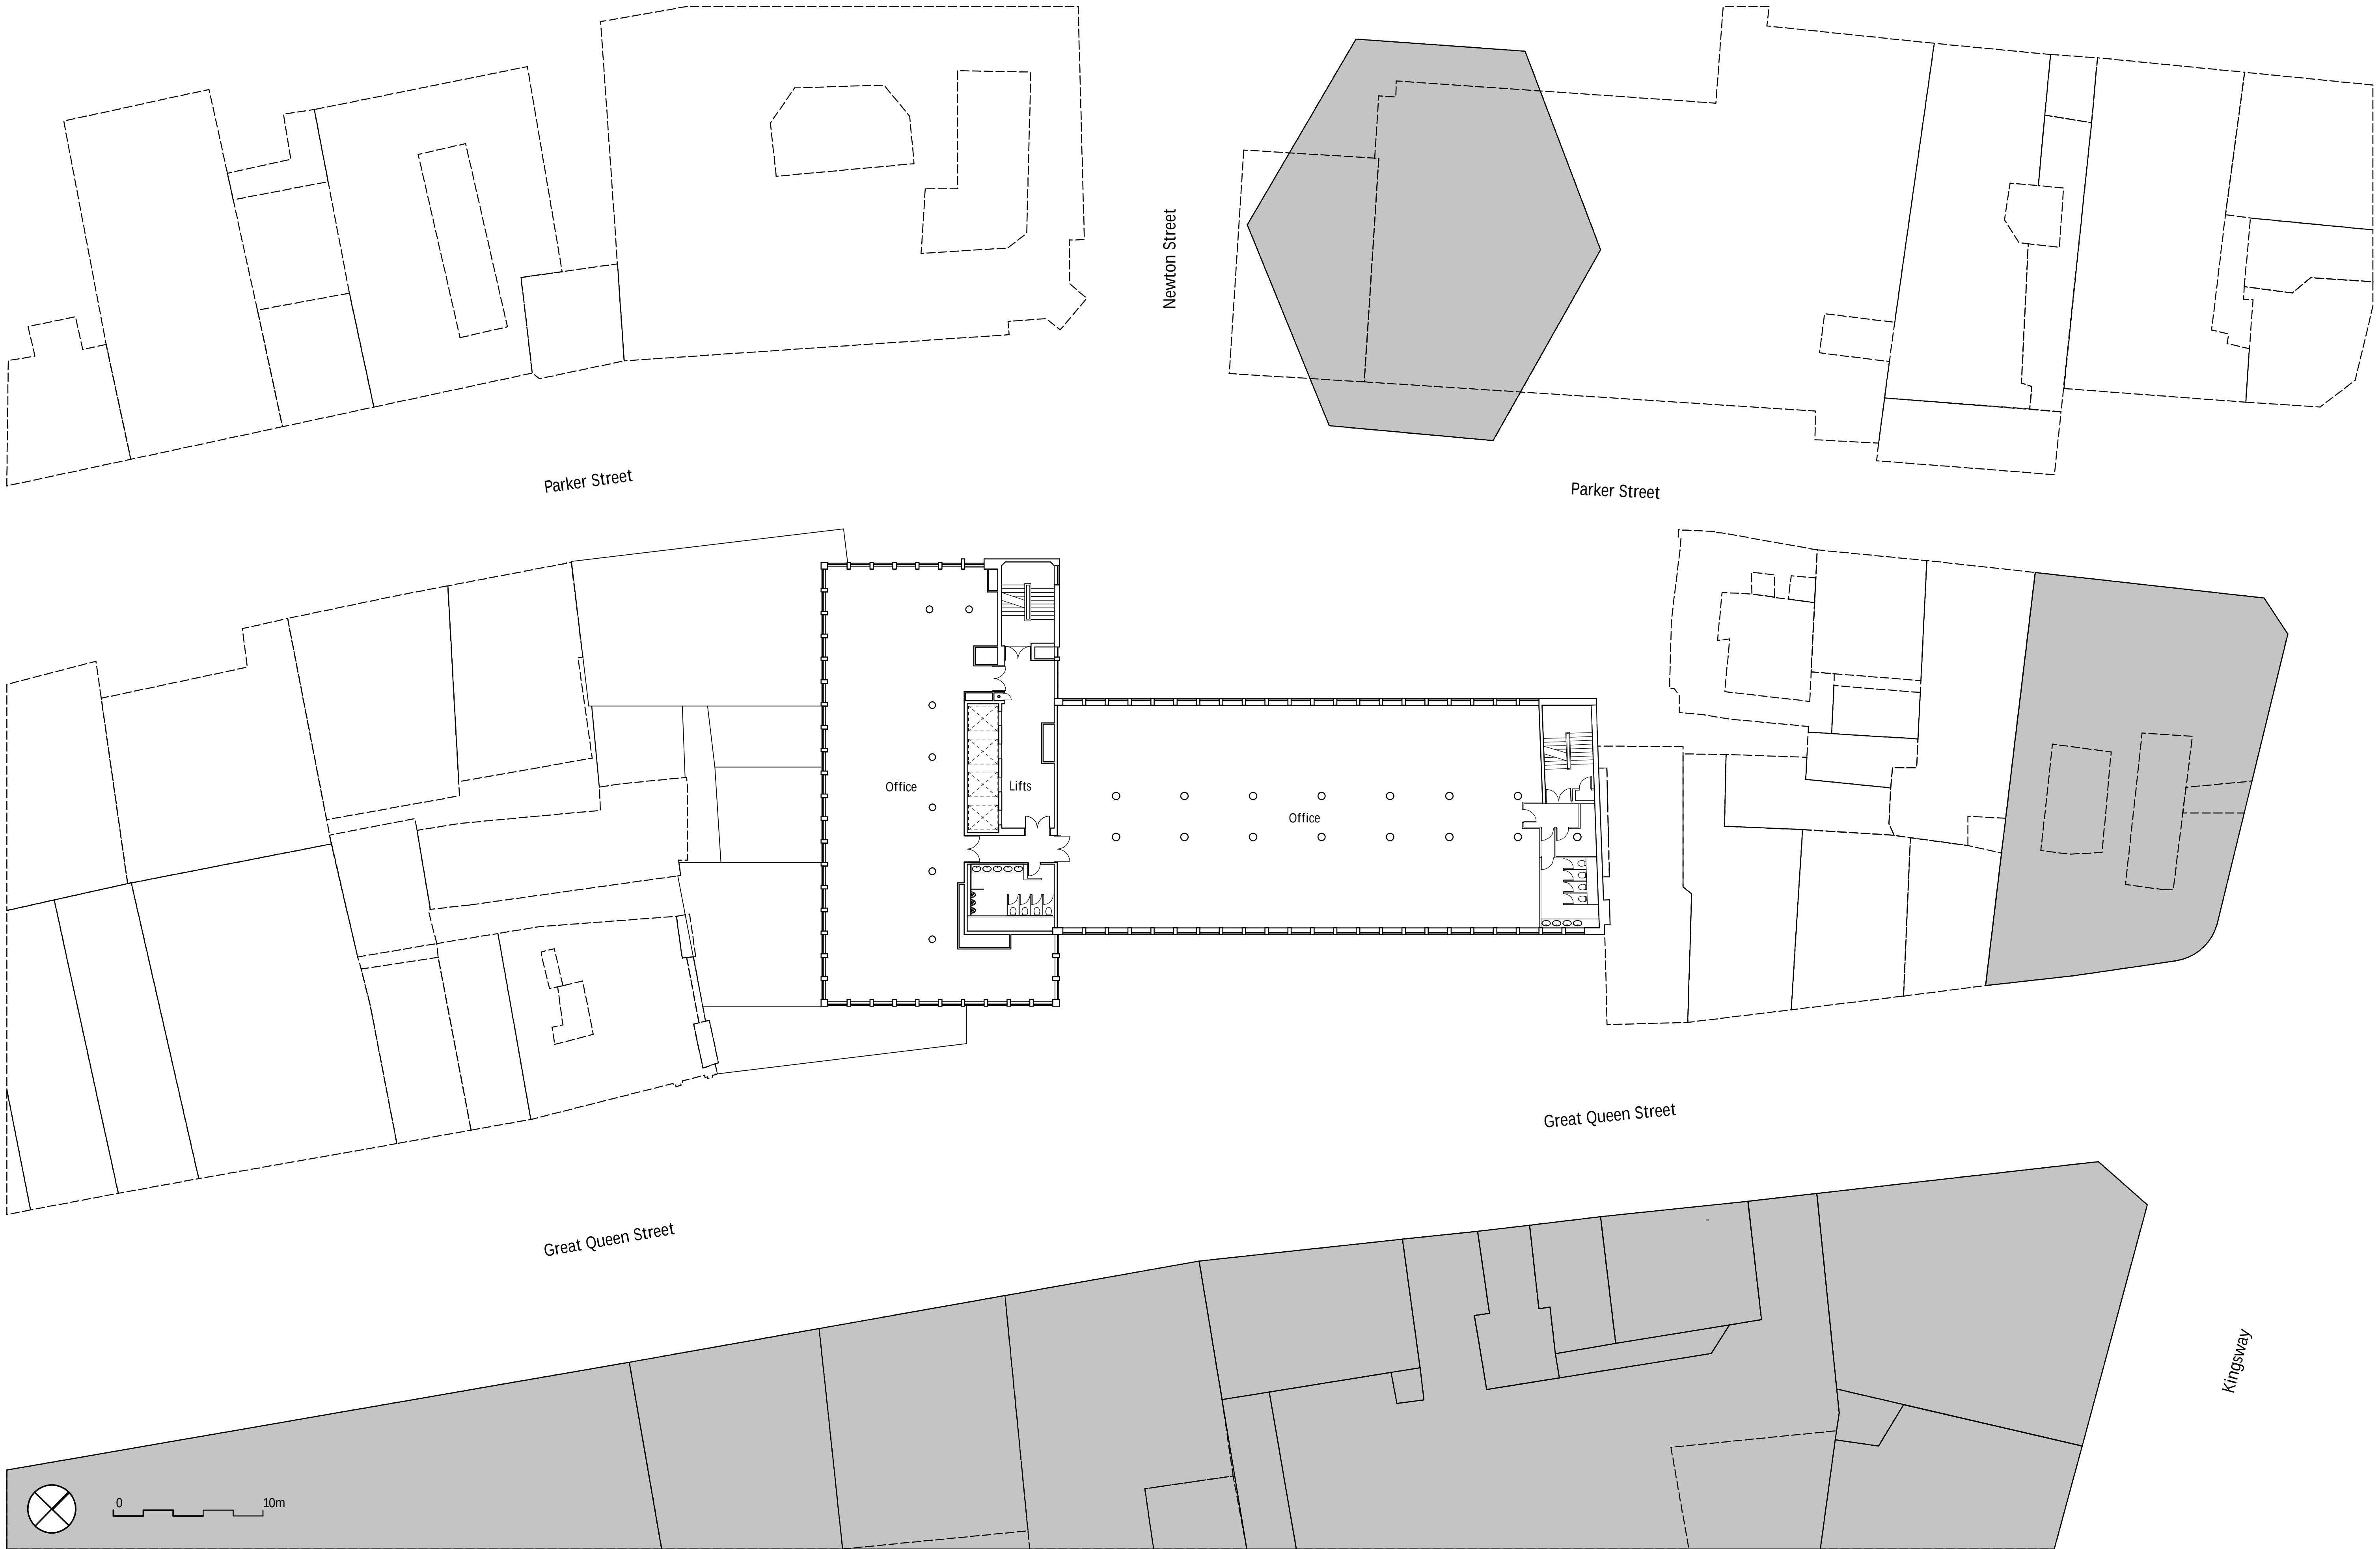

Holbrook House
Great Queen Street
London, WC2


Existing Seventh Floor Plan

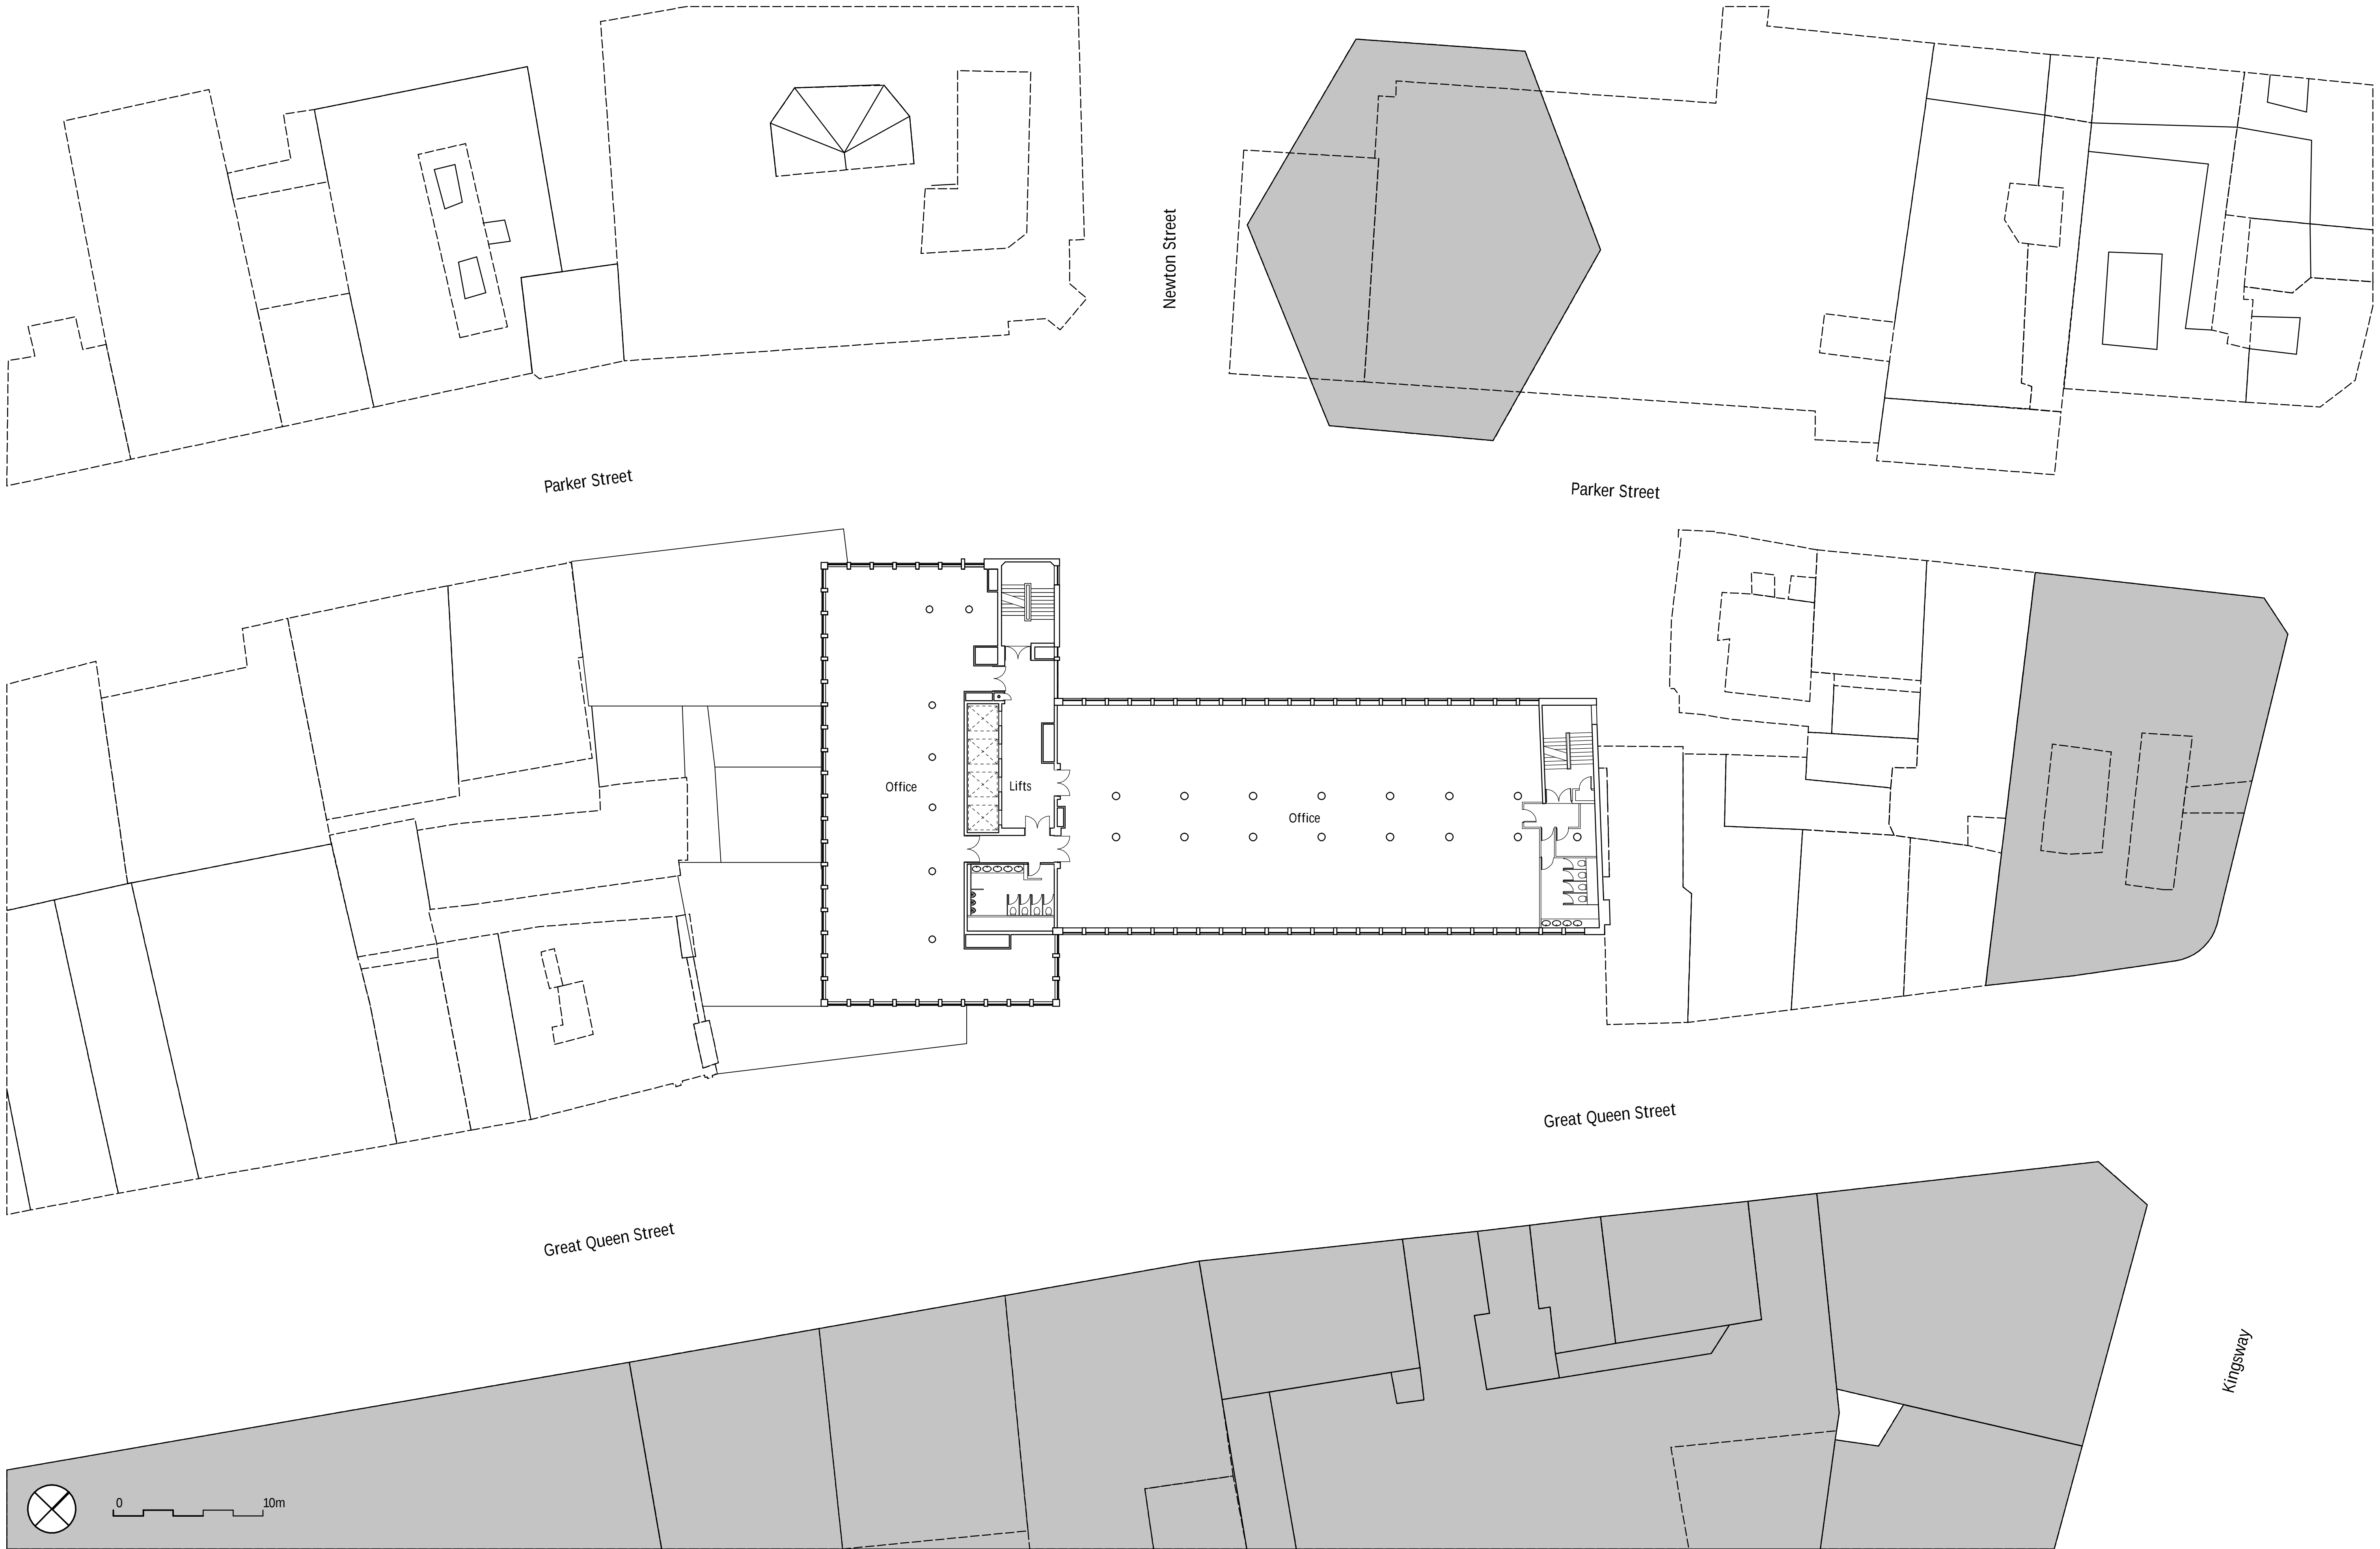


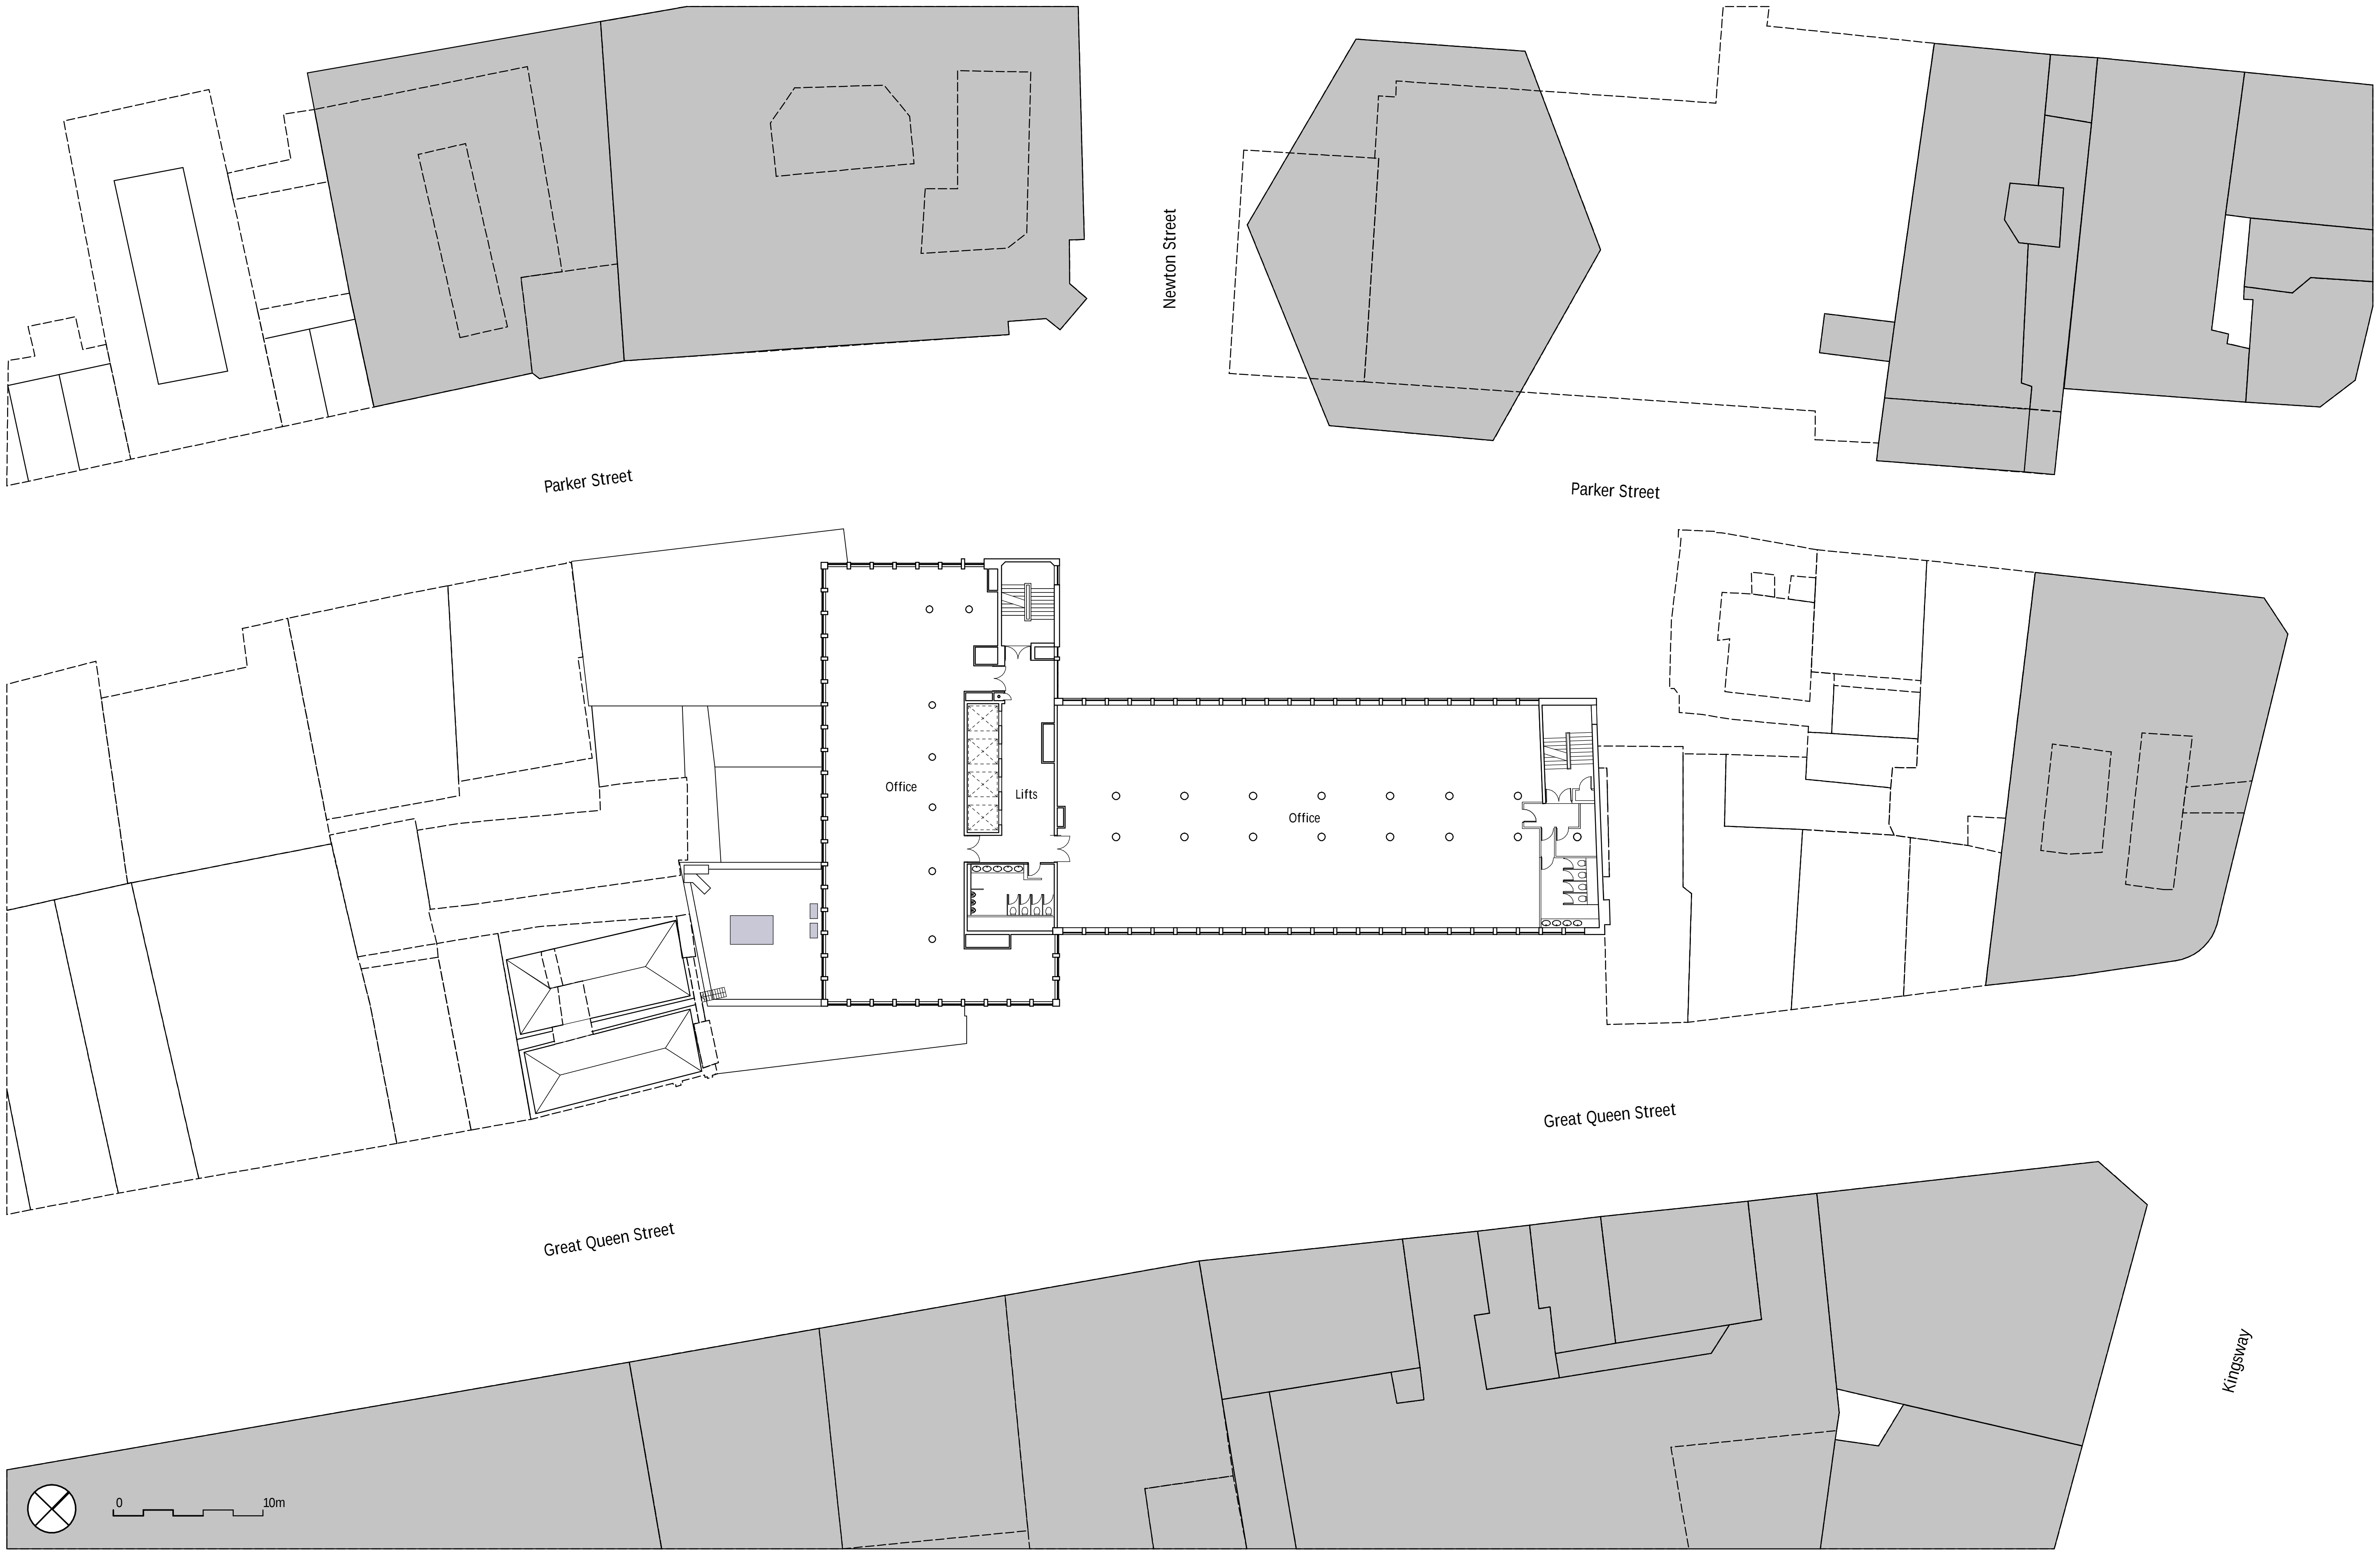

Holbrook House
Great Queen Street
London, WC2

Existing Fifth Floor Plan

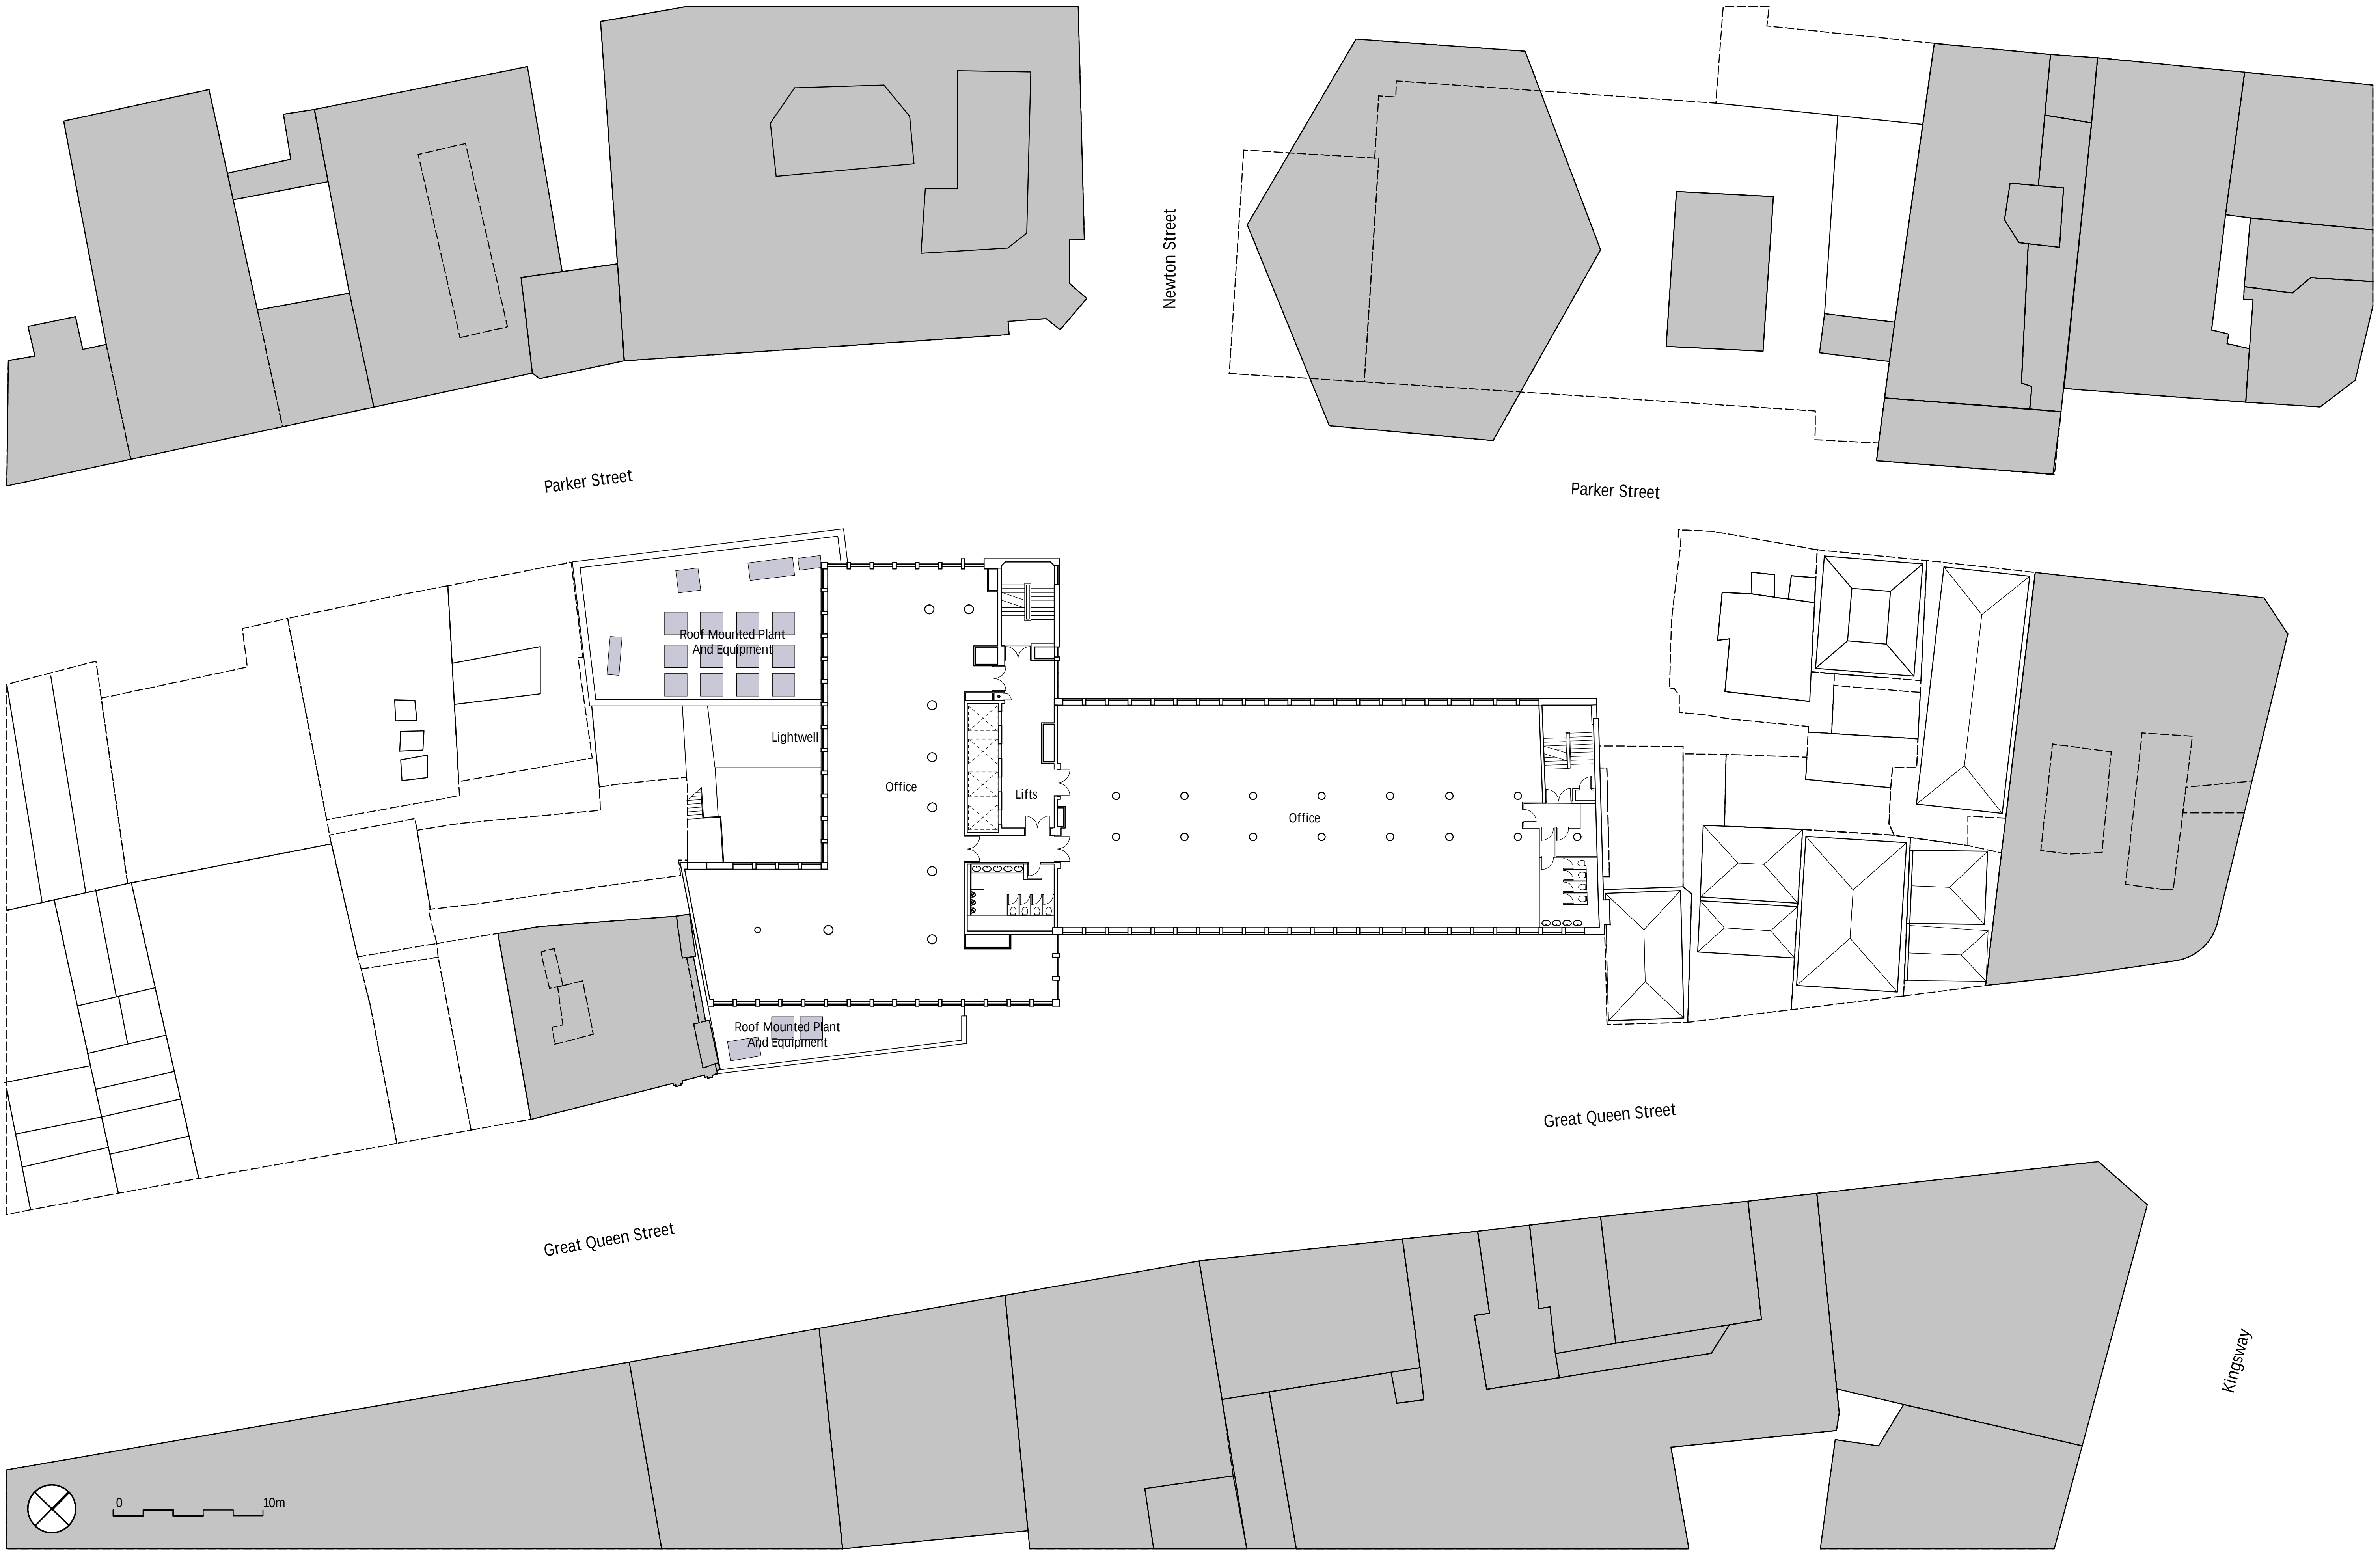

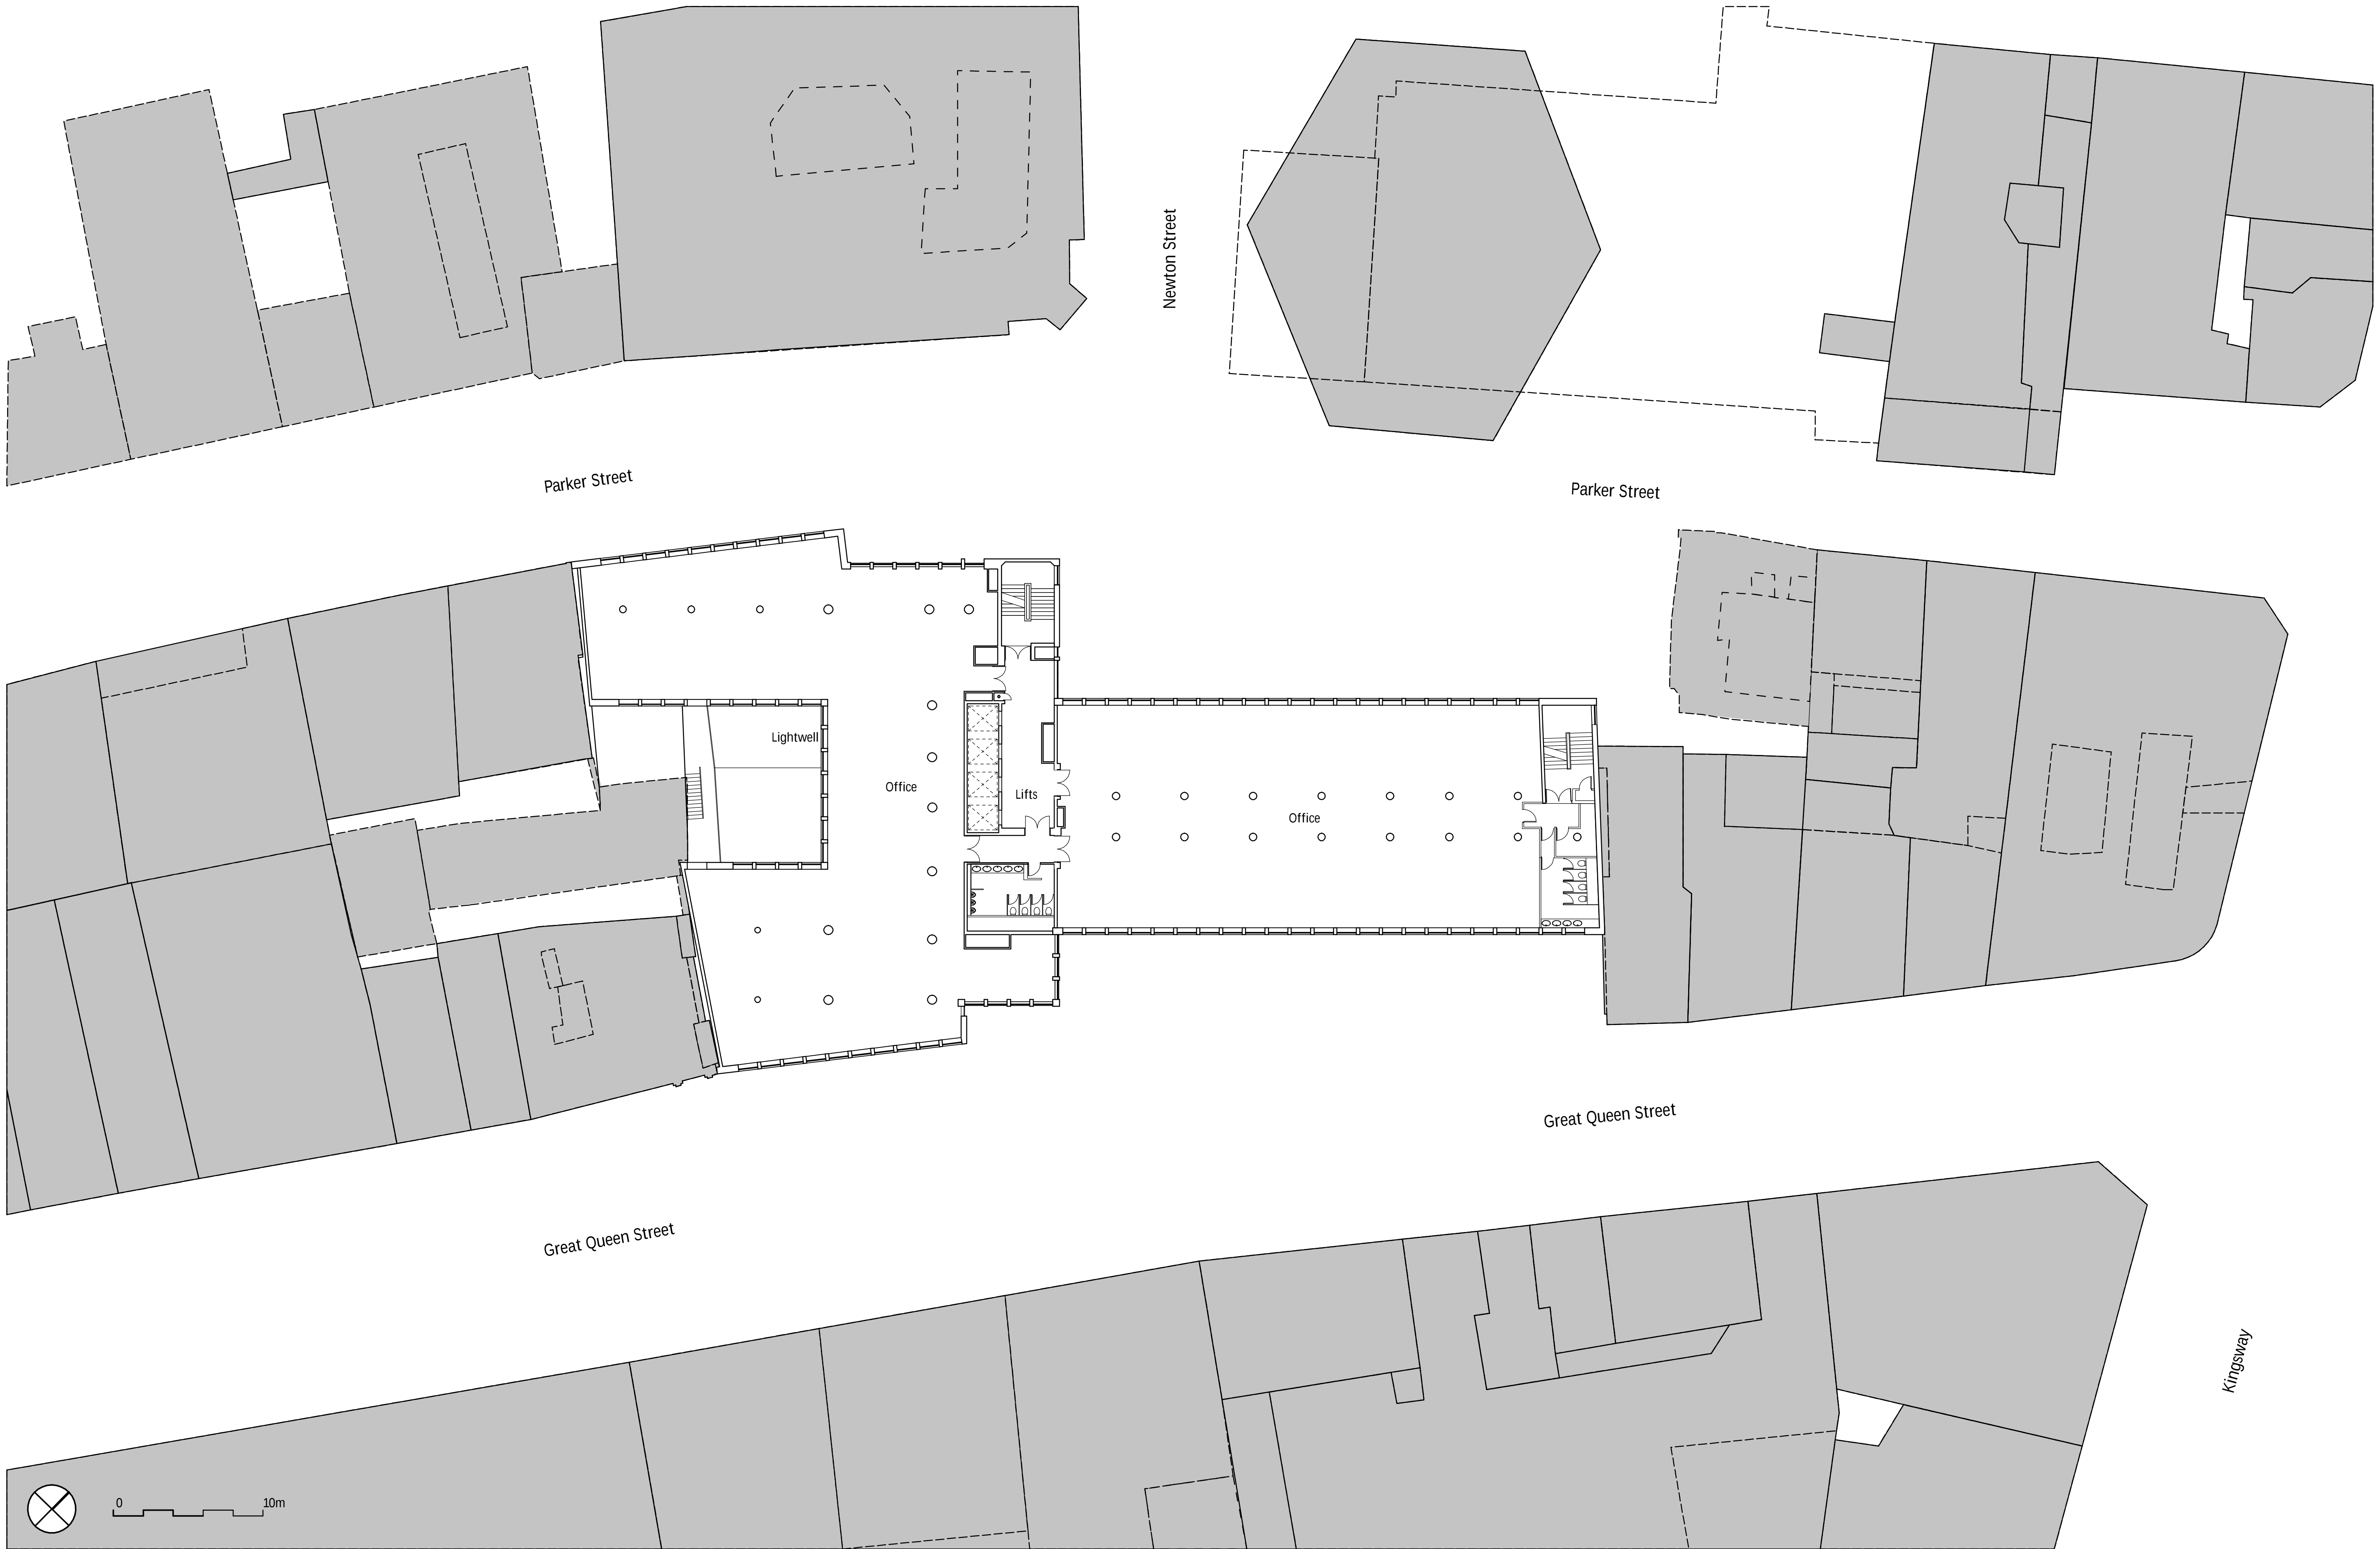

Holbrook House
Great Queen Street
London, WC2

Existing Third Floor Plan

