


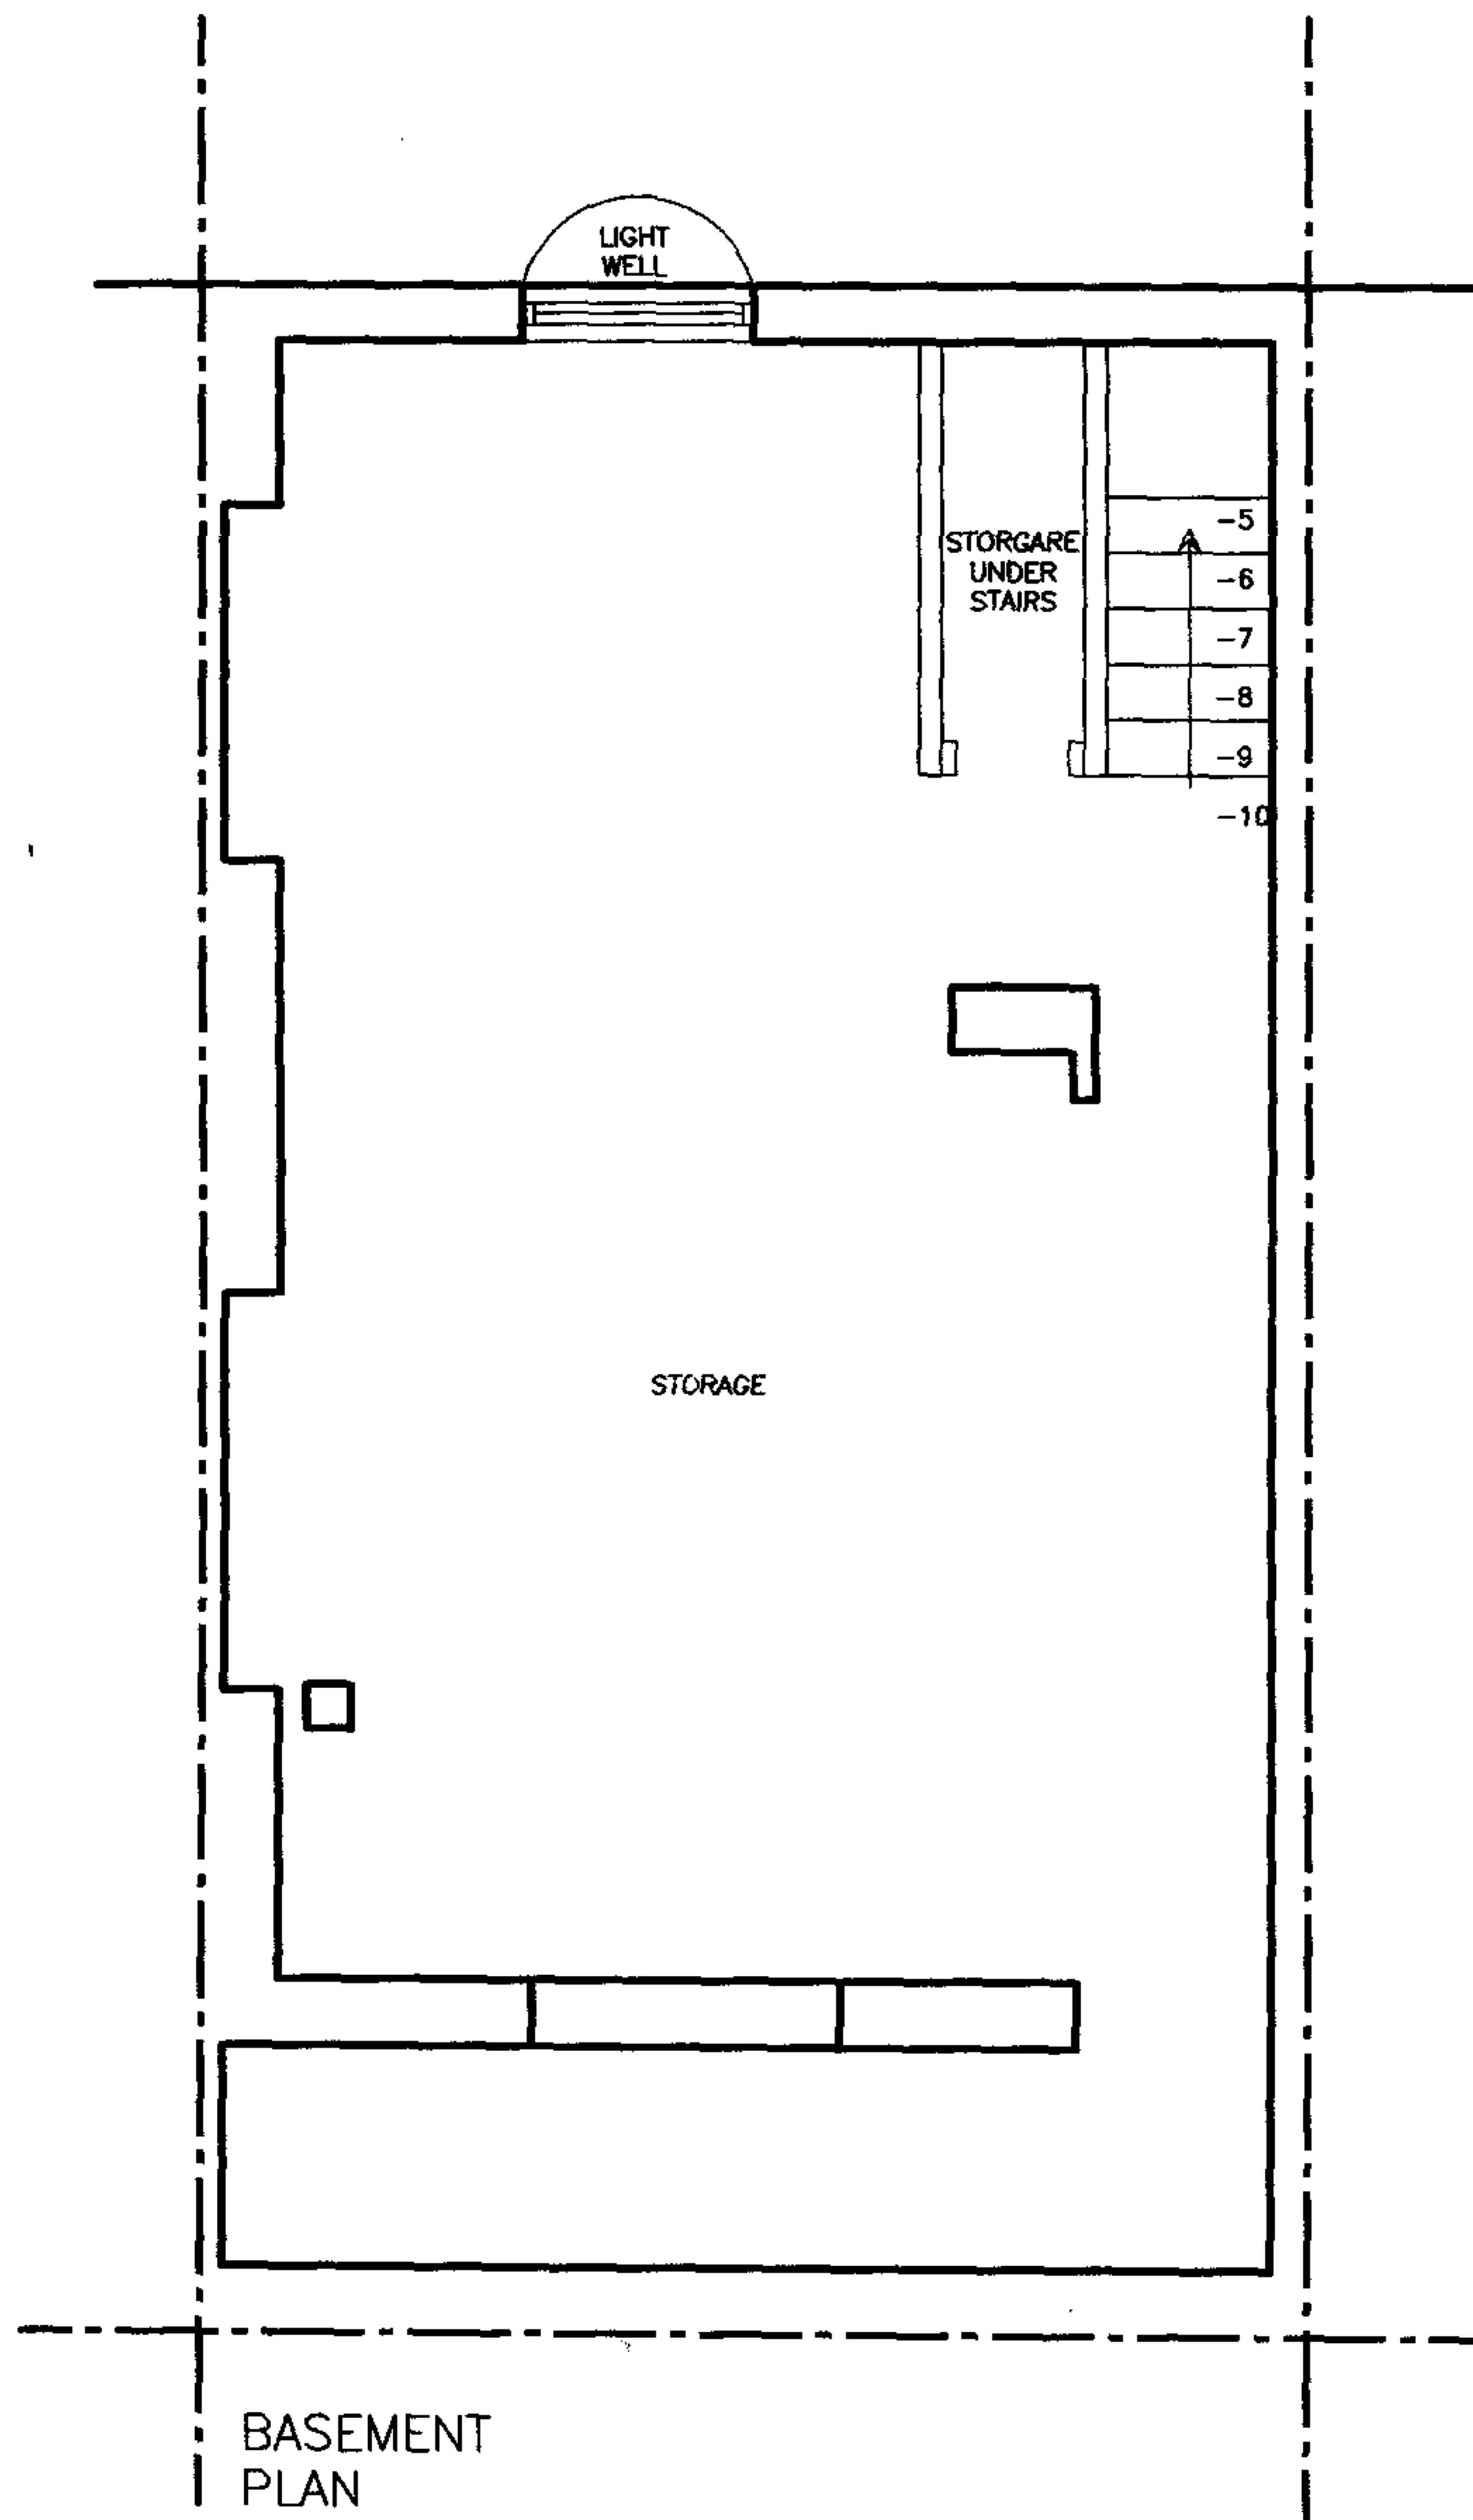

WWW.IBIDESIGN.COM

PROJECT 273 ROYAL COLLEGE STREET, NW1 9LU

DRAWING TITLE

EXISTING BASEMENT FLOOR PLAN




CHARTERED ARCHITECTS AND DESIGNERS
55 CHASE WAY, LONDON N14 5EA
T: 020 8361 2542 F: 020 8361 7062
e-mail: ibides@oof.com

SCALE 1:50 @ A3

DATE MAY 2006

PROJECT No.

CS/273/01

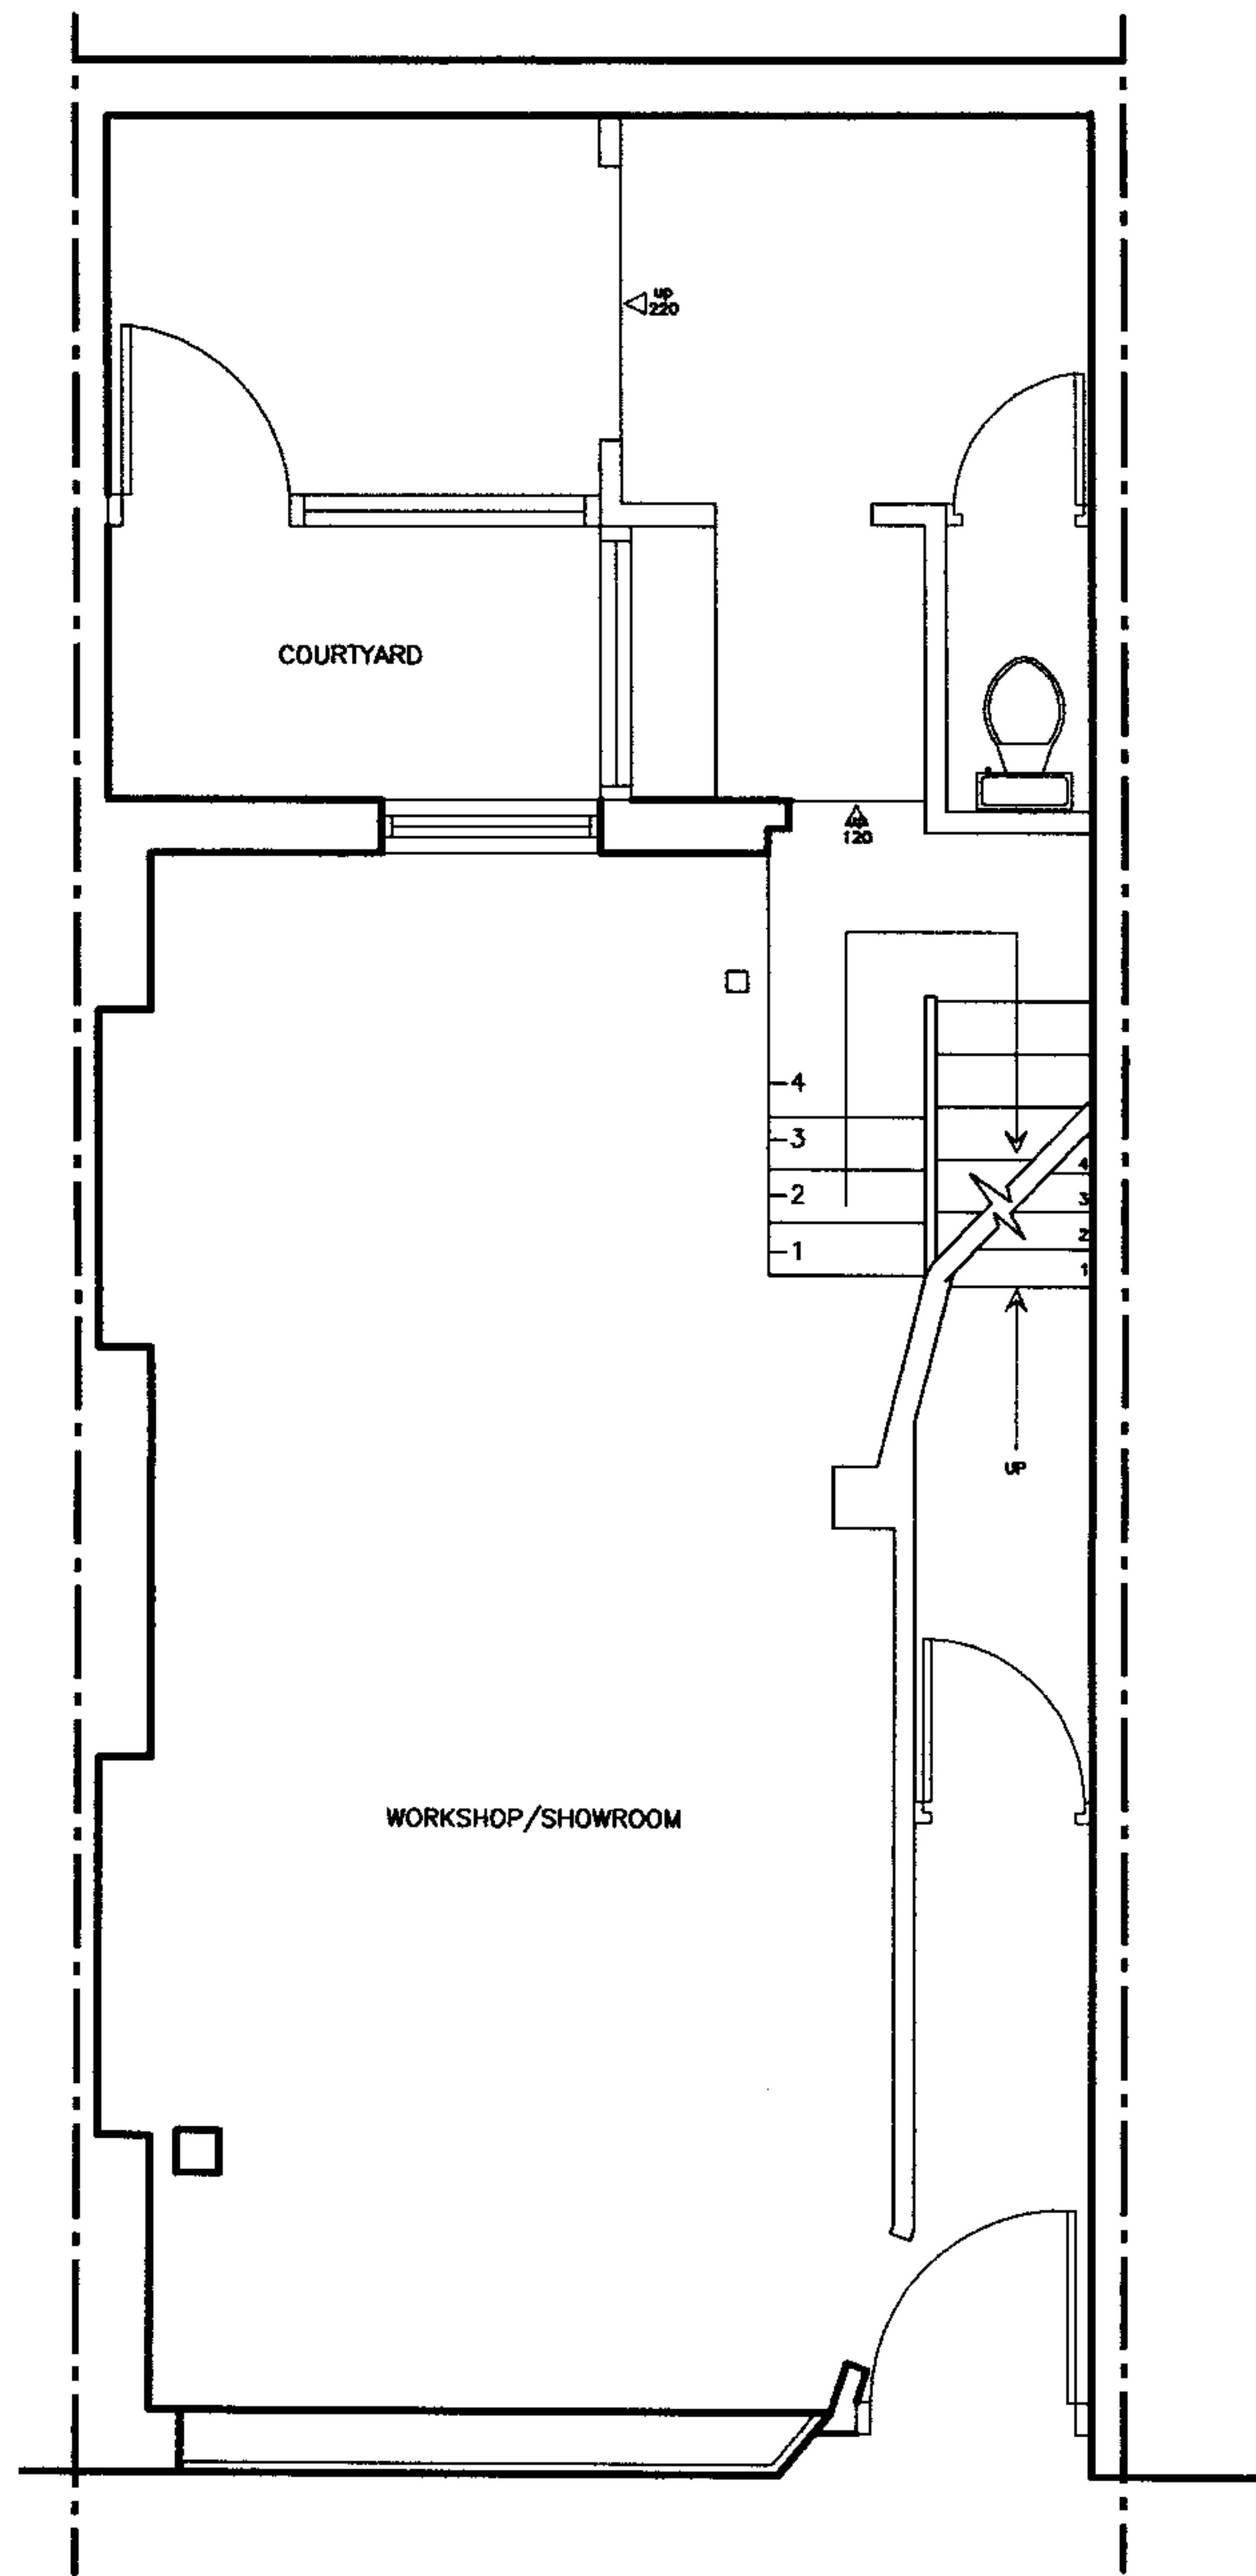

GROUND
FLOOR PLAN

WWW.IBIDESIGN.COM

PROJECT 273 ROYAL COLLEGE STREET, NW1 9LU

IBI DESIGN ASSOCIATES

DRAWING TITLE


EXISTING GROUND FLOOR PLAN

■ CHARTERED ARCHITECTS AND DESIGNERS
■ 55 CHASE WAY, LONDON N14 5EA
■ T: 020 8361 2542 F: 020 8361 7062
■ e-mail: ibides@aol.com

SCALE 1:50 @ A3 DATE MAY 2006

PROJECT No.

CS/273/02

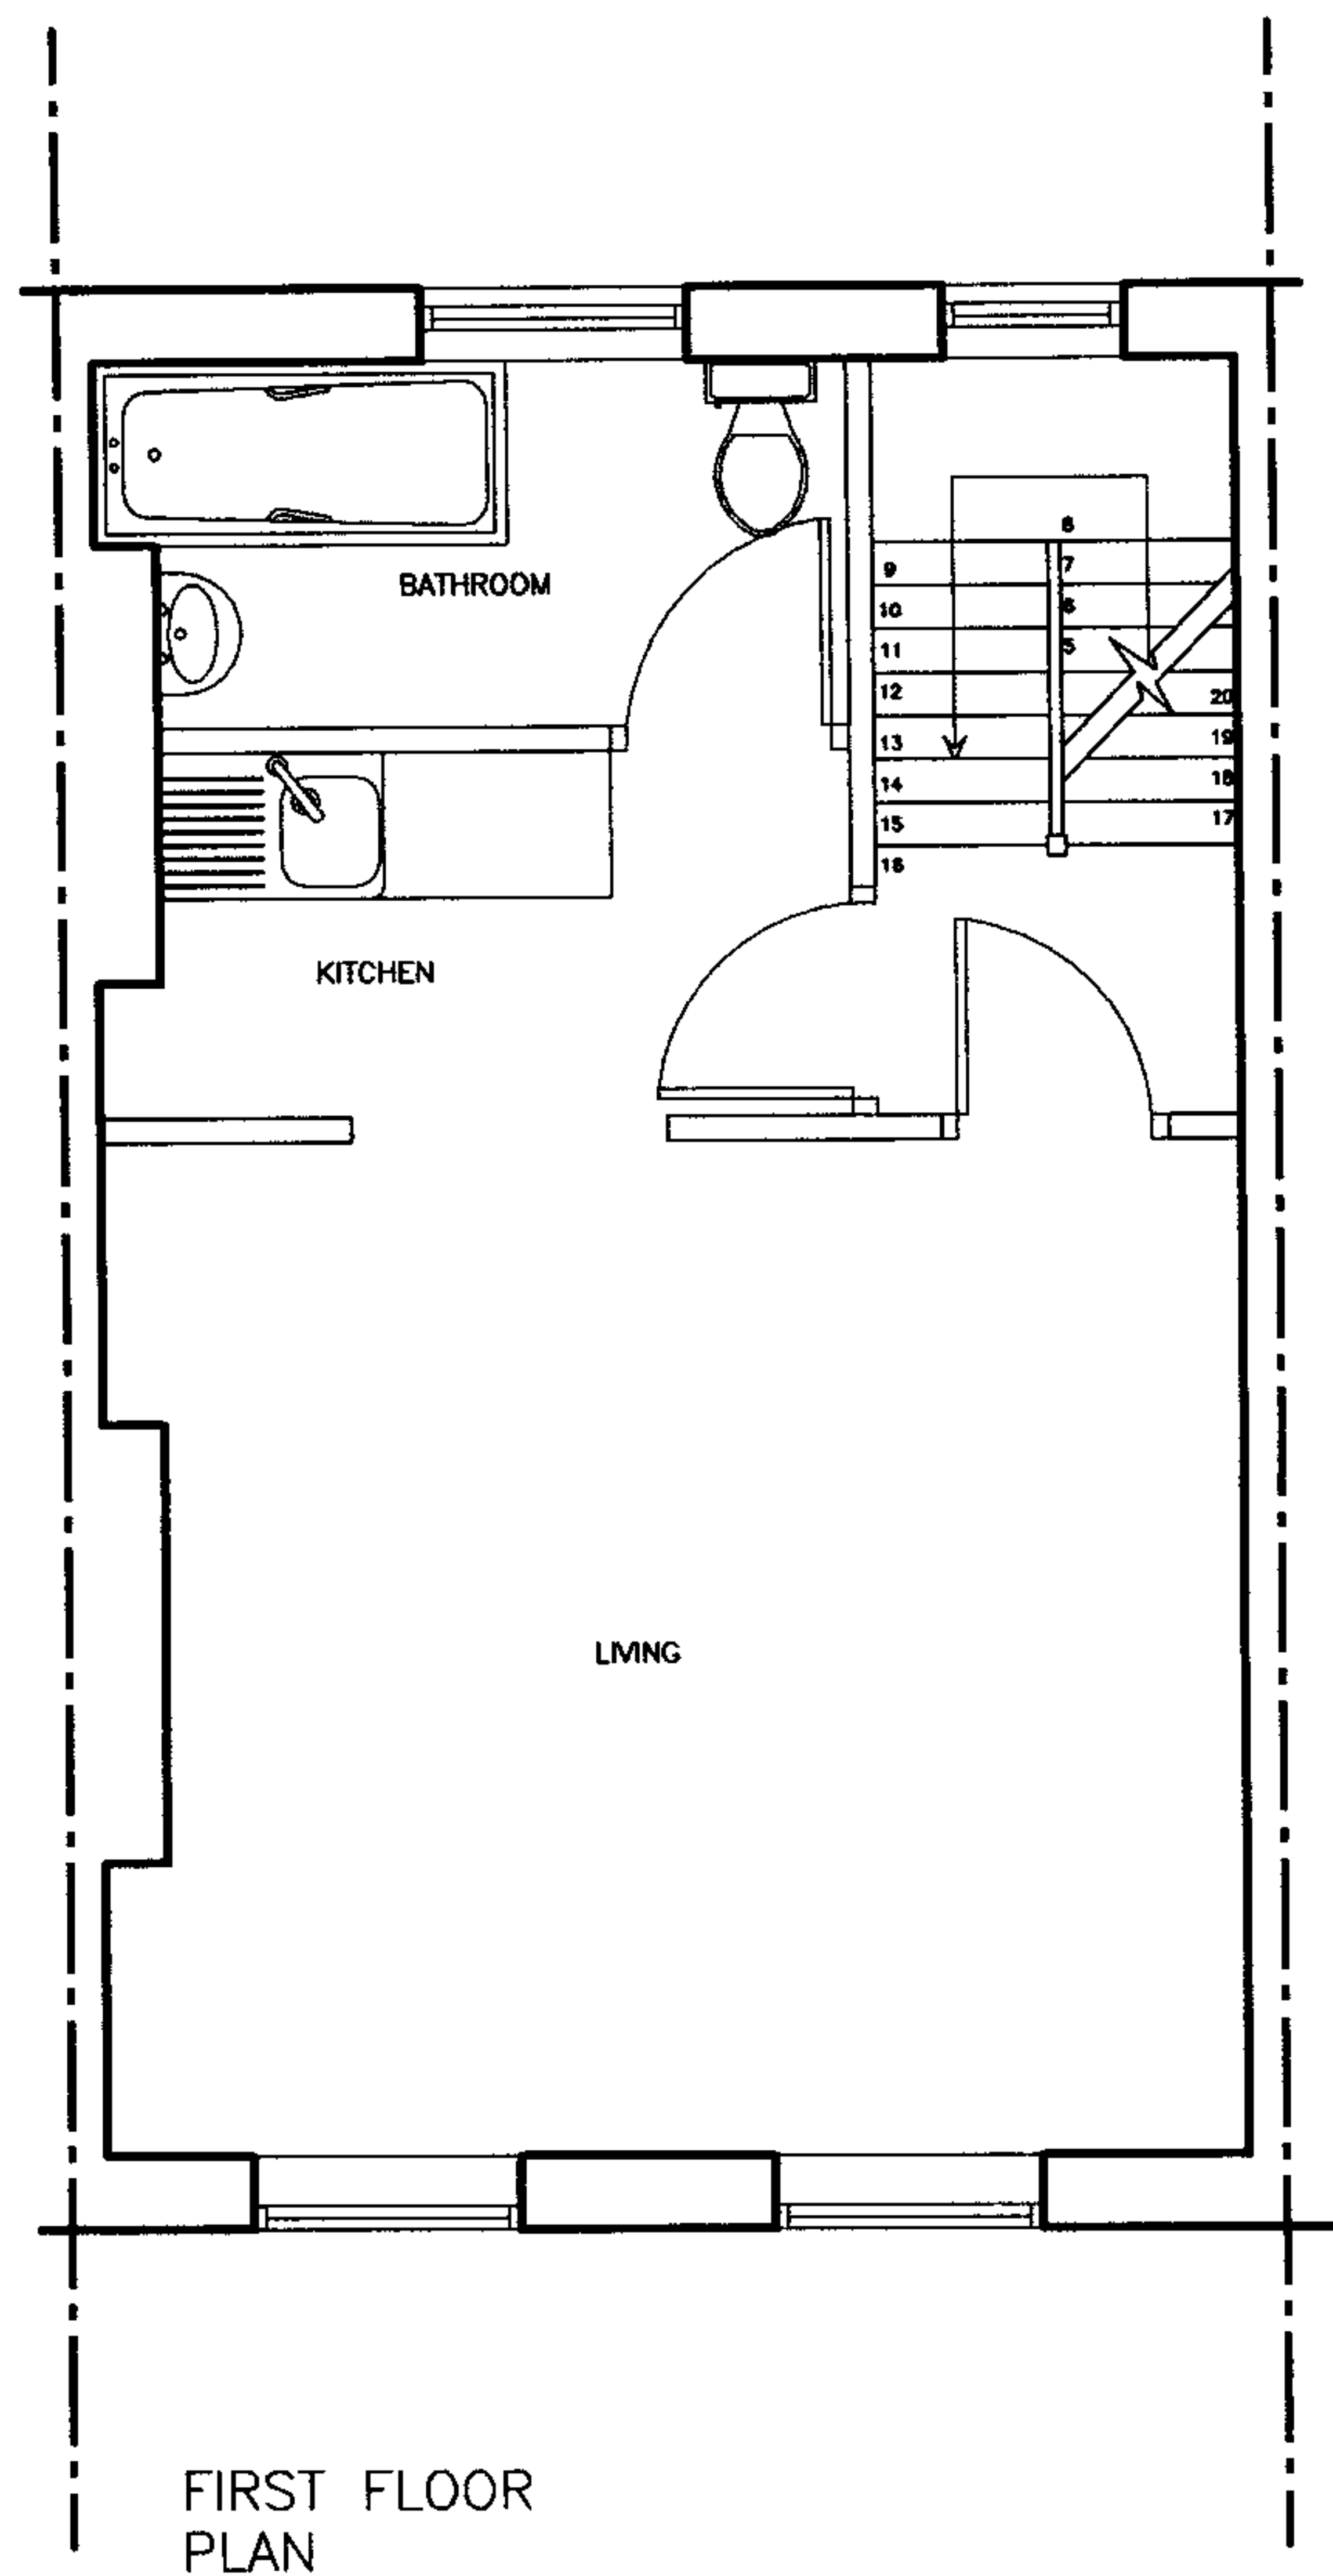

WWW.IBIDESIGN.COM



CHARTERED ARCHITECTS AND DESIGNERS
55 CHASE WAY, LONDON N14 5EA
T: 020 8361 2542 F: 020 8361 7062
e-mail: ibides@aol.com

PROJECT 273 ROYAL COLLEGE STREET, NW1 9LU

DRAWING TITLE


EXISTING FIRST FLOOR PLAN

SCALE 1:50 @ A3

DATE MAY 2006

PROJECT No.

CS/273/03

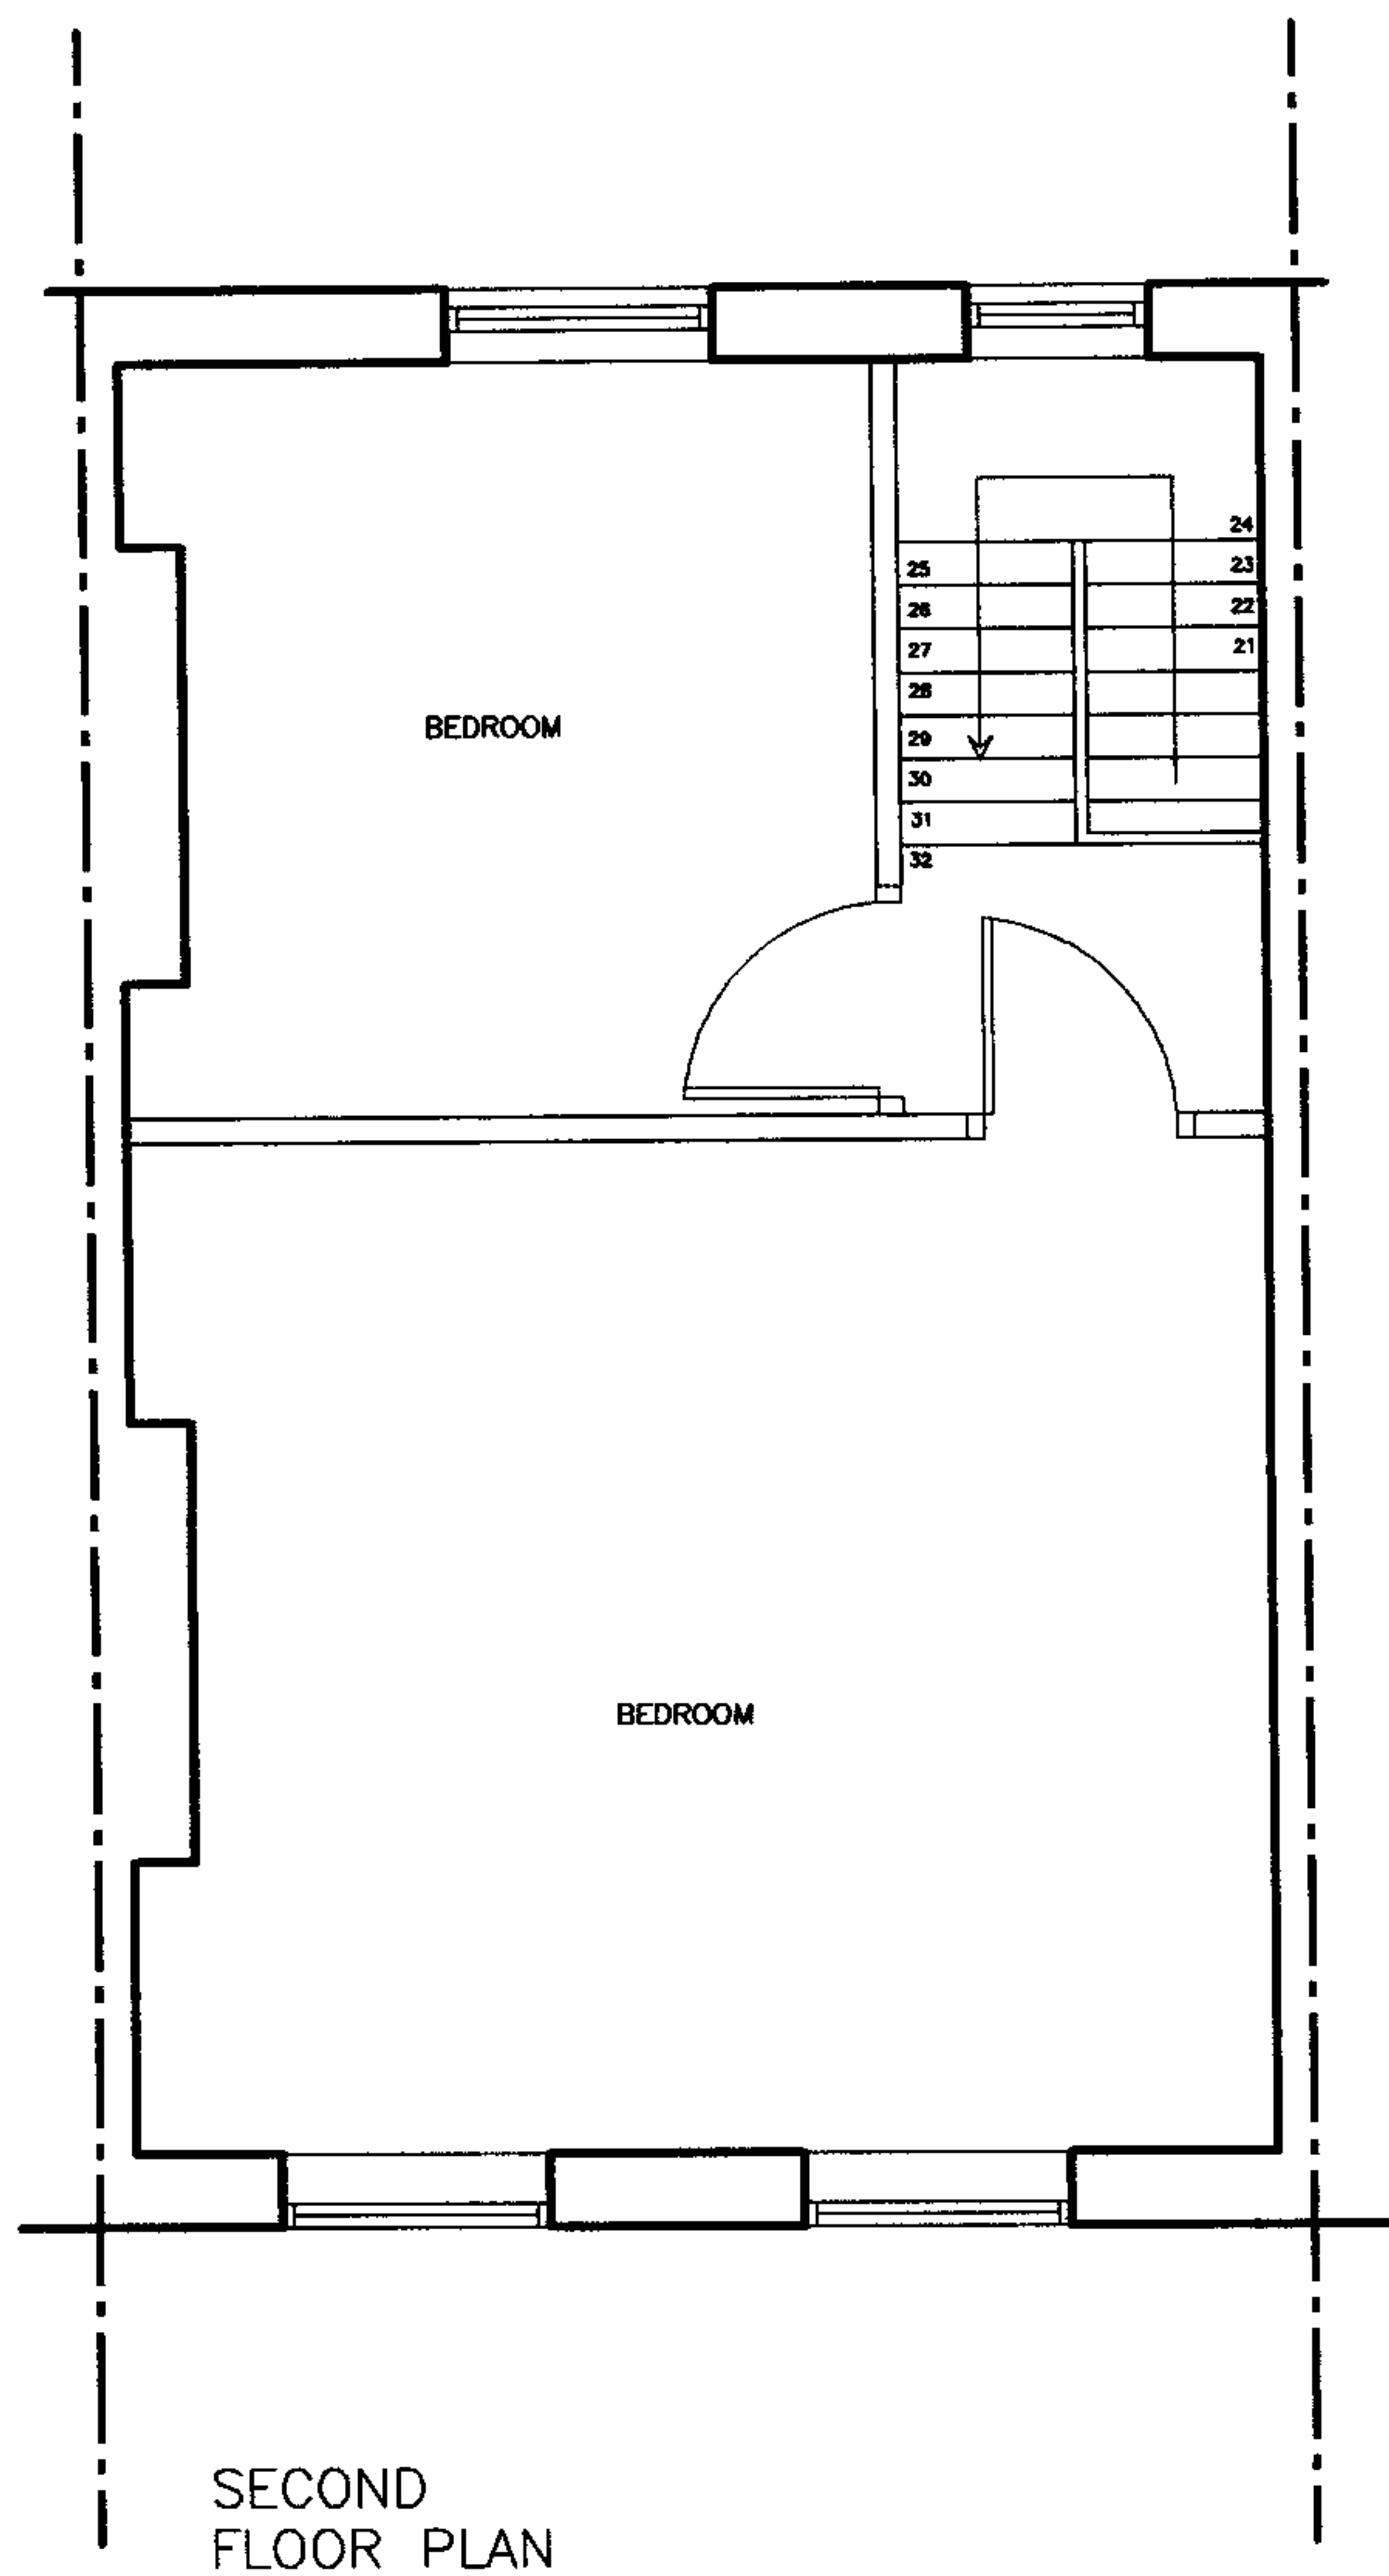

WWW.IBIDESIGN.COM

PROJECT 273 ROYAL COLLEGE STREET, NW1 9LU

DRAWING TITLE

EXISTING SECOND FLOOR PLAN

CHARTERED ARCHITECTS AND DESIGNERS

55 CHASE WAY, LONDON N14 5EA

T: 020 8361 2542 F: 020 8361 7062

e-mail: ibides@tiscali.com

SCALE 1:50 @ A3

DATE MAY 2006

PROJECT No.

CS/273/04



WWW.IBIDESIGN.COM

PROJECT 273 ROYAL COLLEGE STREET, NW1 9LU

DRAWING TITLE

EXISTING FRONT ELEVATION


IBI DESIGN ASSOCIATES
■ CHARTERED ARCHITECTS AND DESIGNERS
■ 55 CHASE WAY, LONDON N14 5EA
■ T: 020 8361 2542 F: 020 8361 7062
■ e-mail: ibides@aol.com

SCALE 1:50 @ A3

DATE MAY 2006

PROJECT No.

CS/273/05

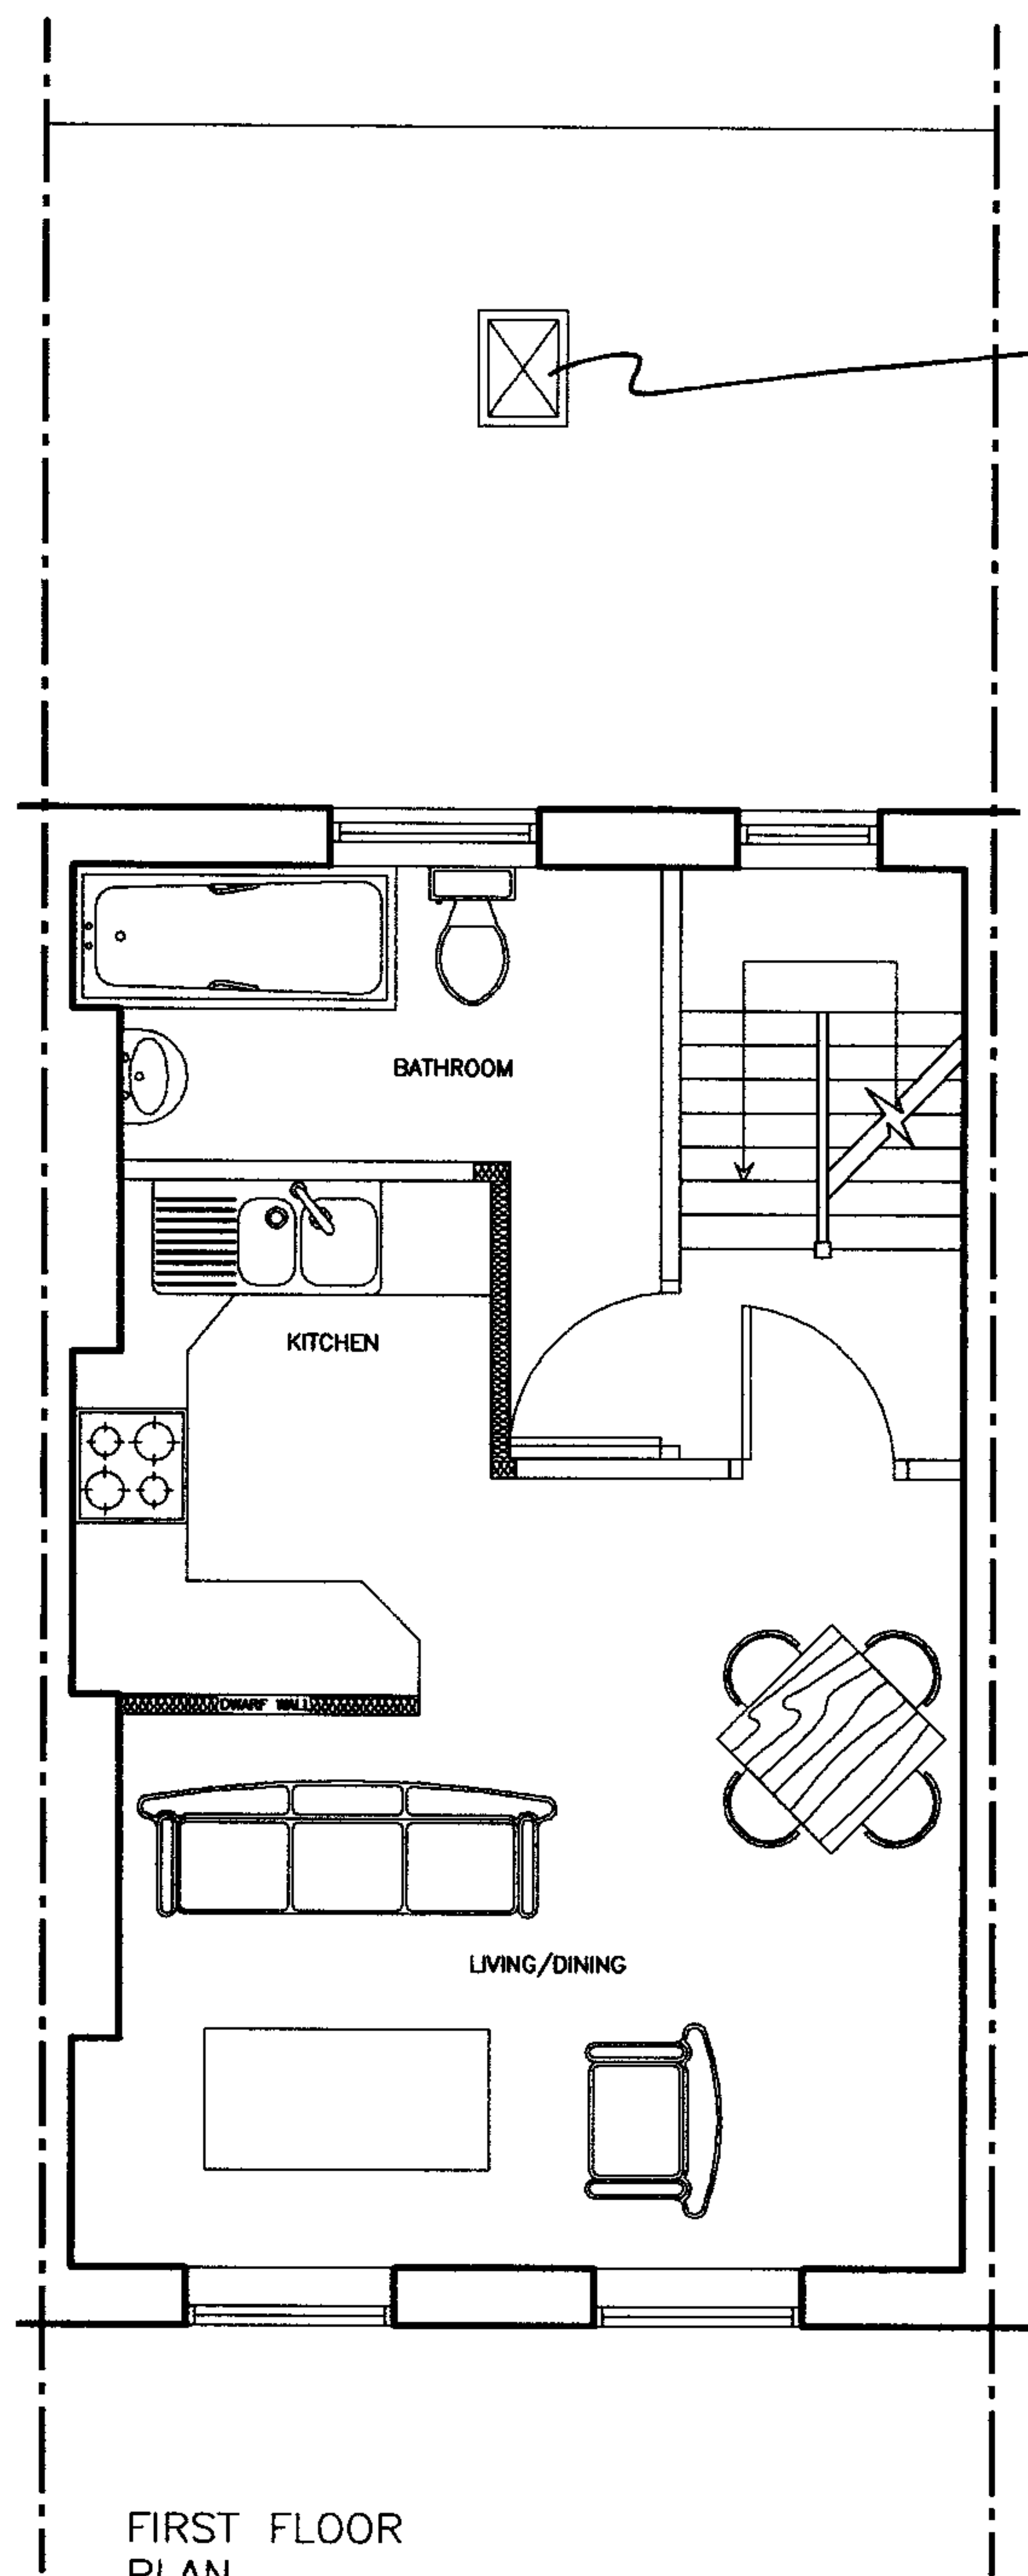

PYRAMID
SKYLIGHT

ALL INTERNAL WALLS
TO BE 1/4 STUDWORK.

FIRST FLOOR
PLAN

LONDON BOROUGH OF CAMDEN
ENVIRONMENT DEPT.

03 AUG 2006

RECEIVED

PLEASE NOTE THAT THERE IS TO BE NO CHANGE TO THE FIRST / SECOND FLOOR TWO BEDROOM MAISONETTE
THE FLAT IS ONLY BEING MODERNISED

WWW.IBIDESIGN.COM

PROJECT 273 ROYAL COLLEGE STREET, NW1 9LU

DRAWING TITLE

EXISTING FIRST FLOOR PLAN
MODERNISED WITH FURNITURE LAYOUT

IBI DESIGN ASSOCIATES


CHARTERED ARCHITECTS AND DESIGNERS
55 CHASE WAY, LONDON N14 5EA
T: 020 8361 2542 F: 020 8361 7062
e-mail: ibides@o2.co.uk

SCALE 1:50 @ A3

DATE MAY 2006

PROJECT No.

CS/273/08 A

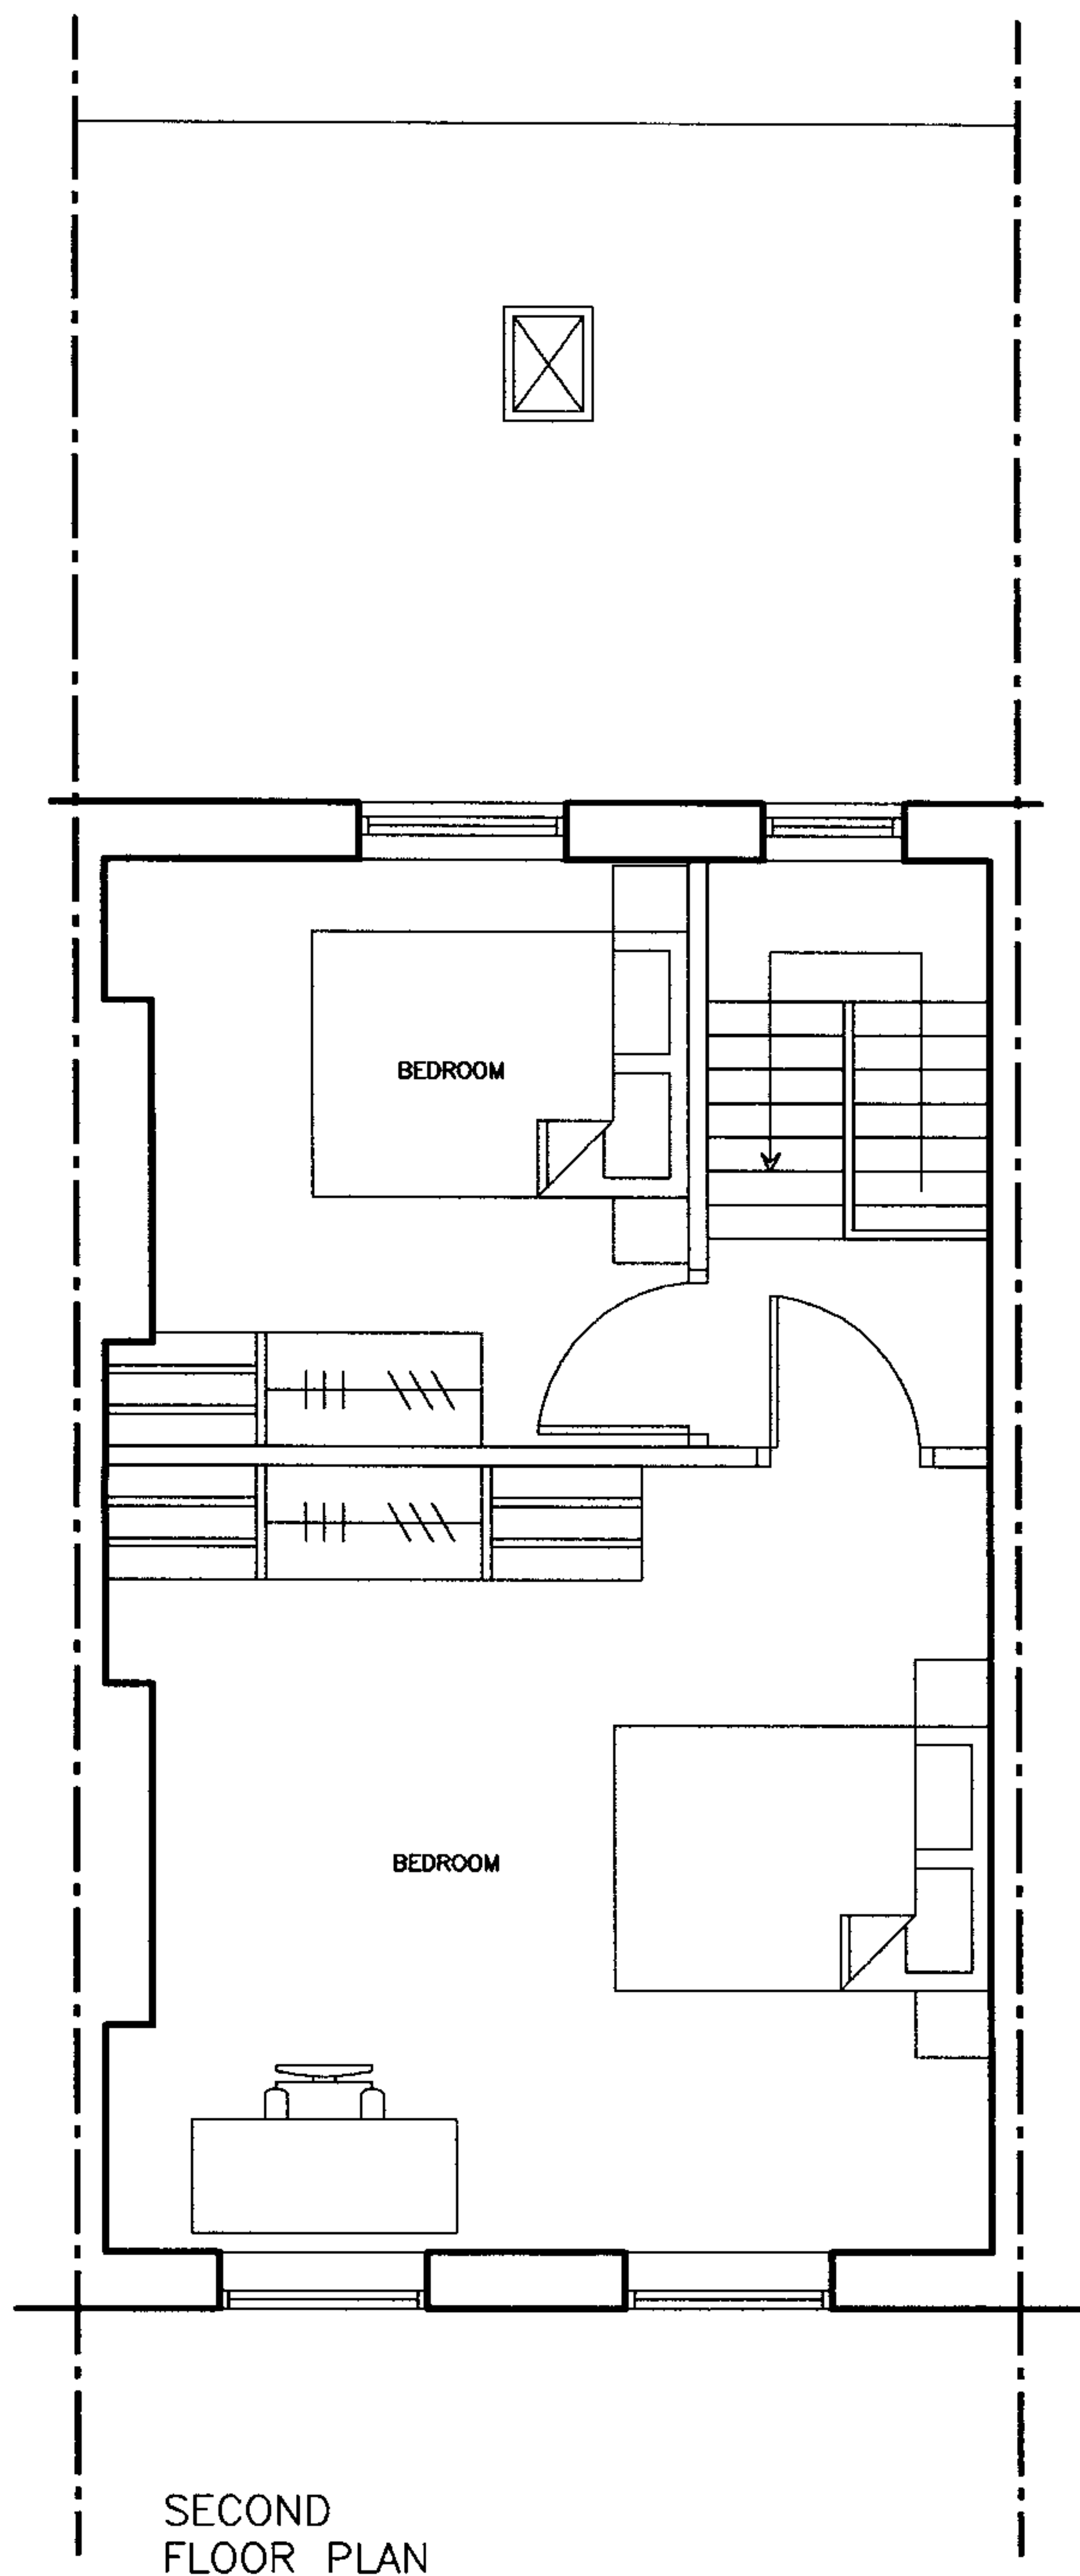

PLEASE NOTE THAT THERE IS TO BE NO CHANGE TO THE FIRST / SECOND FLOOR TWO BEDROOM MAISONETTE
THE FLAT IS ONLY BEING MODERNISED

WWW.IBIDESIGN.COM

IBI DESIGN ASSOCIATES

■ CHARTERED ARCHITECTS AND DESIGNERS
■ 55 CHASE WAY, LONDON N14 5EA
■ T: 020 8361 2542 F: 020 8361 7062
■ e-mail: ibides@aol.com

PROJECT 273 ROYAL COLLEGE STREET, NW1 9LU

DRAWING TITLE

EXISTING SECOND FLOOR PLAN
WITH FURNITURE LAYOUT

SCALE 1:50 @ A3 DATE MAY 2006

PROJECT No.
CS/273/09