


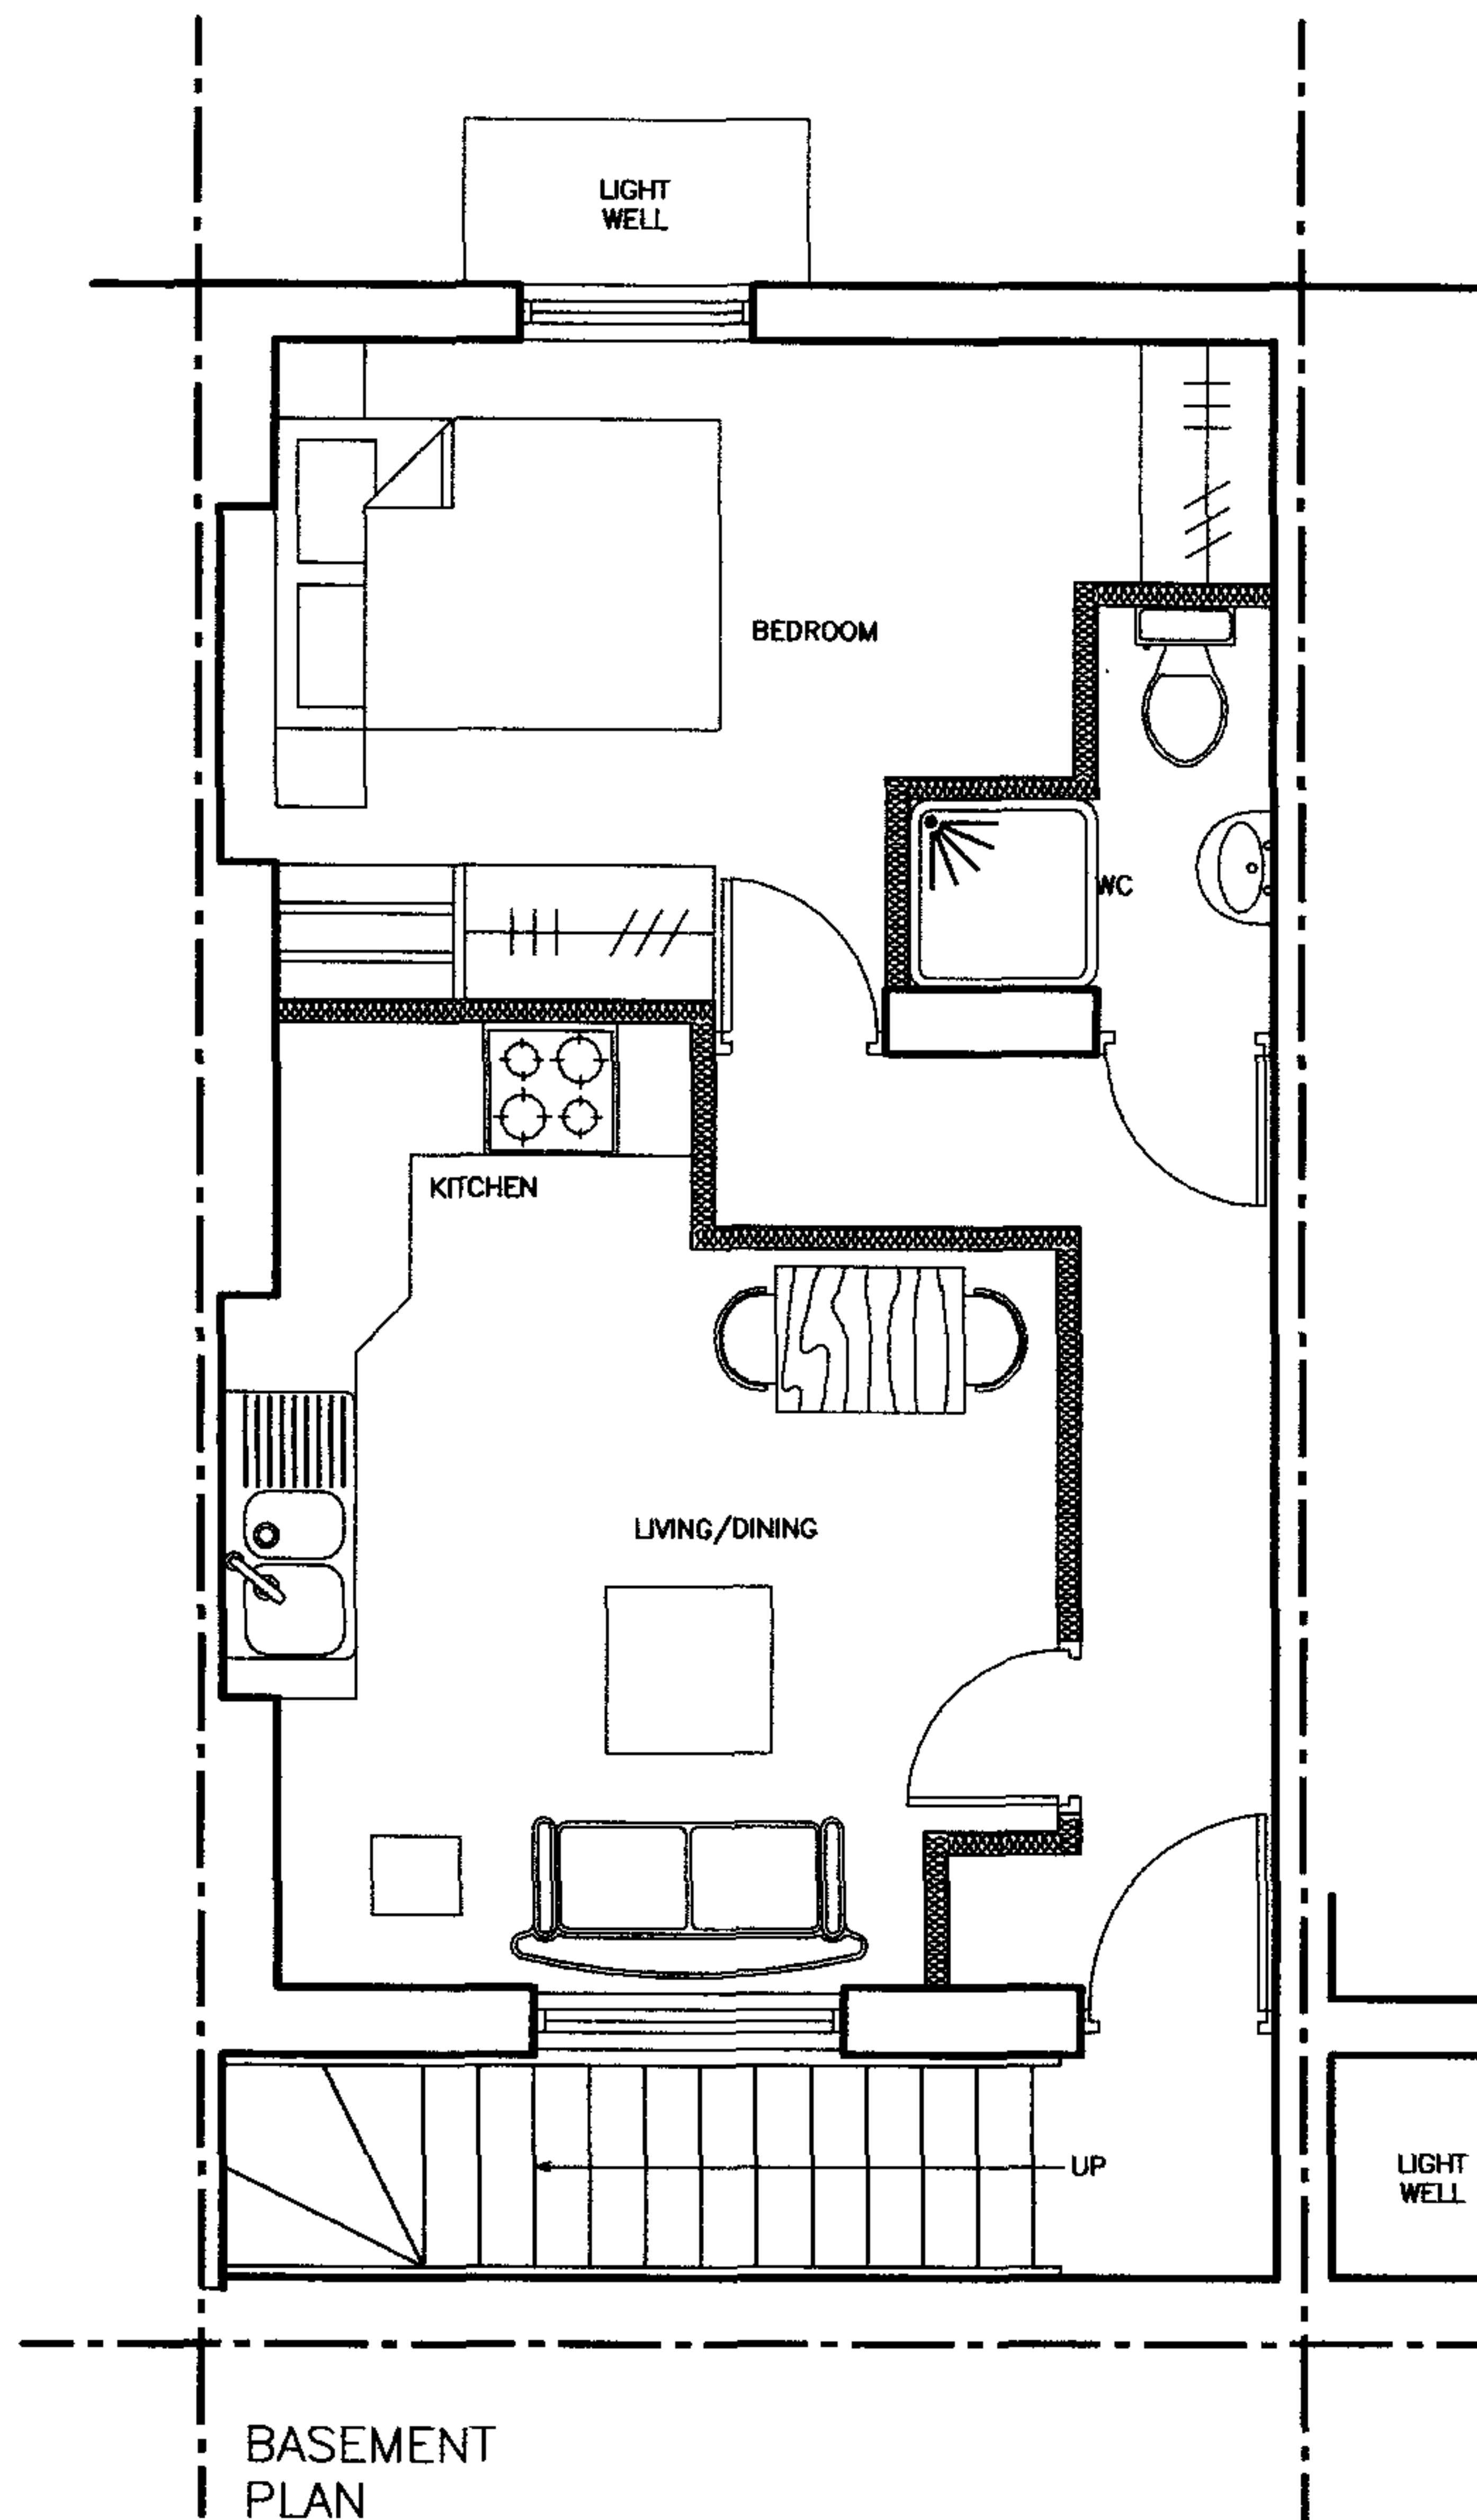

ALL NEW INTERNAL
WALLS TO BE IN
STUDWORK

LONDON BOROUGH OF CAMDEN
ENVIRONMENT DEPT.

03 AUG 2006

RECEIVED

WWW.BIDESIGN.COM

PROJECT 273 ROYAL COLLEGE STREET, NW1 9LU

DRAWING TITLE

PROPOSED BASEMENT FLOOR PLAN

CHARTERED ARCHITECTS AND DESIGNERS

55 CHASE WAY, LONDON N14 5EA

T: 020 8361 2542 F: 020 8361 7062


e-mail: bidesign@aol.com

SCALE 1:50 @ A3

DATE MAY 2006

PROJECT No.

CS/273/06A

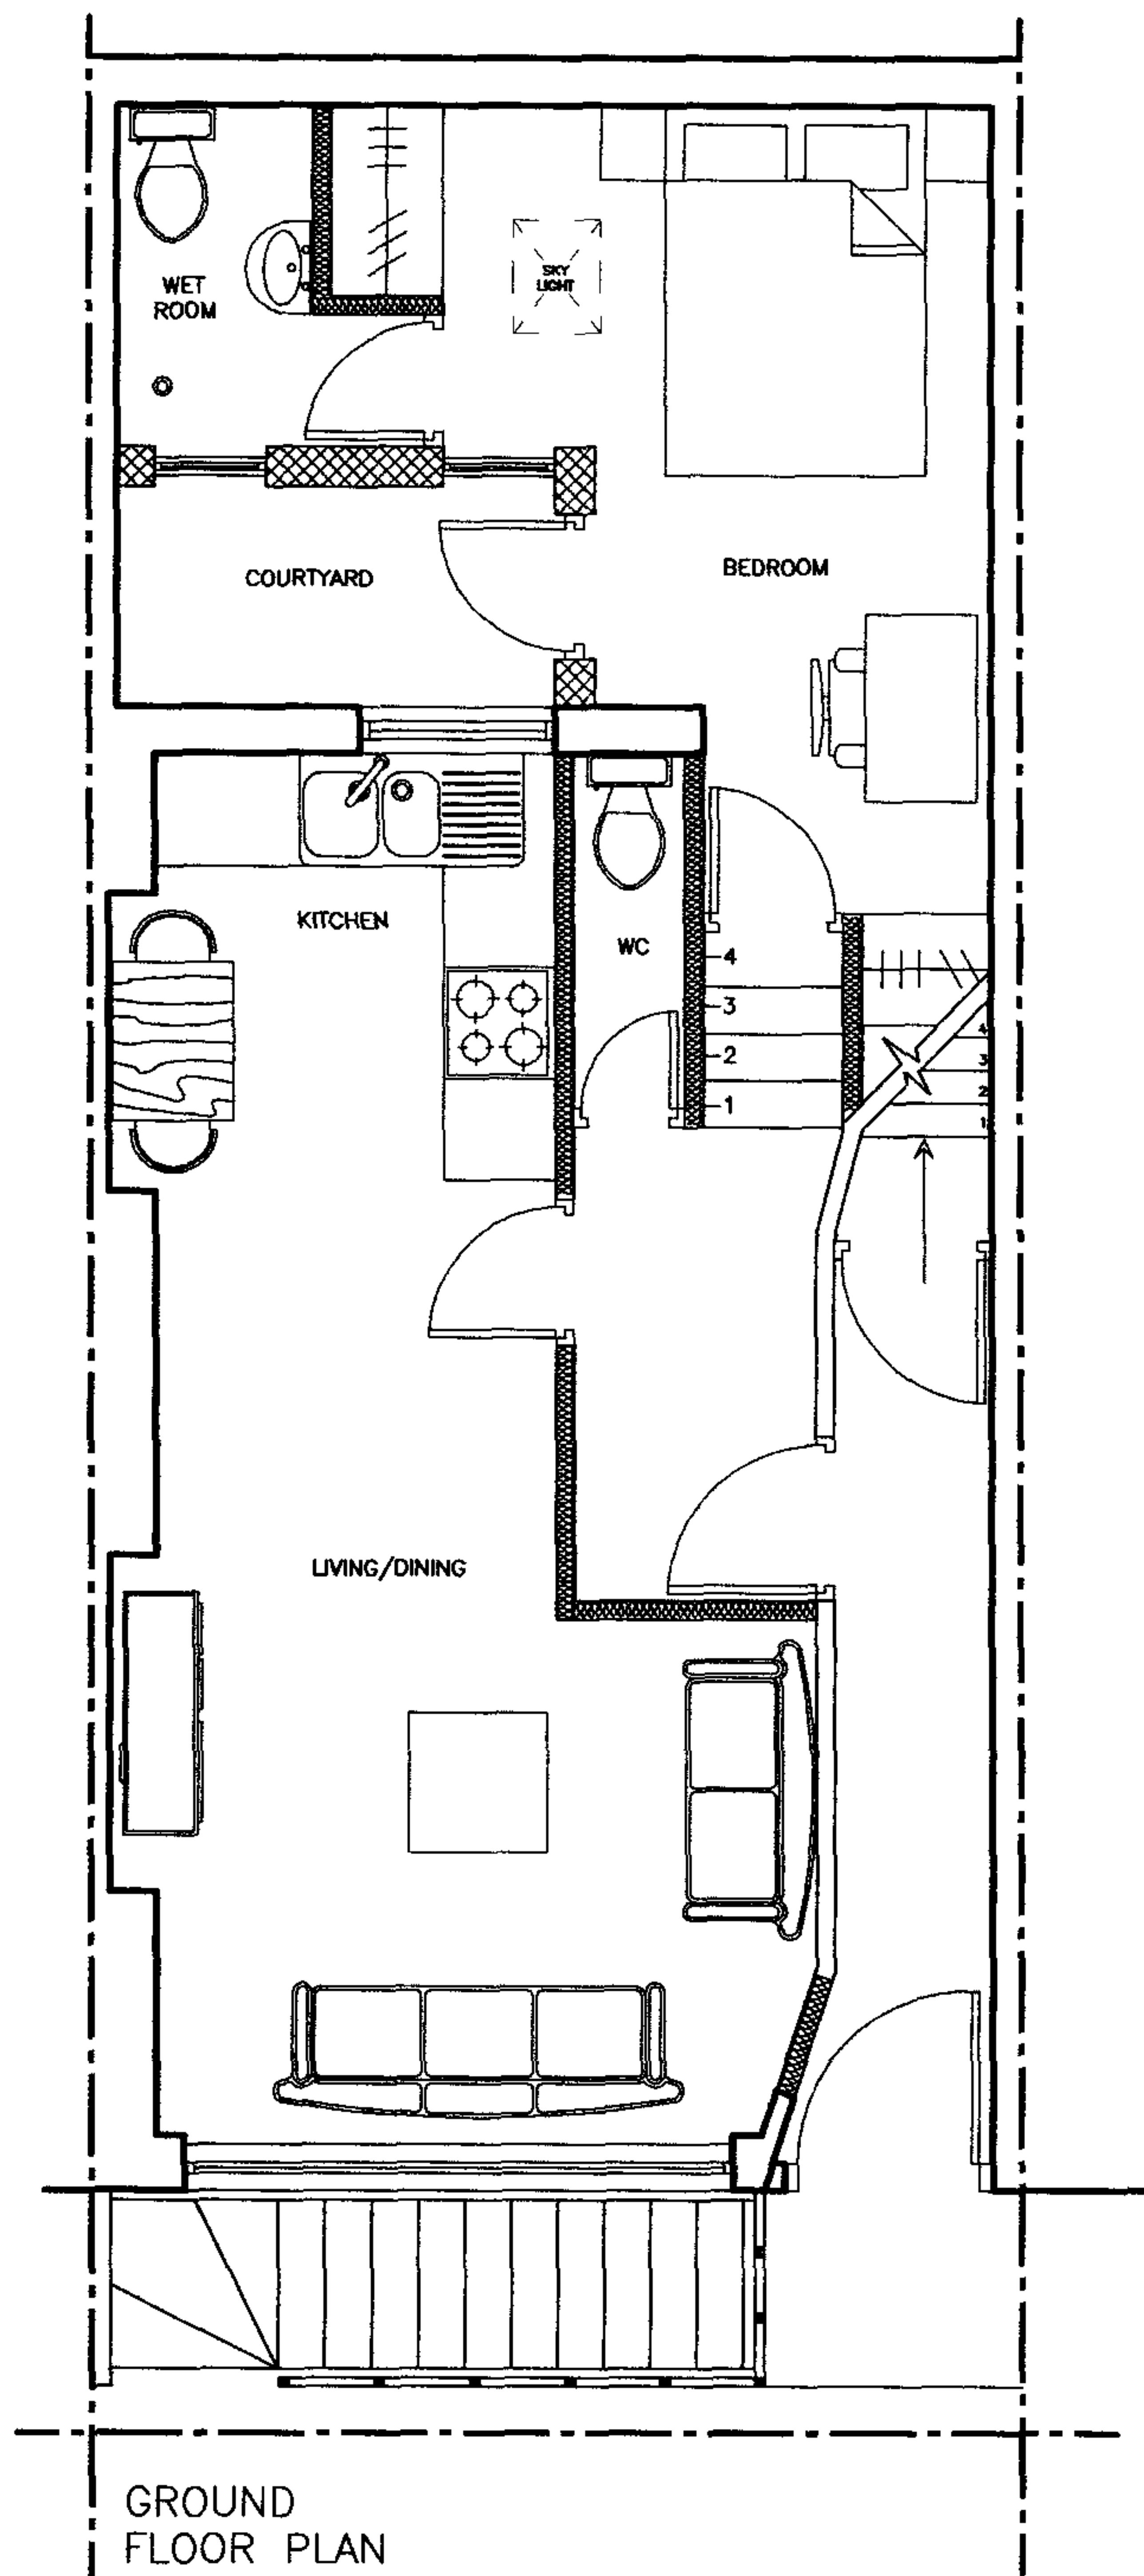

ALL INTERNAL WALLS
TO BE IN STUD-WORK

COURTYARD ENCLOSING
WALL TO BE IN BLOCKWORK,
RENDERED AND PAINTED

LONDON BOROUGH OF CAMDEN
ENVIRONMENTAL DEPT.
03 AUG 2006
RECEIVED

WWW.IBIDESIGN.COM

PROJECT 273 ROYAL COLLEGE STREET, NW1 9LU

DRAWING TITLE

PROPOSED GROUND FLOOR PLAN

IBI DESIGN ASSOCIATES

CHARTERED ARCHITECTS AND DESIGNERS
55 CHASE WAY, LONDON N14 5EA
T: 020 8361 2542 F: 020 8361 7062
e-mail: ibides@aol.com

SCALE 1:50 @ A3

DATE MAY 2006

PROJECT No.


CS/273/07 A



FACADE TO GROUND FLOOR LIVING ROOM TO BE IN "SHOP FRONT" STYLE,
SIMILAR TO PREDOMINANT STYLE IN THE STREET

'SHOPFRONT' IN TIMBER, PAINTED.

METALWORK
WITH BLACK
PAINTED
VERTICAL
RAILS.

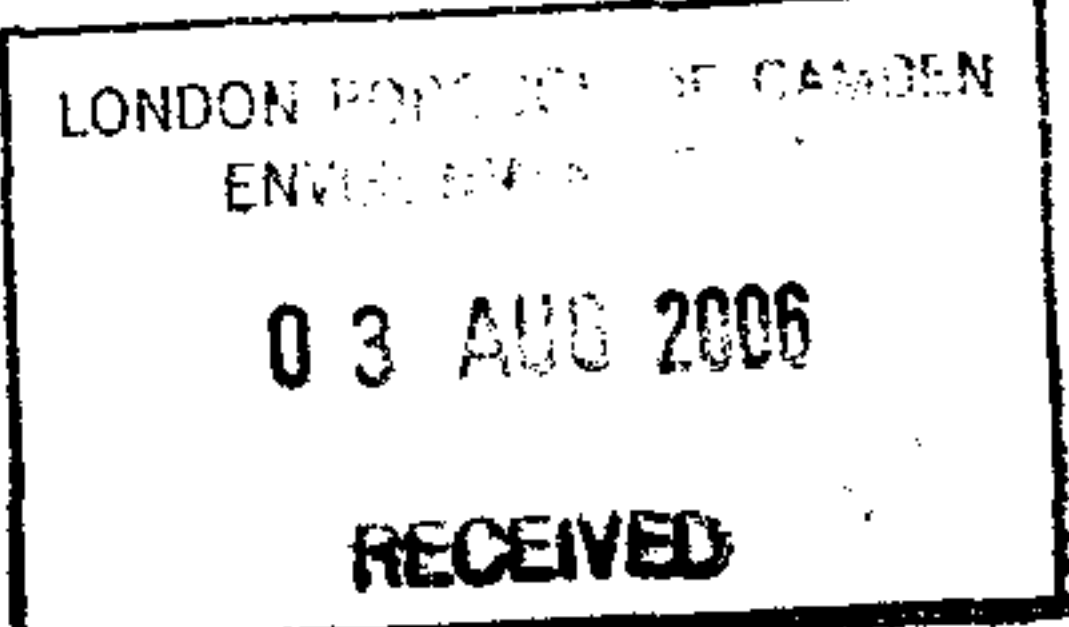

WWW.IBIDESIGN.COM

IBI DESIGN ASSOCIATES

■ CHARTERED ARCHITECTS AND DESIGNERS
■ 55 CHASE WAY, LONDON N14 5EA
■ T: 020 8361 2542 F: 020 8361 7062
■ e-mail: ibides@aol.com

PROJECT 273 ROYAL COLLEGE STREET, NW1 9LU

DRAWING TITLE

PROPOSED FRONT ELEVATION

SCALE 1:50 @ A3

DATE MAY 2006

PROJECT No.

CS/273/10 *A*



BRICKWORK TO
BASEMENT FRONT
WALL, COLOUR
TO MATCH
EXISTING.

LONDON BOROUGH OF CAMDEN
ENVIRONMENTAL DEPT.

03 AUG 2006

RECEIVED

WWW.IBIDESIGN.COM

IB DESIGN ASSOCIATES

■ CHARTERED ARCHITECTS AND DESIGNERS
■ 55 CHASE WAY, LONDON N14 5CA
■ T: 020 8361 2542 F: 020 8361 7062
■ e-mail: ibides@aol.com

PROJECT 273 ROYAL COLLEGE STREET, NW1 9LU

DRAWING TITLE

PROPOSED FRONT ELEVATION
SHOWING BASEMENT FLAT

SCALE 1:50 @ A3

DATE MAY 2006

PROJECT No.

CS/273/11 A