



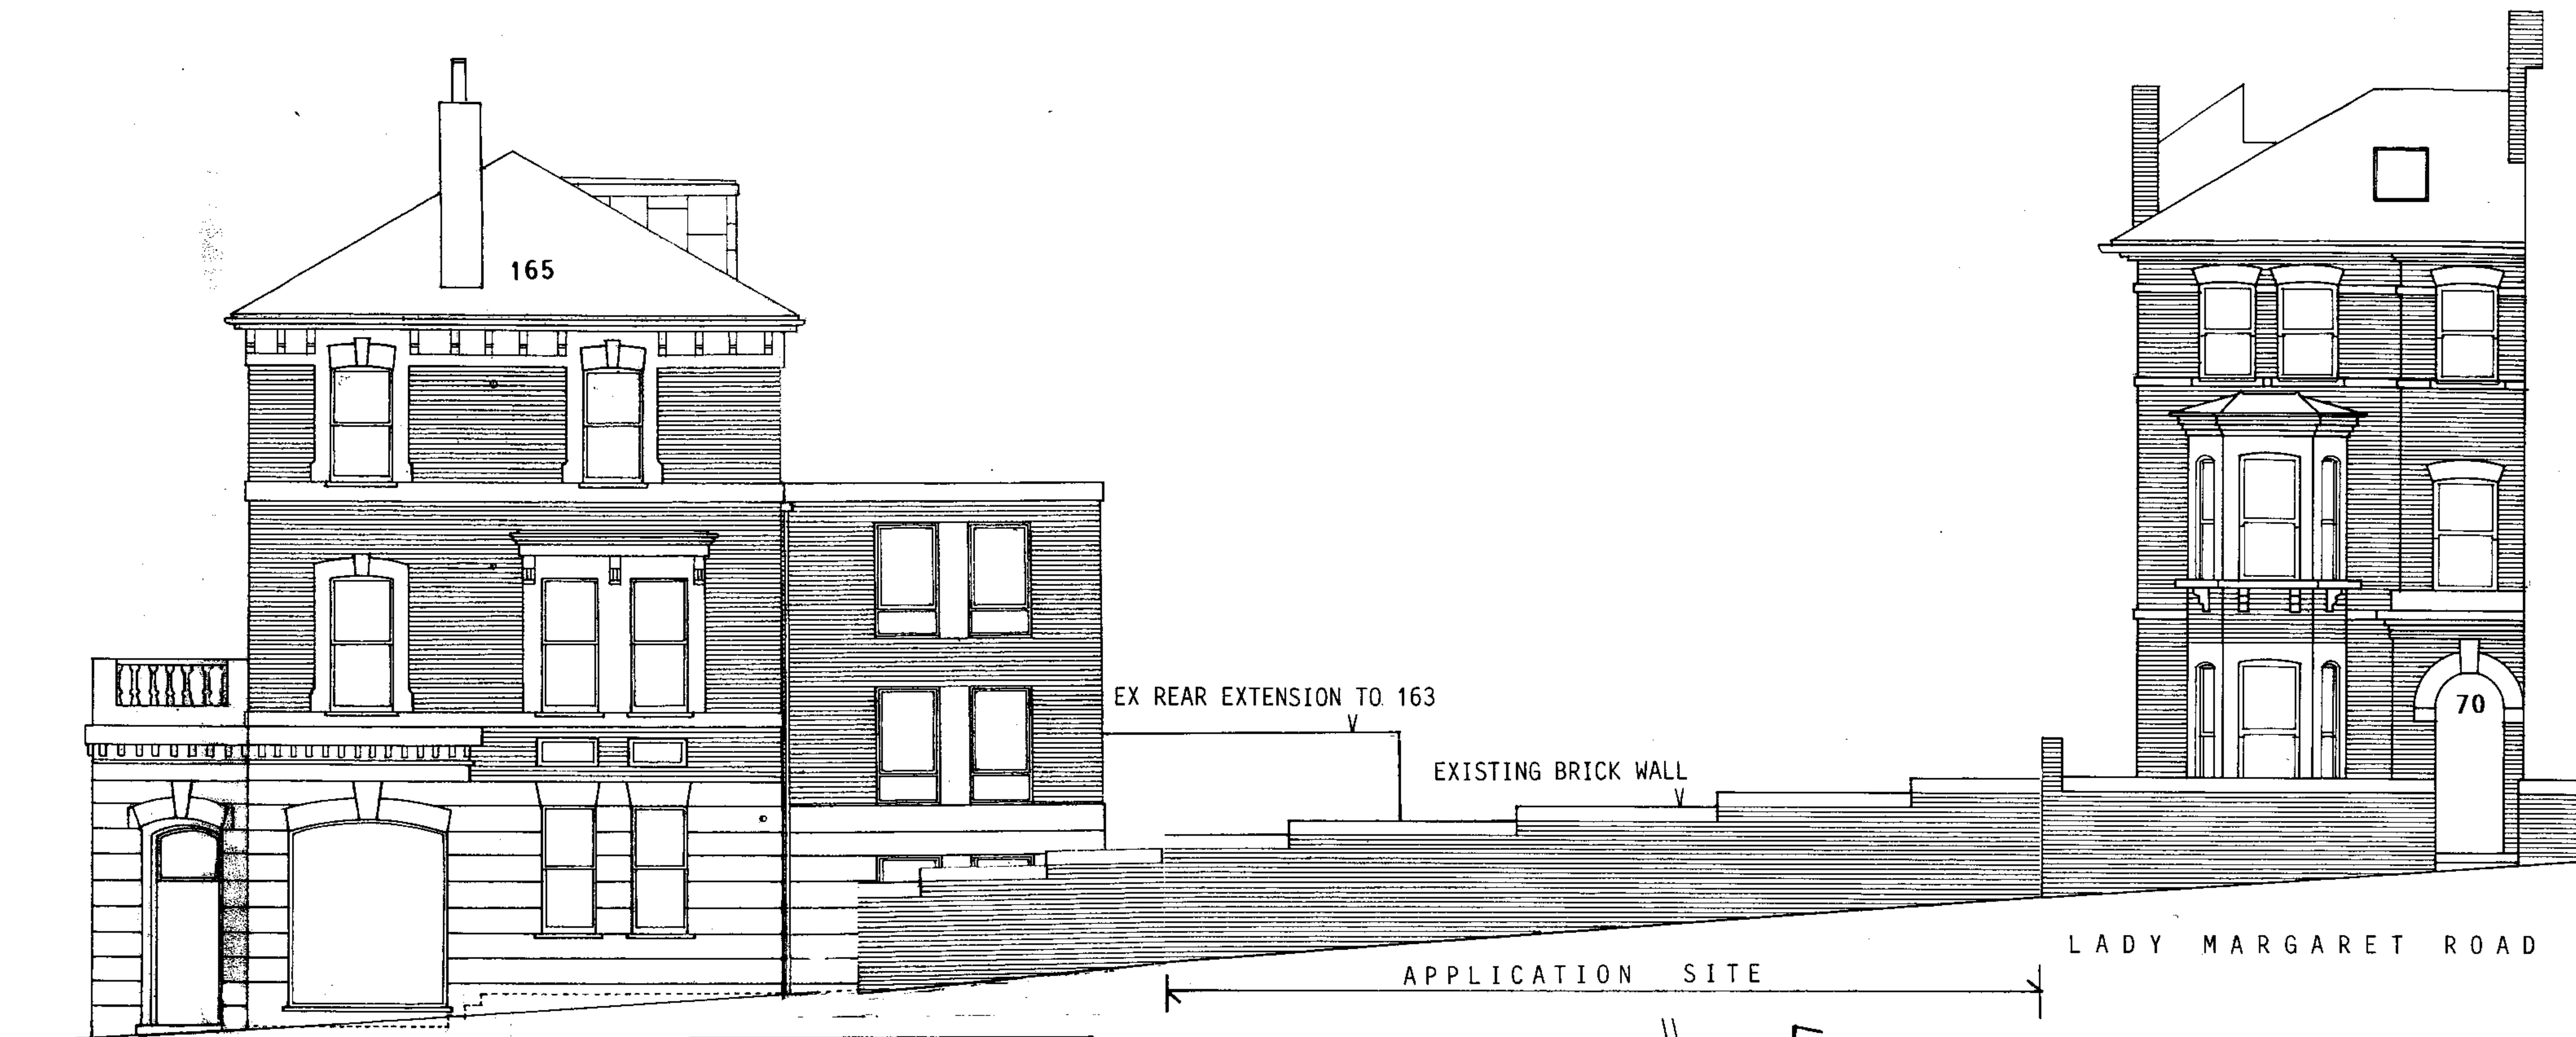


EXISTING WEST ELEVATION 1:100

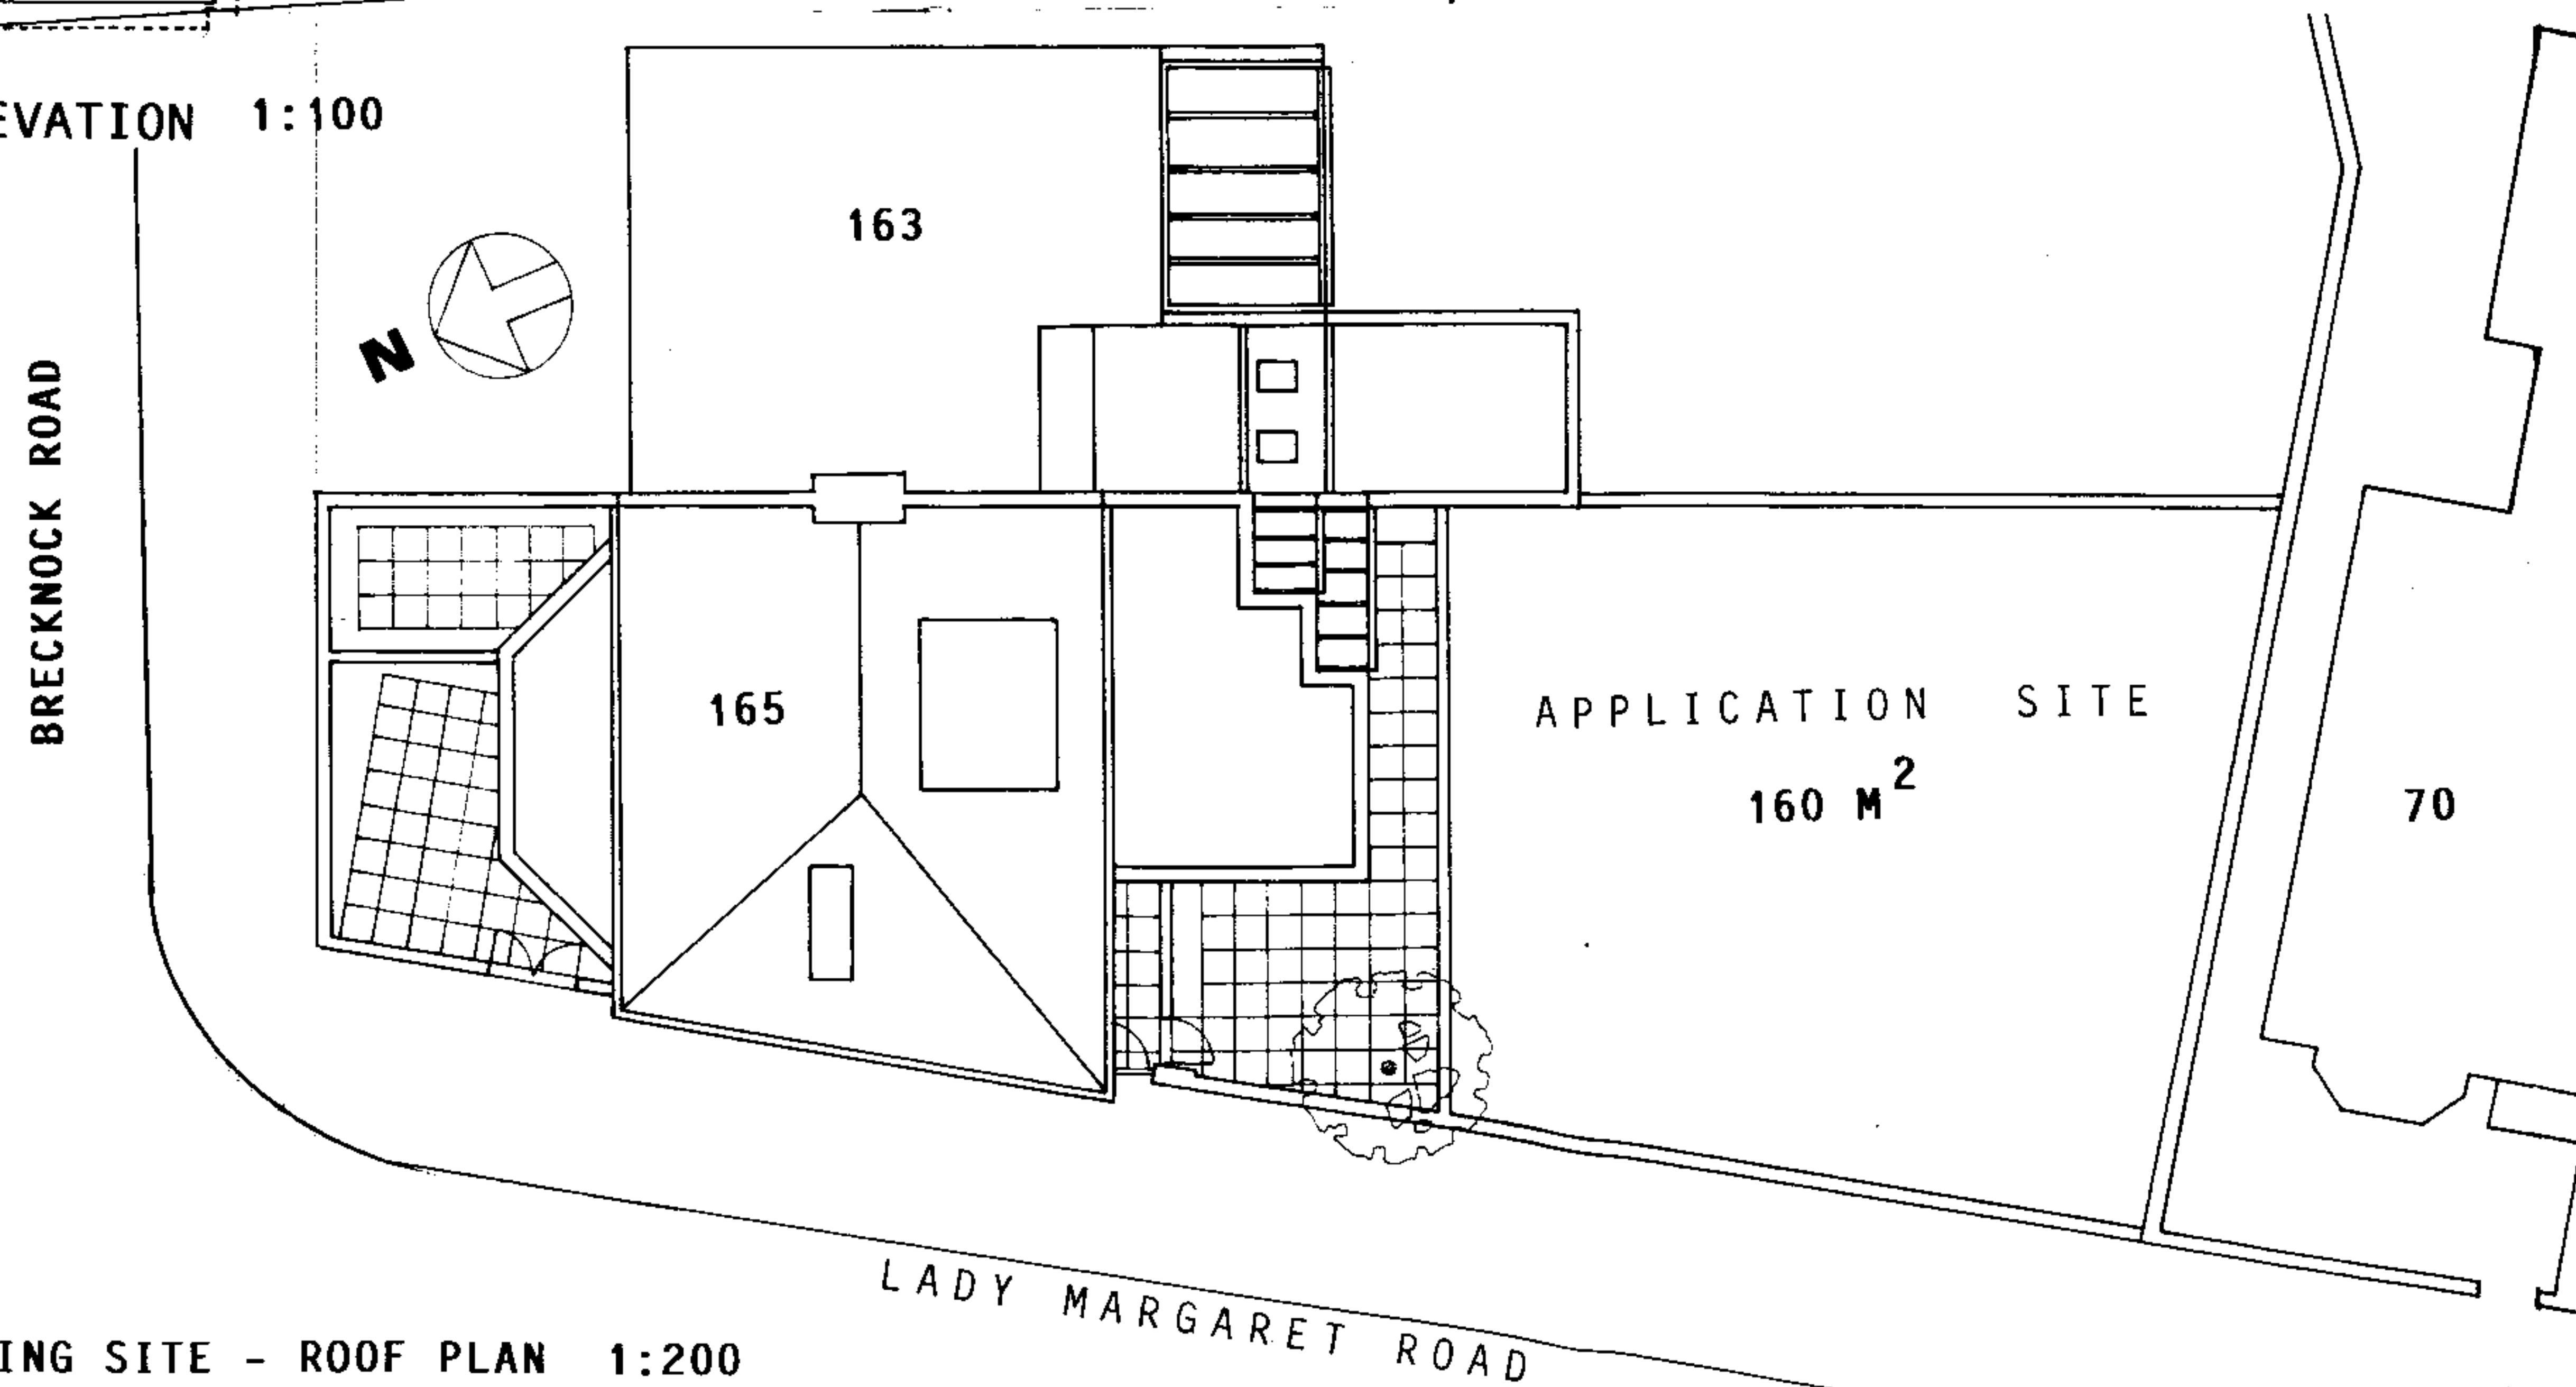


EXISTING SITE - ROOF PLAN 1:200

ARCHITECT C. KHOO RIBA -PROGETTI		T	
109 CHETWYND ROAD LONDON NW5 1DA 020 7482 5996			
JOB TITLE LAND TO REAR OF			
165 BRECKNOCK ROAD LONDON N19 5AD			
DRAWING TITLE	DRAWN BY	DATE	
PLAN		27.07.2006	
ELEVATION:		SCALE	1:100
JOB NO	DWG NO	REV	
221	1		

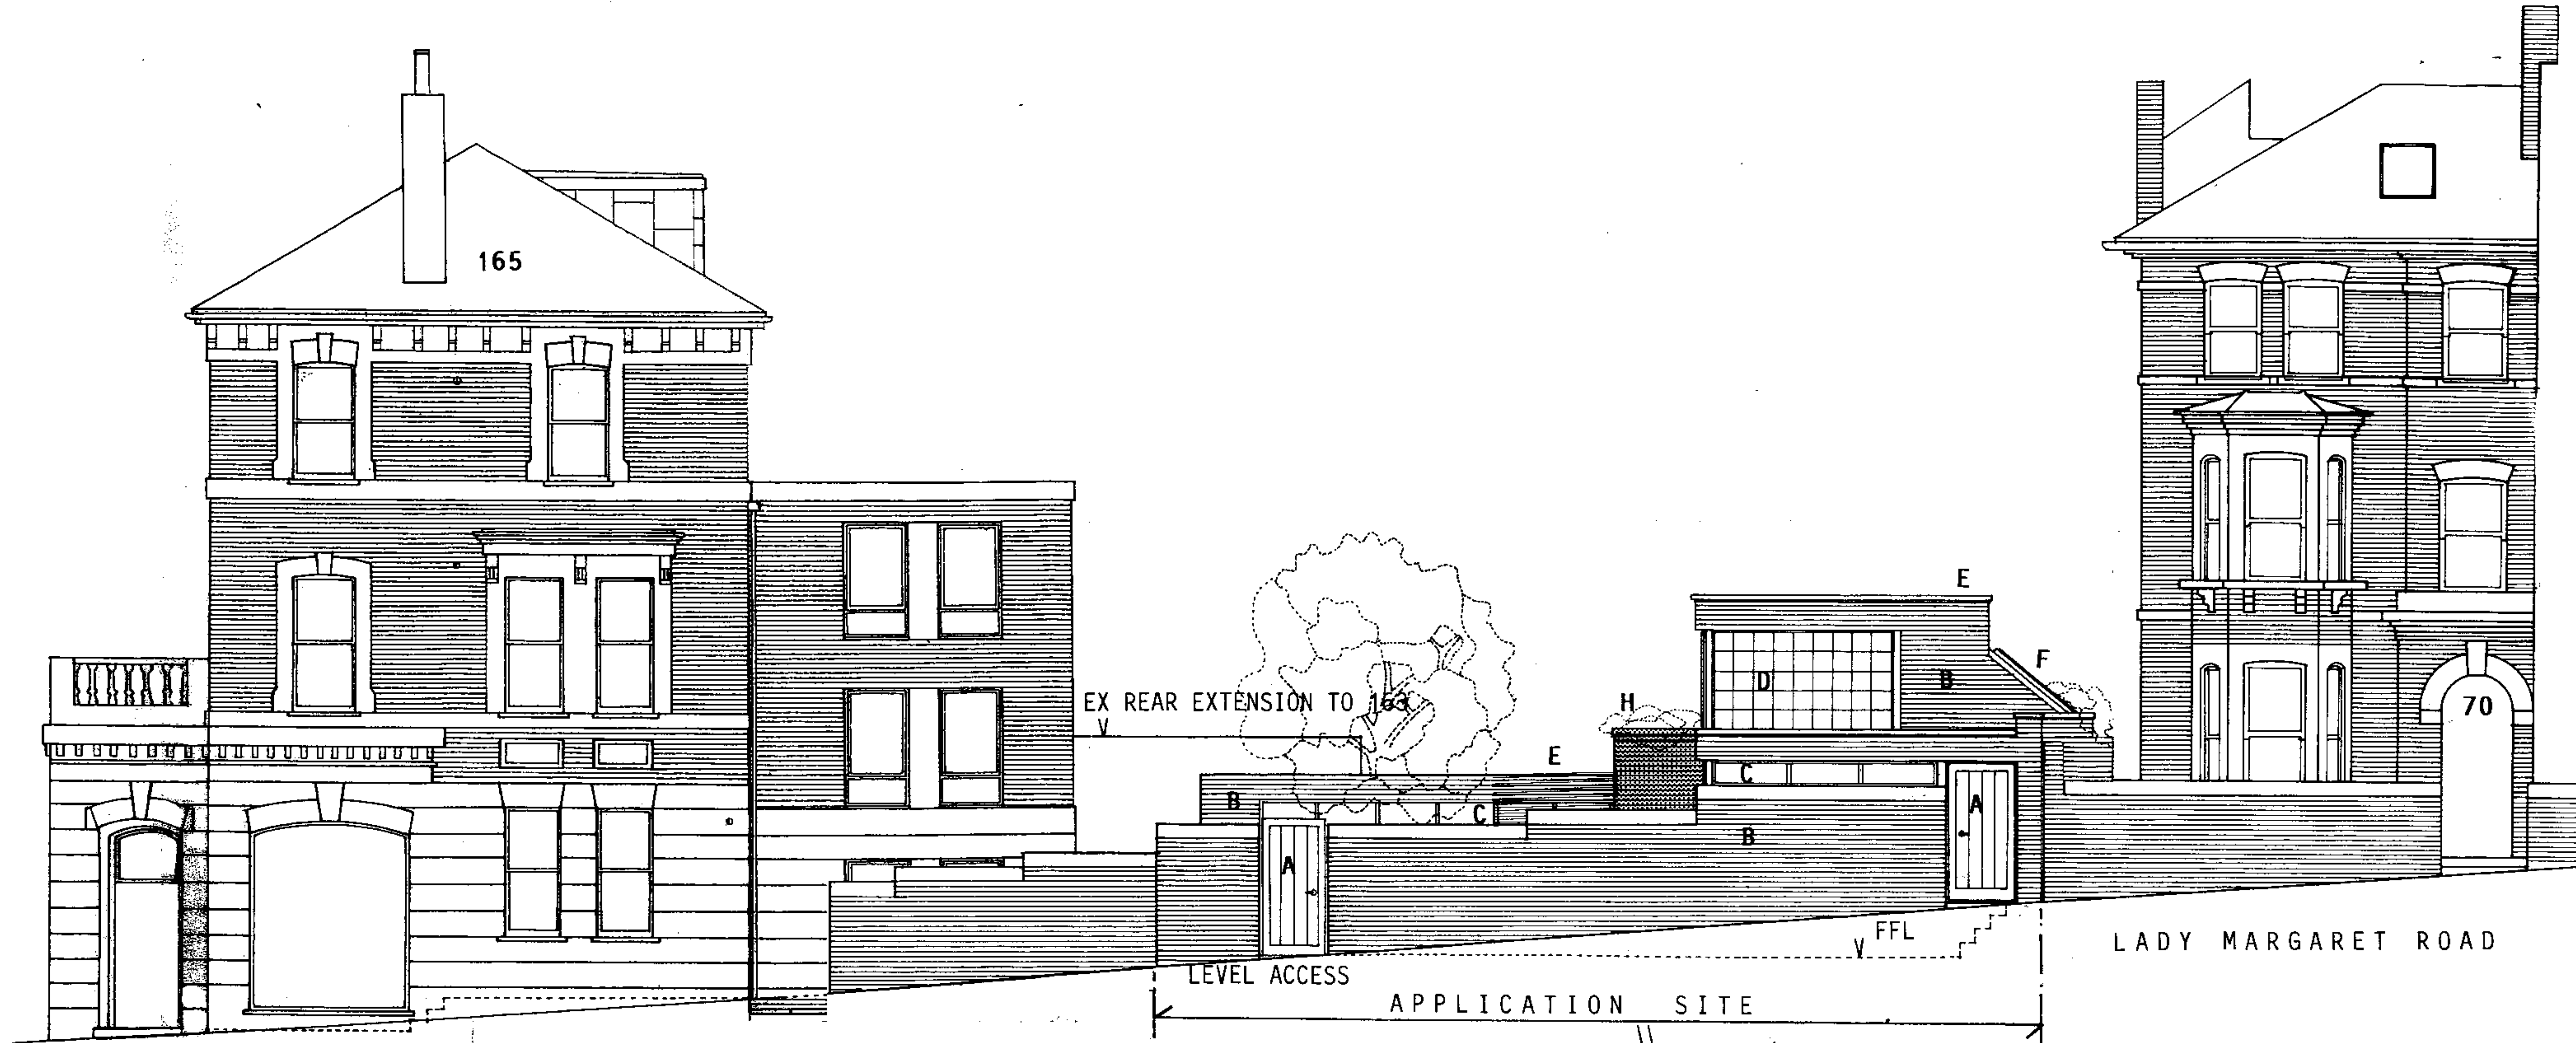

PROPOSED WEST ELEVATION 1:100

BRECKNOCK ROAD


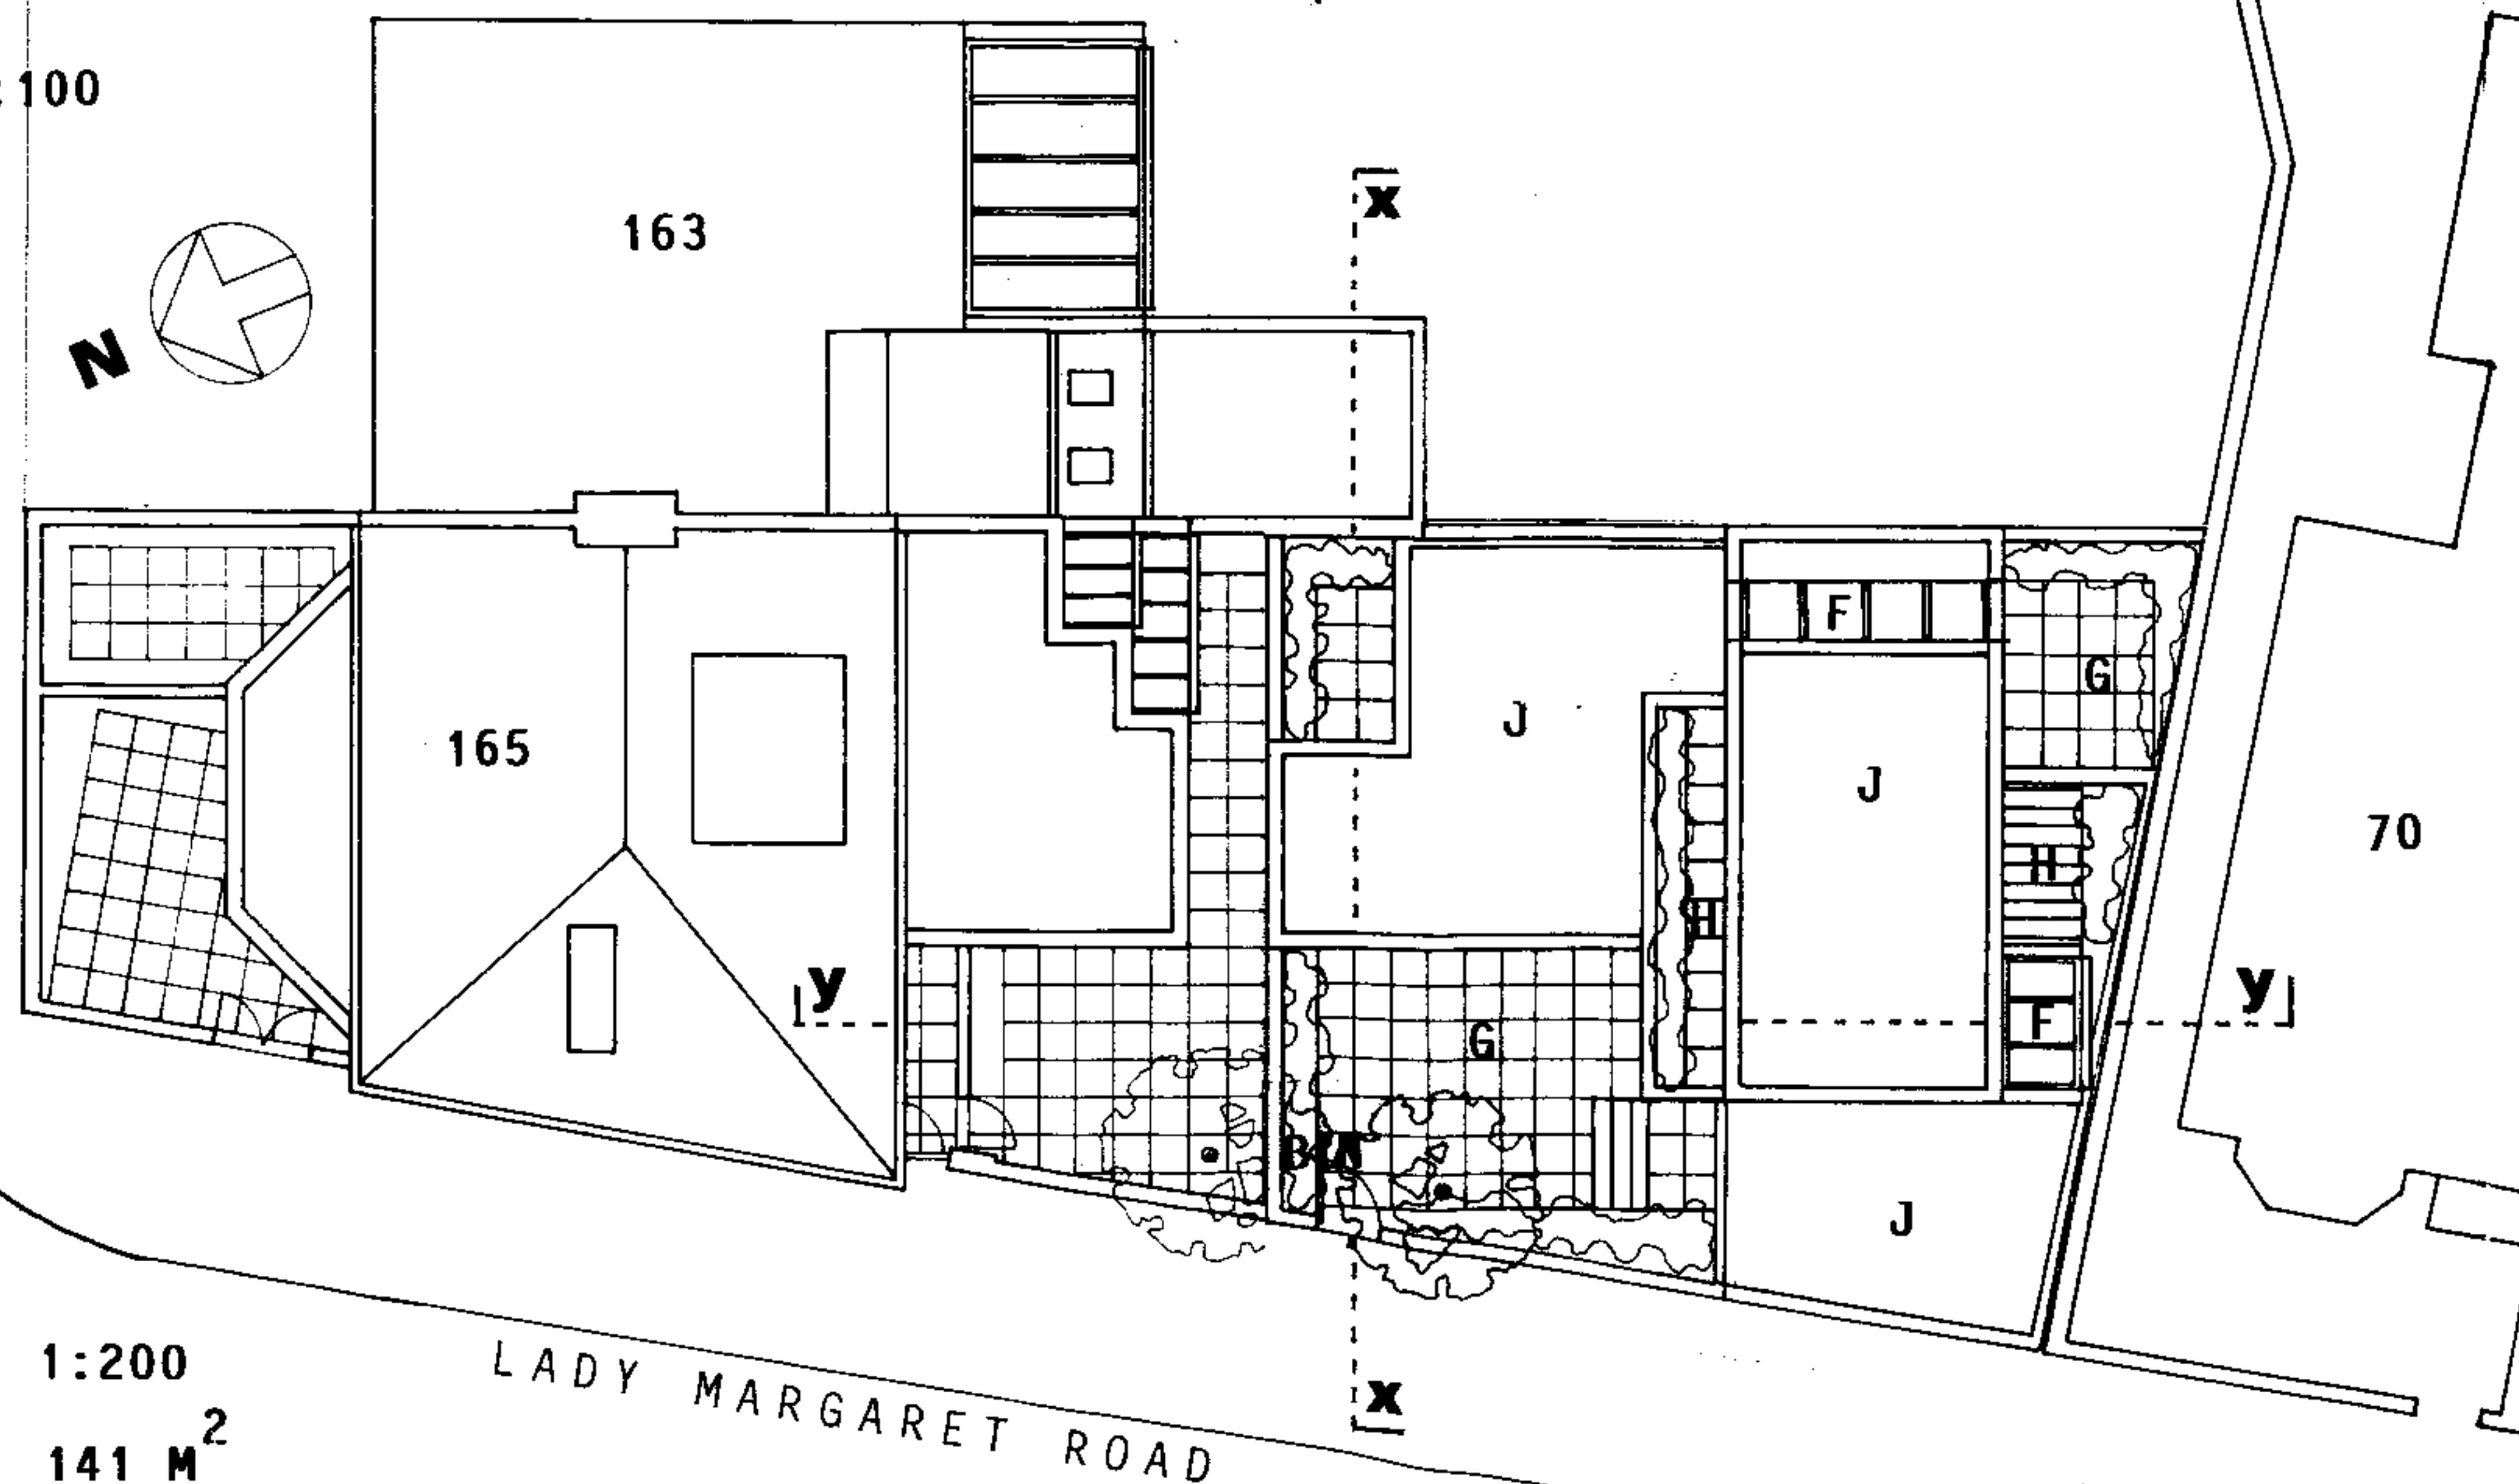


PROPOSED SITE - ROOF PLAN 1:200

MATERIALS

- A HW DOOR
- B FACING BRICKWORK
- C METAL FRAME OPENINGS
- D GLASS BRICK
- E STONE COPING
- F ROOFLIGHT
- G COURTYARD
- H PLANTER
- J FLAT ROOF



ARCHITECT	C. KHOO RIBA -PROGETTI	T
JOB TITLE	109 CHETWYND ROAD LONDON NW5 1DA 020 7482 5996	
DRAWING TITLE	LAND TO REAR OF	
	165 BRECKNOCK ROAD LONDON N19 5AD	
DRAWN BY	COURTYARD HOUSE	DATE
		27.07.2006
PLAN	SCALE	1:100
ELEVATION	JOB NO	DWG NO
	221	2

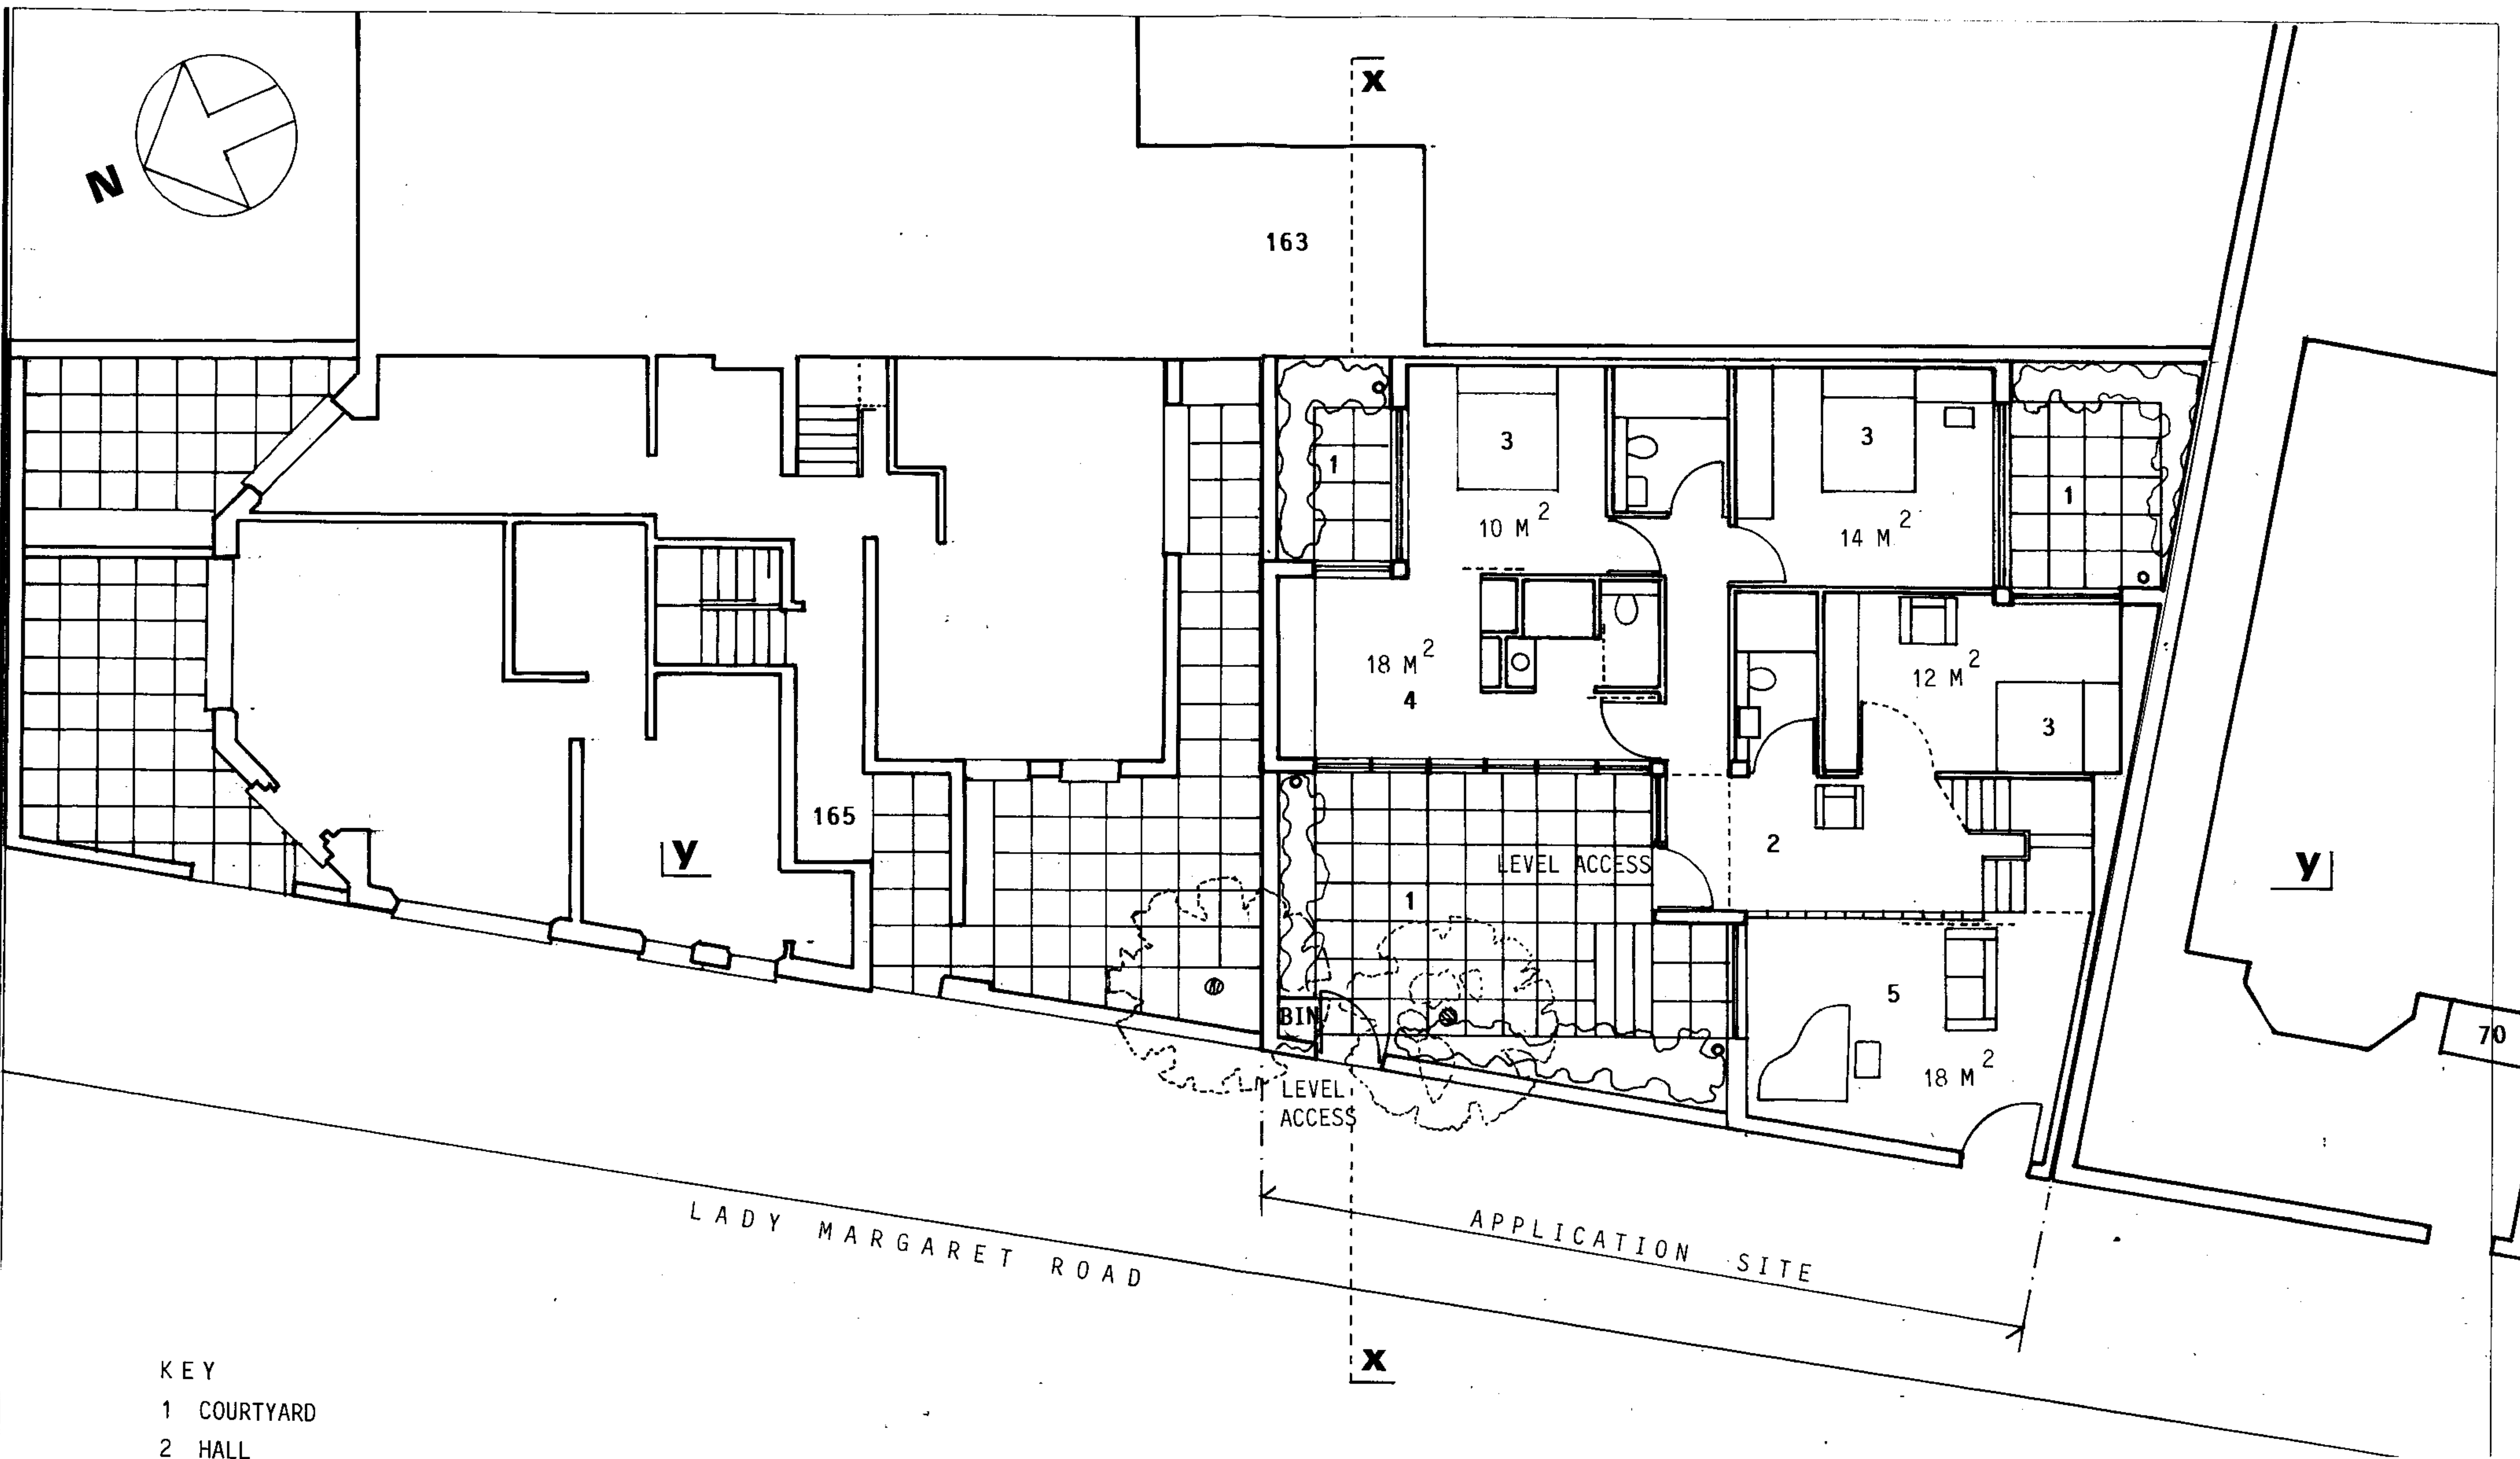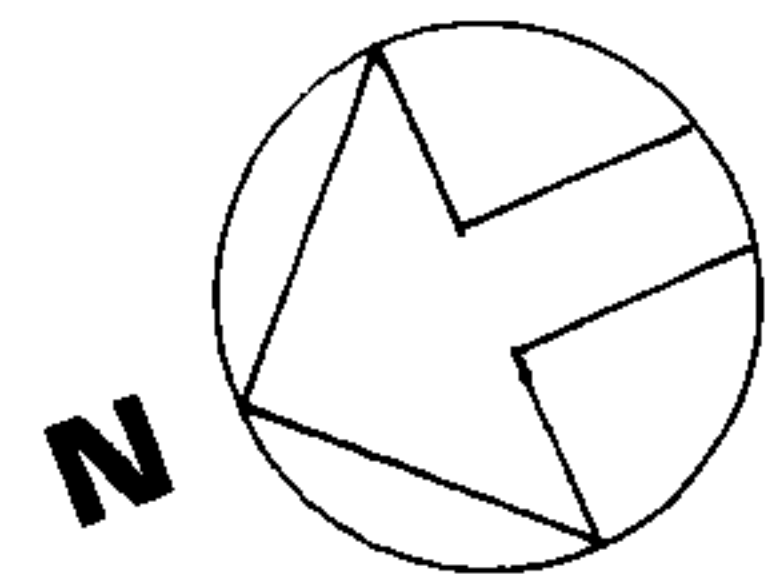

- KEY
- 1 COURTYARD
 - 2 HALL
 - 3 BEDROOM
 - 4 DRESSING ROOM
 - 5 RECEPTION-STUDY
 - 6 LIVING-DINING
 - 7 KITCHEN
 - 8 PLANTER

PROPOSED GROUND FLOOR PLAN 1:100
105 M²

ARCHITECT	C. KHOO RIBA -PROGETTI		
JOB TITLE	109 CHETWYND ROAD LONDON NW5 1DA 020 7482 5996		
DRAWING TITLE	LAND TO REAR OF 165 BRECKNOCK ROAD LONDON N19 5AD		
DRAWN BY	DATE	27.07.2006	
SCALE	1:100		
JOB NO	DWG NO	REV	
221	3		

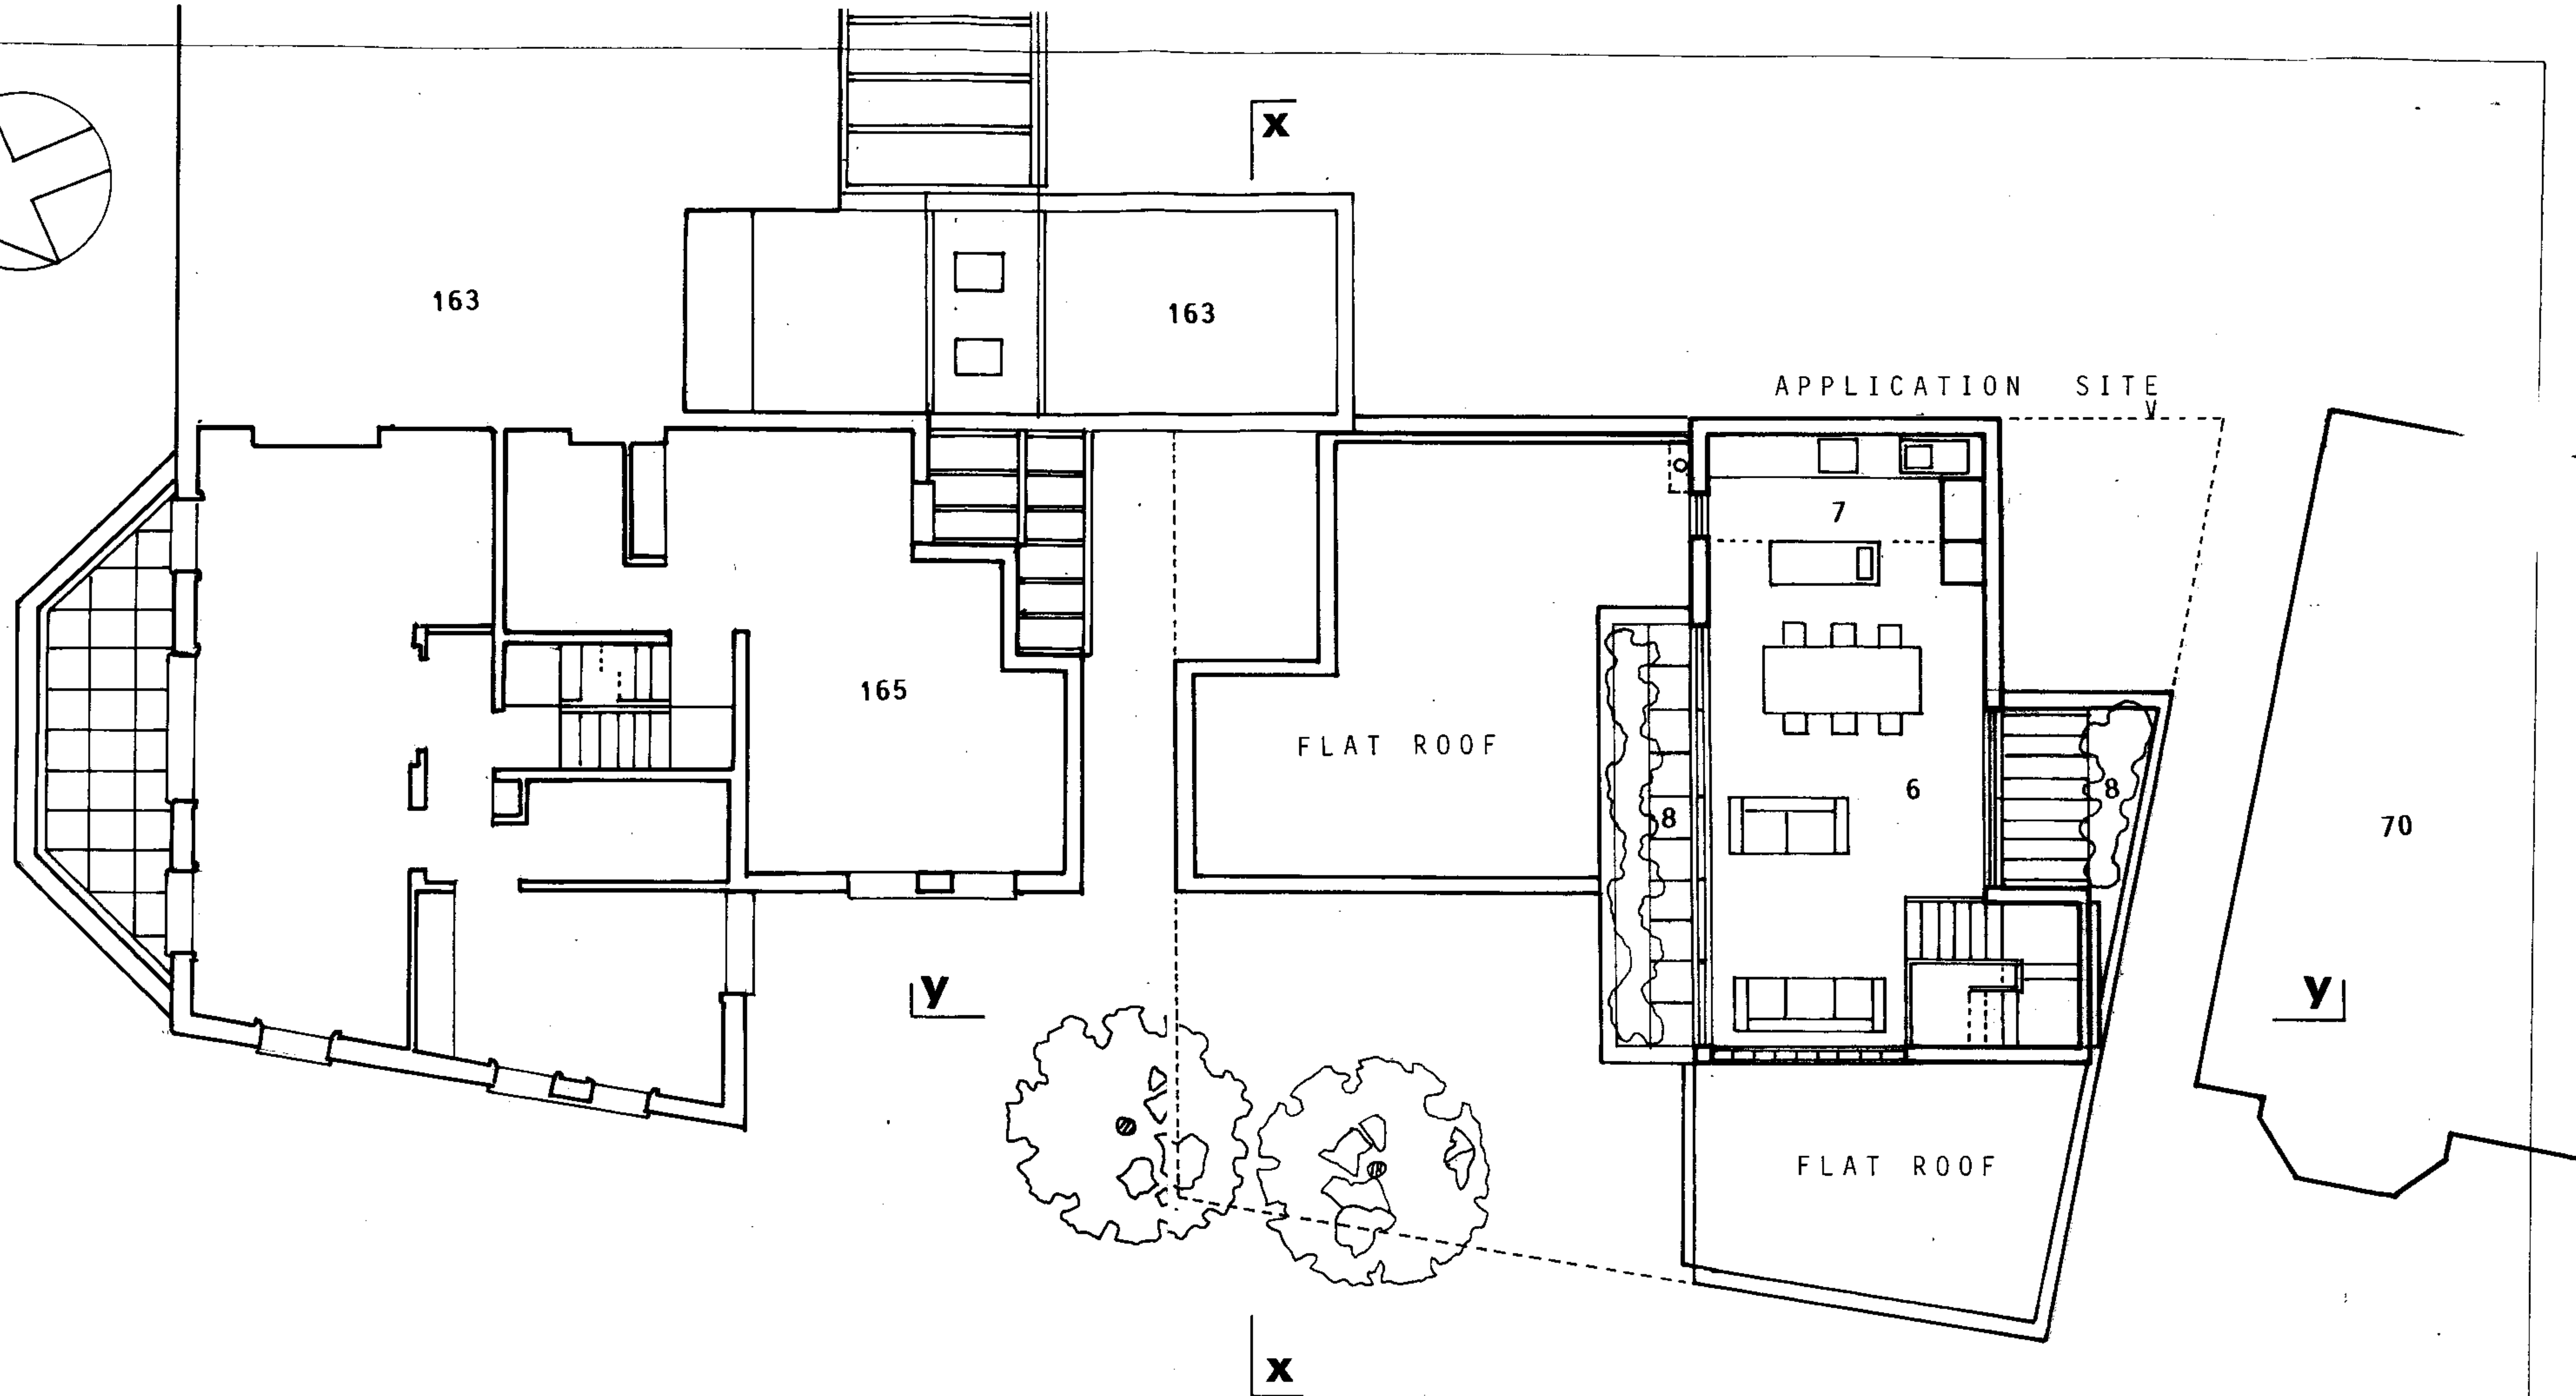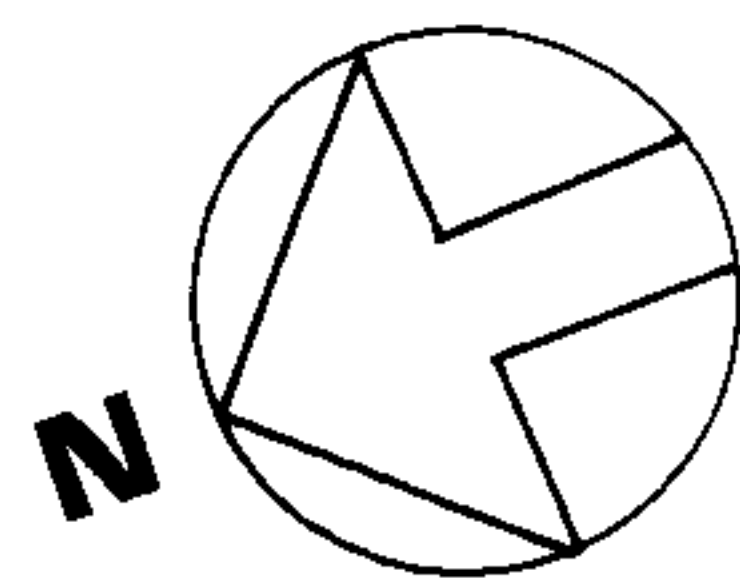

KEY

- 1 COURTYARD
- 2 HALL
- 3 BEDROOM
- 4 DRESSING ROOM
- 5 RECEPTION-STUDY
- 6 LIVING-DINING
- 7 KITCHEN
- 8 PLANTER

PROPOSED FIRST FLOOR PLAN 1:100
36 M²


ARCHITECT	C. KHOO RIBA -PROGETTI	T
	109 CHETWYND ROAD LONDON NW5 1DA 020 7482 5996	
JOB TITLE	LAND TO REAR OF	
	165 BRECKNOCK ROAD LONDON N19 5AD	
DRAWING TITLE	COURTYARD HOUSE	DATE
	PLAN	27.07.2006
	SCALE	1:100
JOB NO	221	DWG NO
	/	4
REV		/

ARCHITECT	C. KHOO RIBA -PROGETTI		
JOB TITLE	109 CHETWYND ROAD LONDON NW5 1DA 020 7482 5996		
DRAWING TITLE	LAND TO REAR OF	DATE	
	165 BRECKNOCK ROAD LONDON N19 5AD	27.07.2006	
	COURTYARD HOUSE	SCALE	1:100
SECTIONS	JOB NO	DWG NO	REV
	221	5	

EX REAR EXTENSION TO 163

163

70

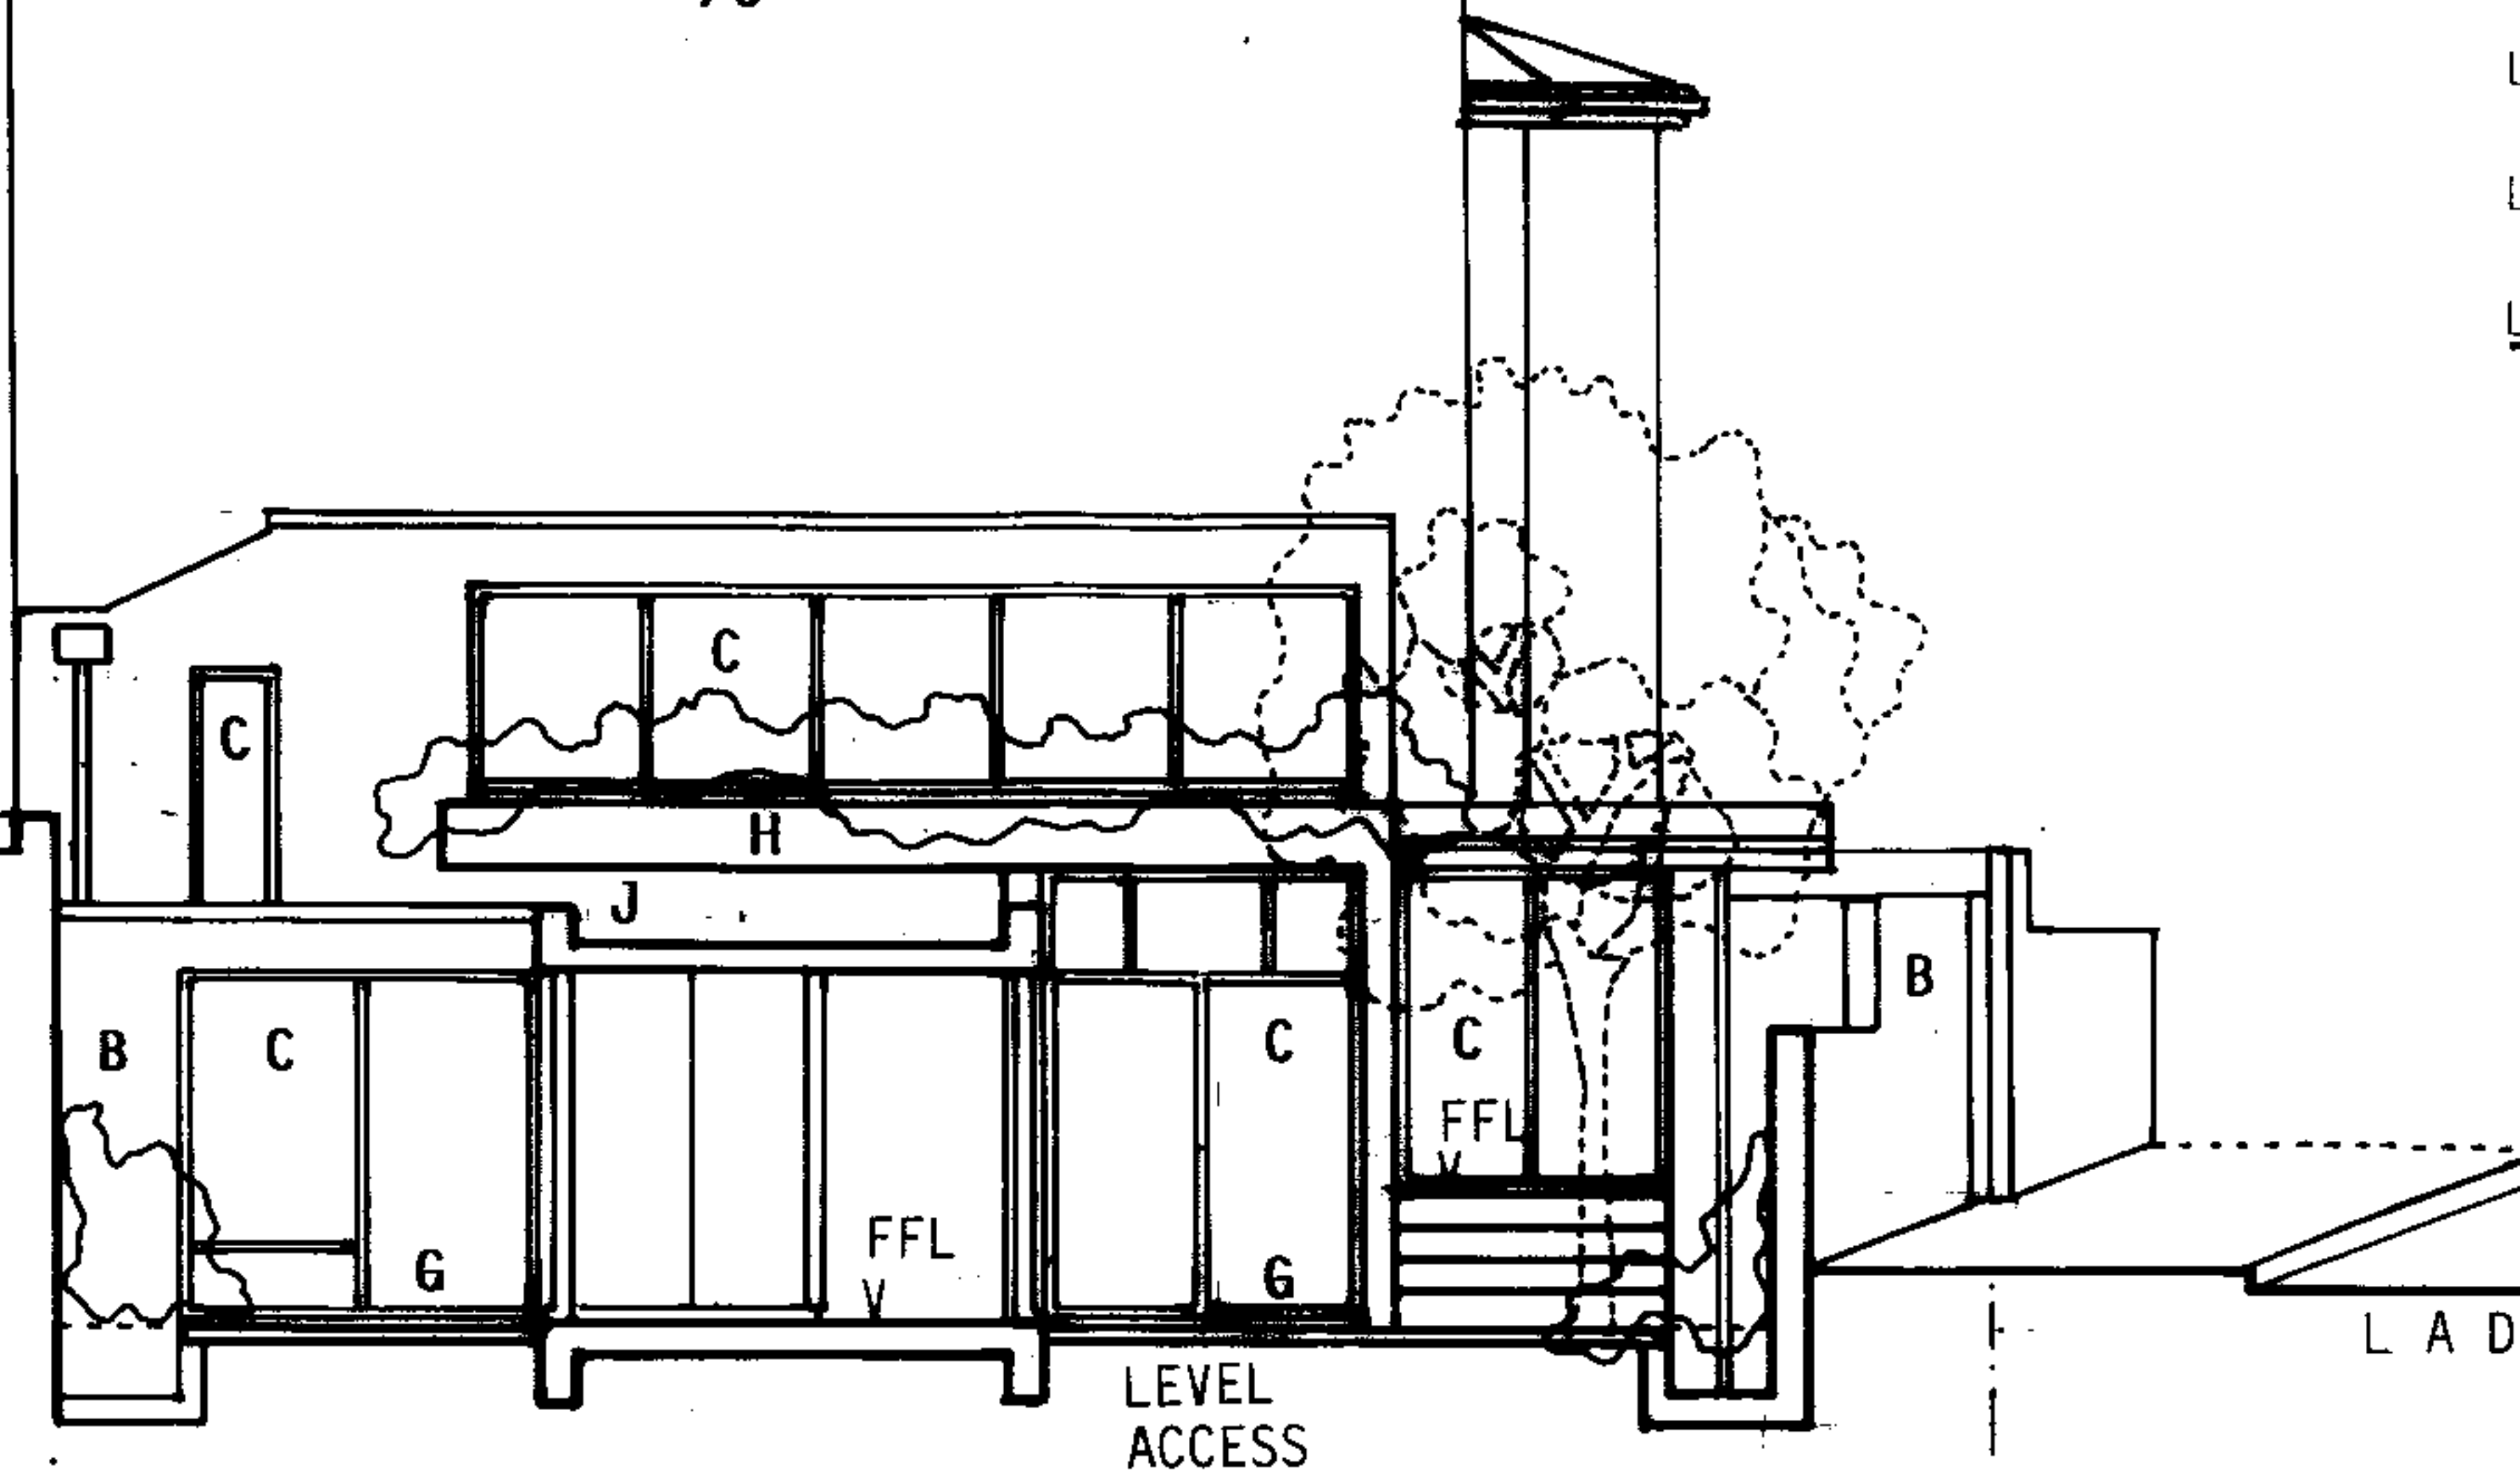

APPLICATION SITE

SECTION X 1:100

LADY MARGARET ROAD

70

MATERIALS

- A HW DOOR
- B FACING BRICKWORK
- C METAL FRAME OPENINGS
- D GLASS BRICK
- E STONE COPING
- F ROOFLIGHT
- G COURTYARD
- H PLANTER
- J FLAT ROOF

EX REAR EXTENSION TO 163

165

B

C



G

REFUSE STORE



APPLICATION SITE

SECTION Y 1:100

PANOPUS PDS 904836

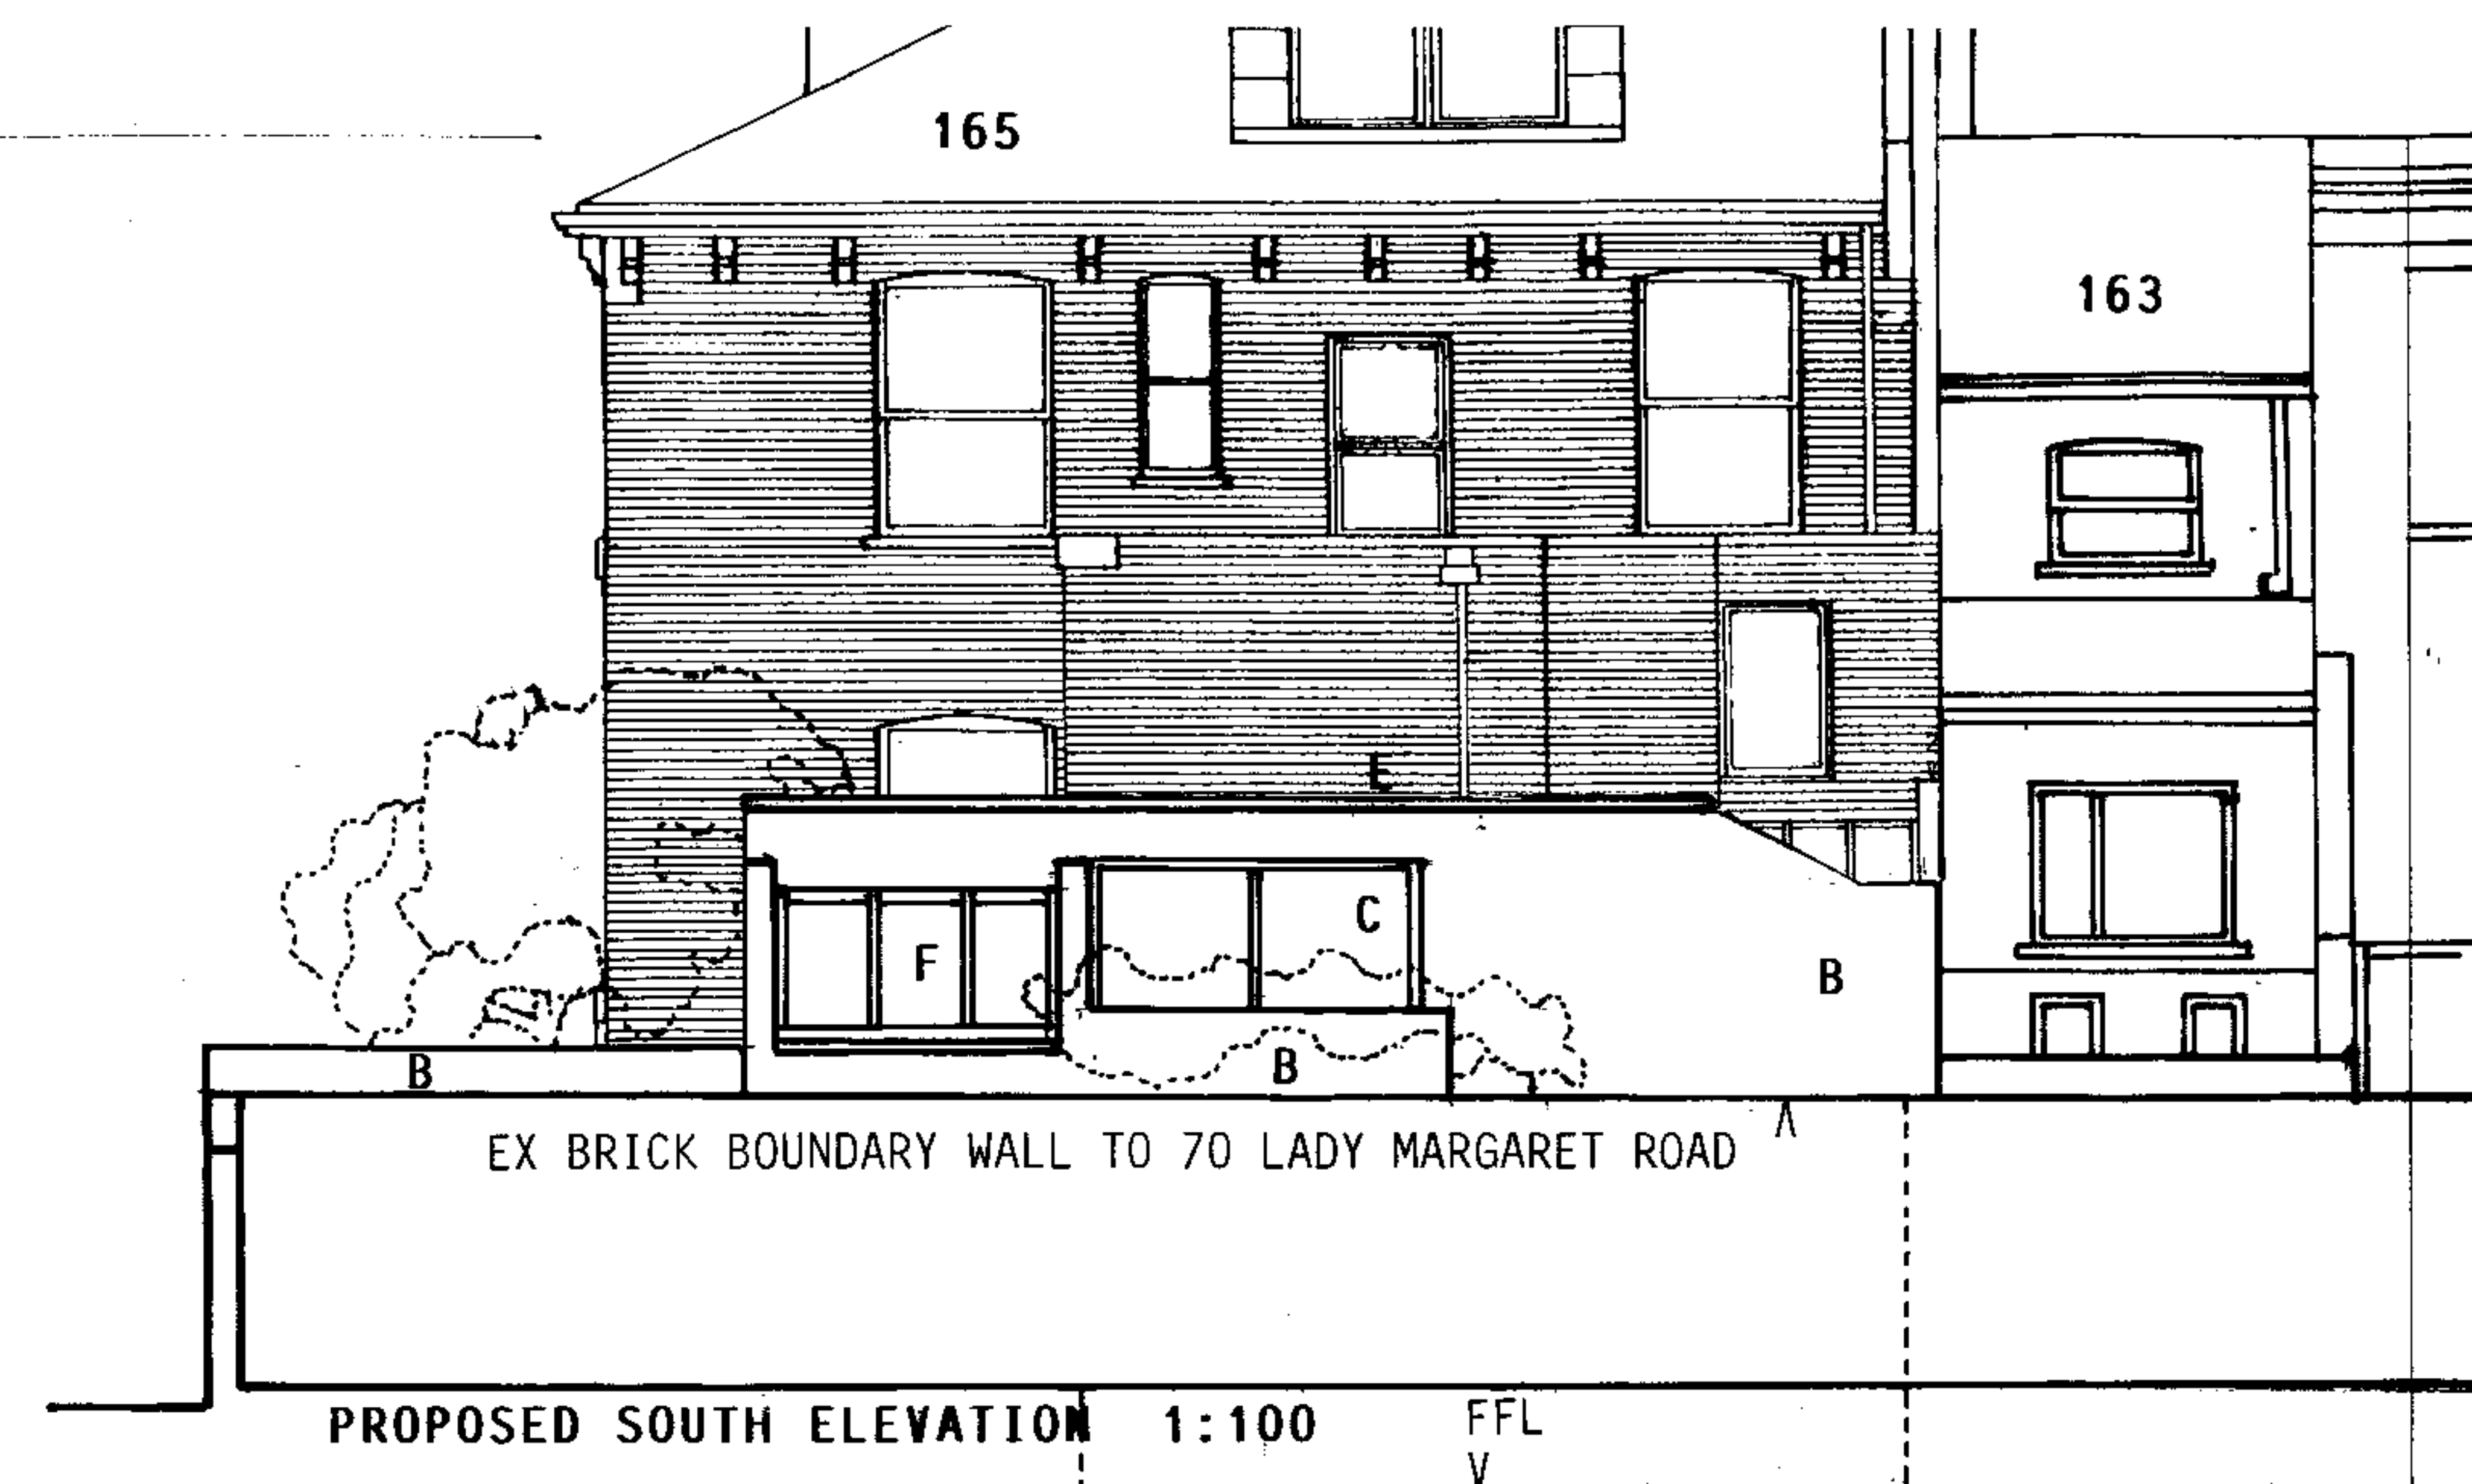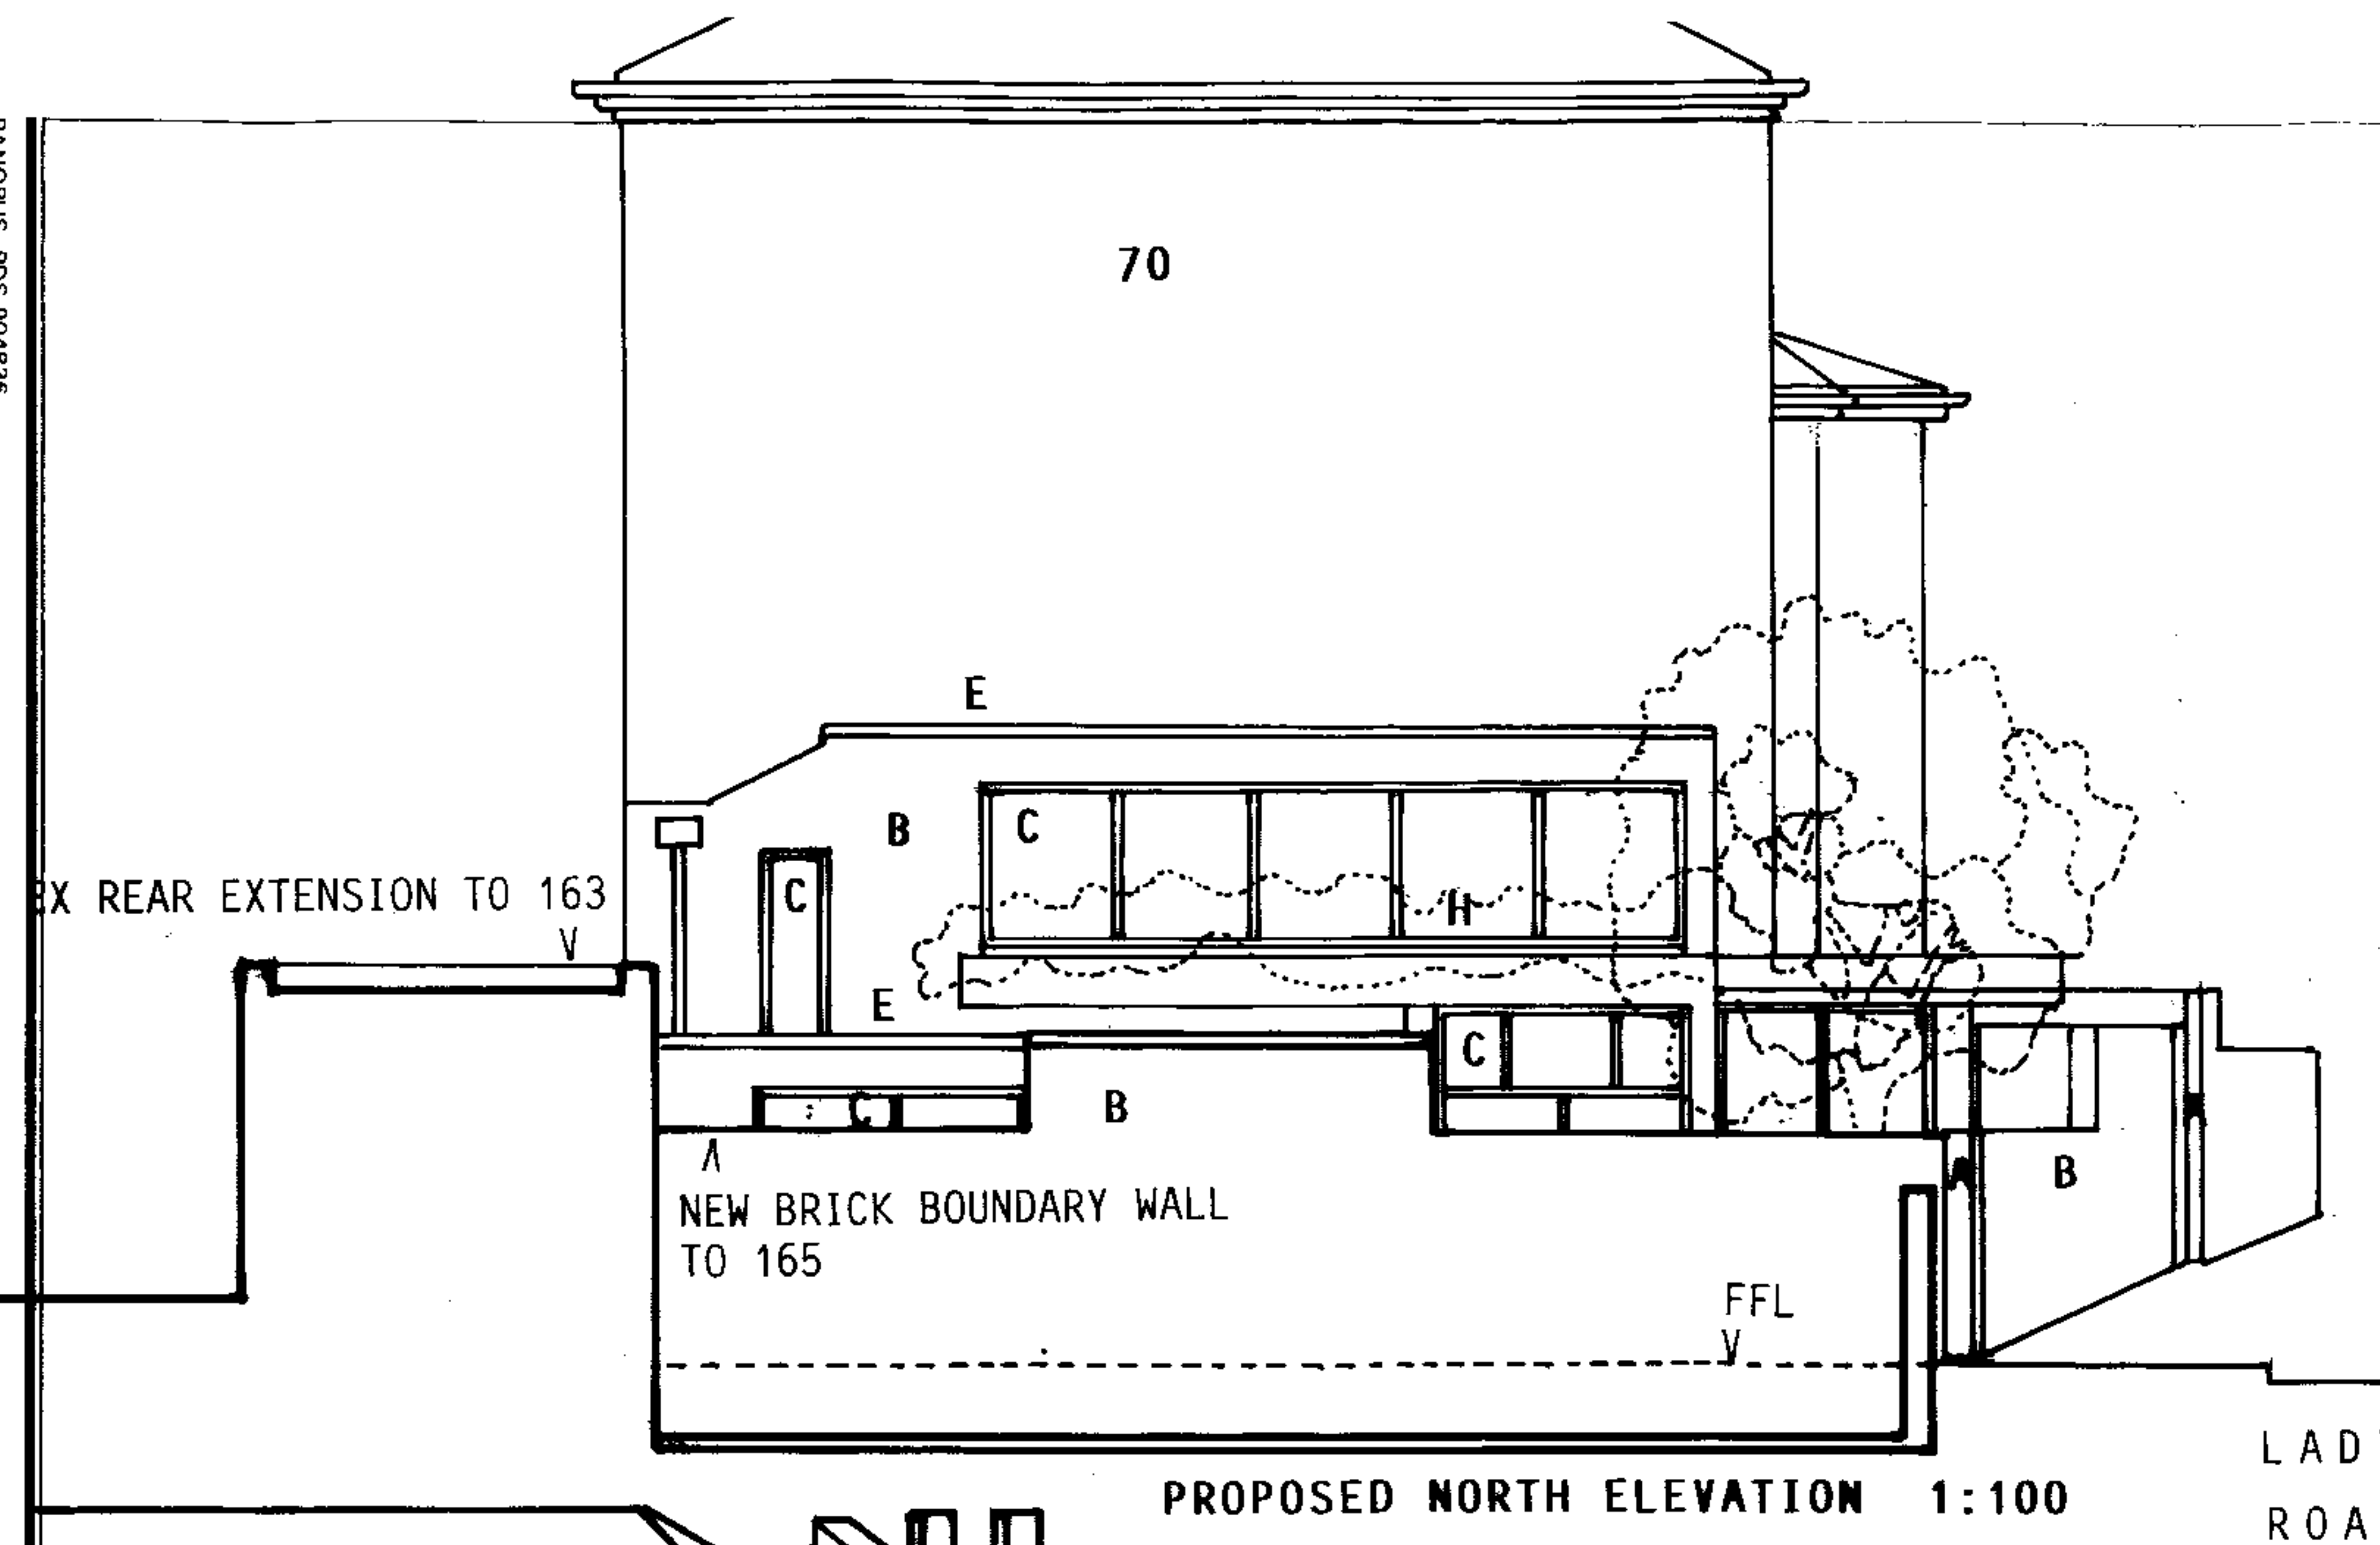

- MATERIALS**
- A HW DOOR
 - B FACING BRICKWORK
 - C METAL FRAME OPENINGS
 - D GLASS BRICK
 - E STONE COPING
 - F ROOFLIGHT
 - G COURTYARD
 - H PLANTER
 - J FLAT ROOF

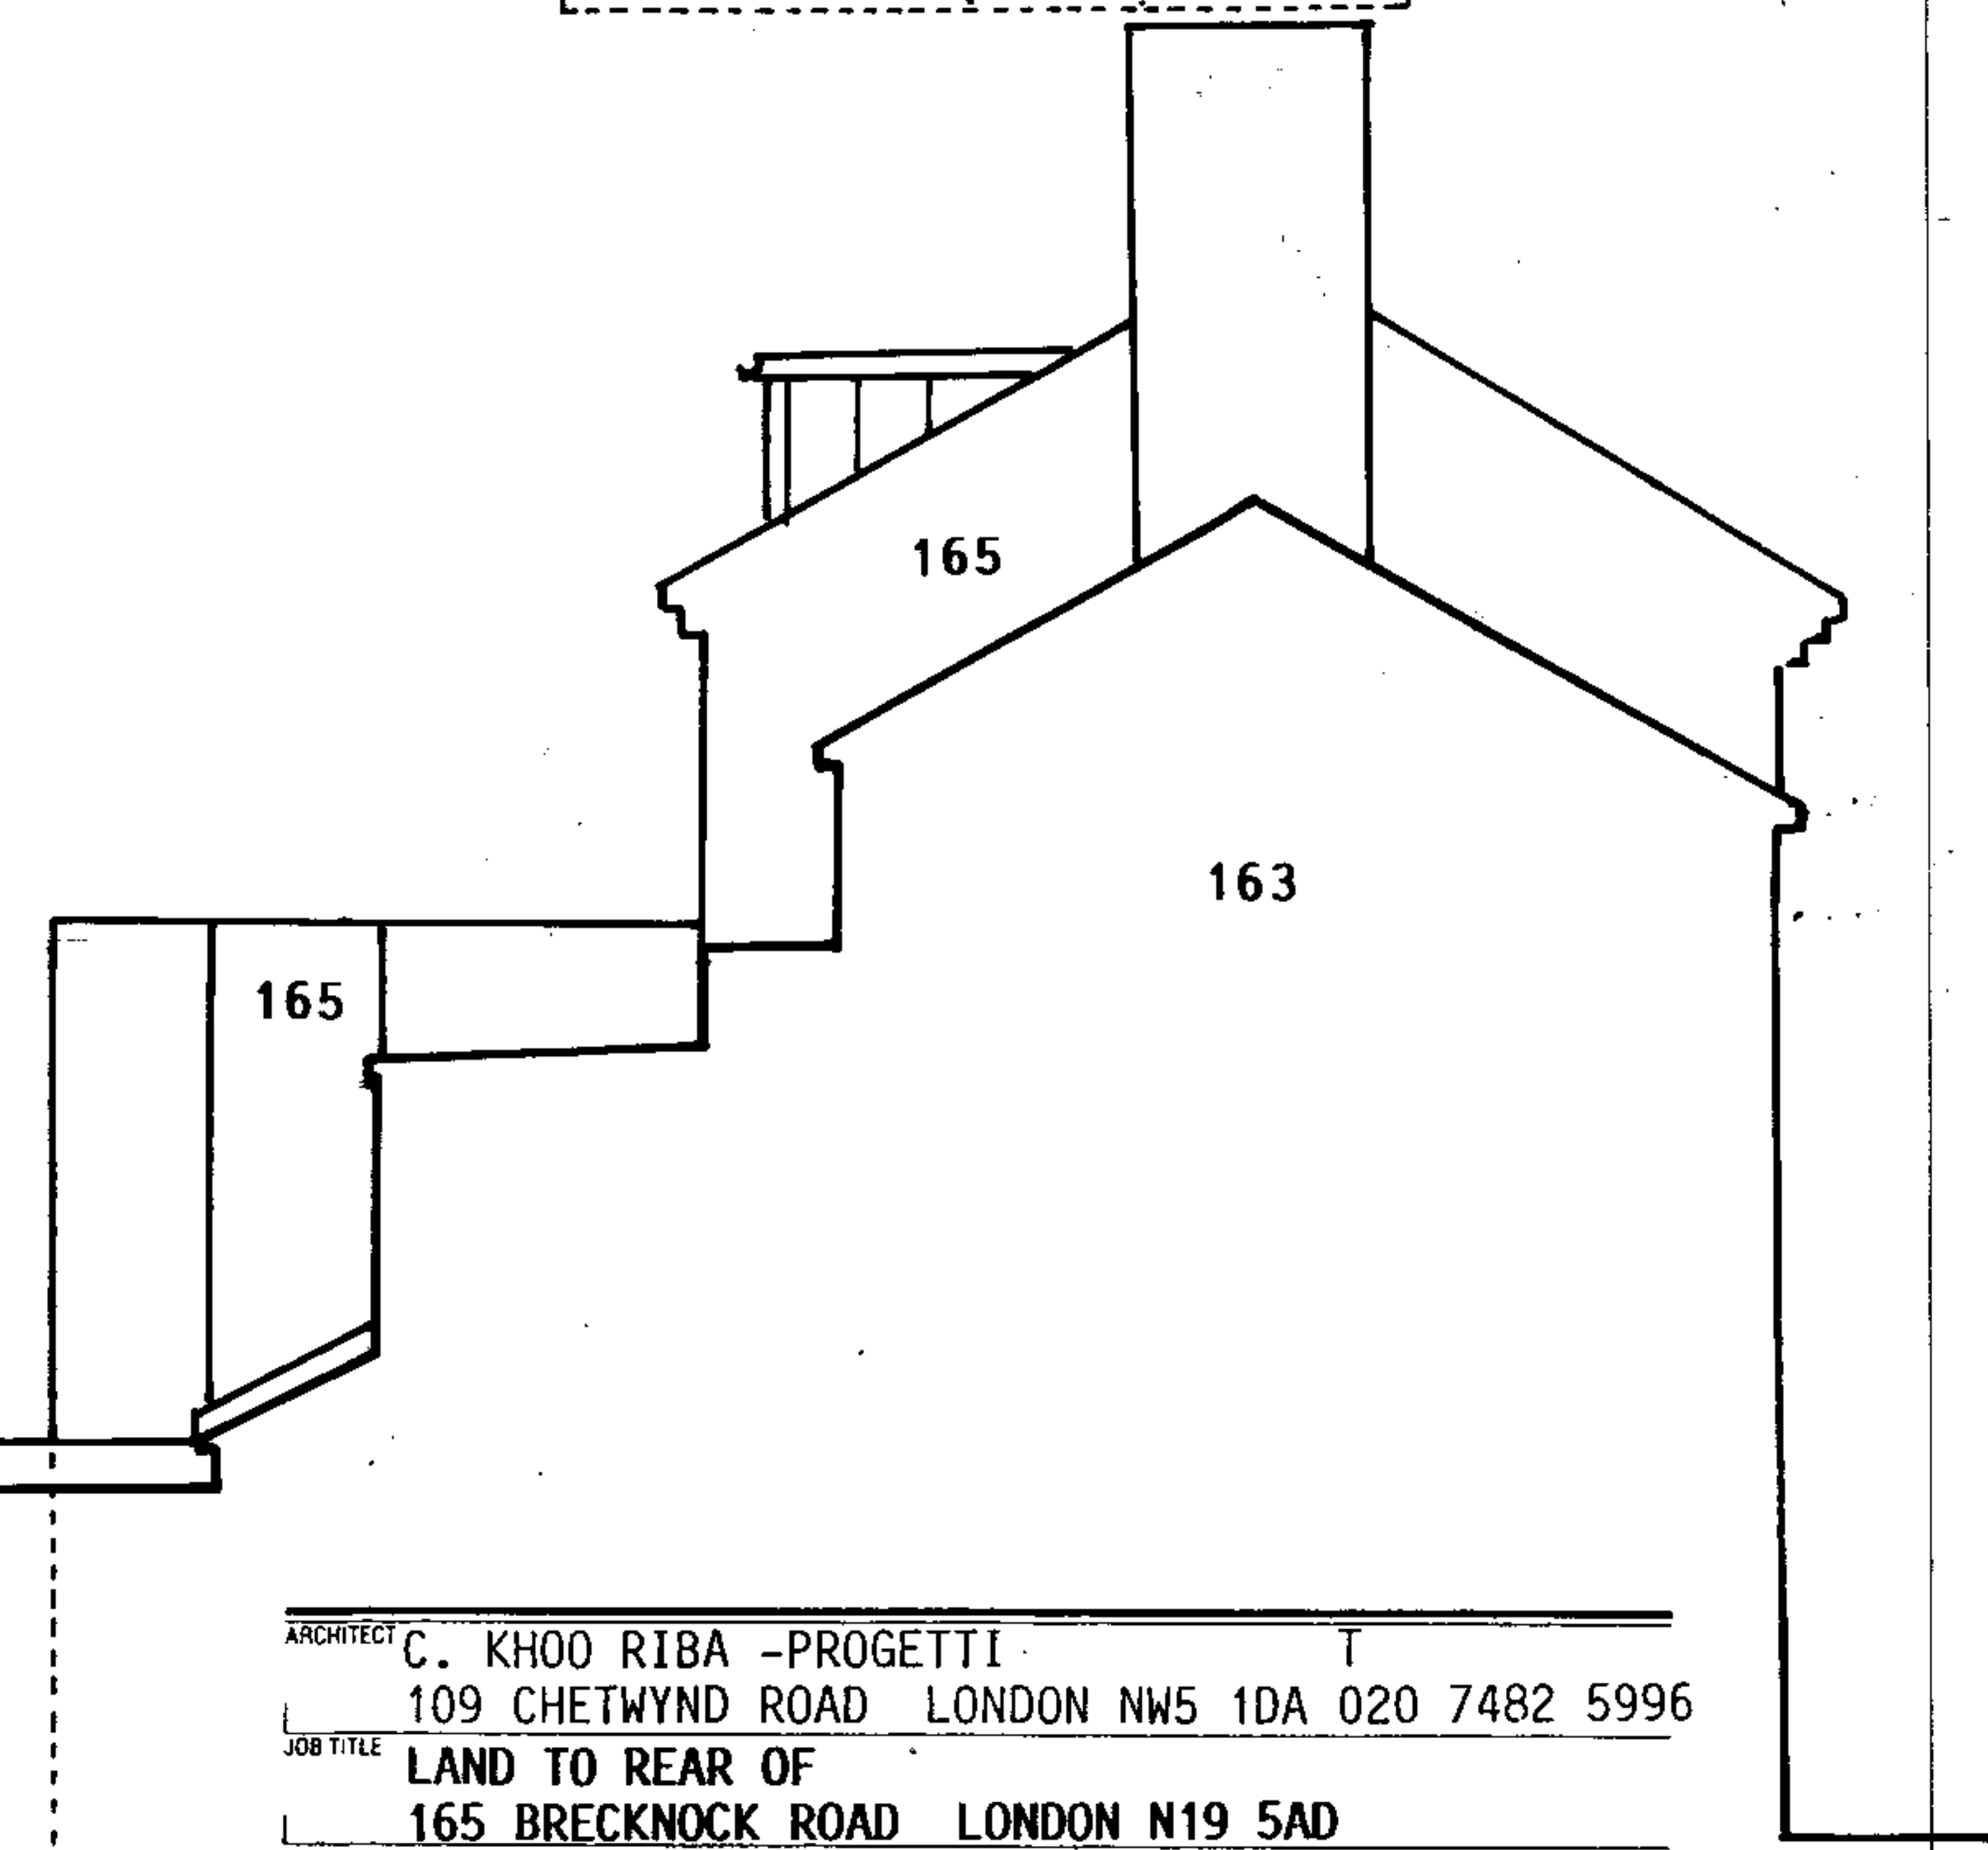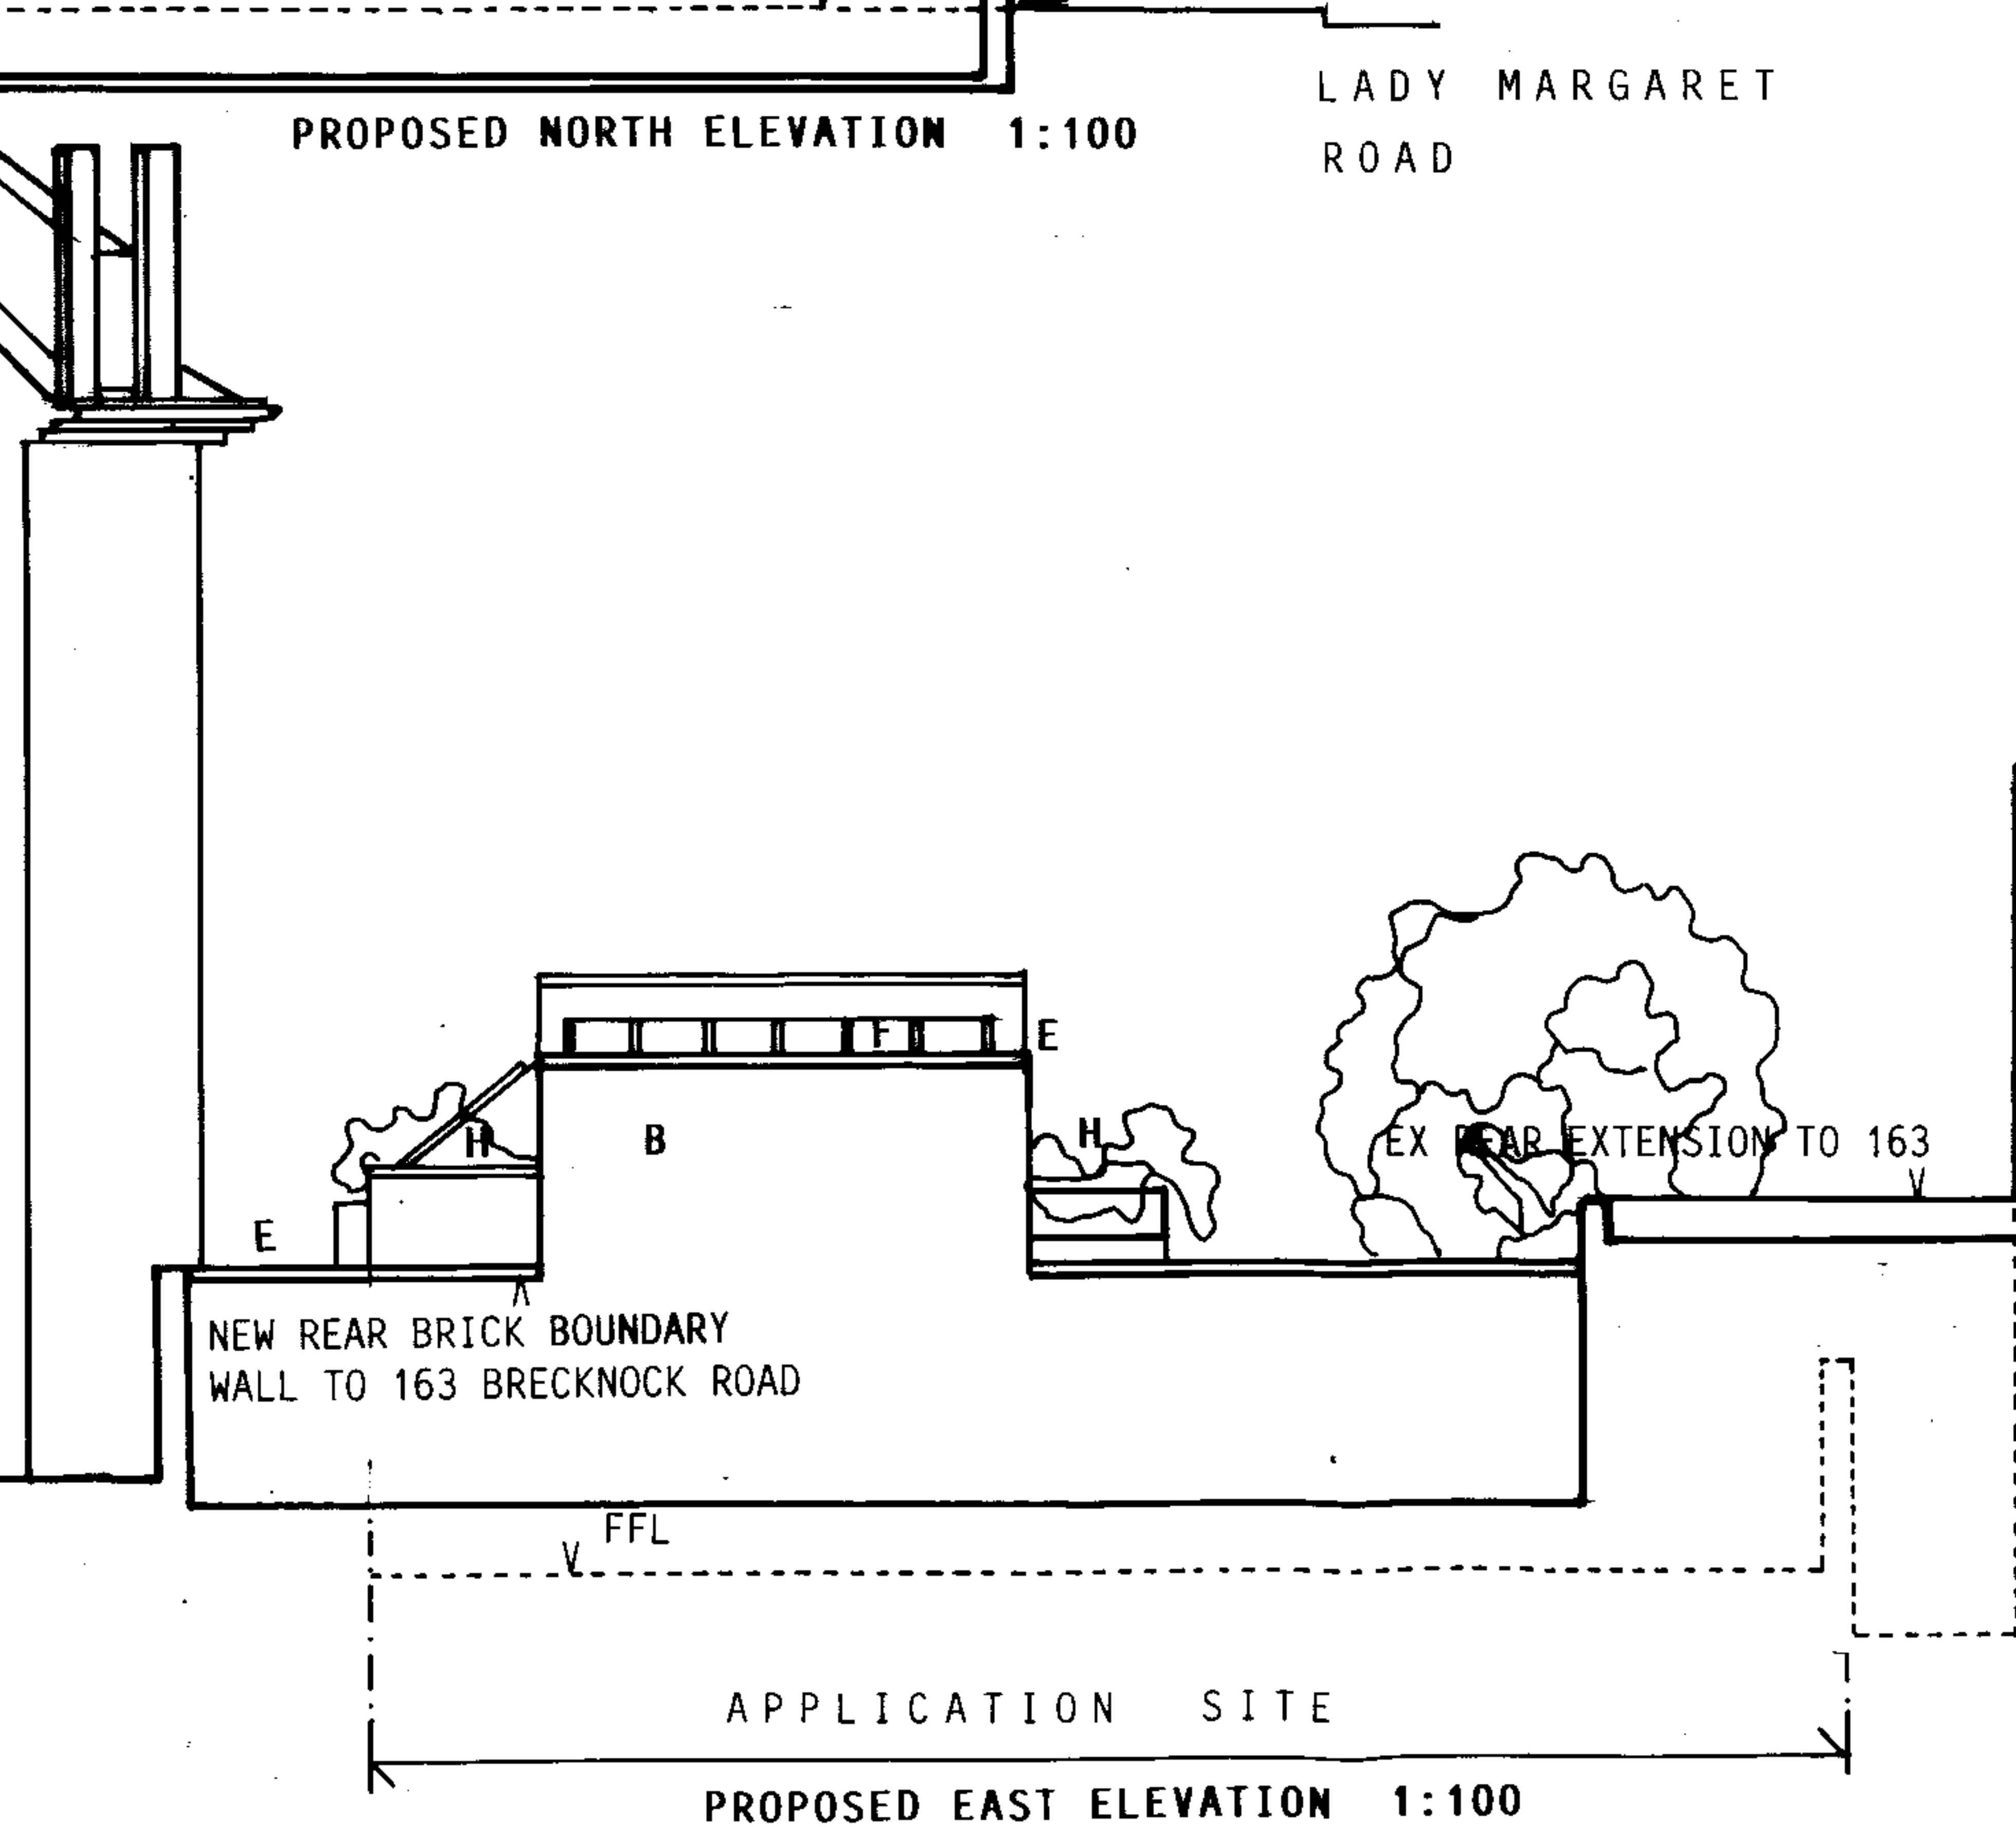

ARCHITECT	C. KHOO RIBA -PROGETTI		
JOB TITLE	109 CHETWYND ROAD LONDON NW5 1DA 020 7482 5996		
DRAWING TITLE	LAND TO REAR OF 165 BRECKNOCK ROAD LONDON N19 5AD		
DRAWN BY	DATE	27.07.2006	
SCALE	1:100		
JOB NO	DWG NO.	REV	
221	6		