

Rev N°	Description	Drawn by	Date


Notes

THIS DRAWING IS FOR LISTED BUILDING APPLICATION PURPOSES.

00 Denotes position of relevant photograph as per photographic survey document.

bedrock Bedrock Design Consultants Ltd 4th Floor, 57 Hatton Garden, London, EC1N 8HP T 020 3116 0120 F 020 3116 0121 john@bedrockdesign.co.uk		
Client Kids Planet		
Project Jack Straw's Castle		
Description Existing Ground floor plan		
Scale 1/100	Drawn by Dm	Date 21/02/06
Drawing N° JS/001	Revision	

This drawing is the copyright of Bedrock Design Consultants Ltd. This drawing cannot be copied, reproduced, retained or disclosed to any unauthorised person without prior permission in writing from the designer.

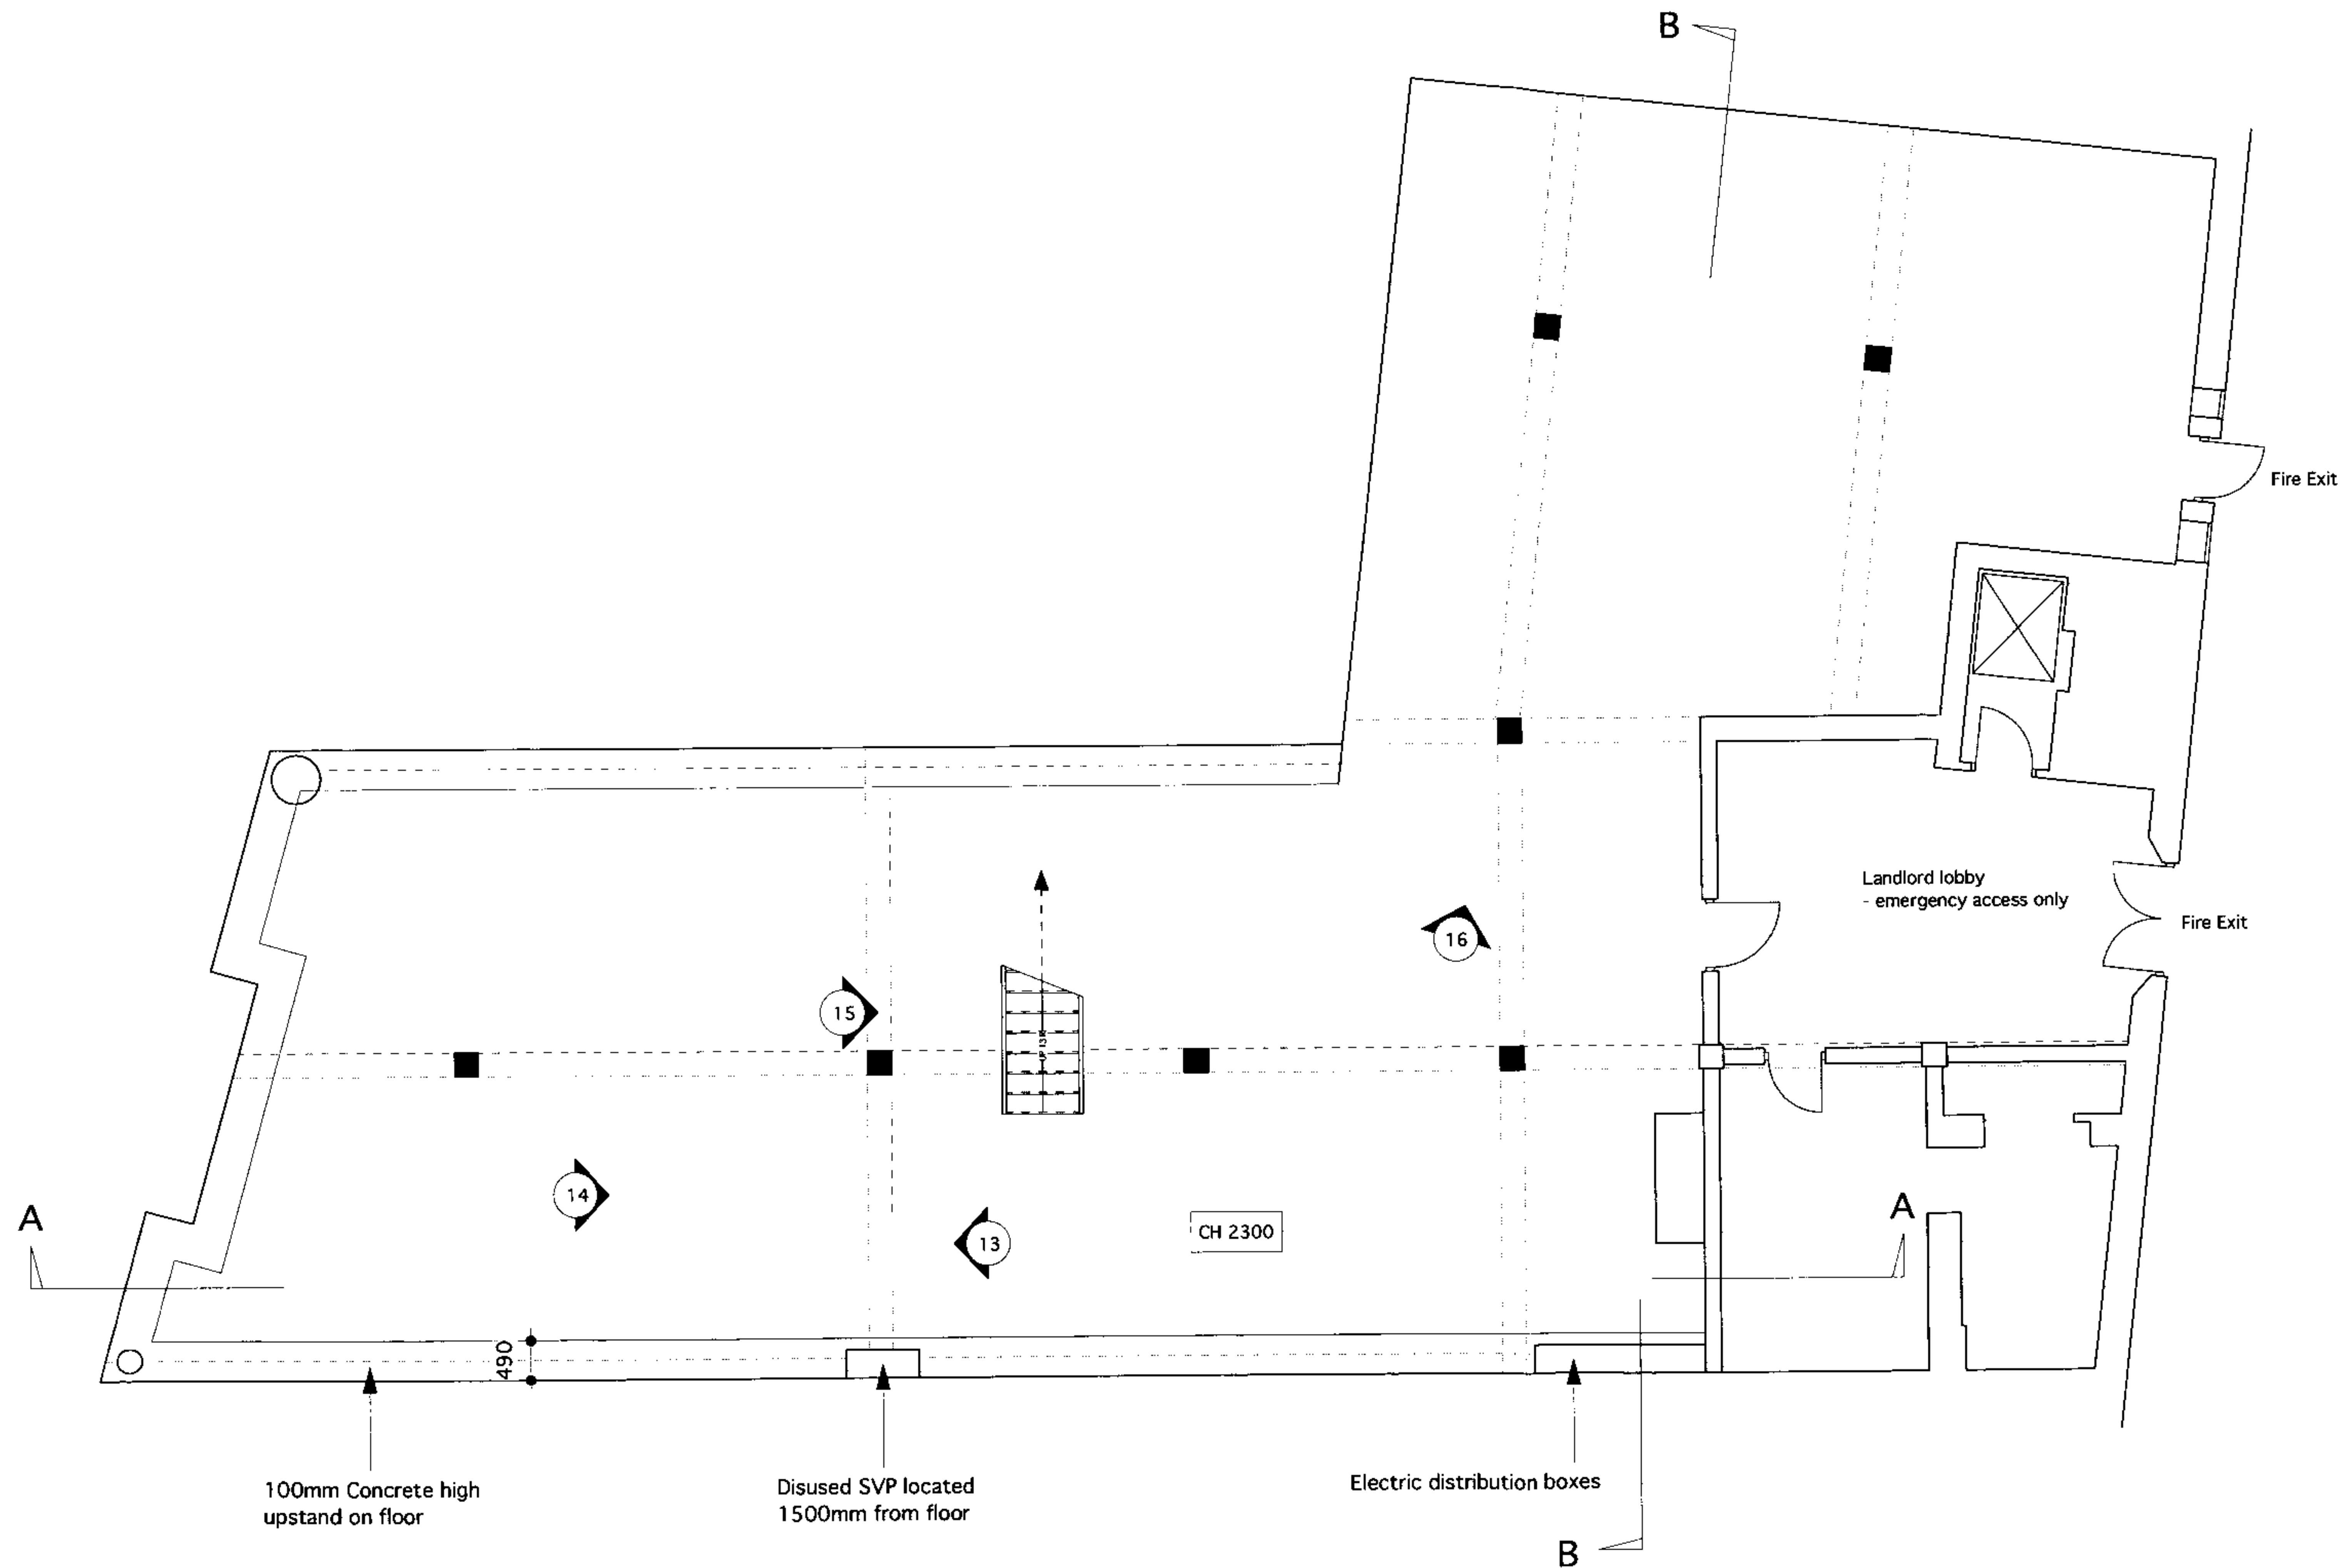

Rev N°	Description	Drawn by	Date

Notes

THIS DRAWING IS FOR LISTED BUILDING APPLICATION PURPOSES.

00 Denotes position of relevant photograph as per photographic survey document.

bedrock
 Bedrock Design Consultants Ltd
 4th Floor, 57 Hatton Garden,
 London, EC1N 8HP
 T 020 3116 0120
 F 020 3116 0121
 john@bedrockdesign.co.uk

Client
 Kids Planet

Project
 Jack Straw's Castle

Description
 Existing Basement level plan

Scale
 1/100


Drawn by
 Dm

Date
 21/02/06


Drawing N°
 JS/002

Revision

This drawing is the copyright of Bedrock Design Consultants Ltd. This drawing cannot be copied, reproduced, retained or disclosed to any unauthorised person without prior permission in writing from the designer.

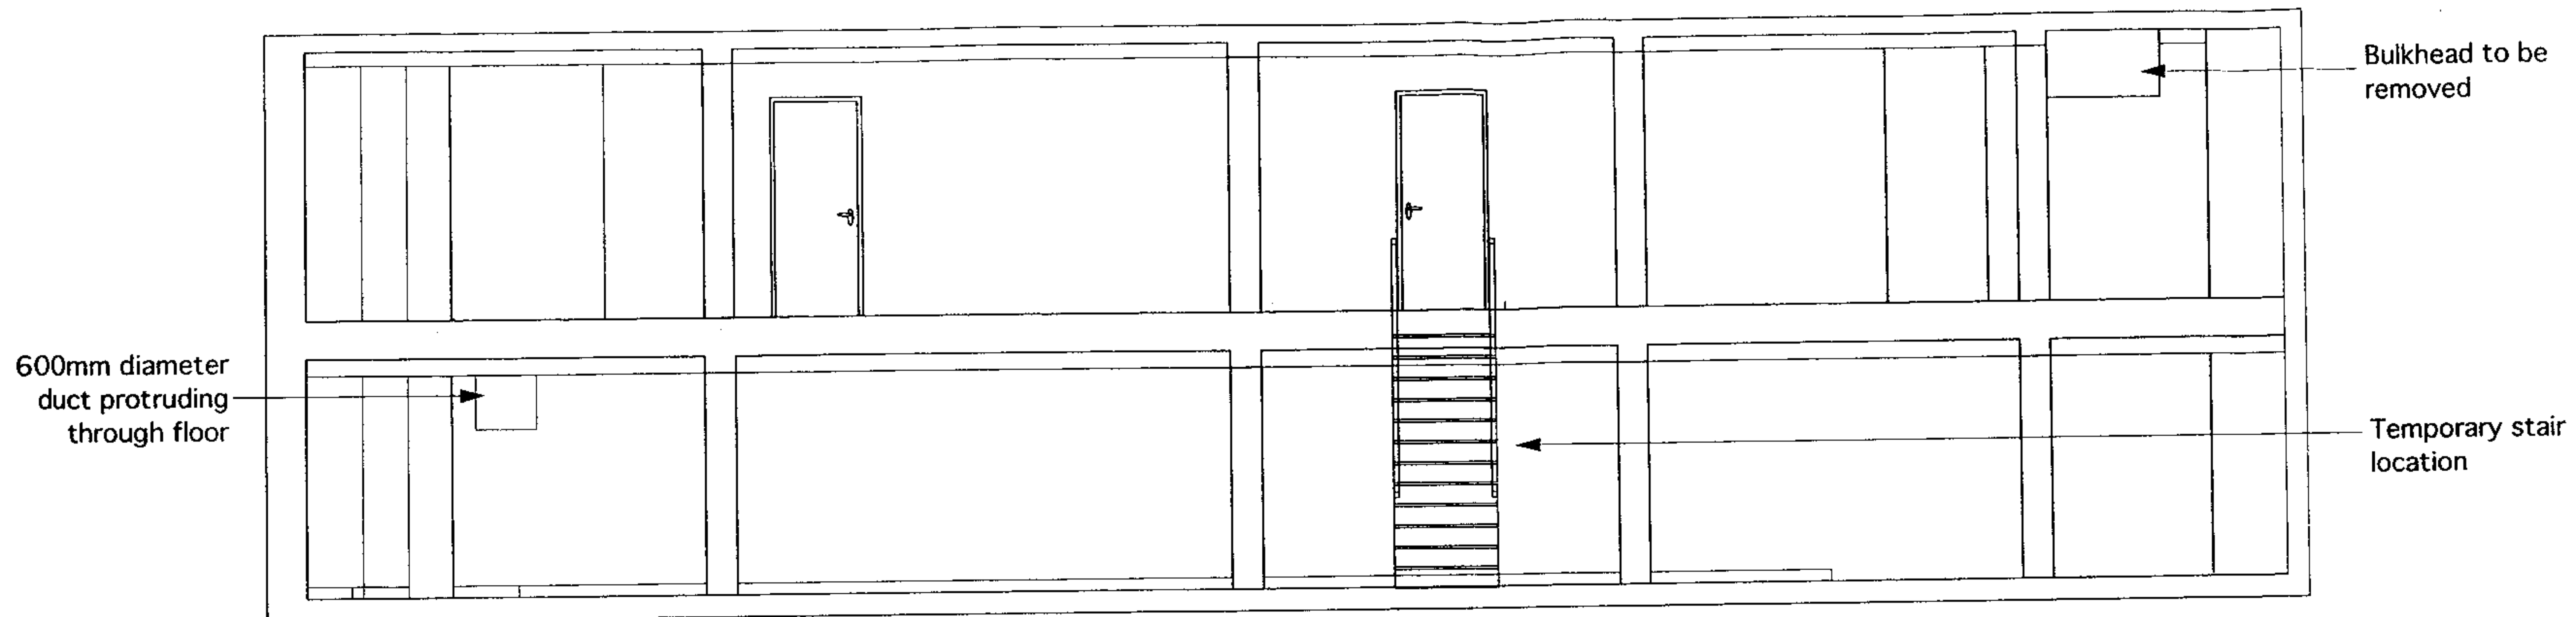

Section AA

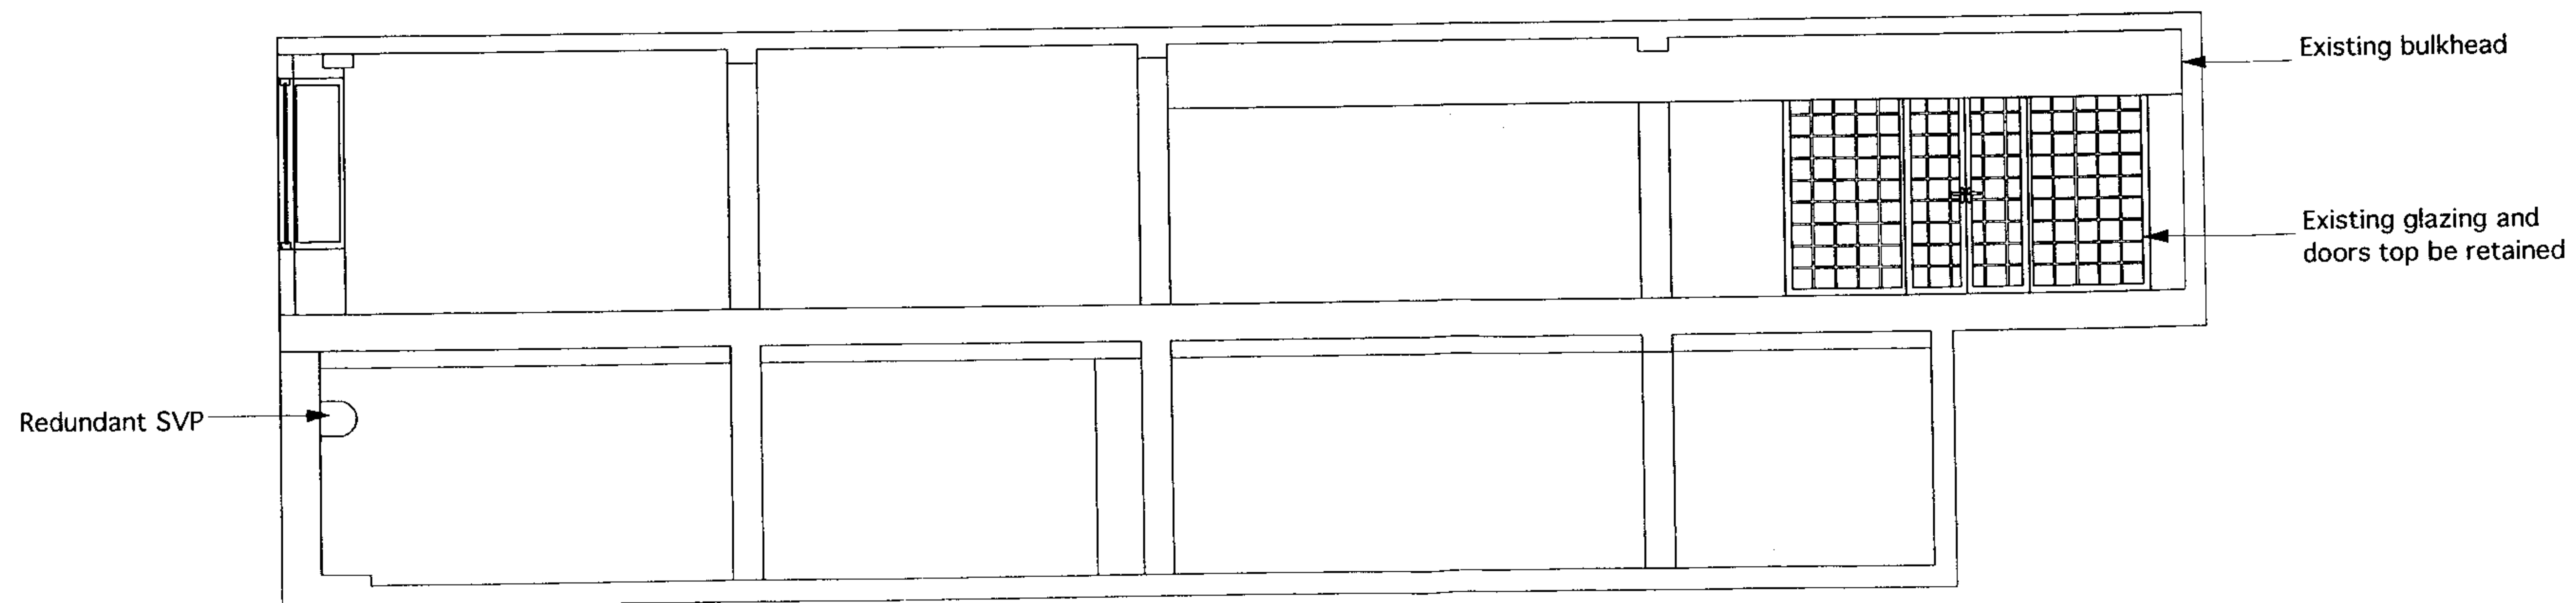

Section BB

Notes

bedrock

Bedrock Design Consultants Ltd
57 Hatton Garden, 4th Floor, London, EC1N 8HP

T: 020 3116 0120
F: 020 3116 0121
john@bedrockdesign.co.uk

Client
Kids Planet

Project
Jack Straw's Castle

Description
Existing Sections AA & BB

Scale 1/75	Drawn by NB	Date 08/03/06
----------------------	-----------------------	-------------------------

Drawing N° JS/003	Revision A
-----------------------------	----------------------

This drawing is the copyright of Bedrock Design Consultants Ltd. This drawing cannot be copied, reproduced, retained or disclosed to any unauthorised person without prior permission in writing from the designer.