

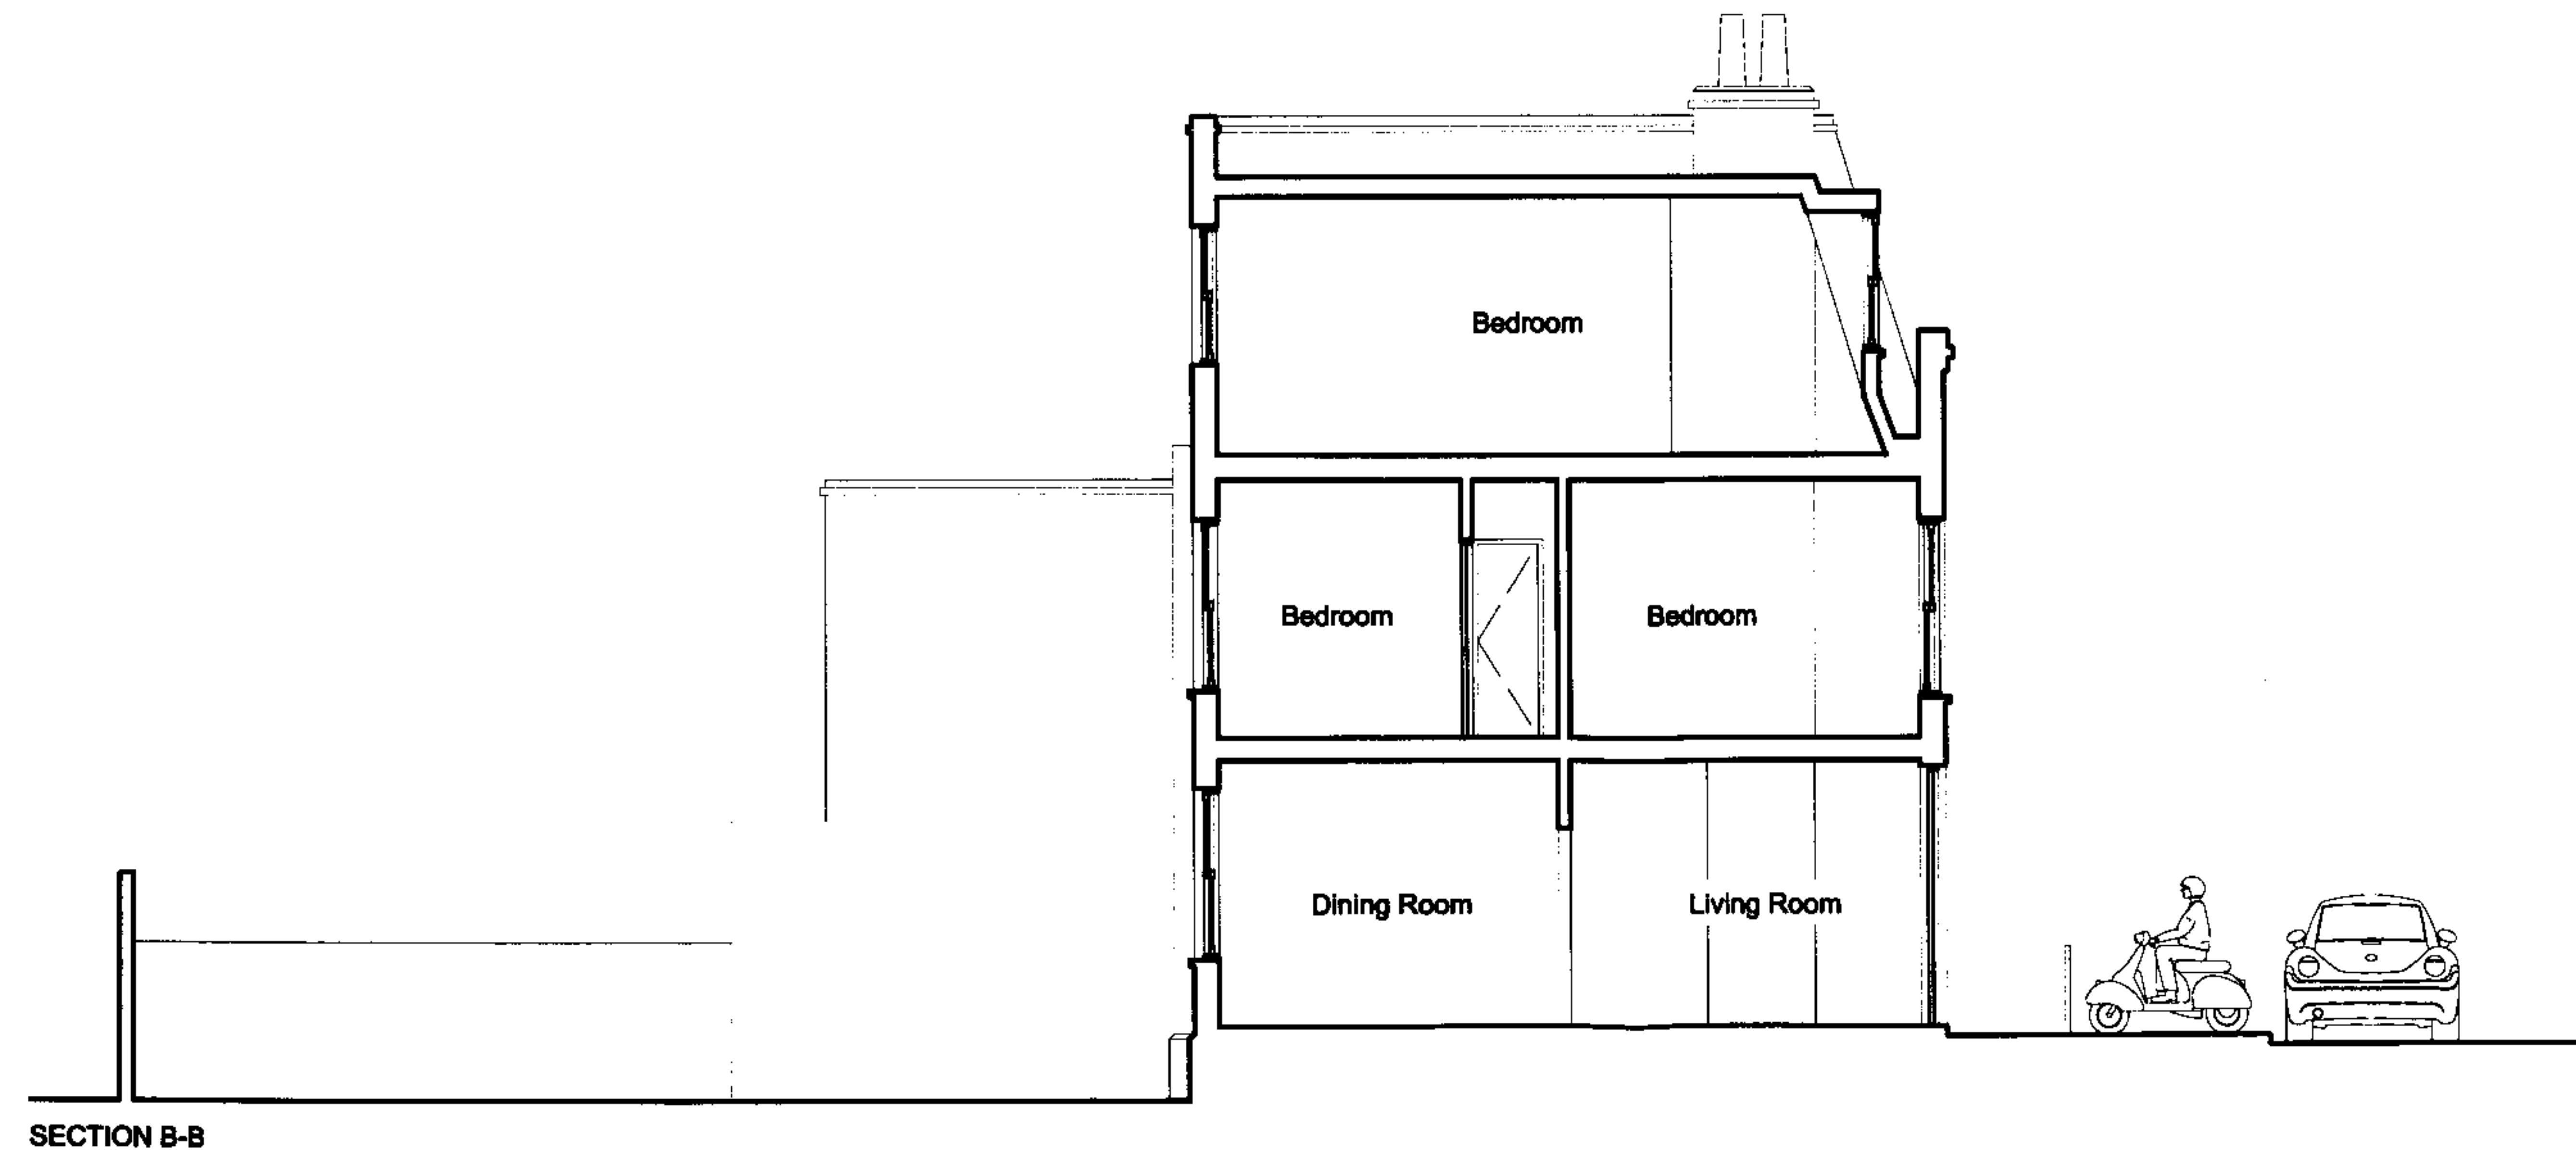


Drawing Status **AS EXISTING**

Do not make them disappear. All dimensions to be checked on site. Thin drawing is copyright.

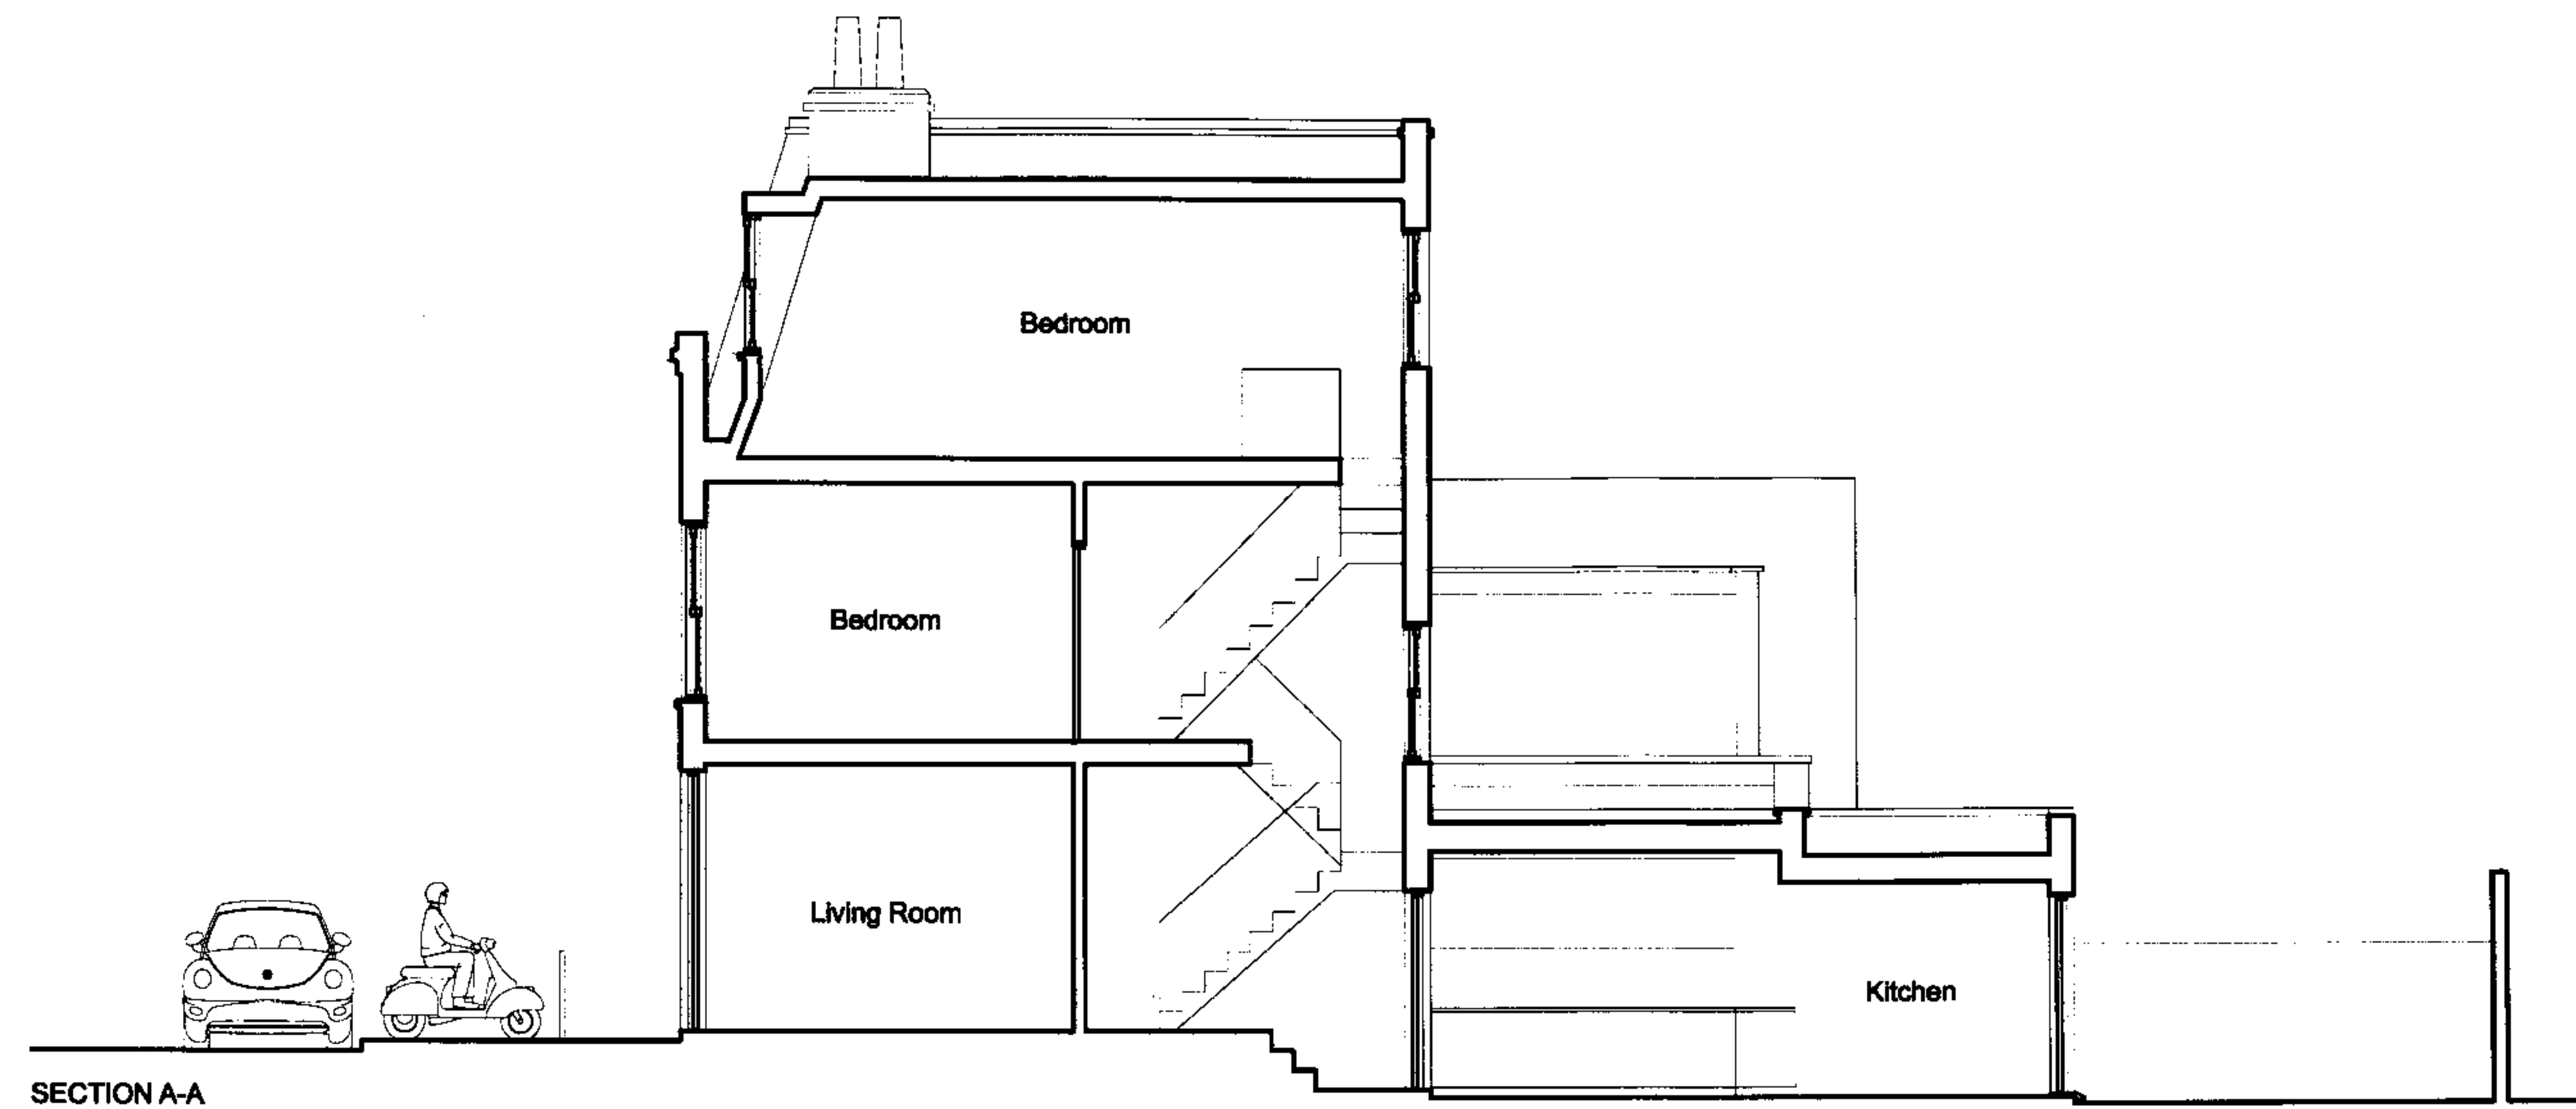

Rev	Date	Description
	02.07.08	First Drawn

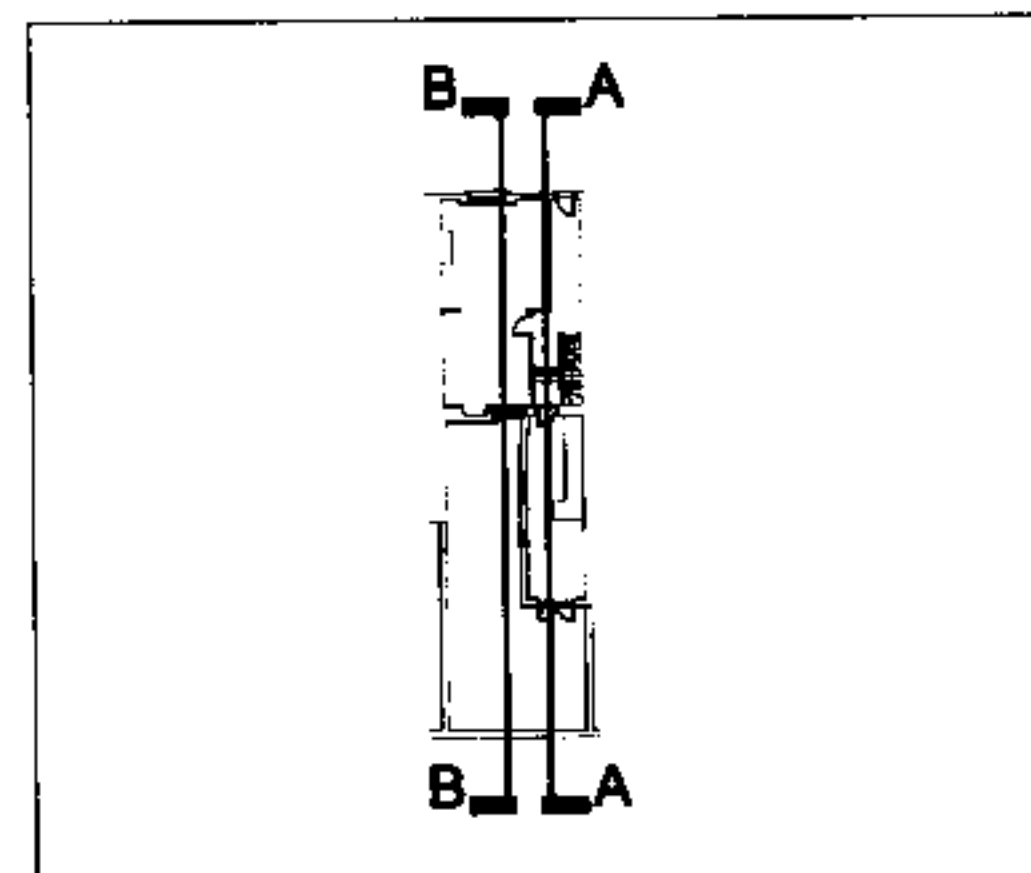


Project					
5 HARTLAND ROAD					
Client					
Jeremy & Chantelle Josephs					
Date					
02.07.06 Scale 1:100 at A3					
Drawing Title					
SECTIONS					
Drawn					
NF					
Checked					
SF					
Approved					
SF					
Drawing Status					
AS EXISTING					
Project		Originals	Type	Drawing No.	P
HLR		NXF	LN	011	

Do not scale from drawing. All dimensions to be checked on site. This drawing is copyright.



Rev	Date	First Drawn	Description
02.07.06			

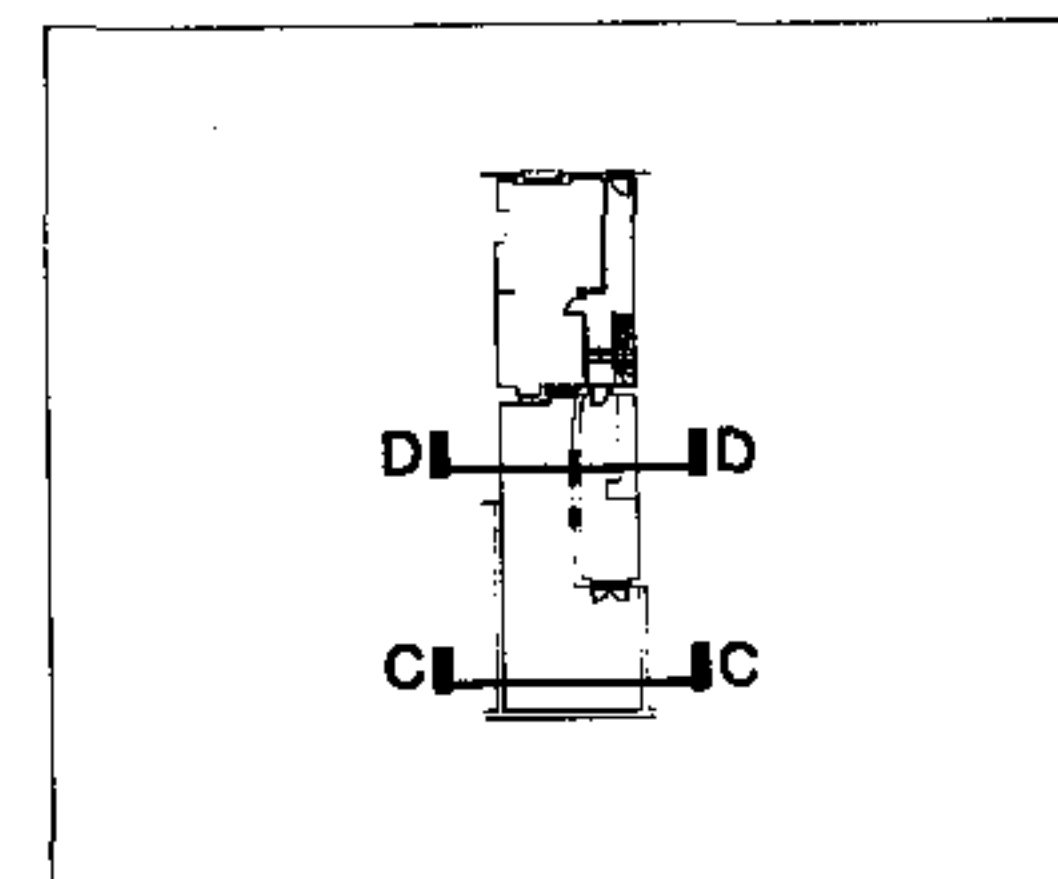

Project
5 HARTLAND ROAD

Client Jeremy & Chantelle Josephs


Date 02.07.06 Scale 1:100 at A3

Drawing Title
**SECTIONS
REAR ELEVATION**

Drawn **NF** Checked **SF** Approved **SF**

Depositing Status **AS EXISTING**

Project	Originator	Type	Drawing No.	Rev.
HLR	NXF	LN	012	1


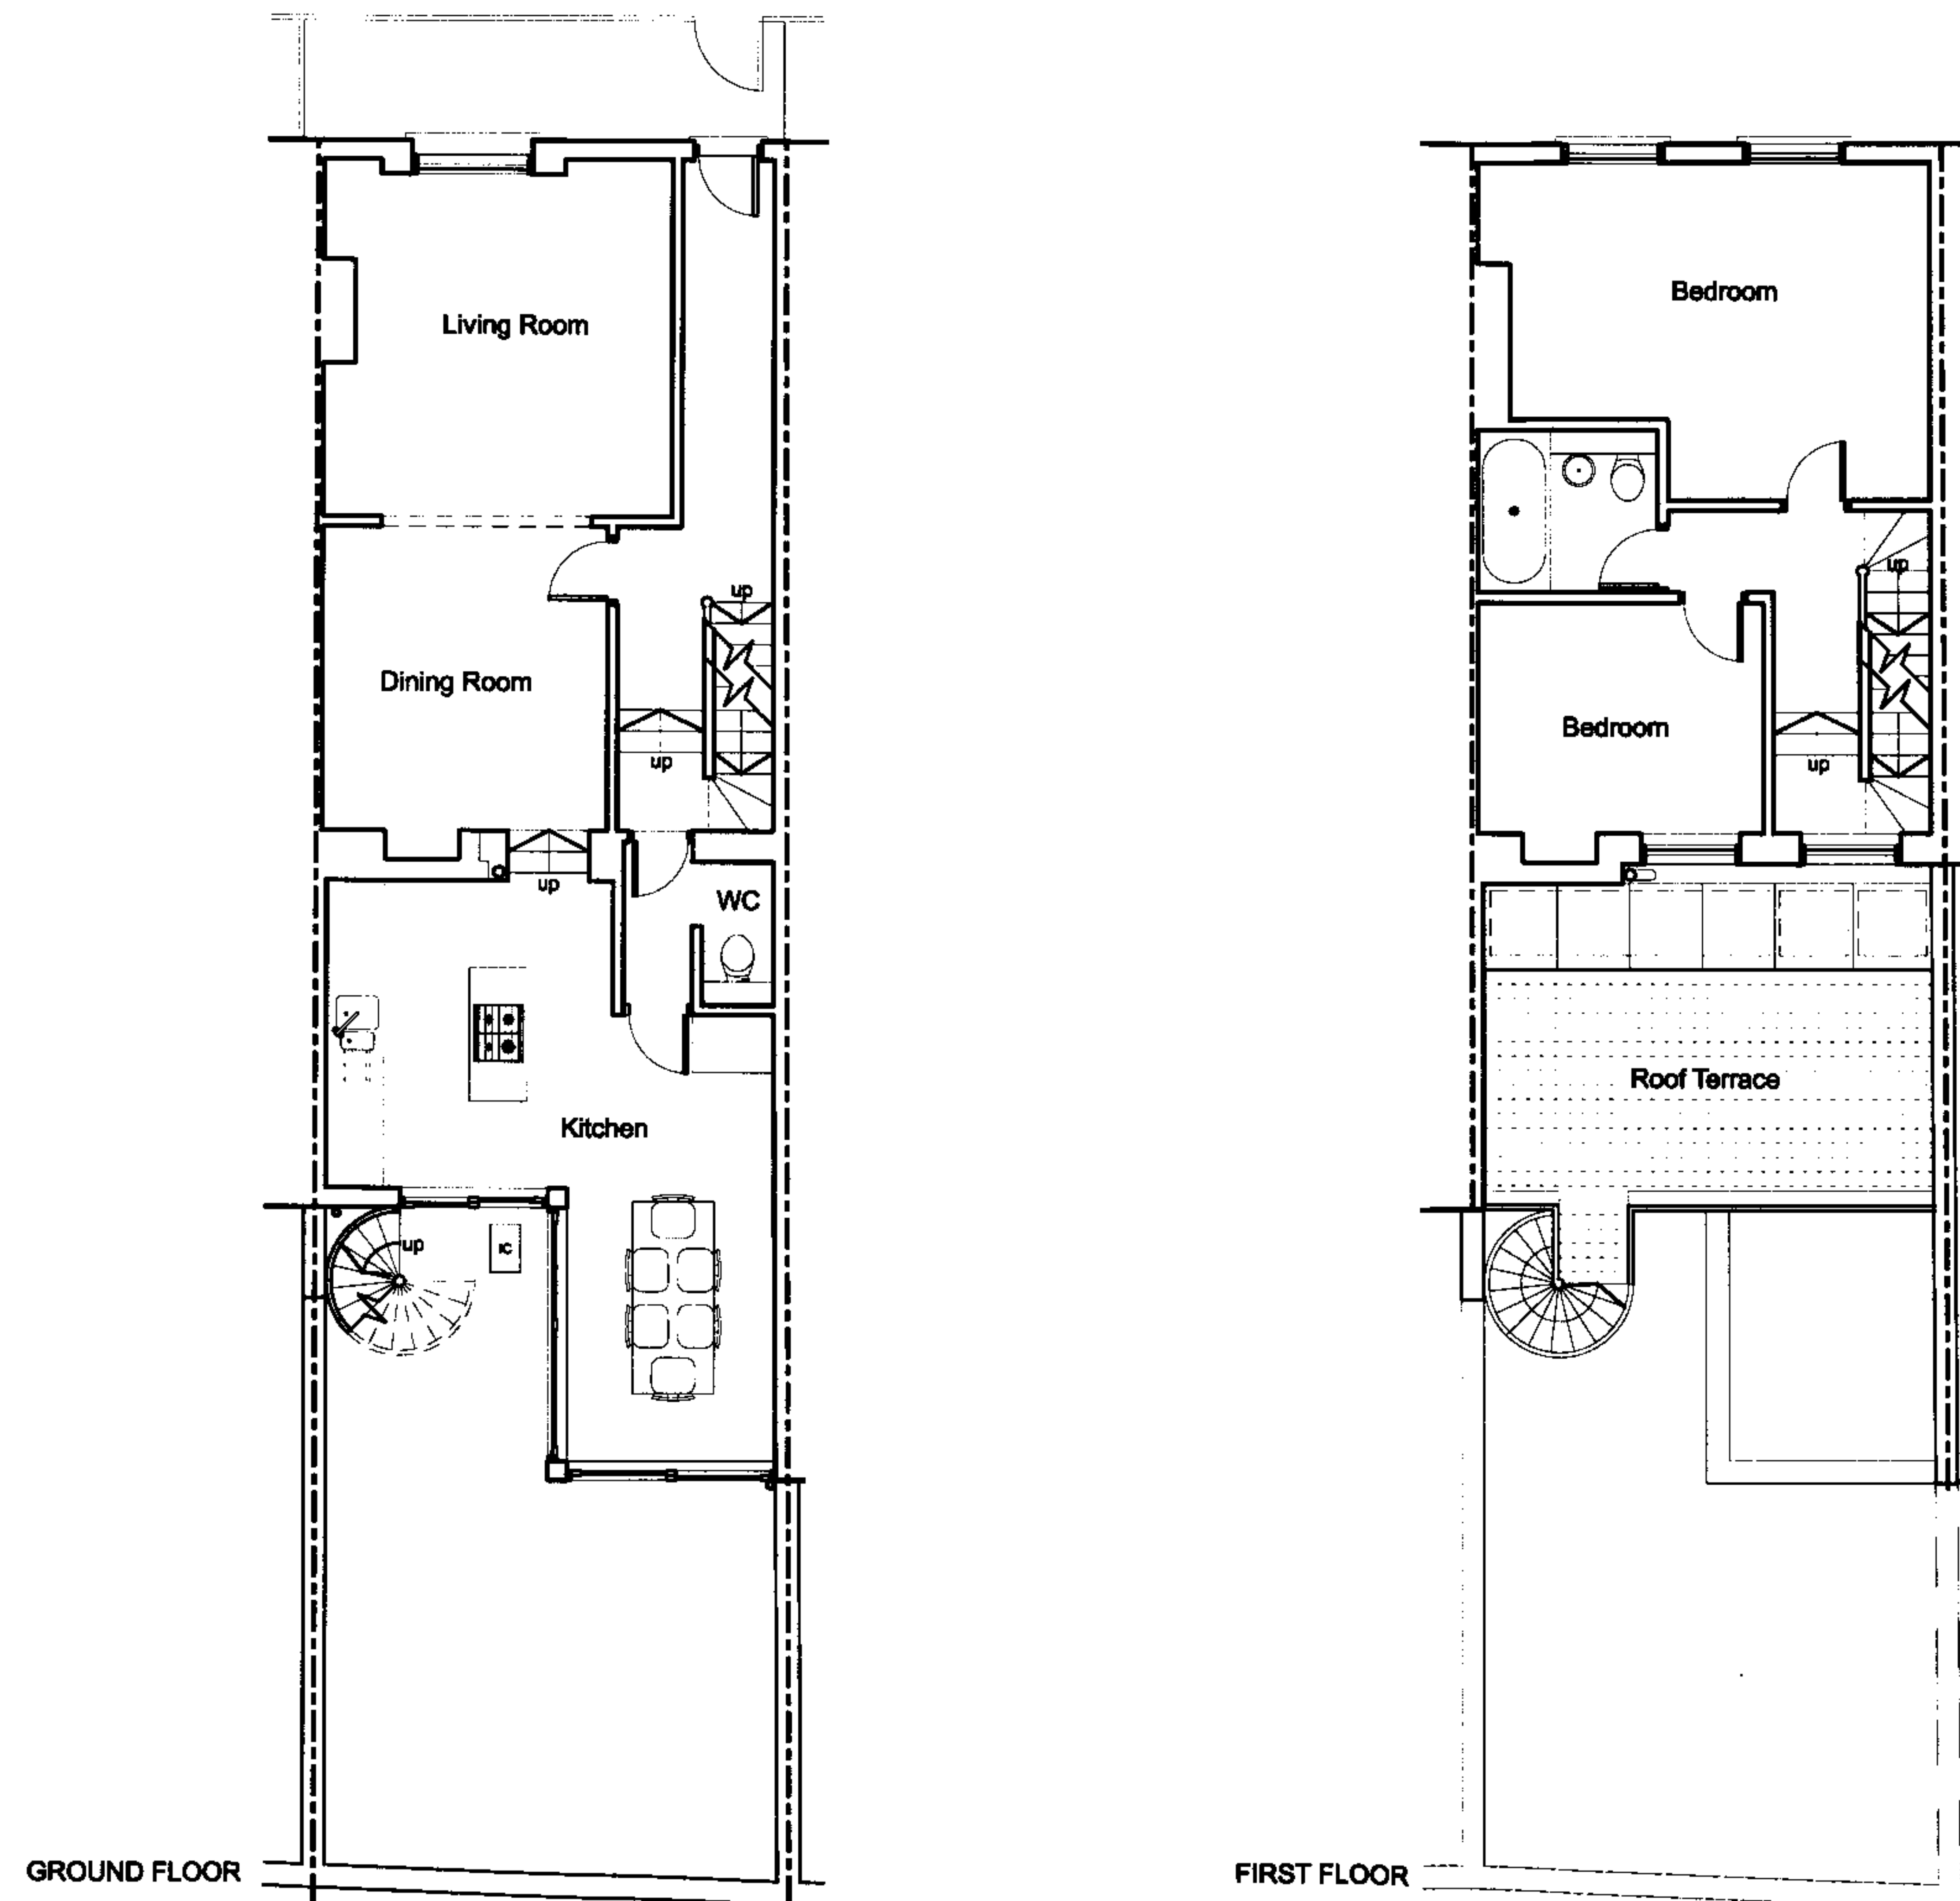


Do not scale from drawing. All dimensions in to checked on site. This drawing is copyright ©


Notes

MATERIAL PALLETTE

Decorated render
Timber double glazed doors and joinery
3-ply flat roof system with timber decking to roof terrace area
Aluminium trim to parapets
Galvanised steel spiral staircase and balustrade
Aluminum double glazed rooflights.

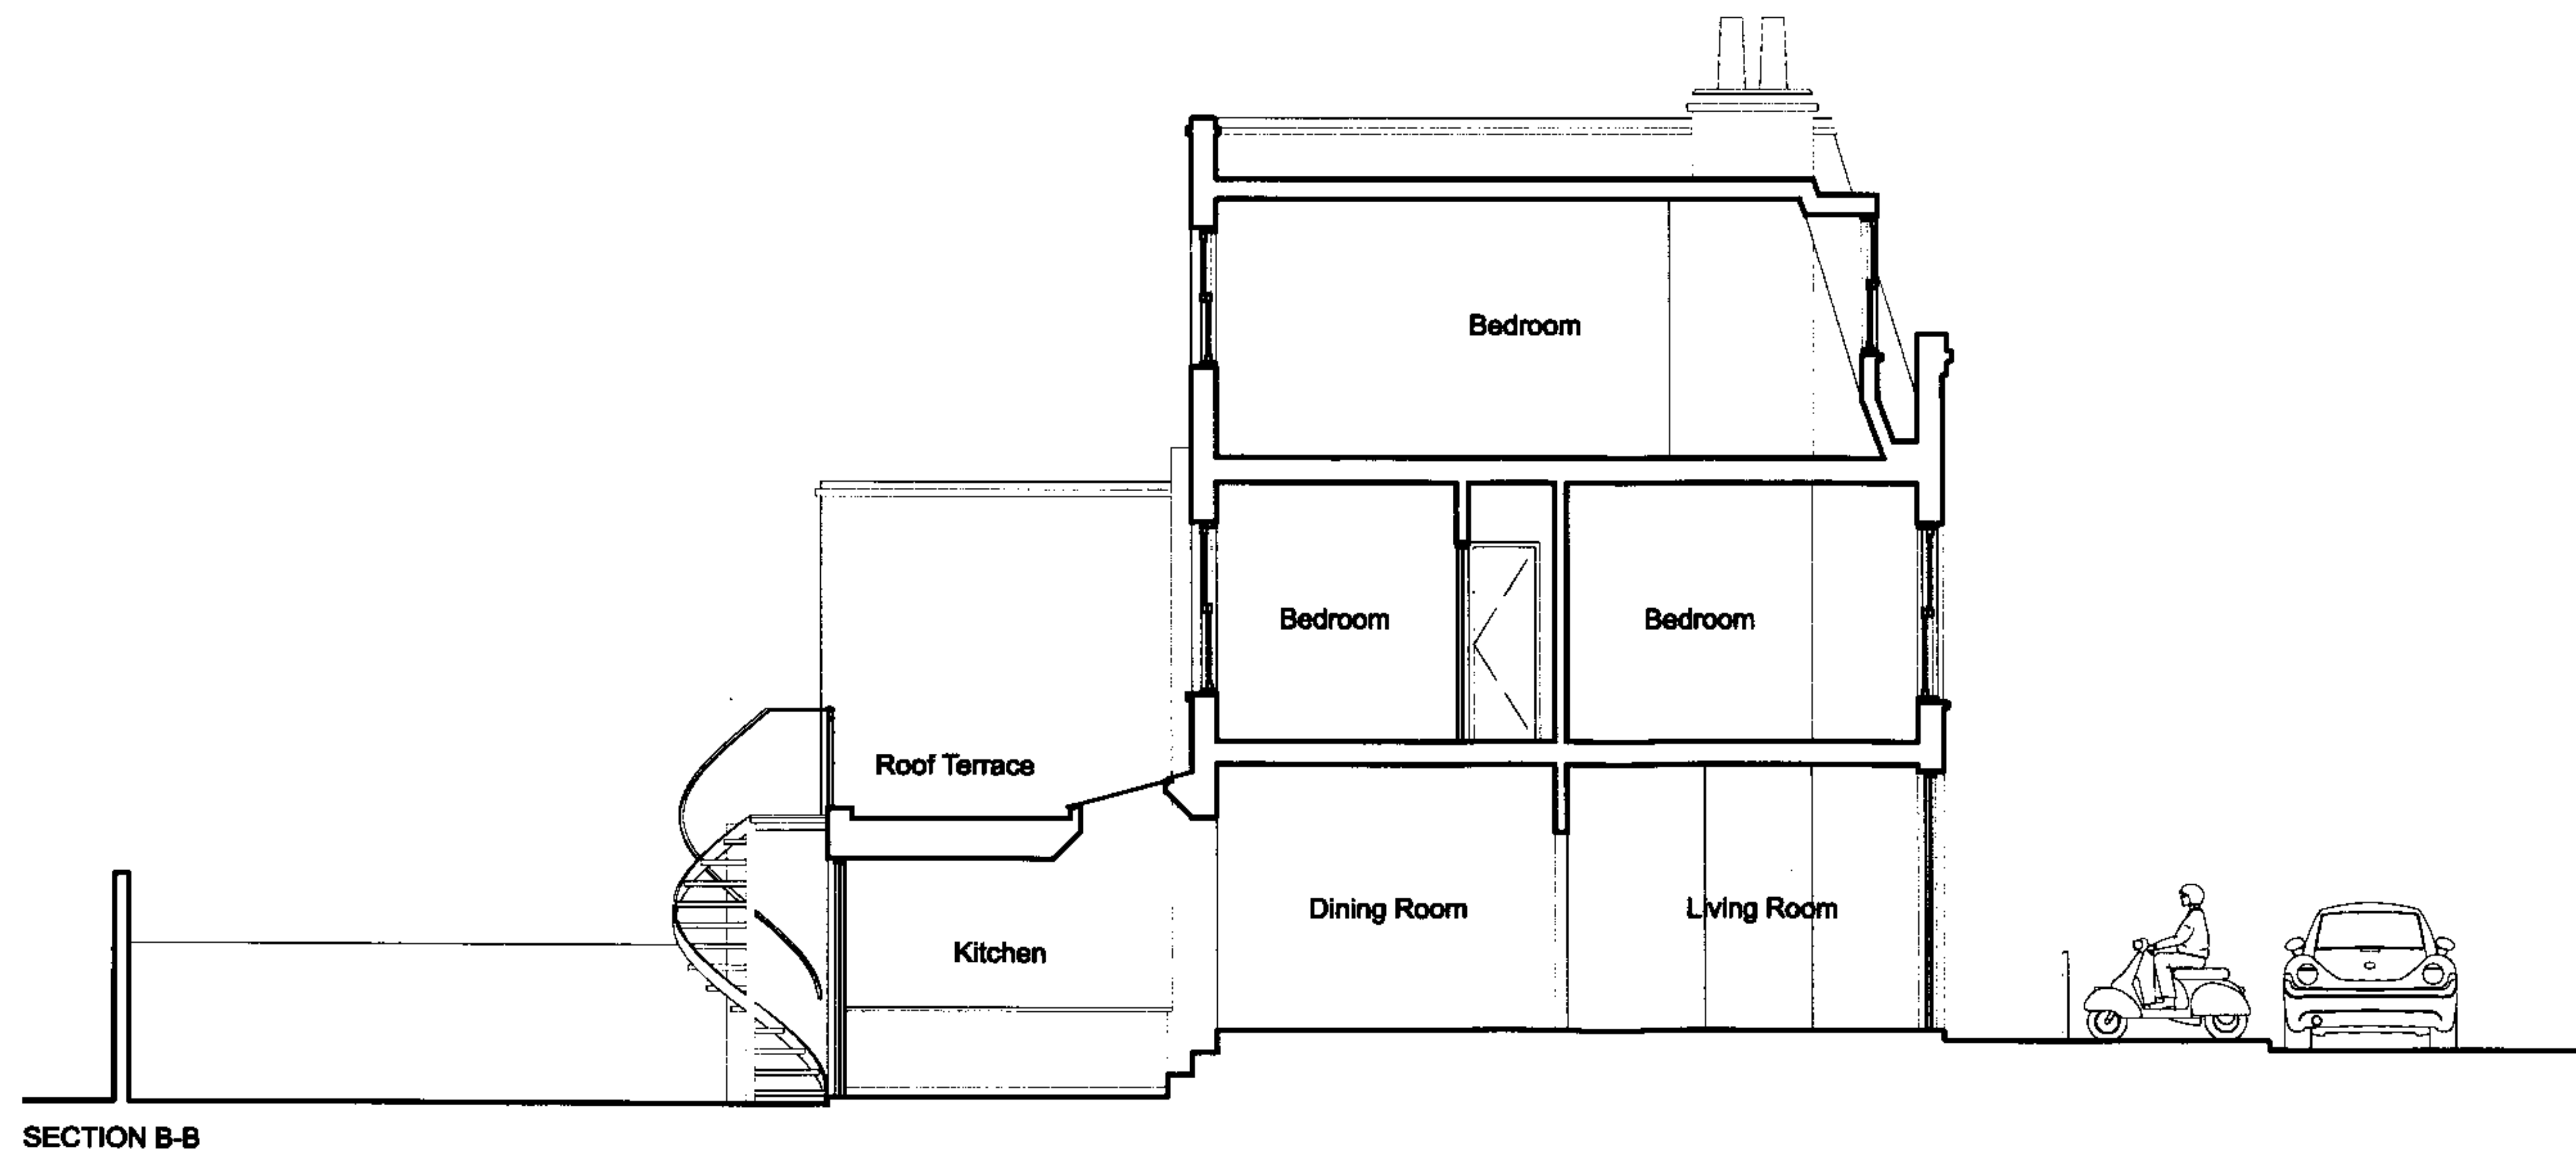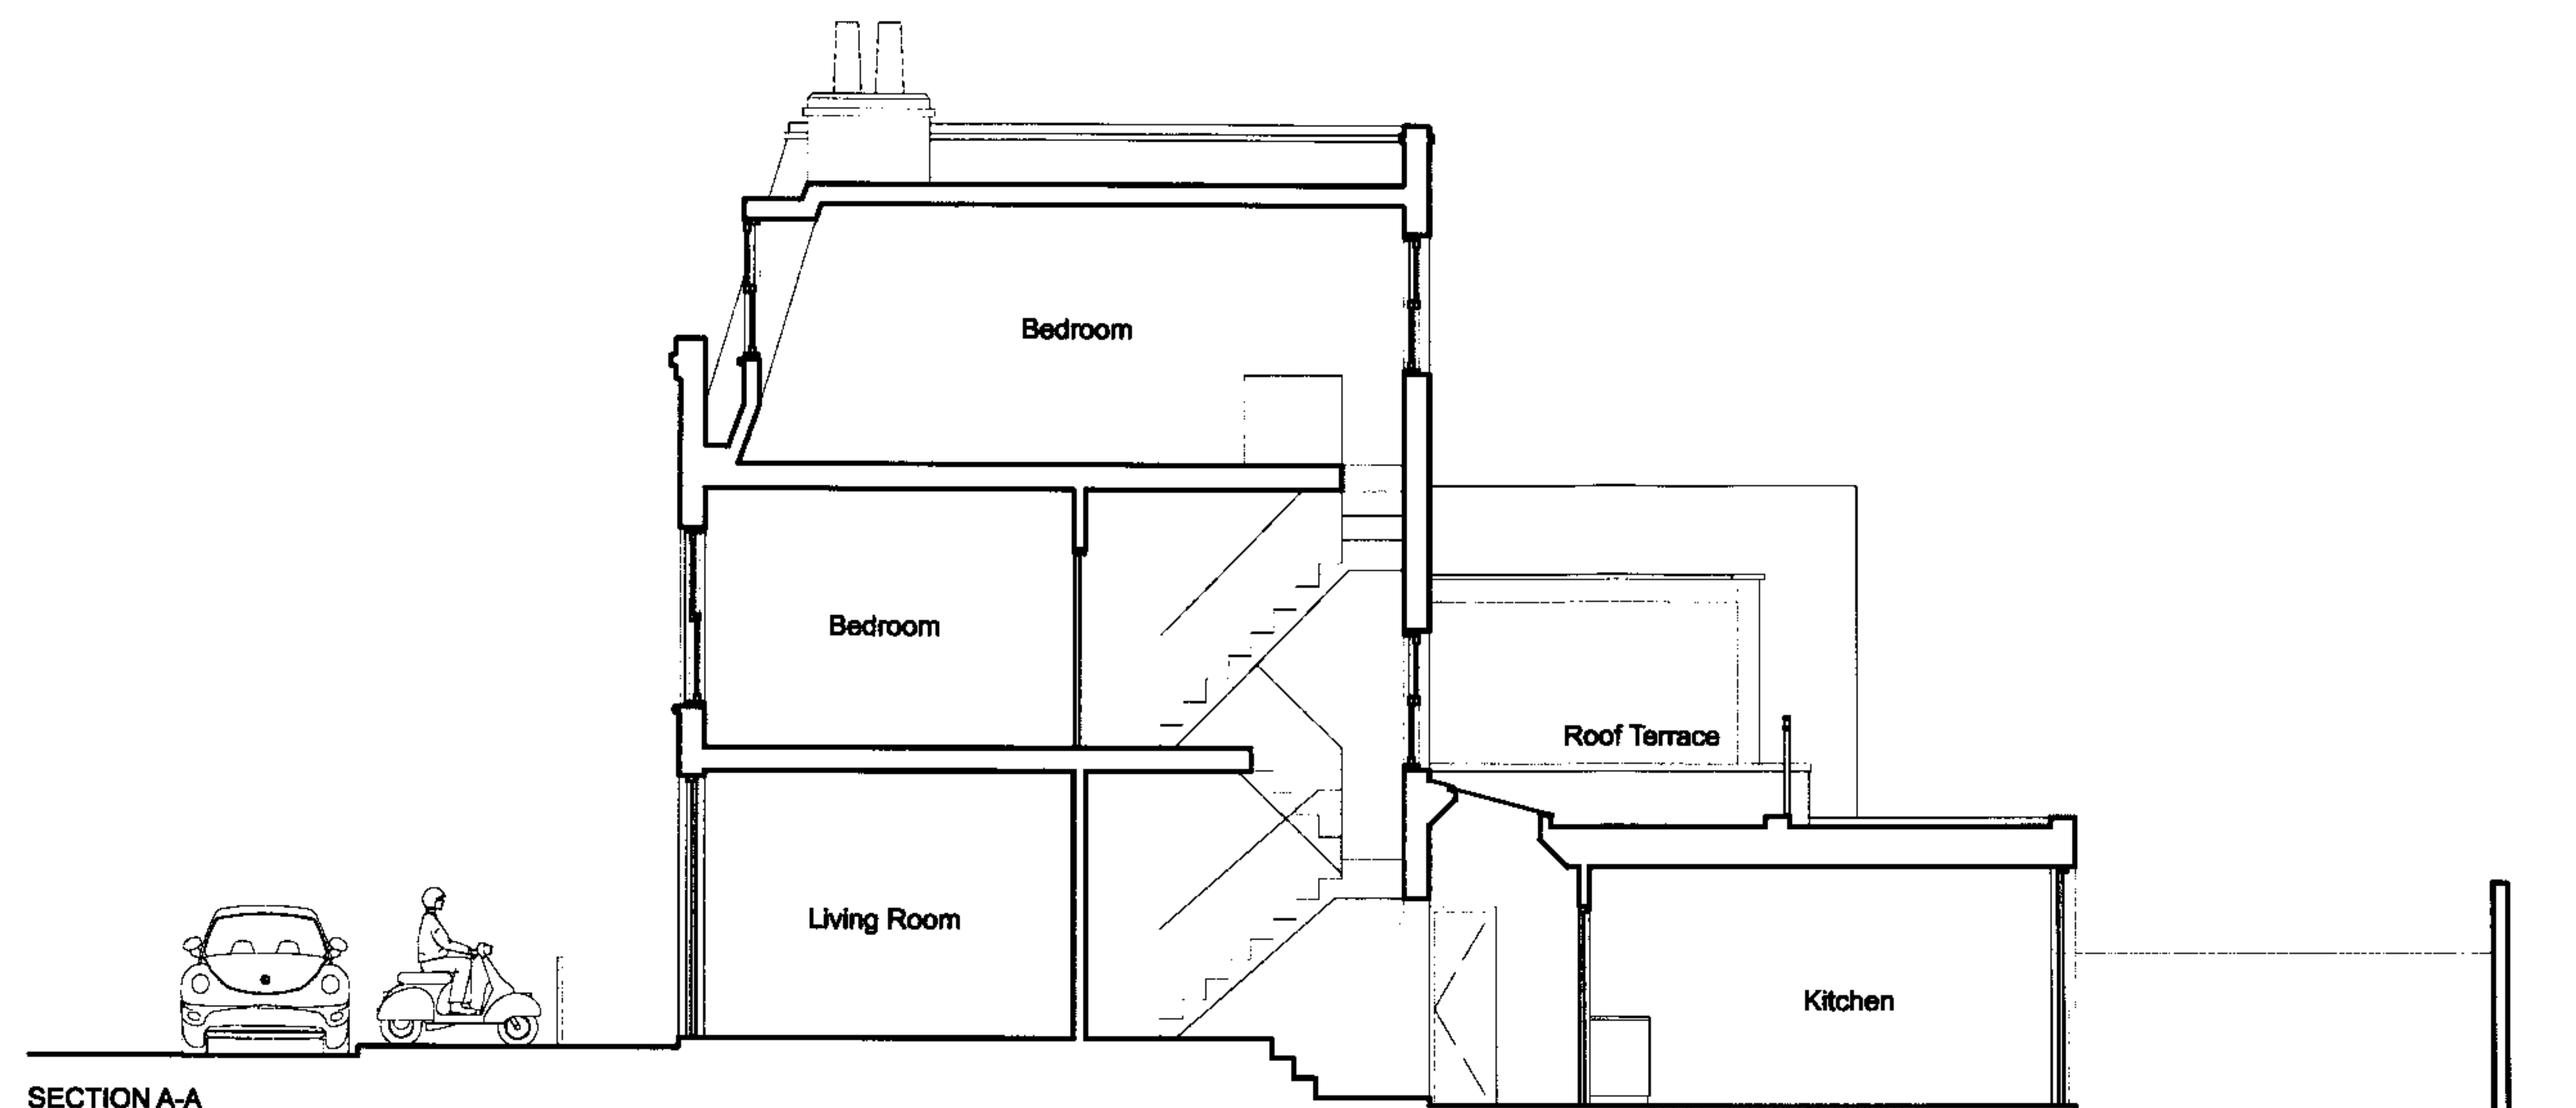

Rev	Date	Description
02.07.06	First Drawn	


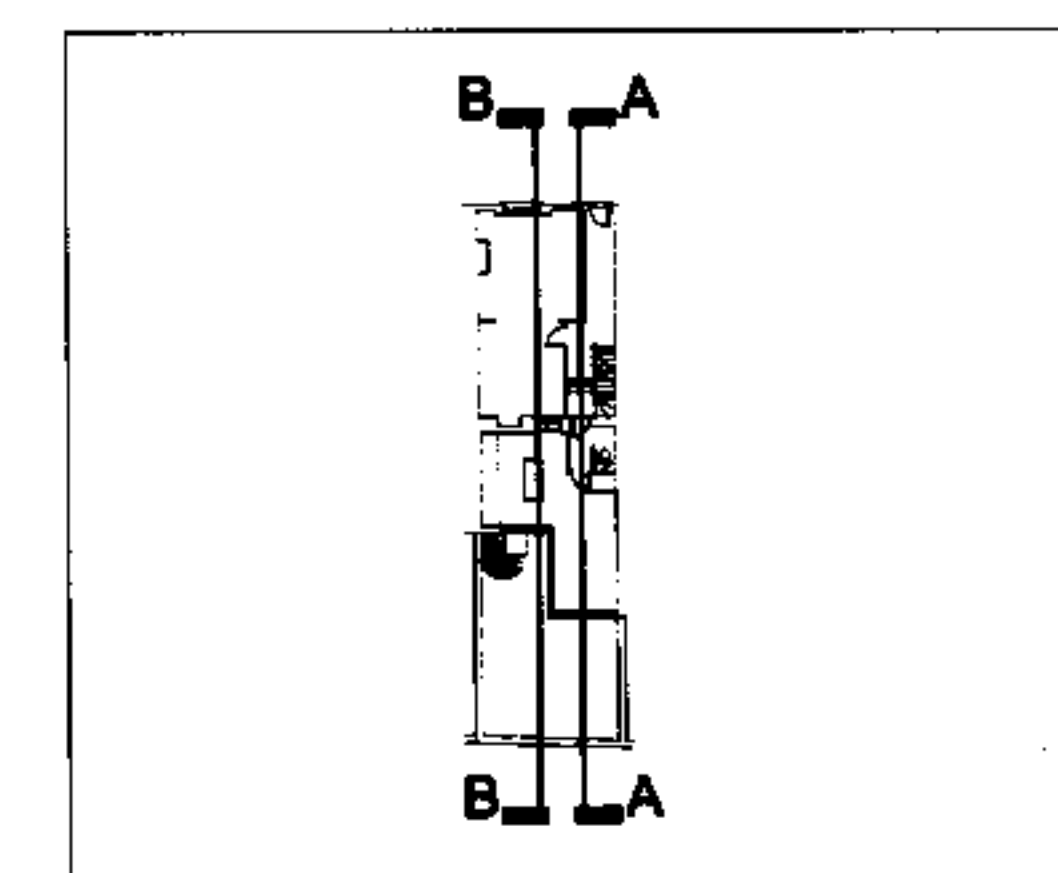


Project	5 HARTLAND ROAD				
Client	Jeremy & Chantelle Josephs				
Date	02.07.06	Scale	1:100 at A3		
Drawing Title	SECTIONS				
Drawn	NF	Checked	SF	Approved	SF
Drawing Status	PROPOSED				
Project	Originator	Type	Drawing No.	Rev.	
HLR	NXF	LN	101	-	

Drawn made from drawings. All dimensions in feet shown on site. This document is approved.

Do not scale from drawing. All dimensions to be checked on site. This drawing is copyright ©

Decorated render
Timber double glazed doors and joinery
3-ply flat roof system with timber decking to roof terrace area
Aluminium trim to parapets
Galvanised steel spiral staircase and balustrade
Aluminum double glazed rooflights.

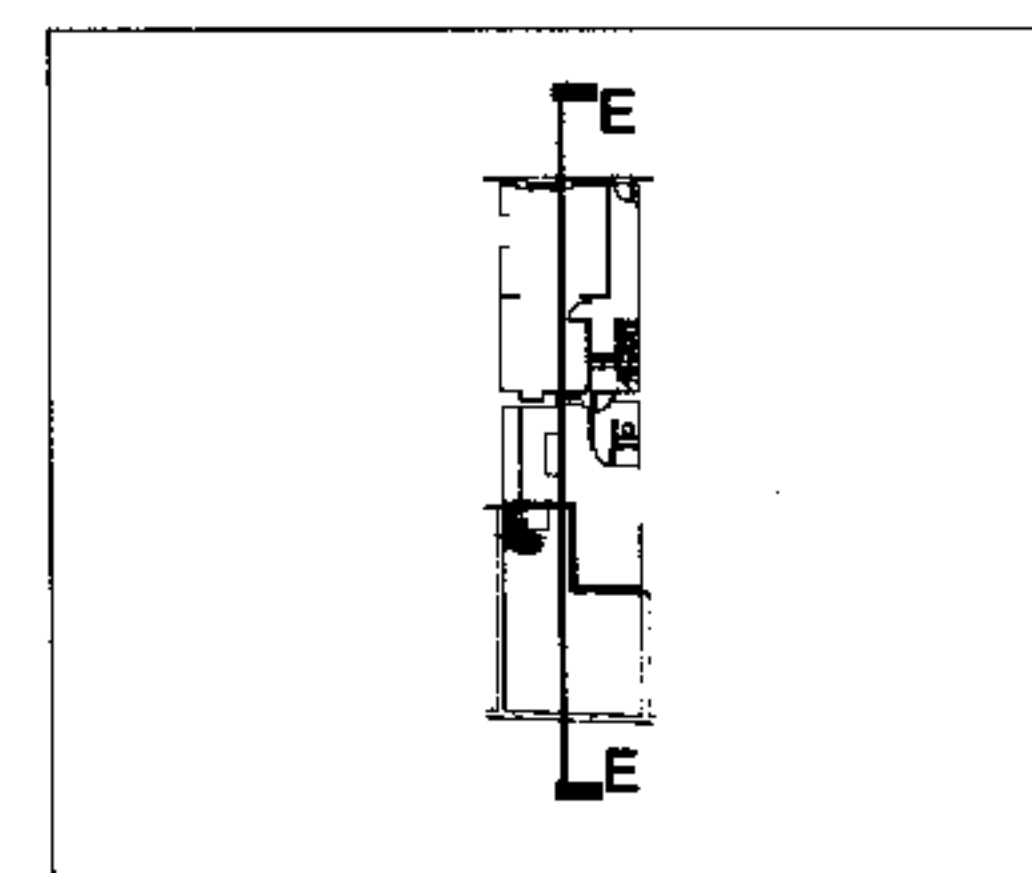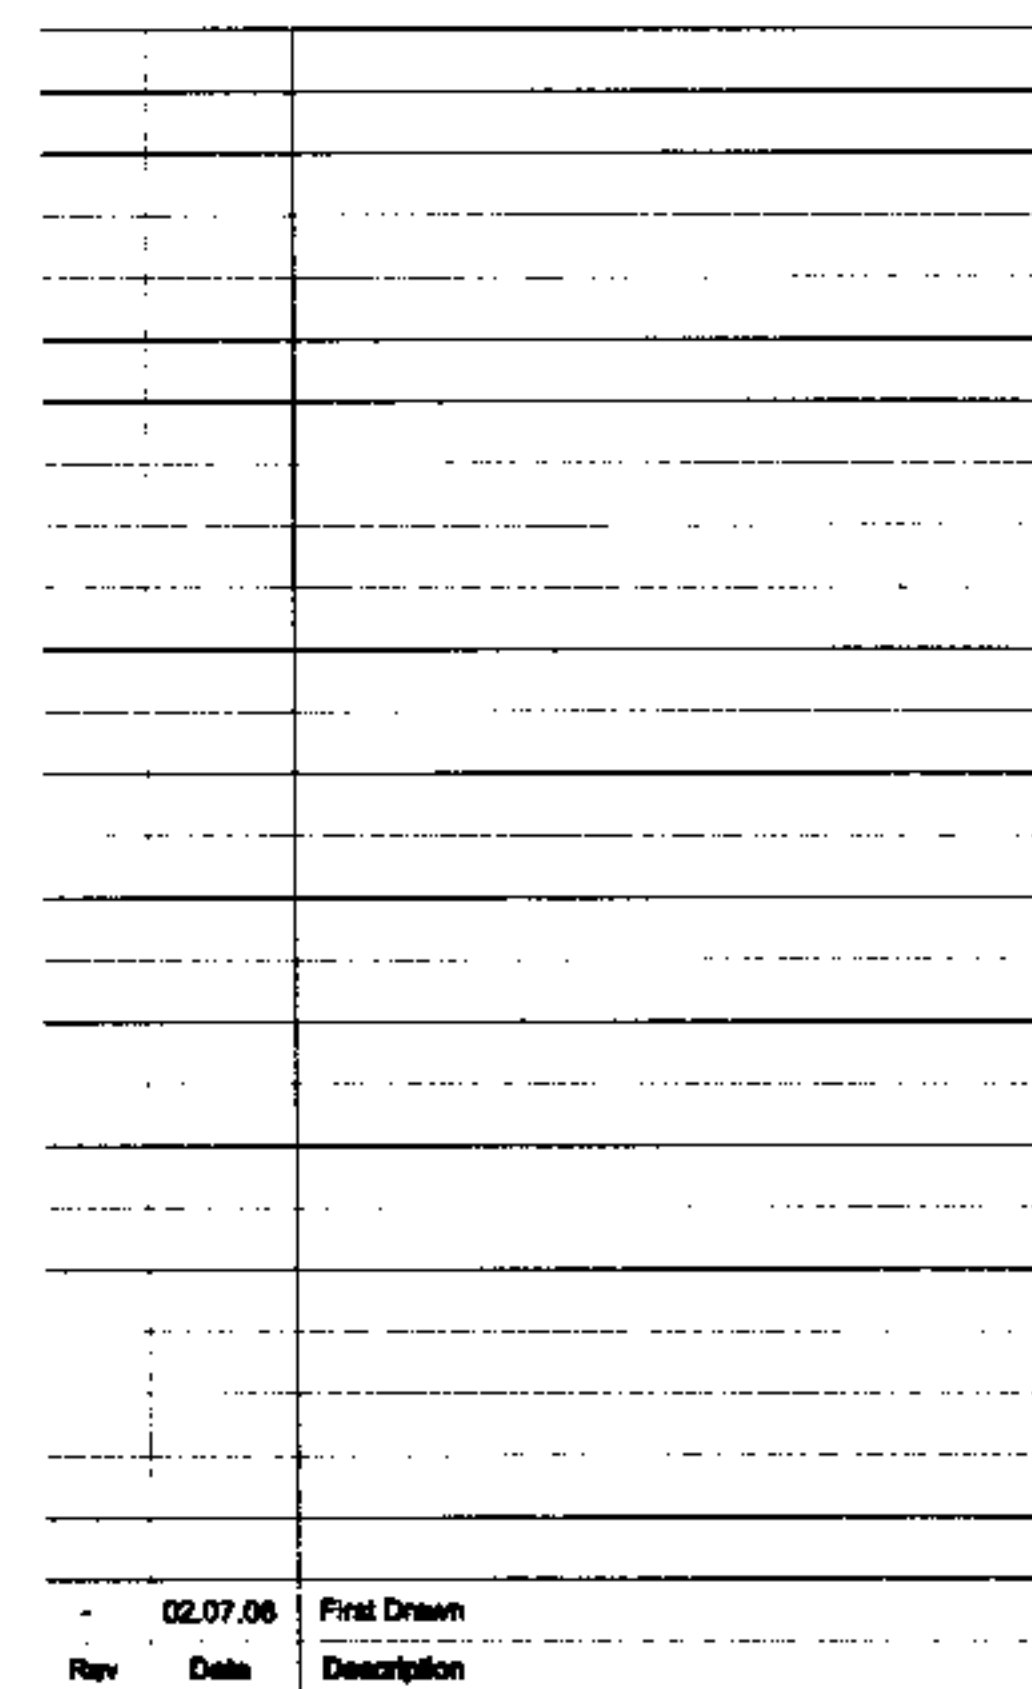

Project				
5 HARTLAND ROAD				
Client Jeremy & Chantelle Josephs				
Date 02.07.06 Scale 1:100 at A3				
Drawing Title				
SECTION E-E				
Drawn NF		Checked SF		Approved SF
Drawing Status				
PROPOSED				
Project	Originator	Type	Drawing No.	Rev.
HLR	NXF	LN	103	-

Do not scan from original. All dimensions to be checked on site. Tolerances to standards.